

ANSI D 22' x 34' Approved: ZRL Checked: ZRL Designer: KJW Project Management Initials: JOSHUA OLSON Last saved by: JOSHUA OLSON File name: C:\USERS\JOSHUA.OLSON\AECOM\ICTH PD & COUNTRY VIEW ROAD - GENERAL\900_CAD_GIS\980_CAD-2025 WEST ROAD\986_SHEETS\PLAN10101-T1.DWG Last Plotted: 2024-02-09

WEST ROAD

2023-XXX (DAIRY RIDGE RD - COUNTRY VIEW RD)

CITY OF VERONA DANE COUNTY, WI

**30% Plans
FEBRUARY, 2024**

**30% UPDATES MADE
IN RED CLOUD BOXES
JUNE, 2024**


EXISTING FEATURES LEGEND

	PROPERTY LINE / RIGHT-OF-WAY
	RIP RAP
	INDEX CONTOUR
	INTERMEDIATE CONTOUR
	TREE / BRUSH LINE
	BUILDING BOUNDARY
	CURB AND GUTTER
	EDGE OF ASPHALT
	CONCRETE JOINTS
	DRIVE LANE BOUNDARY / CENTERLINE
	EDGE OF DRIVEWAY
	CONCRETE EDGE
	EDGE OF GRAVEL
	EDGE SIDEWALK
	UNDERGROUND CONDUIT
	UNDERGROUND ELECTRIC
	UNDERGROUND TELEPHONE
	UNDERGROUND GAS
	UNDERGROUND FIBER OPTIC
	UNDERGROUND CABLE TELEVISION
	OVERHEAD UTILITIES
	OVERHEAD GUY WIRE
	STORM SEWER AND MANHOLE
	STORM SEWER AND CATCH BASIN
	SANITARY SEWER AND MANHOLE, <= 36 INCH DIAMETER
	SANITARY SEWER AND MANHOLE, > 36 INCH DIAMETER
	WATER MAIN AND VALVE
	HYDRANT LEAD, HYDRANT, AND VALVE

PROPOSED FEATURES LEGEND

	ALIGNMENT CENTERLINE
	CURB AND GUTTER
	EDGE OF PAVEMENT
	EDGE OF GRAVEL
	SAW CUT
	CURB AND GUTTER REMOVAL
	STORM SEWER AND MANHOLE
	STORM SEWER AND INLET
	PAVED PEDESTRIAN PATH
	GRAVITY BLOCK WALL
	REMOVE PIPE
	REMOVE FENCE
	FENCE
	SLOPE INTERCEPT
	TEMPORARY LIMITED EASEMENT
	PROPOSED RIGHT OF WAY
	REMOVE BRUSH OR TREE

PROJECT VICINITY MAP

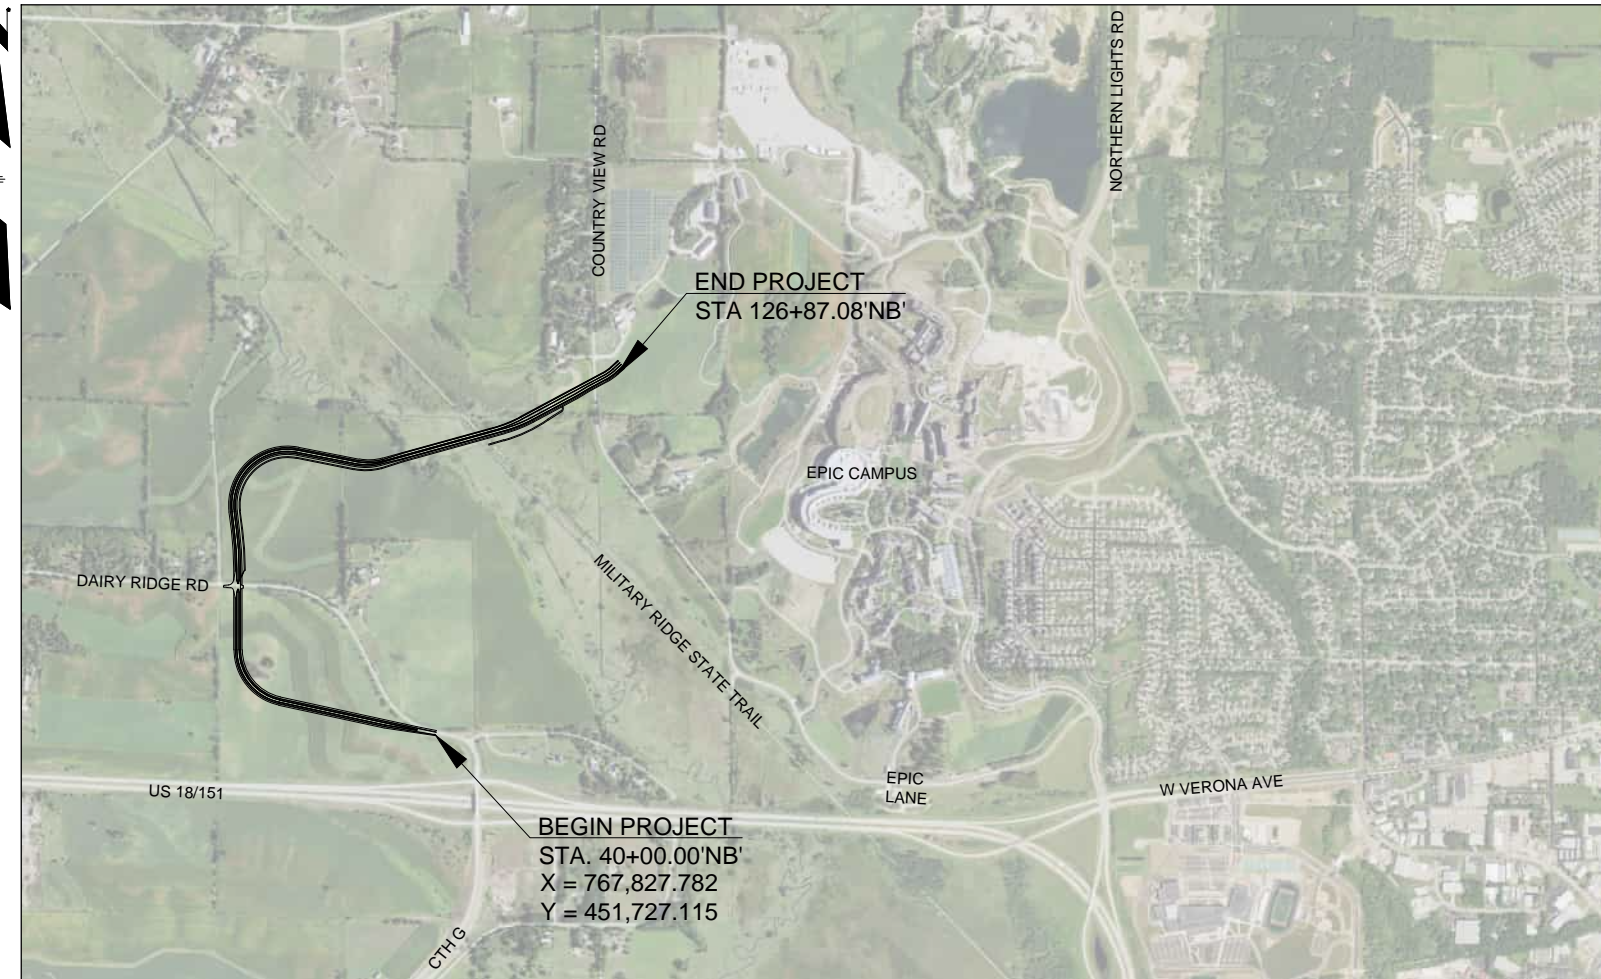

NOT TO SCALE

SYMBOLS

	BENCH MARK
	CONTROL POINT
	EXISTING CURB STORM INLET
	EXISTING STORM INLET
	APPROXIMATE SOIL BORING LOCATION AND NUMBER
	SHRUB
	TREE DECIDUOUS
	TREE CONIFEROUS
	1" IRON PIPE
	PROPERTY IRON
	LIGHT POLE
	POLE, ELECTRIC
	POLE, ELECTRIC, WITH LIGHT
	POLE, ELECTRIC TRANSMISSION
	END GUY WIRE
	PULL BOX, ELECTRIC
	ELECTRIC PEDESTAL
	ELECTRICAL METER
	TRAFFIC SIGNAL
	TRAFFIC SIGNAL, WITH ARM
	TRAFFIC SIGNAL CONTROL BOX
	PULL BOX, TRAFFIC SIGNAL, 12"
	PULL BOX, TRAFFIC SIGNAL, 24"
	UTILITY MANHOLE
	UTILITY MARKER
	TELEPHONE PEDESTAL
	SPRINKLER HEAD
	DRAIN TILE, DAYLIGHT POINT
	SIGN
	FLAG POLE
	POST DELINEATOR

PREPARED FOR



CITY OF VERONA
111 LINCOLN STREET
VERONA, WI 53593
608-845-6495 tel
www.ci.verona.wi.us

POSITIONS SHOWN ON THESE PLANS ARE WISCONSIN COORDINATE REFERENCE SYSTEM COORDINATES (WISCRS), DANE COUNTY, NAD83(2011), IN U.S. SURVEY FEET. VALUES SHOWN ARE GRID COORDINATES, GRID BEARINGS, AND GRID DISTANCES. GRID DISTANCES MAY BE USED AS GROUND DISTANCES.

PREPARED BY





AECOM
1350 DEMING WAY SUITE 100
MIDDLETON, WI 53562
608-836-9800 tel 608-836-9767 fax
www.aecom.com

AECOM

**CITY OF VERONA
WEST ROAD
2023-XXX (DAIRY RIDGE RD - COUNTRY VIEW RD)
DANE COUNTY, WI**

Plotted By: joshua.olson
 Plot File Date Created: Jun/12/2024 1:49 PM
 Layout-Sheet Name: 01
 Filename: C:\USERS\JOSHUA.OLSON\AECOM\CTH PD & COUNTRY VIEW ROAD - GENERAL\900_CAD_GIS\960_CAD-2025 WEST ROAD\956_SHEETSP\AN\020301-TS.DWG
 Project Management Initials: Designer: KJW
 Checked: ZRL
 Approved: ZRL
 ANSI D 22' x 34'

I	OR	DATE	DESCRIPTION

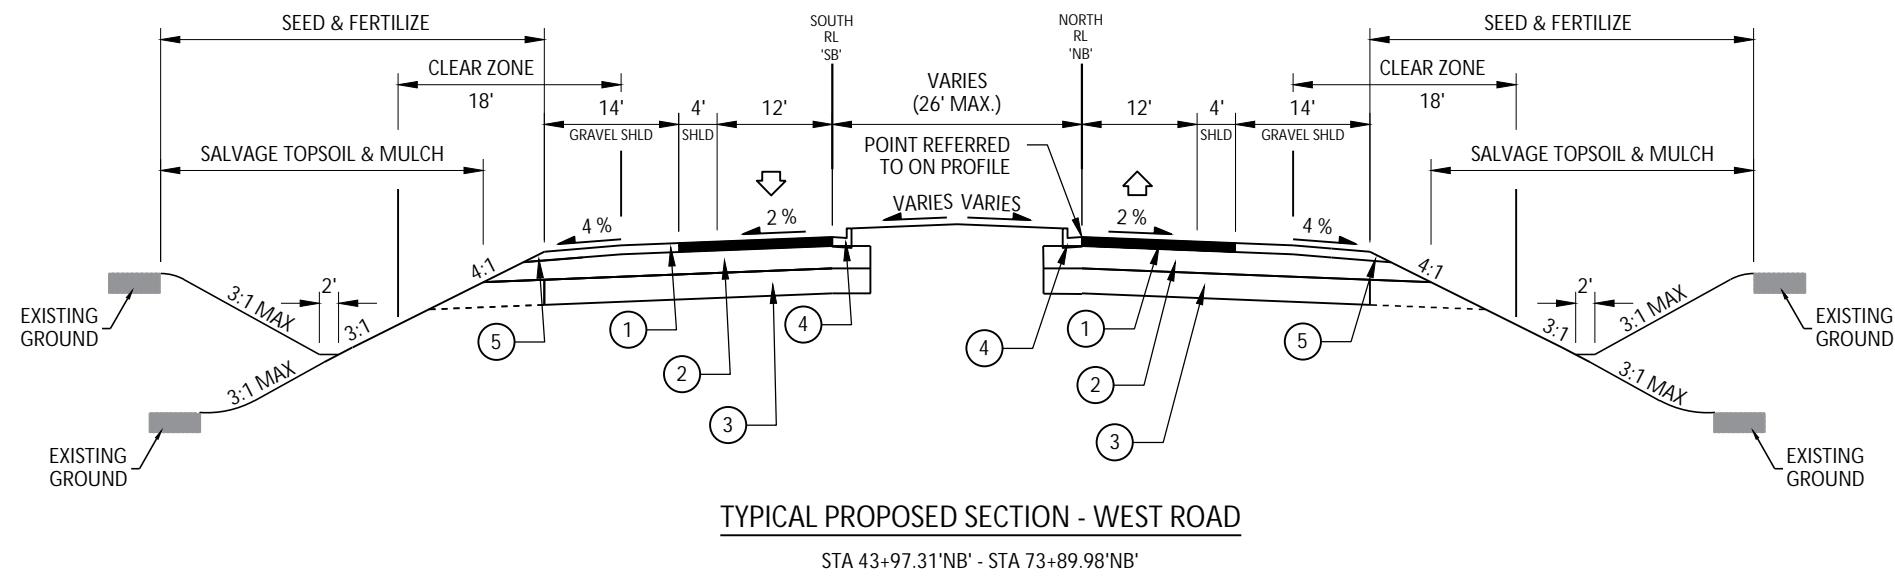
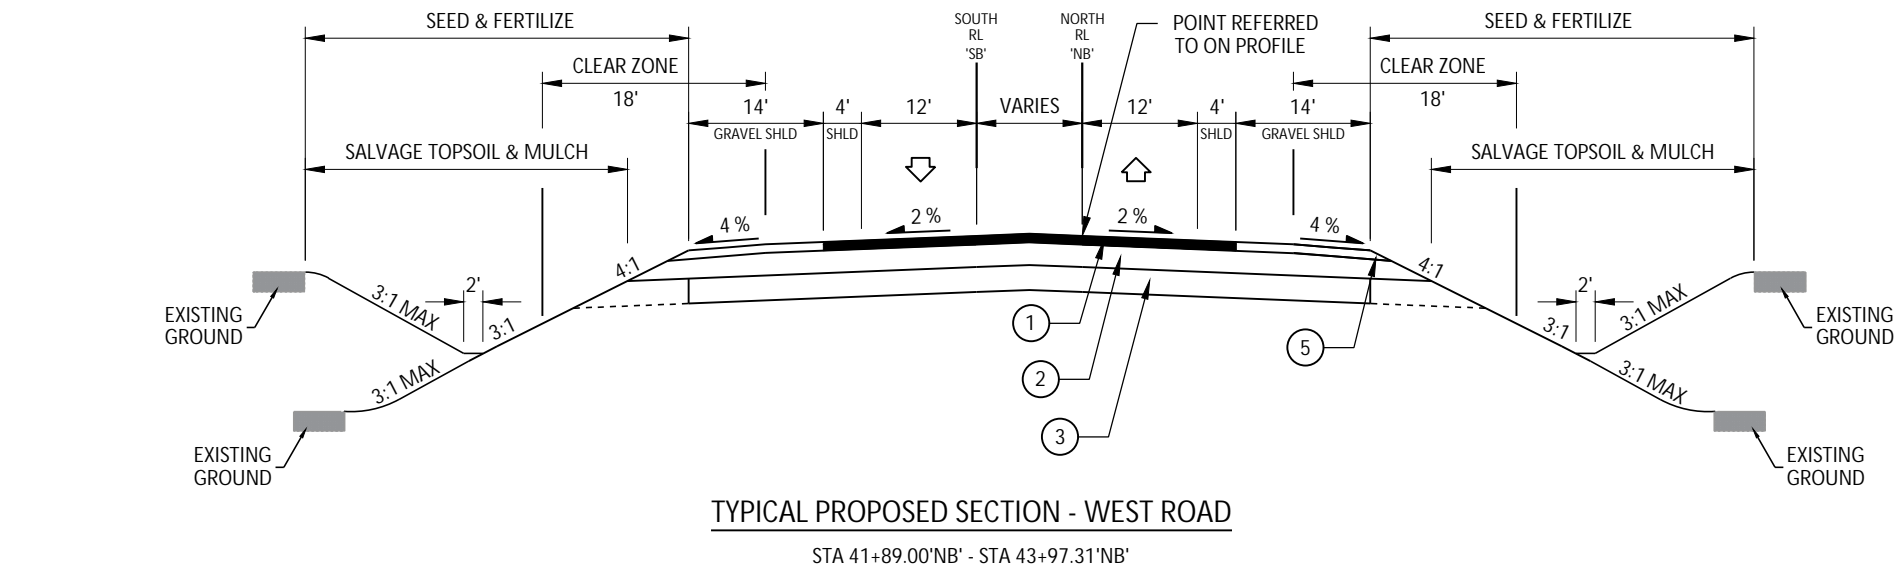


LEGEND

- ① 5.5-INCHES TOTAL 2.0-INCHES 4MT OVER 3.5-INCHES 3MT
- ② 6-INCHES BASE AGGREGATE DENSE 1 1/4 -INCH OVER 8-INCHES BASE AGGREGATE DENSE 3-INCH
- ③ 16-INCHES SELECT CRUSHED MATERIAL
- ④ 24-INCH ACCEPT CURB AND GUTTER
- ⑤ 5.5-INCHES BASE AGGREGATE DENSE 3/4 -INCH

ISSUE/REVISION

I/R	DATE	DESCRIPTION
1		ORIGINAL

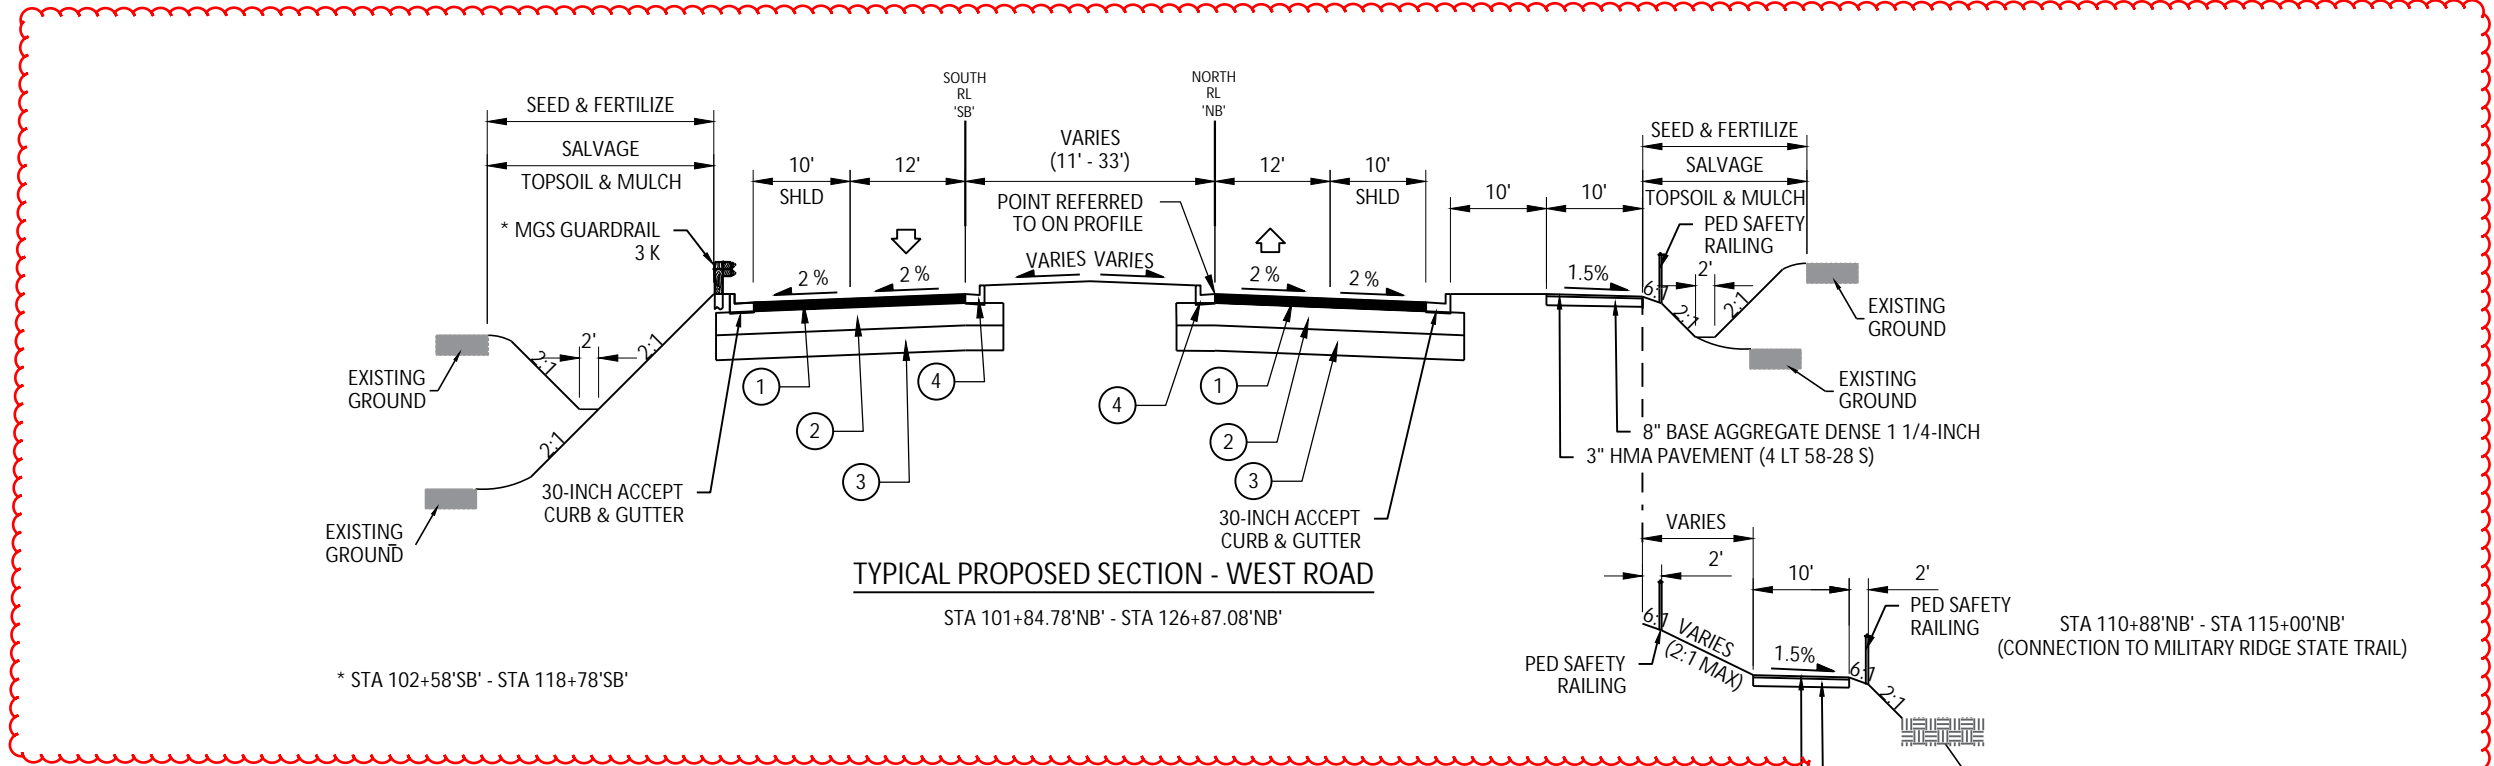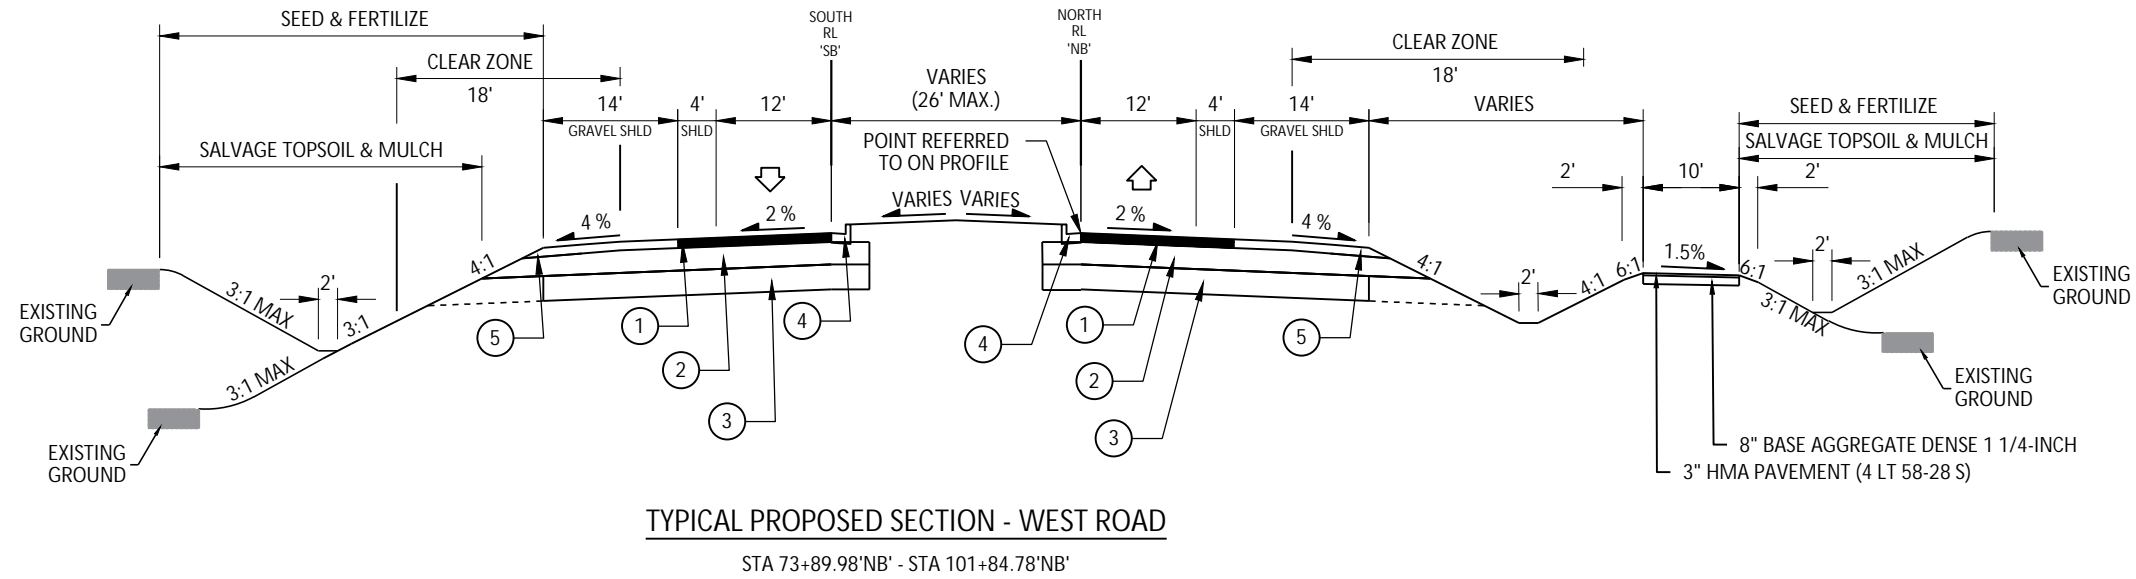

- LEGEND**
- ① 5.5-INCHES TOTAL 2.0-INCHES 4MT OVER 3.5-INCHES 3MT
 - ② 6-INCHES BASE AGGREGATE DENSE 1 1/4 -INCH OVER 8-INCHES BASE AGGREGATE DENSE 3-INCH
 - ③ 16-INCHES SELECT CRUSHED MATERIAL
 - ④ 24-INCH ACCEPT CURB AND GUTTER
 - ⑤ 5.5-INCHES BASE AGGREGATE DENSE 3/4 -INCH

ANS I D 22' x 34' Approved: ZRL
 Designer: K/W
 Project Management Initials:
 Plotted By: joshua.olson
 Plot File Date Created: Jun/12/2024 1:49 PM
 Layout - Sheet Name: 02
 Filename: C:\USERS\JOSHUA.OLSON\AECOM\CTH PD & COUNTRY VIEW ROAD - GENERAL\900_CAD_GIS\960_CAD-2025 WEST ROAD\956_SHEETS\PLAN\020301-TS.DWG

PROJECT

WEST ROAD

DAIRY RIDGE RD TO COUNTRY VIEW RD
2023-XXX
VERONA, WISCONSIN

CLIENT

CITY OF VERONA

111 LINCOLN STREET
VERONA, WISCONSIN 53593
608-845-6495 tel
www.ci.verona.wi.us

CONSULTANT

AECOM
1350 DEMING WAY SUITE 100
MIDDLETON, WI 53562
608-836-9800 tel
608-836-9767 fax
www.aecom.com

SUB-CONSULTANTS

REGISTRATION

ISSUE/REVISION

I/R	DATE	DESCRIPTION

KEY PLAN

PROJECT NUMBER


2023-XXX

SHEET TITLE

ALIGNMENT DIAGRAM


SHEET NUMBER

AD-01

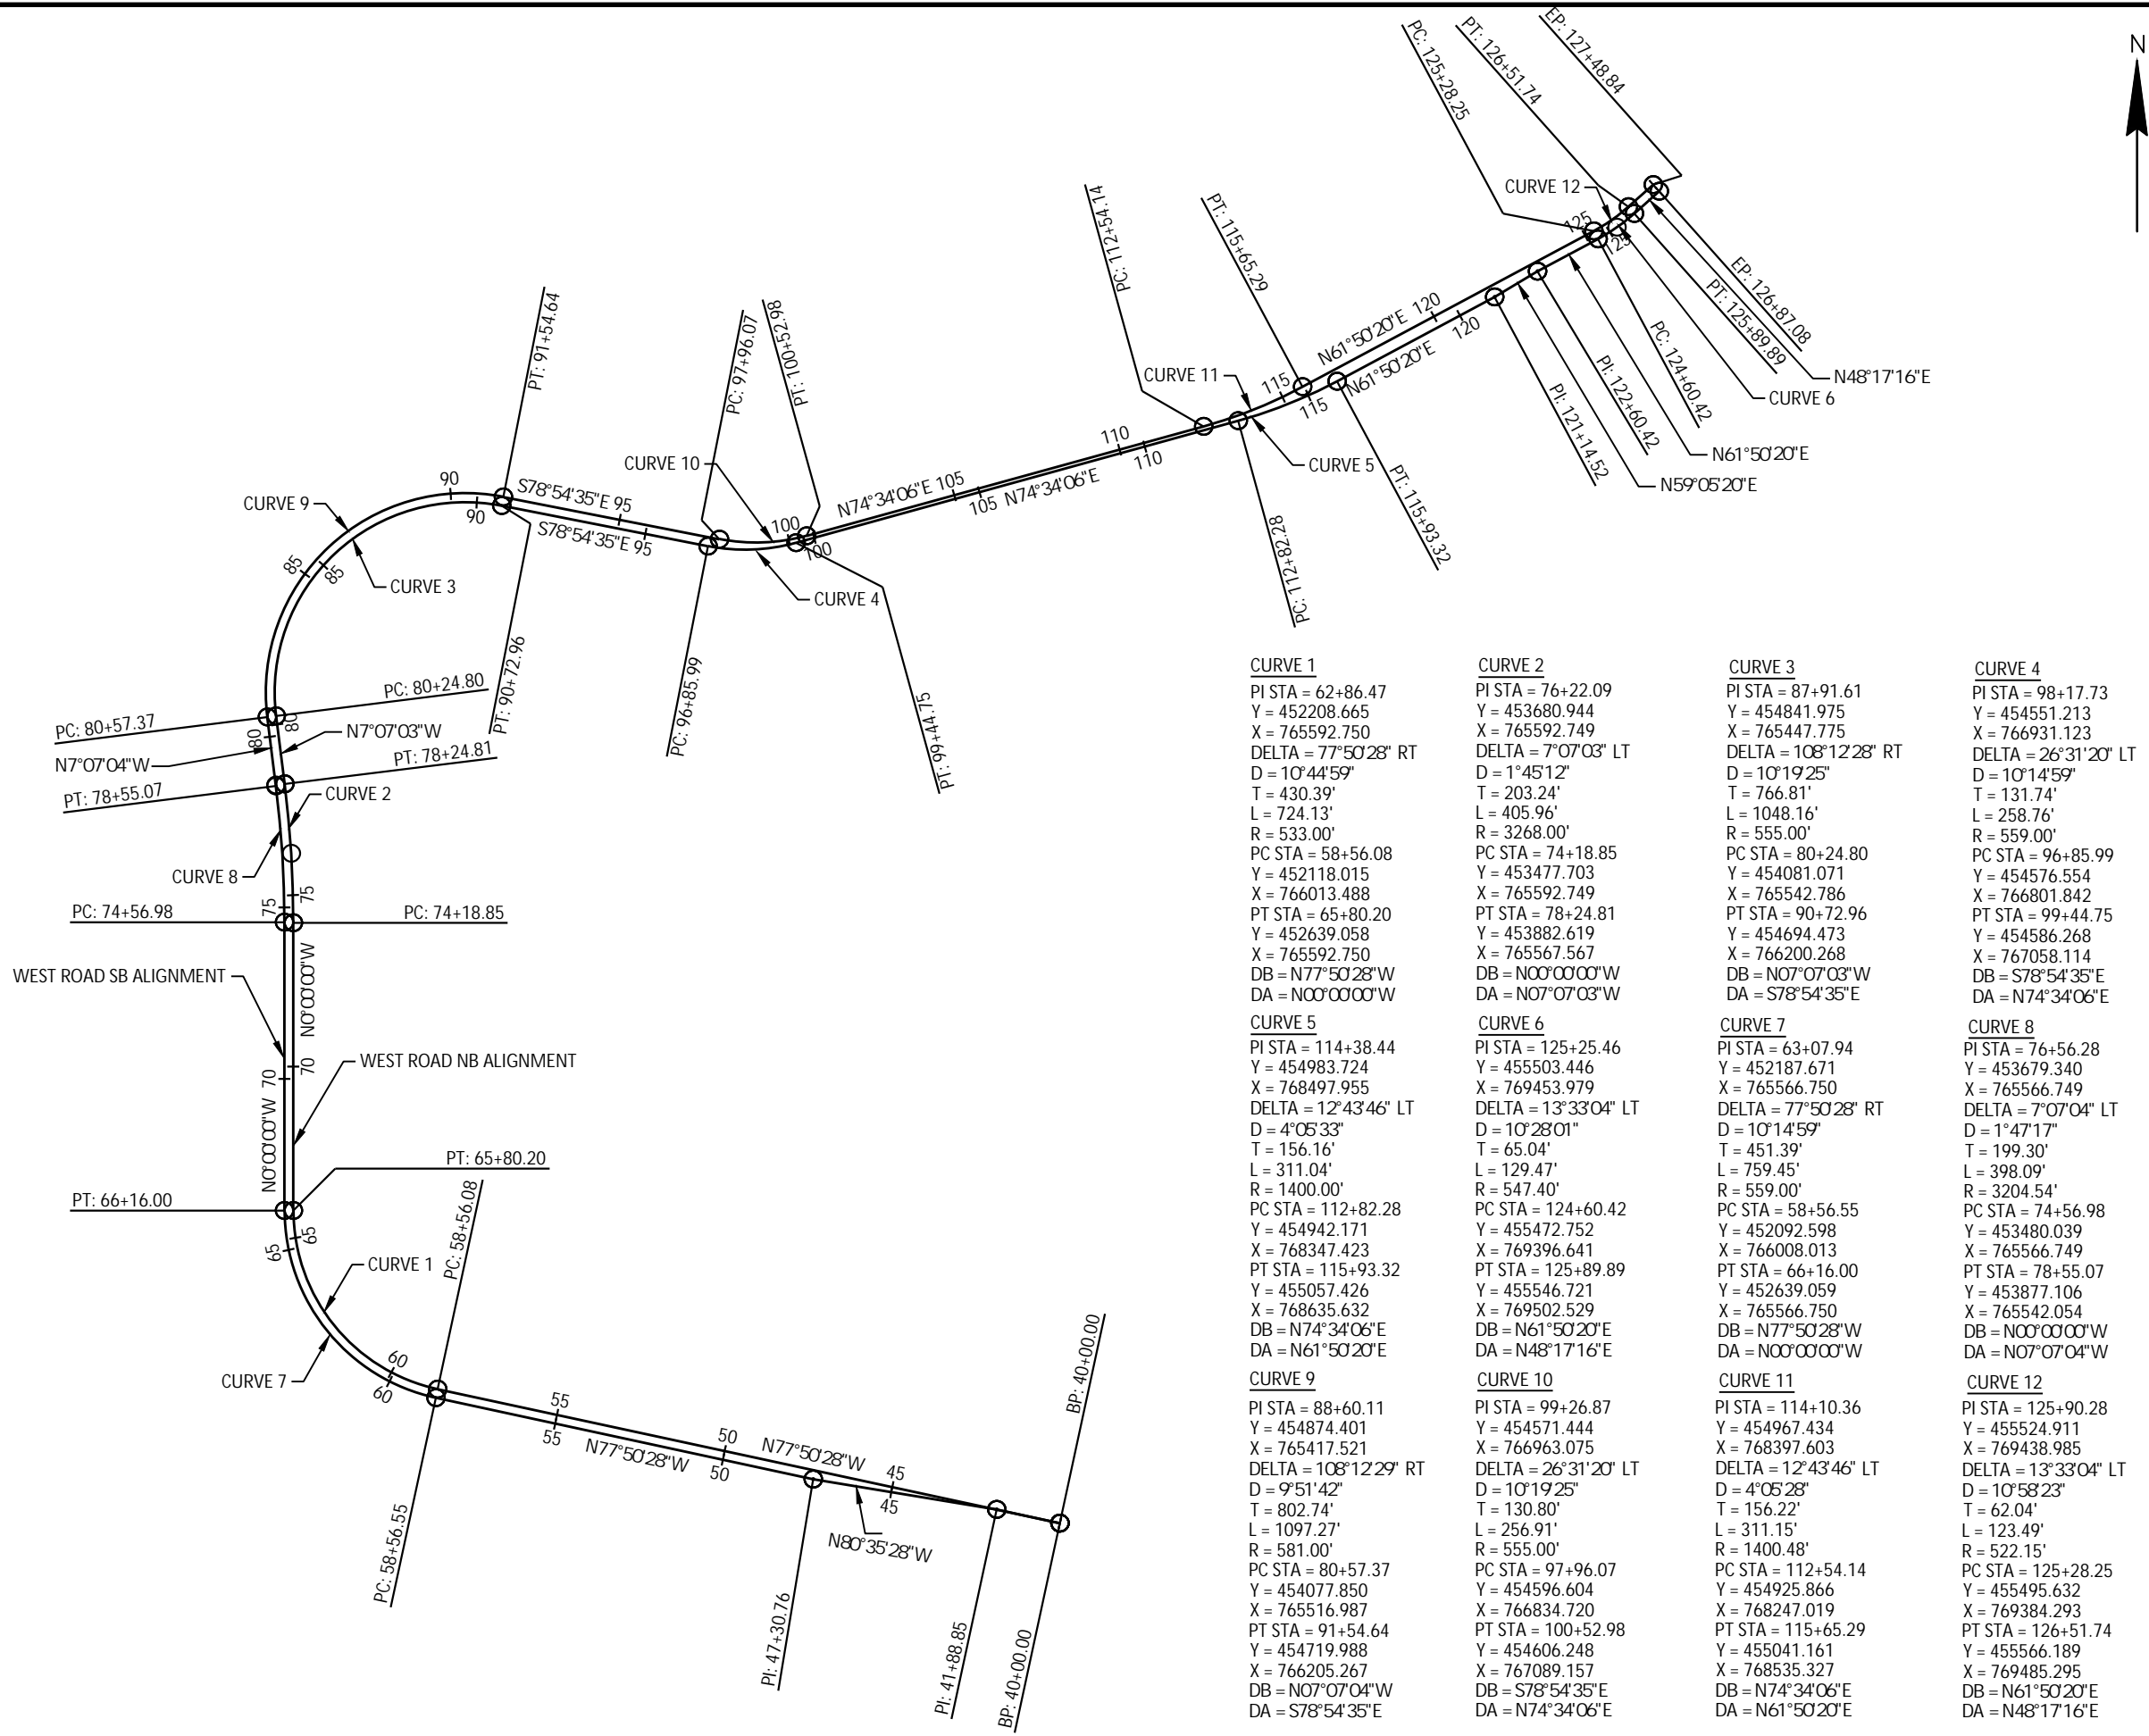


CURVE 1	CURVE 2	CURVE 3	CURVE 4
PI STA = 62+86.47 Y = 452208.665 X = 765592.750 DELTA = 77°50'28" RT D = 10°44'59" T = 430.39' L = 724.13' R = 533.00' PC STA = 58+56.08 Y = 452118.015 X = 766013.488 PT STA = 65+80.20 Y = 452639.058 X = 765592.750 DB = N77°50'28"W DA = N00°00'00"W	PI STA = 76+22.09 Y = 453680.944 X = 765592.749 DELTA = 7°07'03" LT D = 1°45'12" T = 203.24' L = 405.96' R = 3268.00' PC STA = 74+18.85 Y = 453477.703 X = 765592.749 PT STA = 78+24.81 Y = 453882.619 X = 765567.567 DB = N00°00'00"W DA = N07°07'03"W	PI STA = 87+91.61 Y = 454841.975 X = 765447.775 DELTA = 108°12'28" RT D = 10°19'25" T = 766.81' L = 1048.16' R = 555.00' PC STA = 80+24.80 Y = 454081.071 X = 765542.786 PT STA = 90+72.96 Y = 454694.473 X = 766200.268 DB = N07°07'03"W DA = S78°54'35"E	PI STA = 98+17.73 Y = 454551.213 X = 766931.123 DELTA = 26°31'20" LT D = 10°14'59" T = 131.74' L = 258.76' R = 559.00' PC STA = 96+85.99 Y = 454576.554 X = 766801.842 PT STA = 99+44.75 Y = 454586.268 X = 767058.114 DB = S78°54'35"E DA = N74°34'06"E
CURVE 5	CURVE 6	CURVE 7	CURVE 8
PI STA = 114+38.44 Y = 454983.724 X = 768497.955 DELTA = 12°43'46" LT D = 4°05'33" T = 156.16' L = 311.04' R = 1400.00' PC STA = 112+82.28 Y = 454942.171 X = 768347.423 PT STA = 115+93.32 Y = 455057.426 X = 768635.632 DB = N74°34'06"E DA = N61°50'20"E	PI STA = 125+25.46 Y = 455503.446 X = 769453.979 DELTA = 13°33'04" LT D = 10°28'01" T = 65.04' L = 129.47' R = 547.40' PC STA = 124+60.42 Y = 455472.752 X = 769396.641 PT STA = 125+89.89 Y = 455546.721 X = 769502.529 DB = N61°50'20"E DA = N48°17'16"E	PI STA = 63+07.94 Y = 452187.671 X = 765566.750 DELTA = 77°50'28" RT D = 10°14'59" T = 451.39' L = 759.45' R = 559.00' PC STA = 58+56.55 Y = 452092.598 X = 766008.013 PT STA = 66+16.00 Y = 452639.059 X = 765566.750 DB = N77°50'28"W DA = N00°00'00"W	PI STA = 76+56.28 Y = 453679.340 X = 765566.749 DELTA = 7°07'04" LT D = 1°47'17" T = 199.30' L = 398.09' R = 3204.54' PC STA = 74+18.85 Y = 453480.039 X = 765566.749 PT STA = 78+24.81 Y = 453877.106 X = 765542.054 DB = N00°00'00"W DA = N07°07'04"W
CURVE 9	CURVE 10	CURVE 11	CURVE 12
PI STA = 88+60.11 Y = 454874.401 X = 765417.521 DELTA = 108°12'29" RT D = 9°51'42" T = 802.74' L = 1097.27' R = 581.00' PC STA = 80+57.37 Y = 454077.850 X = 765516.987 PT STA = 91+54.64 Y = 454719.988 X = 766205.267 DB = N07°07'04"W DA = S78°54'35"E	PI STA = 99+26.87 Y = 454571.444 X = 766963.075 DELTA = 26°31'20" LT D = 10°19'25" T = 130.80' L = 256.91' R = 555.00' PC STA = 97+96.07 Y = 454596.604 X = 766834.720 PT STA = 100+52.98 Y = 454606.248 X = 767089.157 DB = S78°54'35"E DA = N74°34'06"E	PI STA = 114+10.36 Y = 454967.434 X = 768397.603 DELTA = 12°43'46" LT D = 4°05'28" T = 156.22' L = 311.15' R = 1400.48' PC STA = 112+54.14 Y = 454925.866 X = 768247.019 PT STA = 115+65.29 Y = 455041.161 X = 768535.327 DB = N74°34'06"E DA = N61°50'20"E	PI STA = 125+90.28 Y = 455524.911 X = 769438.985 DELTA = 13°33'04" LT D = 10°58'23" T = 62.04' L = 123.49' R = 522.15' PC STA = 125+28.25 Y = 454925.866 X = 769384.293 PT STA = 126+51.74 Y = 455566.189 X = 769485.295 DB = N61°50'20"E DA = N48°17'16"E



I	DATE	DESCRIPTION

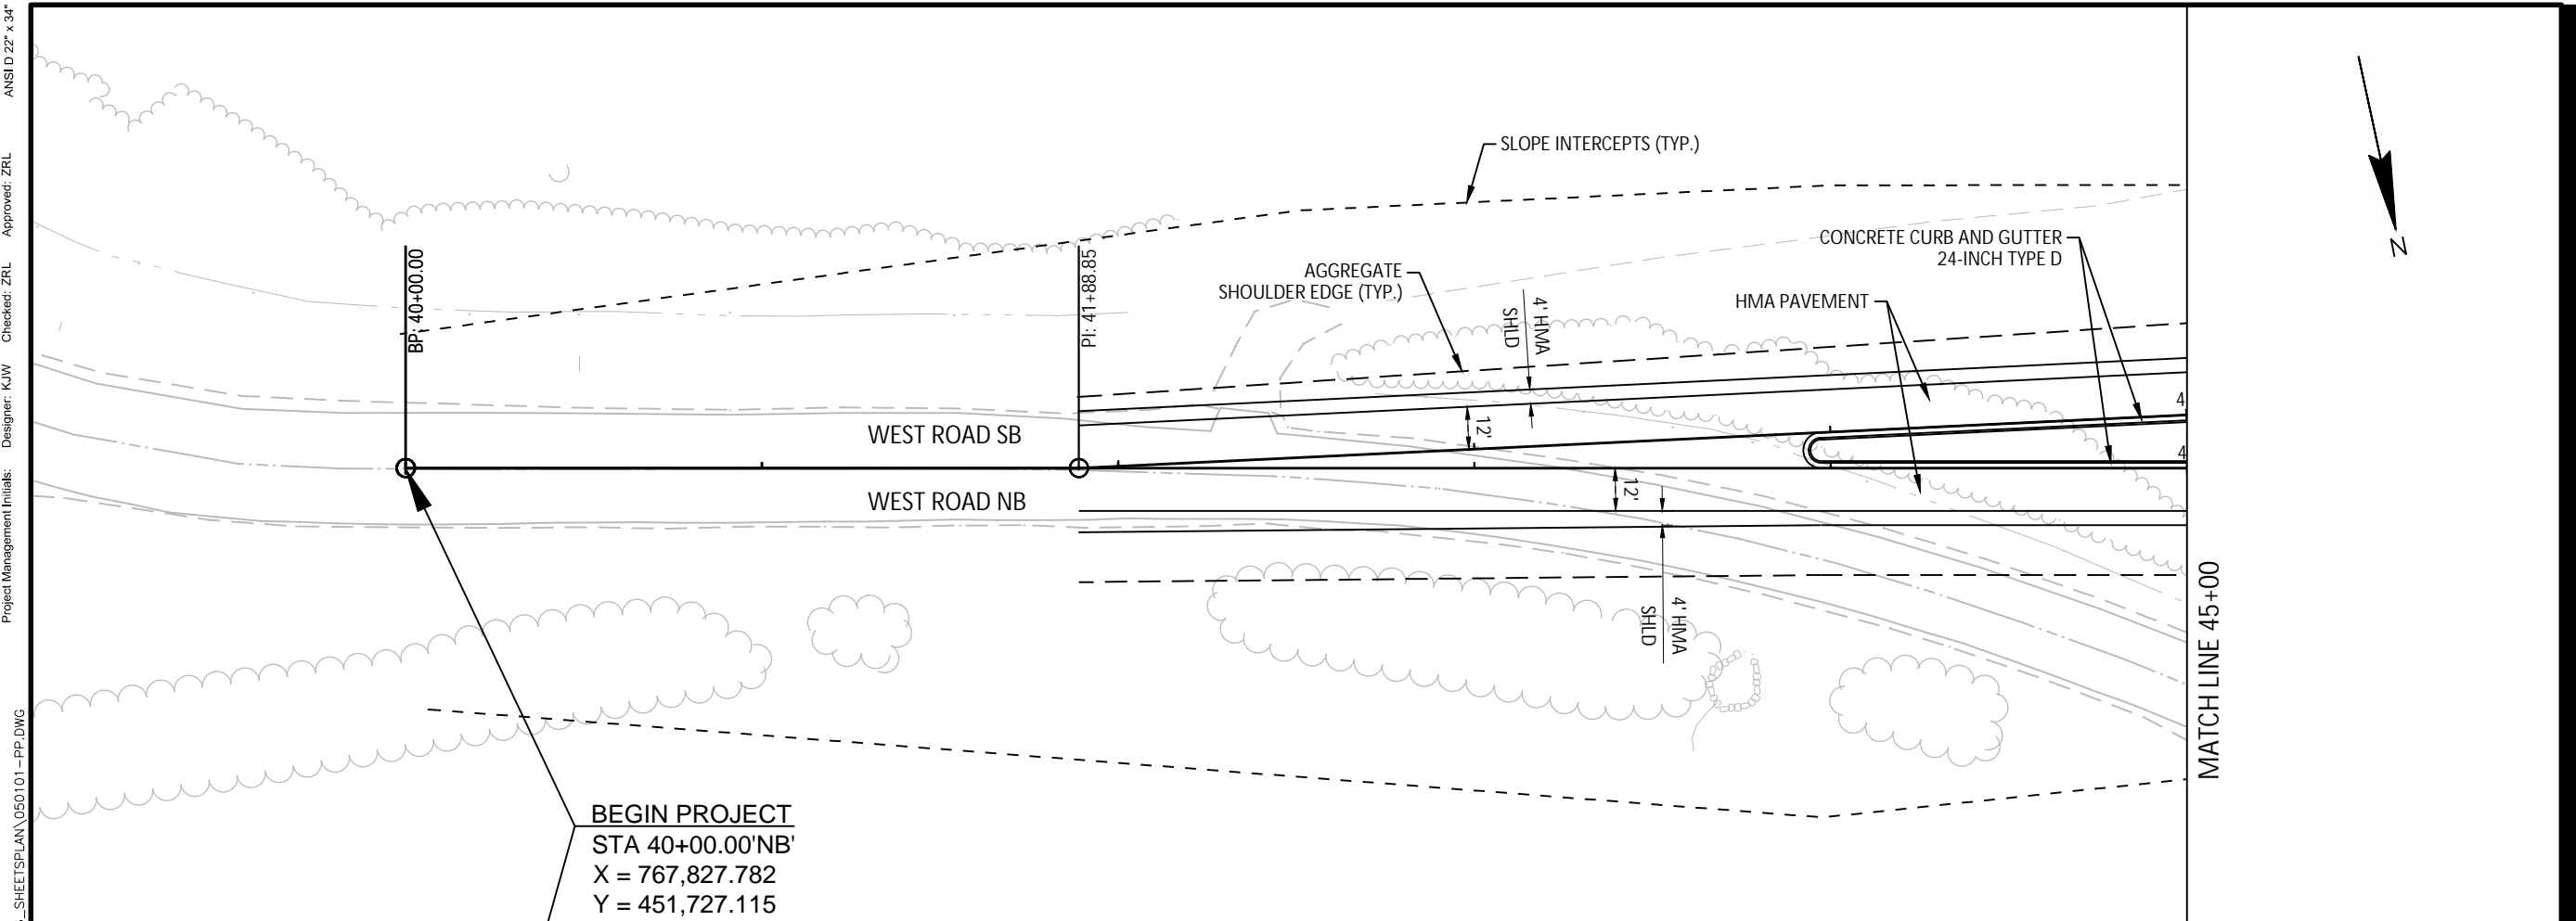

BEGIN PROJECT
 STA 40+00.00'NB'
 X = 767,827.782
 Y = 451,727.115

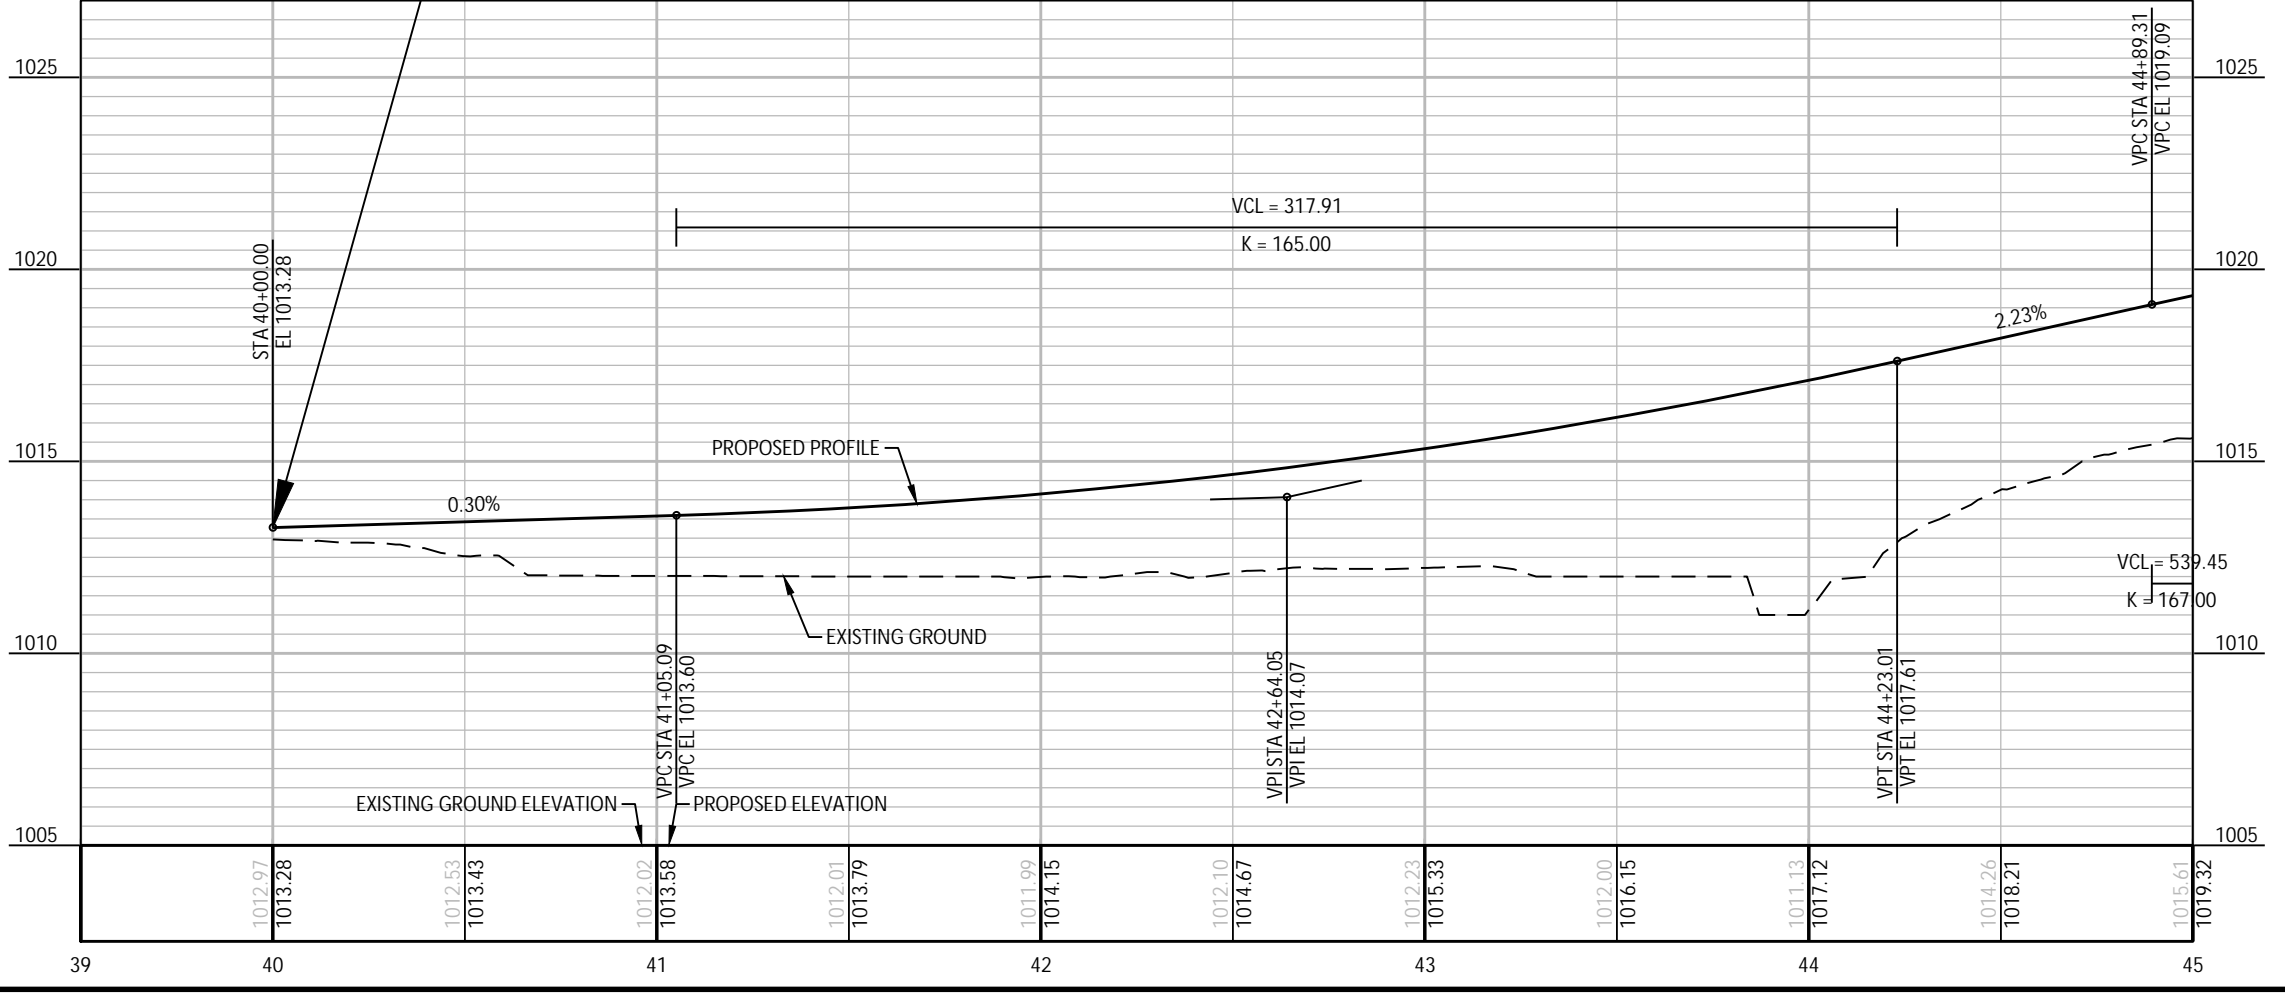

I/R	DATE	DESCRIPTION
1		ORIGINAL

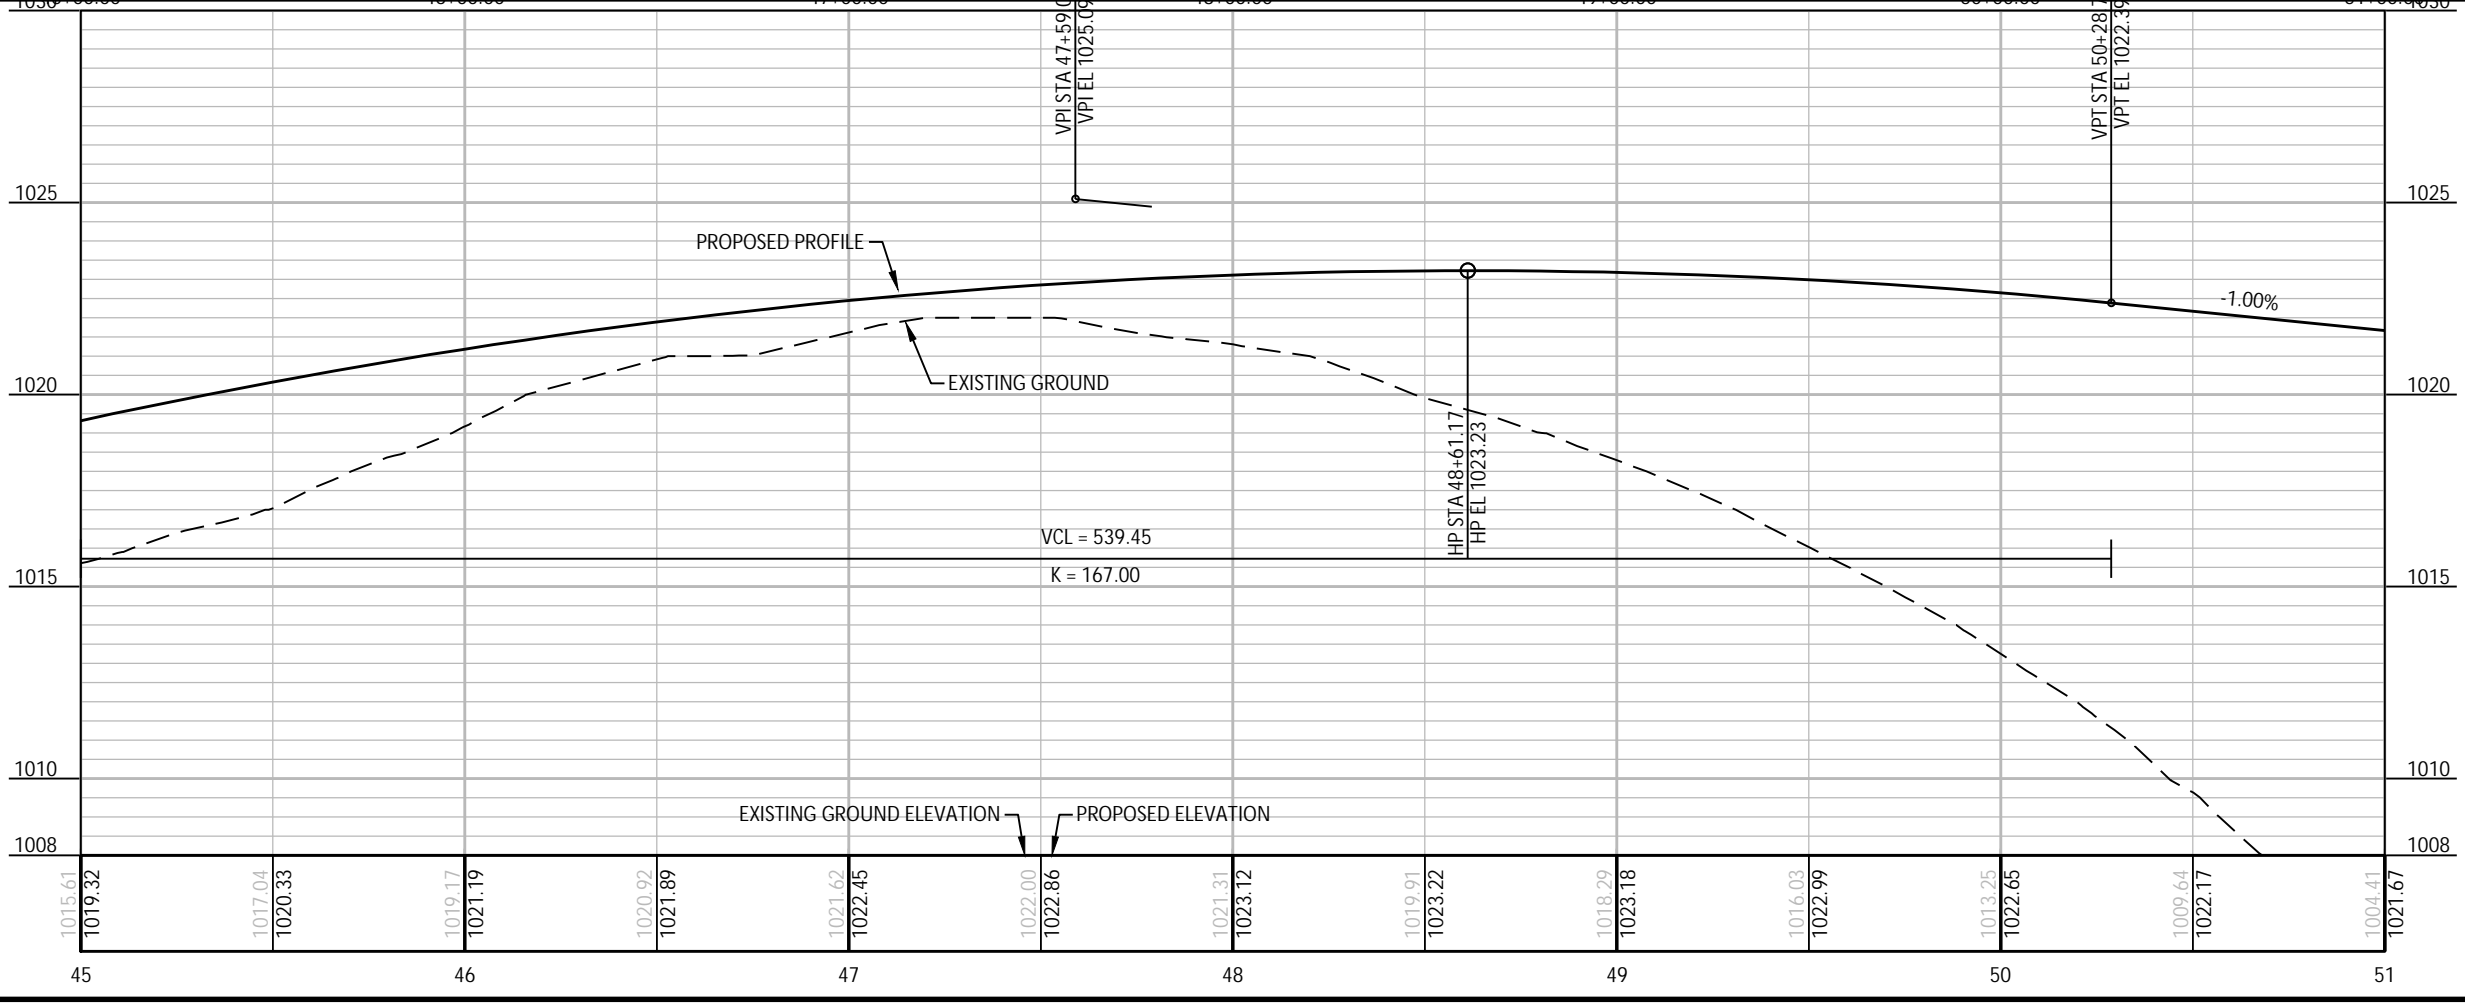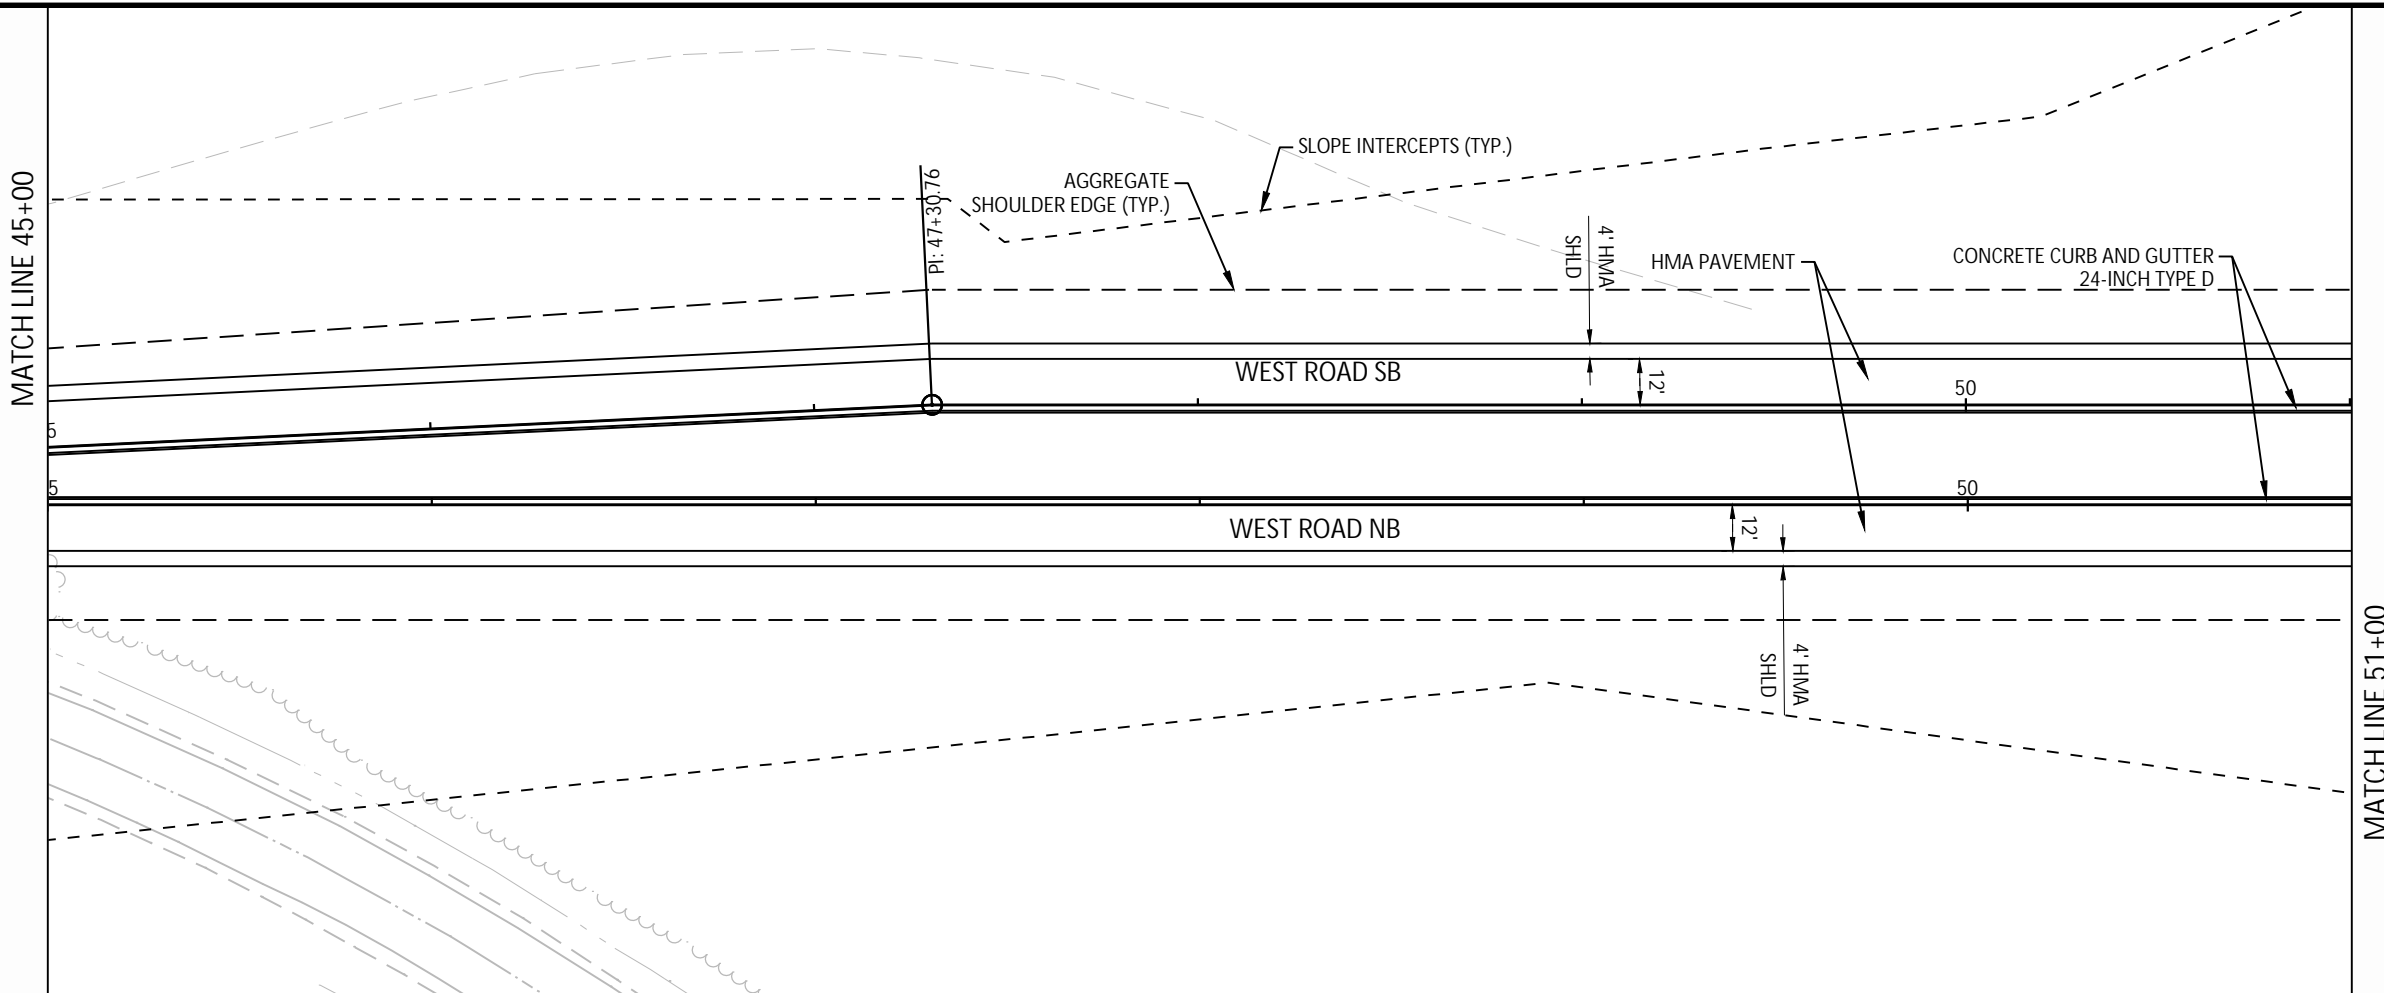

Plotted By: joshua.olson
 Plot File Date Created: Jun/12/2024 2:25 PM
 Layout-Sheet Name: 02
 Filename: C:\USERS\JOSHUA.OLSON\AECOM\CTH PD & COUNTRY VIEW ROAD - GENERAL\900_CAD_GIS\960_CAD-2025_WEST ROAD\956_SHEETS\PLAN\050101-PP.DWG
 Project Management Initials: Designer: K/W Checked: ZRL Approved: ZRL
 ANS I D 22' x 34'

PROJECT

WEST ROAD

CTH G TO COUNTRY VIEW ROAD
20XX-XXX
VERONA, WISCONSIN

CLIENT

CITY OF VERONA

111 LINCOLN STREET
VERONA, WISCONSIN 53593
608-845-6495 tel
www.ci.verona.wi.us

CONSULTANT

AECOM
1350 DEMING WAY SUITE 100
MIDDLETON, WI 53562
608-836-9800 tel
608-836-9767 fax
www.aecom.com

SUB-CONSULTANTS

REGISTRATION

ISSUE/REVISION

I	DATE	DESCRIPTION

KEY PLAN

PROJECT NUMBER

2023-XXX

SHEET TITLE

SHEET NUMBER



MATCH LINE 51+00

MATCH LINE 57+00

AGGREGATE SHOULDER EDGE (TYP.)

4' HMA SHLD

HMA PAVEMENT

CONCRETE CURB AND GUTTER
24-INCH TYPE D

WEST ROAD SB

WEST ROAD NB


SLOPE INTERCEPTS (TYP.)

PROPOSED PROFILE

-1.00%

EXISTING GROUND ELEVATION

PROPOSED ELEVATION

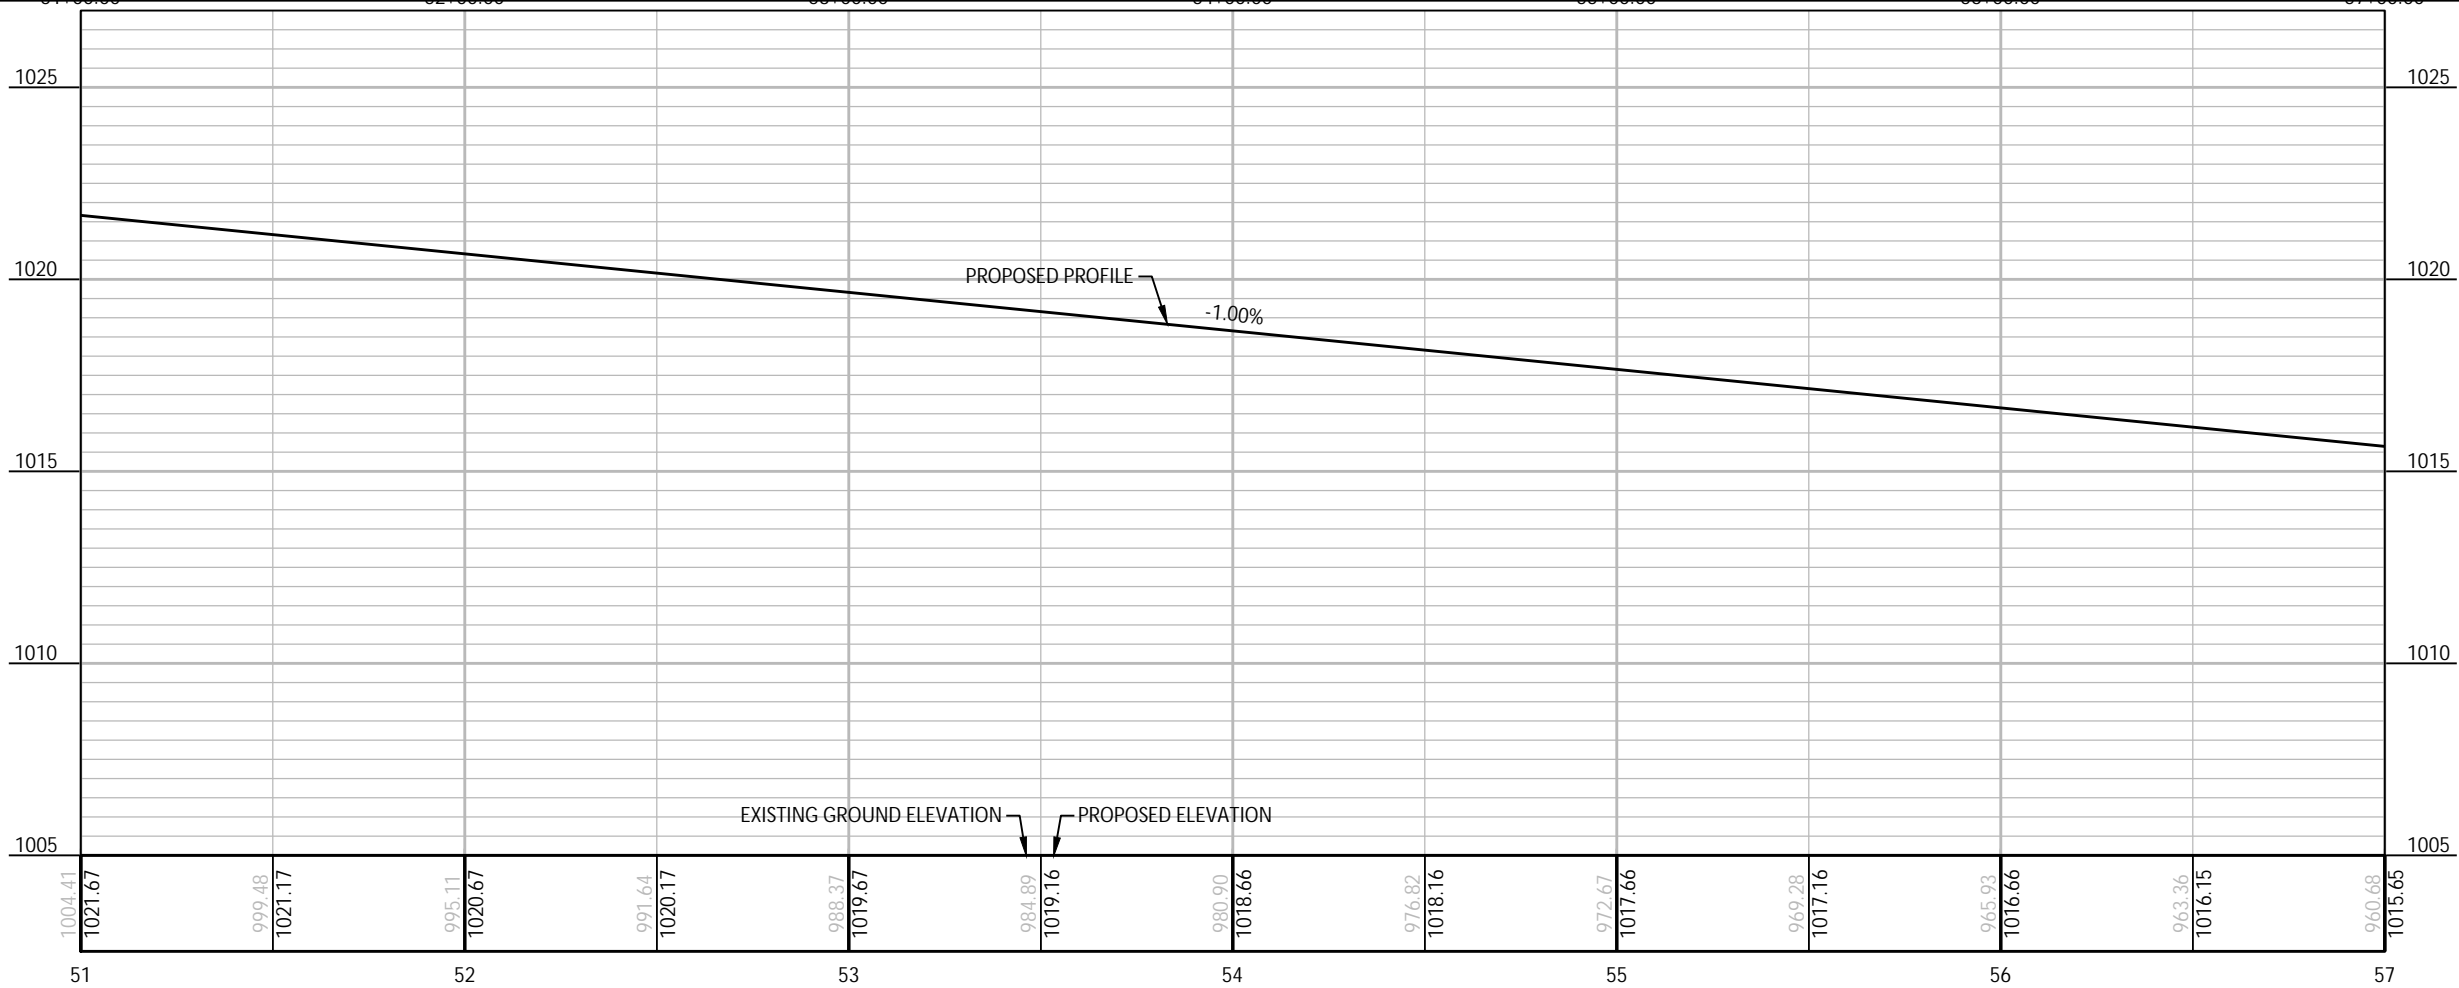

REGISTRATION

ISSUE/REVISION

I	DATE	DESCRIPTION
1		ORIGINAL

KEY PLAN



PROJECT NUMBER

2023-XXX

SHEET TITLE

SHEET NUMBER

Plotted By: joshua.olson
 Plot File Date Created: Jun/12/2024 2:35 PM
 Layout-Sheet Name: 04
 Filename: C:\USERS\JOSHUA.OLSON\AECOM\CTH PD & COUNTRY VIEW ROAD - GENERAL\900_CAD_GIS\960_CAD-2025_WEST ROAD\956_SHEETS\PLAN\050101-PP.DWG
 Project Management Initials: Designer: KJW Checked: ZRL Approved: ZRL
 ANS I D 22' x 34'

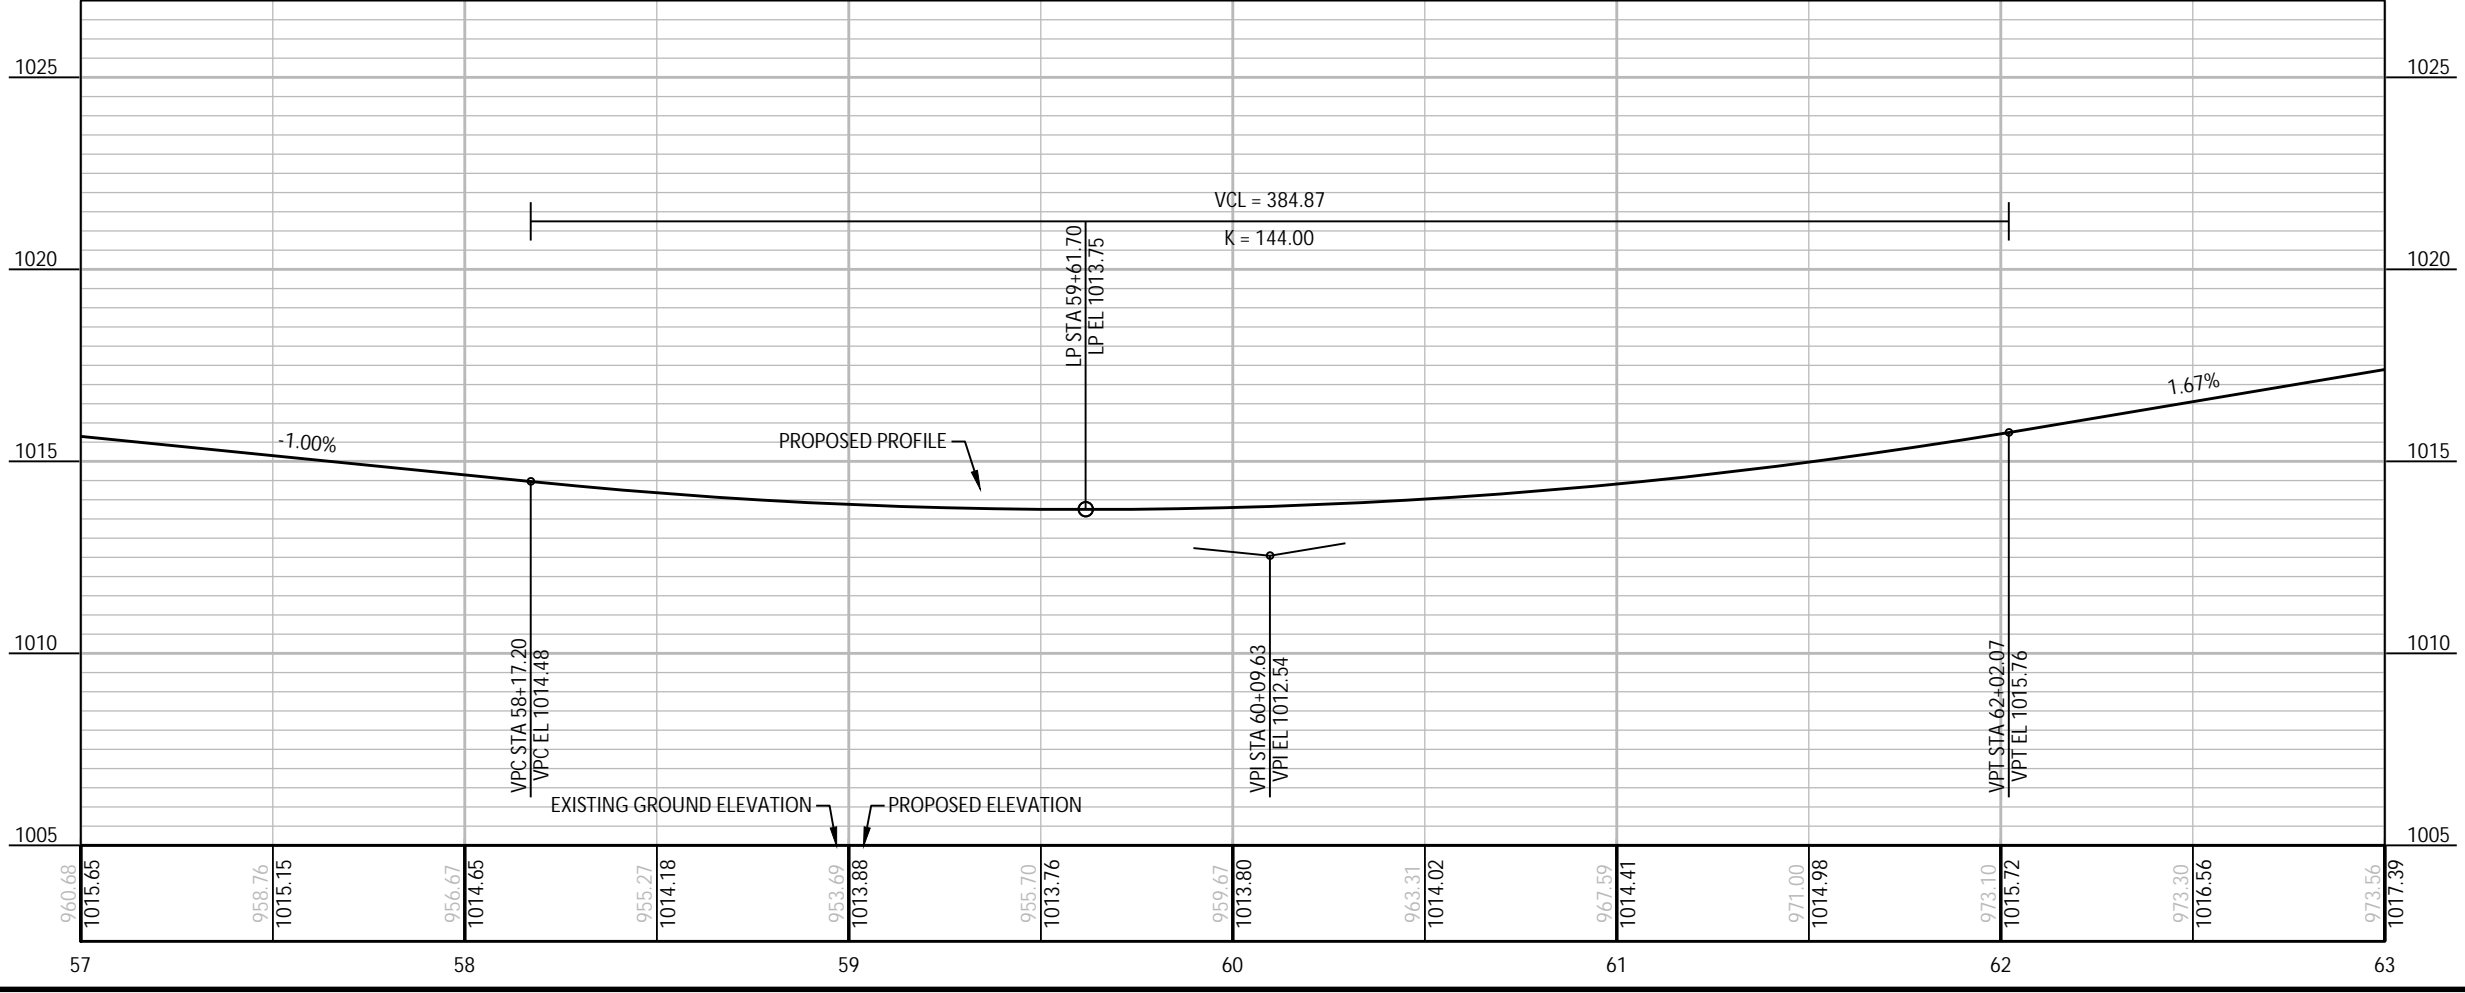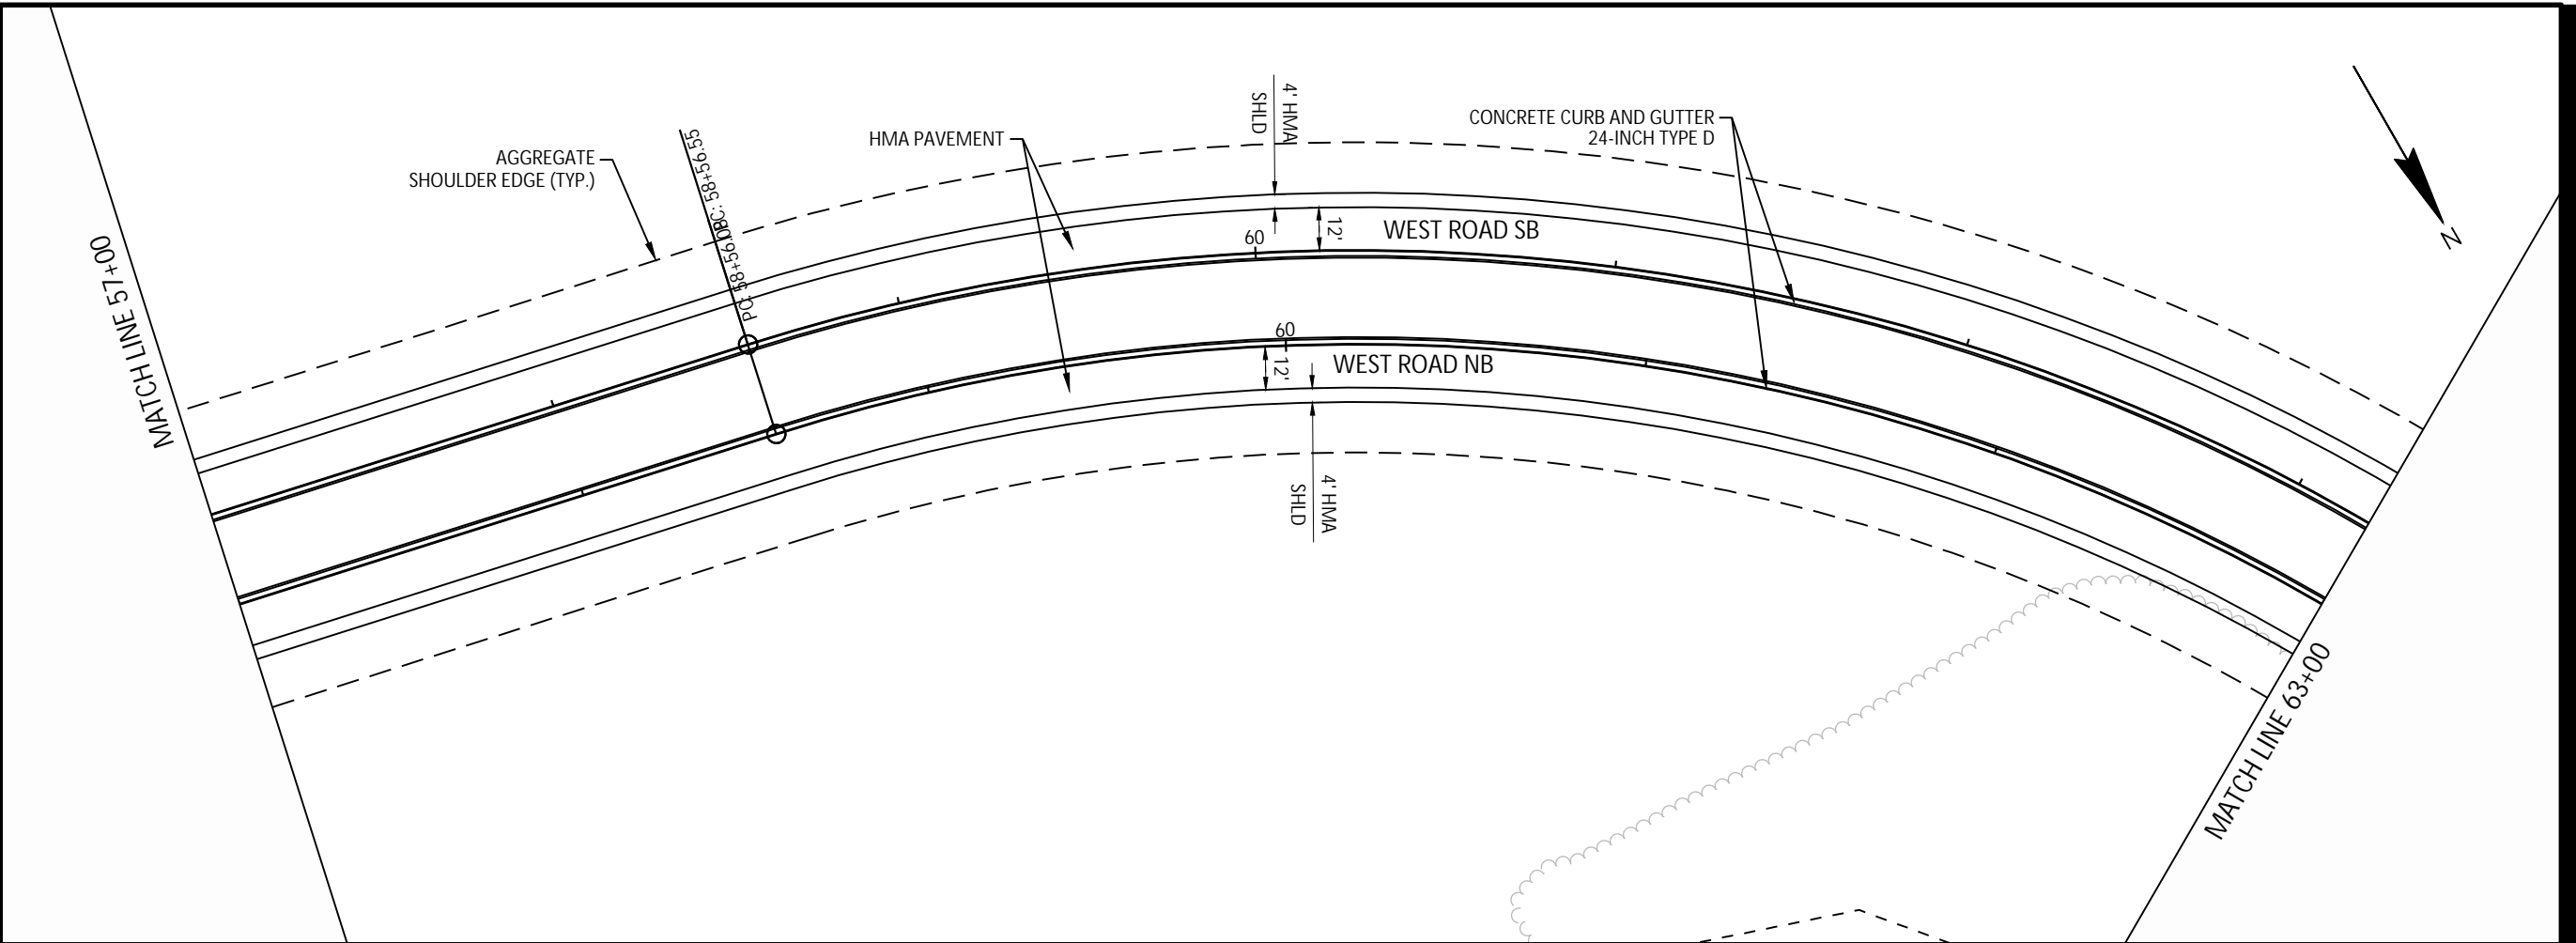

REGISTRATION

ISSUE/REVISION

I	DATE	DESCRIPTION
1		ORIGINAL

KEY PLAN



PROJECT NUMBER

2023-XXX



SHEET TITLE

SHEET NUMBER

ANSI D 22' x 34' Approved: ZRL
 Designer: K/W Checked: ZRL
 Project Management Initials:
 C:\USERS\JOSHUA.OLSON\AECOM\CTH PD & COUNTRY VIEW ROAD - GENERAL\900_CAD_GIS\960_CAD-2025_WEST ROAD\956_SHEETS\PLAN\050101-PP.DWG
 Plotted By: joshua.olson
 Plot File Date Created: Jun/12/2024 2:40 PM
 Layout-Sheet Name: 05
 Filename: C:\USERS\JOSHUA.OLSON\AECOM\CTH PD & COUNTRY VIEW ROAD - GENERAL\900_CAD_GIS\960_CAD-2025_WEST ROAD\956_SHEETS\PLAN\050101-PP.DWG

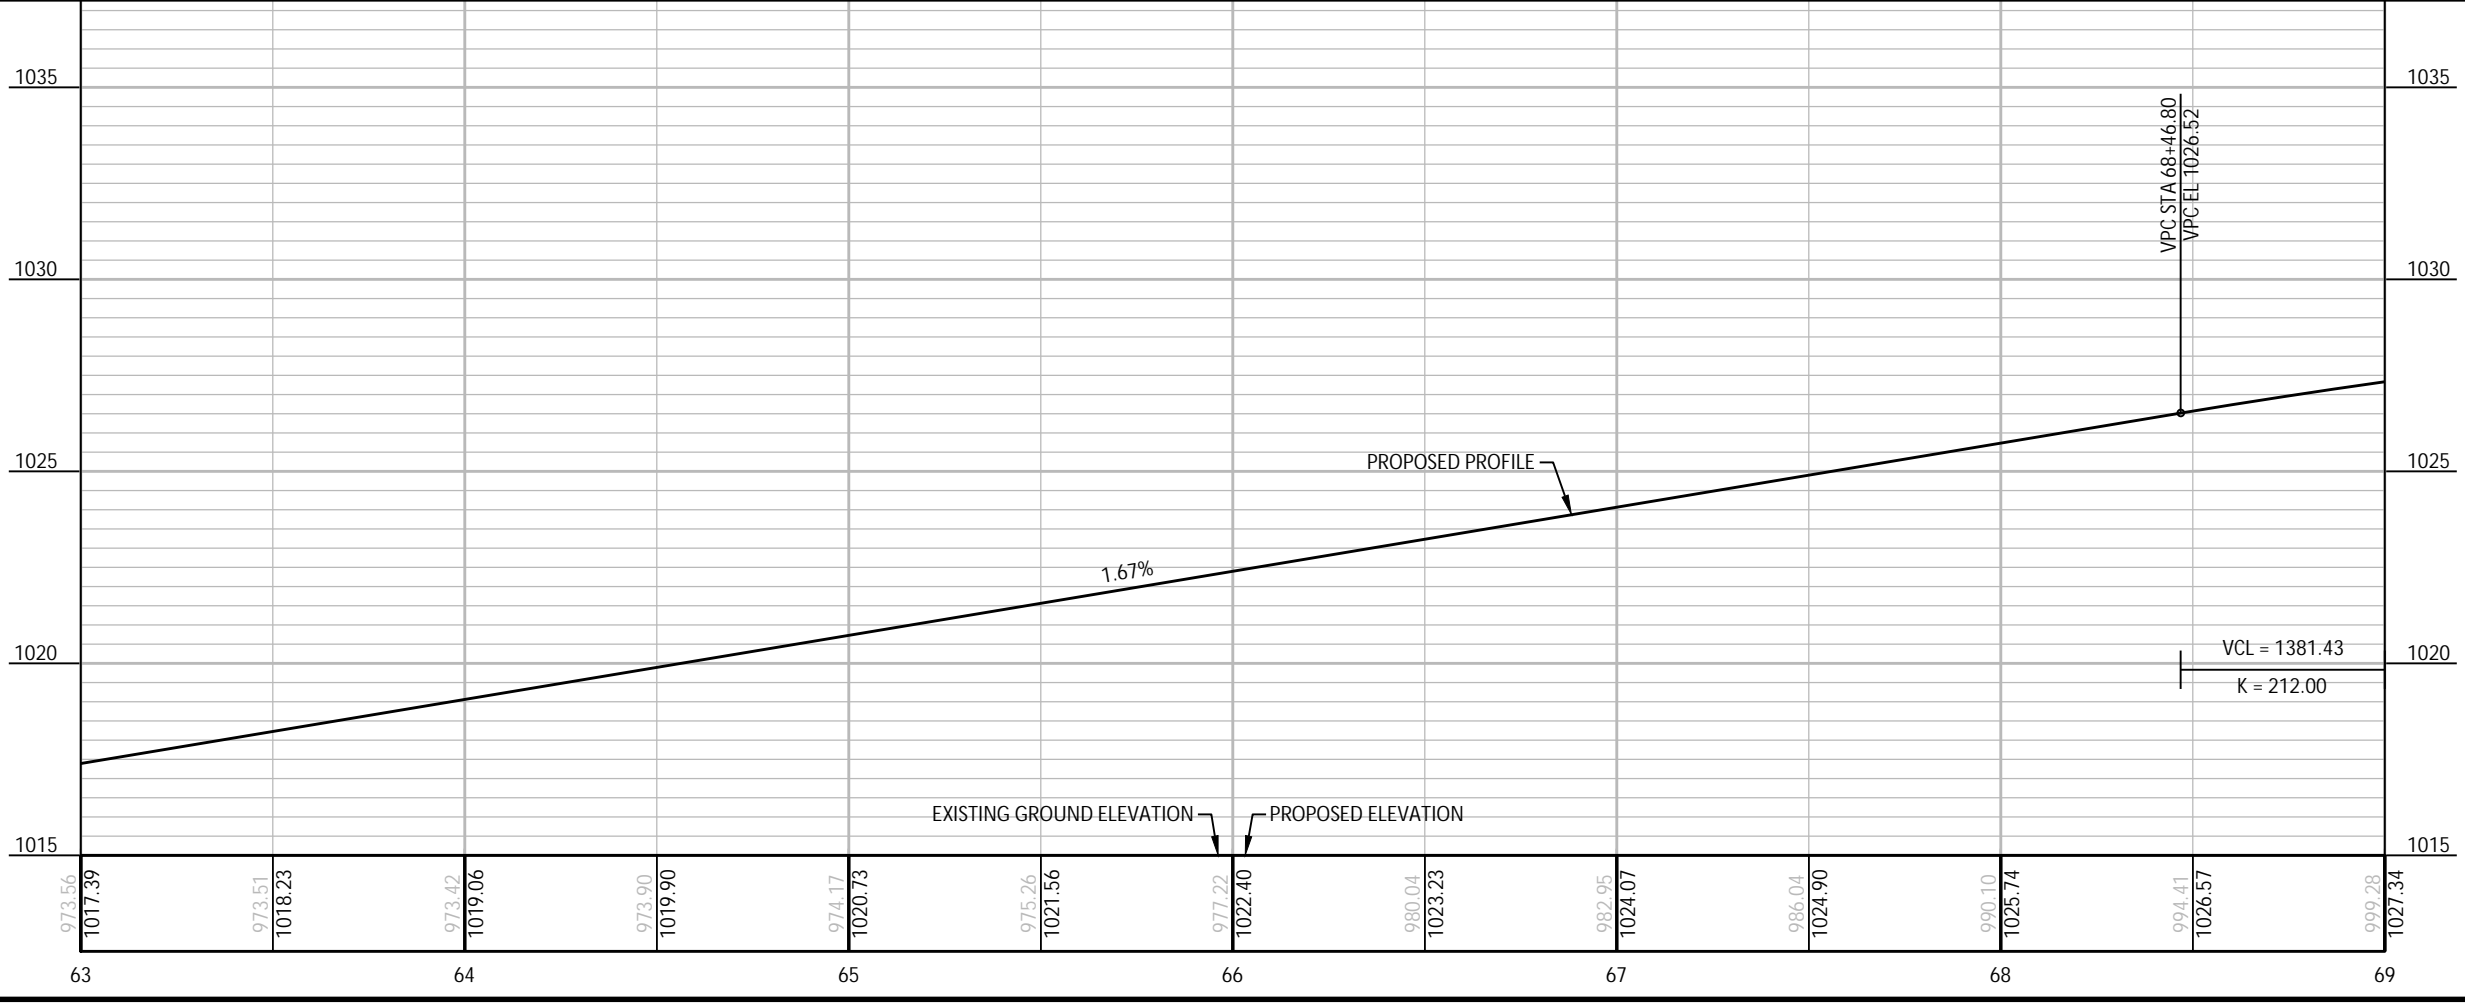
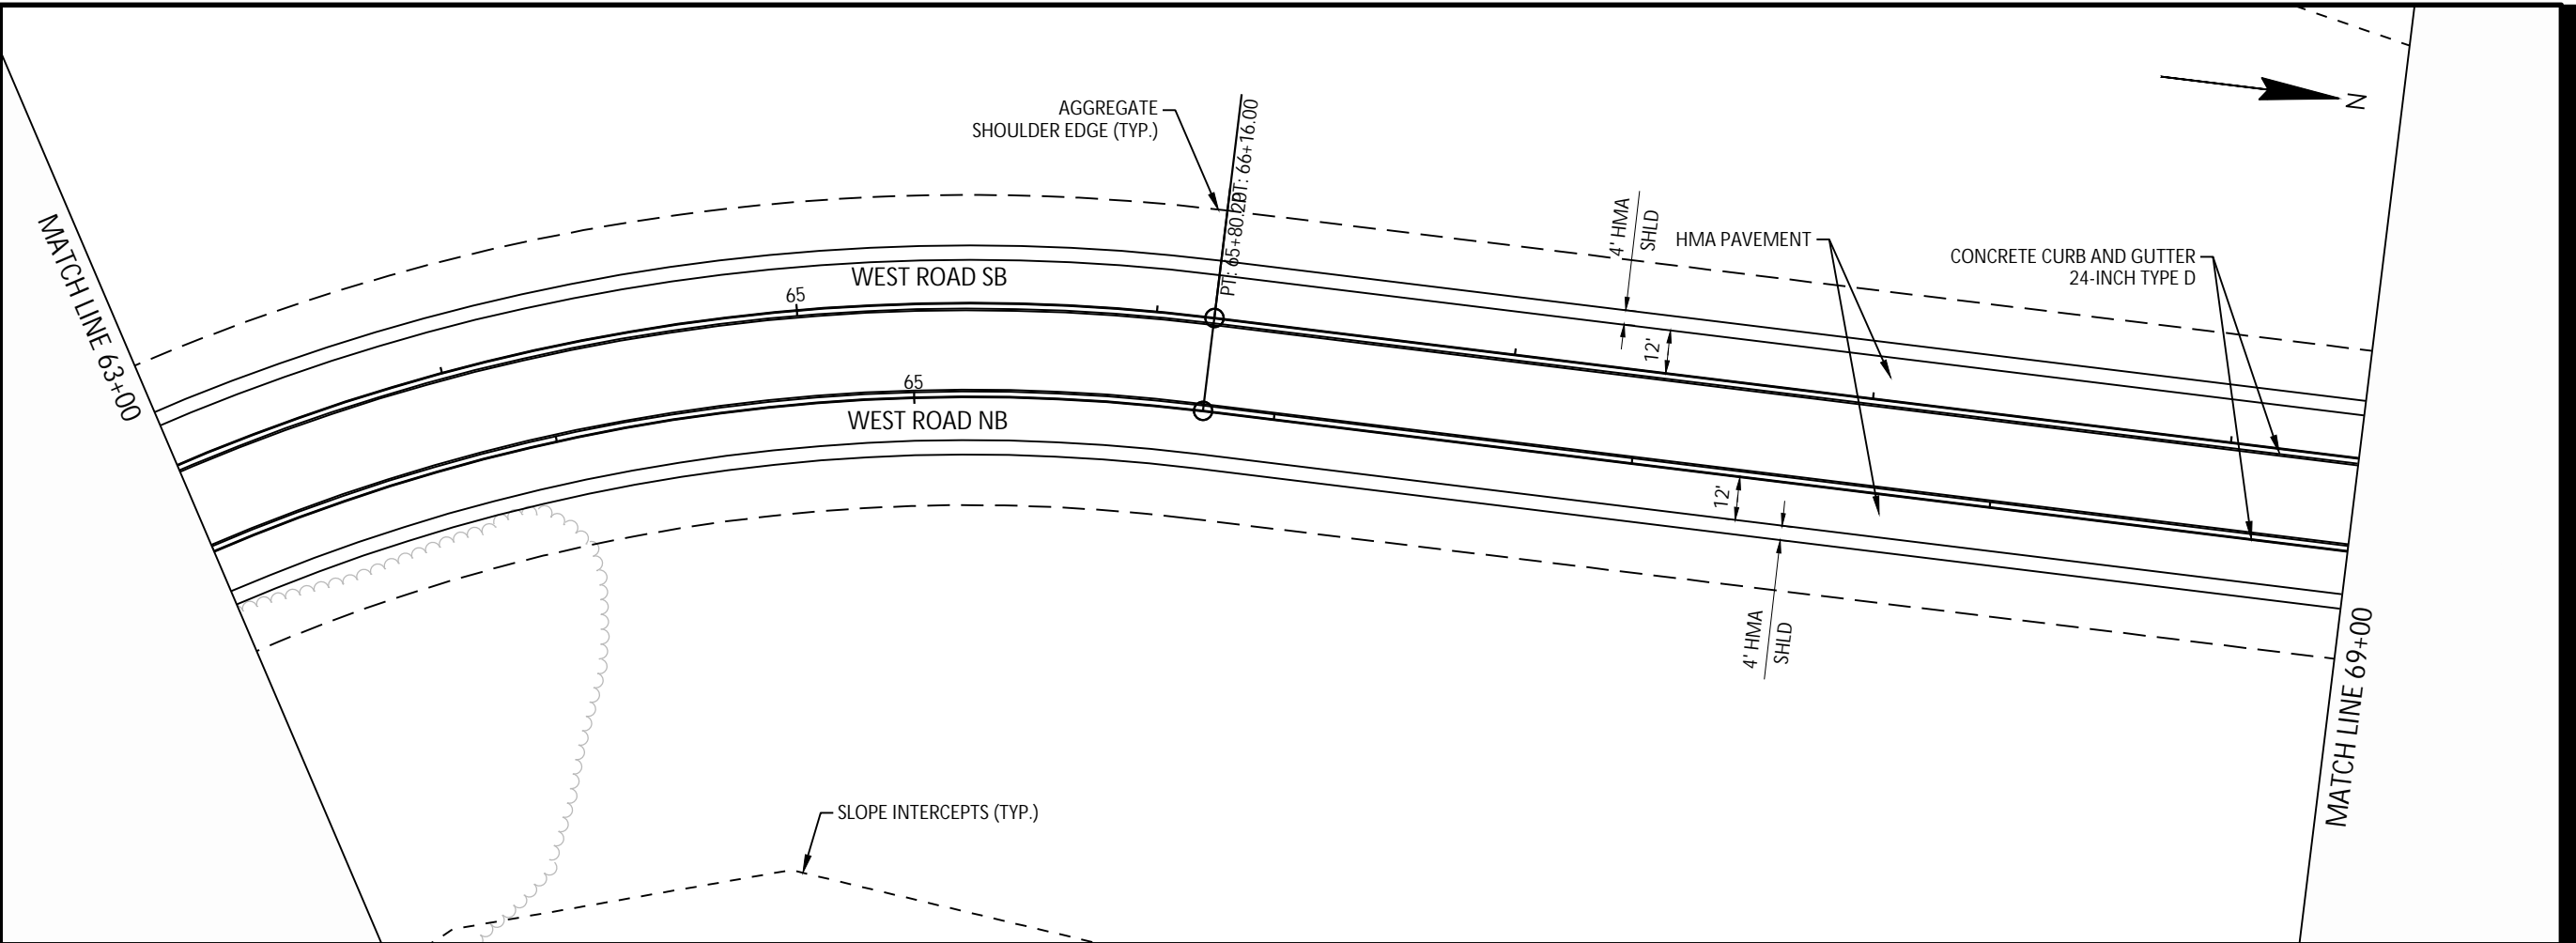


I	DATE	DESCRIPTION
1		ORIGINAL

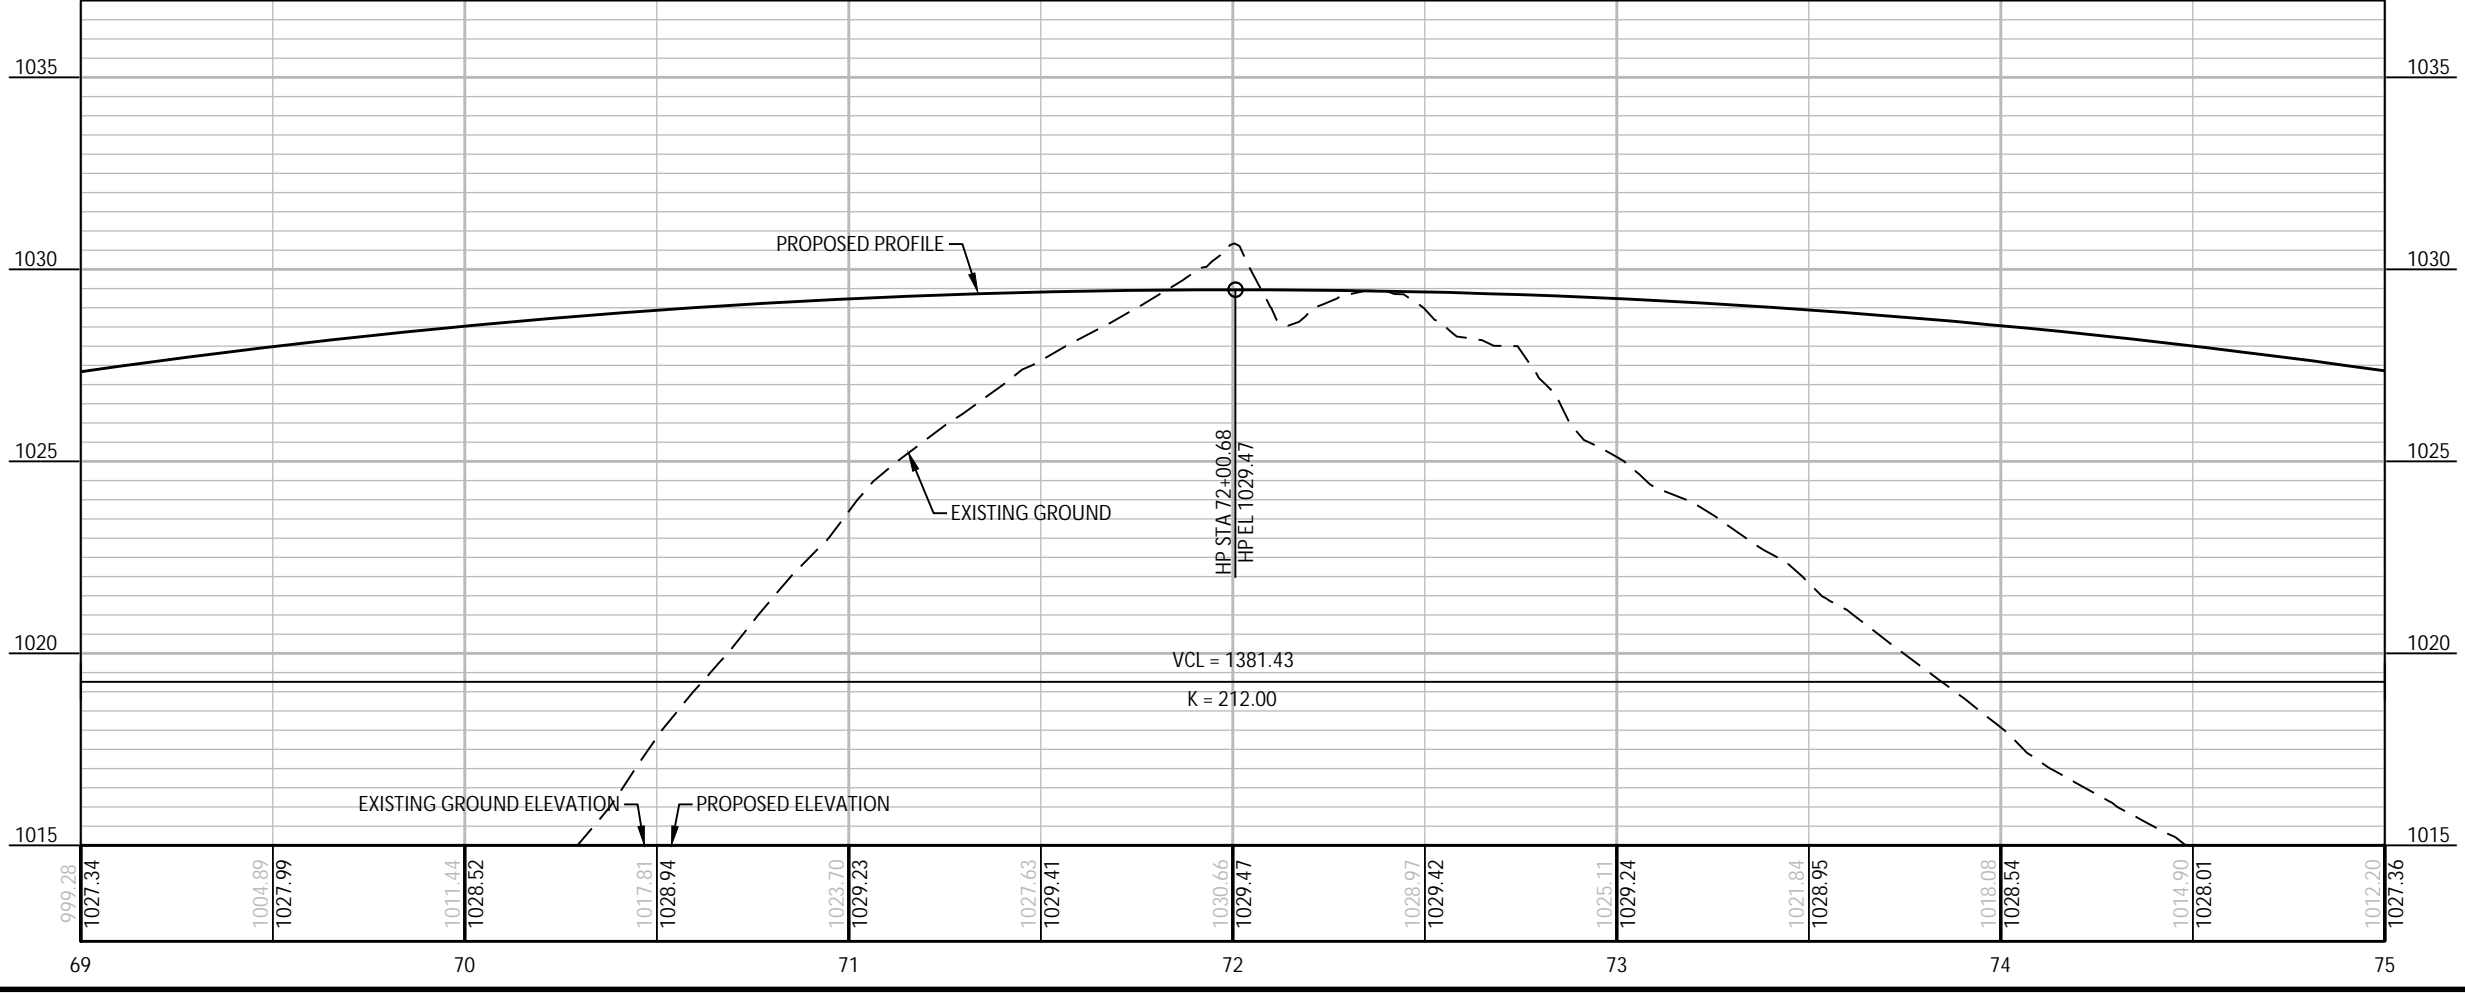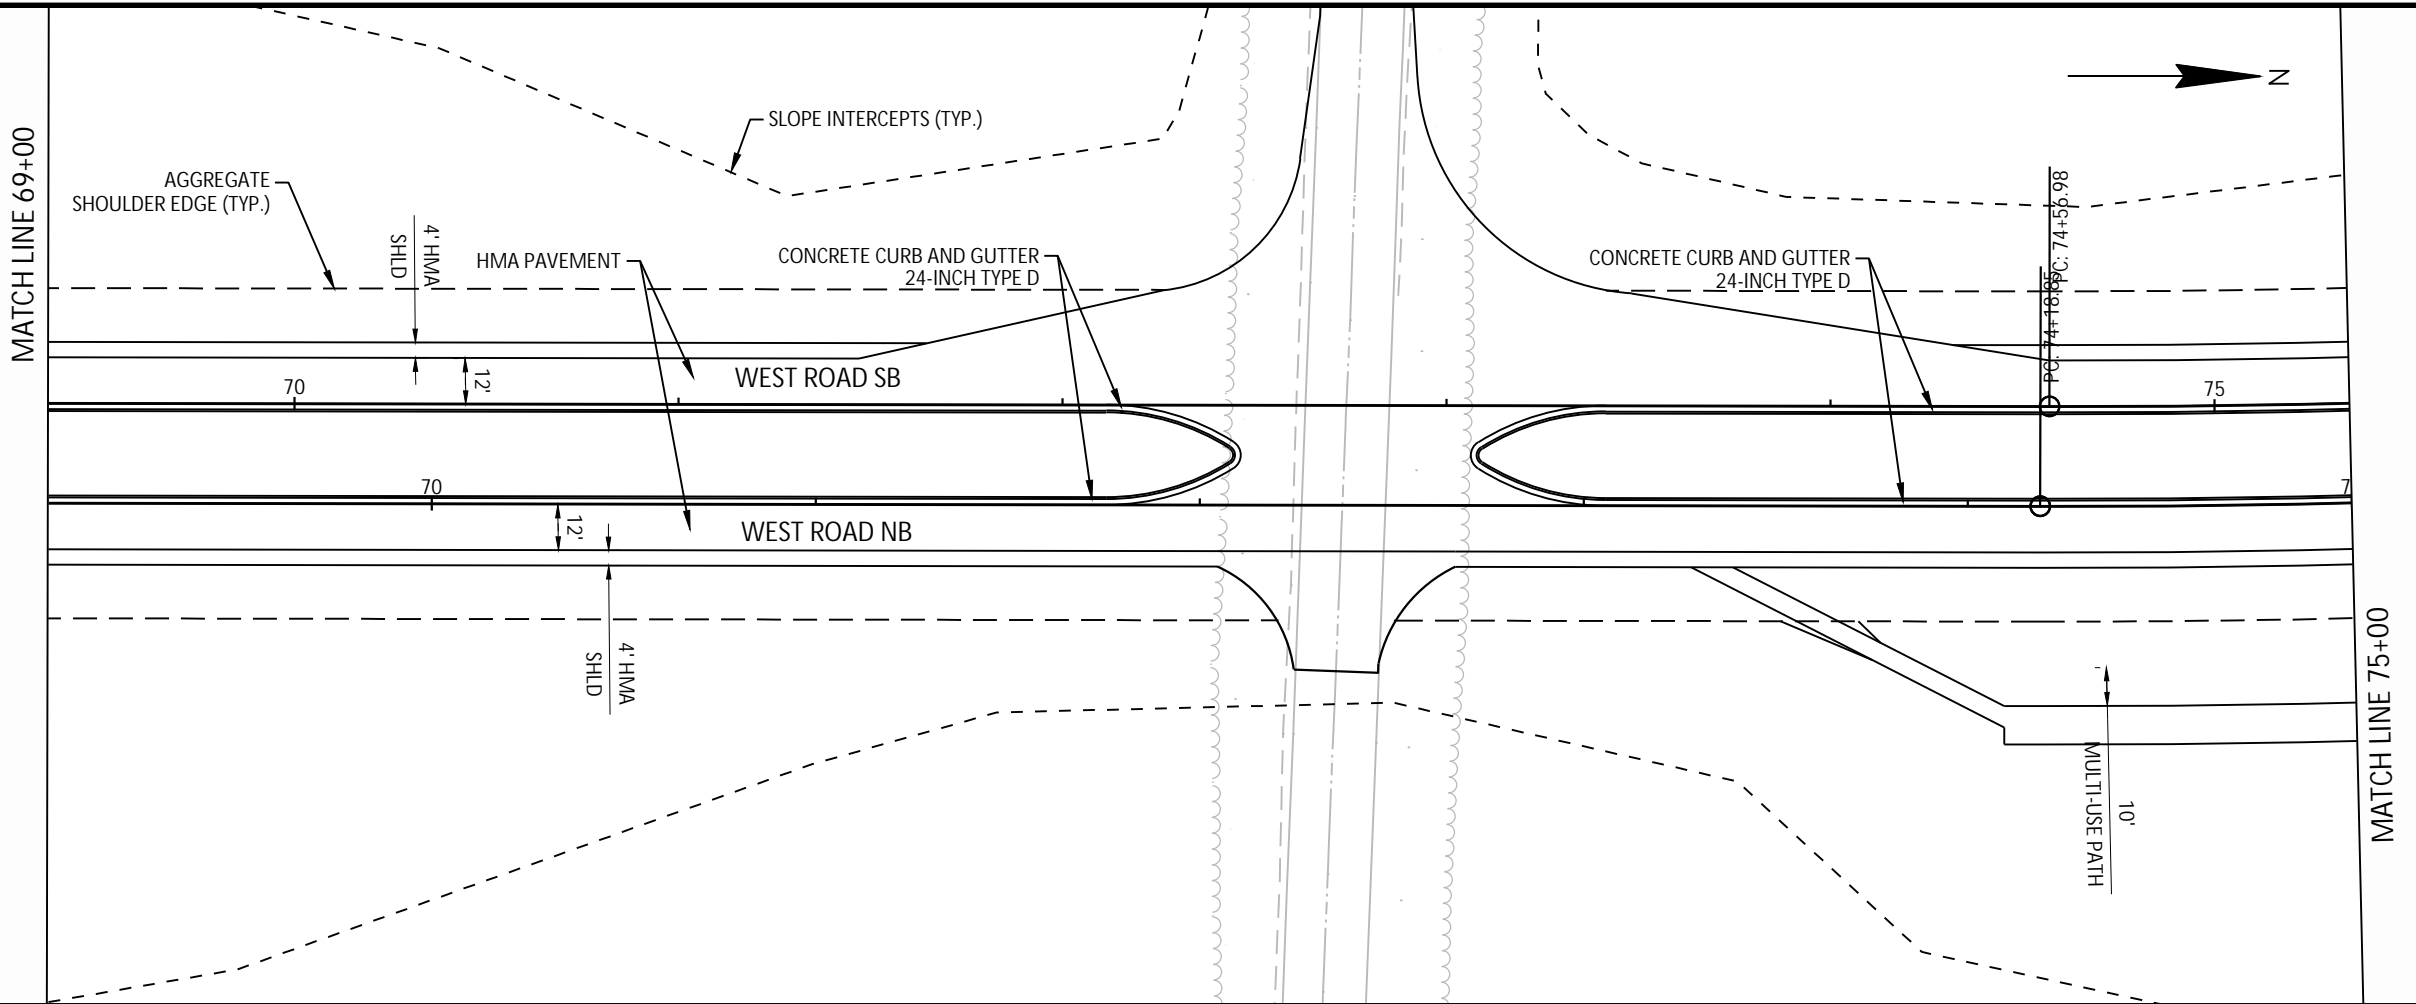

ANSI D 22' x 34' Approved: ZRL Checked: ZRL Designer: K/W Project Management Initials: WEST ROAD\966_SHEETS\PLAN\050101-PP.DWG
 Plotted By: joshua.olson Plot File Date Created: Jun/12/2024 2:45 PM Layout-Sheet Name: 06 Filename: C:\USERS\JOSHUA.OLSON\AECOM\CTH PD & COUNTRY VIEW ROAD - GENERAL\900_CAD_GIS\960_CAD-2025_WEST ROAD\966_SHEETS\PLAN\050101-PP.DWG

I	DATE	DESCRIPTION
I		ORIGINAL
I/R	DATE	DESCRIPTION

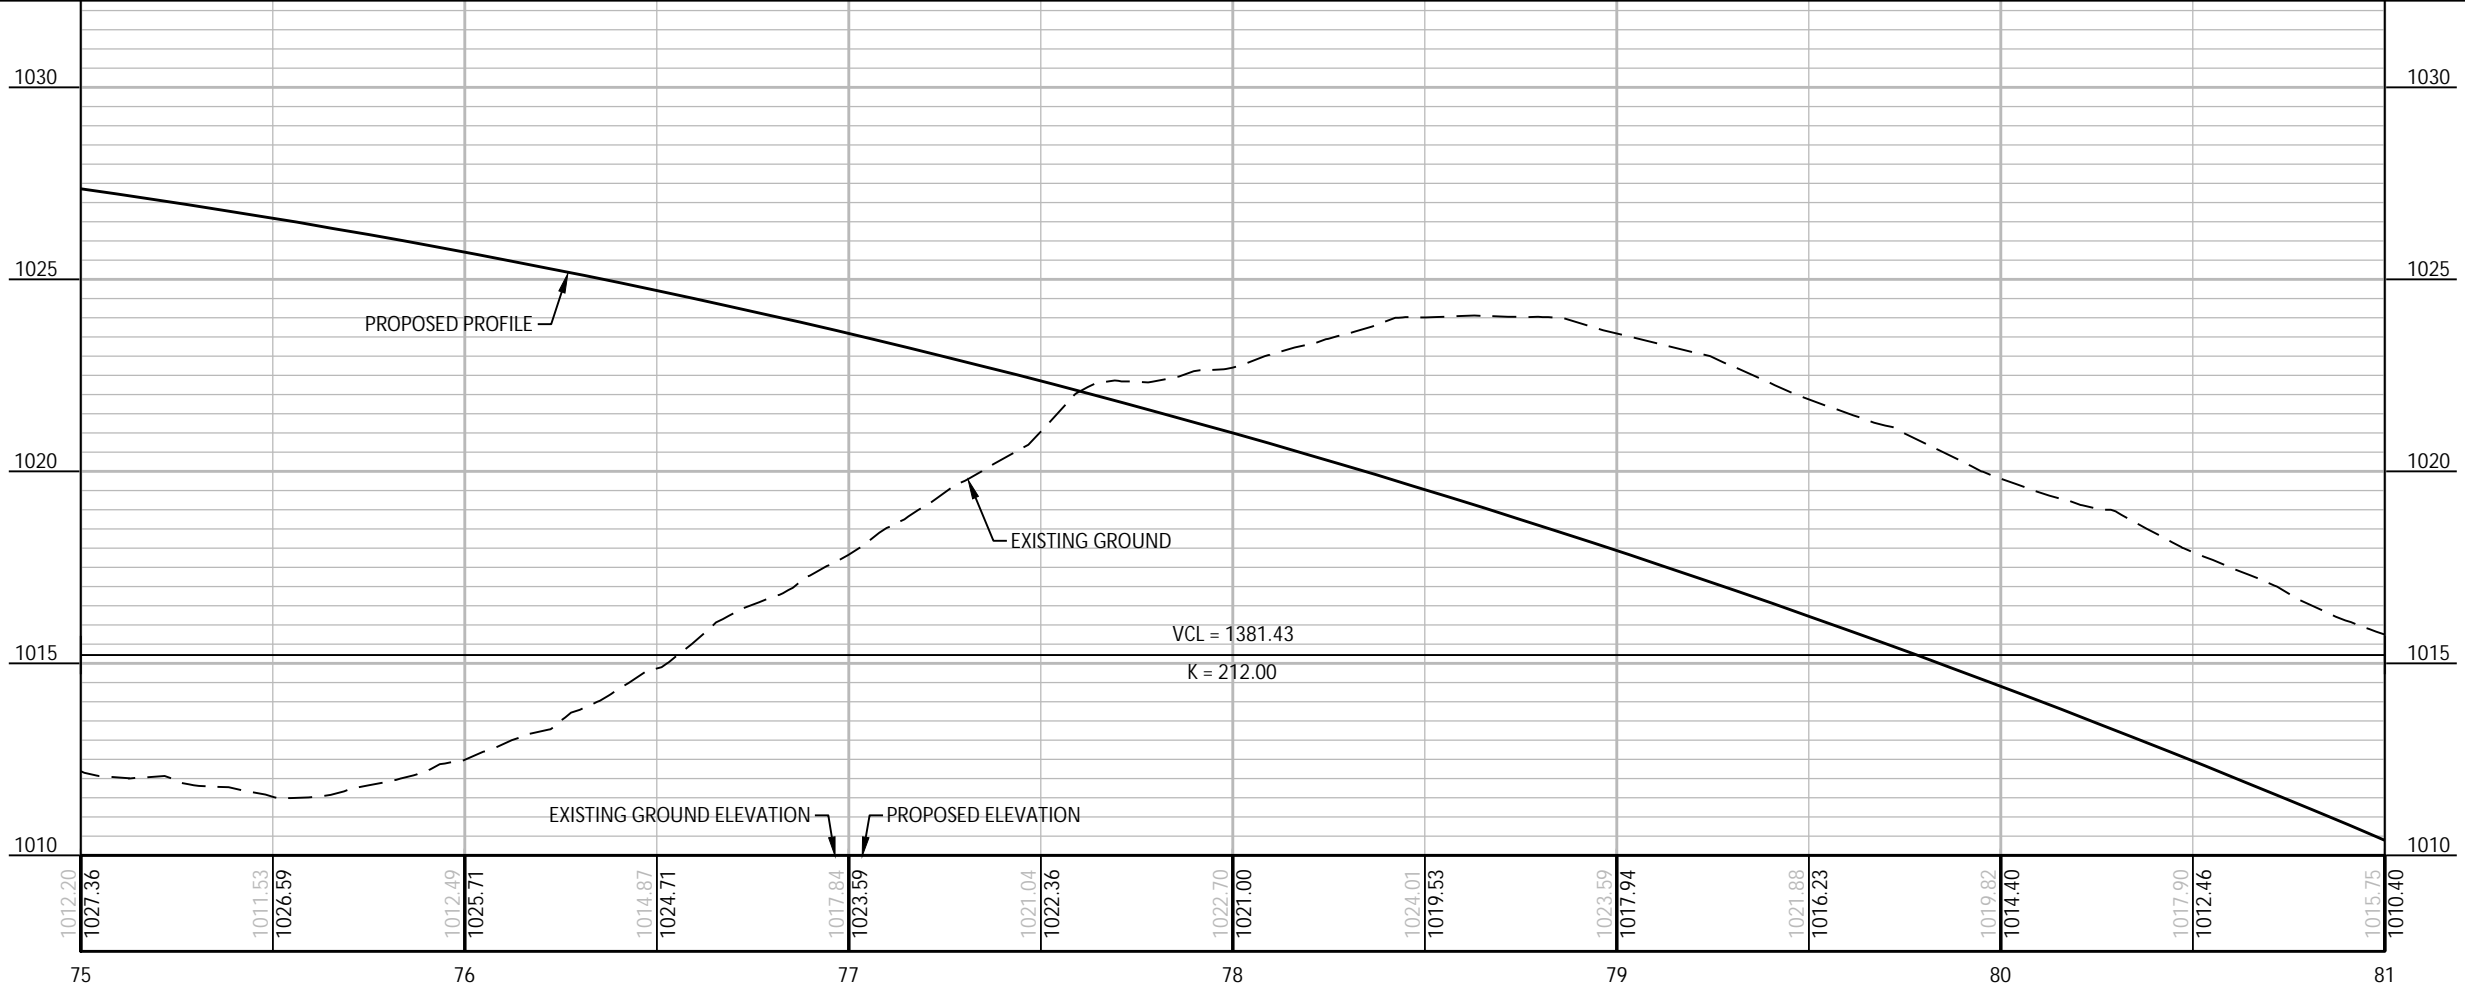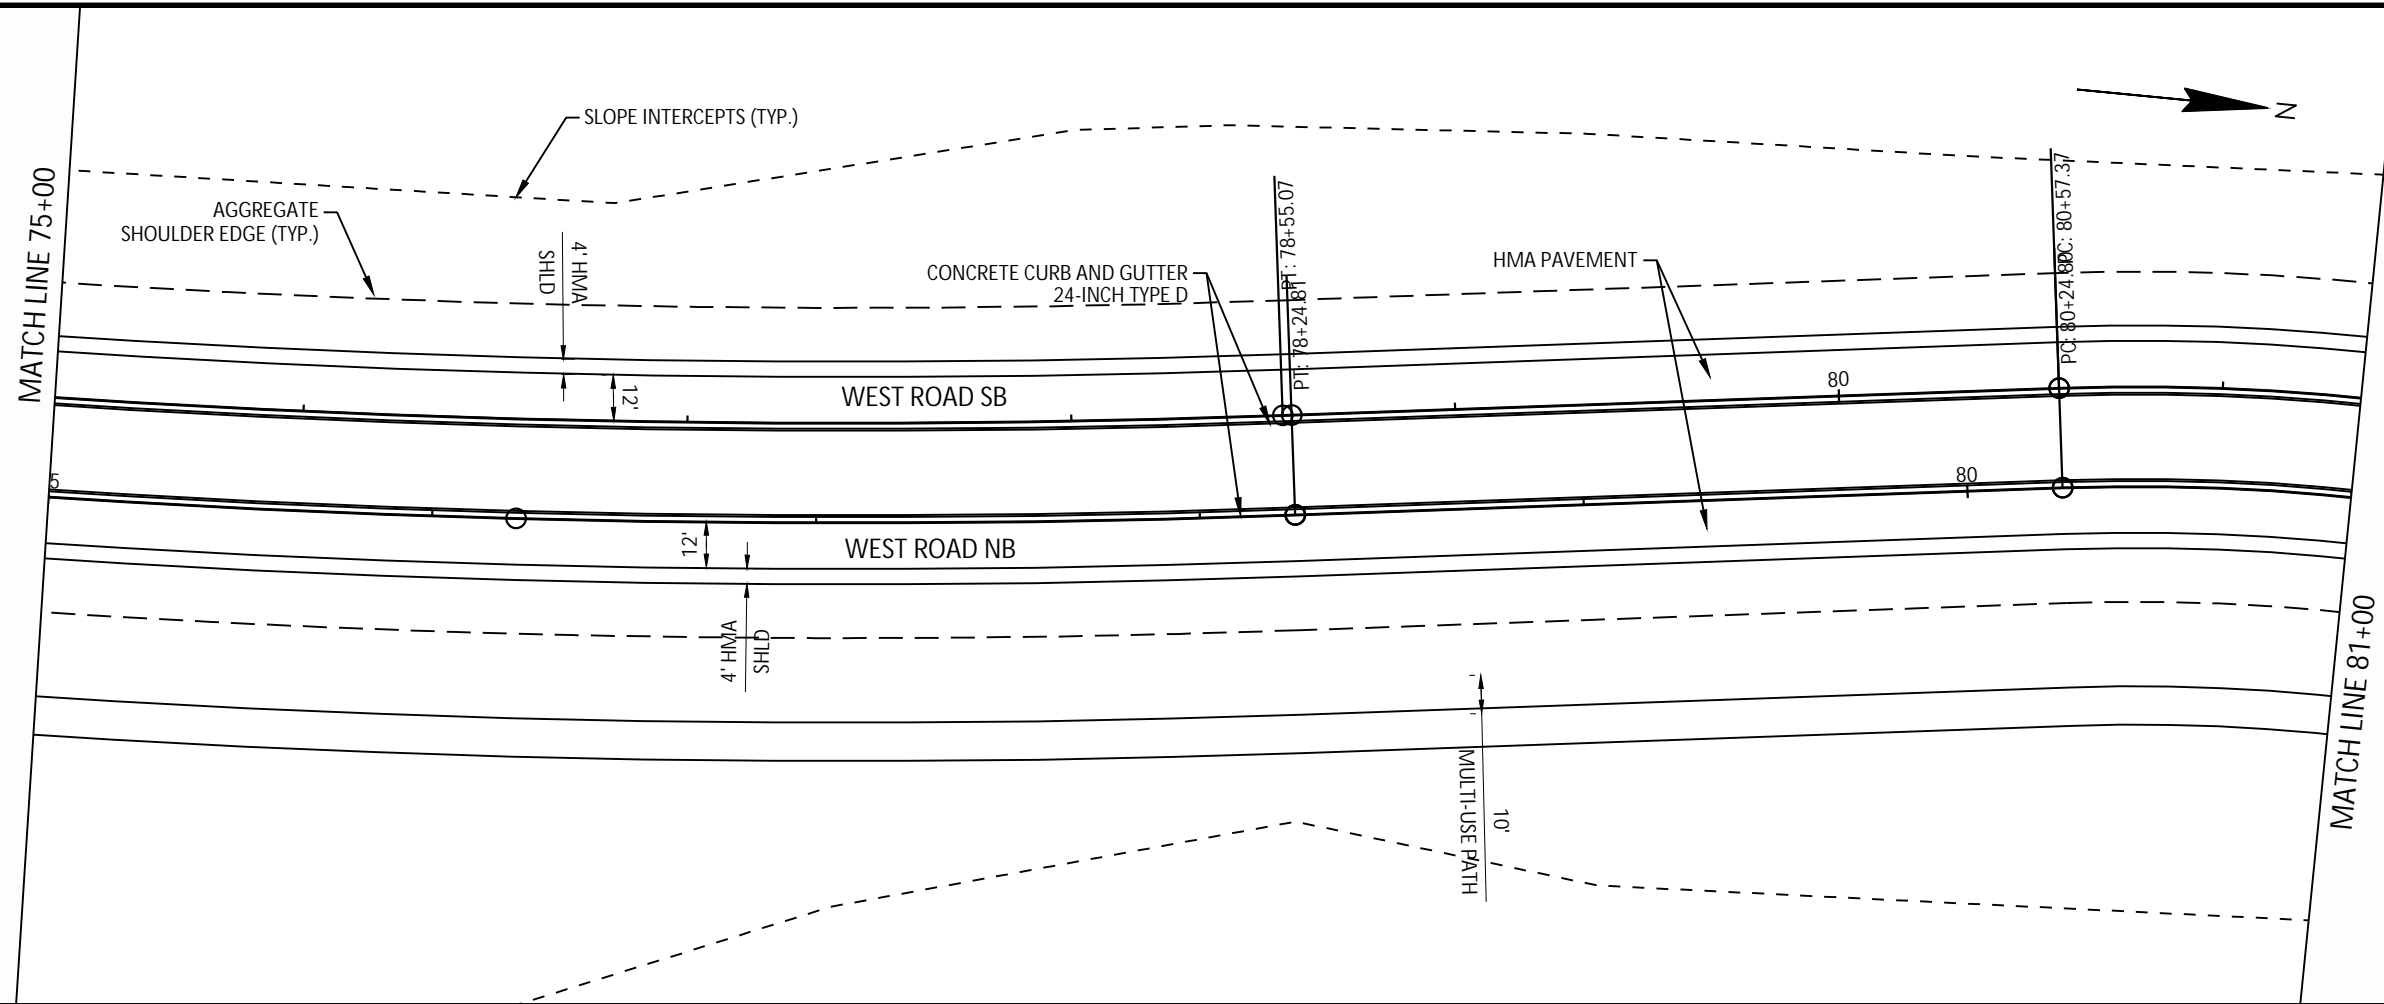

Plotted By: joshua.olson
 Plot File Date Created: Jun/12/2024 2:50 PM
 Layout-Sheet Name: 07
 Filename: C:\USERS\JOSHUA.OLSON\AECOM\CTH PD & COUNTRY VIEW ROAD - GENERAL\900_CAD_GIS\960_CAD-2025_WEST ROAD\956_SHEETS\PLAN\050101-PP.DWG
 Project Management Initials: Designer: KJW Checked: ZRL Approved: ZRL
 ANS I D 22' x 34'



PROJECT

WEST ROAD
CTH G TO COUNTRY VIEW ROAD
20XX-XXX
VERONA, WISCONSIN

CLIENT

CITY OF VERONA
111 LINCOLN STREET
VERONA, WISCONSIN 53593
608-845-6495 tel
www.ci.verona.wi.us

CONSULTANT

AECOM
1350 DEMING WAY SUITE 100
MIDDLETON, WI 53562
608-836-9800 tel
608-836-9767 fax
www.aecom.com
SUB-CONSULTANTS

REGISTRATION

ISSUE/REVISION

I	DATE	DESCRIPTION

KEY PLAN



PROJECT NUMBER

2023-XXX

SHEET TITLE

SHEET NUMBER

Plotted By: joshua.olson
Plot File Date Created: Jun/12/2024 2:55 PM
Layout-Sheet Name: 08
Filename: C:\USERS\JOSHUA.OLSON\AECOM\CTH PD & COUNTRY VIEW ROAD - GENERAL\900_CAD_GIS\960_CAD-2025_WEST ROAD\956_SHEETS\PLAN\050101-PP.DWG
Project Management Initials: Designer: KJW
Checked: ZRL
Approved: ZRL
ANSI D 22' x 34'

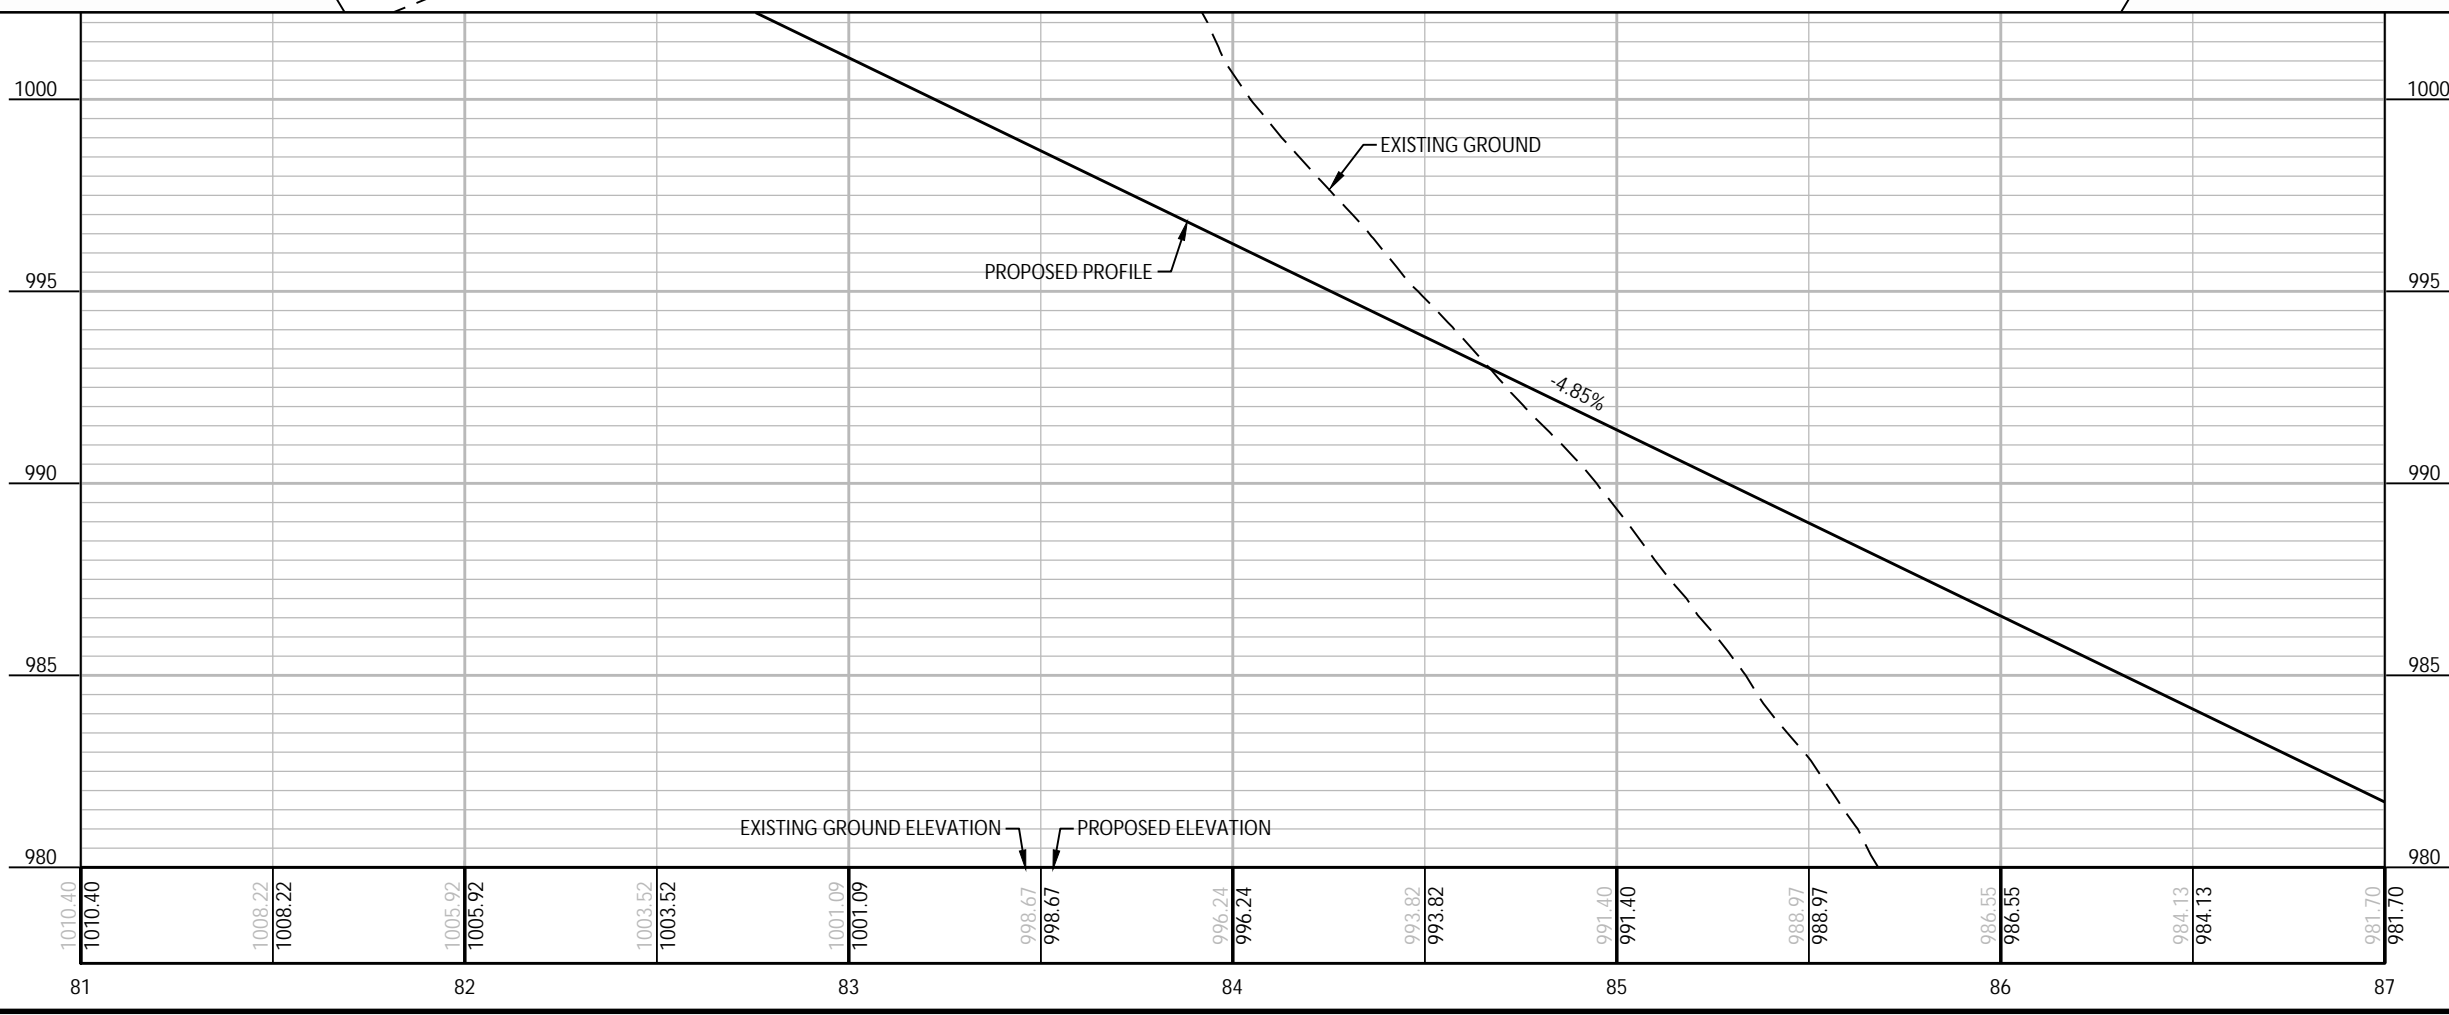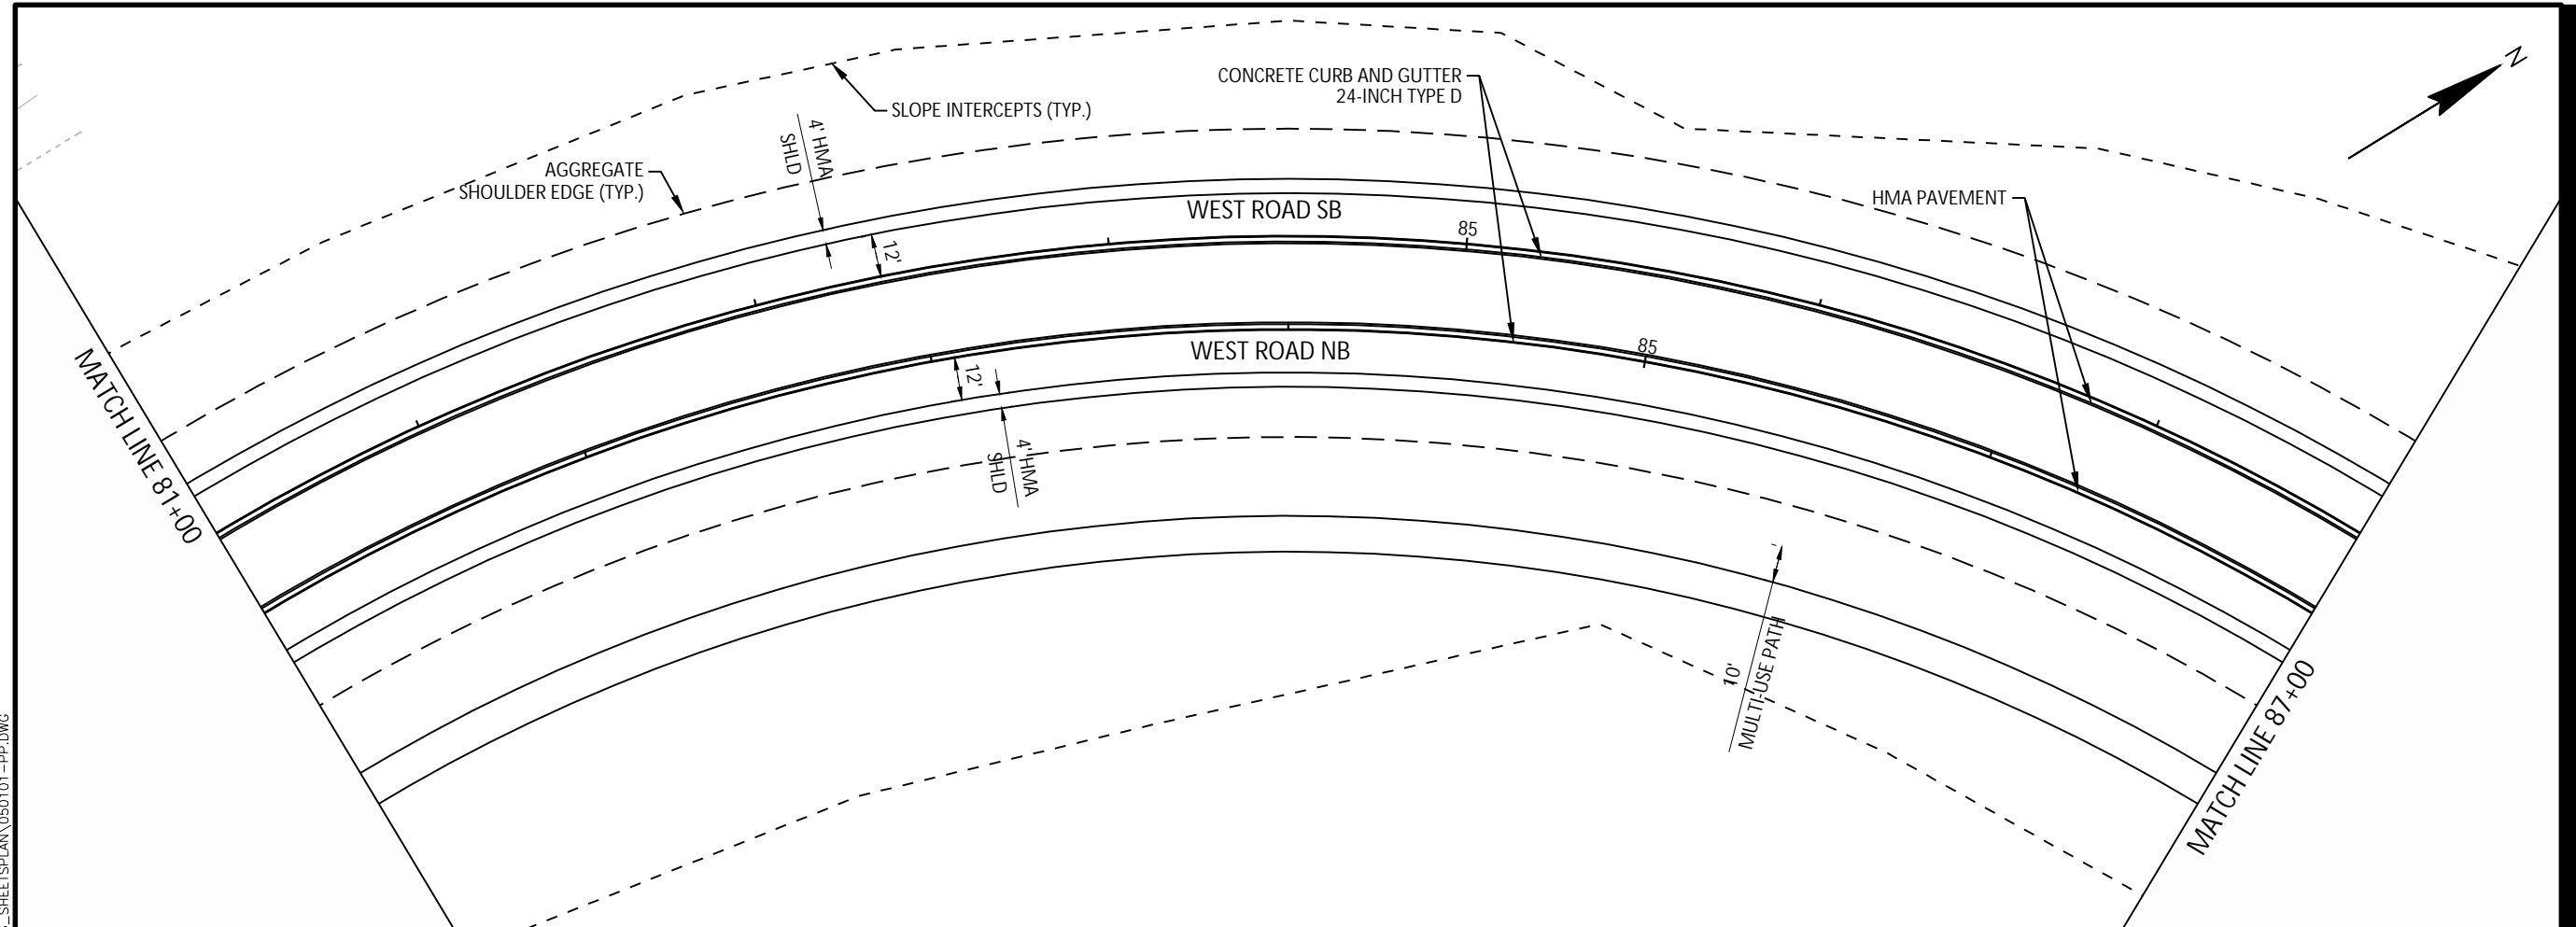

PROJECT

WEST ROAD

CTH G TO COUNTRY VIEW ROAD
20XX-XXX
VERONA, WISCONSIN

CLIENT

CITY OF VERONA

111 LINCOLN STREET
VERONA, WISCONSIN 53593
608-845-6495 tel
www.ci.verona.wi.us

CONSULTANT

AECOM
1350 DEMING WAY SUITE 100
MIDDLETON, WI 53562
608-836-9800 tel
608-836-9767 fax
www.aecom.com

SUB-CONSULTANTS

REGISTRATION

ISSUE/REVISION

I	DATE	DESCRIPTION
1		ORIGINAL



KEY PLAN

PROJECT NUMBER

2023-XXX

SHEET TITLE



SHEET NUMBER

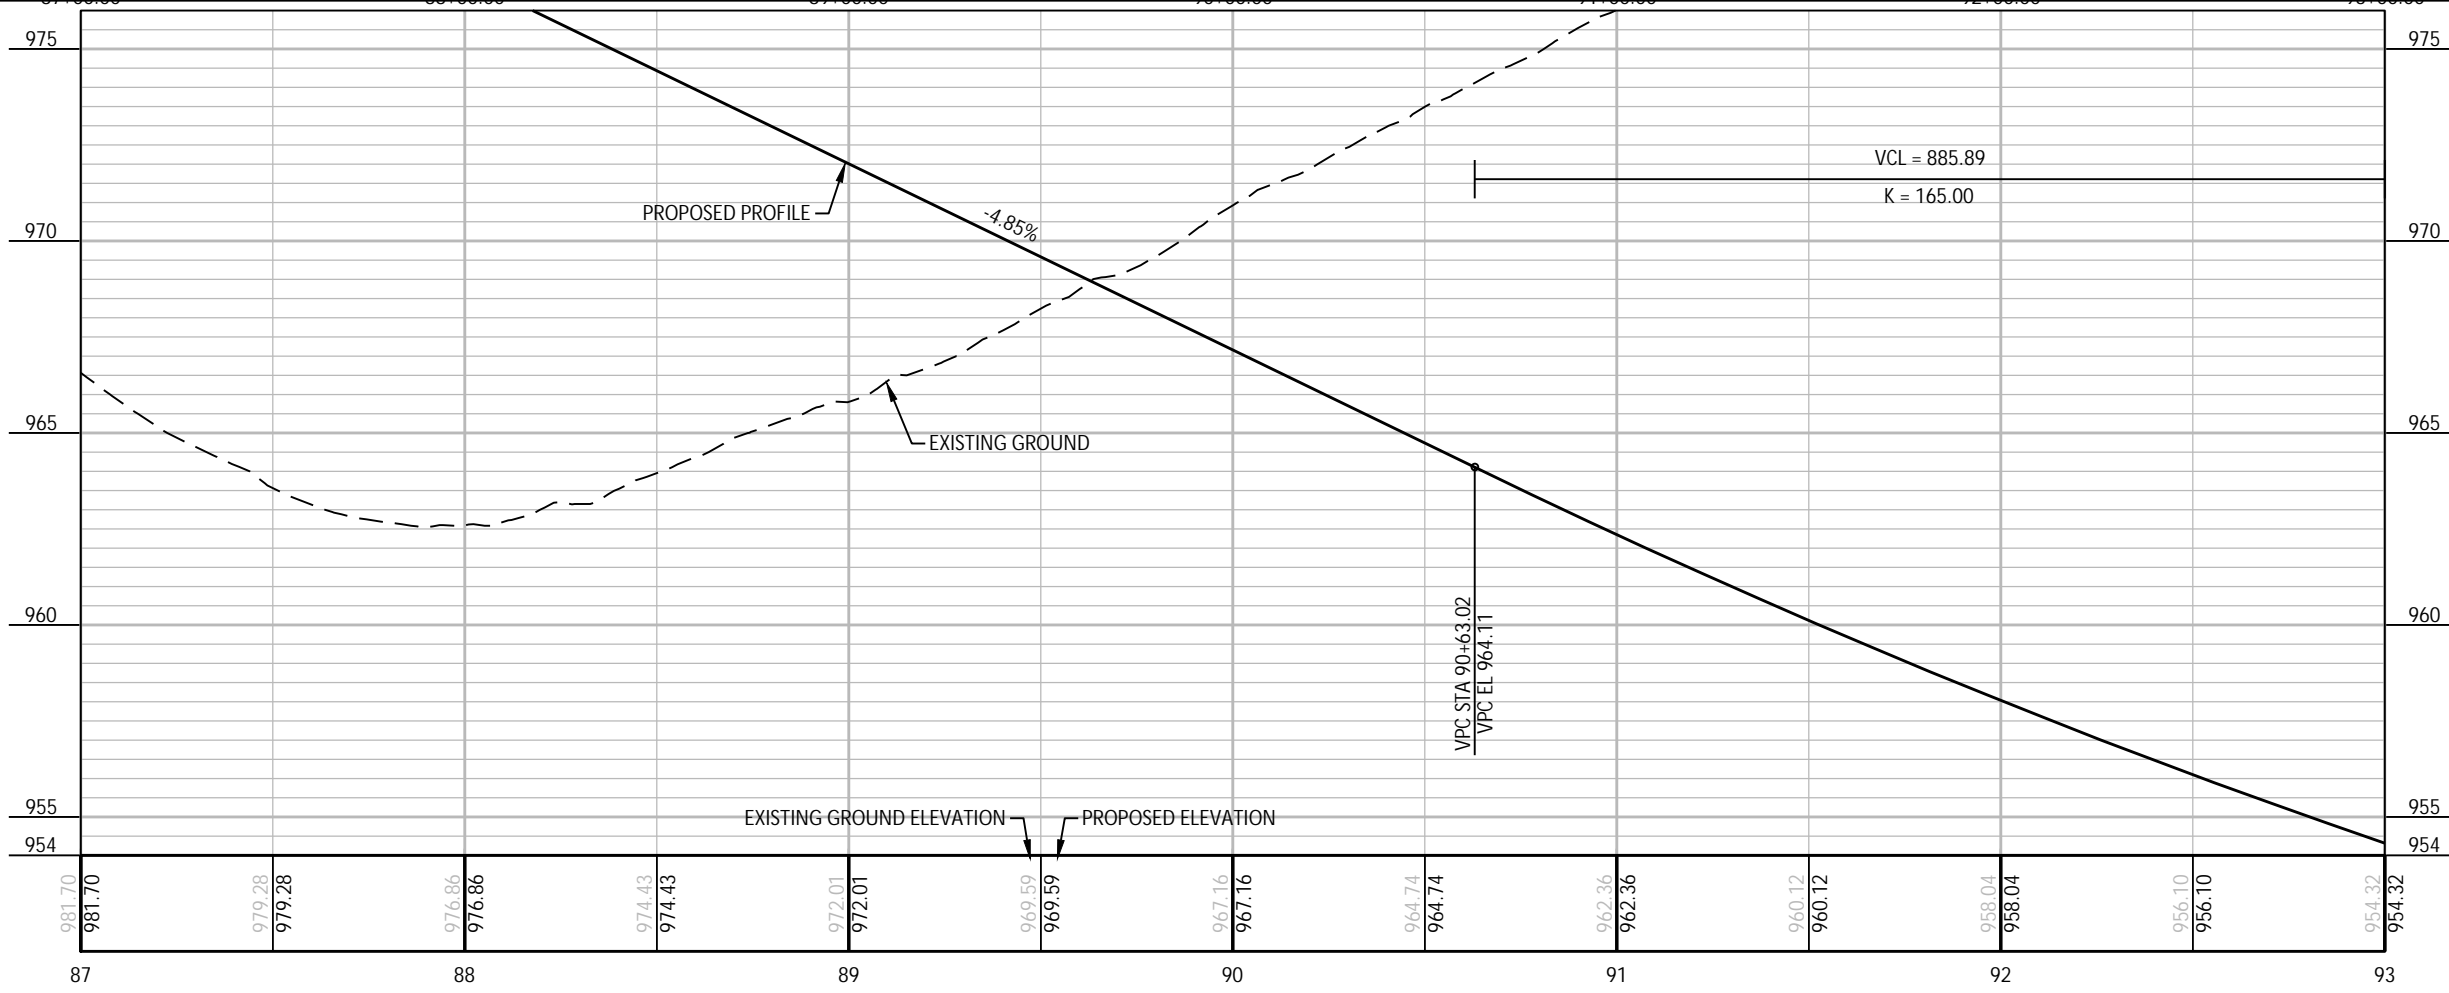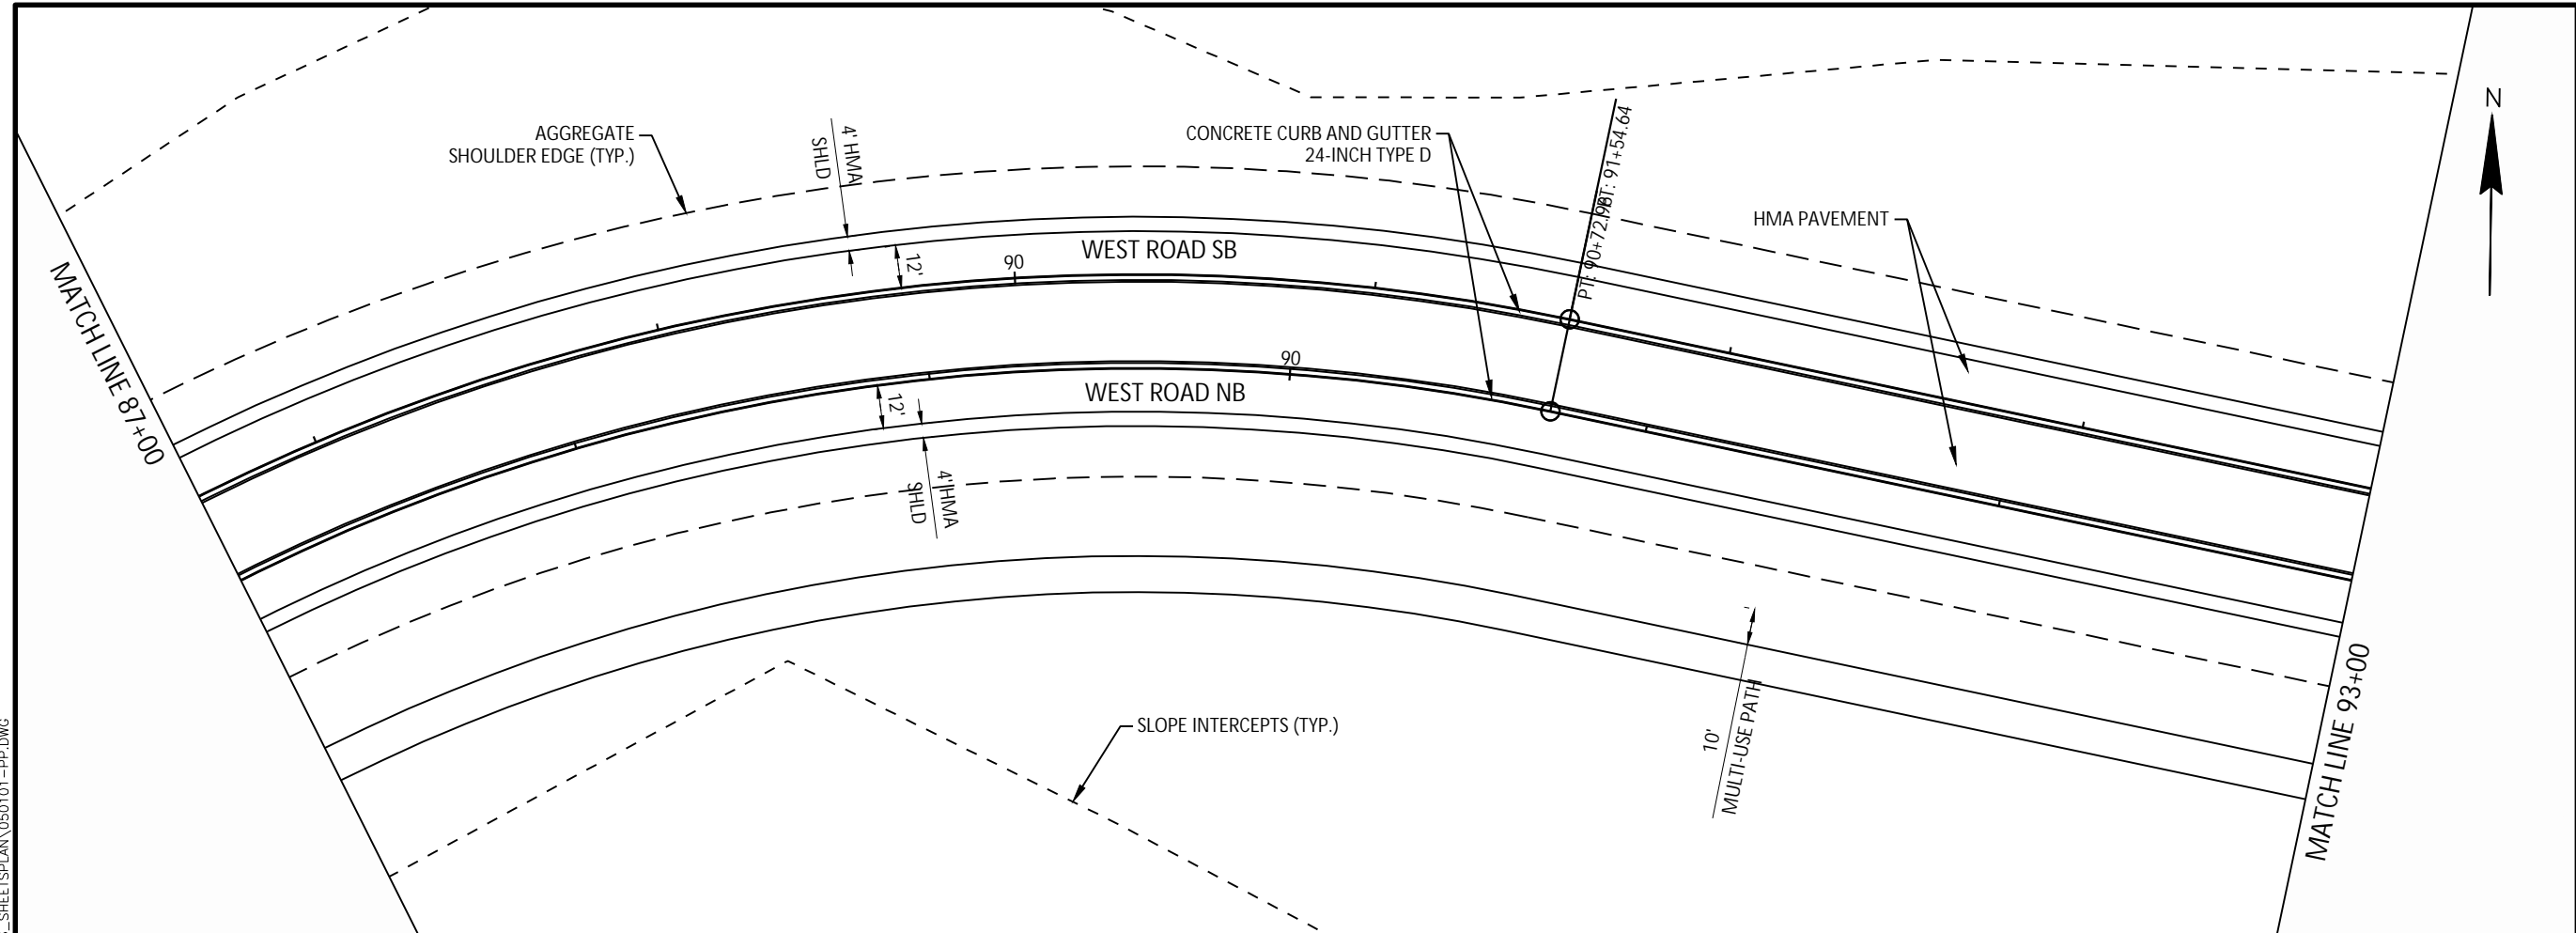



ANS I D 22' x 34'
 Approved: ZRL
 Checked: ZRL
 Designer: K/W
 Project Management Initials:
 C:\USERS\JOSHUA.OLSON\AECOM\CTH PD & COUNTRY VIEW ROAD - GENERAL\900_CAD_GIS\960_CAD-2025_WEST ROAD\966_SHEETS\PLAN\050101-PP.DWG
 Plotted By: joshua.olson
 Plot File Date Created: Jun/12/2024 2:59 PM
 Layout-Sheet Name: 09
 Filename: C:\USERS\JOSHUA.OLSON\AECOM\CTH PD & COUNTRY VIEW ROAD - GENERAL\900_CAD_GIS\960_CAD-2025_WEST ROAD\966_SHEETS\PLAN\050101-PP.DWG

I	DATE	DESCRIPTION
1		ORIGINAL

Plotted By: joshua.olson
 Plot File Date Created: Jun/12/2024 3:04 PM
 Layout-Sheet Name: 10
 Filename: C:\USERS\JOSHUA.OLSON\AECOM\CTH PD & COUNTRY VIEW ROAD - GENERAL\900_CAD_GIS\960_CAD-2025_WEST ROAD\966_SHEETS\PLAN\050101-PP.DWG
 Project Management Initials: Designer: K/W Checked: ZRL Approved: ZRL
 ANS I D 22' x 34'

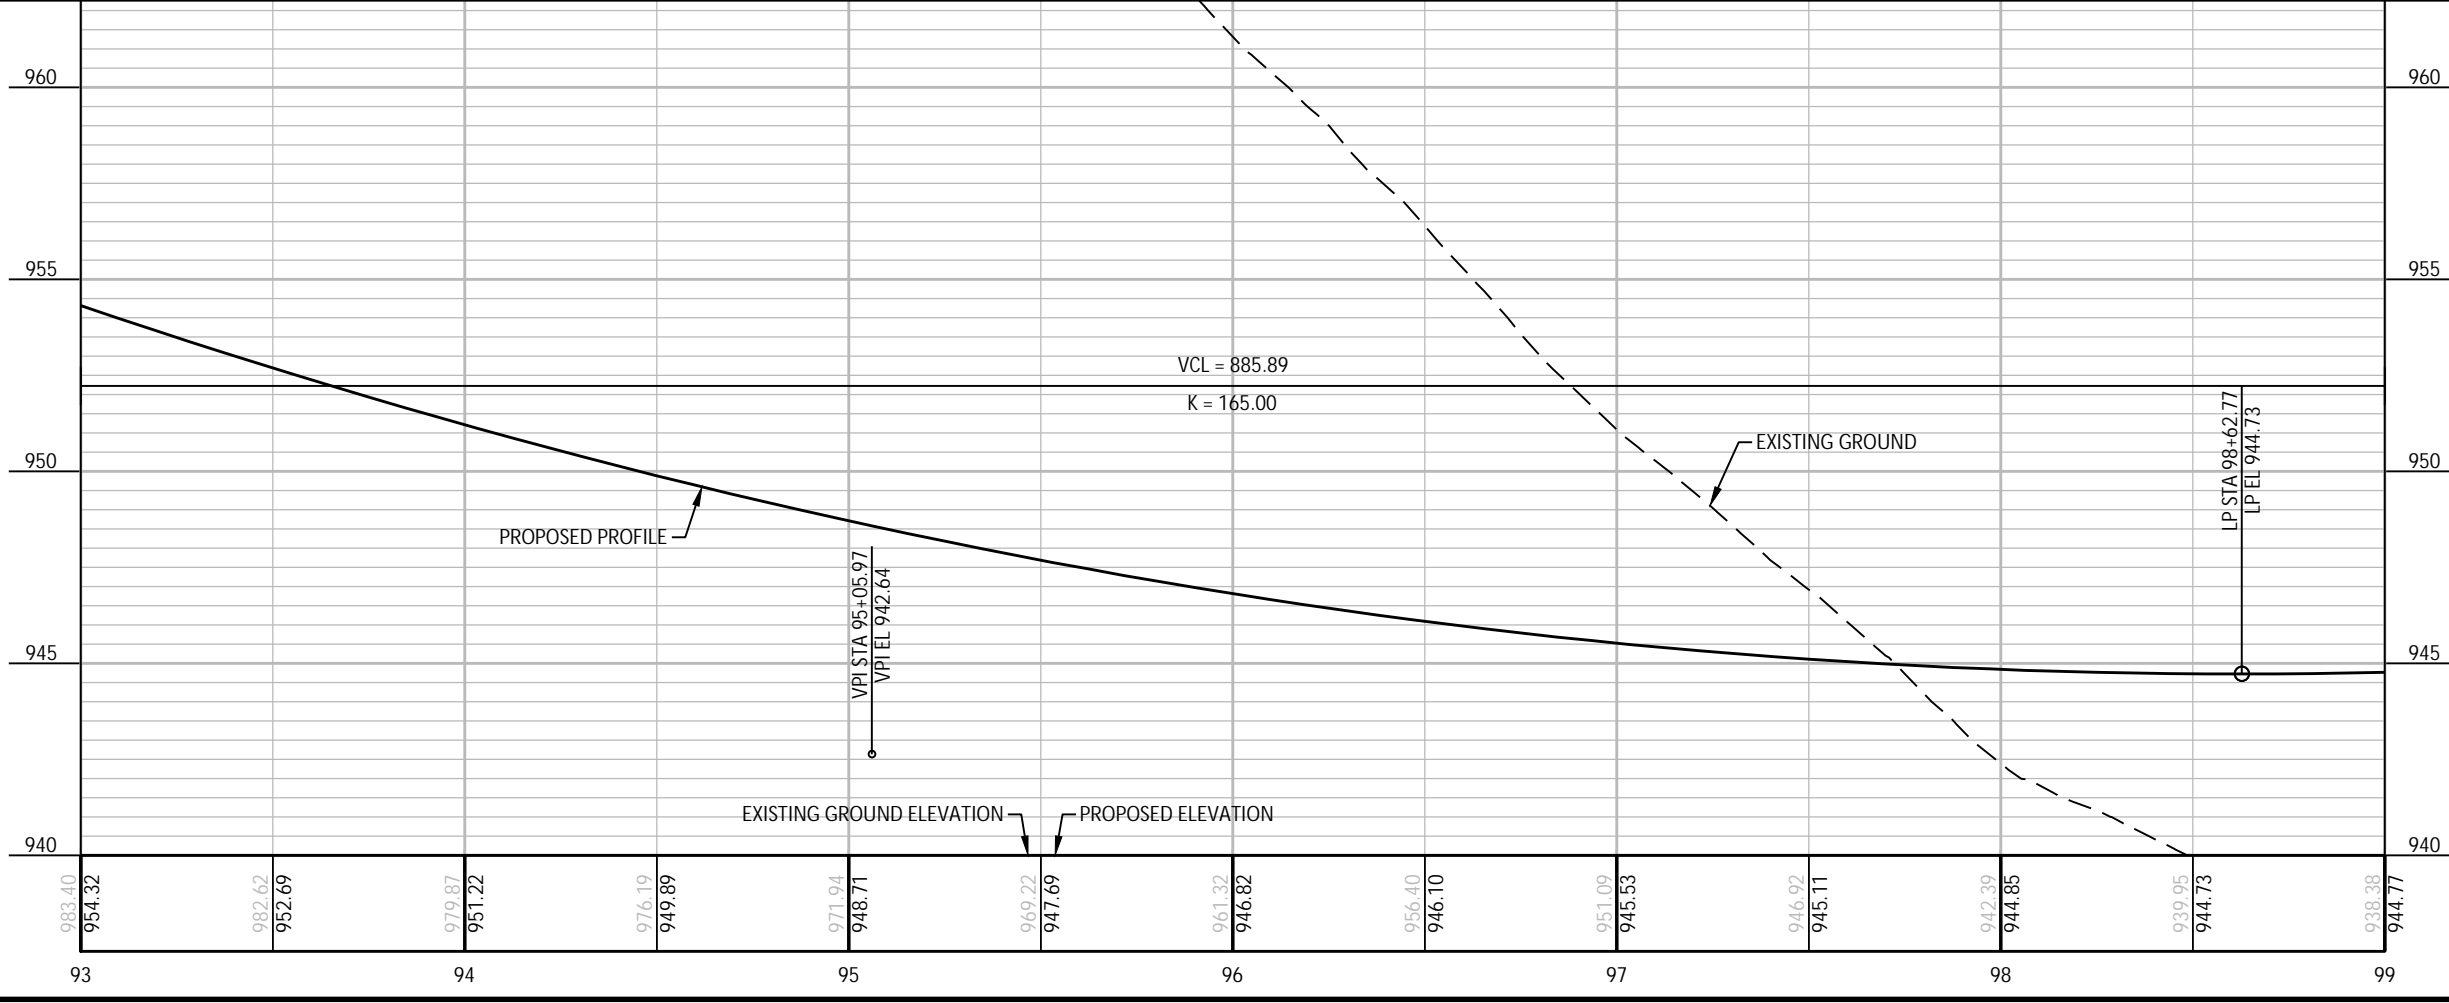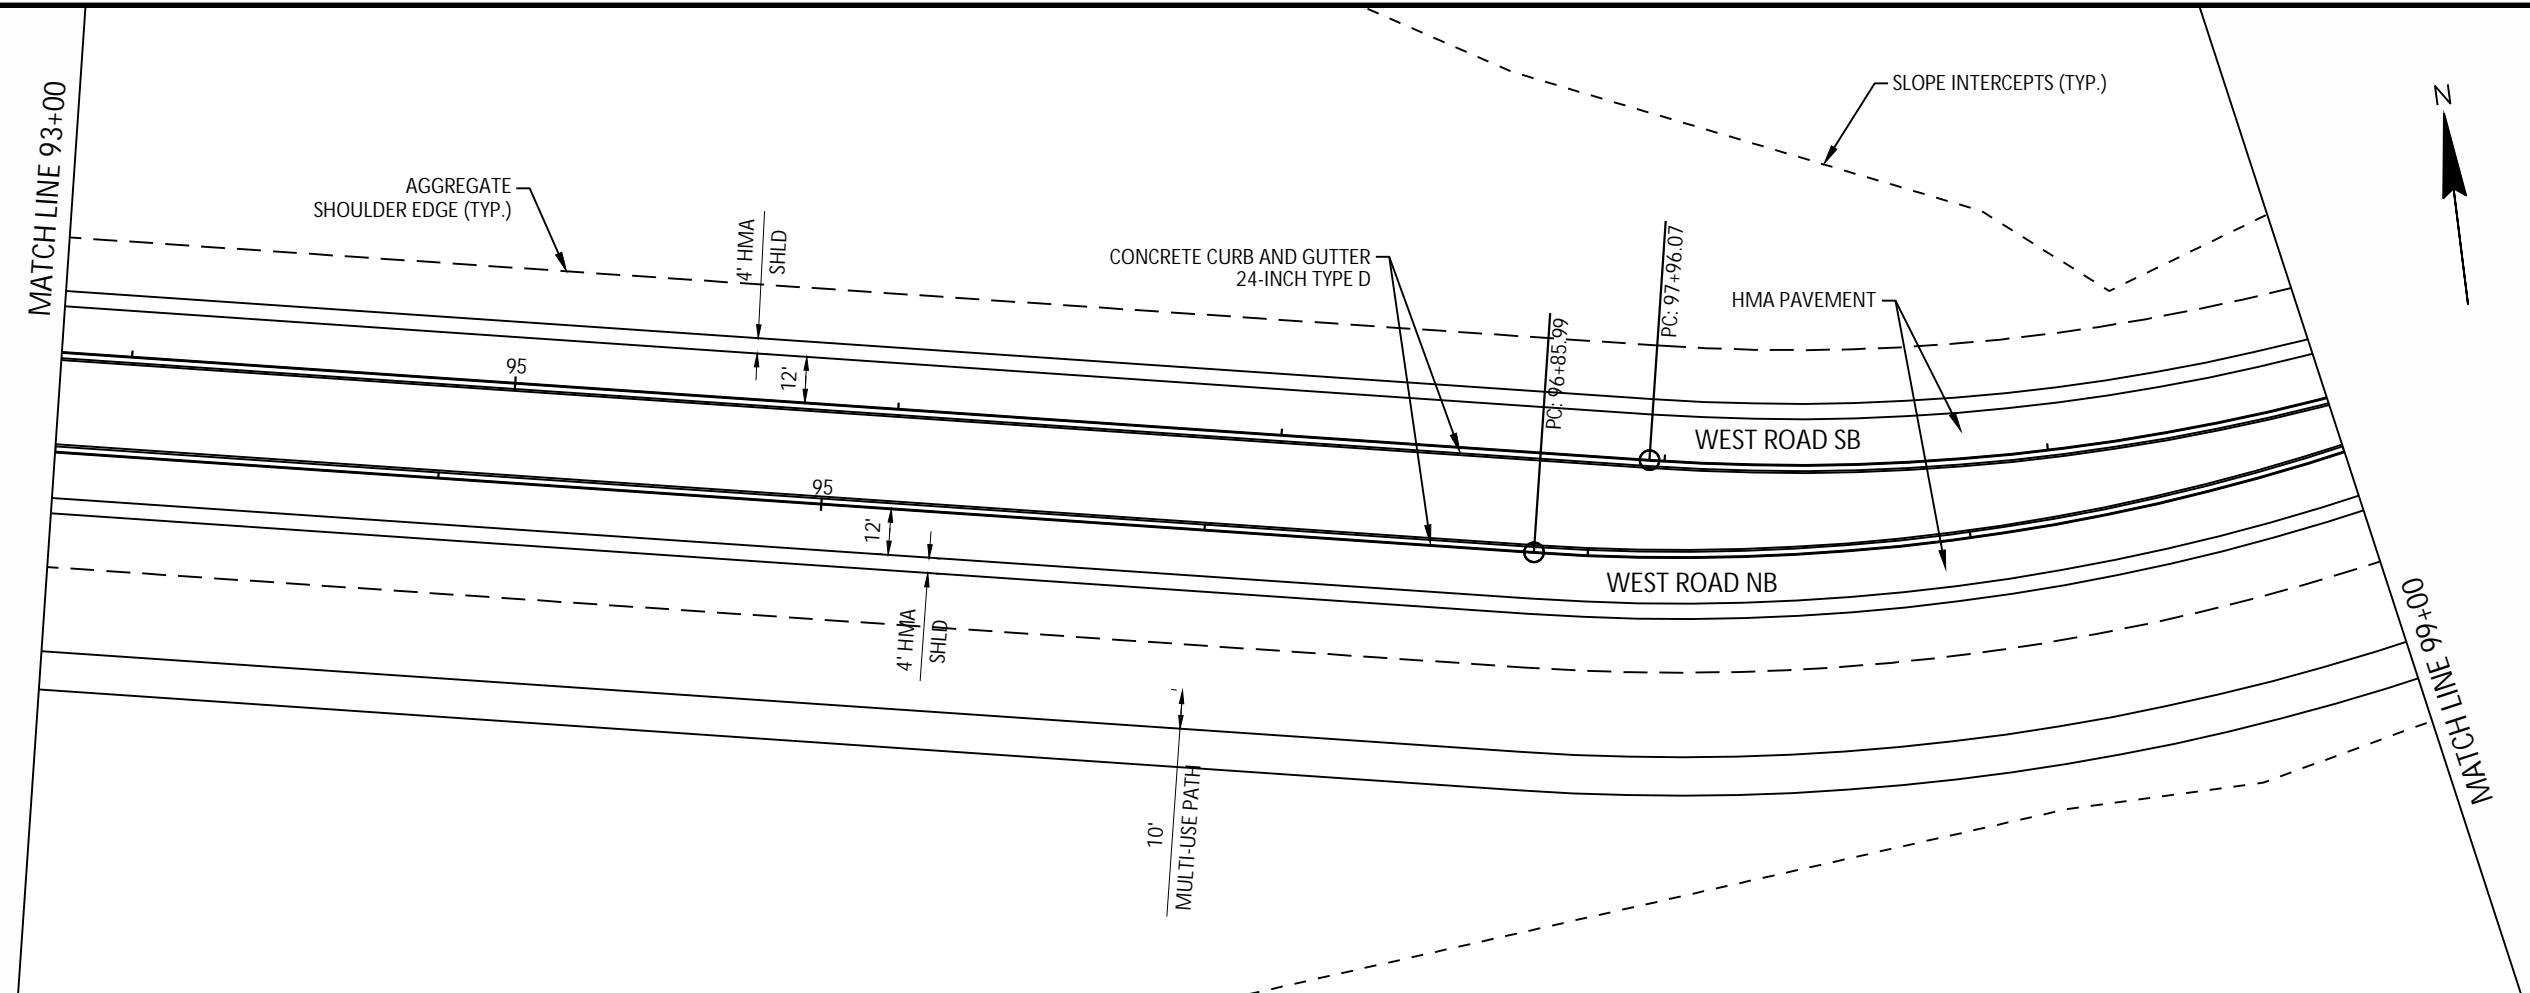

I	DATE	DESCRIPTION
1		ORIGINAL

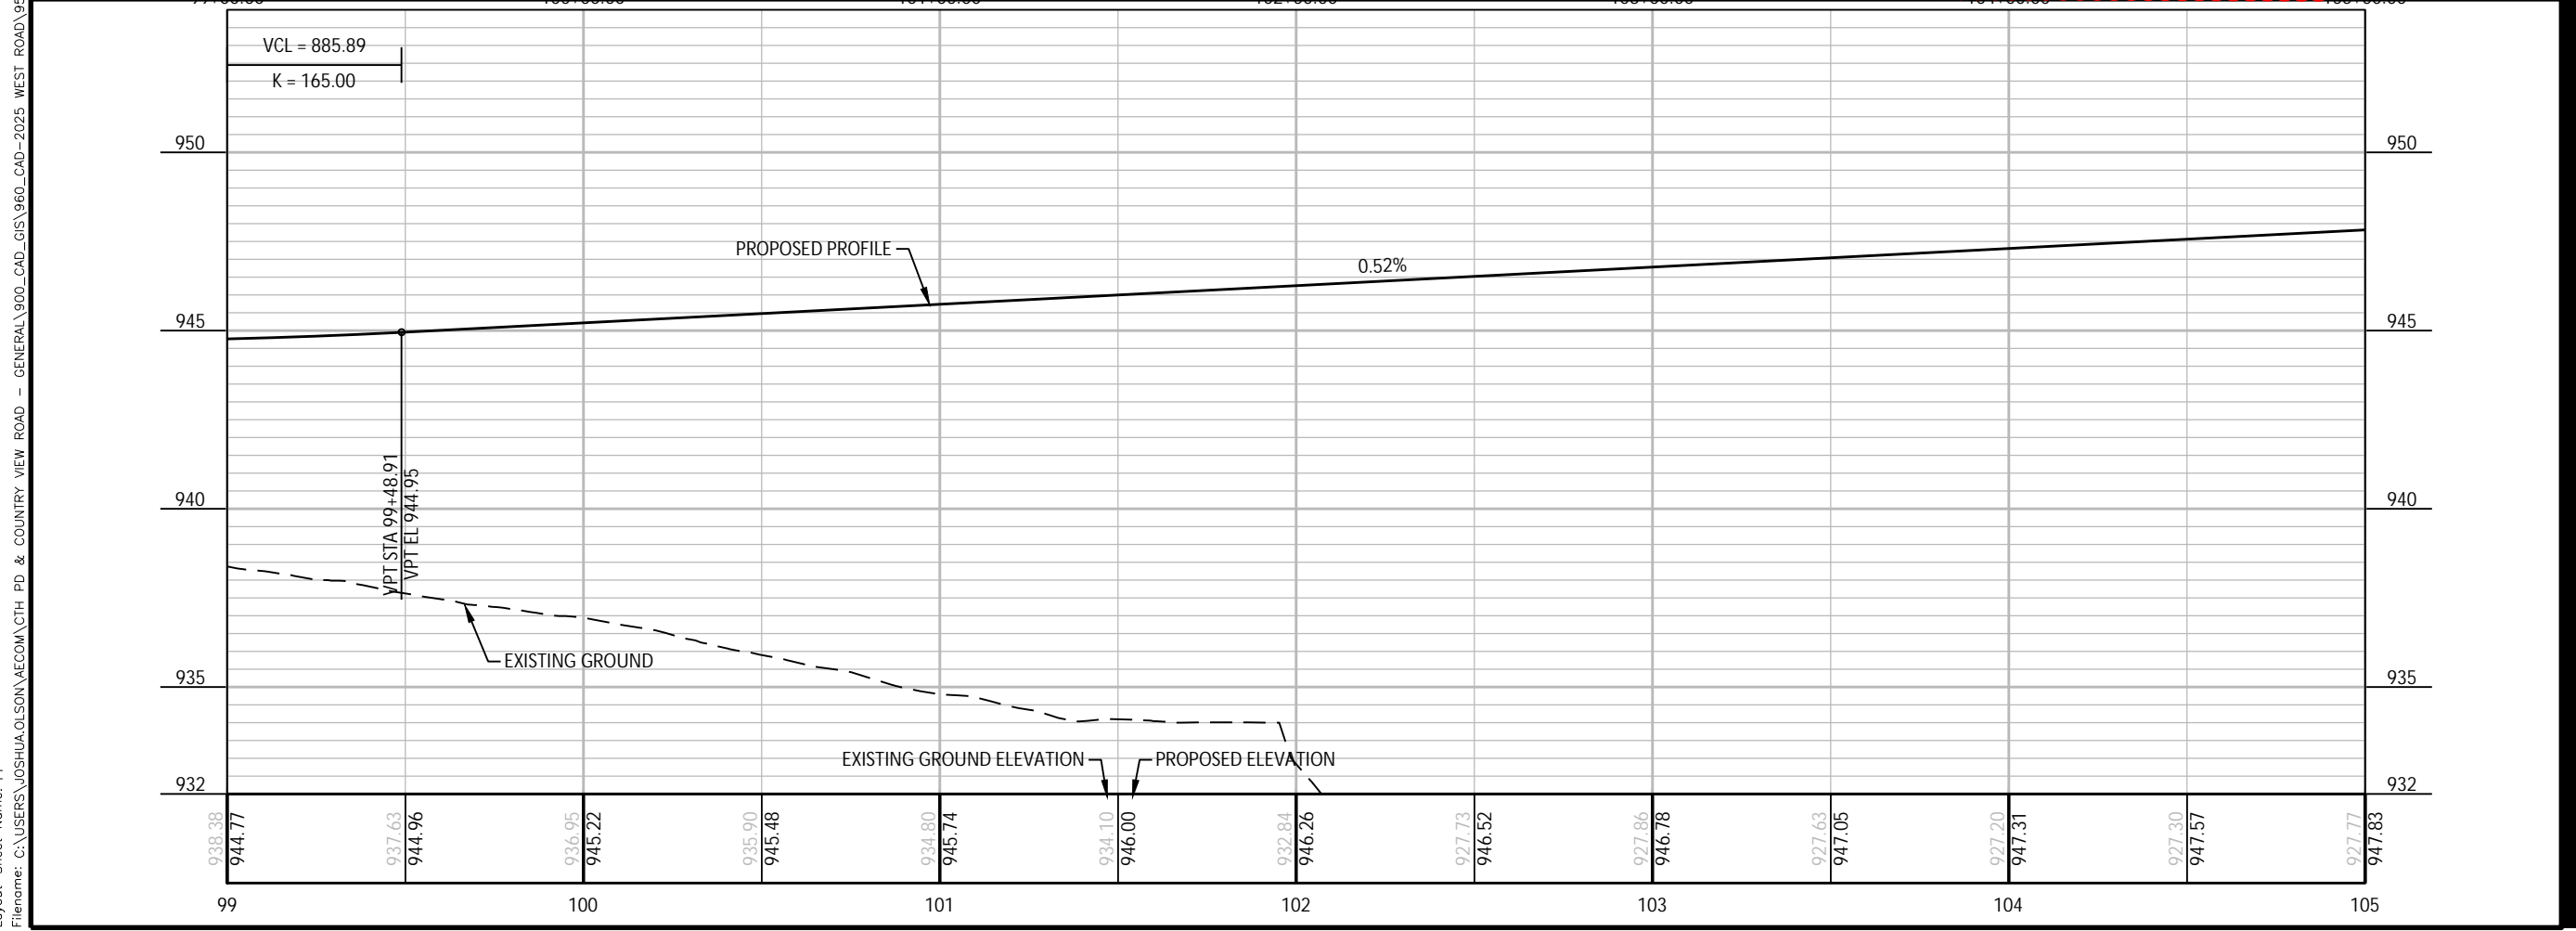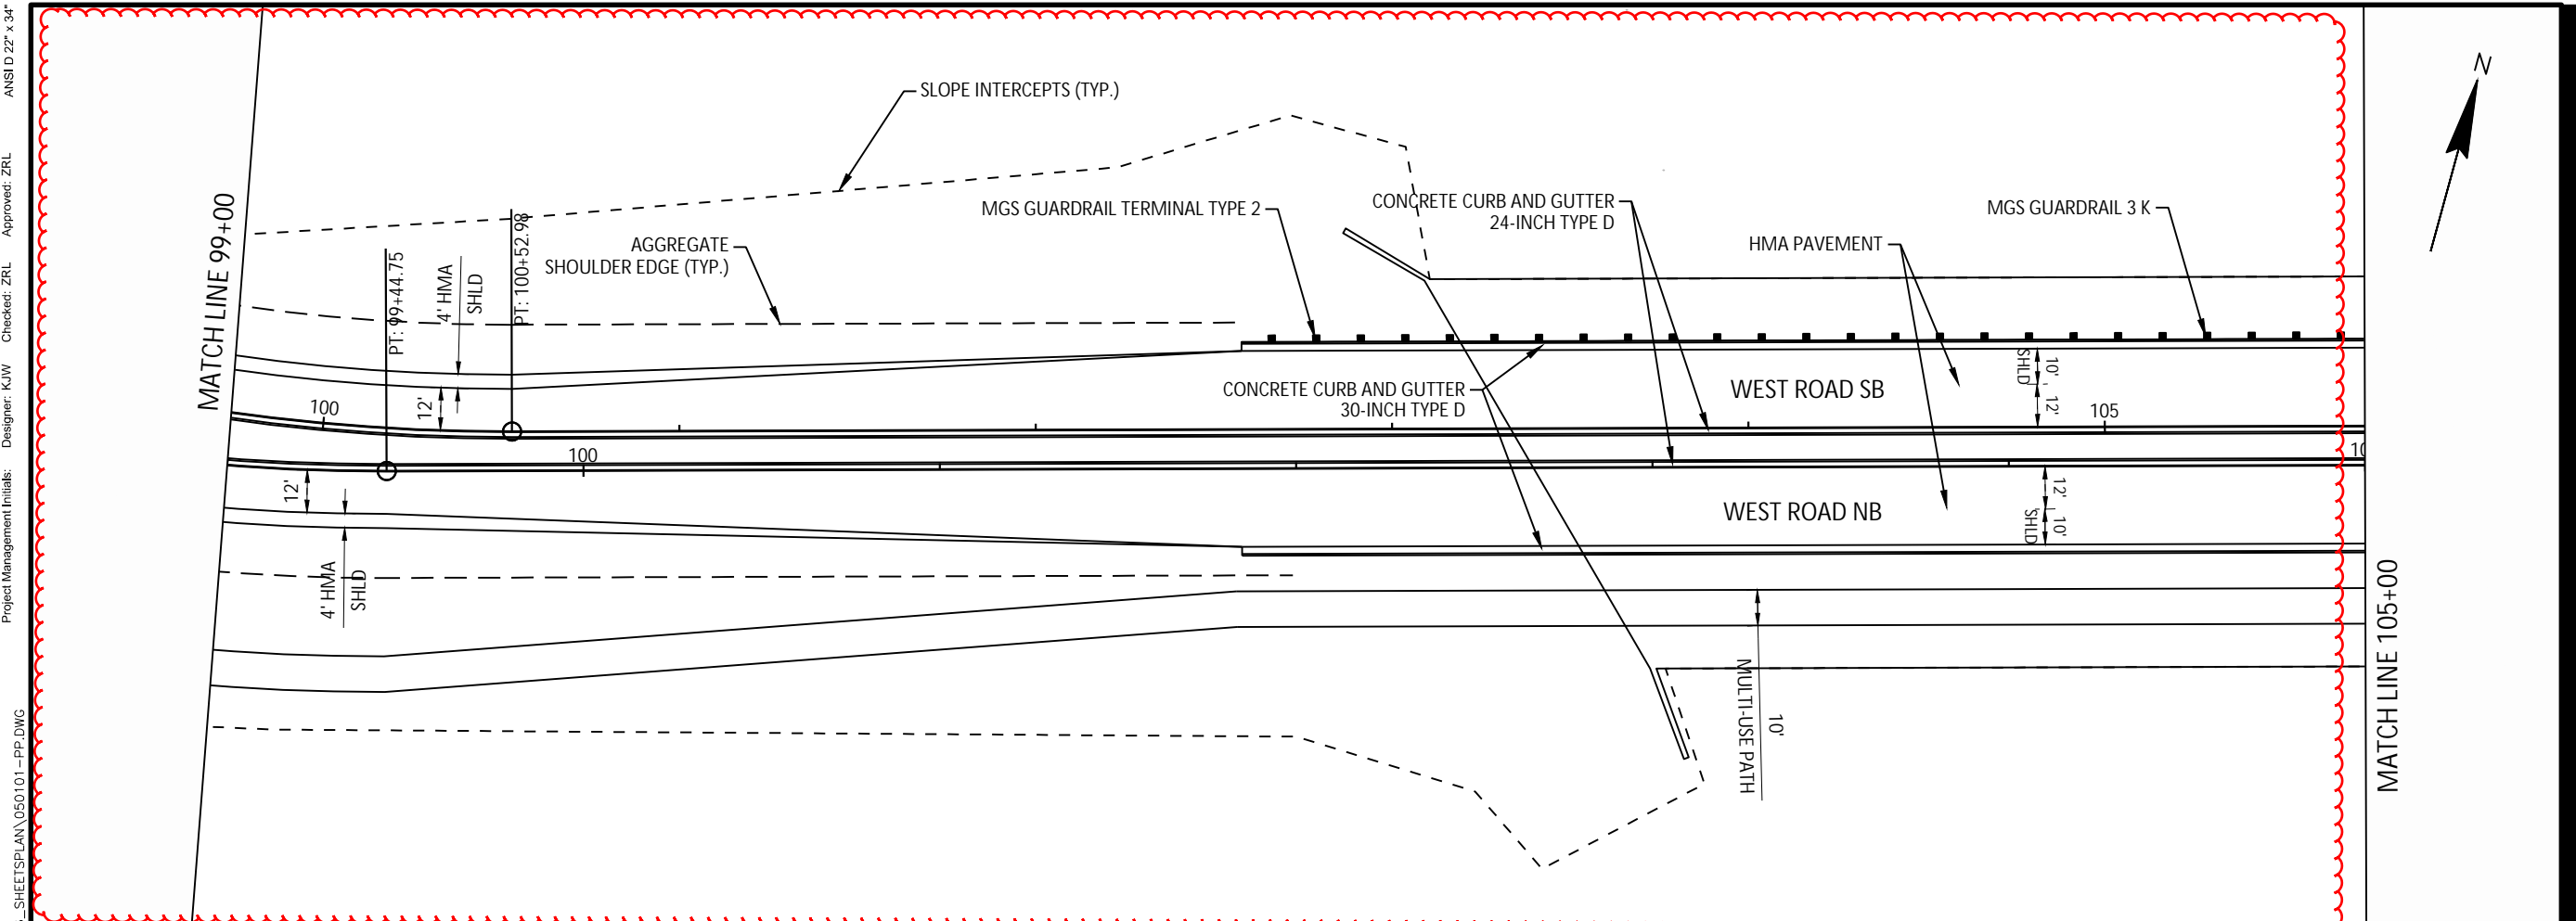

Plotted By: joshua.olson
 Plot File Date Created: Jun/12/2024 3:08 PM
 Layout-Sheet Name: 11
 Filename: C:\USERS\JOSHUA.OLSON\AECOM\CTH PD & COUNTRY VIEW ROAD - GENERAL\900_CAD_GIS\960_CAD-2025 WEST ROAD\956_SHEETS\PLAN_050101-PP.DWG

Project Management Initials: Designer: K/W Checked: ZRL Approved: ZRL
 ANS I D 22' x 34'



PROJECT
WEST ROAD
 CTH G TO COUNTRY VIEW ROAD
 20XX-XXX
 VERONA, WISCONSIN

CLIENT
CITY OF VERONA
 111 LINCOLN STREET
 VERONA, WISCONSIN 53593
 608-845-6495 tel
 www.ci.verona.wi.us

CONSULTANT
 AECOM
 1350 DEMING WAY SUITE 100
 MIDDLETON, WI 53562
 608-836-9800 tel
 608-836-9767 fax
 www.aecom.com
SUB-CONSULTANTS

REGISTRATION

ISSUE/REVISION

I	DATE	DESCRIPTION
1		ORIGINAL



KEY PLAN

PROJECT NUMBER

2023-XXX



SHEET TITLE

SHEET NUMBER

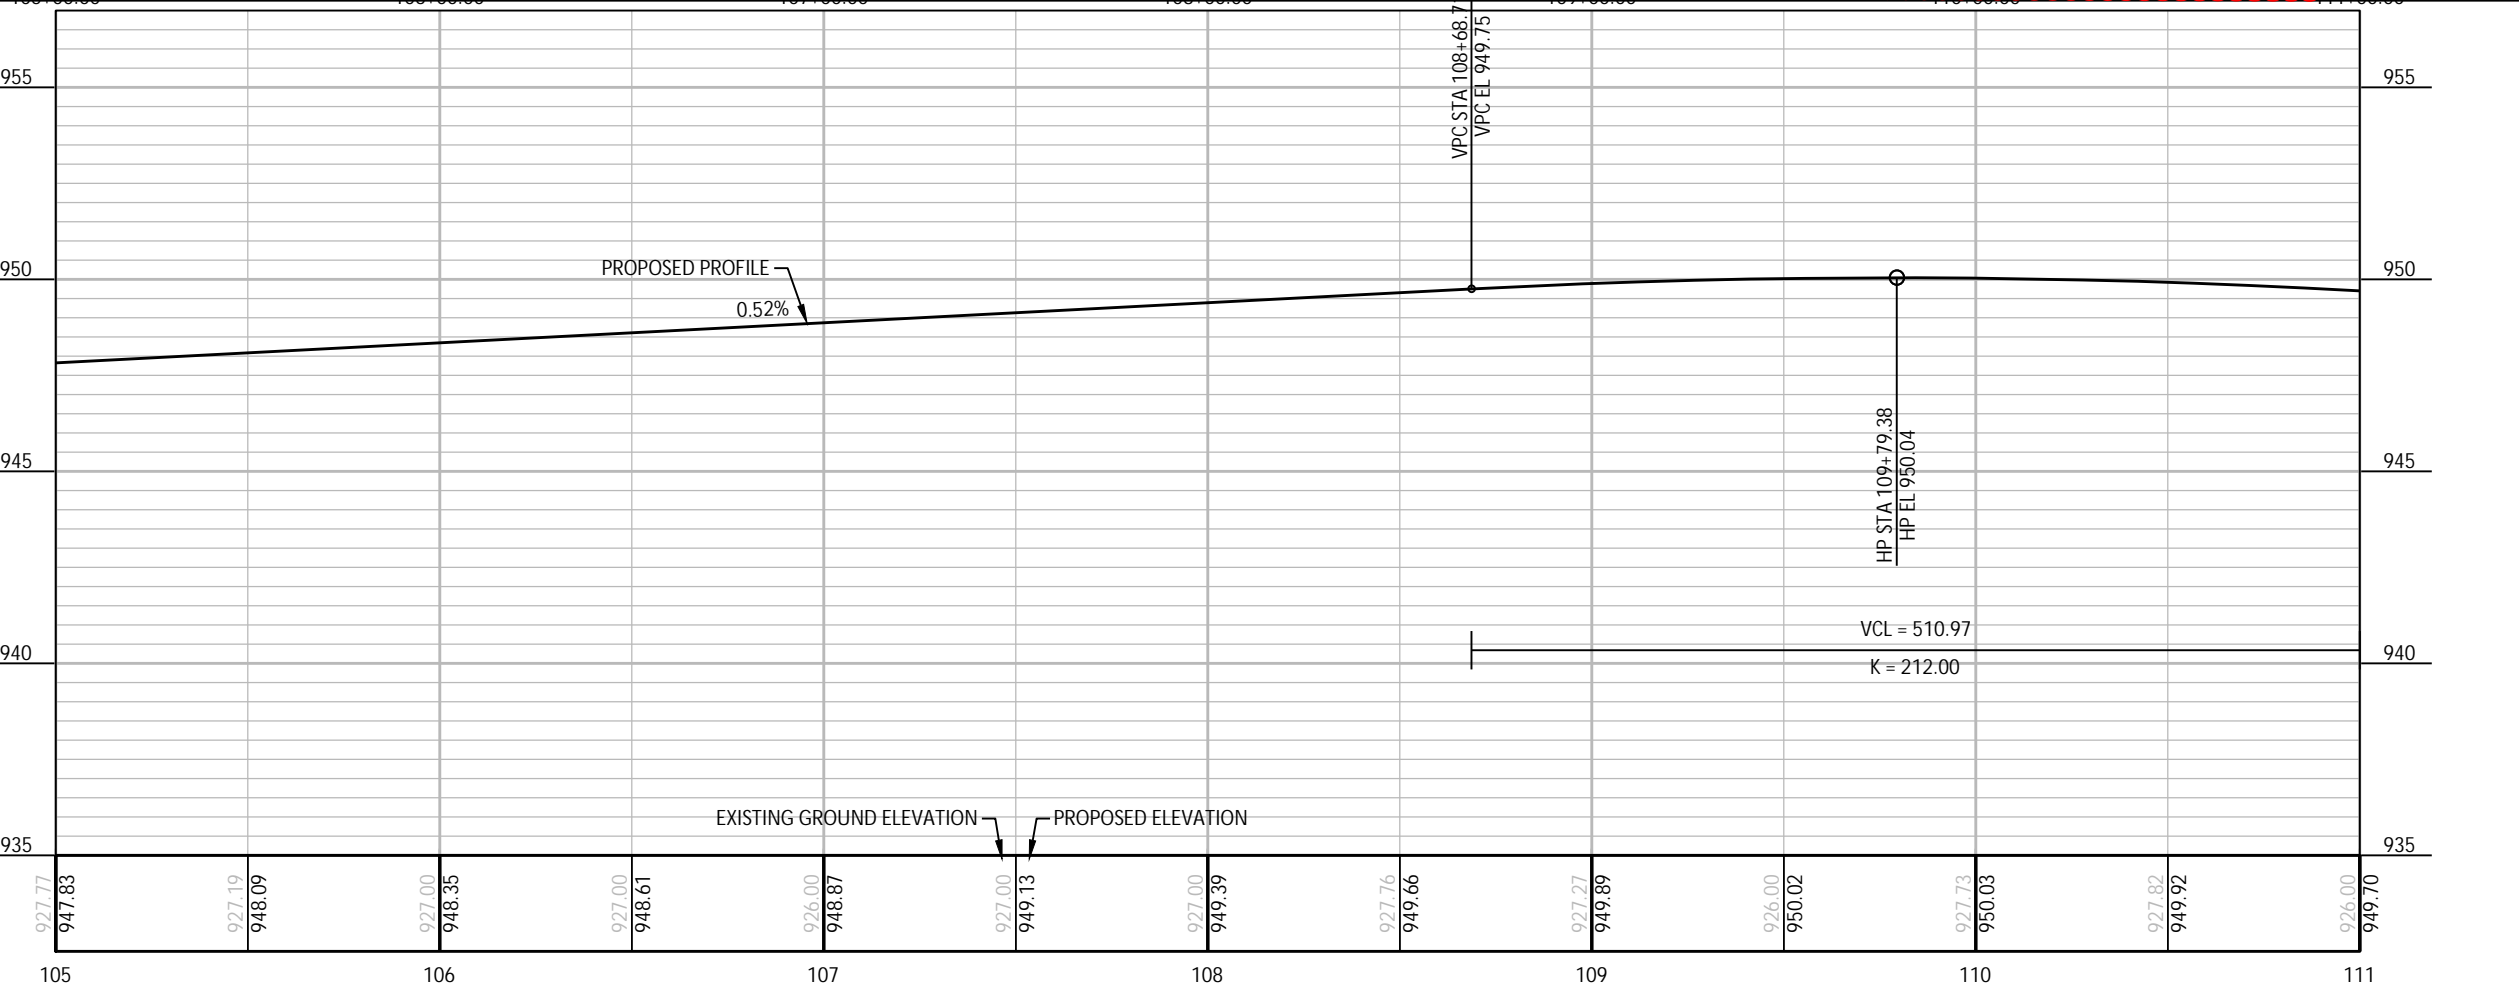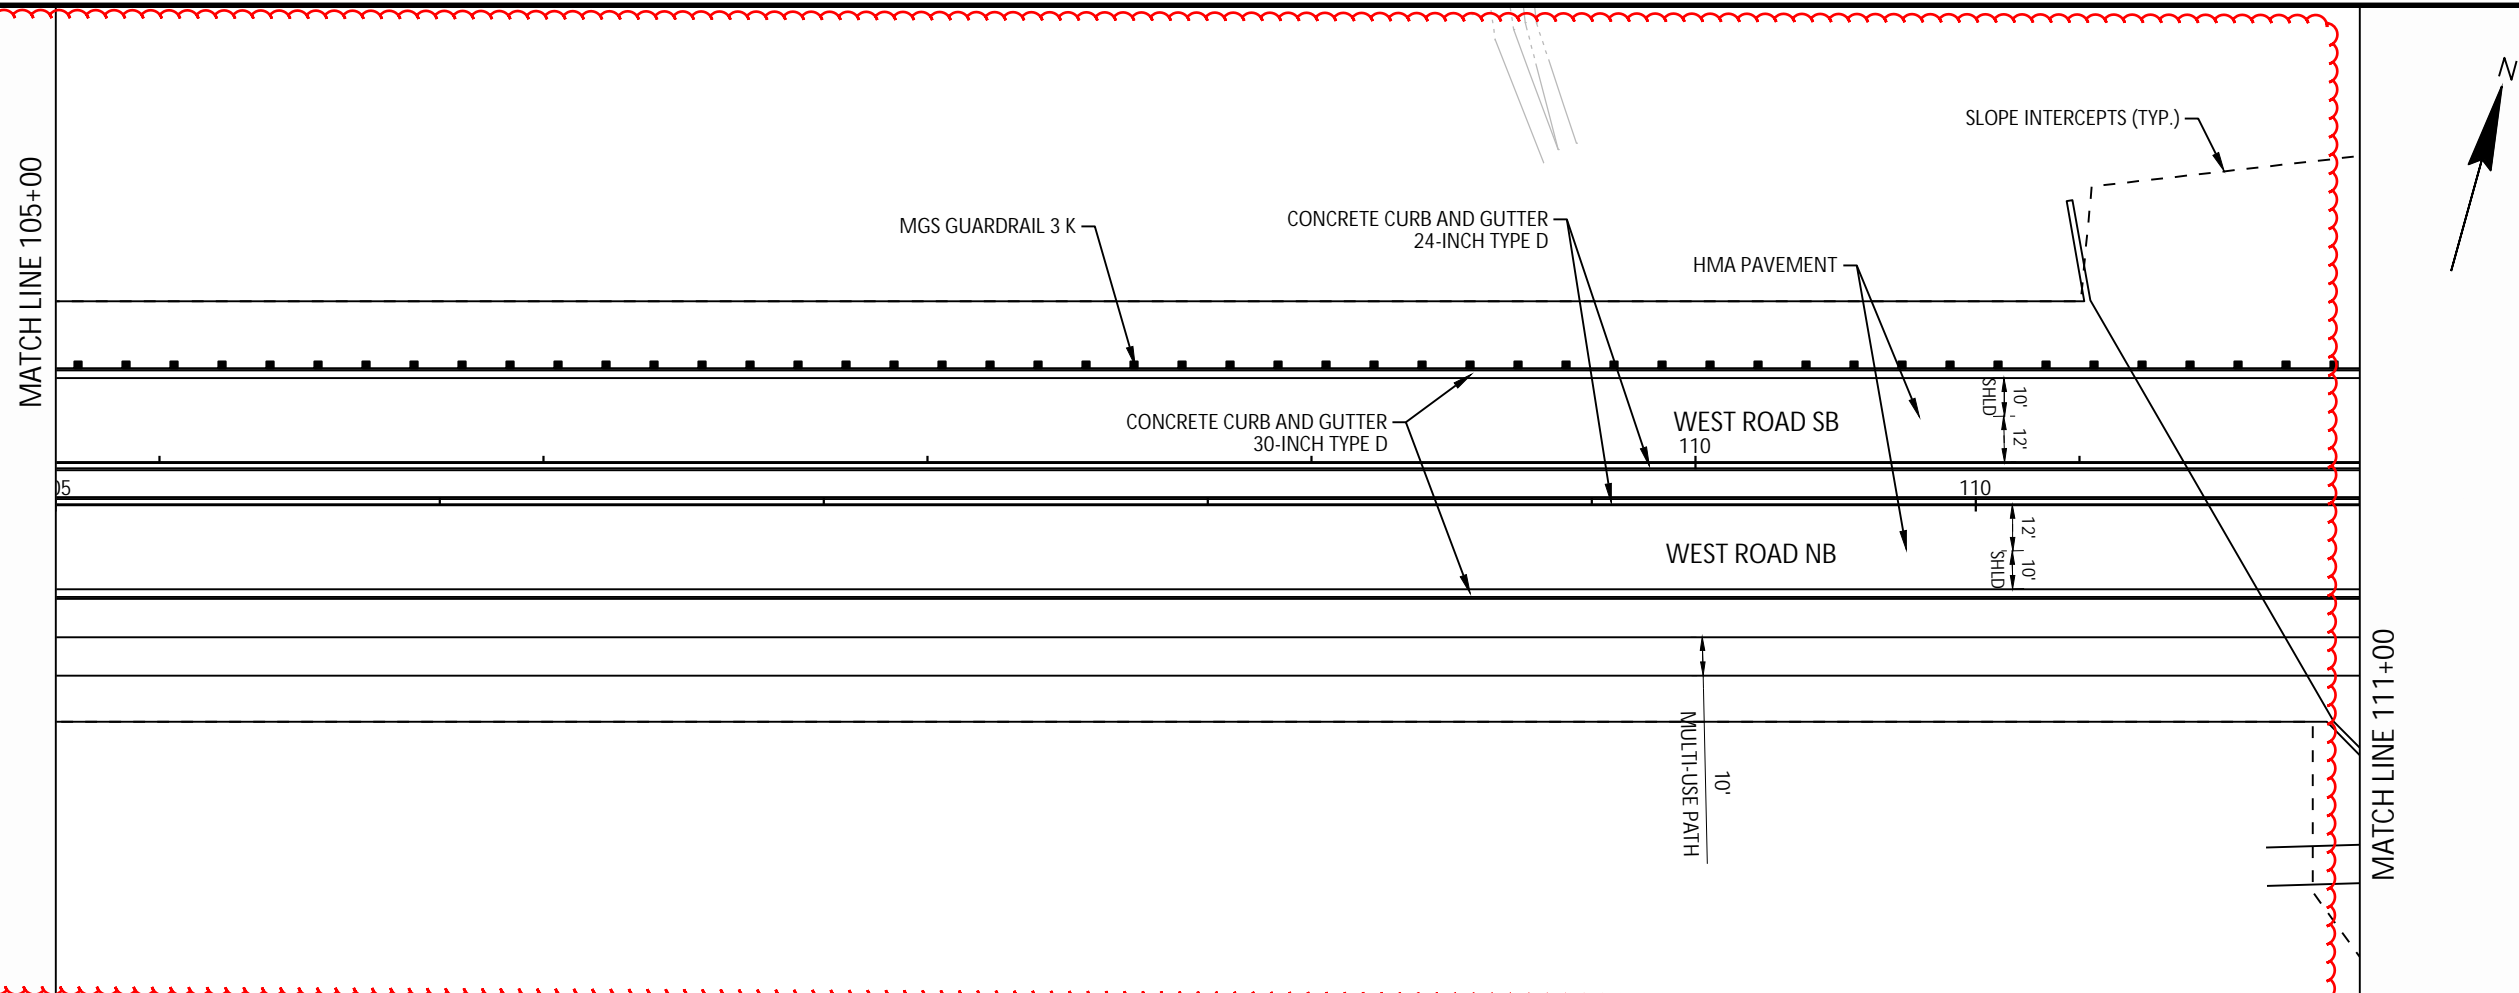



Plotted By: joshua.olson
 Plot File Date Created: Jun/12/2024 3:12 PM
 Layout-Sheet Name: 12
 Filename: C:\USERS\JOSHUA.OLSON\AECOM\CTH PD & COUNTRY VIEW ROAD - GENERAL\900_CAD_GIS\960_CAD-2025 WEST ROAD\966_SHEETS\PLAN\050101-PP.DWG
 Project Management Initials: Designer: K/W Checked: ZRL Approved: ZRL
 ANS I D 22' x 34'

I	DATE	DESCRIPTION
1		ORIGINAL
W/R		

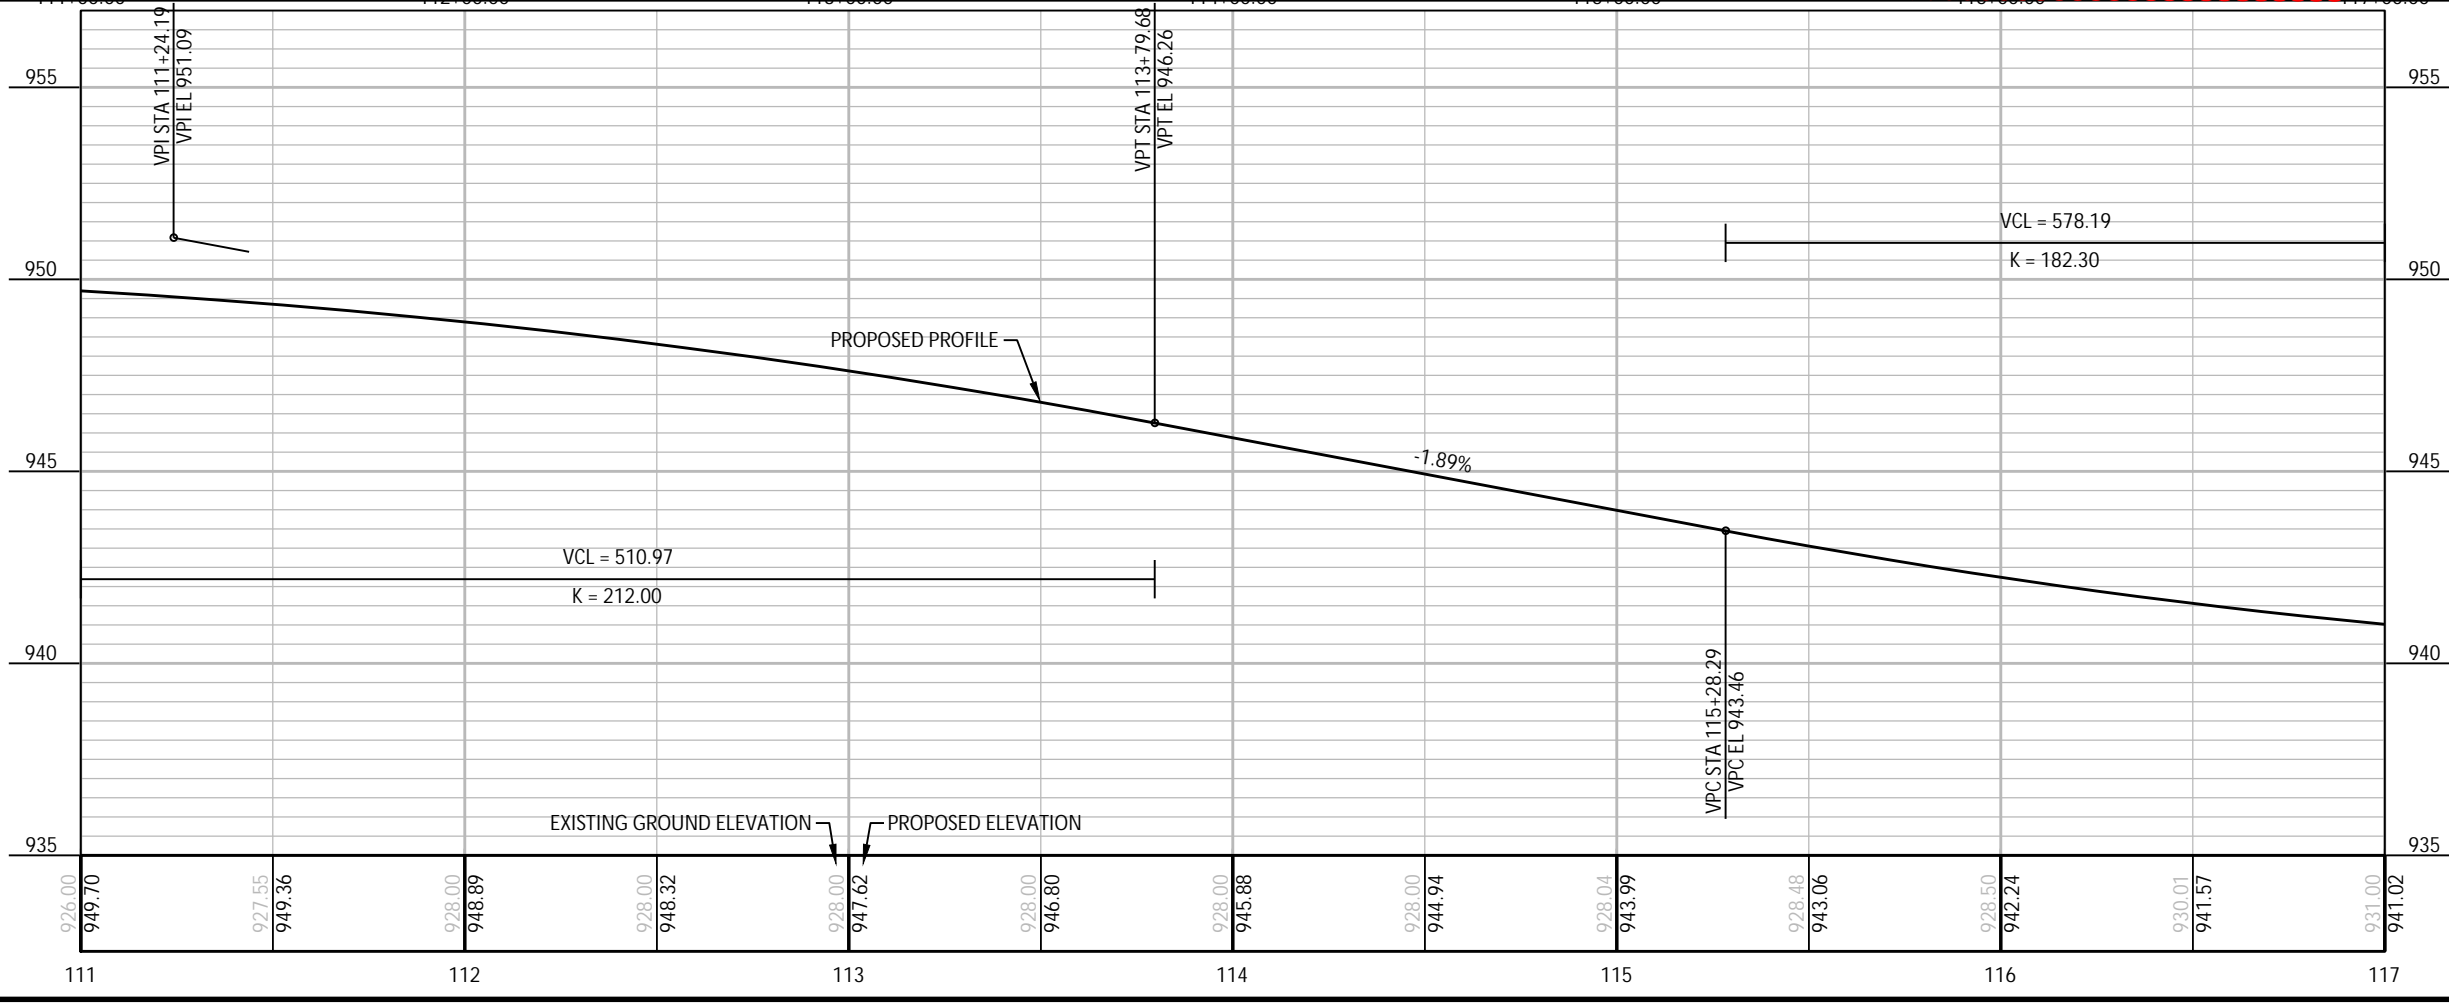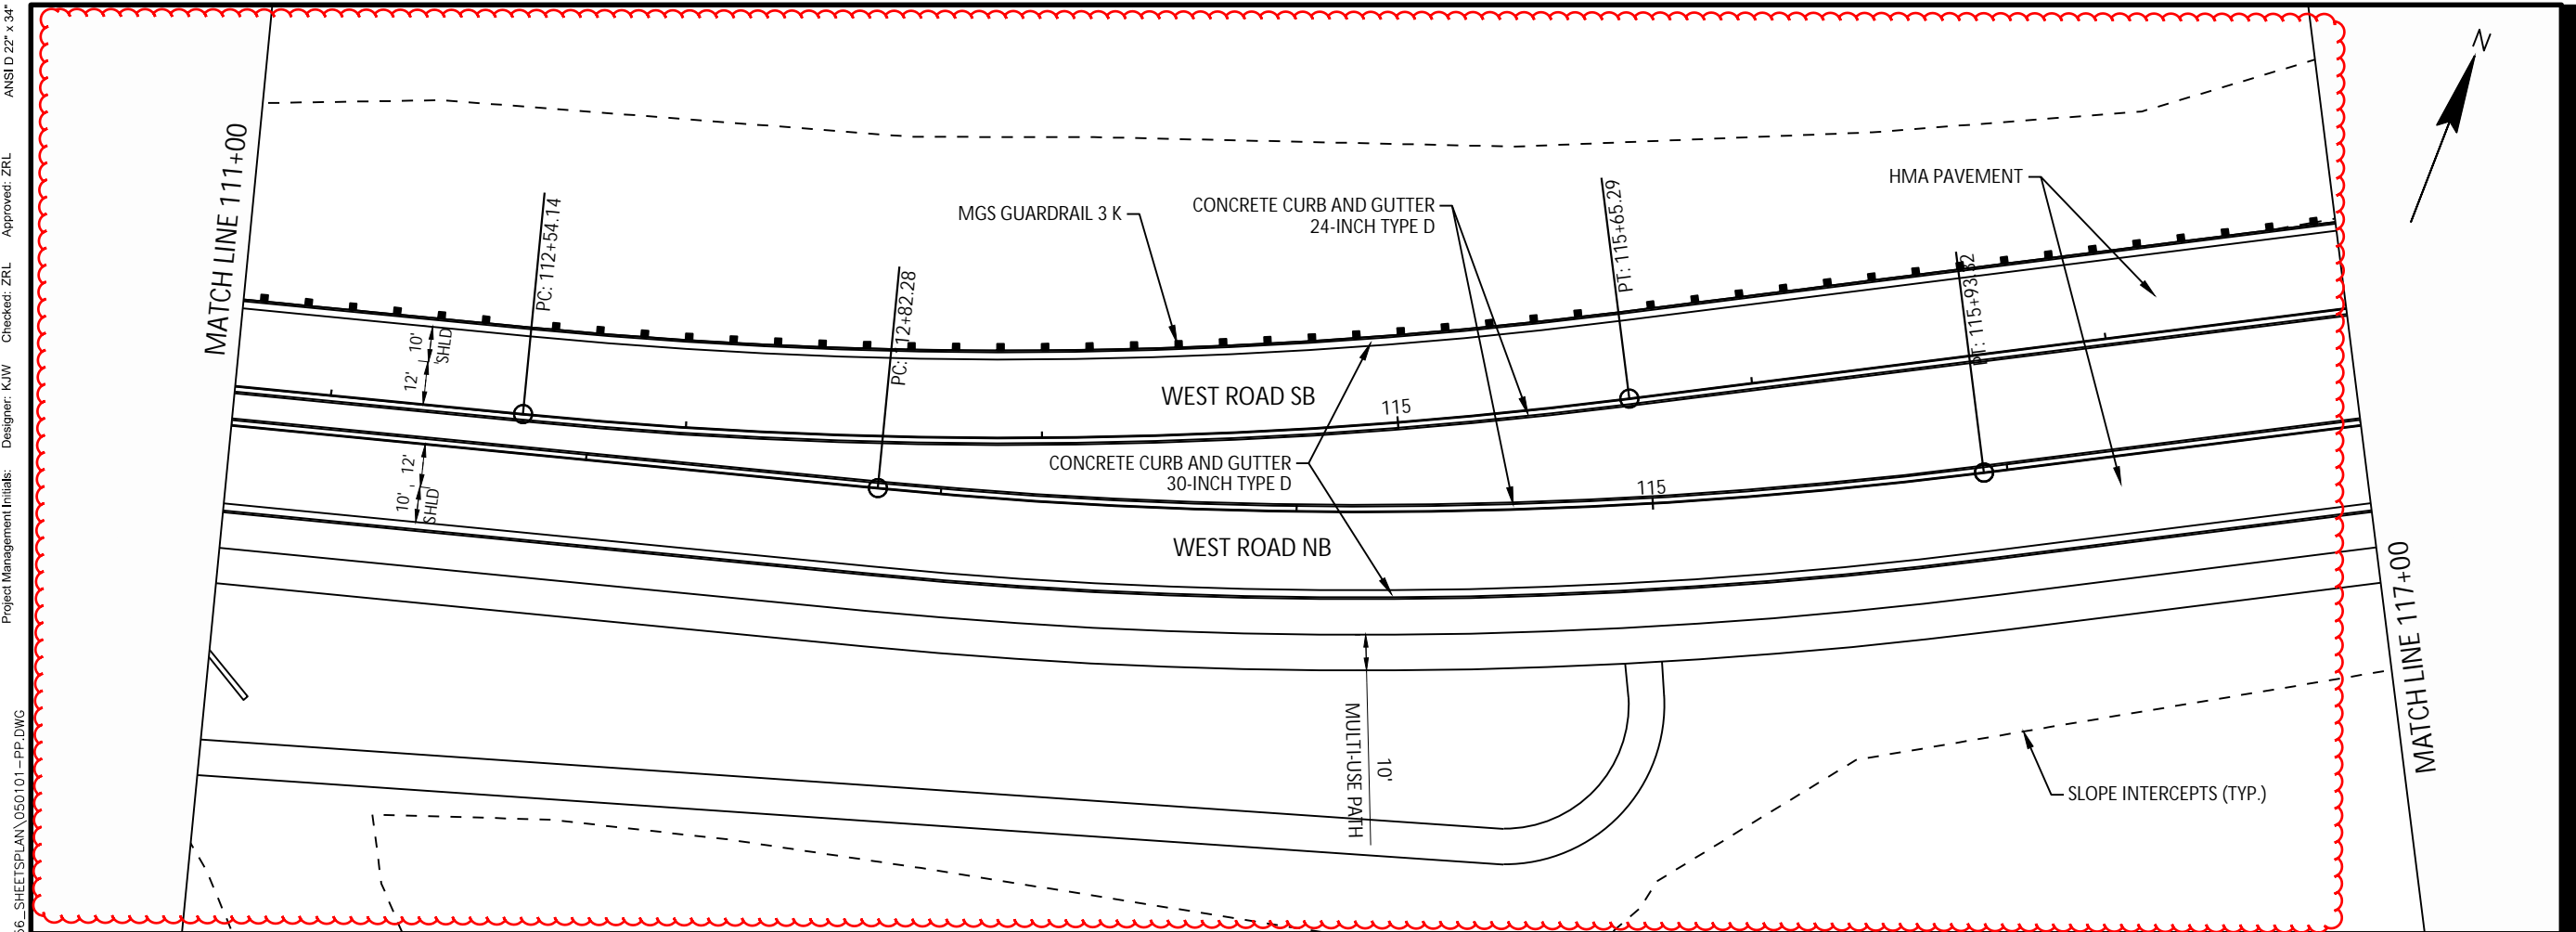



Plotted By: joshua.olson
 Plot File Date Created: Jun/12/2024 3:17 PM
 Layout-Sheet Name: 13
 Filename: C:\USERS\JOSHUA.OLSON\AECOM\CTH PD & COUNTRY VIEW ROAD - GENERAL\900_CAD_GIS\960_CAD-2025_WEST ROAD\966_SHEETS\PLAN_050101-PP.DWG
 Project Management Initials: Designer: K/W Checked: ZRL Approved: ZRL
 ANSI D 22'-34'

I	DATE	DESCRIPTION
1		ORIGINAL


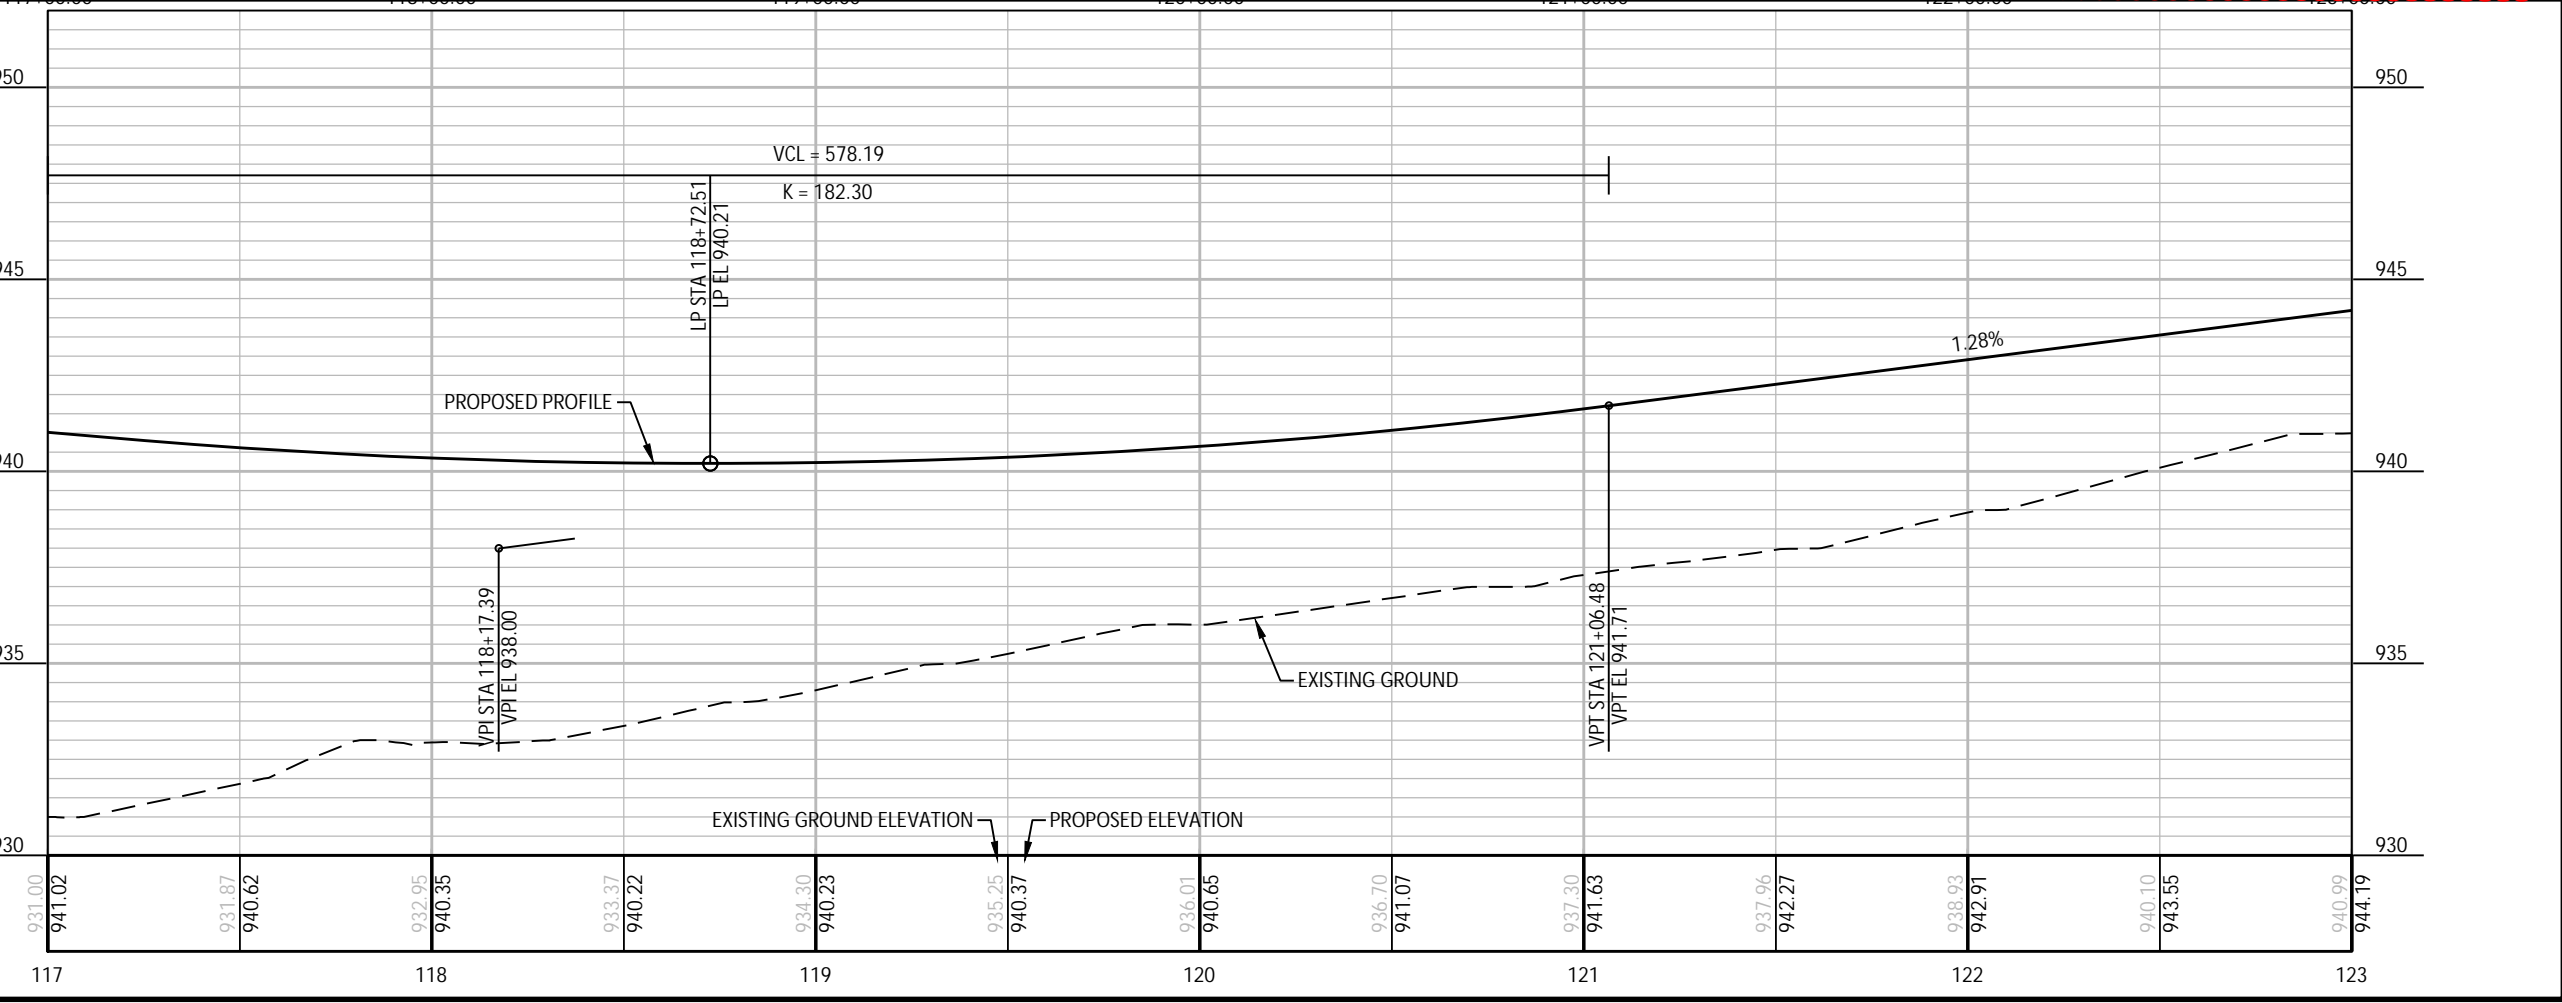
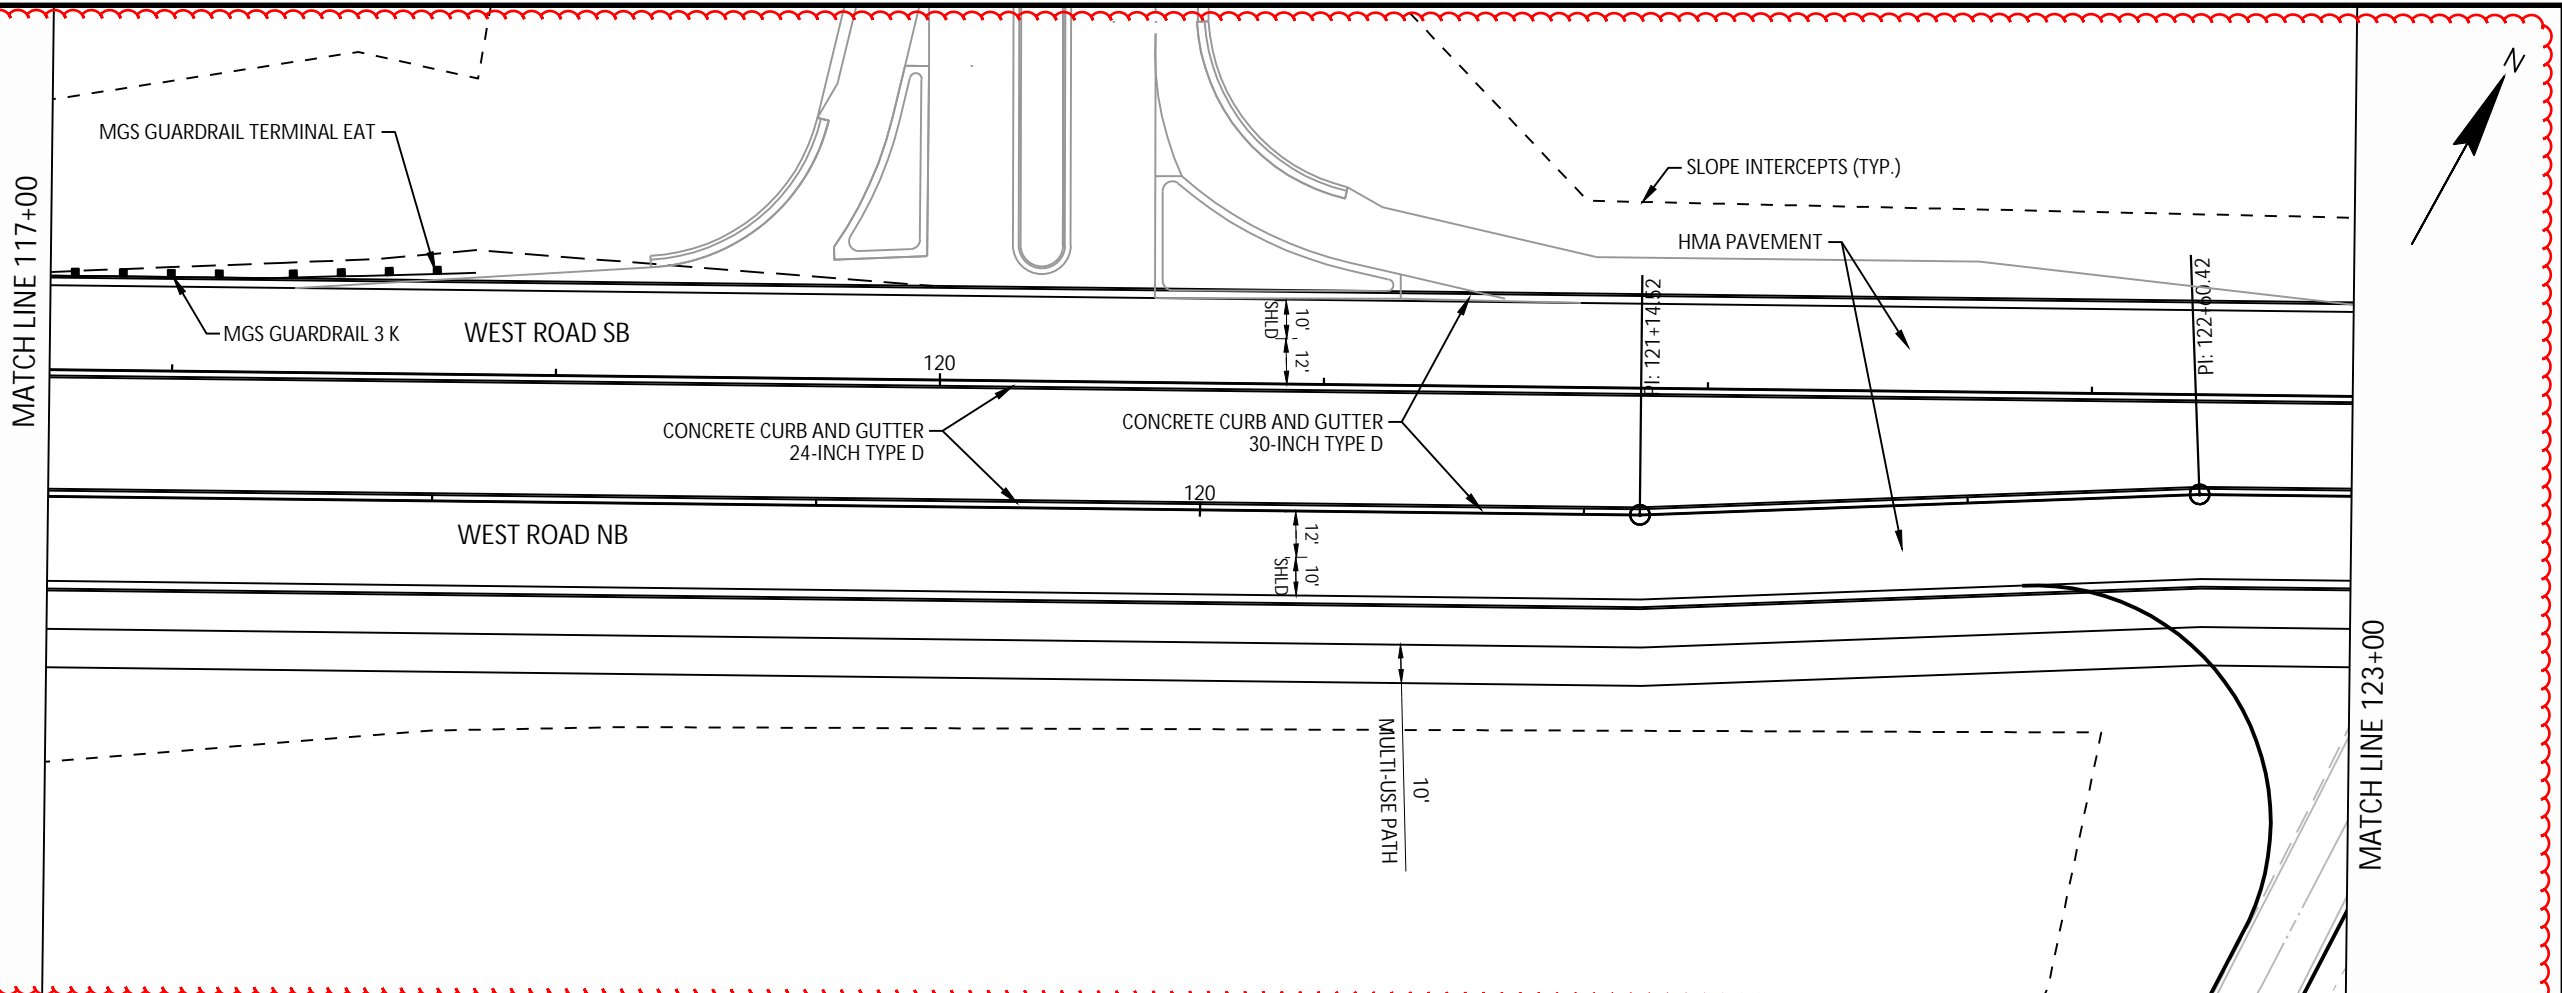


Plotted By: joshua.olson
 Plot File Date Created: Jun/28/2024 8:42 AM
 Layout-Sheet Name: 14
 Filename: C:\USERS\JOSHUA.OLSON\AECOM\CTH PD & COUNTRY VIEW ROAD - GENERAL\900_CAD_GIS\960_CAD-2025_WEST ROAD\966_SHEETS\PLAN_050101-PP.DWG
 Project Management Initials: Designer: K/W Checked: ZRL Approved: ZRL
 ANS I D 22-34

I	DATE	DESCRIPTION
1		ORIGINAL

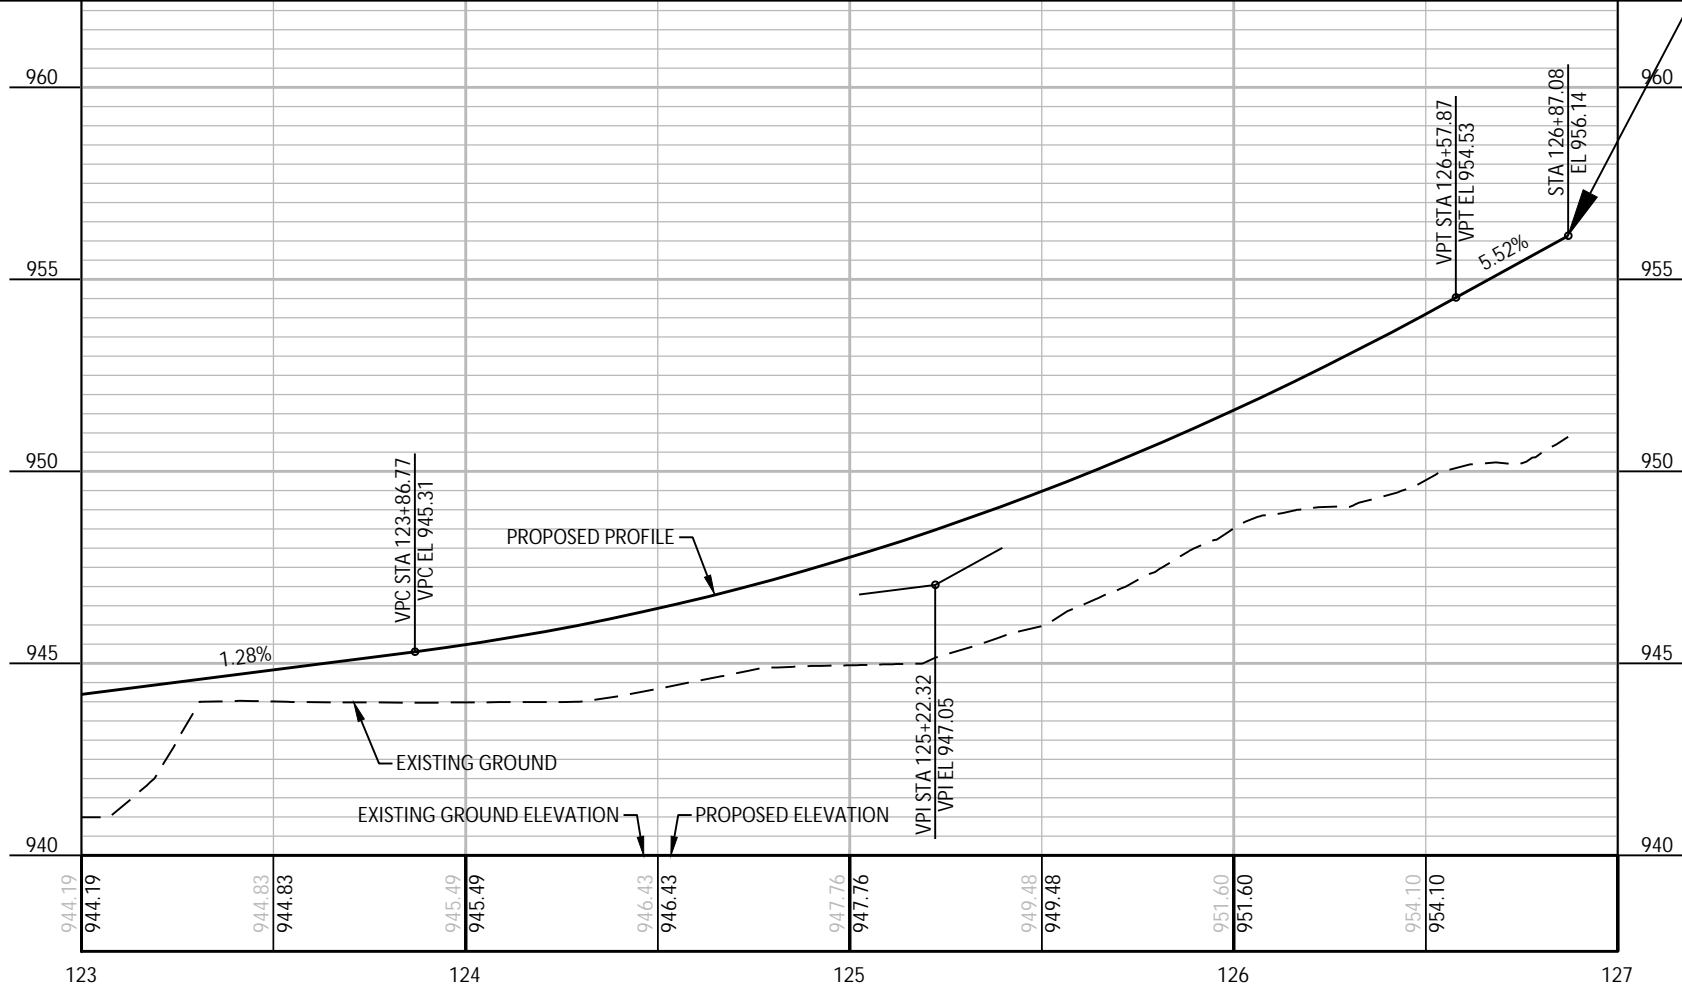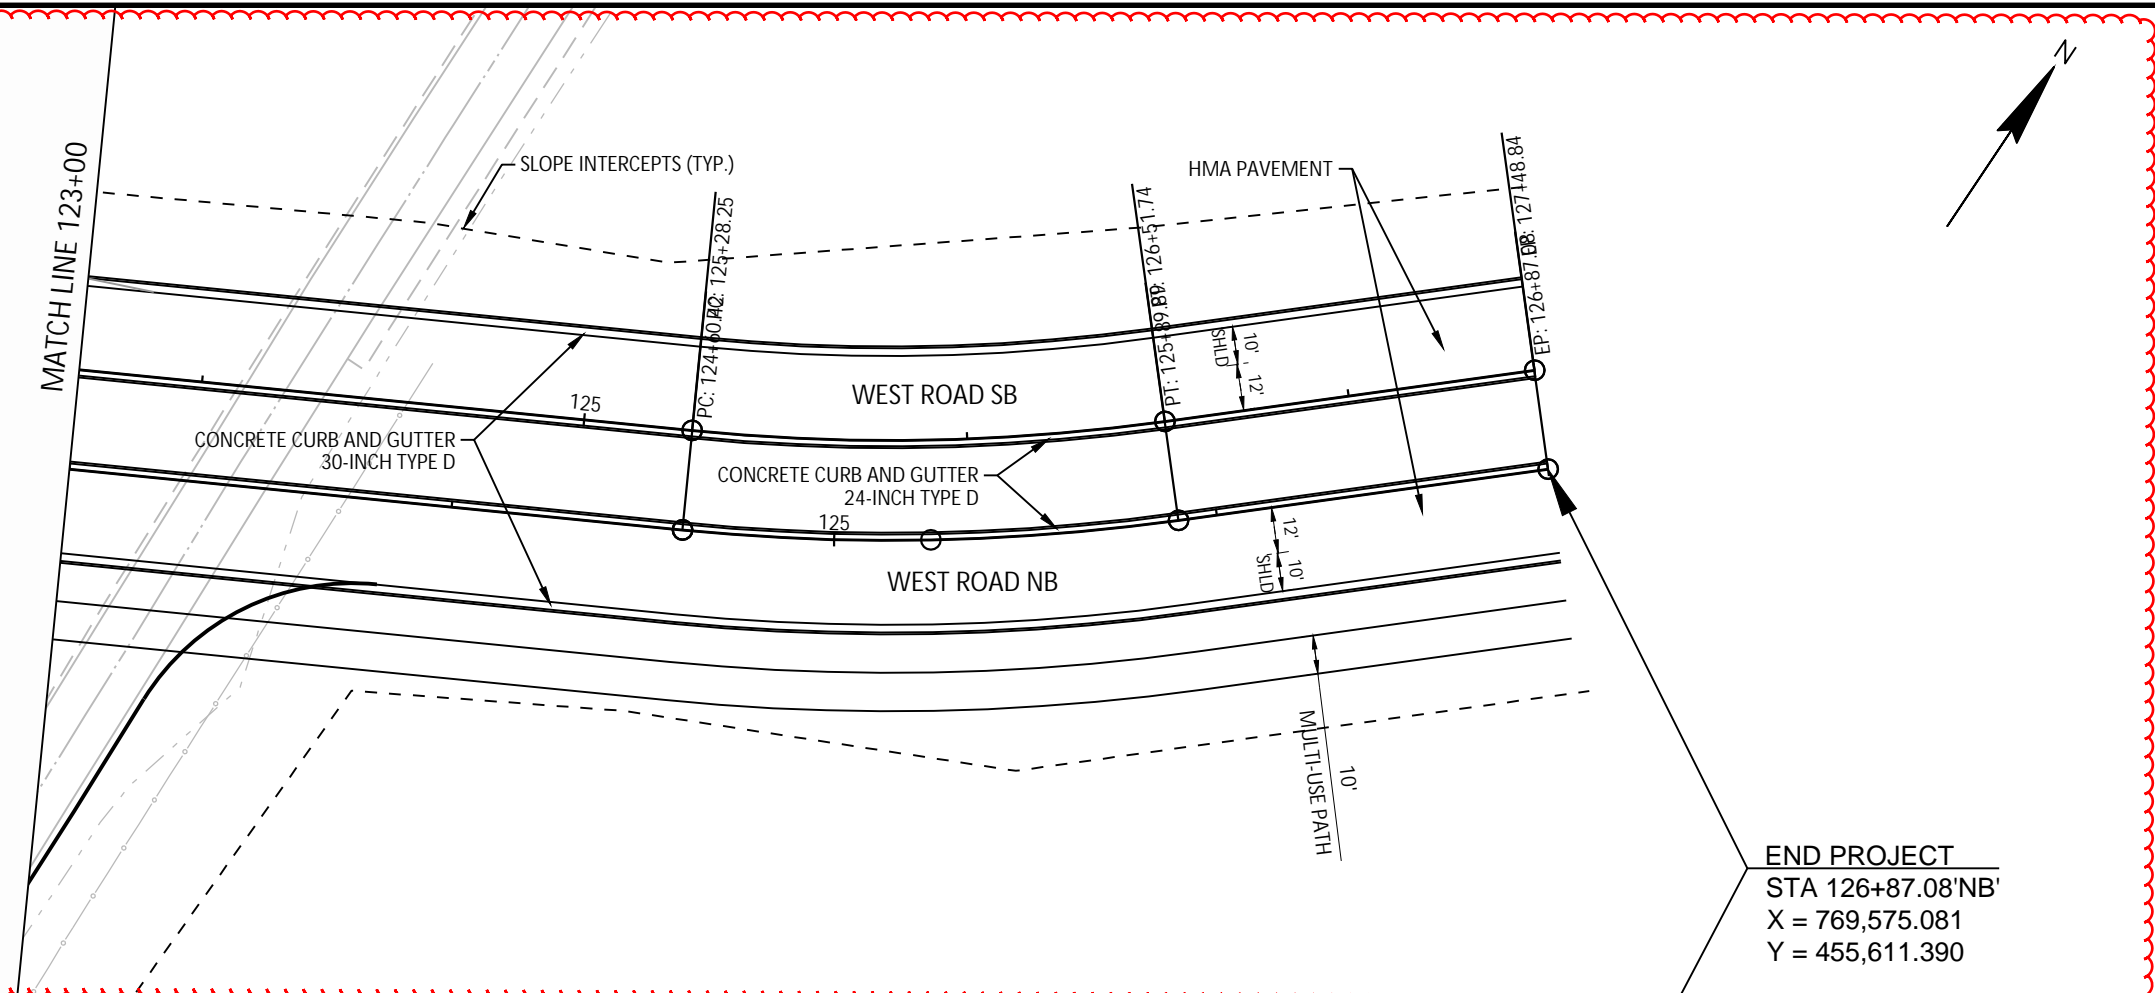

Plotted By: joshua.olson
 Plot File Date Created: Jun/28/2024 8:46 AM
 Layout-Sheet Name: 15
 Filename: C:\USERS\JOSHUA.OLSON\AECOM\CTH PD & COUNTRY VIEW ROAD - GENERAL\900_CAD_GIS\960_CAD-2025 WEST ROAD\966_SHEETS\PLAN\050101-PP.DWG
 Project Management Initials: Designer: K/W Checked: ZRL Approved: ZRL
 ANS I D 22 x 34

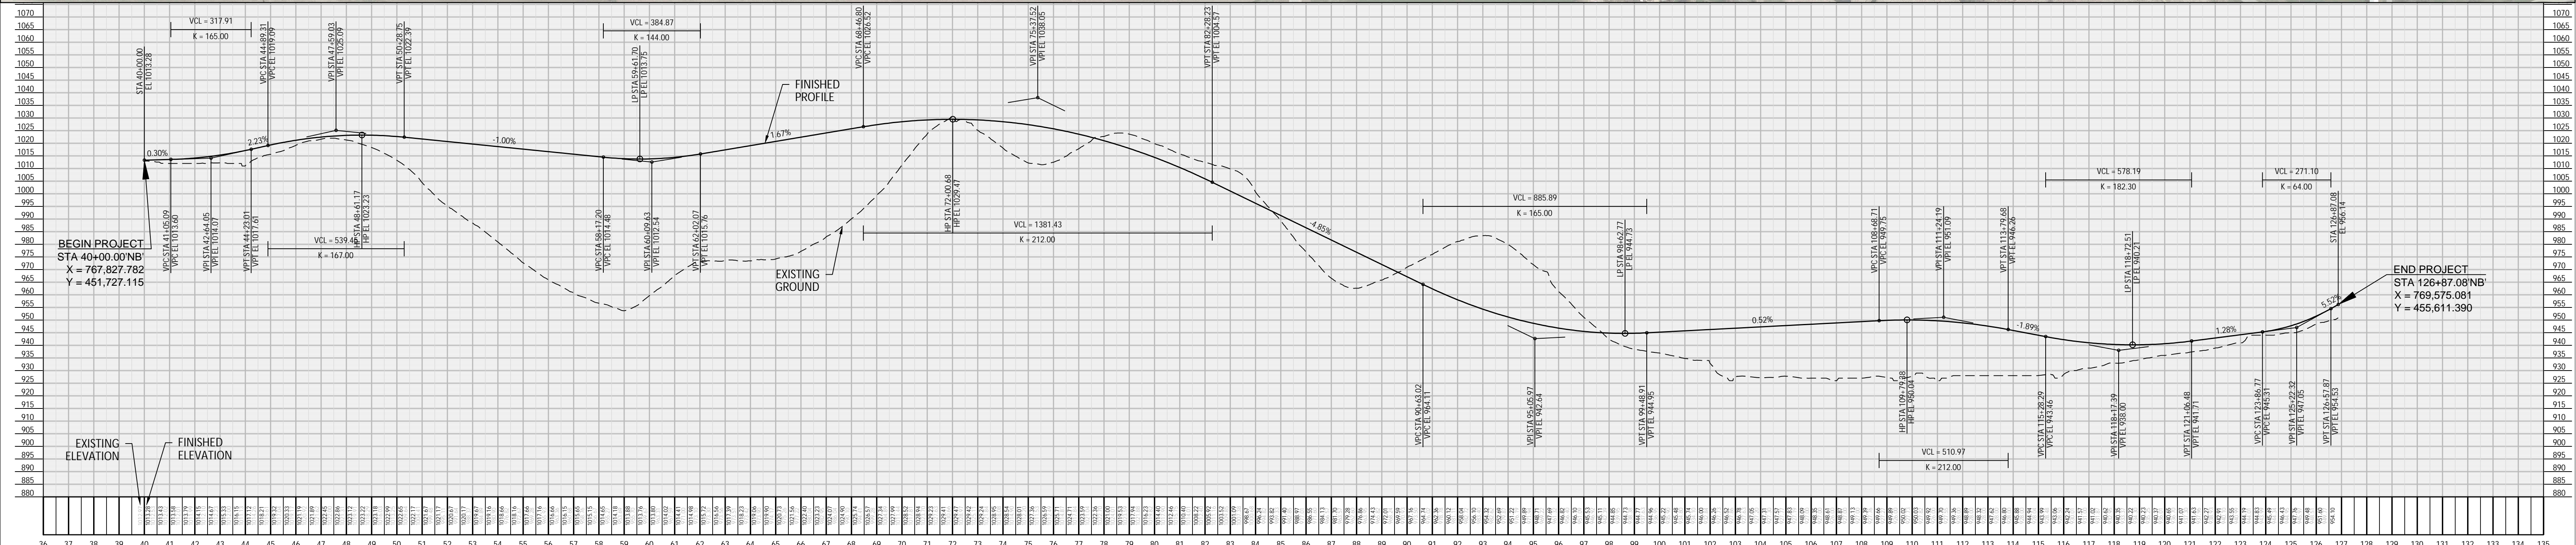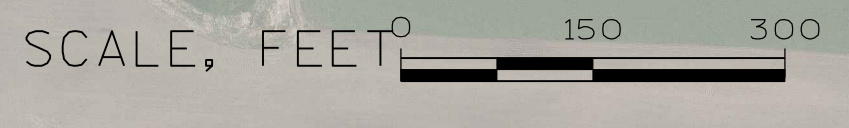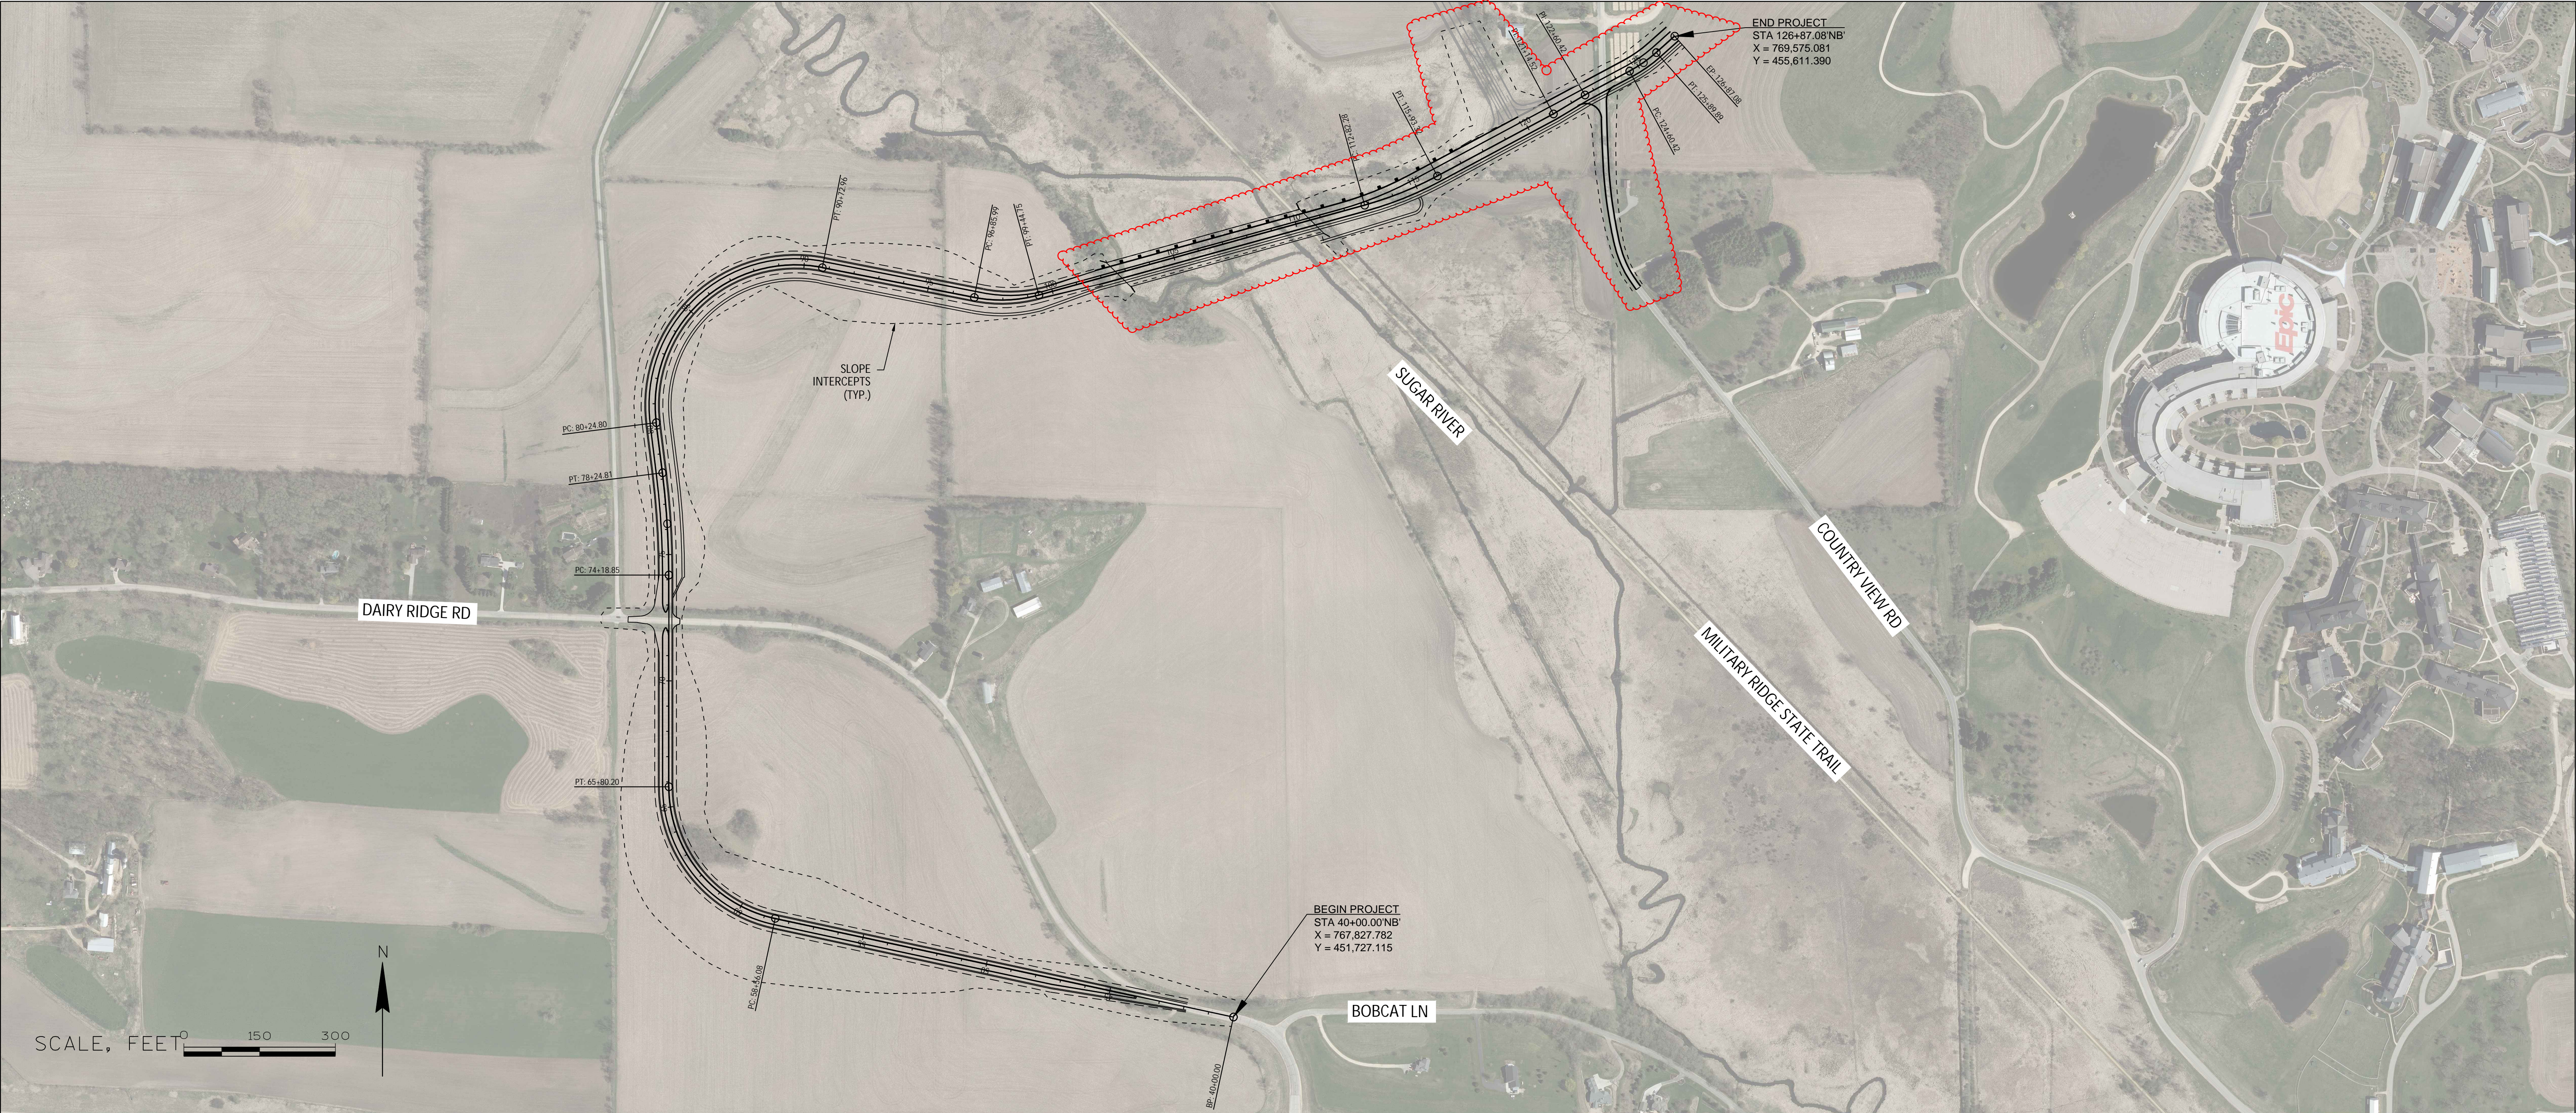



PROJECT

WEST ROAD

CTH G TO COUNTRY VIEW ROAD
20XX-XXX
VERONA, WISCONSIN

CLIENT

CITY OF VERONA

111 LINCOLN STREET
VERONA, WISCONSIN 53593
608-845-6495 tel
www.ci.verona.wi.us

CONSULTANT

AECOM
1350 DEMING WAY SUITE 100
MIDDLETON, WI 53562
608-836-9800 tel
608-836-9767 fax
www.aecom.com

SUB-CONSULTANTS

REGISTRATION

ISSUE/REVISION

I	DATE	DESCRIPTION
I		ORIGINAL
W/R		

KEY PLAN

PROJECT NUMBER

2023-XXX

SHEET TITLE

SHEET NUMBER

XS-NB-01

ANSI D 22" x 34"

Approved: ZRL

Checked: ZRL

Designer: K/W

Project Management Initials:

100001-XS.DWG

WEST ROAD\966_SHEETS\PLAN\090201-XS.DWG

GENERAL\900_CAD_GIS\960_CAD-2025

COUNTRY VIEW ROAD & COUNTRY VIEW ROAD


CTH PD & COUNTRY VIEW ROAD

OSLSON\AECOM\CTH PD & COUNTRY VIEW ROAD

Plot File Date Created: Jun/12/2024 3:31 PM

Layout-Sheet Name: NB-01

Filename: C:\USERS\JOSHUA.OLSON\AECOM\CTH PD & COUNTRY VIEW ROAD

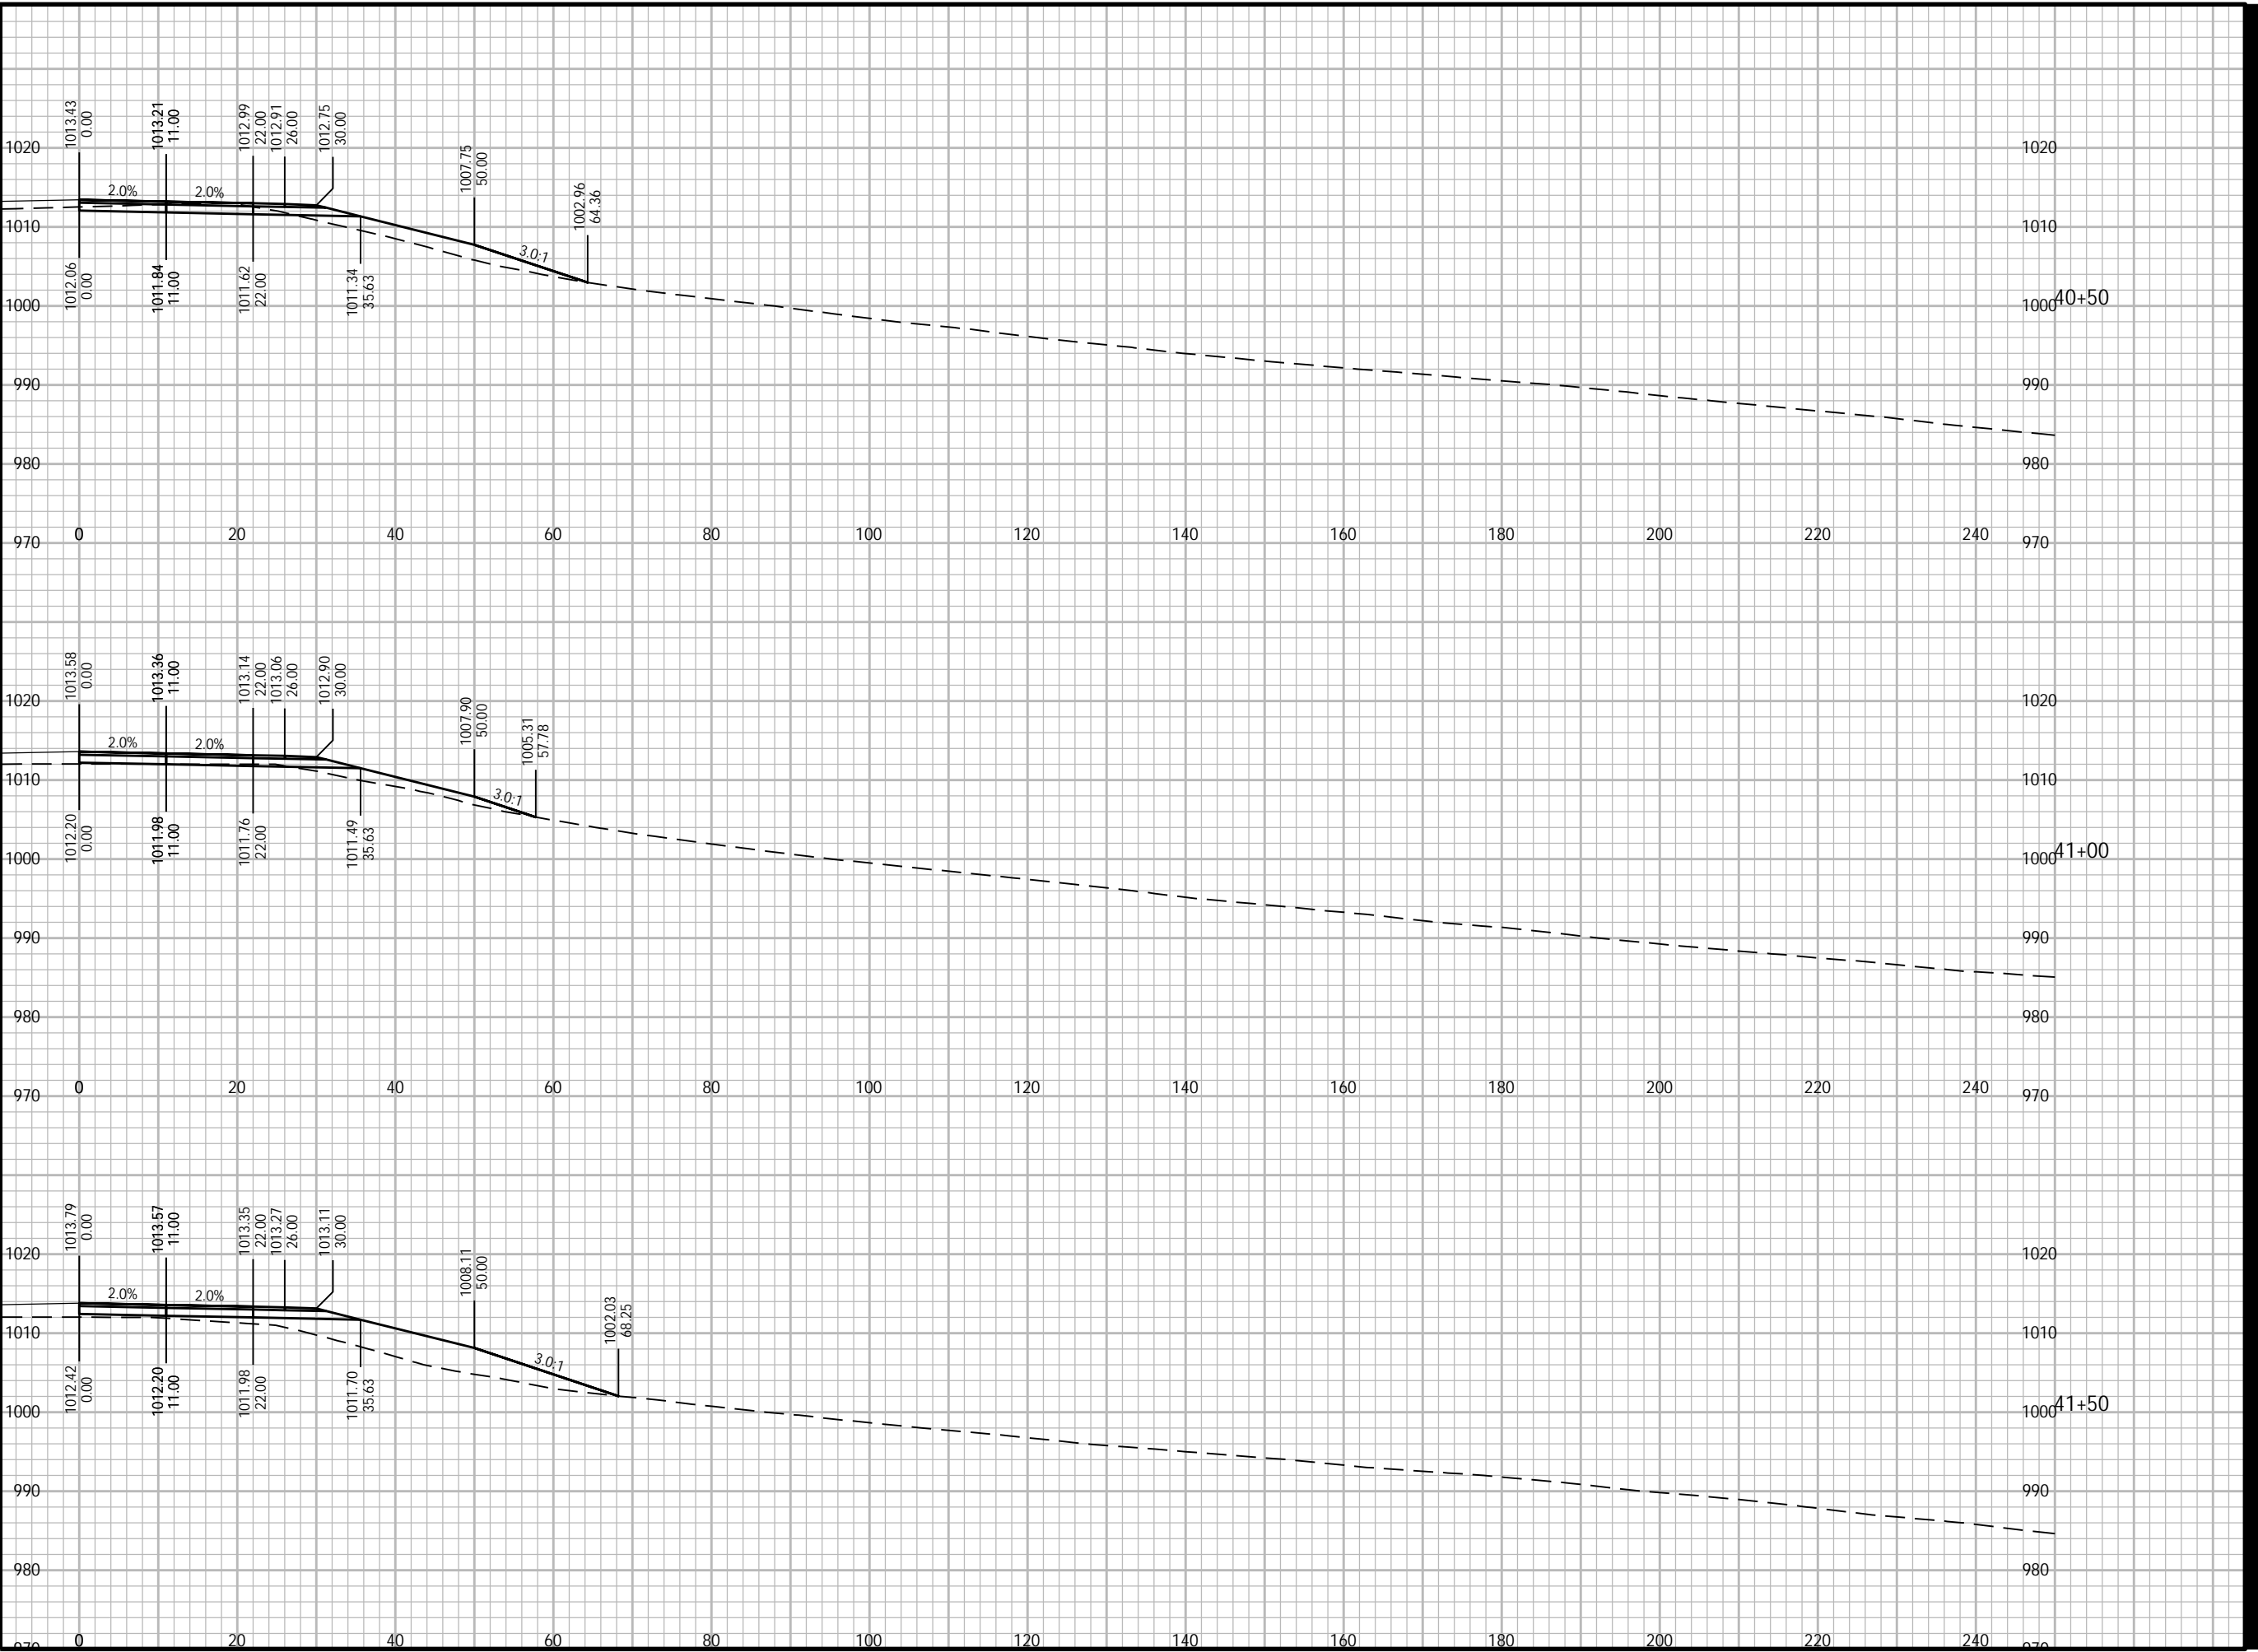

Plotted By: joshua.olson
Plot File Date Created: Jun/12/2024 3:31 PM
Layout-Sheet Name: NB-01
Filename: C:\USERS\JOSHUA.OLSON\AECOM\CTH PD & COUNTRY VIEW ROAD



PROJECT

WEST ROAD

CTH G TO COUNTRY VIEW ROAD
20XX-XXX
VERONA, WISCONSIN

CLIENT

CITY OF VERONA

111 LINCOLN STREET
VERONA, WISCONSIN 53593
608-845-6495 tel
www.ci.verona.wi.us

CONSULTANT

AECOM
1350 DEMING WAY SUITE 100
MIDDLETON, WI 53562
608-836-9800 tel
608-836-9767 fax
www.aecom.com

SUB-CONSULTANTS

REGISTRATION

ISSUE/REVISION

I	DATE	DESCRIPTION
1		ORIGINAL

KEY PLAN

PROJECT NUMBER

2023-XXX

SHEET TITLE

SHEET NUMBER

XS-NB-02

ANSI D 22" x 34"

Approved: ZRL

Checked: ZRL

Designer: K/W

Project Management Initials:

1000

1010

1020

1000

1010

1020

1000

1010

1020

1000

1010

1020

1000


1010

1020

1000

1010

1020

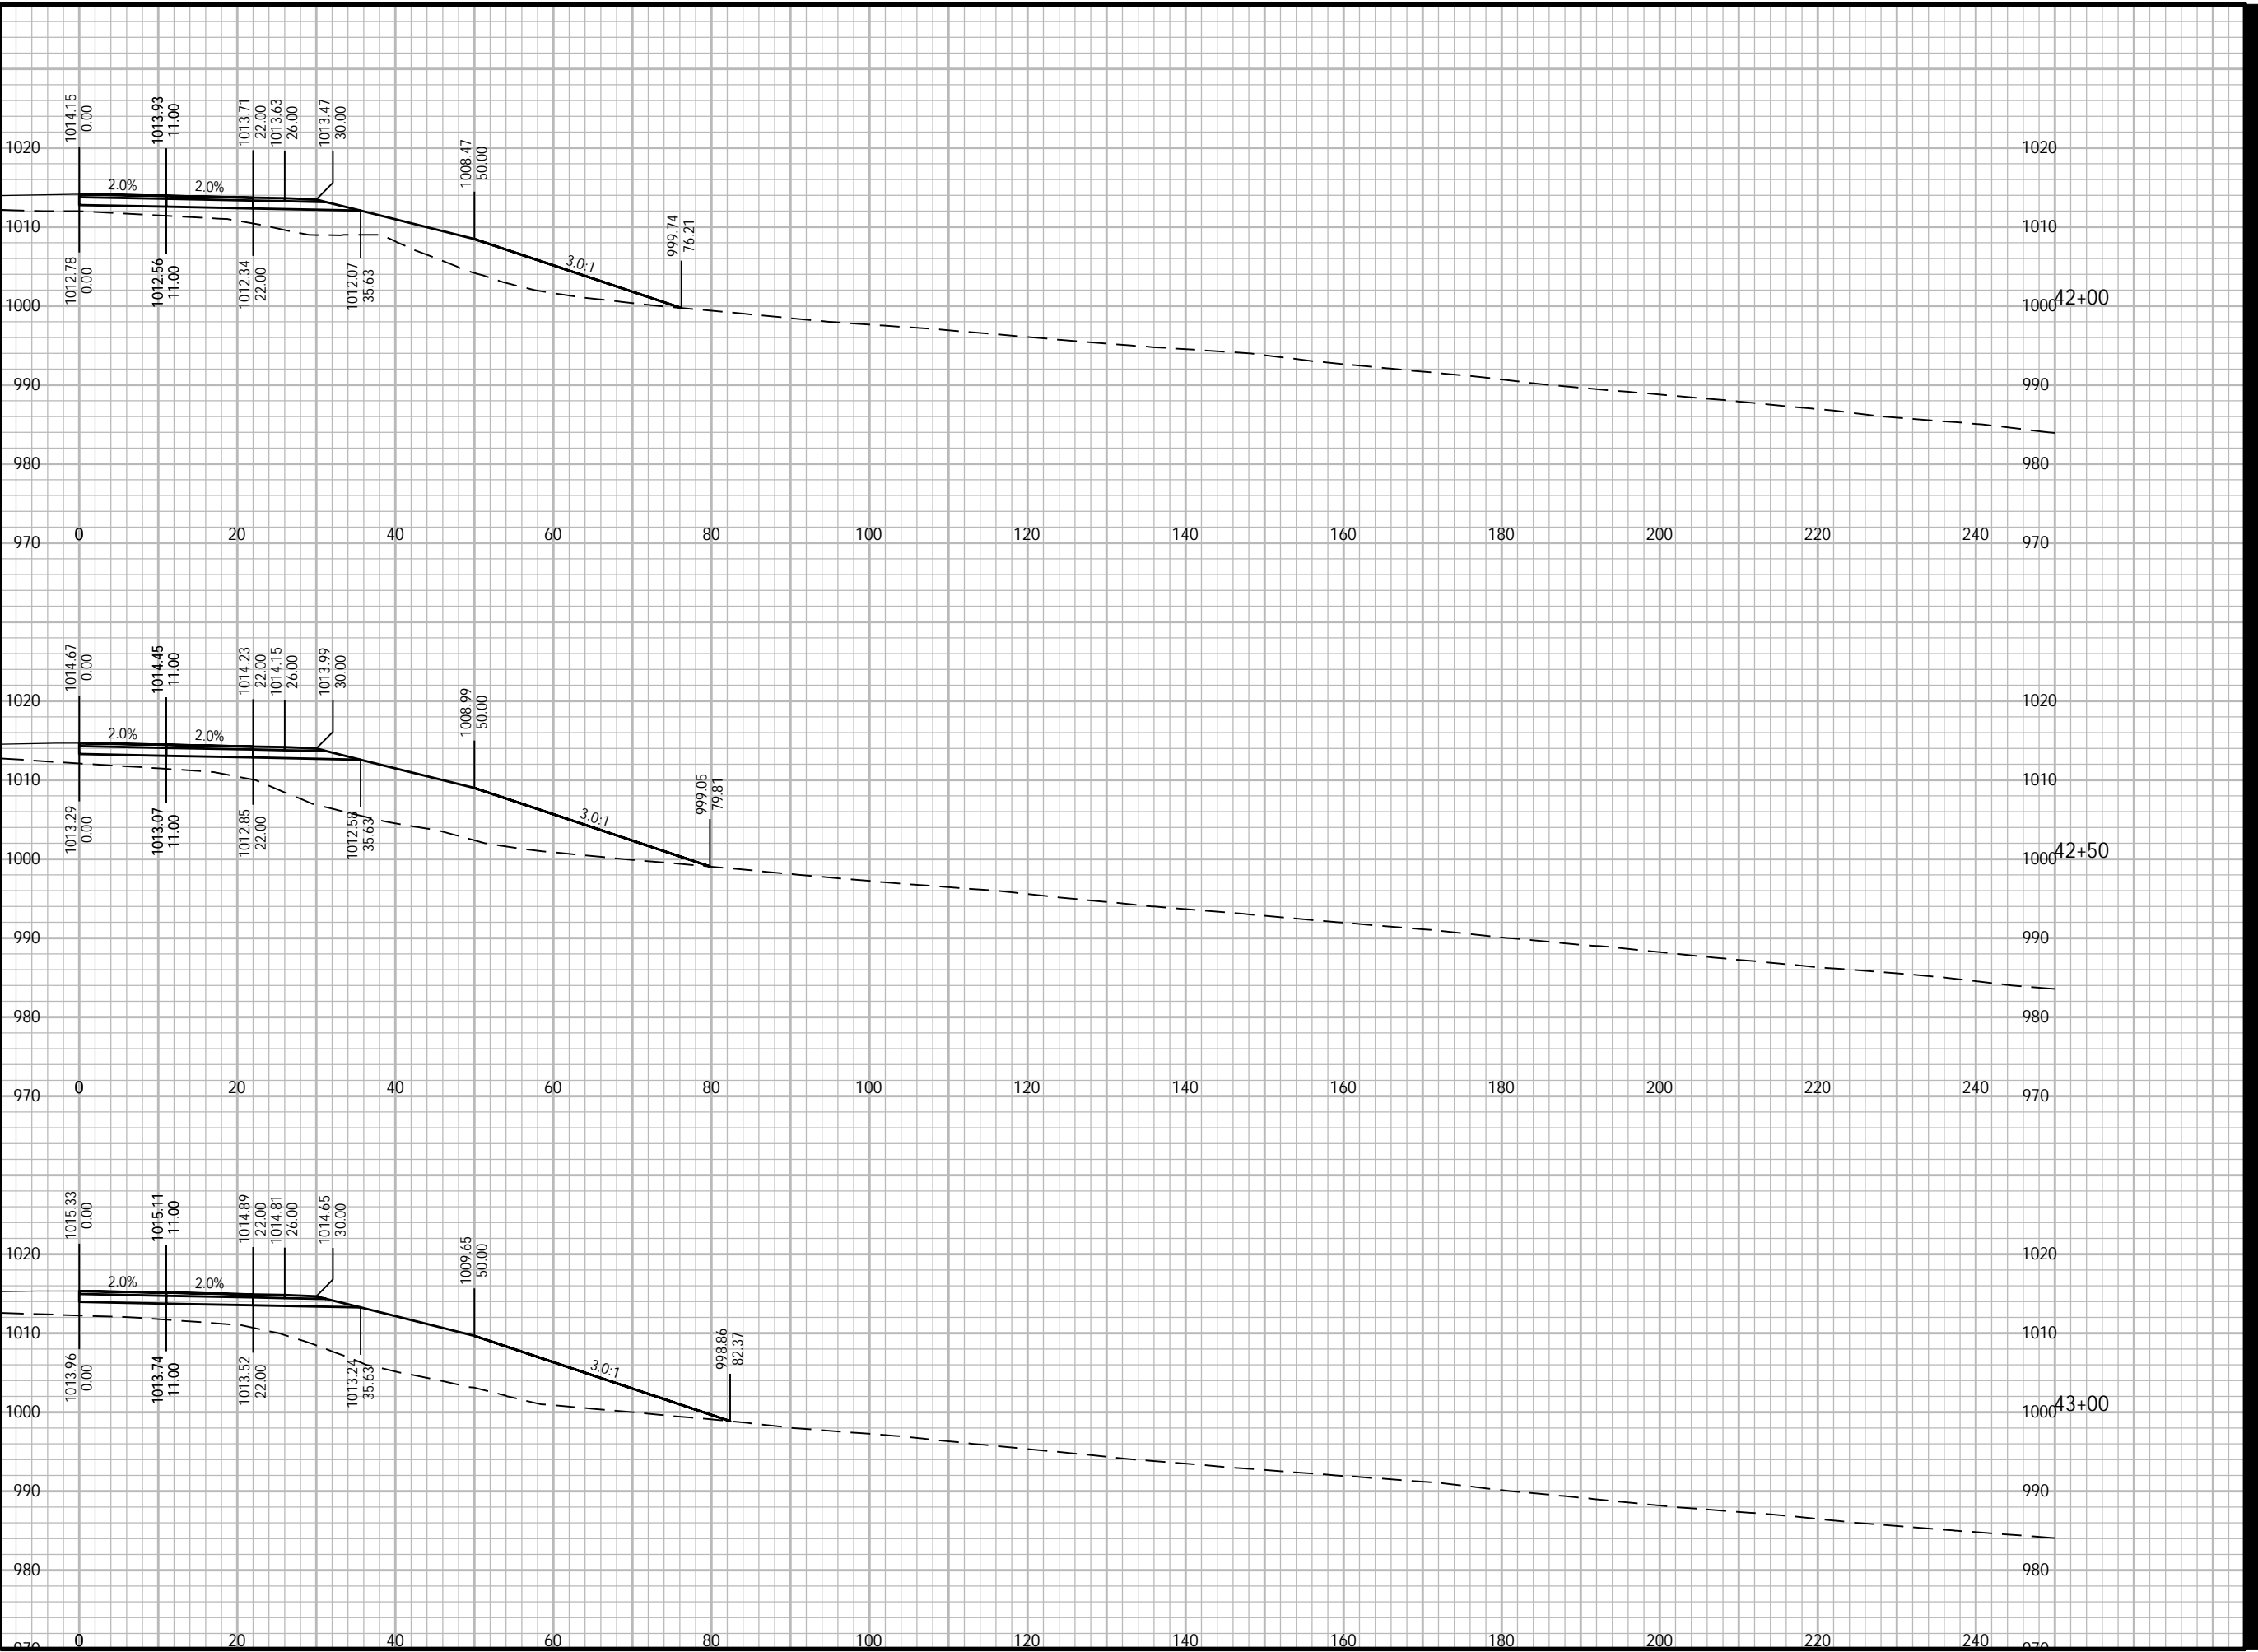

Plotted By: joshua.olson
Plot File Date Created: Jun/12/2024 3:32 PM
Layout-Sheet Name: NB-02
Filename: C:\USERS\JOSHUA.OLSON\AECOM\CTH PD & COUNTRY VIEW ROAD - GENERAL\900_CAD_GIS\960_CAD-2025_WEST ROAD\966_SHEETS\PLAN\090201-XS.DWG



PROJECT

WEST ROAD

CTH G TO COUNTRY VIEW ROAD
20XX-XXX
VERONA, WISCONSIN

CLIENT

CITY OF VERONA

111 LINCOLN STREET
VERONA, WISCONSIN 53593
608-845-6495 tel
www.ci.verona.wi.us

CONSULTANT

AECOM
1350 DEMING WAY SUITE 100
MIDDLETON, WI 53562
608-836-9800 tel
608-836-9767 fax
www.aecom.com

SUB-CONSULTANTS

REGISTRATION

ISSUE/REVISION

I	DATE	DESCRIPTION
1		ORIGINAL

KEY PLAN

PROJECT NUMBER

2023-XXX

SHEET TITLE

SHEET NUMBER

XS-NB-03

ANSI D 22" x 34"

Approved: ZRL

Checked: ZRL

Designer: K/W

Project Management Initials:

1017.64
-5.00
1017.12
0.00

1017.64
-5.00
1017.12
0.00
1017.99
11.00
1017.77
22.00
1017.69
26.00
1017.53
30.00
1012.53
50.00
1011.21
53.97

1016.84
0.00
1016.62
11.00
1016.40
22.00
1016.13
35.63

1015.74
0.00
1015.52
11.00
1015.30
22.00
1015.03
35.63

1016.68
22.00
1016.60
26.00
1016.44
30.00


1016.15
0.00
1015.99
11.00
1015.71
22.00
1015.63
26.00
1015.47
30.00

1014.77
0.00
1014.55
11.00
1014.33
22.00
1014.06
35.63

1010.47
50.00

999.00
84.41

1000.20
83.70

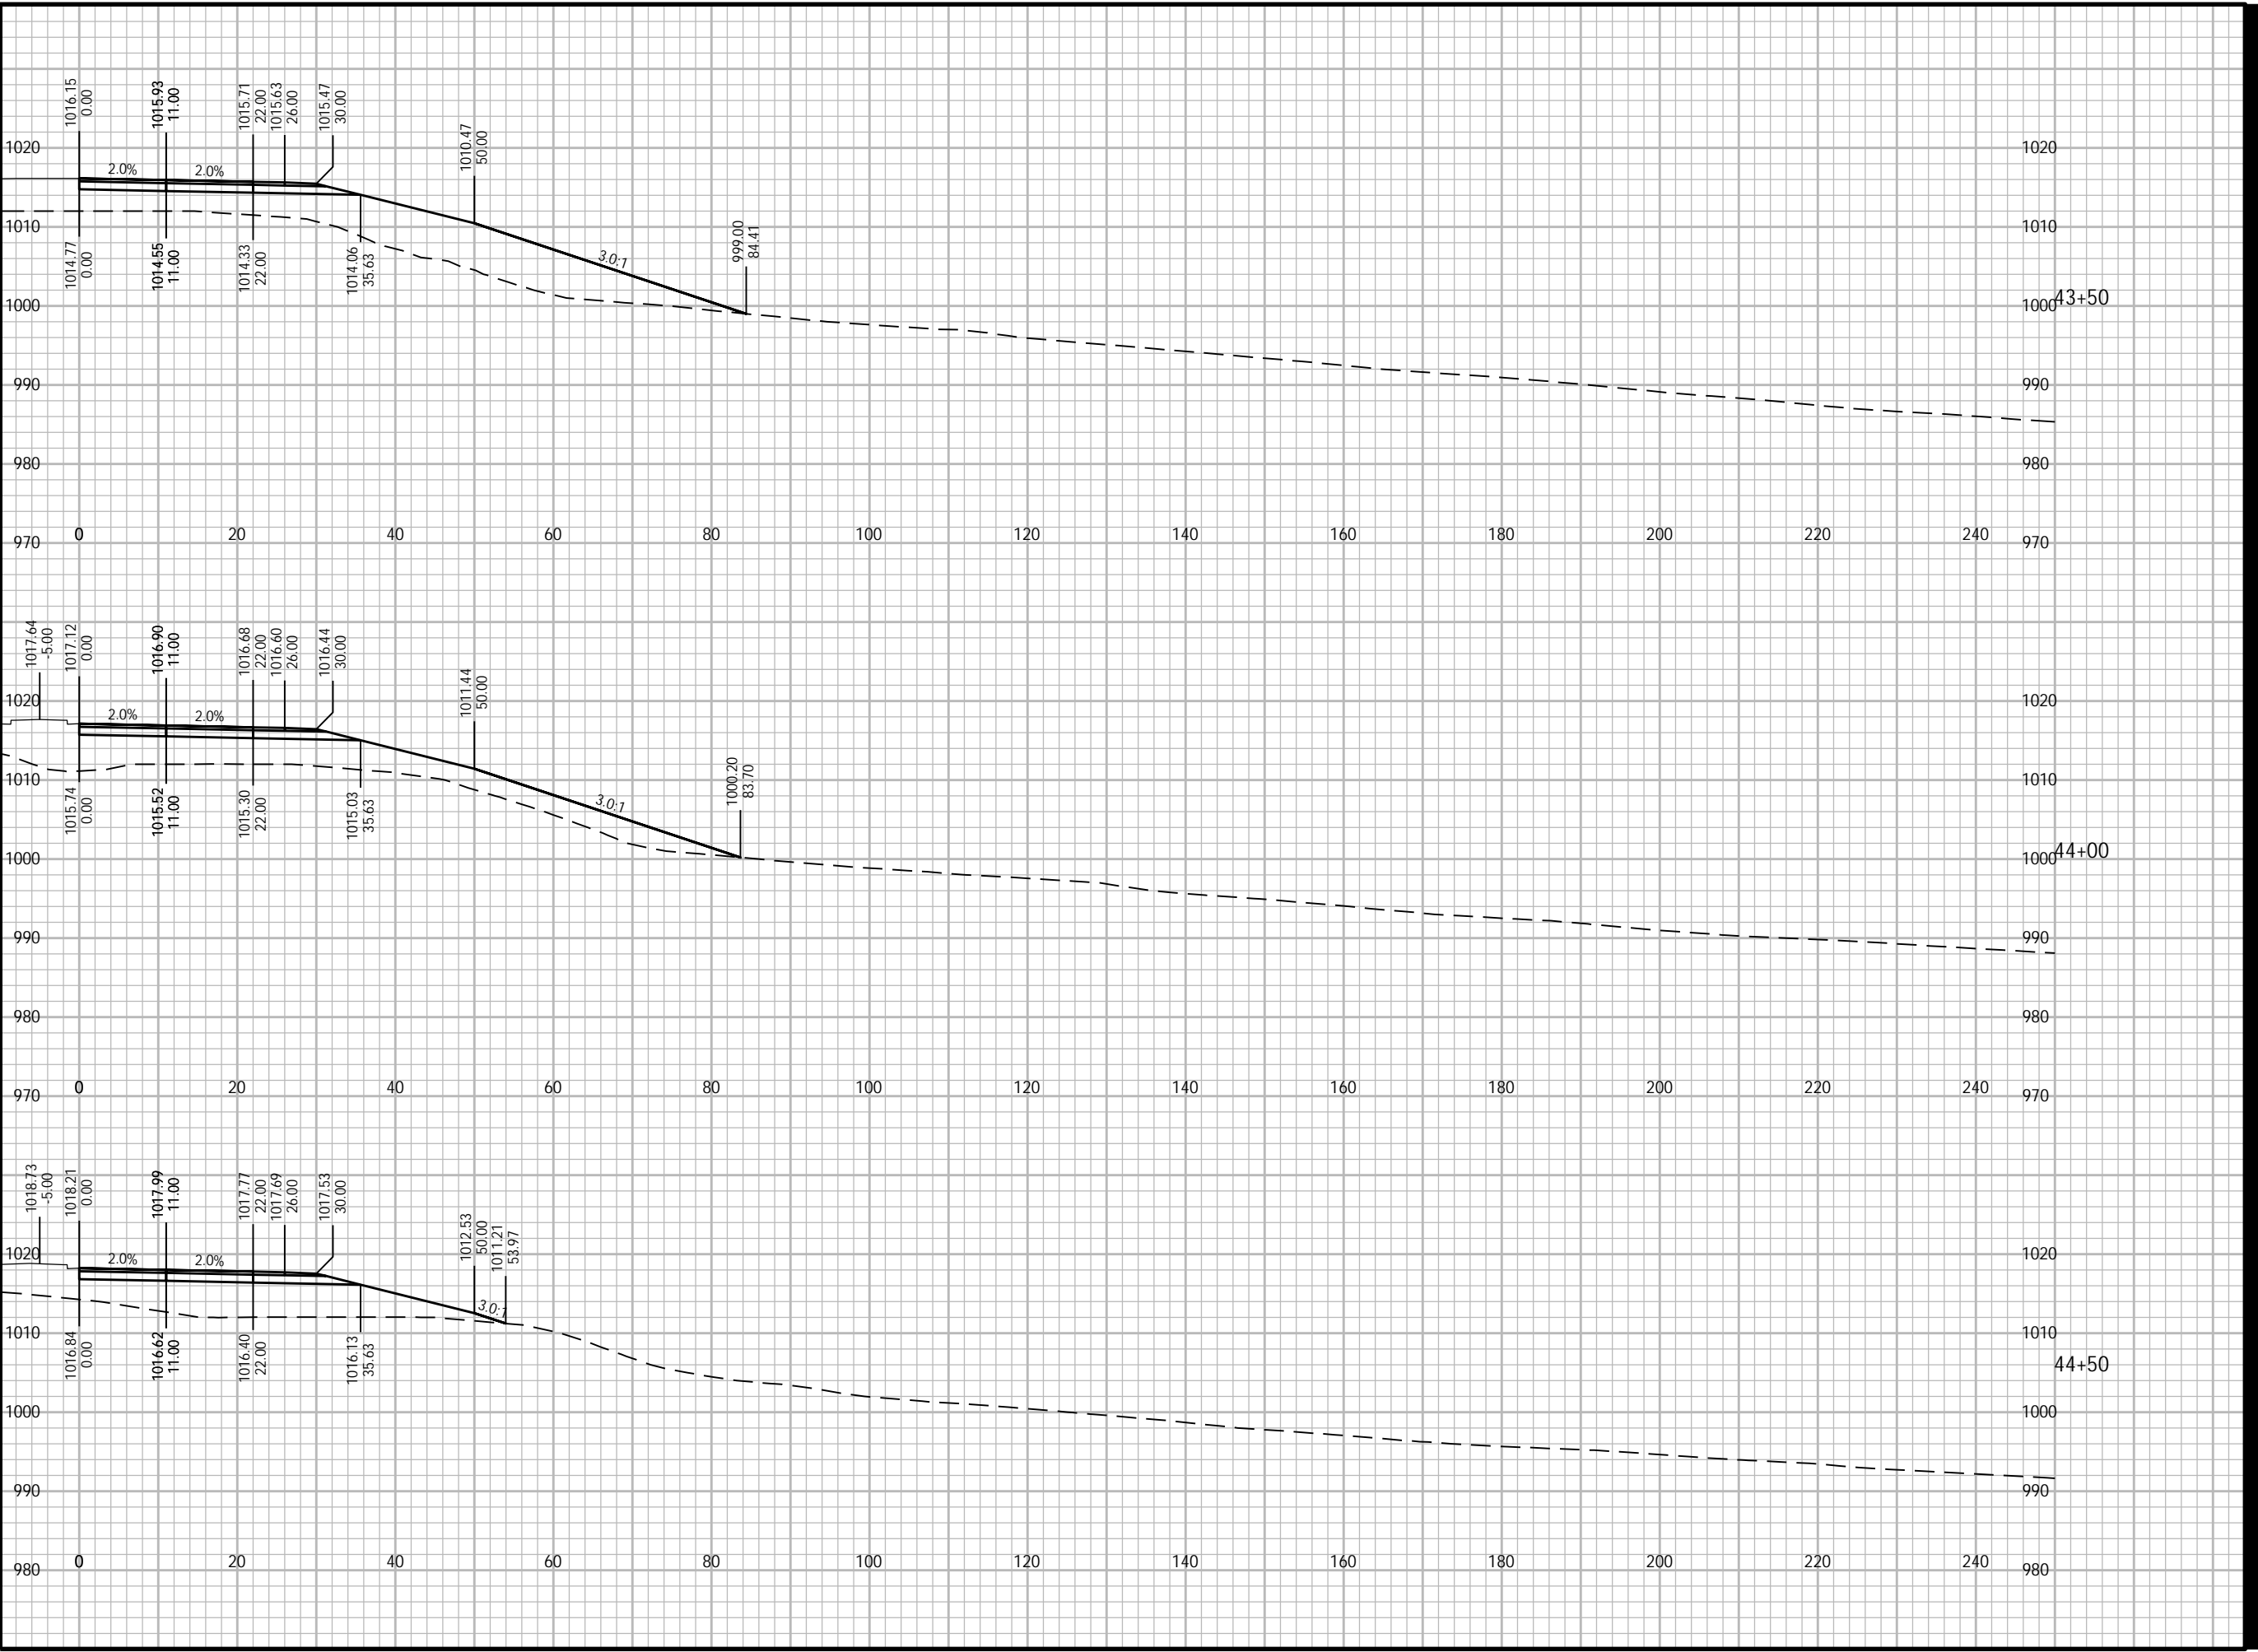

Plotted By: joshua.olson
 Plot File Date Created: Jun/12/2024 3:32 PM
 Layout-Sheet Name: NB-03
 Filename: C:\USERS\JOSHUA.OLSON\AECOM\CTH PD & COUNTRY VIEW ROAD - GENERAL\900_CAD_GIS\960_CAD-2025_WEST ROAD\966_SHEETS\PLAN\090201-XS.DWG



PROJECT

WEST ROAD

CTH G TO COUNTRY VIEW ROAD
20XX-XXX
VERONA, WISCONSIN

CLIENT

CITY OF VERONA

111 LINCOLN STREET
VERONA, WISCONSIN 53593
608-845-6495 tel
www.ci.verona.wi.us

CONSULTANT

AECOM
1350 DEMING WAY SUITE 100
MIDDLETON, WI 53562
608-836-9800 tel
608-836-9767 fax
www.aecom.com

SUB-CONSULTANTS

REGISTRATION

ISSUE/REVISION

I	DATE	DESCRIPTION
I		ORIGINAL
W/R		

KEY PLAN

PROJECT NUMBER

2023-XXX

SHEET TITLE

SHEET NUMBER

XS-NB-04

ANSI D 22" x 34"

Approved: ZRL

Checked: ZRL

Designer: K/W

Project Management Initials:

XS.DWG

980

990

1000

1010

1020

1030

980

990

1000

1010

1020

1030

980

990

1000

1010

1020

1030


980

990

1000

1010

1020

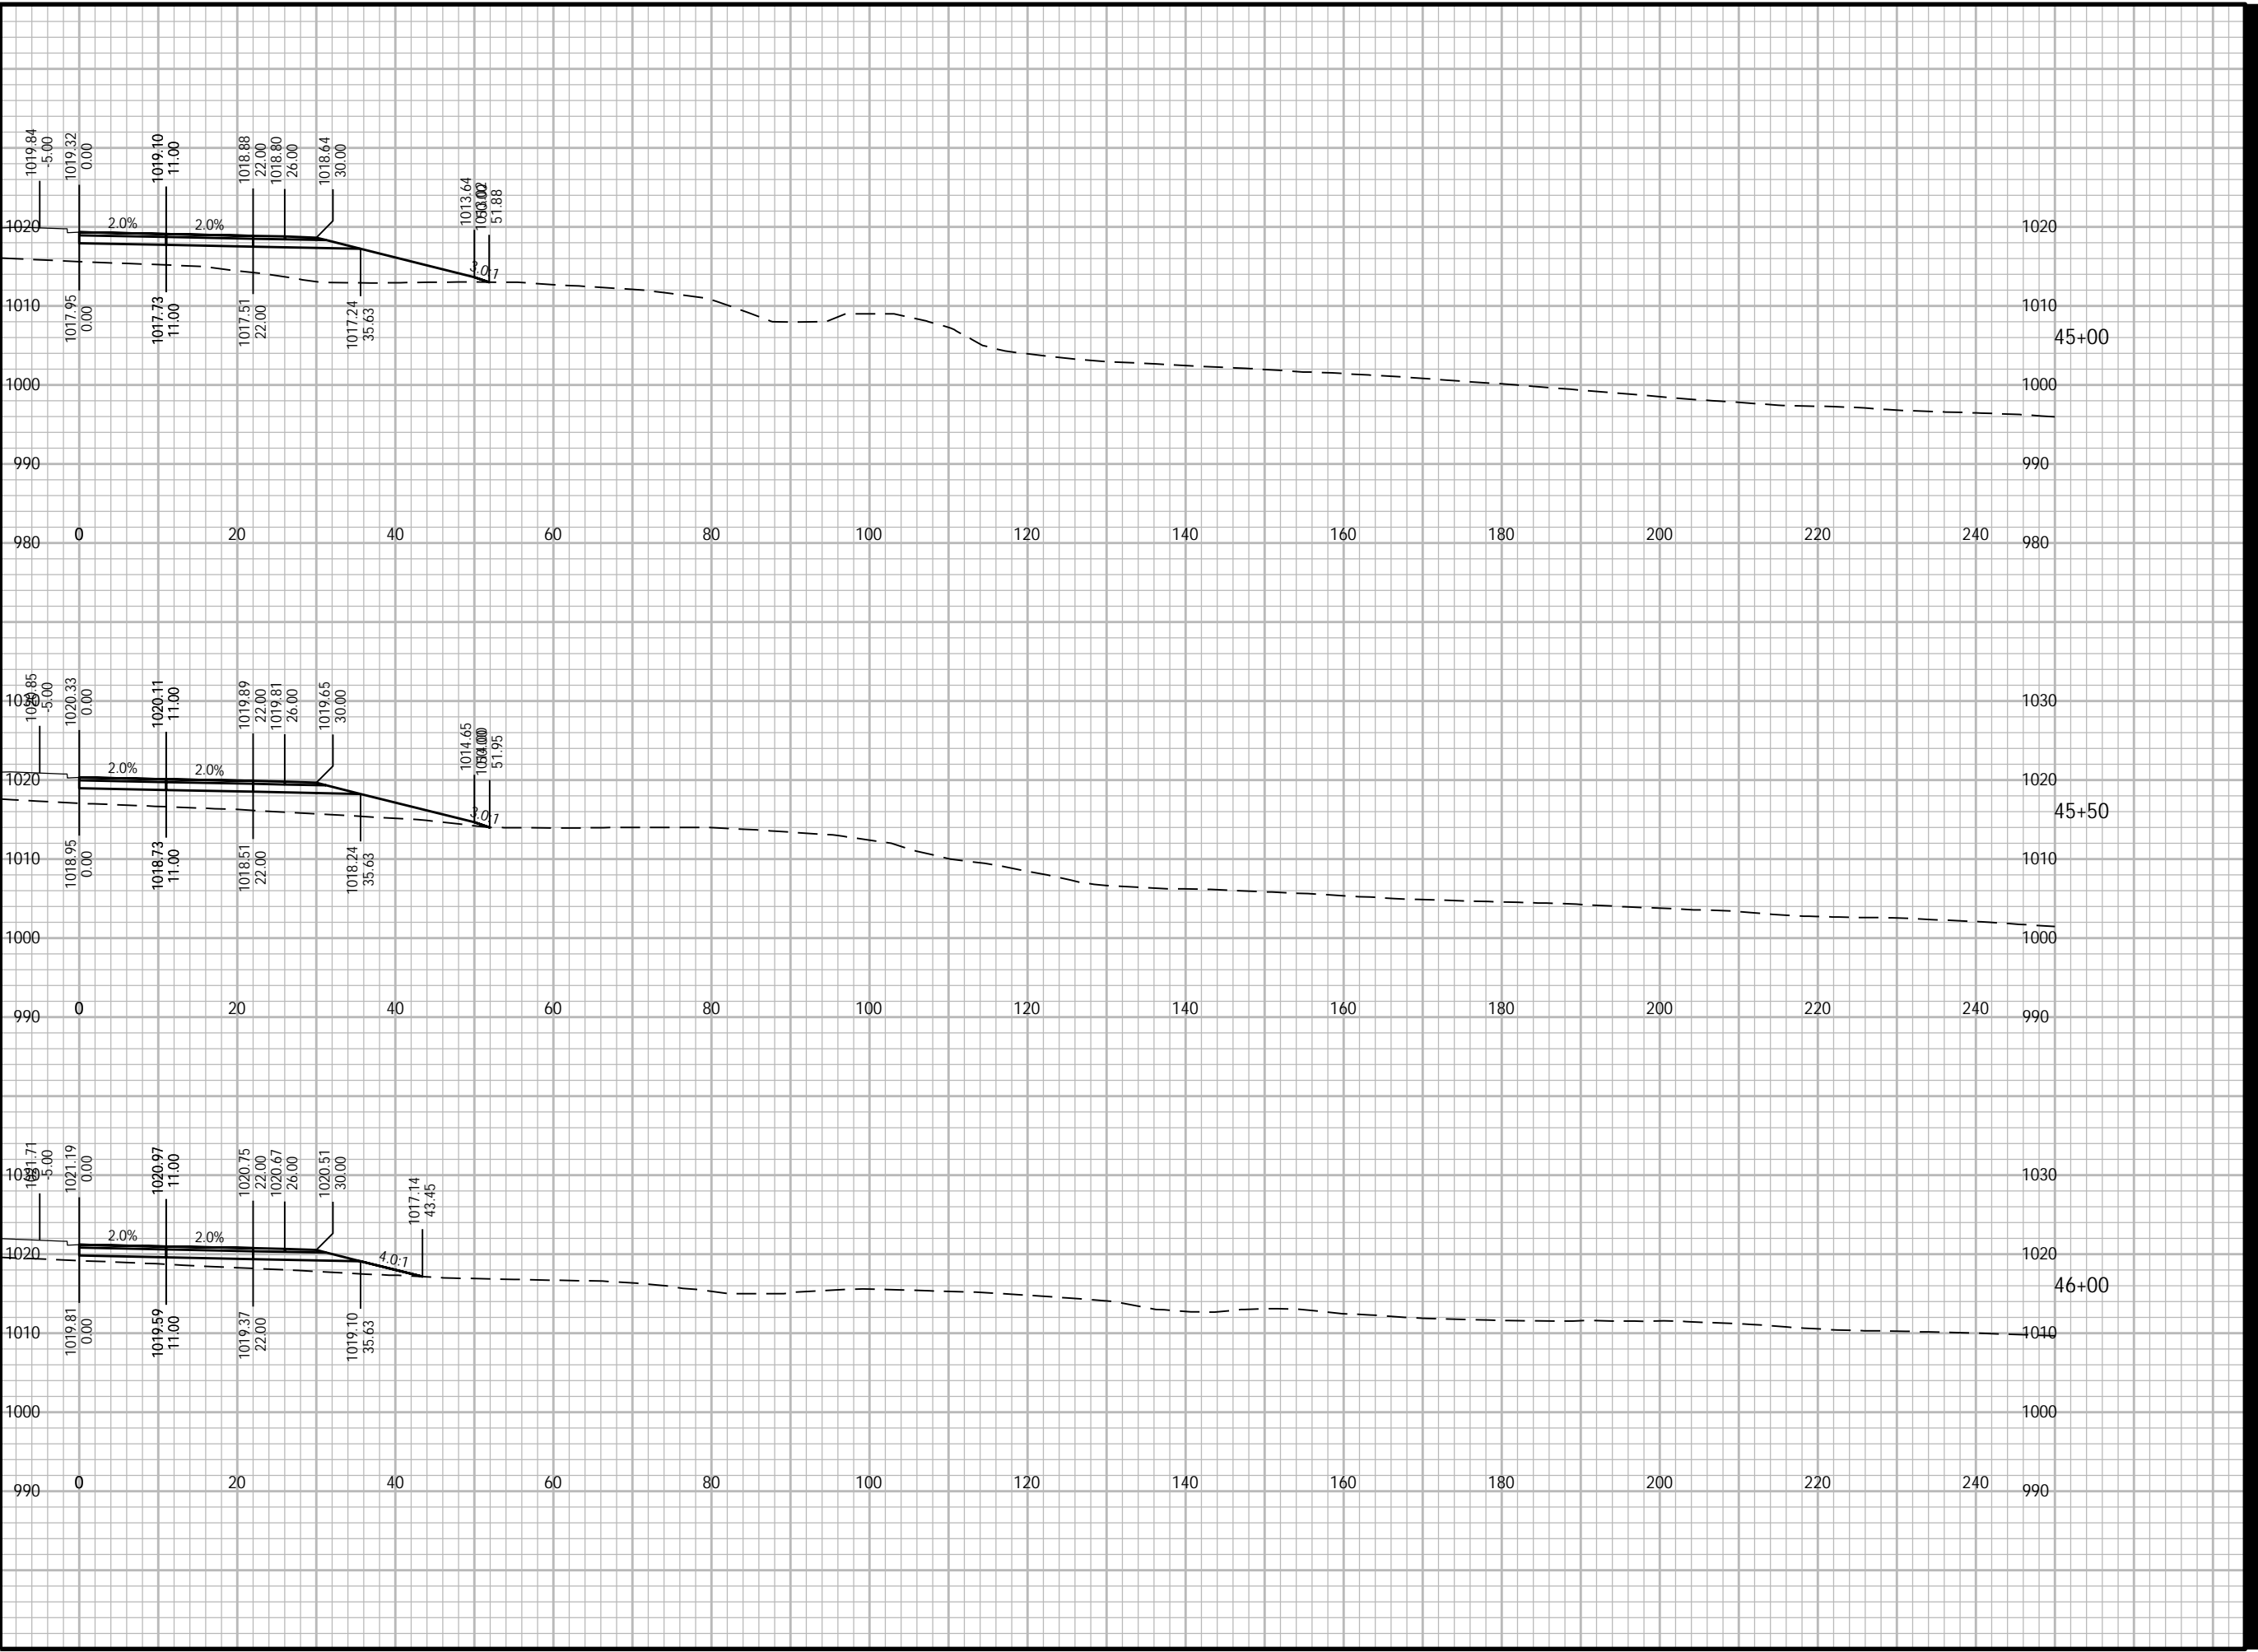

Plotted By: joshua.olson
Plot File Date Created: Jun/12/2024 3:32 PM
Layout-Sheet Name: NB-04
Filename: C:\USERS\JOSHUA.OLSON\AECOM\CTH PD & COUNTRY VIEW ROAD - GENERAL\900_CAD_GIS\960_CAD-2025 WEST ROAD\956_SHEET\PLAN\090201-XS.DWG



PROJECT

WEST ROAD

CTH G TO COUNTRY VIEW ROAD
20XX-XXX
VERONA, WISCONSIN

CLIENT

CITY OF VERONA

111 LINCOLN STREET
VERONA, WISCONSIN 53593
608-845-6495 tel
www.ci.verona.wi.us

CONSULTANT

AECOM
1350 DEMING WAY SUITE 100
MIDDLETON, WI 53562
608-836-9800 tel
608-836-9767 fax
www.aecom.com

SUB-CONSULTANTS

REGISTRATION

ISSUE/REVISION

I	DATE	DESCRIPTION
1		ORIGINAL

KEY PLAN

PROJECT NUMBER

2023-XXX

SHEET TITLE

SHEET NUMBER

XS-NB-05

ANSI D 22" x 34"

Approved: ZRL

Checked: ZRL

Designer: K/W


Project Management Initials:

10201-YS.DWG

GENERAL_900_CAD_GIS_960_CAD_2025_WEST ROAD\956_SHEET\PLAN\090201-YS.DWG

COUNTRY VIEW ROAD & COUNTRY VIEW ROAD

Plot File Date Created: Jun/12/2024 3:32 PM
Layout-Sheet Name: NB-05
Filename: C:\USERS\JOSHUA.OLSON\AECOM\CTH PD & COUNTRY VIEW ROAD

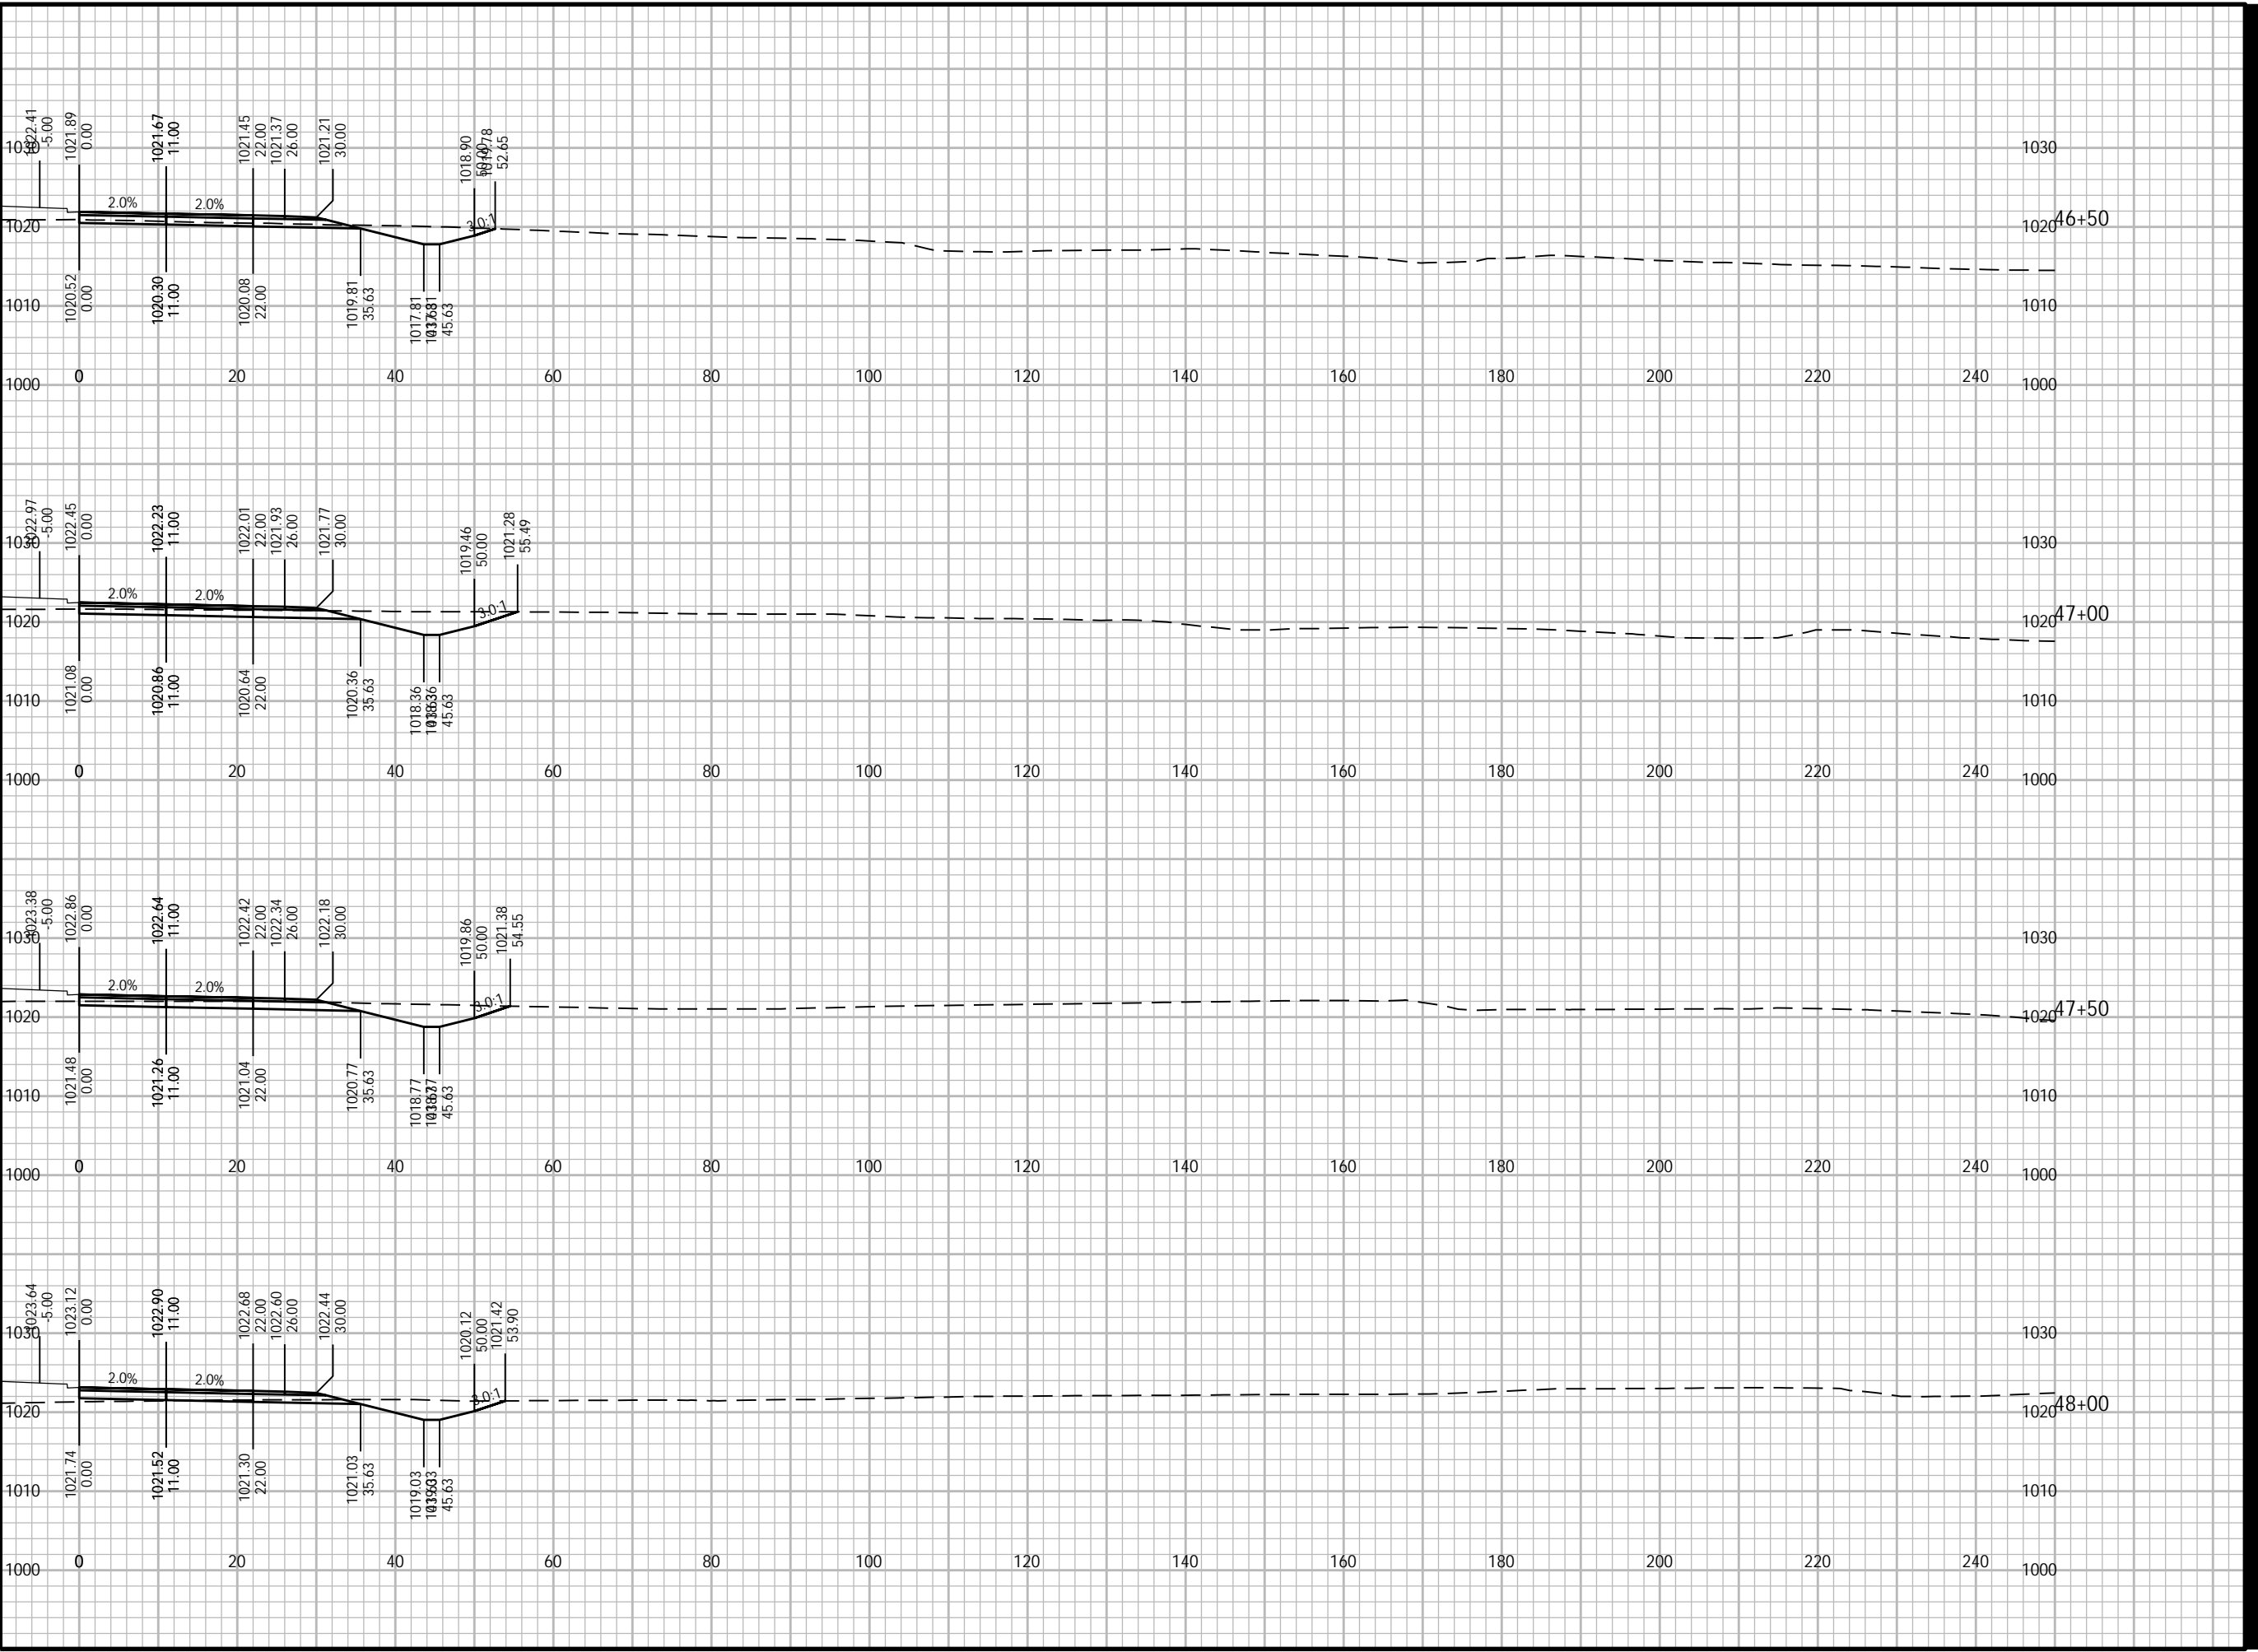



PROJECT

WEST ROAD

CTH G TO COUNTRY VIEW ROAD
20XX-XXX
VERONA, WISCONSIN

CLIENT

CITY OF VERONA

111 LINCOLN STREET
VERONA, WISCONSIN 53593
608-845-6495 tel
www.ci.verona.wi.us

CONSULTANT

AECOM
1350 DEMING WAY SUITE 100
MIDDLETON, WI 53562
608-836-9800 tel
608-836-9767 fax
www.aecom.com

SUB-CONSULTANTS

REGISTRATION

ISSUE/REVISION

I	DATE	DESCRIPTION
I		ORIGINAL
W/R		

KEY PLAN

PROJECT NUMBER

2023-XXX

SHEET TITLE

SHEET NUMBER

XS-NB-06

ANSI D 22" x 34"

Approved: ZRL

Checked: ZRL

Designer: K/W


Project Management Initials:

1000 0 20 40 60 80 100 120 140 160 180 200 220 240 1000

1000 0 20 40 60 80 100 120 140 160 180 200 220 240 1000

1000 0 20 40 60 80 100 120 140 160 180 200 220 240 1000

1000 0 20 40 60 80 100 120 140 160 180 200 220 240 1000

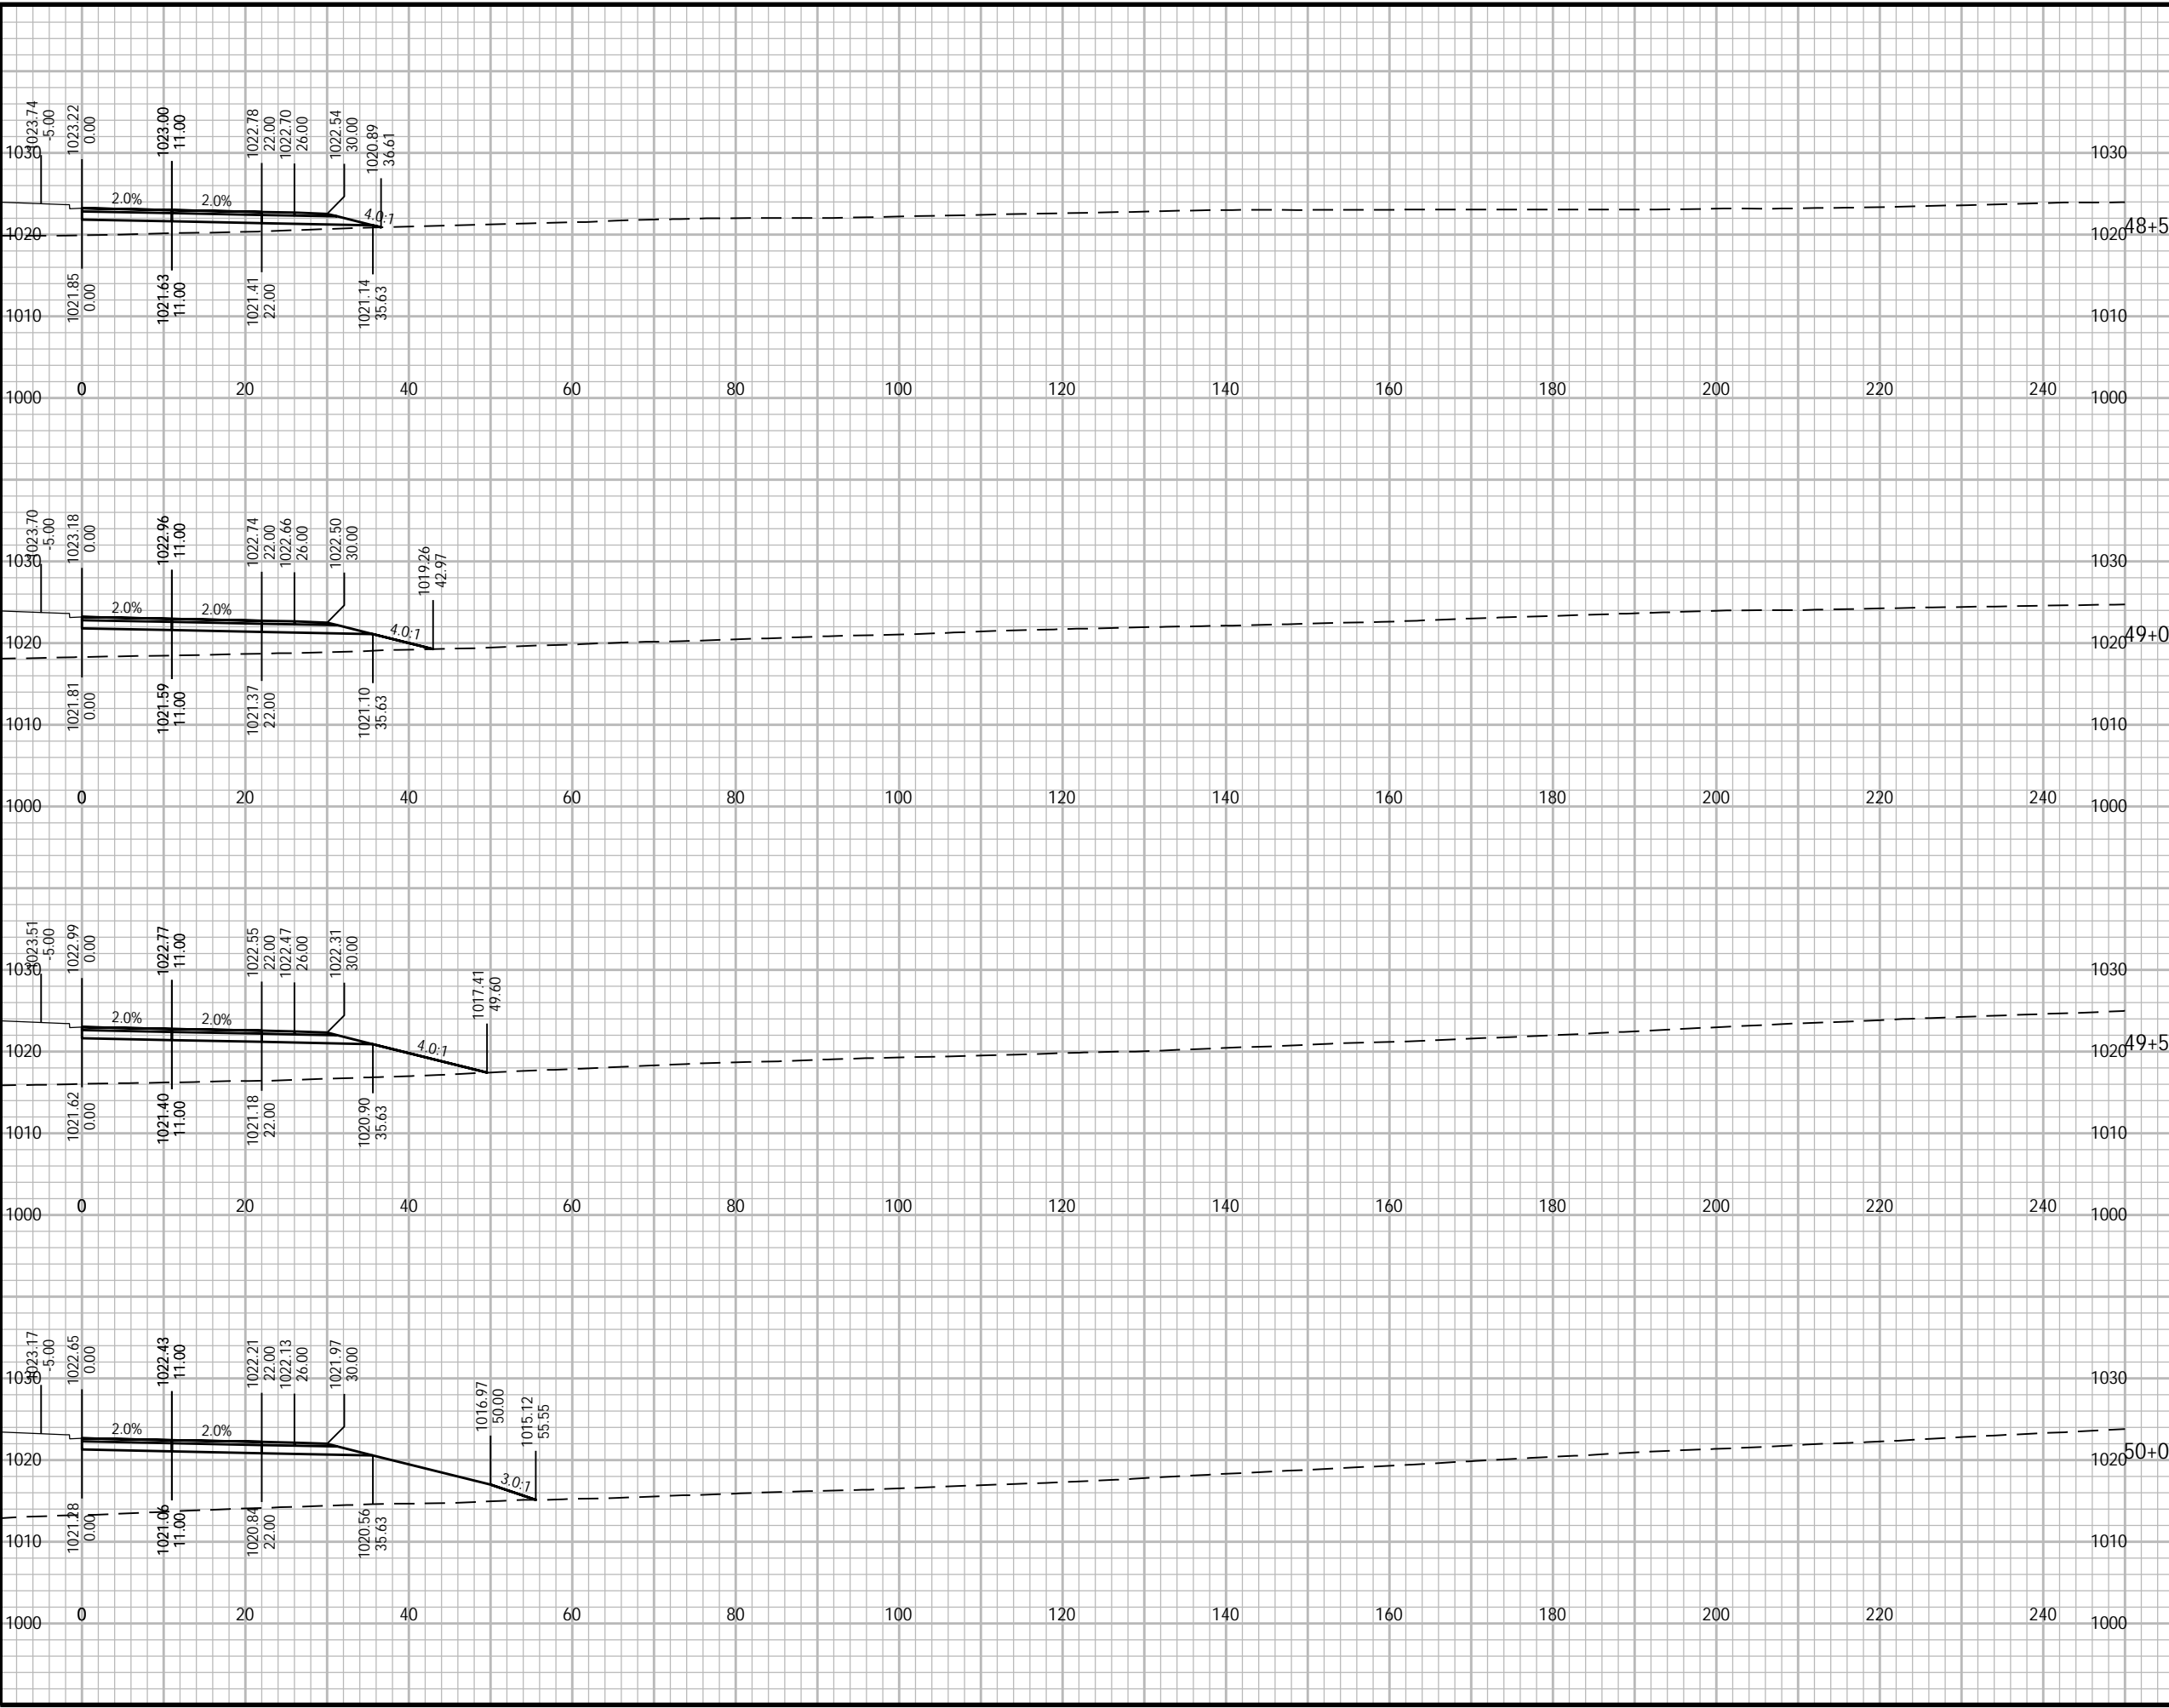

Plotted By: joshua.olson
Plot File Date Created: Jun/12/2024 3:33 PM
Layout-Sheet Name: NB-06
Filename: C:\USERS\JOSHUA.OLSON\AECOM\CTH PD & COUNTRY VIEW ROAD - GENERAL\900_CAD_GIS\960_CAD-2025_WEST ROAD\956_SHEET\PLAN\090201-XS.DWG



PROJECT

WEST ROAD

CTH G TO COUNTRY VIEW ROAD
20XX-XXX
VERONA, WISCONSIN

CLIENT

CITY OF VERONA

111 LINCOLN STREET
VERONA, WISCONSIN 53593
608-845-6495 tel
www.ci.verona.wi.us

CONSULTANT

AECOM
1350 DEMING WAY SUITE 100
MIDDLETON, WI 53562
608-836-9800 tel
608-836-9767 fax
www.aecom.com
SUB-CONSULTANTS

REGISTRATION

ISSUE/REVISION

I	DATE	DESCRIPTION
I		ORIGINAL
I/R	DATE	DESCRIPTION

KEY PLAN


PROJECT NUMBER

2023-XXX

SHEET TITLE

SHEET NUMBER

XS-NB-07

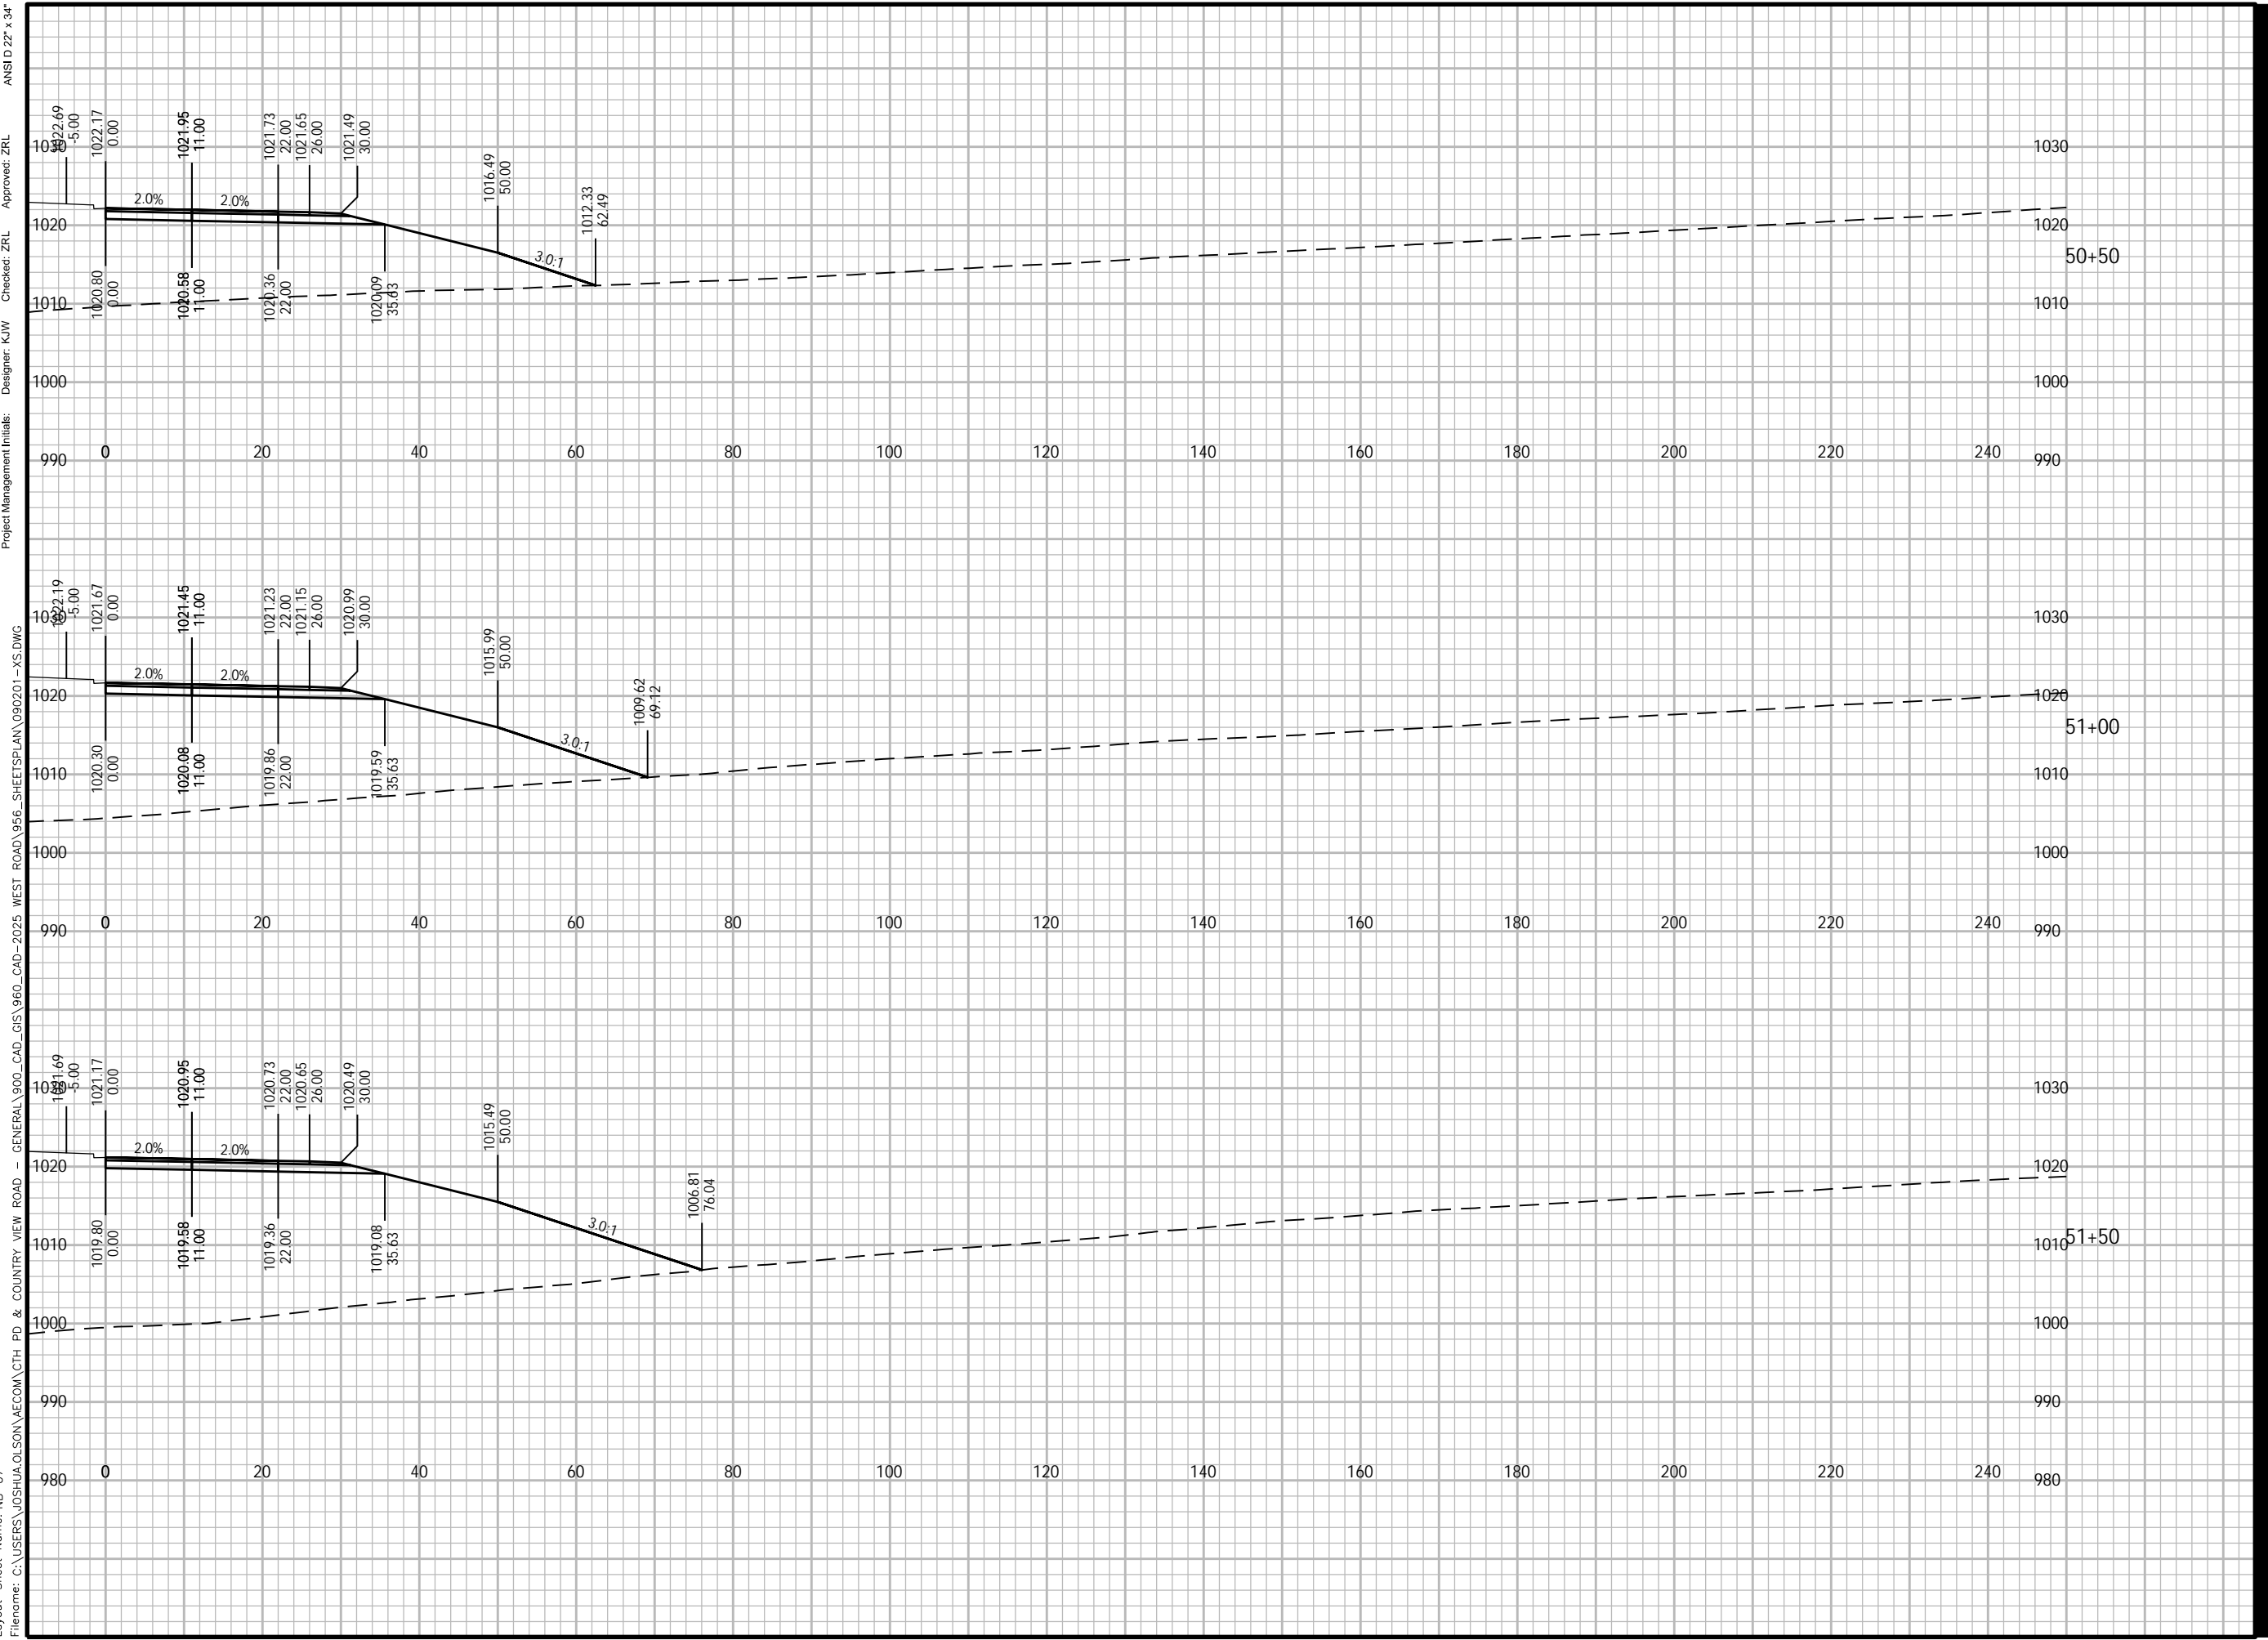



PROJECT

WEST ROAD

CTH G TO COUNTRY VIEW ROAD
20XX-XXX
VERONA, WISCONSIN

CLIENT

CITY OF VERONA

111 LINCOLN STREET
VERONA, WISCONSIN 53593
608-845-6495 tel
www.ci.verona.wi.us

CONSULTANT

AECOM
1350 DEMING WAY SUITE 100
MIDDLETON, WI 53562
608-836-9800 tel
608-836-9767 fax
www.aecom.com

SUB-CONSULTANTS

REGISTRATION

ISSUE/REVISION

I	DATE	DESCRIPTION
I		ORIGINAL

KEY PLAN


PROJECT NUMBER

2023-XXX

SHEET TITLE

SHEET NUMBER

XS-NB-08

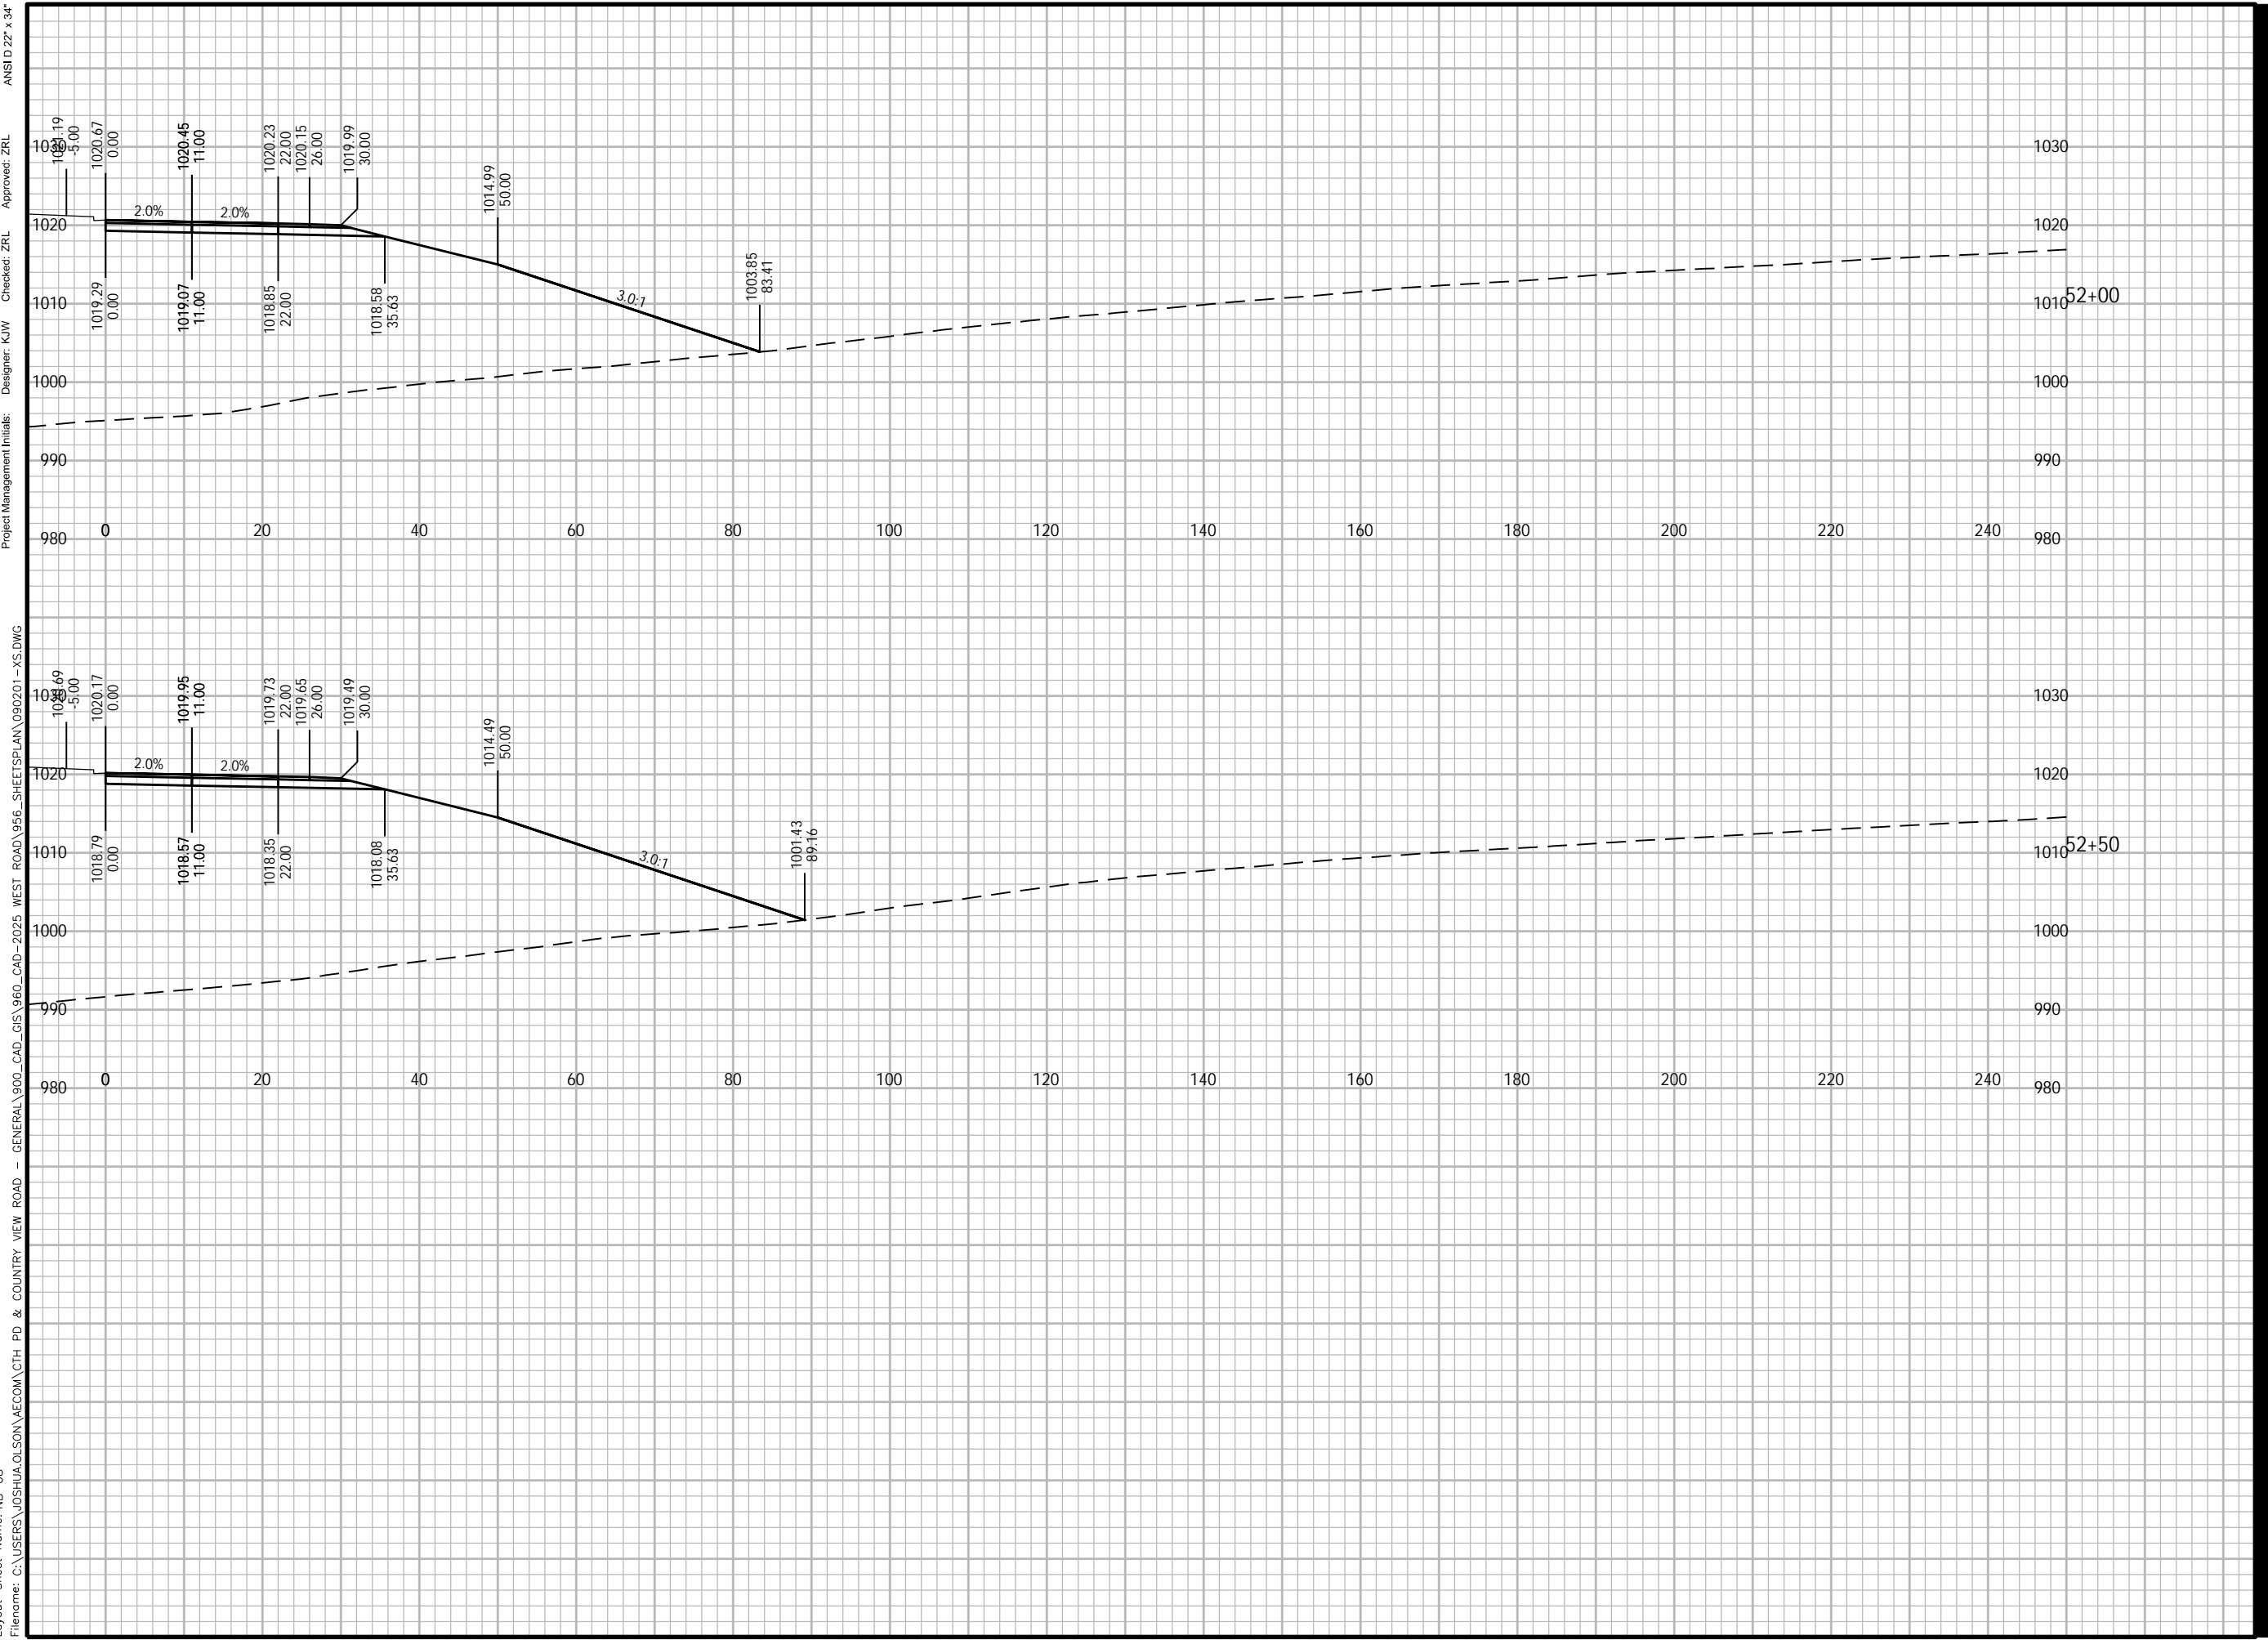



PROJECT

WEST ROAD

CTH G TO COUNTRY VIEW ROAD
20XX-XXX
VERONA, WISCONSIN

CLIENT

CITY OF VERONA

111 LINCOLN STREET
VERONA, WISCONSIN 53593
608-845-6495 tel
www.ci.verona.wi.us

CONSULTANT

AECOM
1350 DEMING WAY SUITE 100
MIDDLETON, WI 53562
608-836-9800 tel
608-836-9767 fax
www.aecom.com

SUB-CONSULTANTS

REGISTRATION

ISSUE/REVISION

I		ORIGINAL
I/R	DATE	DESCRIPTION

KEY PLAN


PROJECT NUMBER

2023-XXX

SHEET TITLE

SHEET NUMBER

XS-NB-09

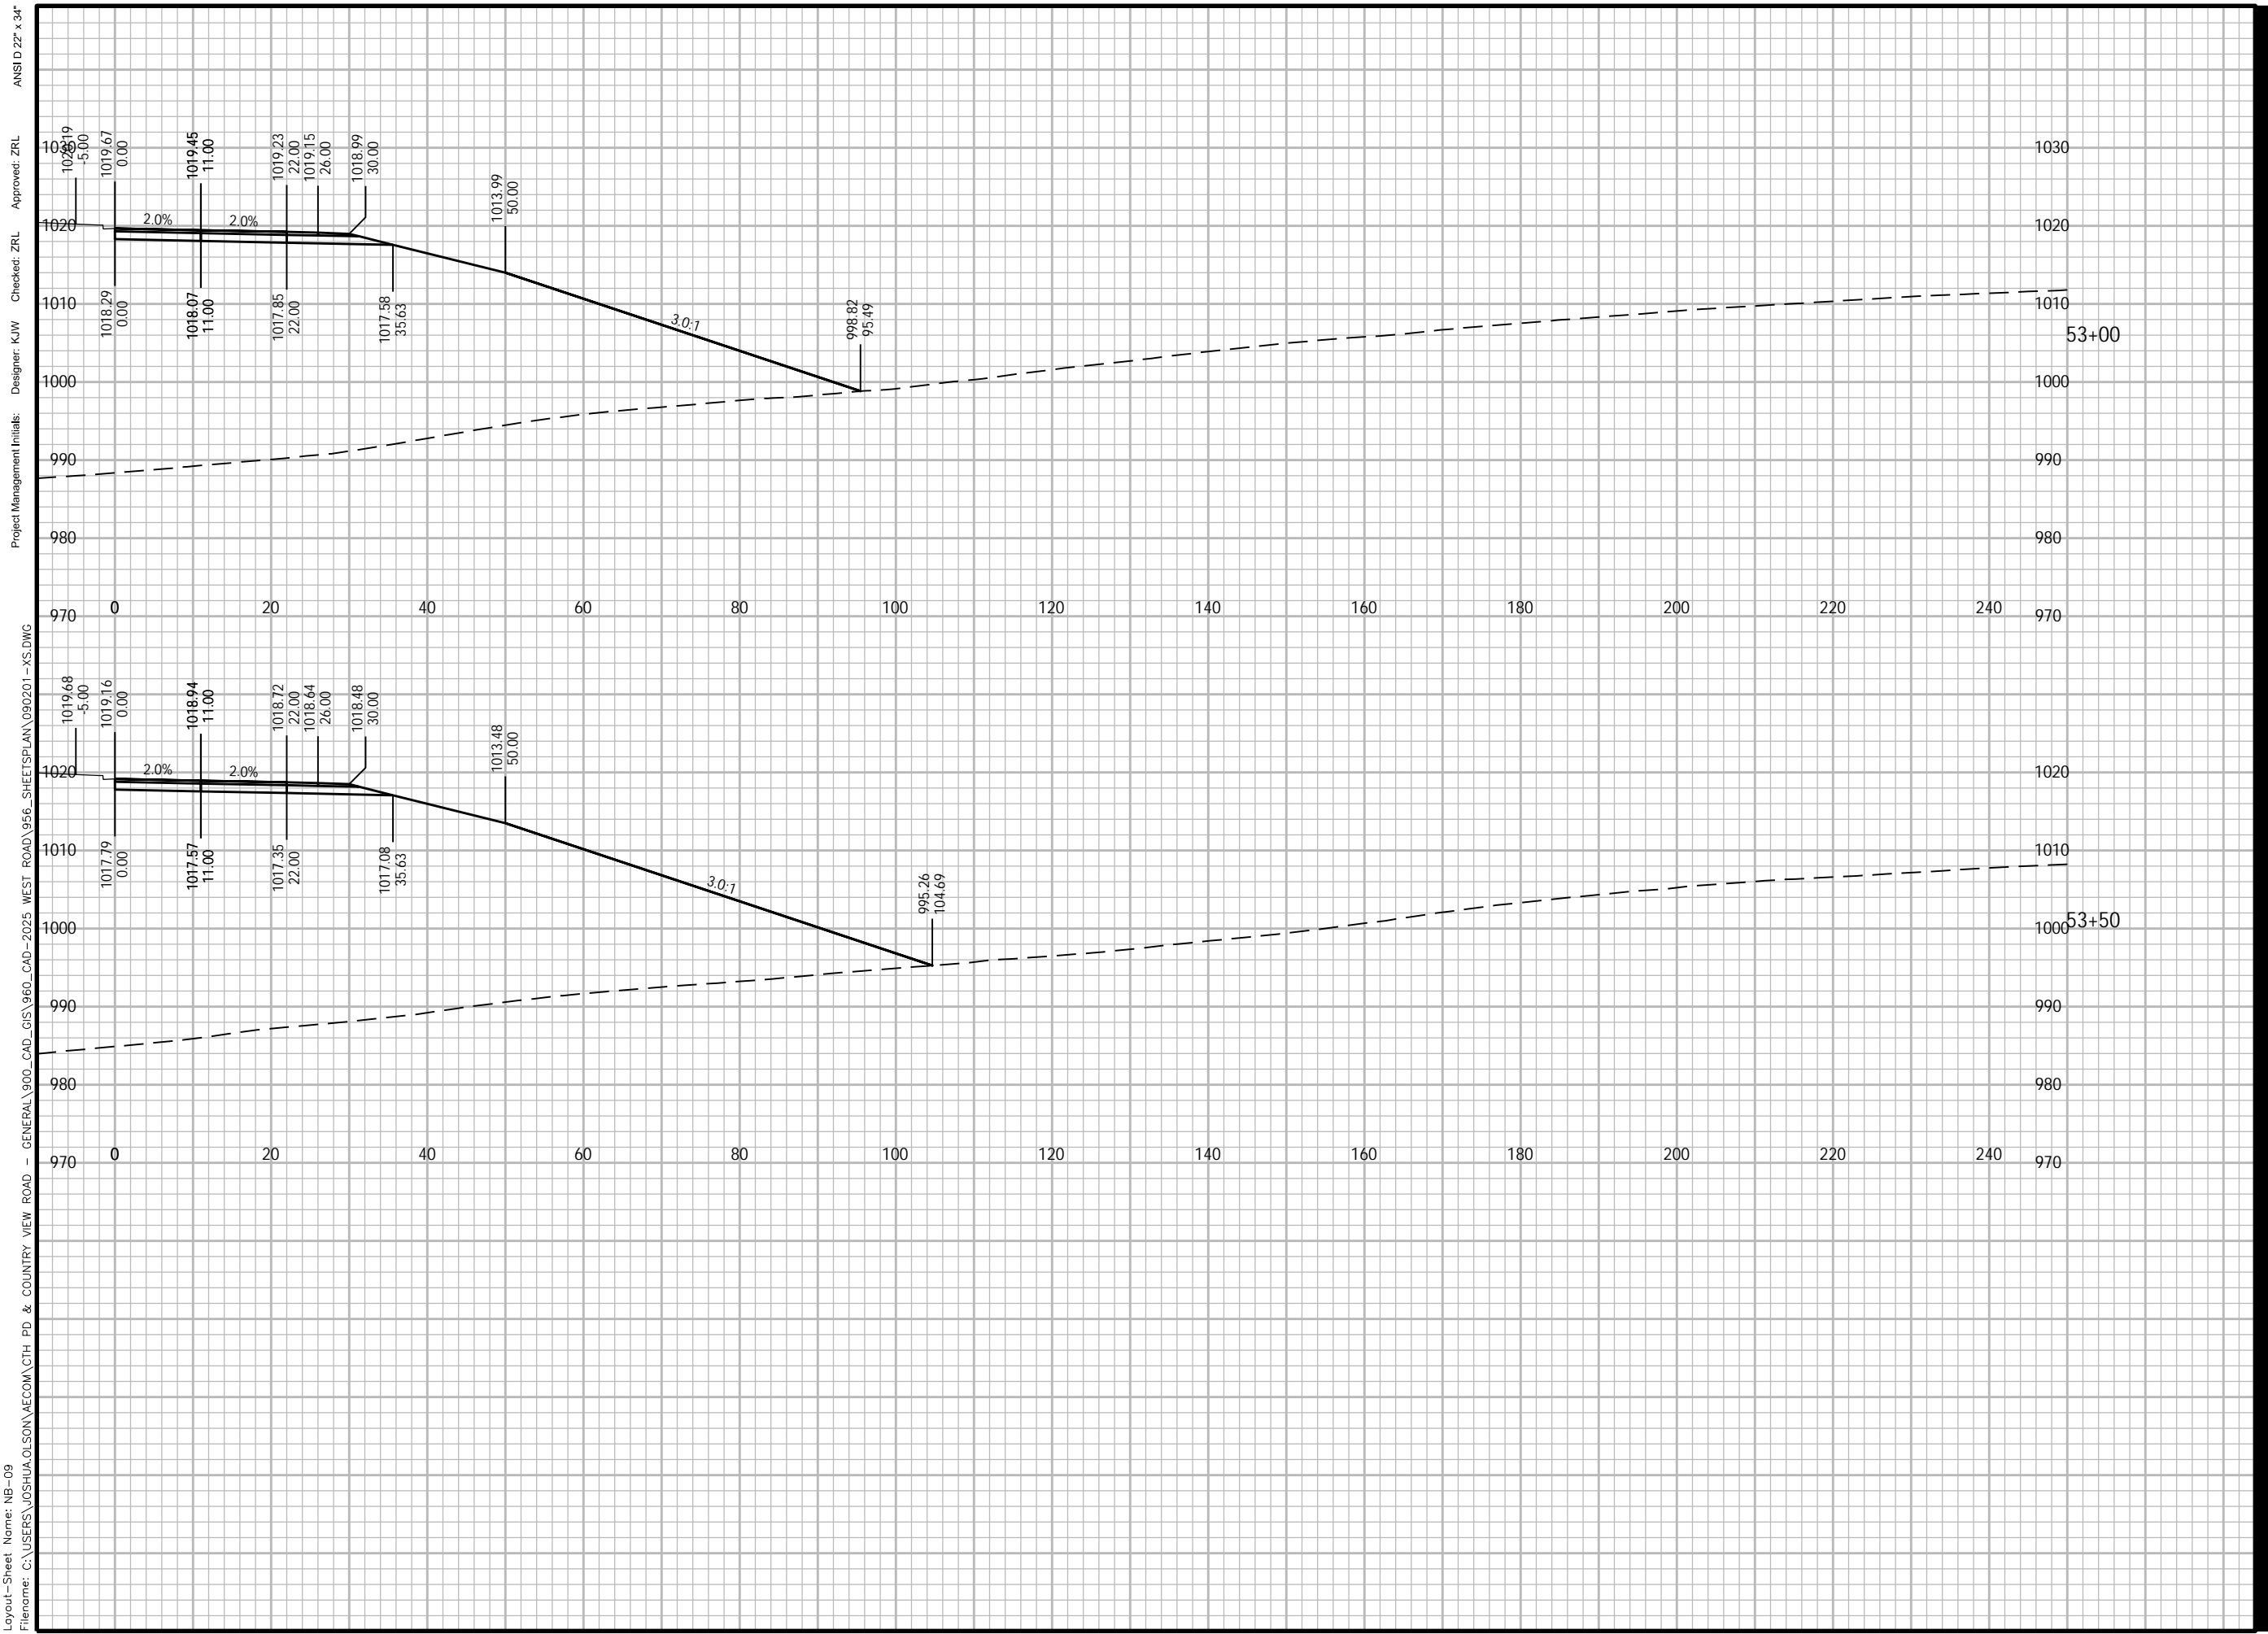



PROJECT

WEST ROAD

CTH G TO COUNTRY VIEW ROAD
20XX-XXX
VERONA, WISCONSIN

CLIENT

CITY OF VERONA

111 LINCOLN STREET
VERONA, WISCONSIN 53593
608-845-6495 tel
www.ci.verona.wi.us

CONSULTANT

AECOM
1350 DEMING WAY SUITE 100
MIDDLETON, WI 53562
608-836-9800 tel
608-836-9767 fax
www.aecom.com

SUB-CONSULTANTS

REGISTRATION

ISSUE/REVISION

I	DATE	DESCRIPTION
I		ORIGINAL

KEY PLAN


PROJECT NUMBER

2023-XXX

SHEET TITLE

SHEET NUMBER

XS-NB-10

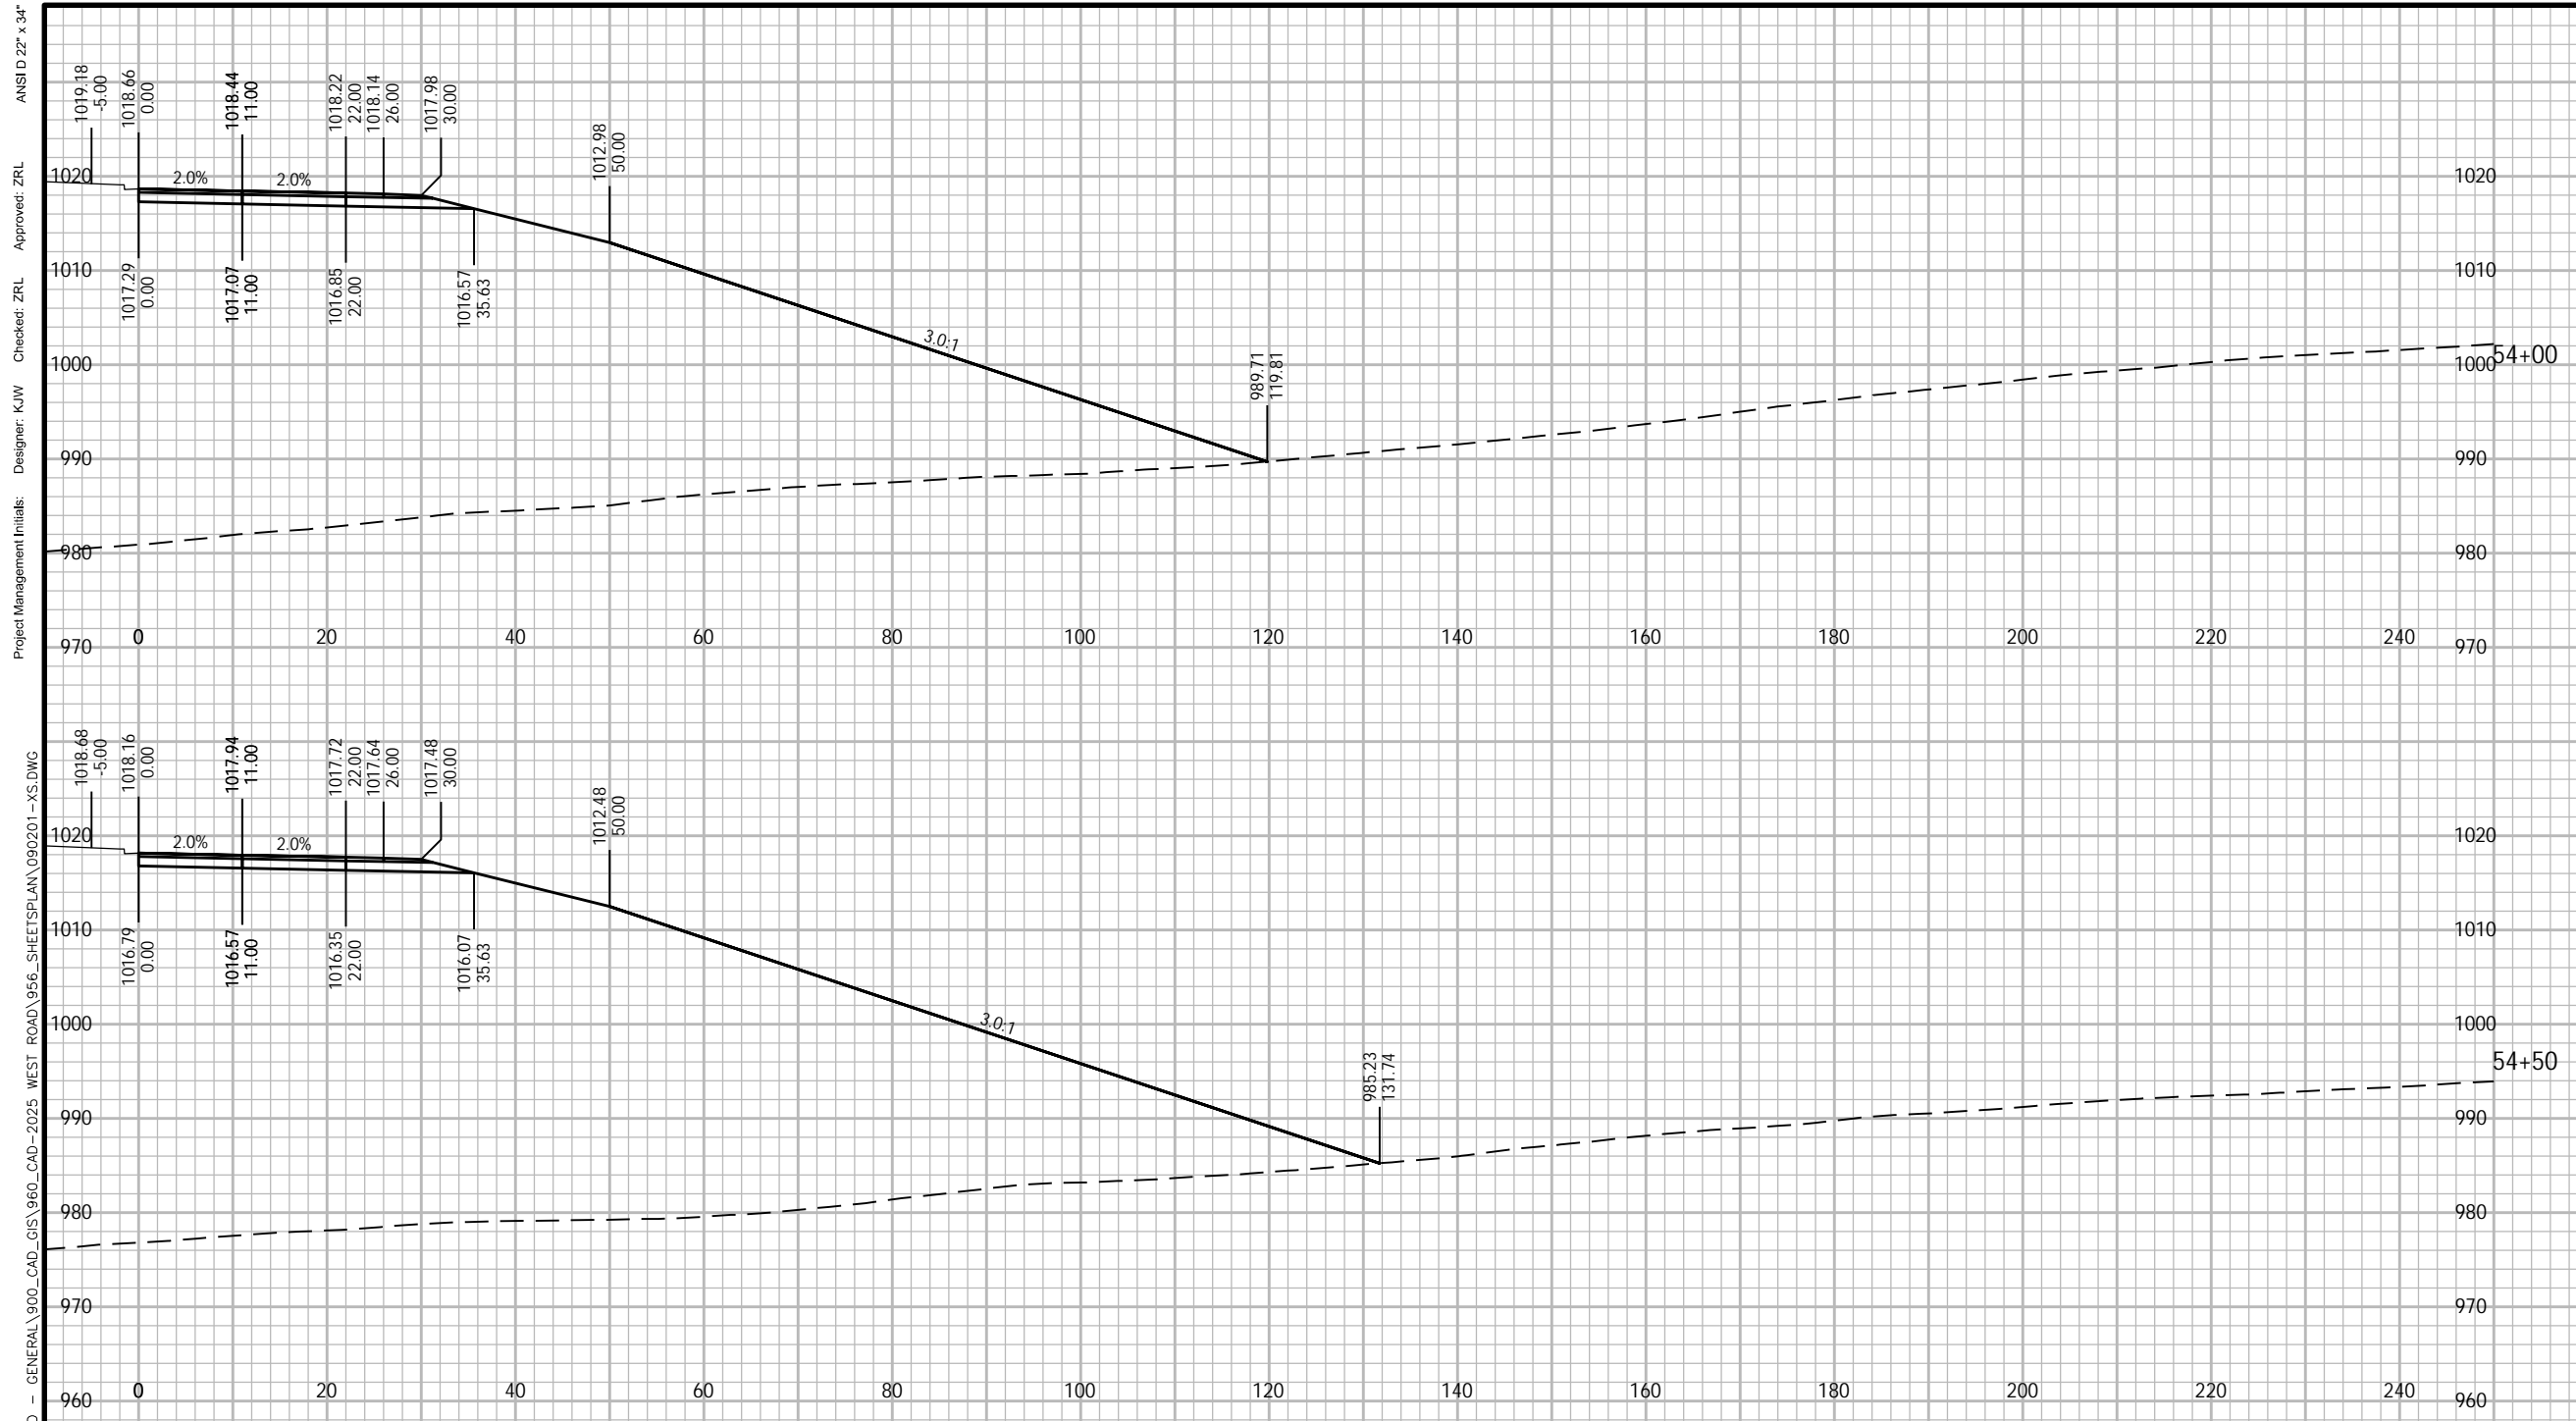

Plotted By: joshua.olson
 Plot File Date Created: Jun/12/2024 3:33 PM
 Layout-Sheet Name: NB-10
 Filename: C:\USERS\JOSHUA.OLSON\AECOM\CTH PD & COUNTRY VIEW ROAD - GENERAL\900_CAD_GIS\960_CAD-2025_WEST ROAD\966_SHEETS\PLAN\090201-XS.DWG

ANSI D 22' x 34'
 Approved: ZRL
 Checked: ZRL
 Designer: K/W
 Project Management Initials:



PROJECT

WEST ROAD

CTH G TO COUNTRY VIEW ROAD
20XX-XXX
VERONA, WISCONSIN

CLIENT

CITY OF VERONA

111 LINCOLN STREET
VERONA, WISCONSIN 53593
608-845-6495 tel
www.ci.verona.wi.us

CONSULTANT

AECOM
1350 DEMING WAY SUITE 100
MIDDLETON, WI 53562
608-836-9800 tel
608-836-9767 fax
www.aecom.com

SUB-CONSULTANTS

REGISTRATION

ISSUE/REVISION

I	DATE	DESCRIPTION
I		ORIGINAL
I/R	DATE	DESCRIPTION

KEY PLAN


PROJECT NUMBER

2023-XXX

SHEET TITLE

SHEET NUMBER

XS-NB-11

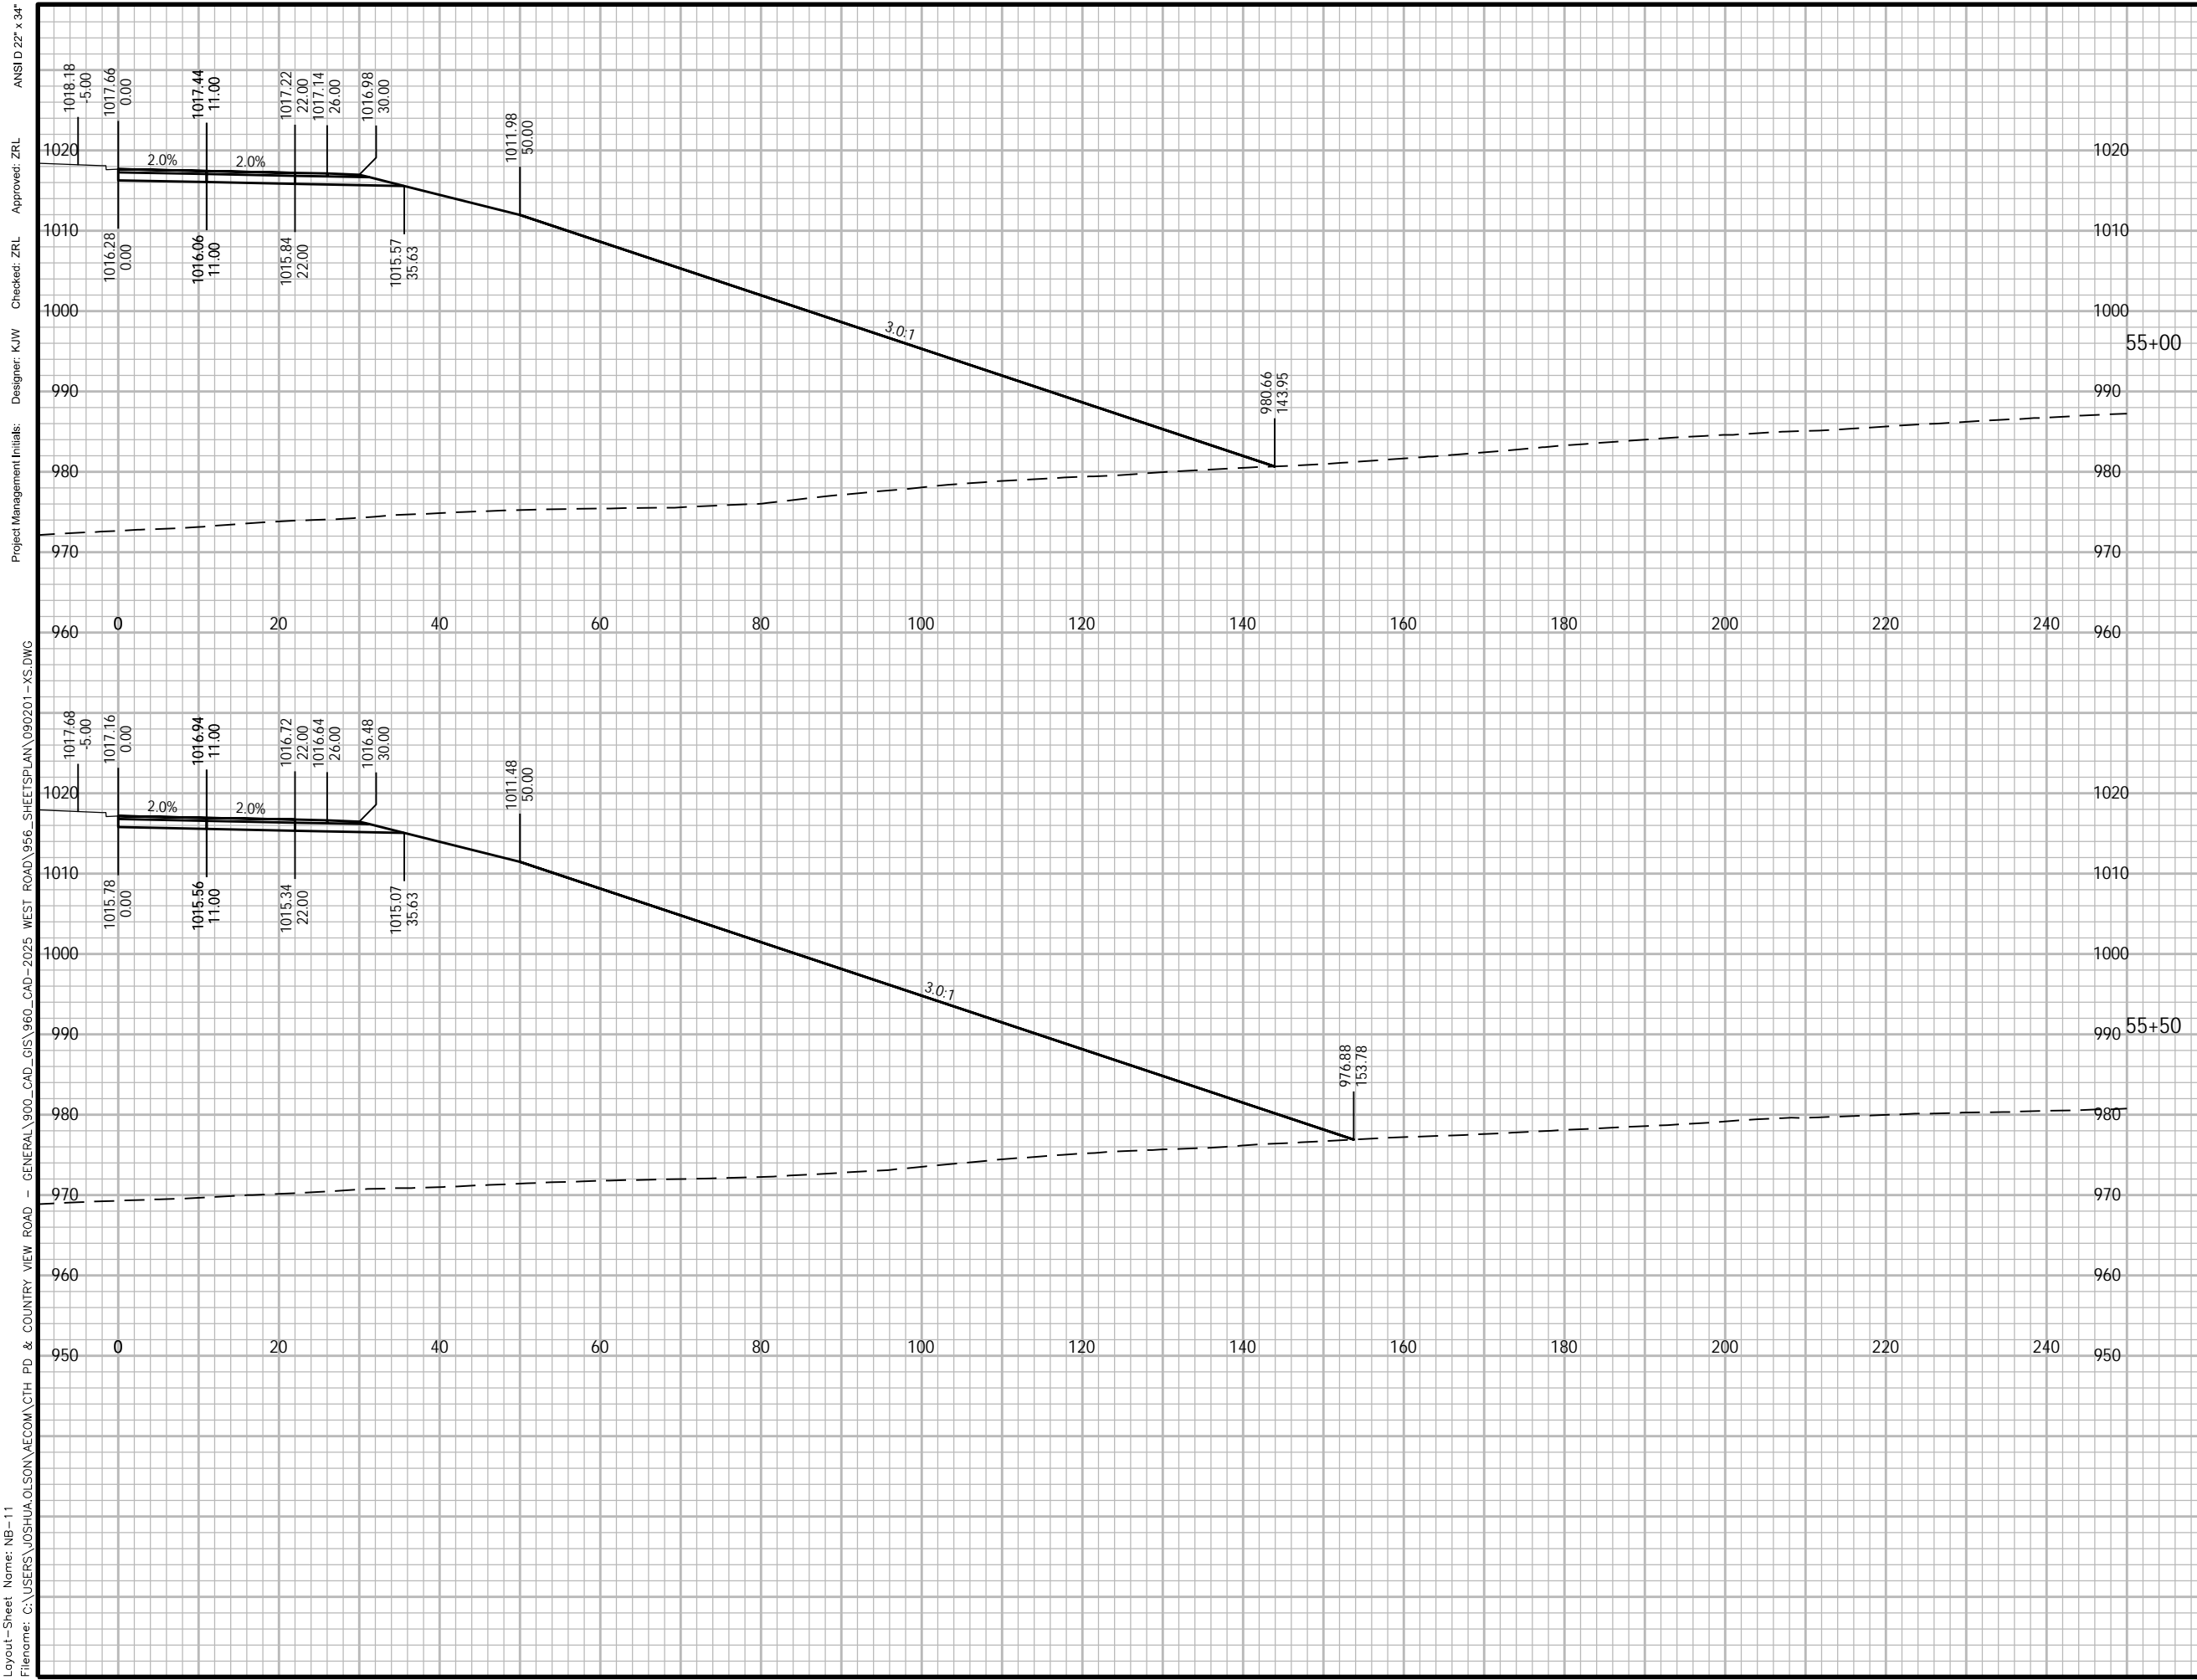

Plotted By: joshua.olson
 Plot File Date Created: Jun/12/2024 3:34 PM
 Layout-Sheet Name: NB-11
 Filename: C:\USERS\JOSHUA.OLSON\AECOM\CTH PD & COUNTRY VIEW ROAD - GENERAL\900_CAD_GIS\960_CAD-2025_WEST ROAD\956_SHEETS\PLAN\090201-XS.DWG

Project Management Initials:
 Designer: KJW
 Checker: ZRL
 Approved: ZRL
 ANS I D 22' x 34'



PROJECT

WEST ROAD

CTH G TO COUNTRY VIEW ROAD
20XX-XXX
VERONA, WISCONSIN

CLIENT

CITY OF VERONA

111 LINCOLN STREET
VERONA, WISCONSIN 53593
608-845-6495 tel
www.ci.verona.wi.us

CONSULTANT

AECOM
1350 DEMING WAY SUITE 100
MIDDLETON, WI 53562
608-836-9800 tel
608-836-9767 fax
www.aecom.com

SUB-CONSULTANTS

REGISTRATION

ISSUE/REVISION

I	DATE	DESCRIPTION
I		ORIGINAL
I/R	DATE	DESCRIPTION

KEY PLAN


PROJECT NUMBER

2023-XXX

SHEET TITLE

SHEET NUMBER

XS-NB-12

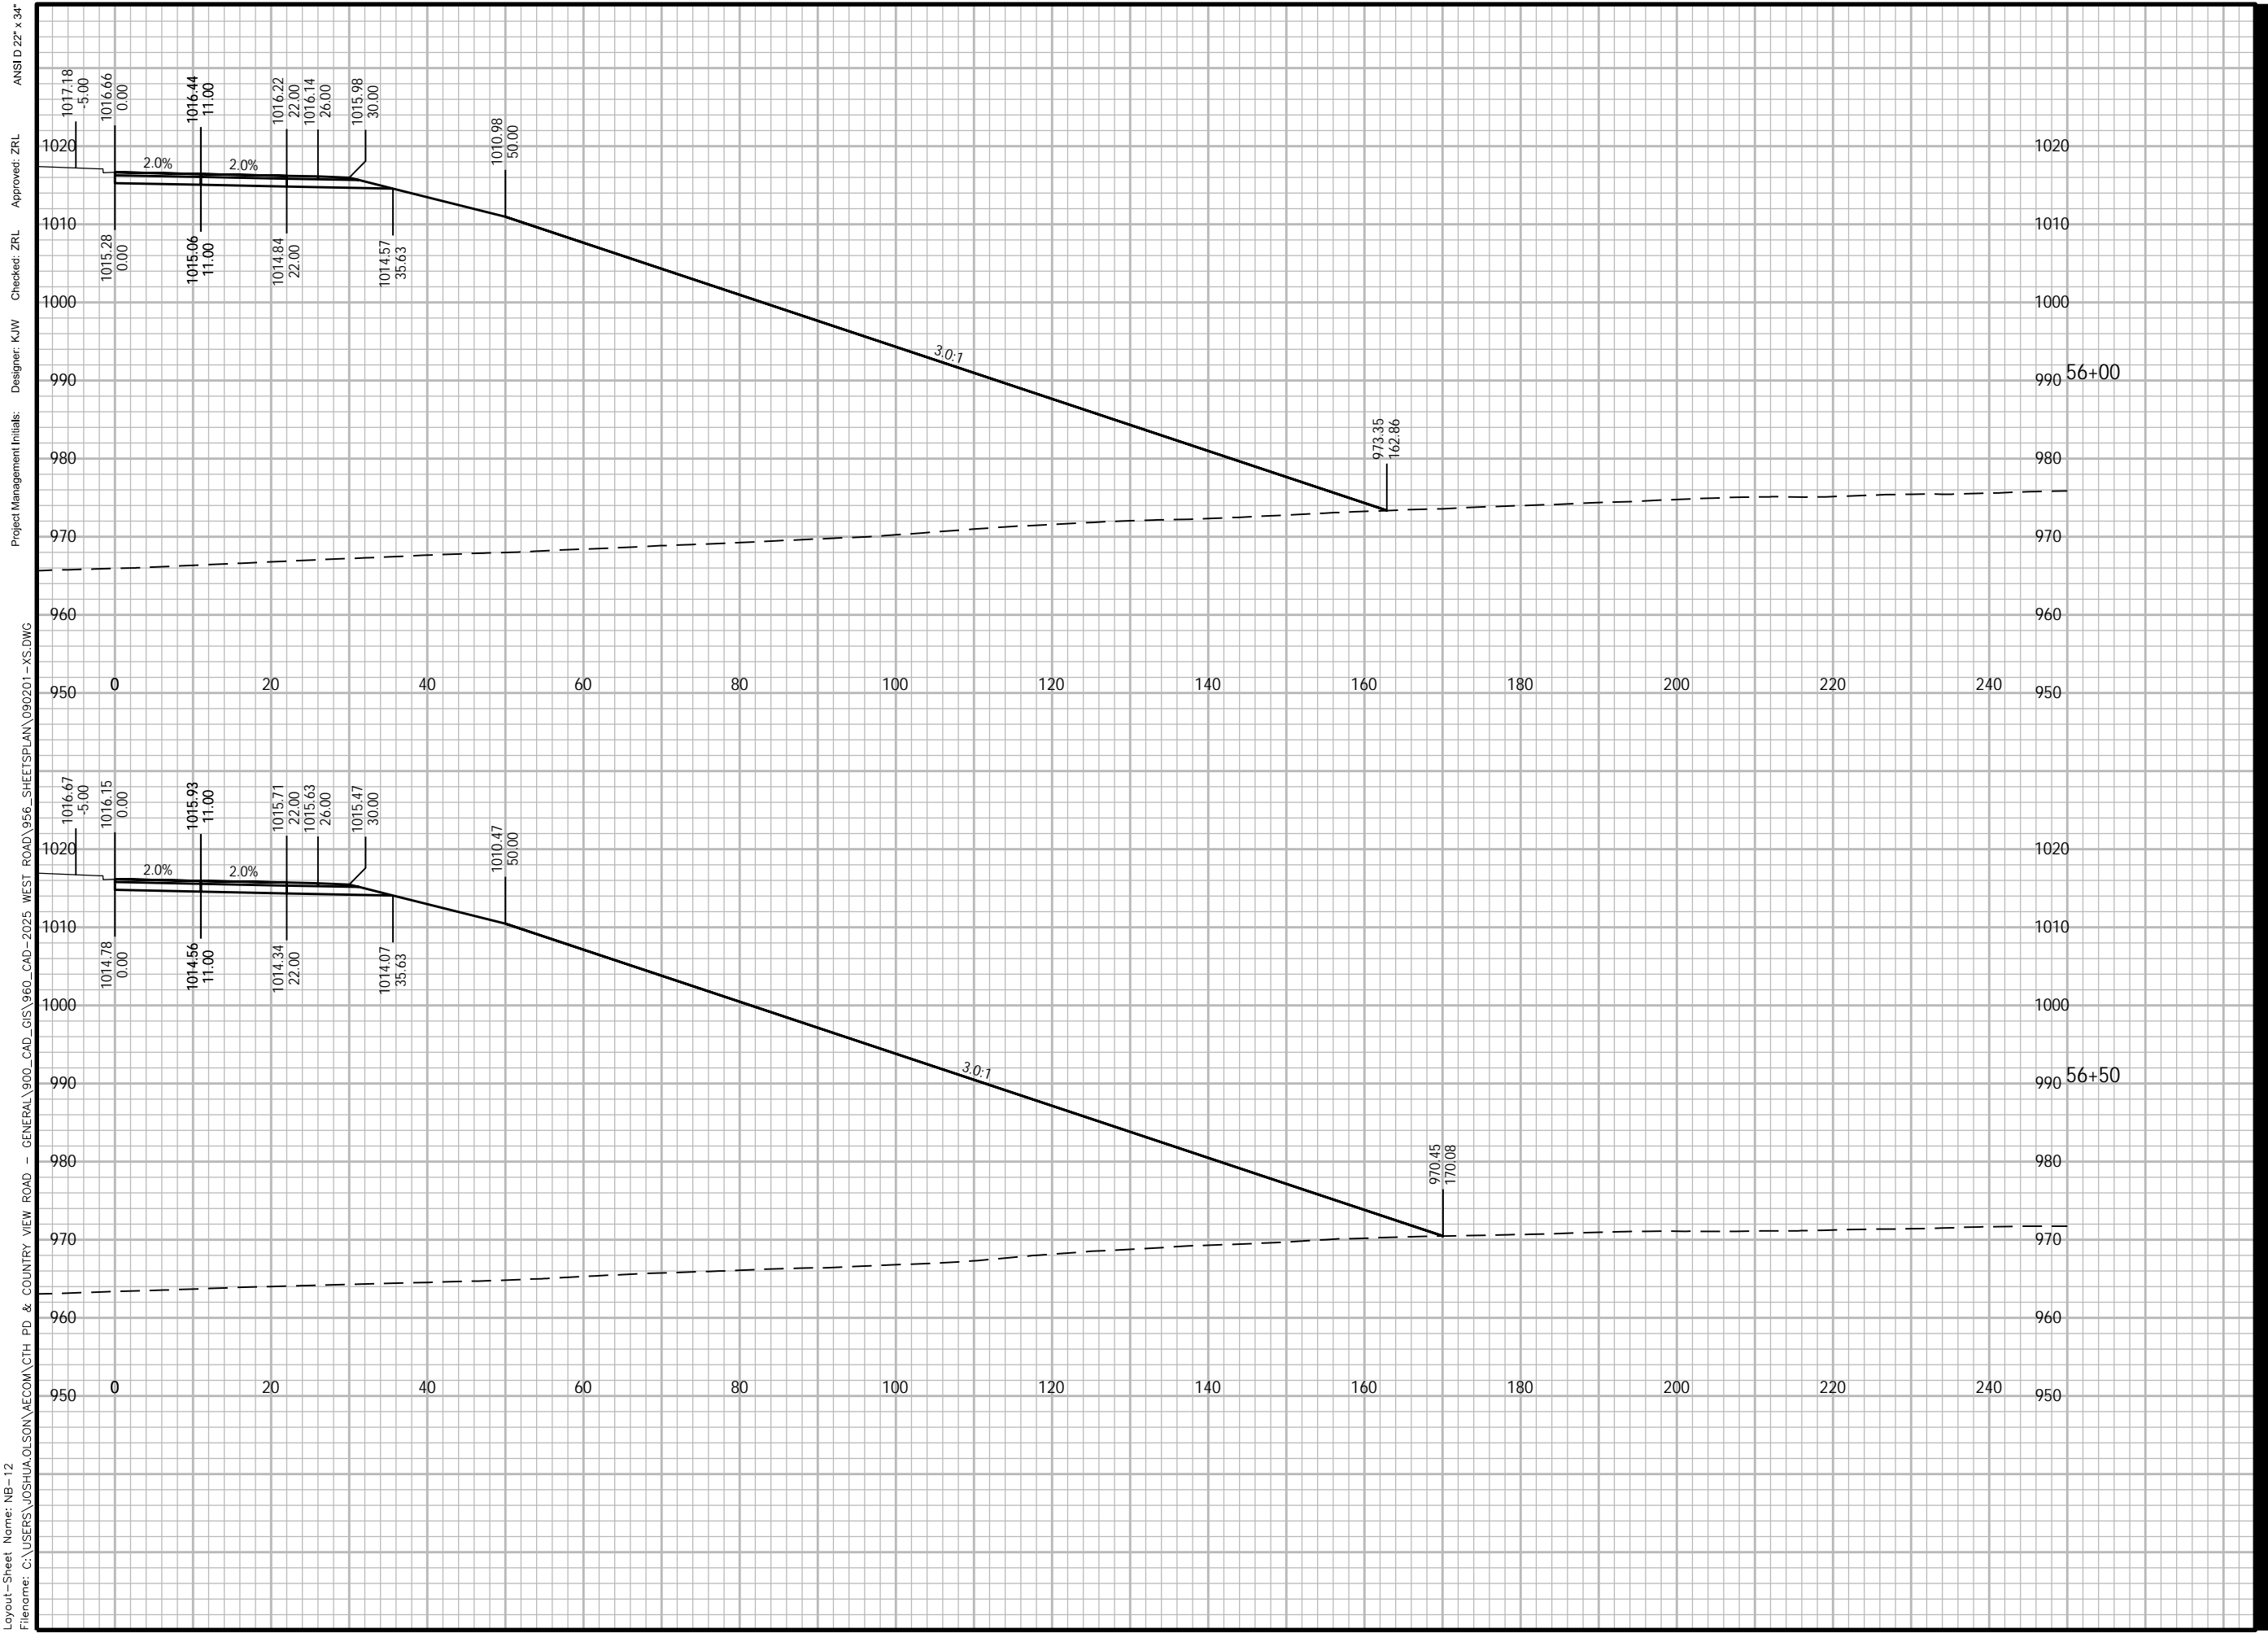

Plotted By: joshua.olson
 Plot File Date Created: Jun/12/2024 3:34 PM
 Layout-Sheet Name: NB-12
 Filename: C:\USERS\JOSHUA.OLSON\AECOM\CTH PD & COUNTRY VIEW ROAD - GENERAL\900_CAD_GIS\960_CAD-2025 WEST ROAD\956_SHEETS\PLAN\090201-XS.DWG



PROJECT

WEST ROAD

CTH G TO COUNTRY VIEW ROAD
20XX-XXX
VERONA, WISCONSIN

CLIENT

CITY OF VERONA

111 LINCOLN STREET
VERONA, WISCONSIN 53593
608-845-6495 tel
www.ci.verona.wi.us

CONSULTANT

AECOM
1350 DEMING WAY SUITE 100
MIDDLETON, WI 53562
608-836-9800 tel
608-836-9767 fax
www.aecom.com

SUB-CONSULTANTS

REGISTRATION

ISSUE/REVISION

I	DATE	DESCRIPTION
I		ORIGINAL
I/R	DATE	DESCRIPTION

KEY PLAN

PROJECT NUMBER

2023-XXX

SHEET TITLE

SHEET NUMBER

XS-NB-13

ANSI D 22" x 34"

Approved: ZRL

Checked: ZRL

Designer: K/W

Project Management Initials:

950 0 20 40 60 80 100 120 140 160 180 200 220 240 950

1015.67
-5.00
1015.15
0.00

1013.78
0.00

1013.56
11.00

1013.34
22.00

1013.06
35.90

960


950

940

940

940

940

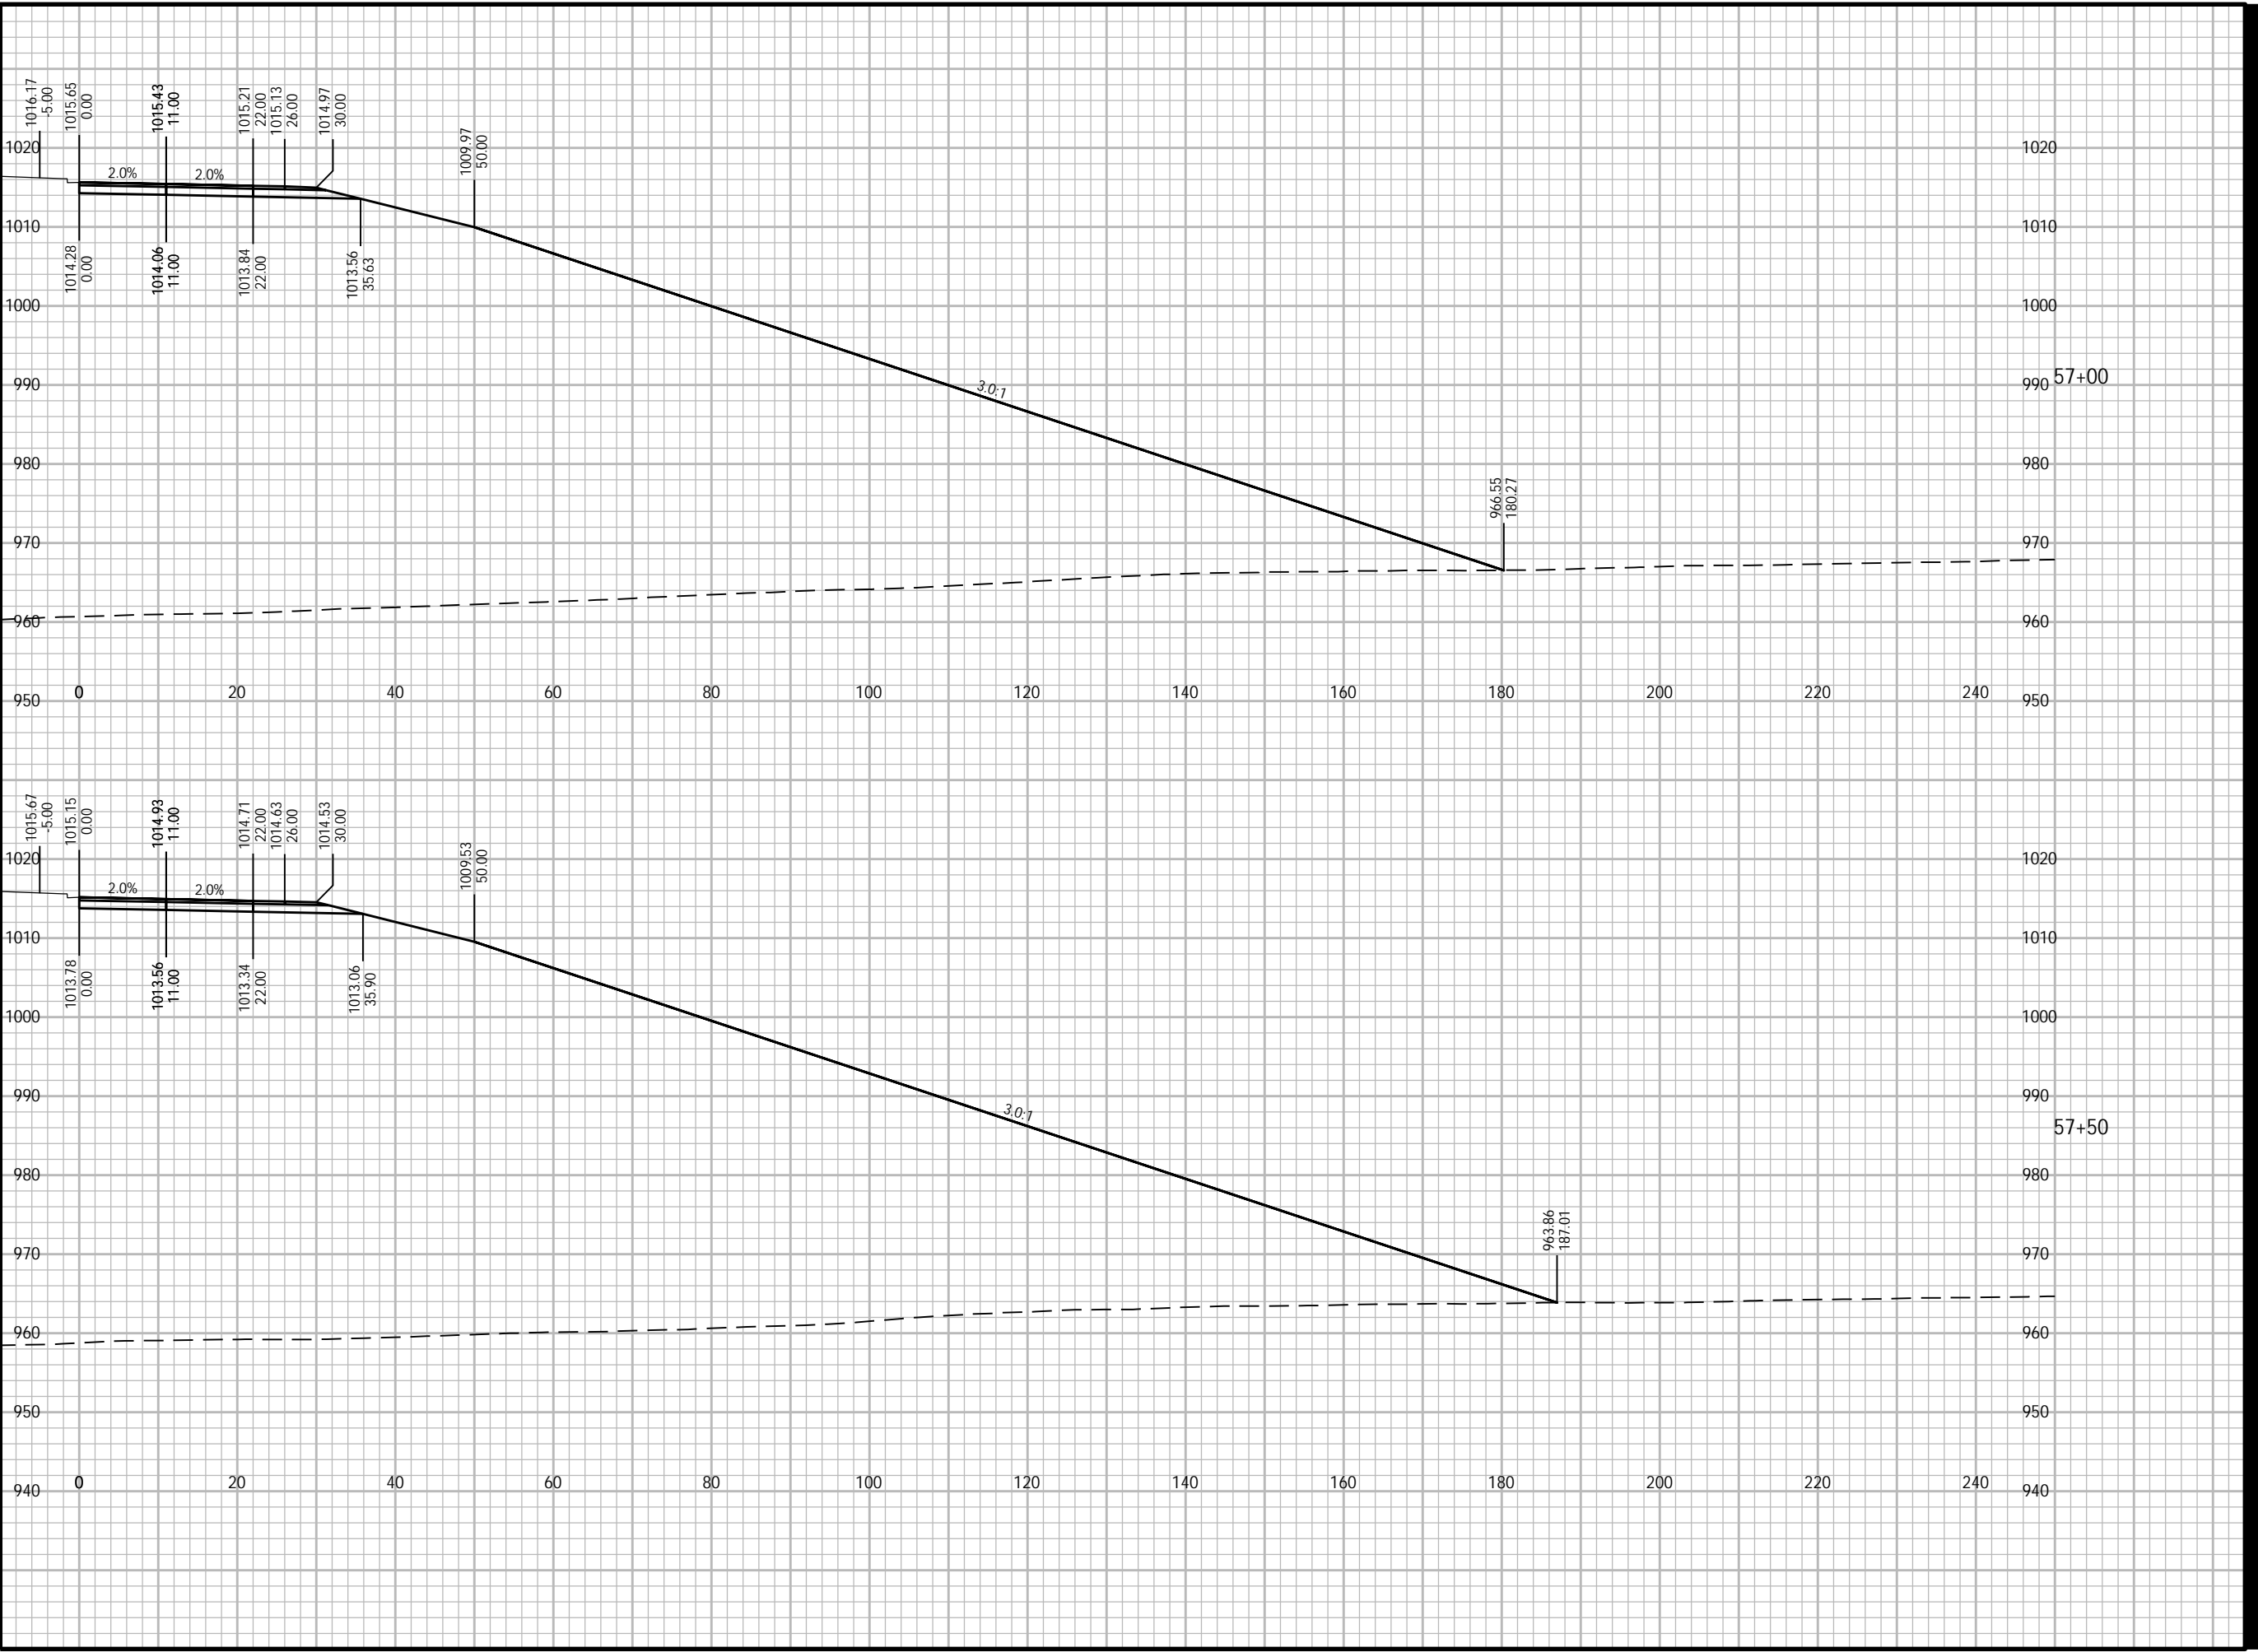

Plotted By: joshua.olson
Plot File Date Created: Jun/12/2024 3:34 PM
Layout-Sheet Name: NB-13
Filename: C:\USERS\JOSHUA.OLSON\AECOM\CTH PD & COUNTRY VIEW ROAD - GENERAL\900_CAD_GIS\960_CAD-2025 WEST ROAD\956_SHEETS\PLAN\090201-XS.DWG



PROJECT

WEST ROAD

CTH G TO COUNTRY VIEW ROAD
20XX-XXX
VERONA, WISCONSIN

CLIENT

CITY OF VERONA

111 LINCOLN STREET
VERONA, WISCONSIN 53593
608-845-6495 tel
www.ci.verona.wi.us

CONSULTANT

AECOM
1350 DEMING WAY SUITE 100
MIDDLETON, WI 53562
608-836-9800 tel
608-836-9767 fax
www.aecom.com

SUB-CONSULTANTS

REGISTRATION

ISSUE/REVISION

I	DATE	DESCRIPTION
I		ORIGINAL
I/R	DATE	DESCRIPTION

KEY PLAN

PROJECT NUMBER

2023-XXX

SHEET TITLE

SHEET NUMBER

XS-NB-14

ANSI D 22" x 34"

Approved: ZRL

Checked: ZRL

Designer: K/W

Project Management Initials:

960

940

1020

1010


1000

990

980

970

960

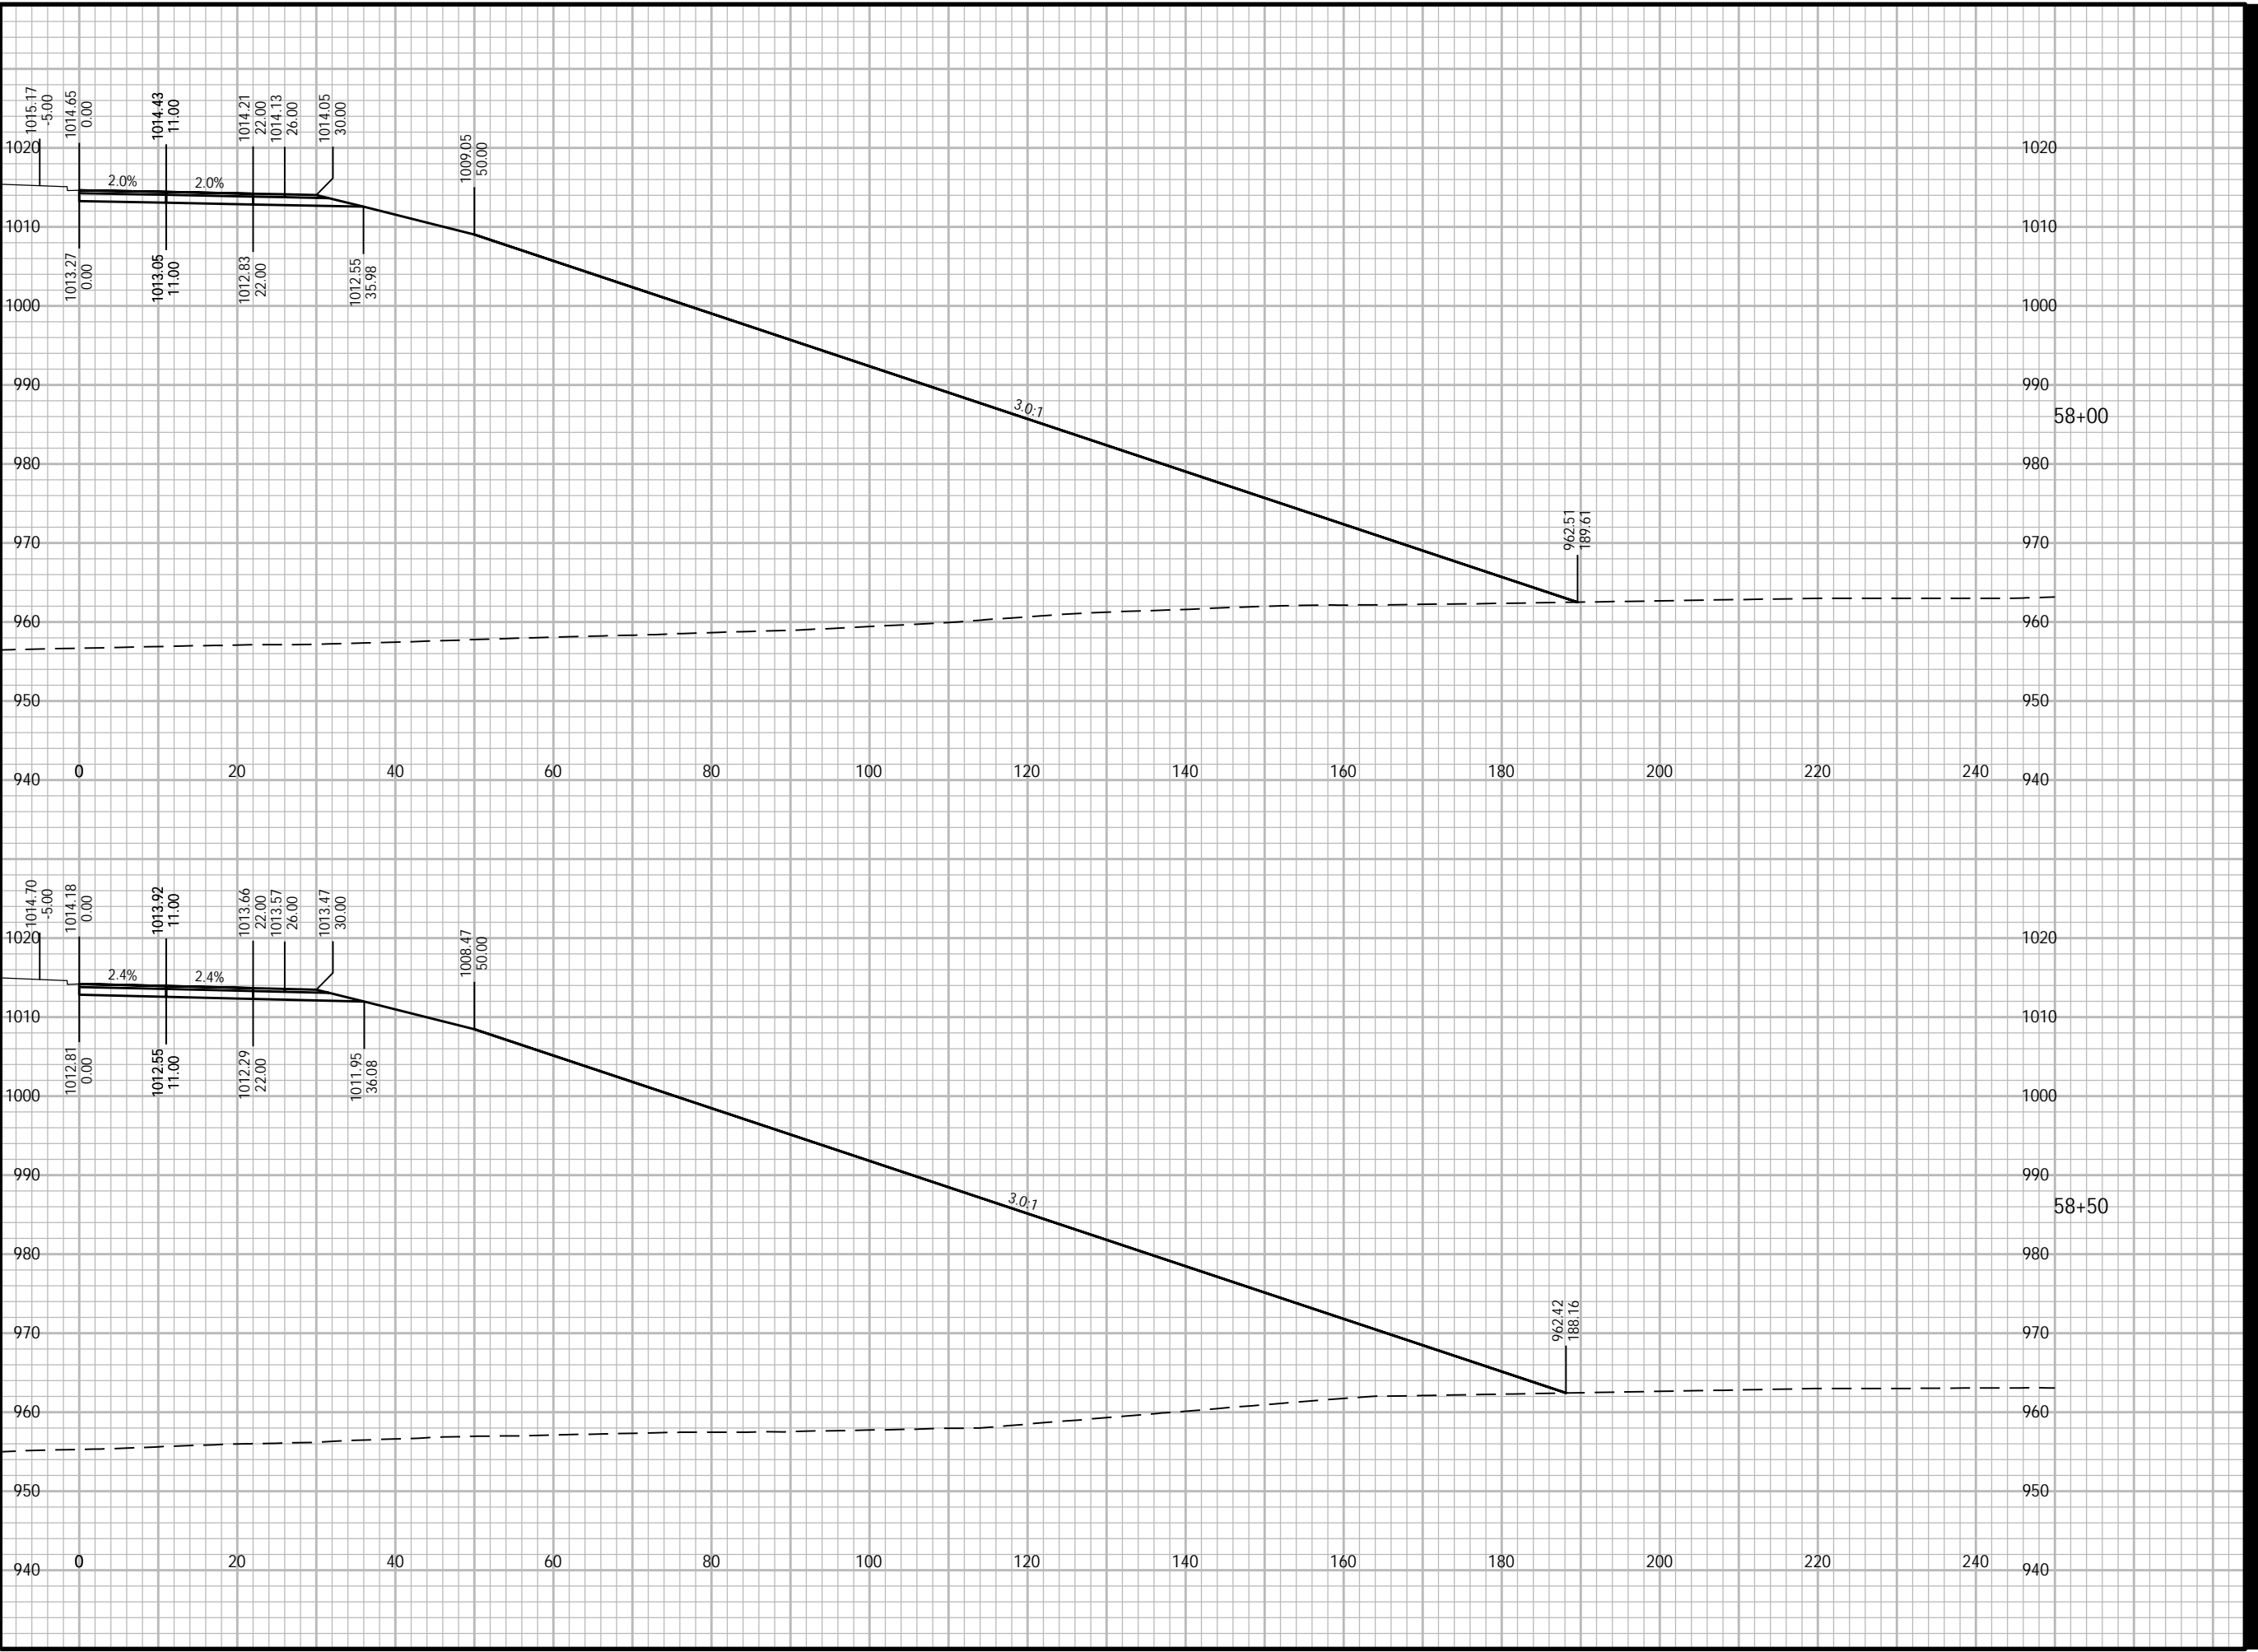

1020

1010

1000

990

980

970

960

950

940

940

1020

1010

1000

990

980

970

960

950

940

940

940

58+00

58+50

3.0:1

3.0:1

962.51
189.61

962.42
188.16

2.0%

2.0%

2.4%

2.4%

1015.17

-5.00

1014.65

0.00

1014.43

-11.00

1014.21

22.00

1014.13

26.00

1014.05

30.00

1009.05

50.00

1013.27

0.00

1013.05

11.00

1012.83

22.00

1012.55

35.98

1014.70

-5.00

1014.18

0.00

1013.92

11.00

1013.66

22.00

1013.57

26.00

1013.47

30.00

1008.47

50.00

1012.81

0.00

1012.55

11.00

1012.29

22.00


1011.95

36.08

Plotted By: joshua.olson
Plot File Date Created: Jun/12/2024 3:34 PM
Layout-Sheet Name: NB-14
Filename: C:\USERS\JOSHUA.OLSON\AECOM\CTH PD & COUNTRY VIEW ROAD - GENERAL\900_CAD_GIS\960_CAD-2025_WEST ROAD\956_SHEETS\PLAN\090201-XS.DWG

Plotted By: joshua.olson
 Plot File Date Created: Jun/12/2024 3:35 PM
 Layout-Sheet Name: NB-15
 Filename: C:\USERS\JOSHUA.OLSON\AECOM\CTH PD & COUNTRY VIEW ROAD - GENERAL\900_CAD_GIS\960_CAD-2025_WEST ROAD\956_SHEETS\PLAN\090201-XS.DWG

ANSI D 22' x 34'
 Approved: ZRL
 Checked: ZRL
 Designer: K/W
 Project Management Initials:

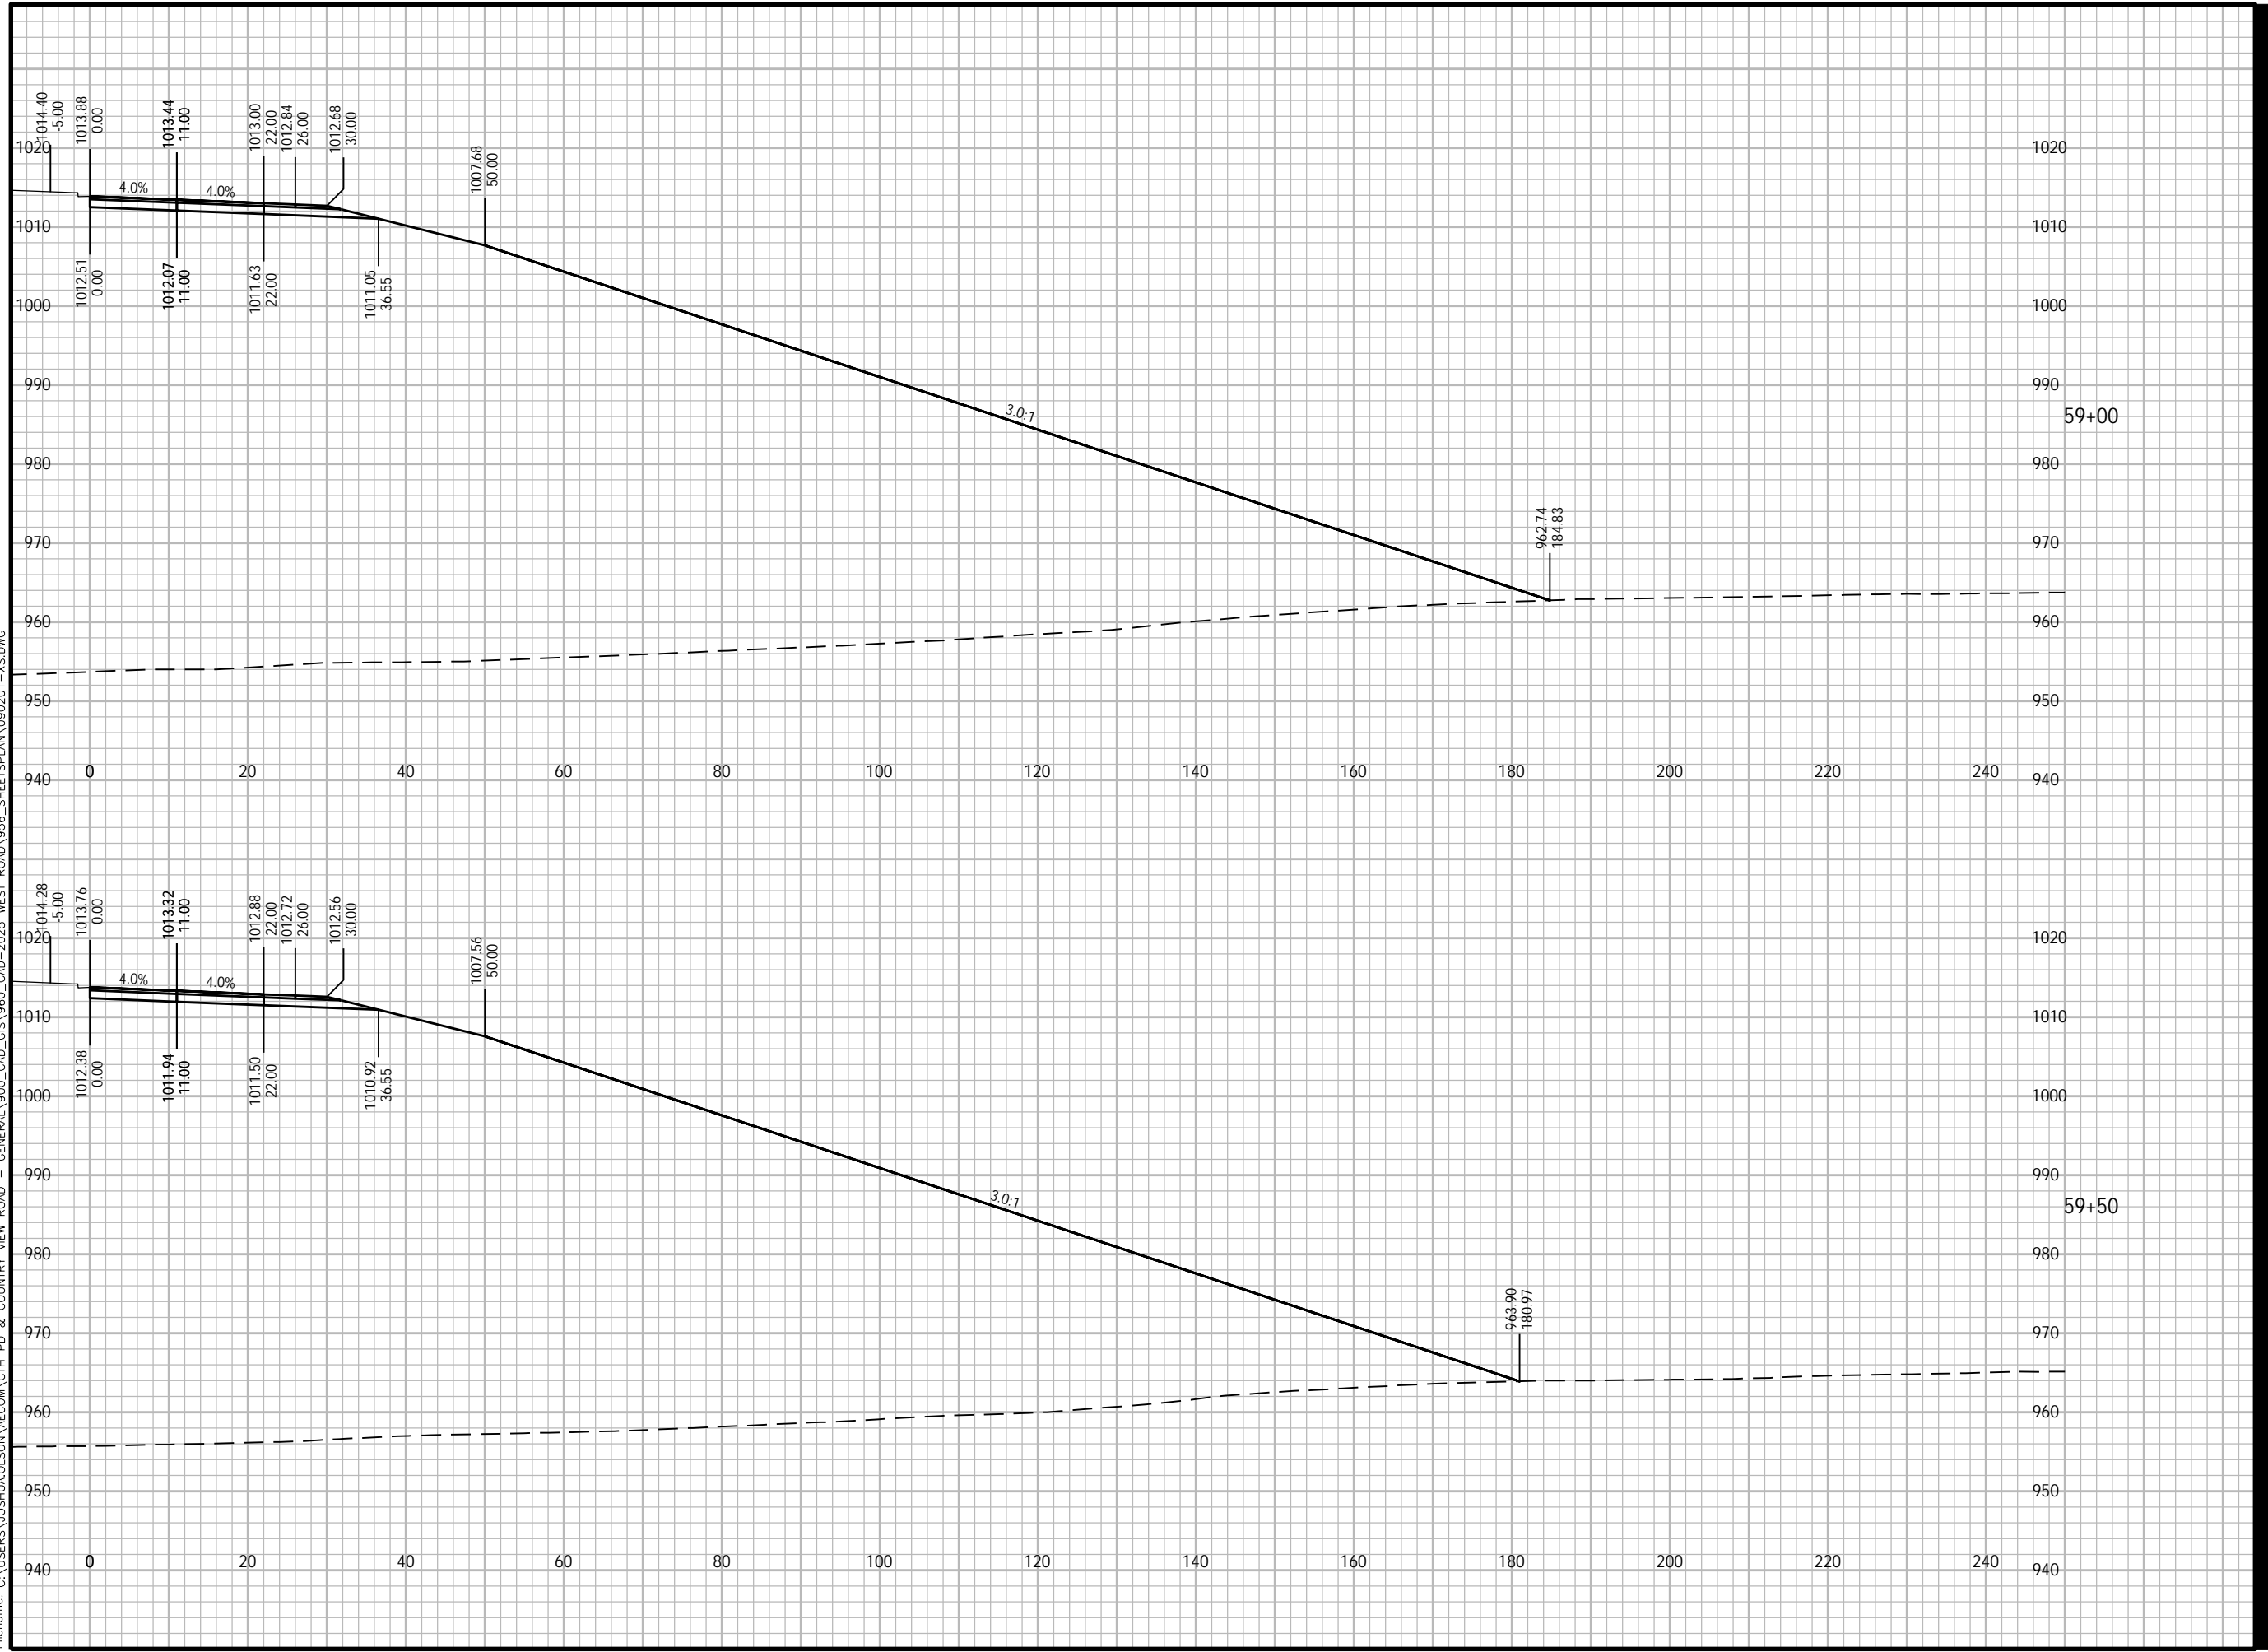

PROJECT

WEST ROAD
 CTH G TO COUNTRY VIEW ROAD
 20XX-XXX
 VERONA, WISCONSIN

CLIENT

CITY OF VERONA
 111 LINCOLN STREET
 VERONA, WISCONSIN 53593
 608-845-6495 tel
 www.ci.verona.wi.us

CONSULTANT

AECOM
 1350 DEMING WAY SUITE 100
 MIDDLETON, WI 53562
 608-836-9800 tel
 608-836-9767 fax
 www.aecom.com

SUB-CONSULTANTS

REGISTRATION

ISSUE/REVISION

I	DATE	DESCRIPTION
I		ORIGINAL
I/R	DATE	DESCRIPTION

KEY PLAN

PROJECT NUMBER

2023-XXX

SHEET TITLE

SHEET NUMBER

XS-NB-15



PROJECT

WEST ROAD

CTH G TO COUNTRY VIEW ROAD
20XX-XXX
VERONA, WISCONSIN

CLIENT

CITY OF VERONA

111 LINCOLN STREET
VERONA, WISCONSIN 53593
608-845-6495 tel
www.ci.verona.wi.us

CONSULTANT

AECOM
1350 DEMING WAY SUITE 100
MIDDLETON, WI 53562
608-836-9800 tel
608-836-9767 fax
www.aecom.com

SUB-CONSULTANTS

REGISTRATION

ISSUE/REVISION

I	DATE	DESCRIPTION
I		ORIGINAL
I/R	DATE	DESCRIPTION

KEY PLAN

PROJECT NUMBER

2023-XXX

SHEET TITLE

SHEET NUMBER

XS-NB-16

ANSI D 22" x 34"

Approved: ZRL

Checked: ZRL

Designer: K/W

Project Management Initials:

950 940 930 

950 940 930 920 910 900 890 880 870 860 850 840 830 820 810 800 790 780 770 760 750 740 730 720 710 700 690 680 670 660 650 640 630 620 610 600 590 580 570 560 550 540 530 520 510 500 490 480 470 460 450 440 430 420 410 400 390 380 370 360 350 340 330 320 310 300 290 280 270 260 250 240 230 220 210 200 190 180 170 160 150 140 130 120 110 100 90 80 70 60 50 40 30 20 10 0

950 940 930 920 910 900 890 880 870 860 850 840 830 820 810 800 790 780 770 760 750 740 730 720 710 700 690 680 670 660 650 640 630 620 610 600 590 580 570 560 550 540 530 520 510 500 490 480 470 460 450 440 430 420 410 400 390 380 370 360 350 340 330 320 310 300 290 280 270 260 250 240 230 220 210 200 190 180 170 160 150 140 130 120 110 100 90 80 70 60 50 40 30 20 10 0


950 940 930 920 910 900 890 880 870 860 850 840 830 820 810 800 790 780 770 760 750 740 730 720 710 700 690 680 670 660 650 640 630 620 610 600 590 580 570 560 550 540 530 520 510 500 490 480 470 460 450 440 430 420 410 400 390 380 370 360 350 340 330 320 310 300 290 280 270 260 250 240 230 220 210 200 190 180 170 160 150 140 130 120 110 100 90 80 70 60 50 40 30 20 10 0

950 940 930 920 910 900 890 880 870 860 850 840 830 680 670 660 650 640 630 620 610 600 590 580 570 560 550 540 530 520 510 500 490 480 470 460 450 440 430 420 410 400 390 380 370 360 350 340 330 320 310 300 290 280 270 260 250 240 230 220 210 200 190 180 170 160 150 140 130 120 110 100 90 80 70 60 50 40 30 20 10 0

950 940 930 920 910 900 890 880 870 860 850 840 830 820 810 800 790 780 770 760 750 740 730 720 710 700 690 680 670 660 650 640 630 620 610 600 590 580 570 560 550 540 530 520 510 500 490 480 470 460 450 440 430 420 410 400 390 380 370 360 350 340 330 320 310 300 290 280 270 260 250 240 230 220 210 200 190 180 170 160 150 140 130 120 110 100 90 80 70 60 50 40 30 20 10 0

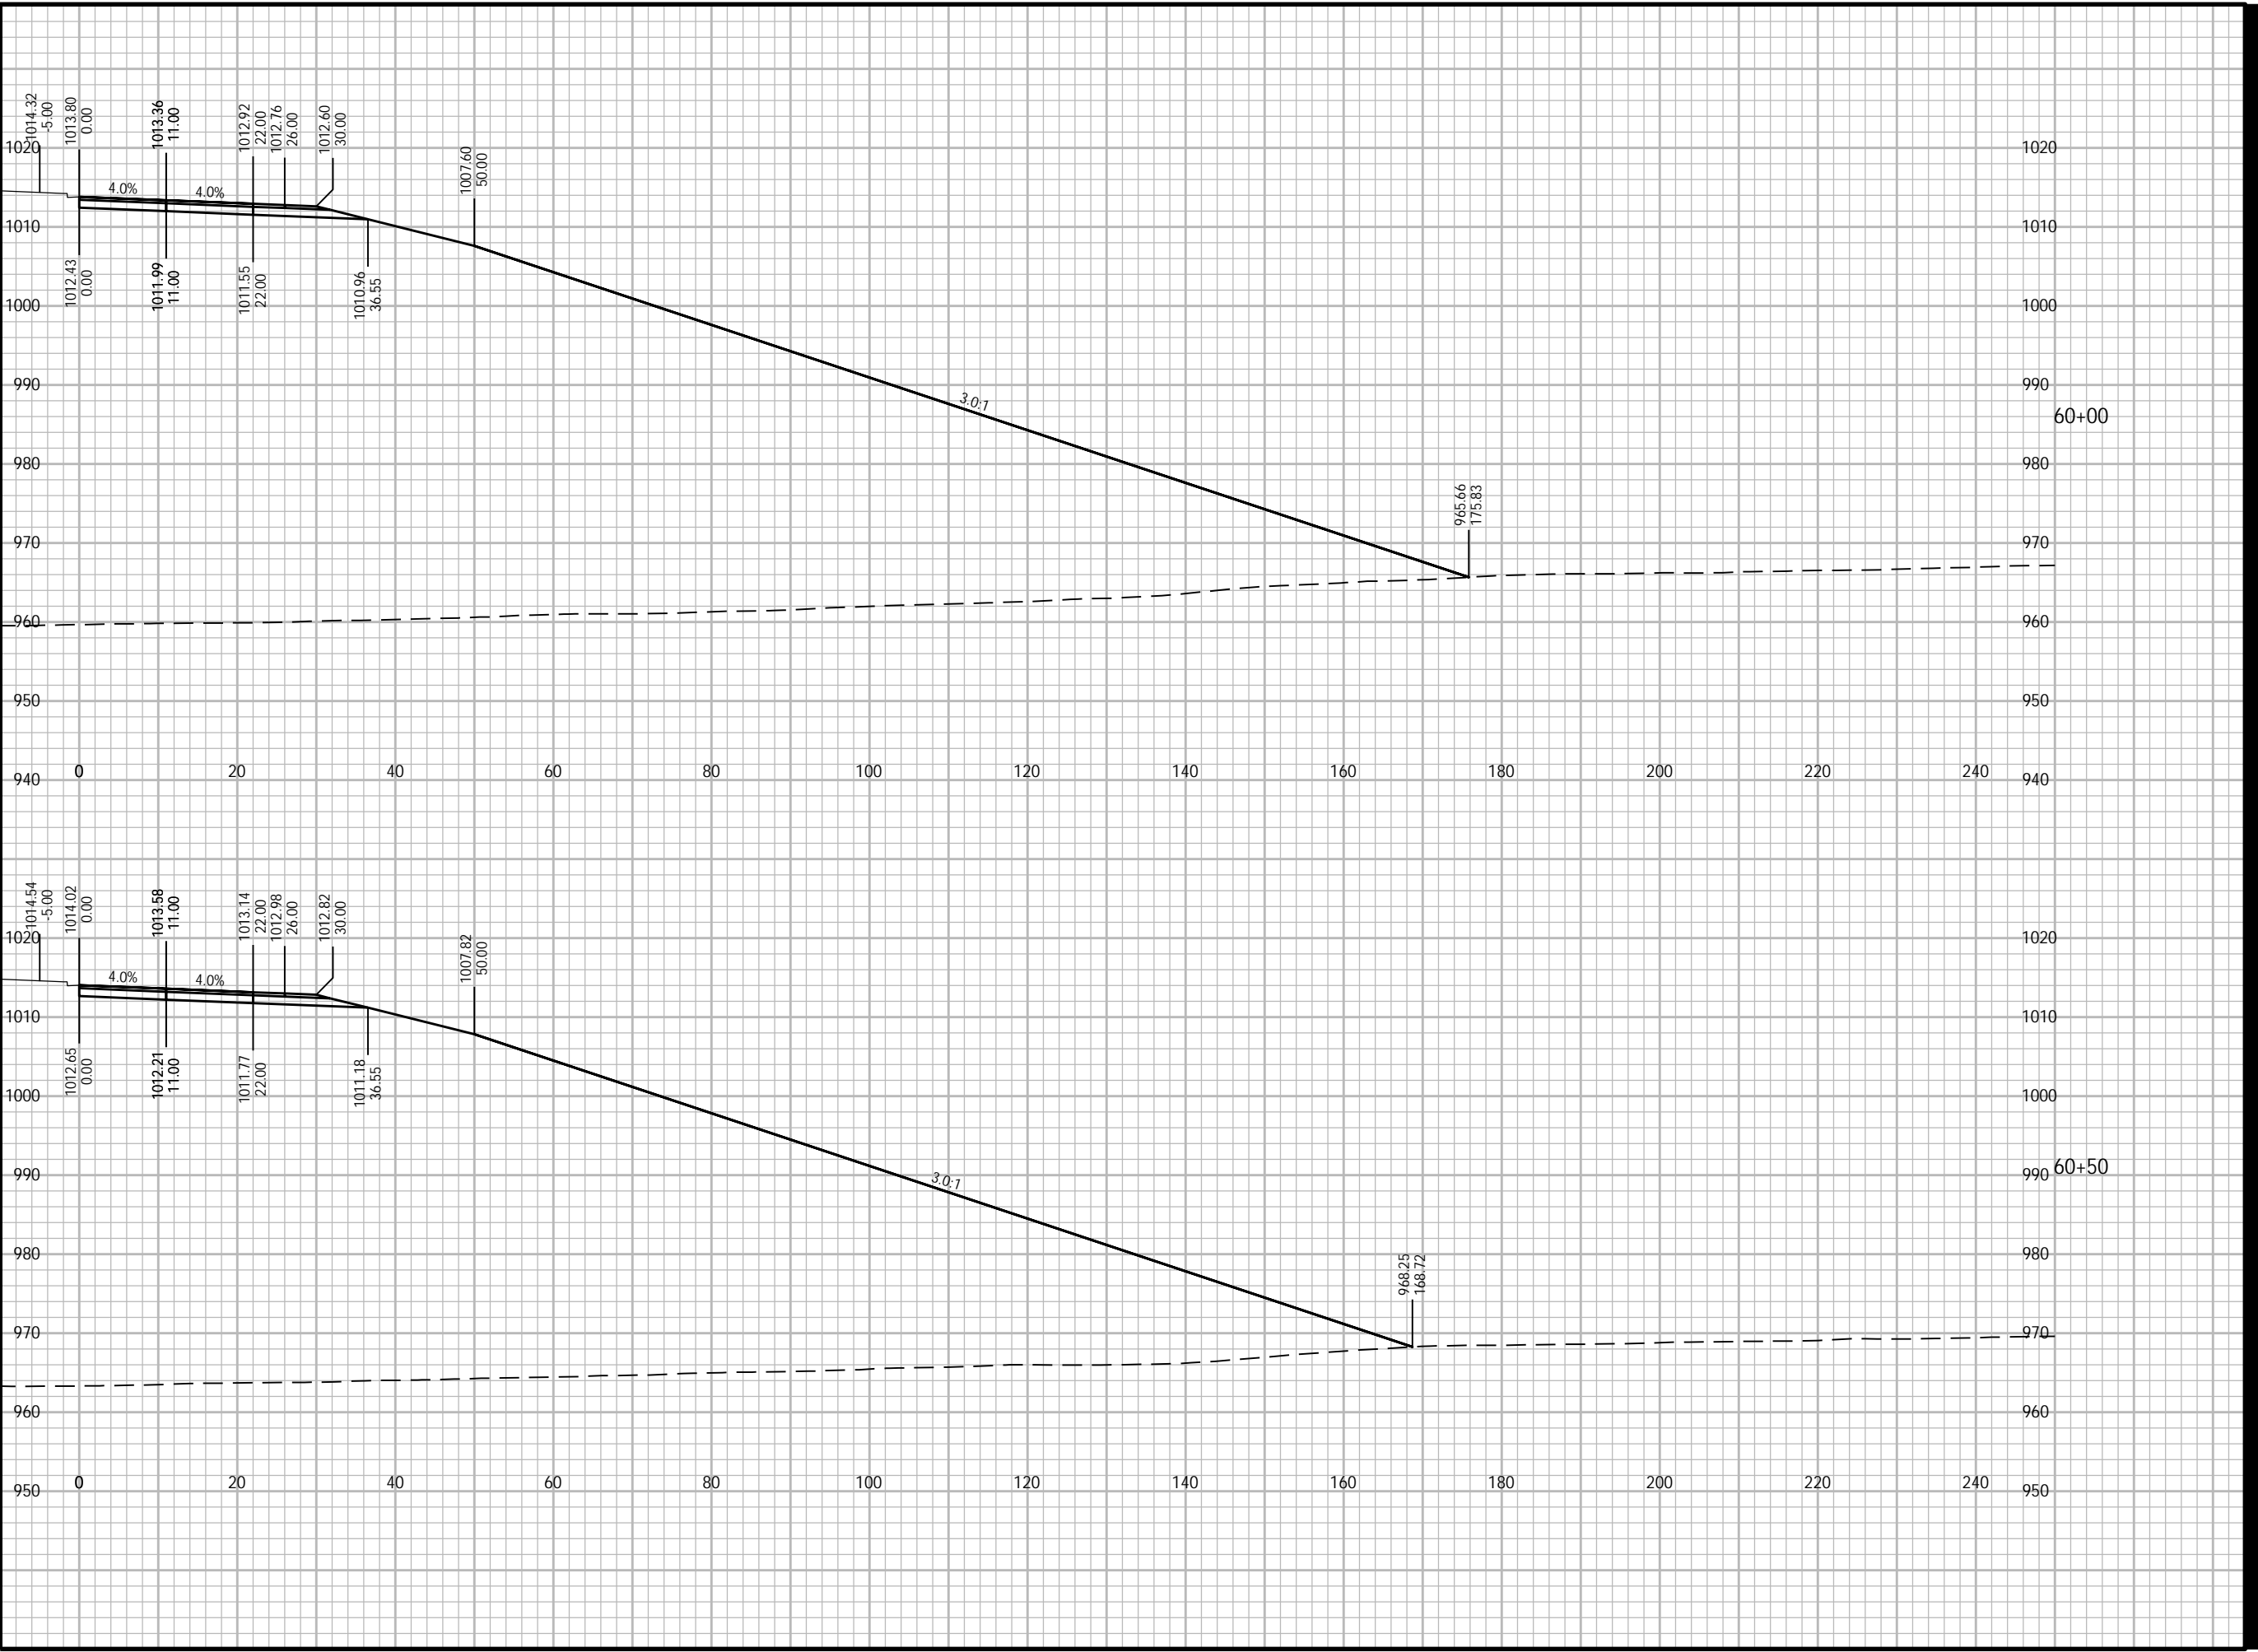

Plotted By: joshua.olson
Plot File Date Created: Jun/12/2024 3:35 PM
Layout-Sheet Name: NB-16
Filename: C:\USERS\JOSHUA.OLSON\AECOM\CTH PD & COUNTRY VIEW ROAD - GENERAL\900_CAD_GIS\960_CAD-2025_WEST ROAD\956_SHEETS\PLAN\090201-XS.DWG



PROJECT

WEST ROAD

CTH G TO COUNTRY VIEW ROAD
20XX-XXX
VERONA, WISCONSIN

CLIENT

CITY OF VERONA

111 LINCOLN STREET
VERONA, WISCONSIN 53593
608-845-6495 tel
www.ci.verona.wi.us

CONSULTANT

AECOM
1350 DEMING WAY SUITE 100
MIDDLETON, WI 53562
608-836-9800 tel
608-836-9767 fax
www.aecom.com

SUB-CONSULTANTS

REGISTRATION

ISSUE/REVISION

I	DATE	DESCRIPTION
I		ORIGINAL

KEY PLAN

PROJECT NUMBER

2023-XXX

SHEET TITLE

SHEET NUMBER

XS-NB-17

ANSI D 22" x 34"

Approved: ZRL

Checked: ZRL

Designer: K/W

Project Management Initials:

090201 - XS.DWG

WEST ROAD

VIEW ROAD

VIEW ROAD

VIEW ROAD

VIEW ROAD

VIEW ROAD

VIEW ROAD


VIEW ROAD

VIEW ROAD

VIEW ROAD

VIEW ROAD

VIEW ROAD

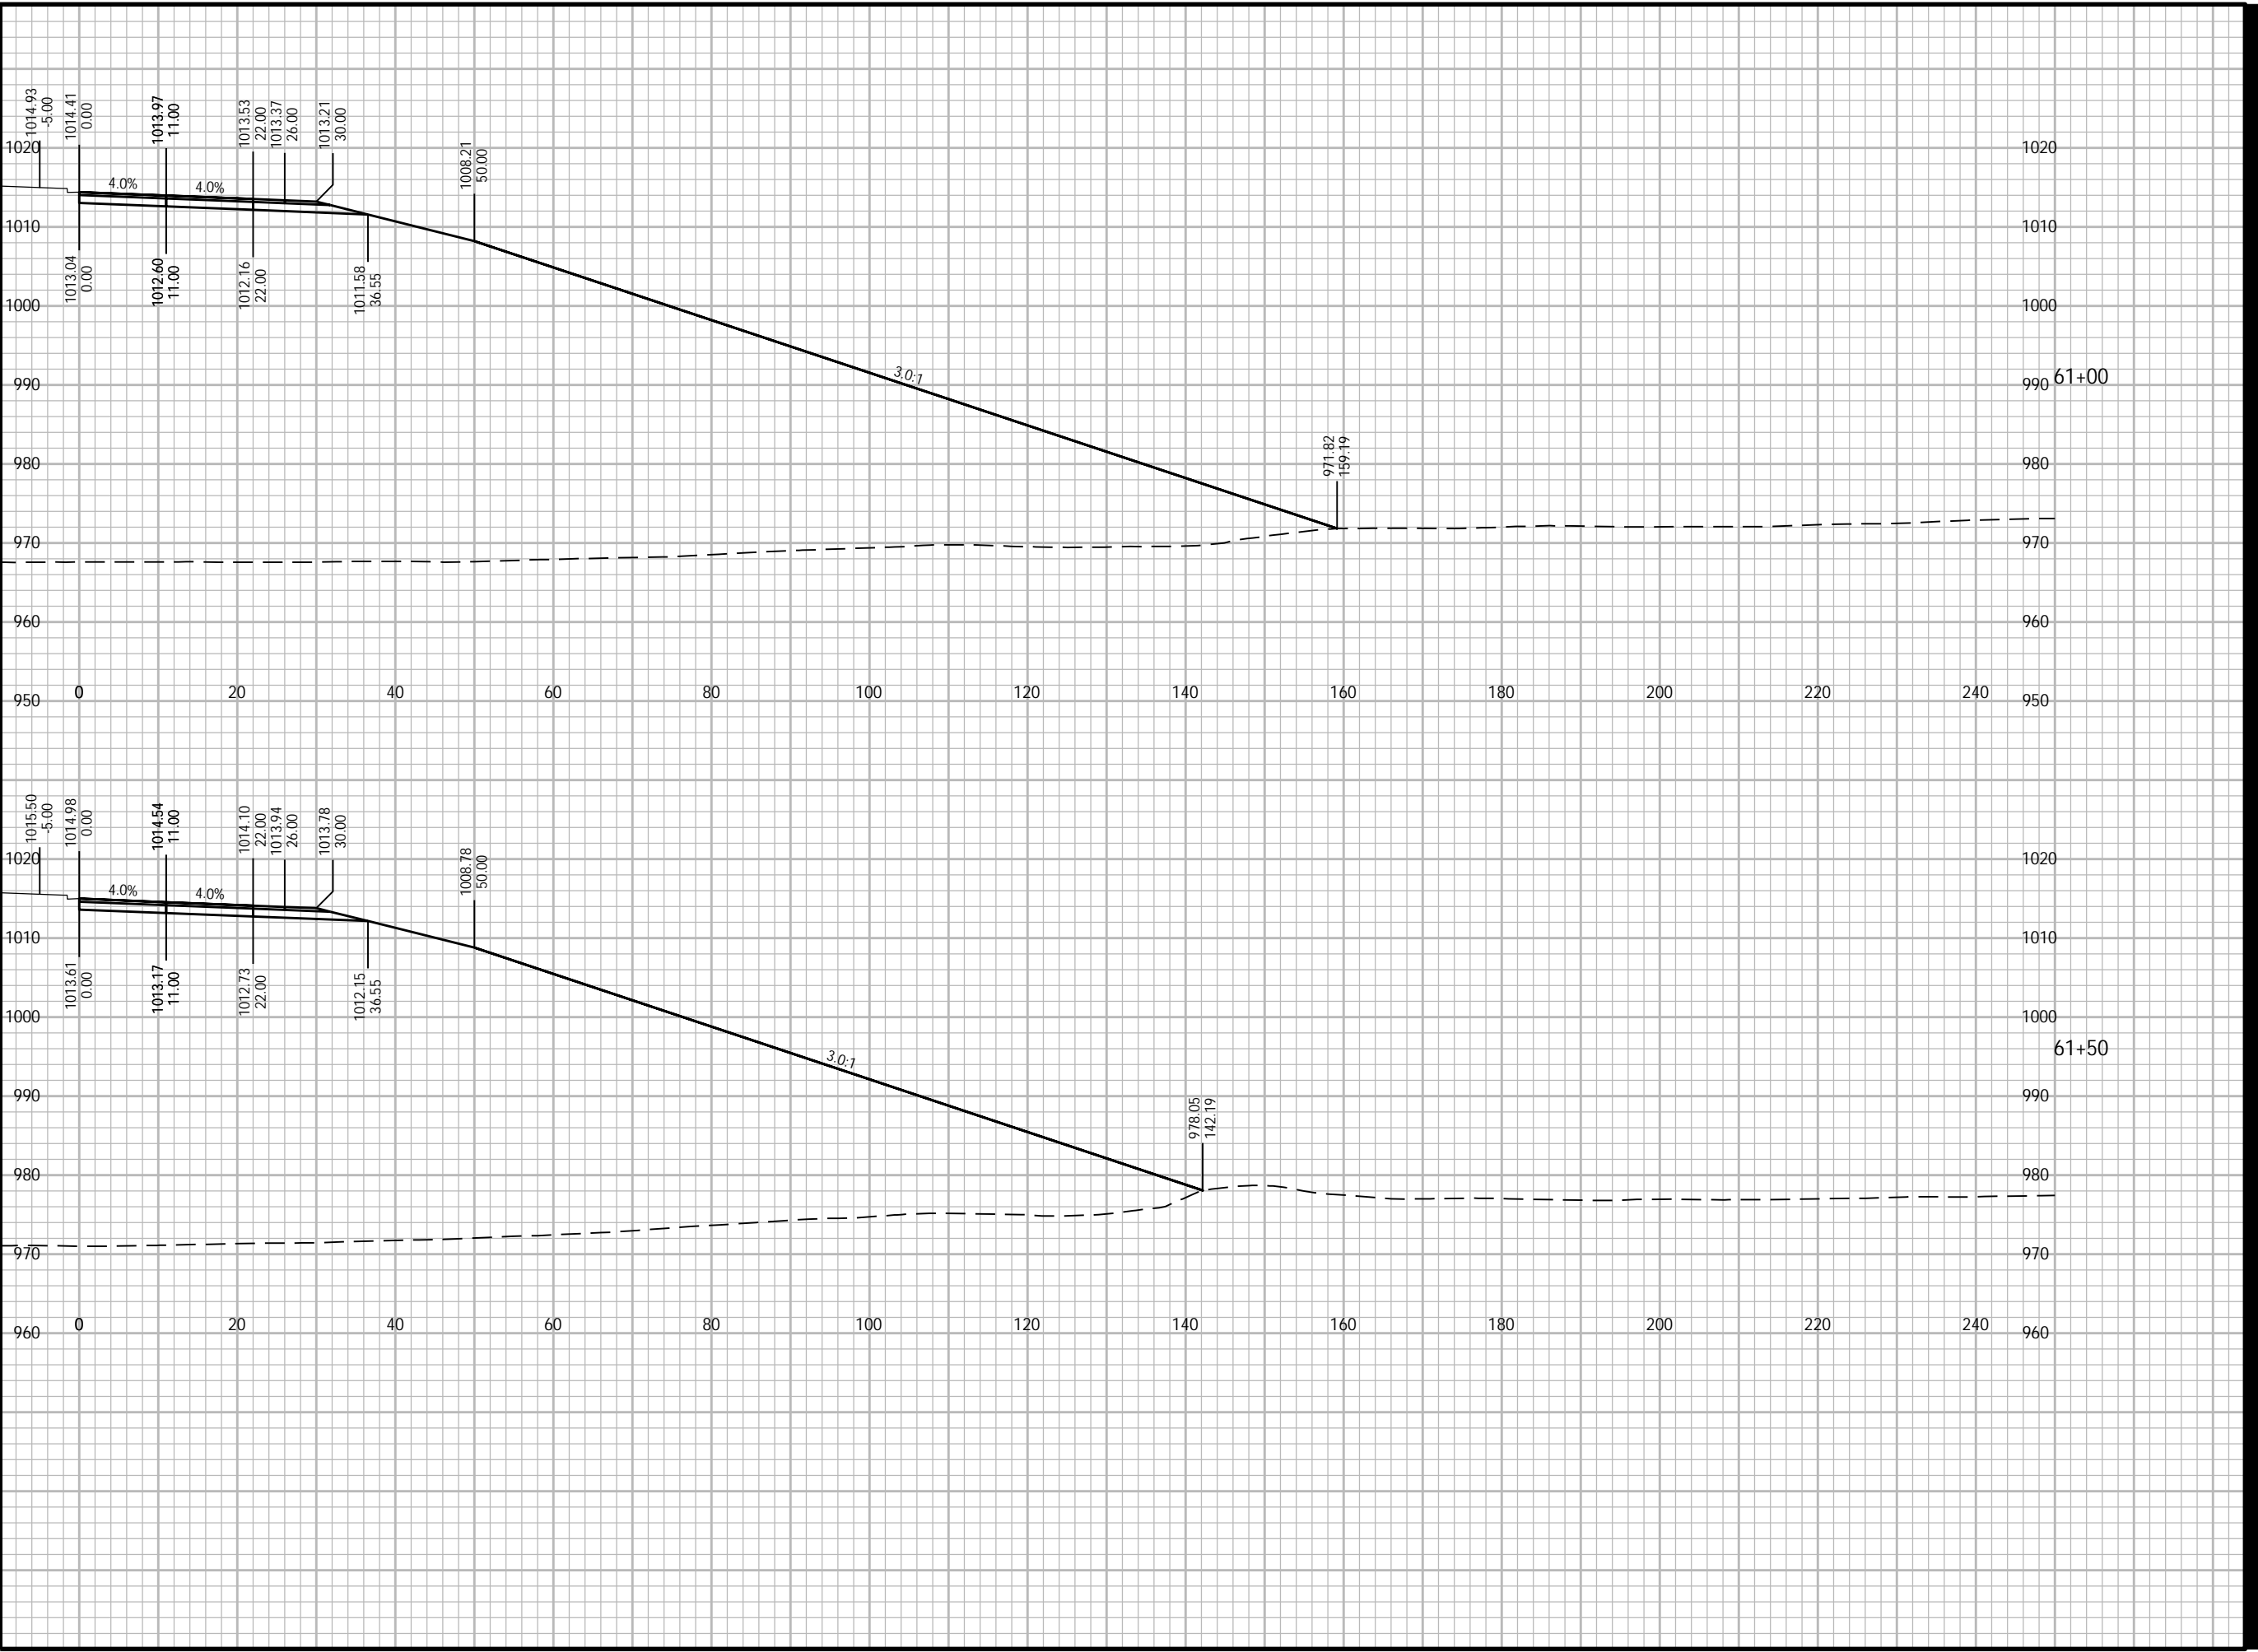

Plotted By: joshua.olson
Plot File Date Created: Jun/12/2024 3:35 PM
Layout-Sheet Name: NB-17
Filename: C:\USERS\JOSHUA.OLSON\AECOM\CTH PD & COUNTRY VIEW ROAD - GENERAL\900_CAD_GIS\960_CAD-2025 WEST ROAD\956_SHEETS\PLAN\090201 - XS.DWG



PROJECT

WEST ROAD

CTH G TO COUNTRY VIEW ROAD
20XX-XXX
VERONA, WISCONSIN

CLIENT

CITY OF VERONA

111 LINCOLN STREET
VERONA, WISCONSIN 53593
608-845-6495 tel
www.ci.verona.wi.us

CONSULTANT

AECOM
1350 DEMING WAY SUITE 100
MIDDLETON, WI 53562
608-836-9800 tel
608-836-9767 fax
www.aecom.com

SUB-CONSULTANTS

REGISTRATION

ISSUE/REVISION

I	DATE	DESCRIPTION
I		ORIGINAL
I/R	DATE	DESCRIPTION

KEY PLAN


PROJECT NUMBER

2023-XXX

SHEET TITLE

SHEET NUMBER

XS-NB-18

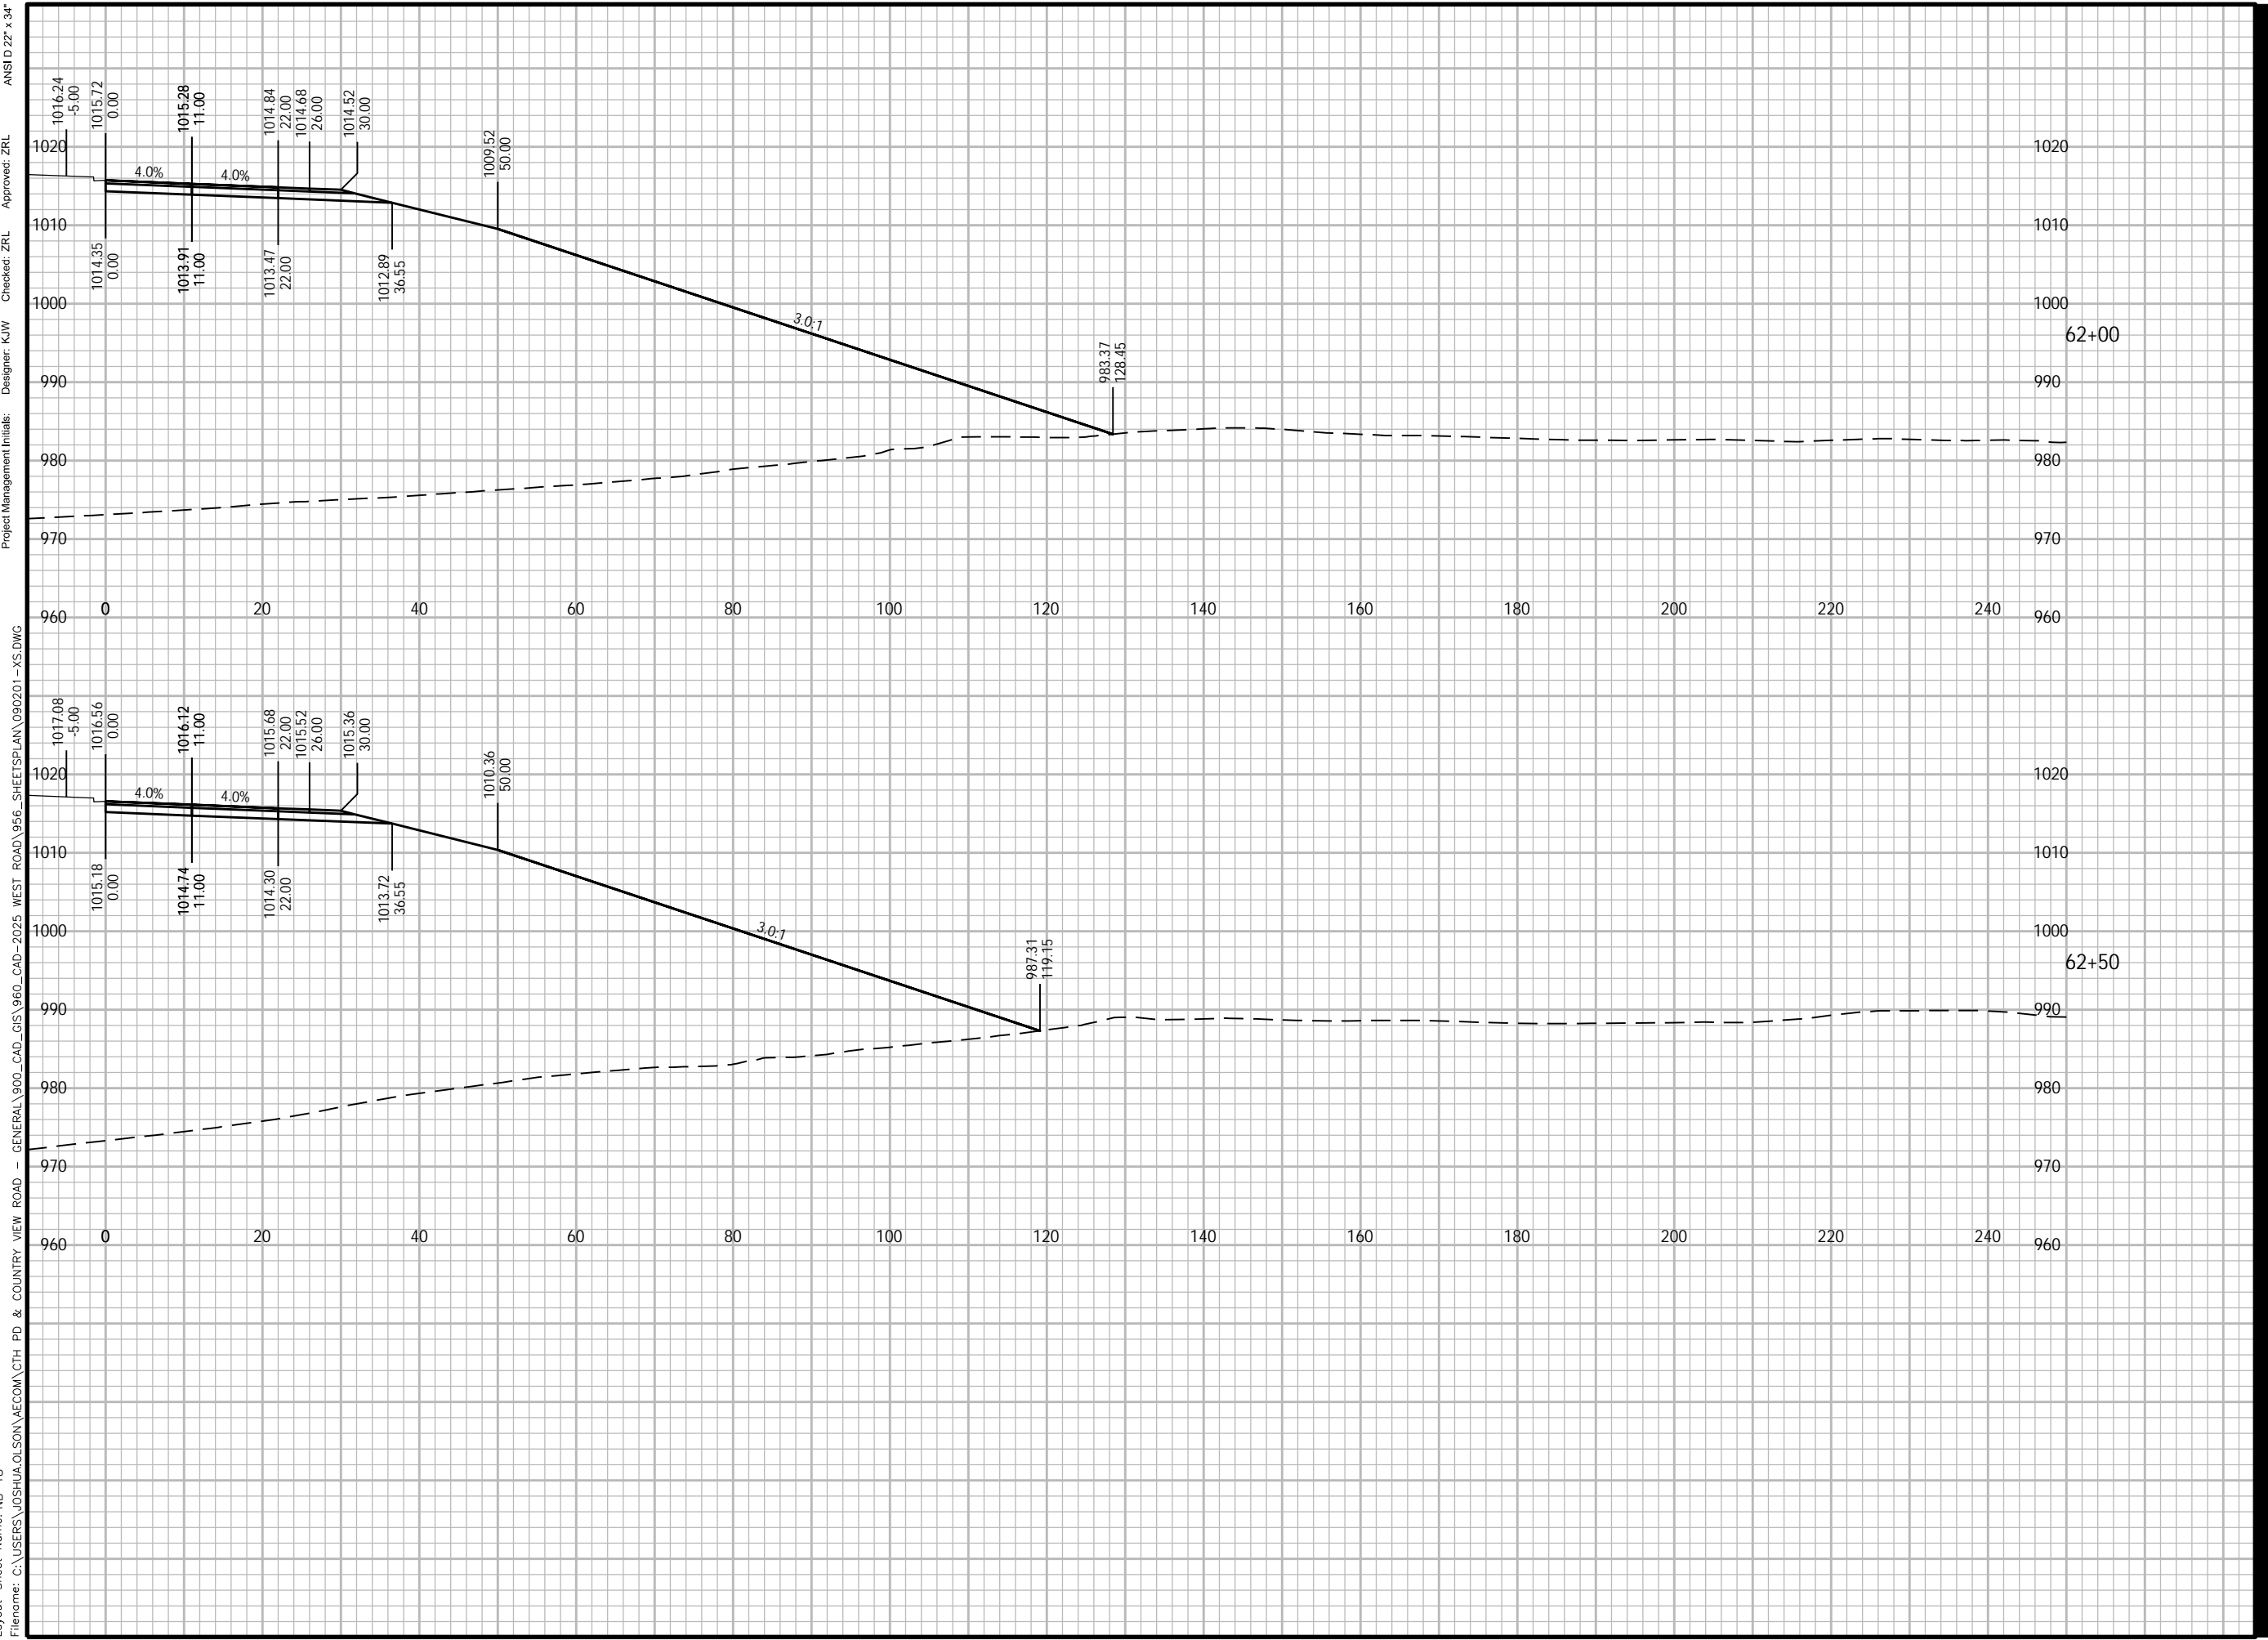

Plotted By: joshua.olson
Plot File Date Created: Jun/12/2024 3:35 PM
Layout-Sheet Name: NB-18
Filename: C:\USERS\JOSHUA.OLSON\AECOM\CTH PD & COUNTRY VIEW ROAD - GENERAL\900_CAD_GIS\960_CAD-2025_WEST ROAD\956_SHEETS\PLAN\090201-XS.DWG



PROJECT

WEST ROAD

CTH G TO COUNTRY VIEW ROAD
20XX-XXX
VERONA, WISCONSIN

CLIENT

CITY OF VERONA

111 LINCOLN STREET
VERONA, WISCONSIN 53593
608-845-6495 tel
www.ci.verona.wi.us

CONSULTANT

AECOM
1350 DEMING WAY SUITE 100
MIDDLETON, WI 53562
608-836-9800 tel
608-836-9767 fax
www.aecom.com

SUB-CONSULTANTS

REGISTRATION

ISSUE/REVISION

I	DATE	DESCRIPTION
1		ORIGINAL

KEY PLAN


PROJECT NUMBER

2023-XXX

SHEET TITLE

SHEET NUMBER

XS-NB-19

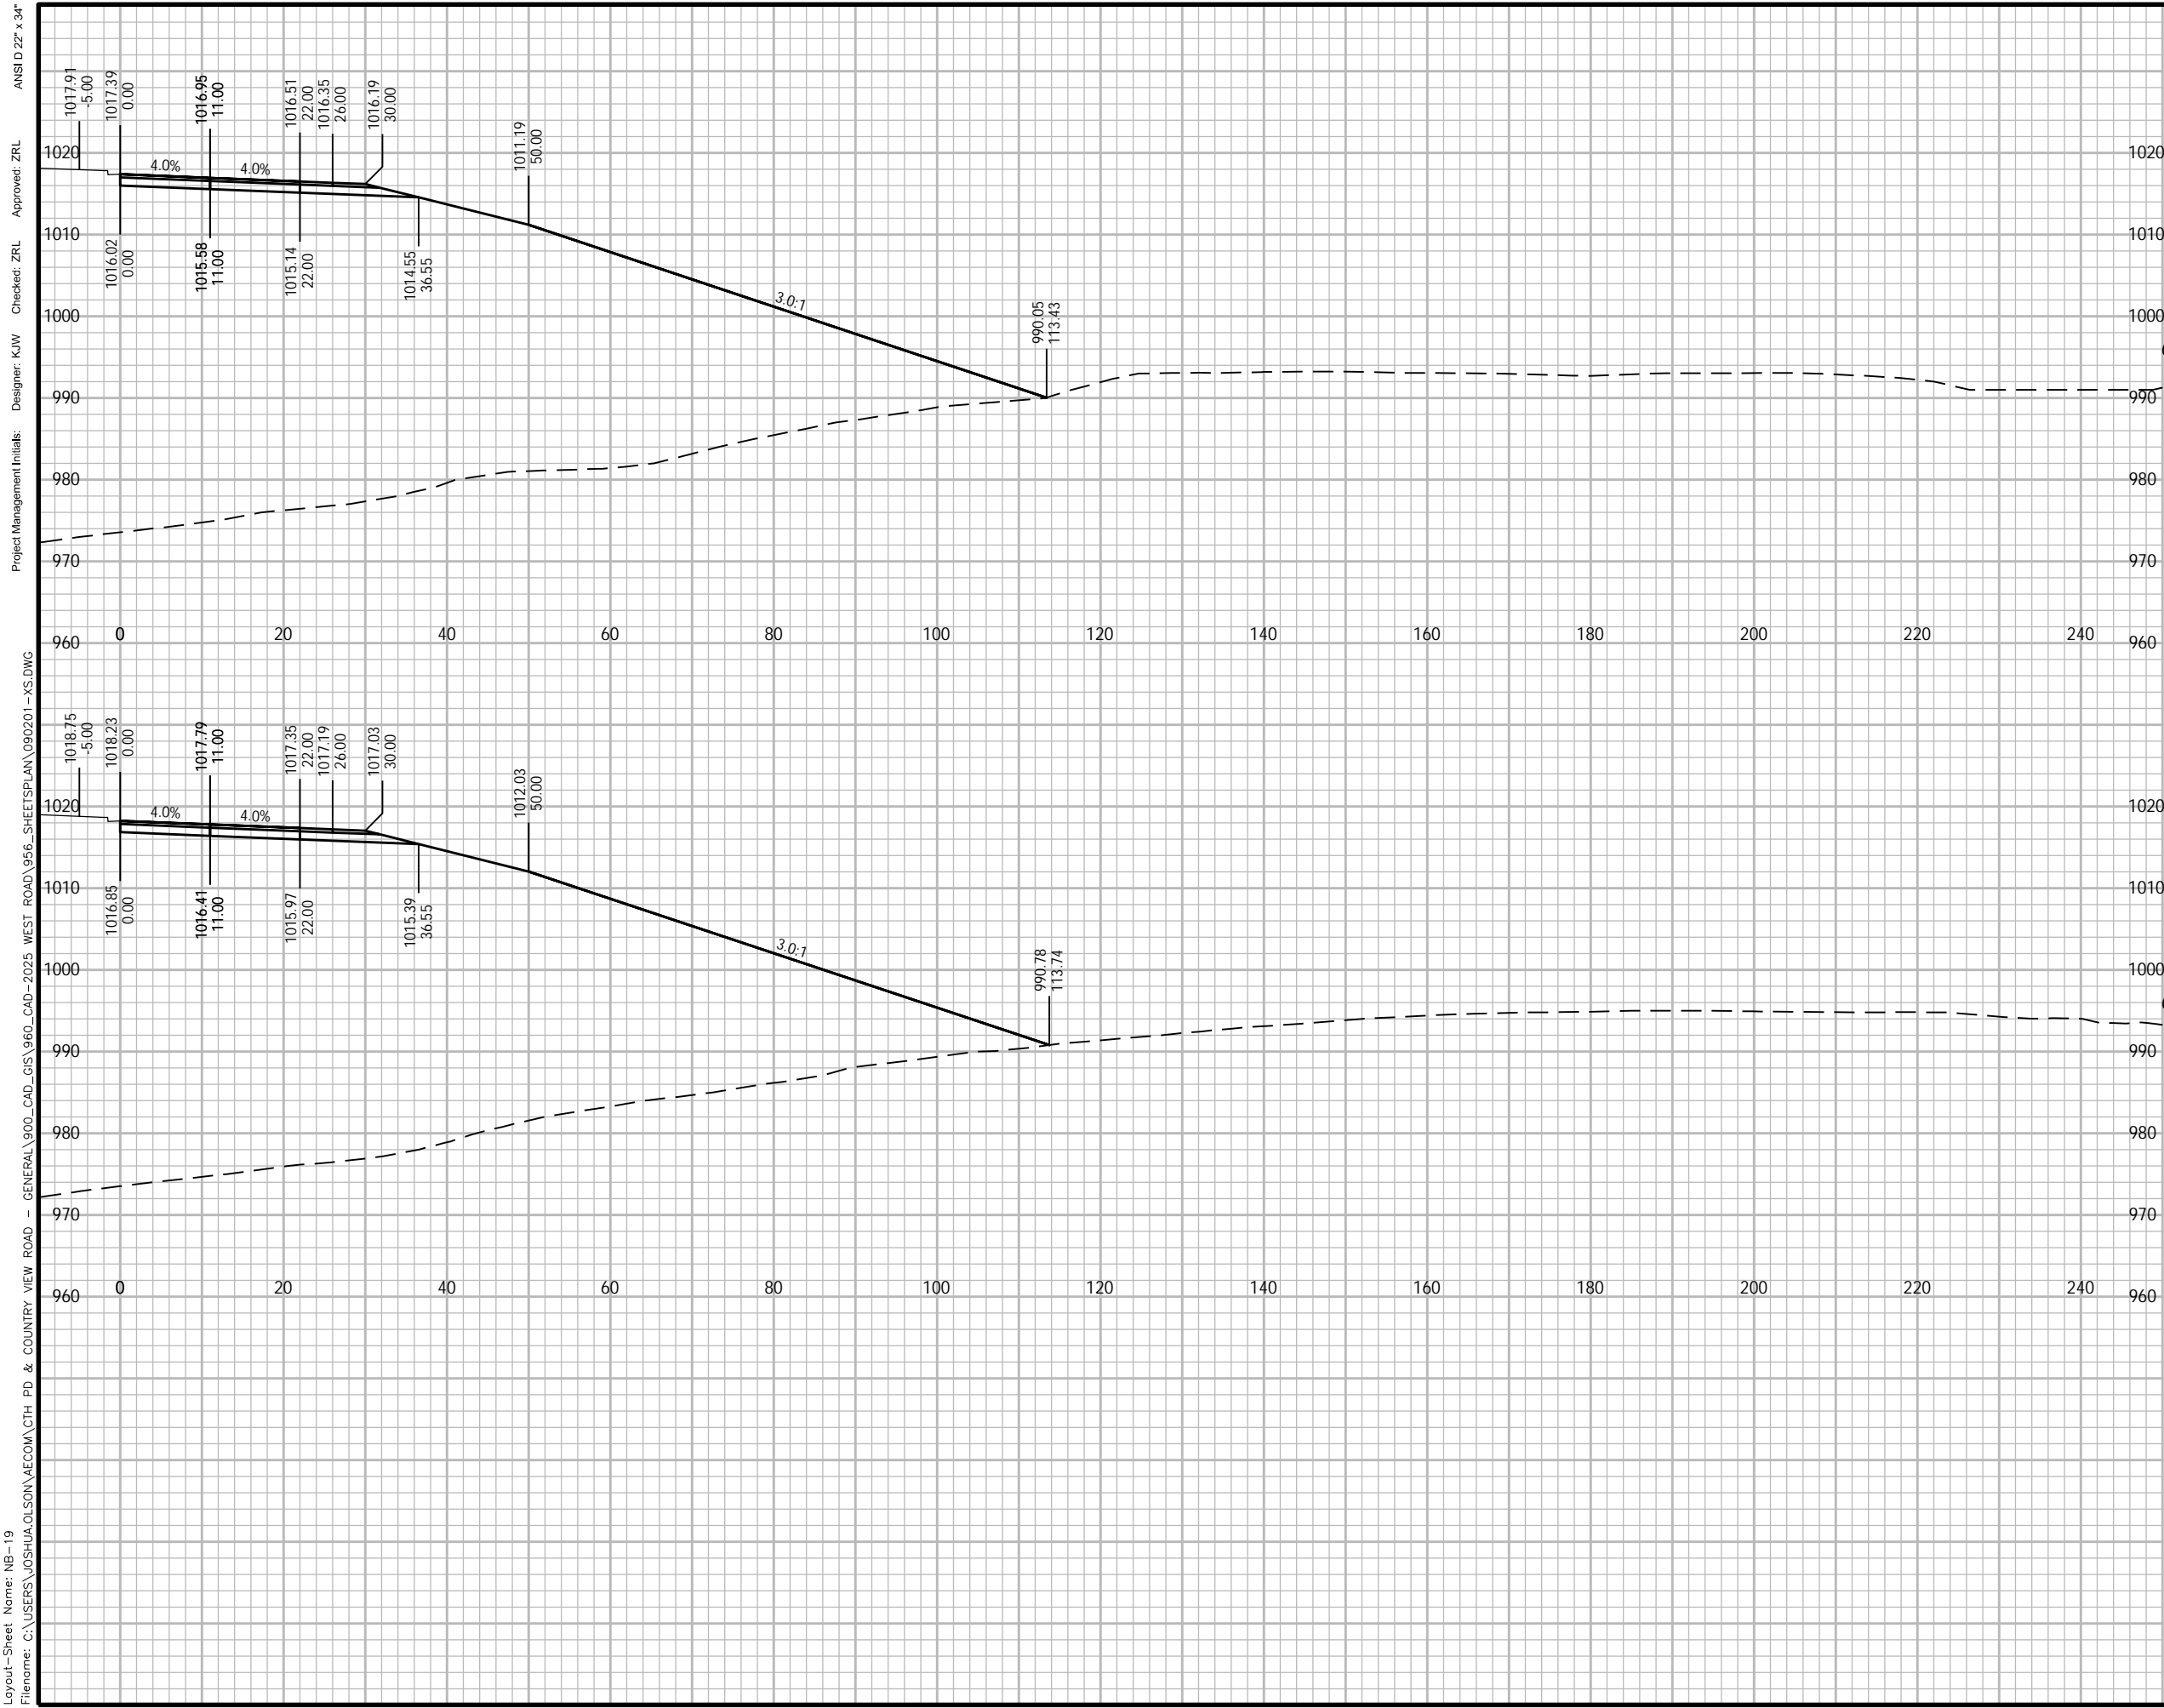

ANS I D 2 2 ' x 3 4 ' Approved: ZRL Checked: ZRL Designer: K/W Project Management Initials: 1017.91 -5.00 1017.39 0.00 1016.95 11.00 1016.51 22.00 1016.35 26.00 1016.19 30.00 1011.19 50.00 990.05 113.43 1018.75 -5.00 1018.23 0.00 1017.79 11.00 1017.35 22.00 1017.19 26.00 1017.03 30.00 1012.03 50.00 990.78 113.74
 Plotted By: joshua.olson
 Plot File Date Created: Jun/12/2024 3:36 PM
 Layout-Sheet Name: NB-19
 Filename: C:\USERS\JOSHUA.OLSON\AECOM\CTH PD & COUNTRY VIEW ROAD - GENERAL\900_CAD_GIS\960_CAD-2025 WEST ROAD\956_SHEET\PLAN\090201-XS.DWG



PROJECT

WEST ROAD

CTH G TO COUNTRY VIEW ROAD
20XX-XXX
VERONA, WISCONSIN

CLIENT

CITY OF VERONA

111 LINCOLN STREET
VERONA, WISCONSIN 53593
608-845-6495 tel
www.ci.verona.wi.us

CONSULTANT

AECOM
1350 DEMING WAY SUITE 100
MIDDLETON, WI 53562
608-836-9800 tel
608-836-9767 fax
www.aecom.com

SUB-CONSULTANTS

REGISTRATION

ISSUE/REVISION

I	DATE	DESCRIPTION
I		ORIGINAL

KEY PLAN


PROJECT NUMBER

2023-XXX

SHEET TITLE

SHEET NUMBER

XS-NB-20

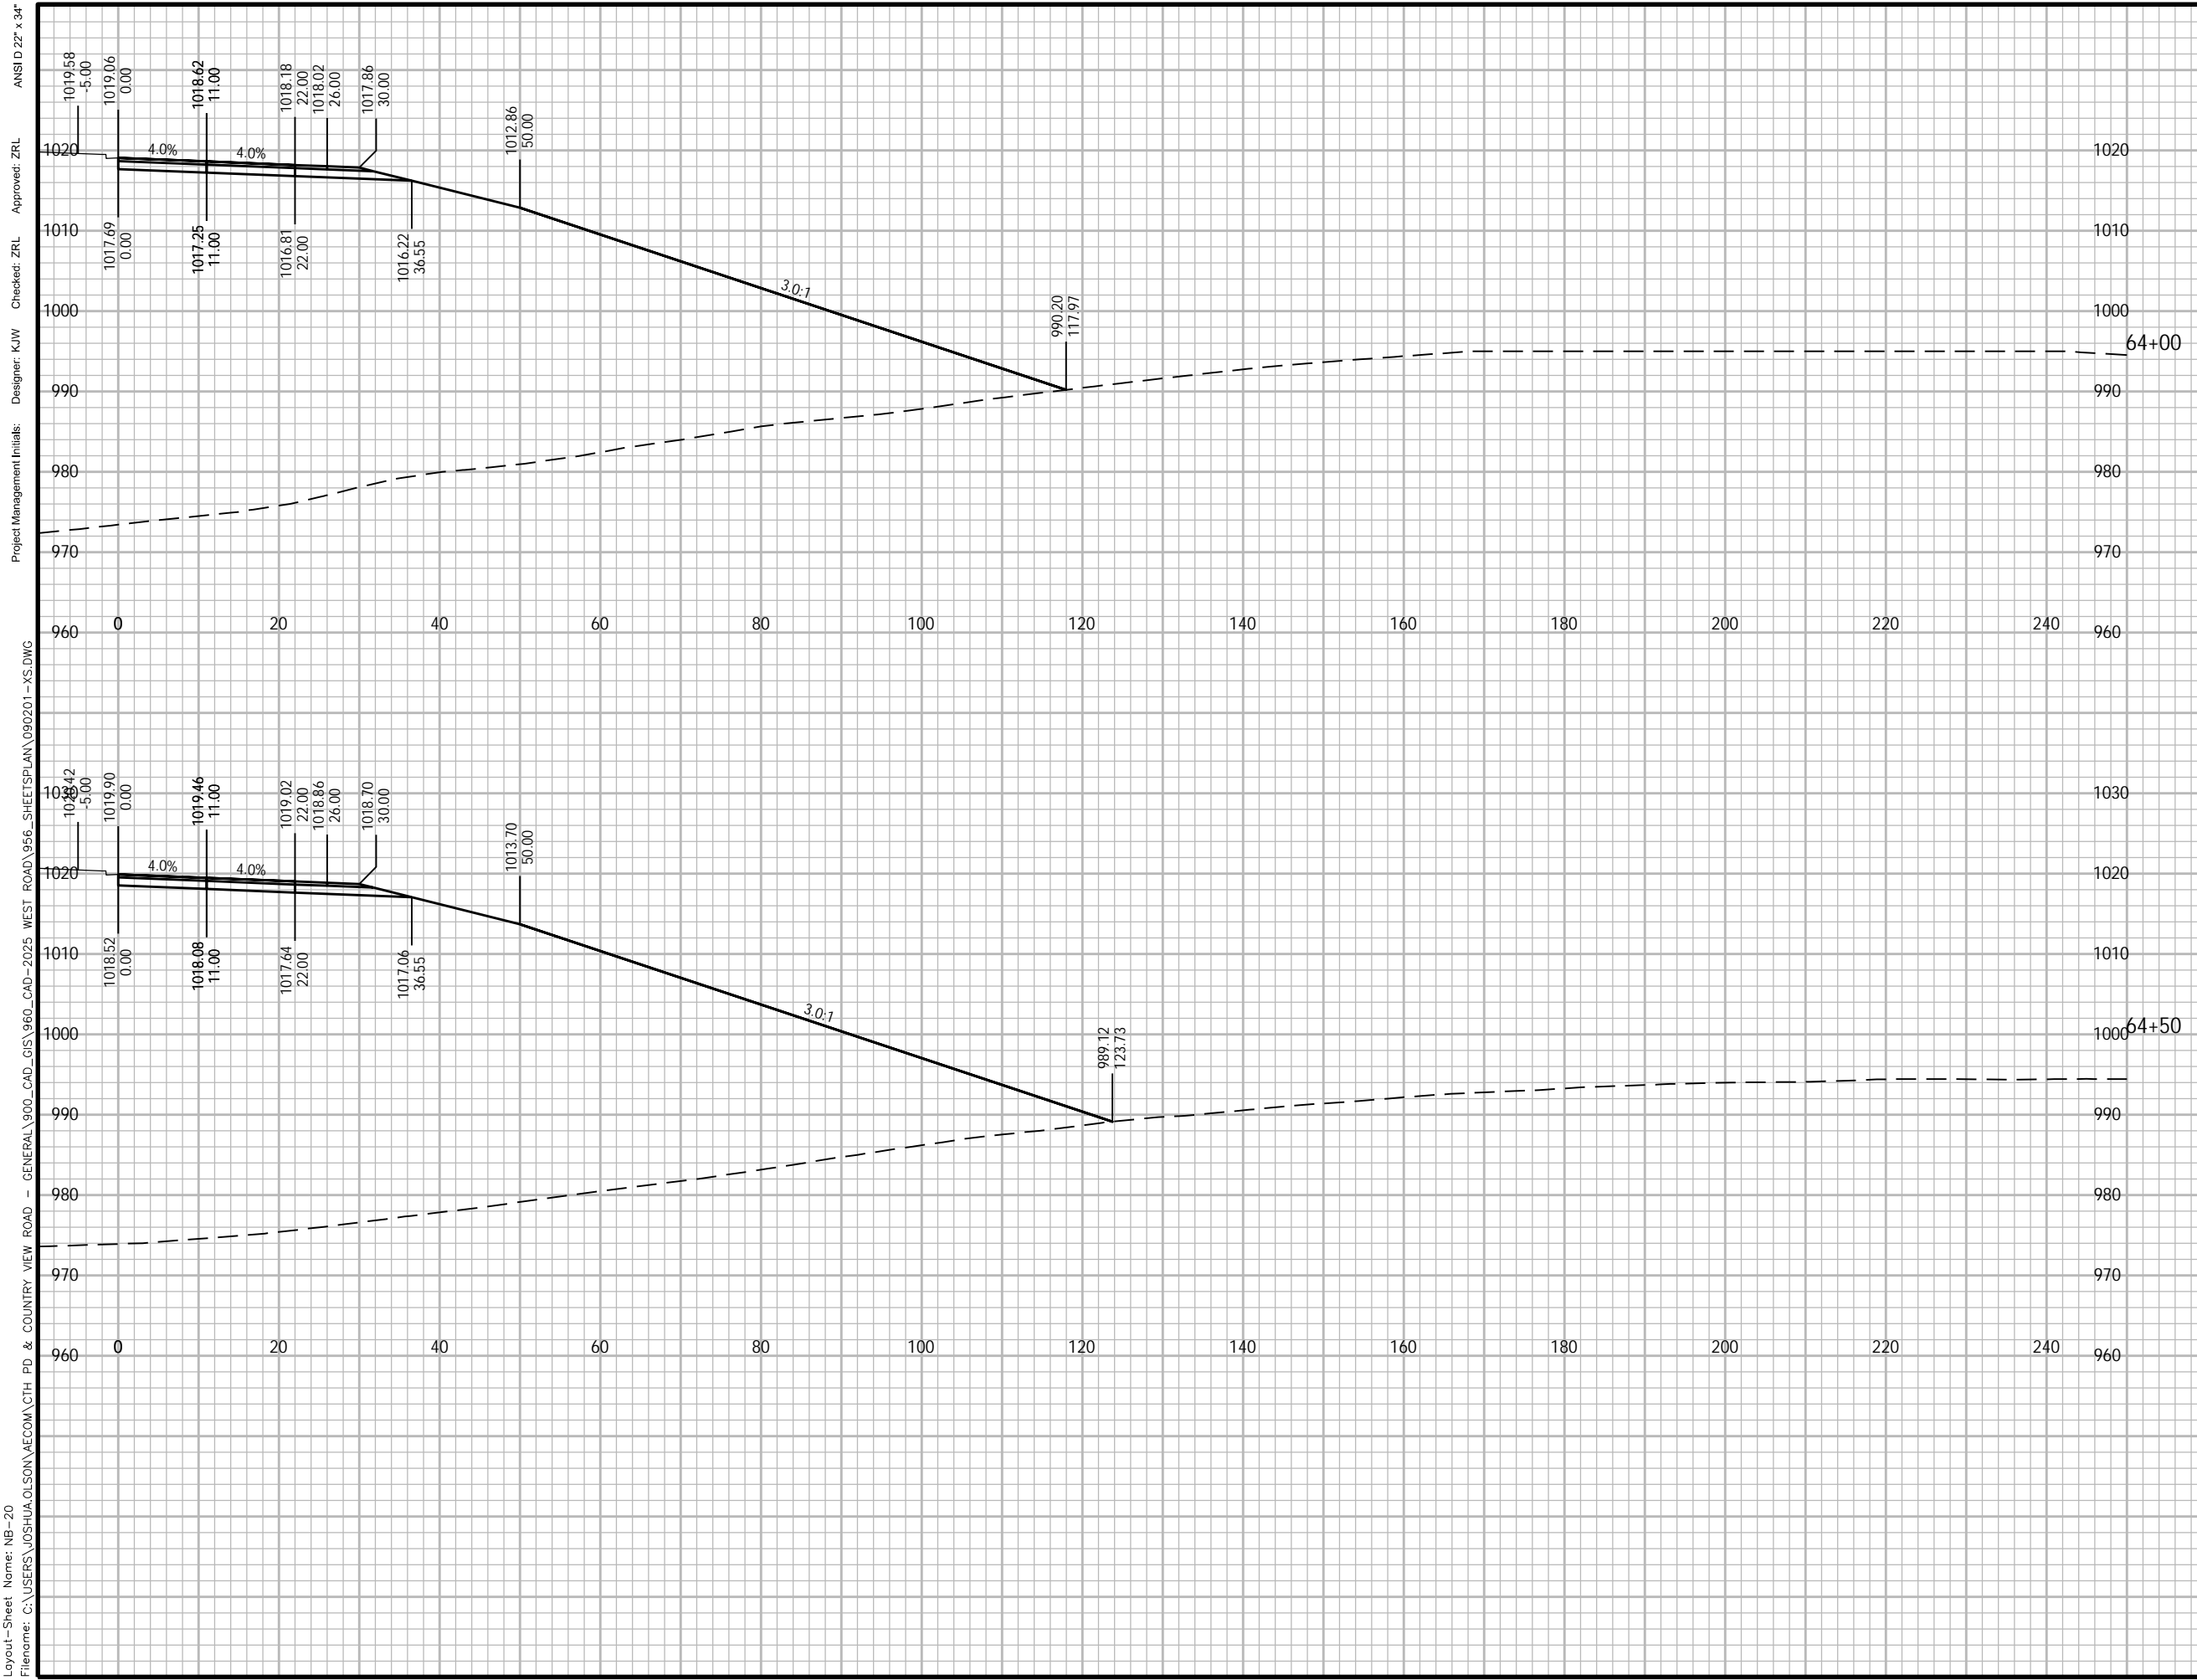

Plotted By: joshua.olson
 Plot File Date Created: Jun/12/2024 3:36 PM
 Layout-Sheet Name: NB-20
 Filename: C:\USERS\JOSHUA.OLSON\AECOM\CTH PD & COUNTRY VIEW ROAD - GENERAL\900_CAD_GIS\960_CAD-2025 WEST ROAD\956_SHEET\PLAN\090201-XS.DWG

ANSI D 22' x 34'
 Approved: ZRL
 Checked: ZRL
 Designer: K/W
 Project Management Initials:



PROJECT

WEST ROAD

CTH G TO COUNTRY VIEW ROAD
20XX-XXX
VERONA, WISCONSIN

CLIENT

CITY OF VERONA

111 LINCOLN STREET
VERONA, WISCONSIN 53593
608-845-6495 tel
www.ci.verona.wi.us

CONSULTANT

AECOM
1350 DEMING WAY SUITE 100
MIDDLETON, WI 53562
608-836-9800 tel
608-836-9767 fax
www.aecom.com

SUB-CONSULTANTS

REGISTRATION

ISSUE/REVISION

I	DATE	DESCRIPTION
I		ORIGINAL

KEY PLAN


PROJECT NUMBER

2023-XXX

SHEET TITLE

SHEET NUMBER

XS-NB-21

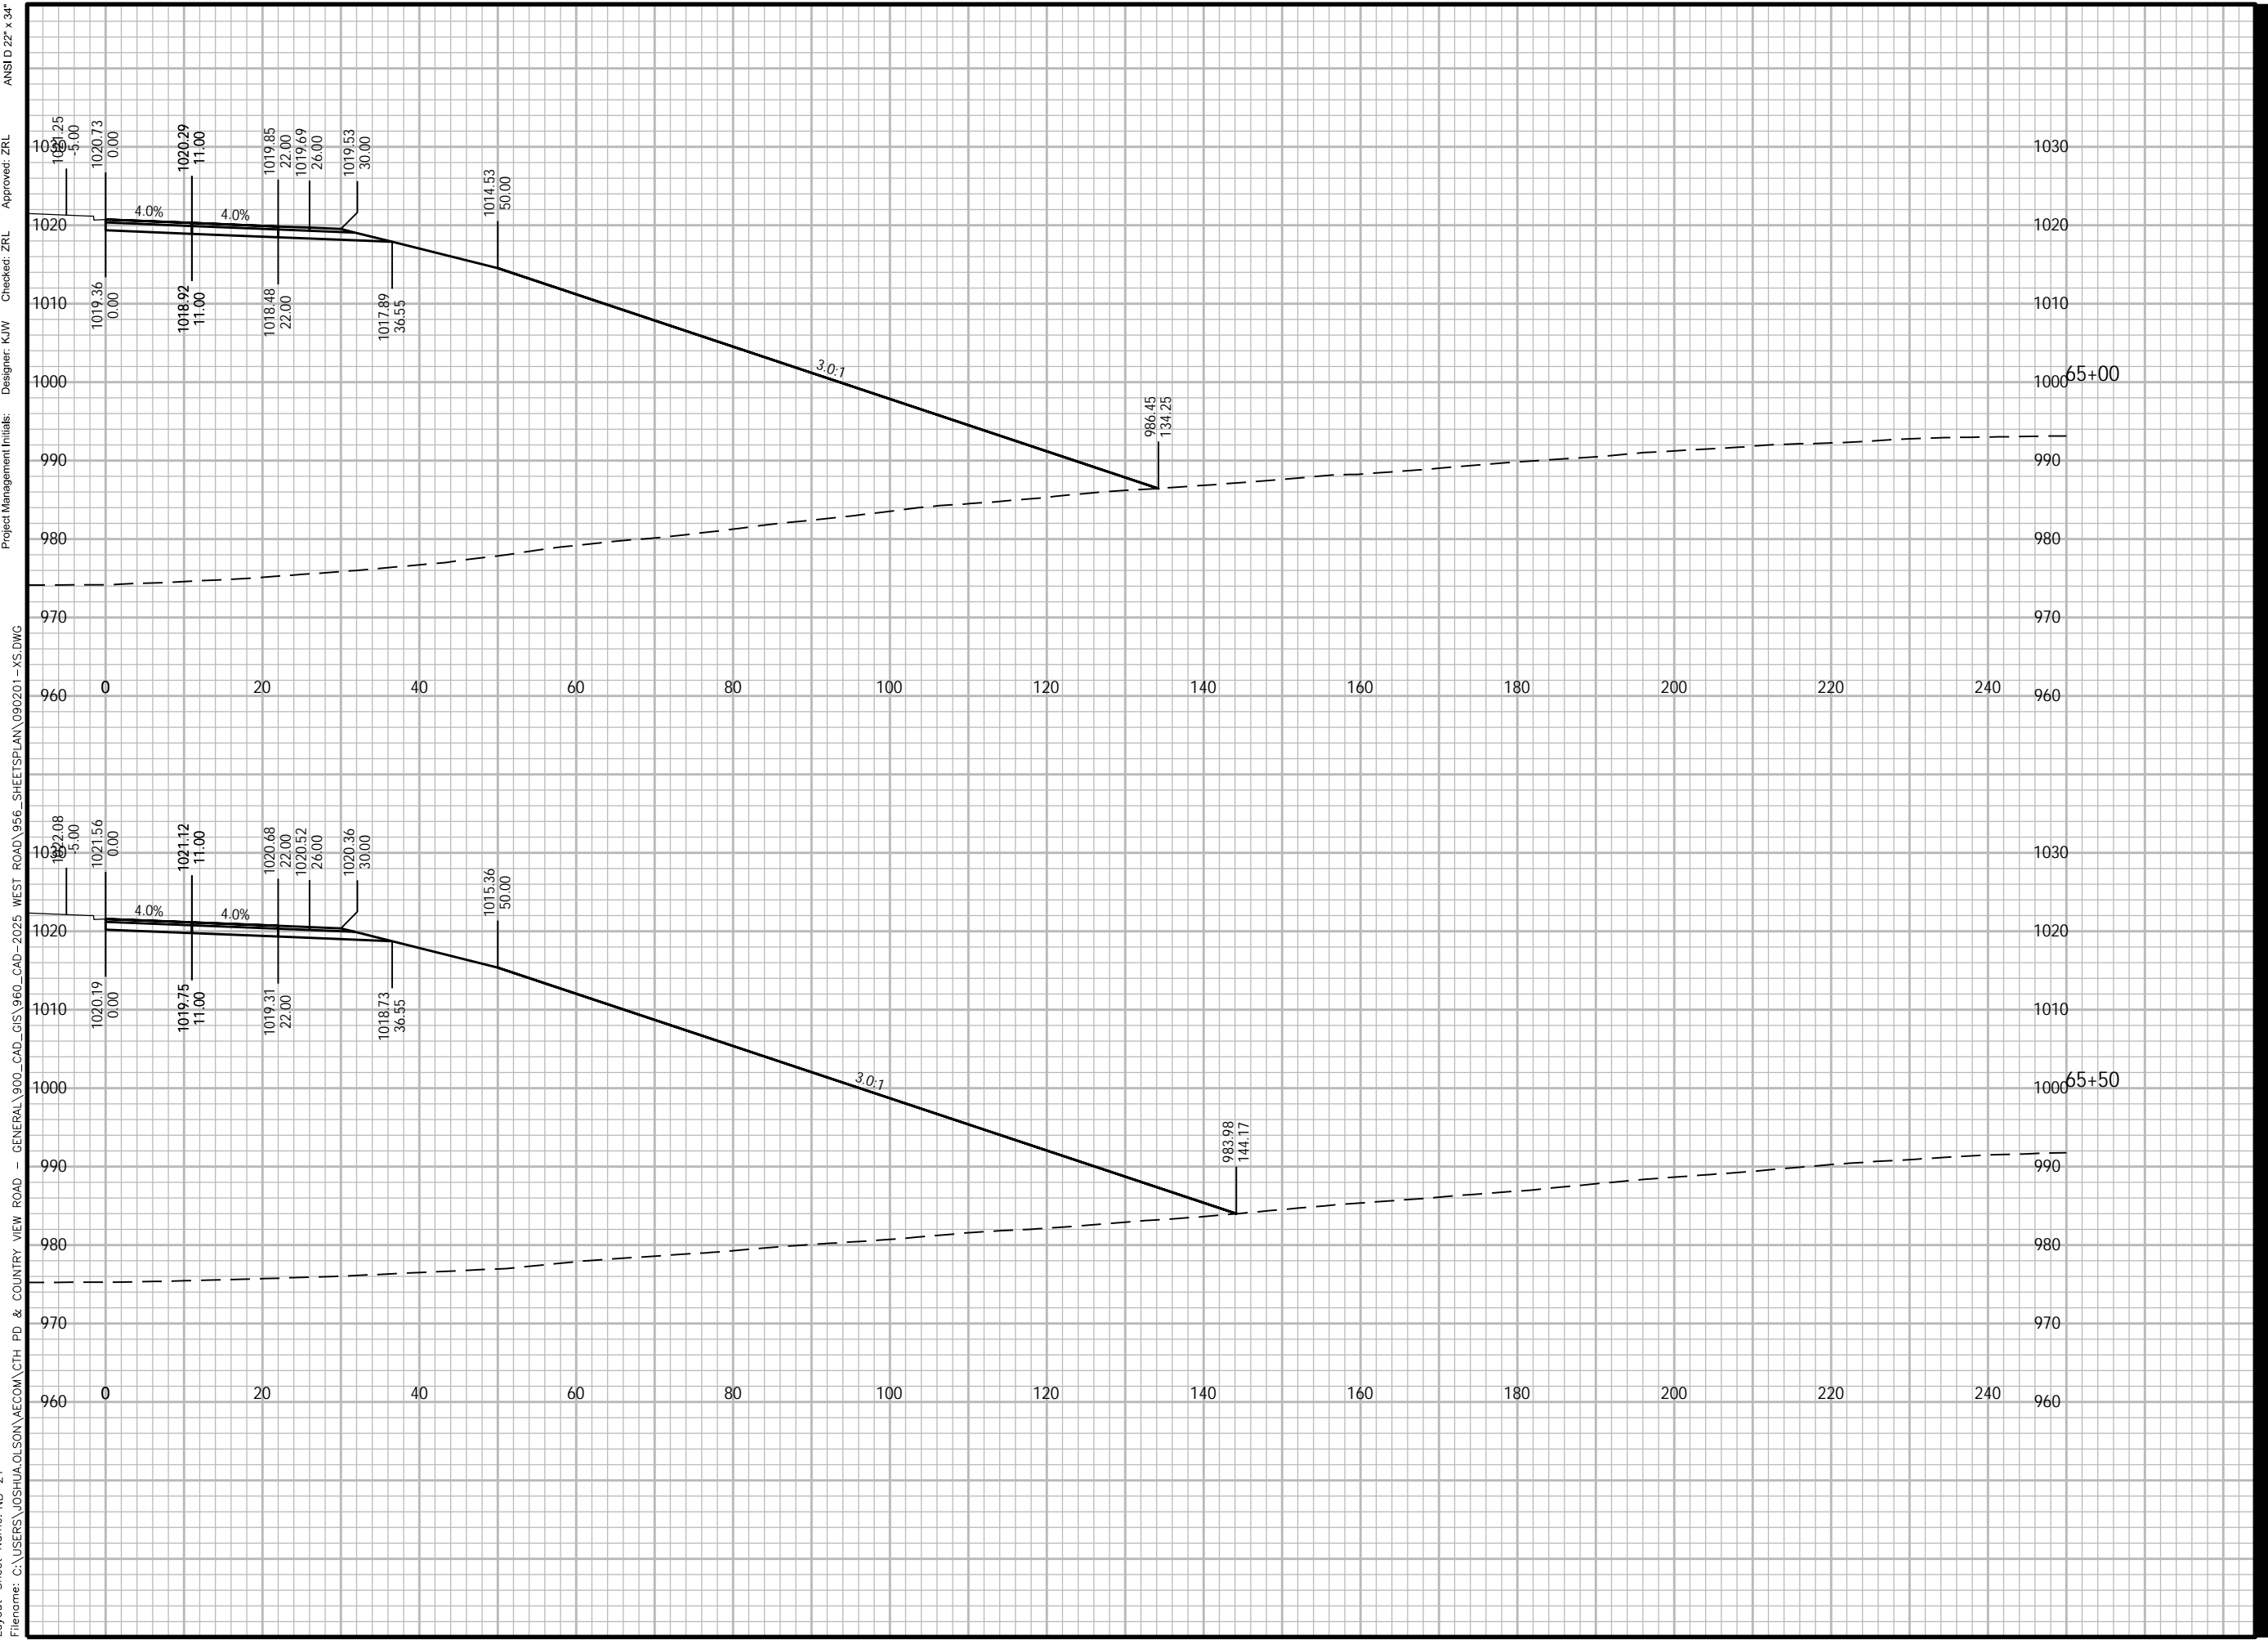

Plotted By: joshua.olson
 Plot File Date Created: Jun/12/2024 3:36 PM
 Layout-Sheet Name: NB-21
 Filename: C:\USERS\JOSHUA.OLSON\AECOM\CTH PD & COUNTRY VIEW ROAD - GENERAL\900_CAD_GIS\960_CAD-2025 WEST ROAD\956_SHEETS\PLAN\090201-XS.DWG

Project Management Initials:
 Designer: K/W
 Checker: ZRL
 Approved: ZRL
 ANSI D 22" x 34"



PROJECT

WEST ROAD

CTH G TO COUNTRY VIEW ROAD
20XX-XXX
VERONA, WISCONSIN

CLIENT

CITY OF VERONA

111 LINCOLN STREET
VERONA, WISCONSIN 53593
608-845-6495 tel
www.ci.verona.wi.us

CONSULTANT

AECOM
1350 DEMING WAY SUITE 100
MIDDLETON, WI 53562
608-836-9800 tel
608-836-9767 fax
www.aecom.com

SUB-CONSULTANTS

REGISTRATION

ISSUE/REVISION

I	DATE	DESCRIPTION
I		ORIGINAL

KEY PLAN

PROJECT NUMBER

2023-XXX

SHEET TITLE

SHEET NUMBER

XS-NB-22

ANSI D 22" x 34"

Approved: ZRL

Checked: ZRL

Designer: K/W

Project Management Initials:

960 0 20 40 60 80 100 120 140 160 180 200 220 240 960

1030 1020 1010 1000 990 980 970 960

1030 1020 1010 1000 990 980 970 960

1030 1020 1010 1000 990 980 970 960

1030 1020 1010 1000 990 980 970 960


1030 1020 1010 1000 990 980 970 960

1030 1020 1010 1000 990 980 970 960

1030 1020 1010 1000 990 980 970 960

1030 1020 1010 1000 990 980 970 960

960 0 20 40 60 80 100 120 140 160 180 200 220 240 960

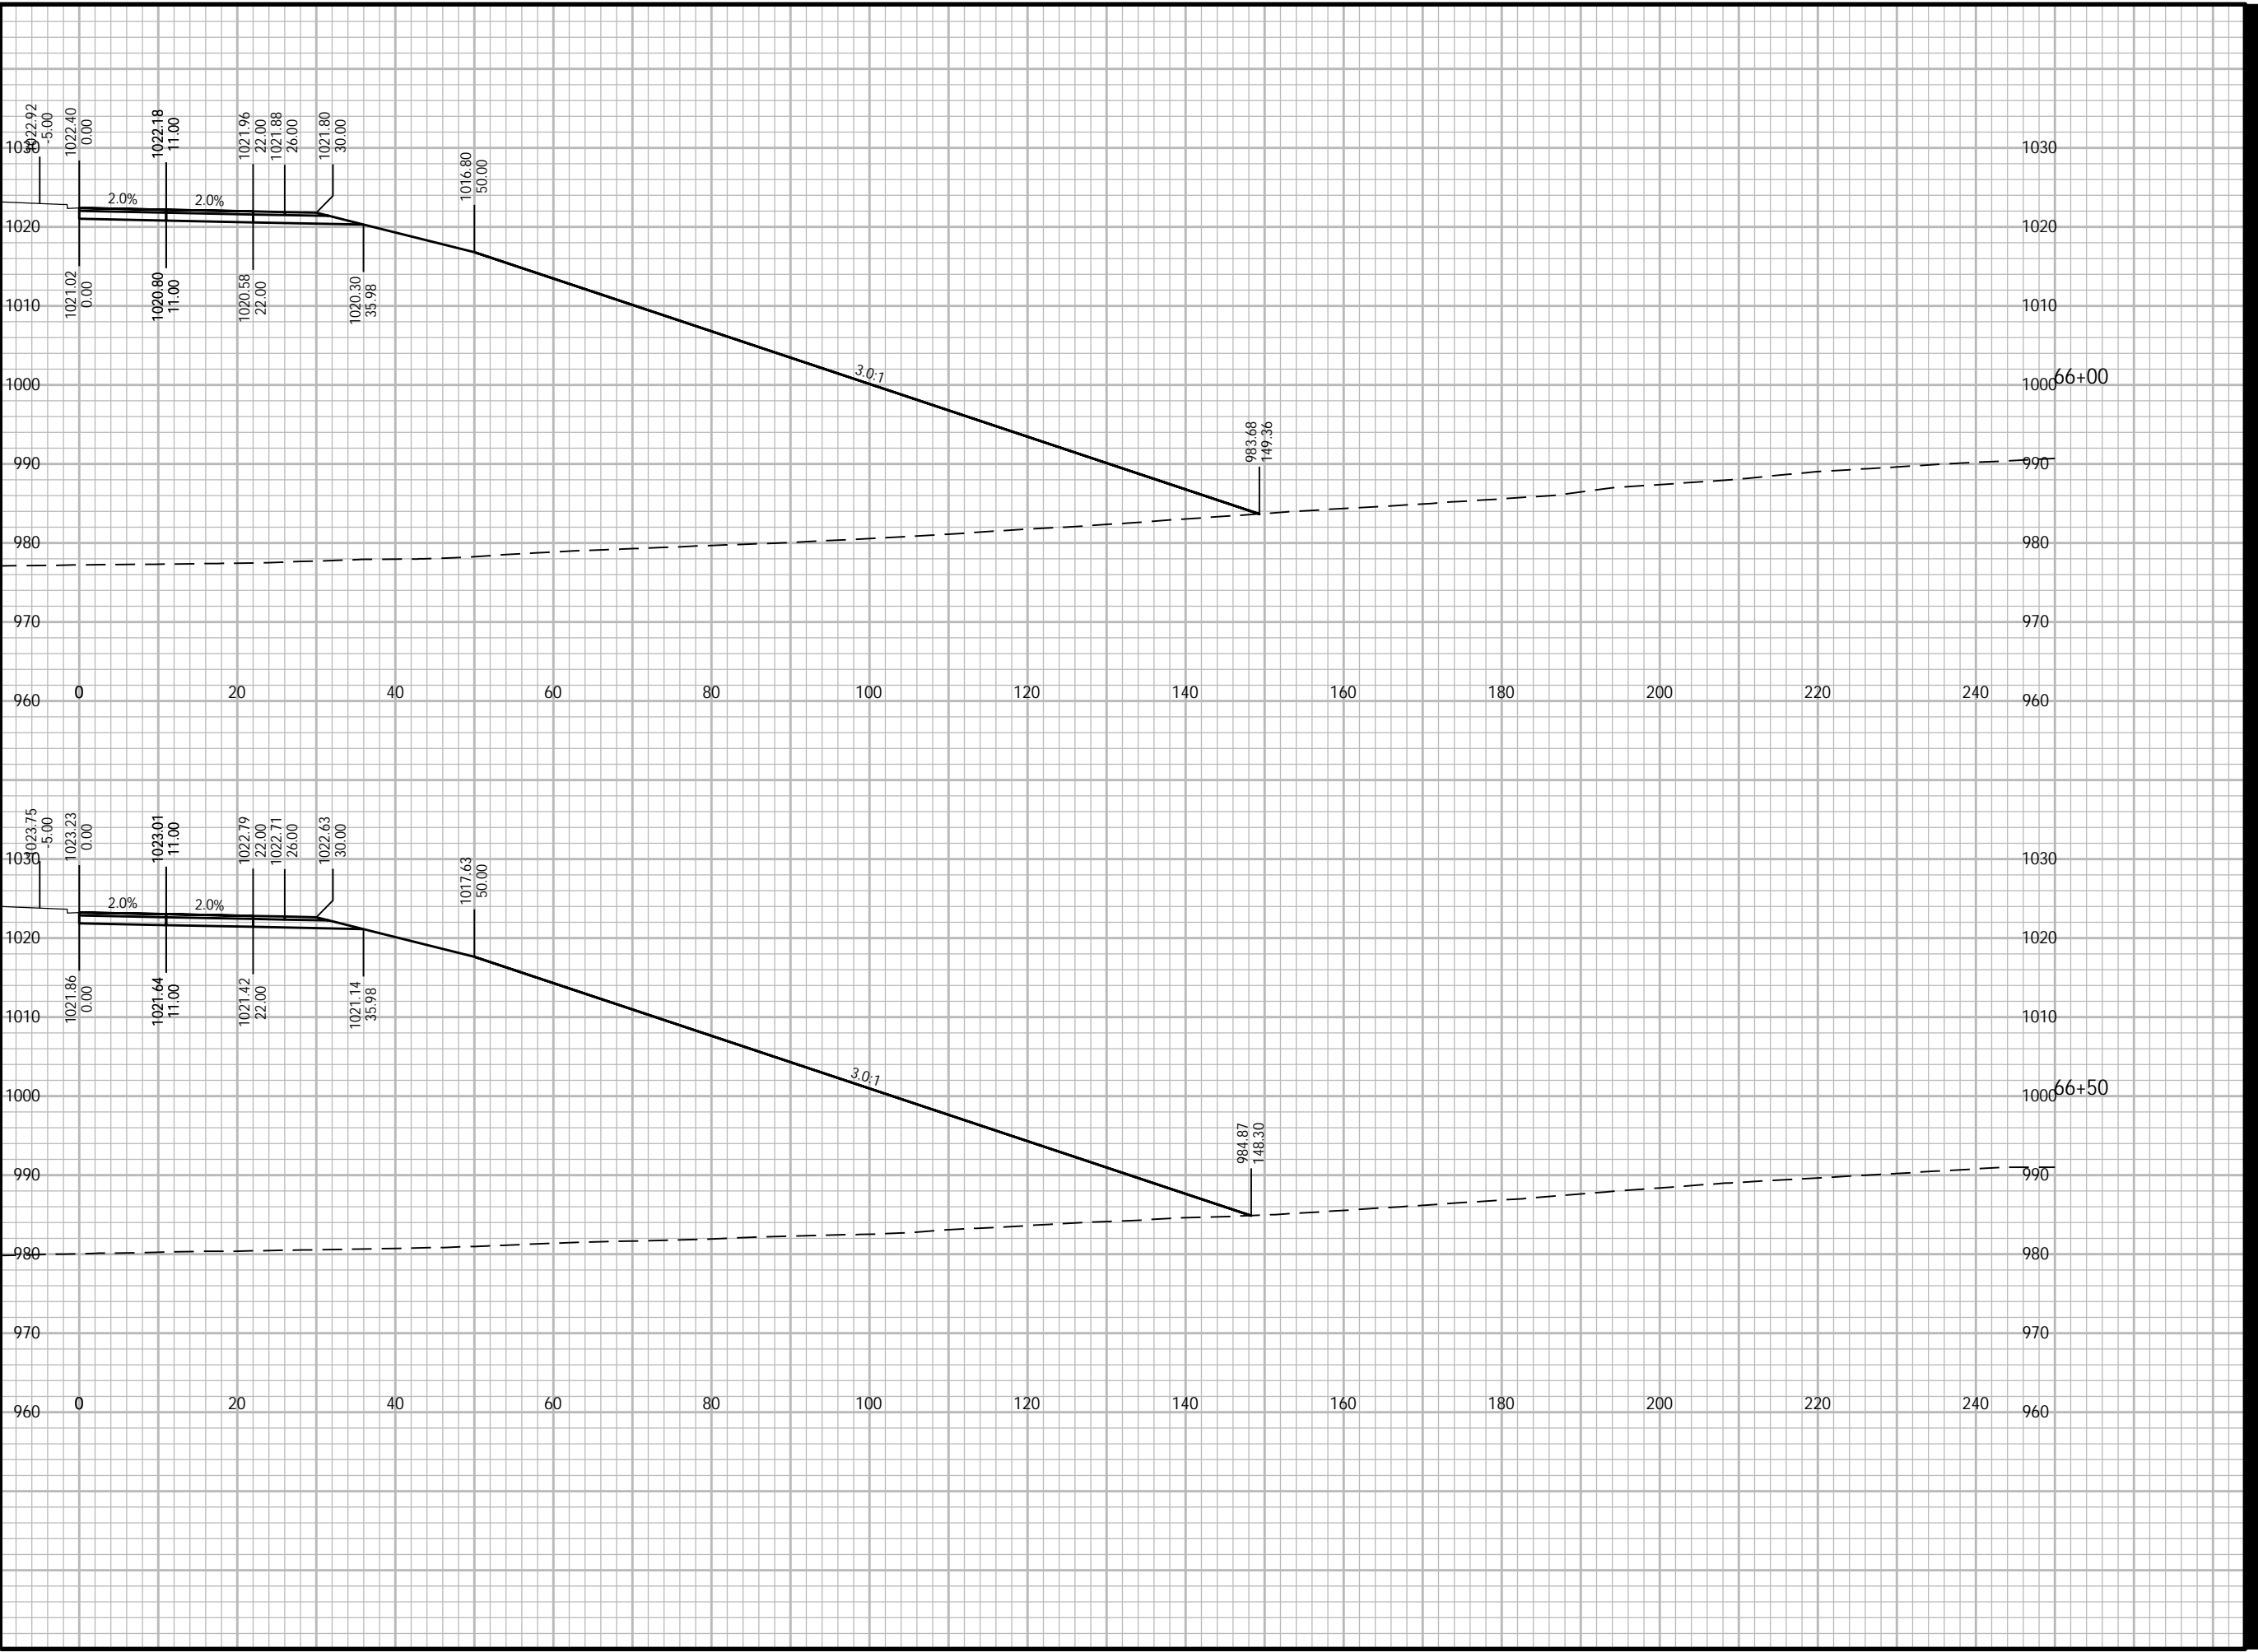

Plotted By: joshua.olson
Plot File Date Created: Jun/12/2024 3:36 PM
Layout-Sheet Name: NB-22
Filename: C:\USERS\JOSHUA.OLSON\AECOM\CTH PD & COUNTRY VIEW ROAD - GENERAL\900_CAD_GIS\960_CAD-2025 WEST ROAD\956_SHEETS\PLAN\090201-XS.DWG



PROJECT

WEST ROAD

CTH G TO COUNTRY VIEW ROAD
20XX-XXX
VERONA, WISCONSIN

CLIENT

CITY OF VERONA

111 LINCOLN STREET
VERONA, WISCONSIN 53593
608-845-6495 tel
www.ci.verona.wi.us

CONSULTANT

AECOM
1350 DEMING WAY SUITE 100
MIDDLETON, WI 53562
608-836-9800 tel
608-836-9767 fax
www.aecom.com

SUB-CONSULTANTS

REGISTRATION

ISSUE/REVISION

I	DATE	DESCRIPTION
I		ORIGINAL
I/R	DATE	DESCRIPTION

KEY PLAN

PROJECT NUMBER

2023-XXX

SHEET TITLE

SHEET NUMBER

XS-NB-23

ANSI D 22" x 34"

Approved: ZRL

Checked: ZRL


Designer: K/W

Project Management Initials:

956_SHEETS\PLAN\090201-XS.DWG

GENERAL\900_CAD_GIS\960_CAD-2025_WEST ROAD\956_SHEETS\PLAN\090201-XS.DWG

Plotted By: joshua.olson
Plot File Date Created: Jun/12/2024 3:37 PM
Layout-Sheet Name: NB-23
Filename: C:\USERS\JOSHUA.OLSON\AECOM\CTH PD & COUNTRY VIEW ROAD

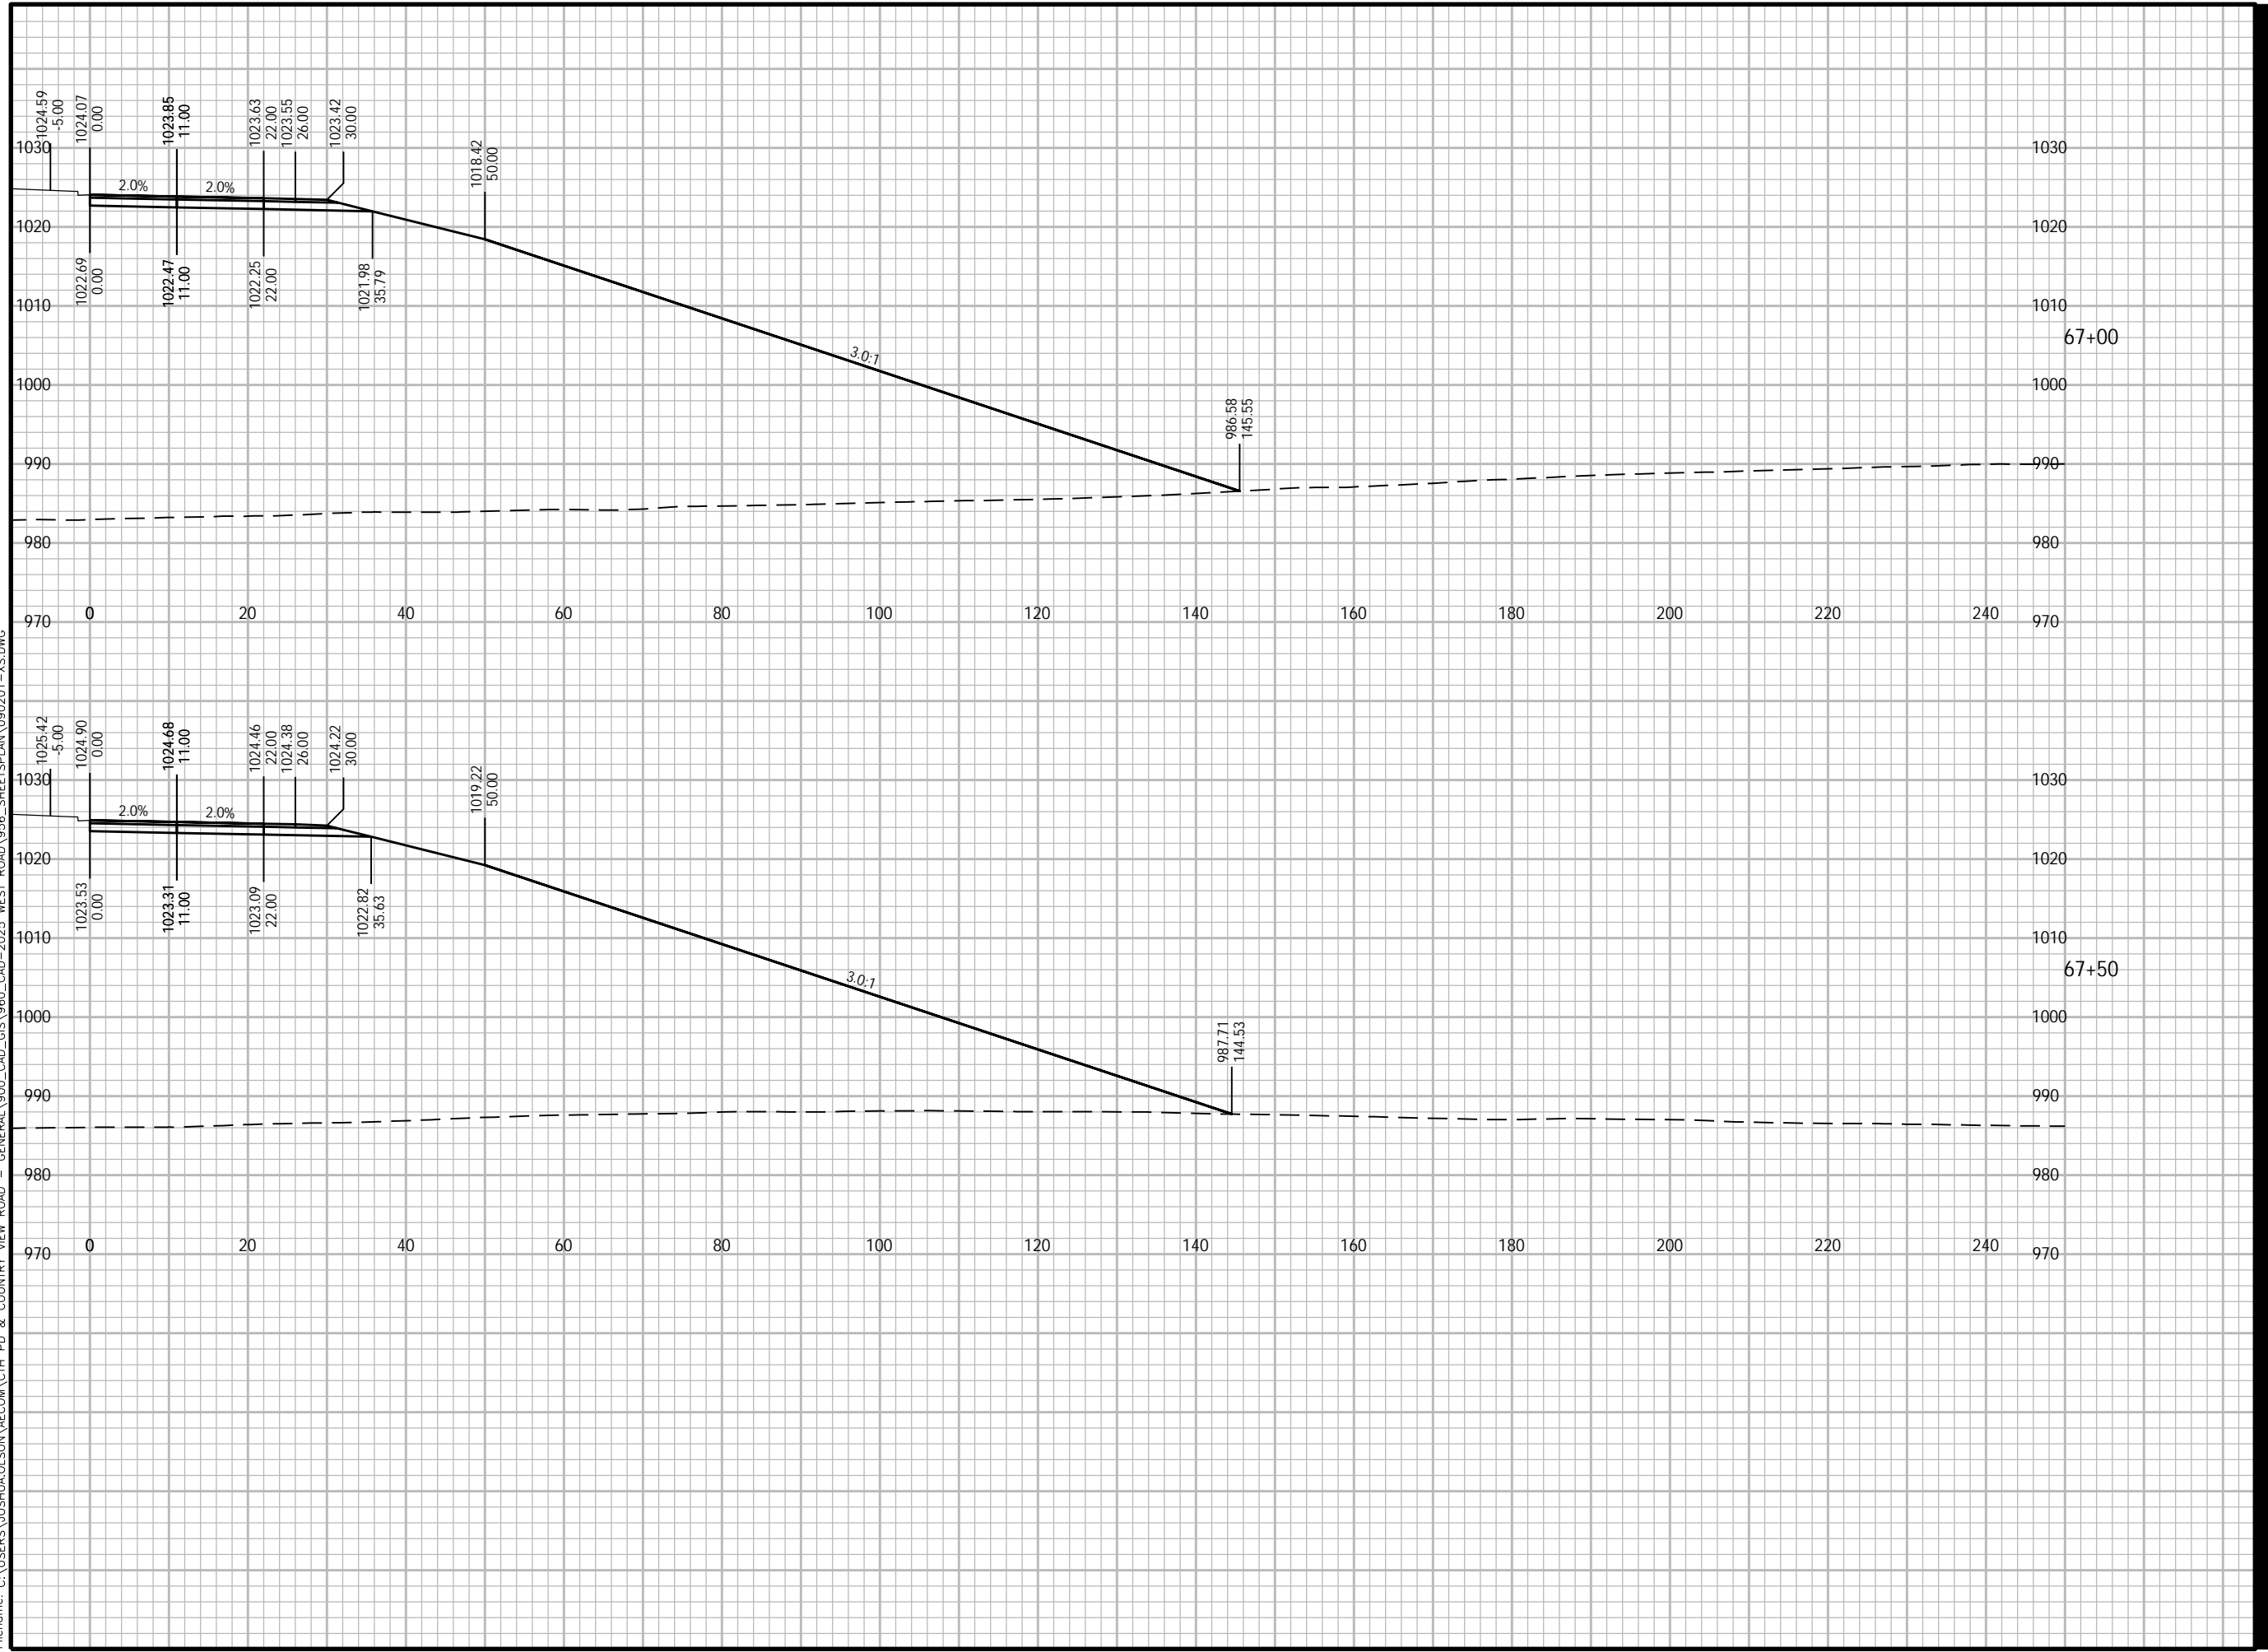



PROJECT

WEST ROAD

CTH G TO COUNTRY VIEW ROAD
20XX-XXX
VERONA, WISCONSIN

CLIENT

CITY OF VERONA

111 LINCOLN STREET
VERONA, WISCONSIN 53593
608-845-6495 tel
www.ci.verona.wi.us

CONSULTANT

AECOM
1350 DEMING WAY SUITE 100
MIDDLETON, WI 53562
608-836-9800 tel
608-836-9767 fax
www.aecom.com

SUB-CONSULTANTS

REGISTRATION

ISSUE/REVISION

I	DATE	DESCRIPTION
I		ORIGINAL
I/R	DATE	DESCRIPTION

KEY PLAN

PROJECT NUMBER

2023-XXX

SHEET TITLE

SHEET NUMBER

XS-NB-24

ANSI D 22" x 34"

Approved: ZRL

Checked: ZRL

Designer: K/W

Project Management Initials:

1026.26
-5.00
1025.74
0.00
1025.52
11.00
1025.30
22.00
1025.22
26.00
1025.06
30.00
1020.06
50.00

1027.09
-5.00
1026.57
0.00
1026.35
11.00
1026.13
22.00
1026.05
26.00
1025.89
30.00
1020.89
50.00

1024.36
0.00
1024.14
11.00
1023.92
22.00
1023.65
35.63
989.36
142.10

1025.20
0.00
1024.98
11.00
1024.76
22.00
1024.48
35.63
992.59
134.91

1026.26
-5.00
1025.74
0.00
1025.52
11.00
1025.30
22.00
1025.22
26.00
1025.06
30.00
1020.06
50.00

1027.09
-5.00
1026.57
0.00
1026.35
11.00
1026.13
22.00
1026.05
26.00
1025.89
30.00
1020.89
50.00


1024.36
0.00
1024.14
11.00
1023.92
22.00
1023.65
35.63
989.36
142.10

1025.20
0.00
1024.98
11.00
1024.76
22.00
1024.48
35.63
992.59
134.91

1026.26
-5.00
1025.74
0.00
1025.52
11.00
1025.30
22.00
1025.22
26.00
1025.06
30.00
1020.06
50.00

1027.09
-5.00
1026.57
0.00
1026.35
11.00
1026.13
22.00
1026.05
26.00
1025.89
30.00
1020.89
50.00

1024.36
0.00
1024.14
11.00
1023.92
22.00
1023.65
35.63
989.36
142.10

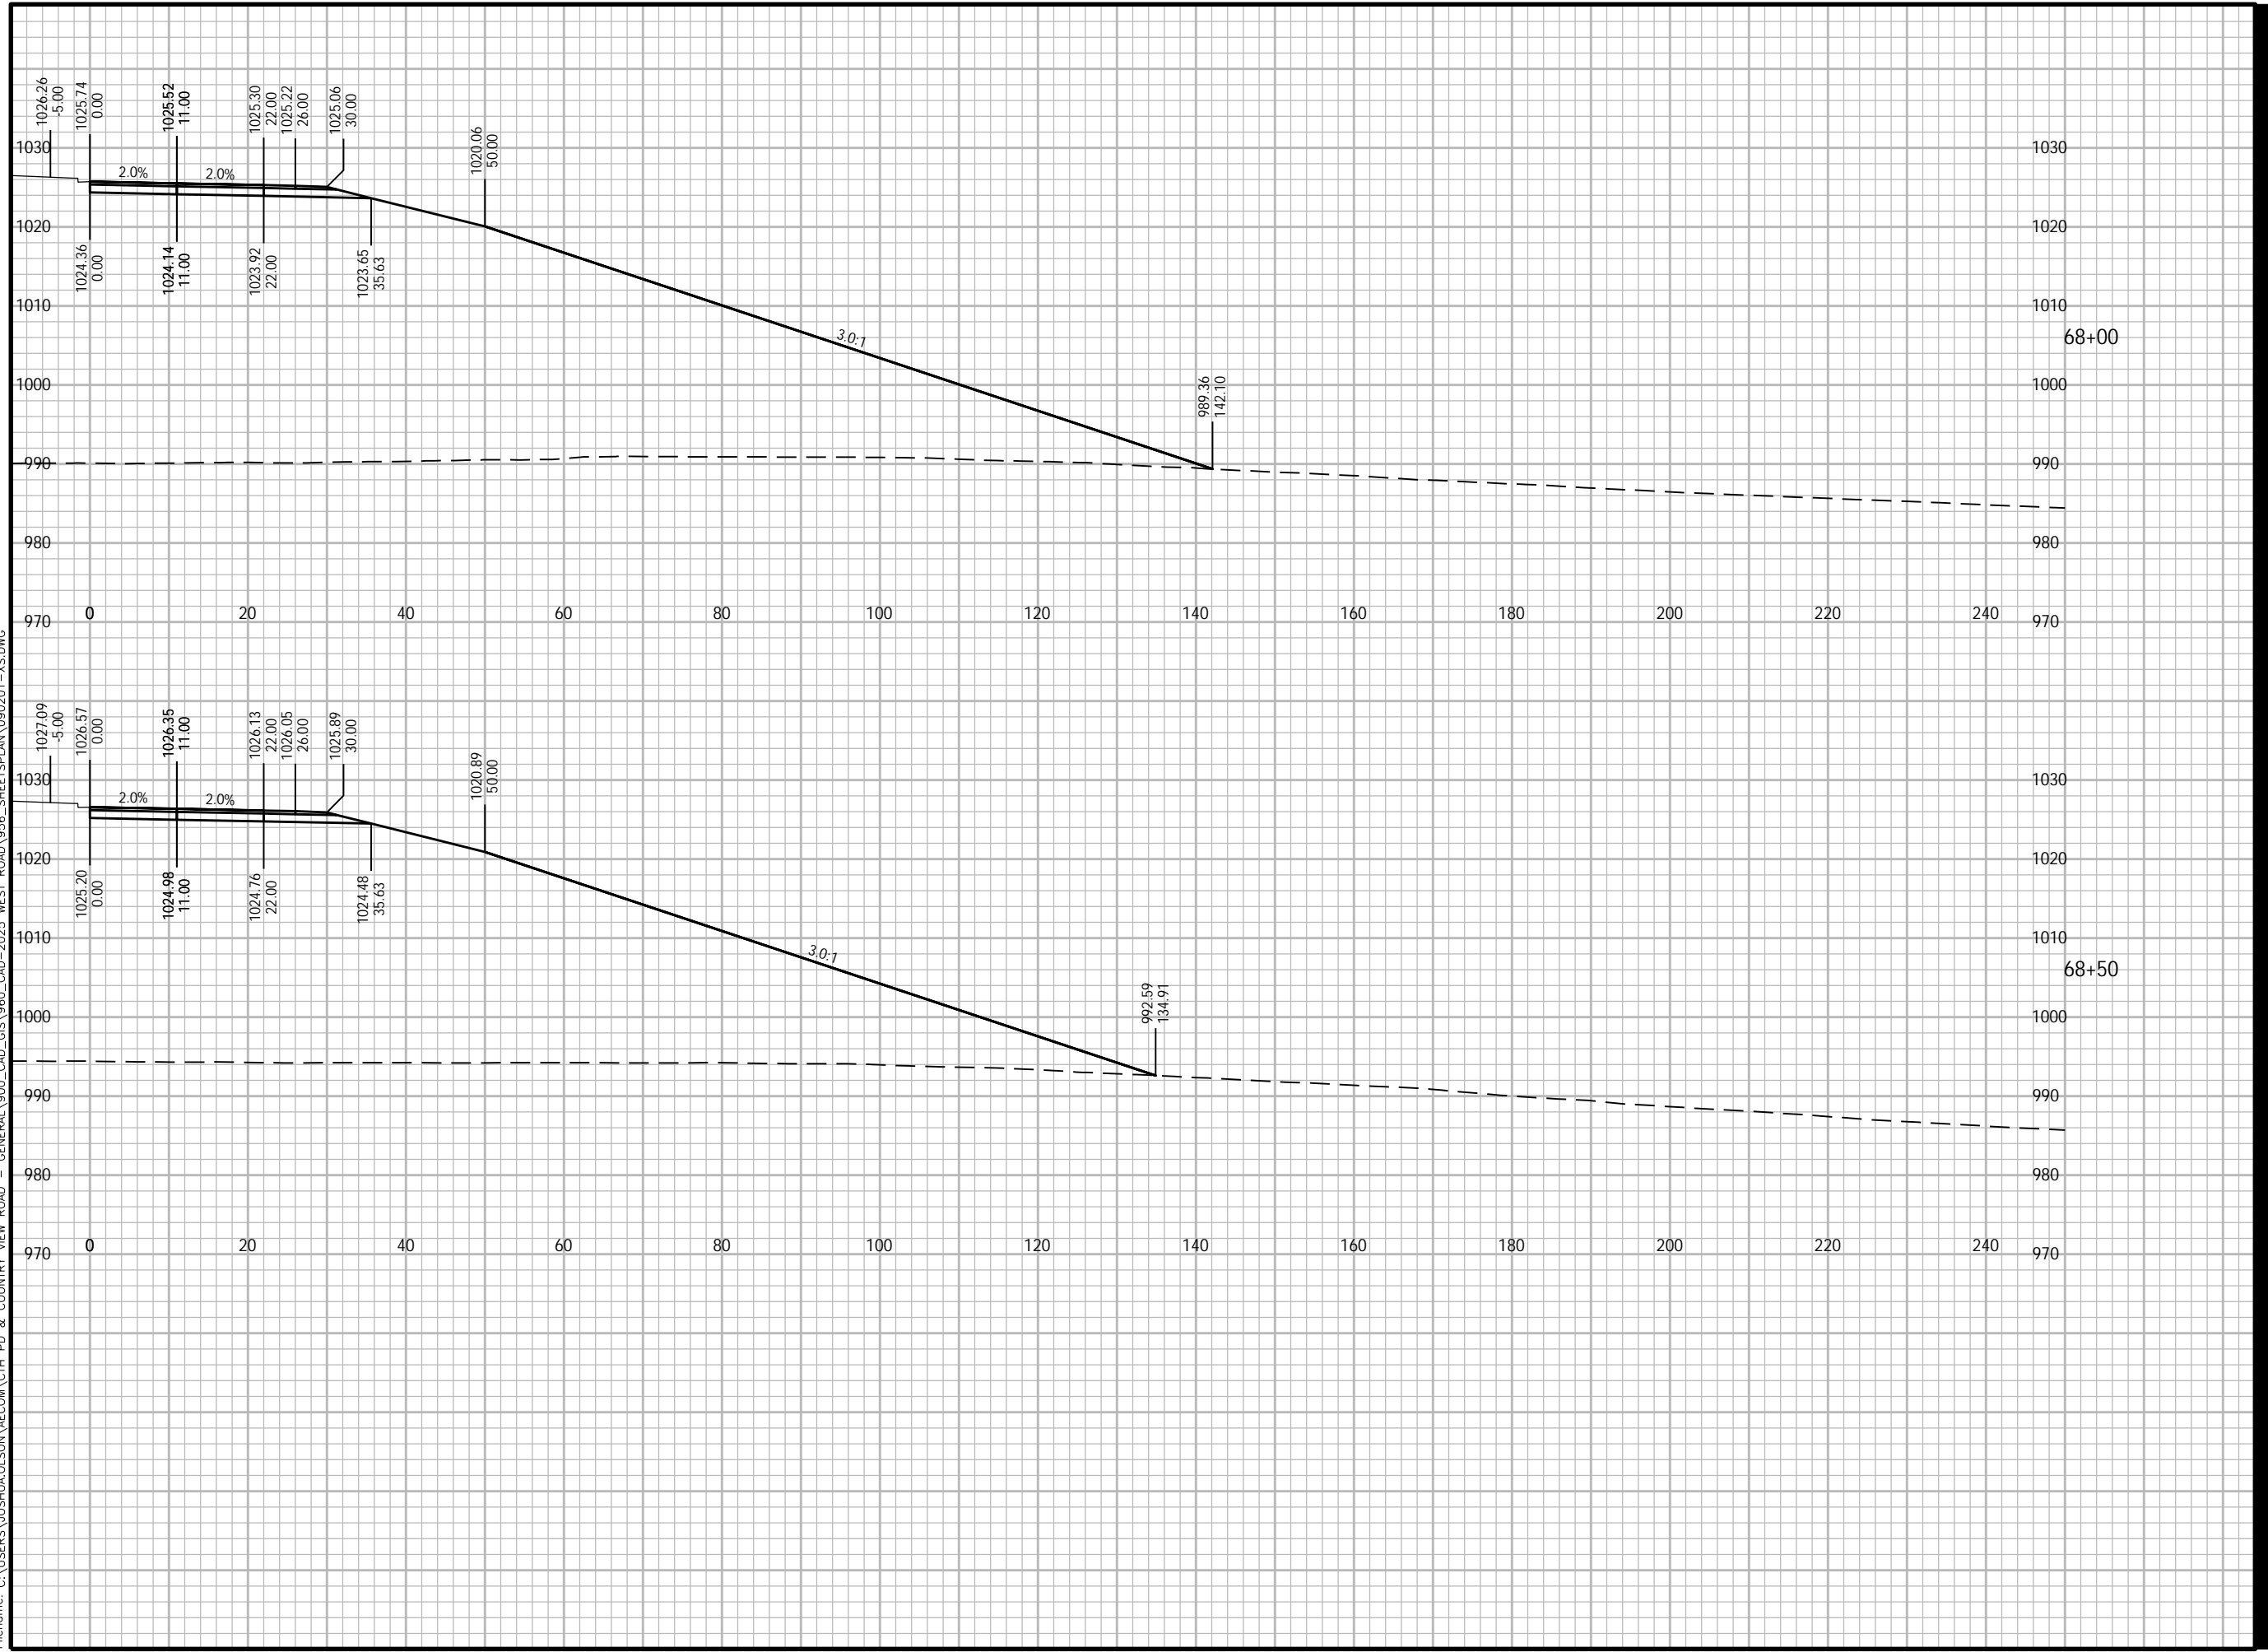

Plotted By: joshua.olson
Plot File Date Created: Jun/12/2024 3:37 PM
Layout-Sheet Name: NB-24
Filename: C:\USERS\JOSHUA.OLSON\AECOM\CTH PD & COUNTRY VIEW ROAD - GENERAL\900_CAD_GIS\960_CAD-2025_WEST ROAD\956_SHEETS\PLAN\090201-XS.DWG



PROJECT

WEST ROAD

CTH G TO COUNTRY VIEW ROAD
20XX-XXX
VERONA, WISCONSIN

CLIENT

CITY OF VERONA

111 LINCOLN STREET
VERONA, WISCONSIN 53593
608-845-6495 tel
www.ci.verona.wi.us

CONSULTANT

AECOM
1350 DEMING WAY SUITE 100
MIDDLETON, WI 53562
608-836-9800 tel
608-836-9767 fax
www.aecom.com

SUB-CONSULTANTS

REGISTRATION

ISSUE/REVISION

I	DATE	DESCRIPTION
I		ORIGINAL

KEY PLAN


PROJECT NUMBER

2023-XXX

SHEET TITLE

SHEET NUMBER

XS-NB-25

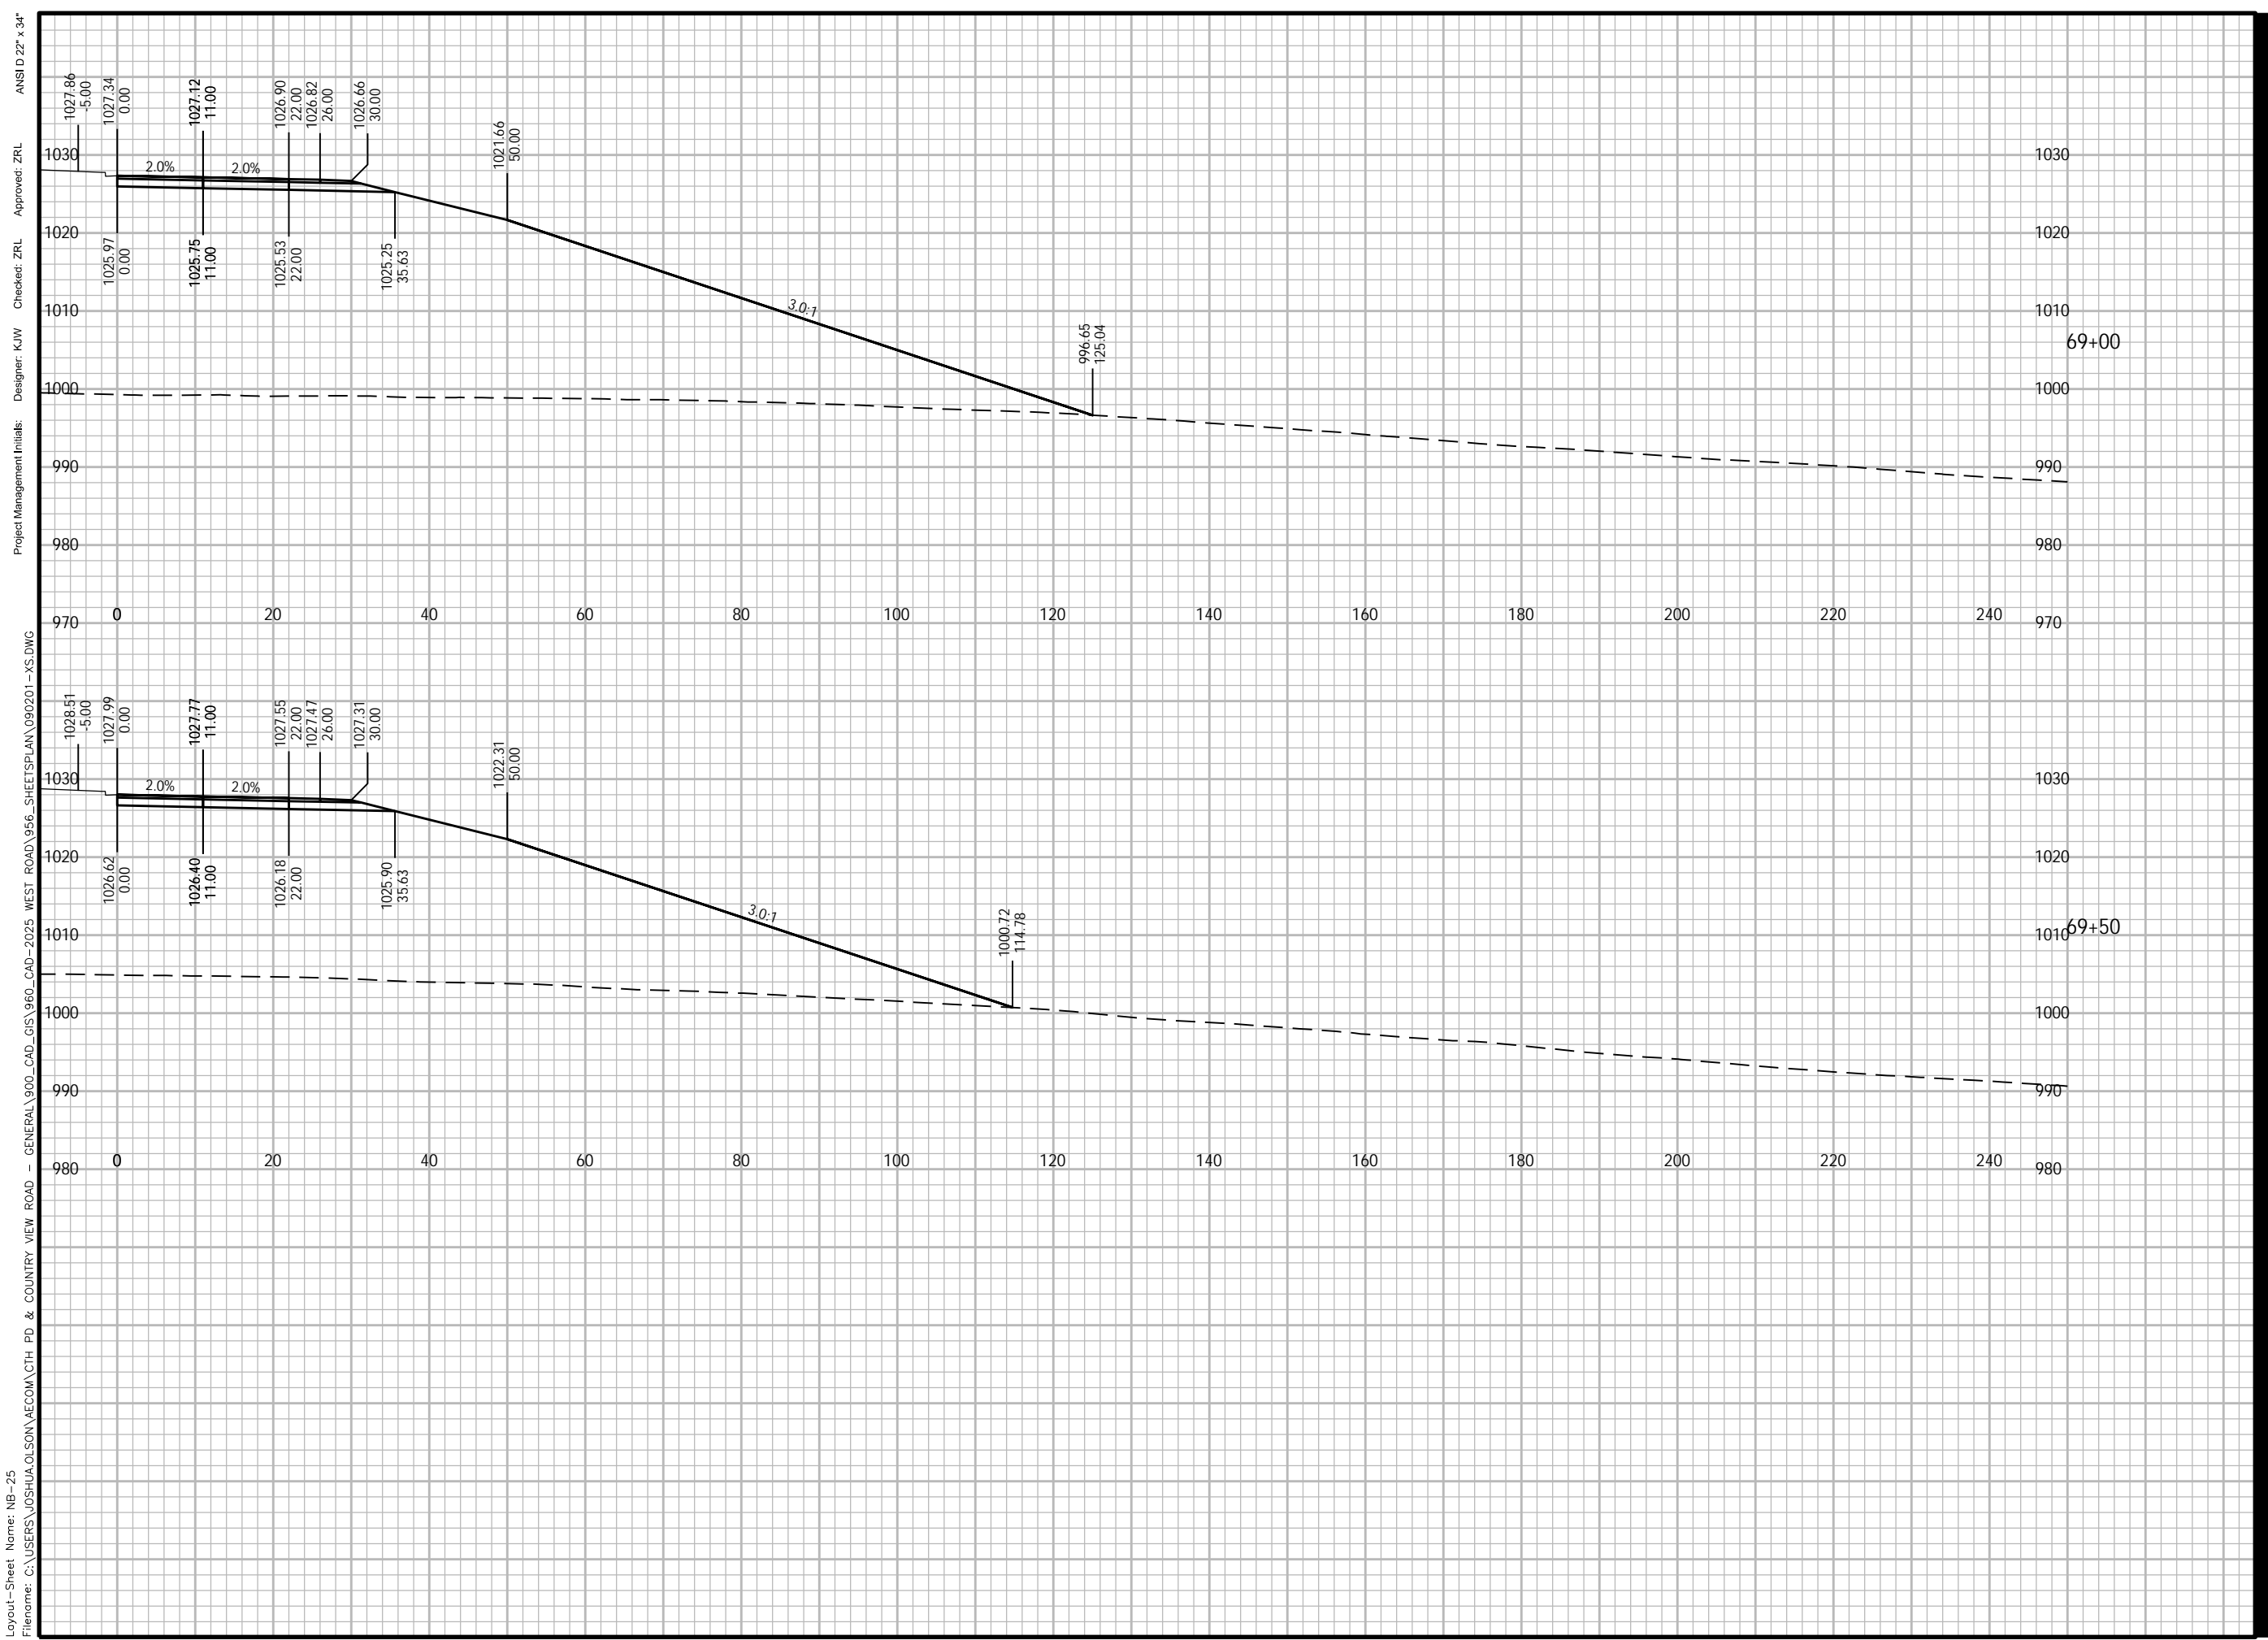



PROJECT

WEST ROAD

CTH G TO COUNTRY VIEW ROAD
20XX-XXX
VERONA, WISCONSIN

CLIENT

CITY OF VERONA

111 LINCOLN STREET
VERONA, WISCONSIN 53593
608-845-6495 tel
www.ci.verona.wi.us

CONSULTANT

AECOM
1350 DEMING WAY SUITE 100
MIDDLETON, WI 53562
608-836-9800 tel
608-836-9767 fax
www.aecom.com

SUB-CONSULTANTS

REGISTRATION

ISSUE/REVISION

I	DATE	DESCRIPTION
1		ORIGINAL

KEY PLAN


PROJECT NUMBER

2023-XXX

SHEET TITLE

SHEET NUMBER

XS-NB-26

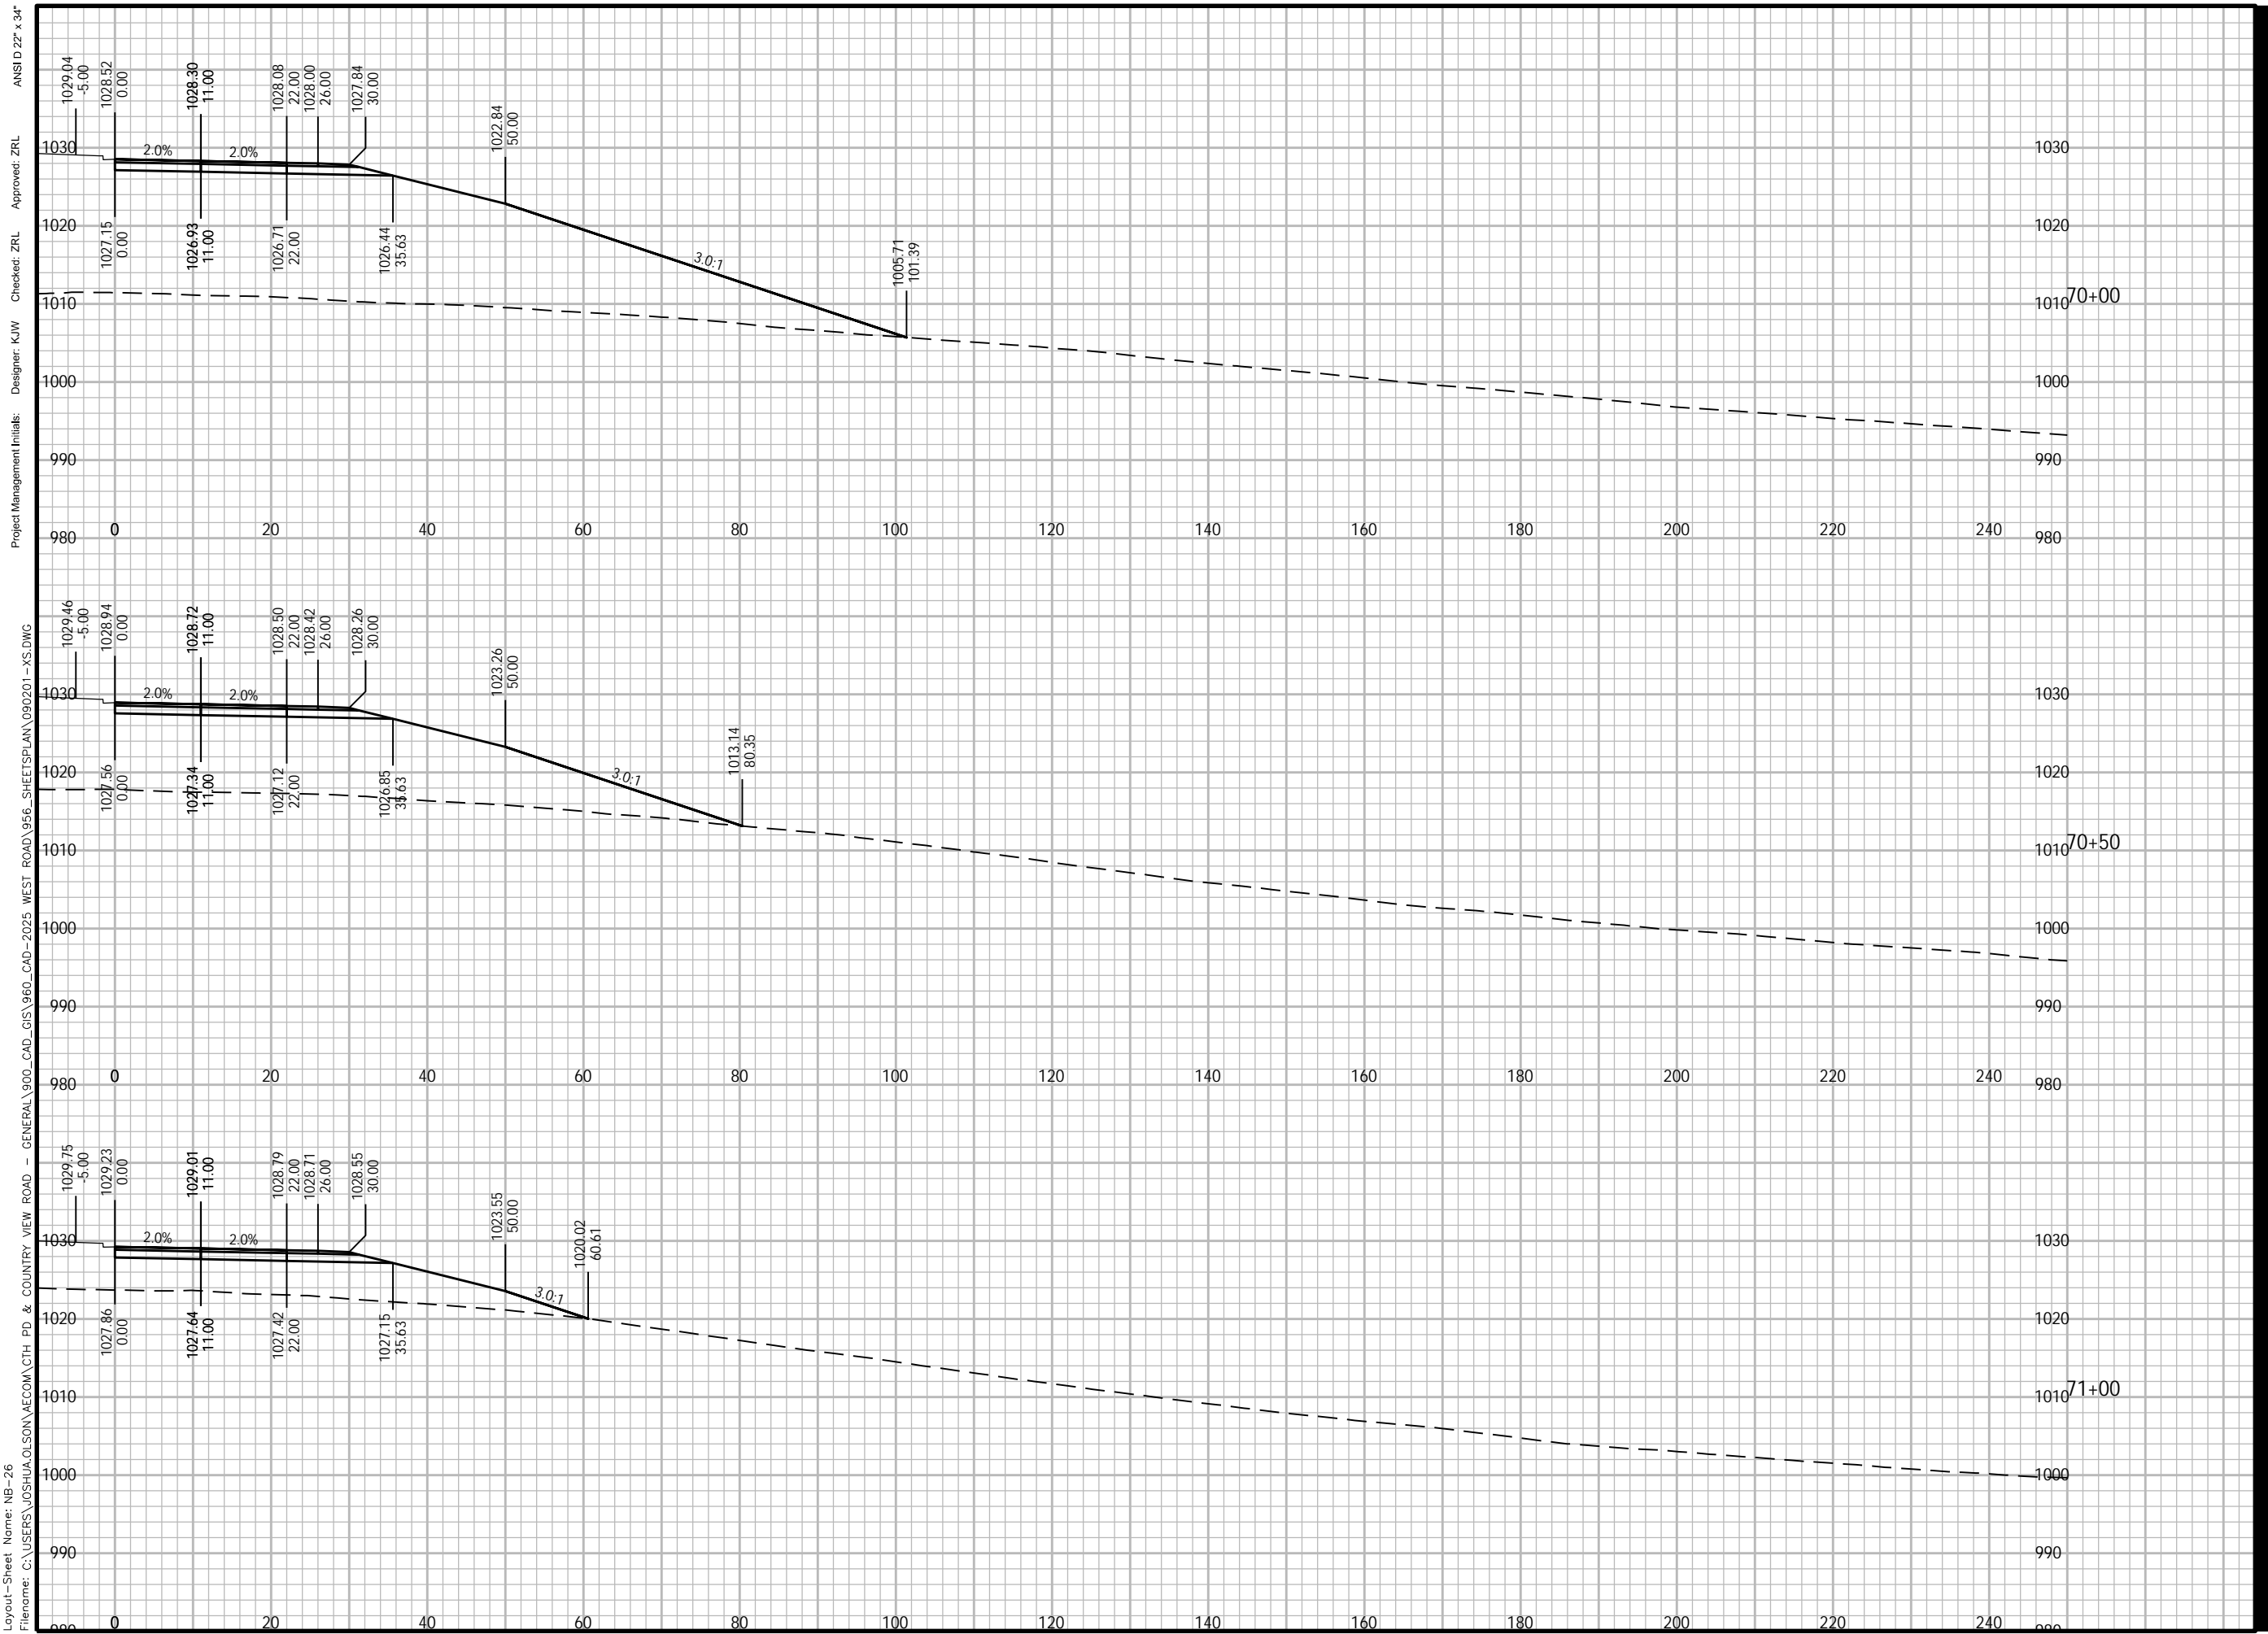

Plotted By: joshua.olson
 Plot File Date Created: Jun/12/2024 3:37 PM
 Layout-Sheet Name: NB-26
 Filename: C:\USERS\JOSHUA.OLSON\AECOM\CTH PD & COUNTRY VIEW ROAD - GENERAL\900_CAD_GIS\960_CAD-2025 WEST ROAD\966_SHEETS\PLAN\090201-XS.DWG

Project Management Initials:
 Designer: K/W
 Checker: ZRL
 Approved: ZRL
 ANS I D 22' x 34'



PROJECT

WEST ROAD

CTH G TO COUNTRY VIEW ROAD
20XX-XXX
VERONA, WISCONSIN

CLIENT

CITY OF VERONA

111 LINCOLN STREET
VERONA, WISCONSIN 53593
608-845-6495 tel
www.ci.verona.wi.us

CONSULTANT

AECOM
1350 DEMING WAY SUITE 100
MIDDLETON, WI 53562
608-836-9800 tel
608-836-9767 fax
www.aecom.com

SUB-CONSULTANTS

REGISTRATION

ISSUE/REVISION

I	DATE	DESCRIPTION
I		ORIGINAL

KEY PLAN


PROJECT NUMBER

2023-XXX

SHEET TITLE

SHEET NUMBER

XS-NB-27

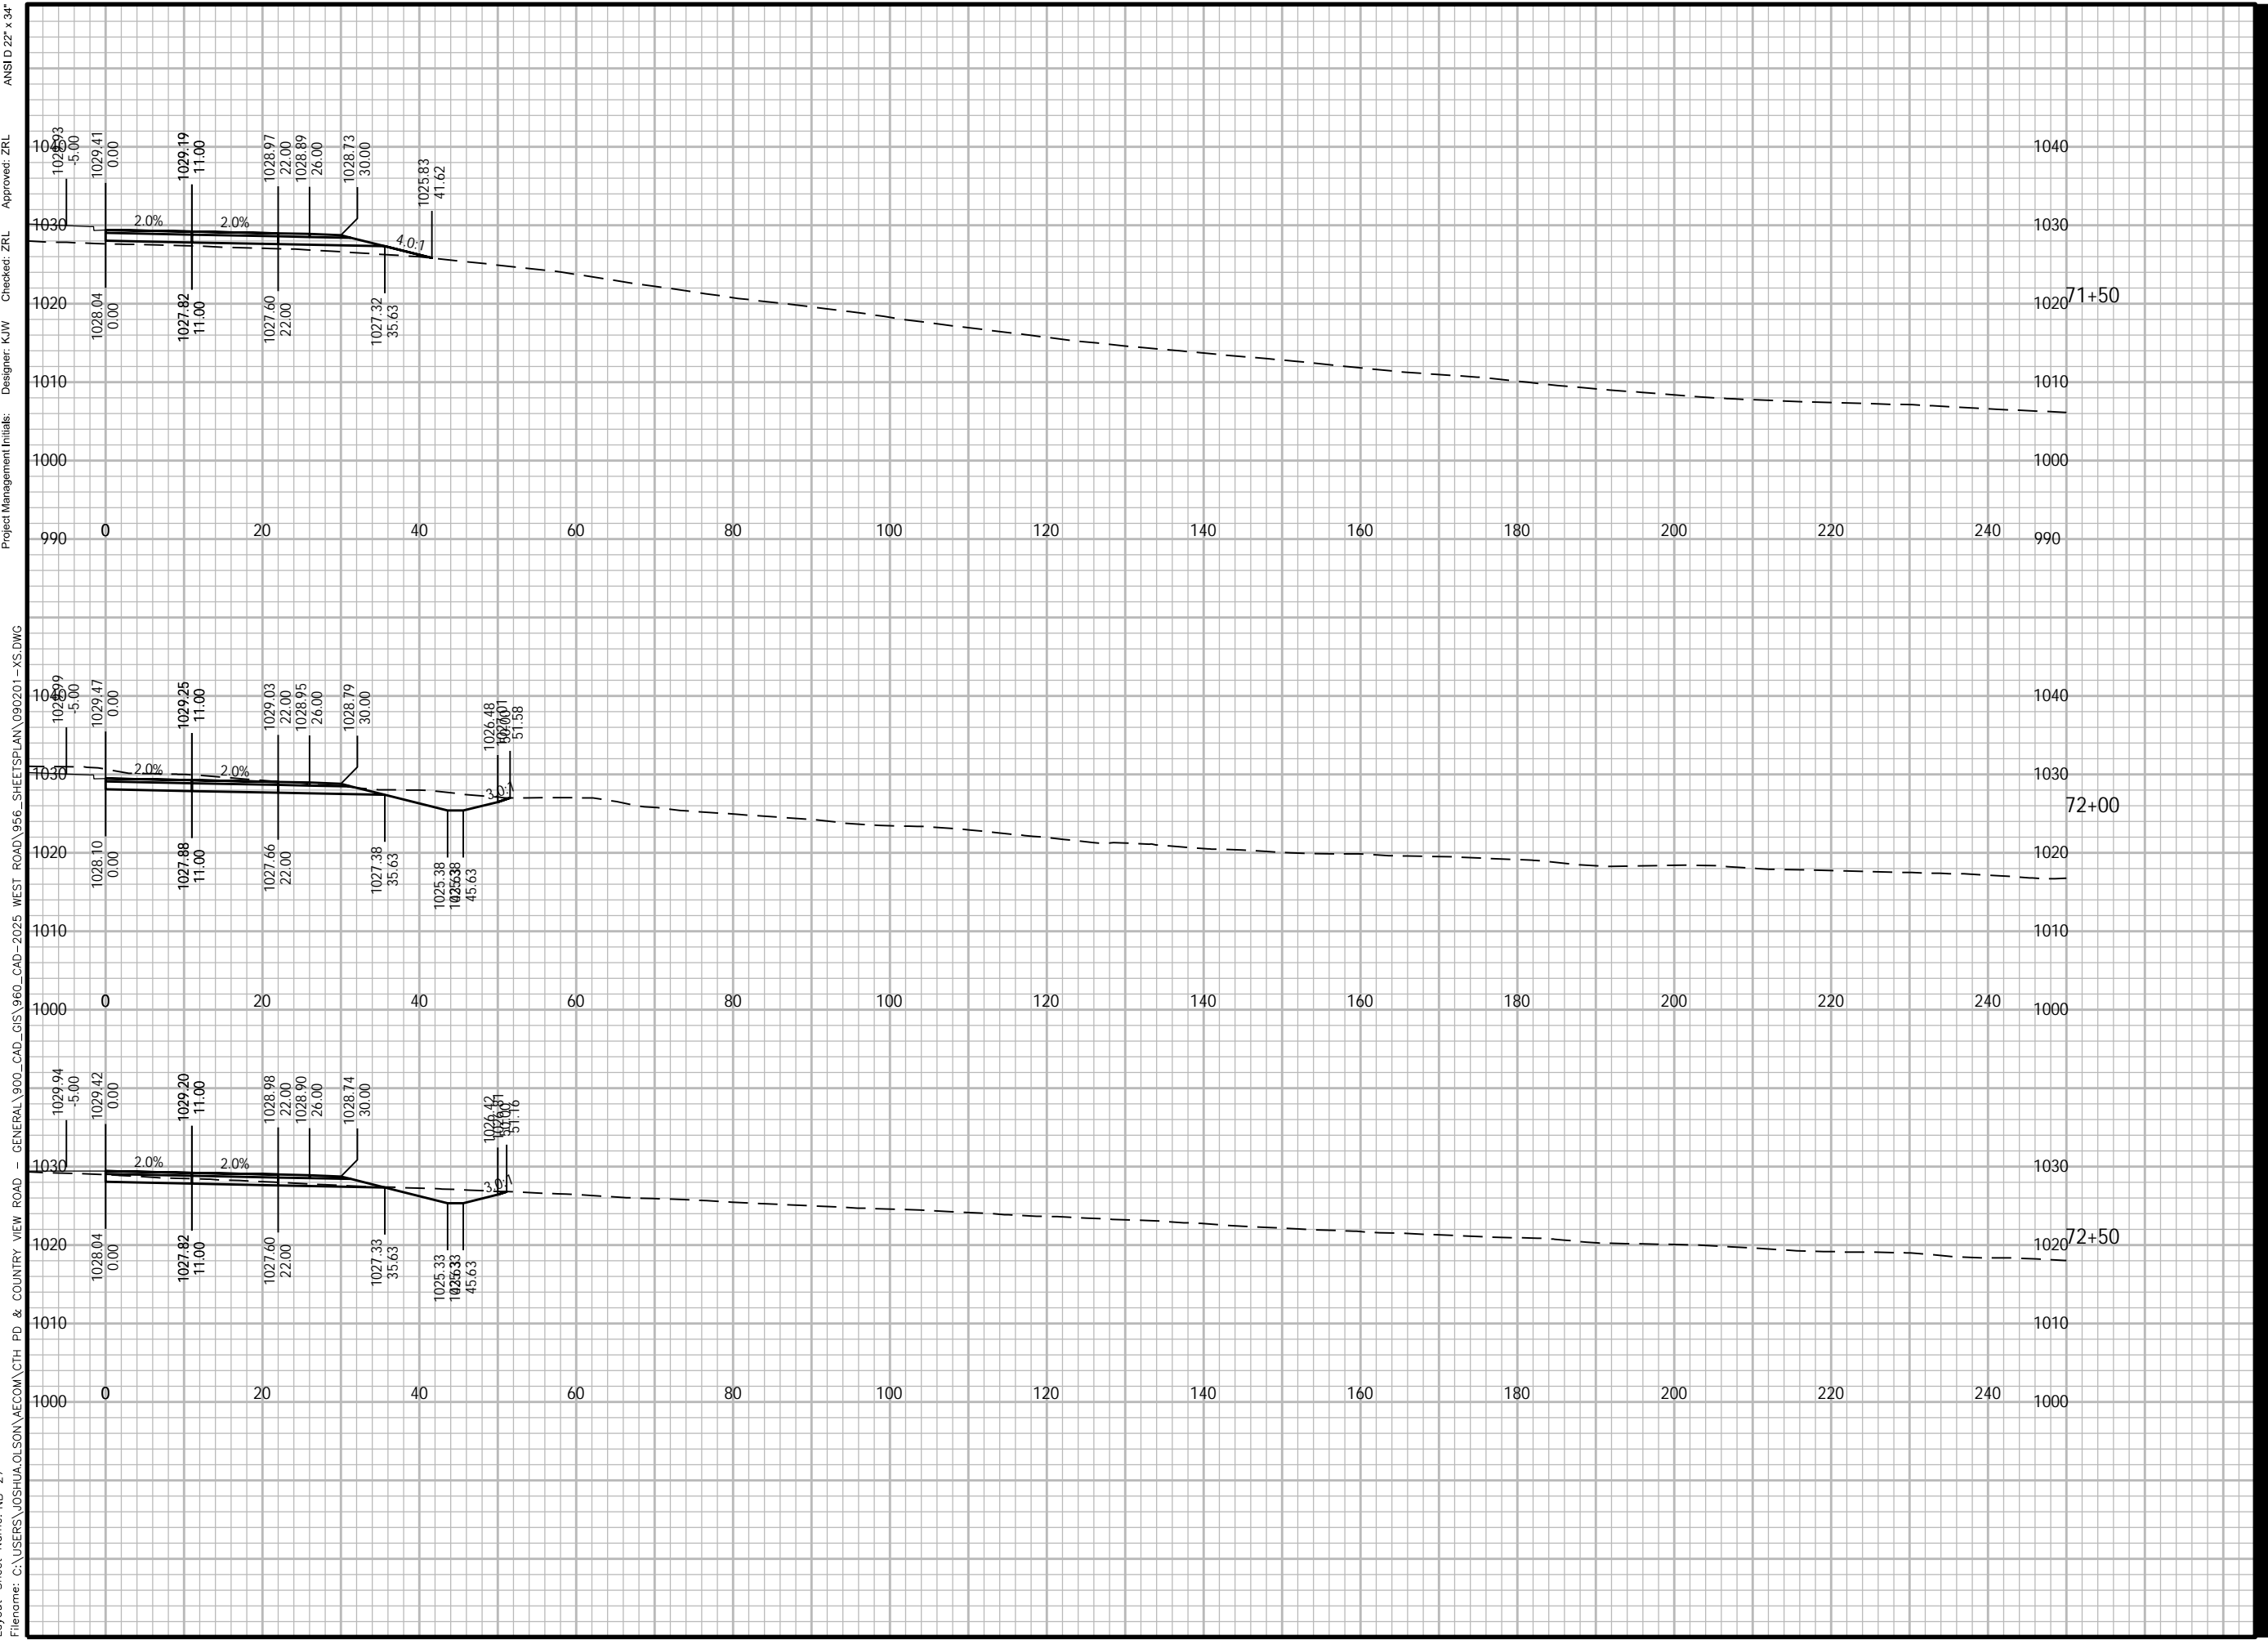

Plotted By: joshua.olson
 Plot File Date Created: Jun/12/2024 3:37 PM
 Layout-Sheet Name: NB-27
 Filename: C:\USERS\JOSHUA.OLSON\AECOM\CTH PD & COUNTRY VIEW ROAD - GENERAL\900_CAD_GIS\960_CAD-2025_WEST ROAD\956_SHEET\PLAN\090201-XS.DWG
 Project Management Initials:
 Designer: K/W
 Checker: Z/L
 Approved: Z/L
 ANS I D 22" x 34"



PROJECT

WEST ROAD

CTH G TO COUNTRY VIEW ROAD
20XX-XXX
VERONA, WISCONSIN

CLIENT

CITY OF VERONA

111 LINCOLN STREET
VERONA, WISCONSIN 53593
608-845-6495 tel
www.ci.verona.wi.us

CONSULTANT

AECOM
1350 DEMING WAY SUITE 100
MIDDLETON, WI 53562
608-836-9800 tel
608-836-9767 fax
www.aecom.com

SUB-CONSULTANTS

REGISTRATION

ISSUE/REVISION

I	ORIGIN
I/R	DATE DESCRIPTION

KEY PLAN


PROJECT NUMBER

2023-XXX

SHEET TITLE

SHEET NUMBER

XS-NB-28

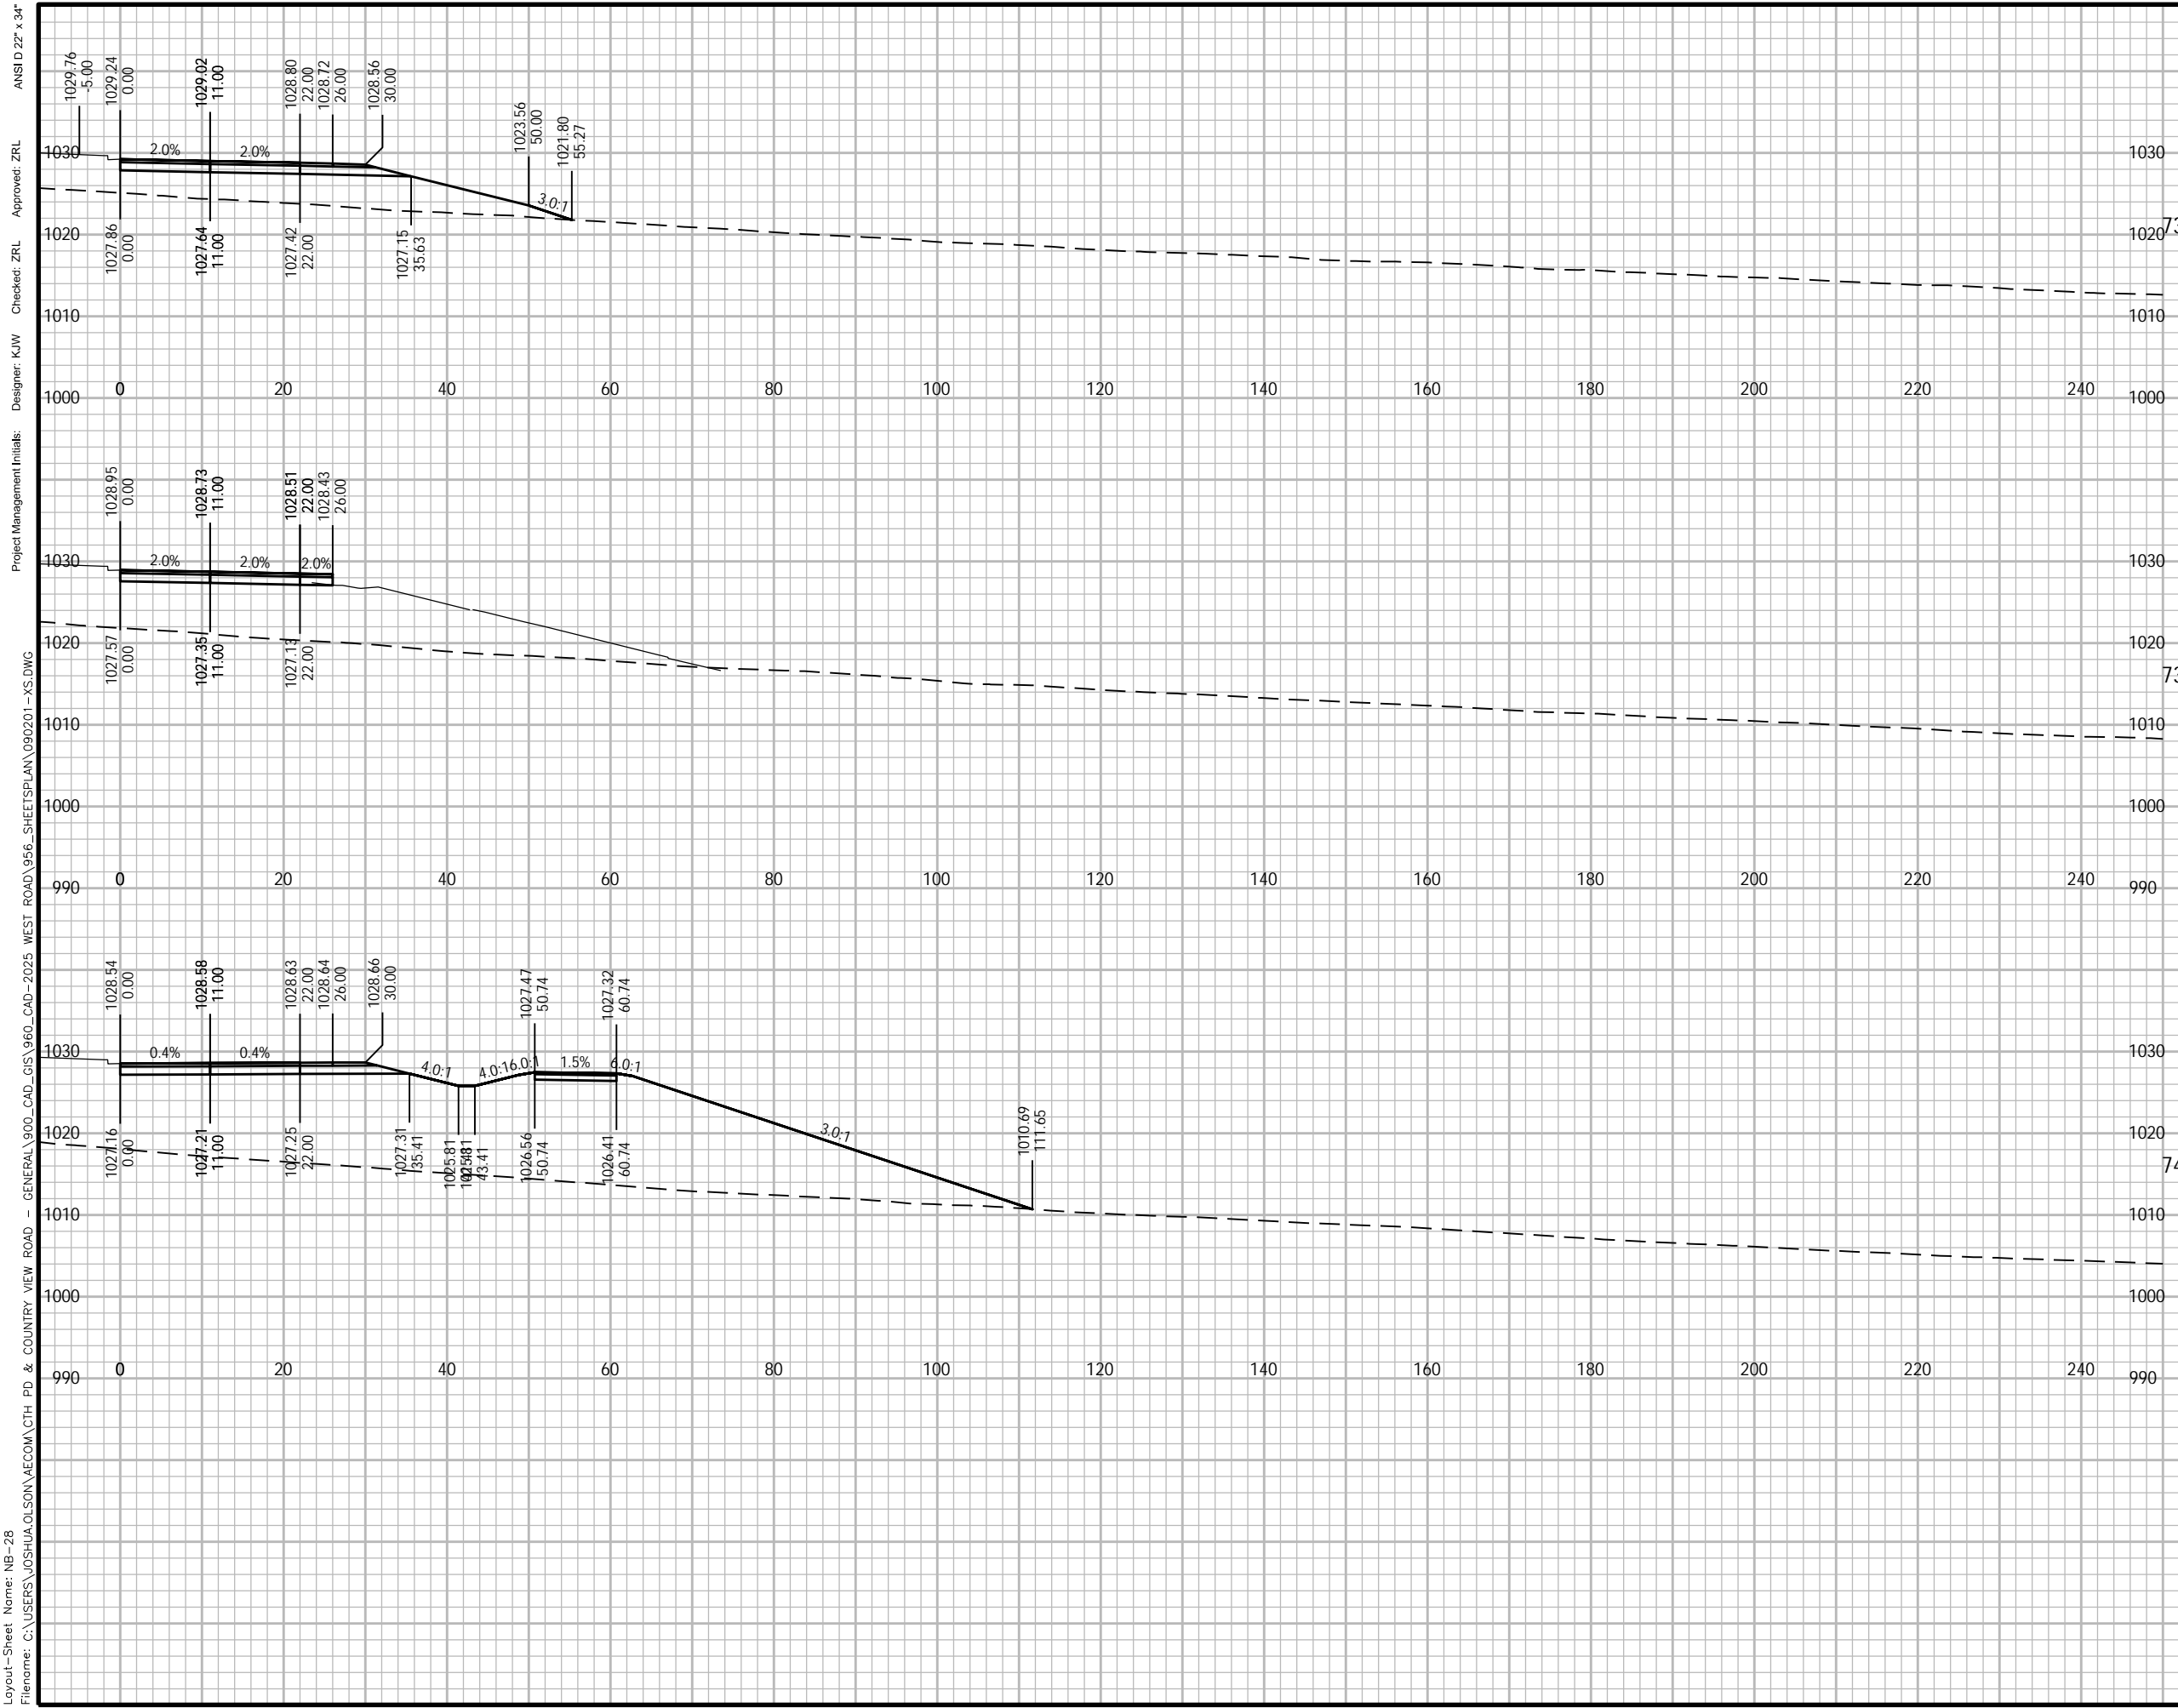

Plotted By: joshua.olson
Plot File Date Created: Jun/12/2024 3:38 PM
Layout-Sheet Name: NB-28
Filename: C:\USERS\JOSHUA.OLSON\AECOM\CTH PD & COUNTRY VIEW ROAD - GENERAL\900_CAD_GIS\960_CAD-2025 WEST ROAD\956_SHEETS\PLAN\090201-XS.DWG
Project Management Initials:
Designer: K/W
Checked: ZRL
Approved: ZRL
ANSI D 22' x 34'



PROJECT

WEST ROAD

CTH G TO COUNTRY VIEW ROAD
20XX-XXX
VERONA, WISCONSIN

CLIENT

CITY OF VERONA

111 LINCOLN STREET
VERONA, WISCONSIN 53593
608-845-6495 tel
www.ci.verona.wi.us

CONSULTANT

AECOM
1350 DEMING WAY SUITE 100
MIDDLETON, WI 53562
608-836-9800 tel
608-836-9767 fax
www.aecom.com

SUB-CONSULTANTS

REGISTRATION

ISSUE/REVISION

I	DATE	DESCRIPTION
I		ORIGINAL
W/R		

KEY PLAN

PROJECT NUMBER

2023-XXX


SHEET TITLE

SHEET NUMBER


XS-NB-29

ANSI D 22" x 34"
Approved: ZRL
Checked: ZRL
Designer: K/W
Project Management Initials:


1028.01 0.00
1028.23 11.00
1028.45 22.00
1028.53 26.00
1028.61 30.00
1027.33 35.09
1025.83 43.09
1025.83 43.09
1026.58 50.43
1027.50 50.43
1026.43 60.43
1027.35 60.43
2.0%
2.0%
4.0:1
4.0:16.0:1
1.5%
6.0:1
3.0:1
1005.40 127.27

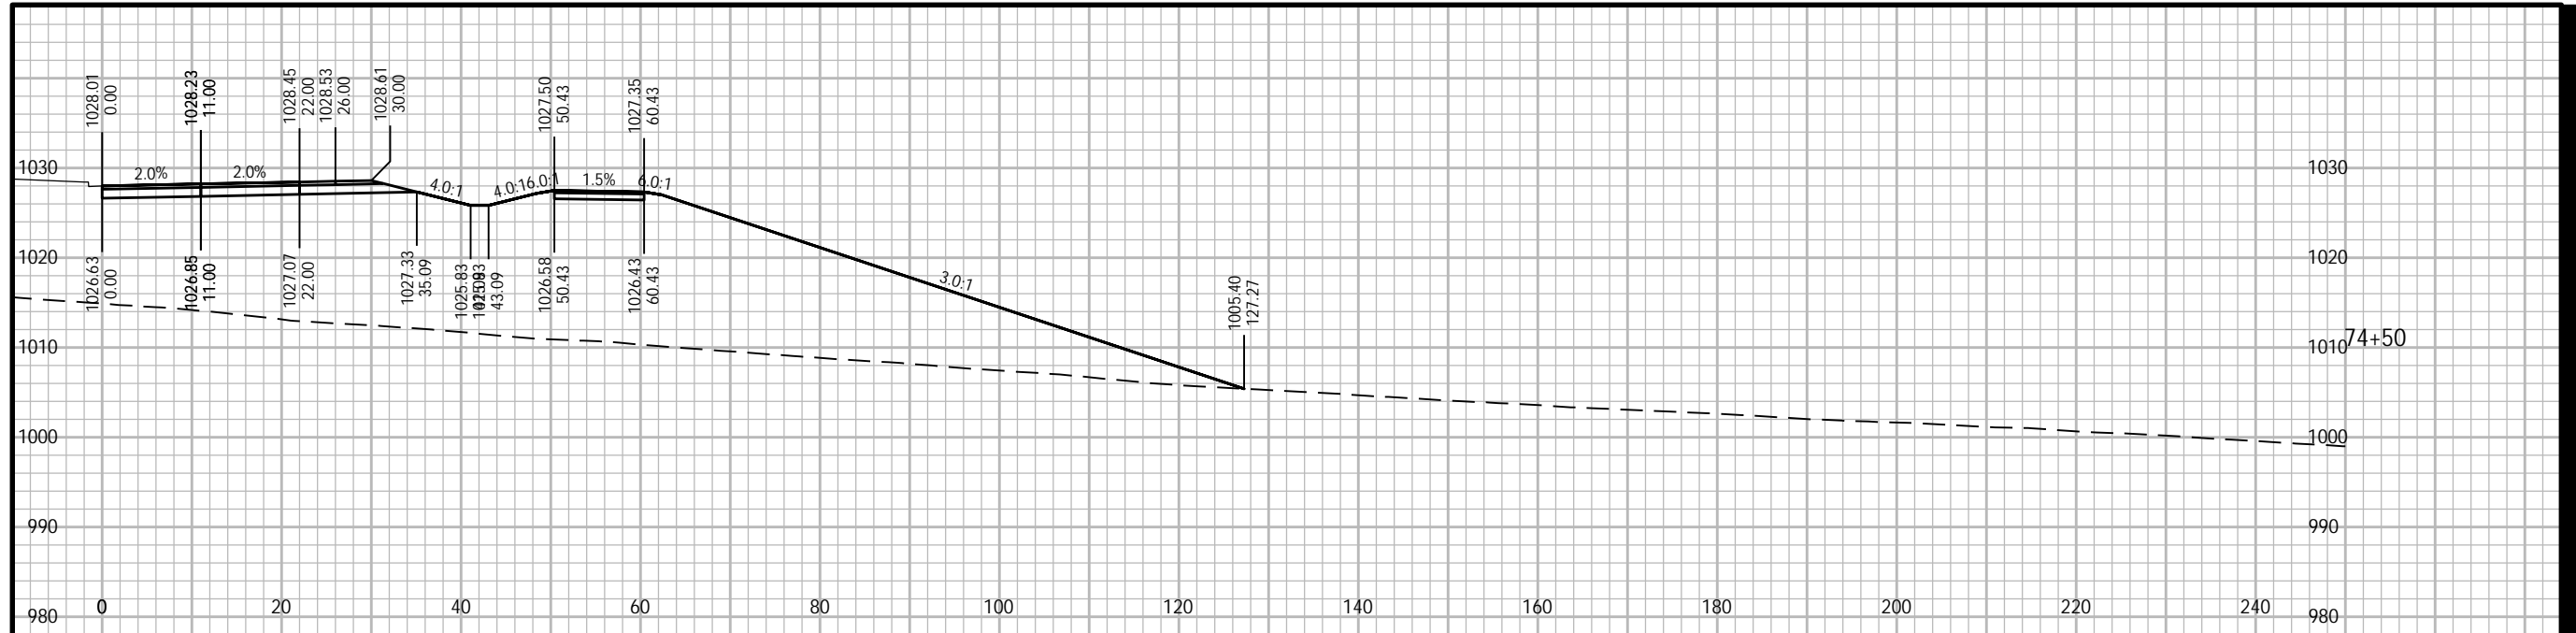

1027.36 0.00
1027.58 11.00
1027.80 22.00
1027.88 26.00
1027.96 30.00
1026.69 35.09
1025.19 43.09
1025.19 43.09
1026.85 50.43
1026.85 50.43
1026.70 60.43
2.0%
2.0%
4.0:1
4.0:16.0:1
1.5%
6.0:1
3.0:1
1001.29 137.67

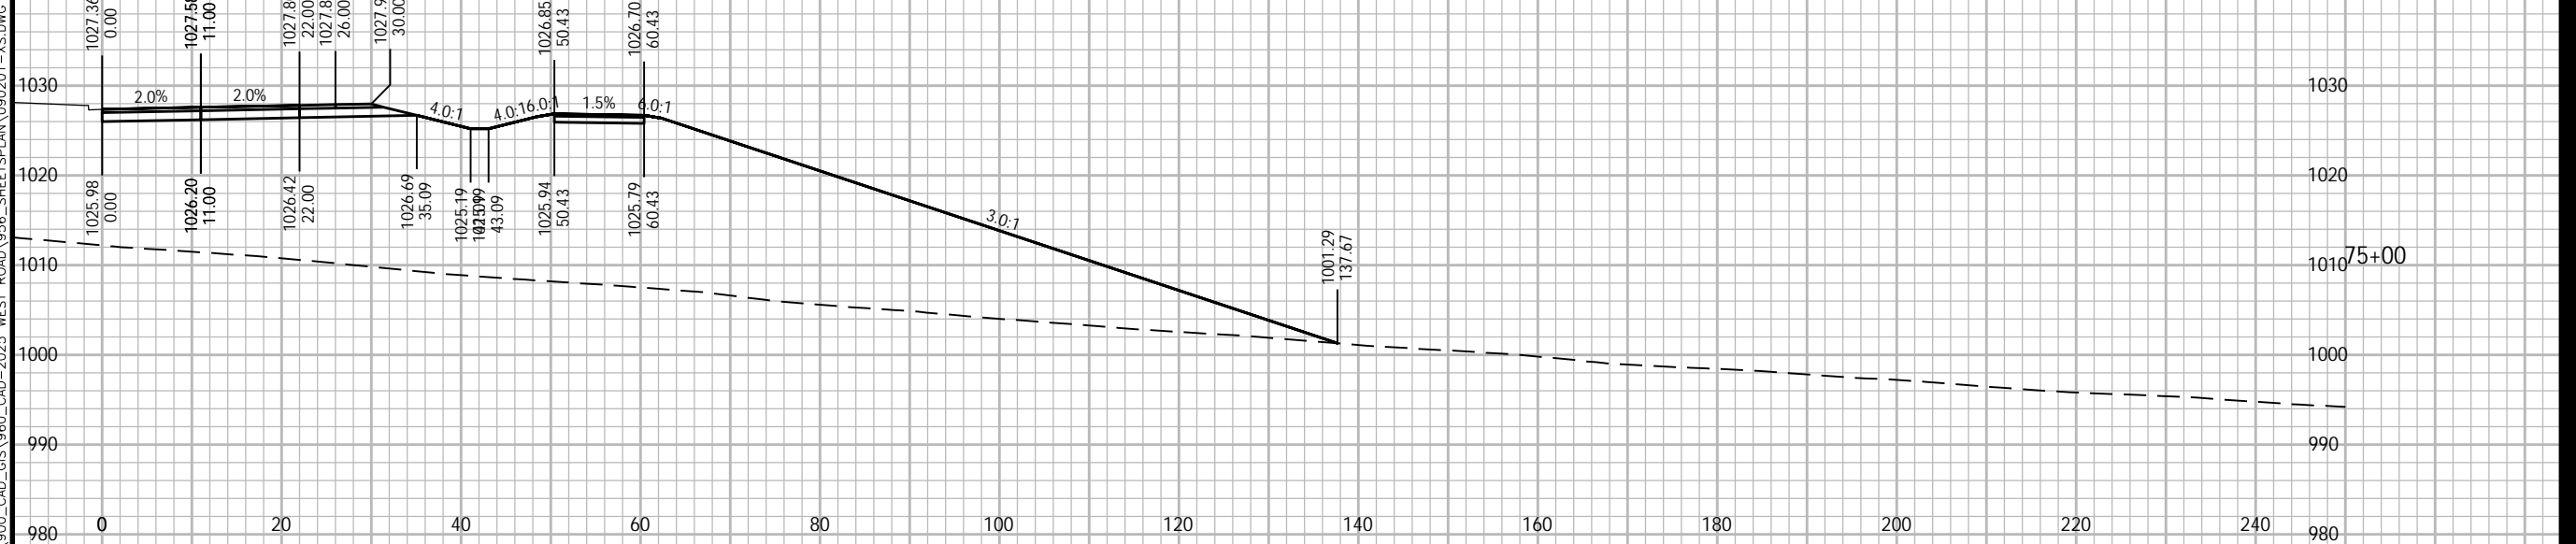

1025.22 0.00
1025.44 11.00
1025.66 22.00
1027.11 26.00
1027.19 30.00
1025.92 35.09
1024.42 43.09
1024.42 43.09
1025.17 50.43
1026.09 50.43
1025.94 60.43
1025.94 60.43
2.0%
2.0%
4.0:1
4.0:16.0:1
1.5%
6.0:1
3.0:1
998.72 143.09

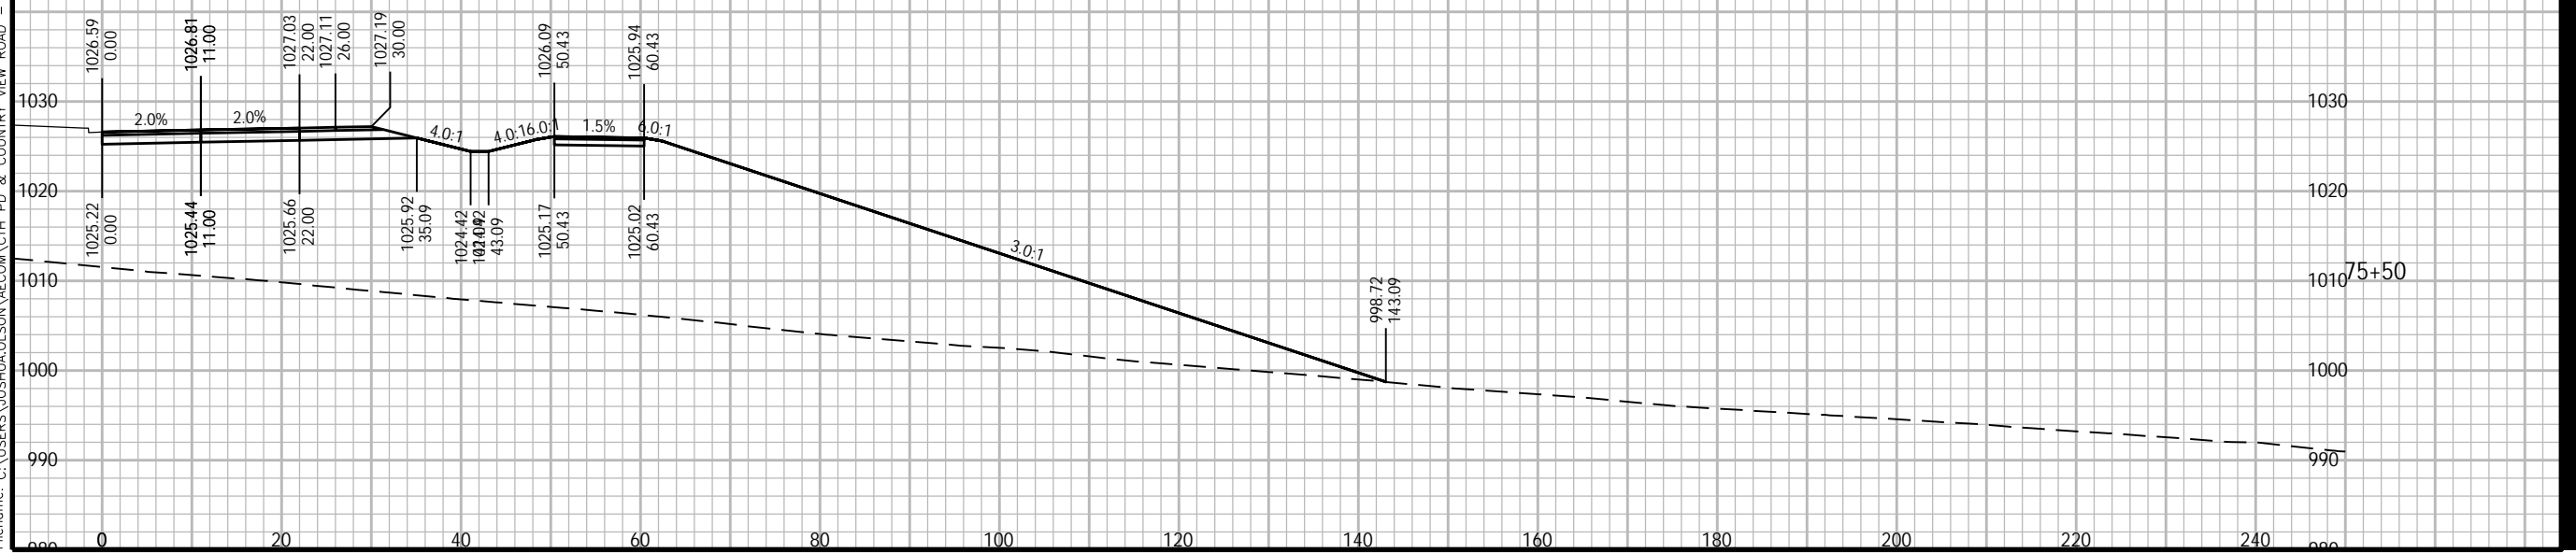

Plotted By: joshua.olson
Plot File Date Created: Jun/12/2024 3:38 PM
Layout-Sheet Name: NB-29
Filename: C:\USERS\JOSHUA.OLSON\AECOM\CTH PD & COUNTRY VIEW ROAD - GENERAL\900_CAD_GIS\960_CAD-2025 WEST ROAD\966_SHEETS\PLAN\090201-XS.DWG



PROJECT

WEST ROAD

CTH G TO COUNTRY VIEW ROAD
20XX-XXX
VERONA, WISCONSIN

CLIENT

CITY OF VERONA

111 LINCOLN STREET
VERONA, WISCONSIN 53593
608-845-6495 tel
www.ci.verona.wi.us

CONSULTANT

AECOM
1350 DEMING WAY SUITE 100
MIDDLETON, WI 53562
608-836-9800 tel
608-836-9767 fax
www.aecom.com

SUB-CONSULTANTS

REGISTRATION

ISSUE/REVISION

I	DATE	DESCRIPTION
I		ORIGINAL
W/R		

KEY PLAN


PROJECT NUMBER

2023-XXX

SHEET TITLE

SHEET NUMBER

XS-NB-30

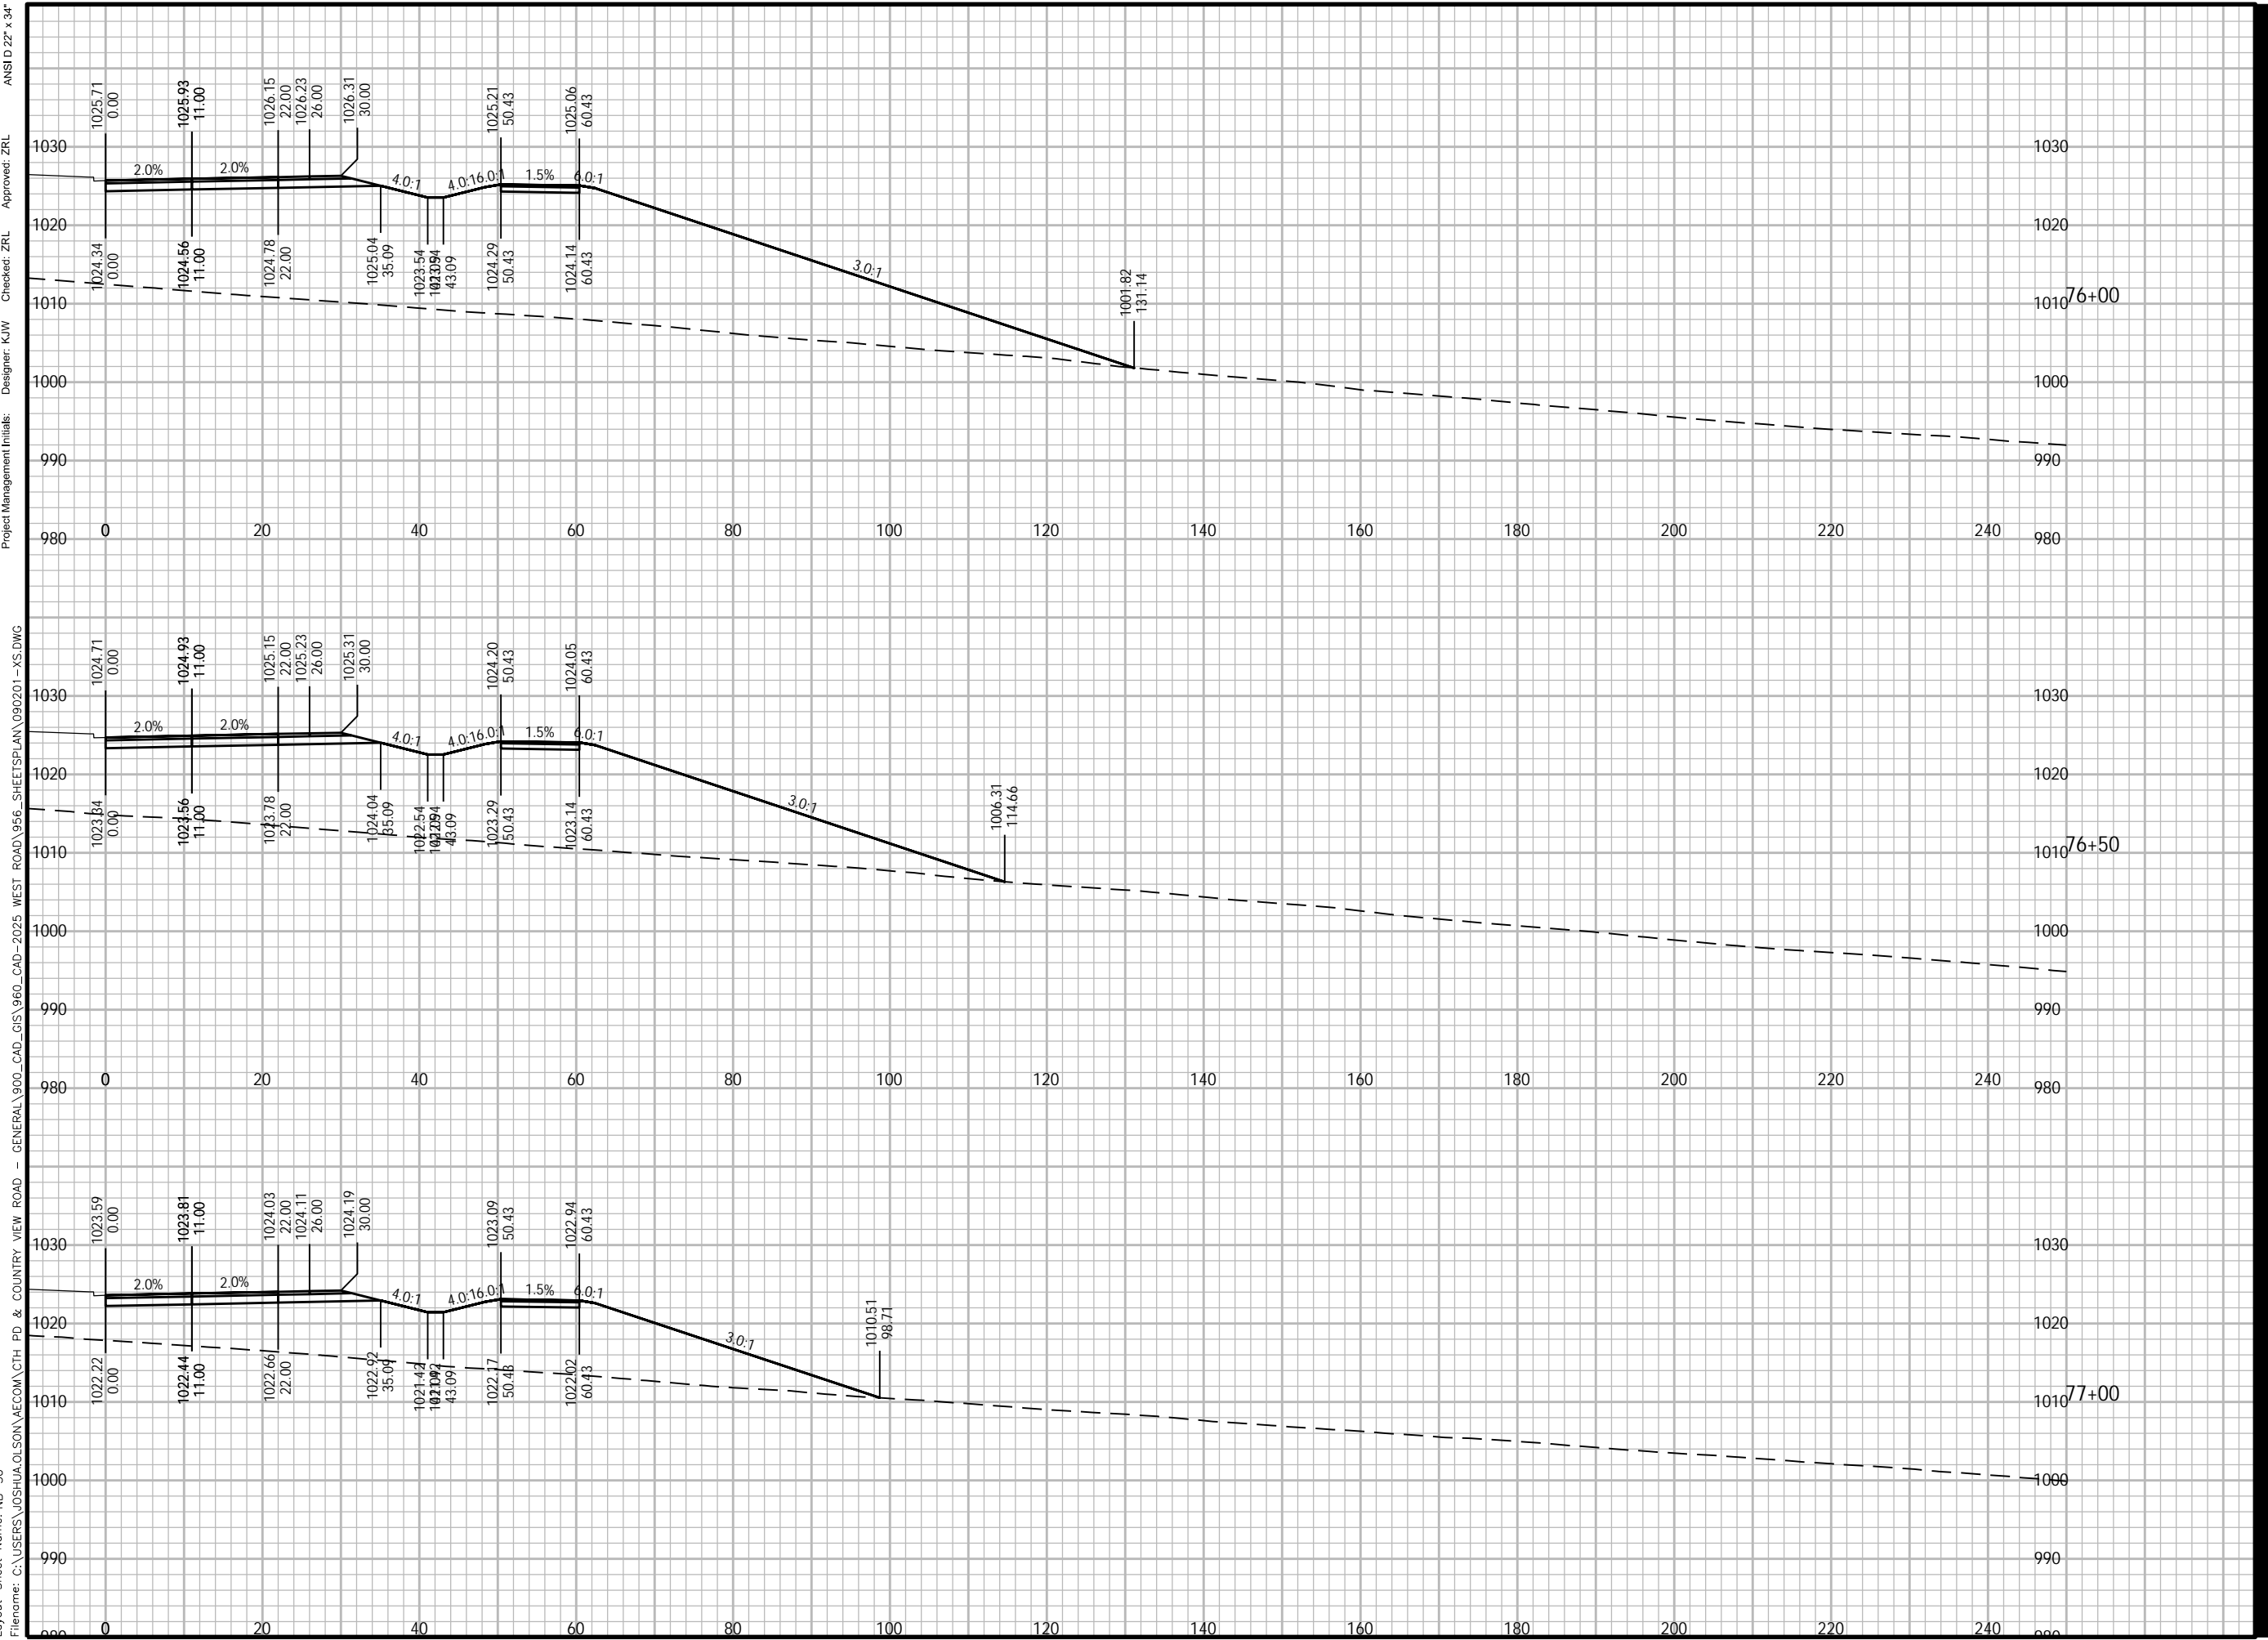

Plotted By: joshua.olson
 Plot File Date Created: Jun/12/2024 3:38 PM
 Layout-Sheet Name: NB-30
 Filename: C:\USERS\JOSHUA.OLSON\AECOM\CTH PD & COUNTRY VIEW ROAD - GENERAL\900_CAD_GIS\960_CAD-2025 WEST ROAD\966_SHEETS\PLAN\090201-XS.DWG

Project Management Initials:
 Designer: K/W
 Checker: Z/L
 Approved: Z/L
 ANSI D 22" x 34"



PROJECT

WEST ROAD

CTH G TO COUNTRY VIEW ROAD
20XX-XXX
VERONA, WISCONSIN

CLIENT

CITY OF VERONA

111 LINCOLN STREET
VERONA, WISCONSIN 53593
608-845-6495 tel
www.ci.verona.wi.us

CONSULTANT

AECOM
1350 DEMING WAY SUITE 100
MIDDLETON, WI 53562
608-836-9800 tel
608-836-9767 fax
www.aecom.com

SUB-CONSULTANTS

REGISTRATION

ISSUE/REVISION

I	DATE	DESCRIPTION
1		ORIGINAL
W/R		

KEY PLAN

PROJECT NUMBER

2023-XXX

SHEET TITLE

SHEET NUMBER

XS-NB-31

ANSI D 22" x 34"

Approved: ZRL

Checked: ZRL

Designer: K/W


Project Management Initials:

1-XS.DWG

GENERAL\900_CAD_GIS\960_CAD-2025 WEST ROAD\956_SHEETS\PLAN\090201-1-XS.DWG

GENERAL\900_CAD_GIS\960_CAD-2025 WEST ROAD\956_SHEETS\PLAN\090201-1-XS.DWG

Plotted By: joshua.olson
Plot File Date Created: Jun/12/2024 3:38 PM
Layout-Sheet Name: NB-31
Filename: C:\USERS\JOSHUA.OLSON\AECOM\CTH PD & COUNTRY VIEW ROAD -

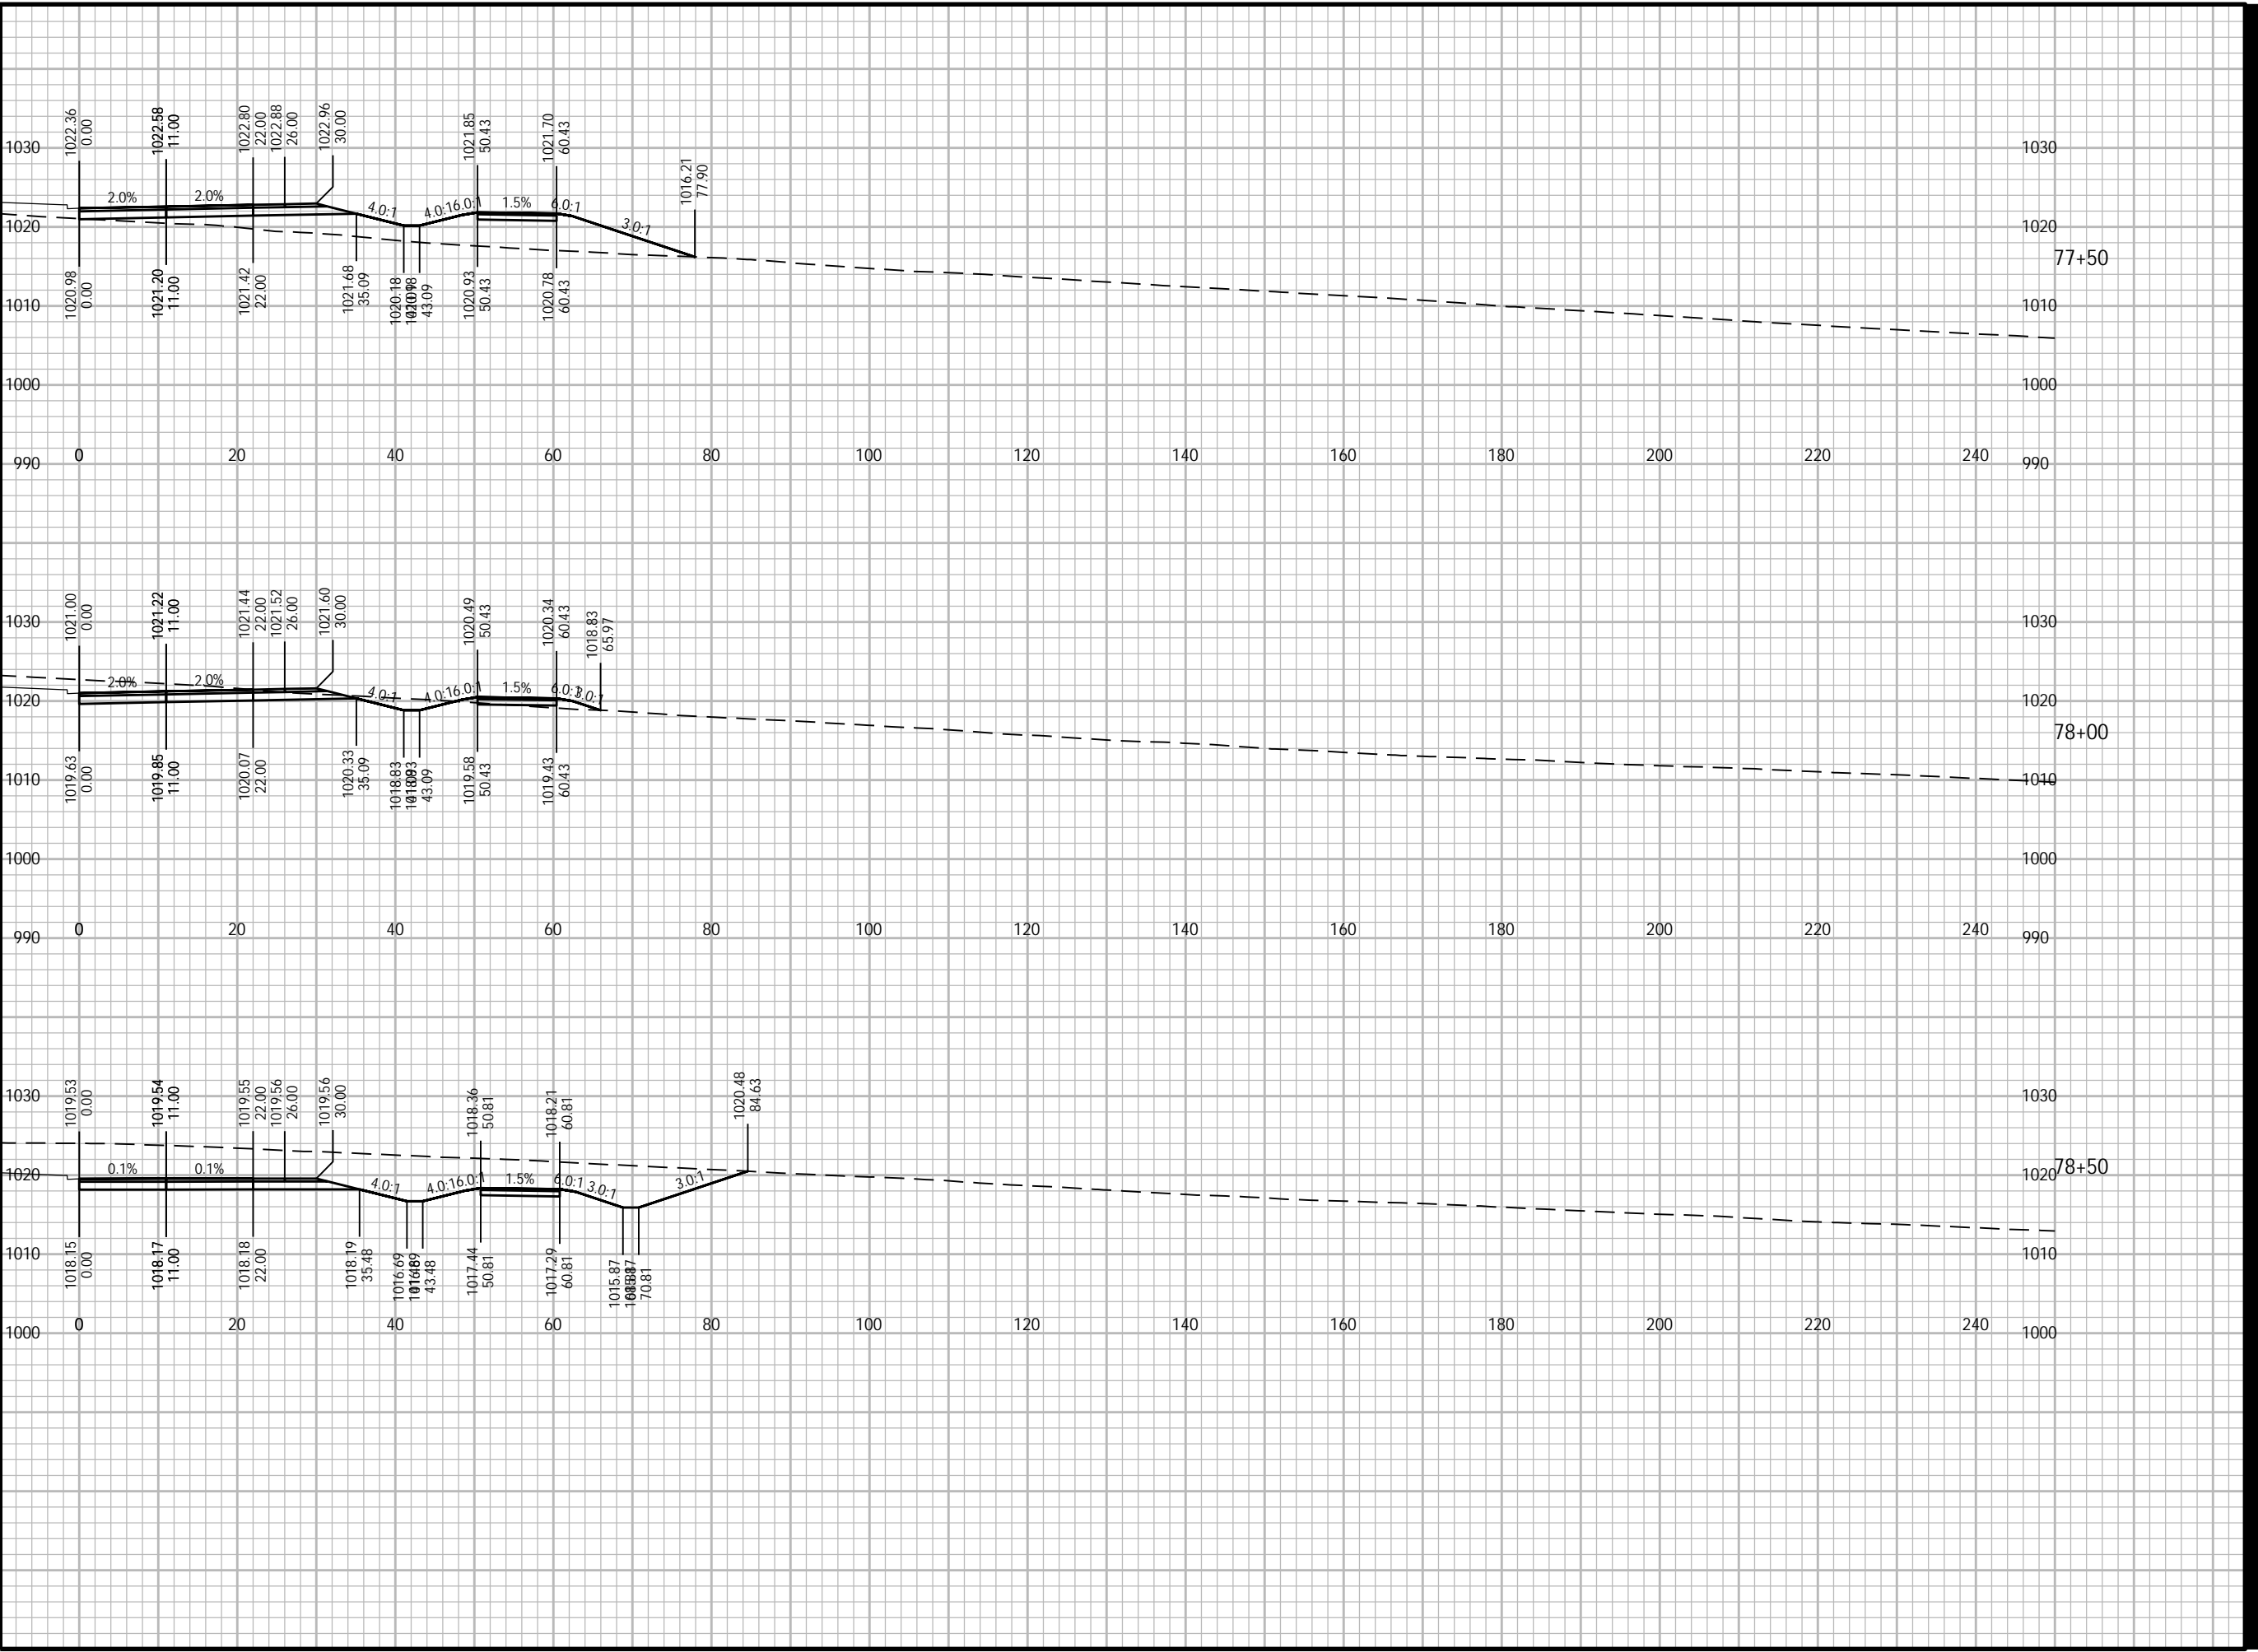



PROJECT

WEST ROAD

CTH G TO COUNTRY VIEW ROAD
20XX-XXX
VERONA, WISCONSIN

CLIENT

CITY OF VERONA

111 LINCOLN STREET
VERONA, WISCONSIN 53593
608-845-6495 tel
www.ci.verona.wi.us

CONSULTANT

AECOM
1350 DEMING WAY SUITE 100
MIDDLETON, WI 53562
608-836-9800 tel
608-836-9767 fax
www.aecom.com

SUB-CONSULTANTS

REGISTRATION

ISSUE/REVISION

I	DATE	DESCRIPTION
1		ORIGINAL

KEY PLAN


PROJECT NUMBER

2023-XXX

SHEET TITLE

SHEET NUMBER

XS-NB-32

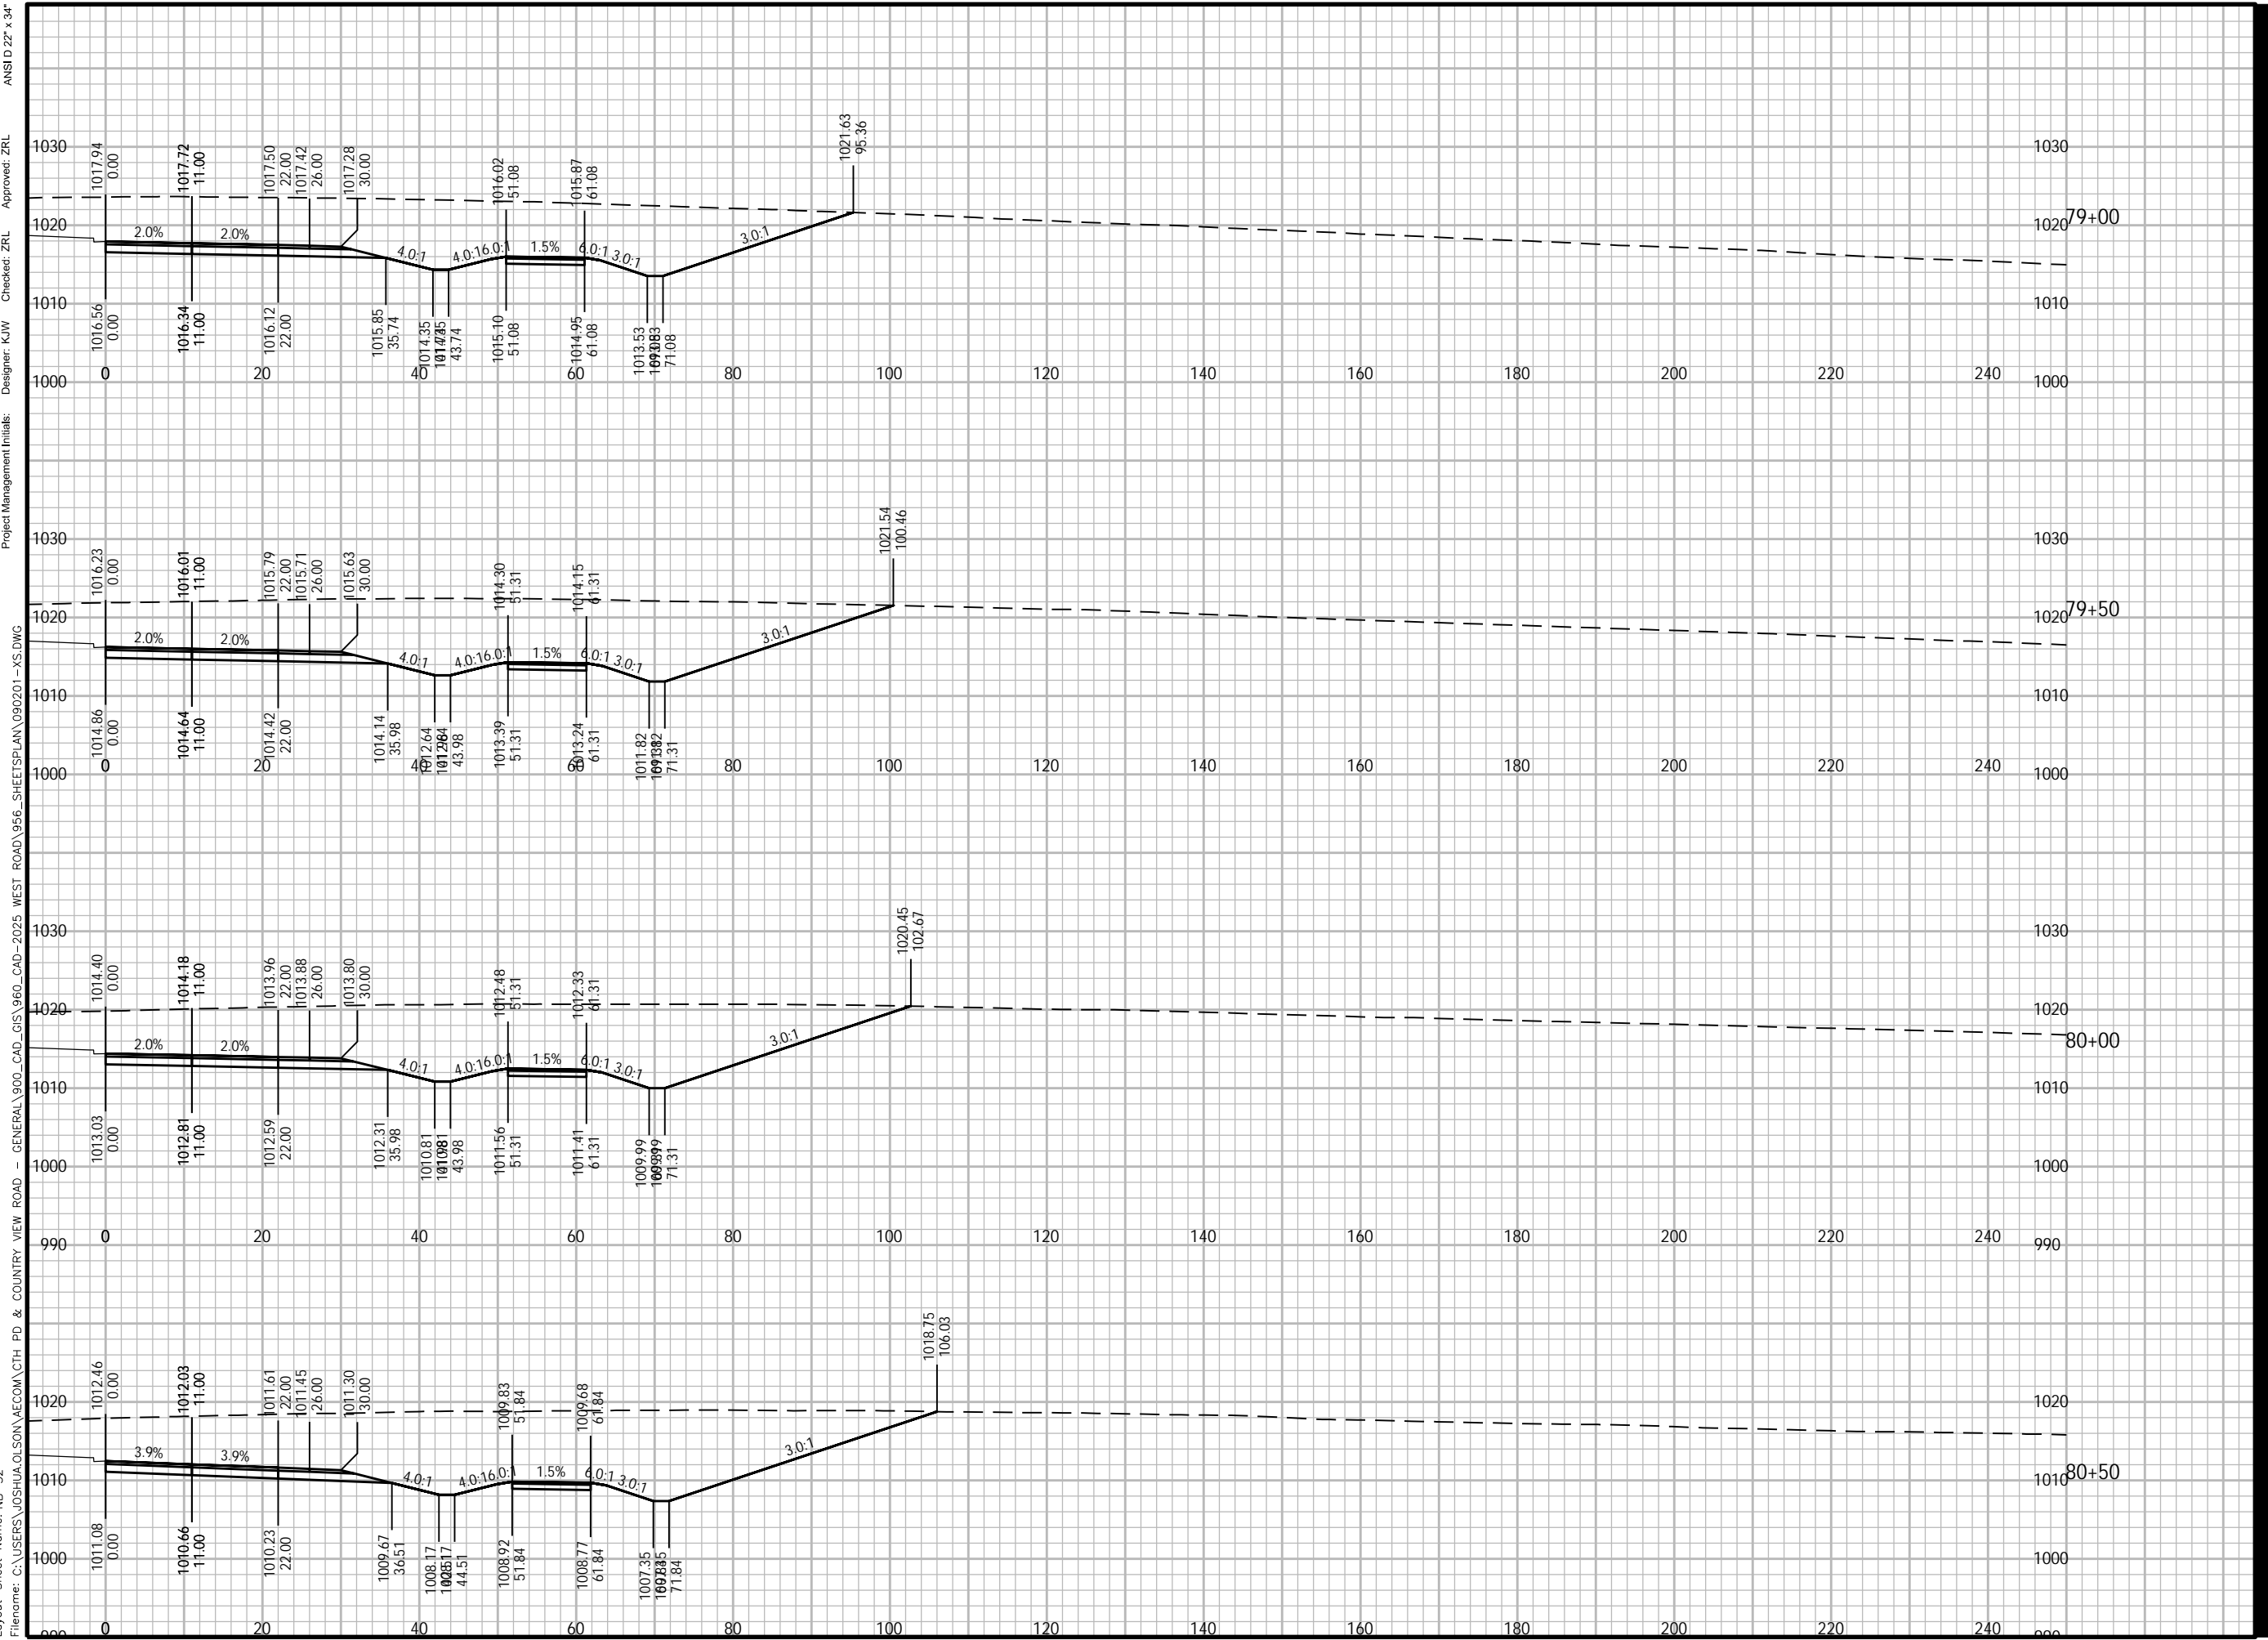

Plotted By: joshua.olson
 Plot File Date Created: Jun/12/2024 3:39 PM
 Layout-Sheet Name: NB-32
 Filename: C:\USERS\JOSHUA.OLSON\AECOM\CTH PD & COUNTRY VIEW ROAD - GENERAL\900_CAD_GIS\960_CAD-2025_WEST ROAD\956_SHEET\PLAN\090201-XS.DWG
 Project Management Initials:
 Designer: K/W
 Checker: Z/L
 Approved: Z/L
 ANS I D 22' x 34'



PROJECT

WEST ROAD

CTH G TO COUNTRY VIEW ROAD
20XX-XXX
VERONA, WISCONSIN

CLIENT

CITY OF VERONA

111 LINCOLN STREET
VERONA, WISCONSIN 53593
608-845-6495 tel
www.ci.verona.wi.us

CONSULTANT

AECOM
1350 DEMING WAY SUITE 100
MIDDLETON, WI 53562
608-836-9800 tel
608-836-9767 fax
www.aecom.com

SUB-CONSULTANTS

REGISTRATION

ISSUE/REVISION

I	DATE	DESCRIPTION
1		ORIGINAL

KEY PLAN

PROJECT NUMBER

2023-XXX

SHEET TITLE

SHEET NUMBER

XS-NB-33

ANSI D 22" x 34"

Approved: ZRL

Checked: ZRL

Designer: K/W

Project Management Initials:

1009.02 0.00

1006.84 0.00

1004.54 0.00

1002.14 0.00

1000.14 0.00

998.36 0.00

996.58 0.00


994.80 0.00

993.02 0.00

991.24 0.00

989.46 0.00

987.68 0.00

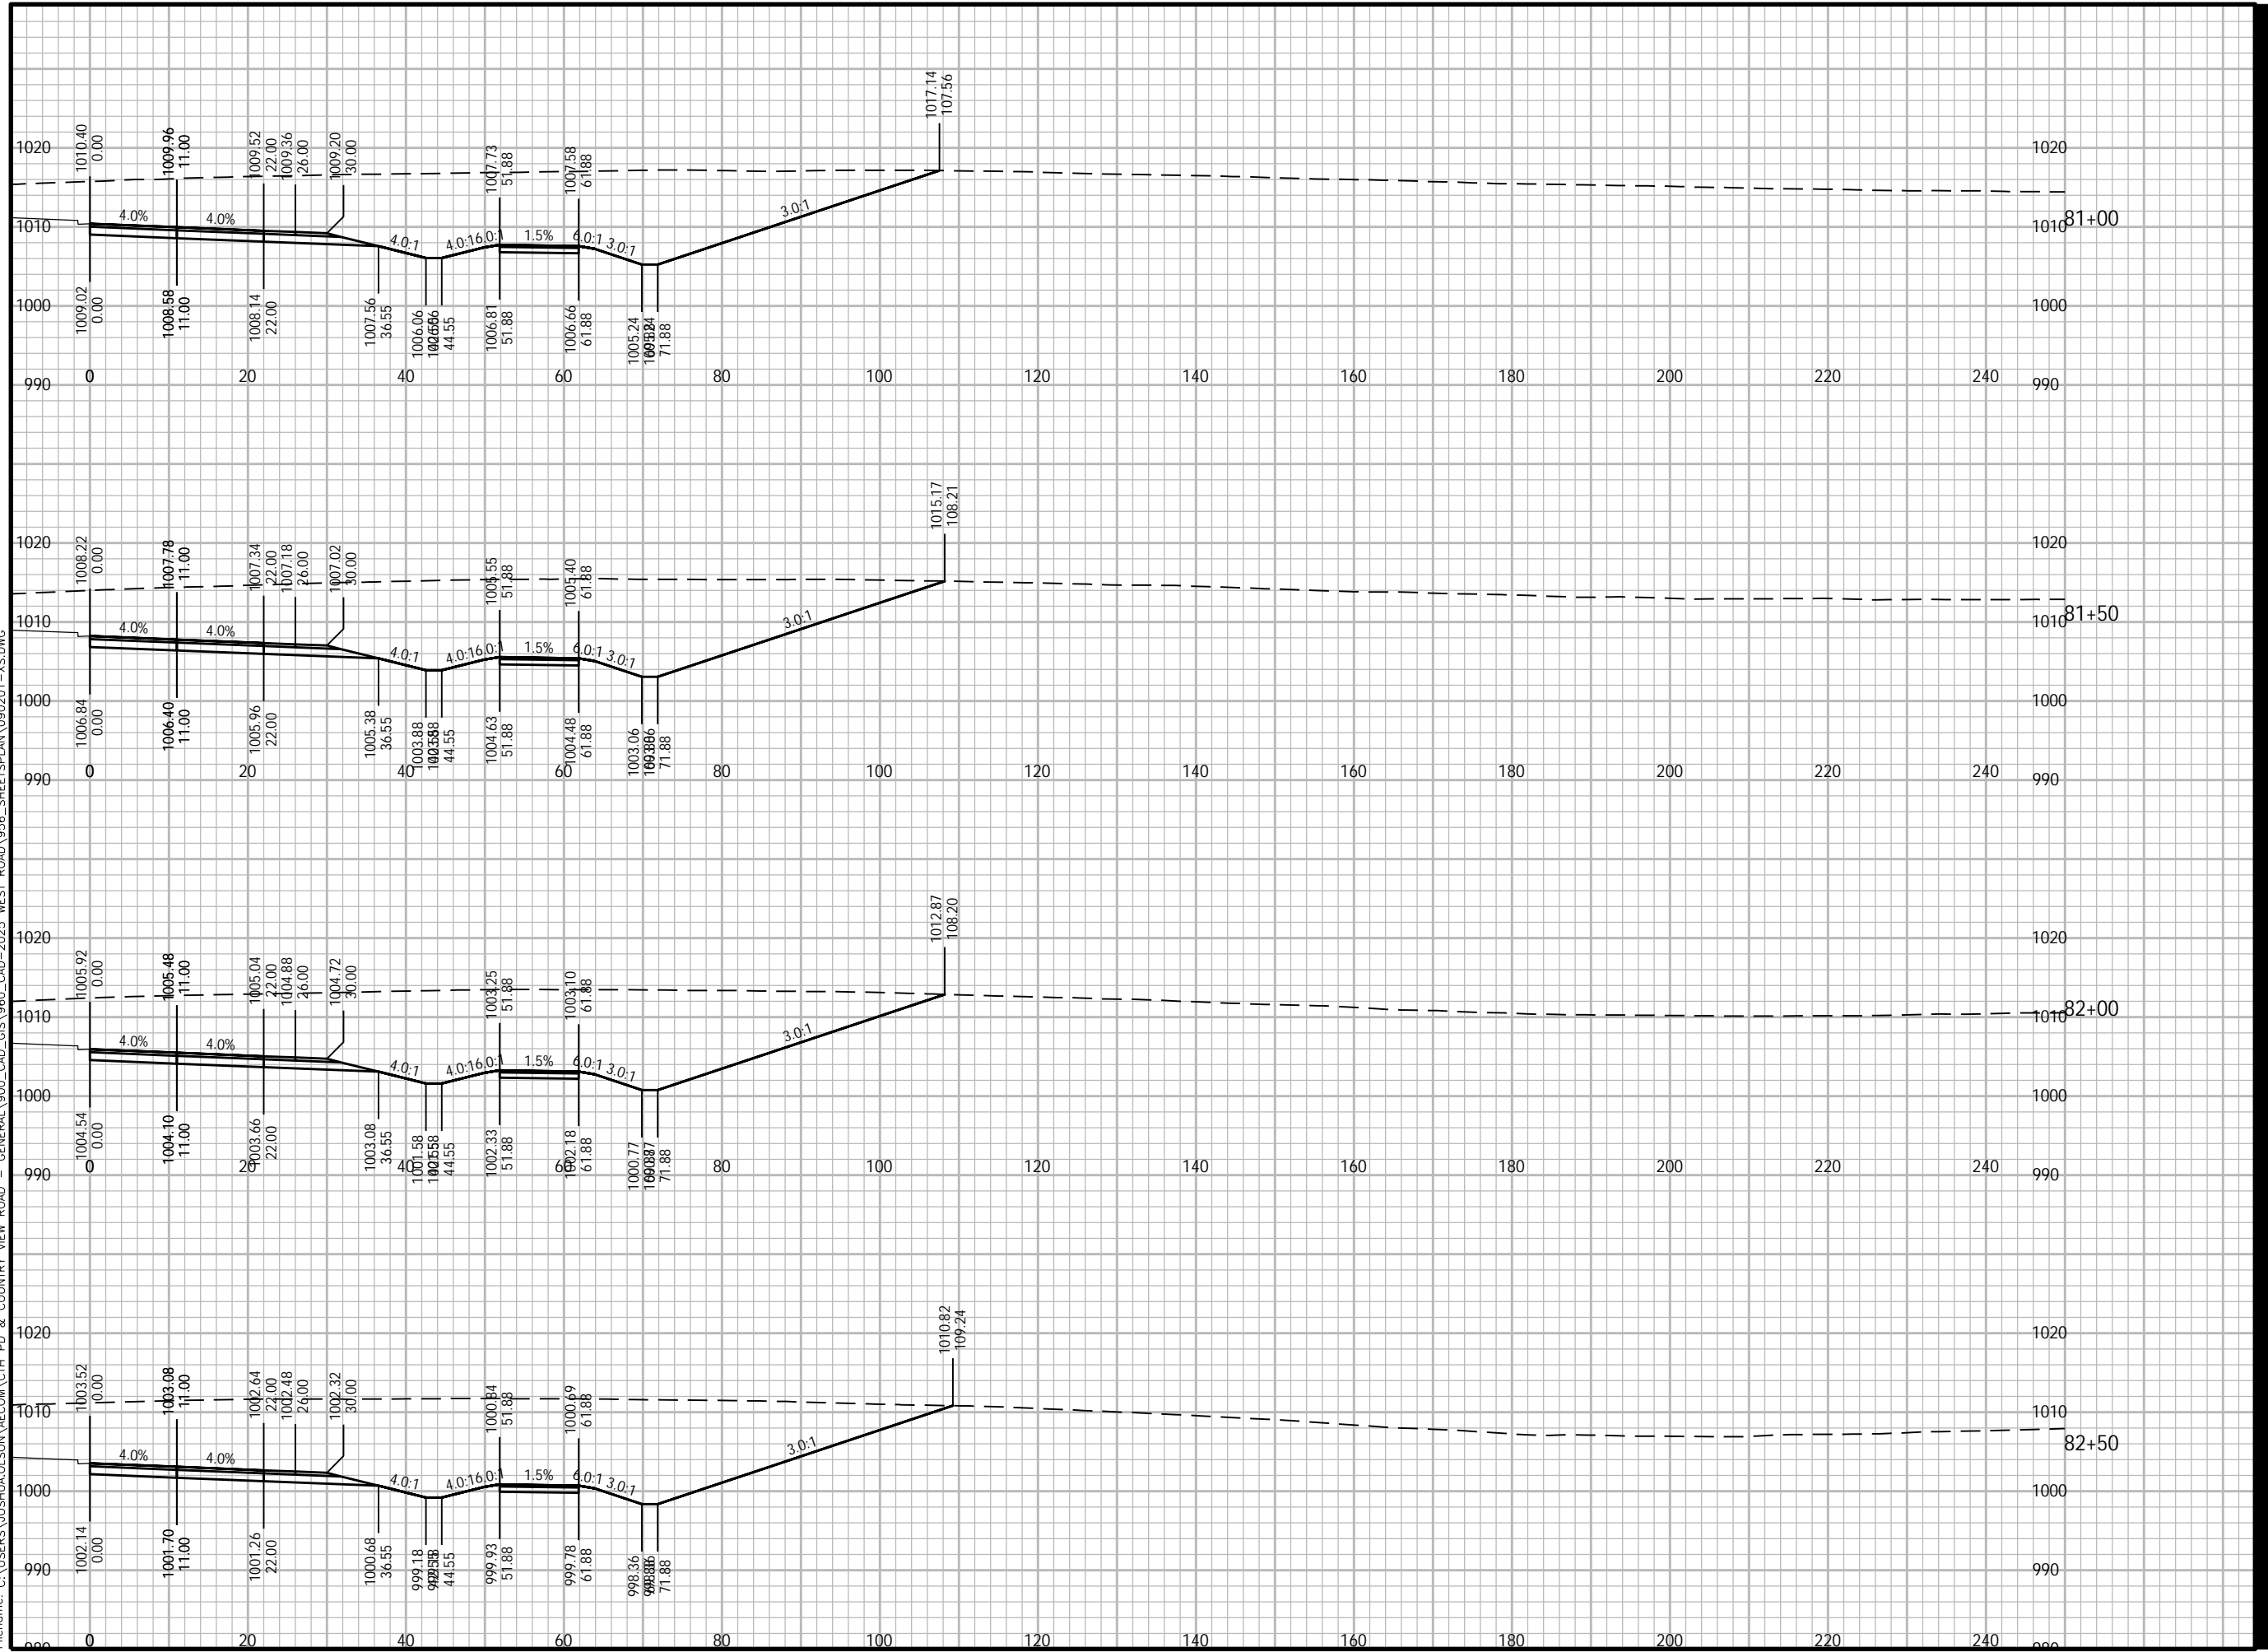

Plotted By: joshua.olson
Plot File Date Created: Jun/12/2024 3:39 PM
Layout-Sheet Name: NB-33
Filename: C:\USERS\JOSHUA.OLSON\AECOM\CTH PD & COUNTRY VIEW ROAD - GENERAL\900_CAD_GIS\960_CAD-2025_WEST ROAD\956_SHEETS\PLAN\090201-XS.DWG



PROJECT

WEST ROAD

CTH G TO COUNTRY VIEW ROAD
20XX-XXX
VERONA, WISCONSIN

CLIENT

CITY OF VERONA

111 LINCOLN STREET
VERONA, WISCONSIN 53593
608-845-6495 tel
www.ci.verona.wi.us

CONSULTANT

AECOM
1350 DEMING WAY SUITE 100
MIDDLETON, WI 53562
608-836-9800 tel
608-836-9767 fax
www.aecom.com

SUB-CONSULTANTS

REGISTRATION

ISSUE/REVISION

I	DATE	DESCRIPTION
I		ORIGINAL
W/R		

KEY PLAN

PROJECT NUMBER


2023-XXX

SHEET TITLE

SHEET NUMBER

XS-NB-34

ANS I D 2 2 " x 3 4 "
 Approved: ZRL
 Checked: ZRL
 Designer: K/W
 Project Management Initials:
 956_SHEETS\PLAN_0902001 - XS.DWG
 GENERAL\900_CAD_GIS\960_CAD-2025.WEST.ROAD\956_SHEETS\PLAN_0902001 - XS.DWG
 C:\USERS\JOSHUA.OLSON\AECOM\CTH PD & COUNTRY VIEW ROAD
 3:39 PM
 Plot File Date Created: Jun/12/2024
 Layout - Sheet Name: NB-34
 Filename: C:\USERS\JOSHUA.OLSON\AECOM\CTH PD & COUNTRY VIEW ROAD

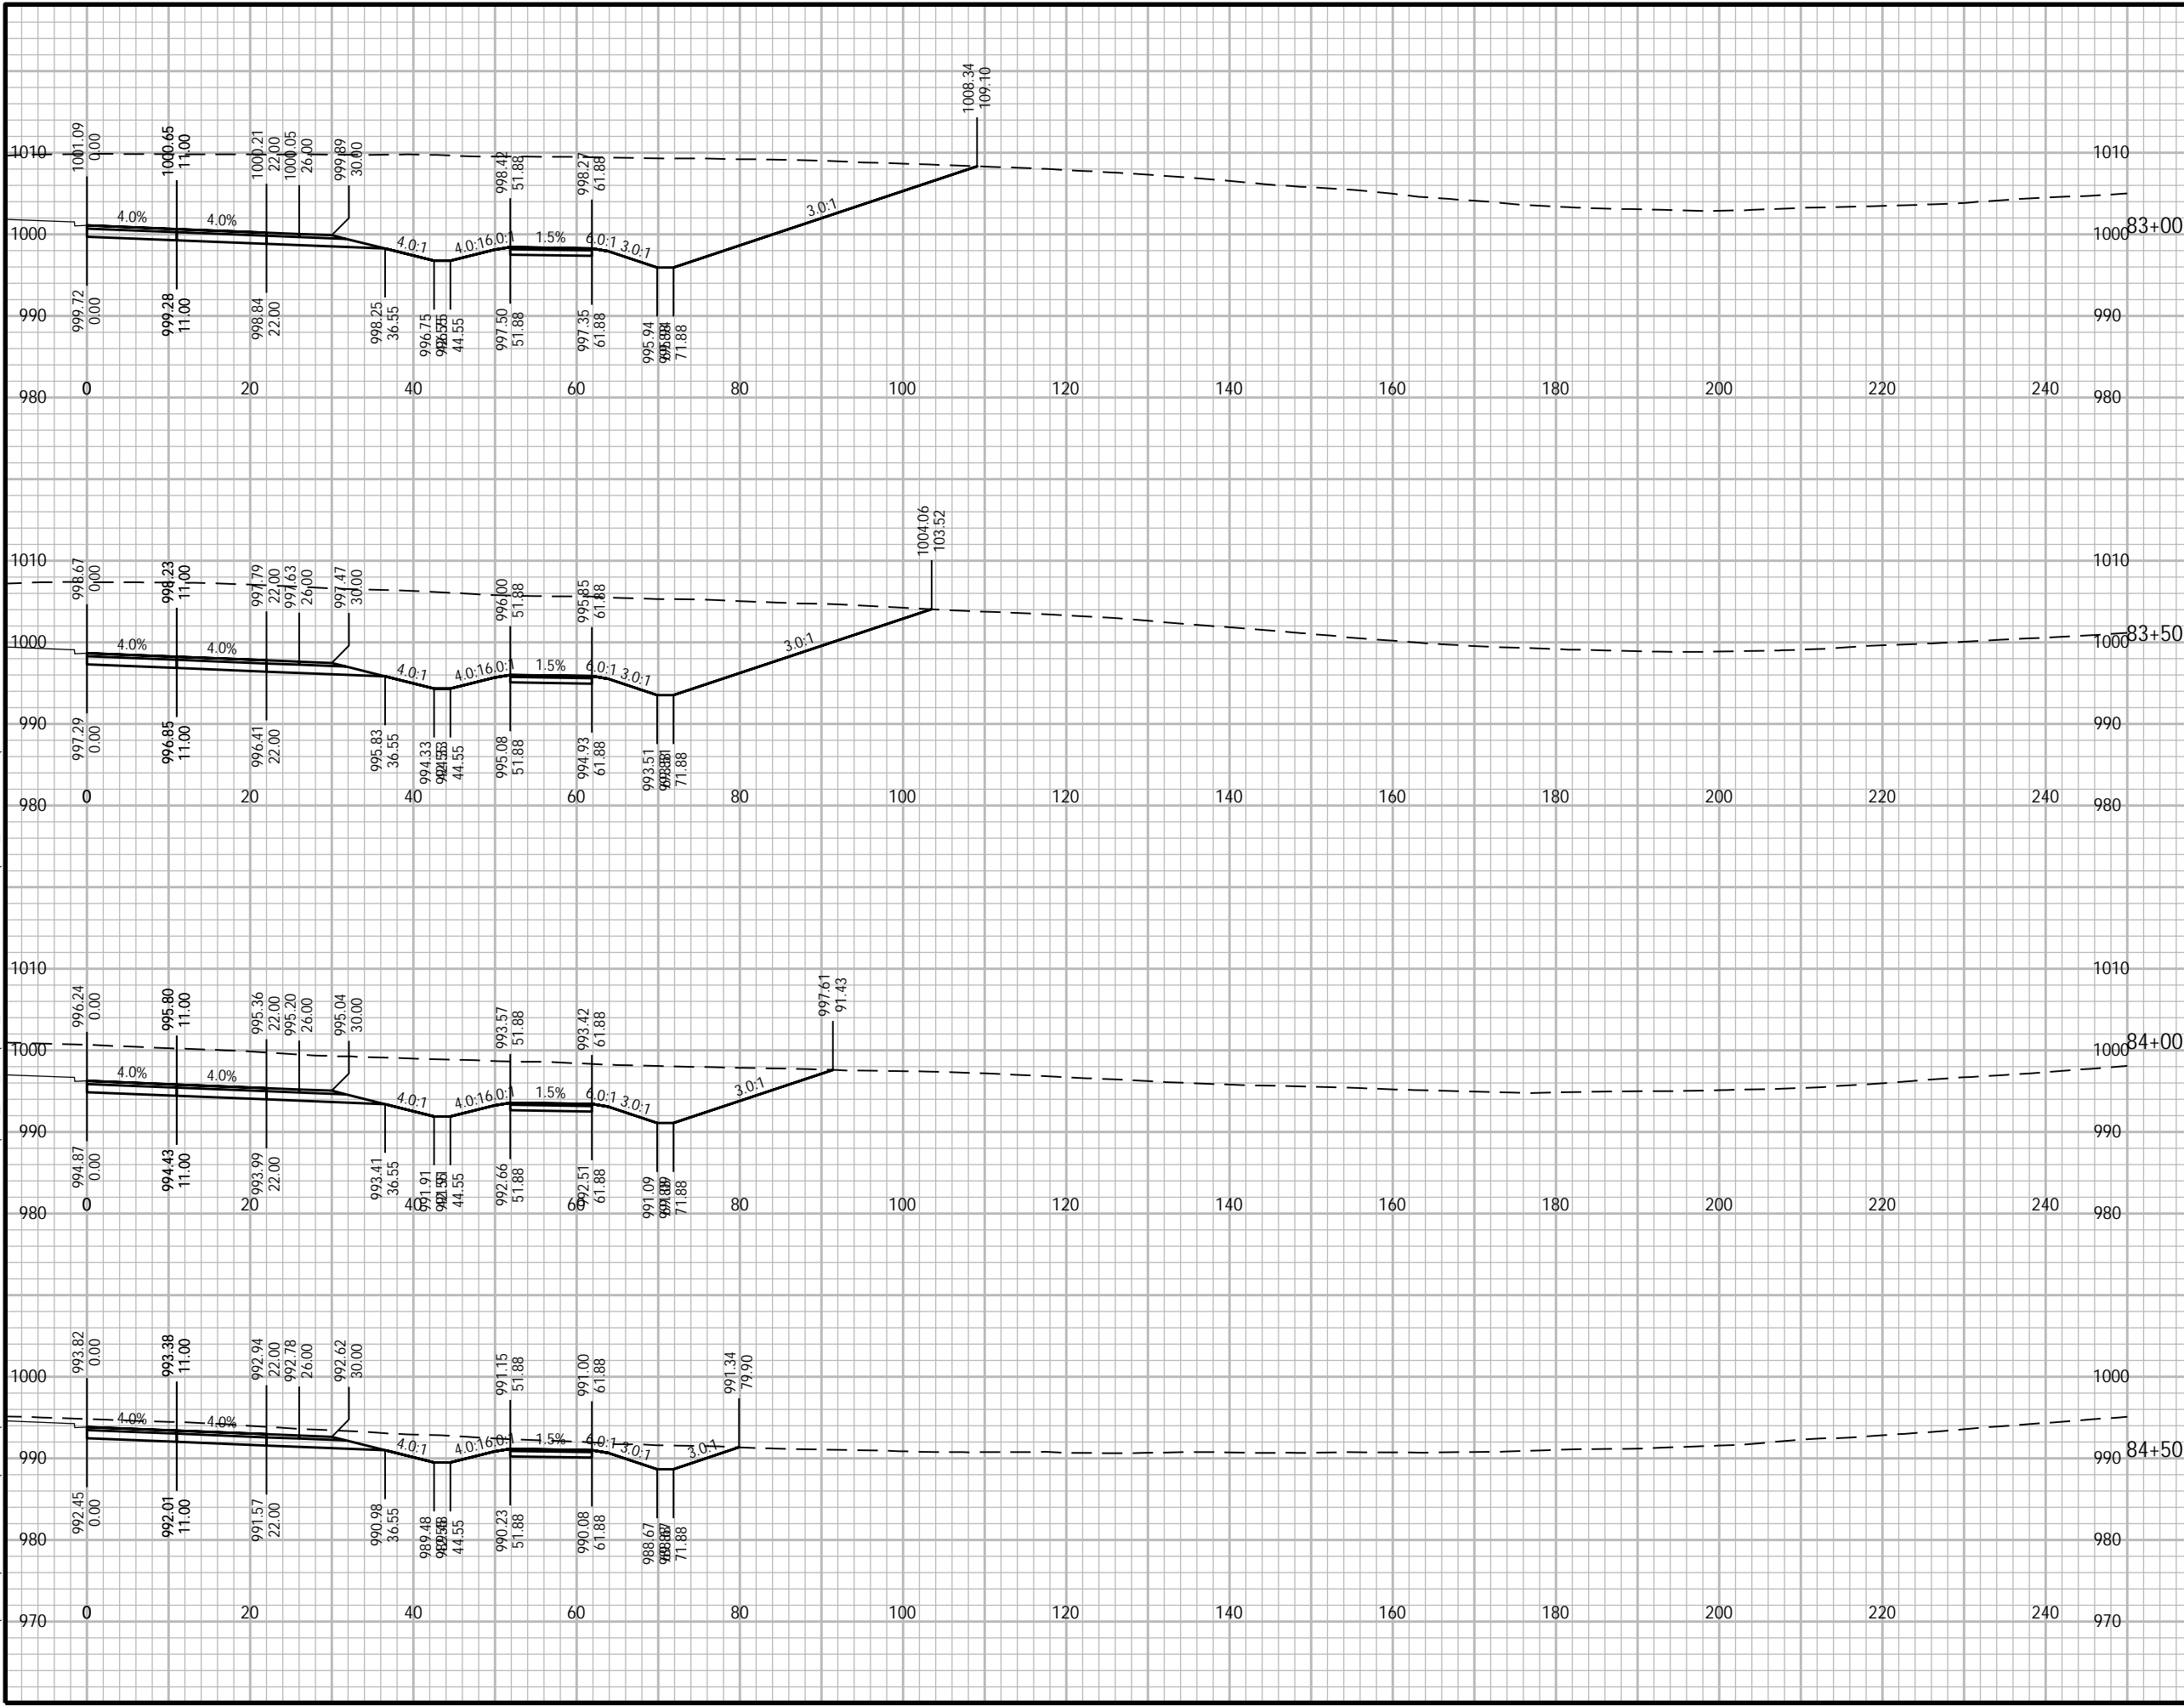



PROJECT

WEST ROAD

CTH G TO COUNTRY VIEW ROAD
20XX-XXX
VERONA, WISCONSIN

CLIENT

CITY OF VERONA

111 LINCOLN STREET
VERONA, WISCONSIN 53593
608-845-6495 tel
www.ci.verona.wi.us

CONSULTANT

AECOM
1350 DEMING WAY SUITE 100
MIDDLETON, WI 53562
608-836-9800 tel
608-836-9767 fax
www.aecom.com

SUB-CONSULTANTS

REGISTRATION

ISSUE/REVISION

I	DATE	DESCRIPTION
1		ORIGINAL

KEY PLAN


PROJECT NUMBER

2023-XXX

SHEET TITLE

SHEET NUMBER

XS-NB-35

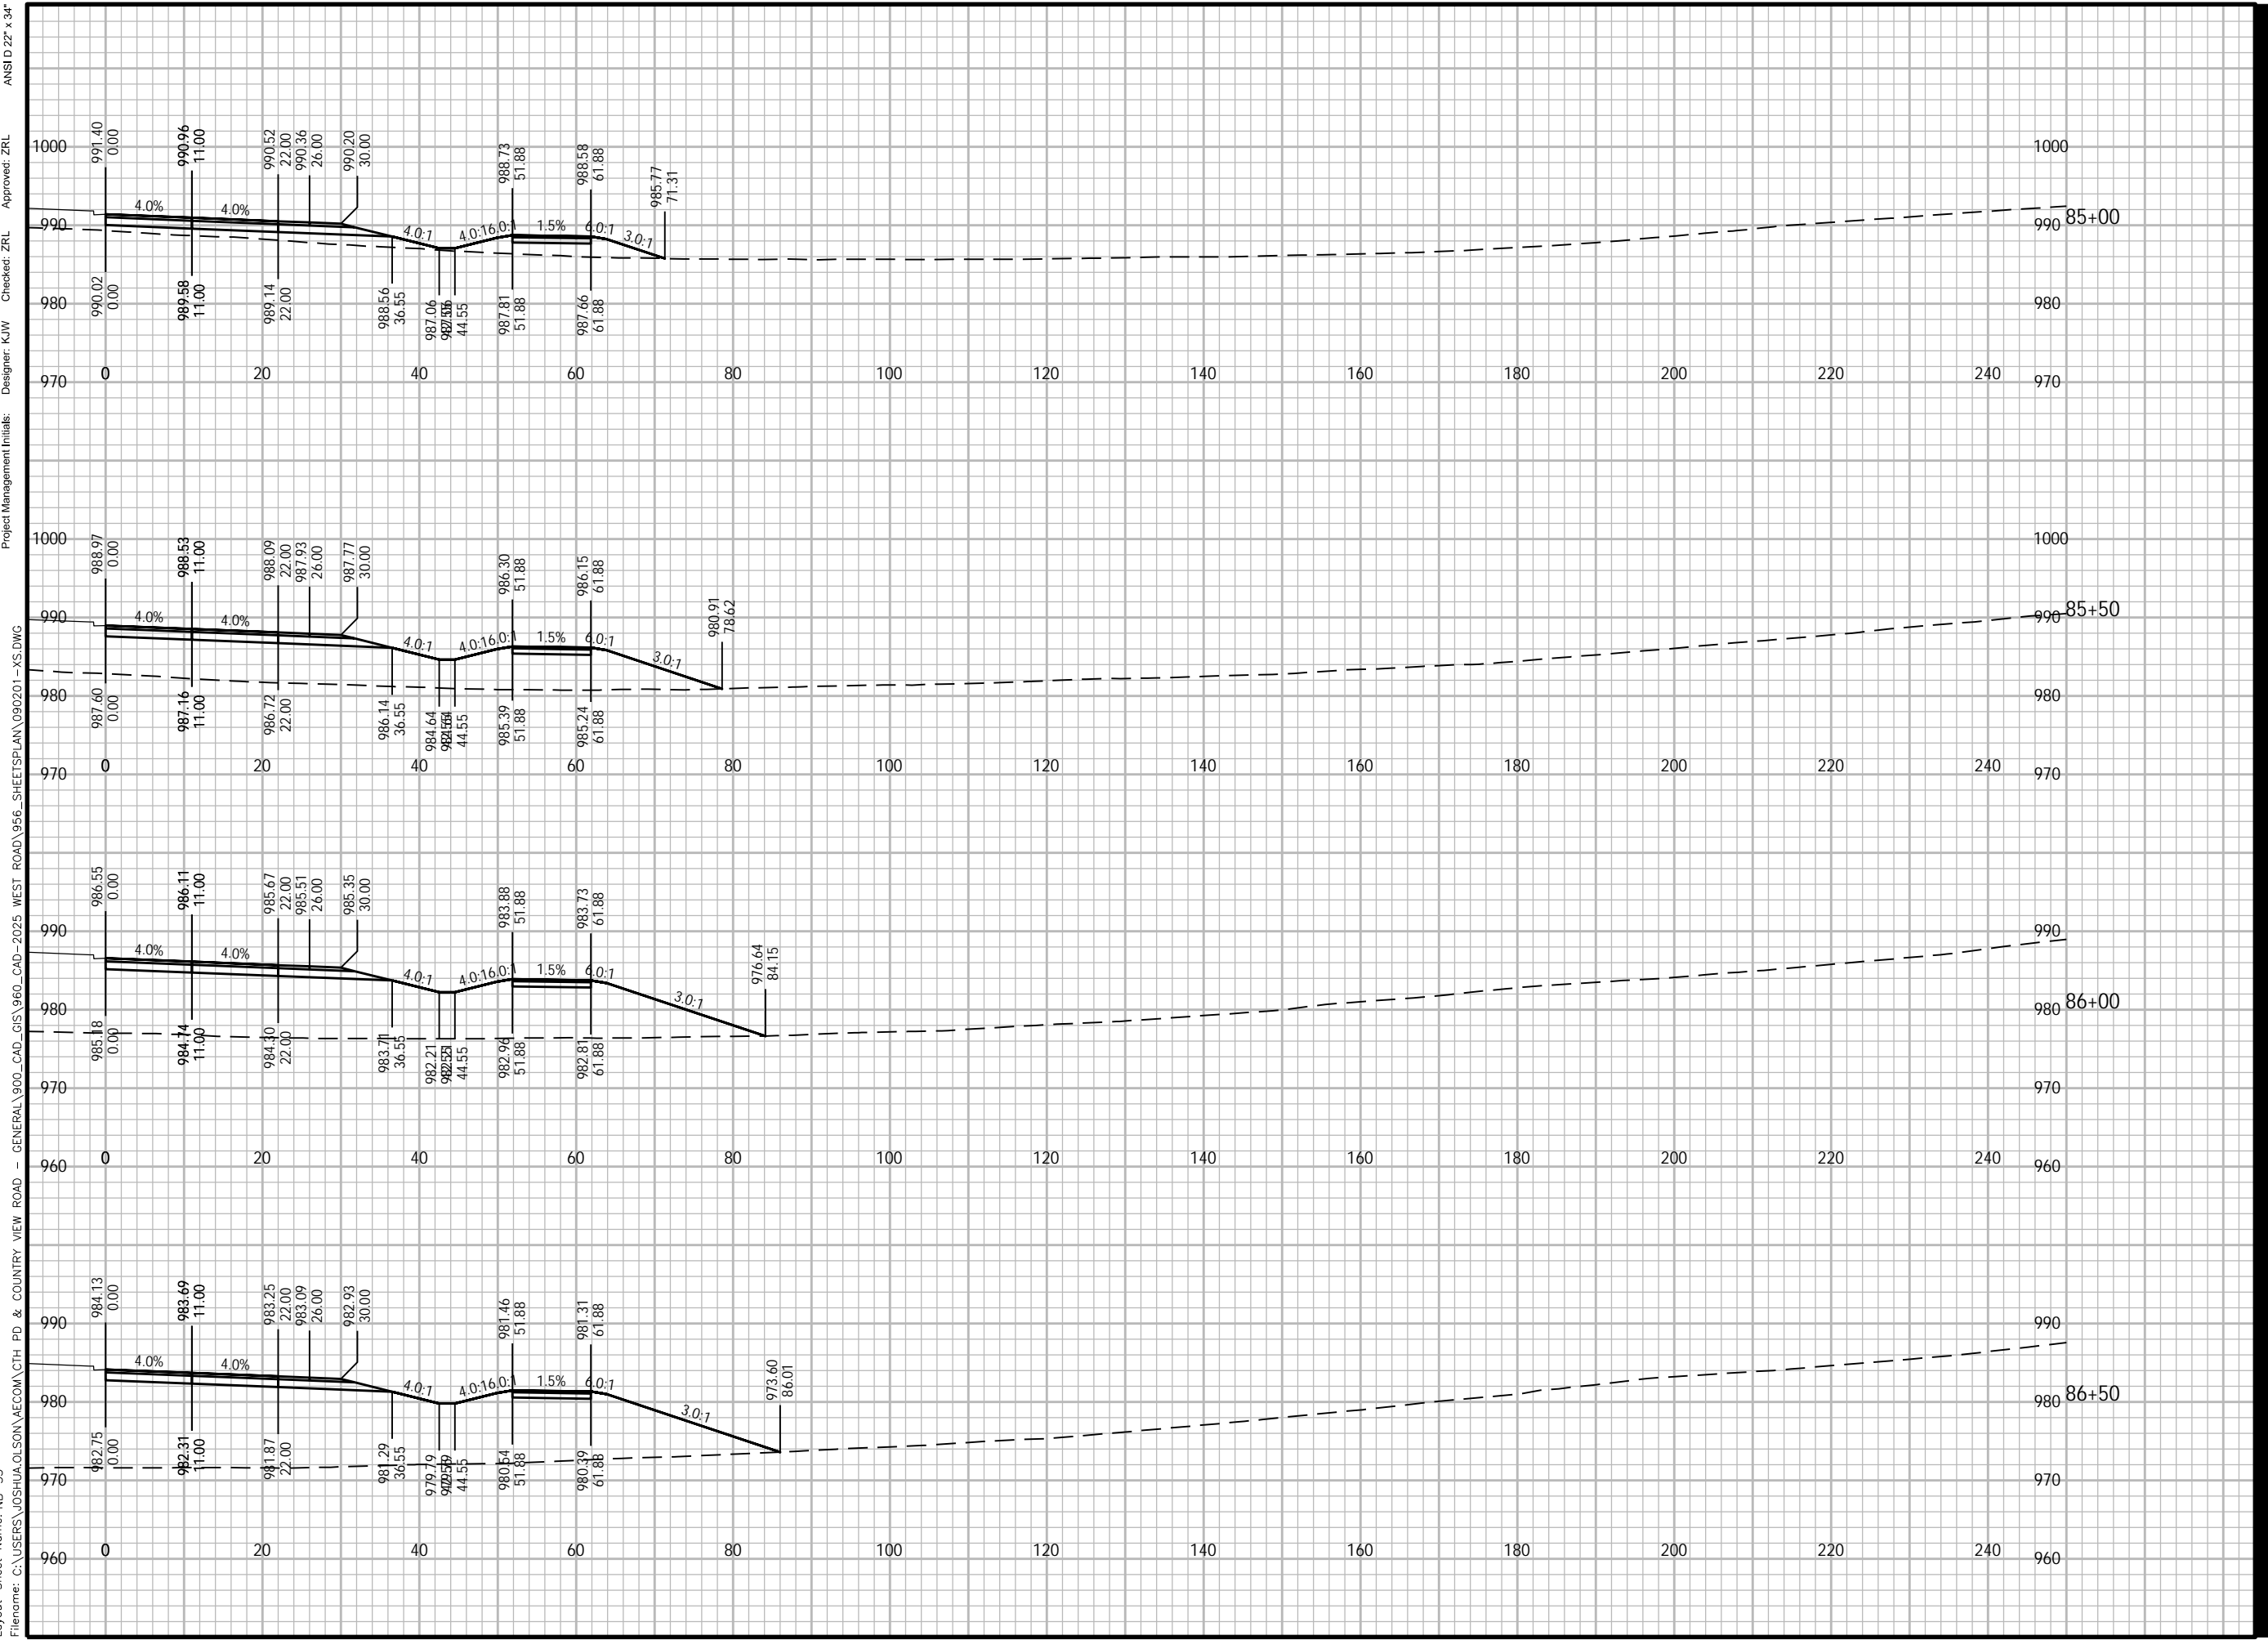

Plotted By: joshua.olson
 Plot File Date Created: Jun/12/2024 3:39 PM
 Layout-Sheet Name: NB-35
 Filename: C:\USERS\JOSHUA.OLSON\AECOM\CTH PD & COUNTRY VIEW ROAD - GENERAL\900_CAD_GIS\960_CAD-2025_WEST ROAD\956_SHEETS\PLAN\090201-XS.DWG
 Project Management Initials:
 Designer: K/W
 Checker: ZRL
 Approved: ZRL
 ANS I D 22' x 34'



PROJECT

WEST ROAD

CTH G TO COUNTRY VIEW ROAD
20XX-XXX
VERONA, WISCONSIN

CLIENT

CITY OF VERONA

111 LINCOLN STREET
VERONA, WISCONSIN 53593
608-845-6495 tel
www.ci.verona.wi.us

CONSULTANT

AECOM
1350 DEMING WAY SUITE 100
MIDDLETON, WI 53562
608-836-9800 tel
608-836-9767 fax
www.aecom.com

SUB-CONSULTANTS

REGISTRATION

ISSUE/REVISION

I	DATE	DESCRIPTION
1		ORIGINAL

KEY PLAN


PROJECT NUMBER

2023-XXX

SHEET TITLE

SHEET NUMBER

XS-NB-36

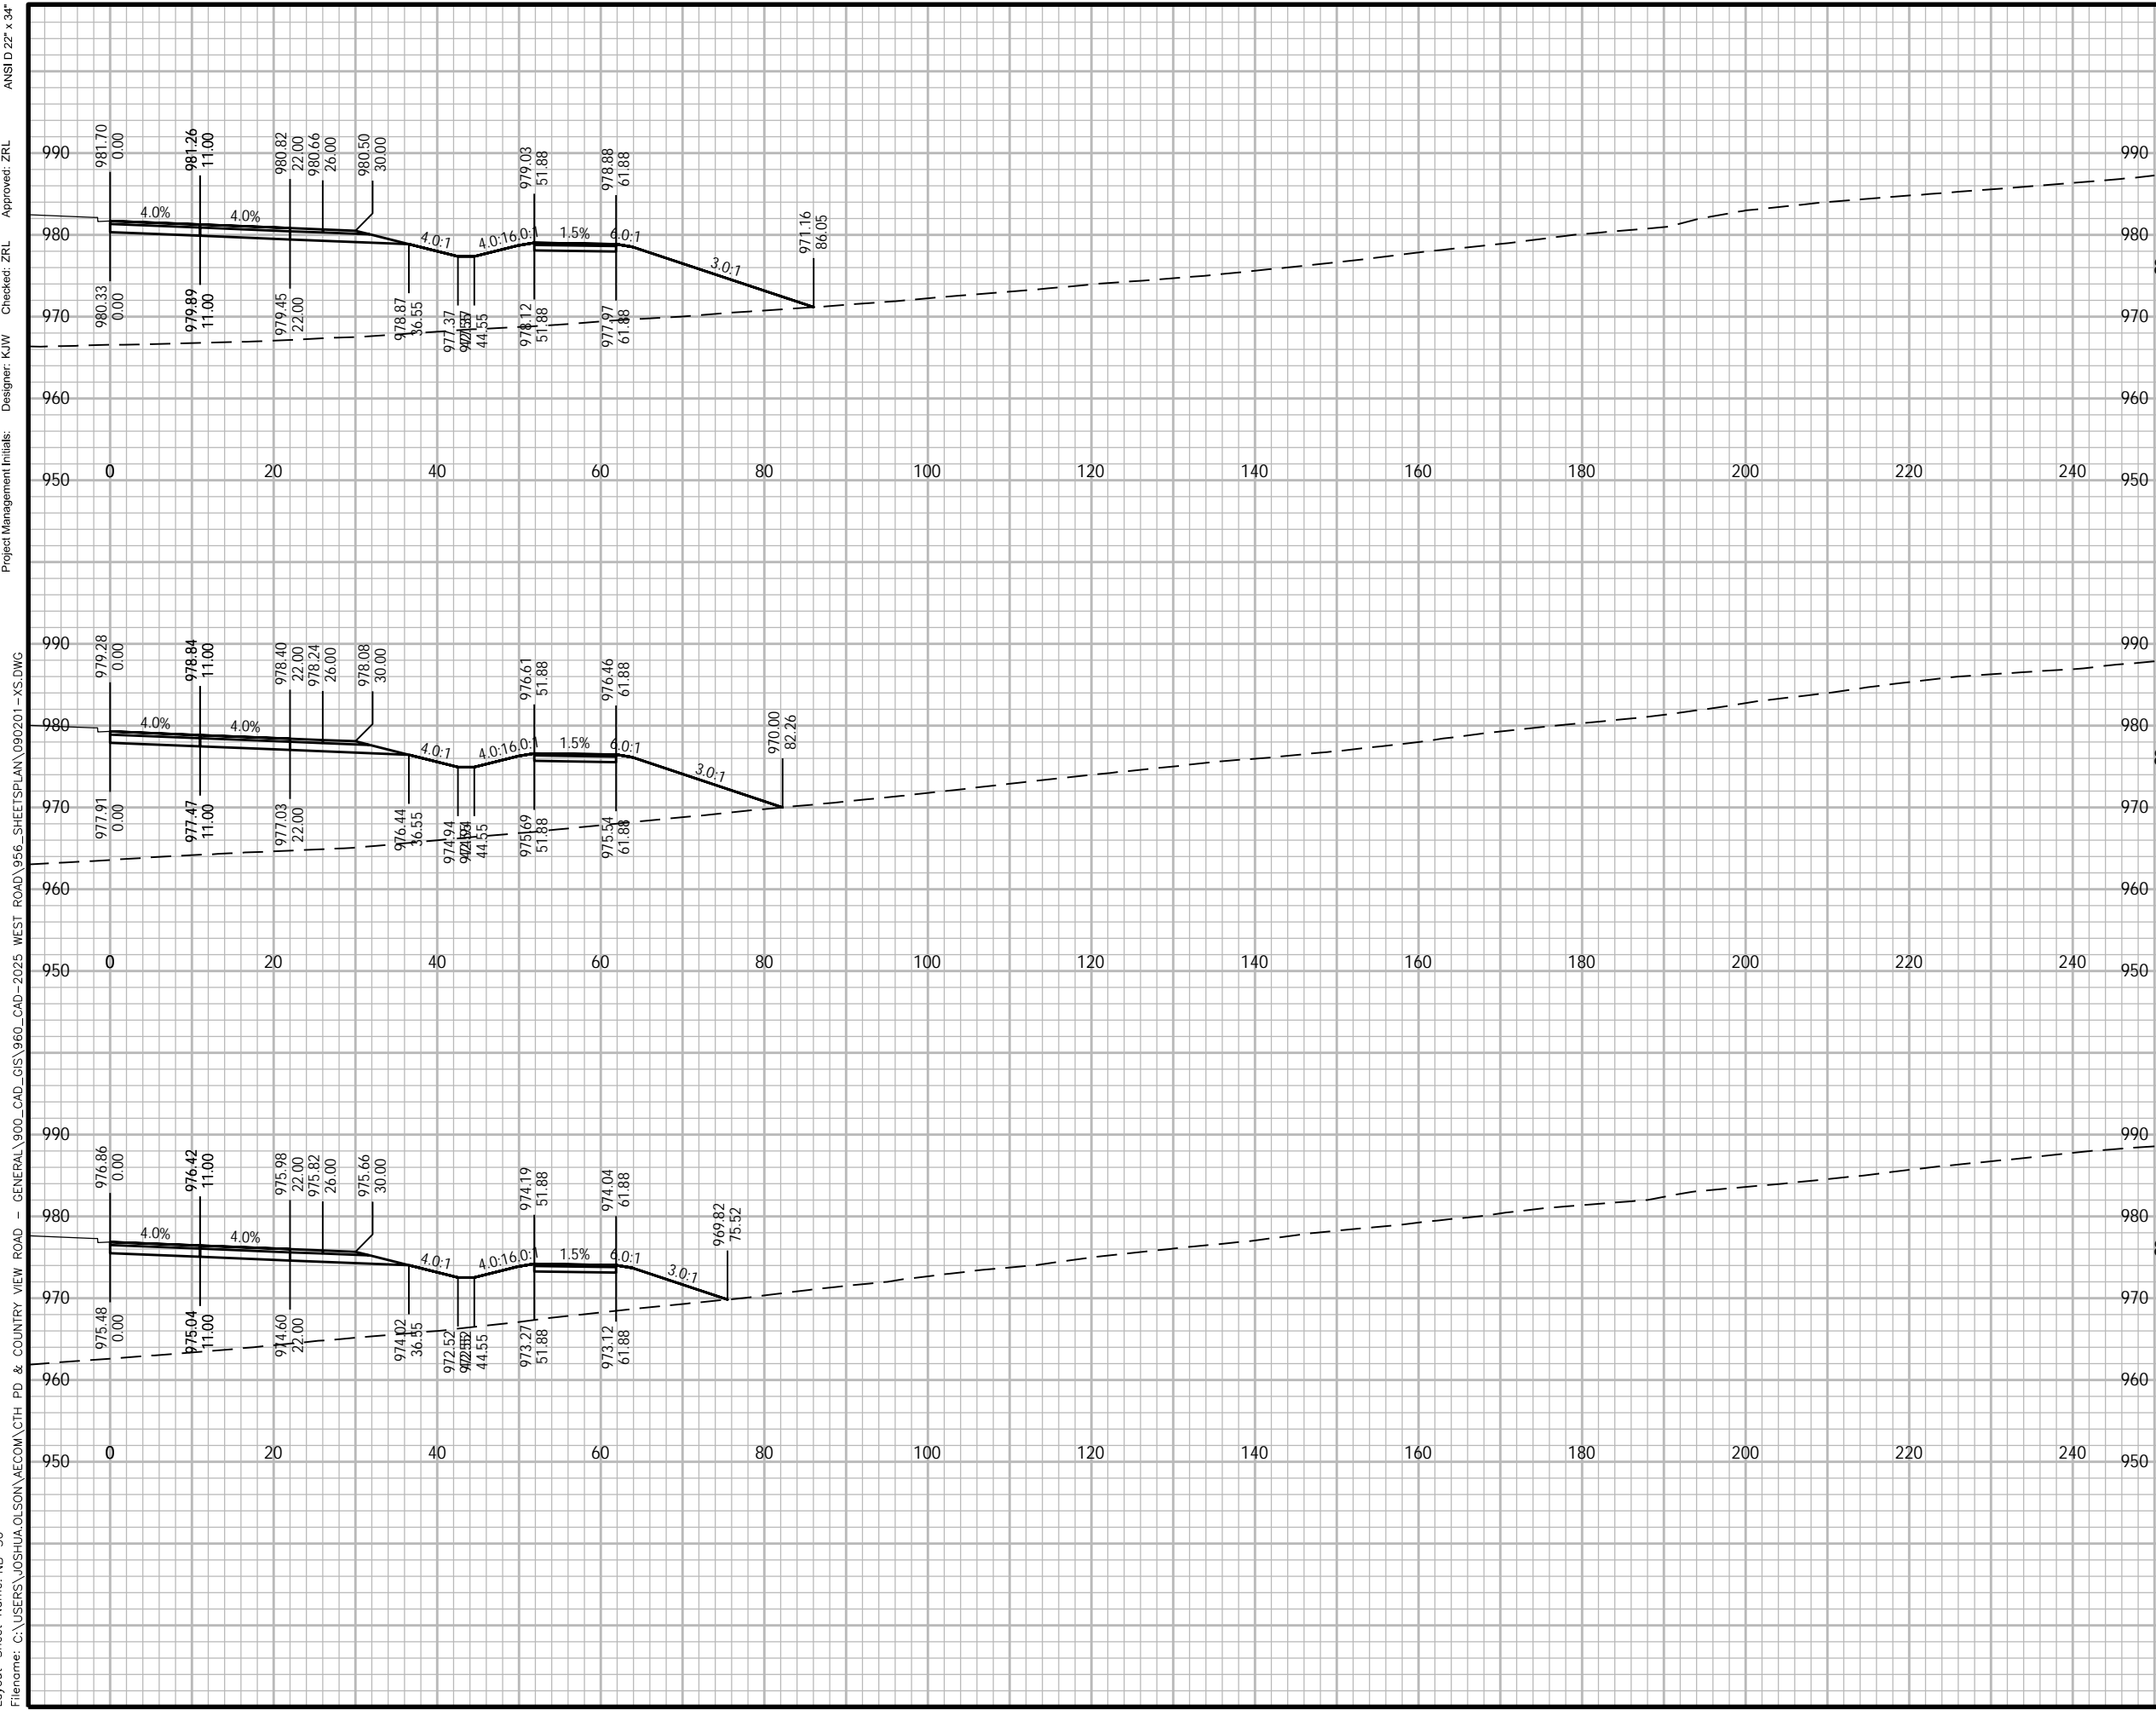

ANS I D 22' x 34'
 Approved: ZRL
 Checked: ZRL
 Designer: K/W
 Project Management Initials:
 950 0 20 40 60 80 100 120 140 160 180 200 220 240 950
 950 0 20 40 60 80 100 120 140 160 180 200 220 240 950
 950 0 20 40 60 80 100 120 140 160 180 200 220 240 950
 Plotted By: joshua.olson
 Plot File Date Created: Jun/12/2024 3:40 PM
 Layout-Sheet Name: NB-36
 Filename: C:\USERS\JOSHUA.OLSON\AECOM\CTH PD & COUNTRY VIEW ROAD - GENERAL\900_CAD_GIS\960_CAD-2025_WEST ROAD\966_SHEETS\PLAN\090201-XS.DWG



PROJECT

WEST ROAD

CTH G TO COUNTRY VIEW ROAD
20XX-XXX
VERONA, WISCONSIN

CLIENT

CITY OF VERONA

111 LINCOLN STREET
VERONA, WISCONSIN 53593
608-845-6495 tel
www.ci.verona.wi.us

CONSULTANT

AECOM
1350 DEMING WAY SUITE 100
MIDDLETON, WI 53562
608-836-9800 tel
608-836-9767 fax
www.aecom.com

SUB-CONSULTANTS

REGISTRATION

ISSUE/REVISION

I	DATE	DESCRIPTION
1		ORIGINAL

KEY PLAN

PROJECT NUMBER

2023-XXX

SHEET TITLE

SHEET NUMBER

XS-NB-37

ANSI D 22' x 34'

Approved: ZRL

Checked: ZRL

Designer: K/W

Project Management Initials:

950

1000

950

1000

950

1000


950

1000

950

1000

950

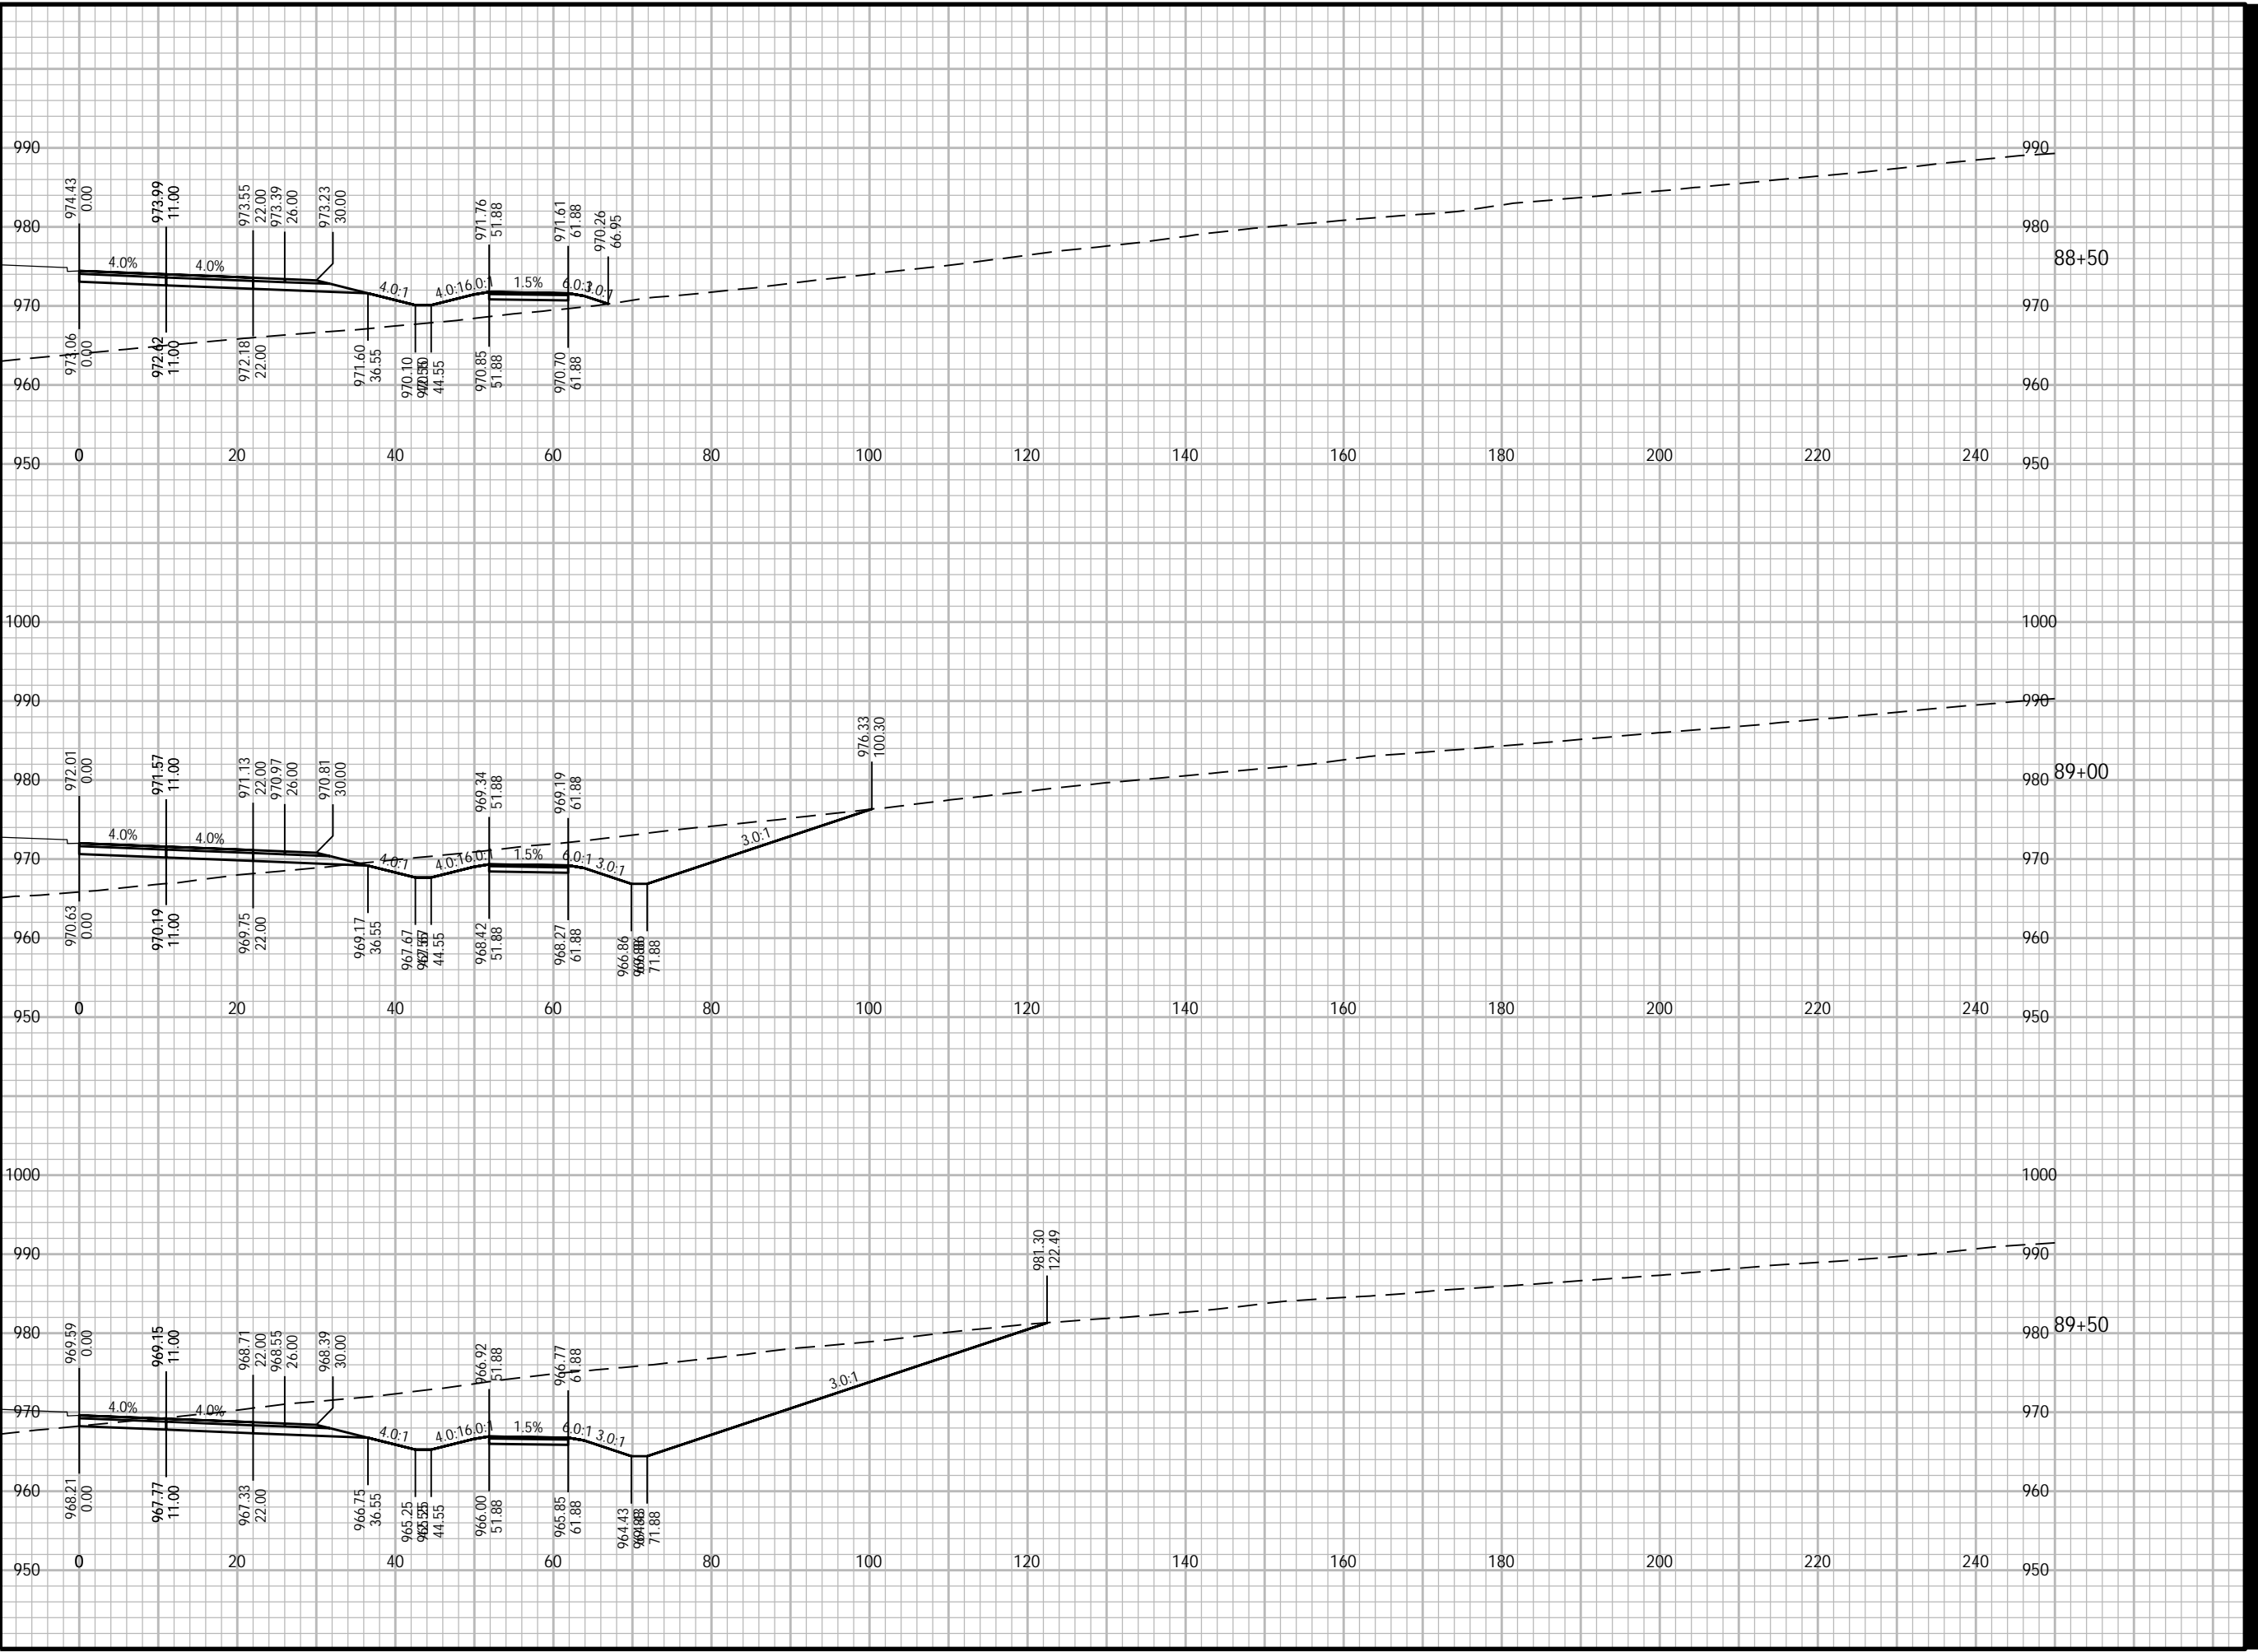

Plotted By: joshua.olson
Plot File Date Created: Jun/12/2024 3:40 PM
Layout-Sheet Name: NB-37
Filename: C:\USERS\JOSHUA.OLSON\AECOM\CTH PD & COUNTRY VIEW ROAD - GENERAL\900_CAD_GIS\960_CAD_CAD-2025 WEST ROAD\956_SHEETS\PLAN\090201-XS.DWG



PROJECT

WEST ROAD

CTH G TO COUNTRY VIEW ROAD
20XX-XXX
VERONA, WISCONSIN

CLIENT

CITY OF VERONA

111 LINCOLN STREET
VERONA, WISCONSIN 53593
608-845-6495 tel
www.ci.verona.wi.us

CONSULTANT

AECOM
1350 DEMING WAY SUITE 100
MIDDLETON, WI 53562
608-836-9800 tel
608-836-9767 fax
www.aecom.com

SUB-CONSULTANTS

REGISTRATION

ISSUE/REVISION

I	DATE	DESCRIPTION
I		ORIGINAL

KEY PLAN

PROJECT NUMBER

2023-XXX

SHEET TITLE

SHEET NUMBER

XS-NB-38

ANSI D 22" x 34"

Approved: ZRL


Checked: ZRL

Designer: K/W

Project Management Initials:

GENERAL\900_CAD_GIS\960_CAD-2025_WEST ROAD\956_SHEETS\PLAN\090201-XS.DWG

Plot File Date Created: Jun/12/2024 3:40 PM
Layout-Sheet Name: NB-38
Filename: C:\USERS\JOSHUA.OLSON\AECOM\CTH PD & COUNTRY VIEW ROAD

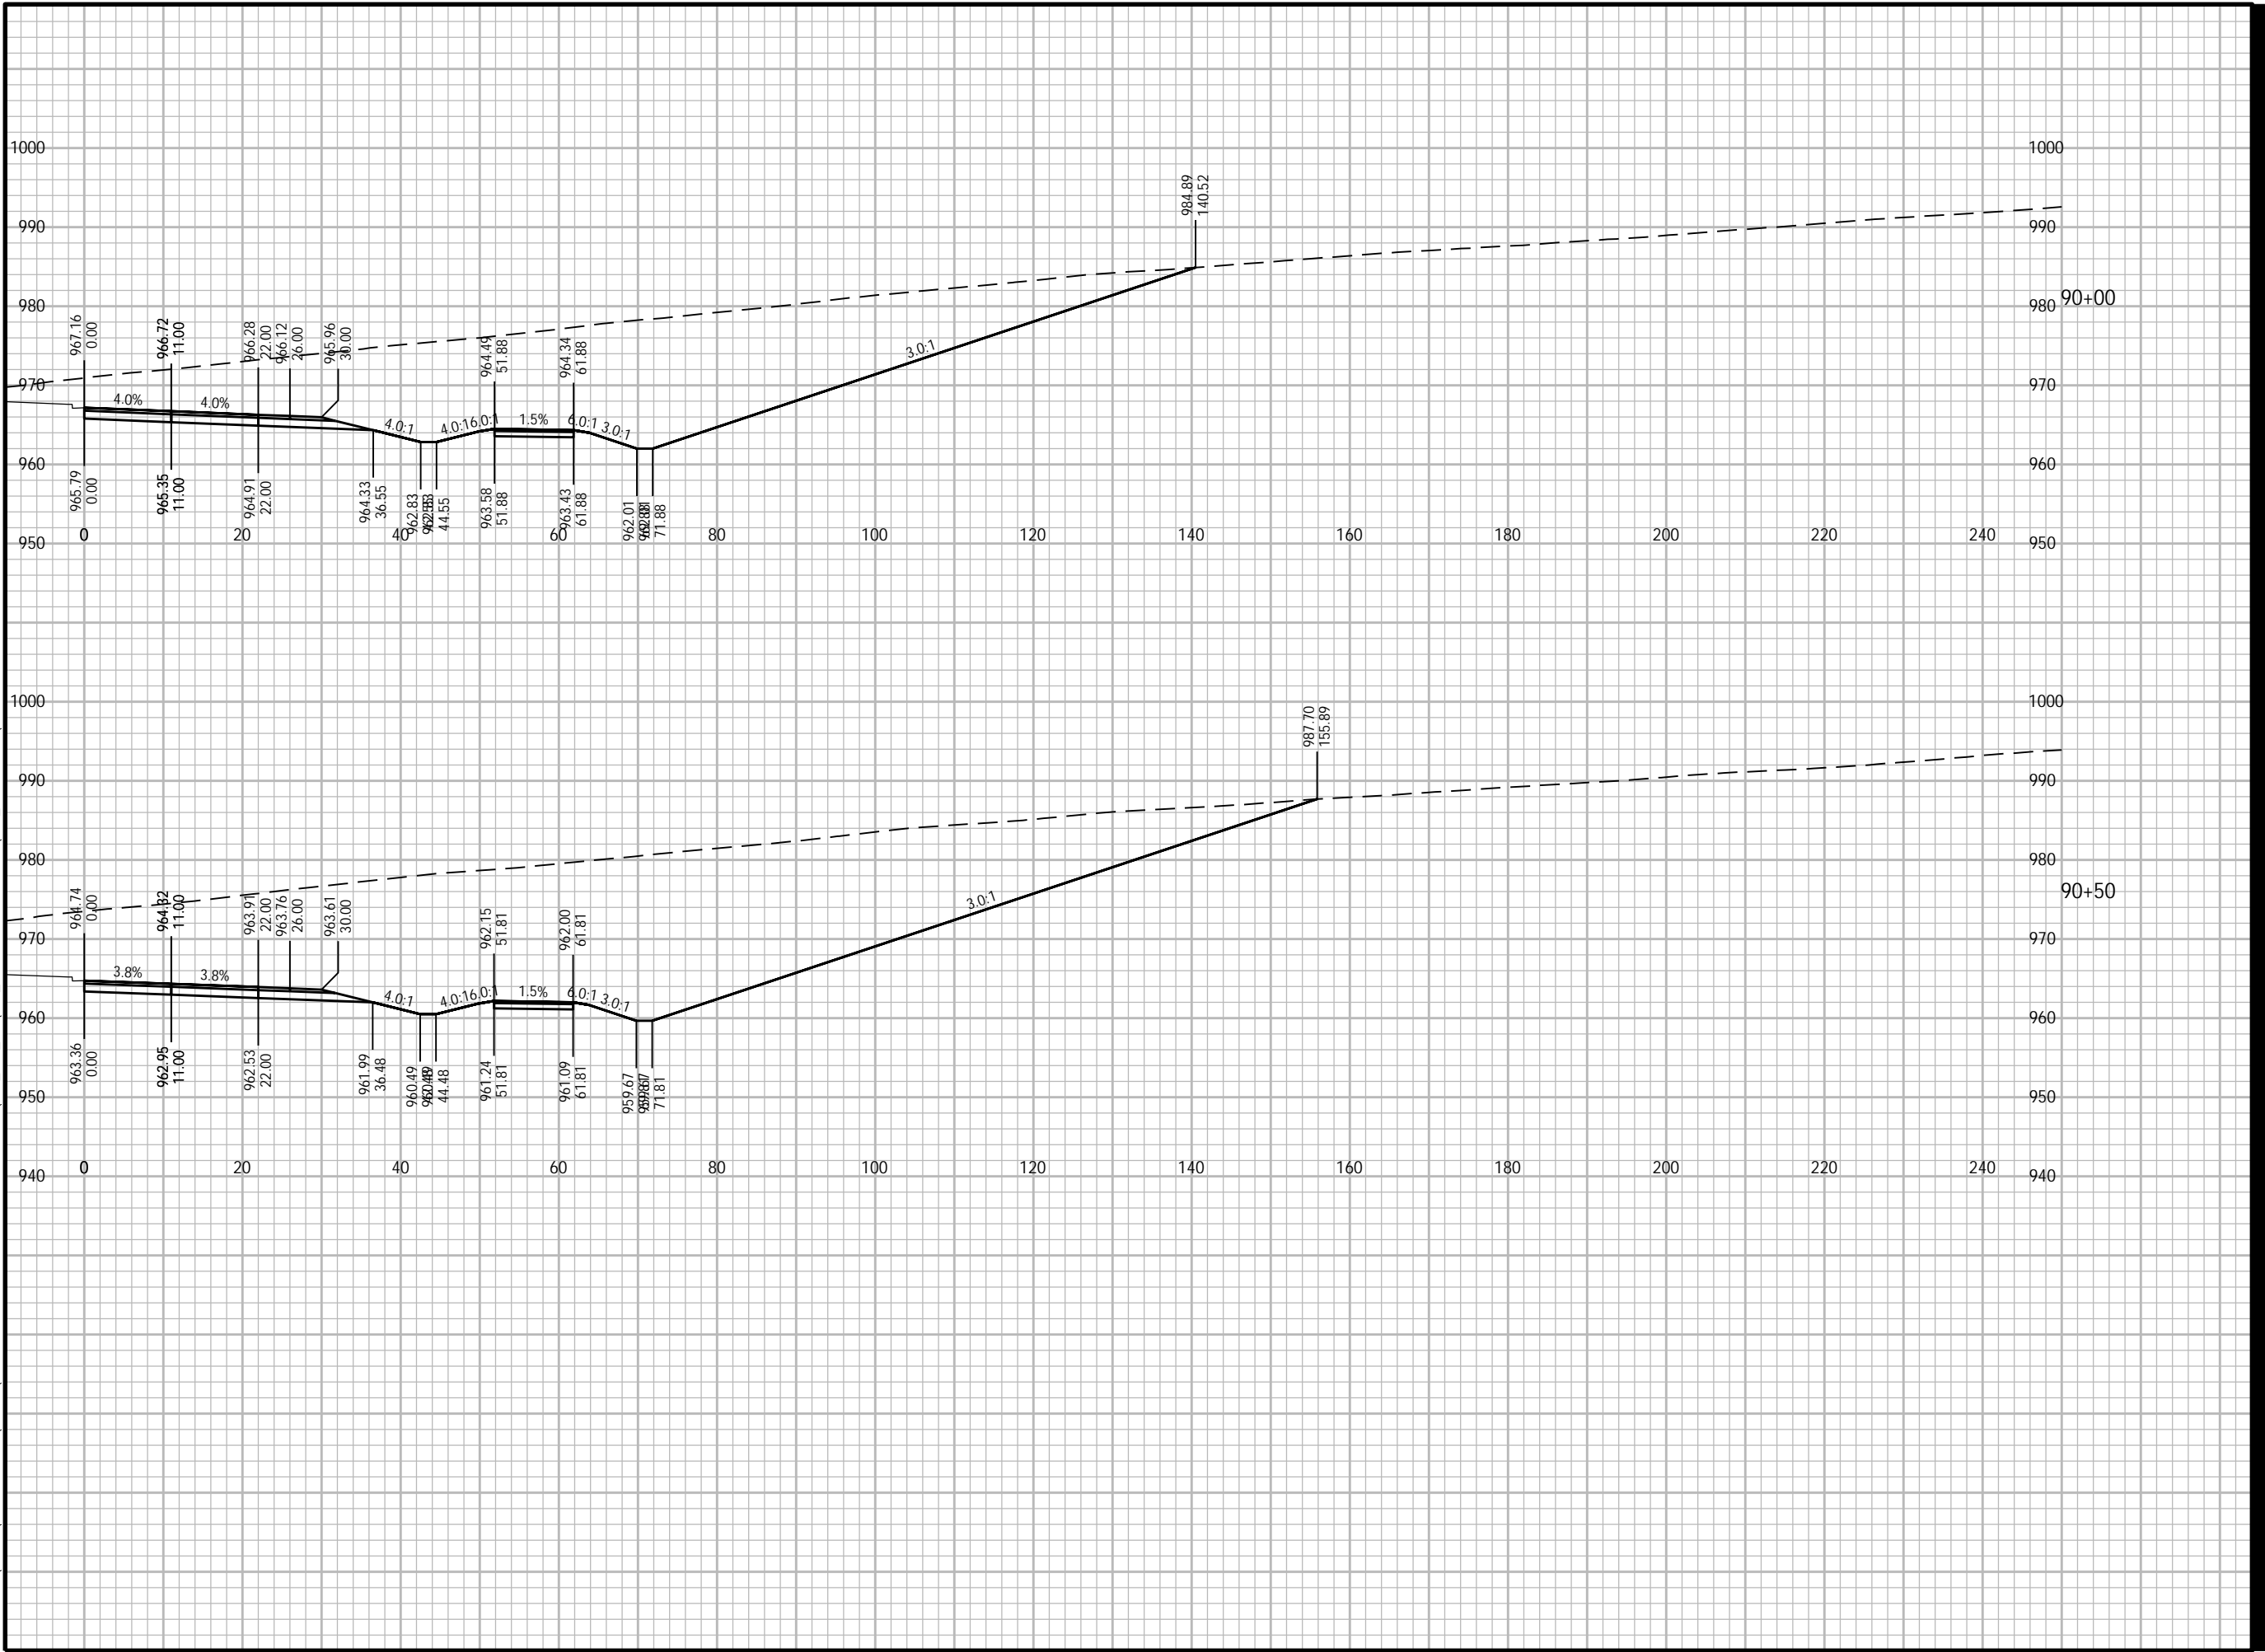



PROJECT

WEST ROAD

CTH G TO COUNTRY VIEW ROAD
20XX-XXX
VERONA, WISCONSIN

CLIENT

CITY OF VERONA

111 LINCOLN STREET
VERONA, WISCONSIN 53593
608-845-6495 tel
www.ci.verona.wi.us

CONSULTANT

AECOM
1350 DEMING WAY SUITE 100
MIDDLETON, WI 53562
608-836-9800 tel
608-836-9767 fax
www.aecom.com

SUB-CONSULTANTS

REGISTRATION

ISSUE/REVISION

I	DATE	DESCRIPTION
I		ORIGINAL
I/R	DATE	DESCRIPTION

KEY PLAN

PROJECT NUMBER

2023-XXX

SHEET TITLE

SHEET NUMBER

XS-NB-39

ANSI D 22" x 34"

Approved: ZRL

Checked: ZRL

Designer: K/W

Project Management Initials:

960.98
0.00

960.98
0.00

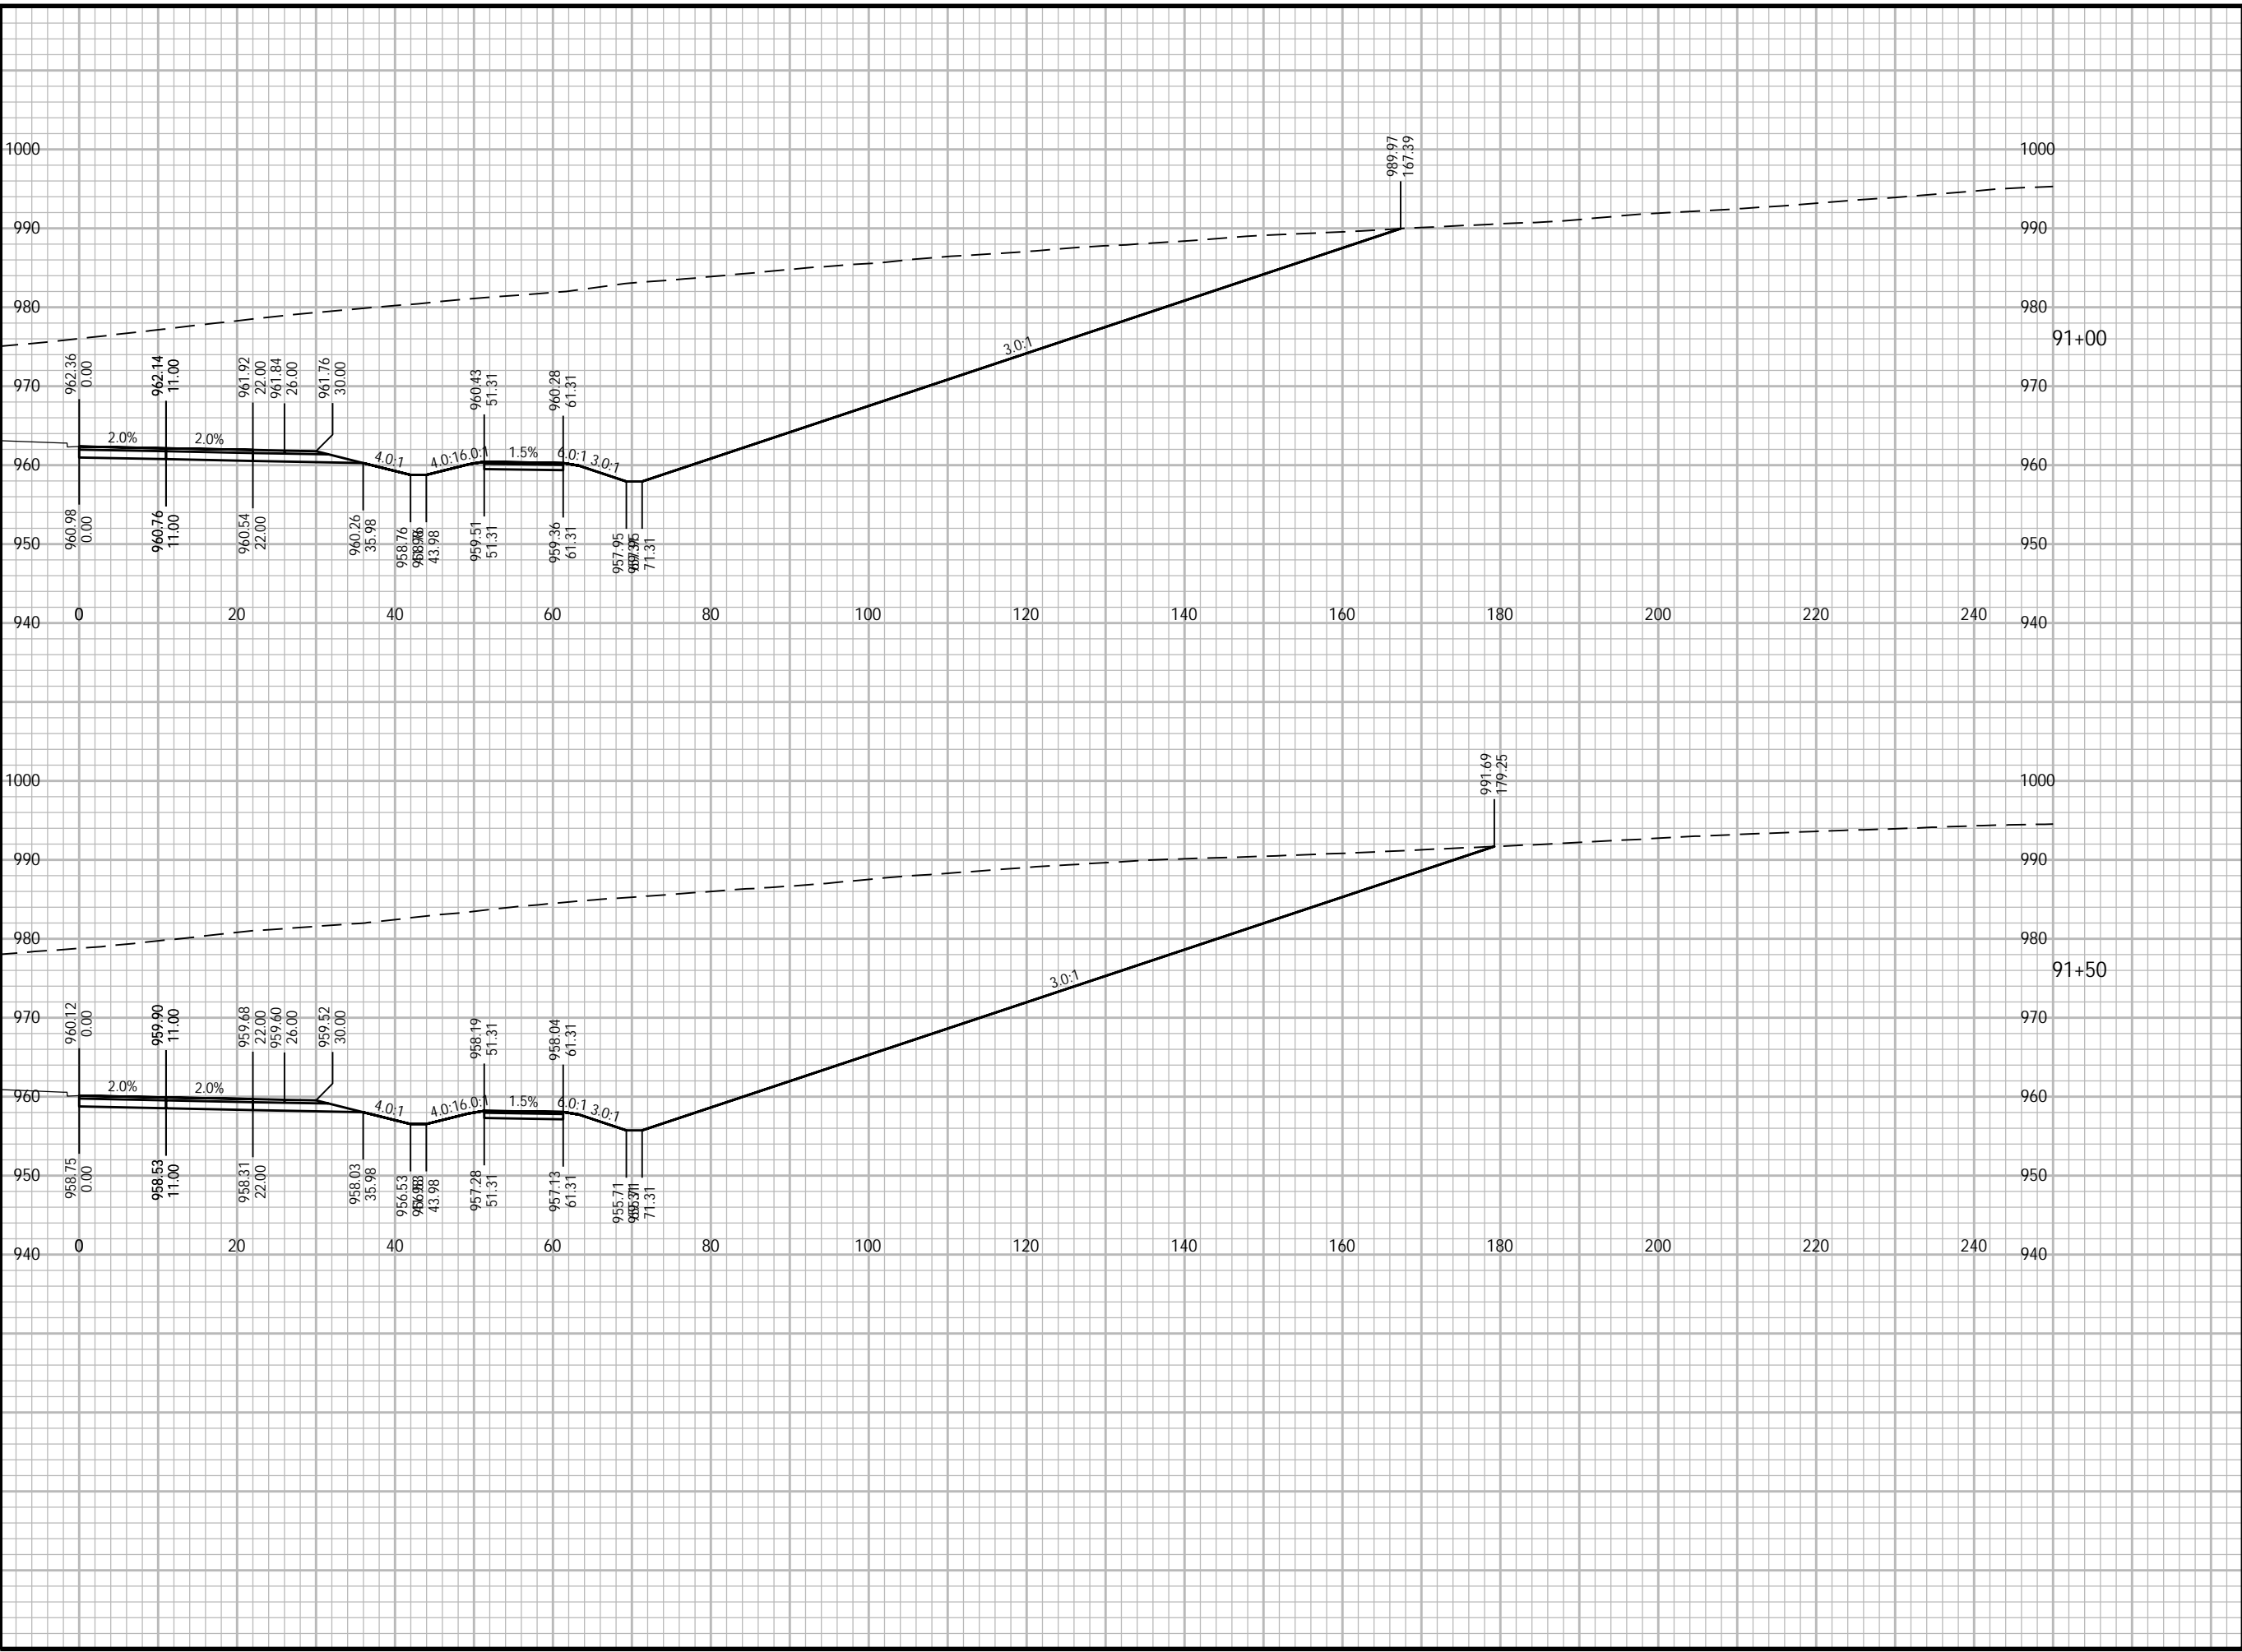

Plotted By: joshua.olson
Plot File Date Created: Jun/12/2024 3:40 PM
Layout-Sheet Name: NB-39
Filename: C:\USERS\JOSHUA.OLSON\AECOM\CTH PD & COUNTRY VIEW ROAD - GENERAL\900_CAD_GIS\960_CAD-2025.WEST ROAD\956_SHEETS\PLAN\090201-XS.DWG



PROJECT

WEST ROAD

CTH G TO COUNTRY VIEW ROAD
20XX-XXX
VERONA, WISCONSIN

CLIENT

CITY OF VERONA

111 LINCOLN STREET
VERONA, WISCONSIN 53593
608-845-6495 tel
www.ci.verona.wi.us

CONSULTANT

AECOM
1350 DEMING WAY SUITE 100
MIDDLETON, WI 53562
608-836-9800 tel
608-836-9767 fax
www.aecom.com

SUB-CONSULTANTS

REGISTRATION

ISSUE/REVISION

IR	DATE	DESCRIPTION
I		ORIGINAL

KEY PLAN

PROJECT NUMBER

2023-XXX

SHEET TITLE

SHEET NUMBER

XS-NB-40

ANSI D 22" x 34"

Approved: ZRL

Checked: ZRL

Designer: K/W

Project Management Initials:

-XS.DWG

GENERAL\900_CAD_GIS\960_CAD-2025_WEST ROAD\956_SHEETS\PLAN_090201-XS.DWG

3:41 PM


Jun/12/2024

Created: Jun/12/2024

Plot Date

Plot By: joshua.olson

Filename: C:\USERS\JOSHUA_OLSON\AECOM\CTH PD & COUNTRY VIEW ROAD

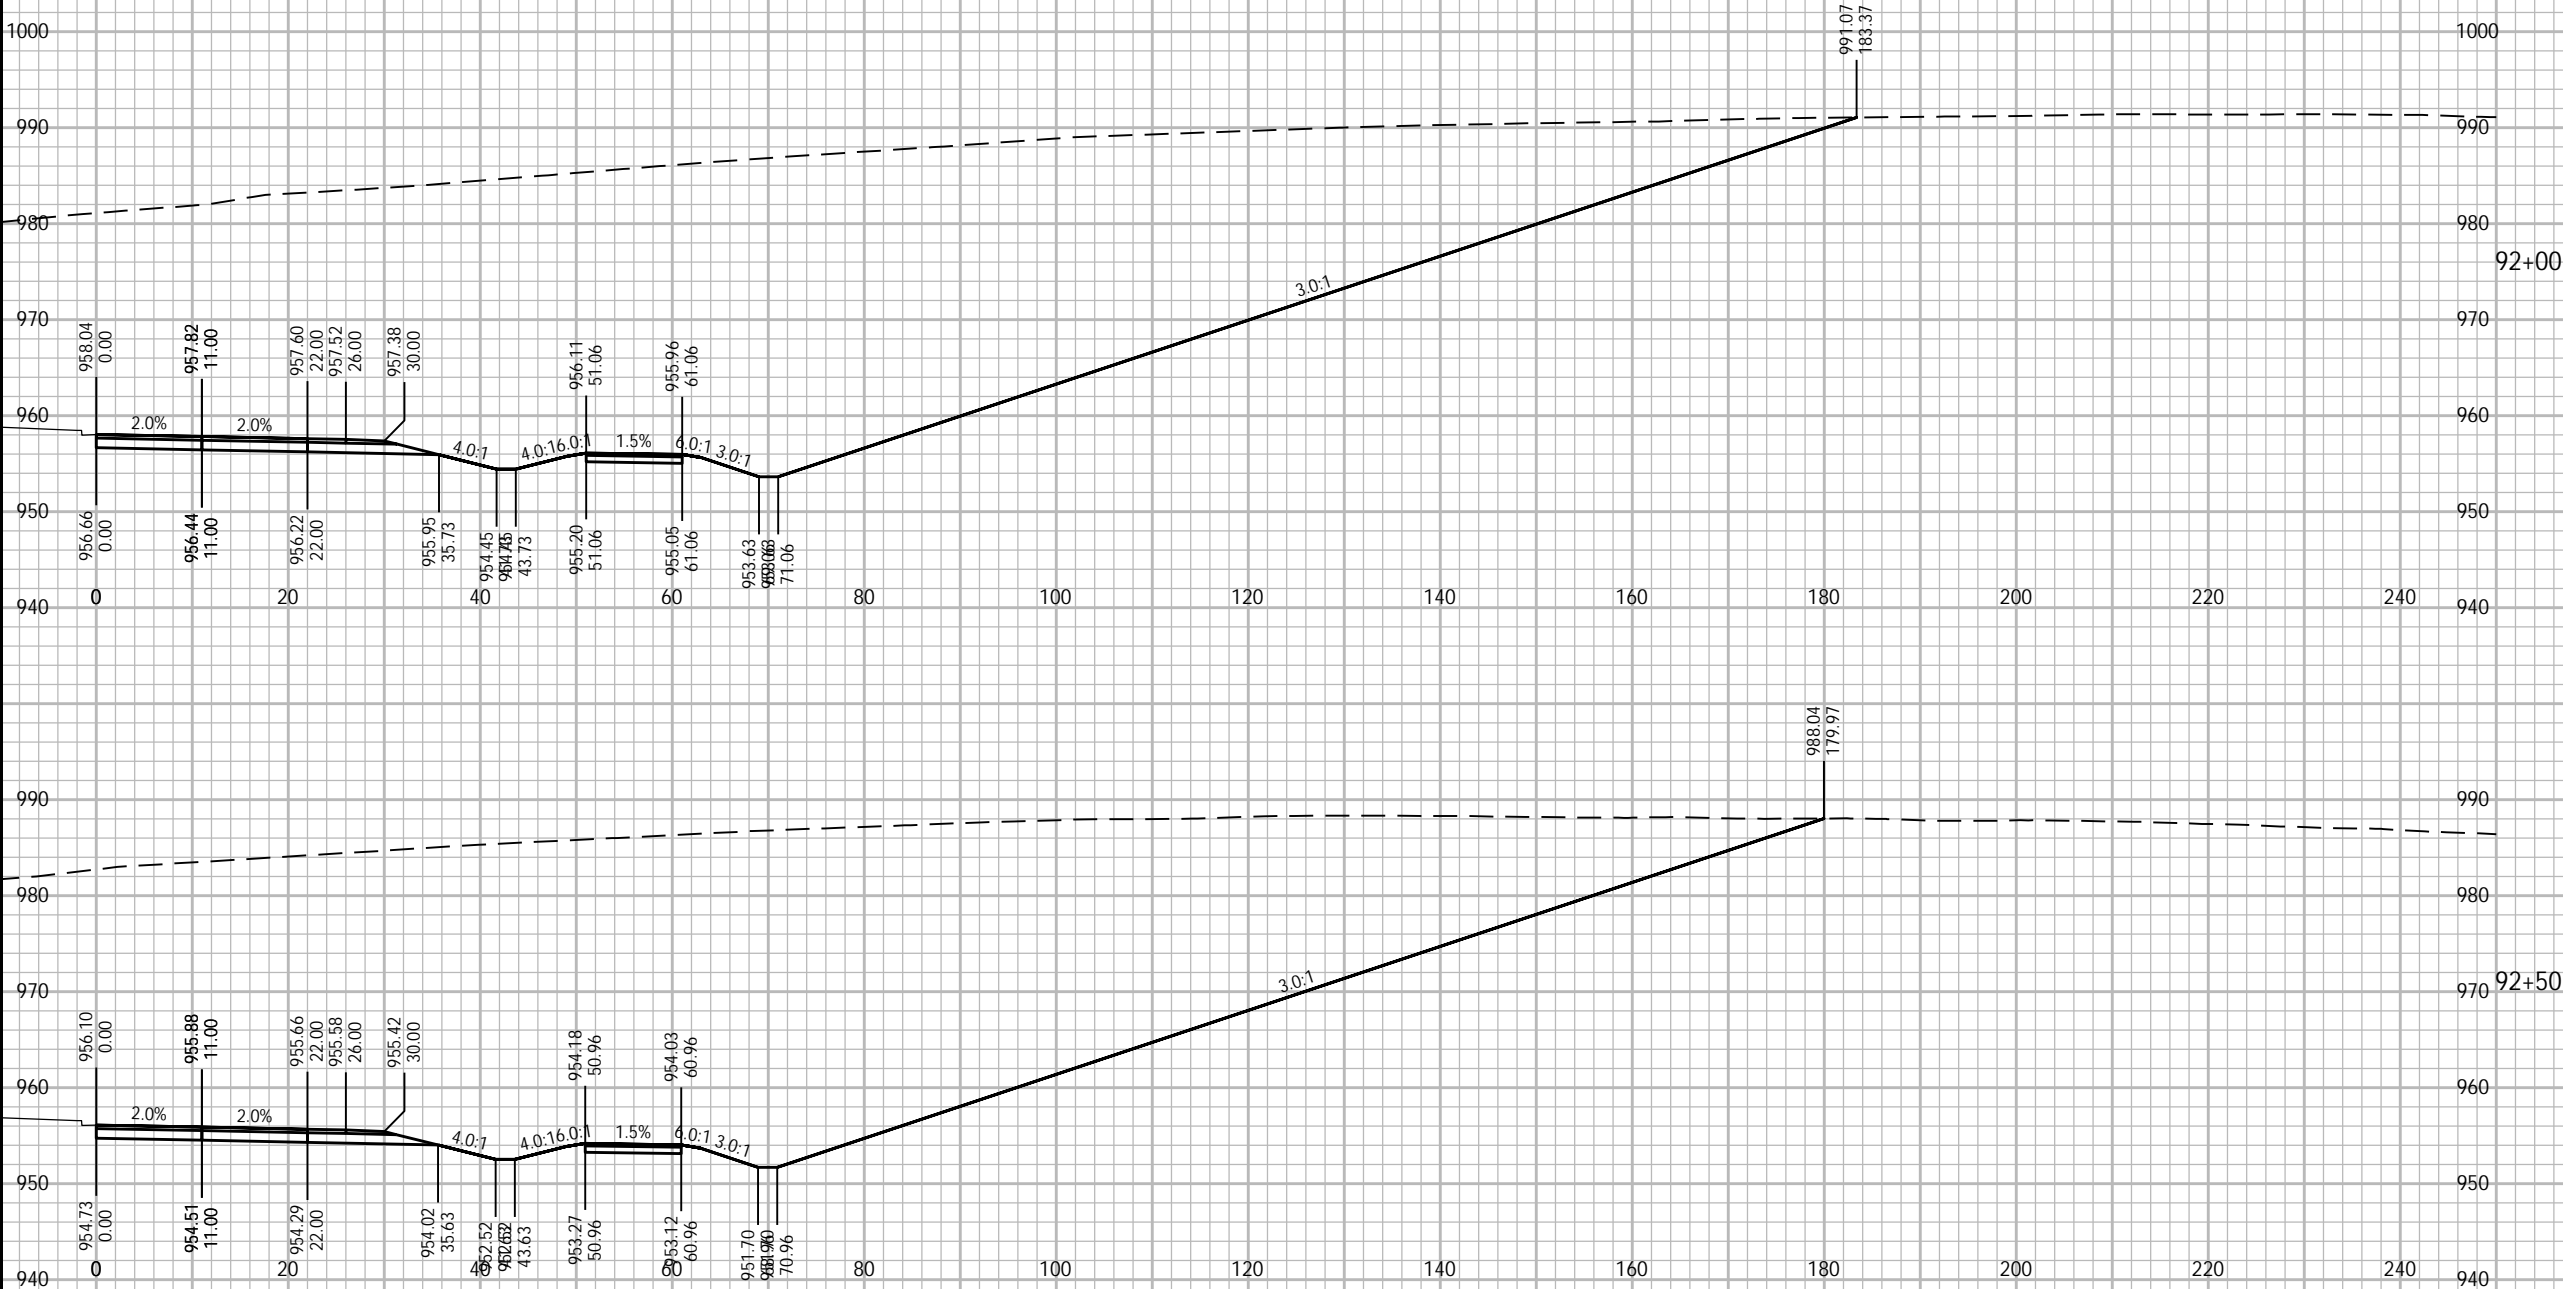



PROJECT
WEST ROAD
 CTH G TO COUNTRY VIEW ROAD
 20XX-XXX
 VERONA, WISCONSIN

CLIENT
CITY OF VERONA
 111 LINCOLN STREET
 VERONA, WISCONSIN 53593
 608-845-6495 tel
 www.ci.verona.wi.us

CONSULTANT
 AECOM
 1350 DEMING WAY SUITE 100
 MIDDLETON, WI 53562
 608-836-9800 tel
 608-836-9767 fax
 www.aecom.com
SUB-CONSULTANTS

REGISTRATION

ISSUE/REVISION


I	DATE	DESCRIPTION
I		ORIGINAL
I/R	DATE	DESCRIPTION

KEY PLAN

PROJECT NUMBER
 2023-XXX

SHEET TITLE

SHEET NUMBER
 XS-NB-41

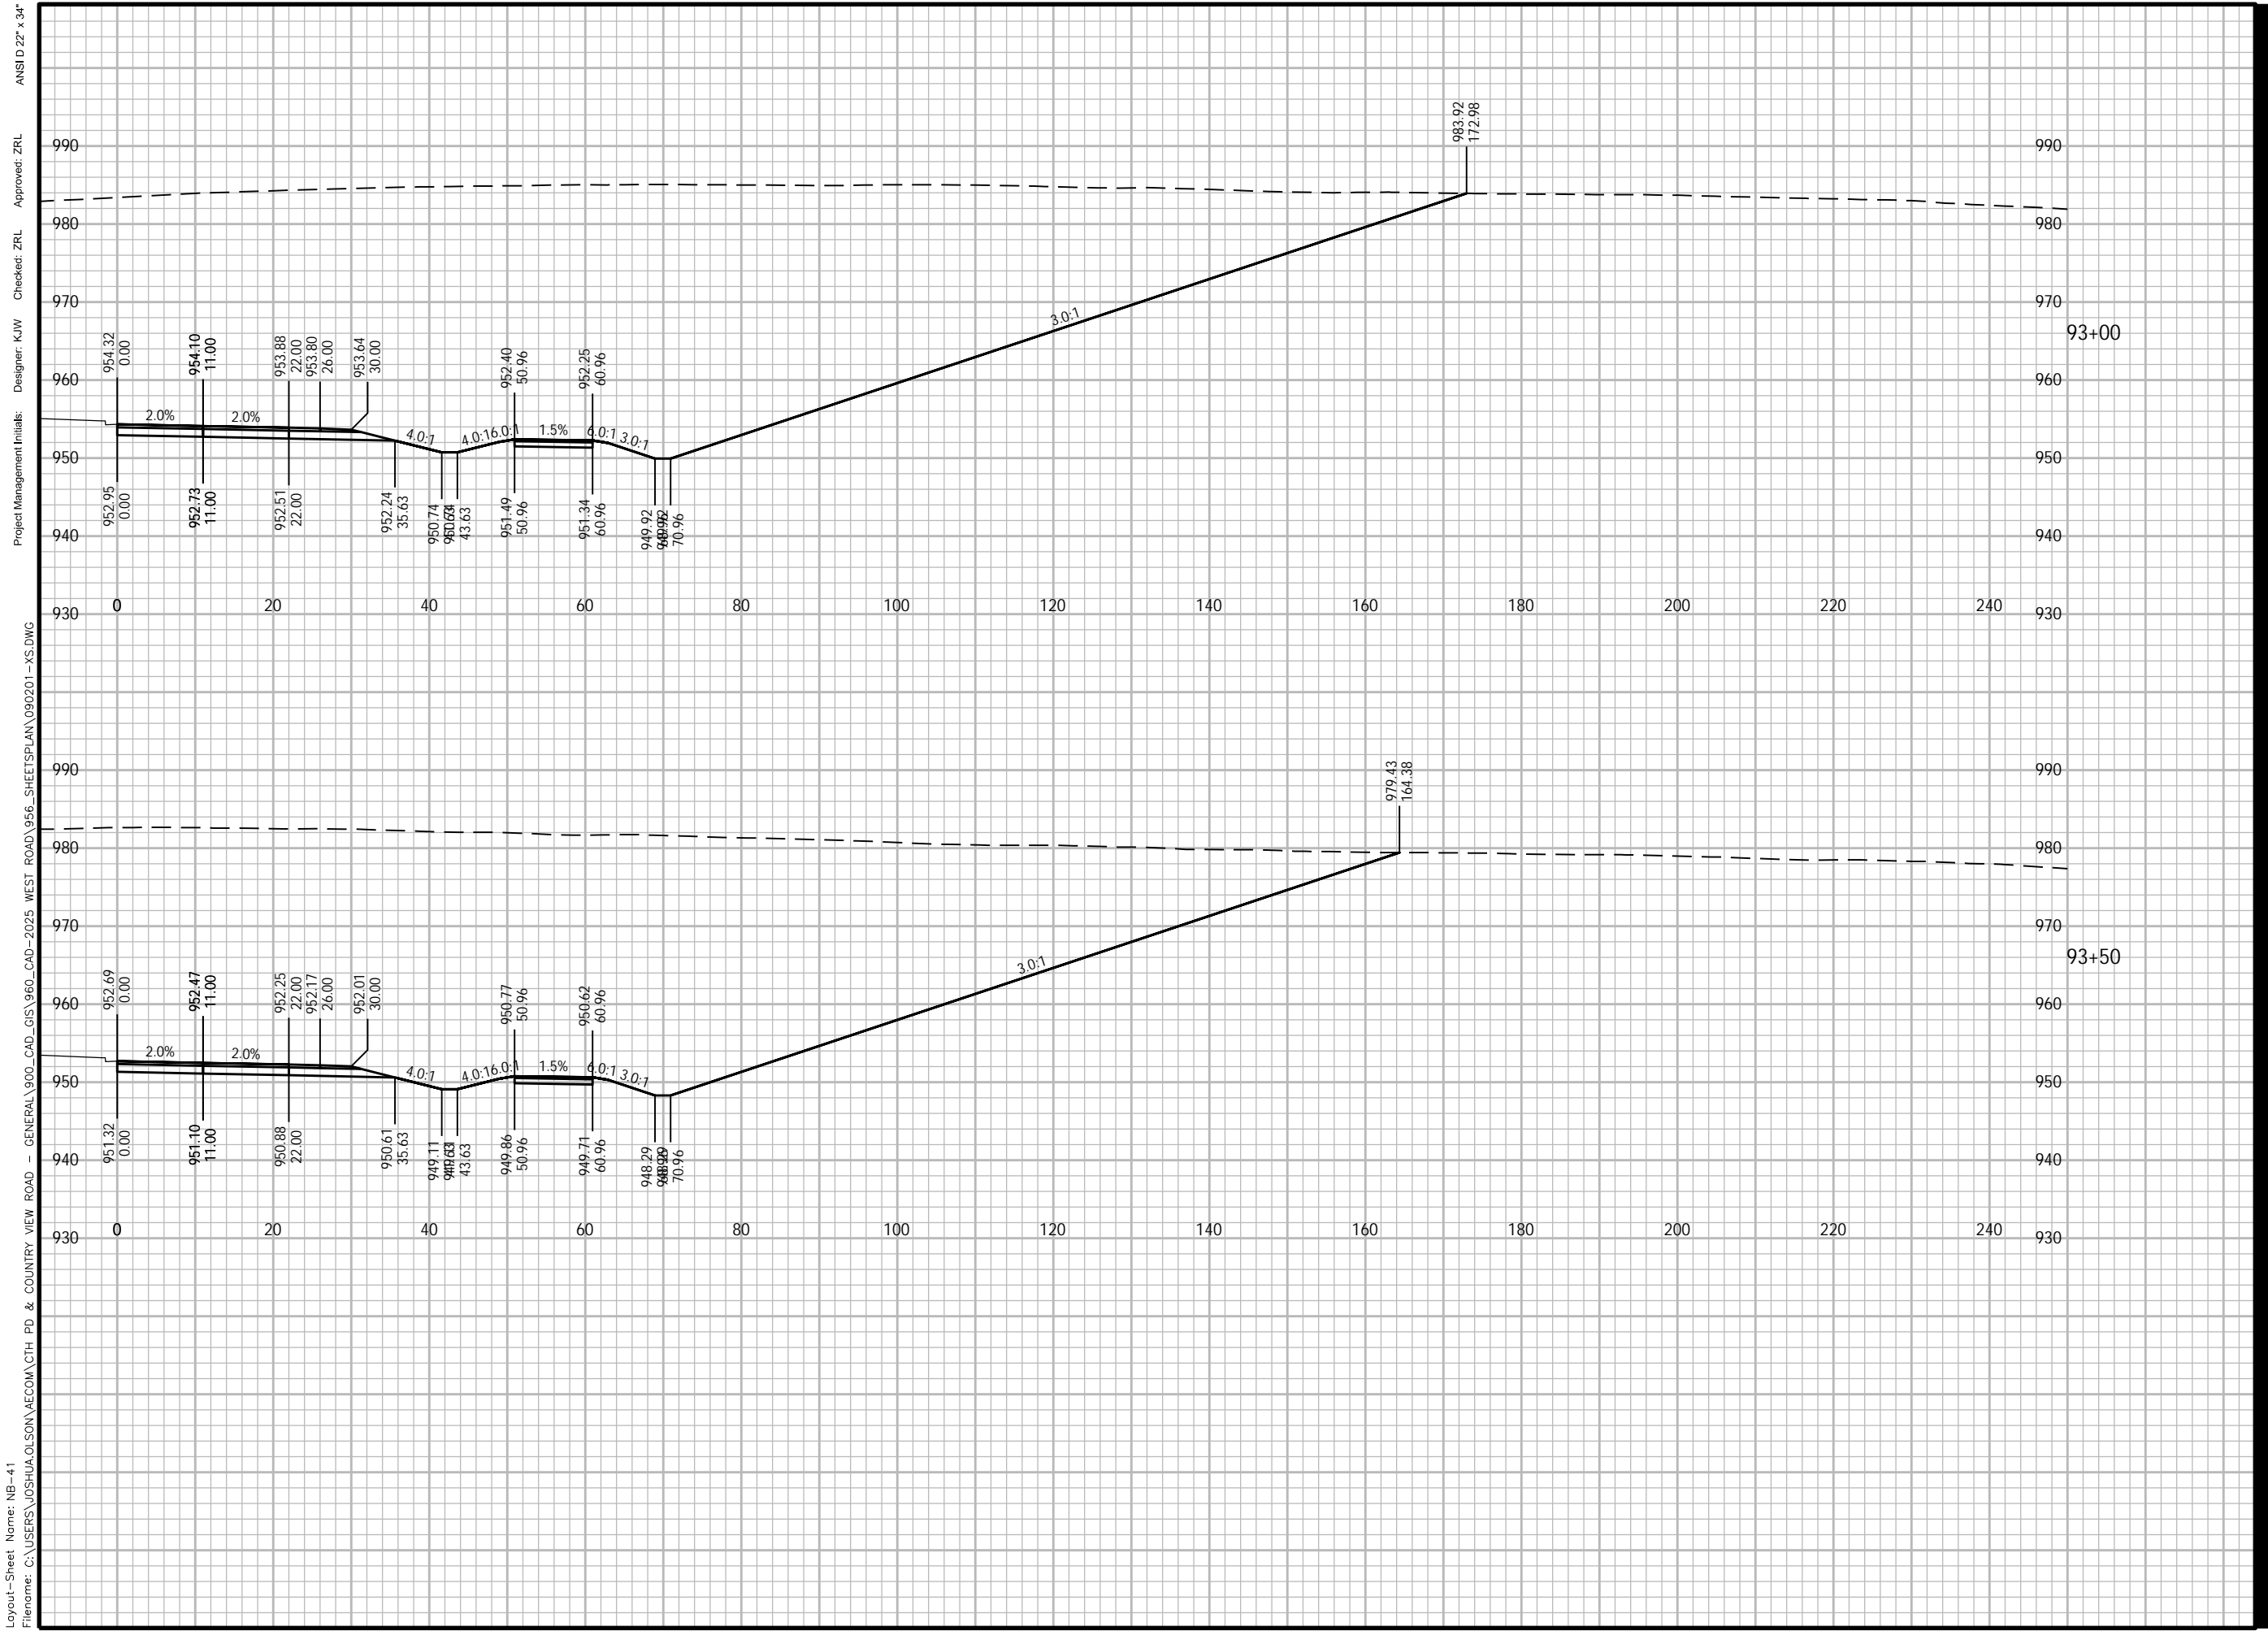

Plotted By: joshua.olson
 Plot File Date Created: Jun/12/2024 3:41 PM
 Layout-Sheet Name: NB-41
 Filename: C:\USERS\JOSHUA.OLSON\AECOM\CTH PD & COUNTRY VIEW ROAD - GENERAL\900_CAD_GIS\960_CAD-2025_WEST ROAD\956_SHEETS\PLAN\090201-XS.DWG

Project Management Initials:
 Designer: K/W
 Checked: ZRL
 Approved: ZRL
 ANSI D 22" x 34"



PROJECT

WEST ROAD

CTH G TO COUNTRY VIEW ROAD
20XX-XXX
VERONA, WISCONSIN

CLIENT

CITY OF VERONA

111 LINCOLN STREET
VERONA, WISCONSIN 53593
608-845-6495 tel
www.ci.verona.wi.us

CONSULTANT

AECOM
1350 DEMING WAY SUITE 100
MIDDLETON, WI 53562
608-836-9800 tel
608-836-9767 fax
www.aecom.com

SUB-CONSULTANTS

REGISTRATION

ISSUE/REVISION

I	DATE	DESCRIPTION
I		ORIGINAL
I/R	DATE	DESCRIPTION

KEY PLAN

PROJECT NUMBER

2023-XXX

SHEET TITLE

SHEET NUMBER

XS-NB-42

ANSI D 22" x 34"

Approved: ZRL


Checked: ZRL

Designer: K/W

Project Management Initials:

GENERAL\900_CAD_GIS\960_CAD-2025_WEST ROAD\956_SHEETS\PLAN\090201-XS.DWG

Plotted By: joshua.olson
Plot File Date Created: Jun/12/2024 3:41 PM
Layout-Sheet Name: NB-42
Filename: C:\USERS\JOSHUA.OLSON\AECOM\CTH PD & COUNTRY VIEW ROAD

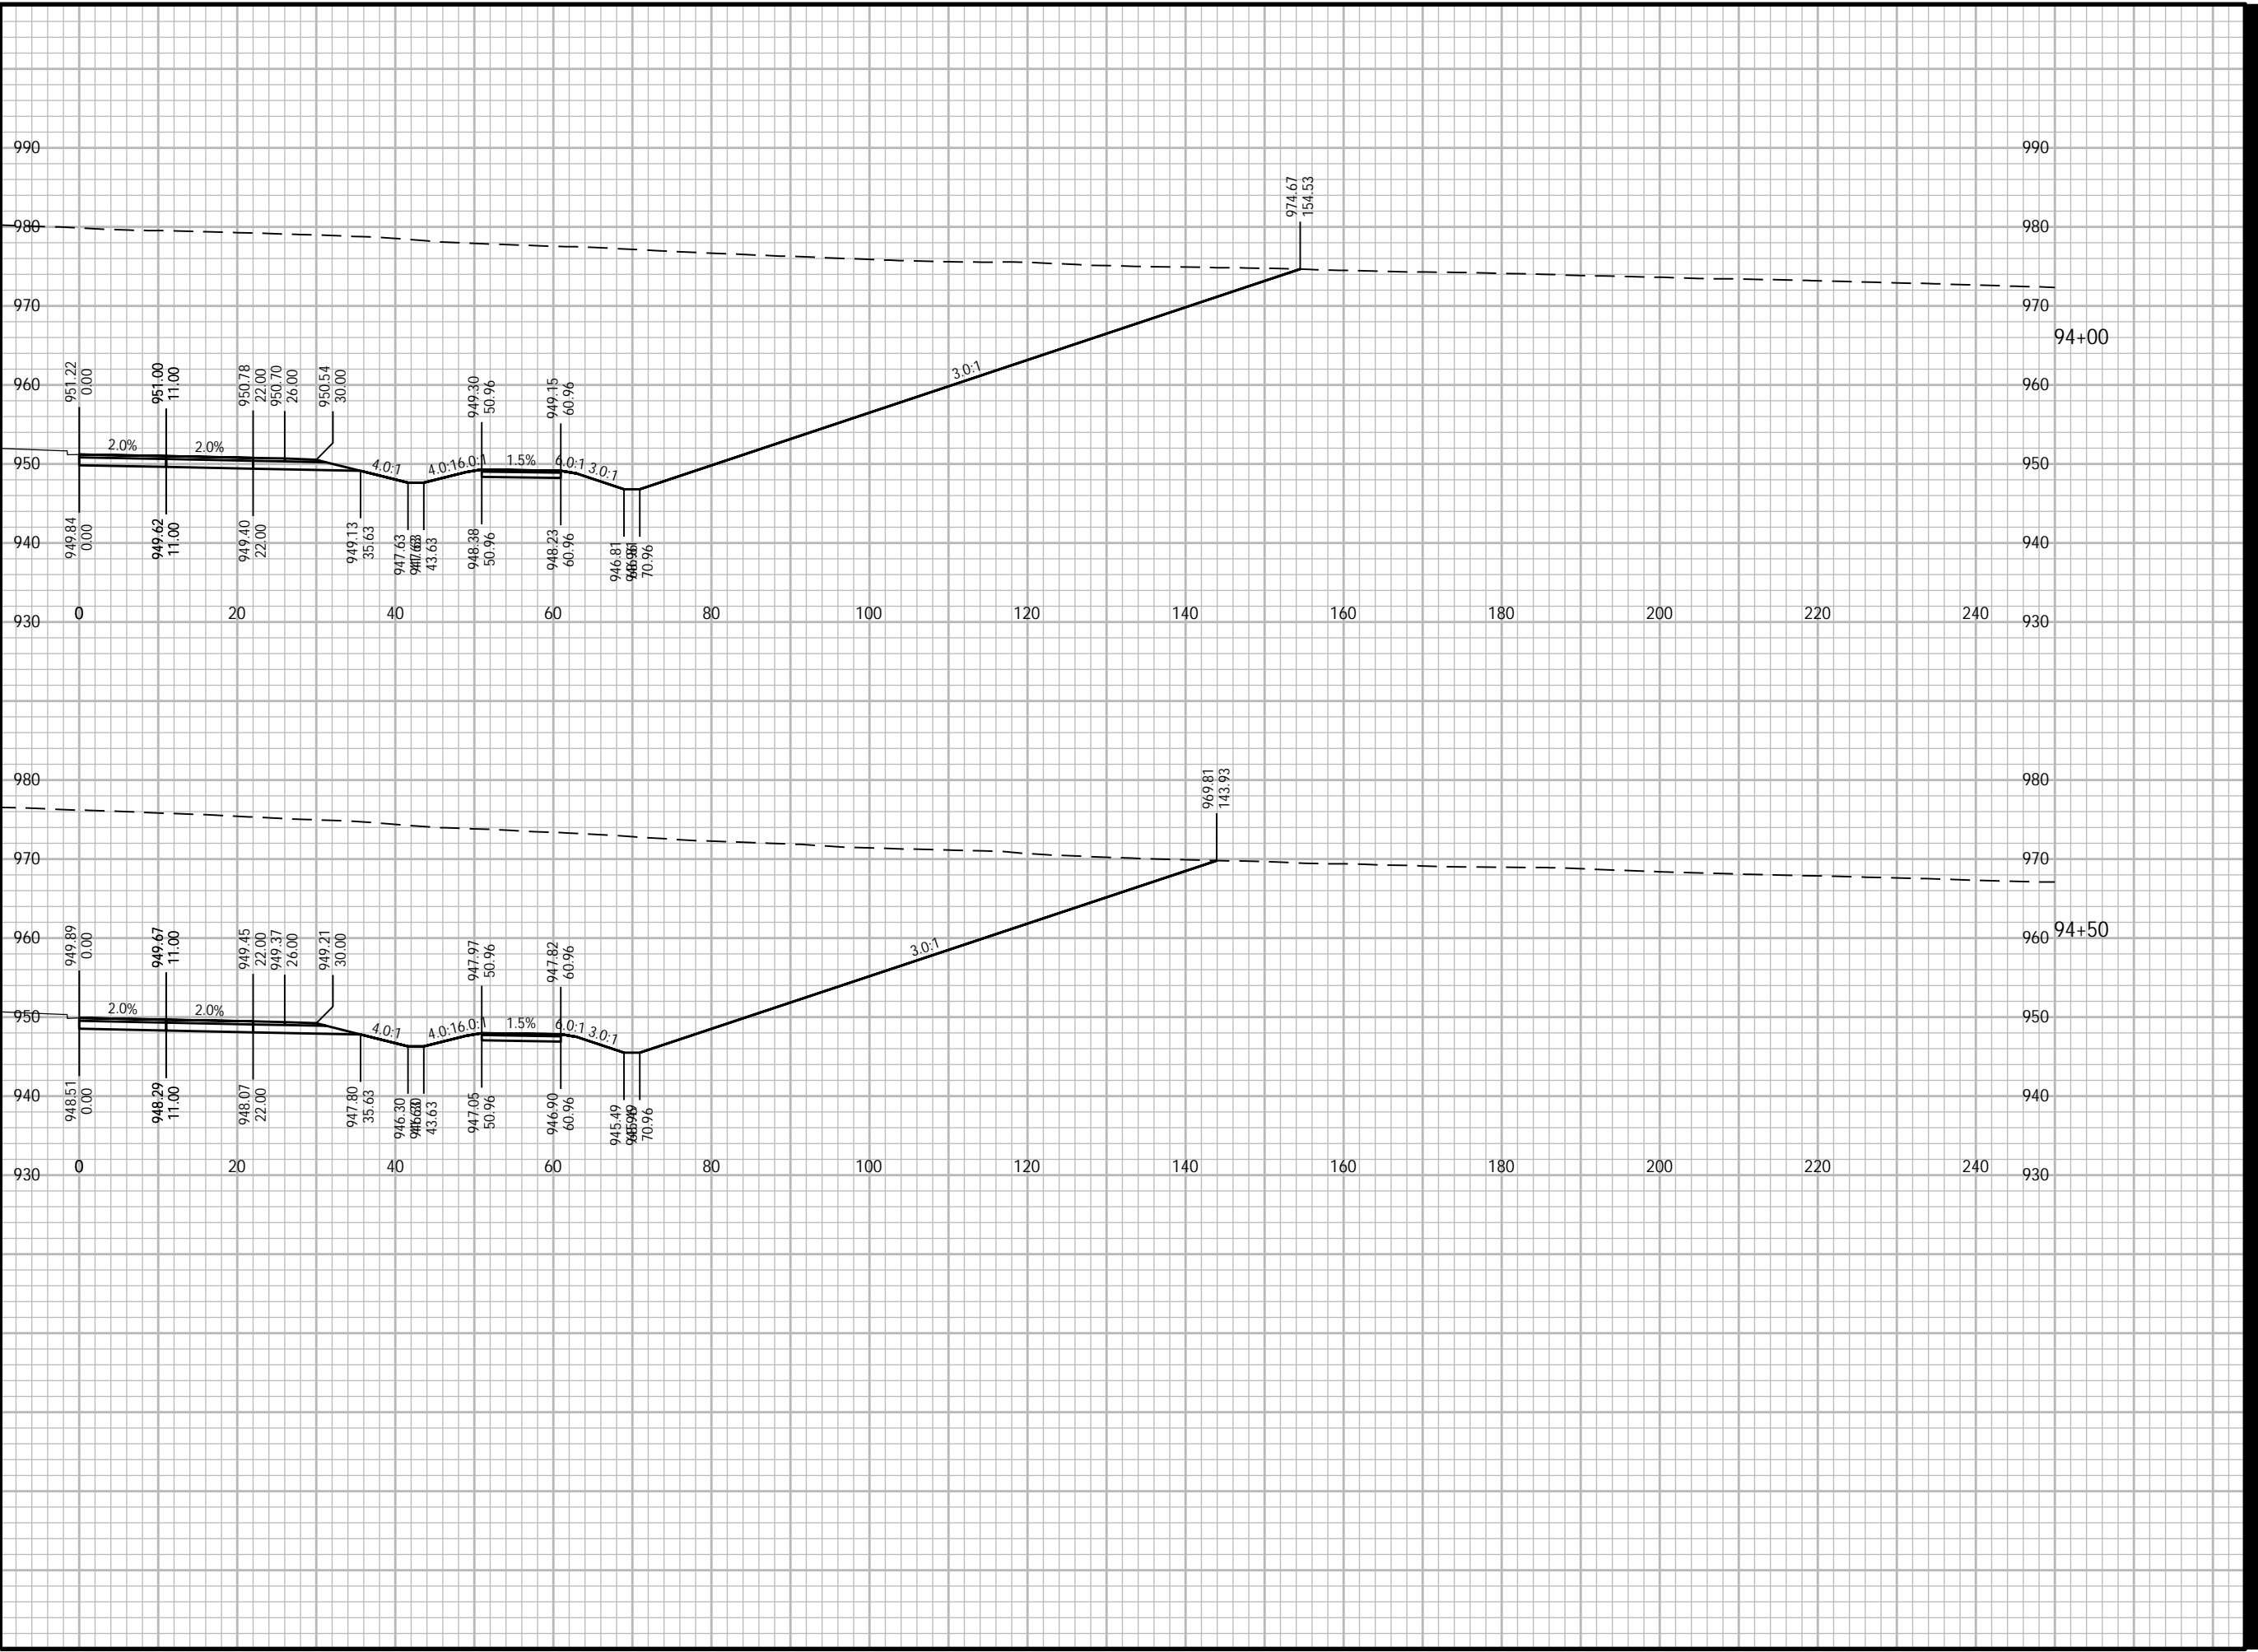



PROJECT

WEST ROAD

CTH G TO COUNTRY VIEW ROAD
20XX-XXX
VERONA, WISCONSIN

CLIENT

CITY OF VERONA

111 LINCOLN STREET
VERONA, WISCONSIN 53593
608-845-6495 tel
www.ci.verona.wi.us

CONSULTANT

AECOM
1350 DEMING WAY SUITE 100
MIDDLETON, WI 53562
608-836-9800 tel
608-836-9767 fax
www.aecom.com

SUB-CONSULTANTS

REGISTRATION

ISSUE/REVISION

I	DATE	DESCRIPTION
I		ORIGINAL
I/R	DATE	DESCRIPTION

KEY PLAN


PROJECT NUMBER

2023-XXX

SHEET TITLE

SHEET NUMBER

XS-NB-43

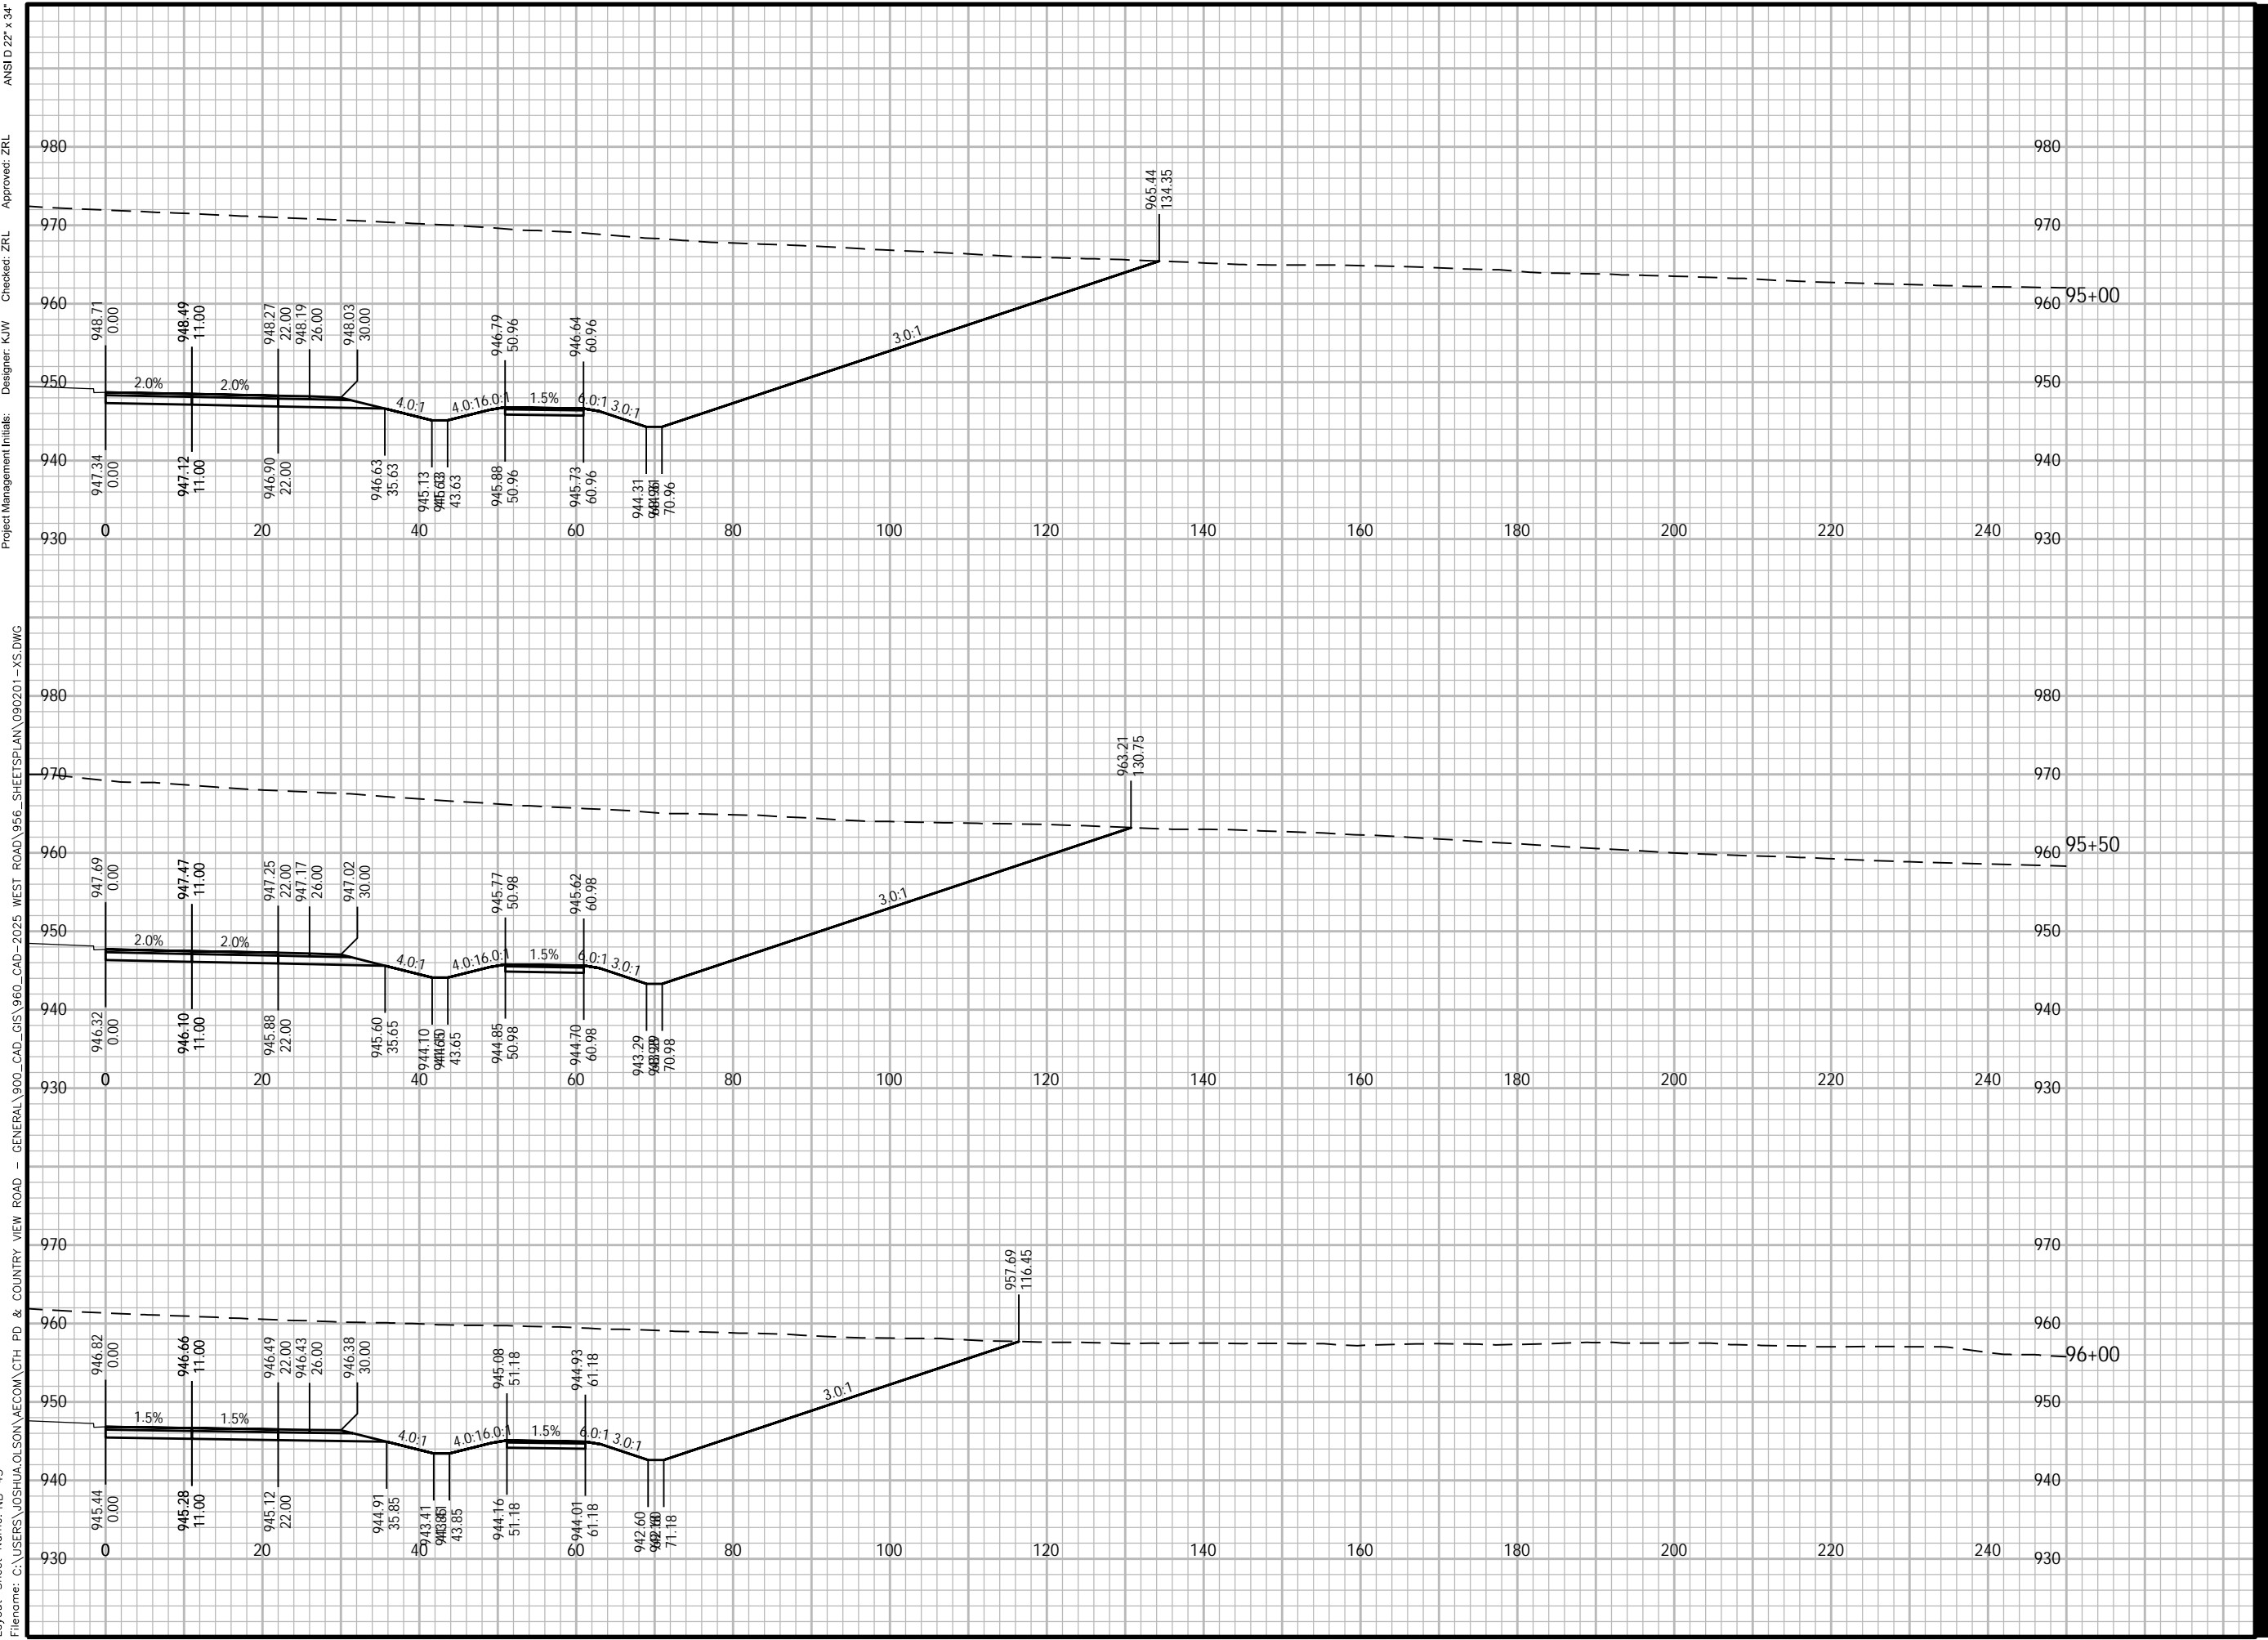

ANSI D 22" x 34"
 Approved: ZRL
 Checked: ZRL
 Designer: K/W
 Project Management Initials:
 GENERAL\900_CAD_GIS\960_CAD-2025_WEST ROAD\956_SHEETS\PLAN\090201-XS.DWG
 C:\USERS\JOSHUA.OLSON\AECOM\CTH PD & COUNTRY VIEW ROAD -
 Plotted By: joshua.olson
 Plot File Date Created: Jun/12/2024 3:41 PM
 Layout-Sheet Name: NB-43
 Filename: C:\USERS\JOSHUA.OLSON\AECOM\CTH PD & COUNTRY VIEW ROAD -



PROJECT

WEST ROAD

CTH G TO COUNTRY VIEW ROAD
20XX-XXX
VERONA, WISCONSIN

CLIENT

CITY OF VERONA

111 LINCOLN STREET
VERONA, WISCONSIN 53593
608-845-6495 tel
www.ci.verona.wi.us

CONSULTANT

AECOM
1350 DEMING WAY SUITE 100
MIDDLETON, WI 53562
608-836-9800 tel
608-836-9767 fax
www.aecom.com

SUB-CONSULTANTS

REGISTRATION

ISSUE/REVISION

I	DATE	DESCRIPTION
1		ORIGINAL

KEY PLAN

PROJECT NUMBER

2023-XXX

SHEET TITLE

SHEET NUMBER

XS-NB-44

ANSI D 22" x 34"

Approved: ZRL

Checked: ZRL

Designer: K/W

Project Management Initials:

956_SHEETS\PLAN\090201-XS.DWG

WEST ROAD\960_CAD_GIS\960_CAD-2025

GENERAL\900_CAD_GIS\960_CAD-2025

COUNTRY VIEW ROAD & COUNTRY VIEW ROAD


CTH PD & COUNTRY VIEW ROAD

OSLSON\AECOM\CTH PD & COUNTRY VIEW ROAD

OSLSON\AECOM\CTH PD & COUNTRY VIEW ROAD

OSLSON\AECOM\CTH PD & COUNTRY VIEW ROAD

OSLSON\AECOM\CTH PD & COUNTRY VIEW ROAD

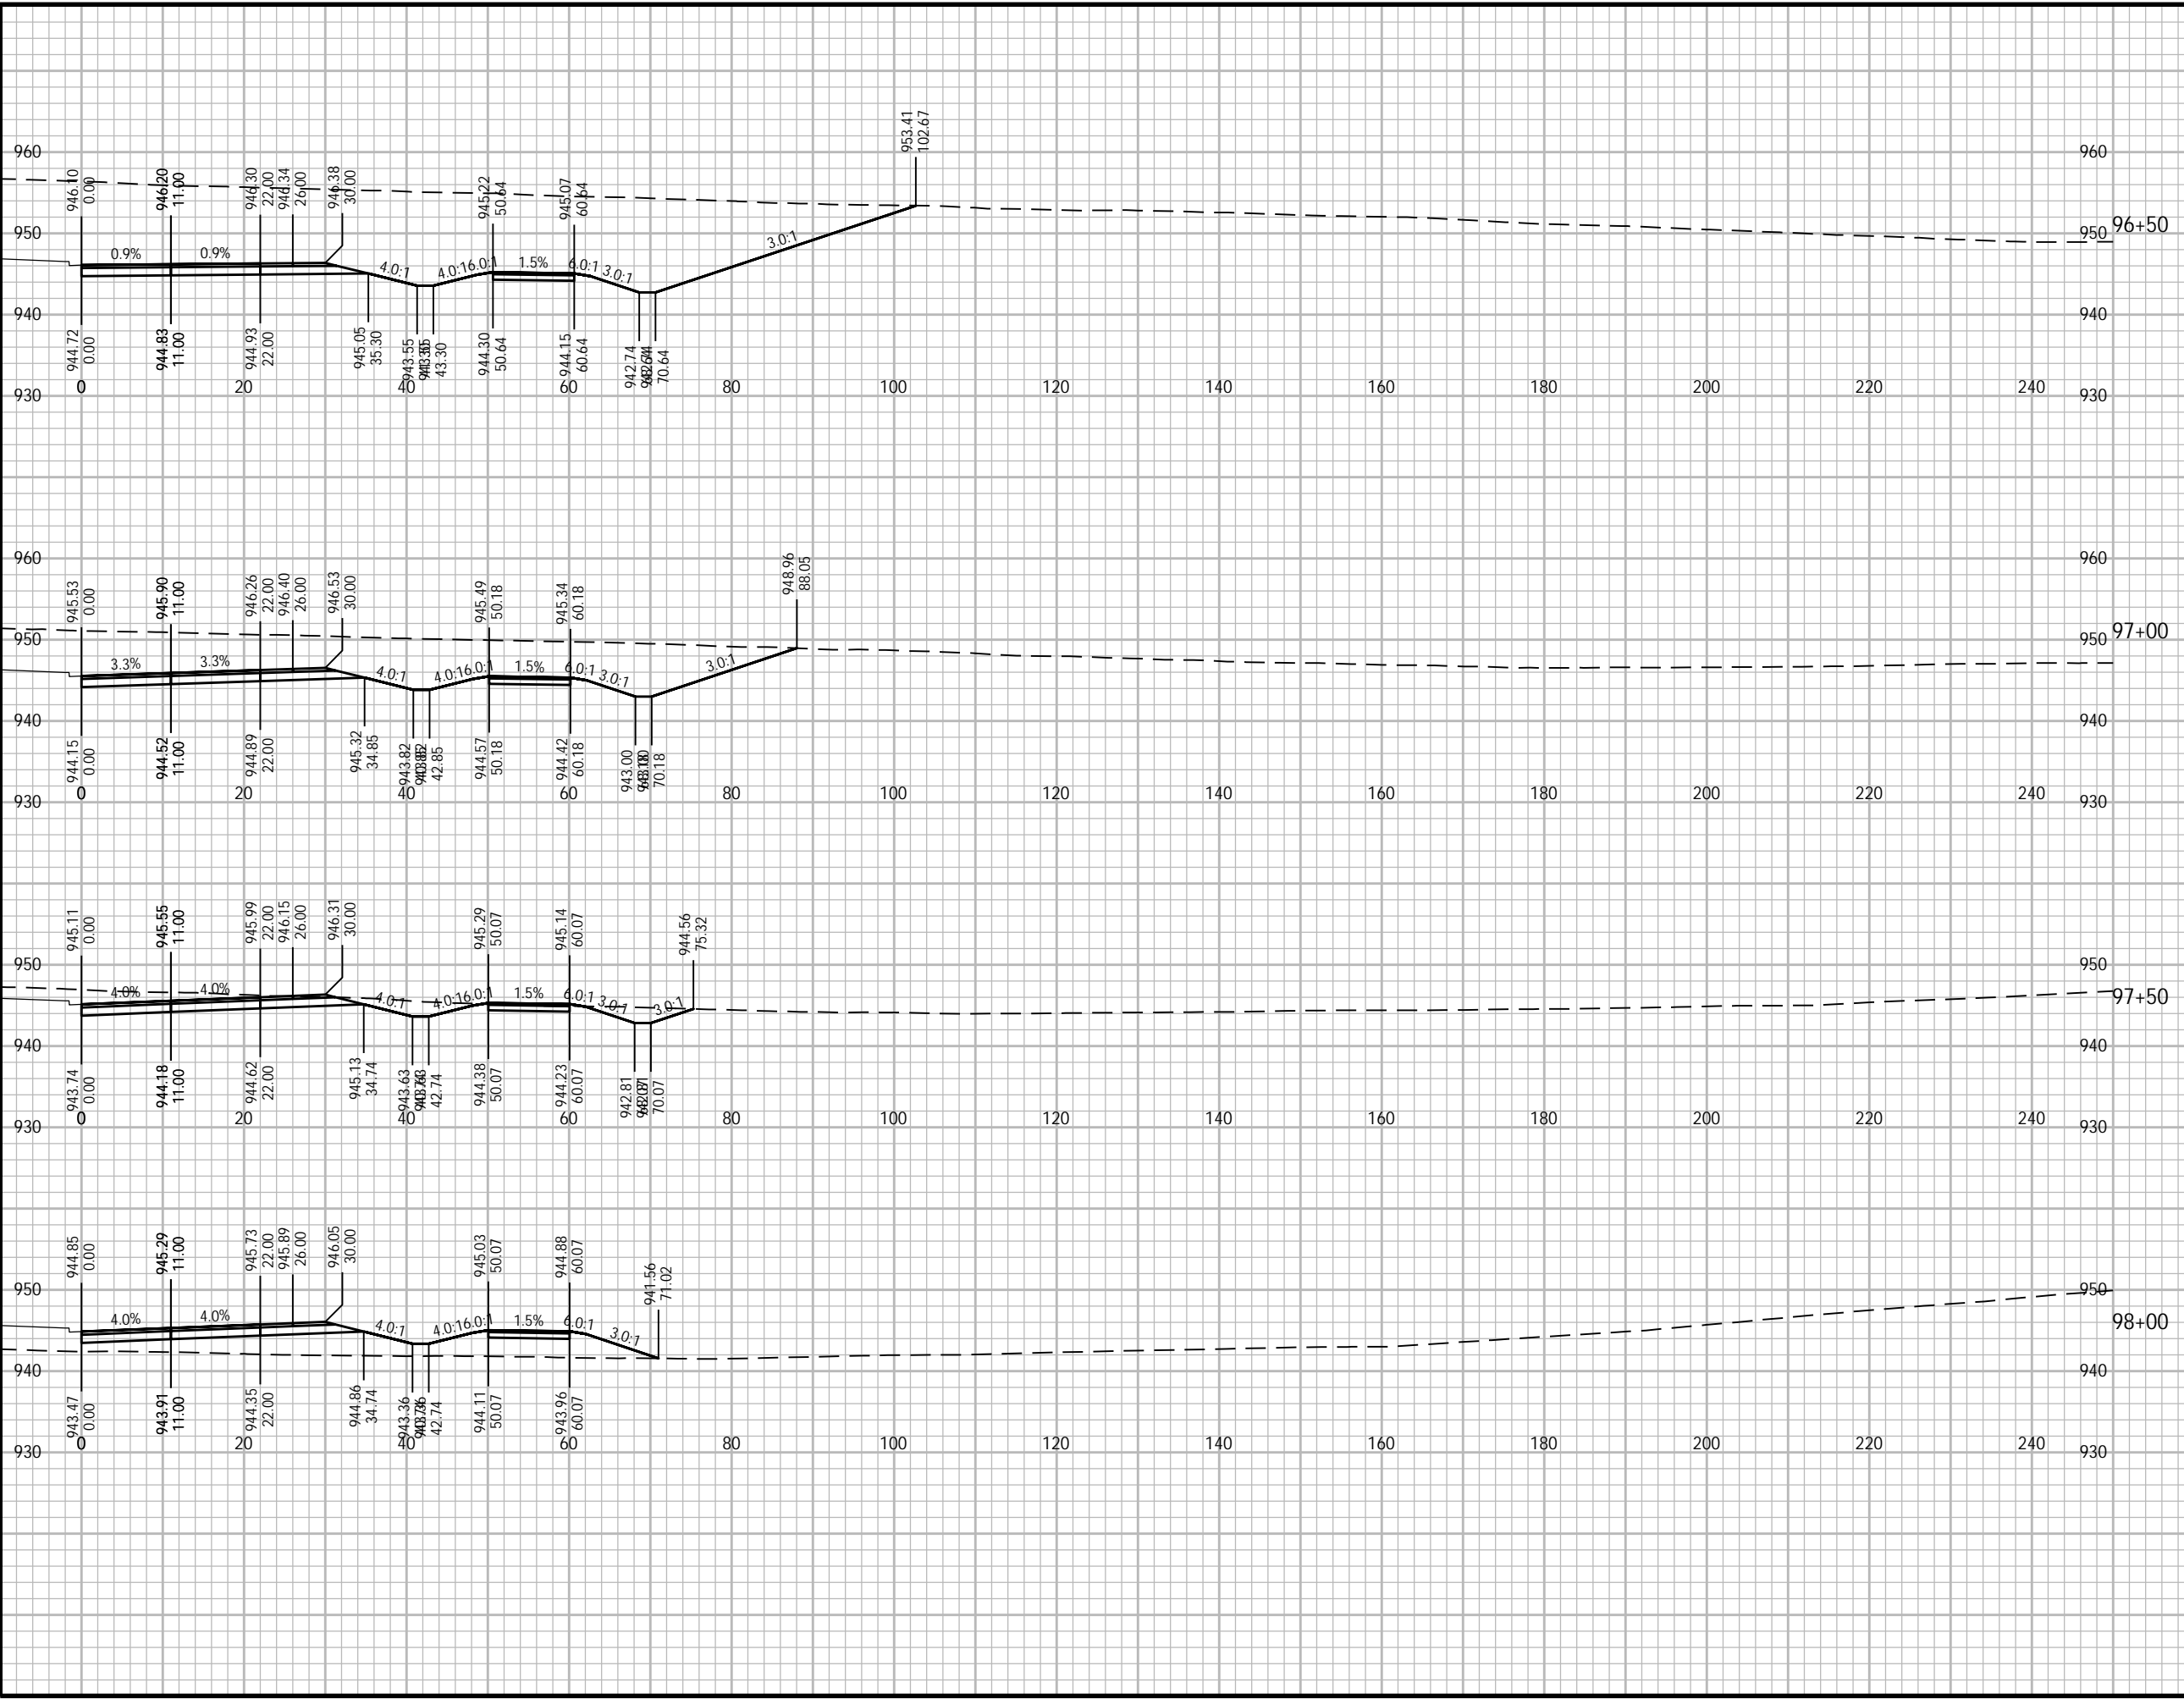

Plotted By: joshua.olson
Plot File Date Created: Jun/12/2024 3:42 PM
Layout-Sheet Name: NB-44
Filename: C:\USERS\JOSHUA.OSLSON\AECOM\CTH PD & COUNTRY VIEW ROAD



PROJECT

WEST ROAD

CTH G TO COUNTRY VIEW ROAD
20XX-XXX
VERONA, WISCONSIN

CLIENT

CITY OF VERONA

111 LINCOLN STREET
VERONA, WISCONSIN 53593
608-845-6495 tel
www.ci.verona.wi.us

CONSULTANT

AECOM
1350 DEMING WAY SUITE 100
MIDDLETON, WI 53562
608-836-9800 tel
608-836-9767 fax
www.aecom.com

SUB-CONSULTANTS

REGISTRATION

ISSUE/REVISION

I	DATE	DESCRIPTION
1		ORIGINAL

KEY PLAN


PROJECT NUMBER

2023-XXX

SHEET TITLE

SHEET NUMBER

XS-NB-45

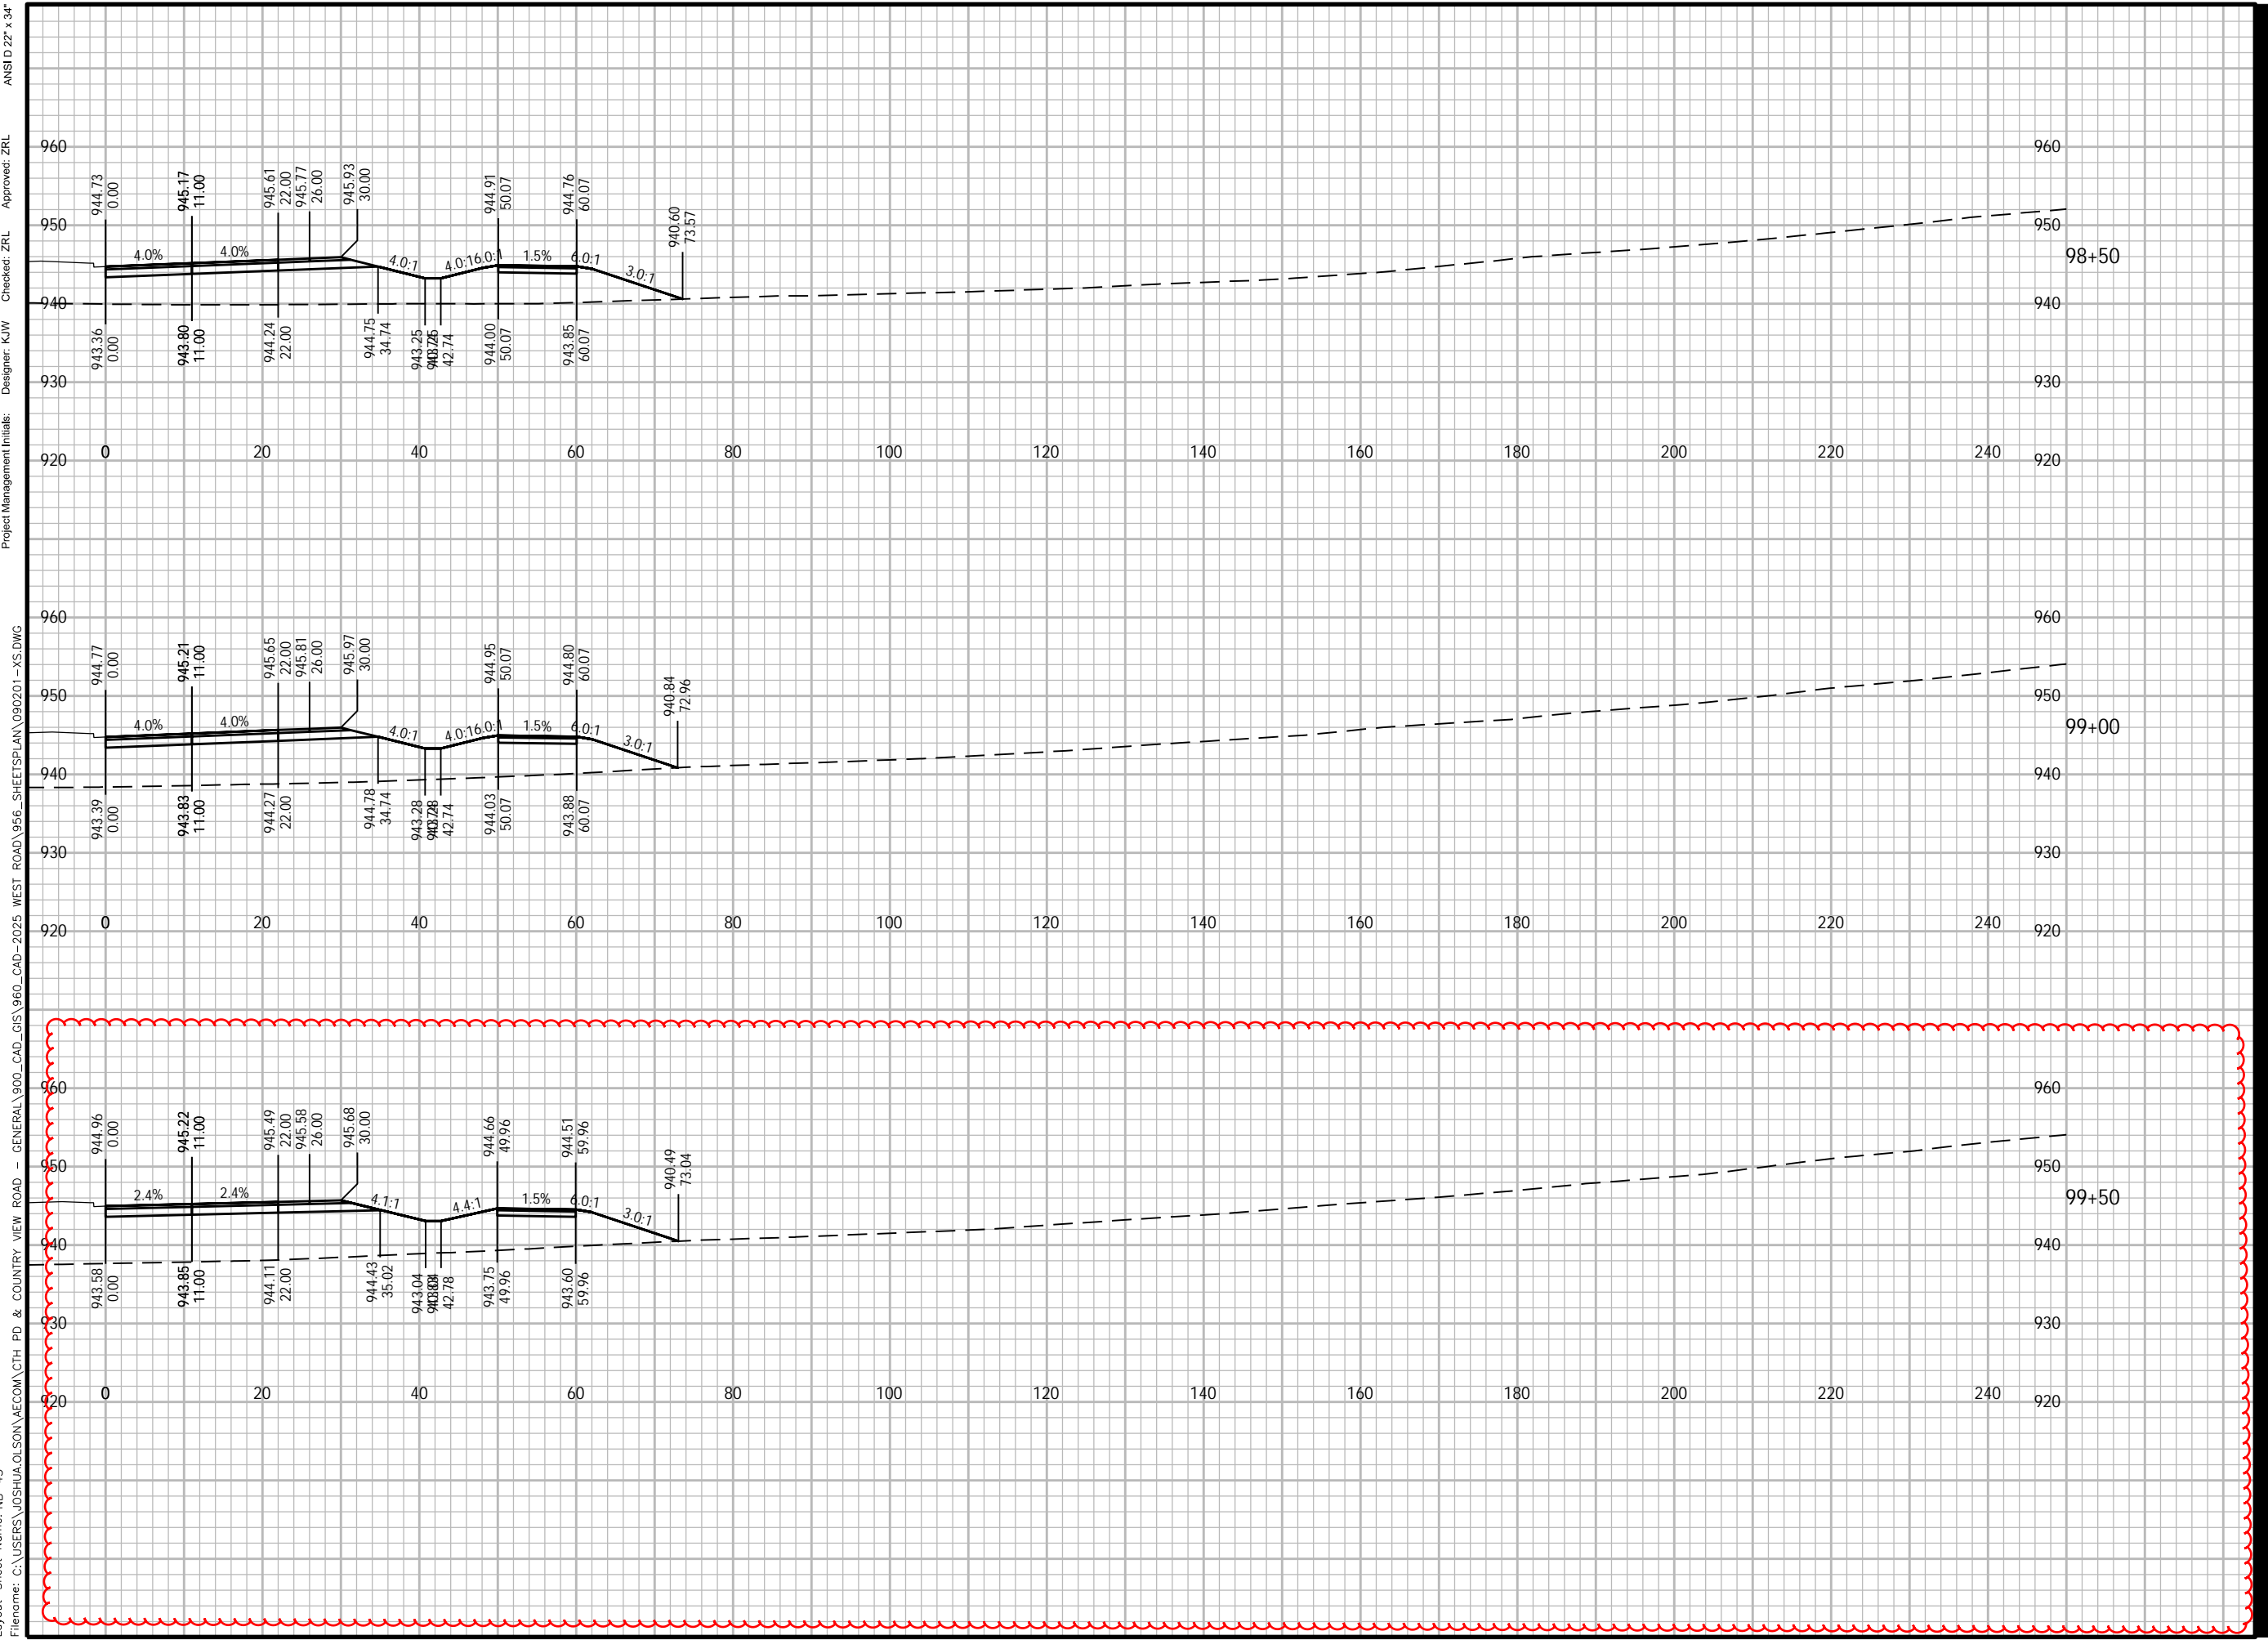

ANSI D 22" x 34" Approved: ZRL Checked: ZRL Designer: K/W Project Management Initials: 98+50 99+00 99+50

Plotted By: joshua.olson
Plot File Date Created: Jun/12/2024 3:42 PM
Layout:-Sheet Name: NB-45
Filename: C:\USERS\JOSHUA.OLSON\AECOM\CTH PD & COUNTRY VIEW ROAD - GENERAL\900_CAD_GIS\960_CAD-2025_WEST ROAD\966_SHEETS\PLAN\090201-XS.DWG



PROJECT

WEST ROAD

CTH G TO COUNTRY VIEW ROAD
20XX-XXX
VERONA, WISCONSIN

CLIENT

CITY OF VERONA

111 LINCOLN STREET
VERONA, WISCONSIN 53593
608-845-6495 tel
www.ci.verona.wi.us

CONSULTANT

AECOM
1350 DEMING WAY SUITE 100
MIDDLETON, WI 53562
608-836-9800 tel
608-836-9767 fax
www.aecom.com

SUB-CONSULTANTS

REGISTRATION

ISSUE/REVISION

I	ORIGIN
W/R	DATE DESCRIPTION

KEY PLAN

PROJECT NUMBER

2023-XXX

SHEET TITLE

SHEET NUMBER

XS-NB-46

ANSI D 22" x 34"

Approved: ZRL

Checked: ZRL

Designer: K/W


Project Management Initials:

XS.DWG

GENERAL\900_CAD_GIS\960_CAD-2025_WEST ROAD\966_SHEETS\PLAN\090201-XS.DWG

COUNTRY VIEW ROAD & COUNTRY VIEW ROAD - WEST ROAD

Plotted By: joshua.olson
Plot File Date Created: Jun/12/2024 3:42 PM
Layout-Sheet Name: NB-46
Filename: C:\USERS\JOSHUA.OLSON\AECOM\CTH PD & COUNTRY VIEW ROAD - WEST ROAD

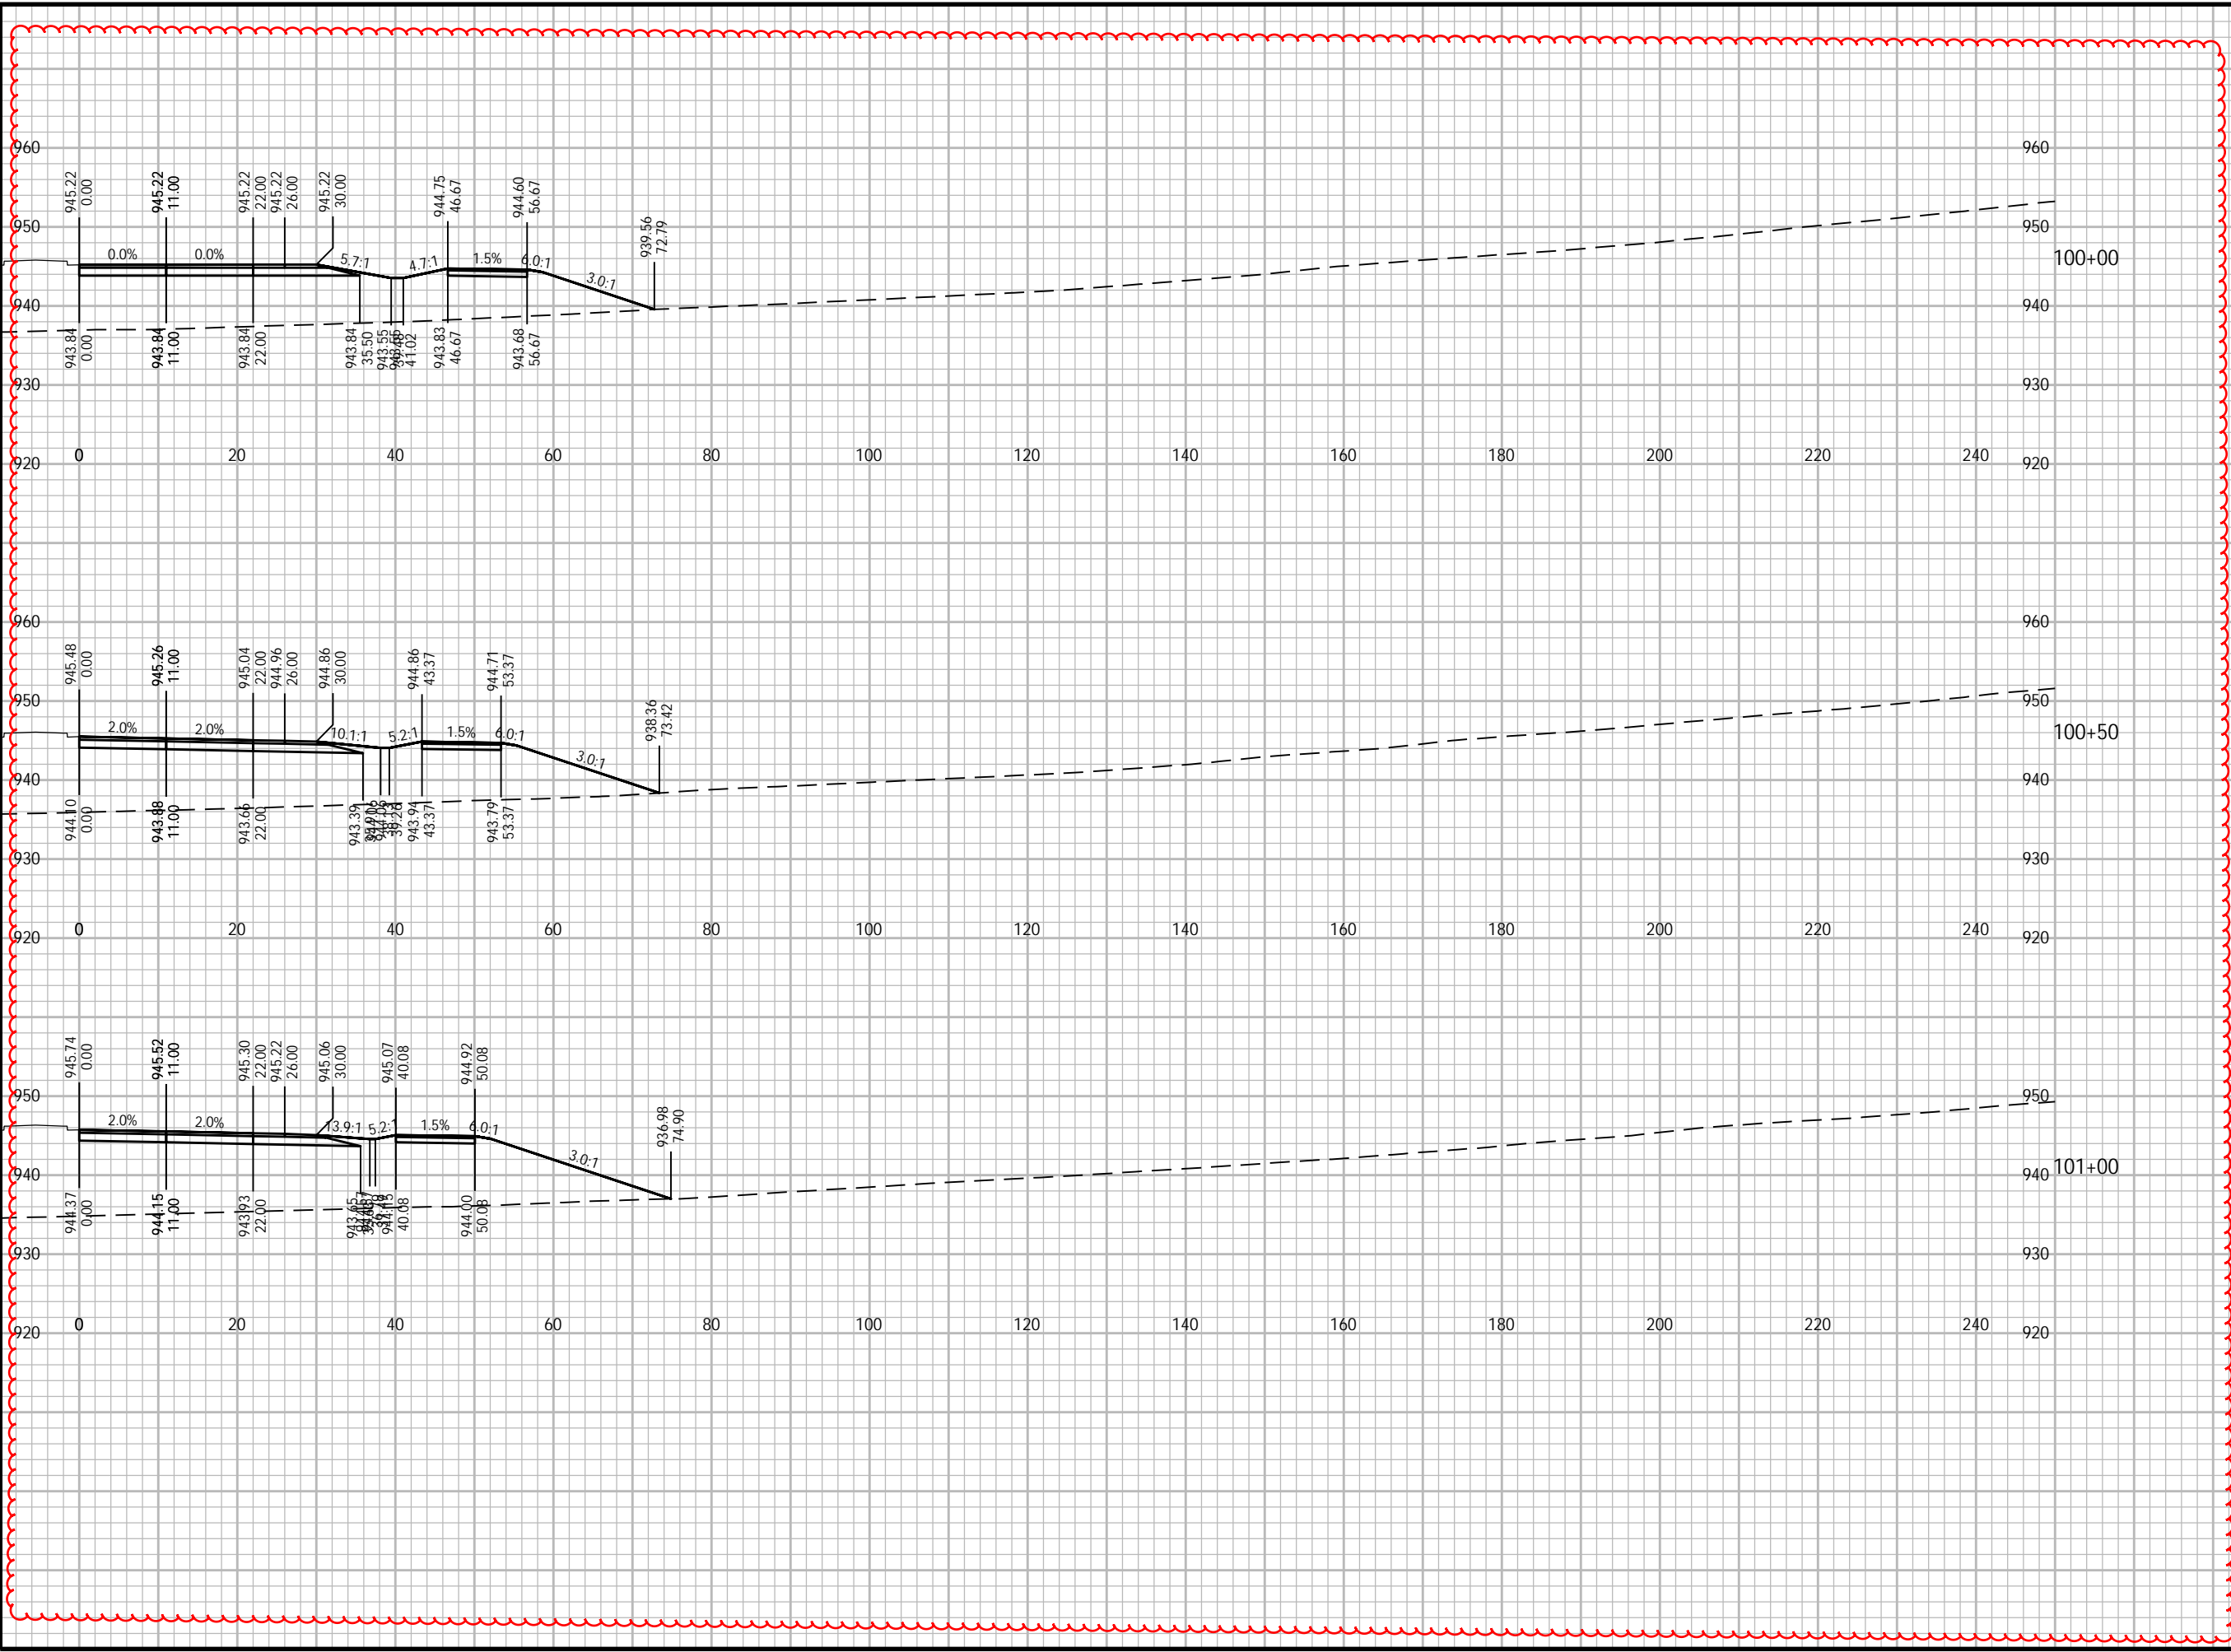



PROJECT

WEST ROAD

CTH G TO COUNTRY VIEW ROAD
20XX-XXX
VERONA, WISCONSIN

CLIENT

CITY OF VERONA

111 LINCOLN STREET
VERONA, WISCONSIN 53593
608-845-6495 tel
www.ci.verona.wi.us

CONSULTANT

AECOM
1350 DEMING WAY SUITE 100
MIDDLETON, WI 53562
608-836-9800 tel
608-836-9767 fax
www.aecom.com

SUB-CONSULTANTS

REGISTRATION

ISSUE/REVISION

I	DATE	DESCRIPTION
I		ORIGINAL
I/R	DATE	DESCRIPTION

KEY PLAN

PROJECT NUMBER

2023-XXX

SHEET TITLE

SHEET NUMBER

XS-NB-48



Plotted By: joshua.olson
 Plot File Date Created: Jun/12/2024 3:42 PM
 Layout-Sheet Name: NB-48
 Filename: C:\USERS\JOSHUA.OLSON\AECOM\CTH PD & COUNTRY VIEW ROAD - GENERAL\900_CAD_GIS\960_CAD-2025_WEST ROAD\956_SHEETS\PLAN\090201-XS.DWG
 Project Management Initials:
 Designer: K/W
 Checker: ZRL
 Approved: ZRL
 ANSI D 22" x 34"



PROJECT

WEST ROAD

CTH G TO COUNTRY VIEW ROAD
20XX-XXX
VERONA, WISCONSIN

CLIENT

CITY OF VERONA

111 LINCOLN STREET
VERONA, WISCONSIN 53593
608-845-6495 tel
www.ci.verona.wi.us

CONSULTANT

AECOM
1350 DEMING WAY SUITE 100
MIDDLETON, WI 53562
608-836-9800 tel
608-836-9767 fax
www.aecom.com

SUB-CONSULTANTS

REGISTRATION

ISSUE/REVISION

I	DATE	DESCRIPTION
I		ORIGINAL
I/R	DATE	DESCRIPTION

KEY PLAN

PROJECT NUMBER

2023-XXX

SHEET TITLE


SHEET NUMBER

XS-NB-49

ANSI D 22" x 34"
Approved: ZRL
Checked: ZRL
Designer: K/W
Project Management Initials:

956_SHEETS\PLAN\090201 - XS.DWG

GENERAL\900_CAD_GIS\960_CAD-2025_WEST ROAD\956_SHEETS\PLAN\090201 - XS.DWG
C:\USERS\JOSHUA_OLSON\AECOM\CTH PD & COUNTRY VIEW ROAD - WEST ROAD\956_SHEETS\PLAN\090201 - XS.DWG
Plotted By: joshua.olson
Plot File Date Created: Jun/12/2024 3:43 PM
Layout-Sheet Name: NB-49
Filename: C:\USERS\JOSHUA_OLSON\AECOM\CTH PD & COUNTRY VIEW ROAD - WEST ROAD\956_SHEETS\PLAN\090201 - XS.DWG

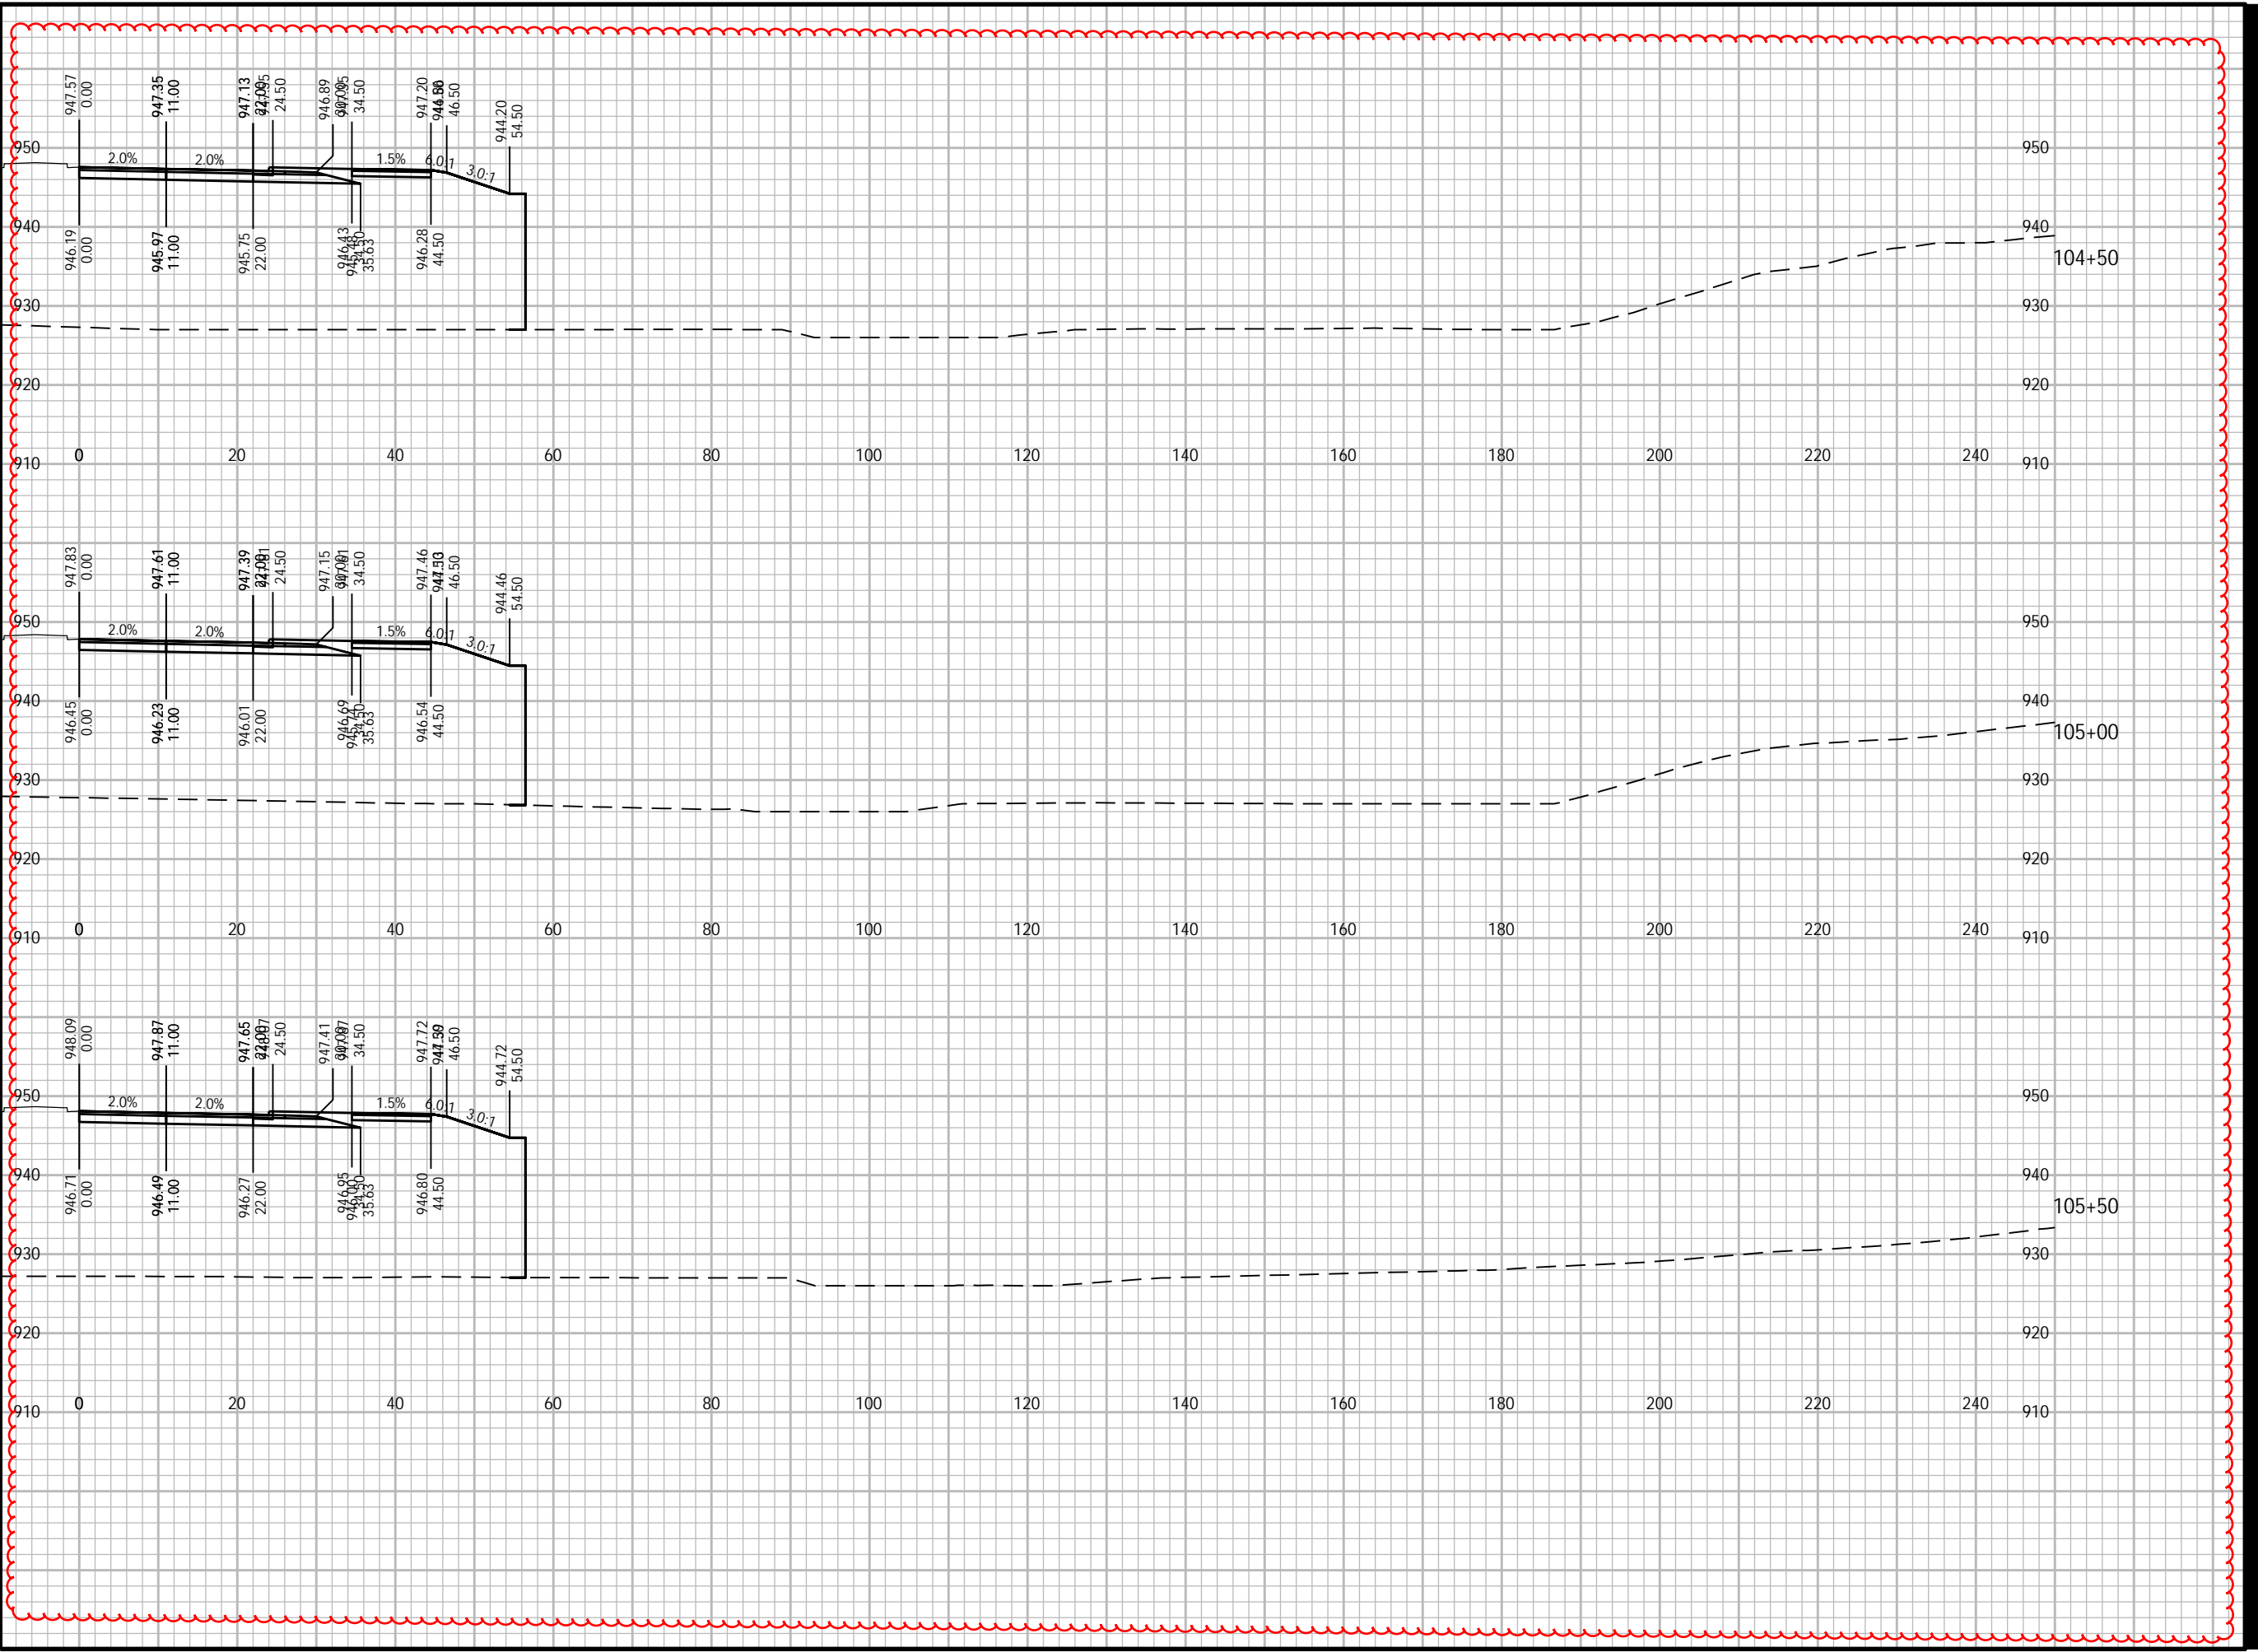



PROJECT

WEST ROAD

CTH G TO COUNTRY VIEW ROAD
20XX-XXX
VERONA, WISCONSIN

CLIENT

CITY OF VERONA

111 LINCOLN STREET
VERONA, WISCONSIN 53593
608-845-6495 tel
www.ci.verona.wi.us

CONSULTANT

AECOM
1350 DEMING WAY SUITE 100
MIDDLETON, WI 53562
608-836-9800 tel
608-836-9767 fax
www.aecom.com

SUB-CONSULTANTS

REGISTRATION

ISSUE/REVISION

I	DATE	DESCRIPTION
I		ORIGINAL
W/R		

KEY PLAN


PROJECT NUMBER

2023-XXX

SHEET TITLE

SHEET NUMBER

XS-NB-50

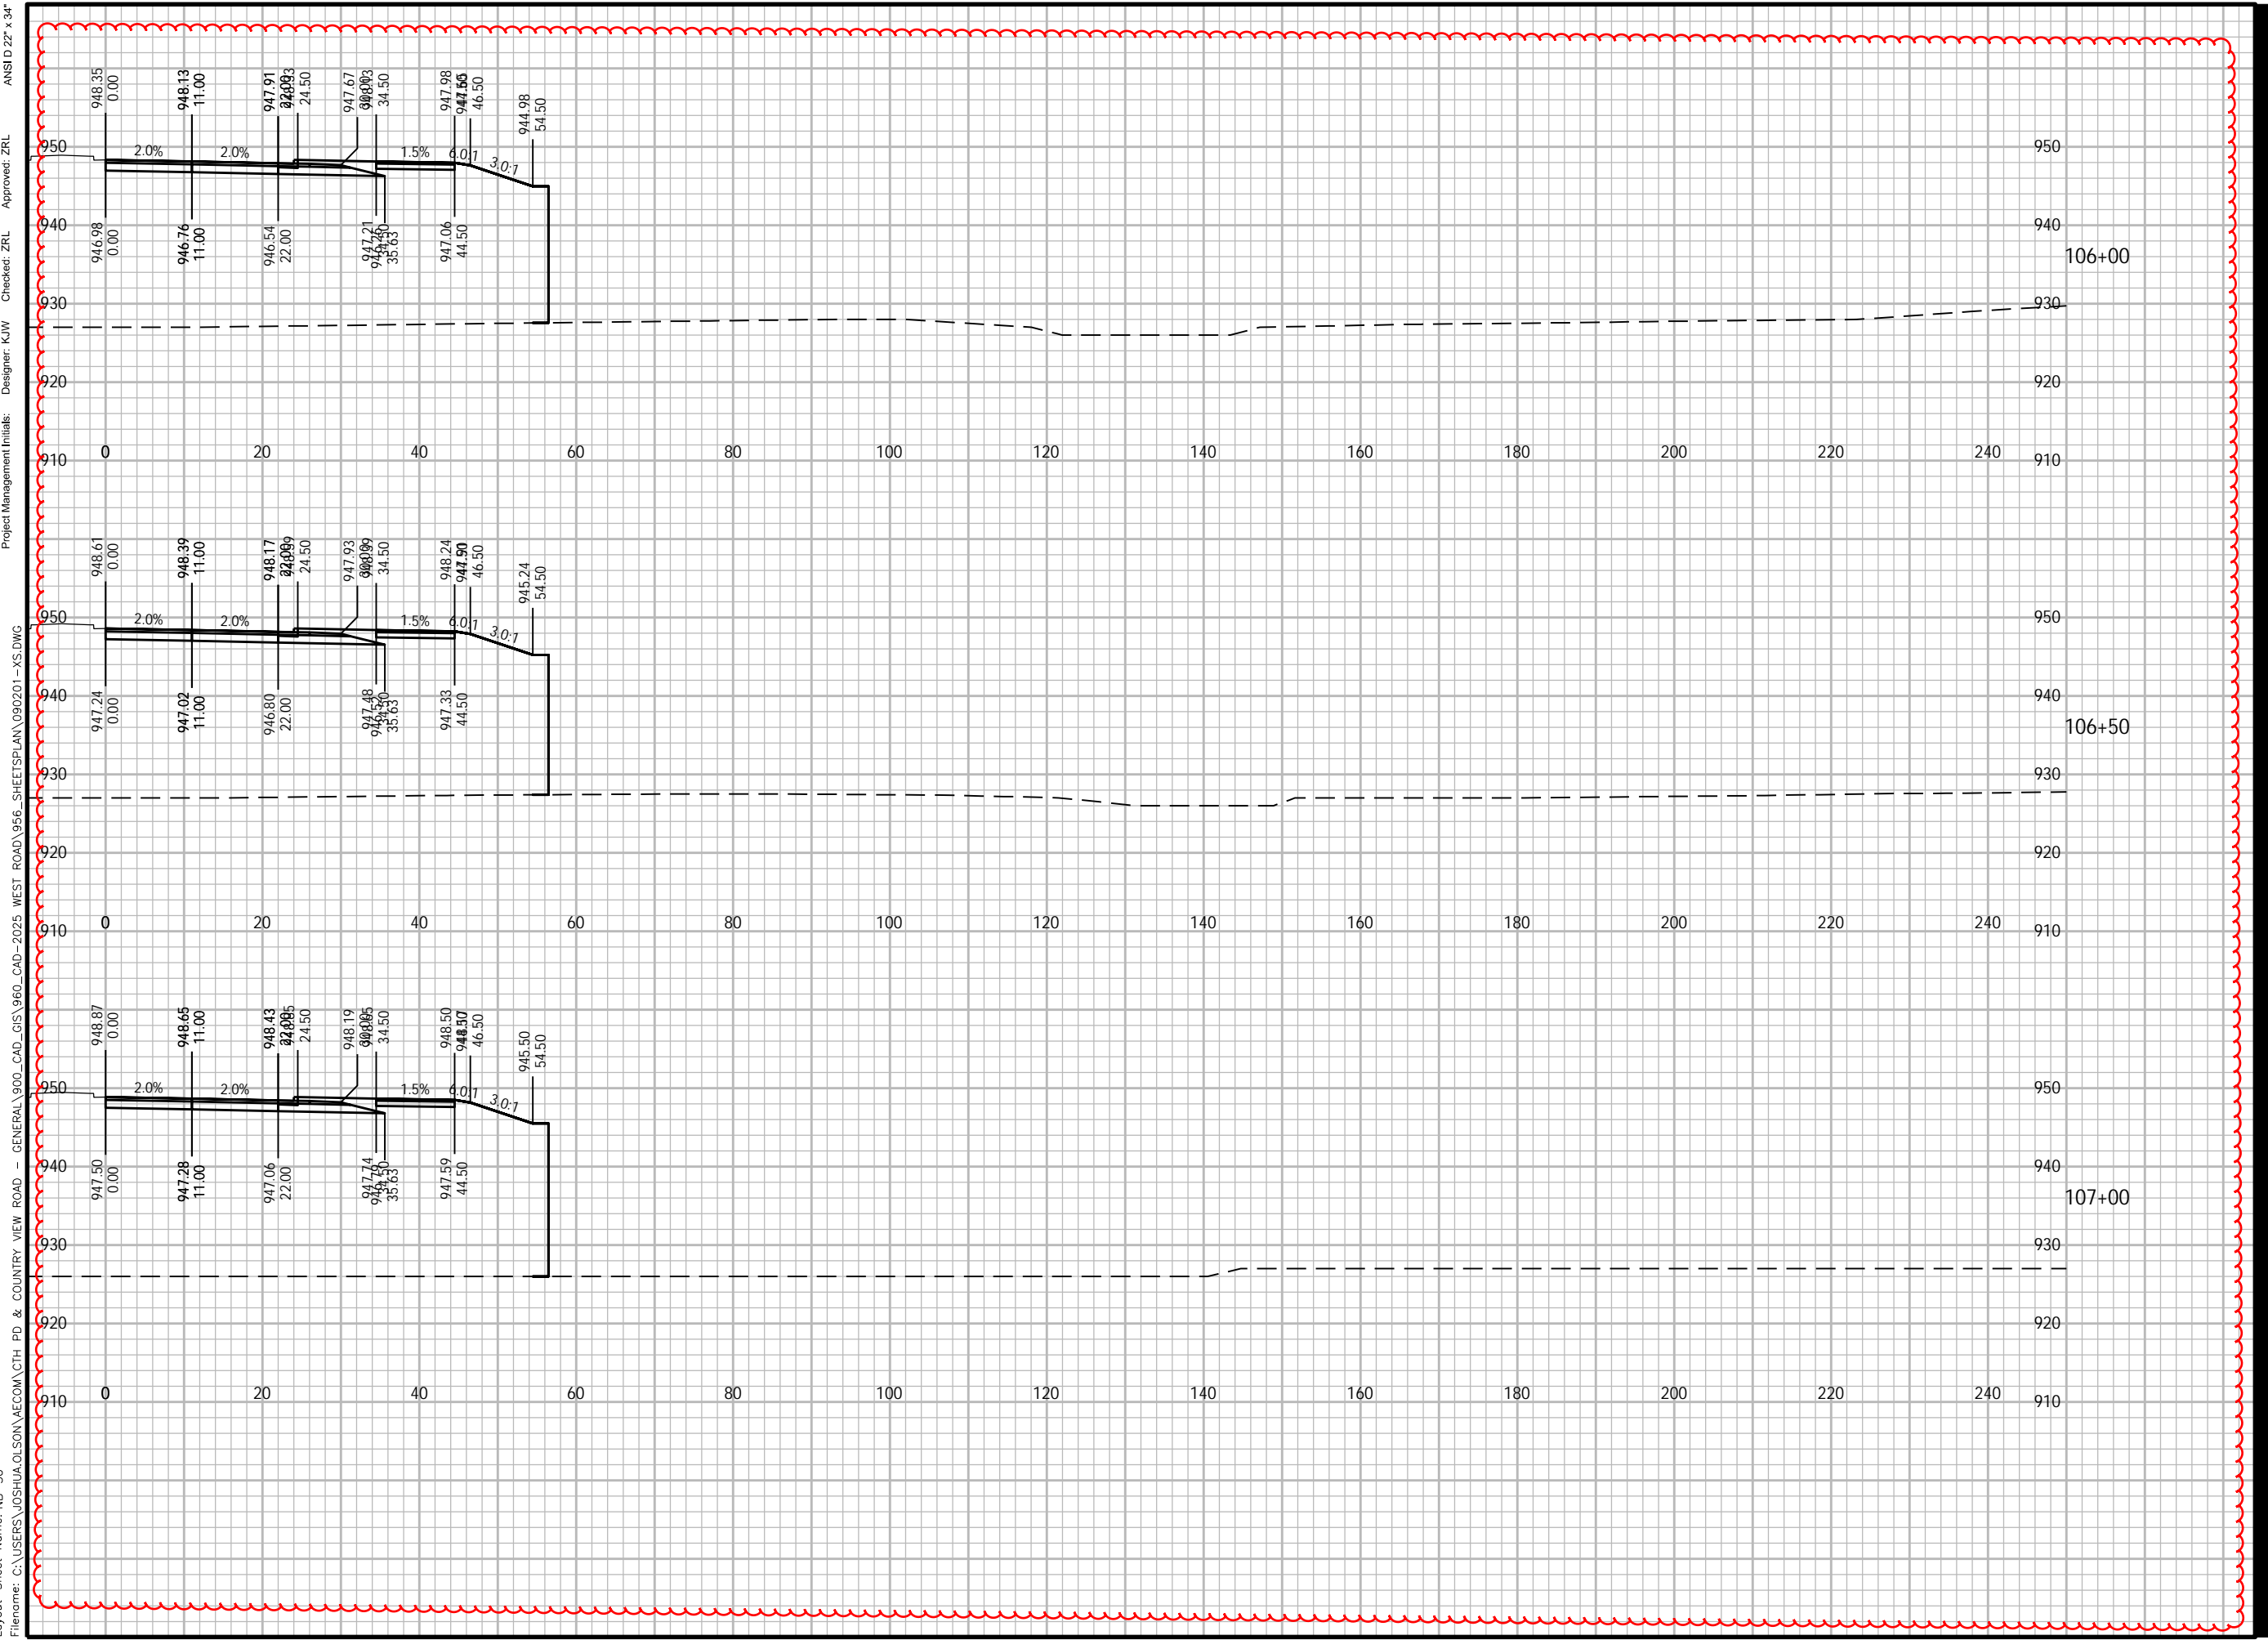

Plotted By: joshua.olson
 Plot File Date Created: Jun/12/2024 3:43 PM
 Layout-Sheet Name: NB-50
 Filename: C:\USERS\JOSHUA.OLSON\AECOM\CTH PD & COUNTRY VIEW ROAD - GENERAL\900_CAD_GIS\960_CAD-2025_WEST ROAD\956_SHEETS\PLAN\090201-XS.DWG
 Project Management Initials:
 Designer: K/W
 Checker: ZRL
 Approved: ZRL
 ANSI D 22" x 34"



PROJECT

WEST ROAD

CTH G TO COUNTRY VIEW ROAD
20XX-XXX
VERONA, WISCONSIN

CLIENT

CITY OF VERONA

111 LINCOLN STREET
VERONA, WISCONSIN 53593
608-845-6495 tel
www.ci.verona.wi.us

CONSULTANT

AECOM
1350 DEMING WAY SUITE 100
MIDDLETON, WI 53562
608-836-9800 tel
608-836-9767 fax
www.aecom.com

SUB-CONSULTANTS

REGISTRATION

ISSUE/REVISION

I	DATE	DESCRIPTION
1		ORIGINAL

KEY PLAN


PROJECT NUMBER

2023-XXX

SHEET TITLE

SHEET NUMBER

XS-NB-51

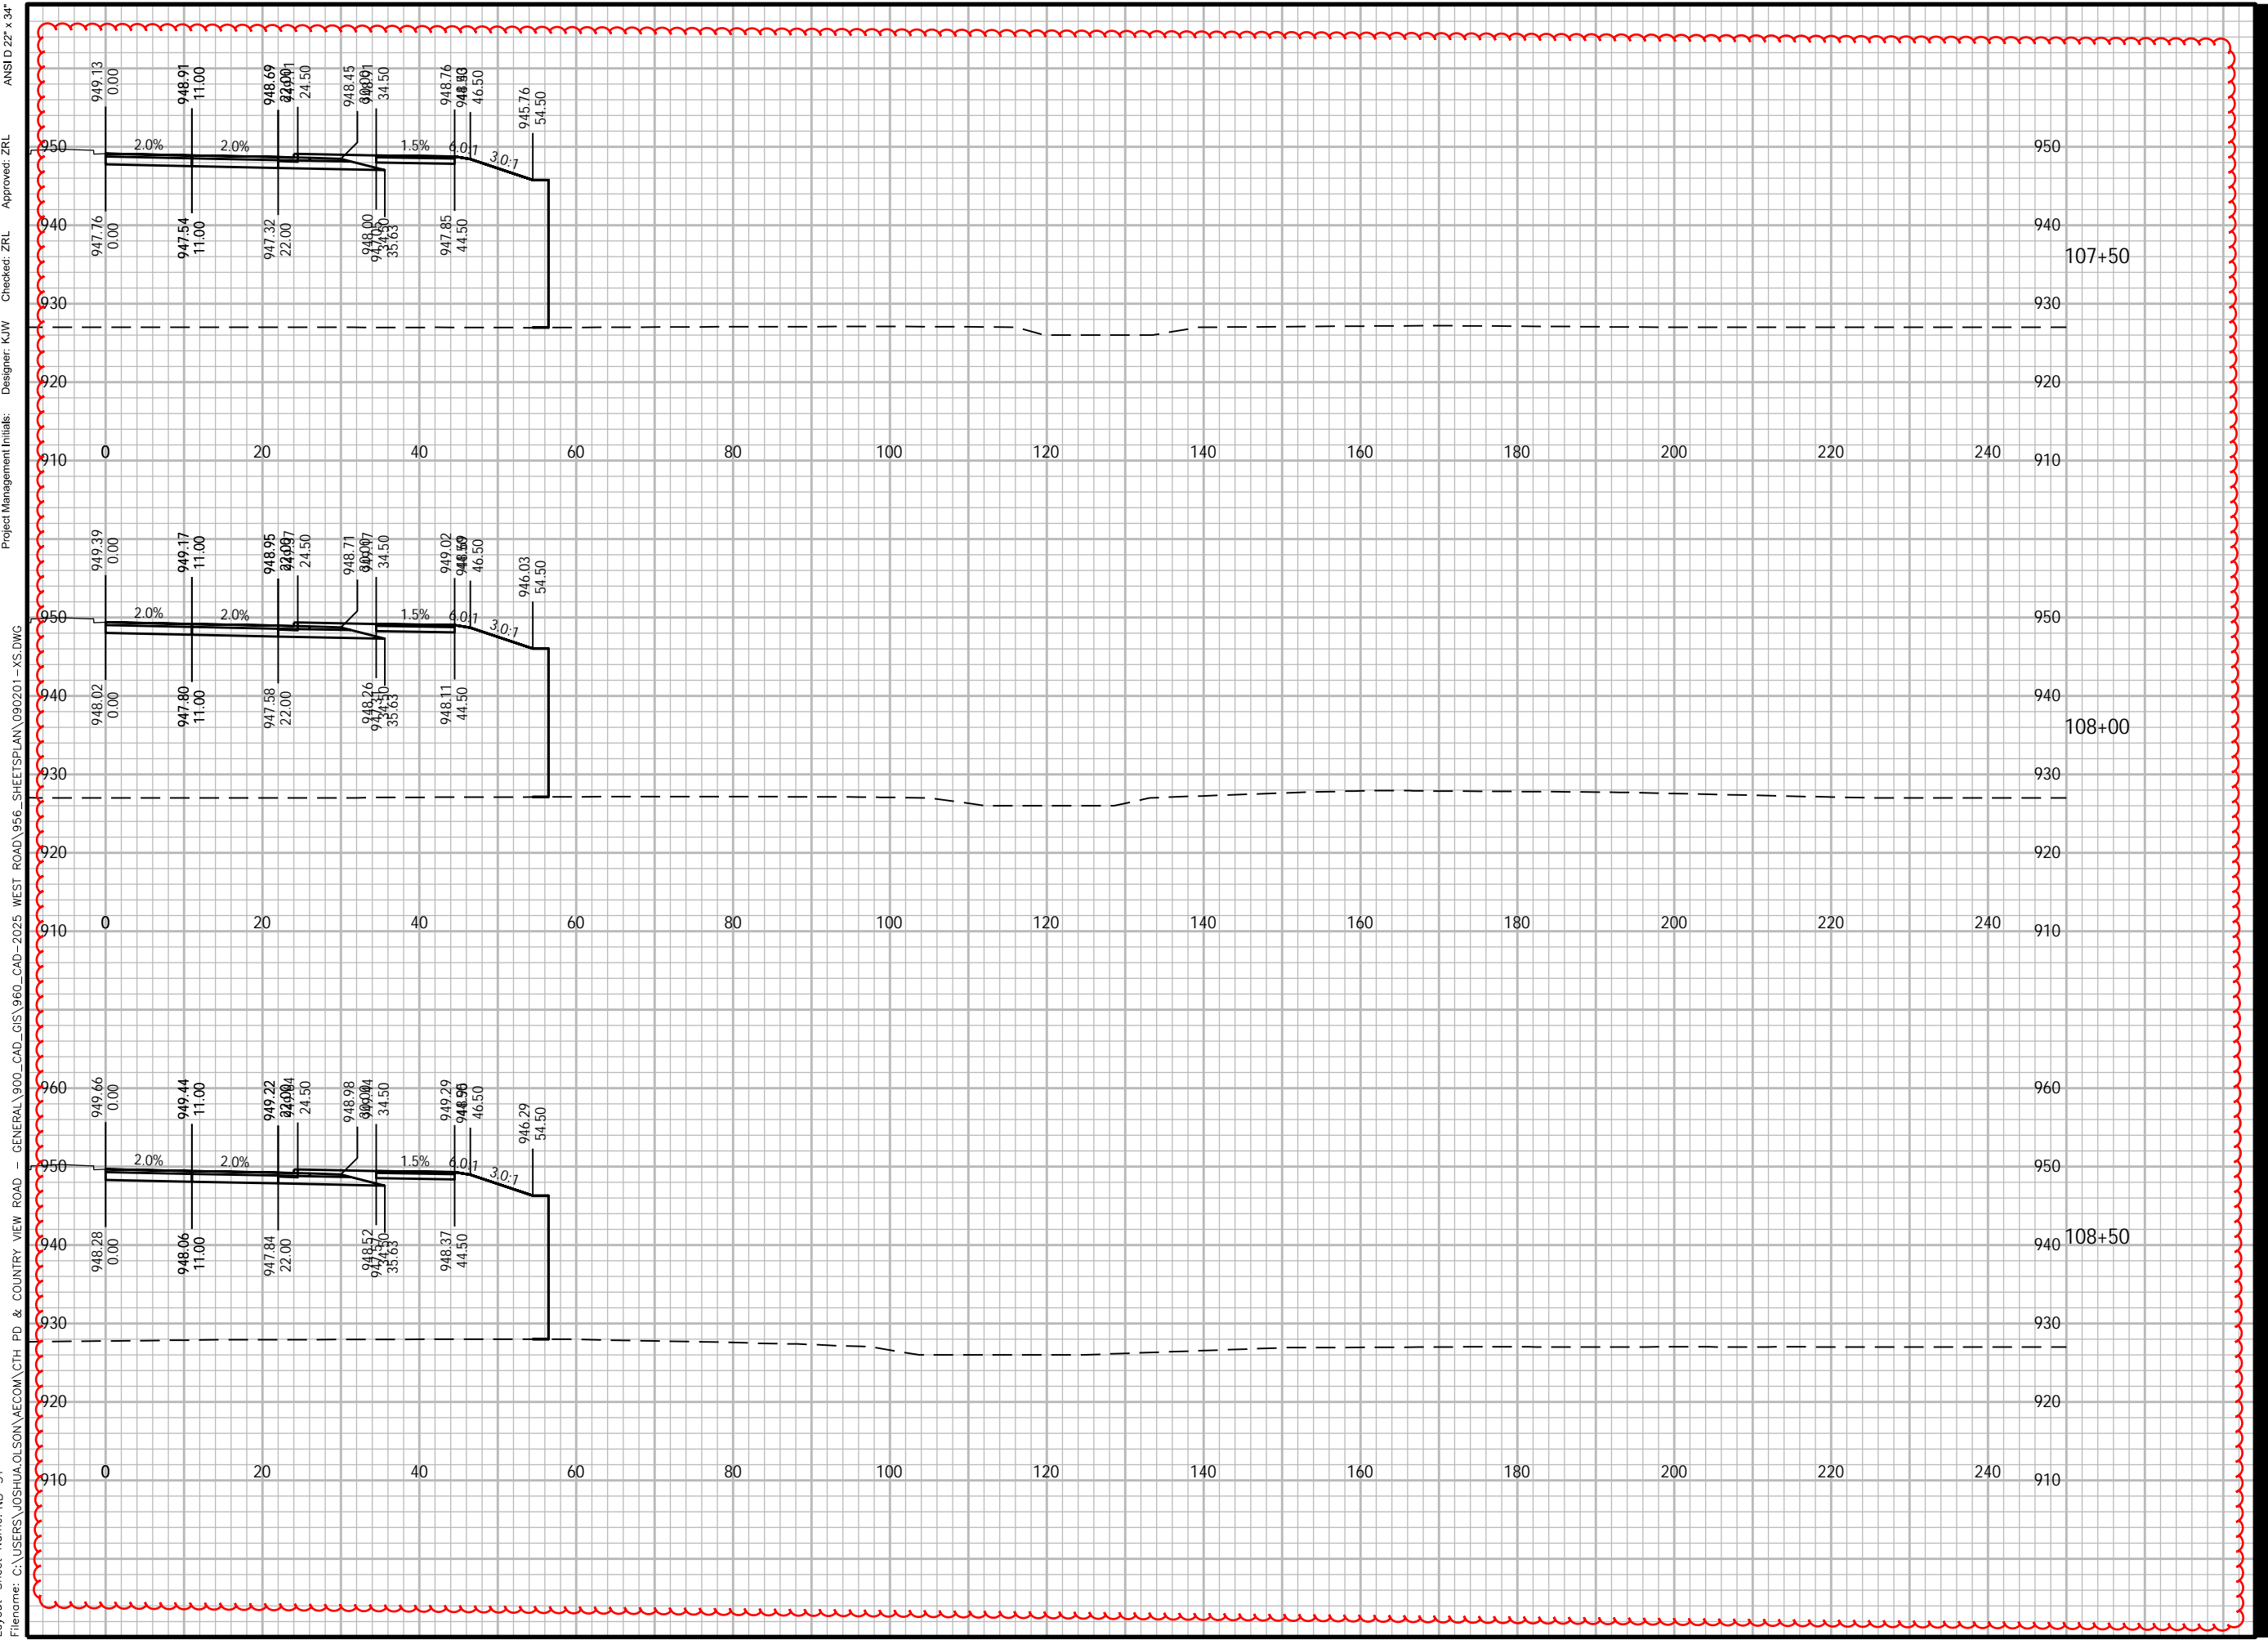

Plotted By: joshua.olson
Plot File Date Created: Jun/12/2024 3:43 PM
Layout-Sheet Name: NB-51
Filename: C:\USERS\JOSHUA.OLSON\AECOM\CTH PD & COUNTRY VIEW ROAD - GENERAL\900_CAD_GIS\960_CAD-2025_WEST ROAD\956_SHEETS\PLAN\090201-XS.DWG



PROJECT

WEST ROAD

CTH G TO COUNTRY VIEW ROAD
20XX-XXX
VERONA, WISCONSIN

CLIENT

CITY OF VERONA

111 LINCOLN STREET
VERONA, WISCONSIN 53593
608-845-6495 tel
www.ci.verona.wi.us

CONSULTANT

AECOM
1350 DEMING WAY SUITE 100
MIDDLETON, WI 53562
608-836-9800 tel
608-836-9767 fax
www.aecom.com

SUB-CONSULTANTS

REGISTRATION

ISSUE/REVISION

I	DATE	DESCRIPTION
1		ORIGINAL
U/R		

KEY PLAN


PROJECT NUMBER

2023-XXX

SHEET TITLE

SHEET NUMBER

XS-NB-52

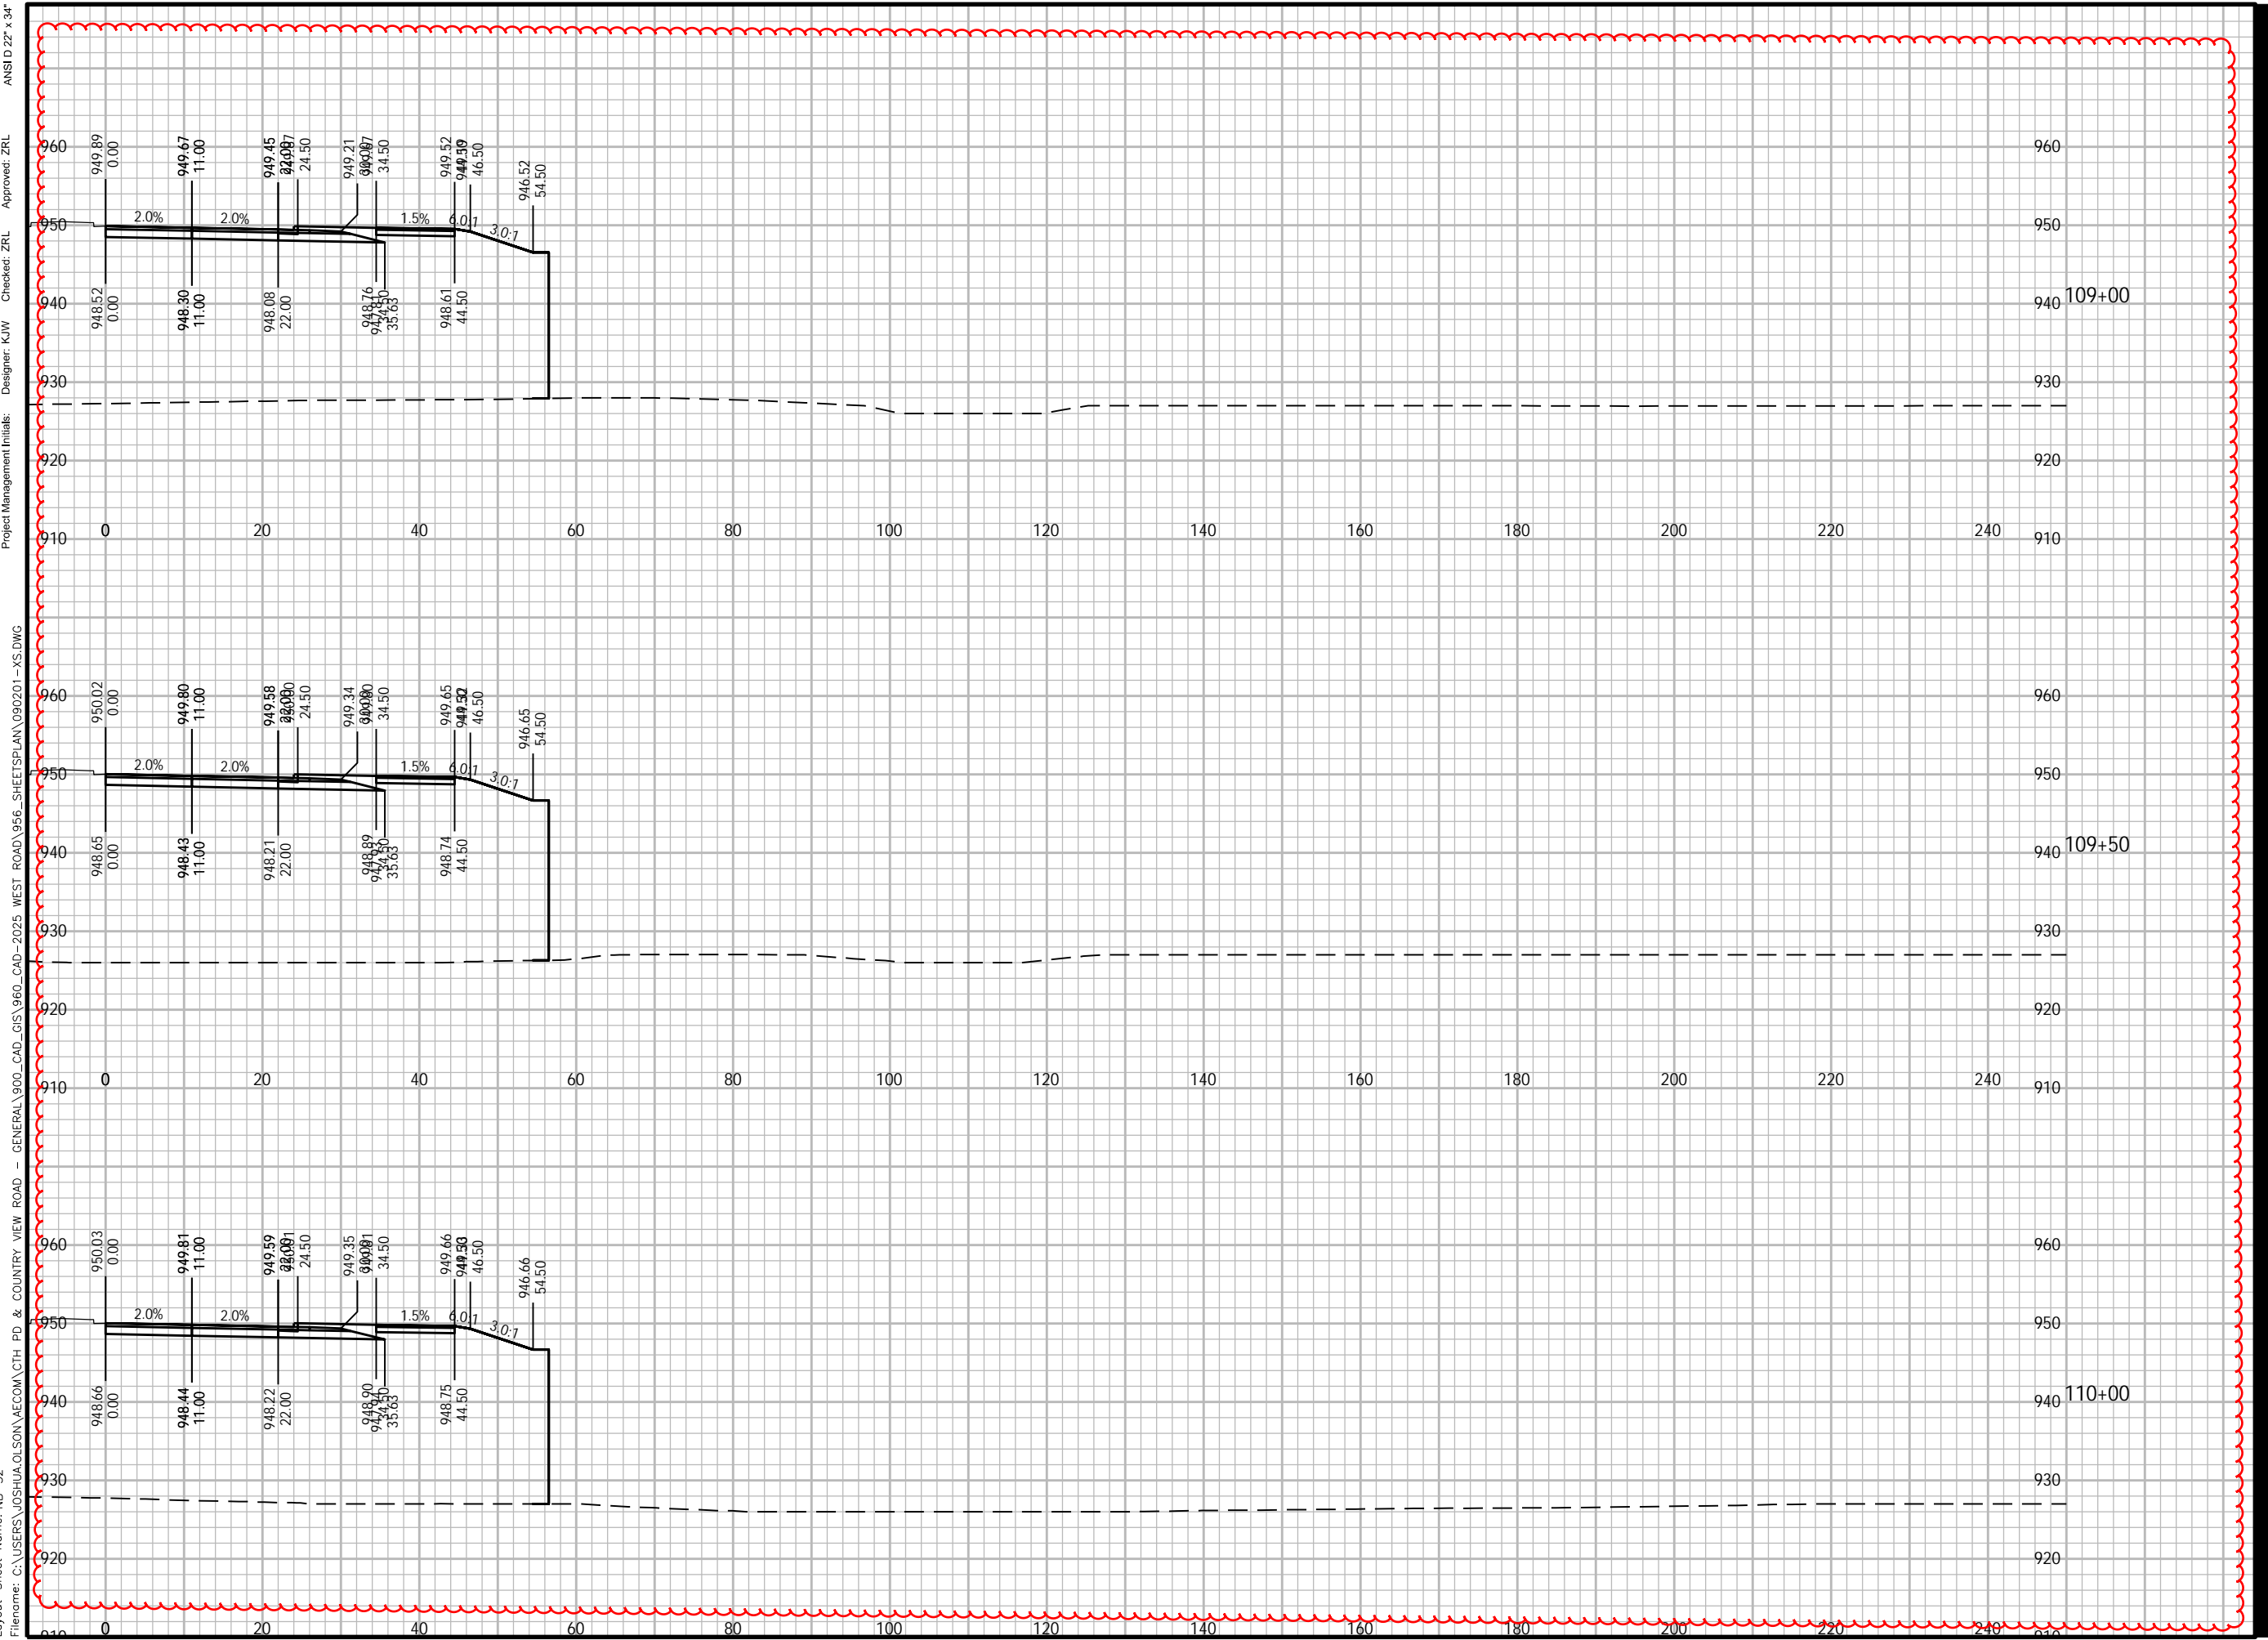

Plotted By: joshua.olson
Plot File Date Created: Jun/12/2024 3:43 PM
Layout-Sheet Name: NB-52
Filename: C:\USERS\JOSHUA.OLSON\AECOM\CTH PD & COUNTRY VIEW ROAD - GENERAL\900_CAD_GIS\960_CAD-2025_WEST ROAD\956_SHEET\PLAN\090201-XS.DWG



PROJECT

WEST ROAD

CTH G TO COUNTRY VIEW ROAD
20XX-XXX
VERONA, WISCONSIN

CLIENT

CITY OF VERONA

111 LINCOLN STREET
VERONA, WISCONSIN 53593
608-845-6495 tel
www.ci.verona.wi.us

CONSULTANT

AECOM
1350 DEMING WAY SUITE 100
MIDDLETON, WI 53562
608-836-9800 tel
608-836-9767 fax
www.aecom.com

SUB-CONSULTANTS

REGISTRATION

ISSUE/REVISION

I	DATE	DESCRIPTION
1		ORIGINAL

KEY PLAN


PROJECT NUMBER

2023-XXX

SHEET TITLE

SHEET NUMBER

XS-NB-53

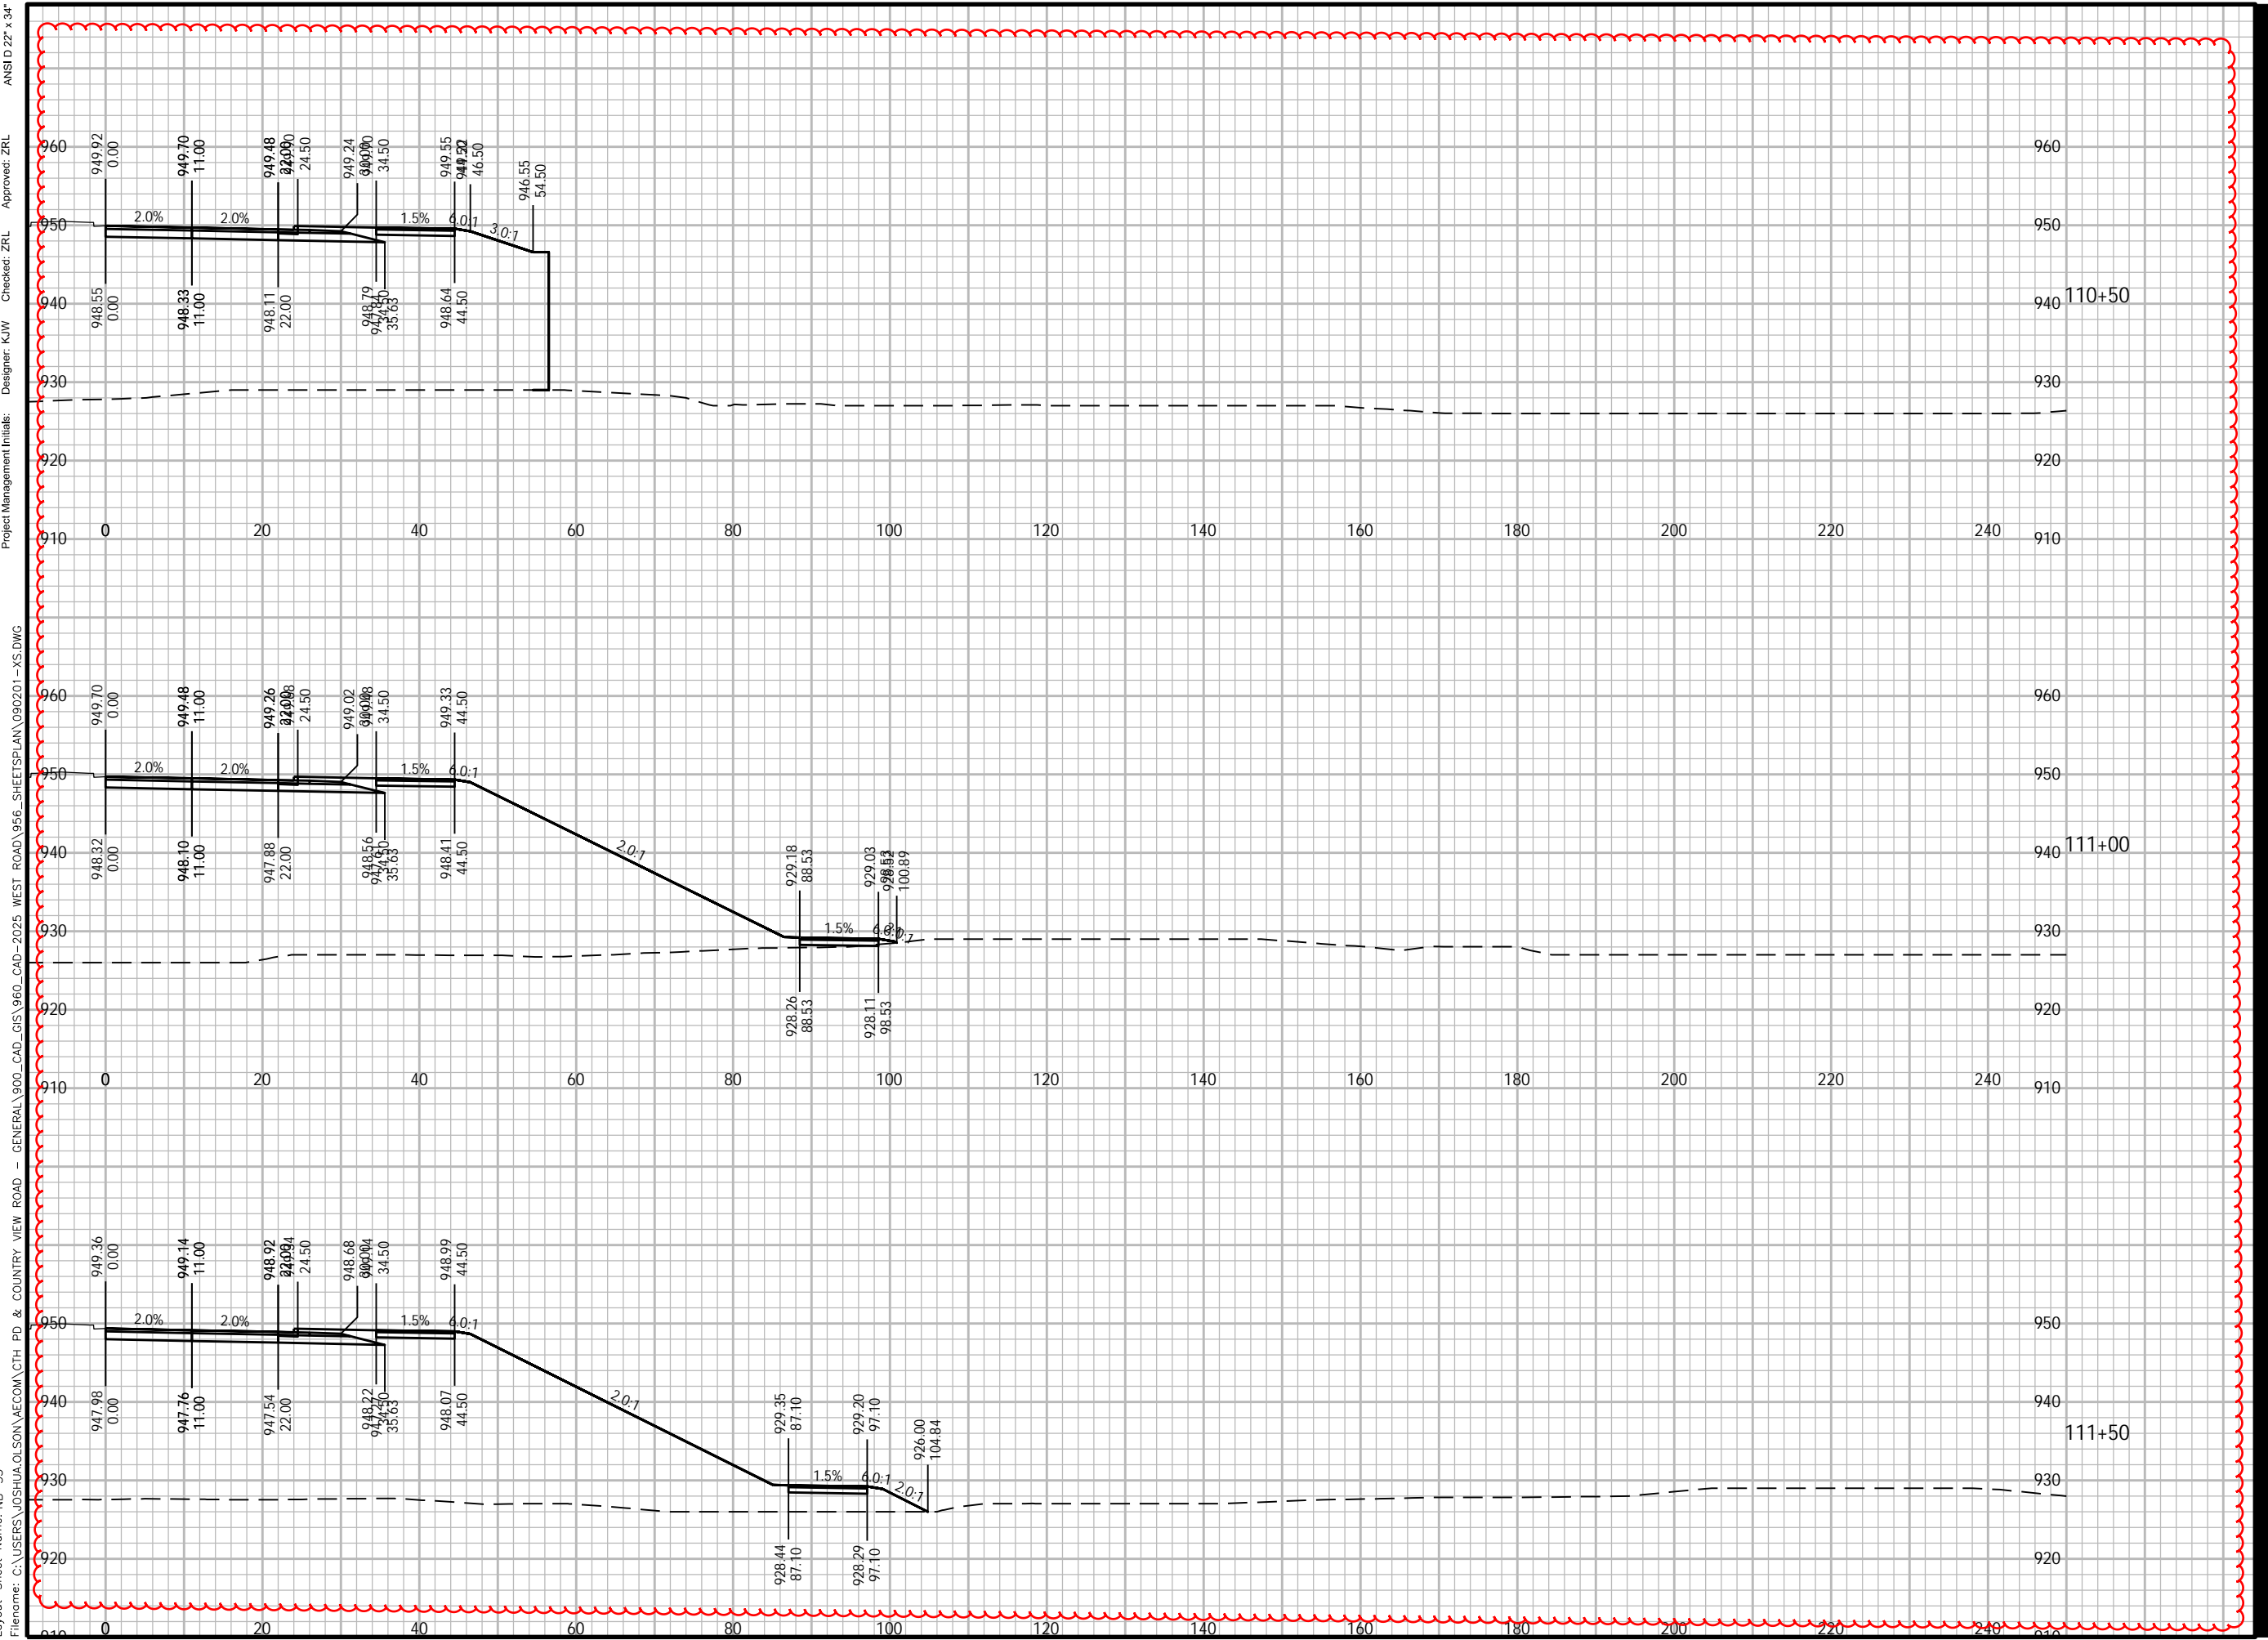

Plotted By: joshua.olson
 Plot File Date Created: Jun/12/2024 3:44 PM
 Layout-Sheet Name: NB-53
 Filename: C:\USERS\JOSHUA.OLSON\AECOM\CTH PD & COUNTRY VIEW ROAD - GENERAL\900_CAD_GIS\960_CAD-2025_WEST ROAD\956_SHEET\PLAN\090201-XS.DWG

Project Management Initials:
 Designer: K/W
 Checker: ZRL
 Approved: ZRL
 ANS I D 22" x 34"



PROJECT

WEST ROAD

CTH G TO COUNTRY VIEW ROAD
20XX-XXX
VERONA, WISCONSIN

CLIENT

CITY OF VERONA

111 LINCOLN STREET
VERONA, WISCONSIN 53593
608-845-6495 tel
www.ci.verona.wi.us

CONSULTANT

AECOM
1350 DEMING WAY SUITE 100
MIDDLETON, WI 53562
608-836-9800 tel
608-836-9767 fax
www.aecom.com

SUB-CONSULTANTS

REGISTRATION

ISSUE/REVISION

I	DATE	DESCRIPTION
I		ORIGINAL
W/R	DATE	DESCRIPTION

KEY PLAN

PROJECT NUMBER

2023-XXX

SHEET TITLE

SHEET NUMBER

XS-NB-54

ANSI D 22" x 34"

Approved: ZRL

Checked: ZRL

Designer: K/W

Project Management Initials:

910

950

940

930

920

910


950

940

930

920

910

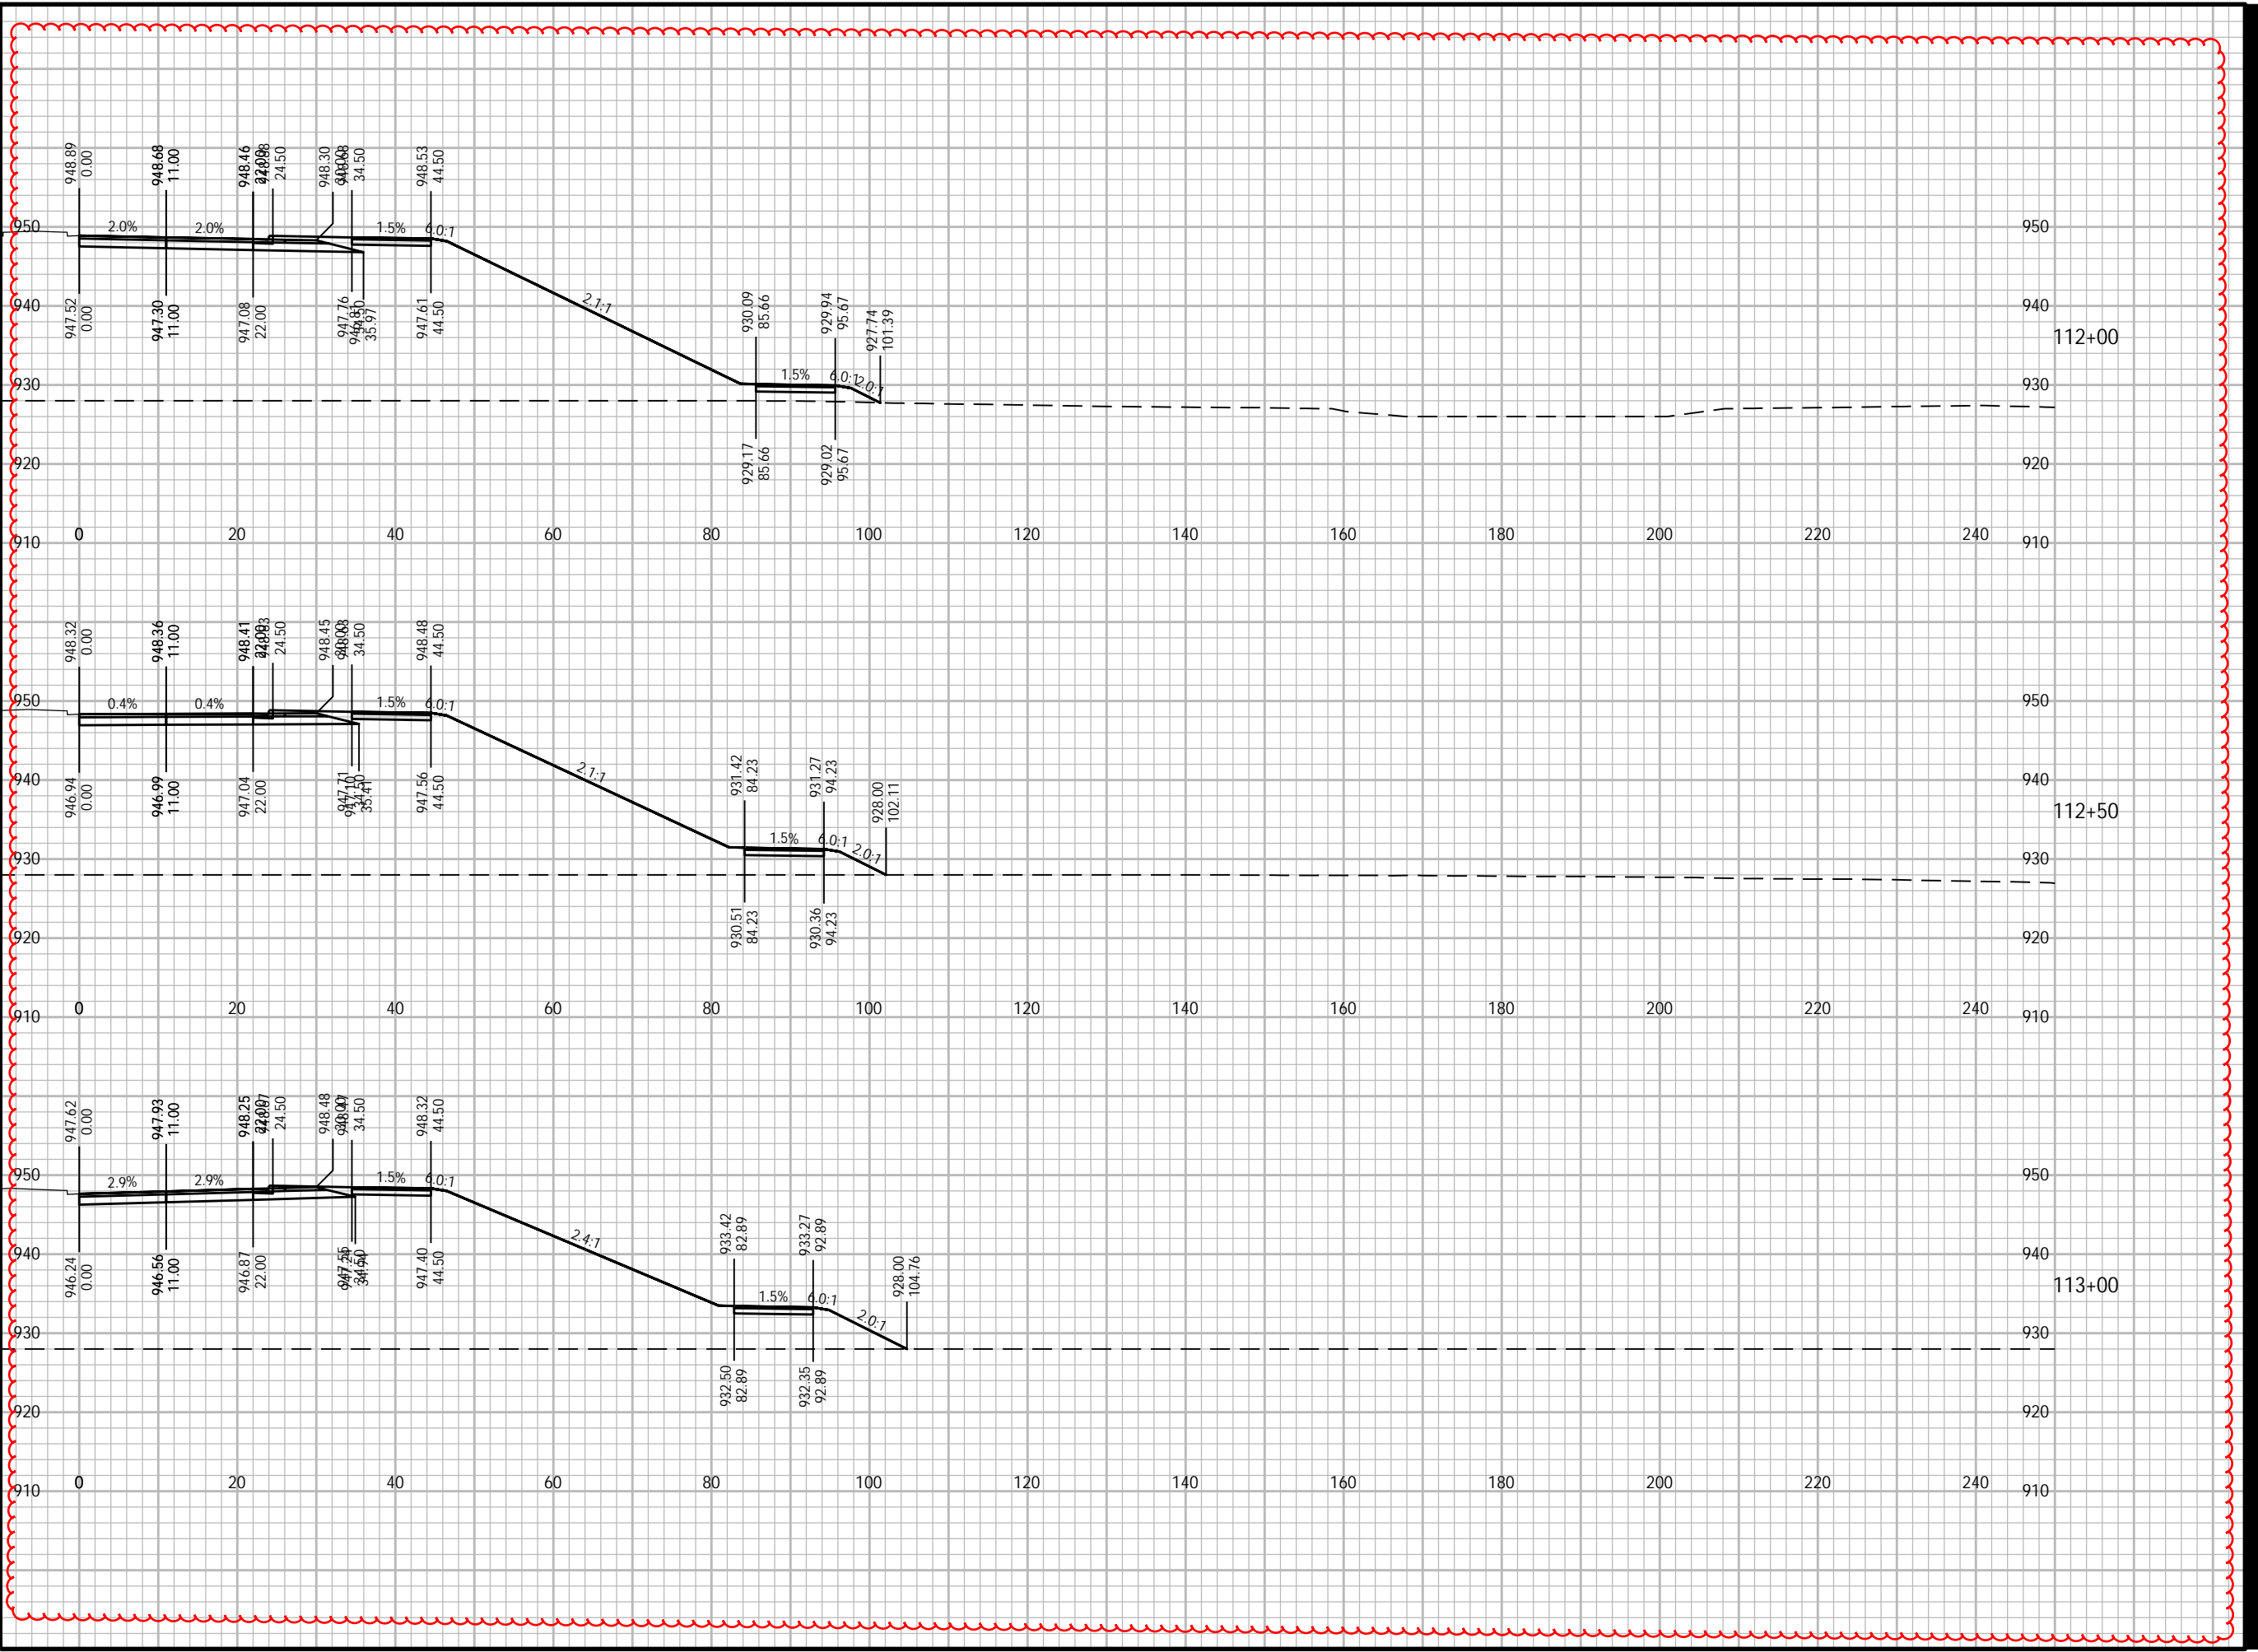

950

940

930

920

910

950

940

930

920

910

950

940

930

920

910

950

940

930

920

910

950

940

930

920

910

112+00

112+50

113+00

Plotted By: joshua.olson
Plot File Date Created: Jun/12/2024 3:44 PM
Layout-Sheet Name: NB-54
Filename: C:\USERS\JOSHUA.OLSON\AECOM\CTH PD & COUNTRY VIEW ROAD - GENERAL\900_CAD_GIS\960_CAD-2025_WEST ROAD\956_SHEETS\PLAN_090201-XS.DWG



PROJECT

WEST ROAD

CTH G TO COUNTRY VIEW ROAD
20XX-XXX
VERONA, WISCONSIN

CLIENT

CITY OF VERONA

111 LINCOLN STREET
VERONA, WISCONSIN 53593
608-845-6495 tel
www.ci.verona.wi.us

CONSULTANT

AECOM
1350 DEMING WAY SUITE 100
MIDDLETON, WI 53562
608-836-9800 tel
608-836-9767 fax
www.aecom.com

SUB-CONSULTANTS

REGISTRATION

ISSUE/REVISION

I	DATE	DESCRIPTION
I		ORIGINAL
I/R		

KEY PLAN

PROJECT NUMBER


2023-XXX

SHEET TITLE

SHEET NUMBER

XS-NB-55

Plotted By: joshua.olson
Plot File Date Created: Jun/12/2024 3:44 PM
Layout-Sheet Name: NB-55
Filename: C:\USERS\JOSHUA.OLSON\AECOM\CTH PD & COUNTRY VIEW ROAD - GENERAL\900_CAD_GIS\960_CAD-2025.WEST ROAD\956_SHEETS\PLAN\090201-XS.DWG
Project Management Initials:
Designer: K/W
Checked: ZRL
Approved: ZRL
ANSI D 22" x 34"

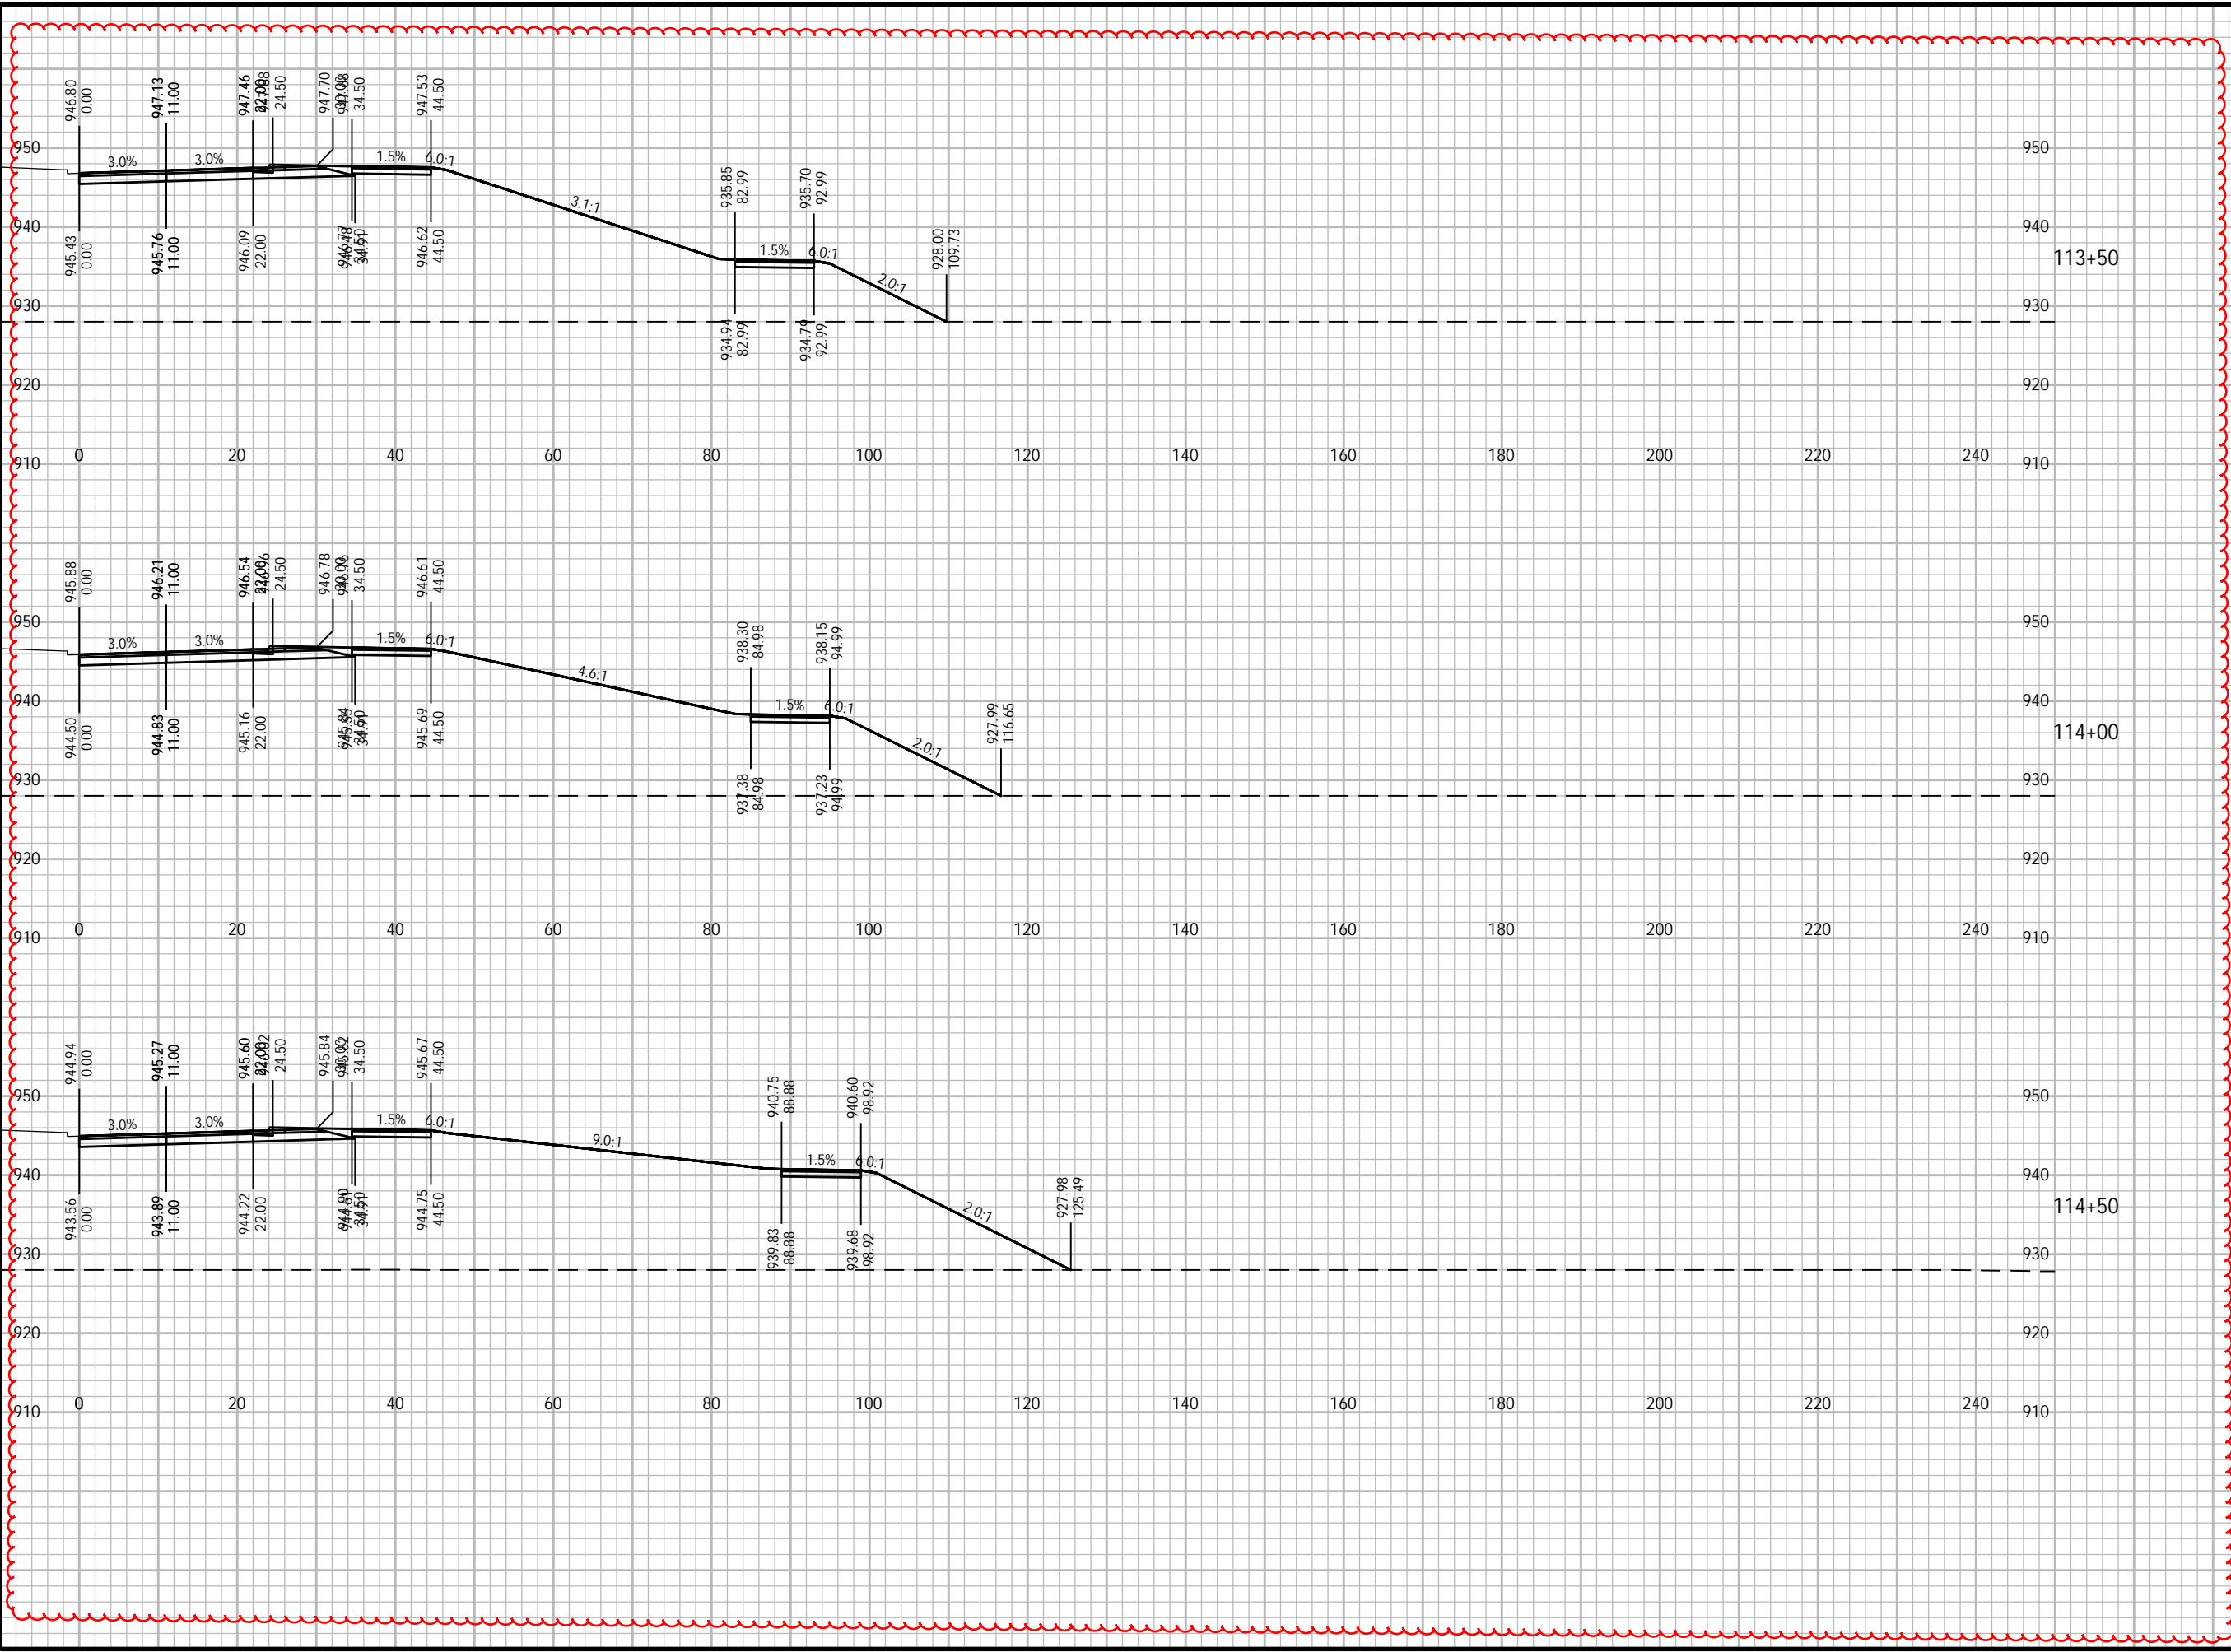



PROJECT

WEST ROAD

CTH G TO COUNTRY VIEW ROAD
20XX-XXX
VERONA, WISCONSIN

CLIENT

CITY OF VERONA

111 LINCOLN STREET
VERONA, WISCONSIN 53593
608-845-6495 tel
www.ci.verona.wi.us

CONSULTANT

AECOM
1350 DEMING WAY SUITE 100
MIDDLETON, WI 53562
608-836-9800 tel
608-836-9767 fax
www.aecom.com

SUB-CONSULTANTS

REGISTRATION

ISSUE/REVISION

I	DATE	DESCRIPTION
I		ORIGINAL
I/R	DATE	DESCRIPTION

KEY PLAN


PROJECT NUMBER

2023-XXX

SHEET TITLE

SHEET NUMBER

XS-NB-56

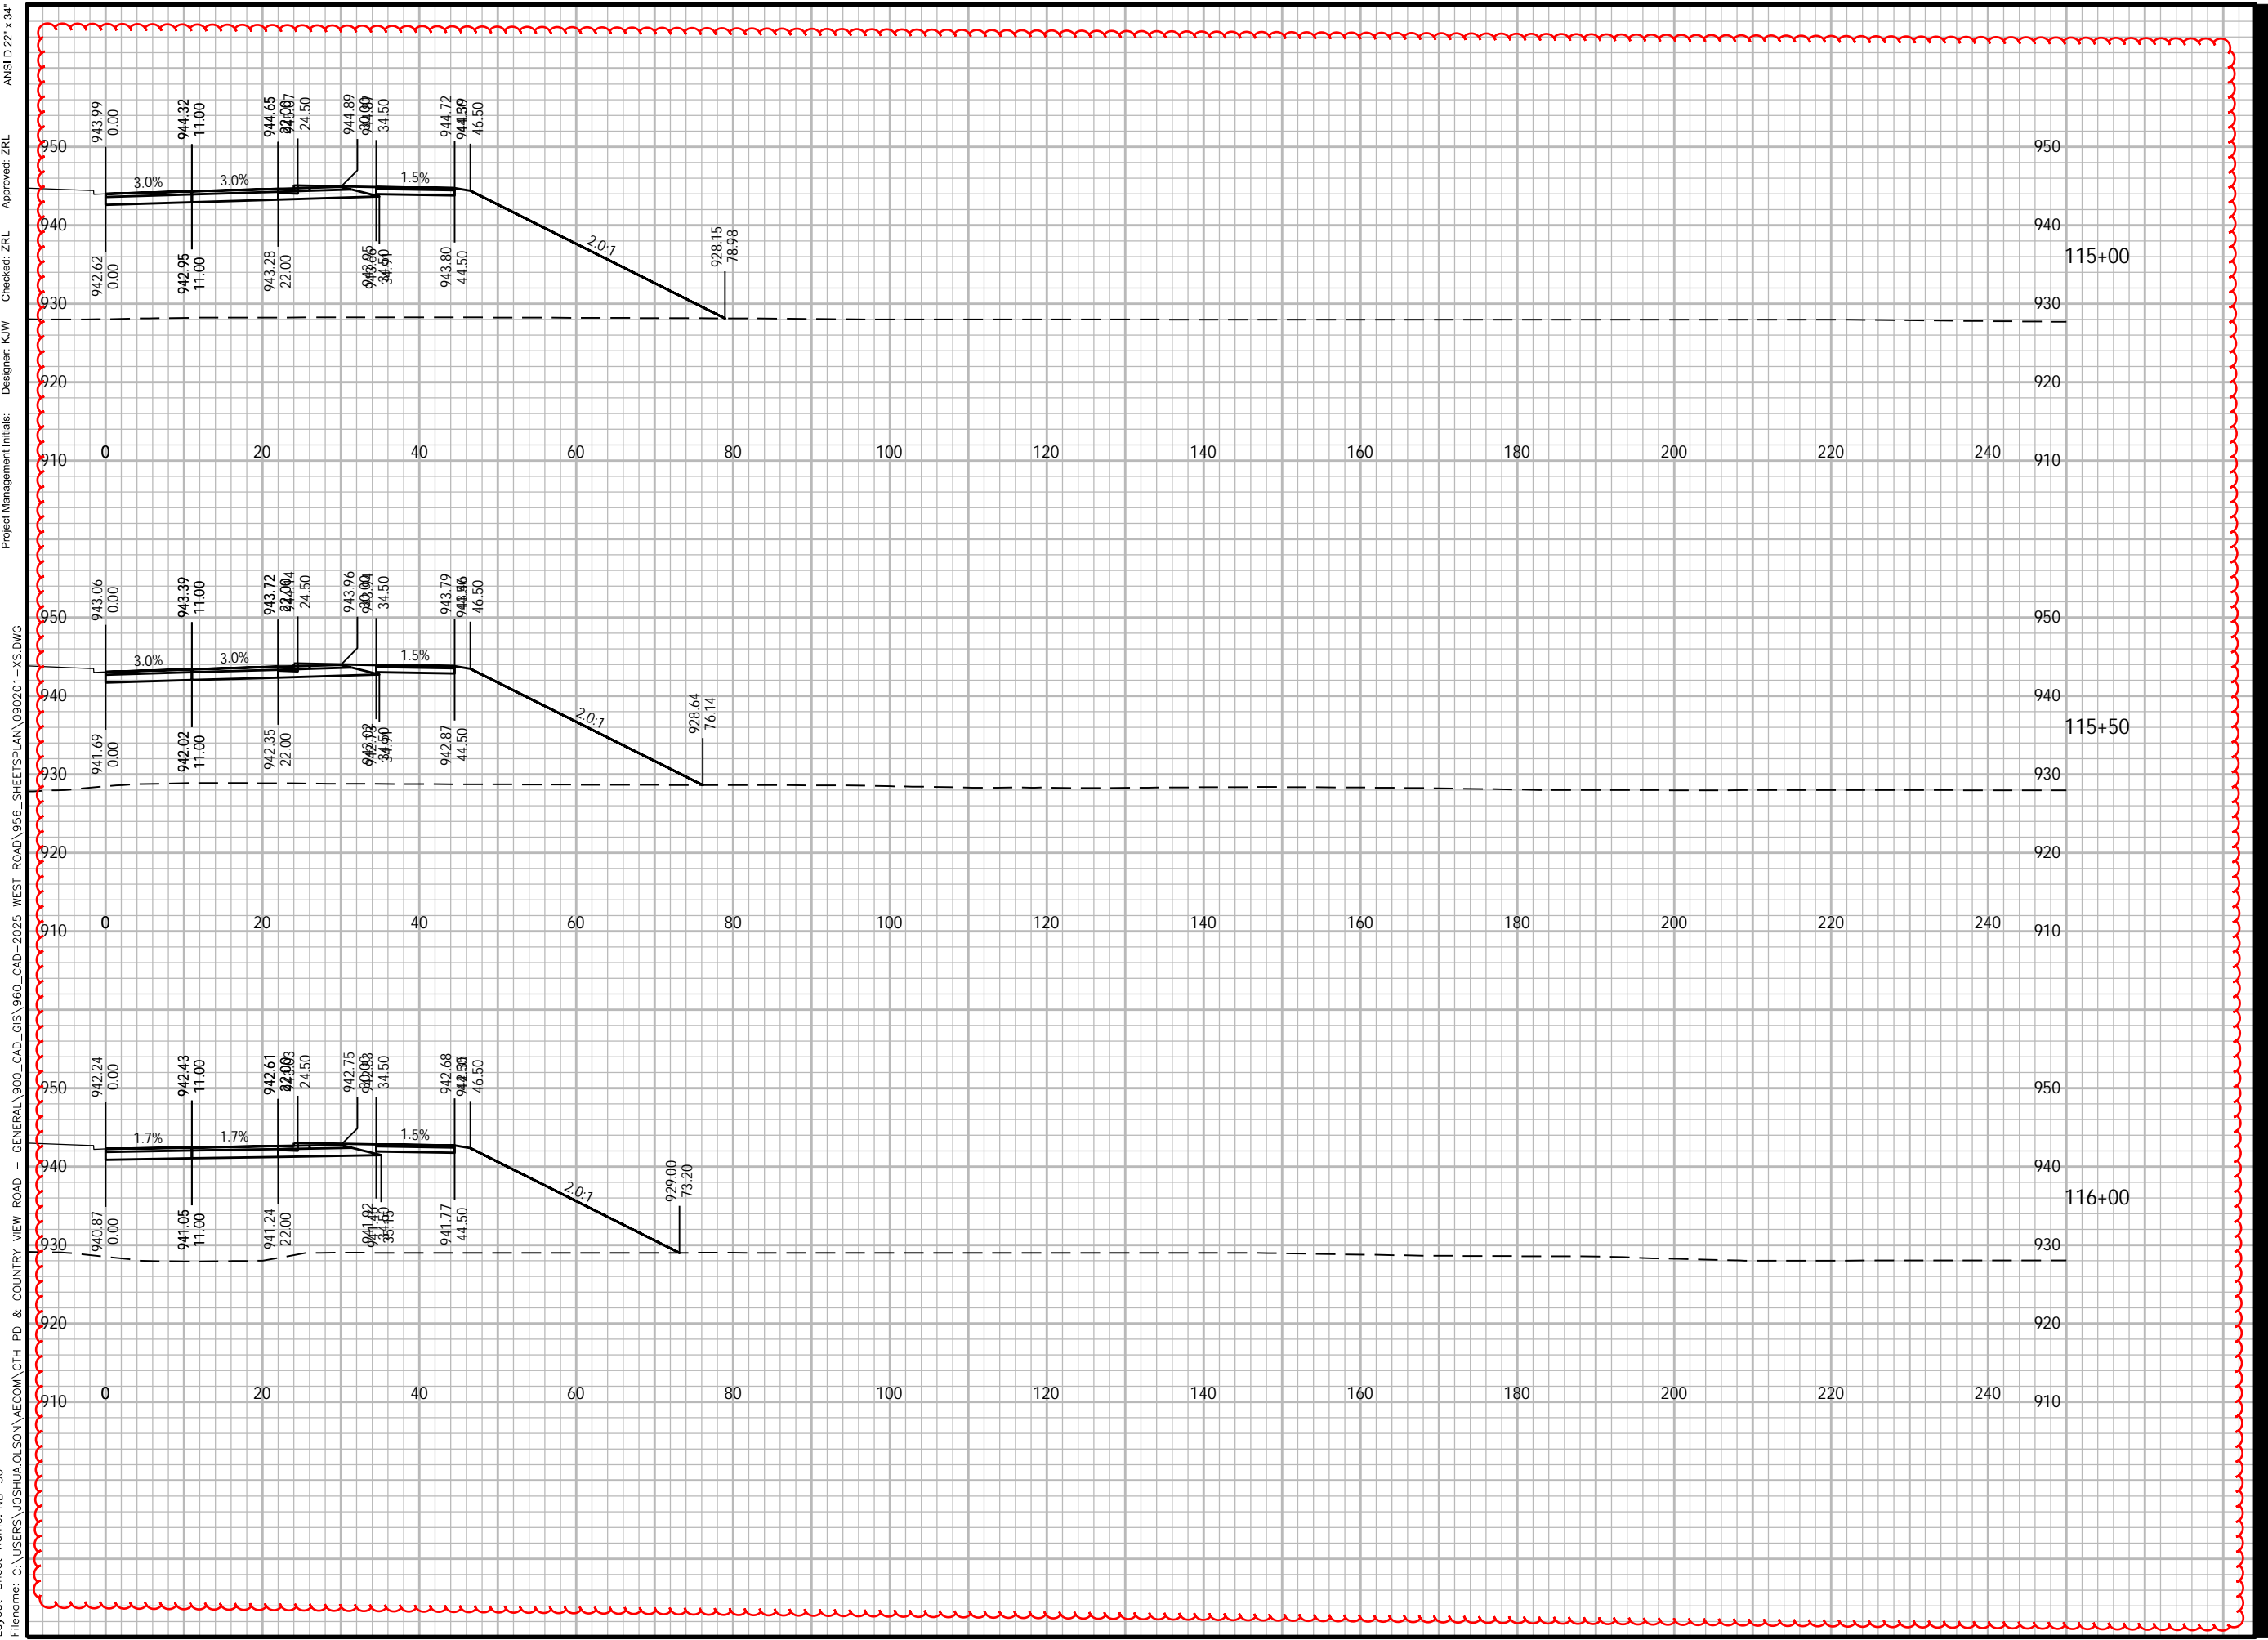

Plotted By: joshua.olson
 Plot File Date Created: Jun/12/2024 3:44 PM
 Layout Sheet Name: NB-56
 Filename: C:\USERS\JOSHUA.OLSON\AECOM\CTH PD & COUNTRY VIEW ROAD - GENERAL\900_CAD_GIS\960_CAD-2025_WEST ROAD\956_SHEETS\PLAN\090201-XS.DWG
 Project Management Initials:
 Designer: K/W
 Checker: ZRL
 Approved: ZRL
 ANS I D 22" x 34"



PROJECT

WEST ROAD

CTH G TO COUNTRY VIEW ROAD
20XX-XXX
VERONA, WISCONSIN

CLIENT

CITY OF VERONA

111 LINCOLN STREET
VERONA, WISCONSIN 53593
608-845-6495 tel
www.ci.verona.wi.us

CONSULTANT

AECOM
1350 DEMING WAY SUITE 100
MIDDLETON, WI 53562
608-836-9800 tel
608-836-9767 fax
www.aecom.com

SUB-CONSULTANTS

REGISTRATION

ISSUE/REVISION

I	DATE	DESCRIPTION
I		ORIGINAL

KEY PLAN

PROJECT NUMBER

2023-XXX

SHEET TITLE

SHEET NUMBER

XS-NB-57

ANSI D 22" x 34"

Approved: ZRL

Checked: ZRL

Designer: K/W

Project Management Initials:

910

920

930

940

950

910

920

930

940

950


910

920

930

940

950

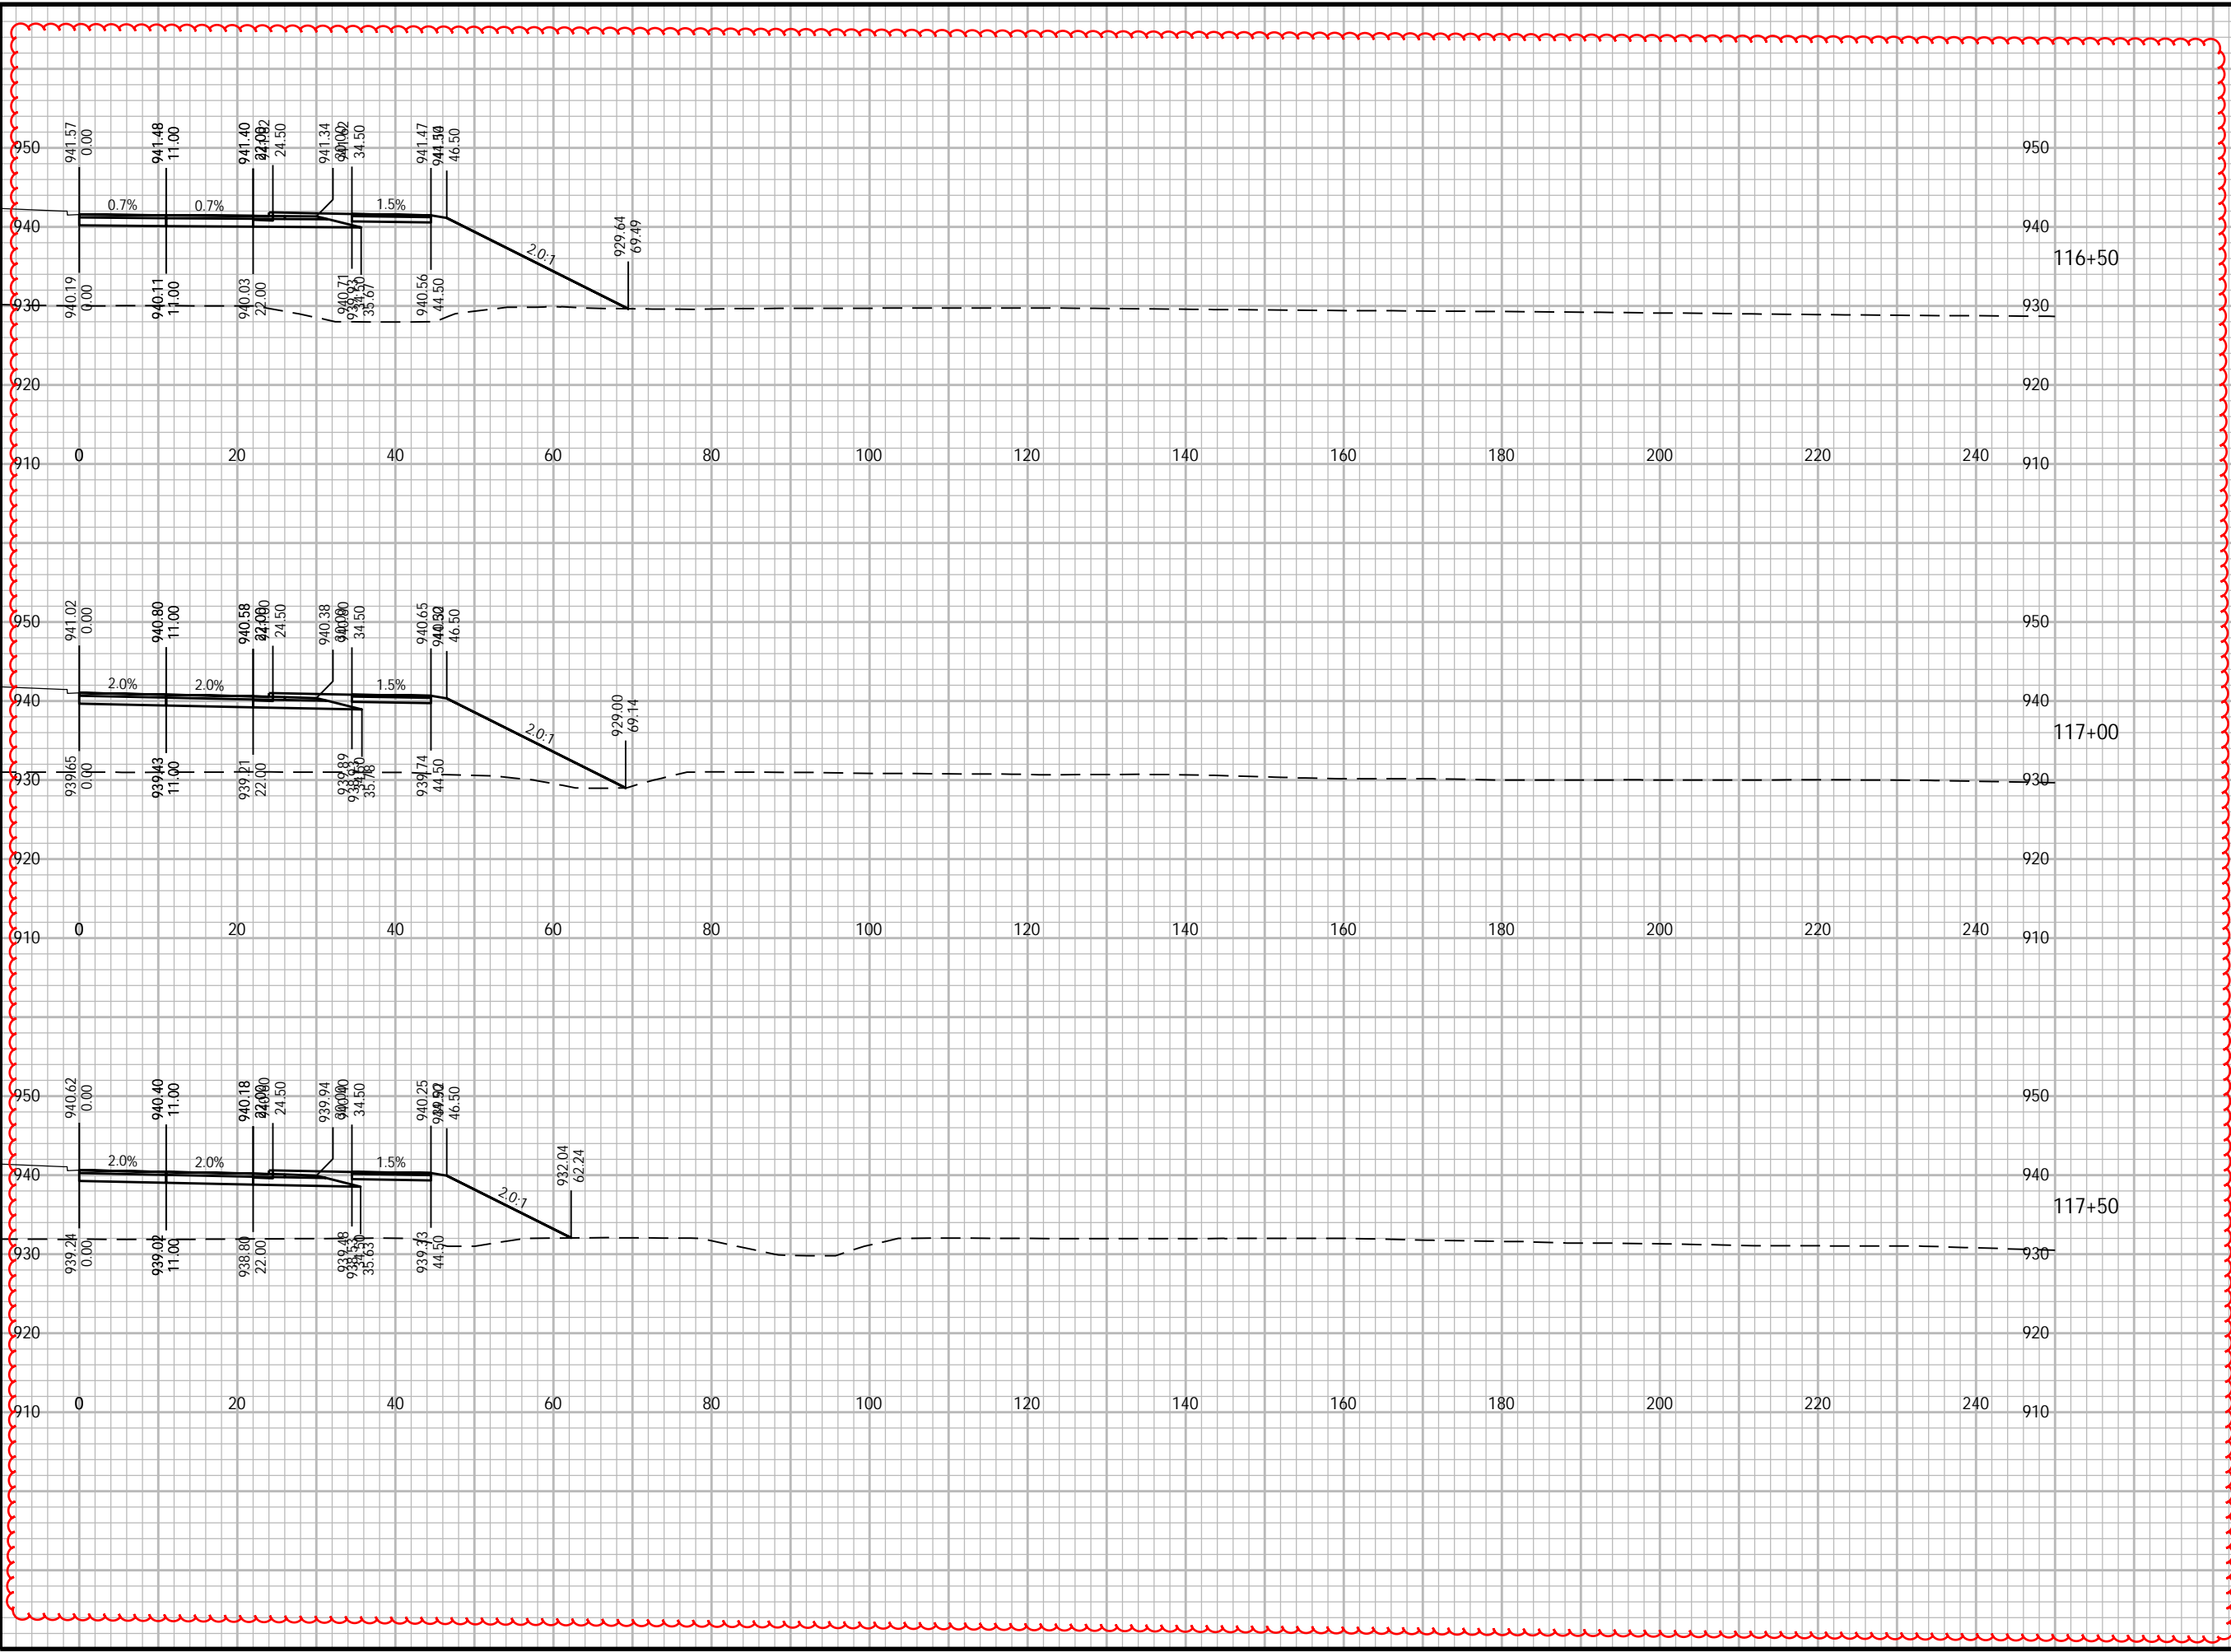

Plotted By: joshua.olson
Plot File Date Created: Jun/12/2024 3:45 PM
Layout-Sheet Name: NB-57
Filename: C:\USERS\JOSHUA.OLSON\AECOM\CTH PD & COUNTRY VIEW ROAD - GENERAL\900_CAD_GIS\960_CAD-2025_WEST ROAD\956_SHEETS\PLAN\090201-XS.DWG



PROJECT

WEST ROAD

CTH G TO COUNTRY VIEW ROAD
20XX-XXX
VERONA, WISCONSIN

CLIENT

CITY OF VERONA

111 LINCOLN STREET
VERONA, WISCONSIN 53593
608-845-6495 tel
www.ci.verona.wi.us

CONSULTANT

AECOM
1350 DEMING WAY SUITE 100
MIDDLETON, WI 53562
608-836-9800 tel
608-836-9767 fax
www.aecom.com

SUB-CONSULTANTS

REGISTRATION

ISSUE/REVISION

I	DATE	DESCRIPTION
1		ORIGINAL

KEY PLAN


PROJECT NUMBER

2023-XXX

SHEET TITLE

SHEET NUMBER

XS-NB-58

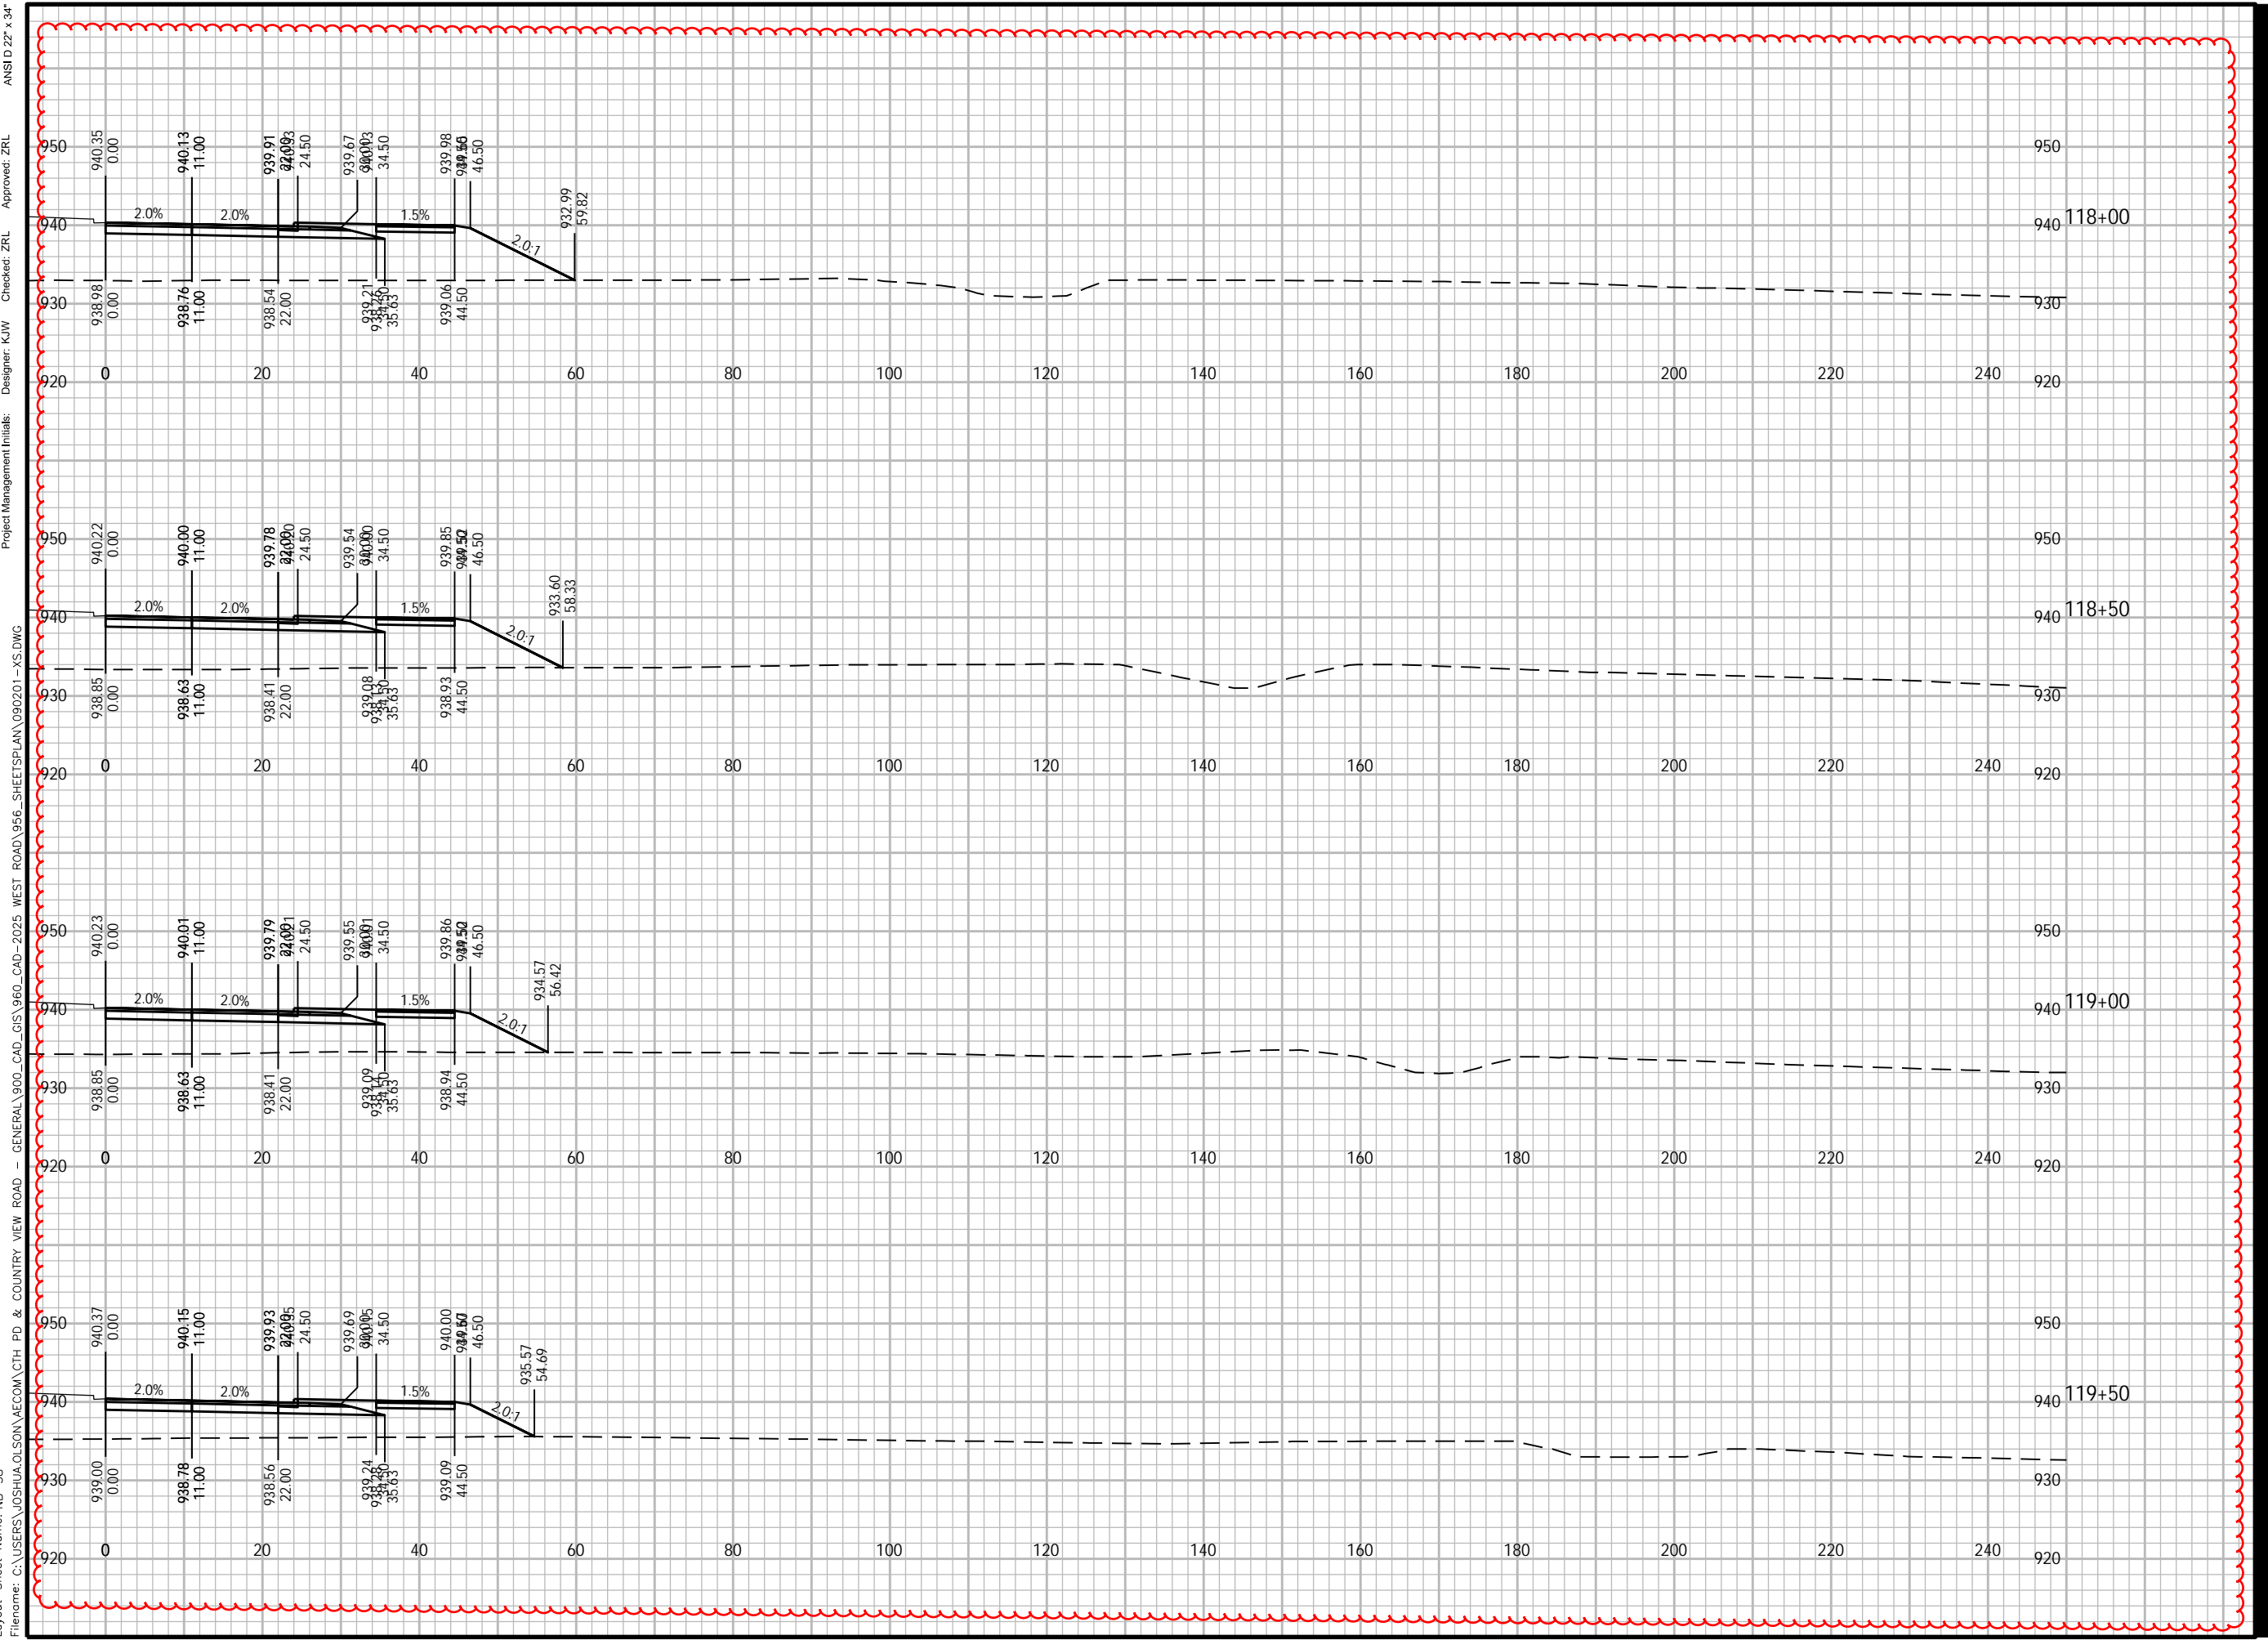

Plotted By: joshua.olson
 Plot File Date Created: Jun/12/2024 3:45 PM
 Layout-Sheet Name: NB-58
 Filename: C:\USERS\JOSHUA.OLSON\AECOM\CTH PD & COUNTRY VIEW ROAD - GENERAL\900_CAD_GIS\960_CAD-2025_WEST ROAD\956_SHEETS\PLAN\090201-XS.DWG
 Project Management Initials:
 Designer: K/W
 Checker: ZRL
 Approver: ZRL
 ANS I D 22" x 34"



PROJECT

WEST ROAD

CTH G TO COUNTRY VIEW ROAD
20XX-XXX
VERONA, WISCONSIN

CLIENT

CITY OF VERONA

111 LINCOLN STREET
VERONA, WISCONSIN 53593
608-845-6495 tel
www.ci.verona.wi.us

CONSULTANT

AECOM
1350 DEMING WAY SUITE 100
MIDDLETON, WI 53562
608-836-9800 tel
608-836-9767 fax
www.aecom.com

SUB-CONSULTANTS

REGISTRATION

ISSUE/REVISION

I	DATE	DESCRIPTION
I		ORIGINAL

KEY PLAN


PROJECT NUMBER

2023-XXX

SHEET TITLE

SHEET NUMBER

XS-NB-59

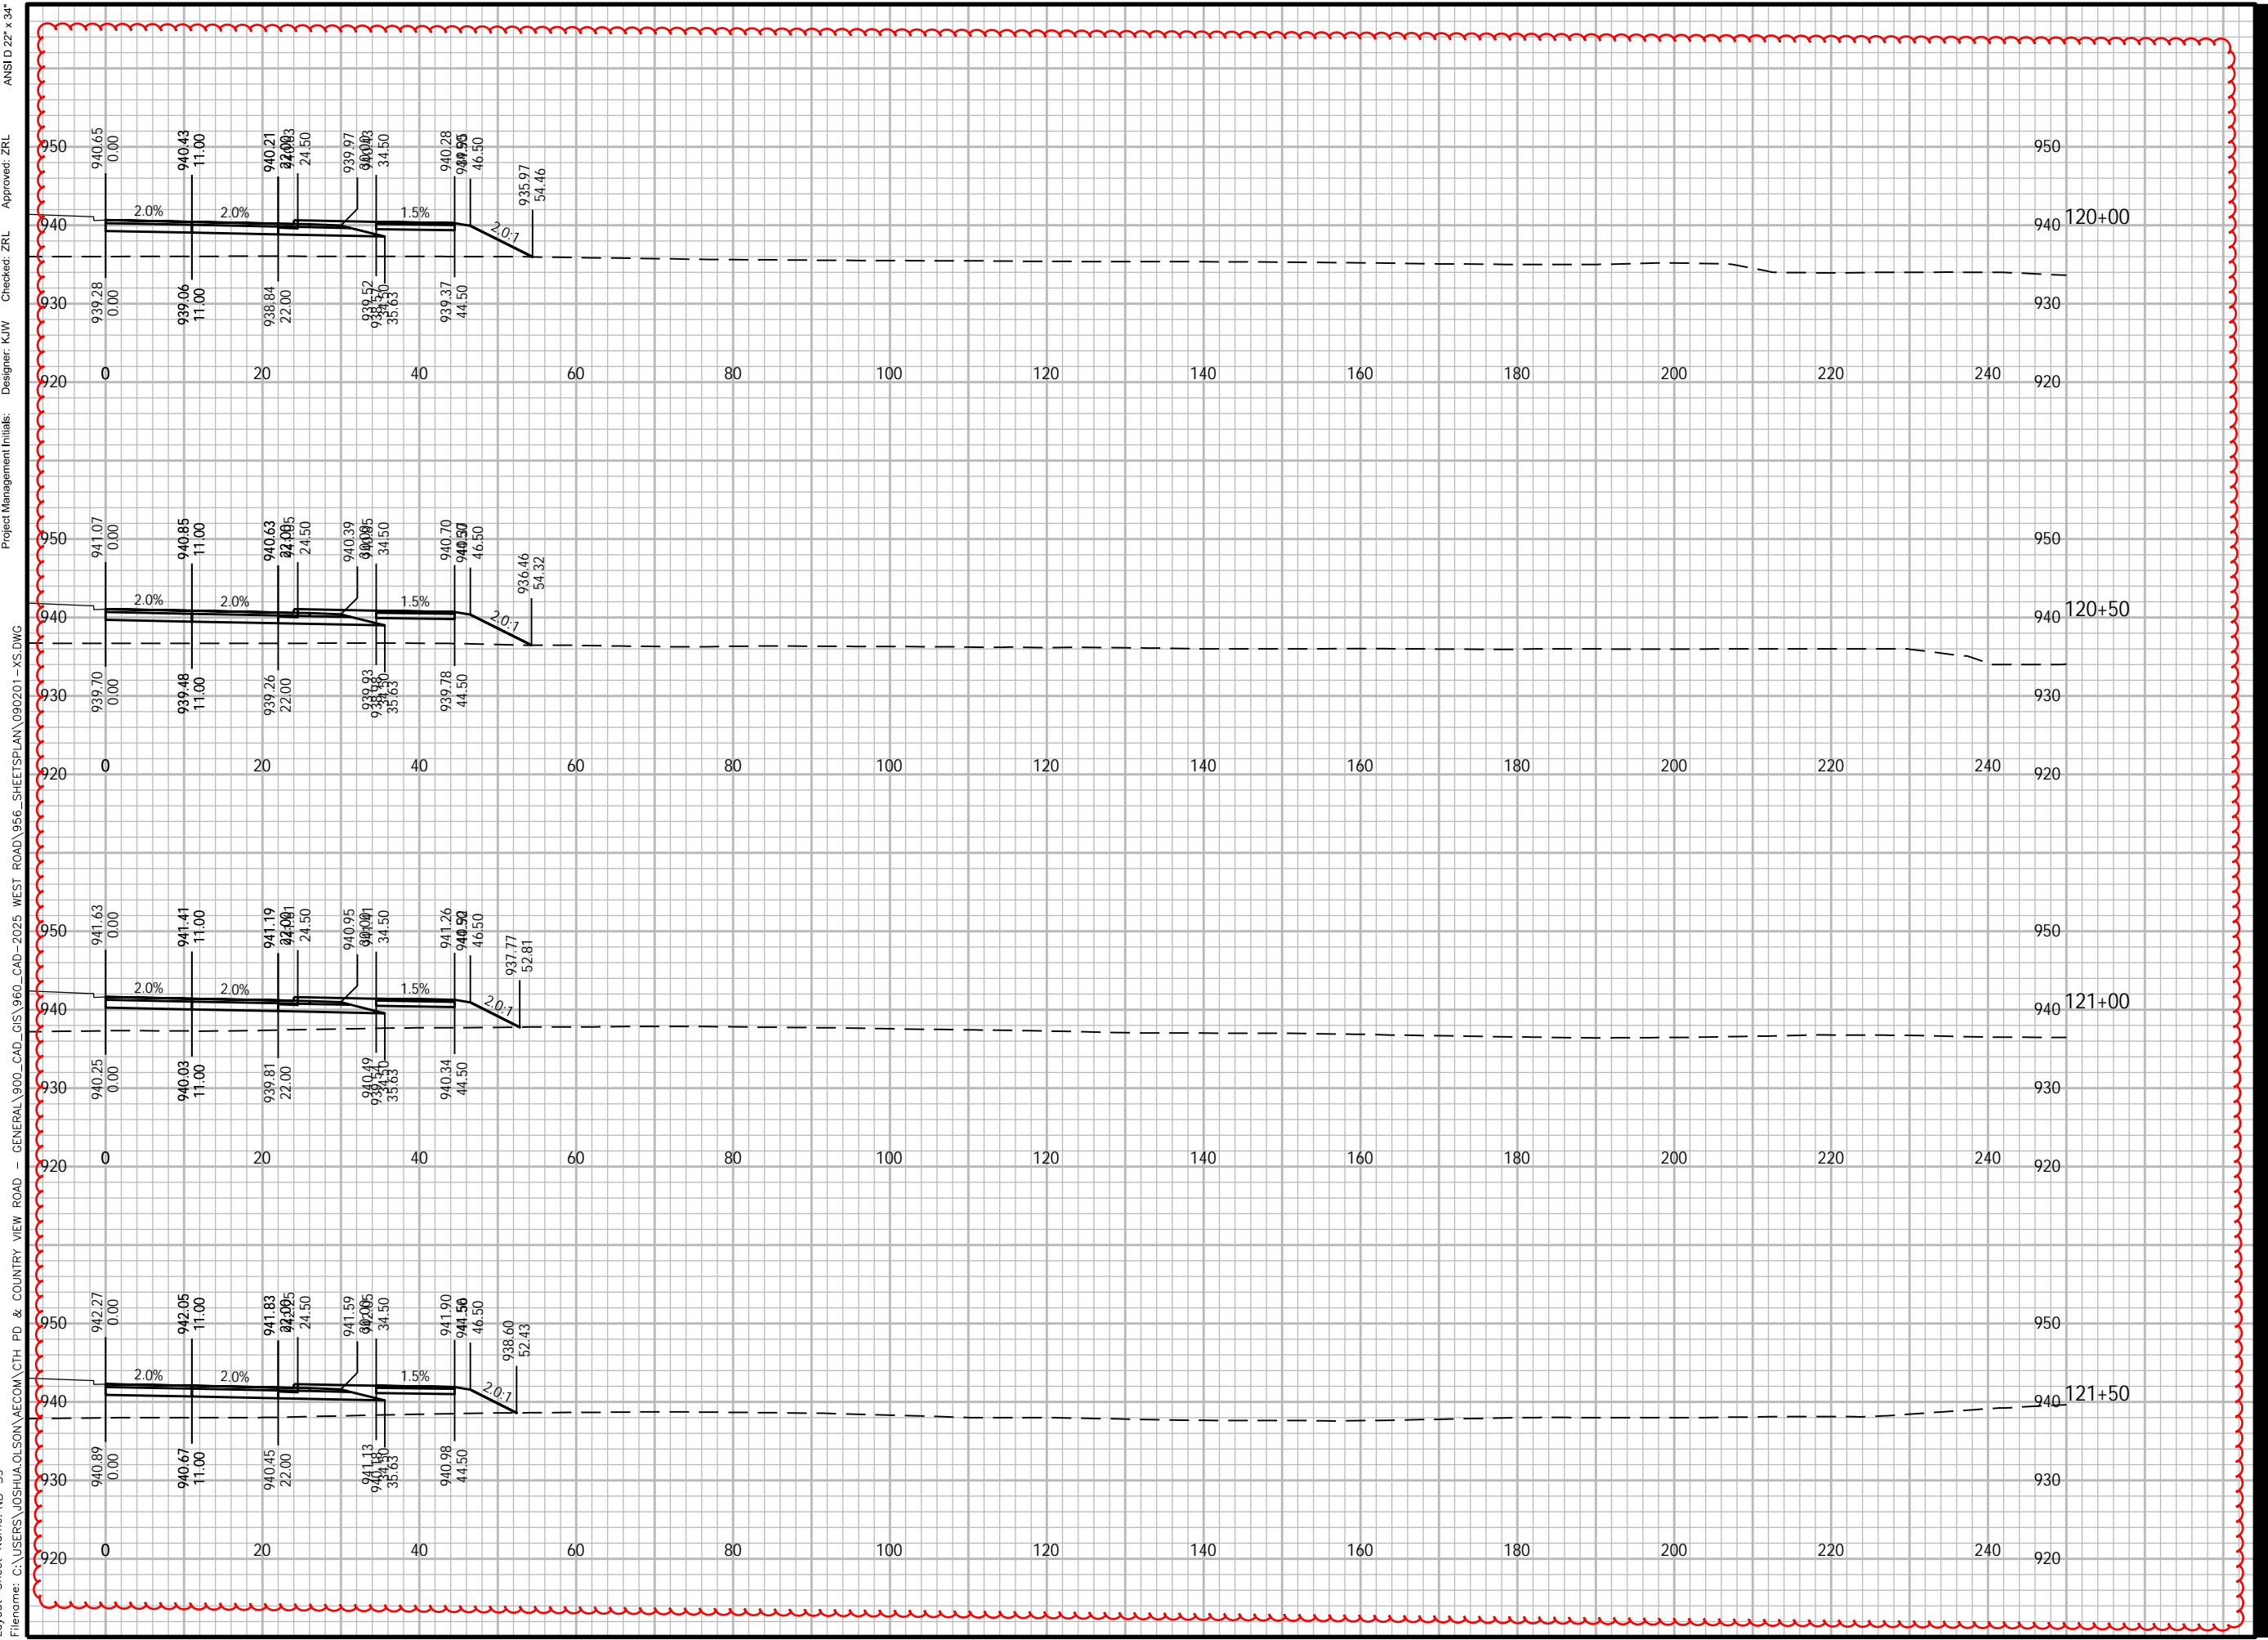

Plotted By: joshua.olson
Plot File Date Created: Jun/12/2024 3:45 PM
Layout-Sheet Name: NB-59
Filename: C:\USERS\JOSHUA.OLSON\AECOM\CTH PD & COUNTRY VIEW ROAD - GENERAL\900_CAD_GIS\960_CAD-2025_WEST ROAD\956_SHEETS\PLAN\090201-XS.DWG

ANSI D 22" x 34"
Approved: ZRL
Checked: ZRL
Designer: K/W
Project Management Initials:



PROJECT

WEST ROAD

CTH G TO COUNTRY VIEW ROAD
20XX-XXX
VERONA, WISCONSIN

CLIENT

CITY OF VERONA

111 LINCOLN STREET
VERONA, WISCONSIN 53593
608-845-6495 tel
www.ci.verona.wi.us

CONSULTANT

AECOM
1350 DEMING WAY SUITE 100
MIDDLETON, WI 53562
608-836-9800 tel
608-836-9767 fax
www.aecom.com

SUB-CONSULTANTS

REGISTRATION

ISSUE/REVISION

I	DATE	DESCRIPTION
I		ORIGINAL

KEY PLAN


PROJECT NUMBER

2023-XXX

SHEET TITLE

SHEET NUMBER

XS-NB-60

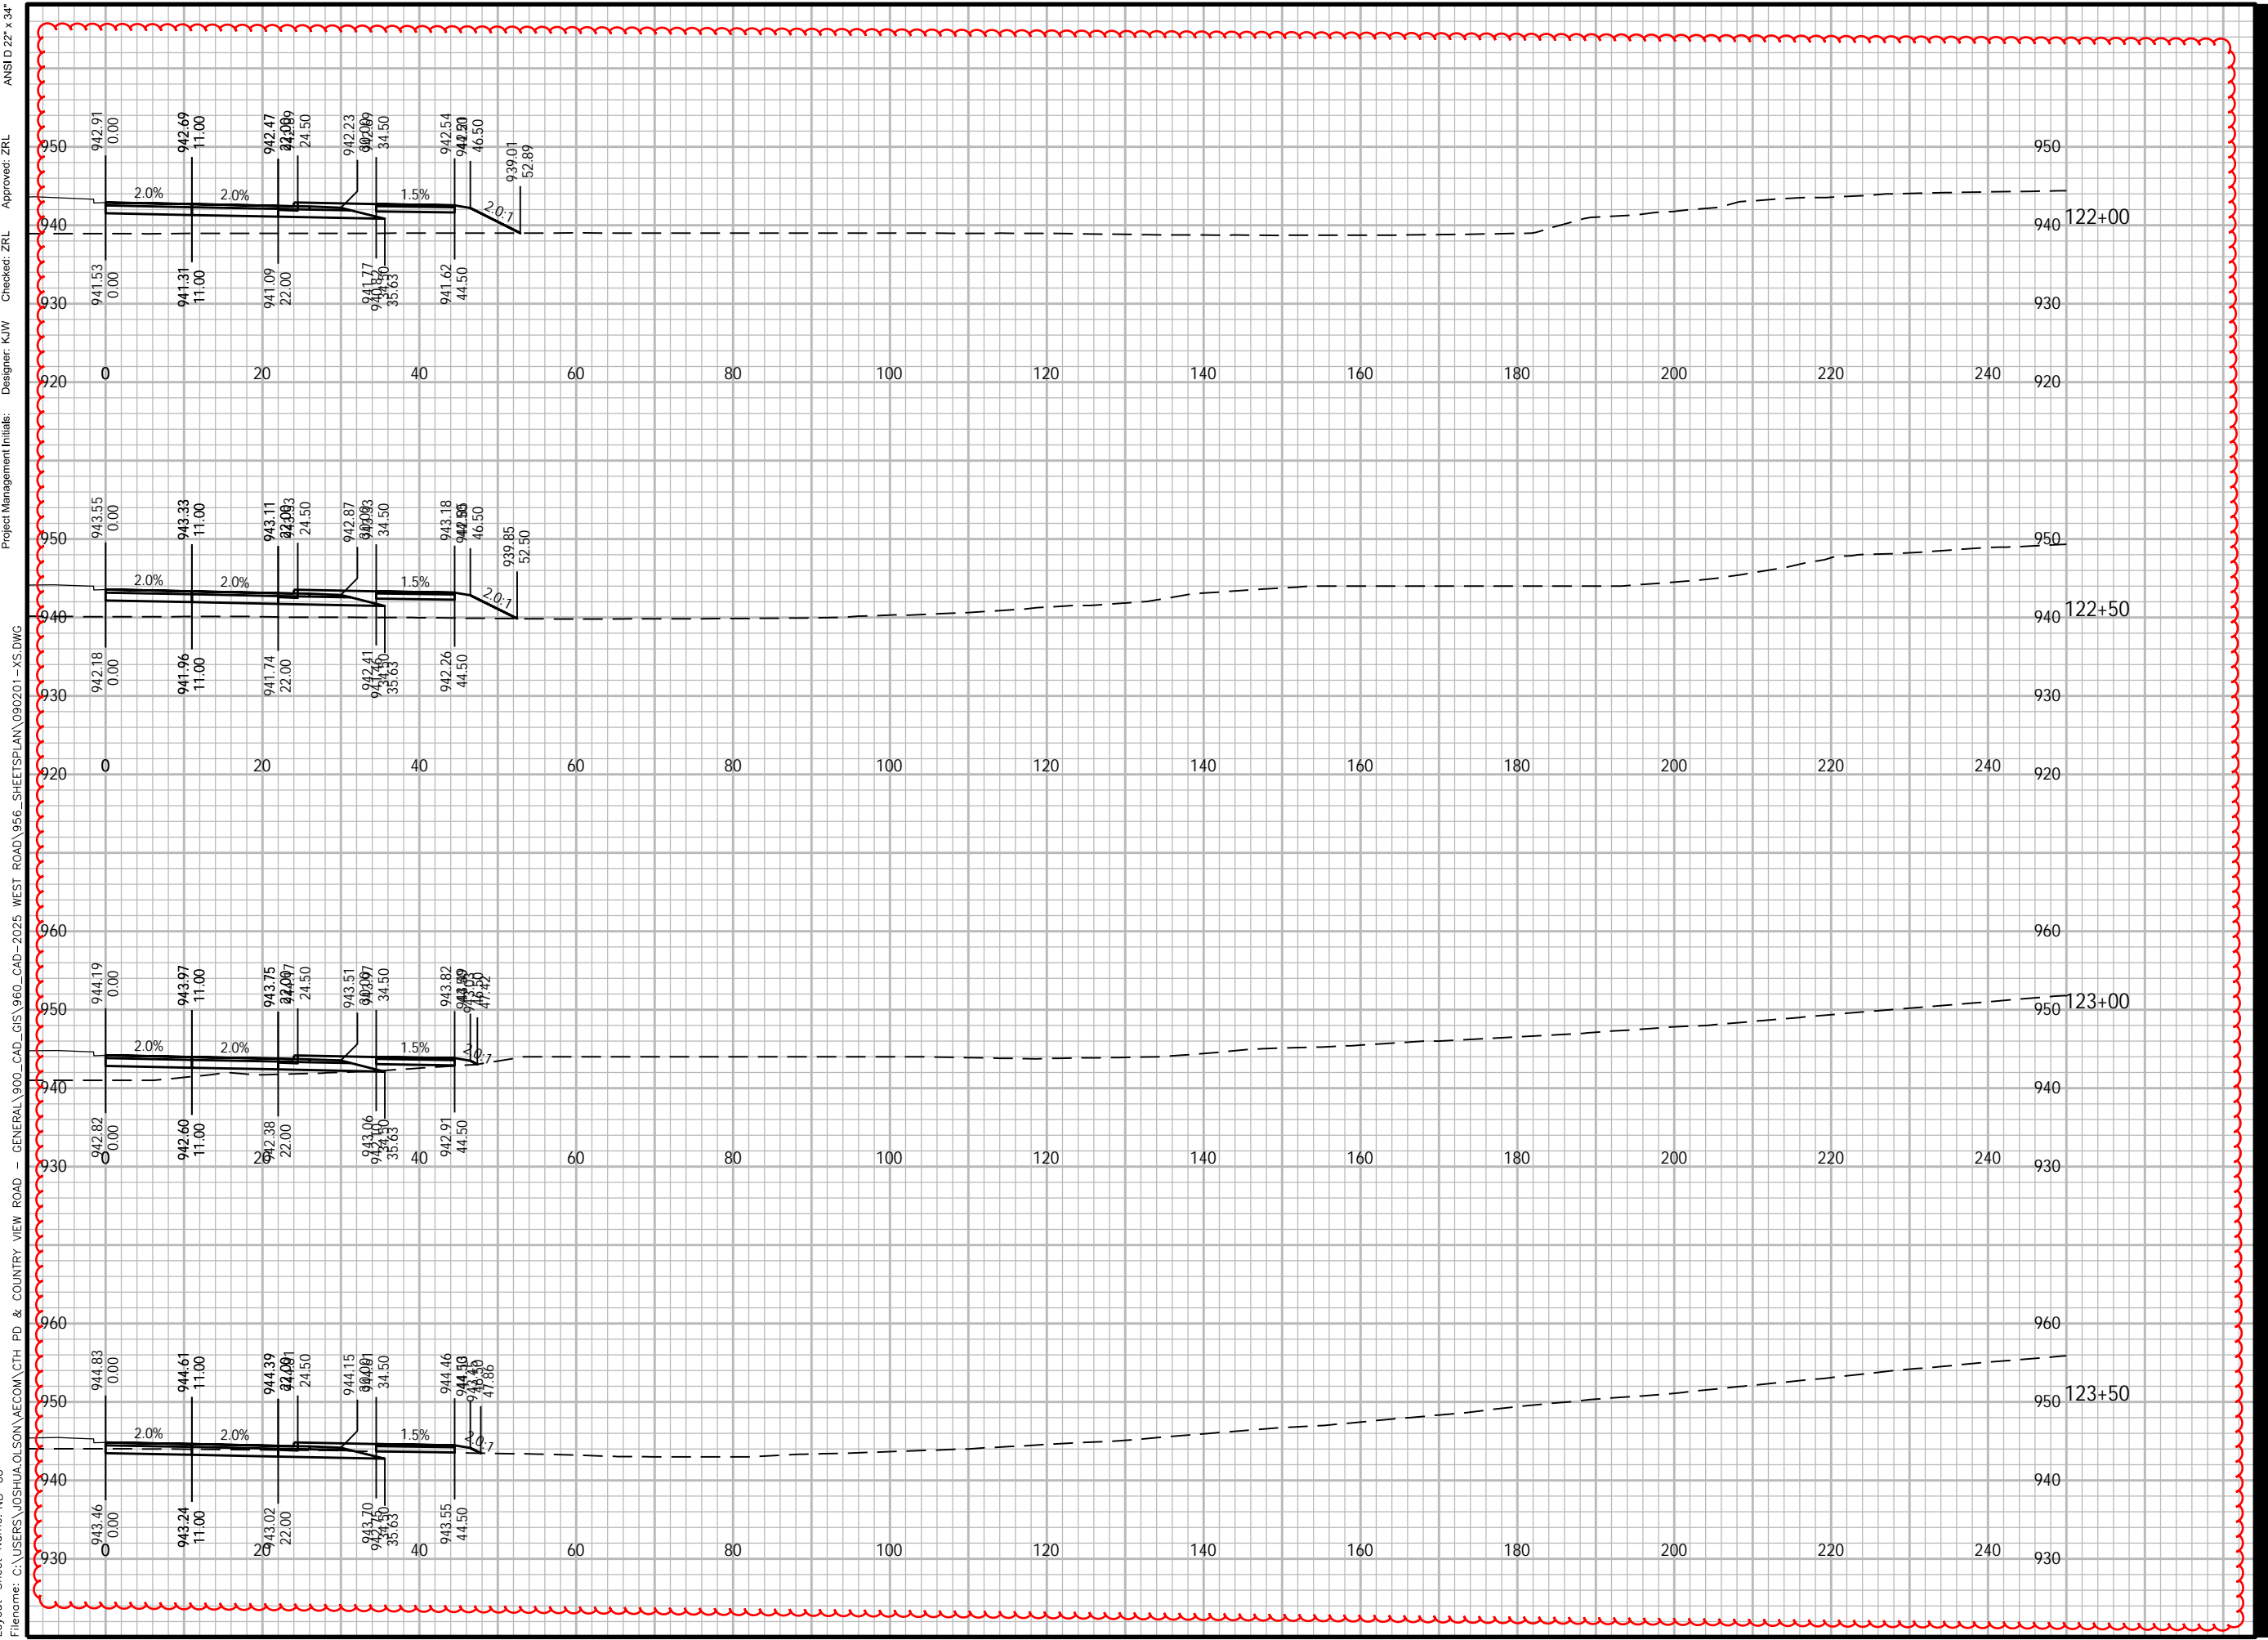



PROJECT

WEST ROAD

CTH G TO COUNTRY VIEW ROAD
20XX-XXX
VERONA, WISCONSIN

CLIENT

CITY OF VERONA

111 LINCOLN STREET
VERONA, WISCONSIN 53593
608-845-6495 tel
www.ci.verona.wi.us

CONSULTANT

AECOM
1350 DEMING WAY SUITE 100
MIDDLETON, WI 53562
608-836-9800 tel
608-836-9767 fax
www.aecom.com

SUB-CONSULTANTS

REGISTRATION

ISSUE/REVISION

I	DATE	DESCRIPTION
1		ORIGINAL

KEY PLAN


PROJECT NUMBER

2023-XXX

SHEET TITLE

SHEET NUMBER

XS-NB-61

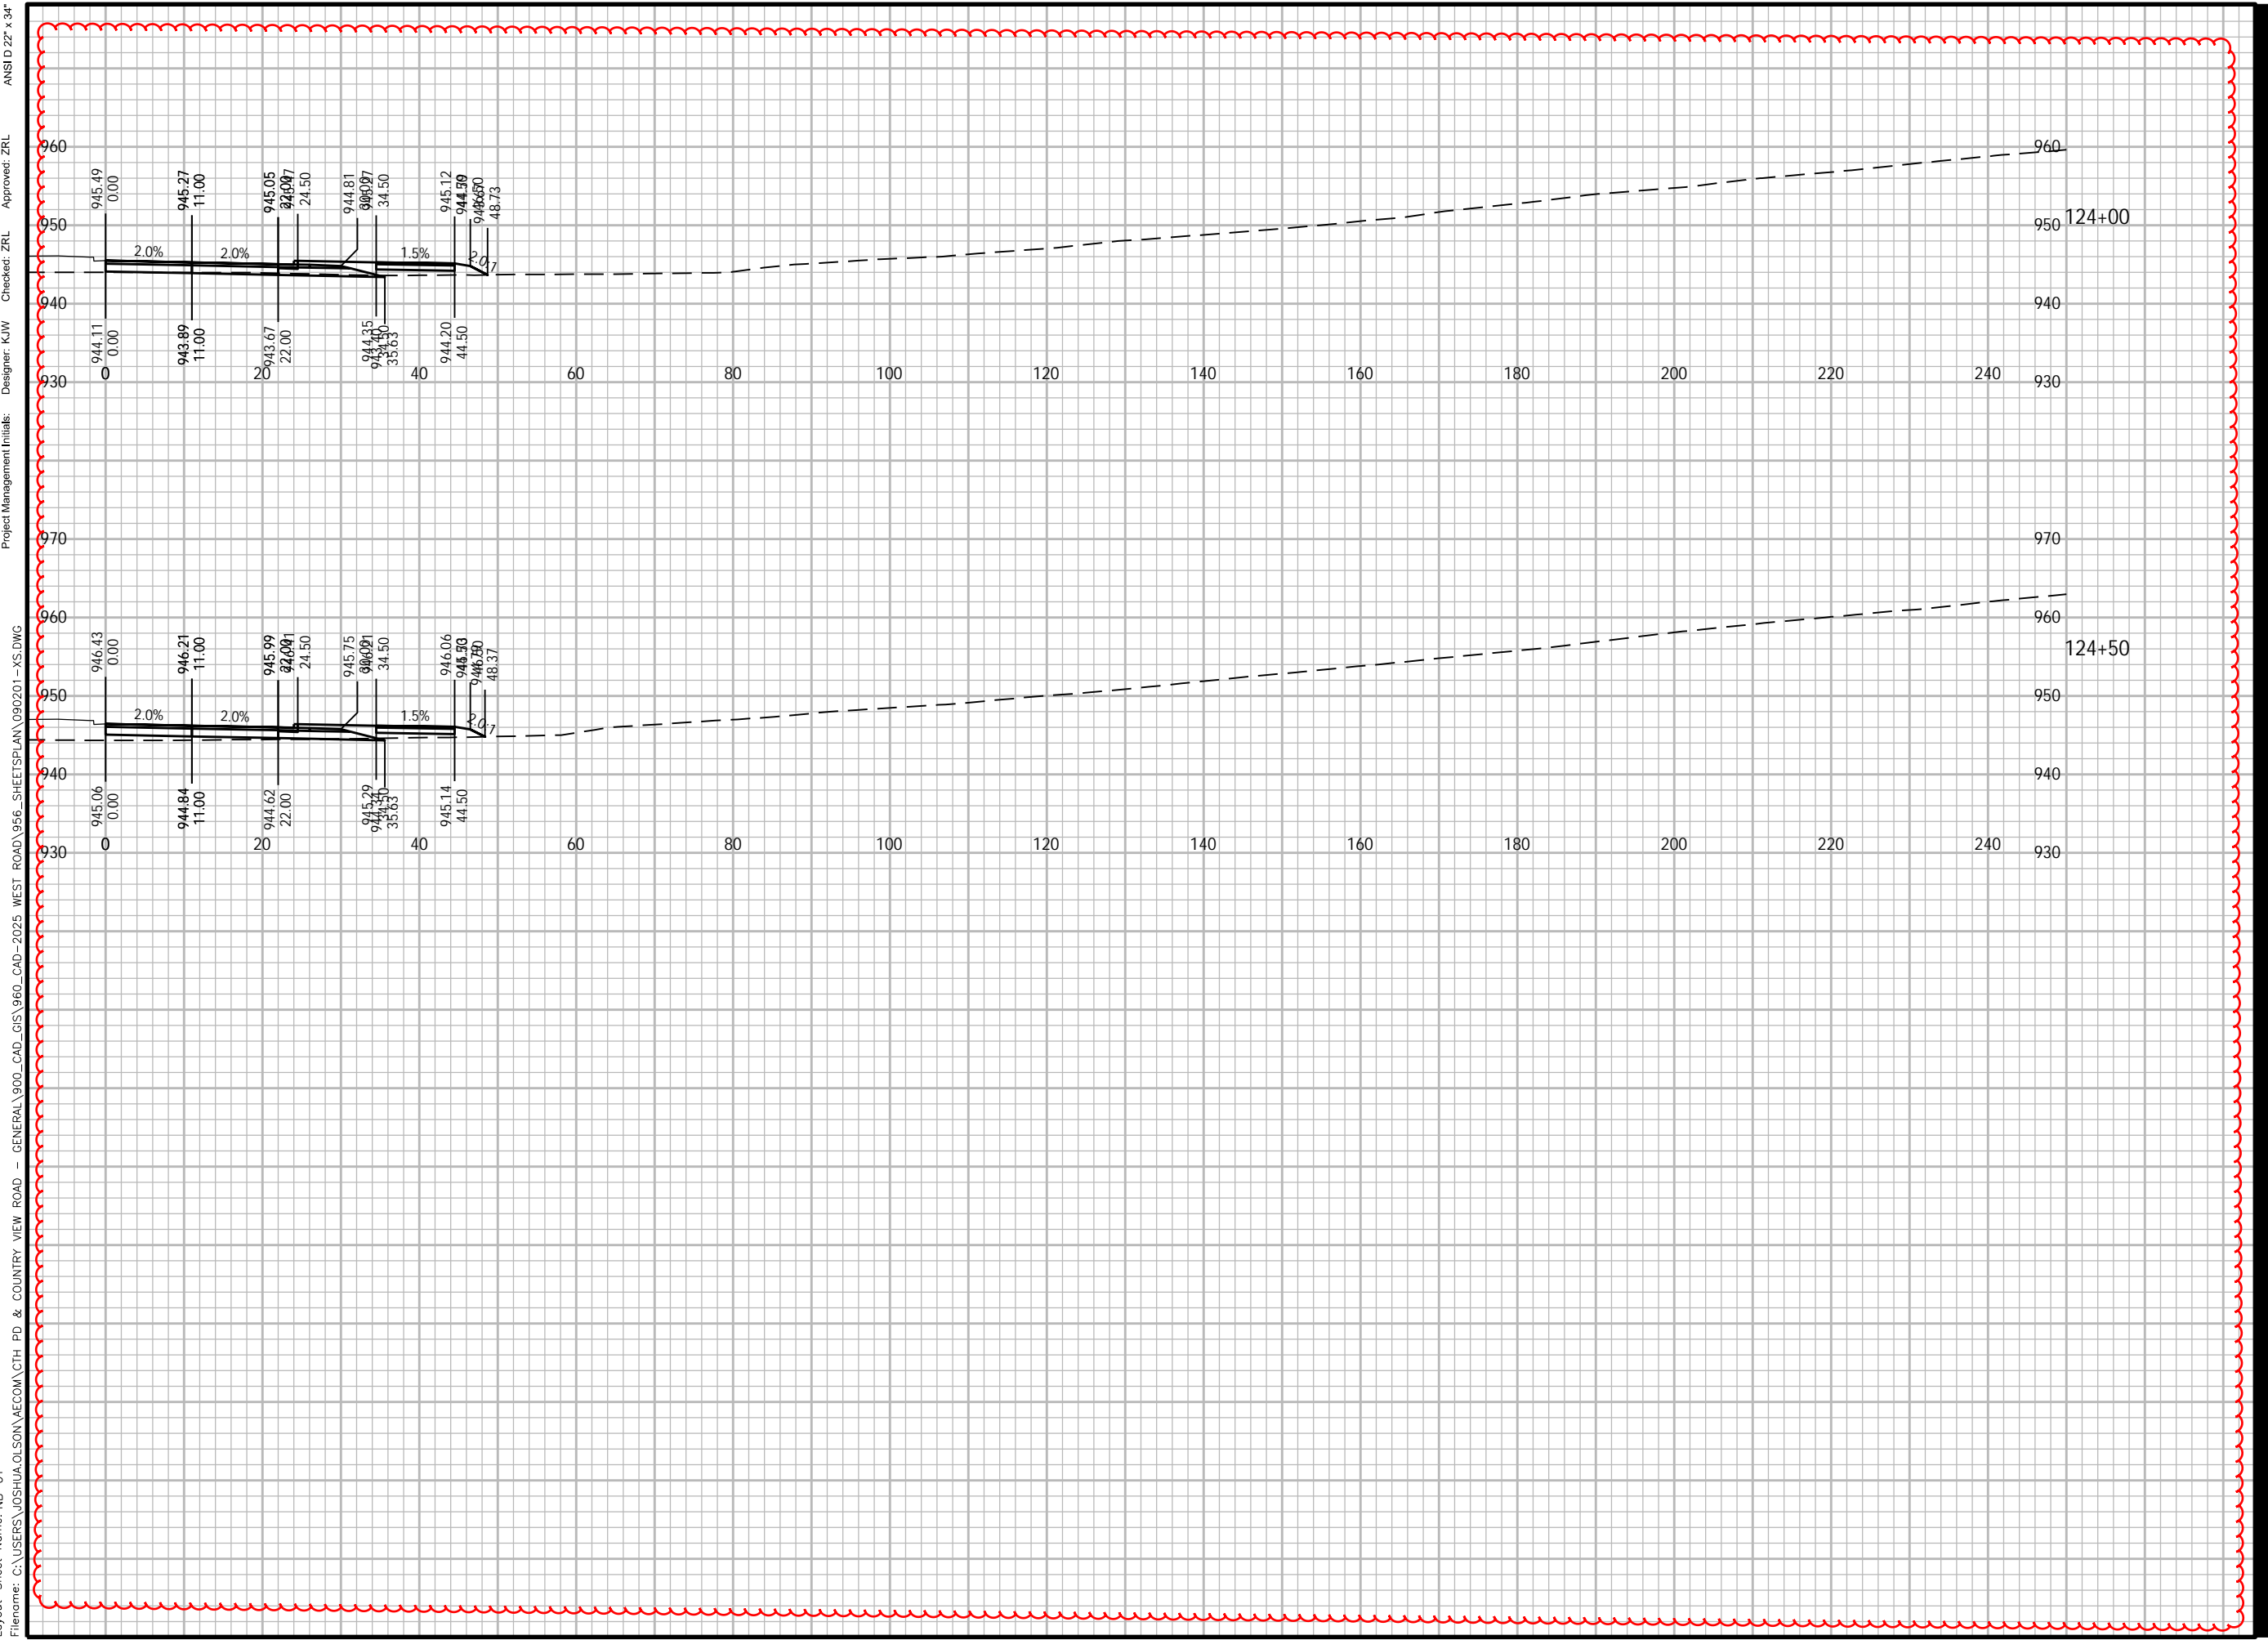

Plotted By: joshua.olson
Plot File Date Created: Jun/12/2024 3:46 PM
Layout-Sheet Name: NB-61
Filename: C:\USERS\JOSHUA.OLSON\AECOM\CTH PD & COUNTRY VIEW ROAD - GENERAL\900_CAD_GIS\960_CAD-2025_WEST ROAD\966_SHEETS\PLAN\090201-XS.DWG



PROJECT

WEST ROAD

CTH G TO COUNTRY VIEW ROAD
20XX-XXX
VERONA, WISCONSIN

CLIENT

CITY OF VERONA

111 LINCOLN STREET
VERONA, WISCONSIN 53593
608-845-6495 tel
www.ci.verona.wi.us

CONSULTANT

AECOM
1350 DEMING WAY SUITE 100
MIDDLETON, WI 53562
608-836-9800 tel
608-836-9767 fax
www.aecom.com

SUB-CONSULTANTS

REGISTRATION

ISSUE/REVISION

I	DATE	DESCRIPTION
I		ORIGINAL
W/R		

KEY PLAN

PROJECT NUMBER

2023-XXX

SHEET TITLE

SHEET NUMBER

XS-SB-01

ANSI D 22" x 34"

Approved: ZRL

Checked: ZRL

Designer: K/W

Project Management Initials:

1030
1020
1010
1000
990

1030
1020
1010
1000
990




1030
1020
1010
1000

1030
1020
1010
1000

-260 -240 -220 -200 -180 -160 -140 -120 -100 -80 -60 -40 -20 0 990

-260 -240 -220 -200 -180 -160 -140 -120 -100 -80 -60 -40 -20 0 990

-260 -240 -220 -200 -180 -160 -140 -120 -100 -80 -60 -40 -20 0 990

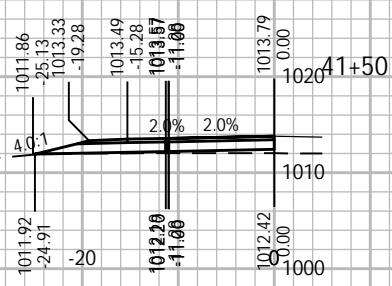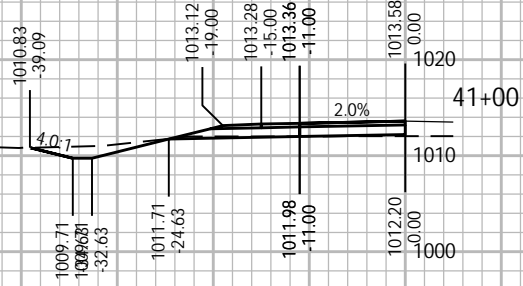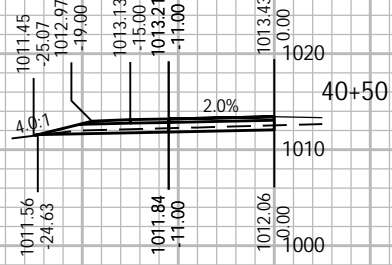

Plotted By: joshua.olson
Plot File Date Created: Jun/12/2024 3:46 PM
Layout Sheet Name: SB-01
Filename: C:\USERS\JOSHUA.OLSON\AECOM\CTH PD & COUNTRY VIEW ROAD - GENERAL\900_CAD_GIS\960_CAD-2025 WEST ROAD\956_SHEETS\PLAN\090201-XS.DWG



PROJECT

WEST ROAD

CTH G TO COUNTRY VIEW ROAD
20XX-XXX
VERONA, WISCONSIN

CLIENT

CITY OF VERONA

111 LINCOLN STREET
VERONA, WISCONSIN 53593
608-845-6495 tel
www.ci.verona.wi.us

CONSULTANT

AECOM
1350 DEMING WAY SUITE 100
MIDDLETON, WI 53562
608-836-9800 tel
608-836-9767 fax
www.aecom.com

SUB-CONSULTANTS

REGISTRATION

ISSUE/REVISION

I	DATE	DESCRIPTION
1		ORIGINAL
W/R		

KEY PLAN


PROJECT NUMBER

2023-XXX

SHEET TITLE

SHEET NUMBER

XS-SB-02

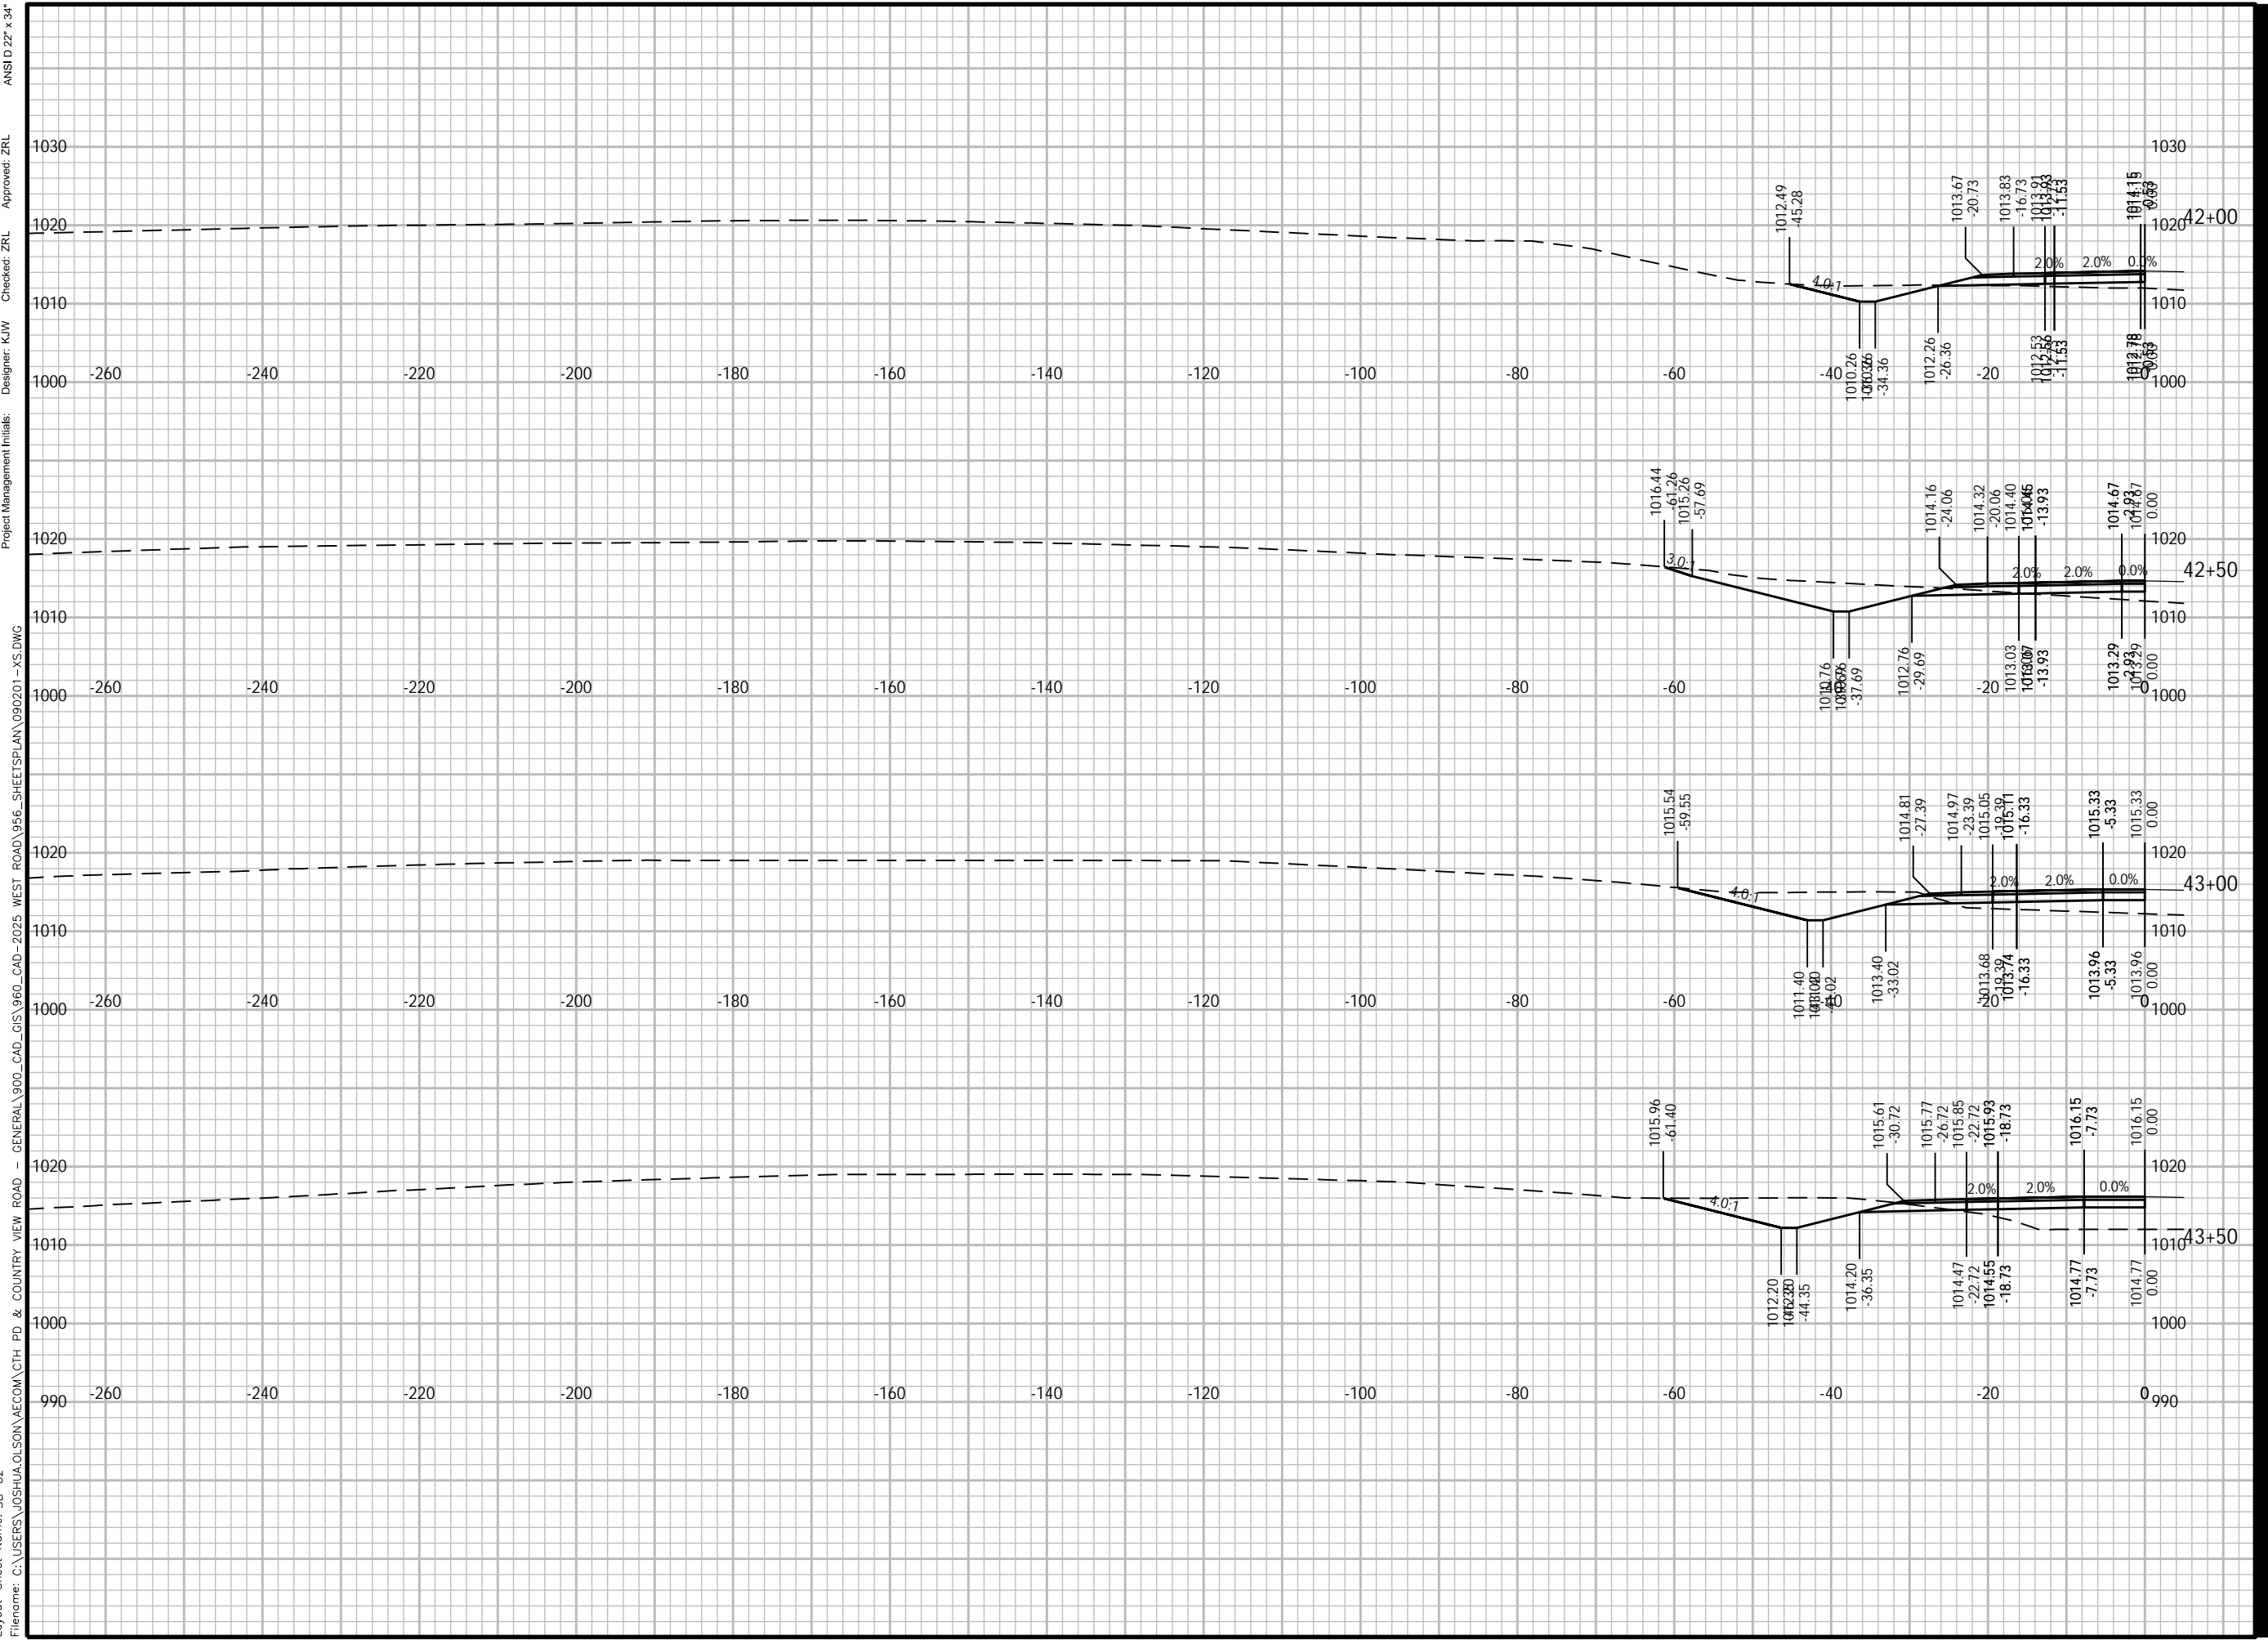

Plotted By: joshua.olson
 Plot File Date Created: Jun/12/2024 3:46 PM
 Layout-Sheet Name: SB-02
 Filename: C:\USERS\JOSHUA.OLSON\AECOM\CTH PD & COUNTRY VIEW ROAD - GENERAL\900_CAD_GIS\960_CAD-2025_WEST ROAD\956_SHEETS\PLAN\090201-XS.DWG
 Project Management Initials:
 Designer: K/W
 Checker: Z/L
 Approved: Z/L
 ANS I D 22' x 34'



PROJECT

WEST ROAD

CTH G TO COUNTRY VIEW ROAD
20XX-XXX
VERONA, WISCONSIN

CLIENT

CITY OF VERONA

111 LINCOLN STREET
VERONA, WISCONSIN 53593
608-845-6495 tel
www.ci.verona.wi.us

CONSULTANT

AECOM
1350 DEMING WAY SUITE 100
MIDDLETON, WI 53562
608-836-9800 tel
608-836-9767 fax
www.aecom.com

SUB-CONSULTANTS

REGISTRATION

ISSUE/REVISION

I	DATE	DESCRIPTION
I		ORIGINAL
W/R		

KEY PLAN

PROJECT NUMBER

2023-XXX

SHEET TITLE

SHEET NUMBER

XS-SB-03

ANSI D 22" x 34"

Approved: ZRL

Checked: ZRL

Designer: K/W

Project Management Initials:

1020

1010

1000

990

1020

1010

1000

990

1020

1010

1000

990

1020




1010

1000

-260 -240 -220 -200 -180 -160 -140 -120 -100 -80 -60 -40 -20 0 990

-260 -240 -220 -200 -180 -160 -140 -120 -100 -80 -60 -40 -20 0 990

-260 -240 -220 -200 -180 -160 -140 -120 -100 -80 -60 -40 -20 0 990

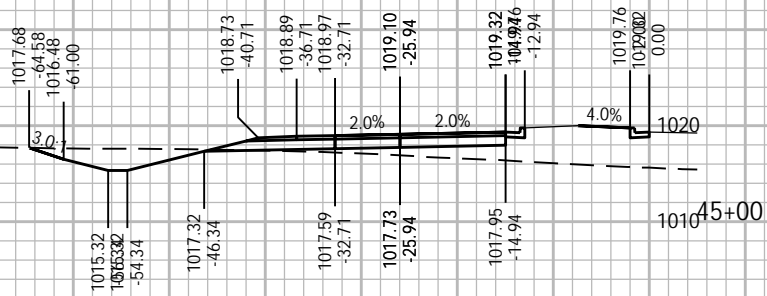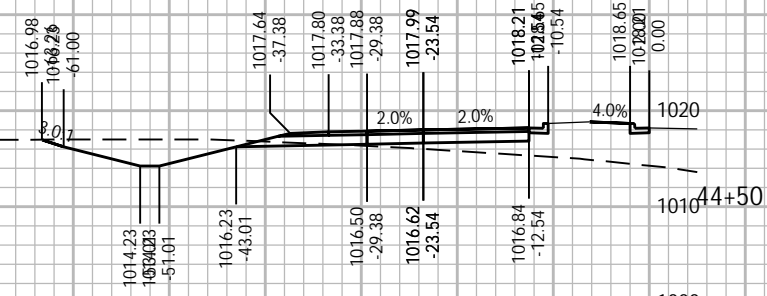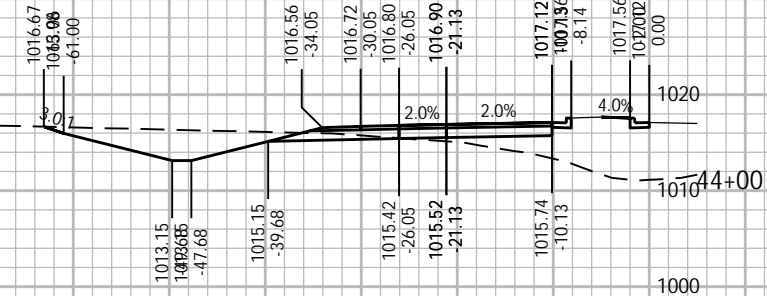

Plotted By: joshua.olson
Plot File Date Created: Jun/12/2024 3:46 PM
Layout-Sheet Name: SB-03
Filename: C:\USERS\JOSHUA.OLSON\AECOM\CTH PD & COUNTRY VIEW ROAD - GENERAL\900_CAD_GIS\960_CAD-2025 WEST ROAD\956_SHEETS\PLAN\090201-XS.DWG



PROJECT

WEST ROAD

CTH G TO COUNTRY VIEW ROAD
20XX-XXX
VERONA, WISCONSIN

CLIENT

CITY OF VERONA

111 LINCOLN STREET
VERONA, WISCONSIN 53593
608-845-6495 tel
www.ci.verona.wi.us

CONSULTANT

AECOM
1350 DEMING WAY SUITE 100
MIDDLETON, WI 53562
608-836-9800 tel
608-836-9767 fax
www.aecom.com

SUB-CONSULTANTS

REGISTRATION

ISSUE/REVISION

I	DATE	DESCRIPTION
1		ORIGINAL
W/R		

KEY PLAN

PROJECT NUMBER

2023-XXX

SHEET TITLE

SHEET NUMBER

XS-SB-04

ANSI D 22' x 34'

Approved: ZRL

Checked: ZRL

Designer: K/W

Project Management Initials:

WEST ROAD

VIEW ROAD

VIEW ROAD

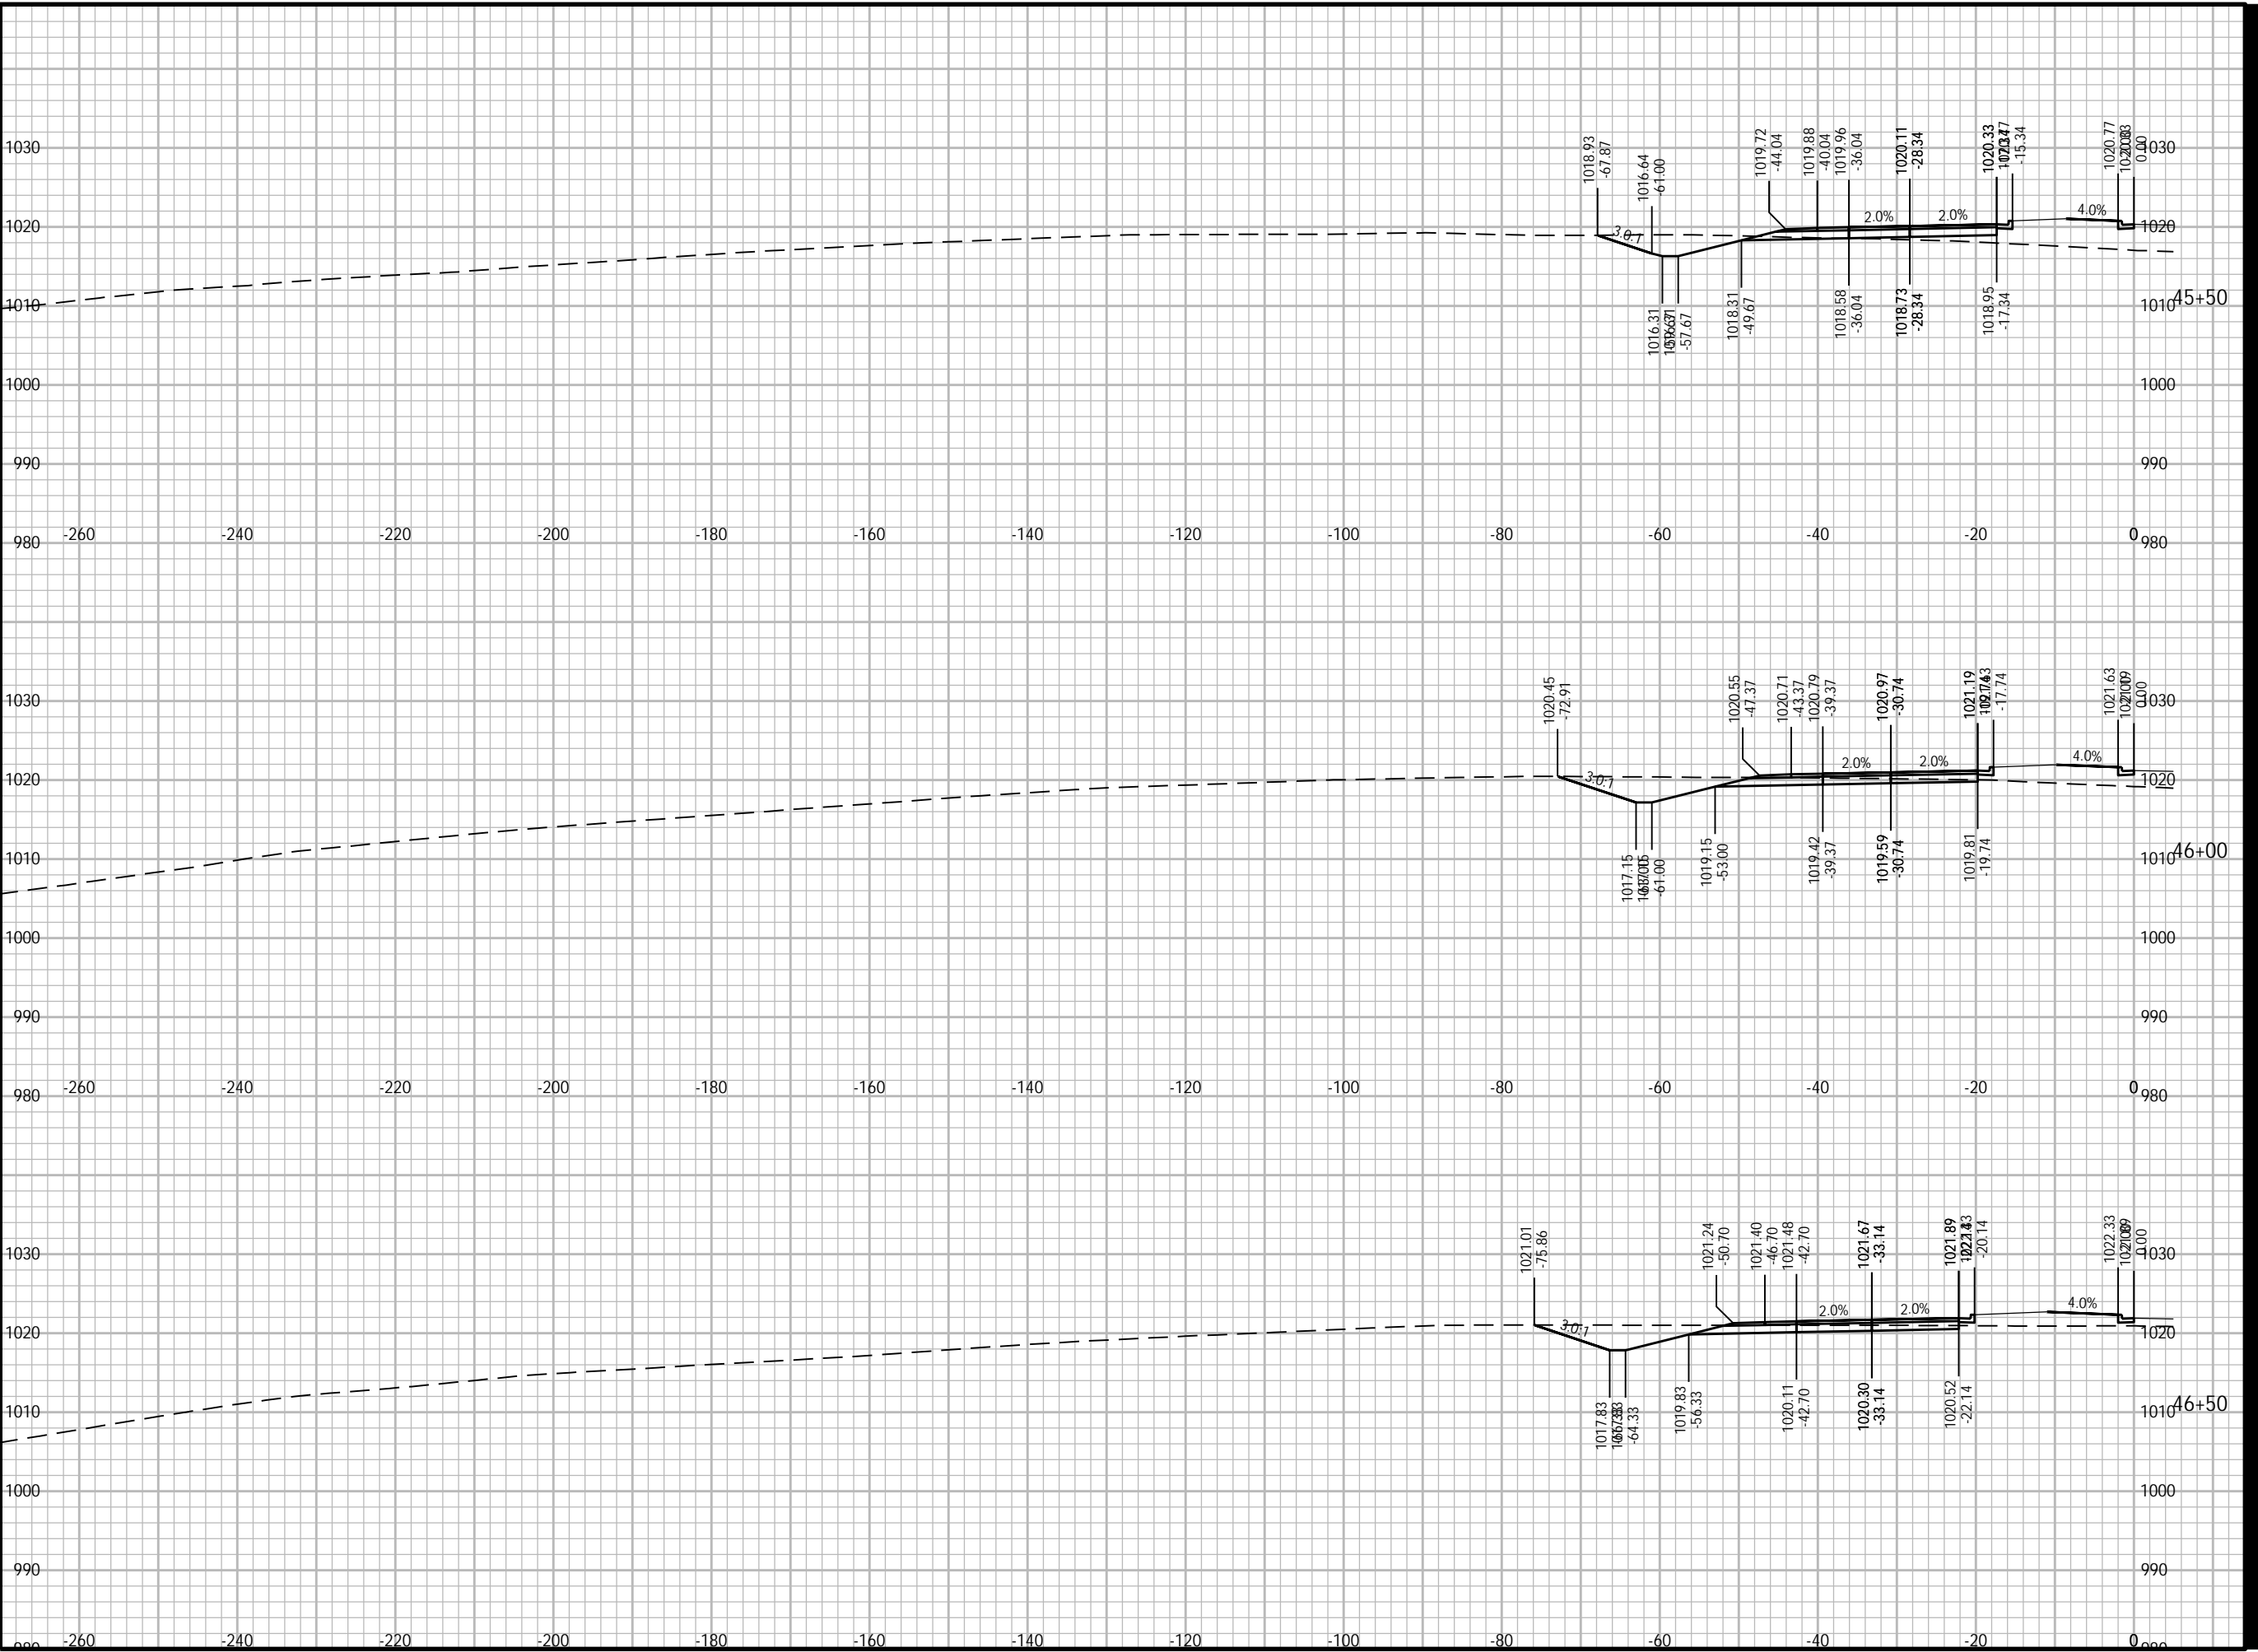

Plotted By: joshua.olson
Plot File Date Created: Jun/12/2024 3:47 PM
Layout-Sheet Name: SB-04
Filename: C:\USERS\JOSHUA.OLSON\AECOM\CTH PD & COUNTRY VIEW ROAD - GENERAL\900_CAD_GIS\960_CAD-2025 WEST ROAD\956_SHEET\PLAN\090201-XS.DWG



PROJECT

WEST ROAD

CTH G TO COUNTRY VIEW ROAD
20XX-XXX
VERONA, WISCONSIN

CLIENT

CITY OF VERONA

111 LINCOLN STREET
VERONA, WISCONSIN 53593
608-845-6495 tel
www.ci.verona.wi.us

CONSULTANT

AECOM
1350 DEMING WAY SUITE 100
MIDDLETON, WI 53562
608-836-9800 tel
608-836-9767 fax
www.aecom.com

SUB-CONSULTANTS

REGISTRATION

ISSUE/REVISION

I	DATE	DESCRIPTION
1		ORIGINAL
W/R		

KEY PLAN

PROJECT NUMBER

2023-XXX

SHEET TITLE

SHEET NUMBER

XS-SB-05

ANSI D 22" x 34"

Approved: ZRL

Checked: ZRL

Designer: K/W

Project Management Initials:

WEST ROAD

WEST ROAD

VIEW ROAD

VIEW ROAD

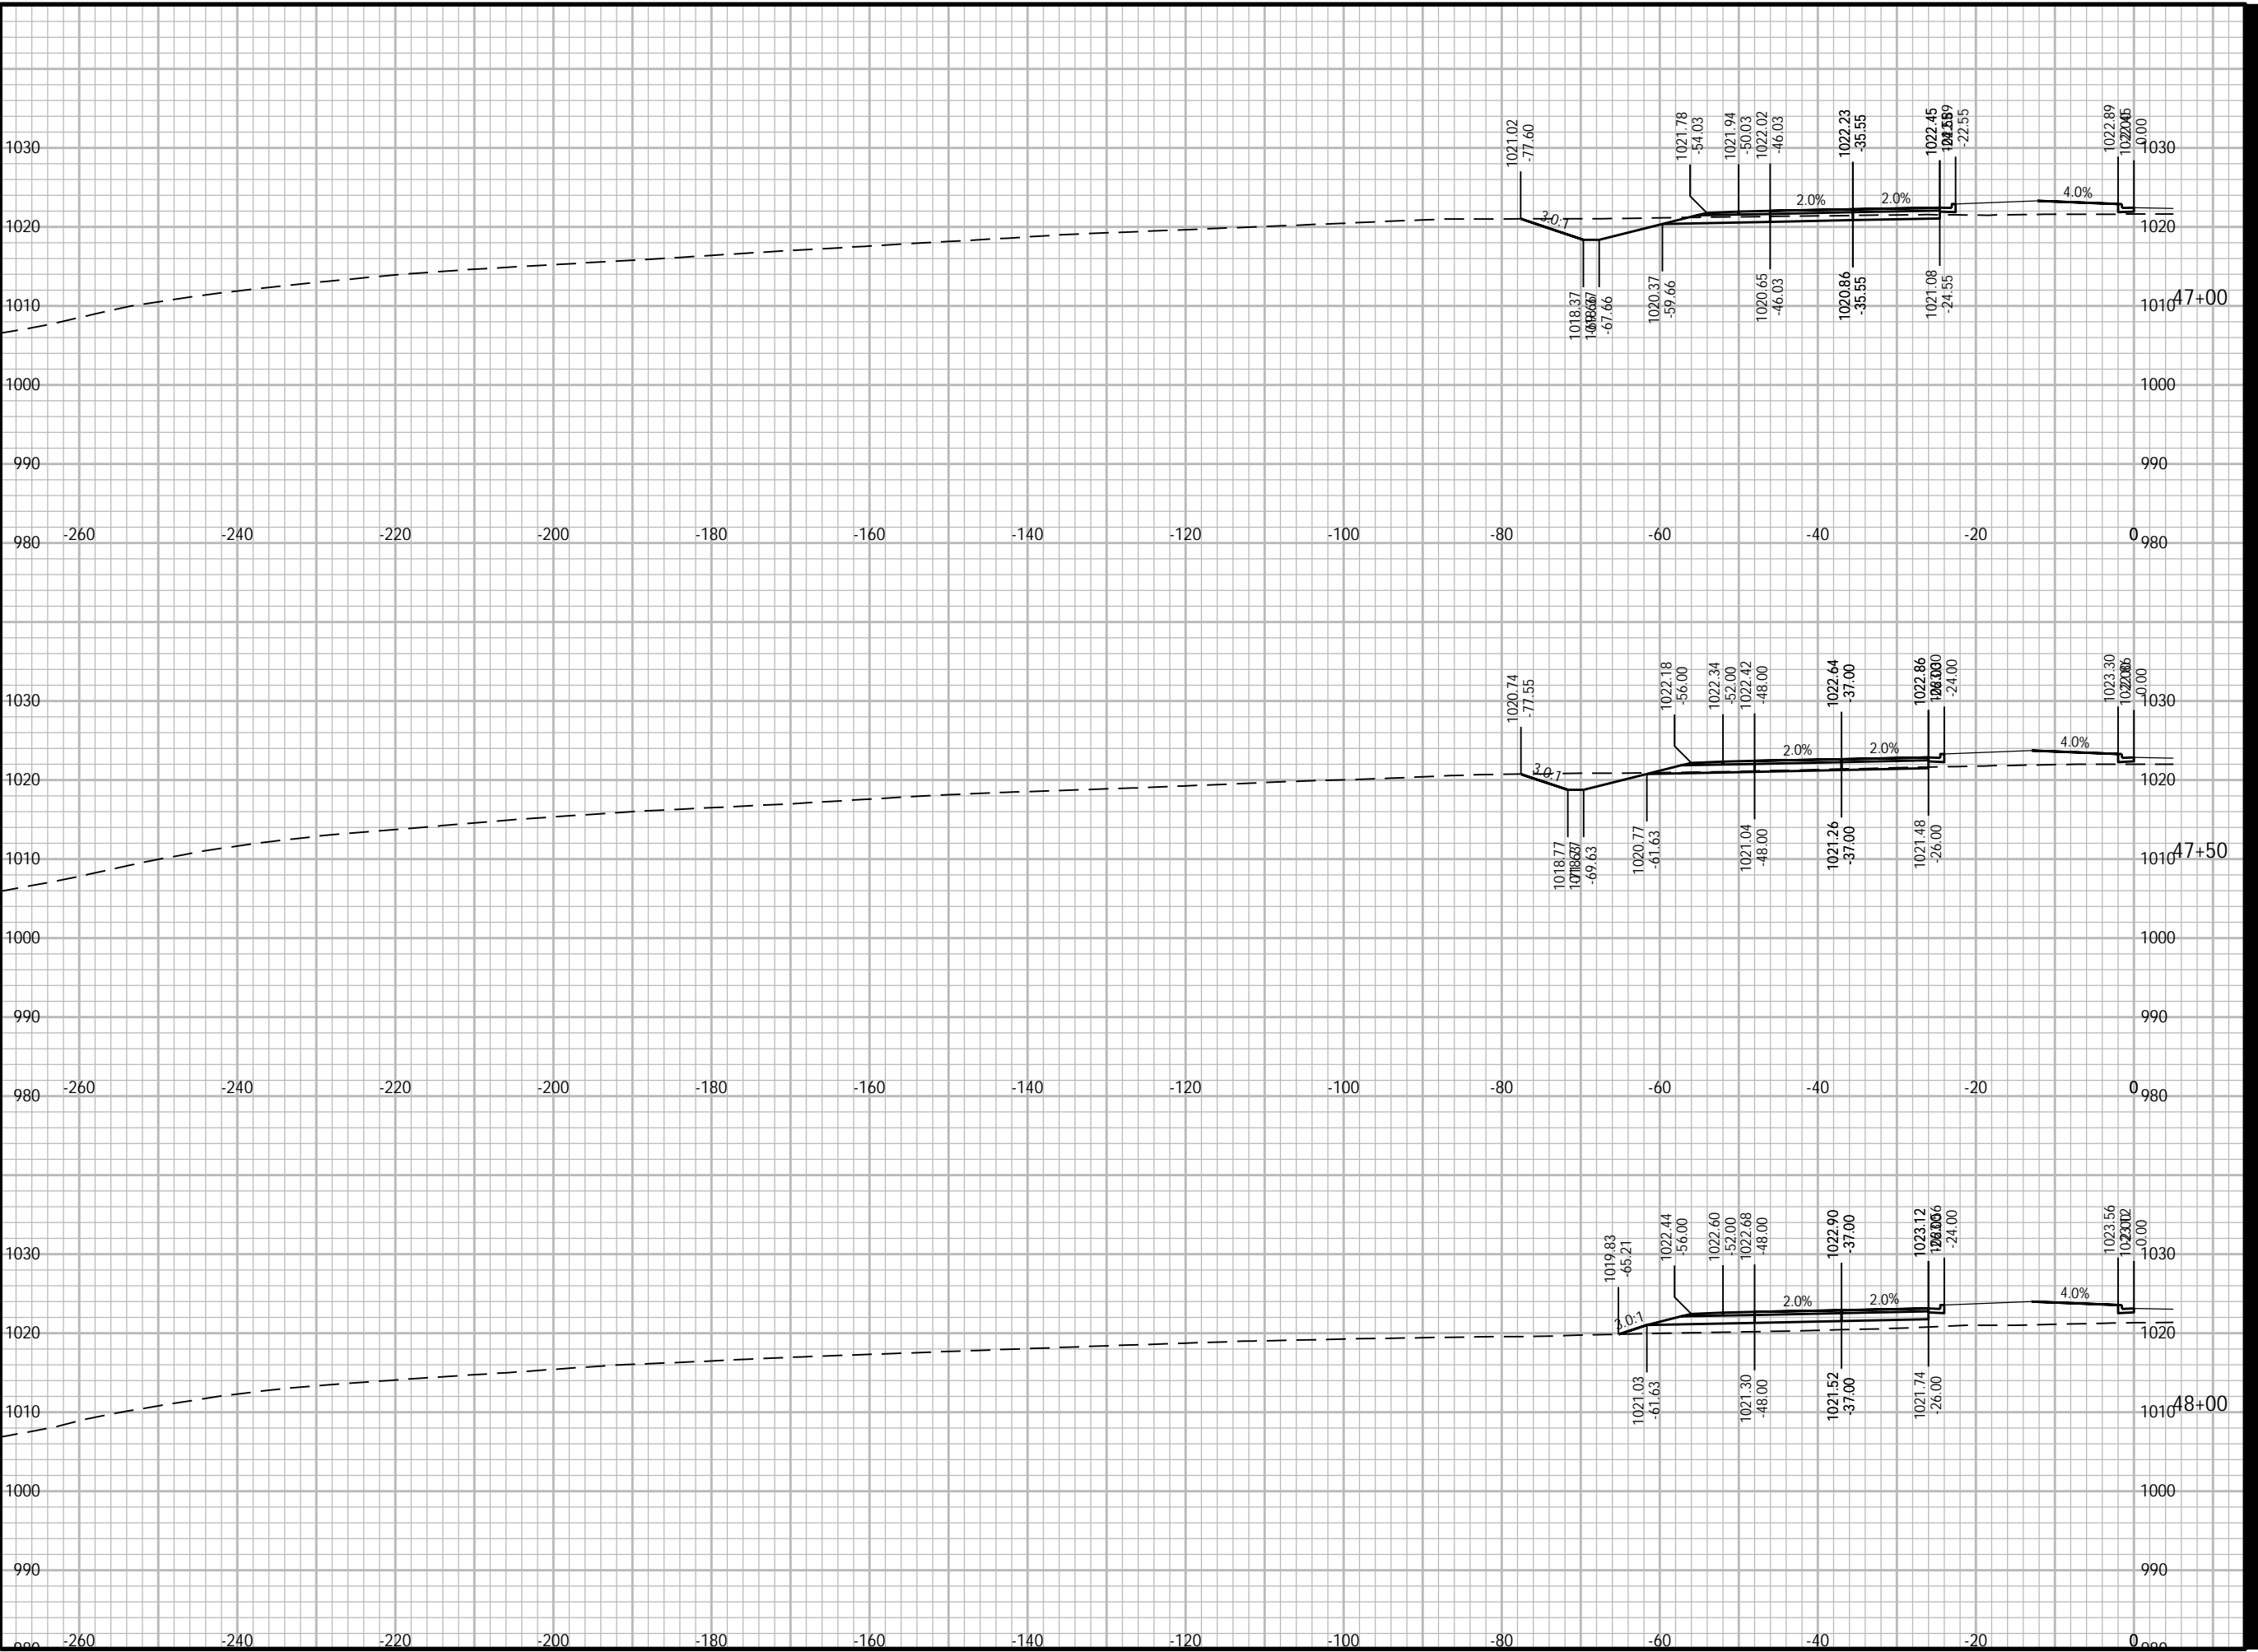

Plotted By: joshua.olson
Plot File Date Created: Jun/12/2024 3:47 PM
Layout-Sheet Name: SB-05
Filename: C:\USERS\JOSHUA.OLSON\AECOM\CTH PD & COUNTRY VIEW ROAD - GENERAL\900_CAD_GIS\960_CAD-2025 WEST ROAD\956_SHEETS\PLAN\090201-XS.DWG



PROJECT

WEST ROAD

CTH G TO COUNTRY VIEW ROAD
20XX-XXX
VERONA, WISCONSIN

CLIENT

CITY OF VERONA

111 LINCOLN STREET
VERONA, WISCONSIN 53593
608-845-6495 tel
www.ci.verona.wi.us

CONSULTANT

AECOM
1350 DEMING WAY SUITE 100
MIDDLETON, WI 53562
608-836-9800 tel
608-836-9767 fax
www.aecom.com

SUB-CONSULTANTS

REGISTRATION

ISSUE/REVISION

I	DATE	DESCRIPTION
1		ORIGINAL

KEY PLAN


PROJECT NUMBER

2023-XXX

SHEET TITLE

SHEET NUMBER

XS-SB-06

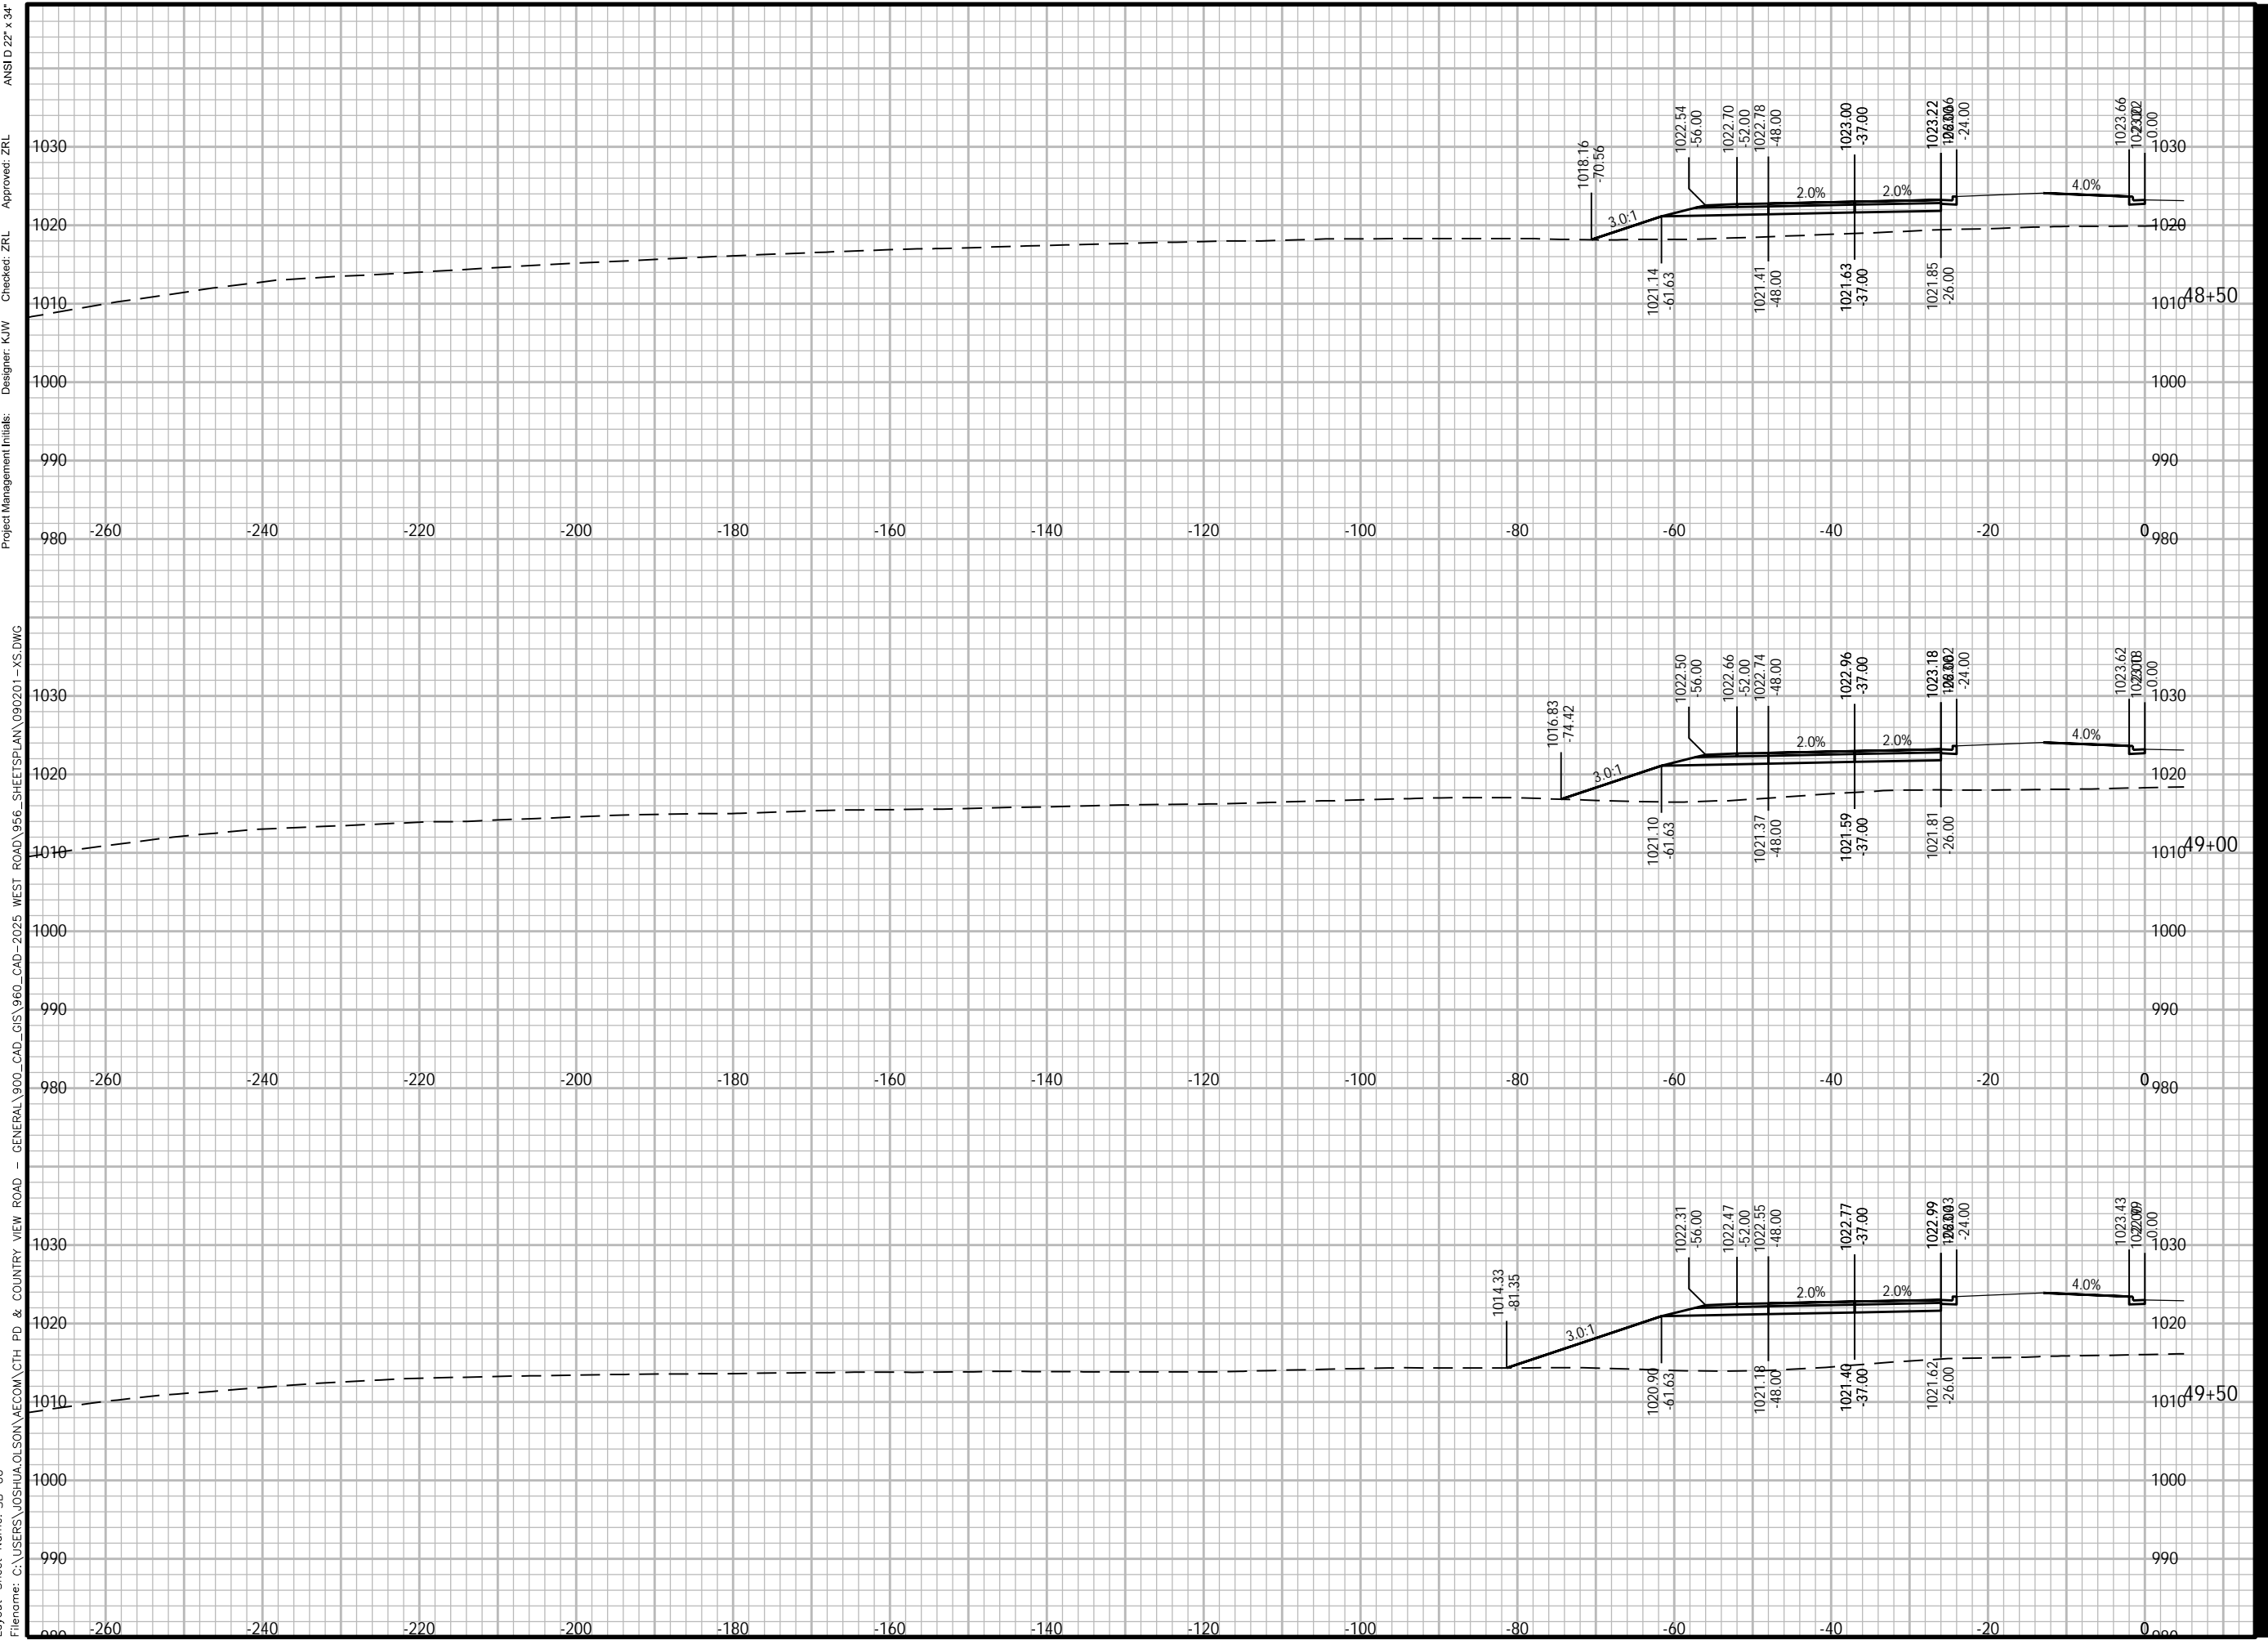

ANS I D 22' x 34'
 Approved: ZRL
 Checked: ZRL
 Designer: K/W
 Project Management Initials:
 980 -260 -240 -220 -200 -180 -160 -140 -120 -100 -80 -60 -40 -20 0
 980
 990
 1000
 1010
 1020
 1030
 48+50
 980 -260 -240 -220 -200 -180 -160 -140 -120 -100 -80 -60 -40 -20 0
 980
 990
 1000
 1010
 1020
 1030
 49+00
 980 -260 -240 -220 -200 -180 -160 -140 -120 -100 -80 -60 -40 -20 0
 980
 990
 1000
 1010
 1020
 1030
 49+50
 980 -260 -240 -220 -200 -180 -160 -140 -120 -100 -80 -60 -40 -20 0
 980
 990
 1000
 1010
 1020
 1030
 49+50

Plotted By: joshua.olson
 Plot File Date Created: Jun/12/2024 3:47 PM
 Layout-Sheet Name: SB-06
 Filename: C:\USERS\JOSHUA.OLSON\AECOM\CTH PD & COUNTRY VIEW ROAD - GENERAL\900_CAD_GIS\960_CAD-2025 WEST ROAD\956_SHEETS\PLAN\090201-XS.DWG



PROJECT

WEST ROAD

CTH G TO COUNTRY VIEW ROAD
20XX-XXX
VERONA, WISCONSIN

CLIENT

CITY OF VERONA

111 LINCOLN STREET
VERONA, WISCONSIN 53593
608-845-6495 tel
www.ci.verona.wi.us

CONSULTANT

AECOM
1350 DEMING WAY SUITE 100
MIDDLETON, WI 53562
608-836-9800 tel
608-836-9767 fax
www.aecom.com

SUB-CONSULTANTS

REGISTRATION

ISSUE/REVISION

I	DATE	DESCRIPTION
1		ORIGINAL

KEY PLAN


PROJECT NUMBER

2023-XXX

SHEET TITLE

SHEET NUMBER

XS-SB-07

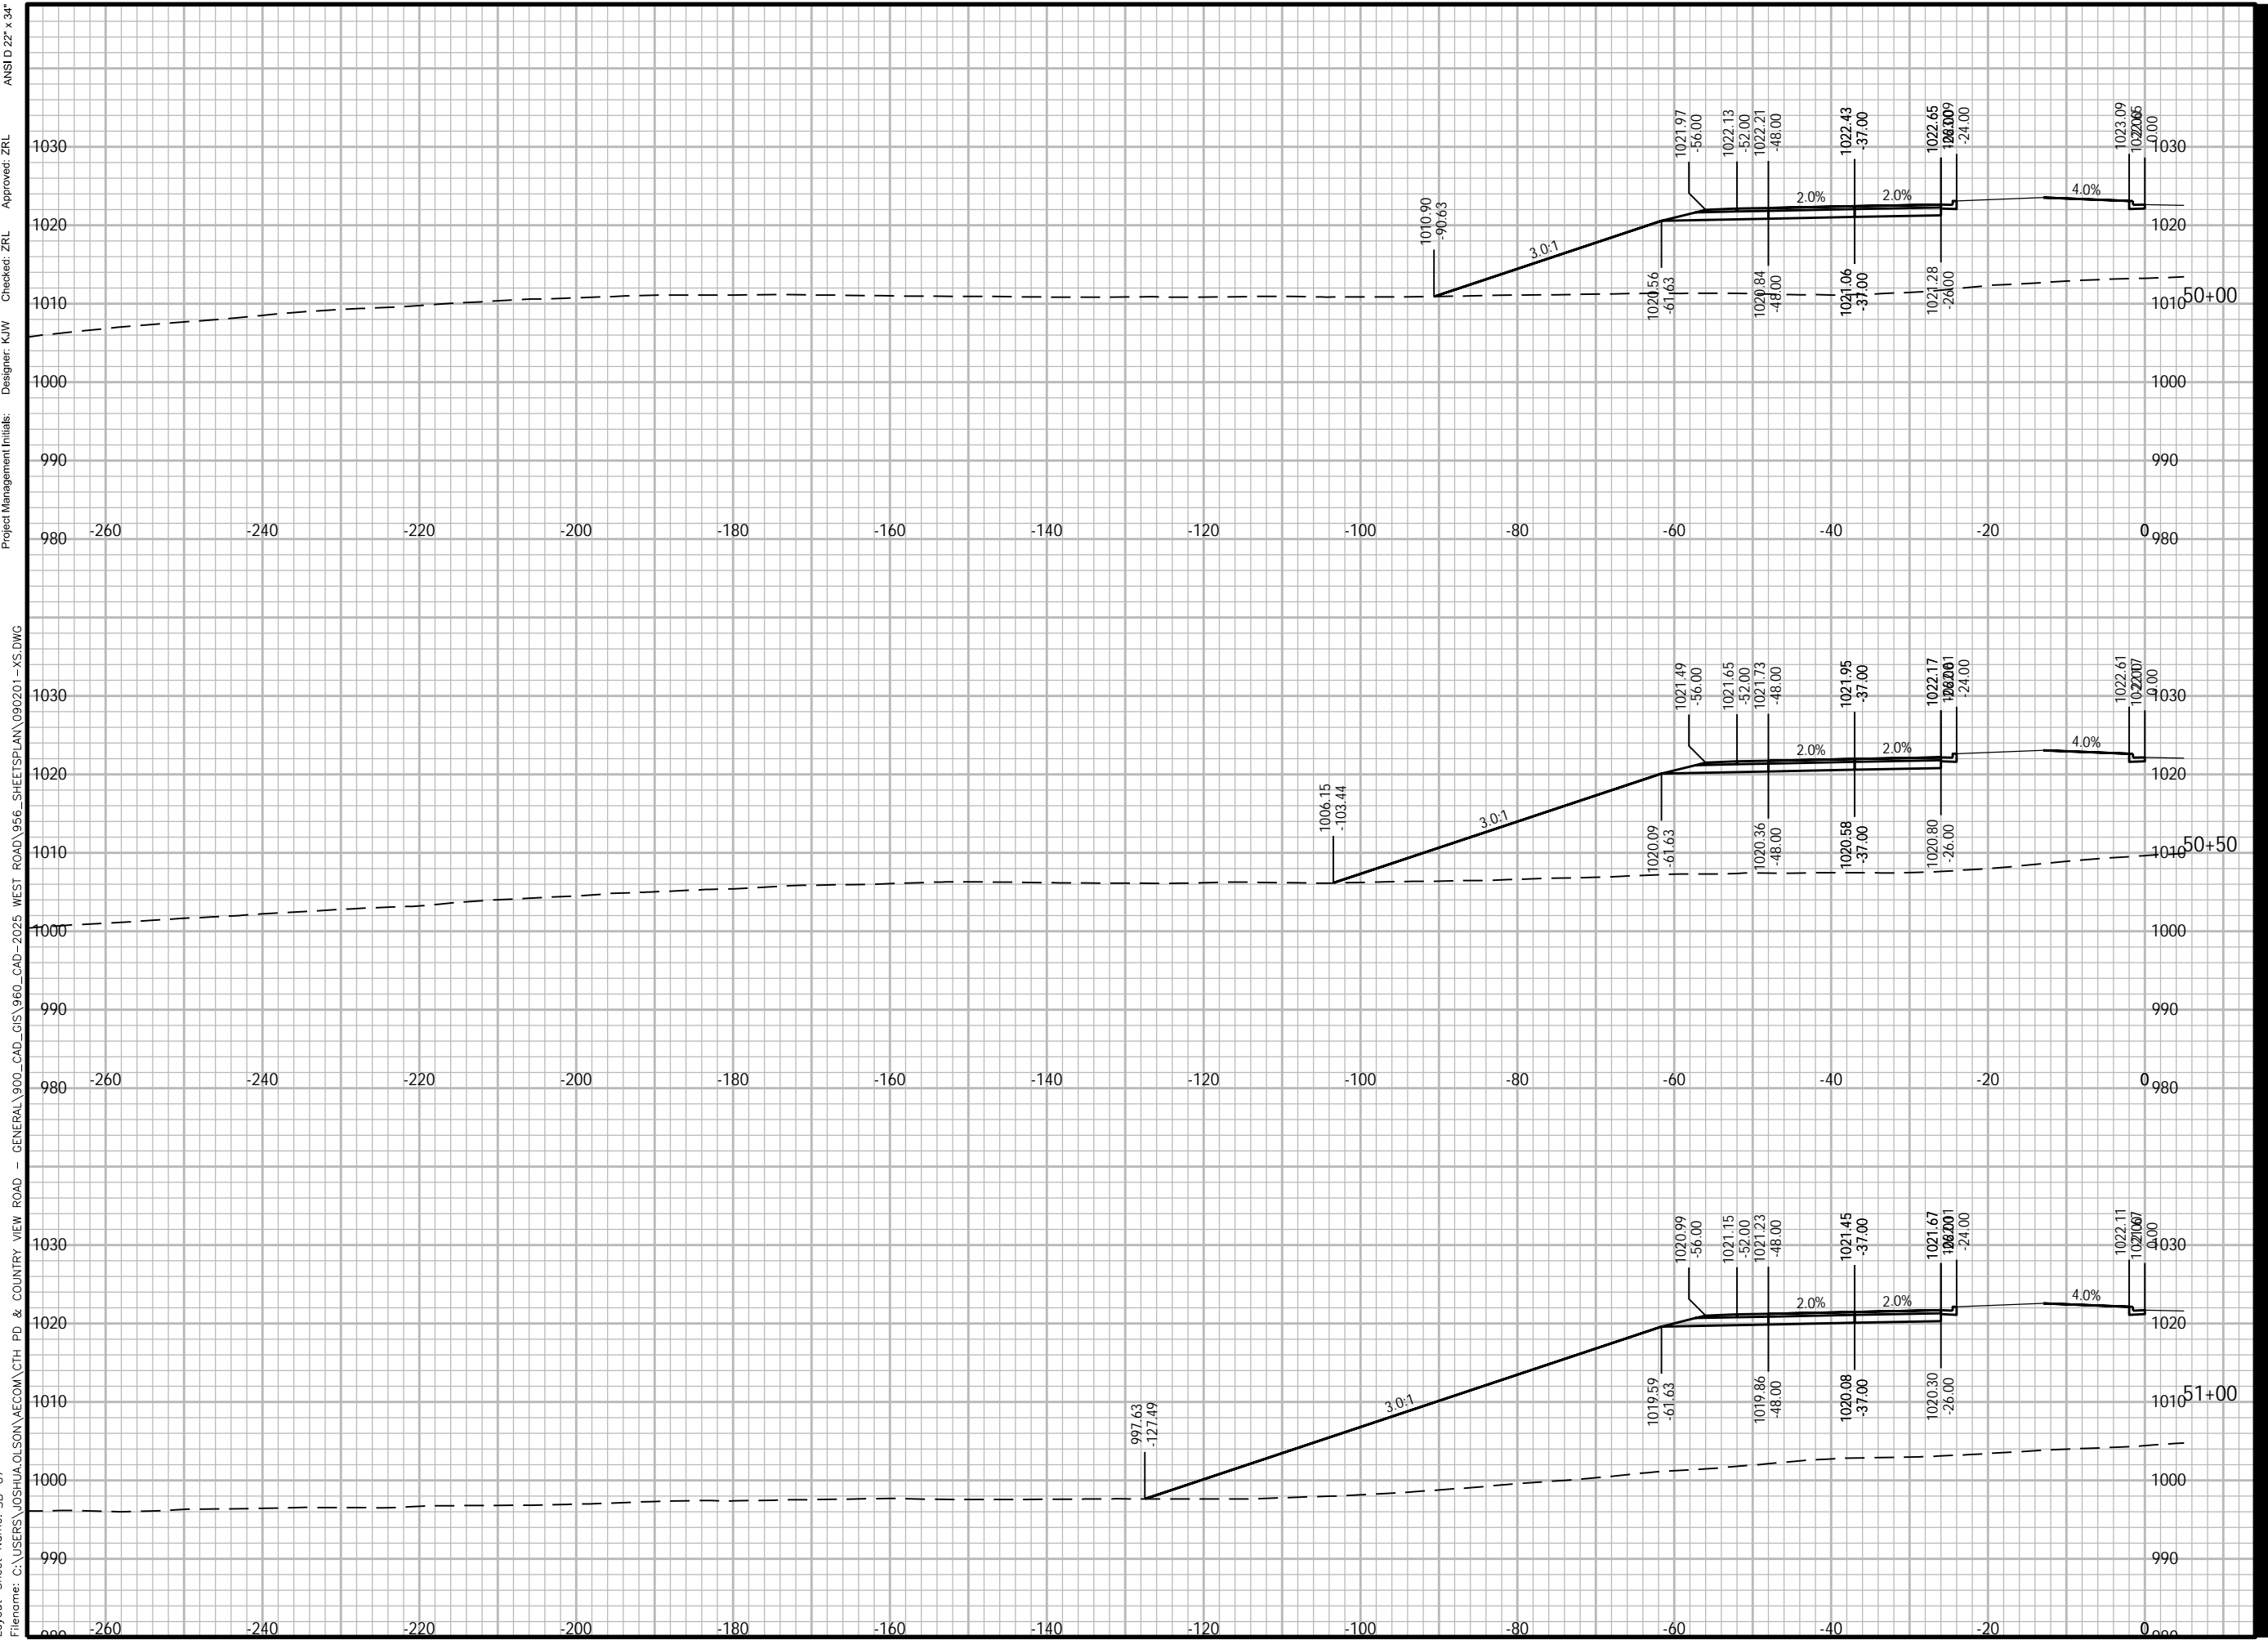

ANSI D 22" x 34" Approved: ZRL Checked: ZRL Designer: K/W Project Management Initials: WEST ROAD\956_SHEETS\PLAN\090201-XS.DWG

Plotted By: joshua.olson Plot File Date Created: Jun/12/2024 3:47 PM Layout Sheet Name: SB-07 Filename: C:\USERS\JOSHUA.OLSON\AECOM\CTH PD & COUNTRY VIEW ROAD - GENERAL\900_CAD_GIS\960_CAD-2025



PROJECT

WEST ROAD

CTH G TO COUNTRY VIEW ROAD
20XX-XXX
VERONA, WISCONSIN

CLIENT

CITY OF VERONA

111 LINCOLN STREET
VERONA, WISCONSIN 53593
608-845-6495 tel
www.ci.verona.wi.us

CONSULTANT

AECOM
1350 DEMING WAY SUITE 100
MIDDLETON, WI 53562
608-836-9800 tel
608-836-9767 fax
www.aecom.com

SUB-CONSULTANTS

REGISTRATION

ISSUE/REVISION

I	DATE	DESCRIPTION
I		ORIGINAL
W/R		

KEY PLAN


PROJECT NUMBER

2023-XXX

SHEET TITLE

SHEET NUMBER

XS-SB-08

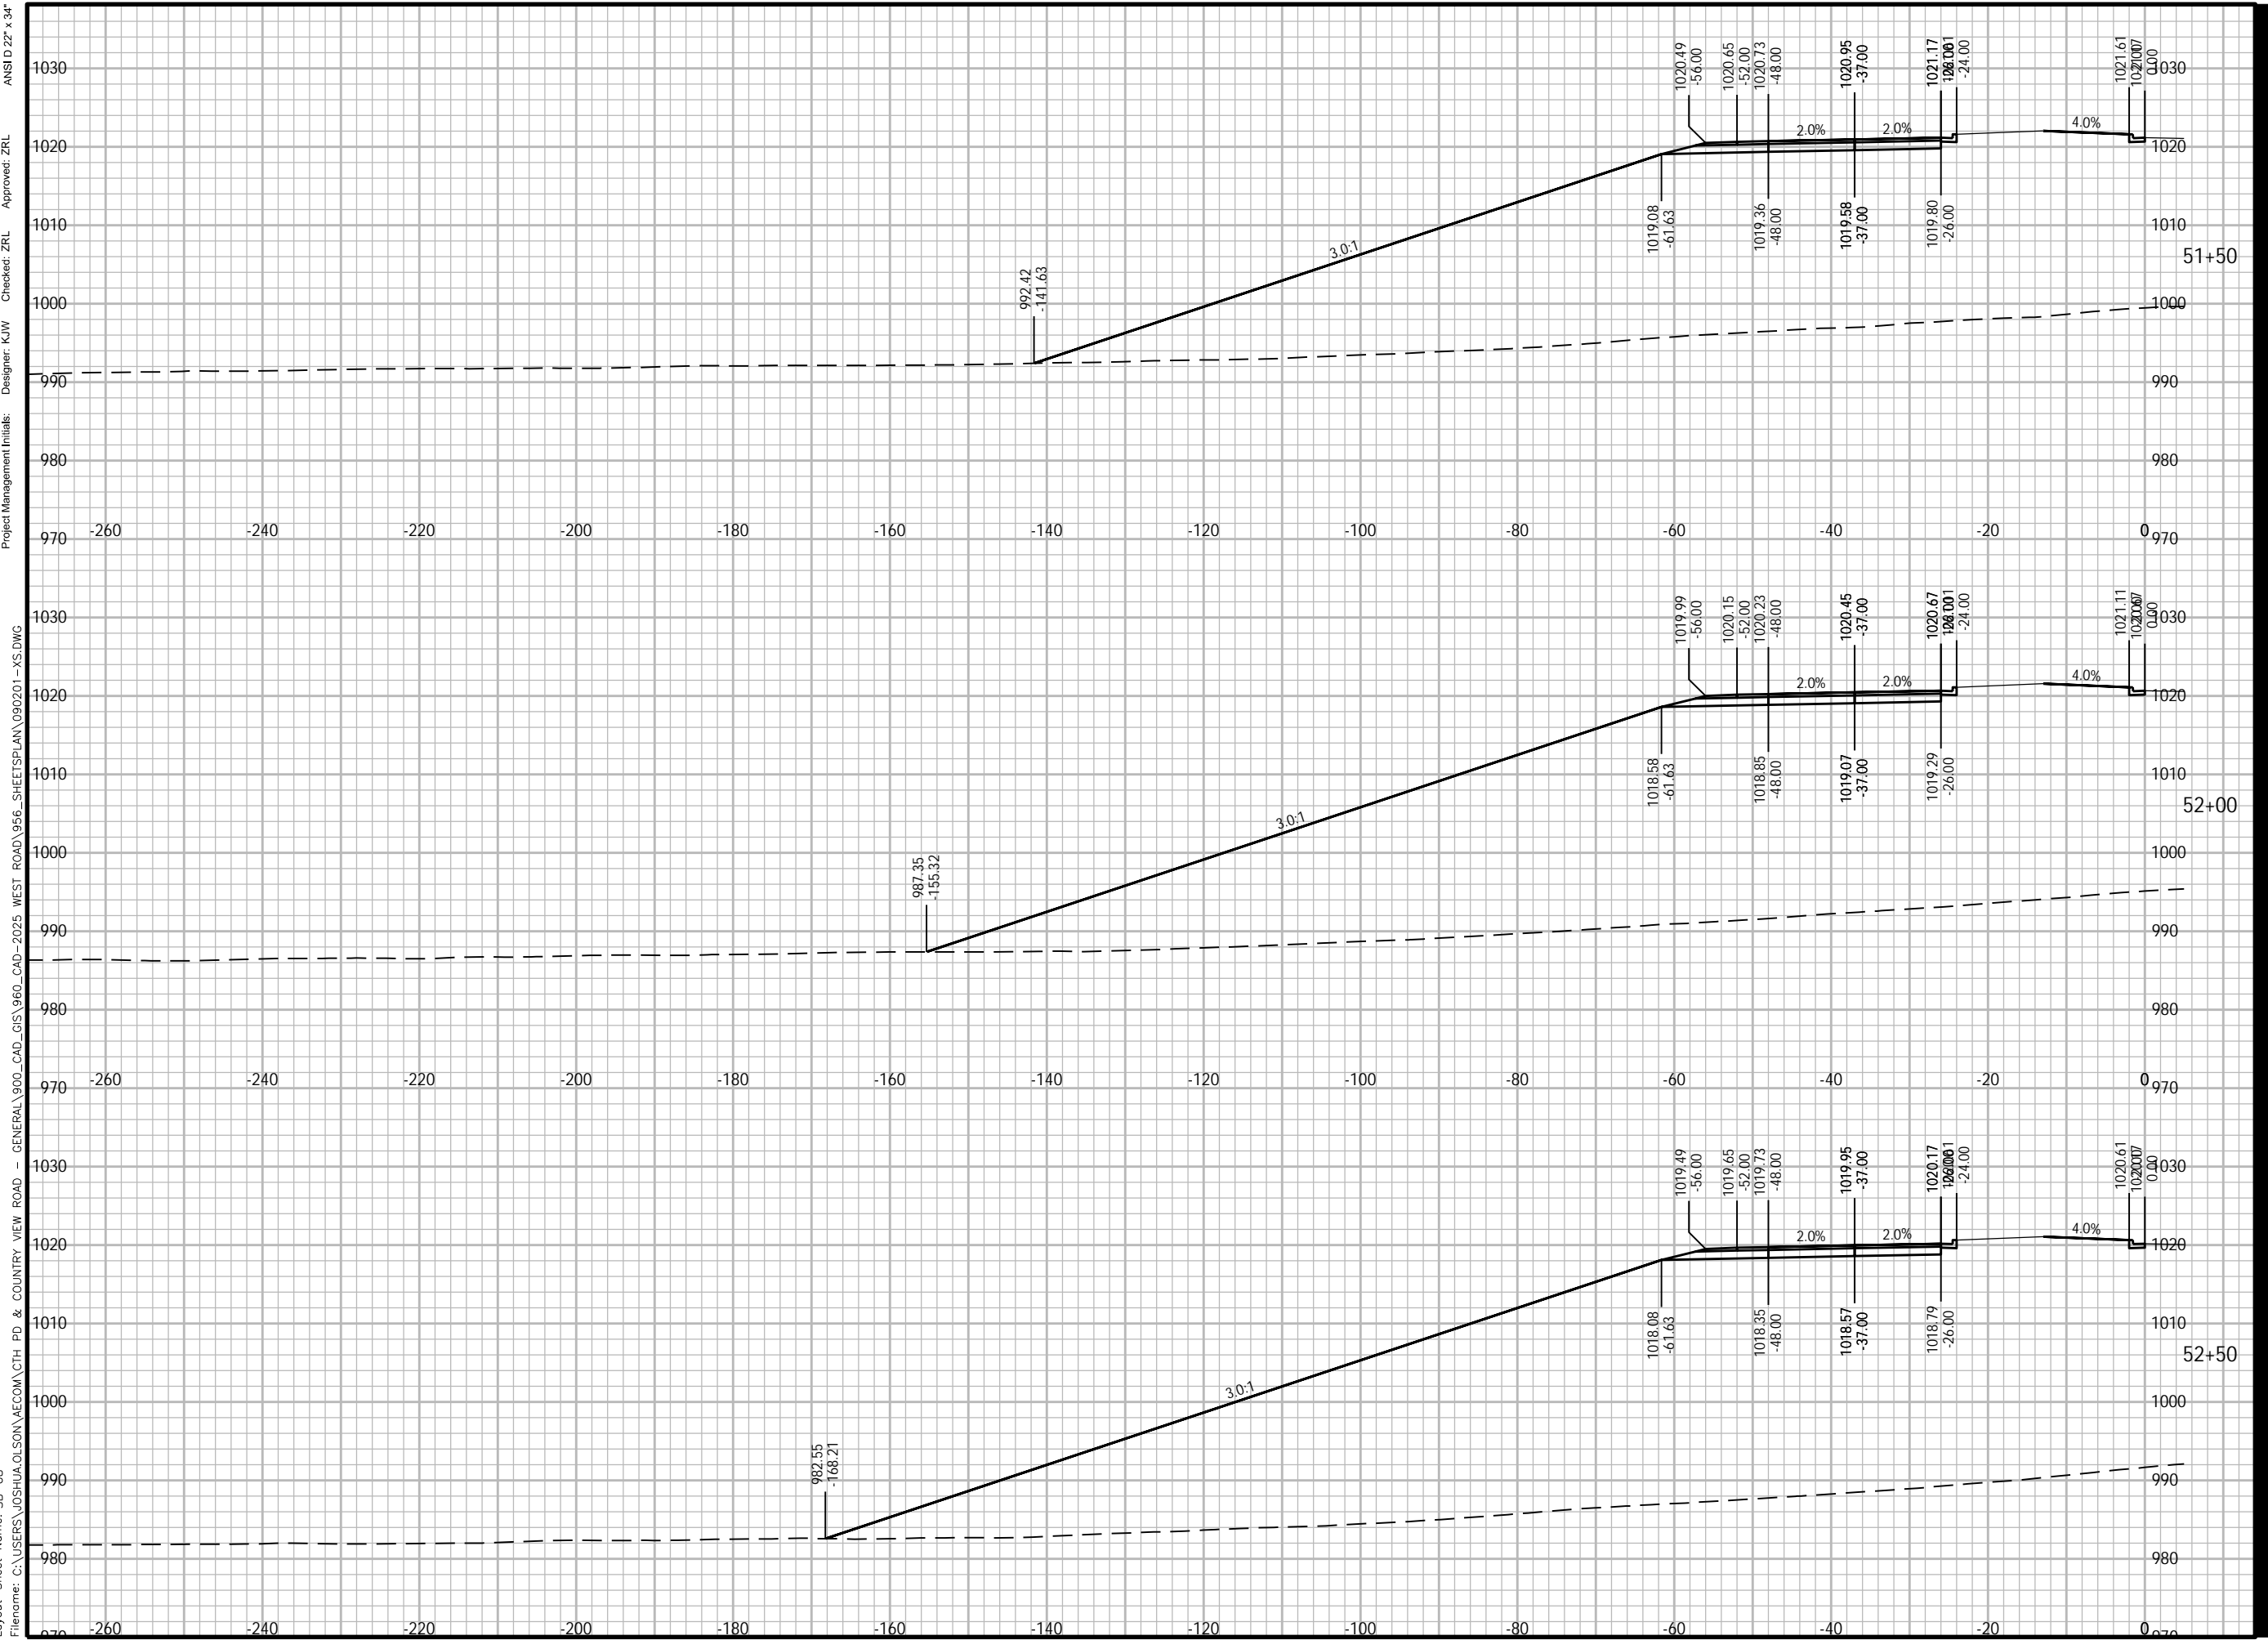

ANSI D 22' x 34' Approved: ZRL Checked: ZRL Designer: K/W Project Management Initials: 970 980 990 1000 1010 1020 1030 -260 -240 -220 -200 -180 -160 -140 -120 -100 -80 -60 -40 -20 0 970 980 990 1000 1010 1020 1030 -260 -240 -220 -200 -180 -160 -140 -120 -100 -80 -60 -40 -20 0 970 980 990 1000 1010 1020 1030 -260 -240 -220 -200 -180 -160 -140 -120 -100 -80 -60 -40 -20 0 970 980 990 1000 1010 1020 1030 -260 -240 -220 -200 -180 -160 -140 -120 -100 -80 -60 -40 -20 0 970 980 990 1000 1010 1020 1030

Plotted By: joshua.olson
Plot File Date Created: Jun/12/2024 3:47 PM
Layout Sheet Name: SB-08
Filename: C:\USERS\JOSHUA.OLSON\AECOM\CTH PD & COUNTRY VIEW ROAD - GENERAL\900_CAD_GIS\960_CAD-2025 WEST ROAD\956_SHEETS\PLAN\090201-XS.DWG



PROJECT

WEST ROAD

CTH G TO COUNTRY VIEW ROAD
20XX-XXX
VERONA, WISCONSIN

CLIENT

CITY OF VERONA

111 LINCOLN STREET
VERONA, WISCONSIN 53593
608-845-6495 tel
www.ci.verona.wi.us

CONSULTANT

AECOM
1350 DEMING WAY SUITE 100
MIDDLETON, WI 53562
608-836-9800 tel
608-836-9767 fax
www.aecom.com

SUB-CONSULTANTS

REGISTRATION

ISSUE/REVISION

I	DATE	DESCRIPTION
I		ORIGINAL
I/R	DATE	DESCRIPTION

KEY PLAN


PROJECT NUMBER

2023-XXX

SHEET TITLE

SHEET NUMBER

XS-SB-09

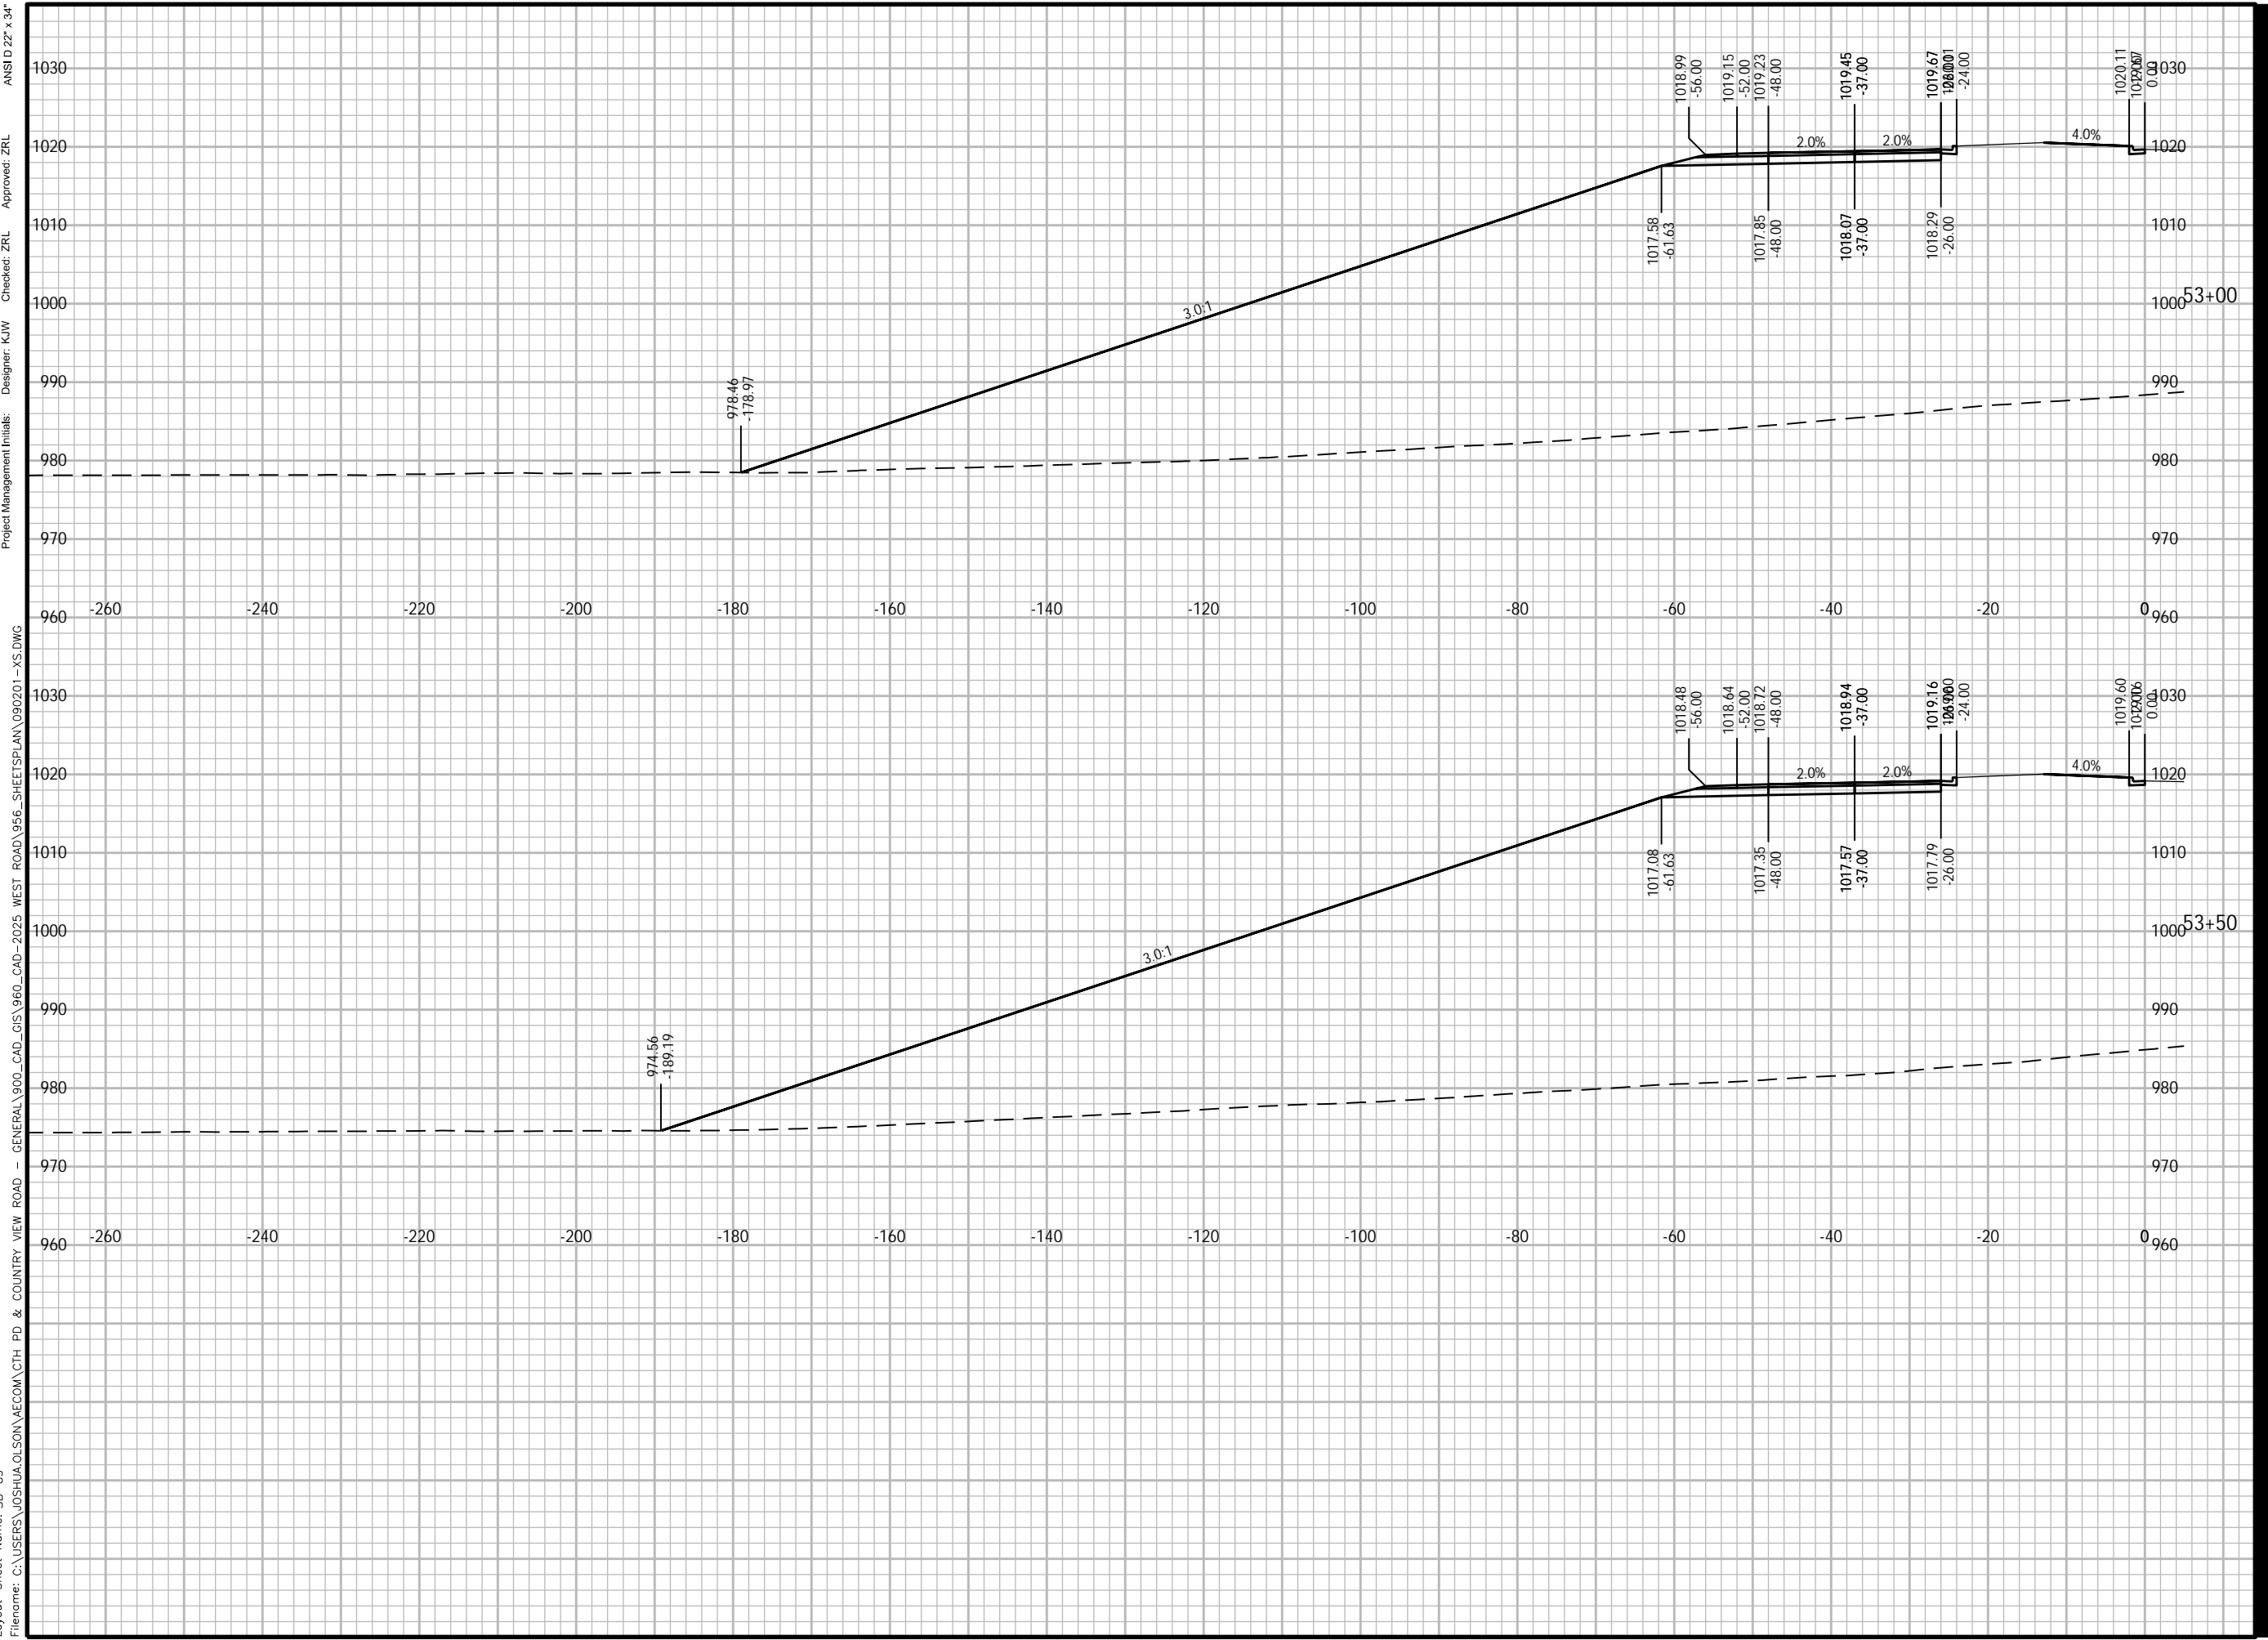

Plotted By: joshua.olson
 Plot File Date Created: Jun/12/2024 3:48 PM
 Layout-Sheet Name: SB-09
 Filename: C:\USERS\JOSHUA.OLSON\AECOM\CTH PD & COUNTRY VIEW ROAD - GENERAL\900_CAD_GIS\960_CAD-2025 WEST ROAD\956_SHEETS\PLAN\090201-XS.DWG

Project Management Initials: Designer: K/W
 Checked: ZRL
 Approved: ZRL
 ANS I D 22' x 34'



PROJECT

WEST ROAD

CTH G TO COUNTRY VIEW ROAD
20XX-XXX
VERONA, WISCONSIN

CLIENT

CITY OF VERONA

111 LINCOLN STREET
VERONA, WISCONSIN 53593
608-845-6495 tel
www.ci.verona.wi.us

CONSULTANT

AECOM
1350 DEMING WAY SUITE 100
MIDDLETON, WI 53562
608-836-9800 tel
608-836-9767 fax
www.aecom.com

SUB-CONSULTANTS

REGISTRATION

ISSUE/REVISION

I	DATE	DESCRIPTION
I		ORIGINAL
I/R	DATE	DESCRIPTION

KEY PLAN


PROJECT NUMBER

2023-XXX

SHEET TITLE

SHEET NUMBER

XS-SB-11

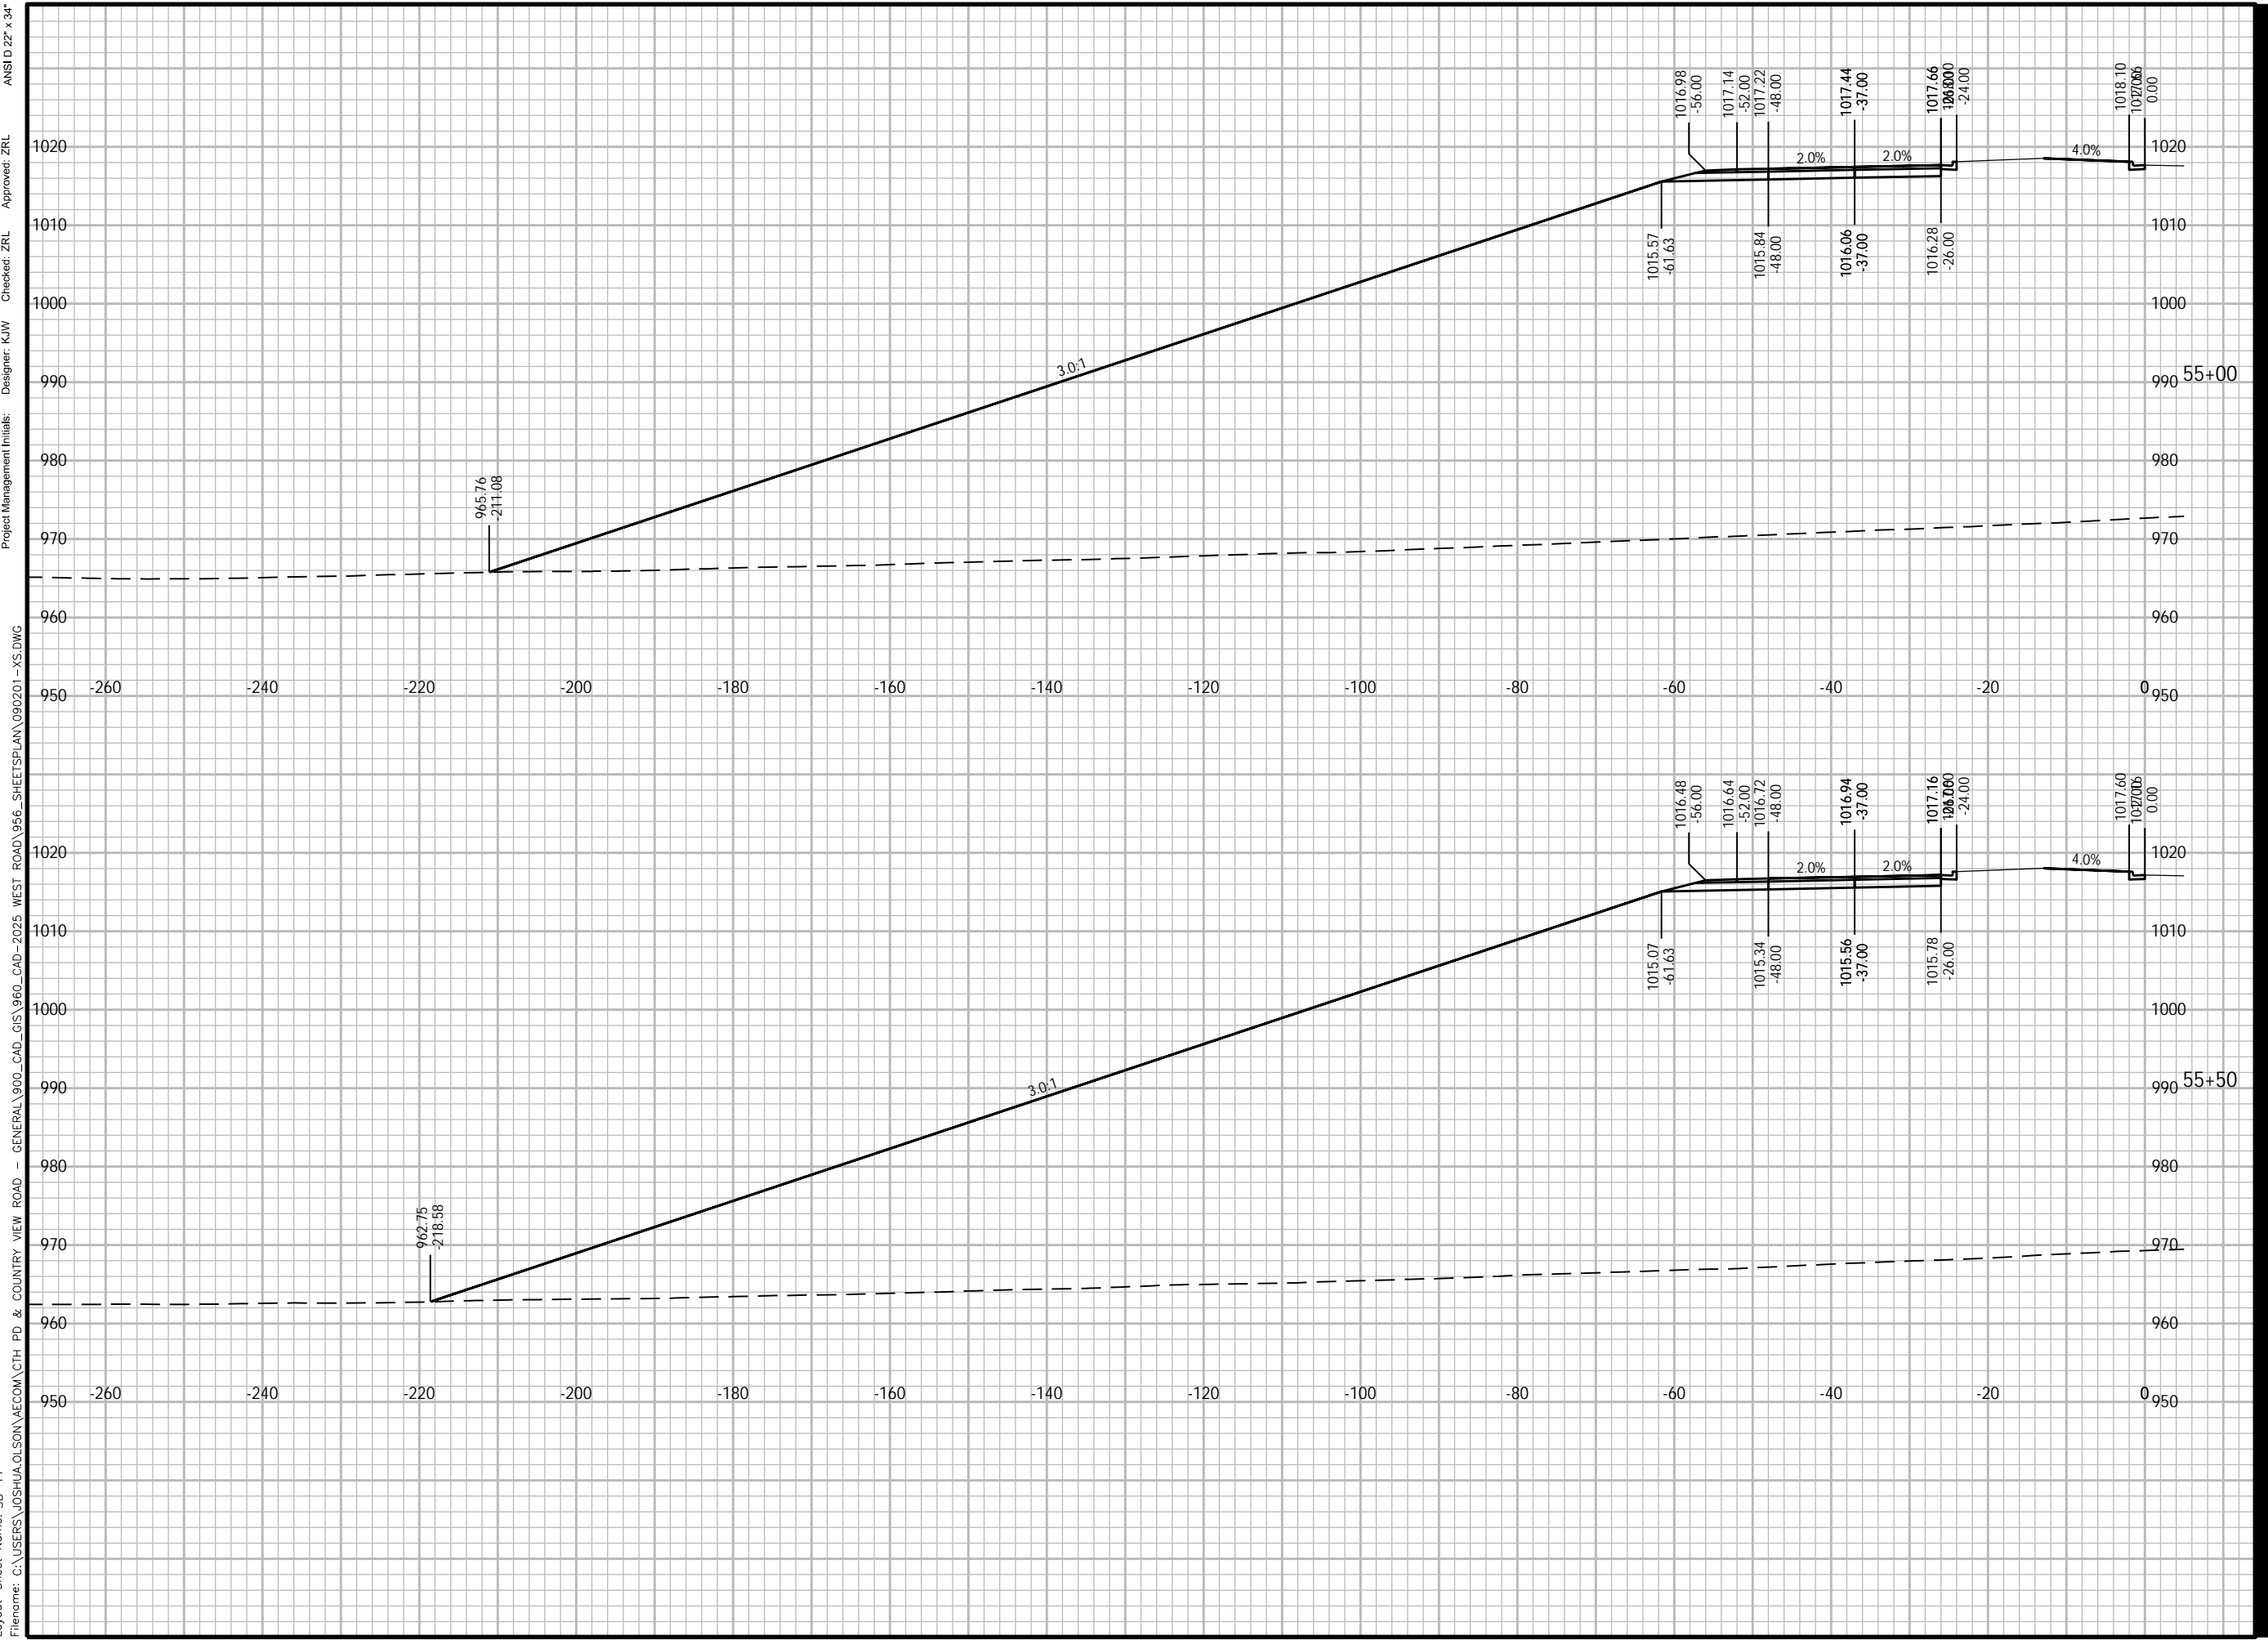

Plotted By: joshua.olson
Plot File Date Created: Jun/12/2024 3:48 PM
Layout-Sheet Name: SB-11
Filename: C:\USERS\JOSHUA.OLSON\AECOM\CTH PD & COUNTRY VIEW ROAD - GENERAL\900_CAD_GIS\960_CAD-2025 WEST ROAD\956_SHEETS\PLAN\090201-XS.DWG

Project Management Initials:
Designer: K/W
Checked: ZRL
Approved: ZRL

ANSI D 22' x 34'



PROJECT

WEST ROAD

CTH G TO COUNTRY VIEW ROAD
20XX-XXX
VERONA, WISCONSIN

CLIENT

CITY OF VERONA

111 LINCOLN STREET
VERONA, WISCONSIN 53593
608-845-6495 tel
www.ci.verona.wi.us

CONSULTANT

AECOM
1350 DEMING WAY SUITE 100
MIDDLETON, WI 53562
608-836-9800 tel
608-836-9767 fax
www.aecom.com

SUB-CONSULTANTS

REGISTRATION

ISSUE/REVISION

I	DATE	DESCRIPTION
I		ORIGINAL

KEY PLAN


PROJECT NUMBER

2023-XXX

SHEET TITLE

SHEET NUMBER

XS-SB-12

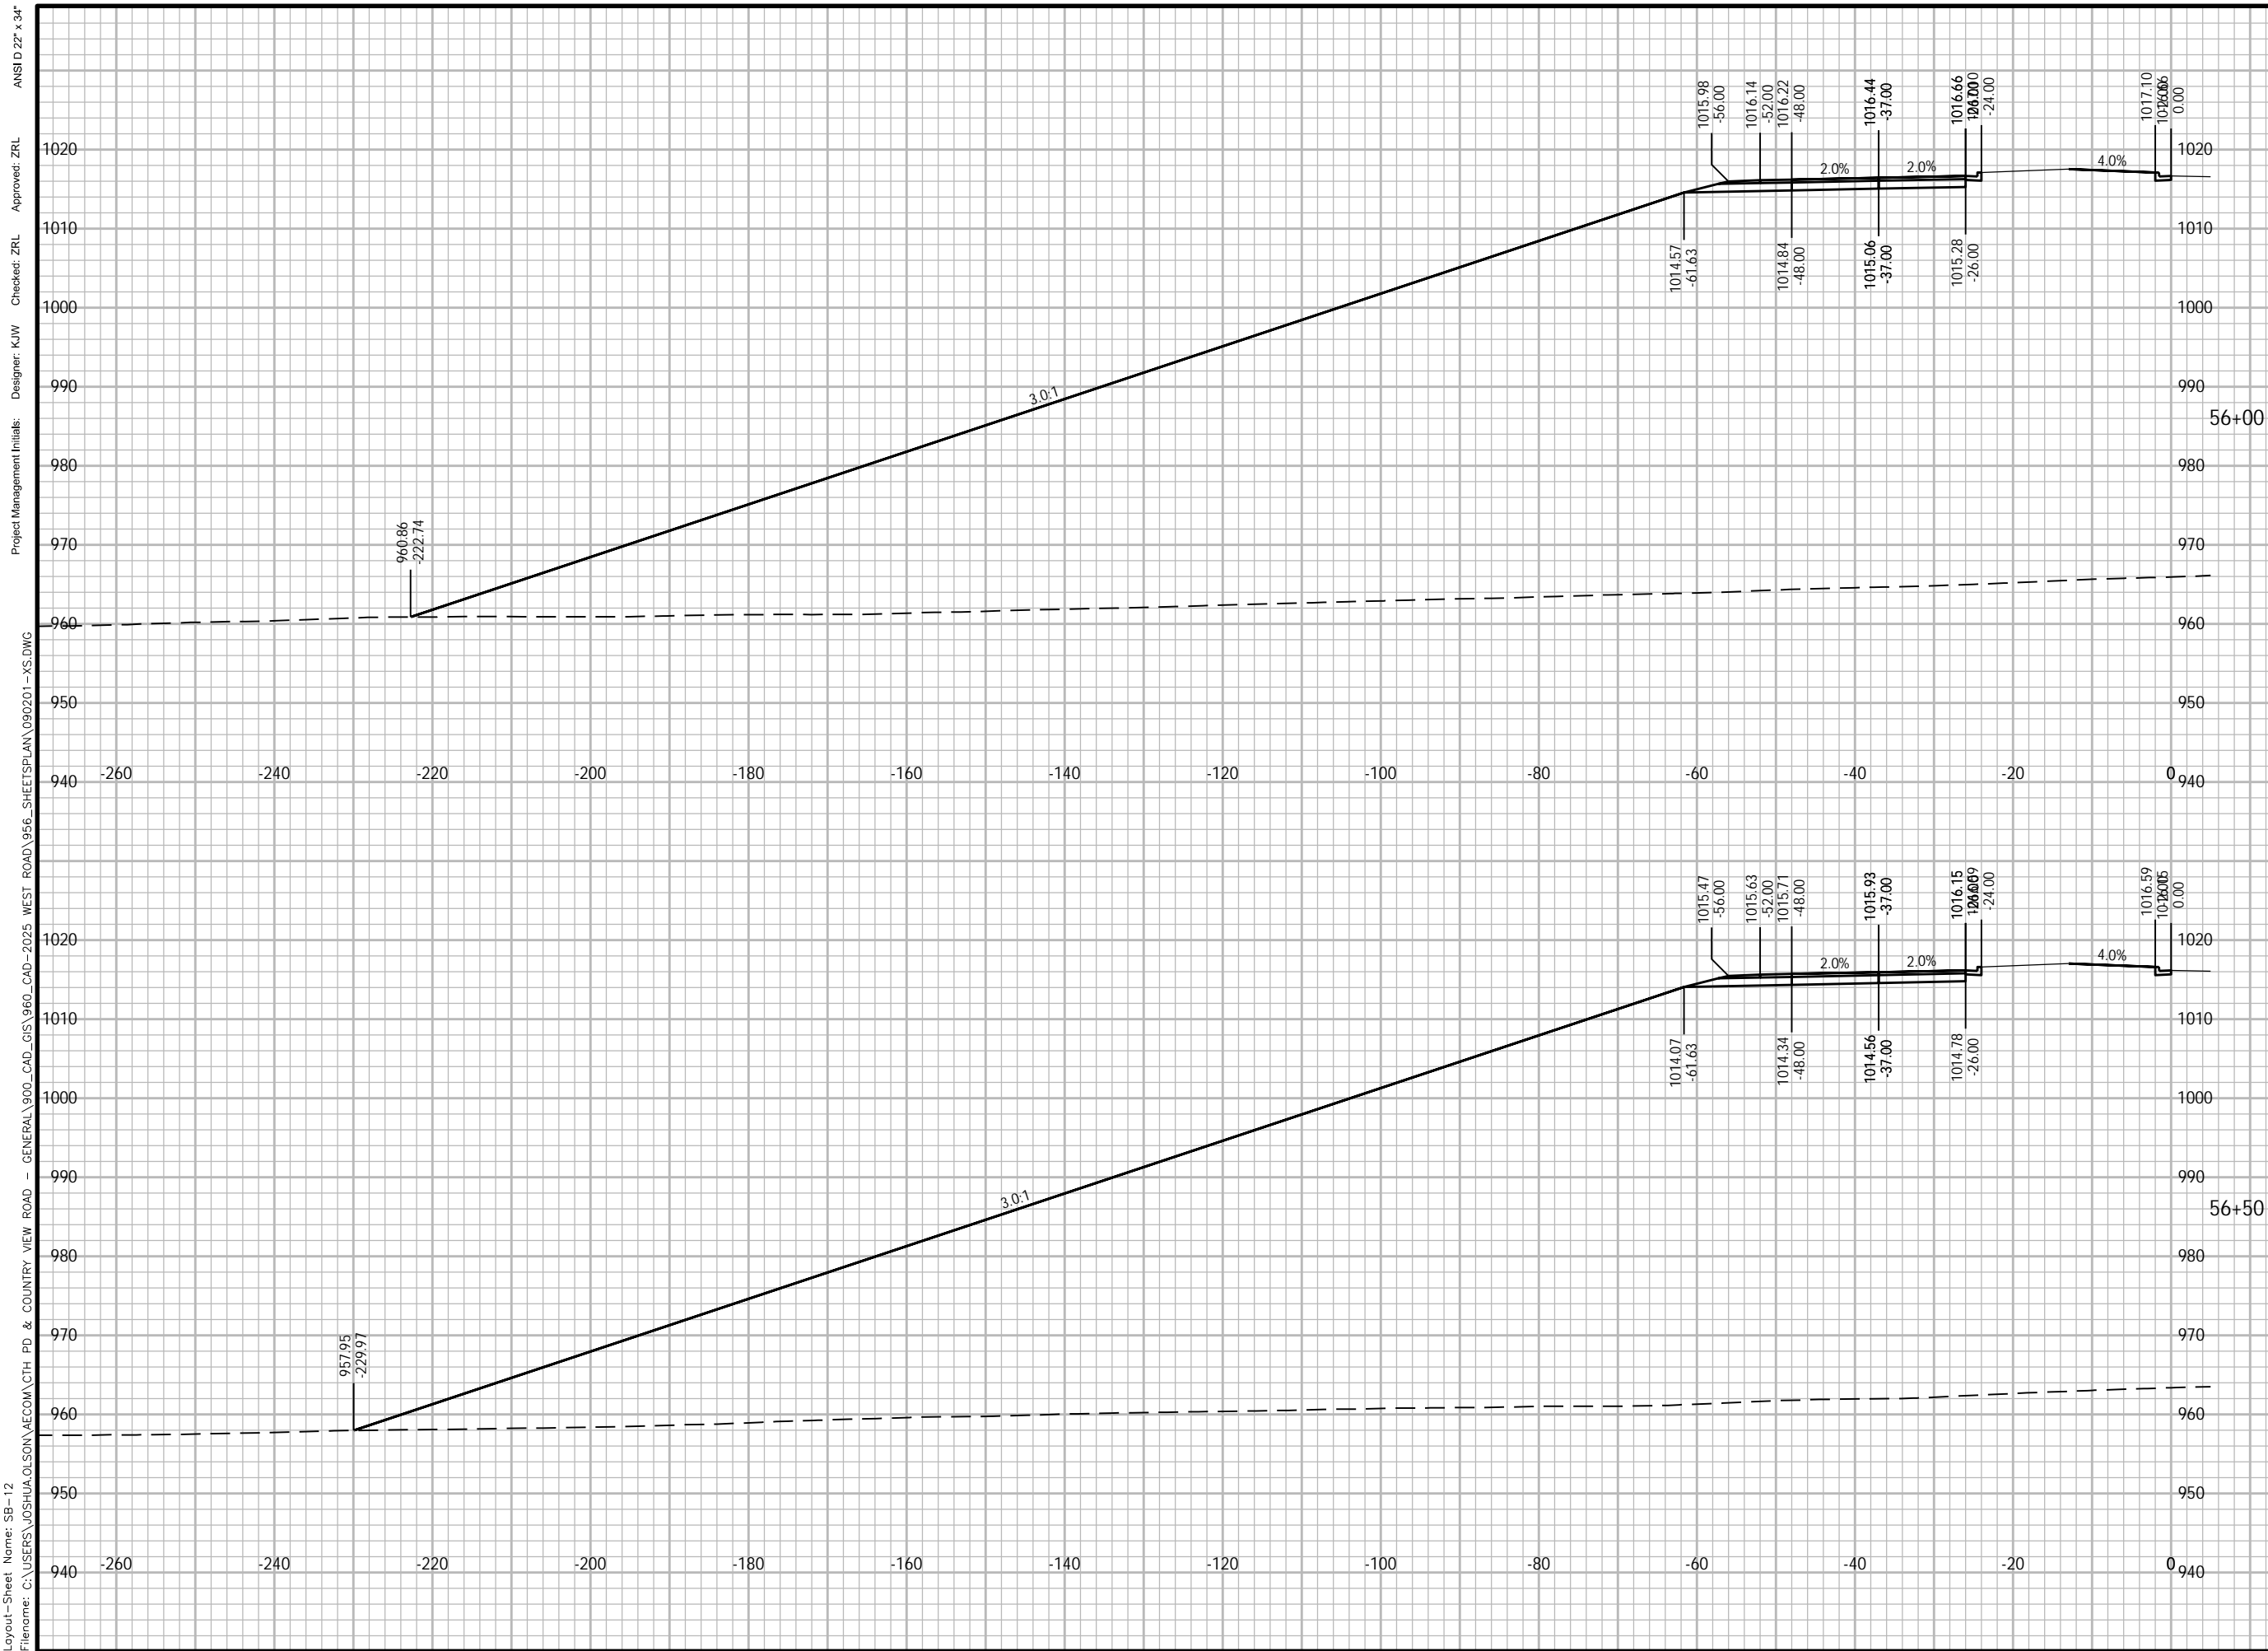

Plotted By: joshua.olson
Plot File Date Created: Jun/12/2024 3:49 PM
Layout:-Sheet Name: SB-12
Filename: C:\USERS\JOSHUA.OLSON\AECOM\CTH PD & COUNTRY VIEW ROAD - GENERAL\900_CAD_GIS\960_CAD-2025 WEST ROAD\956_SHEETS\PLAN\090201-XS.DWG

ANSI D 22' x 34'

Approved: ZRL

Checked: ZRL

Designer: K/W

Project Management Initials:

960

950

940

940

1000

1010

1020

960

970

950

940

940

940



PROJECT

WEST ROAD

CTH G TO COUNTRY VIEW ROAD
20XX-XXX
VERONA, WISCONSIN

CLIENT

CITY OF VERONA

111 LINCOLN STREET
VERONA, WISCONSIN 53593
608-845-6495 tel
www.ci.verona.wi.us

CONSULTANT

AECOM
1350 DEMING WAY SUITE 100
MIDDLETON, WI 53562
608-836-9800 tel
608-836-9767 fax
www.aecom.com

SUB-CONSULTANTS

REGISTRATION

ISSUE/REVISION

I	DATE	DESCRIPTION
I		ORIGINAL
I/R	DATE	DESCRIPTION

KEY PLAN


PROJECT NUMBER

2023-XXX

SHEET TITLE

SHEET NUMBER

XS-SB-13

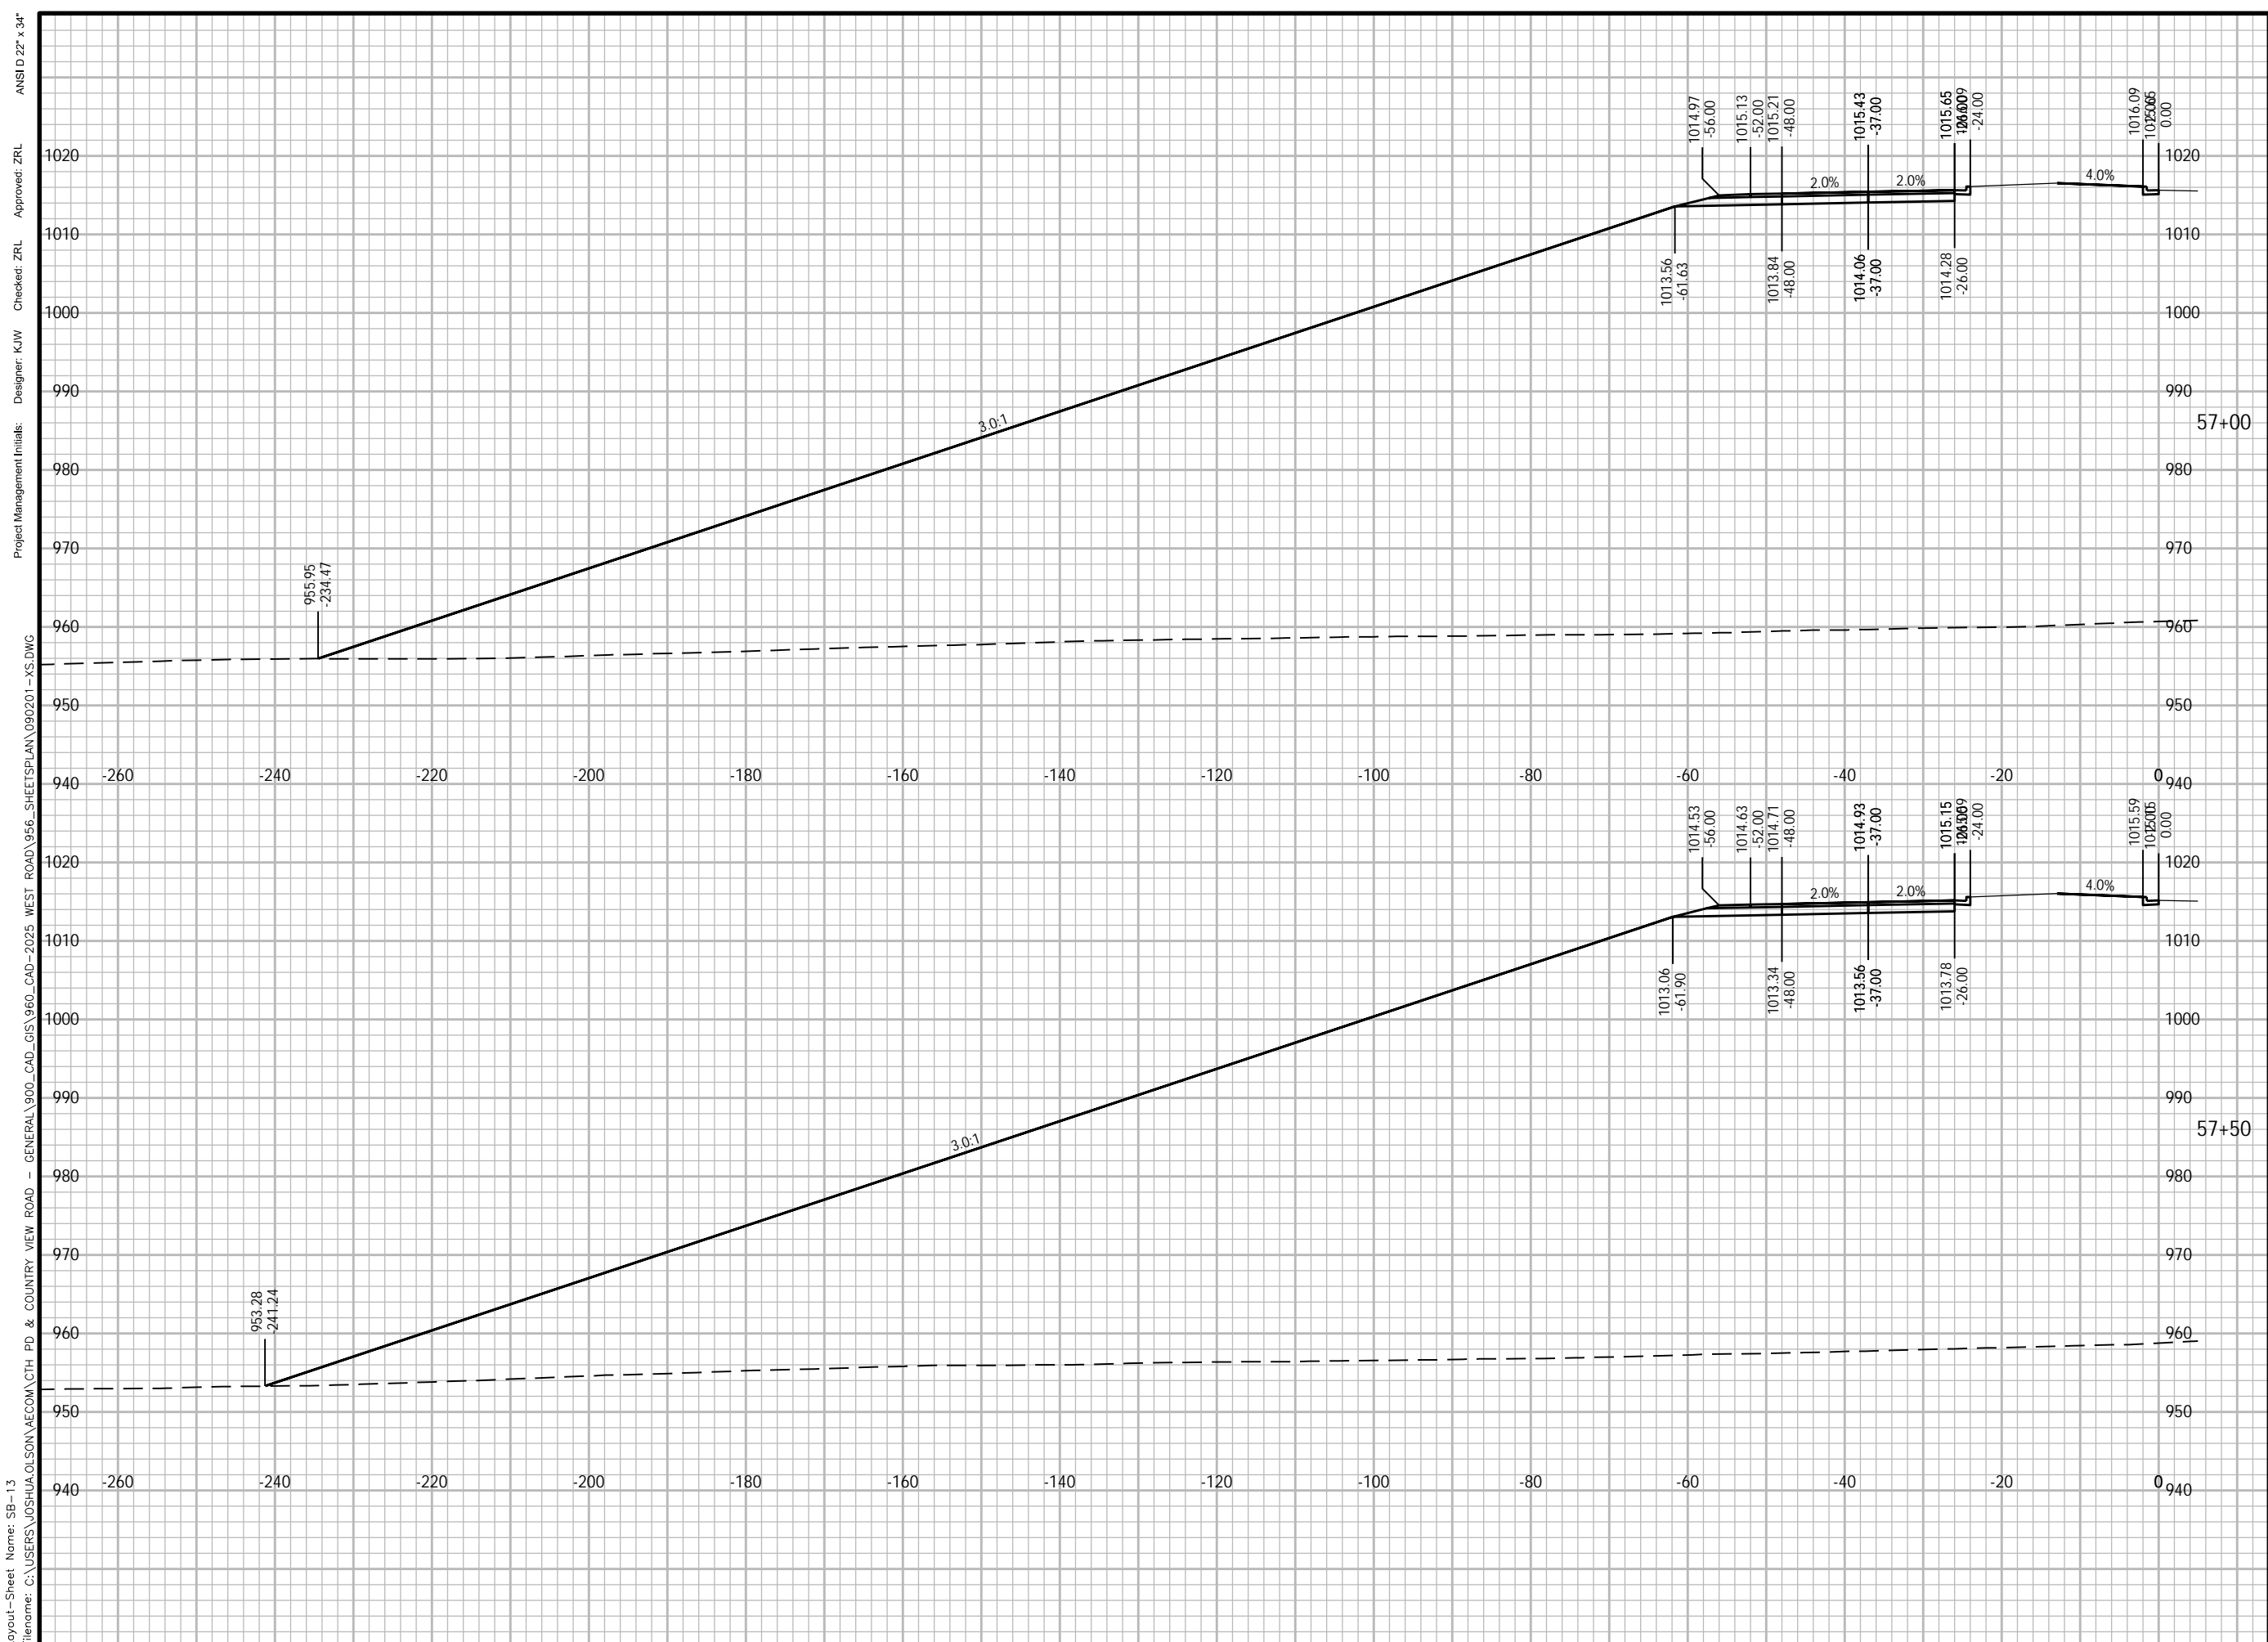

Plotted By: joshua.olson
Plot File Date Created: Jun/12/2024 3:49 PM
Layout-Sheet Name: SB-13
Filename: C:\USERS\JOSHUA.OLSON\AECOM\CTH PD & COUNTRY VIEW ROAD - GENERAL\900_CAD_GIS\960_CAD-2025 WEST ROAD\956_SHEETS\PLAN\090201-XS.DWG

Project Management Initials:
Designer: K/W
Checked: ZRL
Approved: ZRL

ANSI D 22" x 34"



PROJECT

WEST ROAD

CTH G TO COUNTRY VIEW ROAD
20XX-XXX
VERONA, WISCONSIN

CLIENT

CITY OF VERONA

111 LINCOLN STREET
VERONA, WISCONSIN 53593
608-845-6495 tel
www.ci.verona.wi.us

CONSULTANT

AECOM
1350 DEMING WAY SUITE 100
MIDDLETON, WI 53562
608-836-9800 tel
608-836-9767 fax
www.aecom.com

SUB-CONSULTANTS

REGISTRATION

ISSUE/REVISION

I	DATE	DESCRIPTION
I		ORIGINAL
I/R	DATE	DESCRIPTION

KEY PLAN


PROJECT NUMBER

2023-XXX

SHEET TITLE

SHEET NUMBER

XS-SB-14

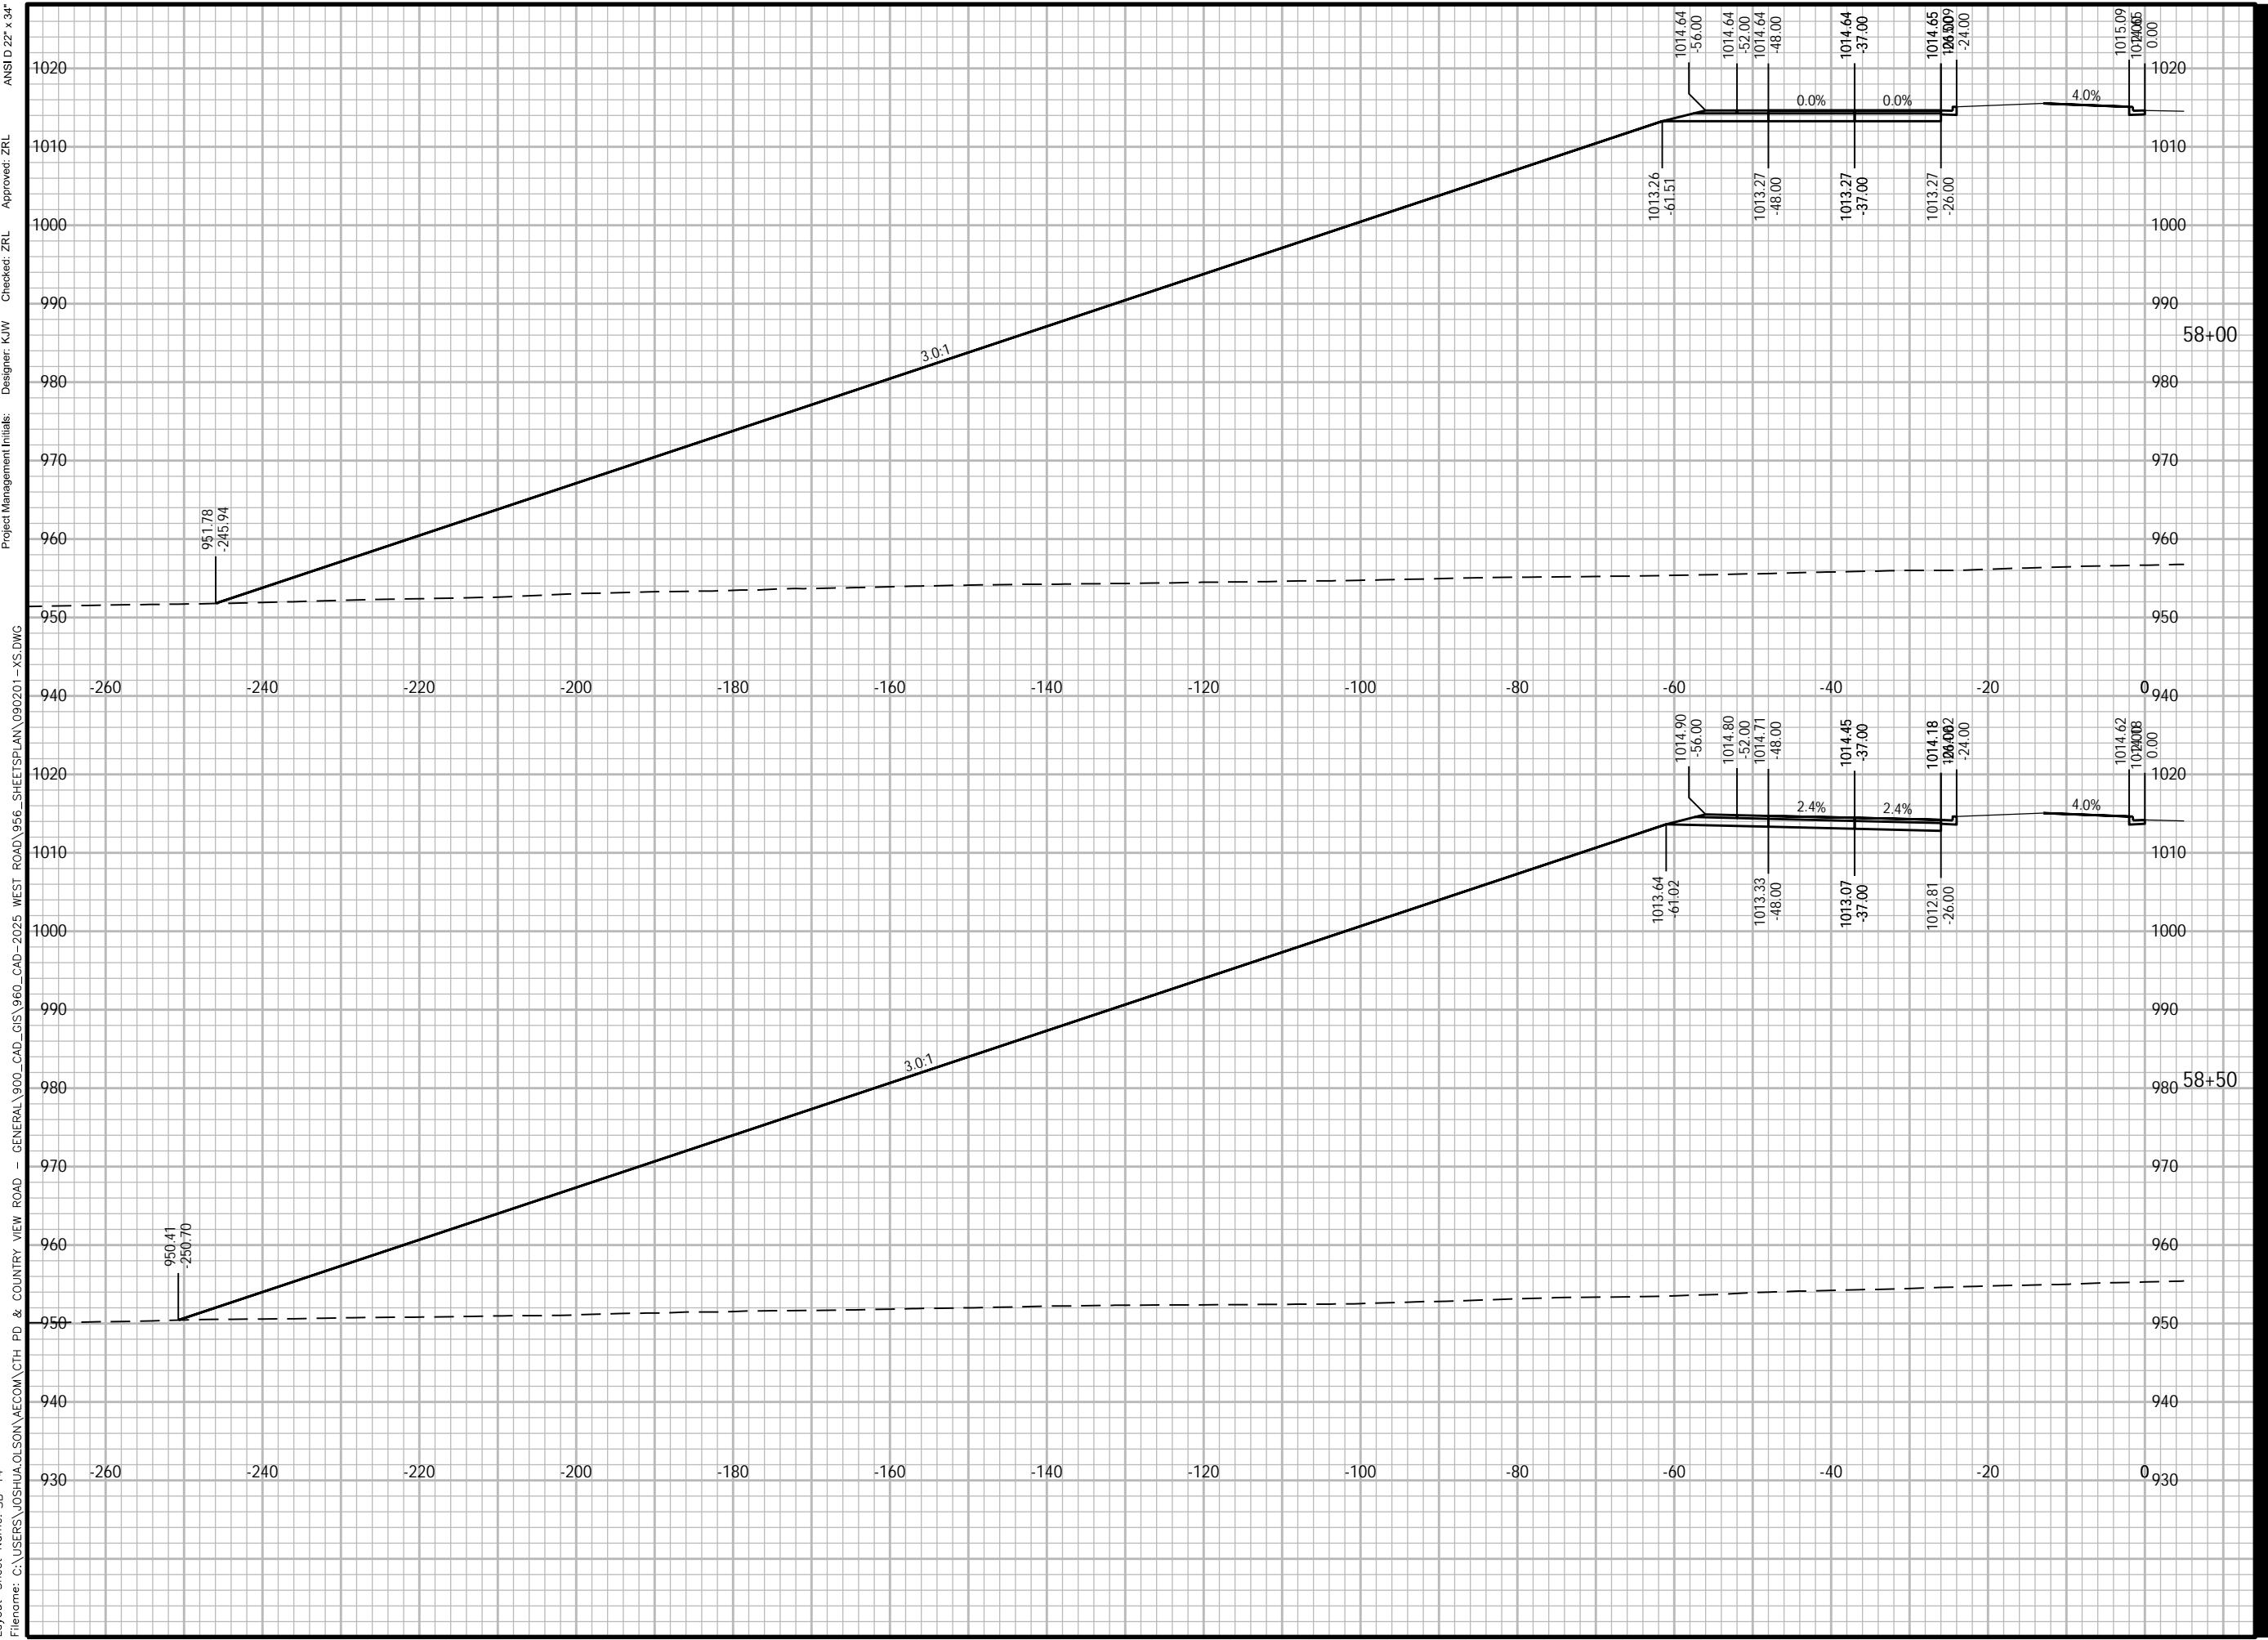

Plotted By: joshua.olson
 Plot File Date Created: Jun/12/2024 3:49 PM
 Layout-Sheet Name: SB-14
 Filename: C:\USERS\JOSHUA.OLSON\AECOM\CTH PD & COUNTRY VIEW ROAD - GENERAL\900_CAD_GIS\960_CAD-2025_WEST ROAD\956_SHEETS\PLAN\090201-XS.DWG

ANS I D 22' x 34'
 Approved: ZRL
 Checked: ZRL
 Designer: K/W
 Project Management Initials:



PROJECT

WEST ROAD

CTH G TO COUNTRY VIEW ROAD
20XX-XXX
VERONA, WISCONSIN

CLIENT

CITY OF VERONA

111 LINCOLN STREET
VERONA, WISCONSIN 53593
608-845-6495 tel
www.ci.verona.wi.us

CONSULTANT

AECOM
1350 DEMING WAY SUITE 100
MIDDLETON, WI 53562
608-836-9800 tel
608-836-9767 fax
www.aecom.com

SUB-CONSULTANTS

REGISTRATION

ISSUE/REVISION

I	DATE	DESCRIPTION
I		ORIGINAL

KEY PLAN


PROJECT NUMBER

2023-XXX

SHEET TITLE

SHEET NUMBER

XS-SB-15

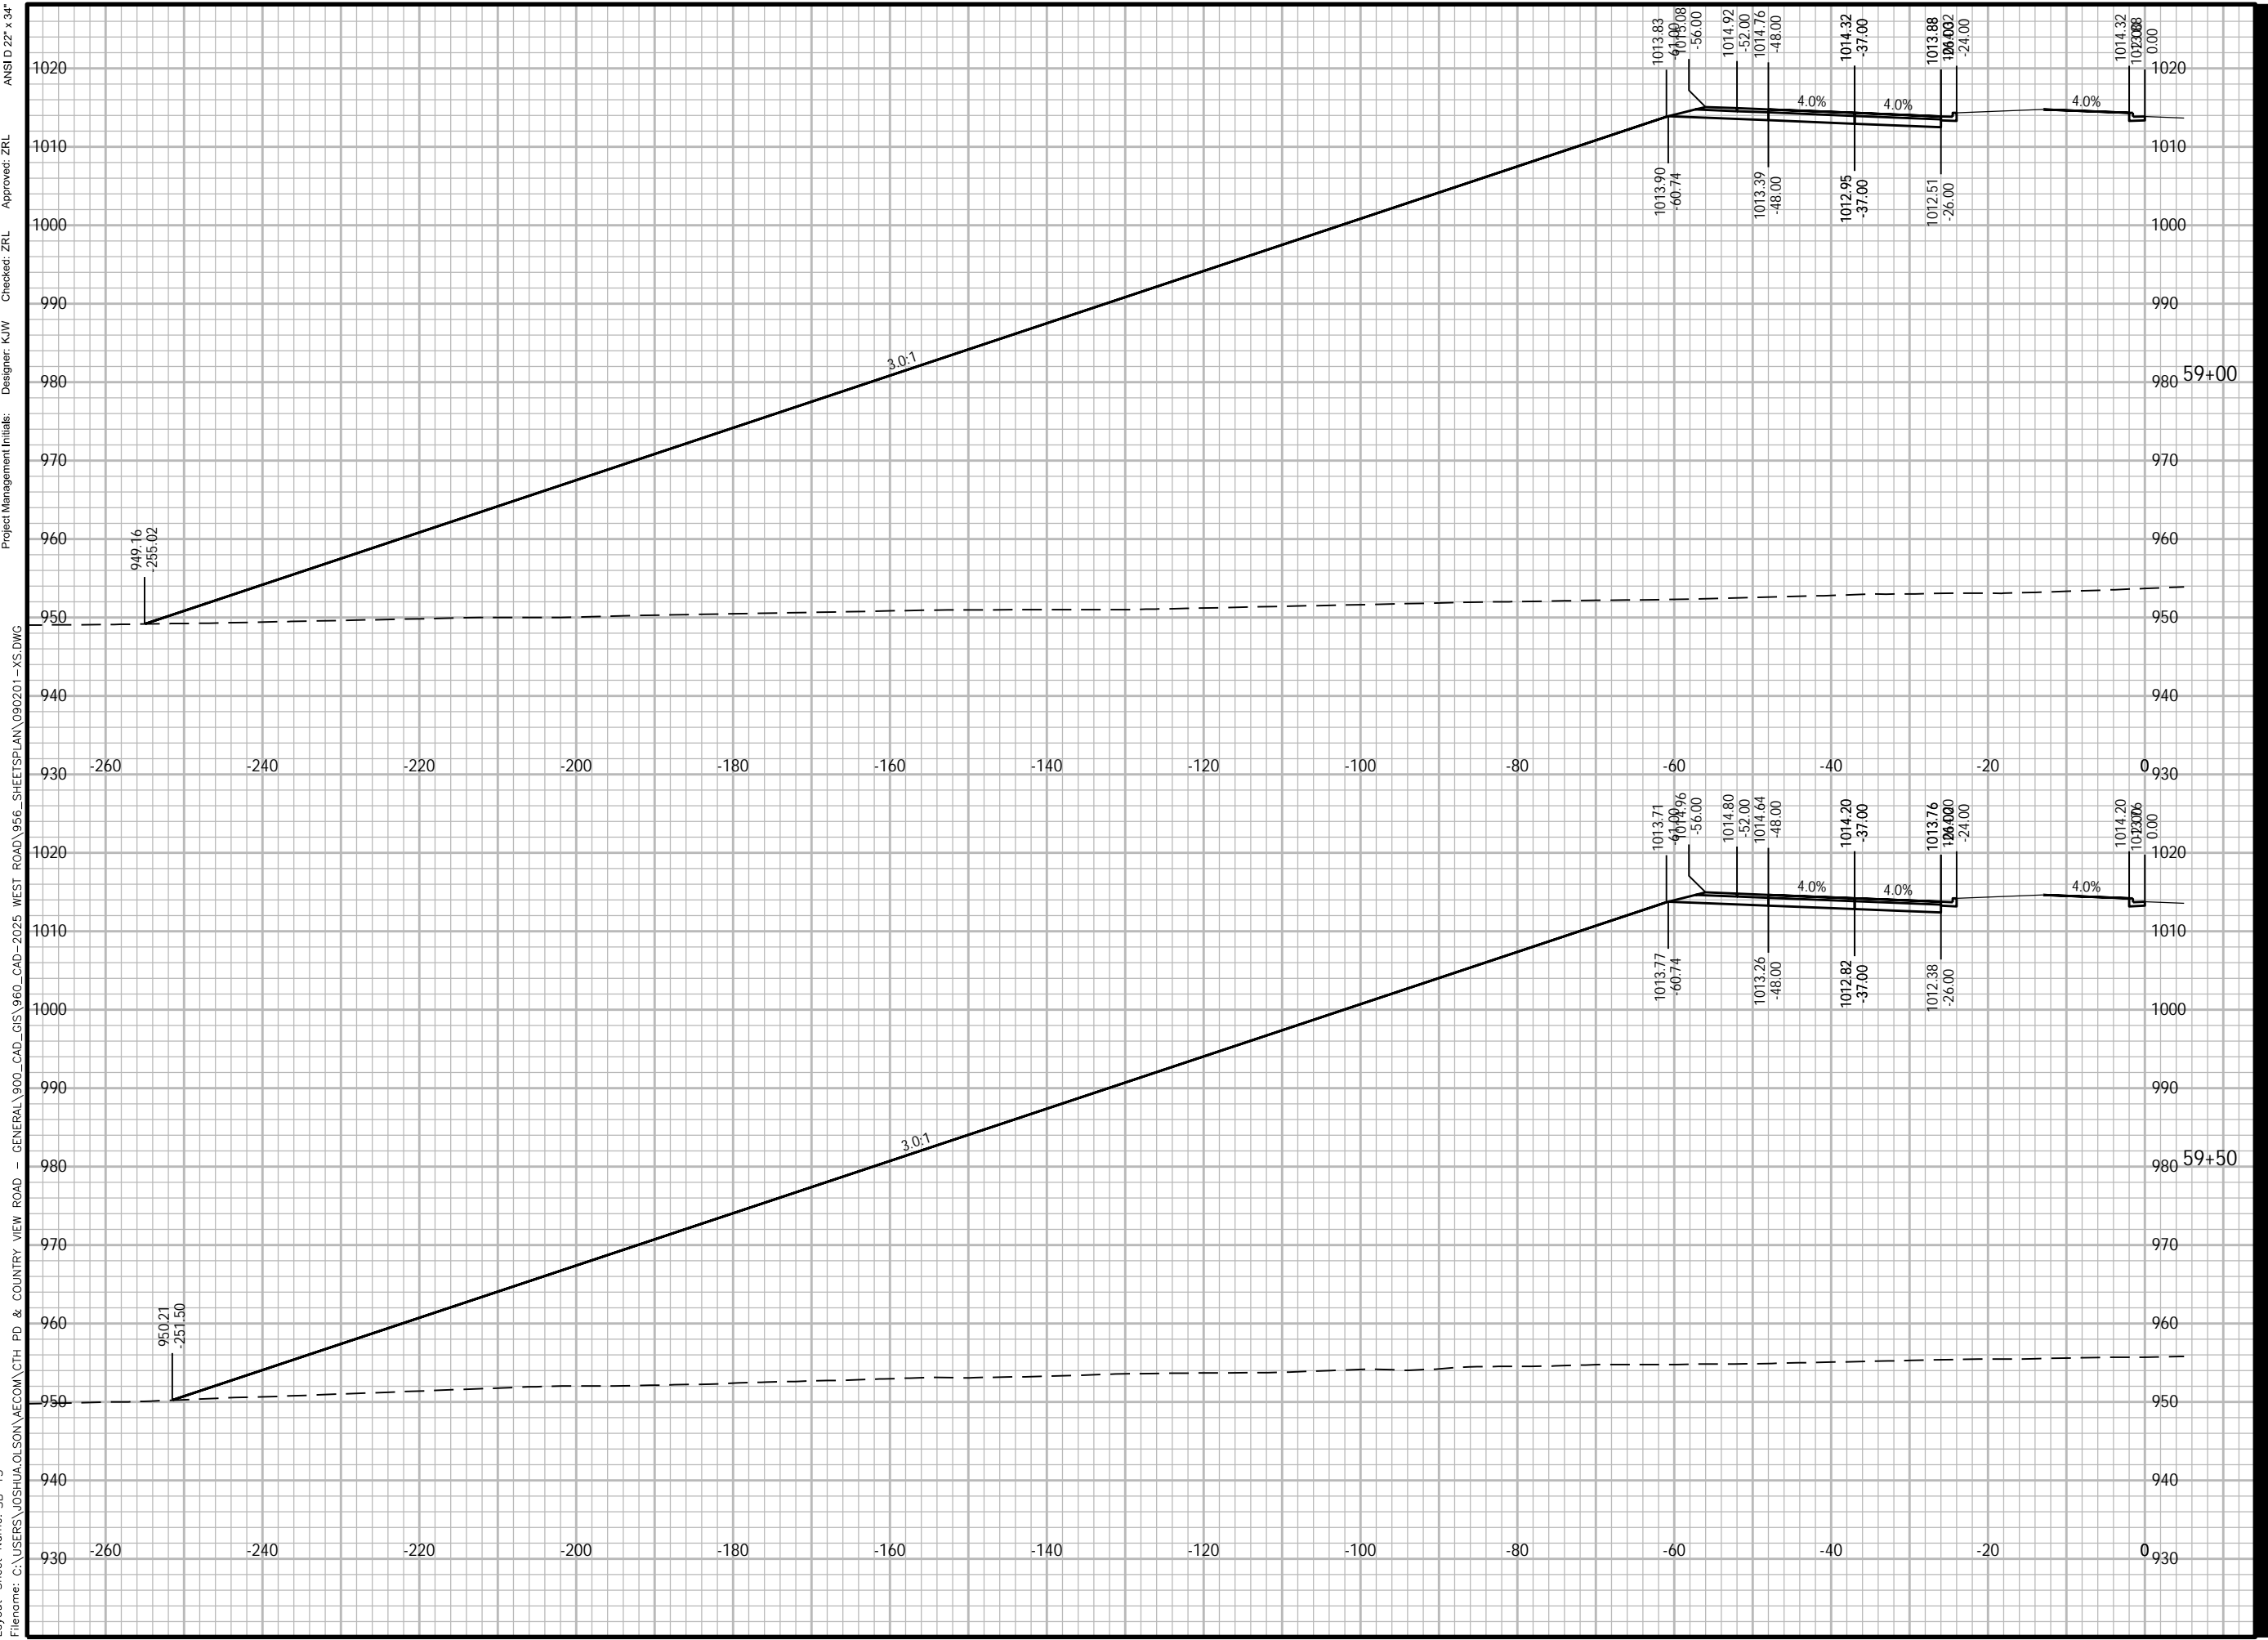

Plotted By: joshua.olson
 Plot File Date Created: Jun/12/2024 3:49 PM
 Layout Sheet Name: SB-15
 Filename: C:\USERS\JOSHUA.OLSON\AECOM\CTH PD & COUNTRY VIEW ROAD - GENERAL\900_CAD_GIS\960_CAD-2025 WEST ROAD\956_SHEETS\PLAN\090201-YS.DWG

ANSI D 22' x 34'
 Approved: ZRL
 Checked: ZRL
 Designer: K/W
 Project Management Initials:



PROJECT

WEST ROAD

CTH G TO COUNTRY VIEW ROAD
20XX-XXX
VERONA, WISCONSIN

CLIENT

CITY OF VERONA

111 LINCOLN STREET
VERONA, WISCONSIN 53593
608-845-6495 tel
www.ci.verona.wi.us

CONSULTANT

AECOM
1350 DEMING WAY SUITE 100
MIDDLETON, WI 53562
608-836-9800 tel
608-836-9767 fax
www.aecom.com

SUB-CONSULTANTS

REGISTRATION

ISSUE/REVISION

I	DATE	DESCRIPTION

KEY PLAN

PROJECT NUMBER


2023-XXX

SHEET TITLE

SHEET NUMBER

XS-SB-16

Plotted By: joshua.olson
Plot File Date Created: Jun/12/2024 3:50 PM
Layout Sheet Name: SB-16
Filename: C:\USERS\JOSHUA.OLSON\AECOM\CTH PD & COUNTRY VIEW ROAD - GENERAL\900_CAD_GIS\960_CAD-2025 WEST ROAD\956_SHEET\PLAN\090201-YS.DWG
Project Management Initials:
Designer: K/W
Checked: ZRL
Approved: ZRL
ANSI D 22' x 34'

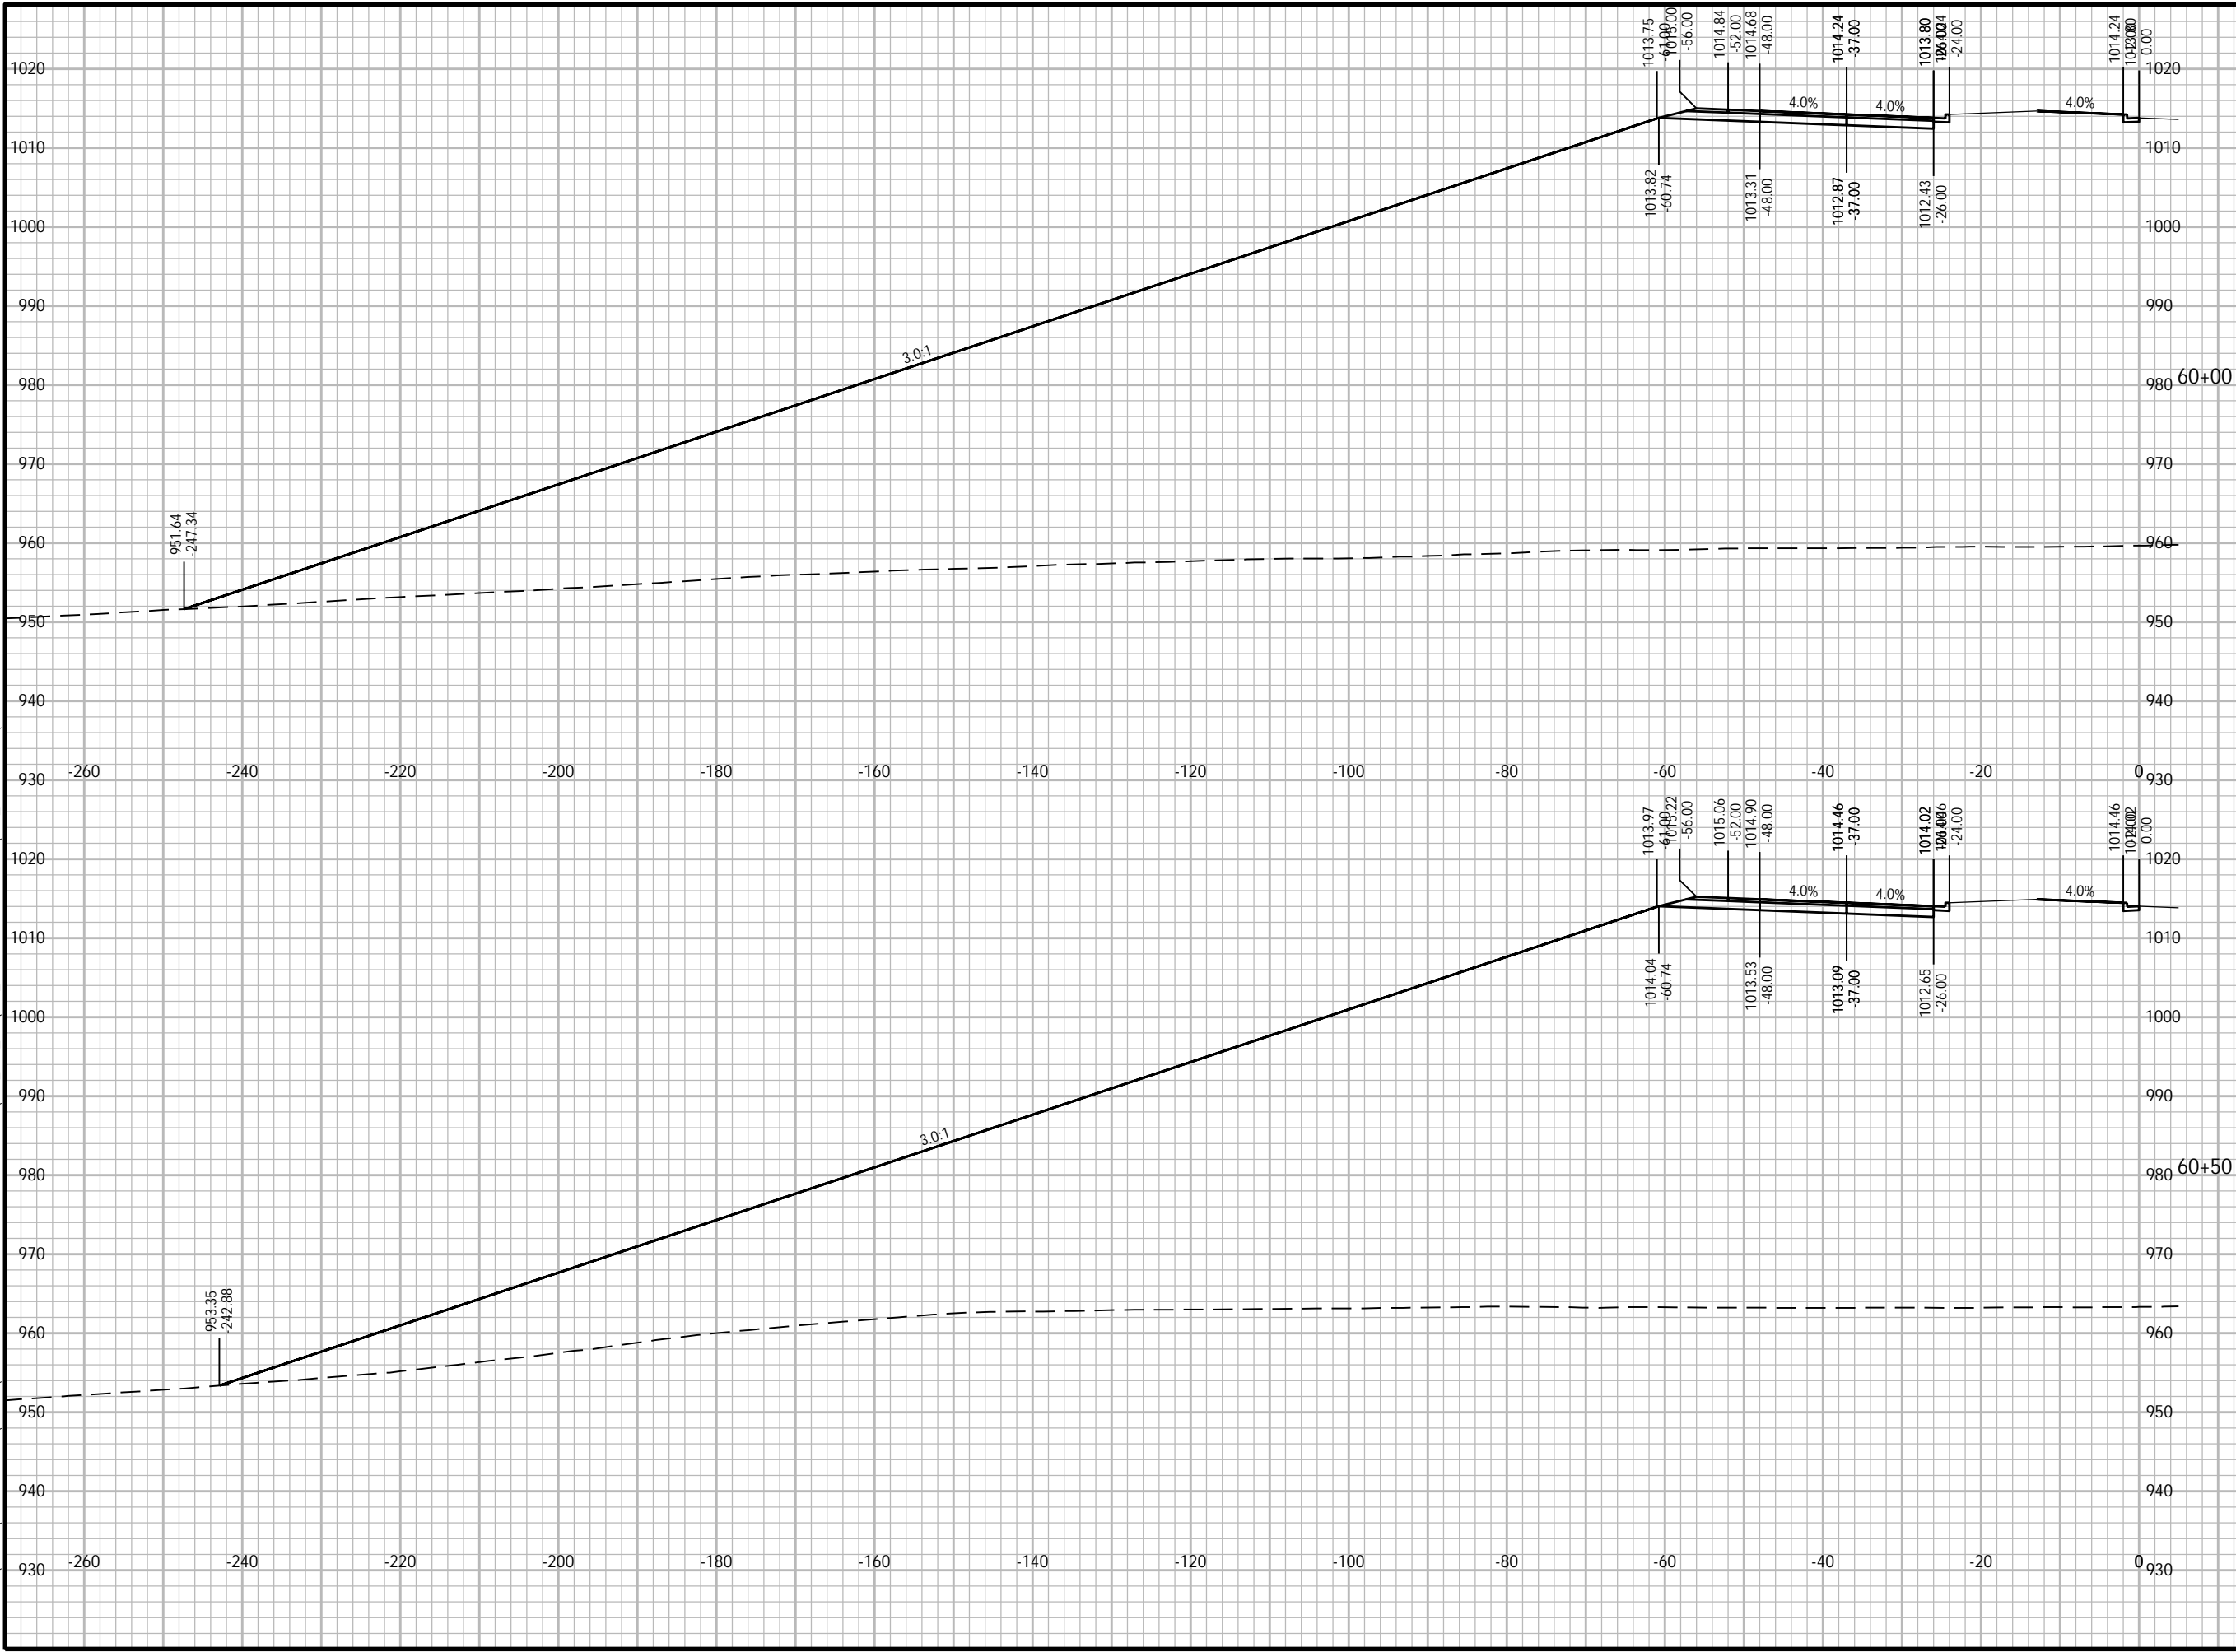



PROJECT

WEST ROAD

CTH G TO COUNTRY VIEW ROAD
20XX-XXX
VERONA, WISCONSIN

CLIENT

CITY OF VERONA

111 LINCOLN STREET
VERONA, WISCONSIN 53593
608-845-6495 tel
www.ci.verona.wi.us

CONSULTANT

AECOM
1350 DEMING WAY SUITE 100
MIDDLETON, WI 53562
608-836-9800 tel
608-836-9767 fax
www.aecom.com

SUB-CONSULTANTS

REGISTRATION

ISSUE/REVISION

I	DATE	DESCRIPTION
I		ORIGINAL
I/R	DATE	DESCRIPTION

KEY PLAN


PROJECT NUMBER

2023-XXX

SHEET TITLE

SHEET NUMBER

XS-SB-17

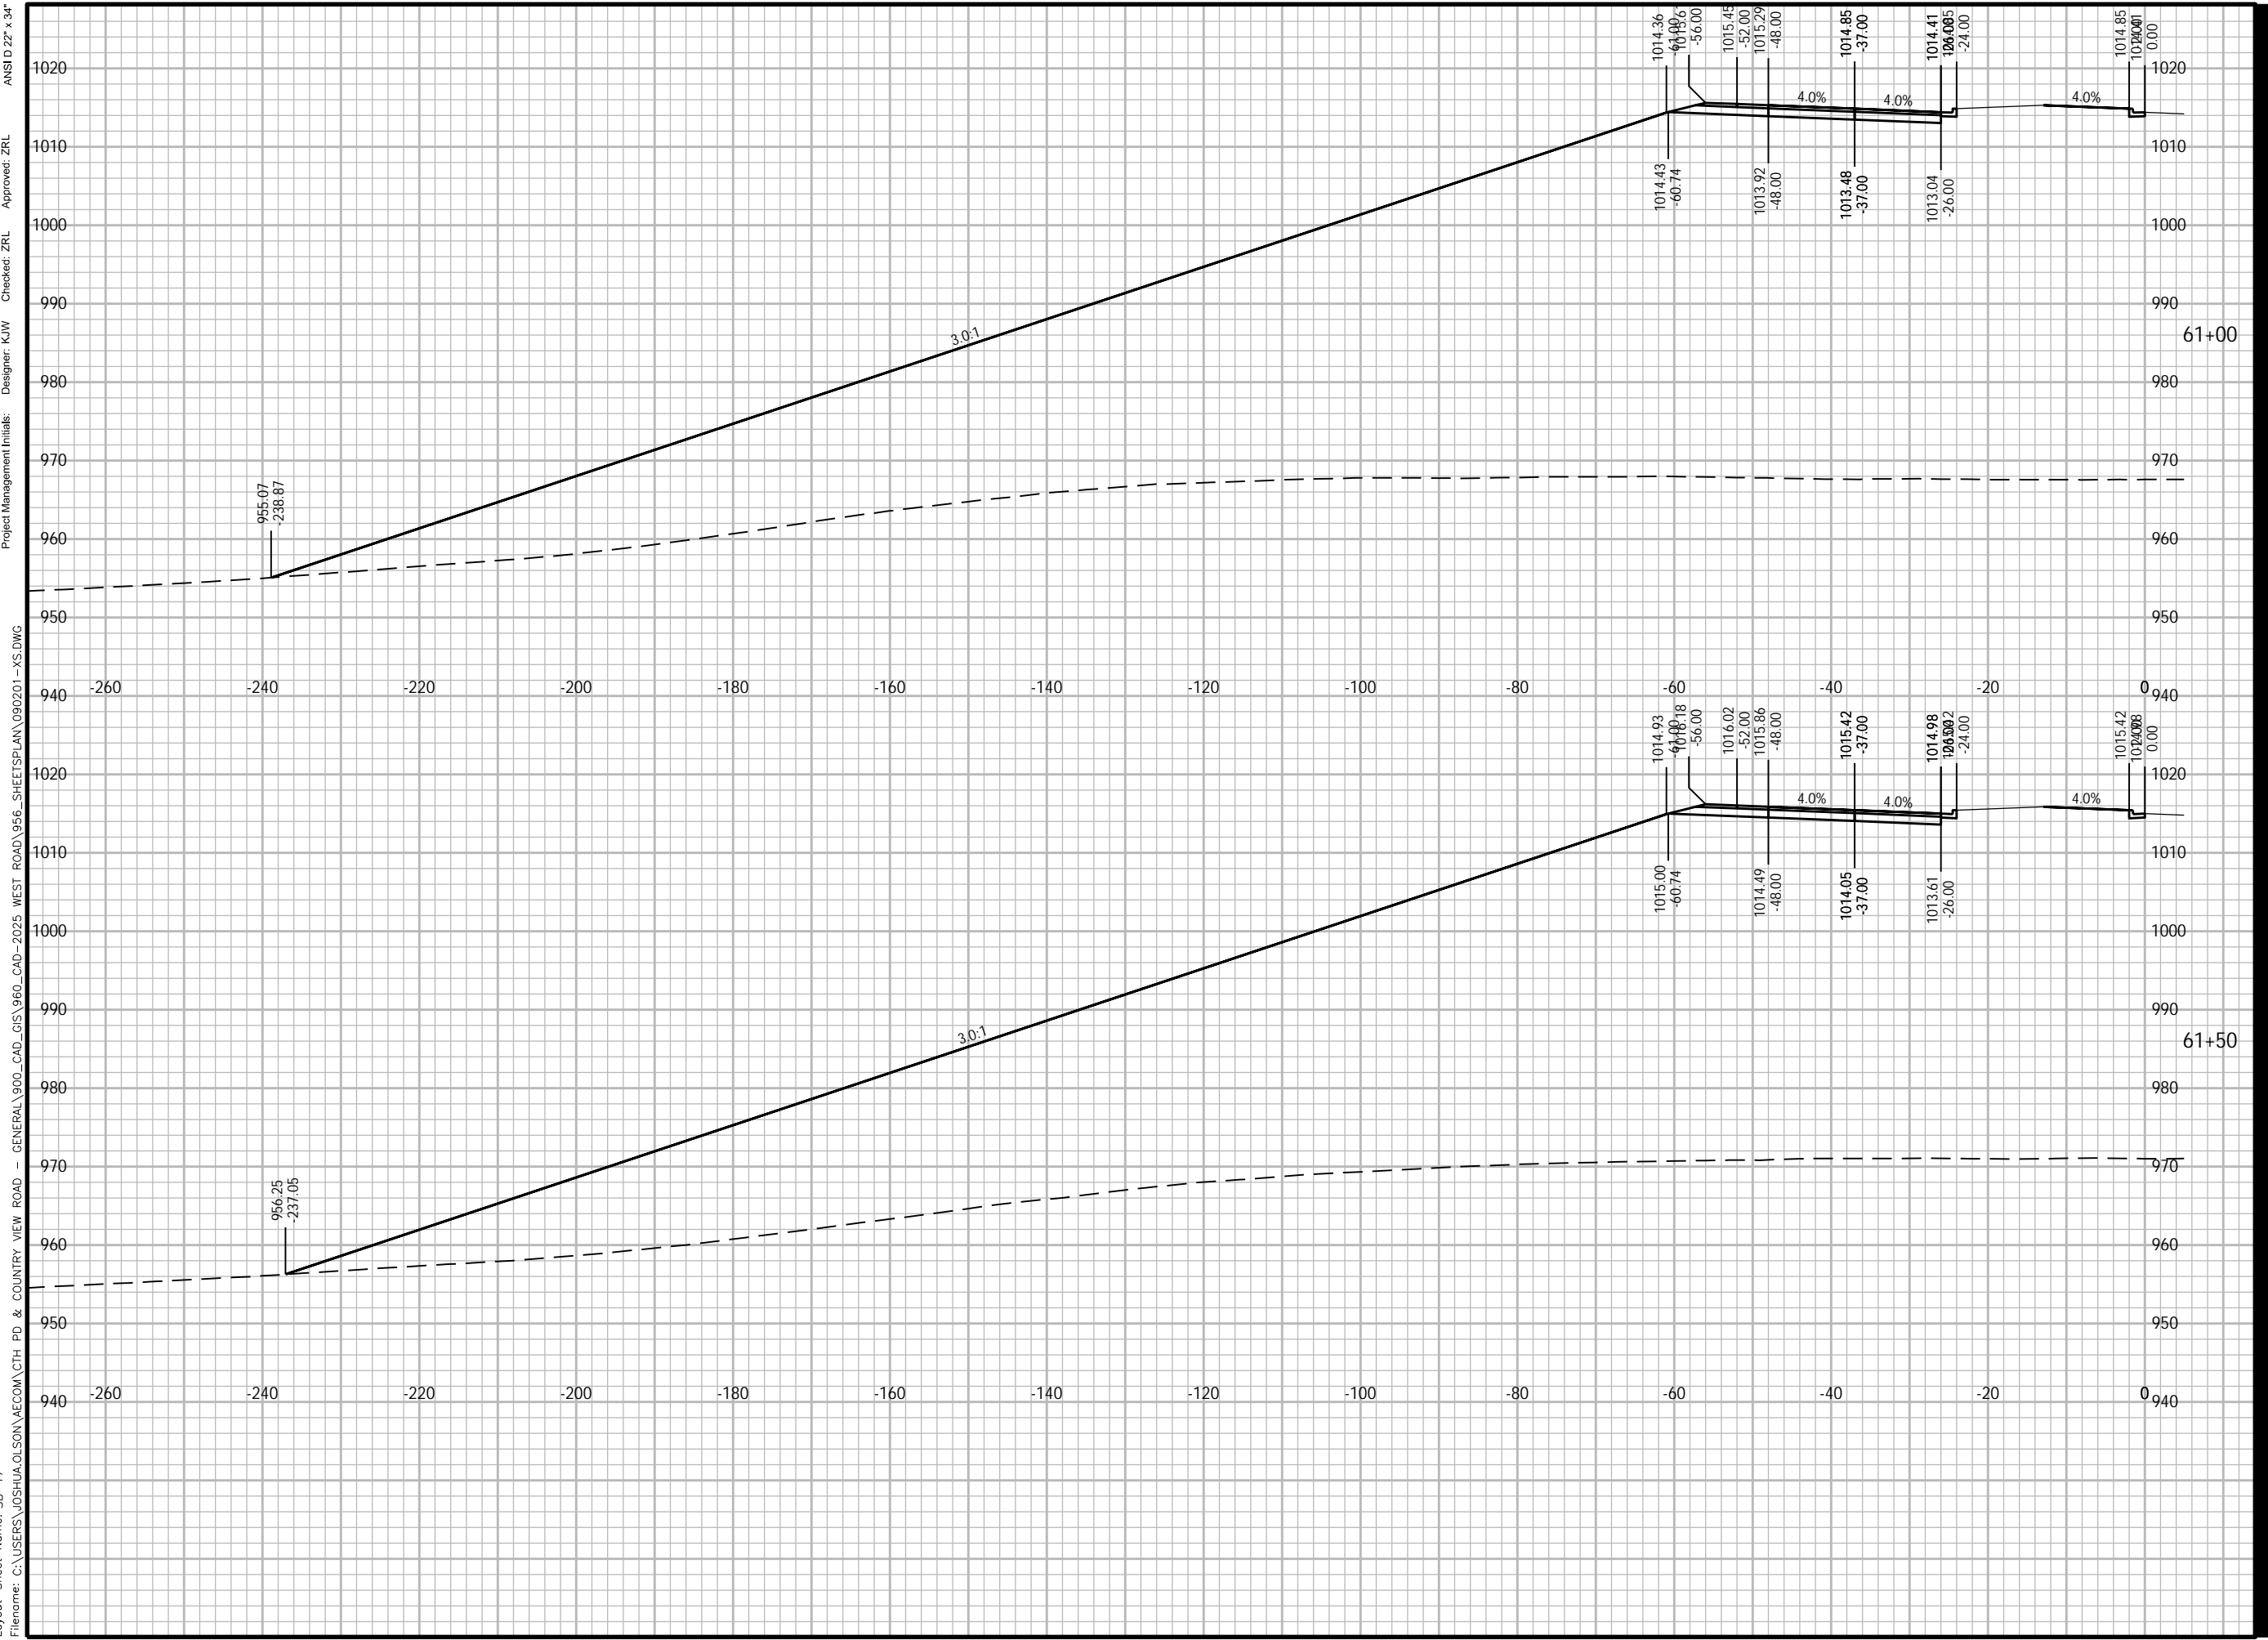

Plotted By: joshua.olson
 Plot File Date Created: Jun/12/2024 3:50 PM
 Layout Sheet Name: SB-17
 Filename: C:\USERS\JOSHUA.OLSON\AECOM\CTH PD & COUNTRY VIEW ROAD - GENERAL\900_CAD_GIS\960_CAD-2025 WEST ROAD\956_SHEETS\PLAN\090201-XS.DWG

ANS I D 22' x 34'
 Approved: ZRL
 Checked: ZRL
 Designer: K/W

Project Management Initials:
 956-07
 238.87

Project Management Initials:
 956-25
 237.05



PROJECT

WEST ROAD

CTH G TO COUNTRY VIEW ROAD
20XX-XXX
VERONA, WISCONSIN

CLIENT

CITY OF VERONA

111 LINCOLN STREET
VERONA, WISCONSIN 53593
608-845-6495 tel
www.ci.verona.wi.us

CONSULTANT

AECOM
1350 DEMING WAY SUITE 100
MIDDLETON, WI 53562
608-836-9800 tel
608-836-9767 fax
www.aecom.com

SUB-CONSULTANTS

REGISTRATION

ISSUE/REVISION

I	DATE	DESCRIPTION
I		ORIGINAL
W/R	DATE	DESCRIPTION

KEY PLAN


PROJECT NUMBER

2023-XXX

SHEET TITLE

SHEET NUMBER

XS-SB-18

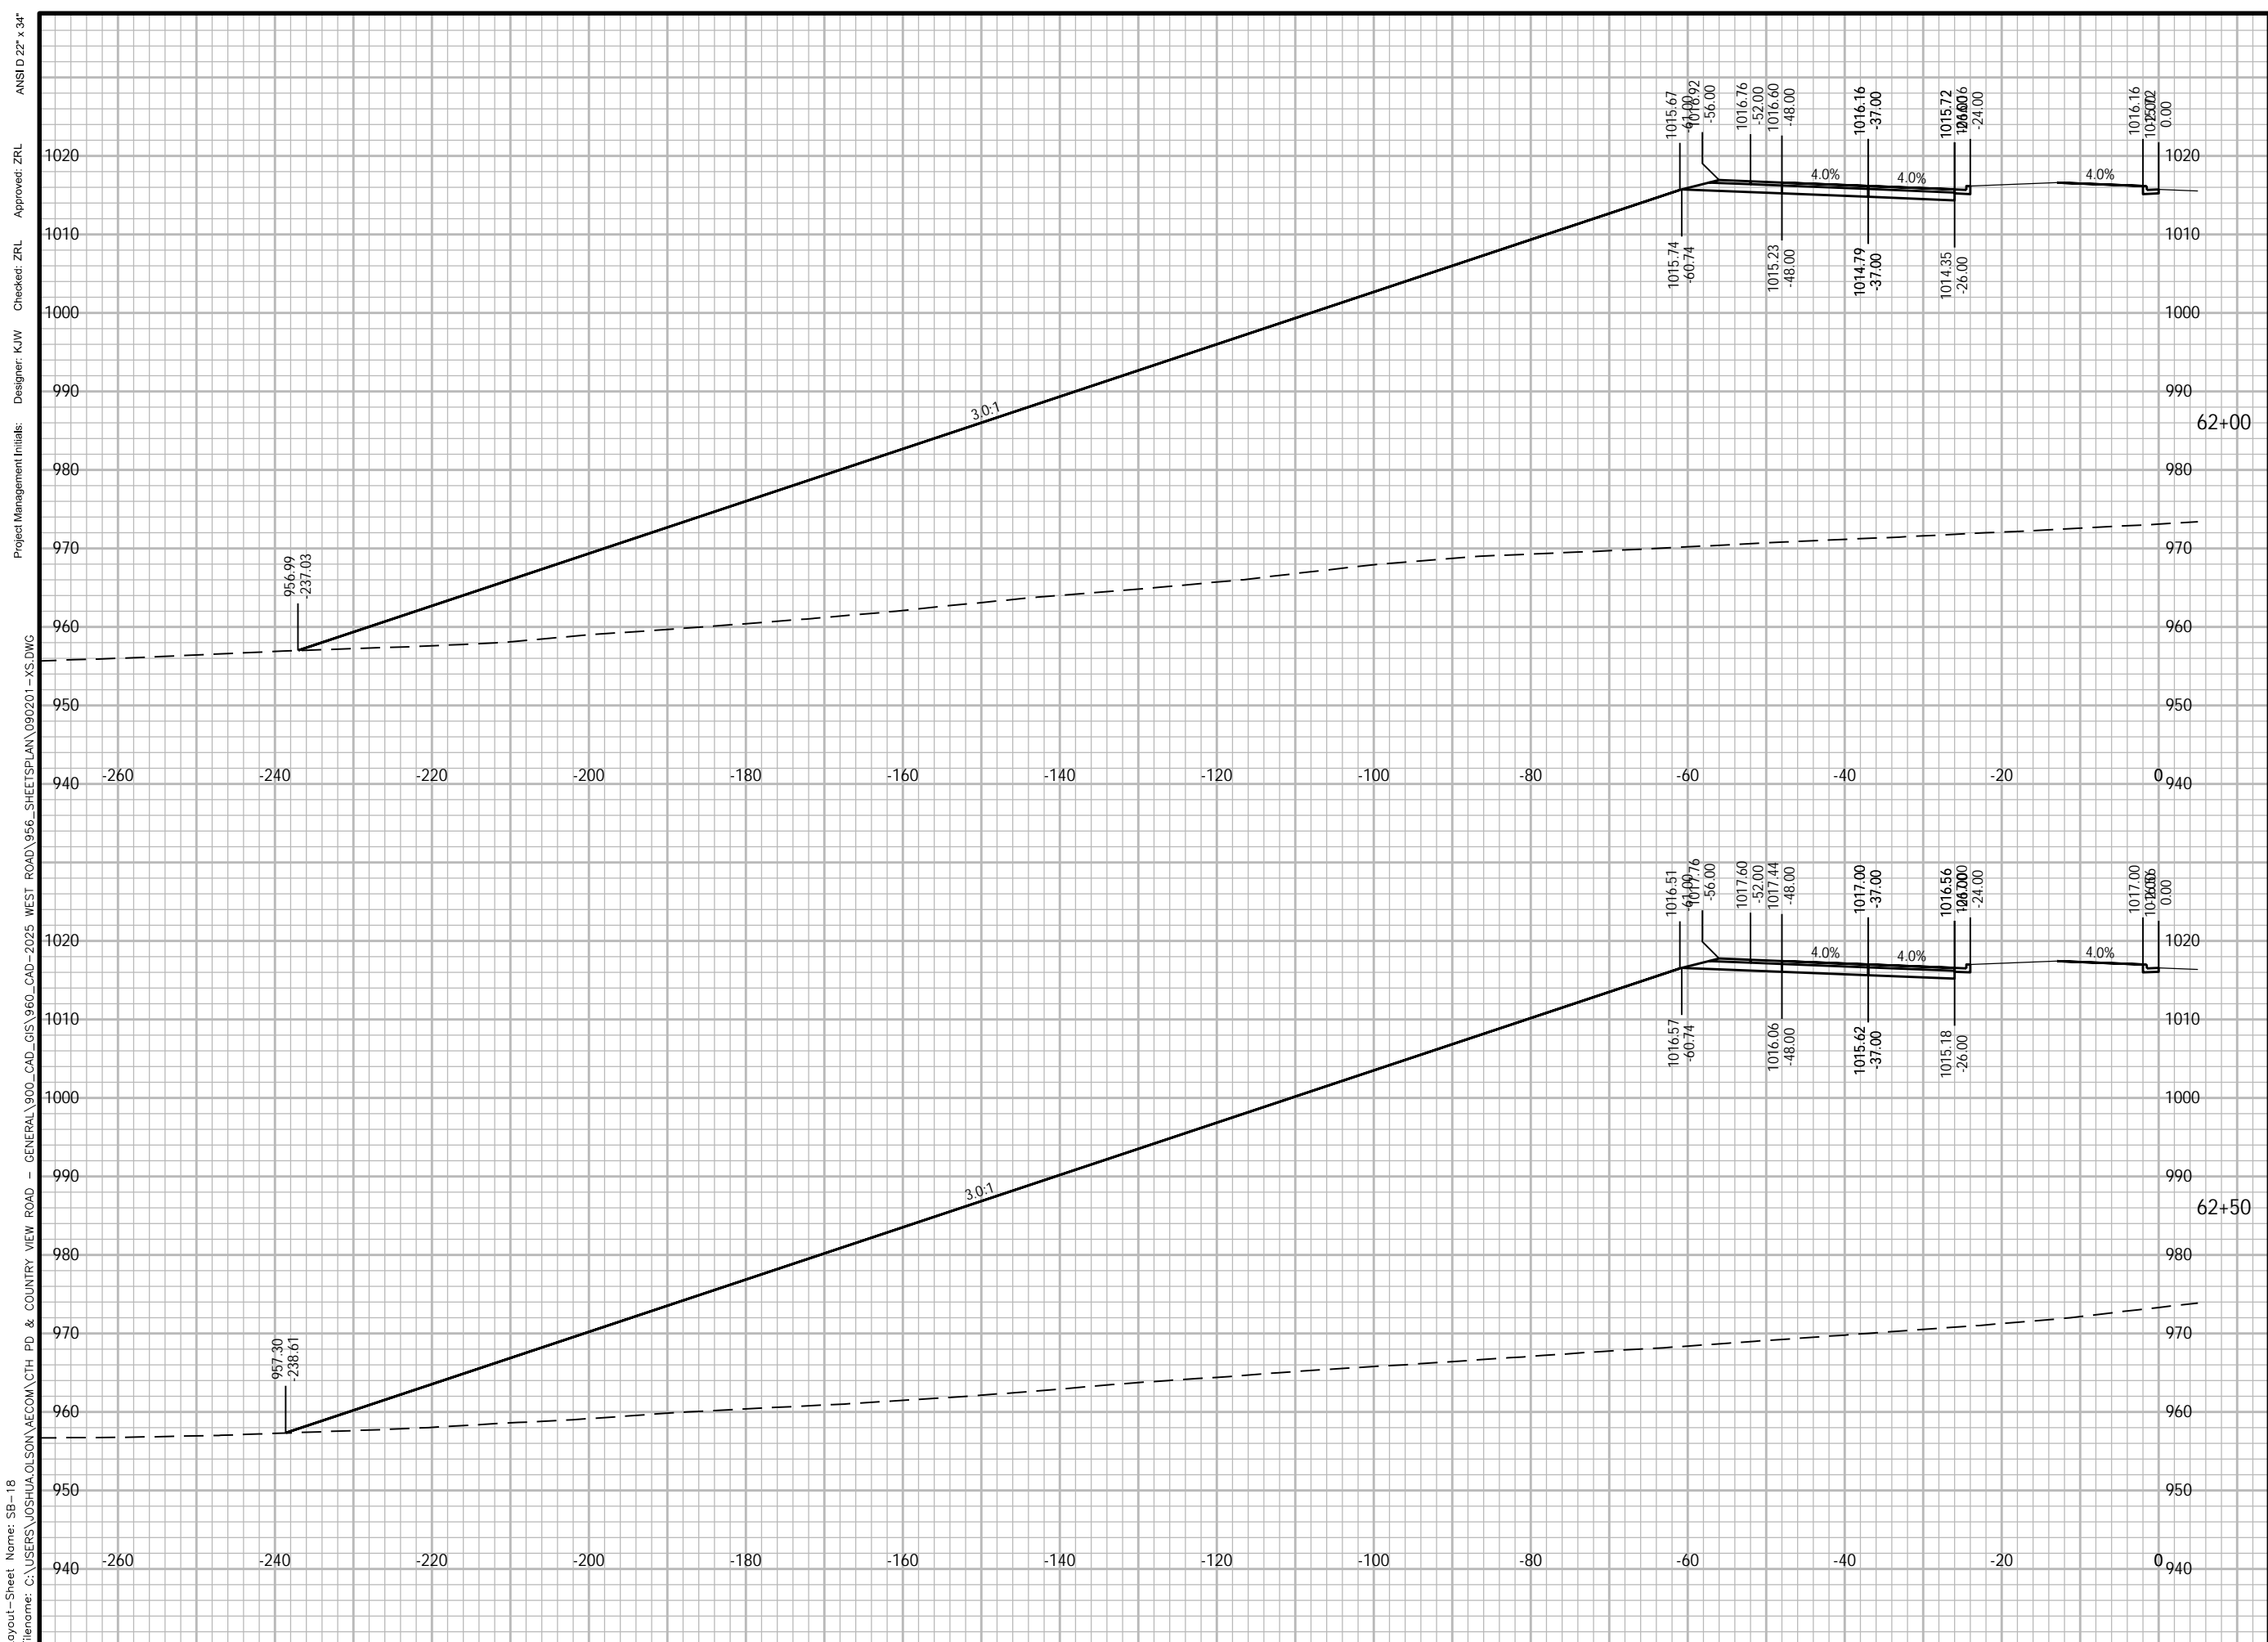

Plotted By: joshua.olson
 Plot File Date Created: Jun/12/2024 3:50 PM
 Layout Sheet Name: SB-18
 Filename: C:\USERS\JOSHUA.OLSON\AECOM\CTH PD & COUNTRY VIEW ROAD - GENERAL\900_CAD_GIS\960_CAD-2025 WEST ROAD\956_SHEETS\PLAN\090201-XS.DWG

ANSI D 22' x 34'
 Approved: ZRL
 Checked: ZRL
 Designer: K/W

Project Management Initials:



PROJECT

WEST ROAD

CTH G TO COUNTRY VIEW ROAD
20XX-XXX
VERONA, WISCONSIN

CLIENT

CITY OF VERONA

111 LINCOLN STREET
VERONA, WISCONSIN 53593
608-845-6495 tel
www.ci.verona.wi.us

CONSULTANT

AECOM
1350 DEMING WAY SUITE 100
MIDDLETON, WI 53562
608-836-9800 tel
608-836-9767 fax
www.aecom.com

SUB-CONSULTANTS

REGISTRATION

ISSUE/REVISION

I	DATE	DESCRIPTION
I		ORIGINAL

KEY PLAN


PROJECT NUMBER

2023-XXX

SHEET TITLE

SHEET NUMBER

XS-SB-19

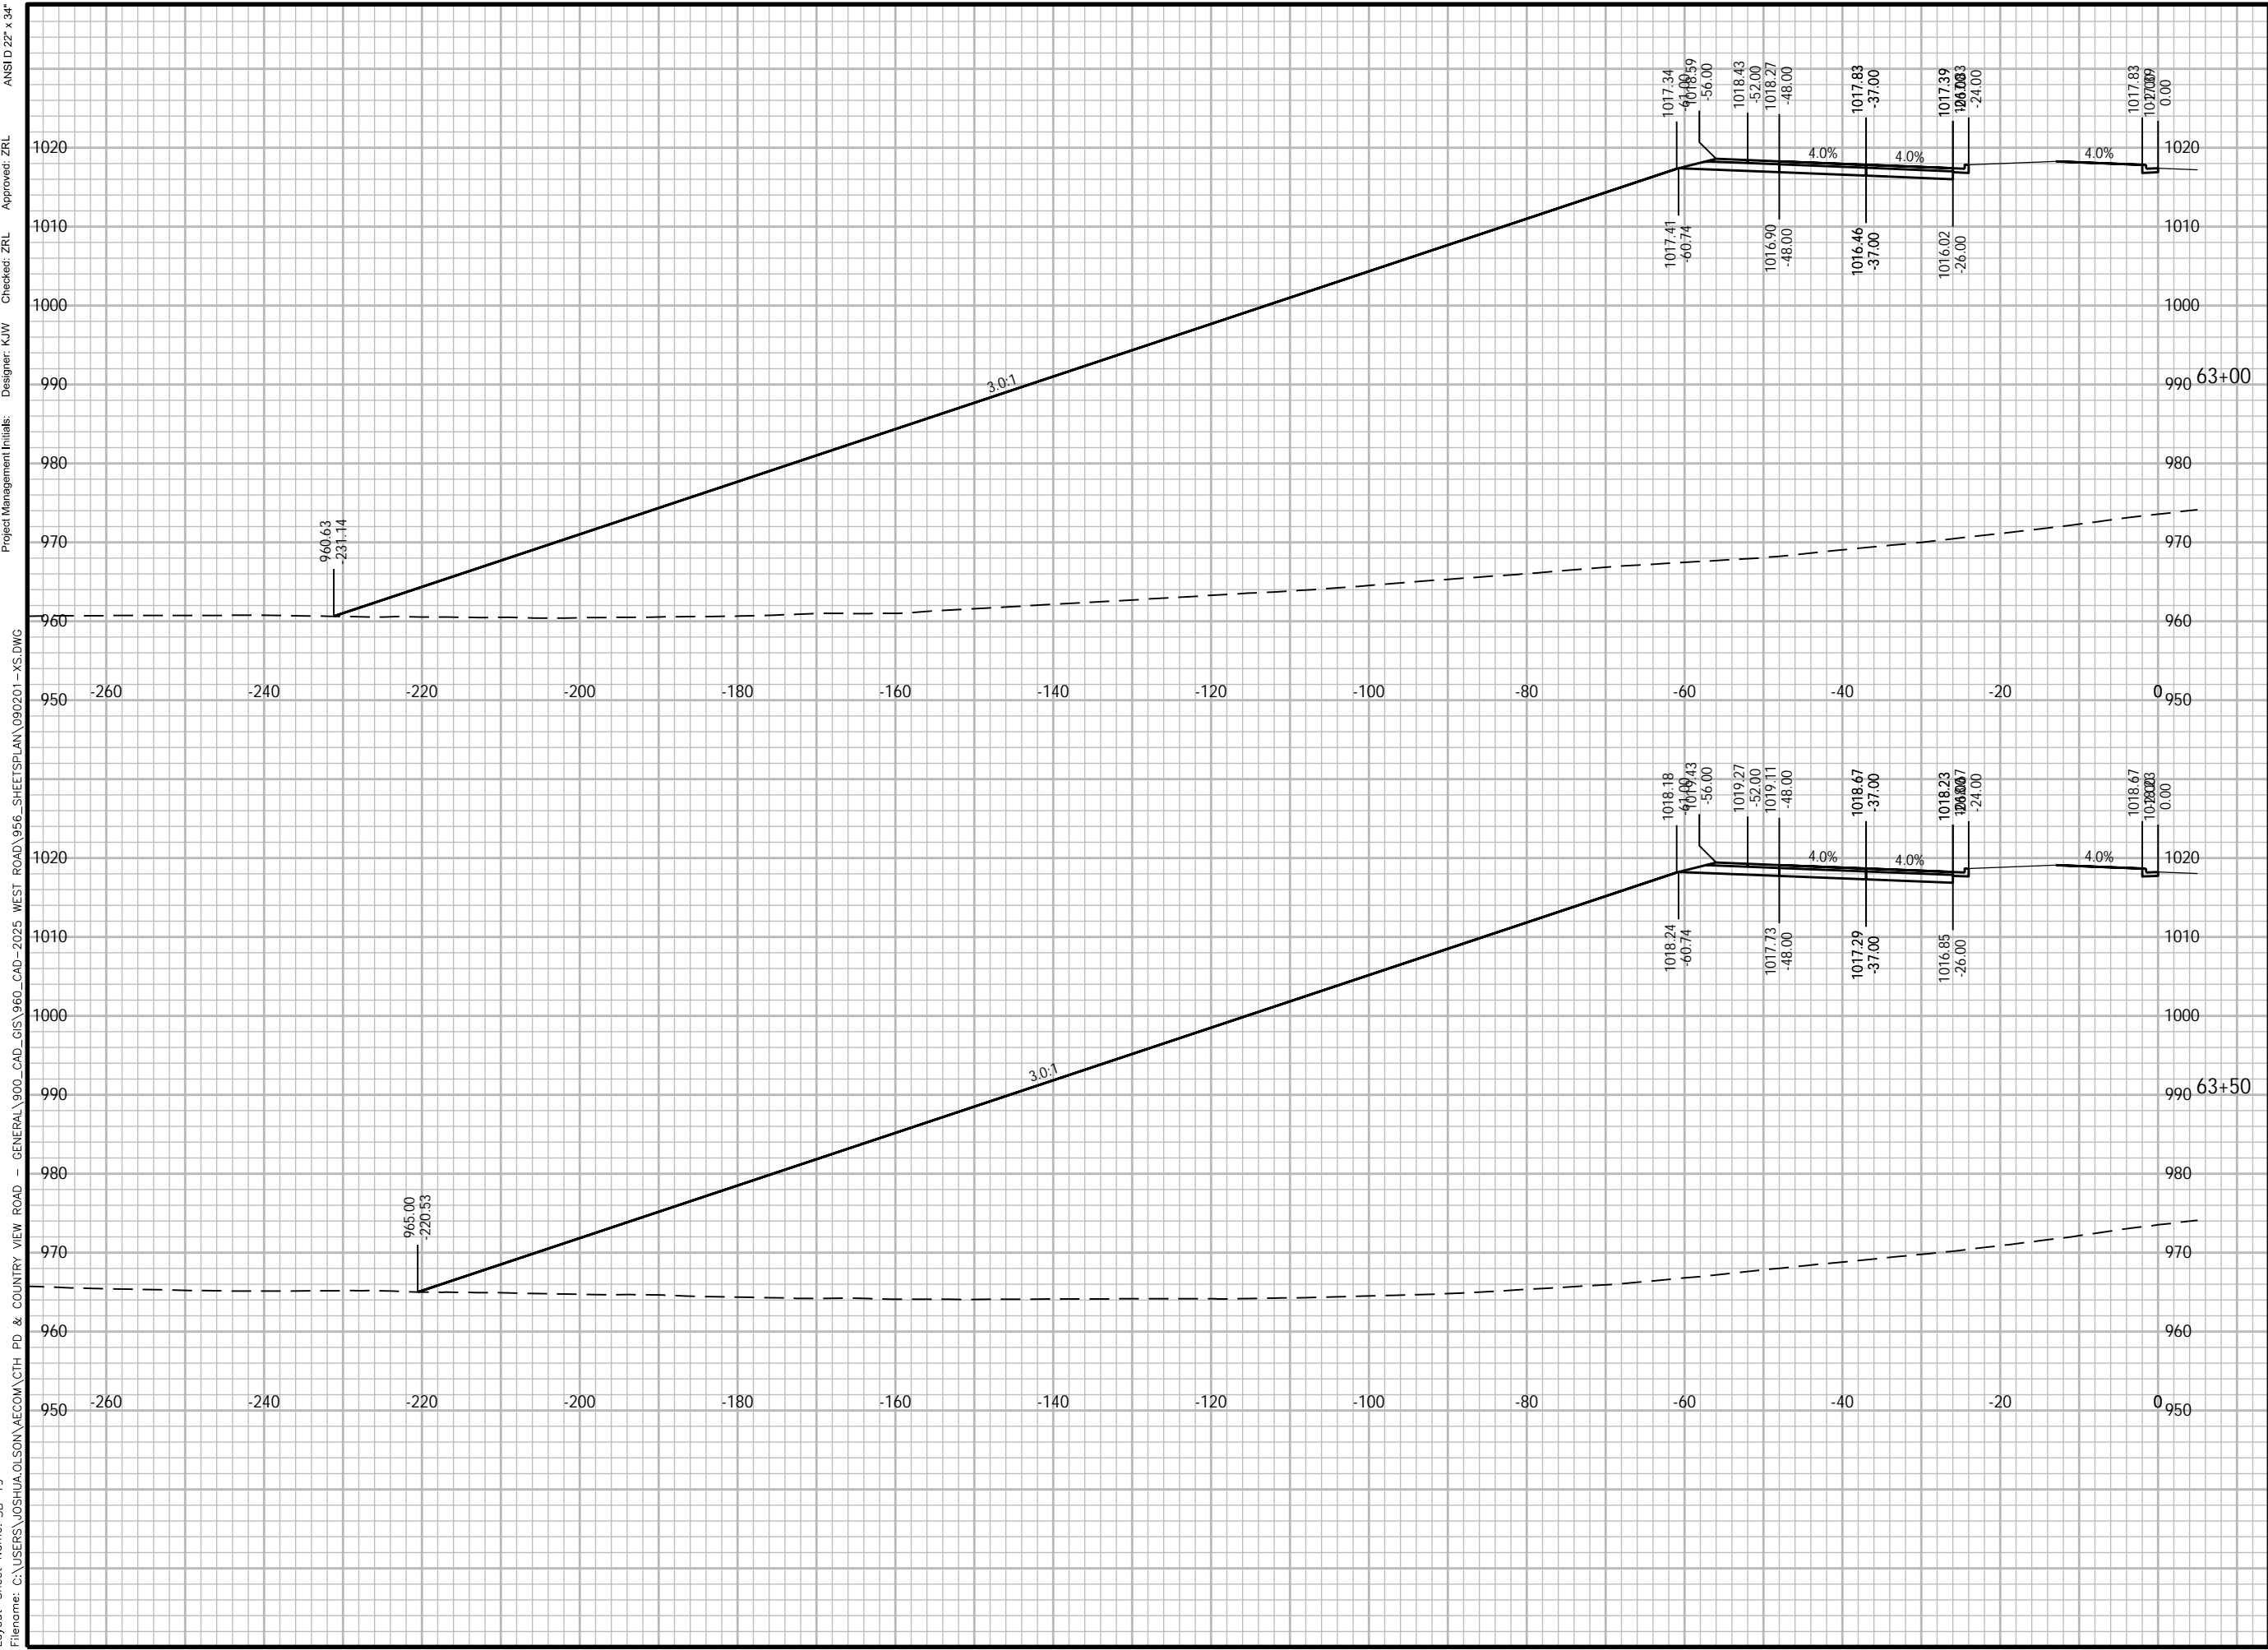

Plotted By: joshua.olson
Plot File Date Created: Jun/12/2024 3:50 PM
Layout Sheet Name: SB-19
Filename: C:\USERS\JOSHUA.OLSON\AECOM\CTH PD & COUNTRY VIEW ROAD - GENERAL\900_CAD_GIS\960_CAD-2025 WEST ROAD\956_SHEETS\PLAN\090201-XS.DWG

Project Management Initials:
Designer: K/W
Checked: ZRL
Approved: ZRL

ANSI D 22" x 34"



PROJECT

WEST ROAD

CTH G TO COUNTRY VIEW ROAD
20XX-XXX
VERONA, WISCONSIN

CLIENT

CITY OF VERONA

111 LINCOLN STREET
VERONA, WISCONSIN 53593
608-845-6495 tel
www.ci.verona.wi.us

CONSULTANT

AECOM
1350 DEMING WAY SUITE 100
MIDDLETON, WI 53562
608-836-9800 tel
608-836-9767 fax
www.aecom.com

SUB-CONSULTANTS

REGISTRATION

ISSUE/REVISION

I	DATE	DESCRIPTION
I		ORIGINAL
I/R	DATE	DESCRIPTION

KEY PLAN


PROJECT NUMBER

2023-XXX

SHEET TITLE

SHEET NUMBER

XS-SB-20

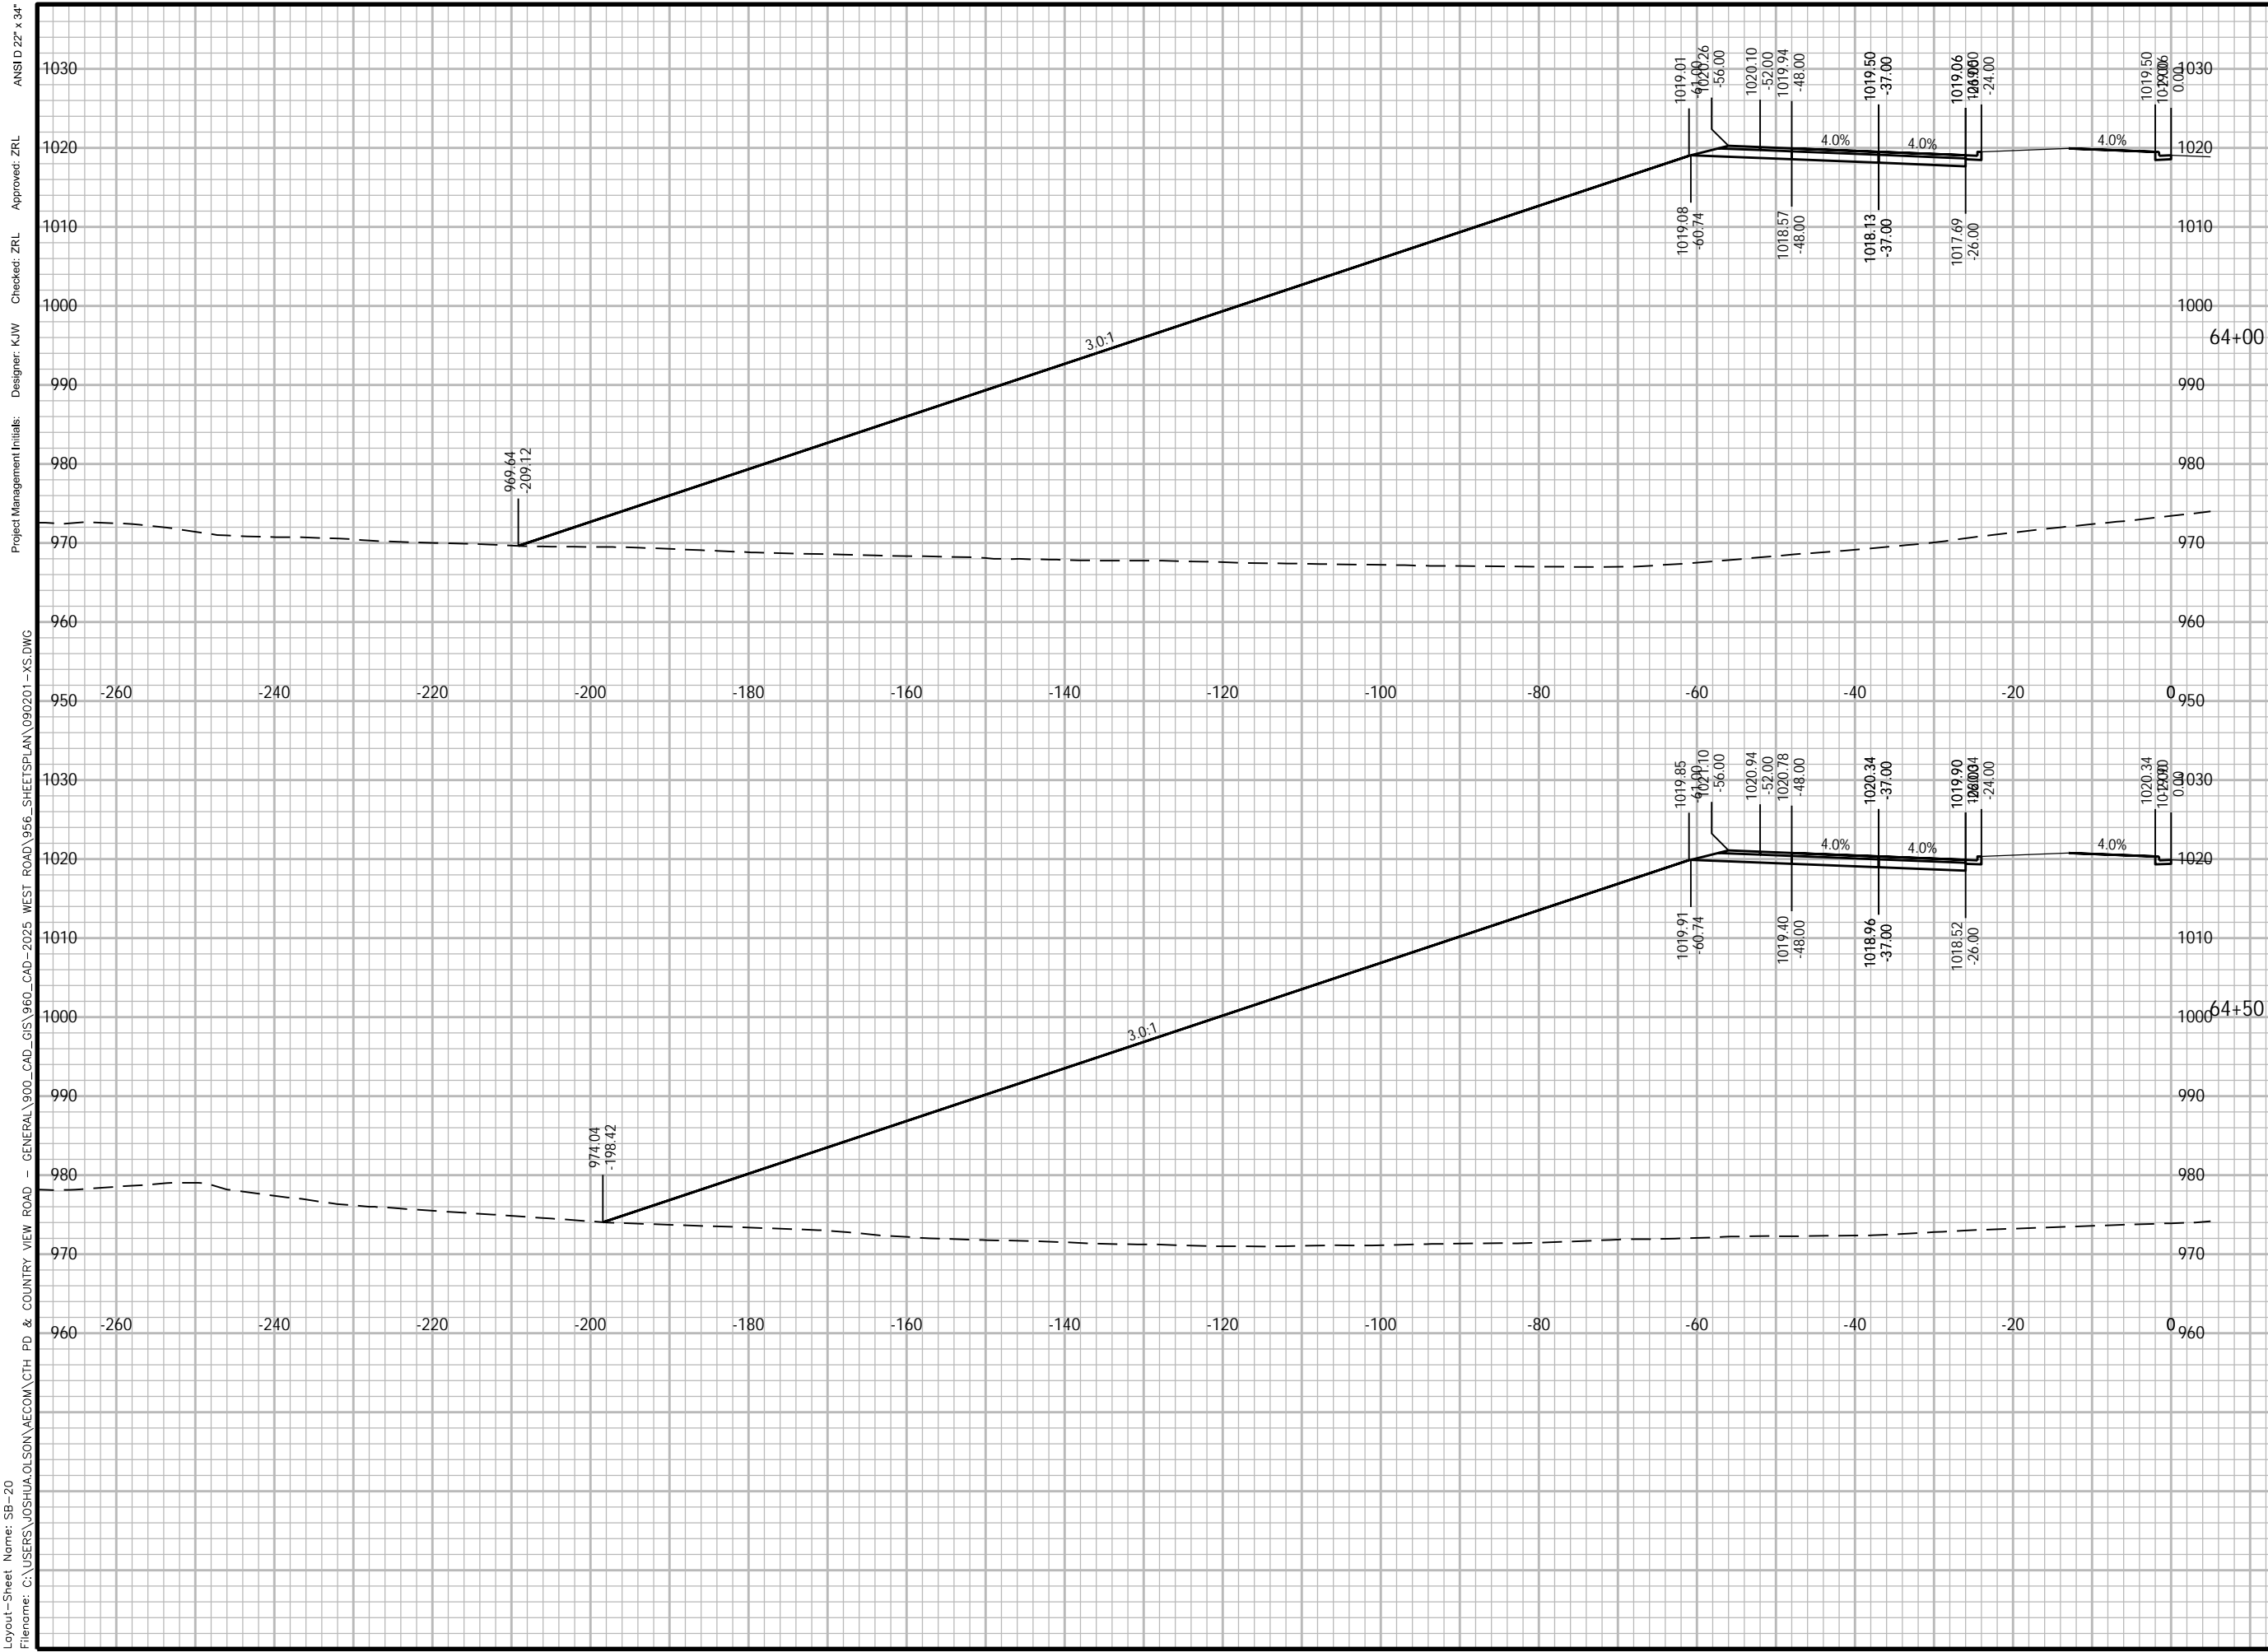

Plotted By: joshua.olson
 Plot File Date Created: Jun/12/2024 3:51 PM
 Layout Sheet Name: SB-20
 Filename: C:\USERS\JOSHUA.OLSON\AECOM\CTH PD & COUNTRY VIEW ROAD - GENERAL\900_CAD_GIS\960_CAD-2025 WEST ROAD\956_SHEETS\PLAN\090201-XS.DWG

Project Management Initials:
 Designer: K/W
 Checker: ZRL
 Approved: ZRL
 ANS I D 22' x 34'



PROJECT

WEST ROAD

CTH G TO COUNTRY VIEW ROAD
20XX-XXX
VERONA, WISCONSIN

CLIENT

CITY OF VERONA

111 LINCOLN STREET
VERONA, WISCONSIN 53593
608-845-6495 tel
www.ci.verona.wi.us

CONSULTANT

AECOM
1350 DEMING WAY SUITE 100
MIDDLETON, WI 53562
608-836-9800 tel
608-836-9767 fax
www.aecom.com

SUB-CONSULTANTS

REGISTRATION

ISSUE/REVISION

I	DATE	DESCRIPTION
1		ORIGINAL

KEY PLAN


PROJECT NUMBER

2023-XXX

SHEET TITLE

SHEET NUMBER

XS-SB-21

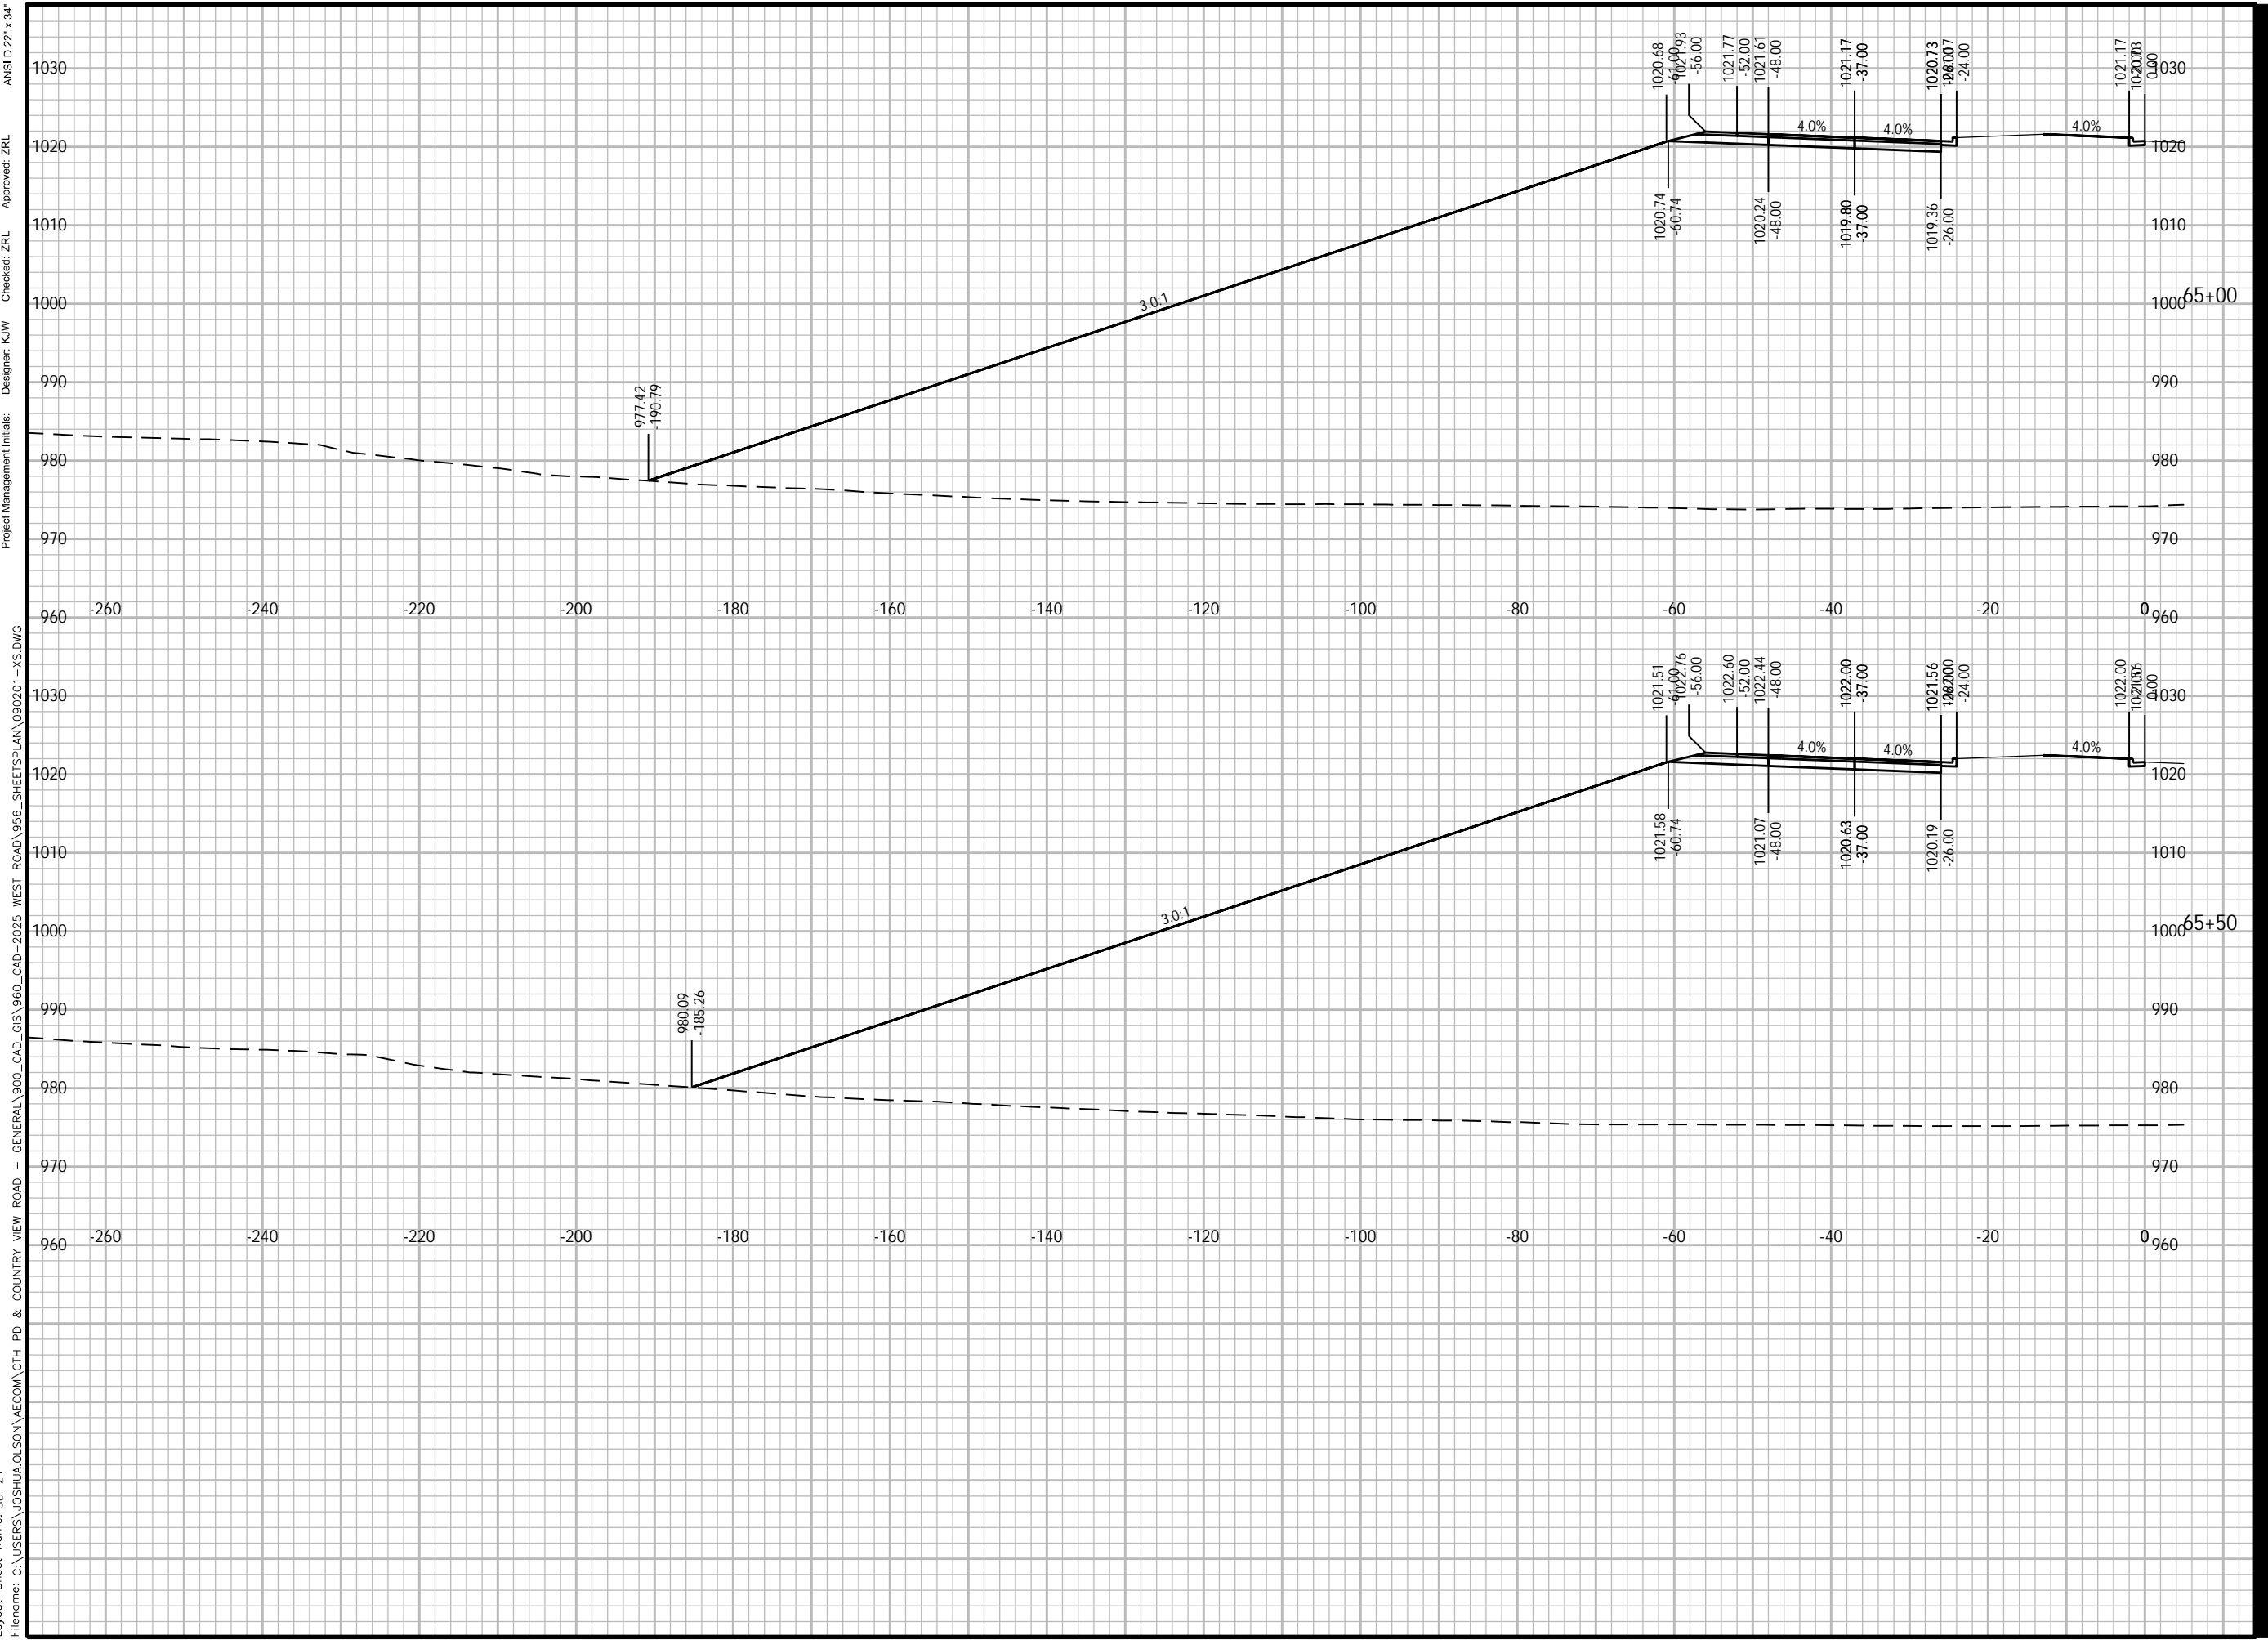

Plotted By: joshua.olson
 Plot File Date Created: Jun/12/2024 3:51 PM
 Layout Sheet Name: SB-21
 Filename: C:\USERS\JOSHUA.OLSON\AECOM\CTH PD & COUNTRY VIEW ROAD - GENERAL\900_CAD_GIS\960_CAD-2025 WEST ROAD\956_SHEETS\PLAN\090201 - XS.DWG

ANSI D 22' x 34'
 Approved: ZRL
 Checked: ZRL
 Designer: K/W
 Project Management Initials:



PROJECT

WEST ROAD

CTH G TO COUNTRY VIEW ROAD
20XX-XXX
VERONA, WISCONSIN

CLIENT

CITY OF VERONA

111 LINCOLN STREET
VERONA, WISCONSIN 53593
608-845-6495 tel
www.ci.verona.wi.us

CONSULTANT

AECOM
1350 DEMING WAY SUITE 100
MIDDLETON, WI 53562
608-836-9800 tel
608-836-9767 fax
www.aecom.com

SUB-CONSULTANTS

REGISTRATION

ISSUE/REVISION

I	DATE	DESCRIPTION
I		ORIGINAL
I/R	DATE	DESCRIPTION

KEY PLAN

PROJECT NUMBER

2023-XXX

SHEET TITLE

SHEET NUMBER

XS-SB-22

ANSI D 22" x 34"

Approved: ZRL

Checked: ZRL

Designer: K/W

Project Management Initials:

WEST ROAD\956_SHEETS\PLAN\090201-XS.DWG

WEST ROAD - CAD - 2025

GENERAL\900_CAD_GIS\960_CAD - 2025

COUNTRY VIEW ROAD

CTH PD & COUNTRY VIEW ROAD

OS\AECOM\CTH PD & COUNTRY VIEW ROAD

OS\AECOM\CTH PD & COUNTRY VIEW ROAD

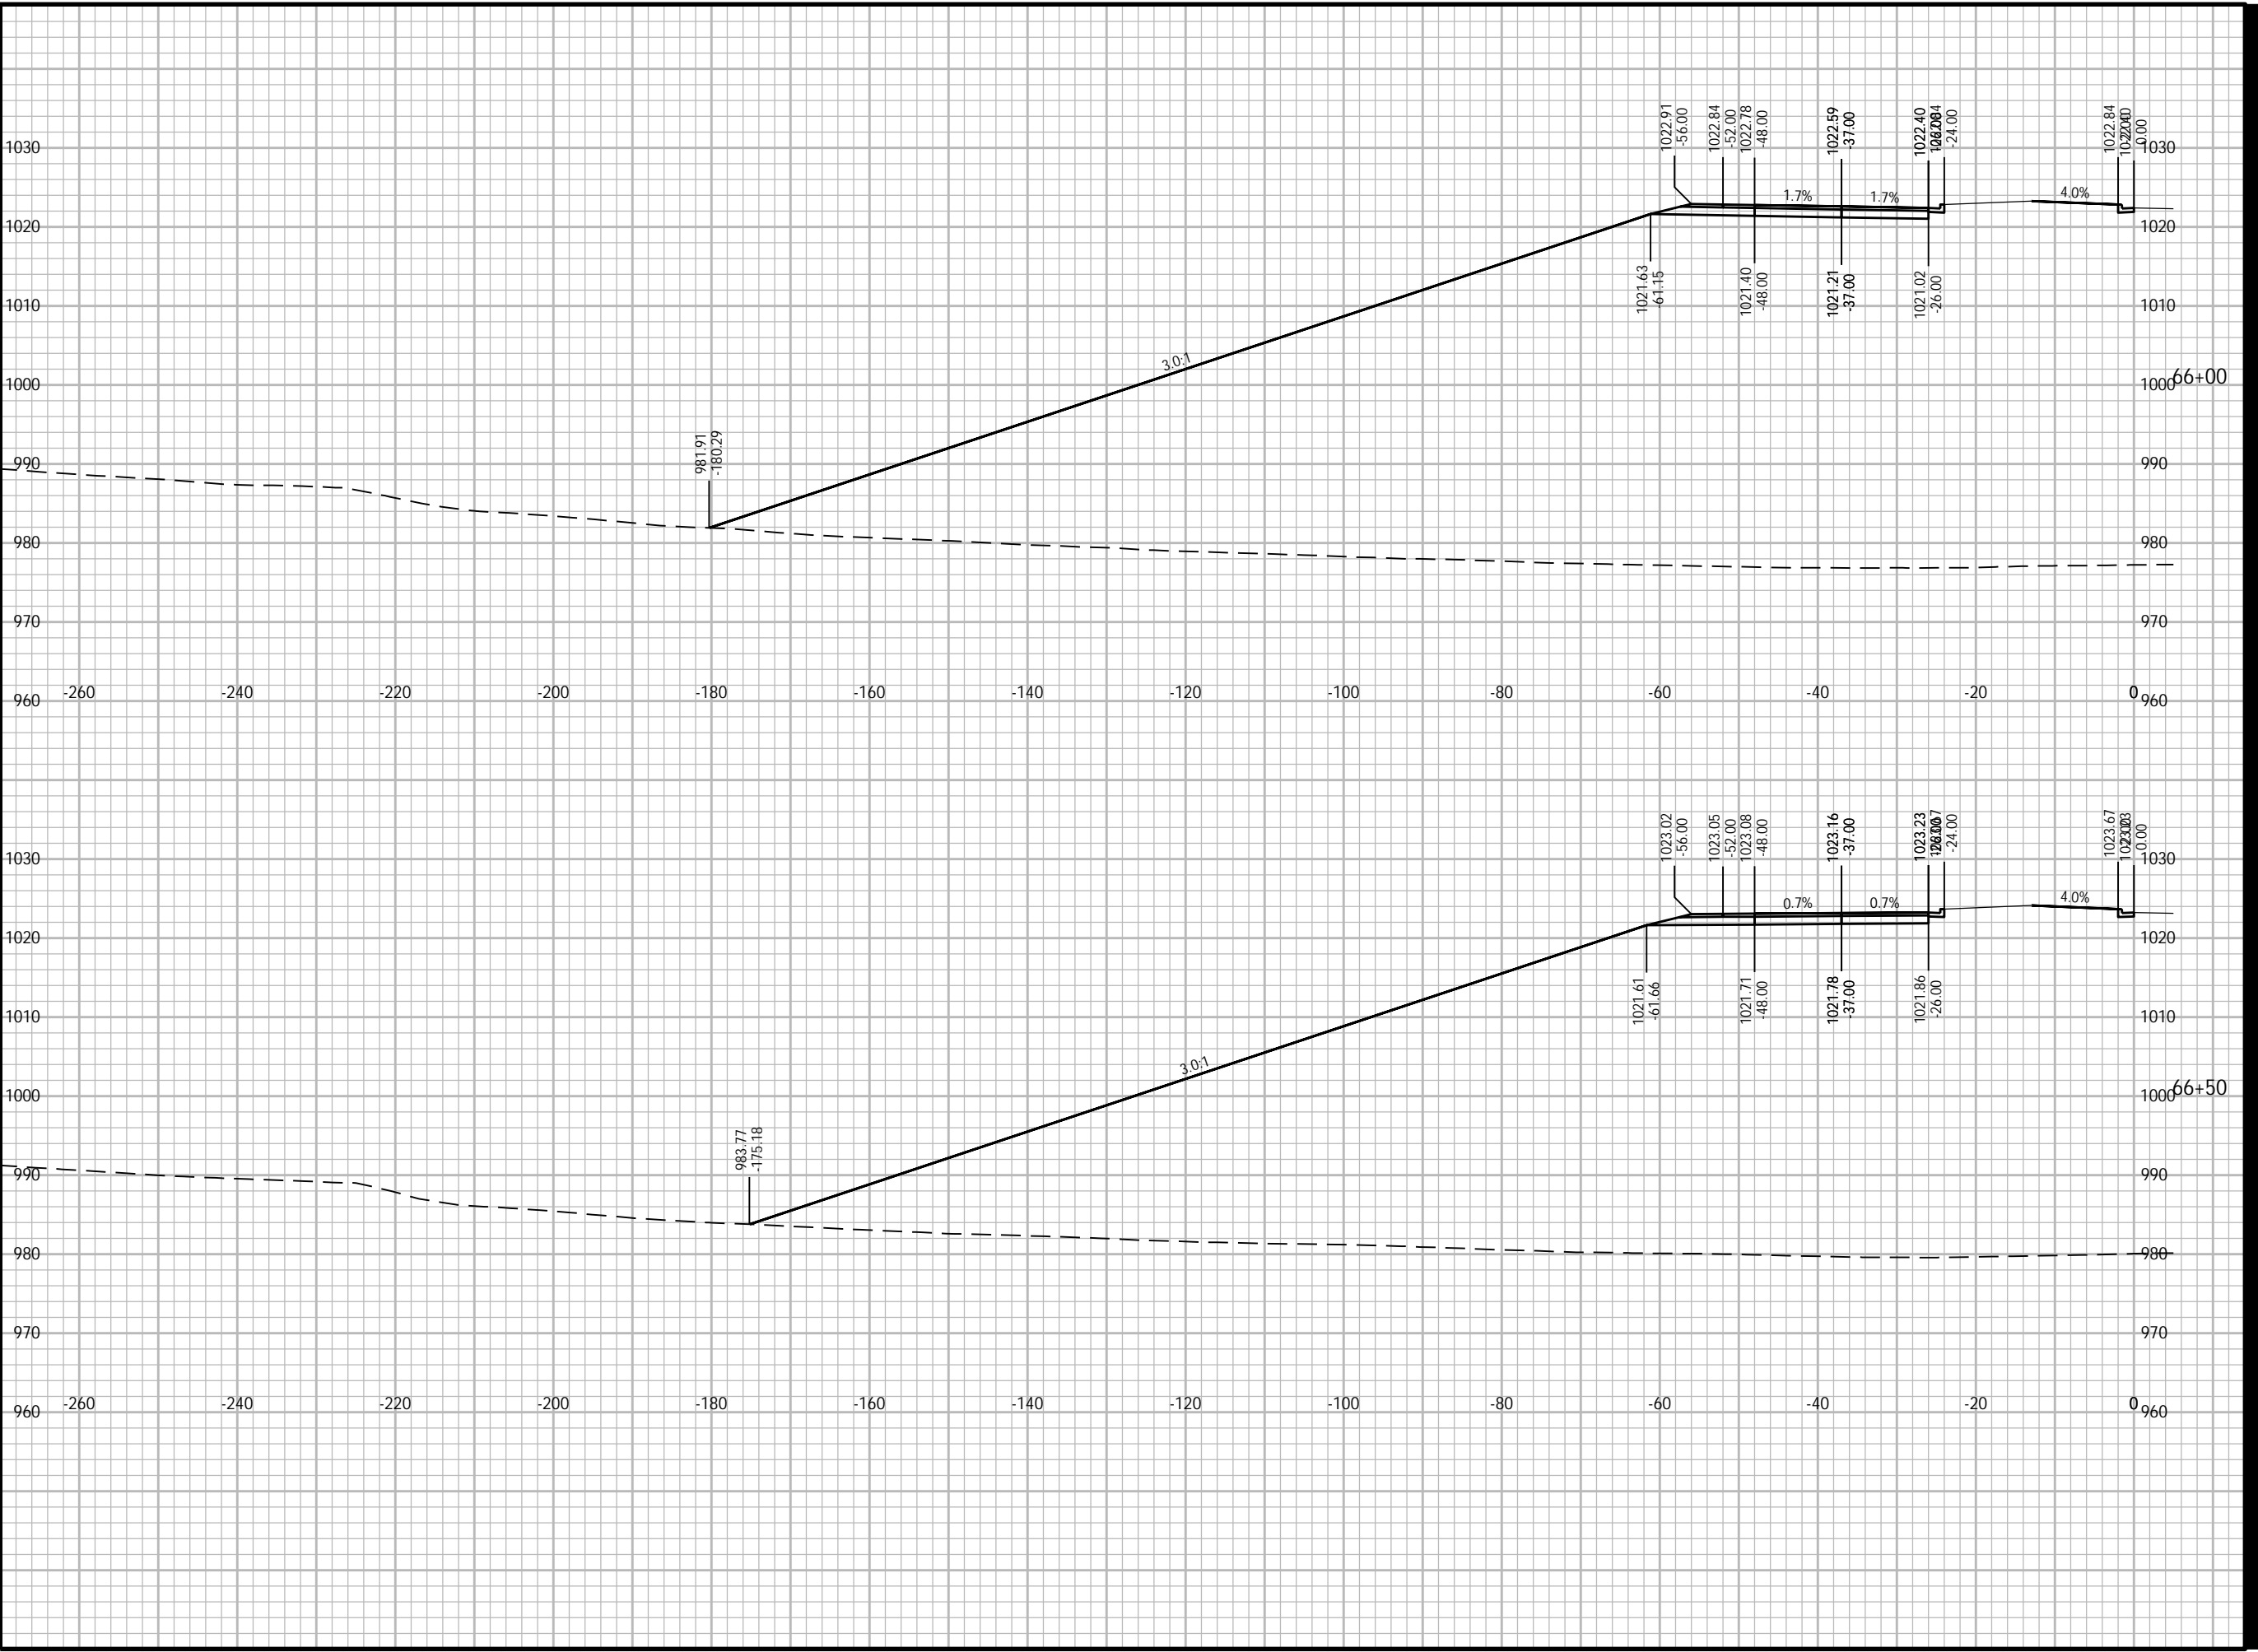

Plotted By: joshua.olson
 Plot File Date Created: Jun/12/2024 3:51 PM
 Layout-Sheet Name: SB-22
 Filename: C:\USERS\JOSHUA.OLSON\AECOM\CTH PD & COUNTRY VIEW ROAD



PROJECT

WEST ROAD

CTH G TO COUNTRY VIEW ROAD
20XX-XXX
VERONA, WISCONSIN

CLIENT

CITY OF VERONA

111 LINCOLN STREET
VERONA, WISCONSIN 53593
608-845-6495 tel
www.ci.verona.wi.us

CONSULTANT

AECOM
1350 DEMING WAY SUITE 100
MIDDLETON, WI 53562
608-836-9800 tel
608-836-9767 fax
www.aecom.com

SUB-CONSULTANTS

REGISTRATION

ISSUE/REVISION

I	DATE	DESCRIPTION
1		ORIGINAL

KEY PLAN

PROJECT NUMBER

2023-XXX

SHEET TITLE

SHEET NUMBER

XS-SB-23

ANSI D 22" x 34"

Approved: ZRL

Checked: ZRL

Designer: K/W

Project Management Initials:

-XS.DWG

GENERAL\900_CAD_GIS\960_CAD-2025_WEST ROAD\956_SHEETS\PLAN\090201-XS.DWG

GENERAL\900_CAD_GIS\960_CAD-2025_WEST ROAD\956_SHEETS\PLAN\090201-XS.DWG


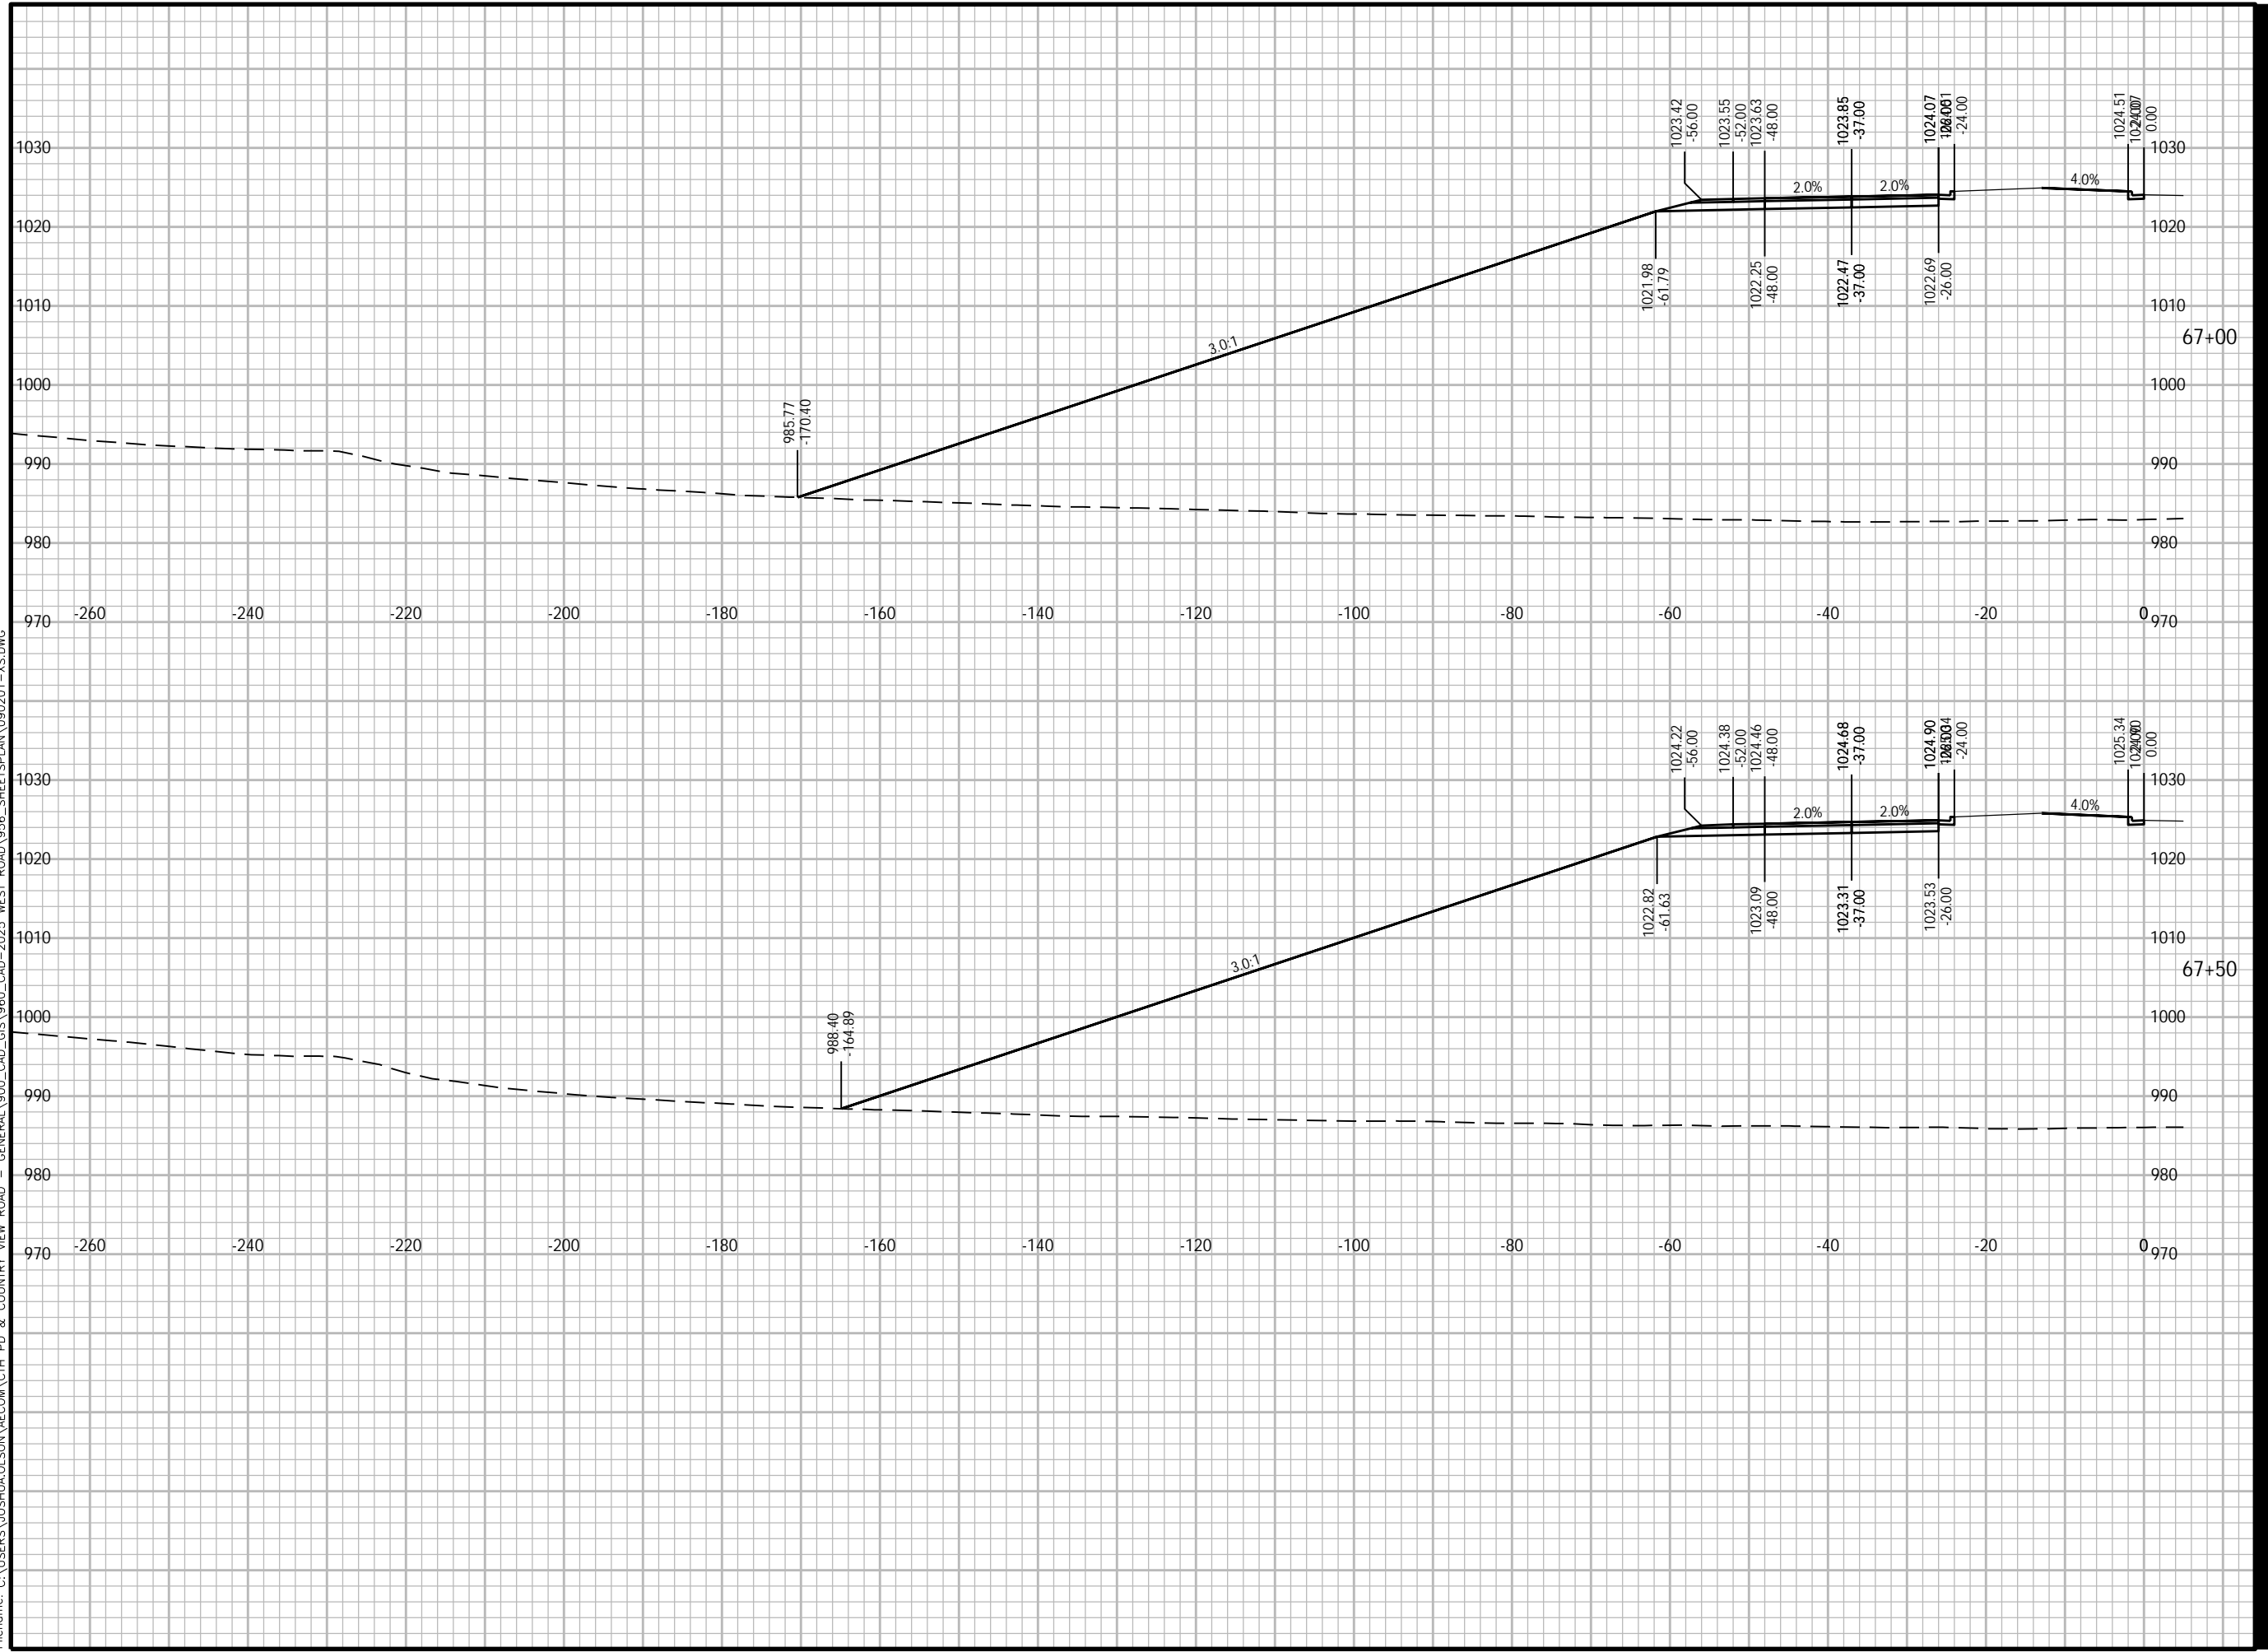

Plotted By: joshua.olson
Plot File Date Created: Jun/12/2024 3:51 PM
Layout-Sheet Name: SB-23
Filename: C:\USERS\JOSHUA.OLSON\AECOM\CTH PD & COUNTRY VIEW ROAD - GENERAL\900_CAD_GIS\960_CAD-2025_WEST ROAD\956_SHEETS\PLAN\090201-XS.DWG



PROJECT

WEST ROAD

CTH G TO COUNTRY VIEW ROAD
20XX-XXX
VERONA, WISCONSIN

CLIENT

CITY OF VERONA

111 LINCOLN STREET
VERONA, WISCONSIN 53593
608-845-6495 tel
www.ci.verona.wi.us

CONSULTANT

AECOM
1350 DEMING WAY SUITE 100
MIDDLETON, WI 53562
608-836-9800 tel
608-836-9767 fax
www.aecom.com

SUB-CONSULTANTS

REGISTRATION

ISSUE/REVISION

I	DATE	DESCRIPTION

KEY PLAN


PROJECT NUMBER

2023-XXX

SHEET TITLE

SHEET NUMBER

XS-SB-24

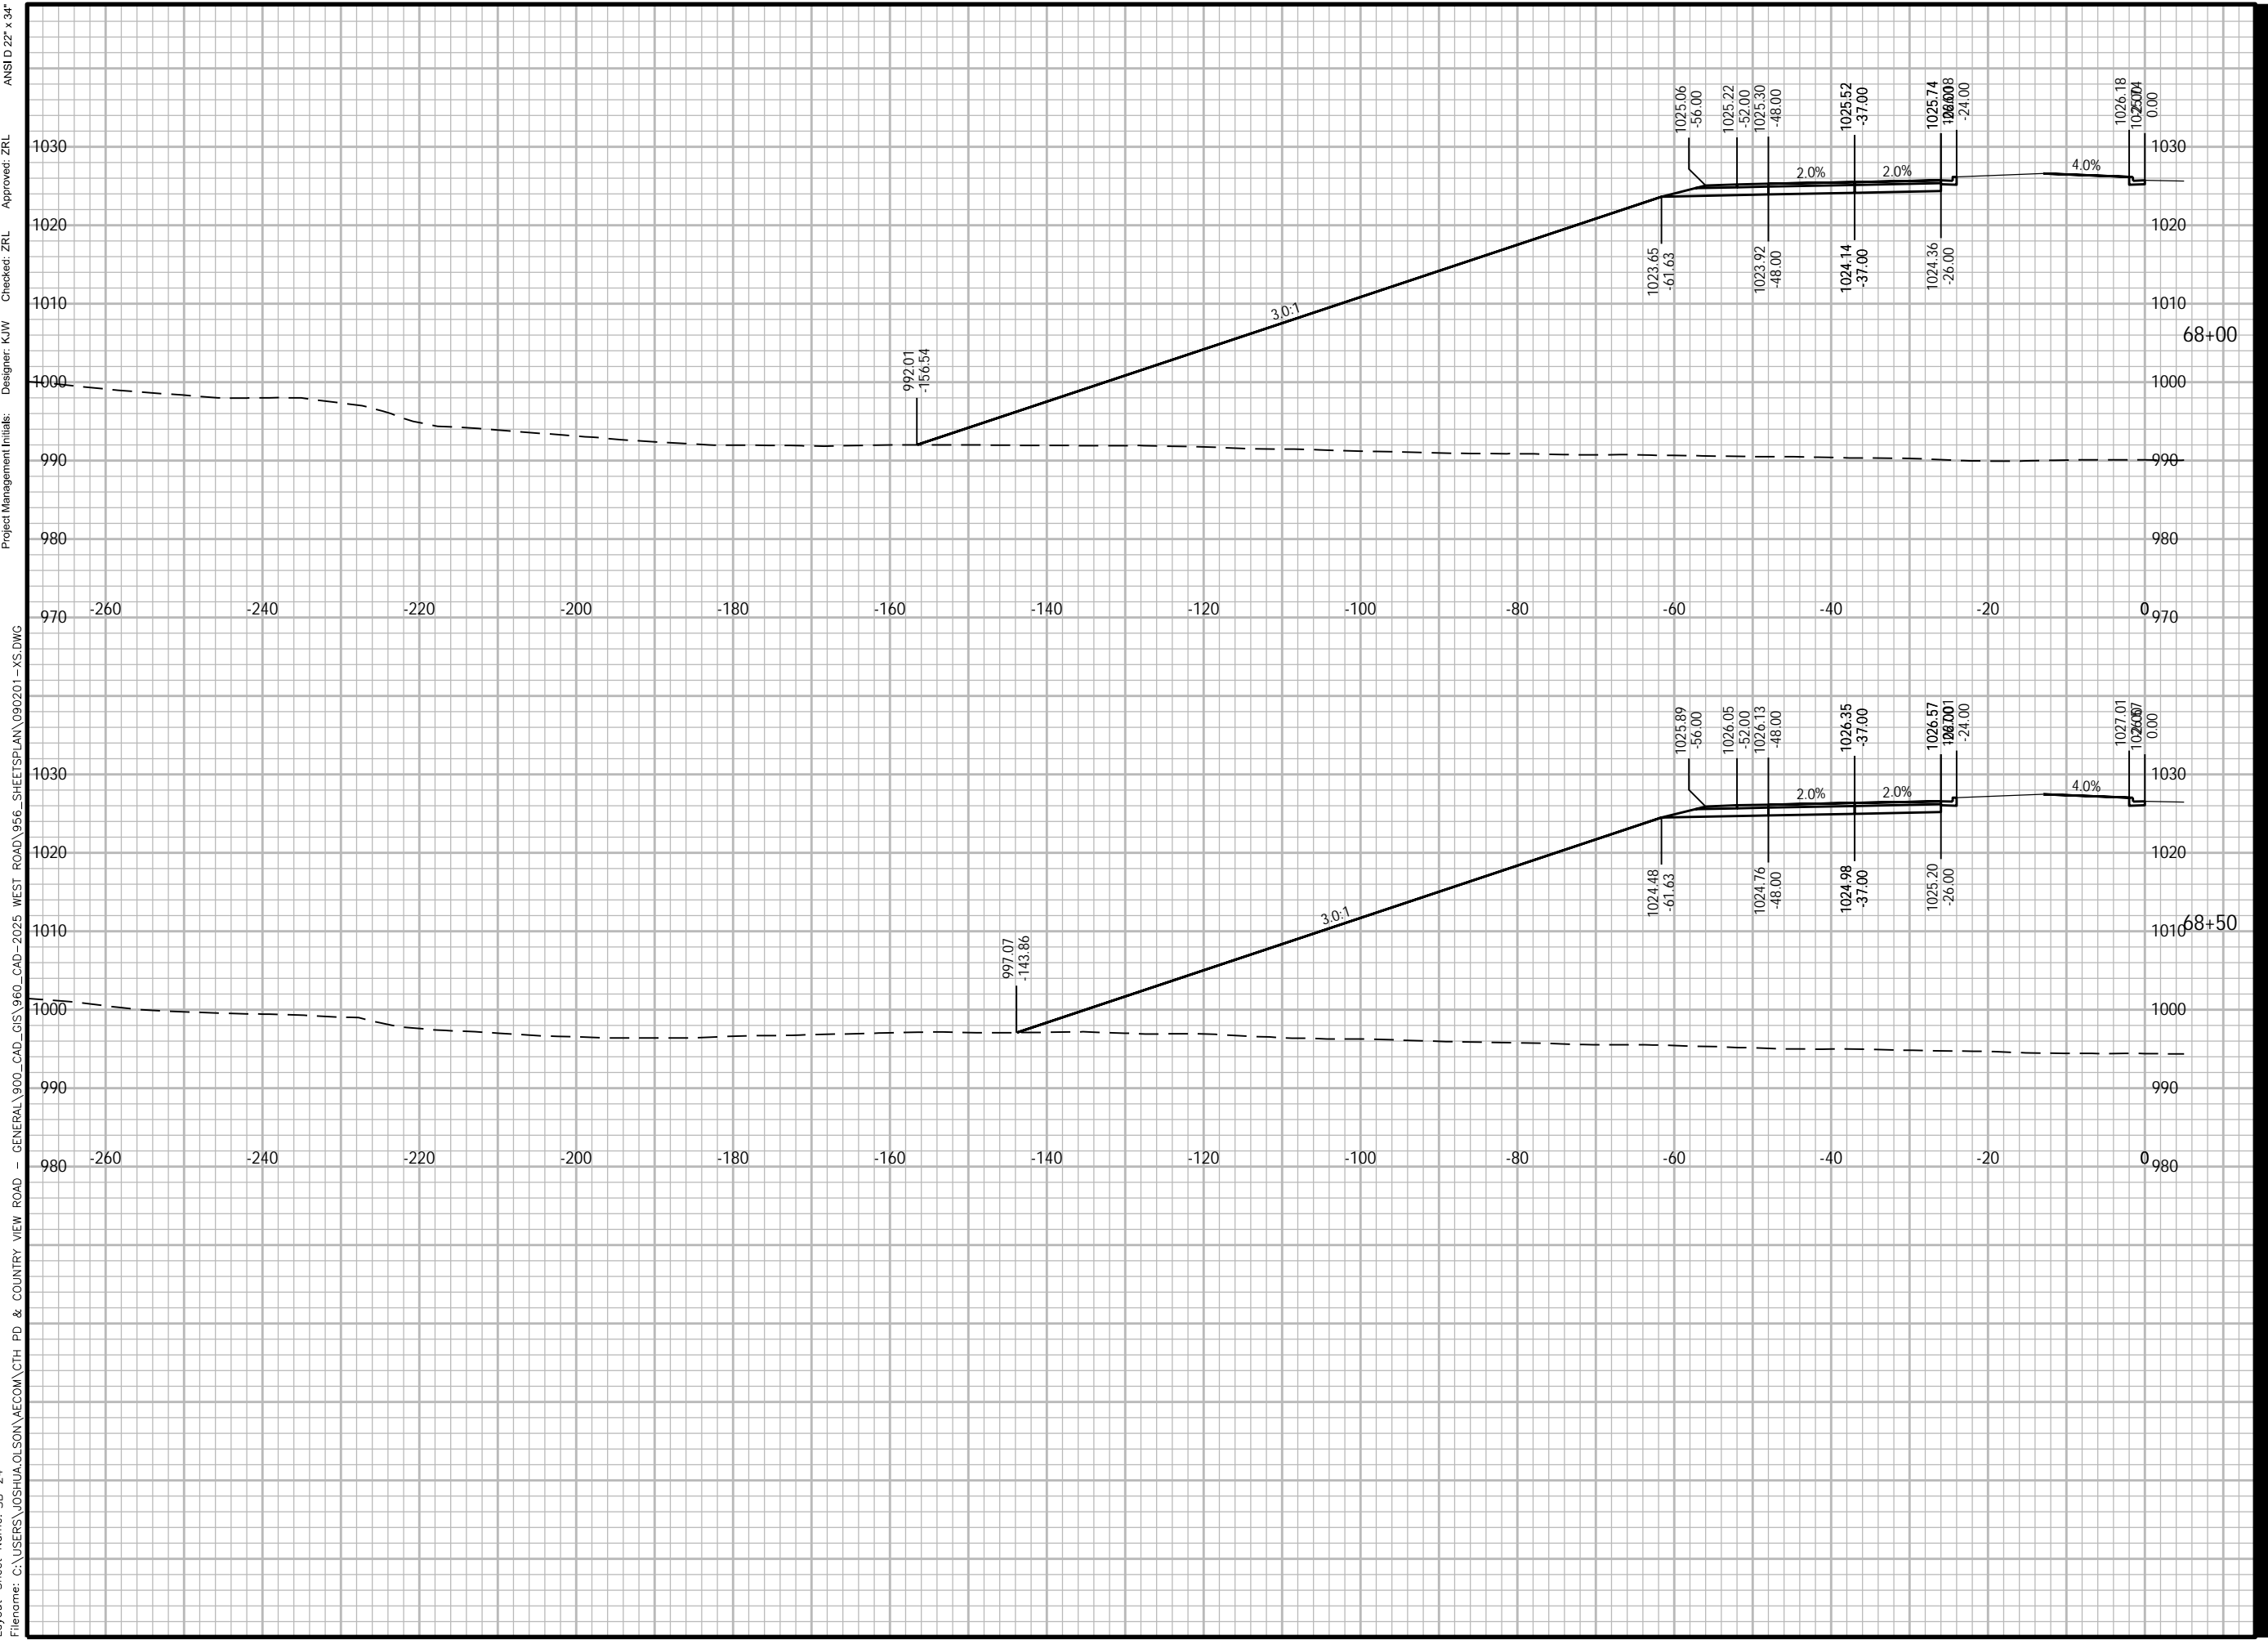

Plotted By: joshua.olson
 Plot File Date Created: Jun/12/2024 3:51 PM
 Layout-Sheet Name: SB-24
 Filename: C:\USERS\JOSHUA.OLSON\AECOM\CTH PD & COUNTRY VIEW ROAD - GENERAL\900_CAD_GIS\900_CAD-2025_WEST ROAD\956_SHEETS\PLAN\090201-XS.DWG
 Project Management Initials:
 Designer: K/W
 Checker: ZRL
 Approved: ZRL
 ANS I D 22' x 34'



PROJECT

WEST ROAD

CTH G TO COUNTRY VIEW ROAD
20XX-XXX
VERONA, WISCONSIN

CLIENT

CITY OF VERONA

111 LINCOLN STREET
VERONA, WISCONSIN 53593
608-845-6495 tel
www.ci.verona.wi.us

CONSULTANT

AECOM
1350 DEMING WAY SUITE 100
MIDDLETON, WI 53562
608-836-9800 tel
608-836-9767 fax
www.aecom.com

SUB-CONSULTANTS

REGISTRATION

ISSUE/REVISION

I	DATE	DESCRIPTION
1		ORIGINAL

KEY PLAN

PROJECT NUMBER

2023-XXX

SHEET TITLE

SHEET NUMBER

XS-SB-25

ANSI D 22" x 34"

Approved: ZRL

Checked: ZRL

Designer: K/W

Project Management Initials:

XS.DWG

980

990

1000

1010

1020

1030

980

990

1000

1010

1020

1030

980

990

1000

1010

1020

1030

980

990

1000

1010

1020

1030

980

990

1000

1010

1020

1030

-260 -240 -220 -200 -180 -160 -140 -120 -100 -80 -60 -40 -20 0

-260 -240 -220 -200 -180 -160 -140 -120 -100 -80 -60 -40 -20 0

-260 -240 -220 -200 -180 -160 -140 -120 -100 -80 -60 -40 -20 0

69+00

69+50

70+00

1001.44
-133.06

1005.37
-123.22

1010.29
-110.05

1025.66
-56.00

1026.82
-52.00

1026.90
-48.00

1027.12
-37.00

1027.34
-26.00

1027.78
0.00

1025.25
-61.63

1025.53
-48.00

1025.75
-37.00

1025.97
-26.00

1027.31
-56.00

1027.47
-52.00

1027.55
-48.00

1027.77
-37.00

1027.99
-26.00

1028.43
0.00

1025.90
-61.63

1026.18
-48.00

1026.40
-37.00

1026.62
-26.00

1027.84
-56.00

1028.00
-52.00

1028.08
-48.00

1028.30
-37.00

1028.52
-26.00

1028.96
0.00

3.0:1

3.0:1

3.0:1

2.0%

2.0%

4.0%

2.0%

2.0%

4.0%

2.0%

2.0%

4.0%

Plotted By: joshua.olson
Plot File Date Created: Jun/12/2024 3:52 PM
Layout-Sheet Name: SB-25
Filename: C:\USERS\JOSHUA.OLSON\AECOM\CTH PD & COUNTRY VIEW ROAD - GENERAL\900_CAD_GIS\960_CAD-2025_WEST ROAD\956_SHEETS\PLAN\090201-XS.DWG



PROJECT

WEST ROAD

CTH G TO COUNTRY VIEW ROAD
20XX-XXX
VERONA, WISCONSIN

CLIENT

CITY OF VERONA

111 LINCOLN STREET
VERONA, WISCONSIN 53593
608-845-6495 tel
www.ci.verona.wi.us

CONSULTANT

AECOM
1350 DEMING WAY SUITE 100
MIDDLETON, WI 53562
608-836-9800 tel
608-836-9767 fax
www.aecom.com

SUB-CONSULTANTS

REGISTRATION

ISSUE/REVISION

I	DATE	DESCRIPTION
1		ORIGINAL

KEY PLAN


PROJECT NUMBER

2023-XXX

SHEET TITLE

SHEET NUMBER

XS-SB-26

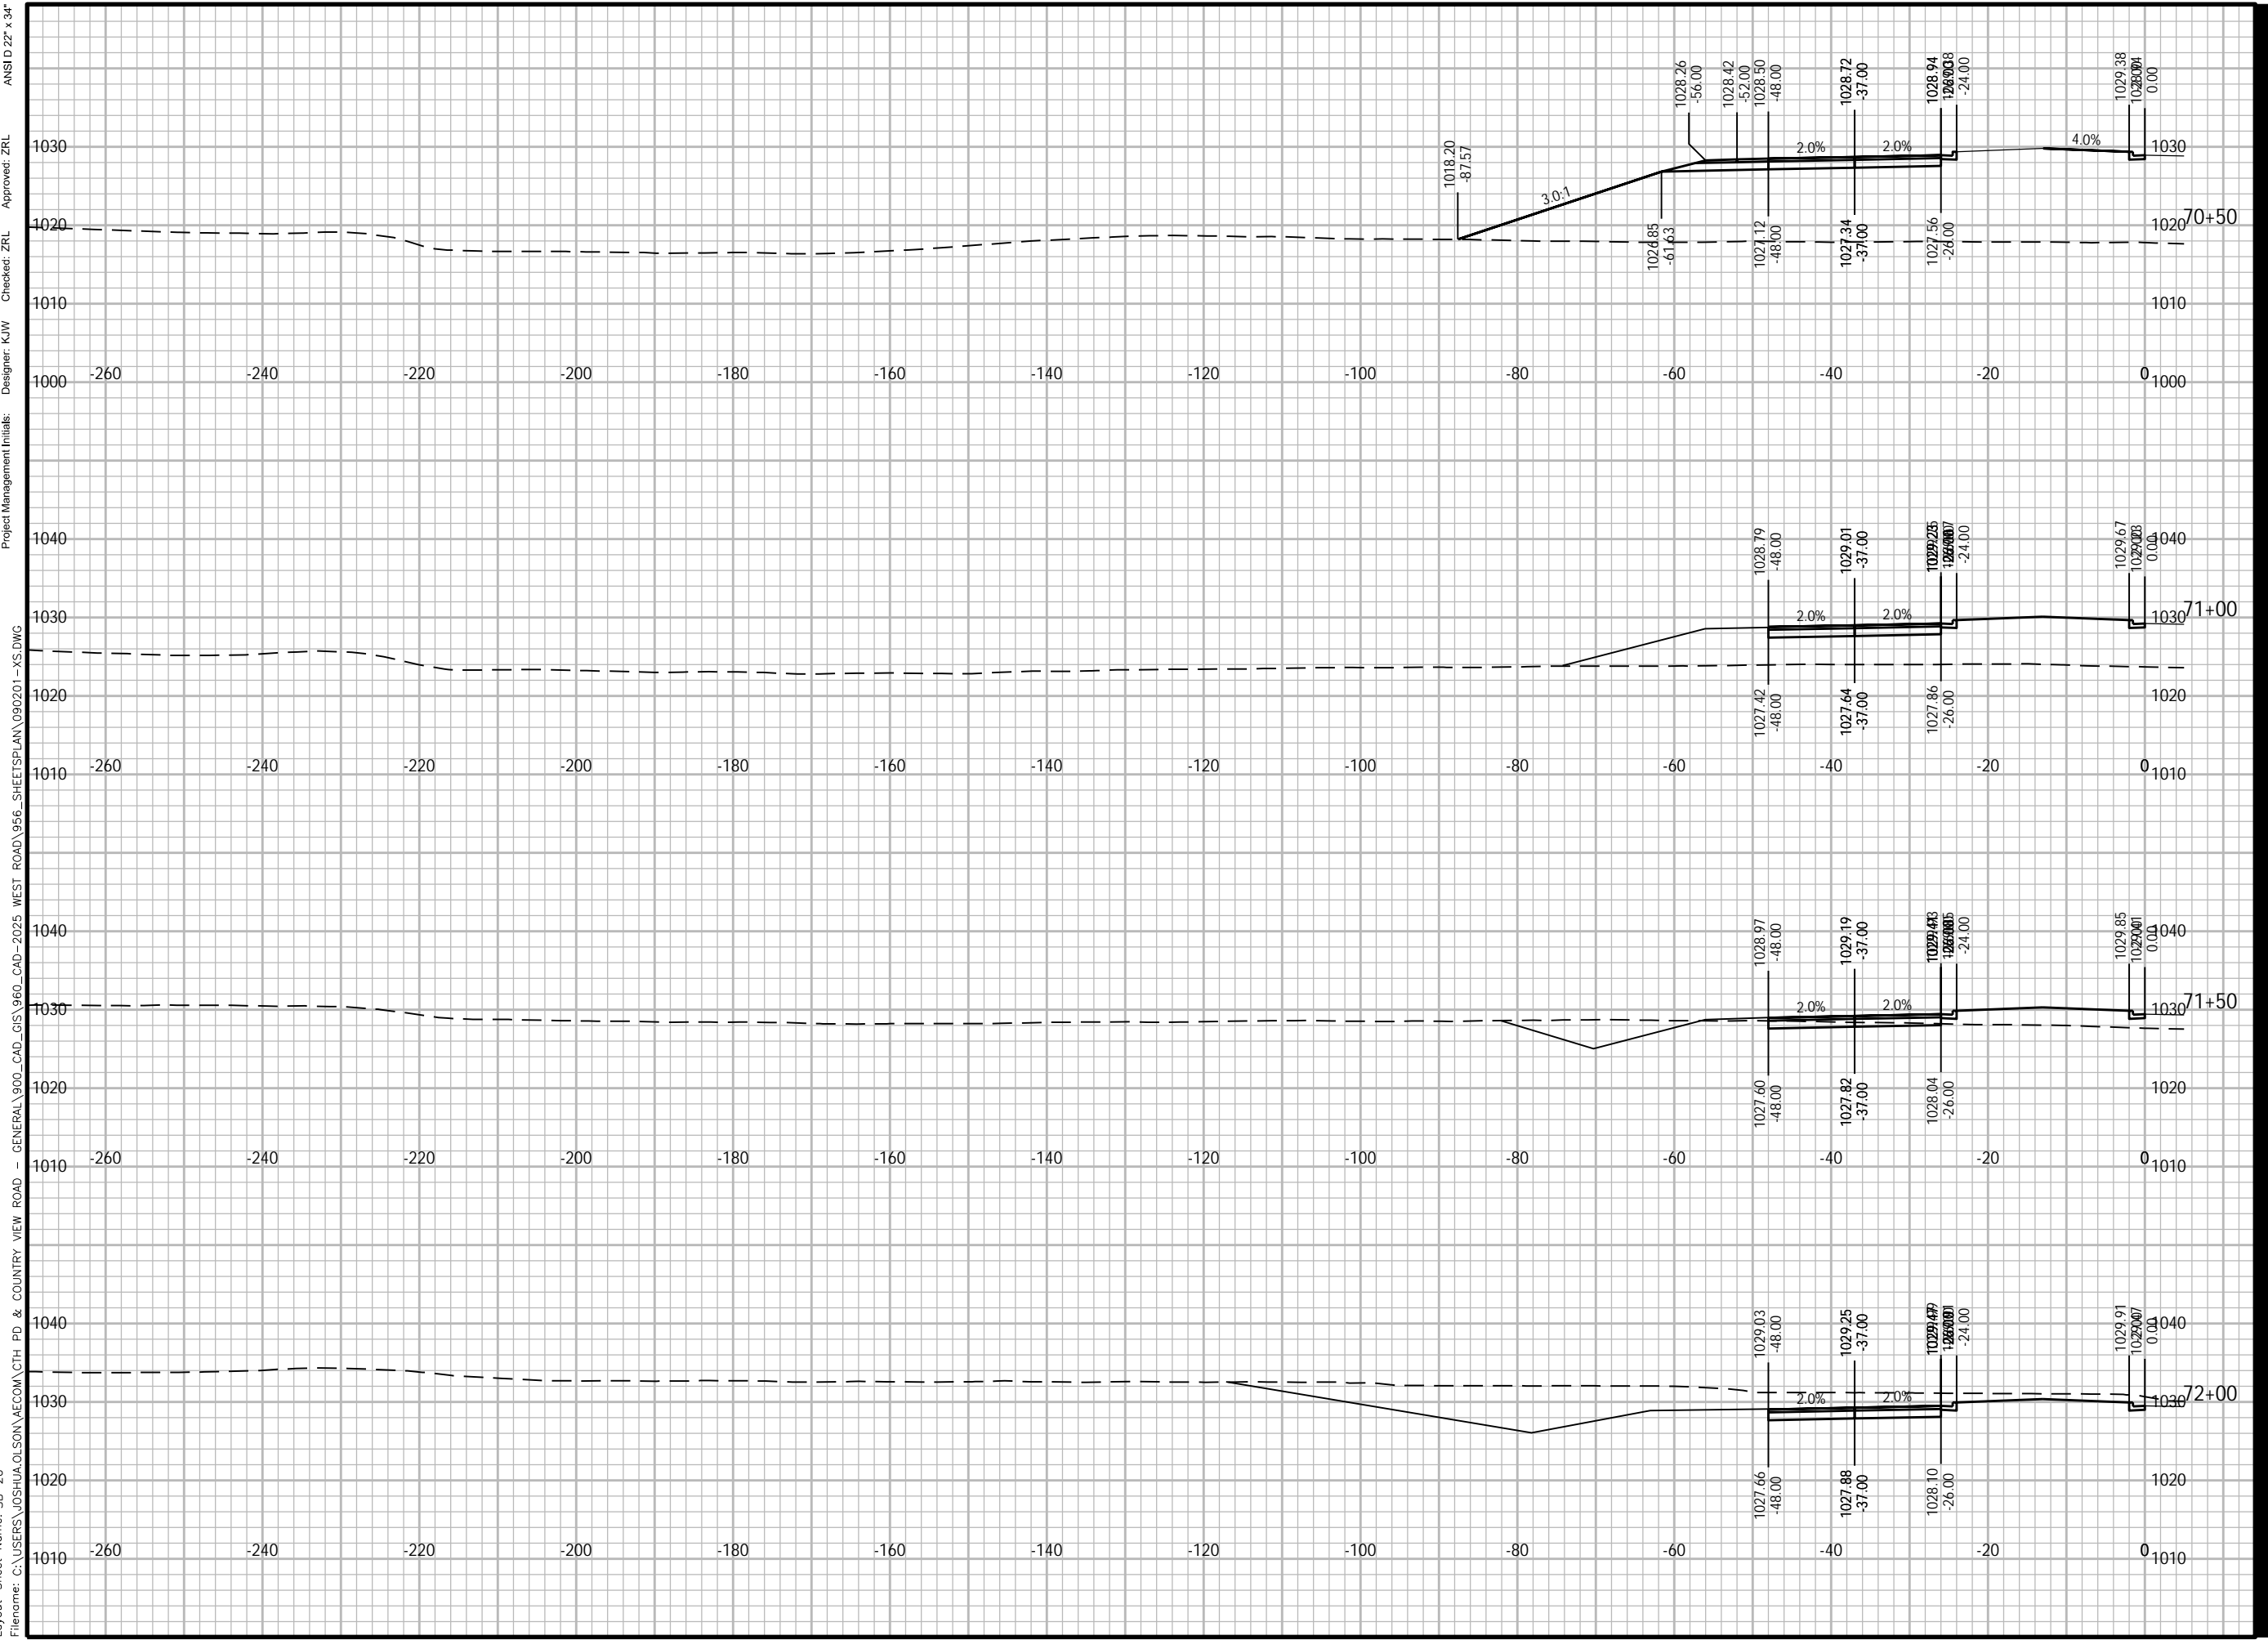

ANSI D 22" x 34" Approved: ZRL Checked: ZRL Designer: K/W Project Management Initials: -XS.DWG

Plotted By: joshua.olson
Plot File Date Created: Jun/12/2024 3:52 PM
Layout-Sheet Name: SB-26
Filename: C:\USERS\JOSHUA.OLSON\AECOM\CTH PD & COUNTRY VIEW ROAD - GENERAL\900_CAD_GIS\960_CAD-2025 WEST ROAD\956_SHEETS\PLAN\090201 - XS.DWG



PROJECT

WEST ROAD

CTH G TO COUNTRY VIEW ROAD
20XX-XXX
VERONA, WISCONSIN

CLIENT

CITY OF VERONA

111 LINCOLN STREET
VERONA, WISCONSIN 53593
608-845-6495 tel
www.ci.verona.wi.us

CONSULTANT

AECOM
1350 DEMING WAY SUITE 100
MIDDLETON, WI 53562
608-836-9800 tel
608-836-9767 fax
www.aecom.com

SUB-CONSULTANTS

REGISTRATION

ISSUE/REVISION

I	DATE	DESCRIPTION
I		ORIGINAL
I/R	DATE	DESCRIPTION

KEY PLAN


PROJECT NUMBER

2023-XXX

SHEET TITLE

SHEET NUMBER

XS-SB-27

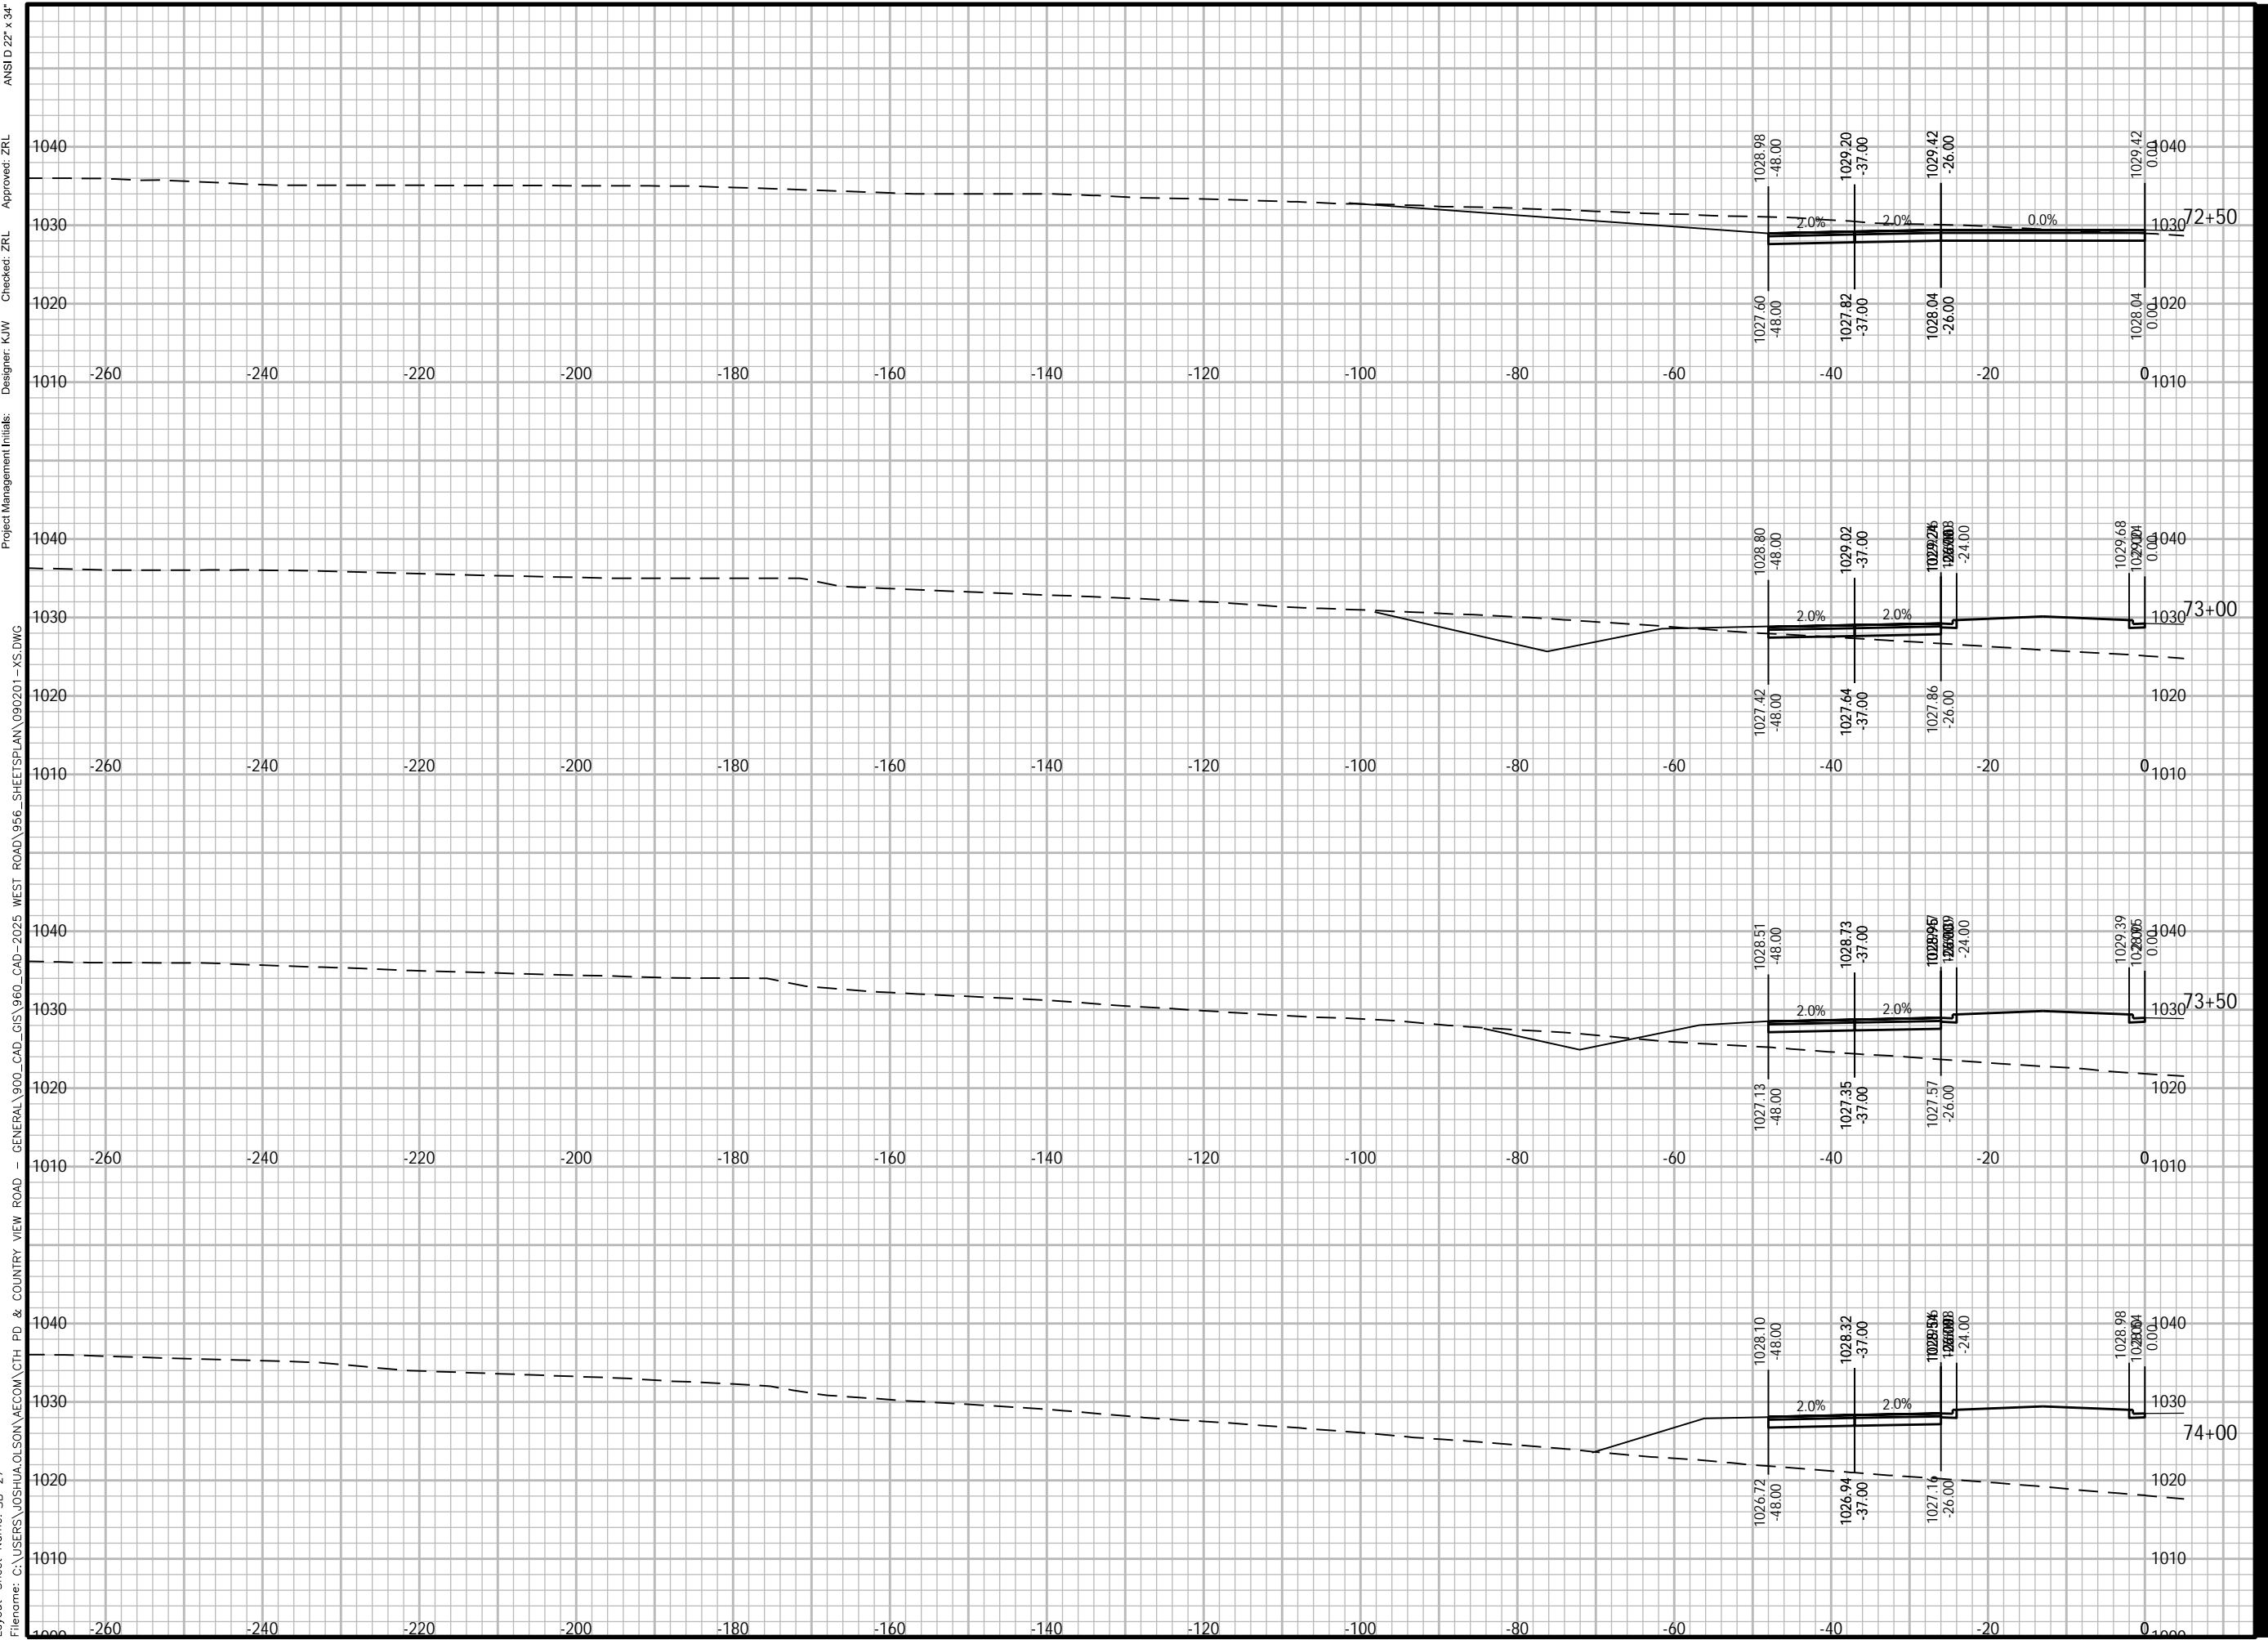

ANS I D 2 2 ' x 3 4 '
 Approved: ZRL
 Checked: ZRL
 Designer: K/W
 Project Management Initials:
 -YS.DWG
 GENERAL\900_CAD_GIS\960_CAD-2025_WEST_ROAD\956_SHEET\PLAN_090201-YS.DWG
 WEST ROAD & COUNTRY VIEW ROAD
 C:\USERS\JOSHUA.OLSON\AECOM\CTH PD & COUNTRY VIEW ROAD
 Layout-Sheet Name: SB-27
 Plot File Date Created: Jun/12/2024 3:52 PM
 Plotted By: joshua.olson
 Filename: C:\USERS\JOSHUA.OLSON\AECOM\CTH PD & COUNTRY VIEW ROAD



PROJECT

WEST ROAD

CTH G TO COUNTRY VIEW ROAD
 20XX-XXX
 VERONA, WISCONSIN

CLIENT

CITY OF VERONA

111 LINCOLN STREET
 VERONA, WISCONSIN 53593
 608-845-6495 tel
 www.ci.verona.wi.us

CONSULTANT

AECOM
 1350 DEMING WAY SUITE 100
 MIDDLETON, WI 53562
 608-836-9800 tel
 608-836-9767 fax
 www.aecom.com

SUB-CONSULTANTS

REGISTRATION

ISSUE/REVISION

I	DATE	DESCRIPTION
I		ORIGINAL
W/R		

KEY PLAN

PROJECT NUMBER

2023-XXX

SHEET TITLE

SHEET NUMBER

XS-SB-28

ANSI D 22" x 34"

Approved: ZRL

Checked: ZRL

Designer: K/W

Project Management Initials:

1000 900 800 700 600 500 400 300 200 100 0


1040 1030 1020 1010 1000

1040 1030 1020 1010 1000

1040 1030 1020 1010 1000

1040 1030 1020 1010 1000

1040 1030 1020 1010 1000

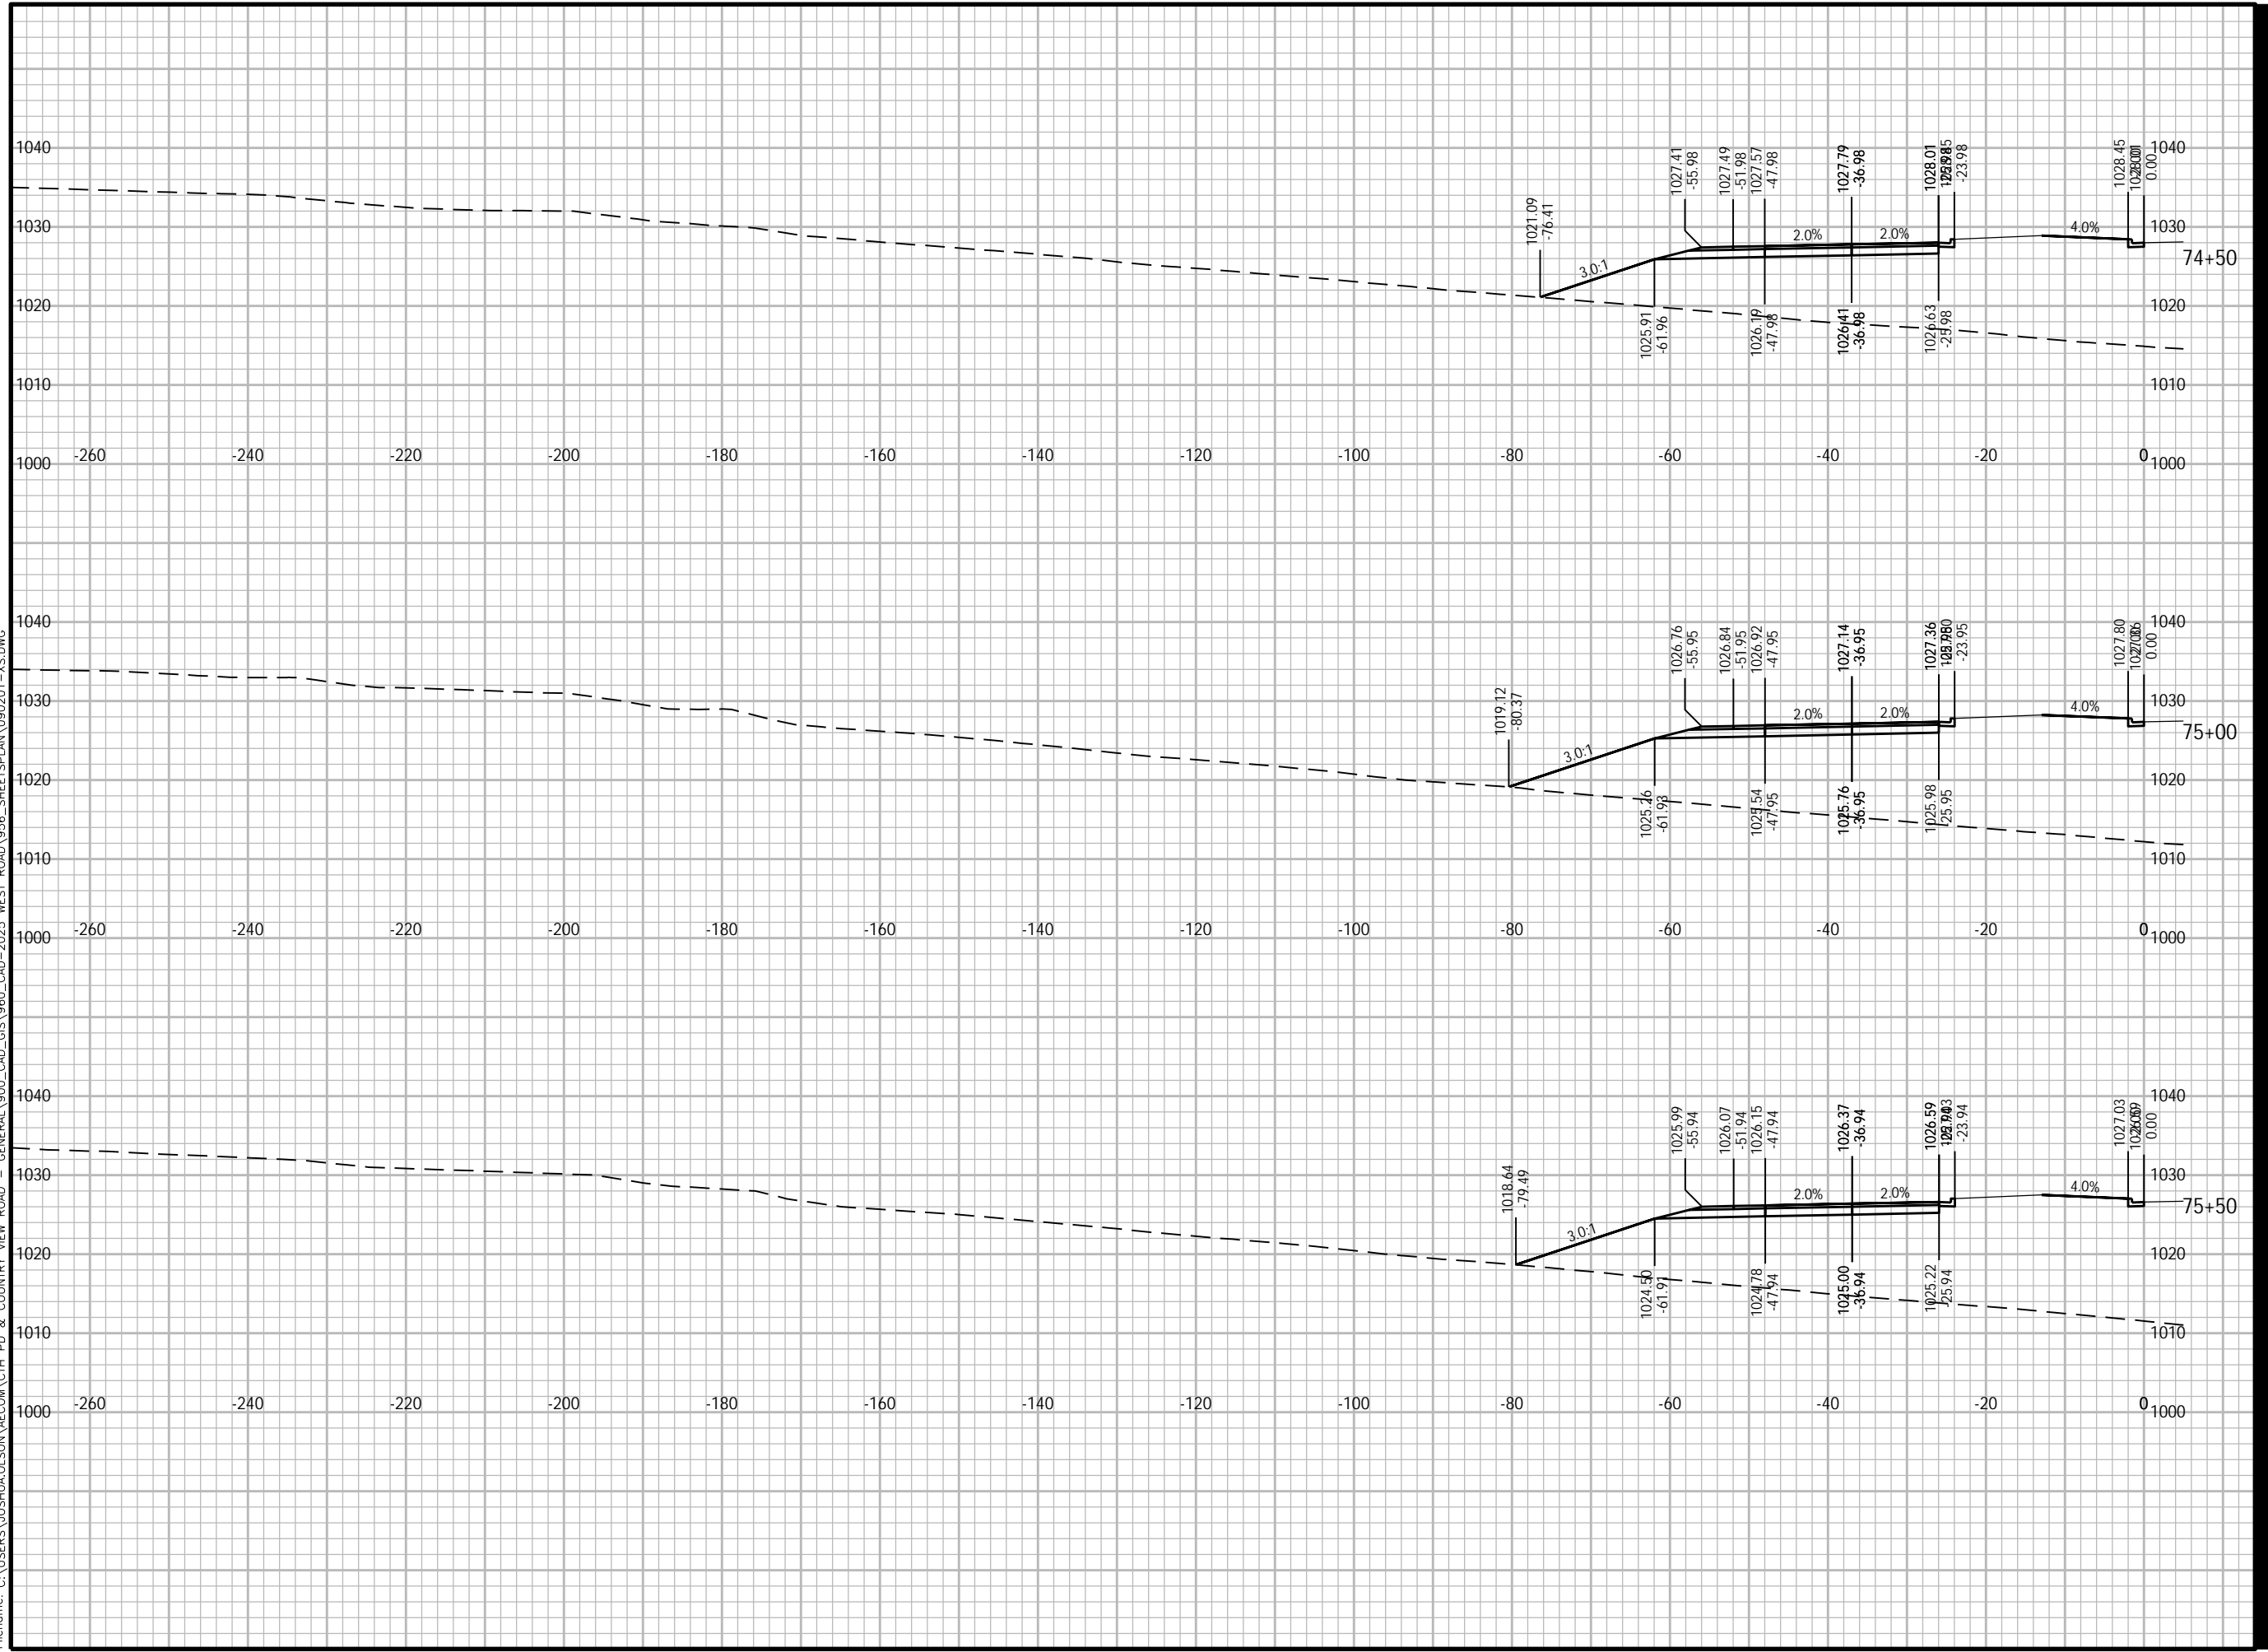



PROJECT

WEST ROAD
CTH G TO COUNTRY VIEW ROAD
20XX-XXX
VERONA, WISCONSIN

CLIENT

CITY OF VERONA
111 LINCOLN STREET
VERONA, WISCONSIN 53593
608-845-6495 tel
www.ci.verona.wi.us

CONSULTANT

AECOM
1350 DEMING WAY SUITE 100
MIDDLETON, WI 53562
608-836-9800 tel
608-836-9767 fax
www.aecom.com

SUB-CONSULTANTS

REGISTRATION

ISSUE/REVISION

I	DATE	DESCRIPTION
I		ORIGINAL
I/R		

KEY PLAN

PROJECT NUMBER

2023-XXX

SHEET TITLE

SHEET NUMBER

XS-SB-29

ANSI D 22" x 34"

Approved: ZRL

Checked: ZRL

Designer: K/W

Project Management Initials:


XS.DWG

GENERAL\900_CAD_GIS\960_CAD-2025 WEST ROAD\956_SHEETS\PLAN\090201 - XS.DWG

GENERAL\900_CAD_GIS\960_CAD-2025 WEST ROAD\956_SHEETS\PLAN\090201 - XS.DWG

GENERAL\900_CAD_GIS\960_CAD-2025 WEST ROAD\956_SHEETS\PLAN\090201 - XS.DWG

GENERAL\900_CAD_GIS\960_CAD-2025 WEST ROAD\956_SHEETS\PLAN\090201 - XS.DWG

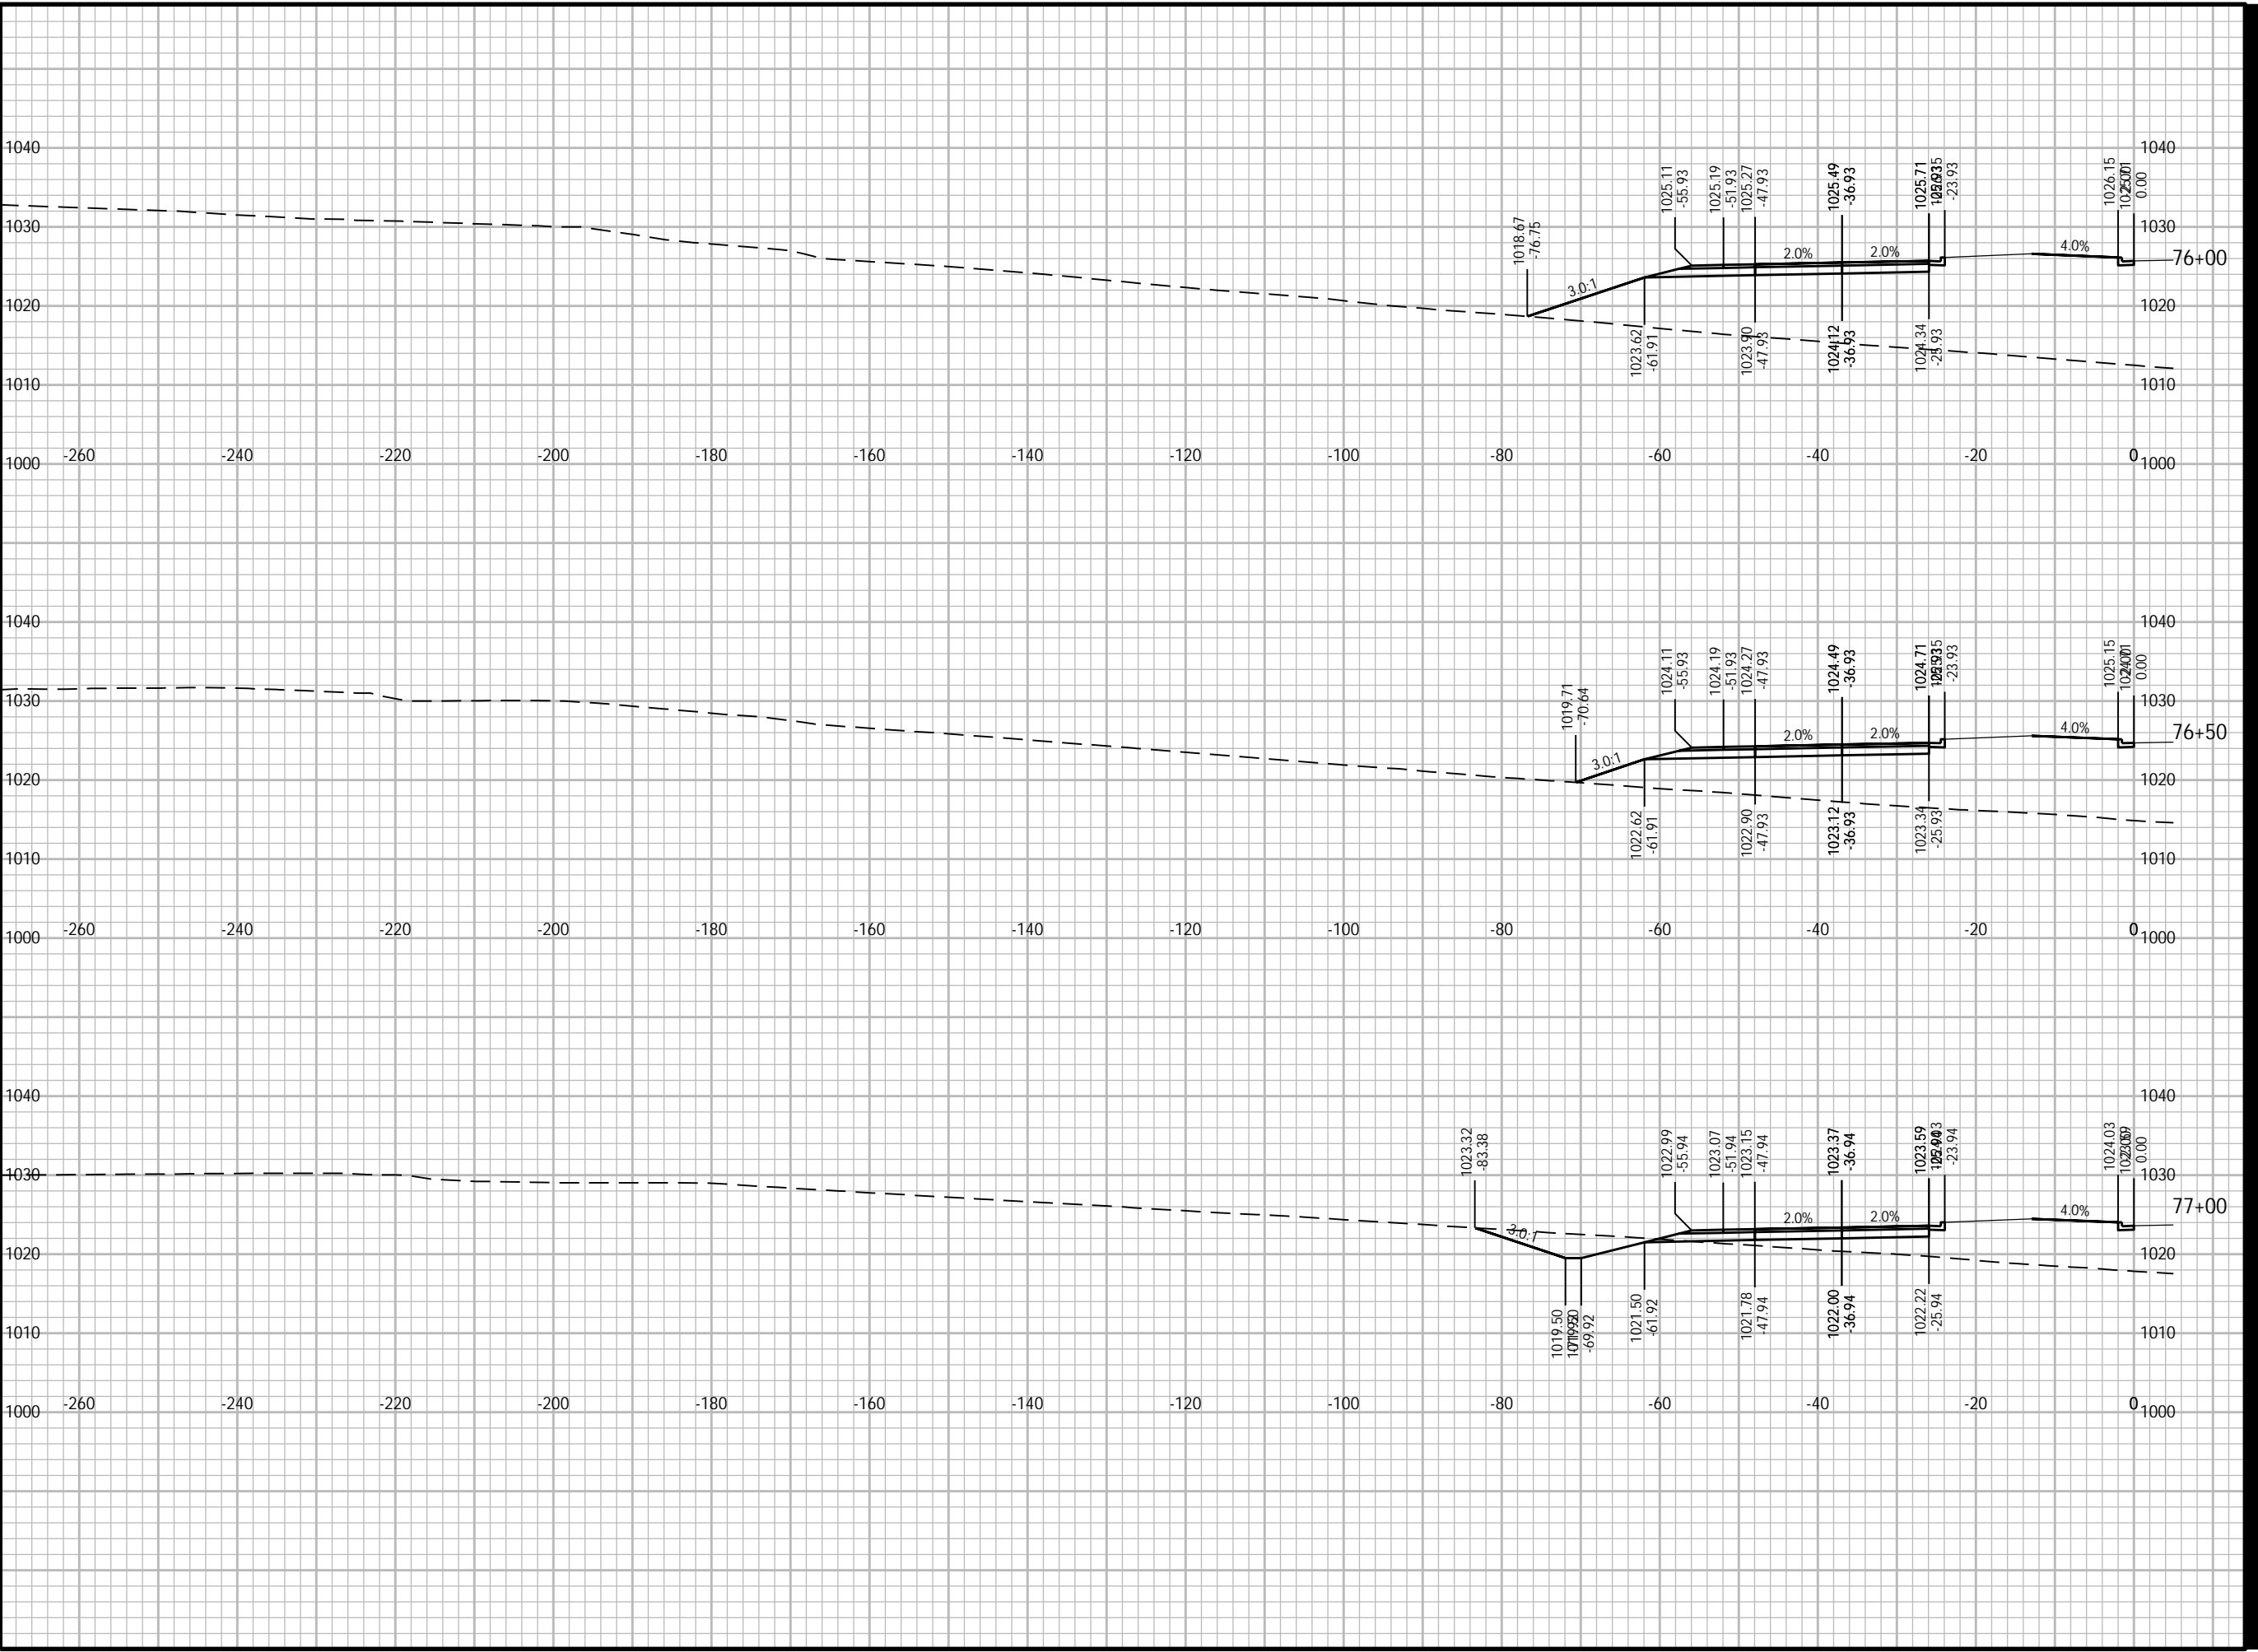

Plotted By: joshua.olson
Plot File Date Created: Jun/12/2024 3:53 PM
Layout Sheet Name: SB-29
Filename: C:\USERS\JOSHUA.OLSON\AECOM\CTH PD & COUNTRY VIEW ROAD - GENERAL\900_CAD_GIS\960_CAD-2025 WEST ROAD\956_SHEETS\PLAN\090201 - XS.DWG



PROJECT

WEST ROAD

CTH G TO COUNTRY VIEW ROAD
20XX-XXX
VERONA, WISCONSIN

CLIENT

CITY OF VERONA

111 LINCOLN STREET
VERONA, WISCONSIN 53593
608-845-6495 tel
www.ci.verona.wi.us

CONSULTANT

AECOM
1350 DEMING WAY SUITE 100
MIDDLETON, WI 53562
608-836-9800 tel
608-836-9767 fax
www.aecom.com

SUB-CONSULTANTS

REGISTRATION

ISSUE/REVISION

I	DATE	DESCRIPTION
1		ORIGINAL
W/R		

KEY PLAN


PROJECT NUMBER

2023-XXX

SHEET TITLE

SHEET NUMBER

XS-SB-30

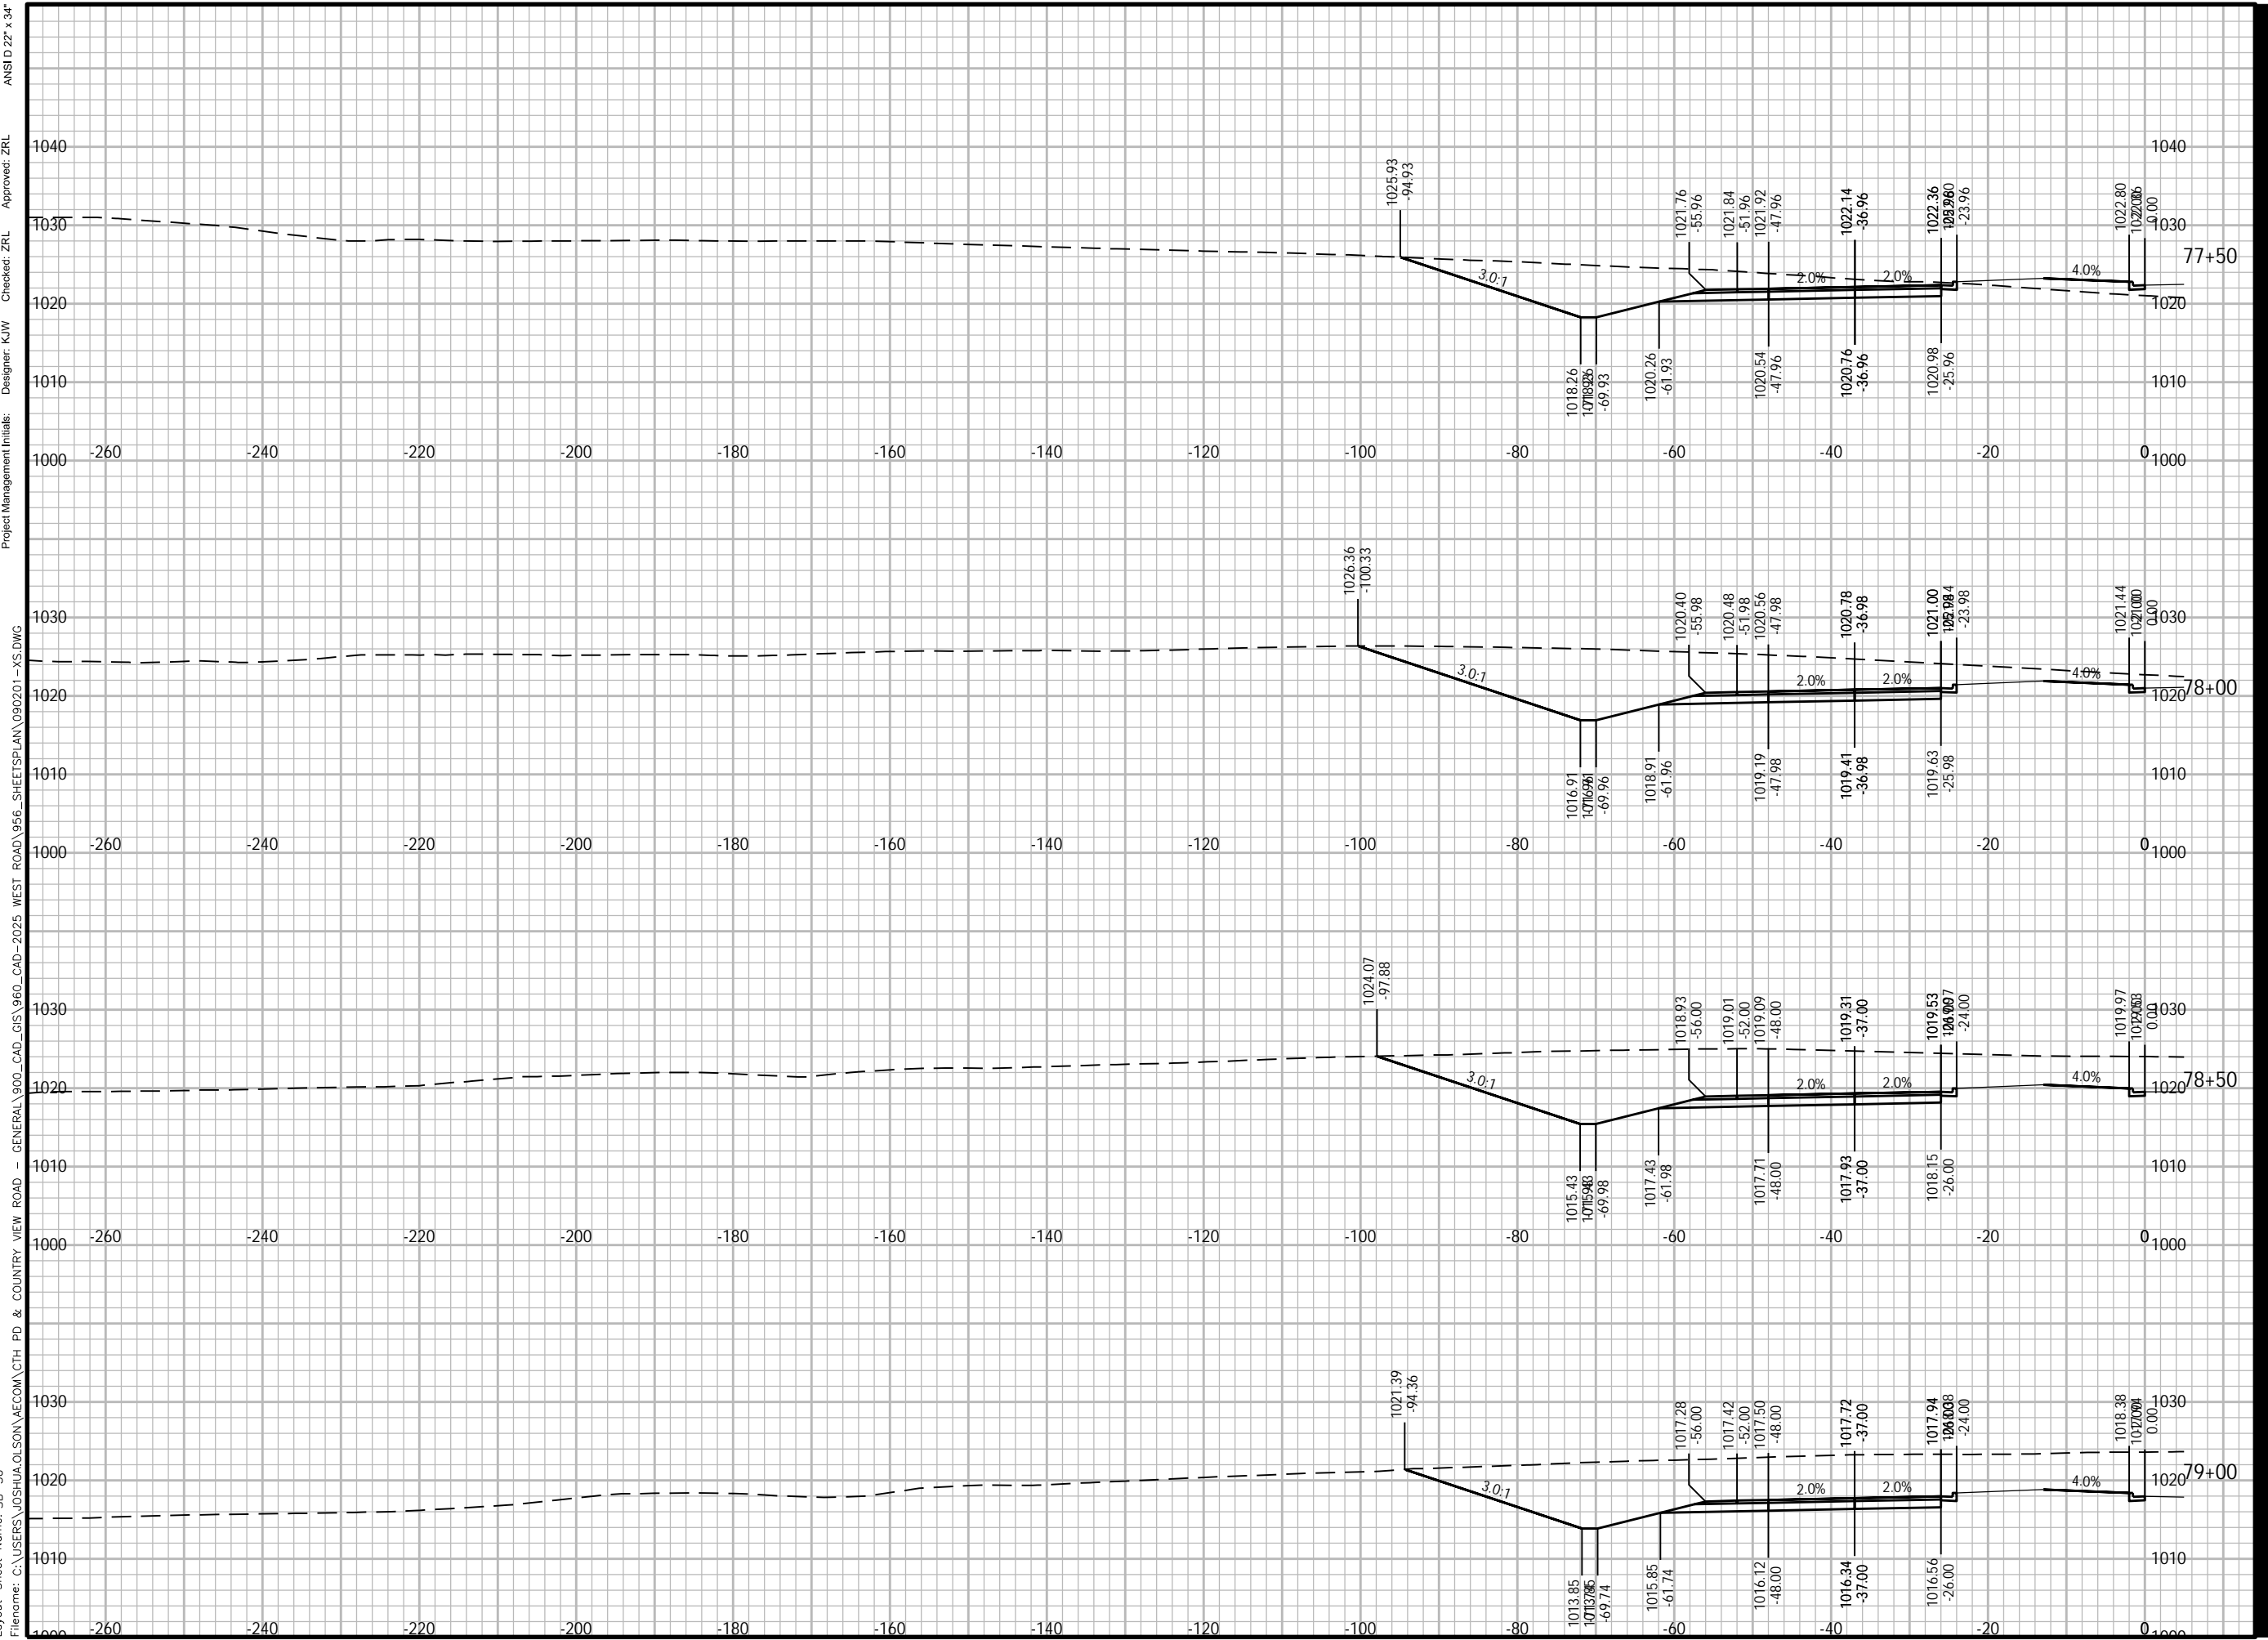

Plotted By: joshua.olson
 Plot File Date Created: Jun/12/2024 3:53 PM
 Layout Sheet Name: SB-30
 Filename: C:\USERS\JOSHUA.OLSON\AECOM\CTH PD & COUNTRY VIEW ROAD - GENERAL\900_CAD_GIS\960_CAD-2025 WEST ROAD\956_SHEETS\PLAN\090201-XS.DWG
 Project Management Initials:
 Designer: K/W
 Checker: Z/L
 Approved: Z/L
 ANS I D 22' x 34'



PROJECT

WEST ROAD

CTH G TO COUNTRY VIEW ROAD
20XX-XXX
VERONA, WISCONSIN

CLIENT

CITY OF VERONA

111 LINCOLN STREET
VERONA, WISCONSIN 53593
608-845-6495 tel
www.ci.verona.wi.us

CONSULTANT

AECOM
1350 DEMING WAY SUITE 100
MIDDLETON, WI 53562
608-836-9800 tel
608-836-9767 fax
www.aecom.com

SUB-CONSULTANTS

REGISTRATION

ISSUE/REVISION

I	DATE	DESCRIPTION
1		ORIGINAL
W/R		

KEY PLAN

PROJECT NUMBER

2023-XXX

SHEET TITLE

SHEET NUMBER

XS-SB-31

ANSI D 22" x 34"

Approved: ZRL

Checked: ZRL

Designer: K/W

Project Management Initials:

1030

1020

1010

1000

990

1030

1020

1010

1000




990

980

-260 -240 -220 -200 -180 -160 -140 -120 -100 -80 -60 -40 -20 0

-260 -240 -220 -200 -180 -160 -140 -120 -100 -80 -60 -40 -20 0

-260 -240 -220 -200 -180 -160 -140 -120 -100 -80 -60 -40 -20 0

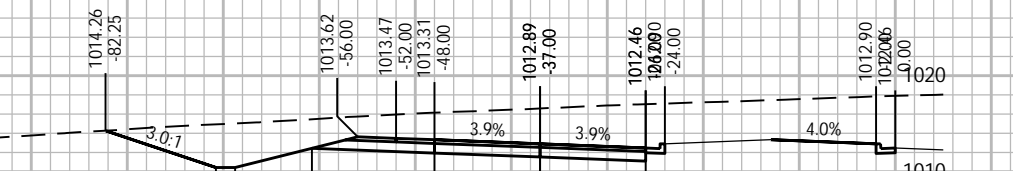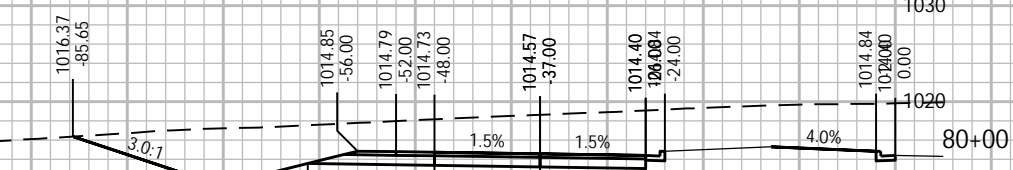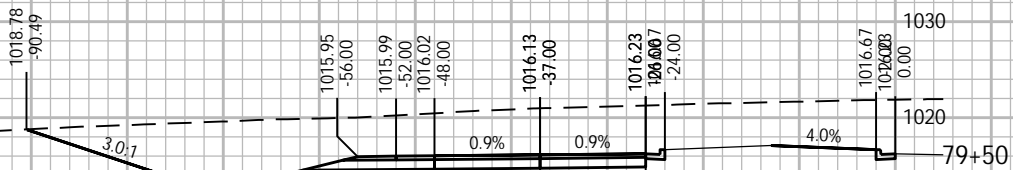

Plotted By: joshua.olson
Plot File Date Created: Jun/12/2024 3:53 PM
Layout-Sheet Name: SB-31
Filename: C:\USERS\JOSHUA.OLSON\AECOM\CTH PD & COUNTRY VIEW ROAD - GENERAL\900_CAD_GIS\960_CAD-2025 WEST ROAD\956_SHEETS\PLAN\090201 - XS.DWG



PROJECT

WEST ROAD

CTH G TO COUNTRY VIEW ROAD
20XX-XXX
VERONA, WISCONSIN

CLIENT

CITY OF VERONA

111 LINCOLN STREET
VERONA, WISCONSIN 53593
608-845-6495 tel
www.ci.verona.wi.us

CONSULTANT

AECOM
1350 DEMING WAY SUITE 100
MIDDLETON, WI 53562
608-836-9800 tel
608-836-9767 fax
www.aecom.com

SUB-CONSULTANTS

REGISTRATION

ISSUE/REVISION

I	DATE	DESCRIPTION
1		ORIGINAL

KEY PLAN


PROJECT NUMBER

2023-XXX

SHEET TITLE

SHEET NUMBER

XS-SB-32

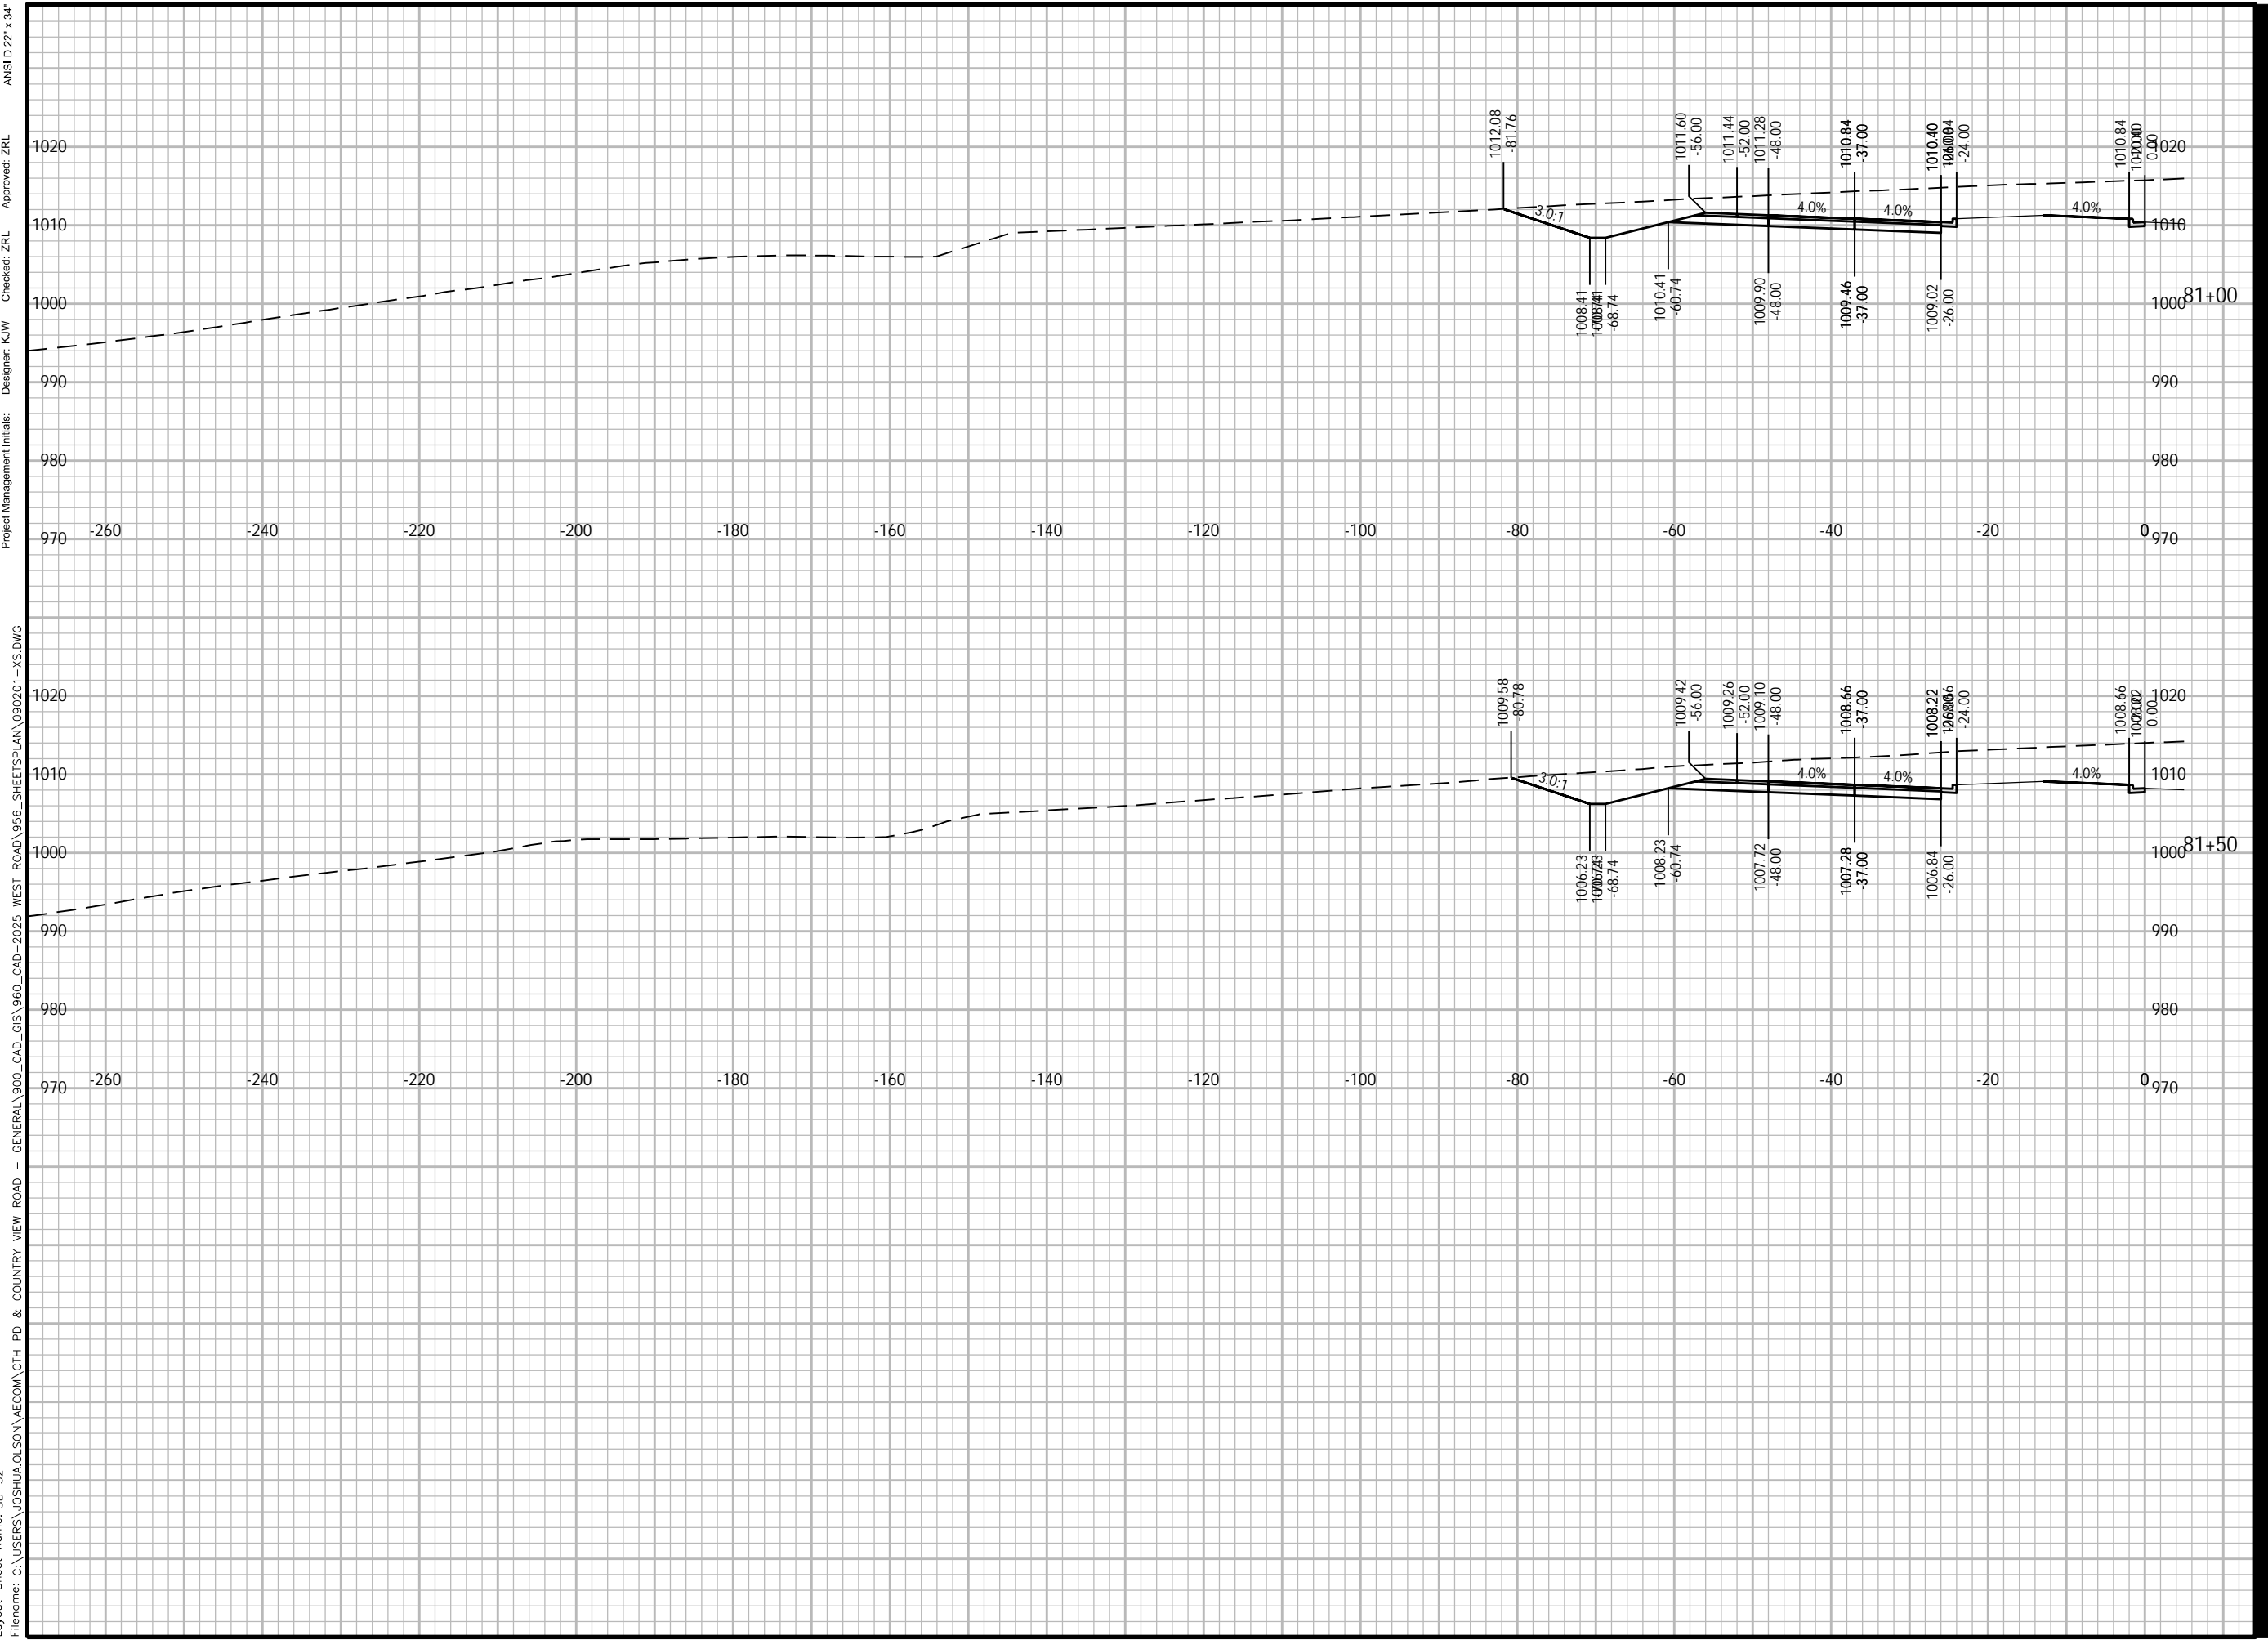

ANS I D 22' x 34'
 Approved: ZRL
 Checked: ZRL
 Designer: K/W
 Project Management Initials:
 970 -260 -240 -220 -200 -180 -160 -140 -120 -100 -80 -60 -40 -20 0 970
 980
 990
 1000
 1010
 1020
 WEST ROAD\956_SHEETS\PLAN\090201-XS.DWG
 GENERAL\900_CAD_GIS\960_CAD-2025 WEST ROAD\956_SHEETS\PLAN\090201-XS.DWG
 COUNTRY VIEW ROAD & COUNTRY VIEW ROAD - GENERAL\900_CAD_GIS\960_CAD-2025 WEST ROAD\956_SHEETS\PLAN\090201-XS.DWG
 Plotted By: joshua.olson
 Plot File Date Created: Jun/12/2024 3:53 PM
 Layout-Sheet Name: SB-32
 Filename: C:\USERS\JOSHUA.OLSON\AECOM\CTH PD & COUNTRY VIEW ROAD - GENERAL\900_CAD_GIS\960_CAD-2025 WEST ROAD\956_SHEETS\PLAN\090201-XS.DWG



PROJECT

WEST ROAD

CTH G TO COUNTRY VIEW ROAD
20XX-XXX
VERONA, WISCONSIN

CLIENT

CITY OF VERONA

111 LINCOLN STREET
VERONA, WISCONSIN 53593
608-845-6495 tel
www.ci.verona.wi.us

CONSULTANT

AECOM
1350 DEMING WAY SUITE 100
MIDDLETON, WI 53562
608-836-9800 tel
608-836-9767 fax
www.aecom.com

SUB-CONSULTANTS

REGISTRATION

ISSUE/REVISION

I	DATE	DESCRIPTION
1		ORIGINAL

KEY PLAN


PROJECT NUMBER

2023-XXX

SHEET TITLE

SHEET NUMBER

XS-SB-33

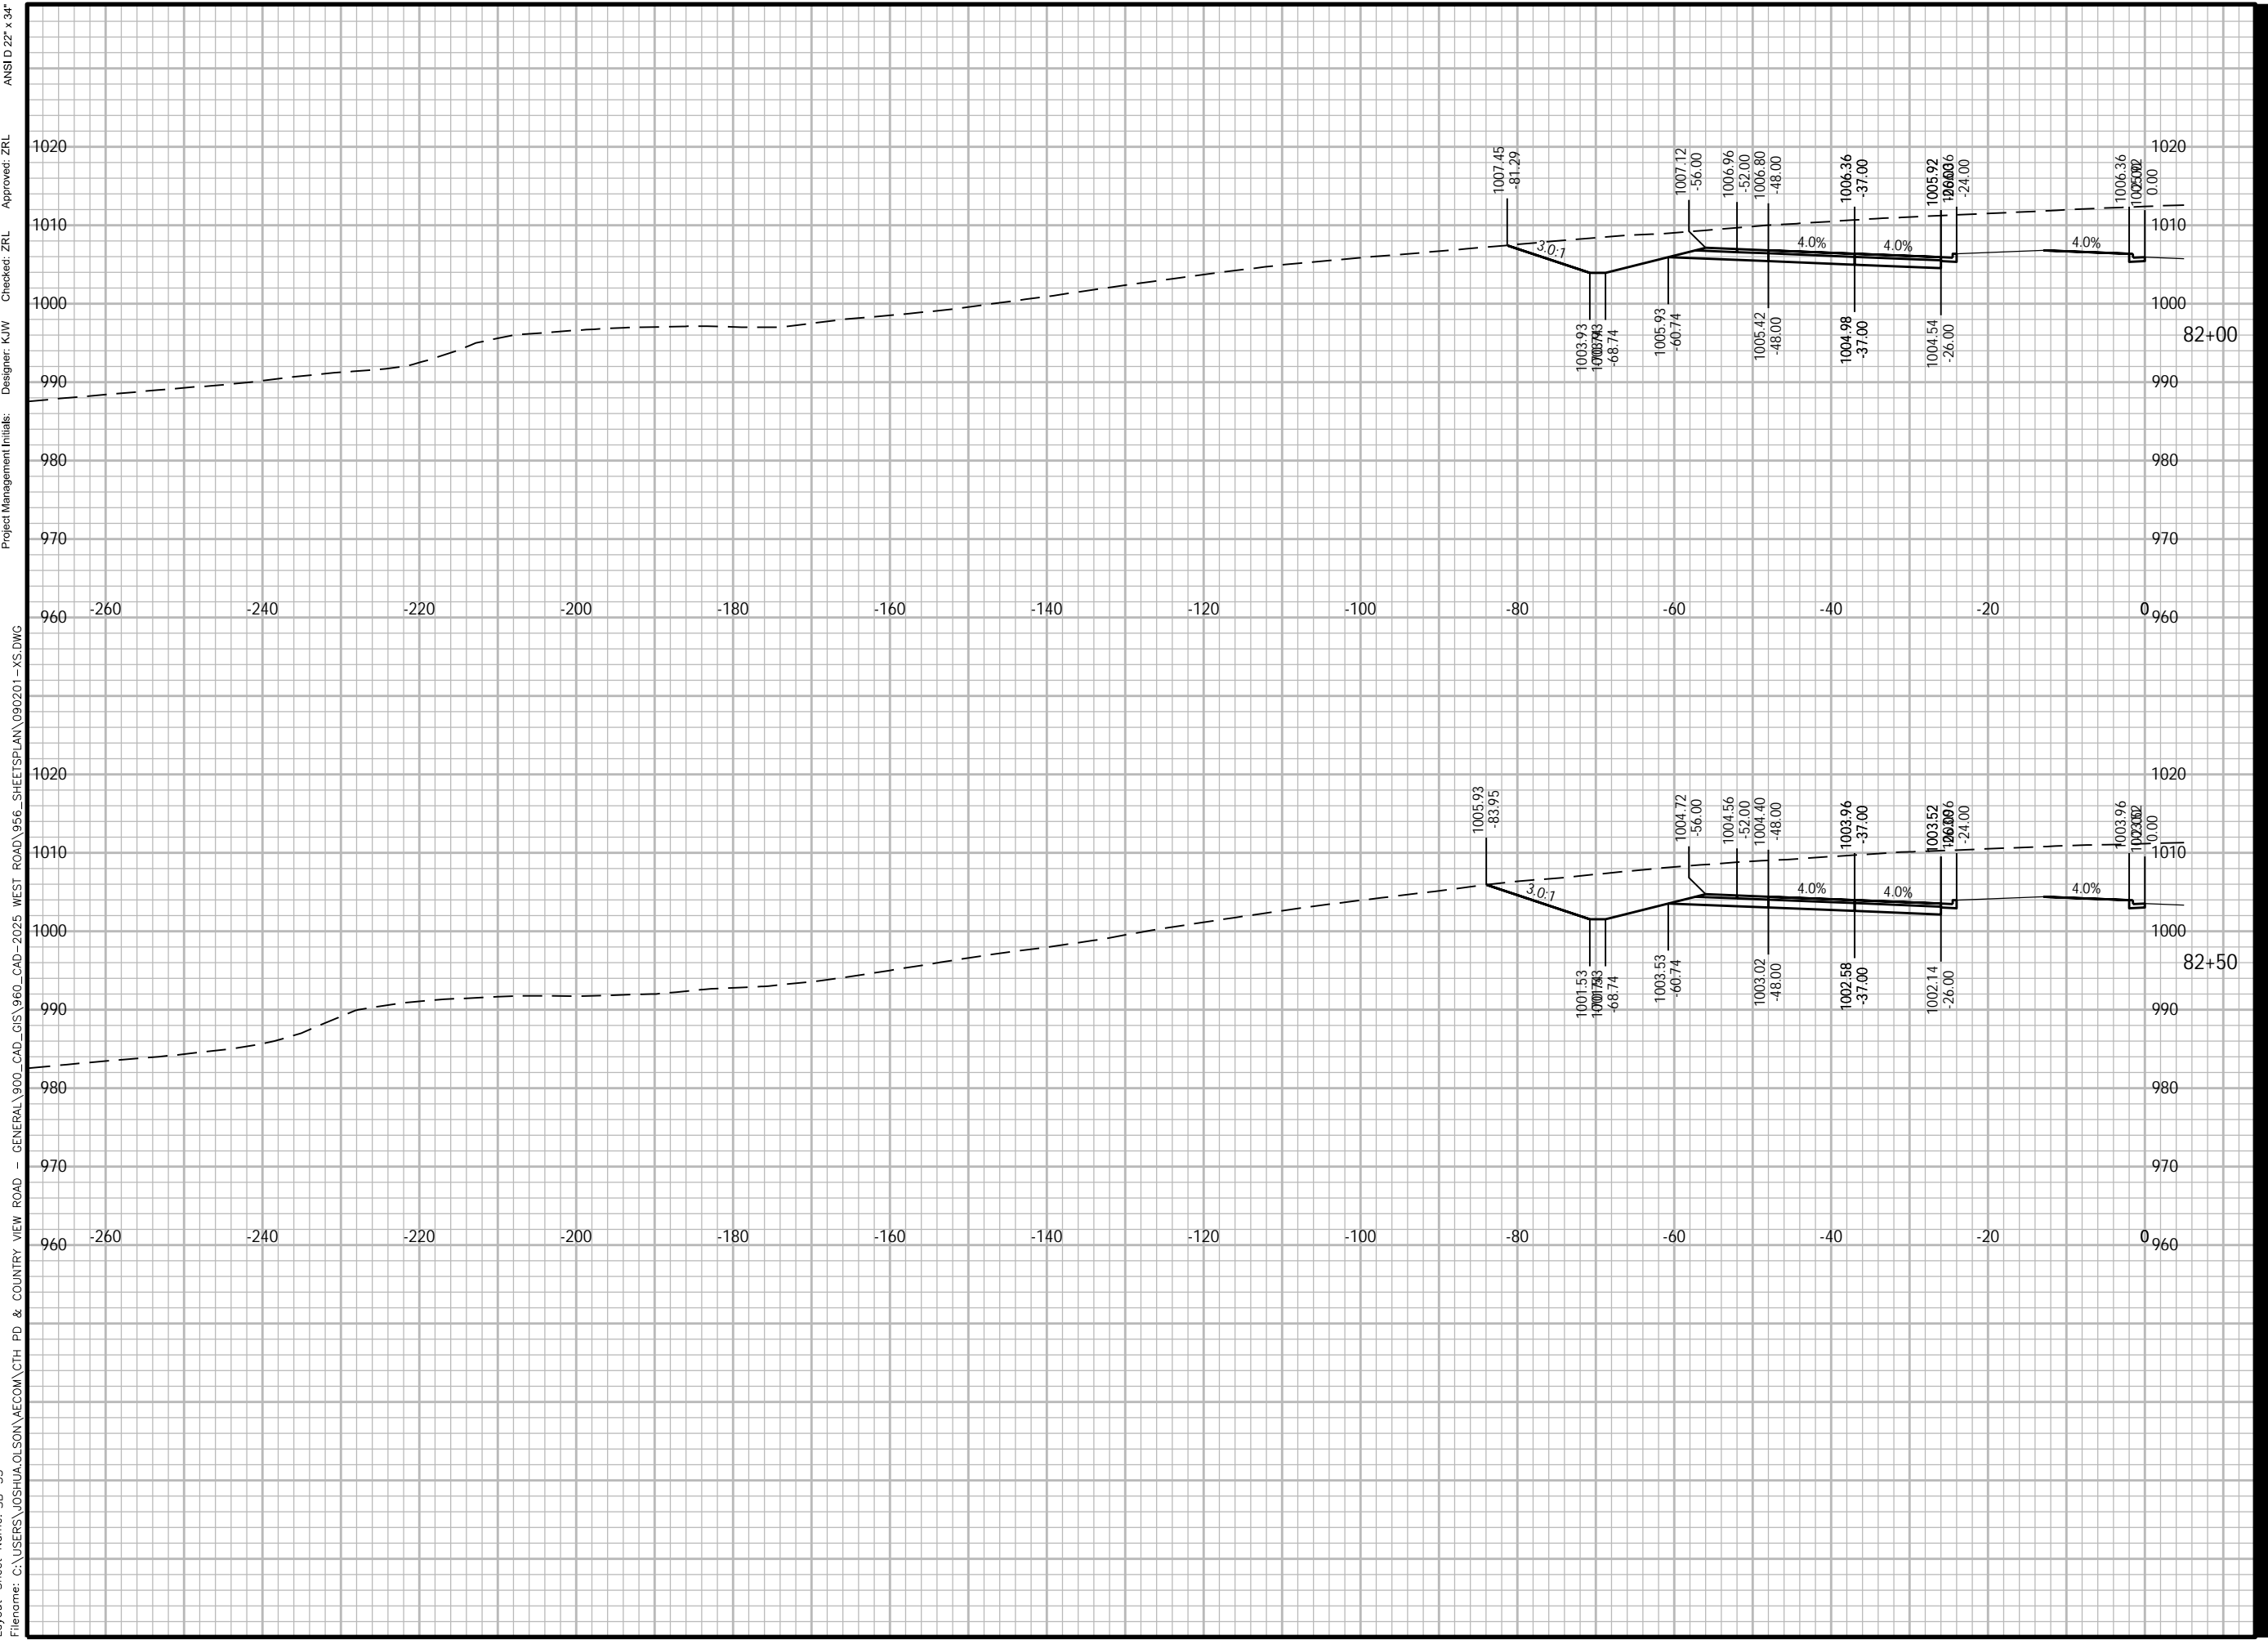

Plotted By: joshua.olson
 Plot File Date Created: Jun/12/2024 3:54 PM
 Layout-Sheet Name: SB-33
 Filename: C:\USERS\JOSHUA.OLSON\AECOM\CTH PD & COUNTRY VIEW ROAD - GENERAL\900_CAD_GIS\960_CAD-2025 WEST ROAD\956_SHEETS\PLAN\090201-YS.DWG

ANSI D 22' x 34'
 Approved: ZRL
 Checked: ZRL
 Designer: K/W
 Project Management Initials:



PROJECT

WEST ROAD

CTH G TO COUNTRY VIEW ROAD
20XX-XXX
VERONA, WISCONSIN

CLIENT

CITY OF VERONA

111 LINCOLN STREET
VERONA, WISCONSIN 53593
608-845-6495 tel
www.ci.verona.wi.us

CONSULTANT

AECOM
1350 DEMING WAY SUITE 100
MIDDLETON, WI 53562
608-836-9800 tel
608-836-9767 fax
www.aecom.com

SUB-CONSULTANTS

REGISTRATION

ISSUE/REVISION

I	DATE	DESCRIPTION
1		ORIGINAL

KEY PLAN


PROJECT NUMBER

2023-XXX

SHEET TITLE

SHEET NUMBER

XS-SB-34

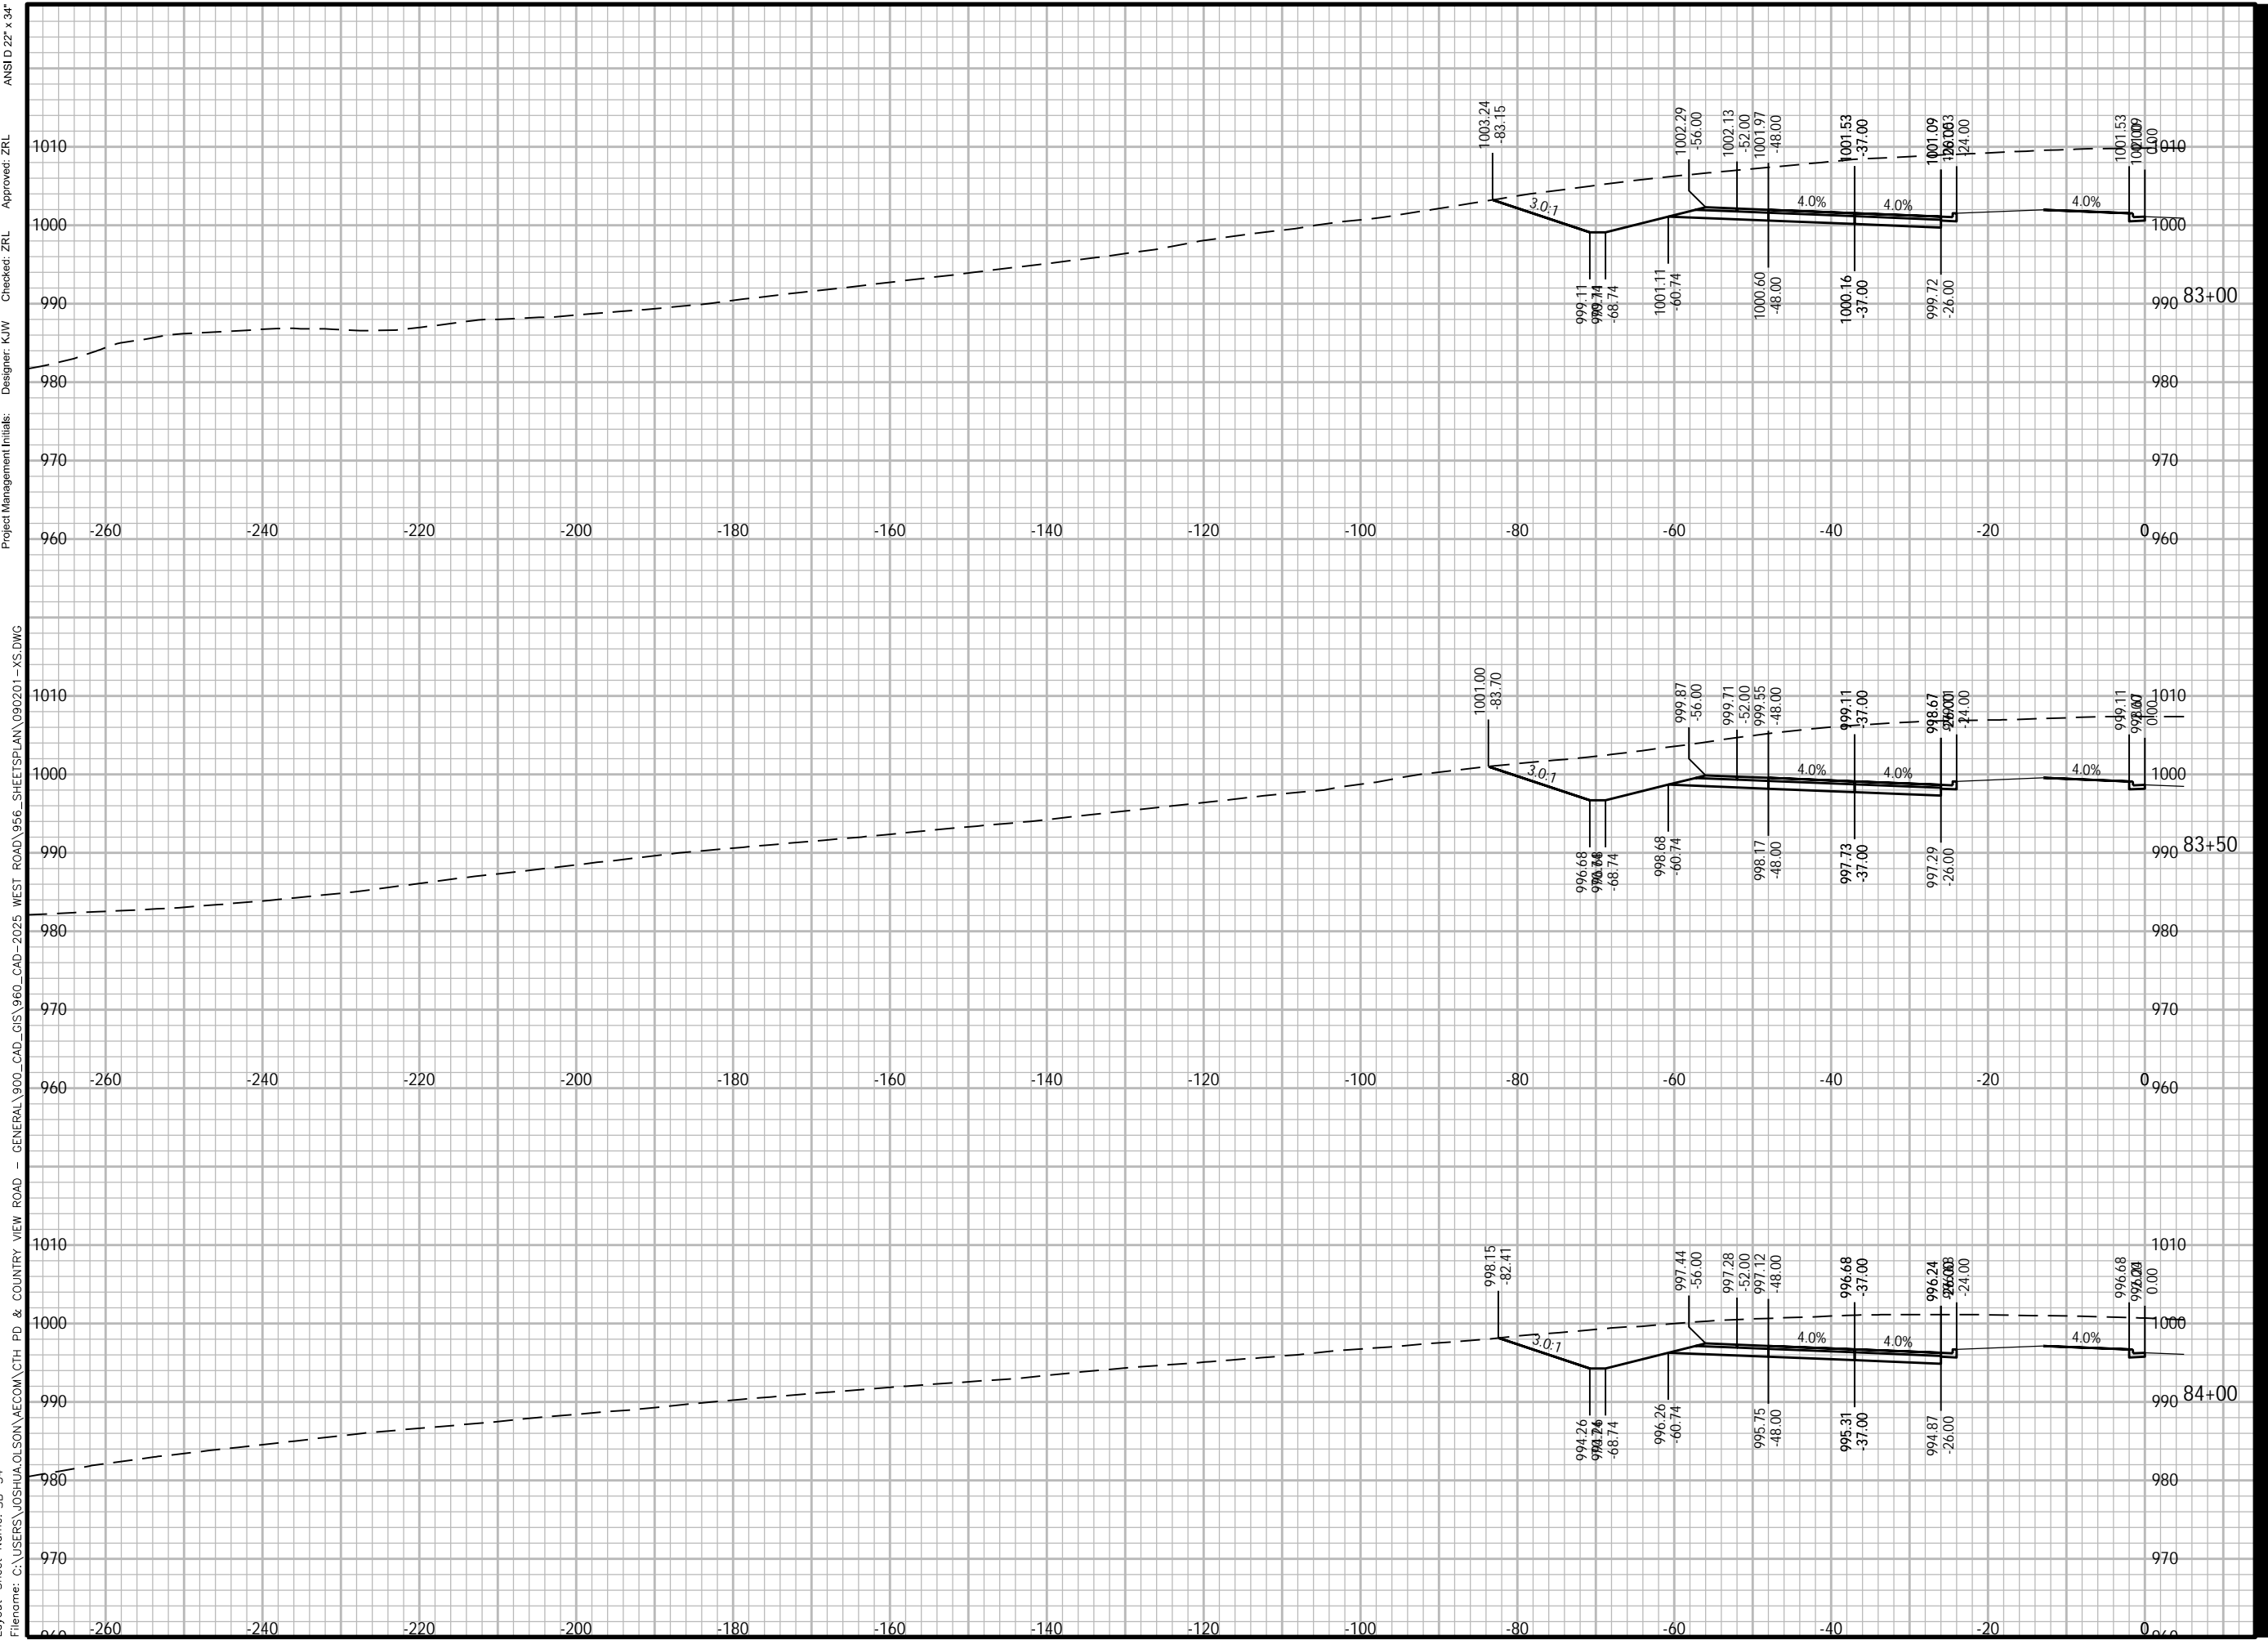

ANSI D 22" x 34" Approved: ZRL Checked: ZRL Designer: K/W Project Management Initials: WEST ROAD\956_SHEETS\PLAN\090201-XS.DWG

Plotted By: joshua.olson
Plot File Date Created: Jun/12/2024 3:54 PM
Layout-Sheet Name: SB-34
Filename: C:\USERS\JOSHUA.OLSON\AECOM\CTH PD & COUNTRY VIEW ROAD - GENERAL\900_CAD_GIS\960_CAD-2025



PROJECT

WEST ROAD

CTH G TO COUNTRY VIEW ROAD
20XX-XXX
VERONA, WISCONSIN

CLIENT

CITY OF VERONA

111 LINCOLN STREET
VERONA, WISCONSIN 53593
608-845-6495 tel
www.ci.verona.wi.us

CONSULTANT

AECOM
1350 DEMING WAY SUITE 100
MIDDLETON, WI 53562
608-836-9800 tel
608-836-9767 fax
www.aecom.com

SUB-CONSULTANTS

REGISTRATION

ISSUE/REVISION

I	DATE	DESCRIPTION
I		ORIGINAL
W/R		

KEY PLAN

PROJECT NUMBER

2023-XXX

SHEET TITLE

SHEET NUMBER

XS-SB-35

ANSI D 22" x 34"

Approved: ZRL

Checked: ZRL

Designer: K/W

Project Management Initials:

WEST ROAD\956_SHEETS\PLAN\090201-XS.DWG

WEST ROAD\956_SHEETS\PLAN\090201-XS.DWG

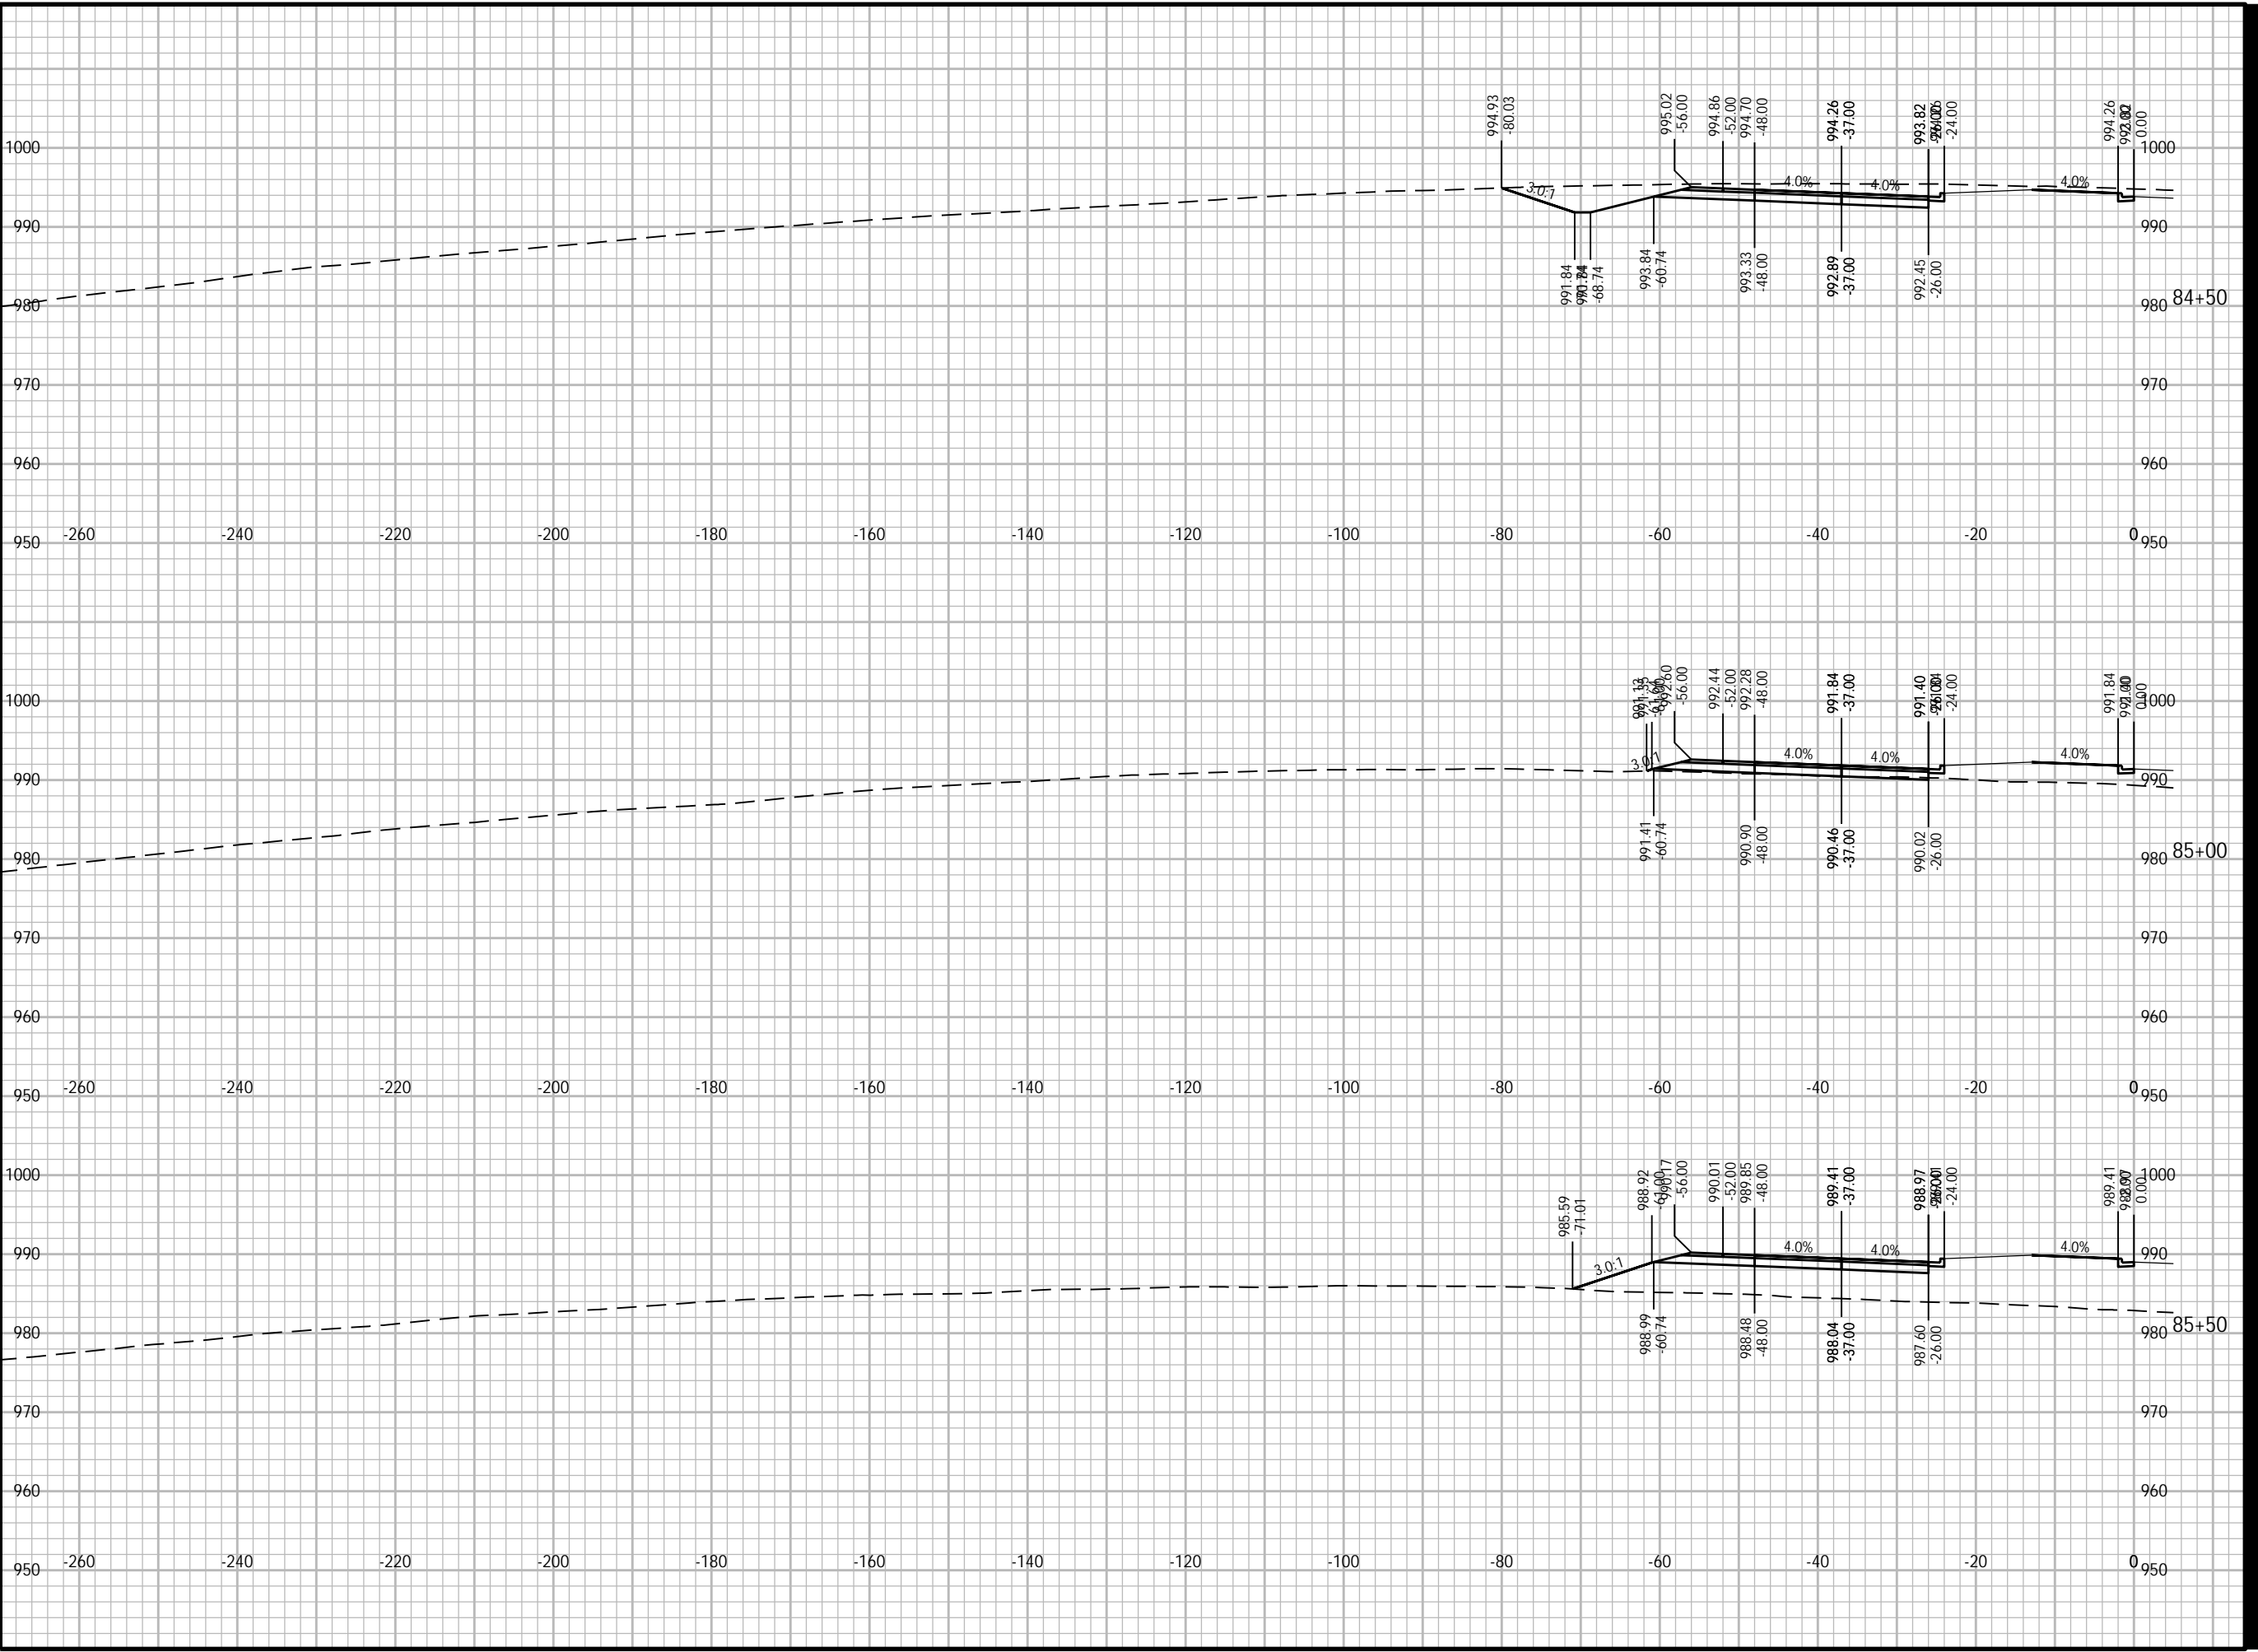

Plotted By: joshua.olson
Plot File Date Created: Jun/12/2024 3:54 PM
Layout-Sheet Name: SB-35
Filename: C:\USERS\JOSHUA.OLSON\AECOM\CTH PD & COUNTRY VIEW ROAD - GENERAL\900_CAD_GIS\960_CAD-2025 WEST ROAD\956_SHEETS\PLAN\090201-XS.DWG



PROJECT

WEST ROAD

CTH G TO COUNTRY VIEW ROAD
20XX-XXX
VERONA, WISCONSIN

CLIENT

CITY OF VERONA

111 LINCOLN STREET
VERONA, WISCONSIN 53593
608-845-6495 tel
www.ci.verona.wi.us

CONSULTANT

AECOM
1350 DEMING WAY SUITE 100
MIDDLETON, WI 53562
608-836-9800 tel
608-836-9767 fax
www.aecom.com

SUB-CONSULTANTS

REGISTRATION

ISSUE/REVISION

I	DATE	DESCRIPTION
1		ORIGINAL

KEY PLAN


PROJECT NUMBER

2023-XXX

SHEET TITLE

SHEET NUMBER

XS-SB-36

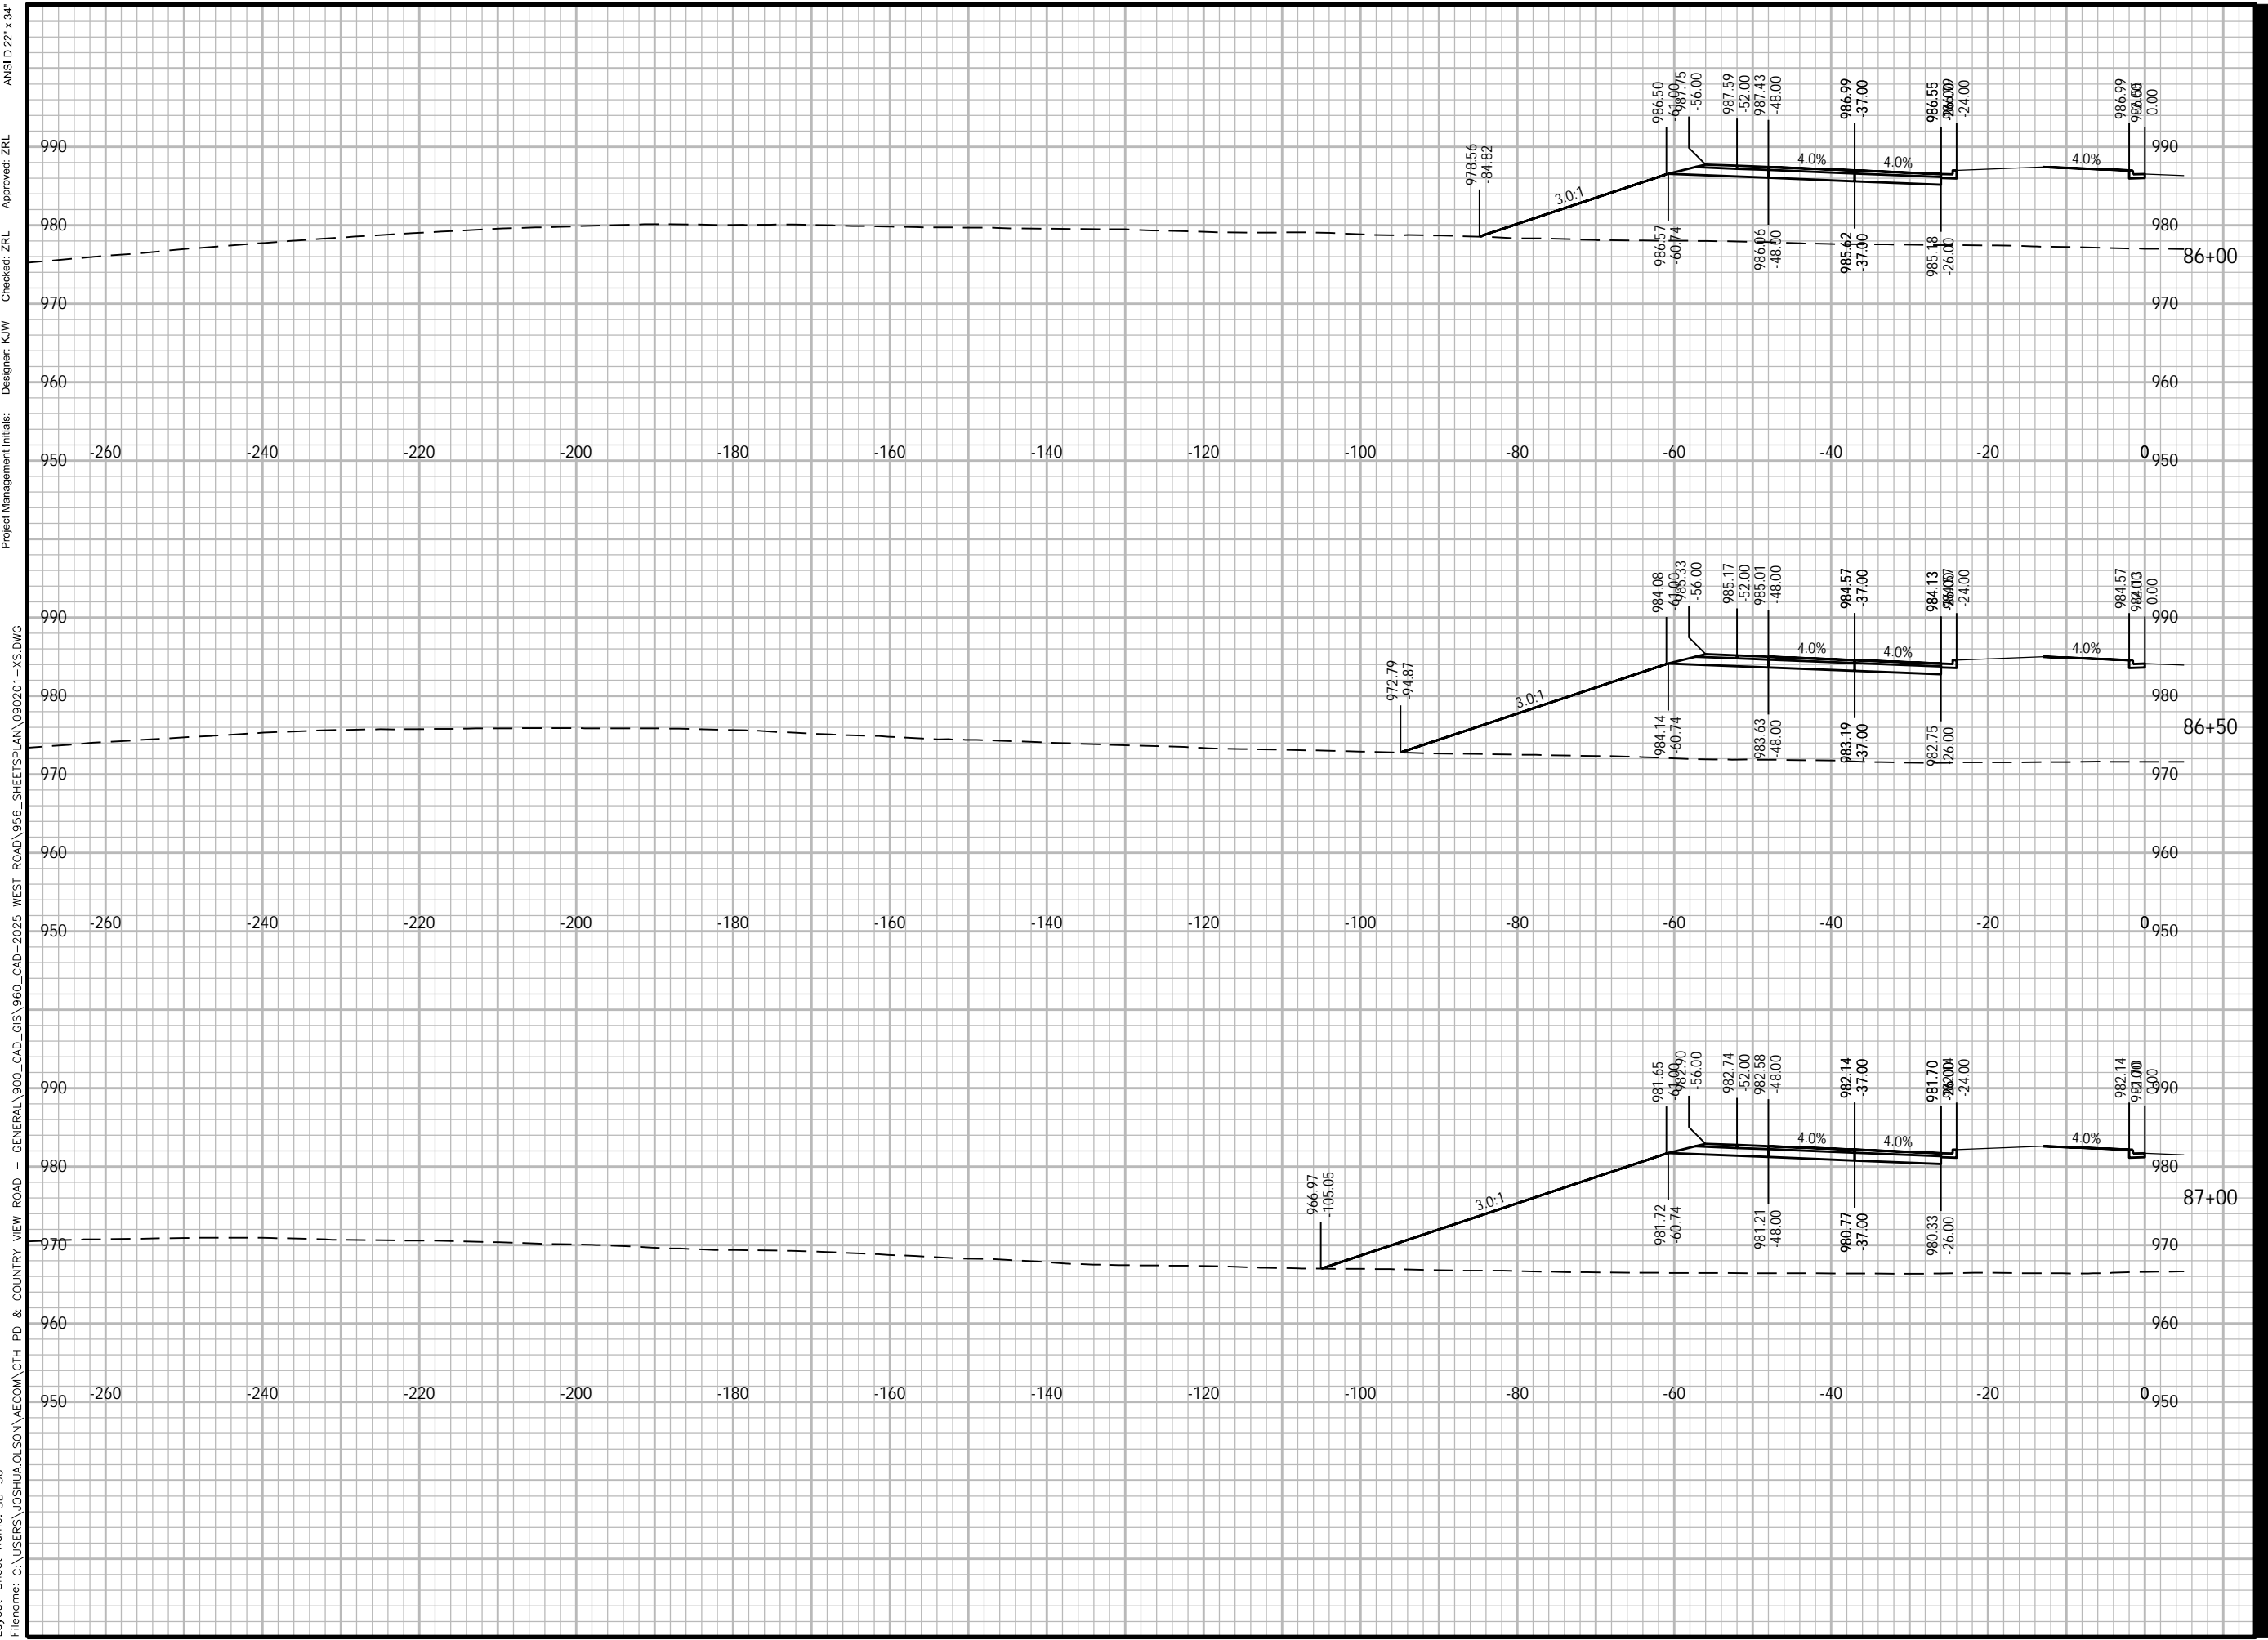

Plotted By: joshua.olson
Plot File Date Created: Jun/12/2024 3:54 PM
Layout-Sheet Name: SB-36
Filename: C:\USERS\JOSHUA.OLSON\AECOM\CTH PD & COUNTRY VIEW ROAD - GENERAL\900_CAD_GIS\960_CAD-2025_WEST ROAD\956_SHEETS\PLAN\090201-XS.DWG
Project Management Initials:
Designer: K/W
Checked: ZRL
Approved: ZRL
ANSI D 22' x 34'



PROJECT

WEST ROAD

CTH G TO COUNTRY VIEW ROAD
20XX-XXX
VERONA, WISCONSIN

CLIENT

CITY OF VERONA

111 LINCOLN STREET
VERONA, WISCONSIN 53593
608-845-6495 tel
www.ci.verona.wi.us

CONSULTANT

AECOM
1350 DEMING WAY SUITE 100
MIDDLETON, WI 53562
608-836-9800 tel
608-836-9767 fax
www.aecom.com

SUB-CONSULTANTS

REGISTRATION

ISSUE/REVISION

I	DATE	DESCRIPTION
I		ORIGINAL
I/R		

KEY PLAN


PROJECT NUMBER

2023-XXX

SHEET TITLE

SHEET NUMBER

XS-SB-37

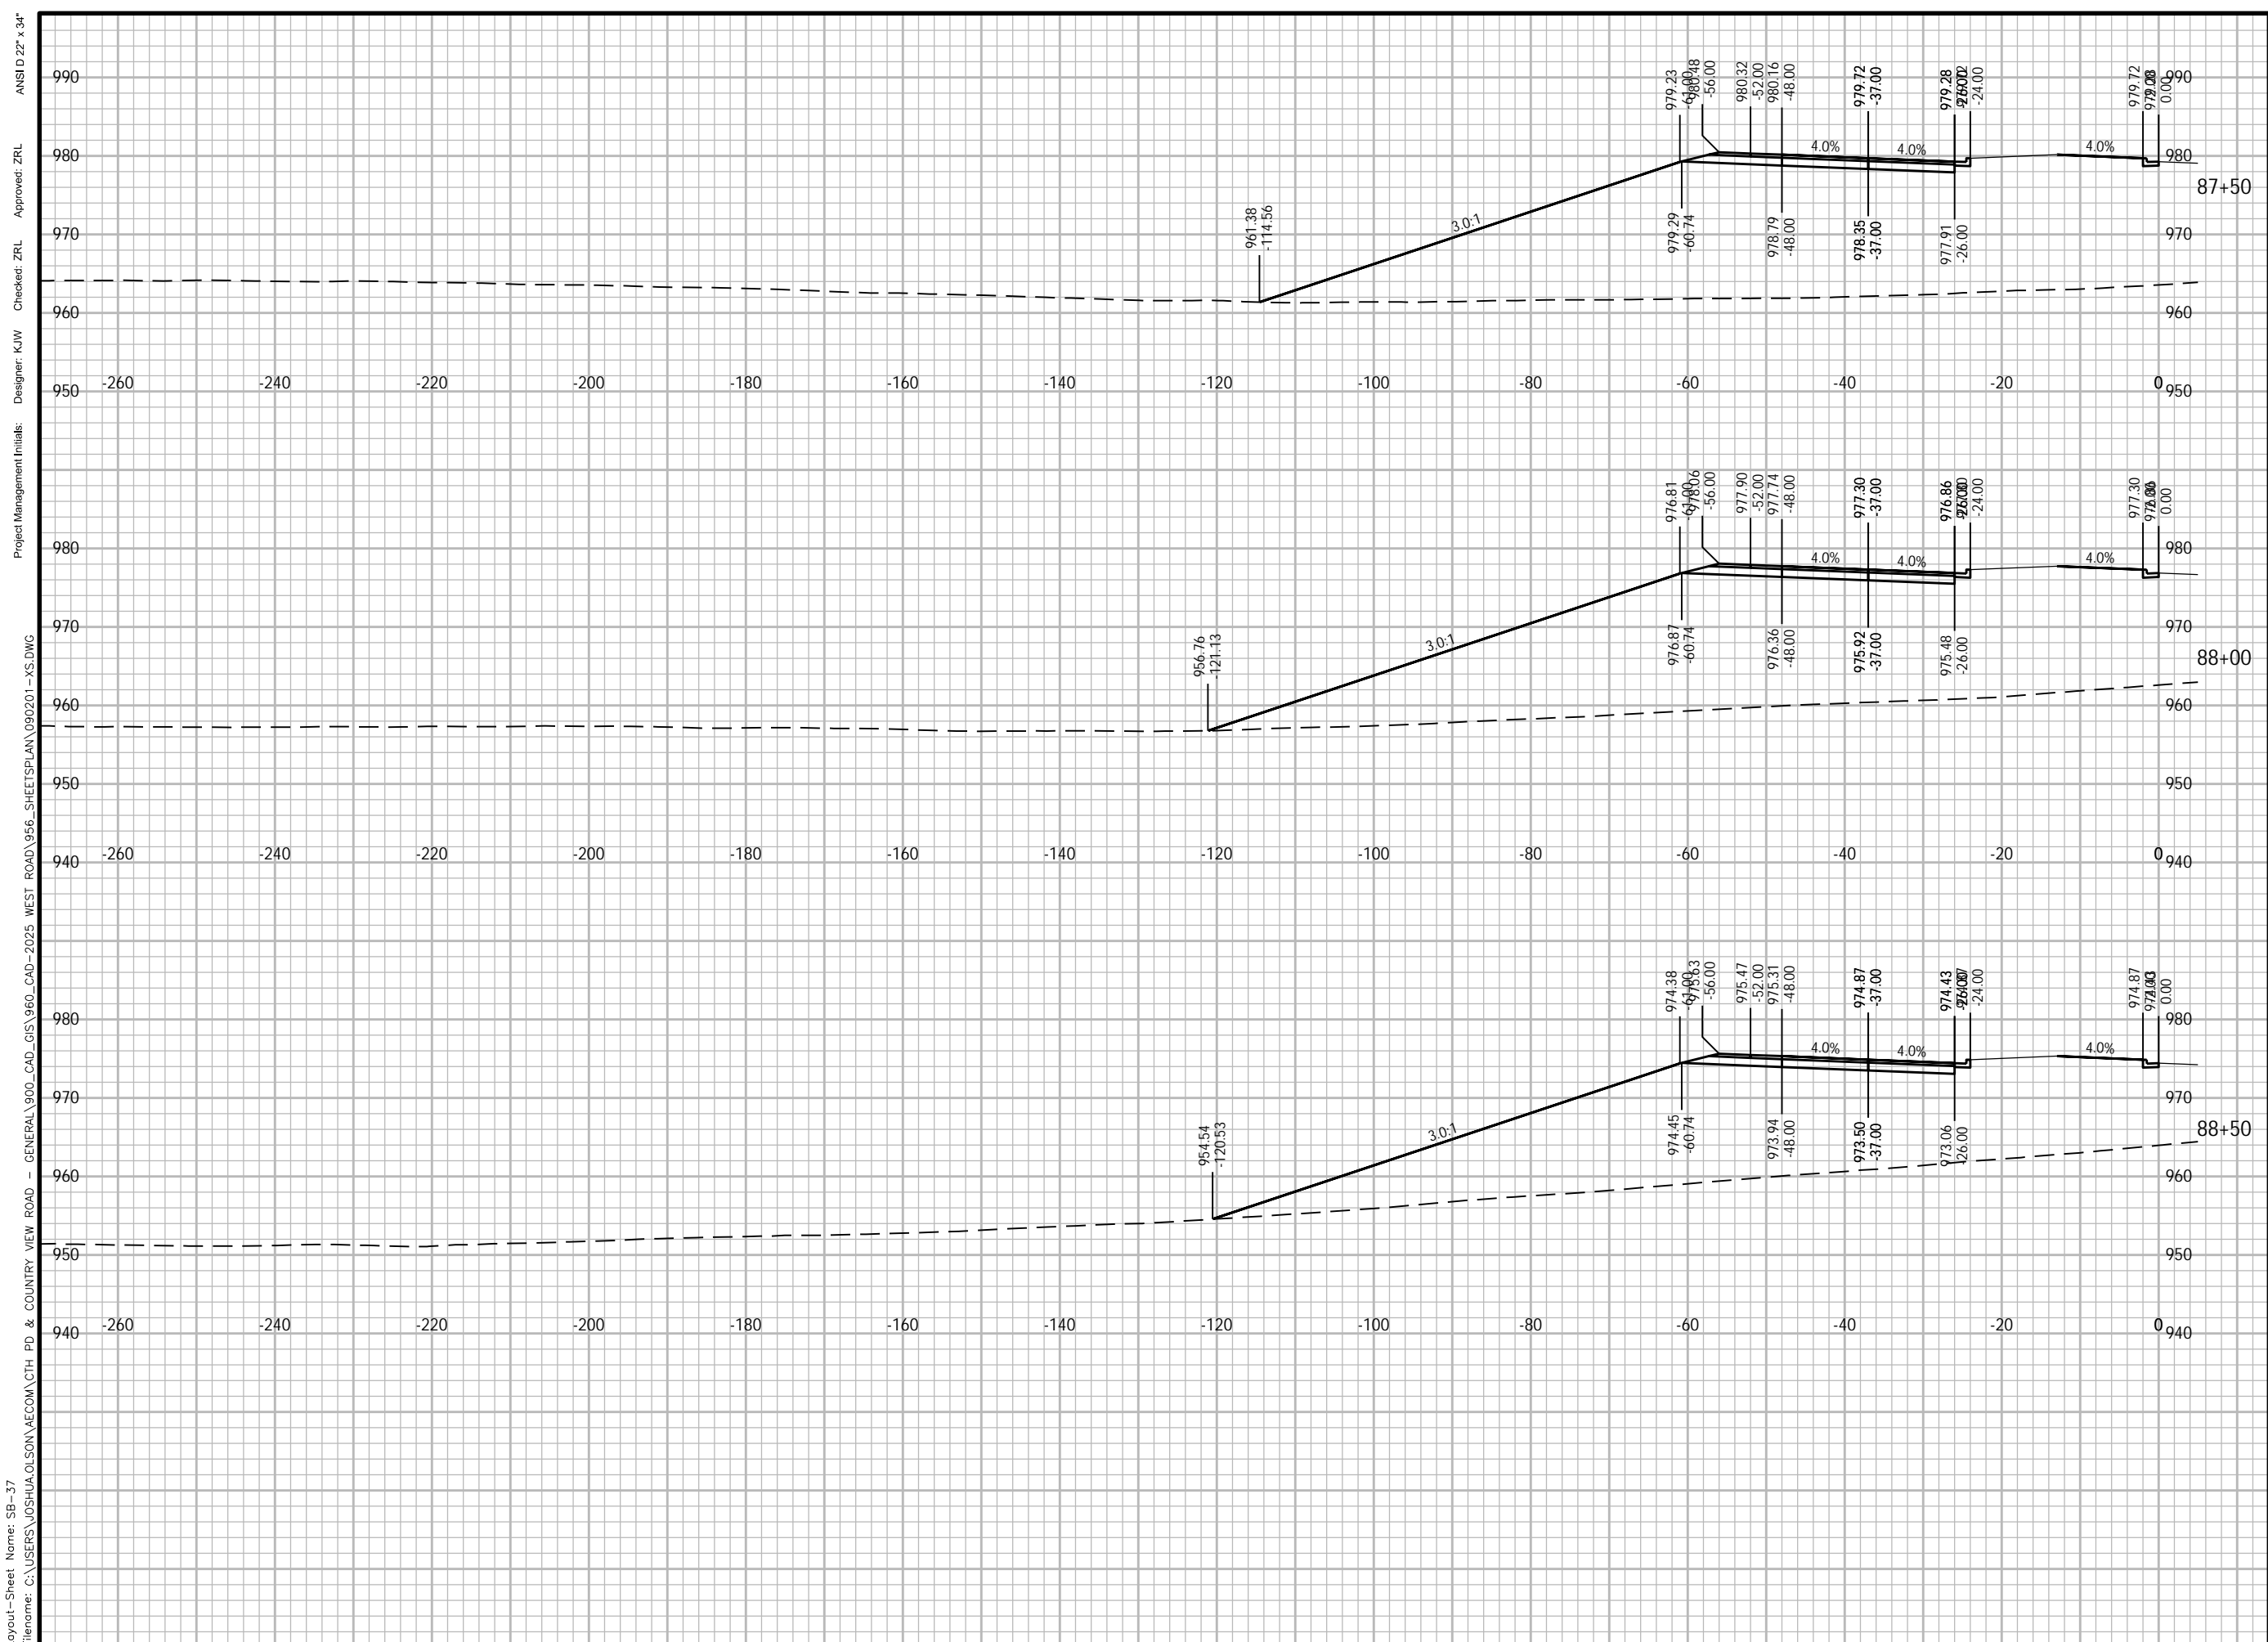

Plotted By: joshua.olson
Plot File Date Created: Jun/12/2024 3:55 PM
Layout-Sheet Name: SB-37
Filename: C:\USERS\JOSHUA.OLSON\AECOM\CTH PD & COUNTRY VIEW ROAD - GENERAL\900_CAD_GIS\960_CAD-2025 WEST ROAD\956_SHEETS\PLAN\090201-XS.DWG
Project Management Initials:
Designer: K/W
Checked: ZRL
Approved: ZRL
ANSI D 22' x 34'



PROJECT

WEST ROAD

CTH G TO COUNTRY VIEW ROAD
20XX-XXX
VERONA, WISCONSIN

CLIENT

CITY OF VERONA

111 LINCOLN STREET
VERONA, WISCONSIN 53593
608-845-6495 tel
www.ci.verona.wi.us

CONSULTANT

AECOM
1350 DEMING WAY SUITE 100
MIDDLETON, WI 53562
608-836-9800 tel
608-836-9767 fax
www.aecom.com

SUB-CONSULTANTS

REGISTRATION

ISSUE/REVISION

I	DATE	DESCRIPTION
I		ORIGINAL
W/R		

KEY PLAN

PROJECT NUMBER

2023-XXX

SHEET TITLE

SHEET NUMBER

XS-SB-38

ANSI D 22" x 34"

Approved: ZRL

Checked: ZRL

Designer: K/W

Project Management Initials:

930 -260 -240 -220 -200 -180 -160 -140 -120 -100 -80 -60 -40 -20 0 930

930 -260 -240 -220 -200 -180 -160 -140 -120 -100 -80 -60 -40 -20 0 930


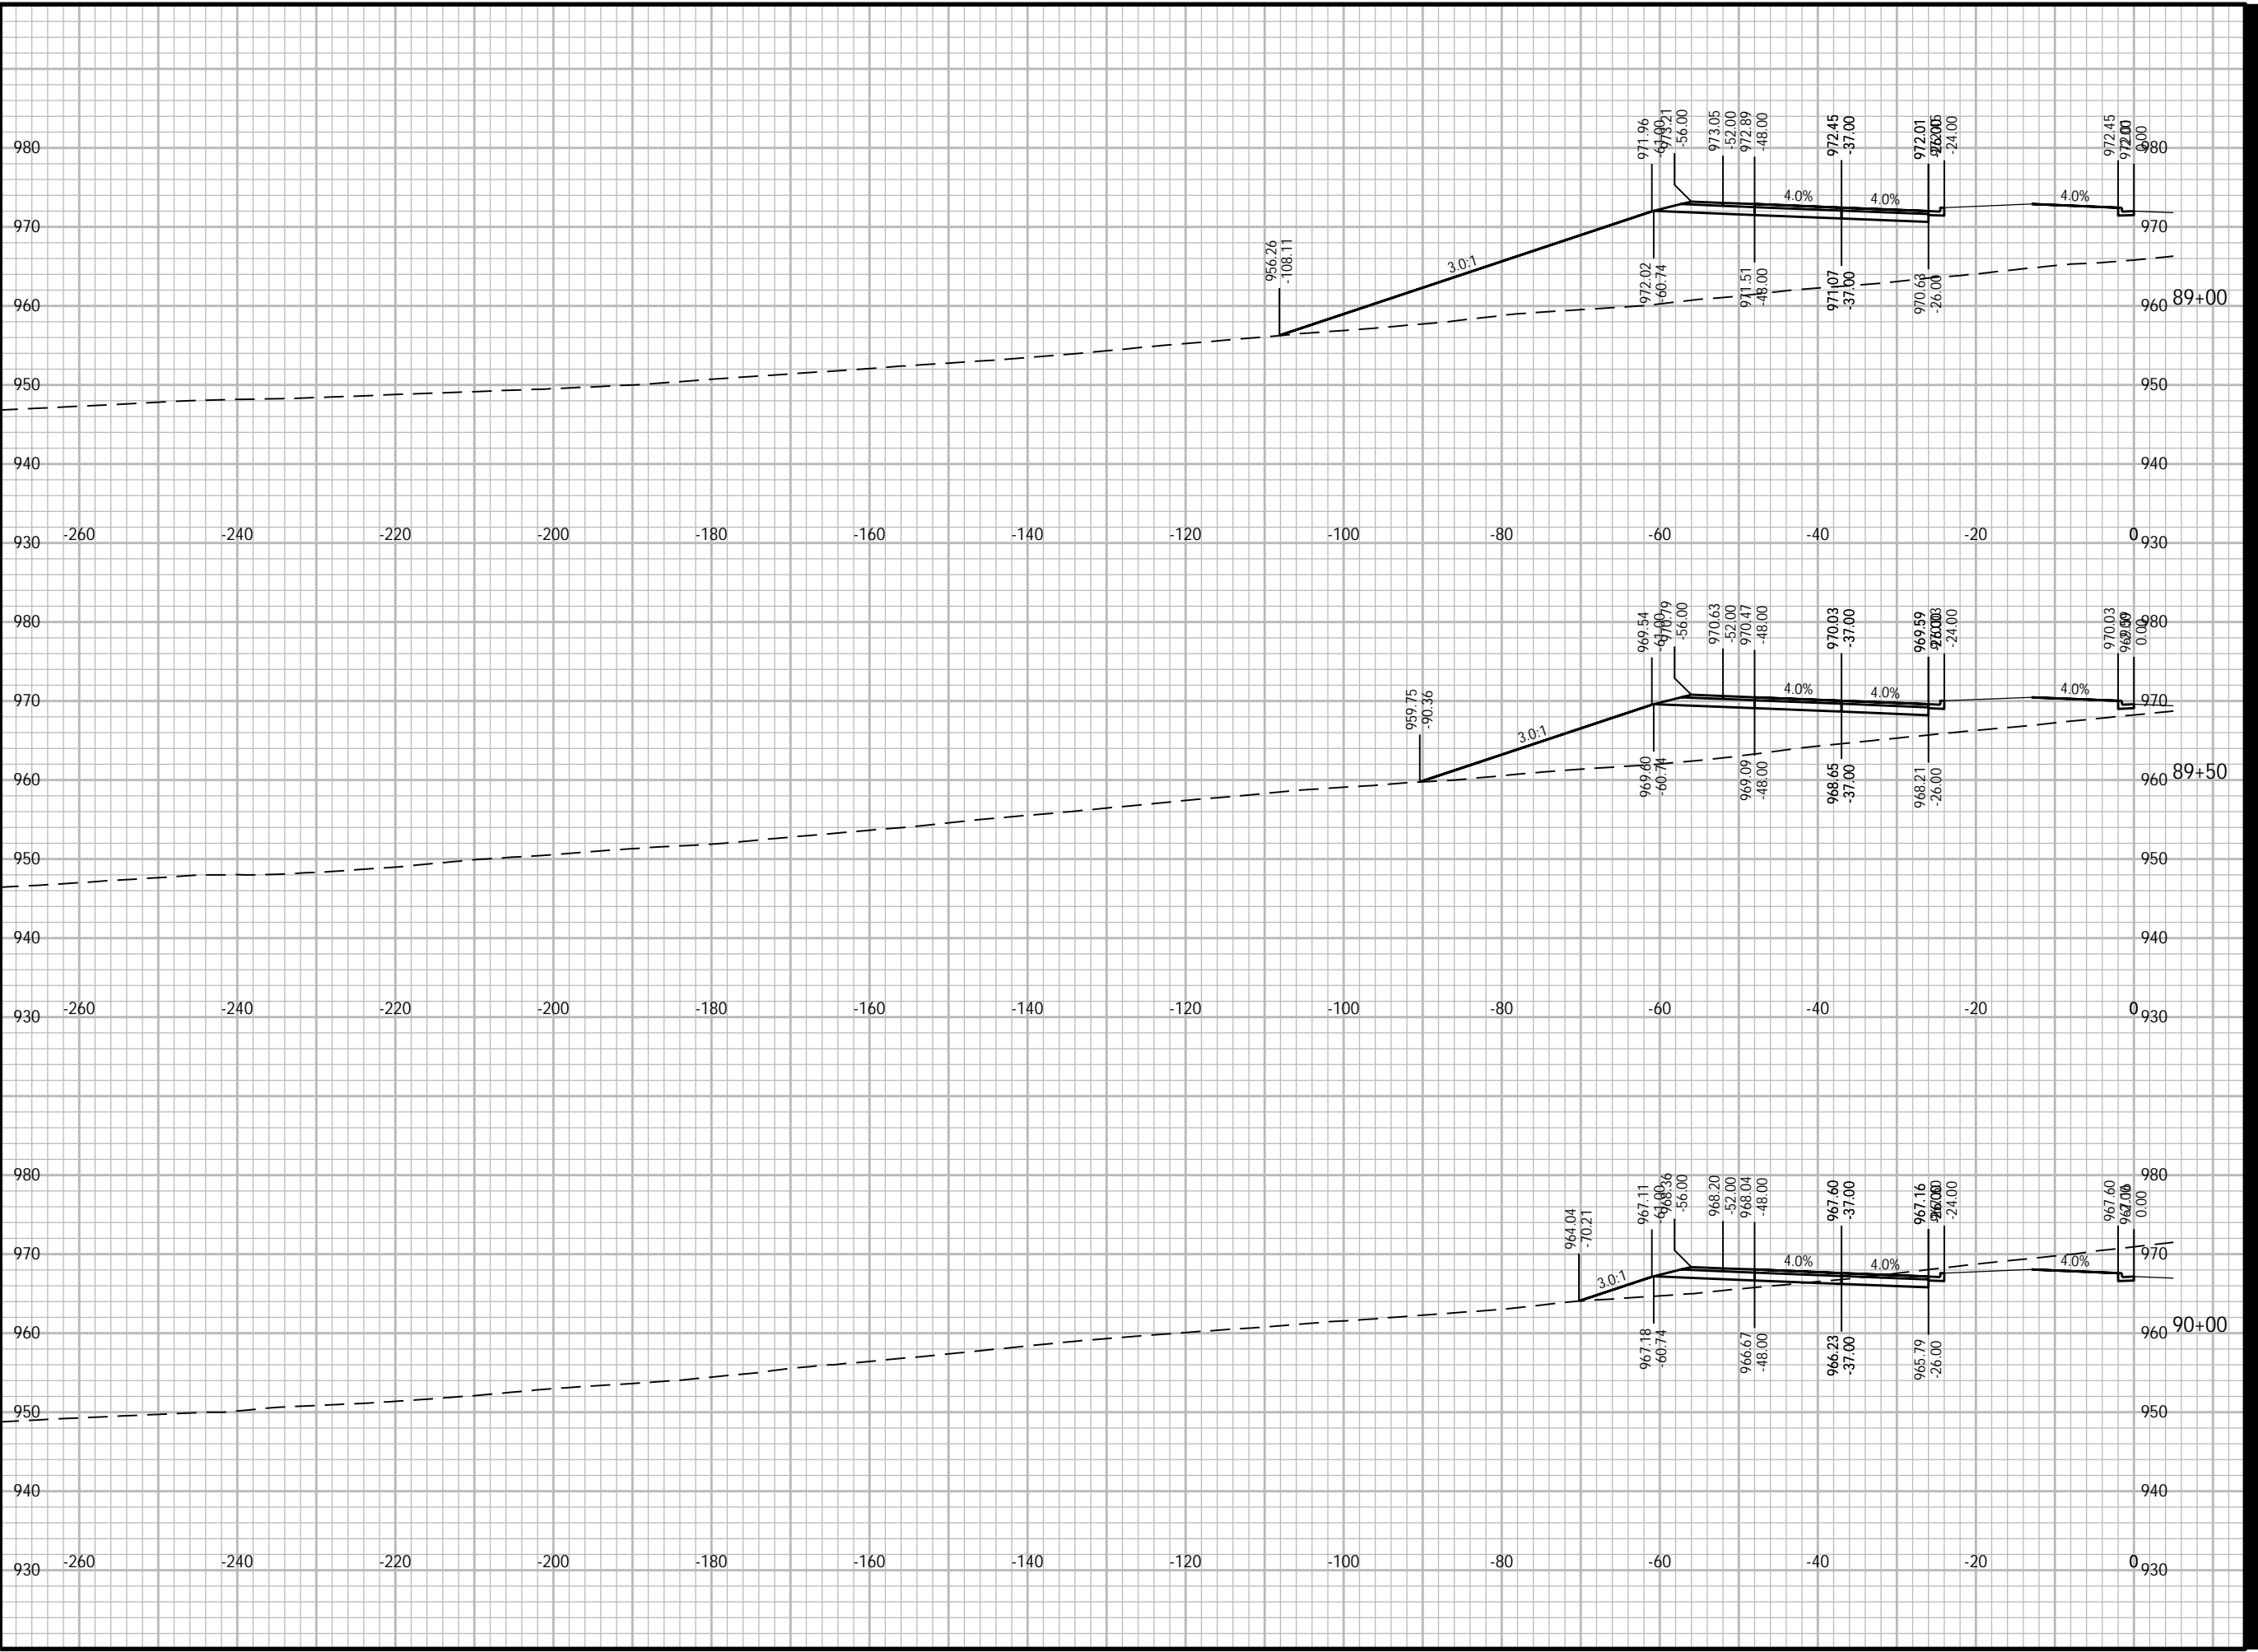

Plotted By: joshua.olson
Plot File Date Created: Jun/12/2024 3:55 PM
Layout:-Sheet Name: SB-38
Filename: C:\USERS\JOSHUA.OLSON\AECOM\CTH PD & COUNTRY VIEW ROAD - GENERAL\900_CAD_GIS\960_CAD-2025 WEST ROAD\956_SHEETS\PLAN\090201-XS.DWG



PROJECT

WEST ROAD

CTH G TO COUNTRY VIEW ROAD
20XX-XXX
VERONA, WISCONSIN

CLIENT

CITY OF VERONA

111 LINCOLN STREET
VERONA, WISCONSIN 53593
608-845-6495 tel
www.ci.verona.wi.us

CONSULTANT

AECOM
1350 DEMING WAY SUITE 100
MIDDLETON, WI 53562
608-836-9800 tel
608-836-9767 fax
www.aecom.com

SUB-CONSULTANTS

REGISTRATION

ISSUE/REVISION

I	DATE	DESCRIPTION
I		ORIGINAL
W/R		

KEY PLAN

PROJECT NUMBER

2023-XXX

SHEET TITLE

SHEET NUMBER

XS-SB-39

ANSI D 22" x 34"

Approved: ZRL

Checked: ZRL

Designer: K/W

Project Management Initials:

960

960

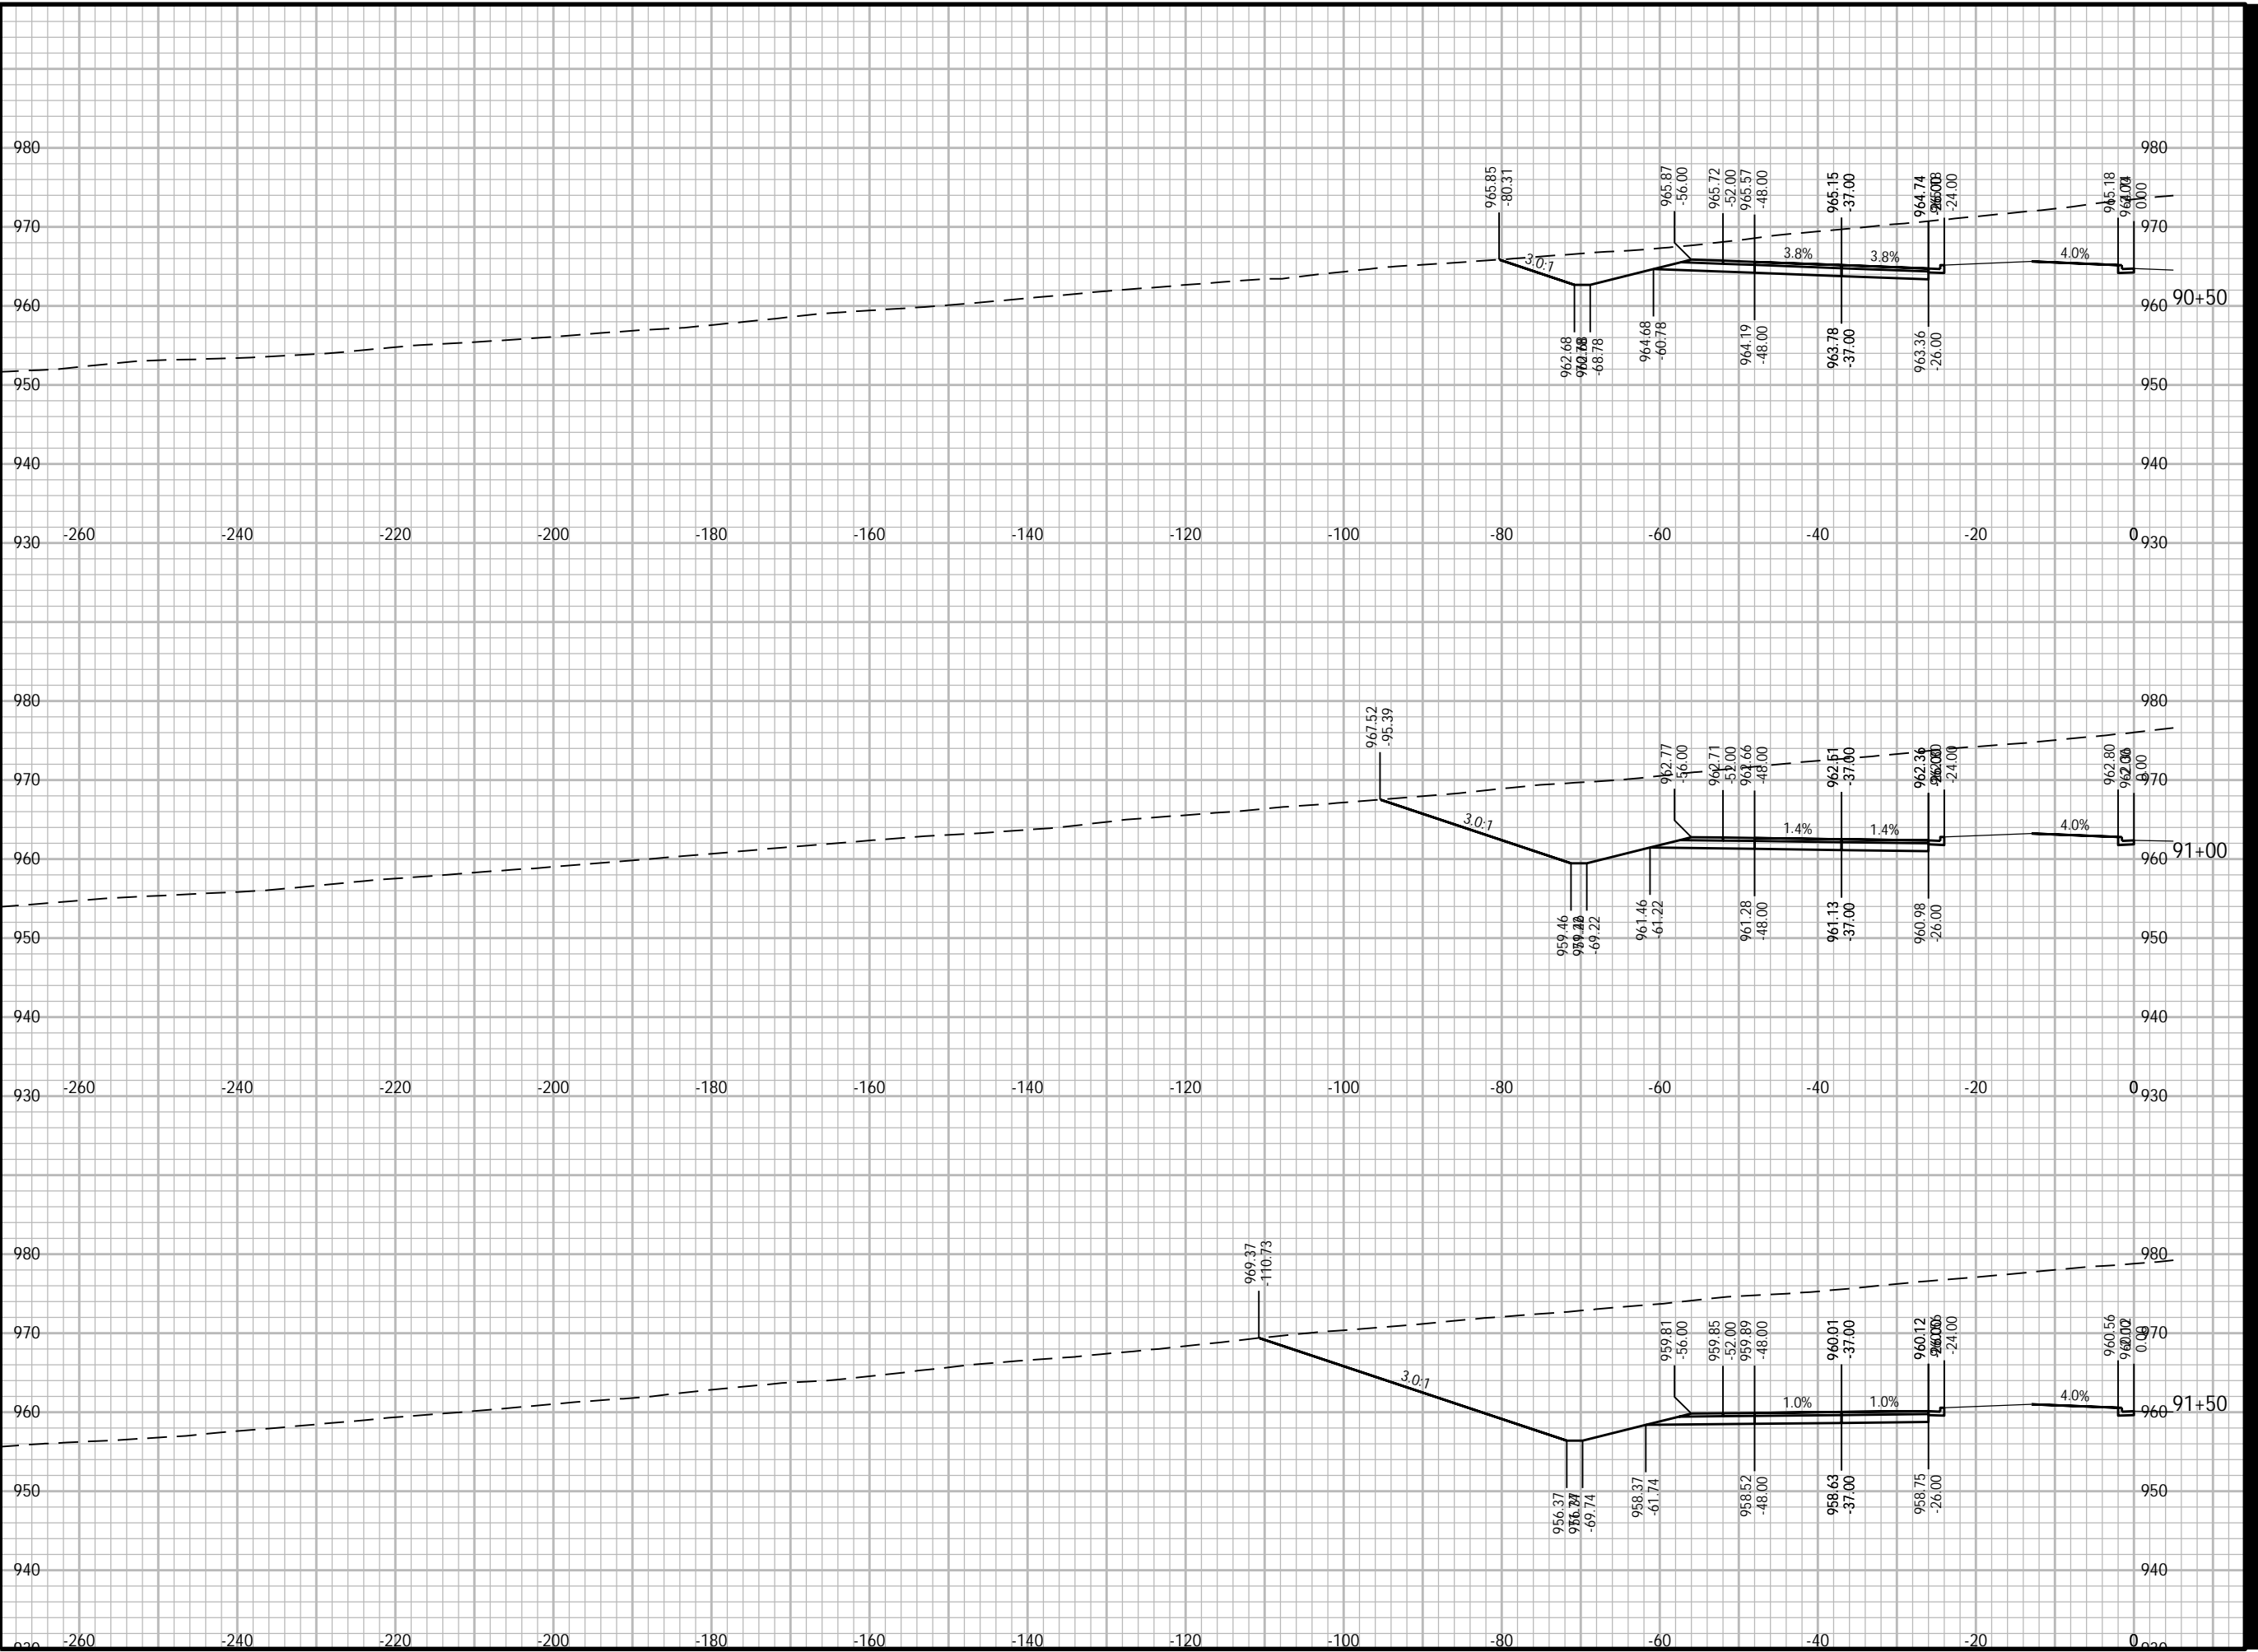

Plotted By: joshua.olson
 Plot File Date Created: Jun/12/2024 3:55 PM
 Layout-Sheet Name: SB-39
 Filename: C:\USERS\JOSHUA.OLSON\AECOM\CTH PD & COUNTRY VIEW ROAD - GENERAL\900_CAD_GIS\960_CAD-2025 WEST ROAD\956_SHEETS\PLAN\090201-YS.DWG



PROJECT

WEST ROAD

CTH G TO COUNTRY VIEW ROAD
20XX-XXX
VERONA, WISCONSIN

CLIENT

CITY OF VERONA

111 LINCOLN STREET
VERONA, WISCONSIN 53593
608-845-6495 tel
www.ci.verona.wi.us

CONSULTANT

AECOM
1350 DEMING WAY SUITE 100
MIDDLETON, WI 53562
608-836-9800 tel
608-836-9767 fax
www.aecom.com

SUB-CONSULTANTS

REGISTRATION

ISSUE/REVISION

I	DATE	DESCRIPTION
I		ORIGINAL
I/R	DATE	DESCRIPTION

KEY PLAN


PROJECT NUMBER

2023-XXX

SHEET TITLE

SHEET NUMBER

XS-SB-40

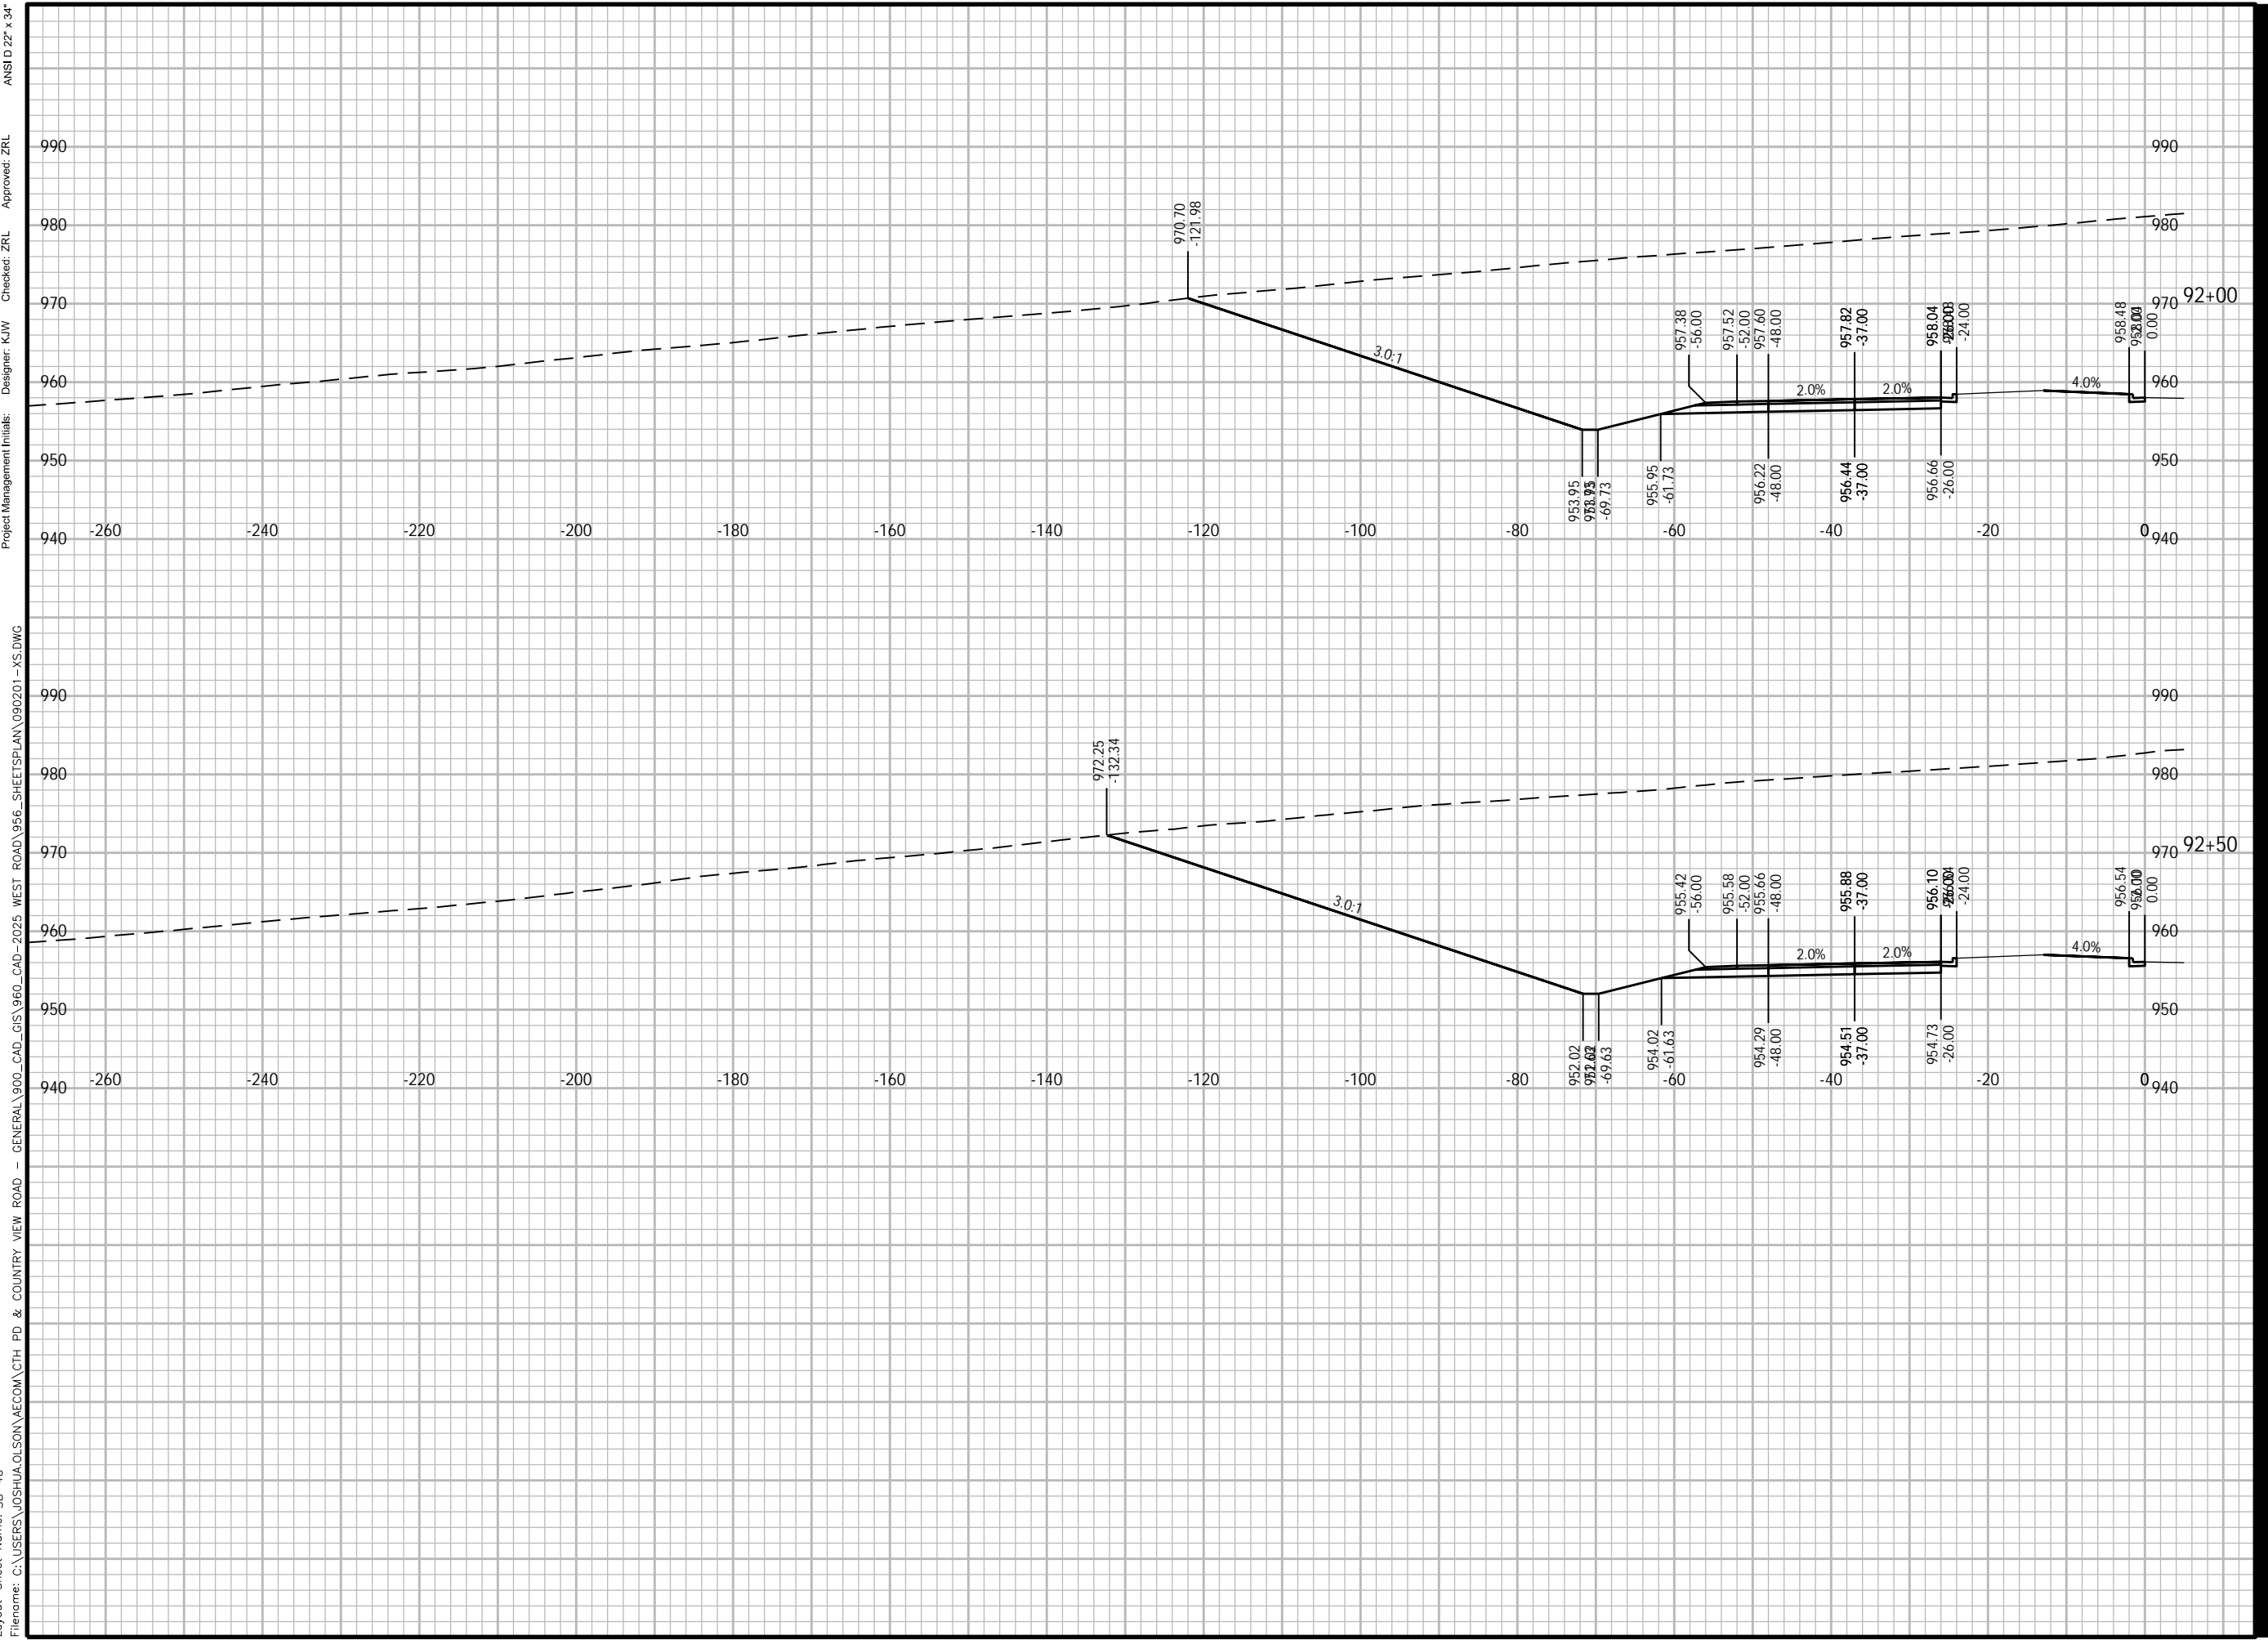

ANS I D 22' x 34'
 Approved: ZRL
 Checked: ZRL
 Designer: K/W
 Project Management Initials:
 990
 980
 970
 960
 950
 940
 -260 -240 -220 -200 -180 -160 -140 -120 -100 -80 -60 -40 -20 0
 990
 980
 970
 960
 950
 940
 -260 -240 -220 -200 -180 -160 -140 -120 -100 -80 -60 -40 -20 0
 Plotted By: joshua.olson
 Plot File Date Created: Jun/12/2024 3:55 PM
 Layout-Sheet Name: SB-40
 Filename: C:\USERS\JOSHUA.OLSON\AECOM\CTH PD & COUNTRY VIEW ROAD - GENERAL\900_CAD_GIS\960_CAD-2025_WEST ROAD\956_SHEETS\PLAN\090201-XS.DWG



PROJECT

WEST ROAD

CTH G TO COUNTRY VIEW ROAD
20XX-XXX
VERONA, WISCONSIN

CLIENT

CITY OF VERONA

111 LINCOLN STREET
VERONA, WISCONSIN 53593
608-845-6495 tel
www.ci.verona.wi.us

CONSULTANT

AECOM
1350 DEMING WAY SUITE 100
MIDDLETON, WI 53562
608-836-9800 tel
608-836-9767 fax
www.aecom.com

SUB-CONSULTANTS

REGISTRATION

ISSUE/REVISION

I	DATE	DESCRIPTION
1		ORIGINAL

KEY PLAN

PROJECT NUMBER

2023-XXX

SHEET TITLE

SHEET NUMBER

XS-SB-41

ANSI D 22" x 34"

Approved: ZRL

Checked: ZRL

Designer: K/W

Project Management Initials:

990

980

970

960

950

940

930

990

980

970



960

950

940

-260 -240 -220 -200 -180 -160 -140 -120 -100 -80 -60 -40 -20 0

-260 -240 -220 -200 -180 -160 -140 -120 -100 -80 -60 -40 -20 0

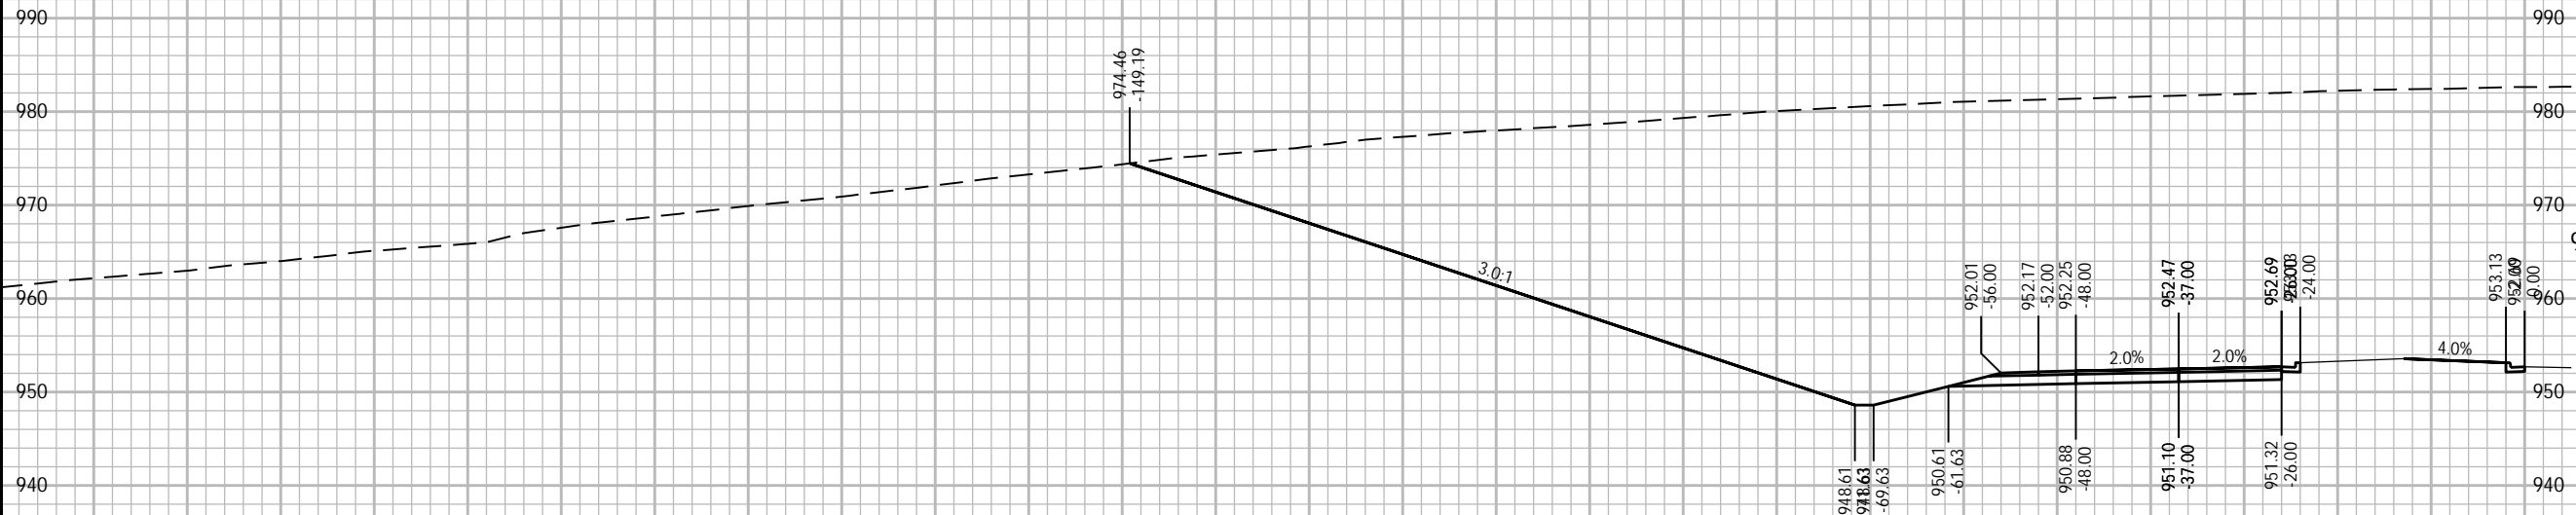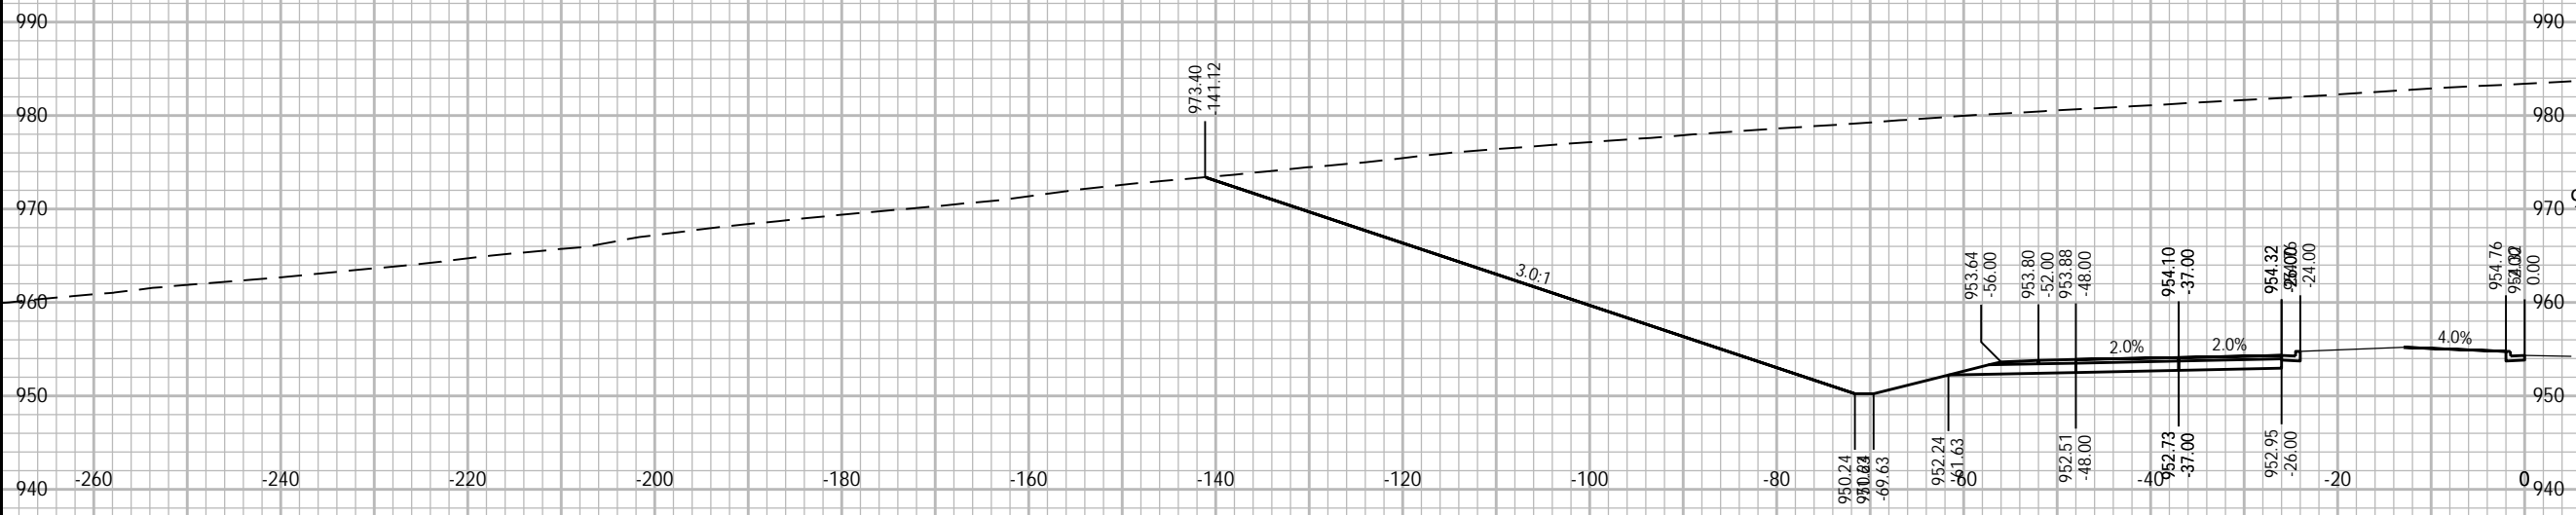

Plotted By: joshua.olson
Plot File Date Created: Jun/12/2024 3:56 PM
Layout-Sheet Name: SB-41
Filename: C:\USERS\JOSHUA.OLSON\AECOM\CTH PD & COUNTRY VIEW ROAD - GENERAL\900_CAD_GIS\960_CAD-2025_WEST ROAD\956_SHEETS\PLAN\090201-XS.DWG



PROJECT

WEST ROAD

CTH G TO COUNTRY VIEW ROAD
20XX-XXX
VERONA, WISCONSIN

CLIENT

CITY OF VERONA

111 LINCOLN STREET
VERONA, WISCONSIN 53593
608-845-6495 tel
www.ci.verona.wi.us

CONSULTANT

AECOM
1350 DEMING WAY SUITE 100
MIDDLETON, WI 53562
608-836-9800 tel
608-836-9767 fax
www.aecom.com

SUB-CONSULTANTS

REGISTRATION

ISSUE/REVISION

I	DATE	DESCRIPTION

KEY PLAN


PROJECT NUMBER

2023-XXX

SHEET TITLE

SHEET NUMBER

XS-SB-42

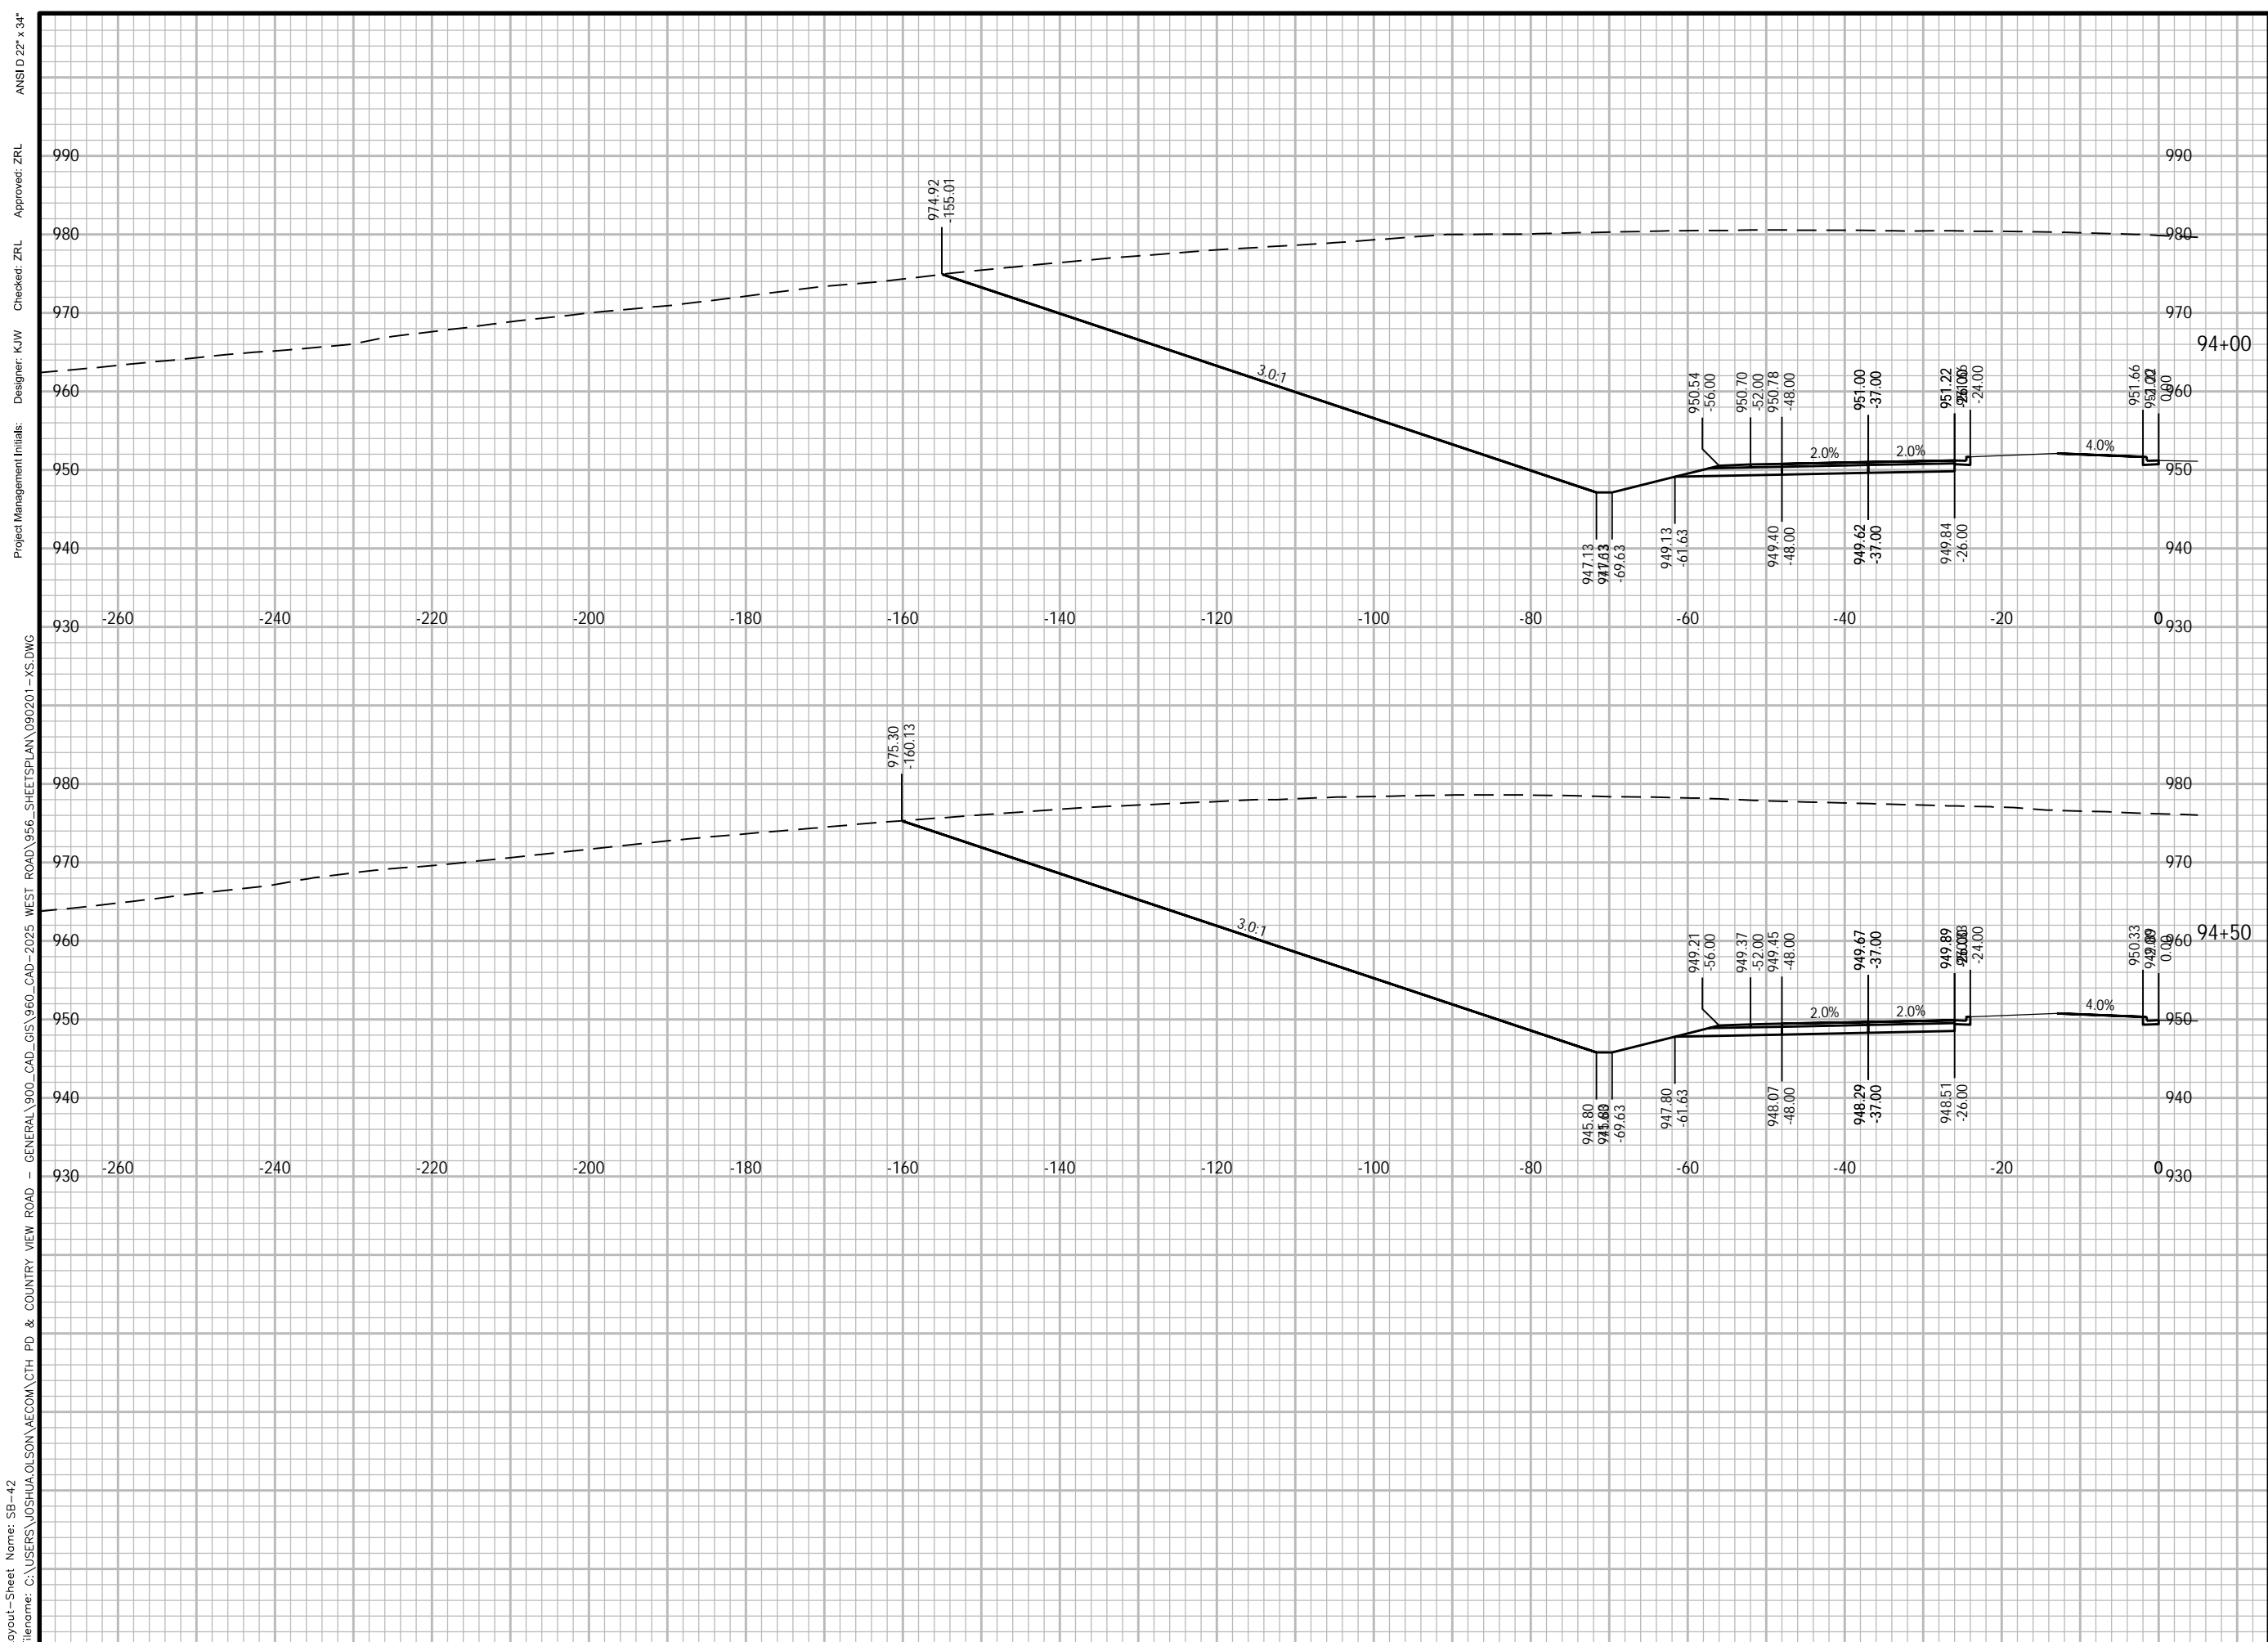

Plotted By: joshua.olson
 Plot File Date Created: Jun/12/2024 3:56 PM
 Layout:-Sheet Name: SB-42
 Filename: C:\USERS\JOSHUA.OLSON\AECOM\CTH PD & COUNTRY VIEW ROAD - GENERAL\900_CAD_GIS\960_CAD-2025_WEST ROAD\956_SHEETS\PLAN\090201-XS.DWG

ANSI D 22" x 34"
 Approved: ZRL
 Checked: ZRL
 Designer: K/W

Project Management Initials:



PROJECT

WEST ROAD

CTH G TO COUNTRY VIEW ROAD
20XX-XXX
VERONA, WISCONSIN

CLIENT

CITY OF VERONA

111 LINCOLN STREET
VERONA, WISCONSIN 53593
608-845-6495 tel
www.ci.verona.wi.us

CONSULTANT

AECOM
1350 DEMING WAY SUITE 100
MIDDLETON, WI 53562
608-836-9800 tel
608-836-9767 fax
www.aecom.com

SUB-CONSULTANTS

REGISTRATION

ISSUE/REVISION

I	DATE	DESCRIPTION
1		ORIGINAL

KEY PLAN

PROJECT NUMBER


2023-XXX

SHEET TITLE

SHEET NUMBER

XS-SB-43

Plotted By: joshua.olson
Plot File Date Created: Jun/12/2024 3:56 PM
Layout:-Sheet Name: SB-43
Filename: C:\USERS\JOSHUA.OLSON\AECOM\CTH PD & COUNTRY VIEW ROAD - GENERAL\900_CAD_GIS\960_CAD-2025_WEST ROAD\956_SHEETS\PLAN\090201-XS.DWG
Project Management Initials:
Designer: K/W
Checked: ZRL
Approved: ZRL
ANSI D 22' x 34'

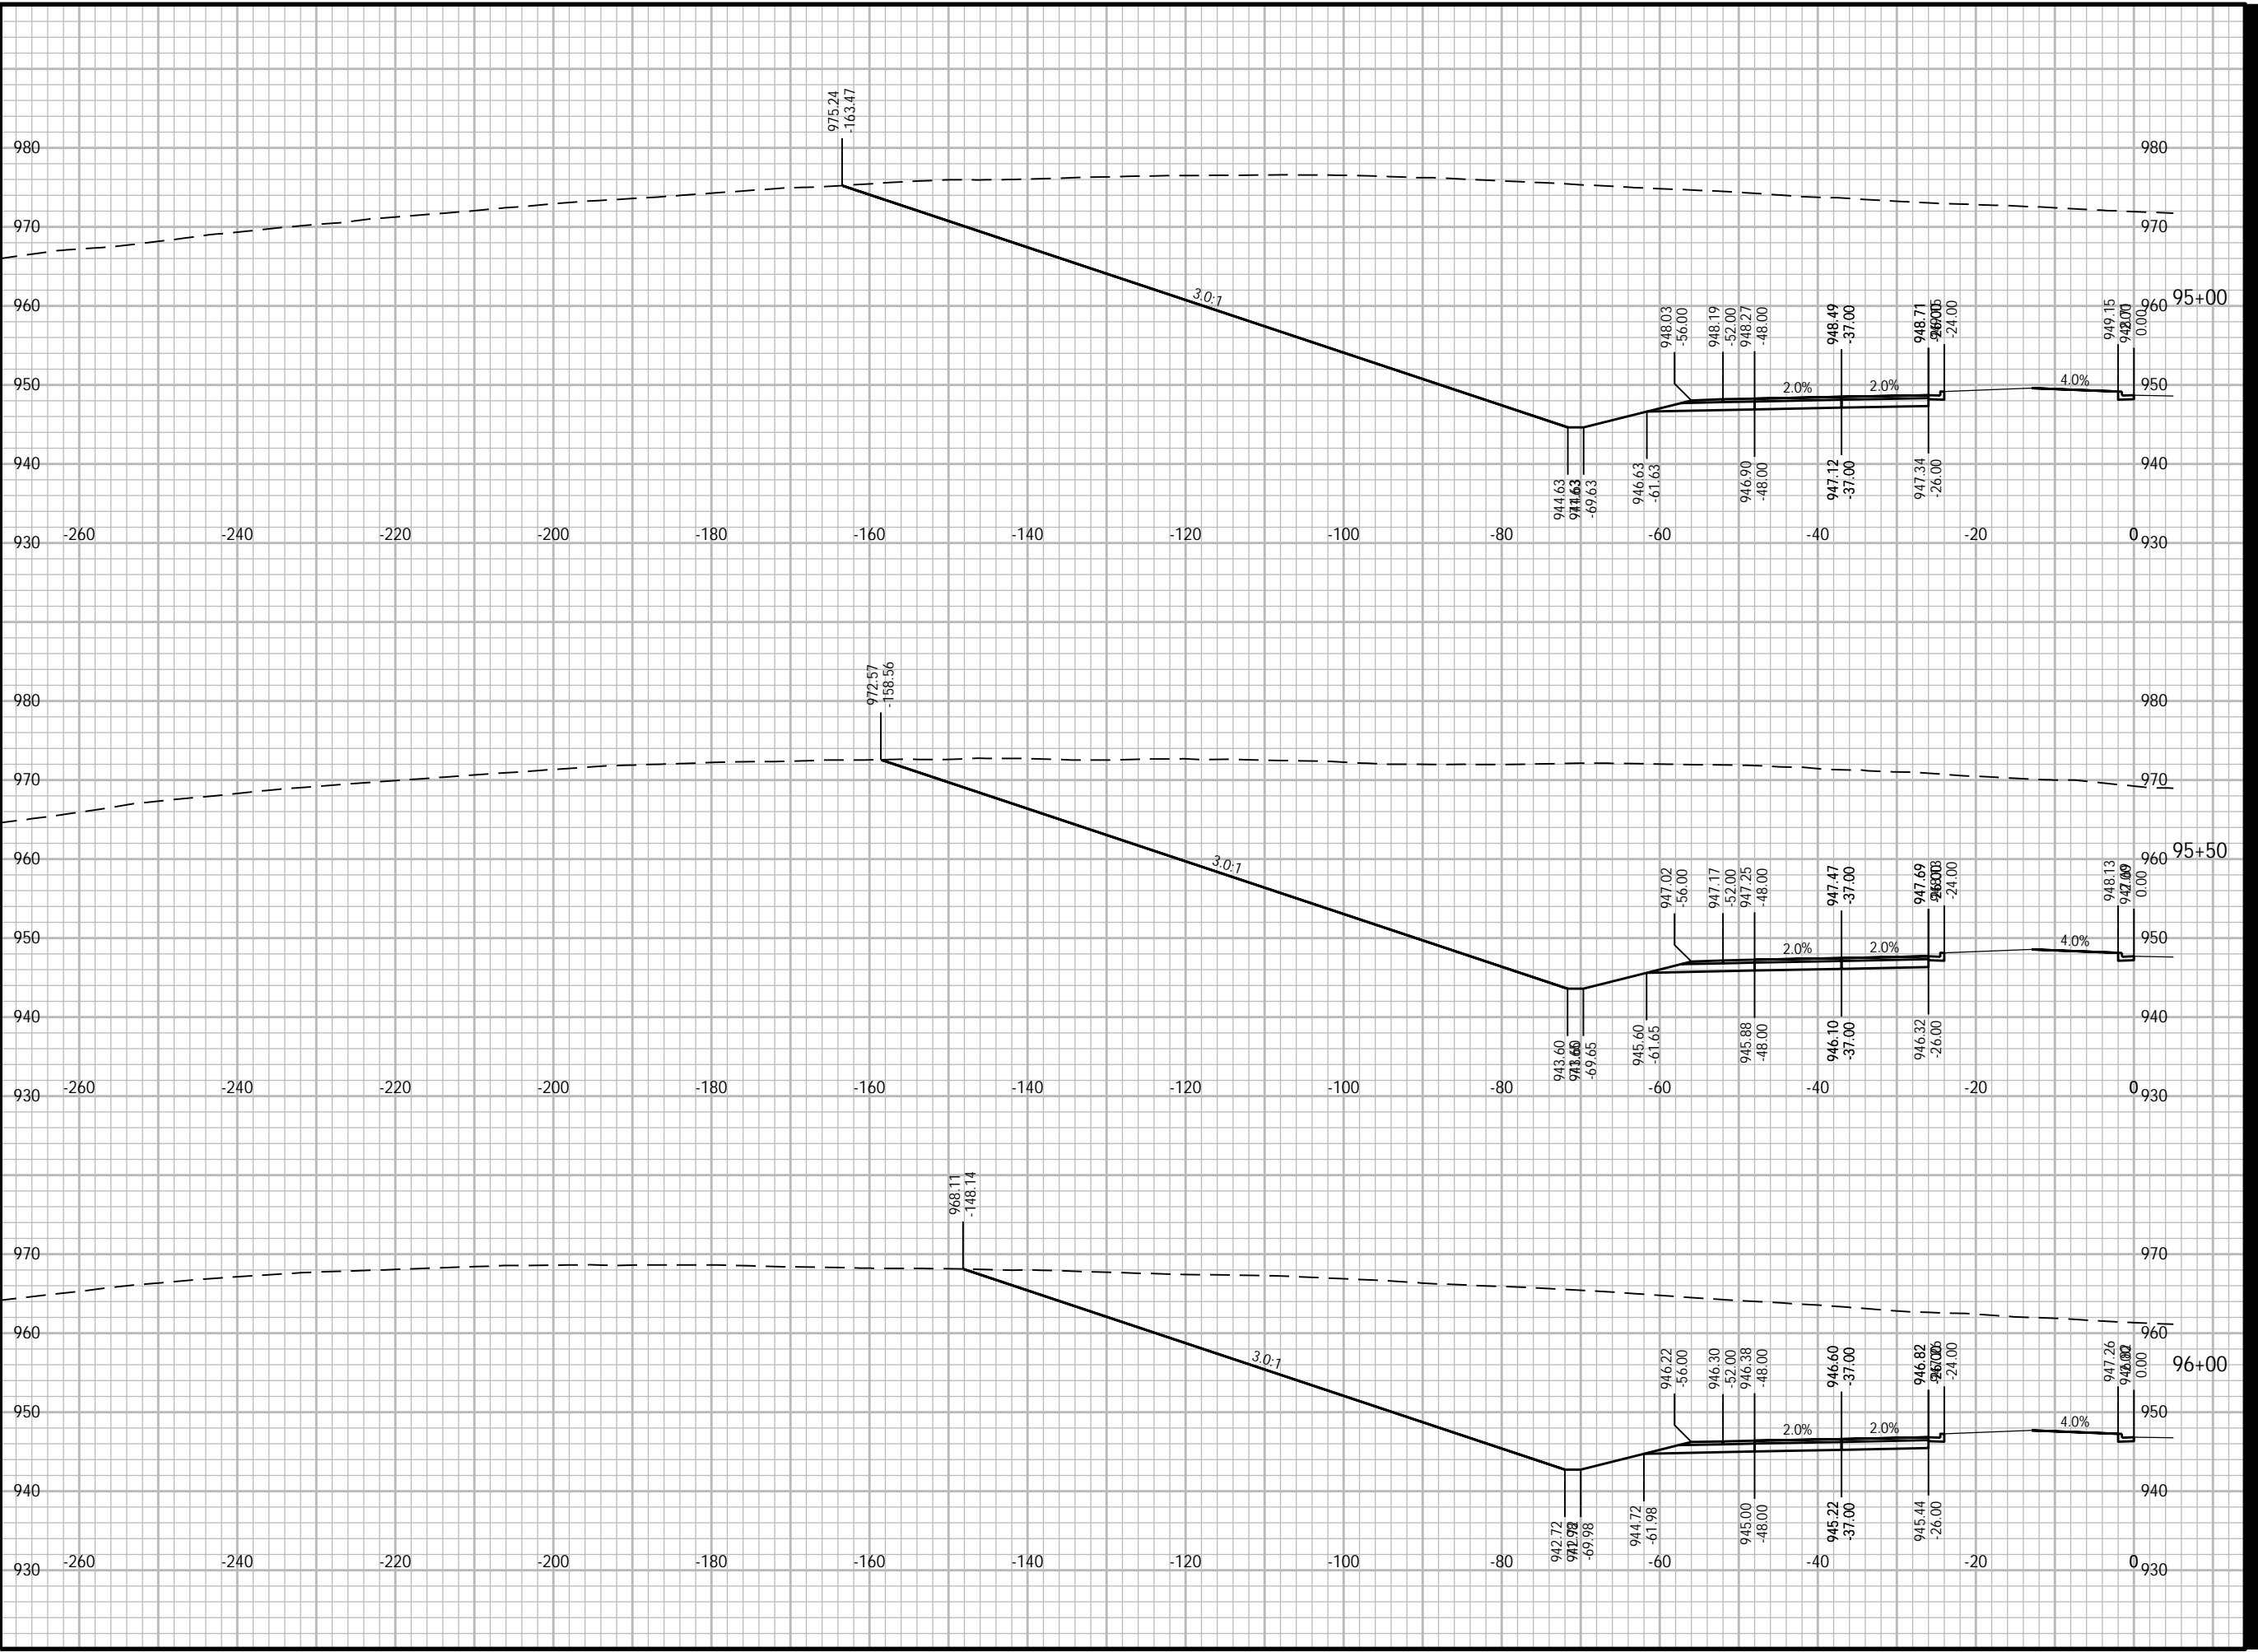



PROJECT

WEST ROAD

CTH G TO COUNTRY VIEW ROAD
20XX-XXX
VERONA, WISCONSIN

CLIENT

CITY OF VERONA

111 LINCOLN STREET
VERONA, WISCONSIN 53593
608-845-6495 tel
www.ci.verona.wi.us

CONSULTANT

AECOM
1350 DEMING WAY SUITE 100
MIDDLETON, WI 53562
608-836-9800 tel
608-836-9767 fax
www.aecom.com

SUB-CONSULTANTS

REGISTRATION

ISSUE/REVISION

I	DATE	DESCRIPTION
1		ORIGINAL
W/R		

KEY PLAN

PROJECT NUMBER

2023-XXX

SHEET TITLE

SHEET NUMBER

XS-SB-44

ANSI D 22" x 34"

Approved: ZRL

Checked: ZRL

Designer: K/W

Project Management Initials:

96001 - XS.DWG

GENERAL\900_CAD_GIS\960_CAD-2025 WEST ROAD\956_SHEETS\PLAN\090201 - XS.DWG


CTH PD & COUNTRY VIEW ROAD

3:56 PM

Jun/12/2024

SB-44

Joshua Olson

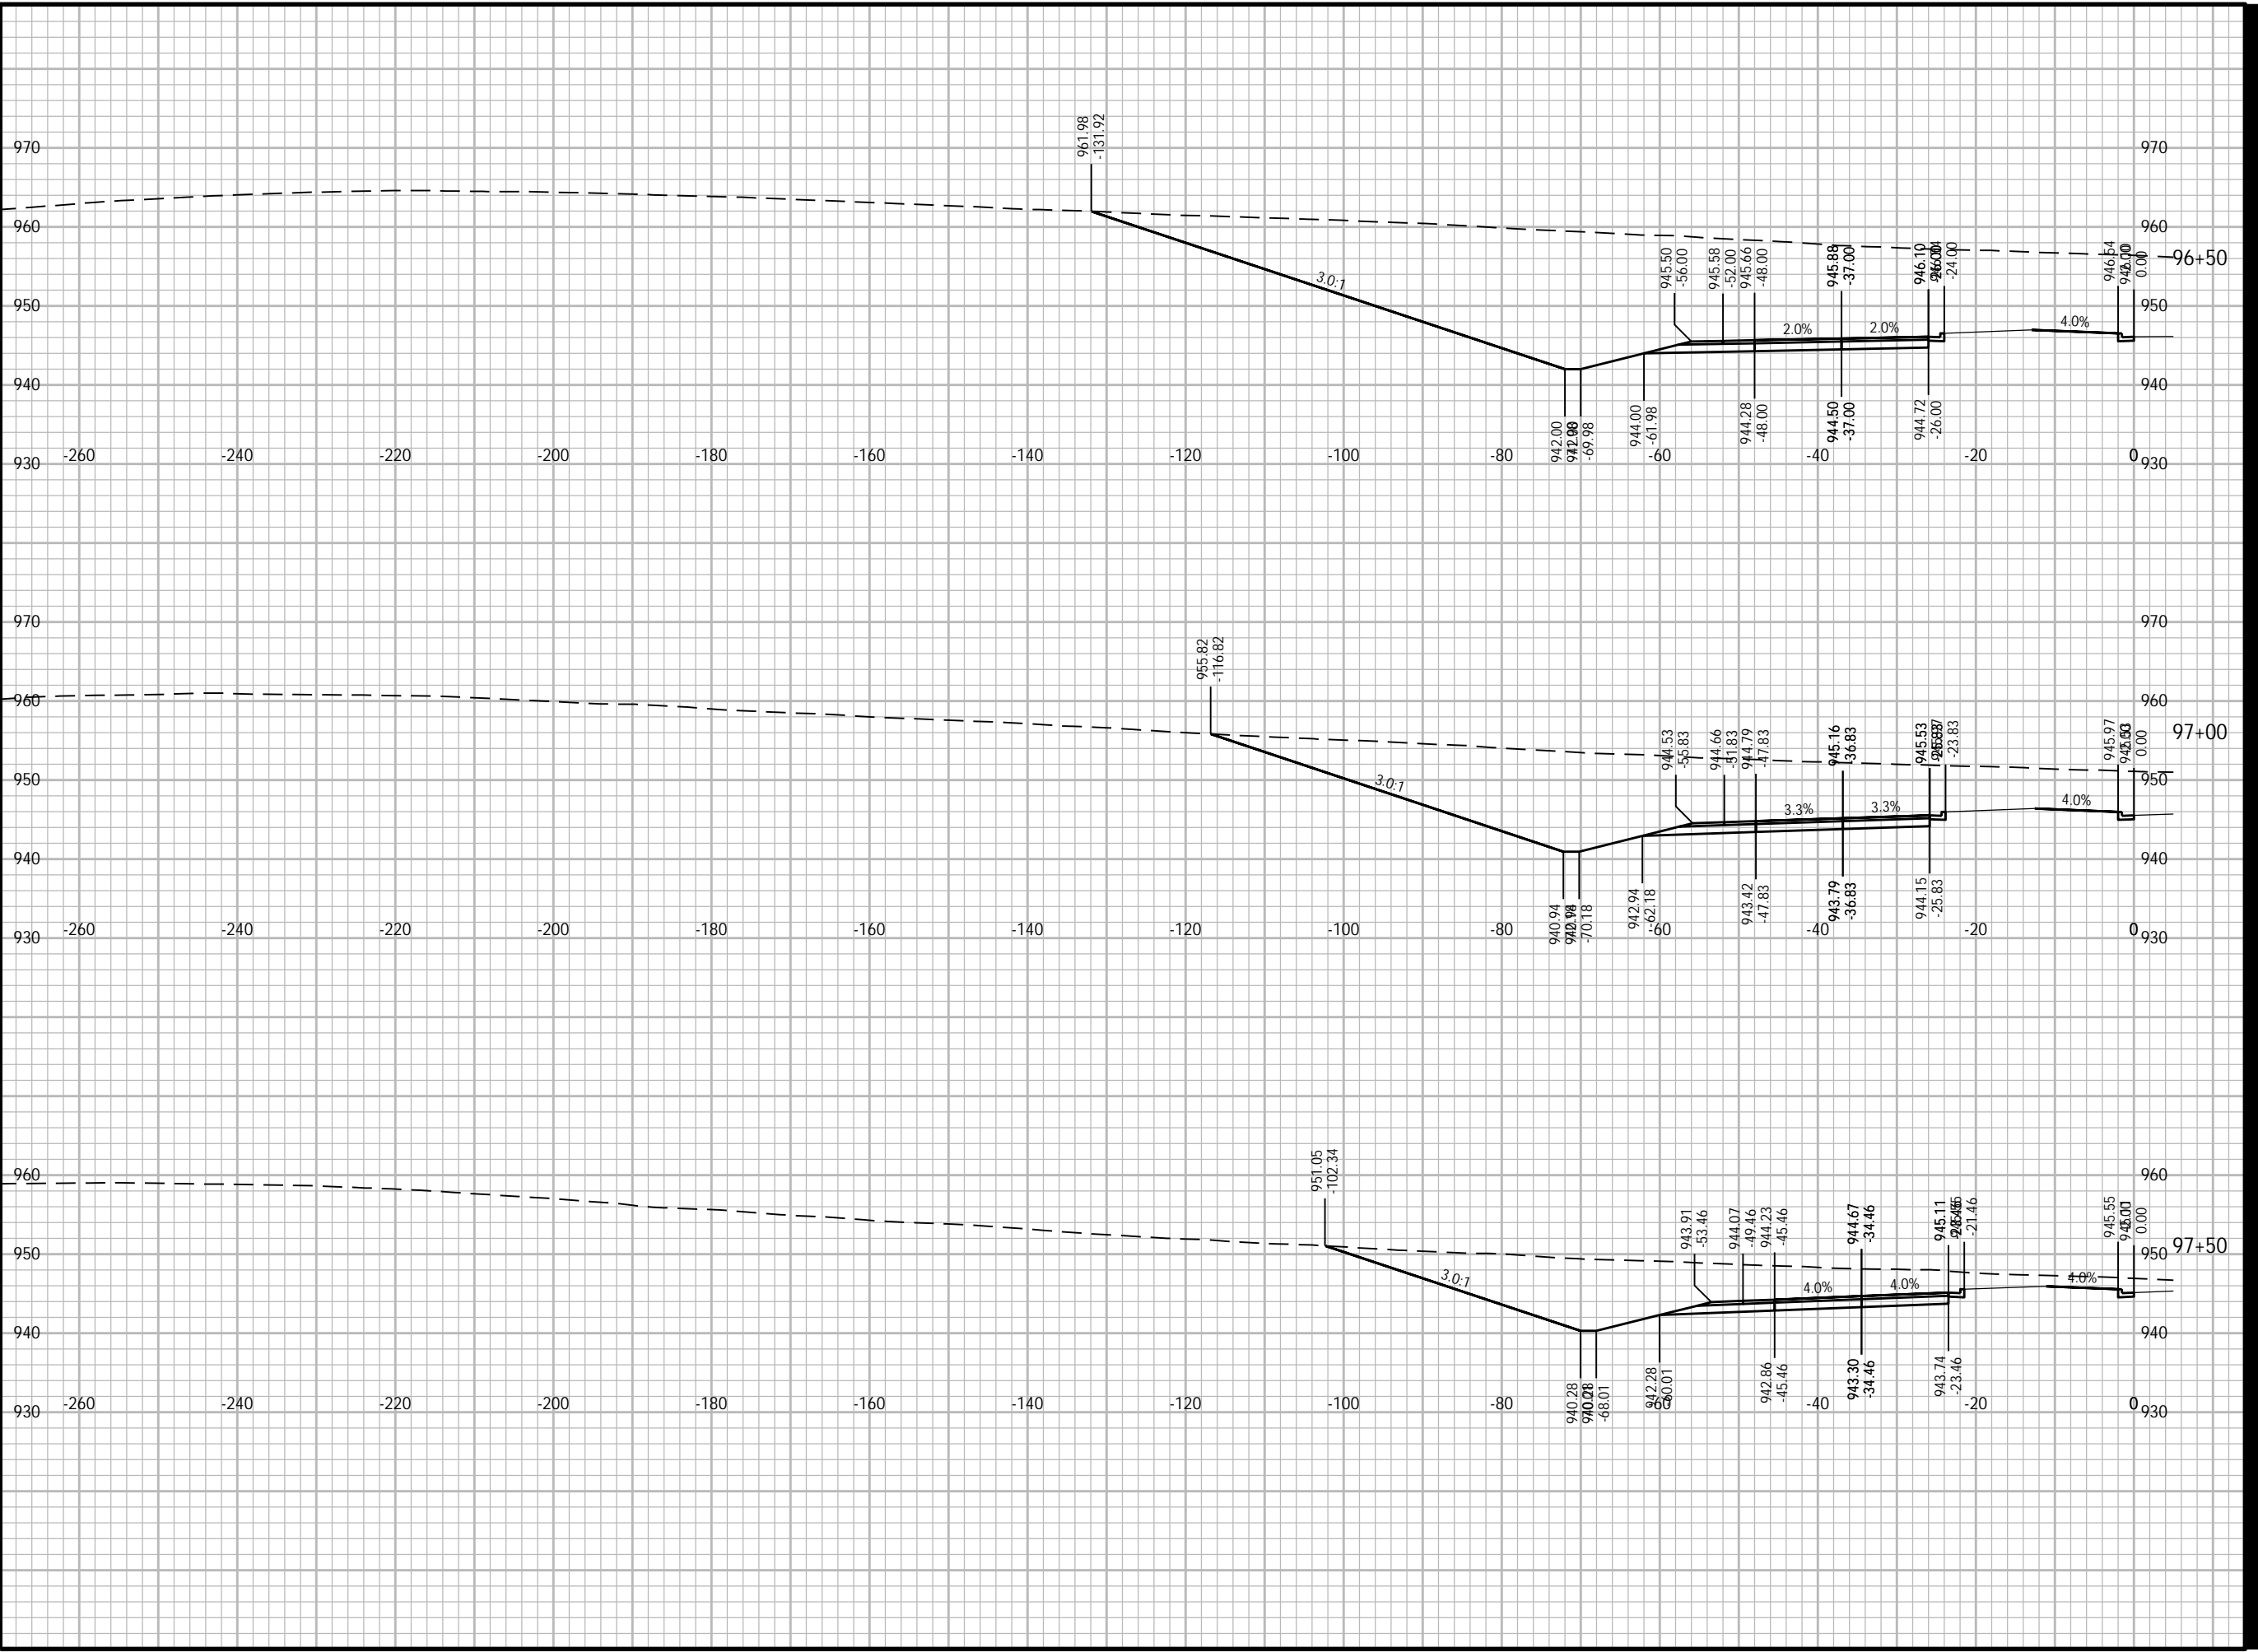

Plotted By: joshua.olson
Plot File Date Created: Jun/12/2024 3:56 PM
Layout-Sheet Name: SB-44
Filename: C:\USERS\JOSHUA.OLSON\AECOM\CTH PD & COUNTRY VIEW ROAD



PROJECT

WEST ROAD

CTH G TO COUNTRY VIEW ROAD
20XX-XXX
VERONA, WISCONSIN

CLIENT

CITY OF VERONA

111 LINCOLN STREET
VERONA, WISCONSIN 53593
608-845-6495 tel
www.ci.verona.wi.us

CONSULTANT

AECOM
1350 DEMING WAY SUITE 100
MIDDLETON, WI 53562
608-836-9800 tel
608-836-9767 fax
www.aecom.com

SUB-CONSULTANTS

REGISTRATION

ISSUE/REVISION

I	DATE	DESCRIPTION
1		ORIGINAL
W/R		

KEY PLAN

PROJECT NUMBER

2023-XXX

SHEET TITLE

SHEET NUMBER

XS-SB-45

ANSI D 22" x 34"

Approved: ZRL

Checked: ZRL

Designer: K/W

Project Management Initials:

960

950

940

930

920


960

950

940

930

920

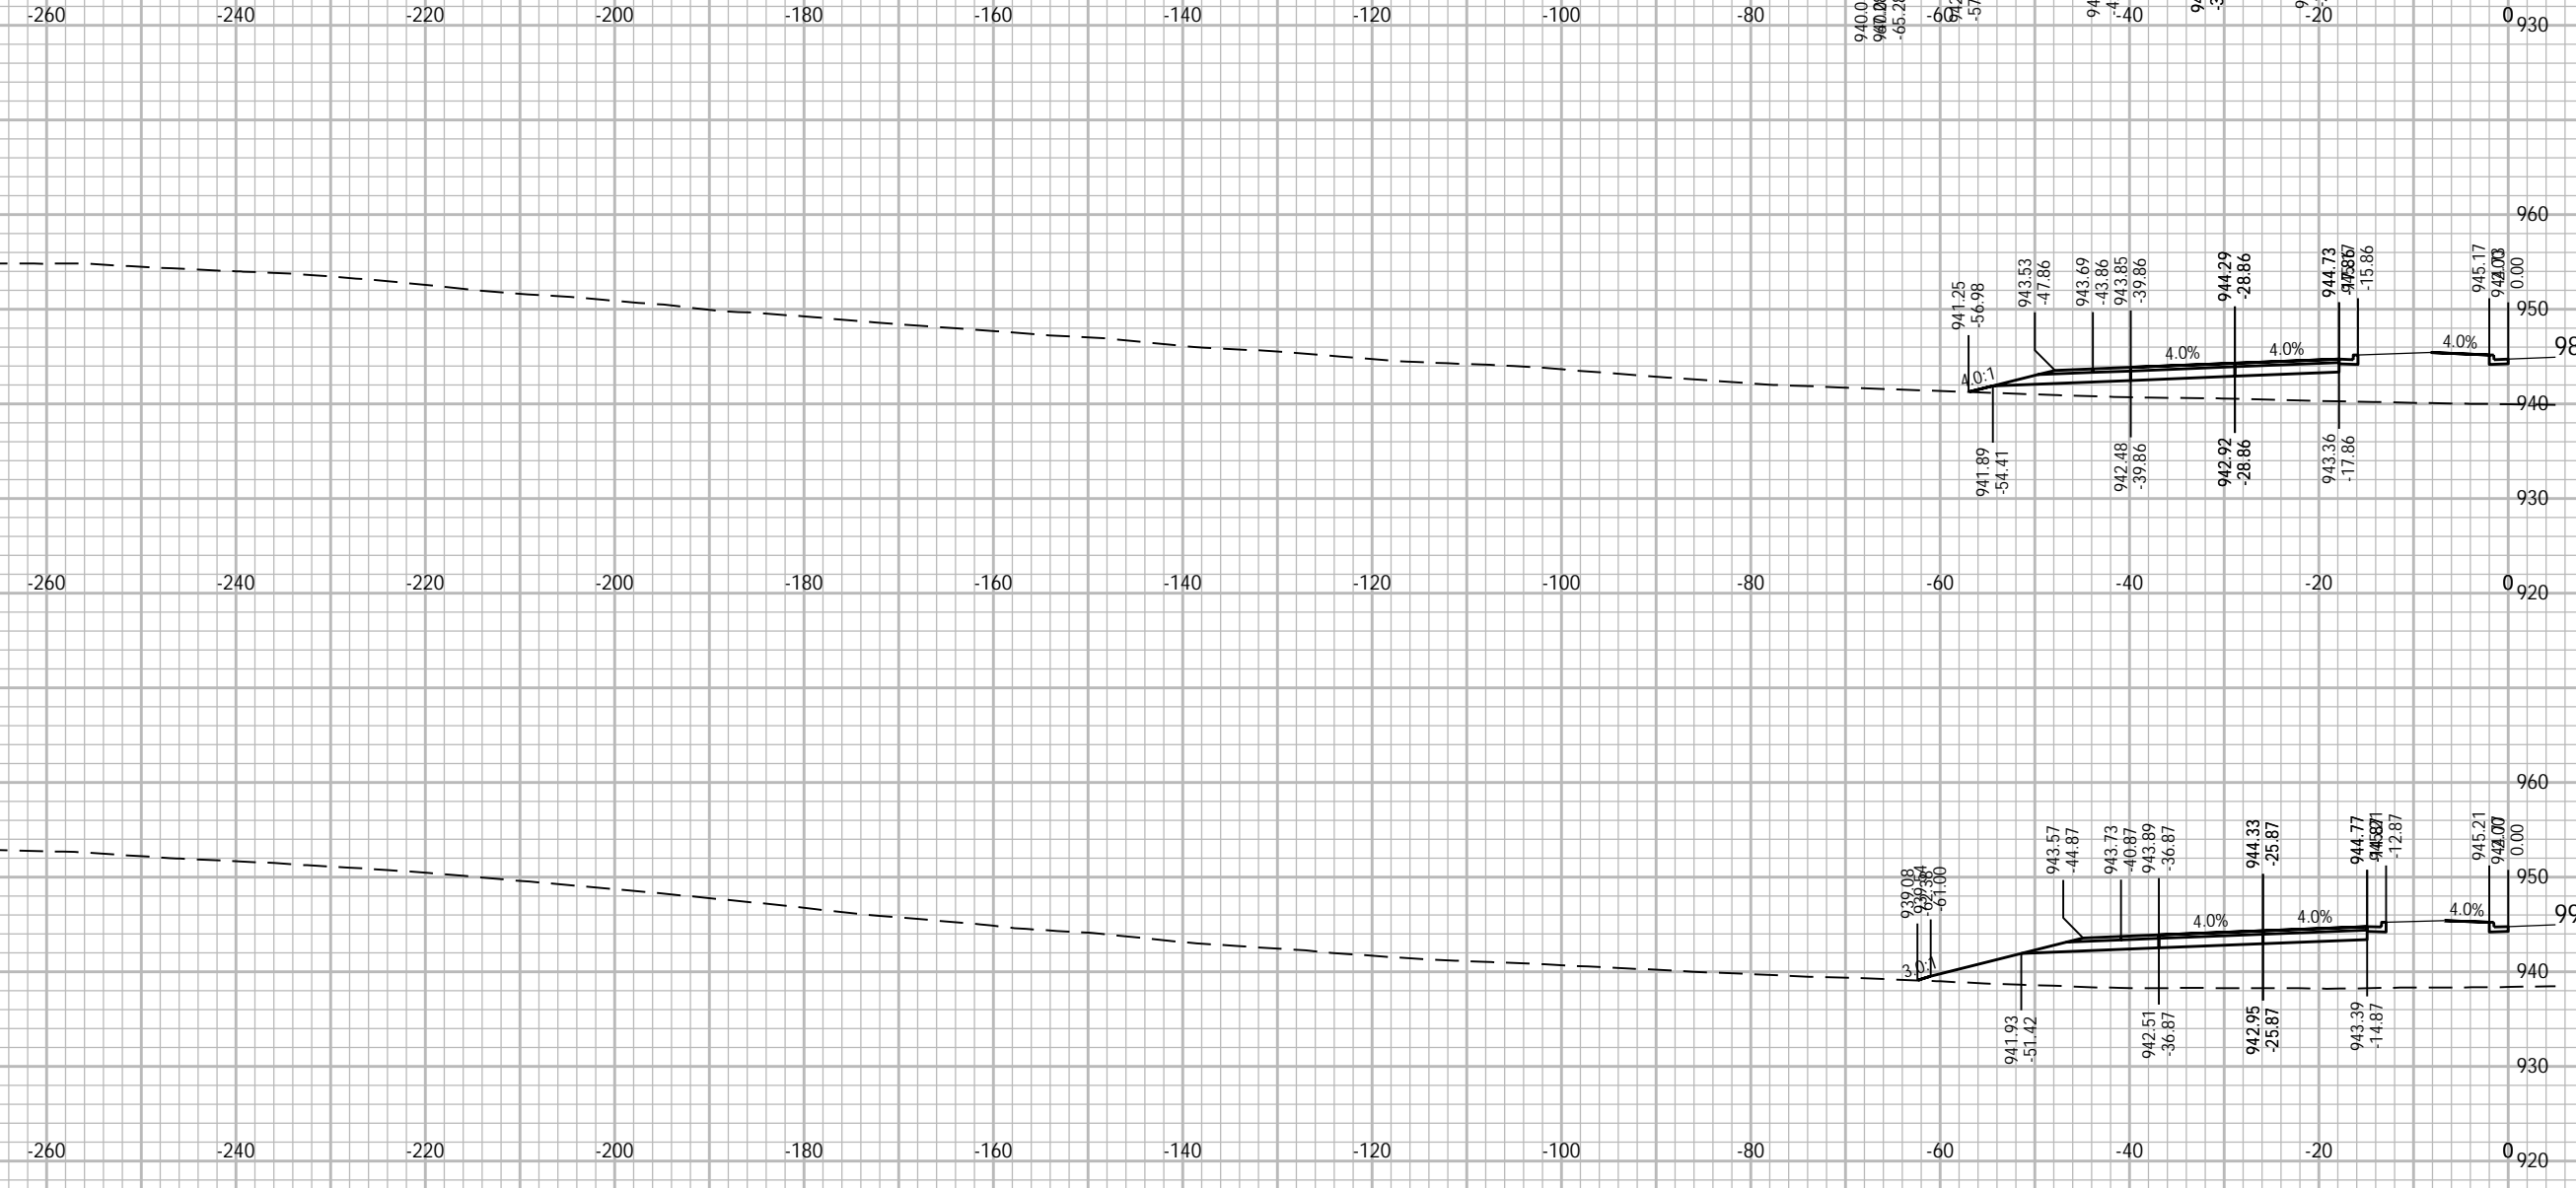

Plotted By: joshua.olson
Plot File Date Created: Jun/12/2024 3:56 PM
Layout-Sheet Name: SB-45
Filename: C:\USERS\JOSHUA.OLSON\AECOM\CTH PD & COUNTRY VIEW ROAD - GENERAL\900_CAD_GIS\960_CAD-2025_WEST ROAD\956_SHEETS\PLAN\090201-XS.DWG



PROJECT

WEST ROAD

CTH G TO COUNTRY VIEW ROAD
20XX-XXX
VERONA, WISCONSIN

CLIENT

CITY OF VERONA

111 LINCOLN STREET
VERONA, WISCONSIN 53593
608-845-6495 tel
www.ci.verona.wi.us

CONSULTANT

AECOM
1350 DEMING WAY SUITE 100
MIDDLETON, WI 53562
608-836-9800 tel
608-836-9767 fax
www.aecom.com

SUB-CONSULTANTS

REGISTRATION

ISSUE/REVISION

I	DATE	DESCRIPTION
1		ORIGINAL

KEY PLAN


PROJECT NUMBER

2023-XXX

SHEET TITLE

SHEET NUMBER

XS-SB-46

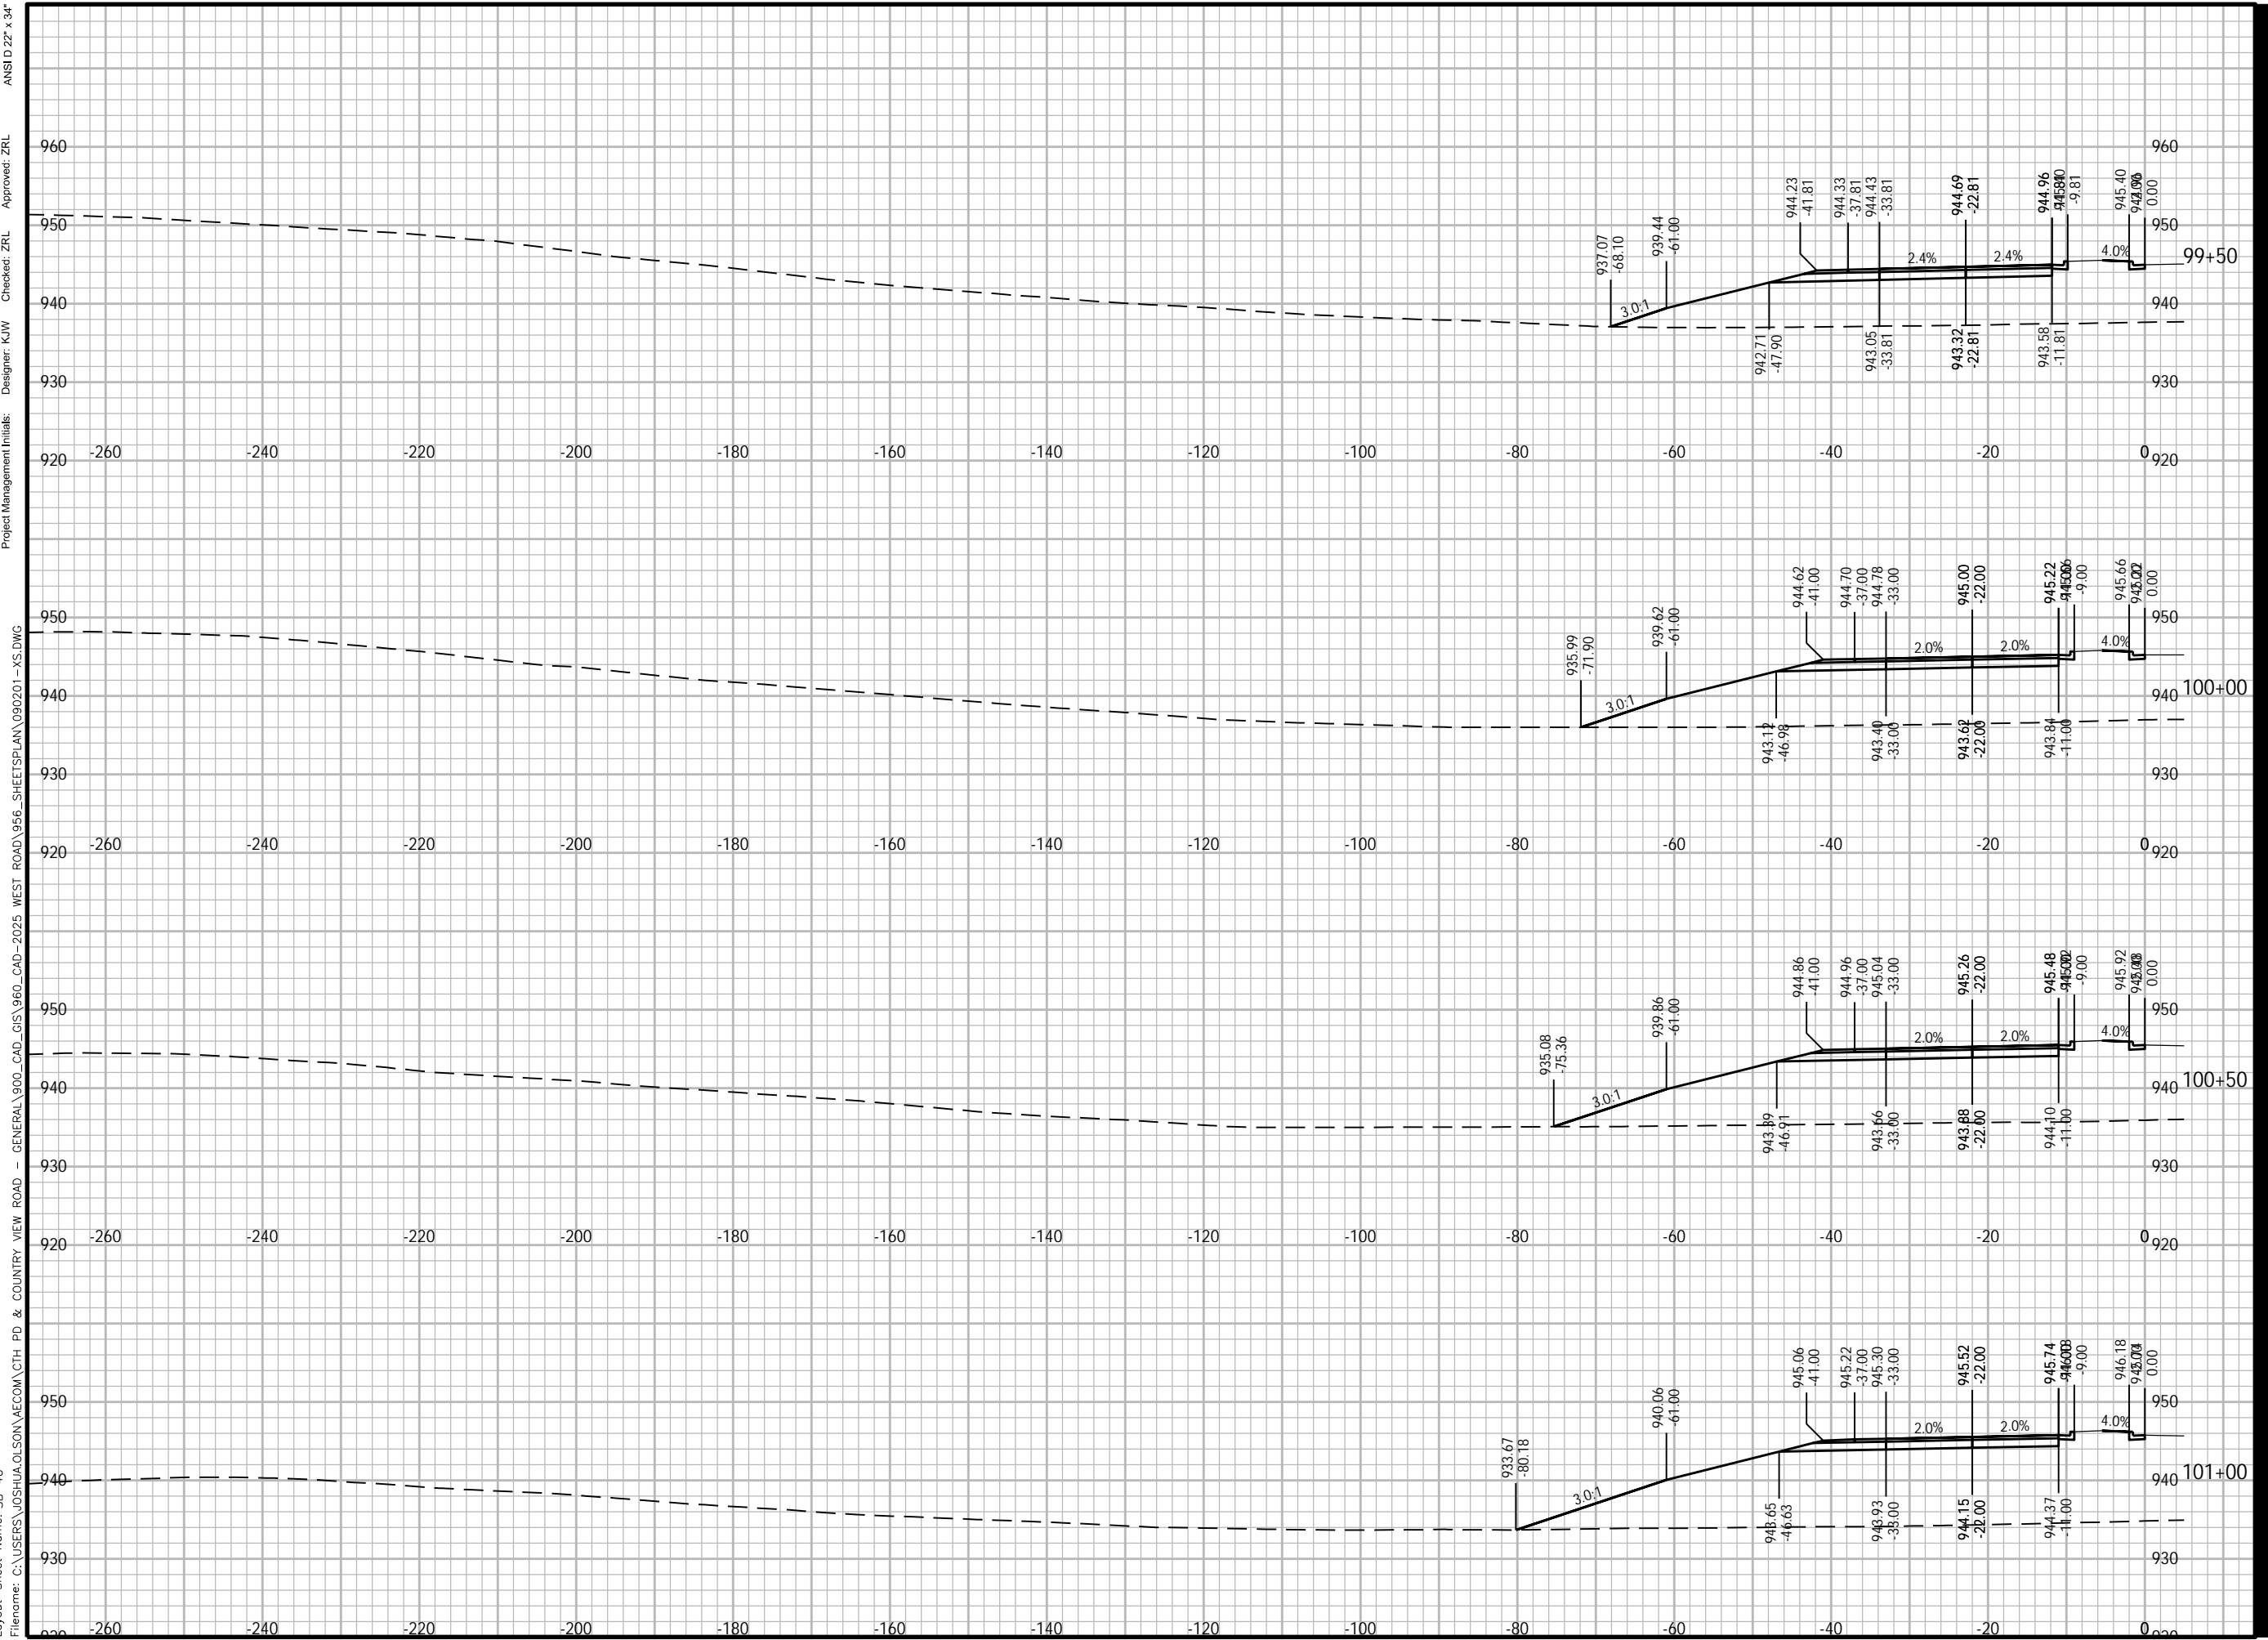

ANSI D 22" x 34" Approved: ZRL Checked: ZRL Designer: K/W Project Management Initials: WEST ROAD\956_SHEETS\PLAN\090201 - XS.DWG

Plotted By: joshua.olson
Plot File Date Created: Jun/12/2024 3:57 PM
Layout Sheet Name: SB-46
Filename: C:\USERS\JOSHUA.OLSON\AECOM\CTH PD & COUNTRY VIEW ROAD - GENERAL\900_CAD_GIS\960_CAD-2025 WEST ROAD\956_SHEETS\PLAN\090201 - XS.DWG



PROJECT

WEST ROAD

CTH G TO COUNTRY VIEW ROAD
20XX-XXX
VERONA, WISCONSIN

CLIENT

CITY OF VERONA

111 LINCOLN STREET
VERONA, WISCONSIN 53593
608-845-6495 tel
www.ci.verona.wi.us

CONSULTANT

AECOM
1350 DEMING WAY SUITE 100
MIDDLETON, WI 53562
608-836-9800 tel
608-836-9767 fax
www.aecom.com

SUB-CONSULTANTS

REGISTRATION

ISSUE/REVISION

I	DATE	DESCRIPTION
I		ORIGINAL

KEY PLAN


PROJECT NUMBER

2023-XXX

SHEET TITLE

SHEET NUMBER

XS-SB-47

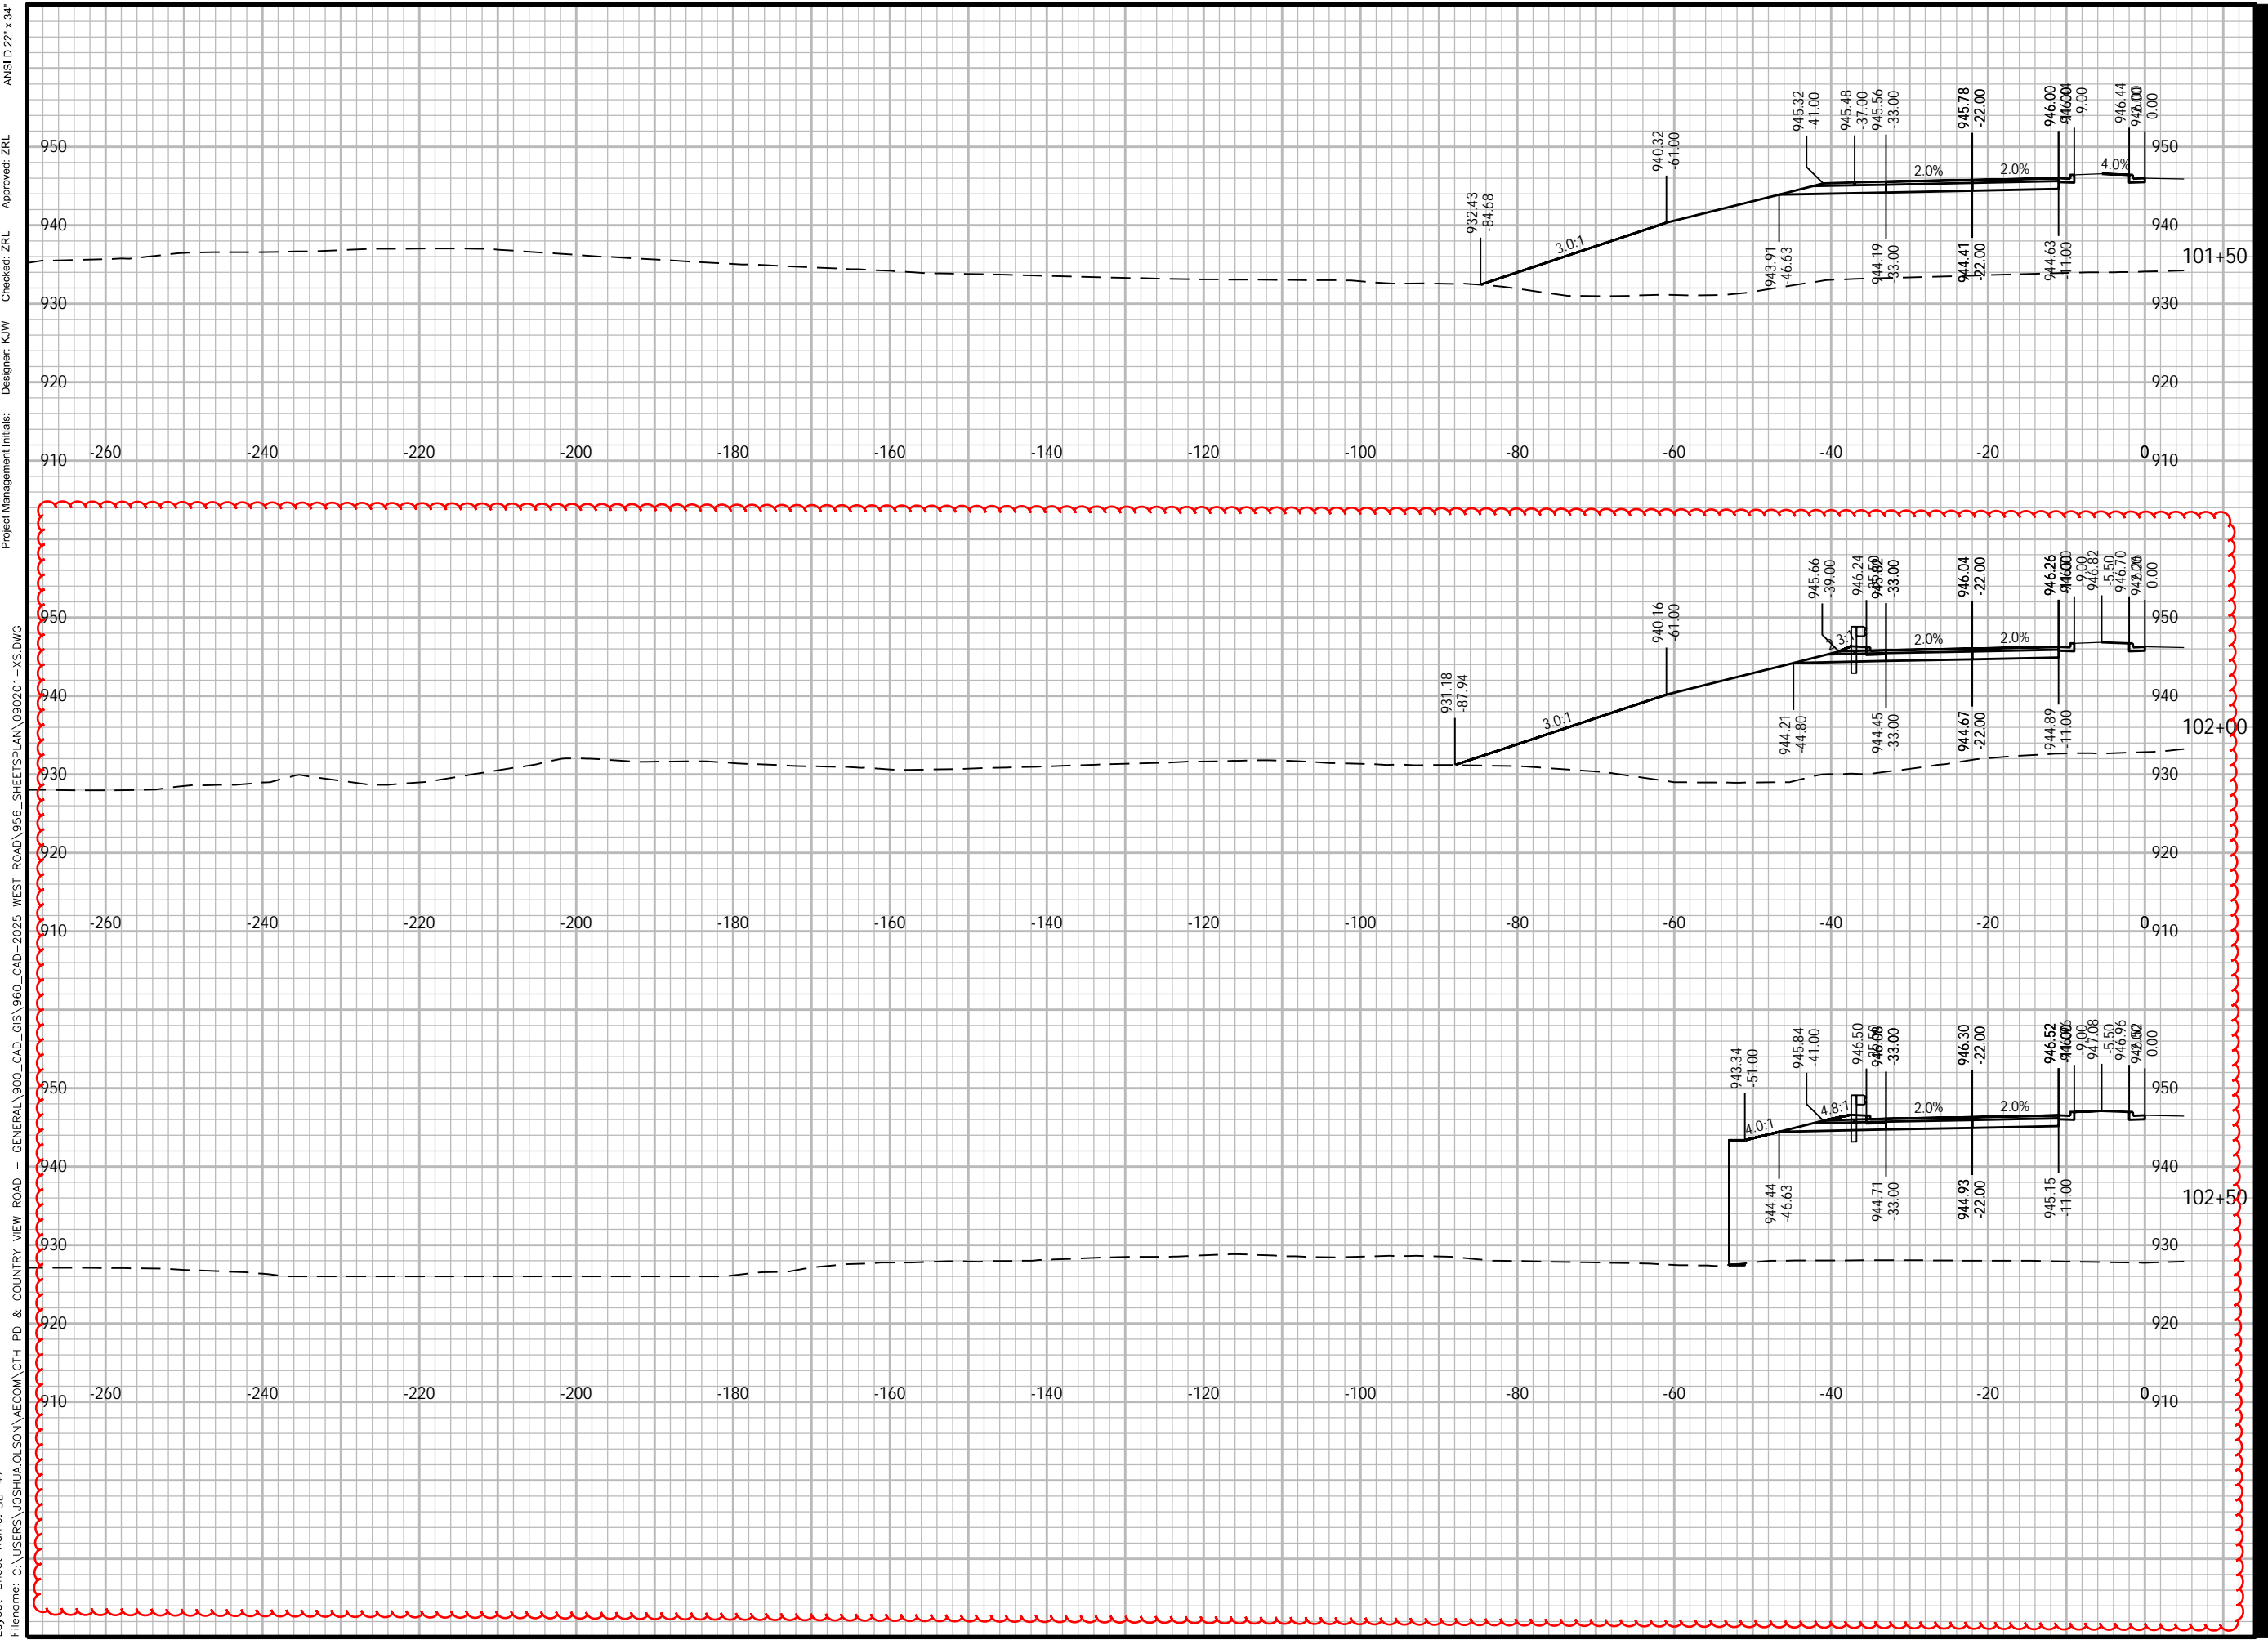

ANSI D 22" x 34" Approved: ZRL Checked: ZRL Designer: K/W Project Management Initials: 910 -260 -240 -220 -200 -180 -160 -140 -120 -100 -80 -60 -40 -20 0 910 920 930 940 950 101+50

Plotted By: joshua.olson
Plot File Date Created: Jun/12/2024 3:57 PM
Layout Sheet Name: SB-47
Filename: C:\USERS\JOSHUA.OLSON\AECOM\CTH PD & COUNTRY VIEW ROAD - GENERAL\900_CAD_GIS\960_CAD-2025_WEST ROAD\956_SHEETS\PLAN_090201-XS.DWG



PROJECT

WEST ROAD

CTH G TO COUNTRY VIEW ROAD
20XX-XXX
VERONA, WISCONSIN

CLIENT

CITY OF VERONA

111 LINCOLN STREET
VERONA, WISCONSIN 53593
608-845-6495 tel
www.ci.verona.wi.us

CONSULTANT

AECOM
1350 DEMING WAY SUITE 100
MIDDLETON, WI 53562
608-836-9800 tel
608-836-9767 fax
www.aecom.com

SUB-CONSULTANTS

REGISTRATION

ISSUE/REVISION

I	DATE	DESCRIPTION
I		ORIGINAL
I/R	DATE	DESCRIPTION

KEY PLAN

PROJECT NUMBER

2023-XXX

SHEET TITLE

SHEET NUMBER

XS-SB-48

ANSI D 22" x 34"

Approved: ZRL

Checked: ZRL

Designer: K/W

Project Management Initials:

XS.DWG

WEST ROAD

COUNTRY VIEW ROAD


CTH PD & COUNTRY VIEW ROAD

3:57 PM

Plot File Date Created: Jun/12/2024

Layout-Sheet Name: SB-48

Filename: C:\USERS\JOSHUA.OLSON\AECOM\CTH PD & COUNTRY VIEW ROAD - GENERAL\900_CAD_GIS\960_CAD-2025_SHEETS\PLAN\090201-XS.DWG

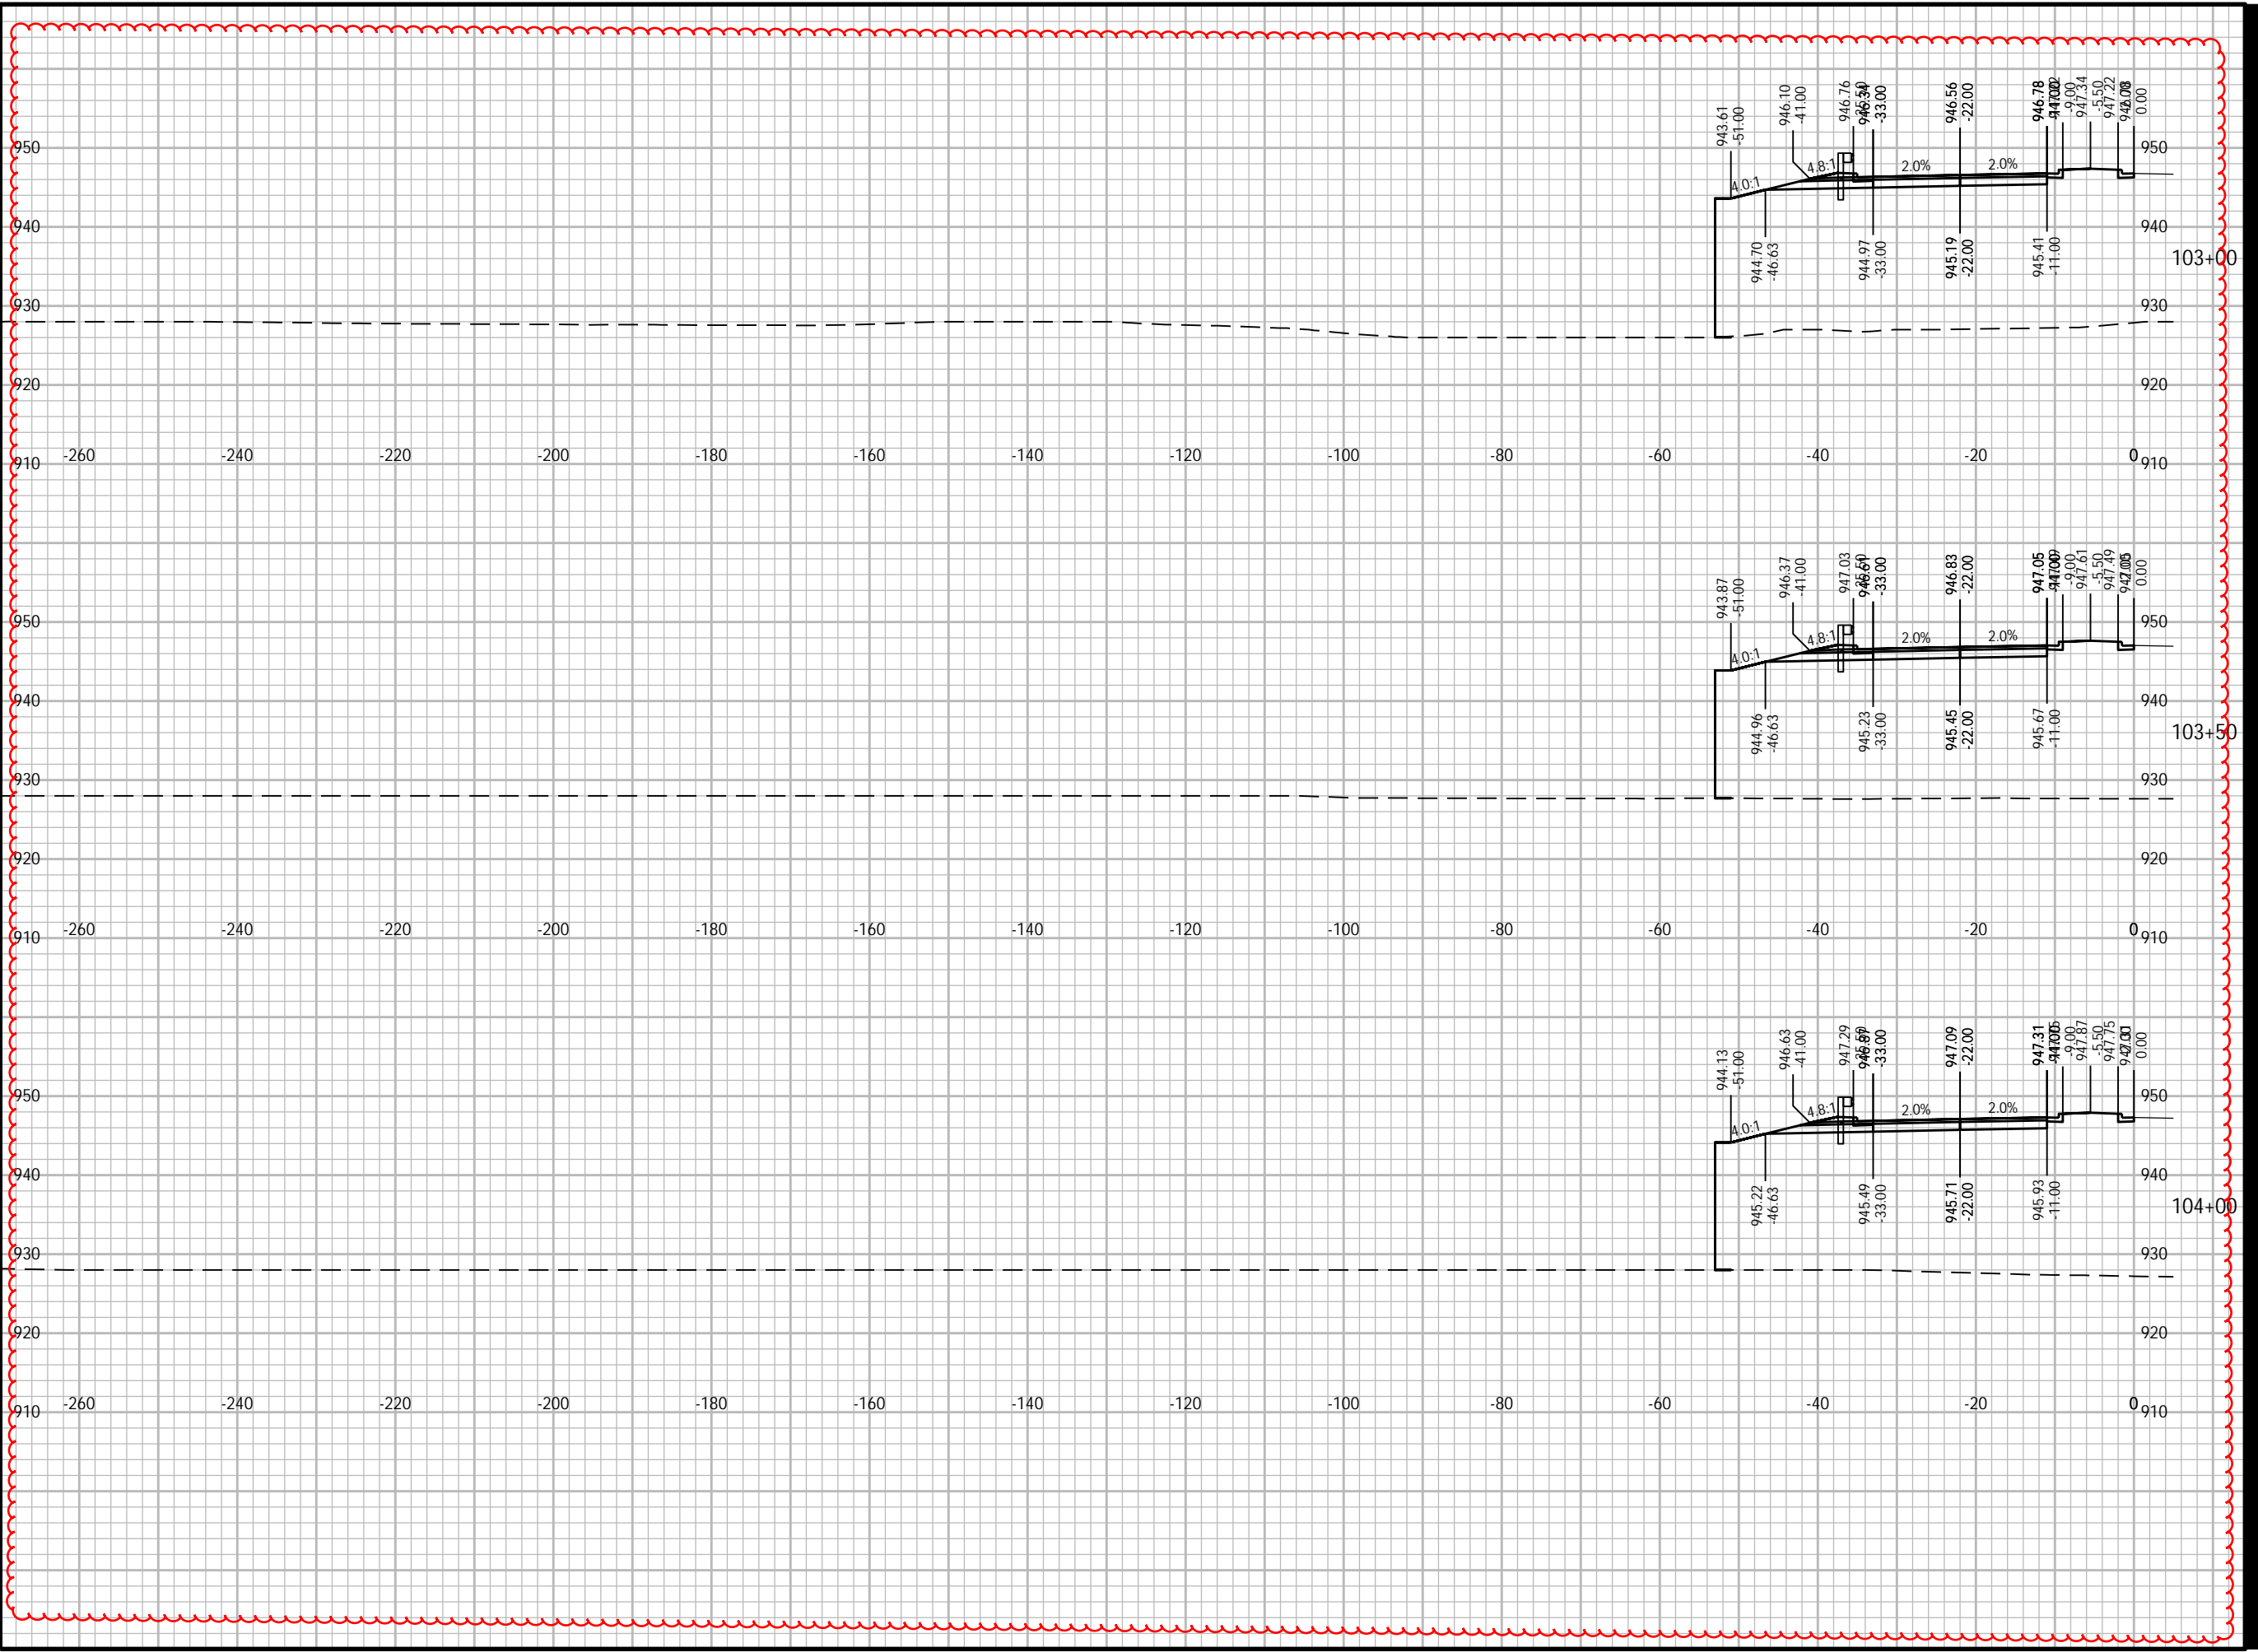



PROJECT
WEST ROAD
 CTH G TO COUNTRY VIEW ROAD
 20XX-XXX
 VERONA, WISCONSIN

CLIENT
CITY OF VERONA
 111 LINCOLN STREET
 VERONA, WISCONSIN 53593
 608-845-6495 tel
 www.ci.verona.wi.us

CONSULTANT
 AECOM
 1350 DEMING WAY SUITE 100
 MIDDLETON, WI 53562
 608-836-9800 tel
 608-836-9767 fax
 www.aecom.com

SUB-CONSULTANTS

REGISTRATION

ISSUE/REVISION


I	DATE	DESCRIPTION
I		ORIGINAL
I/R	DATE	DESCRIPTION

KEY PLAN

PROJECT NUMBER
 2023-XXX

SHEET TITLE

SHEET NUMBER
 XS-SB-50

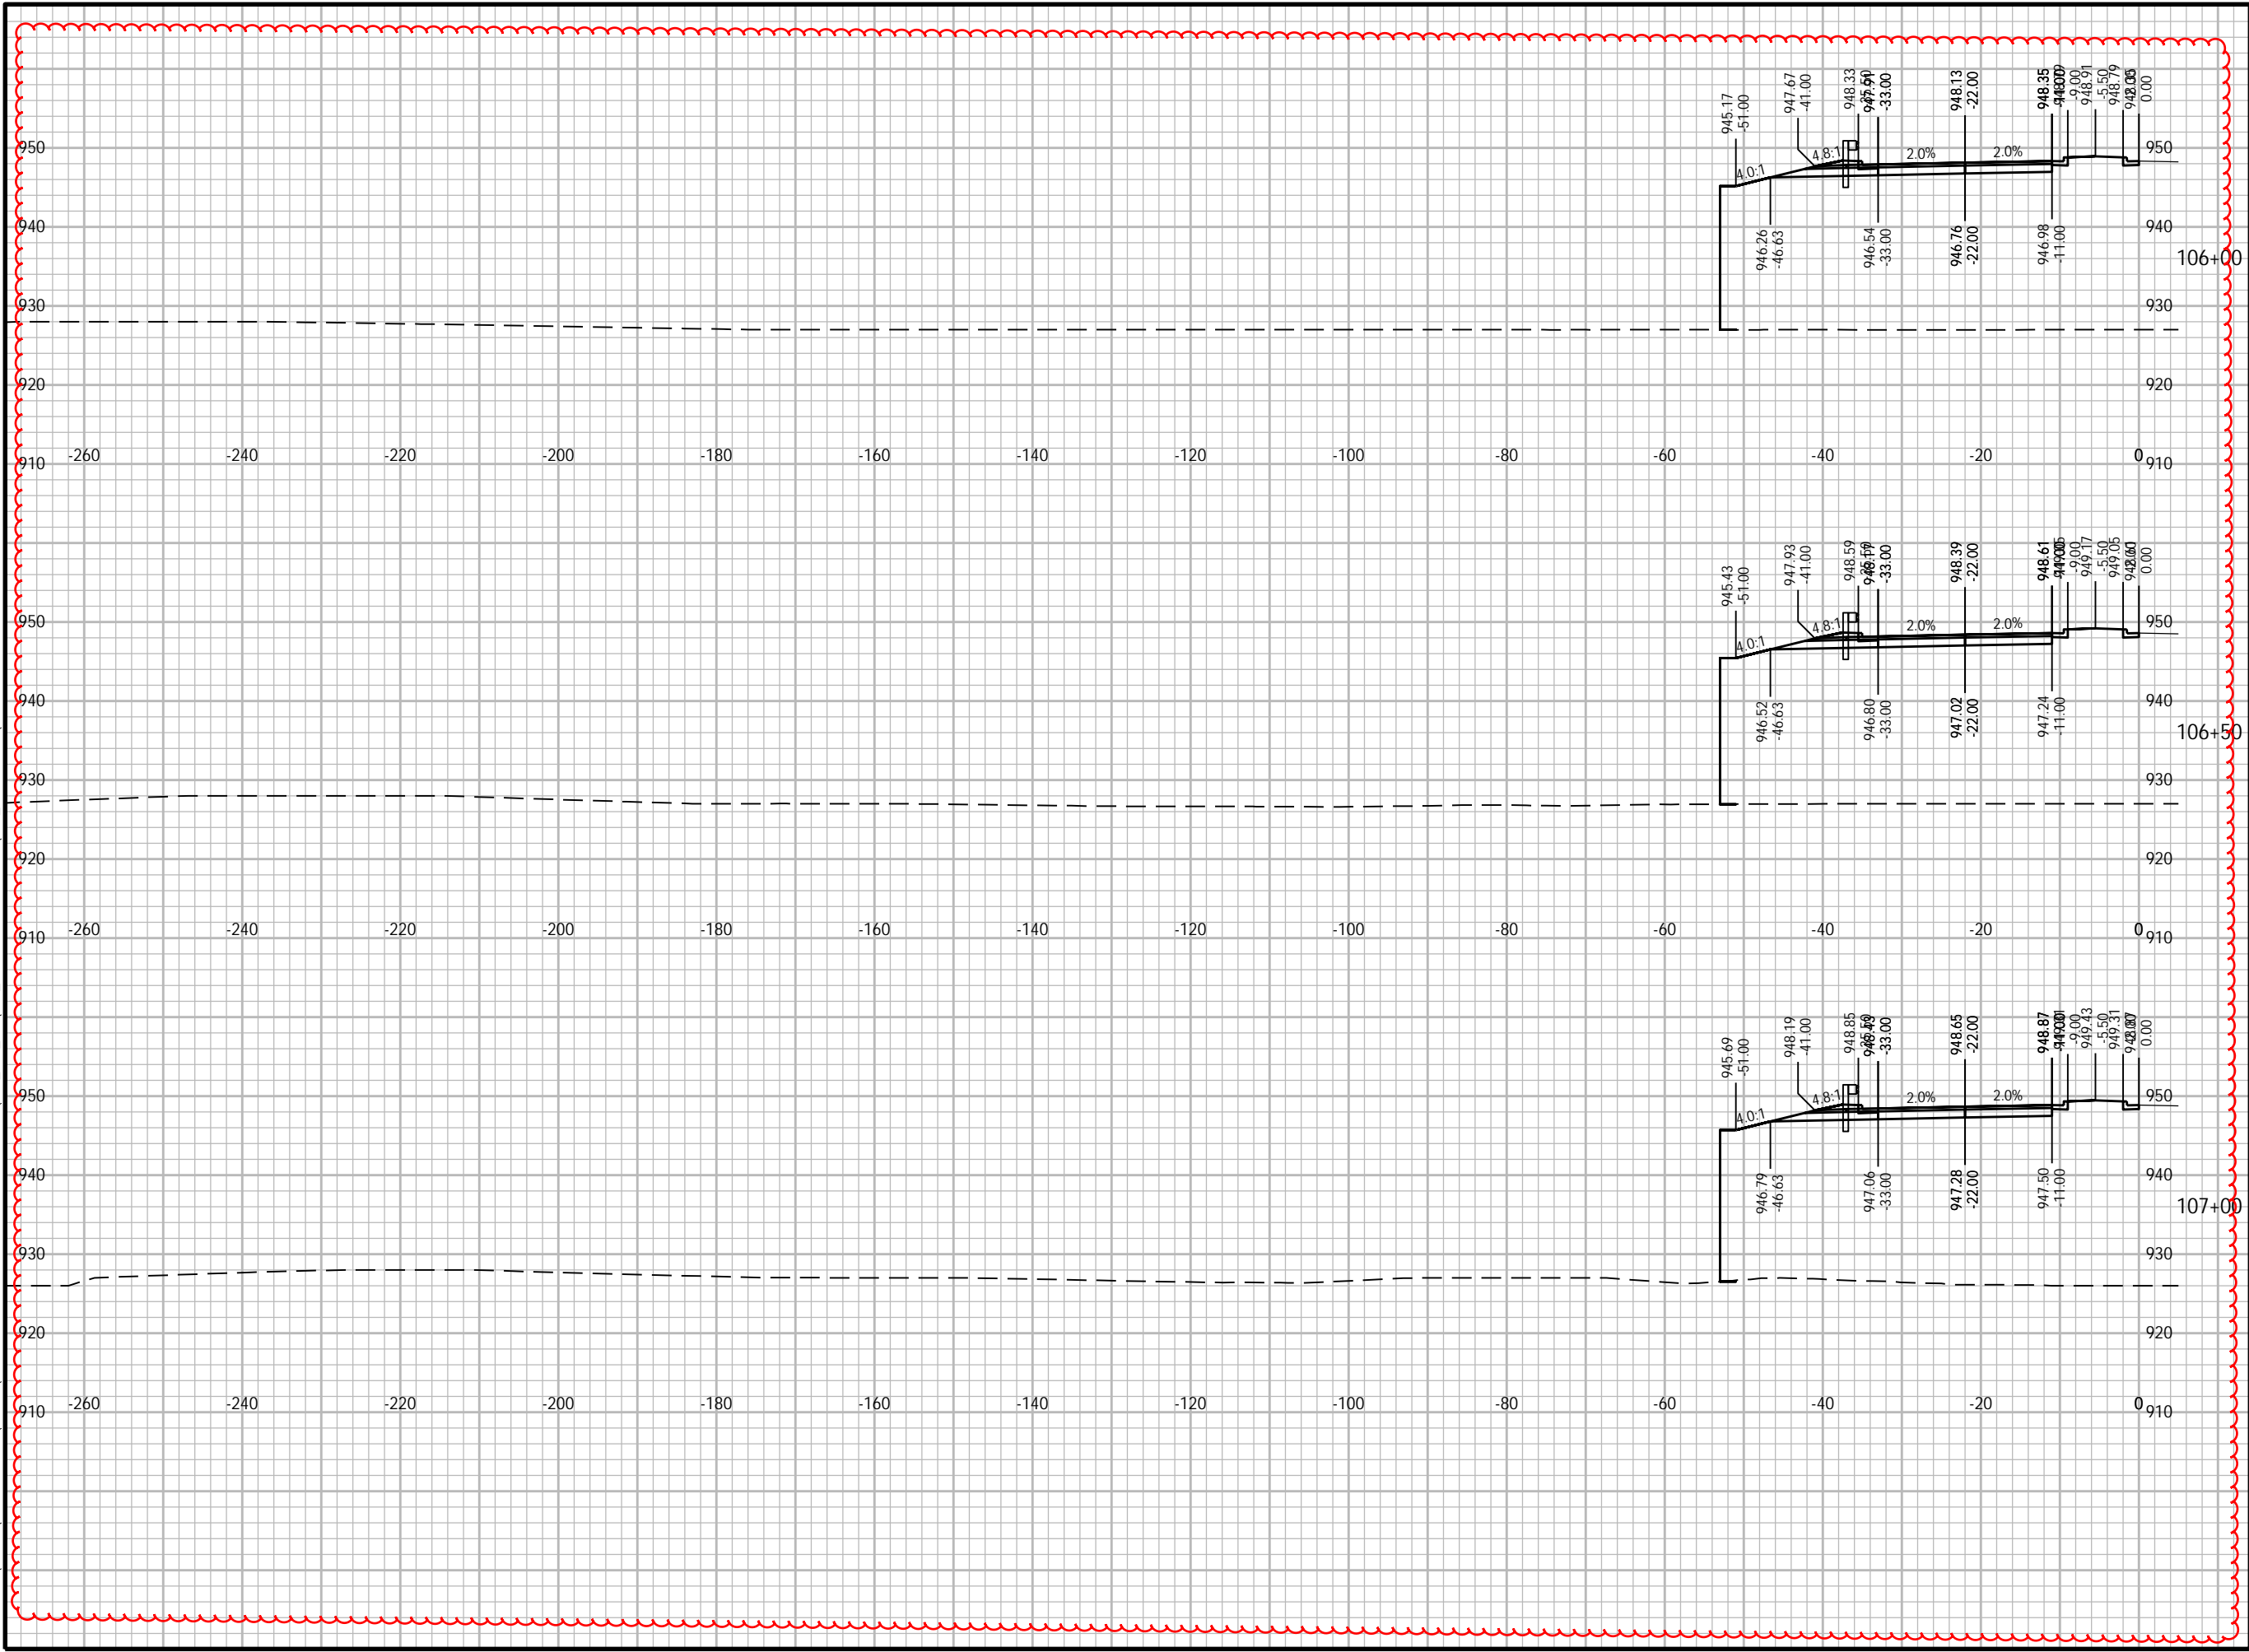

Plotted By: joshua.olson
 Plot File Date Created: Jun/12/2024 3:58 PM
 Layout-Sheet Name: SB-50
 Filename: C:\USERS\JOSHUA_OLSON\AECOM\CTH PD & COUNTRY VIEW ROAD - GENERAL\900_CAD_GIS\960_CAD-2025_WEST ROAD\956_SHEETS\PLAN\090201-XS.DWG

ANSI D 22" x 34"
 Approved: ZRL
 Checked: ZRL
 Designer: K/W
 Project Management Initials:



PROJECT

WEST ROAD

CTH G TO COUNTRY VIEW ROAD
20XX-XXX
VERONA, WISCONSIN

CLIENT

CITY OF VERONA

111 LINCOLN STREET
VERONA, WISCONSIN 53593
608-845-6495 tel
www.ci.verona.wi.us

CONSULTANT

AECOM
1350 DEMING WAY SUITE 100
MIDDLETON, WI 53562
608-836-9800 tel
608-836-9767 fax
www.aecom.com

SUB-CONSULTANTS

REGISTRATION

ISSUE/REVISION

I	DATE	DESCRIPTION
1		ORIGINAL

KEY PLAN


PROJECT NUMBER

2023-XXX

SHEET TITLE

SHEET NUMBER

XS-SB-51

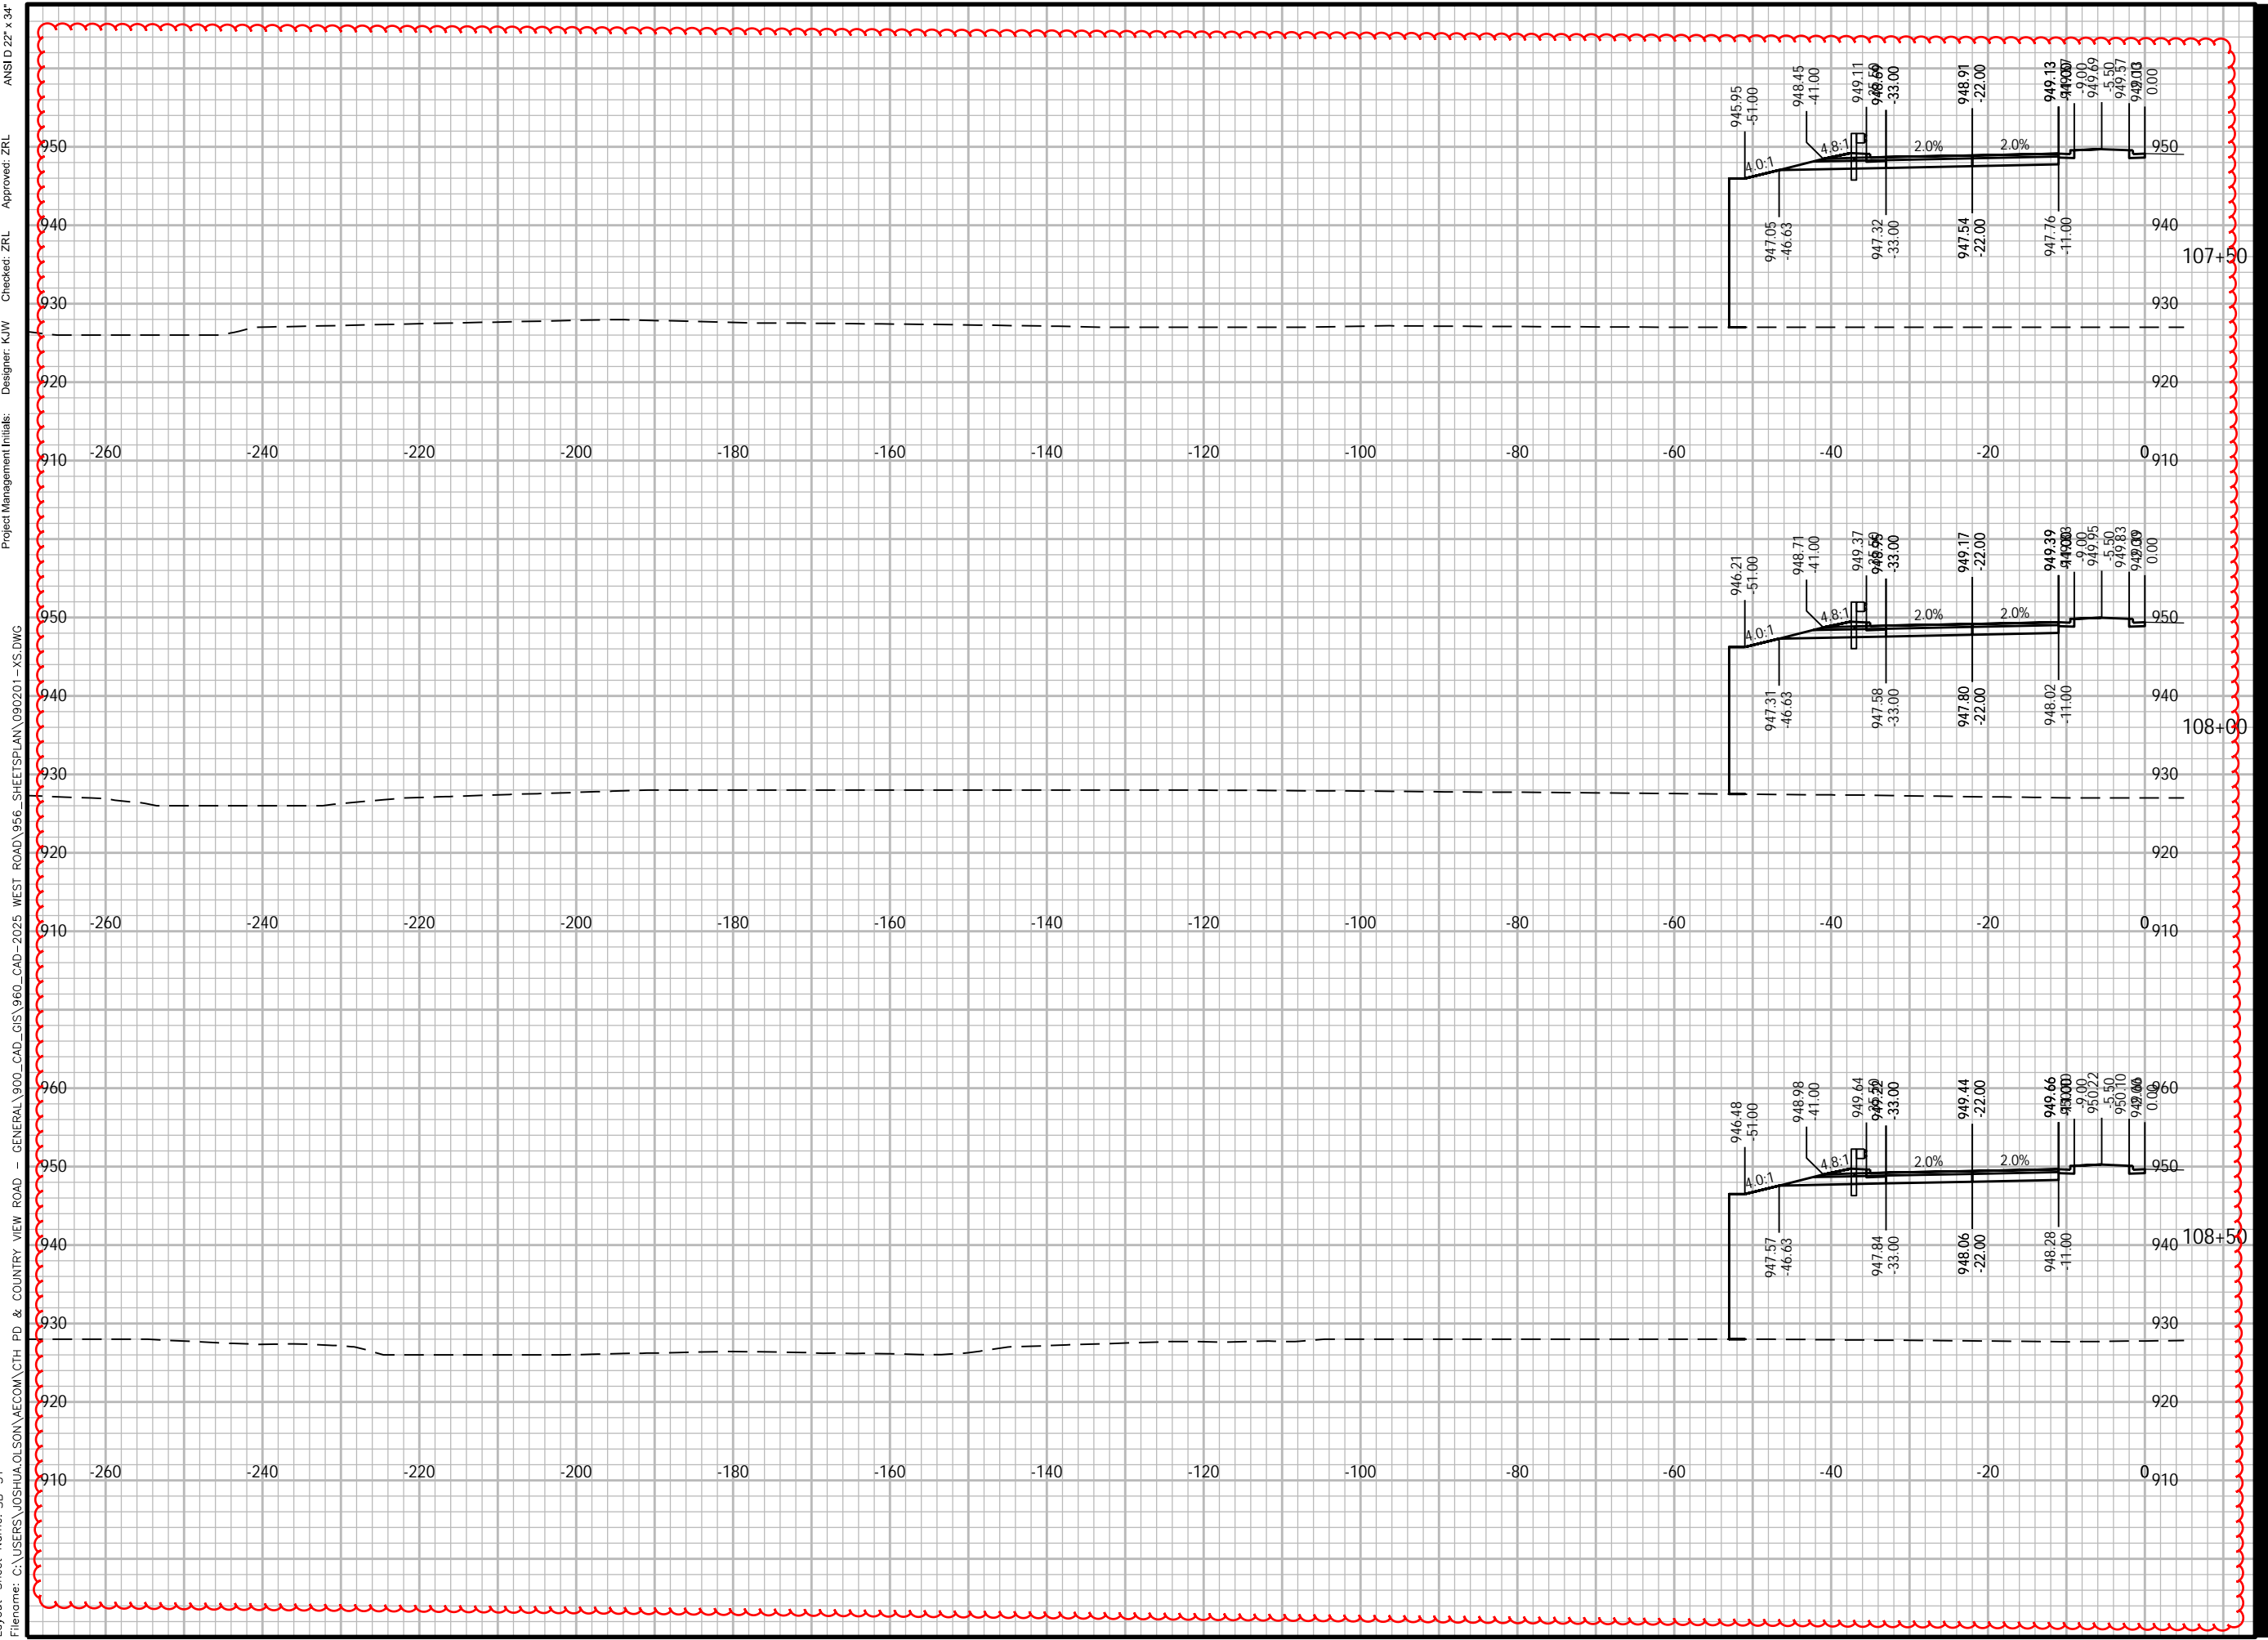

Plotted By: joshua.olson
 Plot File Date Created: Jun/12/2024 3:58 PM
 Layout-Sheet Name: SB-51
 Filename: C:\USERS\JOSHUA.OLSON\AECOM\CTH PD & COUNTRY VIEW ROAD - GENERAL\900_CAD_GIS\960_CAD-2025_WEST ROAD\956_SHEETS\PLAN\090201-XS.DWG

ANSI D 22" x 34"
 Approved: ZRL
 Checked: ZRL
 Designer: KJW
 Project Management Initials:



PROJECT

WEST ROAD

CTH G TO COUNTRY VIEW ROAD
20XX-XXX
VERONA, WISCONSIN

CLIENT

CITY OF VERONA

111 LINCOLN STREET
VERONA, WISCONSIN 53593
608-845-6495 tel
www.ci.verona.wi.us

CONSULTANT

AECOM
1350 DEMING WAY SUITE 100
MIDDLETON, WI 53562
608-836-9800 tel
608-836-9767 fax
www.aecom.com

SUB-CONSULTANTS

REGISTRATION

ISSUE/REVISION

I	DATE	DESCRIPTION
1		ORIGINAL
W/R		

KEY PLAN


PROJECT NUMBER

2023-XXX

SHEET TITLE

SHEET NUMBER

XS-SB-52

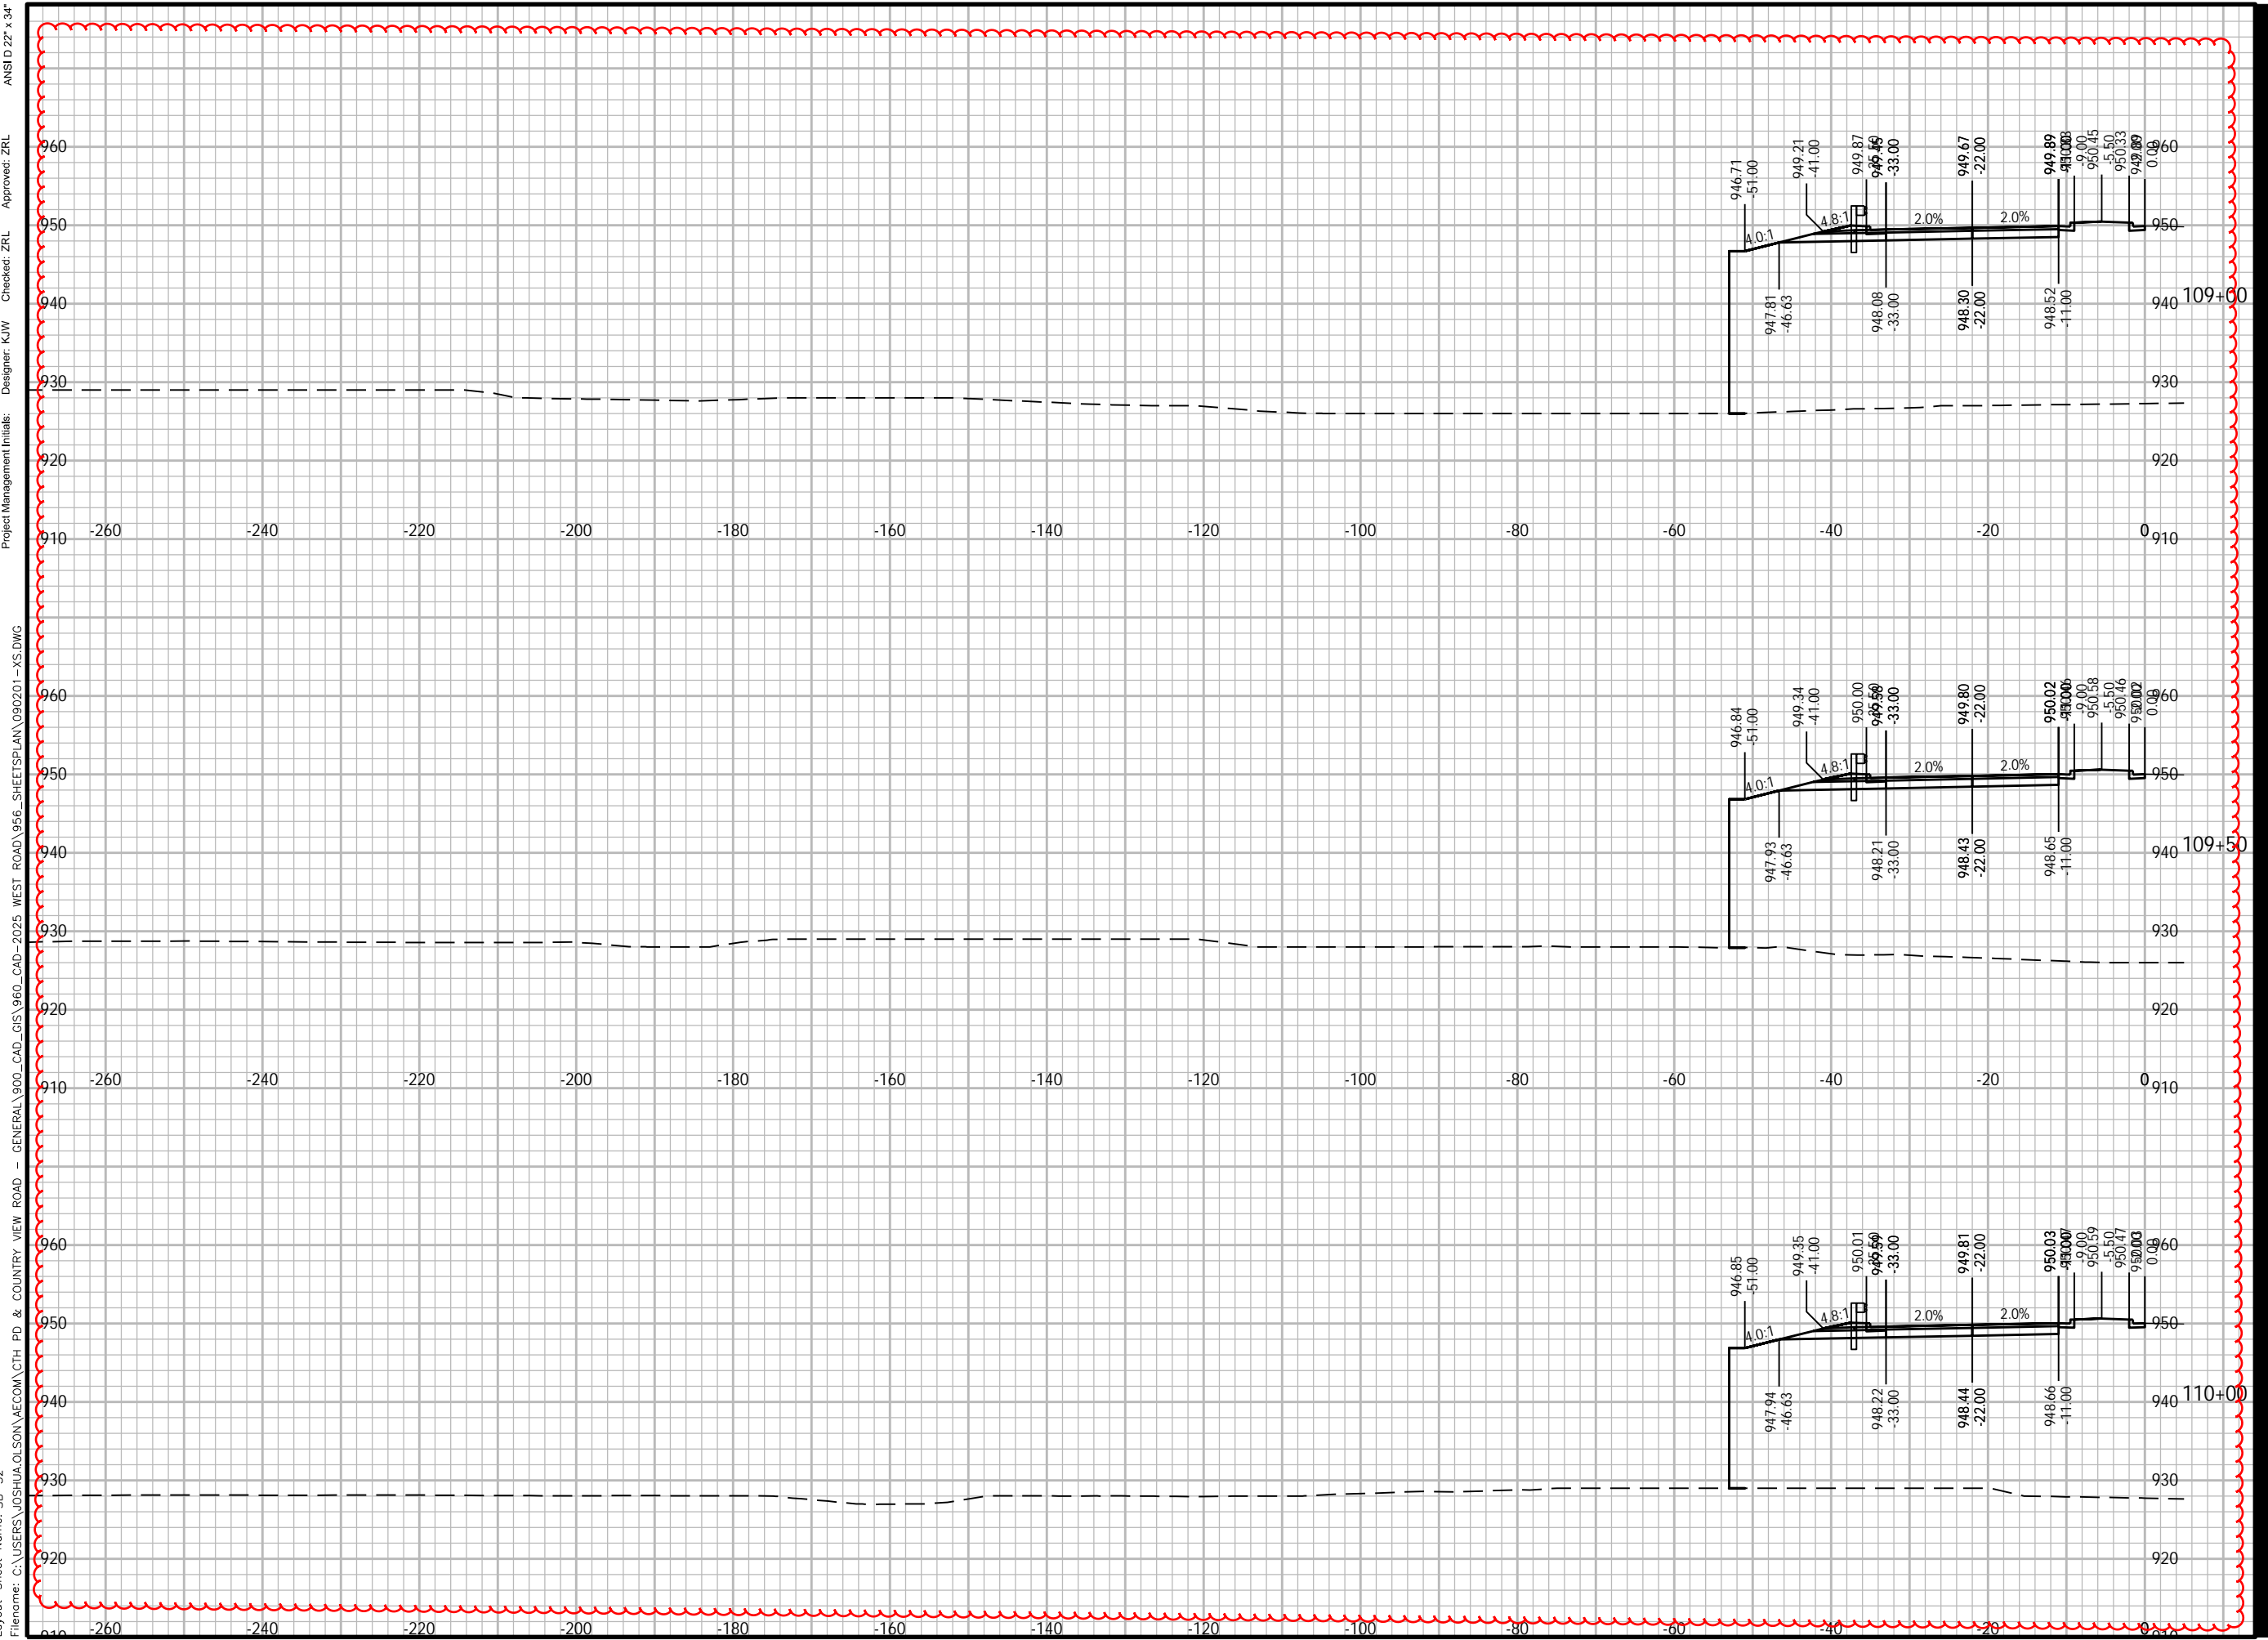

Plotted By: joshua.olson
 Plot File Date Created: Jun/12/2024 3:58 PM
 Layout-Sheet Name: SB-52
 Filename: C:\USERS\JOSHUA.OLSON\AECOM\CTH PD & COUNTRY VIEW ROAD - GENERAL\900_CAD_GIS\960_CAD-2025 WEST ROAD\956_SHEETS\PLAN\090201-XS.DWG

Project Management Initials: Designer: K/W
 Checked: ZRL
 Approved: ZRL
 ANS I D 22" x 34"



PROJECT

WEST ROAD

CTH G TO COUNTRY VIEW ROAD
20XX-XXX
VERONA, WISCONSIN

CLIENT

CITY OF VERONA

111 LINCOLN STREET
VERONA, WISCONSIN 53593
608-845-6495 tel
www.ci.verona.wi.us

CONSULTANT

AECOM
1350 DEMING WAY SUITE 100
MIDDLETON, WI 53562
608-836-9800 tel
608-836-9767 fax
www.aecom.com

SUB-CONSULTANTS

REGISTRATION

ISSUE/REVISION

I	DATE	DESCRIPTION
1		ORIGINAL
W/R	DATE	DESCRIPTION

KEY PLAN

PROJECT NUMBER


2023-XXX

SHEET TITLE

SHEET NUMBER

XS-SB-53

Plotted By: joshua.olson
Plot File Date Created: Jun/12/2024 3:58 PM
Layout-Sheet Name: SB-53
Filename: C:\USERS\JOSHUA.OLSON\AECOM\CTH PD & COUNTRY VIEW ROAD - GENERAL\900_CAD_GIS\960_CAD-2025.WEST ROAD\956_SHEET\PLAN\090201-XS.DWG

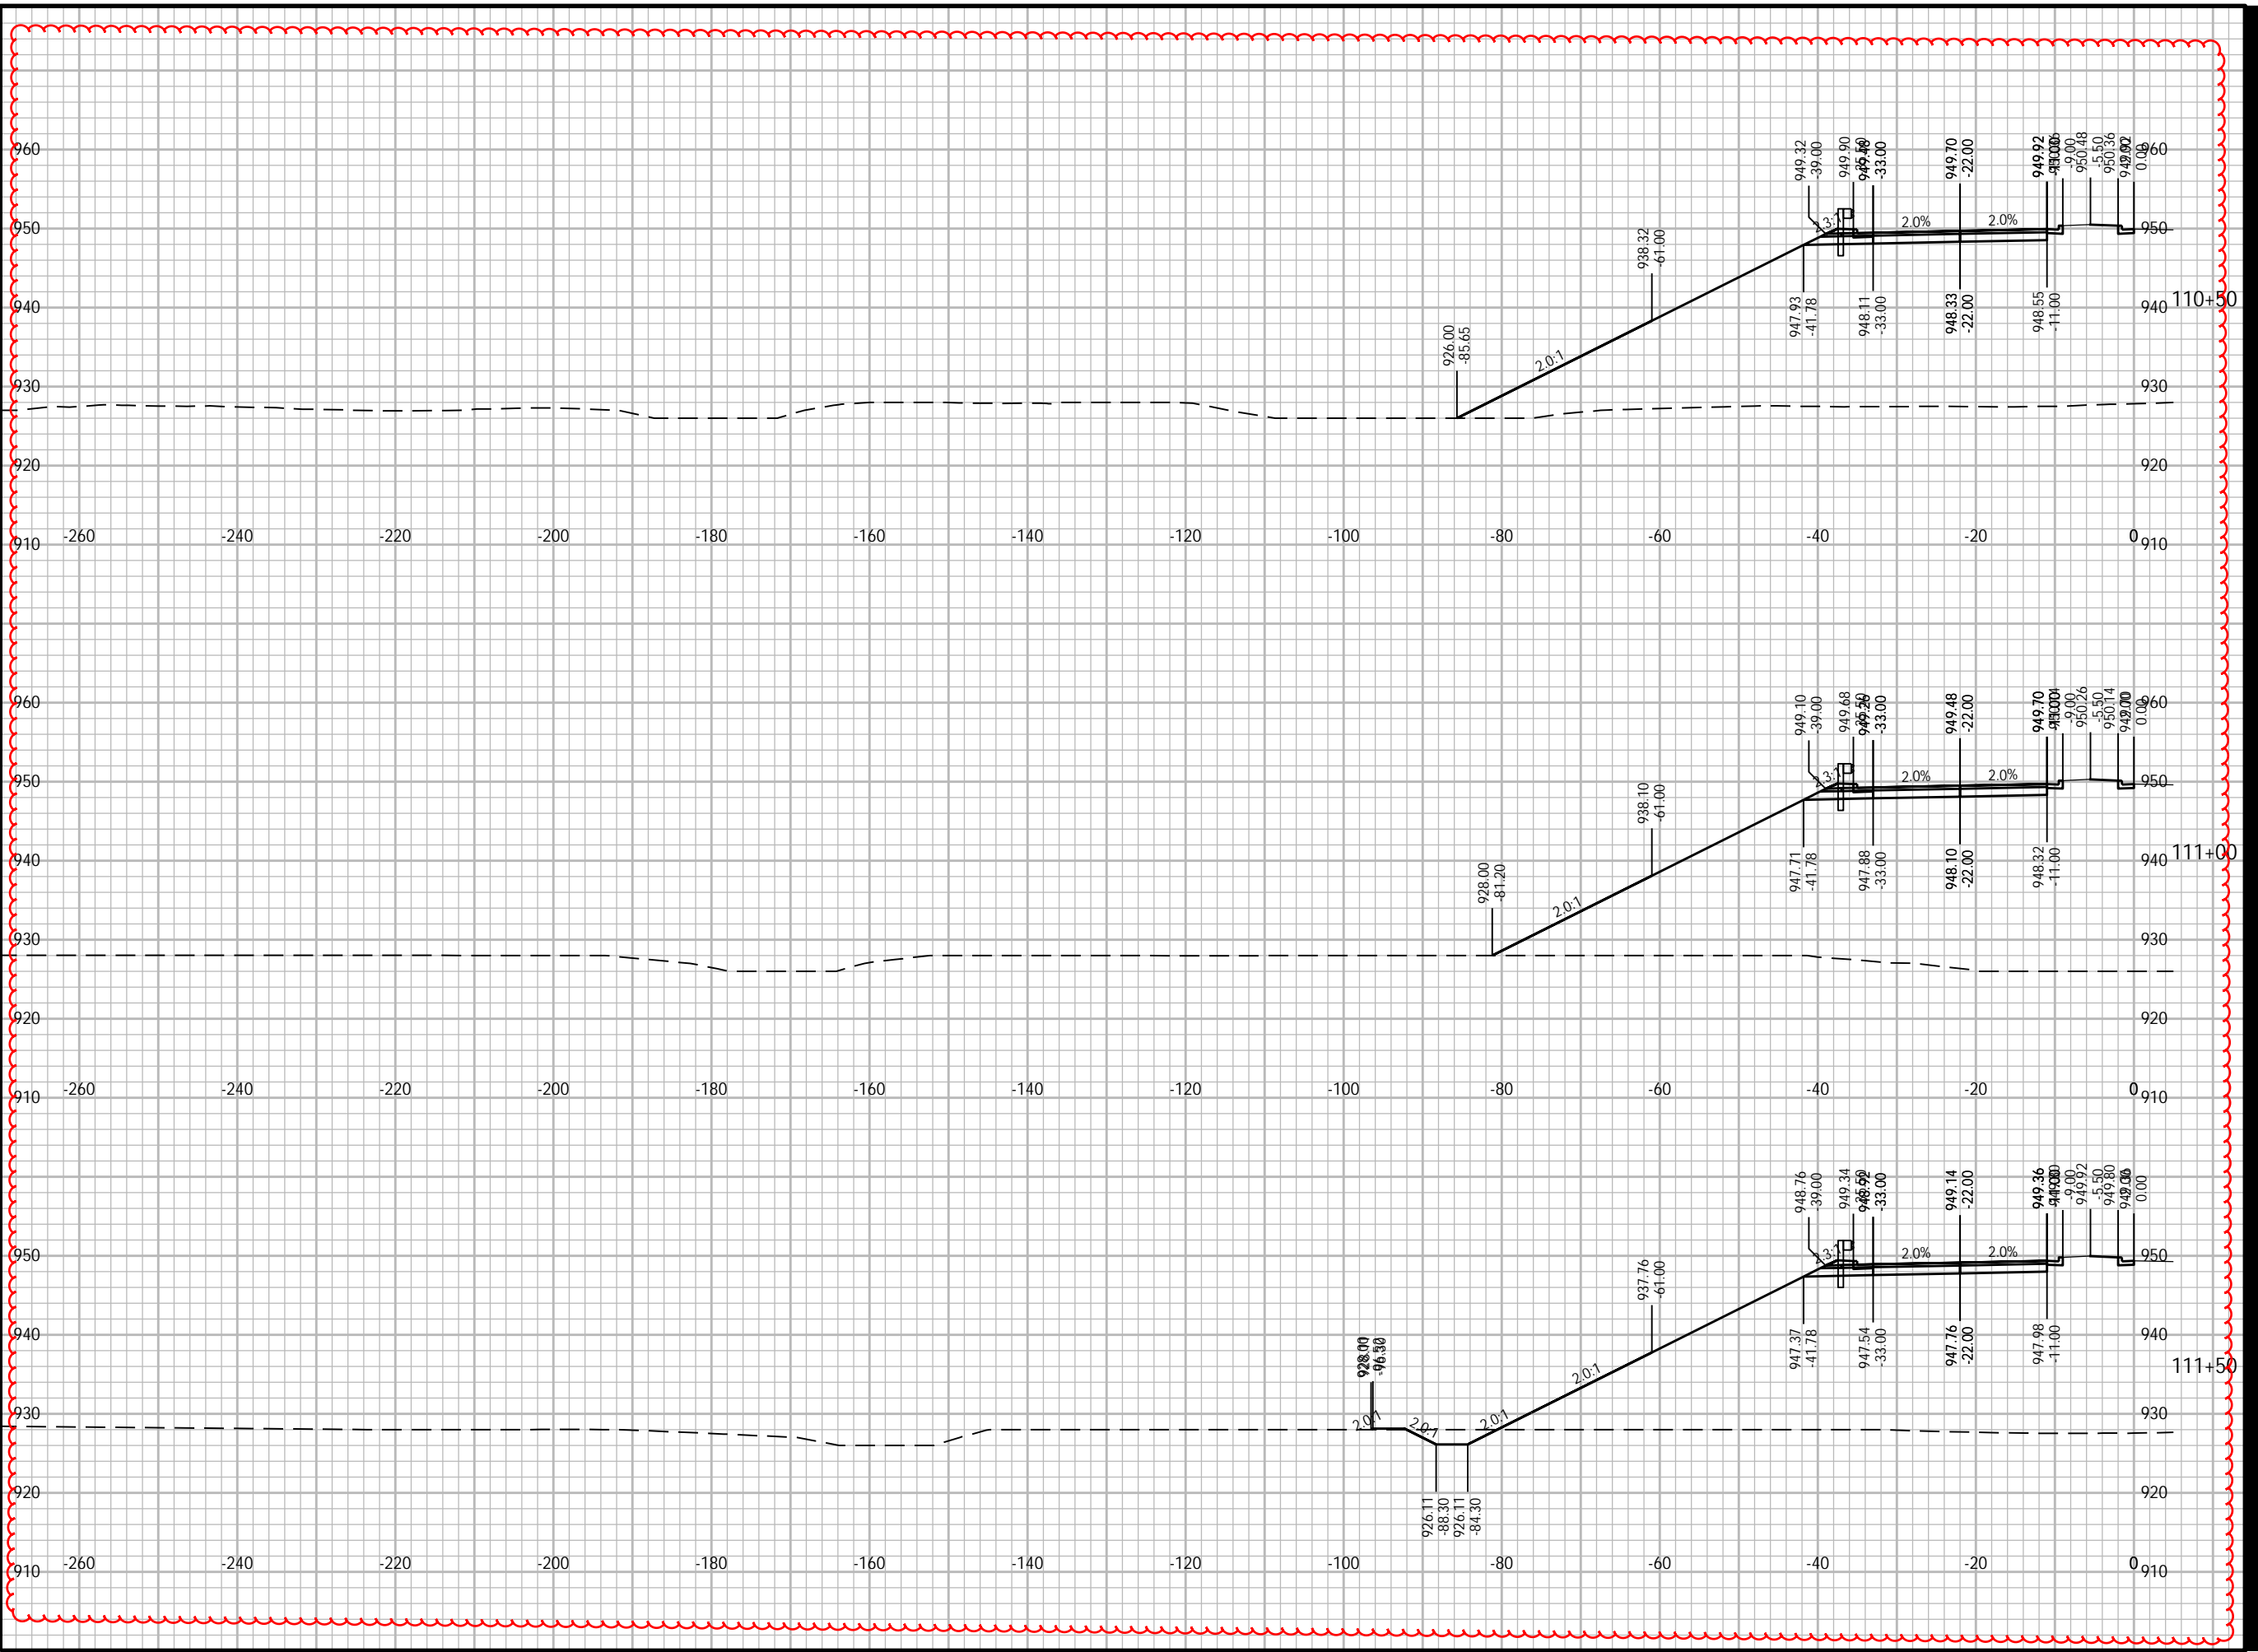



PROJECT

WEST ROAD

CTH G TO COUNTRY VIEW ROAD
20XX-XXX
VERONA, WISCONSIN

CLIENT

CITY OF VERONA

111 LINCOLN STREET
VERONA, WISCONSIN 53593
608-845-6495 tel
www.ci.verona.wi.us

CONSULTANT

AECOM
1350 DEMING WAY SUITE 100
MIDDLETON, WI 53562
608-836-9800 tel
608-836-9767 fax
www.aecom.com

SUB-CONSULTANTS

REGISTRATION

ISSUE/REVISION

I	DATE	DESCRIPTION
1		ORIGINAL
W/R		

KEY PLAN


PROJECT NUMBER

2023-XXX

SHEET TITLE

SHEET NUMBER

XS-SB-54

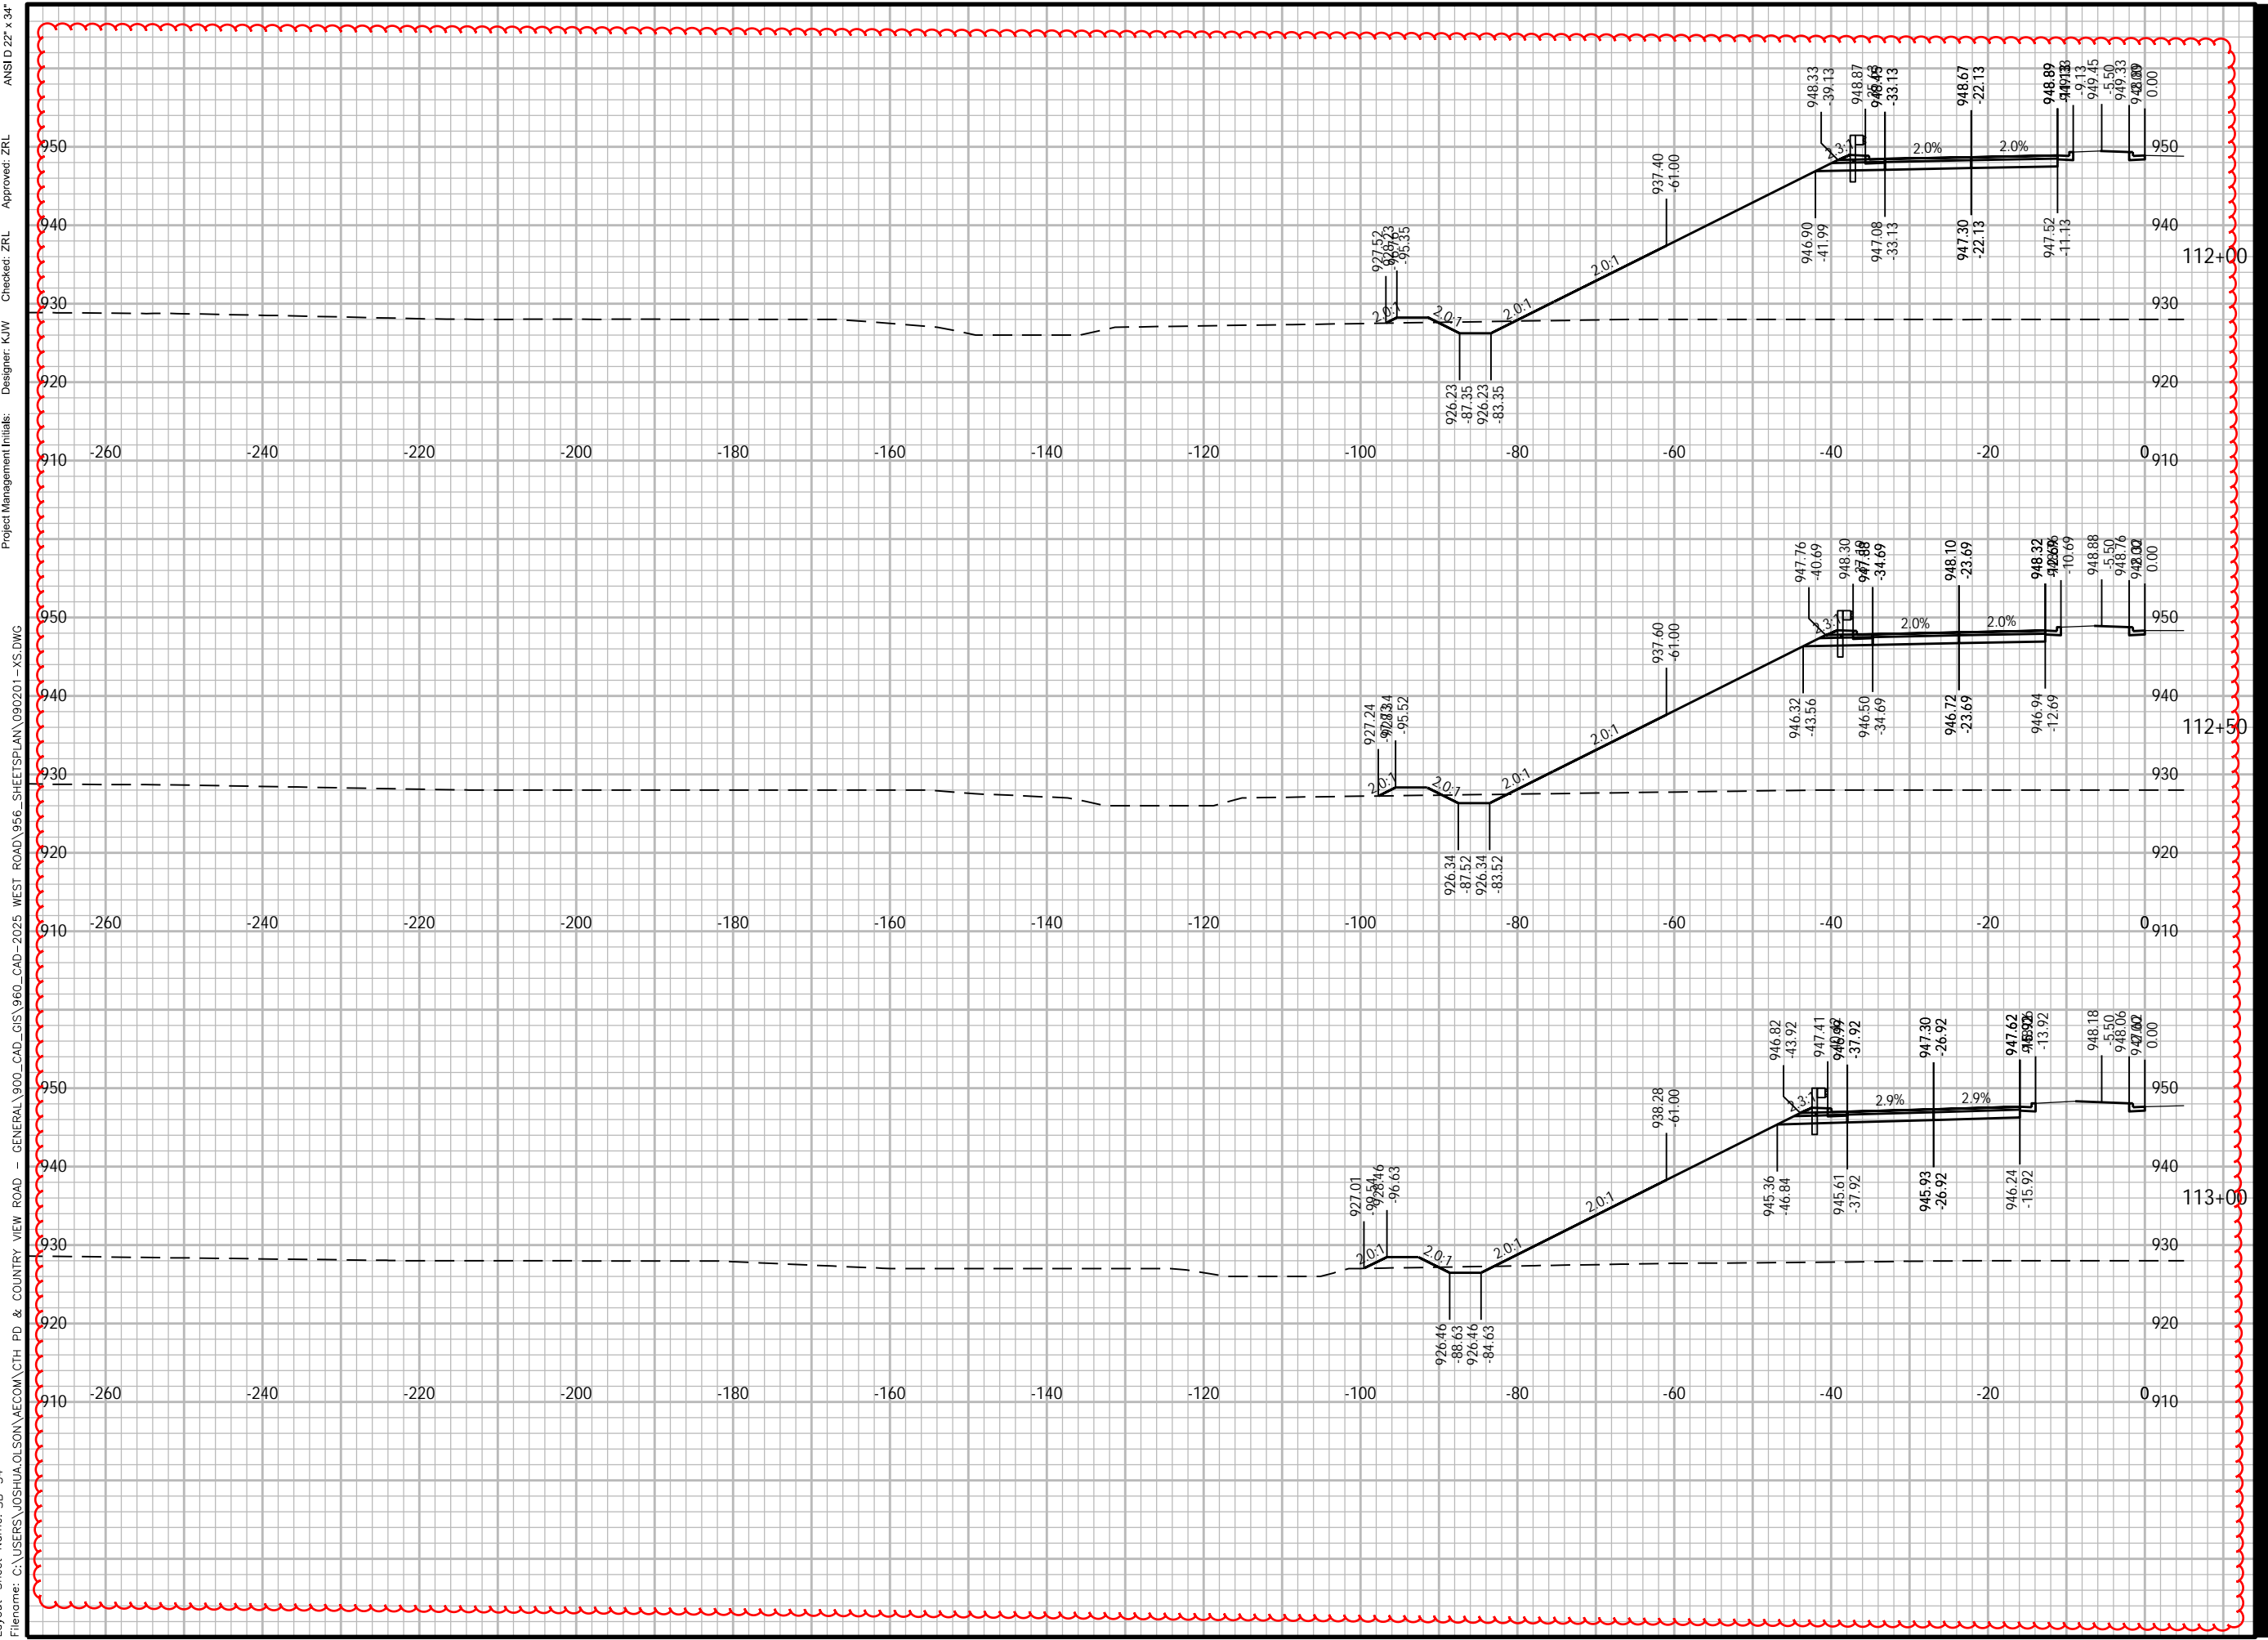

Plotted By: joshua.olson
 Plot File Date Created: Jun/12/2024 3:59 PM
 Layout-Sheet Name: SB-54
 Filename: C:\USERS\JOSHUA.OLSON\AECOM\CTH PD & COUNTRY VIEW ROAD - GENERAL\900_CAD_GIS\960_CAD-2025_WEST ROAD\956_SHEETS\PLAN\090201-XS.DWG
 Project Management Initials: Designer: K/W
 Checked: ZRL
 Approved: ZRL
 ANS I D 22" x 34"



PROJECT

WEST ROAD

CTH G TO COUNTRY VIEW ROAD
20XX-XXX
VERONA, WISCONSIN

CLIENT

CITY OF VERONA

111 LINCOLN STREET
VERONA, WISCONSIN 53593
608-845-6495 tel
www.ci.verona.wi.us

CONSULTANT

AECOM
1350 DEMING WAY SUITE 100
MIDDLETON, WI 53562
608-836-9800 tel
608-836-9767 fax
www.aecom.com

SUB-CONSULTANTS

REGISTRATION

ISSUE/REVISION

I	DATE	DESCRIPTION
1		ORIGINAL
W/R		

KEY PLAN


PROJECT NUMBER

2023-XXX

SHEET TITLE

SHEET NUMBER

XS-SB-55

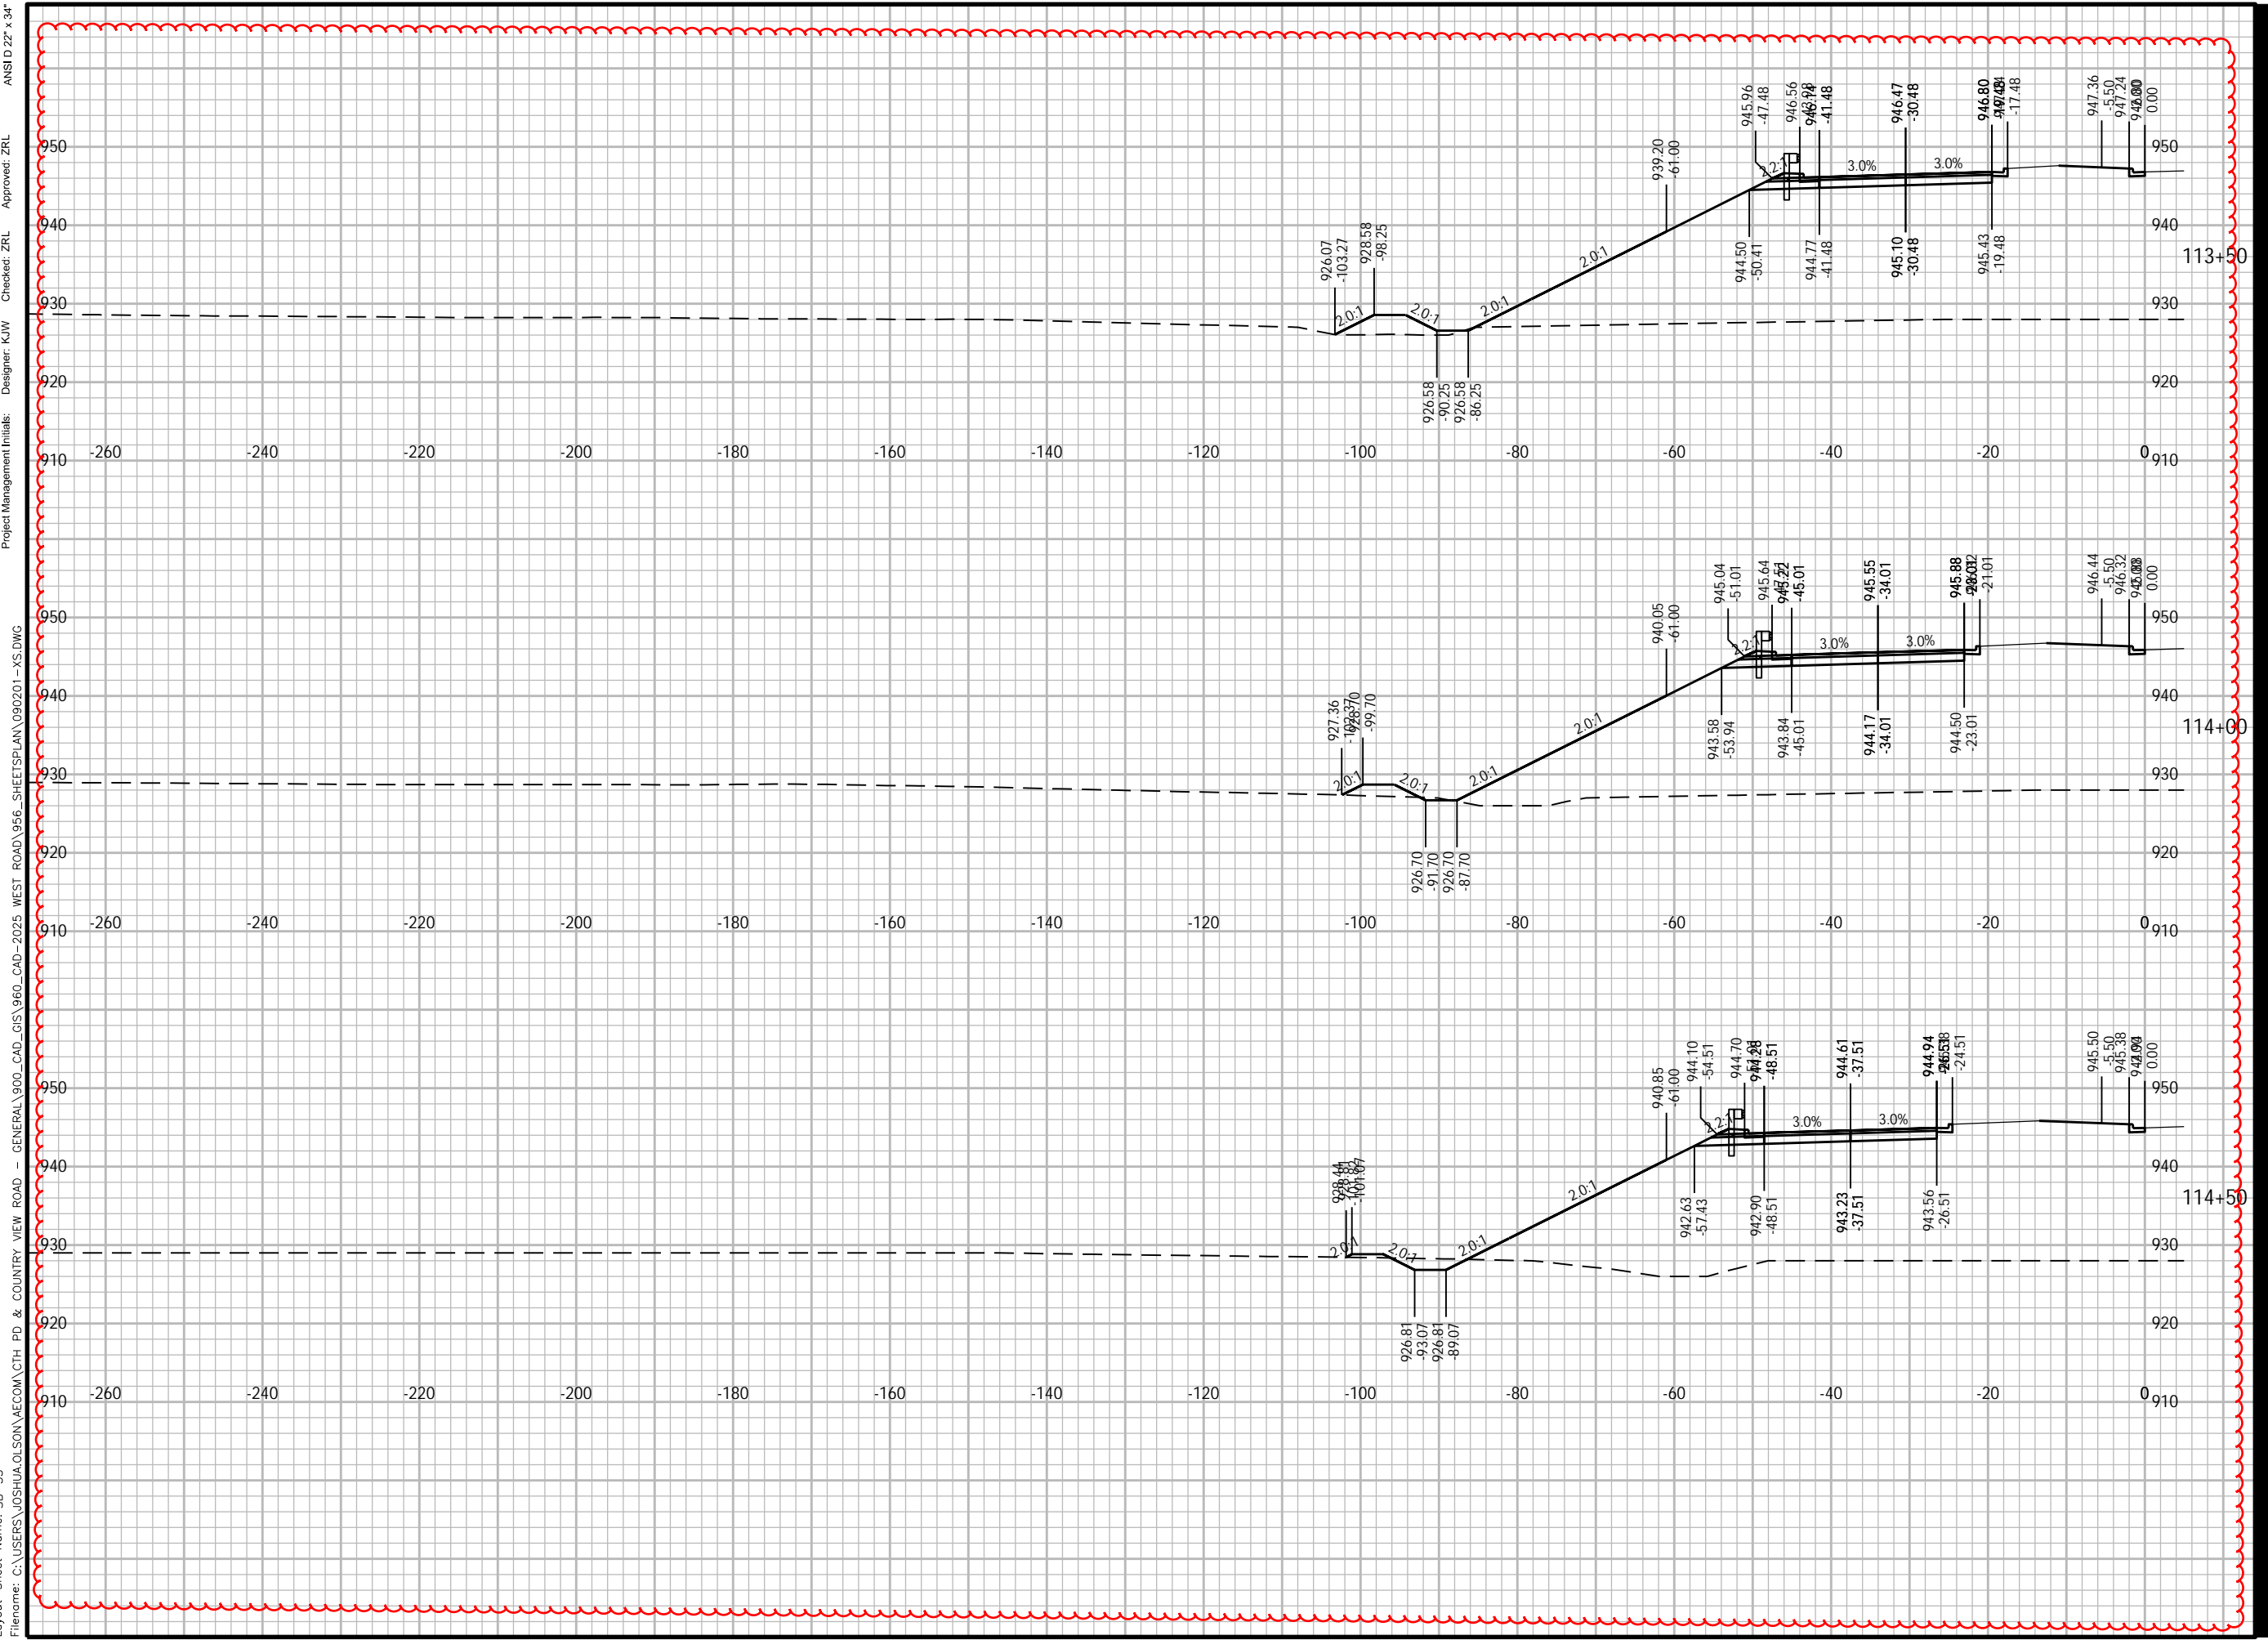

Plotted By: joshua.olson
 Plot File Date Created: Jun/12/2024 3:59 PM
 Layout-Sheet Name: SB-55
 Filename: C:\USERS\JOSHUA.OLSON\AECOM\CTH PD & COUNTRY VIEW ROAD - GENERAL\900_CAD_GIS\960_CAD-2025 WEST ROAD\956_SHEETS\PLAN\090201-XS.DWG
 Project Management Initials:
 Designer: KJW
 Checked: ZRL
 Approved: ZRL
 ANS I D 22" x 34"



PROJECT

WEST ROAD

CTH G TO COUNTRY VIEW ROAD
20XX-XXX
VERONA, WISCONSIN

CLIENT

CITY OF VERONA

111 LINCOLN STREET
VERONA, WISCONSIN 53593
608-845-6495 tel
www.ci.verona.wi.us

CONSULTANT

AECOM
1350 DEMING WAY SUITE 100
MIDDLETON, WI 53562
608-836-9800 tel
608-836-9767 fax
www.aecom.com

SUB-CONSULTANTS

REGISTRATION

ISSUE/REVISION

I	DATE	DESCRIPTION
1		ORIGINAL
1/R		DESCRIPTION

KEY PLAN


PROJECT NUMBER

2023-XXX

SHEET TITLE

SHEET NUMBER

XS-SB-56

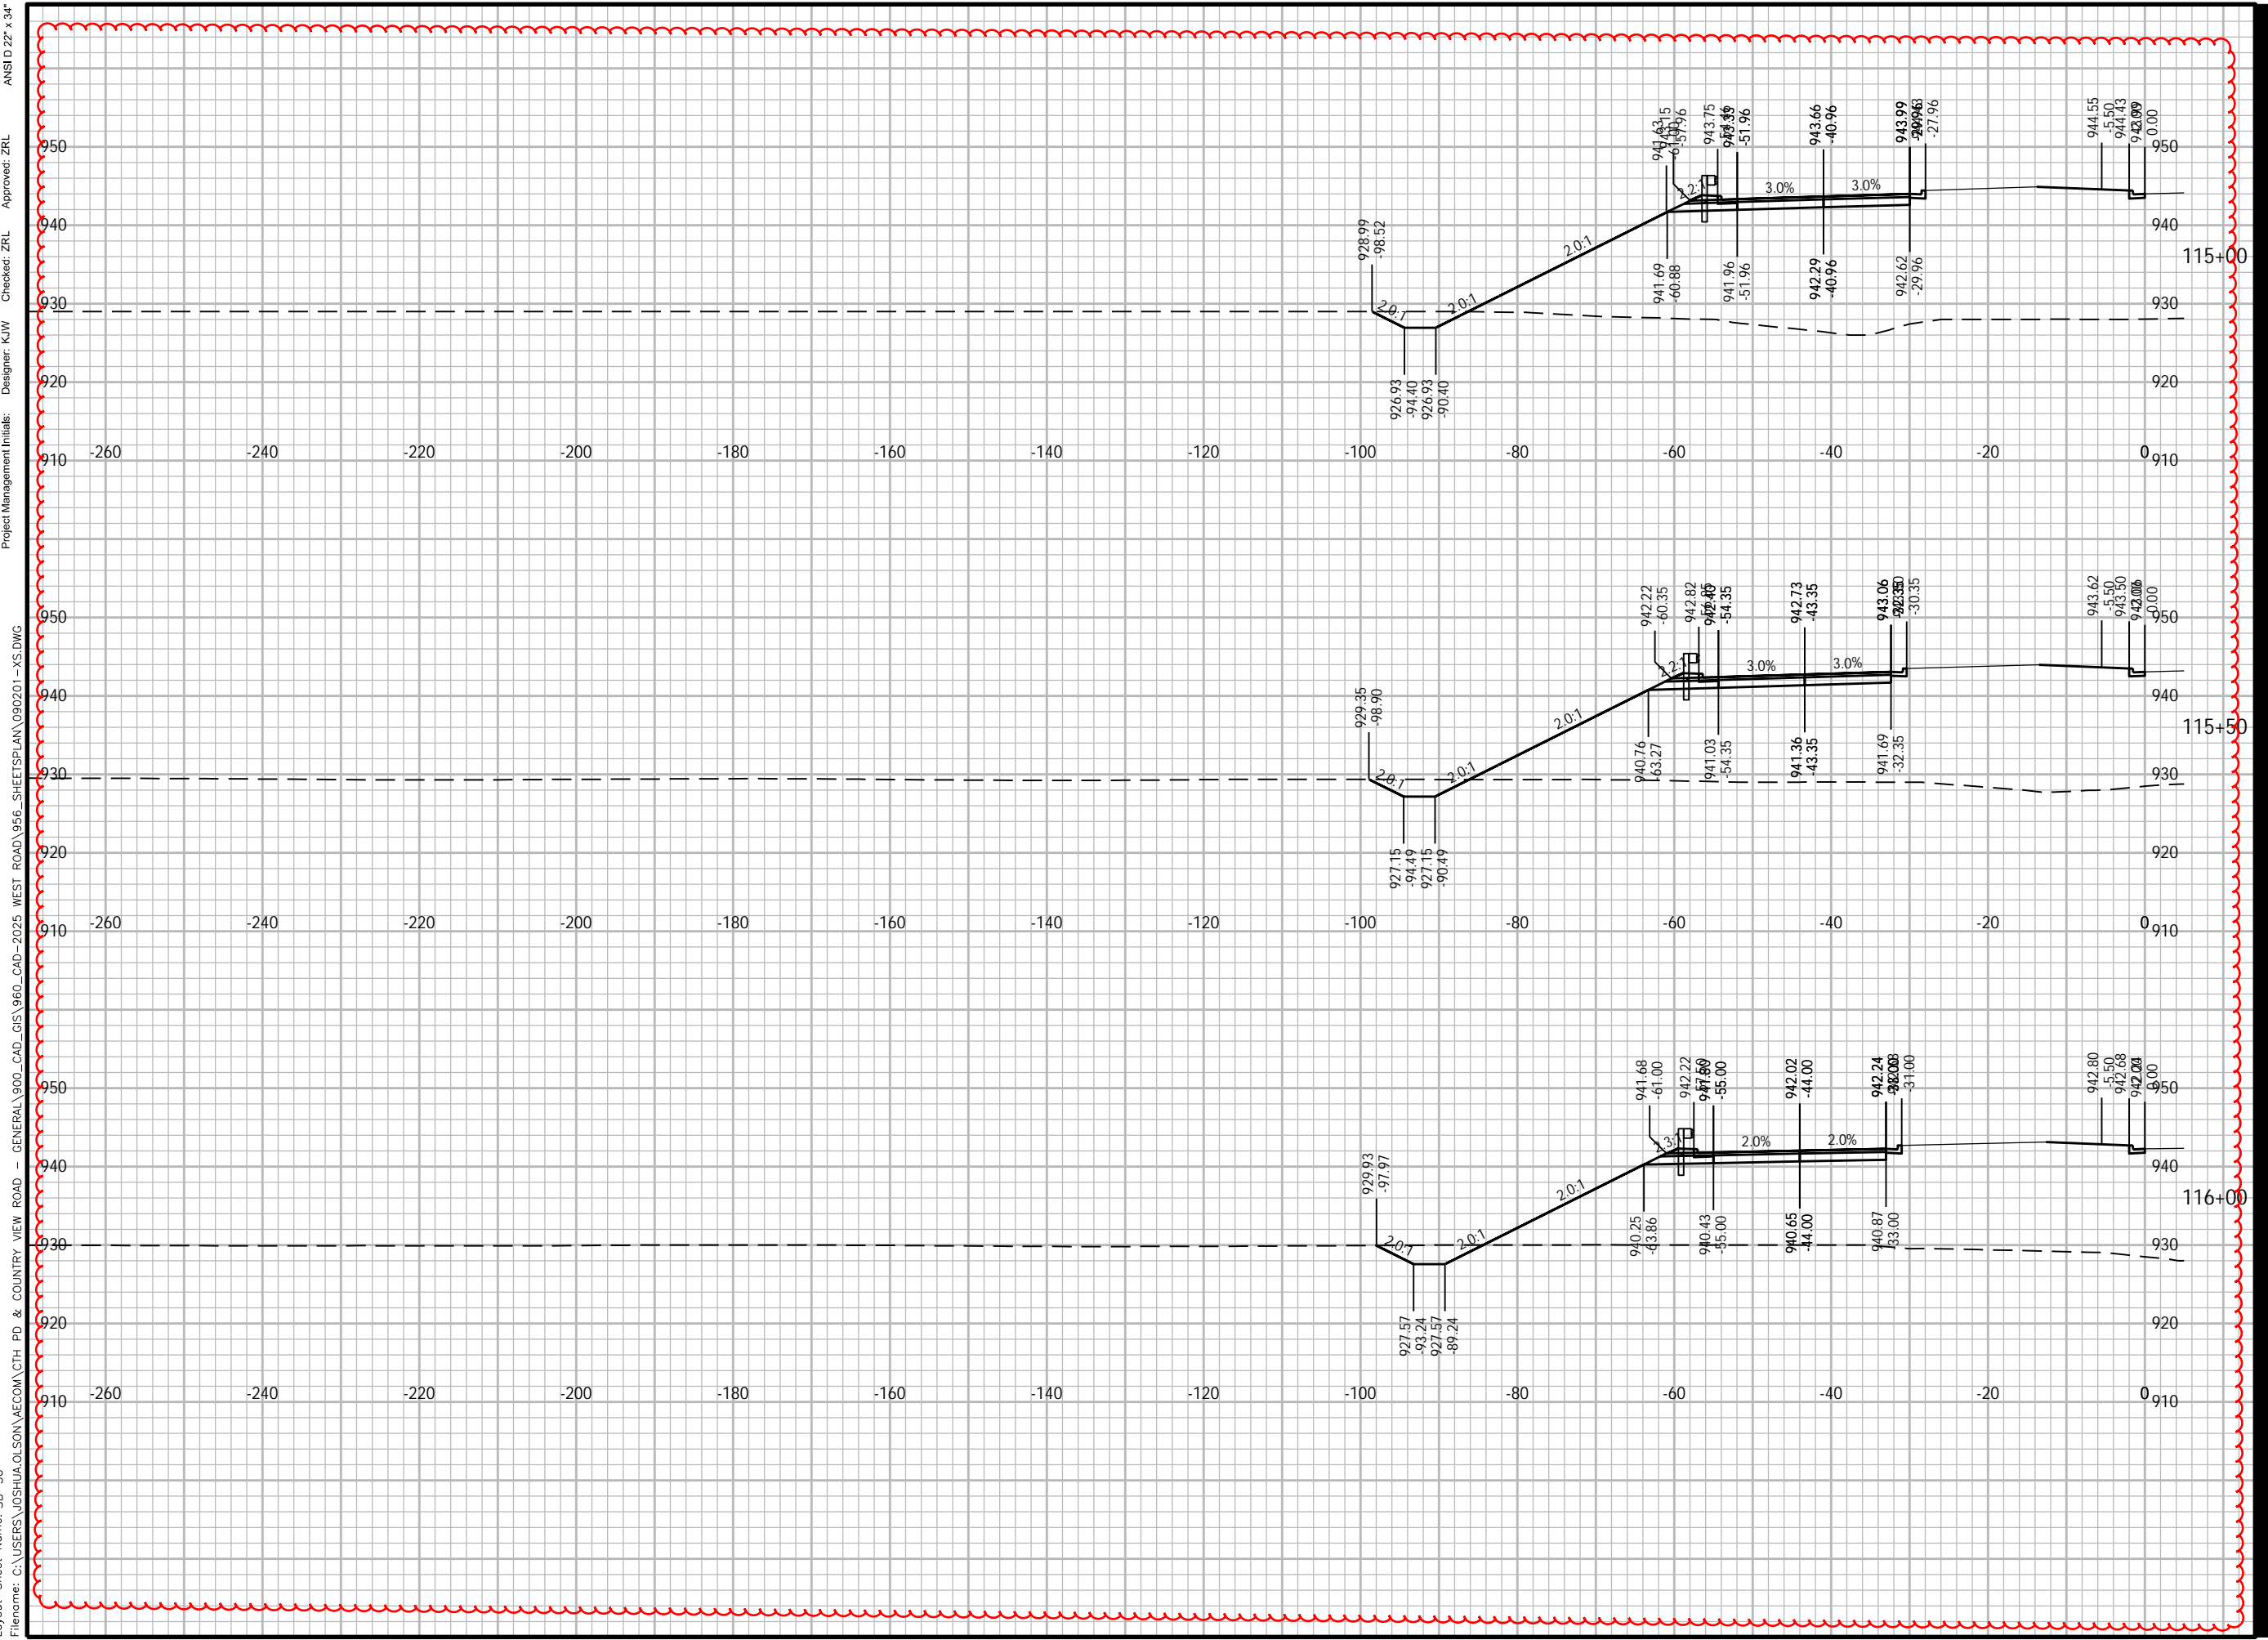

Plotted By: joshua.olson
 Plot File Date Created: Jun/12/2024 3:59 PM
 Layout Sheet Name: SB-56
 Filename: C:\USERS\JOSHUA.OLSON\AECOM\CTH PD & COUNTRY VIEW ROAD - GENERAL\900_CAD_GIS\960_CAD-2025 WEST ROAD\956_SHEETS\PLAN\090201-YS.DWG
 Project Management Initials:
 Designer: K/W
 Checker: ZRL
 Approved: ZRL
 ANS I D 22" x 34"



PROJECT

WEST ROAD

CTH G TO COUNTRY VIEW ROAD
20XX-XXX
VERONA, WISCONSIN

CLIENT

CITY OF VERONA

111 LINCOLN STREET
VERONA, WISCONSIN 53593
608-845-6495 tel
www.ci.verona.wi.us

CONSULTANT

AECOM
1350 DEMING WAY SUITE 100
MIDDLETON, WI 53562
608-836-9800 tel
608-836-9767 fax
www.aecom.com

SUB-CONSULTANTS

REGISTRATION

ISSUE/REVISION

I	DATE	DESCRIPTION
1		ORIGINAL
W/R		

KEY PLAN


PROJECT NUMBER

2023-XXX

SHEET TITLE

SHEET NUMBER

XS-SB-57

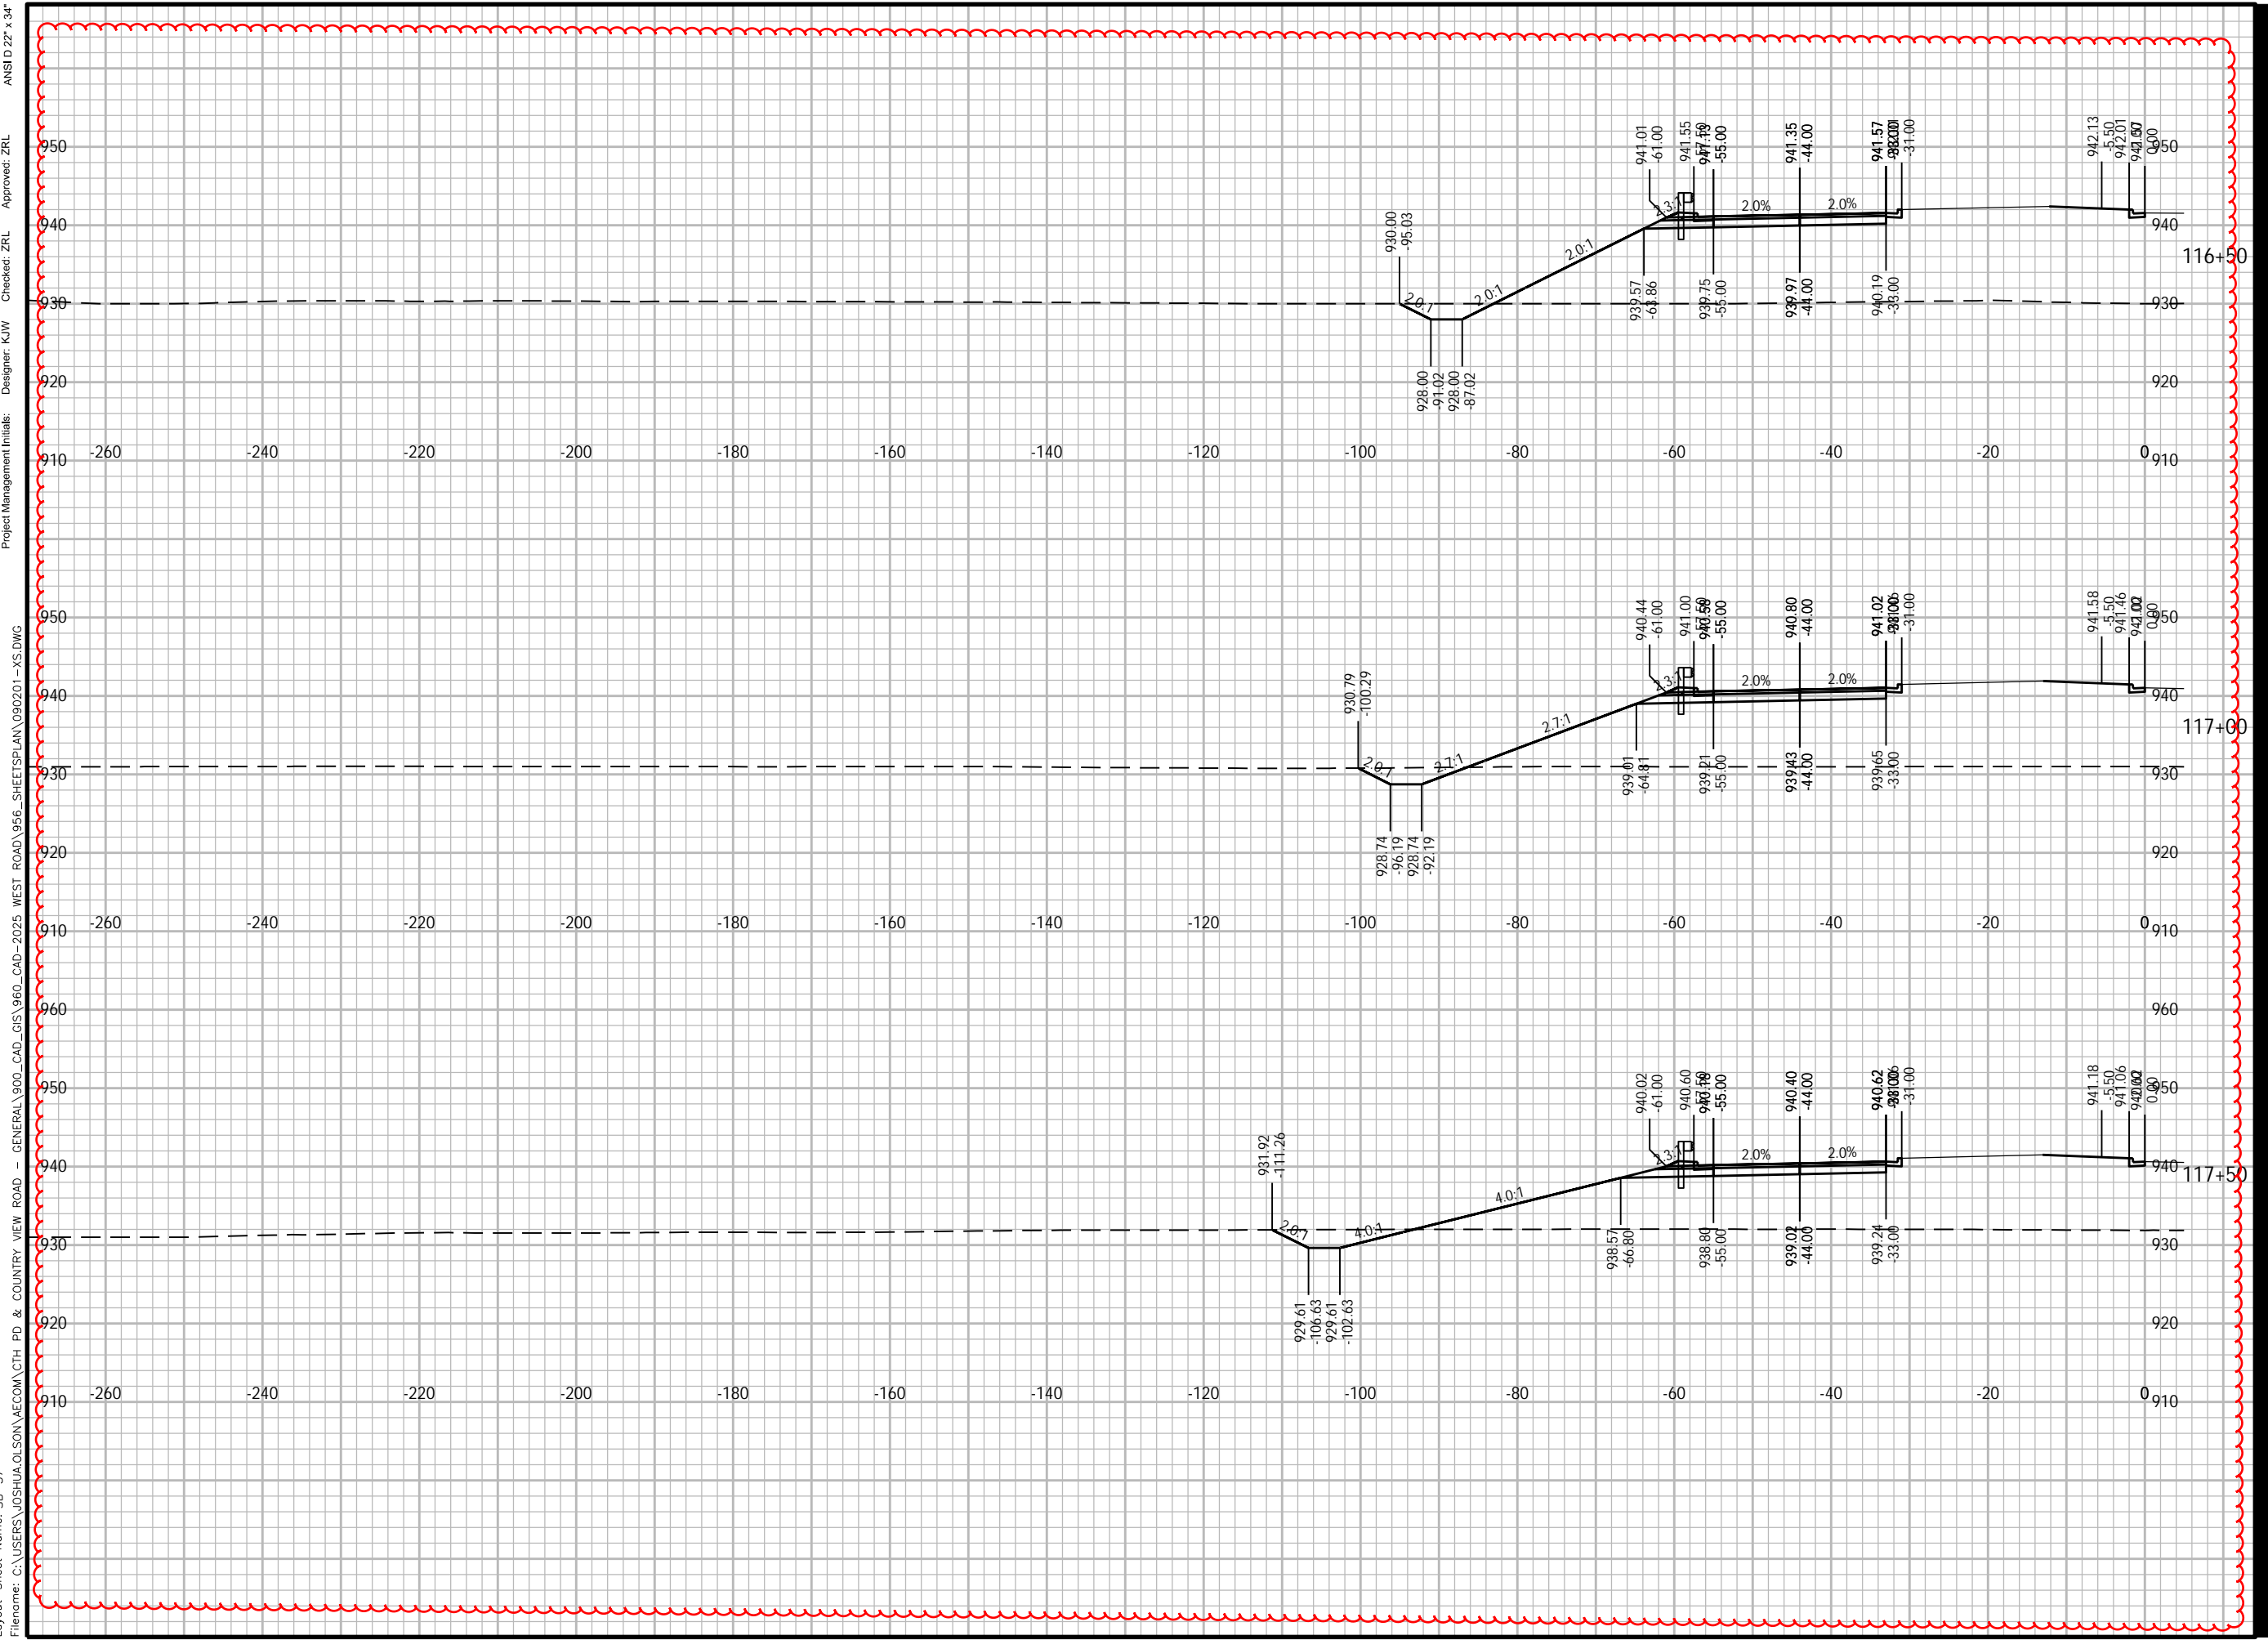

Plotted By: joshua.olson
 Plot File Date Created: Jun/12/2024 3:59 PM
 Layout Sheet Name: SB-57
 Filename: C:\USERS\JOSHUA.OLSON\AECOM\CTH PD & COUNTRY VIEW ROAD - GENERAL\900_CAD_GIS\960_CAD-2025 WEST ROAD\956_SHEET\PLAN\090201-XS.DWG
 Project Management Initials:
 Designer: K/W
 Checker: Z/L
 Approved: Z/L
 ANS I D 22" x 34"



PROJECT

WEST ROAD
 CTH G TO COUNTRY VIEW ROAD
 20XX-XXX
 VERONA, WISCONSIN

CLIENT

CITY OF VERONA
 111 LINCOLN STREET
 VERONA, WISCONSIN 53593
 608-845-6495 tel
 www.ci.verona.wi.us

CONSULTANT

AECOM
 1350 DEMING WAY SUITE 100
 MIDDLETON, WI 53562
 608-836-9800 tel
 608-836-9767 fax
 www.aecom.com

SUB-CONSULTANTS

REGISTRATION

ISSUE/REVISION

I	DATE	DESCRIPTION
1		ORIGINAL
W/R		

KEY PLAN


PROJECT NUMBER

2023-XXX

SHEET TITLE

SHEET NUMBER

XS-SB-58

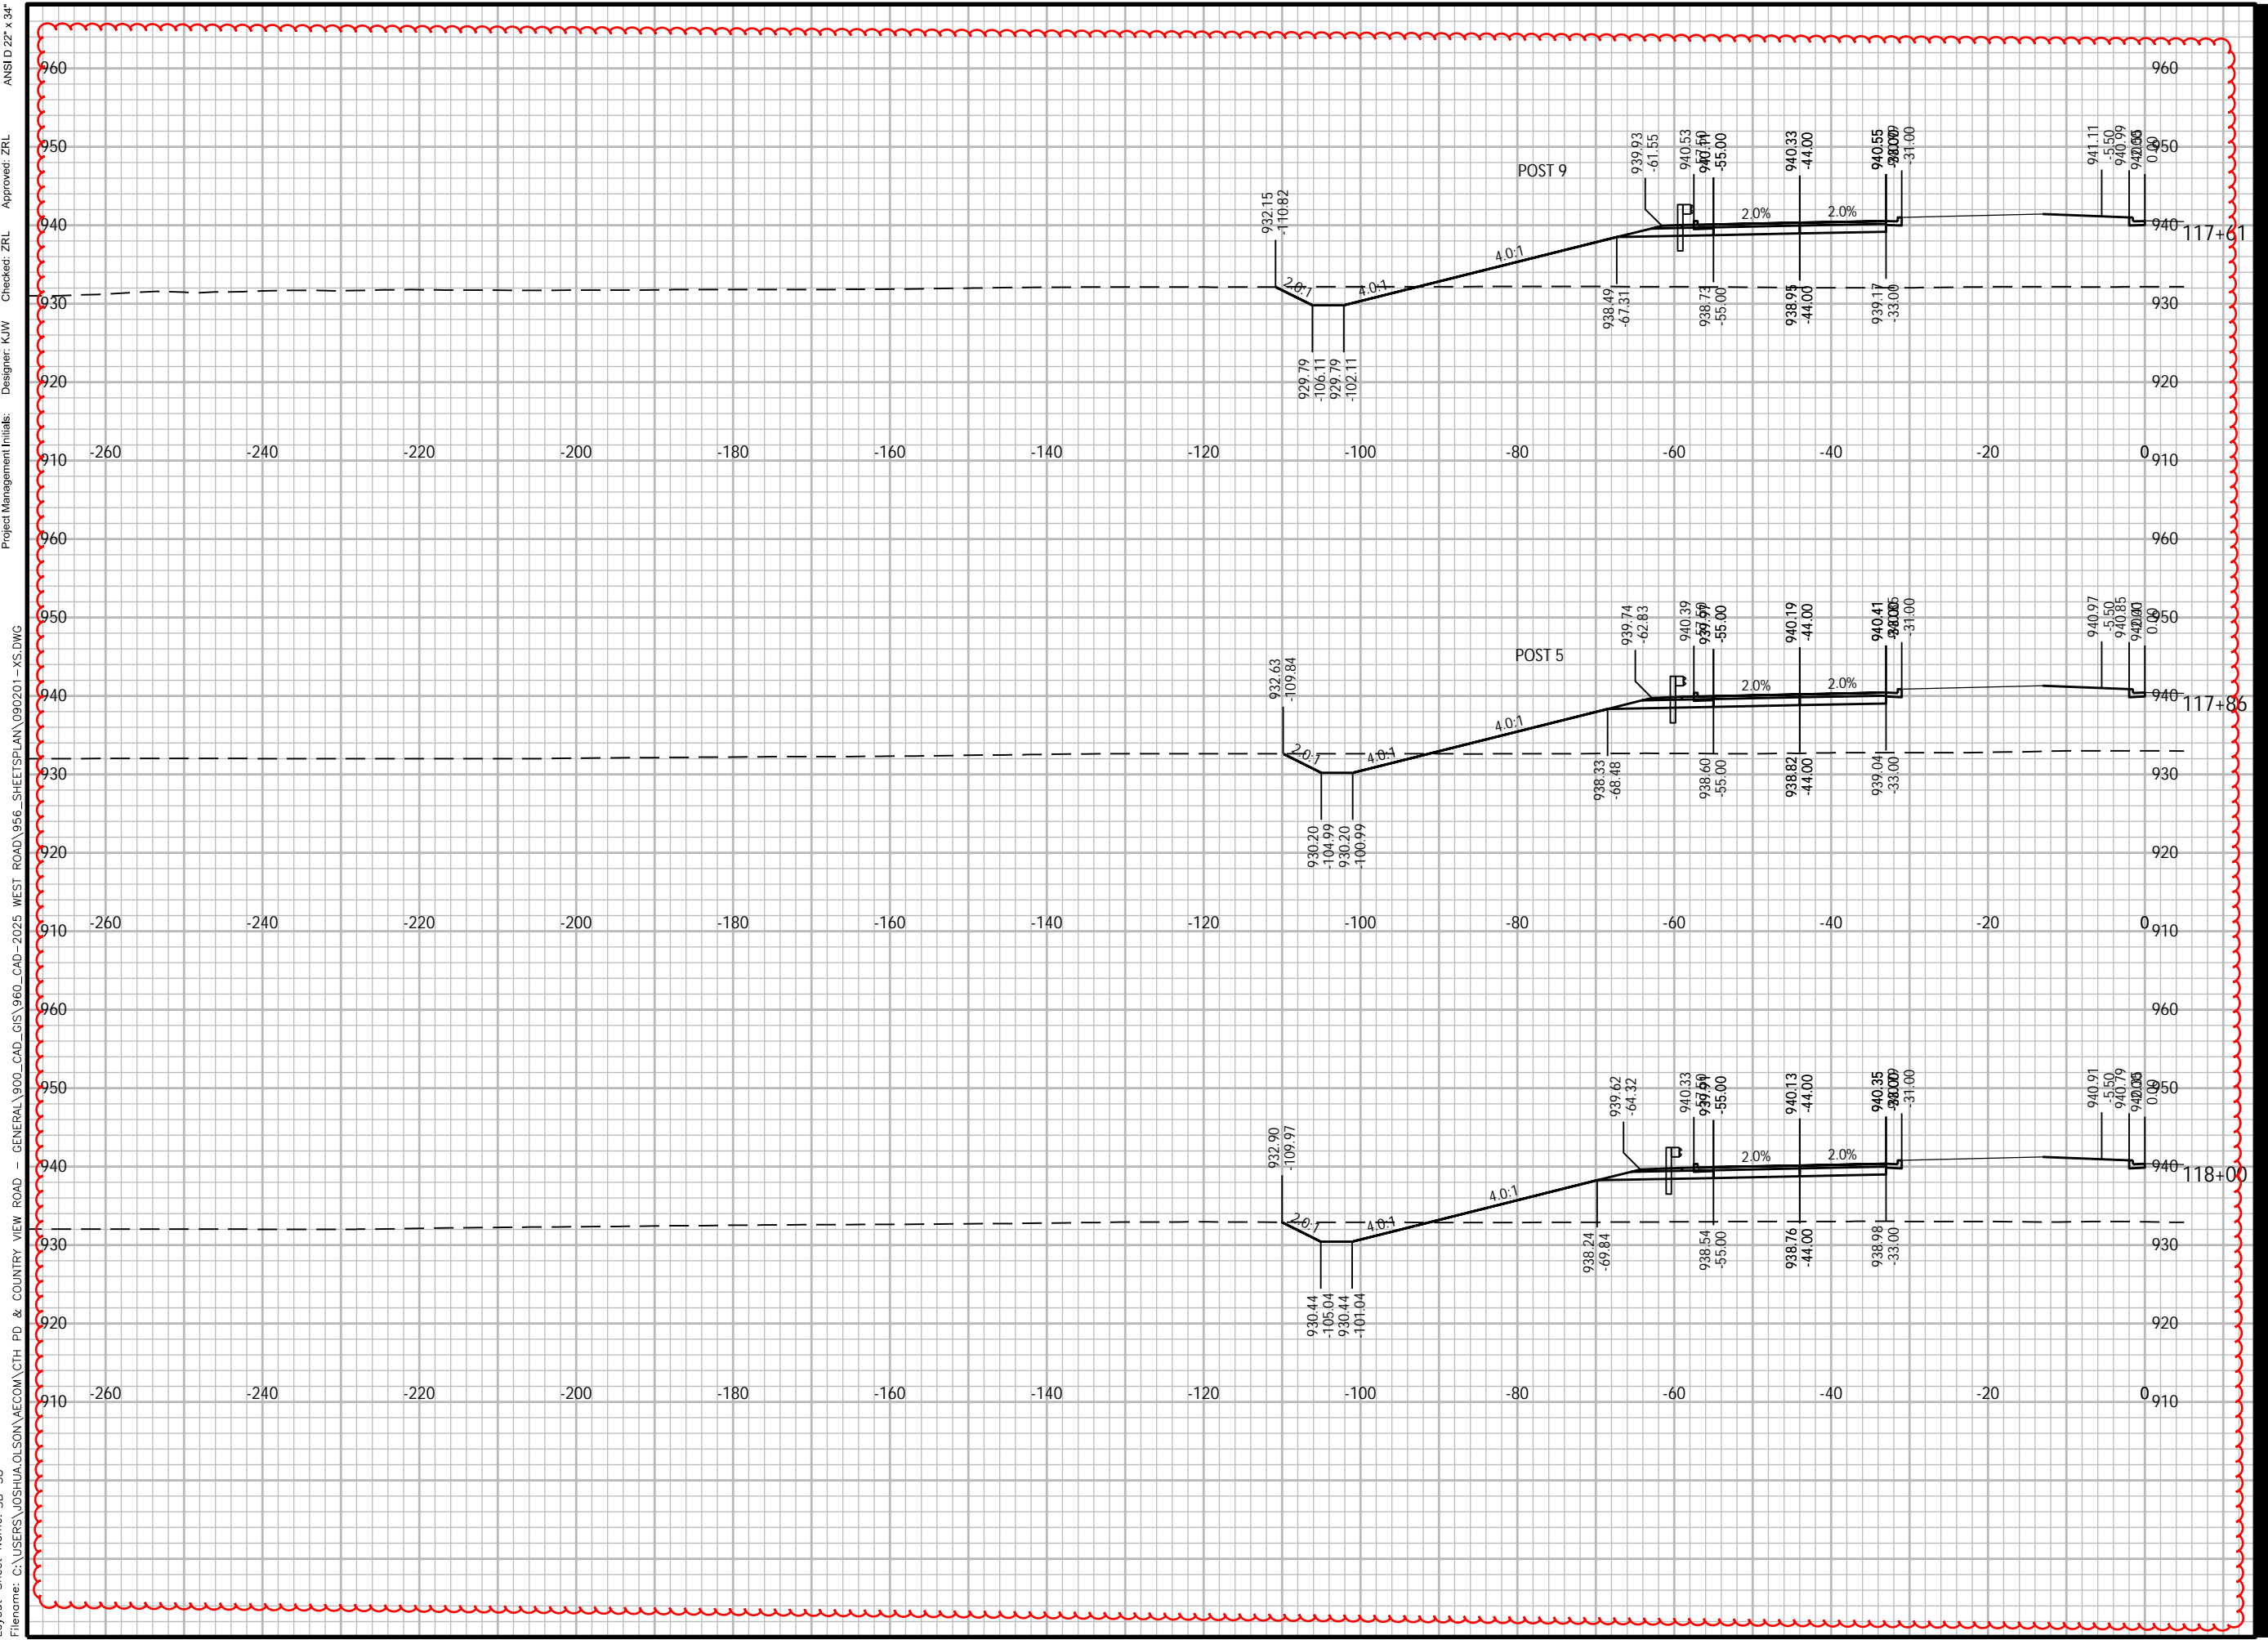

Plotted By: joshua.olson
 Plot File Date Created: Jun/12/2024 4:00 PM
 Layout-Sheet Name: SB-58
 Filename: C:\USERS\JOSHUA.OLSON\AECOM\CTH PD & COUNTRY VIEW ROAD - GENERAL\900_CAD_GIS\960_CAD-2025 WEST ROAD\956_SHEET\PLAN\090201-XS.DWG
 Project Management Initials:
 Designer: K/W
 Checker: ZRL
 Approved: ZRL
 ANS I D 22" x 34"



PROJECT

WEST ROAD

CTH G TO COUNTRY VIEW ROAD
20XX-XXX
VERONA, WISCONSIN

CLIENT

CITY OF VERONA

111 LINCOLN STREET
VERONA, WISCONSIN 53593
608-845-6495 tel
www.ci.verona.wi.us

CONSULTANT

AECOM
1350 DEMING WAY SUITE 100
MIDDLETON, WI 53562
608-836-9800 tel
608-836-9767 fax
www.aecom.com

SUB-CONSULTANTS

REGISTRATION

ISSUE/REVISION

NO.	DATE	DESCRIPTION
1		ORIGINAL
2		
3		
4		
5		
6		
7		
8		
9		
10		

KEY PLAN

PROJECT NUMBER

2023-XXX

SHEET TITLE

SHEET NUMBER

XS-SB-59

ANSI D 22" x 34"

Approved: ZRL

Checked: ZRL

Designer: K/W

Project Management Initials:

XS.DWG

GENERAL\900_CAD_GIS\960_CAD-2025 WEST ROAD\956_SHEETS\PLAN\090201-XS.DWG

VIEW ROAD - COUNTRY VIEW ROAD -

CTH PD & COUNTRY VIEW ROAD -


4:00 PM

Jun/12/2024

Plot File Date Created: Jun/12/2024 4:00 PM

Layout-Sheet Name: SB-59

Filename: C:\USERS\JOSHUA_OLSON\AECOM\CTH PD & COUNTRY VIEW ROAD -

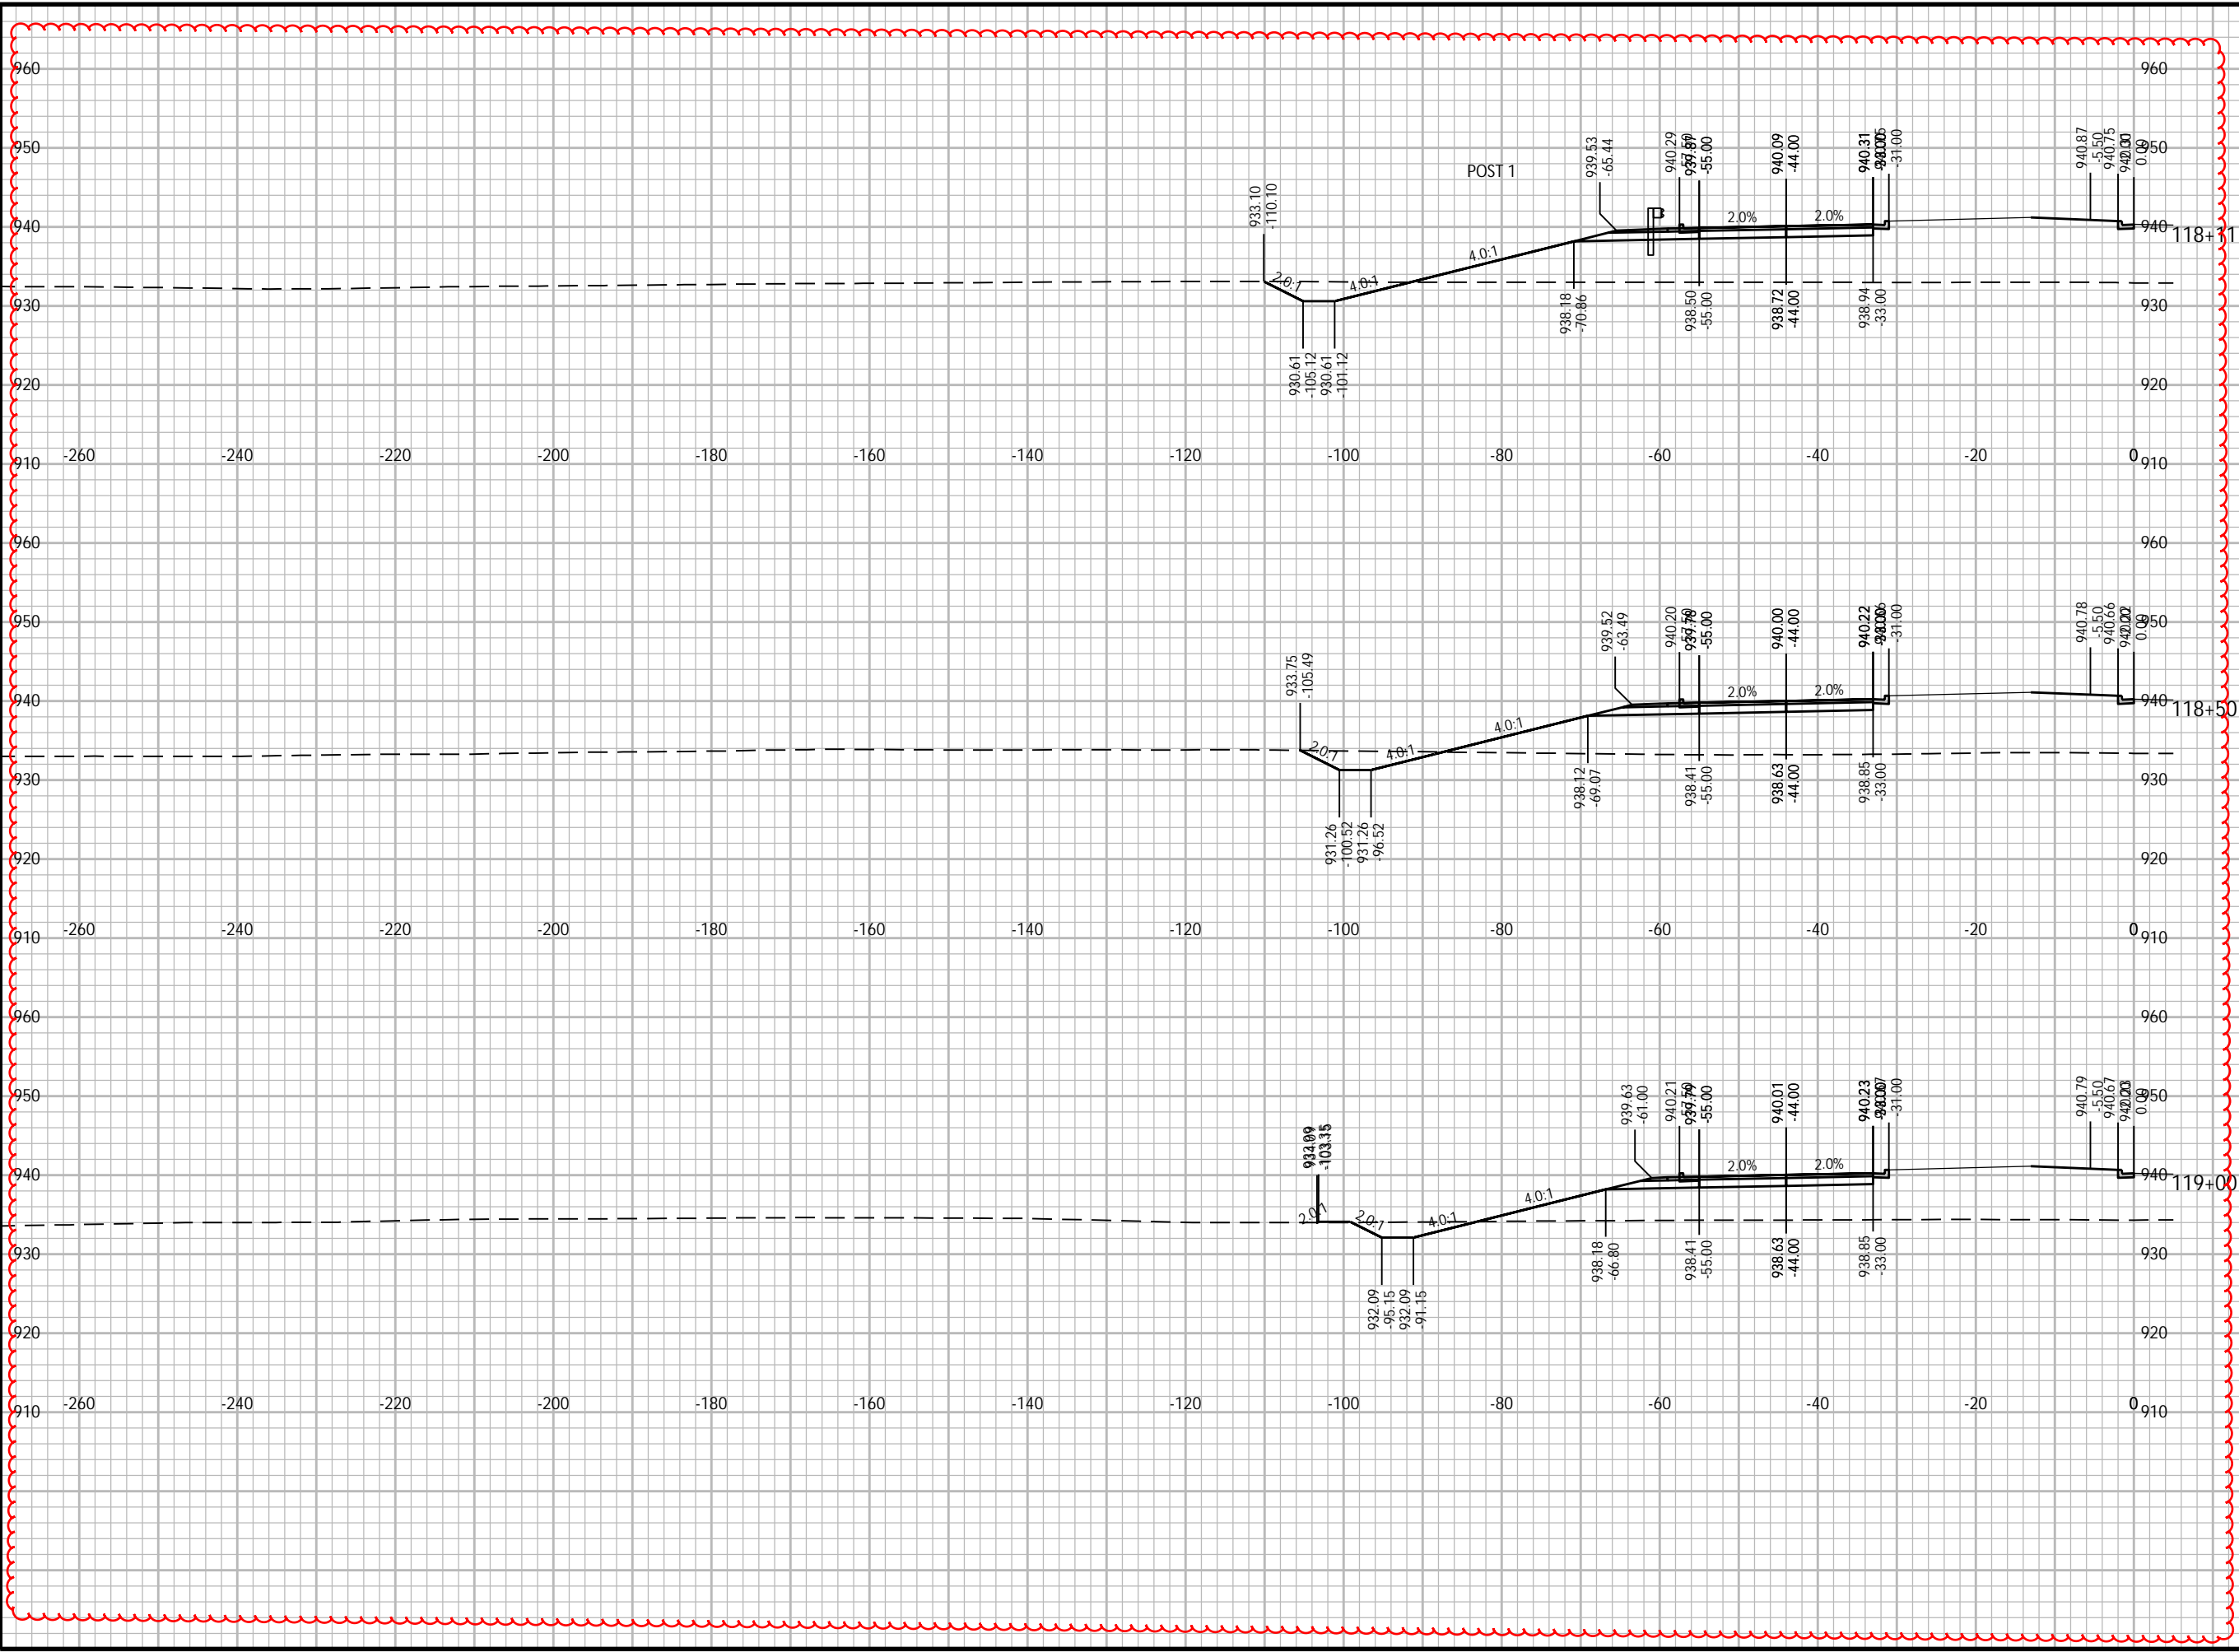

Plotted By: joshua.olson
Plot File Date Created: Jun/12/2024 4:00 PM
Layout-Sheet Name: SB-59
Filename: C:\USERS\JOSHUA_OLSON\AECOM\CTH PD & COUNTRY VIEW ROAD -



PROJECT

WEST ROAD

CTH G TO COUNTRY VIEW ROAD
20XX-XXX
VERONA, WISCONSIN

CLIENT

CITY OF VERONA

111 LINCOLN STREET
VERONA, WISCONSIN 53593
608-845-6495 tel
www.ci.verona.wi.us

CONSULTANT

AECOM
1350 DEMING WAY SUITE 100
MIDDLETON, WI 53562
608-836-9800 tel
608-836-9767 fax
www.aecom.com

SUB-CONSULTANTS

REGISTRATION

ISSUE/REVISION

I	DATE	DESCRIPTION
I		ORIGINAL
W/R	DATE	DESCRIPTION

KEY PLAN


PROJECT NUMBER

2023-XXX

SHEET TITLE

SHEET NUMBER

XS-SB-60

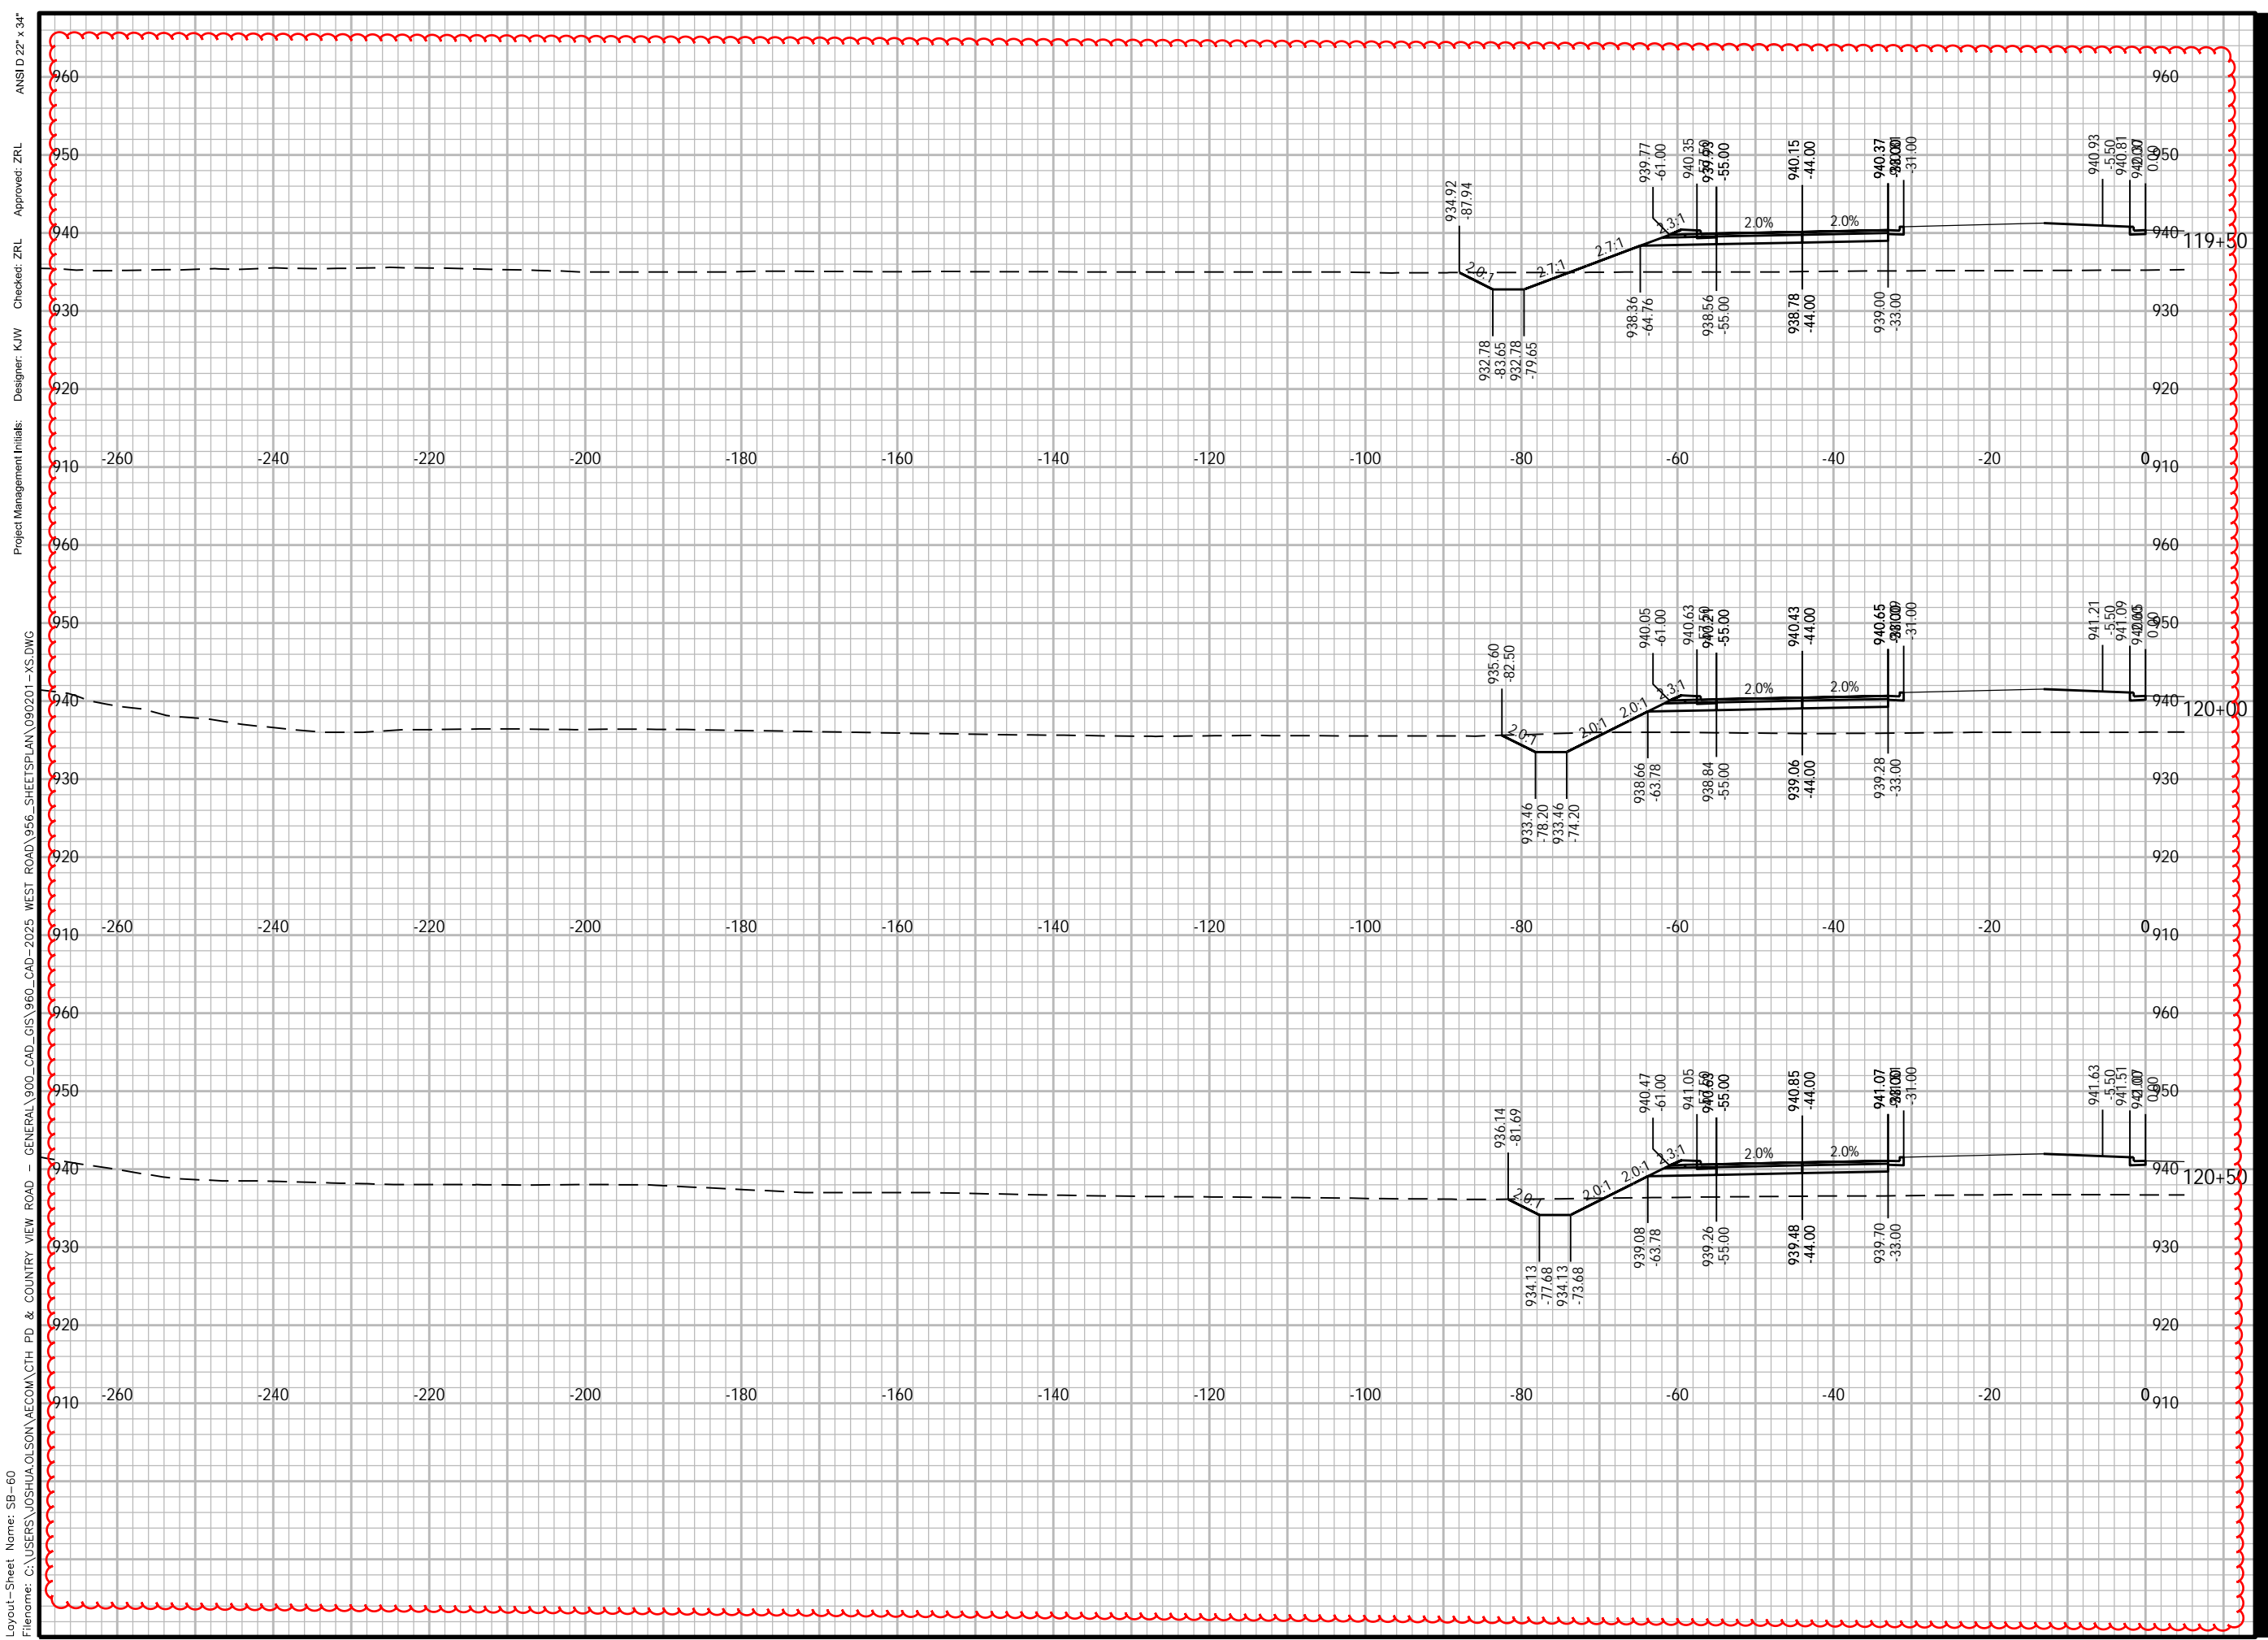

Plotted By: joshua.olson
 Plot File Date Created: Jun/12/2024 4:00 PM
 Layout Sheet Name: SB-60
 Filename: C:\USERS\JOSHUA.OLSON\AECOM\CTH PD & COUNTRY VIEW ROAD - GENERAL\900_CAD_GIS\960_CAD-2025_WEST ROAD\956_SHEET\PLAN\090201-XS.DWG
 Project Management Initials:
 Designer: K/W
 Checker: ZRL
 Approved: ZRL
 ANS I D 22" x 34"



PROJECT

WEST ROAD

CTH G TO COUNTRY VIEW ROAD
20XX-XXX
VERONA, WISCONSIN

CLIENT

CITY OF VERONA

111 LINCOLN STREET
VERONA, WISCONSIN 53593
608-845-6495 tel
www.ci.verona.wi.us

CONSULTANT

AECOM
1350 DEMING WAY SUITE 100
MIDDLETON, WI 53562
608-836-9800 tel
608-836-9767 fax
www.aecom.com

SUB-CONSULTANTS

REGISTRATION

ISSUE/REVISION

I	DATE	DESCRIPTION
I		ORIGINAL
W/R		

KEY PLAN


PROJECT NUMBER

2023-XXX

SHEET TITLE

SHEET NUMBER

XS-SB-61

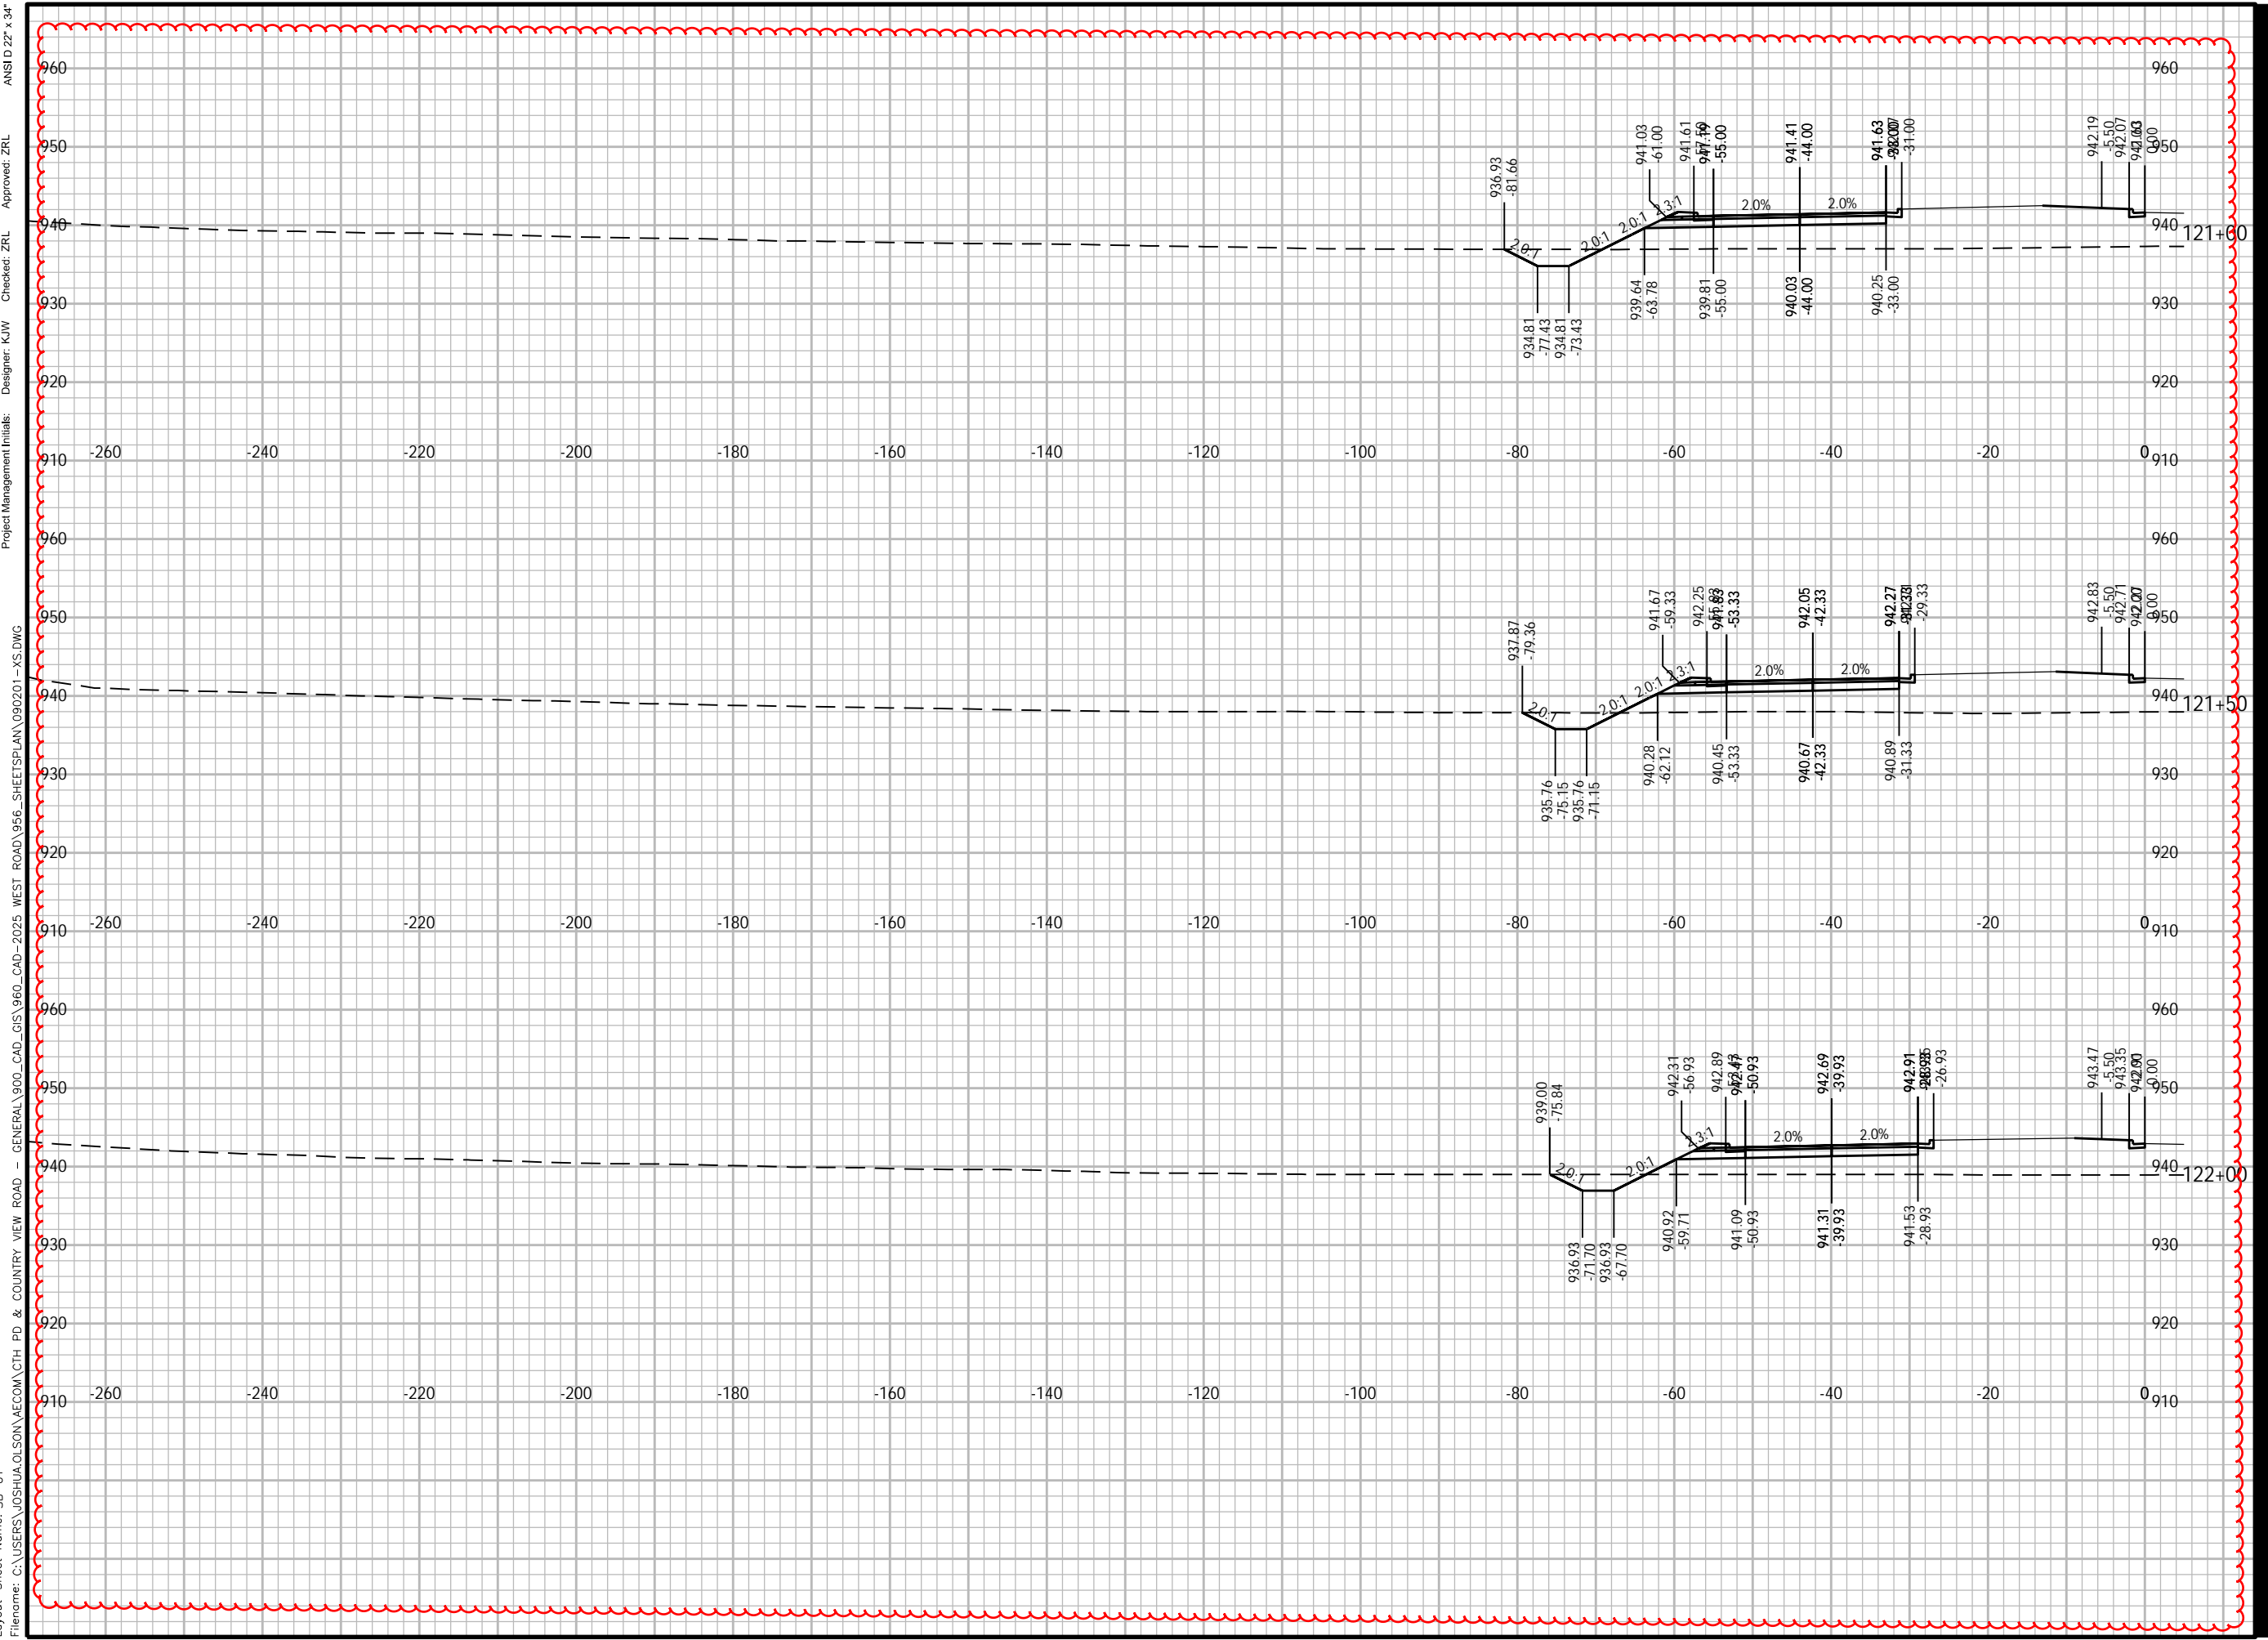

Plotted By: joshua.olson
 Plot File Date Created: Jun/12/2024 4:00 PM
 Layout-Sheet Name: SB-61
 Filename: C:\USERS\JOSHUA.OLSON\AECOM\CTH PD & COUNTRY VIEW ROAD - GENERAL\900_CAD_GIS\960_CAD-2025_WEST ROAD\966_SHEET\PLAN\090201-XS.DWG
 Project Management Initials:
 Designer: K/W
 Checker: Z/L
 Approved: Z/L
 ANS I D 22" x 34"



PROJECT

WEST ROAD

CTH G TO COUNTRY VIEW ROAD
20XX-XXX
VERONA, WISCONSIN

CLIENT

CITY OF VERONA

111 LINCOLN STREET
VERONA, WISCONSIN 53593
608-845-6495 tel
www.ci.verona.wi.us

CONSULTANT

AECOM
1350 DEMING WAY SUITE 100
MIDDLETON, WI 53562
608-836-9800 tel
608-836-9767 fax
www.aecom.com

SUB-CONSULTANTS

REGISTRATION

ISSUE/REVISION

I	DATE	DESCRIPTION
1		ORIGINAL
W/R		

KEY PLAN


PROJECT NUMBER

2023-XXX

SHEET TITLE

SHEET NUMBER

XS-SB-62

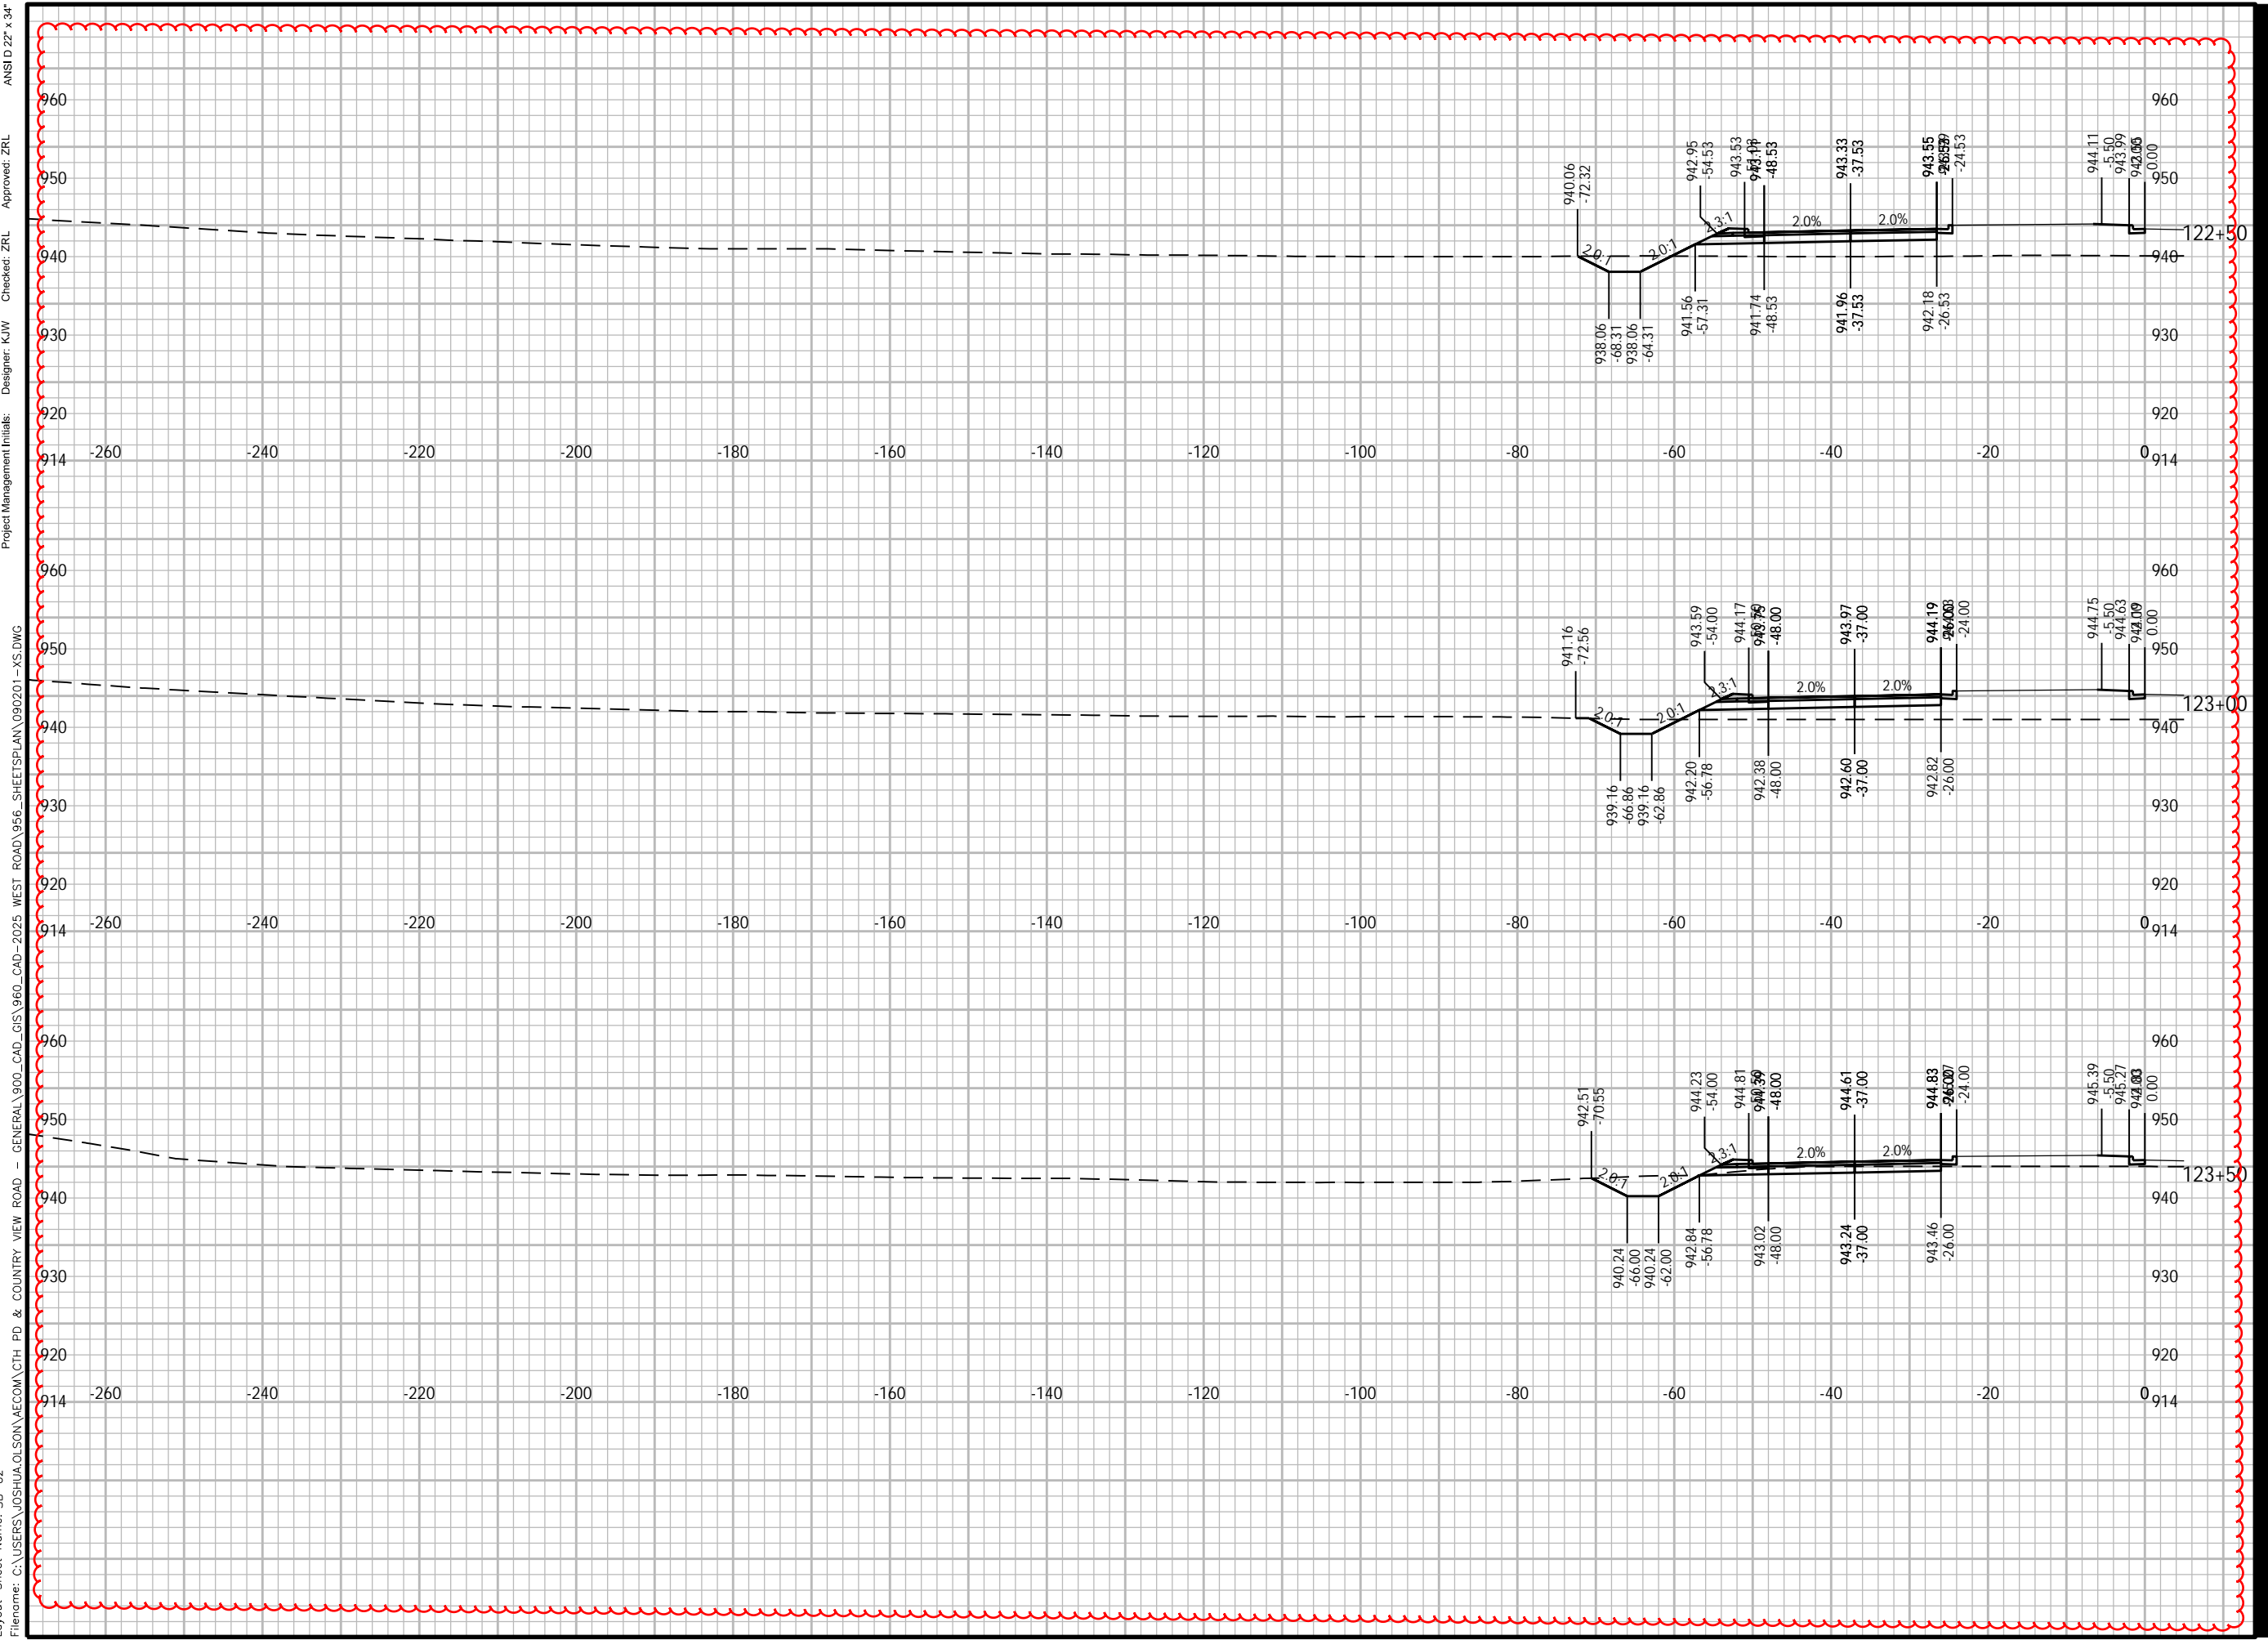

Plotted By: joshua.olson
 Plot File Date Created: Jun/12/2024 4:01 PM
 Layout Sheet Name: SB-62
 Filename: C:\USERS\JOSHUA.OLSON\AECOM\CTH PD & COUNTRY VIEW ROAD - GENERAL\900_CAD_GIS\960_CAD-2025 WEST ROAD\956_SHEETS\PLAN\090201 - XS.DWG
 Project Management Initials:
 Designer: K/W
 Checker: Z/L
 Approved: Z/L
 ANS I D 22" x 34"



PROJECT

WEST ROAD
CTH G TO COUNTRY VIEW ROAD
20XX-XXX
VERONA, WISCONSIN

CLIENT

CITY OF VERONA
111 LINCOLN STREET
VERONA, WISCONSIN 53593
608-845-6495 tel
www.ci.verona.wi.us

CONSULTANT

AECOM
1350 DEMING WAY SUITE 100
MIDDLETON, WI 53562
608-836-9800 tel
608-836-9767 fax
www.aecom.com
SUB-CONSULTANTS

REGISTRATION

ISSUE/REVISION

I	DATE	DESCRIPTION

KEY PLAN

PROJECT NUMBER

2023-XXX


SHEET TITLE

SHEET NUMBER

XS-SB-63

ANSI D 22" x 34"
Approved: ZRL
Checked: ZRL
Designer: KJW
Project Management Initials:

Plot File Date Created: Jun/12/2024 4:01 PM
Layout Sheet Name: SB-63
Filename: C:\USERS\JOSHUA.OLSON\AECOM\CTH PD & COUNTRY VIEW ROAD - GENERAL\900_CAD_GIS\960_CAD-2025.WEST ROAD\956_SHEETS\PLAN\090201-XS.DWG

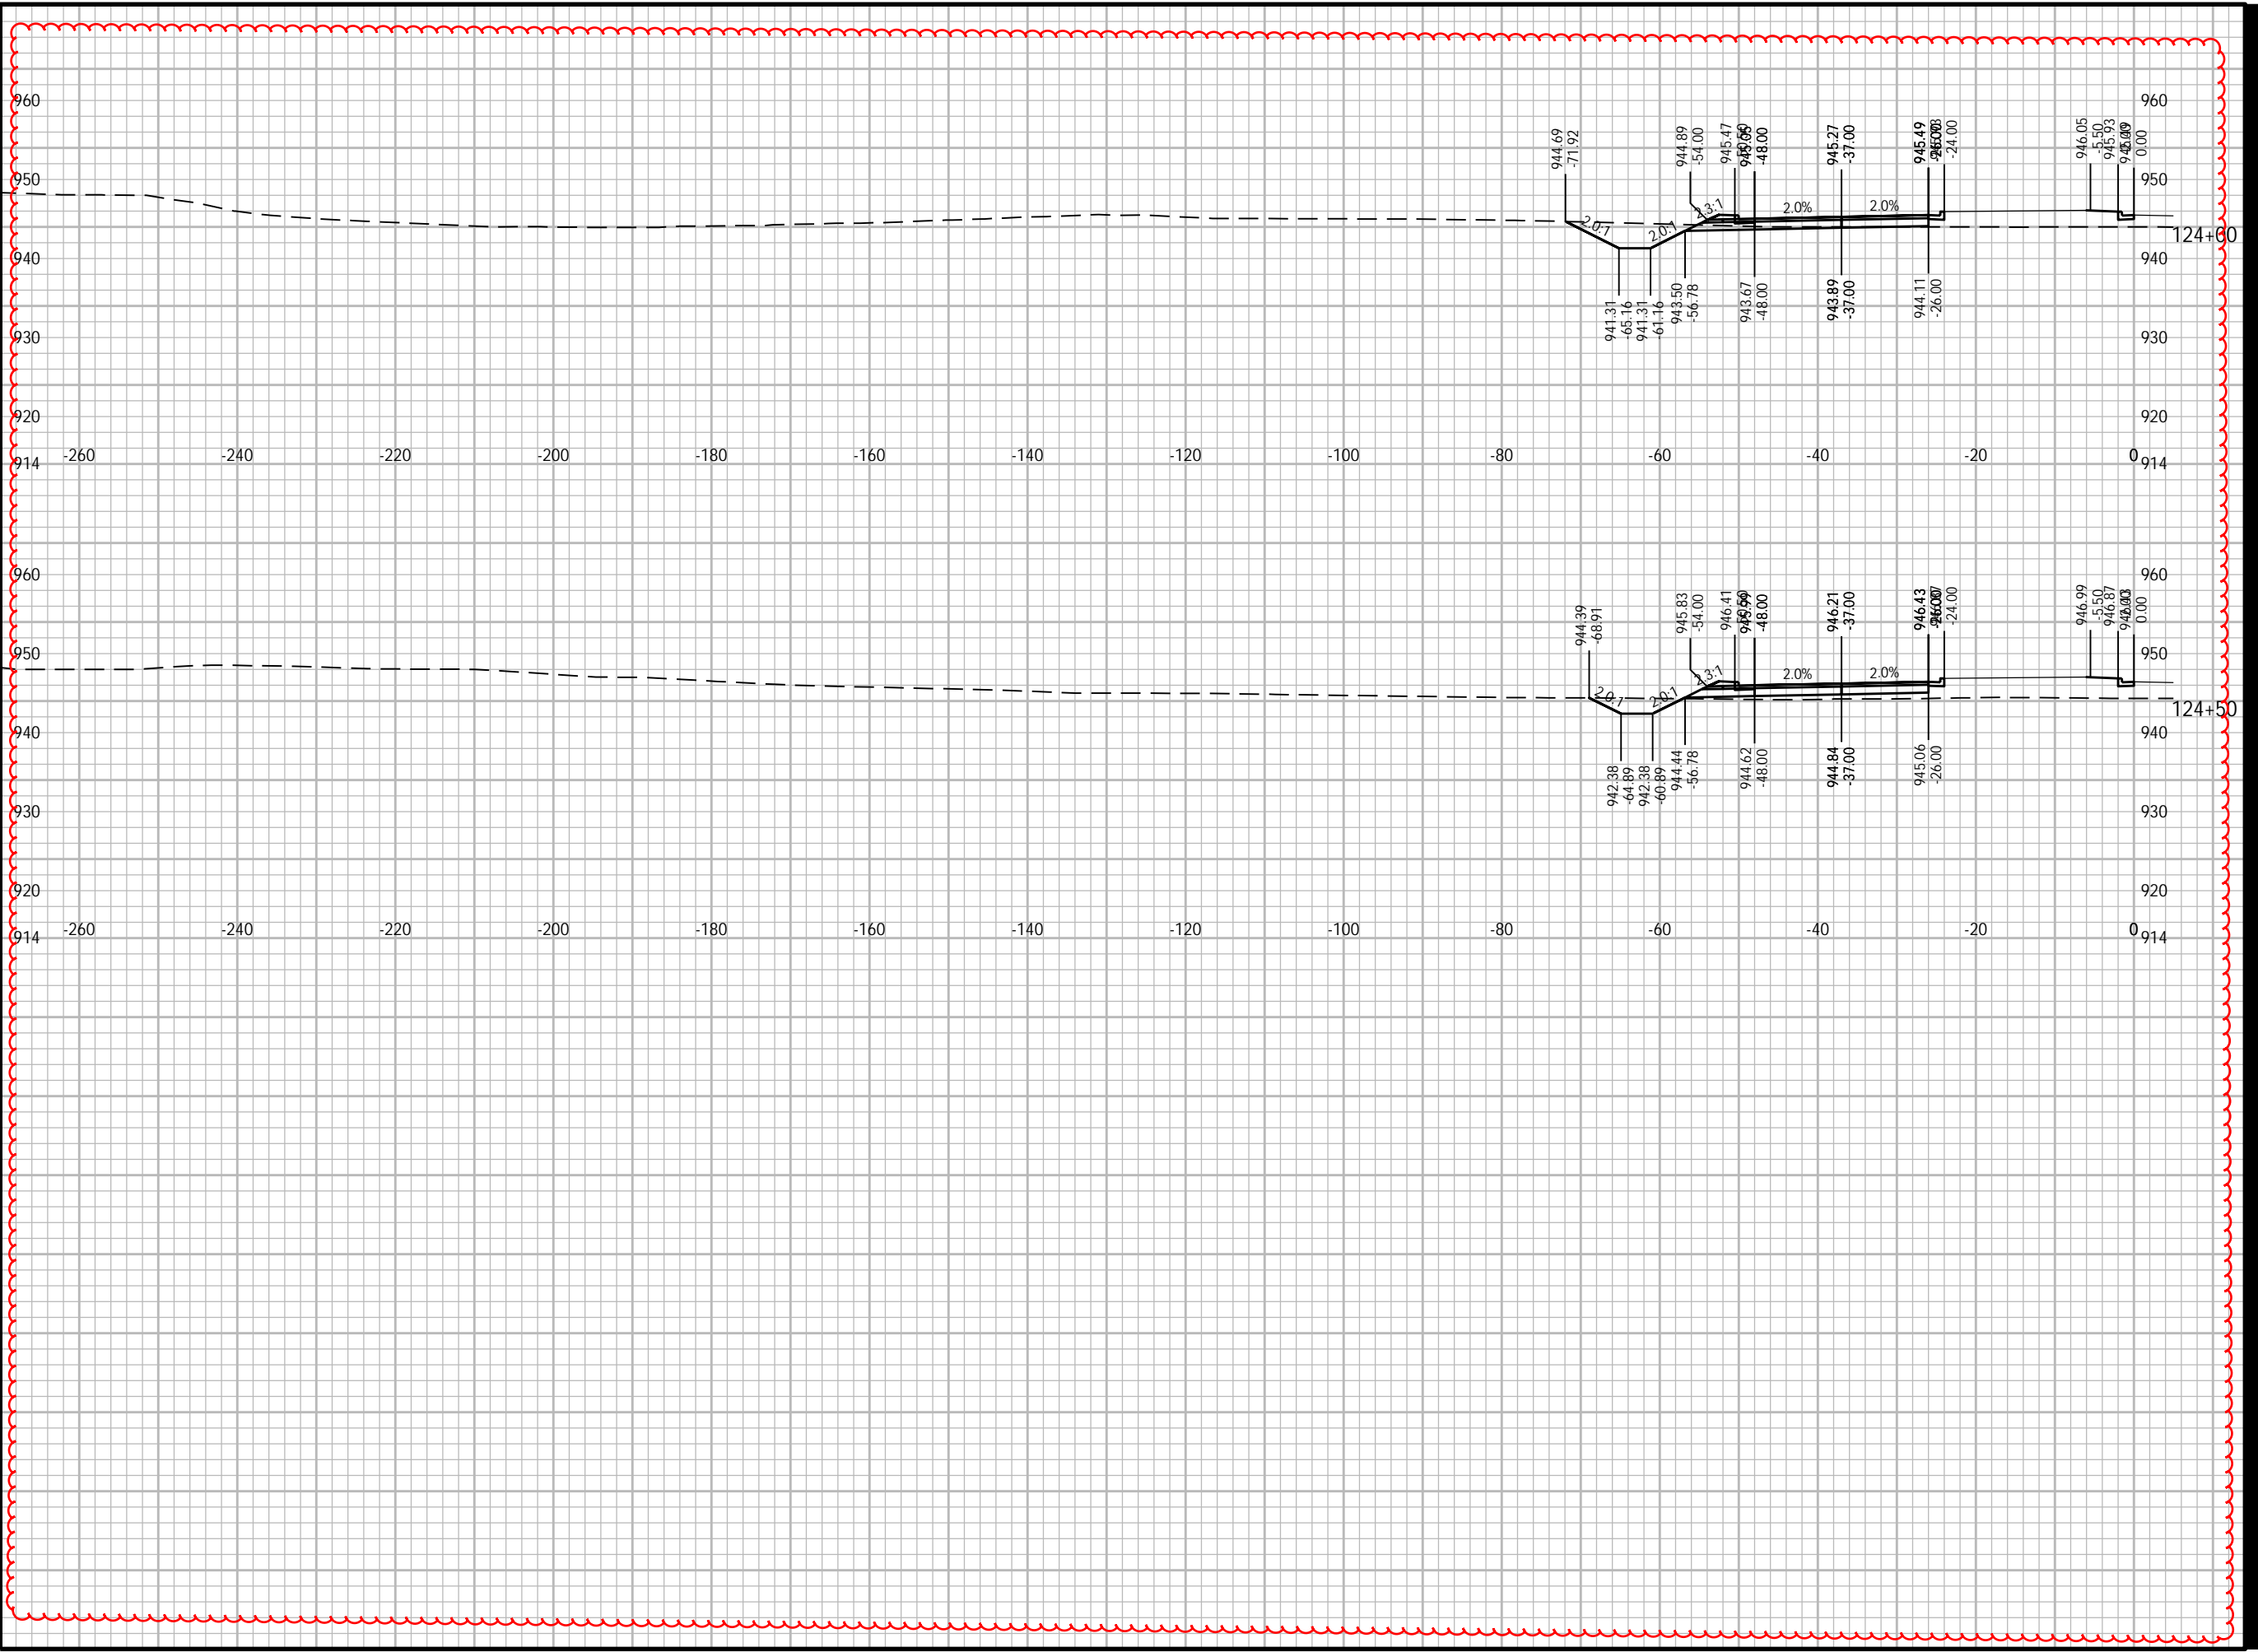

Plotted By: joshua.olson
Plot File Date Created: Jun/12/2024 4:01 PM
Layout Sheet Name: SB-63
Filename: C:\USERS\JOSHUA.OLSON\AECOM\CTH PD & COUNTRY VIEW ROAD - GENERAL\900_CAD_GIS\960_CAD-2025.WEST ROAD\956_SHEETS\PLAN\090201-XS.DWG