

WEST ROAD

2023-XXX (DAIRY RIDGE RD - COUNTRY VIEW RD)

CITY OF VERONA
DANE COUNTY, WI

30% Plans
FEBRUARY, 2024


EXISTING FEATURES LEGEND

	PROPERTY LINE / RIGHT-OF-WAY
	RIP RAP
	INDEX CONTOUR
	INTERMEDIATE CONTOUR
	TREE / BRUSH LINE
	BUILDING BOUNDARY
	CURB AND GUTTER
	EDGE OF ASPHALT
	CONCRETE JOINTS
	DRIVE LANE BOUNDARY / CENTERLINE
	EDGE OF DRIVEWAY
	CONCRETE EDGE
	EDGE OF GRAVEL
	EDGE SIDEWALK
	UNDERGROUND CONDUIT
	UNDERGROUND ELECTRIC
	UNDERGROUND TELEPHONE
	UNDERGROUND GAS
	UNDERGROUND FIBER OPTIC
	UNDERGROUND CABLE TELEVISION
	OVERHEAD UTILITIES
	OVERHEAD GUY WIRE
	STORM SEWER AND MANHOLE
	STORM SEWER AND CATCH BASIN
	SANITARY SEWER AND MANHOLE, ≤ 36 INCH DIAMETER
	SANITARY SEWER AND MANHOLE, > 36 INCH DIAMETER
	WATER MAIN AND VALVE
	HYDRANT LEAD, HYDRANT, AND VALVE

PROPOSED FEATURES LEGEND

	ALIGNMENT CENTERLINE
	CURB AND GUTTER
	EDGE OF PAVEMENT
	EDGE OF GRAVEL
	SAW CUT
	CURB AND GUTTER REMOVAL
	STORM SEWER AND MANHOLE
	STORM SEWER AND INLET
	PAVED PEDESTRIAN PATH
	GRAVITY BLOCK WALL
	REMOVE PIPE
	REMOVE FENCE
	FENCE
	SLOPE INTERCEPT
	TEMPORARY LIMITED EASEMENT
	PROPOSED RIGHT OF WAY
	REMOVE BRUSH OR TREE

PROJECT VICINITY MAP

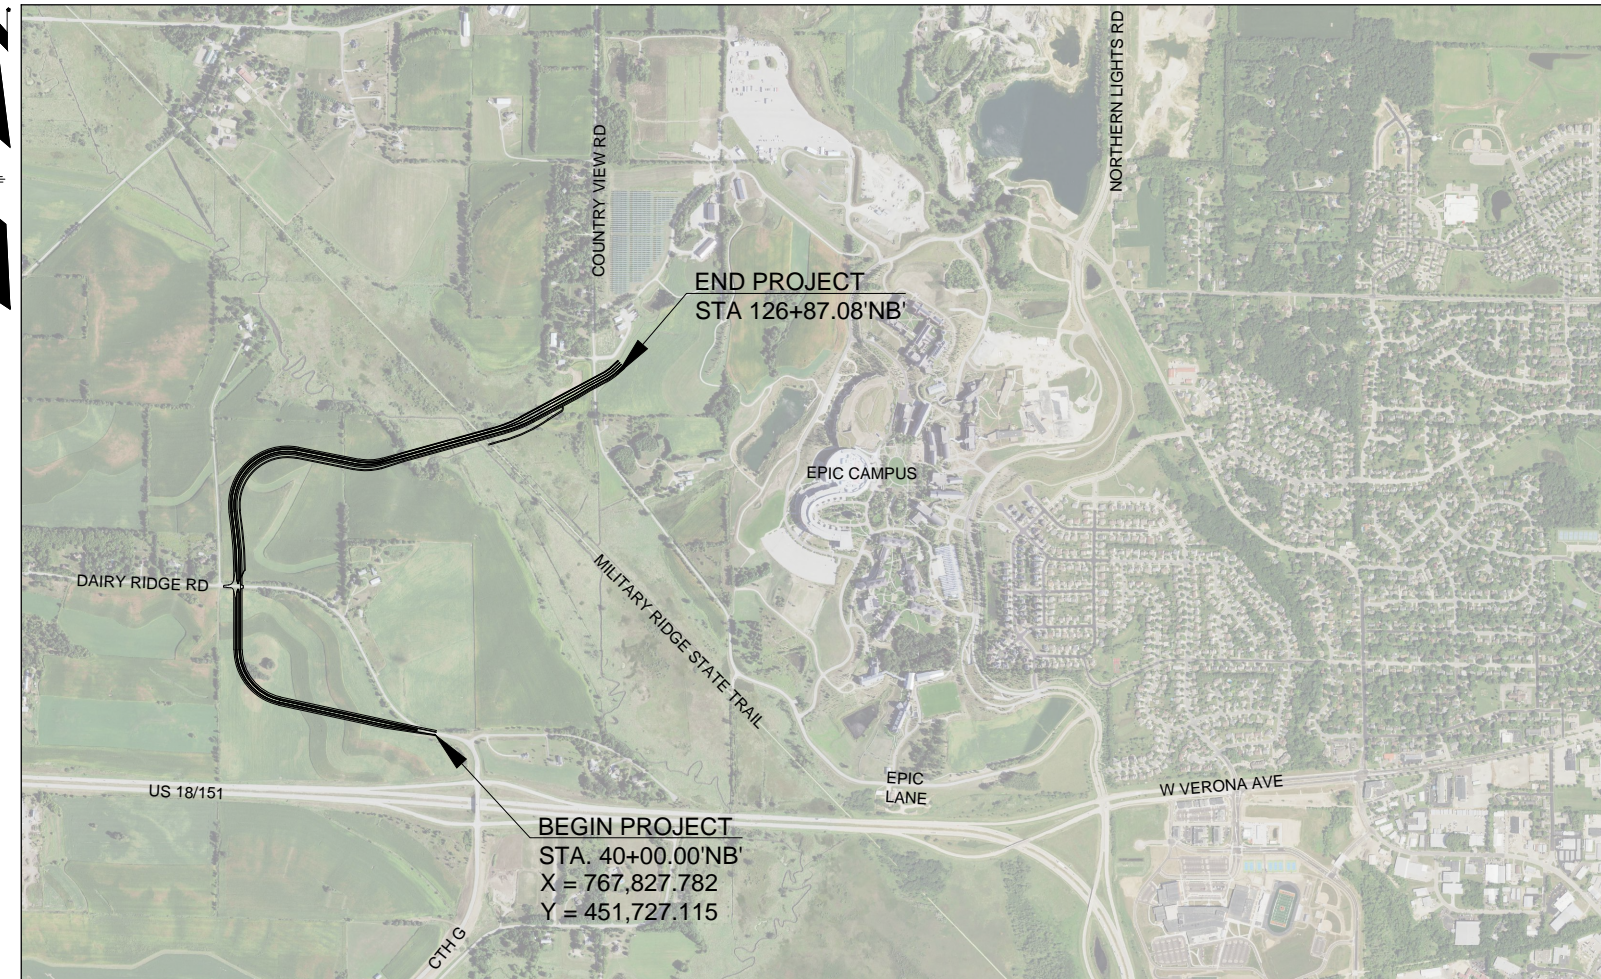

NOT TO SCALE

SYMBOLS

	BENCH MARK
	CONTROL POINT
	EXISTING CURB STORM INLET
	EXISTING STORM INLET
	APPROXIMATE SOIL BORING LOCATION AND NUMBER
	SHRUB
	TREE DECIDUOUS
	TREE CONIFEROUS
	1" IRON PIPE
	PROPERTY IRON
	LIGHT POLE
	POLE, ELECTRIC
	POLE, ELECTRIC, WITH LIGHT
	POLE, ELECTRIC TRANSMISSION
	END GUY WIRE
	PULL BOX, ELECTRIC
	ELECTRIC PEDESTAL
	ELECTRICAL METER
	TRAFFIC SIGNAL
	TRAFFIC SIGNAL, WITH ARM
	TRAFFIC SIGNAL CONTROL BOX
	PULL BOX, TRAFFIC SIGNAL, 12"
	PULL BOX, TRAFFIC SIGNAL, 24"
	UTILITY MANHOLE
	UTILITY MARKER
	TELEPHONE PEDESTAL
	SPRINKLER HEAD
	DRAIN TILE, DAYLIGHT POINT
	SIGN
	FLAG POLE
	POST DELINEATOR

PREPARED FOR



CITY OF VERONA
111 LINCOLN STREET
VERONA, WI 53593
608-845-6495 tel
www.ci.verona.wi.us

POSITIONS SHOWN ON THESE PLANS ARE WISCONSIN COORDINATE REFERENCE SYSTEM COORDINATES (WISCRS), DANE COUNTY, NAD83(2011), IN U.S. SURVEY FEET. VALUES SHOWN ARE GRID COORDINATES, GRID BEARINGS, AND GRID DISTANCES. GRID DISTANCES MAY BE USED AS GROUND DISTANCES.

PREPARED BY




AECOM
1350 DEMING WAY SUITE 100
MIDDLETON, WI 53562
608-836-9800 tel 608-836-9767 fax
www.aecom.com

AECOM
CITY OF VERONA
WEST ROAD
2023-XXX (DAIRY RIDGE RD - COUNTRY VIEW RD)
DANE COUNTY, WI


ISSUE/REVISION

I	OR	DATE	DESCRIPTION

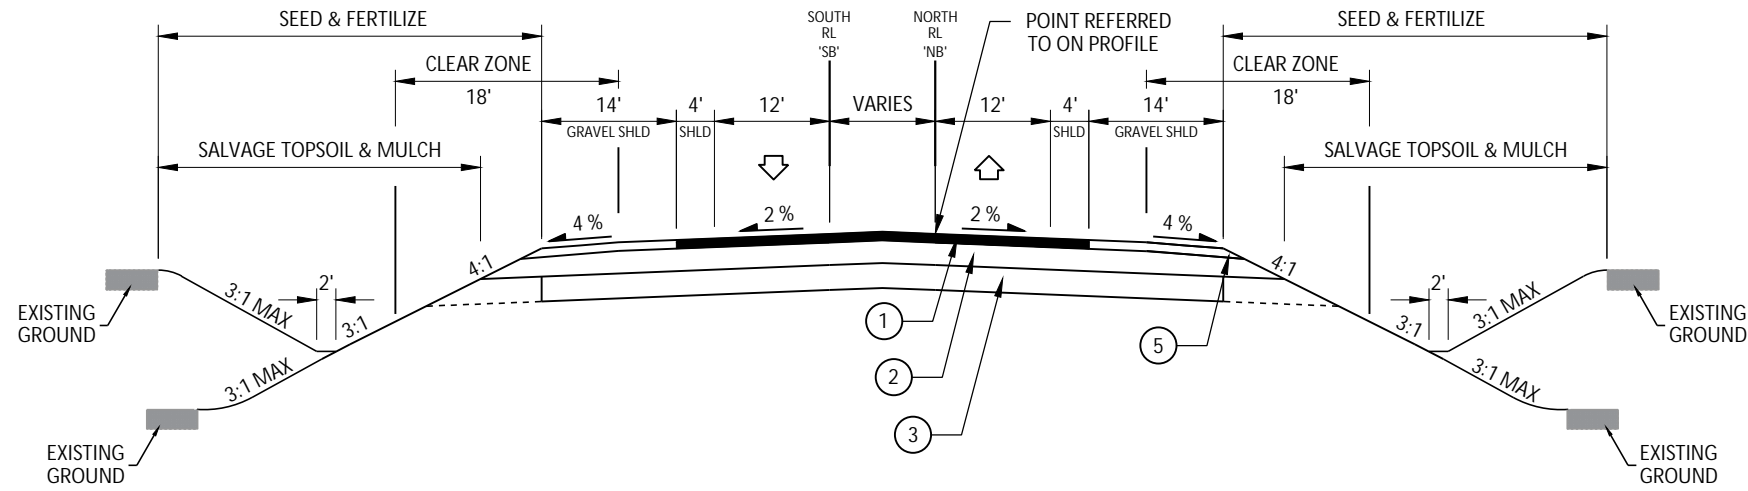

TYPICAL PROPOSED SECTION - WEST ROAD

STA 41+89.00'NB' - STA 43+97.31'NB'

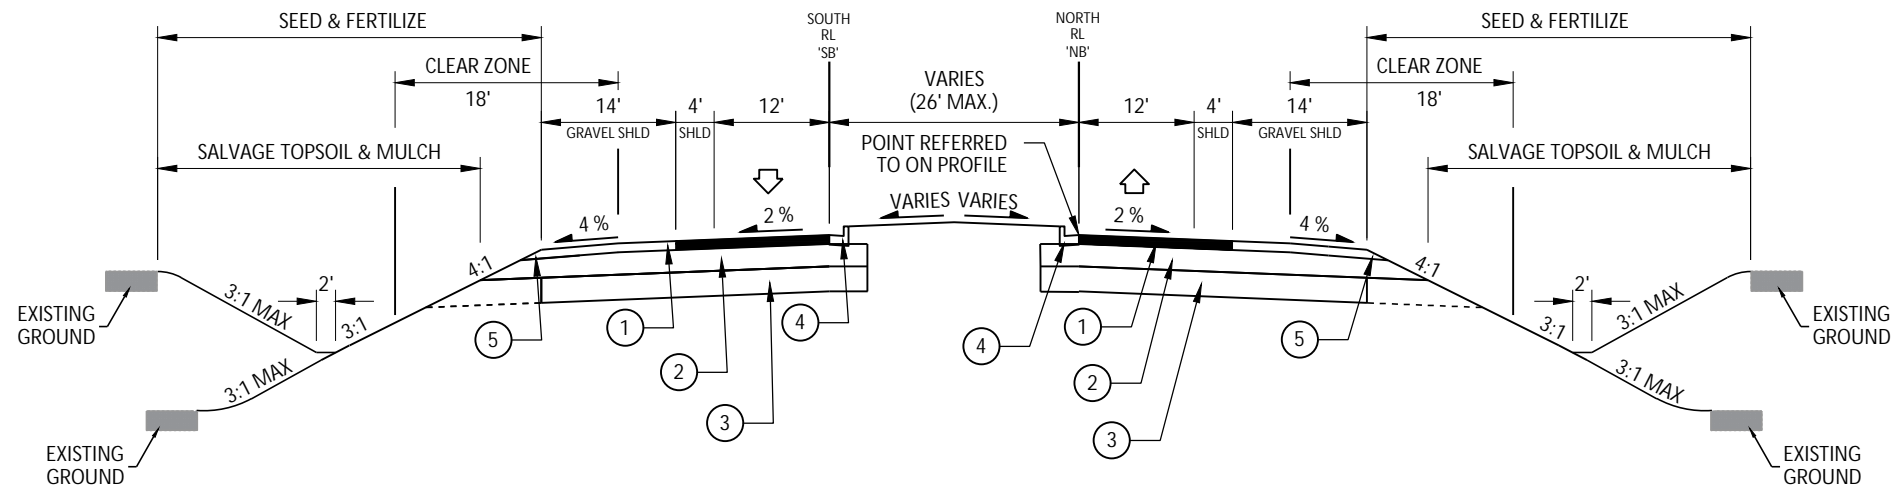

TYPICAL PROPOSED SECTION - WEST ROAD

STA 43+97.31'NB' - STA 73+89.98'NB'



LEGEND

- ① 5.5-INCHES TOTAL 2.0-INCHES 4MT OVER 3.5-INCHES 3MT
- ② 6-INCHES BASE AGGREGATE DENSE 1 1/4 -INCH OVER 8-INCHES BASE AGGREGATE DENSE 3-INCH
- ③ 16-INCHES SELECT CRUSHED MATERIAL
- ④ 24-INCH ACCEPT CURB AND GUTTER
- ⑤ 5.5-INCHES BASE AGGREGATE DENSE 3/4 -INCH

ANSI D 22' x 34' Approved: ZRL Checked: ZRL Designer: KJW Project Management Initials: Project Management Initials: WEST ROAD\956_SHEETS\PLAN\020301-TS.DWG
 Plotted By: joshua.olson Plot File Date Created: Feb/09/2024 11:16 AM Layout-Sheet Name: 01 Filename: C:\USERS\JOSHUA.OLSON\AECOM\CTH PD & COUNTRY VIEW ROAD - GENERAL\900_CAD_GIS\960_CAD-2025 WEST ROAD\956_SHEETS\PLAN\020301-TS.DWG

ISSUE/REVISION

I/R	DATE	DESCRIPTION

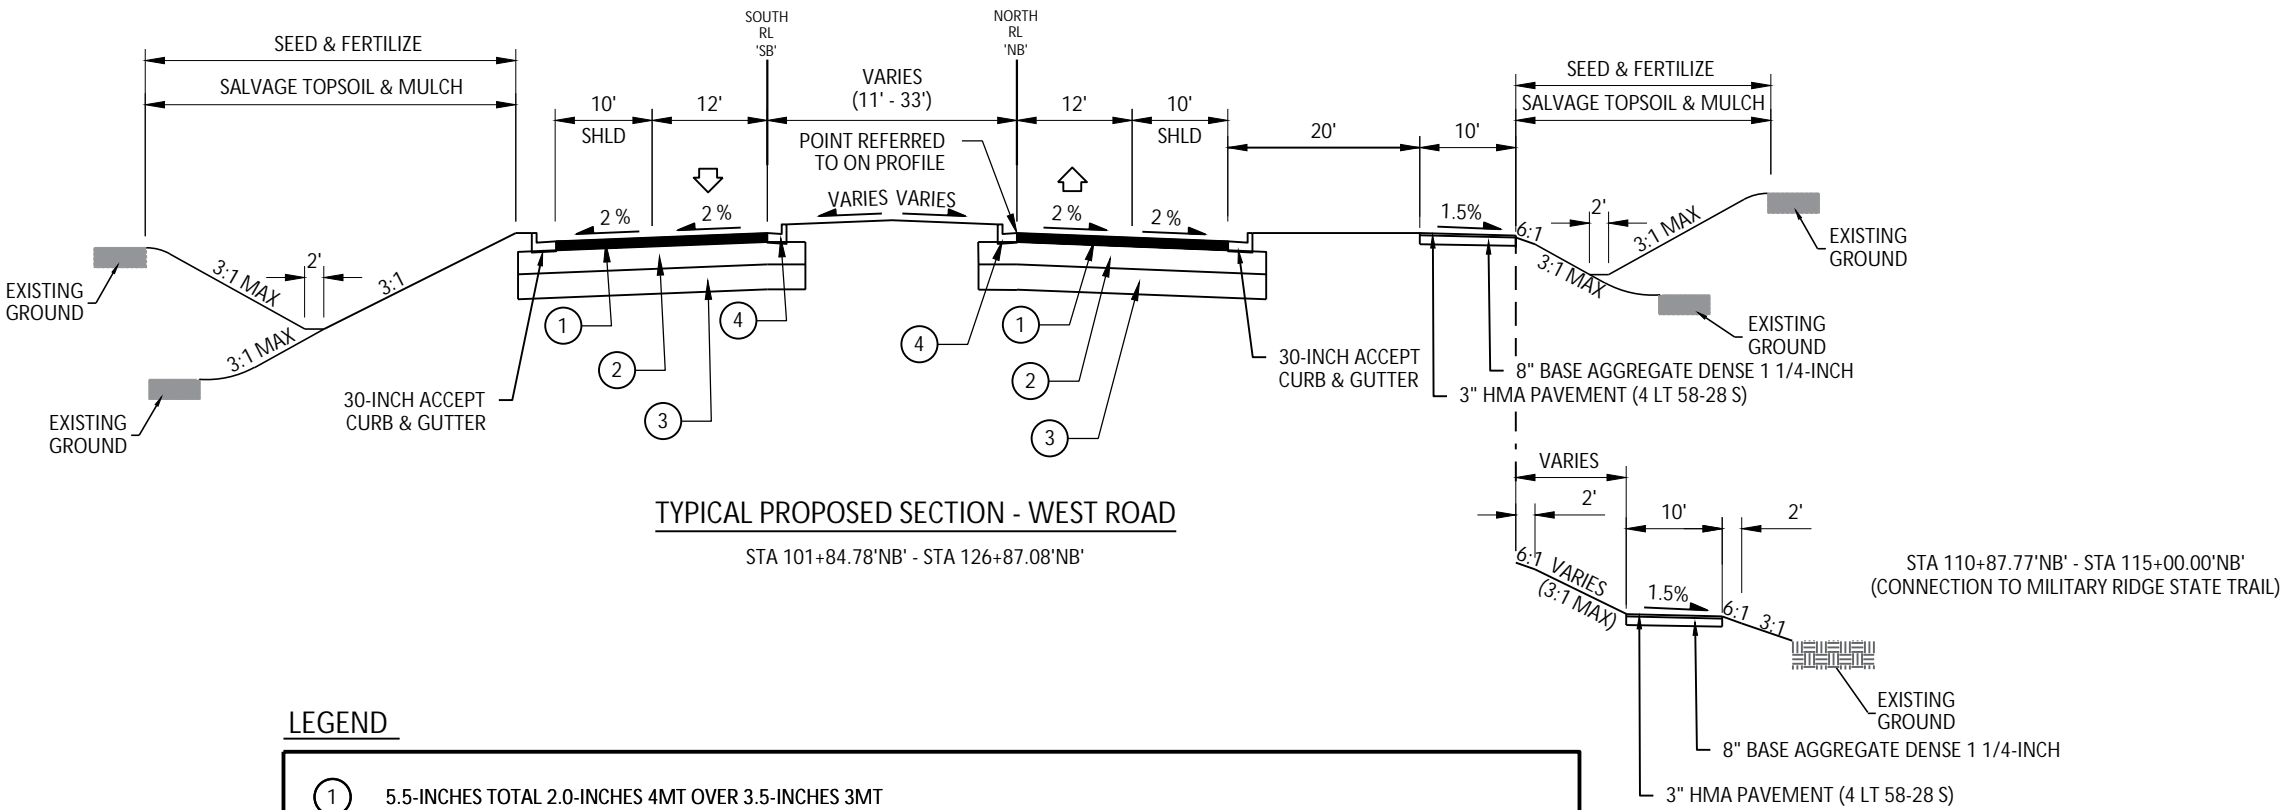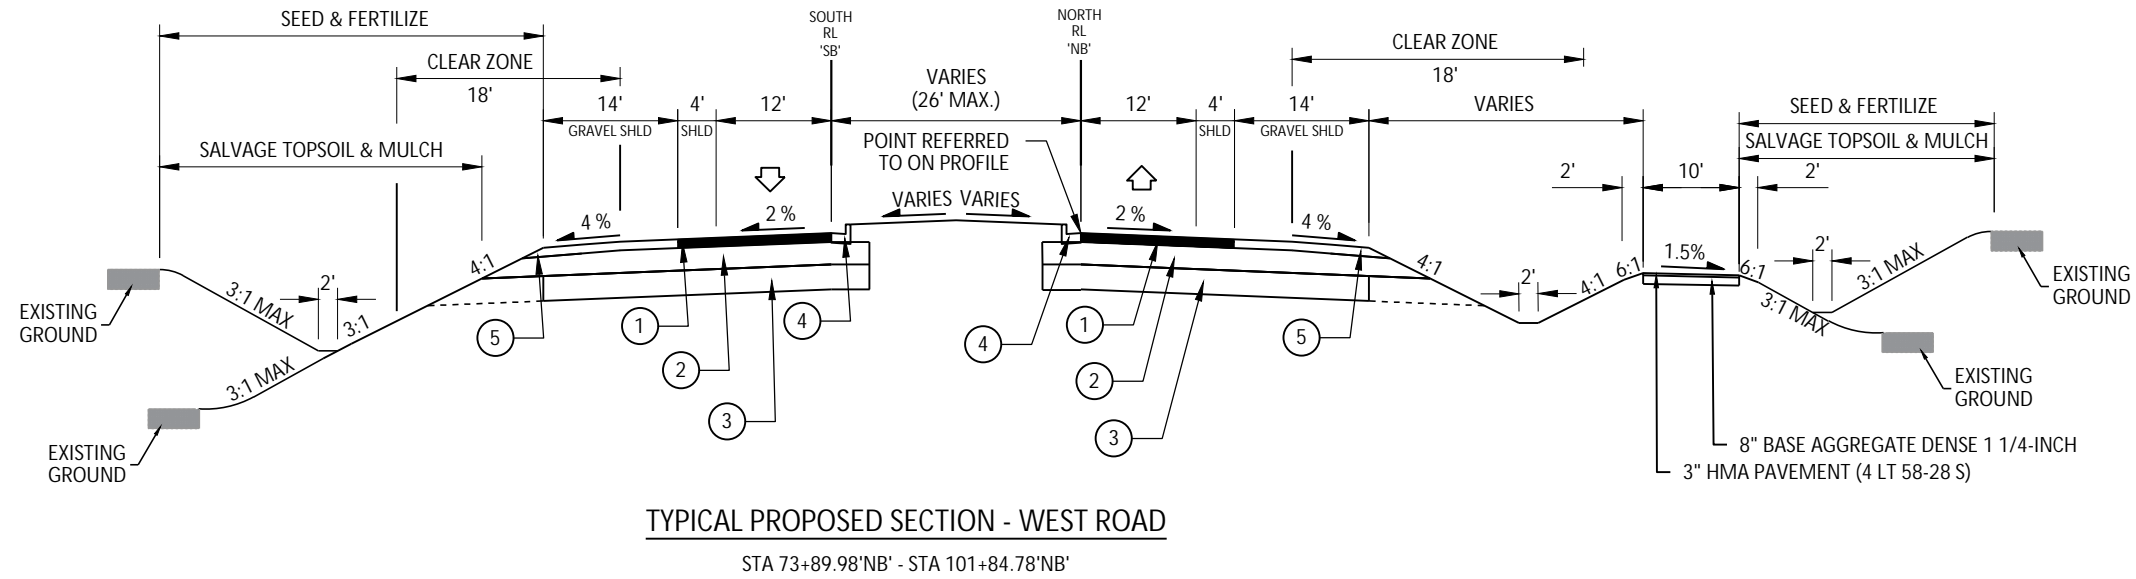

- LEGEND**
- ① 5.5-INCHES TOTAL 2.0-INCHES 4MT OVER 3.5-INCHES 3MT
 - ② 6-INCHES BASE AGGREGATE DENSE 1 1/4 -INCH OVER 8-INCHES BASE AGGREGATE DENSE 3-INCH
 - ③ 16-INCHES SELECT CRUSHED MATERIAL
 - ④ 24-INCH ACCEPT CURB AND GUTTER
 - ⑤ 5.5-INCHES BASE AGGREGATE DENSE 3/4 -INCH

ANSI D 22' x 34' Approved: ZRL
 Designer: KJW Checked: ZRL
 Project Management Initials:
 Plot File Date Created: Feb/09/2024 11:16 AM
 Layout - Sheet Name: 02
 Filename: C:\USERS\JOSHUA.OLSON\AECOM\CTH PD & COUNTRY VIEW ROAD - GENERAL\900_CAD_GIS\960_CAD-2025 WEST ROAD\956_SHEETS\PLAN\020301-TS.DWG

PROJECT
WEST ROAD

DAIRY RIDGE RD TO COUNTRY VIEW RD
2023-XXX
VERONA, WISCONSIN

CLIENT
CITY OF VERONA

111 LINCOLN STREET
VERONA, WISCONSIN 53593
608-845-6495 tel
www.ci.verona.wi.us

CONSULTANT

AECOM
1350 DEMING WAY SUITE 100
MIDDLETON, WI 53562
608-836-9800 tel
608-836-9767 fax
www.aecom.com

SUB-CONSULTANTS

REGISTRATION

ISSUE/REVISION

NO	DATE	DESCRIPTION
1		ORIGINAL

KEY PLAN

PROJECT NUMBER


2023-XXX

SHEET TITLE

ALIGNMENT DIAGRAM

SHEET NUMBER



AD-01

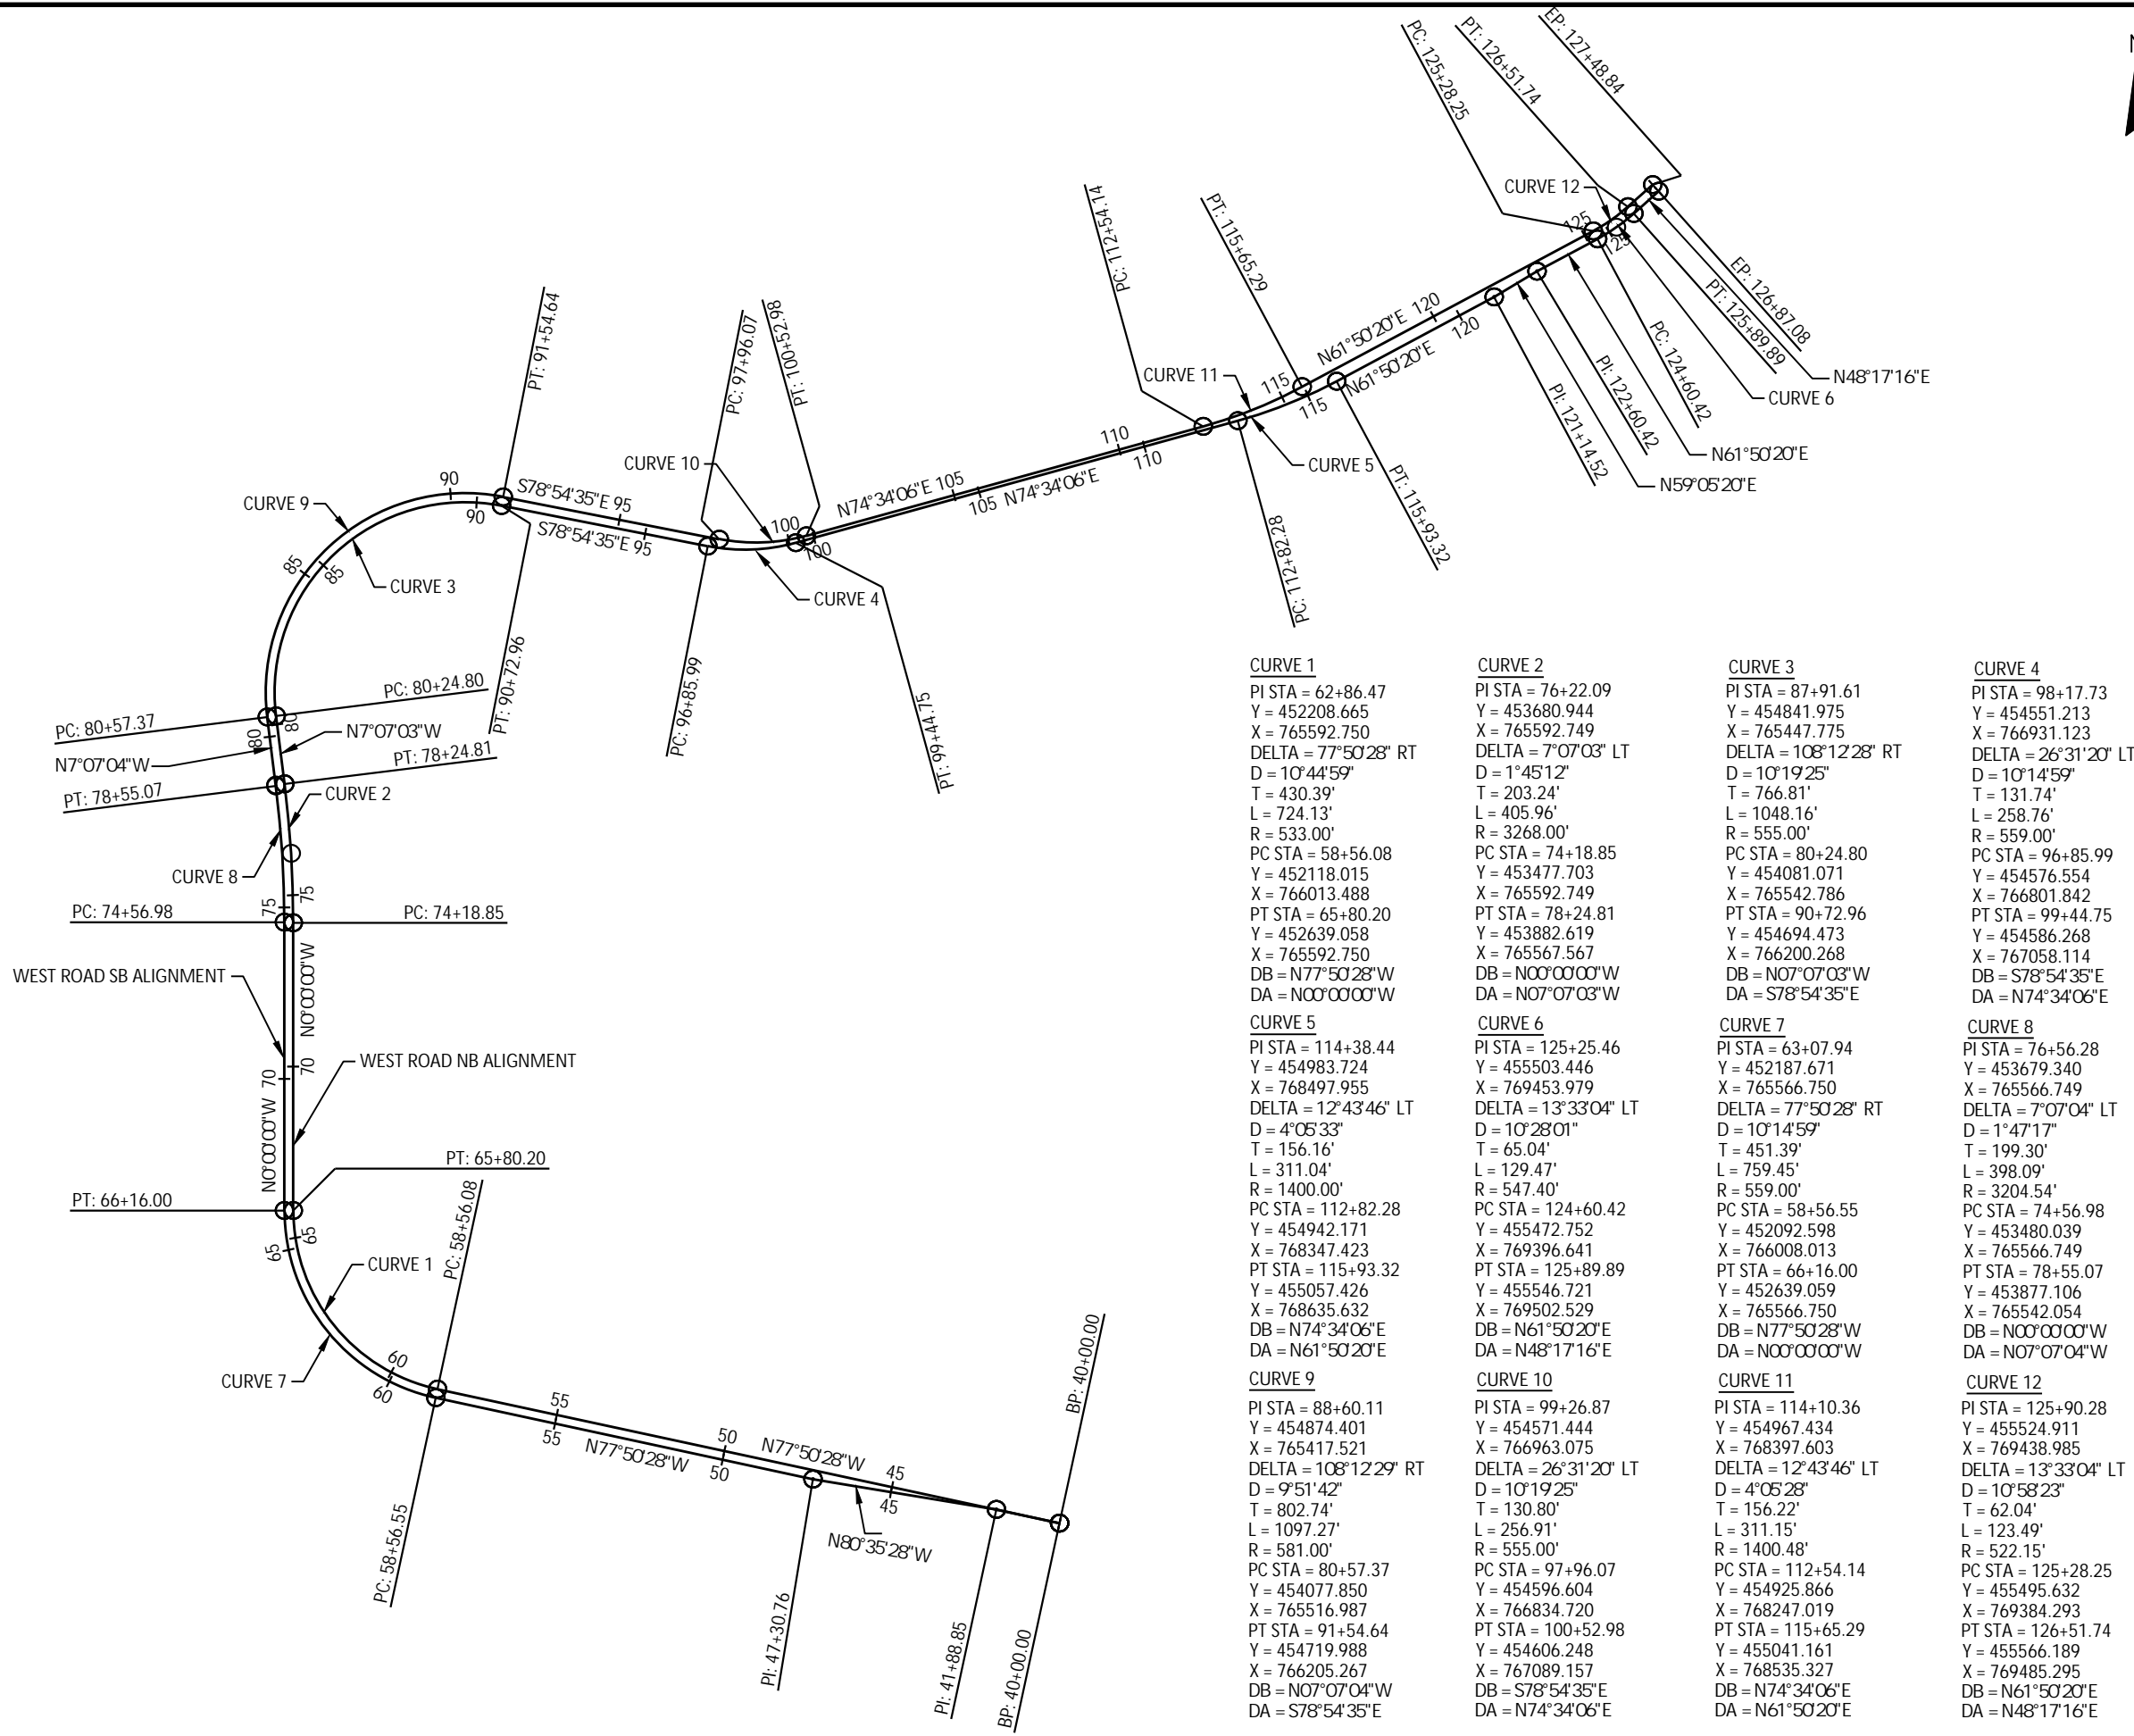

Plotted By: joshua.olson
 Plot File Date Created: Dec/19/2023 3:14 PM
 Layout - Sheet Name: 01
 Filename: C:\USERS\JOSHUA.OLSON\AECOM\CTH PD & COUNTRY VIEW ROAD - GENERAL\900_CAD_GIS\960_CAD-2025 WEST ROAD\956_SHEETPLAN\027201-AD.DWG
 Project Management Initials:
 Designer: K/W
 Checked: ZRL
 Approved: ZRL
 ANS I D 22' x 34'

I	DATE	DESCRIPTION

ANS I D 22' x 34'
 Approved: ZRL
 Checked: ZRL
 Designer: K/LW
 Project Management Initials:

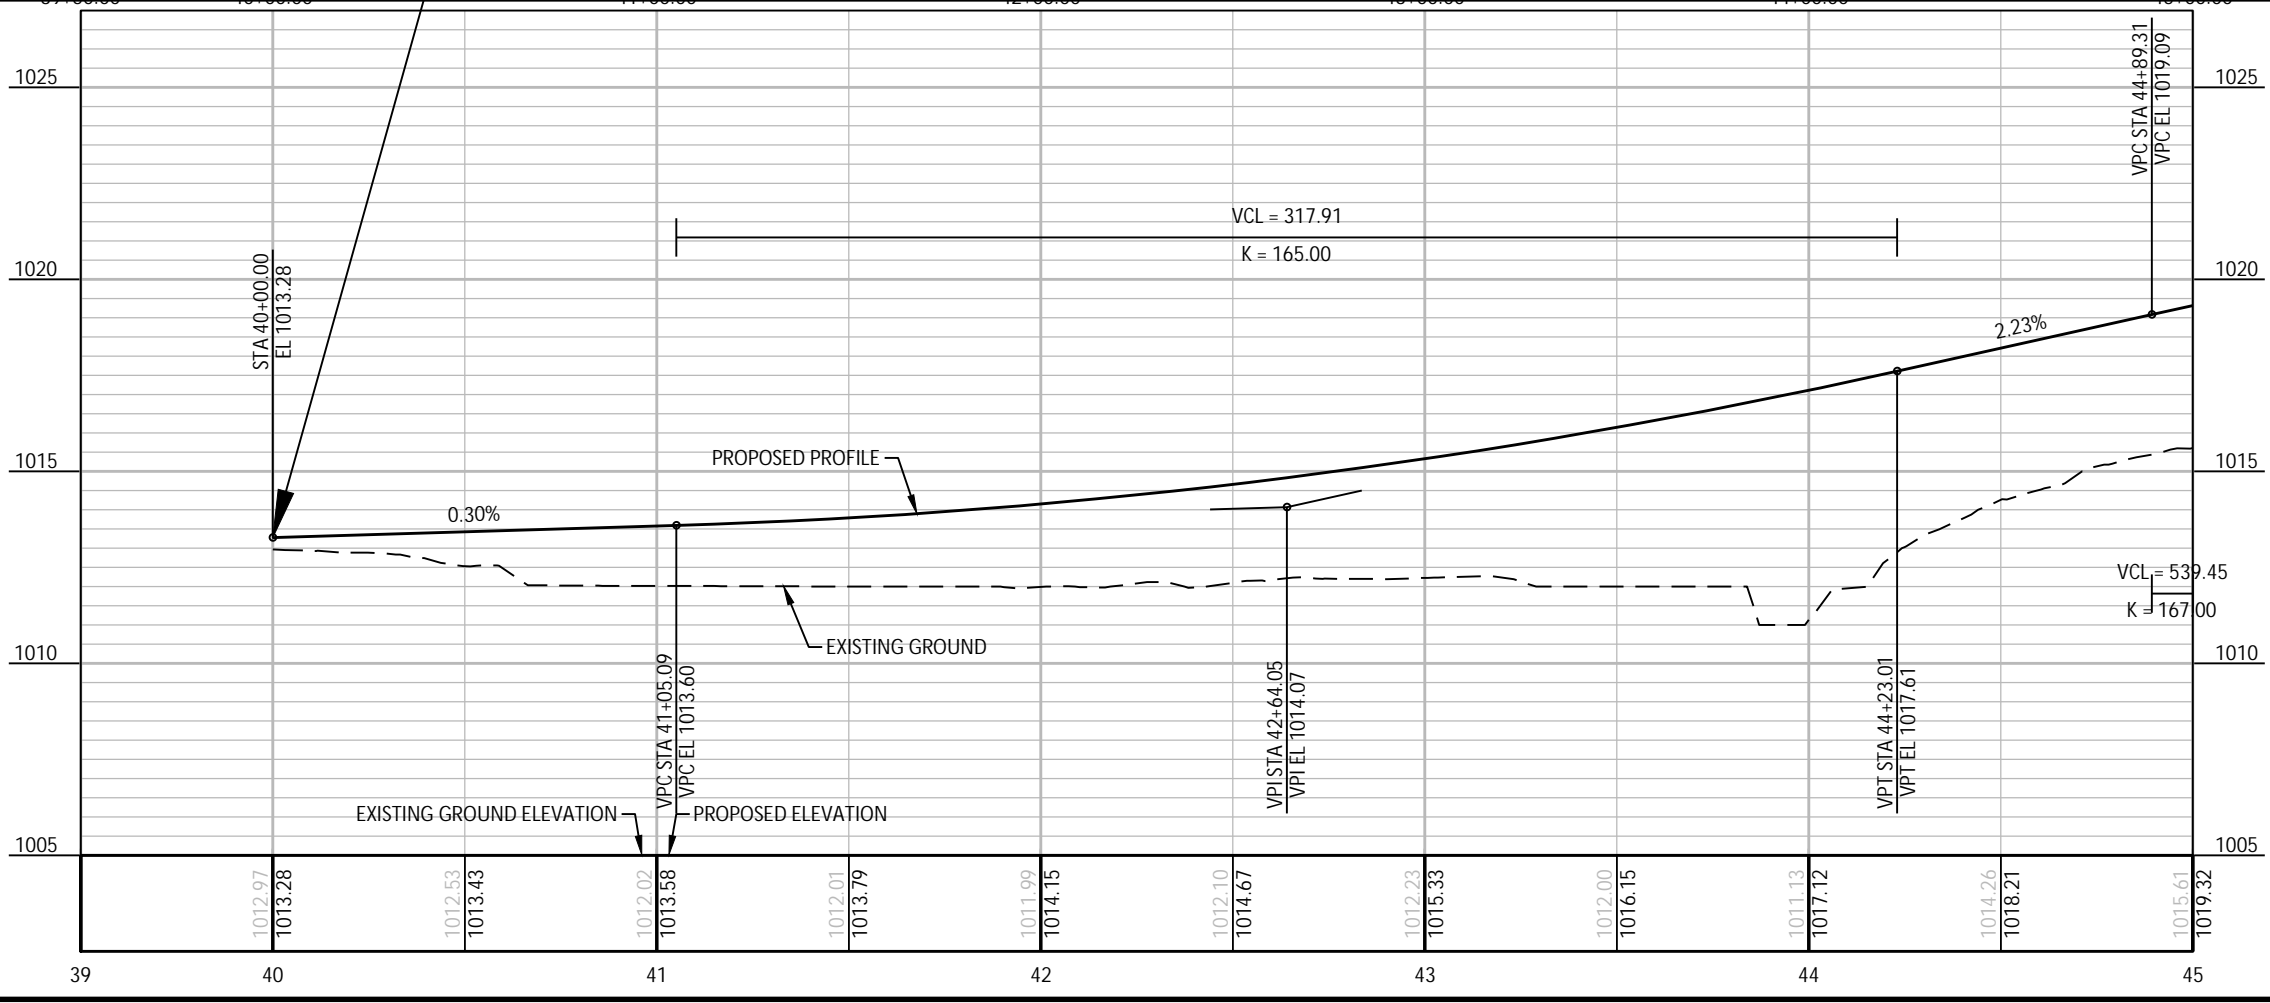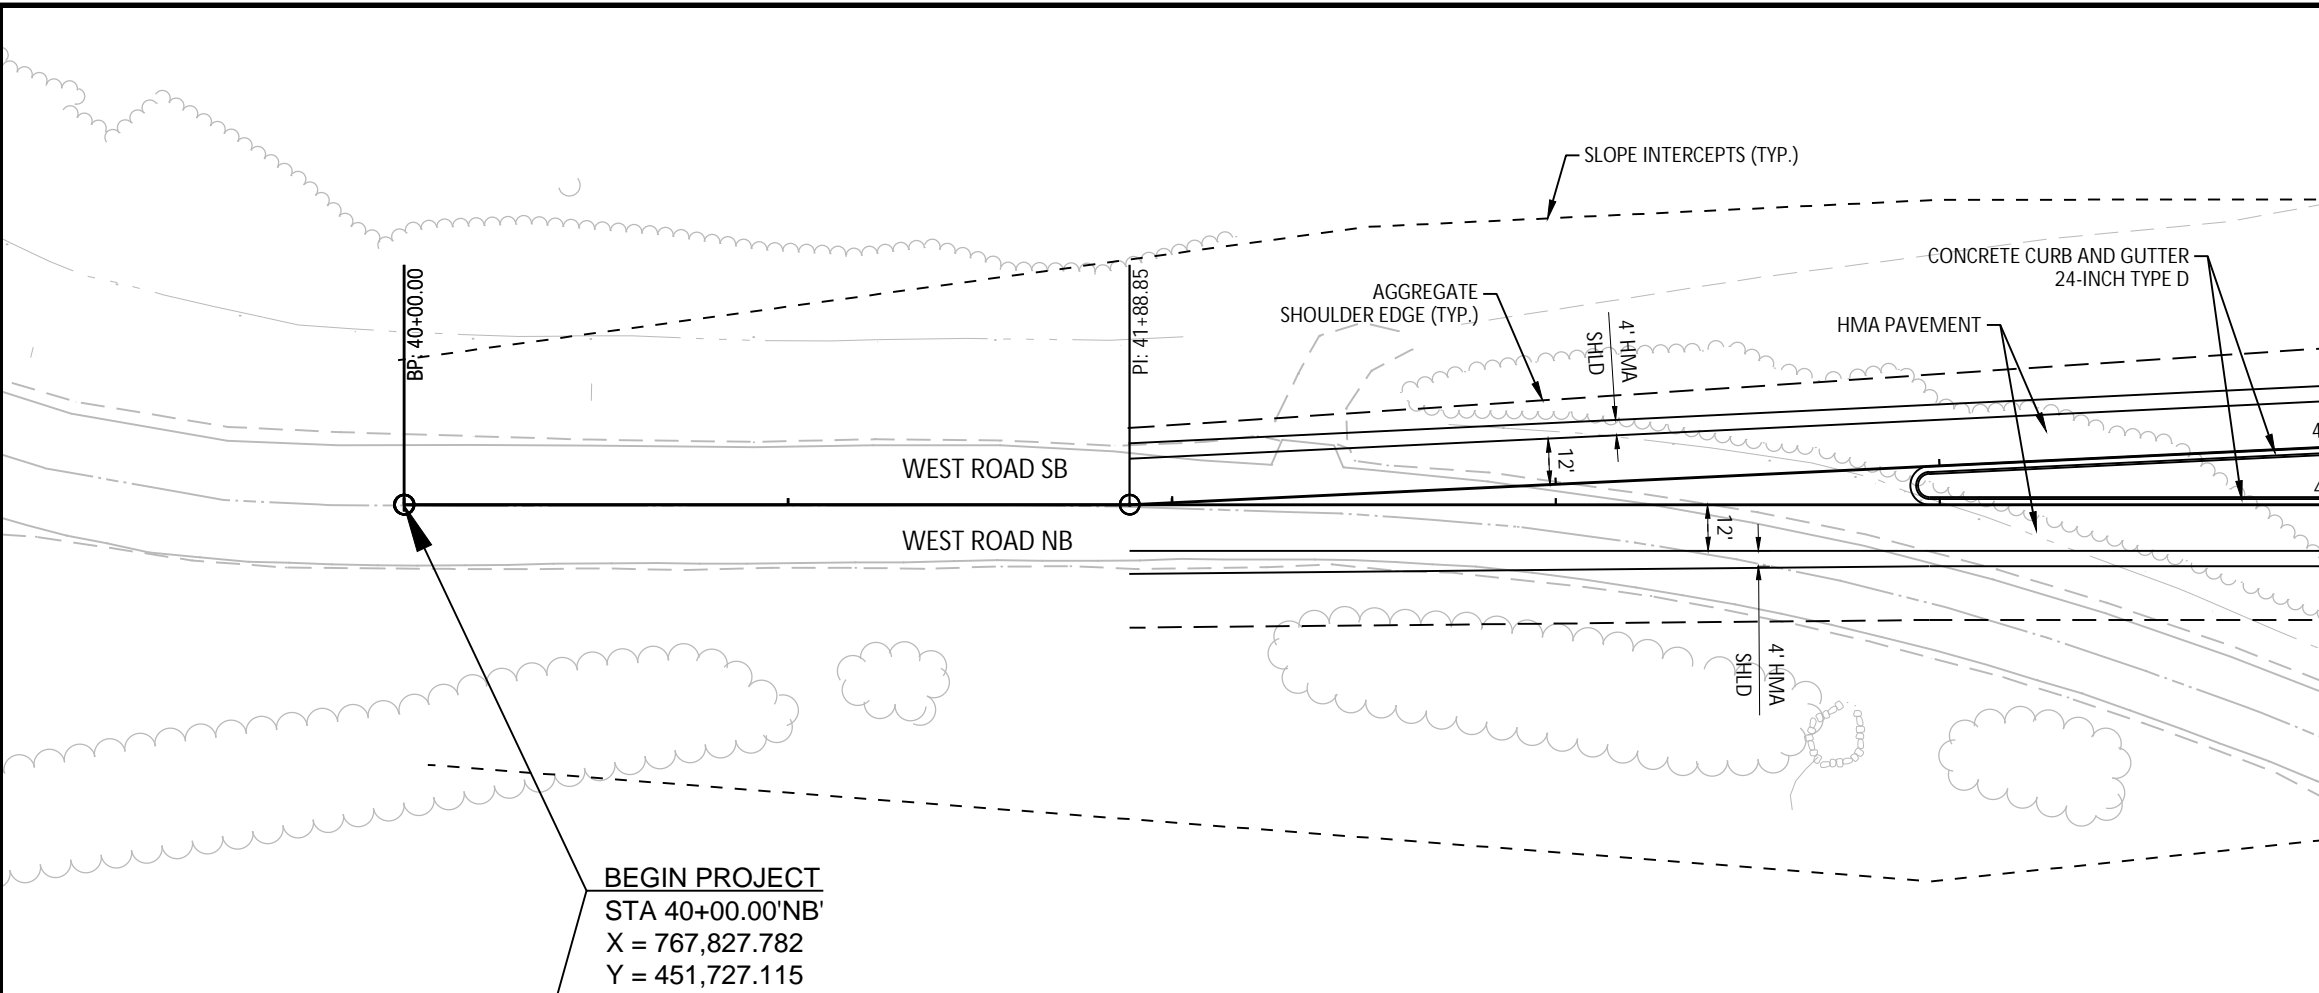

Plotted By: joshua.olson
 Plot File Date Created: Feb/26/2024 9:05 AM
 Layout-Sheet Name: 01
 Filename: C:\WISDOT\STND\TEMP\AC\PUBLISH_21380\050101-PP.DWG

REGISTRATION

ISSUE/REVISION

I/R	DATE	DESCRIPTION
1		ORIGINAL



KEY PLAN

PROJECT NUMBER

2023-XXX



SHEET TITLE

SHEET NUMBER

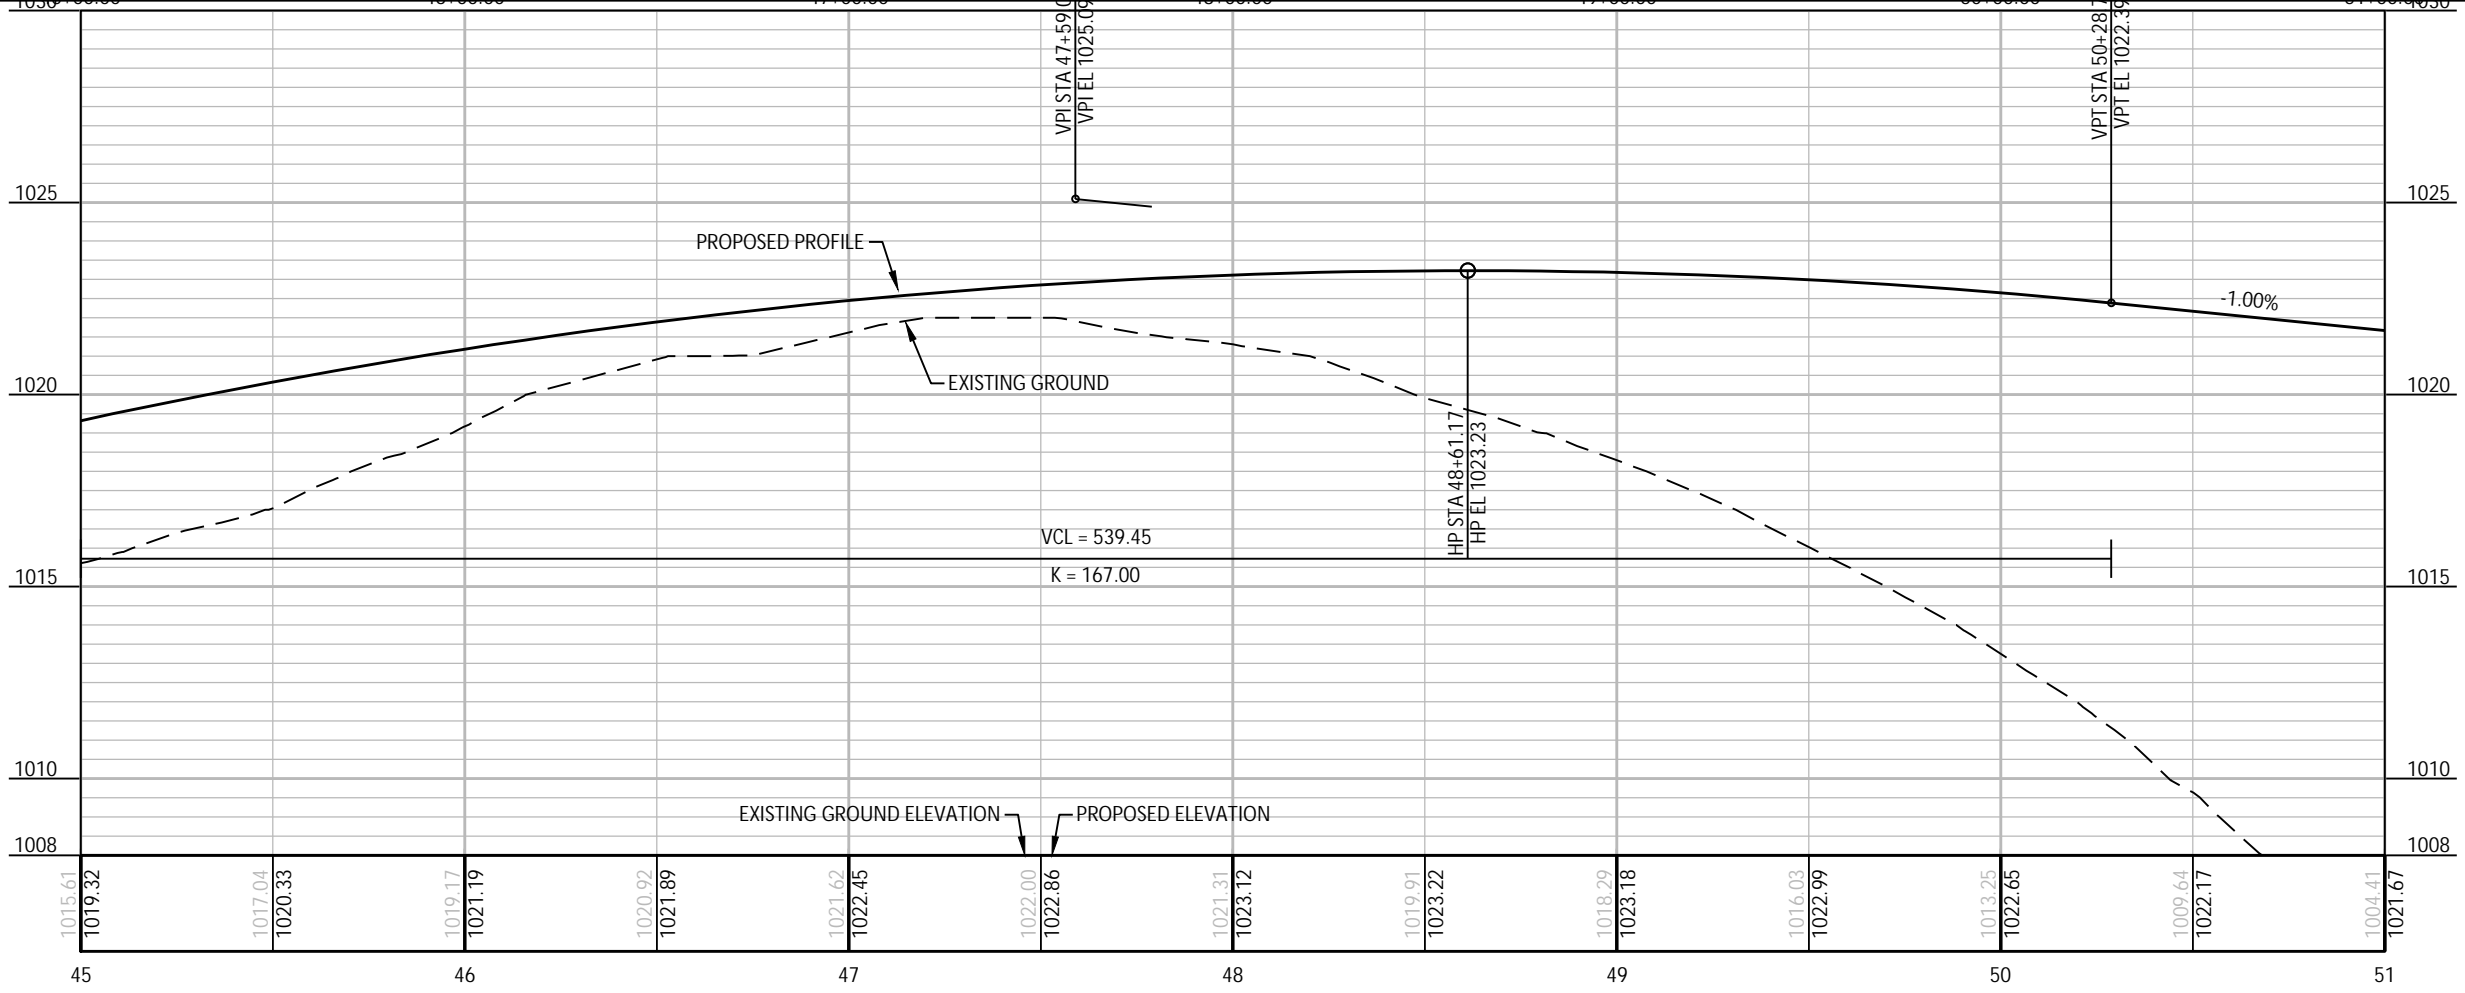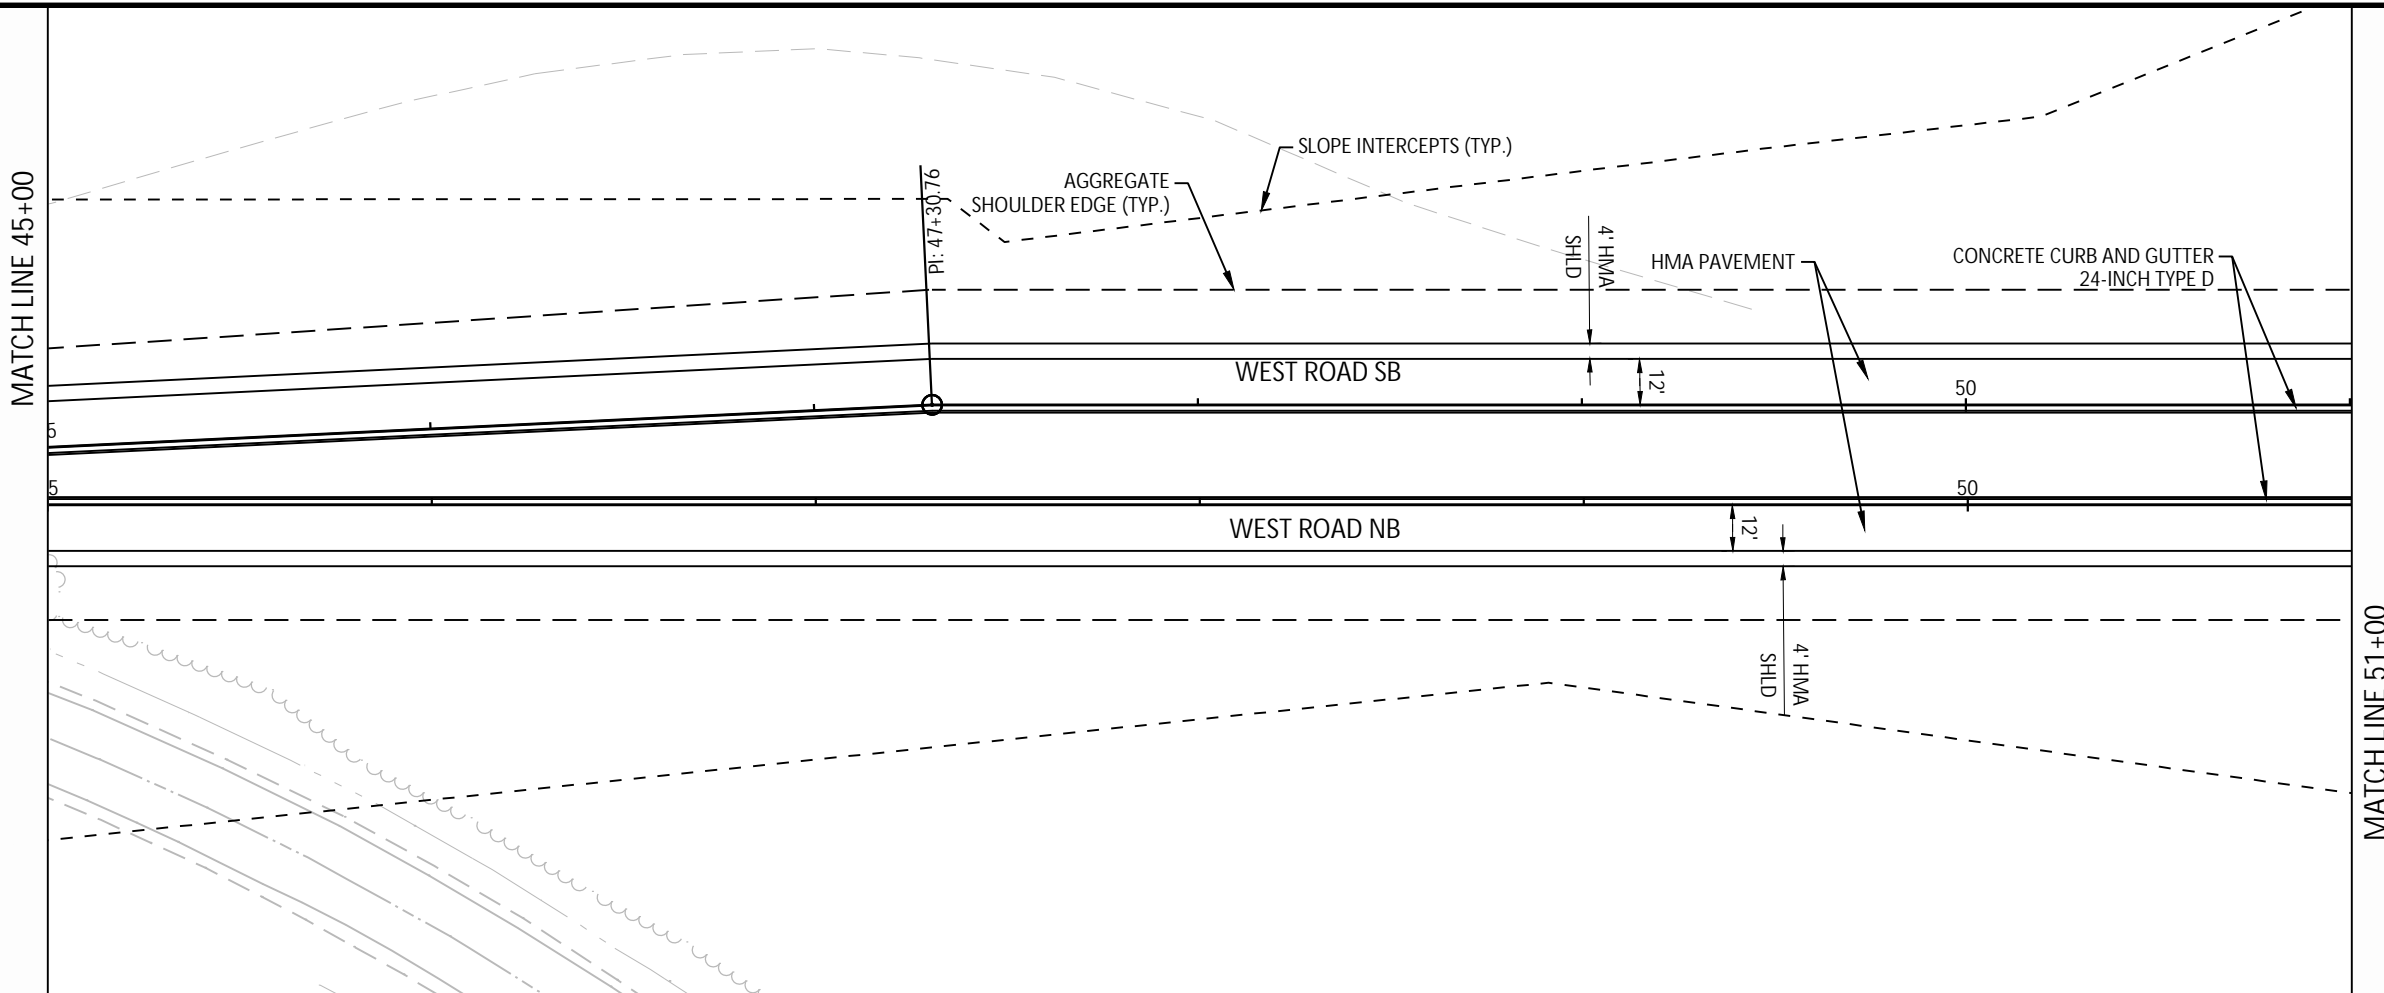

ANSI D 22' x 34' Approved: ZRL Checked: ZRL Designer: K/W Project Management Initials: Plotted By: joshua.olson Plot File Date Created: Feb/26/2024 9:09 AM Layout-Sheet Name: 02 Filename: C:\WISDOT\STND\TEMP\AC\PUBLIS\21380\050101-PP.DWG

I	DATE	DESCRIPTION
		ORIGINAL

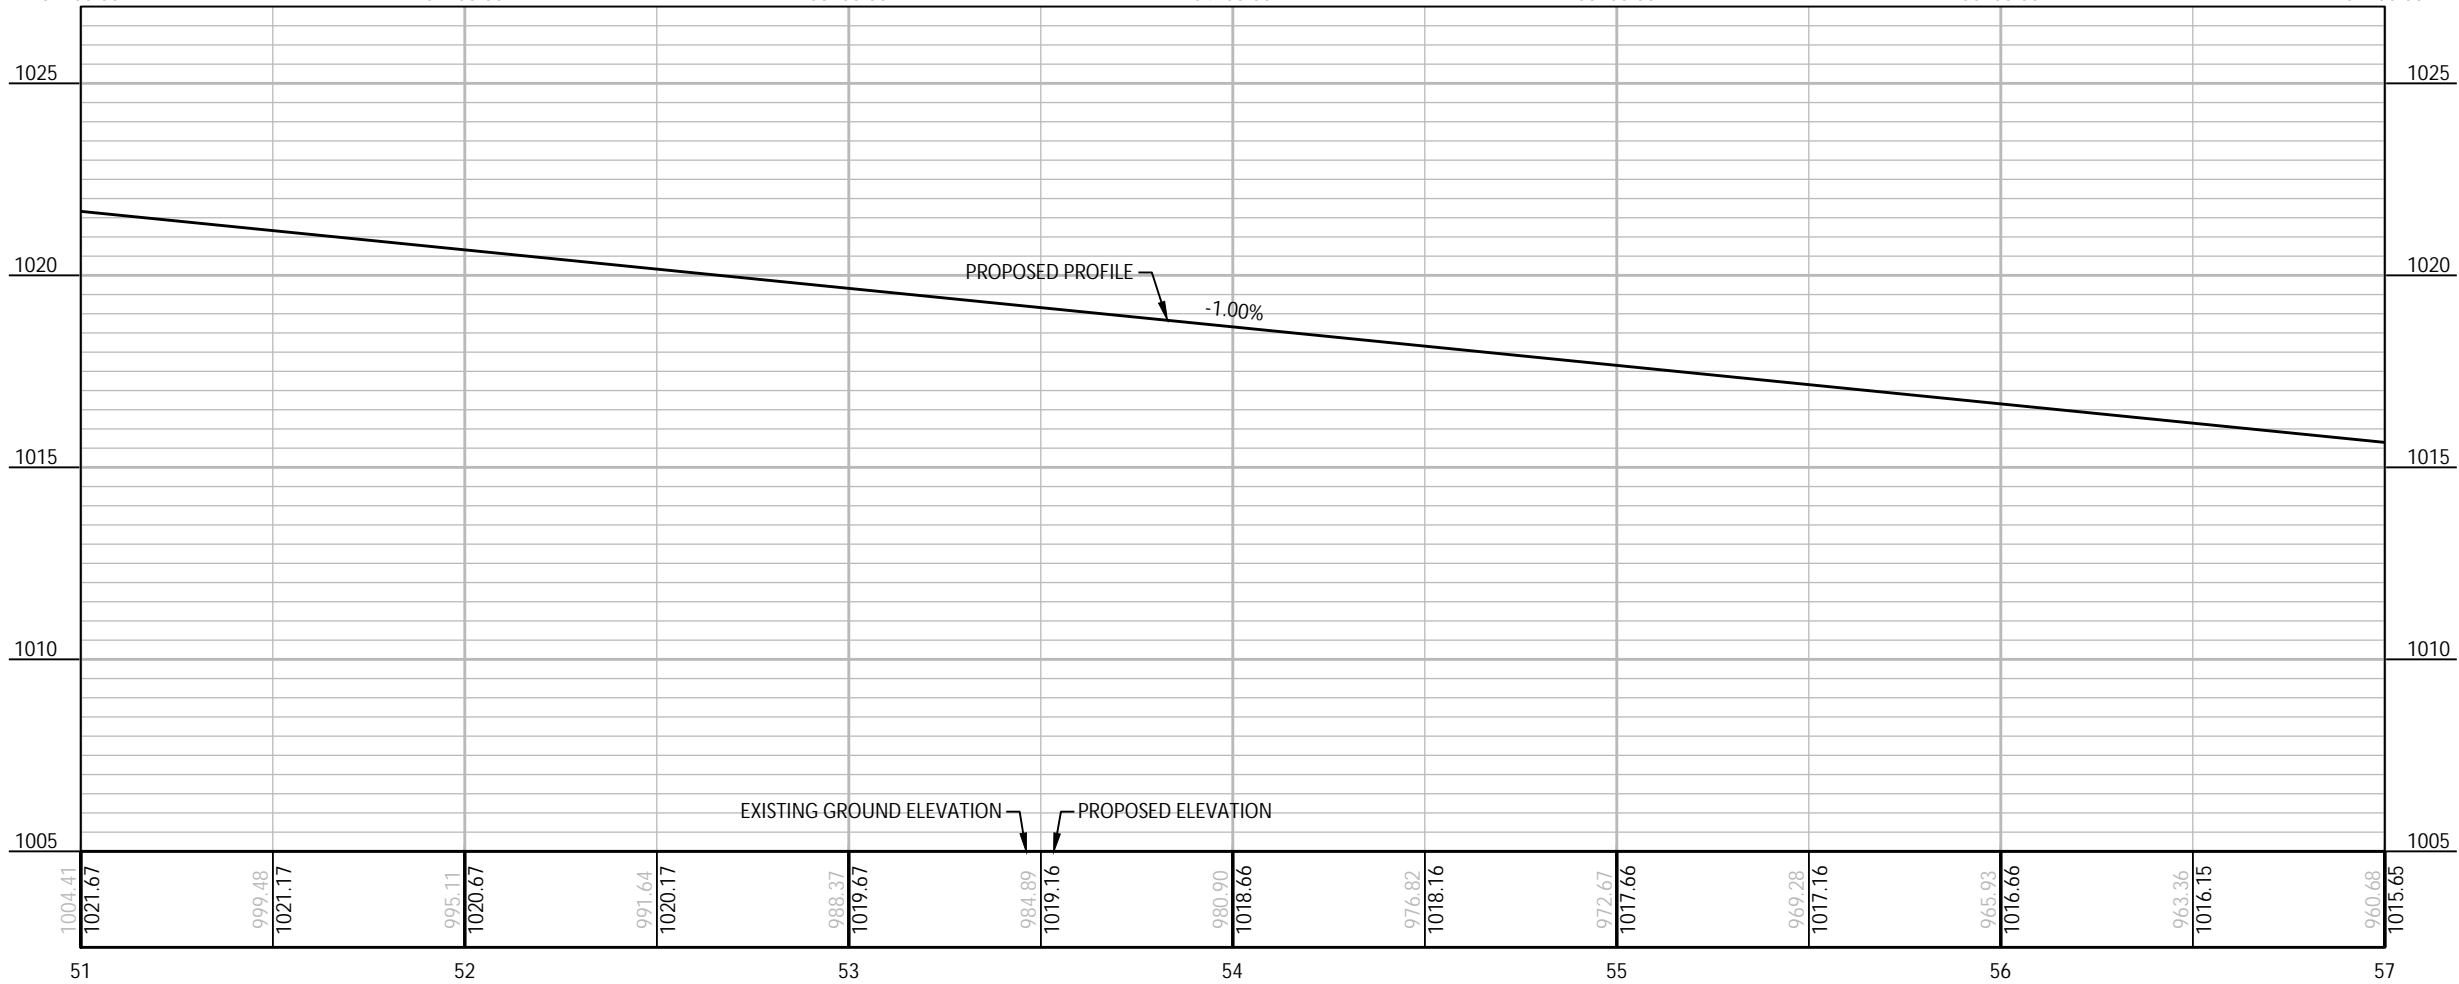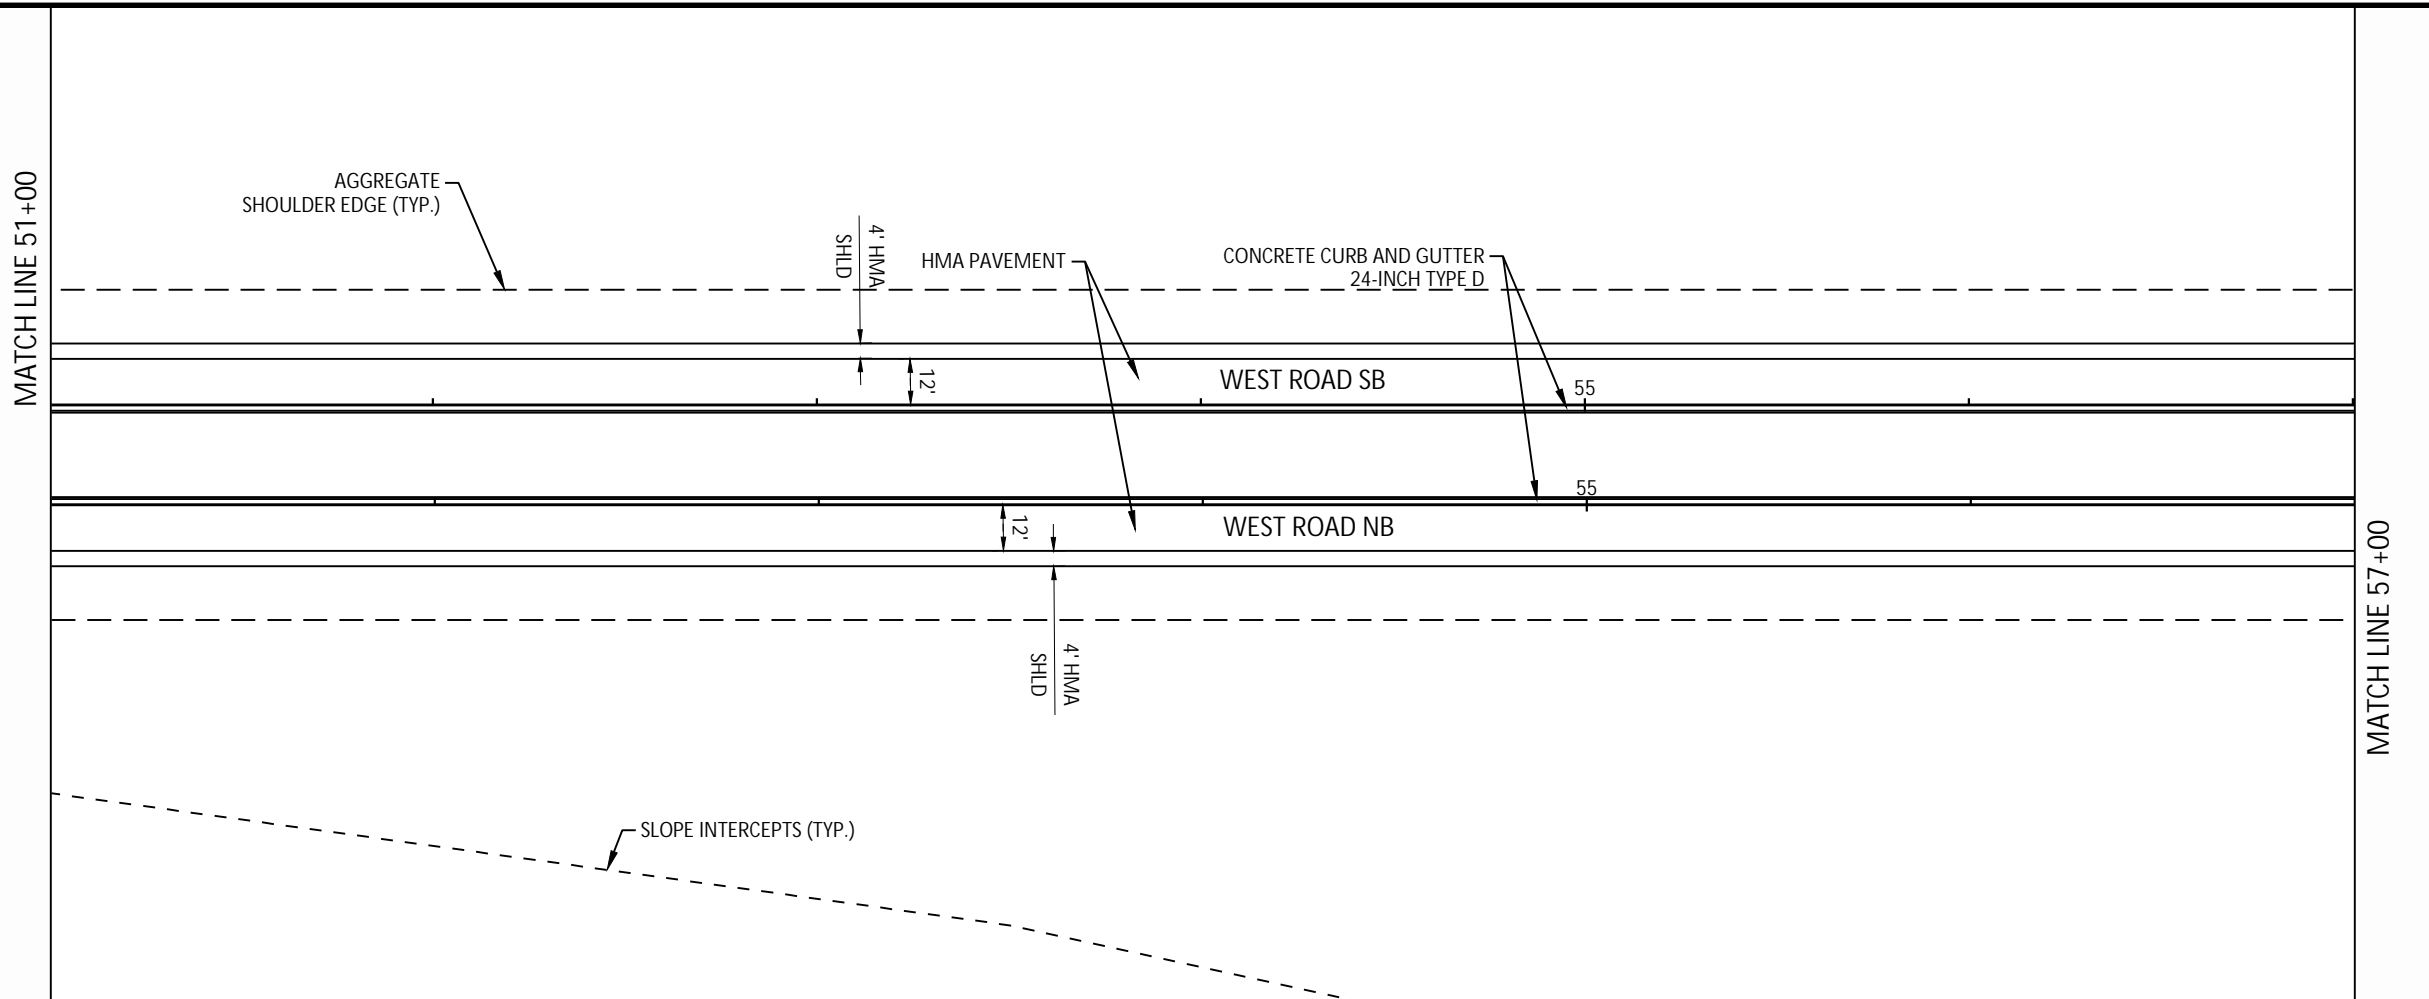

PROJECT

WEST ROAD

CTH G TO COUNTRY VIEW ROAD
20XX-XXX
VERONA, WISCONSIN

CLIENT

CITY OF VERONA

111 LINCOLN STREET
VERONA, WISCONSIN 53593
608-845-6495 tel
www.ci.verona.wi.us

CONSULTANT

AECOM
1350 DEMING WAY SUITE 100
MIDDLETON, WI 53562
608-836-9800 tel
608-836-9767 fax
www.aecom.com

SUB-CONSULTANTS

REGISTRATION

ISSUE/REVISION

I	DATE	DESCRIPTION
		ORIGINAL

KEY PLAN

PROJECT NUMBER

2023-XXX



SHEET TITLE

SHEET NUMBER

ANSI D 22' x 34'

Project Management Initials: Designer: KJW Checked: ZRL Approved: ZRL

Plotted By: joshua.olson
Plot File Date Created: Feb/26/2024 9:18 AM
Layout-Sheet Name: 04
Filename: C:\WISDOT\STND\TEMP\AC\PUBLISH_21380\050101-PP.DWG

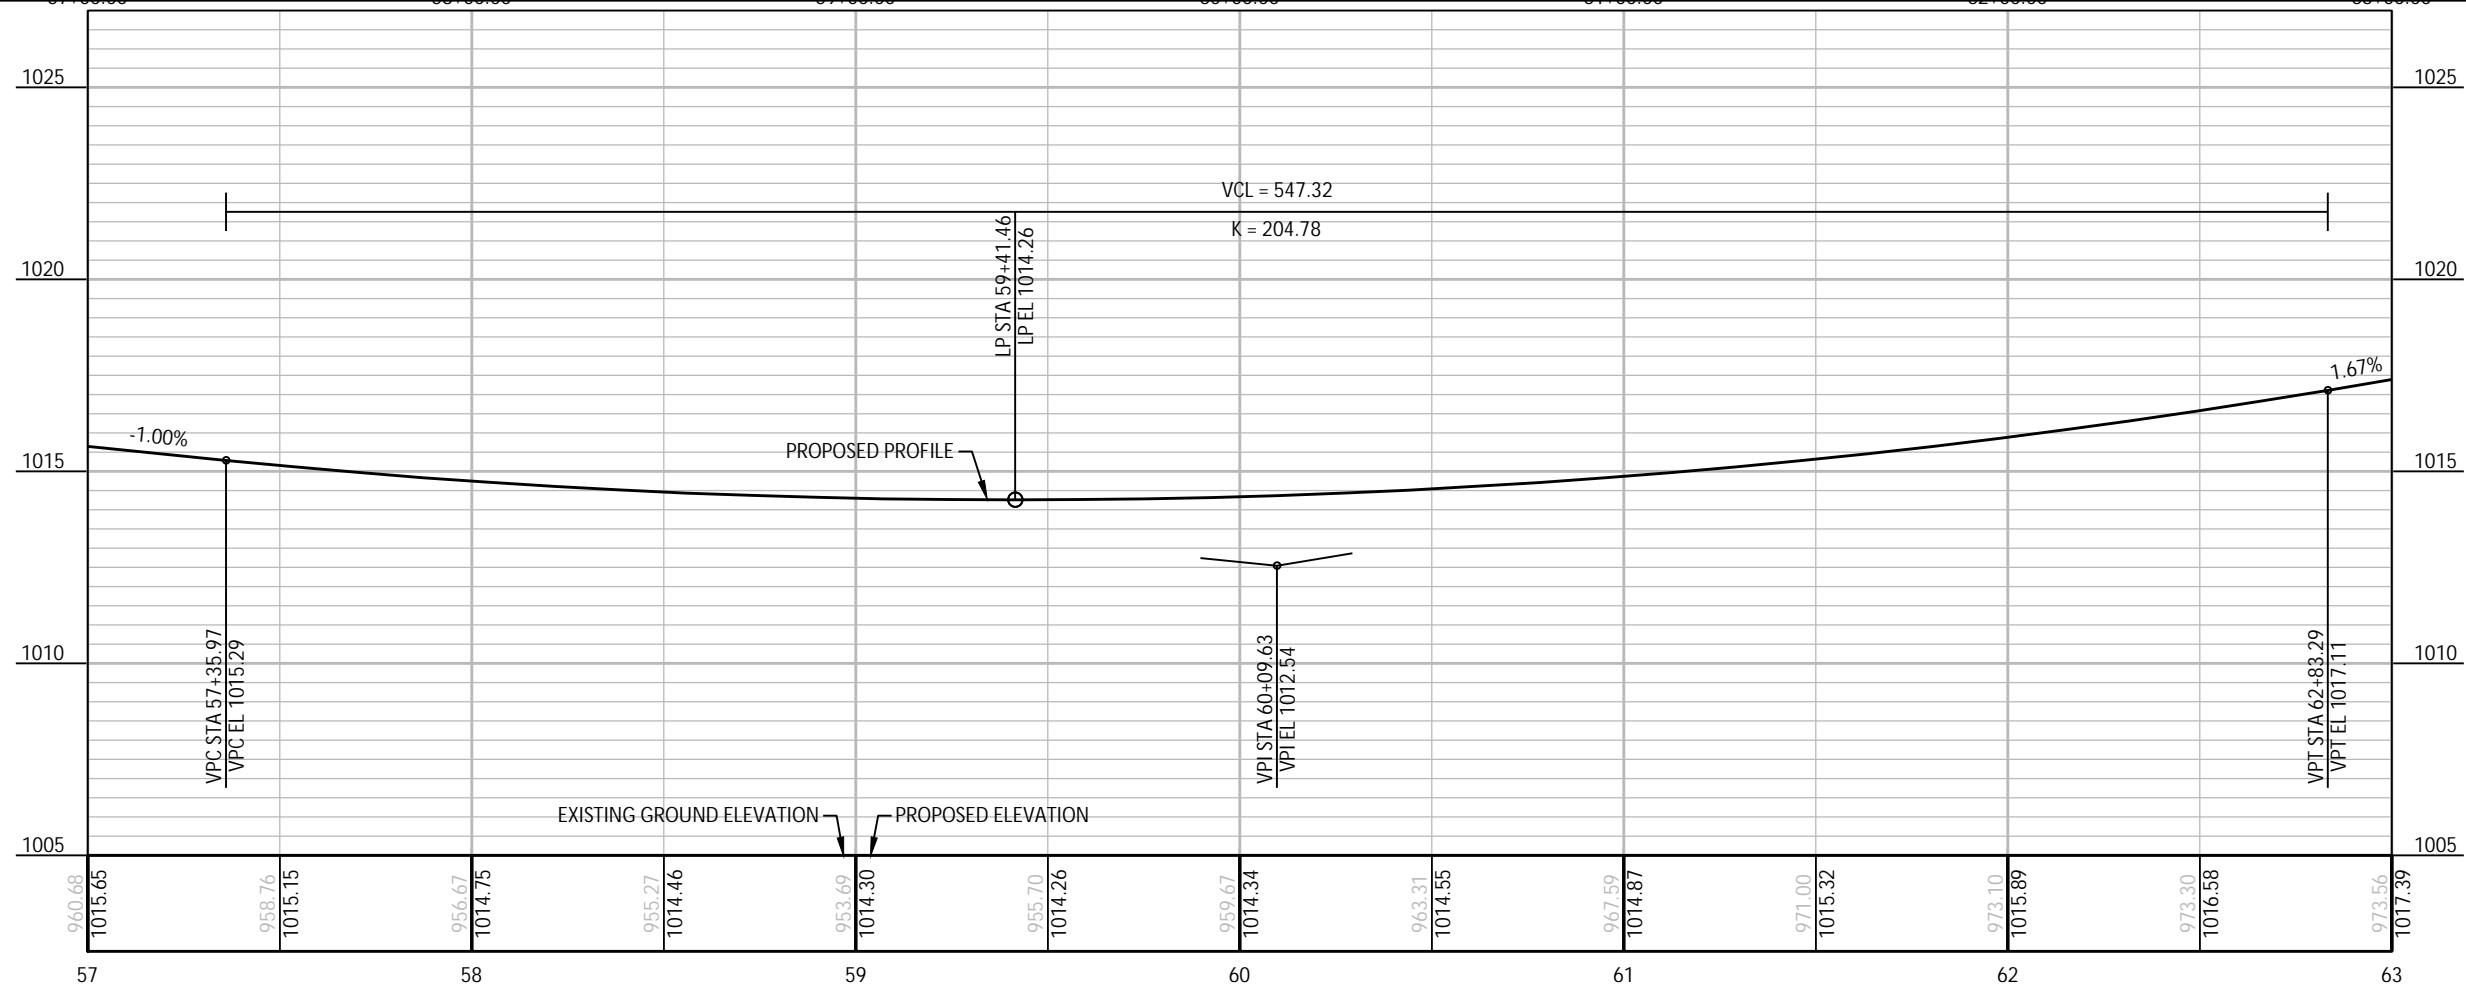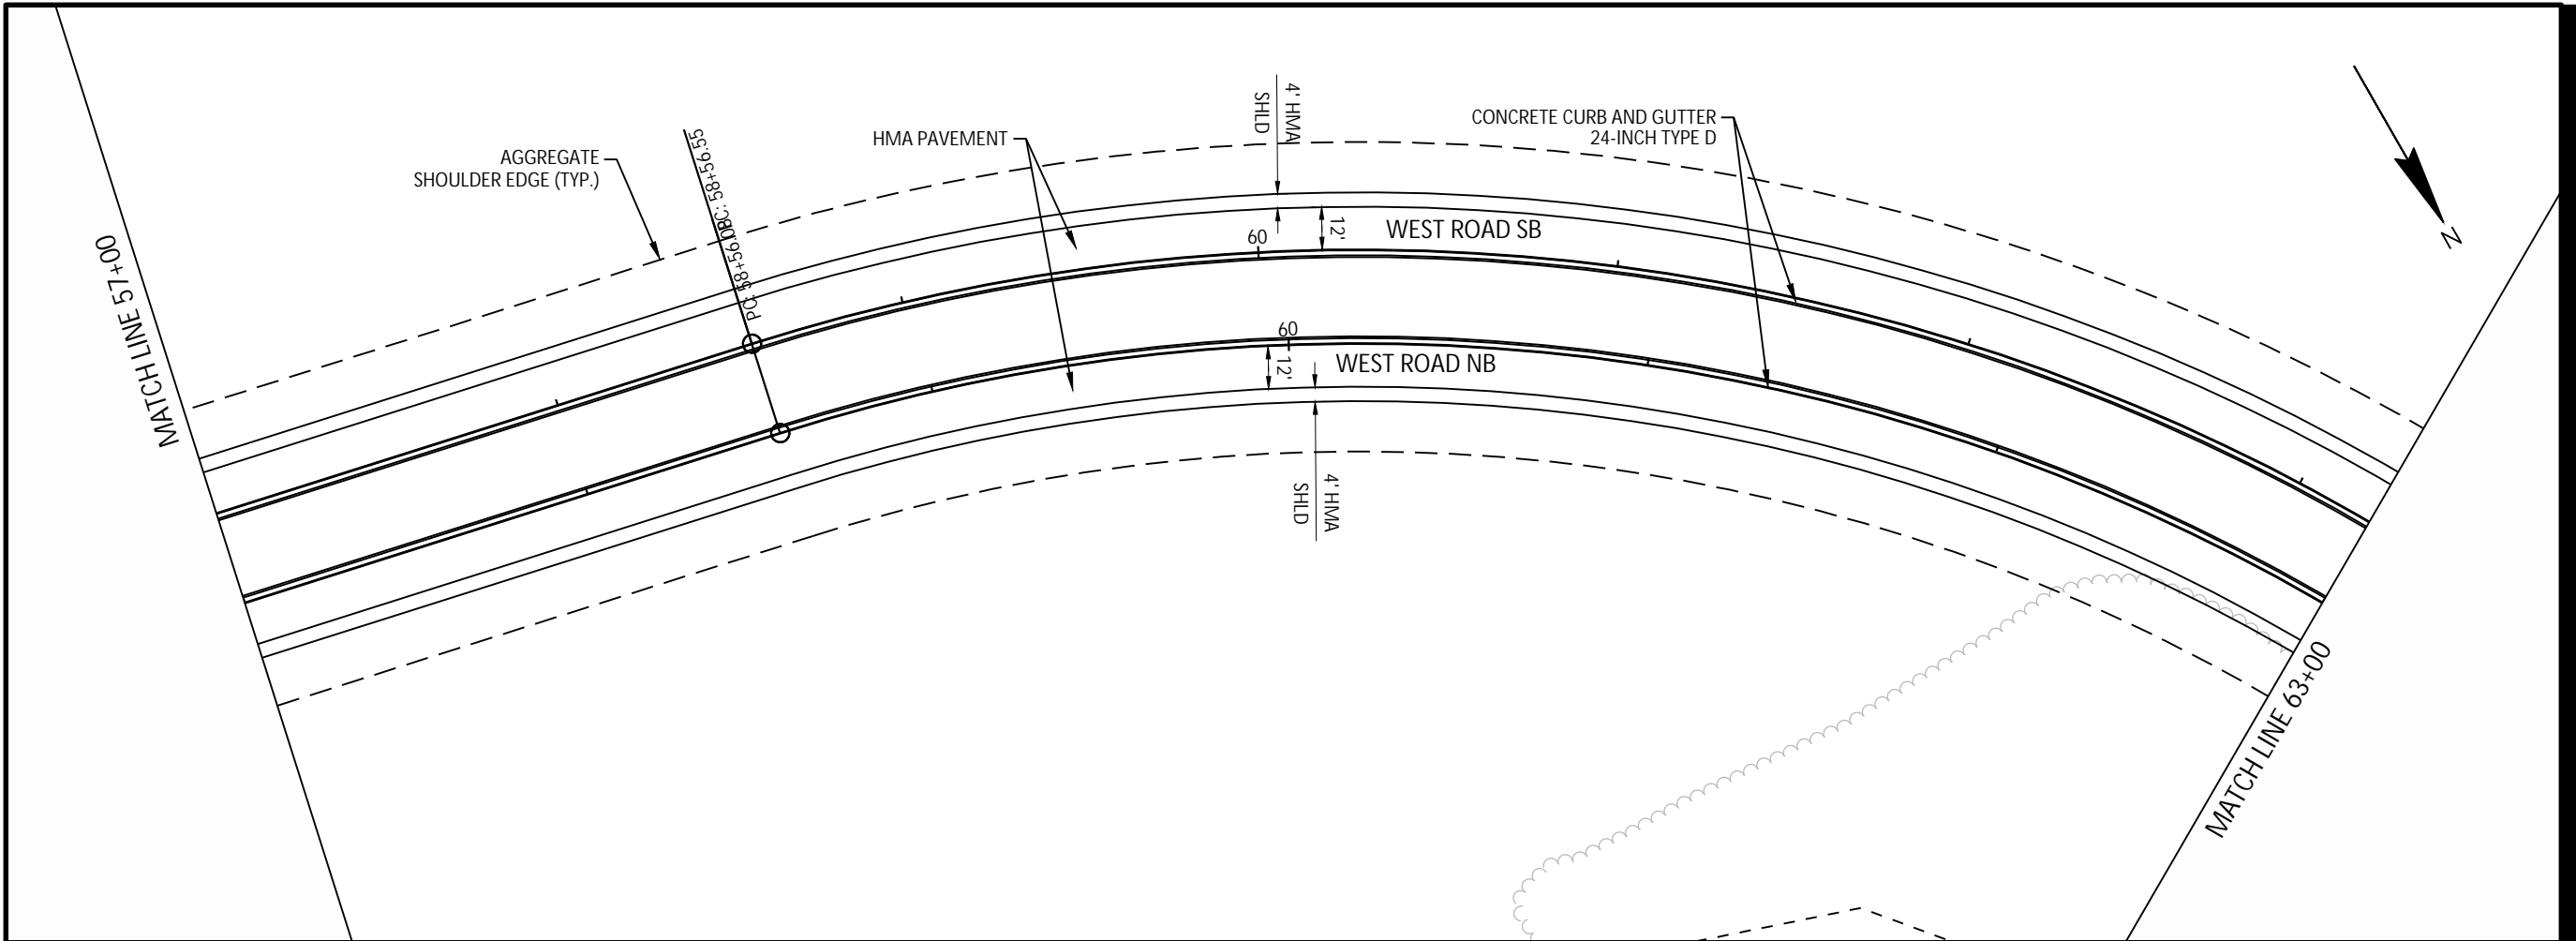

Plotted By: joshua.olson
Plot File Date Created: Feb/26/2024 9:18 AM
Layout-Sheet Name: 04
Filename: C:\WISDOT\STND\TEMP\AC\PUBLISH_21380\050101-PP.DWG

PROJECT
WEST ROAD
 CTH G TO COUNTRY VIEW ROAD
 20XX-XXX
 VERONA, WISCONSIN

CLIENT
CITY OF VERONA
 111 LINCOLN STREET
 VERONA, WISCONSIN 53593
 608-845-6495 tel
 www.ci.verona.wi.us

CONSULTANT
 AECOM
 1350 DEMING WAY SUITE 100
 MIDDLETON, WI 53562
 608-836-9800 tel
 608-836-9767 fax
 www.aecom.com

SUB-CONSULTANTS

REGISTRATION

ISSUE/REVISION

I	DATE	DESCRIPTION
1		ORIGINAL

KEY PLAN



PROJECT NUMBER

2023-XXX



SHEET TITLE

SHEET NUMBER

ANSI D 22' x 34'
 Approved: ZRL
 Checked: ZRL
 Designer: K/W
 Project Management Initials:
 Plotted By: joshua.olson
 Plot File Date Created: Feb/26/2024 9:22 AM
 Layout-Sheet Name: 05
 Filename: C:\WISDOT\STND\TEMP\AC\PUBLISH_21380\050101-PP.DWG

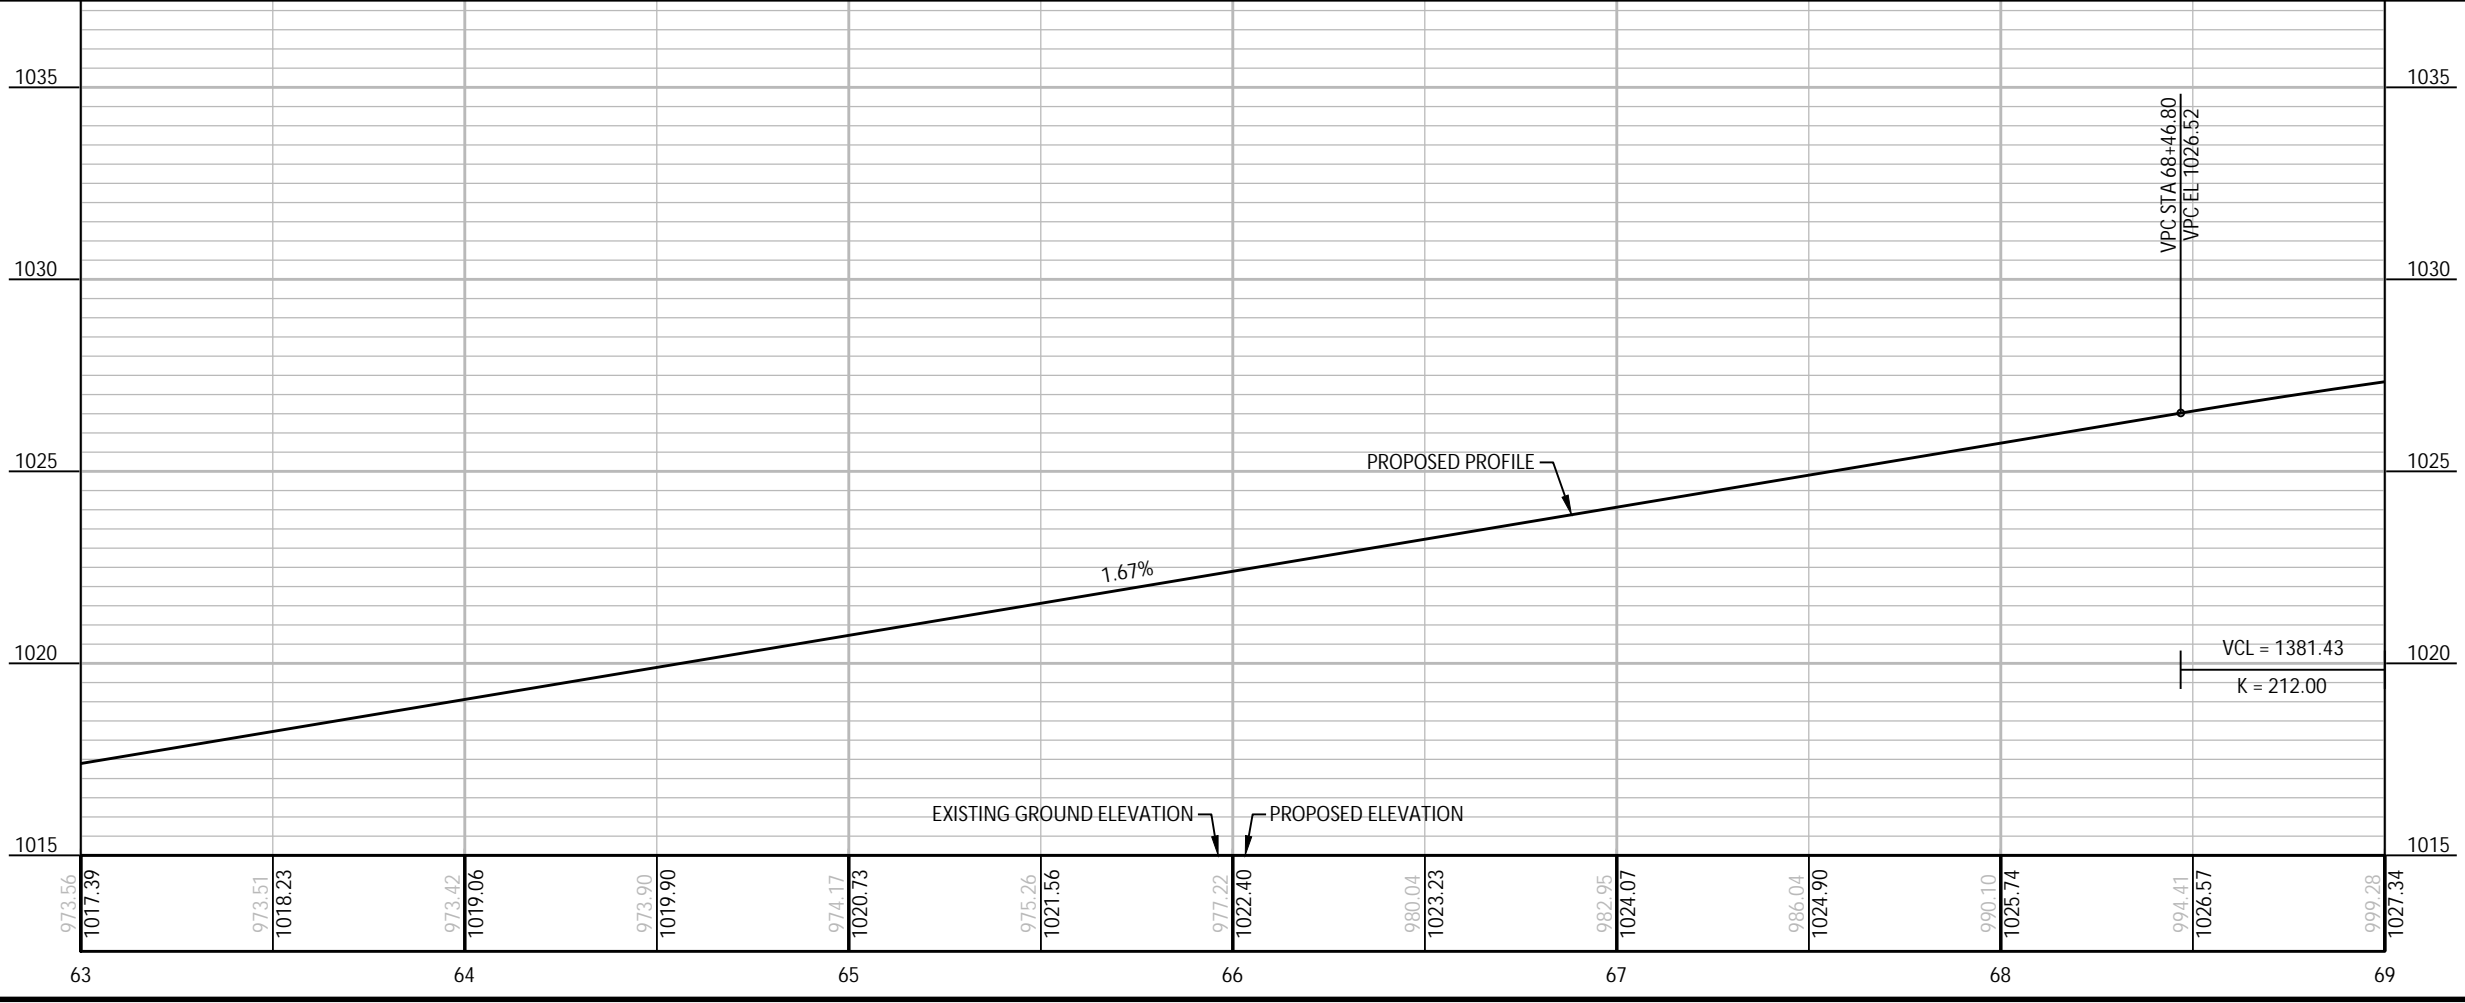
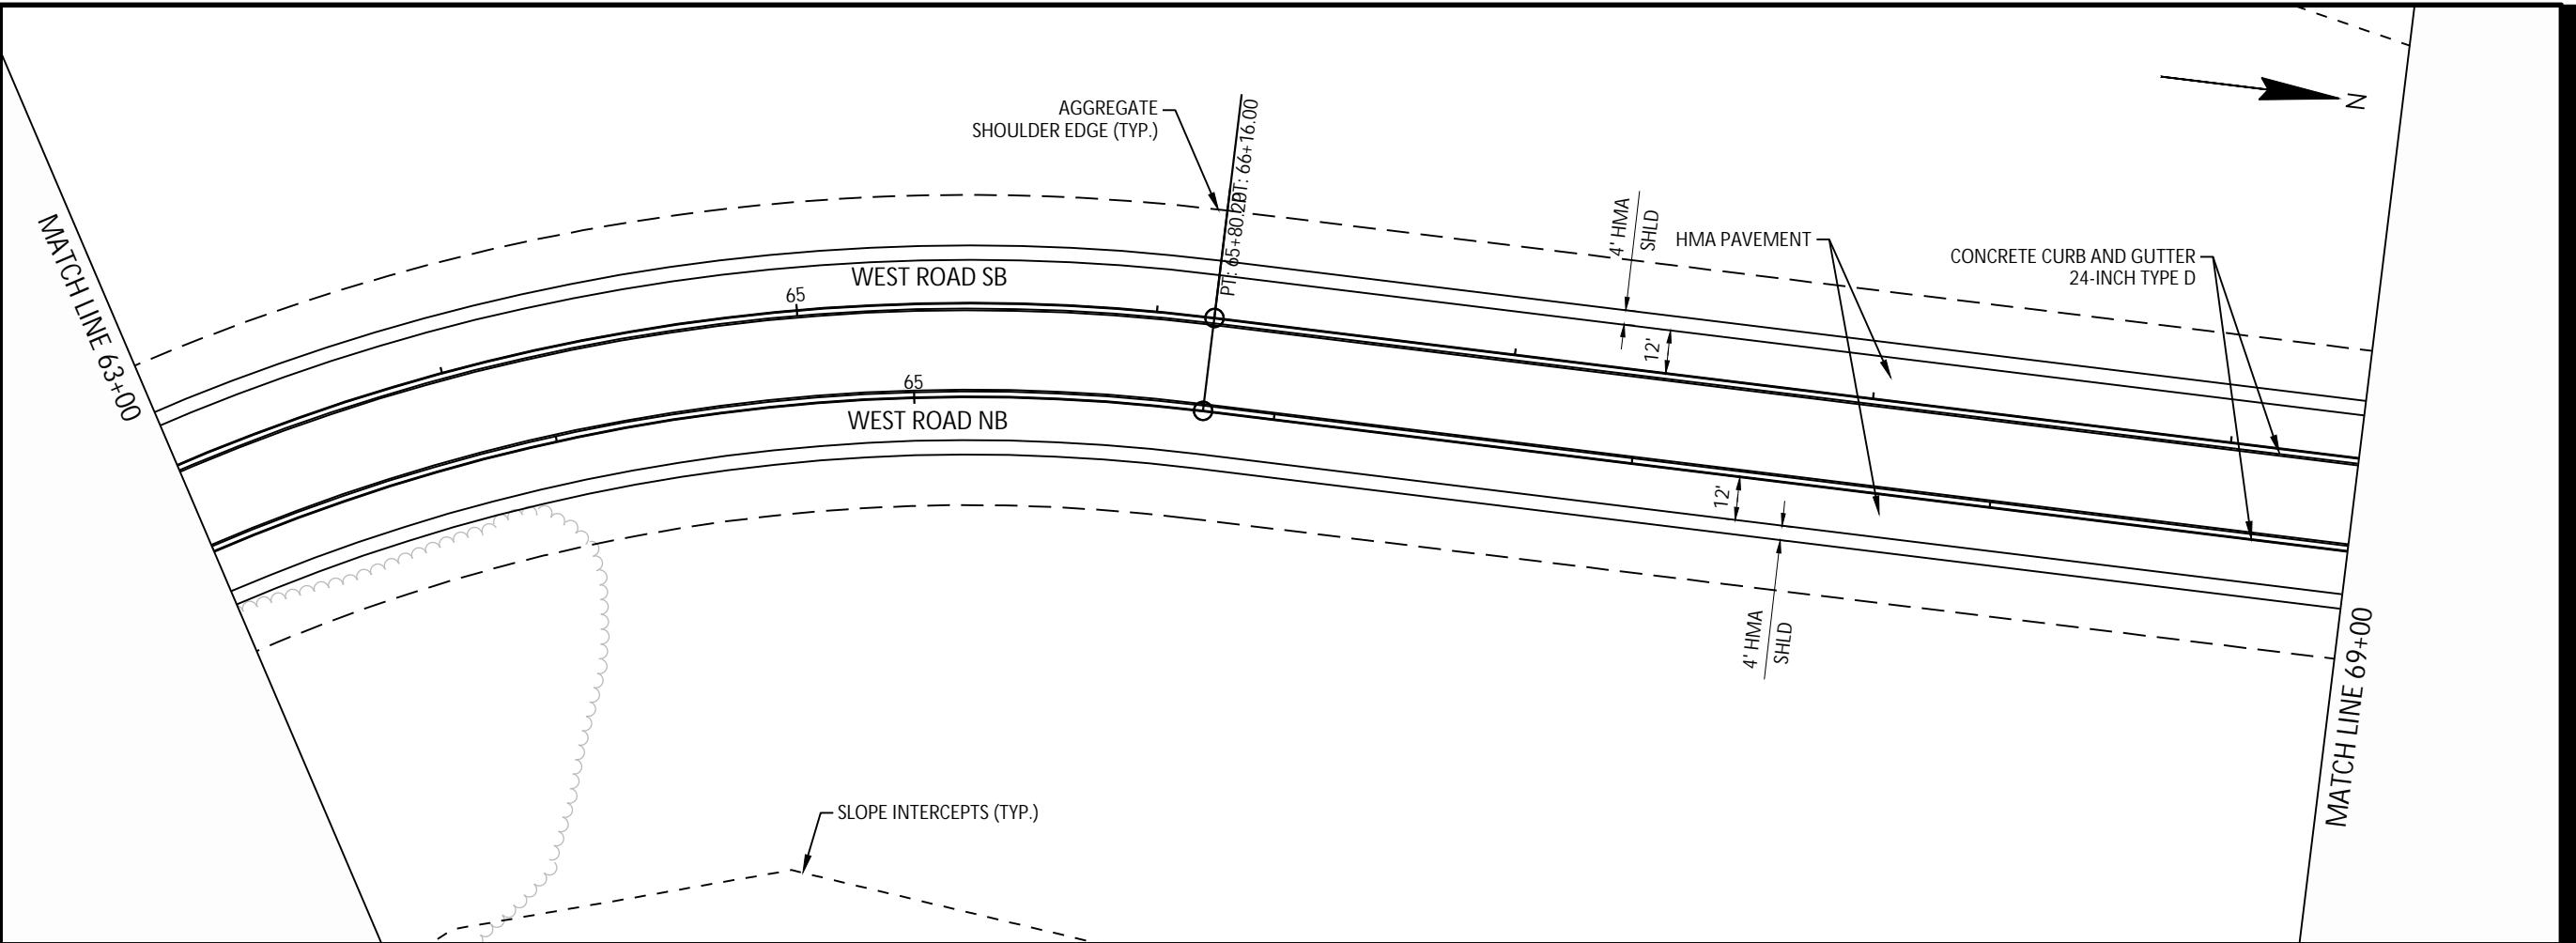


I	DATE	DESCRIPTION
1		ORIGINAL

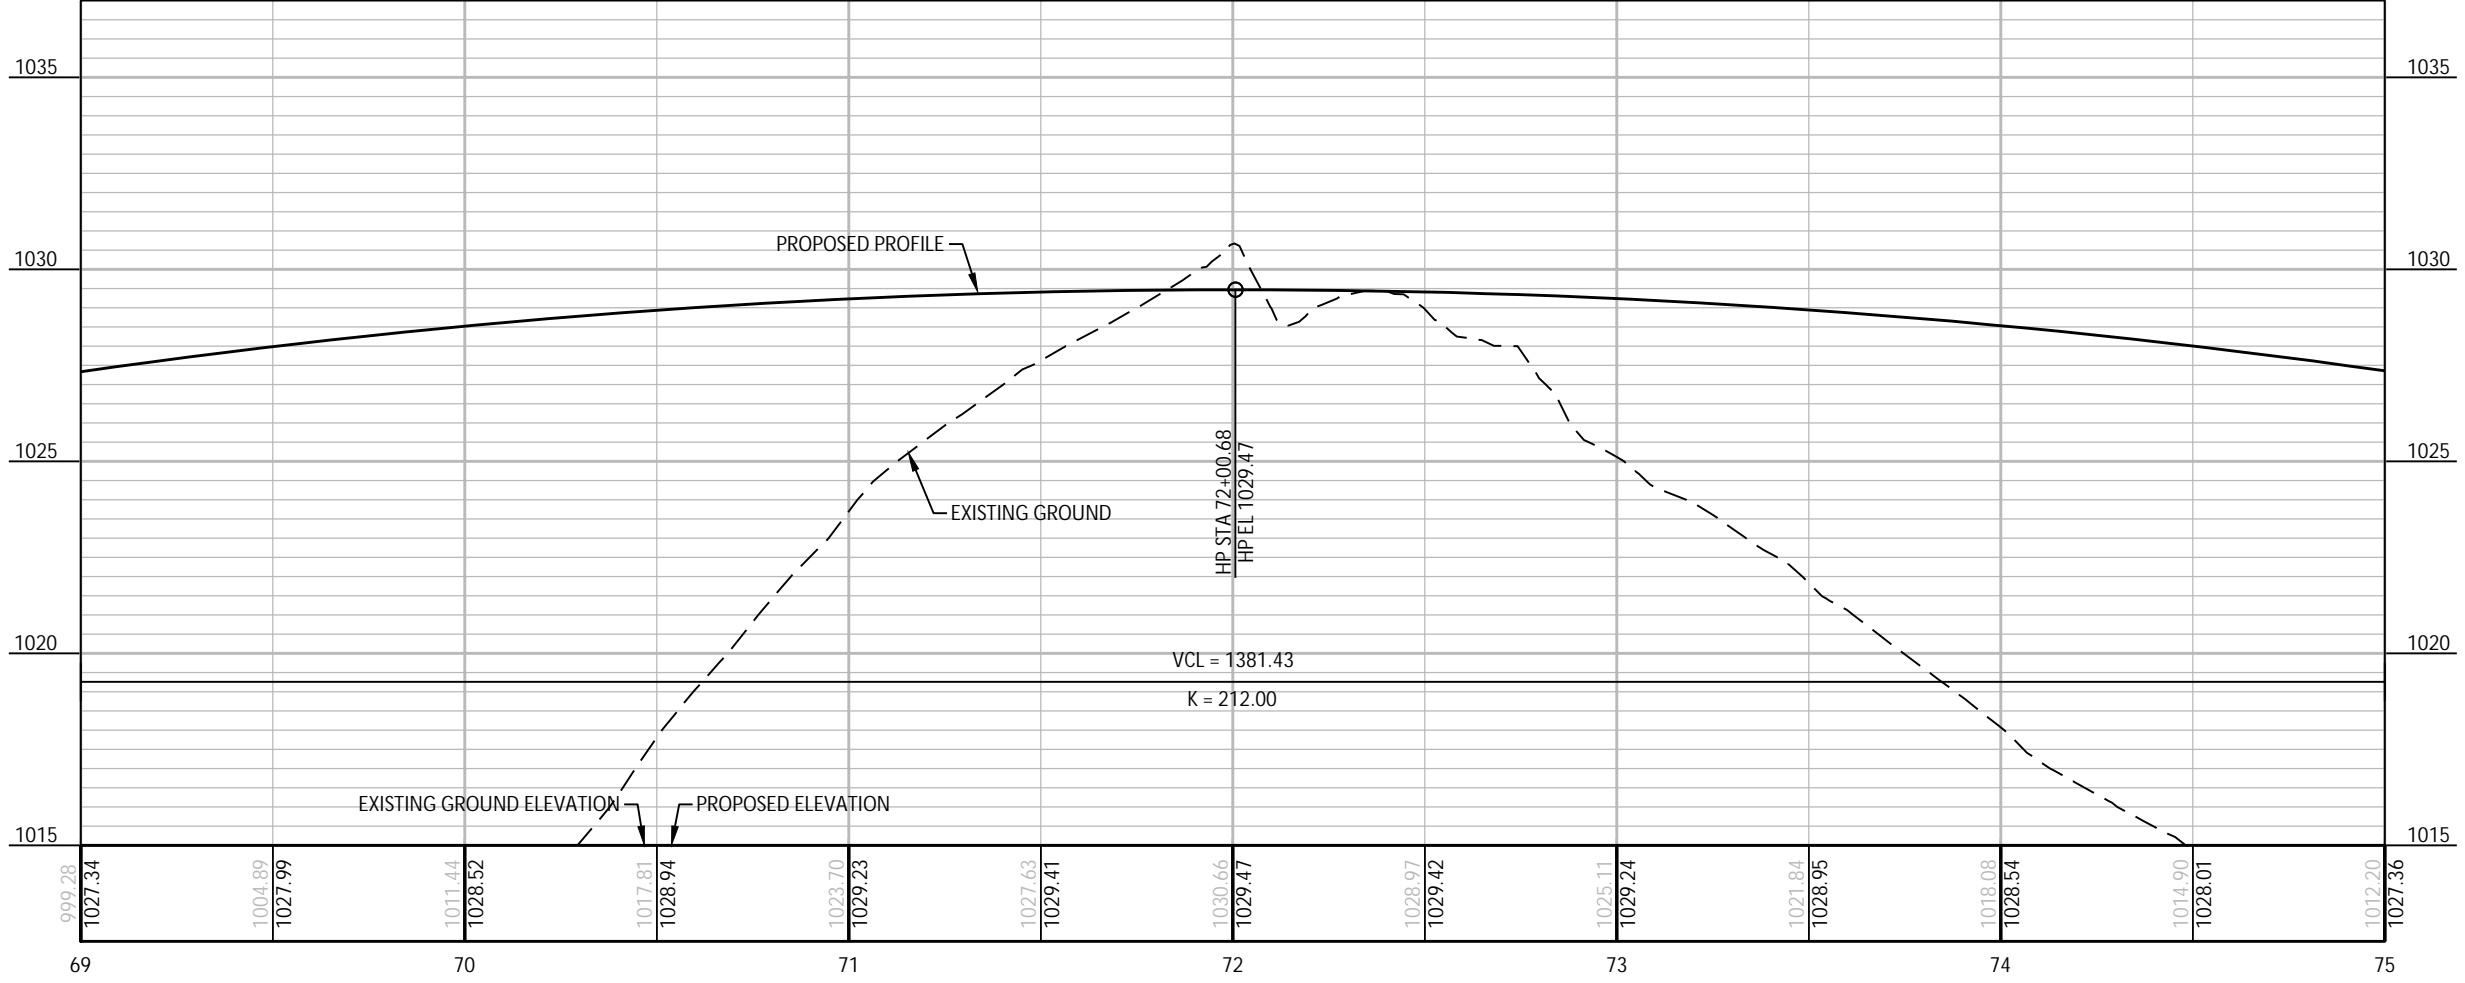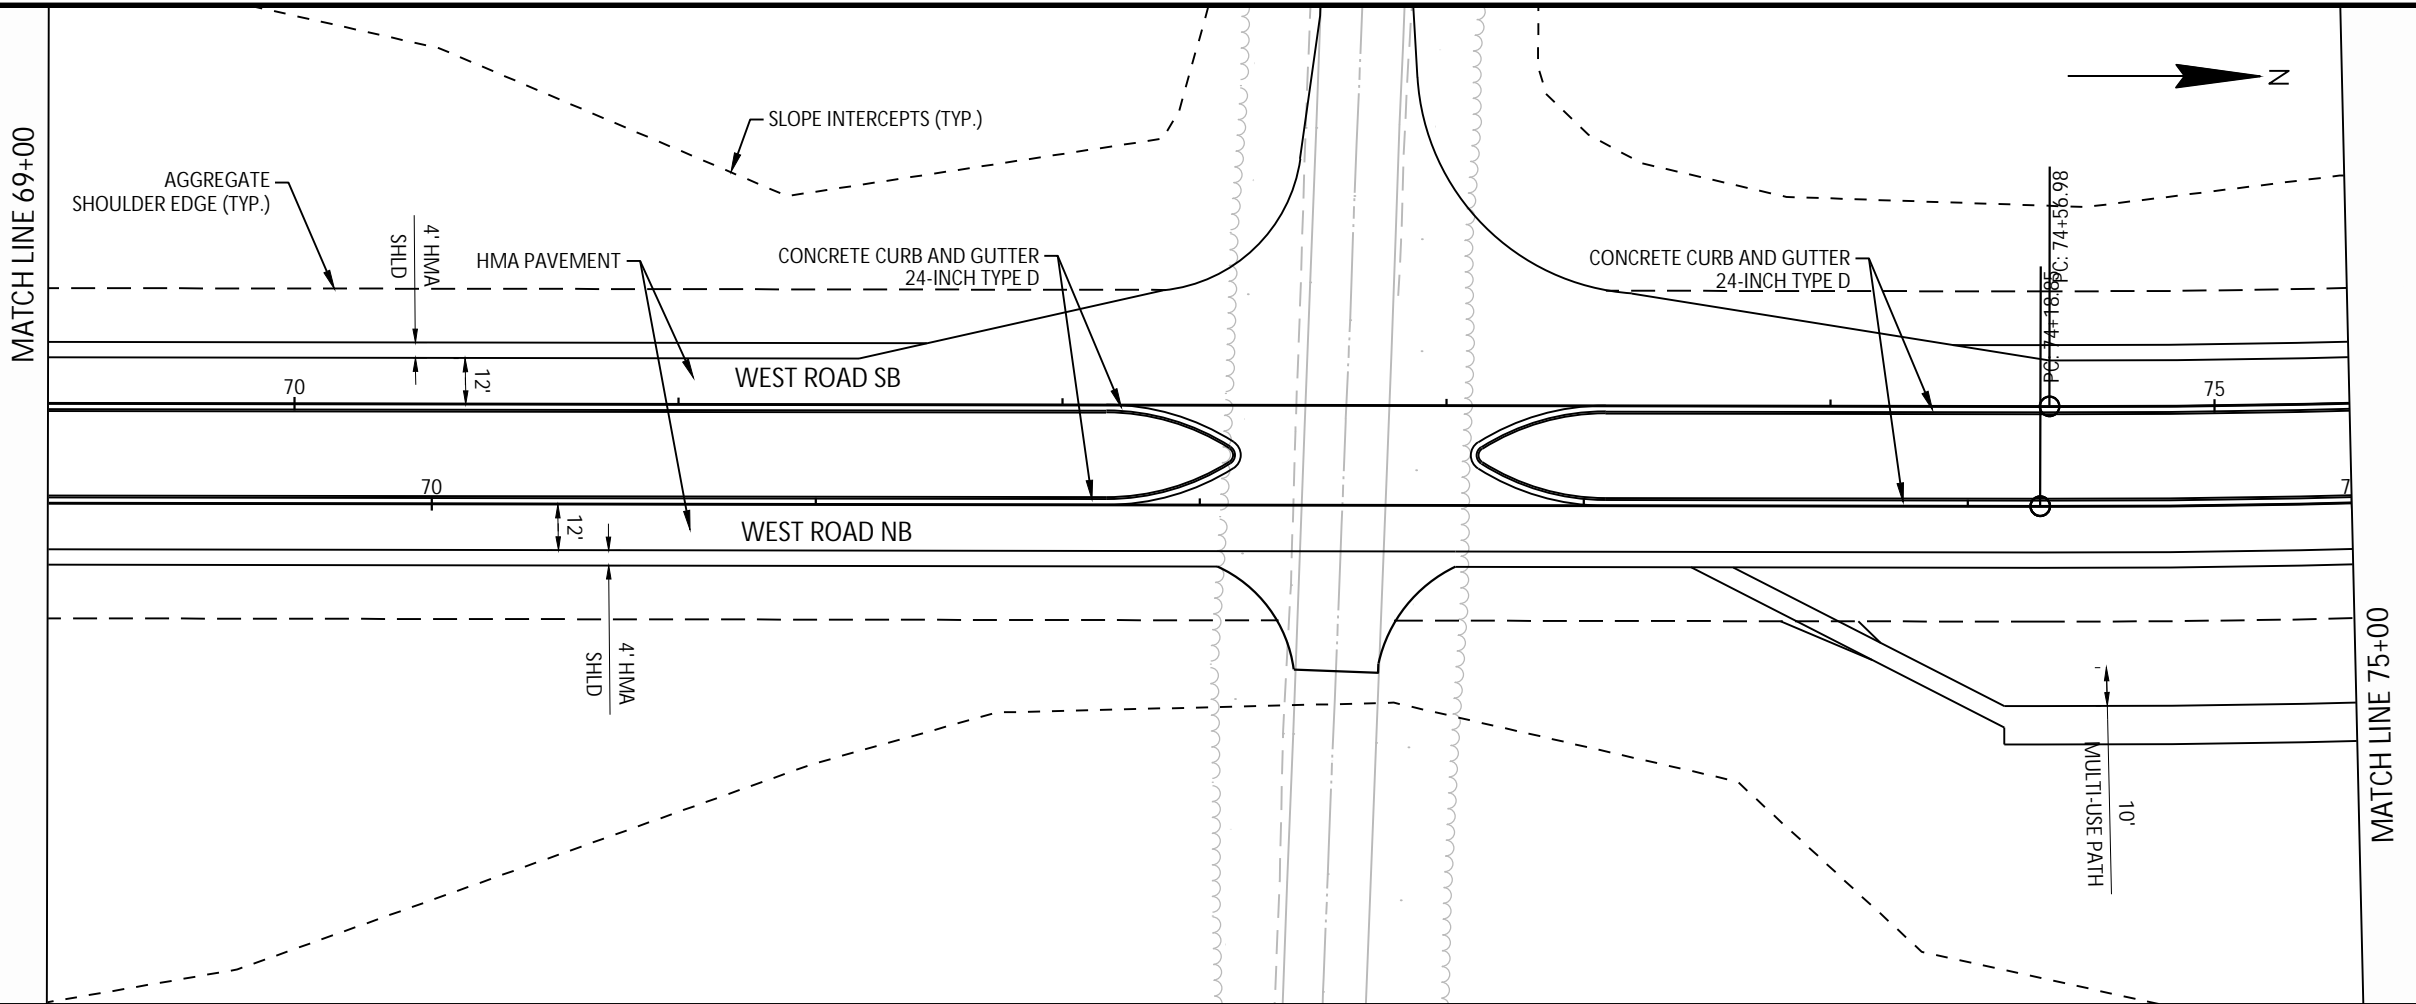

Plotted By: joshua.olson
 Plot File Date Created: Feb/26/2024 9:26 AM
 Layout-Sheet Name: 06
 Filename: C:\WISDOT\STND\TEMP\AC\PUBLISH_21380\050101-PP.DWG
 Project Management Initials: Designer: K/W Checked: ZRL Approved: ZRL
 ANS I D 22' x 34'

I	DATE	DESCRIPTION
1		ORIGINAL

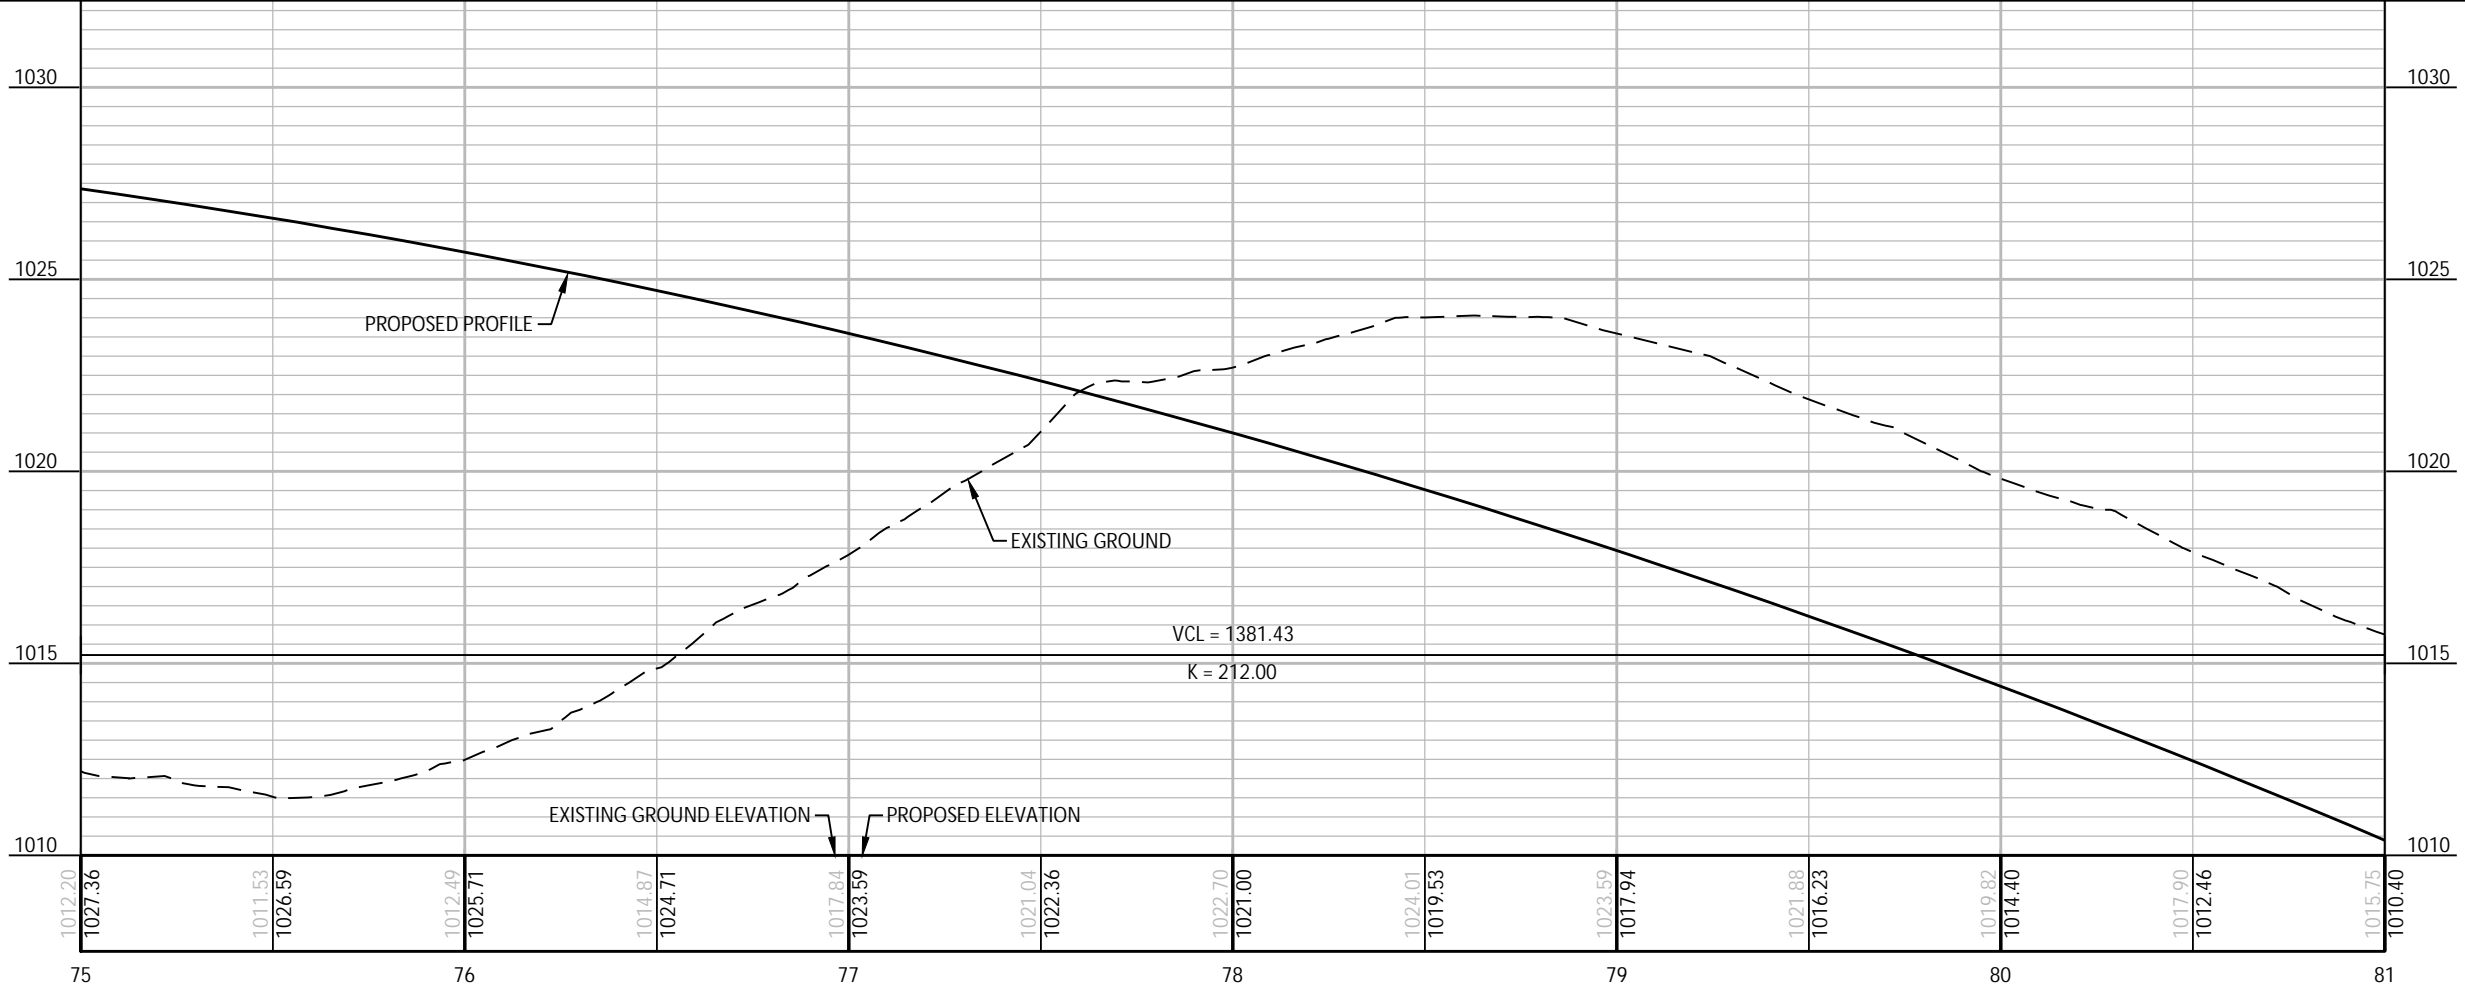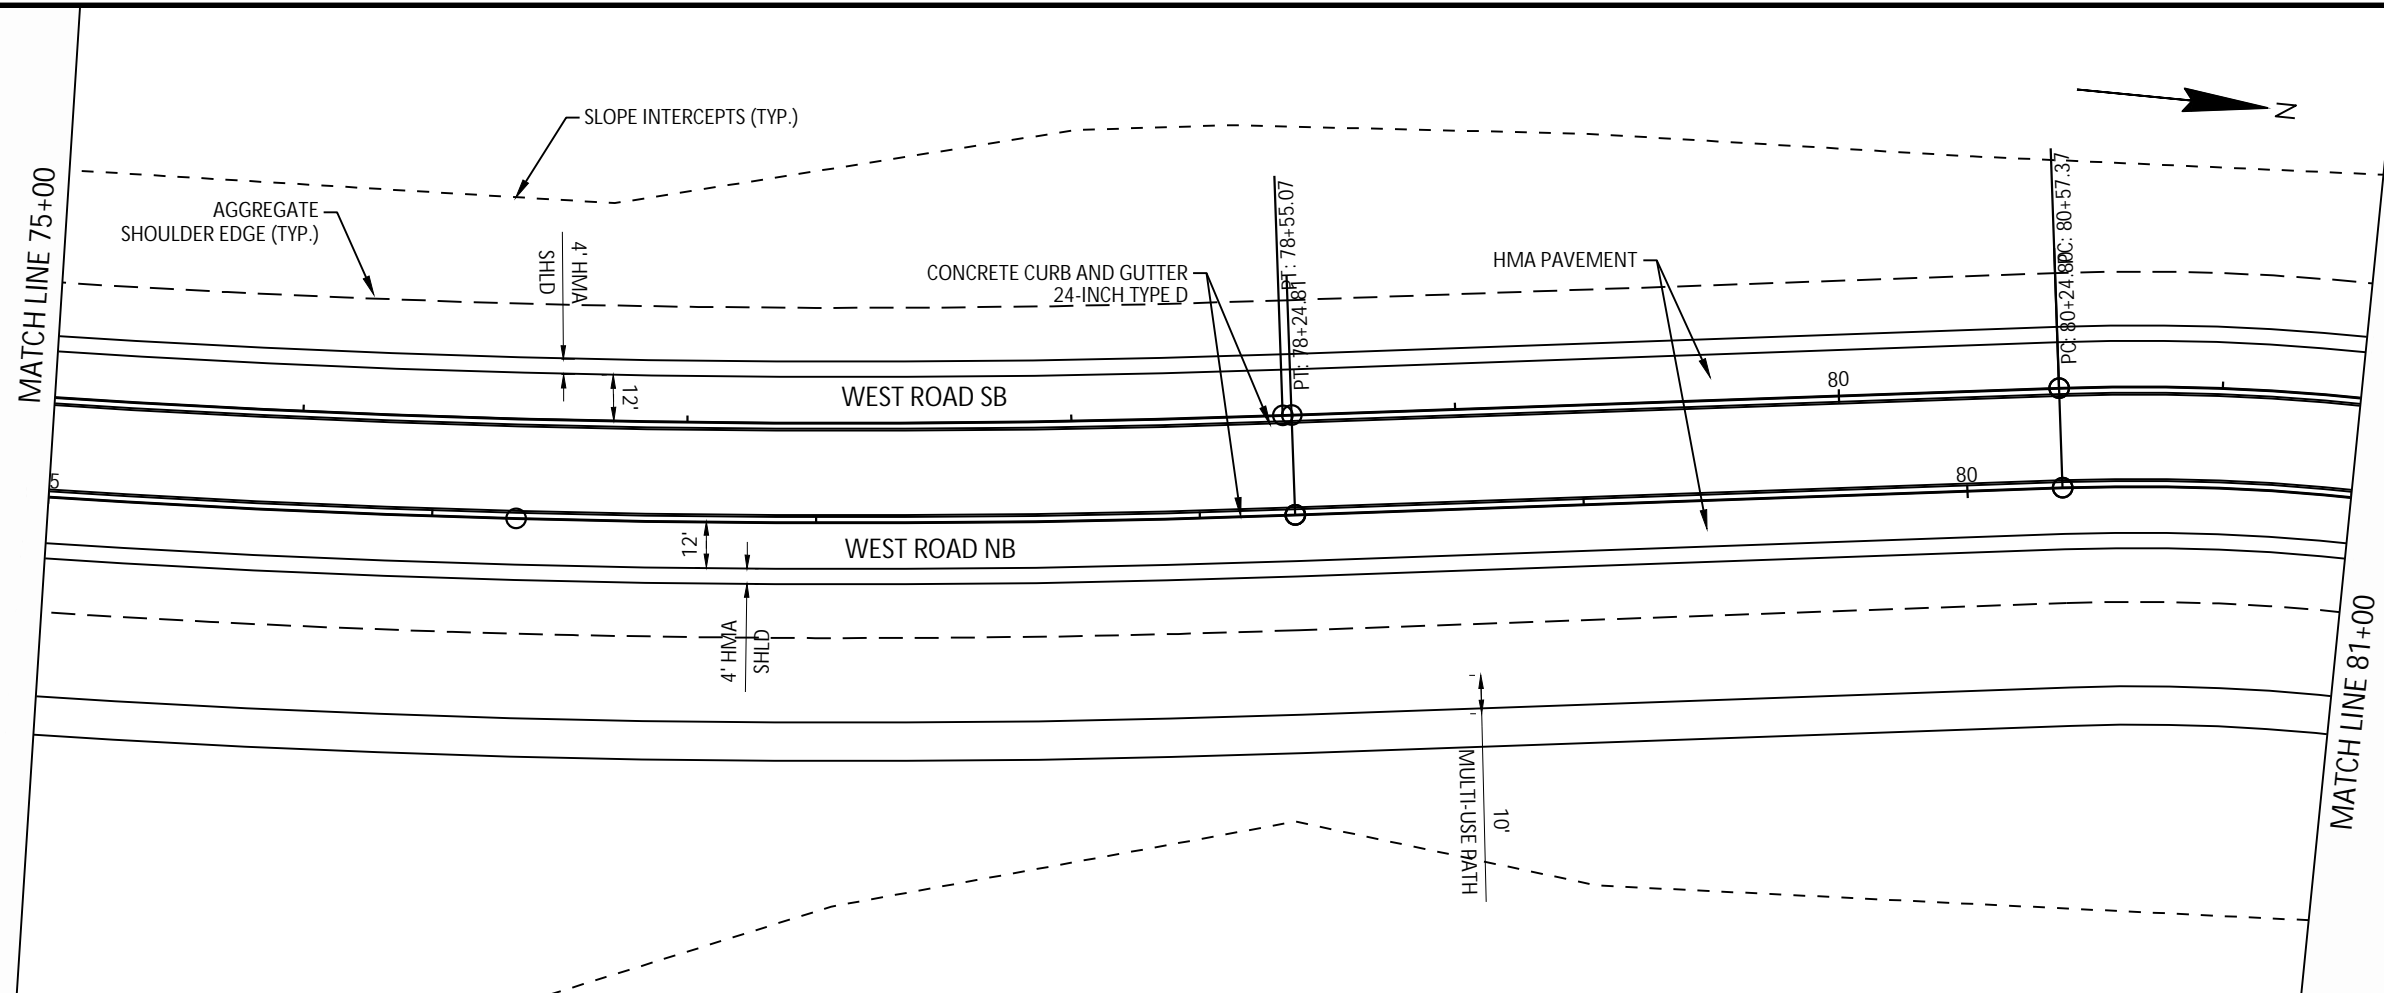

ANSI D 22' x 34' Approved: ZRL
 Designer: KJW Checked: ZRL
 Project Management Initials:
 Plotted By: joshua.olson
 Plot File Date Created: Feb/26/2024 9:31 AM
 Layout-Sheet Name: 07
 Filename: C:\WISDOT\STND\TEMP\AC\PUBLISH_21380\050101-PP.DWG



PROJECT
WEST ROAD
 CTH G TO COUNTRY VIEW ROAD
 20XX-XXX
 VERONA, WISCONSIN

CLIENT
CITY OF VERONA
 111 LINCOLN STREET
 VERONA, WISCONSIN 53593
 608-845-6495 tel
 www.ci.verona.wi.us

CONSULTANT
 AECOM
 1350 DEMING WAY SUITE 100
 MIDDLETON, WI 53562
 608-836-9800 tel
 608-836-9767 fax
 www.aecom.com

SUB-CONSULTANTS

REGISTRATION

ISSUE/REVISION

I	DATE	DESCRIPTION
		ORIGINAL

KEY PLAN



PROJECT NUMBER

2023-XXX

SHEET TITLE

SHEET NUMBER

ANSI D 22' x 34'
 Approved: ZRL
 Checked: ZRL
 Designer: K/W
 Project Management Initials:

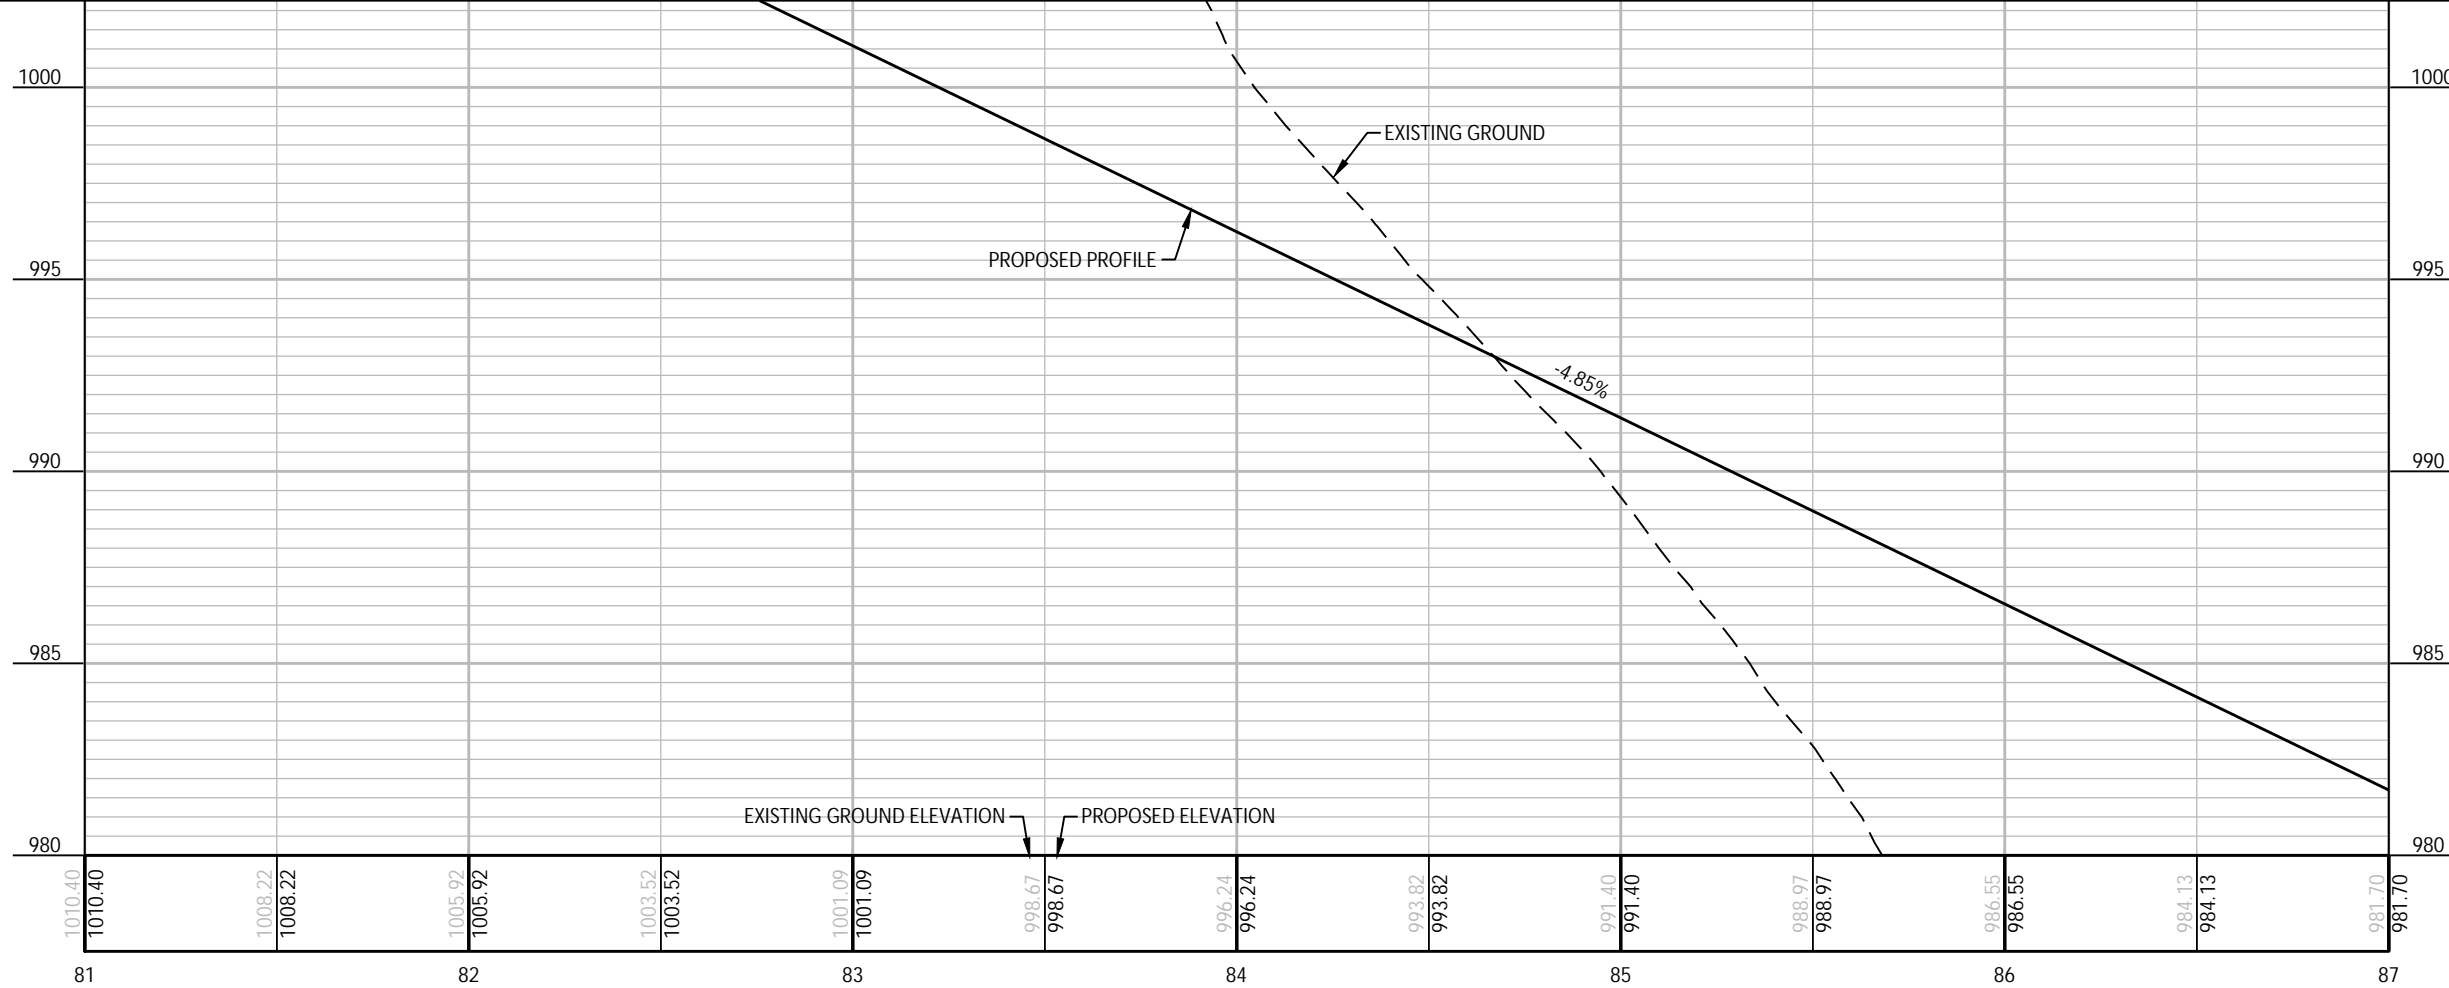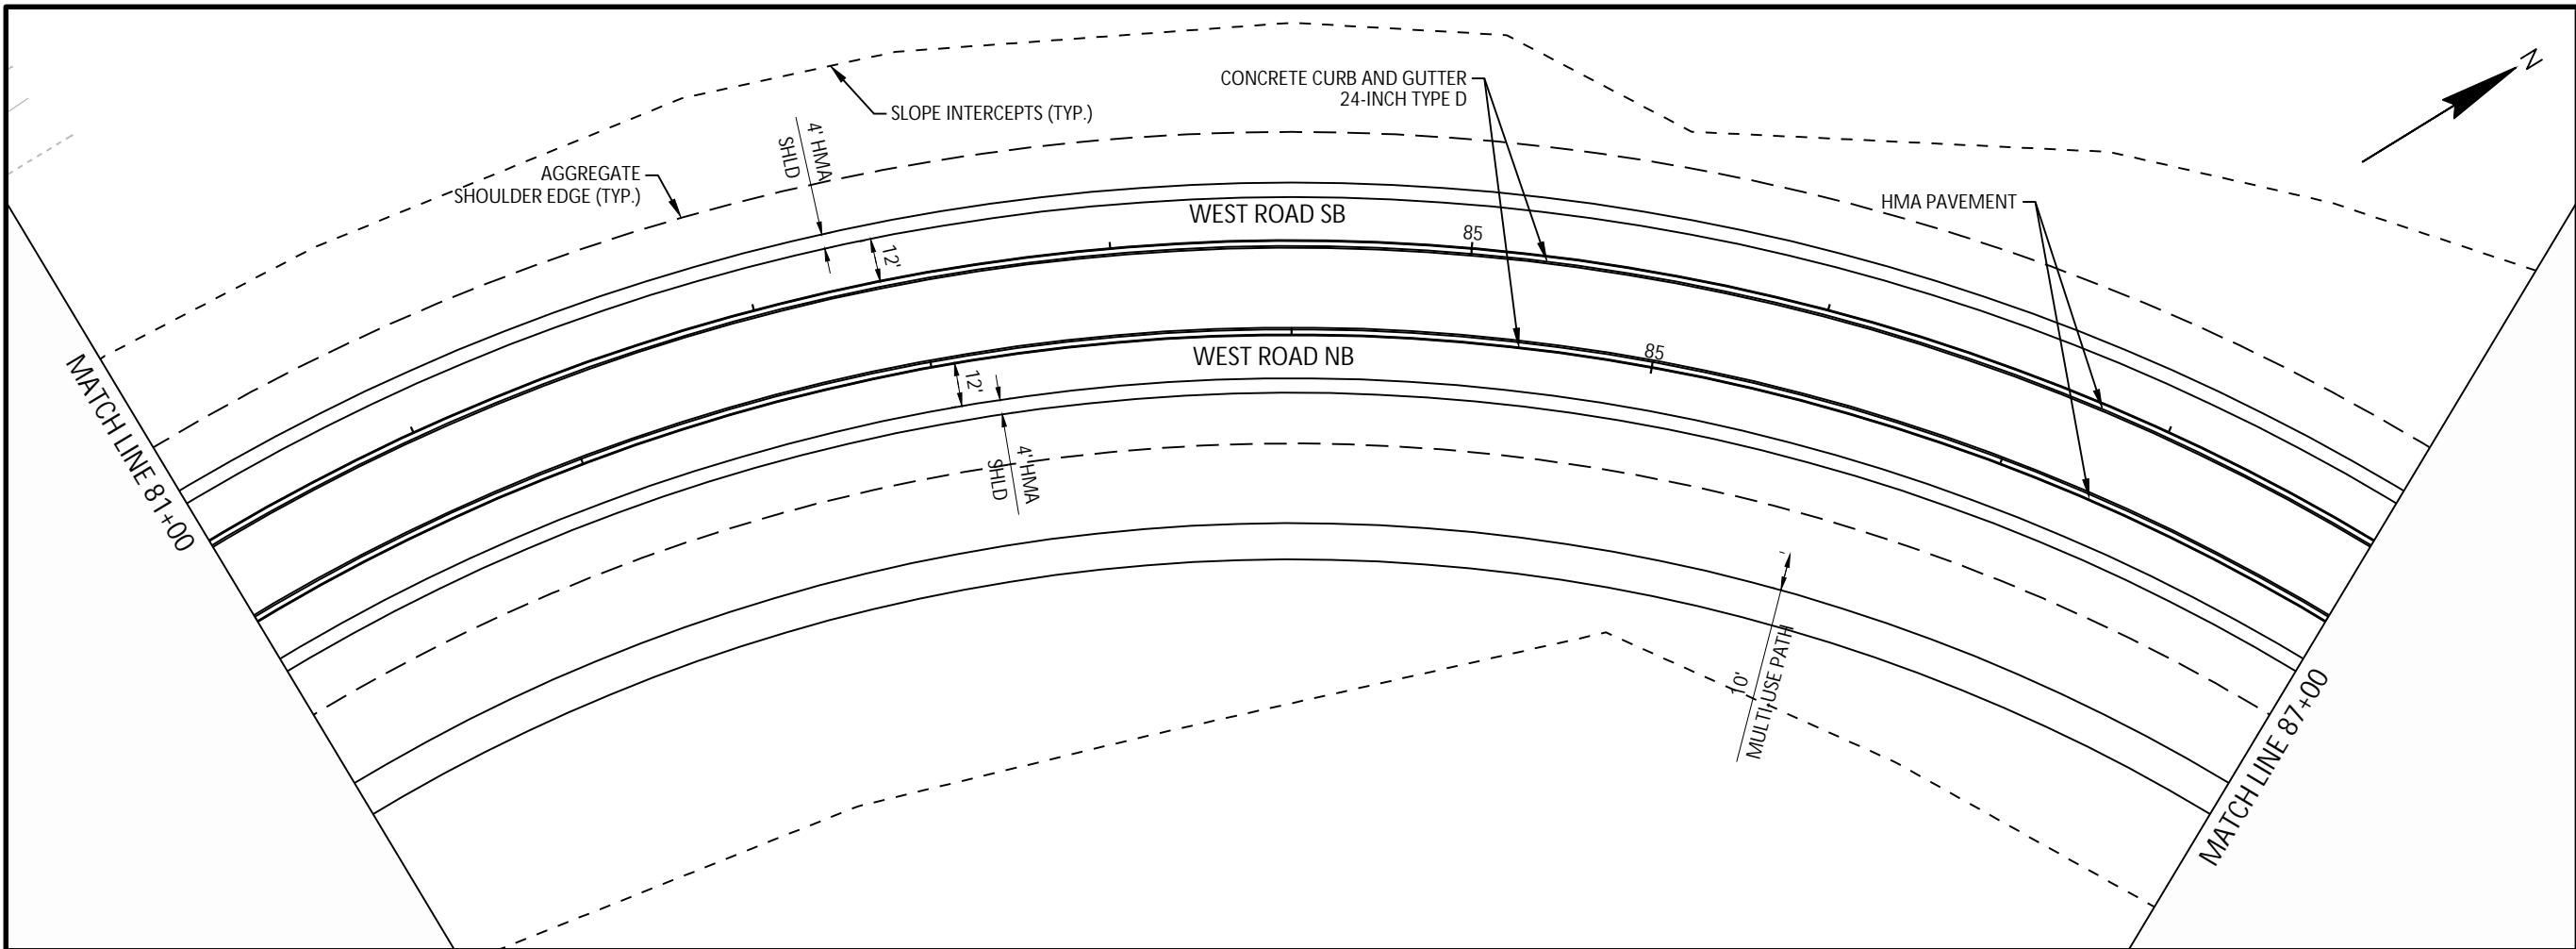

REGISTRATION

ISSUE/REVISION

I	DATE	DESCRIPTION
1		ORIGINAL



KEY PLAN

PROJECT NUMBER

2023-XXX

SHEET TITLE

SHEET NUMBER

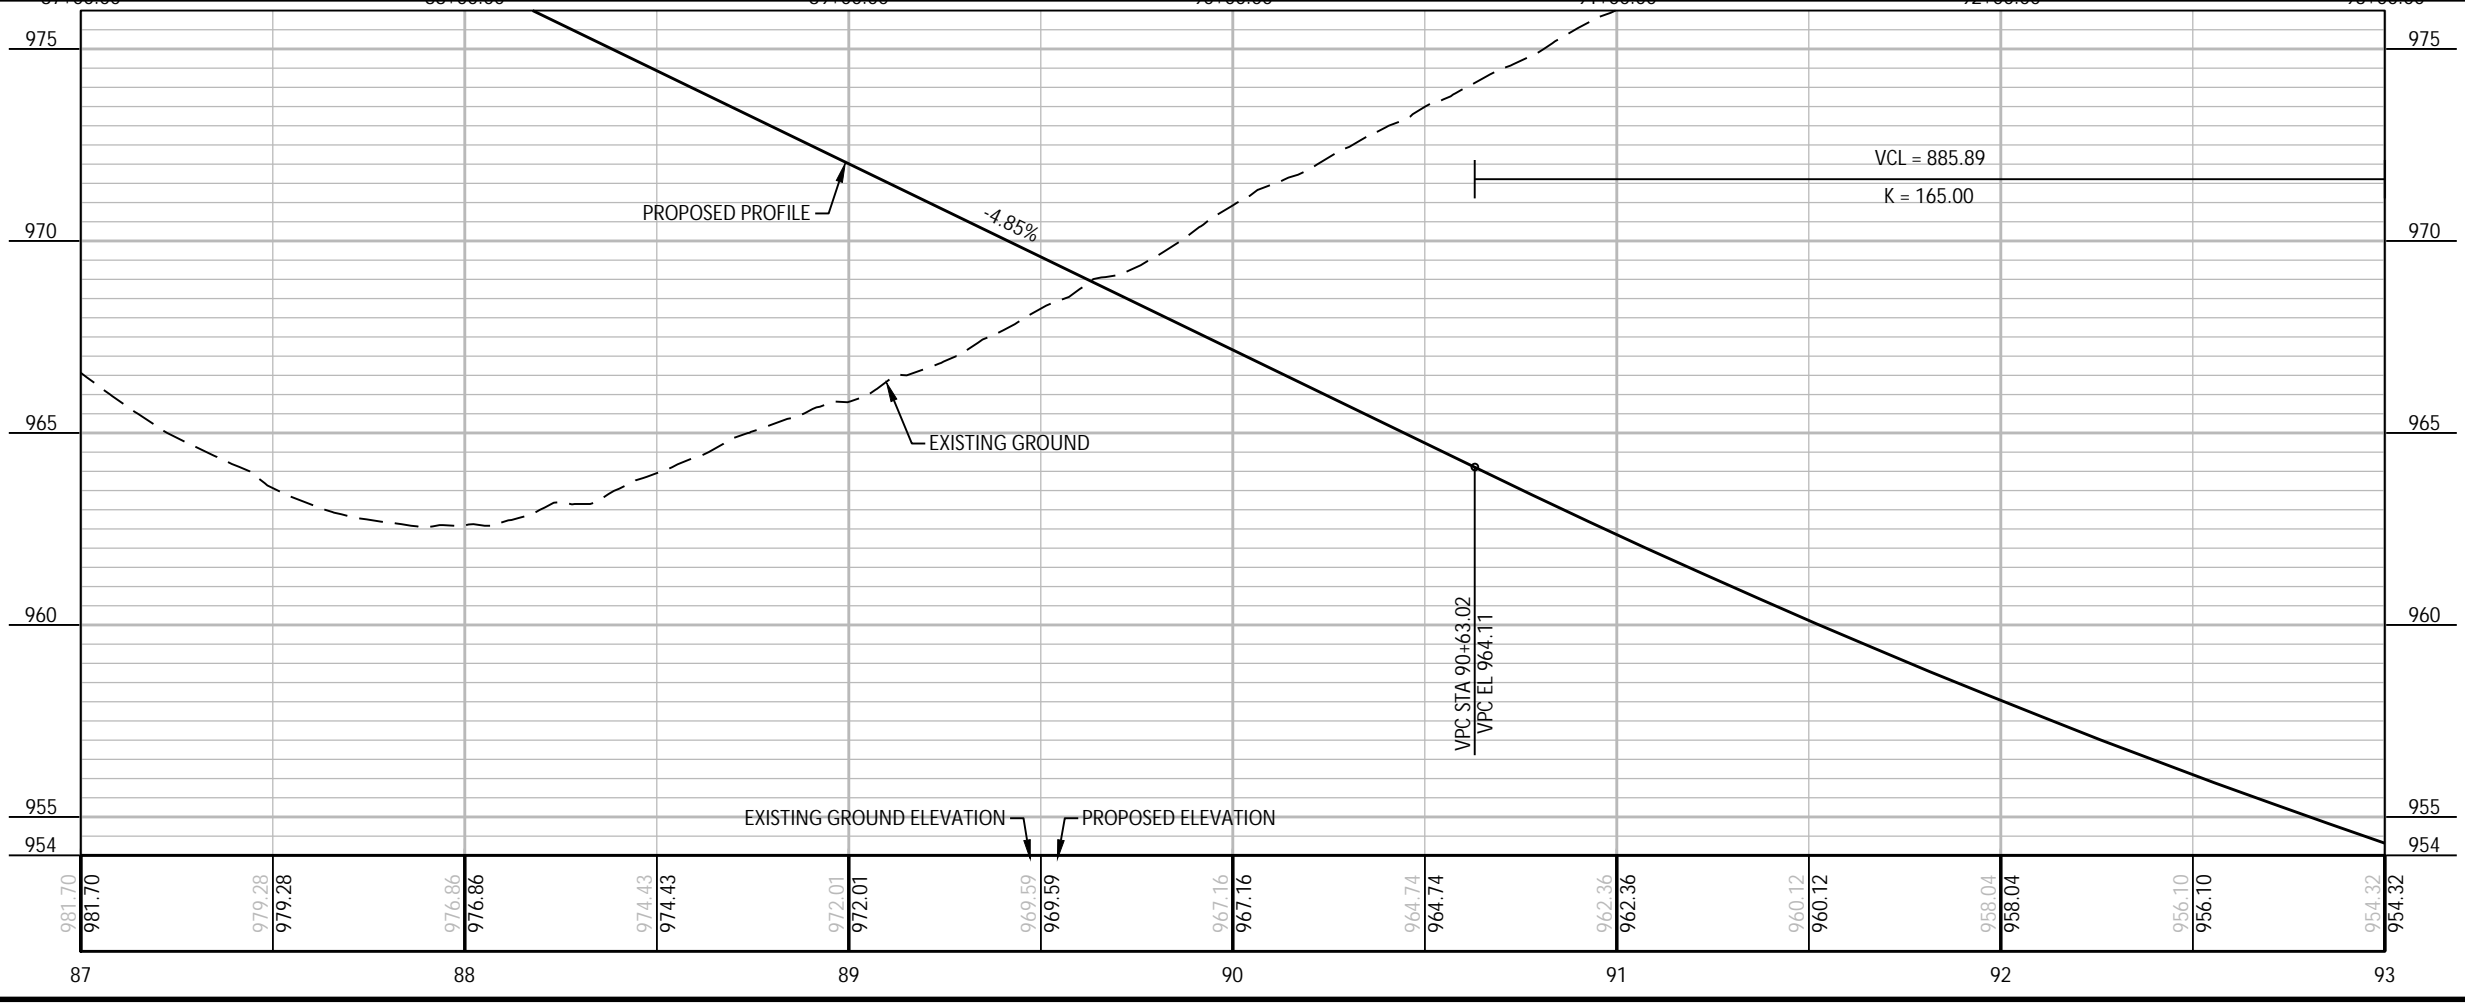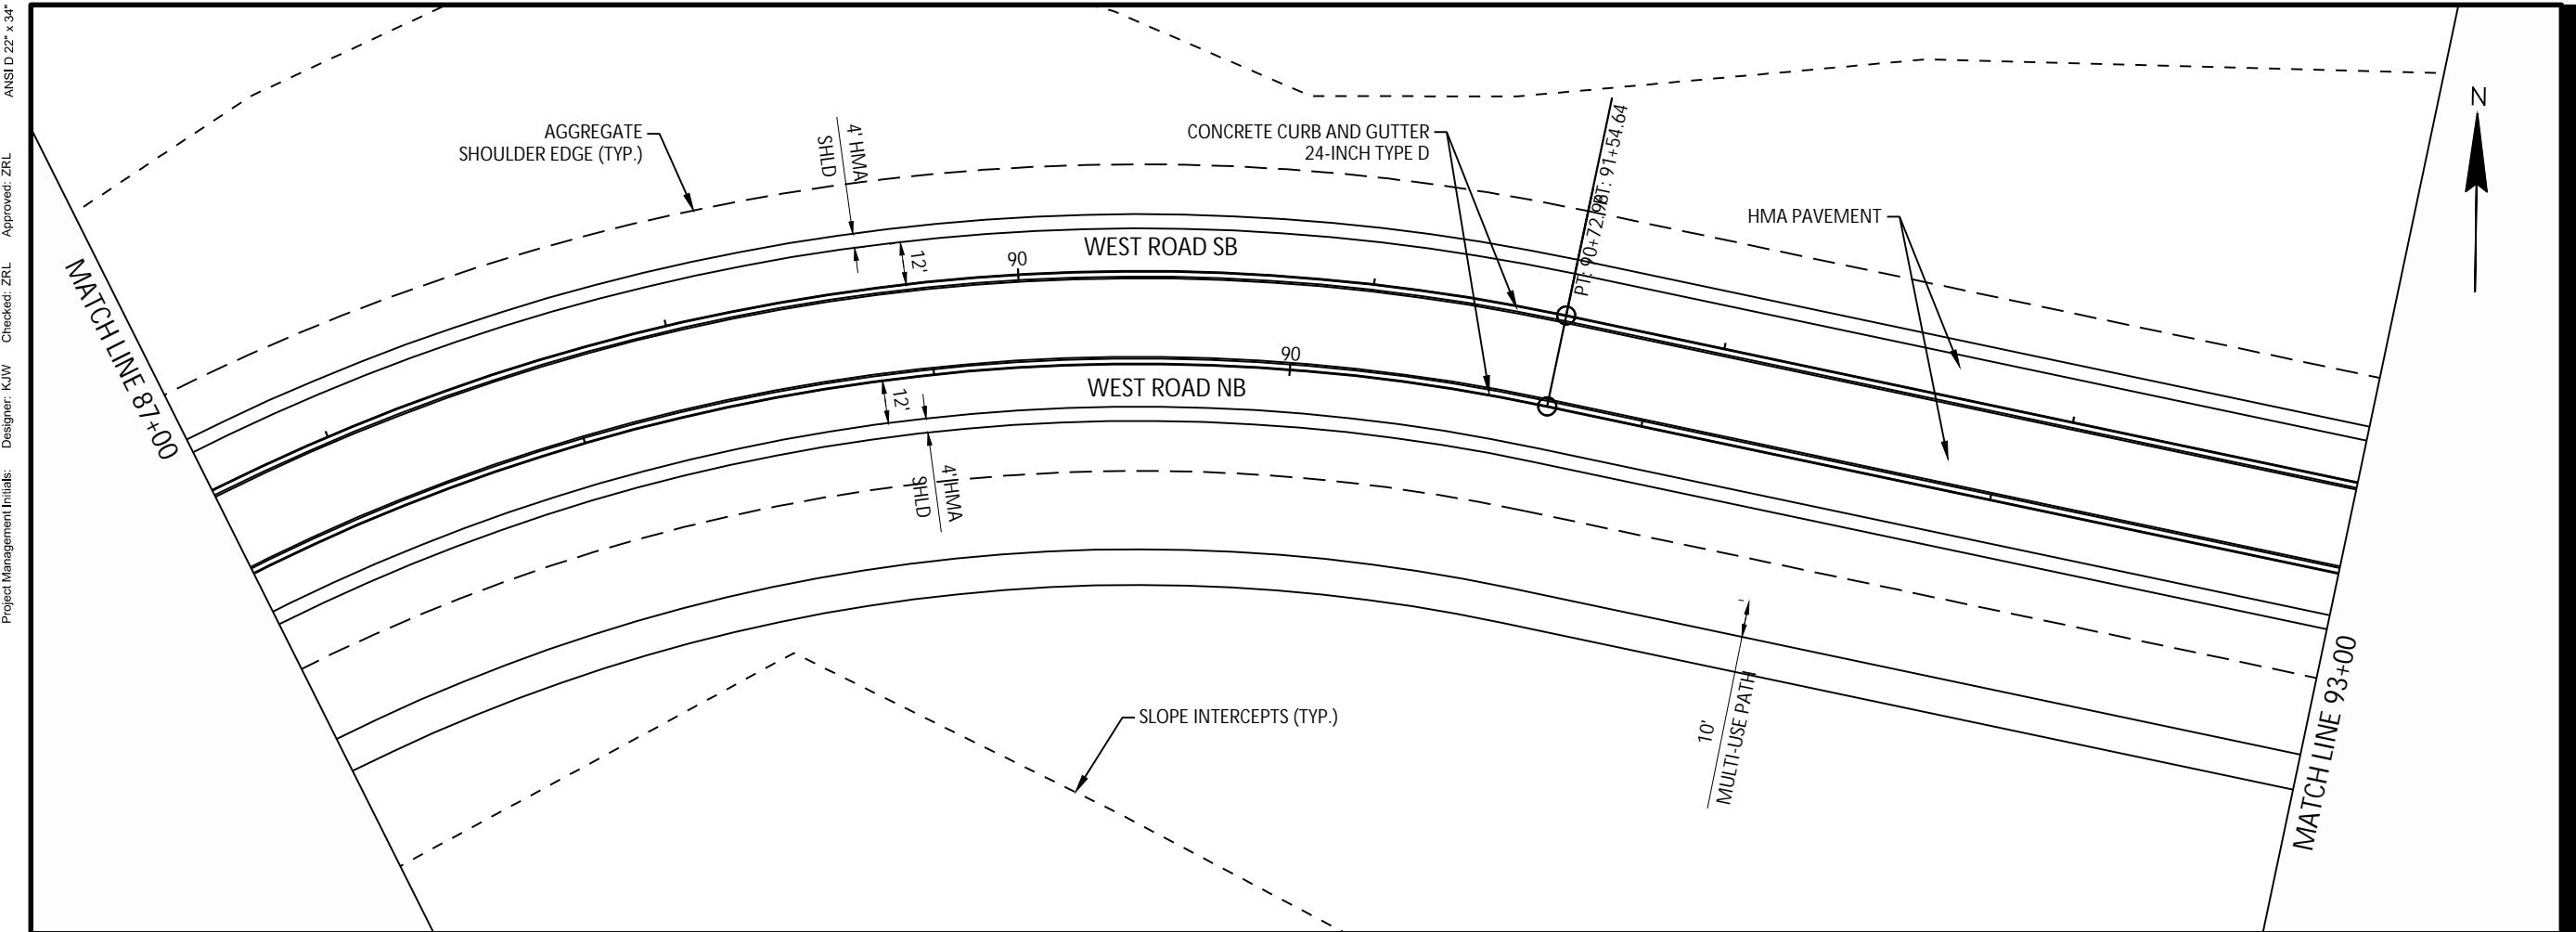

REGISTRATION

ISSUE/REVISION

I	DATE	DESCRIPTION
1		ORIGINAL



KEY PLAN

PROJECT NUMBER

2023-XXX

SHEET TITLE

SHEET NUMBER

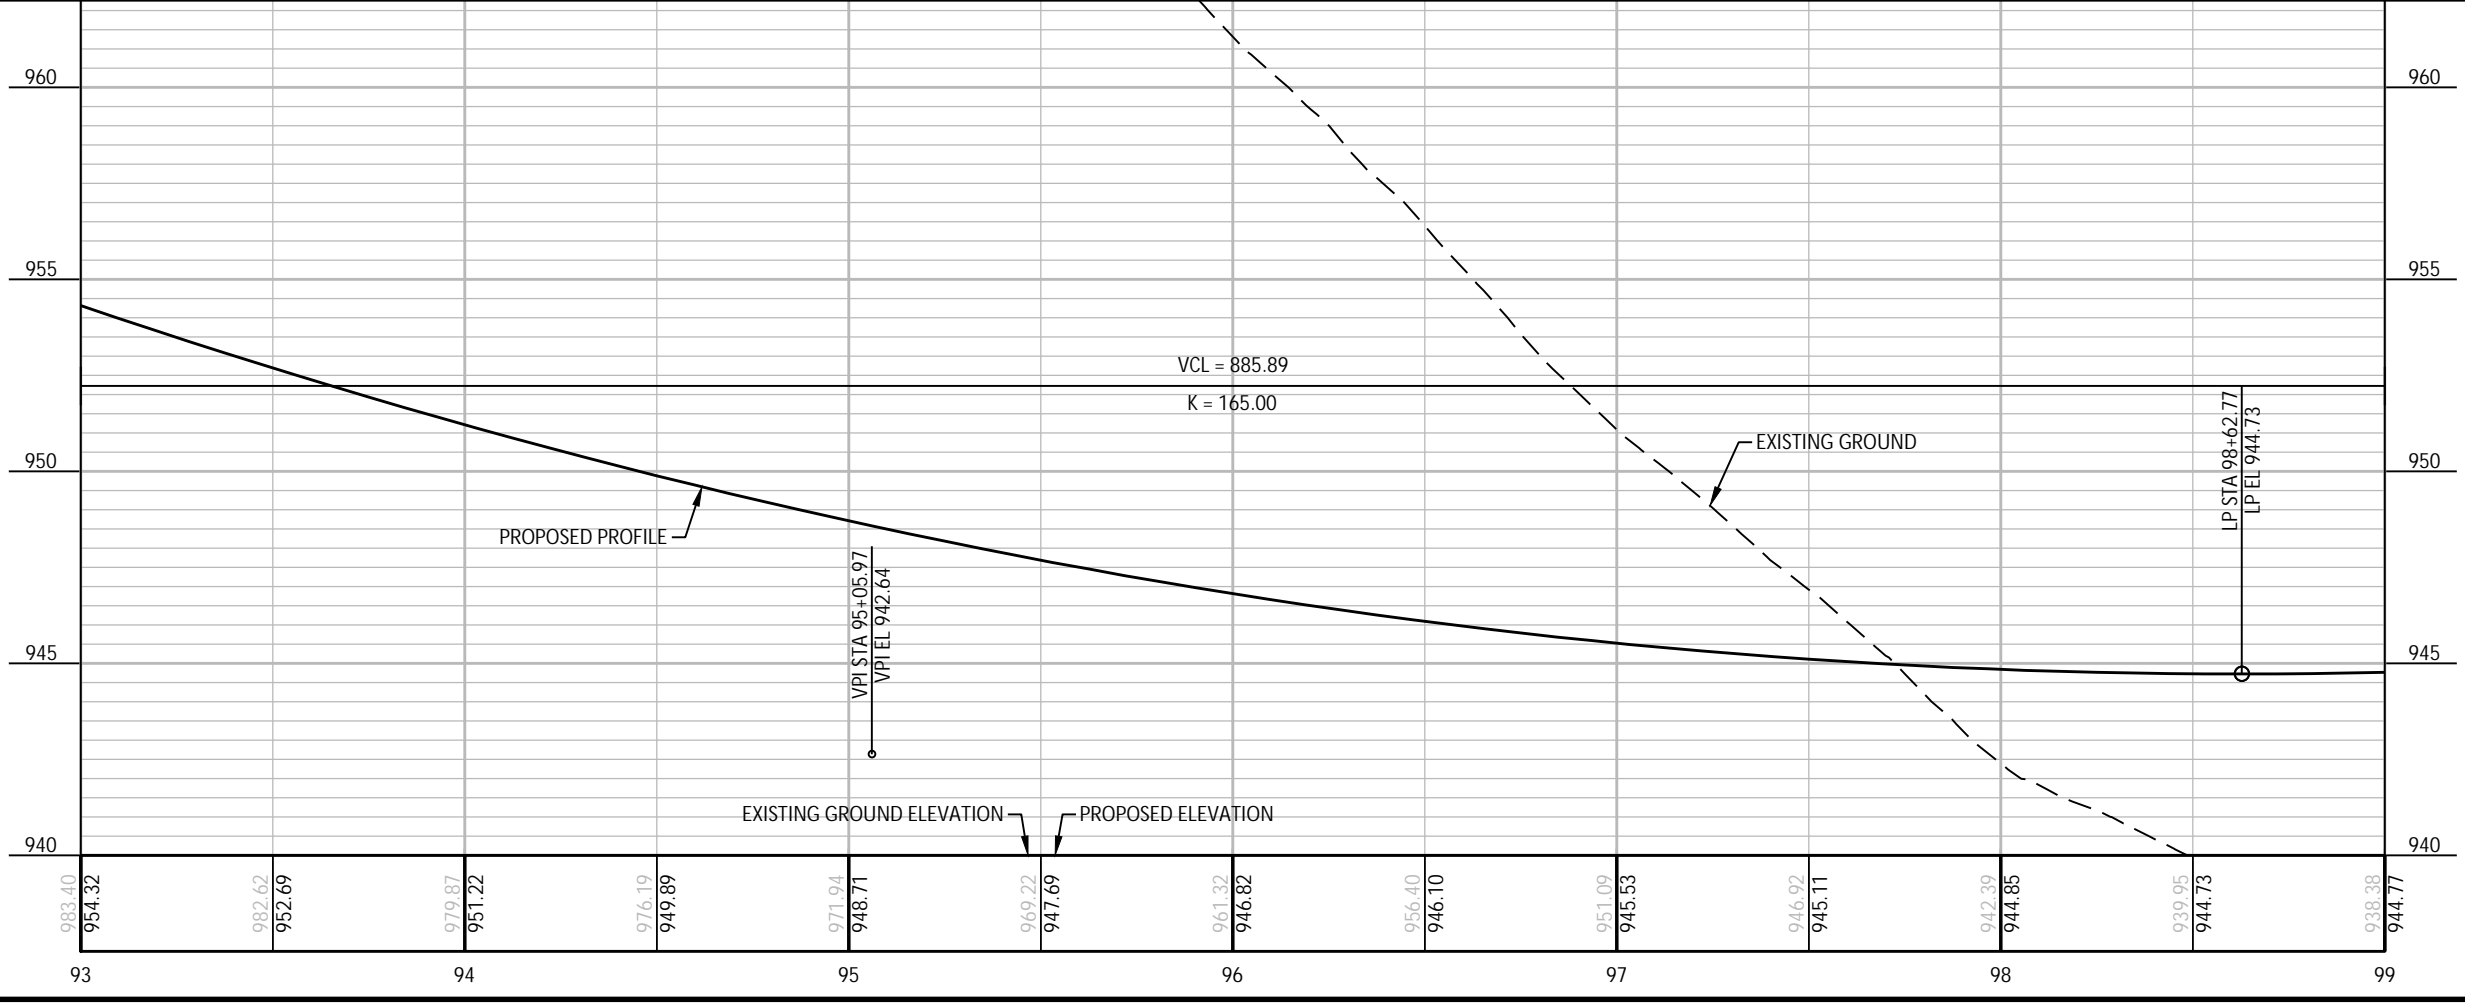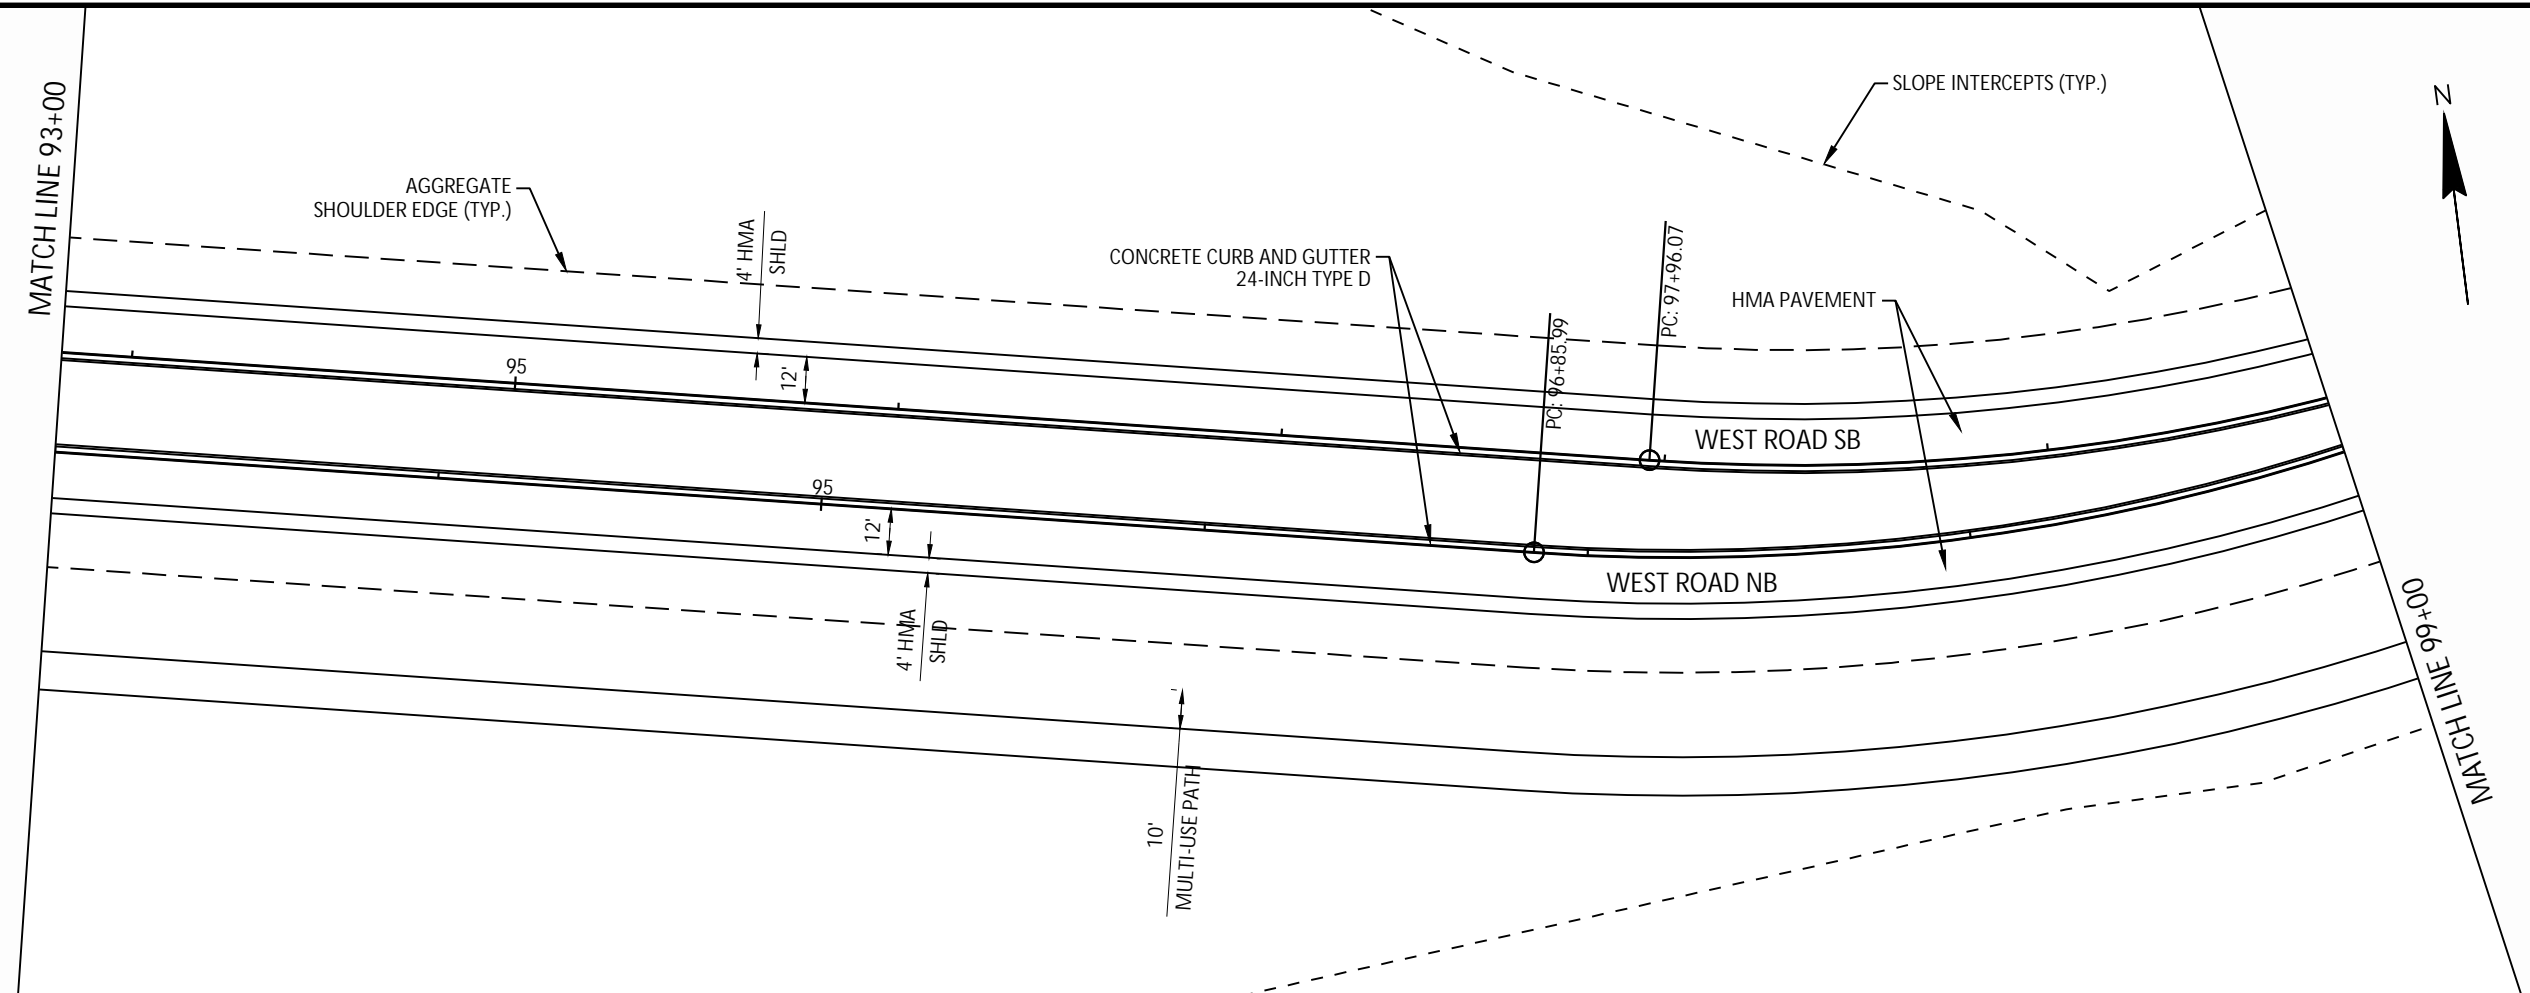

Plotted By: joshua.olson
 Plot File Date Created: Feb/26/2024 9:44 AM
 Layout-Sheet Name: 10
 Filename: C:\WISDOT\STND\TEMP\AC\PUBLISH_21380\050101-PP.DWG
 Project Management Initials: Designer: K/LW Checked: ZRL Approved: ZRL
 ANS I D 22' x 34'



PROJECT

WEST ROAD

OTH G TO COUNTRY VIEW ROAD
 20XX-XXX
 VERONA, WISCONSIN

CLIENT

CITY OF VERONA

111 LINCOLN STREET
 VERONA, WISCONSIN 53593
 608-845-6495 tel
 www.ci.verona.wi.us

CONSULTANT

AECOM
 1350 DEMING WAY SUITE 100
 MIDDLETON, WI 53562
 608-836-9800 tel
 608-836-9767 fax
 www.aecom.com

SUB-CONSULTANTS

REGISTRATION

ISSUE/REVISION

I	DATE	DESCRIPTION
I		ORIGINAL



KEY PLAN

PROJECT NUMBER

2023-XXX

SHEET TITLE

SHEET NUMBER

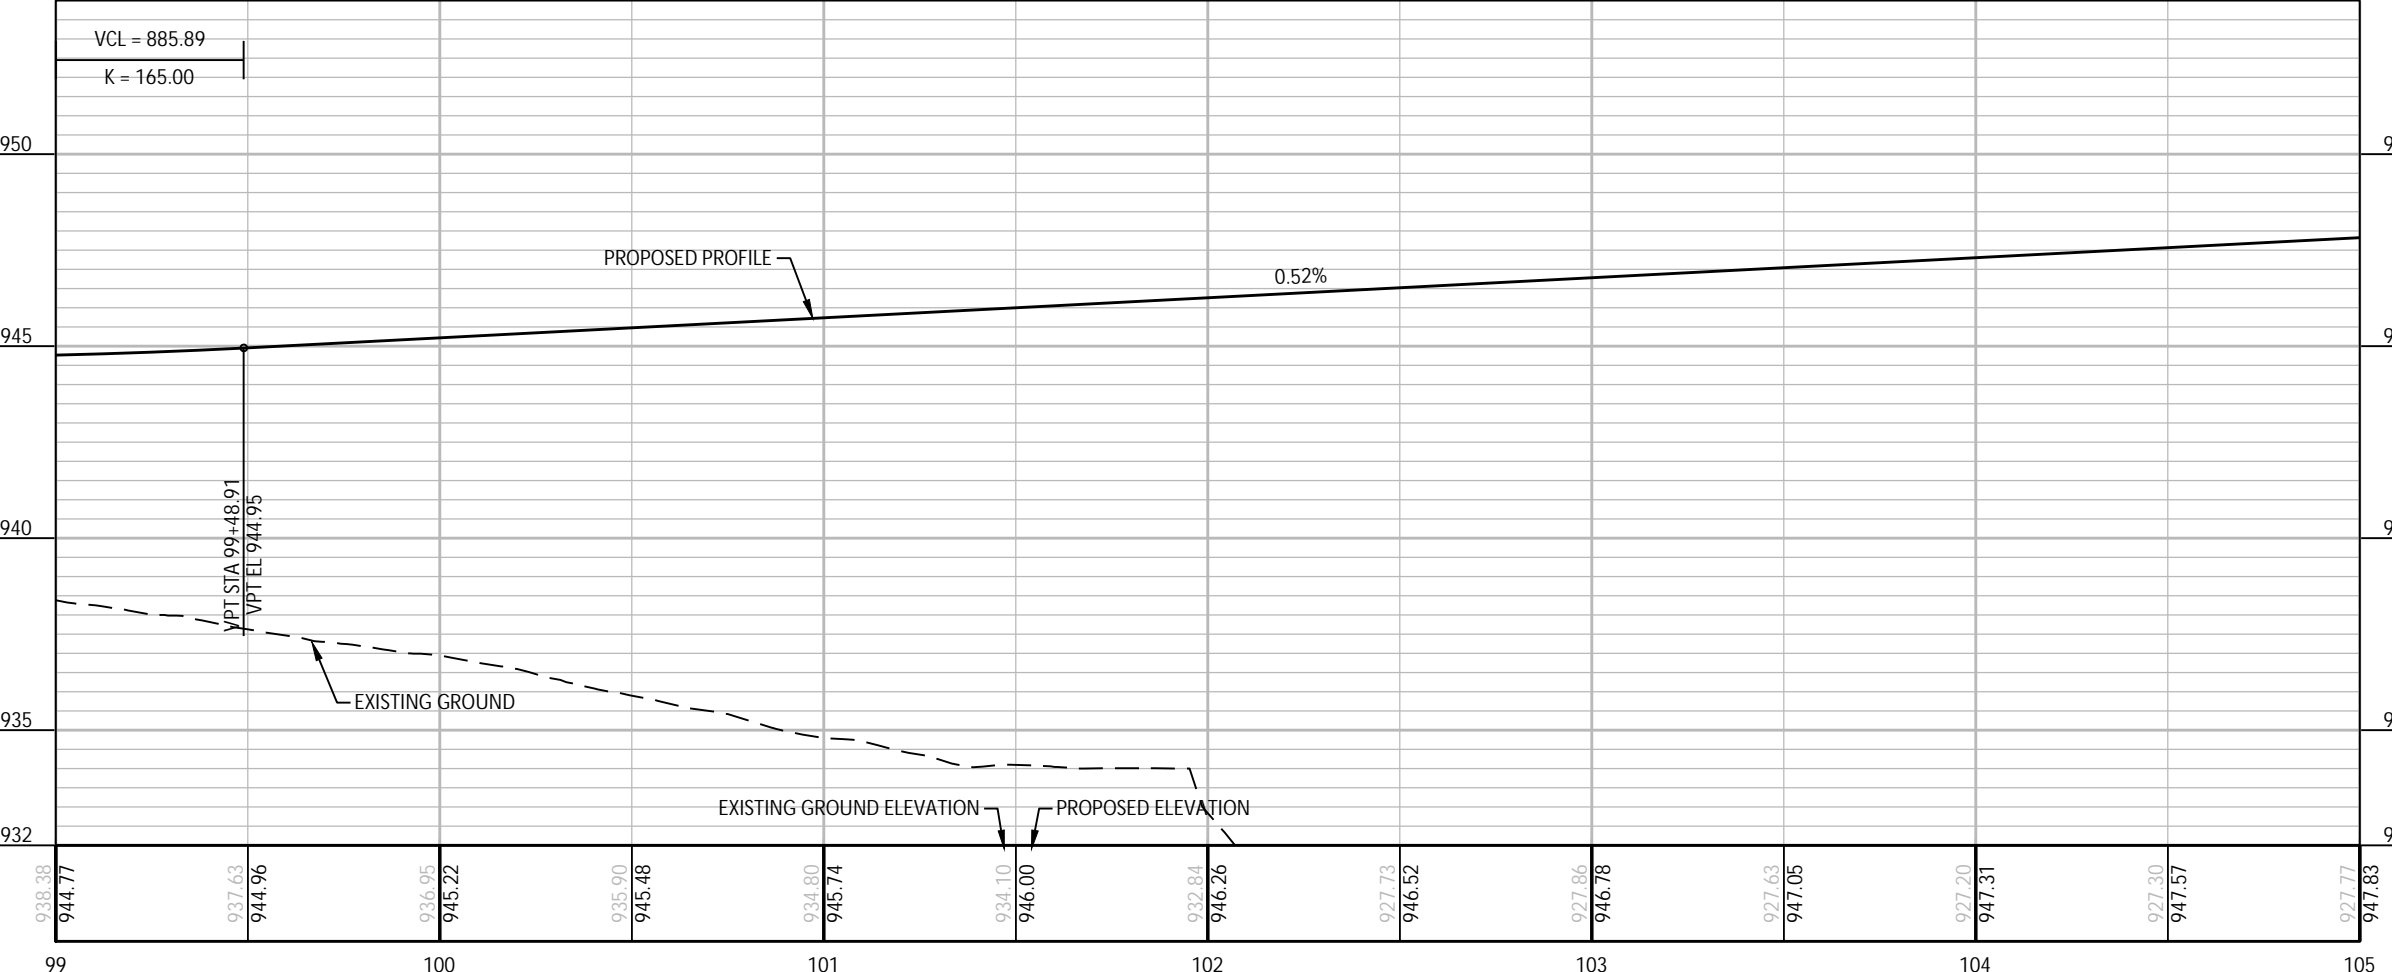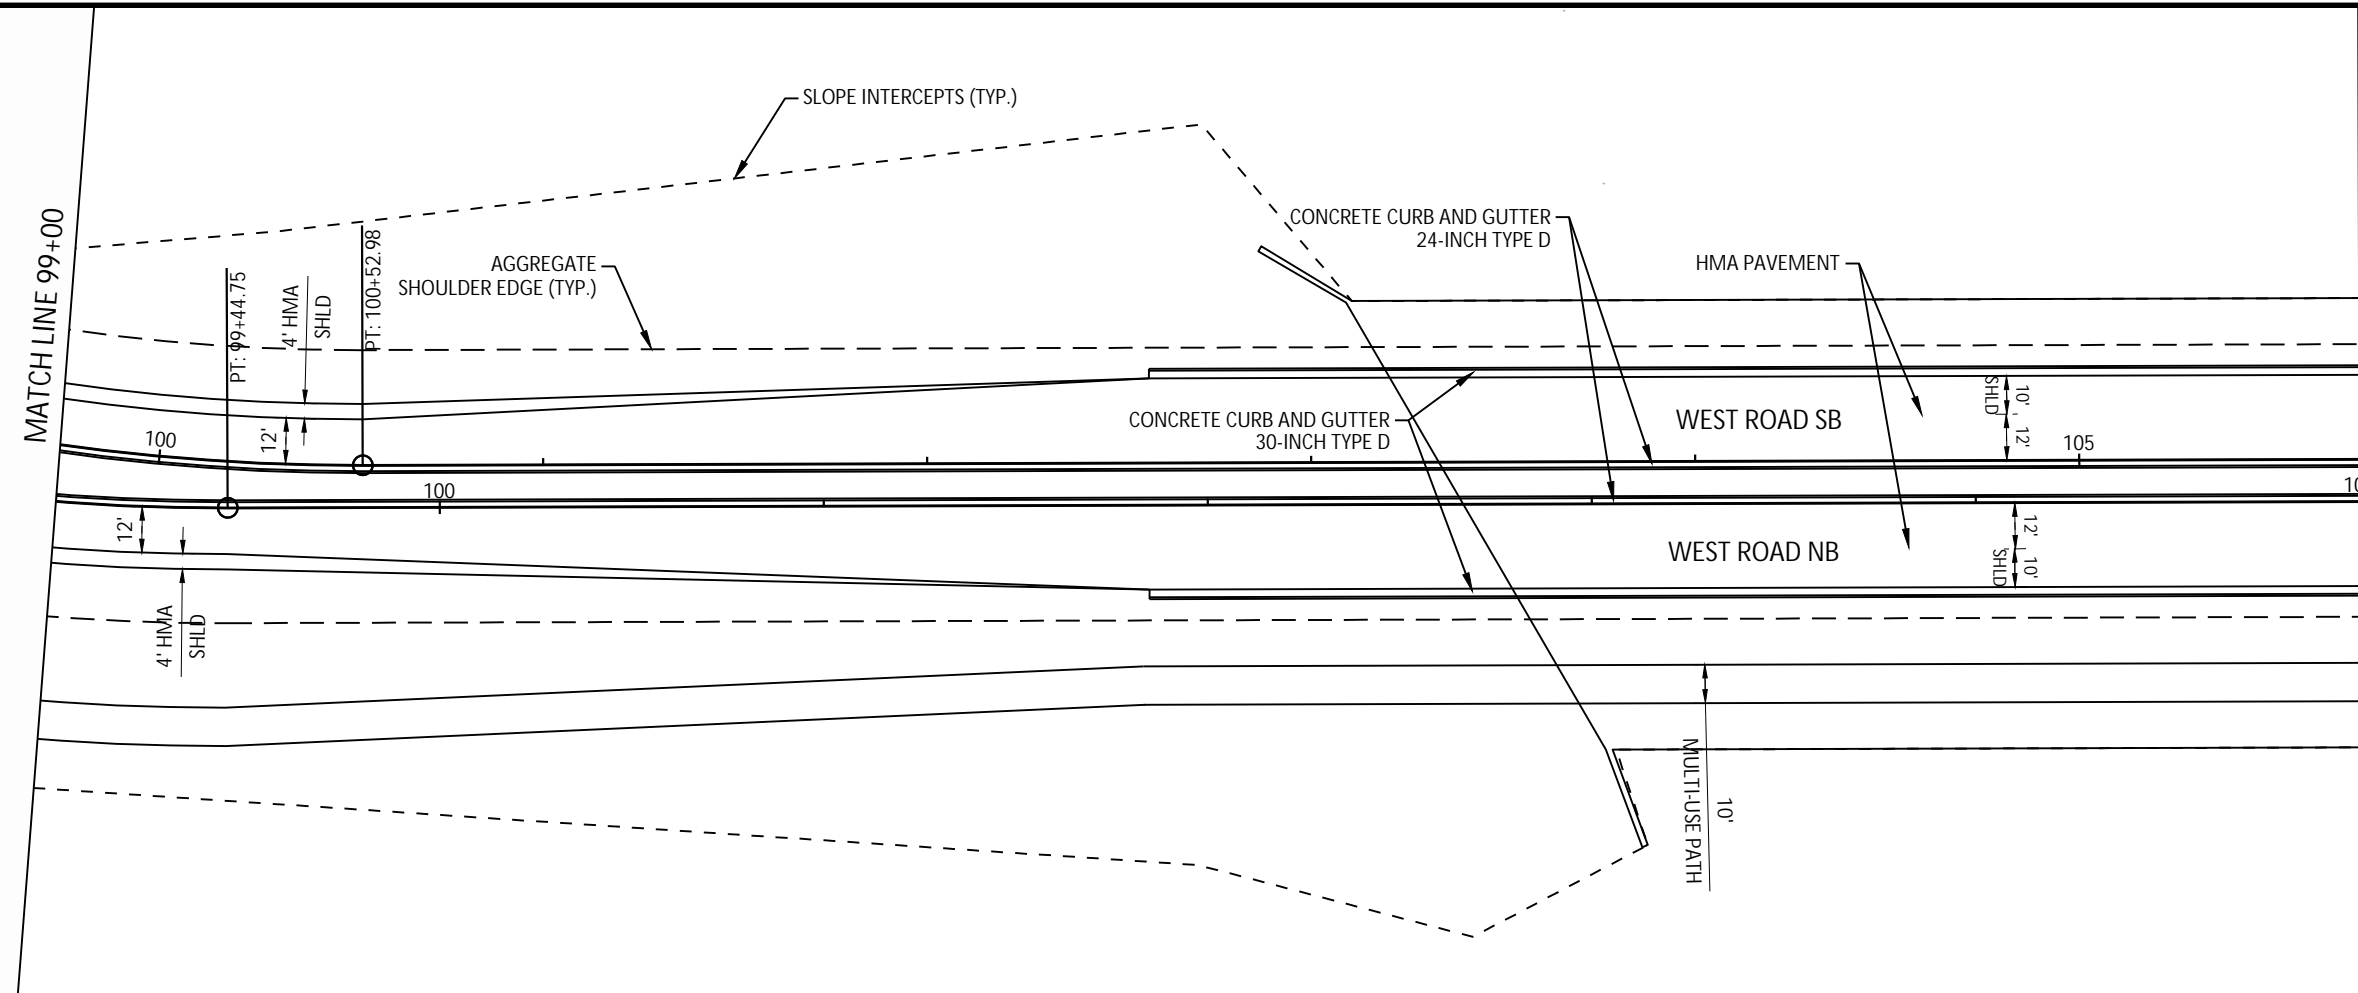



PROJECT
WEST ROAD
 CTH G TO COUNTRY VIEW ROAD
 20XX-XXX
 VERONA, WISCONSIN

CLIENT
CITY OF VERONA
 111 LINCOLN STREET
 VERONA, WISCONSIN 53593
 608-845-6495 tel
 www.ci.verona.wi.us

CONSULTANT
 AECOM
 1350 DEMING WAY SUITE 100
 MIDDLETON, WI 53562
 608-836-9800 tel
 608-836-9767 fax
 www.aecom.com

SUB-CONSULTANTS

REGISTRATION

ISSUE/REVISION

I	DATE	DESCRIPTION



KEY PLAN

PROJECT NUMBER

2023-XXX

SHEET TITLE

SHEET NUMBER

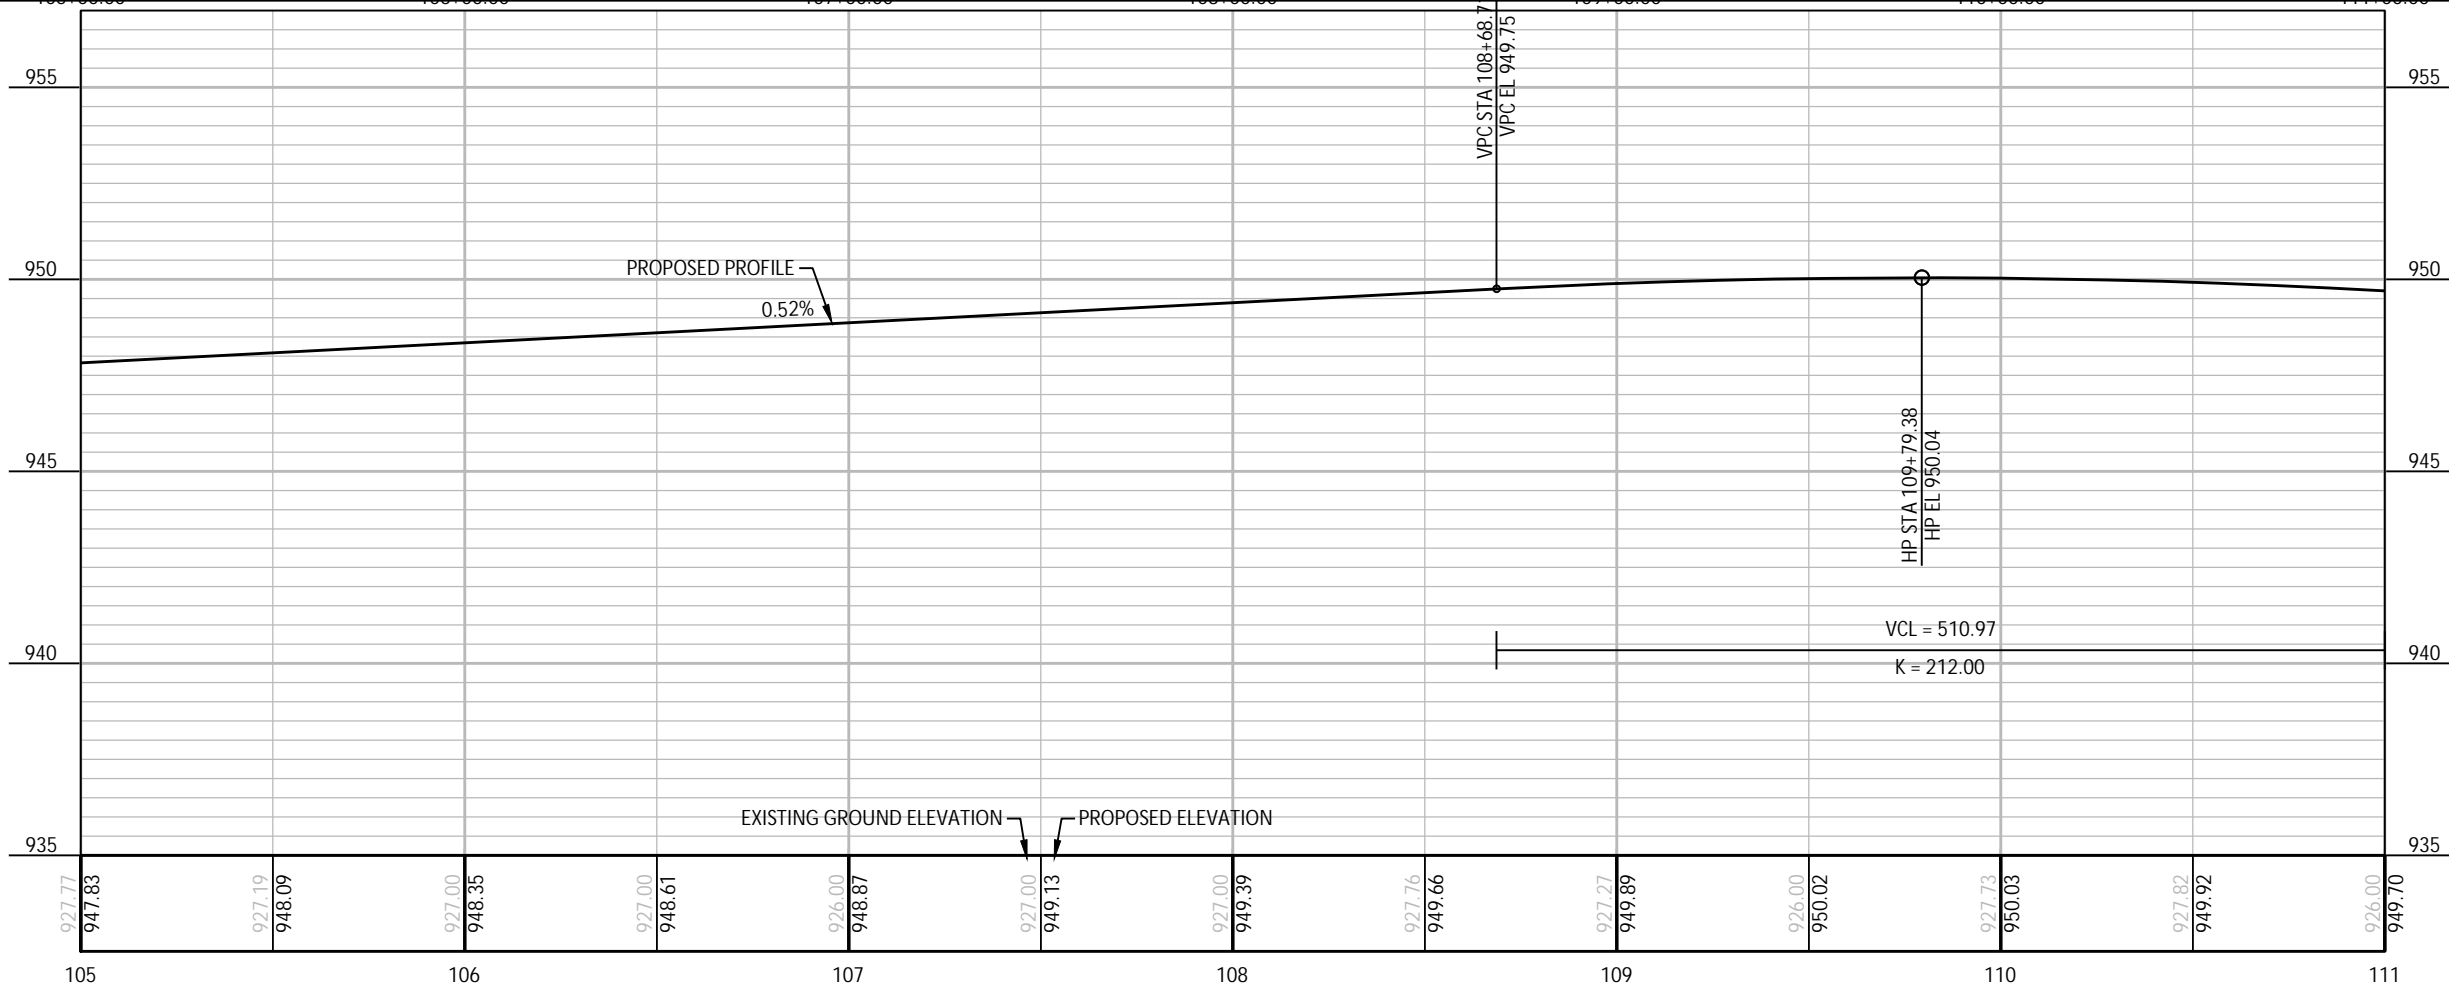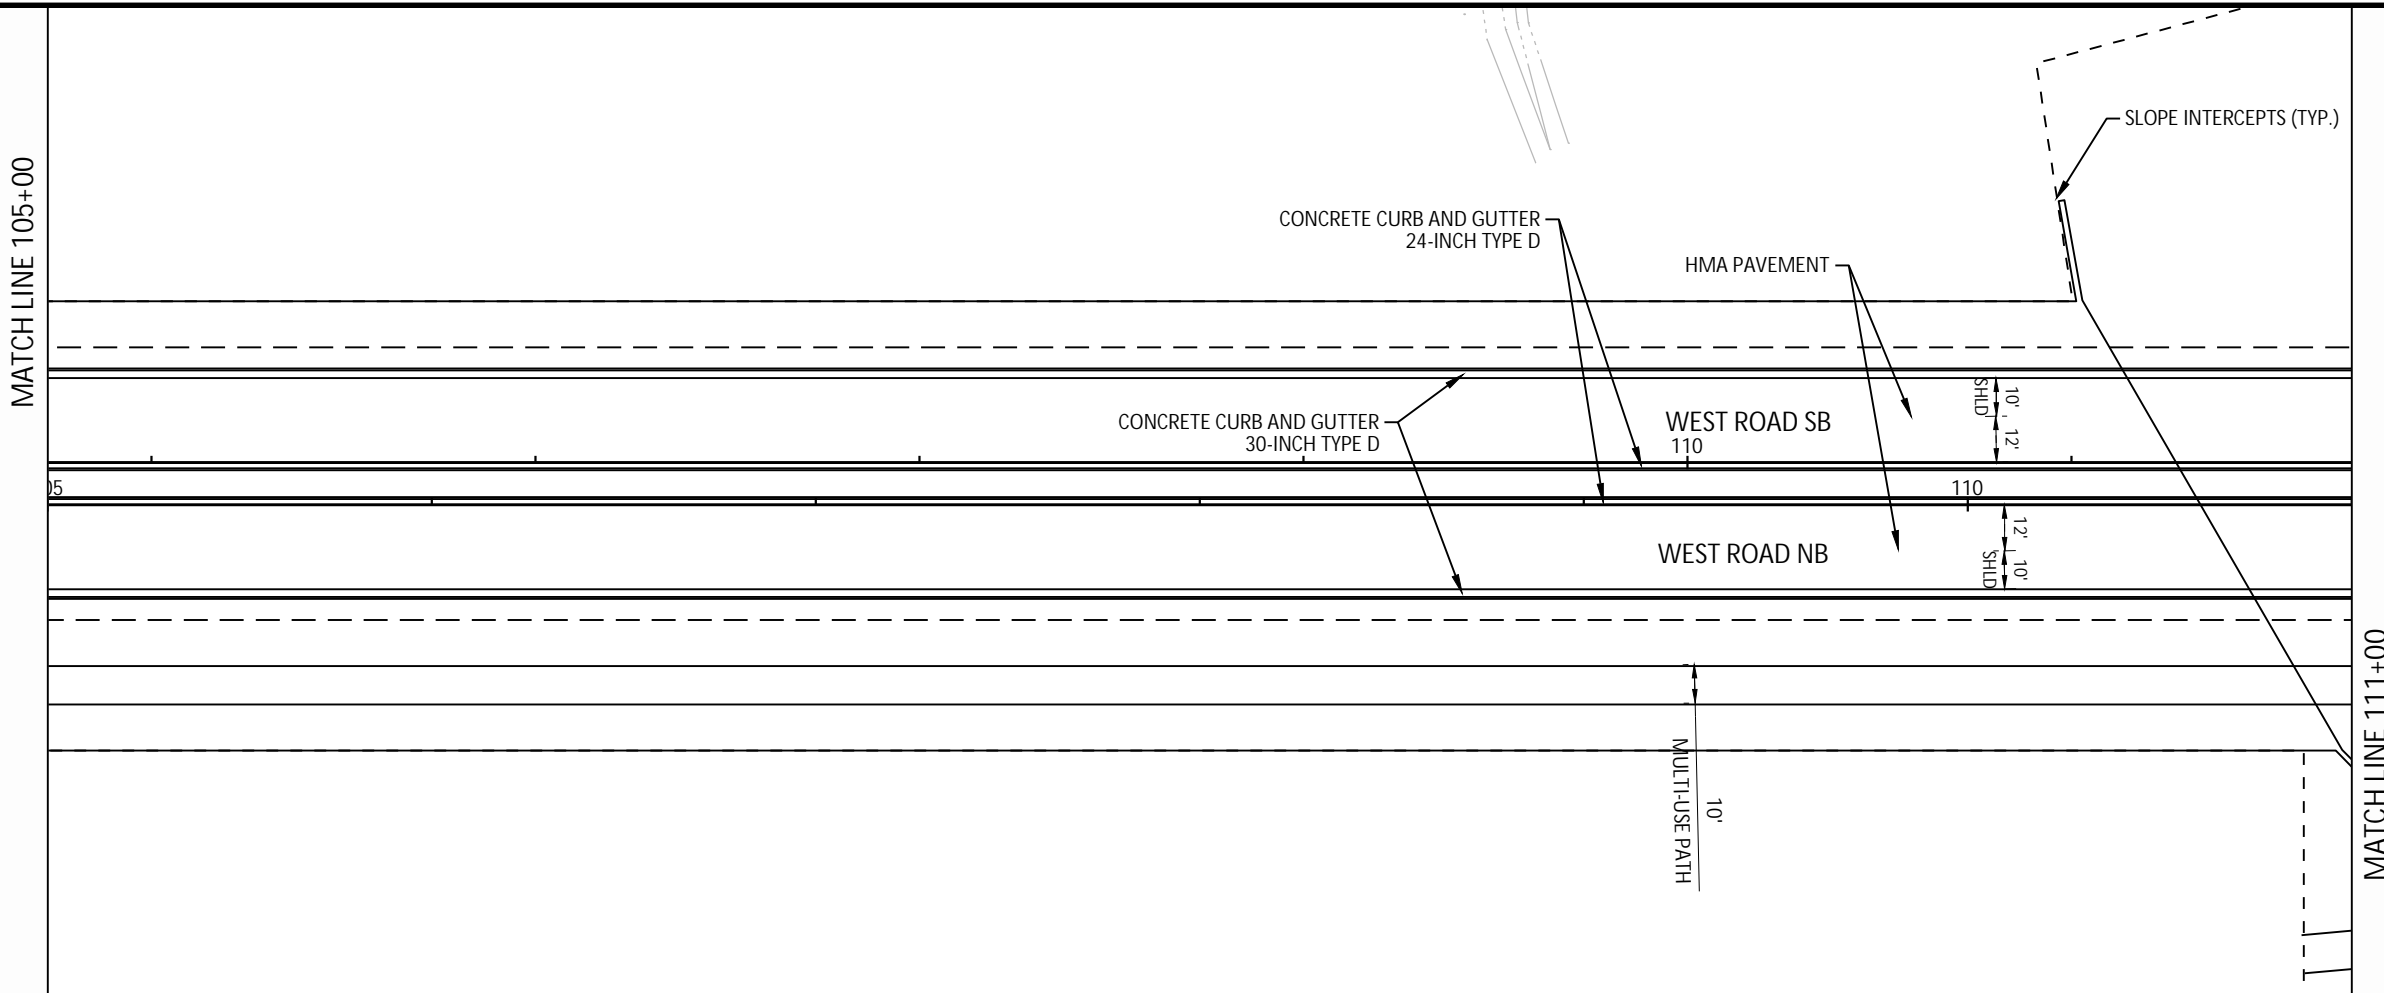

Plotted By: joshua.olson
 Plot File Date Created: Feb/26/2024 9:52 AM
 Layout-Sheet Name: 12
 Filename: C:\WISDOT\STND\TEMP\AC\PLUSH_21380\050101-PP.DWG
 Project Management Initials: Designer: K/W Checked: ZRL Approved: ZRL
 ANS I D 22' x 34'

REGISTRATION

ISSUE/REVISION

I	DATE	DESCRIPTION
1		ORIGINAL



KEY PLAN

PROJECT NUMBER

2023-XXX



SHEET TITLE

SHEET NUMBER

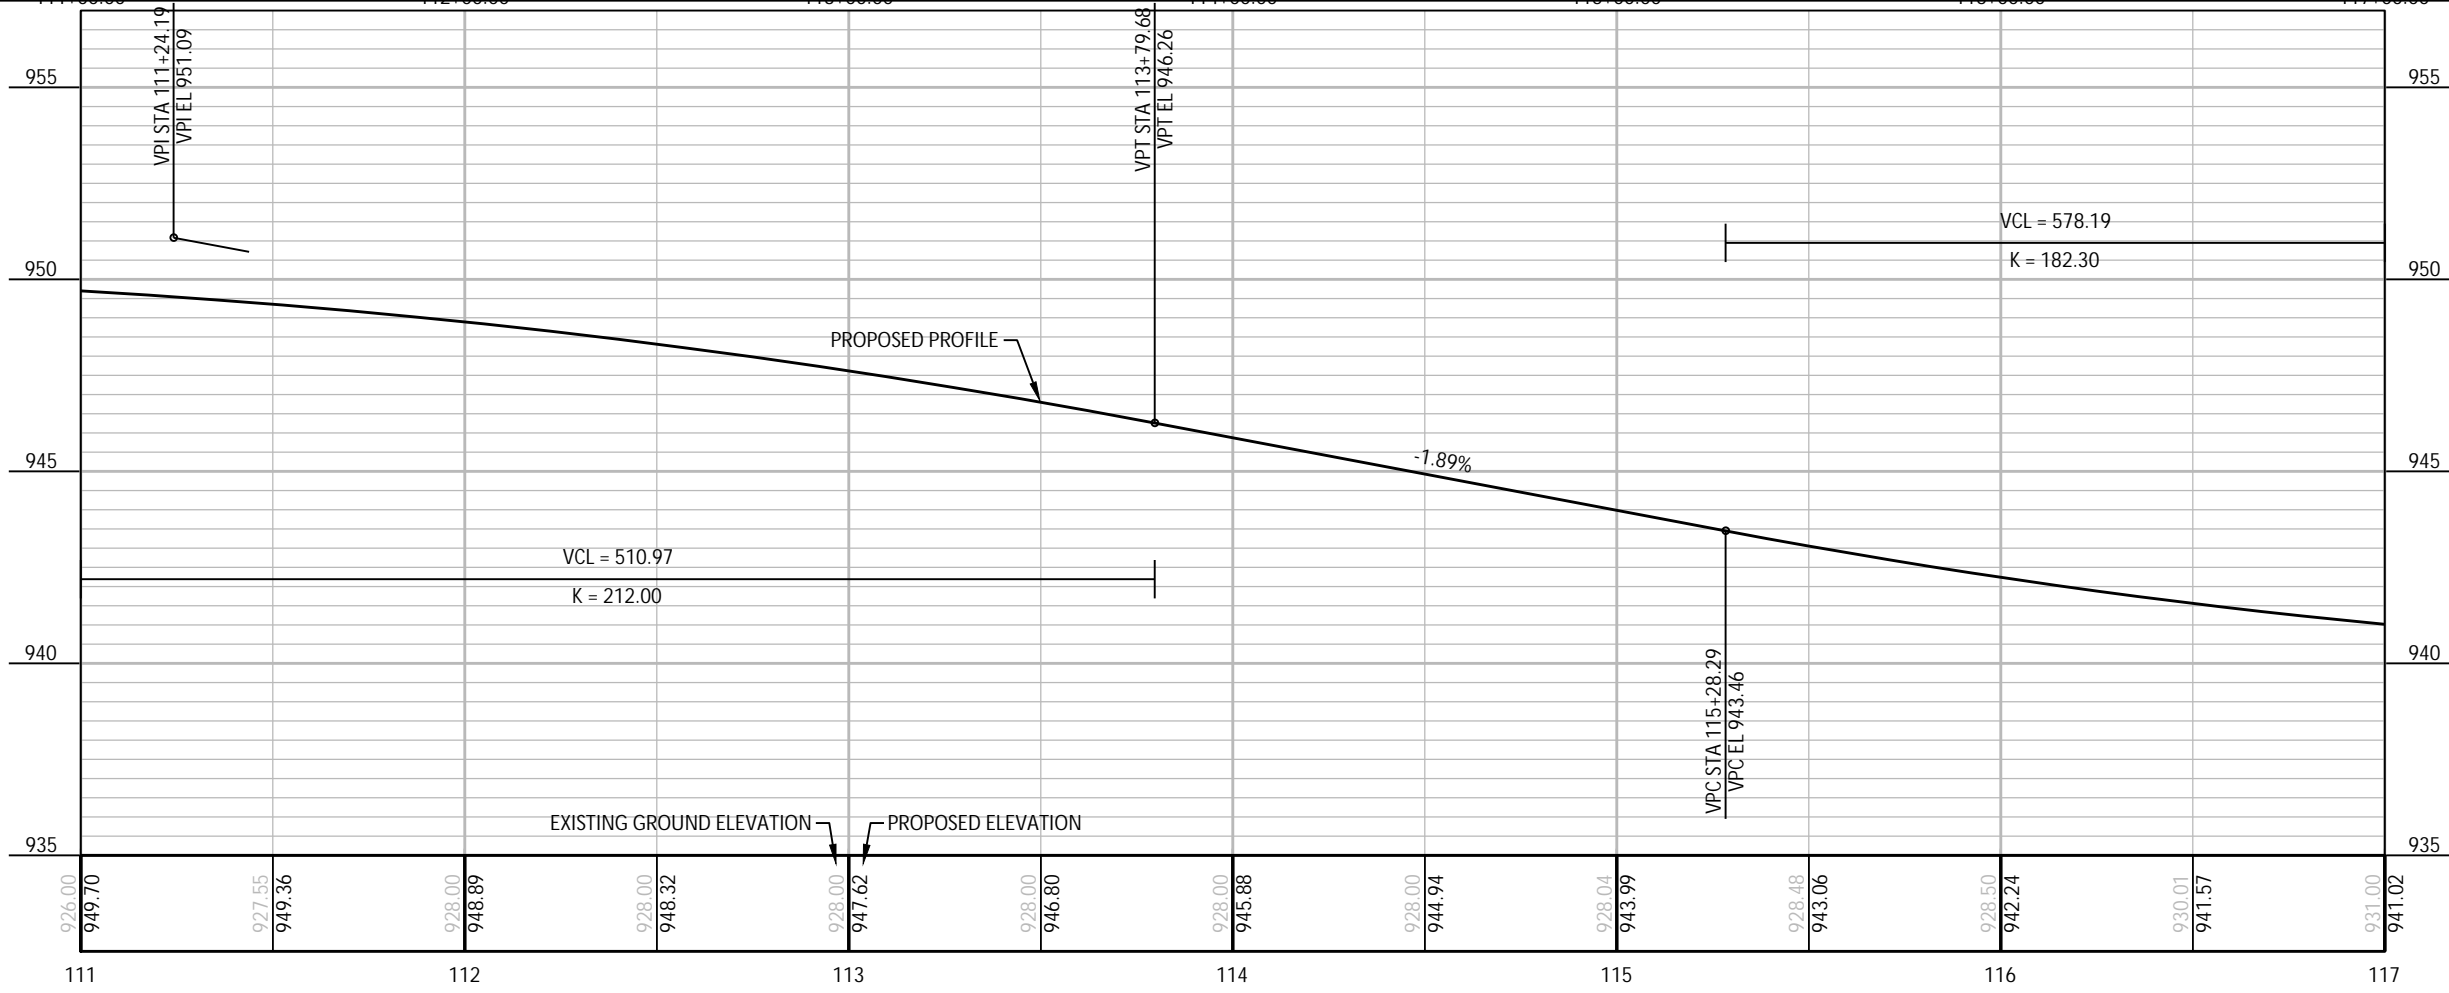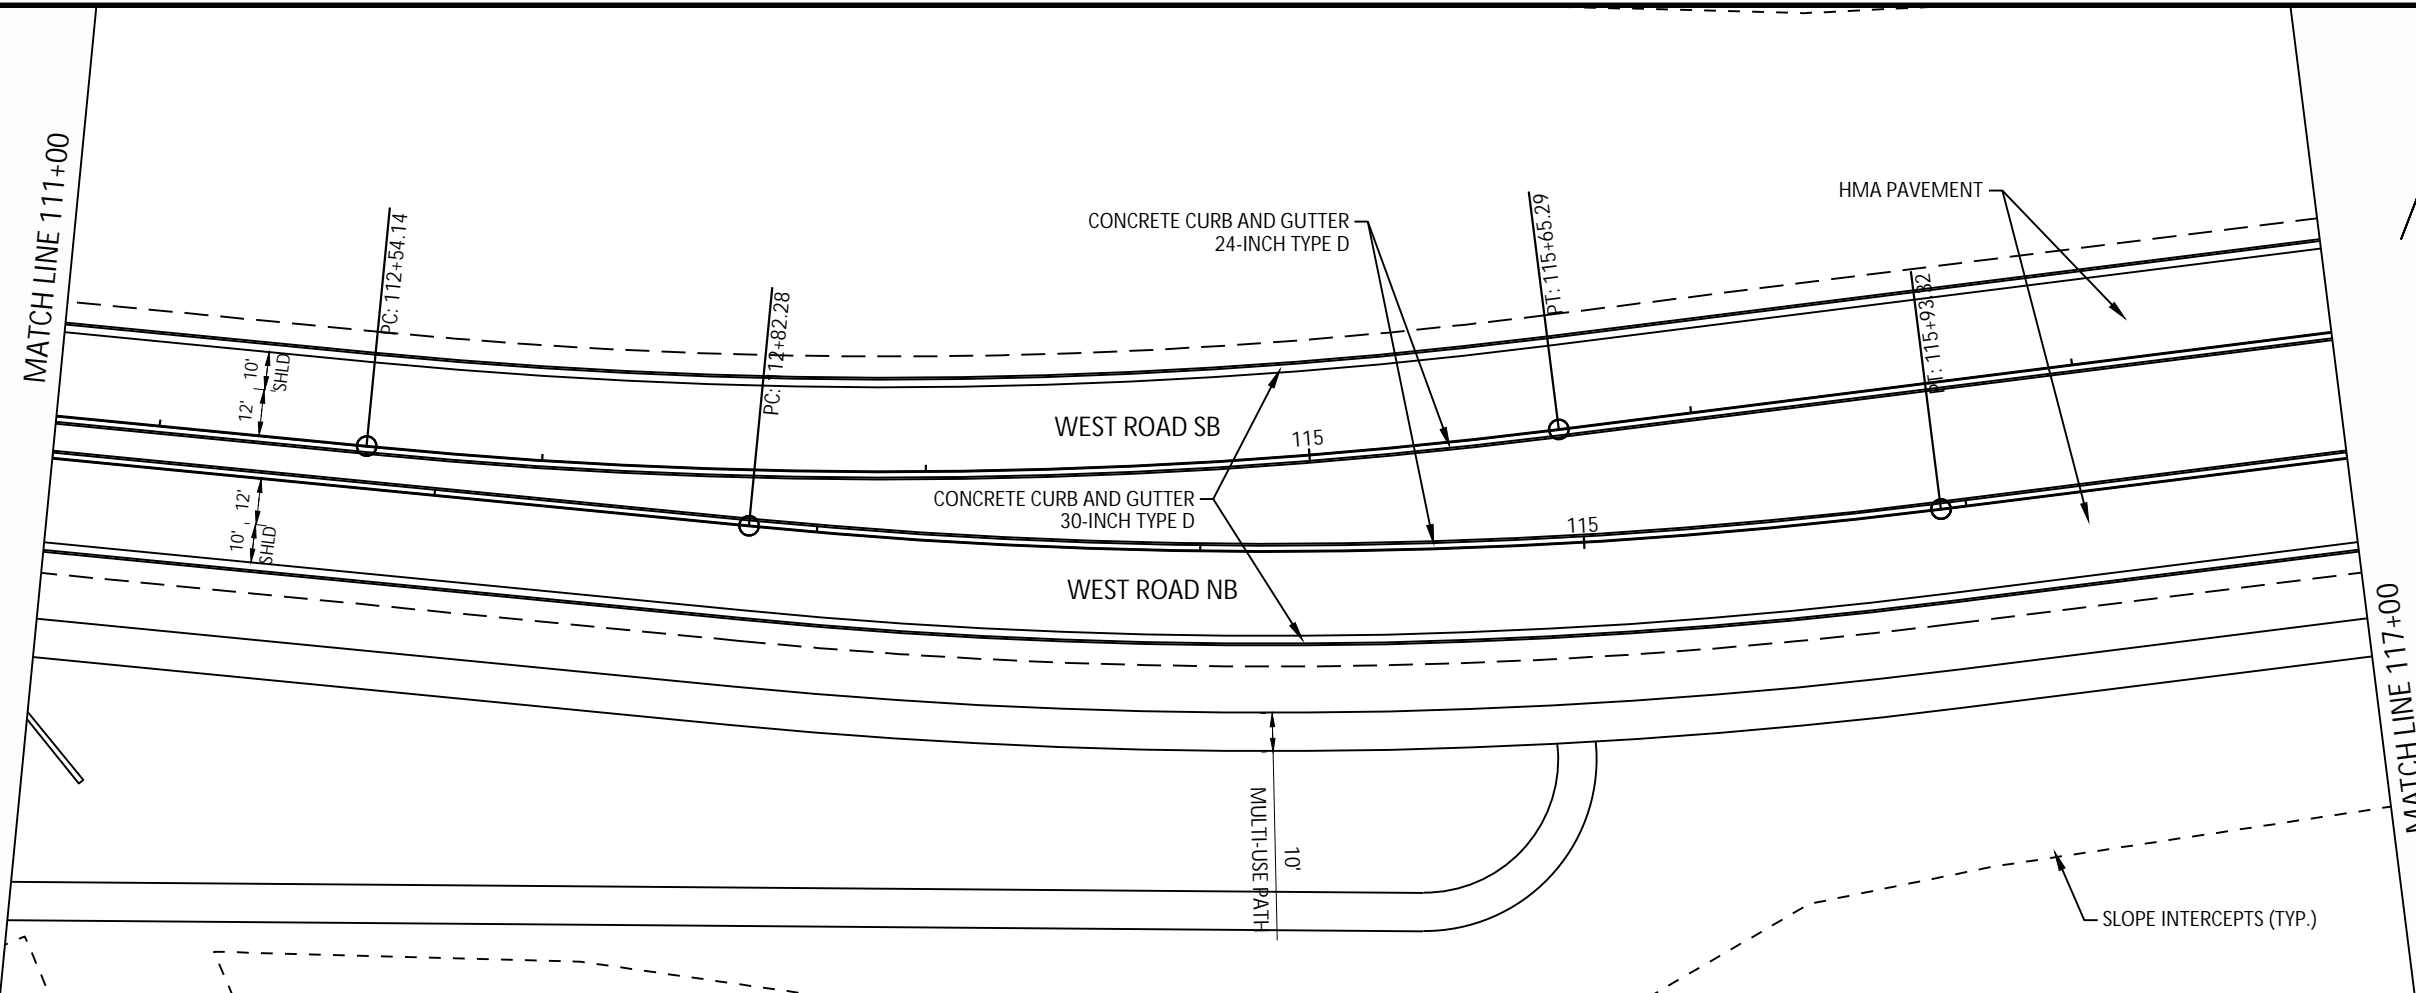


Plotted By: joshua.olson
 Plot File Date Created: Feb/26/2024 9:57 AM
 Layout-Sheet Name: 13
 Filename: C:\WISDOT\STND\TEMP\AC\PUBLIS\21380\050101-PP.DWG
 Project Management Initials: Designer: K/LW Checked: ZRL Approved: ZRL
 ANS I D 22' x 34'

I	DATE	DESCRIPTION
1		ORIGINAL
W/R		

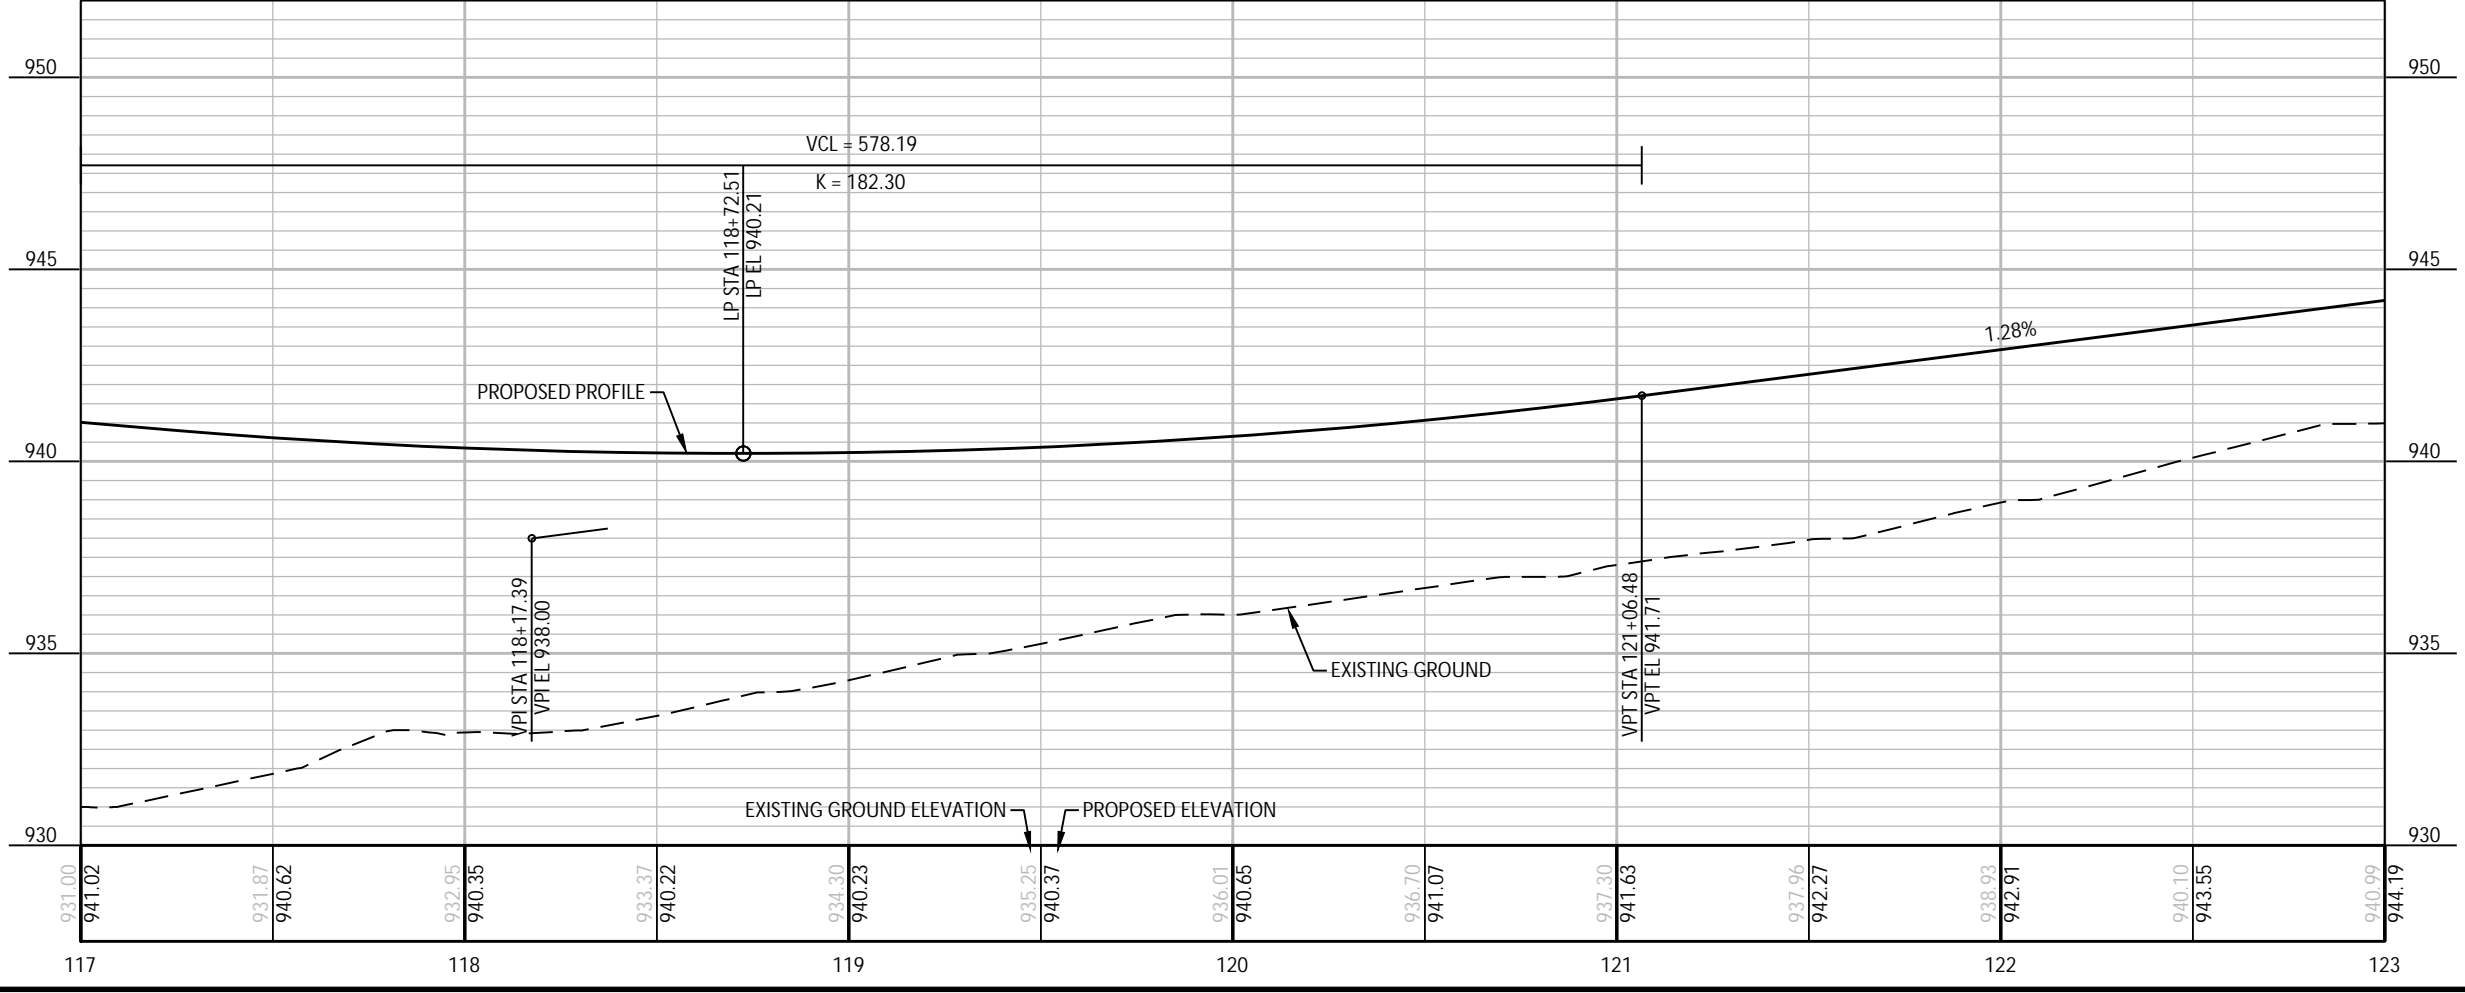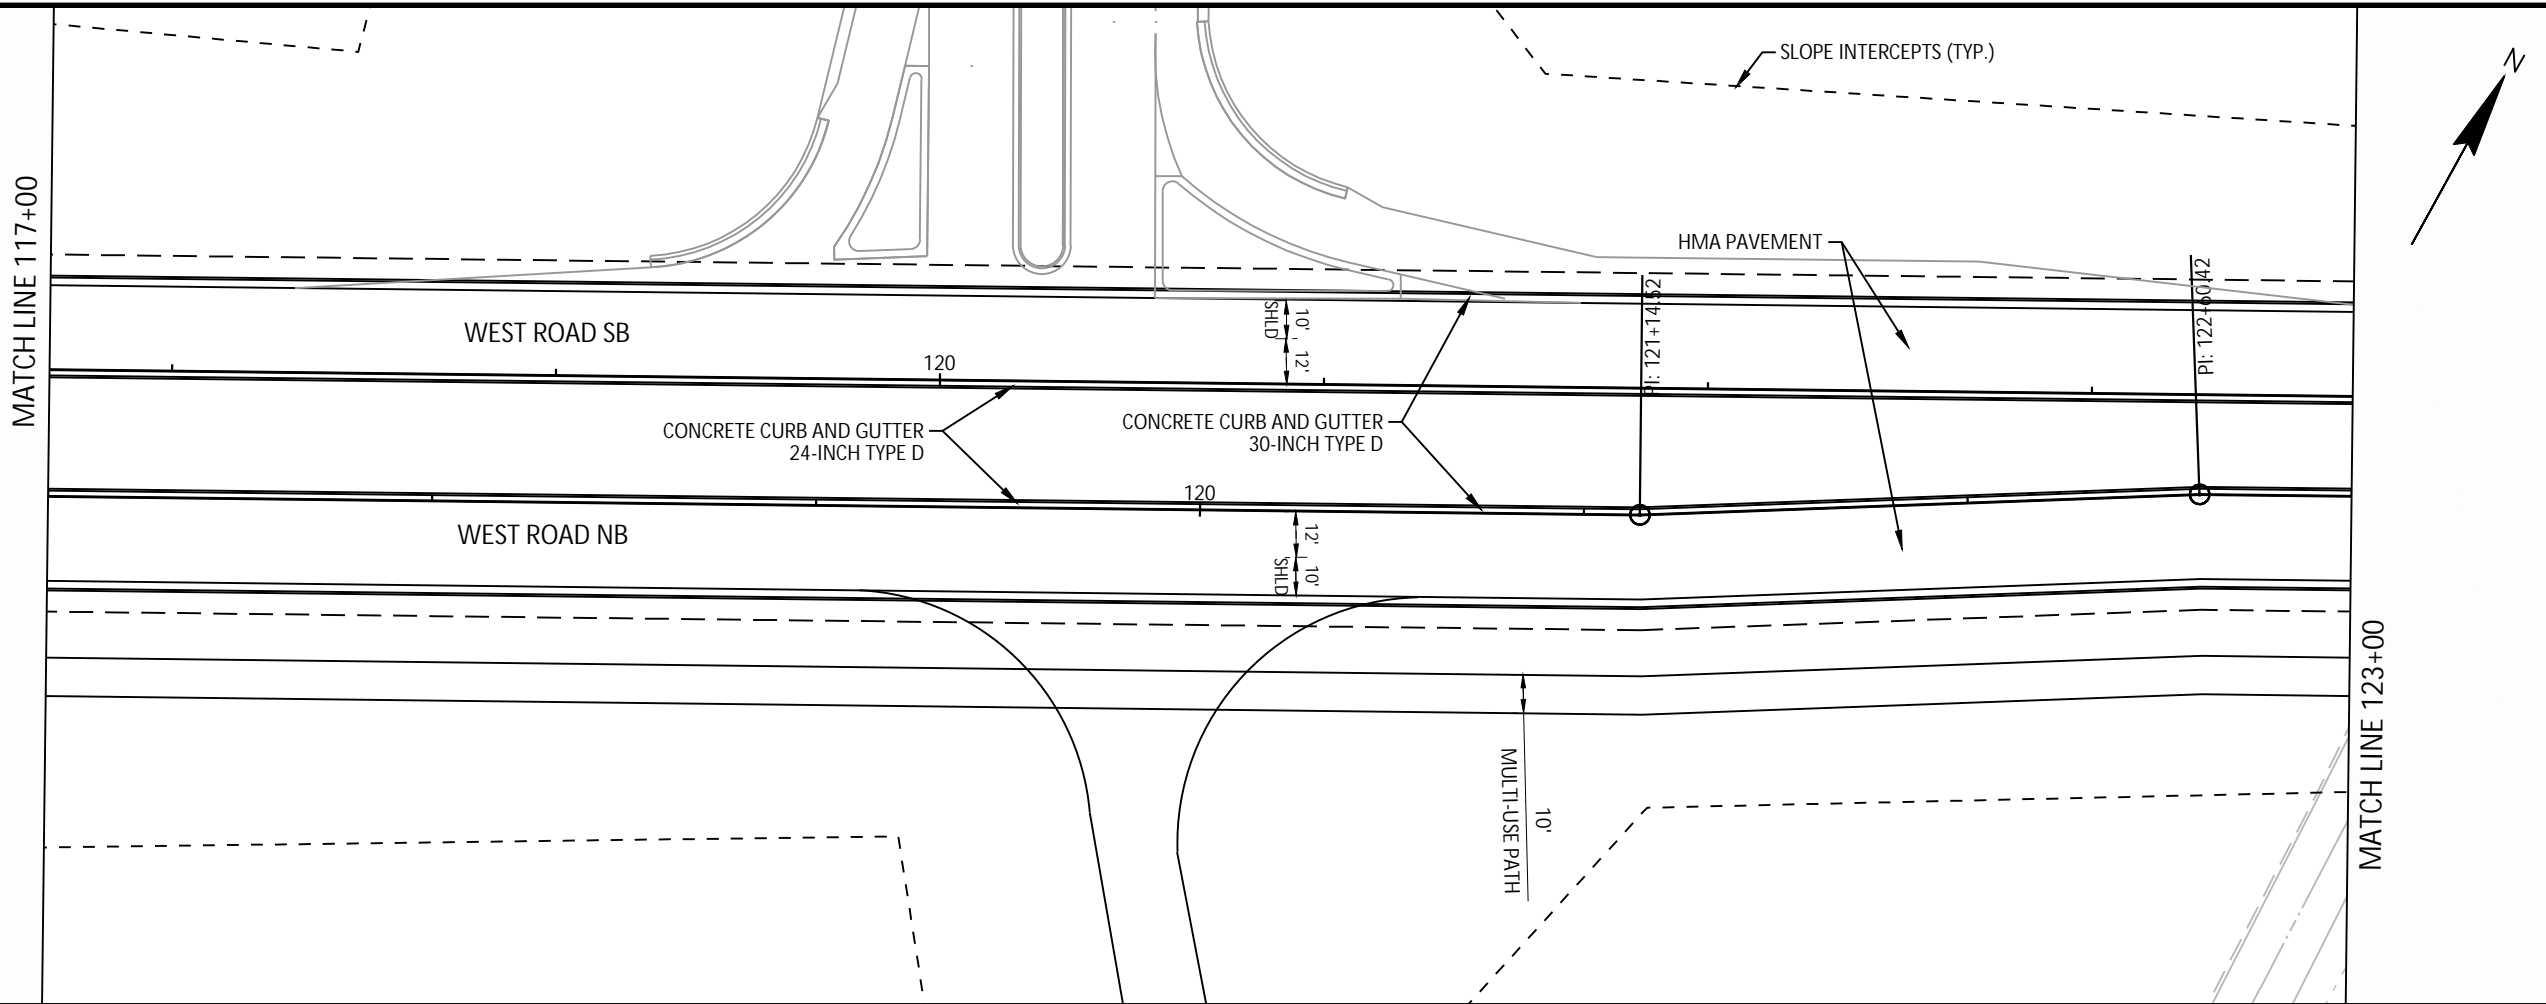


ANS I D 22' x 34'
 Approved: ZRL
 Checked: ZRL
 Designer: K/W
 Project Management Initials:
 Plotted By: joshua.olson
 Plot File Date Created: Feb/26/2024 10:01 AM
 Layout-Sheet Name: 14
 Filename: C:\WISDOT\STND\TEMP\AC\PUBLISH_21380\050101-PP.DWG

I	DATE	DESCRIPTION
1		ORIGINAL

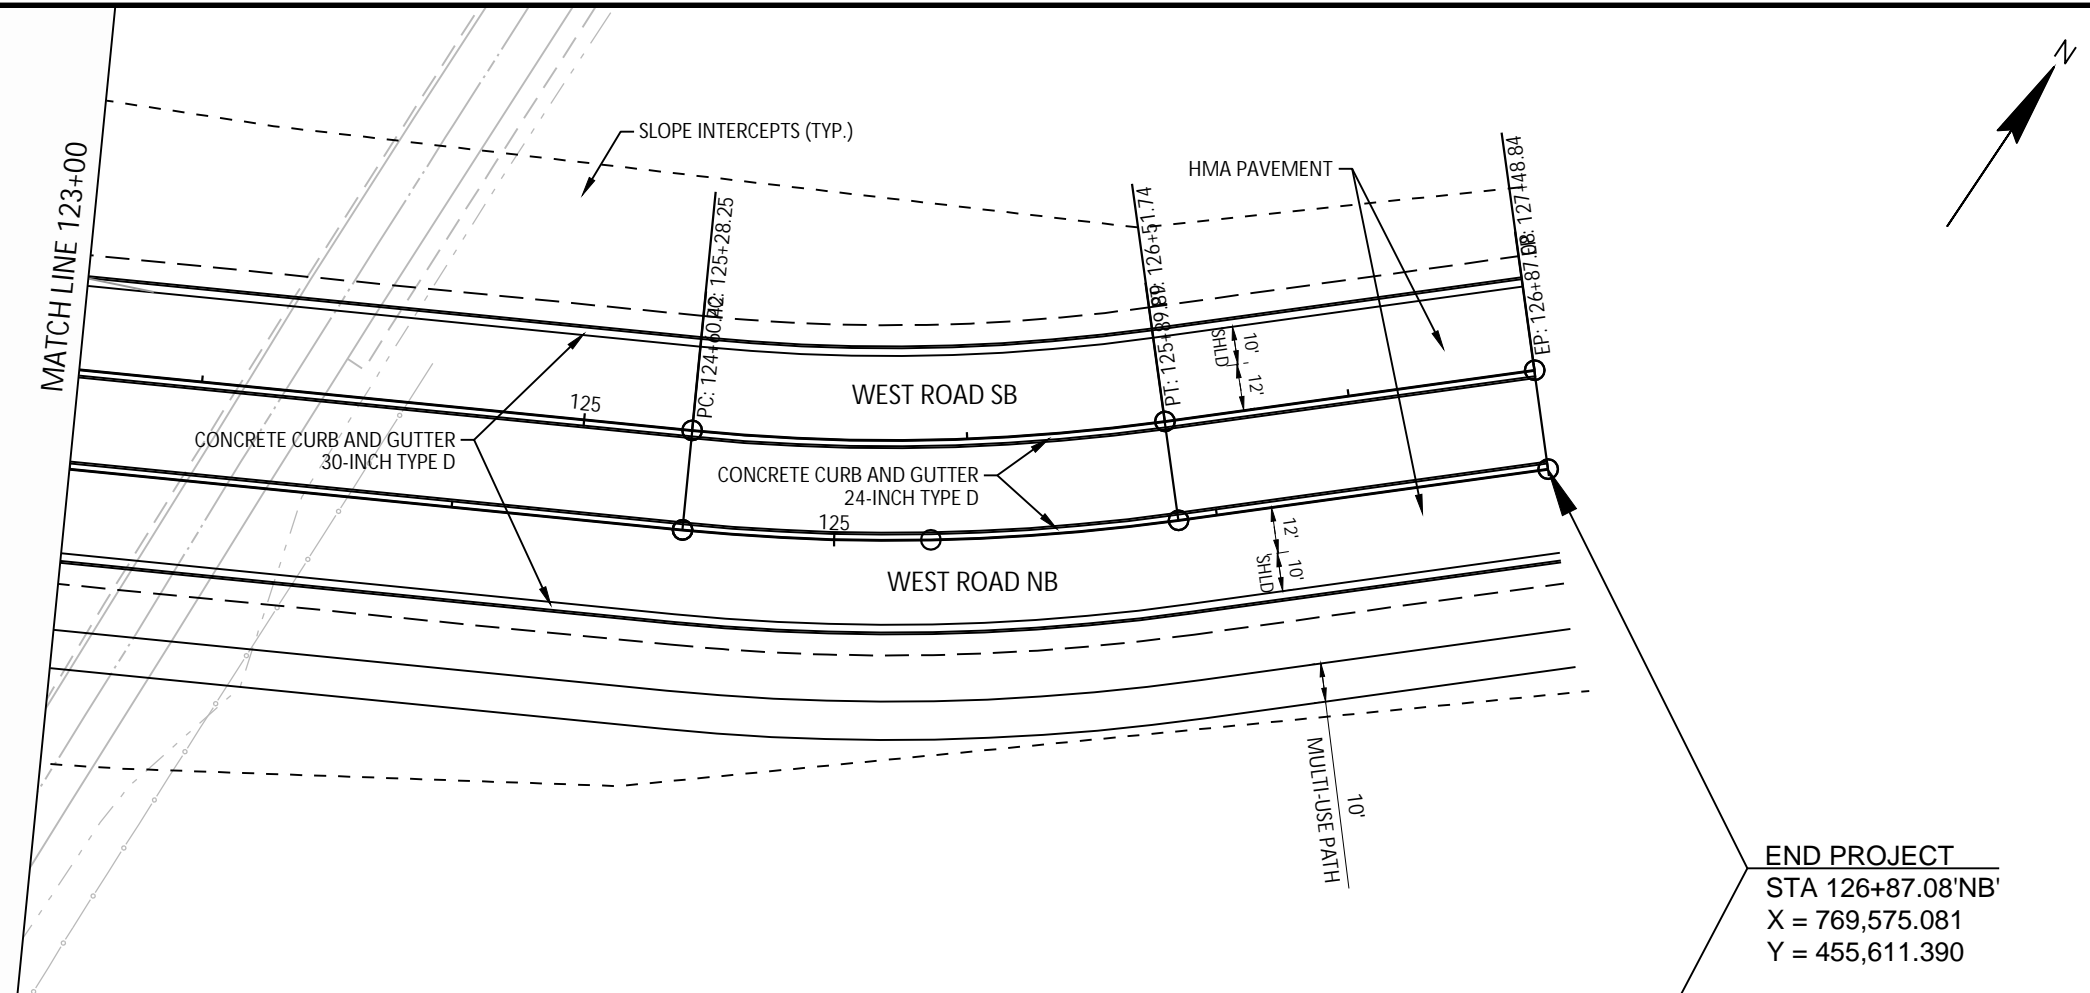

END PROJECT
 STA 126+87.08'NB'
 X = 769,575.081
 Y = 455,611.390

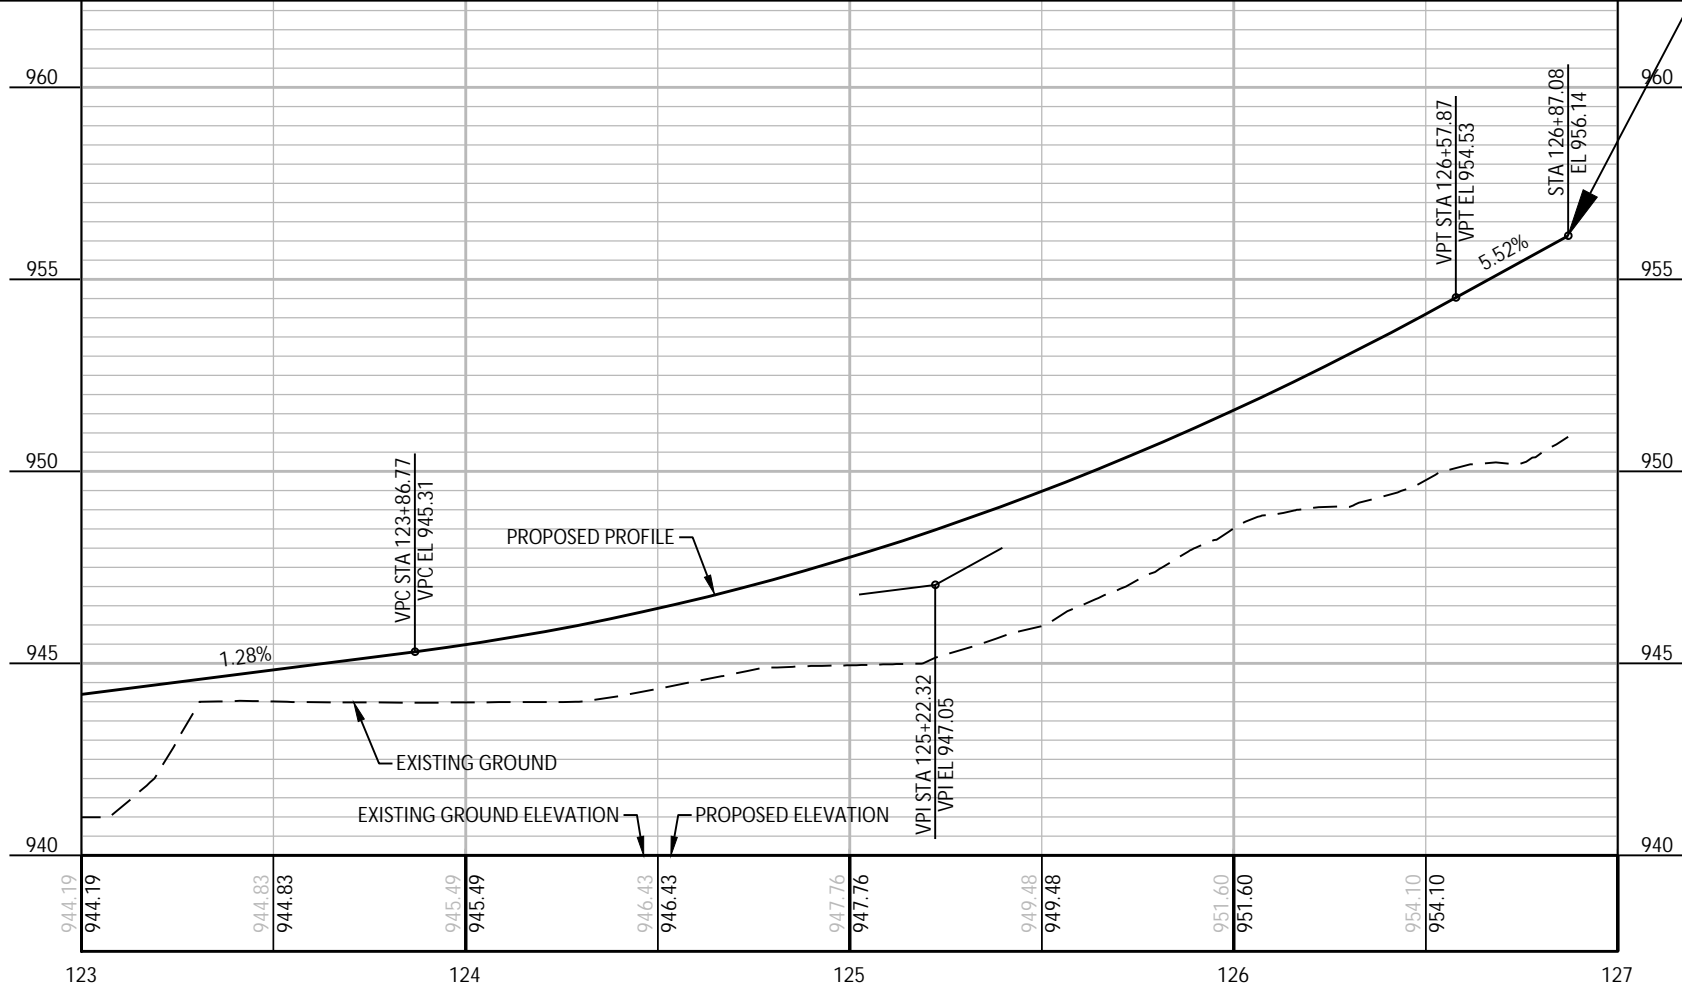

Plotted By: joshua.olson
 Plot File Date Created: Feb/26/2024 10:05 AM
 Layout-Sheet Name: 15
 Filename: C:\WISDOT\STND\TEMP\AC\PUBLISH_21380\050101-PP.DWG
 Project Management Initials: Designer: KJW Checked: ZRL Approved: ZRL
 ANS I D 22' x 34'



PROJECT

WEST ROAD

CTH G TO COUNTRY VIEW ROAD
20XX-XXX
VERONA, WISCONSIN

CLIENT

CITY OF VERONA

111 LINCOLN STREET
VERONA, WISCONSIN 53593
608-845-6495 tel
www.ci.verona.wi.us

CONSULTANT

AECOM
1350 DEMING WAY SUITE 100
MIDDLETON, WI 53562
608-836-9800 tel
608-836-9767 fax
www.aecom.com

SUB-CONSULTANTS

REGISTRATION

ISSUE/REVISION

I	DATE	DESCRIPTION
I		ORIGINAL
I/R	DATE	DESCRIPTION

KEY PLAN

PROJECT NUMBER


2023-XXX

SHEET TITLE

SHEET NUMBER

XS-NB-01

ANSI D 22" x 34"
Approved: ZRL
Checked: ZRL
Designer: K/W
Project Management Initials:

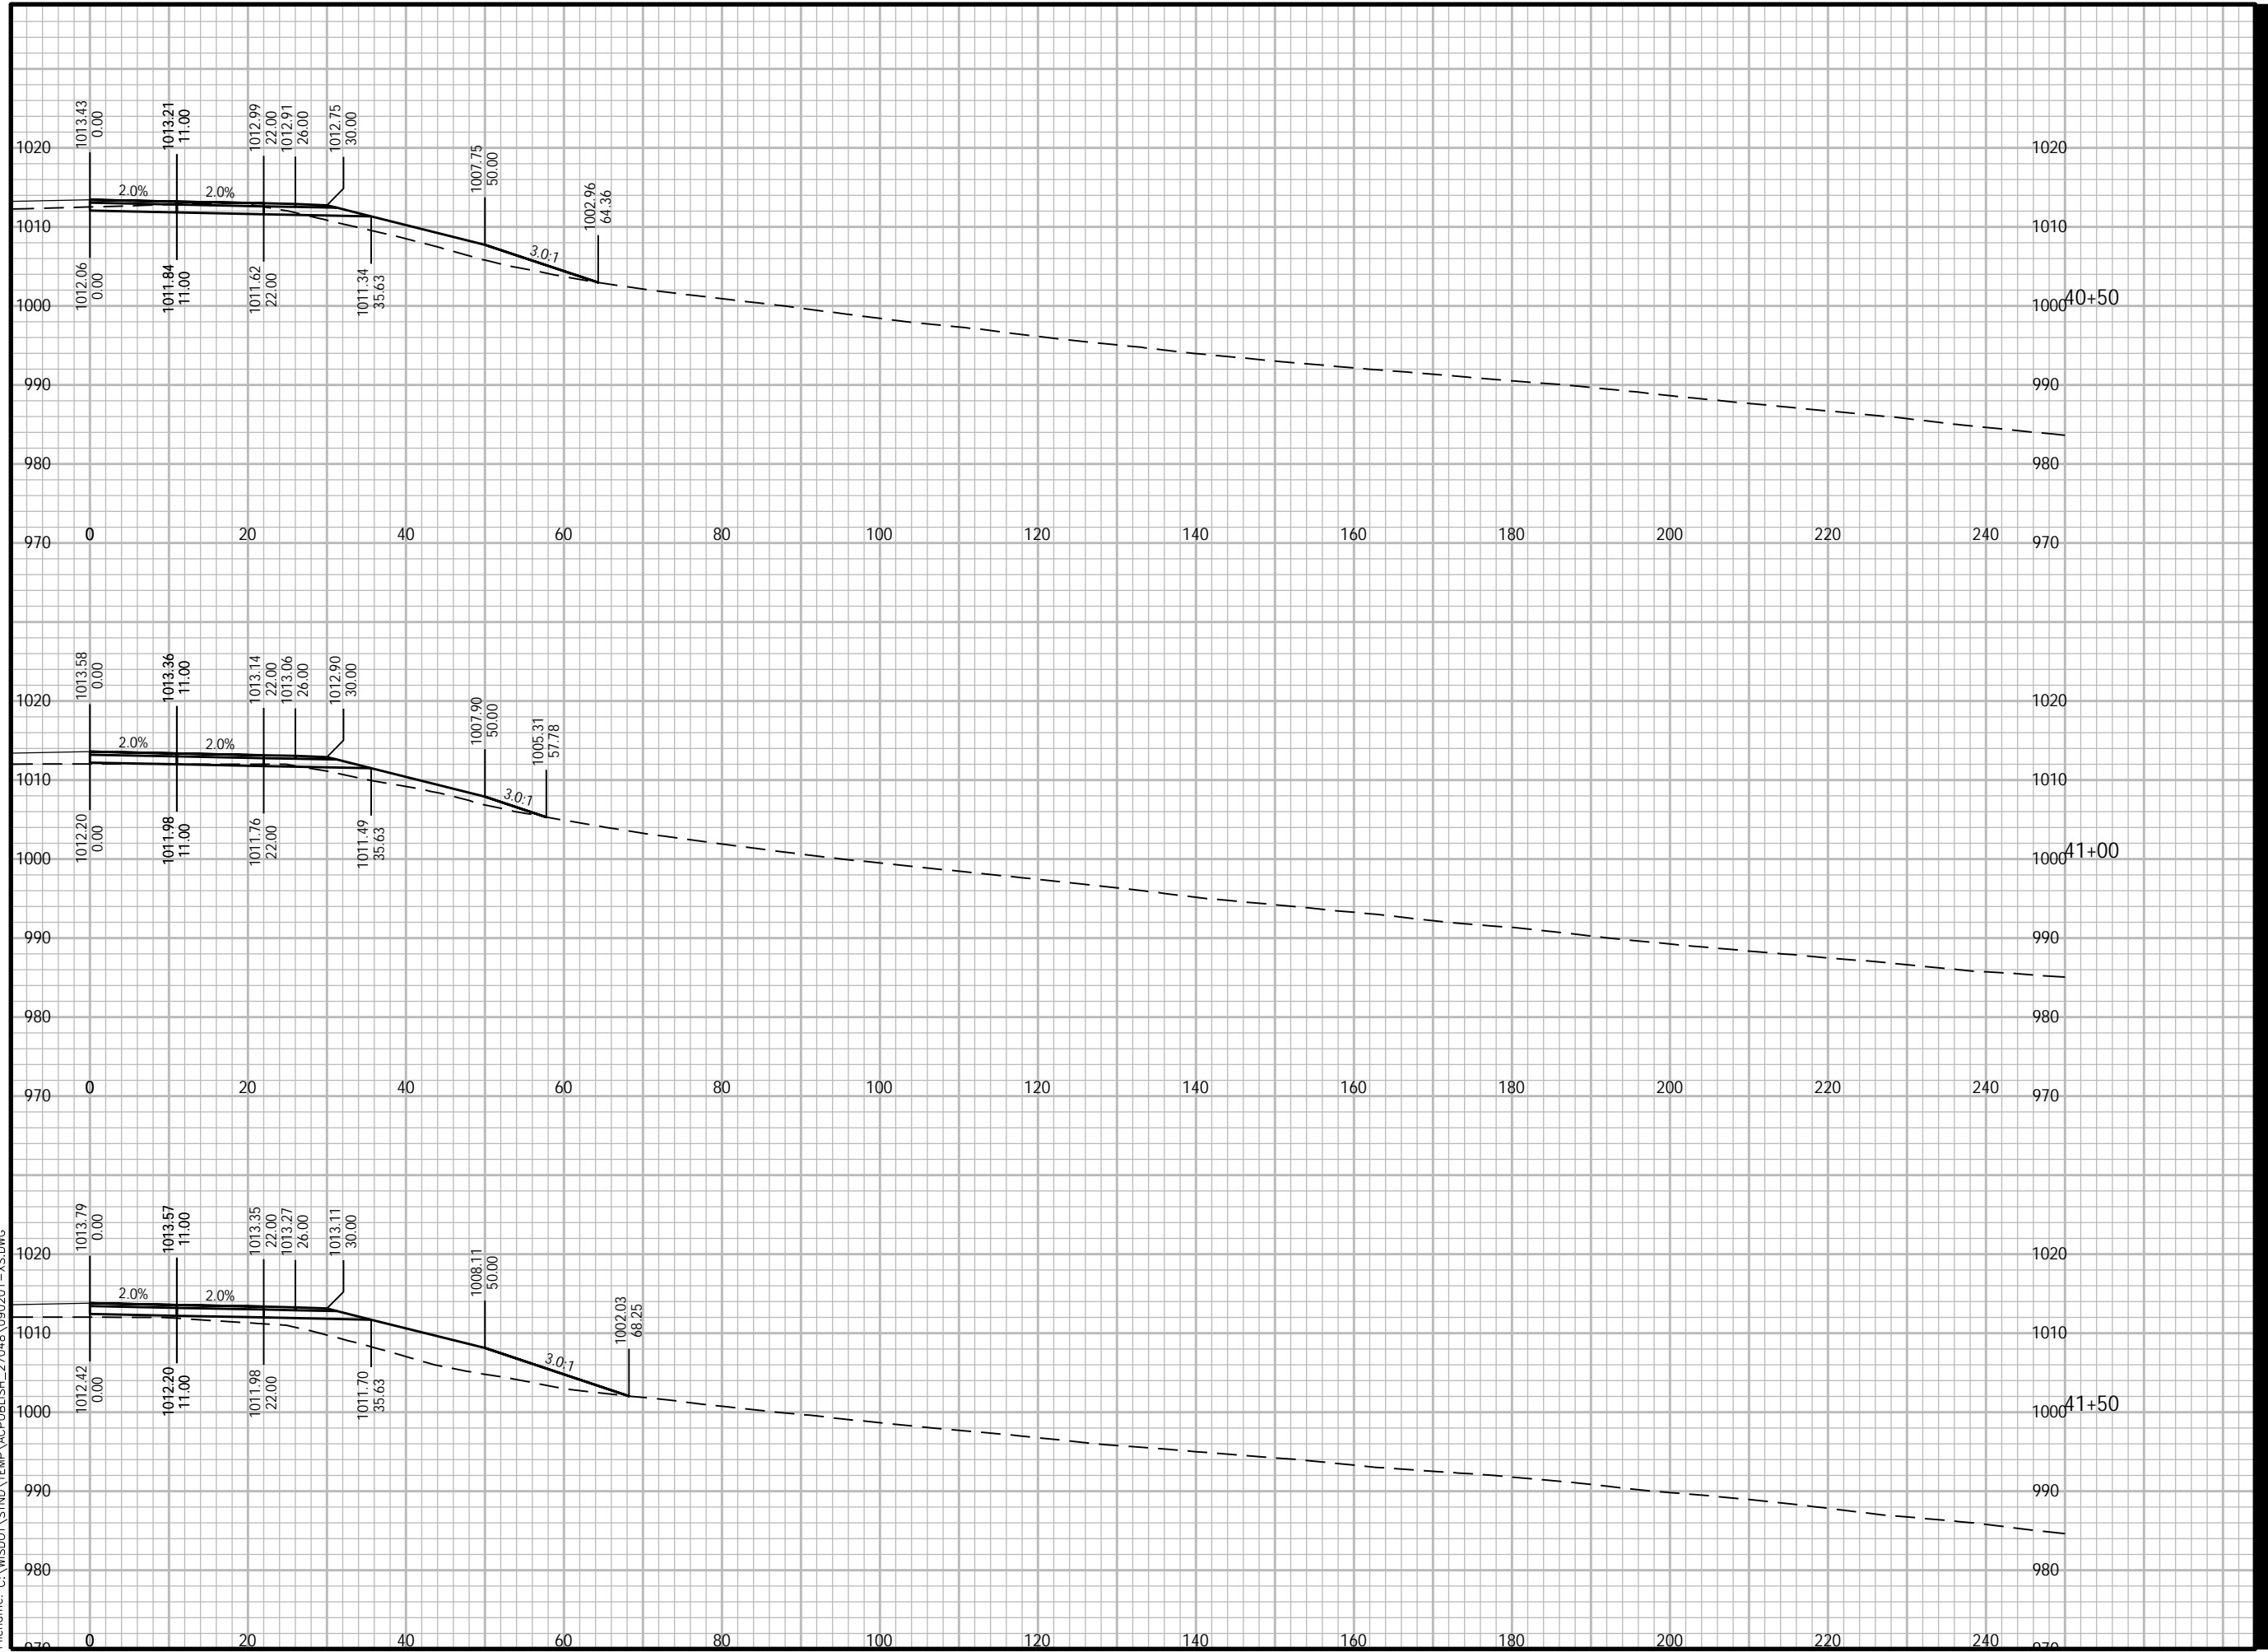

Plotted By: joshua.olson
Plot File Date Created: Feb/09/2024 12:57 PM
Layout-Sheet Name: NB-01
Filename: C:\WISDOT\STND\TEMP\AC\PUBLISH_27048\090201-XS.DWG



PROJECT

WEST ROAD

CTH G TO COUNTRY VIEW ROAD
20XX-XXX
VERONA, WISCONSIN

CLIENT

CITY OF VERONA

111 LINCOLN STREET
VERONA, WISCONSIN 53593
608-845-6495 tel
www.ci.verona.wi.us

CONSULTANT

AECOM
1350 DEMING WAY SUITE 100
MIDDLETON, WI 53562
608-836-9800 tel
608-836-9767 fax
www.aecom.com

SUB-CONSULTANTS

REGISTRATION

ISSUE/REVISION

I	DATE	DESCRIPTION
1		ORIGINAL

KEY PLAN

PROJECT NUMBER

2023-XXX


SHEET TITLE

SHEET NUMBER

XS-NB-02

ANSI D 22" x 34"
Approved: ZRL
Checked: ZRL
Designer: K/W
Project Management Initials:

Plotted By: joshua.olson
Plot File Date Created: Feb/09/2024 12:57 PM
Layout-Sheet Name: NB-02
Filename: C:\WISDOT\STND\TEMP\AC\PUBLISH_27048\090201-XS.DWG

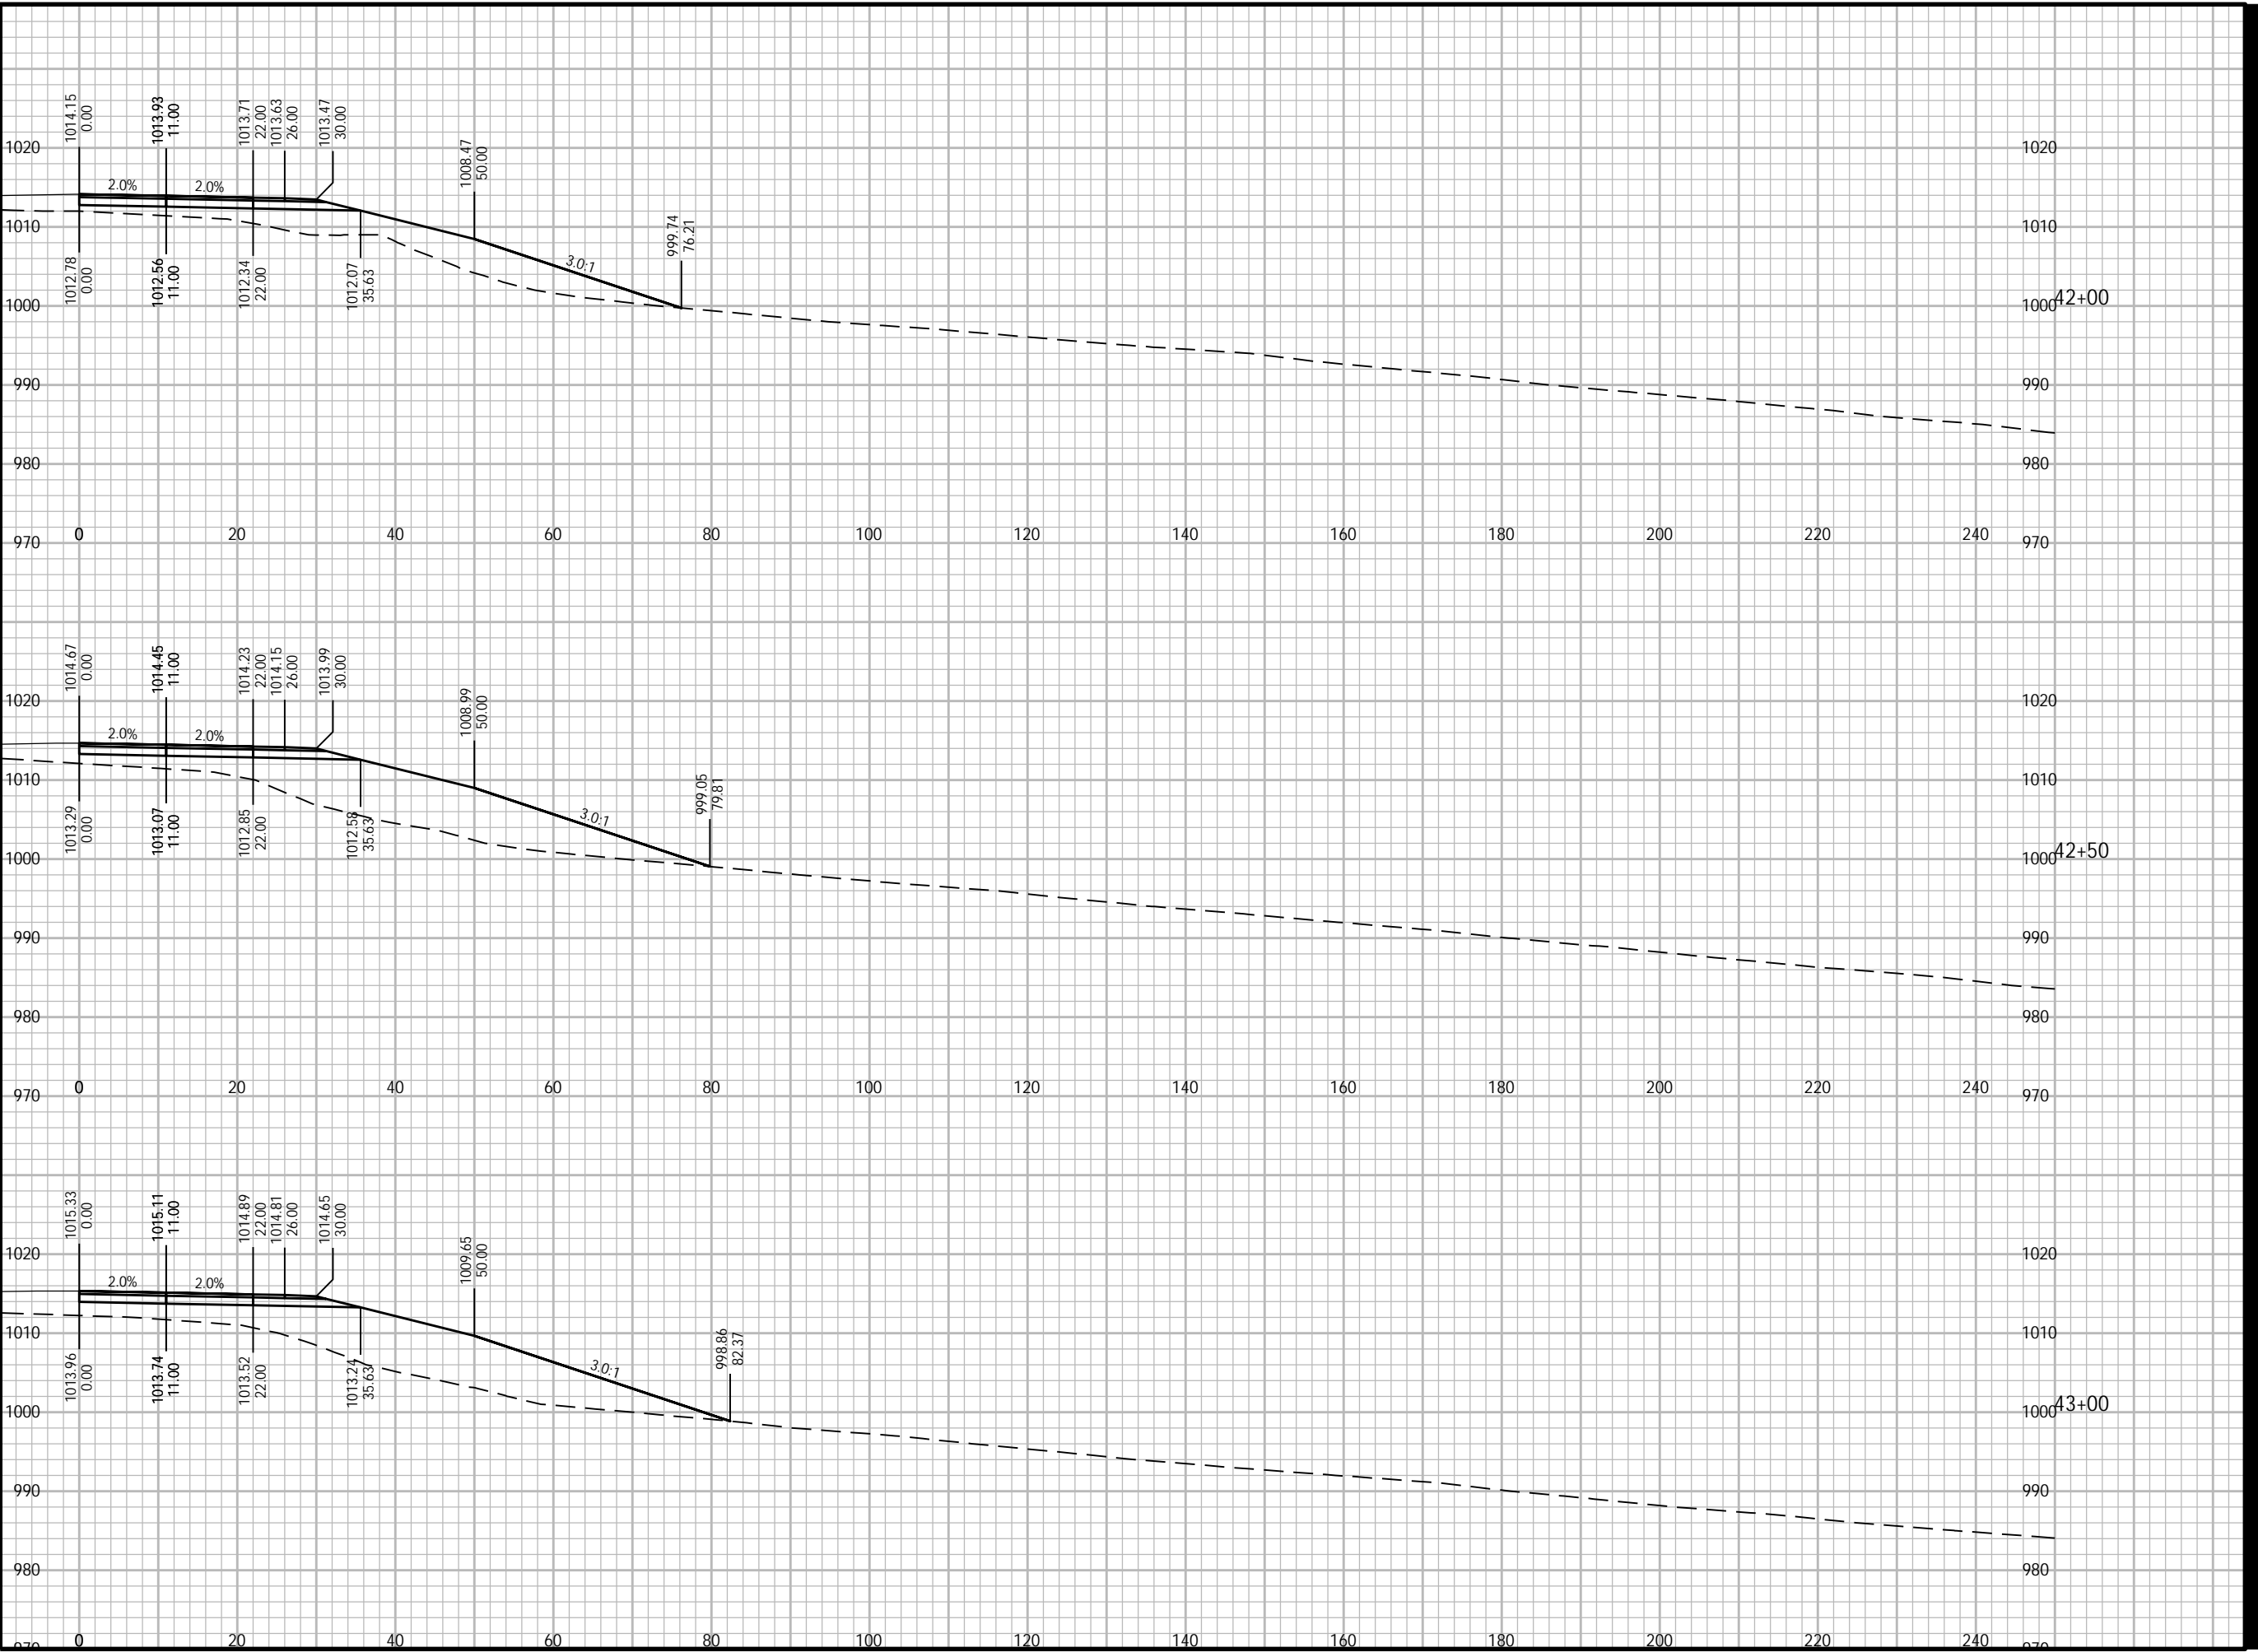



PROJECT

WEST ROAD

CTH G TO COUNTRY VIEW ROAD
20XX-XXX
VERONA, WISCONSIN

CLIENT

CITY OF VERONA

111 LINCOLN STREET
VERONA, WISCONSIN 53593
608-845-6495 tel
www.ci.verona.wi.us

CONSULTANT

AECOM
1350 DEMING WAY SUITE 100
MIDDLETON, WI 53562
608-836-9800 tel
608-836-9767 fax
www.aecom.com

SUB-CONSULTANTS

REGISTRATION

ISSUE/REVISION

I	DATE	DESCRIPTION
1		ORIGINAL

KEY PLAN

PROJECT NUMBER


2023-XXX

SHEET TITLE

SHEET NUMBER

XS-NB-03

ANSI D 22" x 34"
Approved: ZRL
Checked: ZRL
Designer: K/LW
Project Management Initials:

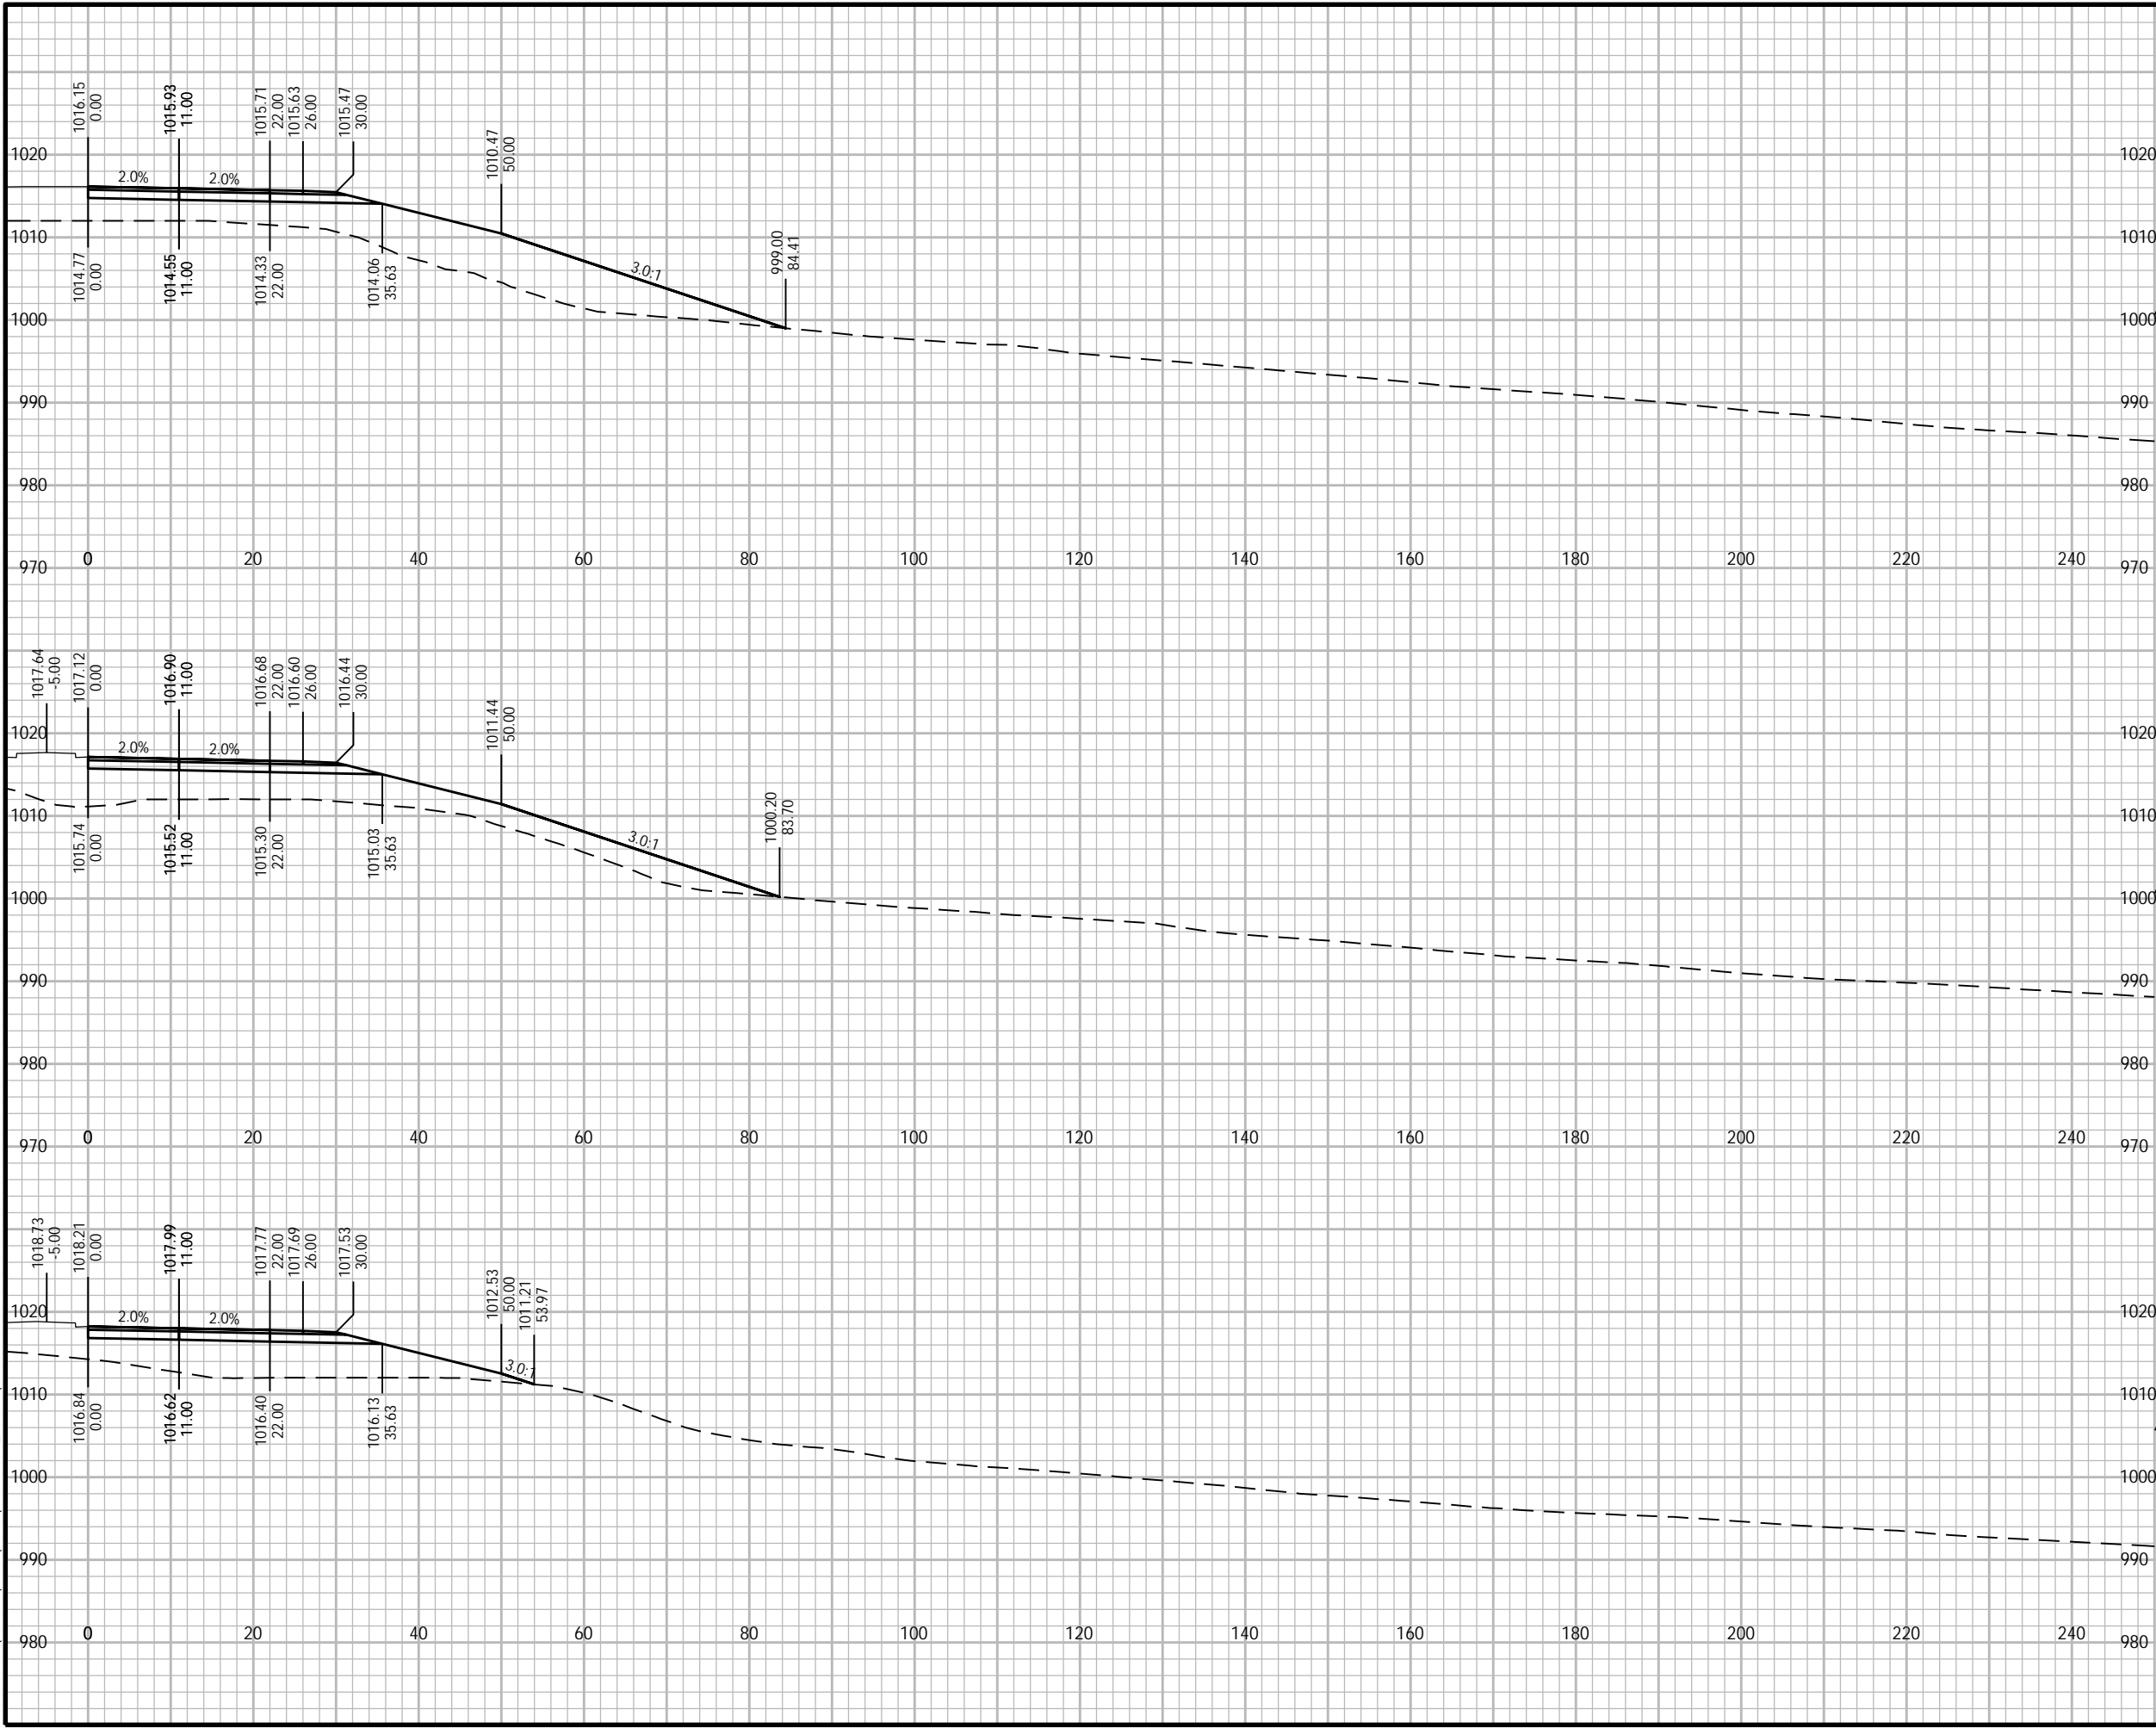



PROJECT

WEST ROAD

CTH G TO COUNTRY VIEW ROAD
20XX-XXX
VERONA, WISCONSIN

CLIENT

CITY OF VERONA

111 LINCOLN STREET
VERONA, WISCONSIN 53593
608-845-6495 tel
www.ci.verona.wi.us

CONSULTANT

AECOM
1350 DEMING WAY SUITE 100
MIDDLETON, WI 53562
608-836-9800 tel
608-836-9767 fax
www.aecom.com

SUB-CONSULTANTS

REGISTRATION

ISSUE/REVISION

I	DATE	DESCRIPTION
I		ORIGINAL
W/R		

KEY PLAN

PROJECT NUMBER

2023-XXX

SHEET TITLE

SHEET NUMBER

XS-NB-04


ANSI D 22" x 34"

Approved: ZRL

Checked: ZRL

Designer: K/W

Project Management Initials:

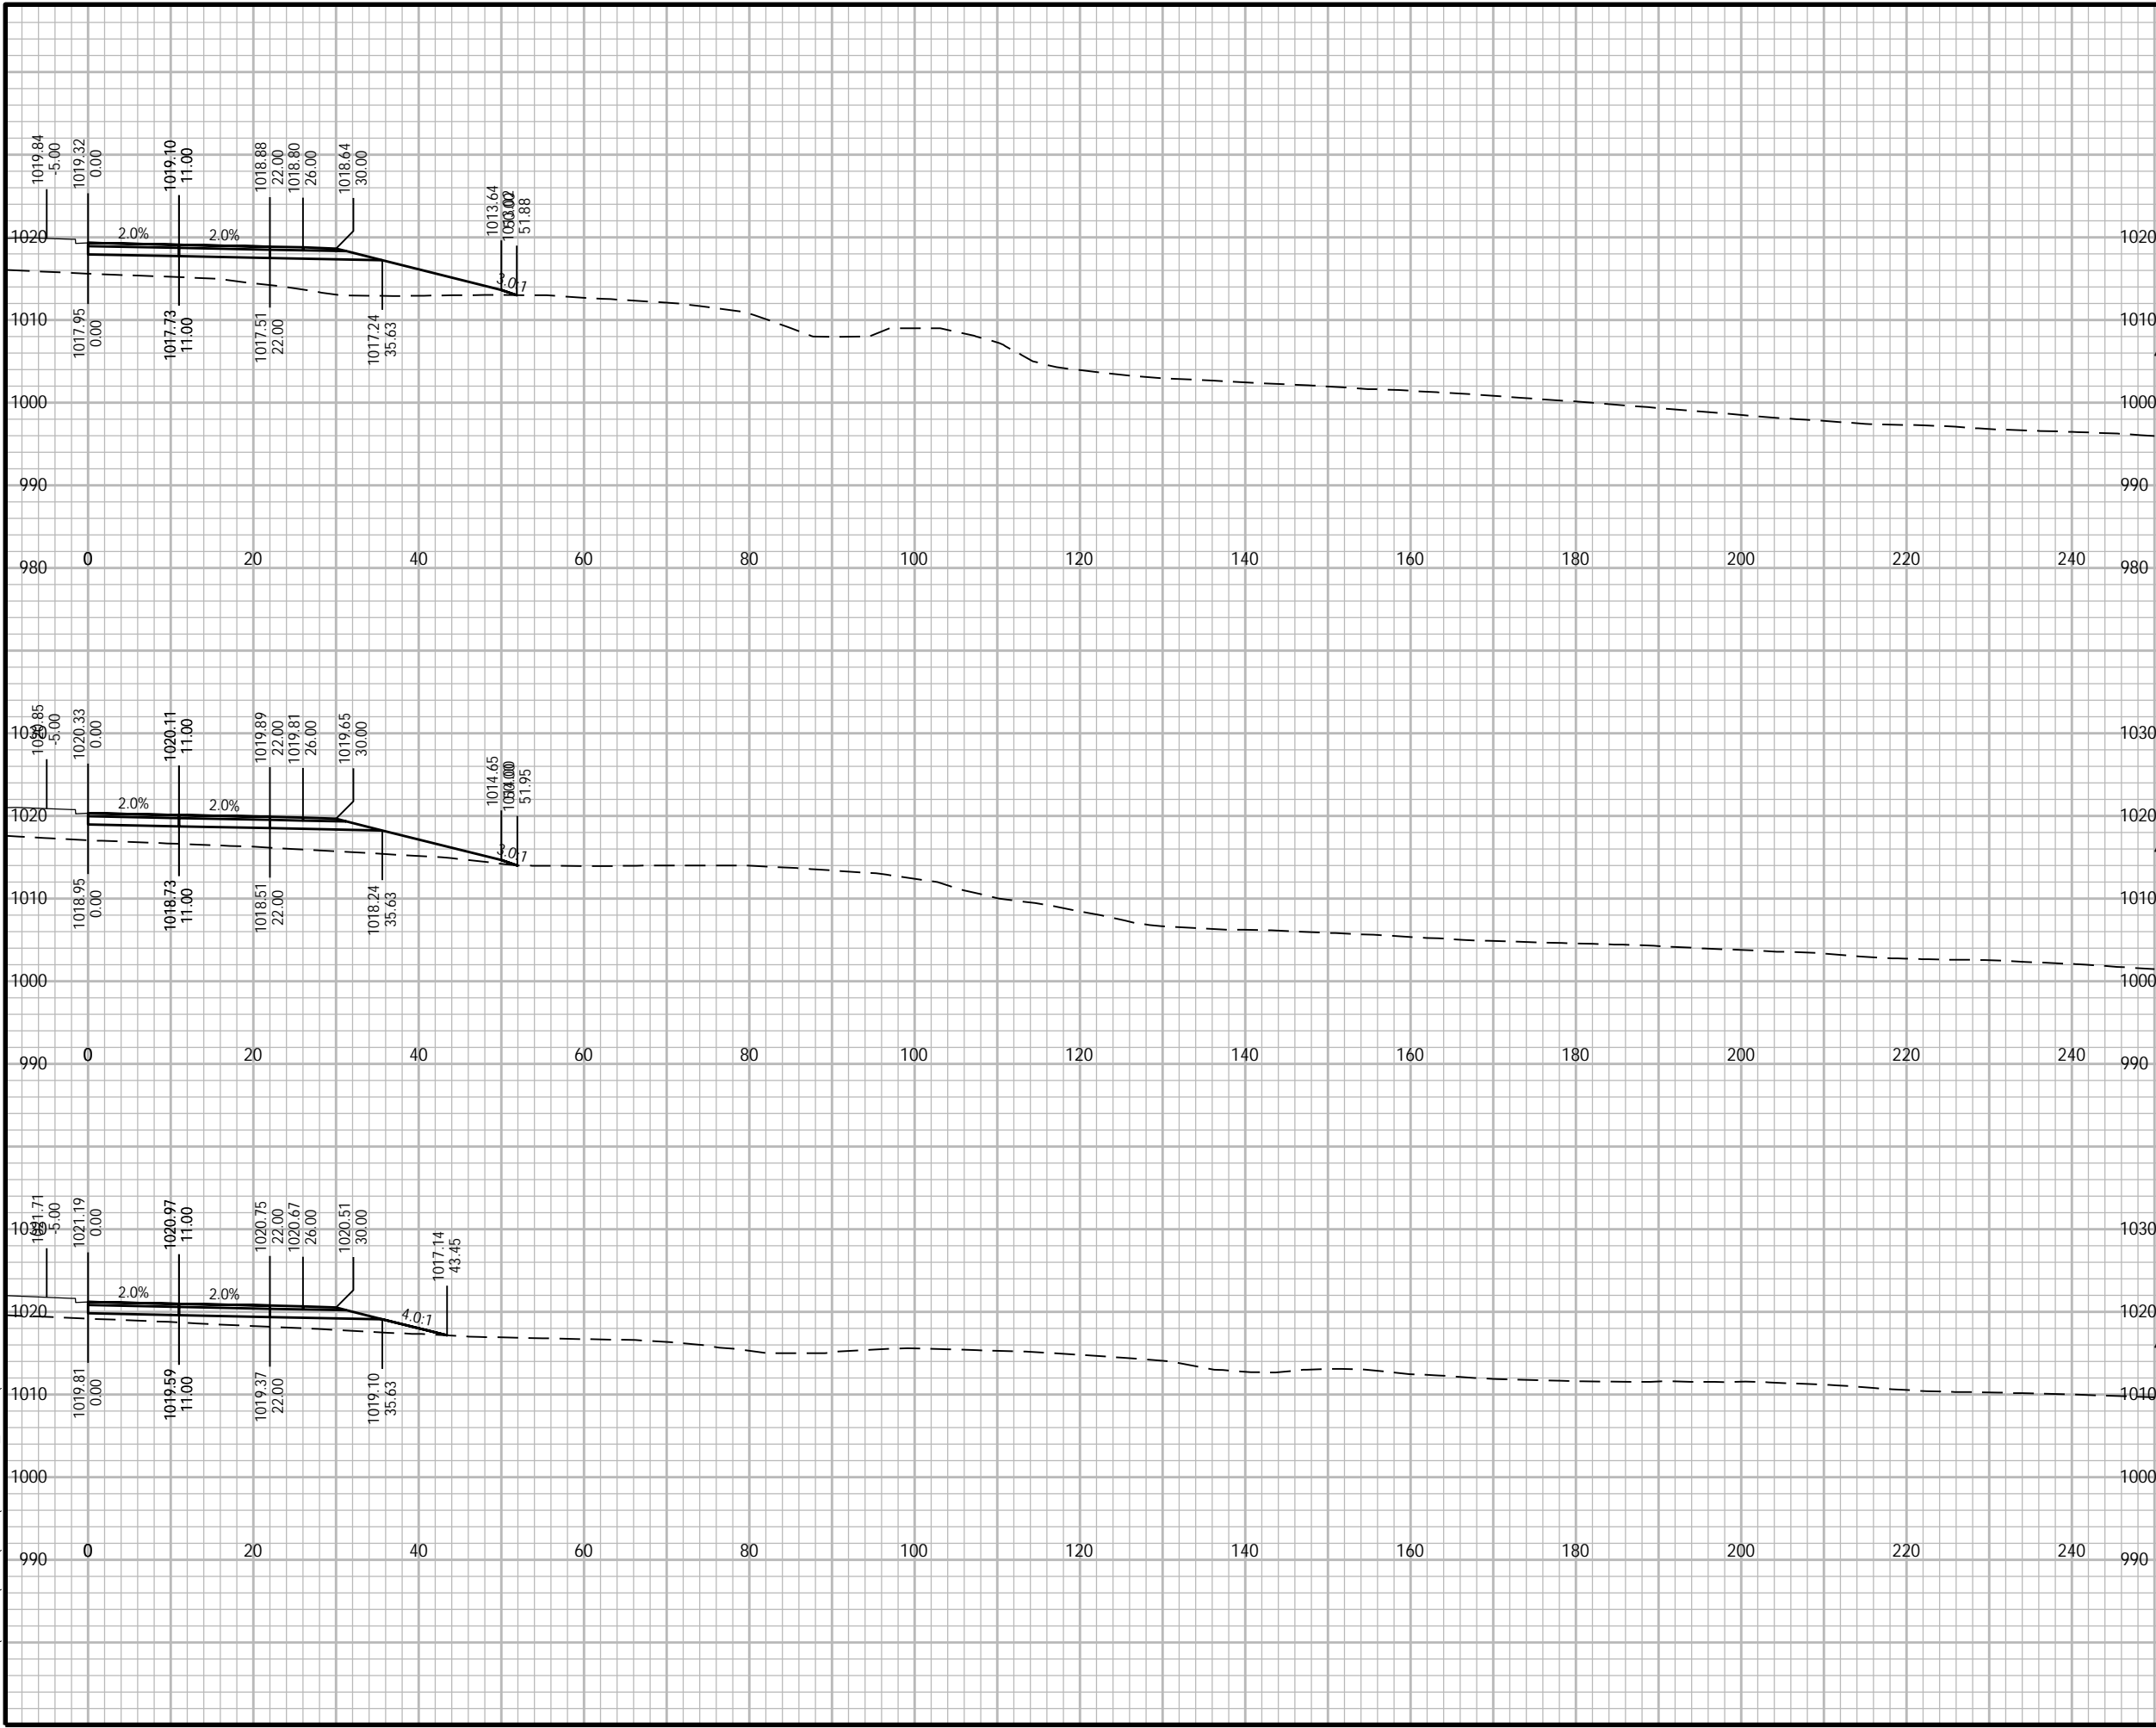

Plotted By: joshua.olson
Plot File Date Created: Feb/09/2024 12:57 PM
Layout-Sheet Name: NB-04
Filename: C:\WISDOT\STND\TEMP\AC\PUBLISH_27048\090201-XS.DWG



PROJECT

WEST ROAD

CTH G TO COUNTRY VIEW ROAD
20XX-XXX
VERONA, WISCONSIN

CLIENT

CITY OF VERONA

111 LINCOLN STREET
VERONA, WISCONSIN 53593
608-845-6495 tel
www.ci.verona.wi.us

CONSULTANT

AECOM
1350 DEMING WAY SUITE 100
MIDDLETON, WI 53562
608-836-9800 tel
608-836-9767 fax
www.aecom.com

SUB-CONSULTANTS

REGISTRATION

ISSUE/REVISION

I	DATE	DESCRIPTION
I		ORIGINAL
W/R	DATE	DESCRIPTION

KEY PLAN

PROJECT NUMBER

2023-XXX

SHEET TITLE

SHEET NUMBER

XS-NB-05

ANSI D 22" x 34"

Approved: ZRL

Checked: ZRL

Designer: K/W

Project Management Initials:

1020

1010


1000

1030

1020

1010

1000

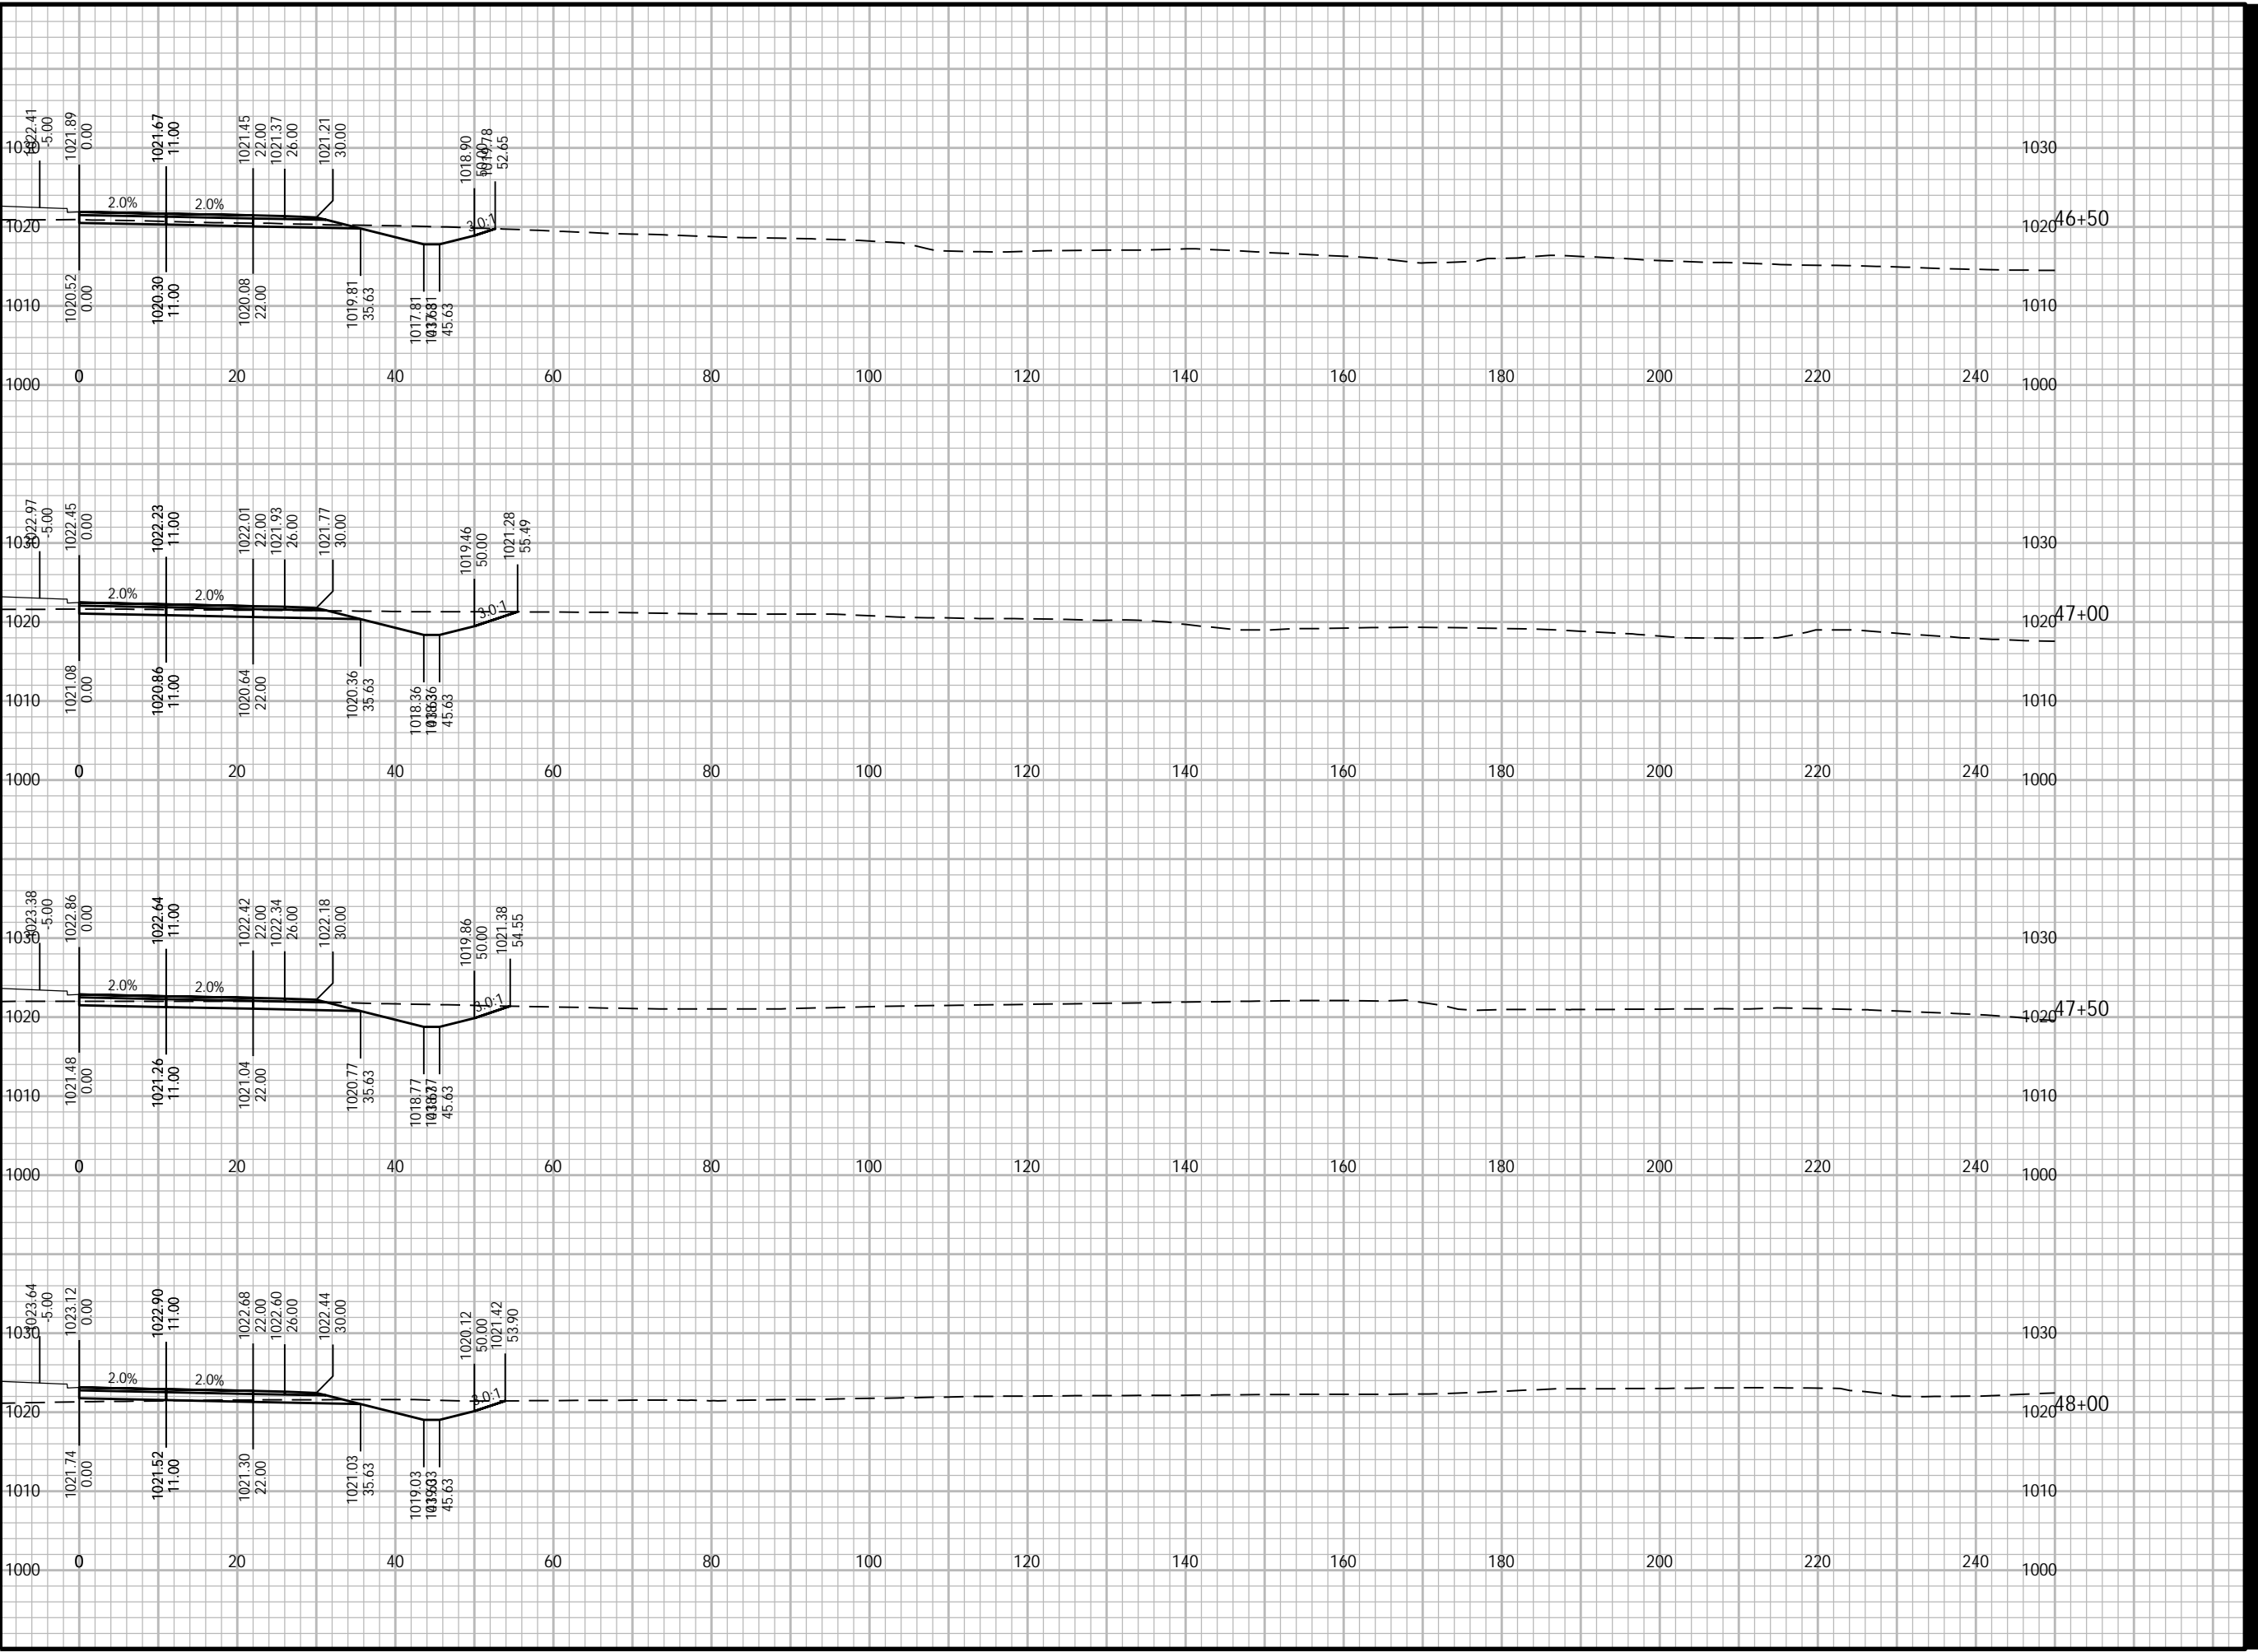

Plotted By: joshua.olson
Plot File Date Created: Feb/09/2024 12:58 PM
Layout-Sheet Name: NB-05
Filename: C:\WISDOT\STND\TEMP\AC\PUBLISH_27048\090201-XS.DWG



PROJECT

WEST ROAD

CTH G TO COUNTRY VIEW ROAD
20XX-XXX
VERONA, WISCONSIN

CLIENT

CITY OF VERONA

111 LINCOLN STREET
VERONA, WISCONSIN 53593
608-845-6495 tel
www.ci.verona.wi.us

CONSULTANT

AECOM
1350 DEMING WAY SUITE 100
MIDDLETON, WI 53562
608-836-9800 tel
608-836-9767 fax
www.aecom.com

SUB-CONSULTANTS

REGISTRATION

ISSUE/REVISION

I	DATE	DESCRIPTION
I		ORIGINAL
W/R		

KEY PLAN


PROJECT NUMBER

2023-XXX

SHEET TITLE

SHEET NUMBER

XS-NB-06

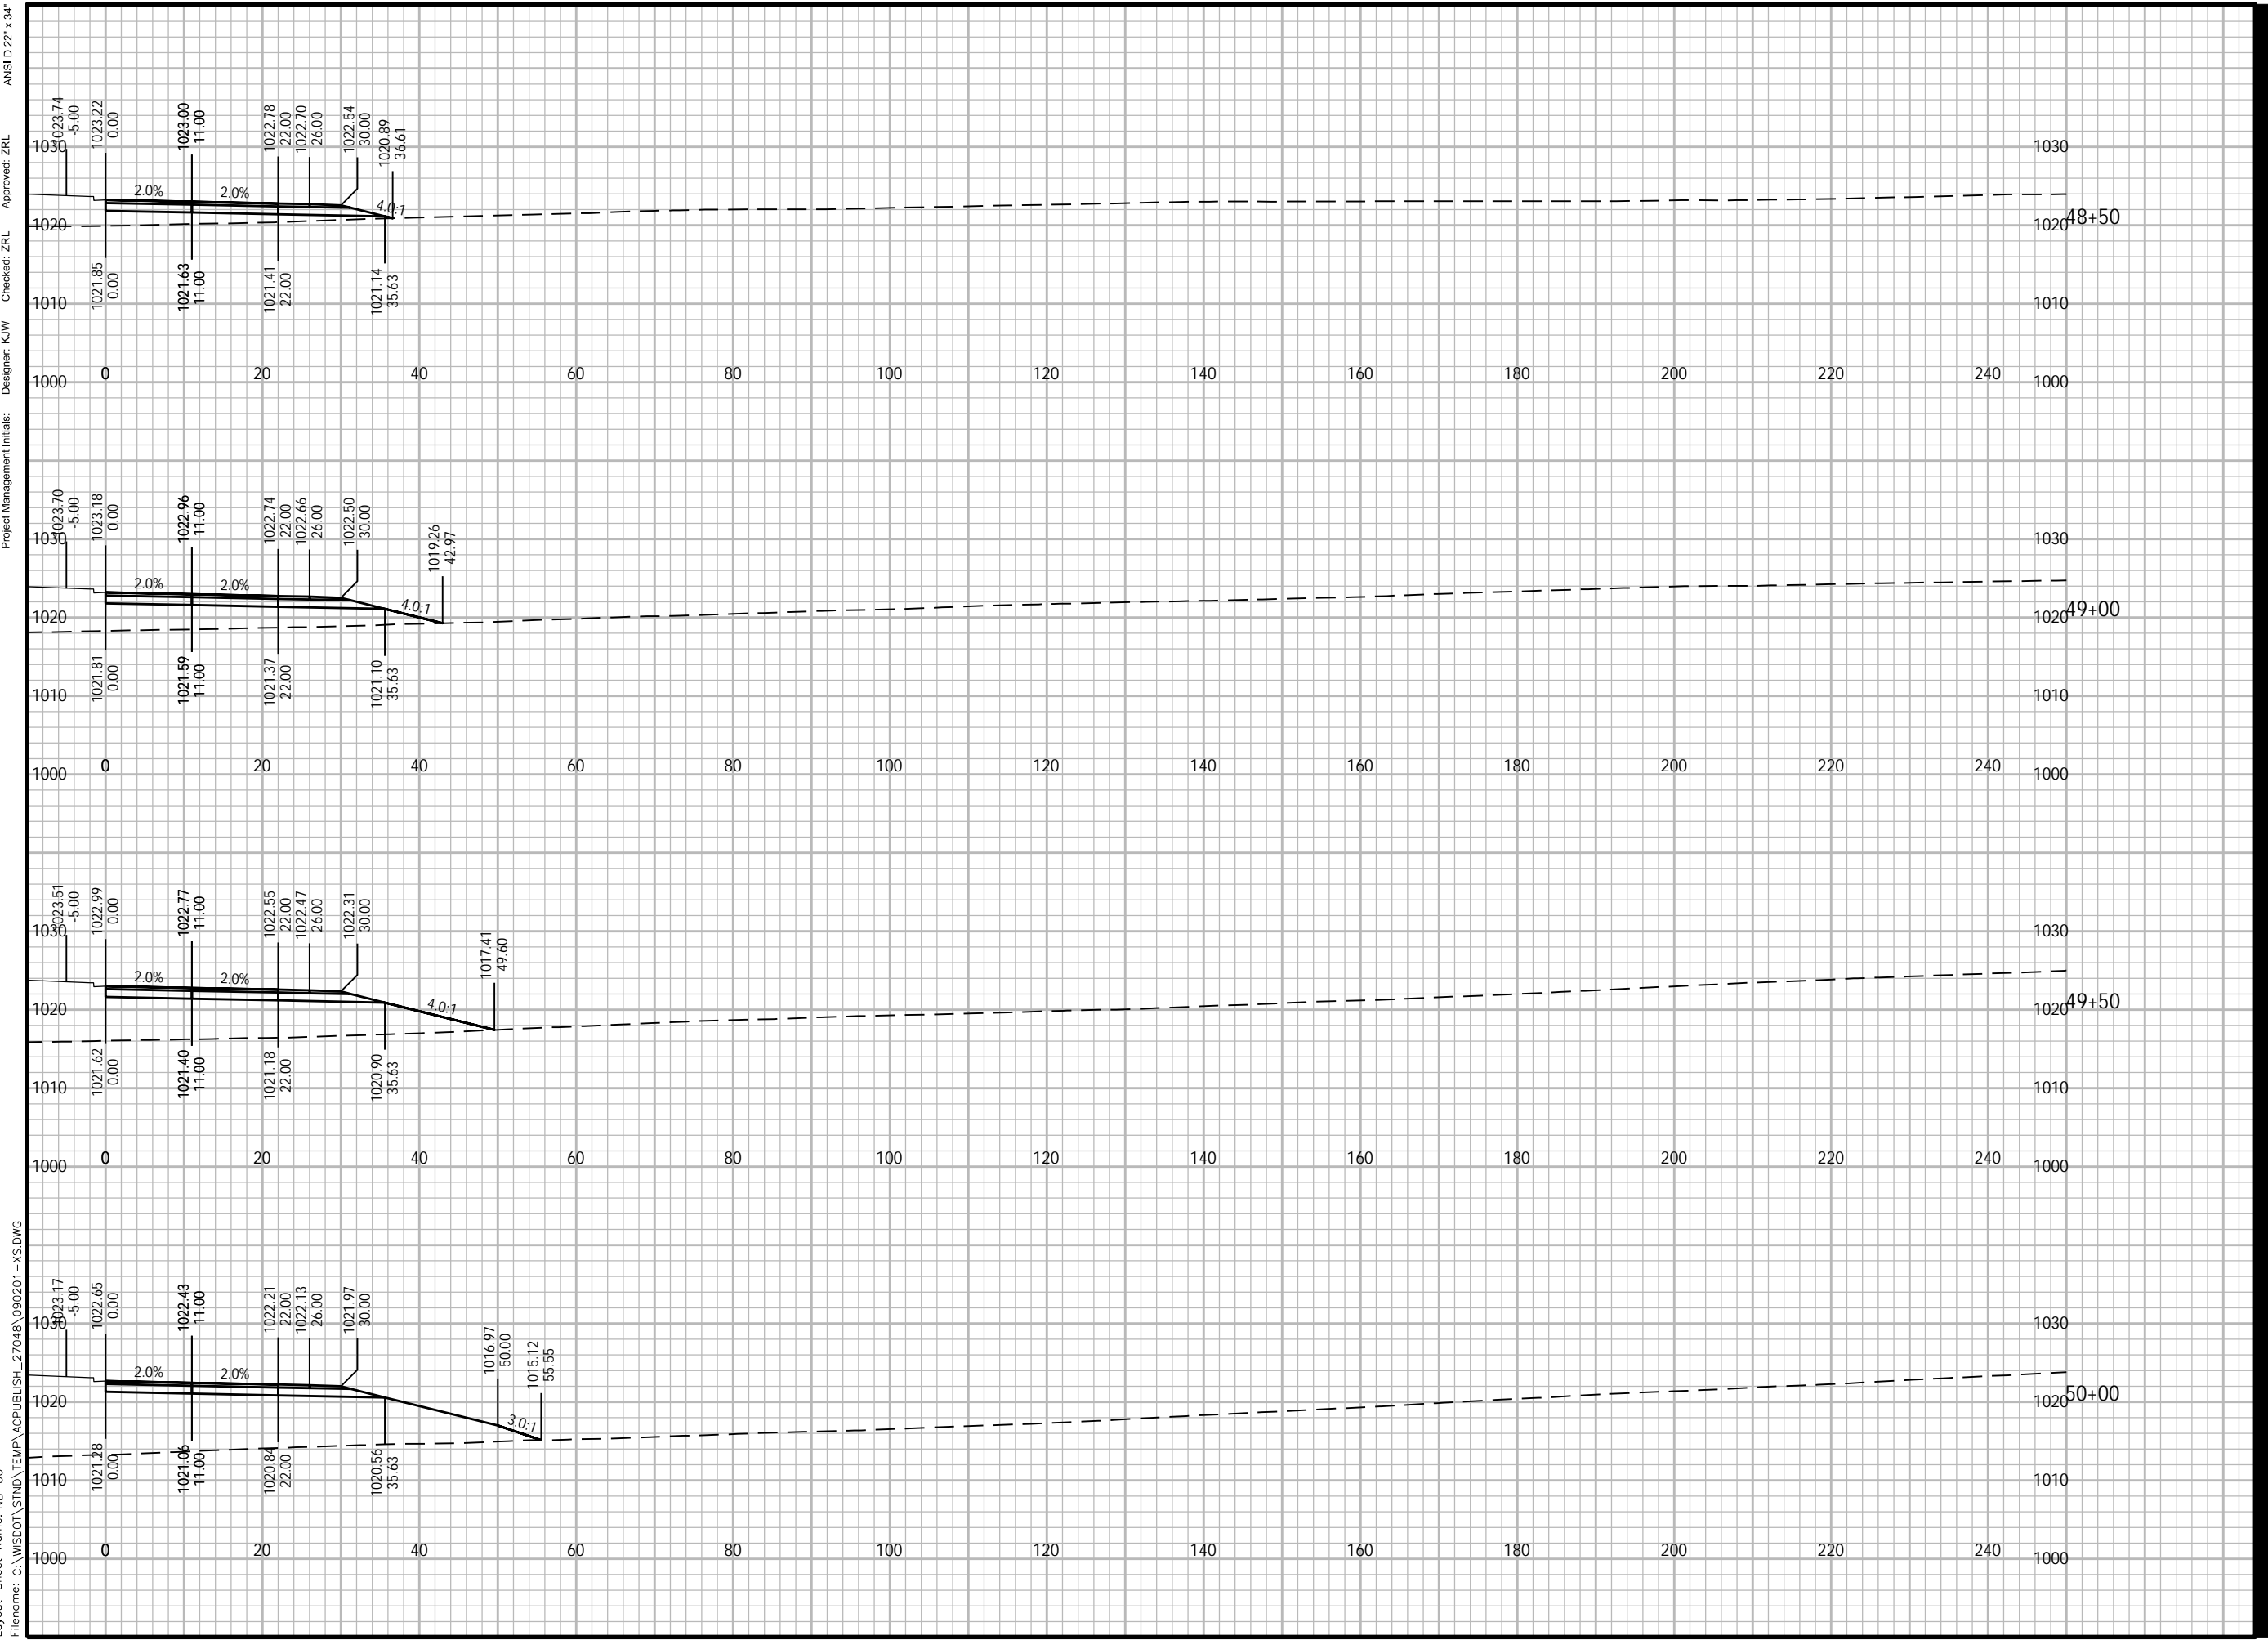

Plotted By: joshua.olson
 Plot File Date Created: Feb/09/2024 12:58 PM
 Layout-Sheet Name: NB-06
 Filename: C:\WISDOT\STND\TEMP\AC\PUBLISH_27048\090201-XS.DWG
 Project Management Initials:
 Designer: K/W
 Checker: ZRL
 Approved: ZRL
 ANS I D 22' x 34'



PROJECT

WEST ROAD

CTH G TO COUNTRY VIEW ROAD
20XX-XXX
VERONA, WISCONSIN

CLIENT

CITY OF VERONA

111 LINCOLN STREET
VERONA, WISCONSIN 53593
608-845-6495 tel
www.ci.verona.wi.us

CONSULTANT

AECOM
1350 DEMING WAY SUITE 100
MIDDLETON, WI 53562
608-836-9800 tel
608-836-9767 fax
www.aecom.com

SUB-CONSULTANTS

REGISTRATION

ISSUE/REVISION

I	DATE	DESCRIPTION
1		ORIGINAL

KEY PLAN

PROJECT NUMBER

2023-XXX

SHEET TITLE

SHEET NUMBER

XS-NB-07

ANSI D 22" x 34"

Approved: ZRL

Checked: ZRL

Designer: K/W


Project Management Initials:

XS.DWG

12:58 PM

NB-07

XS-NB-07

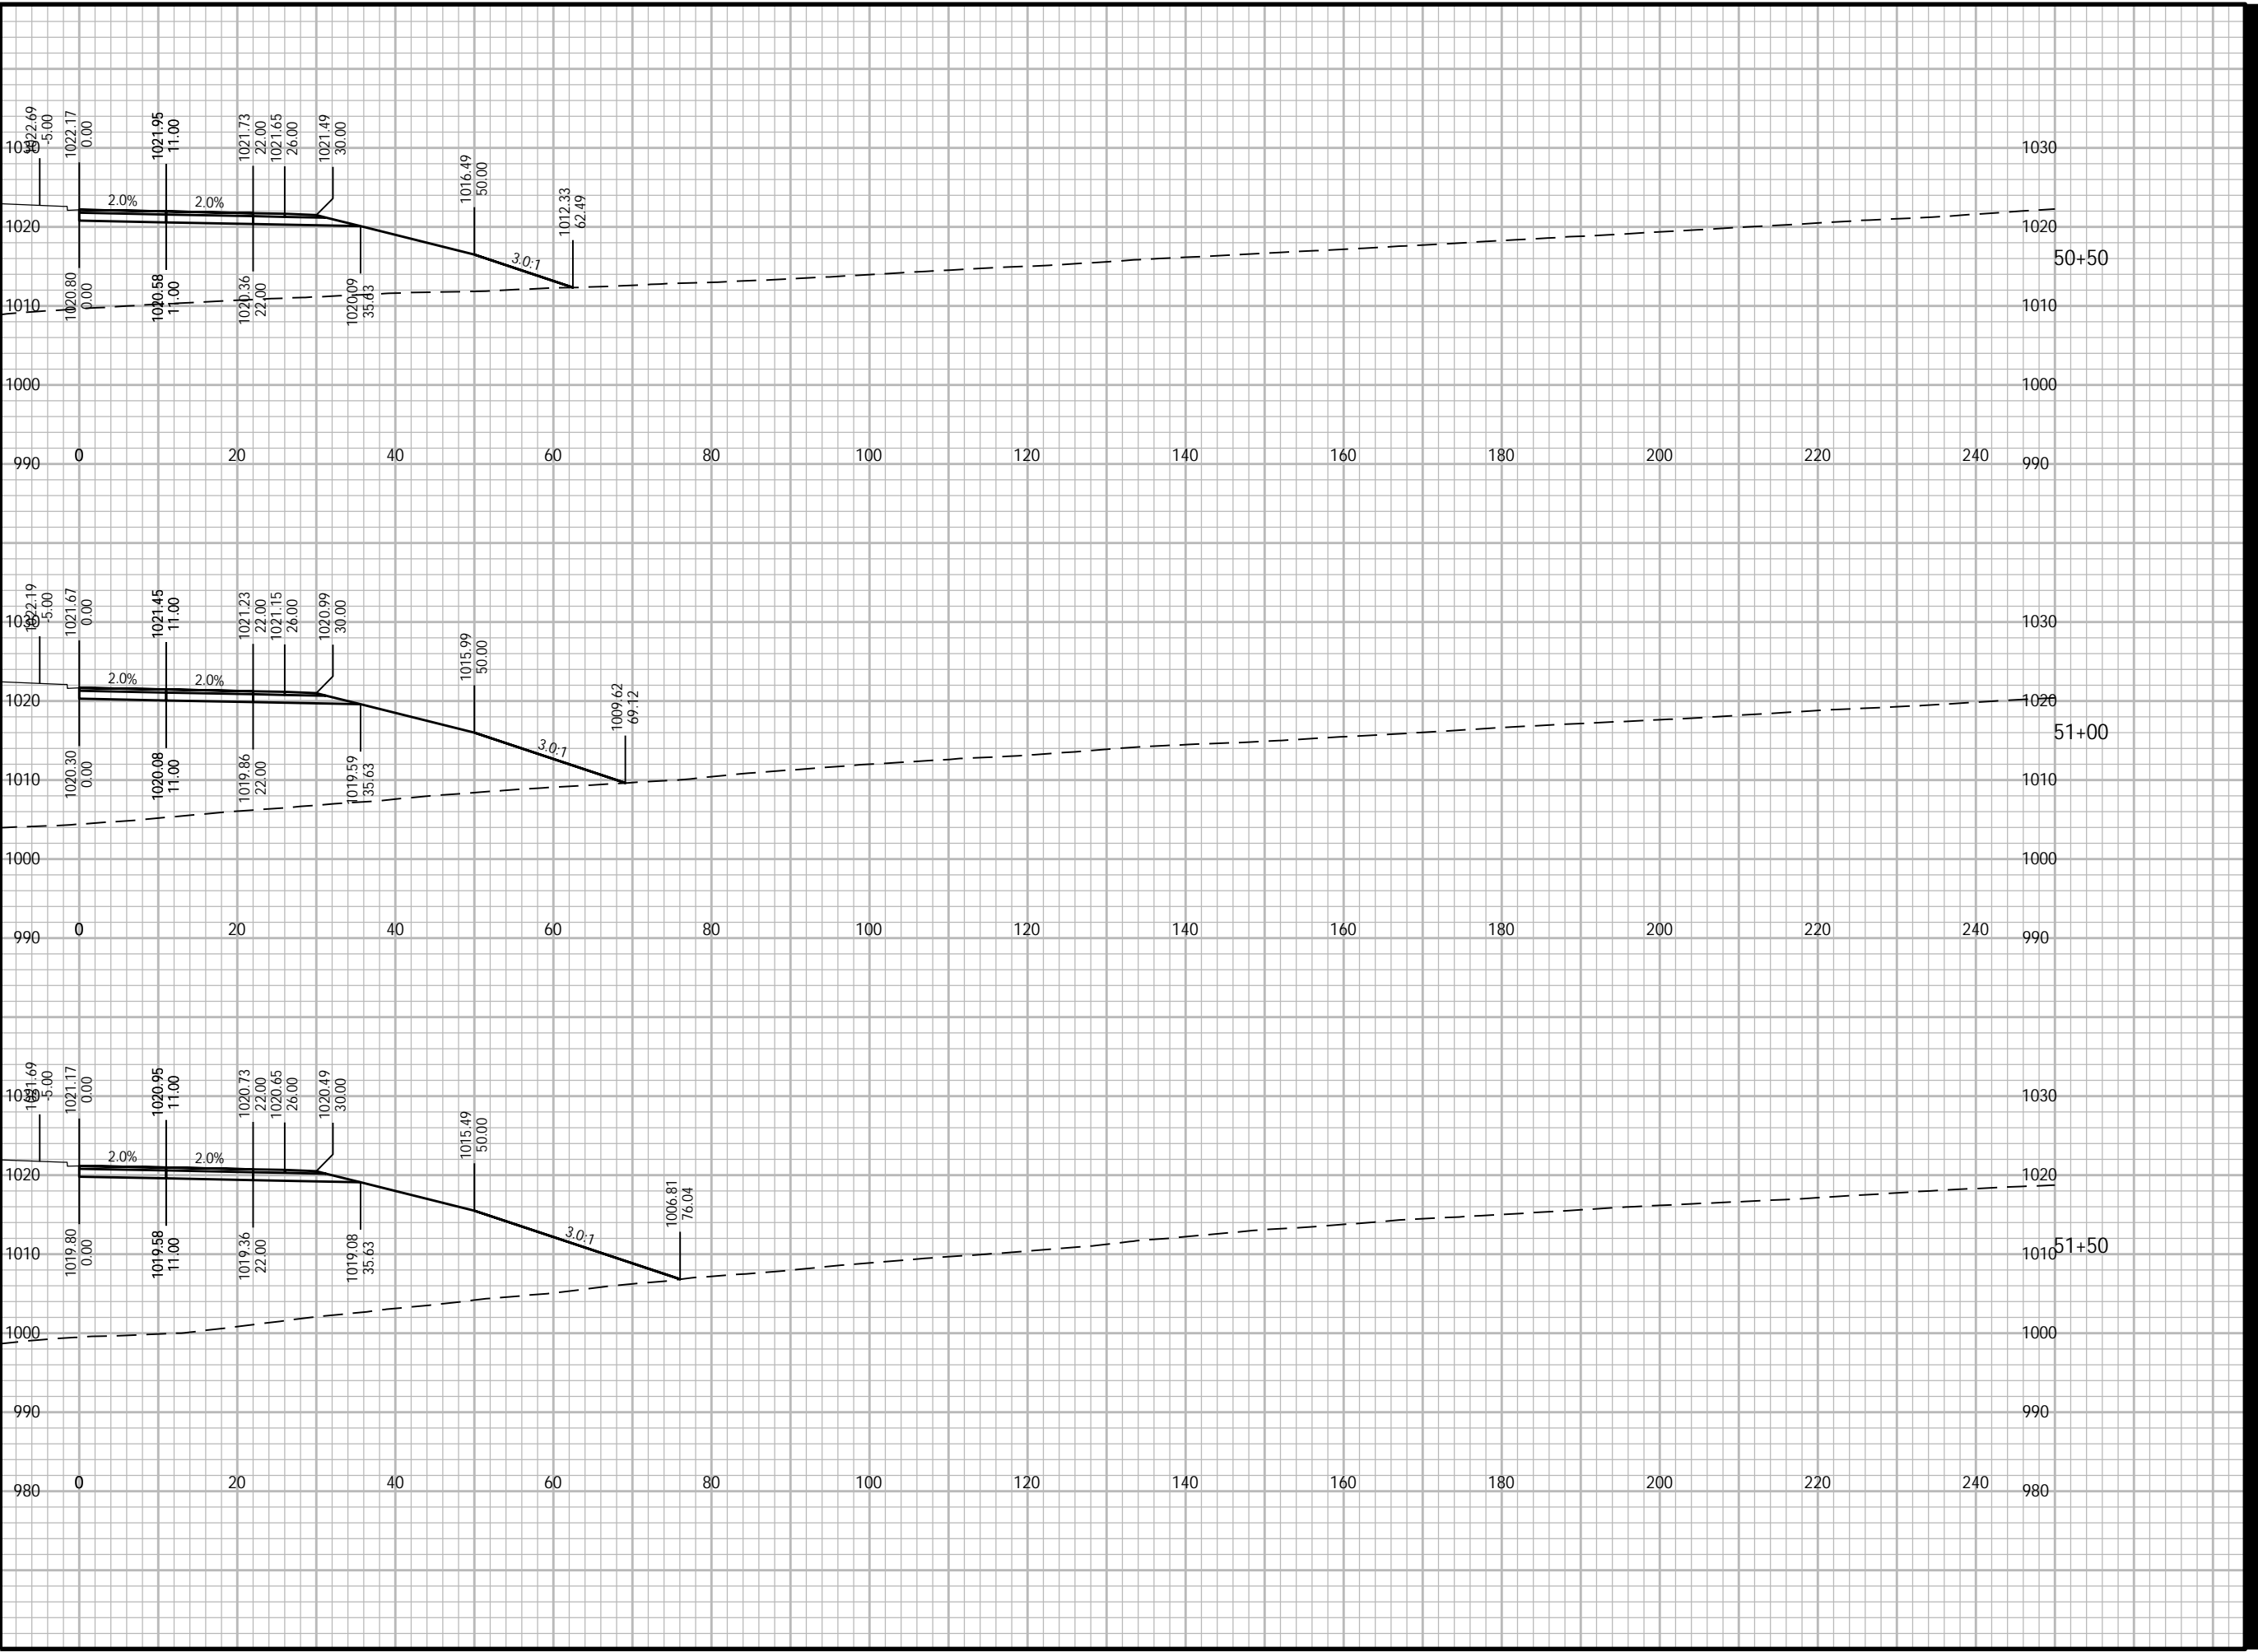

Plotted By: joshua.olson
Plot File Date Created: Feb/09/2024 12:58 PM
Layout-Sheet Name: NB-07
Filename: C:\WISDOT\STND\TEMP\ACR\PUBLISH_27048\090201-XS.DWG



PROJECT

WEST ROAD

CTH G TO COUNTRY VIEW ROAD
20XX-XXX
VERONA, WISCONSIN

CLIENT

CITY OF VERONA

111 LINCOLN STREET
VERONA, WISCONSIN 53593
608-845-6495 tel
www.ci.verona.wi.us

CONSULTANT

AECOM
1350 DEMING WAY SUITE 100
MIDDLETON, WI 53562
608-836-9800 tel
608-836-9767 fax
www.aecom.com

SUB-CONSULTANTS

REGISTRATION

ISSUE/REVISION

I	DATE	DESCRIPTION
I		ORIGINAL

KEY PLAN

PROJECT NUMBER

2023-XXX

SHEET TITLE

SHEET NUMBER

XS-NB-08


ANSI D 22" x 34"

Approved: ZRL

Checked: ZRL


Designer: K/W

Project Management Initials:

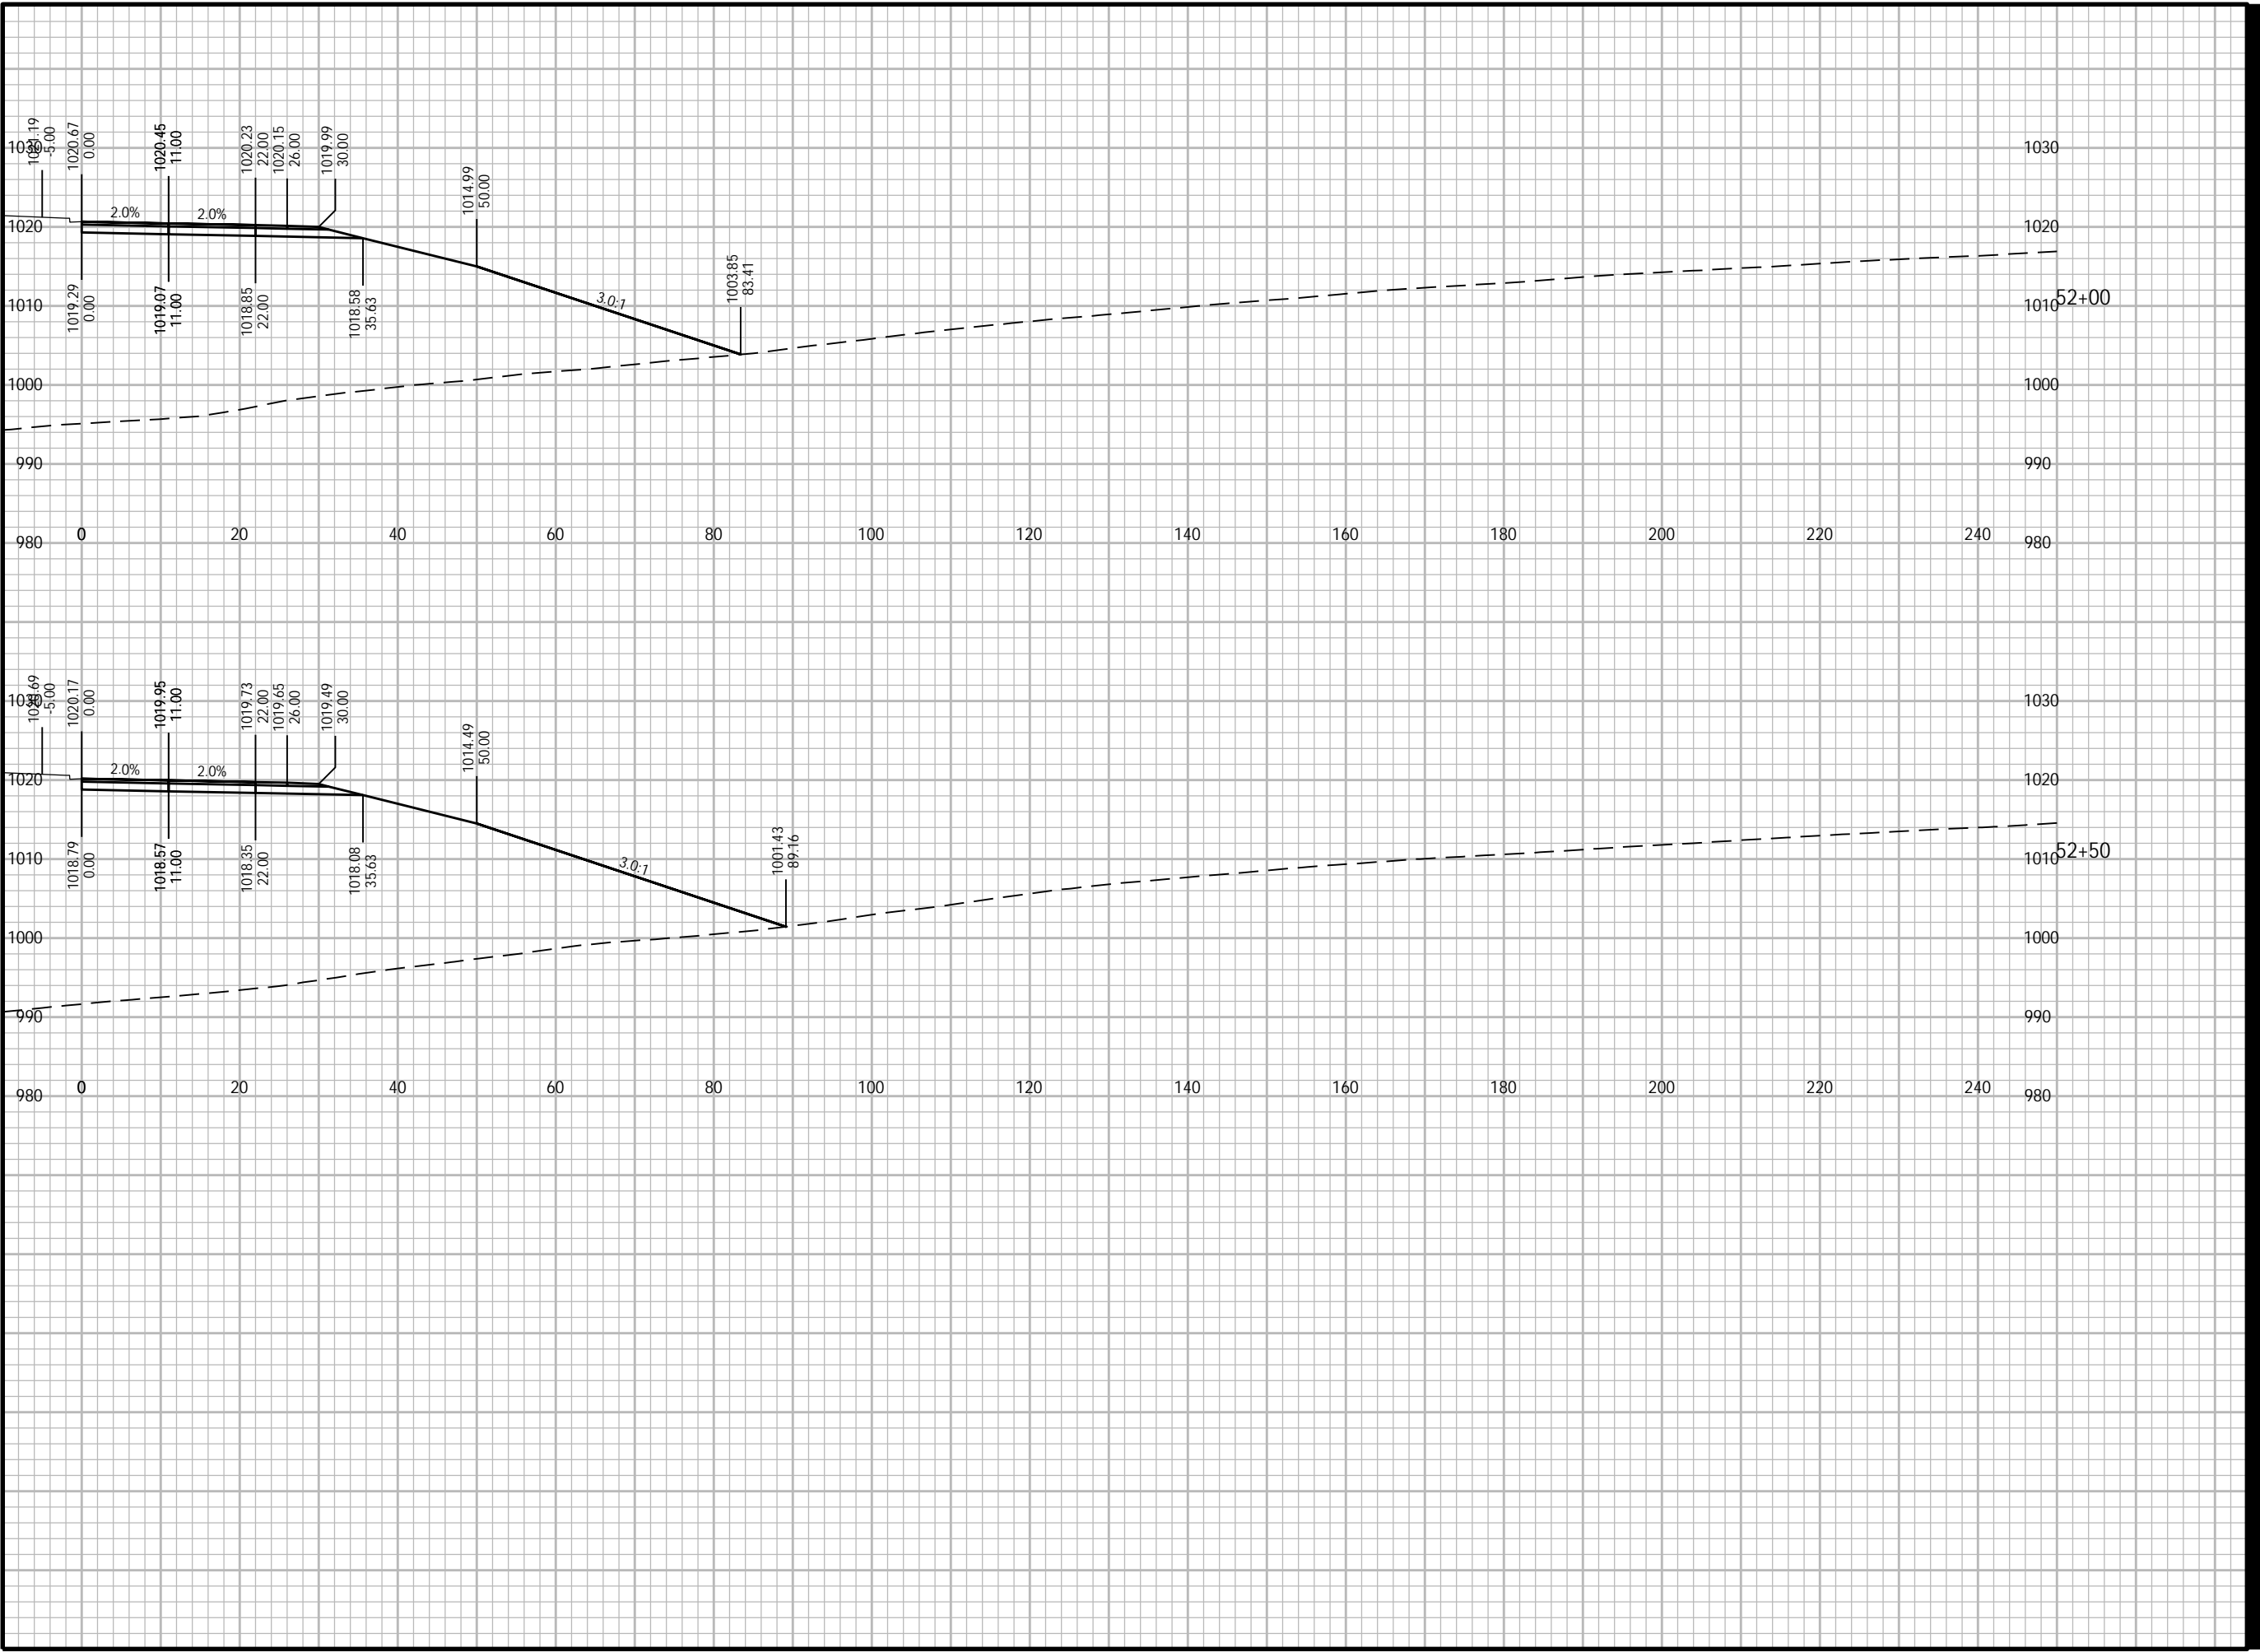

Plotted By: joshua.olson
 Plot File Date Created: Feb/09/2024 12:59 PM
 Layout:-Sheet Name: NB-09
 Filename: C:\WISDOT\STND\TEMP\AC\PUBLISH\27048\090201-XS.DWG

Project Management Initials: Approved: ZRL
 Checked: ZRL
 Designer: K/W

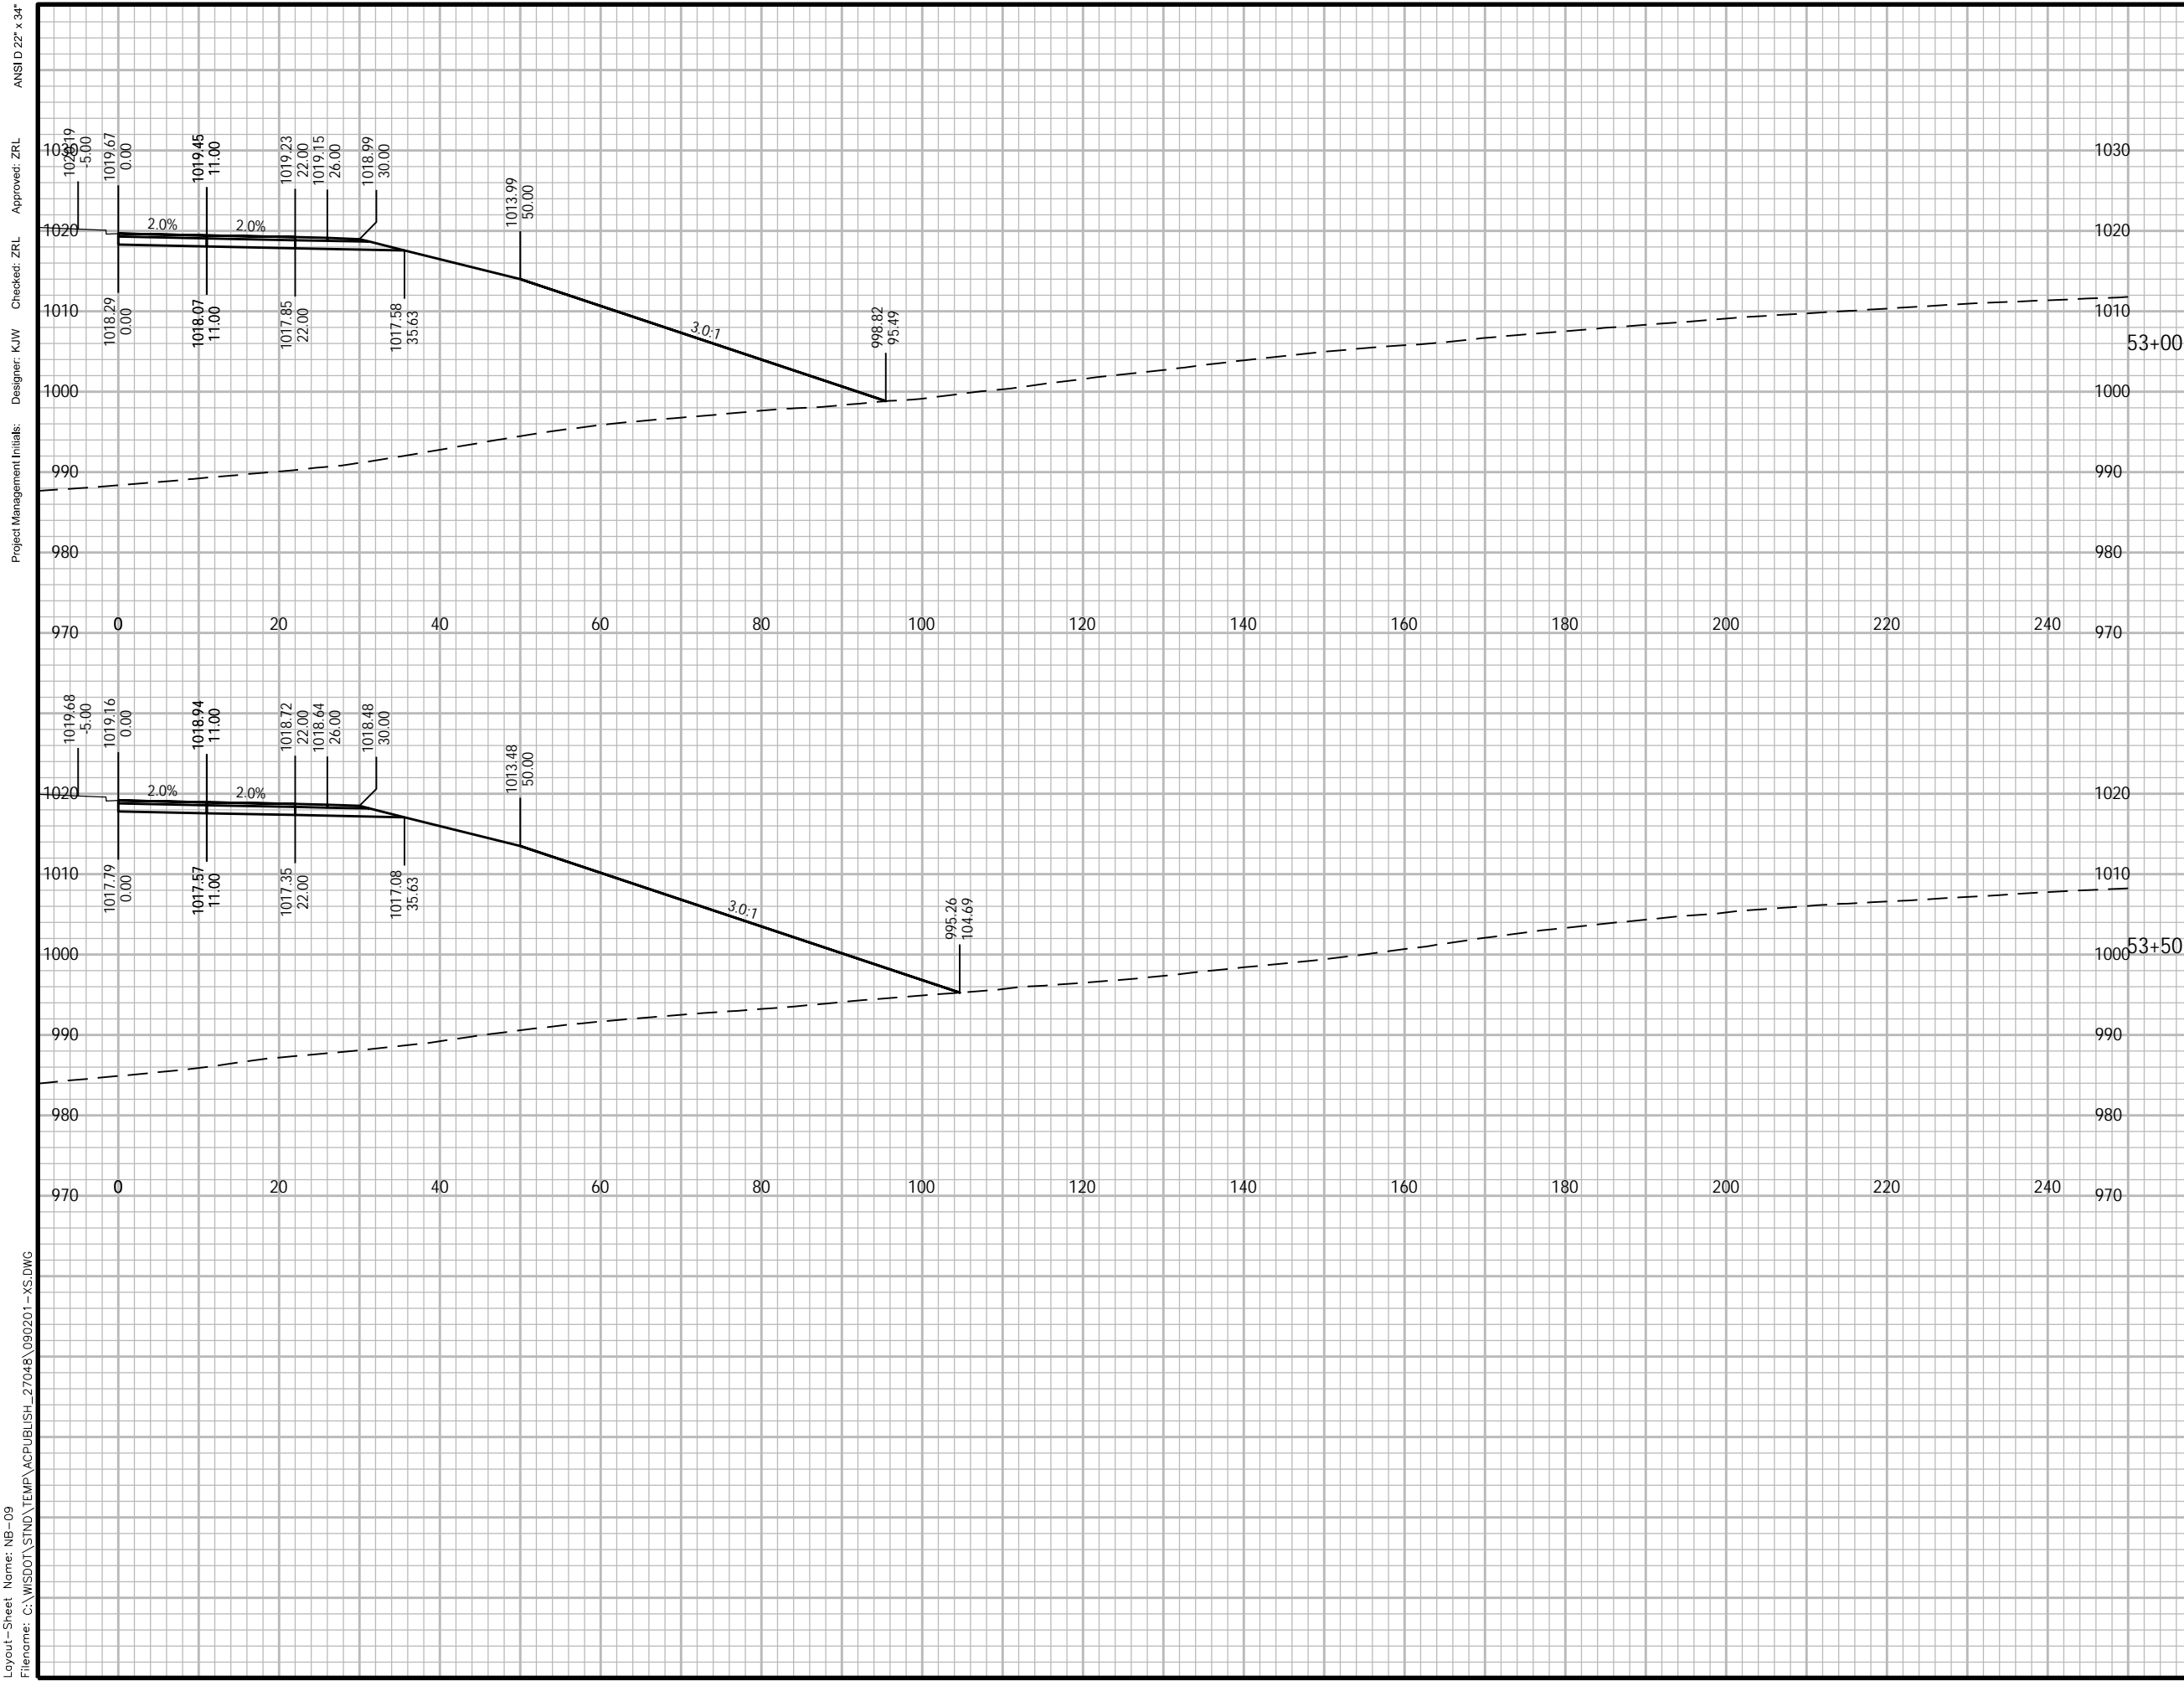

PROJECT

WEST ROAD
 CTH G TO COUNTRY VIEW ROAD
 20XX-XXX
 VERONA, WISCONSIN

CLIENT

CITY OF VERONA
 111 LINCOLN STREET
 VERONA, WISCONSIN 53593
 608-845-6495 tel
 www.ci.verona.wi.us

CONSULTANT

AECOM
 1350 DEMING WAY SUITE 100
 MIDDLETON, WI 53562
 608-836-9800 tel
 608-836-9767 fax
 www.aecom.com

SUB-CONSULTANTS

REGISTRATION

ISSUE/REVISION

I	DATE	DESCRIPTION
I		ORIGINAL
I/R	DATE	DESCRIPTION

KEY PLAN

PROJECT NUMBER

2023-XXX

SHEET TITLE

SHEET NUMBER

XS-NB-09



PROJECT

WEST ROAD

CTH G TO COUNTRY VIEW ROAD
20XX-XXX
VERONA, WISCONSIN

CLIENT

CITY OF VERONA

111 LINCOLN STREET
VERONA, WISCONSIN 53593
608-845-6495 tel
www.ci.verona.wi.us

CONSULTANT

AECOM
1350 DEMING WAY SUITE 100
MIDDLETON, WI 53562
608-836-9800 tel
608-836-9767 fax
www.aecom.com

SUB-CONSULTANTS

REGISTRATION

ISSUE/REVISION

I	ORIGIN
W/R	DATE DESCRIPTION

KEY PLAN


PROJECT NUMBER

2023-XXX

SHEET TITLE

SHEET NUMBER

XS-NB-10

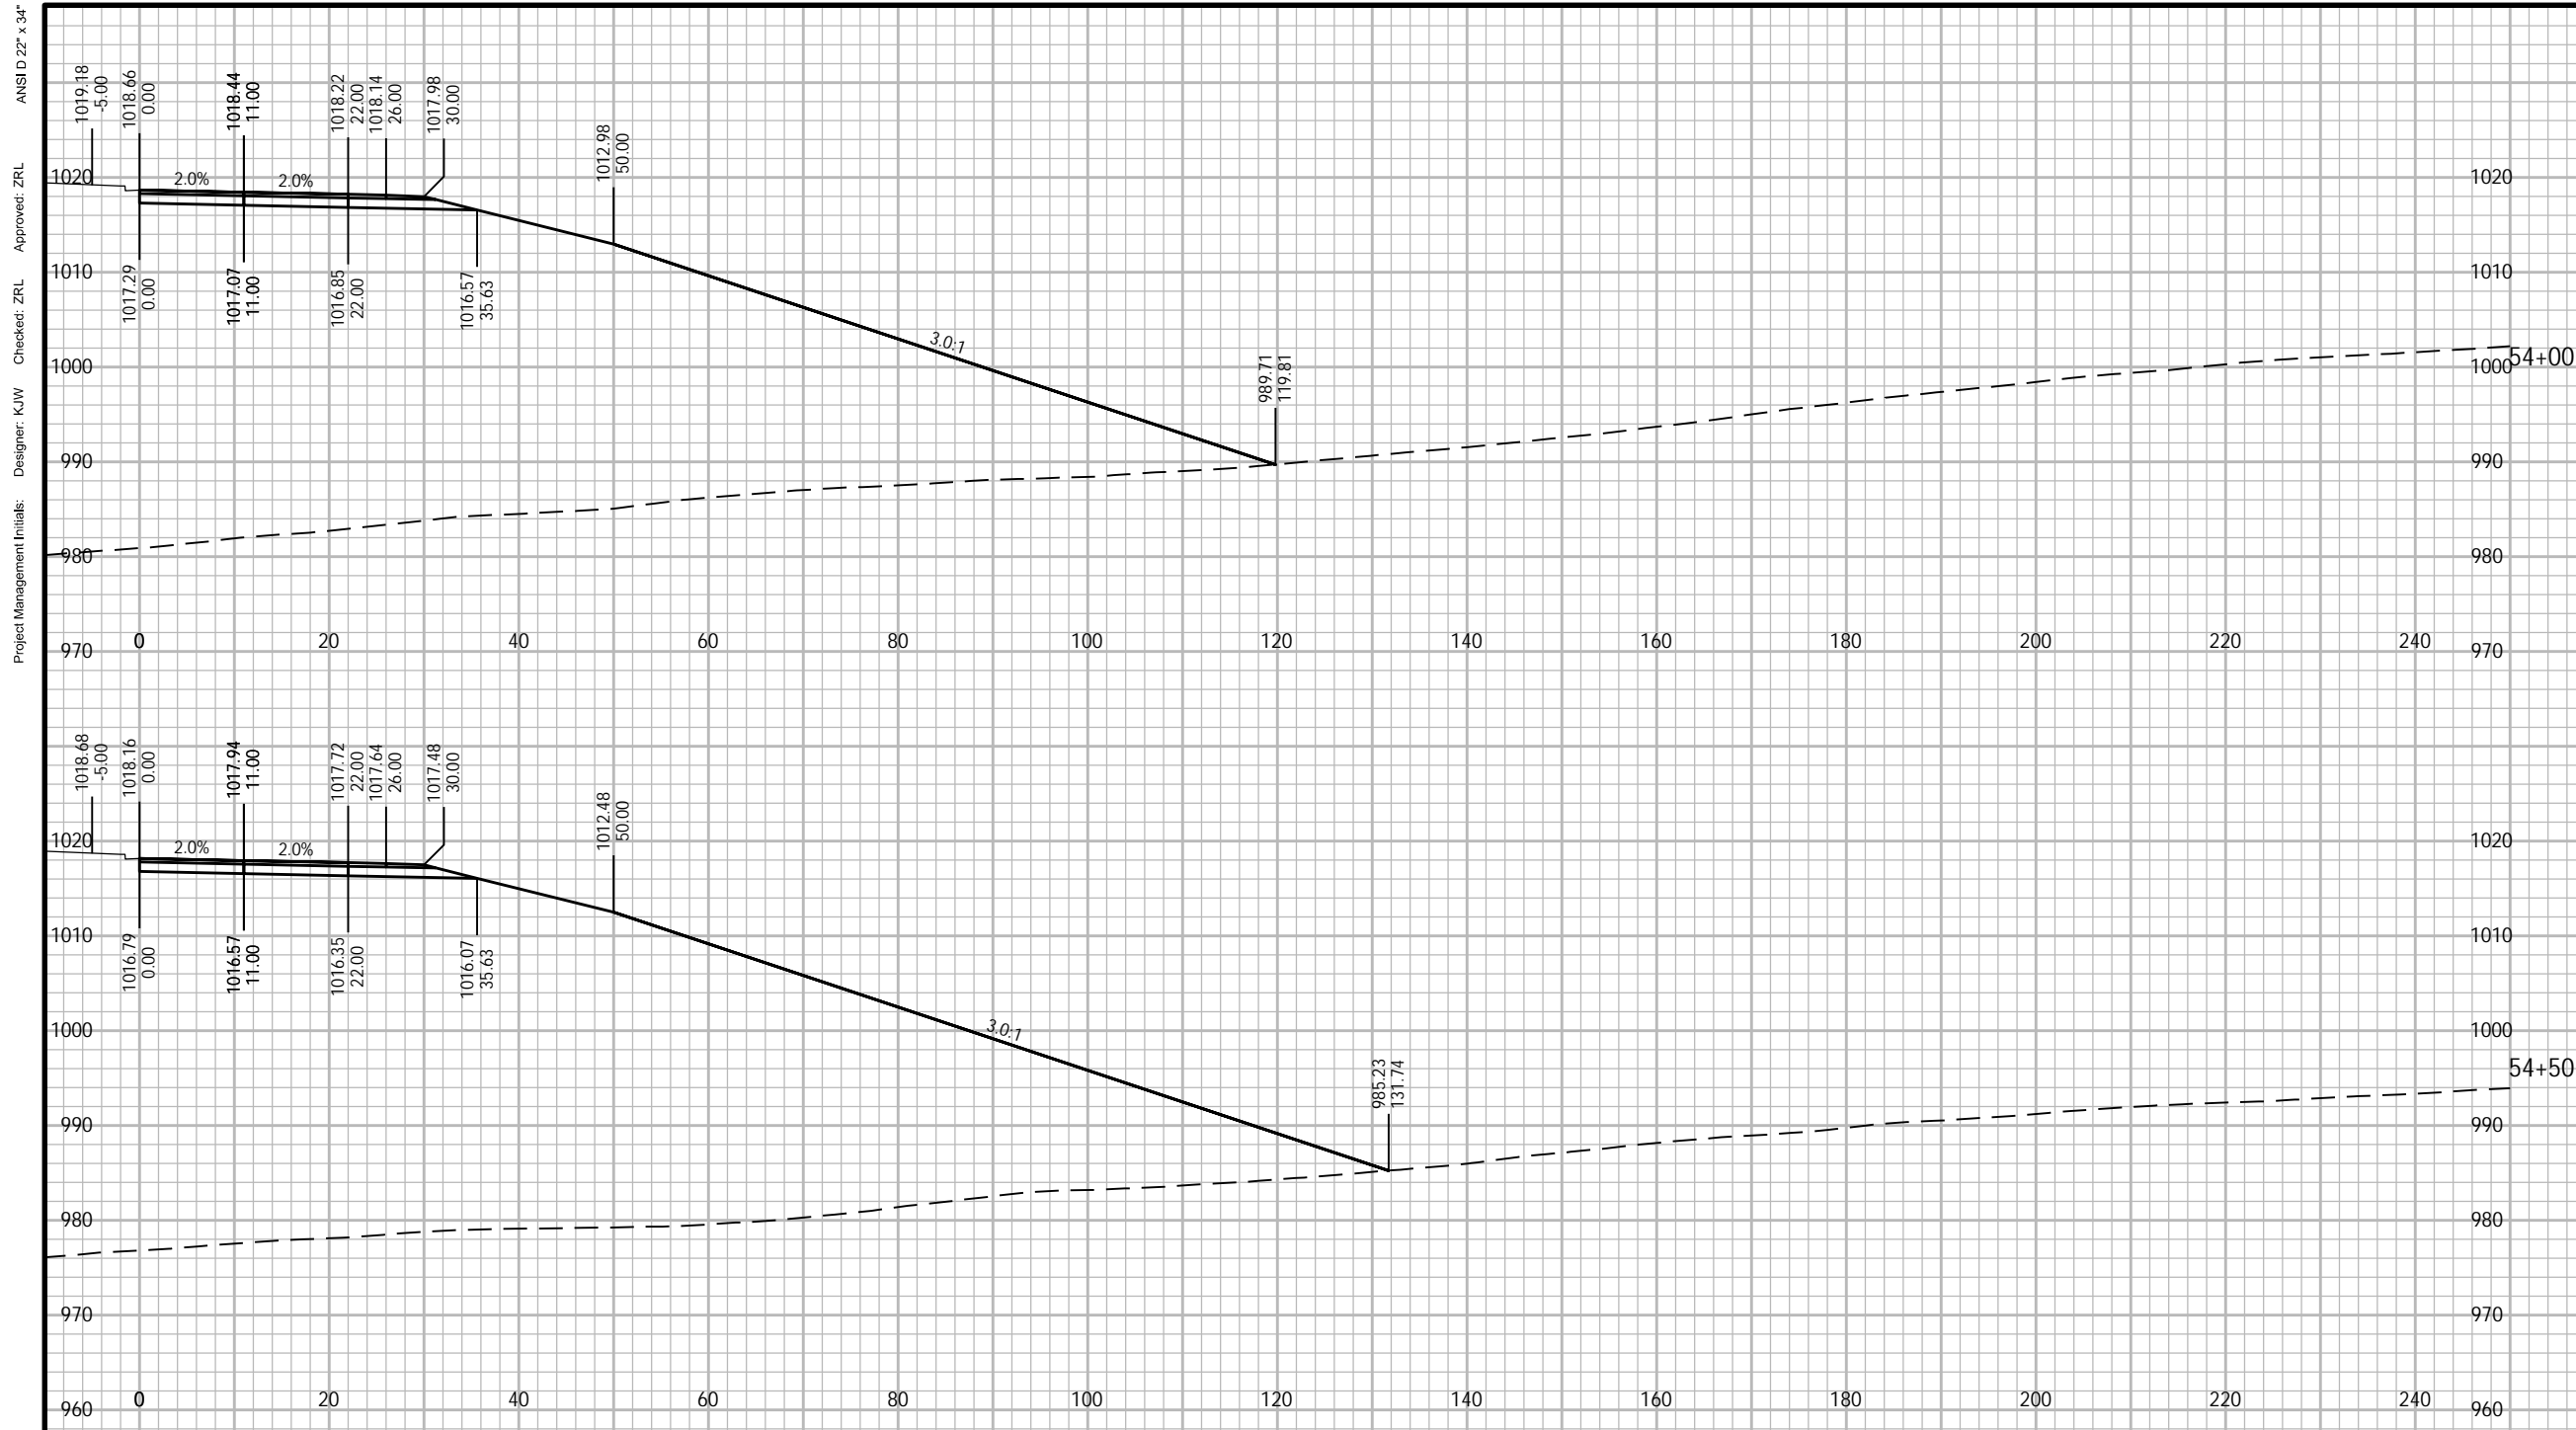

Plotted By: joshua.olson
Plot File Date Created: Feb/09/2024 12:59 PM
Layout-Sheet Name: NB-10
Filename: C:\WISDOT\STND\TEMP\AC\PUBLISH_27048\090201-XS.DWG



PROJECT

WEST ROAD

CTH G TO COUNTRY VIEW ROAD
20XX-XXX
VERONA, WISCONSIN

CLIENT

CITY OF VERONA

111 LINCOLN STREET
VERONA, WISCONSIN 53593
608-845-6495 tel
www.ci.verona.wi.us

CONSULTANT

AECOM
1350 DEMING WAY SUITE 100
MIDDLETON, WI 53562
608-836-9800 tel
608-836-9767 fax
www.aecom.com

SUB-CONSULTANTS

REGISTRATION

ISSUE/REVISION

I	DATE	DESCRIPTION
I		ORIGINAL
I/R	DATE	DESCRIPTION

KEY PLAN

PROJECT NUMBER


2023-XXX

SHEET TITLE

SHEET NUMBER

XS-NB-11

ANSI D 22" x 34"
Approved: ZRL
Checked: ZRL
Designer: K/W
Project Management Initials:

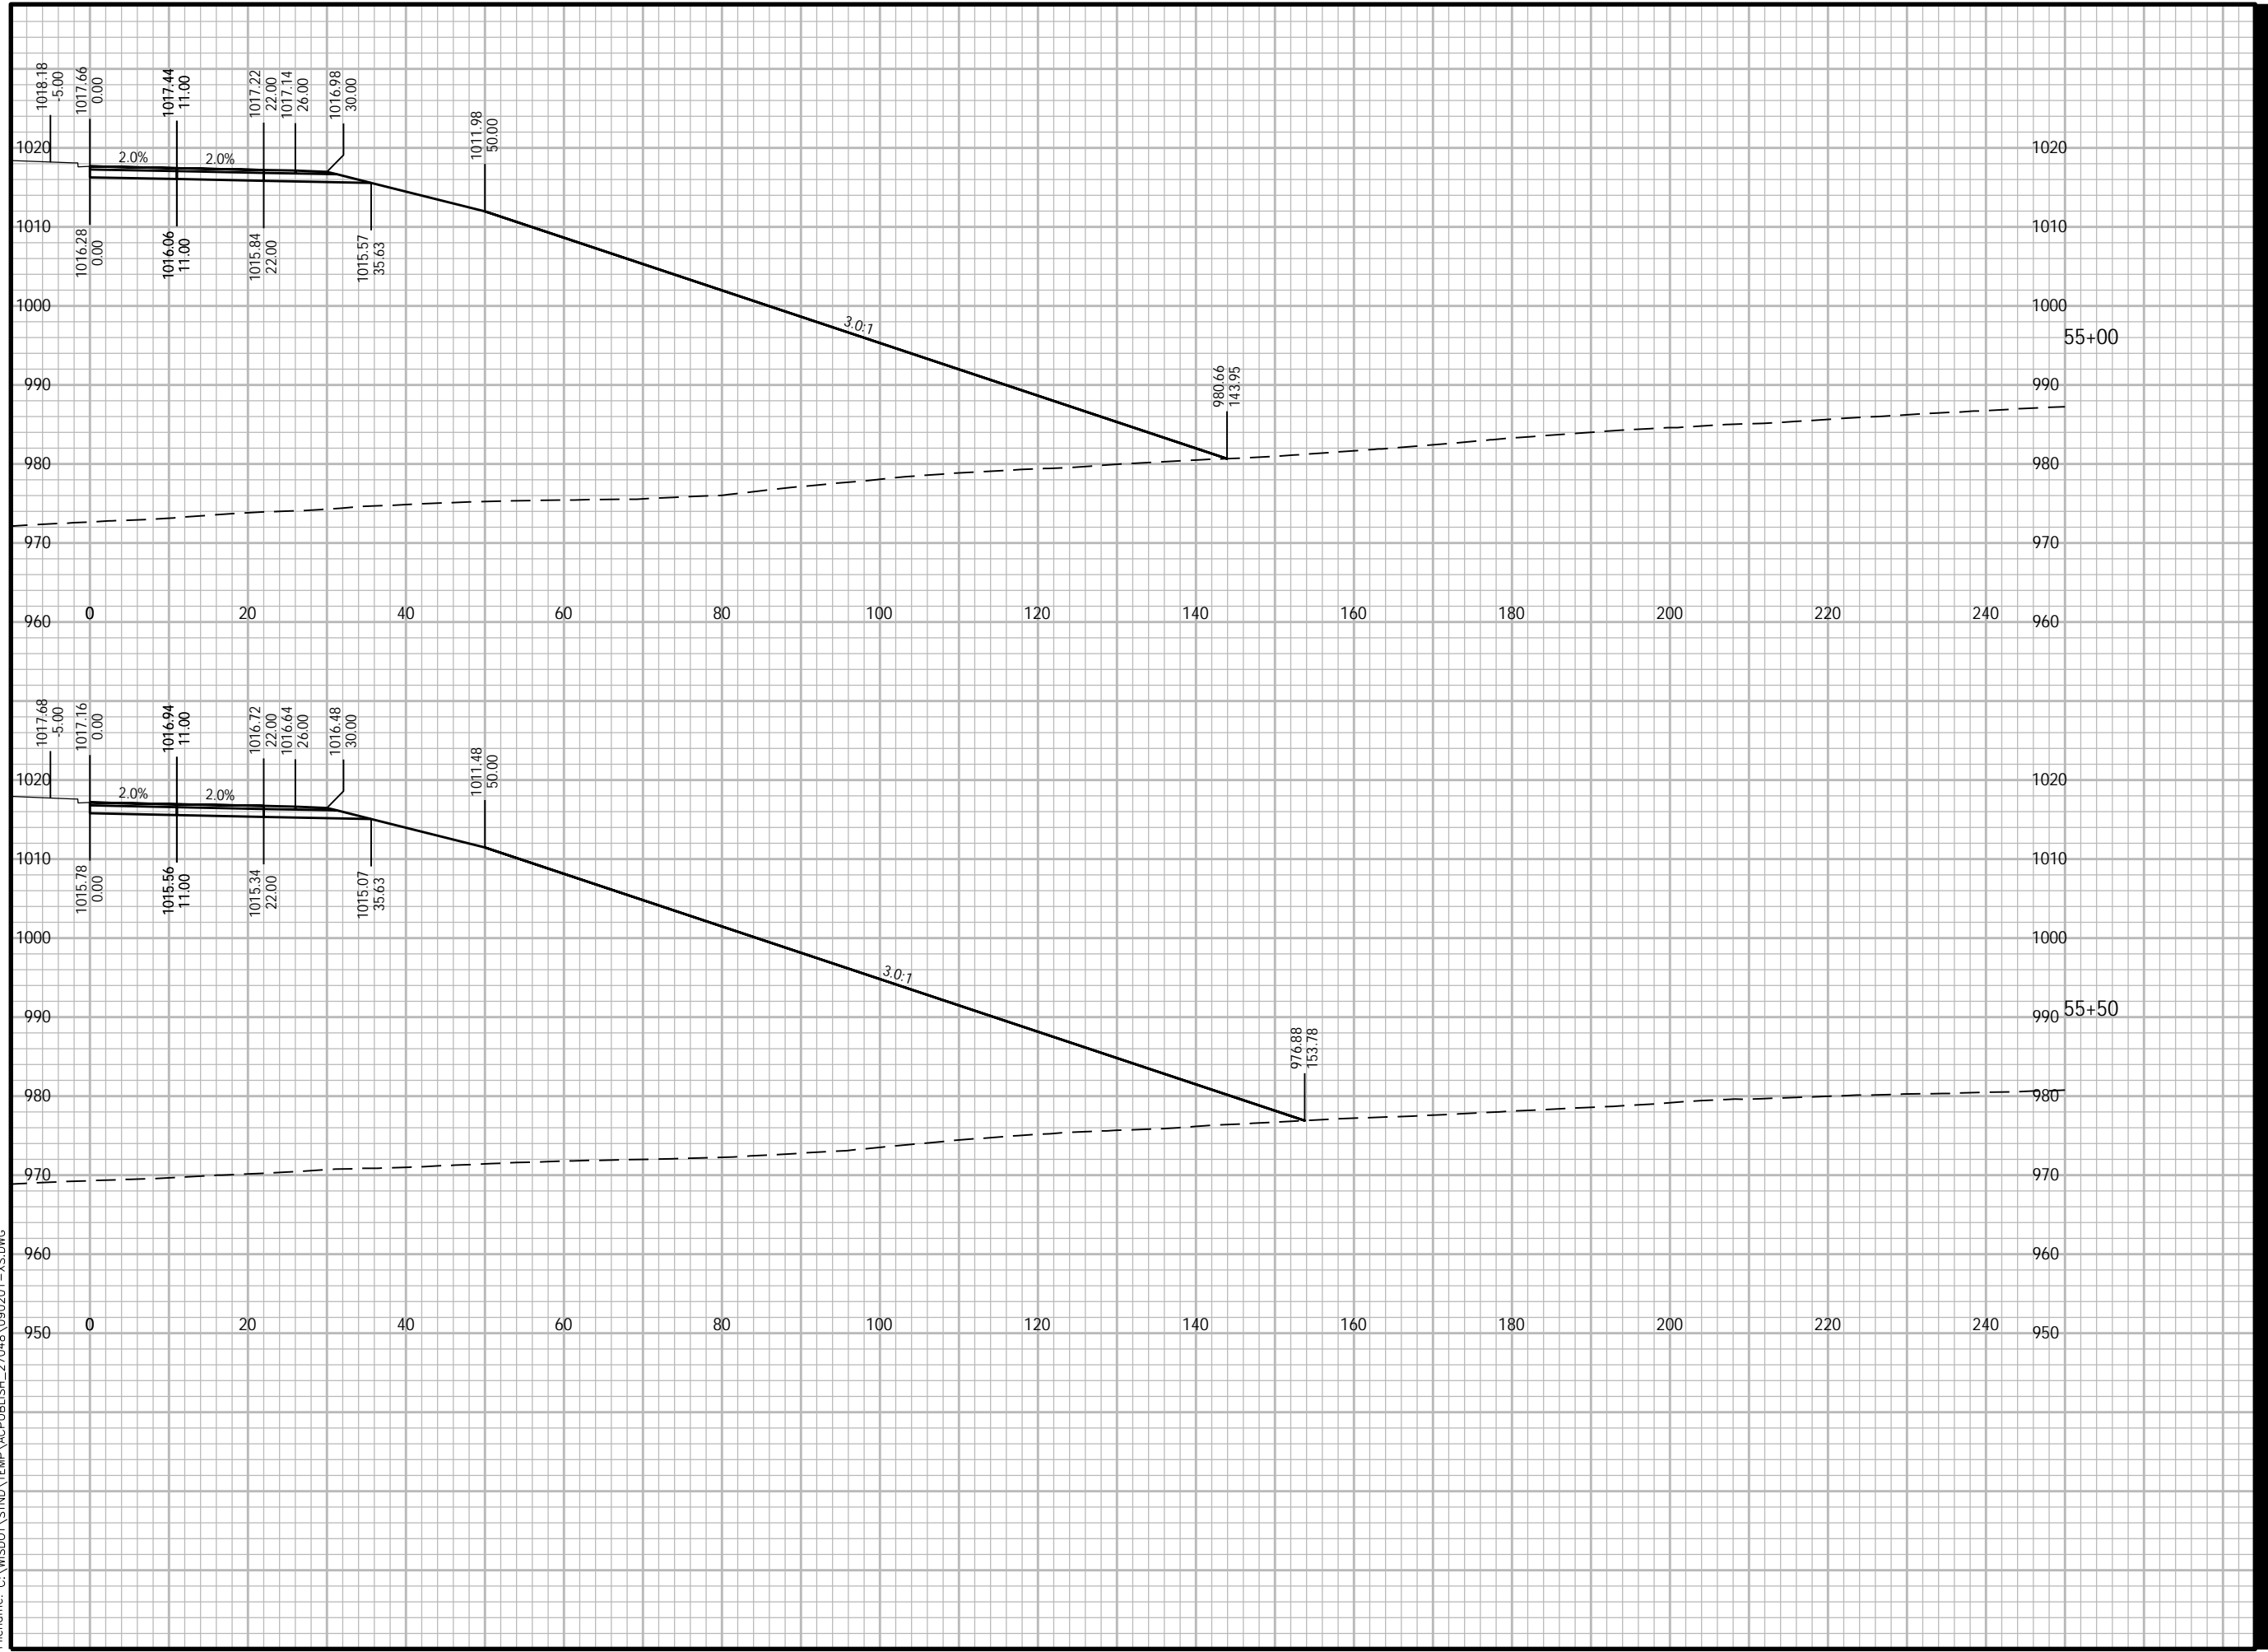

Plotted By: joshua.olson
Plot File Date Created: Feb/09/2024 12:59 PM
Layout-Sheet Name: NB-11
Filename: C:\WISDOT\STND\TEMP\ACR\27048\090201-XS.DWG



PROJECT

WEST ROAD

CTH G TO COUNTRY VIEW ROAD
20XX-XXX
VERONA, WISCONSIN

CLIENT

CITY OF VERONA

111 LINCOLN STREET
VERONA, WISCONSIN 53593
608-845-6495 tel
www.ci.verona.wi.us

CONSULTANT

AECOM
1350 DEMING WAY SUITE 100
MIDDLETON, WI 53562
608-836-9800 tel
608-836-9767 fax
www.aecom.com

SUB-CONSULTANTS

REGISTRATION

ISSUE/REVISION

I	DATE	DESCRIPTION
I		ORIGINAL
I/R	DATE	DESCRIPTION

KEY PLAN

PROJECT NUMBER

2023-XXX

SHEET TITLE

SHEET NUMBER

XS-NB-12



ANSI D 22' x 34'

Approved: ZRL

Checked: ZRL

Designer: K/W

Project Management Initials:

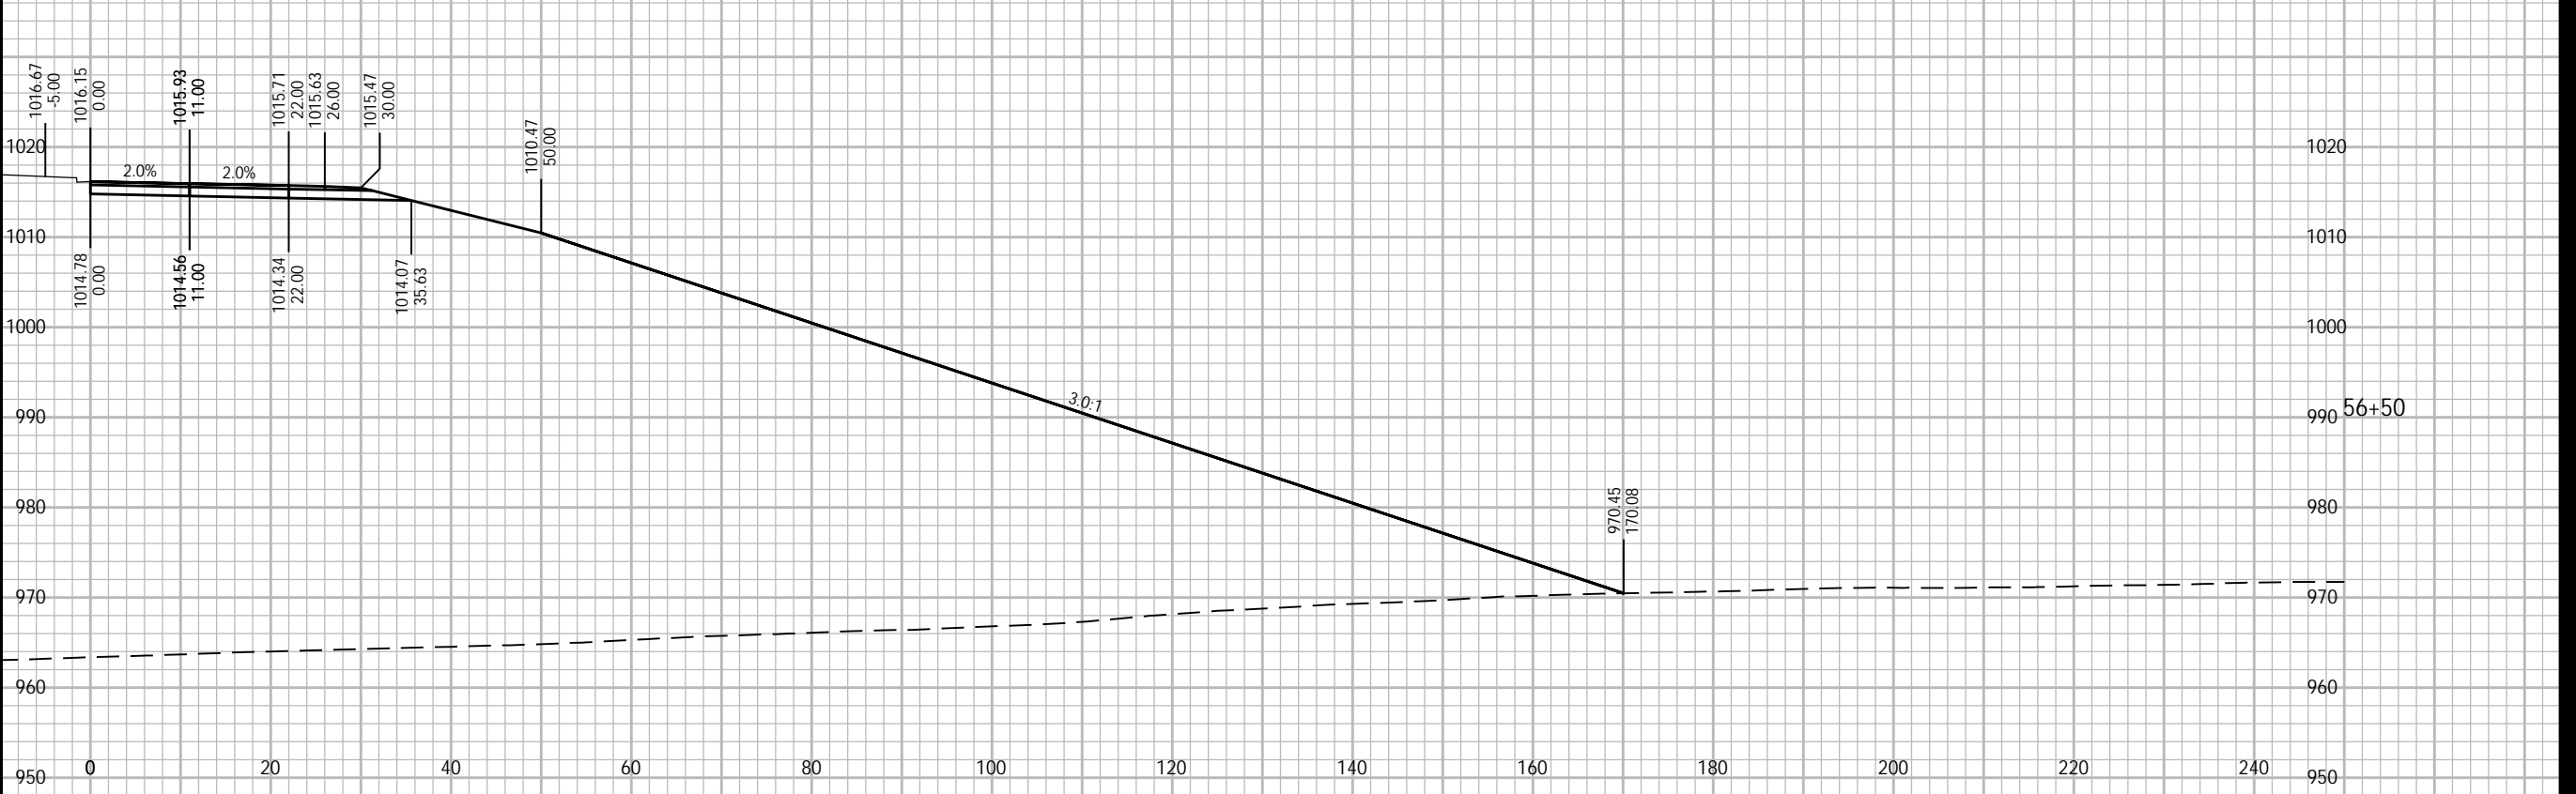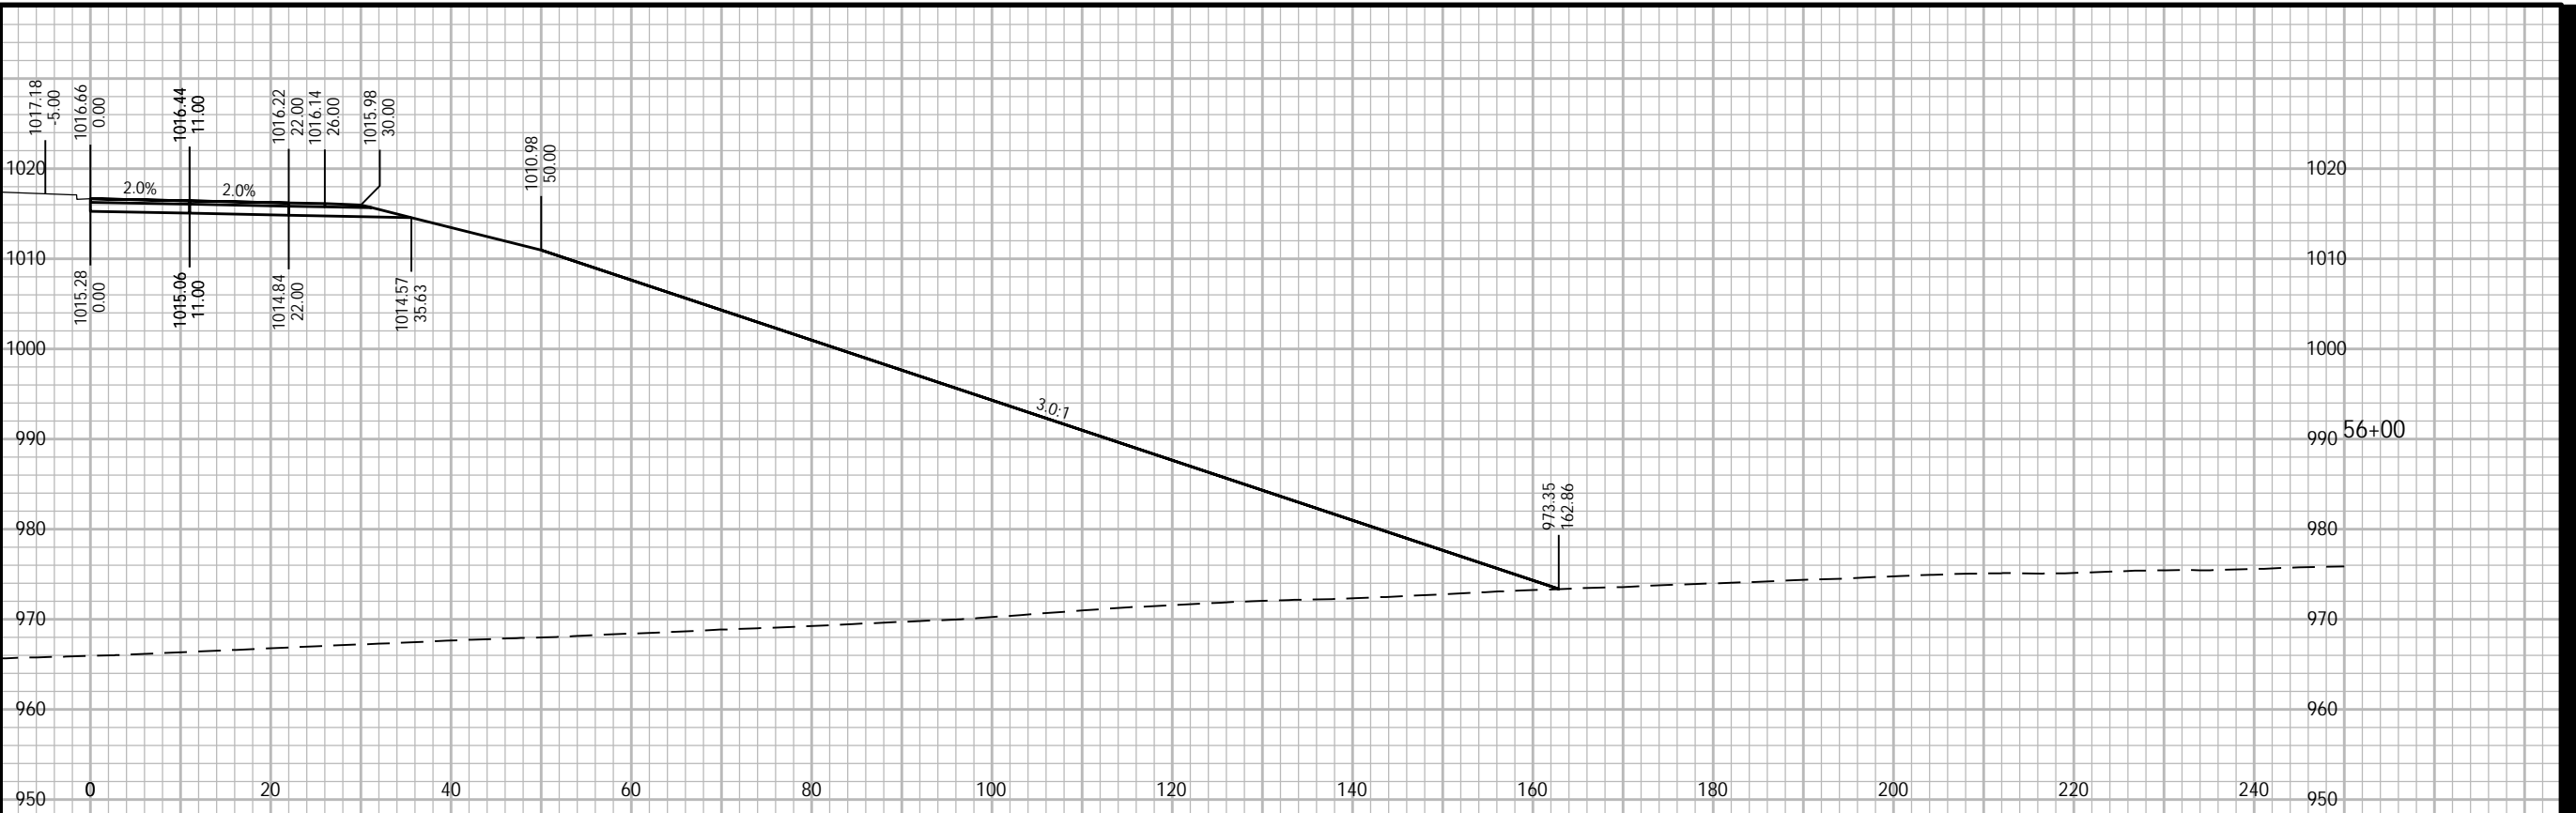

Plotted By: joshua.olson
Plot File Date Created: Feb/09/2024 12:59 PM
Layout-Sheet Name: NB-12
Filename: C:\WISDOT\STND\TEMP\AC\PUBLISH_27048\090201-XS.DWG



PROJECT

WEST ROAD

CTH G TO COUNTRY VIEW ROAD
20XX-XXX
VERONA, WISCONSIN

CLIENT

CITY OF VERONA

111 LINCOLN STREET
VERONA, WISCONSIN 53593
608-845-6495 tel
www.ci.verona.wi.us

CONSULTANT

AECOM
1350 DEMING WAY SUITE 100
MIDDLETON, WI 53562
608-836-9800 tel
608-836-9767 fax
www.aecom.com

SUB-CONSULTANTS

REGISTRATION

ISSUE/REVISION

I	DATE	DESCRIPTION
I		ORIGINAL
I/R	DATE	DESCRIPTION

KEY PLAN

PROJECT NUMBER


2023-XXX

SHEET TITLE

SHEET NUMBER

XS-NB-13

ANSI D 22" x 34"
Approved: ZRL
Checked: ZRL
Designer: K/W
Project Management Initials:

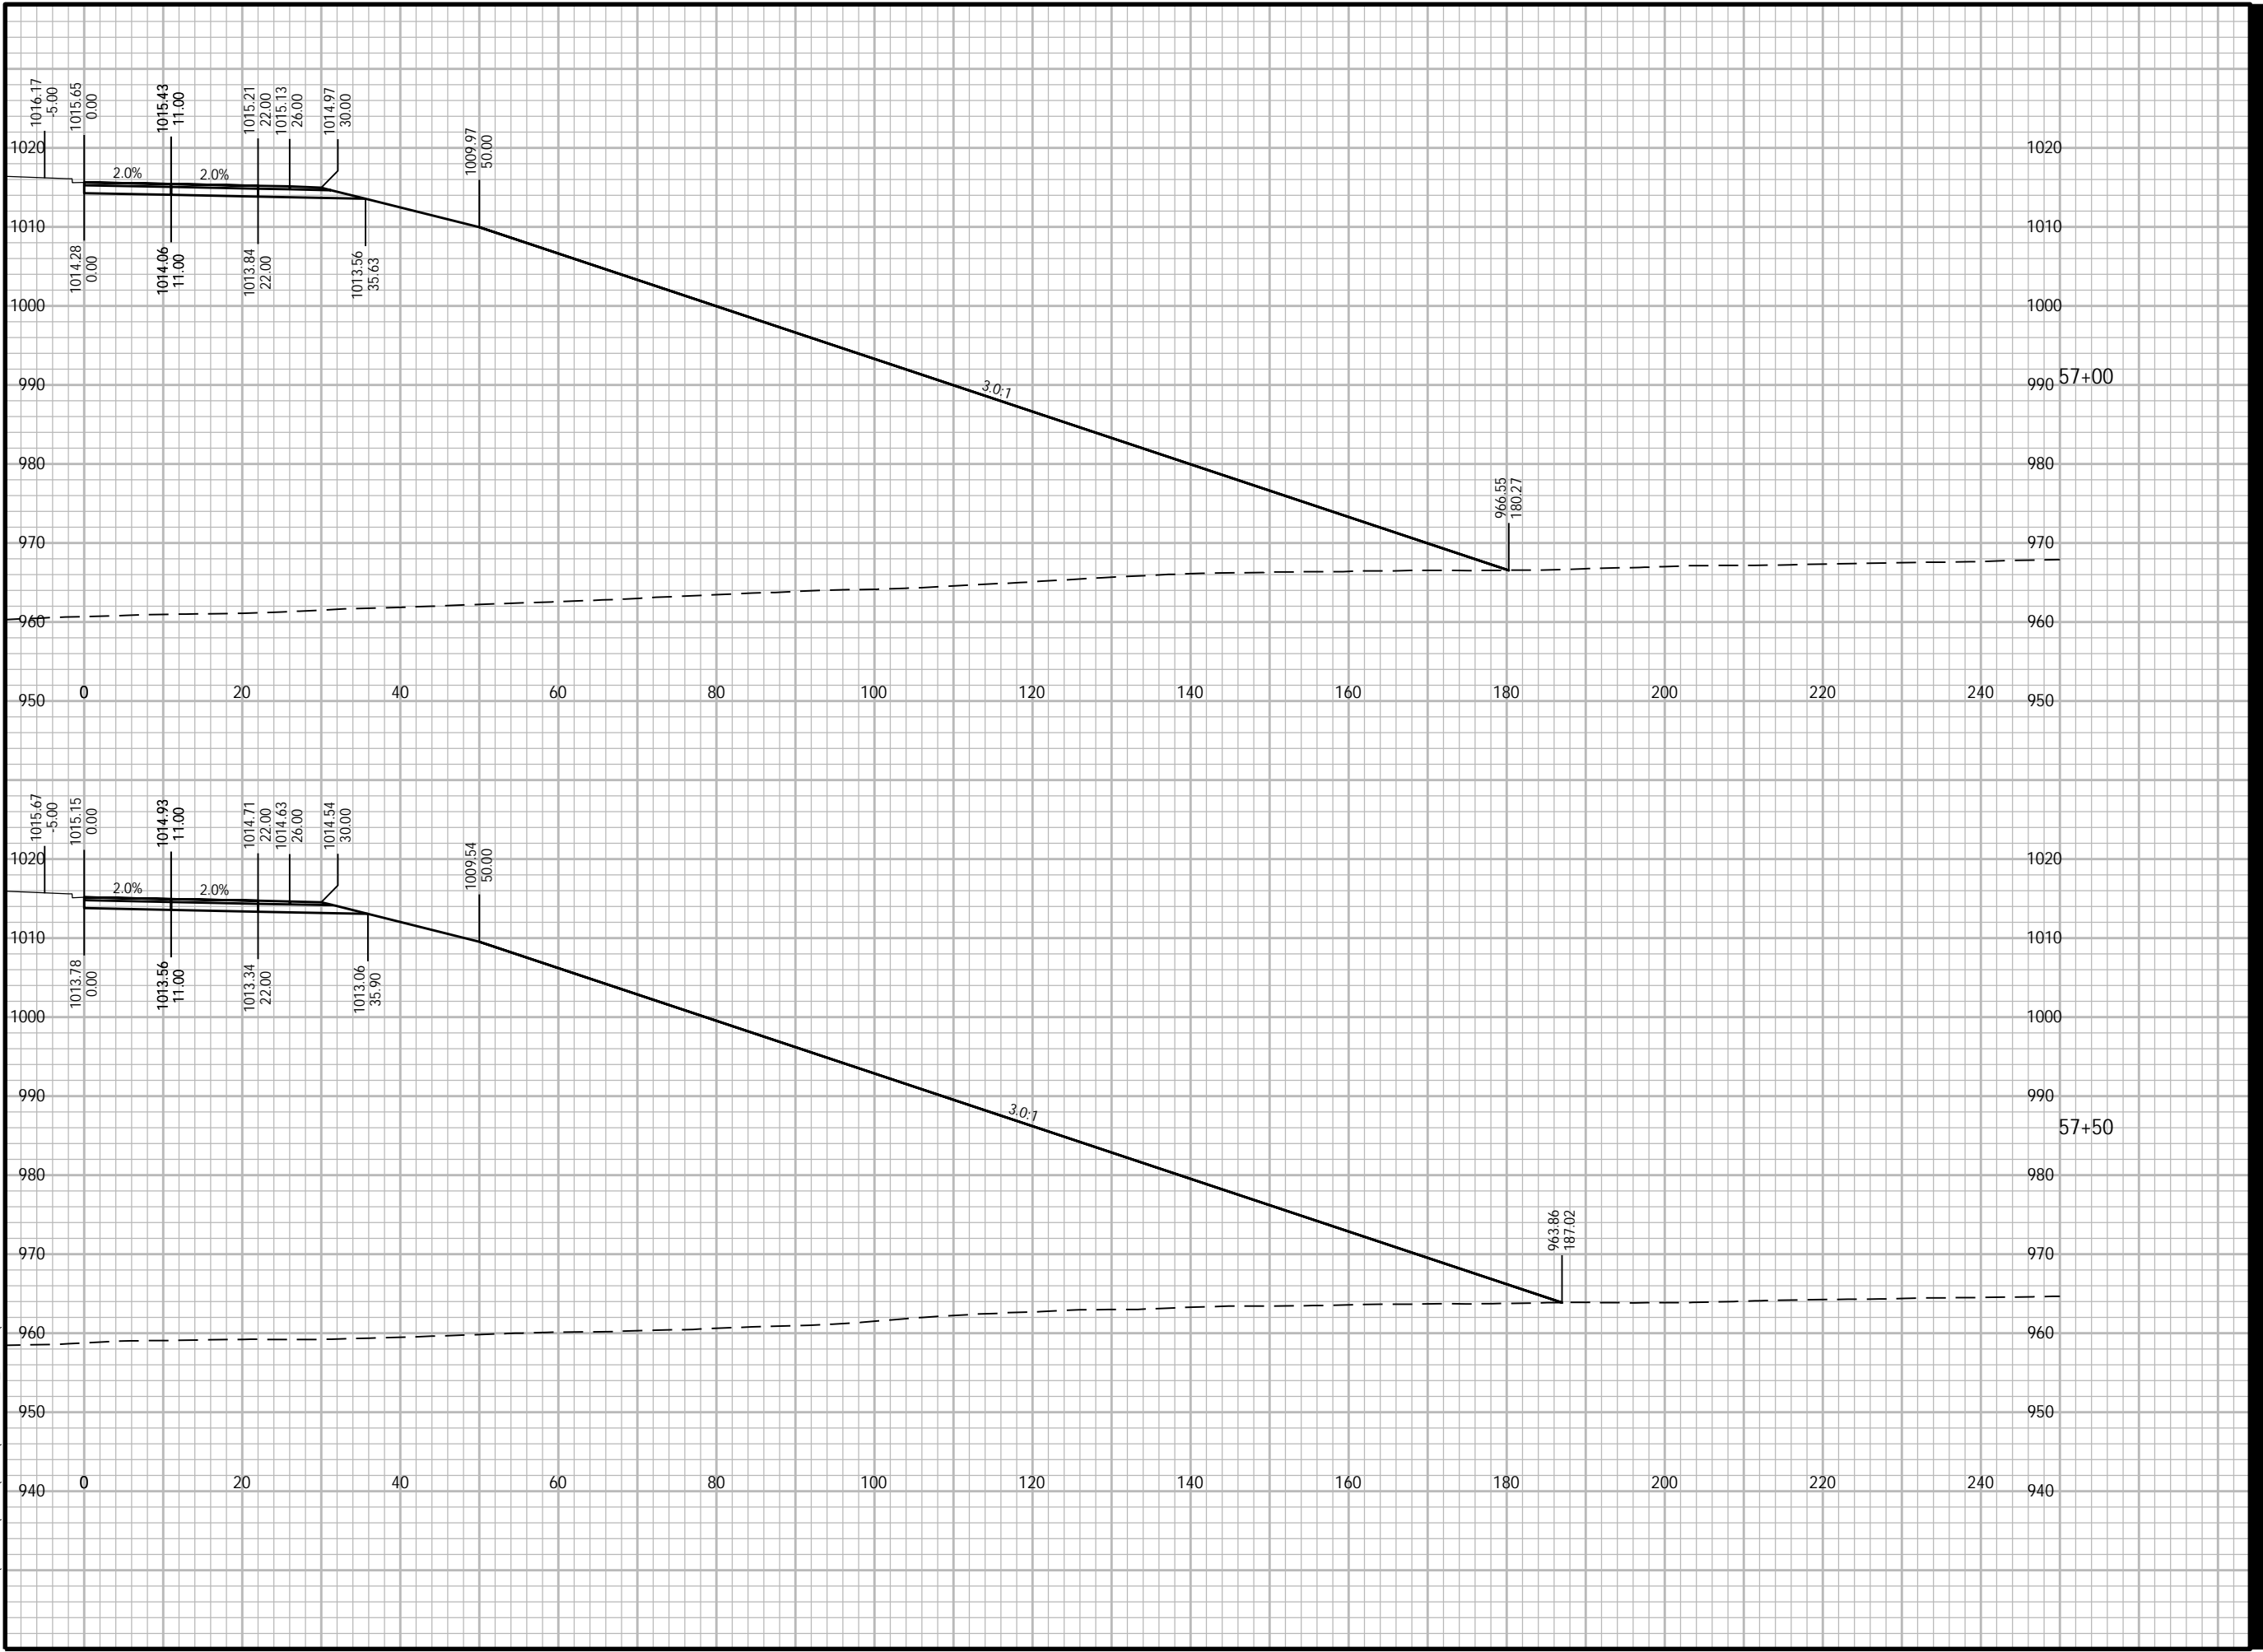

Plotted By: joshua.olson
Plot File Date Created: Feb/09/2024 12:59 PM
Layout-Sheet Name: NB-13
Filename: C:\WISDOT\STND\TEMP\AC\PUBLISH_27048\090201-XS.DWG



PROJECT

WEST ROAD

CTH G TO COUNTRY VIEW ROAD
20XX-XXX
VERONA, WISCONSIN

CLIENT

CITY OF VERONA

111 LINCOLN STREET
VERONA, WISCONSIN 53593
608-845-6495 tel
www.ci.verona.wi.us

CONSULTANT

AECOM
1350 DEMING WAY SUITE 100
MIDDLETON, WI 53562
608-836-9800 tel
608-836-9767 fax
www.aecom.com

SUB-CONSULTANTS

REGISTRATION

ISSUE/REVISION

I	DATE	DESCRIPTION
1		ORIGINAL

KEY PLAN

PROJECT NUMBER


2023-XXX

SHEET TITLE

SHEET NUMBER

XS-NB-14

ANSI D 22" x 34"
Approved: ZRL
Checked: ZRL
Designer: K/W
Project Management Initials:

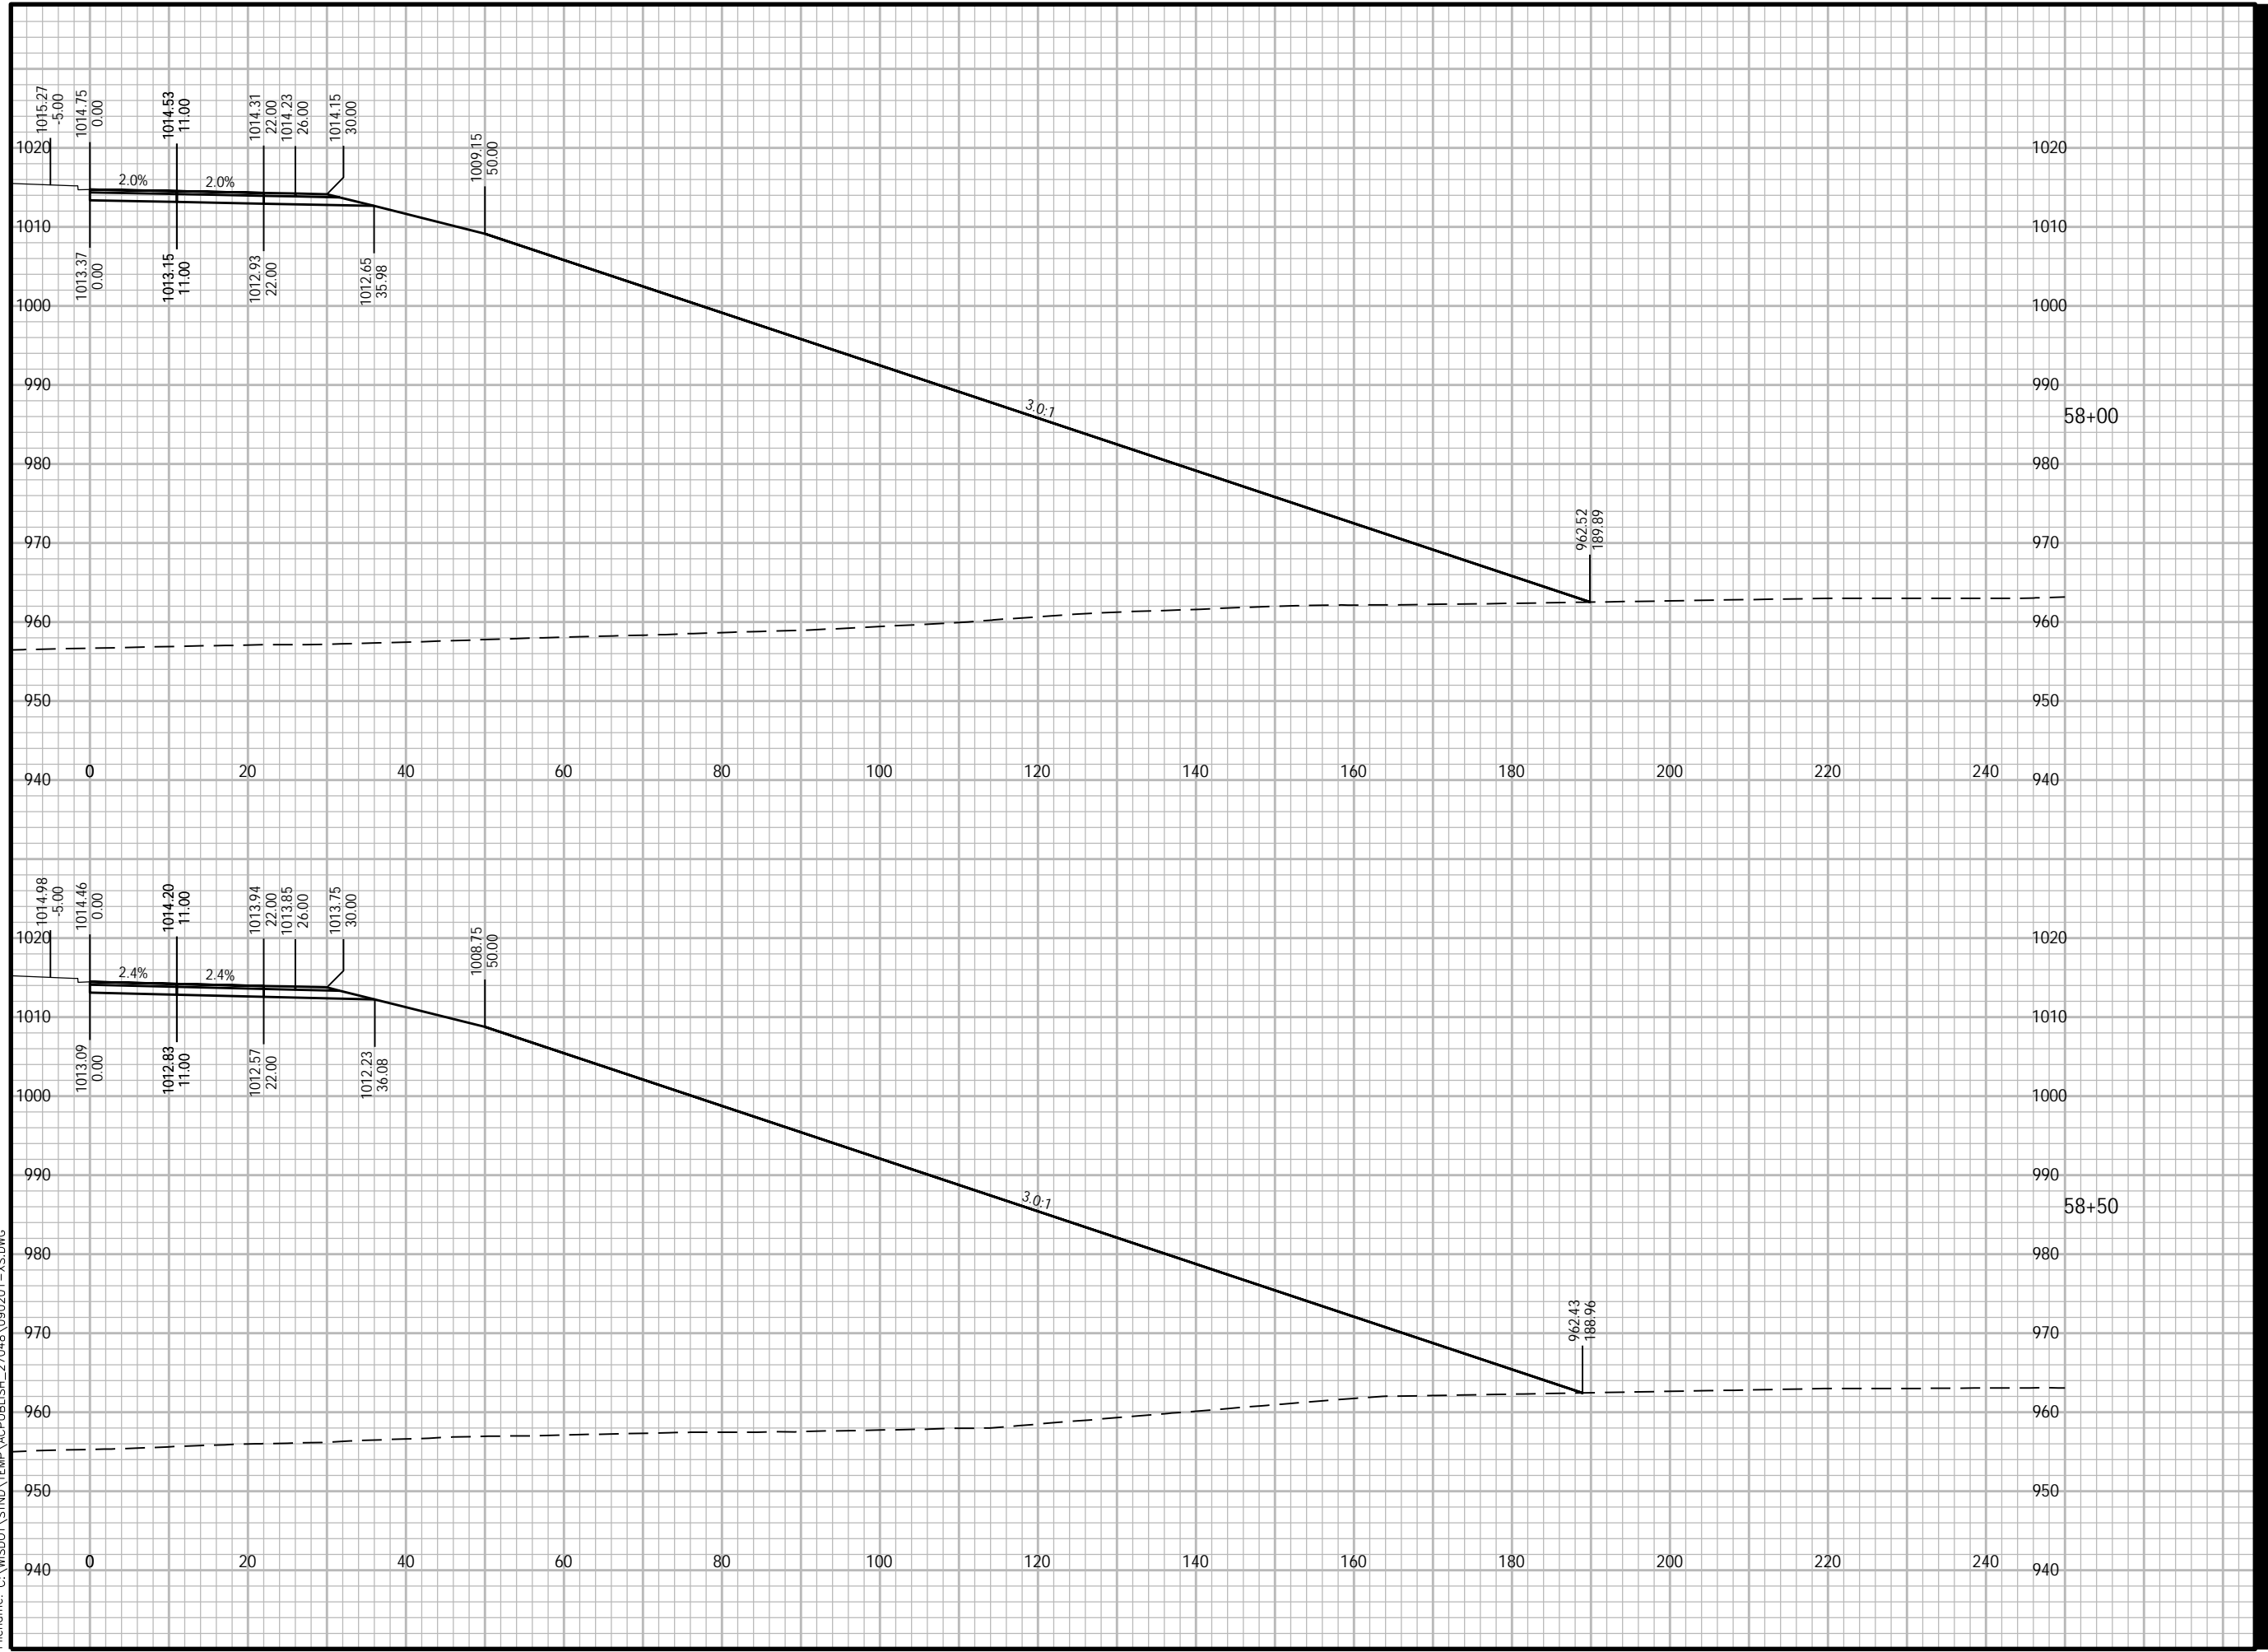



PROJECT

WEST ROAD

CTH G TO COUNTRY VIEW ROAD
20XX-XXX
VERONA, WISCONSIN

CLIENT

CITY OF VERONA

111 LINCOLN STREET
VERONA, WISCONSIN 53593
608-845-6495 tel
www.ci.verona.wi.us

CONSULTANT

AECOM
1350 DEMING WAY SUITE 100
MIDDLETON, WI 53562
608-836-9800 tel
608-836-9767 fax
www.aecom.com

SUB-CONSULTANTS

REGISTRATION

ISSUE/REVISION

I	DATE	DESCRIPTION
I		ORIGINAL
I/R	DATE	DESCRIPTION

KEY PLAN

PROJECT NUMBER



2023-XXX

SHEET TITLE

SHEET NUMBER

XS-NB-15

ANSI D 22" x 34"
Approved: ZRL
Checked: ZRL
Designer: K/W
Project Management Initials:

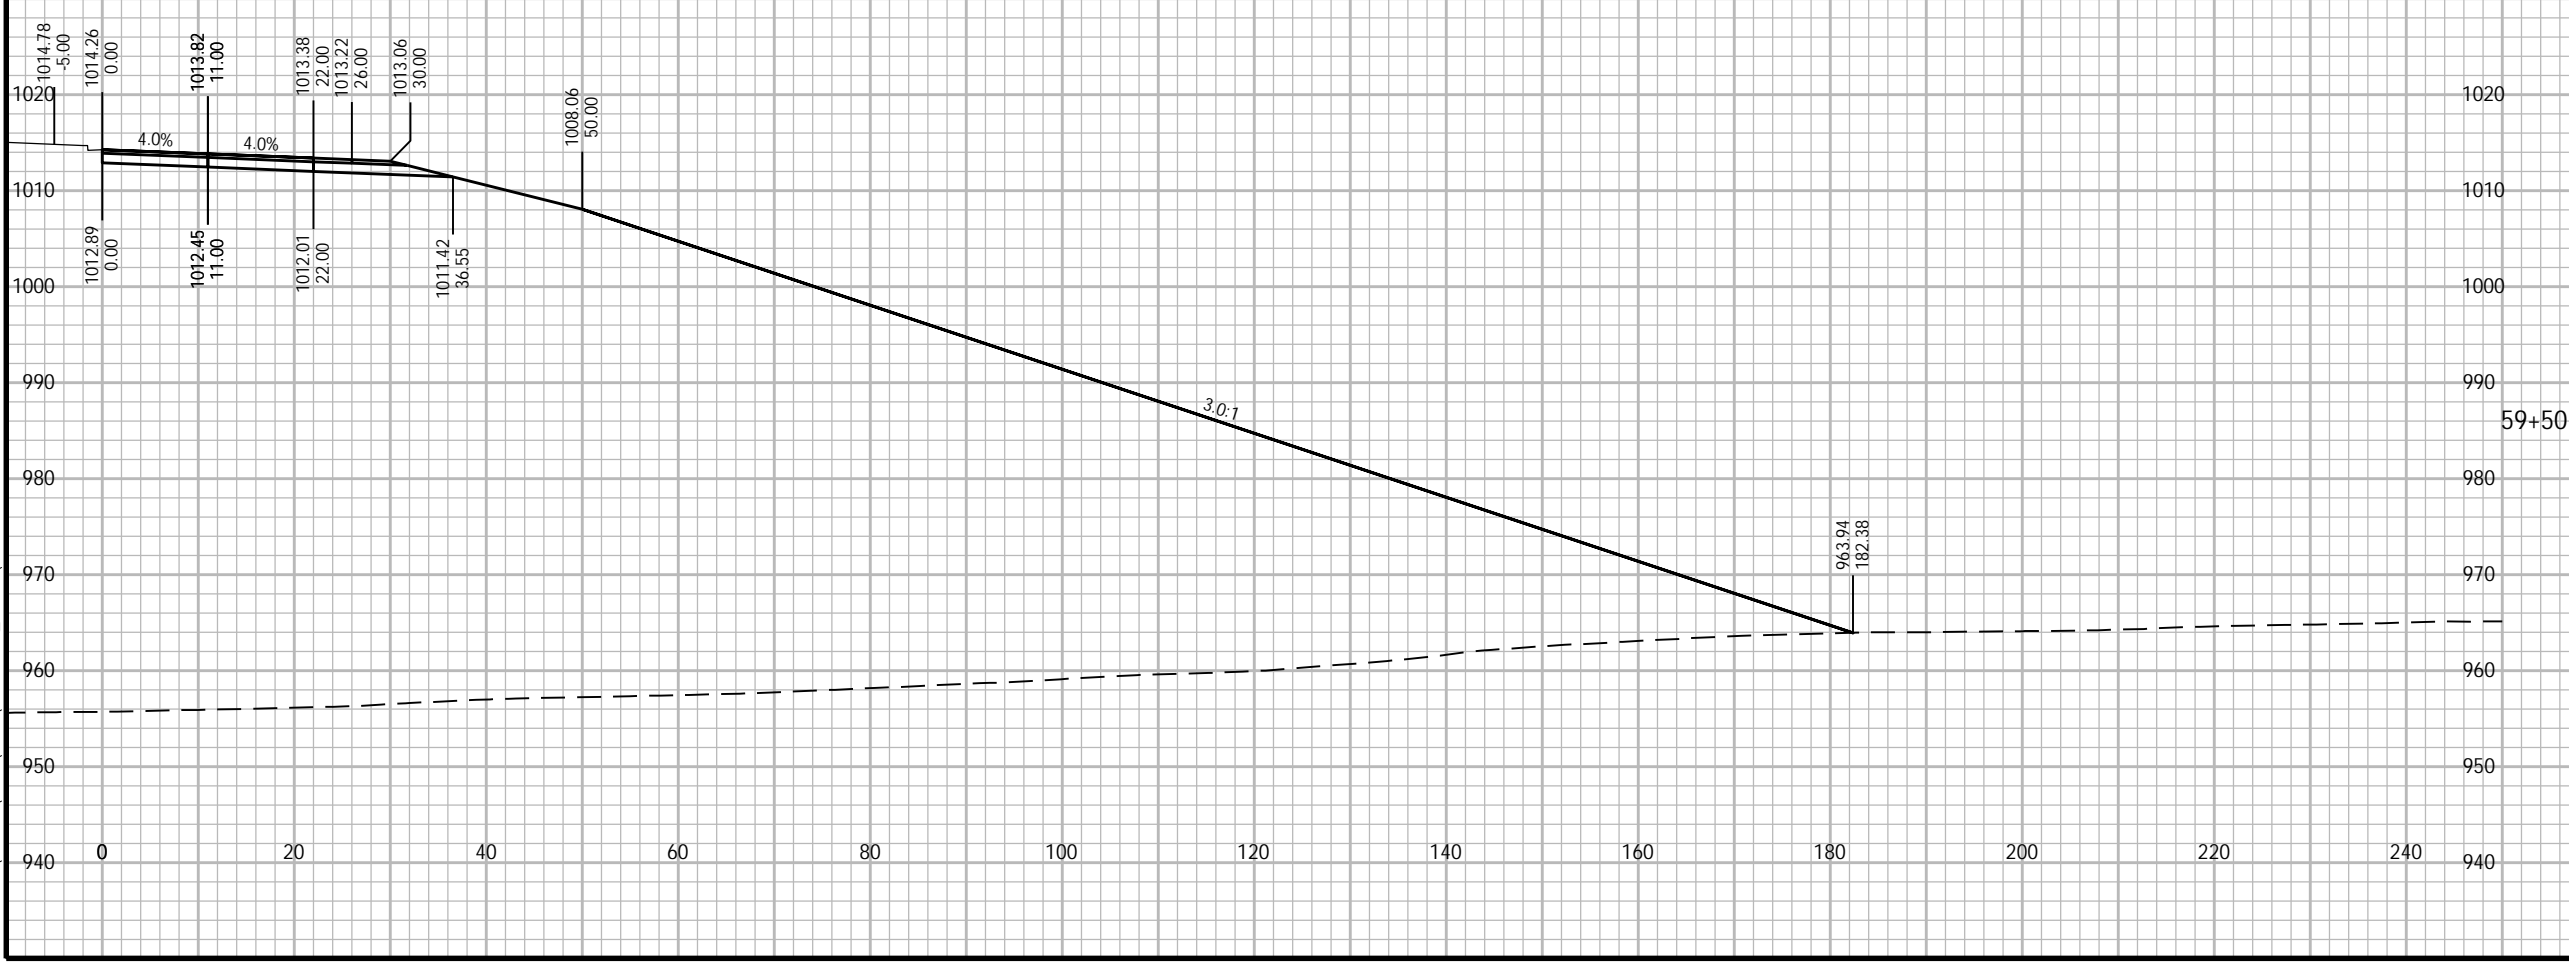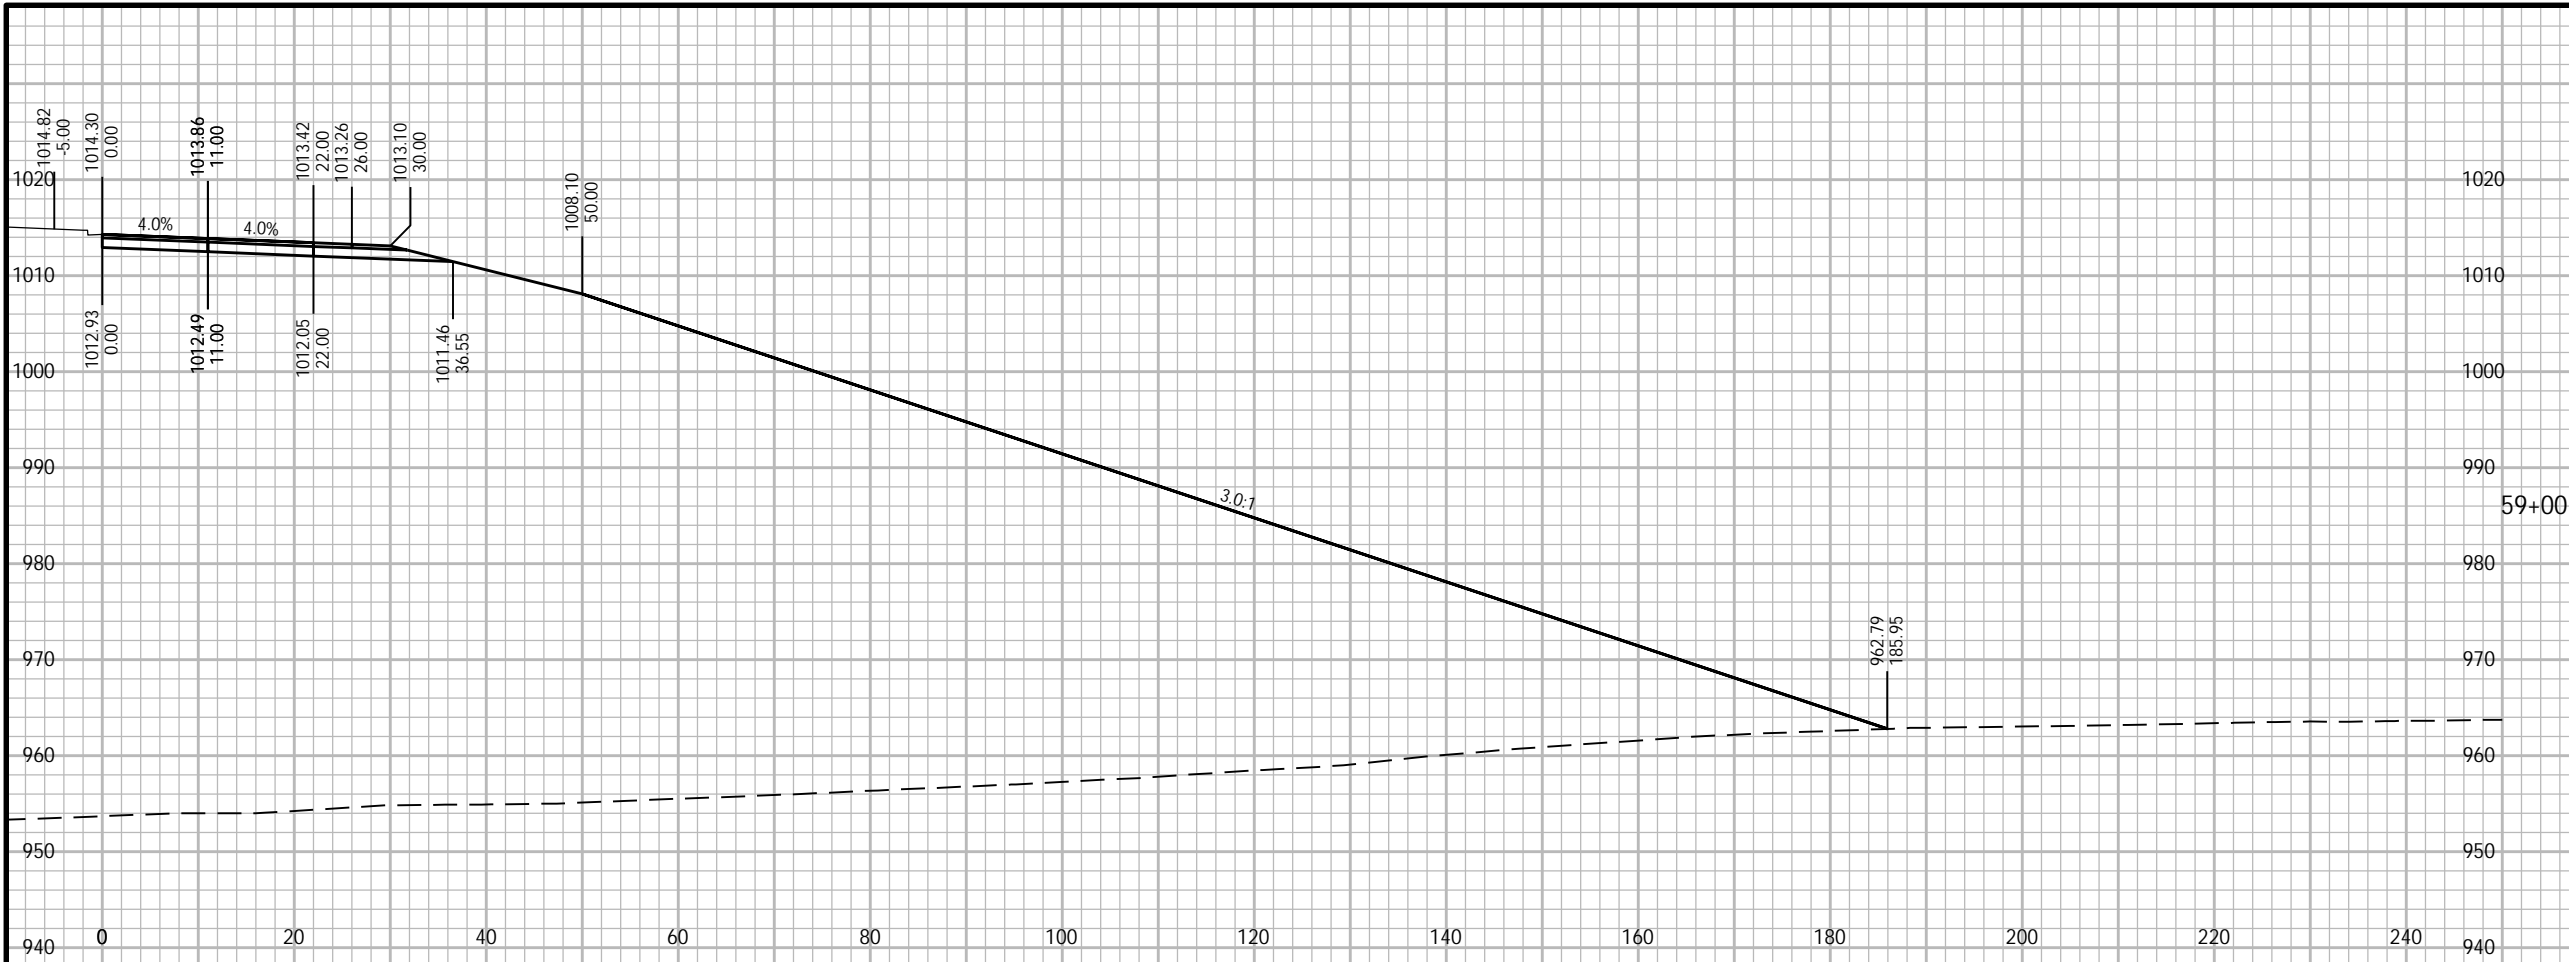

Plotted By: joshua.olson
Plot File Date Created: Feb/09/2024 1:00 PM
Layout-Sheet Name: NB-15
Filename: C:\WISDOT\STND\TEMP\AC\PUBLISH_27048\090201-XS.DWG



PROJECT

WEST ROAD

CTH G TO COUNTRY VIEW ROAD
20XX-XXX
VERONA, WISCONSIN

CLIENT

CITY OF VERONA

111 LINCOLN STREET
VERONA, WISCONSIN 53593
608-845-6495 tel
www.ci.verona.wi.us

CONSULTANT

AECOM
1350 DEMING WAY SUITE 100
MIDDLETON, WI 53562
608-836-9800 tel
608-836-9767 fax
www.aecom.com

SUB-CONSULTANTS

REGISTRATION

ISSUE/REVISION

I	DATE	DESCRIPTION
I		ORIGINAL

KEY PLAN

PROJECT NUMBER



2023-XXX

SHEET TITLE

SHEET NUMBER

XS-NB-16

ANSI D 22" x 34"
Approved: ZRL
Checked: ZRL
Designer: K/W
Project Management Initials:

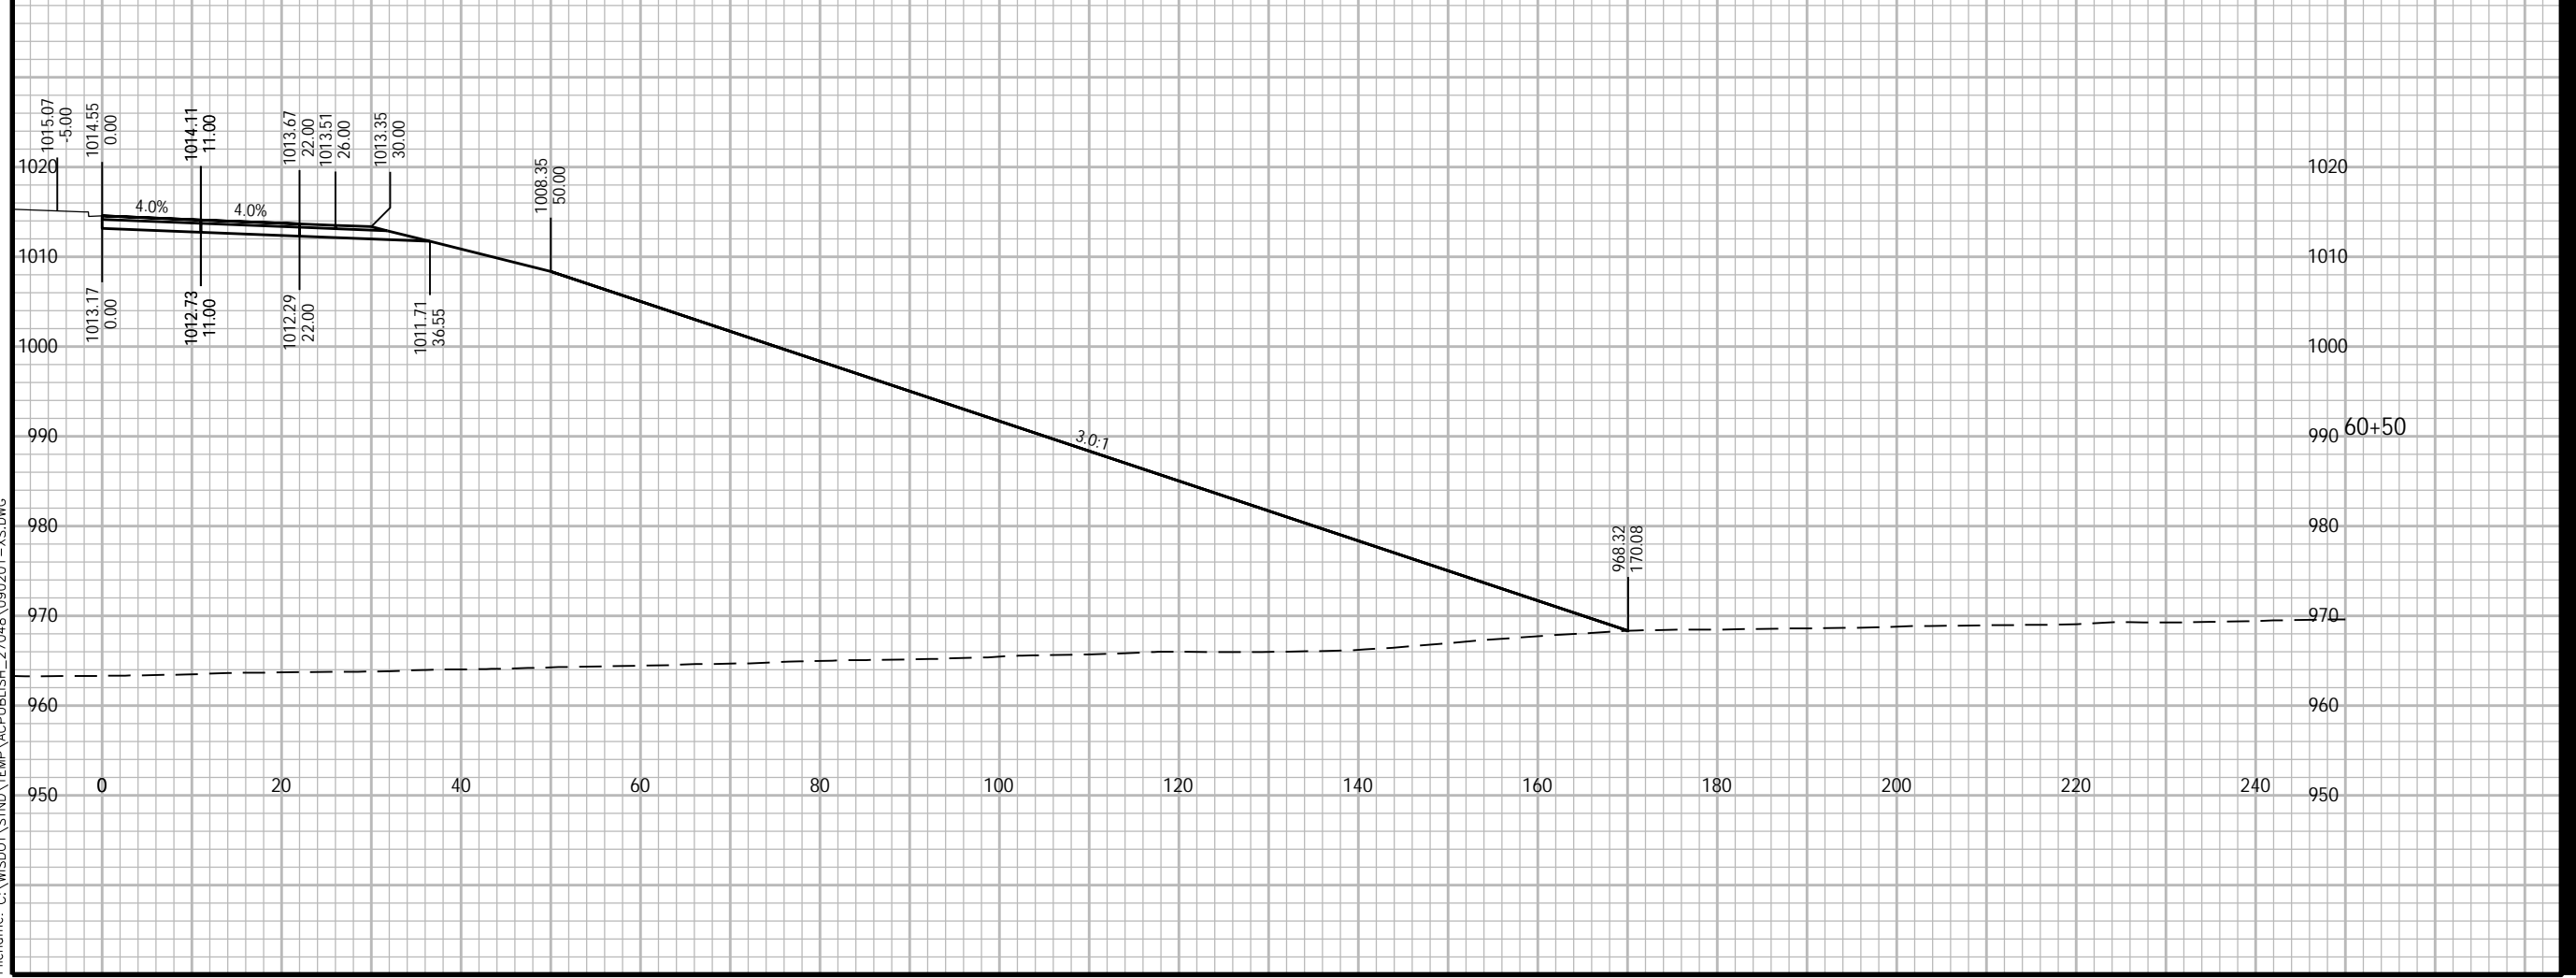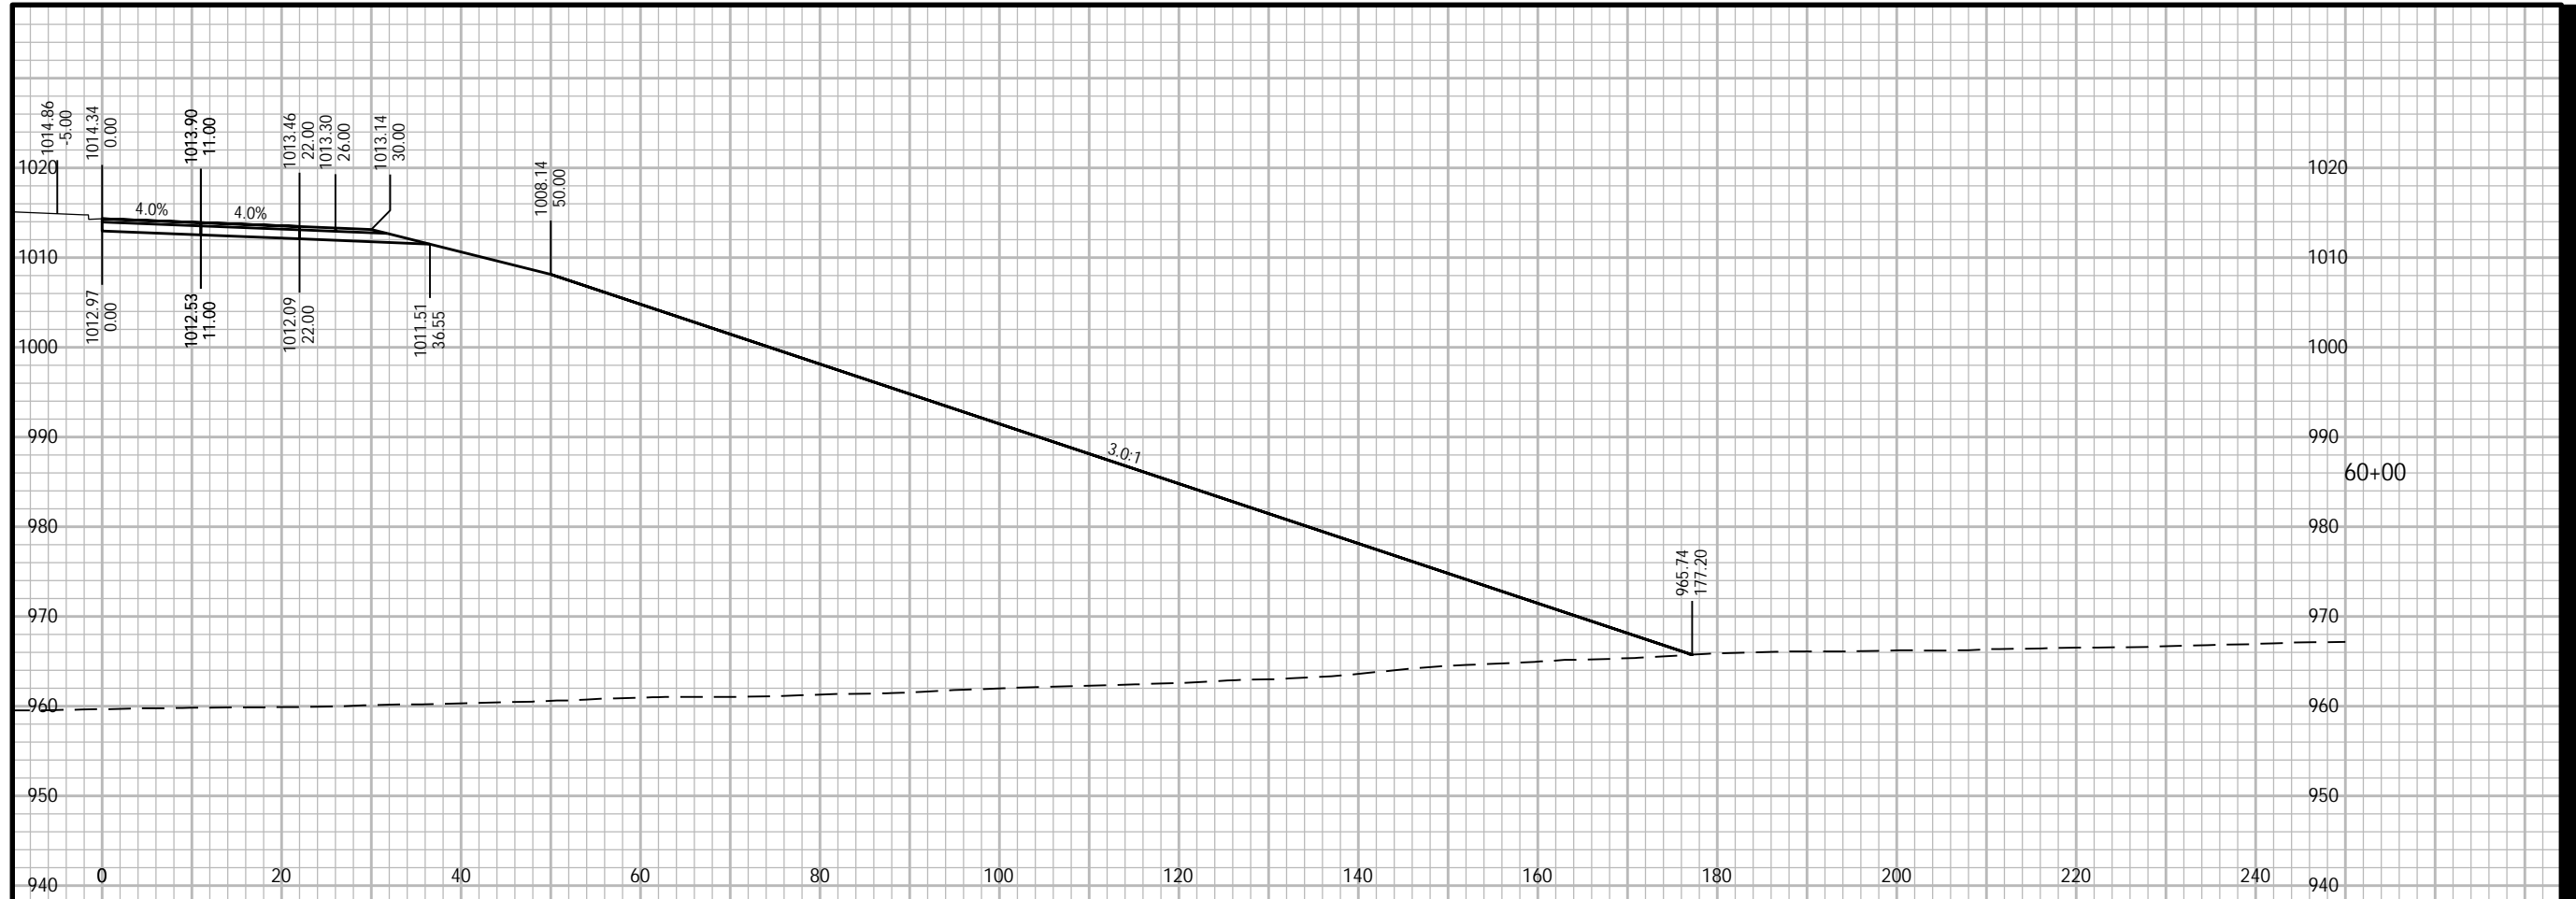

Plotted By: joshua.olson
Plot File Date Created: Feb/09/2024 1:00 PM
Layout-Sheet Name: NB-16
Filename: C:\WISDOT\STND\TEMP\AC\PUBLISH_27048\090201-XS.DWG



PROJECT

WEST ROAD

CTH G TO COUNTRY VIEW ROAD
20XX-XXX
VERONA, WISCONSIN

CLIENT

CITY OF VERONA

111 LINCOLN STREET
VERONA, WISCONSIN 53593
608-845-6495 tel
www.ci.verona.wi.us

CONSULTANT

AECOM
1350 DEMING WAY SUITE 100
MIDDLETON, WI 53562
608-836-9800 tel
608-836-9767 fax
www.aecom.com

SUB-CONSULTANTS

REGISTRATION

ISSUE/REVISION

I	DATE	DESCRIPTION
I		ORIGINAL

KEY PLAN

PROJECT NUMBER

2023-XXX

SHEET TITLE

SHEET NUMBER

XS-NB-17

ANSI D 22" x 34"

Approved: ZRL

Checked: ZRL

Designer: K/W

Project Management Initials:

950

1020

1010

1000

990


980

970

960

950

960

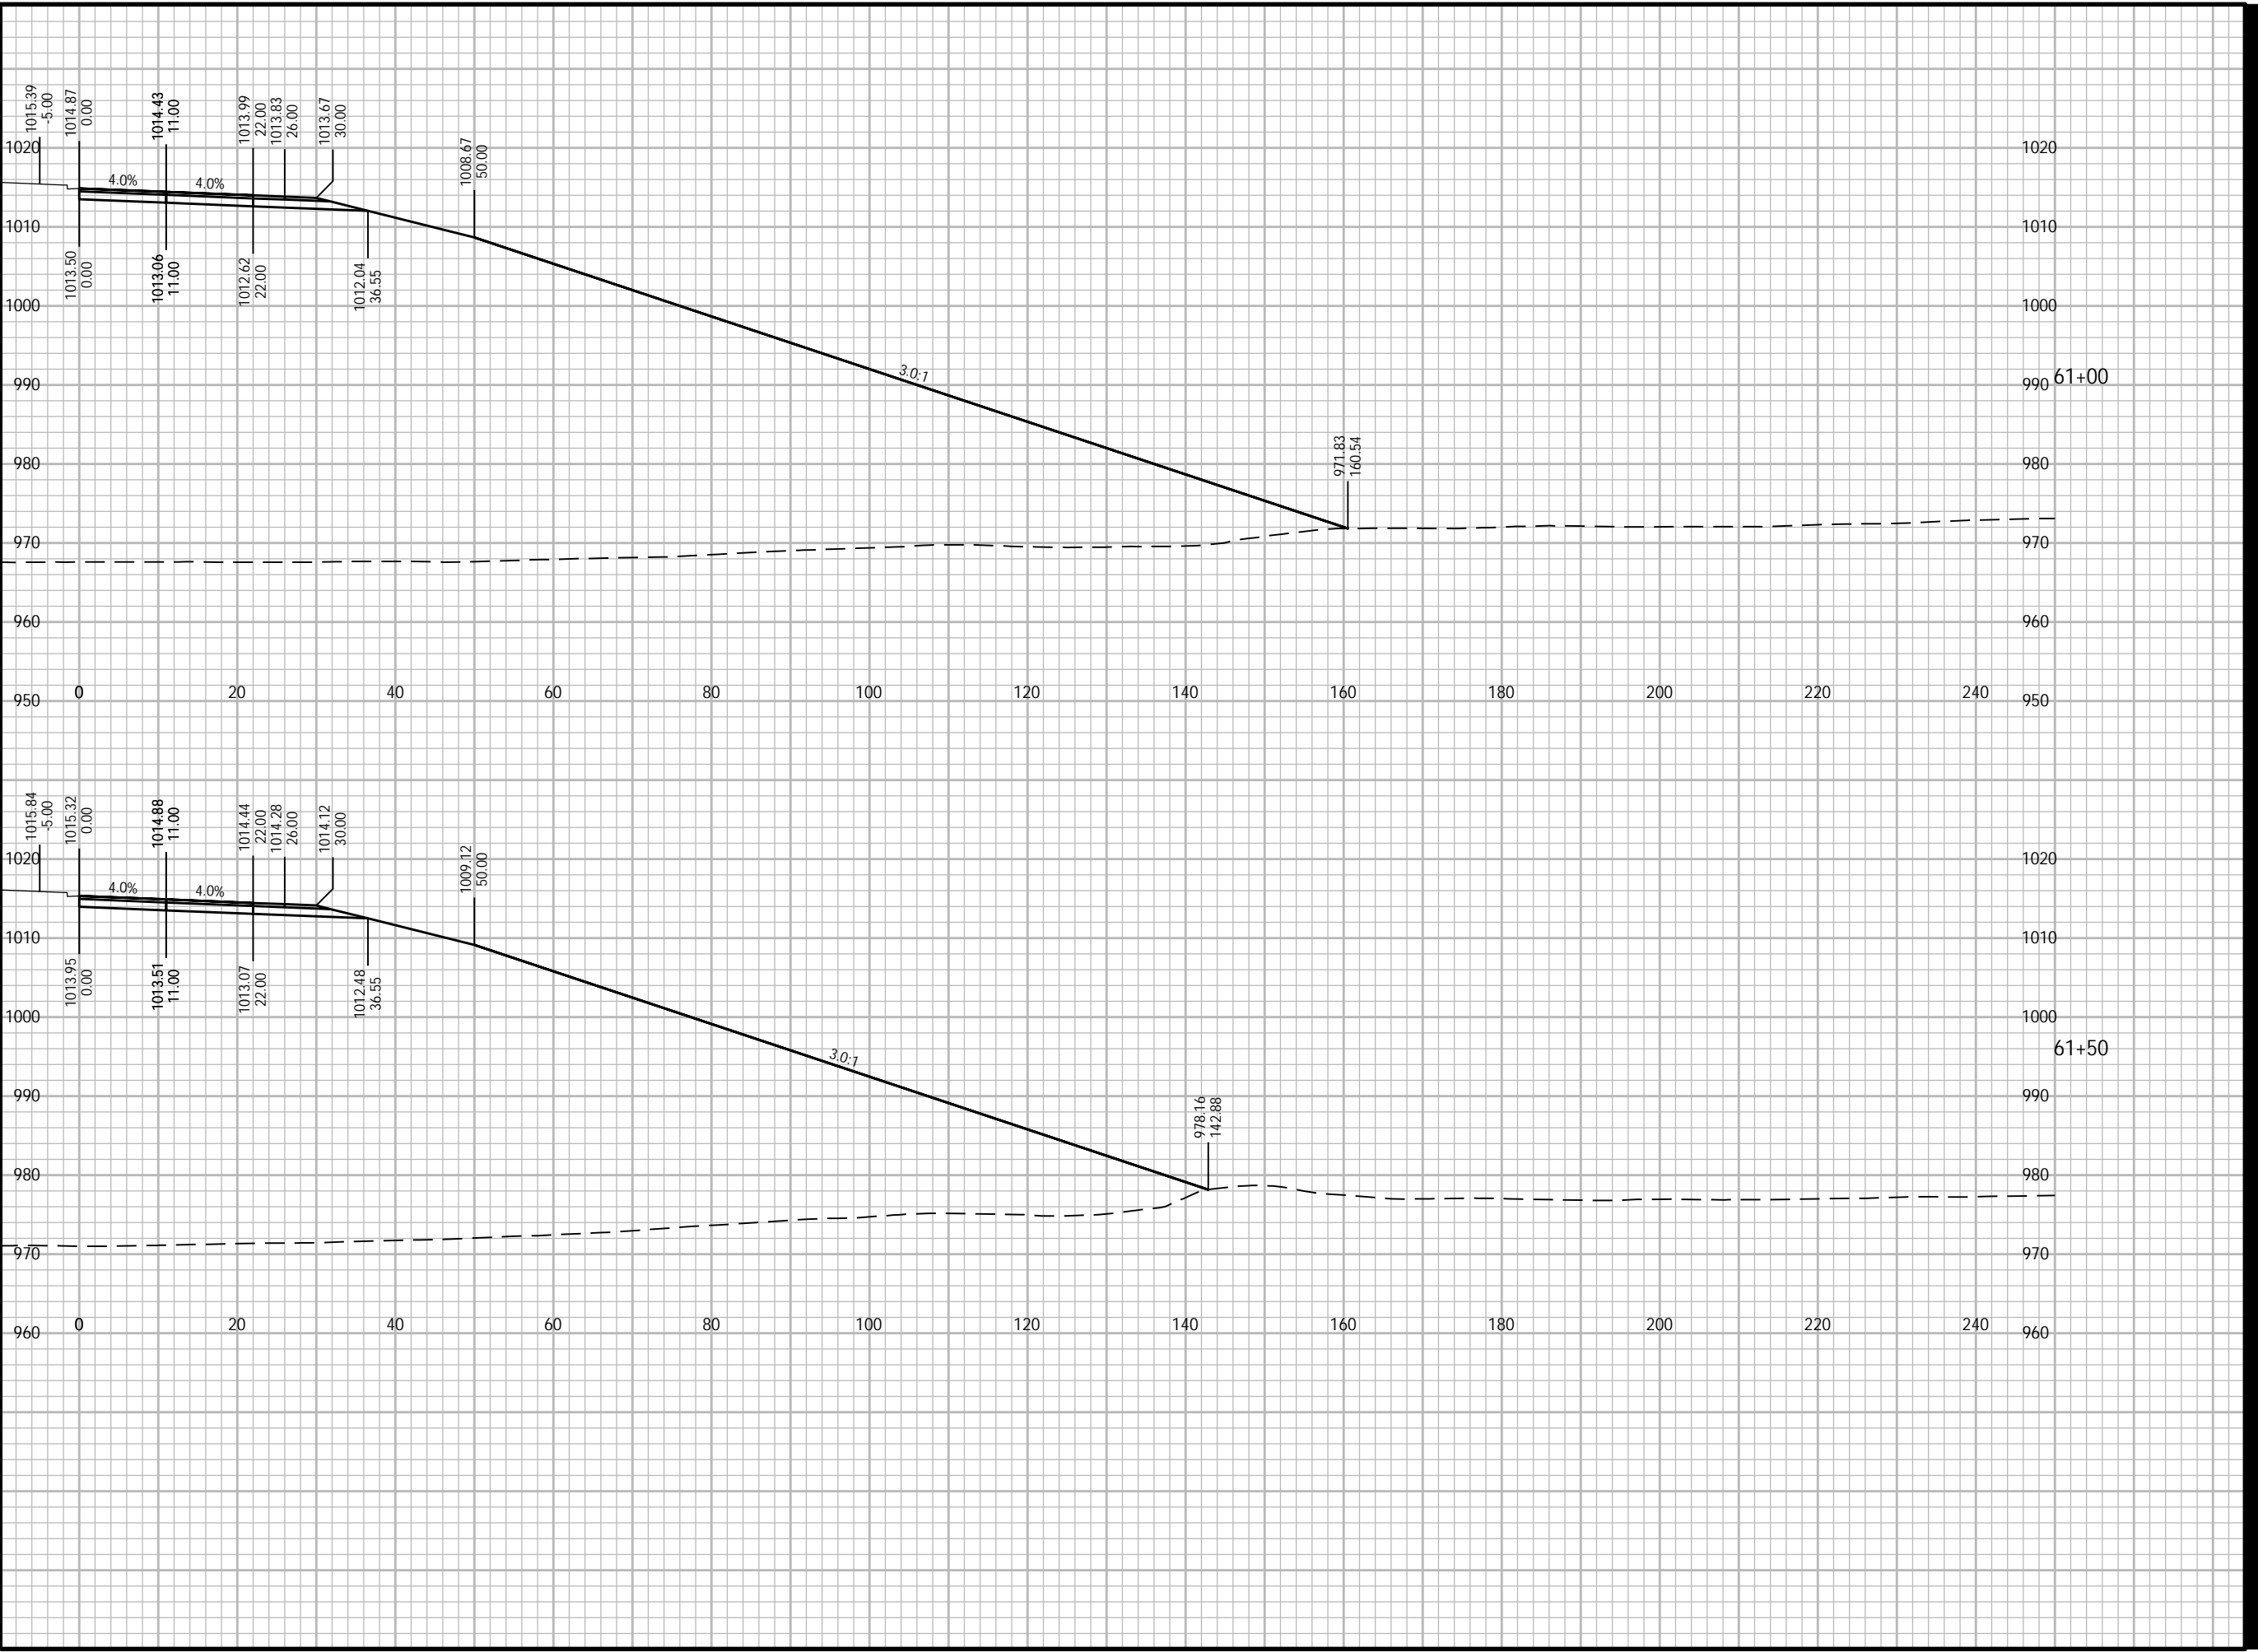

Plotted By: joshua.olson
Plot File Date Created: Feb/09/2024 1:00 PM
Layout-Sheet Name: NB-17
Filename: C:\WISDOT\STND\TEMP\AC\PUBLISH_27048\090201-XS.DWG



PROJECT

WEST ROAD

CTH G TO COUNTRY VIEW ROAD
20XX-XXX
VERONA, WISCONSIN

CLIENT

CITY OF VERONA

111 LINCOLN STREET
VERONA, WISCONSIN 53593
608-845-6495 tel
www.ci.verona.wi.us

CONSULTANT

AECOM
1350 DEMING WAY SUITE 100
MIDDLETON, WI 53562
608-836-9800 tel
608-836-9767 fax
www.aecom.com

SUB-CONSULTANTS

REGISTRATION

ISSUE/REVISION

I	DATE	DESCRIPTION
I		ORIGINAL
I/R	DATE	DESCRIPTION

KEY PLAN

PROJECT NUMBER

2023-XXX

SHEET TITLE


SHEET NUMBER

XS-NB-18

ANSI D 22" x 34" Approved: ZRL Checked: ZRL Designer: K/W Project Management Initials:

1016.41 1015.89 1015.45 1015.01 1014.85 1014.69 1014.52 1014.08 1013.64 1013.05 1009.69 1017.10 1016.58 1016.14 1015.70 1015.54 1015.38 1015.21 1014.77 1014.33 1013.75 1010.38 983.41 983.41 128.84 987.32 987.32 119.21

Plotted By: joshua.olson
Plot File Date Created: Feb/09/2024 1:01 PM
Layout-Sheet Name: NB-18
Filename: C:\WISDOT\STND\TEMP\AC\PUBLISH_27048\090201-XS.DWG

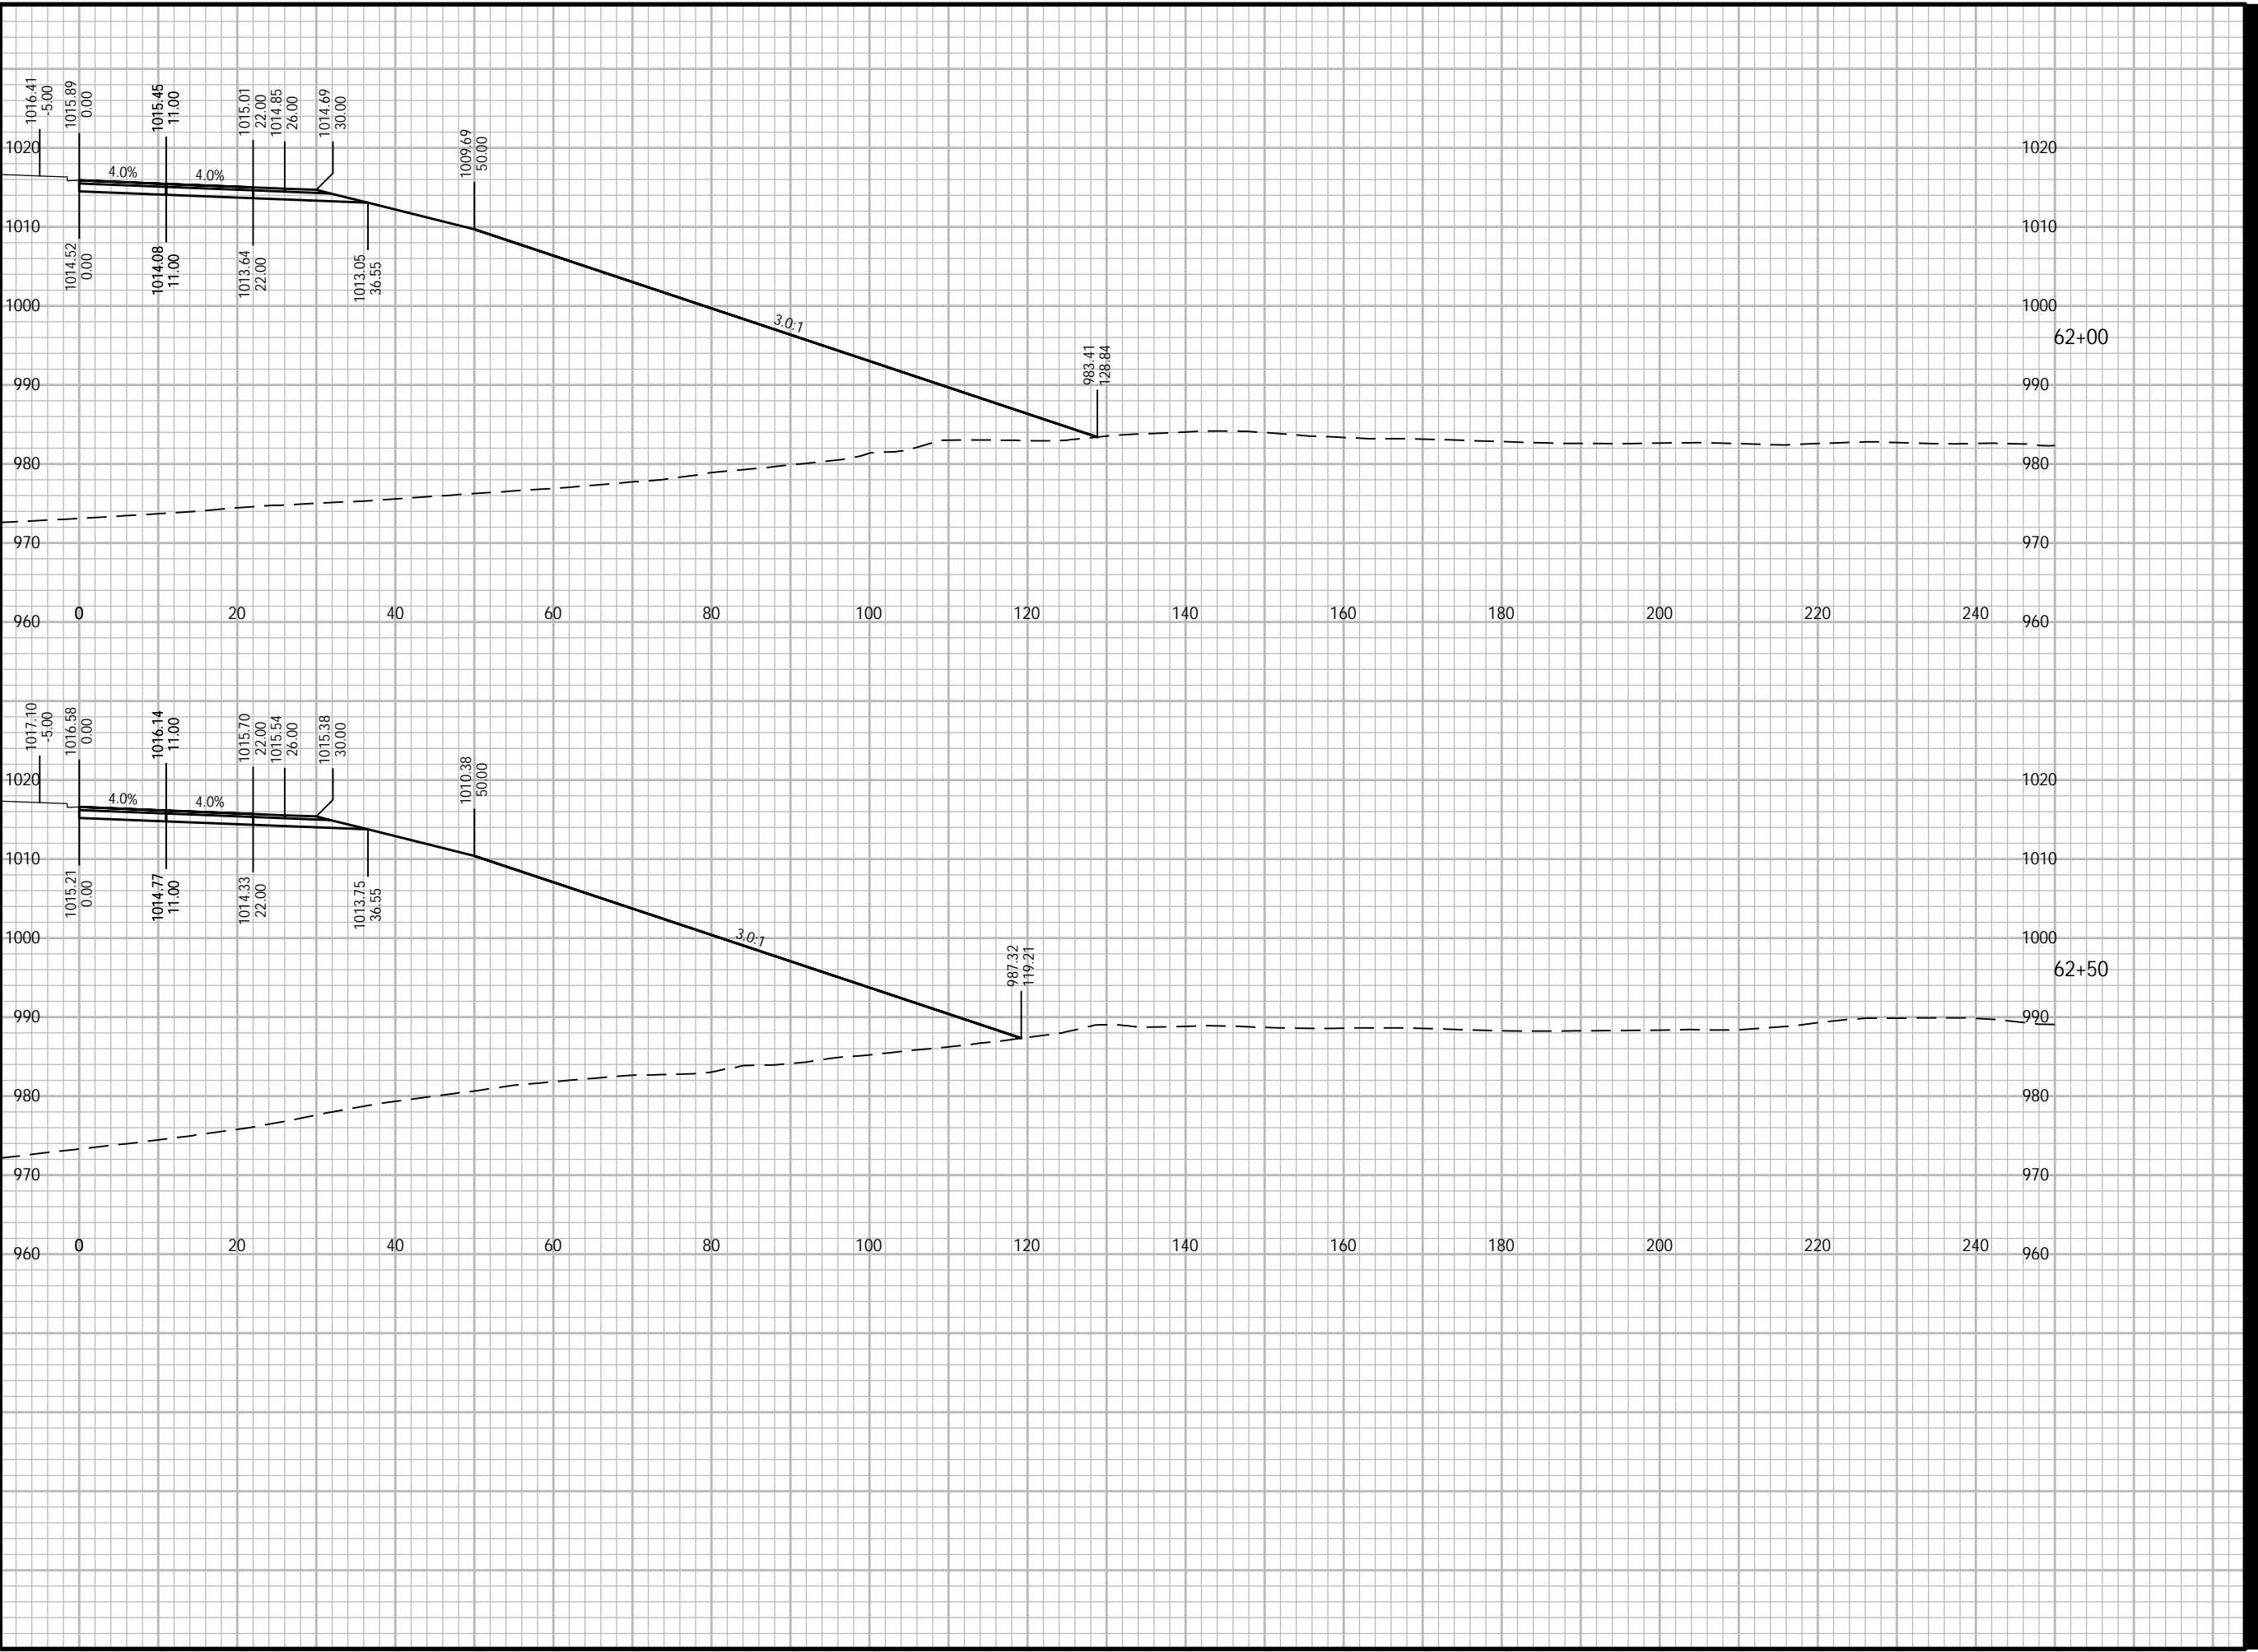



PROJECT

WEST ROAD

CTH G TO COUNTRY VIEW ROAD
20XX-XXX
VERONA, WISCONSIN

CLIENT

CITY OF VERONA

111 LINCOLN STREET
VERONA, WISCONSIN 53593
608-845-6495 tel
www.ci.verona.wi.us

CONSULTANT

AECOM
1350 DEMING WAY SUITE 100
MIDDLETON, WI 53562
608-836-9800 tel
608-836-9767 fax
www.aecom.com

SUB-CONSULTANTS

REGISTRATION

ISSUE/REVISION

I	DATE	DESCRIPTION
I		ORIGINAL
I/R	DATE	DESCRIPTION

KEY PLAN


PROJECT NUMBER

2023-XXX

SHEET TITLE

SHEET NUMBER

XS-NB-19

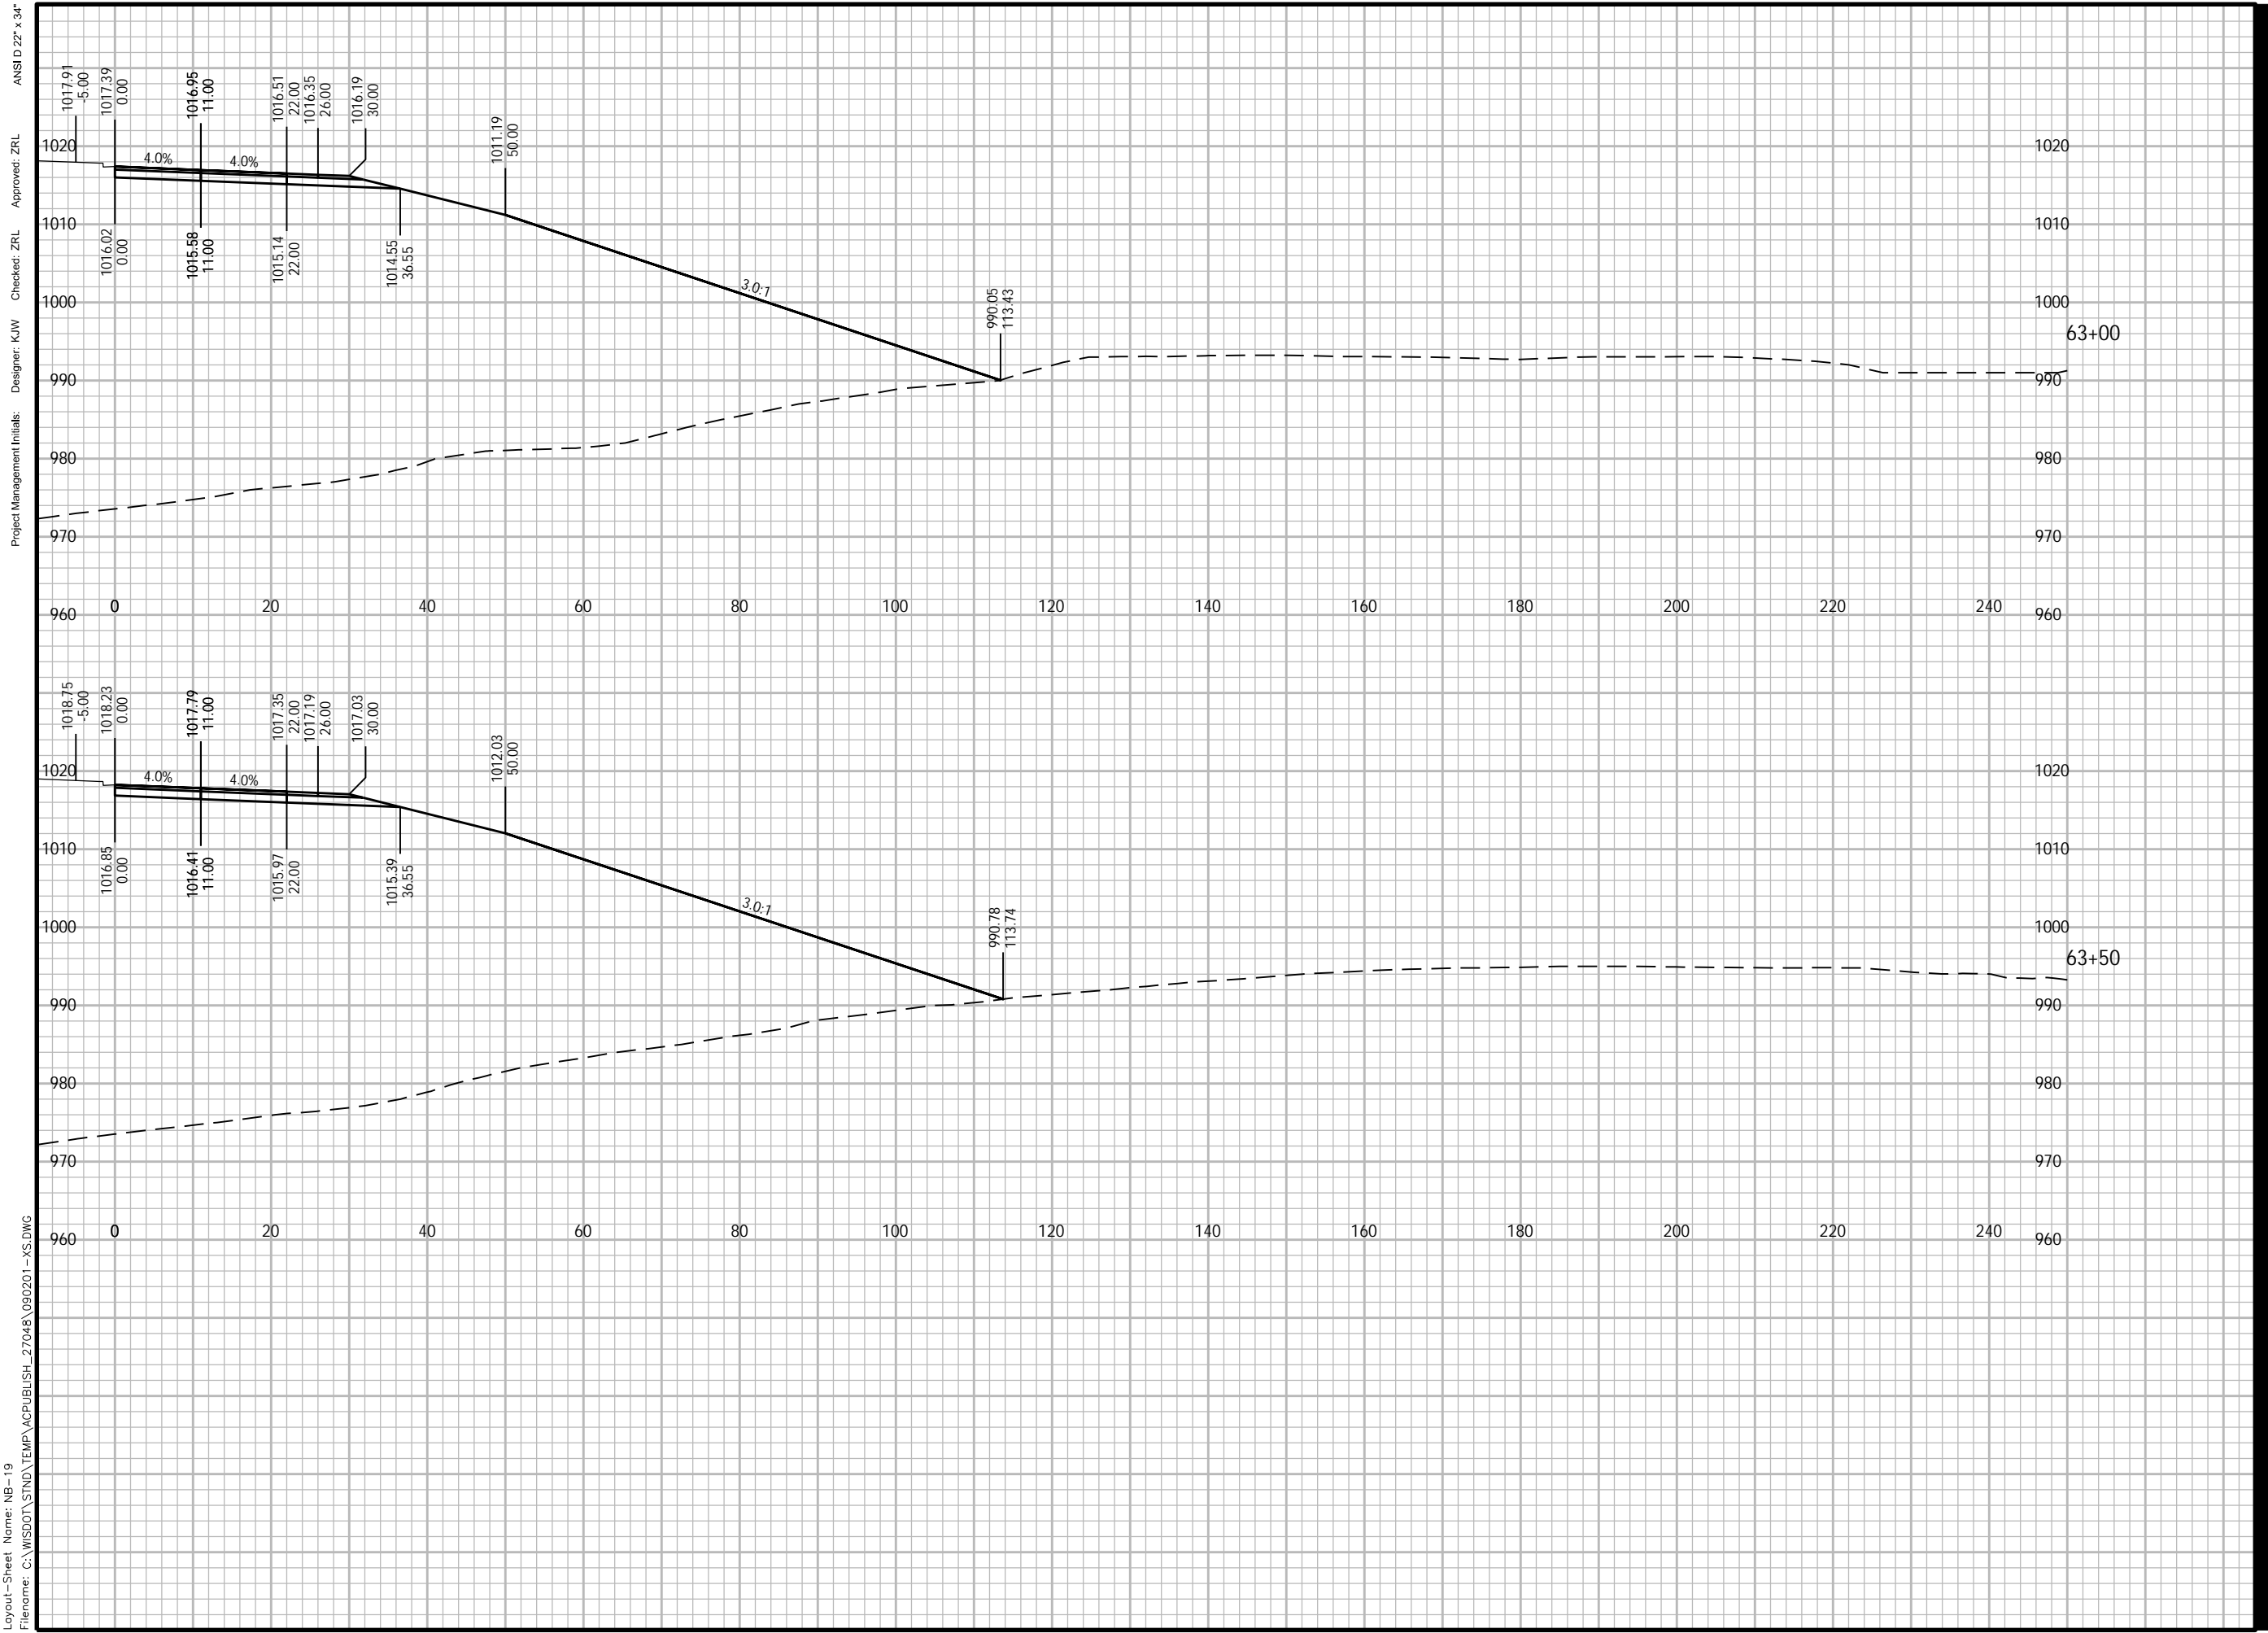

ANSI D 22" x 34"
Approved: ZRL
Checked: ZRL
Designer: K/W
Project Management Initials:

Plotted By: joshua.olson
Plot File Date Created: Feb/09/2024 1:01 PM
Layout-Sheet Name: NB-19
Filename: C:\WISDOT\STND\TEMP\AC\PUBLISH_27048\090201-XS.DWG



PROJECT

WEST ROAD

CTH G TO COUNTRY VIEW ROAD
20XX-XXX
VERONA, WISCONSIN

CLIENT

CITY OF VERONA

111 LINCOLN STREET
VERONA, WISCONSIN 53593
608-845-6495 tel
www.ci.verona.wi.us

CONSULTANT

AECOM
1350 DEMING WAY SUITE 100
MIDDLETON, WI 53562
608-836-9800 tel
608-836-9767 fax
www.aecom.com

SUB-CONSULTANTS

REGISTRATION

ISSUE/REVISION

I	DATE	DESCRIPTION
I		ORIGINAL
I/R	DATE	DESCRIPTION

KEY PLAN


PROJECT NUMBER

2023-XXX

SHEET TITLE

SHEET NUMBER

XS-NB-20

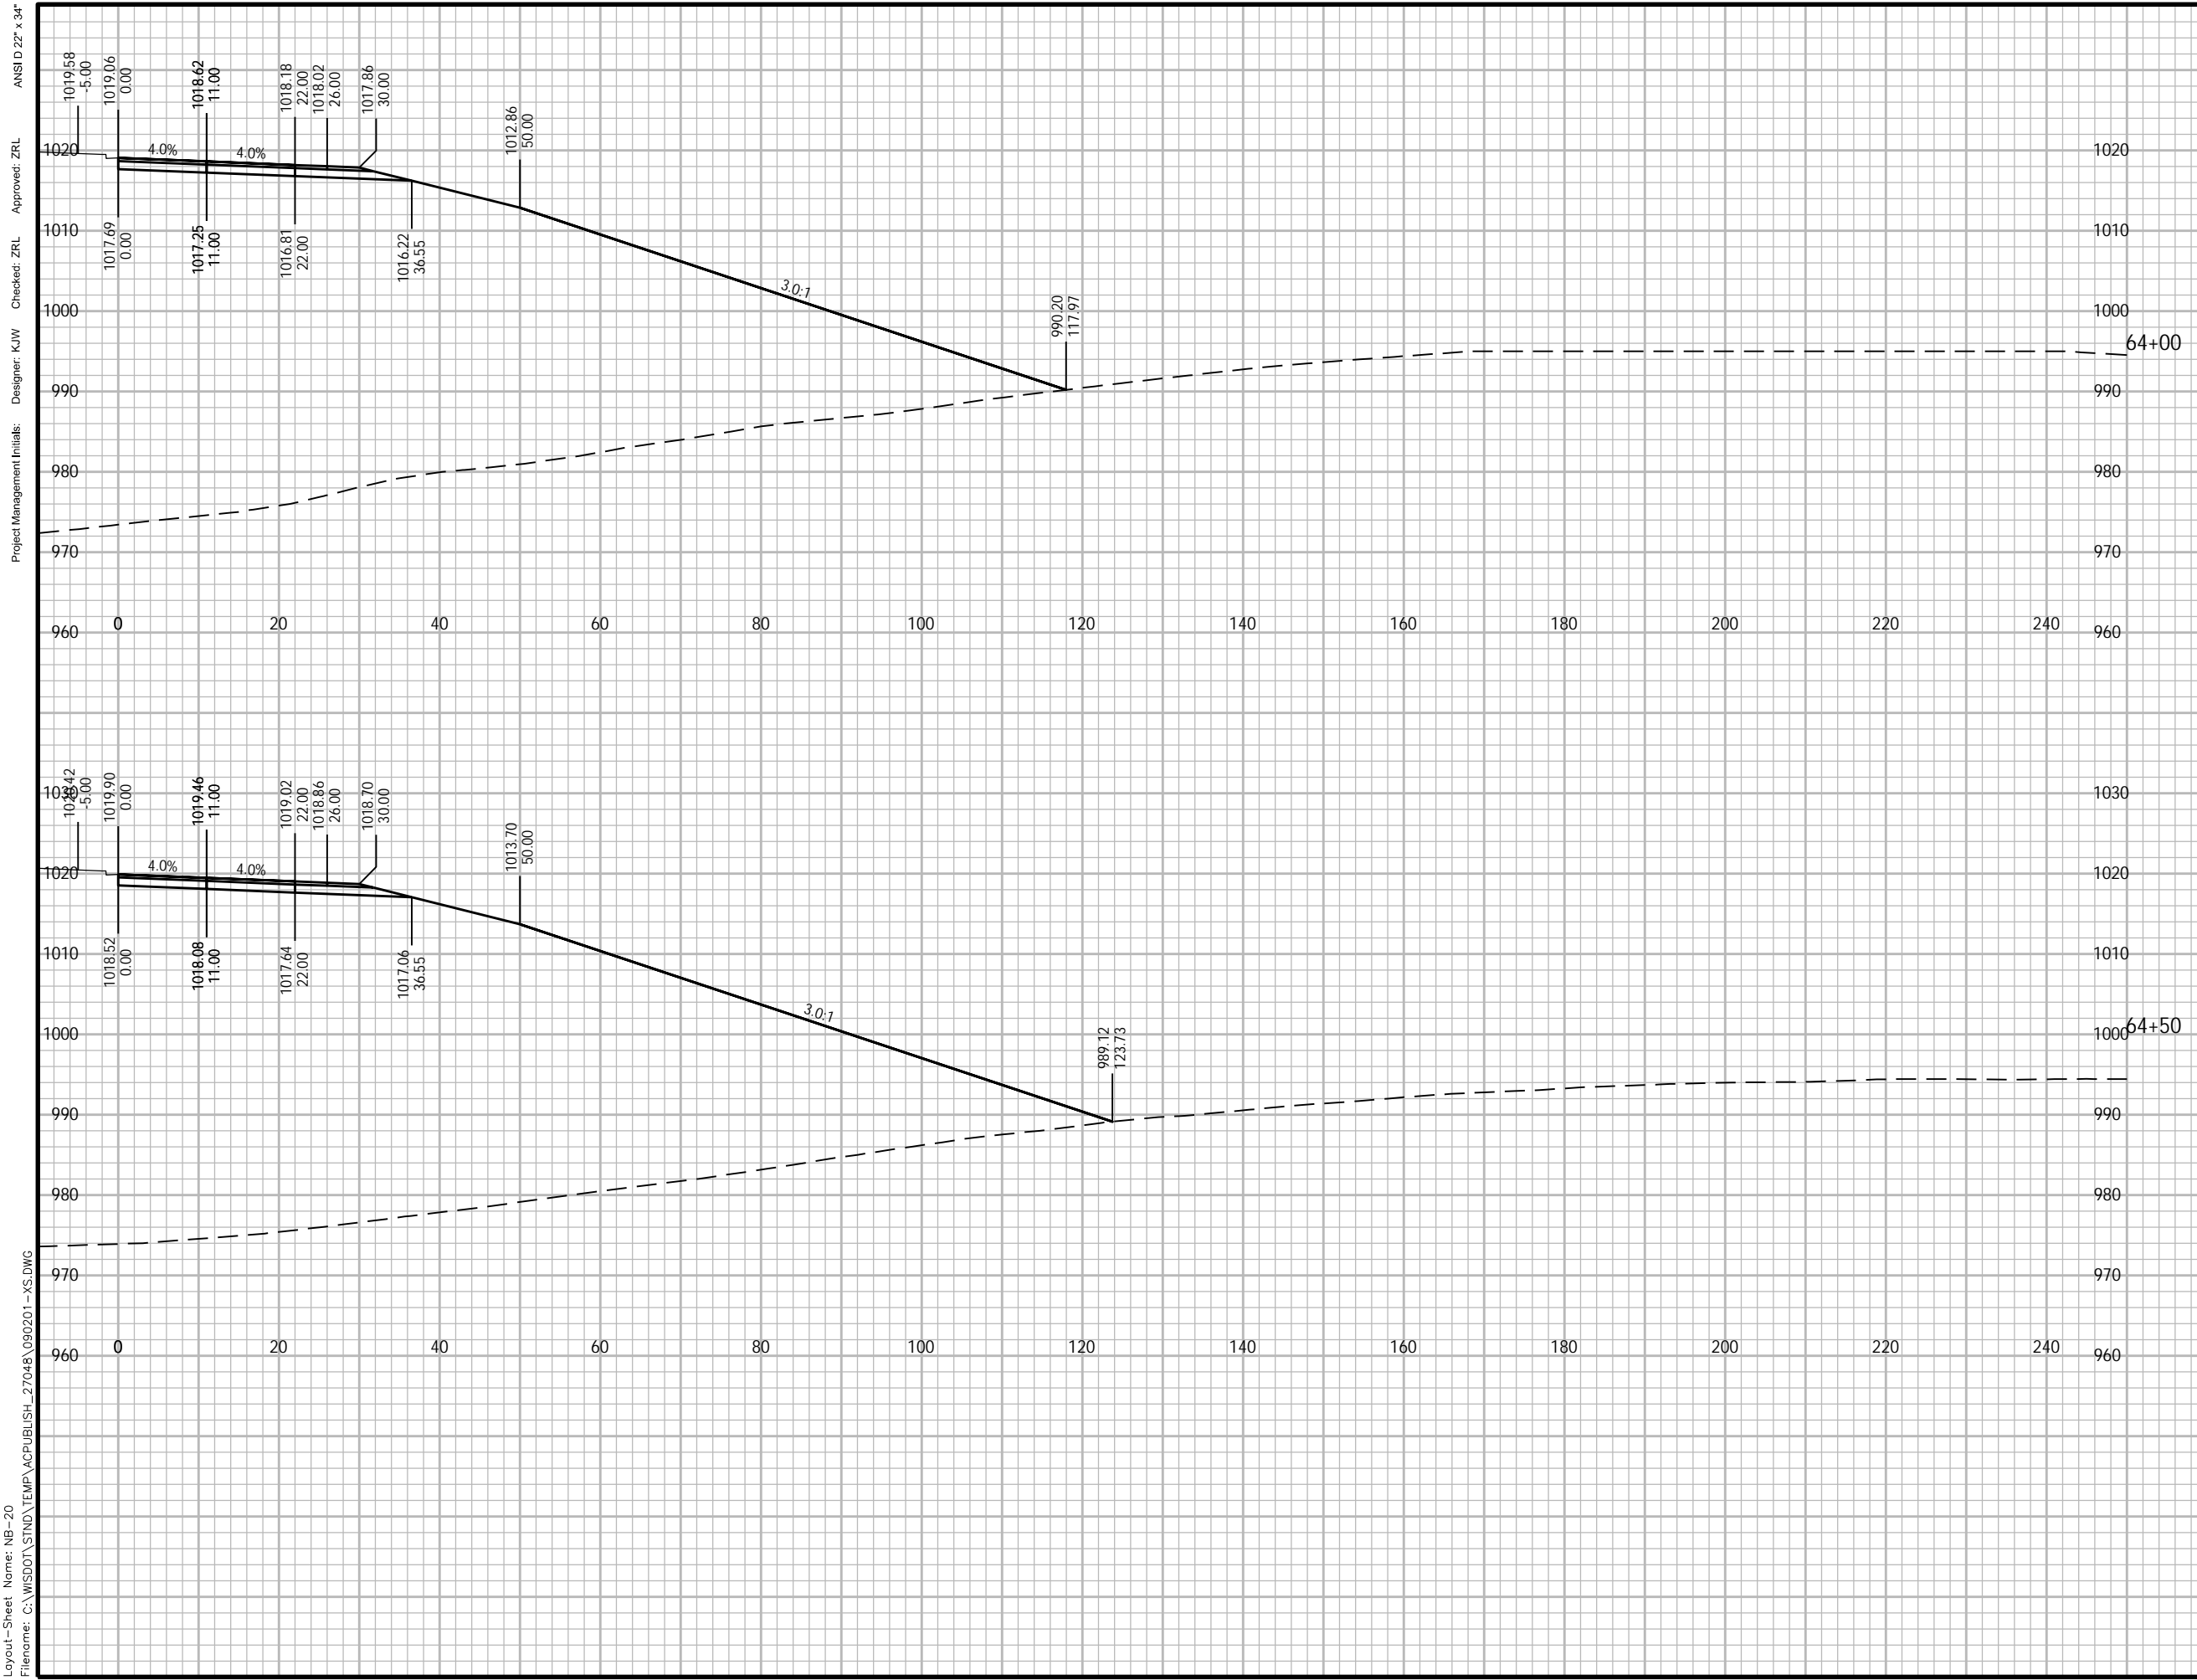

Plotted By: joshua.olson
 Plot File Date Created: Feb/09/2024 1:01 PM
 Layout-Sheet Name: NB-20
 Filename: C:\WISDOT\STND\TEMP\ACR\PUBLISH_27048\090201-XS.DWG



PROJECT

WEST ROAD

CTH G TO COUNTRY VIEW ROAD
20XX-XXX
VERONA, WISCONSIN

CLIENT

CITY OF VERONA

111 LINCOLN STREET
VERONA, WISCONSIN 53593
608-845-6495 tel
www.ci.verona.wi.us

CONSULTANT

AECOM
1350 DEMING WAY SUITE 100
MIDDLETON, WI 53562
608-836-9800 tel
608-836-9767 fax
www.aecom.com

SUB-CONSULTANTS

REGISTRATION

ISSUE/REVISION

I	DATE	DESCRIPTION
I		ORIGINAL
I/R	DATE	DESCRIPTION

KEY PLAN

PROJECT NUMBER

2023-XXX

SHEET TITLE

SHEET NUMBER

XS-NB-21

ANSI D 22" x 34"


Approved: ZRL

Checked: ZRL

Designer: K/W

Project Management Initials:

Plotted By: joshua.olson
Plot File Date Created: Feb/09/2024 1:01 PM
Layout-Sheet Name: NB-21
Filename: C:\WISDOT\STND\TEMP\AC\PUBLISH_27048\090201-XS.DWG

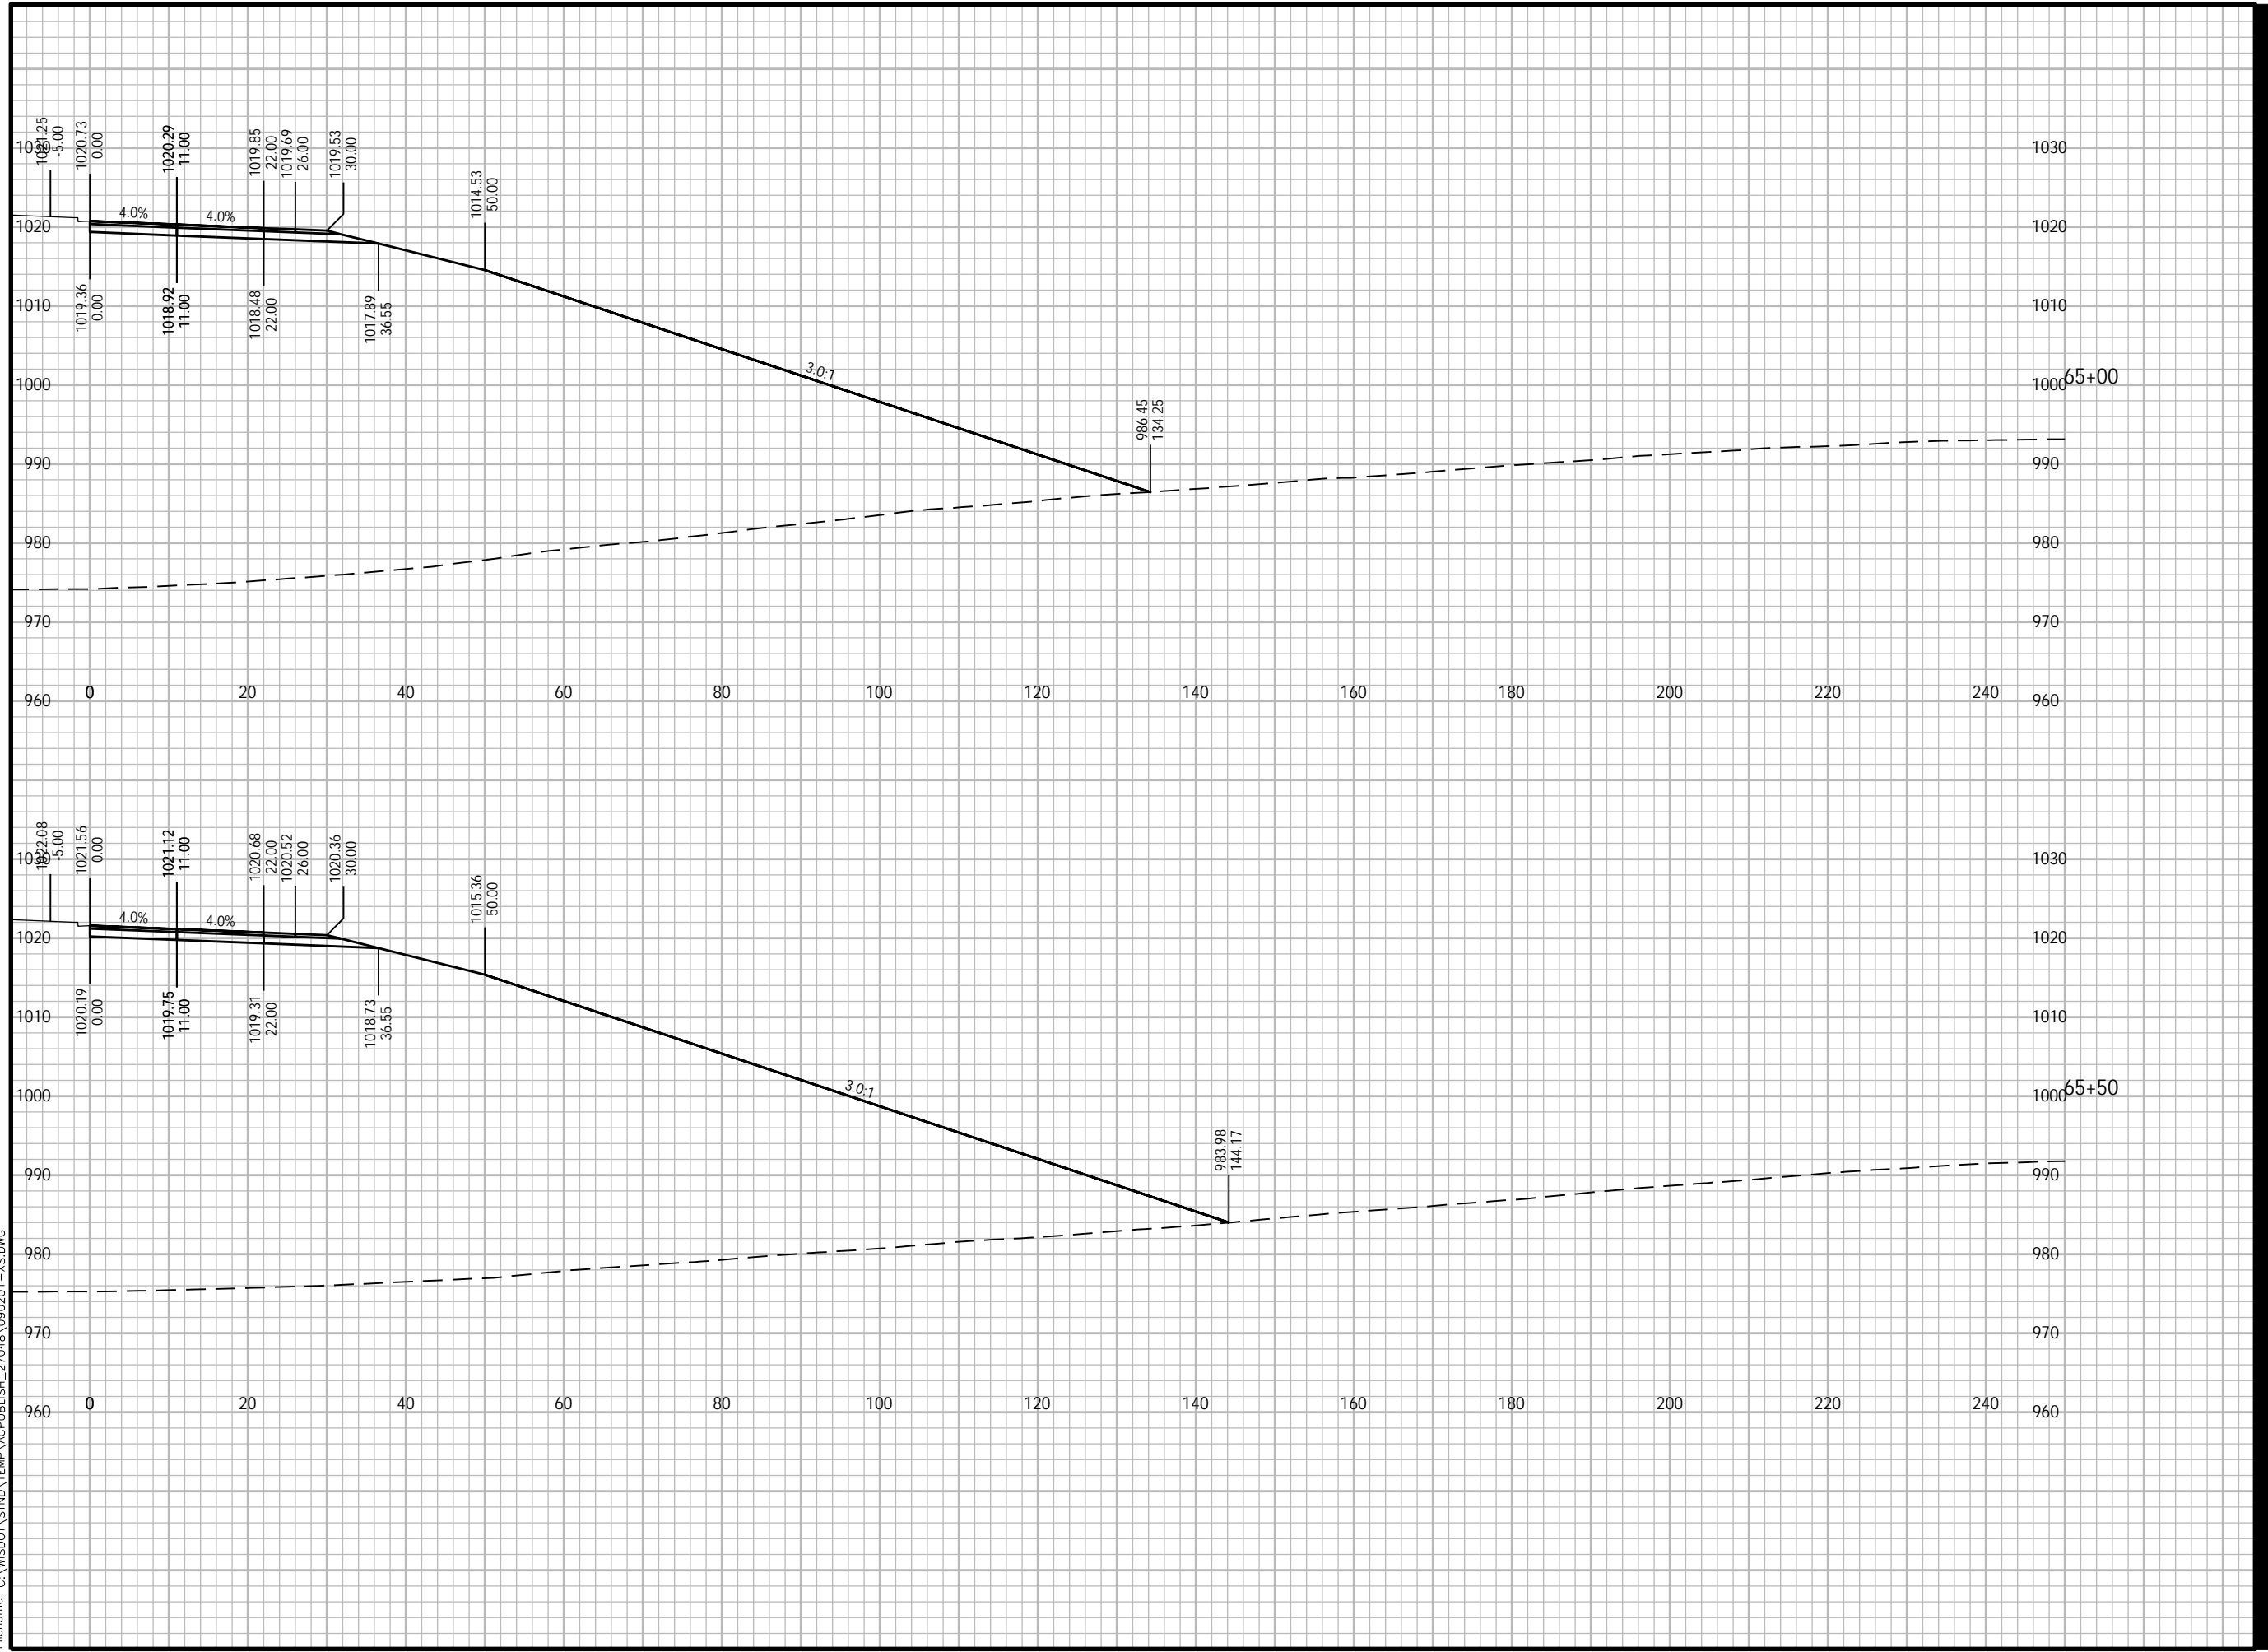



PROJECT

WEST ROAD

CTH G TO COUNTRY VIEW ROAD
20XX-XXX
VERONA, WISCONSIN

CLIENT

CITY OF VERONA

111 LINCOLN STREET
VERONA, WISCONSIN 53593
608-845-6495 tel
www.ci.verona.wi.us

CONSULTANT

AECOM
1350 DEMING WAY SUITE 100
MIDDLETON, WI 53562
608-836-9800 tel
608-836-9767 fax
www.aecom.com

SUB-CONSULTANTS

REGISTRATION

ISSUE/REVISION

I	DATE	DESCRIPTION
I		ORIGINAL

KEY PLAN

PROJECT NUMBER

2023-XXX

SHEET TITLE

SHEET NUMBER

XS-NB-22

ANSI D 22" x 34"

Approved: ZRL

Checked: ZRL

Designer: K/W

Project Management Initials:

960

970

980

990

1000

1010

1020

1030


1040

1050

1060

1070

1080

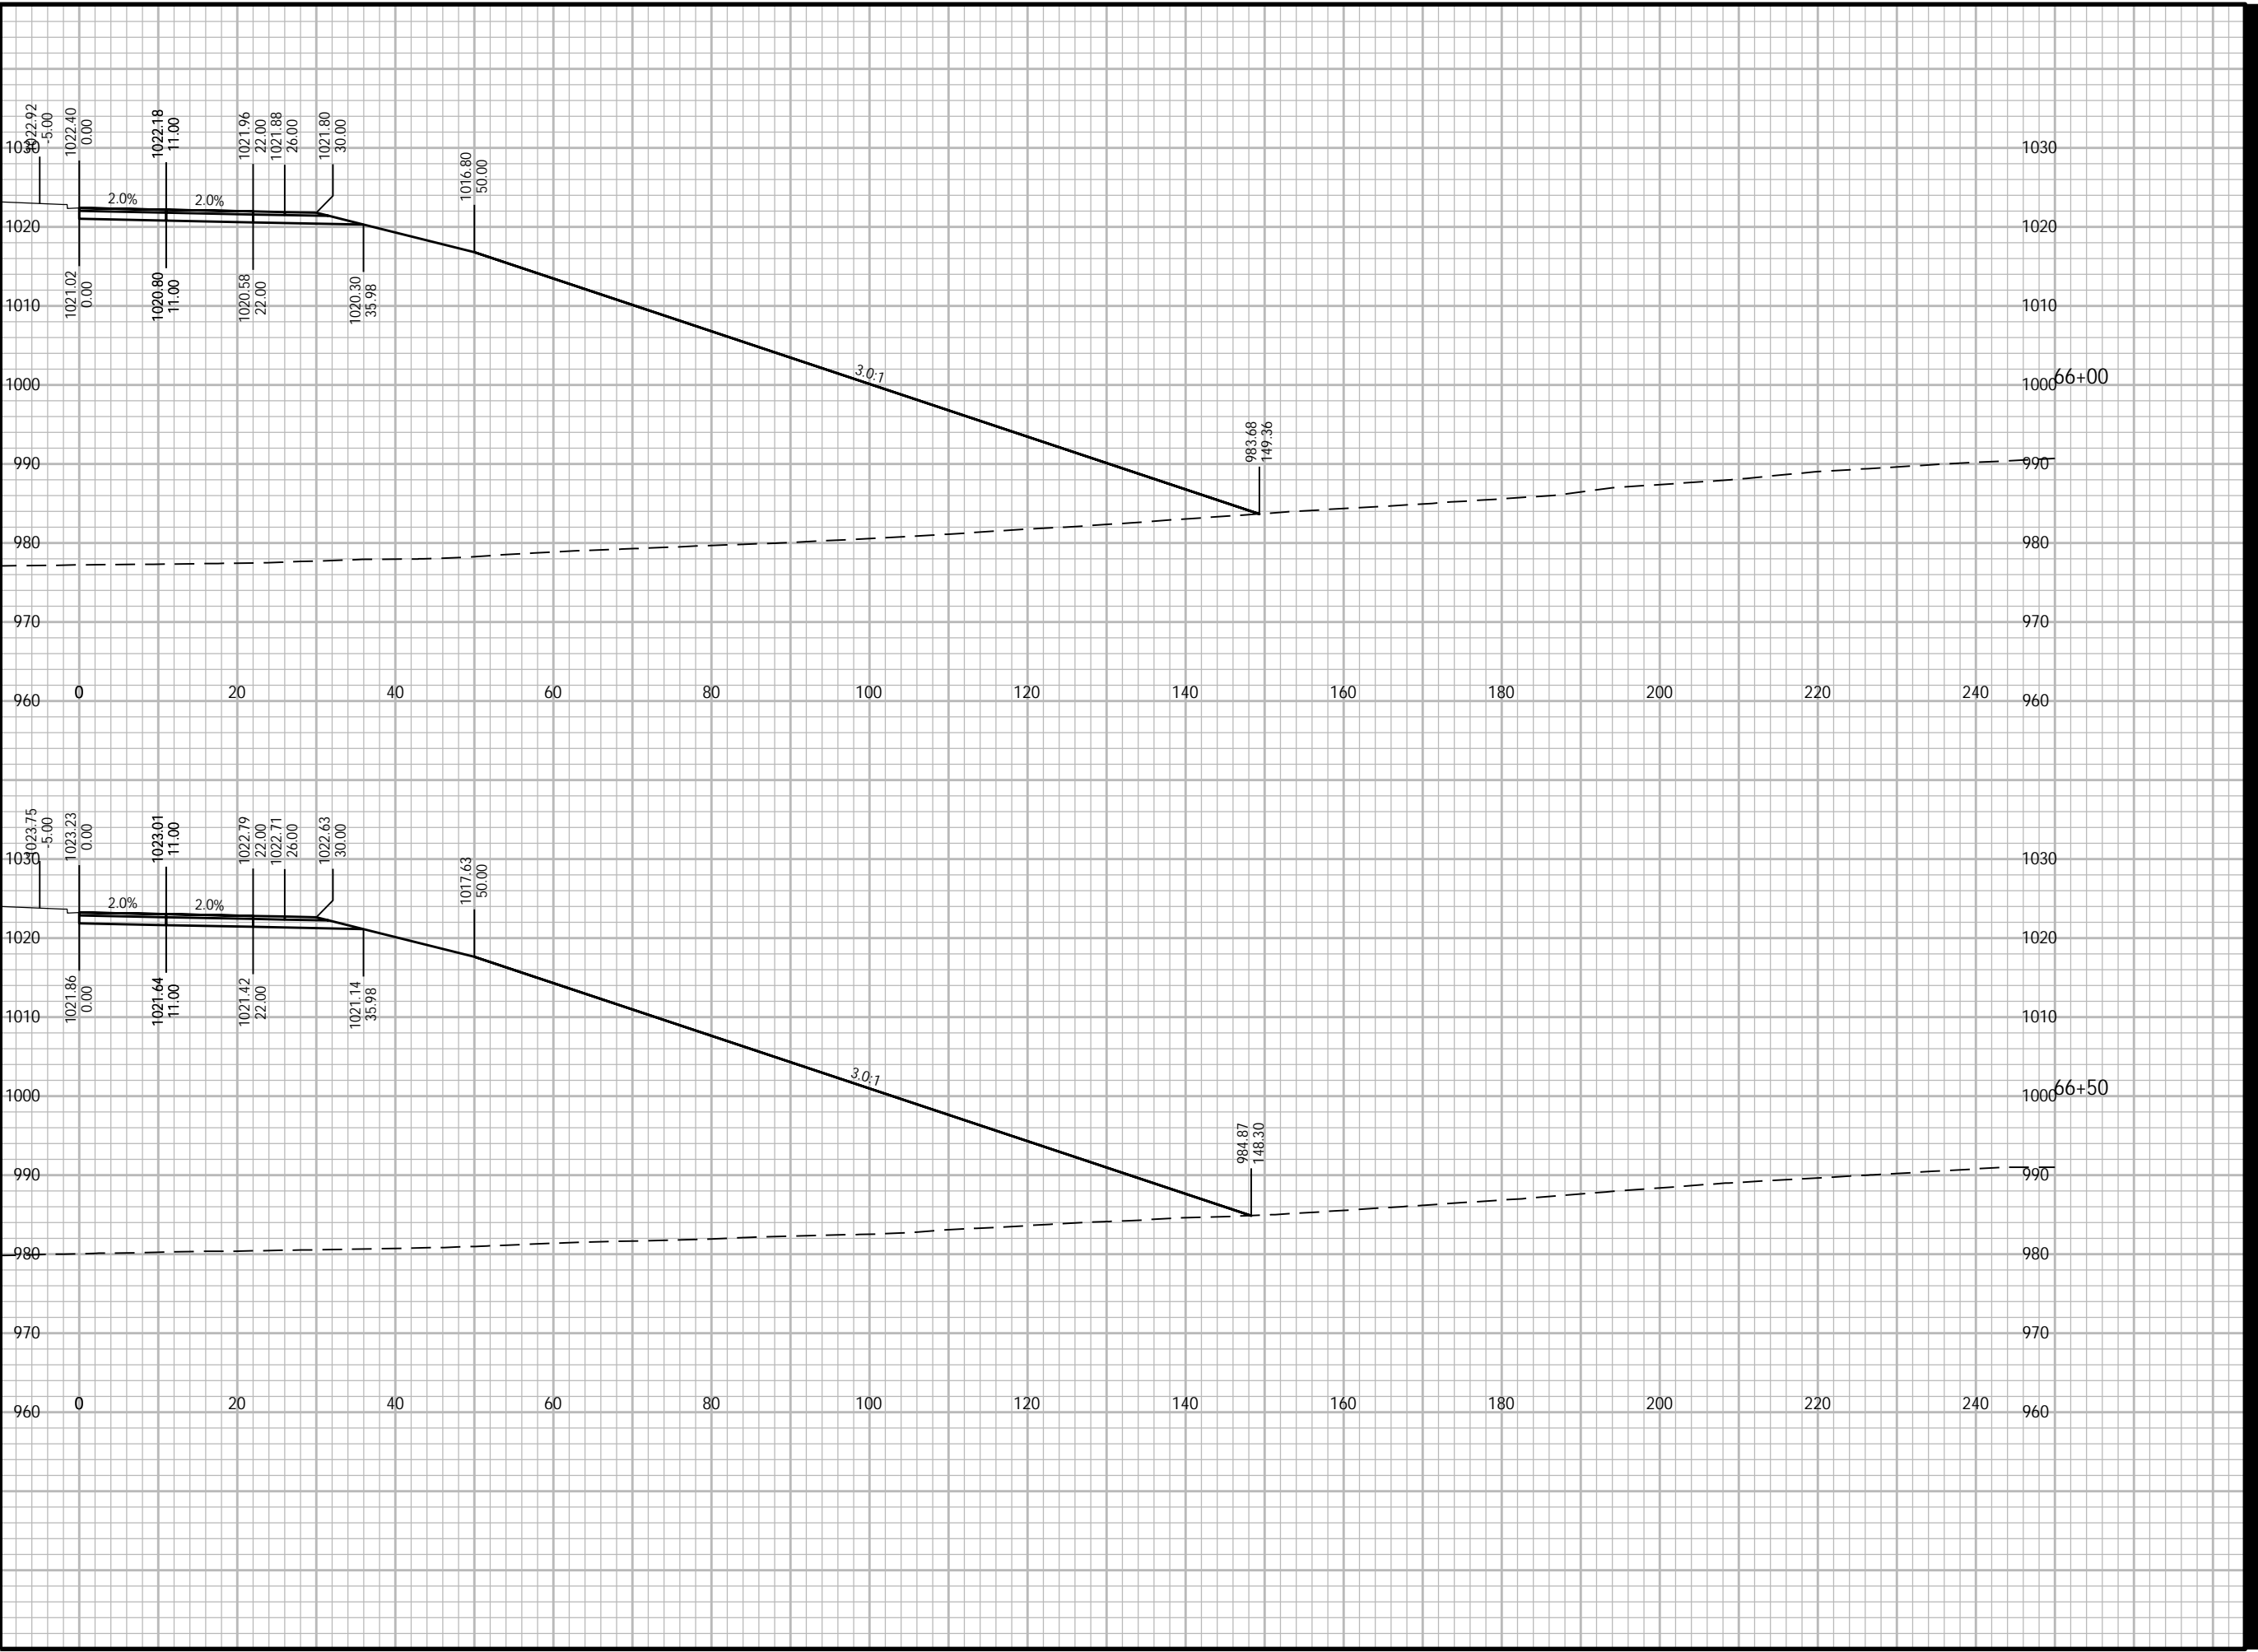

Plotted By: joshua.olson
Plot File Date Created: Feb/09/2024 1:01 PM
Layout-Sheet Name: NB-22
Filename: C:\WISDOT\STND\TEMP\AC\PUBLISH_27048\090201-XS.DWG



PROJECT

WEST ROAD

CTH G TO COUNTRY VIEW ROAD
20XX-XXX
VERONA, WISCONSIN

CLIENT

CITY OF VERONA

111 LINCOLN STREET
VERONA, WISCONSIN 53593
608-845-6495 tel
www.ci.verona.wi.us

CONSULTANT

AECOM
1350 DEMING WAY SUITE 100
MIDDLETON, WI 53562
608-836-9800 tel
608-836-9767 fax
www.aecom.com

SUB-CONSULTANTS

REGISTRATION

ISSUE/REVISION

I	DATE	DESCRIPTION
I		ORIGINAL
I/R	DATE	DESCRIPTION

KEY PLAN

PROJECT NUMBER

2023-XXX

SHEET TITLE

SHEET NUMBER

XS-NB-23


ANSI D 22" x 34"

Approved: ZRL

Checked: ZRL

Designer: K/W

Project Management Initials:

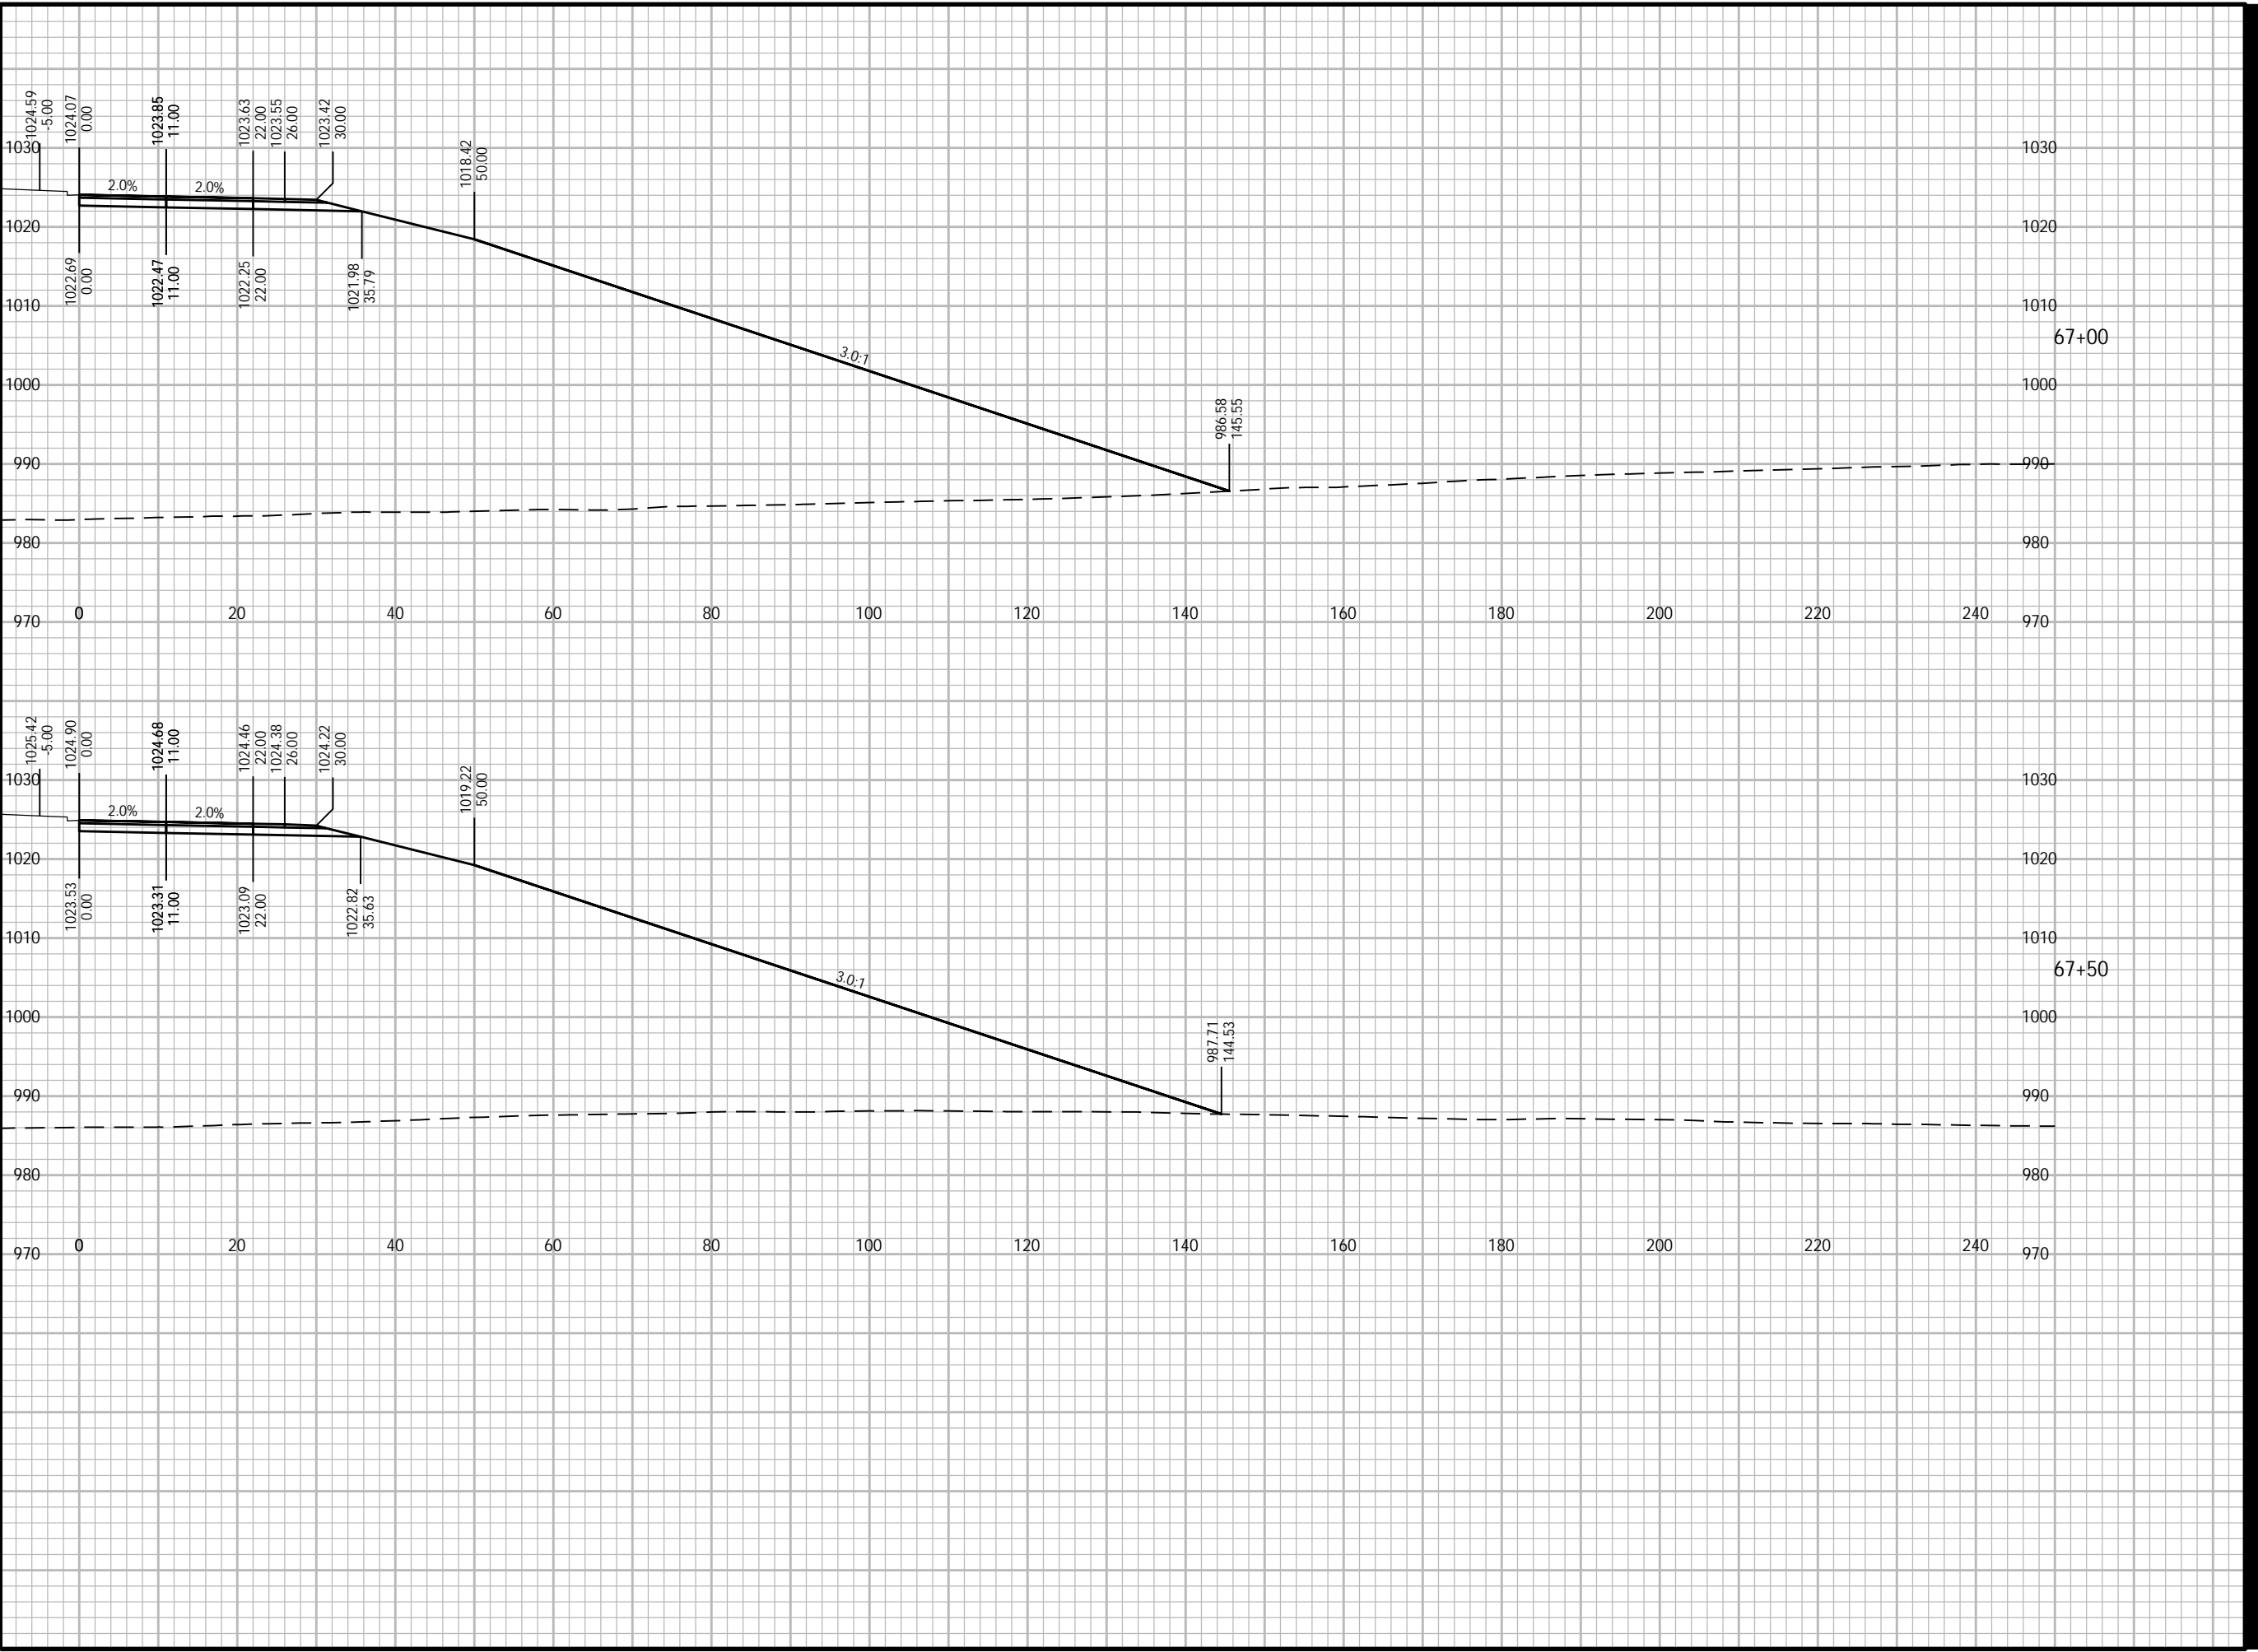



PROJECT

WEST ROAD

CTH G TO COUNTRY VIEW ROAD
20XX-XXX
VERONA, WISCONSIN

CLIENT

CITY OF VERONA

111 LINCOLN STREET
VERONA, WISCONSIN 53593
608-845-6495 tel
www.ci.verona.wi.us

CONSULTANT

AECOM
1350 DEMING WAY SUITE 100
MIDDLETON, WI 53562
608-836-9800 tel
608-836-9767 fax
www.aecom.com

SUB-CONSULTANTS

REGISTRATION

ISSUE/REVISION

I	DATE	DESCRIPTION
I		ORIGINAL
I/R	DATE	DESCRIPTION

KEY PLAN

PROJECT NUMBER

2023-XXX

SHEET TITLE

SHEET NUMBER

XS-NB-24

ANSI D 22" x 34"

Approved: ZRL

Checked: ZRL

Designer: K/W

Project Management Initials:

970

980

990

1000

1010

1020

1030

1040

1050


1060

1070

1080

1090

1100

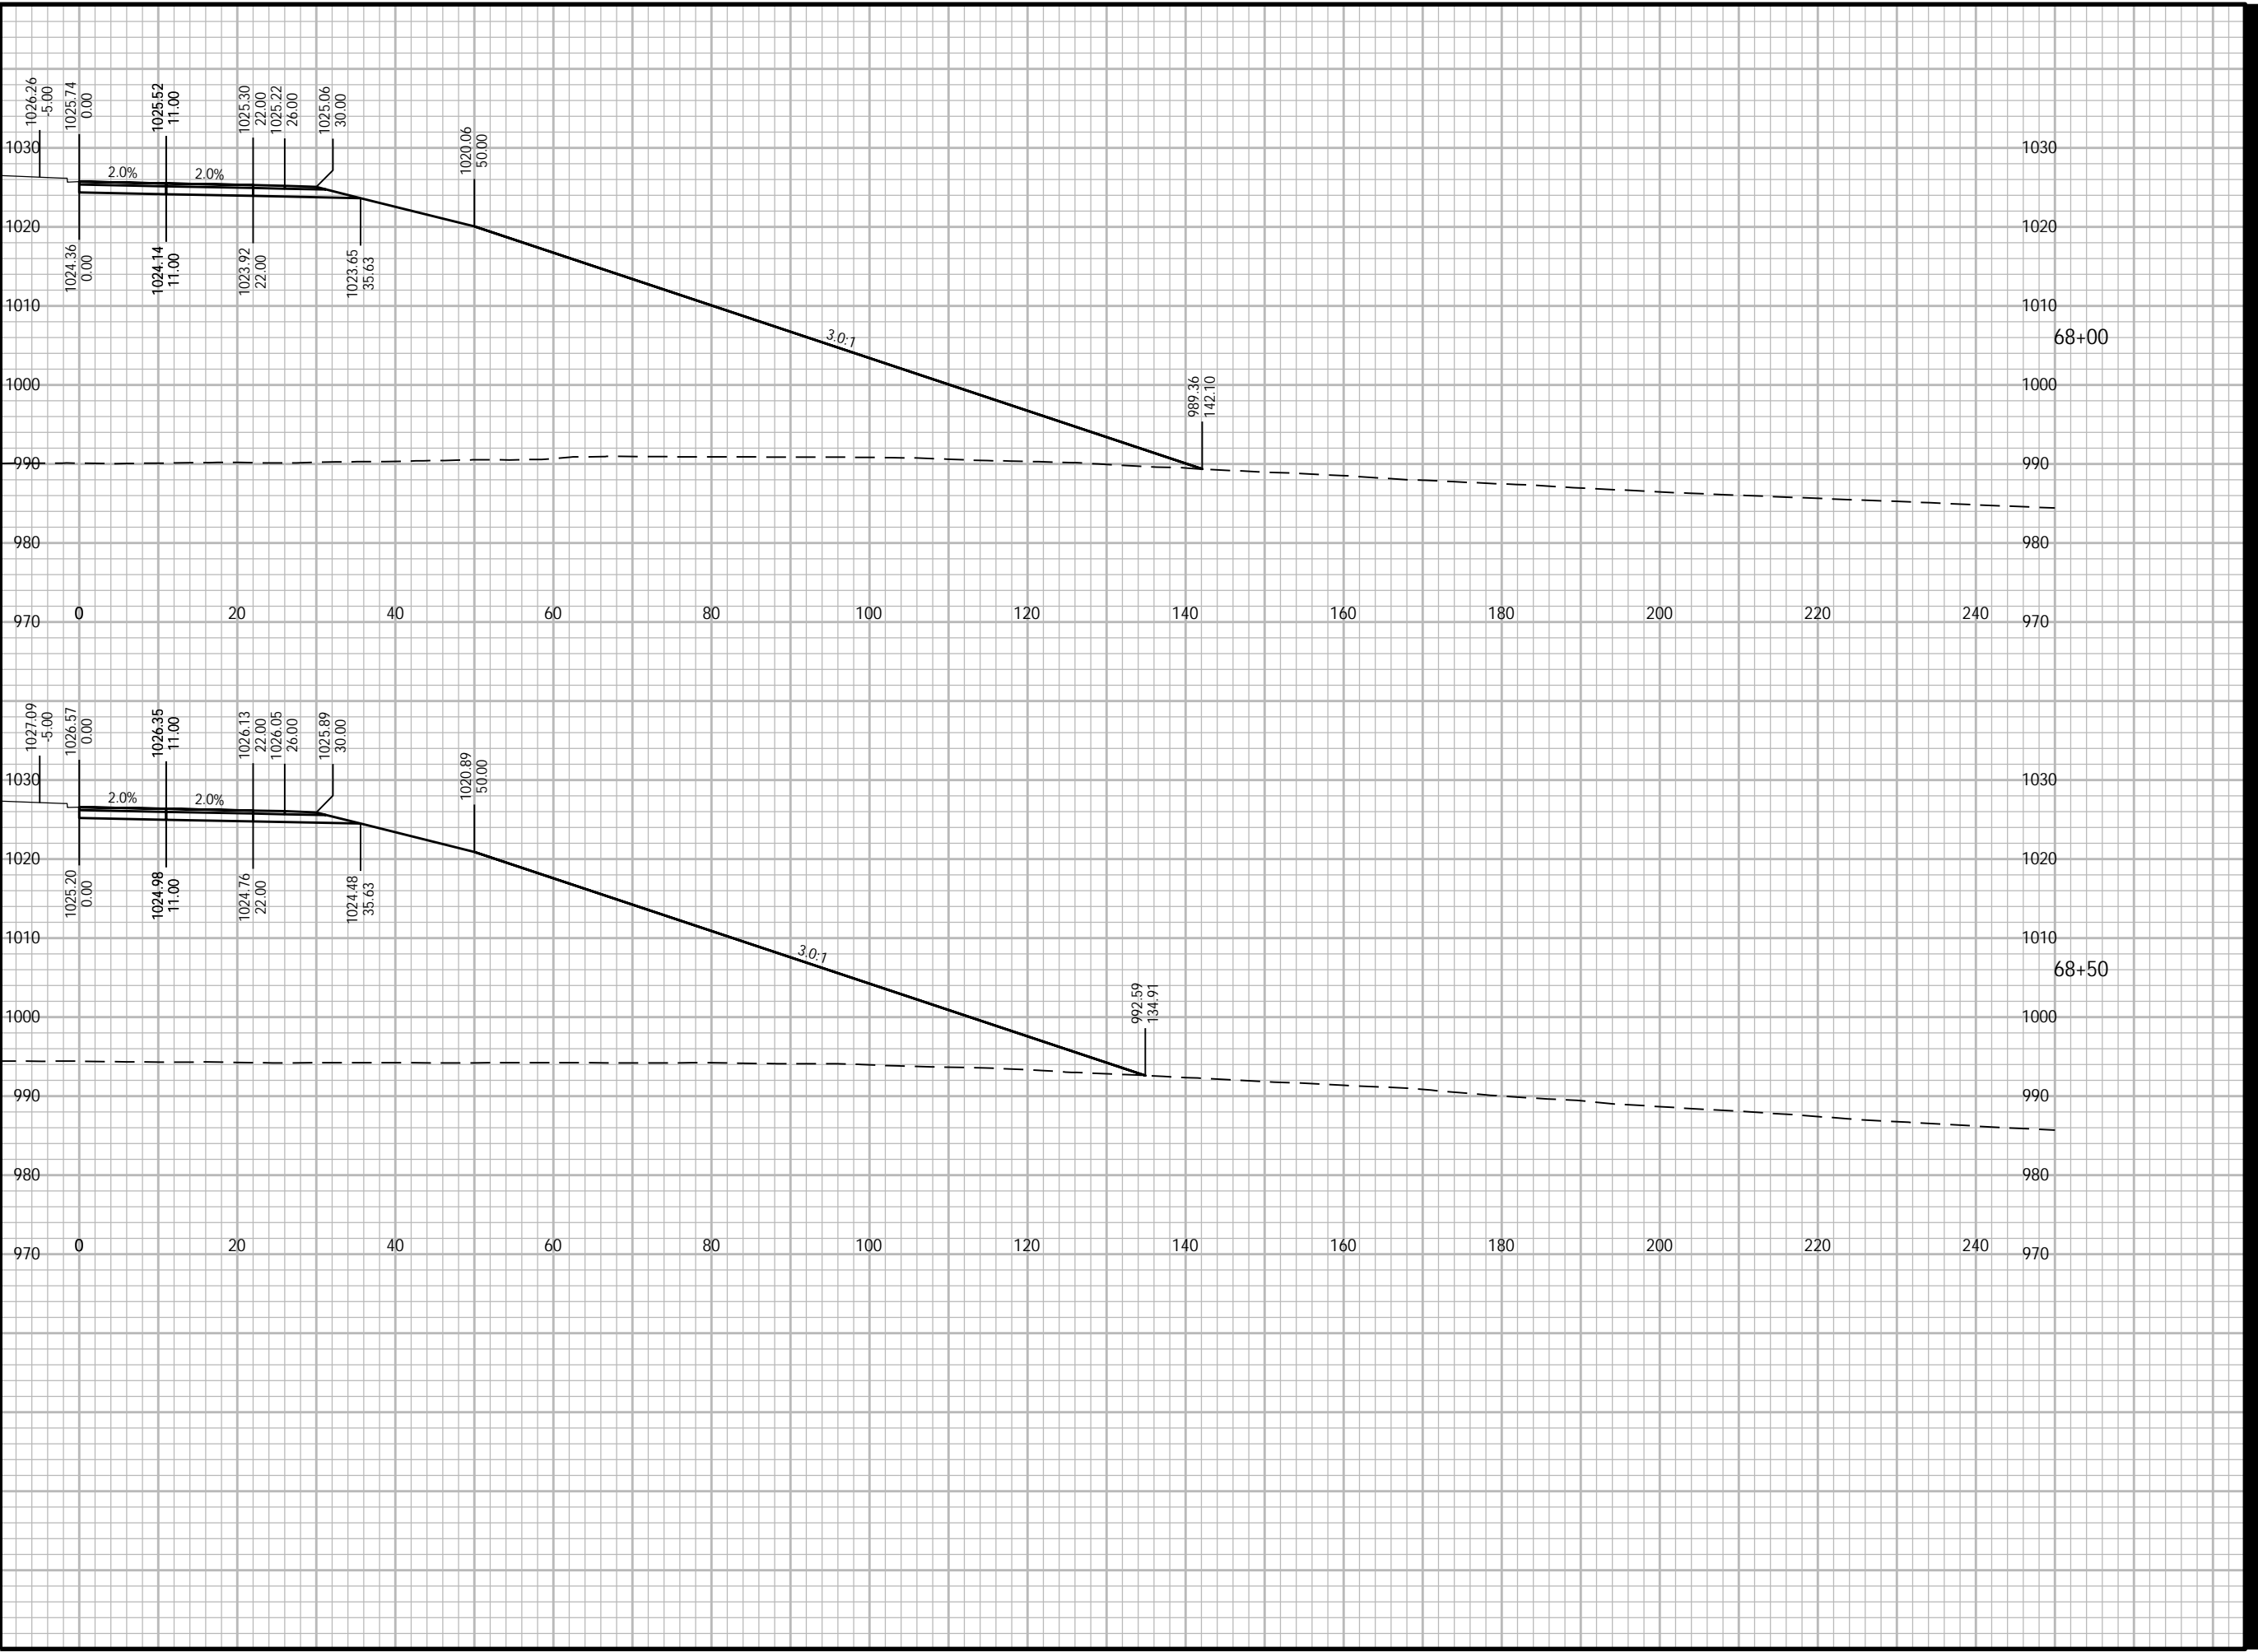

Plotted By: joshua.olson
Plot File Date Created: Feb/09/2024 1:02 PM
Layout-Sheet Name: NB-24
Filename: C:\WISDOT\STND\TEMP\ACPI\BLSH_27048\090201-XS.DWG



PROJECT

WEST ROAD

CTH G TO COUNTRY VIEW ROAD
20XX-XXX
VERONA, WISCONSIN

CLIENT

CITY OF VERONA

111 LINCOLN STREET
VERONA, WISCONSIN 53593
608-845-6495 tel
www.ci.verona.wi.us

CONSULTANT

AECOM
1350 DEMING WAY SUITE 100
MIDDLETON, WI 53562
608-836-9800 tel
608-836-9767 fax
www.aecom.com

SUB-CONSULTANTS

REGISTRATION

ISSUE/REVISION

I	DATE	DESCRIPTION
I		ORIGINAL
I/R	DATE	DESCRIPTION

KEY PLAN

PROJECT NUMBER

2023-XXX

SHEET TITLE

SHEET NUMBER

XS-NB-25

ANSI D 22" x 34"

Approved: ZRL

Checked: ZRL

Designer: K/W

Project Management Initials:

970

980

990

1000

1010

1020


1030

1040

1050

1060

1070

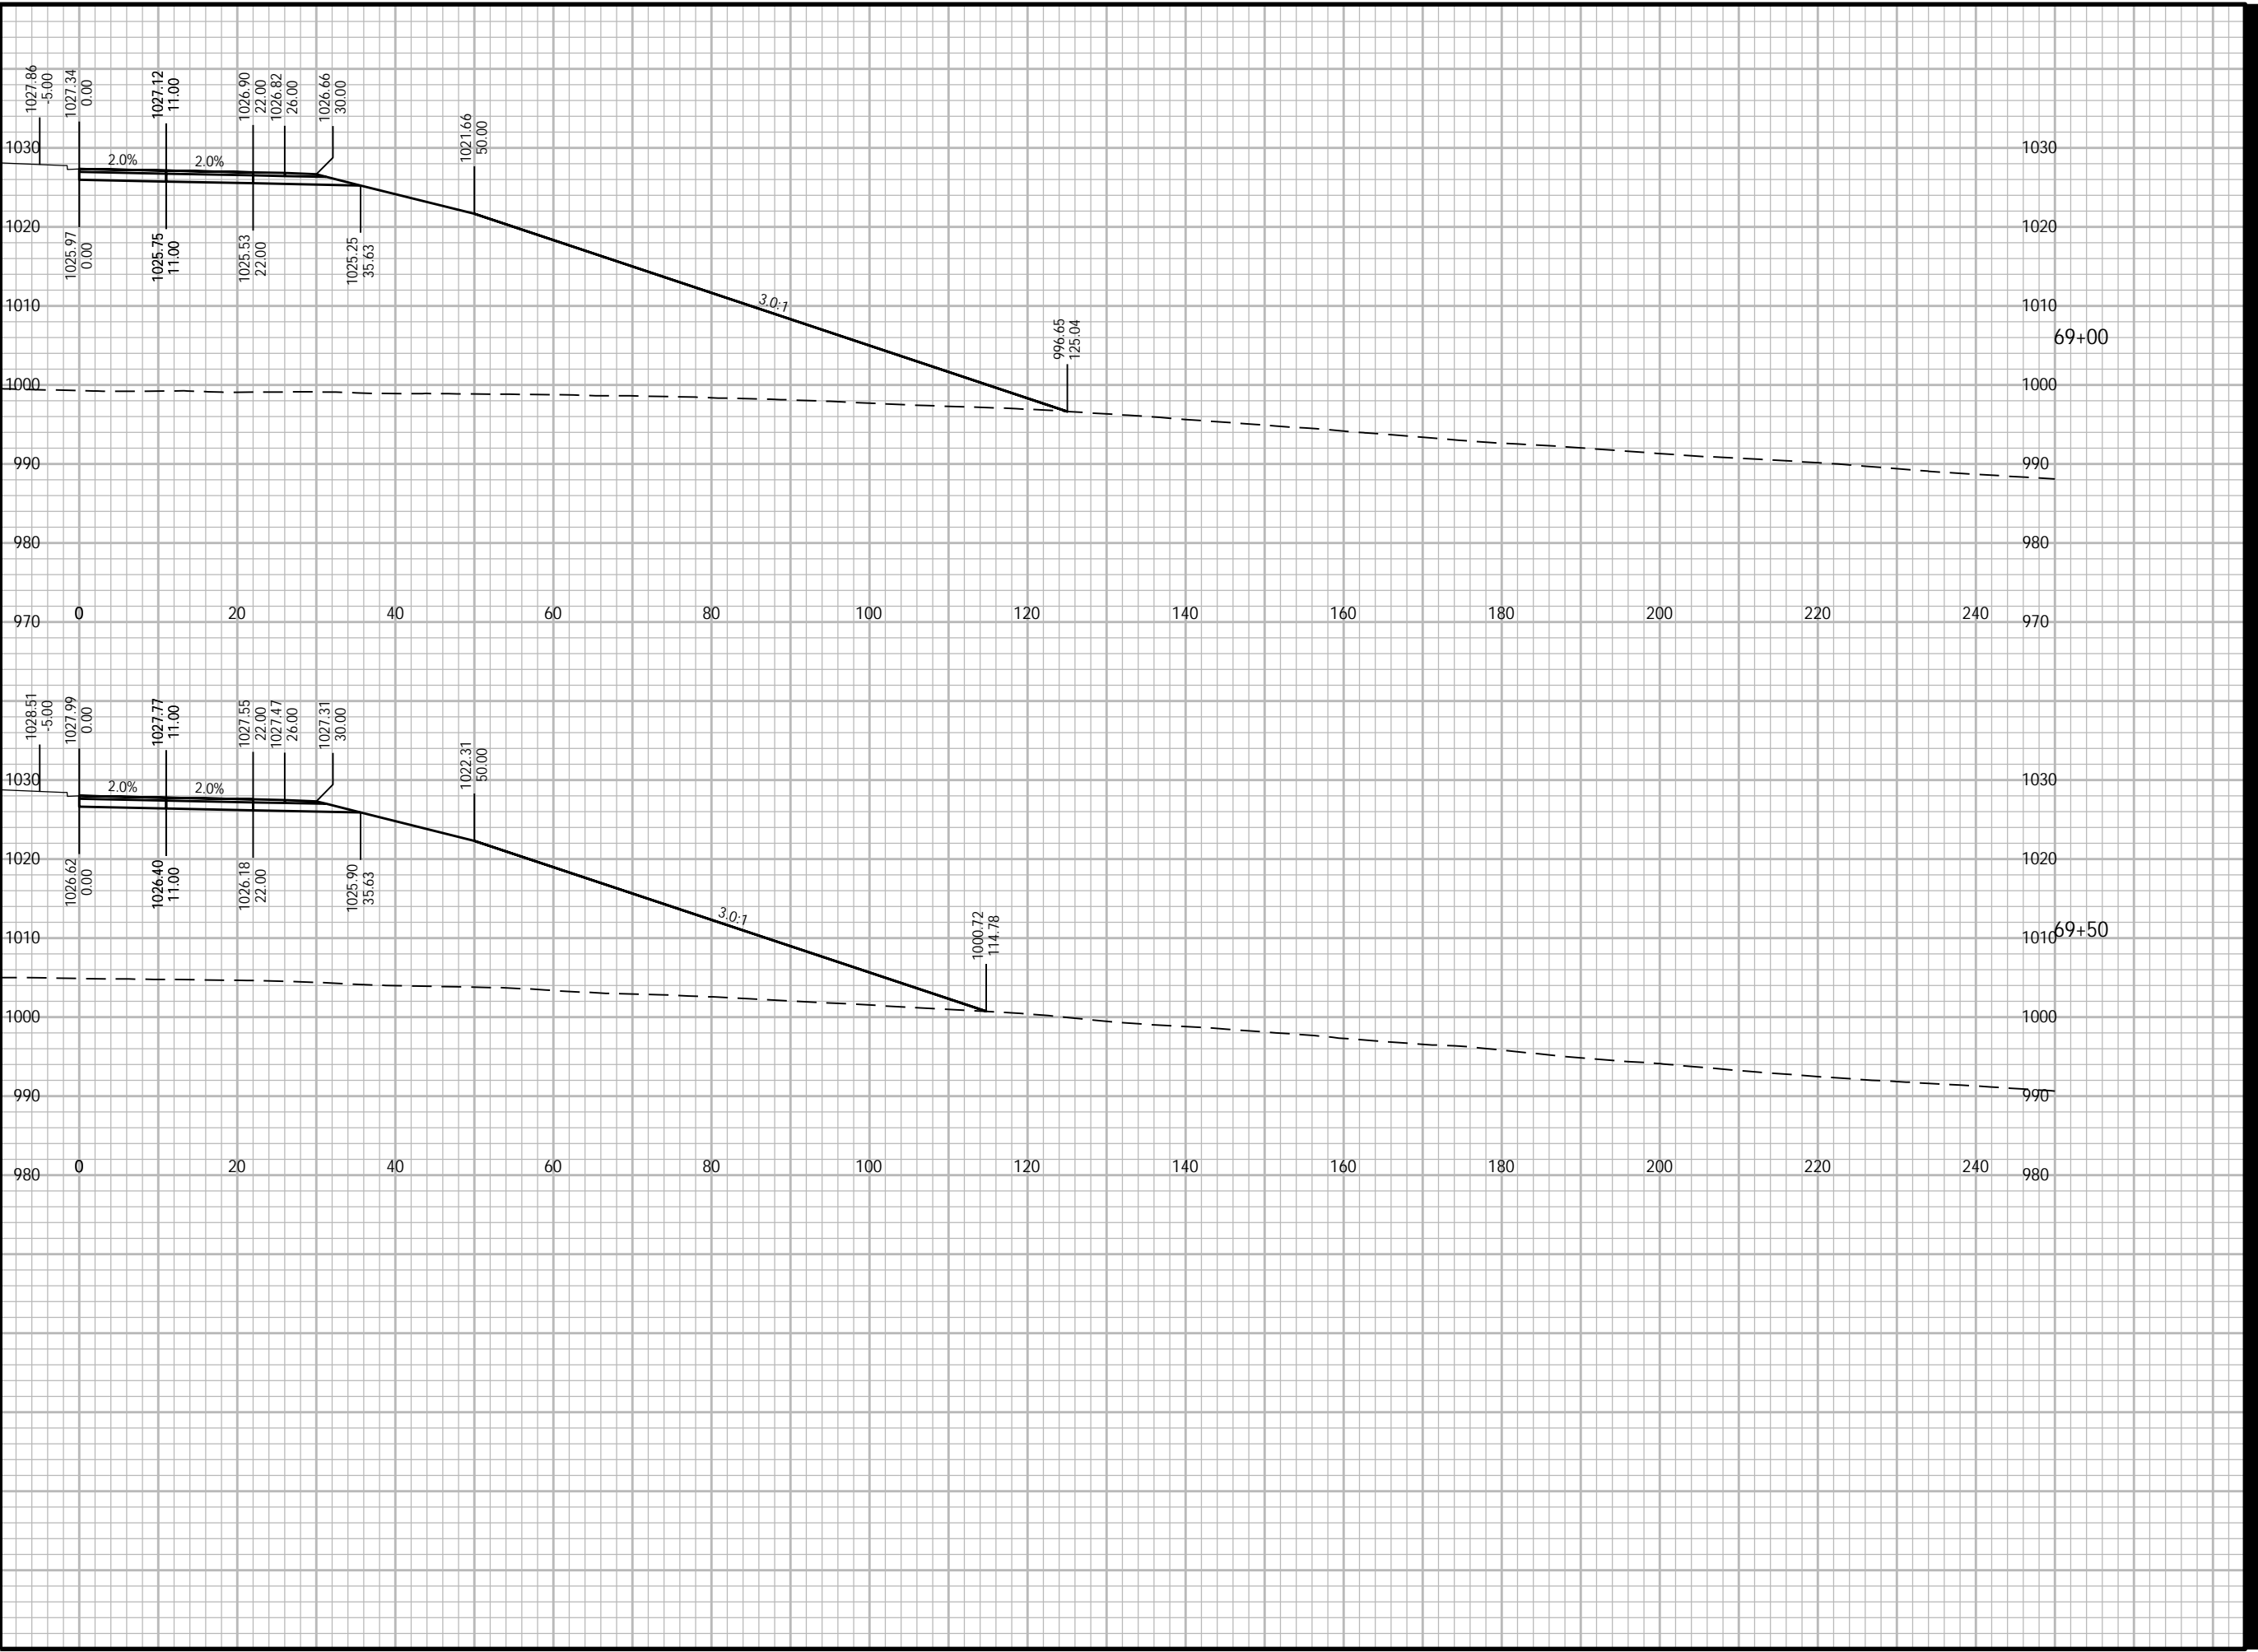

Plotted By: joshua.olson
 Plot File Date Created: Feb/09/2024 1:02 PM
 Layout-Sheet Name: NB-25
 Filename: C:\WISDOT\STND\TEMP\ACPI\SHH_27048\090201-XS.DWG



PROJECT

WEST ROAD

CTH G TO COUNTRY VIEW ROAD
20XX-XXX
VERONA, WISCONSIN

CLIENT

CITY OF VERONA

111 LINCOLN STREET
VERONA, WISCONSIN 53593
608-845-6495 tel
www.ci.verona.wi.us

CONSULTANT

AECOM
1350 DEMING WAY SUITE 100
MIDDLETON, WI 53562
608-836-9800 tel
608-836-9767 fax
www.aecom.com

SUB-CONSULTANTS

REGISTRATION

ISSUE/REVISION

I	DATE	DESCRIPTION
1		ORIGINAL

KEY PLAN

PROJECT NUMBER

2023-XXX


SHEET TITLE

SHEET NUMBER

XS-NB-26

ANSI D 22" x 34"
Approved: ZRL
Checked: ZRL
Designer: K/W
Project Management Initials:

Plotted By: joshua.olson
Plot File Date Created: Feb/09/2024 1:02 PM
Layout-Sheet Name: NB-26
Filename: C:\WISDOT\STND\TEMP\AC\PUBLISH_27048\090201-XS.DWG

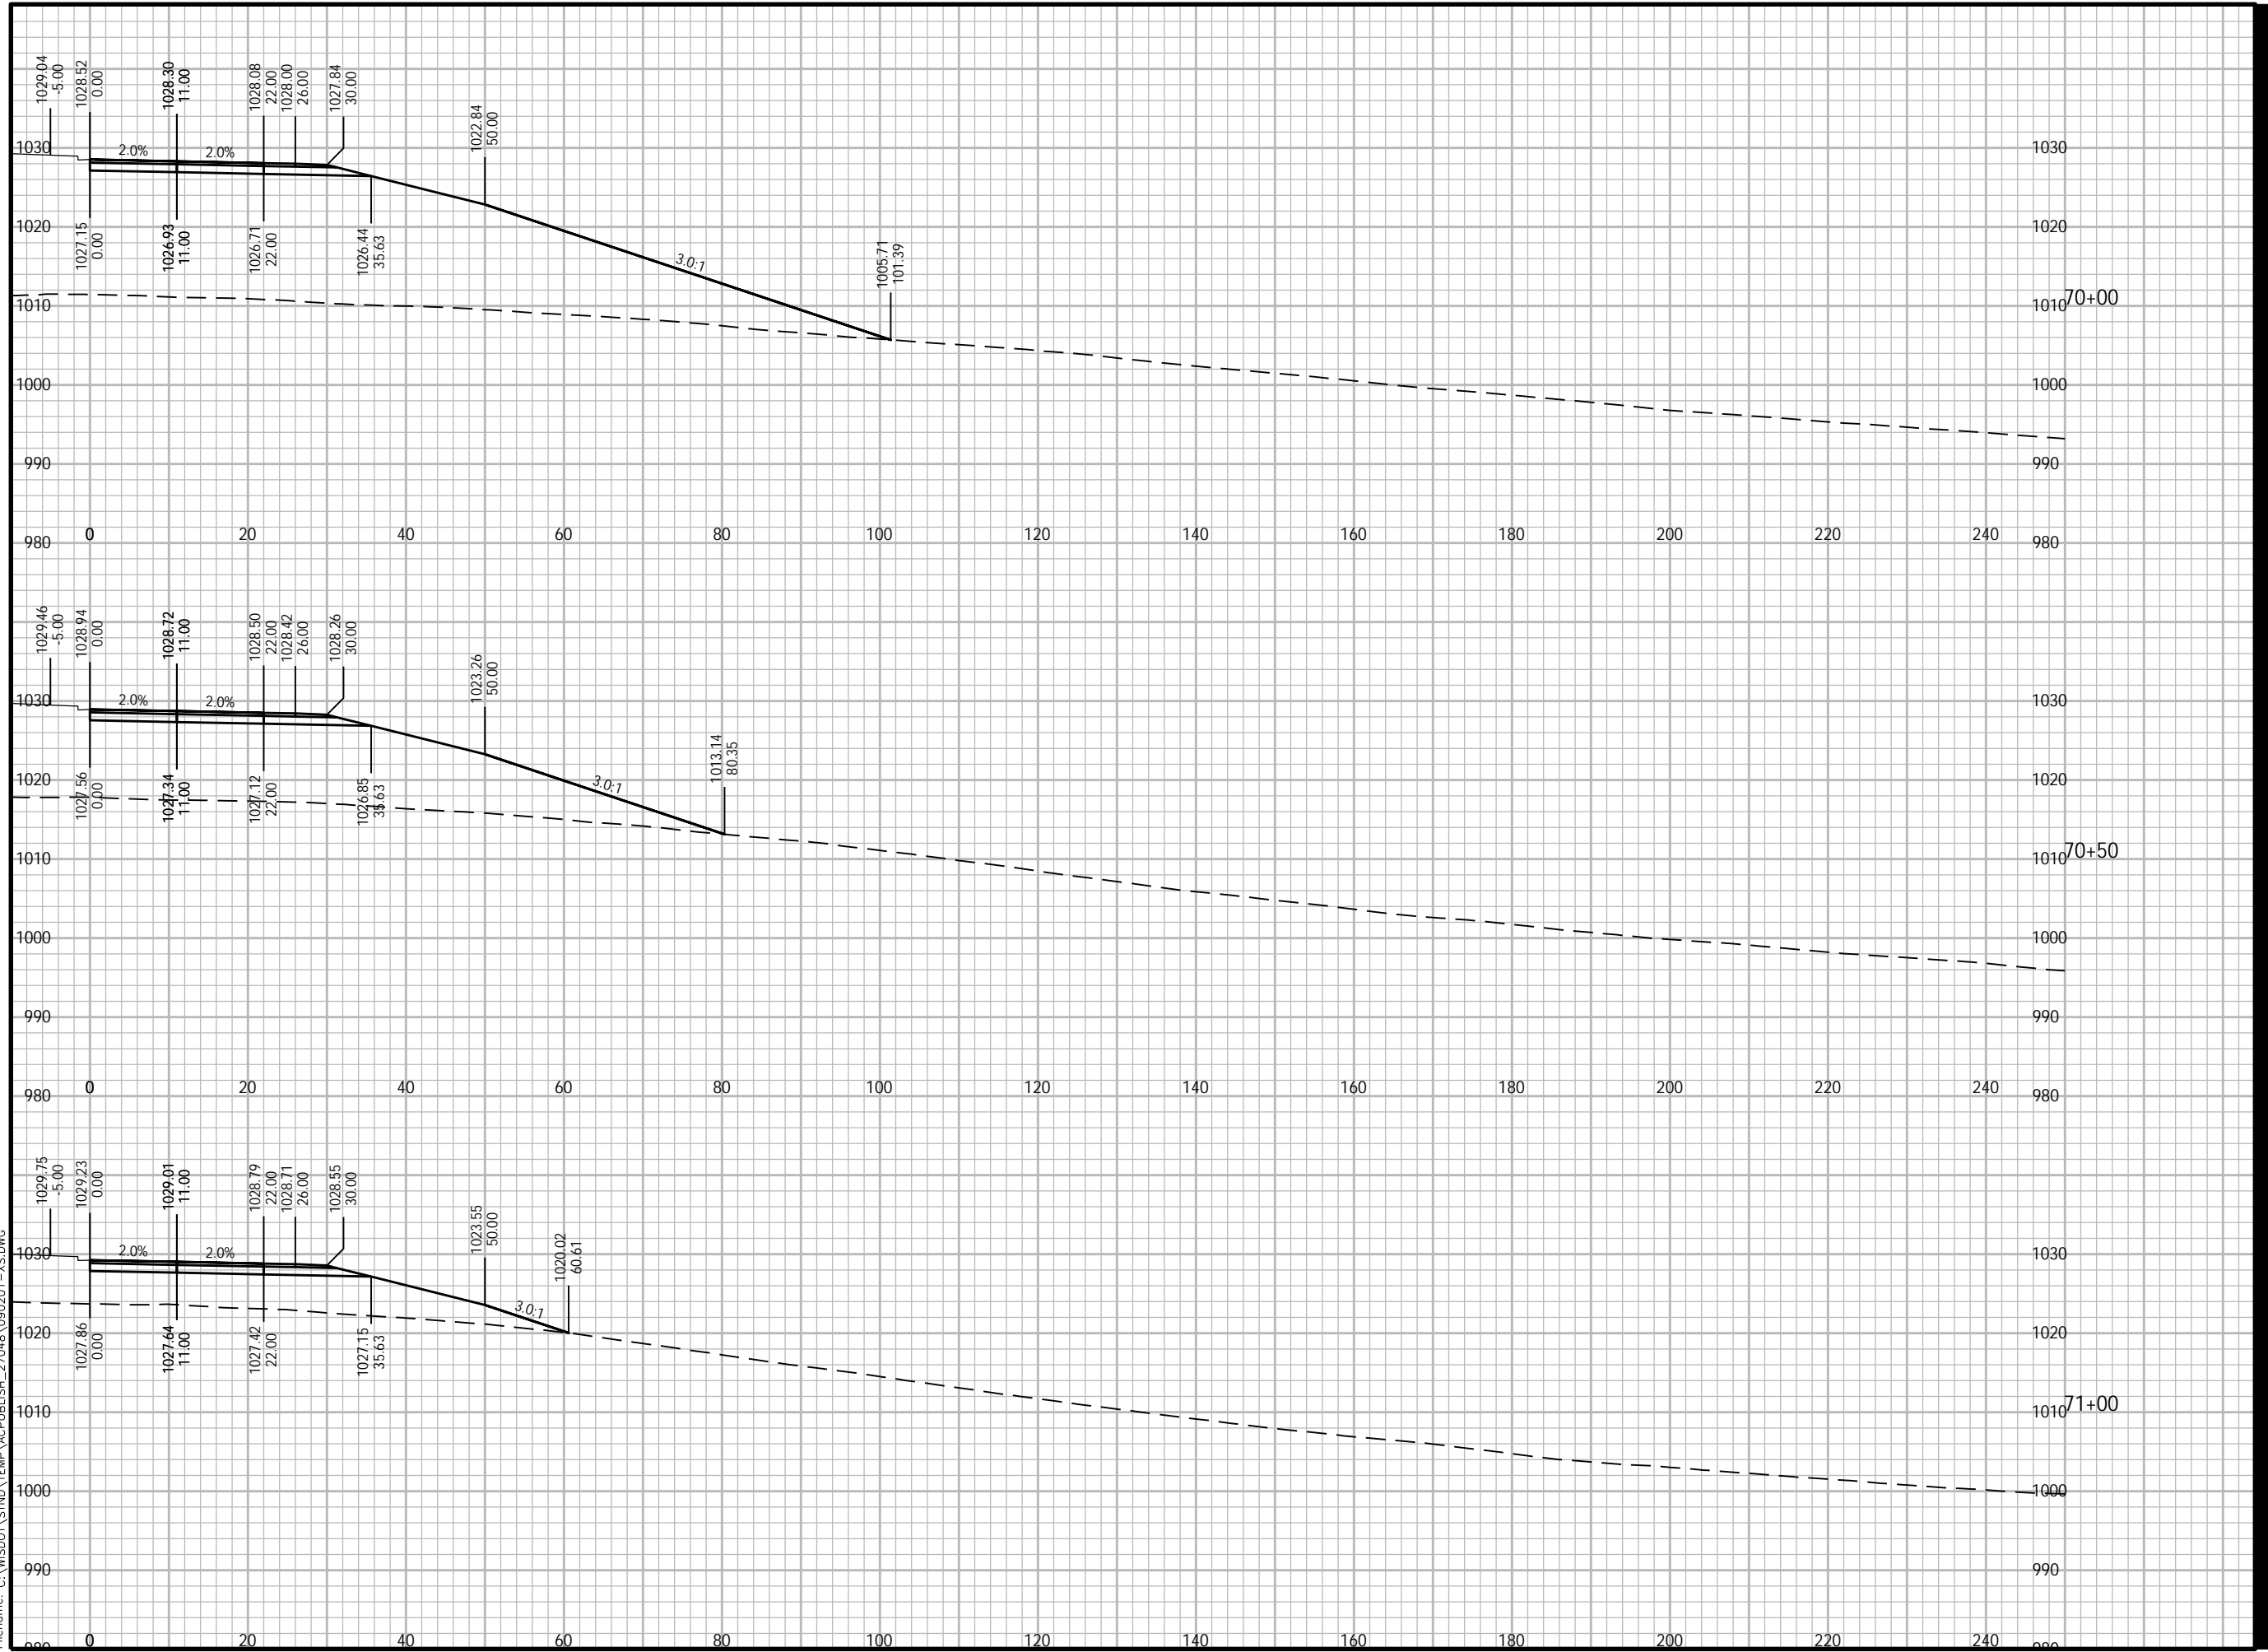



PROJECT

WEST ROAD

CTH G TO COUNTRY VIEW ROAD
20XX-XXX
VERONA, WISCONSIN

CLIENT

CITY OF VERONA

111 LINCOLN STREET
VERONA, WISCONSIN 53593
608-845-6495 tel
www.ci.verona.wi.us

CONSULTANT

AECOM
1350 DEMING WAY SUITE 100
MIDDLETON, WI 53562
608-836-9800 tel
608-836-9767 fax
www.aecom.com

SUB-CONSULTANTS

REGISTRATION

ISSUE/REVISION

I	DATE	DESCRIPTION
1		ORIGINAL

KEY PLAN

PROJECT NUMBER

2023-XXX

SHEET TITLE

SHEET NUMBER

XS-NB-27

ANSI D 22" x 34"

Approved: ZRL

Checked: ZRL

Designer: K/W

Project Management Initials:

990

1000

1010

1020

1030

1040


1050

1060

1070

1080

1090

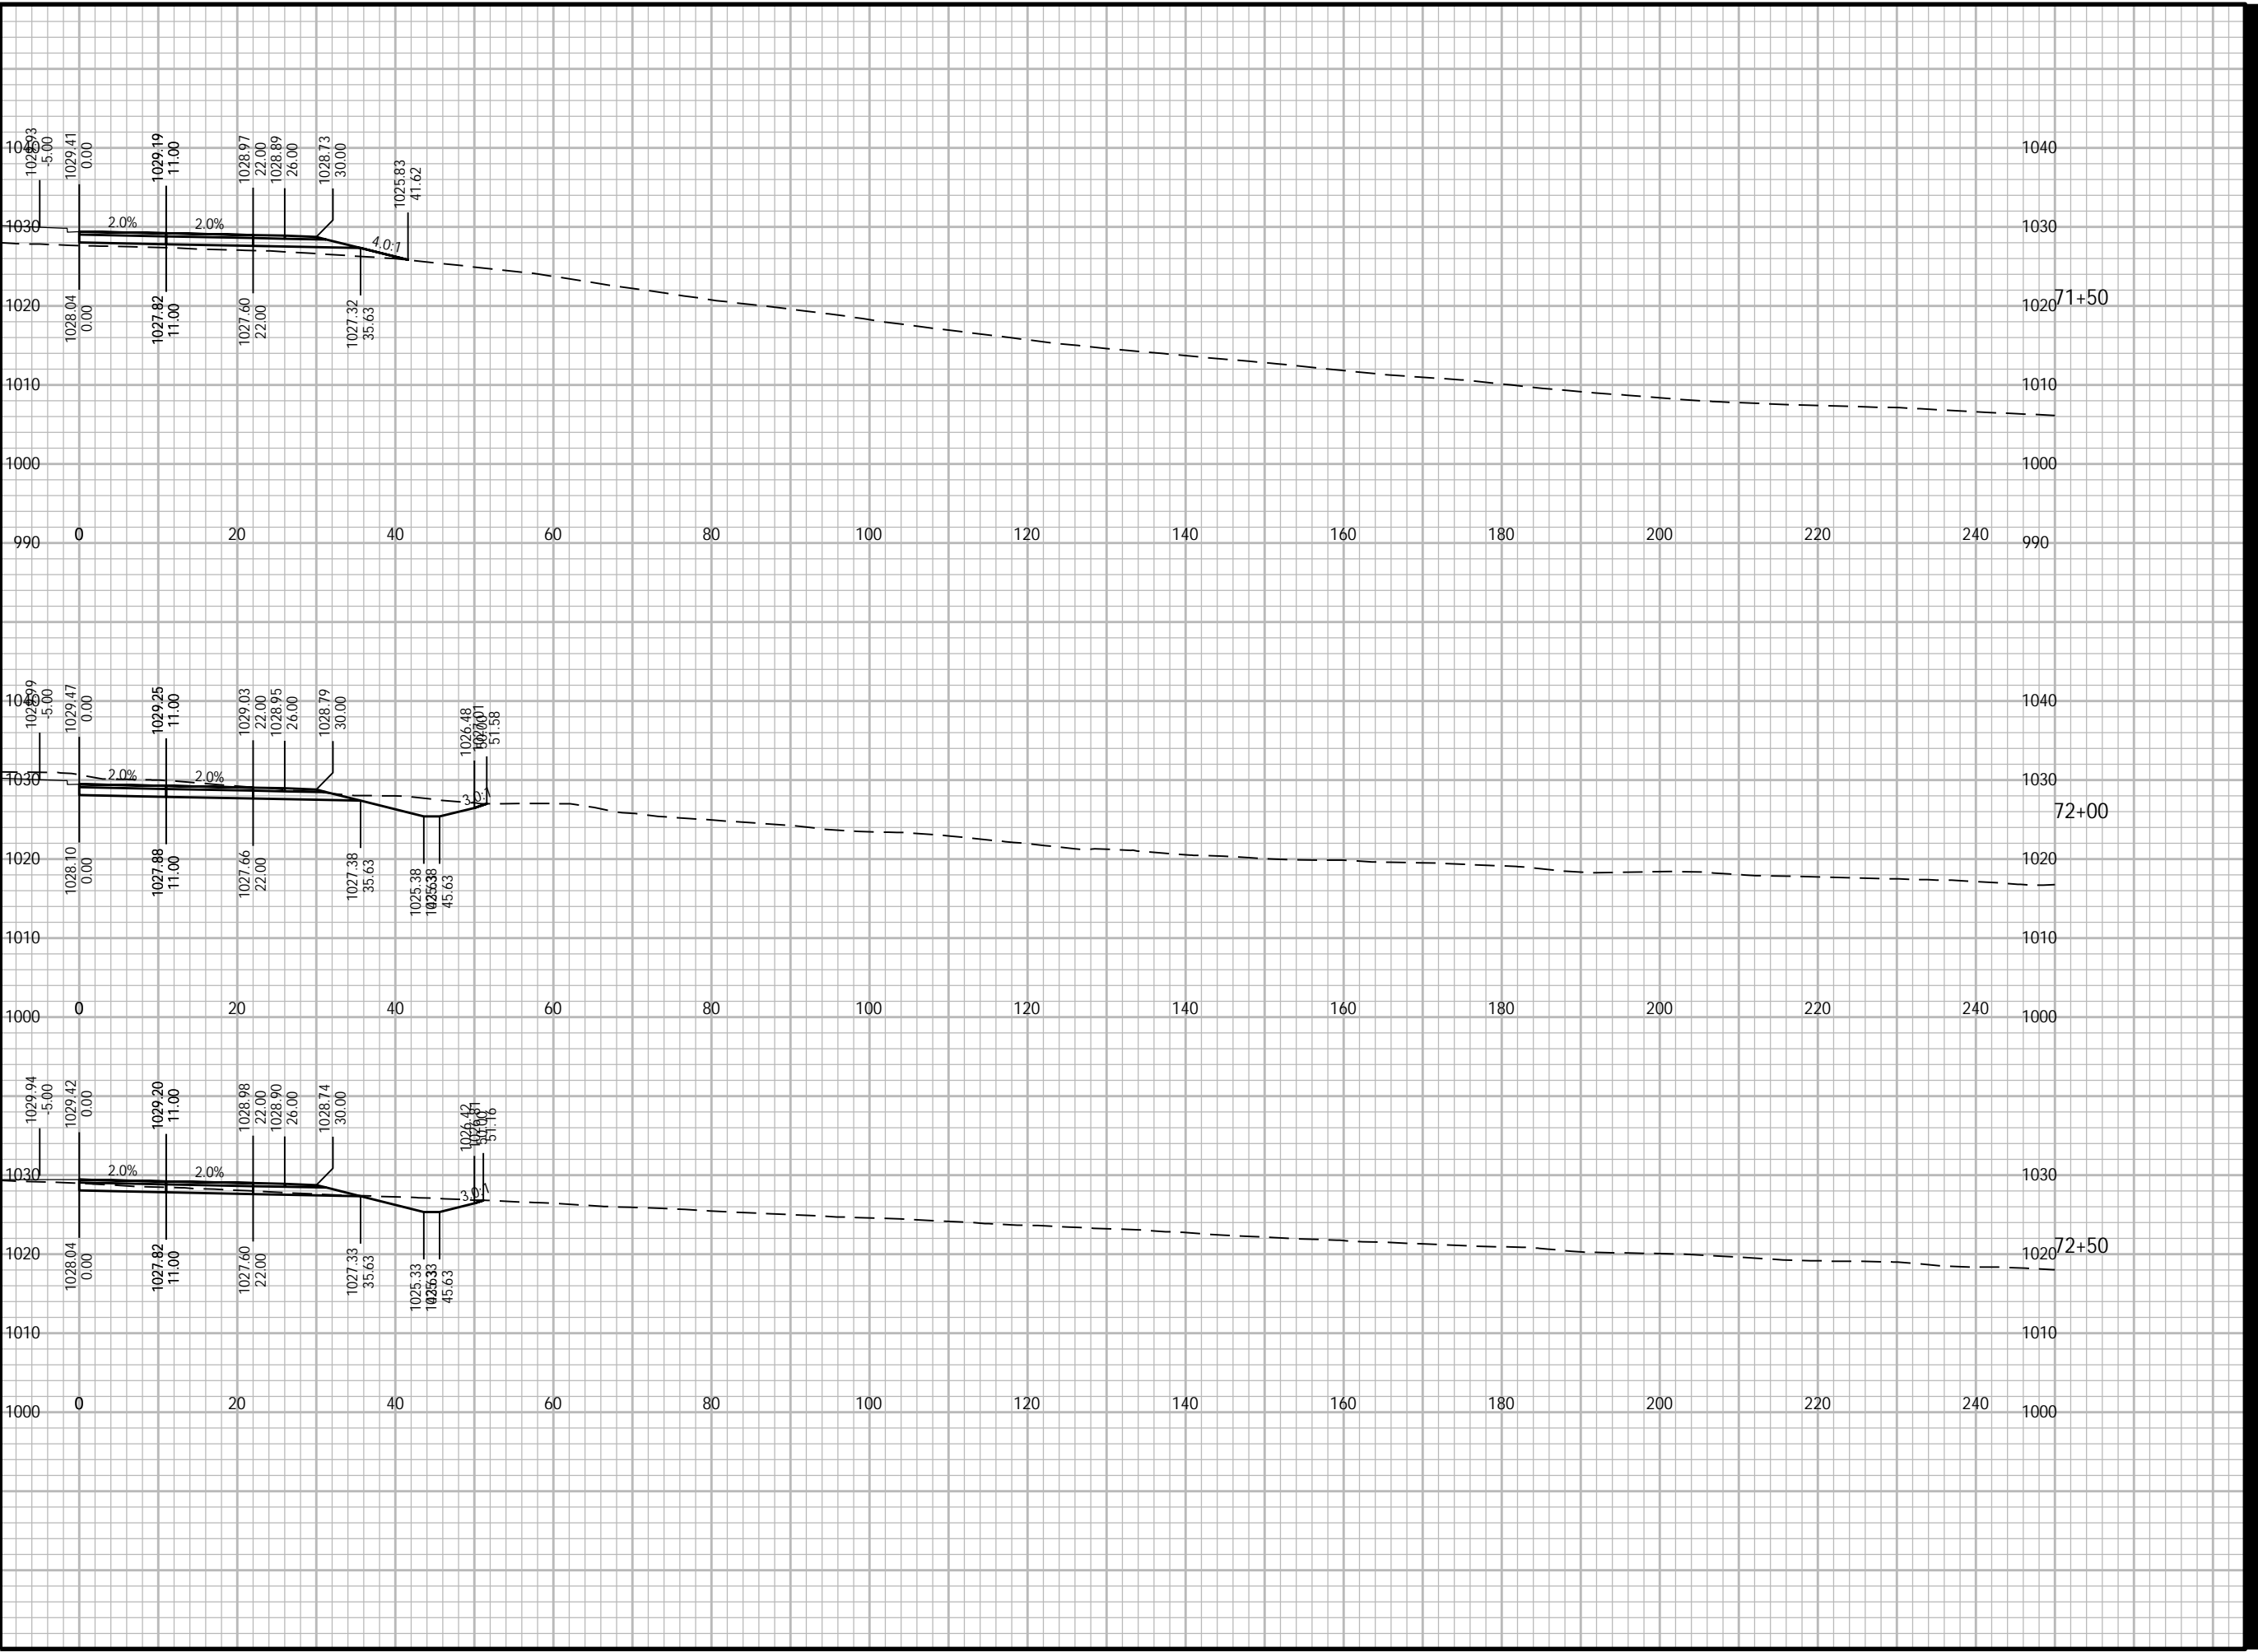

Plotted By: joshua.olson
Plot File Date Created: Feb/09/2024 1:03 PM
Layout-Sheet Name: NB-27
Filename: C:\WISDOT\STND\TEMP\AC\PUBLISH_27048\090201-XS.DWG



PROJECT

WEST ROAD

CTH G TO COUNTRY VIEW ROAD
20XX-XXX
VERONA, WISCONSIN

CLIENT

CITY OF VERONA

111 LINCOLN STREET
VERONA, WISCONSIN 53593
608-845-6495 tel
www.ci.verona.wi.us

CONSULTANT

AECOM
1350 DEMING WAY SUITE 100
MIDDLETON, WI 53562
608-836-9800 tel
608-836-9767 fax
www.aecom.com

SUB-CONSULTANTS

REGISTRATION

ISSUE/REVISION

I	DATE	DESCRIPTION
I		ORIGINAL
I/R	DATE	DESCRIPTION

KEY PLAN


PROJECT NUMBER

2023-XXX

SHEET TITLE

SHEET NUMBER

XS-NB-28

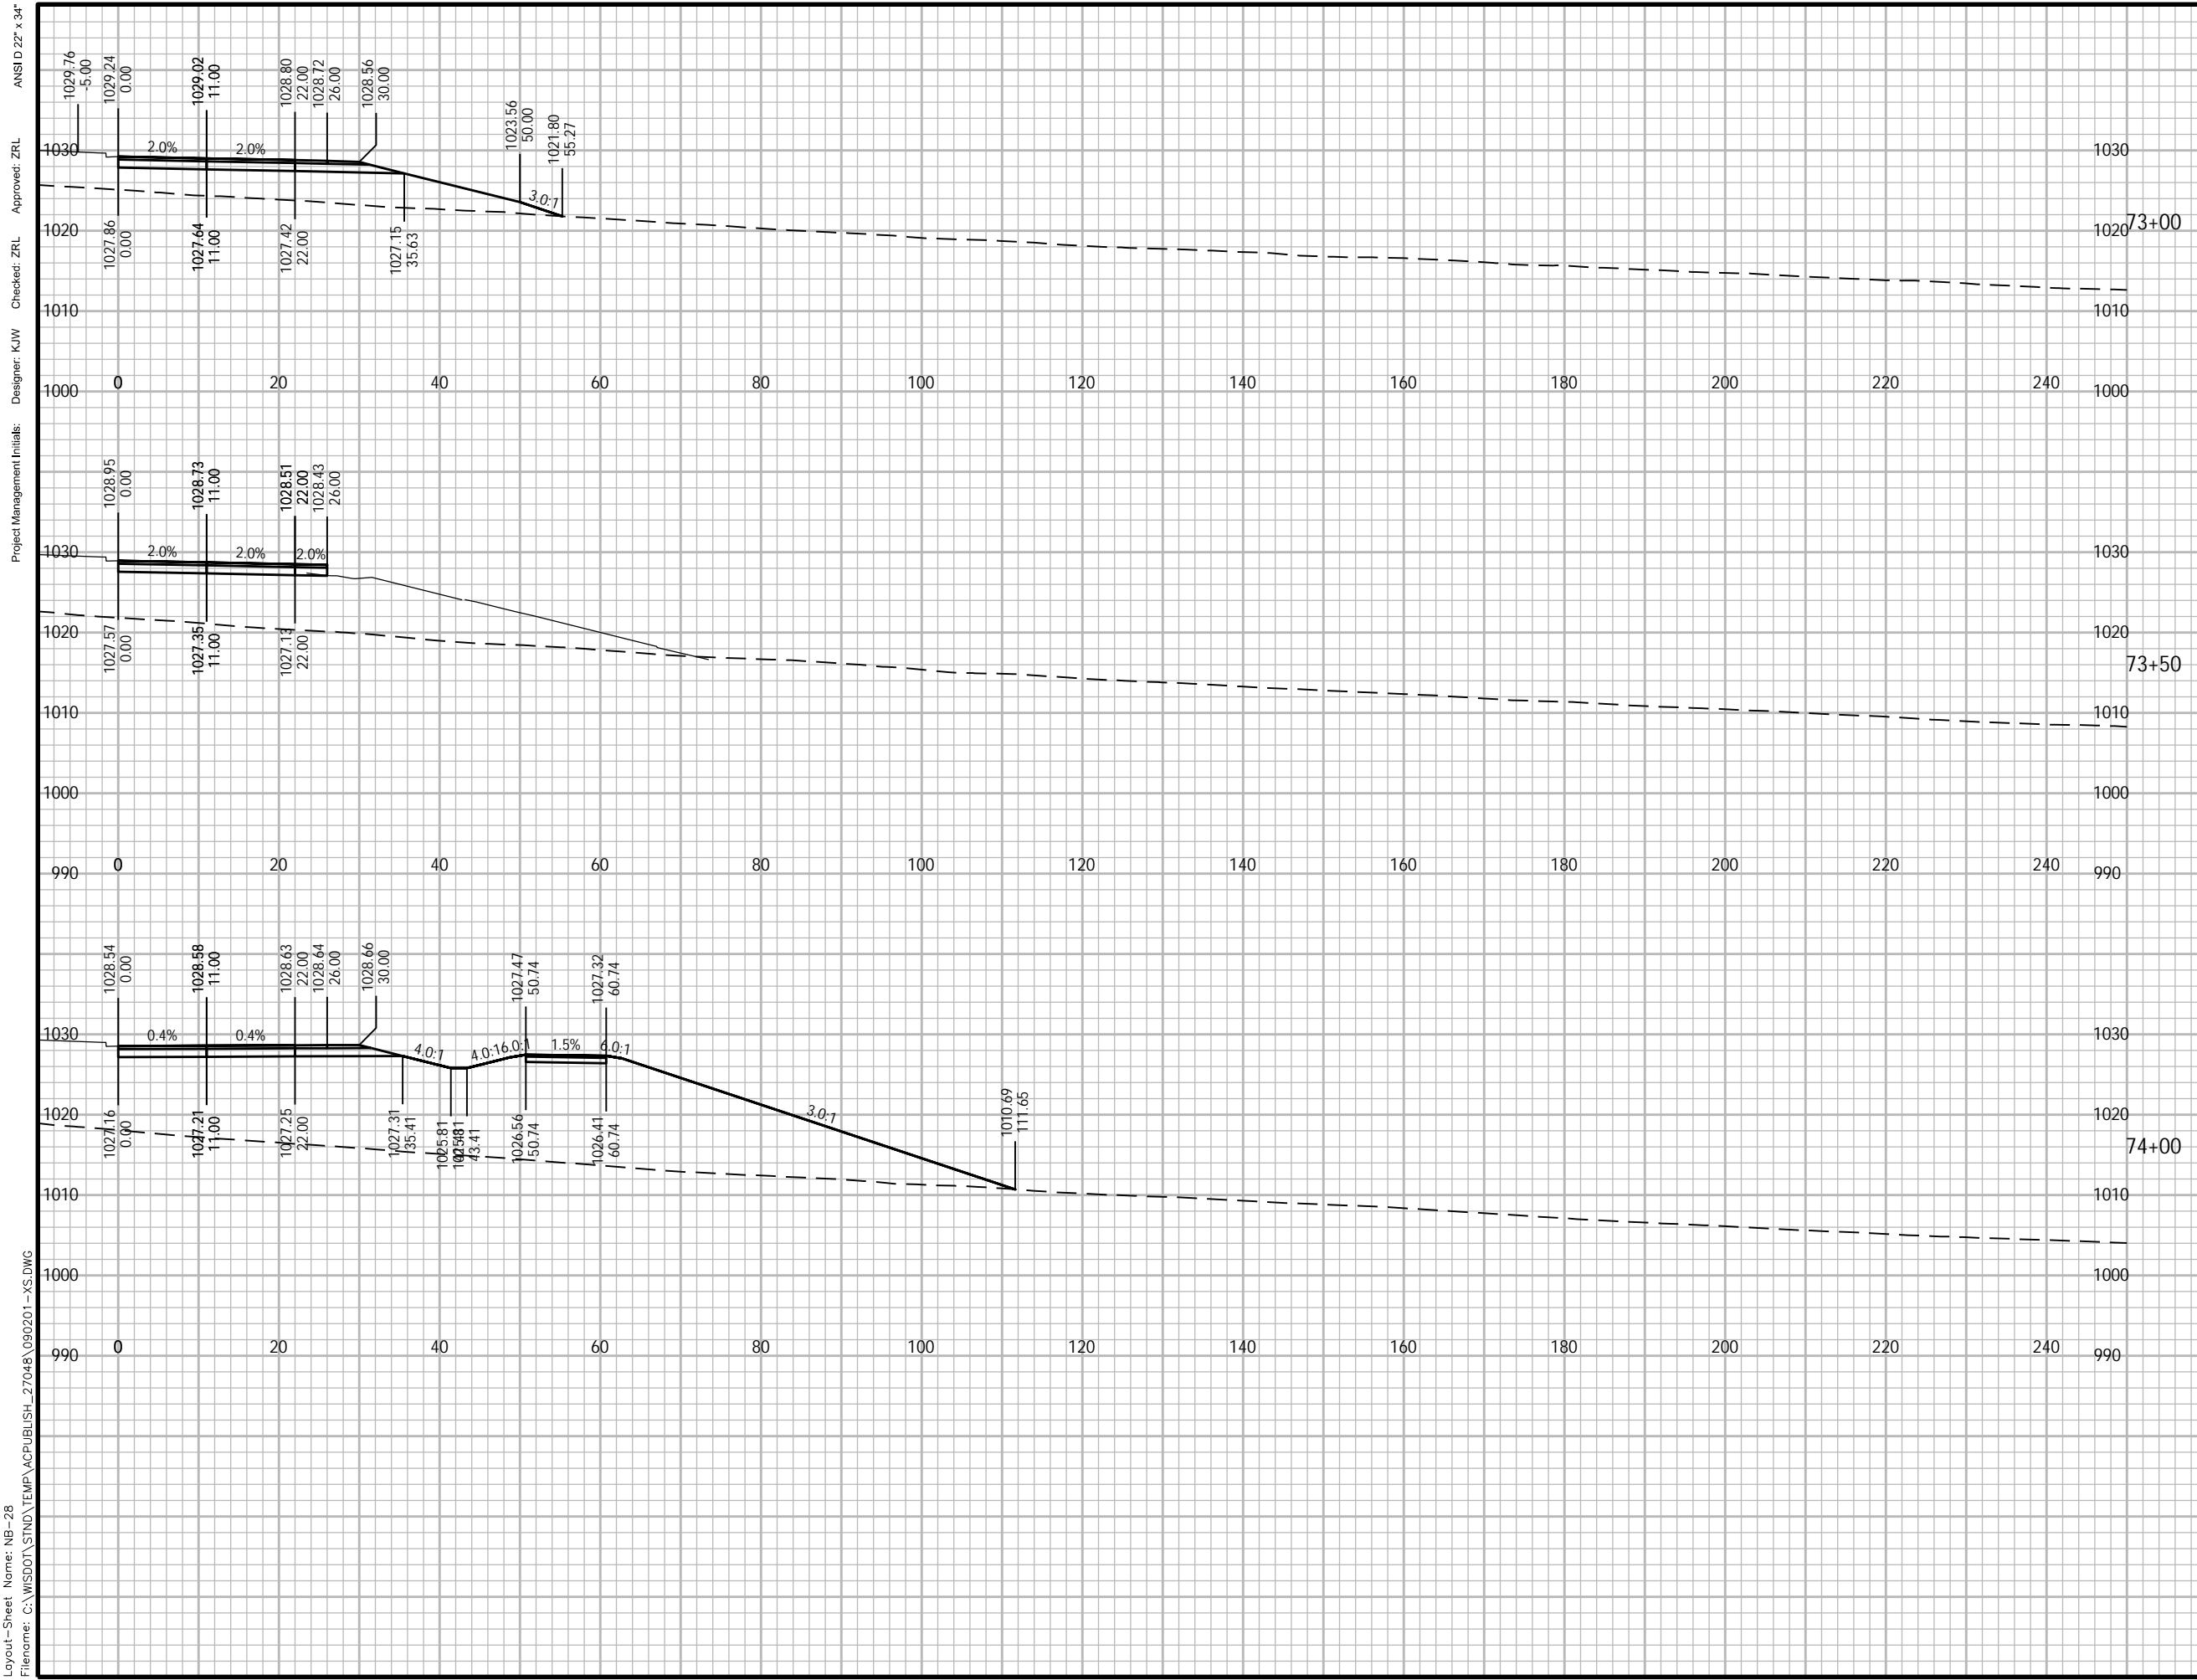

ANSI D 22" x 34"
 Approved: ZRL
 Checked: ZRL
 Designer: K/W
 Project Management Initials:
 Plotted By: joshua.olson
 Plot File Date Created: Feb/09/2024 1:03 PM
 Layout-Sheet Name: NB-28
 Filename: C:\WISDOT\STND\TEMP\AC\PUBLISH_27048\090201-XS.DWG



PROJECT

WEST ROAD

CTH G TO COUNTRY VIEW ROAD
20XX-XXX
VERONA, WISCONSIN

CLIENT

CITY OF VERONA

111 LINCOLN STREET
VERONA, WISCONSIN 53593
608-845-6495 tel
www.ci.verona.wi.us

CONSULTANT

AECOM
1350 DEMING WAY SUITE 100
MIDDLETON, WI 53562
608-836-9800 tel
608-836-9767 fax
www.aecom.com

SUB-CONSULTANTS

REGISTRATION

ISSUE/REVISION

I	DATE	DESCRIPTION
I		ORIGINAL
W/R		

KEY PLAN

PROJECT NUMBER

2023-XXX

SHEET TITLE

SHEET NUMBER

XS-NB-29

ANSI D 22' x 34'

Approved: ZRL

Checked: ZRL

Designer: K/W

Project Management Initials:

980

1030

1020

1010

1000

990

1030

1020

1010

1000

990

980

1028.01
0.00

1028.23
11.00

1028.45
22.00

1028.53
26.00

1028.61
30.00

1027.33
35.09

1025.83
43.09

1025.83
43.09

1026.58
50.43

1027.50
50.43

1026.43
60.43

1027.35
60.43

2.0%

2.0%

4.0:1

4.0:16.0:1

1.5%

6.0:1

3.0:1

1005.40
127.27

74+50

1027.36
0.00

1027.58
11.00

1027.80
22.00

1027.88
26.00

1027.96
30.00

1026.69
35.09

1025.19
43.09

1025.19
43.09

1026.85
50.43

1026.85
50.43

1026.70
60.43

1026.70
60.43

2.0%

2.0%

4.0:1

4.0:16.0:1

1.5%

6.0:1

3.0:1

1001.29
137.67

75+00

1026.59
0.00

1026.81
11.00

1027.03
22.00

1027.11
26.00

1027.19
30.00

1025.92
35.09

1024.42
43.09

1024.42
43.09

1026.09
50.43

1026.09
50.43

1025.94
60.43

1025.94
60.43

2.0%

2.0%

4.0:1

4.0:16.0:1

1.5%

6.0:1

3.0:1

998.72
143.09

75+50

Plotted By: joshua.olson
Plot File Date Created: Feb/09/2024 1:03 PM
Layout-Sheet Name: NB-29
Filename: C:\WISDOT\STND\TEMP\AC\PUBLISH_27048\090201-XS.DWG



PROJECT

WEST ROAD

CTH G TO COUNTRY VIEW ROAD
20XX-XXX
VERONA, WISCONSIN

CLIENT

CITY OF VERONA

111 LINCOLN STREET
VERONA, WISCONSIN 53593
608-845-6495 tel
www.ci.verona.wi.us

CONSULTANT

AECOM
1350 DEMING WAY SUITE 100
MIDDLETON, WI 53562
608-836-9800 tel
608-836-9767 fax
www.aecom.com

SUB-CONSULTANTS

REGISTRATION

ISSUE/REVISION

I	DATE	DESCRIPTION
I		ORIGINAL
W/R		

KEY PLAN

PROJECT NUMBER

2023-XXX

SHEET TITLE

SHEET NUMBER

XS-NB-30

ANSI D 22" x 34"


Approved: ZRL

Checked: ZRL

Designer: K/W

Project Management Initials:

Plot File Date Created: Feb/09/2024 1:03 PM
Layout-Sheet Name: NB-30
Filename: C:\WISDOT\STND\TEMP\AC\PUBLISH_27048\090201-XS.DWG

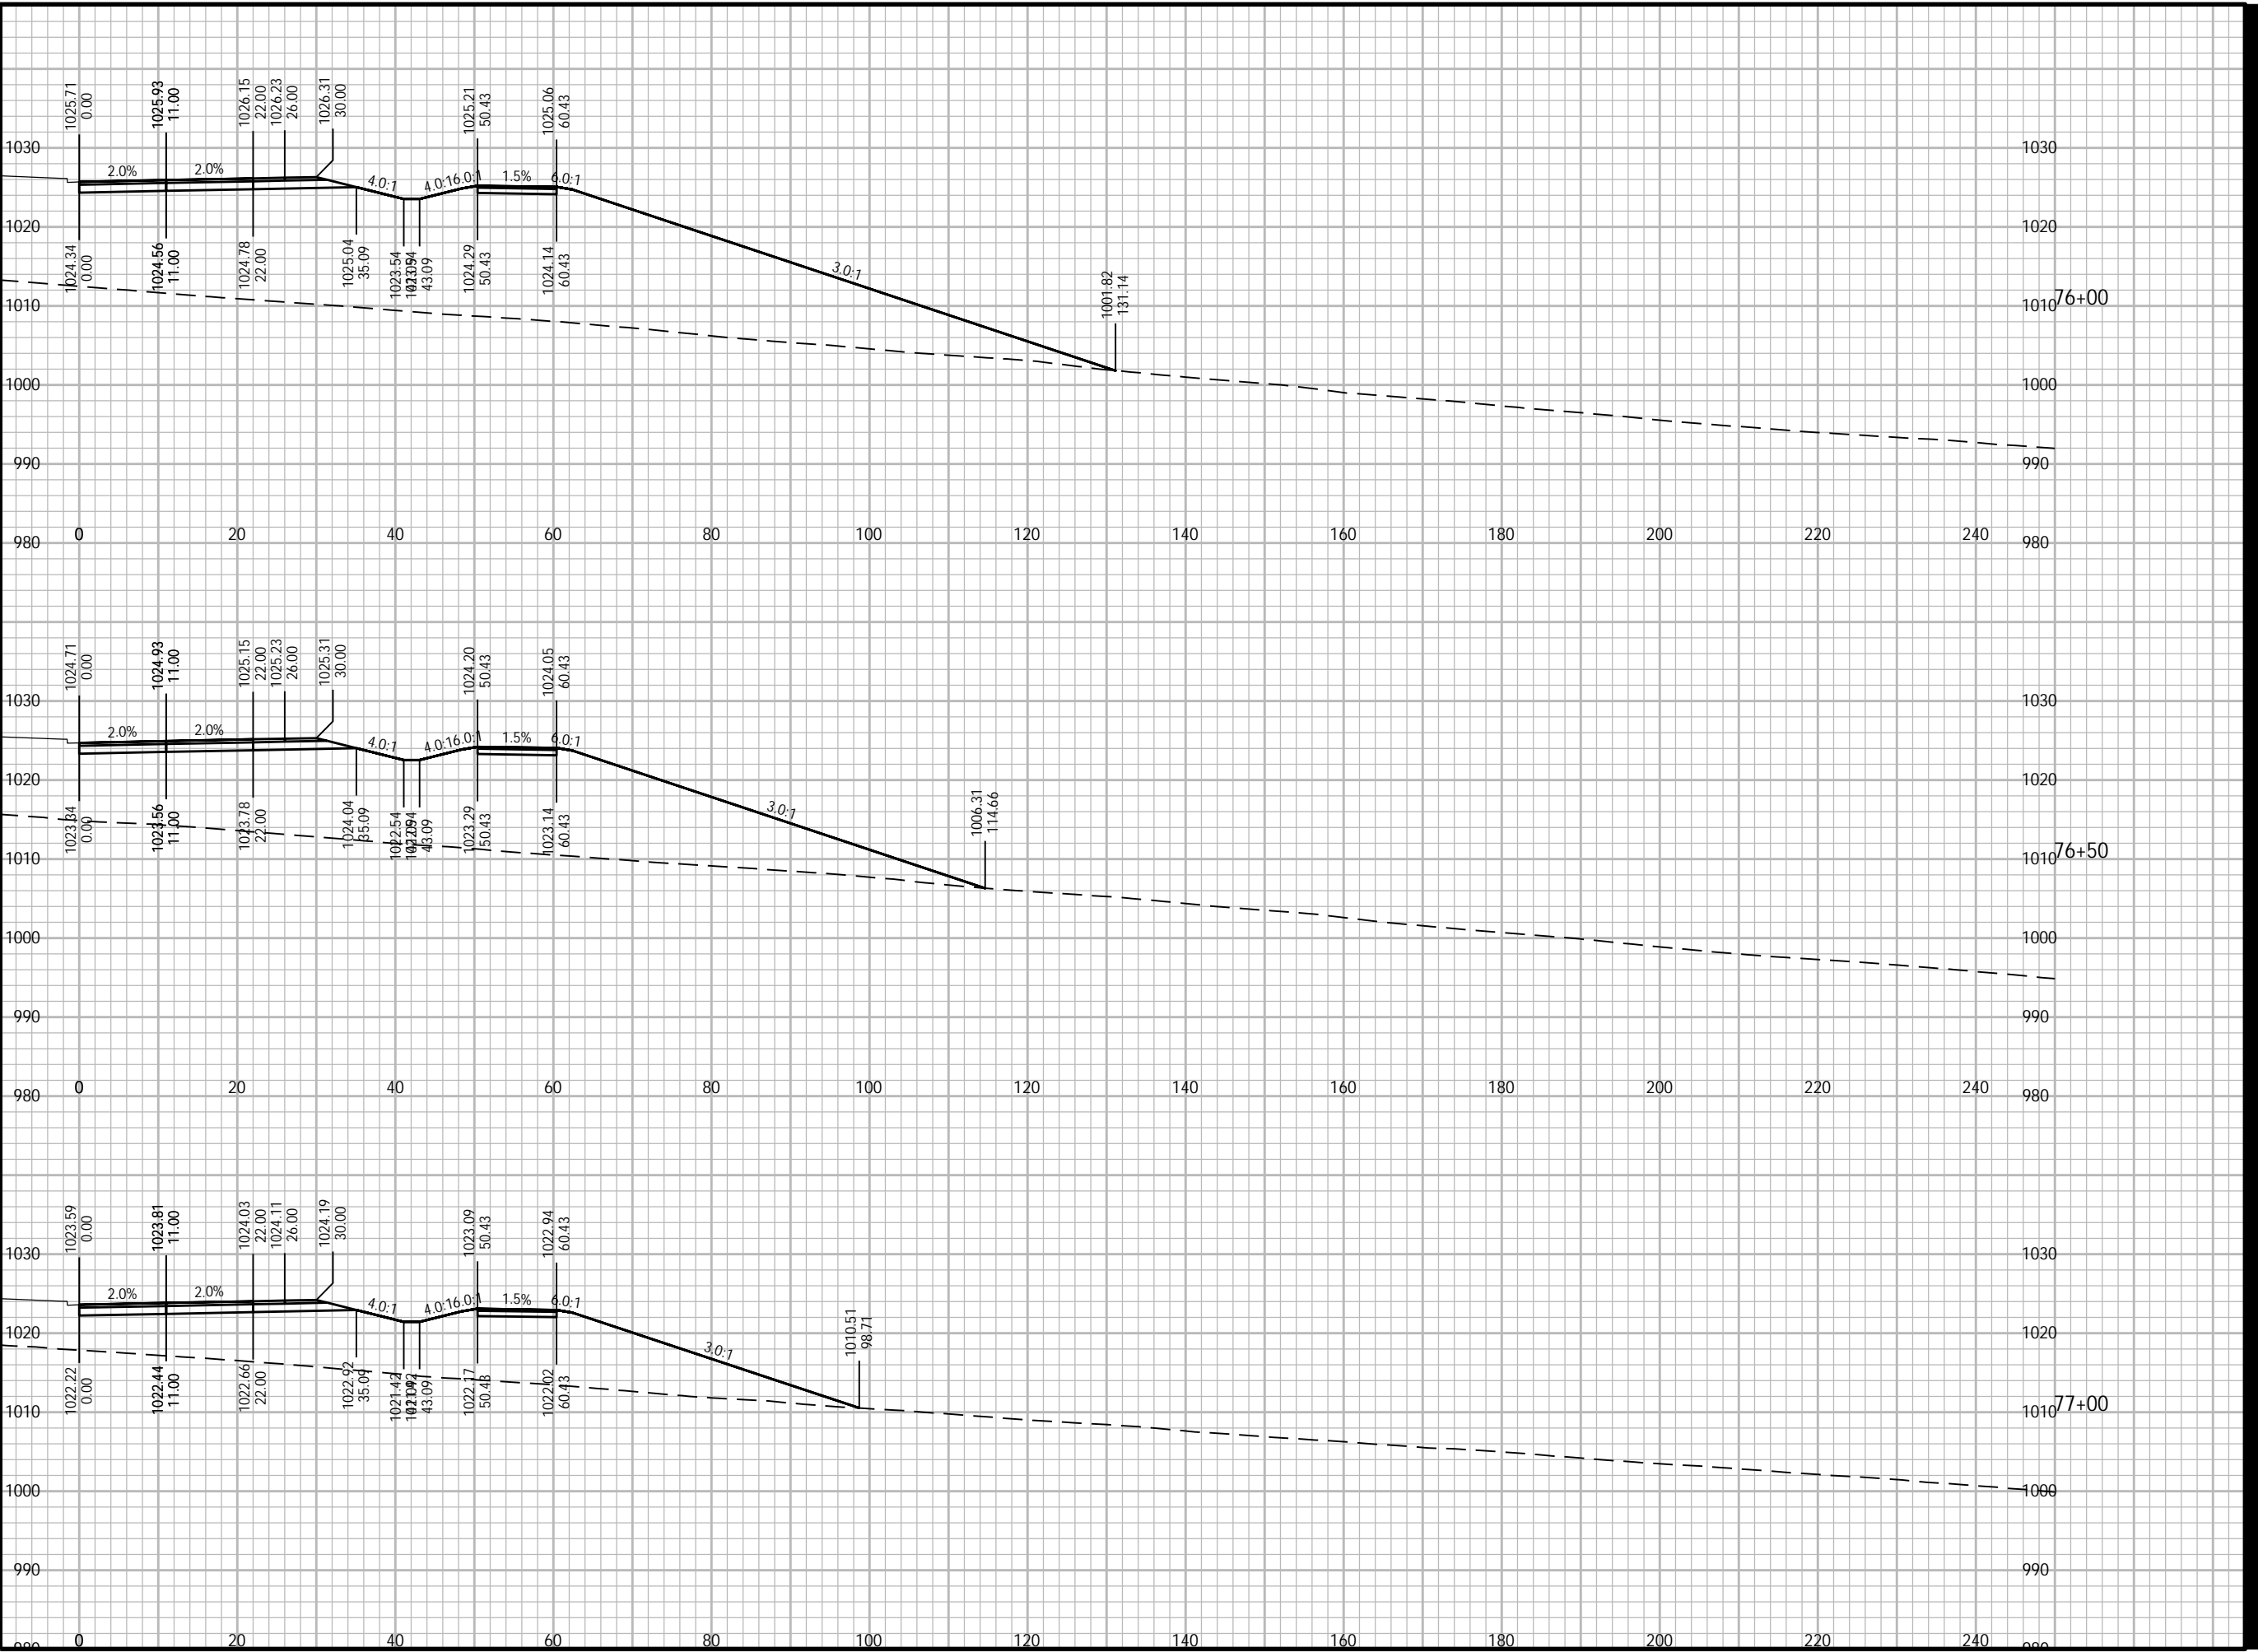



PROJECT

WEST ROAD

CTH G TO COUNTRY VIEW ROAD
20XX-XXX
VERONA, WISCONSIN

CLIENT

CITY OF VERONA

111 LINCOLN STREET
VERONA, WISCONSIN 53593
608-845-6495 tel
www.ci.verona.wi.us

CONSULTANT

AECOM
1350 DEMING WAY SUITE 100
MIDDLETON, WI 53562
608-836-9800 tel
608-836-9767 fax
www.aecom.com

SUB-CONSULTANTS

REGISTRATION

ISSUE/REVISION

I	DATE	DESCRIPTION
1		ORIGINAL

KEY PLAN

PROJECT NUMBER

2023-XXX


SHEET TITLE

SHEET NUMBER

XS-NB-31

ANSI D 22" x 34"
Approved: ZRL
Checked: ZRL
Designer: K/W
Project Management Initials:

Plotted By: joshua.olson
Plot File Date Created: Feb/09/2024 1:03 PM
Layout-Sheet Name: NB-31
Filename: C:\WISDOT\STND\TEMP\AC\PUBLISH_27048\090201-XS.DWG

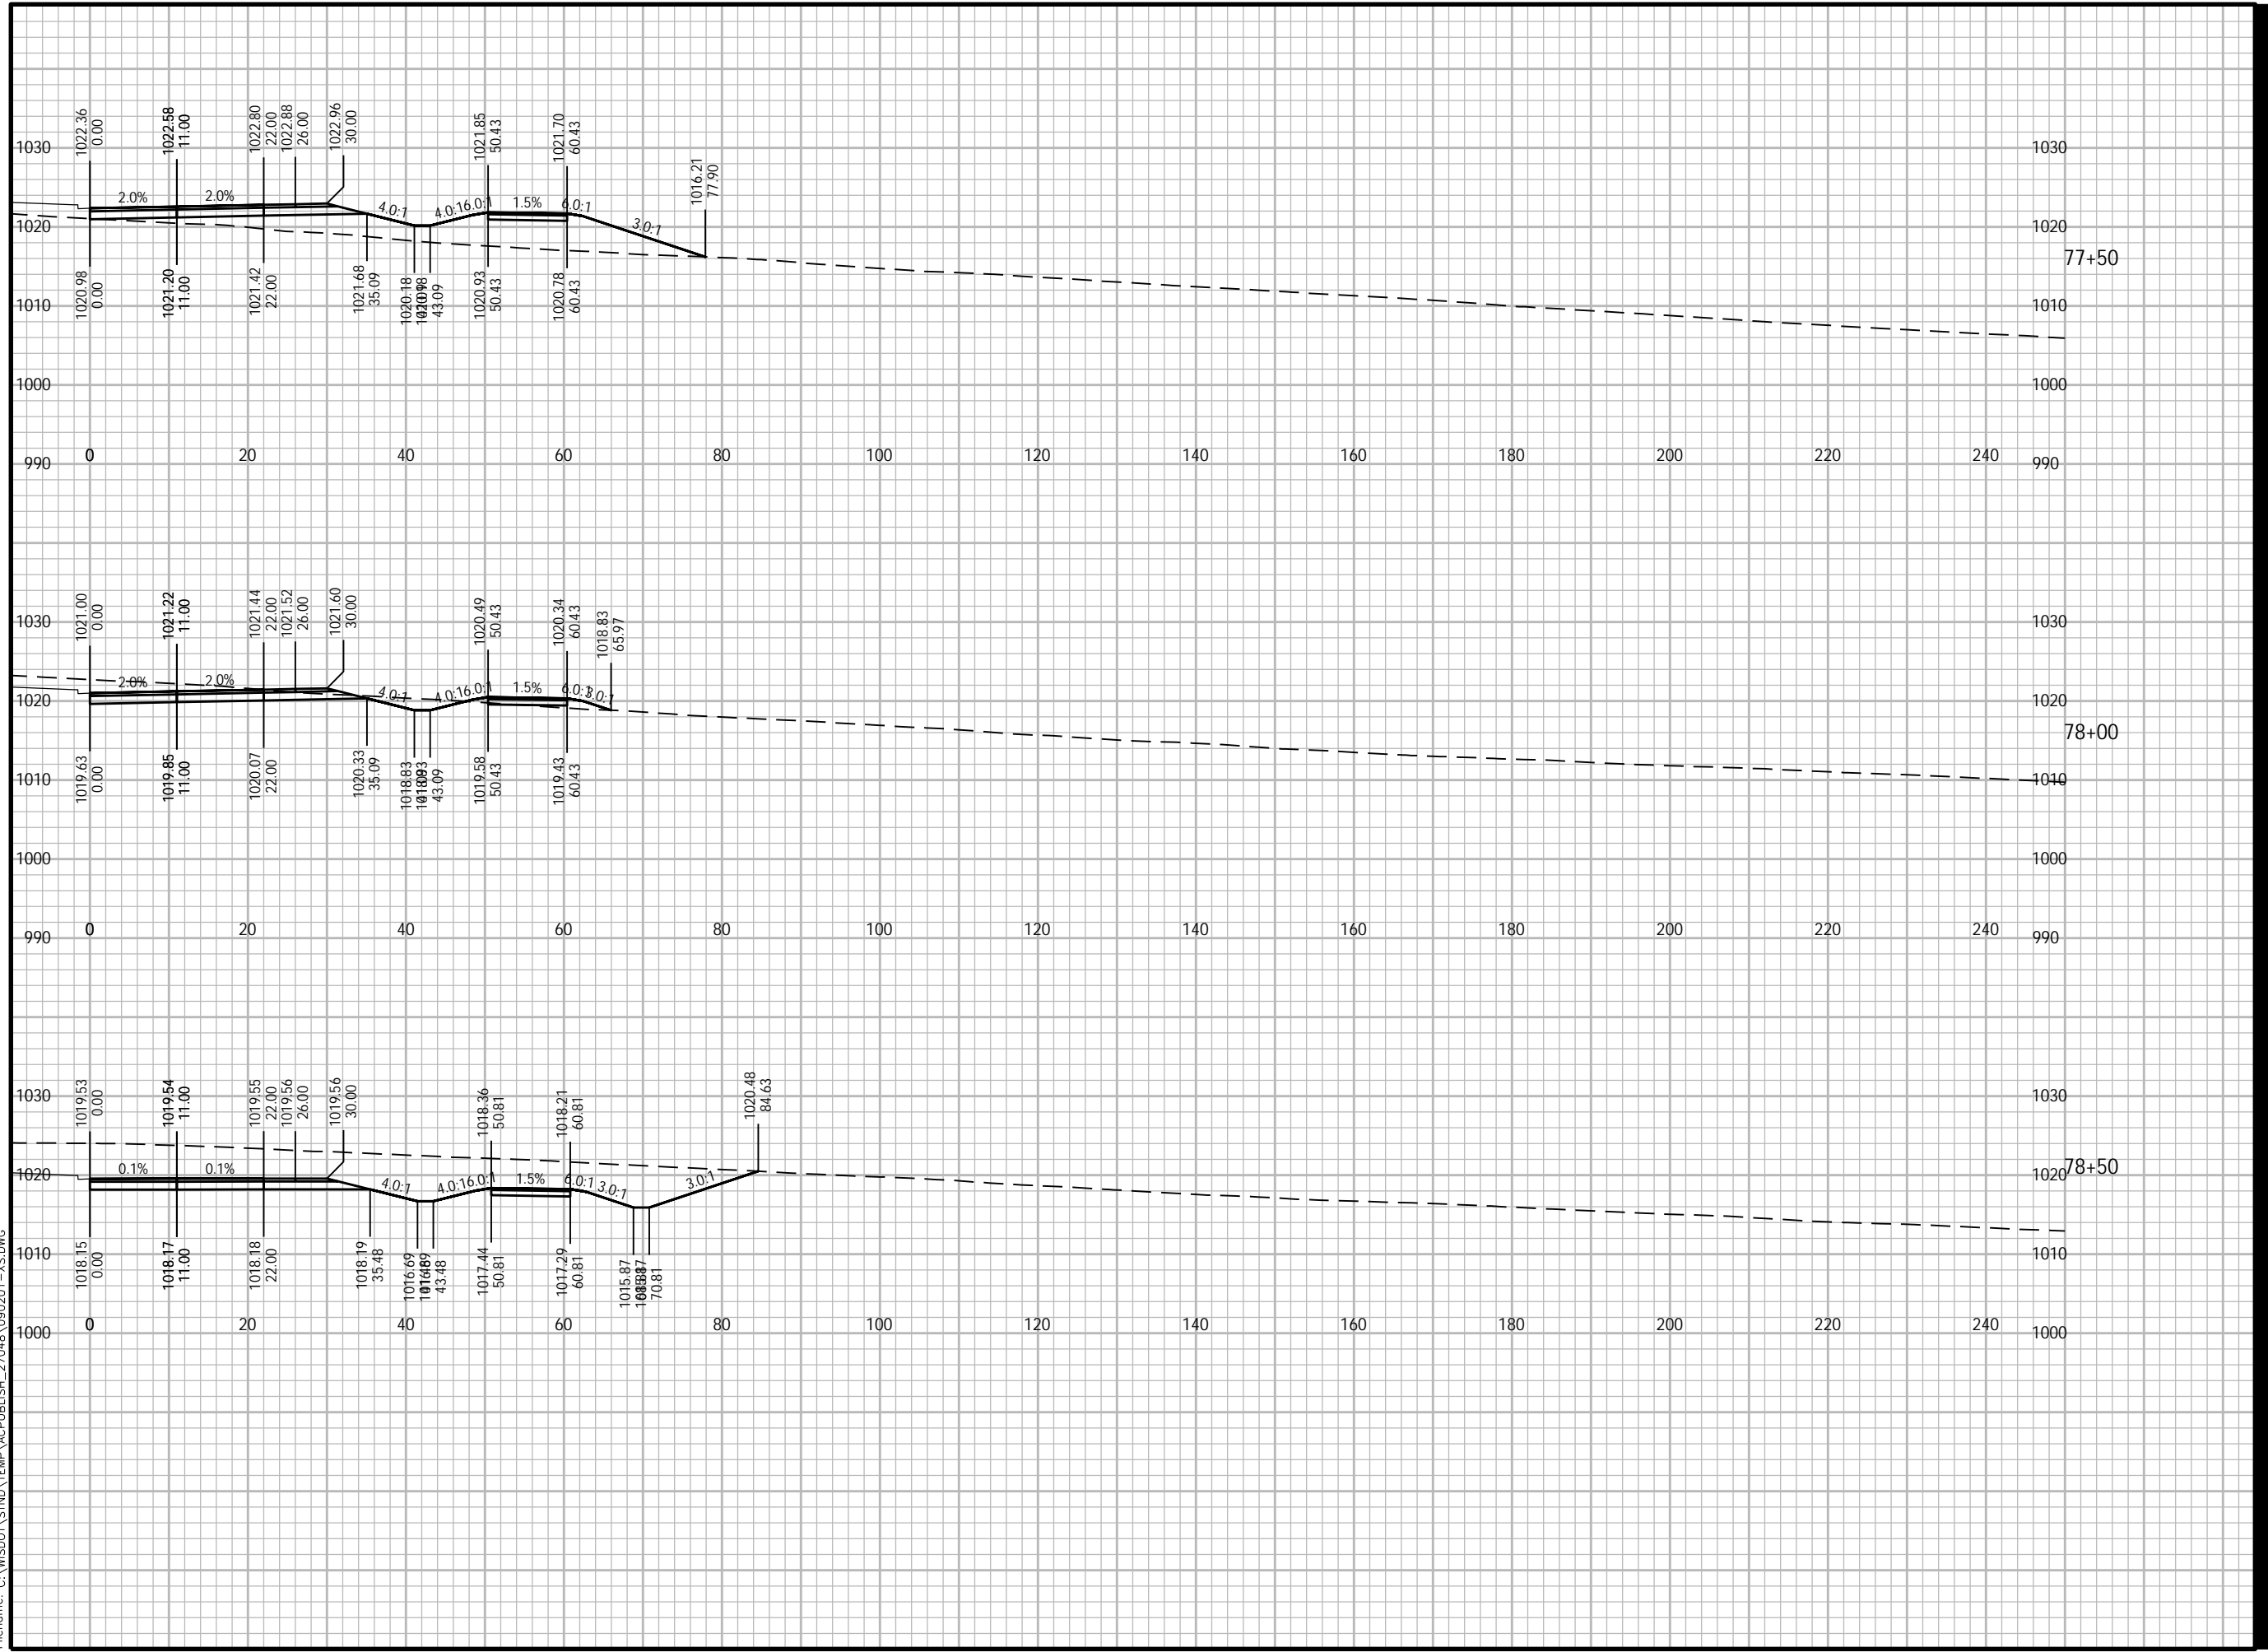



PROJECT

WEST ROAD

CTH G TO COUNTRY VIEW ROAD
20XX-XXX
VERONA, WISCONSIN

CLIENT

CITY OF VERONA

111 LINCOLN STREET
VERONA, WISCONSIN 53593
608-845-6495 tel
www.ci.verona.wi.us

CONSULTANT

AECOM
1350 DEMING WAY SUITE 100
MIDDLETON, WI 53562
608-836-9800 tel
608-836-9767 fax
www.aecom.com

SUB-CONSULTANTS

REGISTRATION

ISSUE/REVISION

I	DATE	DESCRIPTION
I		ORIGINAL
I/R	DATE	DESCRIPTION

KEY PLAN

PROJECT NUMBER

2023-XXX

SHEET TITLE

SHEET NUMBER

XS-NB-32

ANSI D 22" x 34"

Approved: ZRL

Checked: ZRL

Designer: K/W

Project Management Initials:

1030

1020

1010

1000

1030

1020

1010

1000

1030

1020

1010

1000

990

1020

1010

1000

990

1030

1020

1000

1030

79+00

1030

79+50

1030

1020

1010

1000

1030

1020

1010

1000

80+00

1030

1020

1010

1000

1020


80+50

1030

1020

1000

Plotted By: joshua.olson
Plot File Date Created: Feb/09/2024 1:04 PM
Layout-Sheet Name: NB-32
Filename: C:\WISDOT\STND\TEMP\ACR\PUBLISH_27048\090201-XS.DWG

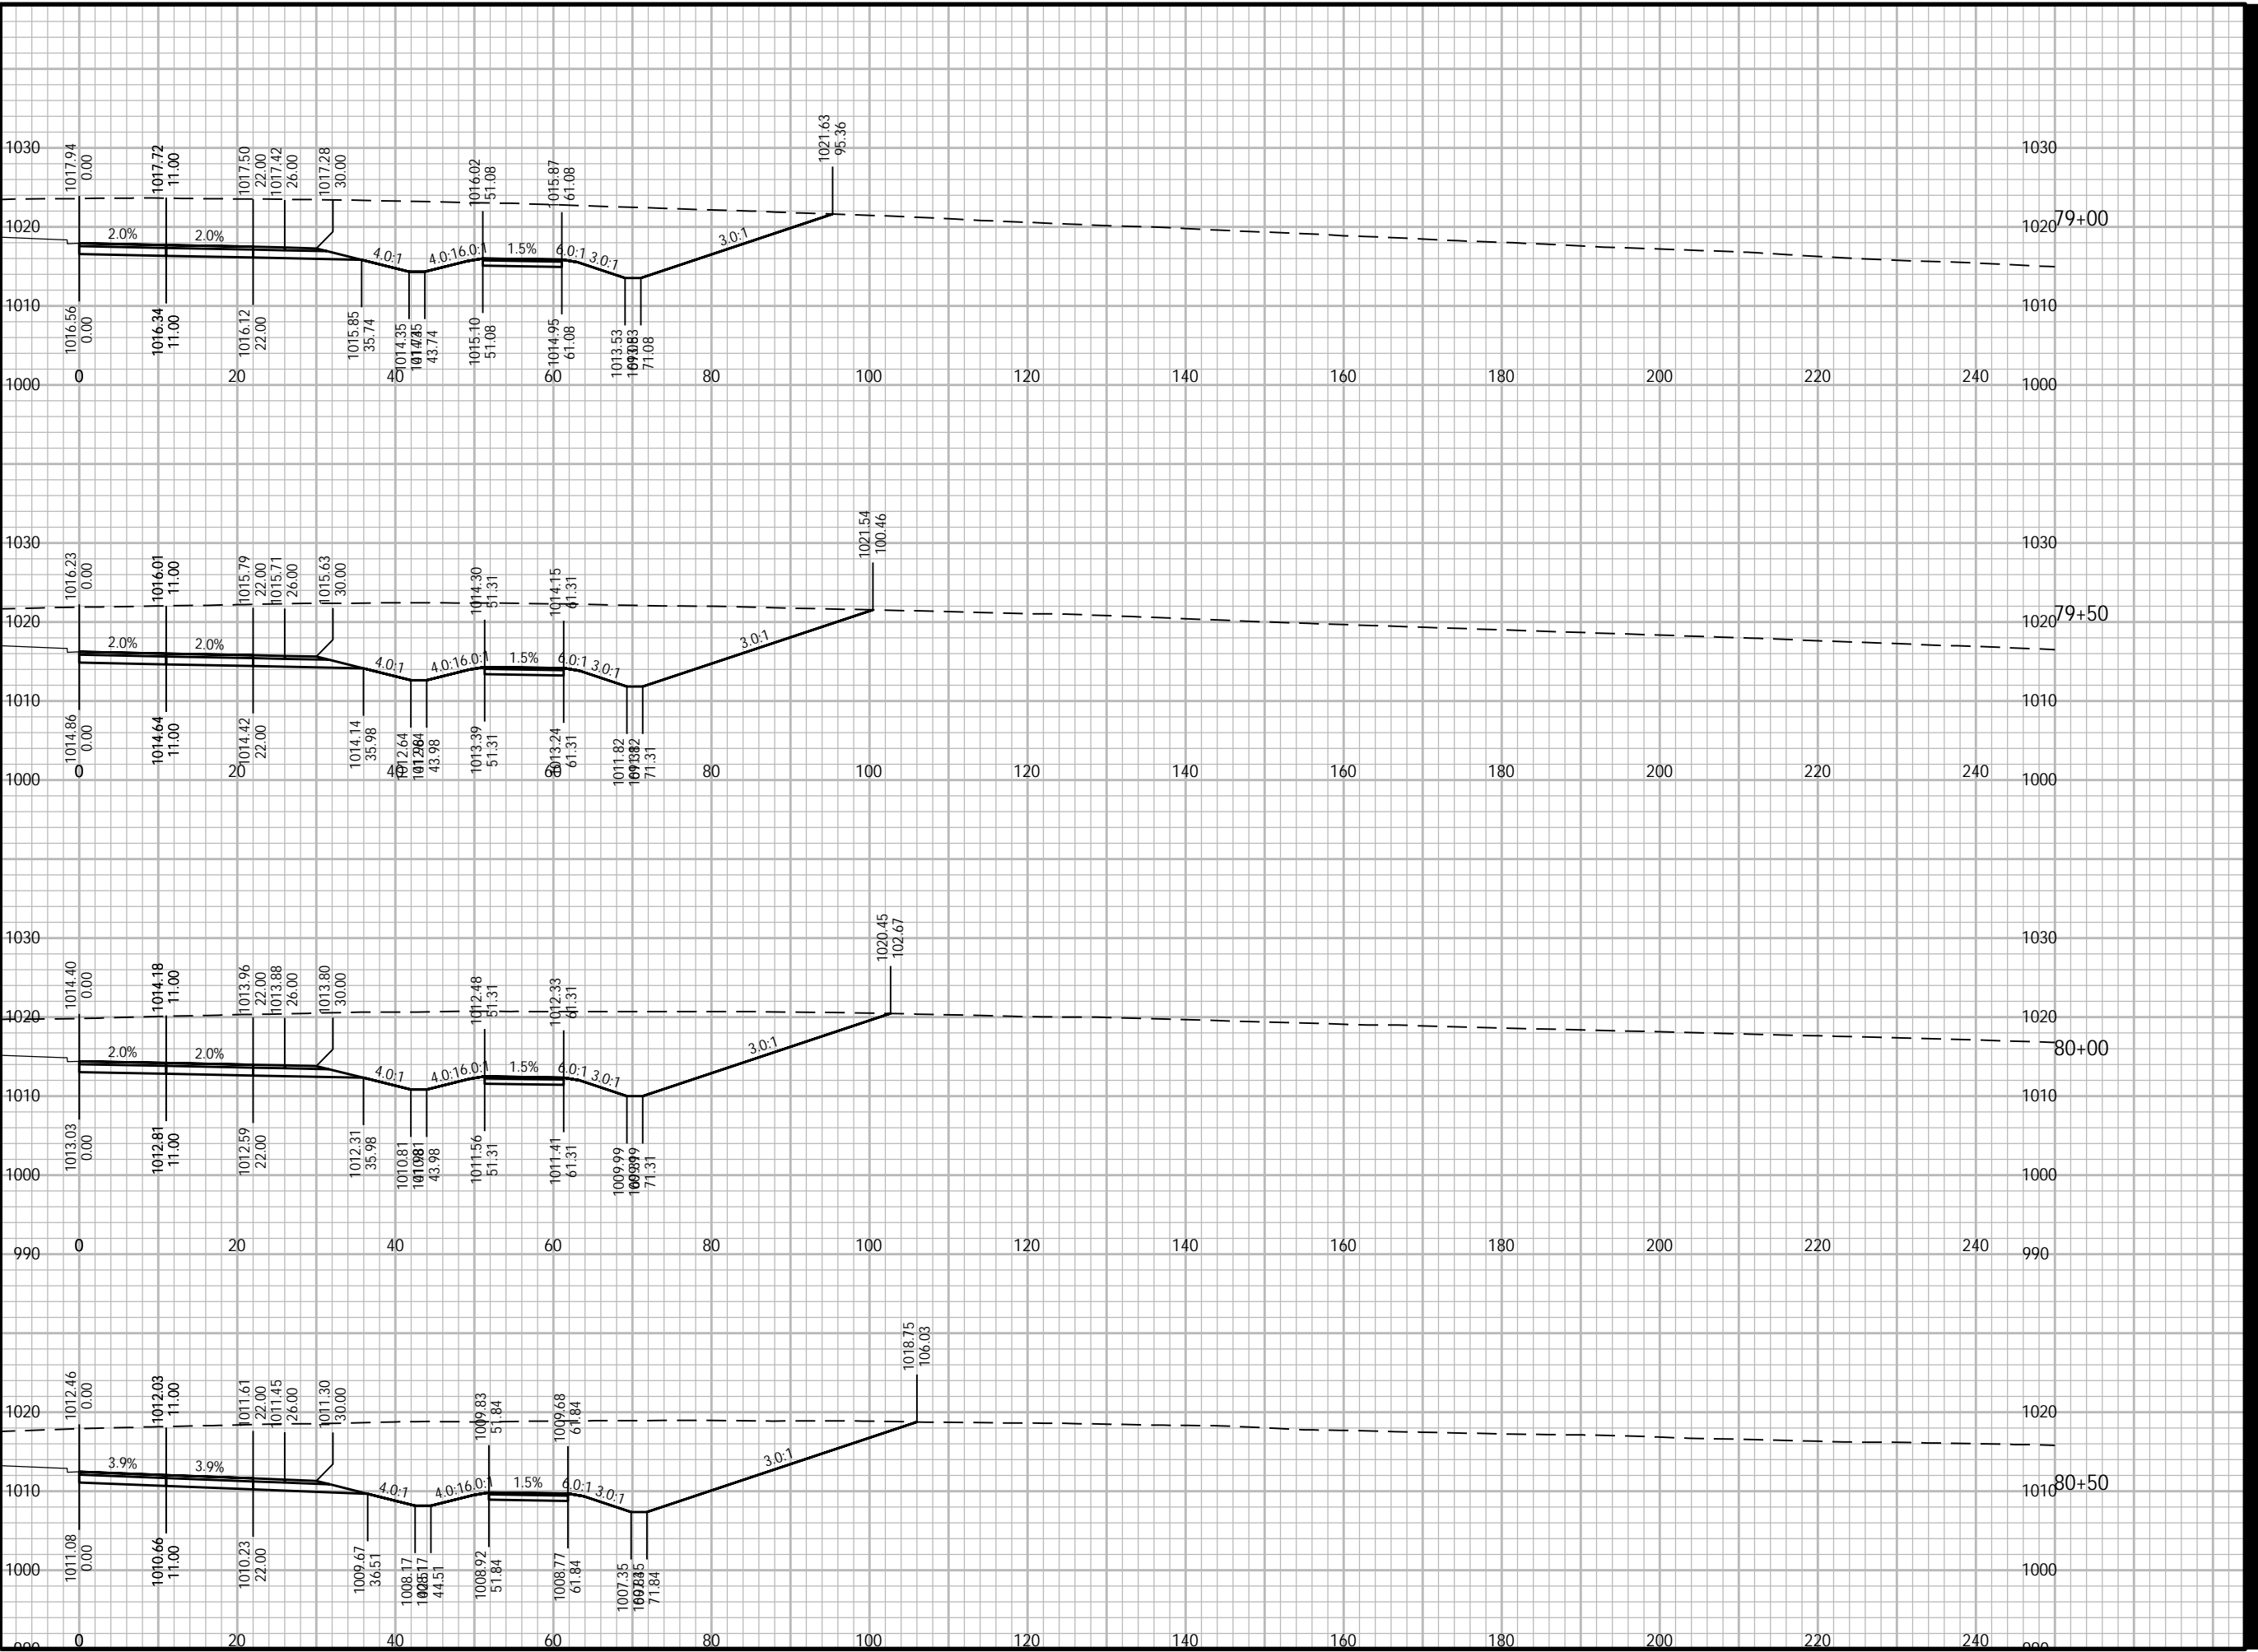



PROJECT

WEST ROAD

CTH G TO COUNTRY VIEW ROAD
20XX-XXX
VERONA, WISCONSIN

CLIENT

CITY OF VERONA

111 LINCOLN STREET
VERONA, WISCONSIN 53593
608-845-6495 tel
www.ci.verona.wi.us

CONSULTANT

AECOM
1350 DEMING WAY SUITE 100
MIDDLETON, WI 53562
608-836-9800 tel
608-836-9767 fax
www.aecom.com

SUB-CONSULTANTS

REGISTRATION

ISSUE/REVISION

I	DATE	DESCRIPTION
I		ORIGINAL
W/R	DATE	DESCRIPTION

KEY PLAN

PROJECT NUMBER

2023-XXX

SHEET TITLE

SHEET NUMBER

XS-NB-33


ANSI D 22" x 34"

Approved: ZRL

Checked: ZRL

Designer: K/W

Project Management Initials:

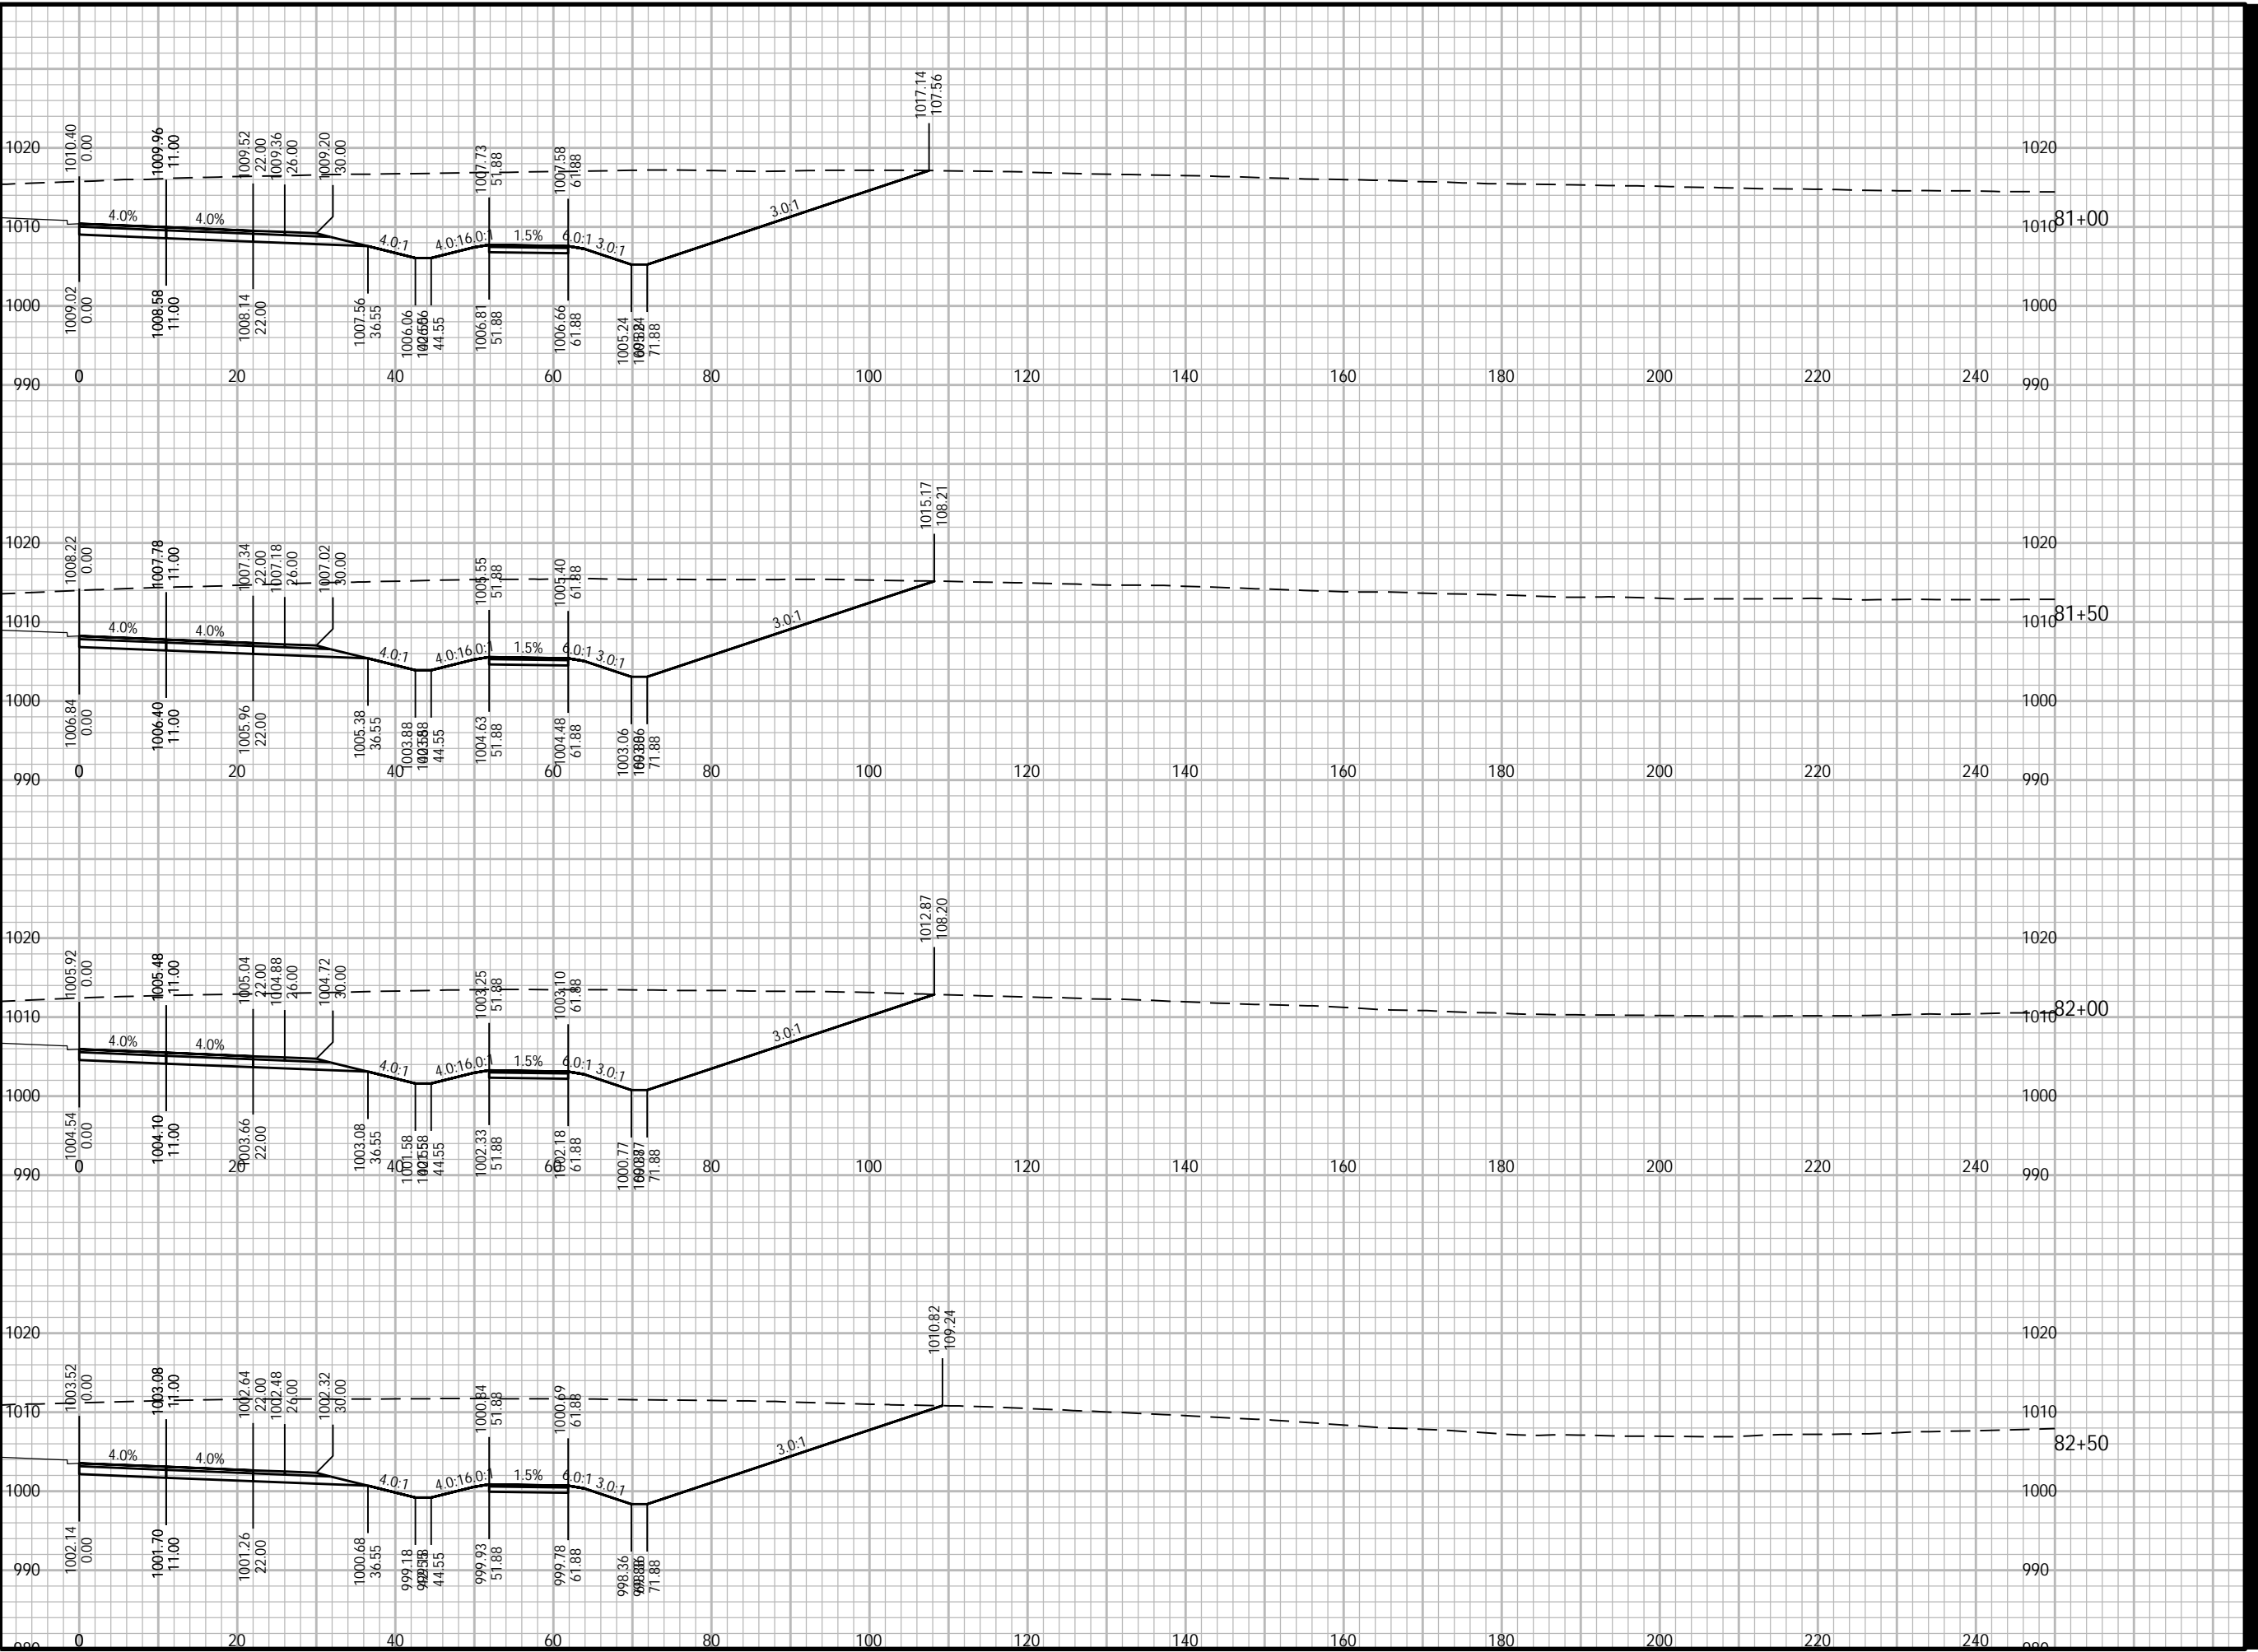

Plotted By: joshua.olson
Plot File Date Created: Feb/09/2024 1:04 PM
Layout-Sheet Name: NB-33
Filename: C:\WISDOT\STND\TEMP\AC\PUBLISH_27048\090201-XS.DWG



PROJECT

WEST ROAD

CTH G TO COUNTRY VIEW ROAD
20XX-XXX
VERONA, WISCONSIN

CLIENT

CITY OF VERONA

111 LINCOLN STREET
VERONA, WISCONSIN 53593
608-845-6495 tel
www.ci.verona.wi.us

CONSULTANT

AECOM
1350 DEMING WAY SUITE 100
MIDDLETON, WI 53562
608-836-9800 tel
608-836-9767 fax
www.aecom.com

SUB-CONSULTANTS

REGISTRATION

ISSUE/REVISION

I	DATE	DESCRIPTION
1		ORIGINAL
1/R		DESCRIPTION

KEY PLAN

PROJECT NUMBER

2023-XXX

SHEET TITLE

SHEET NUMBER

XS-NB-34

ANSI D 22' x 34'

Approved: ZRL

Checked: ZRL

Designer: K/W

Project Management Initials:

980

990

1000

1010

980

990

1000

1010

980

990

1000

1010

980

990

1000


980

970

980

990

1000

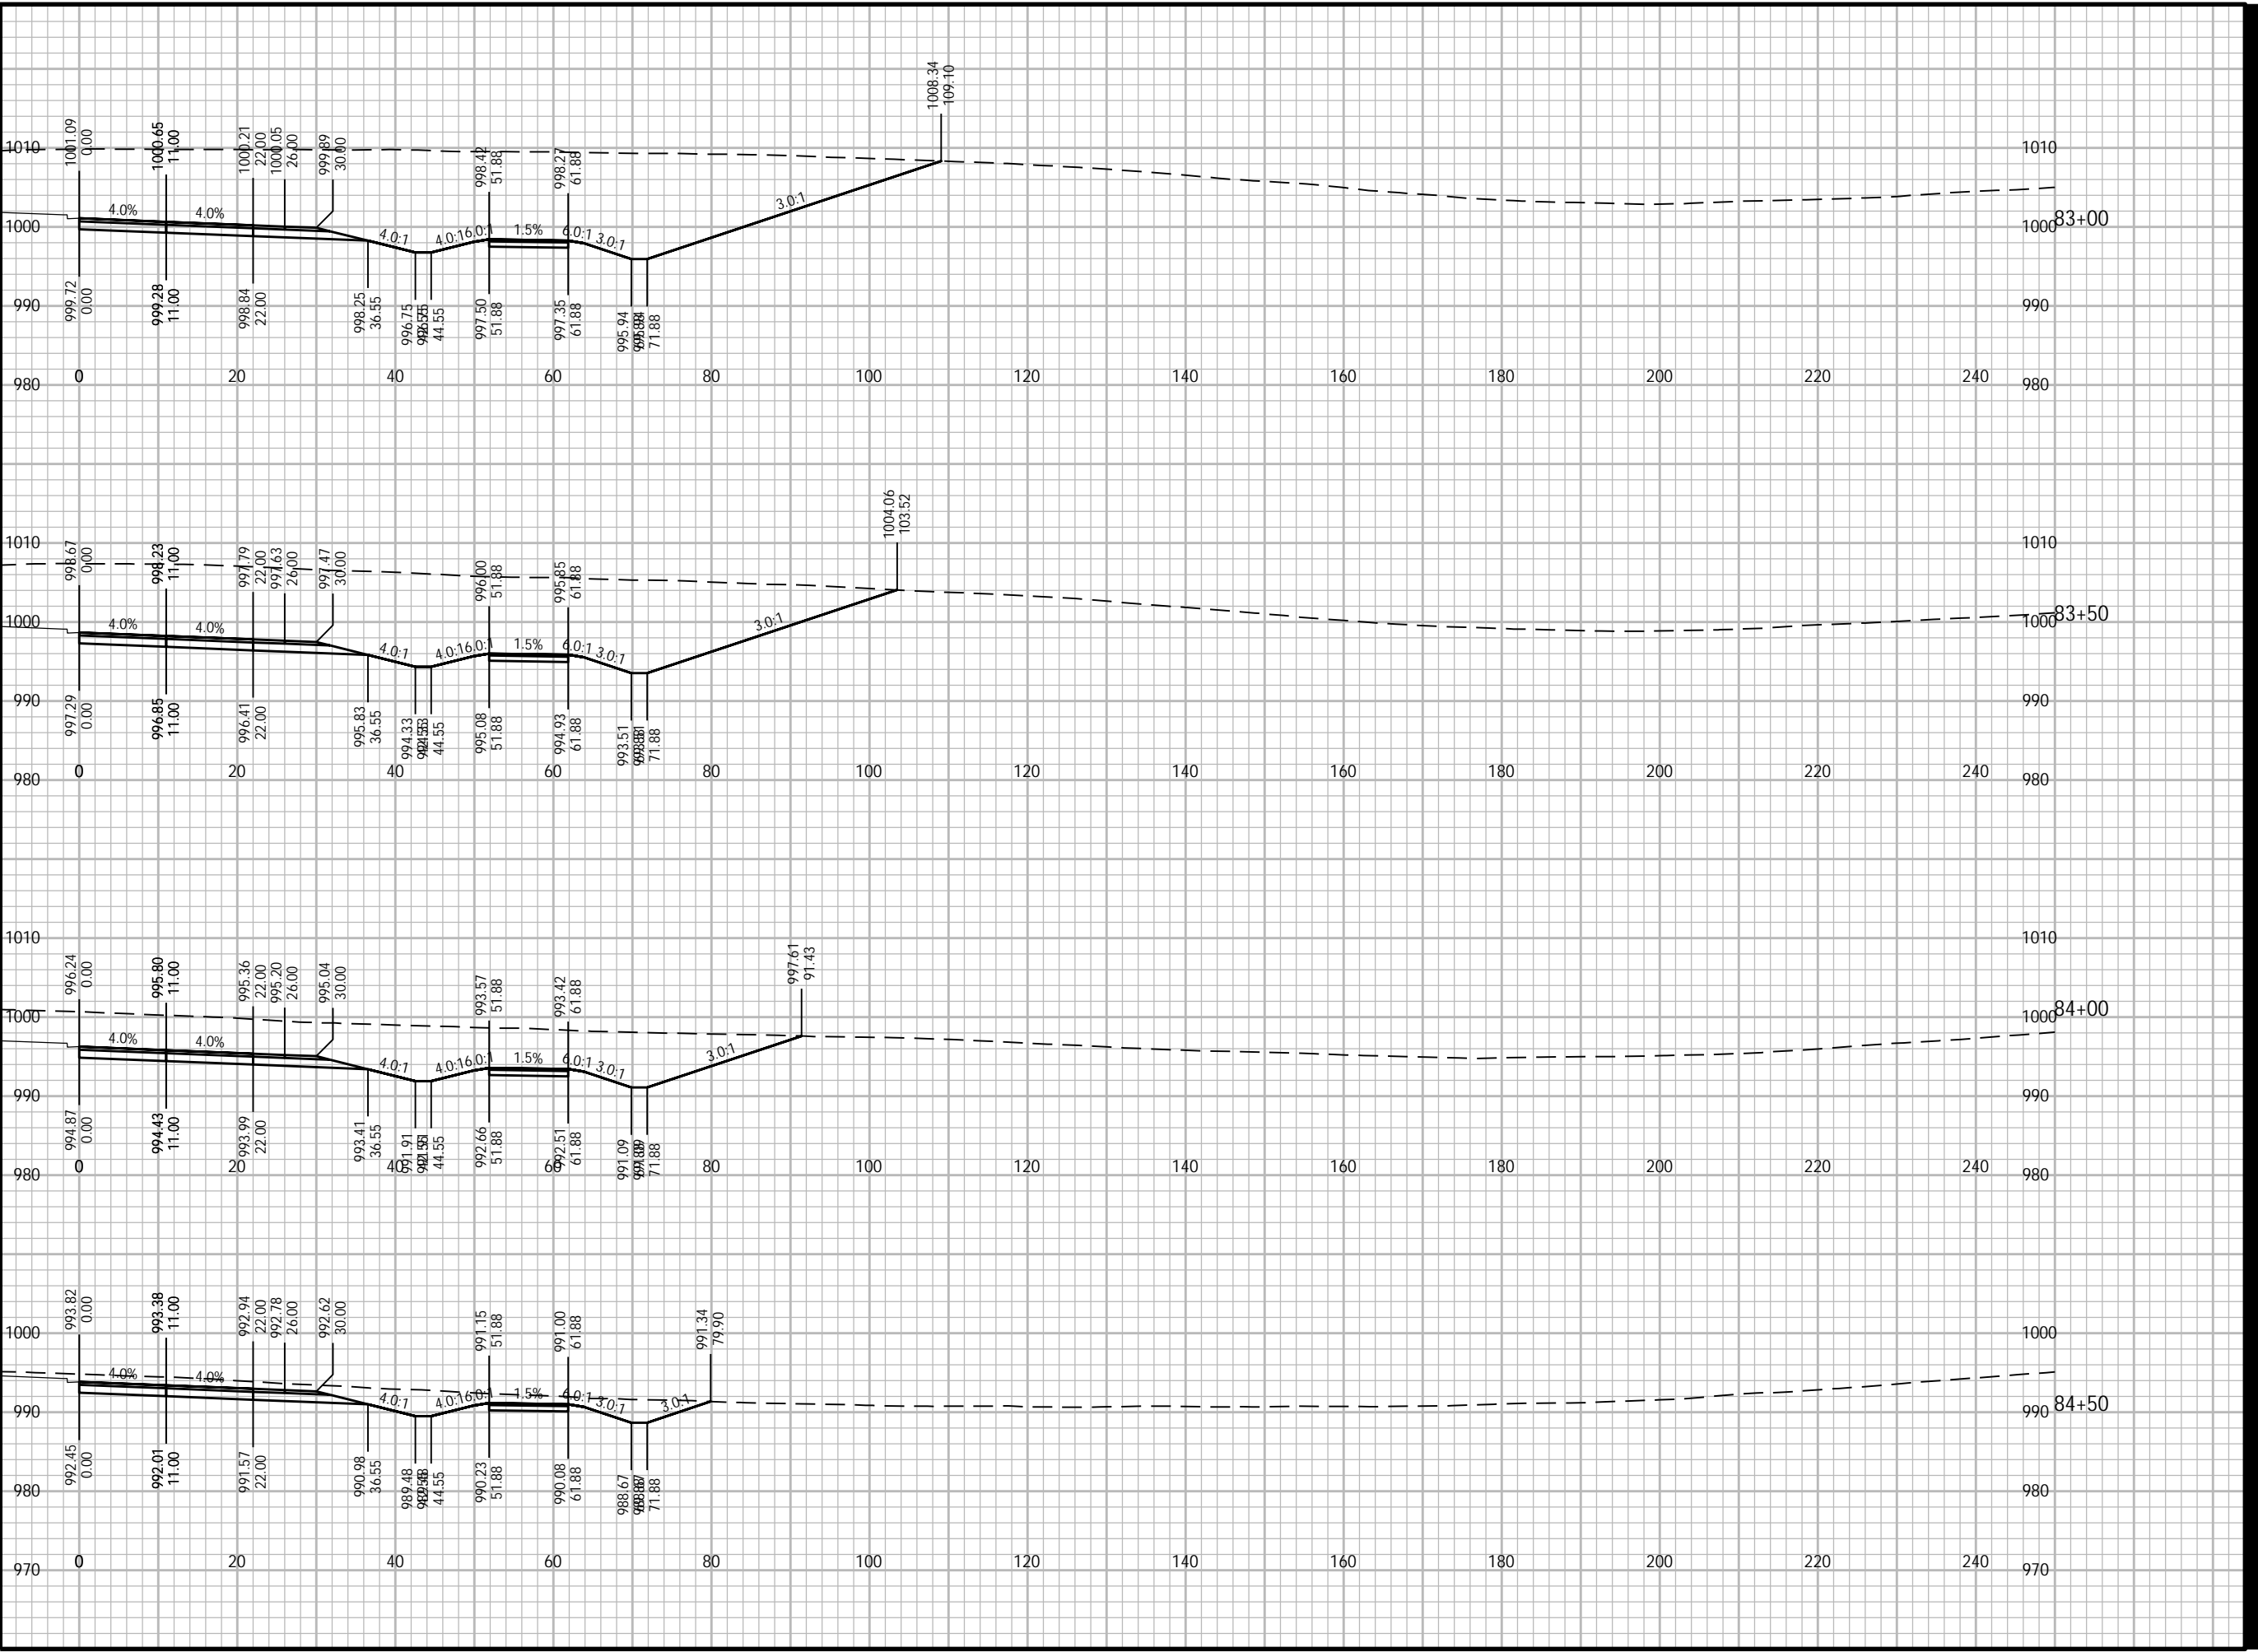

Plotted By: joshua.olson
Plot File Date Created: Feb/09/2024 1:04 PM
Layout-Sheet Name: NB-34
Filename: C:\WISDOT\STND\TEMP\AC\PUBLISH_27048\090201-XS.DWG



PROJECT

WEST ROAD

CTH G TO COUNTRY VIEW ROAD
20XX-XXX
VERONA, WISCONSIN

CLIENT

CITY OF VERONA

111 LINCOLN STREET
VERONA, WISCONSIN 53593
608-845-6495 tel
www.ci.verona.wi.us

CONSULTANT

AECOM
1350 DEMING WAY SUITE 100
MIDDLETON, WI 53562
608-836-9800 tel
608-836-9767 fax
www.aecom.com

SUB-CONSULTANTS

REGISTRATION

ISSUE/REVISION

I	DATE	DESCRIPTION
I		ORIGINAL

KEY PLAN

PROJECT NUMBER

2023-XXX

SHEET TITLE

SHEET NUMBER

XS-NB-35


ANSI D 22" x 34"

Approved: ZRL

Checked: ZRL

Designer: K/W

Project Management Initials:

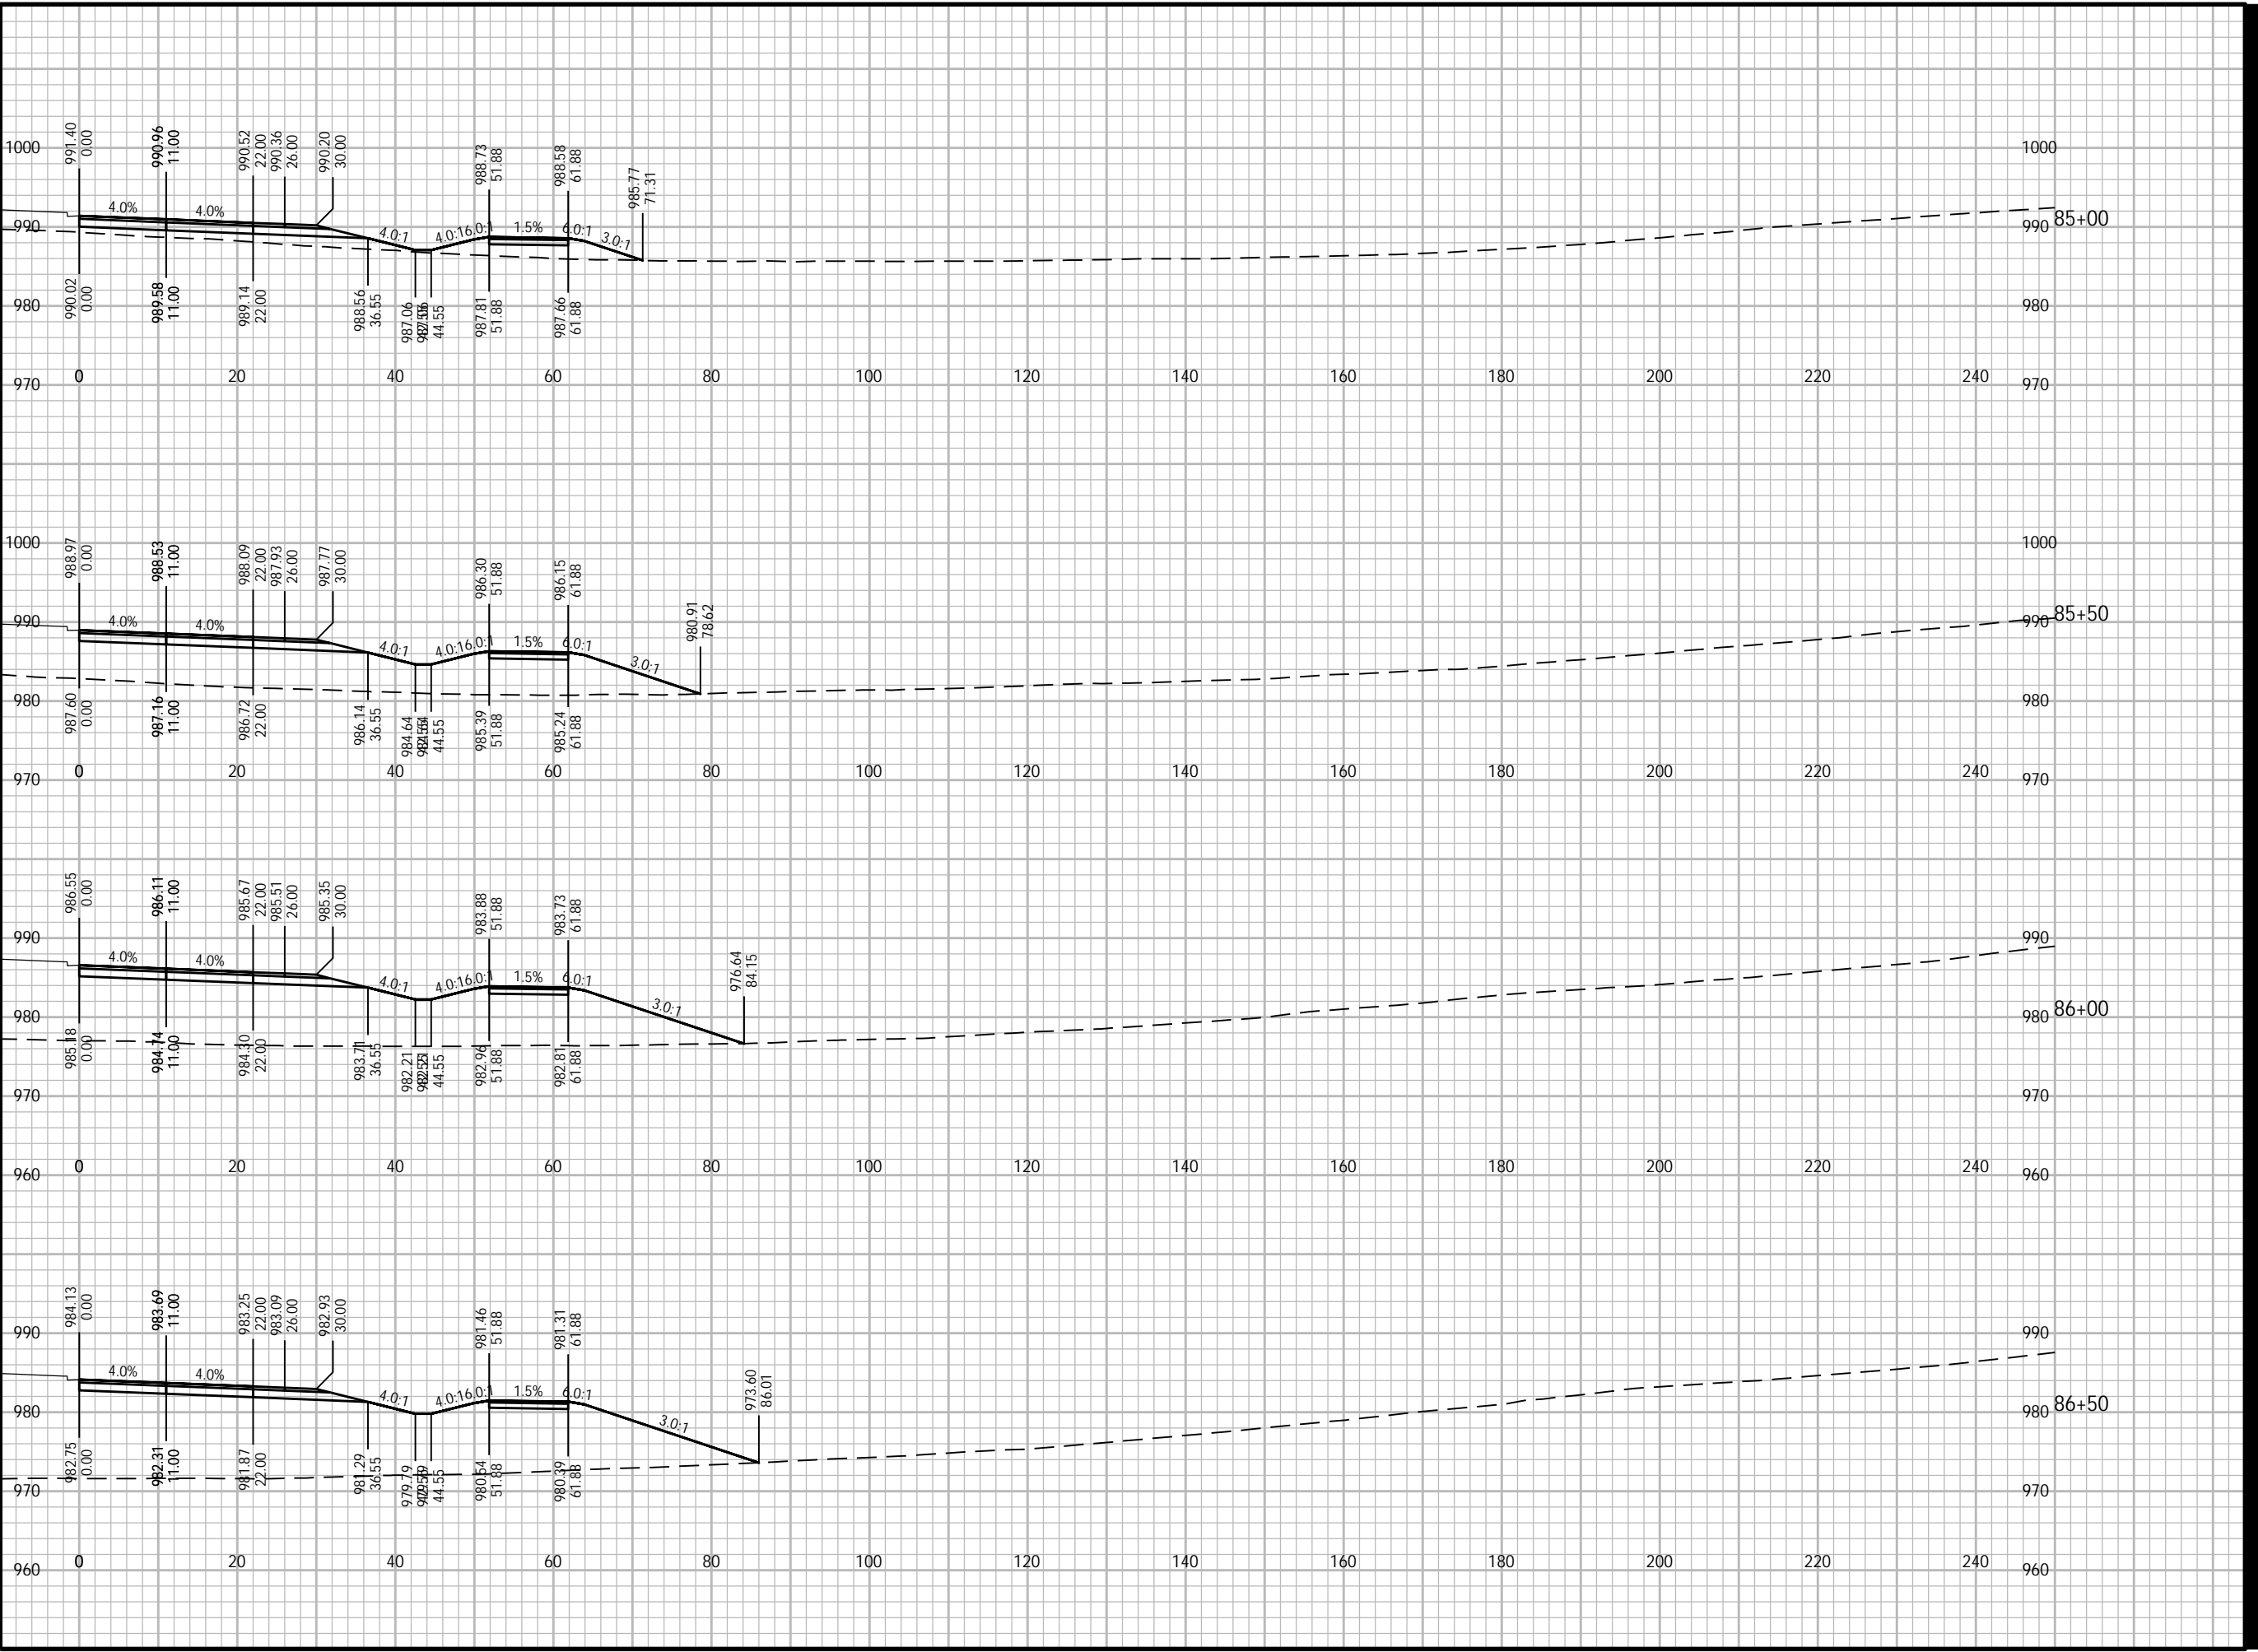

Plotted By: joshua.olson
Plot File Date Created: Feb/09/2024 1:04 PM
Layout-Sheet Name: NB-35
Filename: C:\WISDOT\STND\TEMP\AC\PUBLISH_27048\090201-XS.DWG



PROJECT

WEST ROAD

CTH G TO COUNTRY VIEW ROAD
20XX-XXX
VERONA, WISCONSIN

CLIENT

CITY OF VERONA

111 LINCOLN STREET
VERONA, WISCONSIN 53593
608-845-6495 tel
www.ci.verona.wi.us

CONSULTANT

AECOM
1350 DEMING WAY SUITE 100
MIDDLETON, WI 53562
608-836-9800 tel
608-836-9767 fax
www.aecom.com

SUB-CONSULTANTS

REGISTRATION

ISSUE/REVISION

I	DATE	DESCRIPTION
I		ORIGINAL
I/R	DATE	DESCRIPTION

KEY PLAN

PROJECT NUMBER


2023-XXX

SHEET TITLE

SHEET NUMBER

XS-NB-36

ANSI D 22" x 34"
Approved: ZRL
Checked: ZRL
Designer: K/W
Project Management Initials:

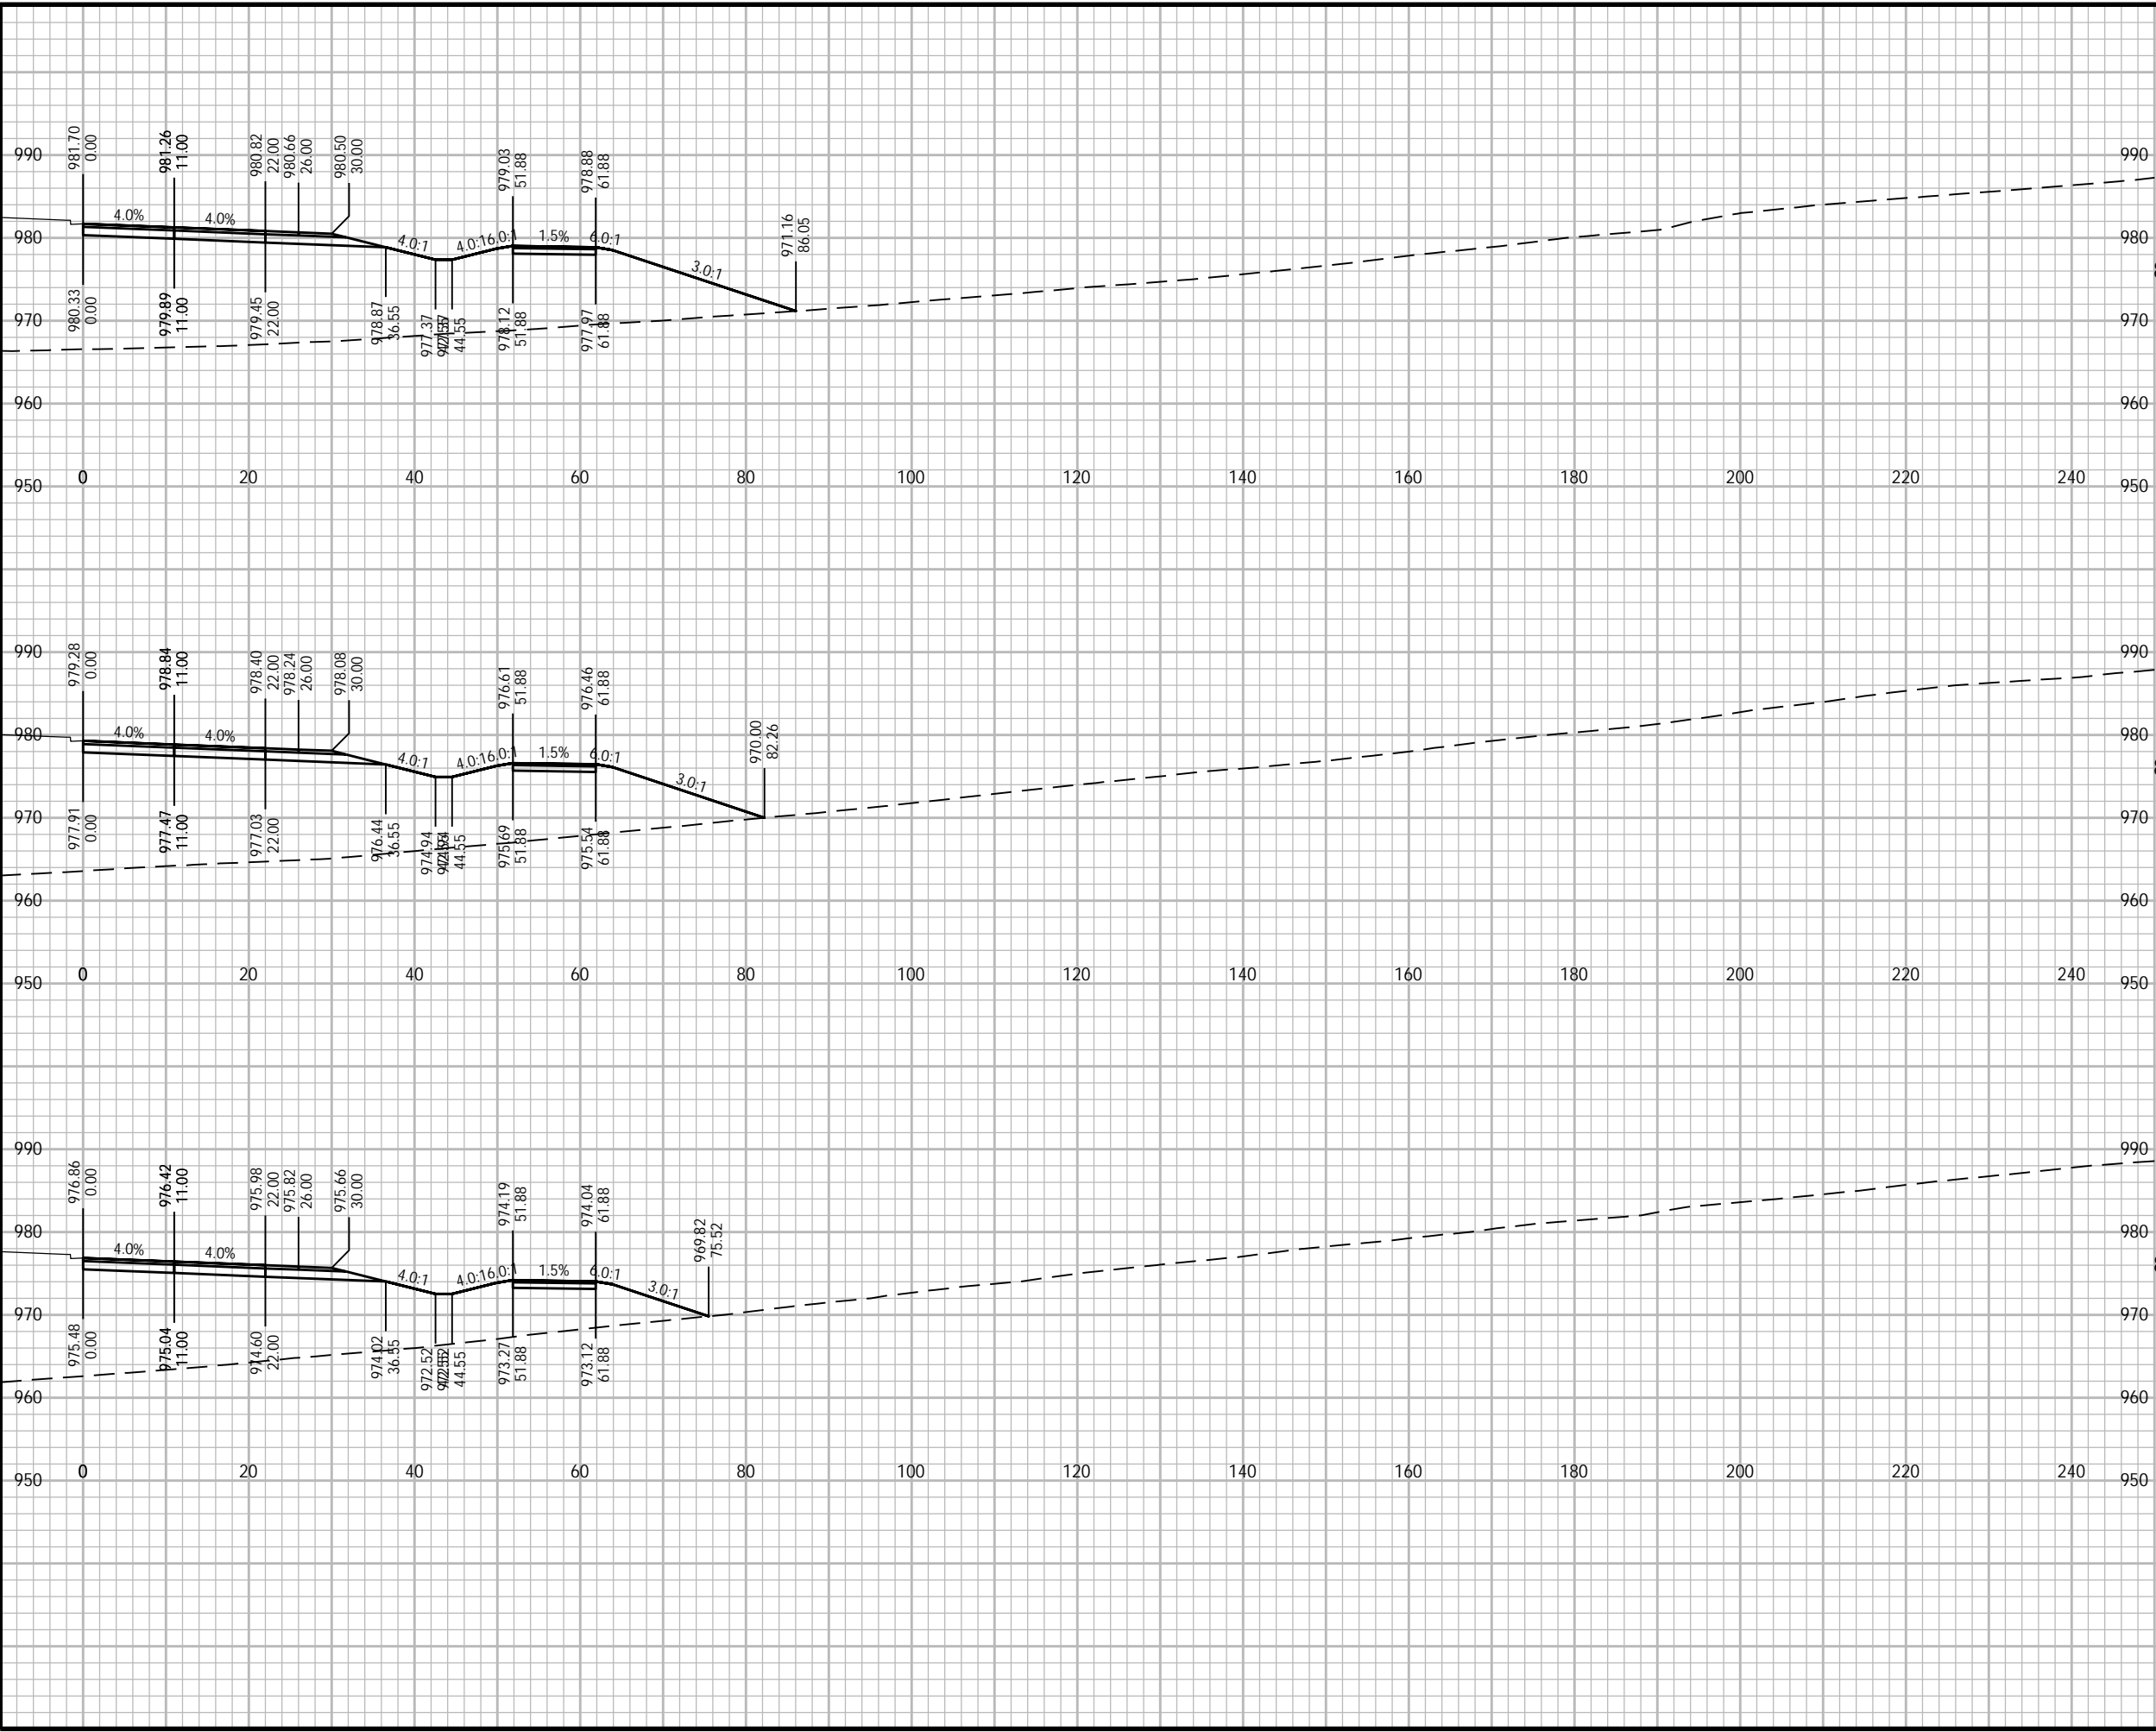

Plotted By: joshua.olson
Plot File Date Created: Feb/09/2024 1:05 PM
Layout-Sheet Name: NB-36
Filename: C:\WISDOT\STND\TEMP\AC\PUBLISH_27048\090201-XS.DWG



PROJECT

WEST ROAD

CTH G TO COUNTRY VIEW ROAD
20XX-XXX
VERONA, WISCONSIN

CLIENT

CITY OF VERONA

111 LINCOLN STREET
VERONA, WISCONSIN 53593
608-845-6495 tel
www.ci.verona.wi.us

CONSULTANT

AECOM
1350 DEMING WAY SUITE 100
MIDDLETON, WI 53562
608-836-9800 tel
608-836-9767 fax
www.aecom.com

SUB-CONSULTANTS

REGISTRATION

ISSUE/REVISION

I	DATE	DESCRIPTION
1		ORIGINAL

KEY PLAN

PROJECT NUMBER

2023-XXX

SHEET TITLE

SHEET NUMBER

XS-NB-37


ANSI D 22" x 34"

Approved: ZRL

Checked: ZRL

Designer: K/W

Project Management Initials:

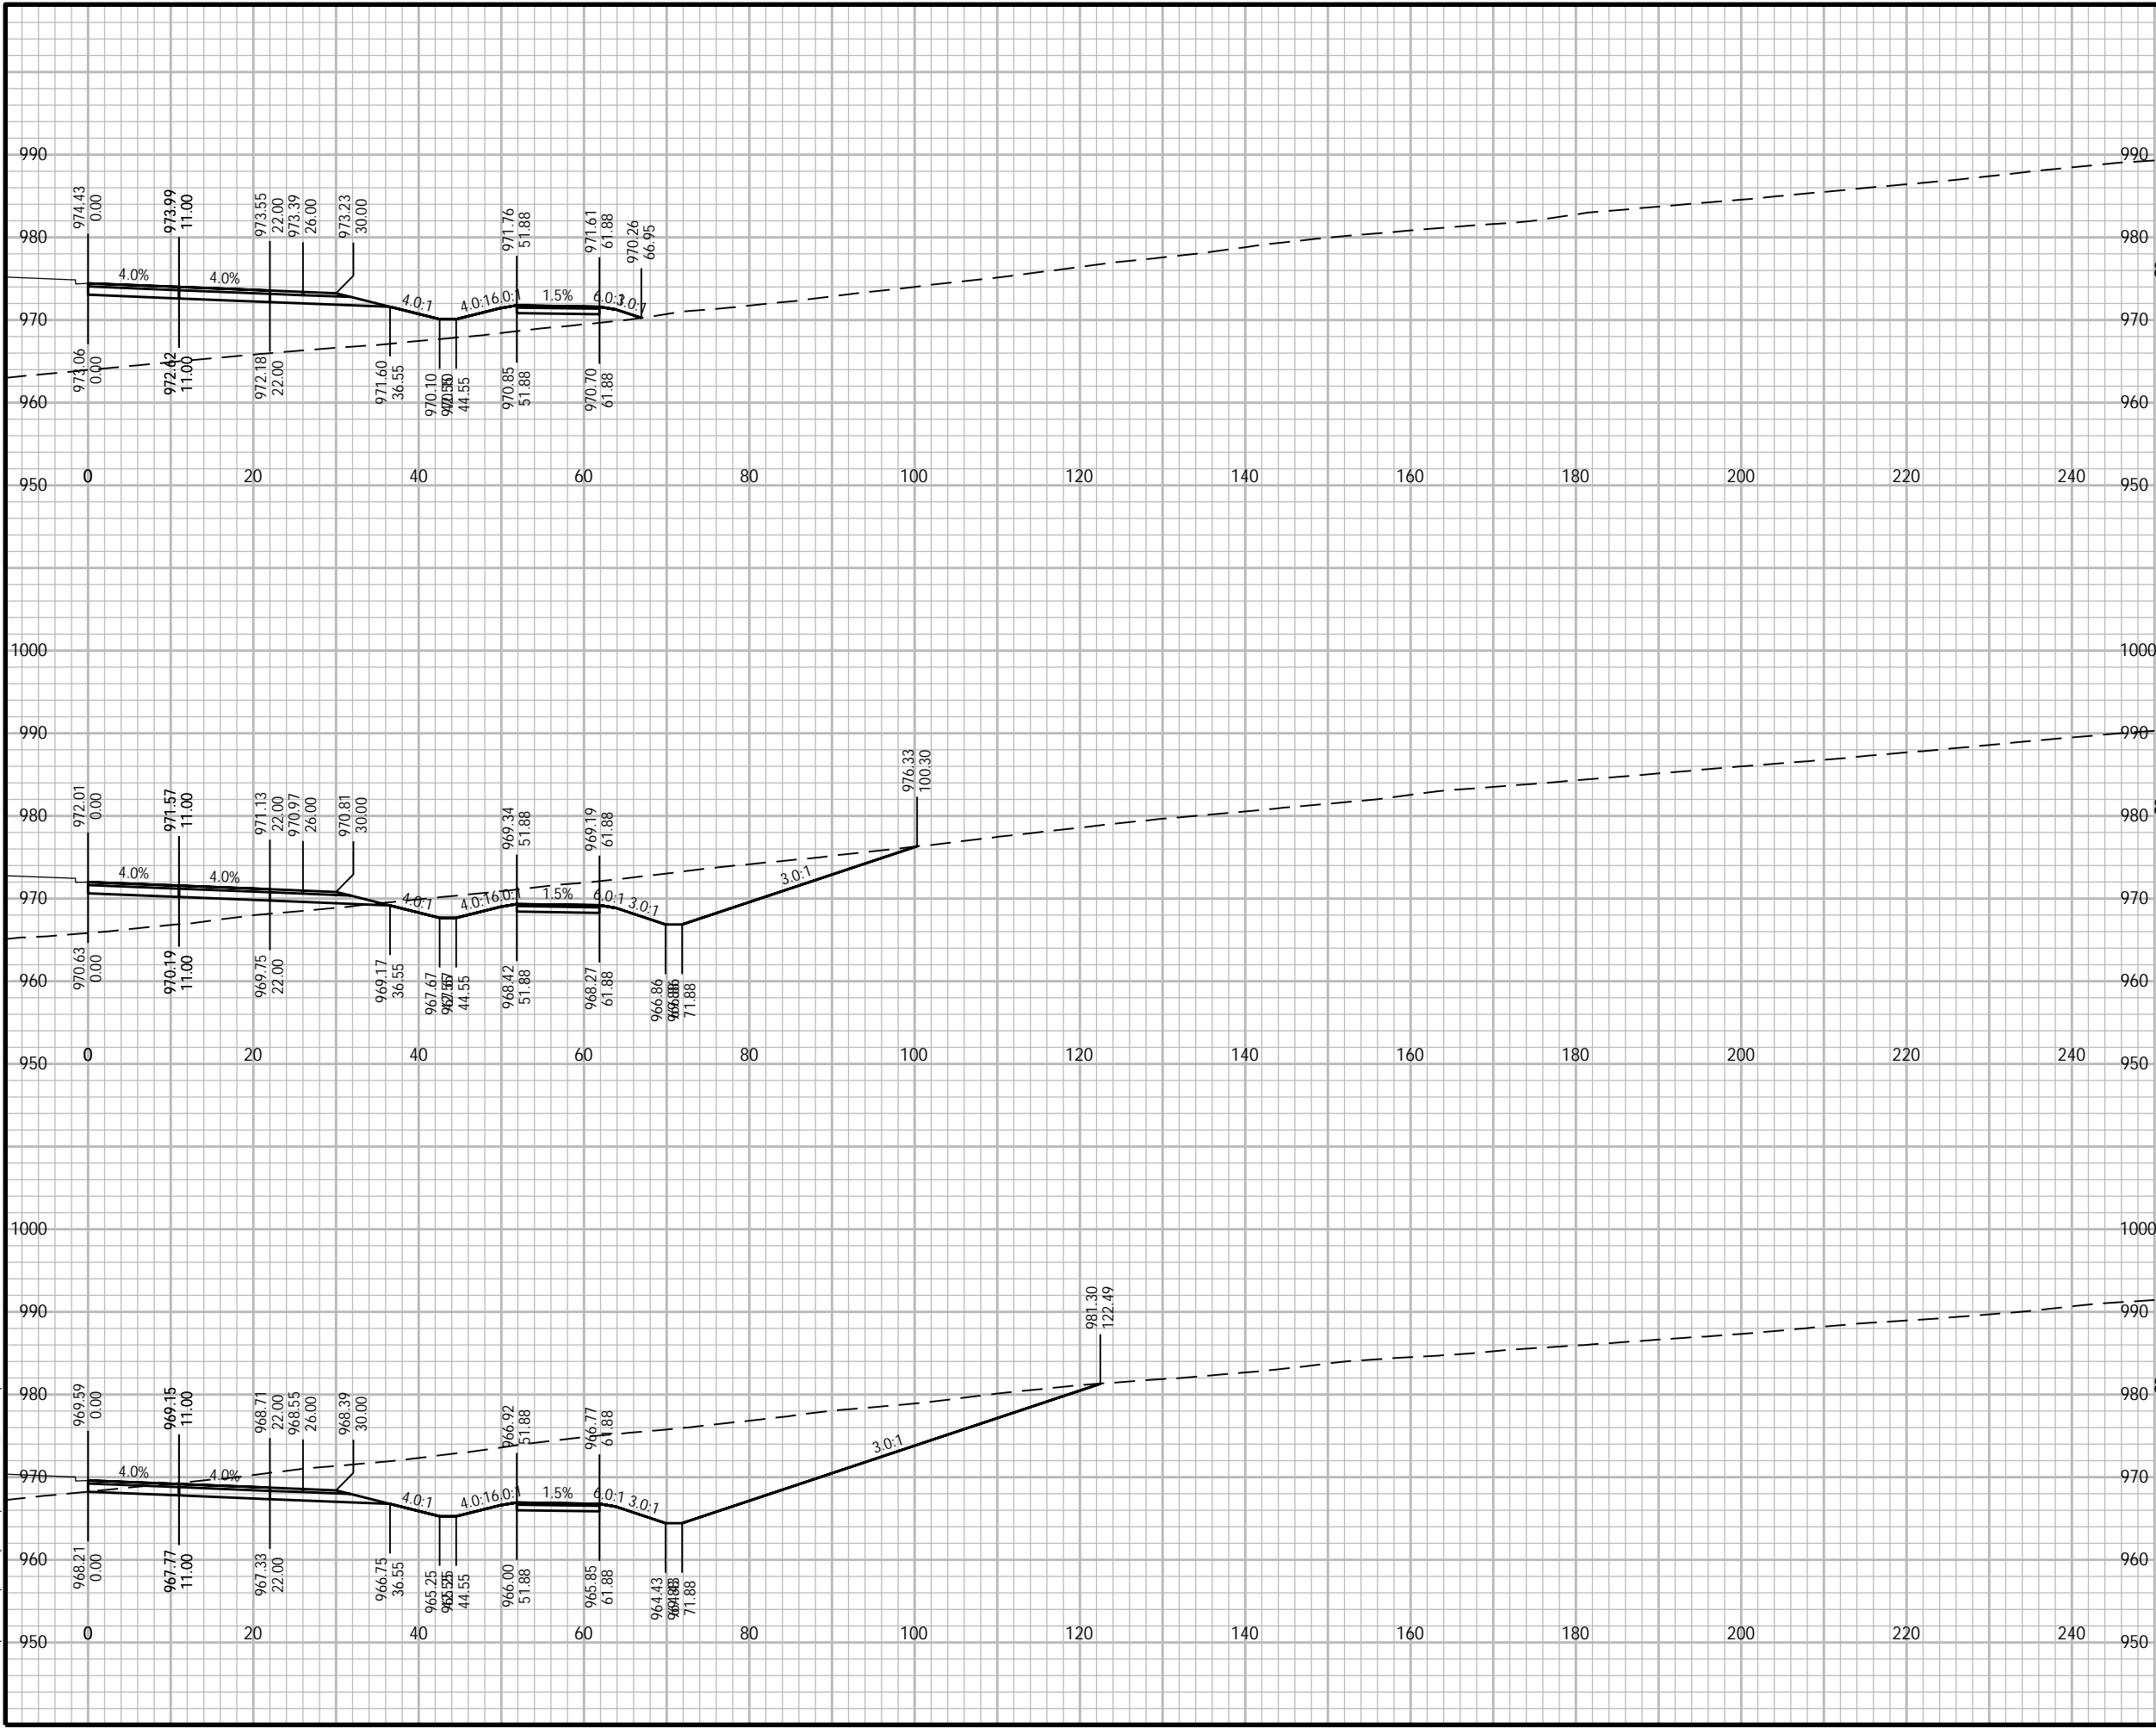

Plotted By: joshua.olson
 Plot File Date Created: Feb/09/2024 1:05 PM
 Layout-Sheet Name: NB-37
 Filename: C:\WISDOT\STND\TEMP\AC\PUBLISH_27048\090201-XS.DWG



PROJECT

WEST ROAD

CTH G TO COUNTRY VIEW ROAD
20XX-XXX
VERONA, WISCONSIN

CLIENT

CITY OF VERONA

111 LINCOLN STREET
VERONA, WISCONSIN 53593
608-845-6495 tel
www.ci.verona.wi.us

CONSULTANT

AECOM
1350 DEMING WAY SUITE 100
MIDDLETON, WI 53562
608-836-9800 tel
608-836-9767 fax
www.aecom.com

SUB-CONSULTANTS

REGISTRATION

ISSUE/REVISION

I	DATE	DESCRIPTION
I		ORIGINAL
W/R	DATE	DESCRIPTION

KEY PLAN


PROJECT NUMBER

2023-XXX

SHEET TITLE

SHEET NUMBER

XS-NB-38

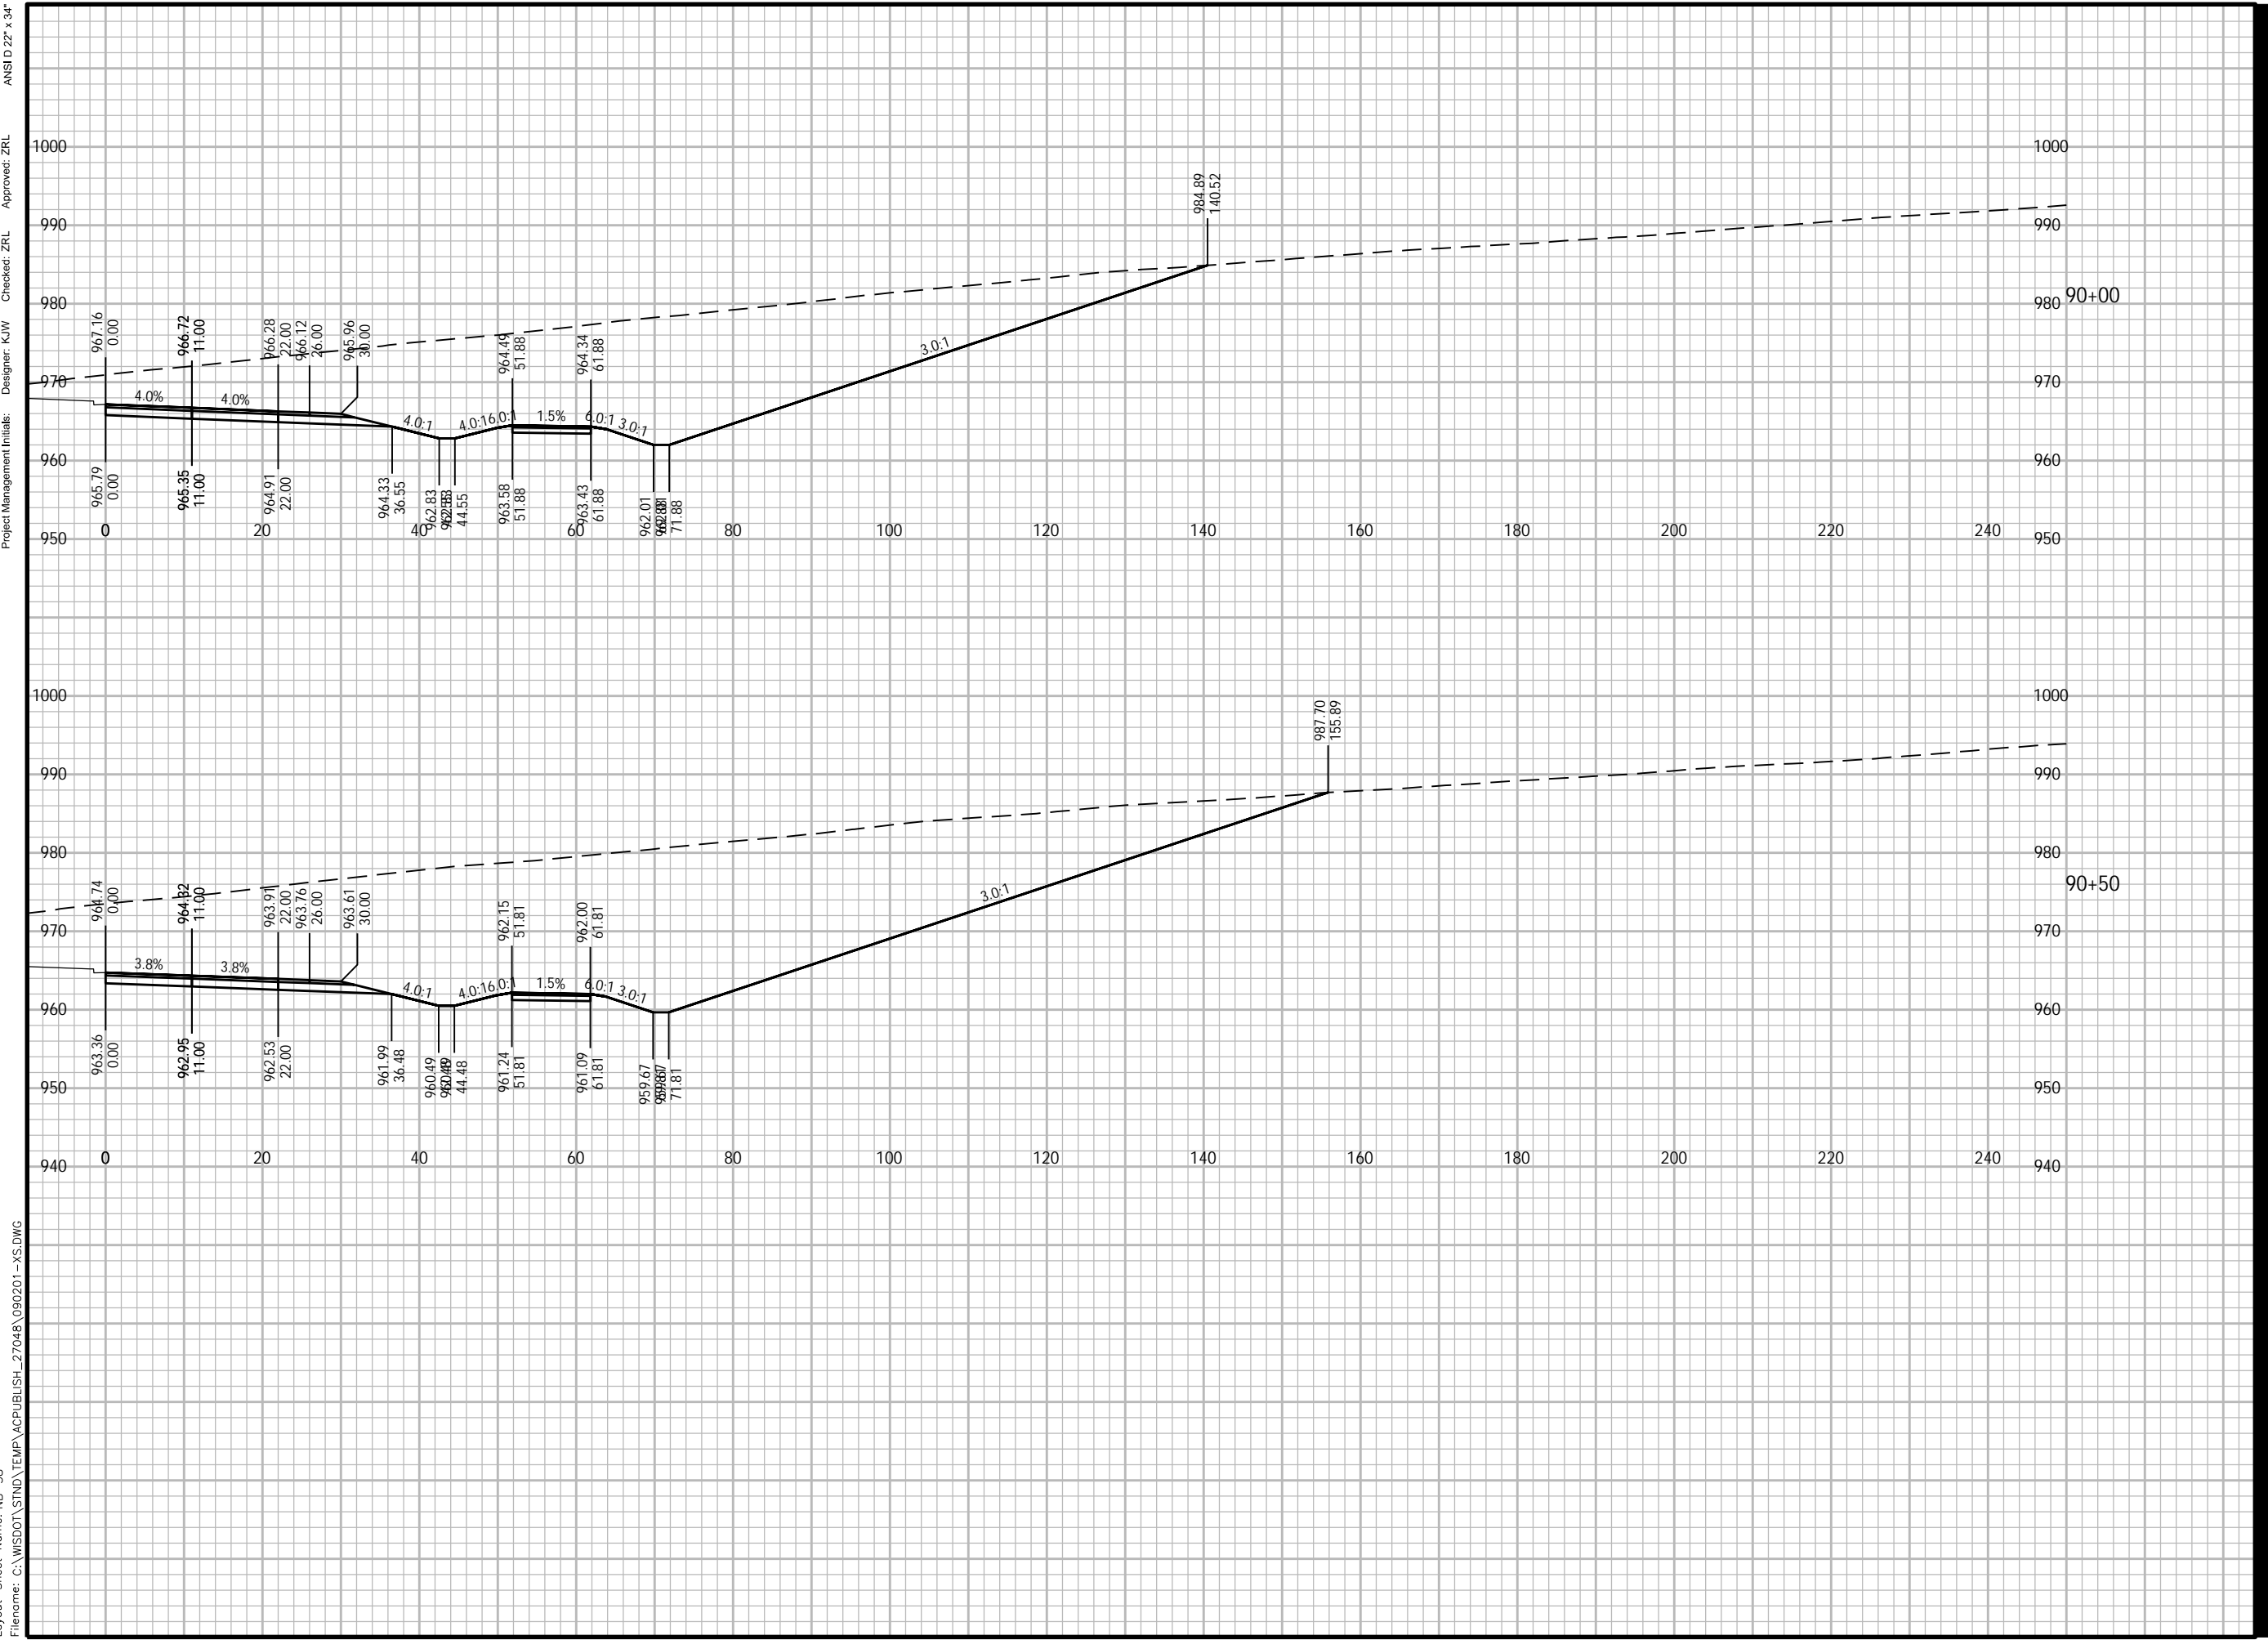

Plotted By: joshua.olson
 Plot File Date Created: Feb/09/2024 1:05 PM
 Layout-Sheet Name: NB-38
 Filename: C:\WISDOT\STND\TEMP\AC\PUBLISH_27048\090201-XS.DWG
 Project Management Initials:
 Designer: K/W
 Checked: Z/L
 Approved: Z/L
 ANS I D 22' x 34'



PROJECT

WEST ROAD

CTH G TO COUNTRY VIEW ROAD
20XX-XXX
VERONA, WISCONSIN

CLIENT

CITY OF VERONA

111 LINCOLN STREET
VERONA, WISCONSIN 53593
608-845-6495 tel
www.ci.verona.wi.us

CONSULTANT

AECOM
1350 DEMING WAY SUITE 100
MIDDLETON, WI 53562
608-836-9800 tel
608-836-9767 fax
www.aecom.com

SUB-CONSULTANTS

REGISTRATION

ISSUE/REVISION

I	DATE	DESCRIPTION
I		ORIGINAL
I/R	DATE	DESCRIPTION

KEY PLAN

PROJECT NUMBER

2023-XXX

SHEET TITLE

SHEET NUMBER

XS-NB-39


ANSI D 22" x 34"

Approved: ZRL

Checked: ZRL

Designer: K/W

Project Management Initials:

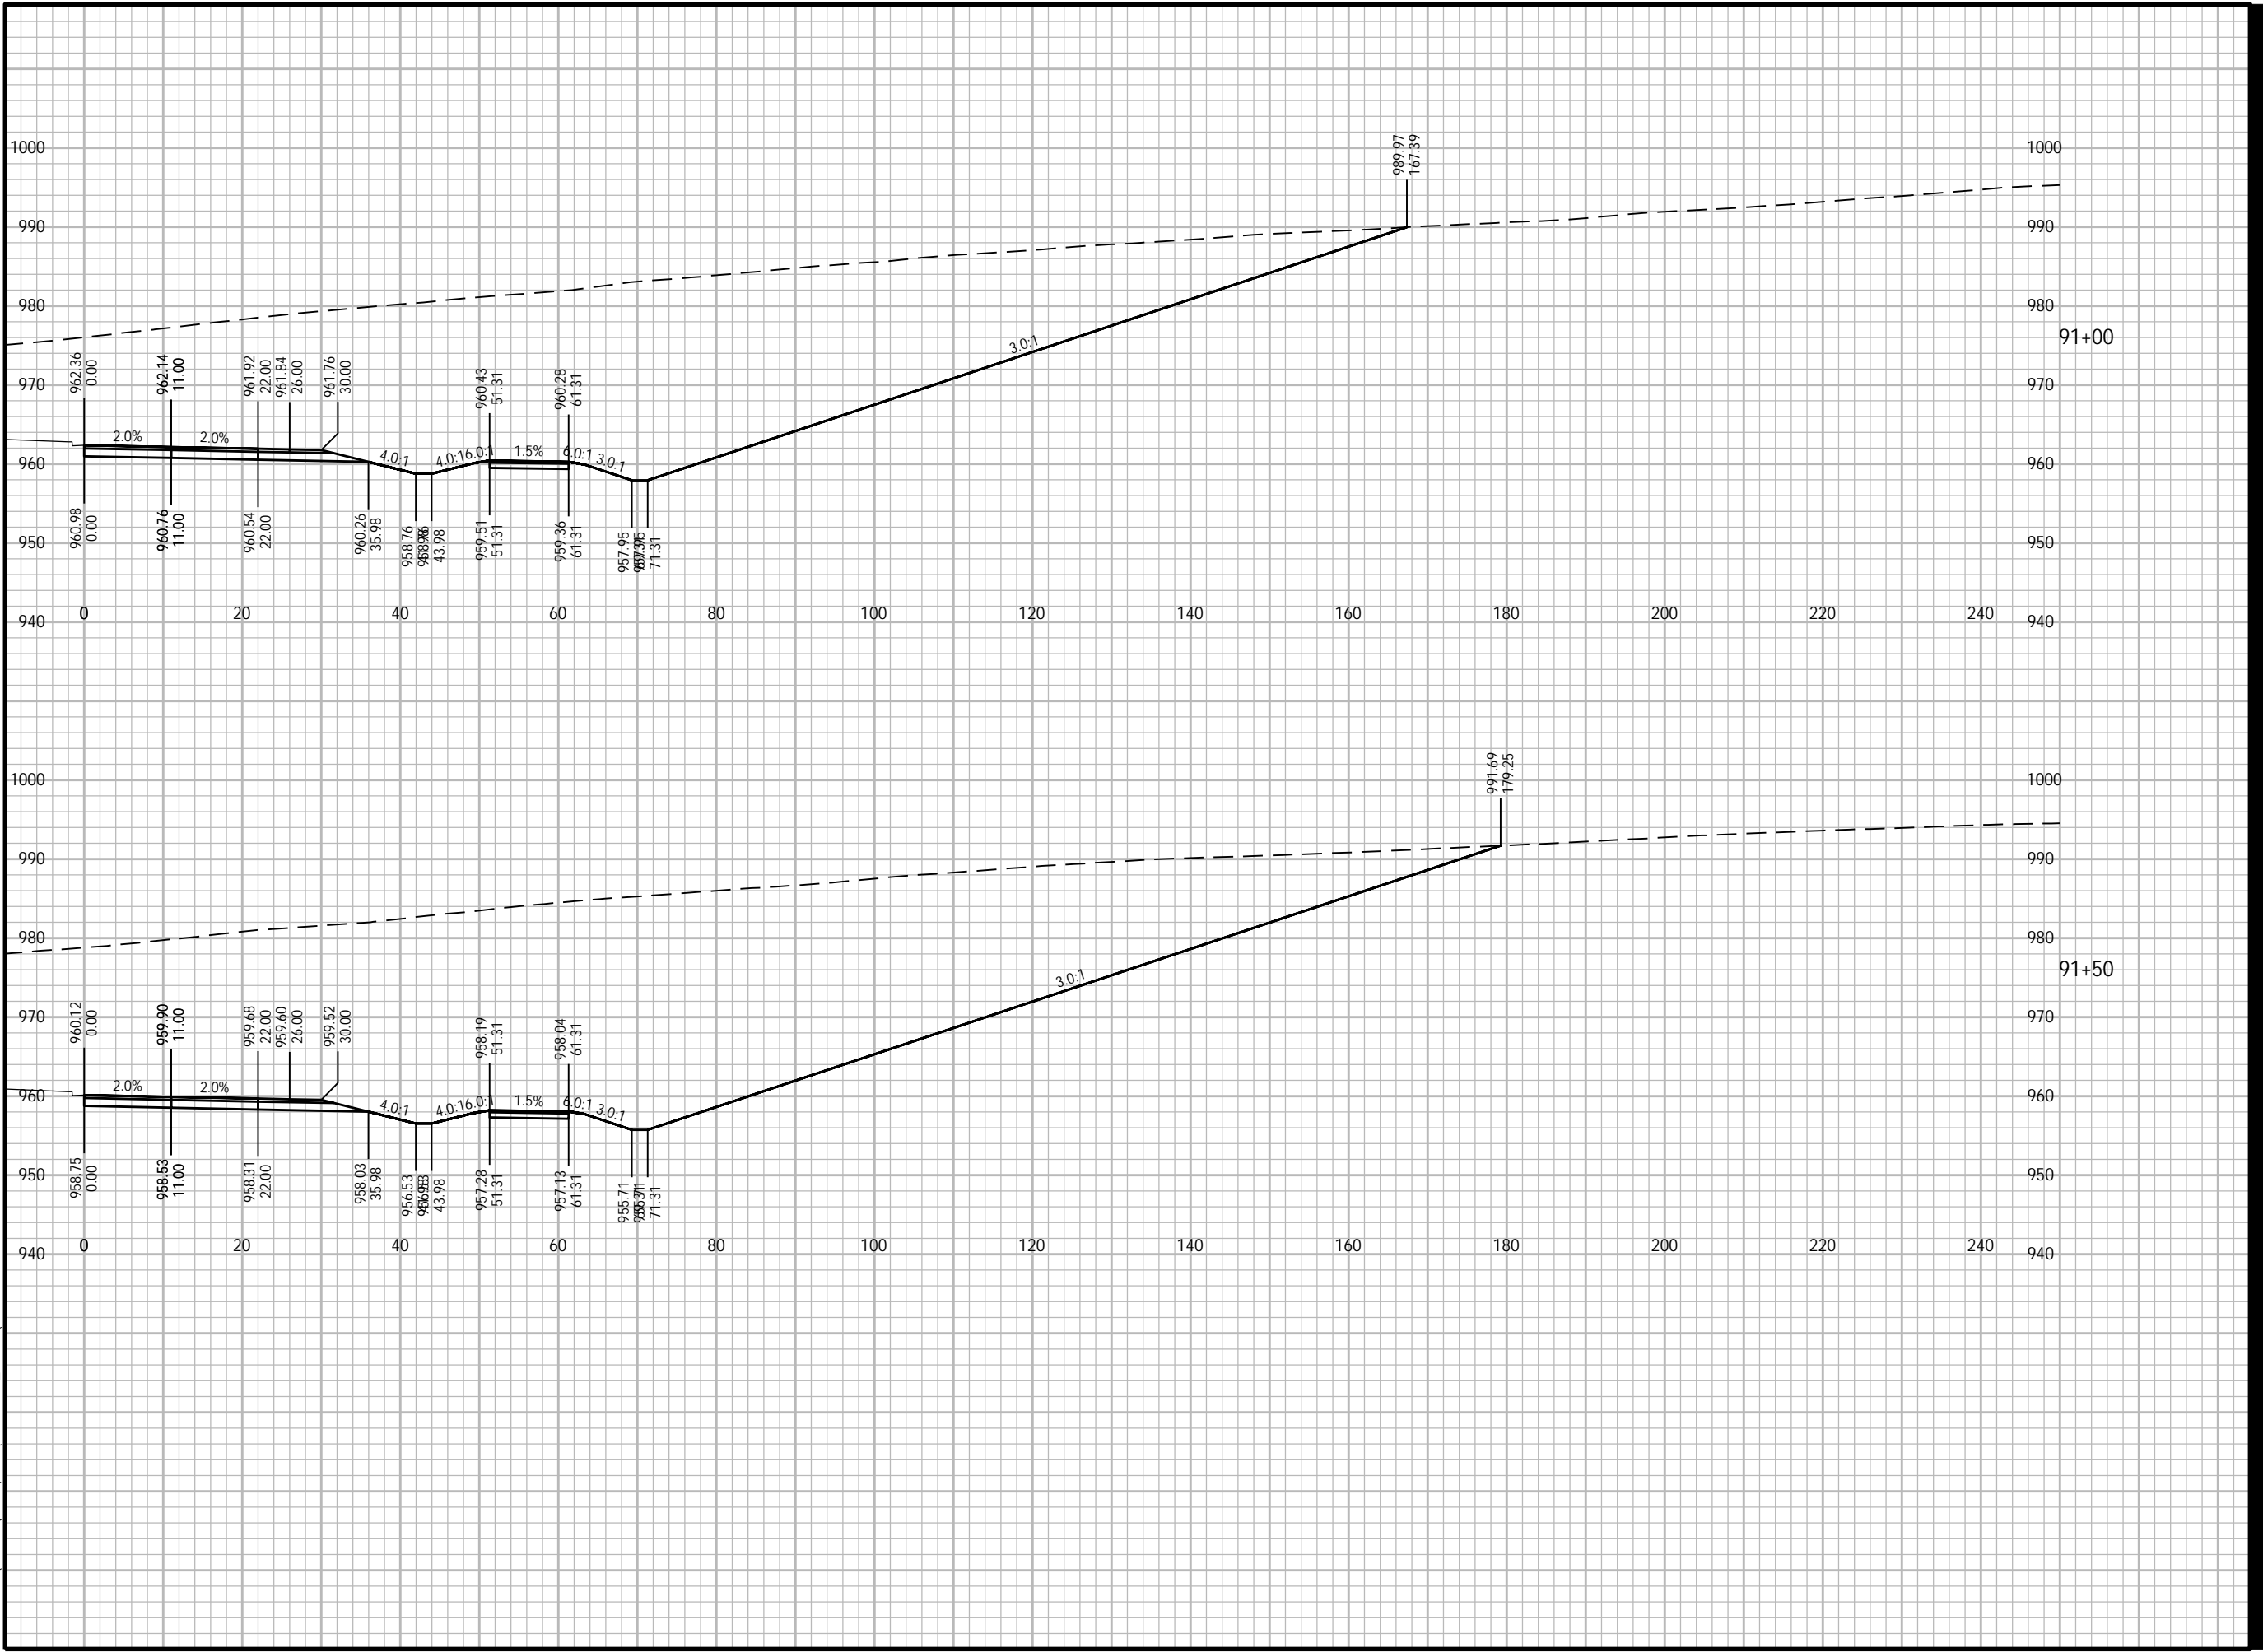

Plotted By: joshua.olson
Plot File Date Created: Feb/09/2024 1:05 PM
Layout-Sheet Name: NB-39
Filename: C:\WISDOT\STND\TEMP\AC\PUBLISH_27048\090201-XS.DWG



PROJECT

WEST ROAD

CTH G TO COUNTRY VIEW ROAD
20XX-XXX
VERONA, WISCONSIN

CLIENT

CITY OF VERONA

111 LINCOLN STREET
VERONA, WISCONSIN 53593
608-845-6495 tel
www.ci.verona.wi.us

CONSULTANT

AECOM
1350 DEMING WAY SUITE 100
MIDDLETON, WI 53562
608-836-9800 tel
608-836-9767 fax
www.aecom.com

SUB-CONSULTANTS

REGISTRATION

ISSUE/REVISION

I	DATE	DESCRIPTION
I		ORIGINAL
I/R	DATE	DESCRIPTION

KEY PLAN


PROJECT NUMBER

2023-XXX

SHEET TITLE

SHEET NUMBER

XS-NB-40

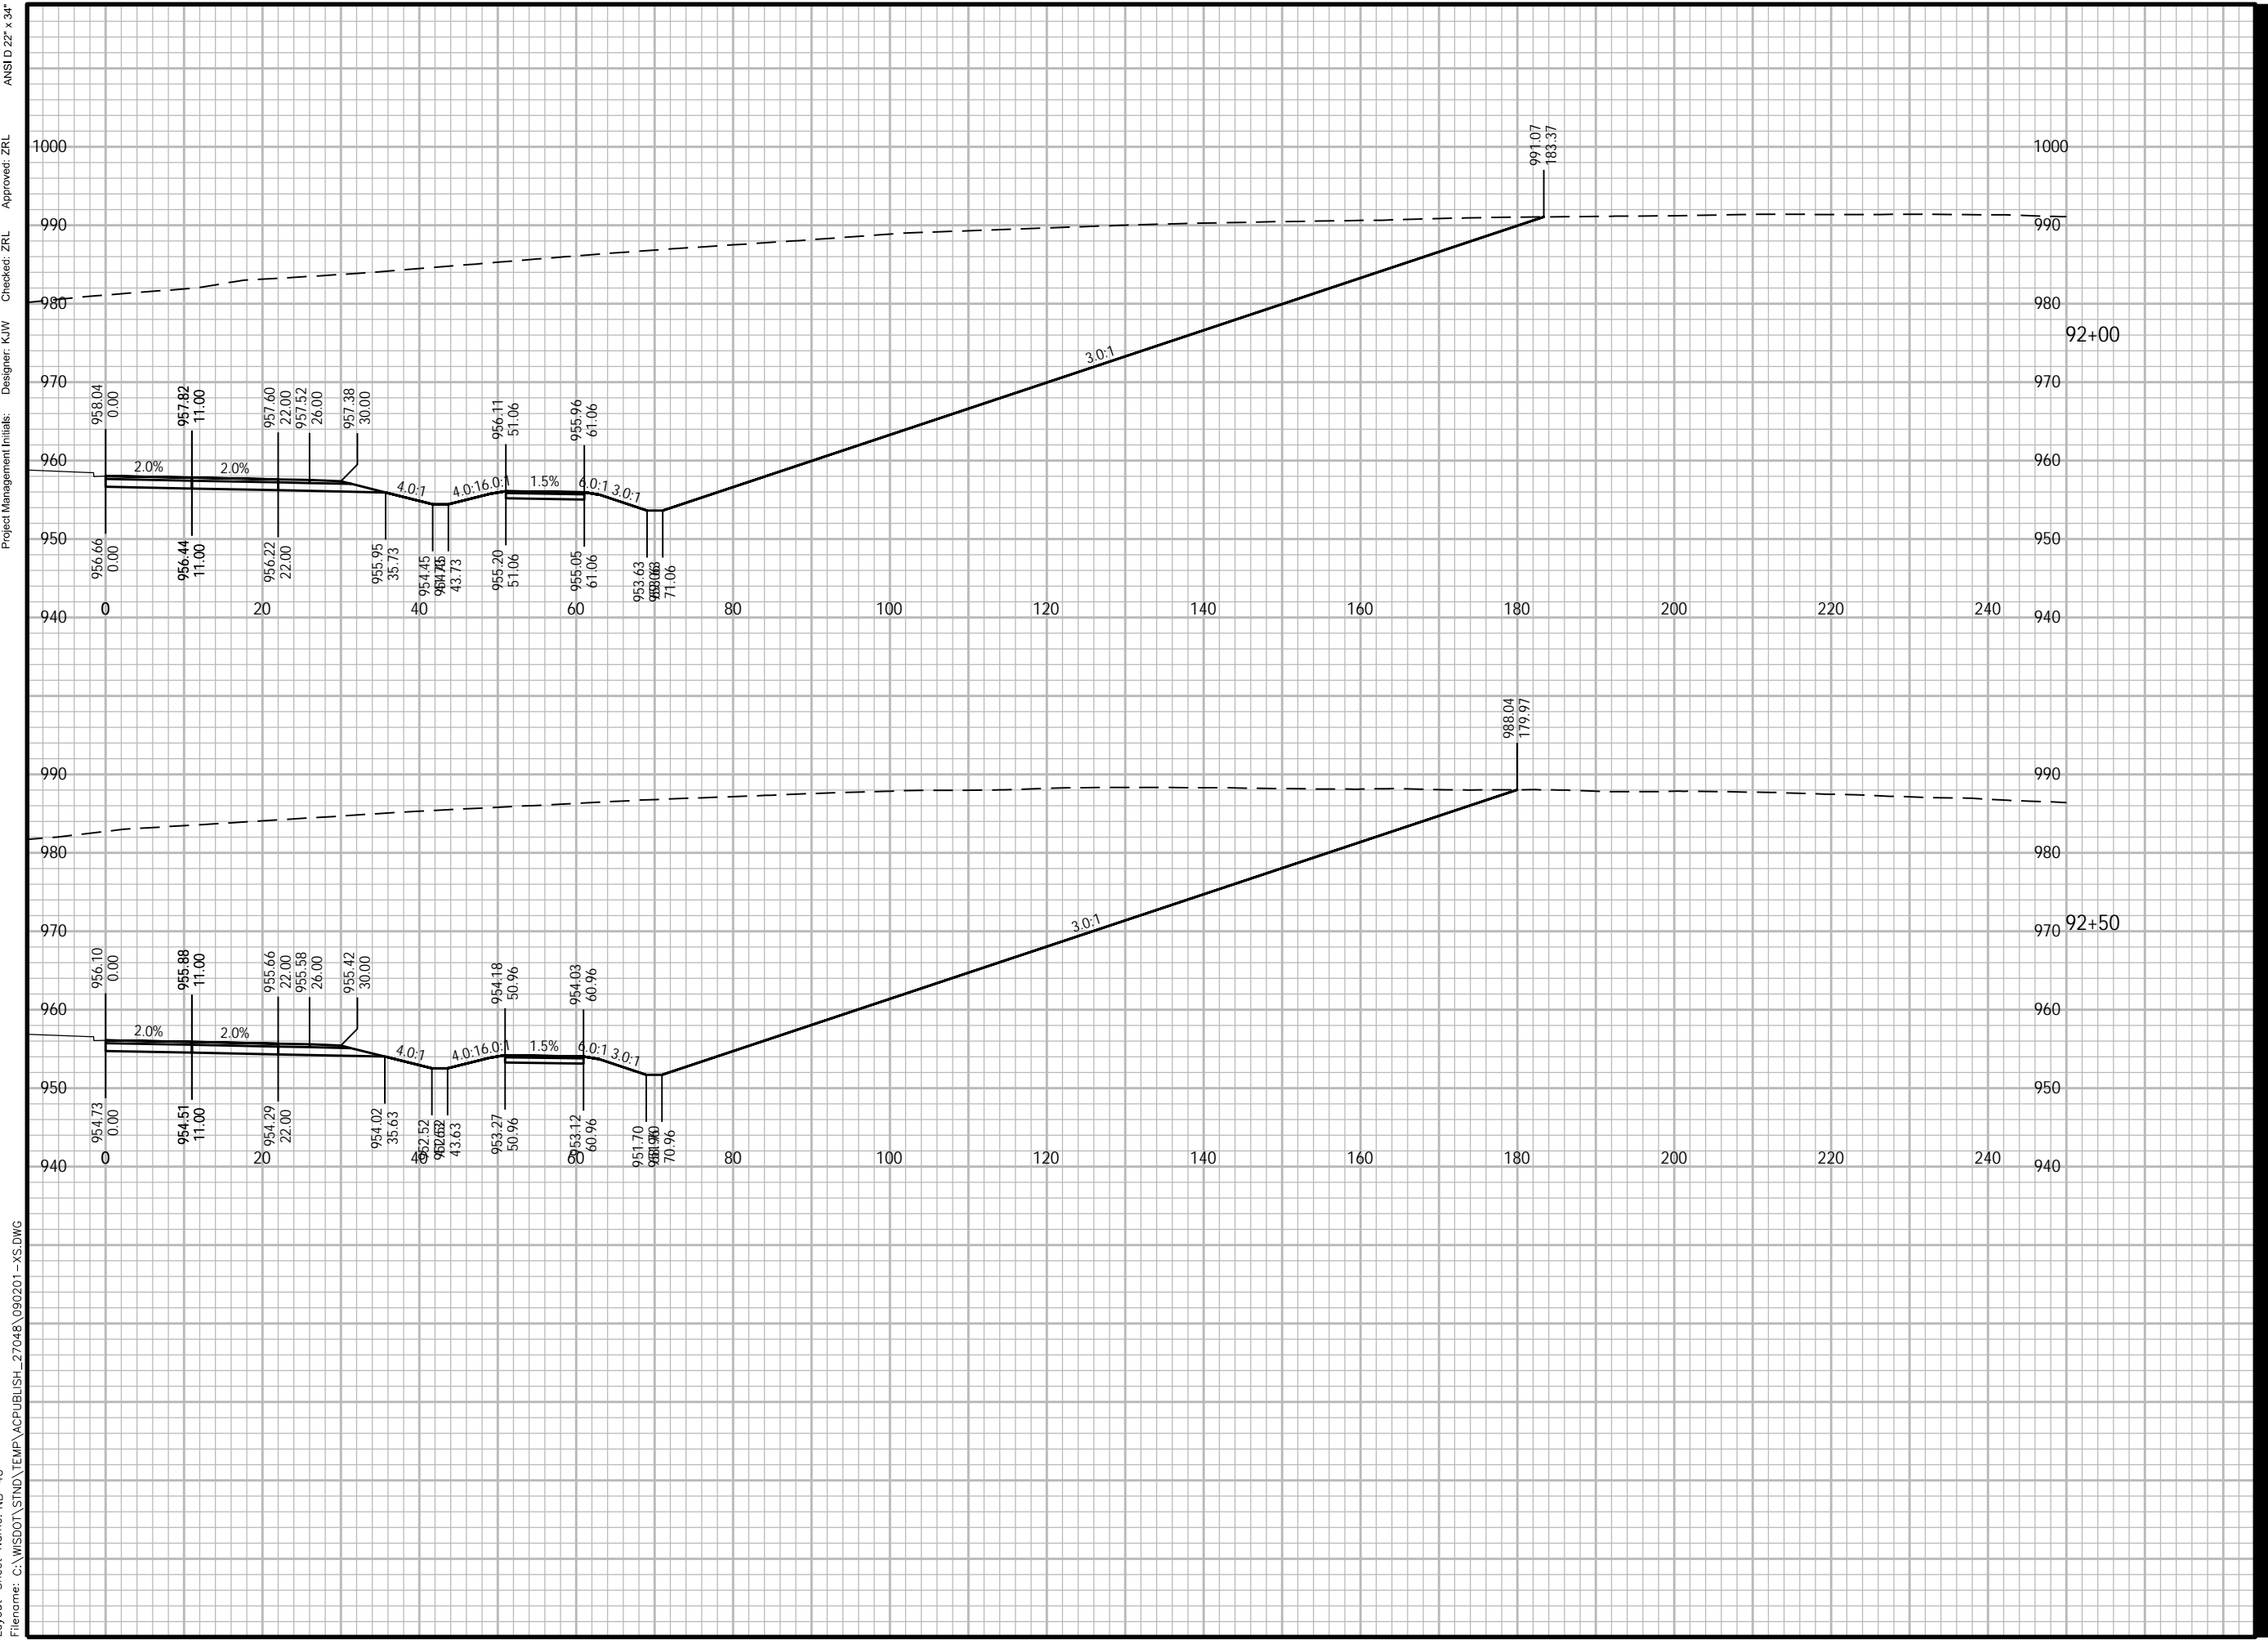

Plotted By: joshua.olson
 Plot File Date Created: Feb/09/2024 1:06 PM
 Layout-Sheet Name: NB-40
 Filename: C:\WISDOT\STND\TEMP\AC\PUBLISH_27048\090201-XS.DWG
 Project Management Initials: Designer: K/W Checked: Z/L Approved: Z/L
 ANS I D 22' x 34'



PROJECT

WEST ROAD

CTH G TO COUNTRY VIEW ROAD
20XX-XXX
VERONA, WISCONSIN

CLIENT

CITY OF VERONA

111 LINCOLN STREET
VERONA, WISCONSIN 53593
608-845-6495 tel
www.ci.verona.wi.us

CONSULTANT

AECOM
1350 DEMING WAY SUITE 100
MIDDLETON, WI 53562
608-836-9800 tel
608-836-9767 fax
www.aecom.com

SUB-CONSULTANTS

REGISTRATION

ISSUE/REVISION

I	DATE	DESCRIPTION
I		ORIGINAL
I/R	DATE	DESCRIPTION

KEY PLAN

PROJECT NUMBER

2023-XXX

SHEET TITLE

SHEET NUMBER

XS-NB-41


ANSI D 22" x 34"

Approved: ZRL

Checked: ZRL

Designer: K/W

Project Management Initials:

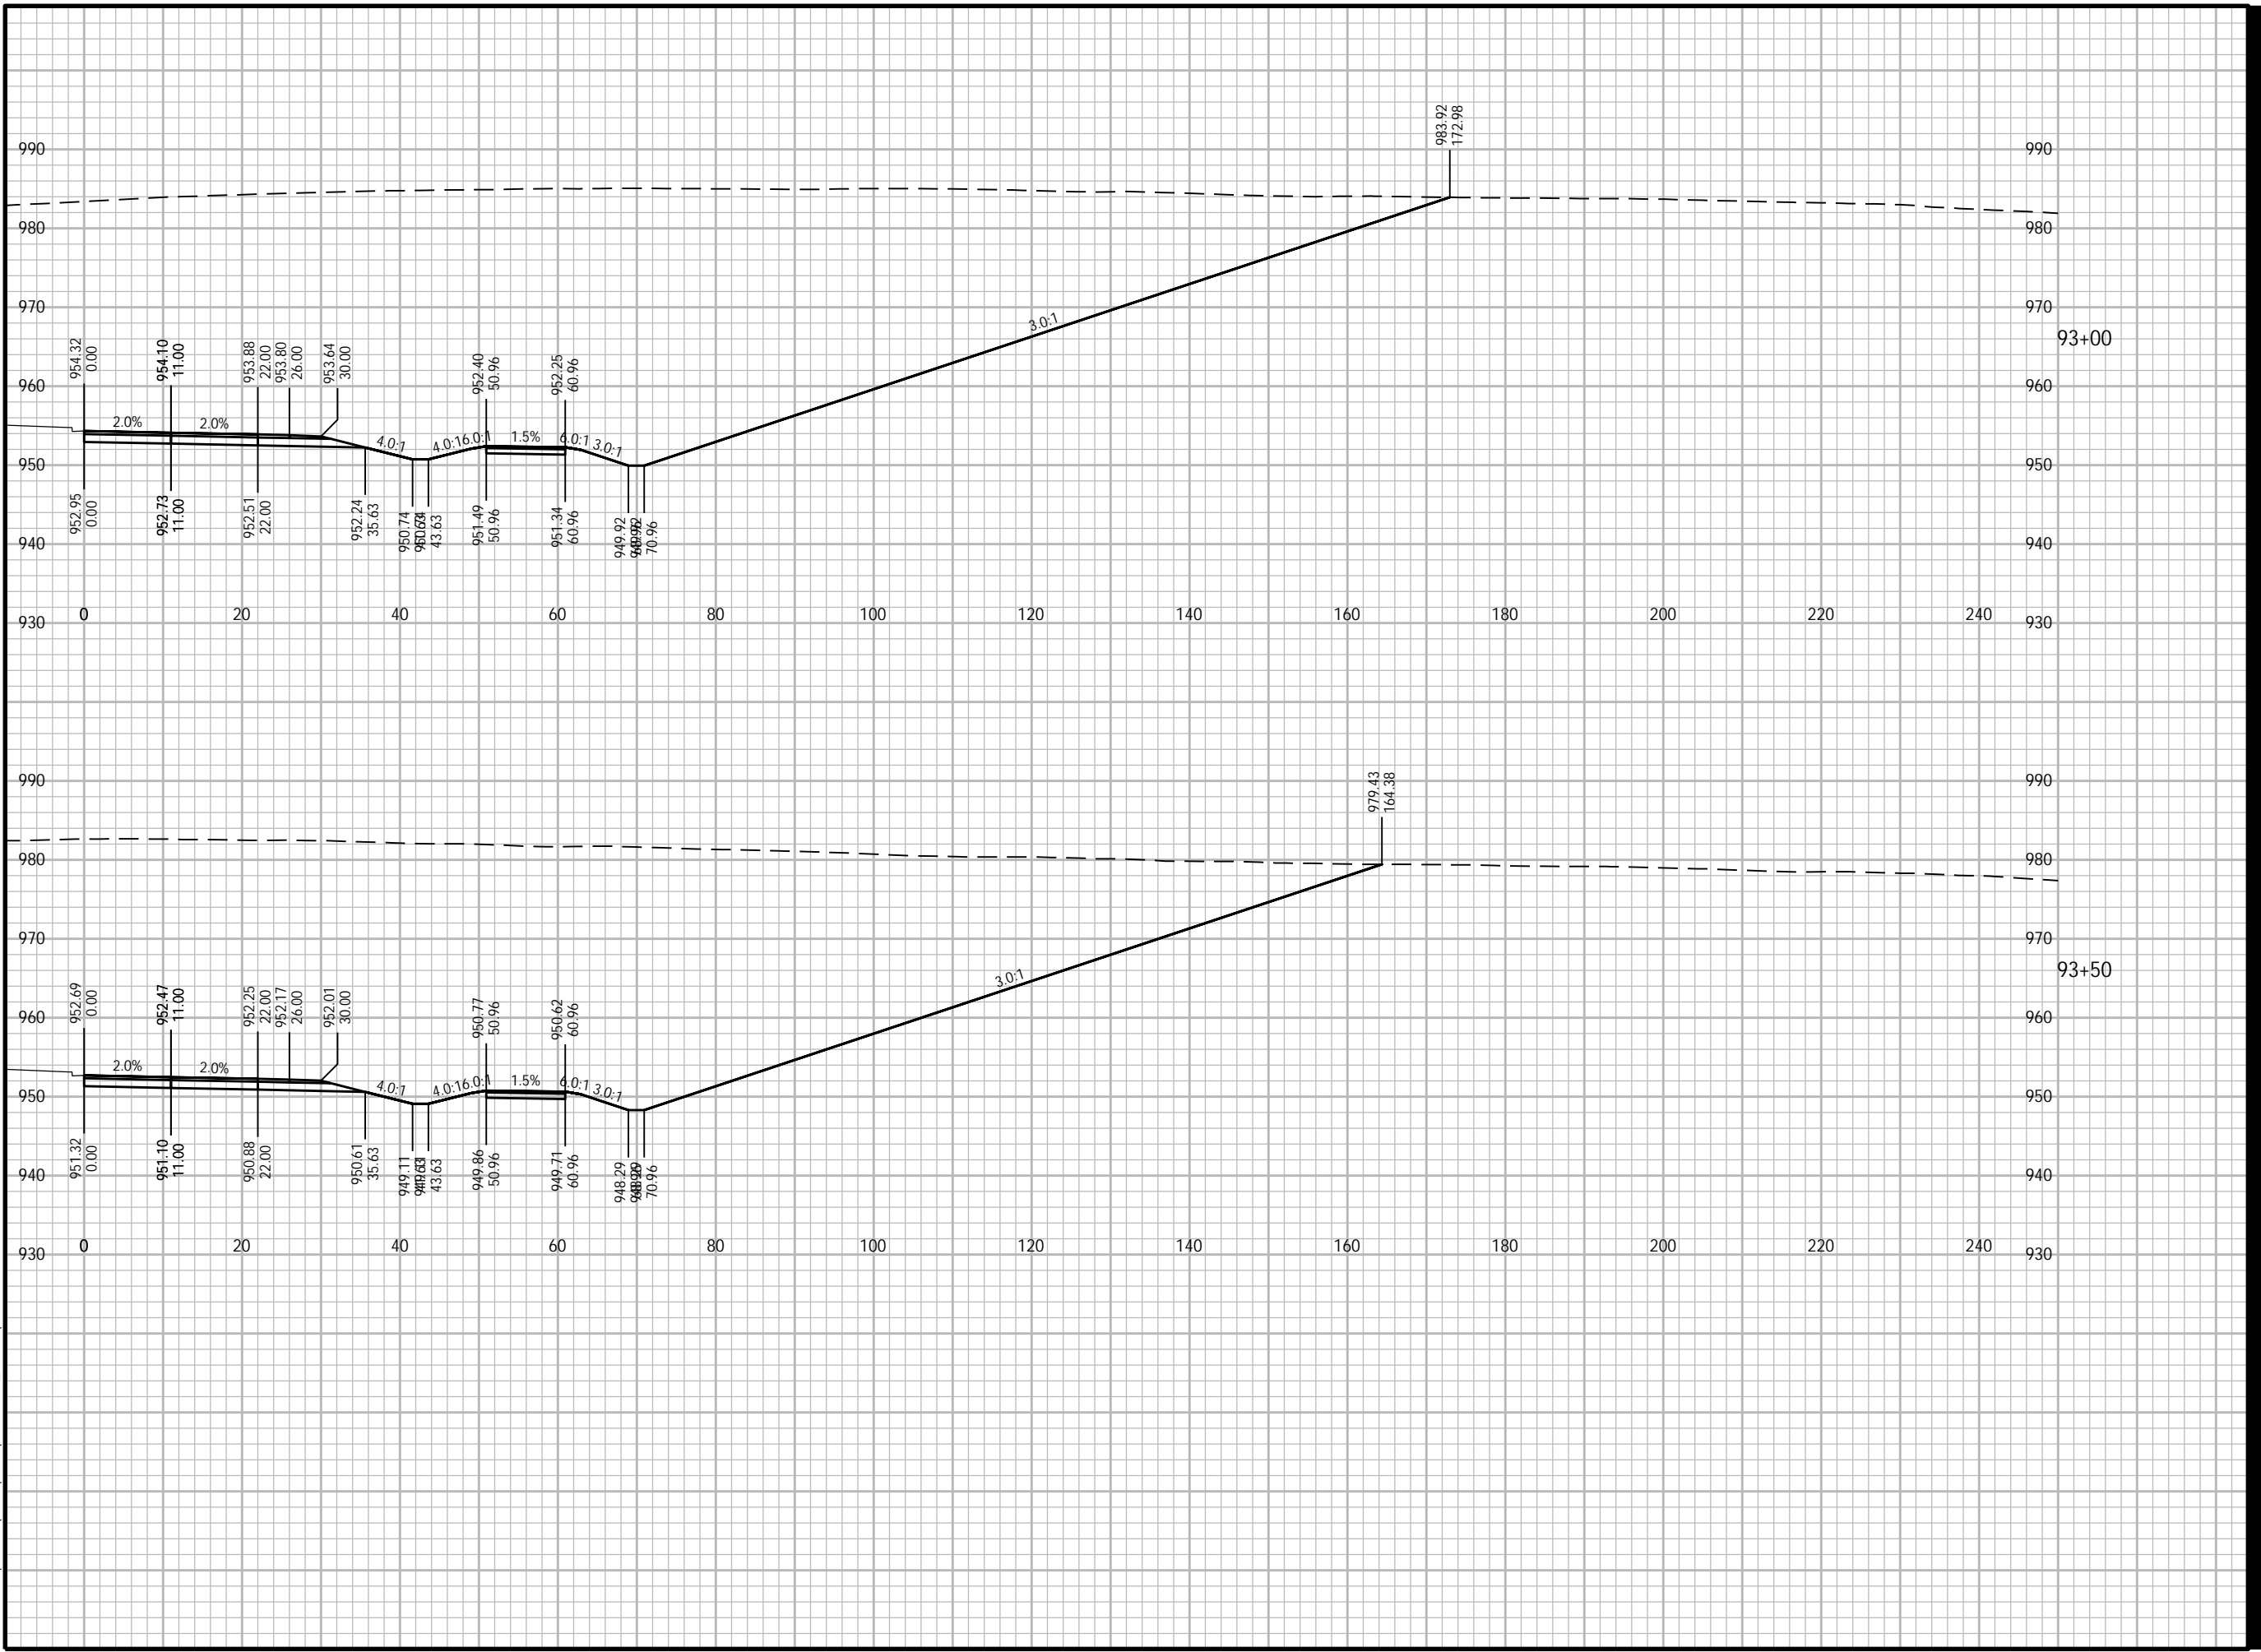



PROJECT

WEST ROAD

CTH G TO COUNTRY VIEW ROAD
20XX-XXX
VERONA, WISCONSIN

CLIENT

CITY OF VERONA

111 LINCOLN STREET
VERONA, WISCONSIN 53593
608-845-6495 tel
www.ci.verona.wi.us

CONSULTANT

AECOM
1350 DEMING WAY SUITE 100
MIDDLETON, WI 53562
608-836-9800 tel
608-836-9767 fax
www.aecom.com

SUB-CONSULTANTS

REGISTRATION

ISSUE/REVISION

I	DATE	DESCRIPTION
I		ORIGINAL
I/R	DATE	DESCRIPTION

KEY PLAN

PROJECT NUMBER

2023-XXX

SHEET TITLE

SHEET NUMBER

XS-NB-42


ANSI D 22' x 34'

Approved: ZRL

Checked: ZRL

Designer: K/W

Project Management Initials:

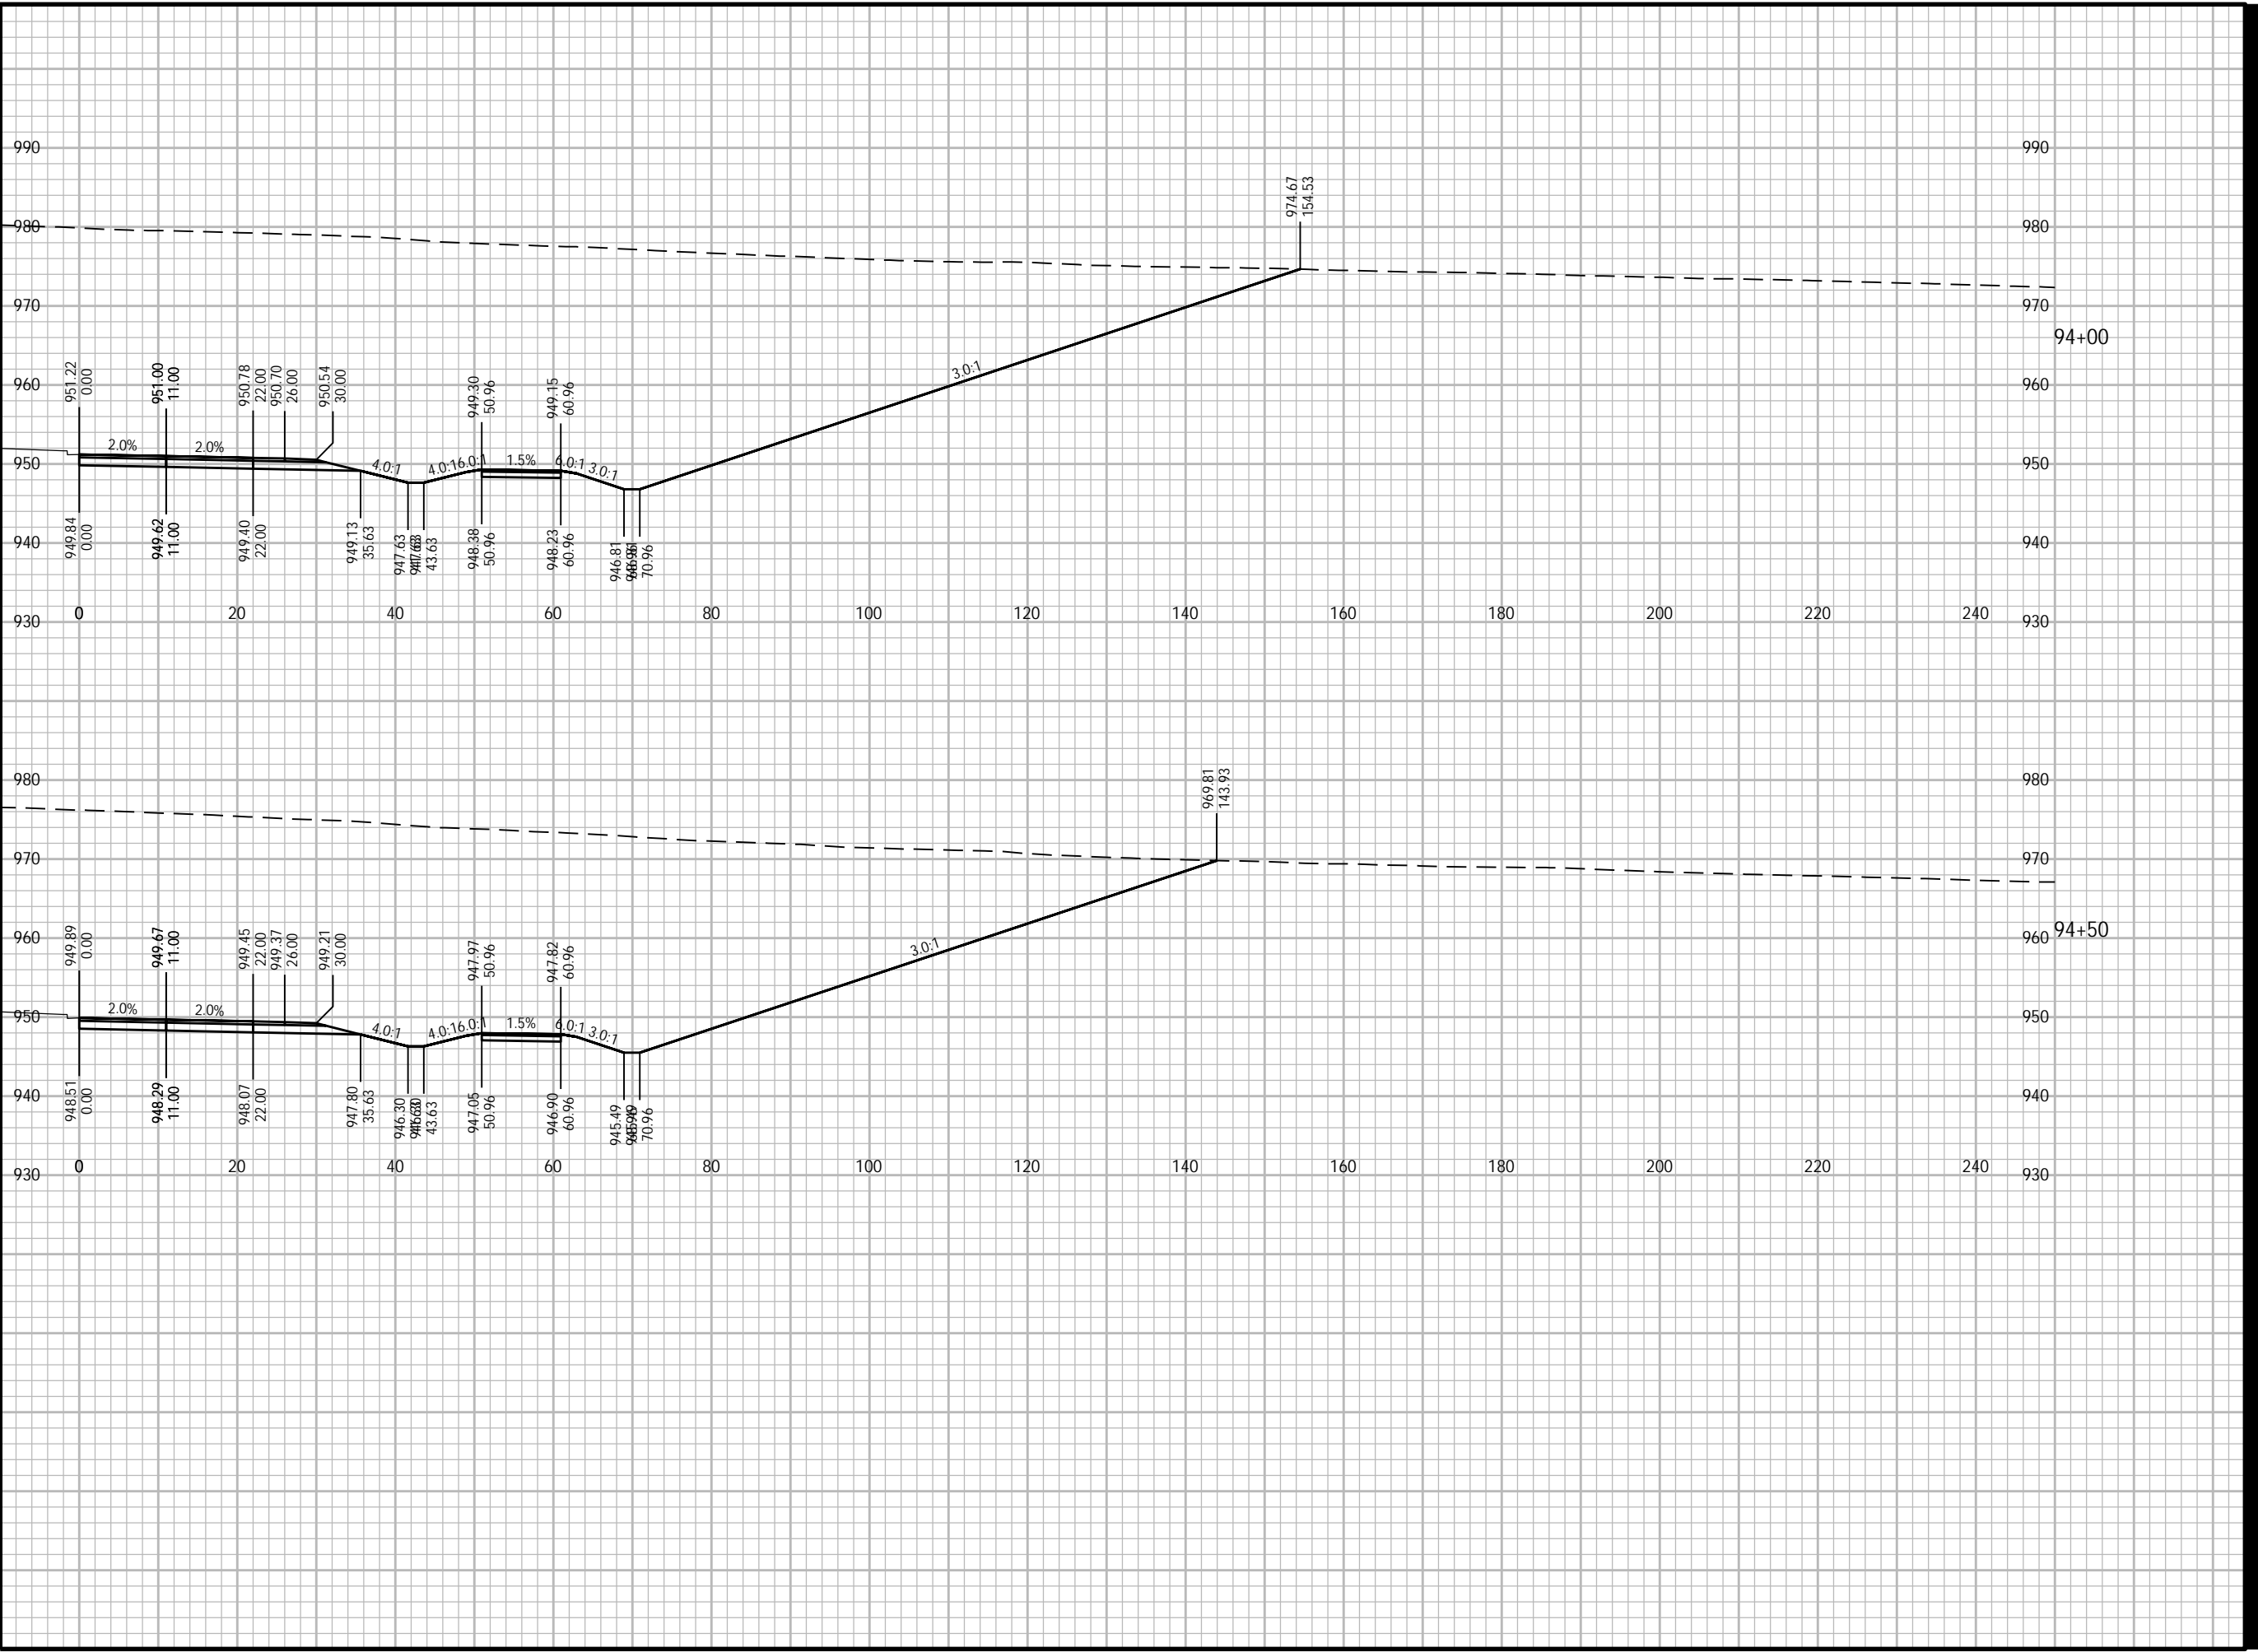

Plotted By: joshua.olson
Plot File Date Created: Feb/09/2024 1:06 PM
Layout-Sheet Name: NB-42
Filename: C:\WISDOT\STND\TEMP\AC\PUBLISH_27048\090201-XS.DWG



PROJECT

WEST ROAD

CTH G TO COUNTRY VIEW ROAD
20XX-XXX
VERONA, WISCONSIN

CLIENT

CITY OF VERONA

111 LINCOLN STREET
VERONA, WISCONSIN 53593
608-845-6495 tel
www.ci.verona.wi.us

CONSULTANT

AECOM
1350 DEMING WAY SUITE 100
MIDDLETON, WI 53562
608-836-9800 tel
608-836-9767 fax
www.aecom.com

SUB-CONSULTANTS

REGISTRATION

ISSUE/REVISION

I	DATE	DESCRIPTION
I		ORIGINAL
I/R	DATE	DESCRIPTION

KEY PLAN


PROJECT NUMBER

2023-XXX

SHEET TITLE

SHEET NUMBER

XS-NB-43

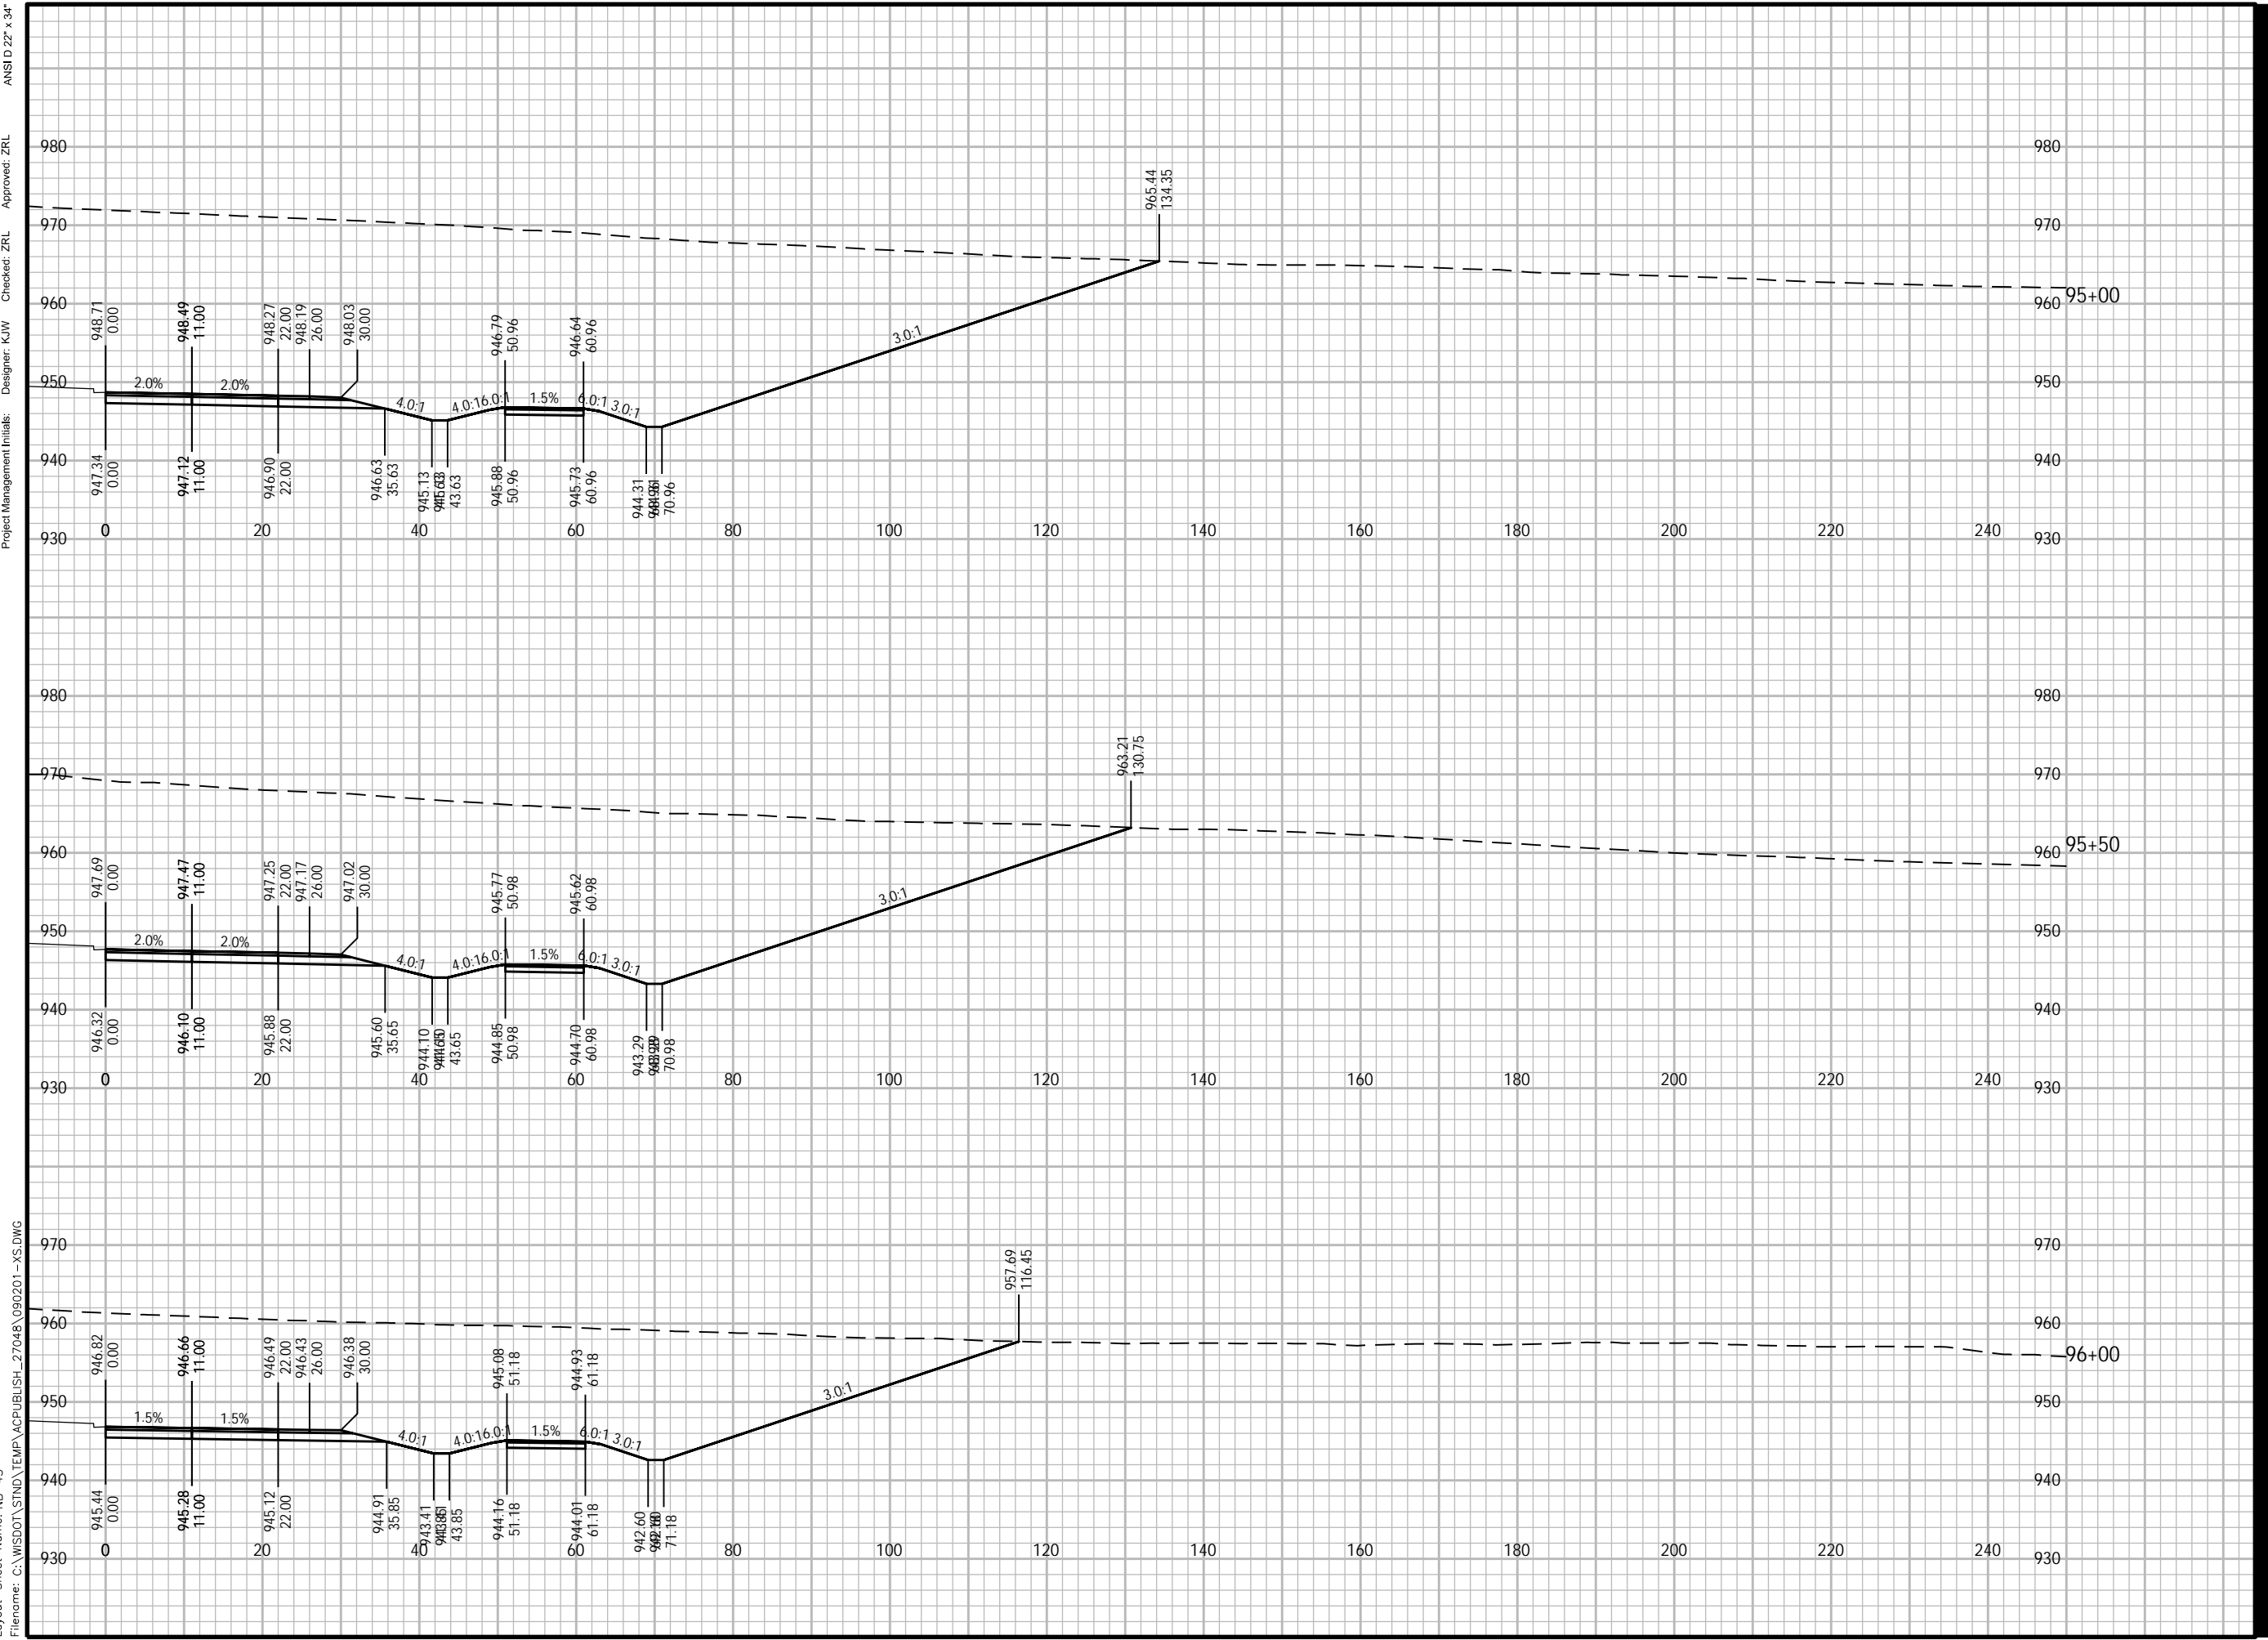

ANSI D 22" x 34"
 Approved: ZRL
 Checked: ZRL
 Designer: K/W
 Project Management Initials:
 Plotted By: joshua.olson
 Plot File Date Created: Feb/09/2024 1:06 PM
 Layout-Sheet Name: NB-43
 Filename: C:\NWISDOT\STND\TEMP\AC\PUBLISH_27048\090201-XS.DWG



PROJECT

WEST ROAD

CTH G TO COUNTRY VIEW ROAD
20XX-XXX
VERONA, WISCONSIN

CLIENT

CITY OF VERONA

111 LINCOLN STREET
VERONA, WISCONSIN 53593
608-845-6495 tel
www.ci.verona.wi.us

CONSULTANT

AECOM
1350 DEMING WAY SUITE 100
MIDDLETON, WI 53562
608-836-9800 tel
608-836-9767 fax
www.aecom.com

SUB-CONSULTANTS

REGISTRATION

ISSUE/REVISION

I	DATE	DESCRIPTION
1		ORIGINAL
1/R		

KEY PLAN

PROJECT NUMBER

2023-XXX

SHEET TITLE

SHEET NUMBER

XS-NB-44

ANSI D 22" x 34"

Approved: ZRL

Checked: ZRL

Designer: K/W

Project Management Initials:

960

950

940

930

960

950


940

930

960

950

940

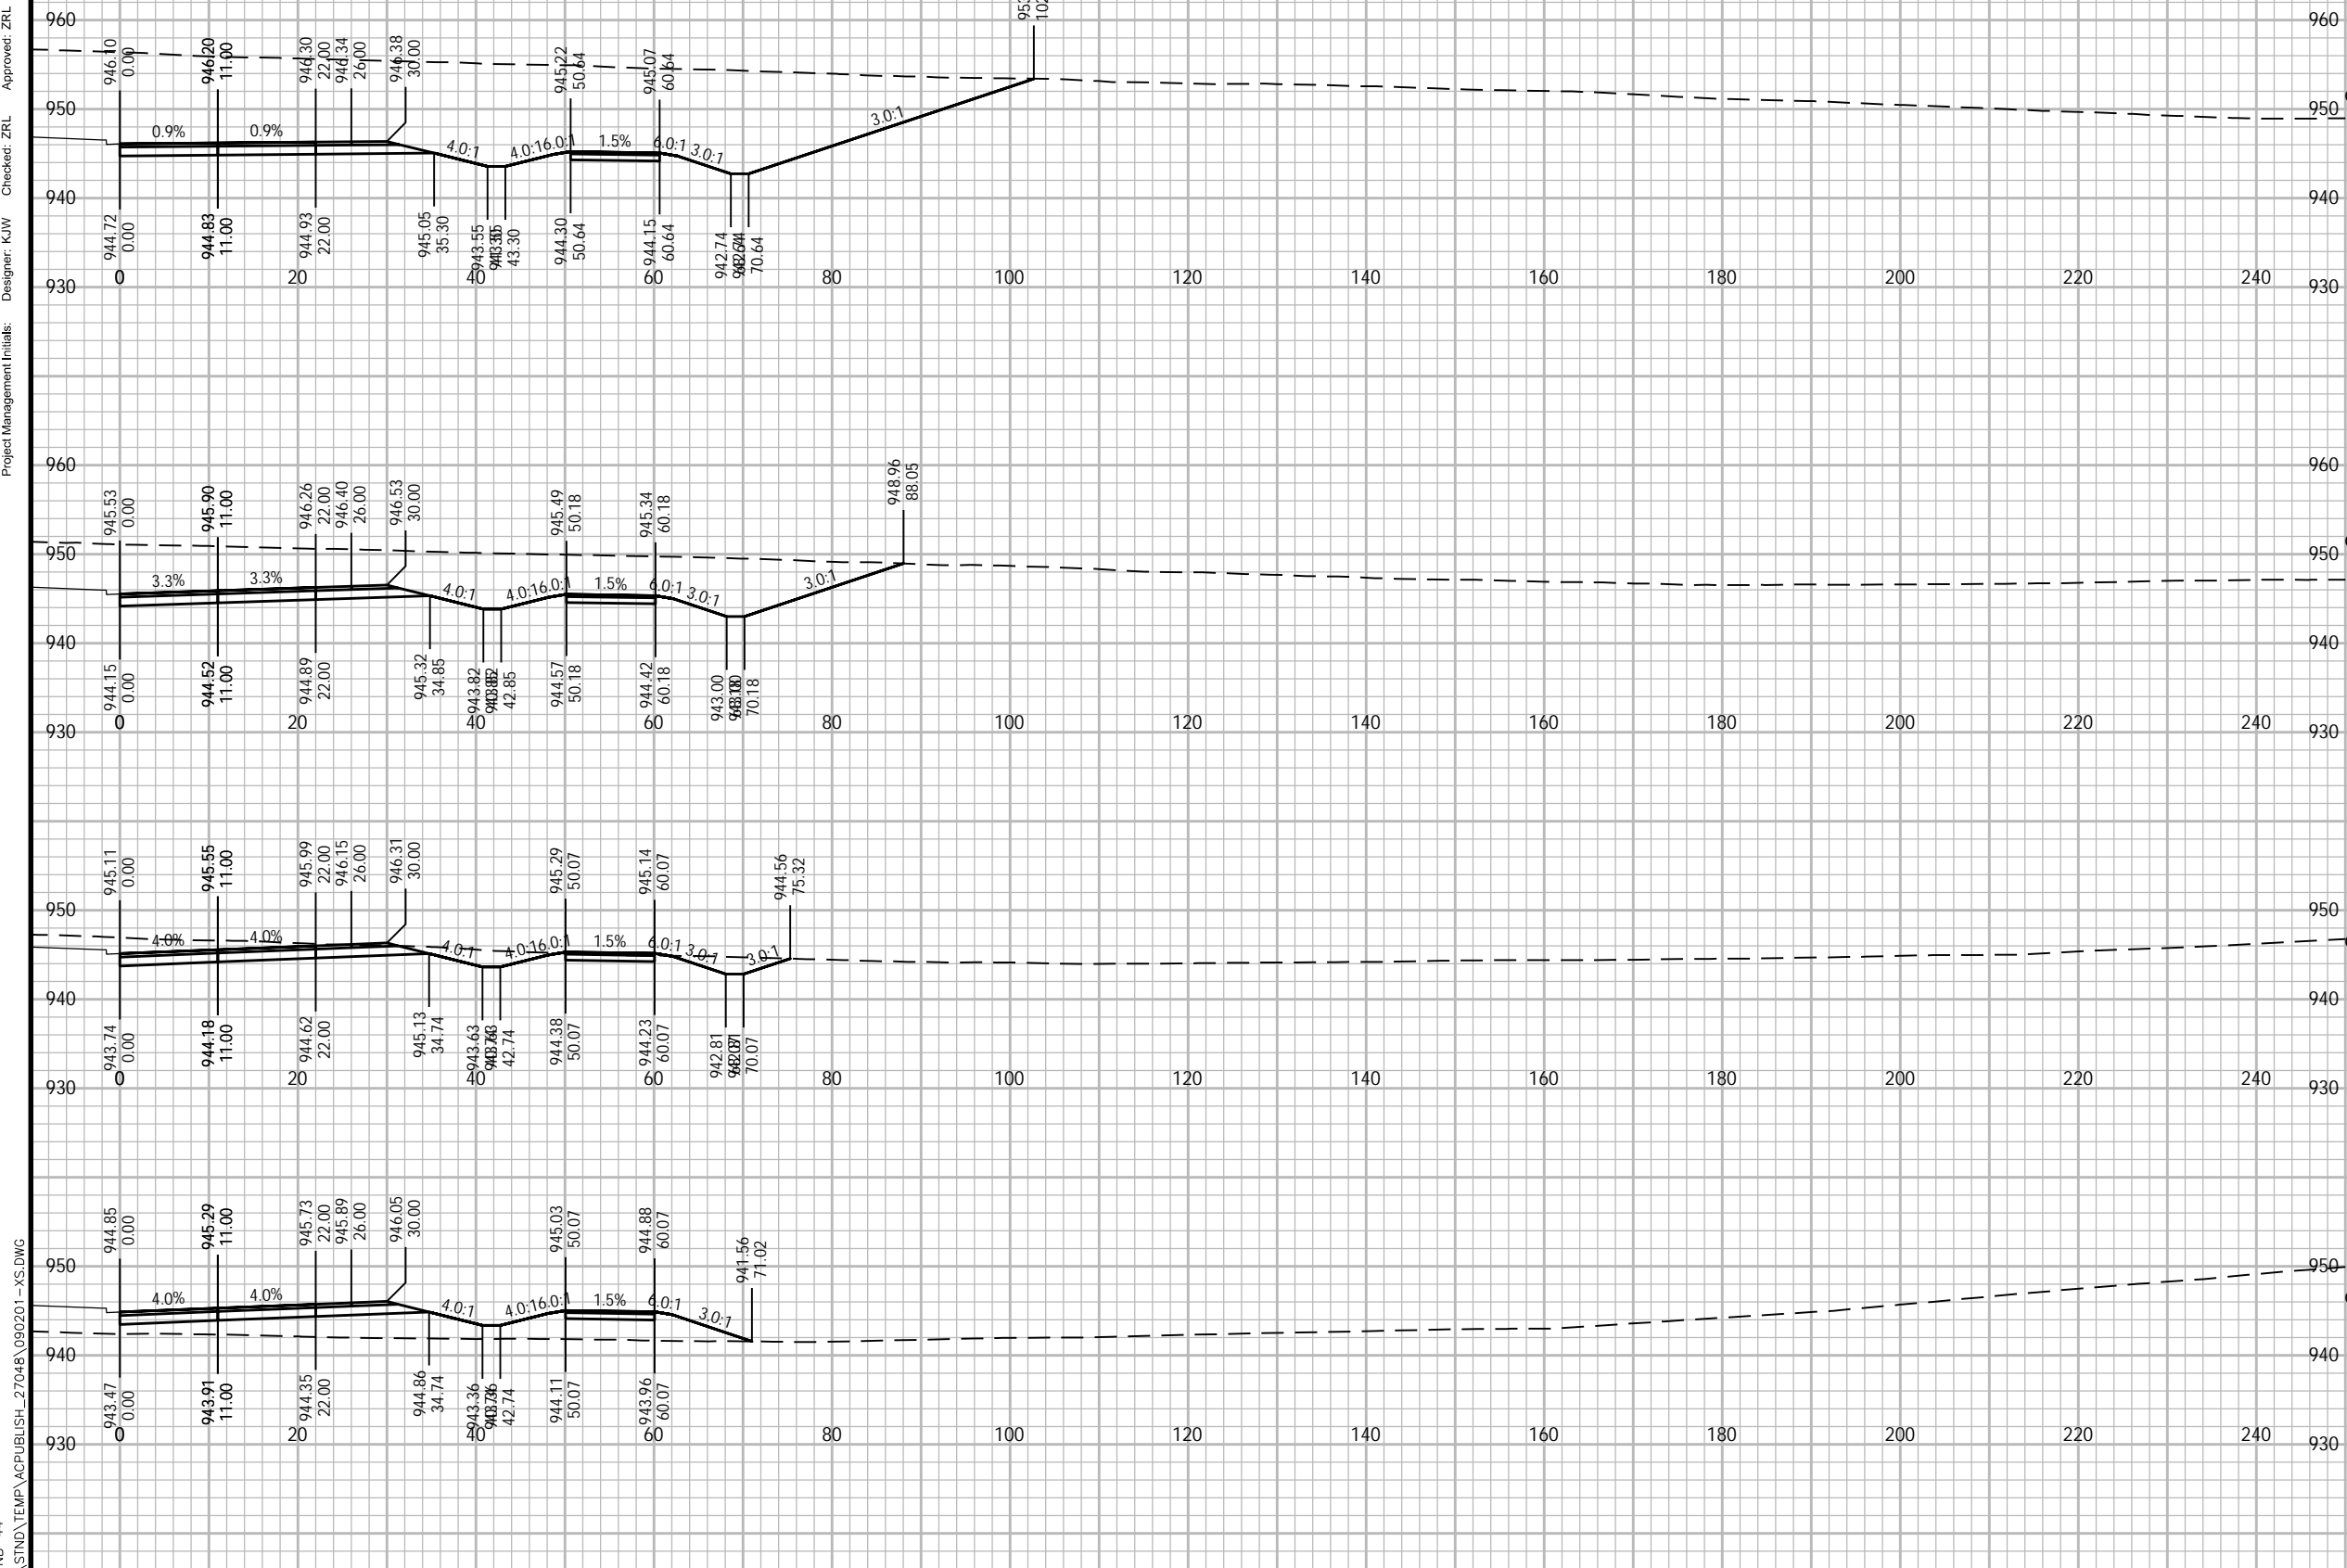

960
950
940
930
960
950
940
930
960
950
940
930
960
950
940
930

Plotted By: joshua.olson
Plot File Date Created: Feb/09/2024 1:07 PM
Layout-Sheet Name: NB-44
Filename: C:\WISDOT\STND\TEMP\AC\PUBLISH_27048\090201-XS.DWG



PROJECT

WEST ROAD

CTH G TO COUNTRY VIEW ROAD
20XX-XXX
VERONA, WISCONSIN

CLIENT

CITY OF VERONA

111 LINCOLN STREET
VERONA, WISCONSIN 53593
608-845-6495 tel
www.ci.verona.wi.us

CONSULTANT

AECOM
1350 DEMING WAY SUITE 100
MIDDLETON, WI 53562
608-836-9800 tel
608-836-9767 fax
www.aecom.com

SUB-CONSULTANTS

REGISTRATION

ISSUE/REVISION

I	DATE	DESCRIPTION
I		ORIGINAL
U/R		

KEY PLAN

PROJECT NUMBER

2023-XXX

SHEET TITLE

SHEET NUMBER

XS-NB-45

ANSI D 22" x 34"

Approved: ZRL

Checked: ZRL

Designer: K/W

Project Management Initials:

960

950

940

930

920

960


950

940

930

920

960

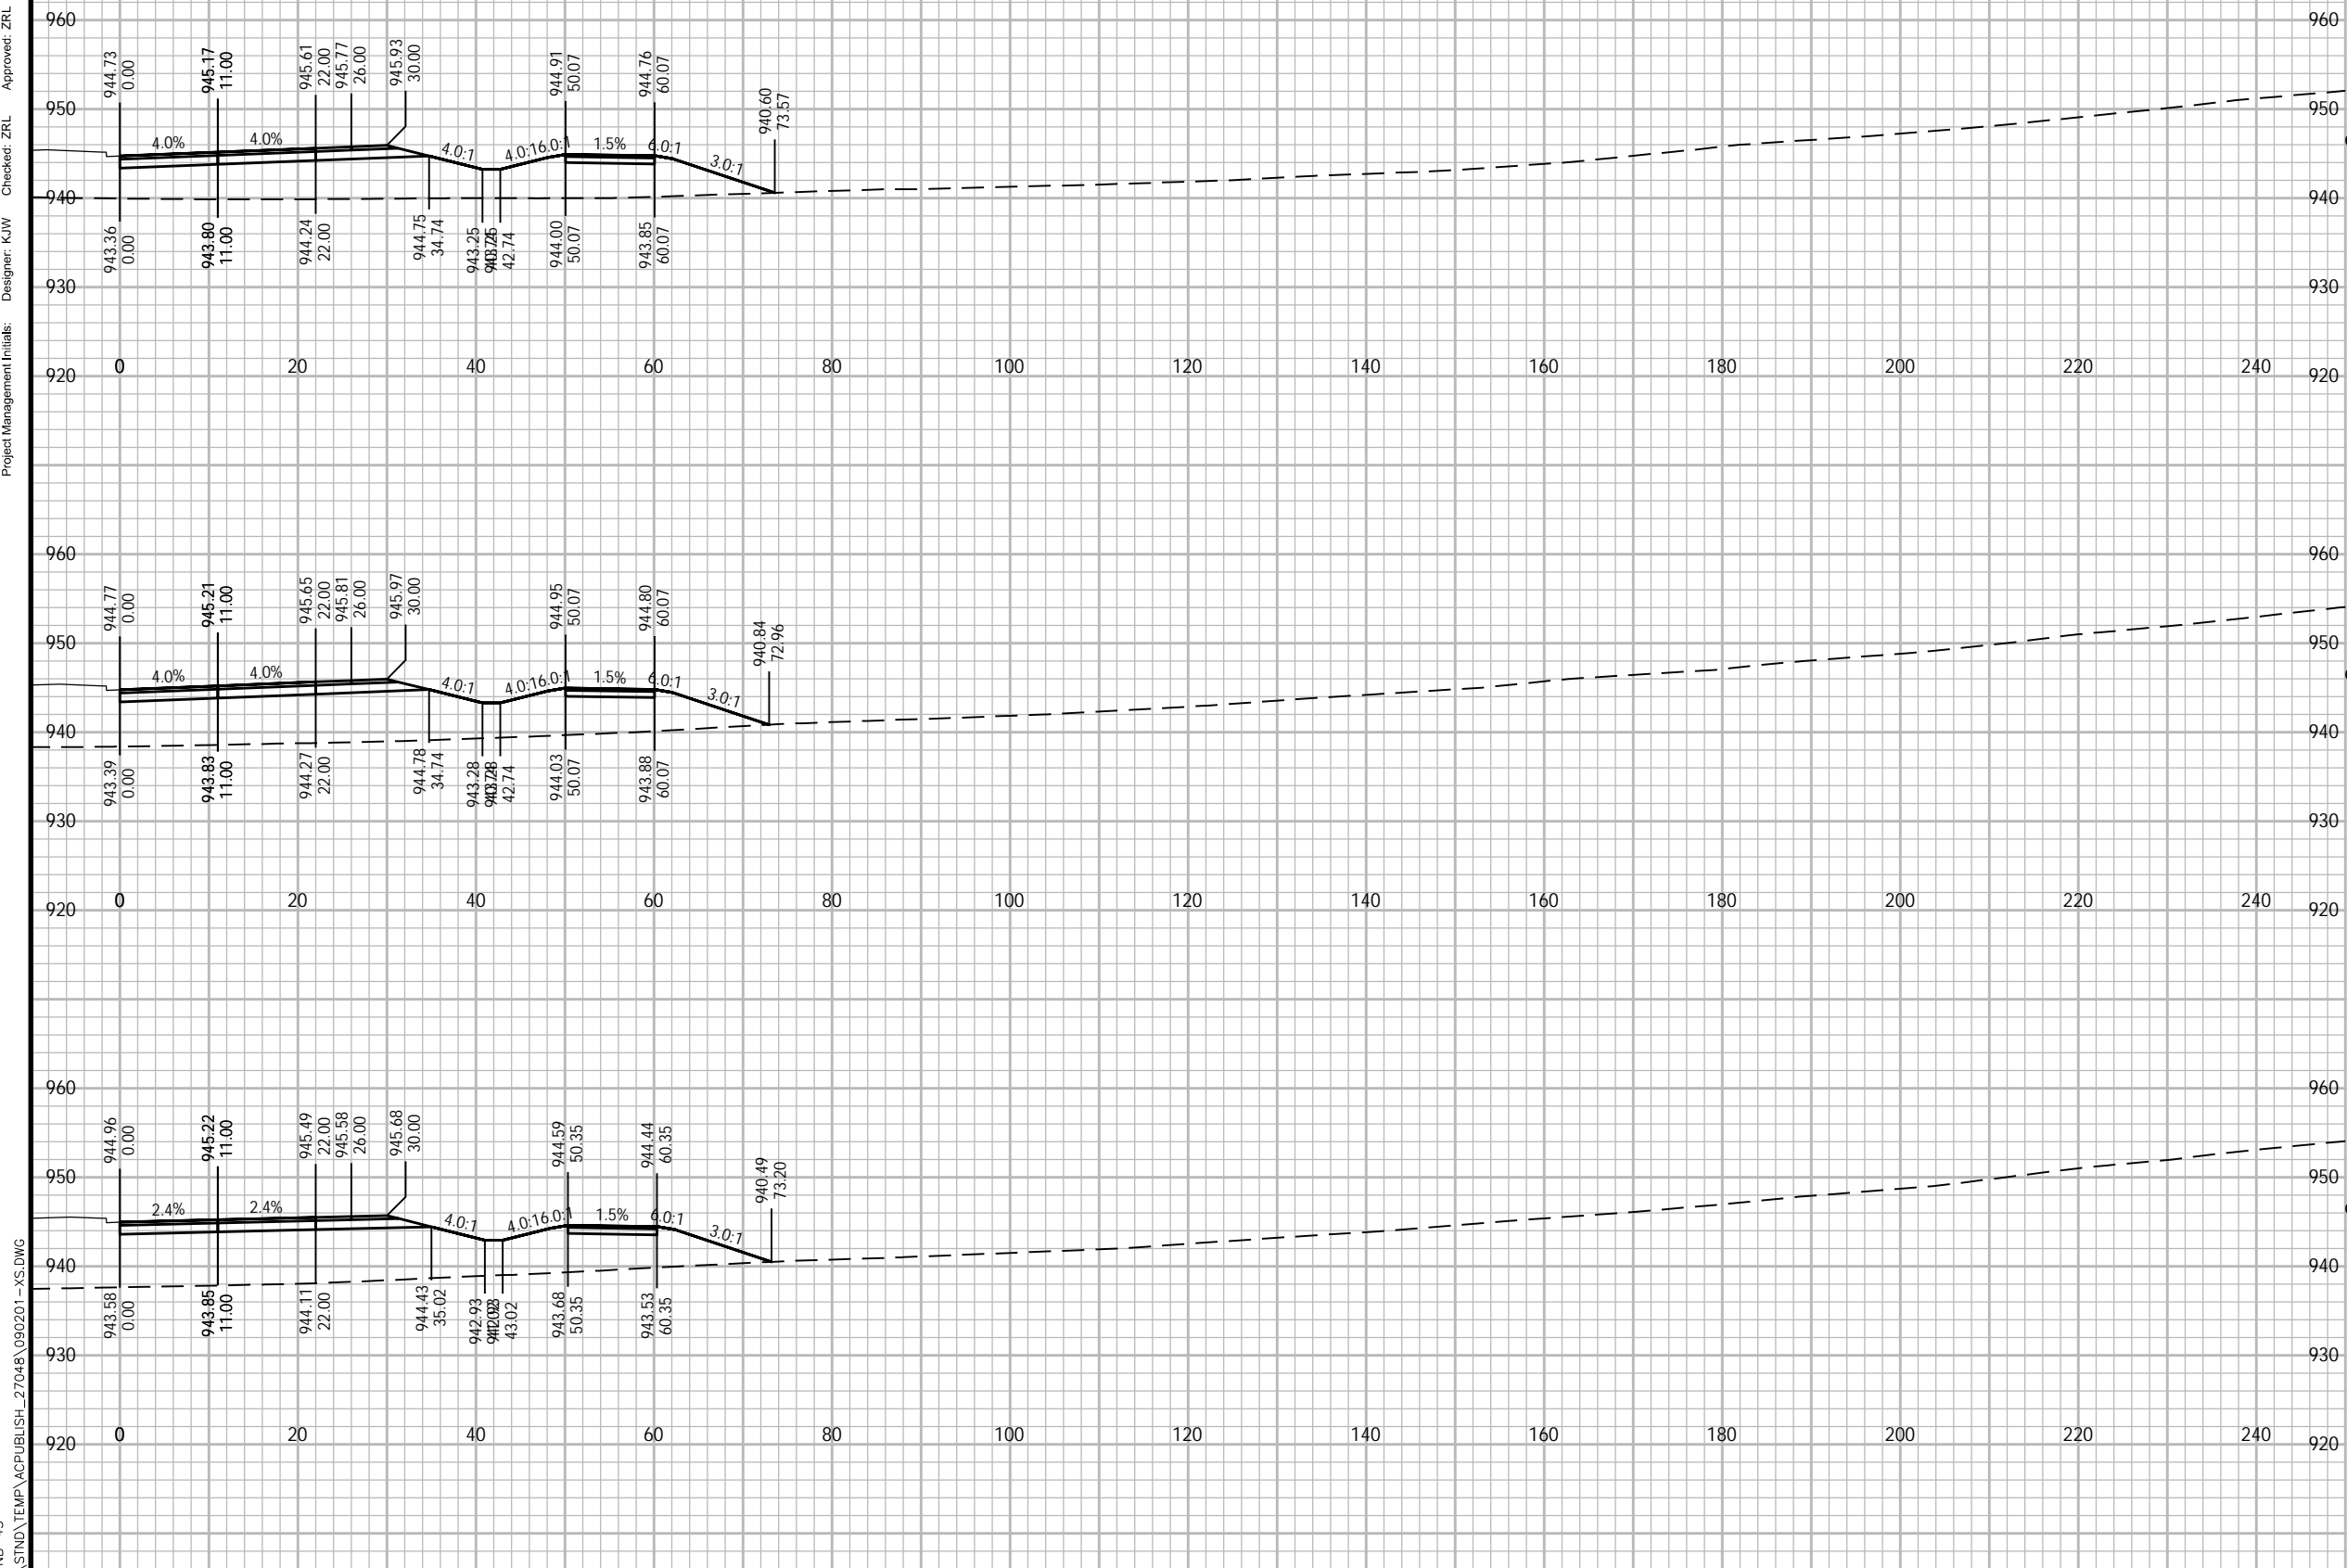

Plotted By: joshua.olson
Plot File Date Created: Feb/09/2024 1:07 PM
Layout-Sheet Name: NB-45
Filename: C:\WISDOT\STND\TEMP\AC\PUBLISH_27048\090201-XS.DWG



PROJECT

WEST ROAD

CTH G TO COUNTRY VIEW ROAD
20XX-XXX
VERONA, WISCONSIN

CLIENT

CITY OF VERONA

111 LINCOLN STREET
VERONA, WISCONSIN 53593
608-845-6495 tel
www.ci.verona.wi.us

CONSULTANT

AECOM
1350 DEMING WAY SUITE 100
MIDDLETON, WI 53562
608-836-9800 tel
608-836-9767 fax
www.aecom.com

SUB-CONSULTANTS

REGISTRATION

ISSUE/REVISION

I	DATE	DESCRIPTION
I		ORIGINAL
I/R	DATE	DESCRIPTION

KEY PLAN

PROJECT NUMBER

2023-XXX

SHEET TITLE

SHEET NUMBER

XS-NB-47

ANSI D 22" x 34"


Approved: ZRL

Checked: ZRL

Designer: K/W

Project Management Initials:

XS.DWG

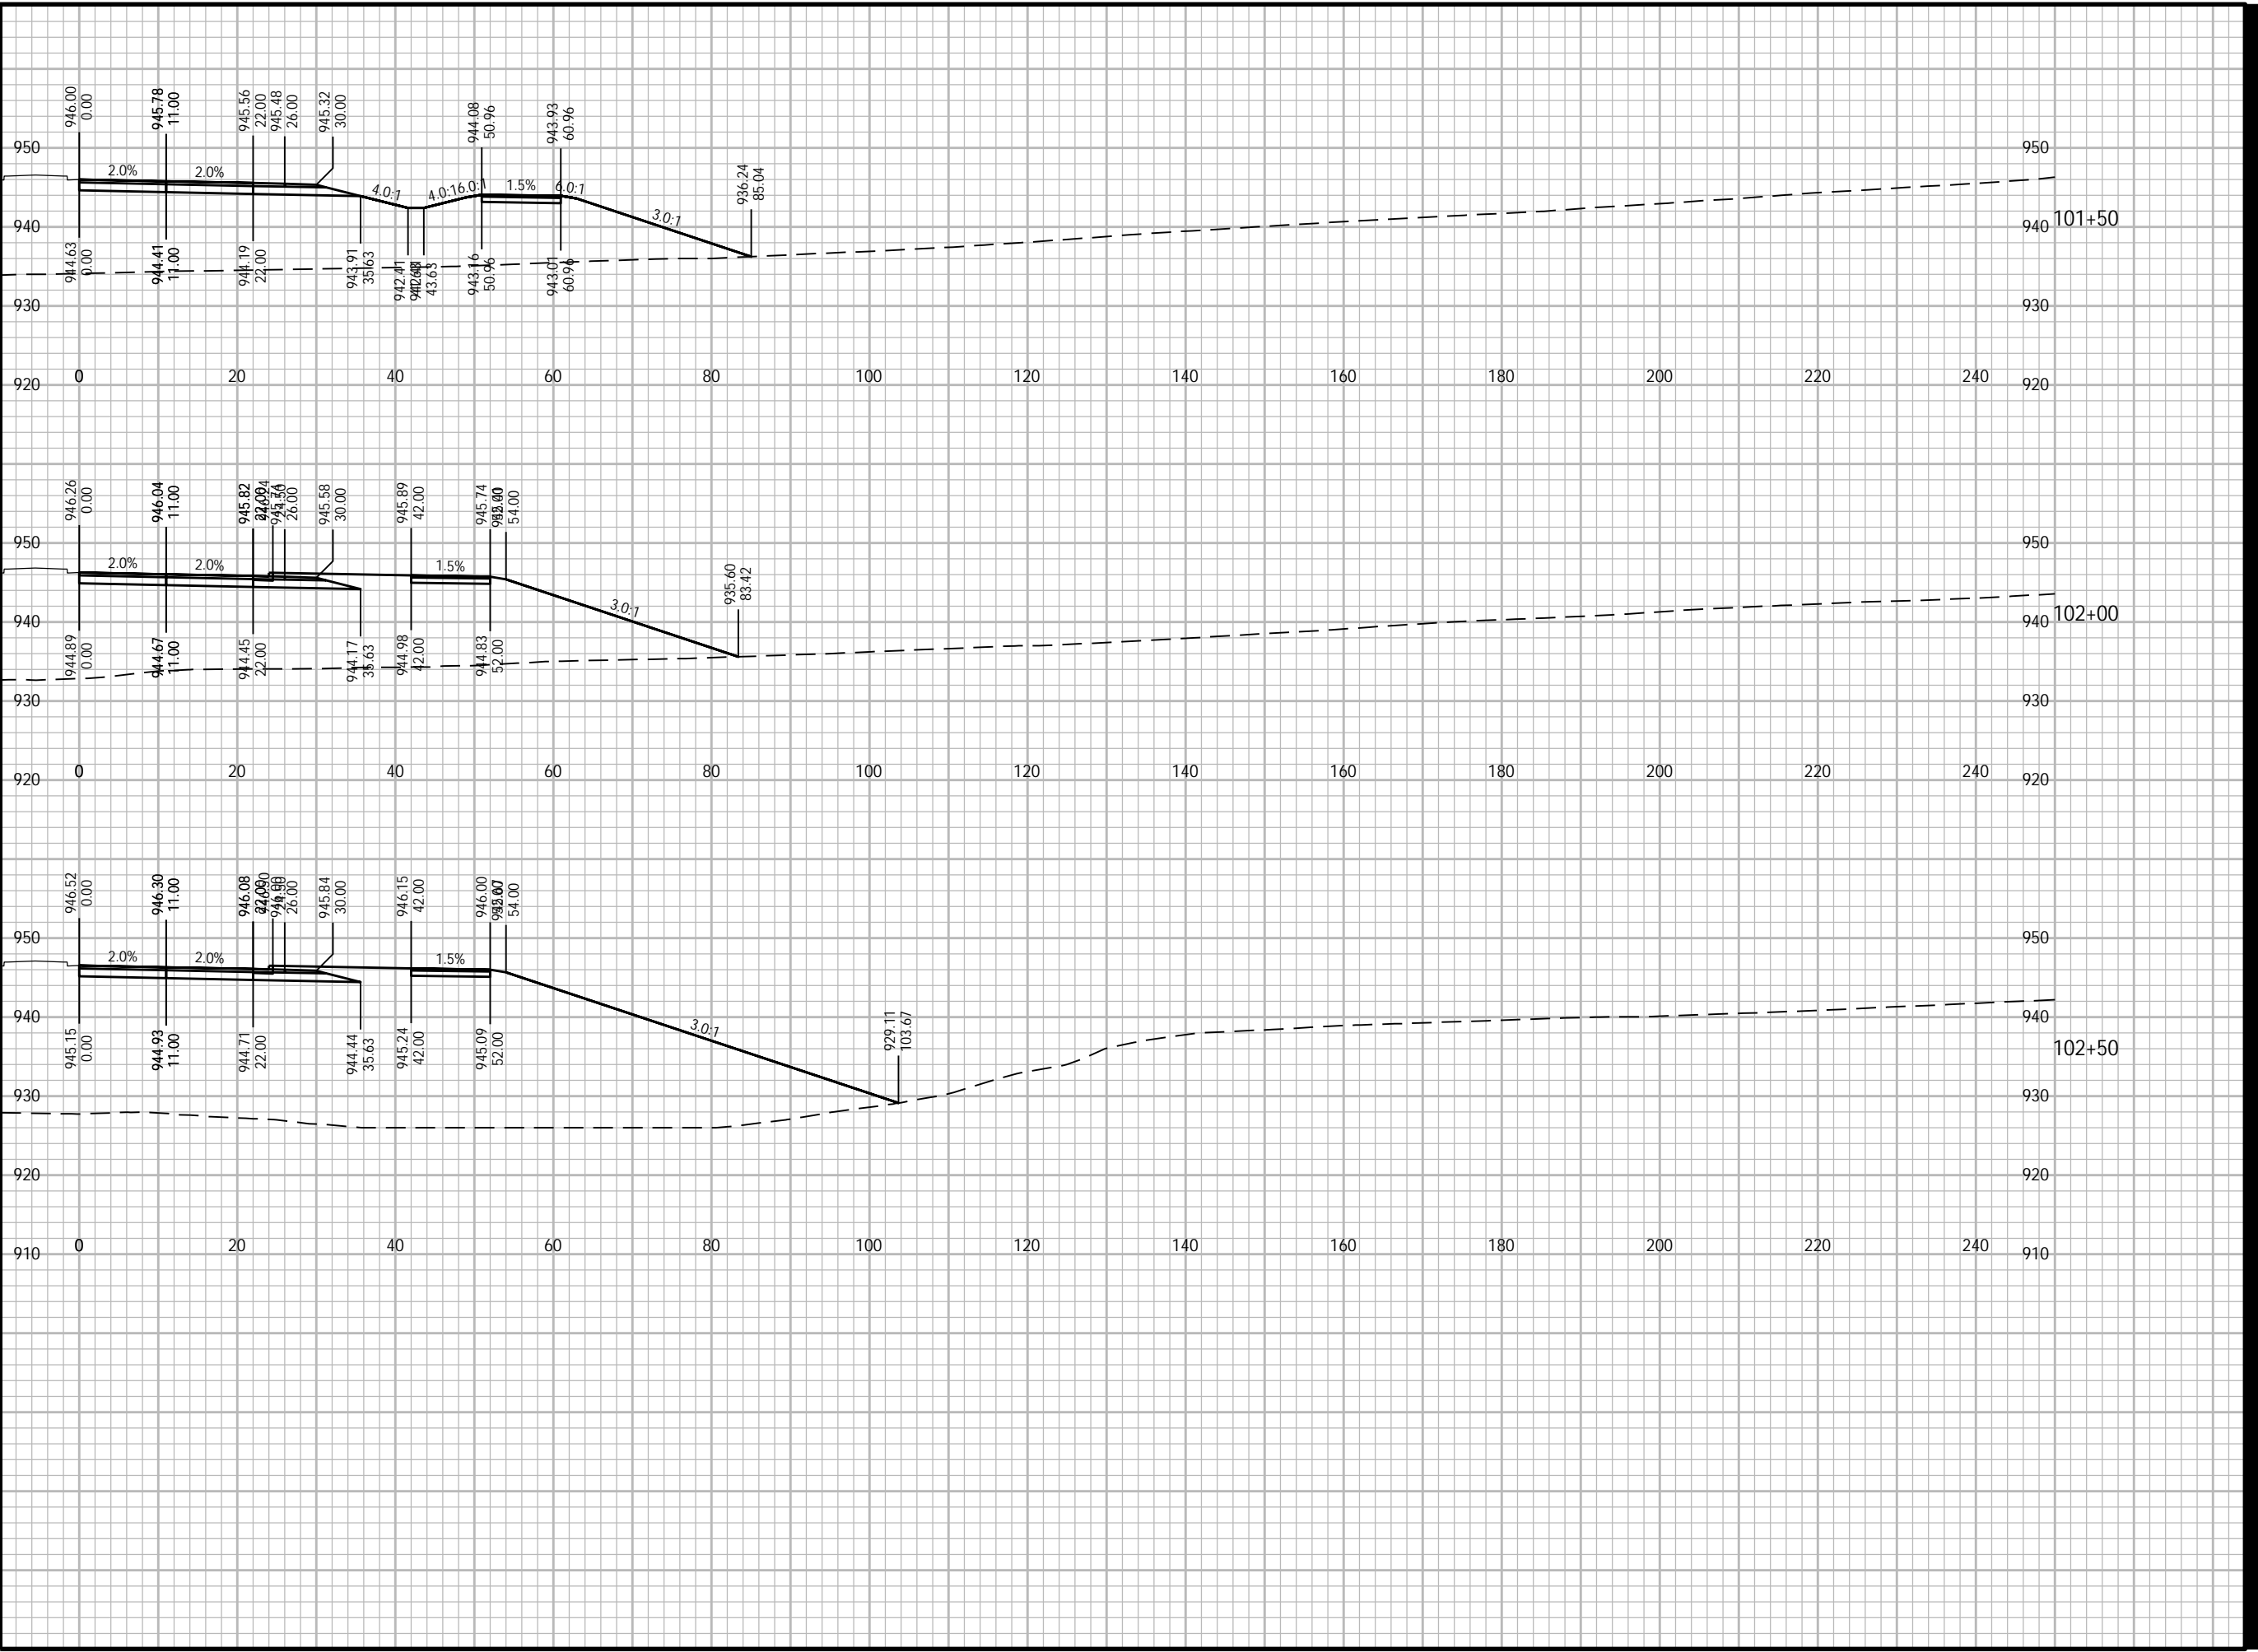

Plotted By: joshua.olson
Plot File Date Created: Feb/09/2024 1:07 PM
Layout-Sheet Name: NB-47
Filename: C:\WISDOT\STND\TEMP\AC\PUBLISH_27048\090201-XS.DWG



PROJECT

WEST ROAD

CTH G TO COUNTRY VIEW ROAD
20XX-XXX
VERONA, WISCONSIN

CLIENT

CITY OF VERONA

111 LINCOLN STREET
VERONA, WISCONSIN 53593
608-845-6495 tel
www.ci.verona.wi.us

CONSULTANT

AECOM
1350 DEMING WAY SUITE 100
MIDDLETON, WI 53562
608-836-9800 tel
608-836-9767 fax
www.aecom.com

SUB-CONSULTANTS

REGISTRATION

ISSUE/REVISION

I	DATE	DESCRIPTION
I		ORIGINAL
I/R	DATE	DESCRIPTION

KEY PLAN

PROJECT NUMBER


2023-XXX

SHEET TITLE

SHEET NUMBER

XS-NB-48

ANSI D 22" x 34"
Approved: ZRL
Checked: ZRL
Designer: K/W
Project Management Initials:

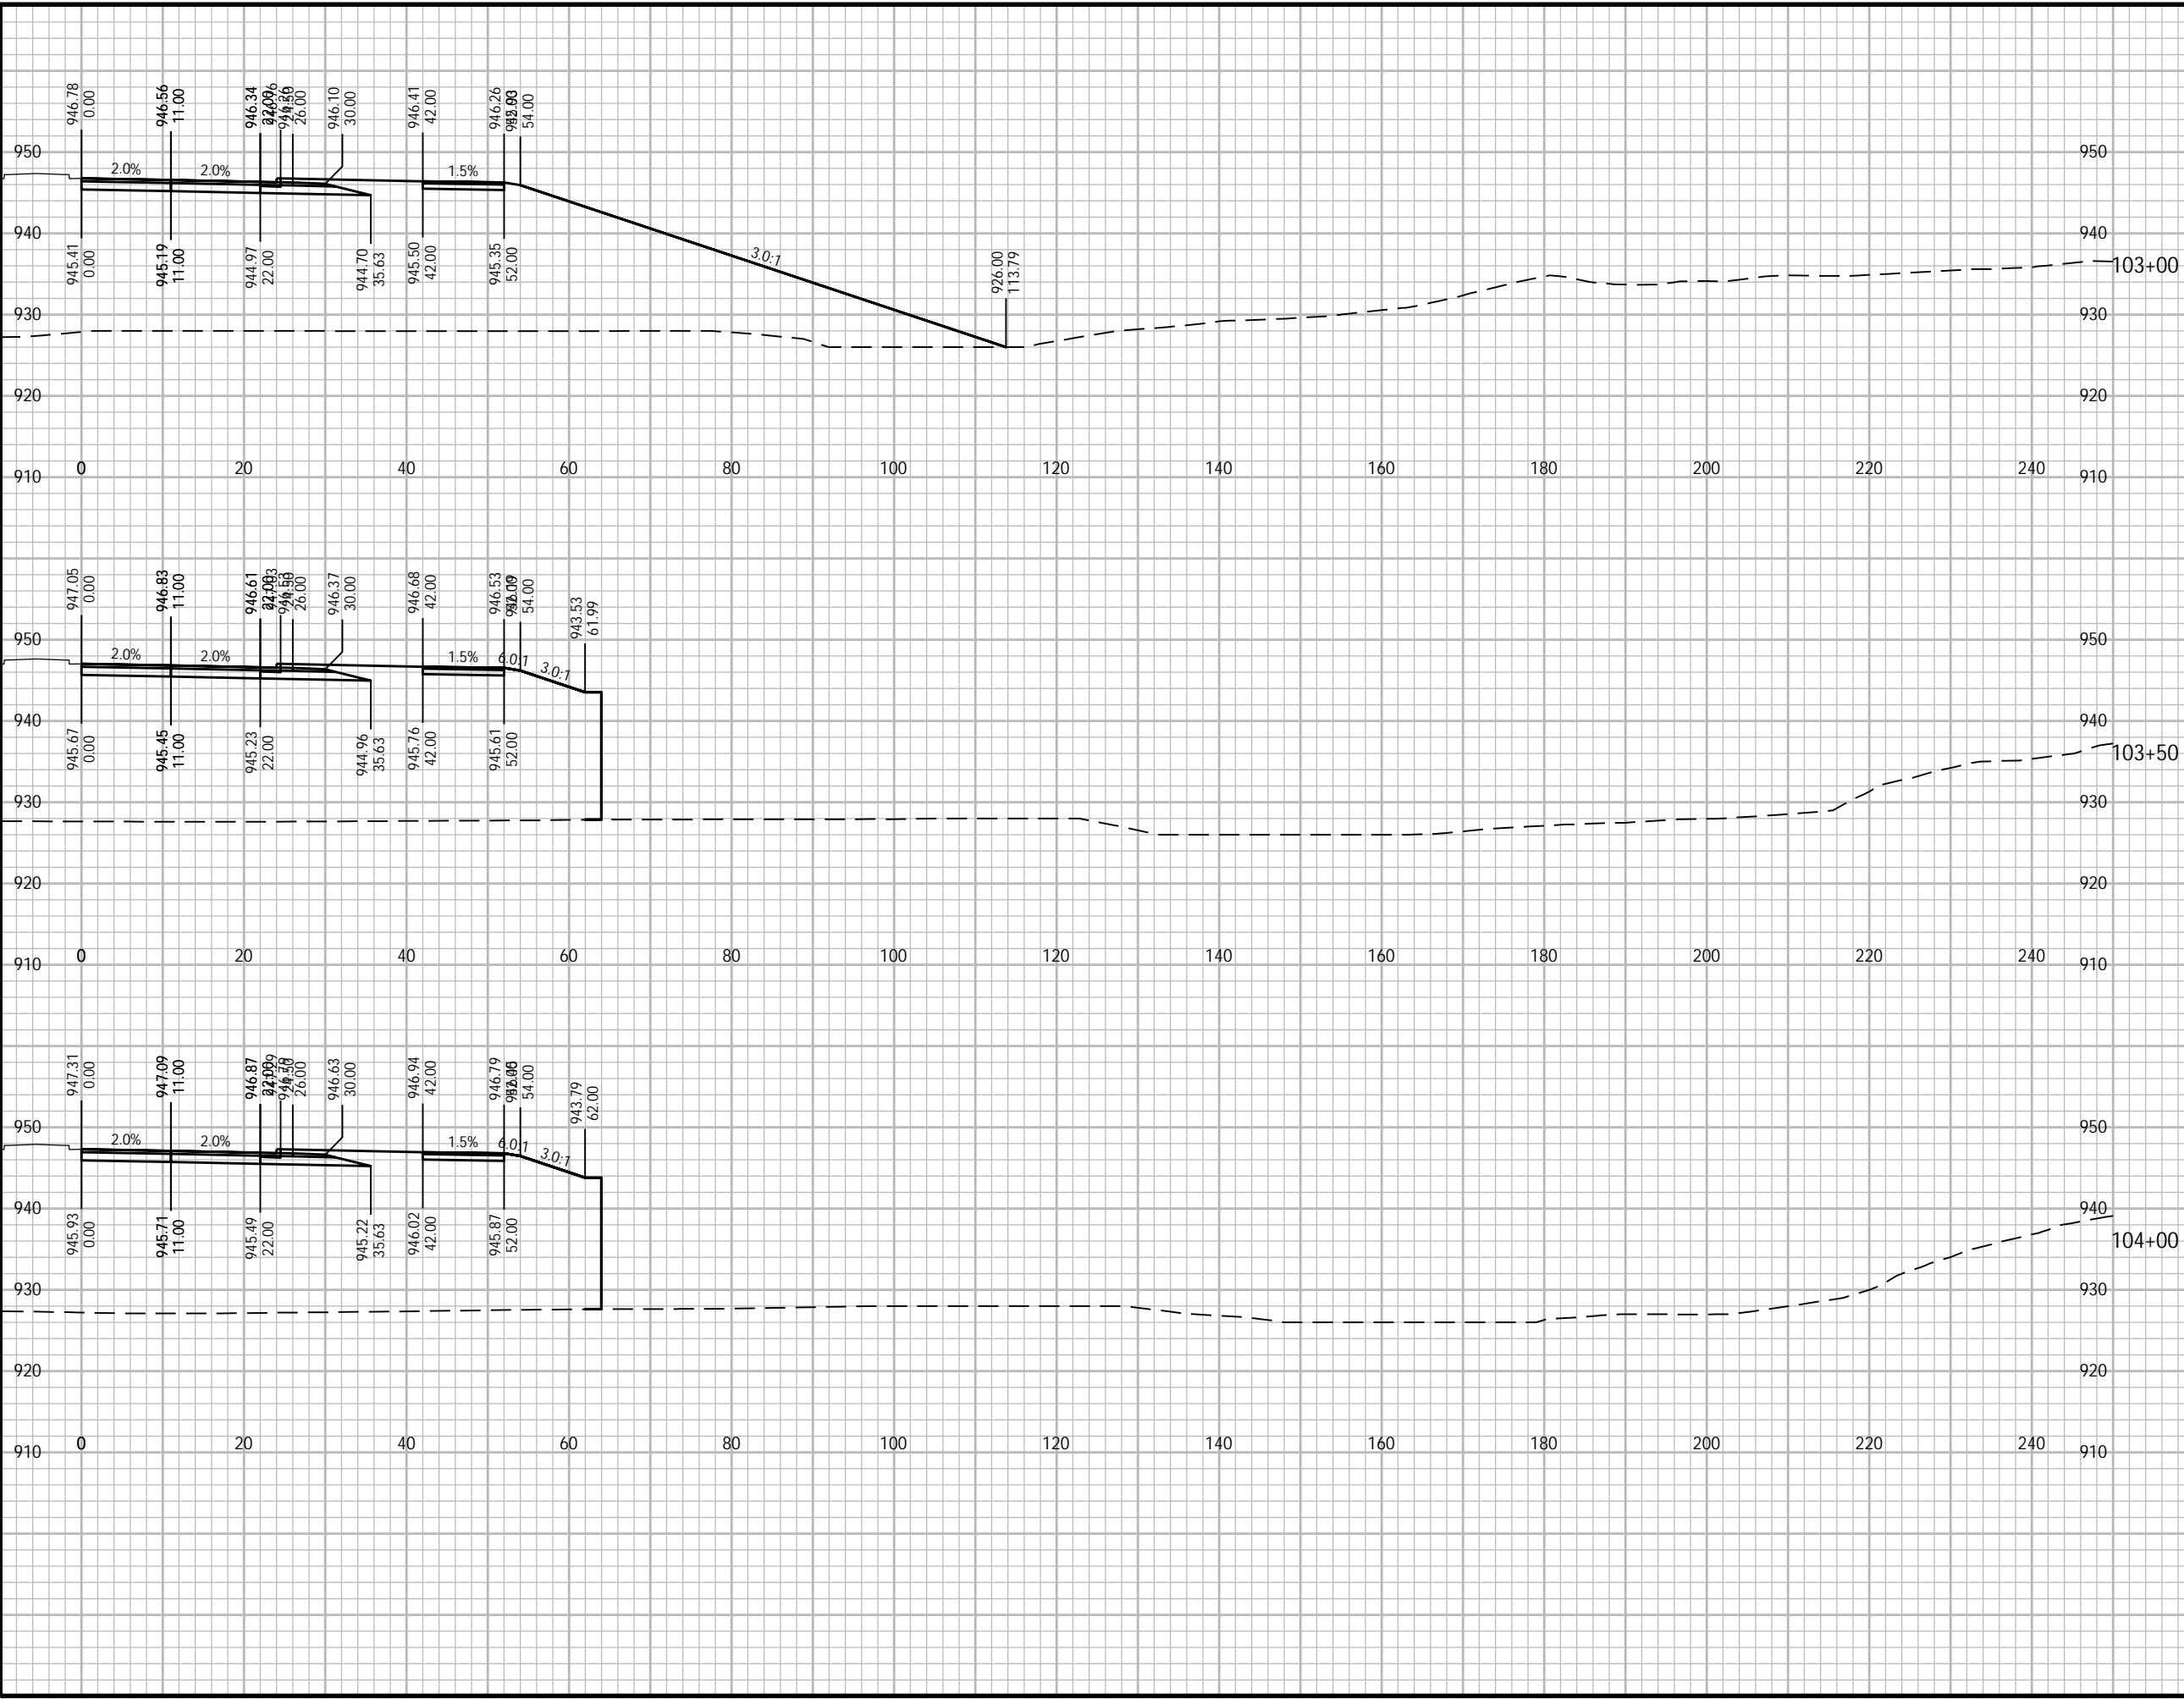

Plotted By: joshua.olson
Plot File Date Created: Feb/09/2024 1:08 PM
Layout-Sheet Name: NB-48
Filename: C:\WISDOT\STND\TEMP\AC\PUBLISH_27048\090201-XS.DWG



PROJECT

WEST ROAD

CTH G TO COUNTRY VIEW ROAD
20XX-XXX
VERONA, WISCONSIN

CLIENT

CITY OF VERONA

111 LINCOLN STREET
VERONA, WISCONSIN 53593
608-845-6495 tel
www.ci.verona.wi.us

CONSULTANT

AECOM
1350 DEMING WAY SUITE 100
MIDDLETON, WI 53562
608-836-9800 tel
608-836-9767 fax
www.aecom.com

SUB-CONSULTANTS

REGISTRATION

ISSUE/REVISION

I	DATE	DESCRIPTION
I		ORIGINAL
I/R	DATE	DESCRIPTION

KEY PLAN


PROJECT NUMBER

2023-XXX

SHEET TITLE

SHEET NUMBER

XS-NB-49

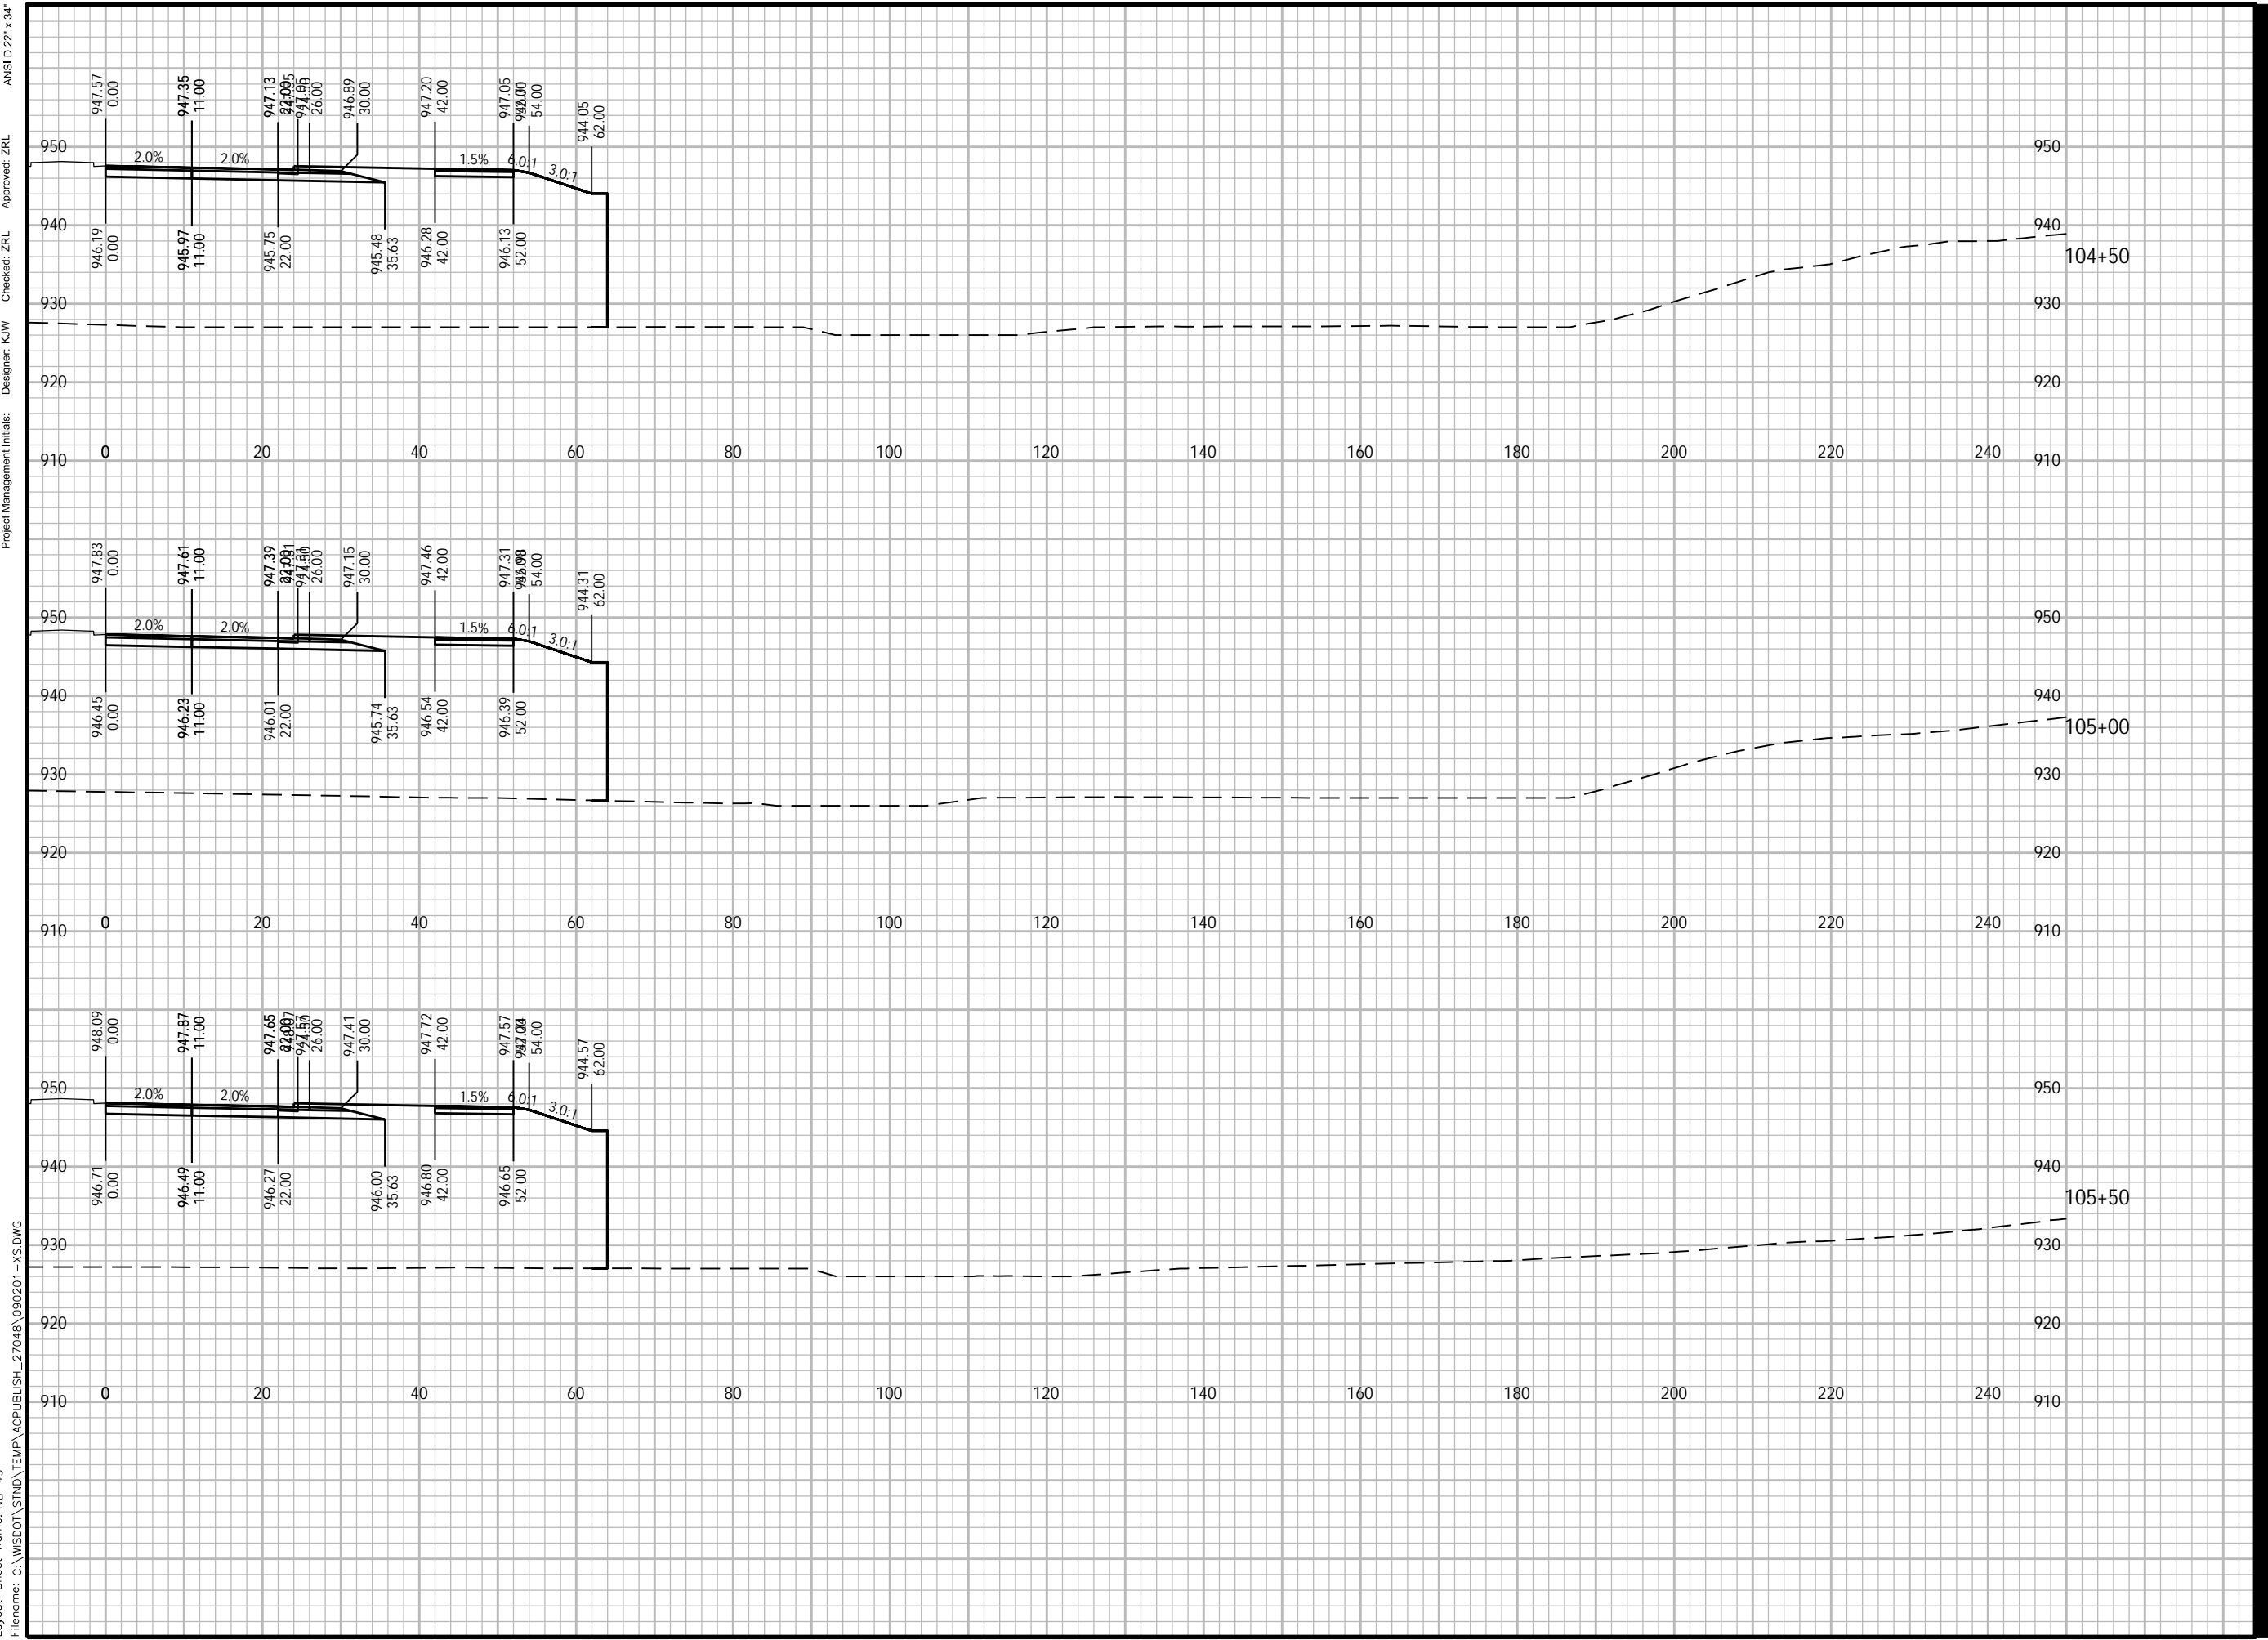

ANSI D 22" x 34"
Approved: ZRL
Checked: ZRL
Designer: K/W
Project Management Initials:

Plotted By: joshua.olson
Plot File Date Created: Feb/09/2024 1:08 PM
Layout-Sheet Name: NB-49
Filename: C:\WISDOT\STND\TEMP\AC\PUBLISH_27048\090201-XS.DWG



PROJECT

WEST ROAD

CTH G TO COUNTRY VIEW ROAD
20XX-XXX
VERONA, WISCONSIN

CLIENT

CITY OF VERONA

111 LINCOLN STREET
VERONA, WISCONSIN 53593
608-845-6495 tel
www.ci.verona.wi.us

CONSULTANT

AECOM
1350 DEMING WAY SUITE 100
MIDDLETON, WI 53562
608-836-9800 tel
608-836-9767 fax
www.aecom.com

SUB-CONSULTANTS

REGISTRATION

ISSUE/REVISION

I	DATE	DESCRIPTION
I		ORIGINAL
I/R	DATE	DESCRIPTION

KEY PLAN


PROJECT NUMBER

2023-XXX

SHEET TITLE

SHEET NUMBER

XS-NB-50

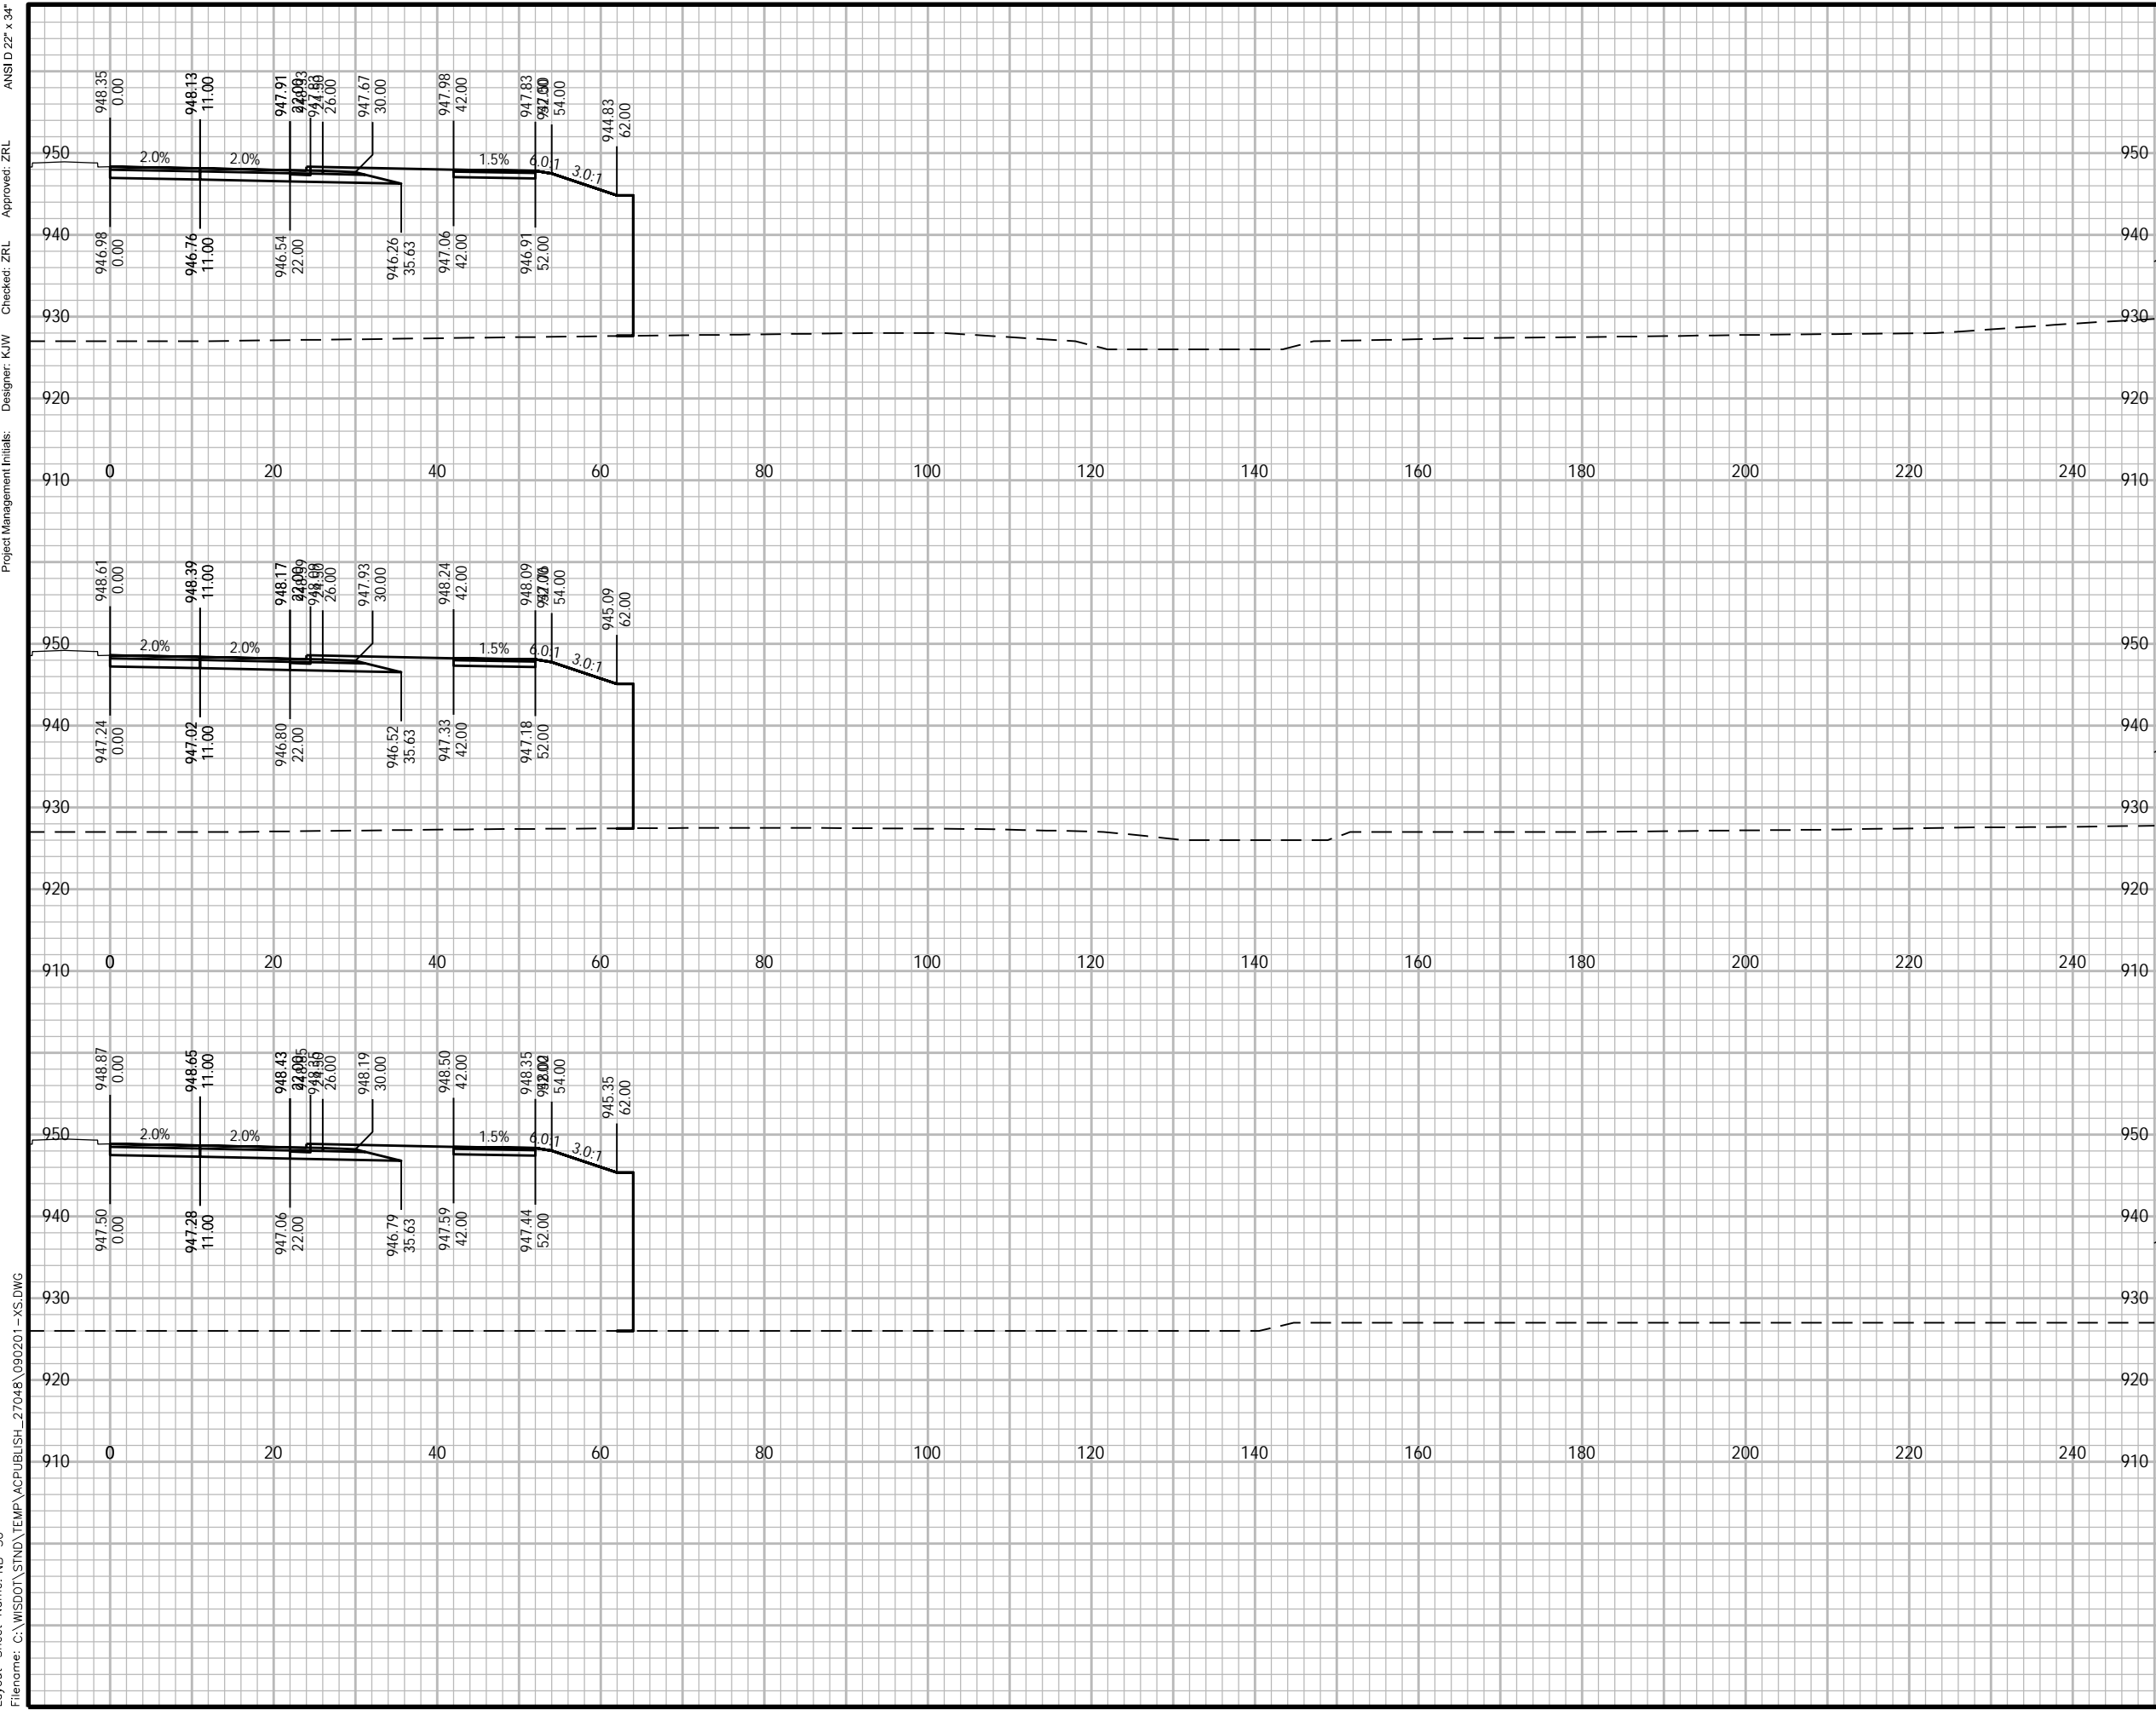

Project Management Initials: Designer: K/LW Checked: ZRL Approved: ZRL

ANSI D 22' x 34'

Plotted By: joshua.olson
Plot File Date Created: Feb/09/2024 1:08 PM
Layout-Sheet Name: NB-50
Filename: C:\WISDOT\STND\TEMP\AC\PUBLISH_27048\090201-XS.DWG



PROJECT

WEST ROAD

CTH G TO COUNTRY VIEW ROAD
20XX-XXX
VERONA, WISCONSIN

CLIENT

CITY OF VERONA

111 LINCOLN STREET
VERONA, WISCONSIN 53593
608-845-6495 tel
www.ci.verona.wi.us

CONSULTANT

AECOM
1350 DEMING WAY SUITE 100
MIDDLETON, WI 53562
608-836-9800 tel
608-836-9767 fax
www.aecom.com

SUB-CONSULTANTS

REGISTRATION

ISSUE/REVISION

I	DATE	DESCRIPTION
I		ORIGINAL
W/R		

KEY PLAN

PROJECT NUMBER

2023-XXX

SHEET TITLE

SHEET NUMBER

XS-NB-51

ANSI D 22" x 34"

Approved: ZRL

Checked: ZRL

Designer: K/W

Project Management Initials:

910

920

930

940

950

960


920

930

940

950

960

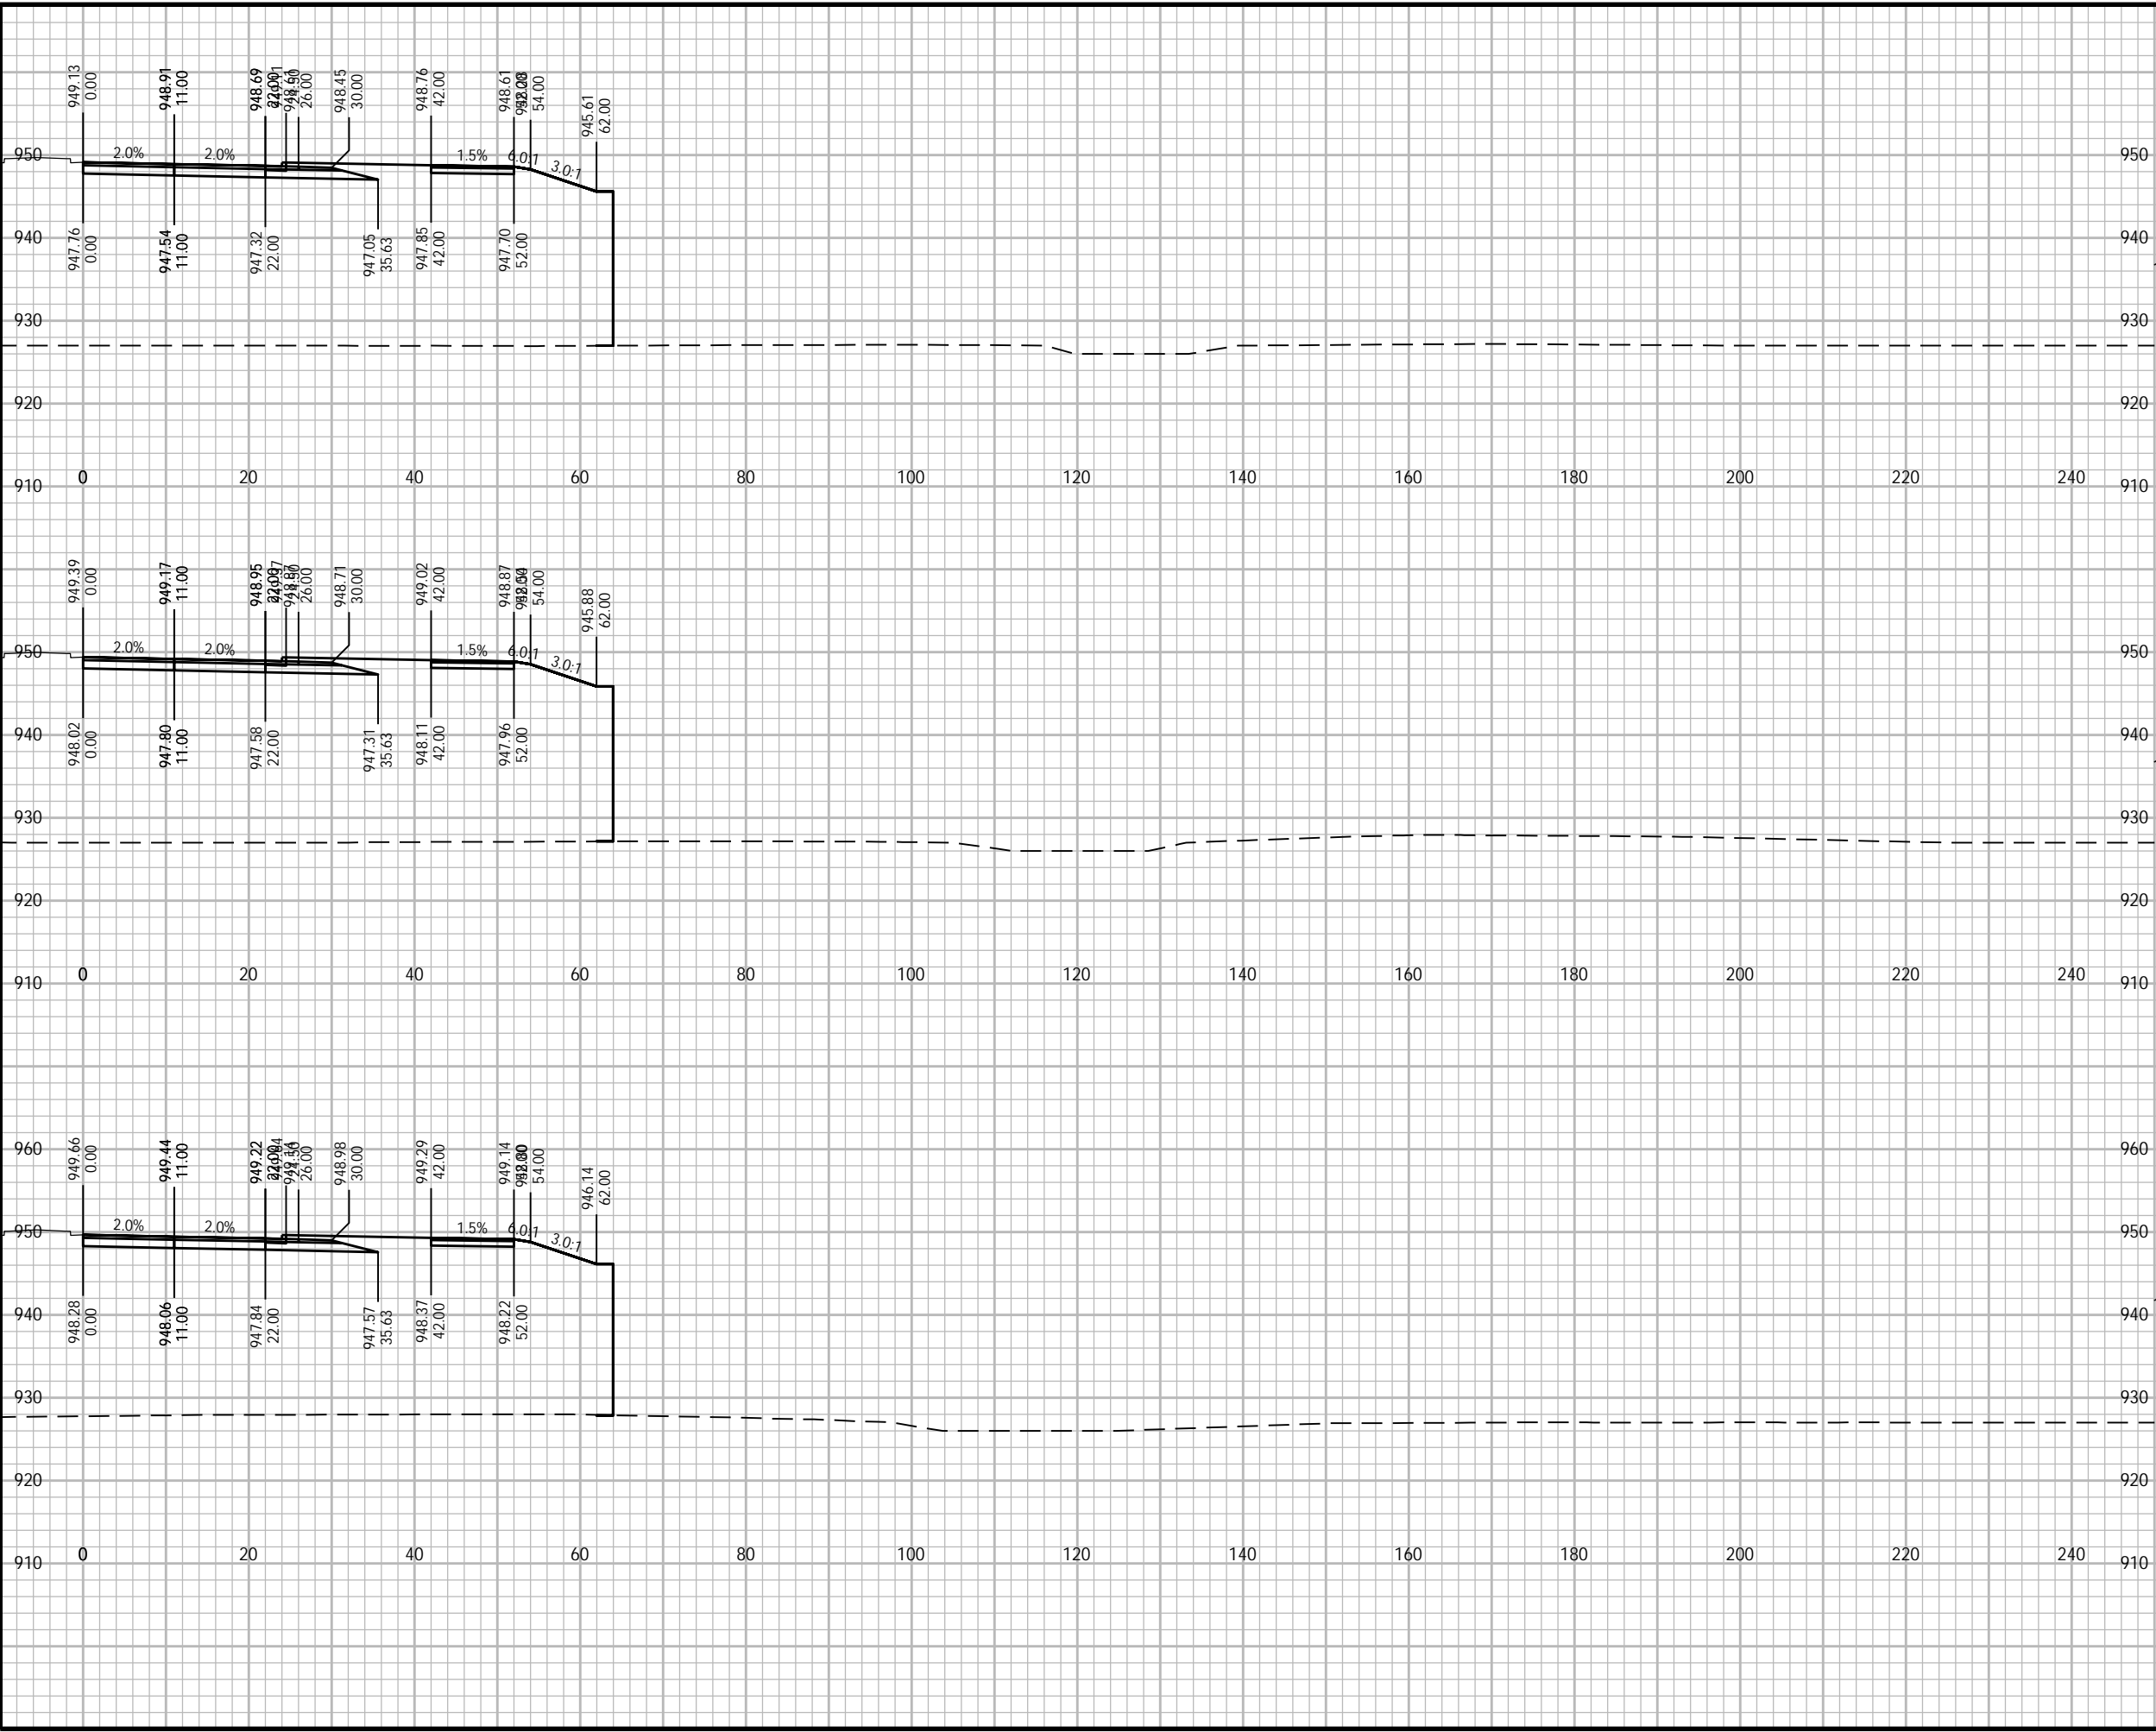



PROJECT

WEST ROAD

CTH G TO COUNTRY VIEW ROAD
20XX-XXX
VERONA, WISCONSIN

CLIENT

CITY OF VERONA

111 LINCOLN STREET
VERONA, WISCONSIN 53593
608-845-6495 tel
www.ci.verona.wi.us

CONSULTANT

AECOM
1350 DEMING WAY SUITE 100
MIDDLETON, WI 53562
608-836-9800 tel
608-836-9767 fax
www.aecom.com

SUB-CONSULTANTS

REGISTRATION

ISSUE/REVISION

I	DATE	DESCRIPTION
1		ORIGINAL

KEY PLAN


PROJECT NUMBER

2023-XXX

SHEET TITLE

SHEET NUMBER

XS-NB-52

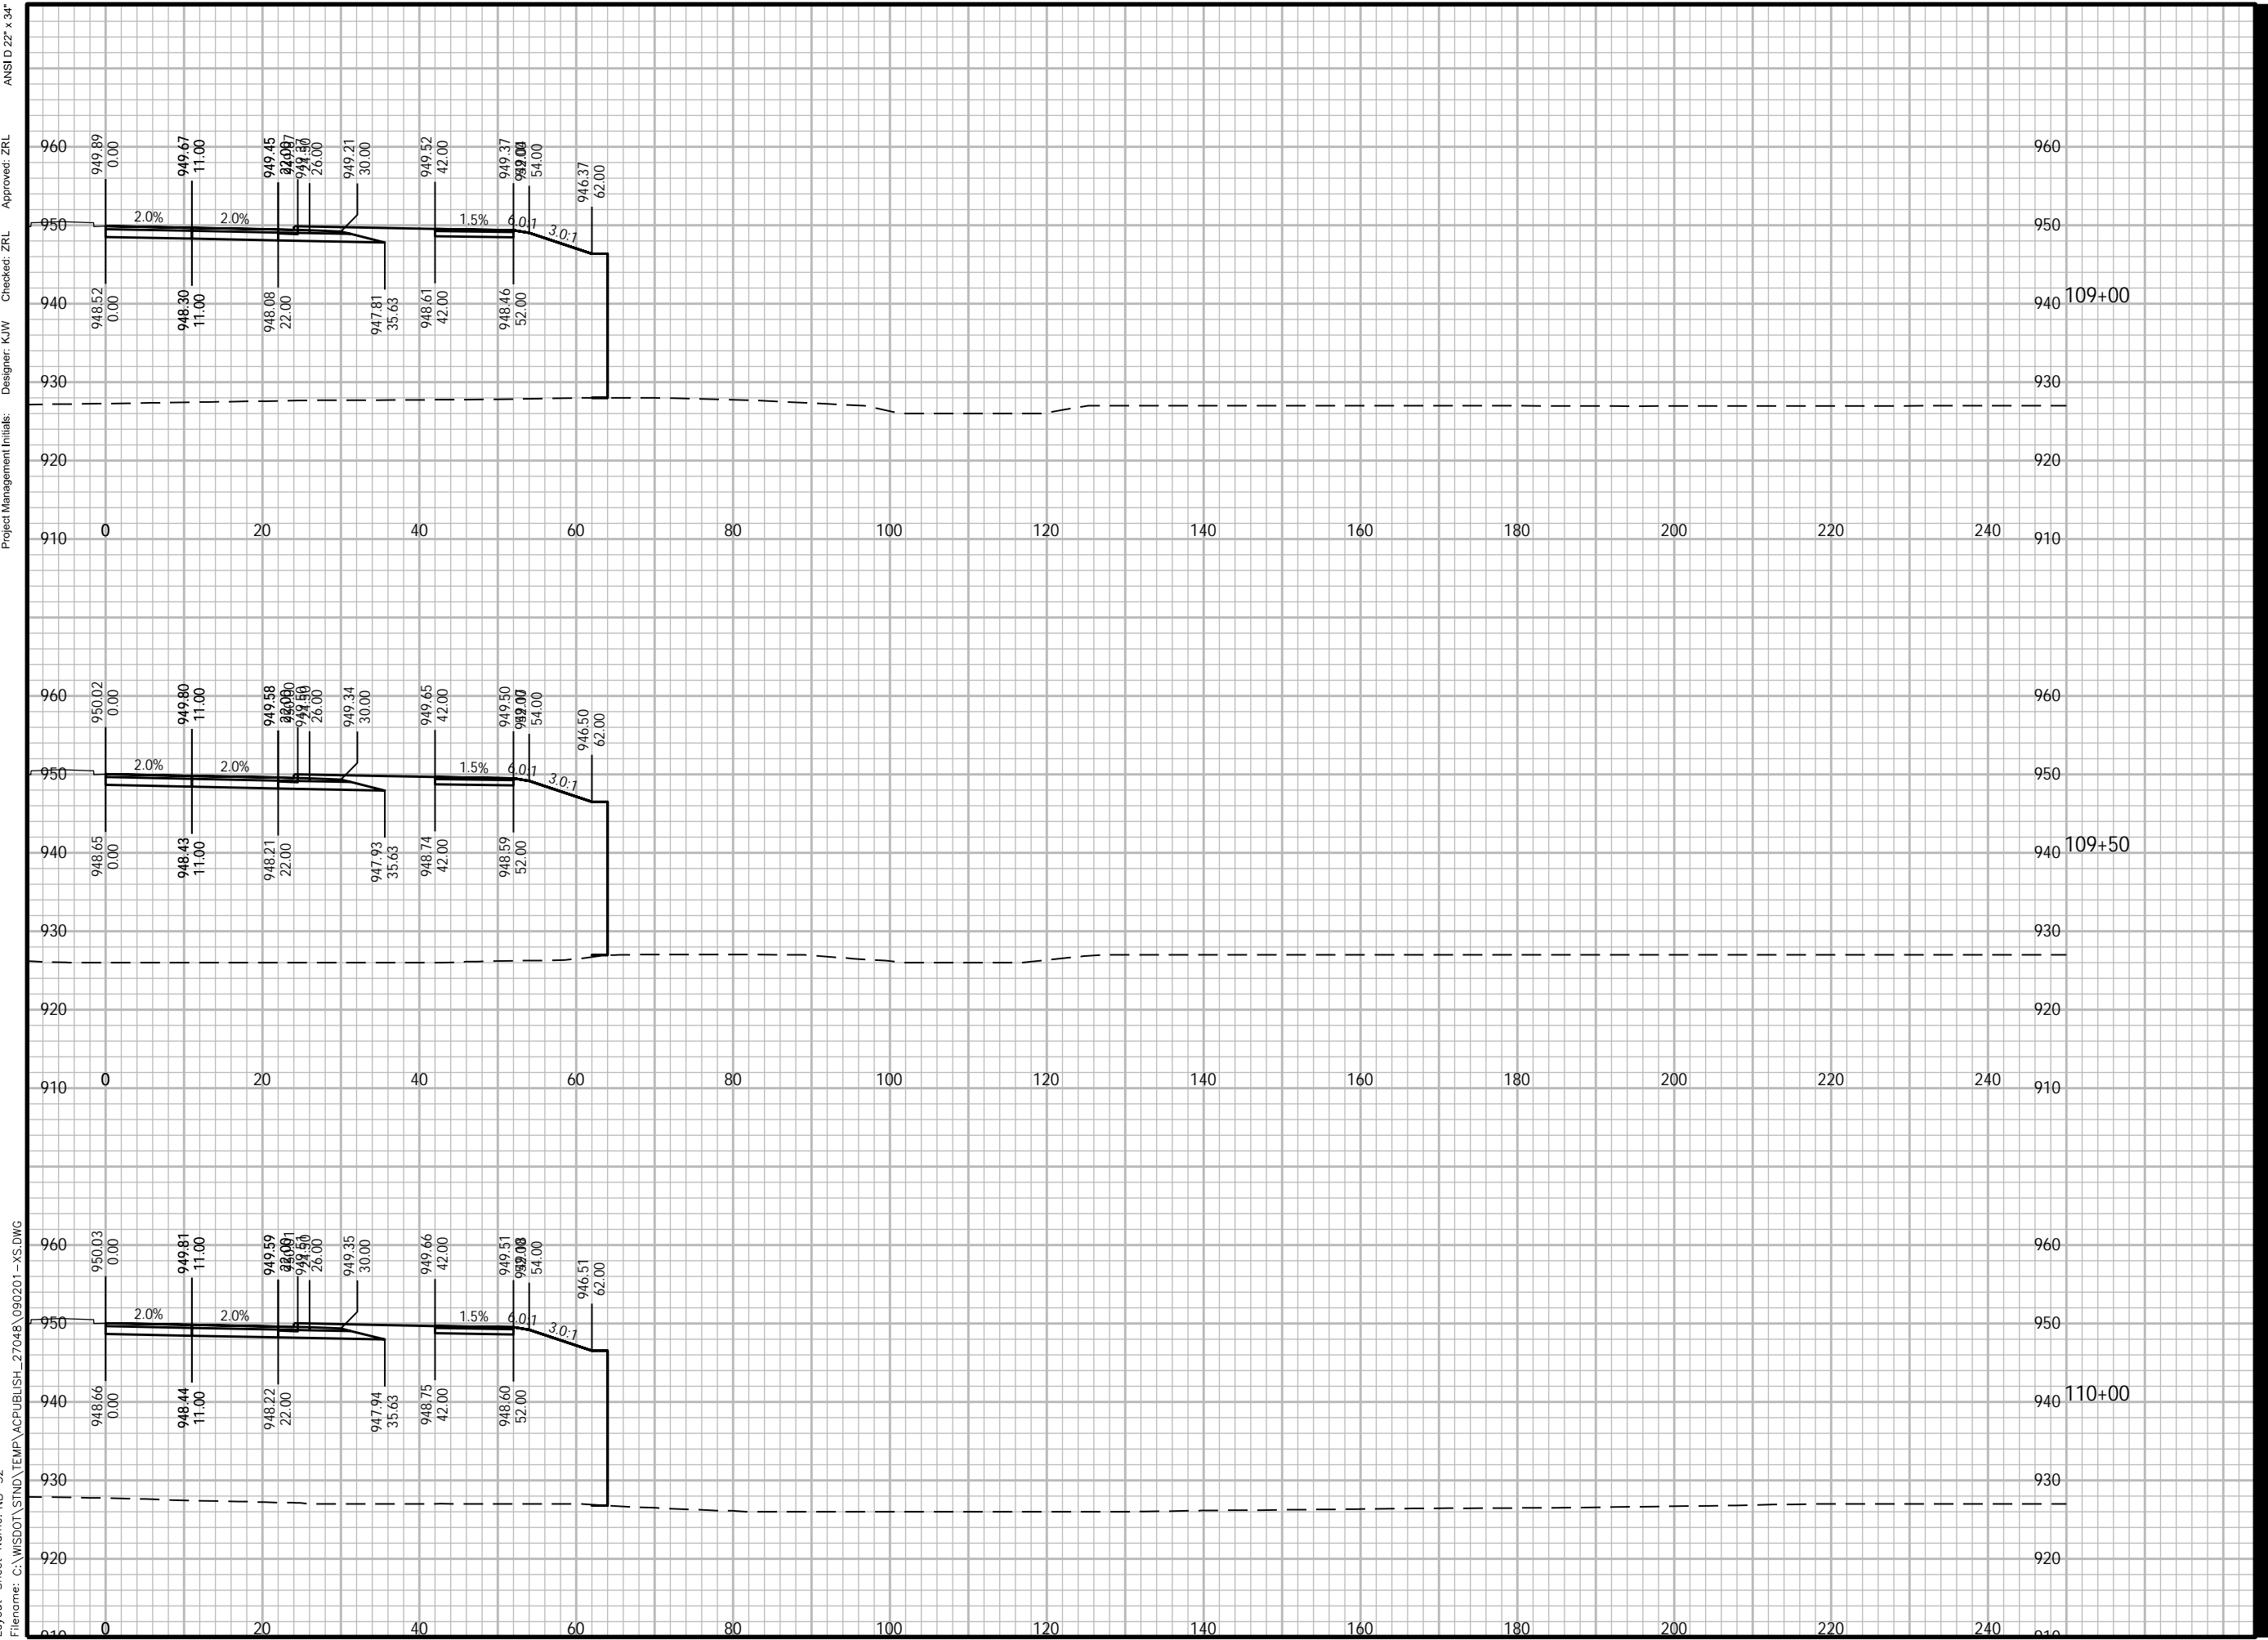

ANSI D 22" x 34"

Approved: ZRL

Checked: ZRL

Designer: K/W

Project Management Initials:

910

920

930

940

950

960

910

920

930

940

950

960

Plotted By: joshua.olson
Plot File Date Created: Feb/09/2024 1:09 PM
Layout-Sheet Name: NB-52
Filename: C:\WISDOT\STND\TEMP\AC\PUBLISH_27048\090201-XS.DWG



PROJECT

WEST ROAD

CTH G TO COUNTRY VIEW ROAD
20XX-XXX
VERONA, WISCONSIN

CLIENT

CITY OF VERONA

111 LINCOLN STREET
VERONA, WISCONSIN 53593
608-845-6495 tel
www.ci.verona.wi.us

CONSULTANT

AECOM
1350 DEMING WAY SUITE 100
MIDDLETON, WI 53562
608-836-9800 tel
608-836-9767 fax
www.aecom.com

SUB-CONSULTANTS

REGISTRATION

ISSUE/REVISION

I	DATE	DESCRIPTION
1		ORIGINAL

KEY PLAN


PROJECT NUMBER

2023-XXX

SHEET TITLE

SHEET NUMBER

XS-NB-53

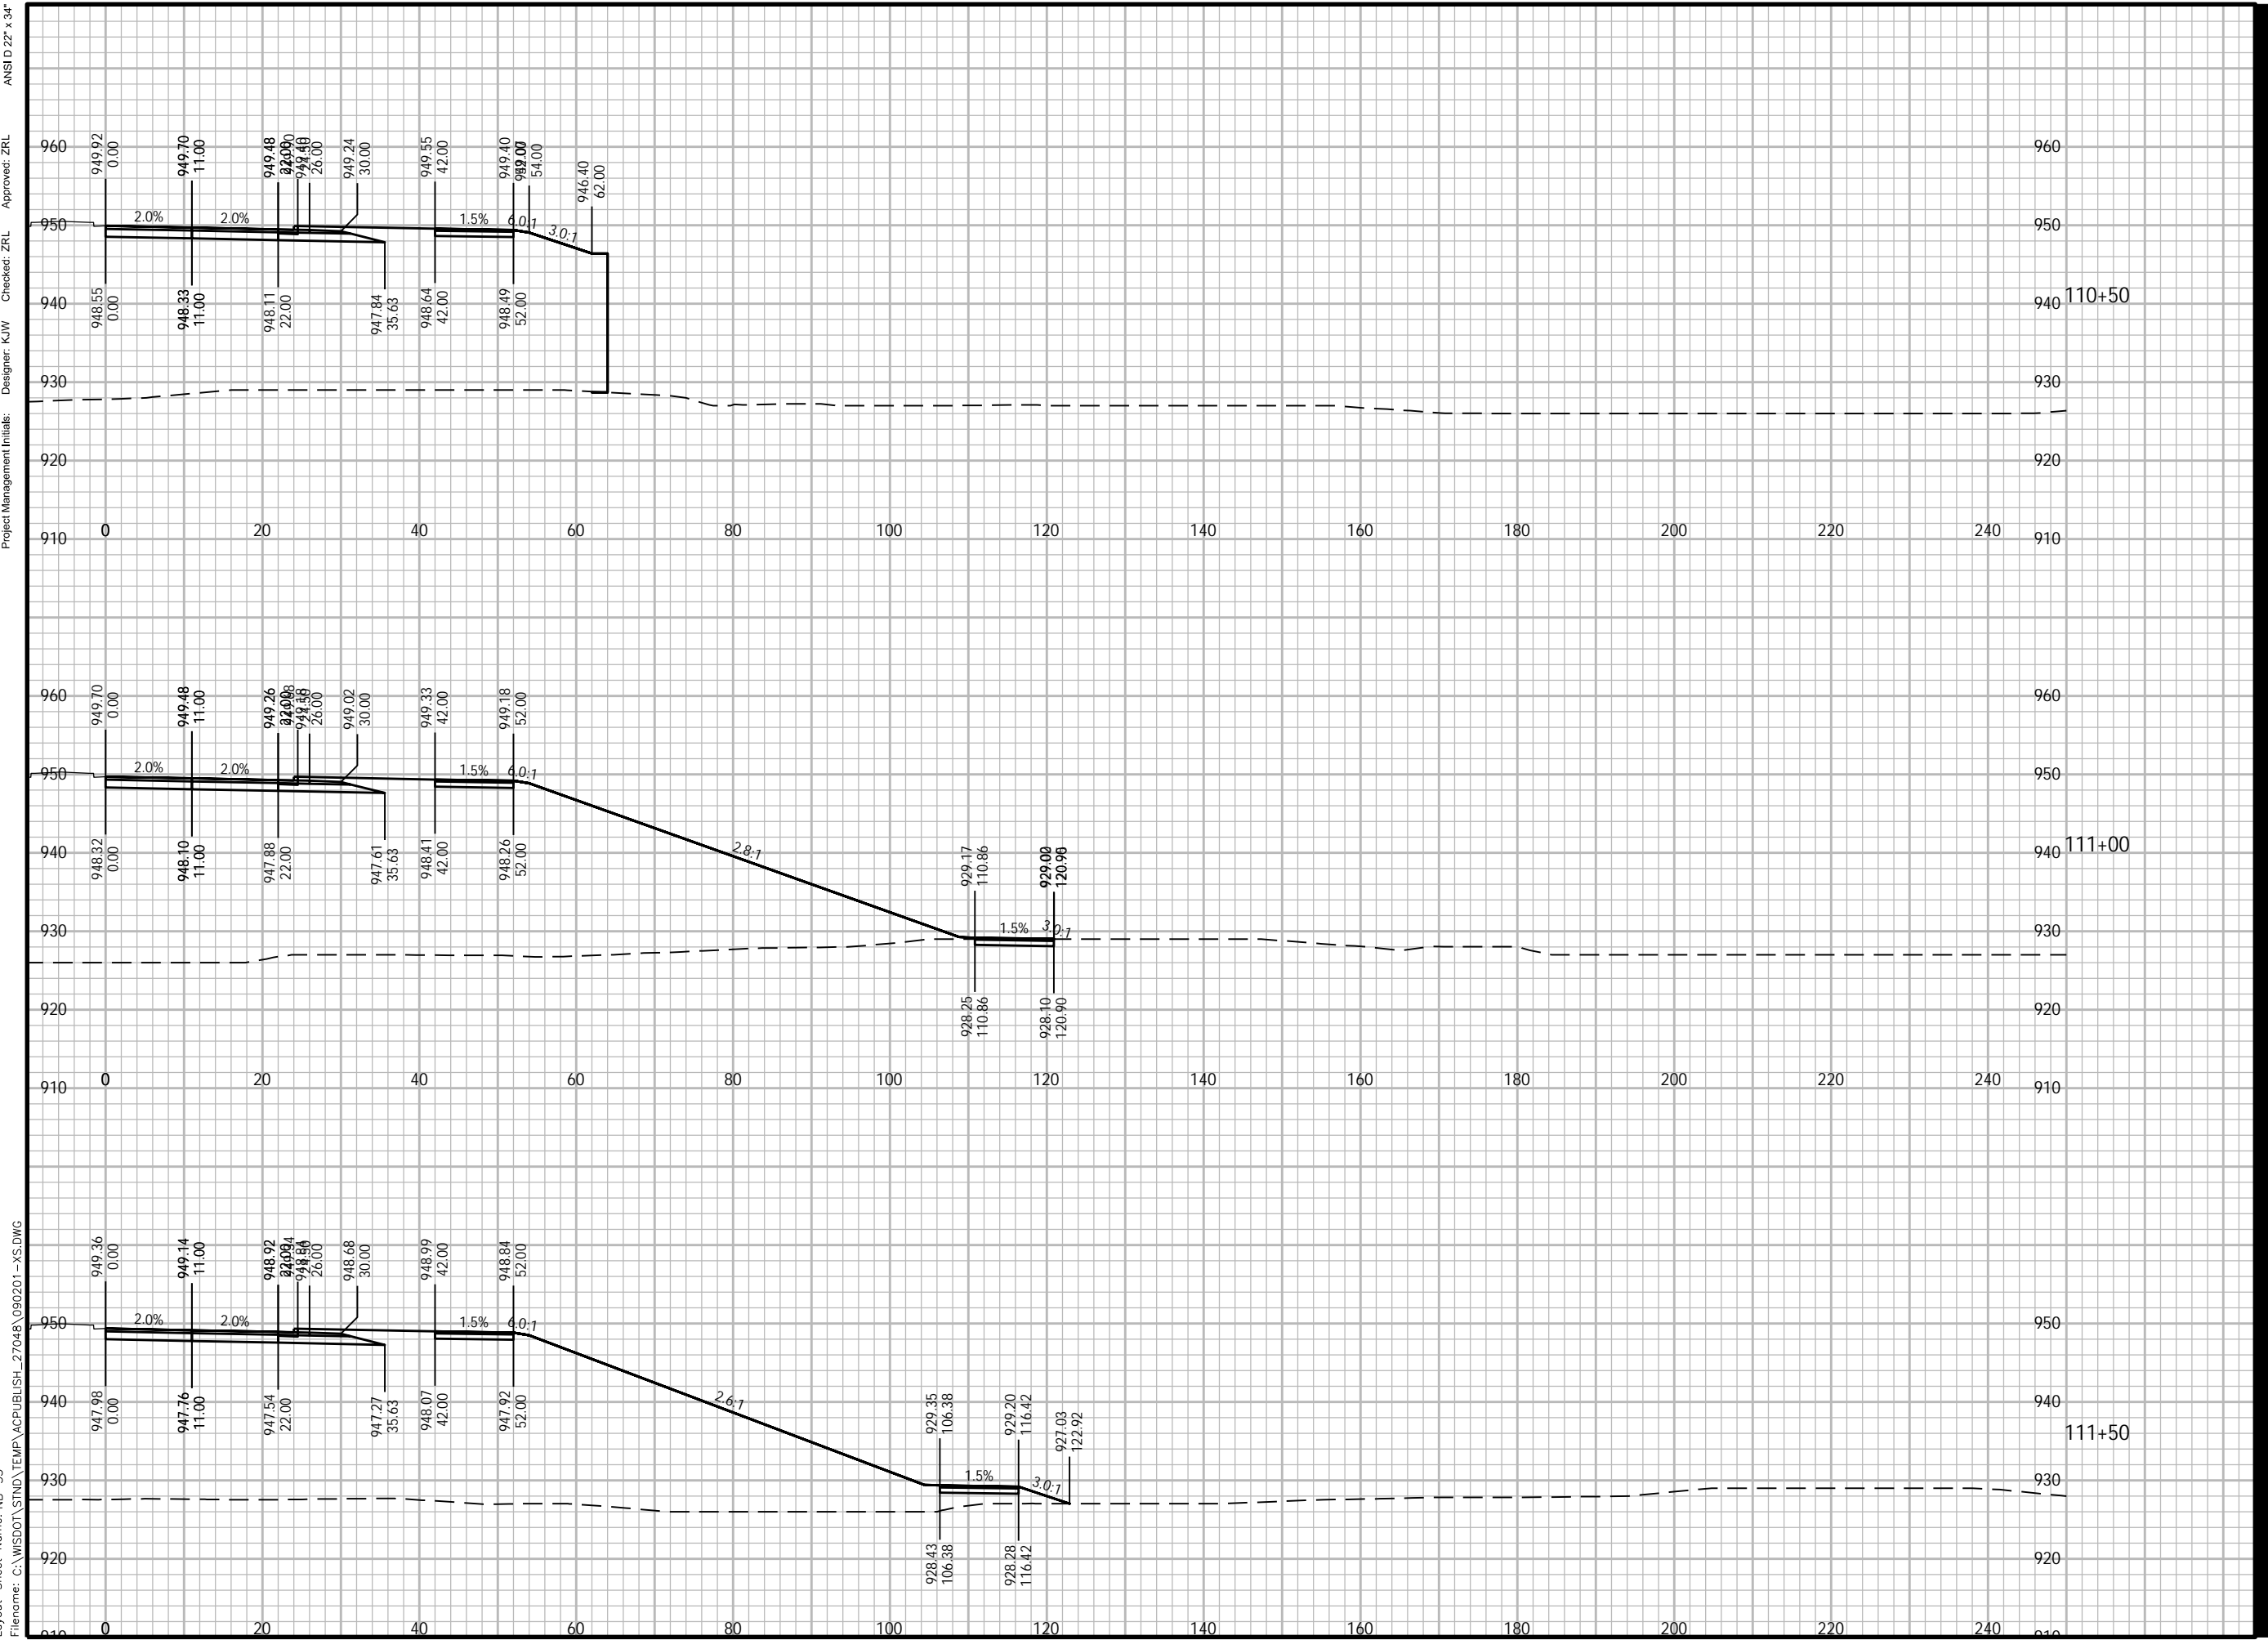

ANSI D 22" x 34"
Approved: ZRL
Checked: ZRL
Designer: K/W
Project Management Initials:
Plotted By: joshua.olson
Plot File Date Created: Feb/09/2024 1:09 PM
Layout-Sheet Name: NB-53
Filename: C:\WISDOT\STND\TEMP\AC\PUBLISH_27048\090201-XS.DWG



PROJECT

WEST ROAD

CTH G TO COUNTRY VIEW ROAD
20XX-XXX
VERONA, WISCONSIN

CLIENT

CITY OF VERONA

111 LINCOLN STREET
VERONA, WISCONSIN 53593
608-845-6495 tel
www.ci.verona.wi.us

CONSULTANT

AECOM
1350 DEMING WAY SUITE 100
MIDDLETON, WI 53562
608-836-9800 tel
608-836-9767 fax
www.aecom.com

SUB-CONSULTANTS

REGISTRATION

ISSUE/REVISION

I	DATE	DESCRIPTION
I		ORIGINAL
W/R		

KEY PLAN

PROJECT NUMBER

2023-XXX

SHEET TITLE

SHEET NUMBER

XS-NB-54


ANSI D 22" x 34"

Approved: ZRL

Checked: ZRL

Designer: K/W

Project Management Initials:

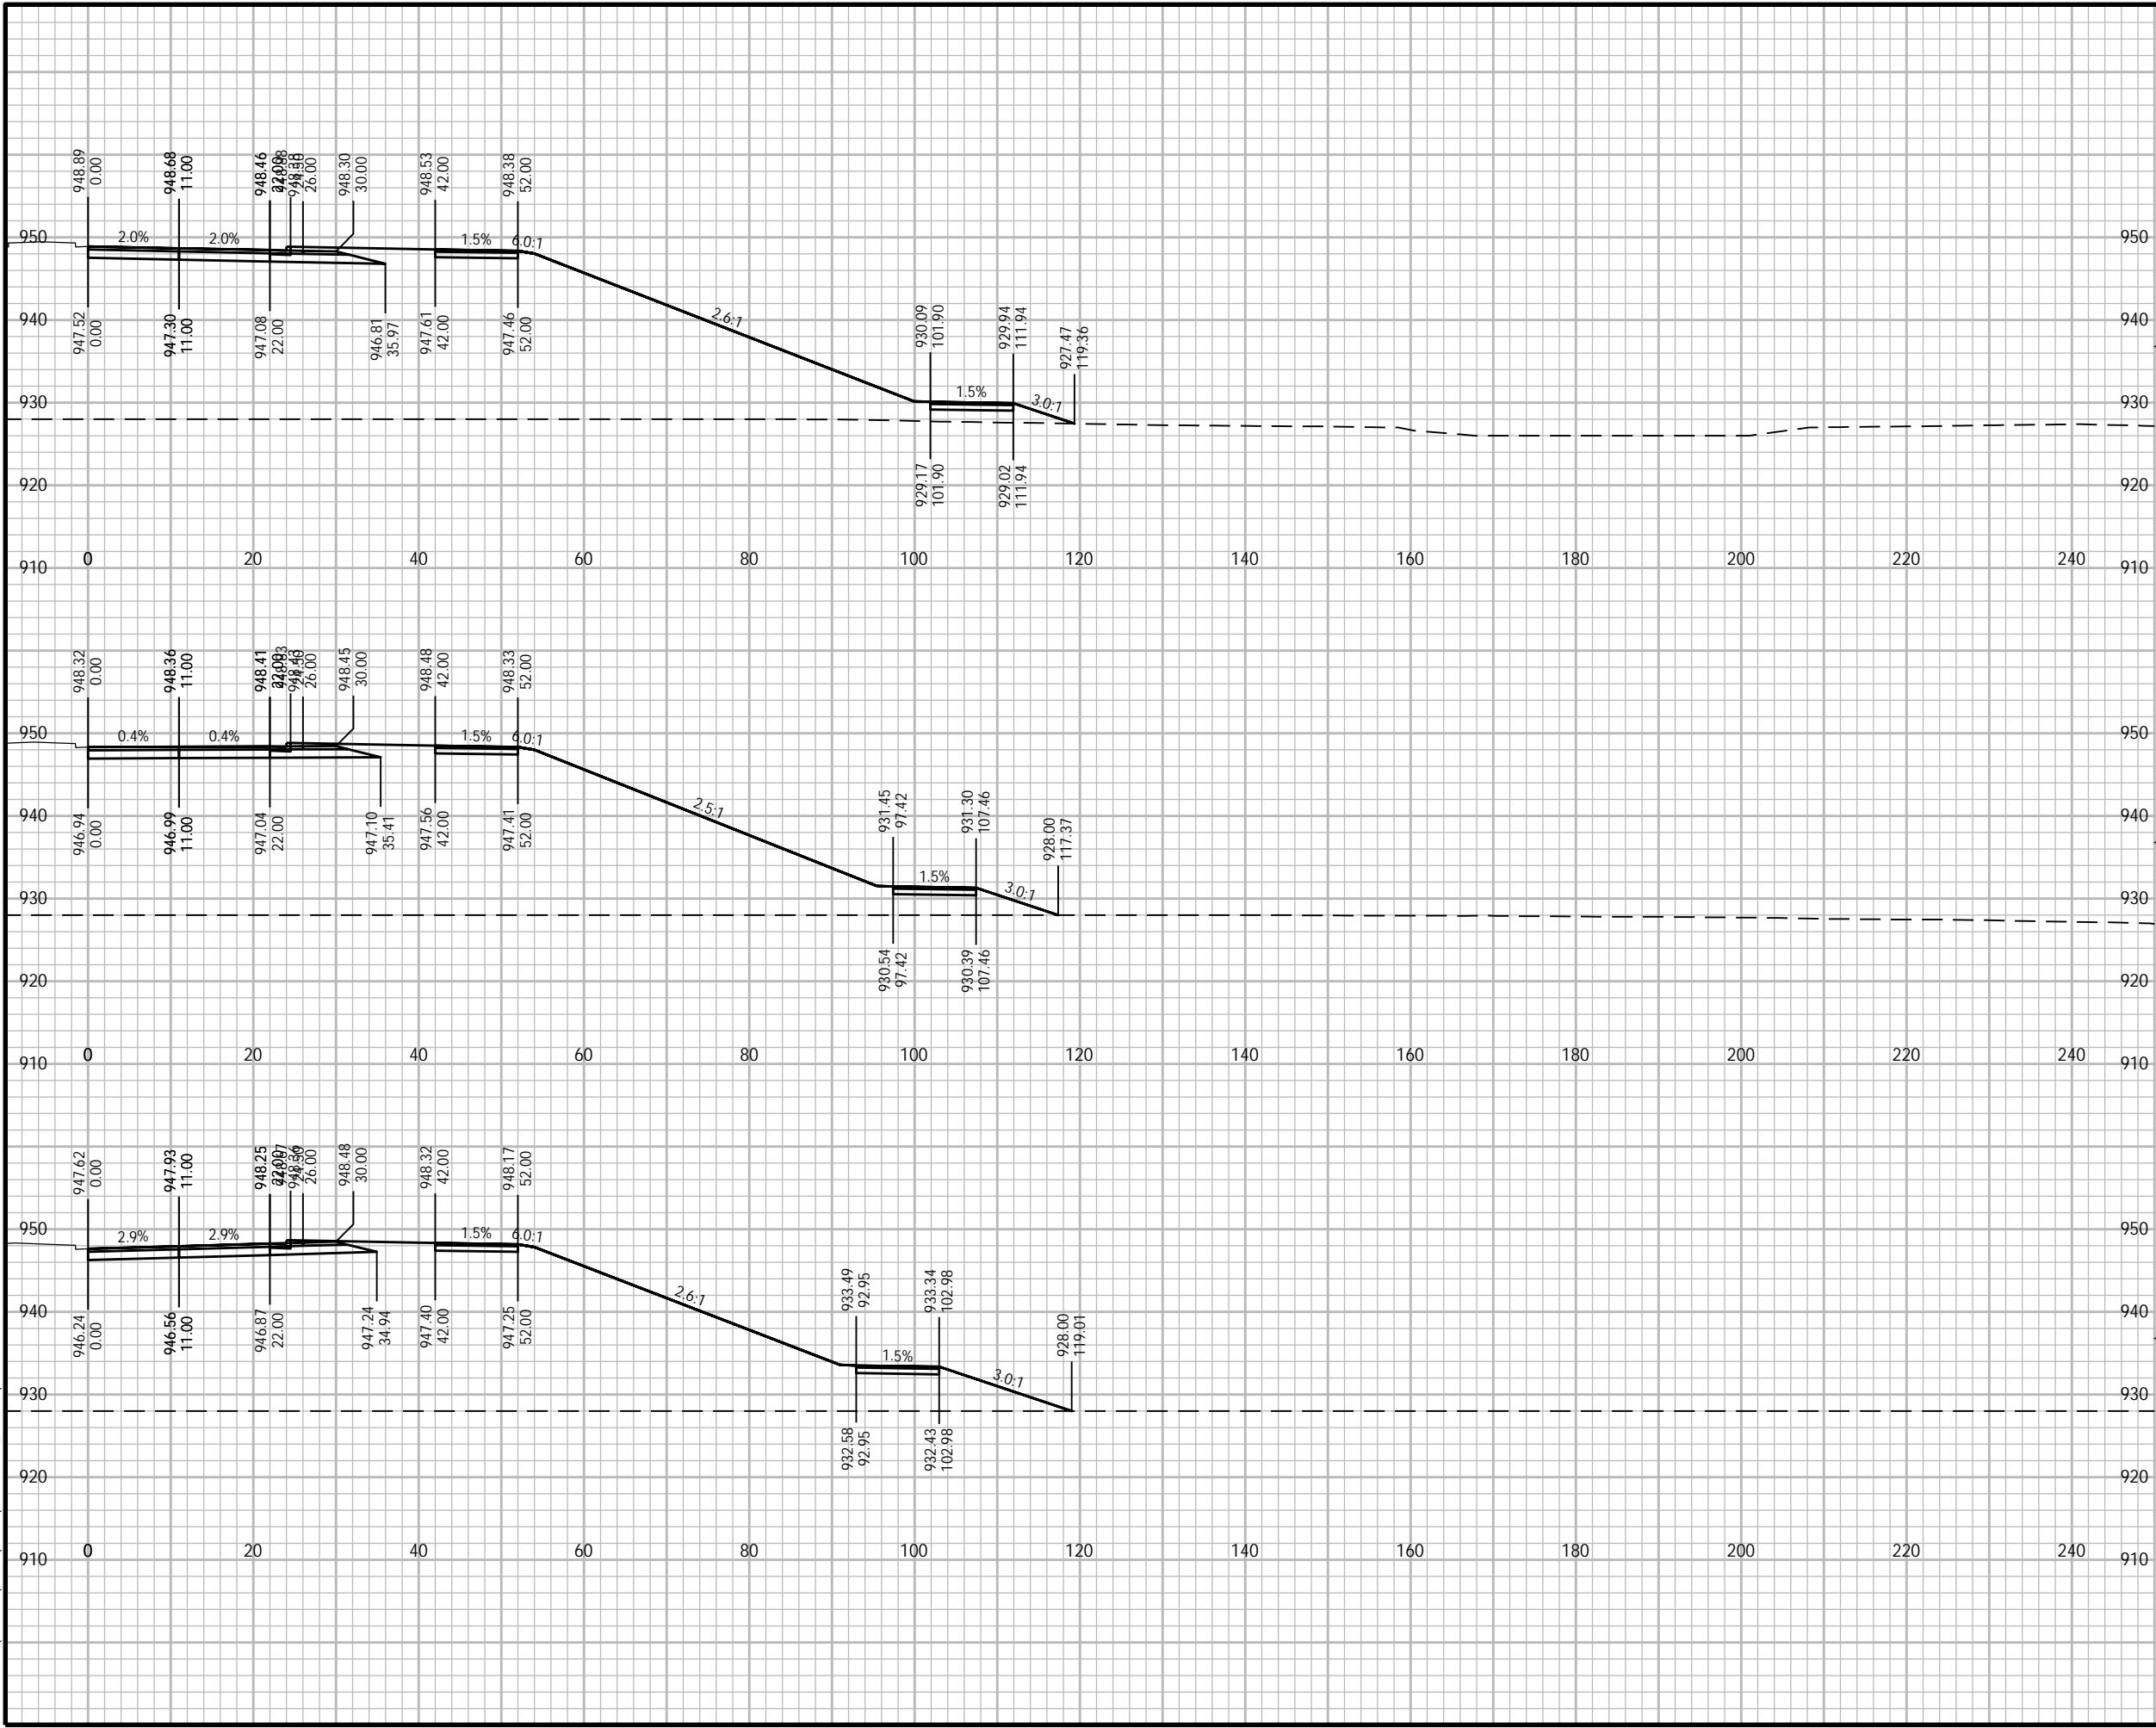

Plotted By: joshua.olson
Plot File Date Created: Feb/09/2024 1:09 PM
Layout-Sheet Name: NB-54
Filename: C:\WISDOT\STND\TEMP\ACR\1127048\090201-XS.DWG



PROJECT

WEST ROAD

CTH G TO COUNTRY VIEW ROAD
20XX-XXX
VERONA, WISCONSIN

CLIENT

CITY OF VERONA

111 LINCOLN STREET
VERONA, WISCONSIN 53593
608-845-6495 tel
www.ci.verona.wi.us

CONSULTANT

AECOM
1350 DEMING WAY SUITE 100
MIDDLETON, WI 53562
608-836-9800 tel
608-836-9767 fax
www.aecom.com

SUB-CONSULTANTS

REGISTRATION

ISSUE/REVISION

I	DATE	DESCRIPTION
I		ORIGINAL
I/R	DATE	DESCRIPTION

KEY PLAN


PROJECT NUMBER

2023-XXX

SHEET TITLE

SHEET NUMBER

XS-NB-55

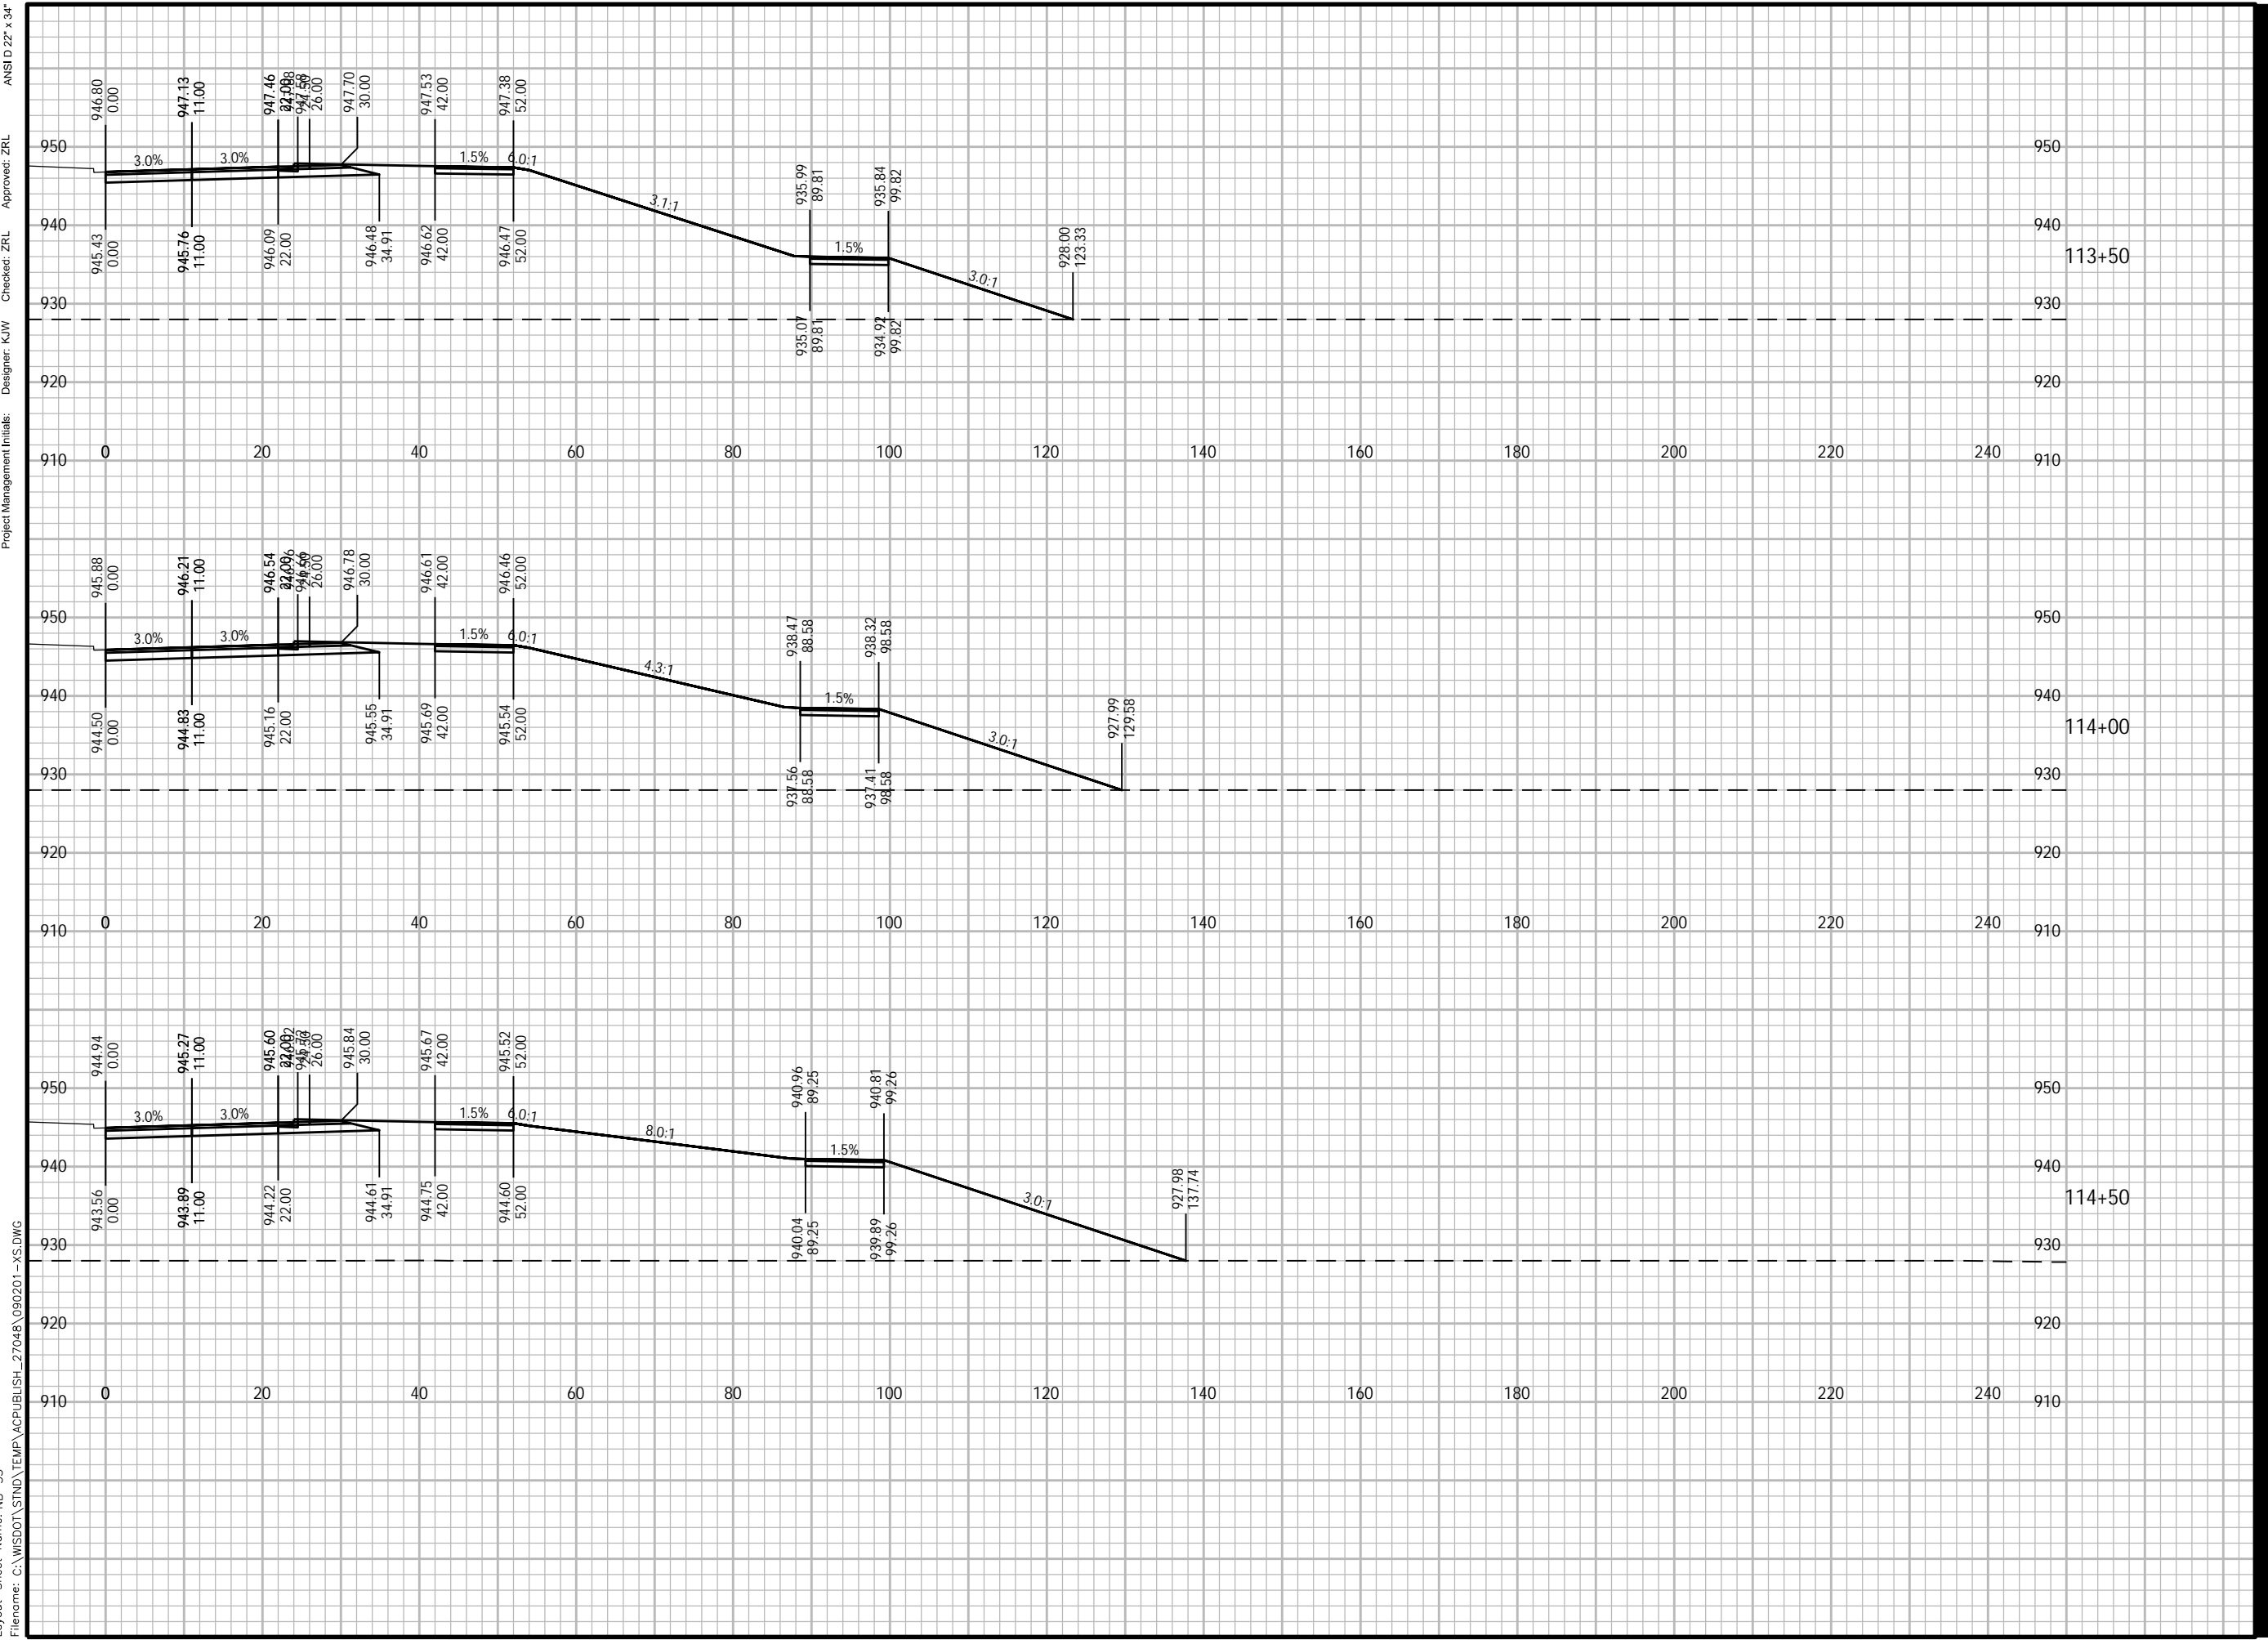

ANSI D 22" x 34" Approved: ZRL Checked: ZRL Designer: K/W Project Management Initials: Plotted By: joshua.olson Plot File Date Created: Feb/09/2024 1:09 PM Layout-Sheet Name: NB-55 Filename: C:\WISDOT\STND\TEMP\AC\PUBLISH_27048\090201-XS.DWG



PROJECT

WEST ROAD

CTH G TO COUNTRY VIEW ROAD
20XX-XXX
VERONA, WISCONSIN

CLIENT

CITY OF VERONA

111 LINCOLN STREET
VERONA, WISCONSIN 53593
608-845-6495 tel
www.ci.verona.wi.us

CONSULTANT

AECOM
1350 DEMING WAY SUITE 100
MIDDLETON, WI 53562
608-836-9800 tel
608-836-9767 fax
www.aecom.com

SUB-CONSULTANTS

REGISTRATION

ISSUE/REVISION

I	DATE	DESCRIPTION
I		ORIGINAL
I/R	DATE	DESCRIPTION

KEY PLAN


PROJECT NUMBER

2023-XXX

SHEET TITLE

SHEET NUMBER

XS-NB-56

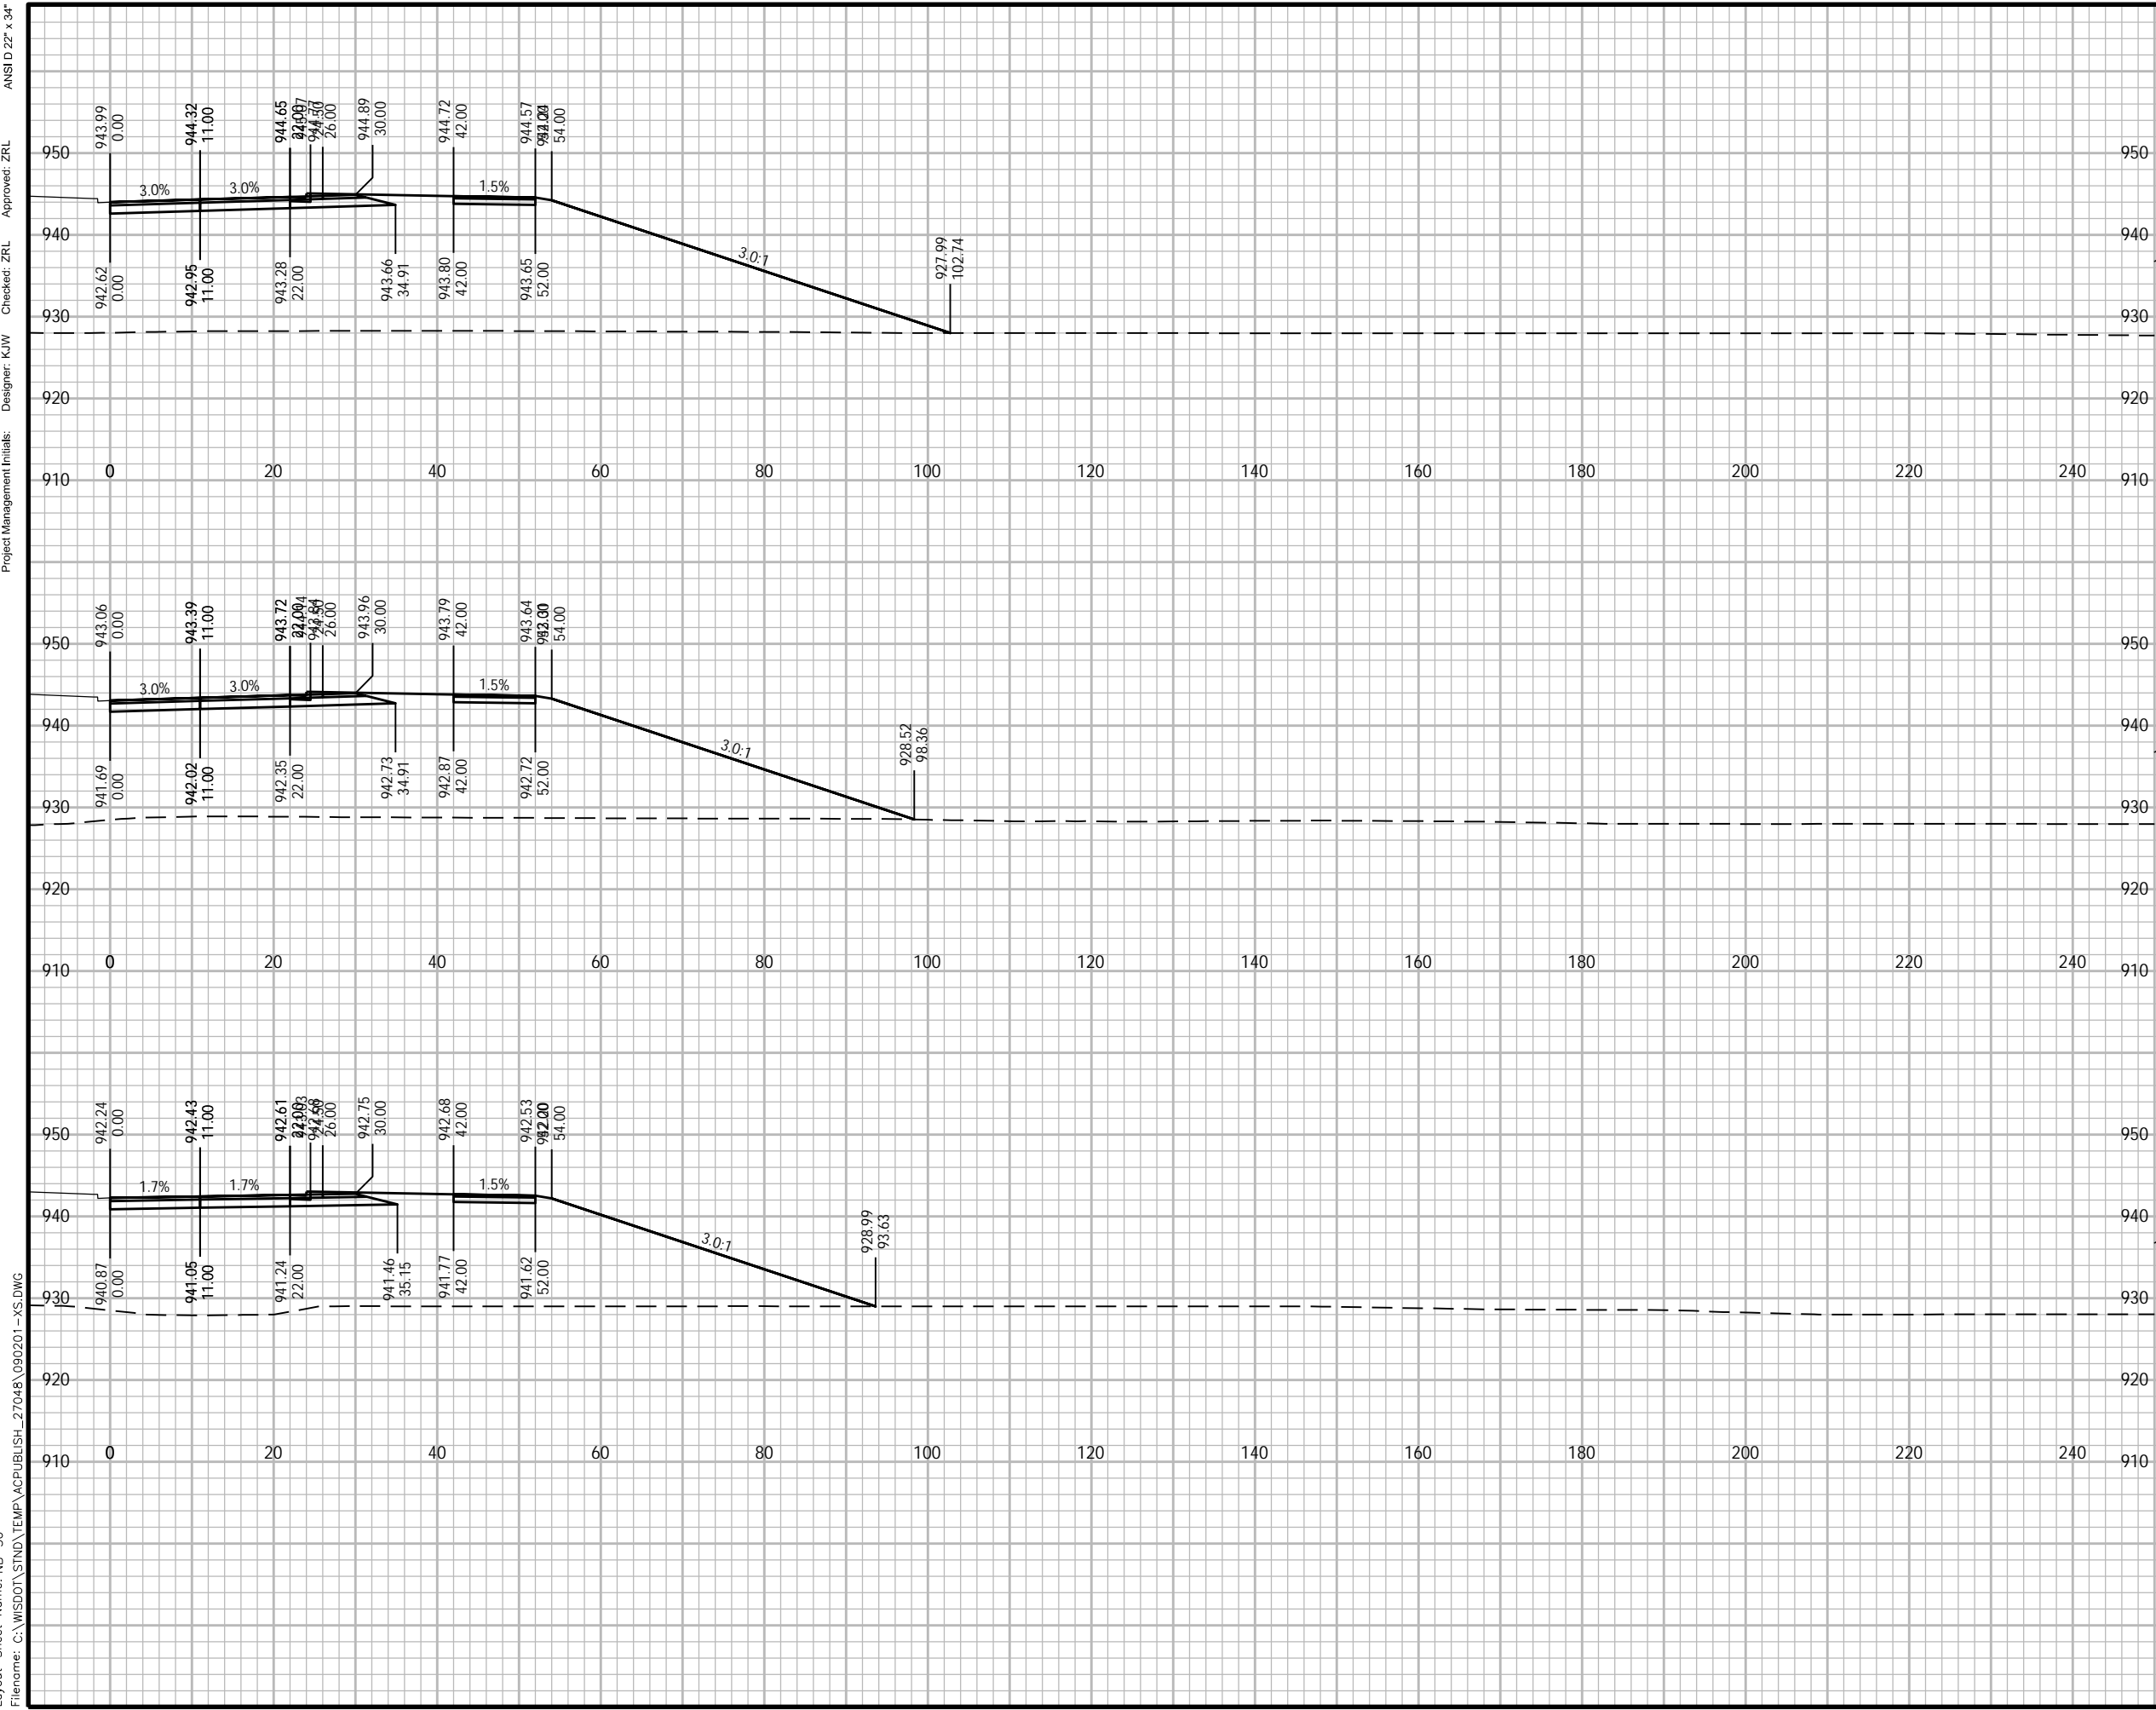

Plotted By: joshua.olson
Plot File Date Created: Feb/09/2024 1:10 PM
Layout-Sheet Name: NB-56
Filename: C:\WISDOT\STND\TEMP\AC\PUBLISH_27048\090201-XS.DWG



PROJECT

WEST ROAD

CTH G TO COUNTRY VIEW ROAD
20XX-XXX
VERONA, WISCONSIN

CLIENT

CITY OF VERONA

111 LINCOLN STREET
VERONA, WISCONSIN 53593
608-845-6495 tel
www.ci.verona.wi.us

CONSULTANT

AECOM
1350 DEMING WAY SUITE 100
MIDDLETON, WI 53562
608-836-9800 tel
608-836-9767 fax
www.aecom.com

SUB-CONSULTANTS

REGISTRATION

ISSUE/REVISION

I	DATE	DESCRIPTION
I		ORIGINAL

KEY PLAN


PROJECT NUMBER

2023-XXX

SHEET TITLE

SHEET NUMBER

XS-NB-57

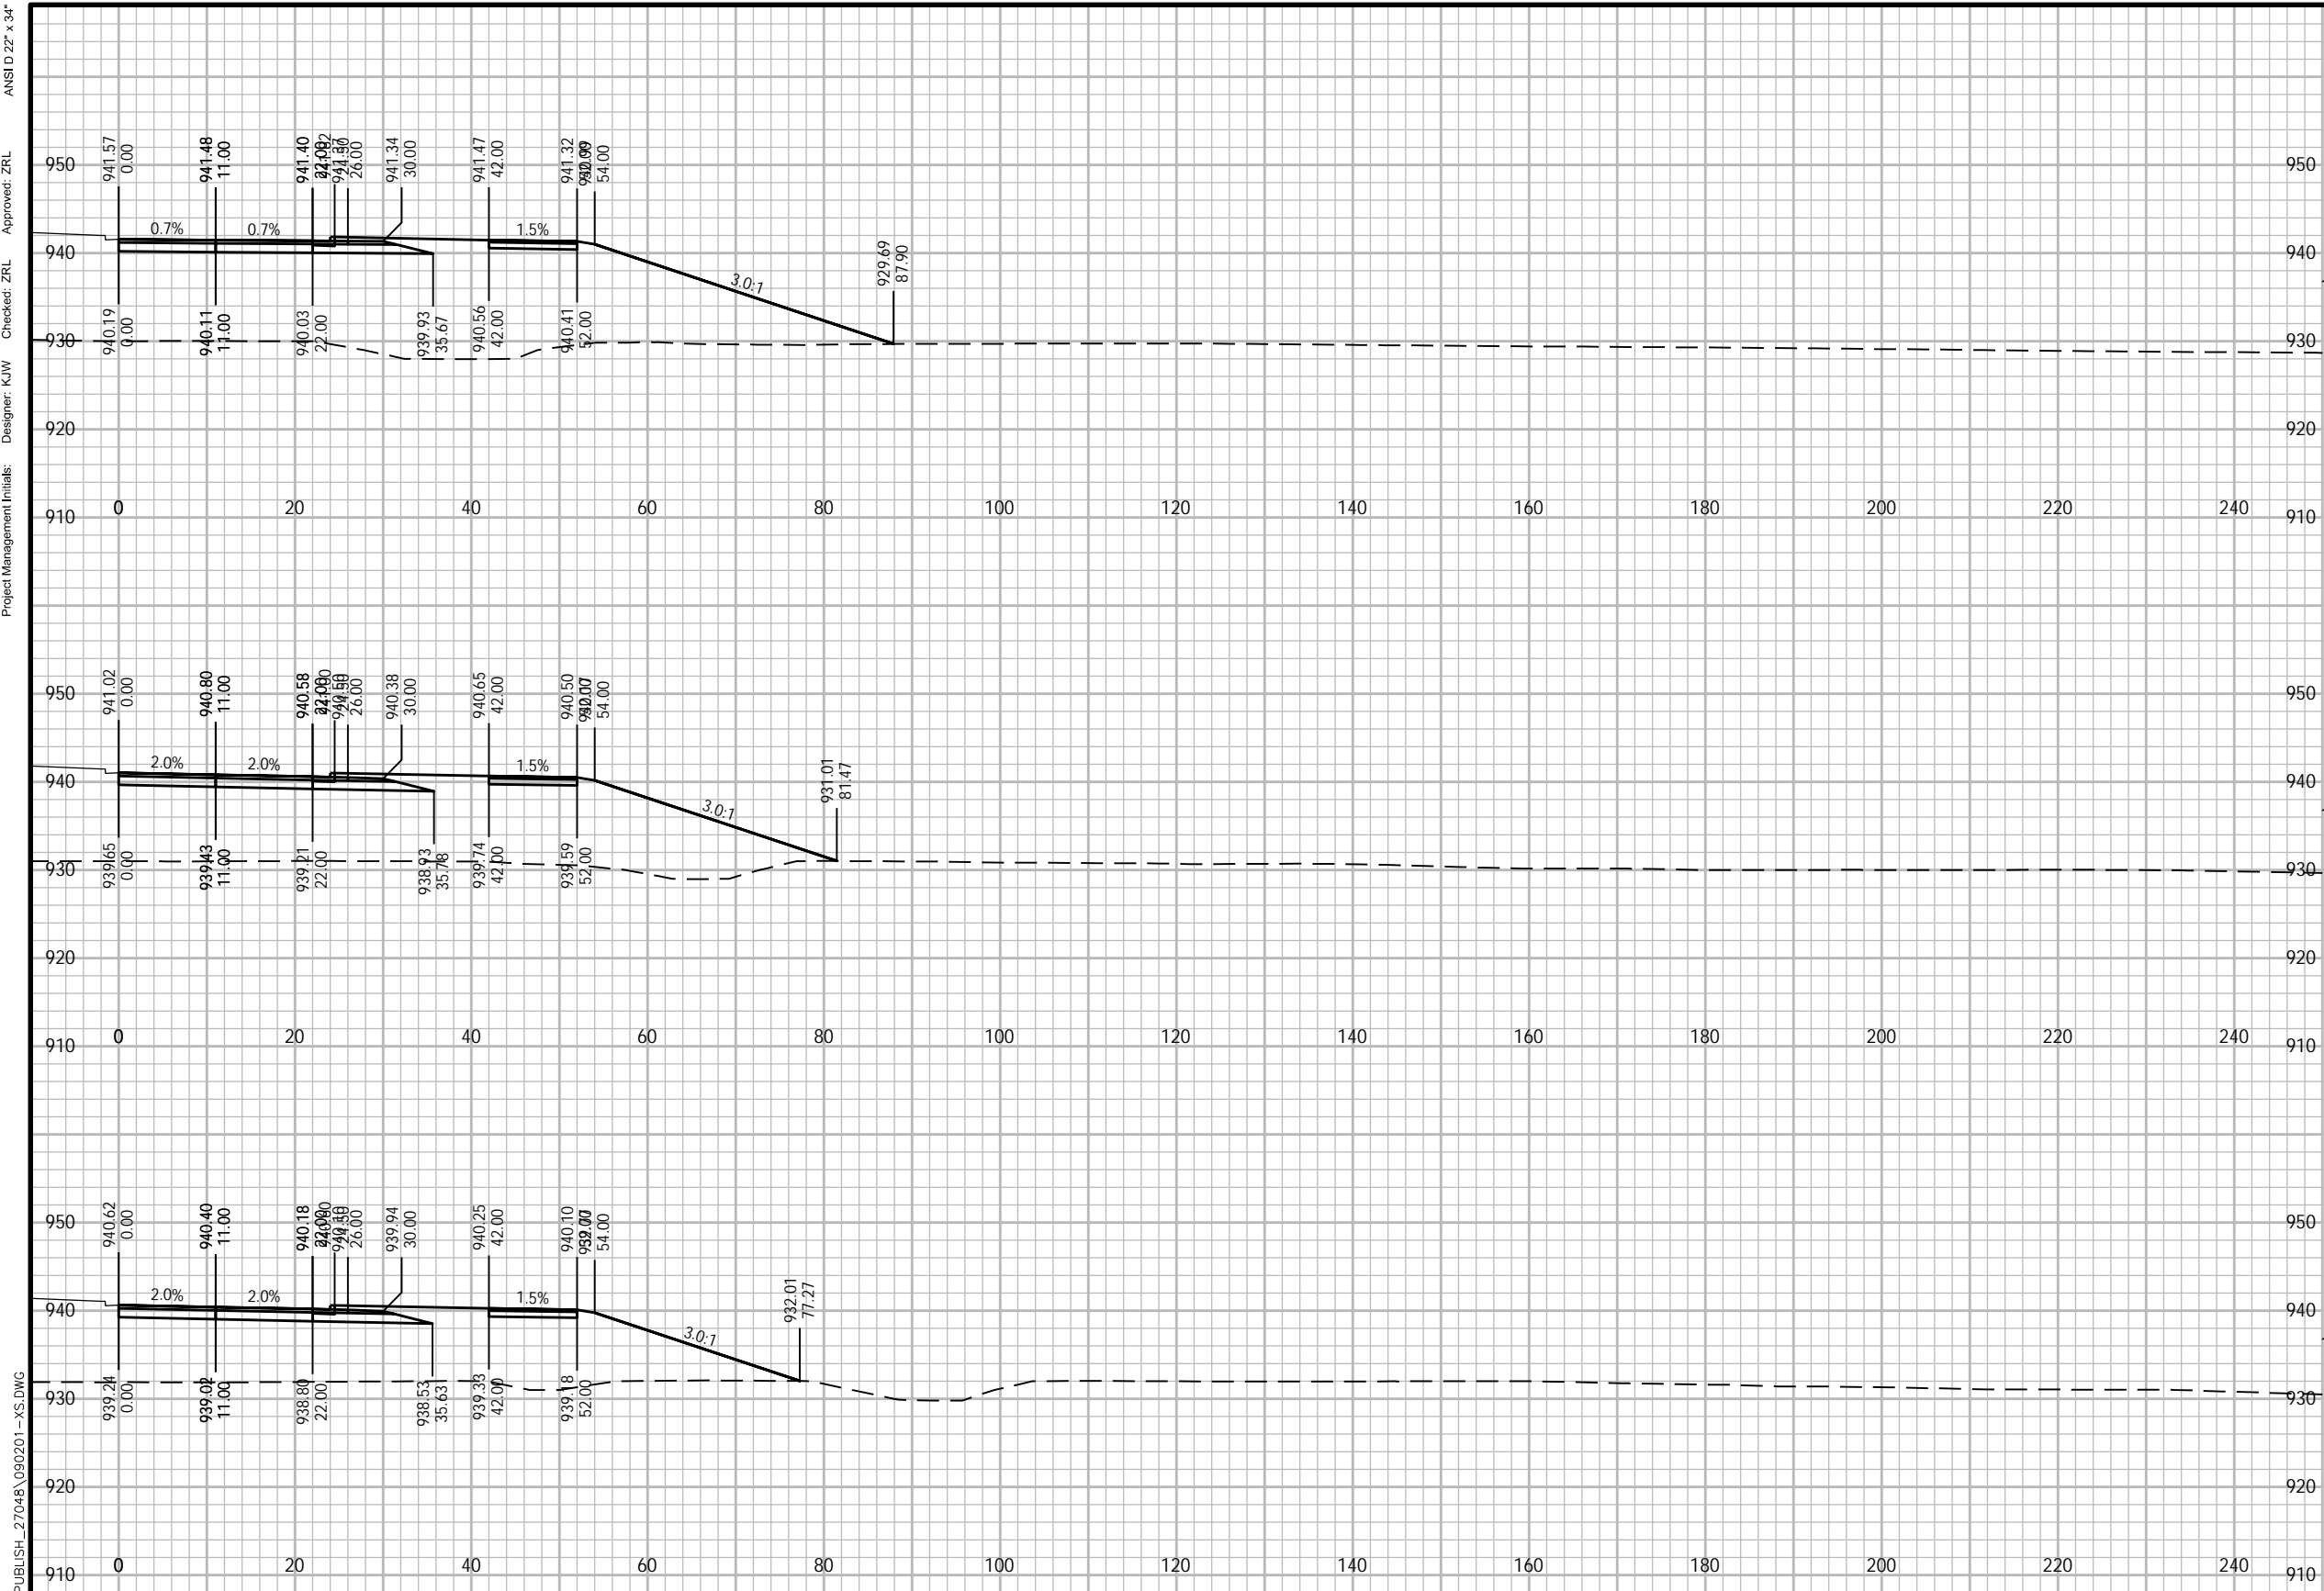

Plotted By: joshua.olson
Plot File Date Created: Feb/09/2024 1:10 PM
Layout-Sheet Name: NB-57
Filename: C:\WISDOT\STND\TEMP\AC\PUBLISH_27048\090201-XS.DWG



PROJECT

WEST ROAD

CTH G TO COUNTRY VIEW ROAD
20XX-XXX
VERONA, WISCONSIN

CLIENT

CITY OF VERONA

111 LINCOLN STREET
VERONA, WISCONSIN 53593
608-845-6495 tel
www.ci.verona.wi.us

CONSULTANT

AECOM
1350 DEMING WAY SUITE 100
MIDDLETON, WI 53562
608-836-9800 tel
608-836-9767 fax
www.aecom.com

SUB-CONSULTANTS

REGISTRATION

ISSUE/REVISION

I	DATE	DESCRIPTION
I		ORIGINAL

KEY PLAN

PROJECT NUMBER

2023-XXX

SHEET TITLE

SHEET NUMBER

XS-NB-58


ANSI D 22" x 34"

Approved: ZRL

Checked: ZRL

Designer: K/W

Project Management Initials:

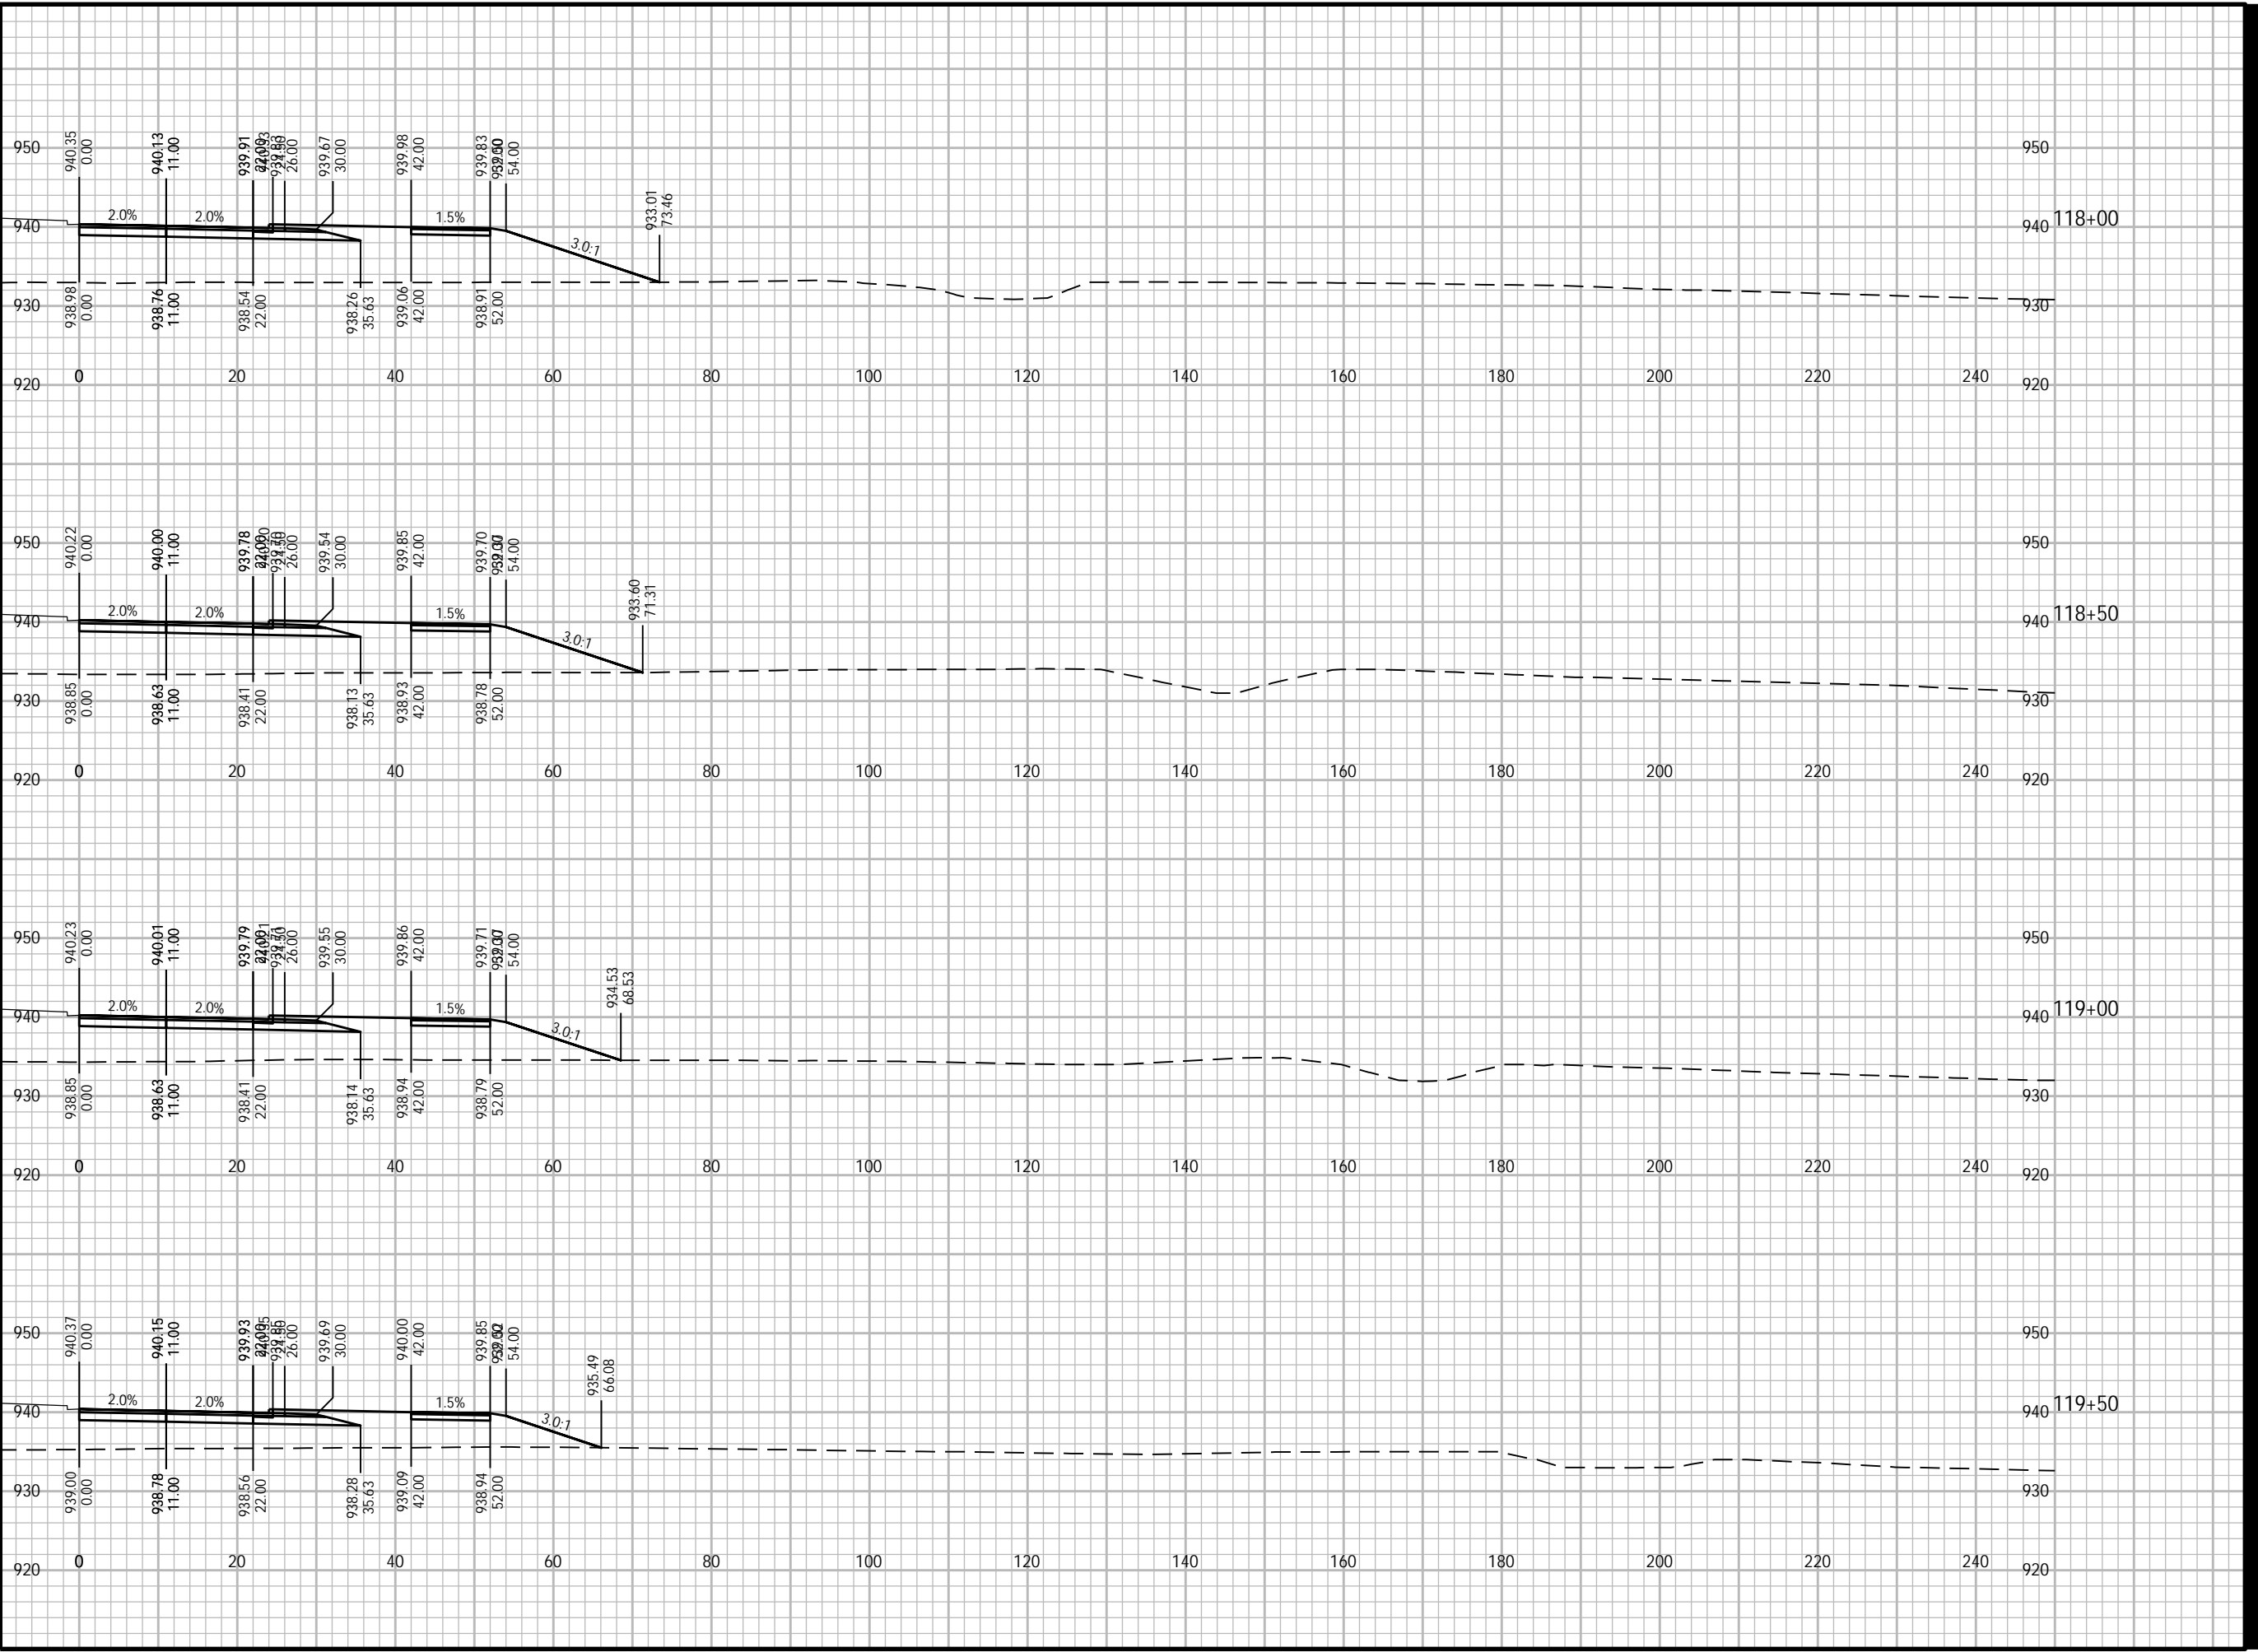

Plotted By: joshua.olson
Plot File Date Created: Feb/09/2024 1:10 PM
Layout-Sheet Name: NB-58
Filename: C:\WISDOT\STND\TEMP\AC\PUBLISH_27048\090201-XS.DWG



PROJECT

WEST ROAD

CTH G TO COUNTRY VIEW ROAD
20XX-XXX
VERONA, WISCONSIN

CLIENT

CITY OF VERONA

111 LINCOLN STREET
VERONA, WISCONSIN 53593
608-845-6495 tel
www.ci.verona.wi.us

CONSULTANT

AECOM
1350 DEMING WAY SUITE 100
MIDDLETON, WI 53562
608-836-9800 tel
608-836-9767 fax
www.aecom.com

SUB-CONSULTANTS

REGISTRATION

ISSUE/REVISION

I	DATE	DESCRIPTION
I		ORIGINAL
I/R		

KEY PLAN


PROJECT NUMBER

2023-XXX

SHEET TITLE

SHEET NUMBER

XS-NB-59

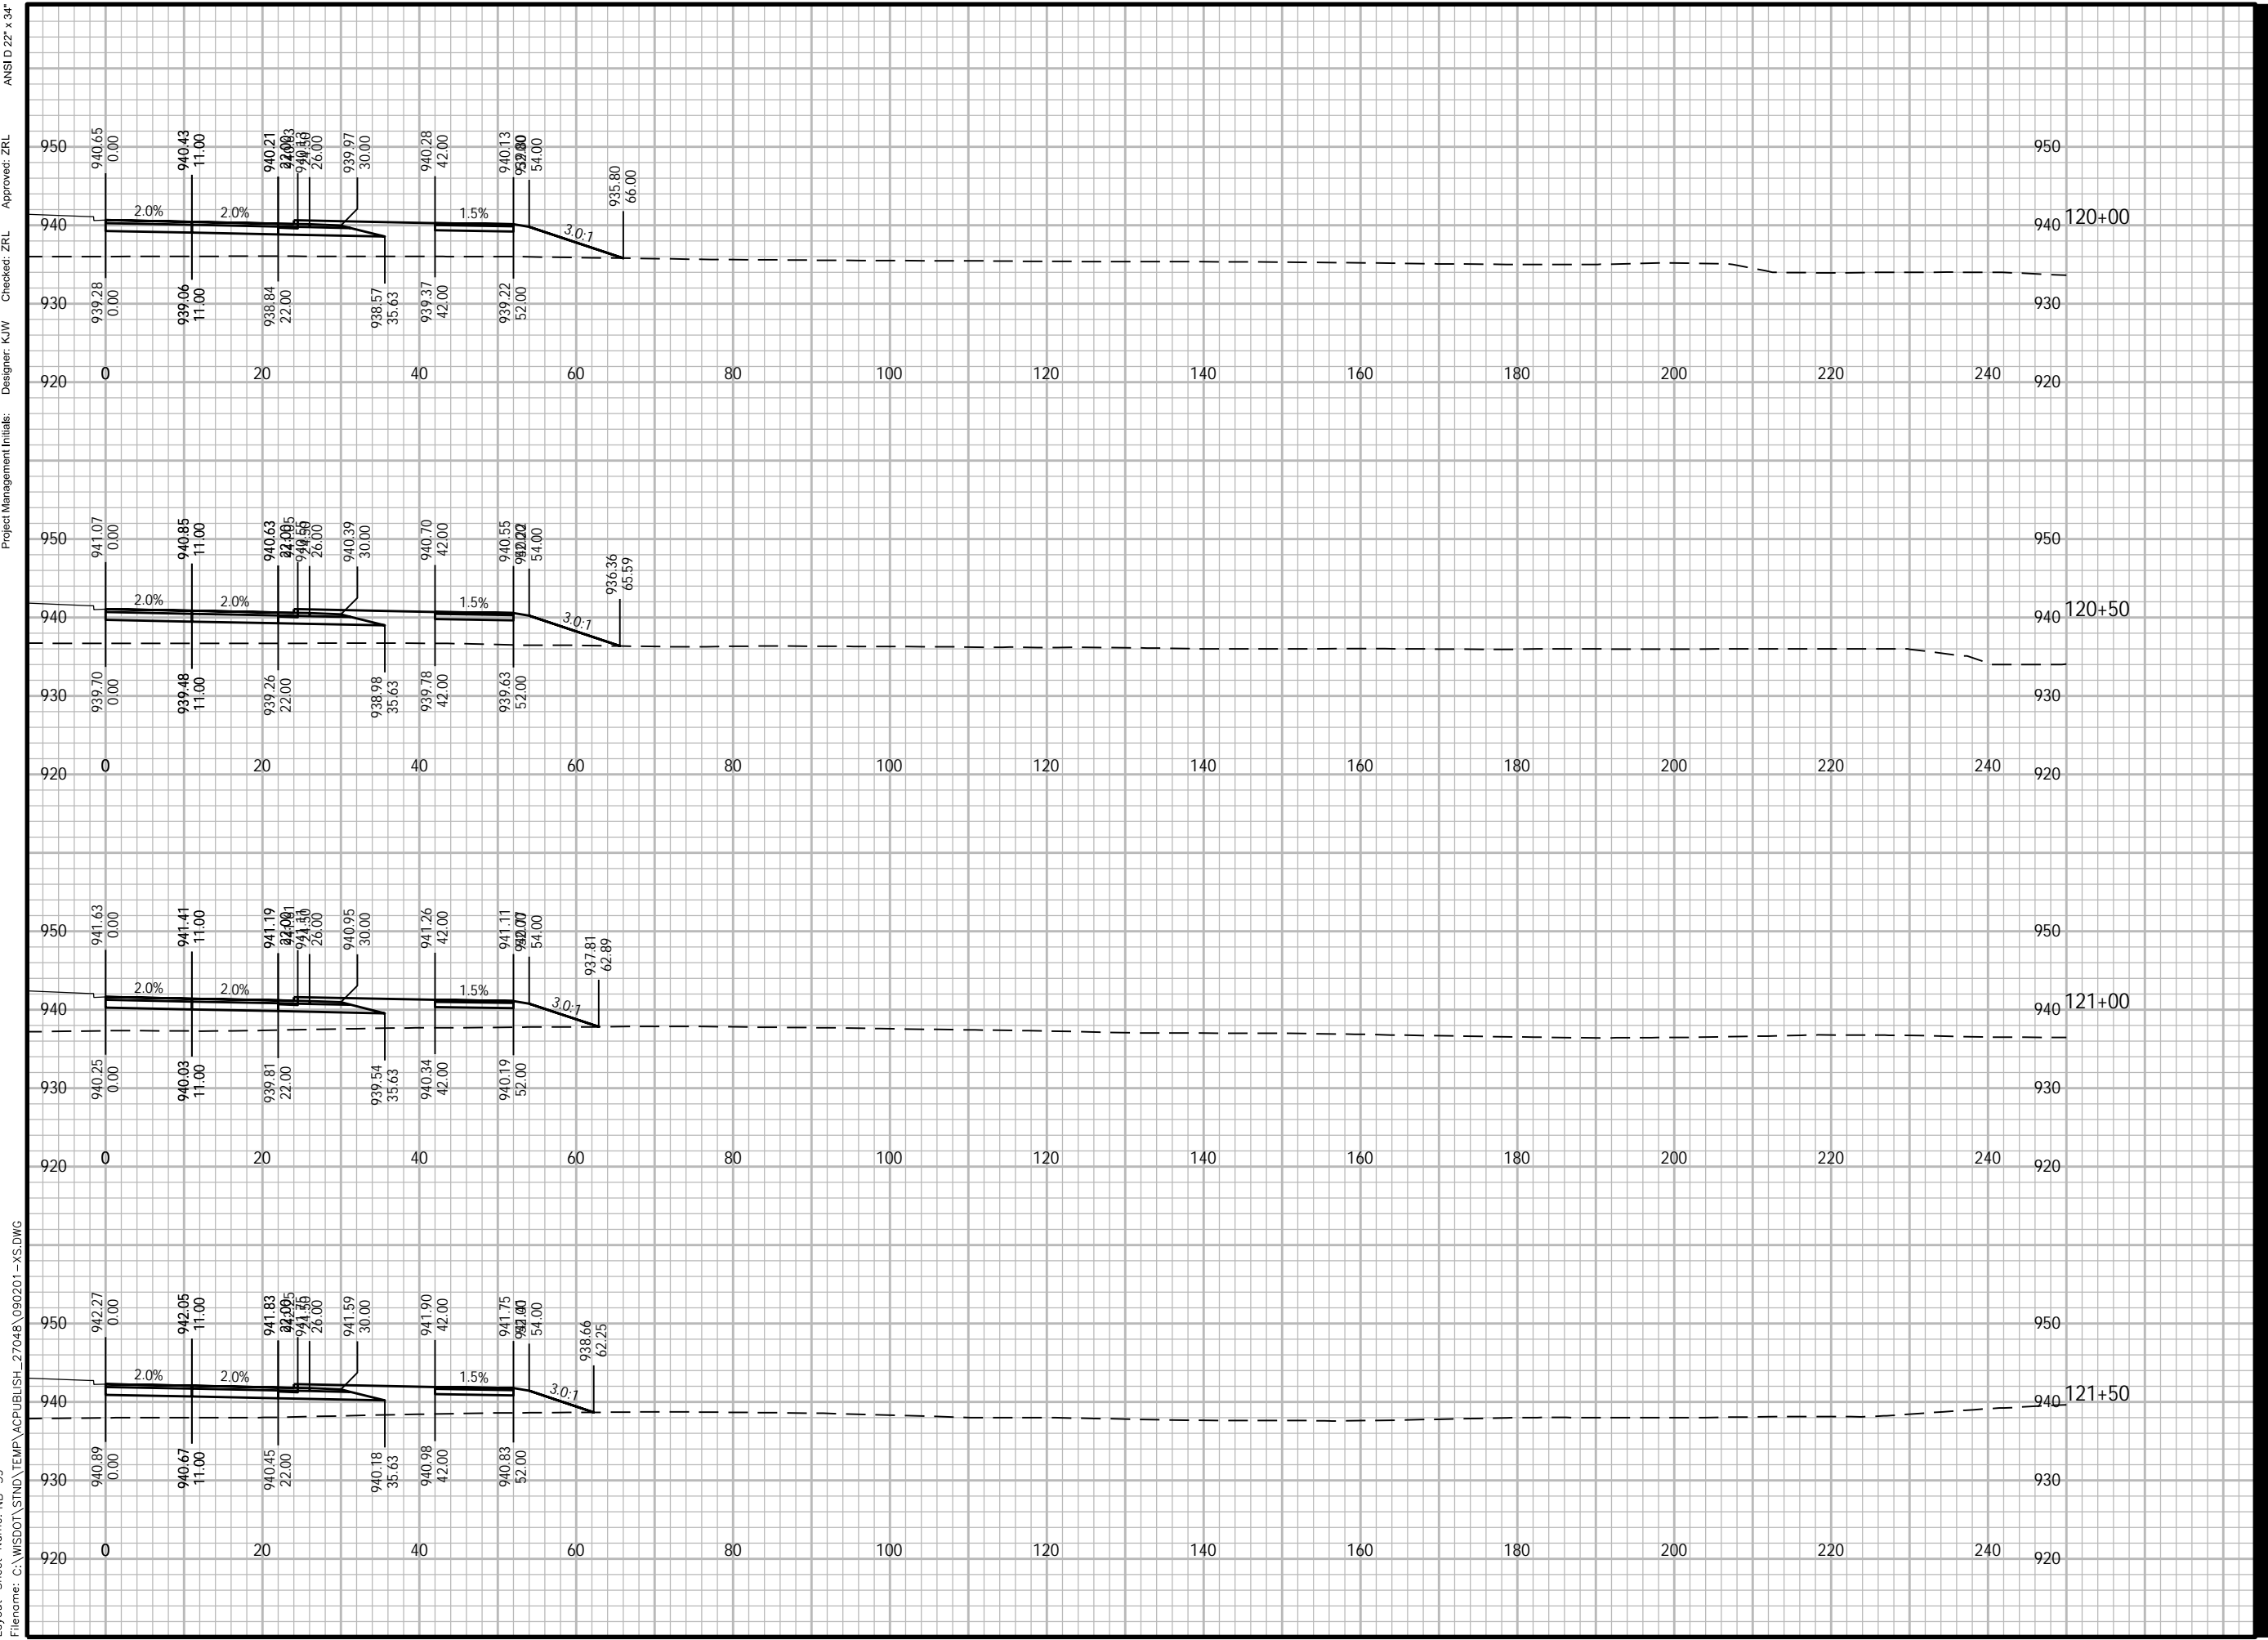

ANS I D 22" x 34"
 Approved: ZRL
 Checked: ZRL
 Designer: K/W
 Project Management Initials:
 Plotted By: joshua.olson
 Plot File Date Created: Feb/09/2024 1:10 PM
 Layout-Sheet Name: NB-59
 Filename: C:\WISDOT\STND\TEMP\AC\PUBLISH_27048\090201-XS.DWG



PROJECT

WEST ROAD

CTH G TO COUNTRY VIEW ROAD
20XX-XXX
VERONA, WISCONSIN

CLIENT

CITY OF VERONA

111 LINCOLN STREET
VERONA, WISCONSIN 53593
608-845-6495 tel
www.ci.verona.wi.us

CONSULTANT

AECOM
1350 DEMING WAY SUITE 100
MIDDLETON, WI 53562
608-836-9800 tel
608-836-9767 fax
www.aecom.com

SUB-CONSULTANTS

REGISTRATION

ISSUE/REVISION

I	DATE	DESCRIPTION
I		ORIGINAL
U/R		

KEY PLAN

PROJECT NUMBER

2023-XXX

SHEET TITLE

SHEET NUMBER

XS-NB-60

ANSI D 22" x 34"


Approved: ZRL

Checked: ZRL

Designer: K/W

Project Management Initials:

Plotted By: joshua.olson
Plot File Date Created: Feb/09/2024 1:10 PM
Layout-Sheet Name: NB-60
Filename: C:\WISDOT\STND\TEMP\AC\PUBLISH_27048\090201-XS.DWG

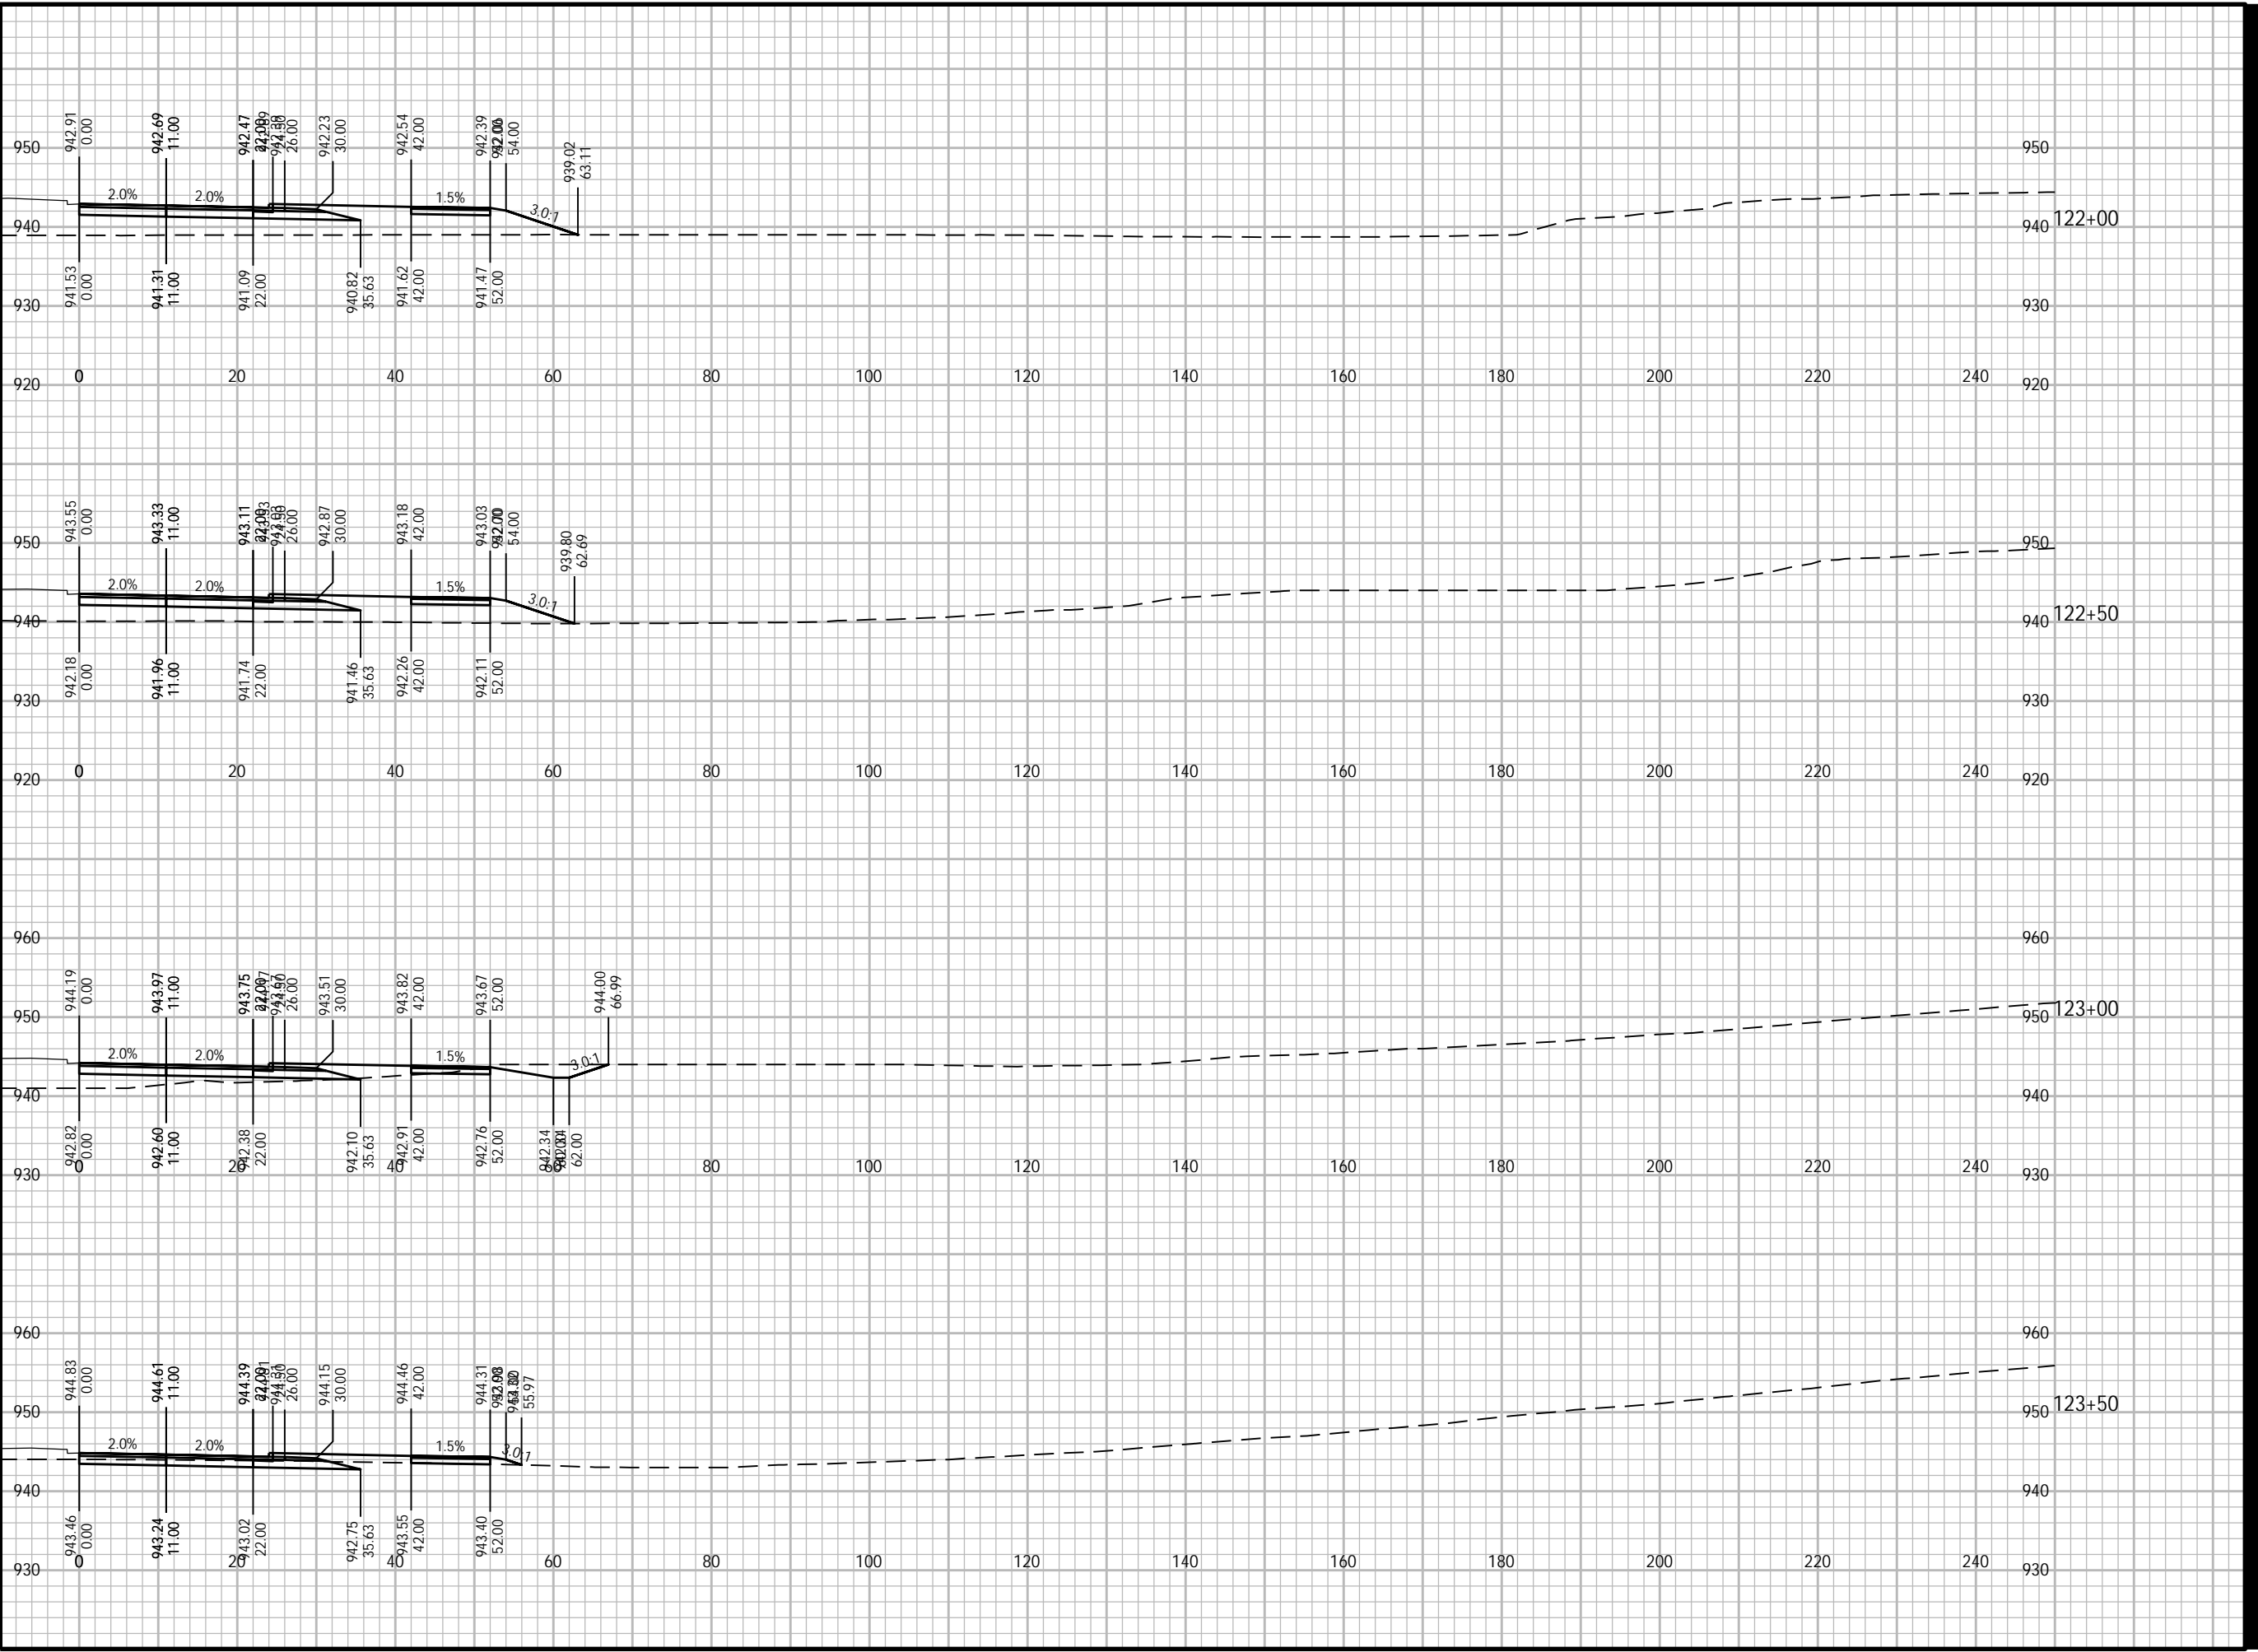



PROJECT

WEST ROAD

CTH G TO COUNTRY VIEW ROAD
20XX-XXX
VERONA, WISCONSIN

CLIENT

CITY OF VERONA

111 LINCOLN STREET
VERONA, WISCONSIN 53593
608-845-6495 tel
www.ci.verona.wi.us

CONSULTANT

AECOM
1350 DEMING WAY SUITE 100
MIDDLETON, WI 53562
608-836-9800 tel
608-836-9767 fax
www.aecom.com

SUB-CONSULTANTS

REGISTRATION

ISSUE/REVISION

I	DATE	DESCRIPTION
I		ORIGINAL
I/R	DATE	DESCRIPTION

KEY PLAN

PROJECT NUMBER

2023-XXX

SHEET TITLE

SHEET NUMBER

XS-NB-61


ANSI D 22' x 34'

Approved: ZRL

Checked: ZRL

Designer: K/W

Project Management Initials:

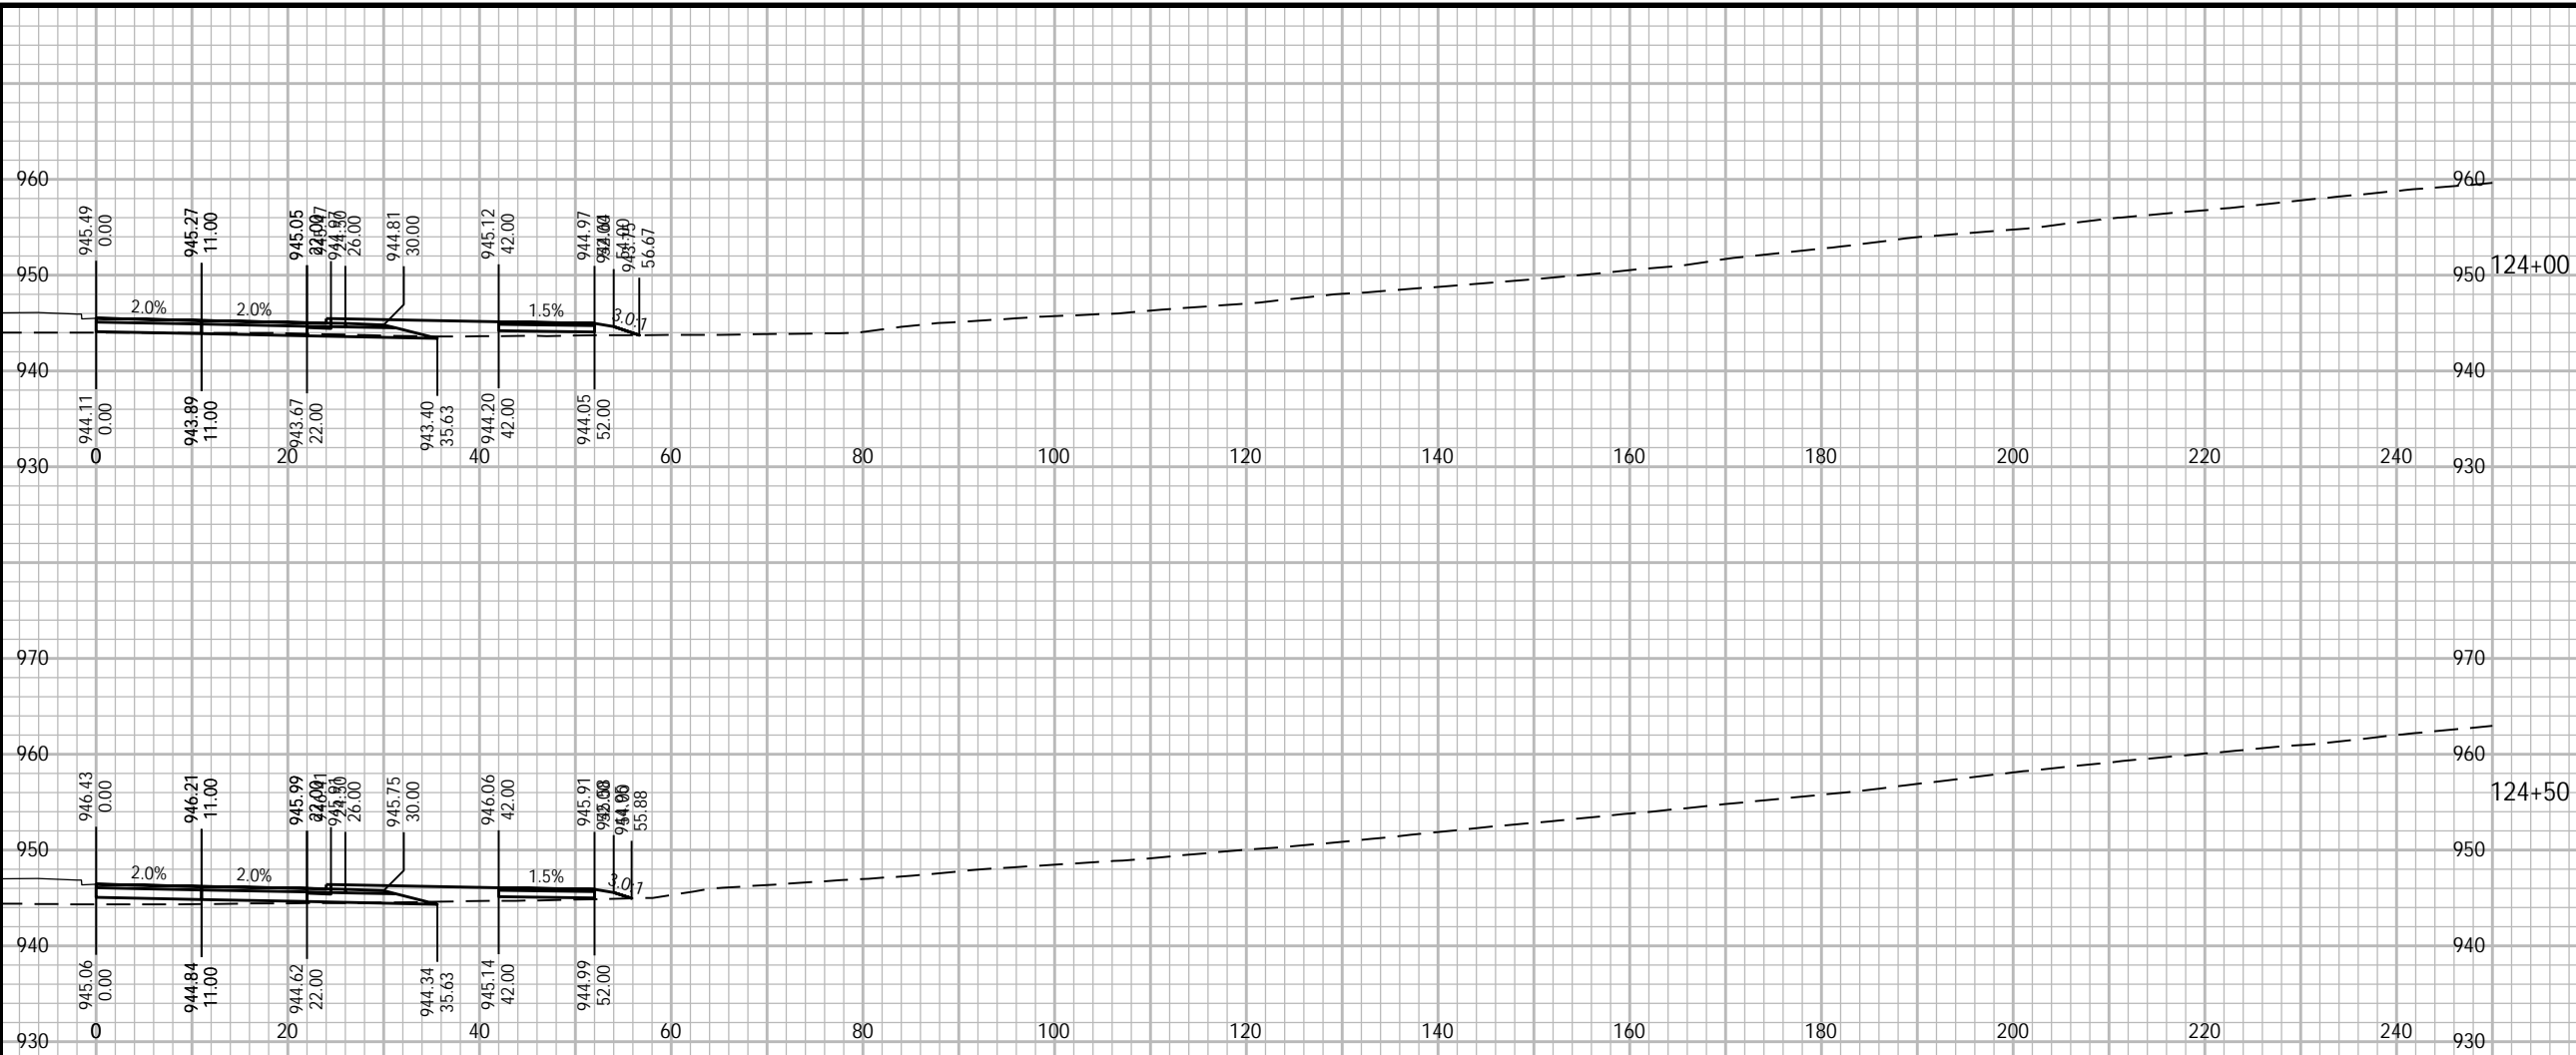

Plotted By: joshua.olson
Plot File Date Created: Feb/09/2024 1:11 PM
Layout-Sheet Name: NB-61
Filename: C:\WISDOT\STND\TEMP\ACPI\ISH_27048\090201-XS.DWG



PROJECT

WEST ROAD

CTH G TO COUNTRY VIEW ROAD
20XX-XXX
VERONA, WISCONSIN

CLIENT

CITY OF VERONA

111 LINCOLN STREET
VERONA, WISCONSIN 53593
608-845-6495 tel
www.ci.verona.wi.us

CONSULTANT

AECOM
1350 DEMING WAY SUITE 100
MIDDLETON, WI 53562
608-836-9800 tel
608-836-9767 fax
www.aecom.com

SUB-CONSULTANTS

REGISTRATION

ISSUE/REVISION

I	DATE	DESCRIPTION
1		ORIGINAL

KEY PLAN


PROJECT NUMBER

2023-XXX

SHEET TITLE

SHEET NUMBER

XS-SB-01

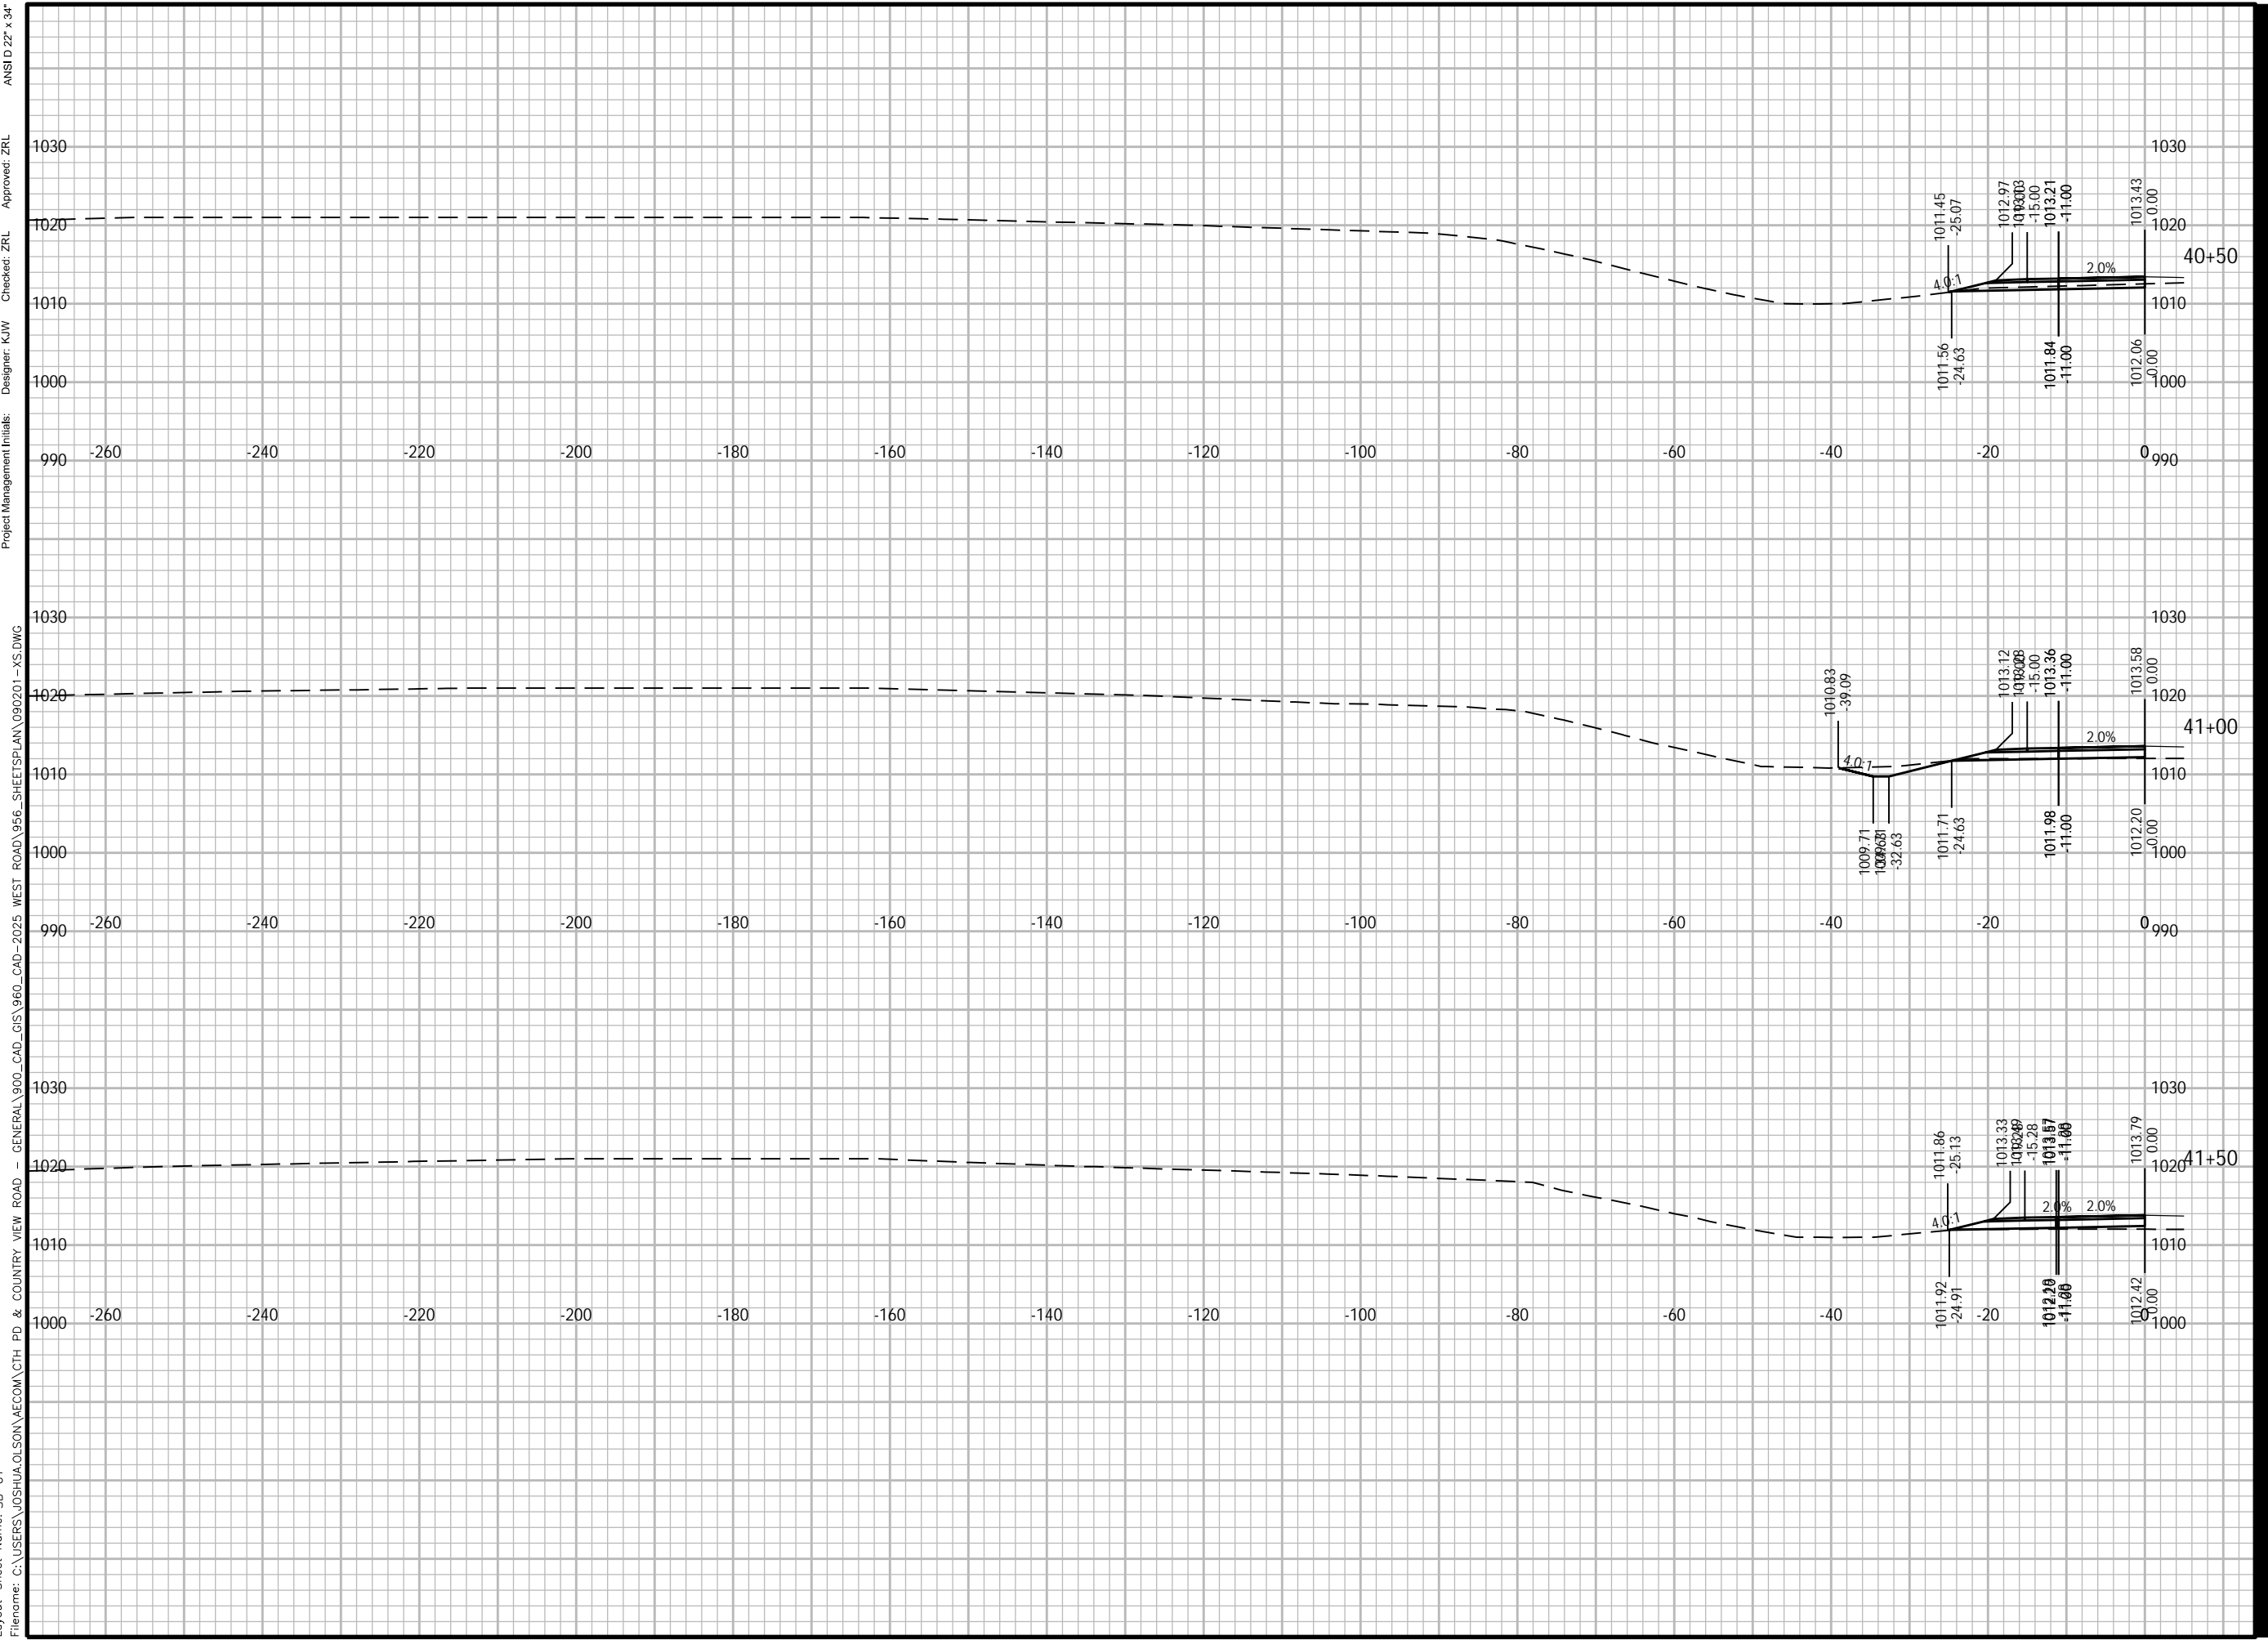

Plotted By: joshua.olson
 Plot File Date Created: Feb/14/2024 1:49 PM
 Layout-Sheet Name: SB-01
 Filename: C:\USERS\JOSHUA.OLSON\AECOM\CTH PD & COUNTRY VIEW ROAD - GENERAL\900_CAD_GIS\960_CAD-2025 WEST ROAD\956_SHEETS\PLAN\090201-XS.DWG
 Project Management Initials:
 Designer: K/W
 Checker: ZRL
 Approved: ZRL
 ANS I D 22" x 34"



PROJECT

WEST ROAD

CTH G TO COUNTRY VIEW ROAD
20XX-XXX
VERONA, WISCONSIN

CLIENT

CITY OF VERONA

111 LINCOLN STREET
VERONA, WISCONSIN 53593
608-845-6495 tel
www.ci.verona.wi.us

CONSULTANT

AECOM
1350 DEMING WAY SUITE 100
MIDDLETON, WI 53562
608-836-9800 tel
608-836-9767 fax
www.aecom.com

SUB-CONSULTANTS

REGISTRATION

ISSUE/REVISION

I	DATE	DESCRIPTION
1		ORIGINAL
W/R		

KEY PLAN

PROJECT NUMBER


2023-XXX

SHEET TITLE

SHEET NUMBER

XS-SB-02

Plotted By: joshua.olson
Plot File Date Created: Feb/14/2024 1:49 PM
Layout-Sheet Name: SB-02
Filename: C:\USERS\JOSHUA.OLSON\AECOM\CTH PD & COUNTRY VIEW ROAD - GENERAL\900_CAD_GIS\960_CAD-2025_WEST ROAD\956_SHEETS\PLAN\090201-XS.DWG

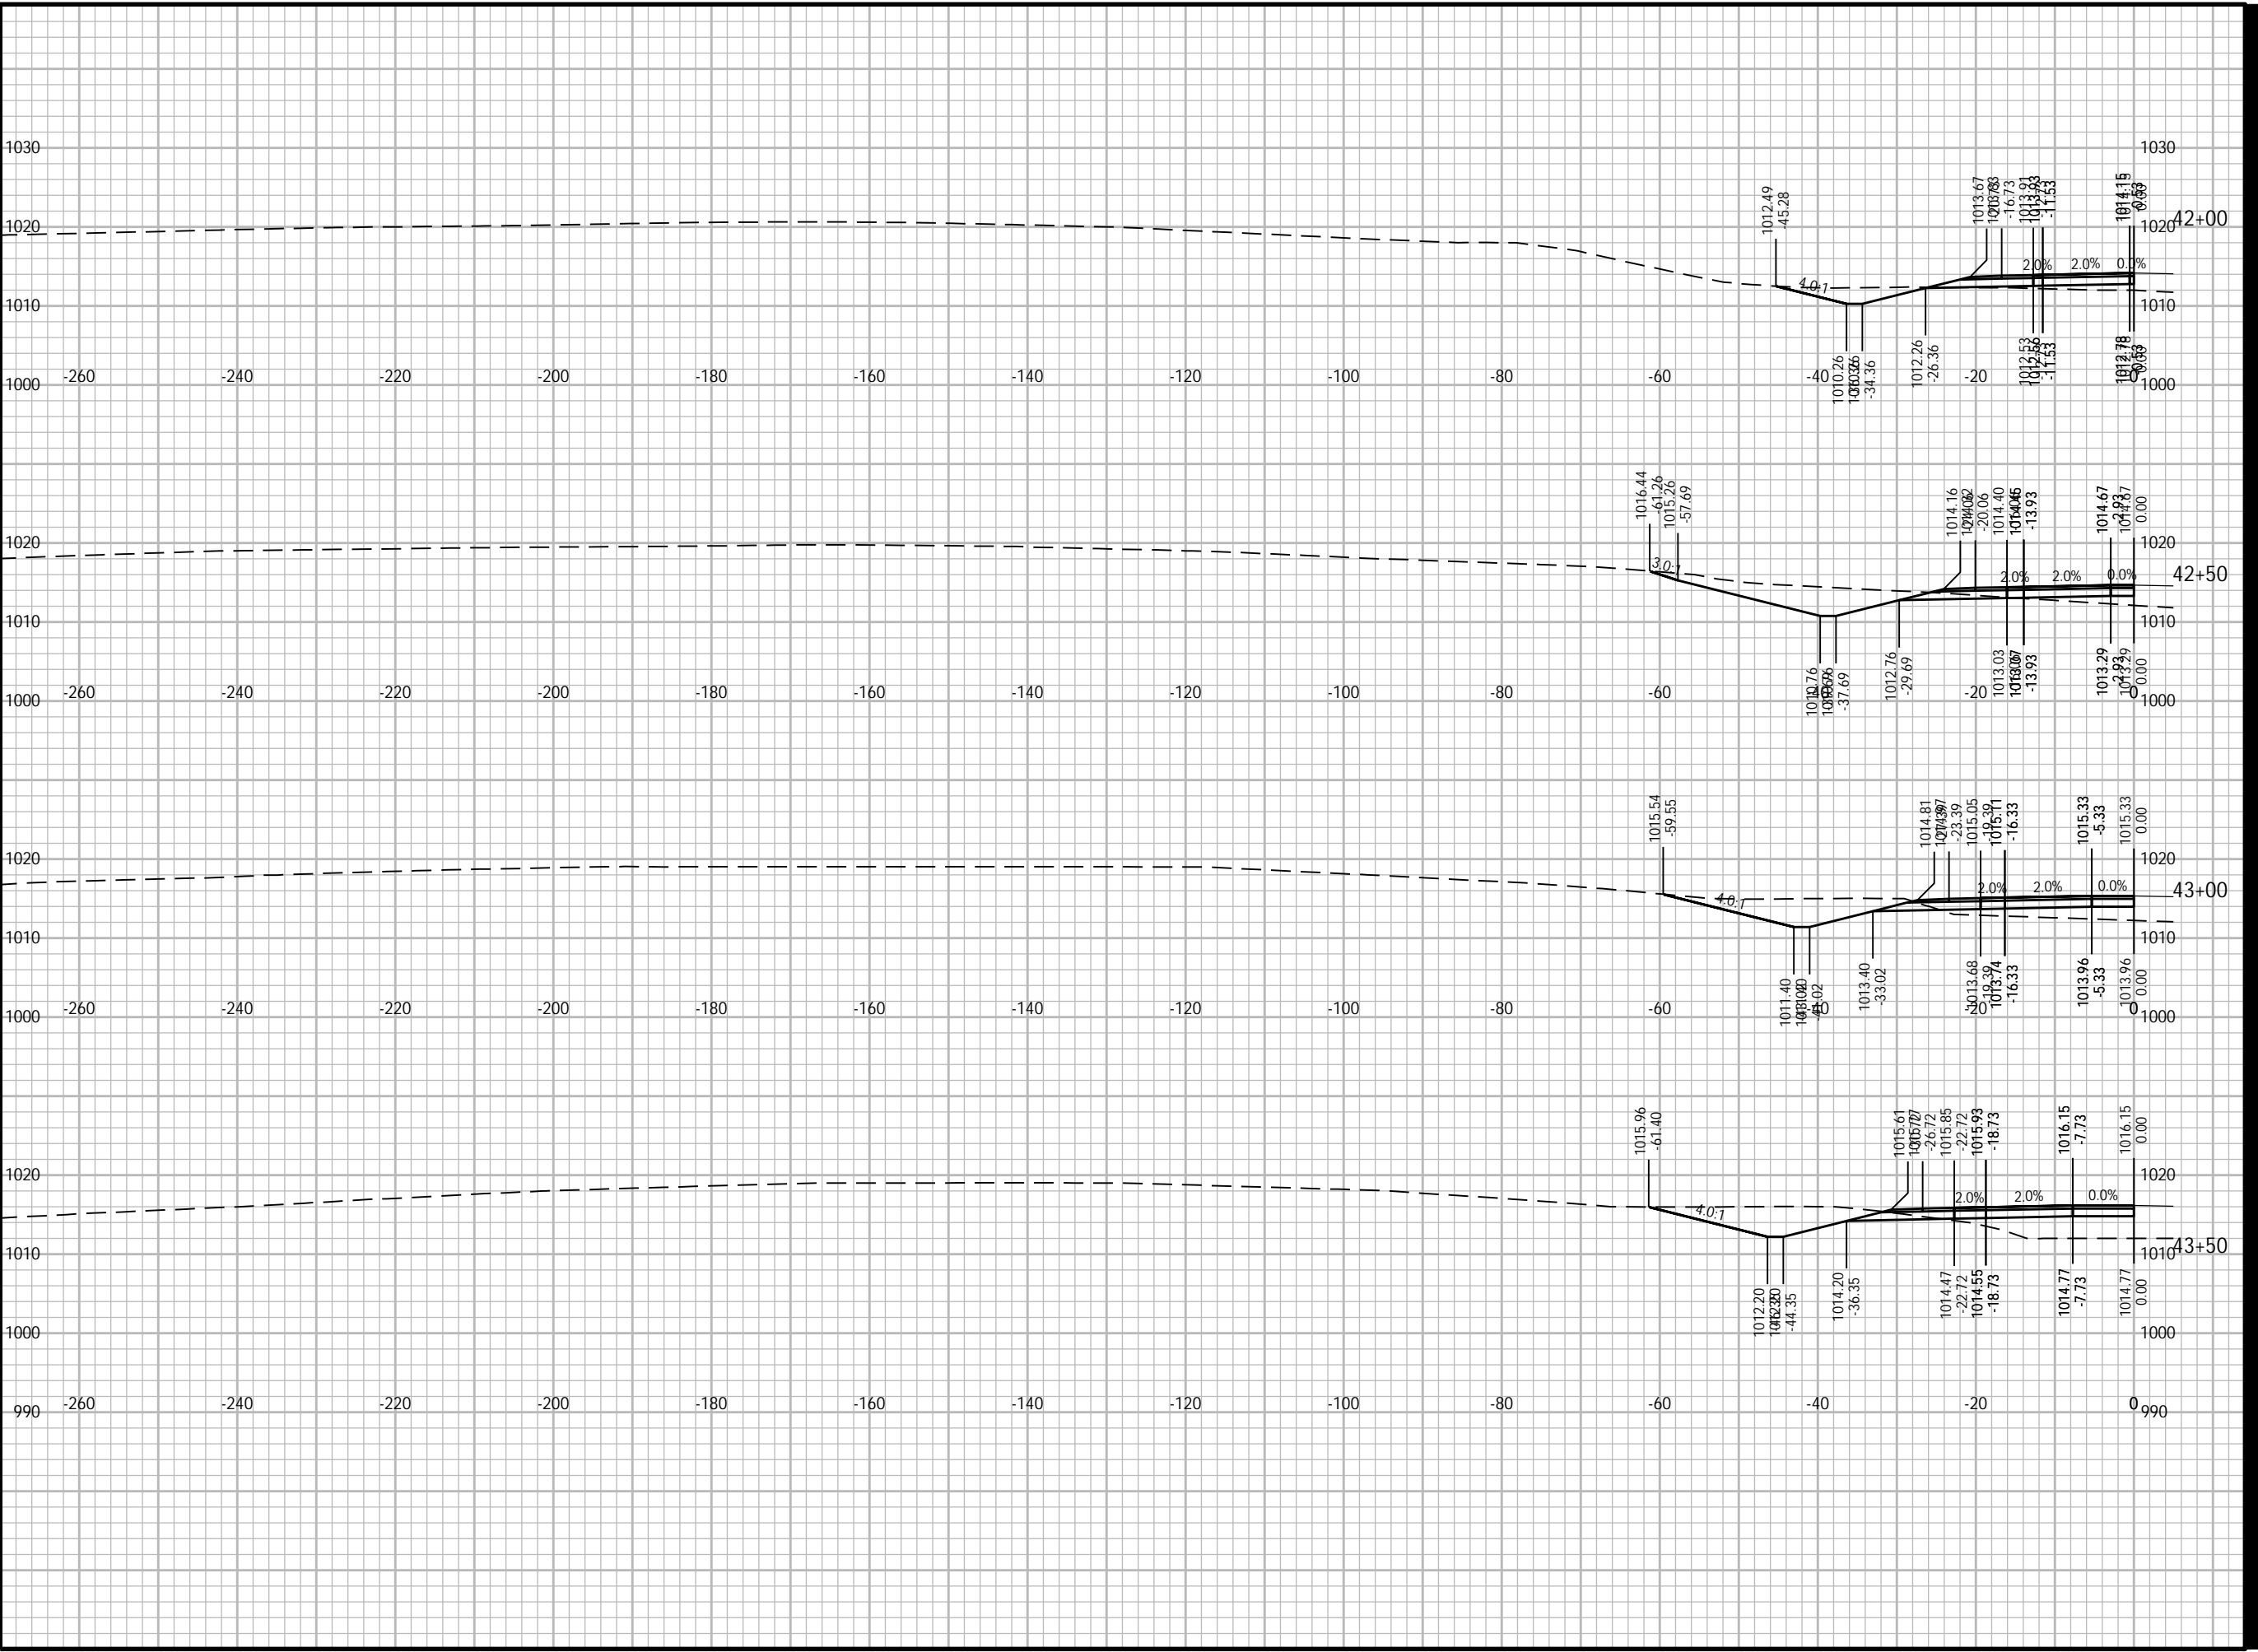



PROJECT

WEST ROAD

CTH G TO COUNTRY VIEW ROAD
20XX-XXX
VERONA, WISCONSIN

CLIENT

CITY OF VERONA

111 LINCOLN STREET
VERONA, WISCONSIN 53593
608-845-6495 tel
www.ci.verona.wi.us

CONSULTANT

AECOM
1350 DEMING WAY SUITE 100
MIDDLETON, WI 53562
608-836-9800 tel
608-836-9767 fax
www.aecom.com

SUB-CONSULTANTS

REGISTRATION

ISSUE/REVISION

I	DATE	DESCRIPTION
I		ORIGINAL
W/R		

KEY PLAN


PROJECT NUMBER

2023-XXX

SHEET TITLE

SHEET NUMBER

XS-SB-03

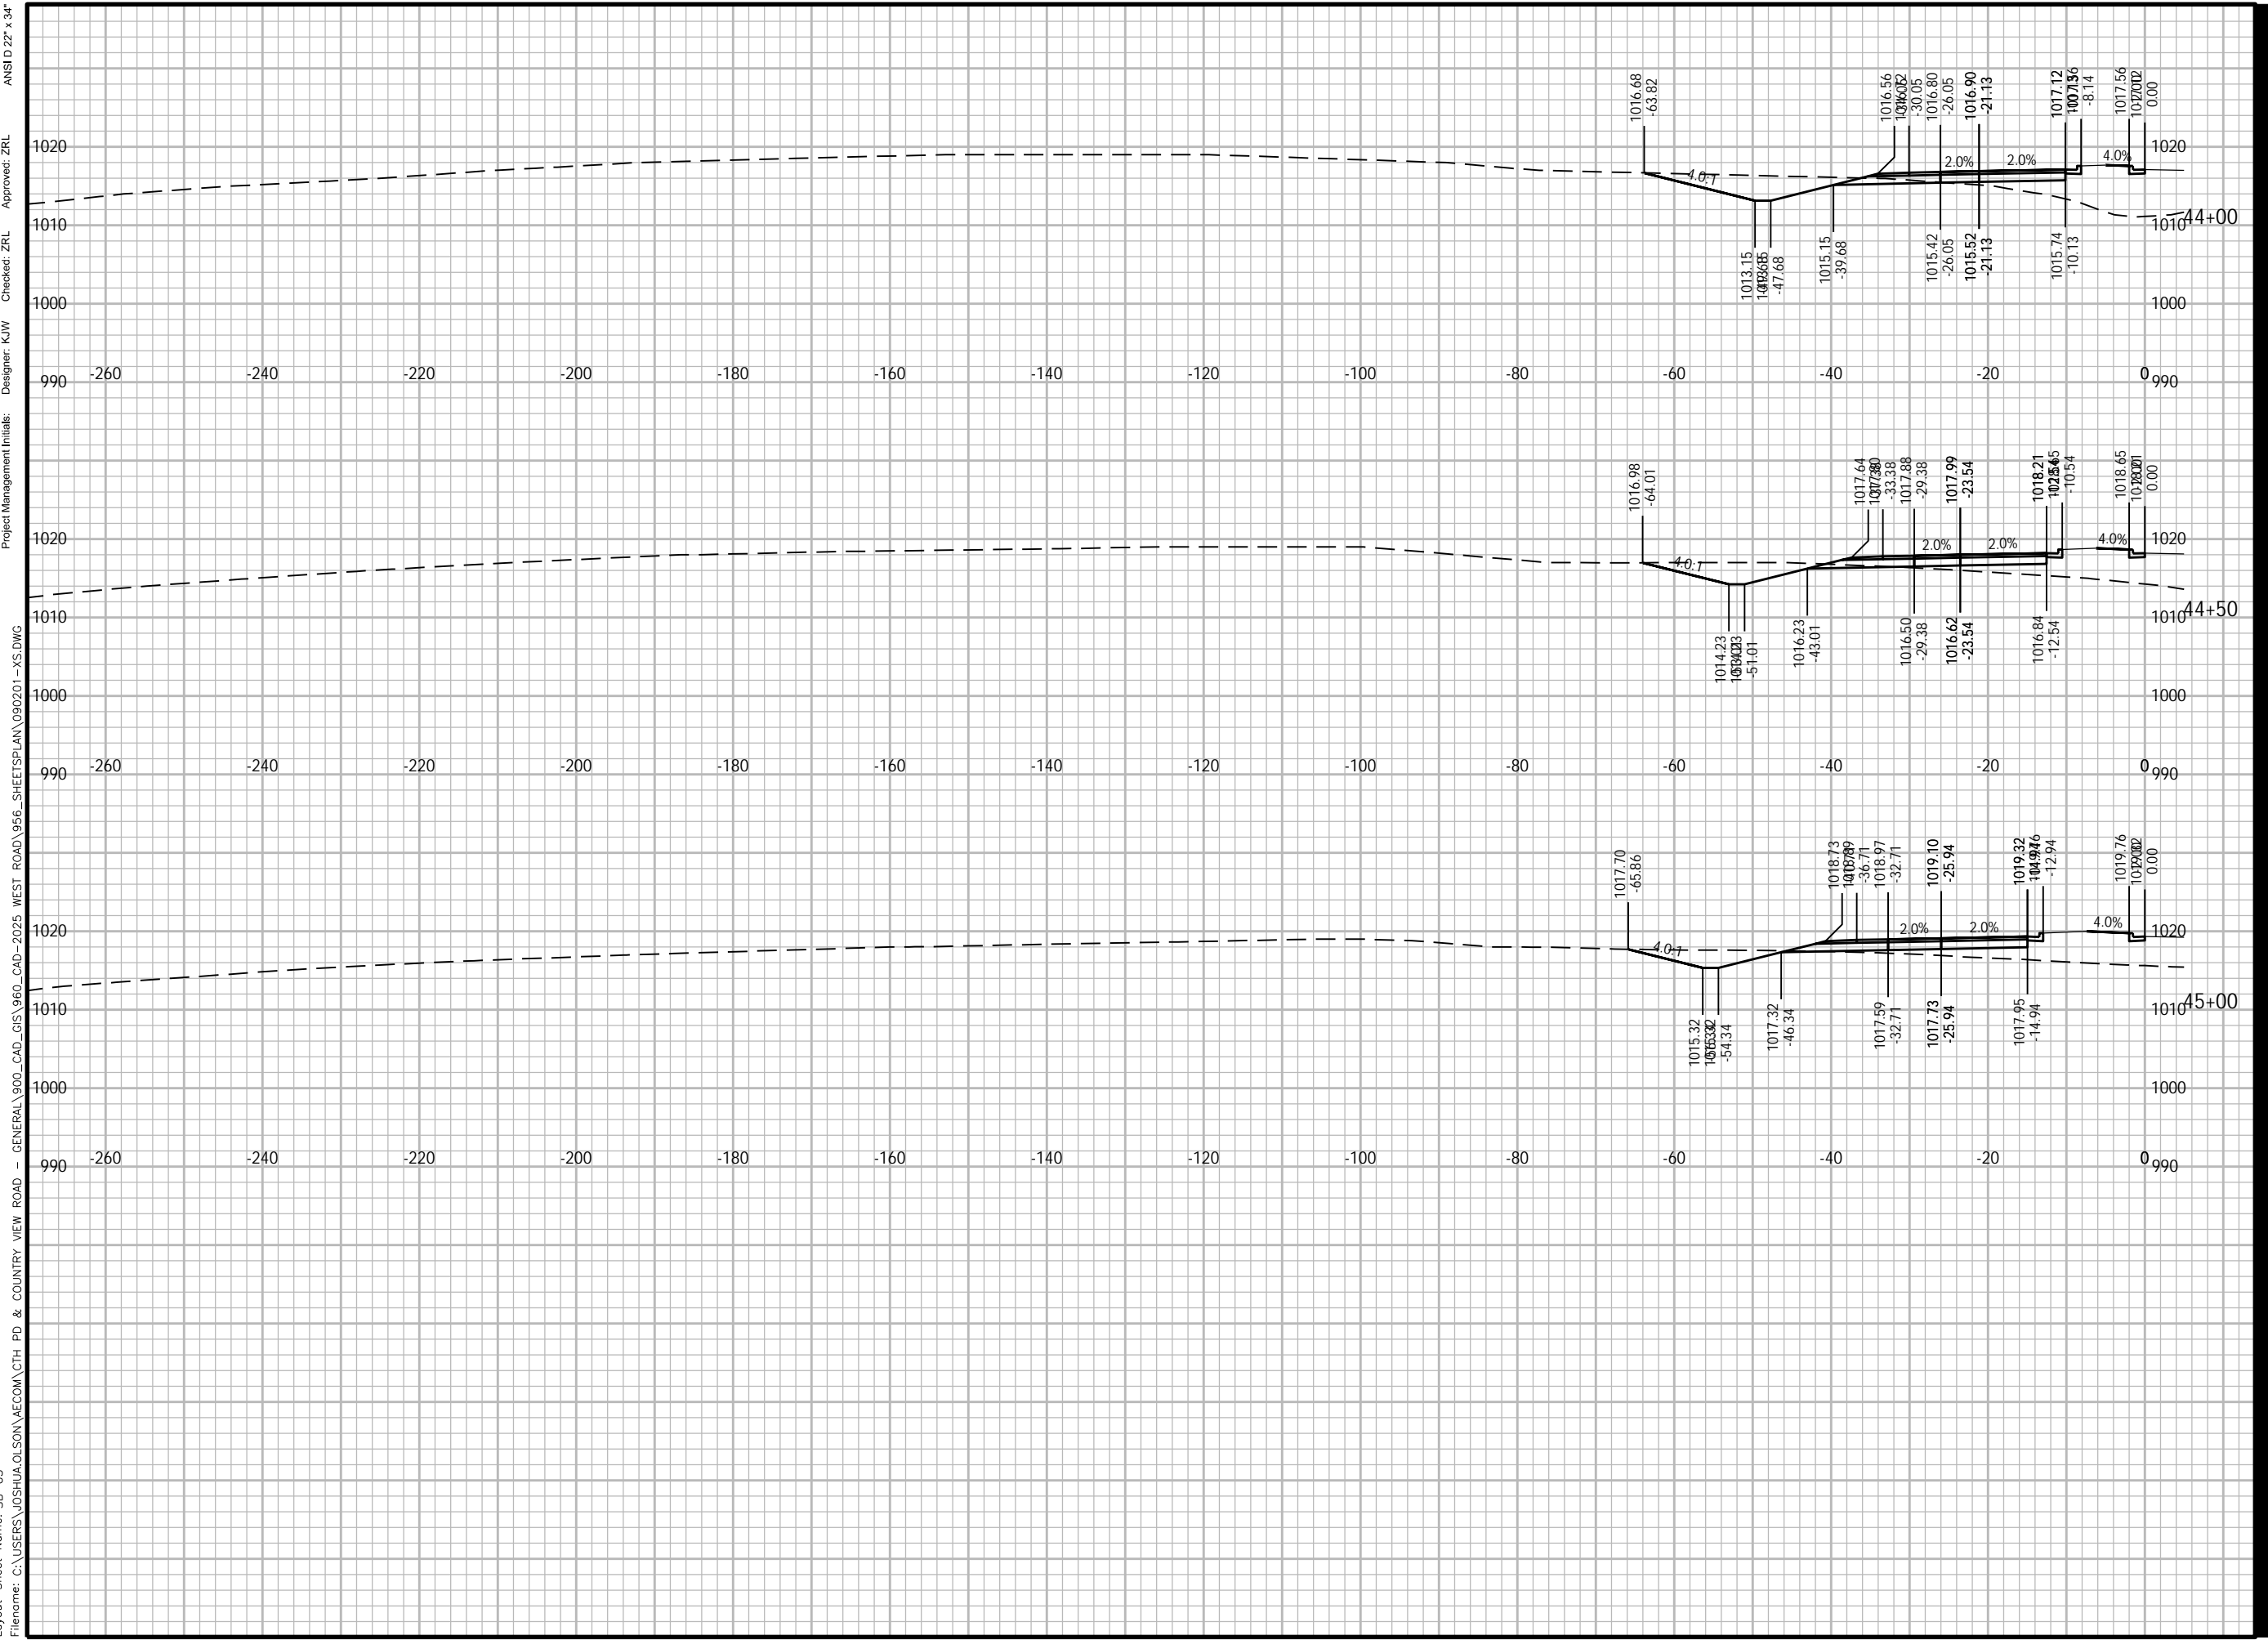

Plotted By: joshua.olson
Plot File Date Created: Feb/14/2024 1:49 PM
Layout-Sheet Name: SB-03
Filename: C:\USERS\JOSHUA.OLSON\AECOM\CTH PD & COUNTRY VIEW ROAD - GENERAL\900_CAD_GIS\960_CAD-2025 WEST ROAD\956_SHEETS\PLAN\090201-XS.DWG



PROJECT

WEST ROAD

CTH G TO COUNTRY VIEW ROAD
20XX-XXX
VERONA, WISCONSIN

CLIENT

CITY OF VERONA

111 LINCOLN STREET
VERONA, WISCONSIN 53593
608-845-6495 tel
www.ci.verona.wi.us

CONSULTANT

AECOM
1350 DEMING WAY SUITE 100
MIDDLETON, WI 53562
608-836-9800 tel
608-836-9767 fax
www.aecom.com

SUB-CONSULTANTS

REGISTRATION

ISSUE/REVISION

I	DATE	DESCRIPTION
1		ORIGINAL
W/R		

KEY PLAN


PROJECT NUMBER

2023-XXX

SHEET TITLE

SHEET NUMBER

XS-SB-04

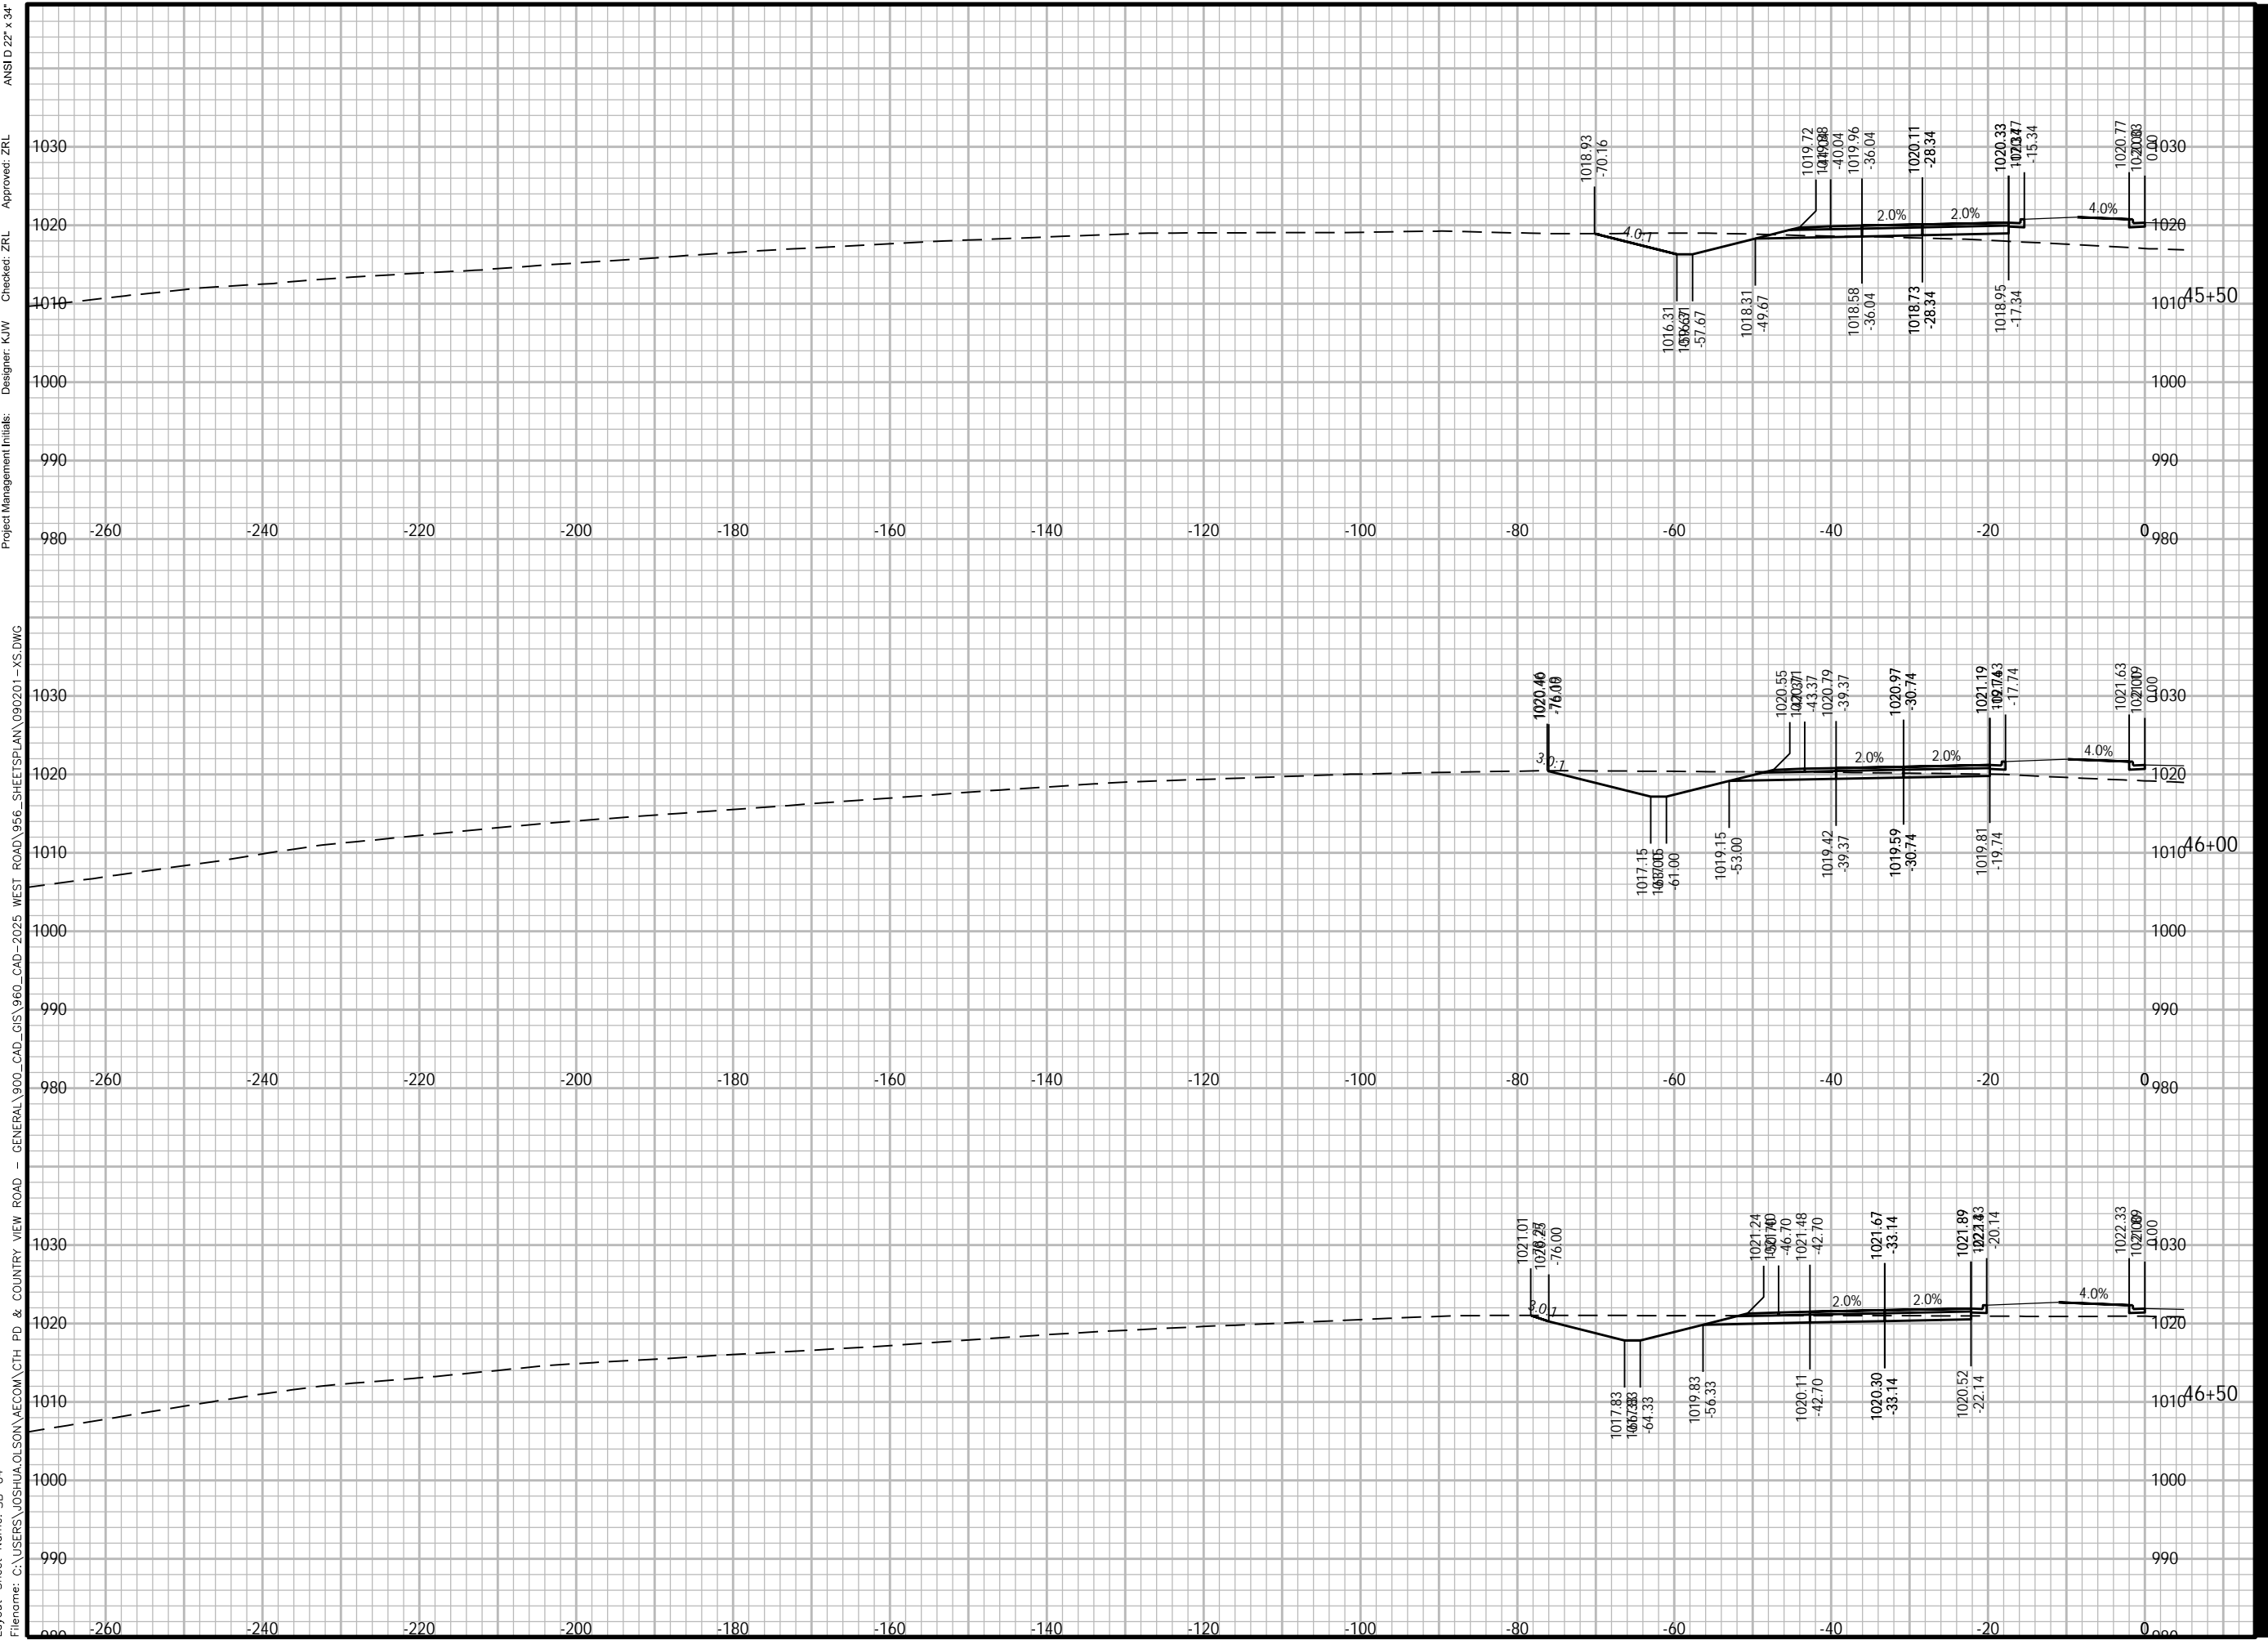

Plotted By: joshua.olson
 Plot File Date Created: Feb/14/2024 1:50 PM
 Layout-Sheet Name: SB-04
 Filename: C:\USERS\JOSHUA.OLSON\AECOM\CTH PD & COUNTRY VIEW ROAD - GENERAL\900_CAD_GIS\960_CAD-2025 WEST ROAD\956_SHEET\PLAN\090201-XS.DWG
 Project Management Initials:
 Designer: K/W
 Checked: Z/L
 Approved: Z/L
 ANS I D 22' x 34'



PROJECT

WEST ROAD

CTH G TO COUNTRY VIEW ROAD
20XX-XXX
VERONA, WISCONSIN

CLIENT

CITY OF VERONA

111 LINCOLN STREET
VERONA, WISCONSIN 53593
608-845-6495 tel
www.ci.verona.wi.us

CONSULTANT

AECOM
1350 DEMING WAY SUITE 100
MIDDLETON, WI 53562
608-836-9800 tel
608-836-9767 fax
www.aecom.com

SUB-CONSULTANTS

REGISTRATION

ISSUE/REVISION

I	DATE	DESCRIPTION
1		ORIGINAL
W/R		

KEY PLAN

PROJECT NUMBER


2023-XXX

SHEET TITLE

SHEET NUMBER

XS-SB-05

ANSI D 22" x 34" Approved: ZRL Checked: ZRL Designer: K/W Project Management Initials: -XS.DWG

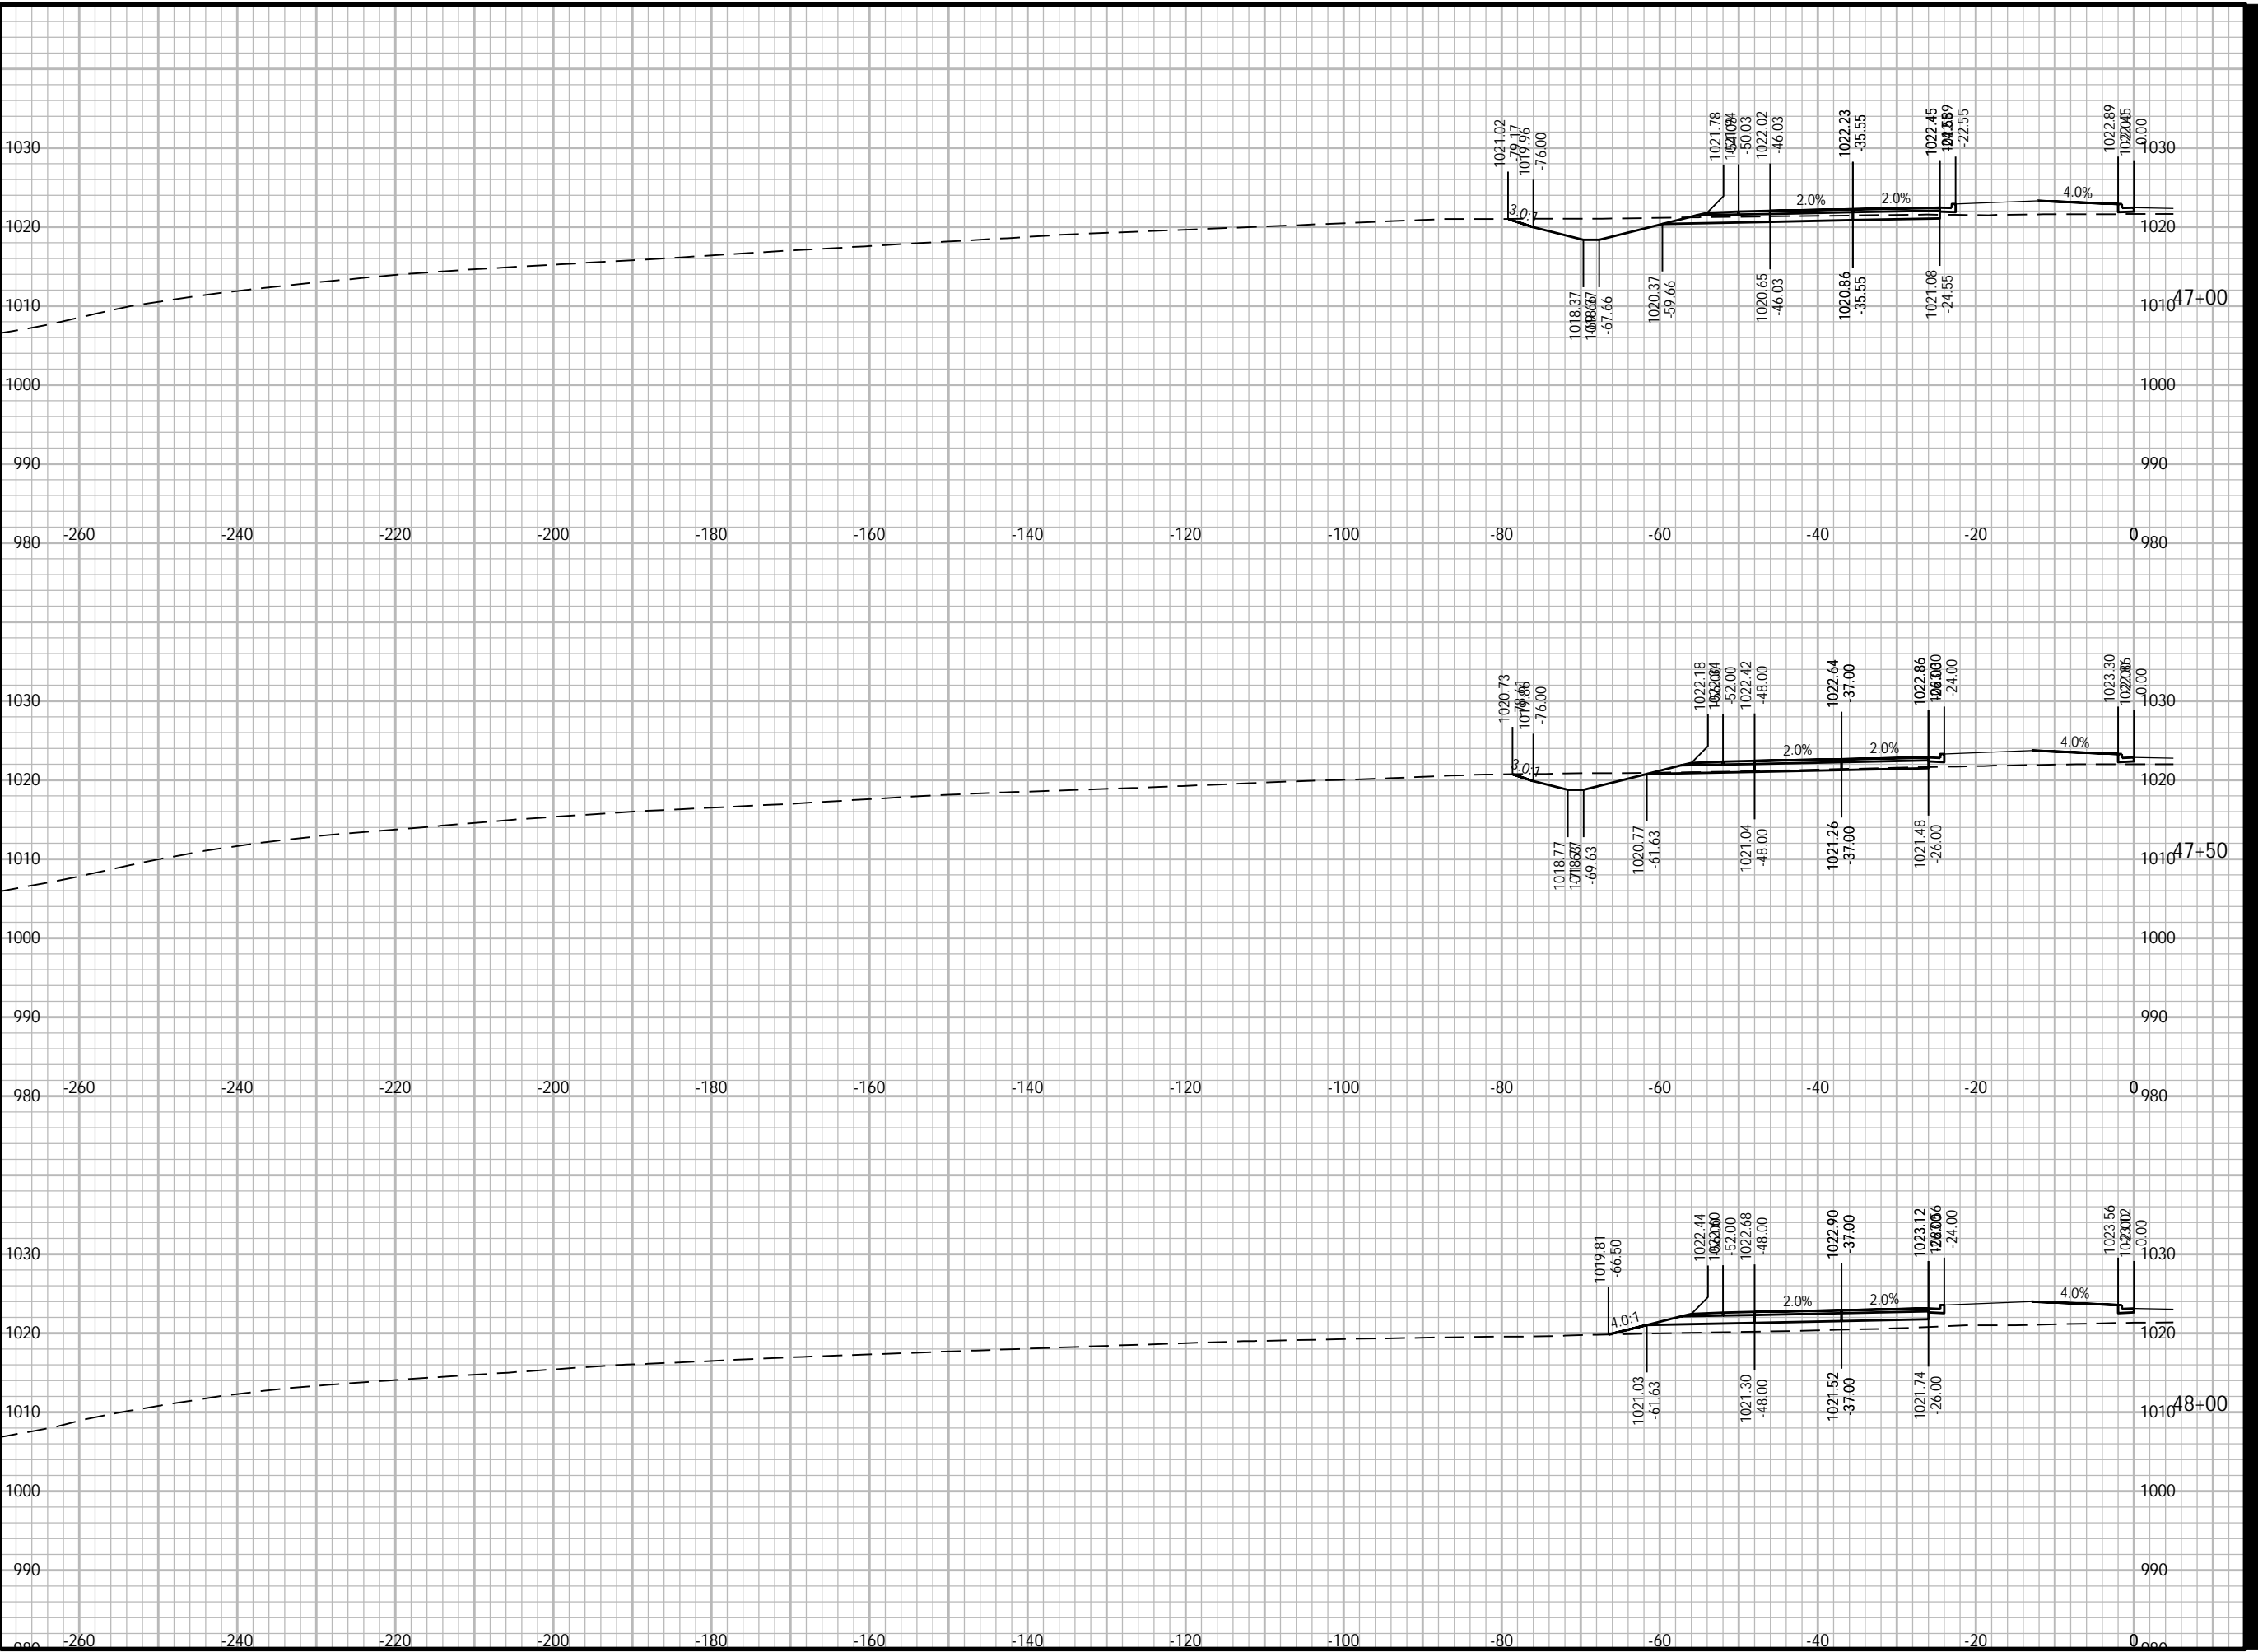

Plotted By: joshua.olson
Plot File Date Created: Feb/14/2024 1:50 PM
Layout-Sheet Name: SB-05
Filename: C:\USERS\JOSHUA.OLSON\AECOM\CTH PD & COUNTRY VIEW ROAD - GENERAL\900_CAD_GIS\960_CAD-2025 WEST ROAD\956_SHEETS\PLAN\090201 - XS.DWG

Plotted By: joshua.olson
 Plot File Date Created: Feb/14/2024 1:50 PM
 Layout-Sheet Name: SB-06
 Filename: C:\USERS\JOSHUA.OLSON\AECOM\CTH PD & COUNTRY VIEW ROAD - GENERAL\900_CAD_GIS\960_CAD-2025 WEST ROAD\956_SHEETS\PLAN\090201 - XS.DWG

ANSI D 22' x 34'

Approved: ZRL

Checked: ZRL

Designer: K/W

Project Management Initials:

980

990

1000

1010

1020

1030

980

990

1000

1010

1020

1030

980

990

1000

1010


1020

1030

980

990

1000

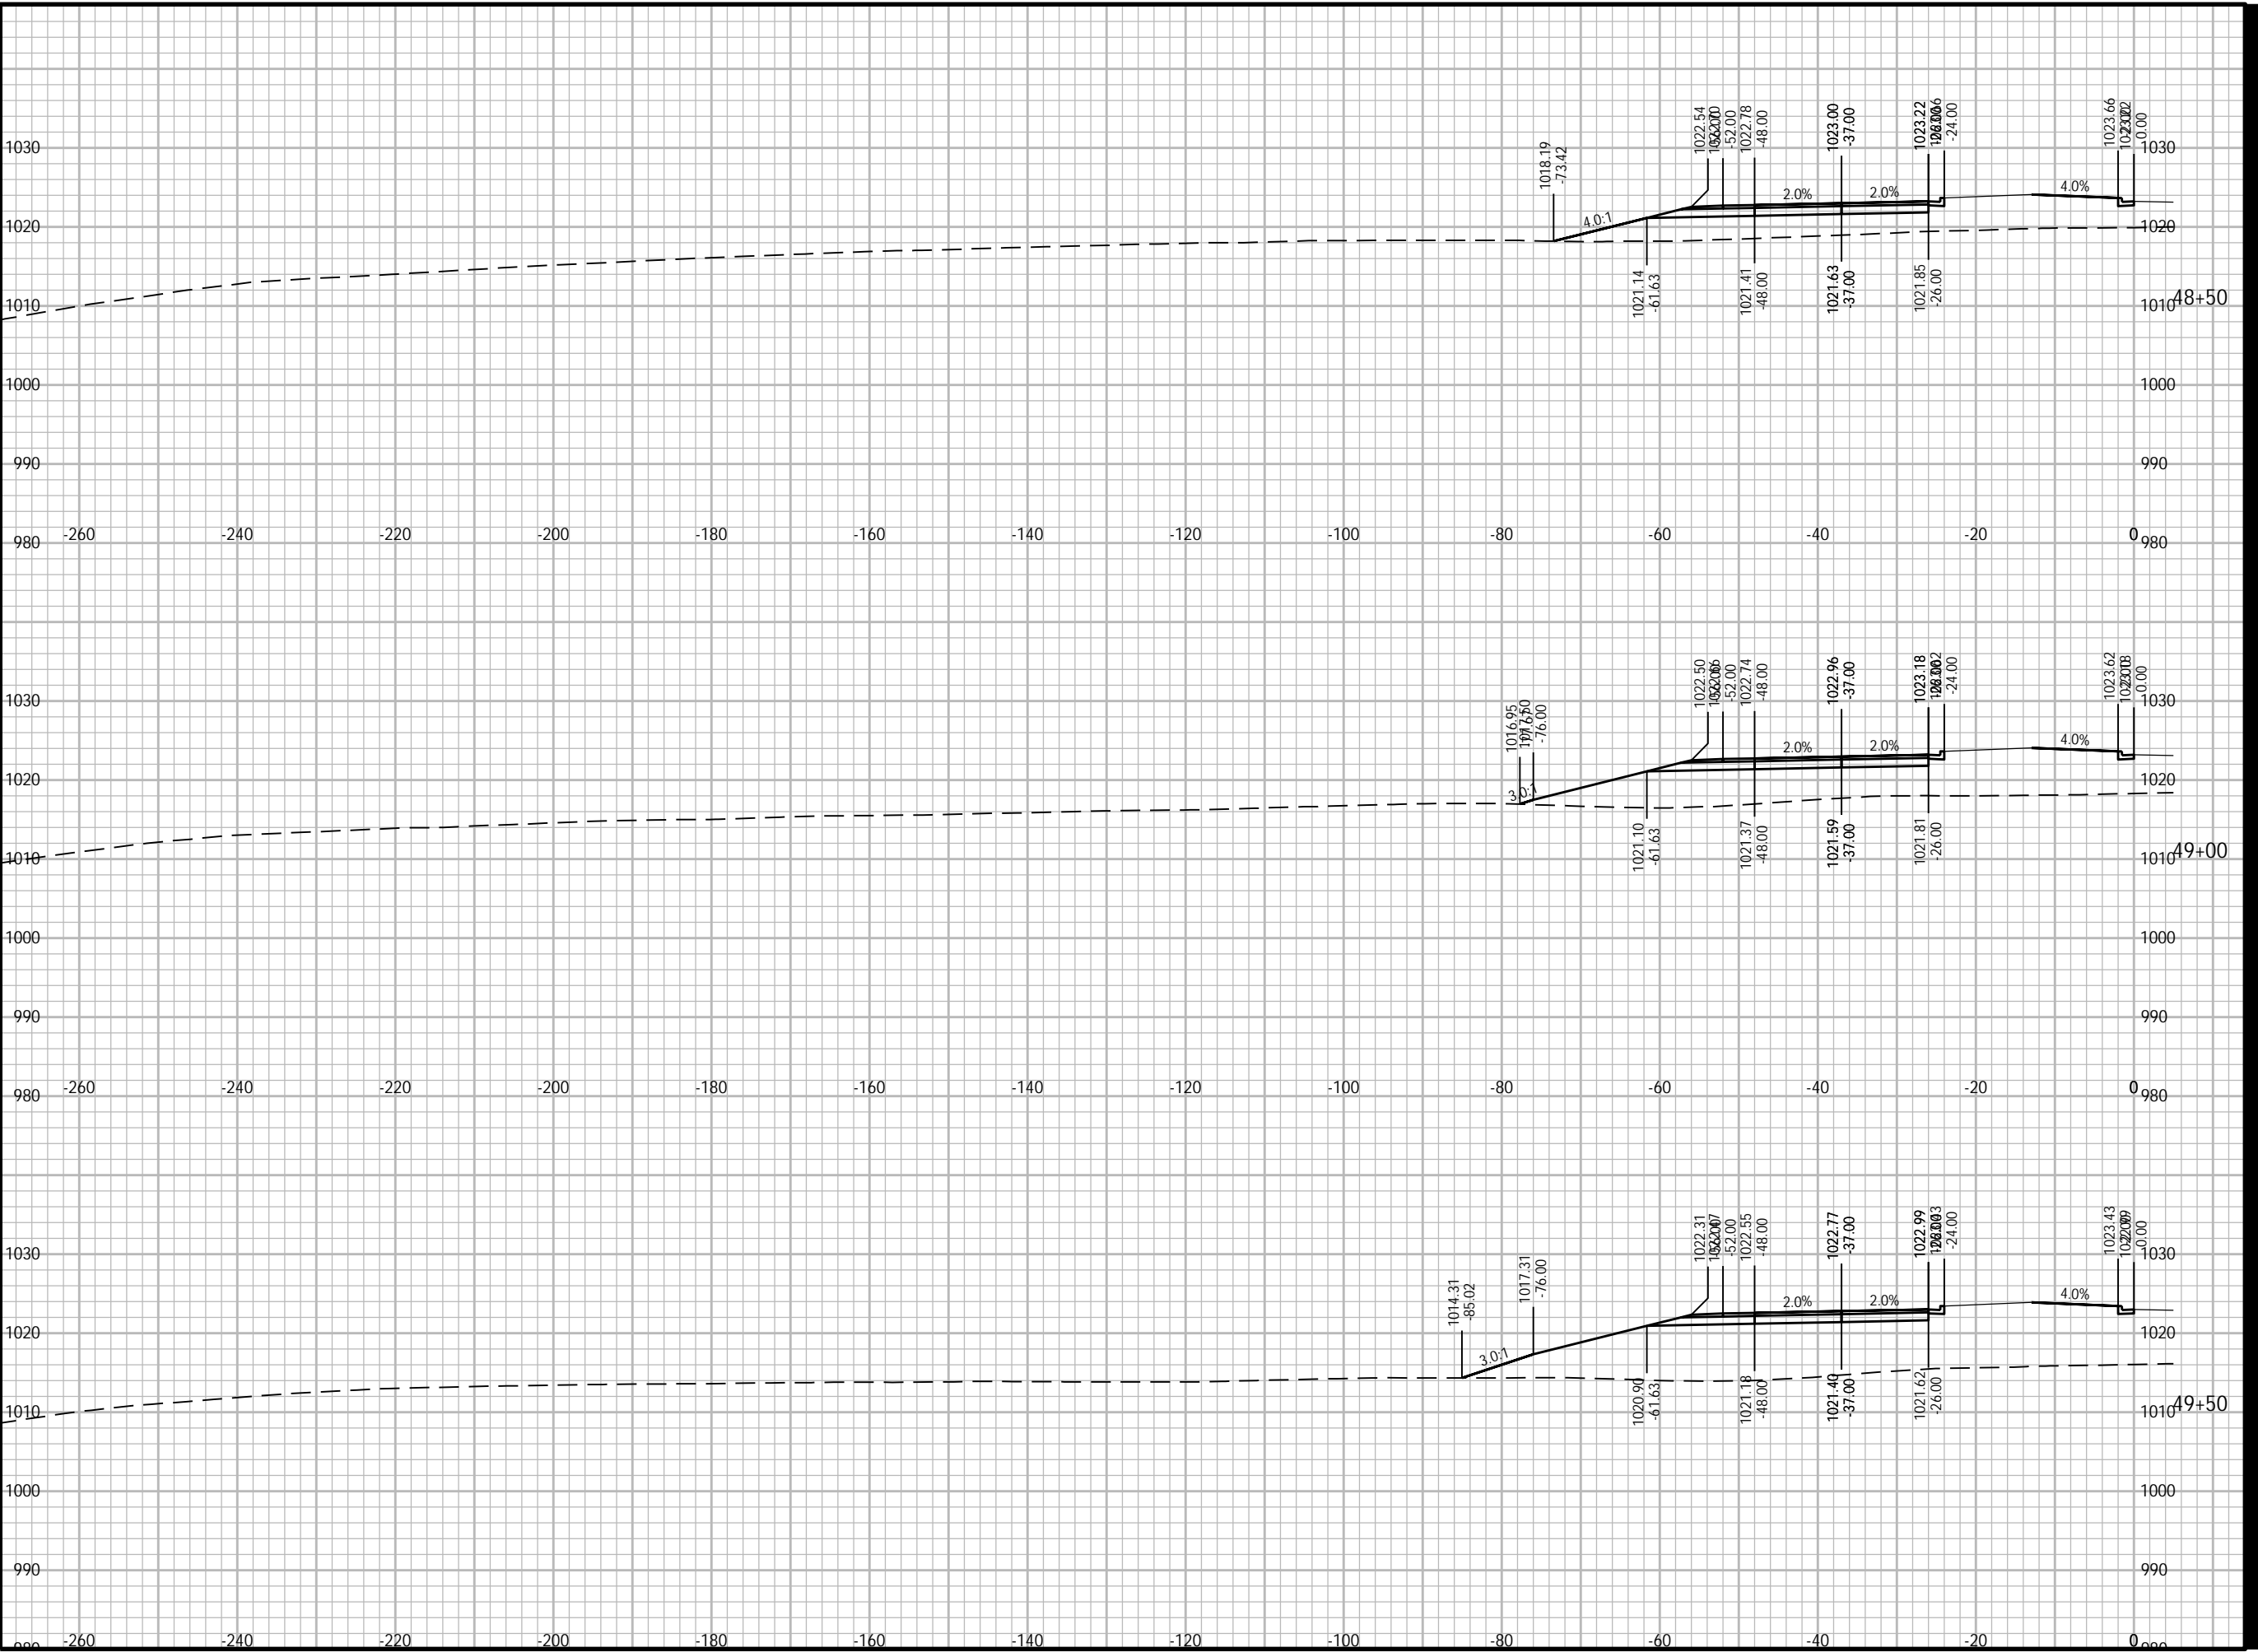

PROJECT

WEST ROAD

CTH G TO COUNTRY VIEW ROAD
 20XX-XXX
 VERONA, WISCONSIN

CLIENT

CITY OF VERONA

111 LINCOLN STREET
 VERONA, WISCONSIN 53593
 608-845-6495 tel
 www.ci.verona.wi.us

CONSULTANT

AECOM
 1350 DEMING WAY SUITE 100
 MIDDLETON, WI 53562
 608-836-9800 tel
 608-836-9767 fax
 www.aecom.com

SUB-CONSULTANTS

REGISTRATION

ISSUE/REVISION

I	ORIGINATOR	
1	ORIGINAL	
I/R	DATE	DESCRIPTION

KEY PLAN

PROJECT NUMBER

2023-XXX

SHEET TITLE

SHEET NUMBER

XS-SB-06



PROJECT

WEST ROAD

CTH G TO COUNTRY VIEW ROAD
20XX-XXX
VERONA, WISCONSIN

CLIENT

CITY OF VERONA

111 LINCOLN STREET
VERONA, WISCONSIN 53593
608-845-6495 tel
www.ci.verona.wi.us

CONSULTANT

AECOM
1350 DEMING WAY SUITE 100
MIDDLETON, WI 53562
608-836-9800 tel
608-836-9767 fax
www.aecom.com

SUB-CONSULTANTS

REGISTRATION

ISSUE/REVISION

I	DATE	DESCRIPTION
1		ORIGINAL

KEY PLAN


PROJECT NUMBER

2023-XXX

SHEET TITLE

SHEET NUMBER

XS-SB-07

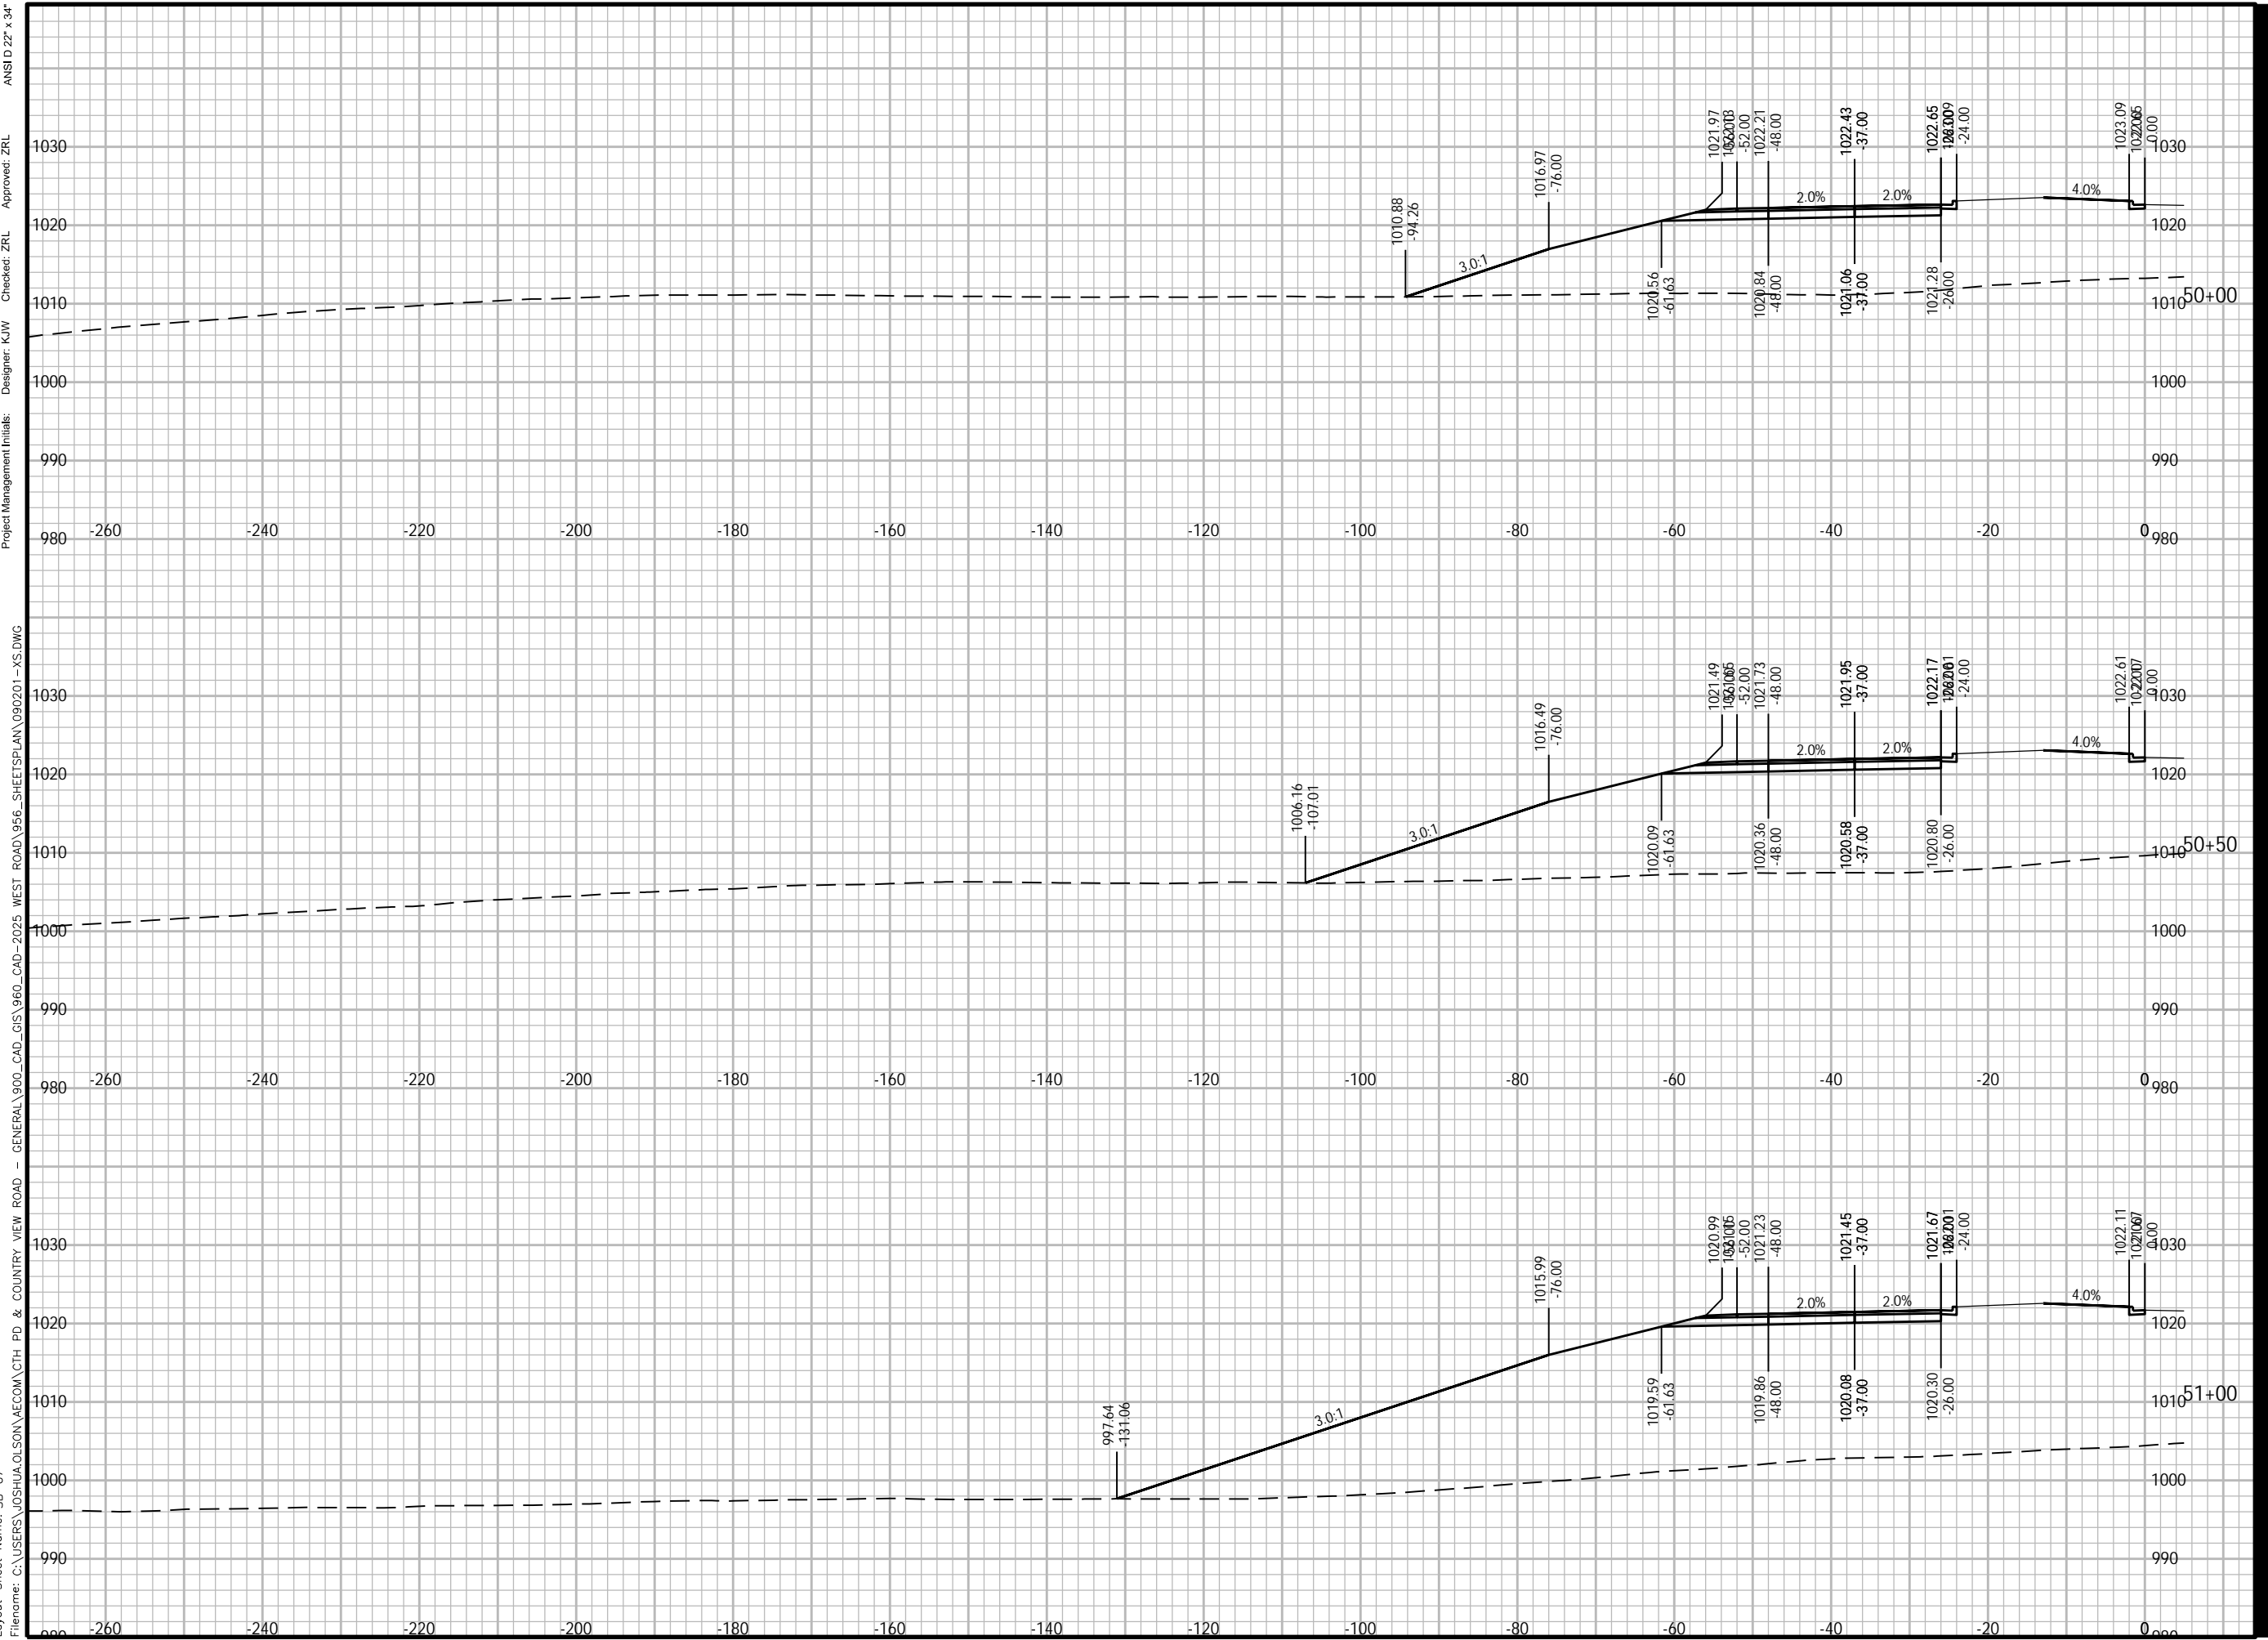

ANSI D 22" x 34" Approved: ZRL Checked: ZRL Designer: K/W Project Management Initials: WEST ROAD\956_SHEETS\PLAN\090201-XS.DWG

Plotted By: joshua.olson
Plot File Date Created: Feb/14/2024 1:50 PM
Layout-Sheet Name: SB-07
Filename: C:\USERS\JOSHUA.OLSON\AECOM\CTH PD & COUNTRY VIEW ROAD - GENERAL\900_CAD_GIS\960_CAD-2025



PROJECT

WEST ROAD

CTH G TO COUNTRY VIEW ROAD
20XX-XXX
VERONA, WISCONSIN

CLIENT

CITY OF VERONA

111 LINCOLN STREET
VERONA, WISCONSIN 53593
608-845-6495 tel
www.ci.verona.wi.us

CONSULTANT

AECOM
1350 DEMING WAY SUITE 100
MIDDLETON, WI 53562
608-836-9800 tel
608-836-9767 fax
www.aecom.com

SUB-CONSULTANTS

REGISTRATION

ISSUE/REVISION

I	DATE	DESCRIPTION
1		ORIGINAL

KEY PLAN


PROJECT NUMBER

2023-XXX

SHEET TITLE

SHEET NUMBER

XS-SB-08

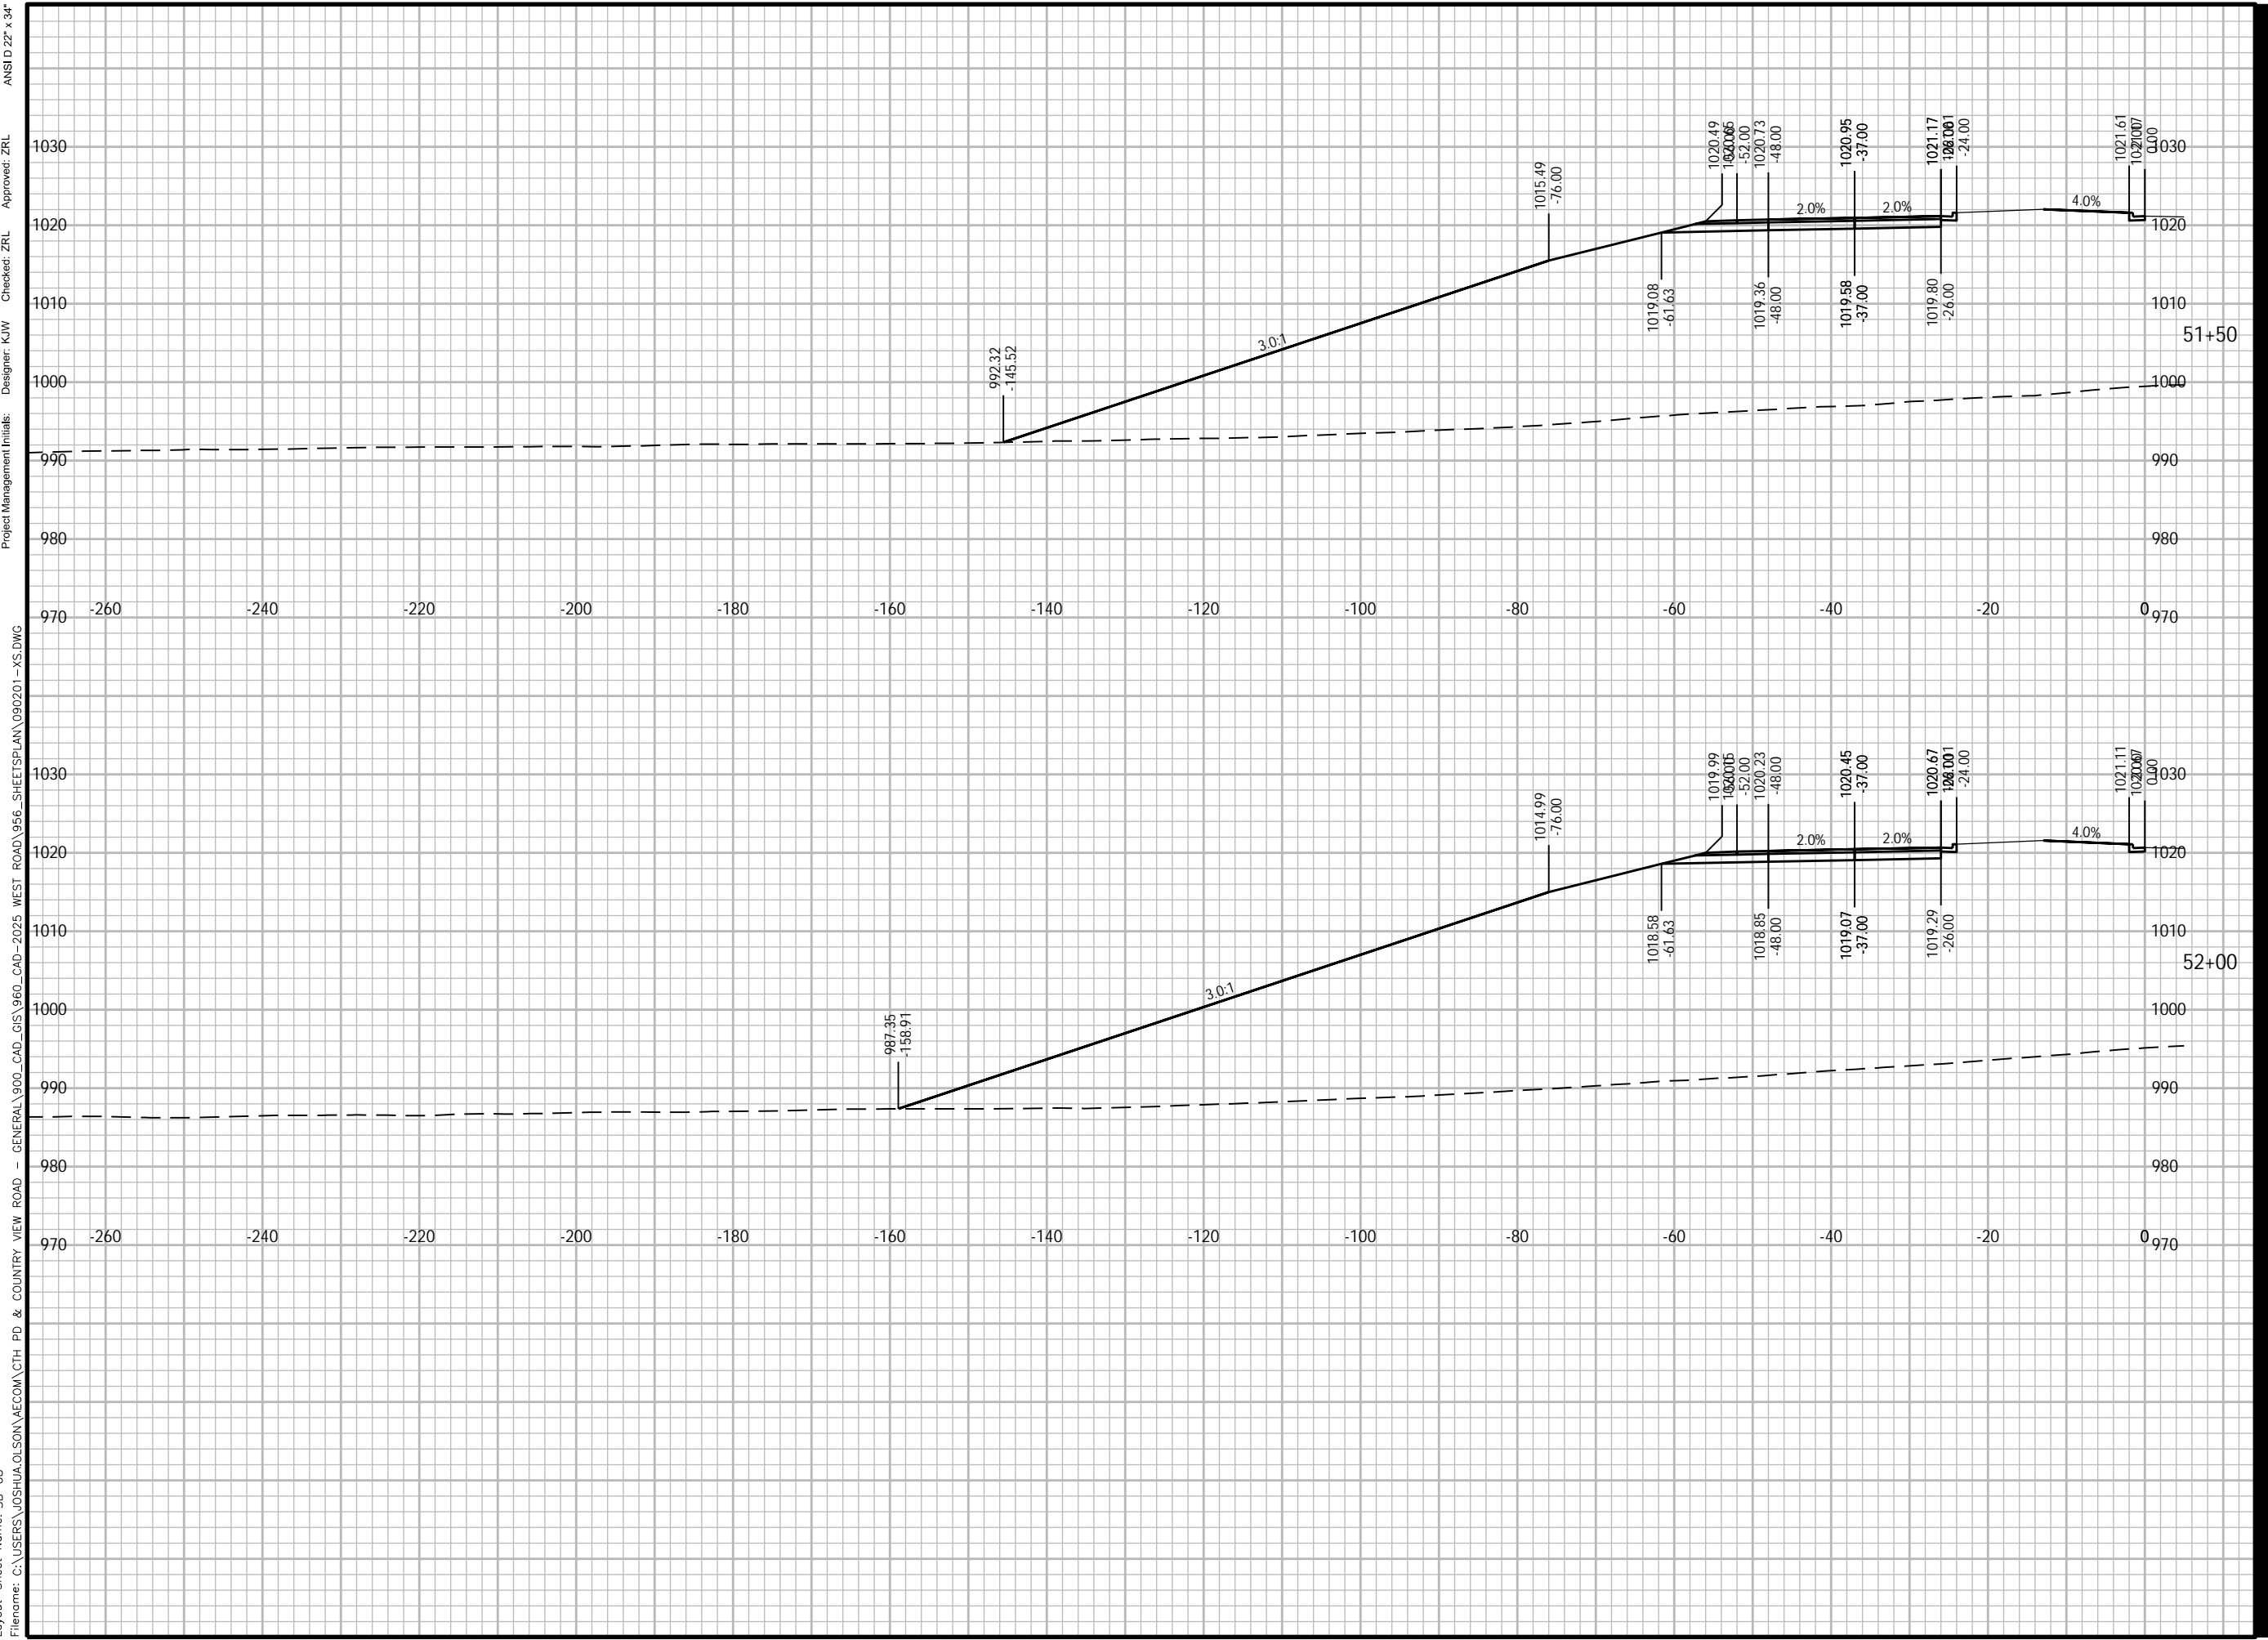

Plotted By: joshua.olson
 Plot File Date Created: Feb/14/2024 1:50 PM
 Layout-Sheet Name: SB-08
 Filename: C:\USERS\JOSHUA.OLSON\AECOM\CTH PD & COUNTRY VIEW ROAD - GENERAL\900_CAD_GIS\960_CAD-2025 WEST ROAD\956_SHEETS\PLAN\090201-XS.DWG

Project Management Initials: Designer: K/W
 Checked: ZRL
 Approved: ZRL
 ANSI D 22" x 34"



PROJECT

WEST ROAD
CTH G TO COUNTRY VIEW ROAD
20XX-XXX
VERONA, WISCONSIN

CLIENT

CITY OF VERONA
111 LINCOLN STREET
VERONA, WISCONSIN 53593
608-845-6495 tel
www.ci.verona.wi.us

CONSULTANT

AECOM
1350 DEMING WAY SUITE 100
MIDDLETON, WI 53562
608-836-9800 tel
608-836-9767 fax
www.aecom.com

SUB-CONSULTANTS

REGISTRATION

ISSUE/REVISION

I	DATE	DESCRIPTION
I		ORIGINAL
I/R	DATE	DESCRIPTION

KEY PLAN


PROJECT NUMBER

2023-XXX

SHEET TITLE

SHEET NUMBER

XS-SB-09

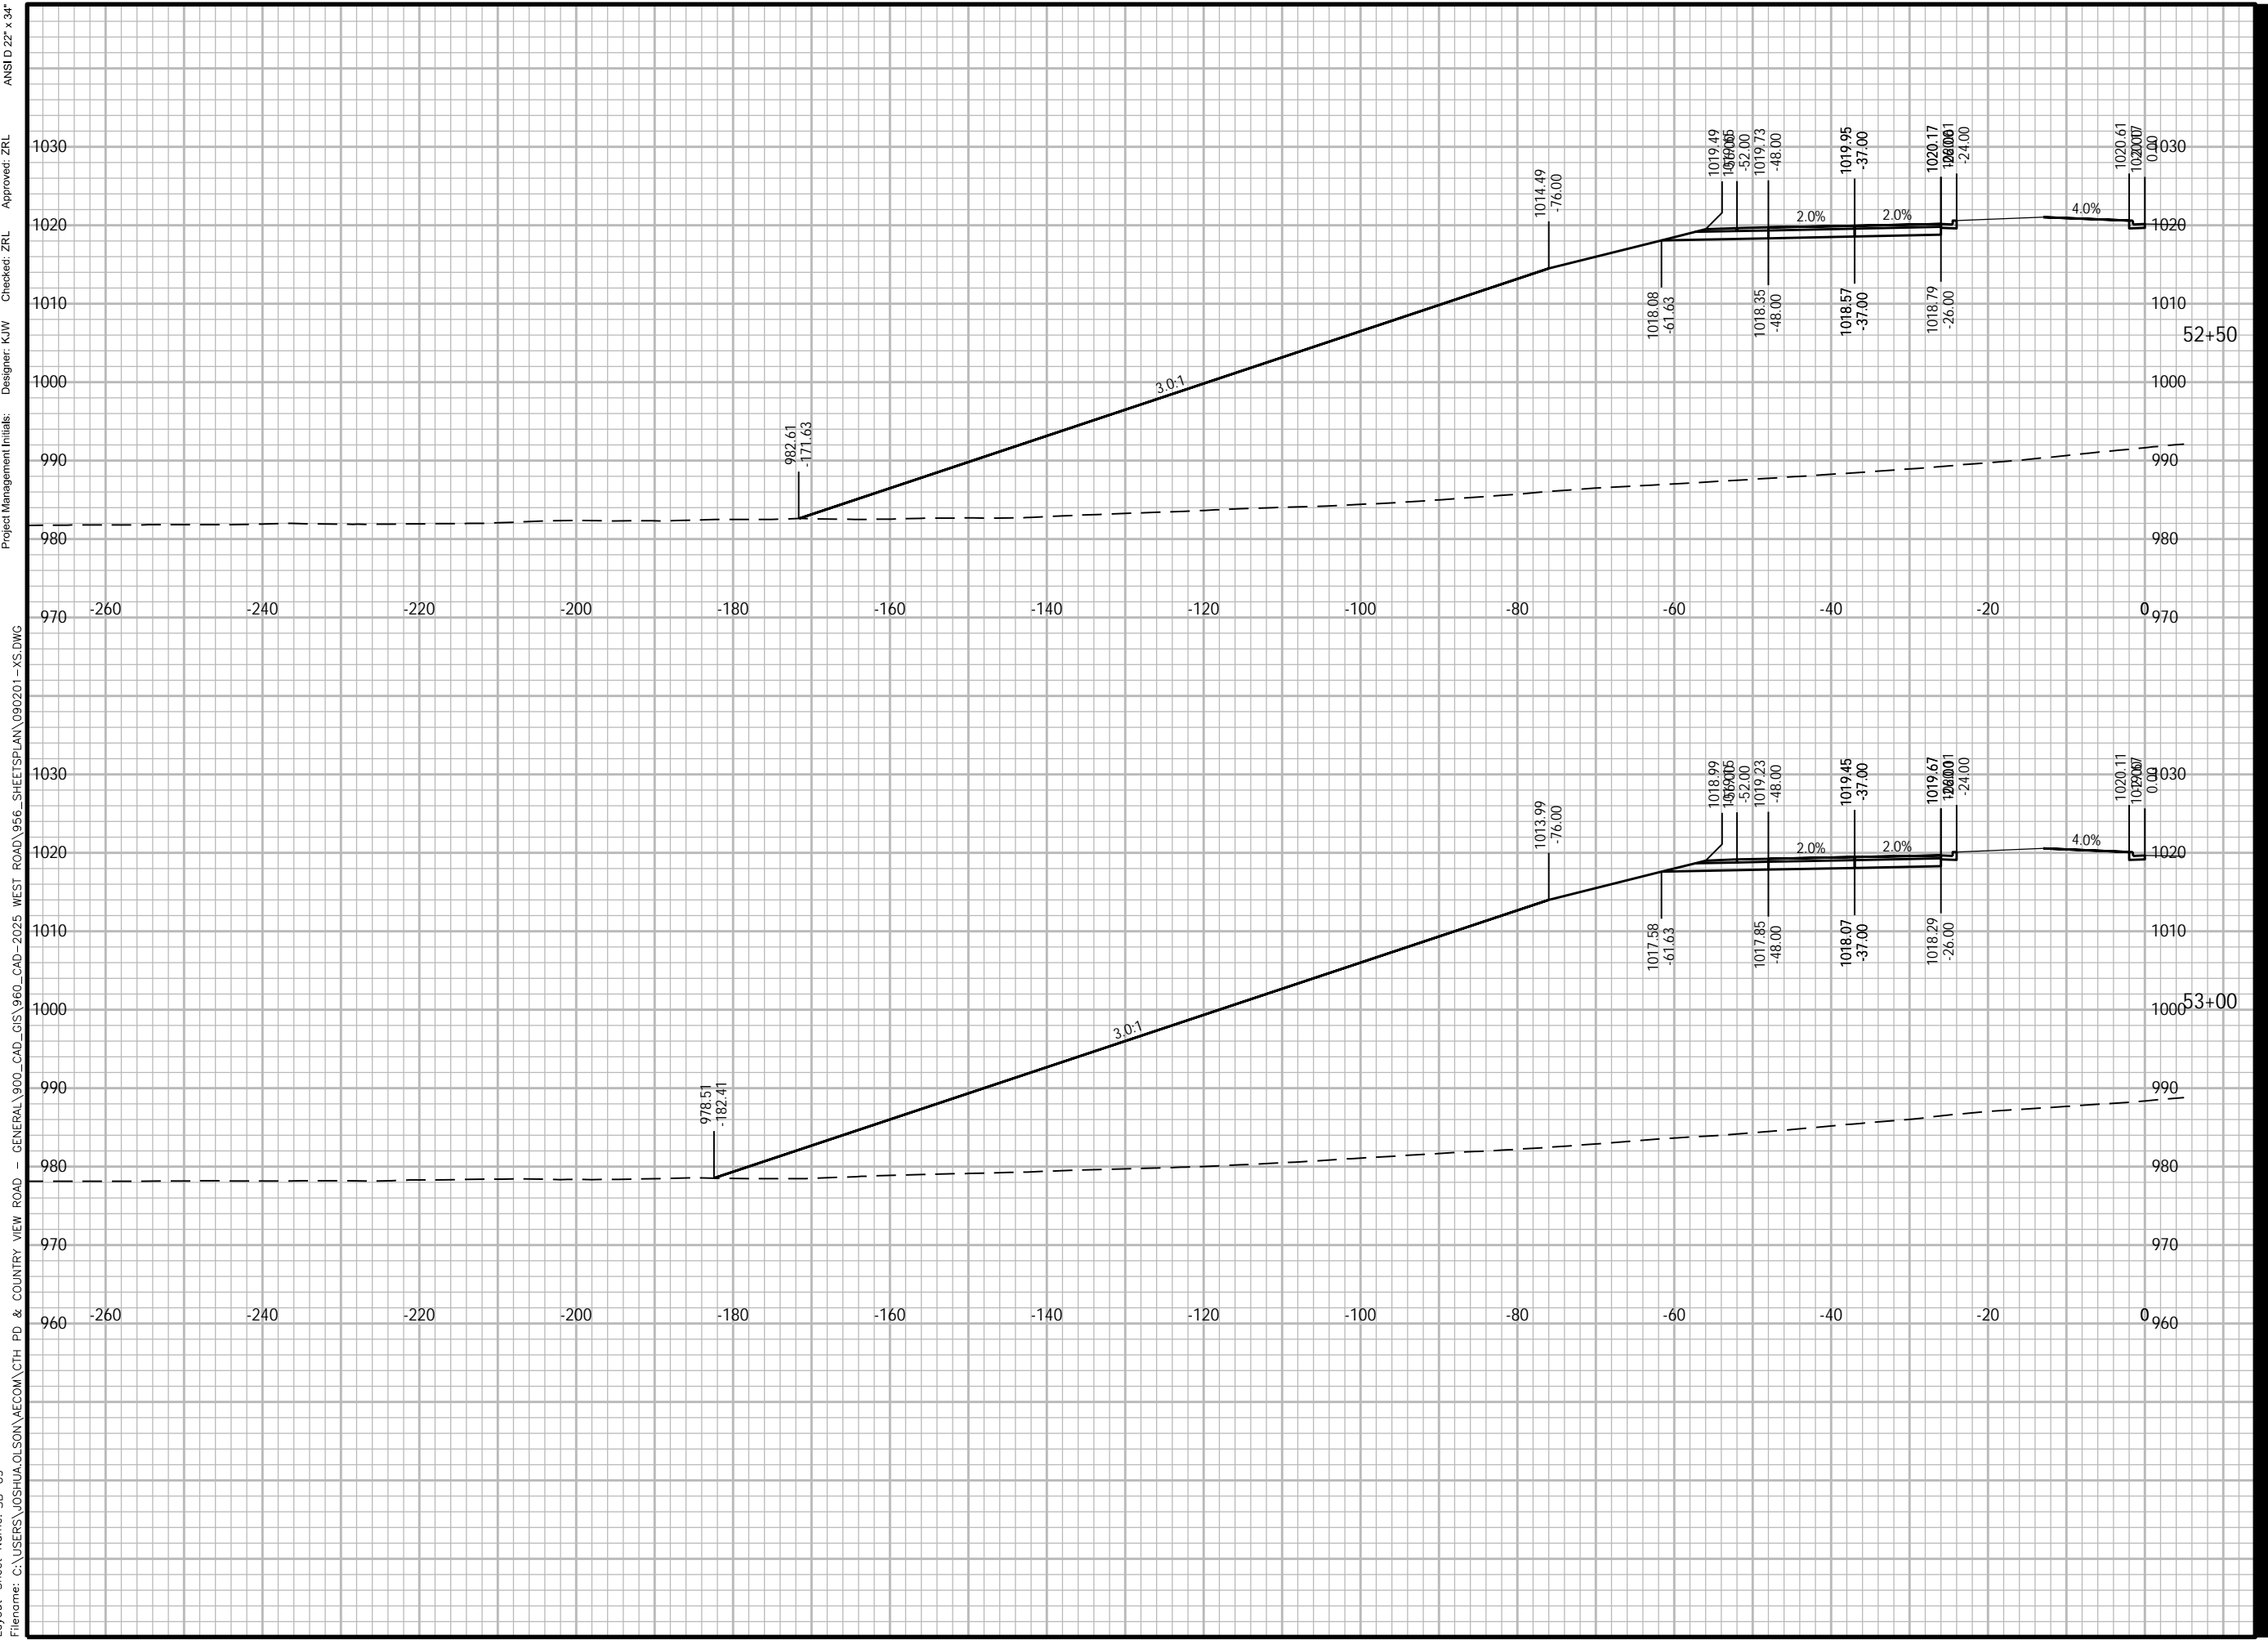

ANSI D 22" x 34" Approved: ZRL Checked: ZRL Designer: K/W Project Management Initials: -YS.DWG

Plotted By: joshua.olson
Plot File Date Created: Feb/14/2024 1:51 PM
Layout Sheet Name: SB-09
Filename: C:\USERS\JOSHUA.OLSON\AECOM\CTH PD & COUNTRY VIEW ROAD - GENERAL\900_CAD_GIS\960_CAD-2025 WEST ROAD\956_SHEETS\PLAN\090201-YS.DWG



PROJECT

WEST ROAD

CTH G TO COUNTRY VIEW ROAD
20XX-XXX
VERONA, WISCONSIN

CLIENT

CITY OF VERONA

111 LINCOLN STREET
VERONA, WISCONSIN 53593
608-845-6495 tel
www.ci.verona.wi.us

CONSULTANT

AECOM
1350 DEMING WAY SUITE 100
MIDDLETON, WI 53562
608-836-9800 tel
608-836-9767 fax
www.aecom.com

SUB-CONSULTANTS

REGISTRATION

ISSUE/REVISION

I/	DATE	DESCRIPTION
I		ORIGINAL
I/R		
I/R		
I/R		
I/R		

KEY PLAN


PROJECT NUMBER

2023-XXX

SHEET TITLE

SHEET NUMBER

XS-SB-10

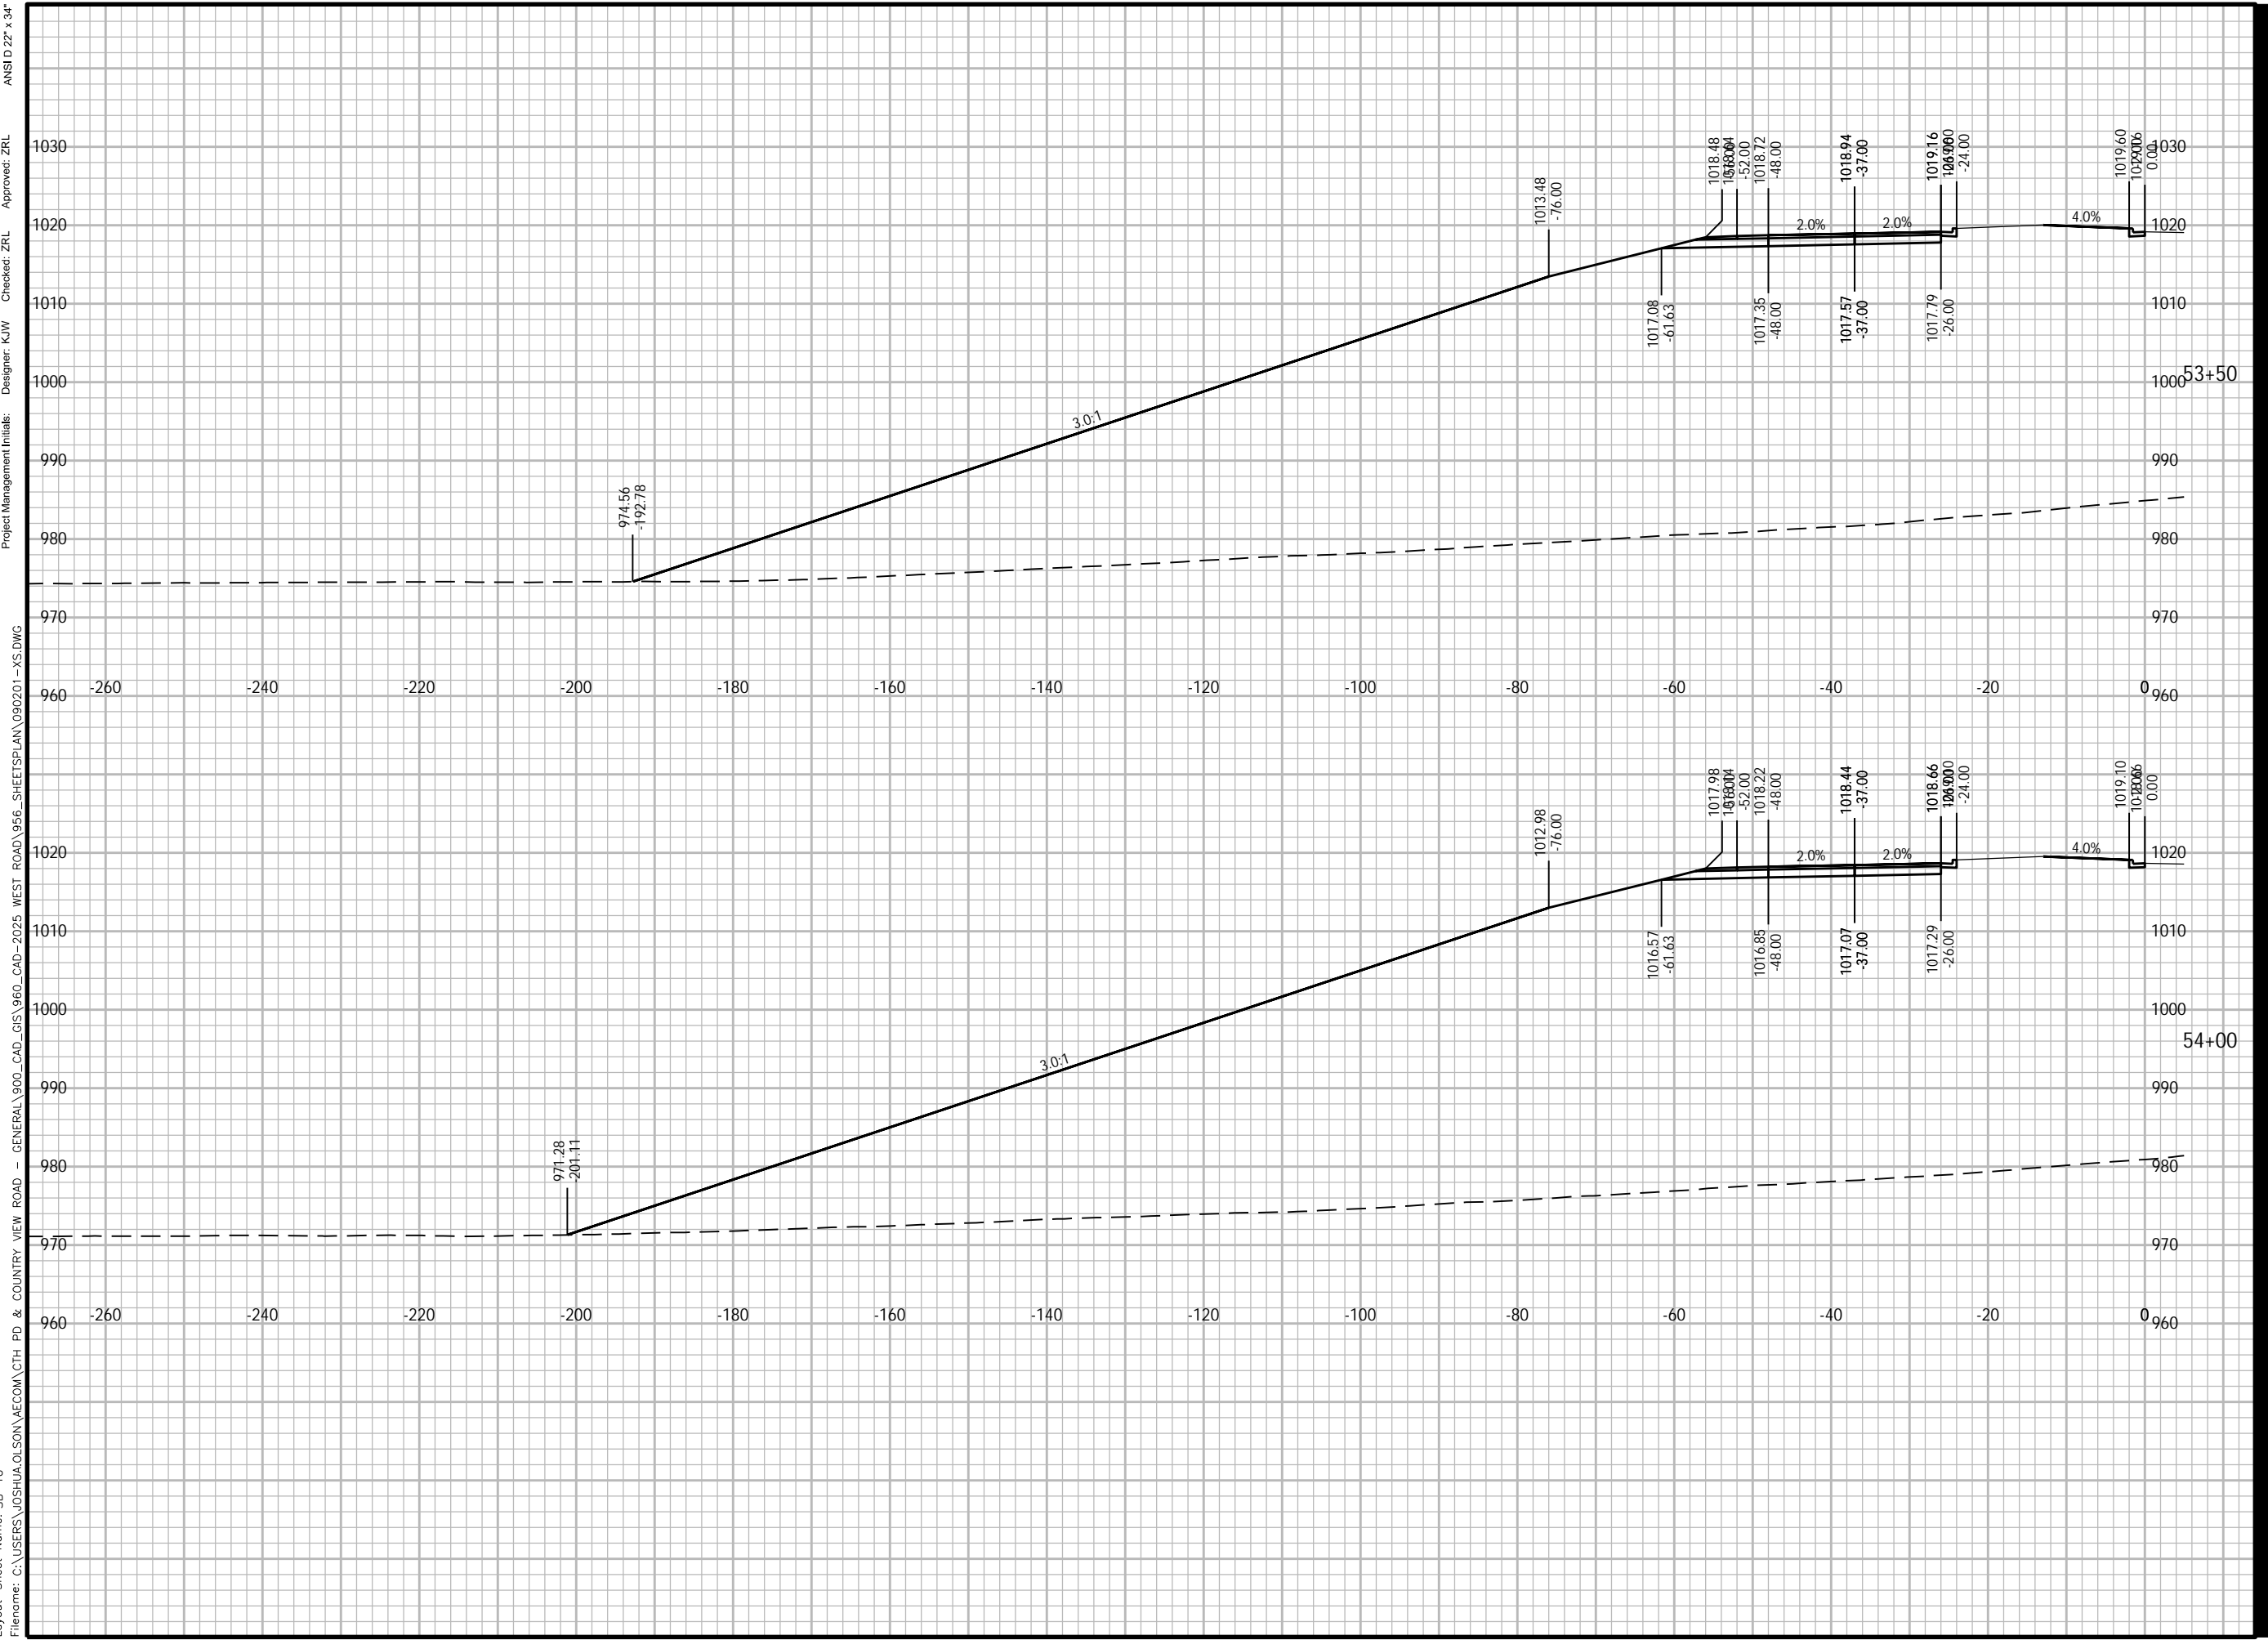

Plotted By: joshua.olson
 Plot File Date Created: Feb/14/2024 1:51 PM
 Layout-Sheet Name: SB-10
 Filename: C:\USERS\JOSHUA.OLSON\AECOM\CTH PD & COUNTRY VIEW ROAD - GENERAL\900_CAD_GIS\960_CAD-2025 WEST ROAD\956_SHEETS\PLAN\090201-XS.DWG
 Project Management Initials:
 Designer: K/W
 Checked: Z/L
 Approved: Z/L
 ANS I D 22' x 34'



PROJECT

WEST ROAD

CTH G TO COUNTRY VIEW ROAD
20XX-XXX
VERONA, WISCONSIN

CLIENT

CITY OF VERONA

111 LINCOLN STREET
VERONA, WISCONSIN 53593
608-845-6495 tel
www.ci.verona.wi.us

CONSULTANT

AECOM
1350 DEMING WAY SUITE 100
MIDDLETON, WI 53562
608-836-9800 tel
608-836-9767 fax
www.aecom.com

SUB-CONSULTANTS

REGISTRATION

ISSUE/REVISION

I	DATE	DESCRIPTION
I		ORIGINAL

KEY PLAN


PROJECT NUMBER

2023-XXX

SHEET TITLE

SHEET NUMBER

XS-SB-11

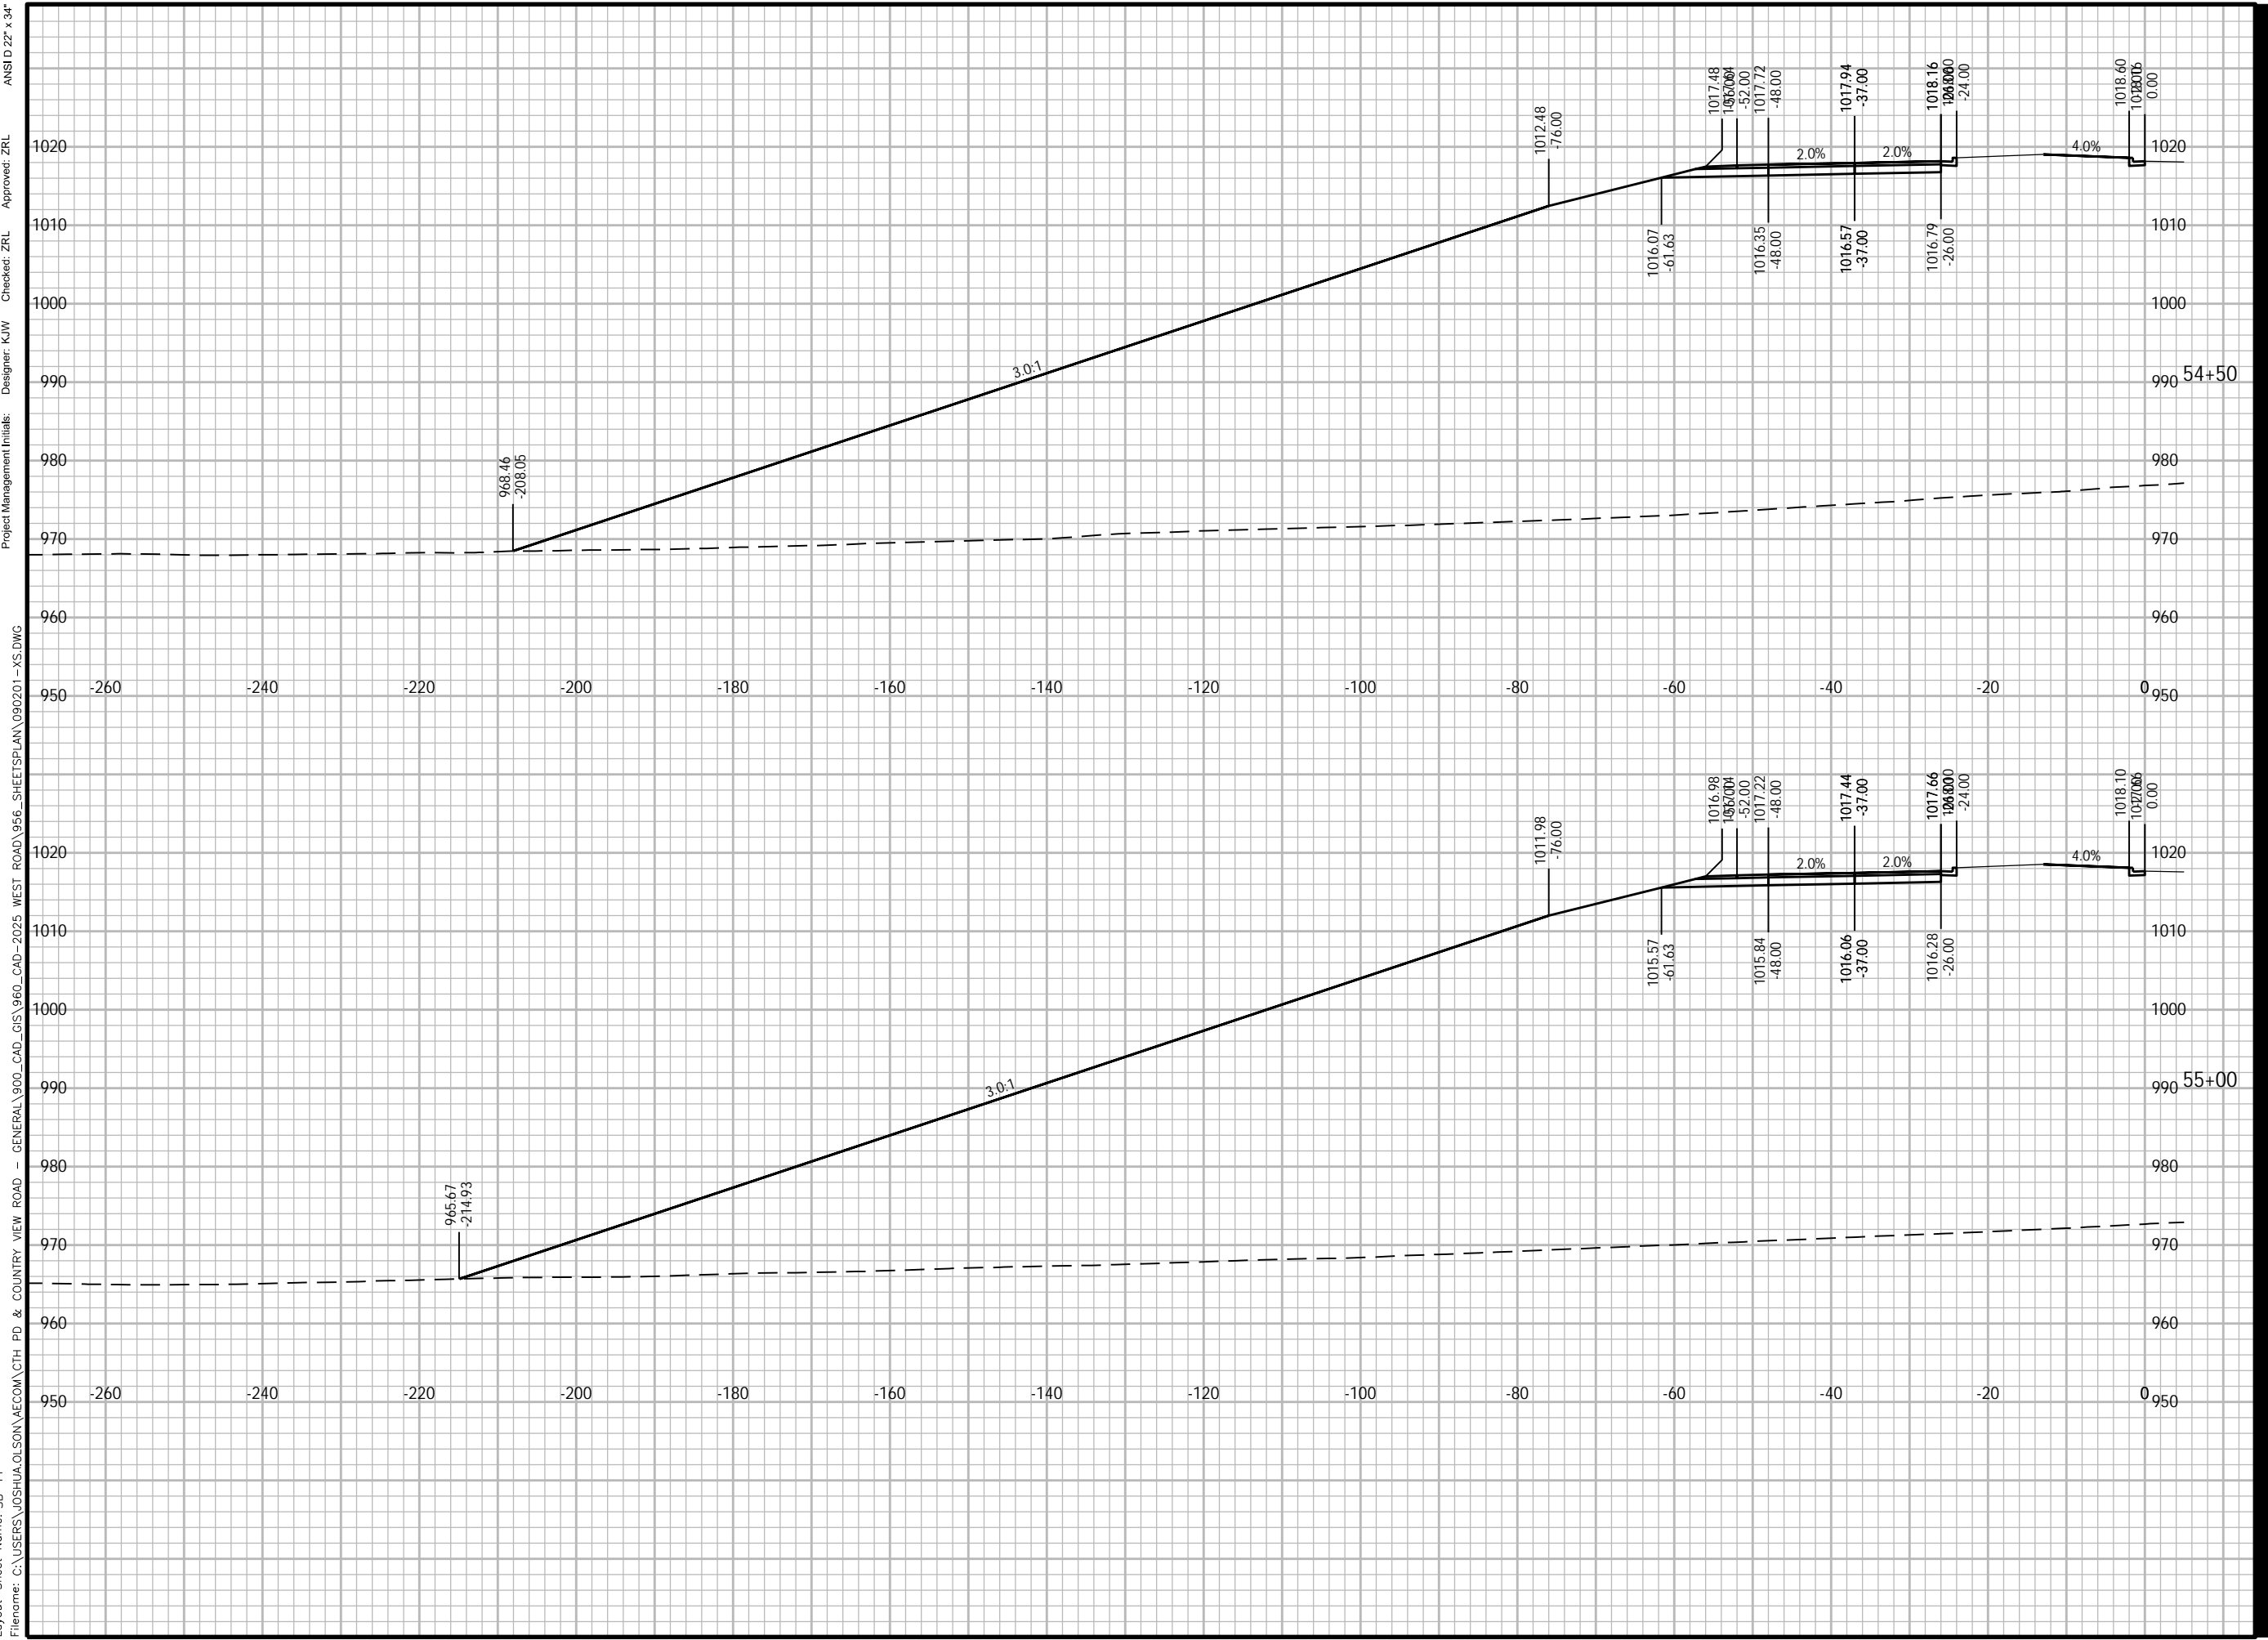

Plotted By: joshua.olson
 Plot File Date Created: Feb/14/2024 1:51 PM
 Layout Sheet Name: SB-11
 Filename: C:\USERS\JOSHUA.OLSON\AECOM\CTH PD & COUNTRY VIEW ROAD - GENERAL\900_CAD_GIS\960_CAD-2025 WEST ROAD\956_SHEETS\PLAN\090201 - XS.DWG

ANSI D 22' x 34'
 Approved: ZRL
 Checked: ZRL
 Designer: K/W
 Project Management Initials:



PROJECT

WEST ROAD

CTH G TO COUNTRY VIEW ROAD
20XX-XXX
VERONA, WISCONSIN

CLIENT

CITY OF VERONA

111 LINCOLN STREET
VERONA, WISCONSIN 53593
608-845-6495 tel
www.ci.verona.wi.us

CONSULTANT

AECOM
1350 DEMING WAY SUITE 100
MIDDLETON, WI 53562
608-836-9800 tel
608-836-9767 fax
www.aecom.com

SUB-CONSULTANTS

REGISTRATION

ISSUE/REVISION

I	DATE	DESCRIPTION
I		ORIGINAL

KEY PLAN


PROJECT NUMBER

2023-XXX

SHEET TITLE

SHEET NUMBER

XS-SB-12

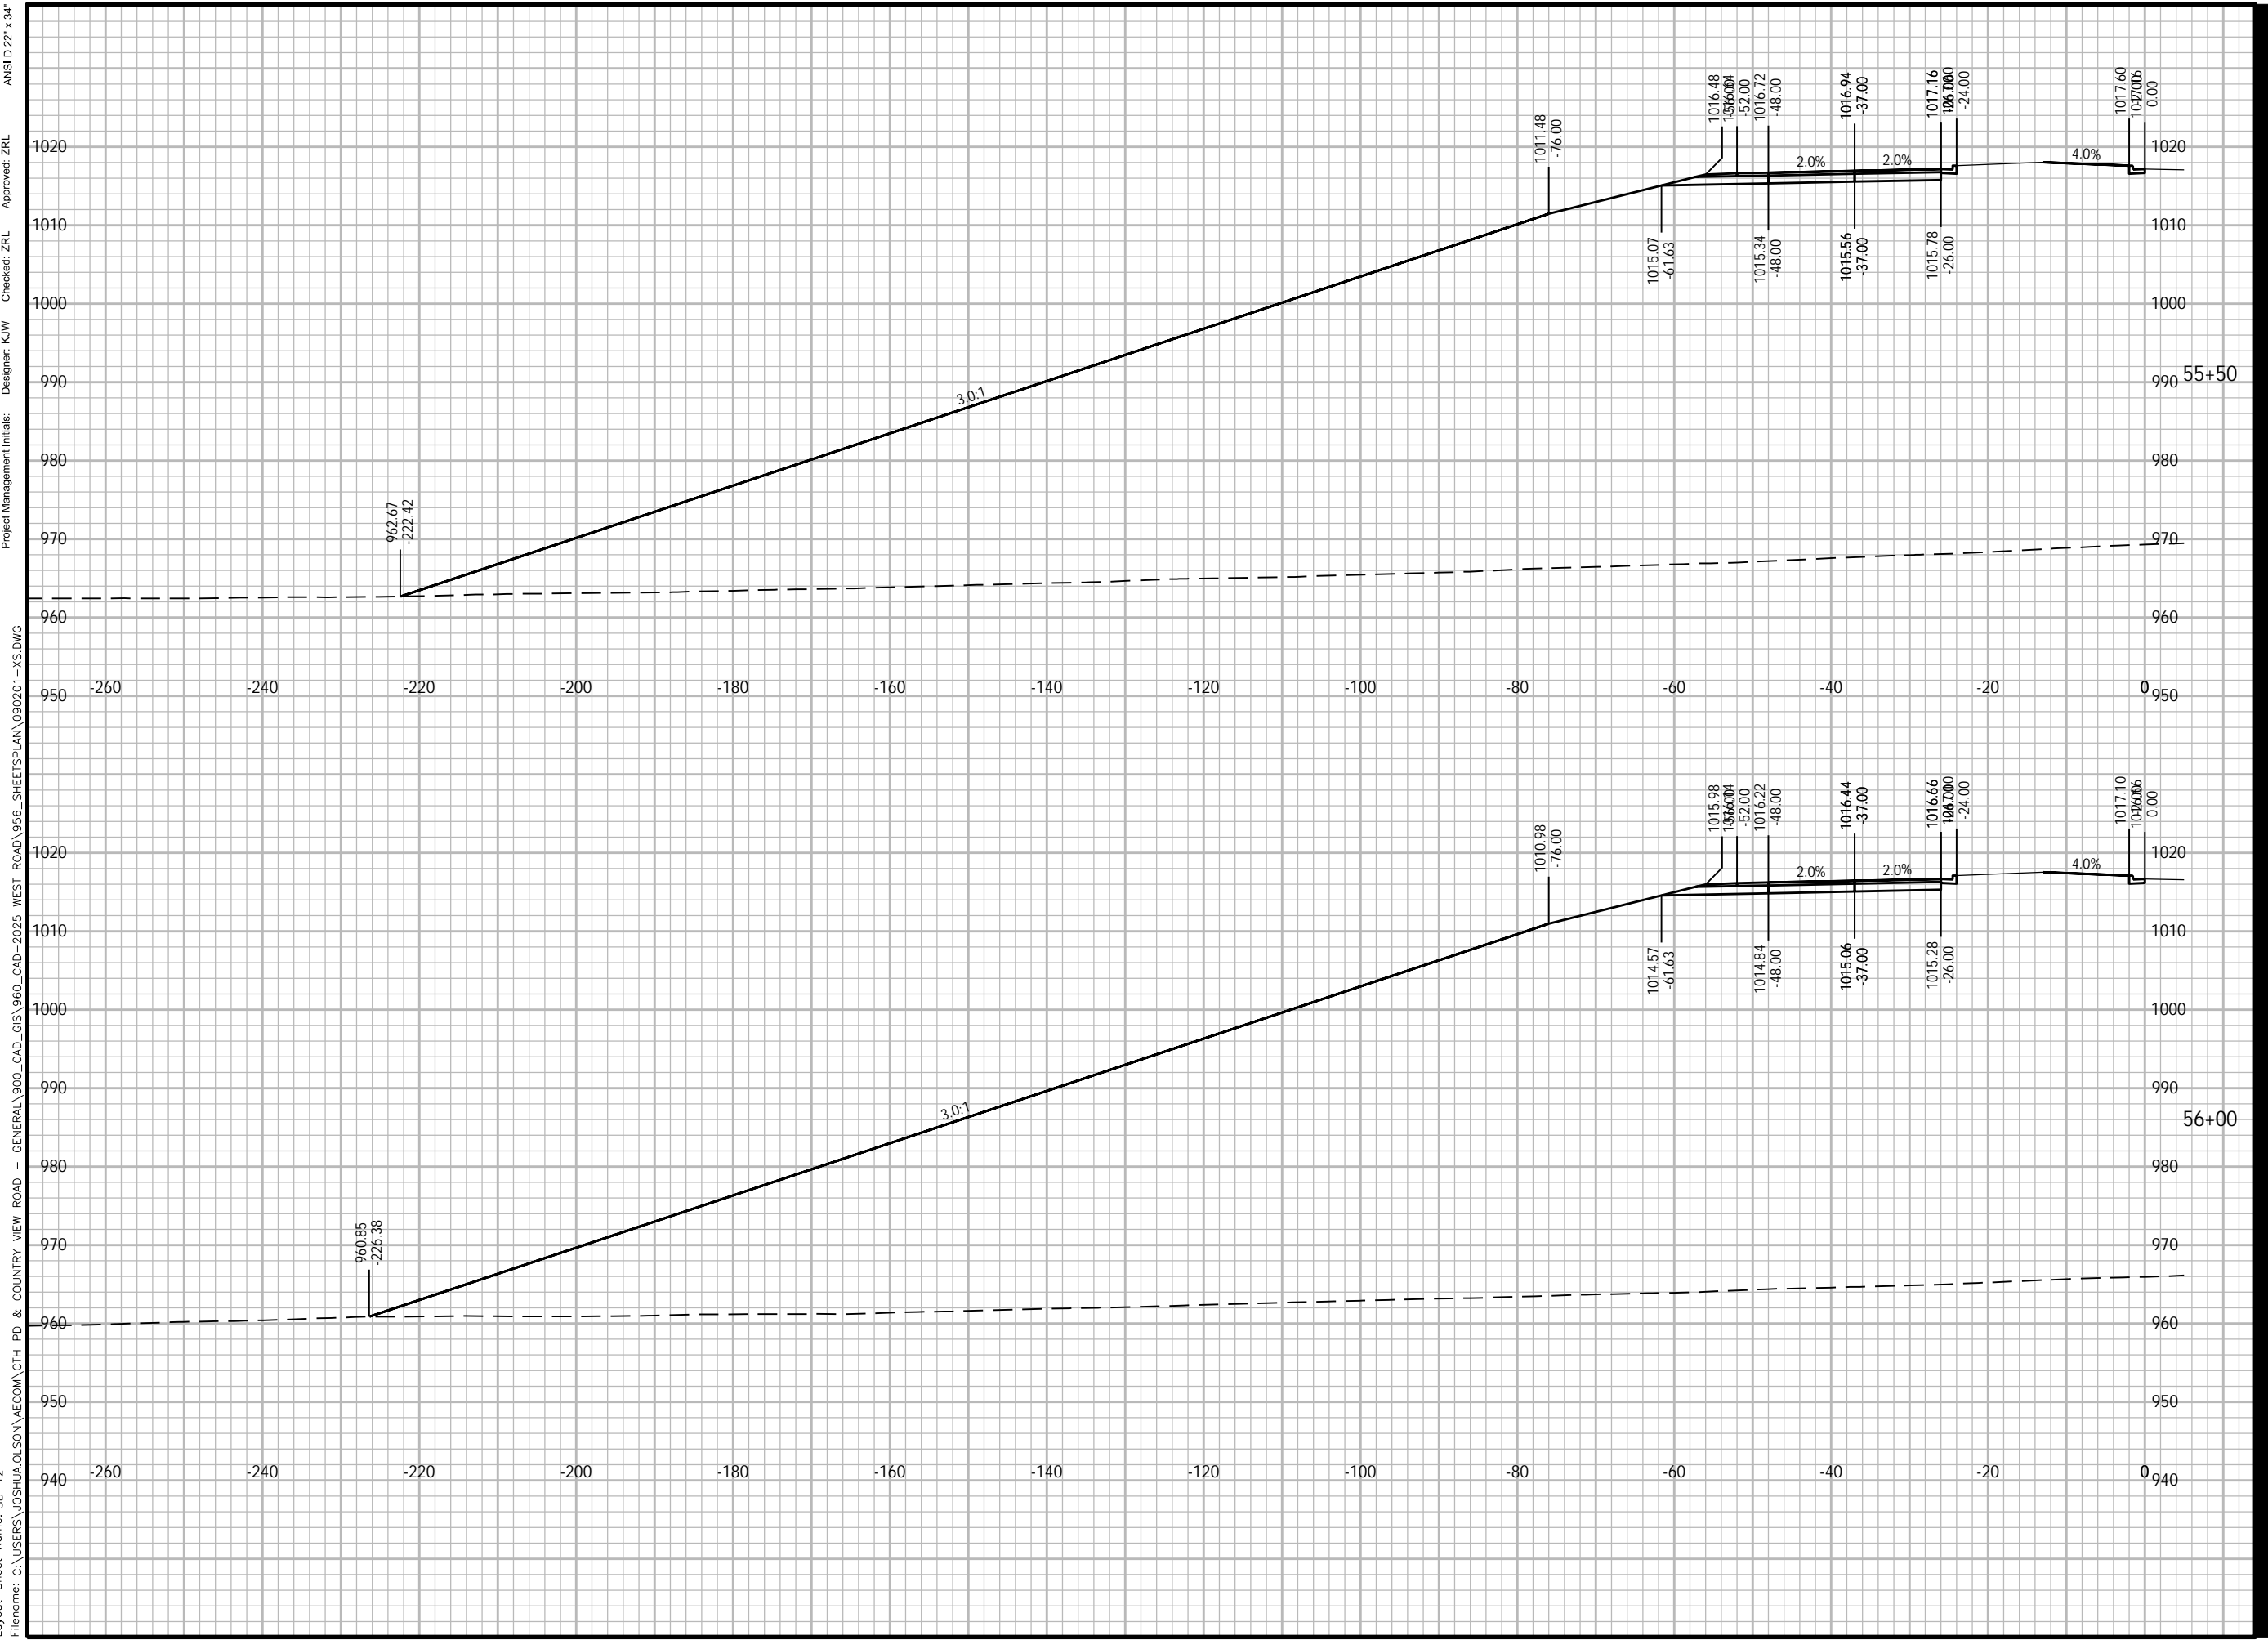

Plotted By: joshua.olson
 Plot File Date Created: Feb/14/2024 1:51 PM
 Layout-Sheet Name: SB-12
 Filename: C:\USERS\JOSHUA.OLSON\AECOM\CTH PD & COUNTRY VIEW ROAD - GENERAL\900_CAD_GIS\960_CAD-2025 WEST ROAD\956_SHEETS\PLAN\090201-XS.DWG

ANS I D 22' x 34'
 Approved: ZRL
 Checked: ZRL
 Designer: K/W
 Project Management Initials:



PROJECT

WEST ROAD

CTH G TO COUNTRY VIEW ROAD
20XX-XXX
VERONA, WISCONSIN

CLIENT

CITY OF VERONA

111 LINCOLN STREET
VERONA, WISCONSIN 53593
608-845-6495 tel
www.ci.verona.wi.us

CONSULTANT

AECOM
1350 DEMING WAY SUITE 100
MIDDLETON, WI 53562
608-836-9800 tel
608-836-9767 fax
www.aecom.com

SUB-CONSULTANTS

REGISTRATION

ISSUE/REVISION

I	DATE	DESCRIPTION
I		ORIGINAL

KEY PLAN


PROJECT NUMBER

2023-XXX

SHEET TITLE

SHEET NUMBER

XS-SB-13

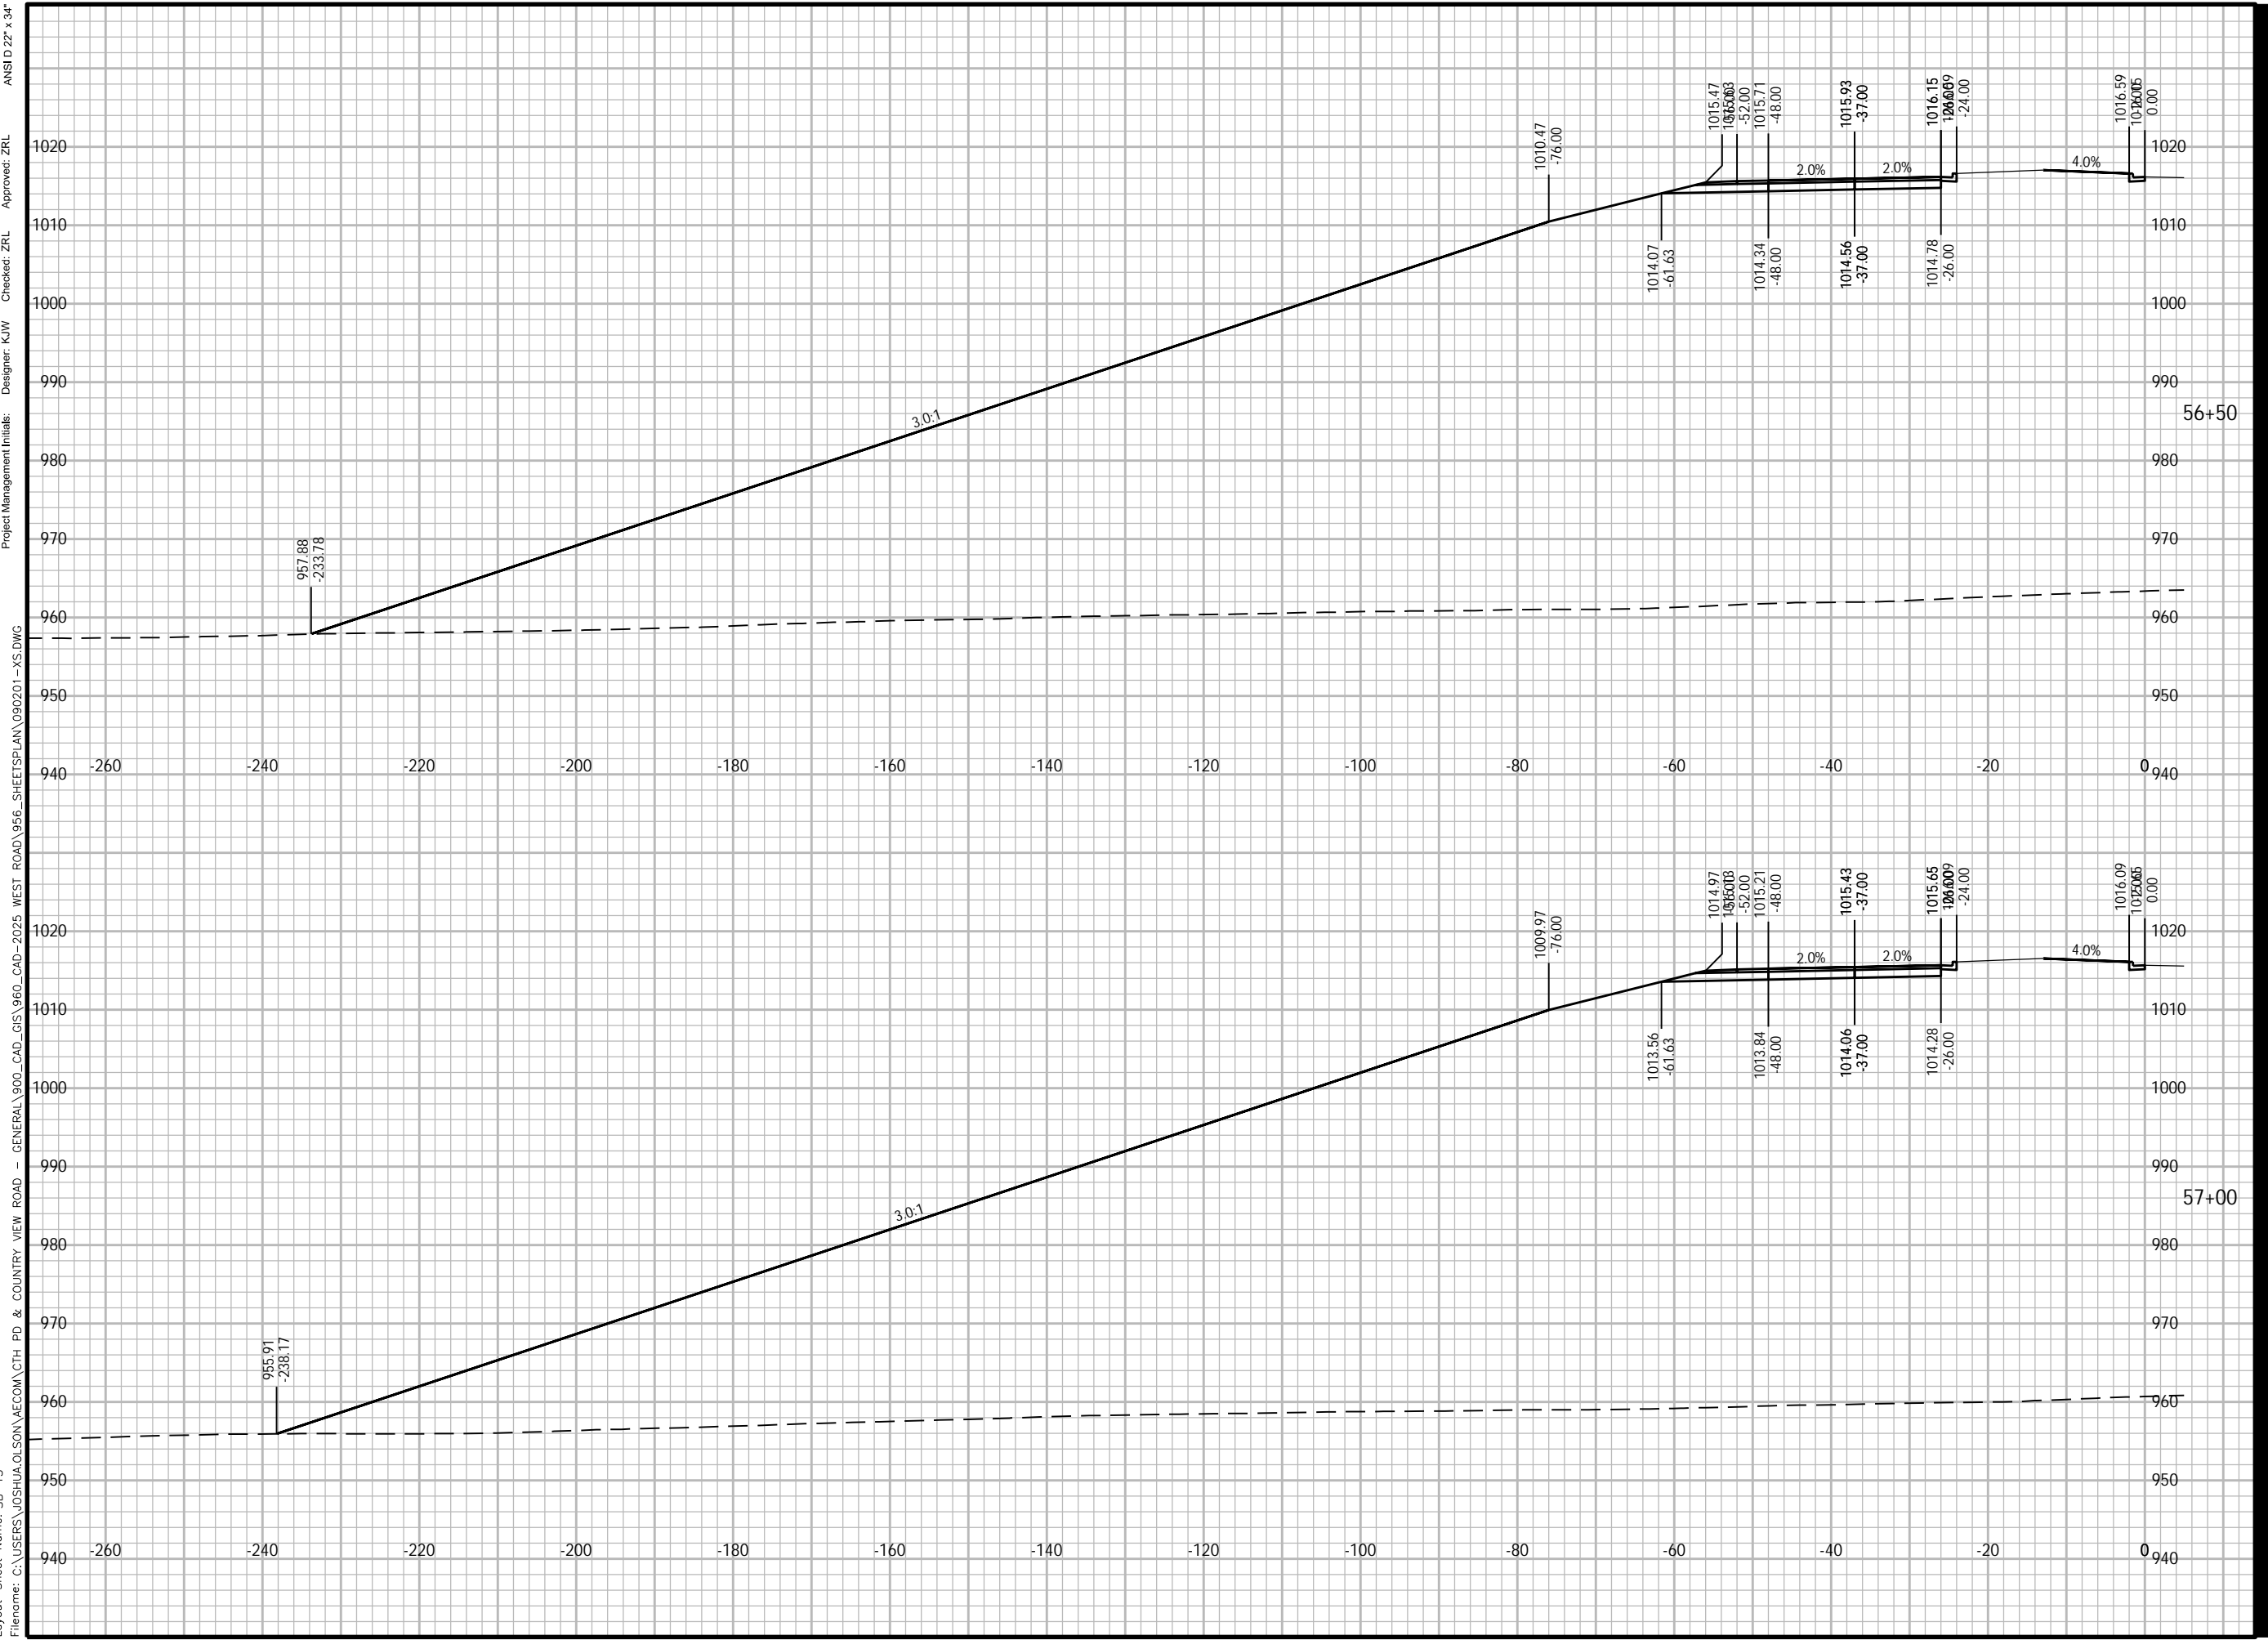

Plotted By: joshua.olson
 Plot File Date Created: Feb/14/2024 1:51 PM
 Layout Sheet Name: SB-13
 Filename: C:\USERS\JOSHUA.OLSON\AECOM\CTH PD & COUNTRY VIEW ROAD - GENERAL\900_CAD_GIS\960_CAD-2025_WEST ROAD\956_SHEETS\PLAN\090201-XS.DWG

Project Management Initials:
 Designer: K/W
 Checked: ZRL
 Approved: ZRL
 ANS I D 22' x 34'



PROJECT

WEST ROAD

CTH G TO COUNTRY VIEW ROAD
20XX-XXX
VERONA, WISCONSIN

CLIENT

CITY OF VERONA

111 LINCOLN STREET
VERONA, WISCONSIN 53593
608-845-6495 tel
www.ci.verona.wi.us

CONSULTANT

AECOM
1350 DEMING WAY SUITE 100
MIDDLETON, WI 53562
608-836-9800 tel
608-836-9767 fax
www.aecom.com

SUB-CONSULTANTS

REGISTRATION

ISSUE/REVISION

I	DATE	DESCRIPTION
I		ORIGINAL
W/R	DATE	DESCRIPTION

KEY PLAN


PROJECT NUMBER

2023-XXX

SHEET TITLE

SHEET NUMBER

XS-SB-14

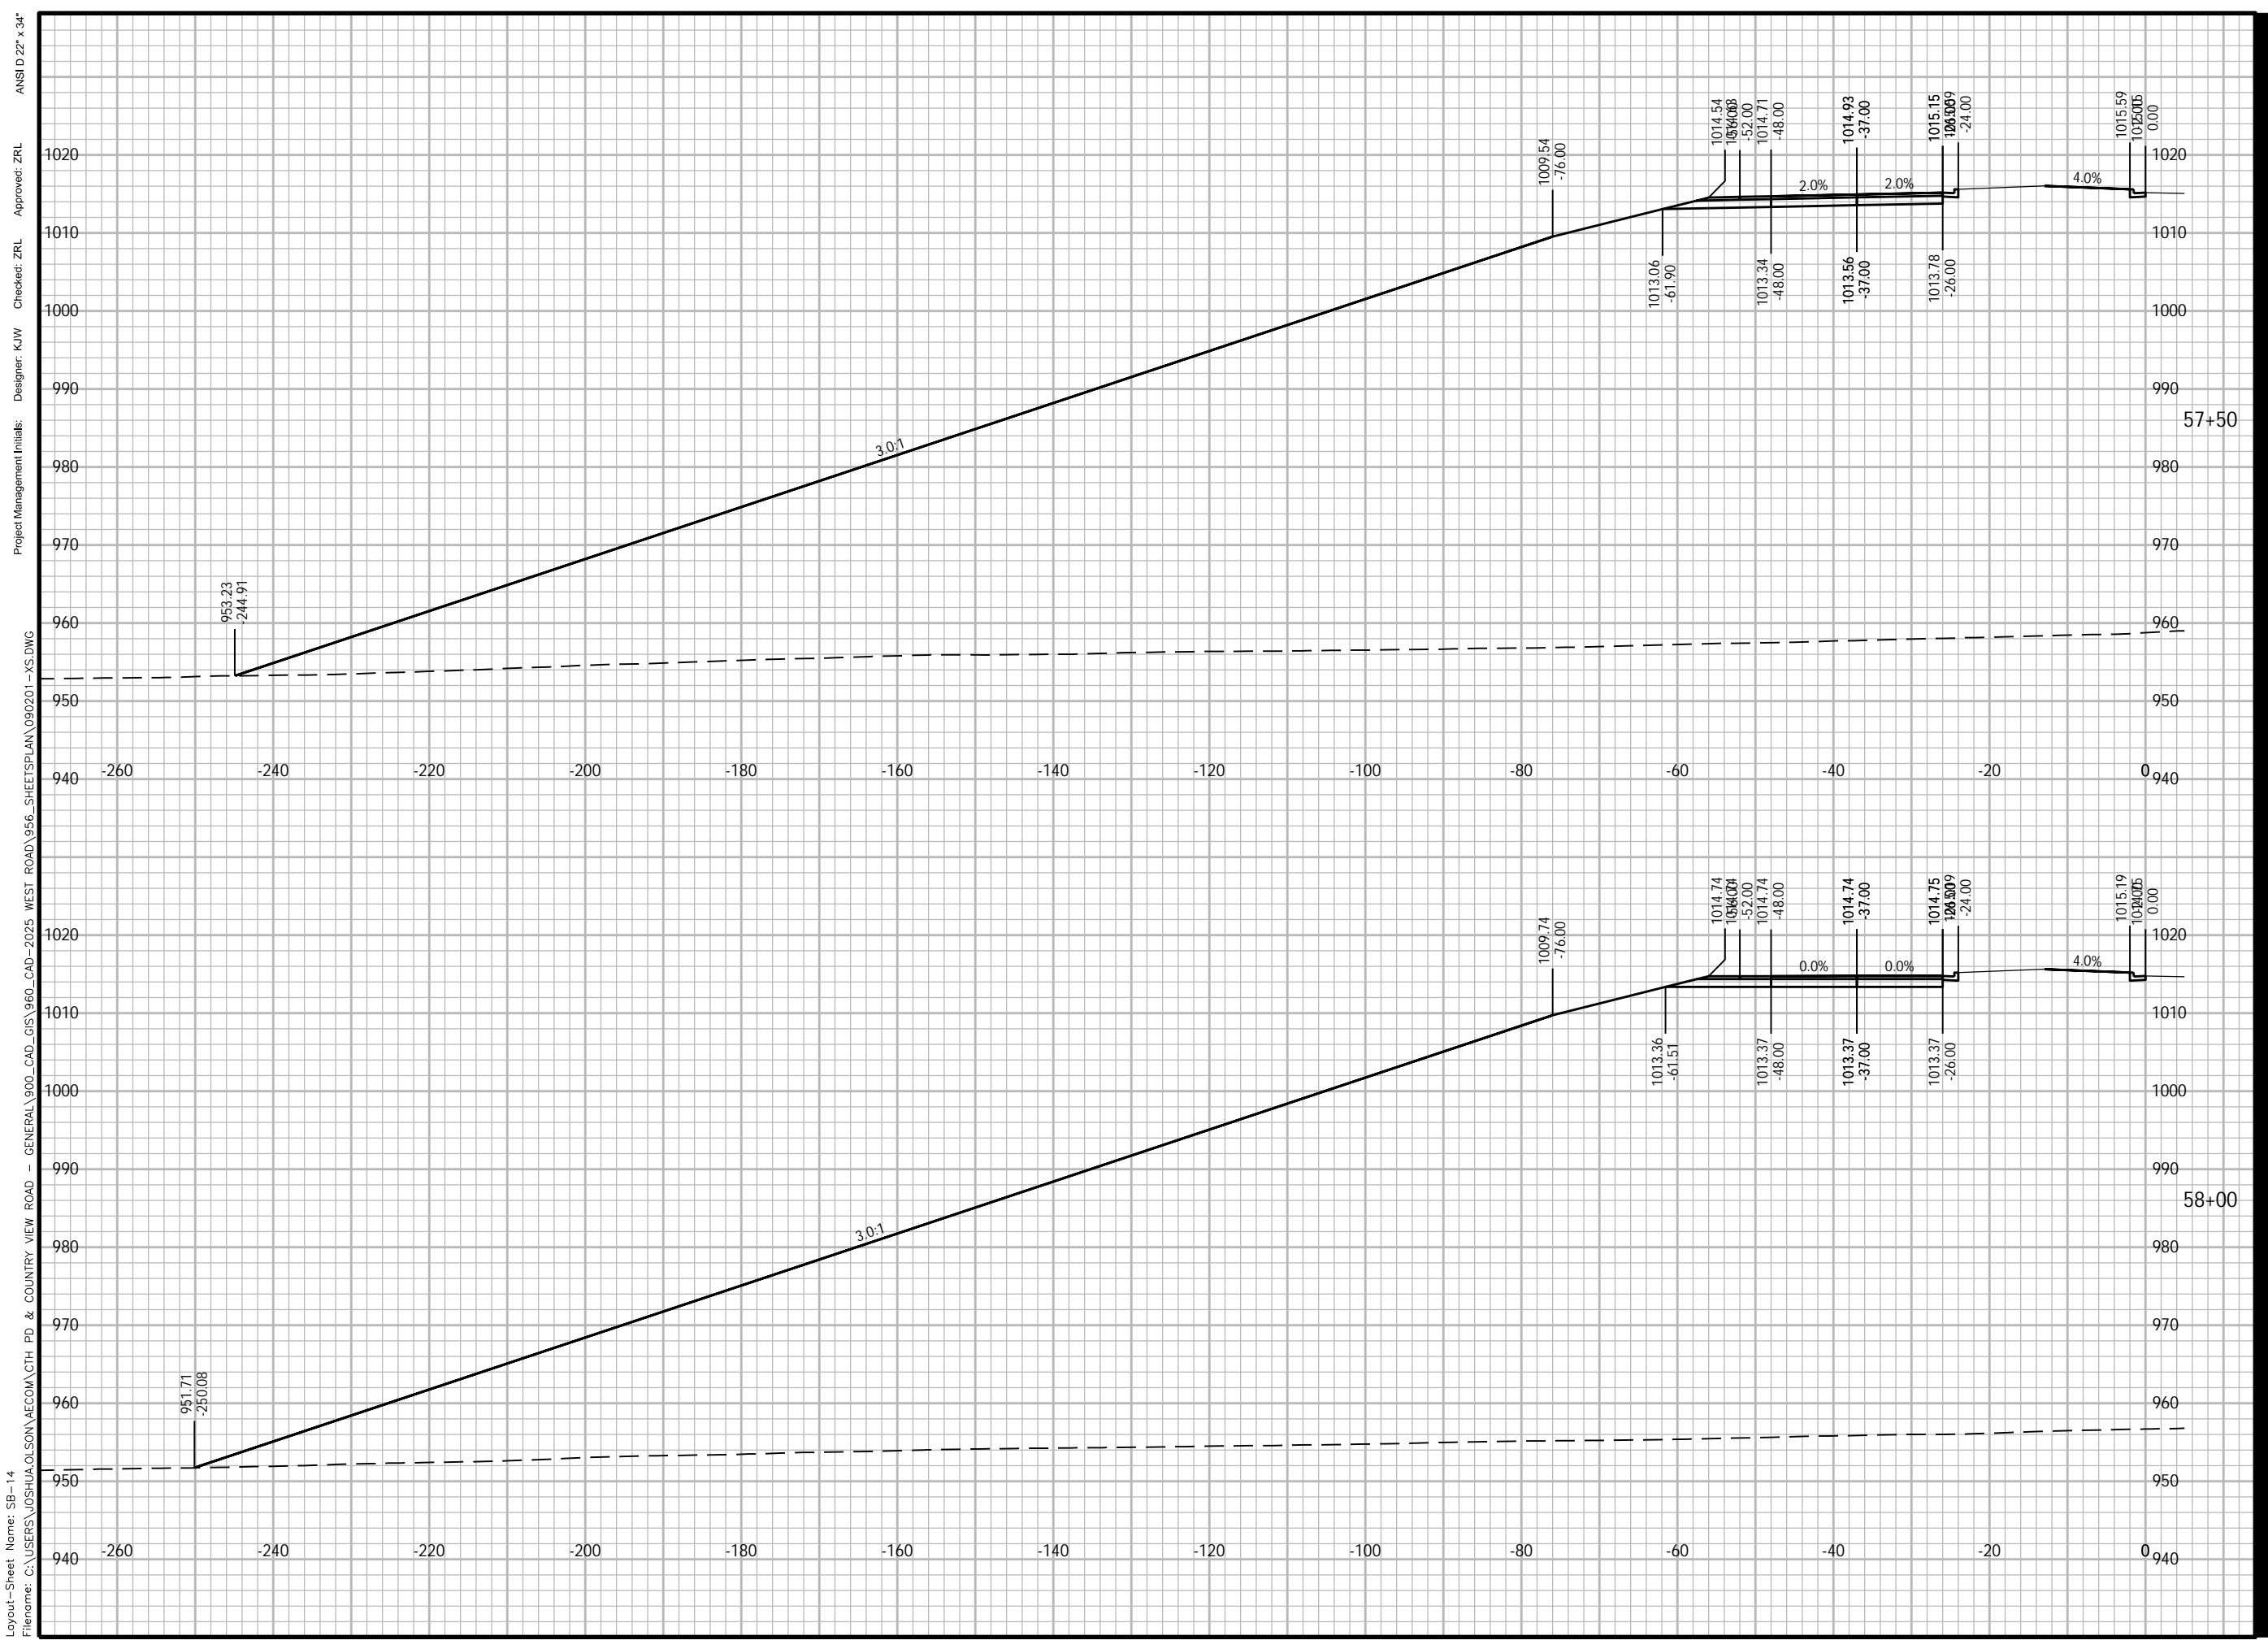

Plotted By: joshua.olson
Plot File Date Created: Feb/14/2024 1:52 PM
Layout-Sheet Name: SB-14
Filename: C:\USERS\JOSHUA.OLSON\AECOM\CTH PD & COUNTRY VIEW ROAD - GENERAL\900_CAD_GIS\960_CAD-2025_WEST ROAD\956_SHEETS\PLAN\090201-XS.DWG

ANSI D 22" x 34"
Approved: ZRL
Checked: ZRL
Designer: K/W
Project Management Initials:



PROJECT
WEST ROAD
 CTH G TO COUNTRY VIEW ROAD
 20XX-XXX
 VERONA, WISCONSIN

CLIENT
CITY OF VERONA
 111 LINCOLN STREET
 VERONA, WISCONSIN 53593
 608-845-6495 tel
 www.ci.verona.wi.us

CONSULTANT
 AECOM
 1350 DEMING WAY SUITE 100
 MIDDLETON, WI 53562
 608-836-9800 tel
 608-836-9767 fax
 www.aecom.com
SUB-CONSULTANTS

REGISTRATION

ISSUE/REVISION

I	DATE	DESCRIPTION

KEY PLAN


PROJECT NUMBER

2023-XXX

SHEET TITLE

SHEET NUMBER

XS-SB-15

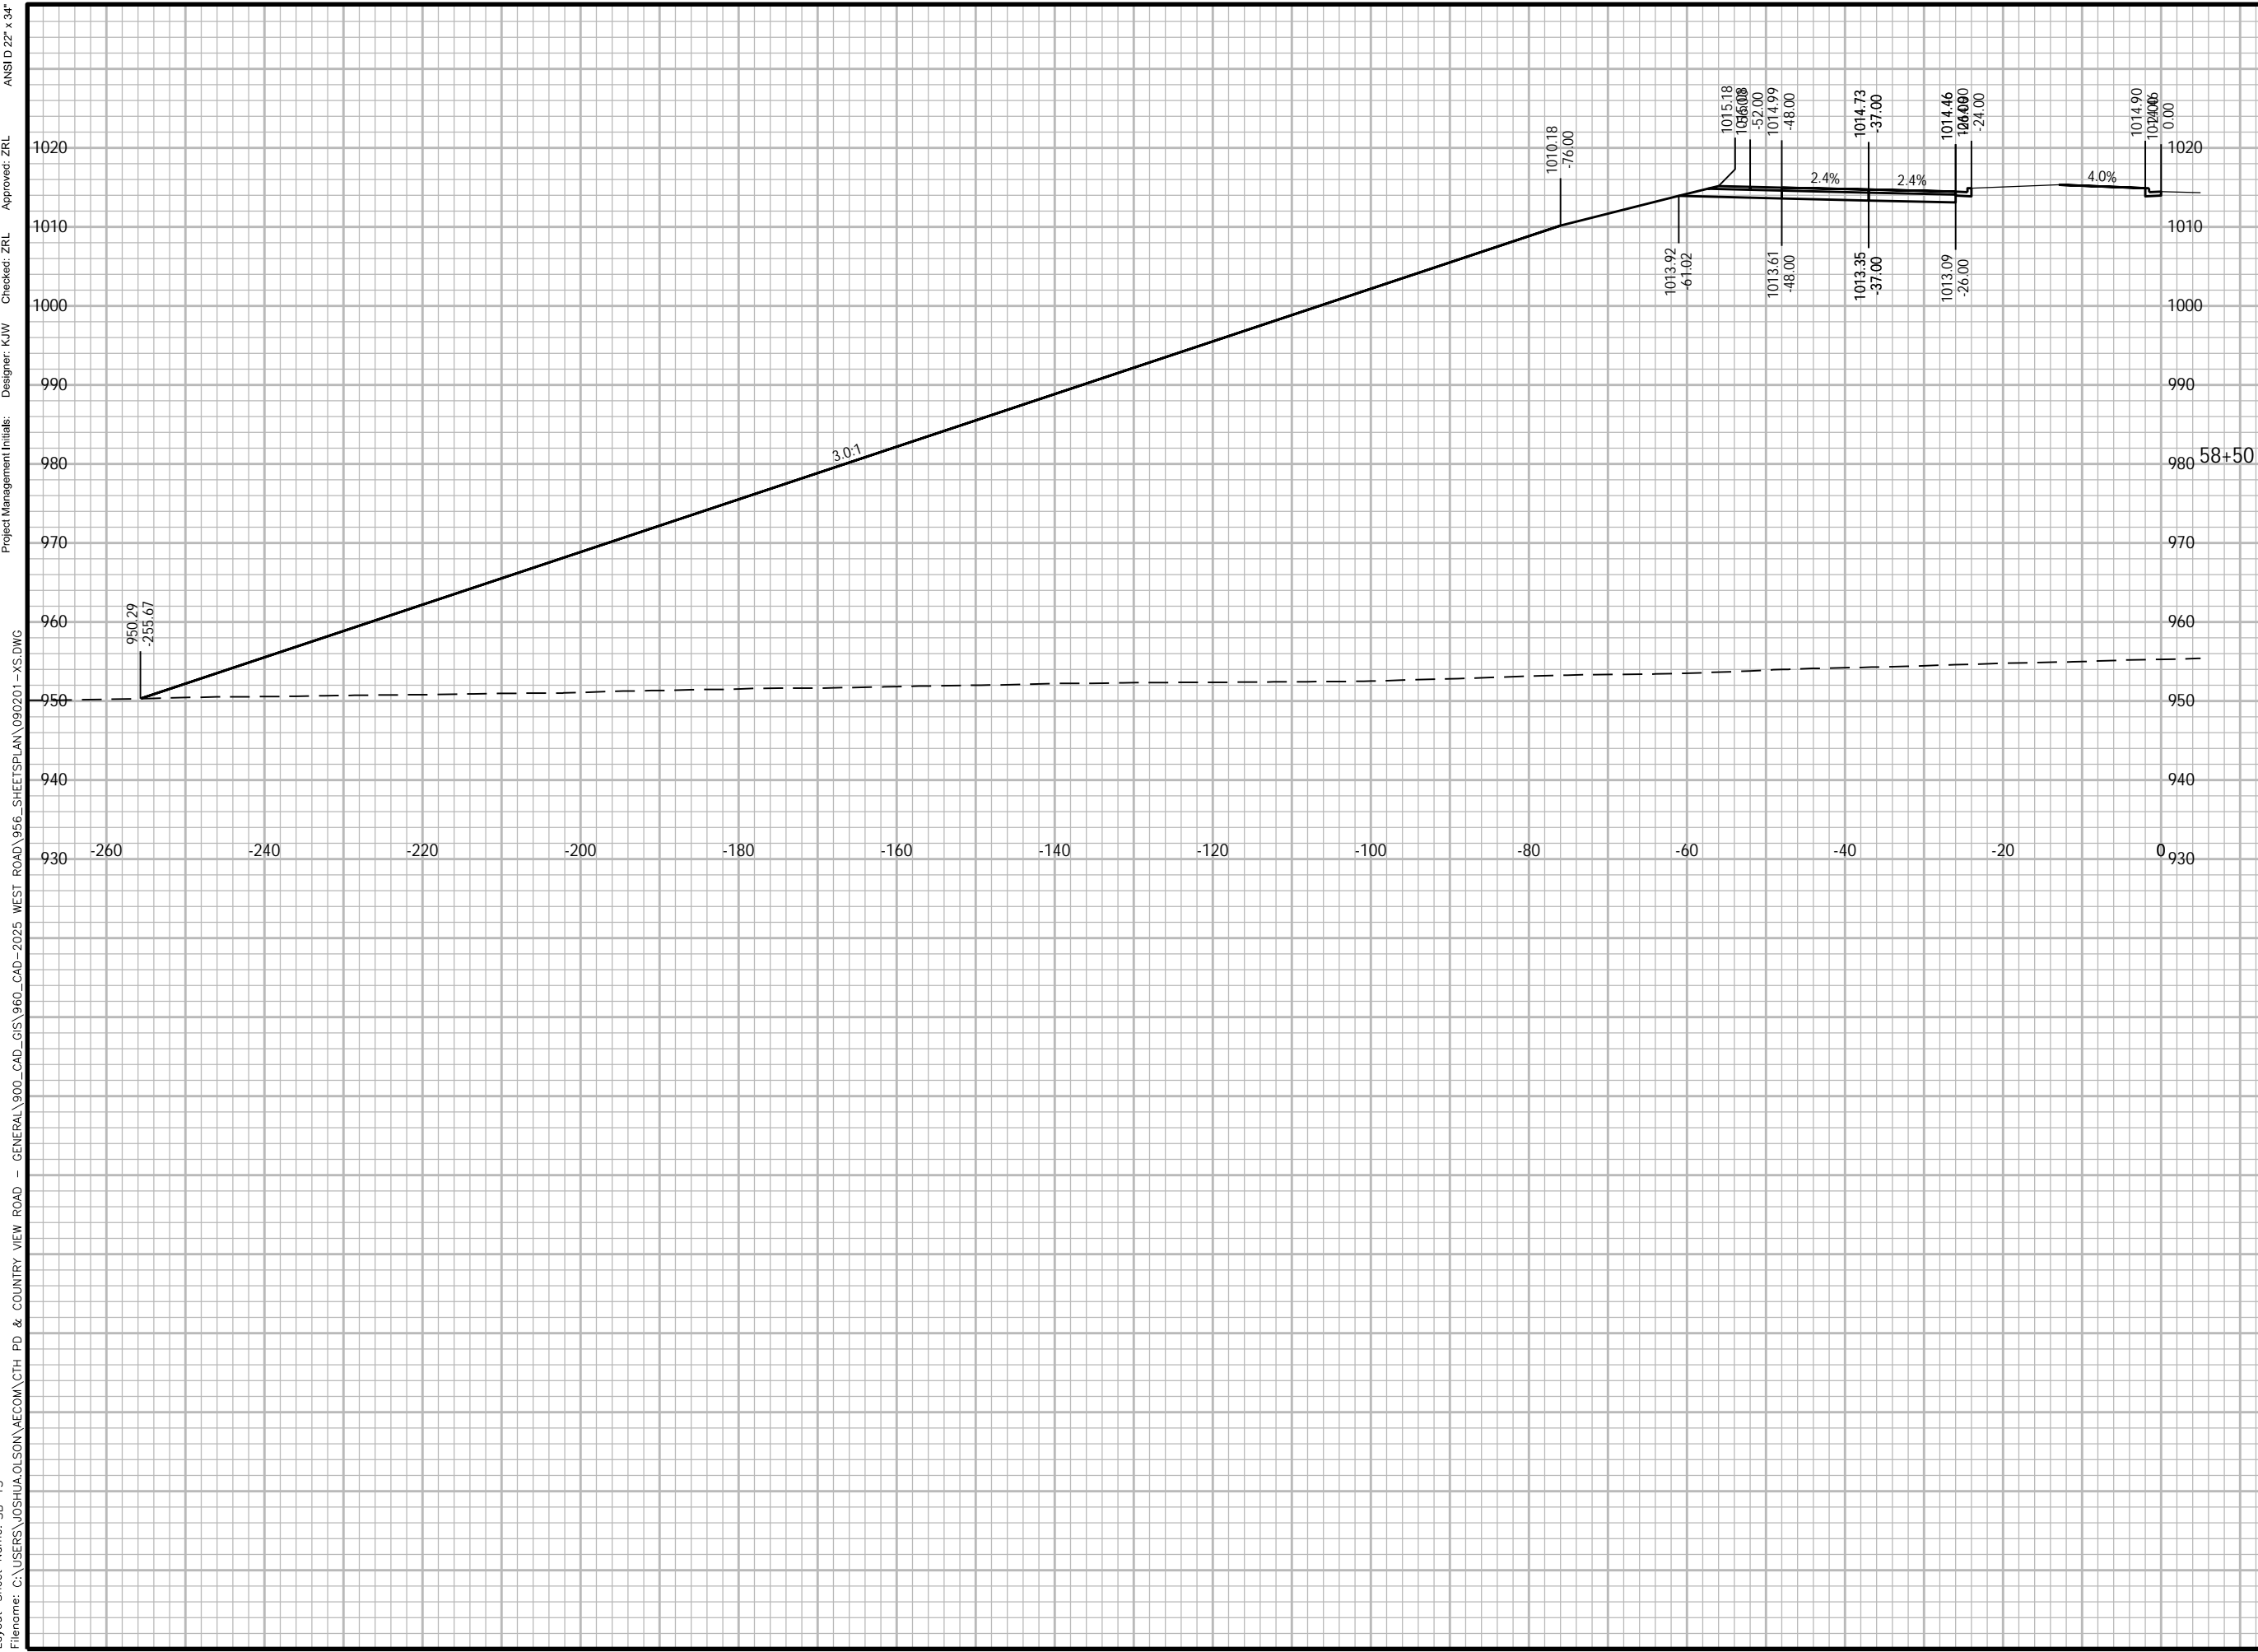



PROJECT

WEST ROAD

CTH G TO COUNTRY VIEW ROAD
20XX-XXX
VERONA, WISCONSIN

CLIENT

CITY OF VERONA

111 LINCOLN STREET
VERONA, WISCONSIN 53593
608-845-6495 tel
www.ci.verona.wi.us

CONSULTANT

AECOM
1350 DEMING WAY SUITE 100
MIDDLETON, WI 53562
608-836-9800 tel
608-836-9767 fax
www.aecom.com

SUB-CONSULTANTS

REGISTRATION

ISSUE/REVISION

I	DATE	DESCRIPTION

KEY PLAN


PROJECT NUMBER

2023-XXX

SHEET TITLE

SHEET NUMBER

XS-SB-17

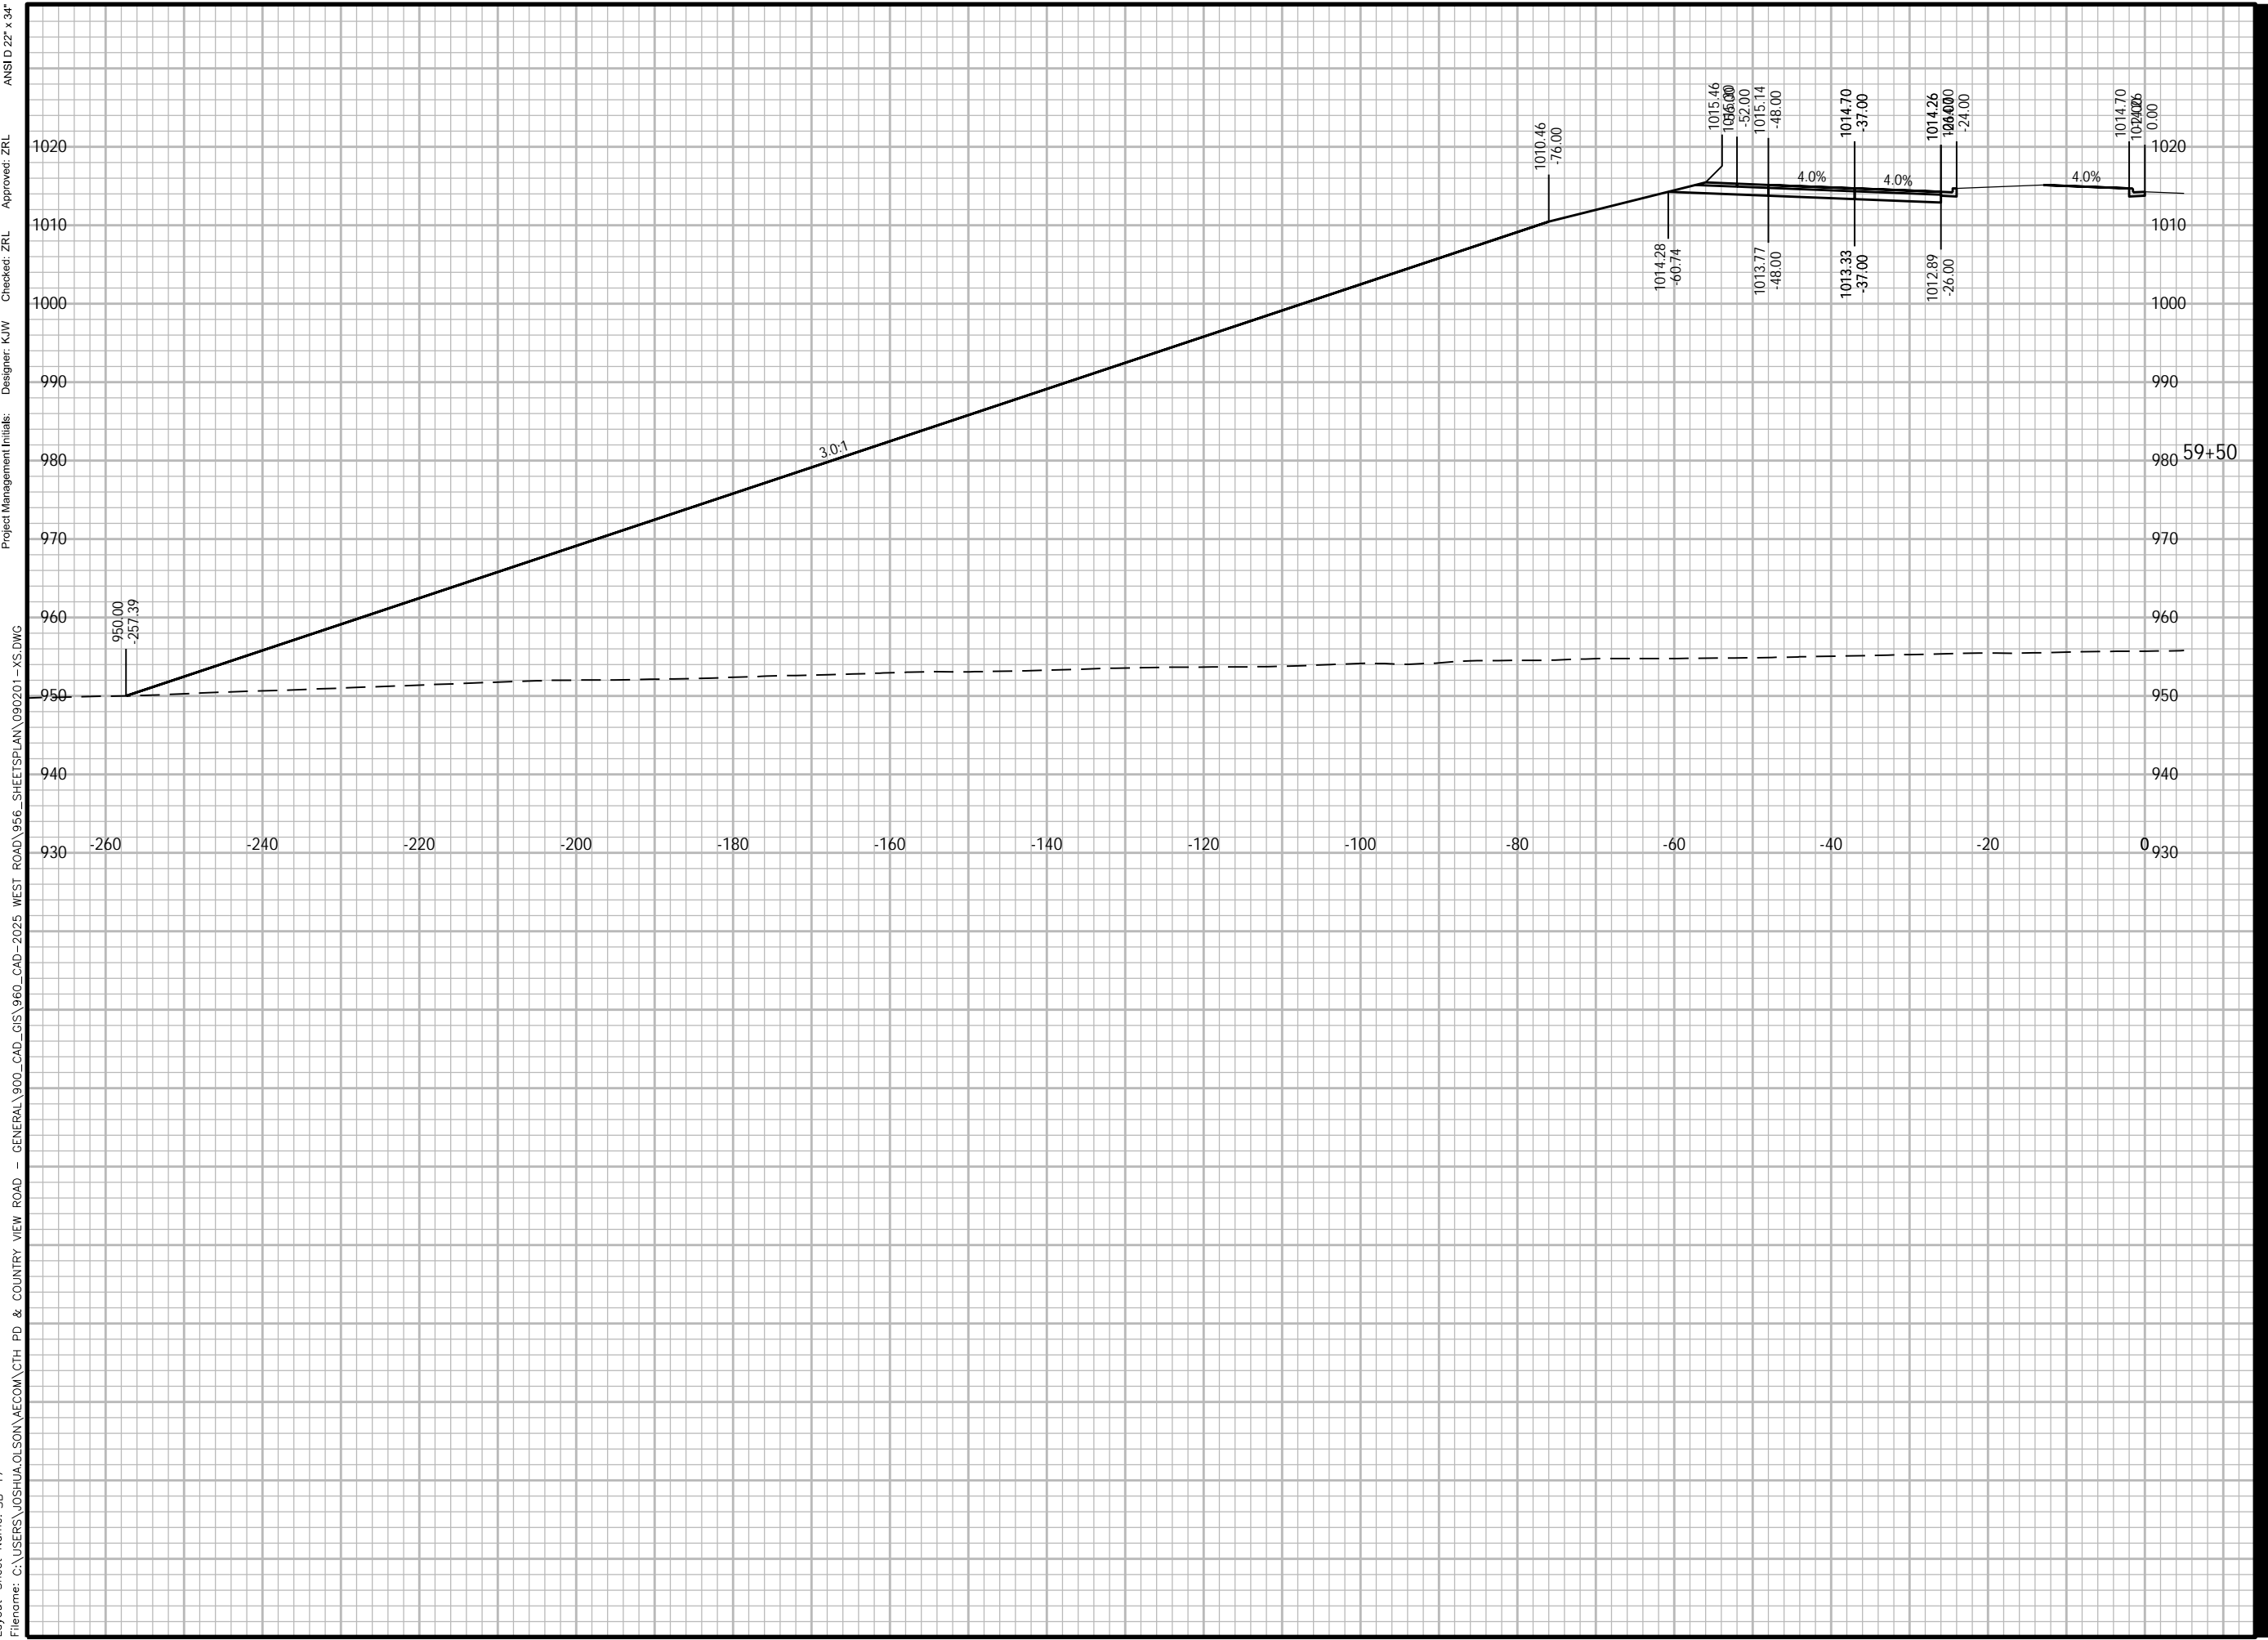



PROJECT

WEST ROAD

CTH G TO COUNTRY VIEW ROAD
20XX-XXX
VERONA, WISCONSIN

CLIENT

CITY OF VERONA

111 LINCOLN STREET
VERONA, WISCONSIN 53593
608-845-6495 tel
www.ci.verona.wi.us

CONSULTANT

AECOM
1350 DEMING WAY SUITE 100
MIDDLETON, WI 53562
608-836-9800 tel
608-836-9767 fax
www.aecom.com
SUB-CONSULTANTS

REGISTRATION

ISSUE/REVISION

I	DATE	DESCRIPTION

KEY PLAN


PROJECT NUMBER

2023-XXX

SHEET TITLE

SHEET NUMBER

XS-SB-18

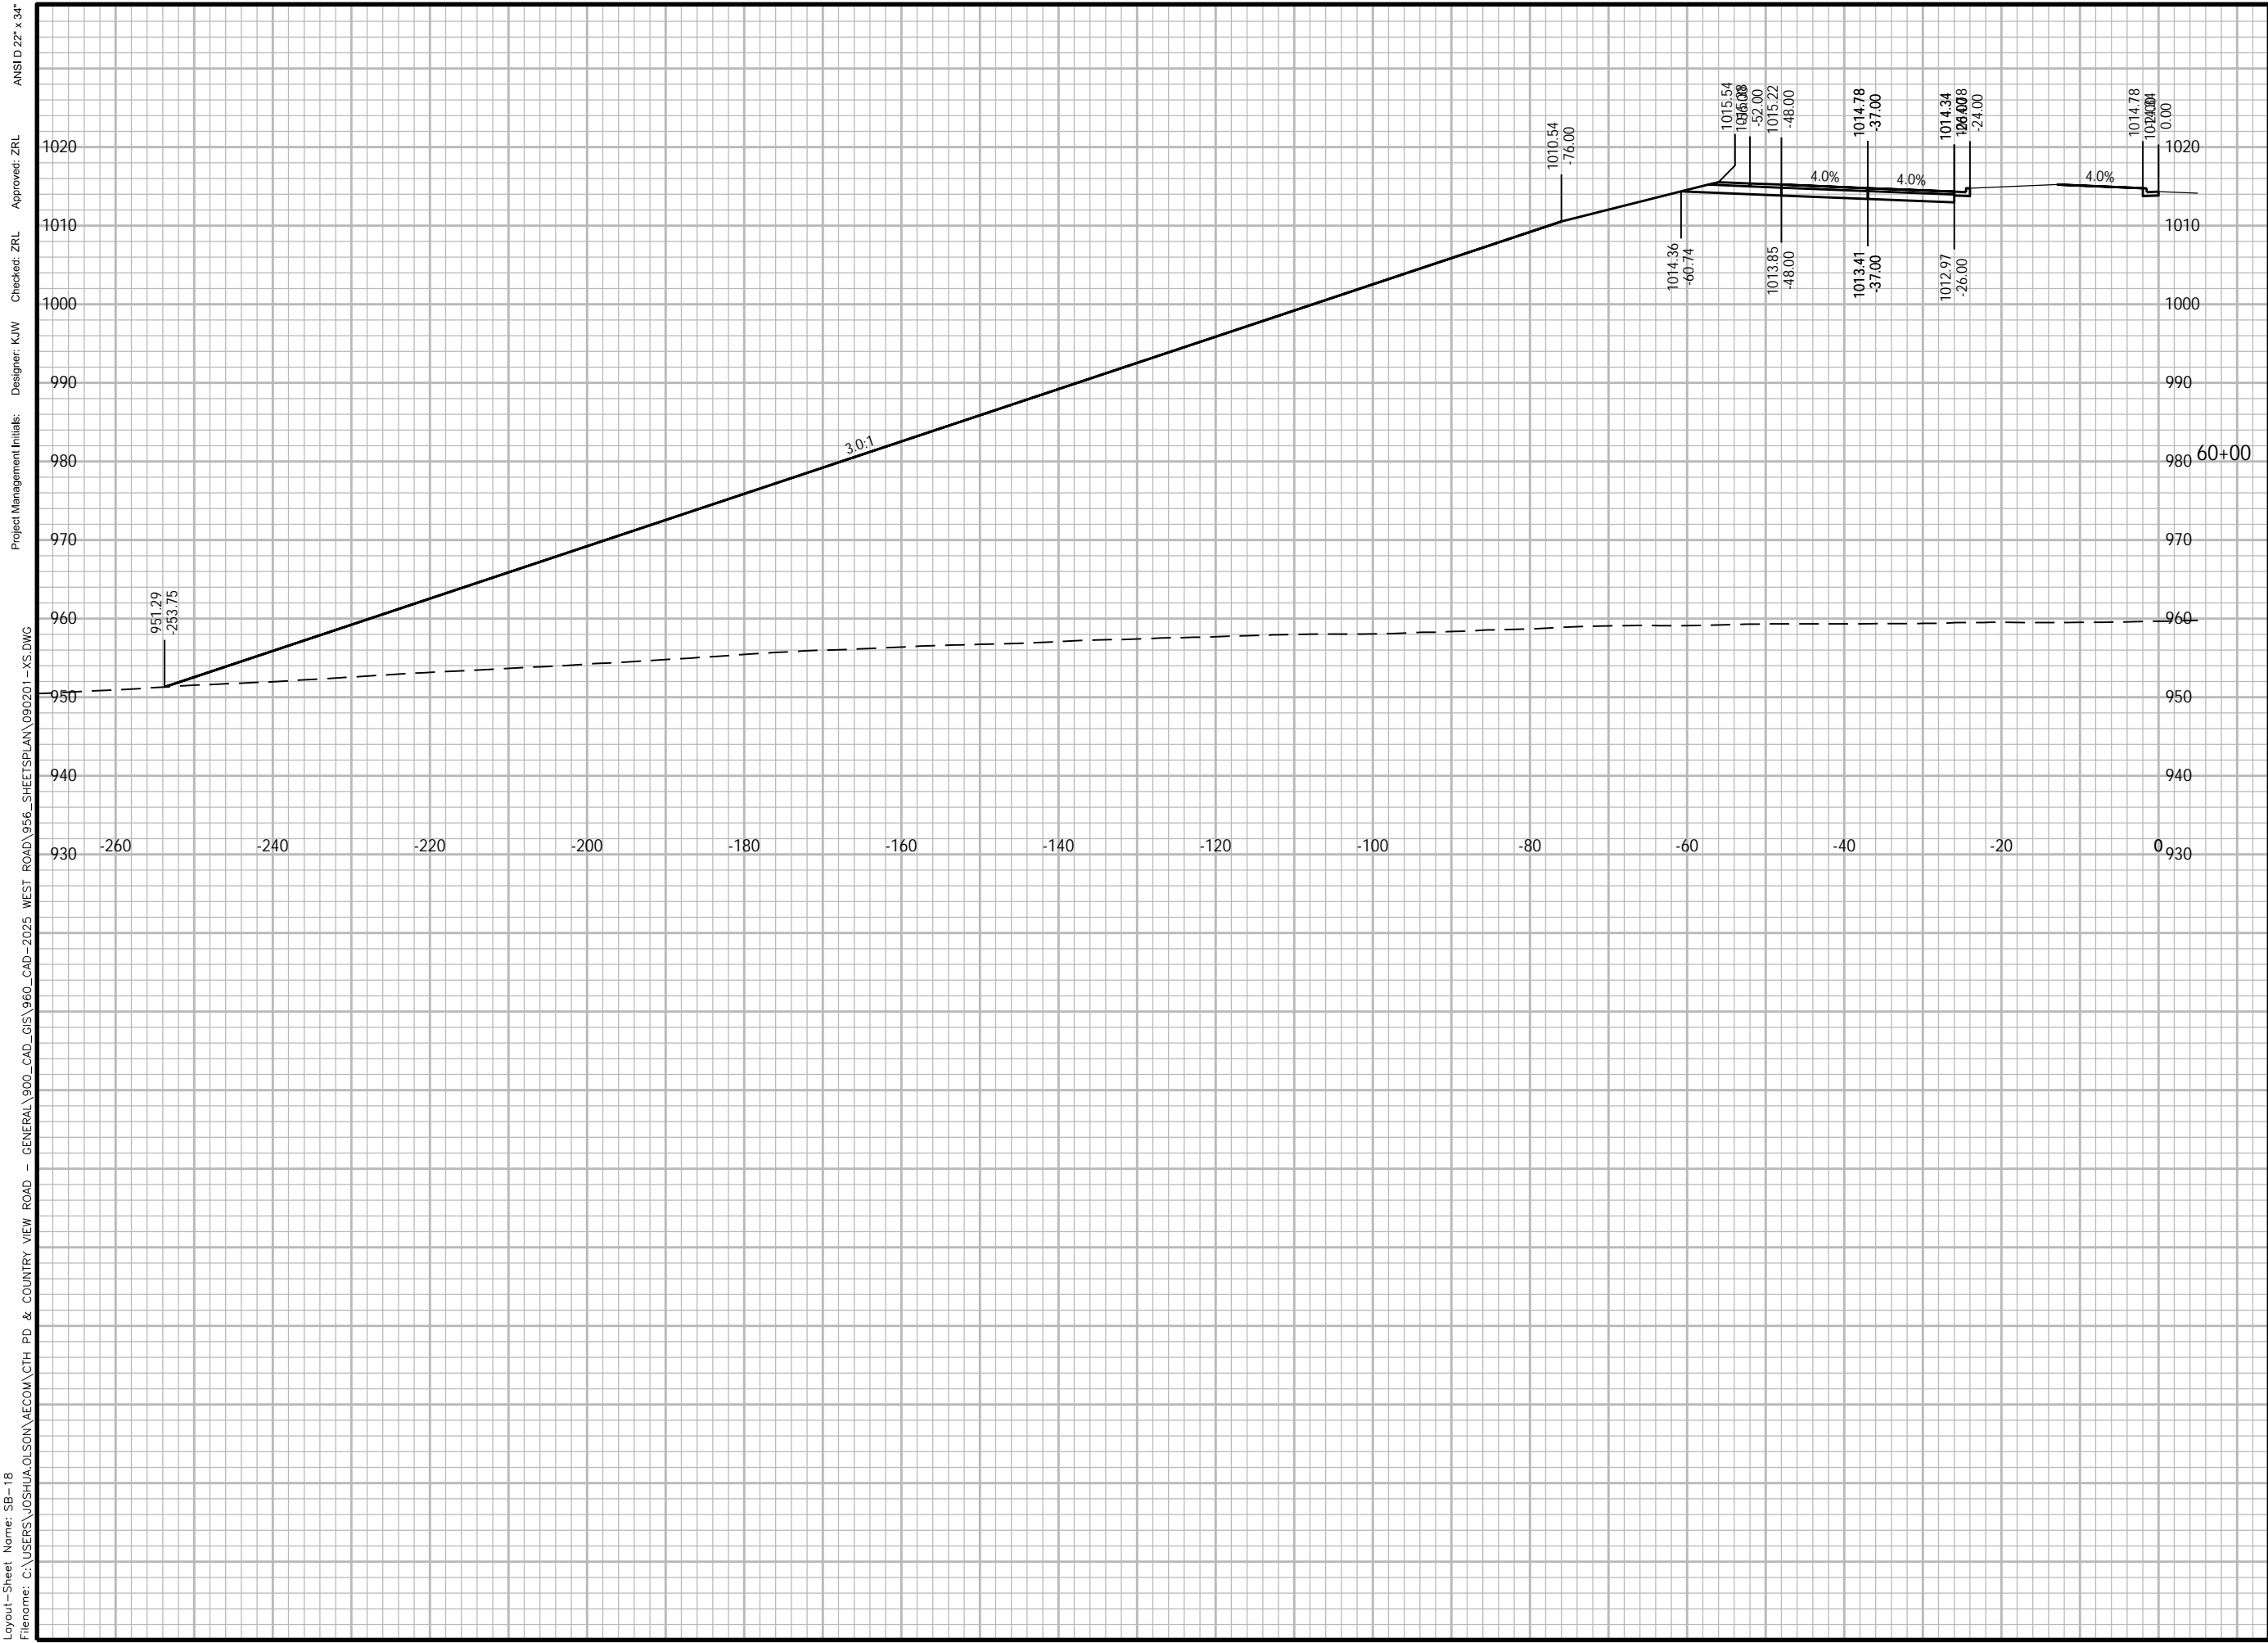

Plotted By: joshua.olson
 Plot File Date Created: Feb/14/2024 1:52 PM
 Layout-Sheet Name: SB-18
 Filename: C:\USERS\JOSHUA.OLSON\AECOM\CTH PD & COUNTRY VIEW ROAD - GENERAL\900_CAD_GIS\960_CAD-2025 WEST ROAD\956_SHEETS\PLAN\090201-XS.DWG

Project Management Initials:
 Designer: K/W
 Checker: ZRL
 Approved: ZRL
 ANS I D 22' x 34'



PROJECT

WEST ROAD

CTH G TO COUNTRY VIEW ROAD
20XX-XXX
VERONA, WISCONSIN

CLIENT

CITY OF VERONA

111 LINCOLN STREET
VERONA, WISCONSIN 53593
608-845-6495 tel
www.ci.verona.wi.us

CONSULTANT

AECOM
1350 DEMING WAY SUITE 100
MIDDLETON, WI 53562
608-836-9800 tel
608-836-9767 fax
www.aecom.com

SUB-CONSULTANTS

REGISTRATION

ISSUE/REVISION

I	DATE	DESCRIPTION
1		ORIGINAL

KEY PLAN


PROJECT NUMBER

2023-XXX

SHEET TITLE

SHEET NUMBER

XS-SB-19

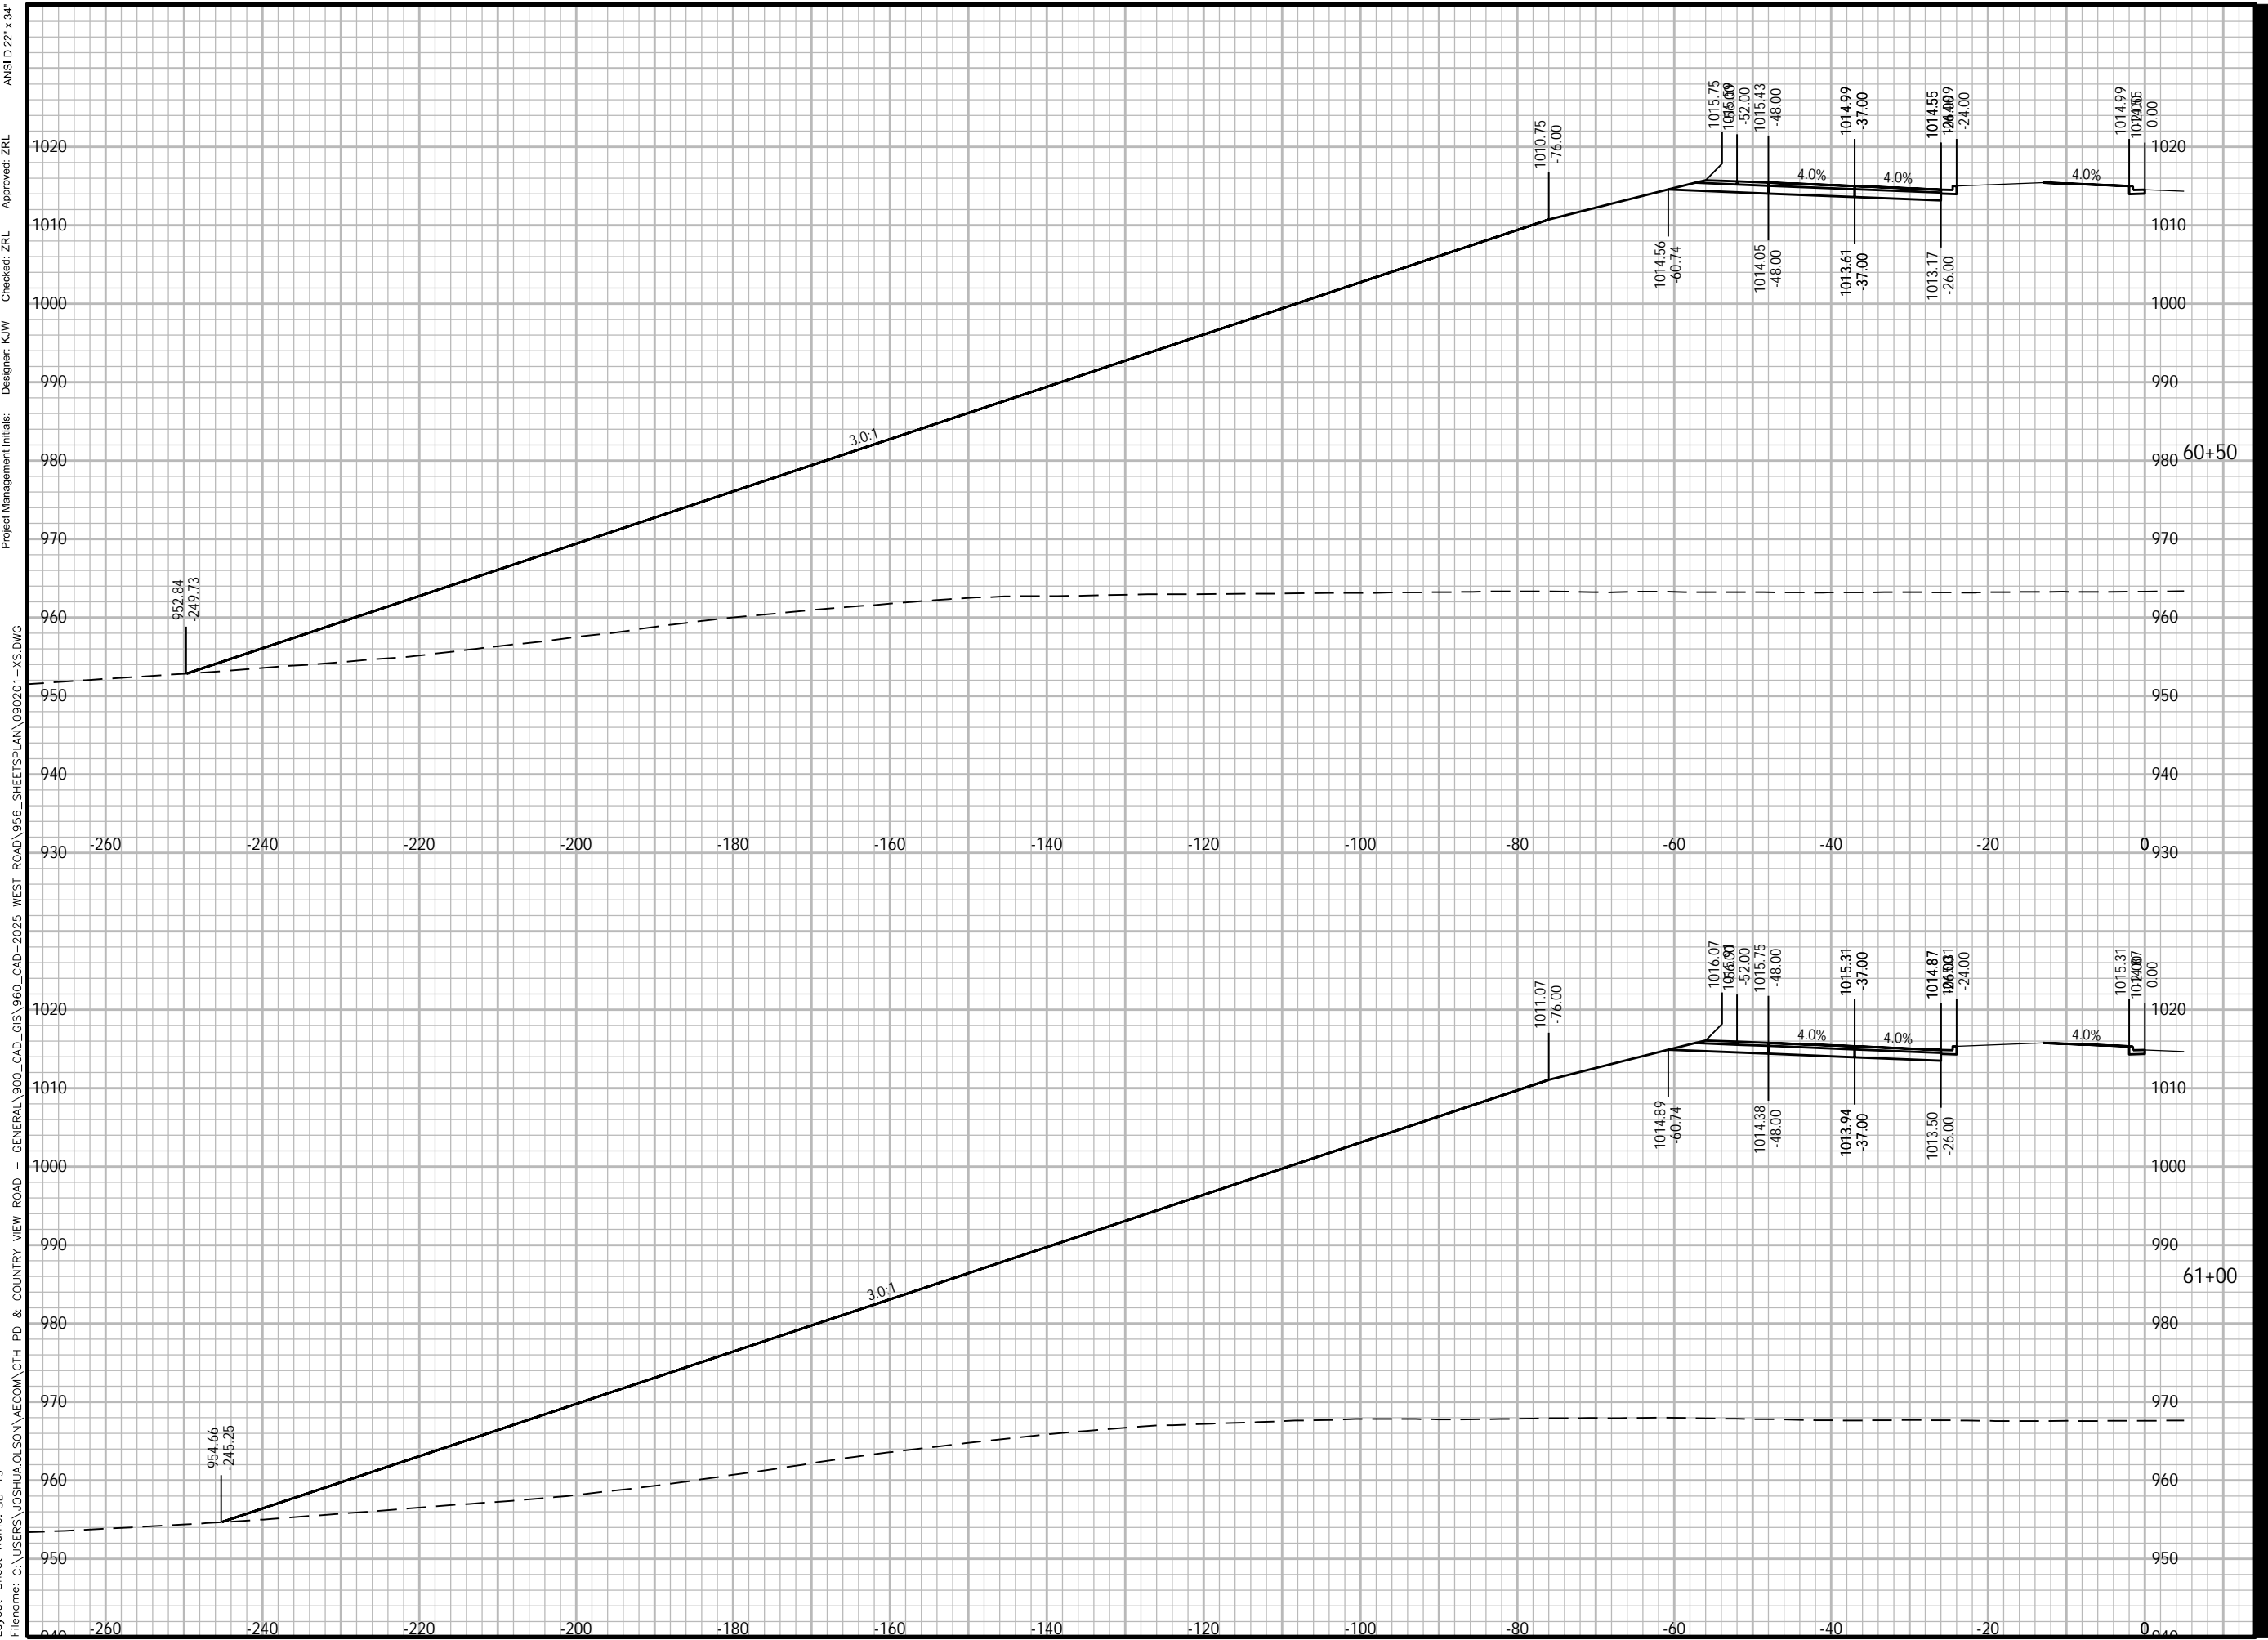

Plotted By: joshua.olson
 Plot File Date Created: Feb/14/2024 1:53 PM
 Layout Sheet Name: SB-19
 Filename: C:\USERS\JOSHUA.OLSON\AECOM\CTH PD & COUNTRY VIEW ROAD - GENERAL\900_CAD_GIS\960_CAD_GIS\960_CAD-2025_WEST ROAD\956_SHEETS\PLAN\090201-XS.DWG

Project Management Initials: Designer: K/W
 Checked: ZRL
 Approved: ZRL
 ANS I D 22' x 34'



PROJECT

WEST ROAD

CTH G TO COUNTRY VIEW ROAD
20XX-XXX
VERONA, WISCONSIN

CLIENT

CITY OF VERONA

111 LINCOLN STREET
VERONA, WISCONSIN 53593
608-845-6495 tel
www.ci.verona.wi.us

CONSULTANT

AECOM
1350 DEMING WAY SUITE 100
MIDDLETON, WI 53562
608-836-9800 tel
608-836-9767 fax
www.aecom.com

SUB-CONSULTANTS

REGISTRATION

ISSUE/REVISION

I	DATE	DESCRIPTION
I		ORIGINAL

KEY PLAN


PROJECT NUMBER

2023-XXX

SHEET TITLE

SHEET NUMBER

XS-SB-20

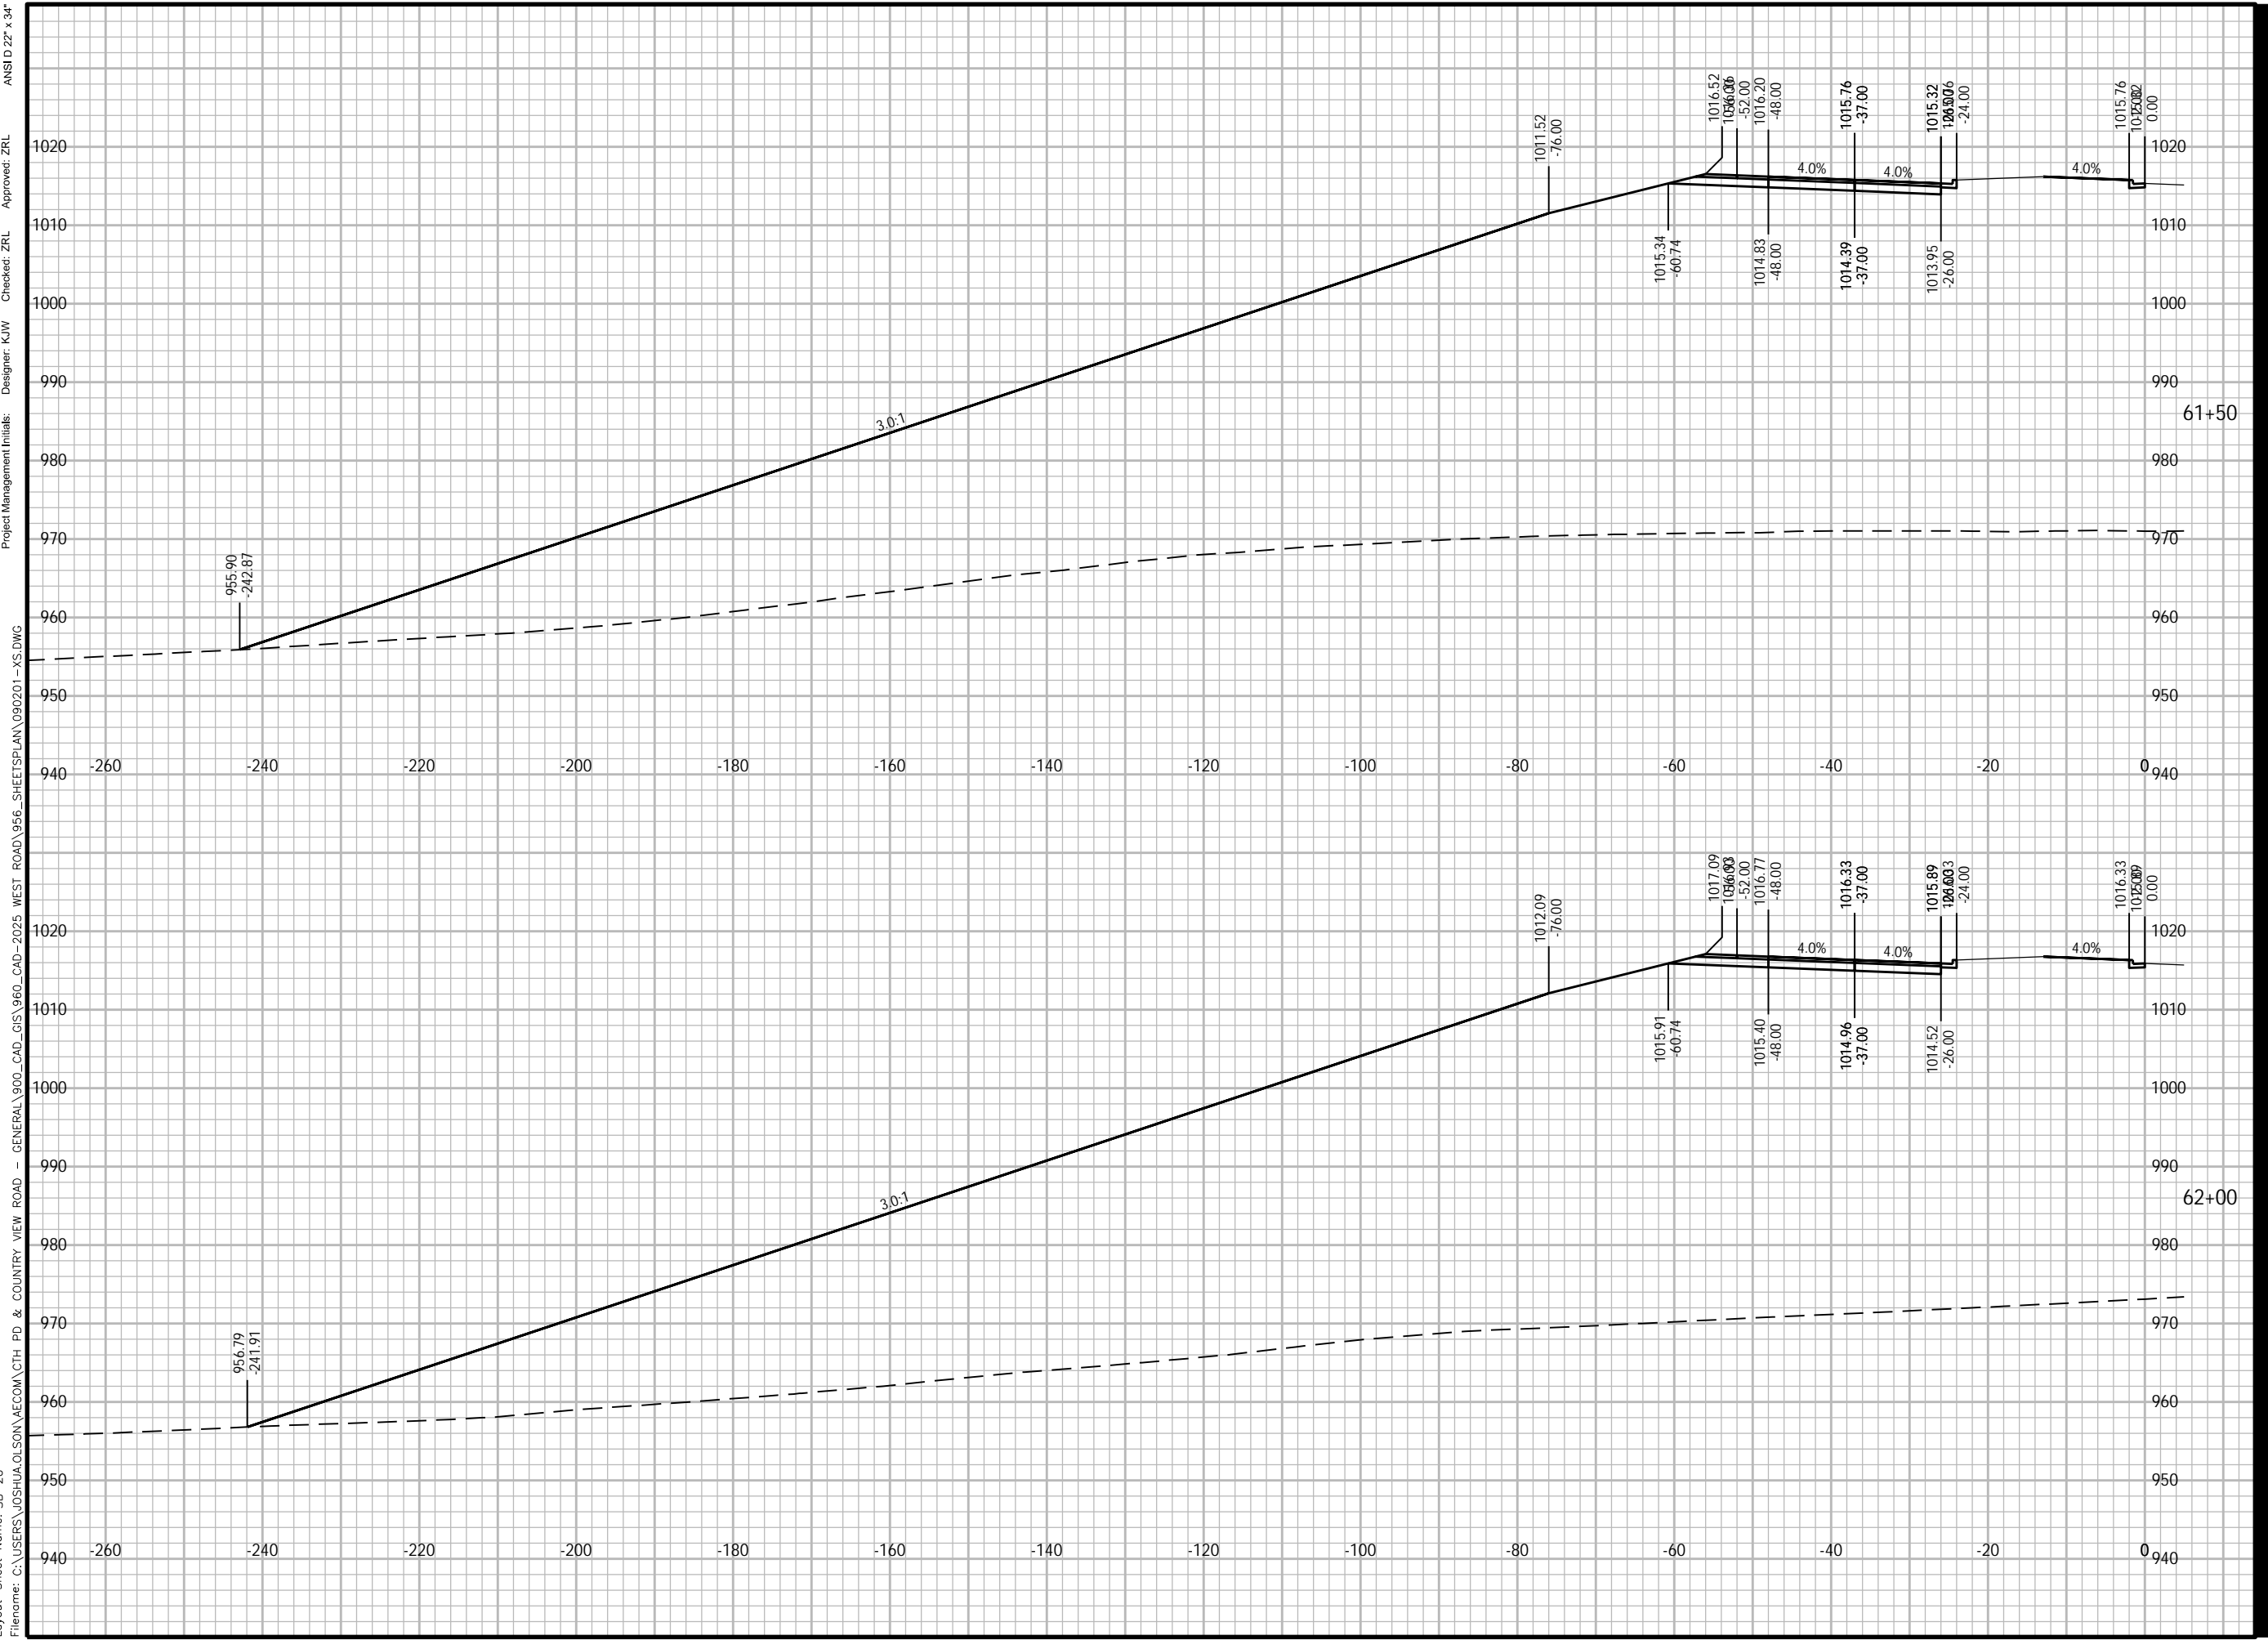

Plotted By: joshua.olson
 Plot File Date Created: Feb/14/2024 1:53 PM
 Layout:-Sheet Name: SB-20
 Filename: C:\USERS\JOSHUA.OLSON\AECOM\CTH PD & COUNTRY VIEW ROAD - GENERAL\900_CAD_GIS\960_CAD-2025 WEST ROAD\956_SHEETS\PLAN\090201-YS.DWG

Project Management Initials: Designer: K/W
 Checked: ZRL
 Approved: ZRL
 ANS I D 22' x 34'



PROJECT

WEST ROAD

CTH G TO COUNTRY VIEW ROAD
20XX-XXX
VERONA, WISCONSIN

CLIENT

CITY OF VERONA

111 LINCOLN STREET
VERONA, WISCONSIN 53593
608-845-6495 tel
www.ci.verona.wi.us

CONSULTANT

AECOM
1350 DEMING WAY SUITE 100
MIDDLETON, WI 53562
608-836-9800 tel
608-836-9767 fax
www.aecom.com

SUB-CONSULTANTS

REGISTRATION

ISSUE/REVISION

I	DATE	DESCRIPTION
I		ORIGINAL
U/R		

KEY PLAN


PROJECT NUMBER

2023-XXX

SHEET TITLE

SHEET NUMBER

XS-SB-21

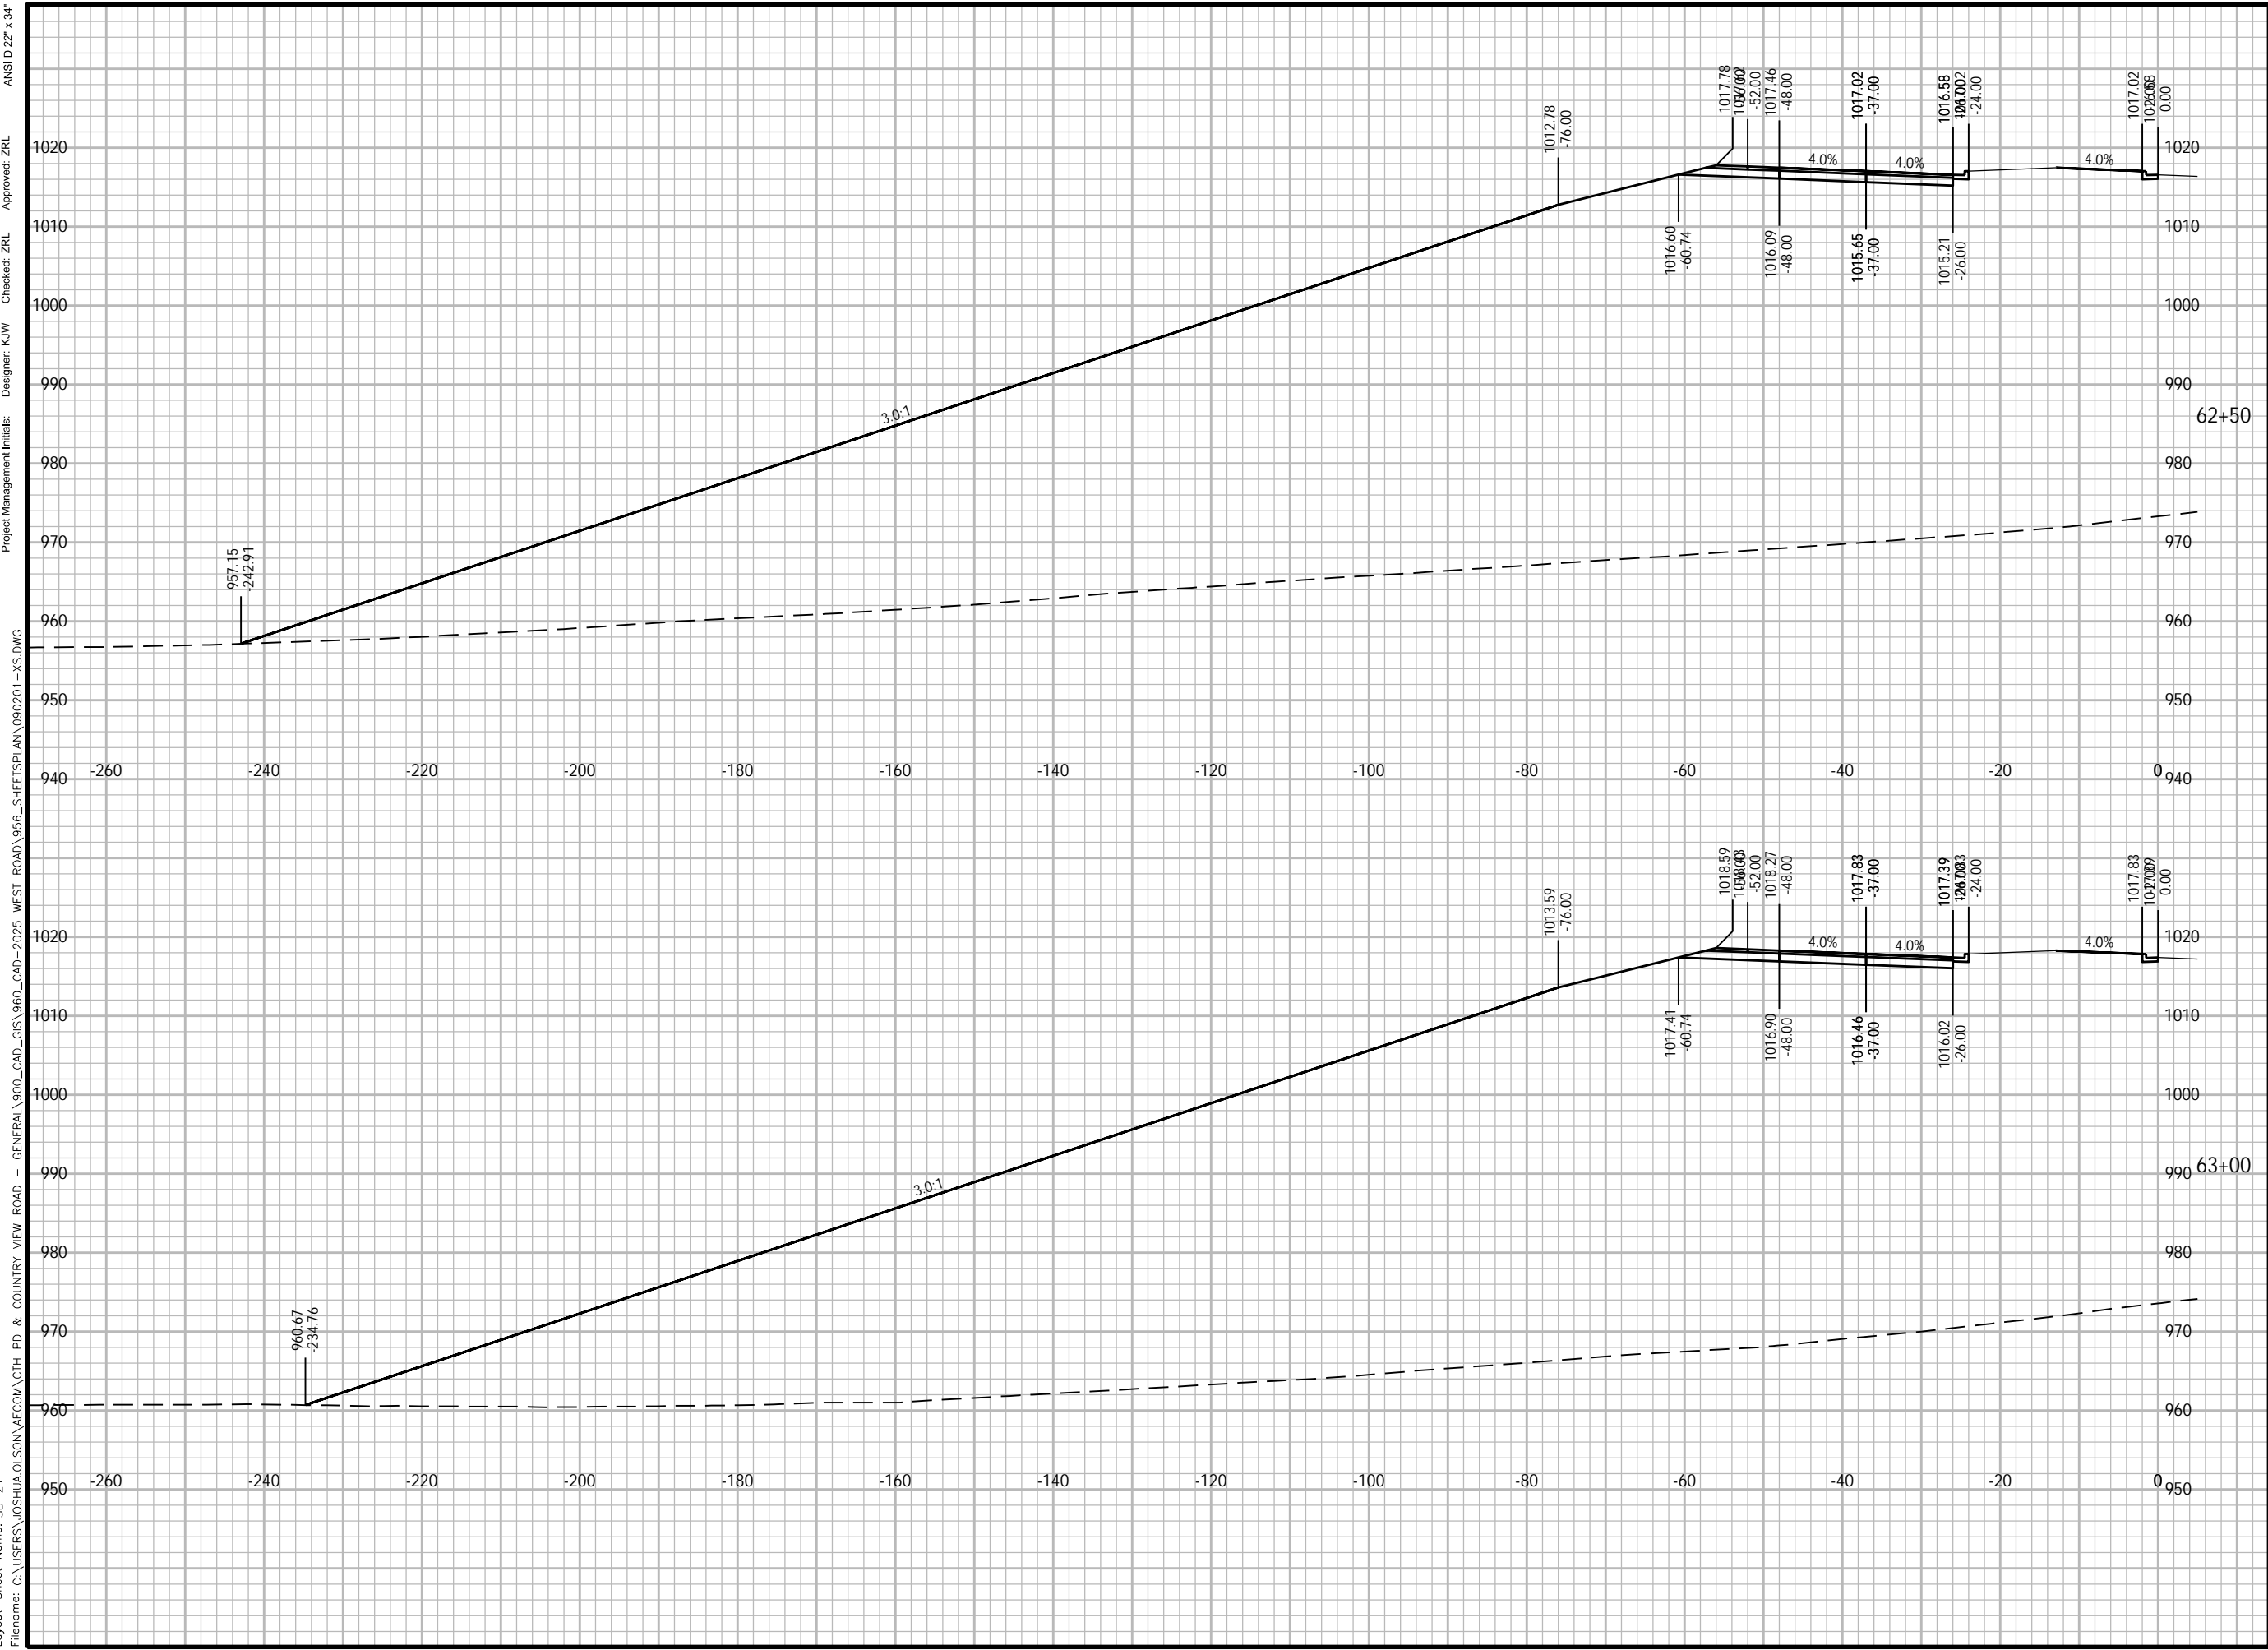

Plotted By: joshua.olson
 Plot File Date Created: Feb/14/2024 1:53 PM
 Layout-Sheet Name: SB-21
 Filename: C:\USERS\JOSHUA.OLSON\AECOM\CTH PD & COUNTRY VIEW ROAD - GENERAL\900_CAD_GIS\960_CAD-2025 WEST ROAD\956_SHEETS\PLAN\090201-XS.DWG

Project Management Initials: Designer: K/W
 Checked: ZRL
 Approved: ZRL
 ANSI D 22' x 34'



PROJECT

WEST ROAD

CTH G TO COUNTRY VIEW ROAD
20XX-XXX
VERONA, WISCONSIN

CLIENT

CITY OF VERONA

111 LINCOLN STREET
VERONA, WISCONSIN 53593
608-845-6495 tel
www.ci.verona.wi.us

CONSULTANT

AECOM
1350 DEMING WAY SUITE 100
MIDDLETON, WI 53562
608-836-9800 tel
608-836-9767 fax
www.aecom.com

SUB-CONSULTANTS

REGISTRATION

ISSUE/REVISION

I	DATE	DESCRIPTION
I		ORIGINAL

KEY PLAN


PROJECT NUMBER

2023-XXX

SHEET TITLE

SHEET NUMBER

XS-SB-22

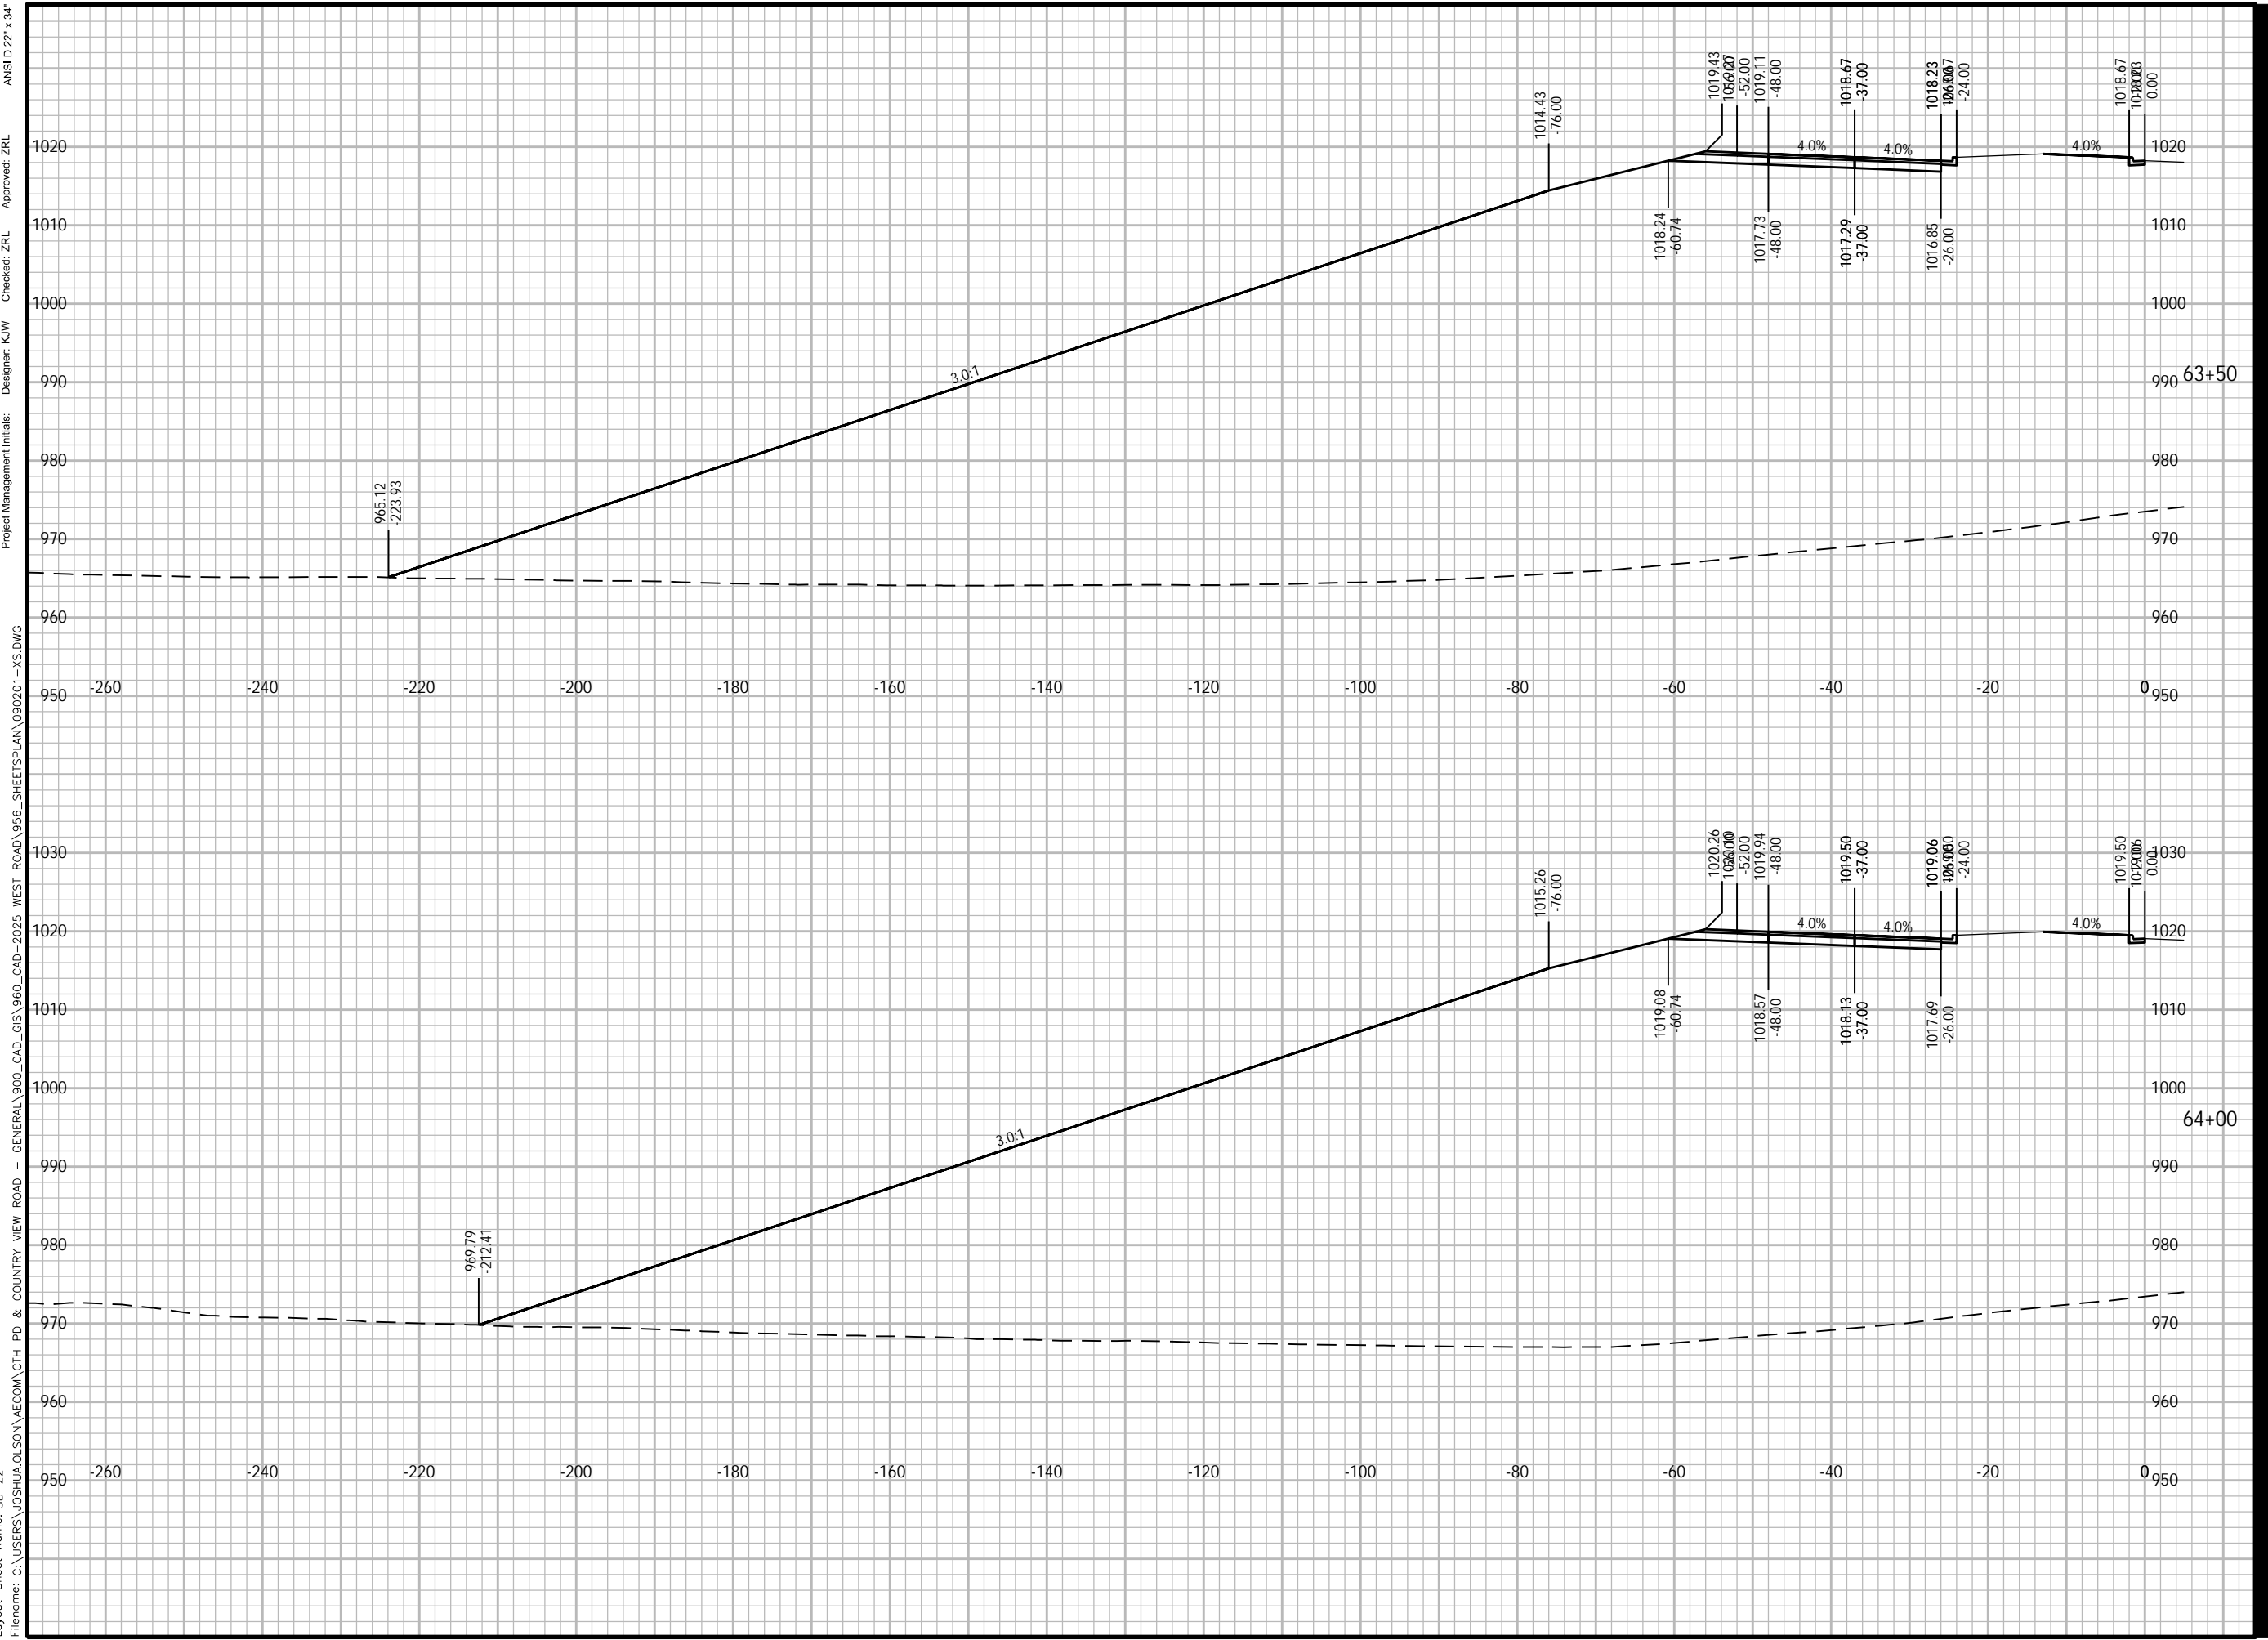

Plotted By: joshua.olson
 Plot File Date Created: Feb/14/2024 1:53 PM
 Layout-Sheet Name: SB-22
 Filename: C:\USERS\JOSHUA.OLSON\AECOM\CTH PD & COUNTRY VIEW ROAD - GENERAL\900_CAD_GIS\960_CAD-2025 WEST ROAD\956_SHEETS\PLAN\090201-XS.DWG

Project Management Initials: _____
 Designer: K/W _____
 Checker: Z/L _____
 Approved: Z/L _____
 ANS I D 22' x 34'



PROJECT

WEST ROAD

CTH G TO COUNTRY VIEW ROAD
20XX-XXX
VERONA, WISCONSIN

CLIENT

CITY OF VERONA

111 LINCOLN STREET
VERONA, WISCONSIN 53593
608-845-6495 tel
www.ci.verona.wi.us

CONSULTANT

AECOM
1350 DEMING WAY SUITE 100
MIDDLETON, WI 53562
608-836-9800 tel
608-836-9767 fax
www.aecom.com

SUB-CONSULTANTS

REGISTRATION

ISSUE/REVISION

I	DATE	DESCRIPTION
I		ORIGINAL
I/R	DATE	DESCRIPTION

KEY PLAN

PROJECT NUMBER

2023-XXX

SHEET TITLE

SHEET NUMBER

XS-SB-23

ANSI D 22" x 34"

Approved: ZRL

Checked: ZRL

Designer: K/W

Project Management Initials:

974.26
-201.51

974.26
-201.51

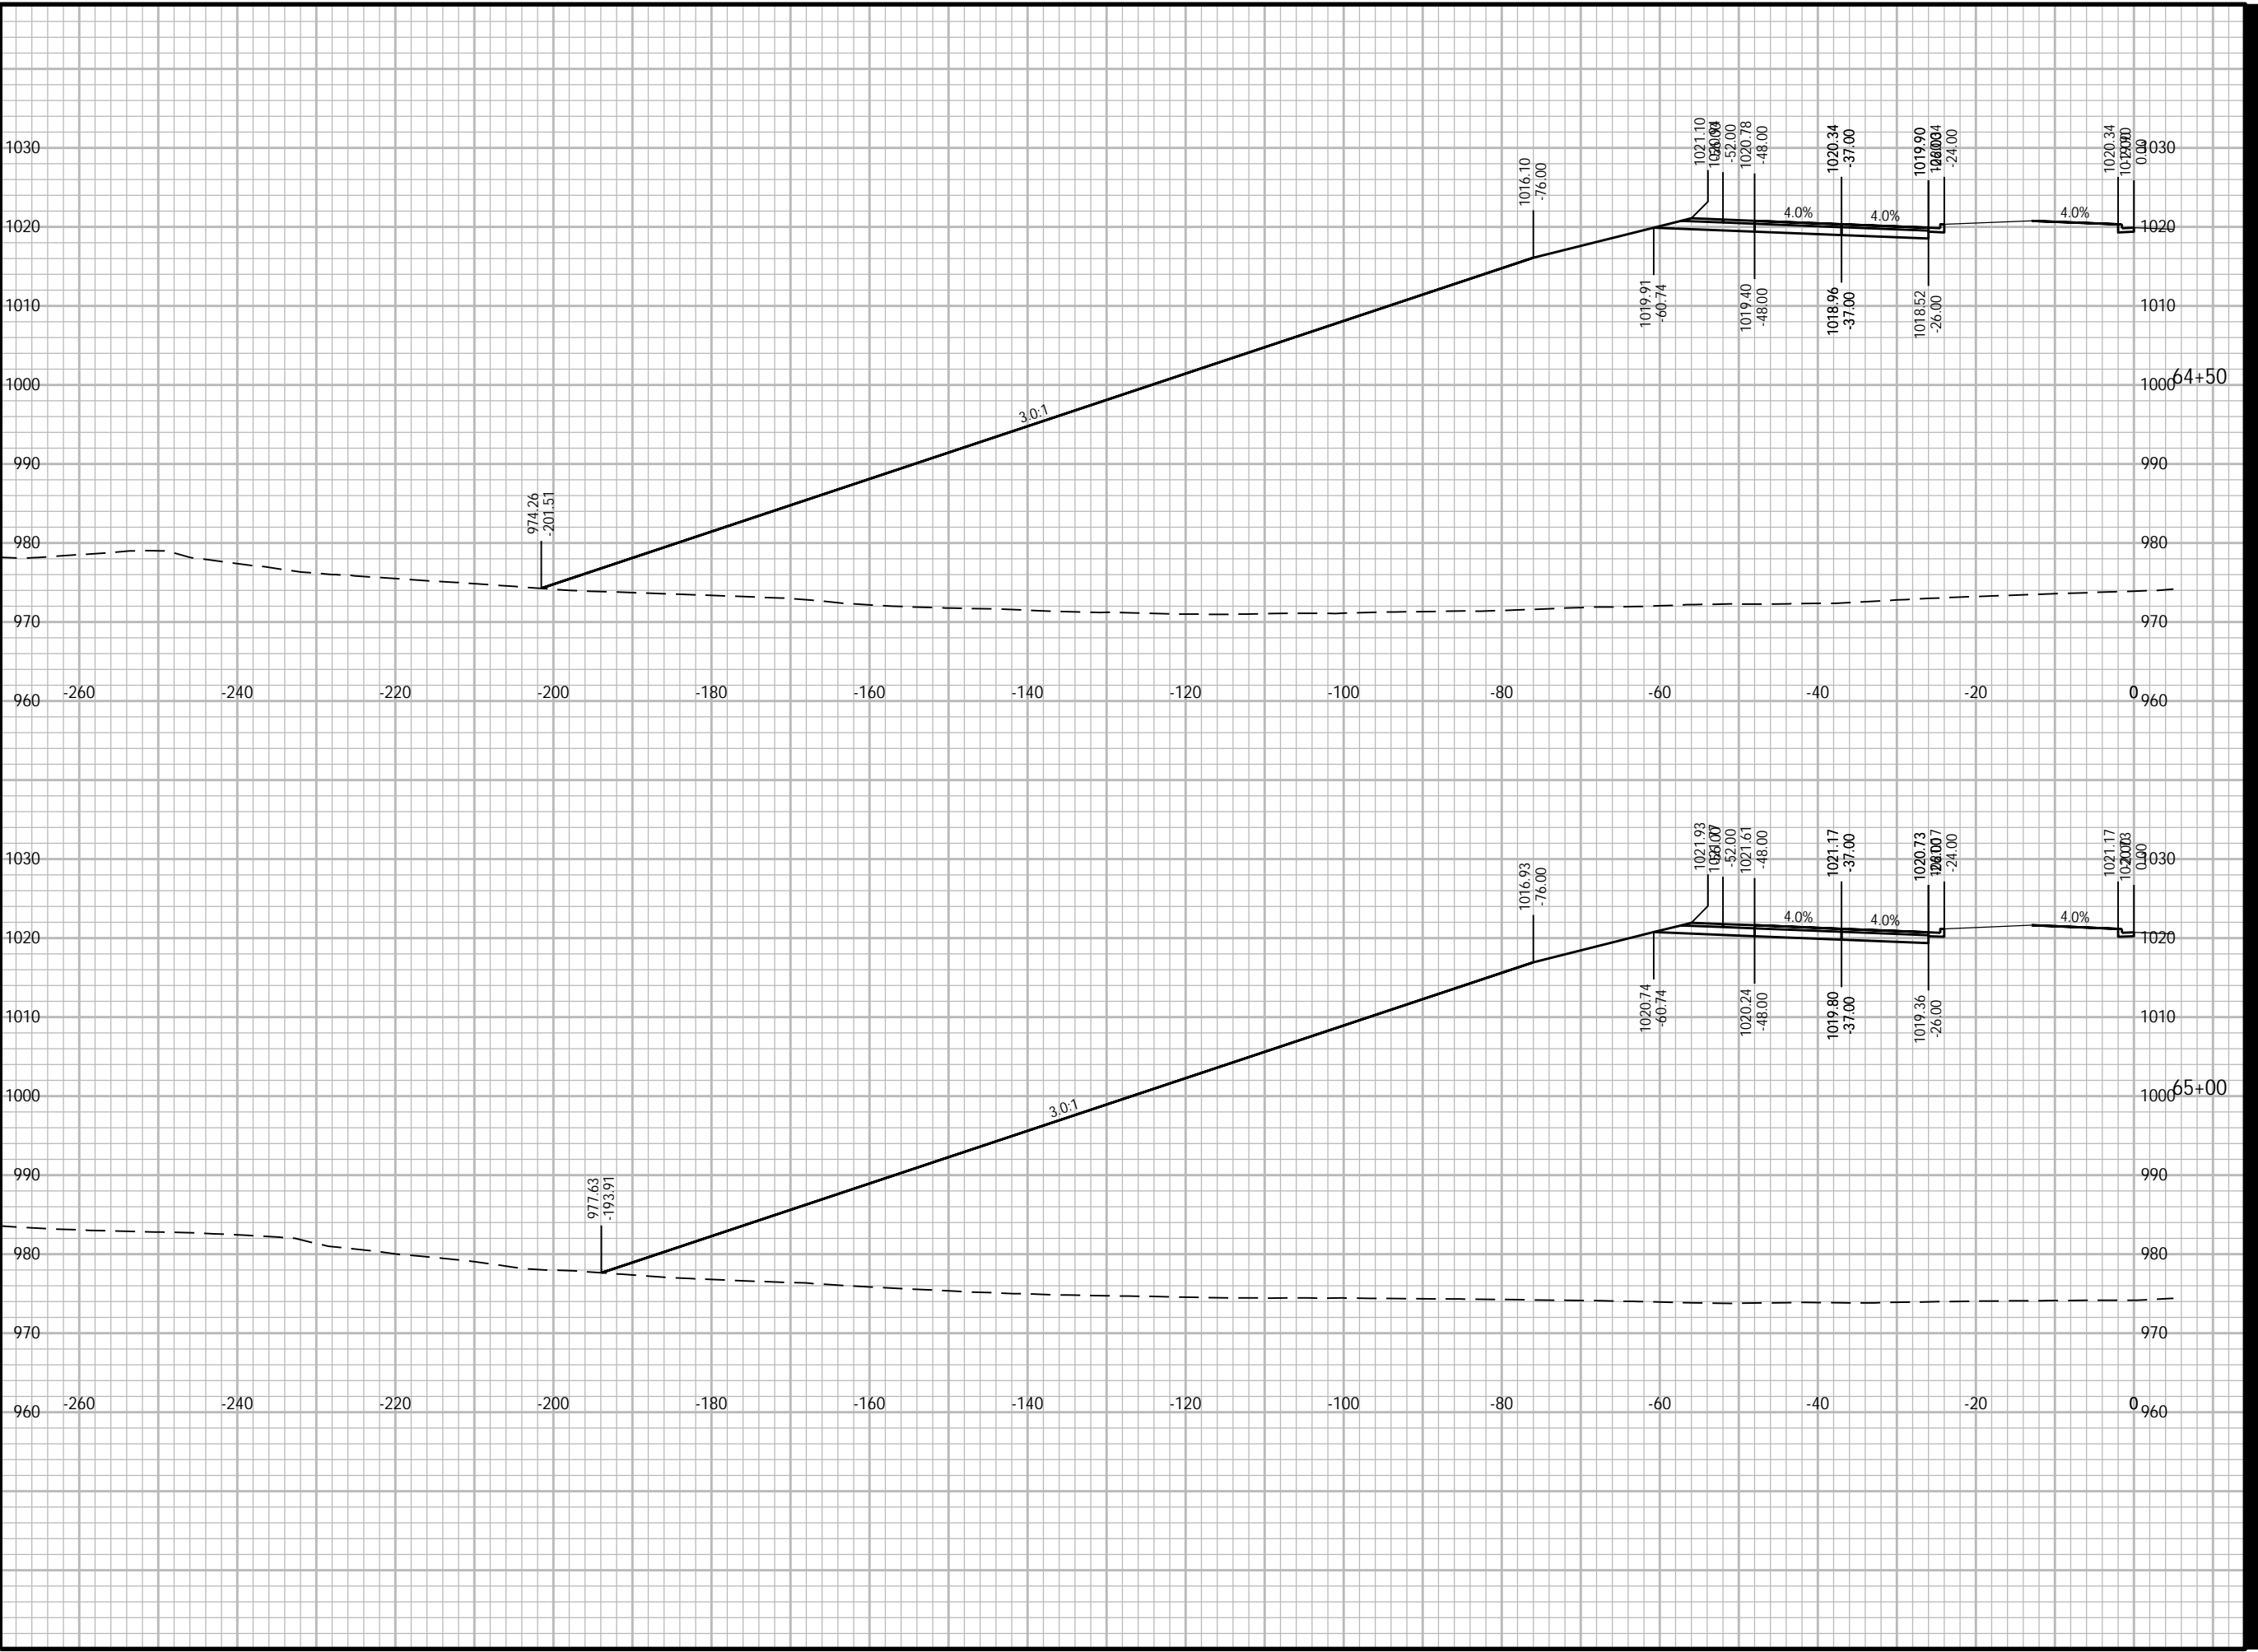

Plotted By: joshua.olson
Plot File Date Created: Feb/14/2024 1:53 PM
Layout-Sheet Name: SB-23
Filename: C:\USERS\JOSHUA.OLSON\AECOM\CTH PD & COUNTRY VIEW ROAD - GENERAL\900_CAD_GIS\960_CAD-2025 WEST ROAD\956_SHEETS\PLAN\090201-XS.DWG



PROJECT

WEST ROAD

CTH G TO COUNTRY VIEW ROAD
20XX-XXX
VERONA, WISCONSIN

CLIENT

CITY OF VERONA

111 LINCOLN STREET
VERONA, WISCONSIN 53593
608-845-6495 tel
www.ci.verona.wi.us

CONSULTANT

AECOM
1350 DEMING WAY SUITE 100
MIDDLETON, WI 53562
608-836-9800 tel
608-836-9767 fax
www.aecom.com

SUB-CONSULTANTS

REGISTRATION

ISSUE/REVISION

I	DATE	DESCRIPTION
I		ORIGINAL
I/R	DATE	DESCRIPTION

KEY PLAN


PROJECT NUMBER

2023-XXX

SHEET TITLE

SHEET NUMBER

XS-SB-24

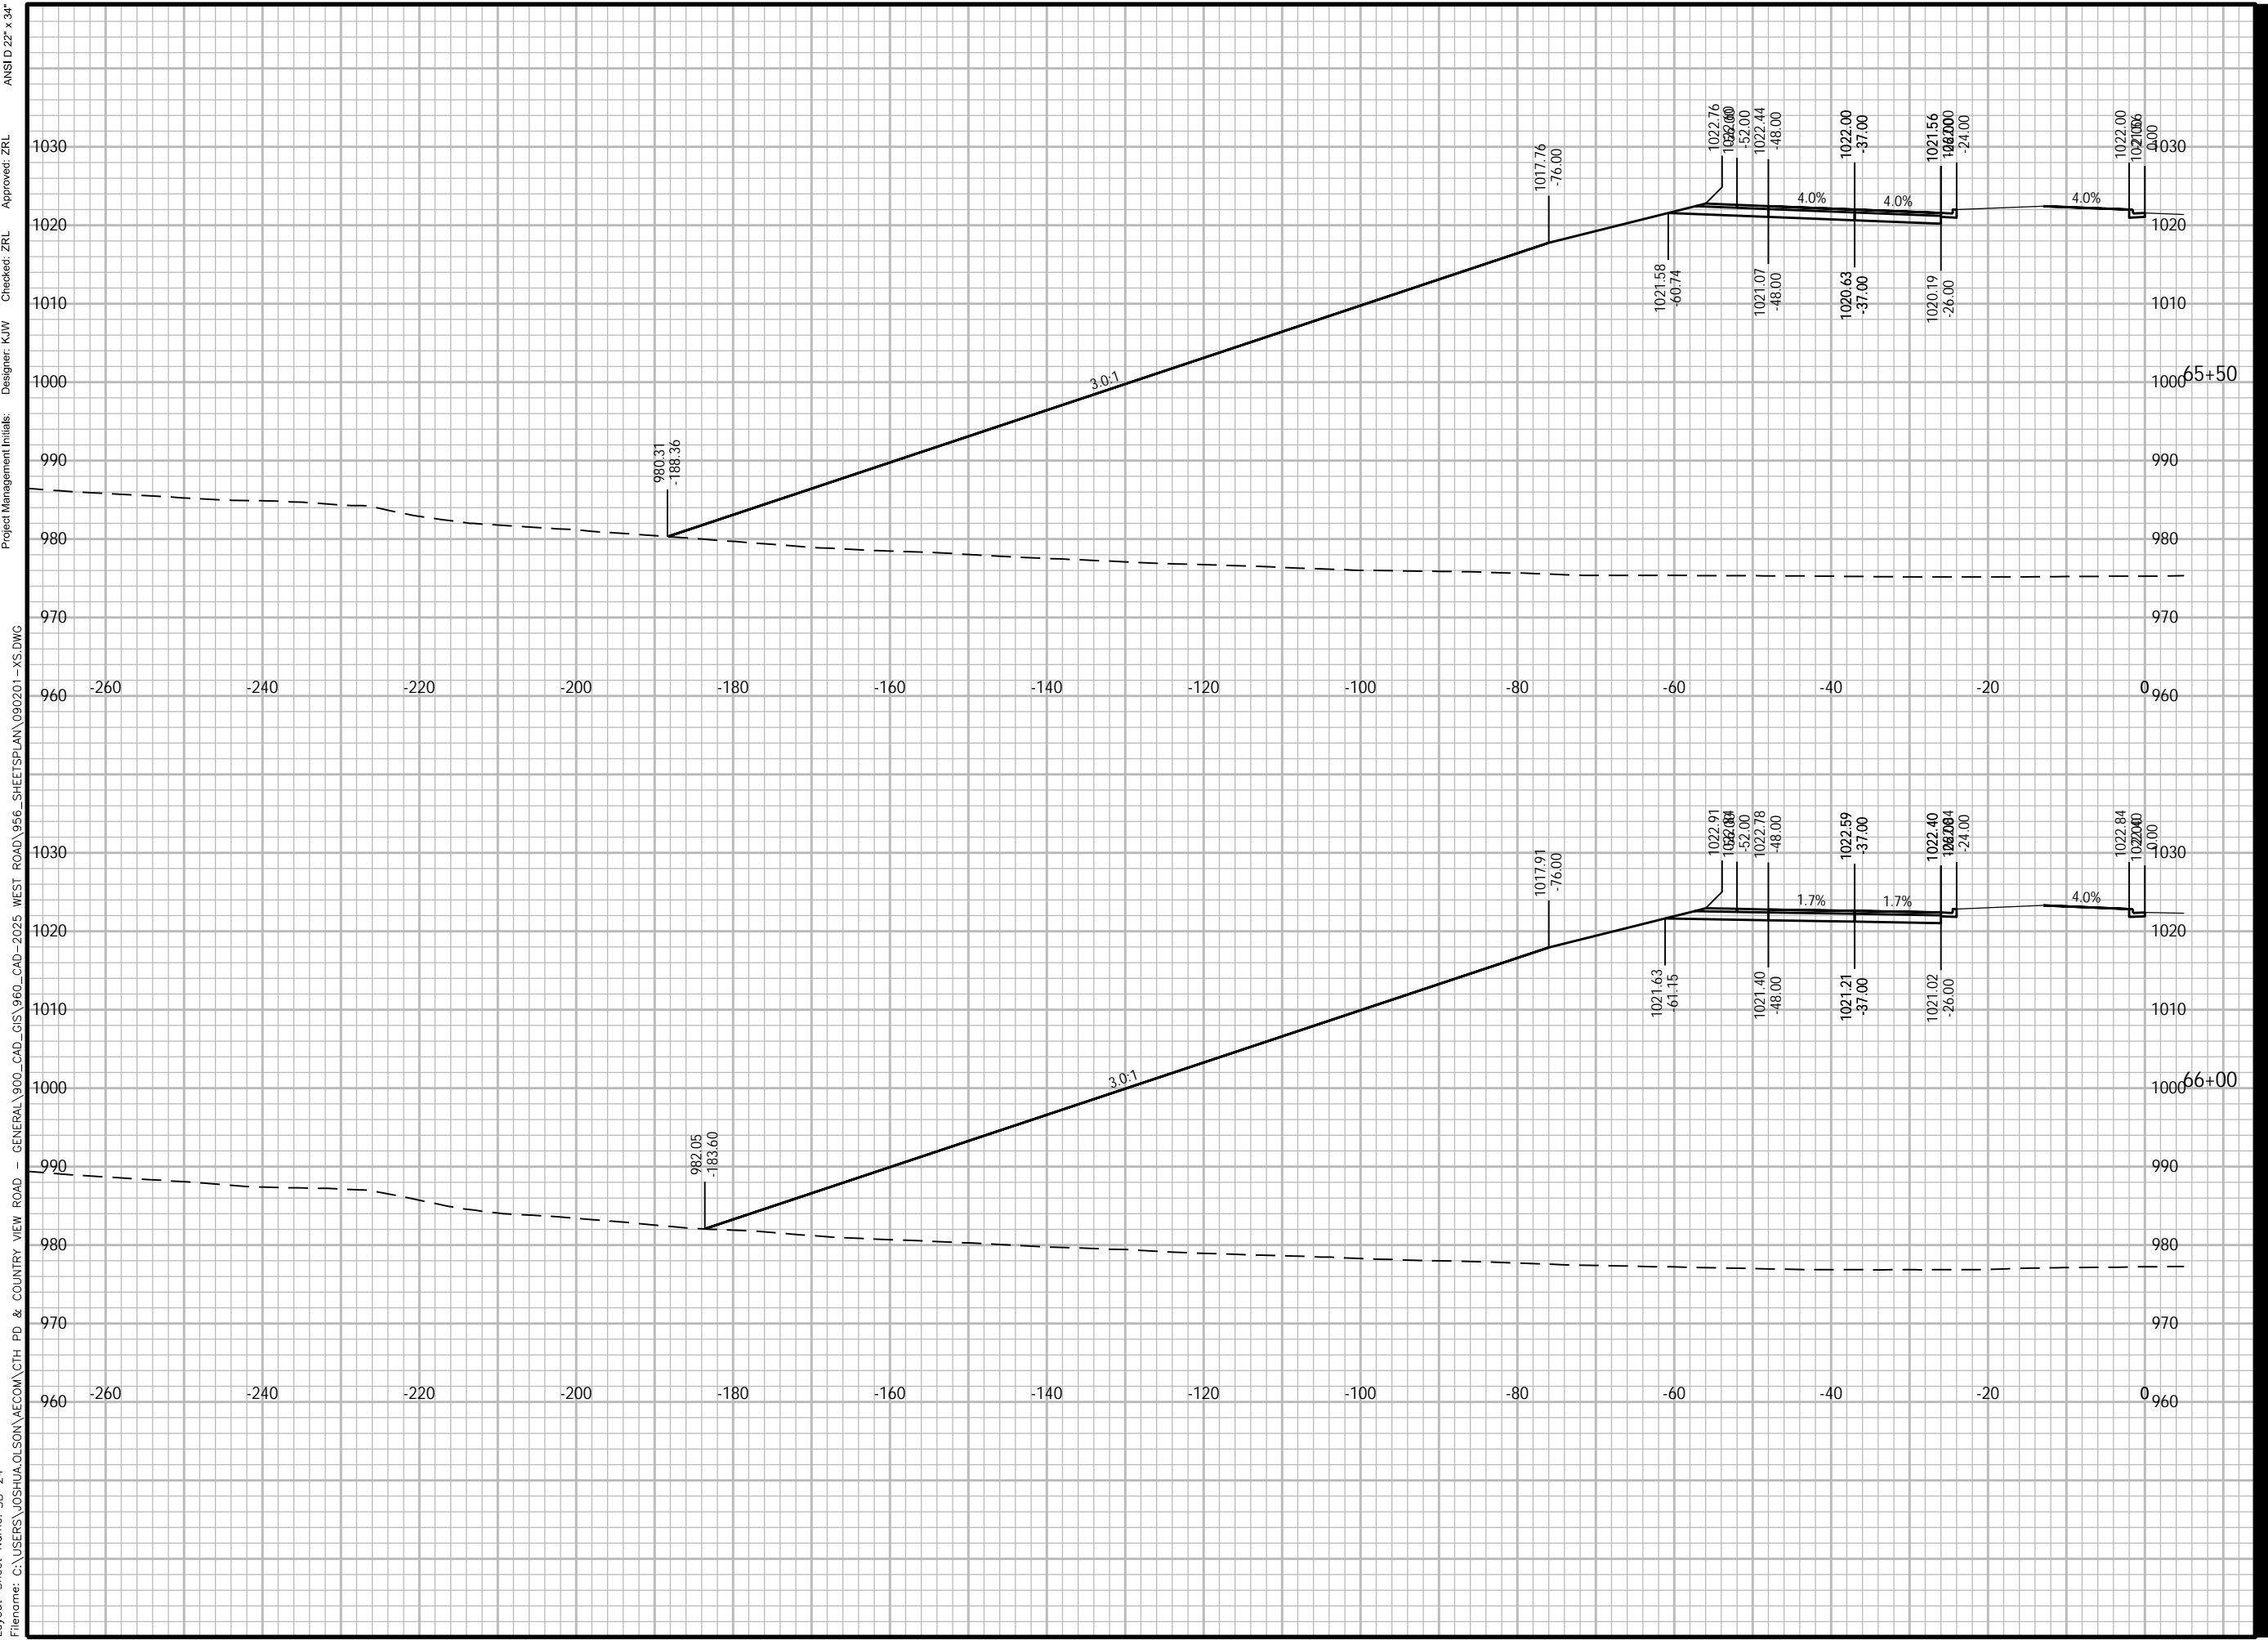

Plotted By: joshua.olson
 Plot File Date Created: Feb/14/2024 1:54 PM
 Layout-Sheet Name: SB-24
 Filename: C:\USERS\JOSHUA.OLSON\AECOM\CTH PD & COUNTRY VIEW ROAD - GENERAL\900_CAD_GIS\960_CAD-2025 WEST ROAD\966_SHEETS\PLAN\090201-XS.DWG

ANSI D 22" x 34"
 Approved: ZRL
 Checked: ZRL
 Designer: K/W
 Project Management Initials:



PROJECT

WEST ROAD

CTH G TO COUNTRY VIEW ROAD
20XX-XXX
VERONA, WISCONSIN

CLIENT

CITY OF VERONA

111 LINCOLN STREET
VERONA, WISCONSIN 53593
608-845-6495 tel
www.ci.verona.wi.us

CONSULTANT

AECOM
1350 DEMING WAY SUITE 100
MIDDLETON, WI 53562
608-836-9800 tel
608-836-9767 fax
www.aecom.com

SUB-CONSULTANTS

REGISTRATION

ISSUE/REVISION

I	DATE	DESCRIPTION
1		ORIGINAL

KEY PLAN


PROJECT NUMBER

2023-XXX

SHEET TITLE

SHEET NUMBER

XS-SB-25

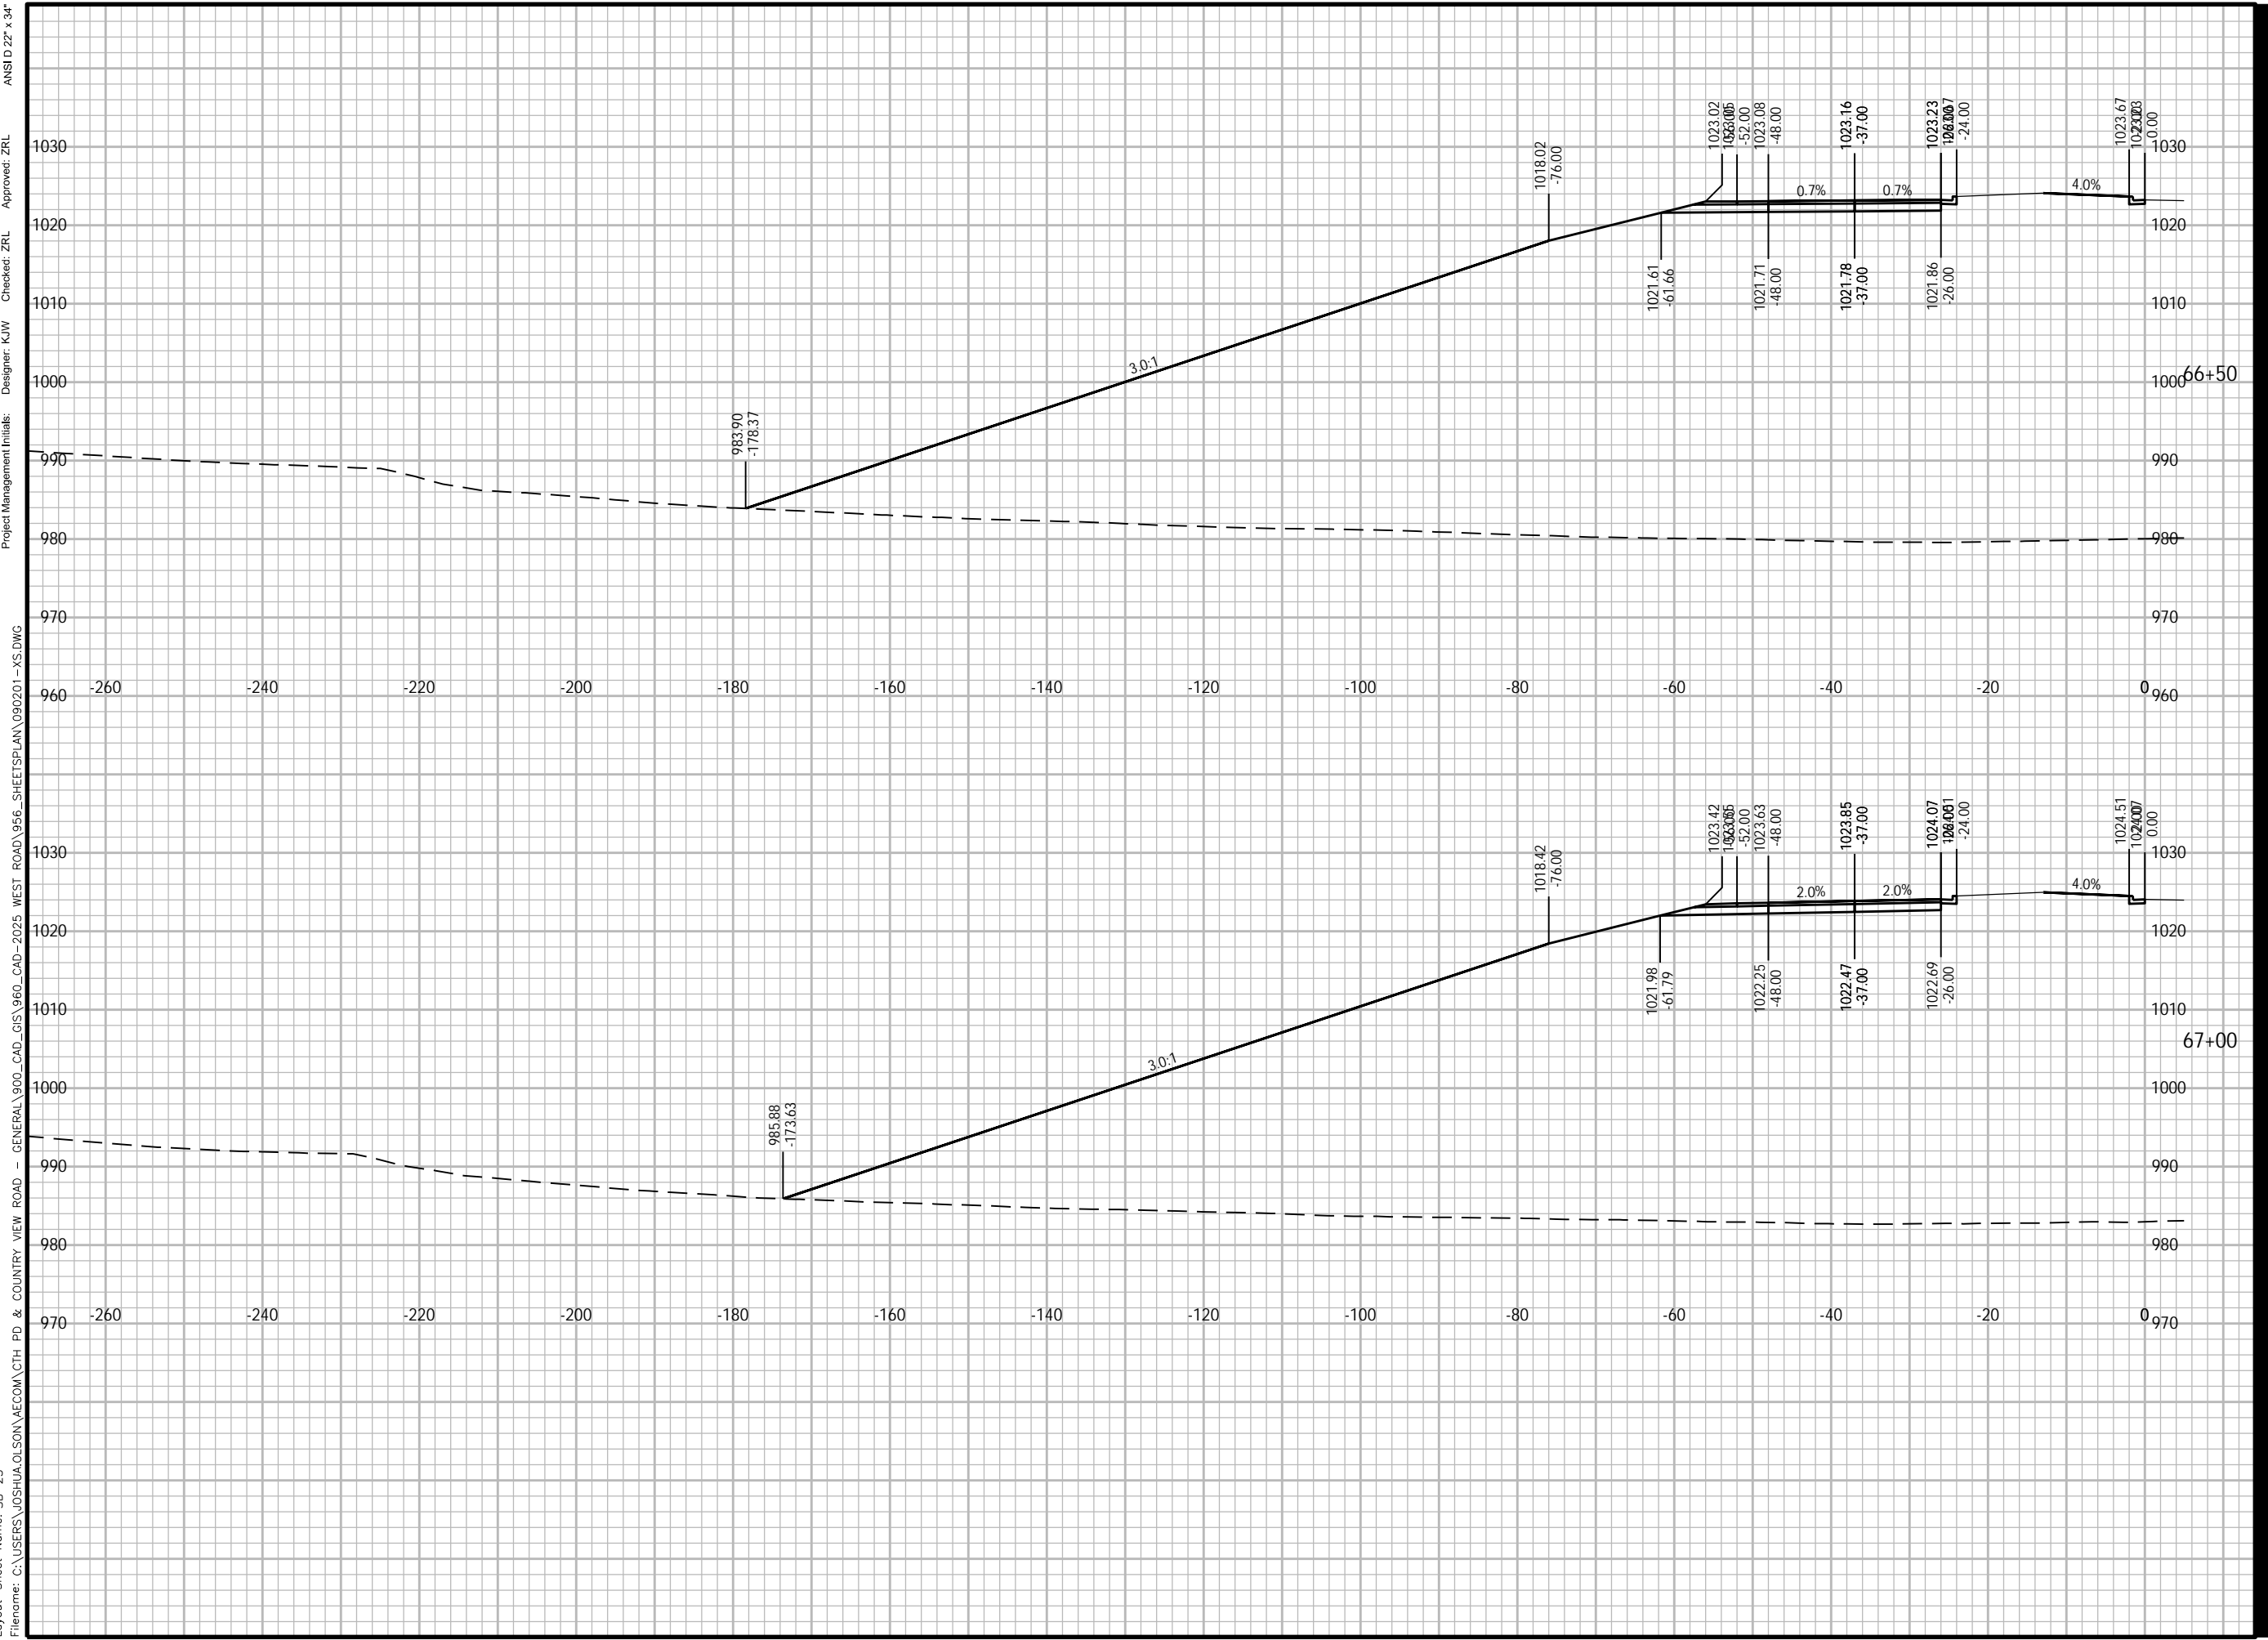

Plotted By: joshua.olson
 Plot File Date Created: Feb/14/2024 1:54 PM
 Layout Sheet Name: SB-25
 Filename: C:\USERS\JOSHUA.OLSON\AECOM\CTH PD & COUNTRY VIEW ROAD - GENERAL\900_CAD_GIS\960_CAD-2025 WEST ROAD\956_SHEETS\PLAN\090201-XS.DWG

ANSI D 22" x 34"
 Approved: ZRL
 Checked: ZRL
 Designer: K/W
 Project Management Initials:



PROJECT

WEST ROAD

CTH G TO COUNTRY VIEW ROAD
20XX-XXX
VERONA, WISCONSIN

CLIENT

CITY OF VERONA

111 LINCOLN STREET
VERONA, WISCONSIN 53593
608-845-6495 tel
www.ci.verona.wi.us

CONSULTANT

AECOM
1350 DEMING WAY SUITE 100
MIDDLETON, WI 53562
608-836-9800 tel
608-836-9767 fax
www.aecom.com

SUB-CONSULTANTS

REGISTRATION

ISSUE/REVISION

I	DATE	DESCRIPTION
1		ORIGINAL

KEY PLAN


PROJECT NUMBER

2023-XXX

SHEET TITLE

SHEET NUMBER

XS-SB-26

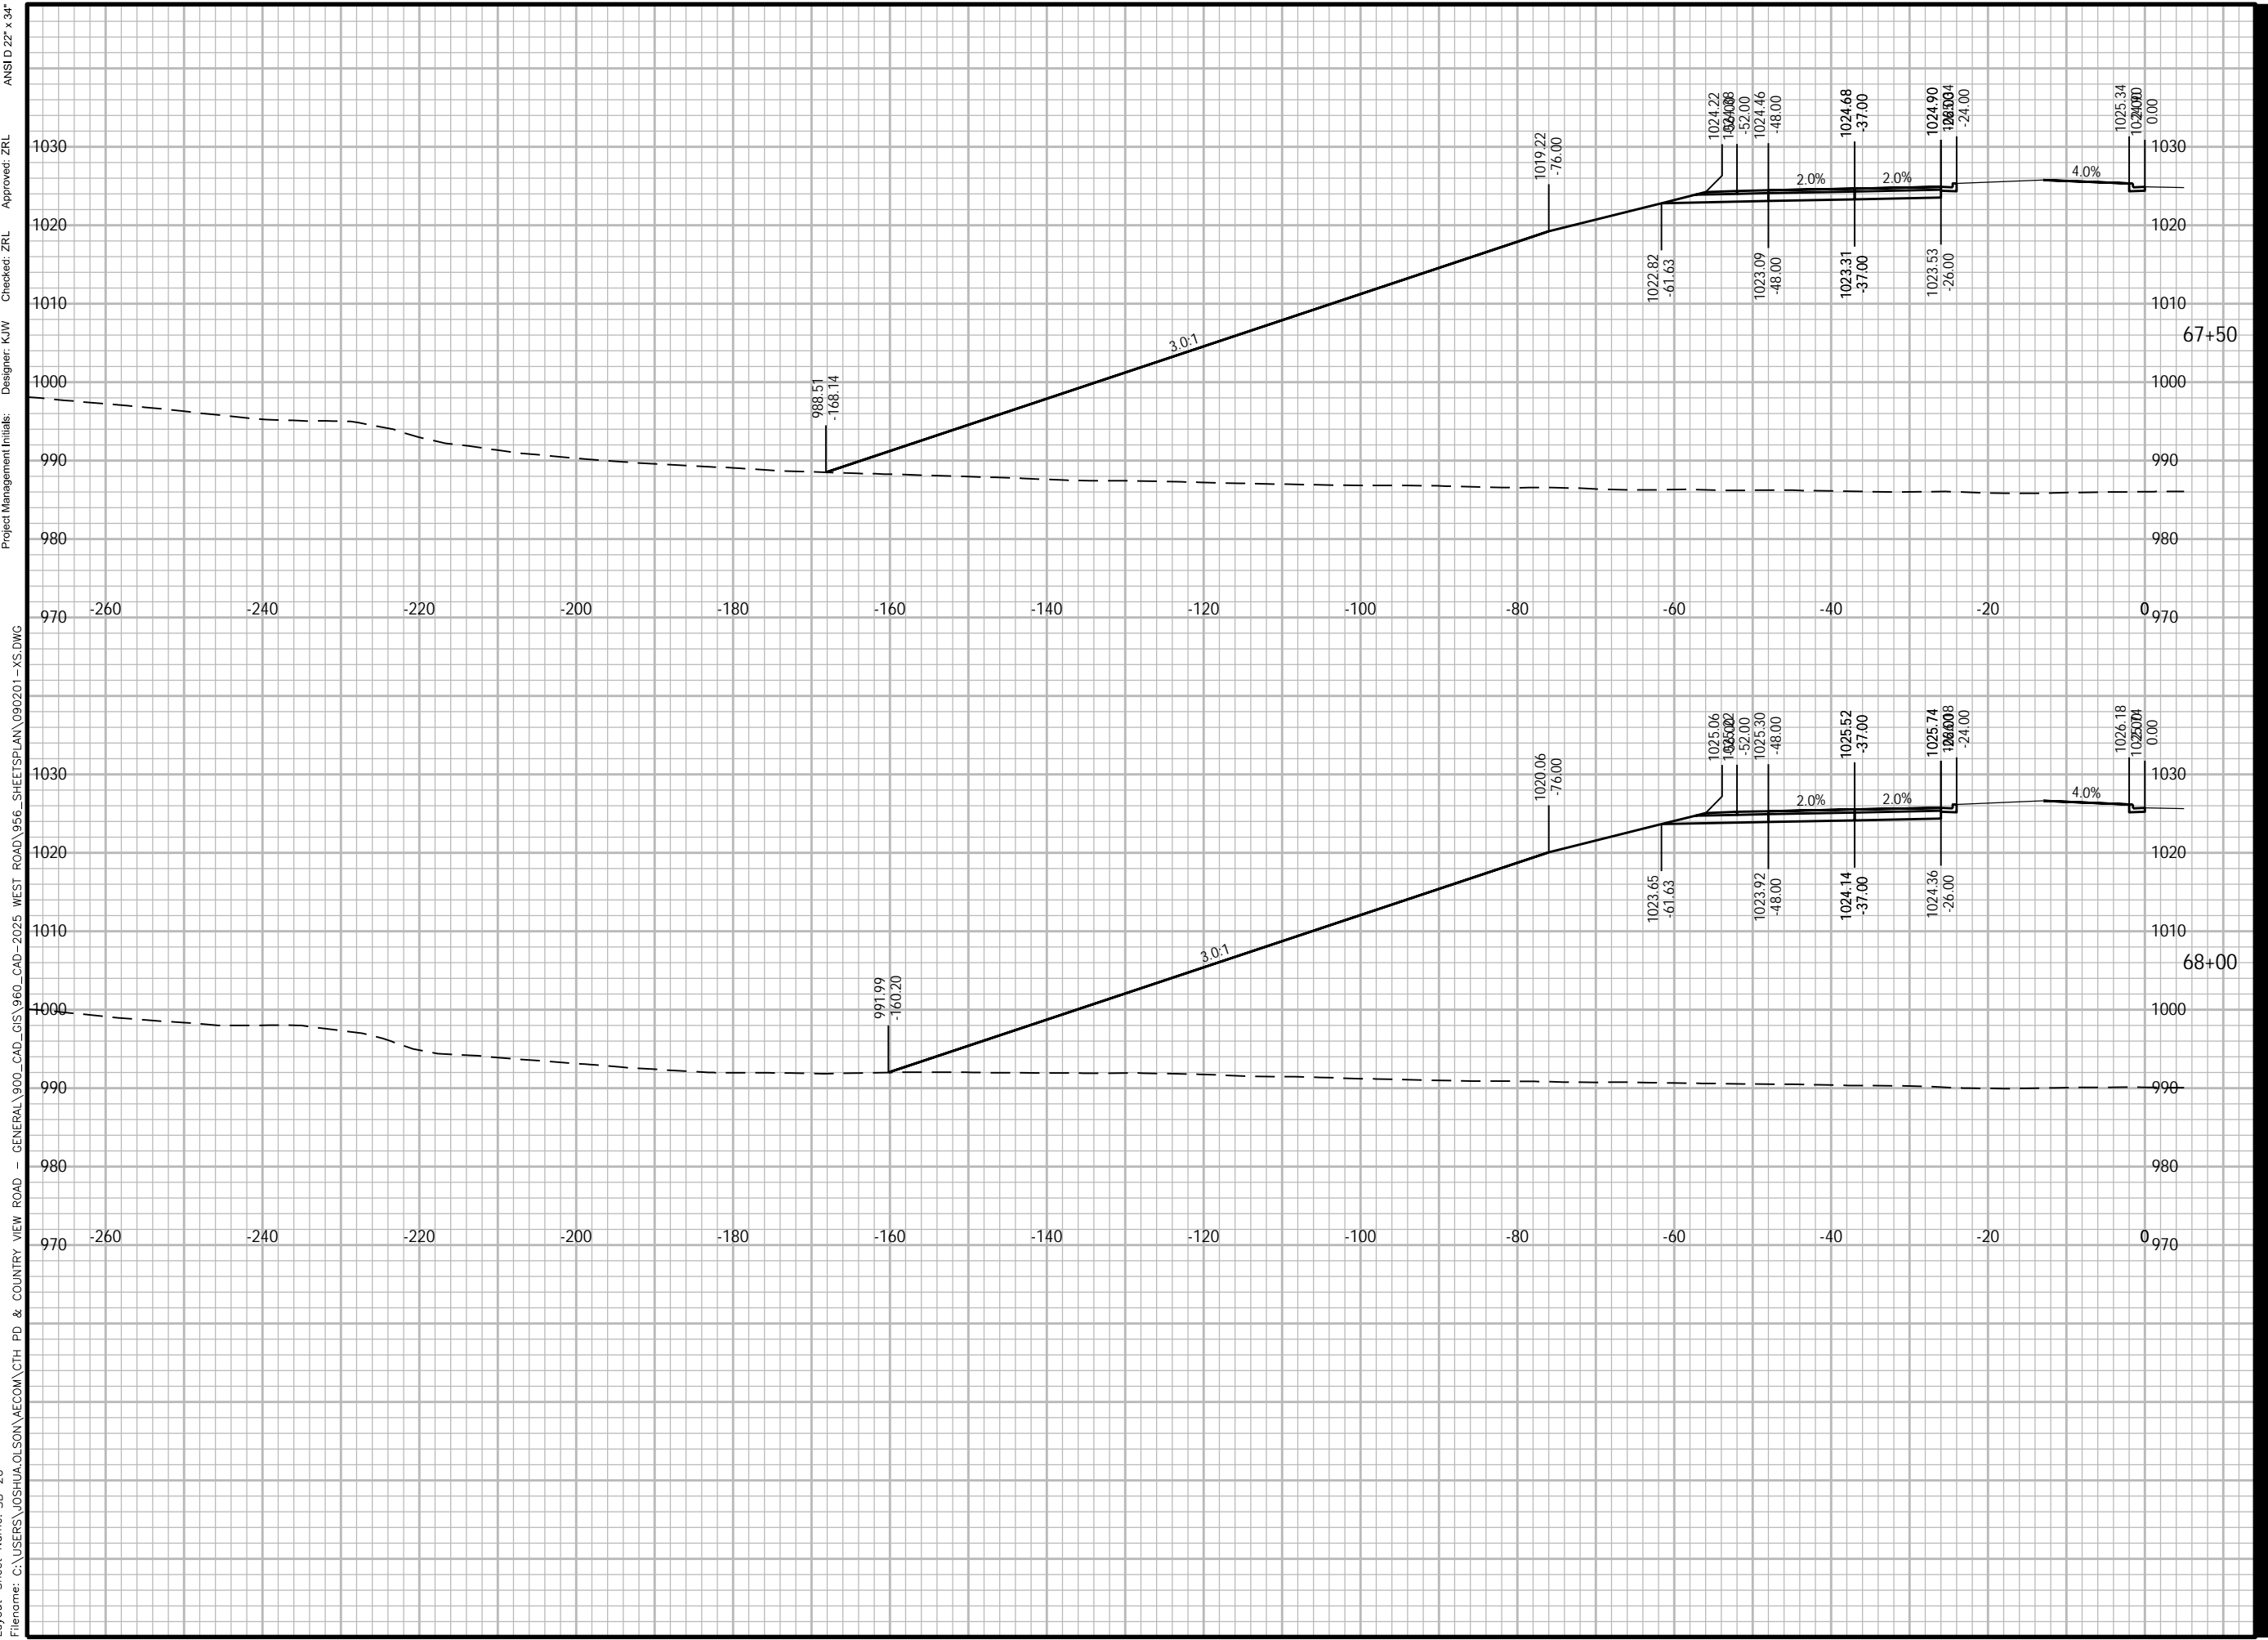

Plotted By: joshua.olson
 Plot File Date Created: Feb/14/2024 1:54 PM
 Layout-Sheet Name: SB-26
 Filename: C:\USERS\JOSHUA.OLSON\AECOM\CTH PD & COUNTRY VIEW ROAD - GENERAL\900_CAD_GIS\960_CAD-2025_WEST ROAD\956_SHEETS\PLAN\090201-XS.DWG

ANSI D 22" x 34"
 Approved: ZRL
 Checked: ZRL
 Designer: K/W
 Project Management Initials:



PROJECT

WEST ROAD

CTH G TO COUNTRY VIEW ROAD
20XX-XXX
VERONA, WISCONSIN

CLIENT

CITY OF VERONA

111 LINCOLN STREET
VERONA, WISCONSIN 53593
608-845-6495 tel
www.ci.verona.wi.us

CONSULTANT

AECOM
1350 DEMING WAY SUITE 100
MIDDLETON, WI 53562
608-836-9800 tel
608-836-9767 fax
www.aecom.com

SUB-CONSULTANTS

REGISTRATION

ISSUE/REVISION

I	DATE	DESCRIPTION
1		ORIGINAL

KEY PLAN


PROJECT NUMBER

2023-XXX

SHEET TITLE

SHEET NUMBER

XS-SB-27

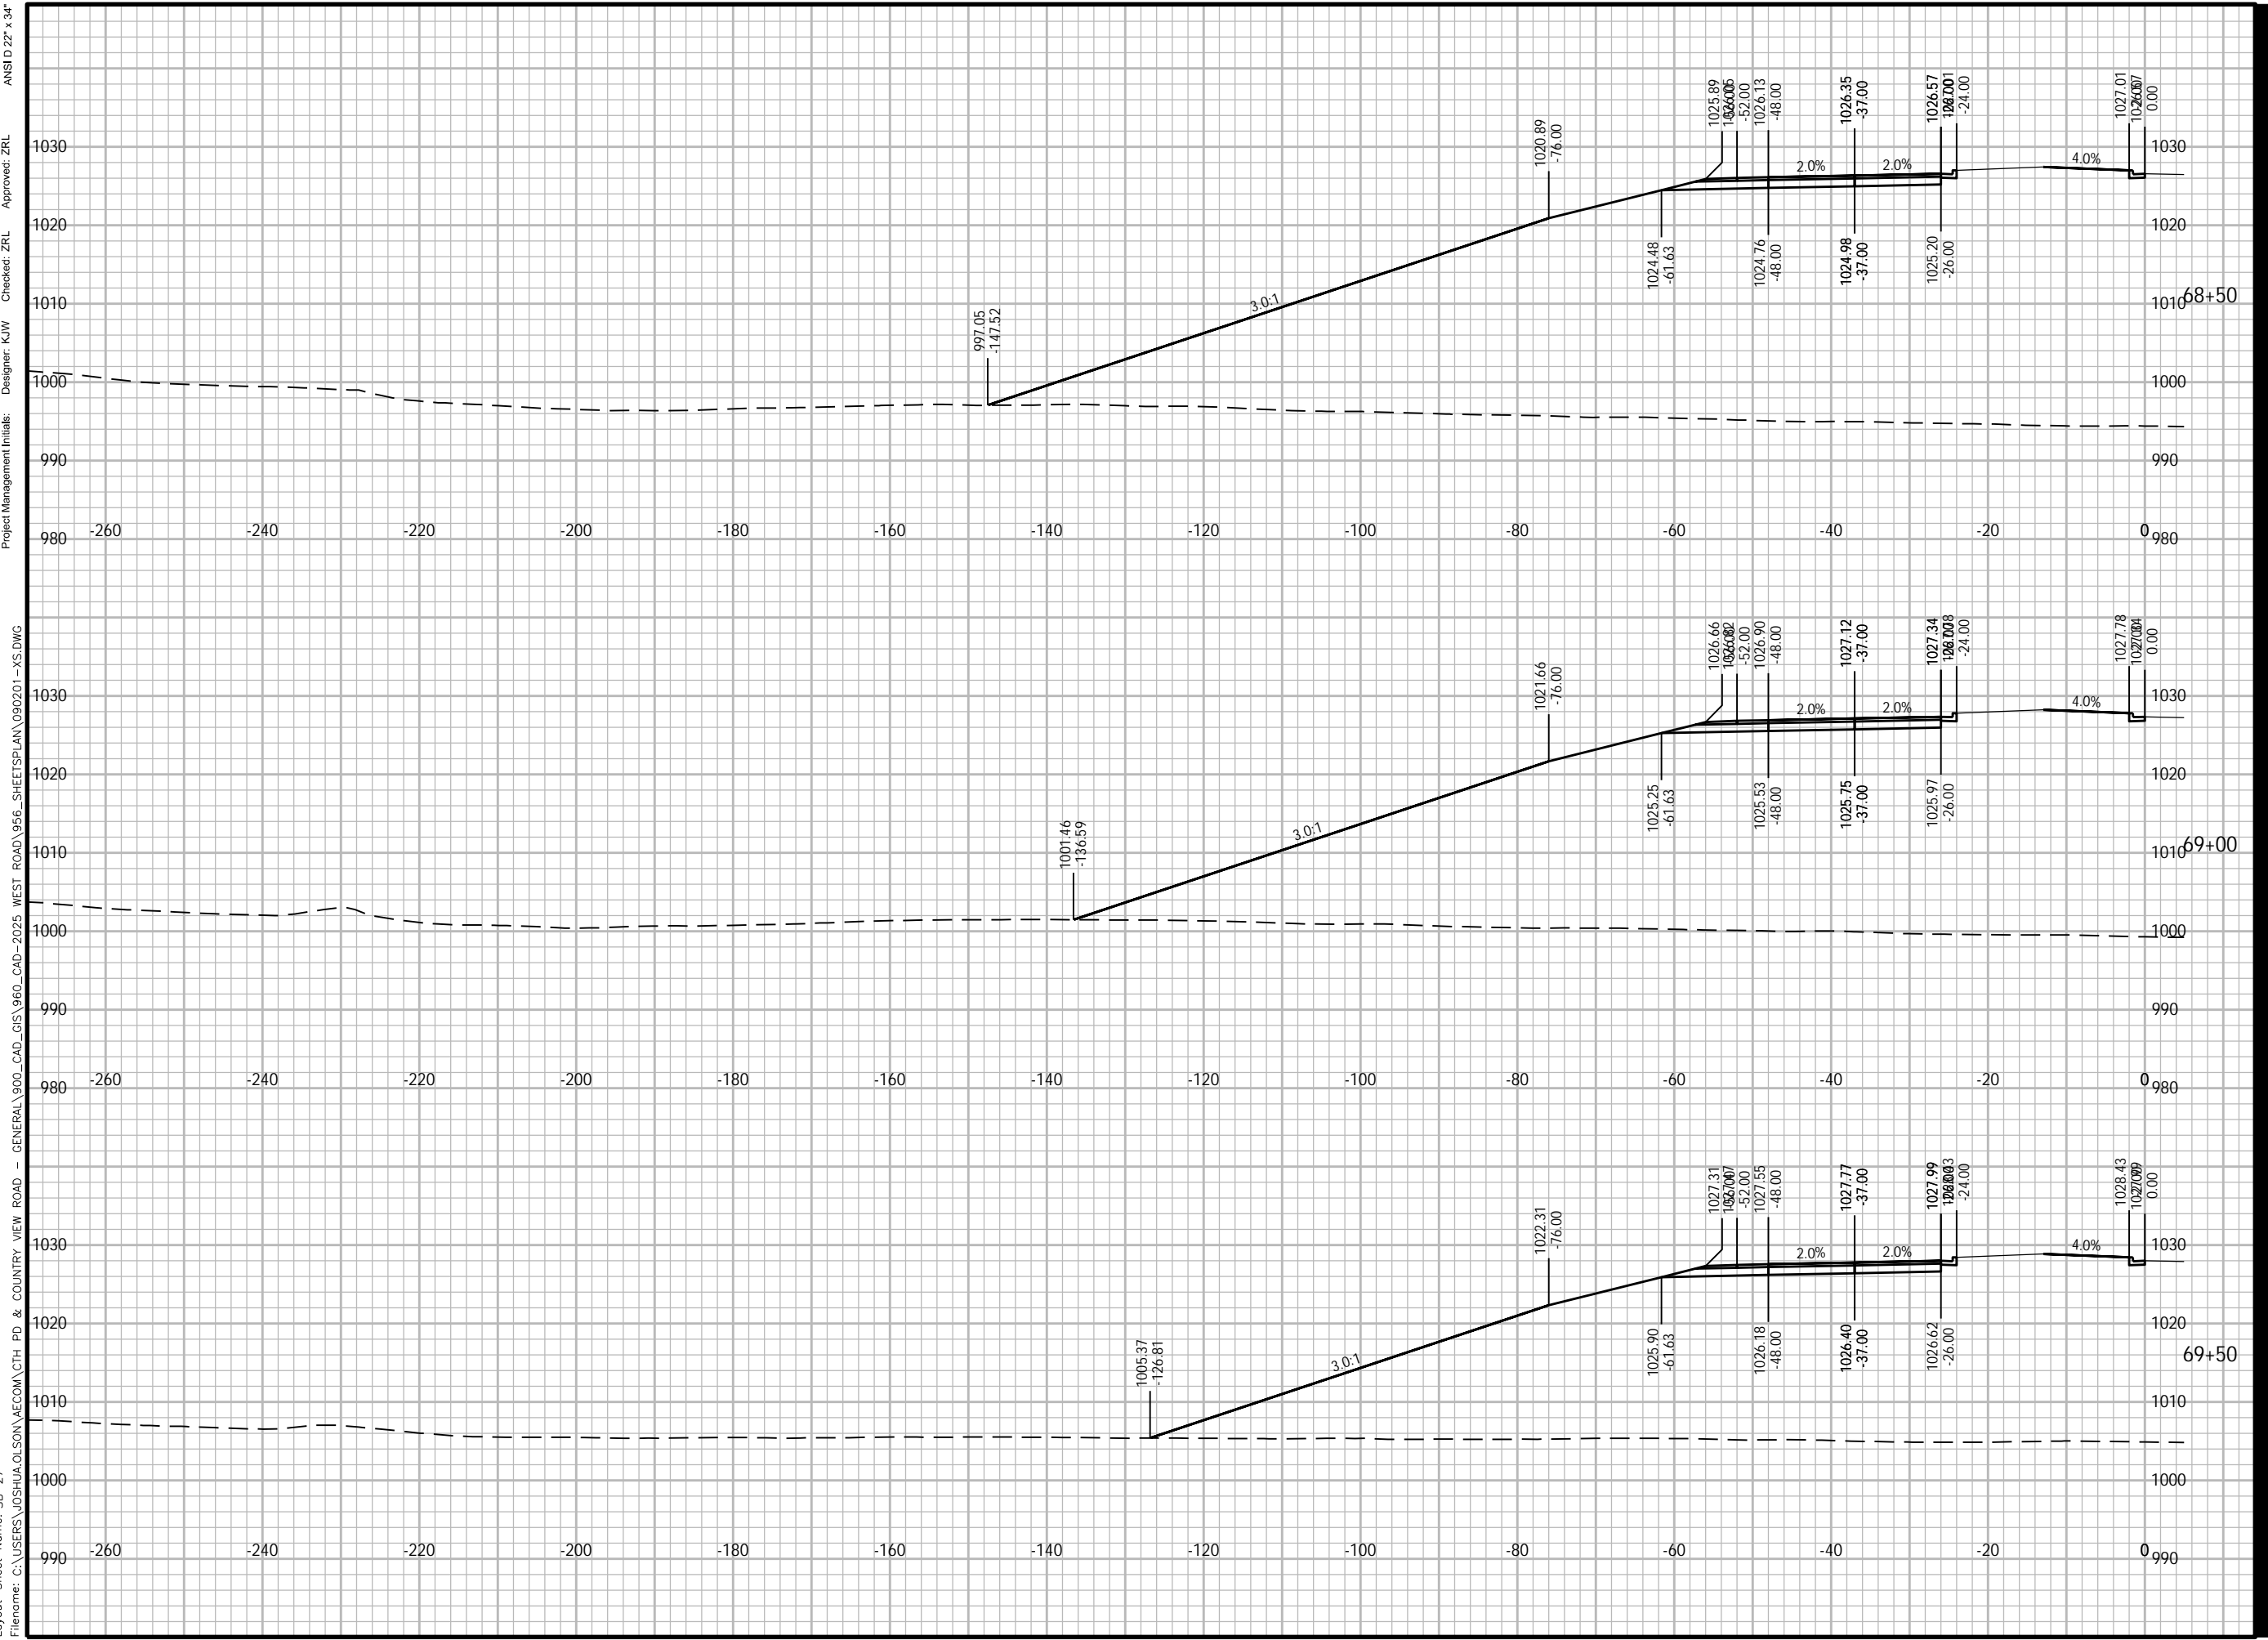

Plotted By: joshua.olson
 Plot File Date Created: Feb/14/2024 1:54 PM
 Layout Sheet Name: SB-27
 Filename: C:\USERS\JOSHUA.OLSON\AECOM\CTH PD & COUNTRY VIEW ROAD - GENERAL\900_CAD_GIS\960_CAD-2025 WEST ROAD\956_SHEETS\PLAN\090201-XS.DWG

ANSI D 22' x 34'
 Approved: ZRL
 Checked: ZRL
 Designer: K/W

Project Management Initials:
 980 -260 -240 -220 -200 -180 -160 -140 -120 -100 -80 -60 -40 -20 0 980

990 -260 -240 -220 -200 -180 -160 -140 -120 -100 -80 -60 -40 -20 0 990



PROJECT

WEST ROAD

CTH G TO COUNTRY VIEW ROAD
20XX-XXX
VERONA, WISCONSIN

CLIENT

CITY OF VERONA

111 LINCOLN STREET
VERONA, WISCONSIN 53593
608-845-6495 tel
www.ci.verona.wi.us

CONSULTANT

AECOM
1350 DEMING WAY SUITE 100
MIDDLETON, WI 53562
608-836-9800 tel
608-836-9767 fax
www.aecom.com

SUB-CONSULTANTS

REGISTRATION

ISSUE/REVISION

I	DATE	DESCRIPTION
1		ORIGINAL
W/R		

KEY PLAN


PROJECT NUMBER

2023-XXX

SHEET TITLE

SHEET NUMBER

XS-SB-28

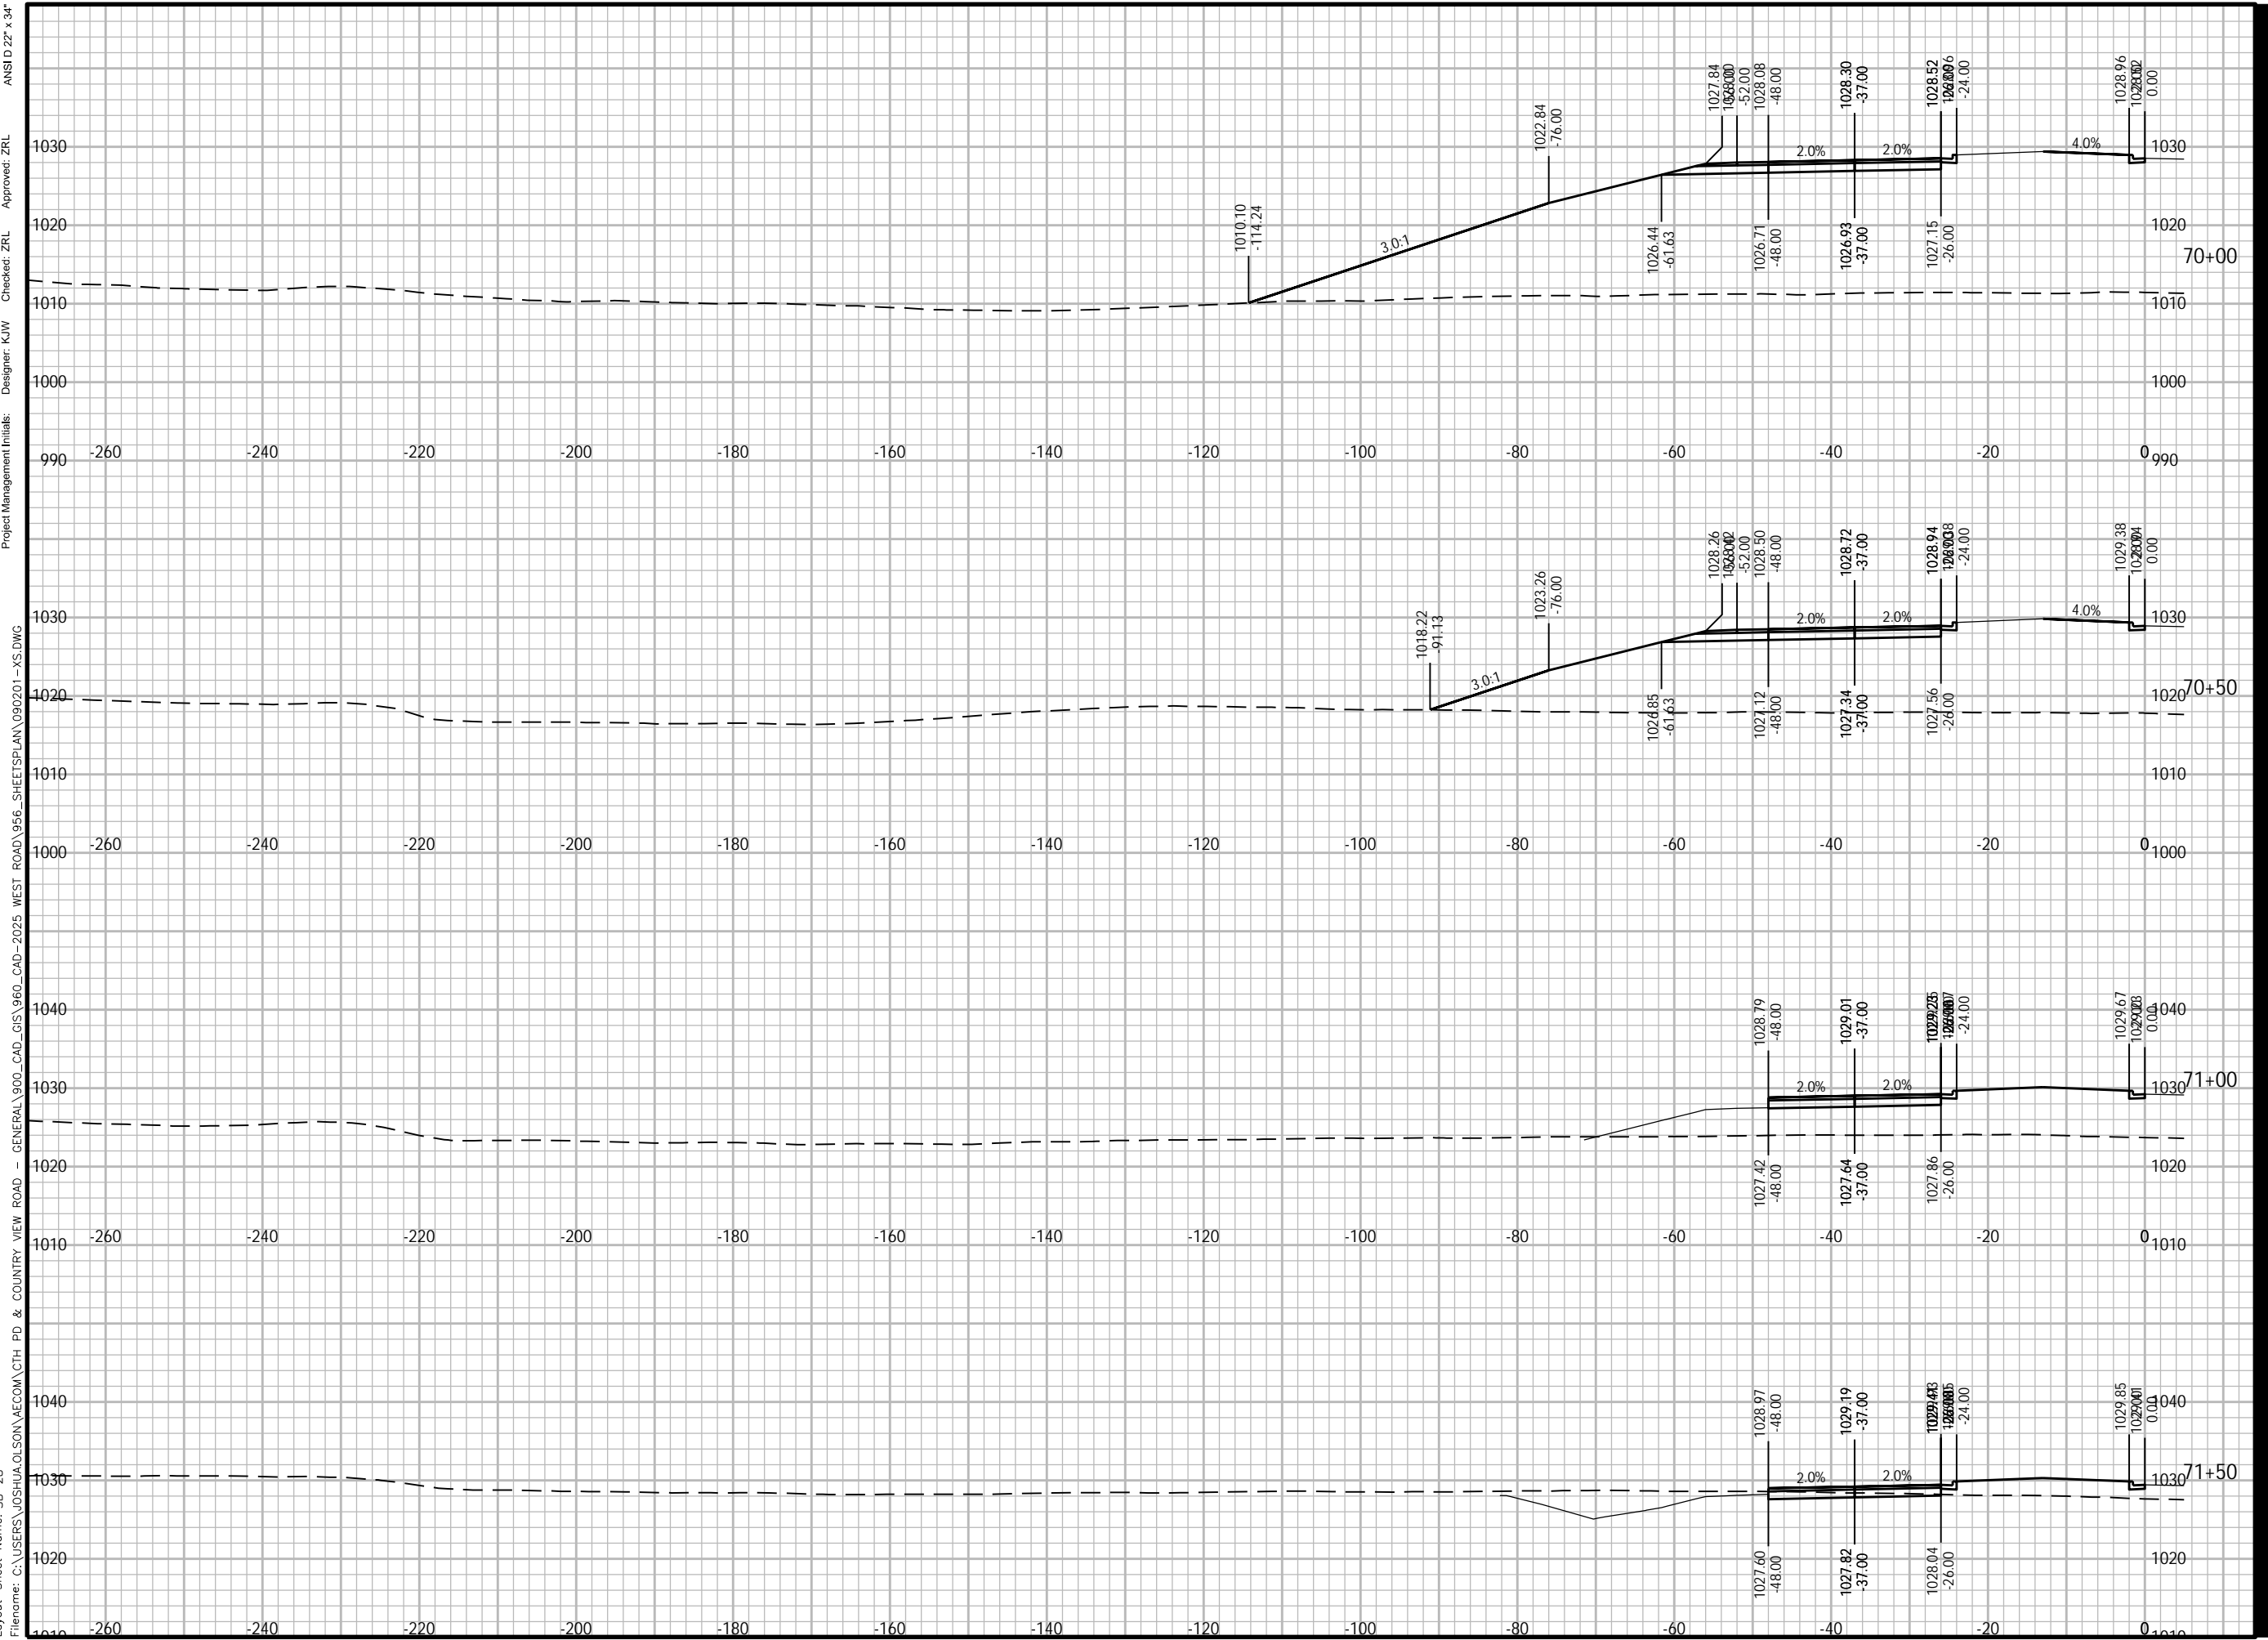

Plotted By: joshua.olson
 Plot File Date Created: Feb/14/2024 1:54 PM
 Layout Sheet Name: SB-28
 Filename: C:\USERS\JOSHUA.OLSON\AECOM\CTH PD & COUNTRY VIEW ROAD - GENERAL\900_CAD_GIS\960_CAD-2025 WEST ROAD\956_SHEETS\PLAN\090201 - XS.DWG

Project Management Initials: Designer: K/W
 Checked: ZRL
 Approved: ZRL
 ANS I D 22' x 34'



PROJECT

WEST ROAD

CTH G TO COUNTRY VIEW ROAD
20XX-XXX
VERONA, WISCONSIN

CLIENT

CITY OF VERONA

111 LINCOLN STREET
VERONA, WISCONSIN 53593
608-845-6495 tel
www.ci.verona.wi.us

CONSULTANT

AECOM
1350 DEMING WAY SUITE 100
MIDDLETON, WI 53562
608-836-9800 tel
608-836-9767 fax
www.aecom.com

SUB-CONSULTANTS

REGISTRATION

ISSUE/REVISION

I	DATE	DESCRIPTION
1		ORIGINAL

KEY PLAN


PROJECT NUMBER

2023-XXX

SHEET TITLE

SHEET NUMBER

XS-SB-29

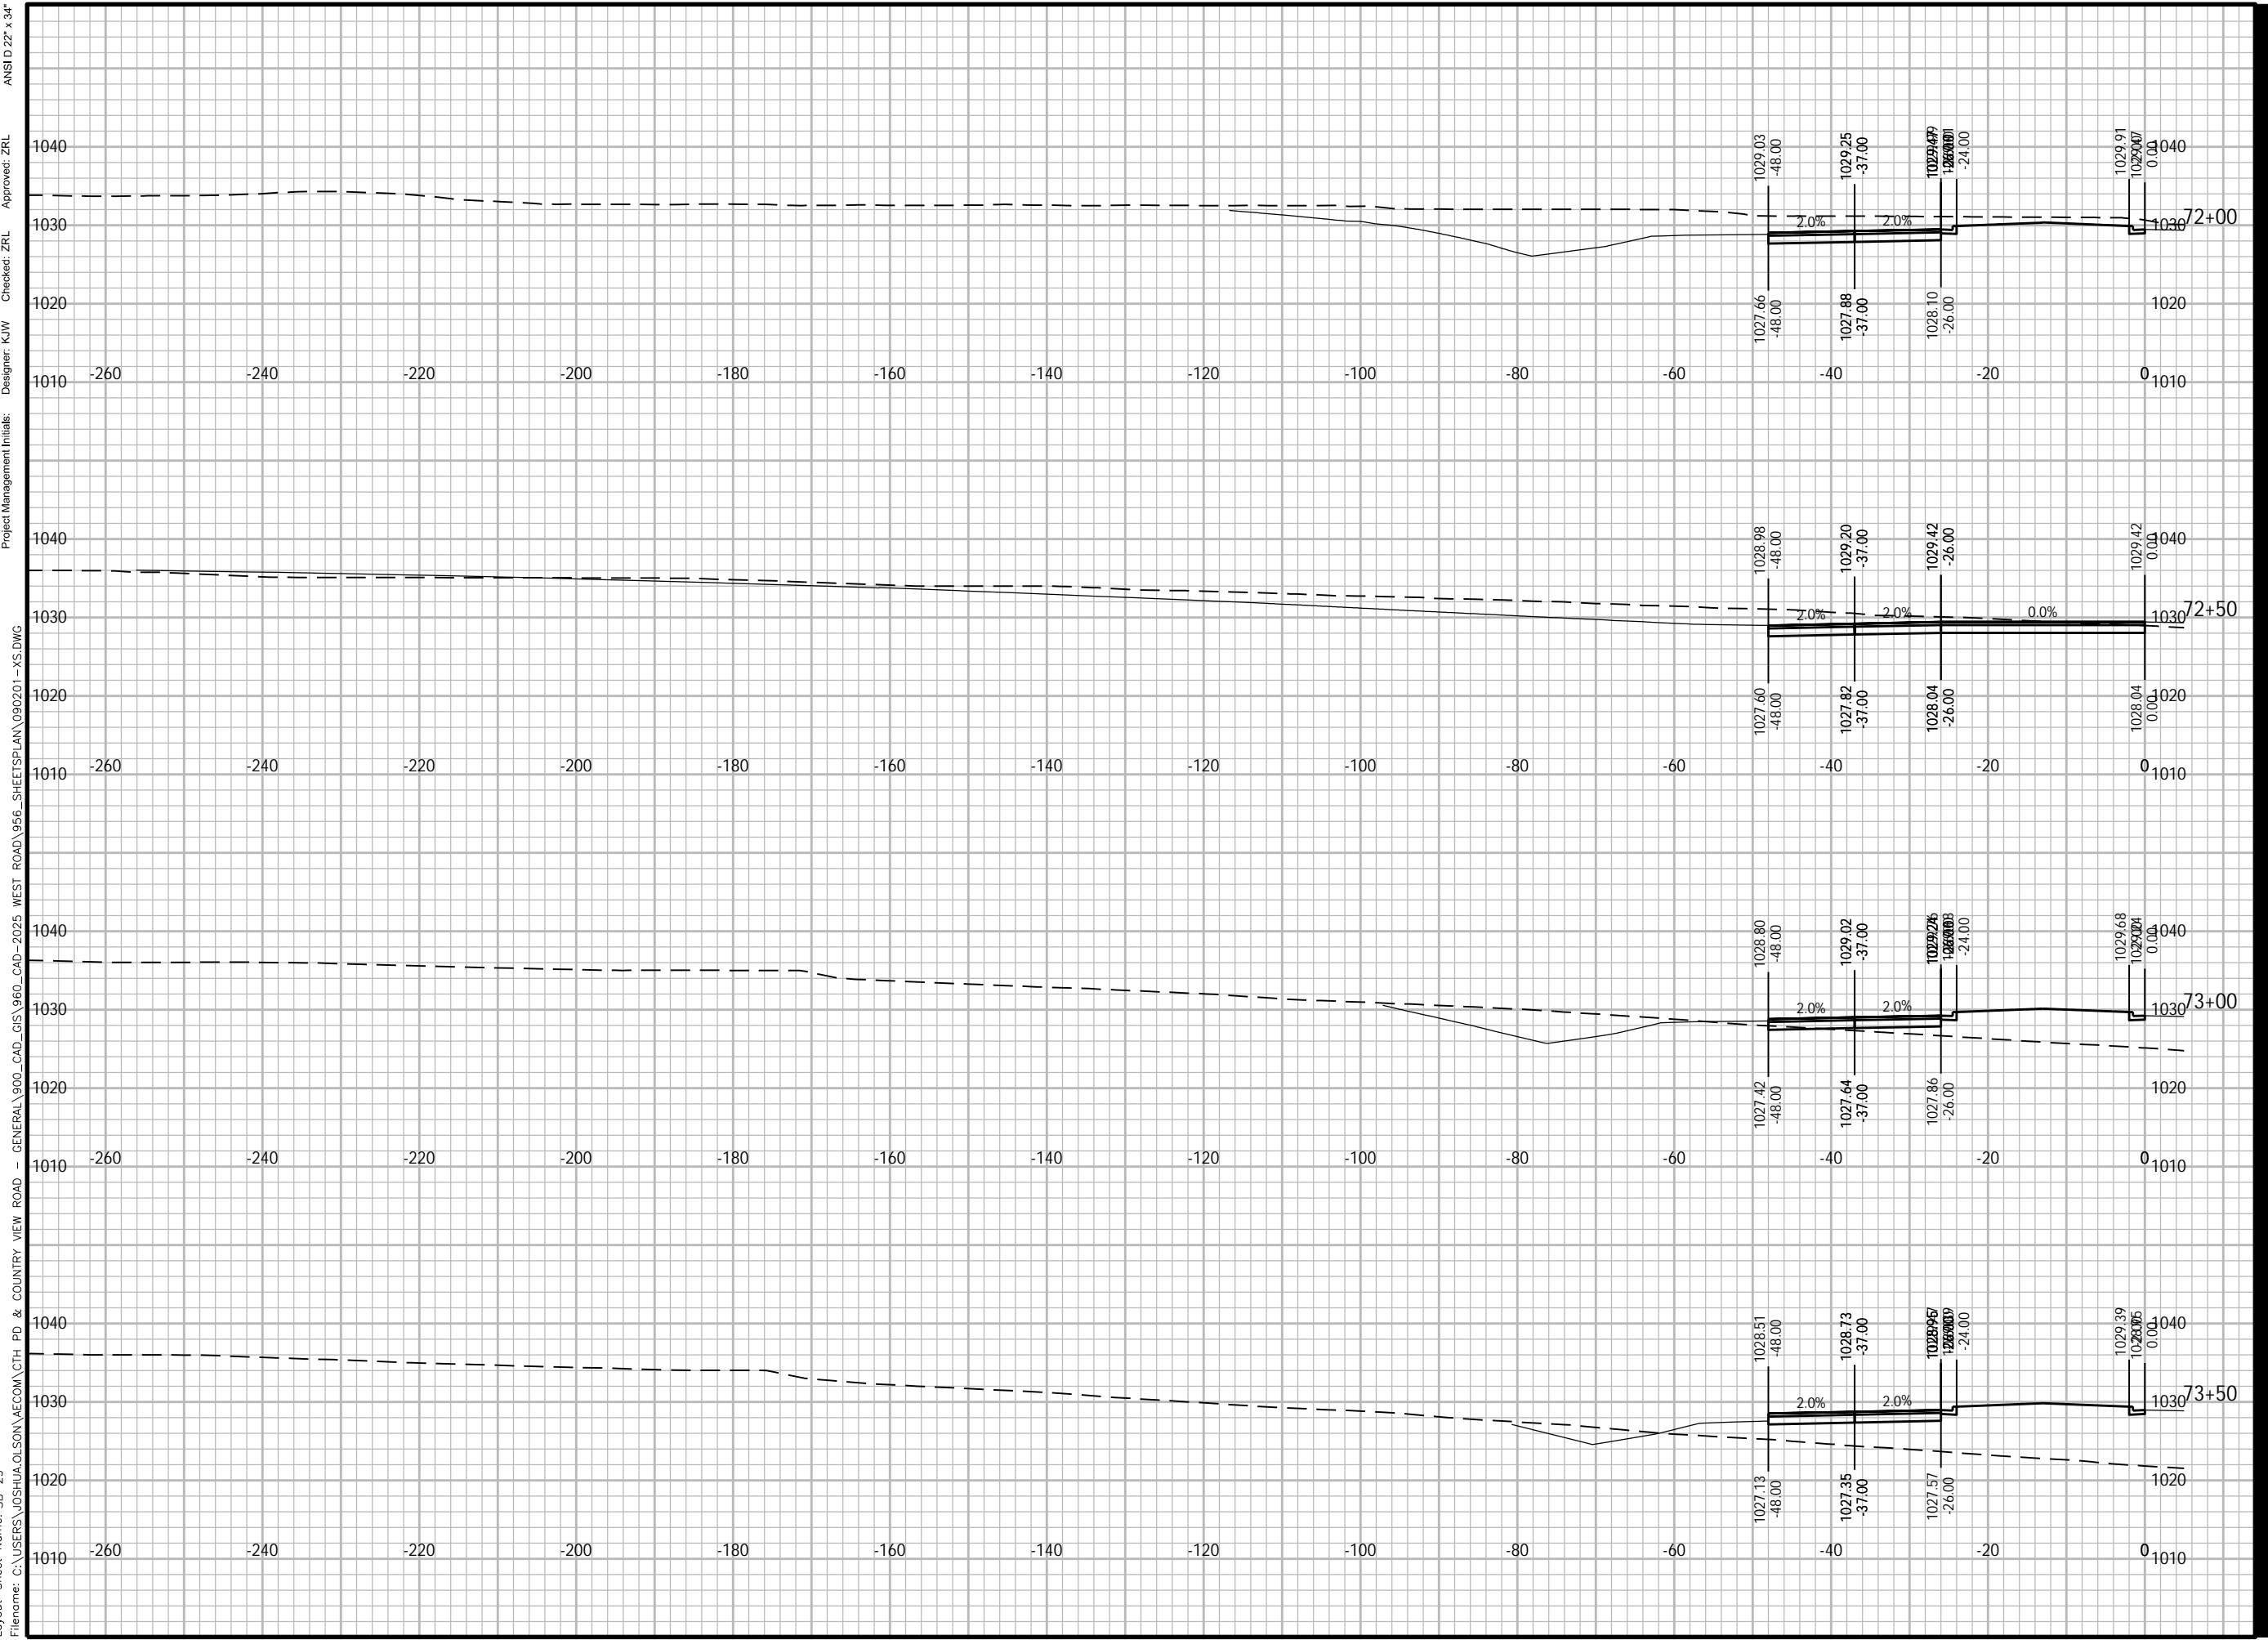

ANSI D 22' x 34' Approved: ZRL Checked: ZRL Designer: K/W Project Management Initials: -XS.DWG

Plotted By: joshua.olson
Plot File Date Created: Feb/14/2024 1:55 PM
Layout-Sheet Name: SB-29
Filename: C:\USERS\JOSHUA.OLSON\AECOM\CTH PD & COUNTRY VIEW ROAD - GENERAL\900_CAD_GIS\960_CAD-2025_WEST ROAD\956_SHEETS\PLAN\090201-XS.DWG



PROJECT

WEST ROAD

CTH G TO COUNTRY VIEW ROAD
20XX-XXX
VERONA, WISCONSIN

CLIENT

CITY OF VERONA

111 LINCOLN STREET
VERONA, WISCONSIN 53593
608-845-6495 tel
www.ci.verona.wi.us

CONSULTANT

AECOM
1350 DEMING WAY SUITE 100
MIDDLETON, WI 53562
608-836-9800 tel
608-836-9767 fax
www.aecom.com

SUB-CONSULTANTS

REGISTRATION

ISSUE/REVISION

I	DATE	DESCRIPTION
I		ORIGINAL
W/R		DESCRIPTION

KEY PLAN


PROJECT NUMBER

2023-XXX

SHEET TITLE

SHEET NUMBER

XS-SB-30

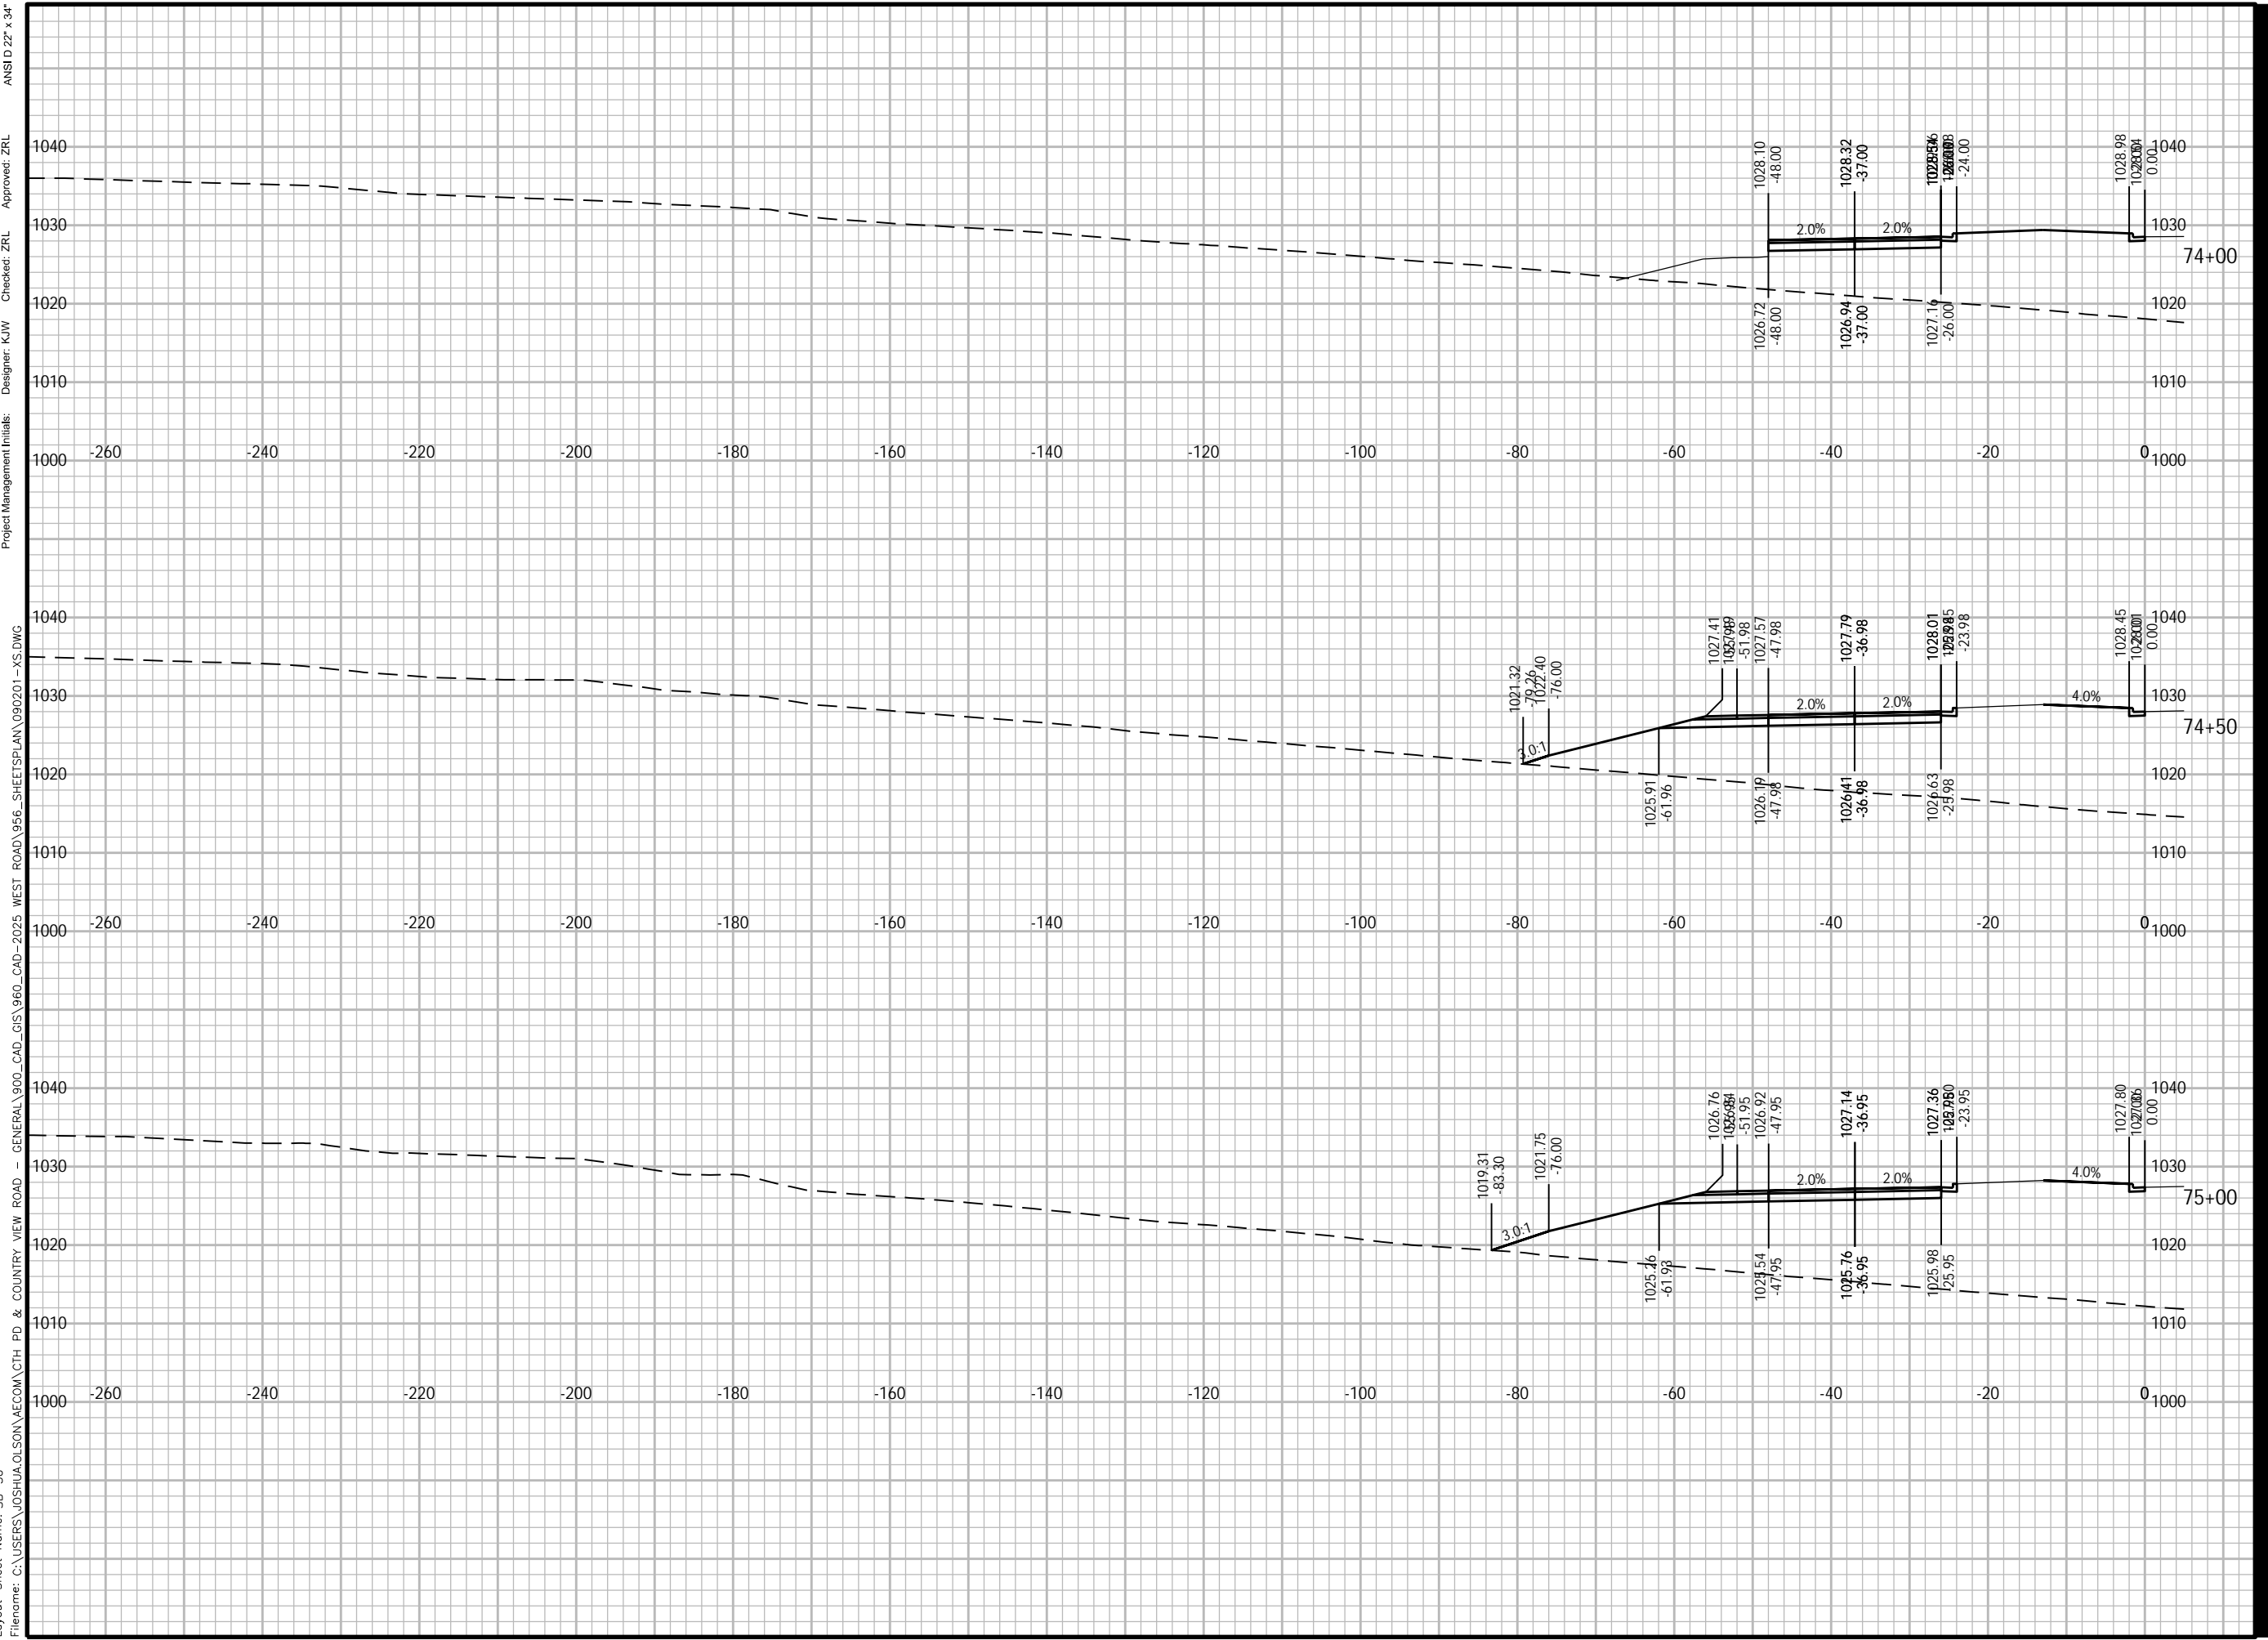

Plotted By: joshua.olson
 Plot File Date Created: Feb/14/2024 1:55 PM
 Layout-Sheet Name: SB-30
 Filename: C:\USERS\JOSHUA.OLSON\AECOM\CTH PD & COUNTRY VIEW ROAD - GENERAL\900_CAD_GIS\960_CAD-2025 WEST ROAD\956_SHEETS\PLAN\090201-XS.DWG

ANSI D 22" x 34"
 Approved: ZRL
 Checked: ZRL
 Designer: K/W
 Project Management Initials:



PROJECT

WEST ROAD

CTH G TO COUNTRY VIEW ROAD
20XX-XXX
VERONA, WISCONSIN

CLIENT

CITY OF VERONA

111 LINCOLN STREET
VERONA, WISCONSIN 53593
608-845-6495 tel
www.ci.verona.wi.us

CONSULTANT

AECOM
1350 DEMING WAY SUITE 100
MIDDLETON, WI 53562
608-836-9800 tel
608-836-9767 fax
www.aecom.com

SUB-CONSULTANTS

REGISTRATION

ISSUE/REVISION

I	DATE	DESCRIPTION
I		ORIGINAL
W/R		DESCRIPTION

KEY PLAN


PROJECT NUMBER

2023-XXX

SHEET TITLE

SHEET NUMBER

XS-SB-31

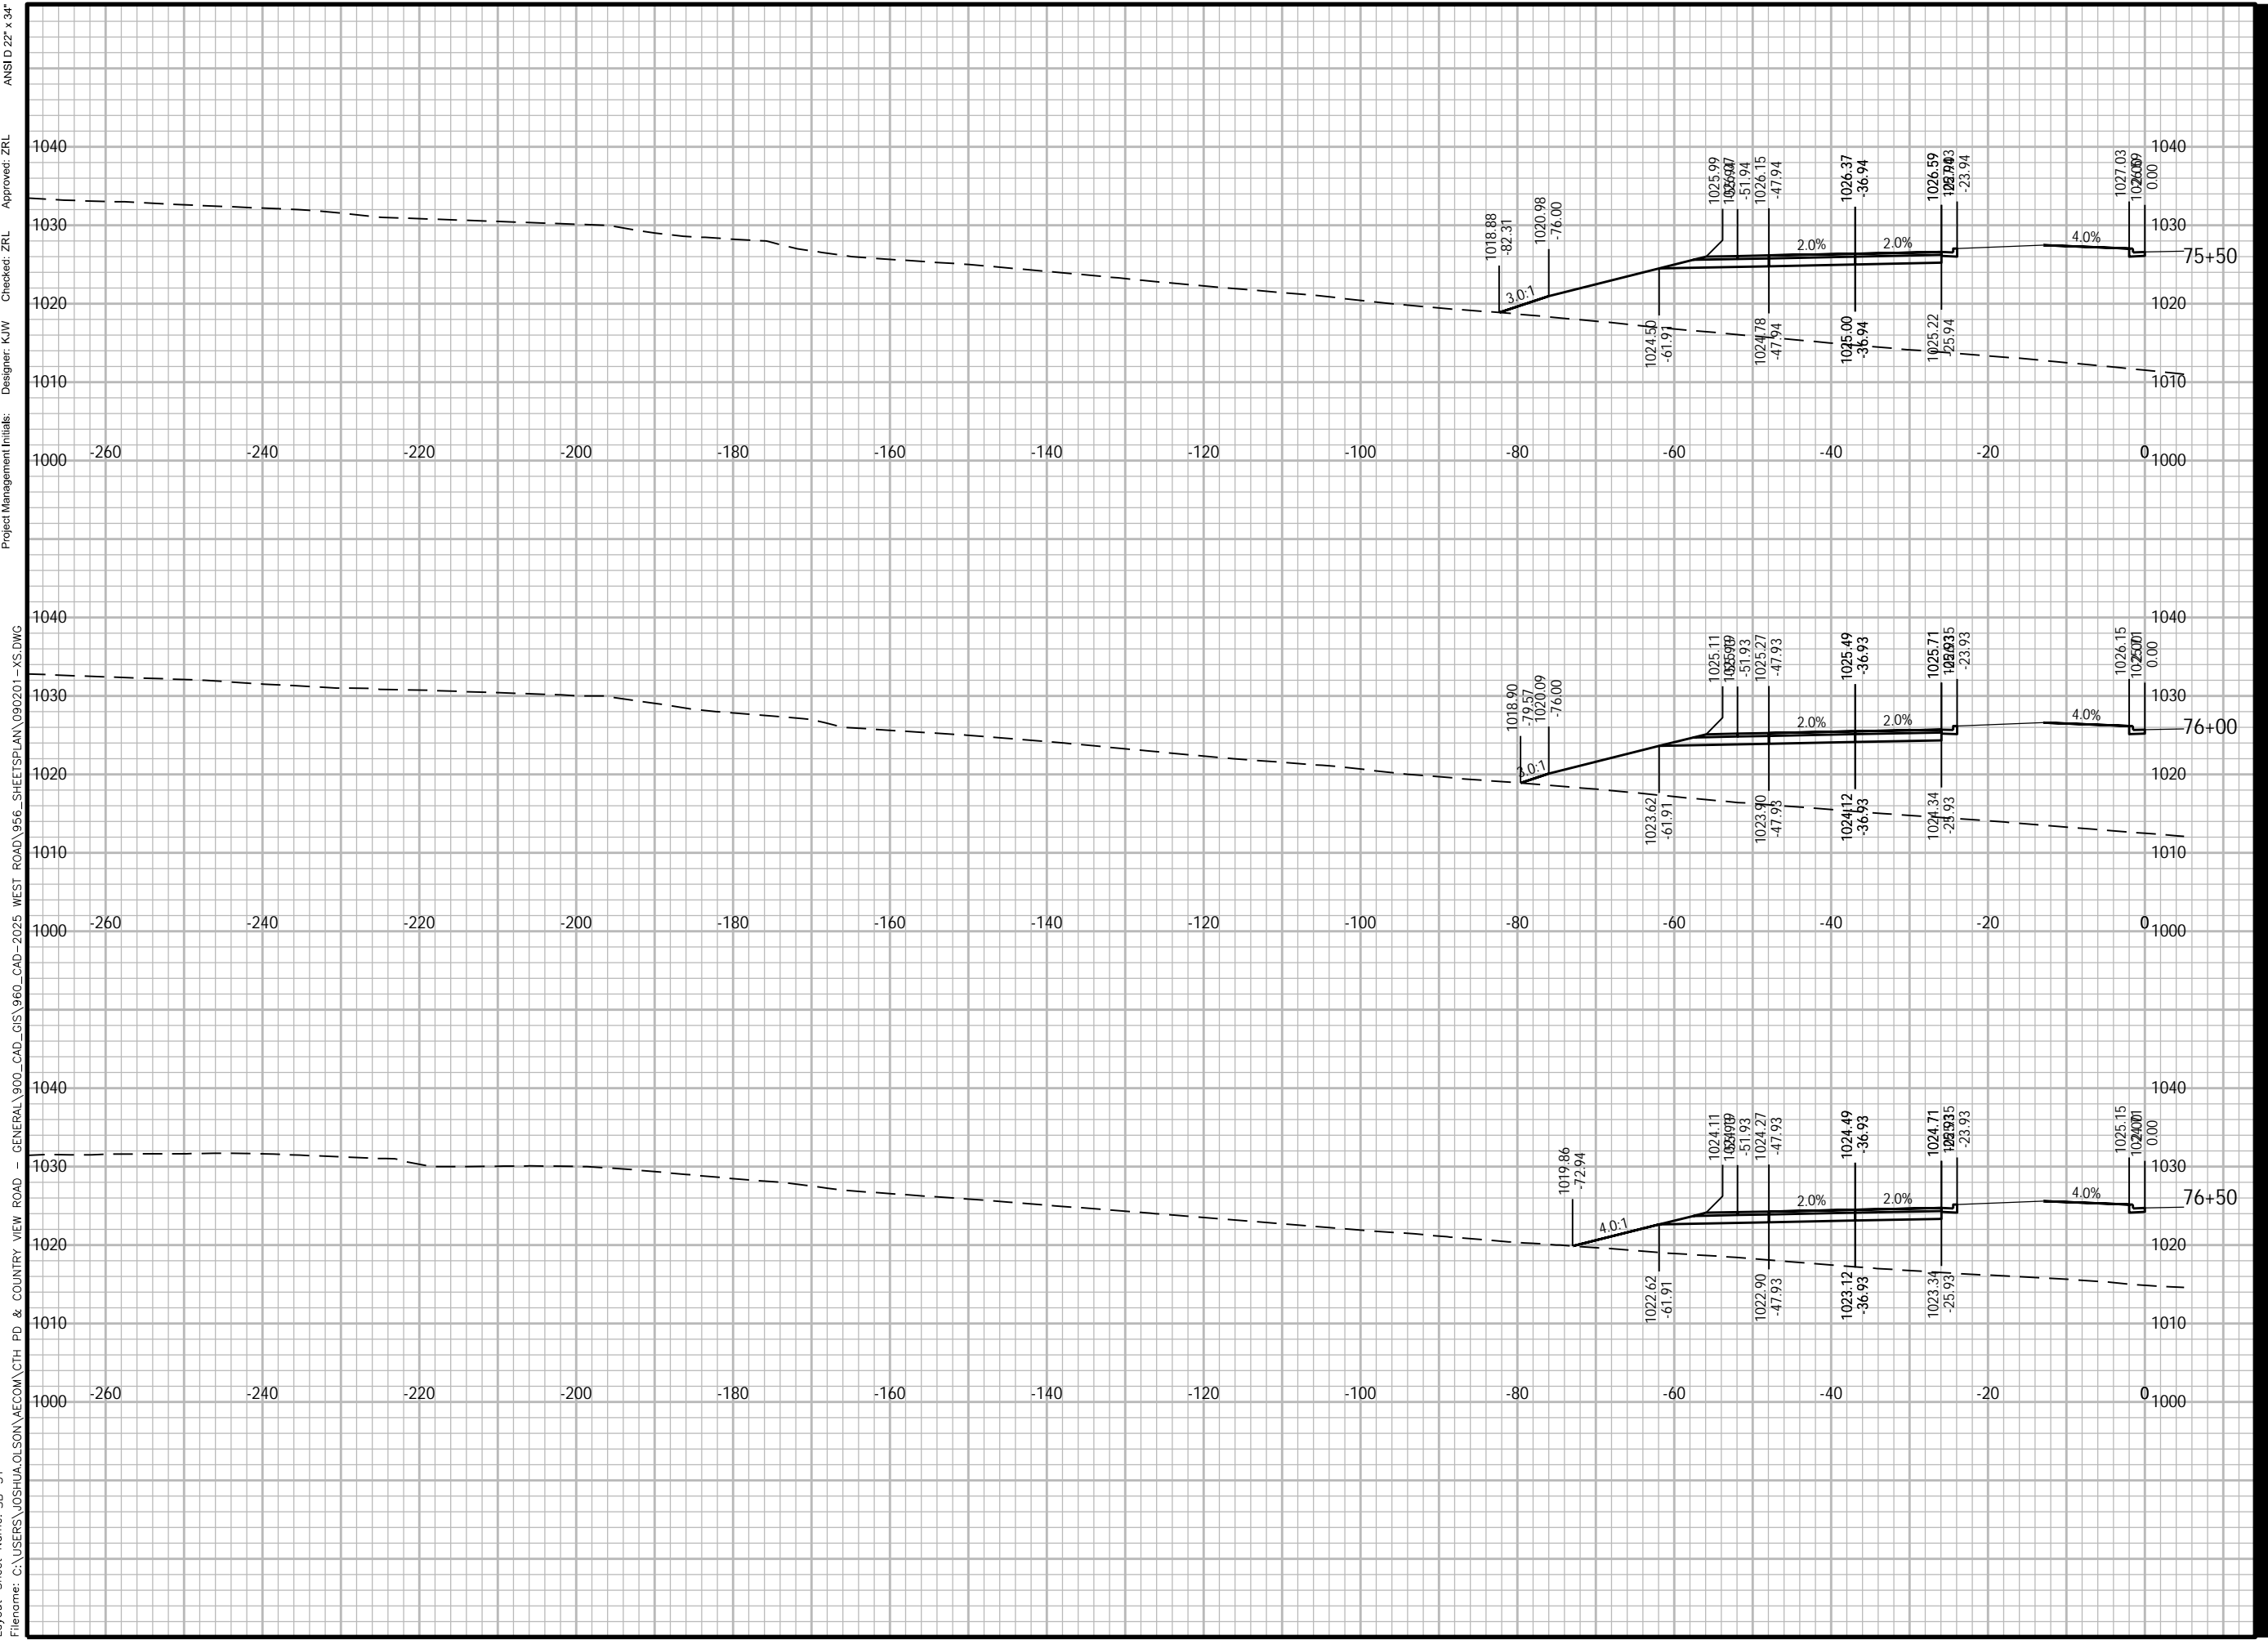

Plotted By: joshua.olson
 Plot File Date Created: Feb/14/2024 1:55 PM
 Layout-Sheet Name: SB-31
 Filename: C:\USERS\JOSHUA.OLSON\AECOM\CTH PD & COUNTRY VIEW ROAD - GENERAL\900_CAD_GIS\960_CAD-2025 WEST ROAD\956_SHEET\PLAN\090201-XS.DWG
 Project Management Initials:
 Designer: K/W
 Checked: ZRL
 Approved: ZRL
 ANS I D 22' x 34'



PROJECT

WEST ROAD

CTH G TO COUNTRY VIEW ROAD
20XX-XXX
VERONA, WISCONSIN

CLIENT

CITY OF VERONA

111 LINCOLN STREET
VERONA, WISCONSIN 53593
608-845-6495 tel
www.ci.verona.wi.us

CONSULTANT

AECOM
1350 DEMING WAY SUITE 100
MIDDLETON, WI 53562
608-836-9800 tel
608-836-9767 fax
www.aecom.com

SUB-CONSULTANTS

REGISTRATION

ISSUE/REVISION

I	DATE	DESCRIPTION
I		ORIGINAL
W/R		

KEY PLAN

PROJECT NUMBER


2023-XXX

SHEET TITLE

SHEET NUMBER

XS-SB-32

ANS I D 22" x 34" Approved: ZRL Checked: ZRL Designer: K/W Project Management Initials: -XS.DWG
 Plotted By: joshua.olson Plot File Date Created: Feb/14/2024 1:55 PM Layout-Sheet Name: SB-32 Filename: C:\USERS\JOSHUA.OLSON\AECOM\CTH PD & COUNTRY VIEW ROAD - GENERAL\900_CAD_GIS\960_CAD-2025 WEST ROAD\956_SHEETS\PLAN\090201 - XS.DWG

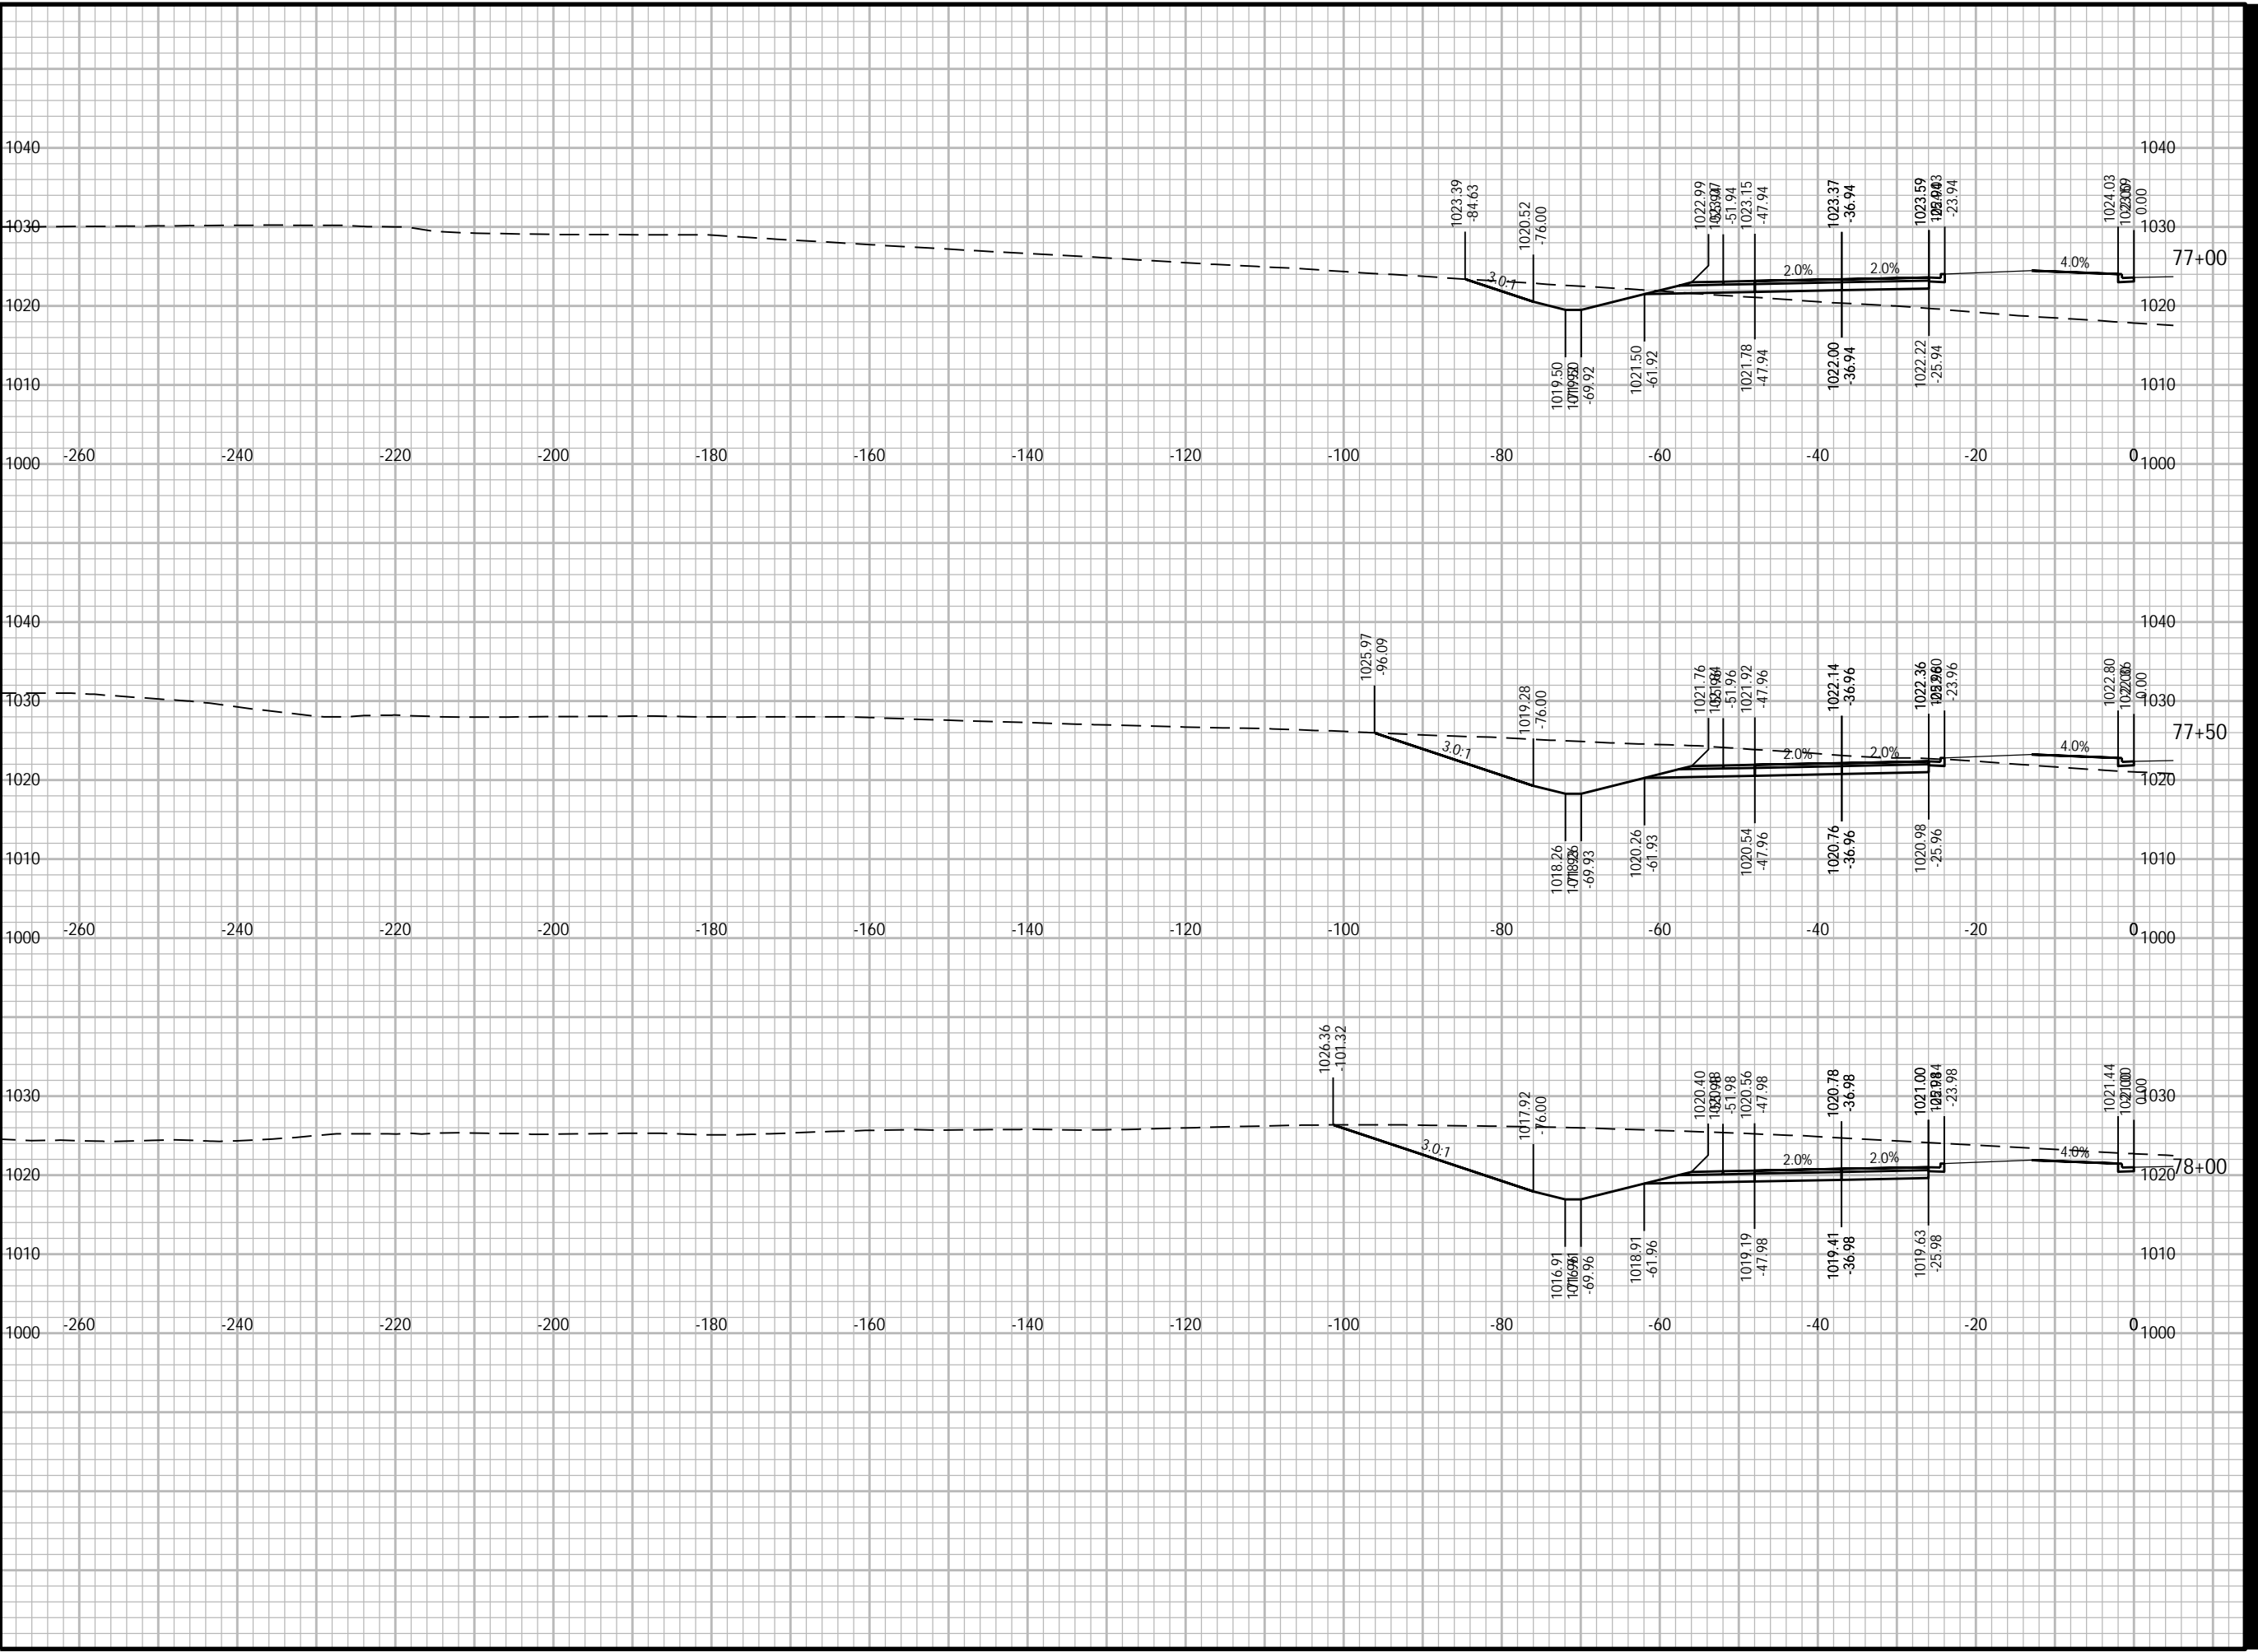



PROJECT

WEST ROAD

CTH G TO COUNTRY VIEW ROAD
20XX-XXX
VERONA, WISCONSIN

CLIENT

CITY OF VERONA

111 LINCOLN STREET
VERONA, WISCONSIN 53593
608-845-6495 tel
www.ci.verona.wi.us

CONSULTANT

AECOM
1350 DEMING WAY SUITE 100
MIDDLETON, WI 53562
608-836-9800 tel
608-836-9767 fax
www.aecom.com

SUB-CONSULTANTS

REGISTRATION

ISSUE/REVISION

I	DATE	DESCRIPTION
1		ORIGINAL

KEY PLAN


PROJECT NUMBER

2023-XXX

SHEET TITLE

SHEET NUMBER

XS-SB-33

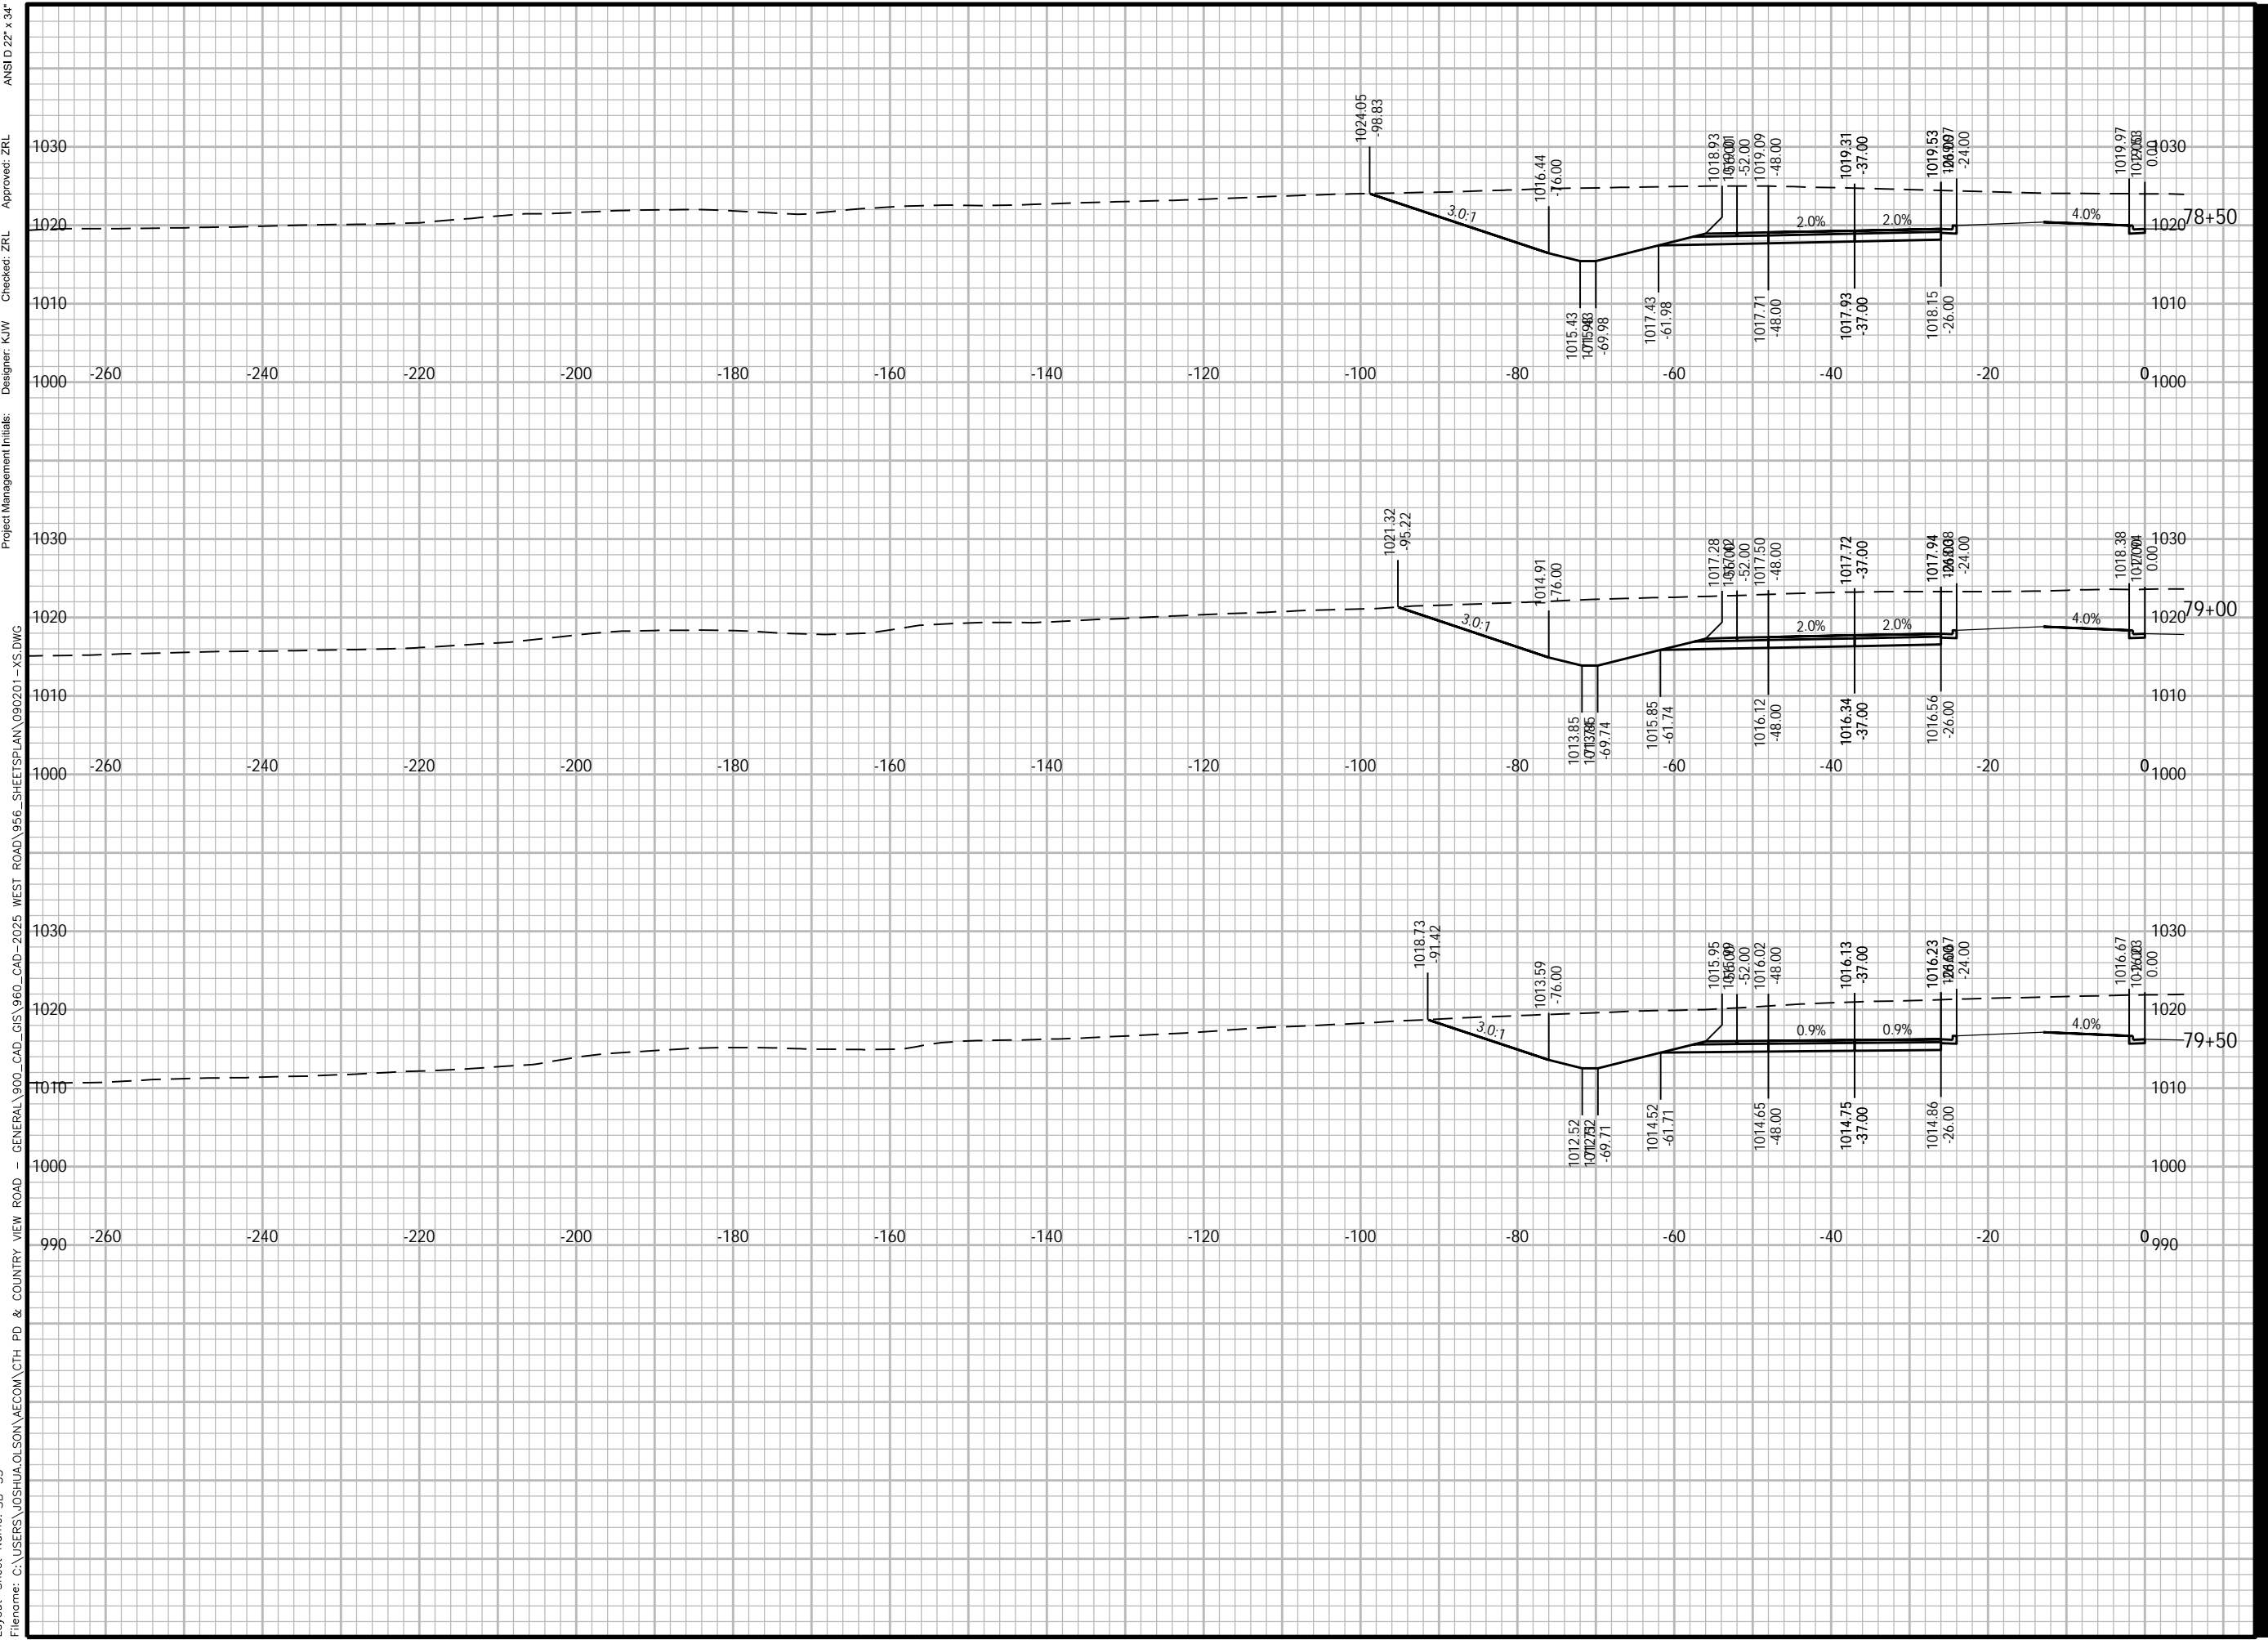

Plotted By: joshua.olson
 Plot File Date Created: Feb/14/2024 1:55 PM
 Layout-Sheet Name: SB-33
 Filename: C:\USERS\JOSHUA.OLSON\AECOM\CTH PD & COUNTRY VIEW ROAD - GENERAL\900_CAD_GIS\960_CAD-2025_WEST ROAD\956_SHEET\PLAN\090201-YS.DWG
 Project Management Initials:
 Designer: K/W
 Checker: Z/L
 Approved: Z/L
 ANS I D 22" x 34"



PROJECT

WEST ROAD

CTH G TO COUNTRY VIEW ROAD
20XX-XXX
VERONA, WISCONSIN

CLIENT

CITY OF VERONA

111 LINCOLN STREET
VERONA, WISCONSIN 53593
608-845-6495 tel
www.ci.verona.wi.us

CONSULTANT

AECOM
1350 DEMING WAY SUITE 100
MIDDLETON, WI 53562
608-836-9800 tel
608-836-9767 fax
www.aecom.com

SUB-CONSULTANTS

REGISTRATION

ISSUE/REVISION

I	DATE	DESCRIPTION
1		ORIGINAL
W/R		

KEY PLAN

PROJECT NUMBER

2023-XXX

SHEET TITLE

SHEET NUMBER

XS-SB-34

ANSI D 22" x 34"

Approved: ZRL

Checked: ZRL

Designer: K/W

Project Management Initials:

1030

1020

1010

1000

990

980


1020

1010

1000

990

980

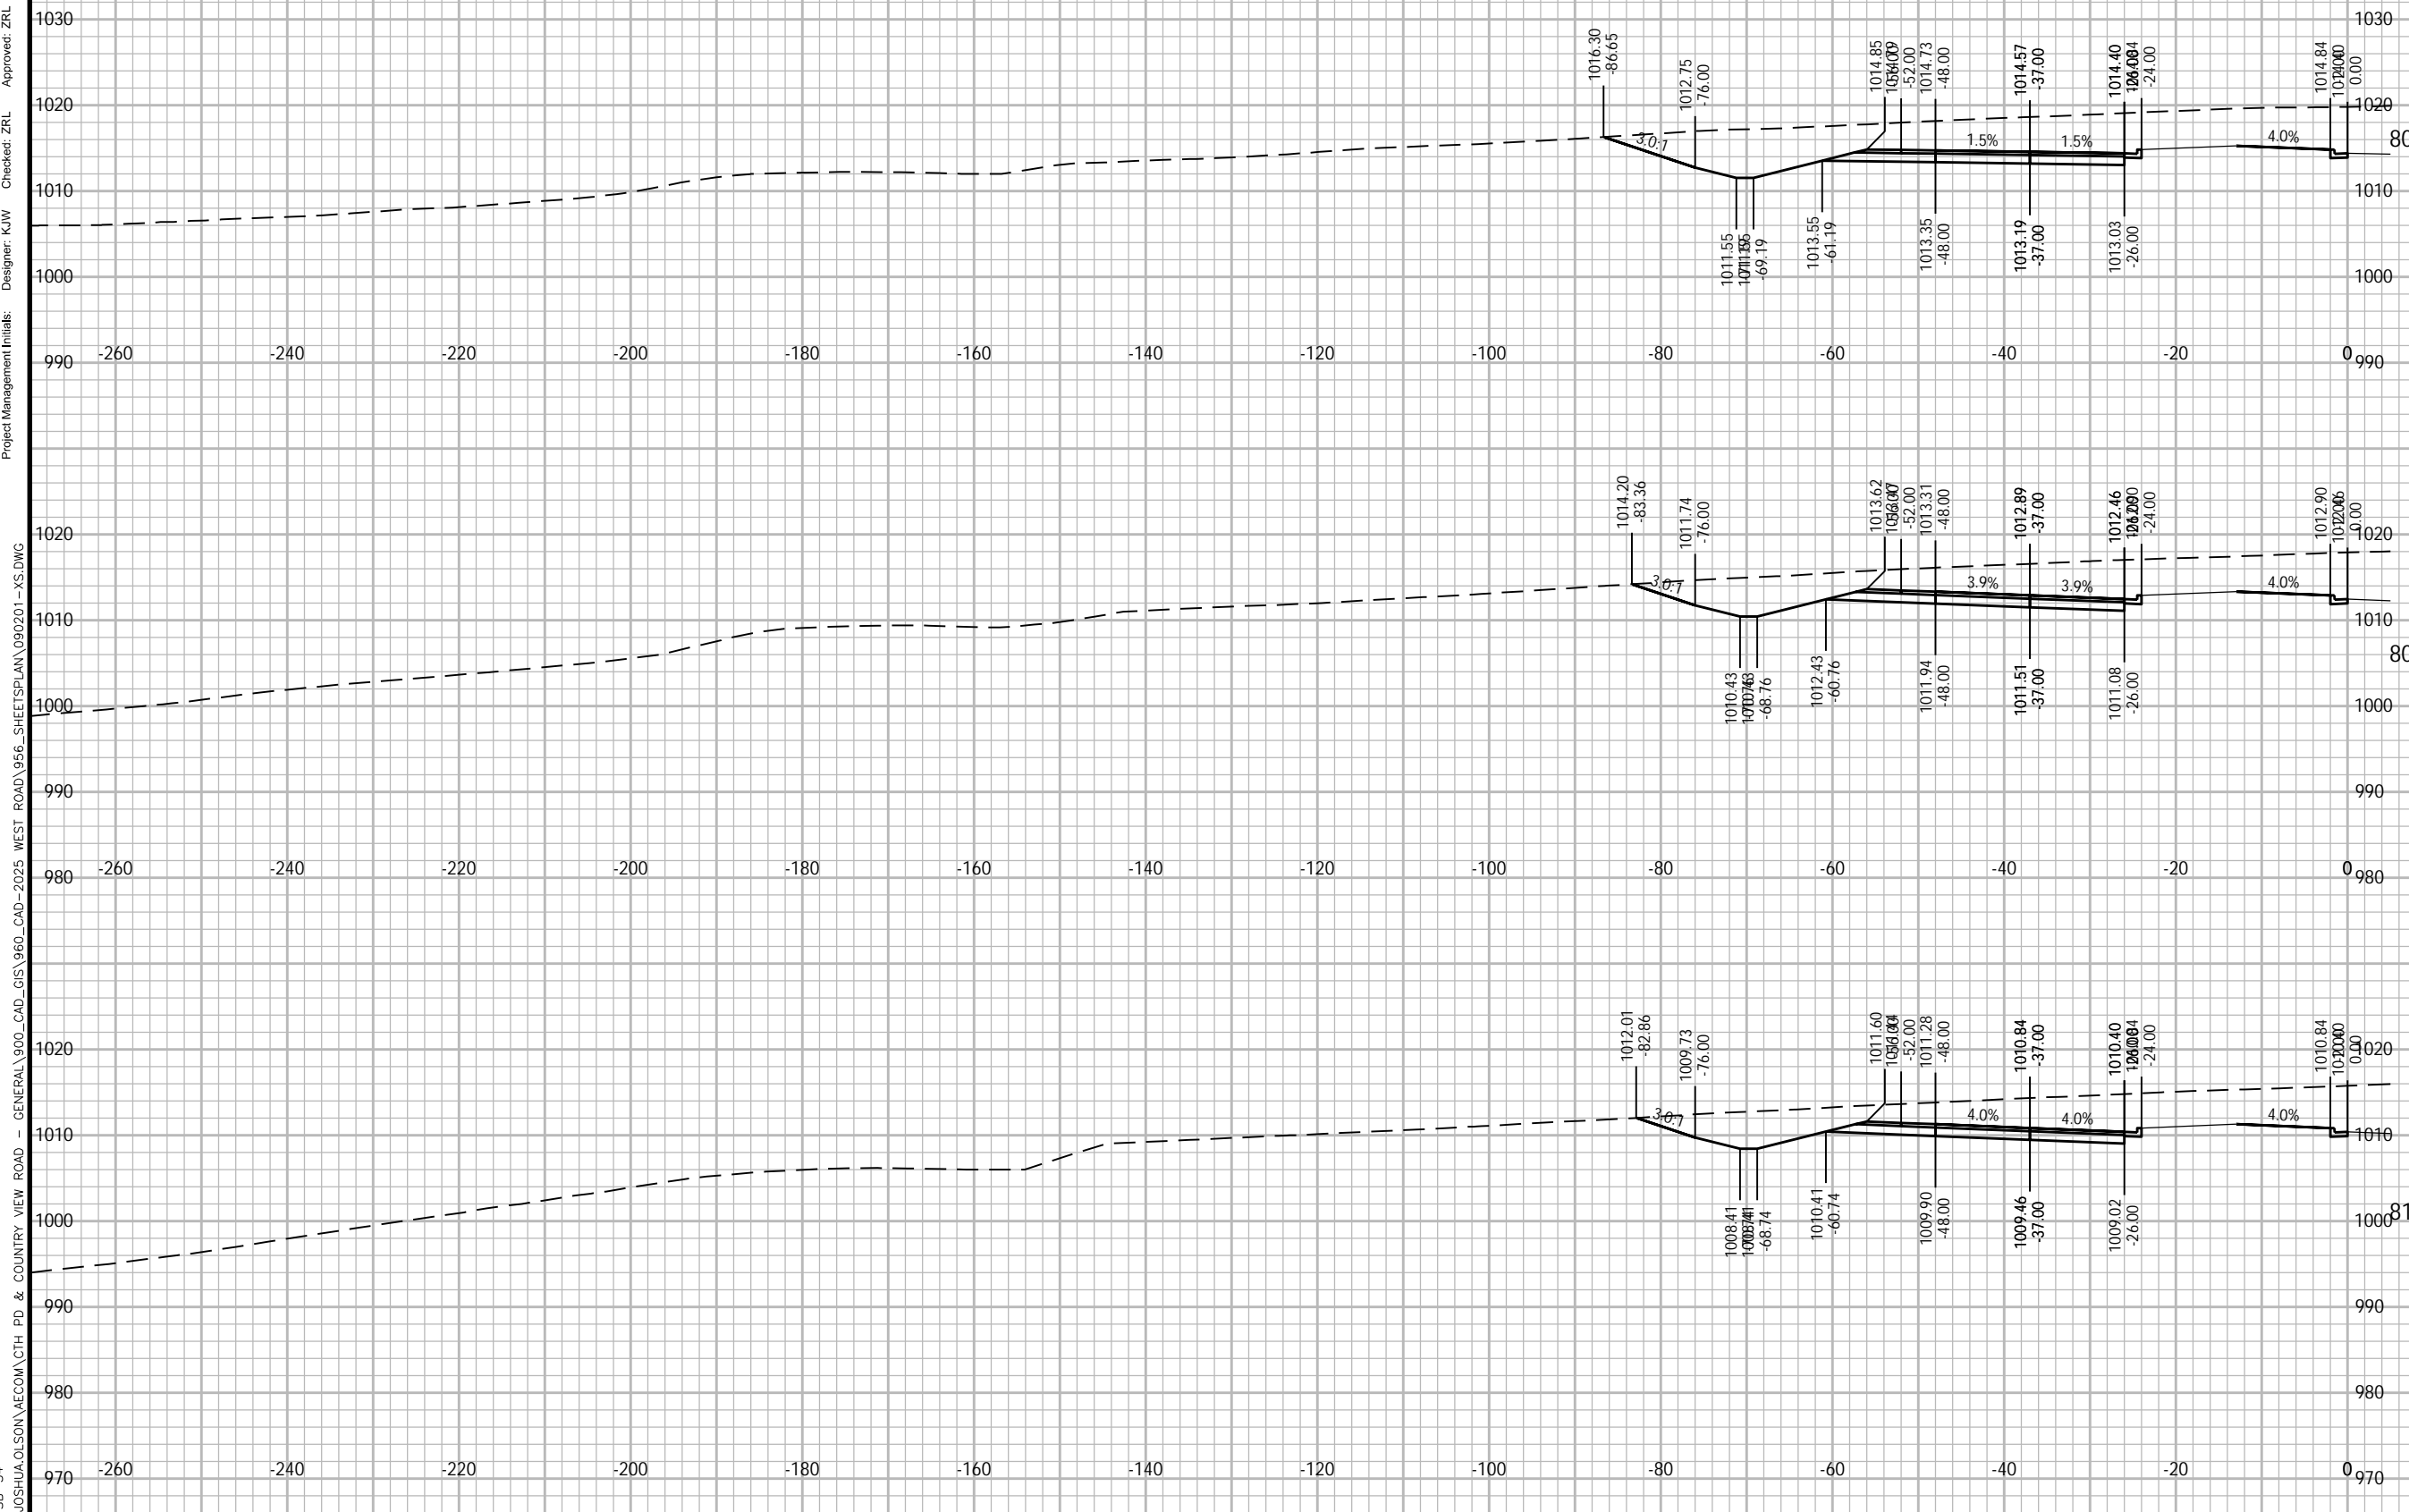

Plotted By: joshua.olson
Plot File Date Created: Feb/14/2024 1:56 PM
Layout-Sheet Name: SB-34
Filename: C:\USERS\JOSHUA.OLSON\AECOM\CTH PD & COUNTRY VIEW ROAD - GENERAL\900_CAD_GIS\960_CAD-2025_WEST ROAD\956_SHEETS\PLAN\090201-XS.DWG



PROJECT

WEST ROAD

CTH G TO COUNTRY VIEW ROAD
20XX-XXX
VERONA, WISCONSIN

CLIENT

CITY OF VERONA

111 LINCOLN STREET
VERONA, WISCONSIN 53593
608-845-6495 tel
www.ci.verona.wi.us

CONSULTANT

AECOM
1350 DEMING WAY SUITE 100
MIDDLETON, WI 53562
608-836-9800 tel
608-836-9767 fax
www.aecom.com

SUB-CONSULTANTS

REGISTRATION

ISSUE/REVISION

I	DATE	DESCRIPTION

KEY PLAN


PROJECT NUMBER

2023-XXX

SHEET TITLE

SHEET NUMBER

XS-SB-36

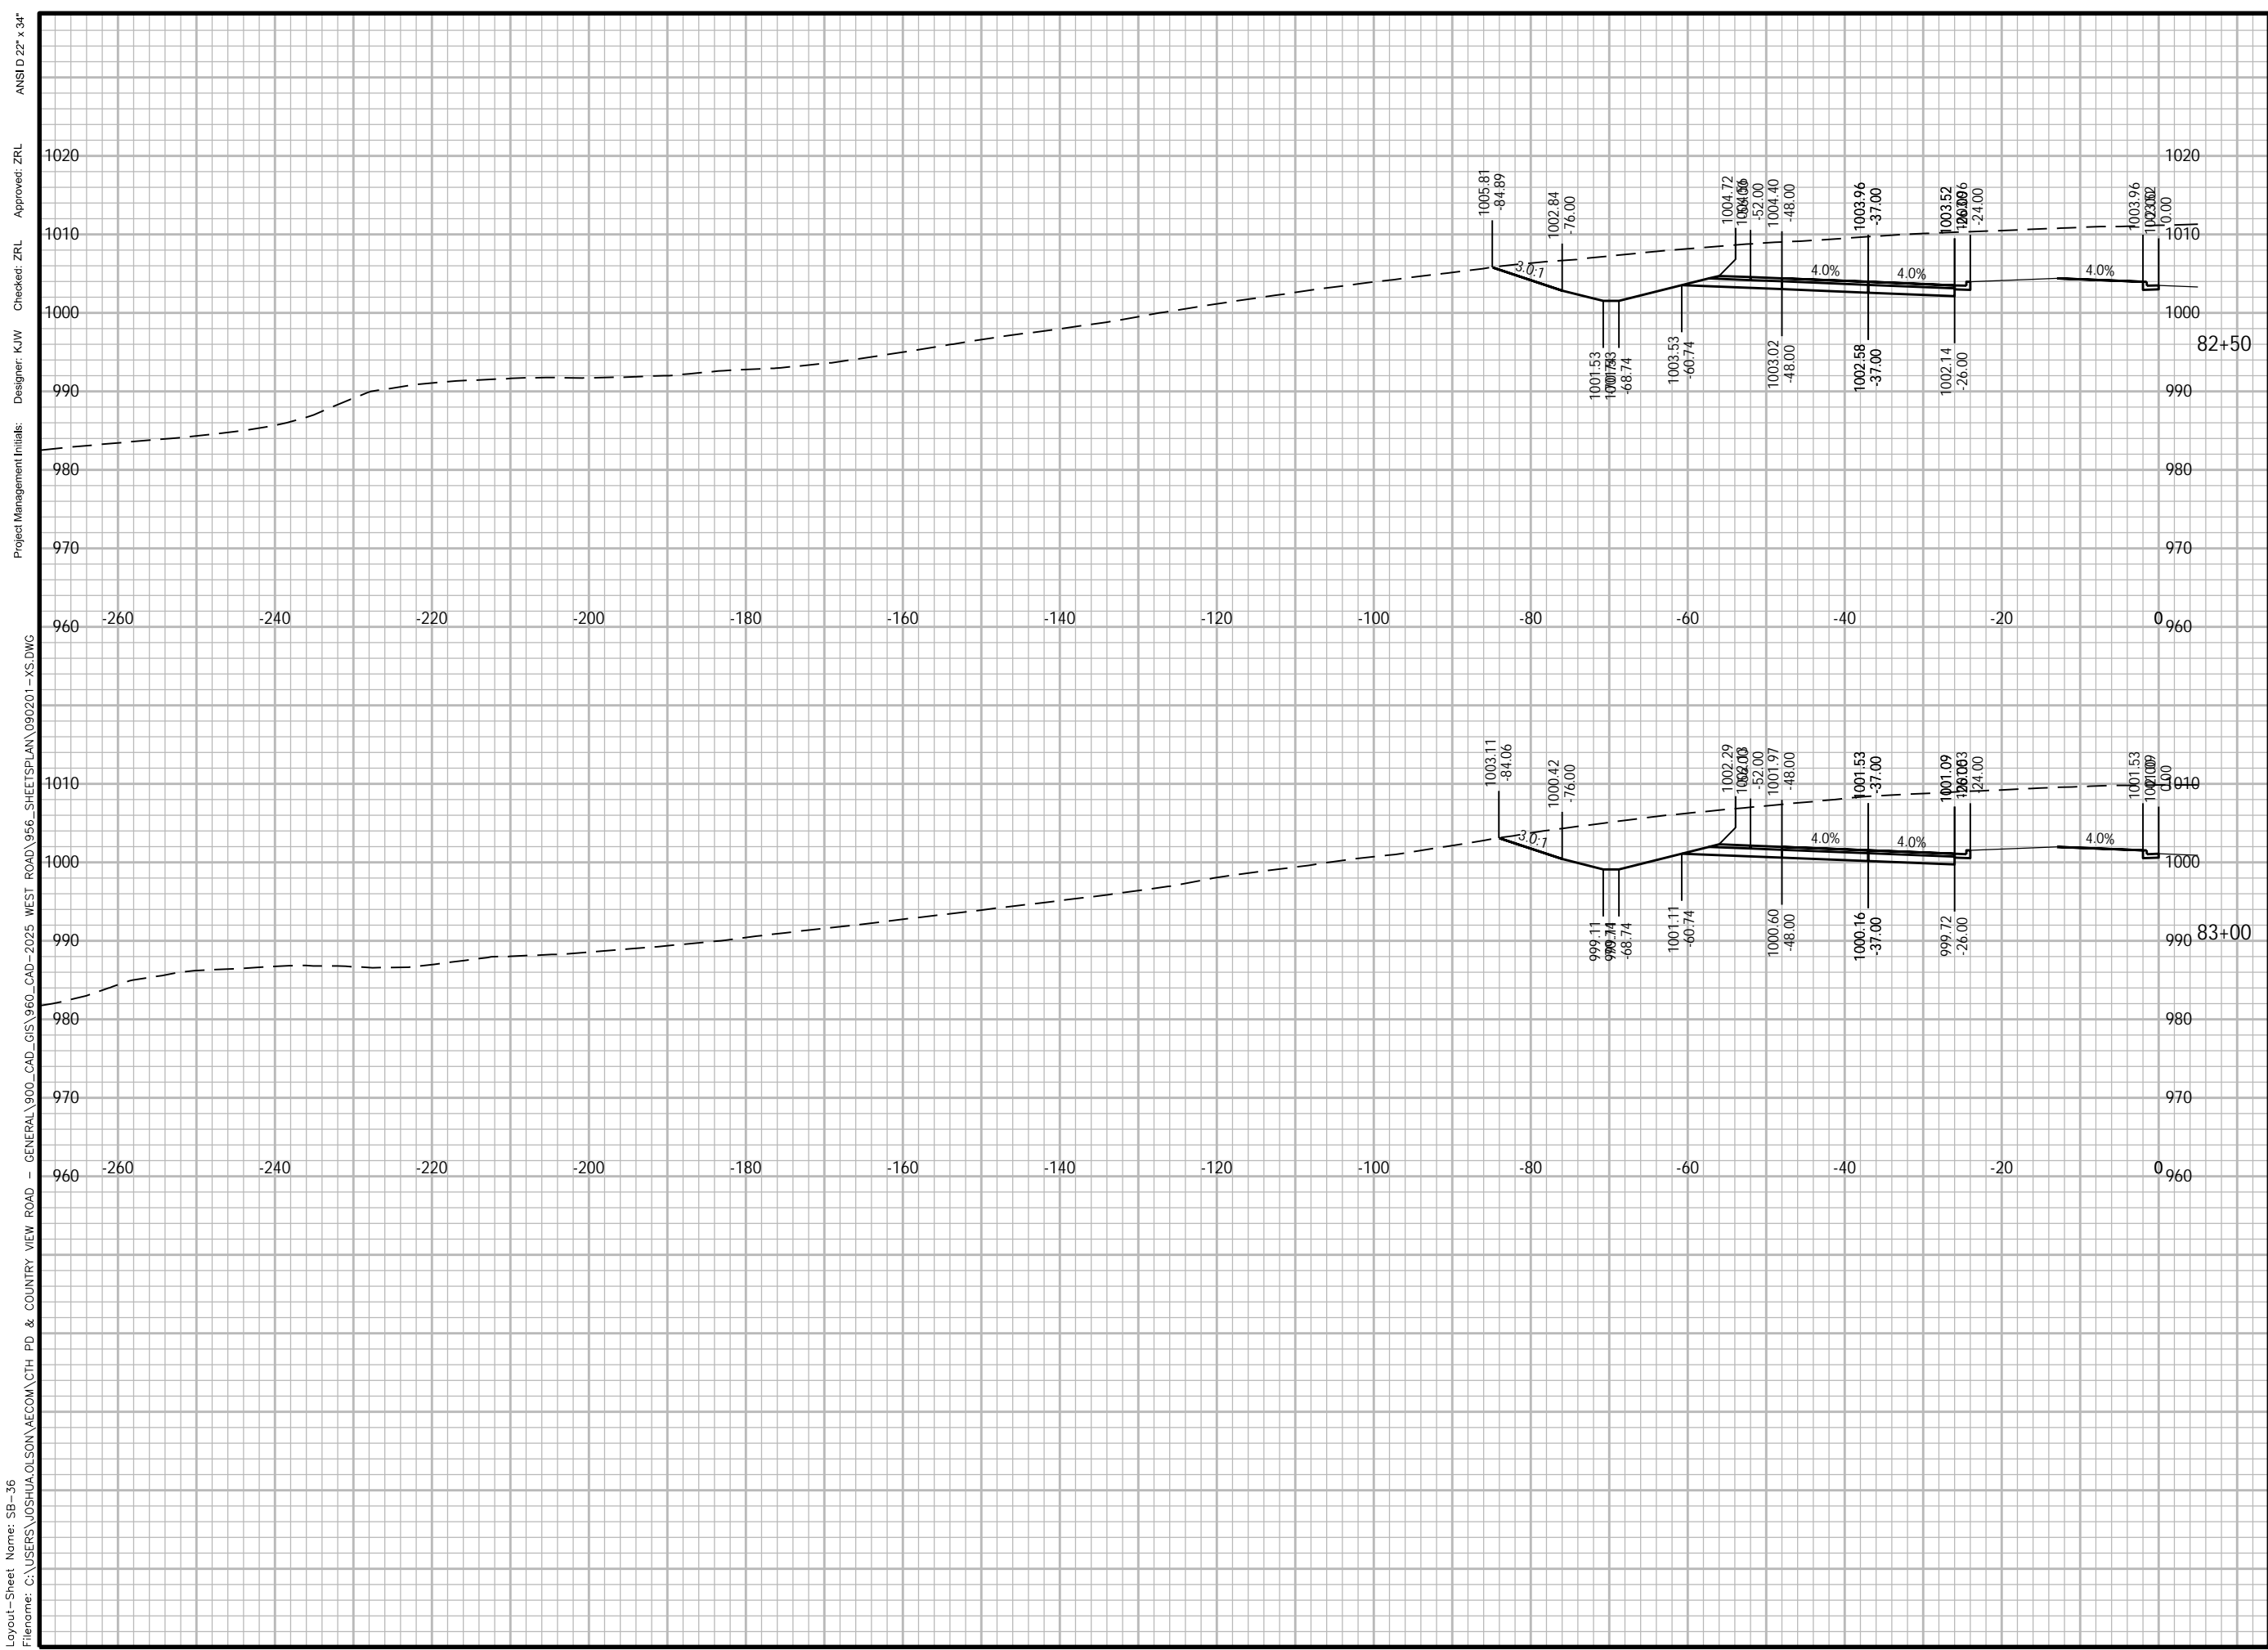

Plotted By: joshua.olson
 Plot File Date Created: Feb/14/2024 1:56 PM
 Layout-Sheet Name: SB-36
 Filename: C:\USERS\JOSHUA.OLSON\AECOM\CTH PD & COUNTRY VIEW ROAD - GENERAL\900_CAD_GIS\960_CAD-2025 WEST ROAD\956_SHEET\PLAN\090201-YS.DWG

ANSI D 22' x 34'
 Approved: ZRL
 Checked: ZRL
 Designer: K/W
 Project Management Initials:



PROJECT

WEST ROAD

CTH G TO COUNTRY VIEW ROAD
20XX-XXX
VERONA, WISCONSIN

CLIENT

CITY OF VERONA

111 LINCOLN STREET
VERONA, WISCONSIN 53593
608-845-6495 tel
www.ci.verona.wi.us

CONSULTANT

AECOM
1350 DEMING WAY SUITE 100
MIDDLETON, WI 53562
608-836-9800 tel
608-836-9767 fax
www.aecom.com

SUB-CONSULTANTS

REGISTRATION

ISSUE/REVISION

I	DATE	DESCRIPTION
1		ORIGINAL
1/R		DESCRIPTION

KEY PLAN

PROJECT NUMBER


2023-XXX

SHEET TITLE

SHEET NUMBER

XS-SB-37

ANSI D 22" x 34" Approved: ZRL Checked: ZRL Designer: K/W Project Management Initials: -XS.DWG

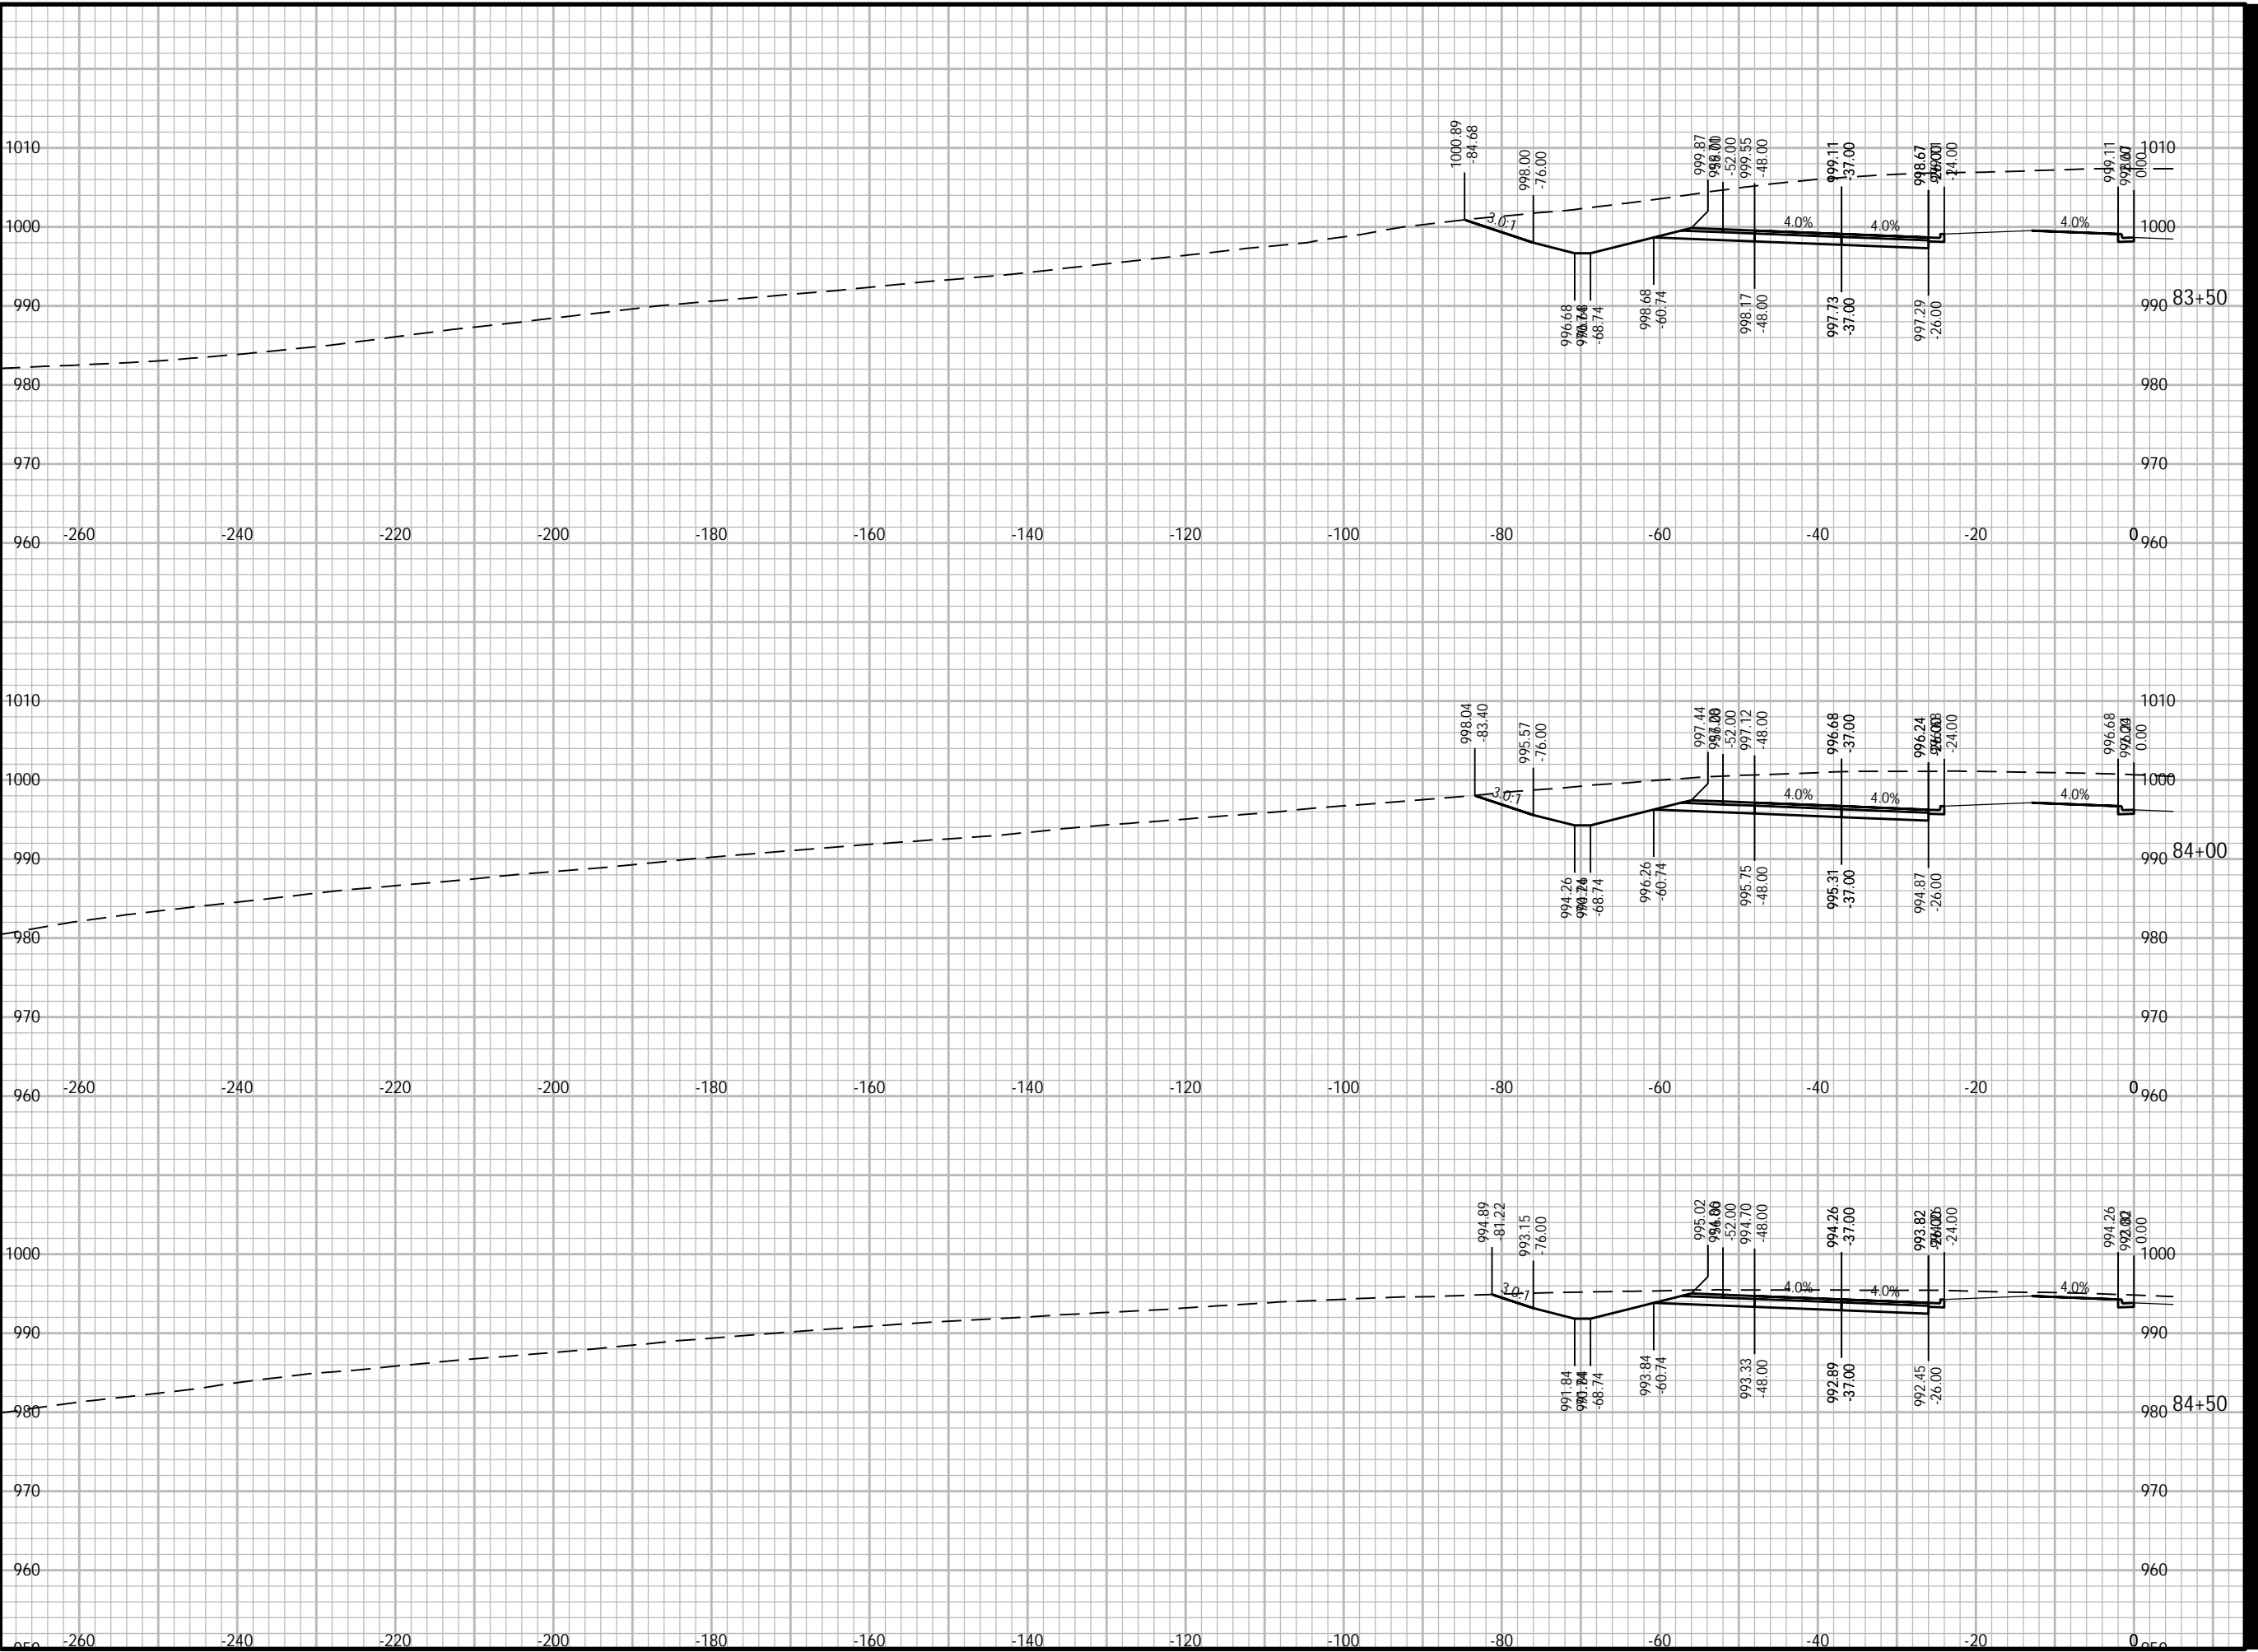

Plotted By: joshua.olson
Plot File Date Created: Feb/14/2024 1:56 PM
Layout-Sheet Name: SB-37
Filename: C:\USERS\JOSHUA.OLSON\AECOM\CTH PD & COUNTRY VIEW ROAD - GENERAL\900_CAD_GIS\960_CAD-2025 WEST ROAD\956_SHEETS\PLAN\090201-XS.DWG



PROJECT

WEST ROAD

CTH G TO COUNTRY VIEW ROAD
20XX-XXX
VERONA, WISCONSIN

CLIENT

CITY OF VERONA

111 LINCOLN STREET
VERONA, WISCONSIN 53593
608-845-6495 tel
www.ci.verona.wi.us

CONSULTANT

AECOM
1350 DEMING WAY SUITE 100
MIDDLETON, WI 53562
608-836-9800 tel
608-836-9767 fax
www.aecom.com

SUB-CONSULTANTS

REGISTRATION

ISSUE/REVISION

I	DATE	DESCRIPTION
1		ORIGINAL

KEY PLAN


PROJECT NUMBER

2023-XXX

SHEET TITLE

SHEET NUMBER

XS-SB-38

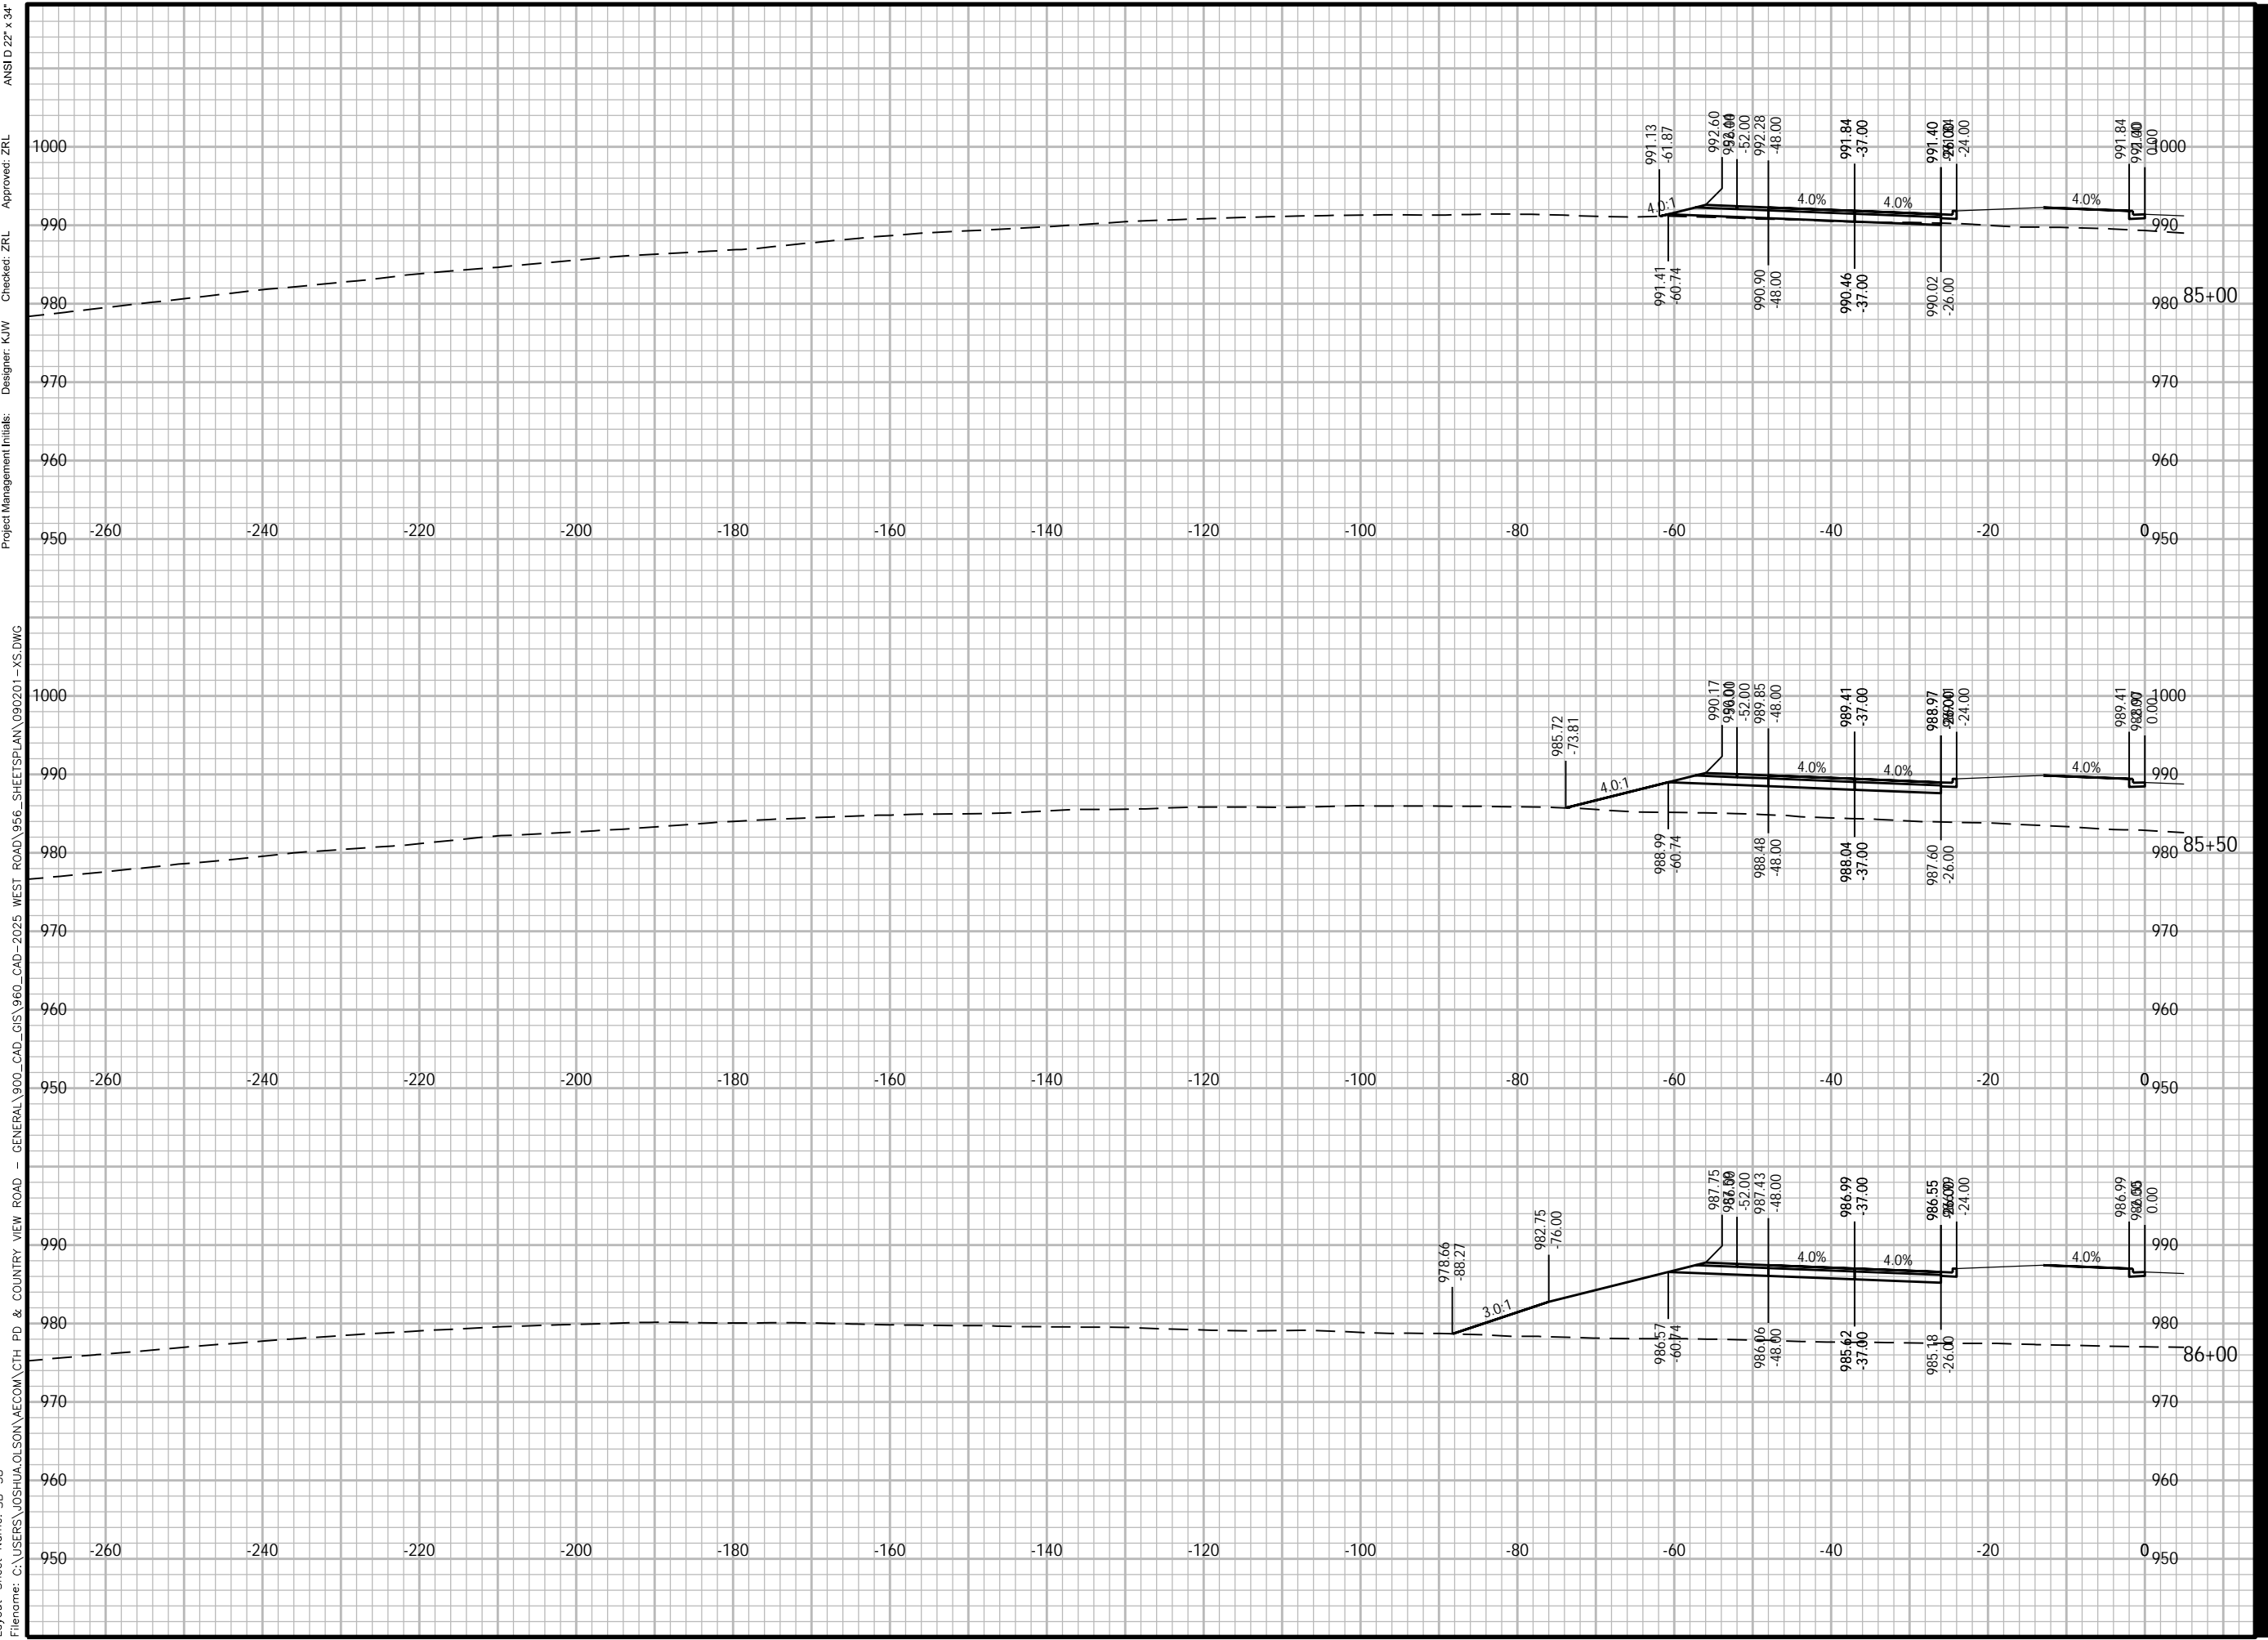

Plotted By: joshua.olson
 Plot File Date Created: Feb/14/2024 1:56 PM
 Layout-Sheet Name: SB-38
 Filename: C:\USERS\JOSHUA.OLSON\AECOM\CTH PD & COUNTRY VIEW ROAD - GENERAL\900_CAD_GIS\960_CAD-2025 WEST ROAD\956_SHEETS\PLAN\090201-XS.DWG

ANS I D 22' x 34'
 Approved: ZRL
 Checked: ZRL
 Designer: K/W
 Project Management Initials:



PROJECT

WEST ROAD

CTH G TO COUNTRY VIEW ROAD
20XX-XXX
VERONA, WISCONSIN

CLIENT

CITY OF VERONA

111 LINCOLN STREET
VERONA, WISCONSIN 53593
608-845-6495 tel
www.ci.verona.wi.us

CONSULTANT

AECOM
1350 DEMING WAY SUITE 100
MIDDLETON, WI 53562
608-836-9800 tel
608-836-9767 fax
www.aecom.com

SUB-CONSULTANTS

REGISTRATION

ISSUE/REVISION

I	DATE	DESCRIPTION
I		ORIGINAL
W/R	DATE	DESCRIPTION

KEY PLAN

PROJECT NUMBER

2023-XXX

SHEET TITLE

SHEET NUMBER

XS-SB-39

ANSI D 22" x 34"

Approved: ZRL

Checked: ZRL

Designer: K/W

Project Management Initials:

950

960

970

980

990

950

960

970

980

990

-260 -240 -220 -200 -180 -160 -140 -120 -100 -80 -60 -40 -20 0

-260 -240 -220 -200 -180 -160 -140 -120 -100 -80 -60 -40 -20 0

-260 -240 -220 -200 -180 -160 -140 -120 -100 -80 -60 -40 -20 0

86+50

87+00

87+50

3.0:1

3.0:1

3.0:1

4.0%

4.0%

4.0%

4.0%

4.0%

4.0%

4.0%

4.0%

4.0%

972.87

-98.36

980.33

-76.00

985.33

-52.00

985.00

-48.00

985.01

-48.00

984.57

-37.00

984.13

-24.00

984.57

0.00

984.00

0.00

984.14

-60.74

983.63

-48.00

983.19

-37.00

982.75

-26.00

982.75

-26.00

982.00

-24.00

967.02

-108.65

977.90

-76.00

982.90

-52.00

982.00

-48.00

982.58

-48.00

982.14

-37.00

981.70

-24.00

982.14

0.00

982.00

0.00

981.72

-60.74

981.21

-48.00

980.77

-37.00

980.33

-26.00

980.33

-26.00

980.00

-24.00

961.51

-117.92

975.48

-76.00

980.48

-52.00

980.00

-48.00

980.16

-48.00

979.72

-37.00

979.28

-24.00

979.72

0.00

979.00

0.00

979.29

-60.74

978.79

-48.00

978.35

-37.00

977.91

-26.00

977.91

-26.00

977.00

-24.00

Plotted By: joshua.olson
Plot File Date Created: Feb/14/2024 1:57 PM
Layout-Sheet Name: SB-39
Filename: C:\USERS\JOSHUA.OLSON\AECOM\CTH PD & COUNTRY VIEW ROAD - GENERAL\900_CAD_GIS\960_CAD-2025 WEST ROAD\956_SHEETS\PLAN\090201-XS.DWG



PROJECT

WEST ROAD

CTH G TO COUNTRY VIEW ROAD
20XX-XXX
VERONA, WISCONSIN

CLIENT

CITY OF VERONA

111 LINCOLN STREET
VERONA, WISCONSIN 53593
608-845-6495 tel
www.ci.verona.wi.us

CONSULTANT

AECOM
1350 DEMING WAY SUITE 100
MIDDLETON, WI 53562
608-836-9800 tel
608-836-9767 fax
www.aecom.com

SUB-CONSULTANTS

REGISTRATION

ISSUE/REVISION

I	DATE	DESCRIPTION
I		ORIGINAL
1/R		

KEY PLAN


PROJECT NUMBER

2023-XXX

SHEET TITLE

SHEET NUMBER

XS-SB-40

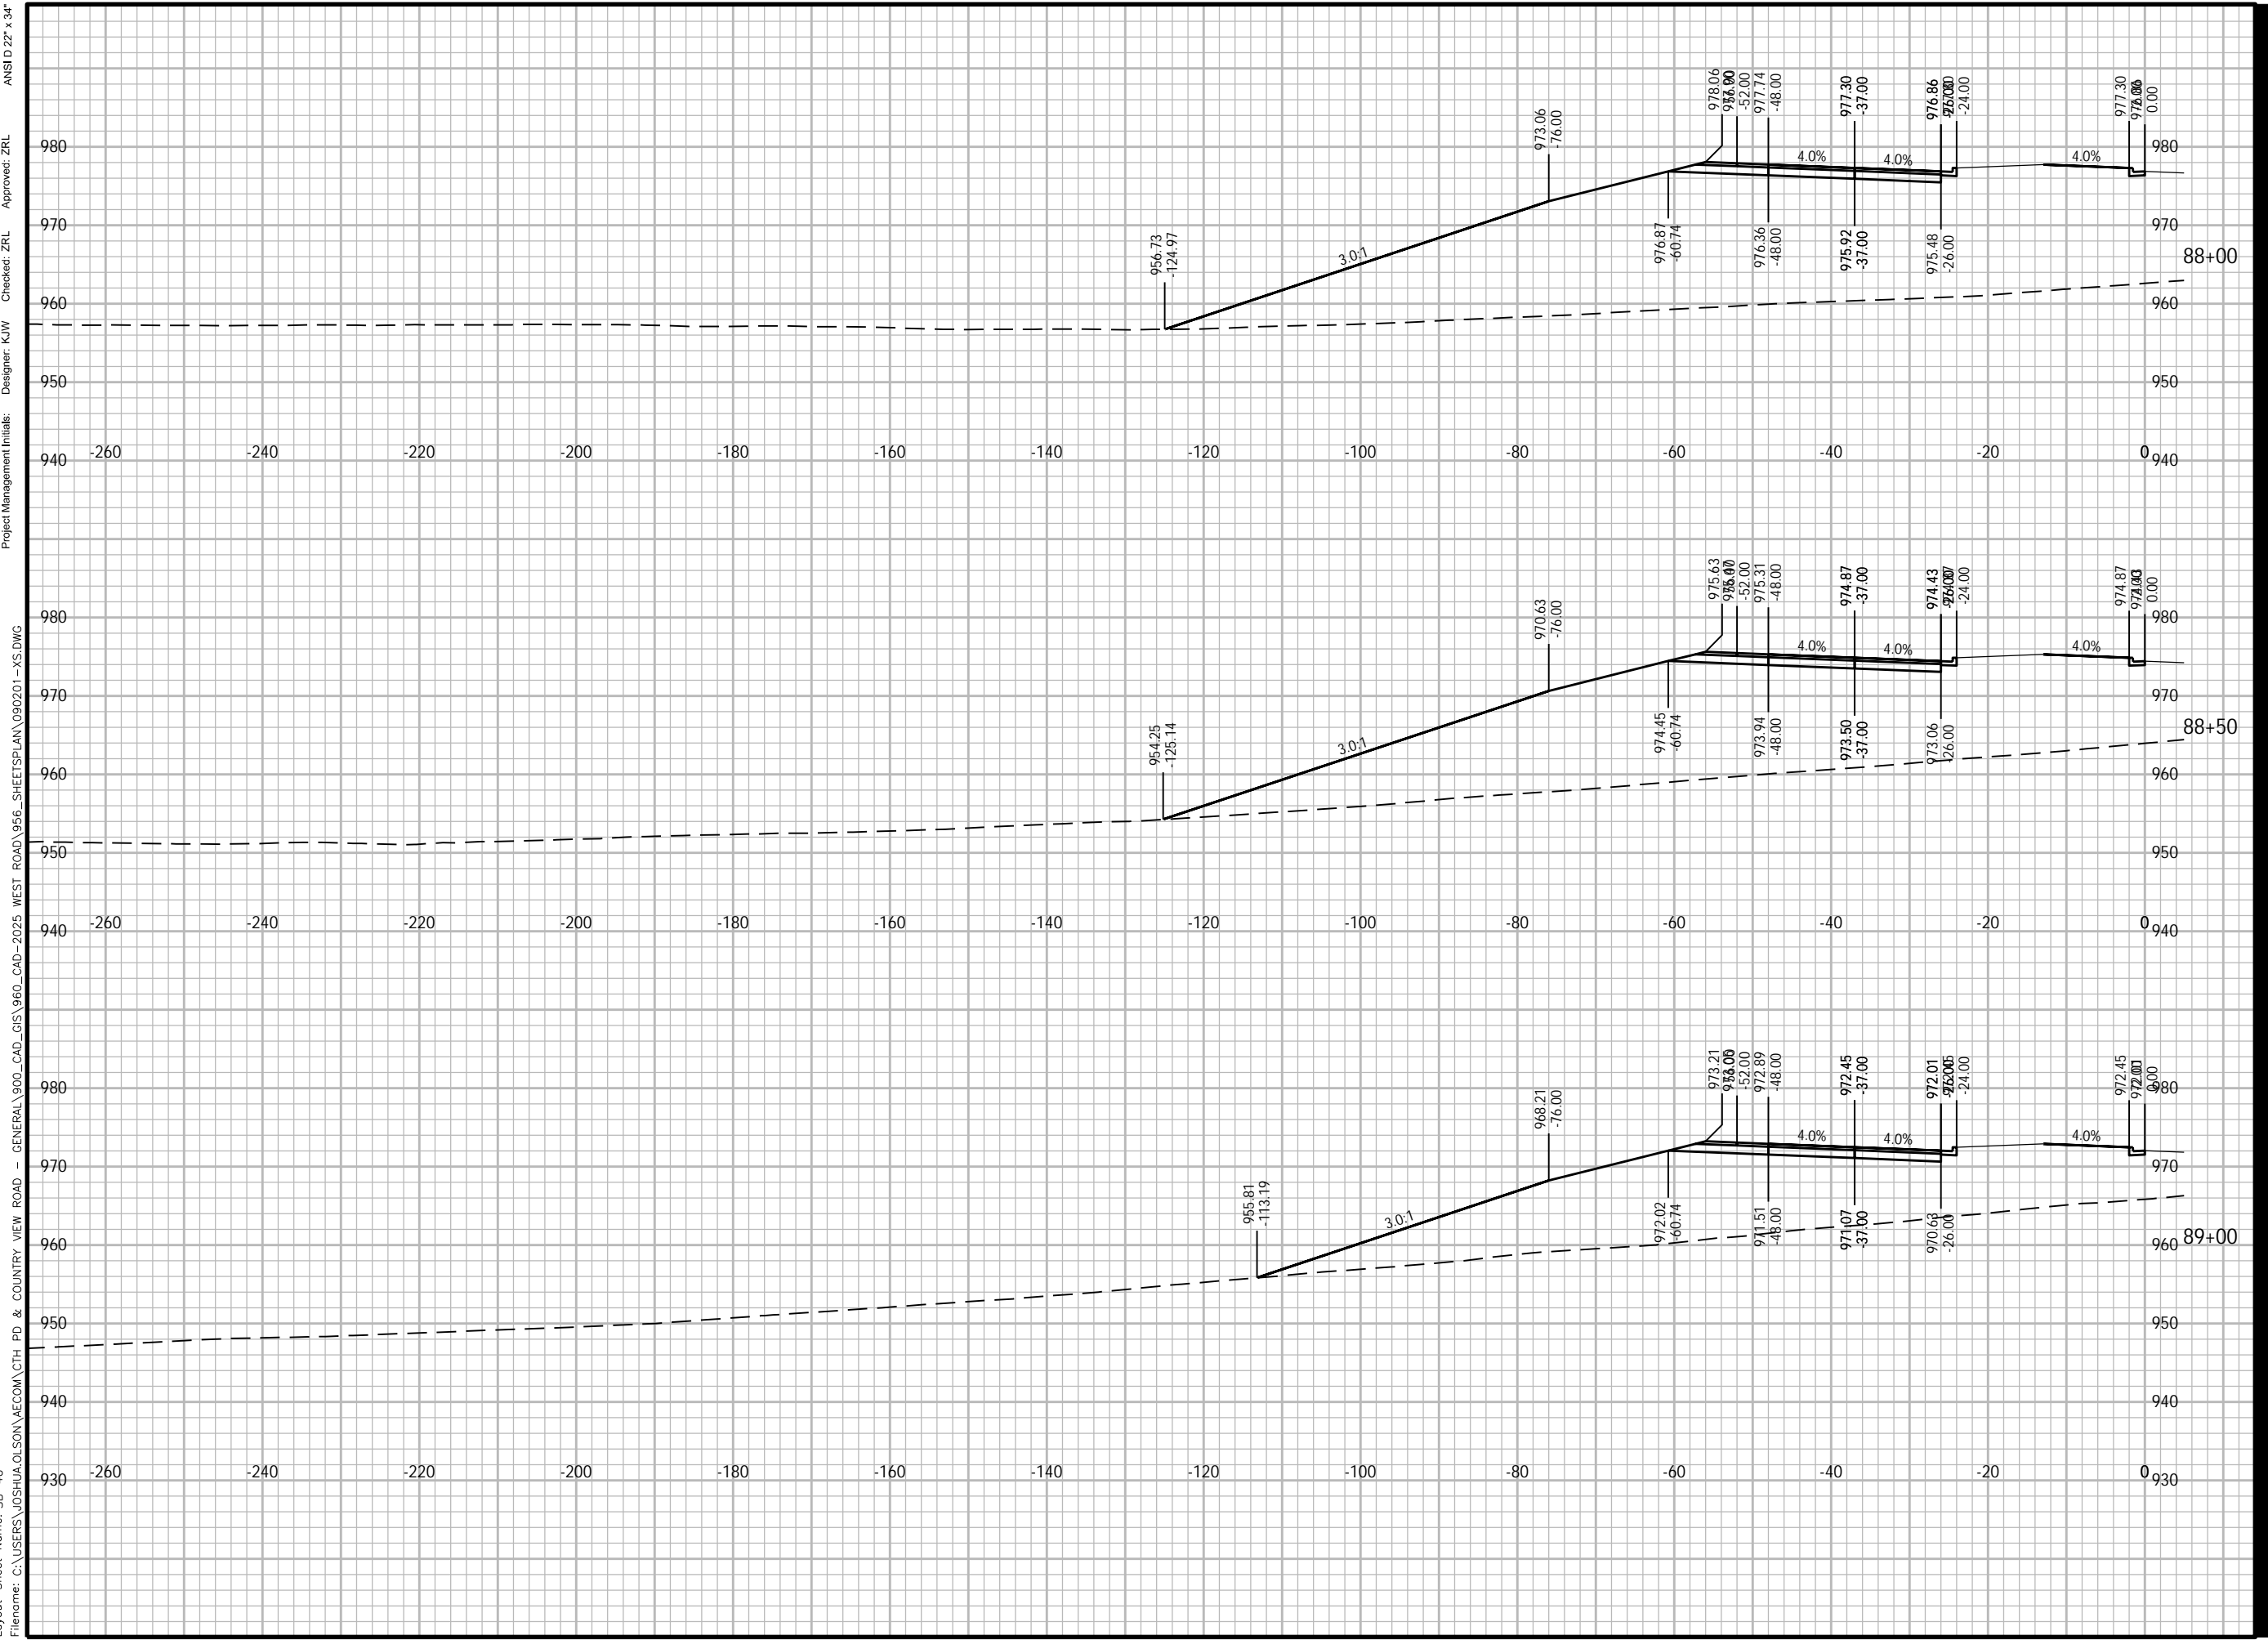

ANS I D 22' x 34'
 Approved: ZRL
 Checked: ZRL
 Designer: K/W
 Project Management Initials:
 -260 -240 -220 -200 -180 -160 -140 -120 -100 -80 -60 -40 -20 0
 940 940 940
 -260 -240 -220 -200 -180 -160 -140 -120 -100 -80 -60 -40 -20 0
 940 940 940
 -260 -240 -220 -200 -180 -160 -140 -120 -100 -80 -60 -40 -20 0
 930 930 930
 Plotted By: joshua.olson
 Plot File Date Created: Feb/14/2024 1:57 PM
 Layout-Sheet Name: SB-40
 Filename: C:\USERS\JOSHUA.OLSON\AECOM\CTH PD & COUNTRY VIEW ROAD - GENERAL\900_CAD_GIS\960_CAD-2025 WEST ROAD\956_SHEETS\PLAN\090201-XS.DWG



PROJECT

WEST ROAD

CTH G TO COUNTRY VIEW ROAD
20XX-XXX
VERONA, WISCONSIN

CLIENT

CITY OF VERONA

111 LINCOLN STREET
VERONA, WISCONSIN 53593
608-845-6495 tel
www.ci.verona.wi.us

CONSULTANT

AECOM
1350 DEMING WAY SUITE 100
MIDDLETON, WI 53562
608-836-9800 tel
608-836-9767 fax
www.aecom.com

SUB-CONSULTANTS

REGISTRATION

ISSUE/REVISION

I	DATE	DESCRIPTION
I		ORIGINAL
I/R	DATE	DESCRIPTION

KEY PLAN

PROJECT NUMBER

2023-XXX

SHEET TITLE

SHEET NUMBER

XS-SB-41

ANSI D 22" x 34"

Approved: ZRL

Checked: ZRL

Designer: K/W

Project Management Initials:

WEST ROAD\956_SHEETS\PLAN\090201-YS.DWG

WEST ROAD\960_CAD_GIS\960_CAD-2025


GENERAL\VIEW ROAD - COUNTRY VIEW ROAD

CTH PD & COUNTRY VIEW ROAD

OSHWUA\AECOM\CTH PD & COUNTRY VIEW ROAD

Layout-Sheet Name: SB-41

Plot File Date Created: Feb/14/2024 1:57 PM

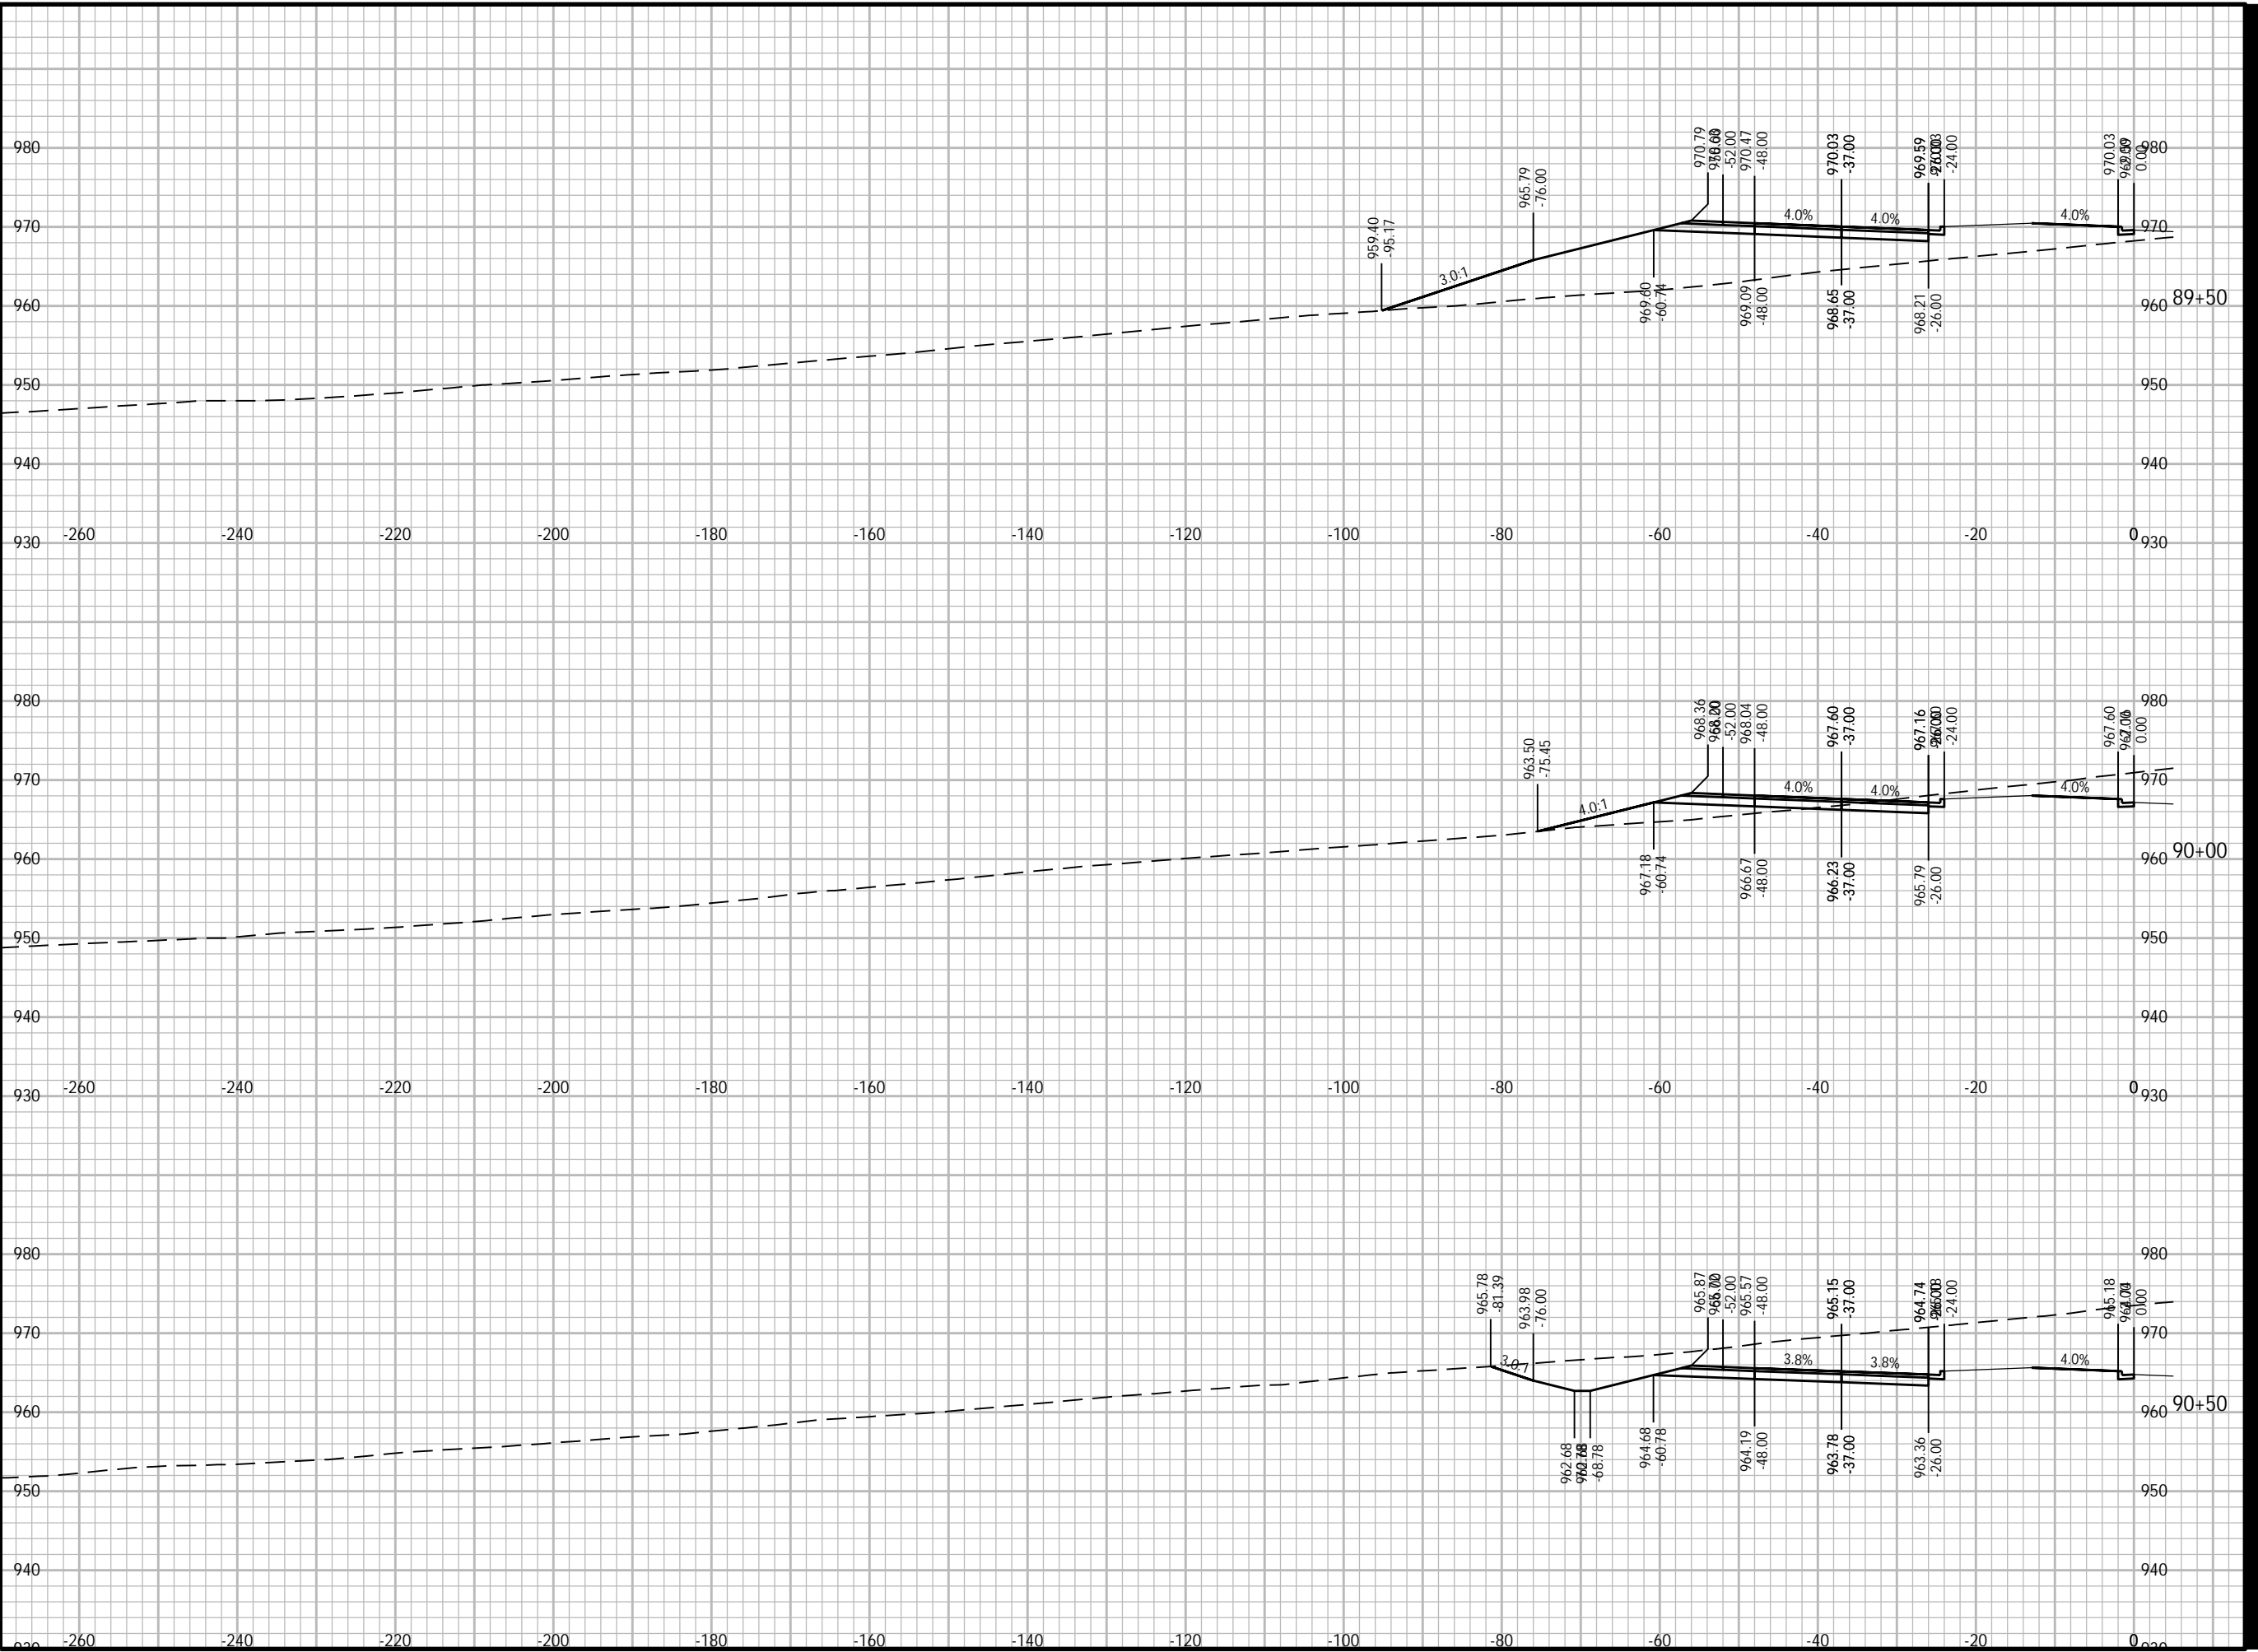

Plotted By: joshua.olson
Plot File Date Created: Feb/14/2024 1:57 PM
Layout-Sheet Name: SB-41
Filename: C:\USERS\JOSHUA.OLSON\AECOM\CTH PD & COUNTRY VIEW ROAD - GENERAL\VIEW ROAD - COUNTRY VIEW ROAD & COUNTRY VIEW ROAD\OSHWUA\AECOM\CTH PD & COUNTRY VIEW ROAD\956_SHEETS\PLAN\090201-YS.DWG



PROJECT

WEST ROAD

CTH G TO COUNTRY VIEW ROAD
20XX-XXX
VERONA, WISCONSIN

CLIENT

CITY OF VERONA

111 LINCOLN STREET
VERONA, WISCONSIN 53593
608-845-6495 tel
www.ci.verona.wi.us

CONSULTANT

AECOM
1350 DEMING WAY SUITE 100
MIDDLETON, WI 53562
608-836-9800 tel
608-836-9767 fax
www.aecom.com

SUB-CONSULTANTS

REGISTRATION

ISSUE/REVISION

I	DATE	DESCRIPTION
1		ORIGINAL

KEY PLAN

PROJECT NUMBER


2023-XXX

SHEET TITLE

SHEET NUMBER

XS-SB-42

ANSI D 22" x 34" Approved: ZRL Checked: ZRL Designer: K/W Project Management Initials: -XS.DWG

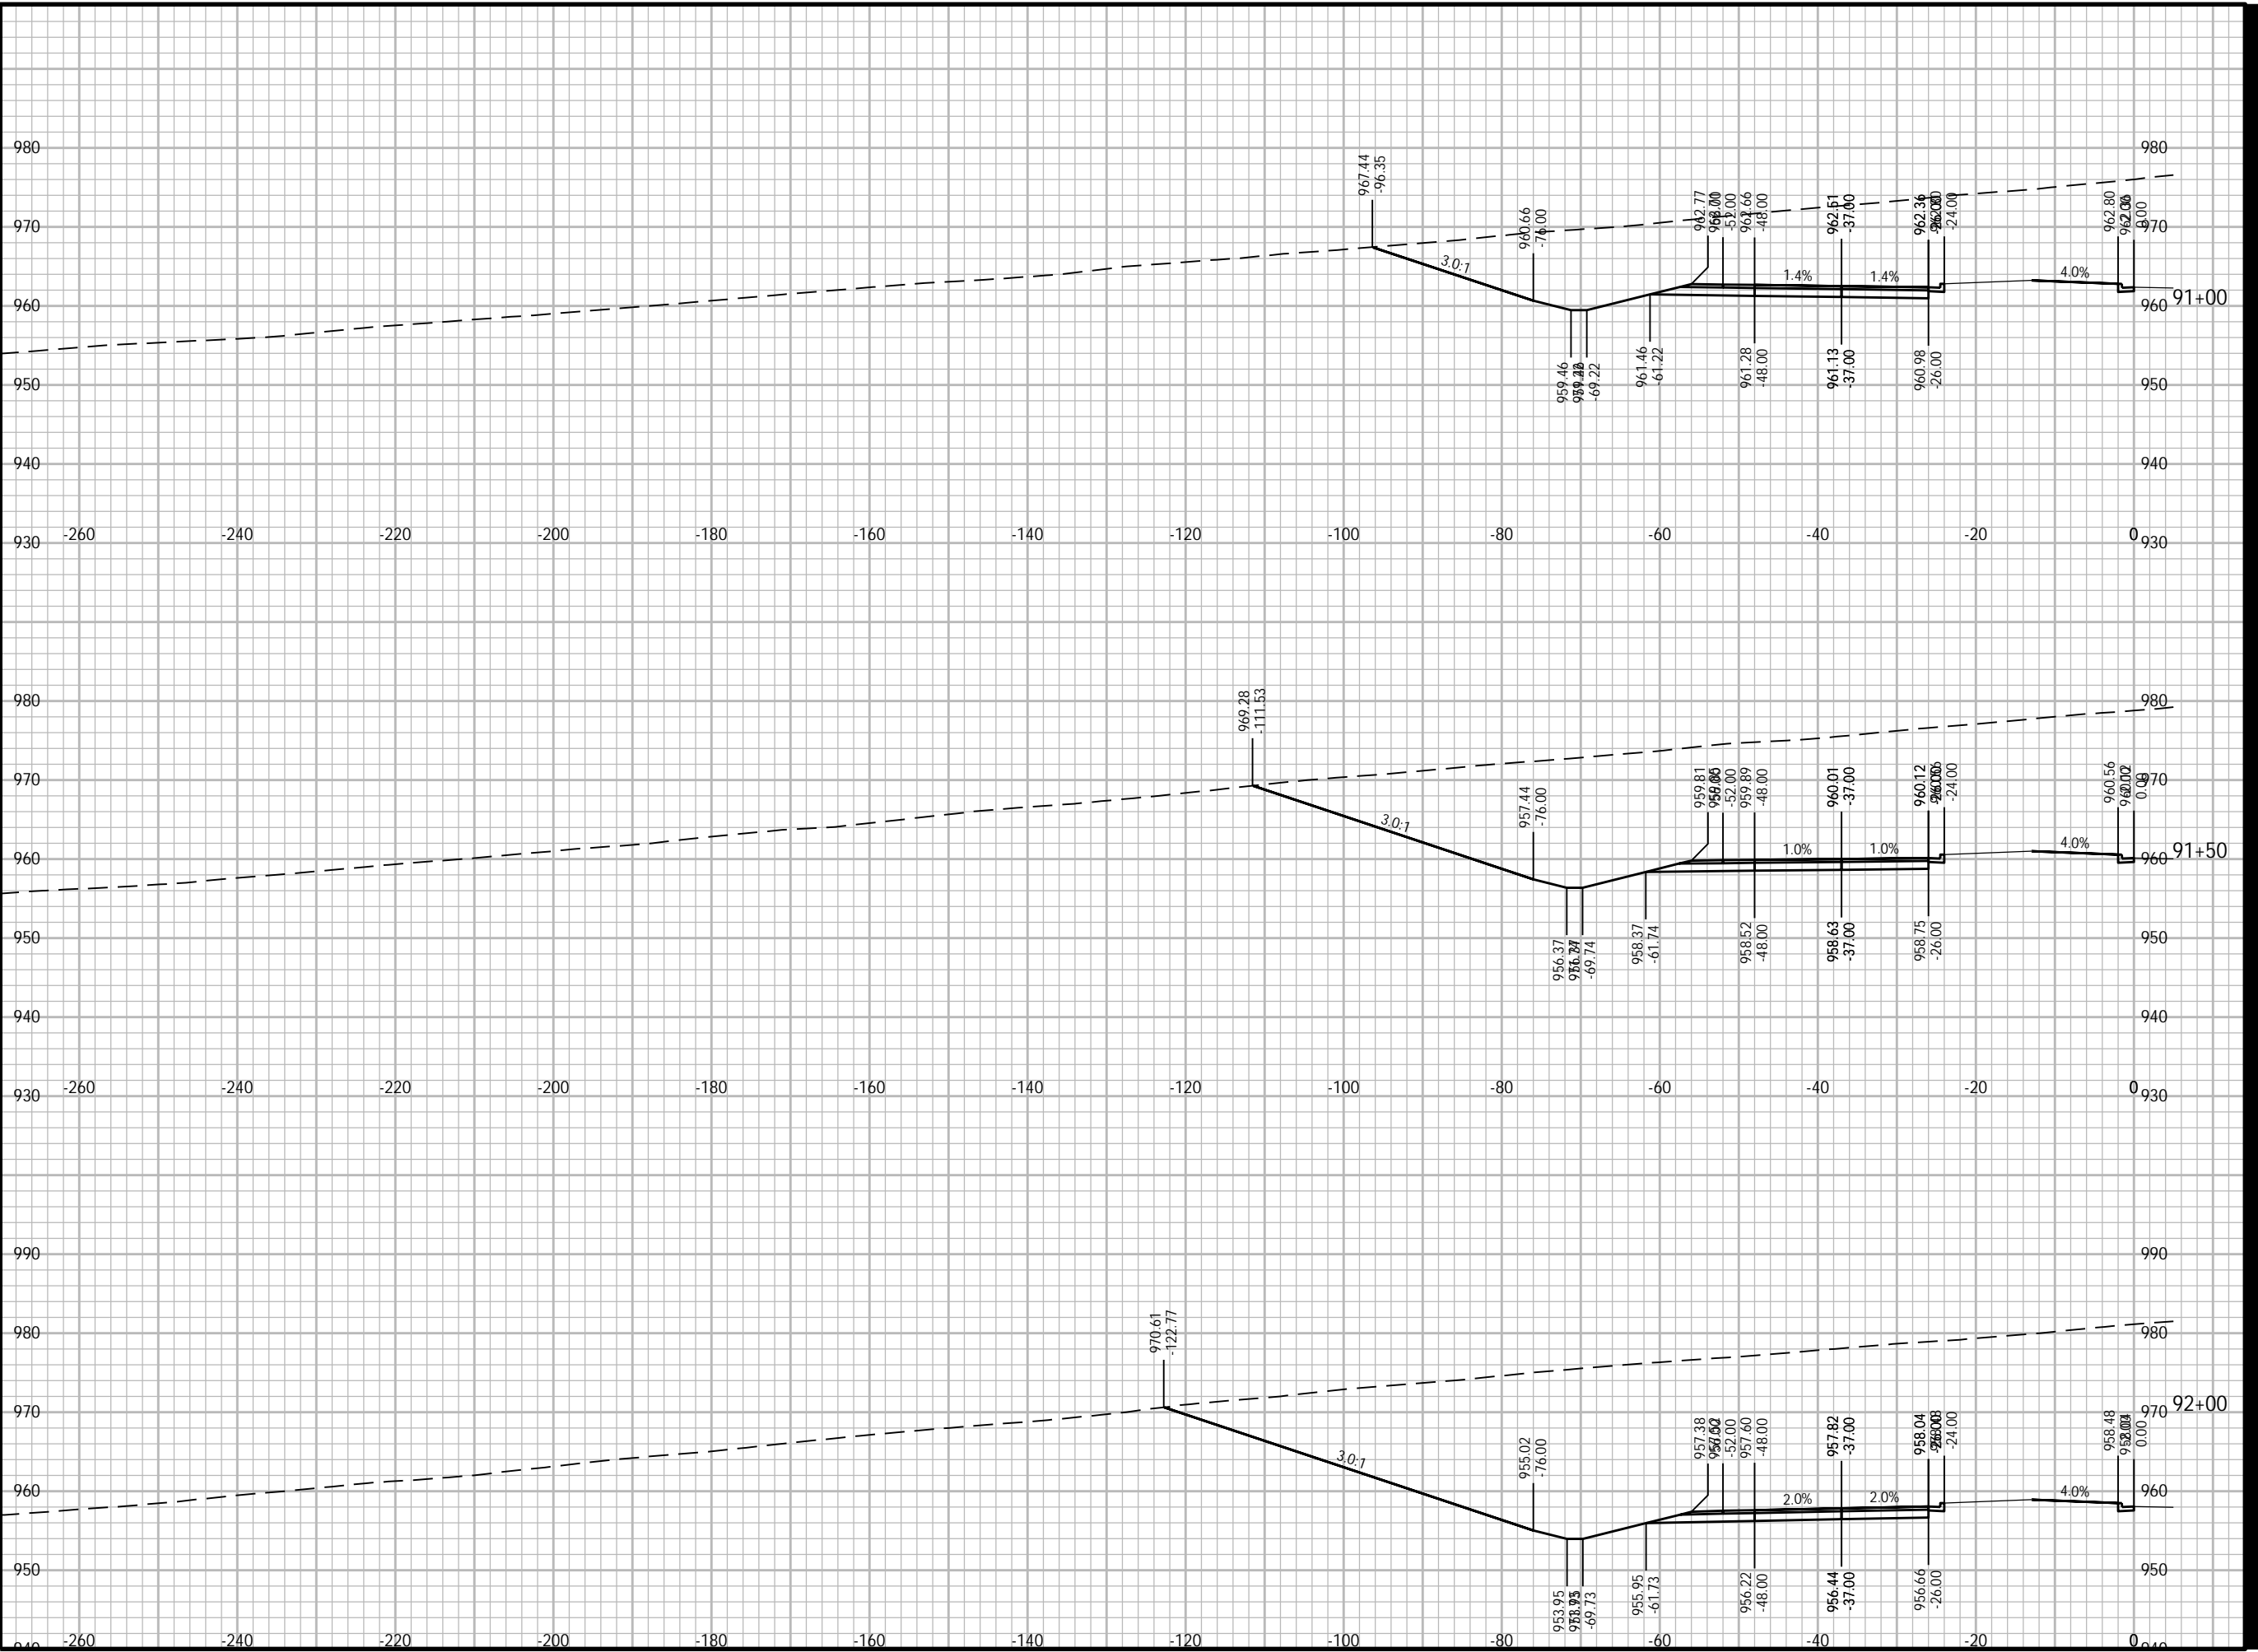

Plotted By: joshua.olson
Plot File Date Created: Feb/14/2024 1:57 PM
Layout-Sheet Name: SB-42
Filename: C:\USERS\JOSHUA.OLSON\AECOM\CTH PD & COUNTRY VIEW ROAD - GENERAL\900_CAD_GIS\960_CAD-2025_WEST ROAD\956_SHEETS\PLAN\090201-XS.DWG



PROJECT

WEST ROAD

CTH G TO COUNTRY VIEW ROAD
20XX-XXX
VERONA, WISCONSIN

CLIENT

CITY OF VERONA

111 LINCOLN STREET
VERONA, WISCONSIN 53593
608-845-6495 tel
www.ci.verona.wi.us

CONSULTANT

AECOM
1350 DEMING WAY SUITE 100
MIDDLETON, WI 53562
608-836-9800 tel
608-836-9767 fax
www.aecom.com

SUB-CONSULTANTS

REGISTRATION

ISSUE/REVISION

I	DATE	DESCRIPTION
1		ORIGINAL

KEY PLAN


PROJECT NUMBER

2023-XXX

SHEET TITLE

SHEET NUMBER

XS-SB-43

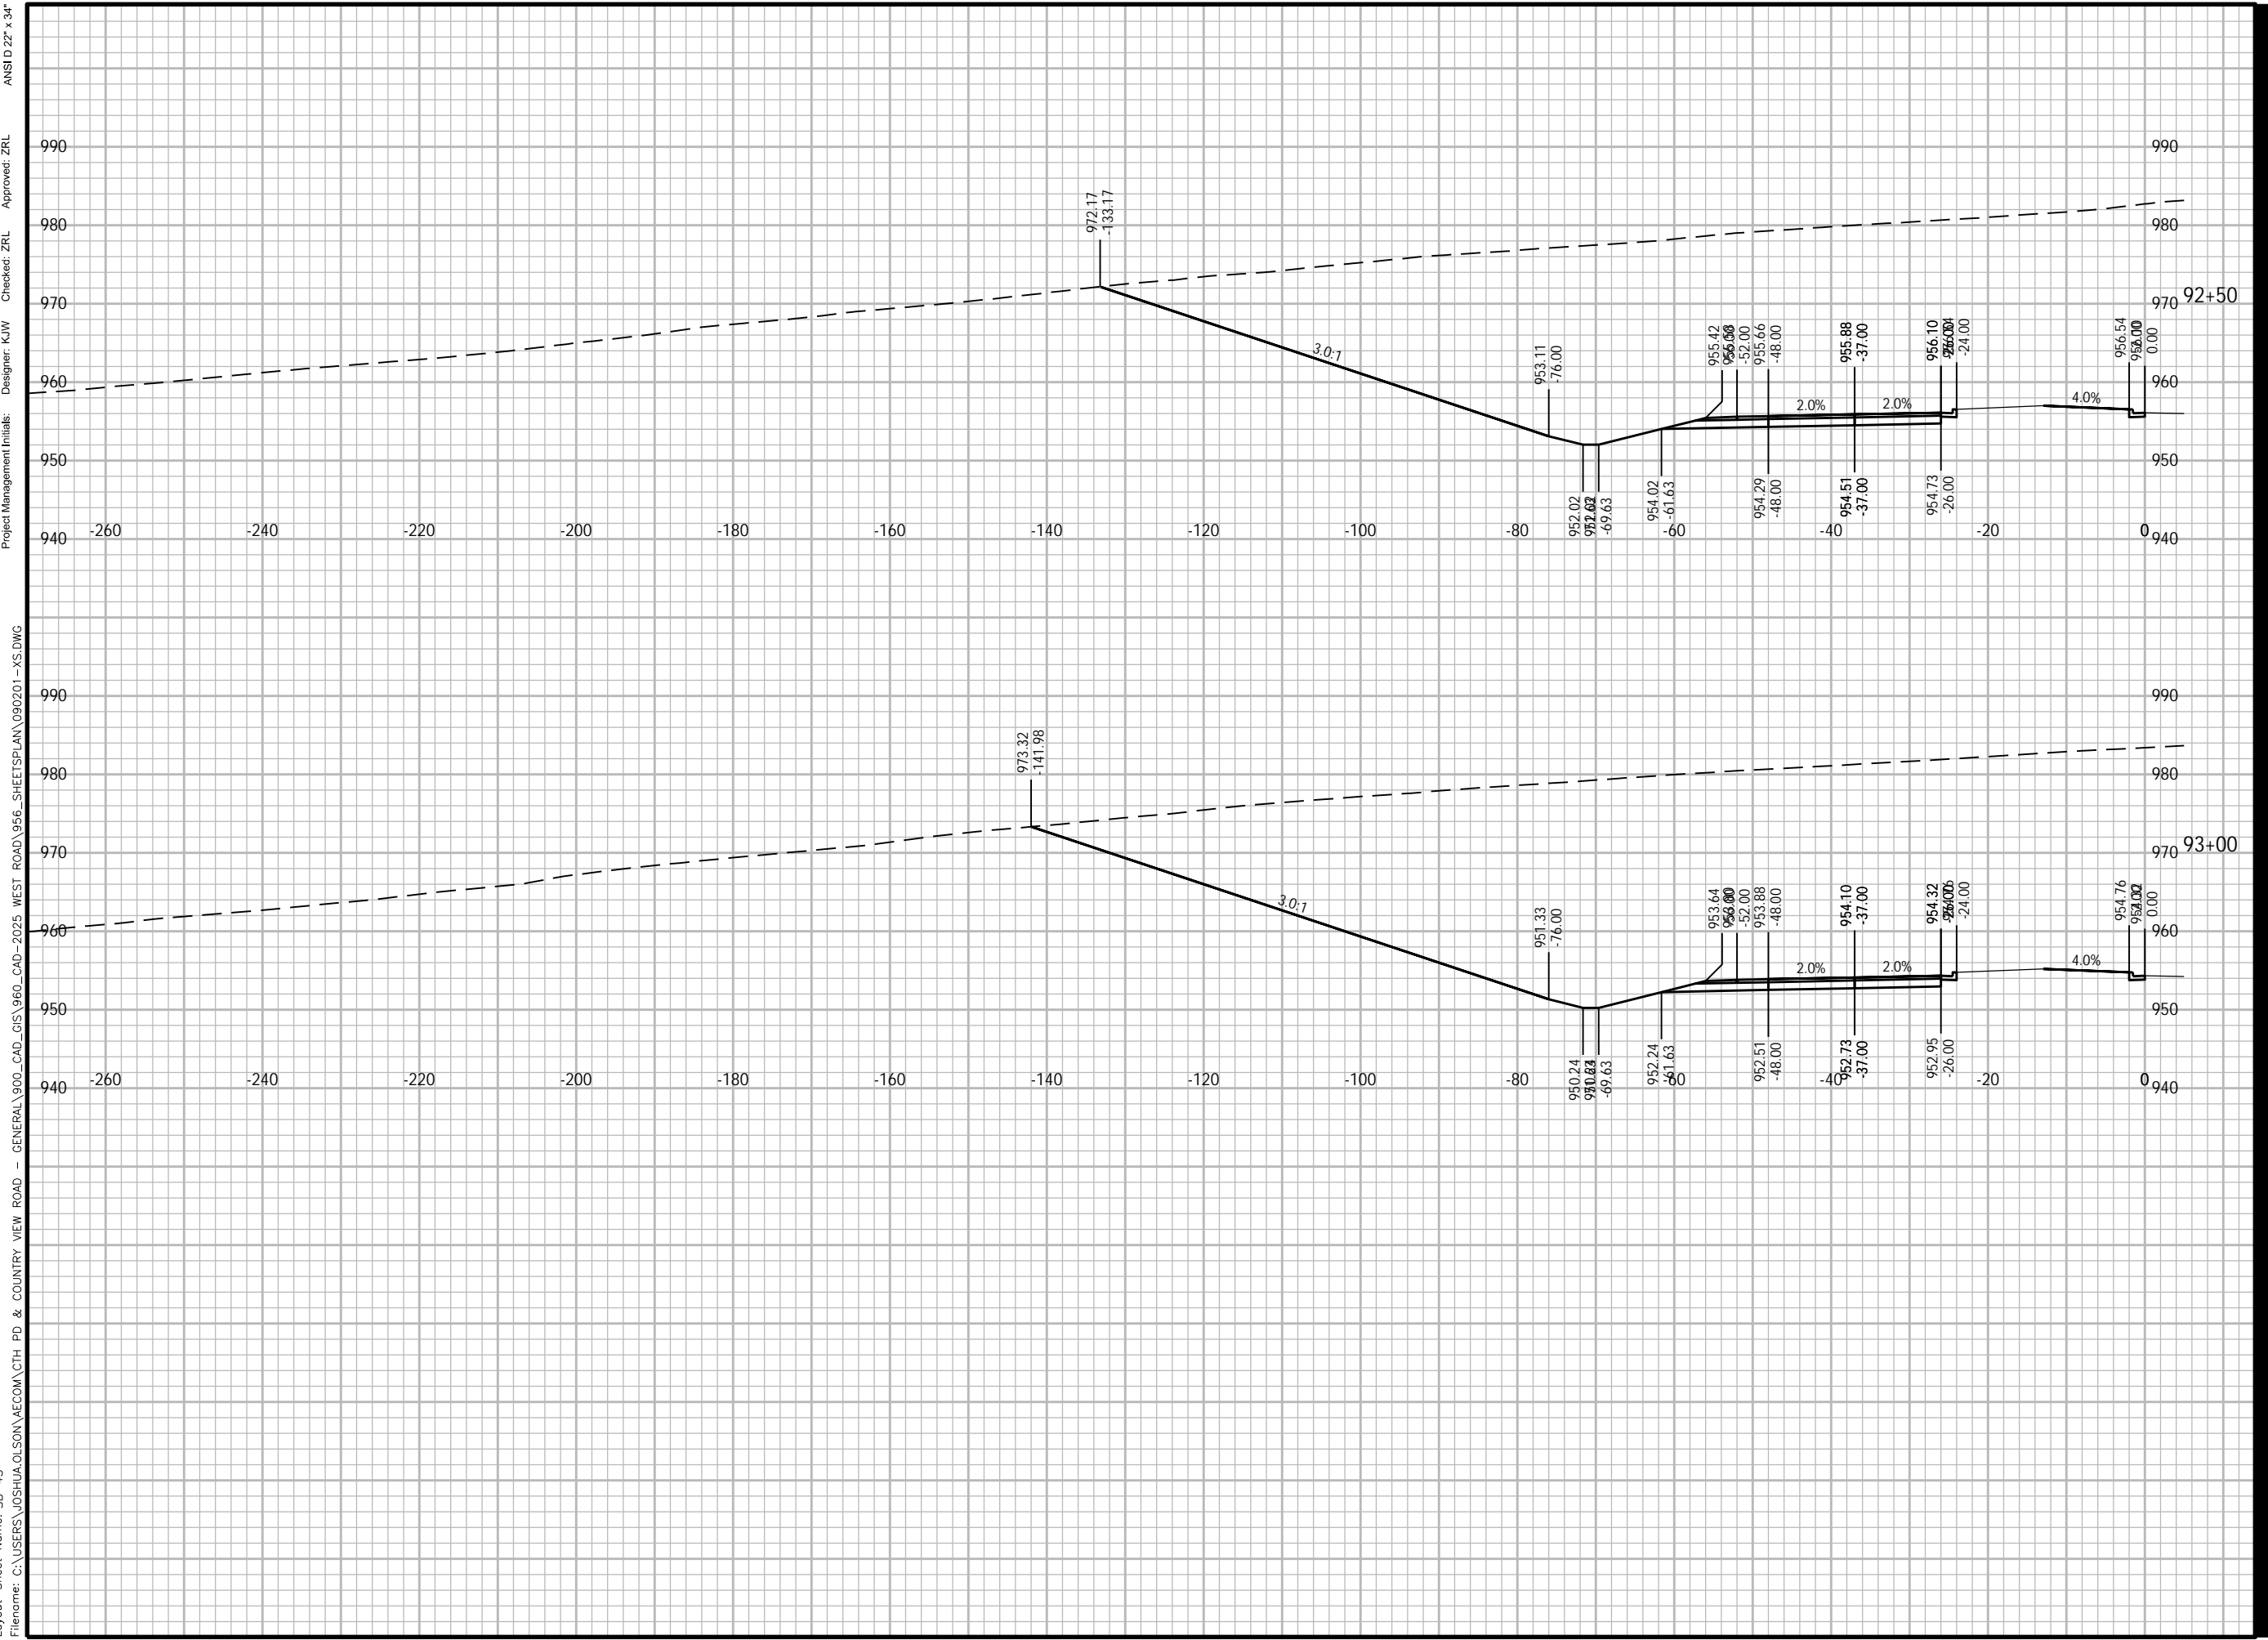

ANS I D 22' x 34'
 Approved: ZRL
 Checked: ZRL
 Designer: K/W
 Project Management Initials:
 -XS.DWG
 GENERAL\900_CAD_GIS\960_CAD-2025_WEST ROAD\956_SHEETS\PLAN\090201-1
 COUNTRY VIEW ROAD & COUNTRY VIEW ROAD - GENERAL\900_CAD_GIS\960_CAD-2025_WEST ROAD\956_SHEETS\PLAN\090201-1
 JOSHUA.OLSON\AECOM\CTH PD & COUNTRY VIEW ROAD
 SB-43
 Feb/14/2024 1:58 PM
 joshua.olson

PROJECT

WEST ROAD

CTH G TO COUNTRY VIEW ROAD
20XX-XXX
VERONA, WISCONSIN

CLIENT

CITY OF VERONA

111 LINCOLN STREET
VERONA, WISCONSIN 53593
608-845-6495 tel
www.ci.verona.wi.us

CONSULTANT

AECOM
1350 DEMING WAY SUITE 100
MIDDLETON, WI 53562
608-836-9800 tel
608-836-9767 fax
www.aecom.com

SUB-CONSULTANTS

REGISTRATION

ISSUE/REVISION

I	DATE	DESCRIPTION
1		ORIGINAL

KEY PLAN

PROJECT NUMBER

2023-XXX

SHEET TITLE

SHEET NUMBER

XS-SB-44



ANSI D 22" x 34"

Approved: ZRL

Checked: ZRL

Designer: K/W

Project Management Initials:

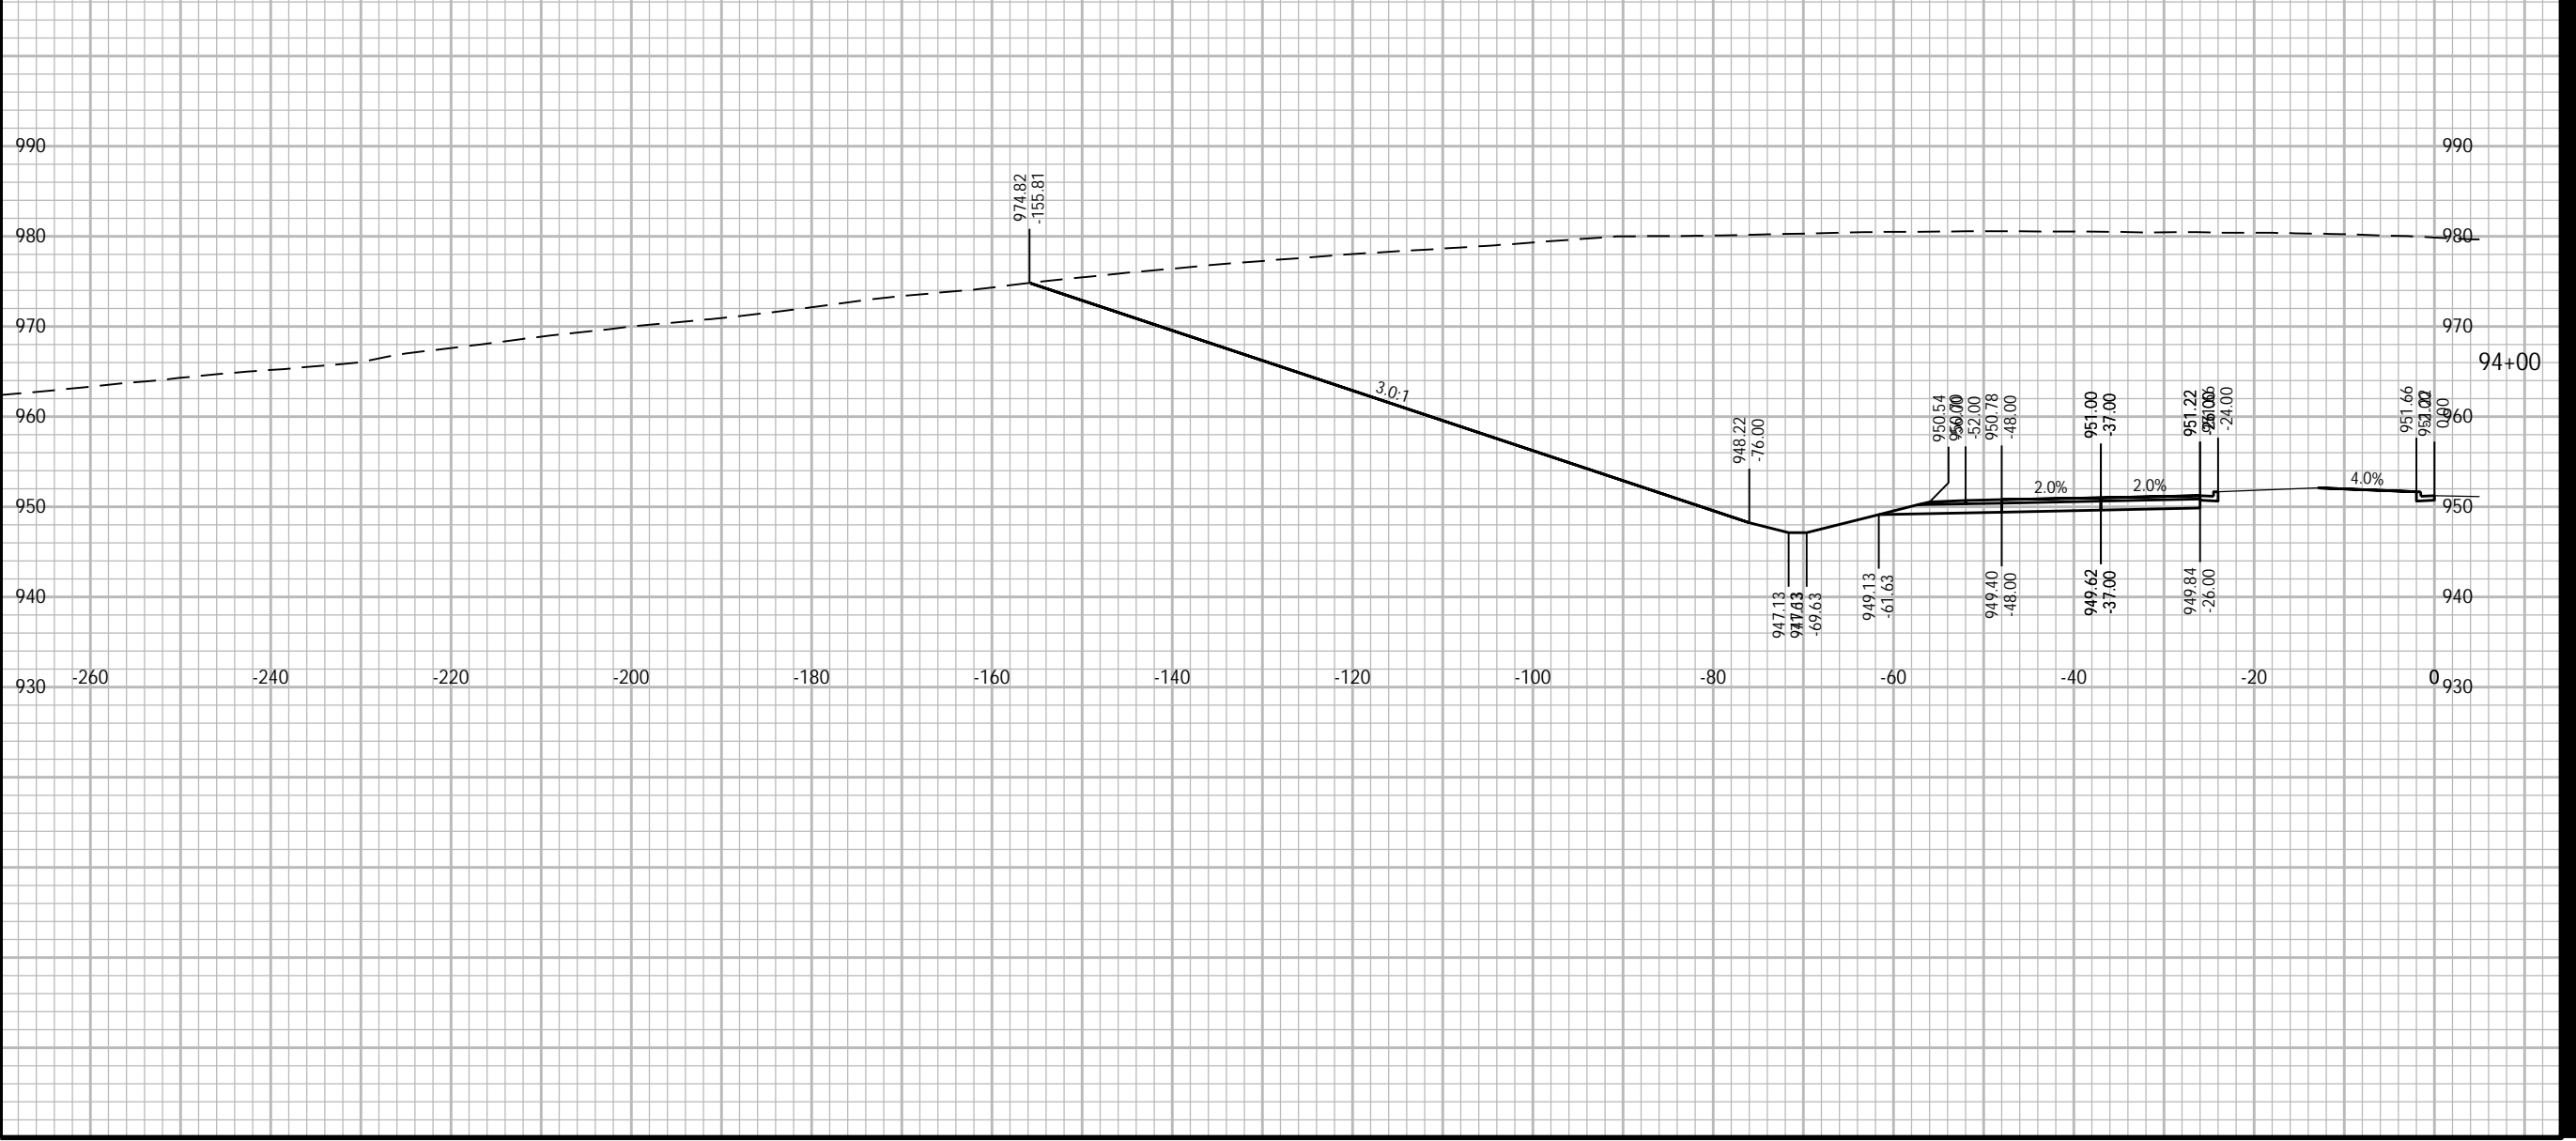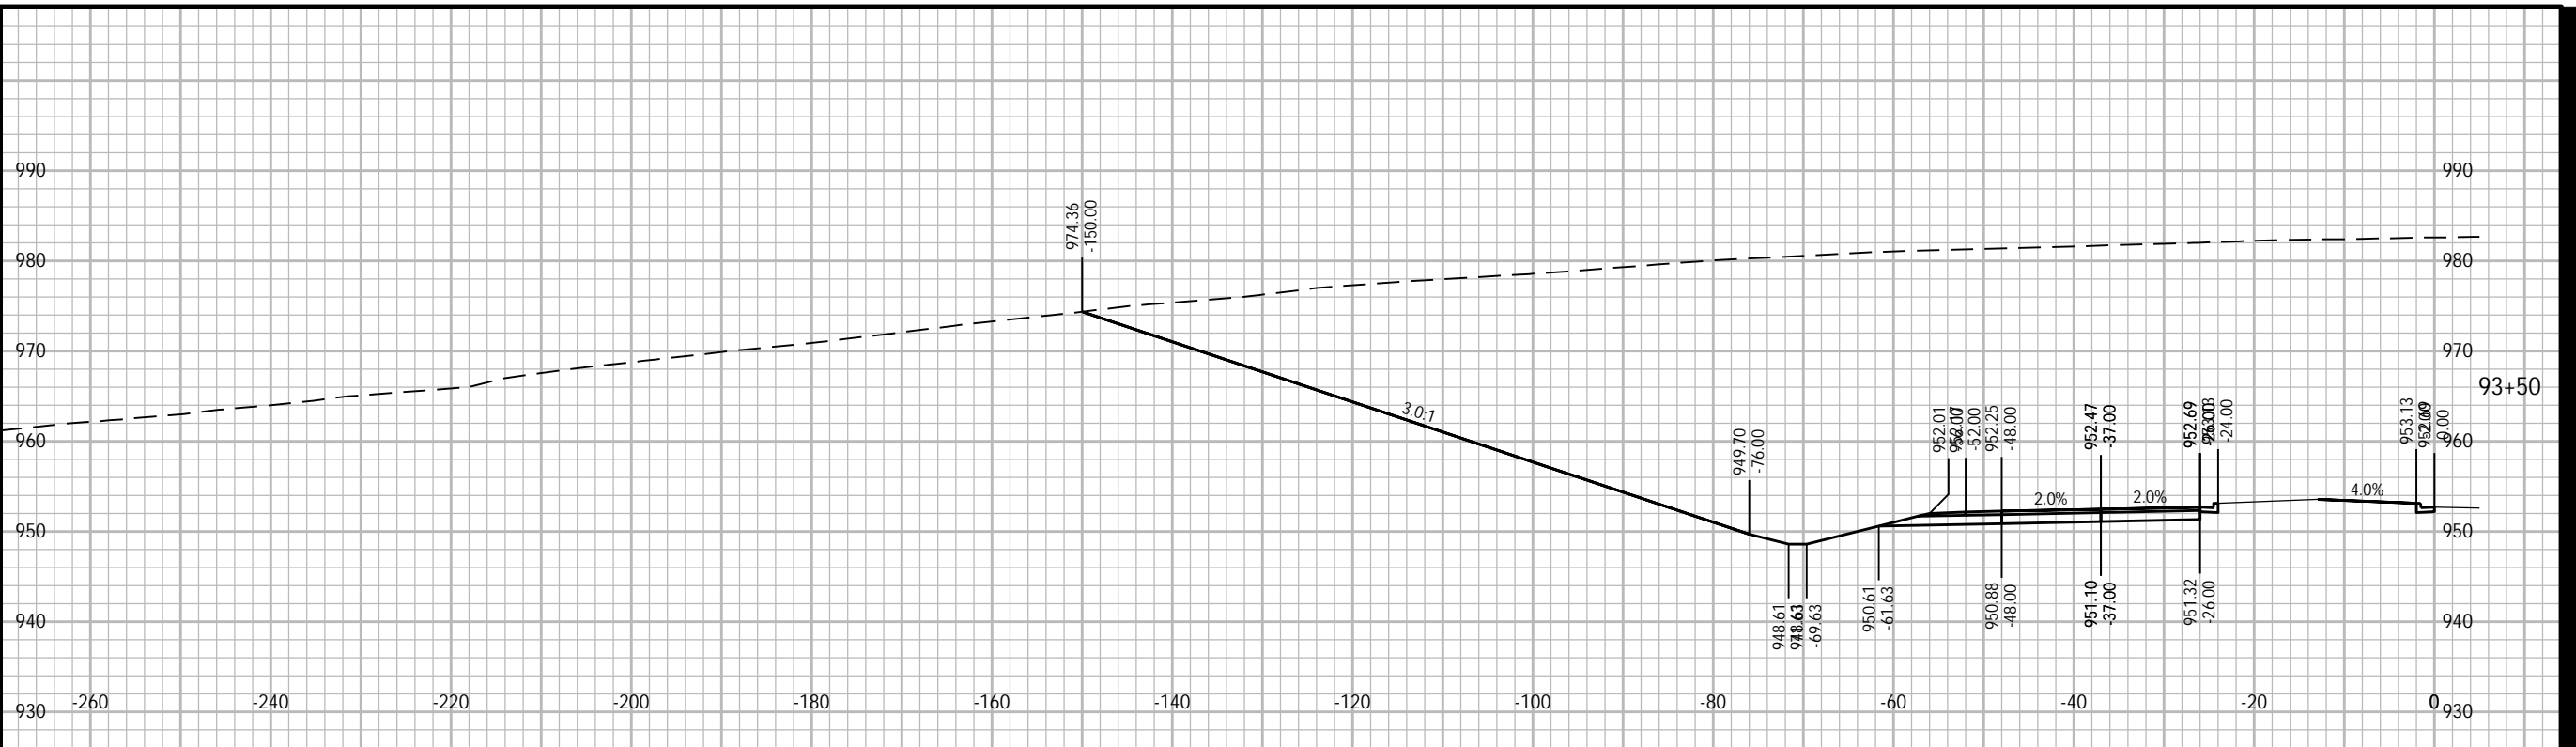



PROJECT

WEST ROAD

CTH G TO COUNTRY VIEW ROAD
20XX-XXX
VERONA, WISCONSIN

CLIENT

CITY OF VERONA

111 LINCOLN STREET
VERONA, WISCONSIN 53593
608-845-6495 tel
www.ci.verona.wi.us

CONSULTANT

AECOM
1350 DEMING WAY SUITE 100
MIDDLETON, WI 53562
608-836-9800 tel
608-836-9767 fax
www.aecom.com

SUB-CONSULTANTS

REGISTRATION

ISSUE/REVISION

I	DATE	DESCRIPTION
I		ORIGINAL
I/R		

KEY PLAN

PROJECT NUMBER

2023-XXX

SHEET TITLE

SHEET NUMBER

XS-SB-45

ANSI D 22" x 34"

Approved: ZRL

Checked: ZRL

Designer: K/W

Project Management Initials:

990201 - XS.DWG

WEST ROAD

VIEW ROAD

COUNTRY VIEW ROAD


CTH PD & COUNTRY VIEW ROAD

OSLOLSON\AECOM\CTH PD & COUNTRY VIEW ROAD

OSLOLSON\AECOM\CTH PD & COUNTRY VIEW ROAD

OSLOLSON\AECOM\CTH PD & COUNTRY VIEW ROAD

Plotted By: joshua.olson
Plot File Date Created: Feb/14/2024 1:58 PM
Layout Sheet Name: SB-45
Filename: C:\USERS\JOSHUA.OSLOLSON\AECOM\CTH PD & COUNTRY VIEW ROAD

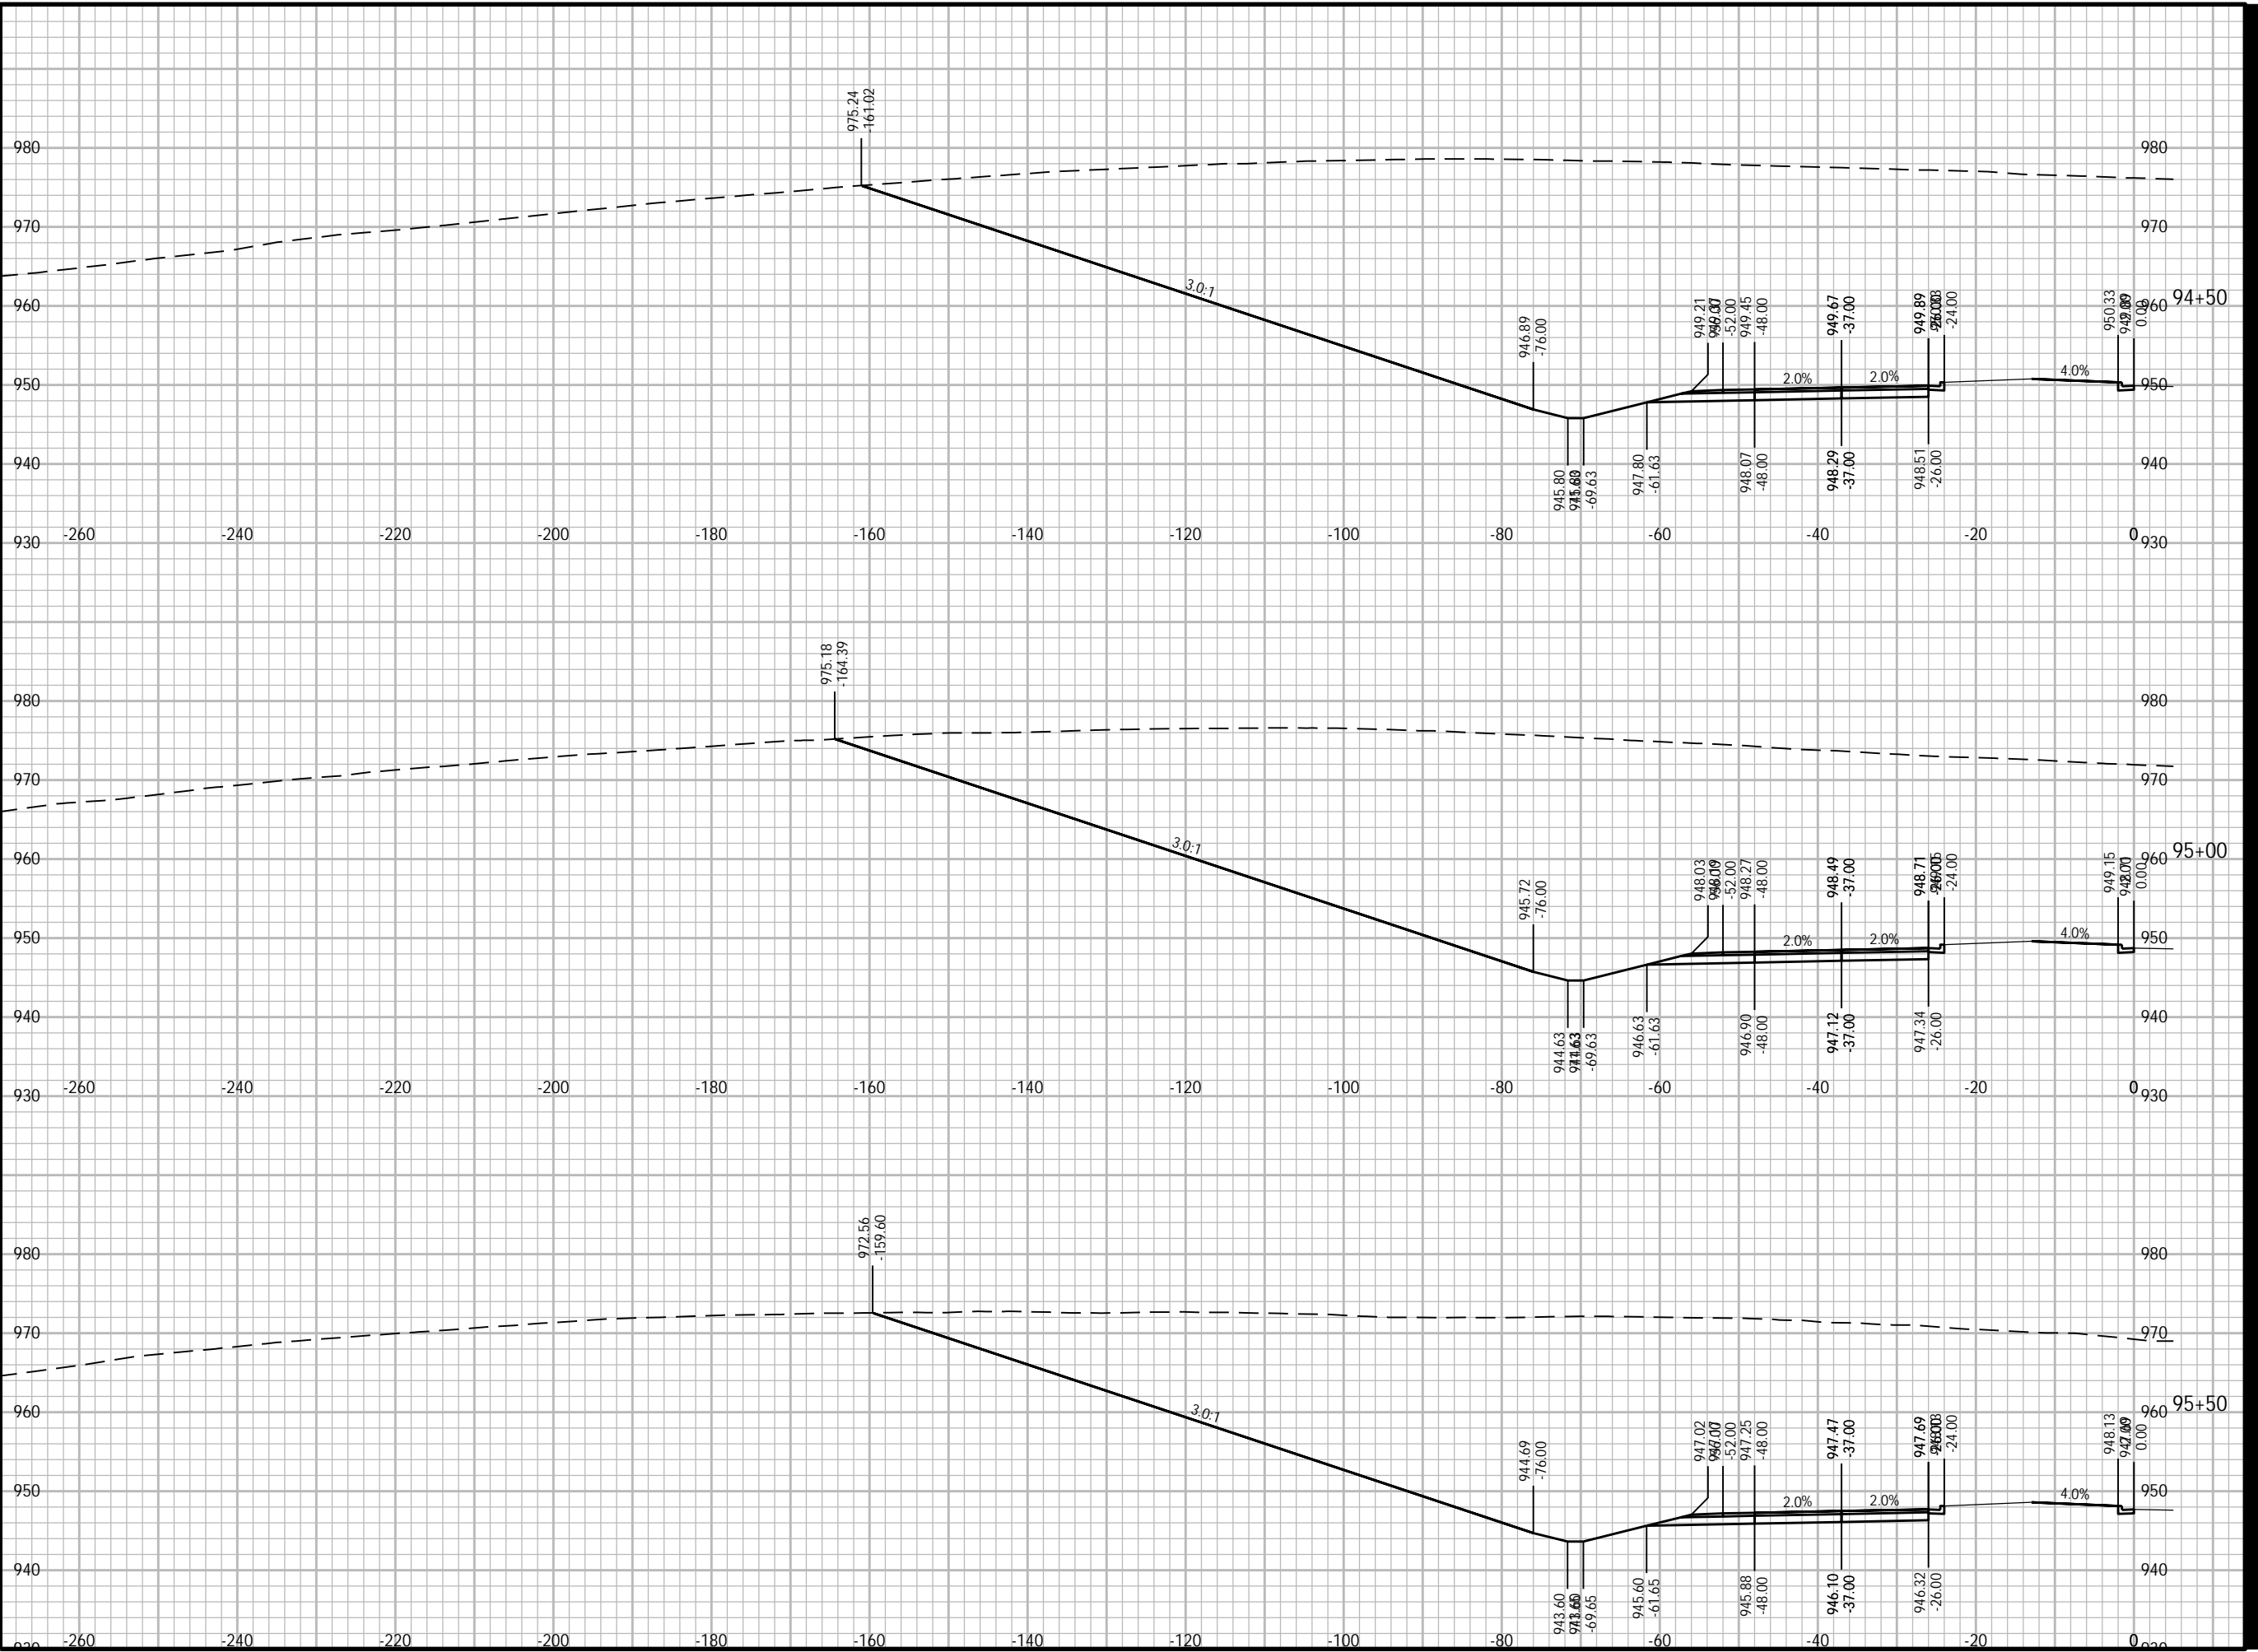



PROJECT

WEST ROAD

CTH G TO COUNTRY VIEW ROAD
20XX-XXX
VERONA, WISCONSIN

CLIENT

CITY OF VERONA

111 LINCOLN STREET
VERONA, WISCONSIN 53593
608-845-6495 tel
www.ci.verona.wi.us

CONSULTANT

AECOM
1350 DEMING WAY SUITE 100
MIDDLETON, WI 53562
608-836-9800 tel
608-836-9767 fax
www.aecom.com

SUB-CONSULTANTS

REGISTRATION

ISSUE/REVISION

I	DATE	DESCRIPTION
1		ORIGINAL
W/R		

KEY PLAN

PROJECT NUMBER

2023-XXX

SHEET TITLE

SHEET NUMBER

XS-SB-46

ANSI D 22' x 34'

Approved: ZRL

Checked: ZRL

Designer: K/W

Project Management Initials:

XS.DWG

WEST ROAD

COUNTRY VIEW ROAD

CTH PD & COUNTRY VIEW ROAD

1:58 PM

Feb/14/2024

SB-46

OSLSON\AECOM\CTH PD & COUNTRY VIEW ROAD

GENERAL\900_CAD_GIS\960_CAD-2025


WEST ROAD\956_SHEETS\PLAN\090201

956_SHEETS\PLAN\090201

956_SHEETS\PLAN\090201

956_SHEETS\PLAN\090201

956_SHEETS\PLAN\090201

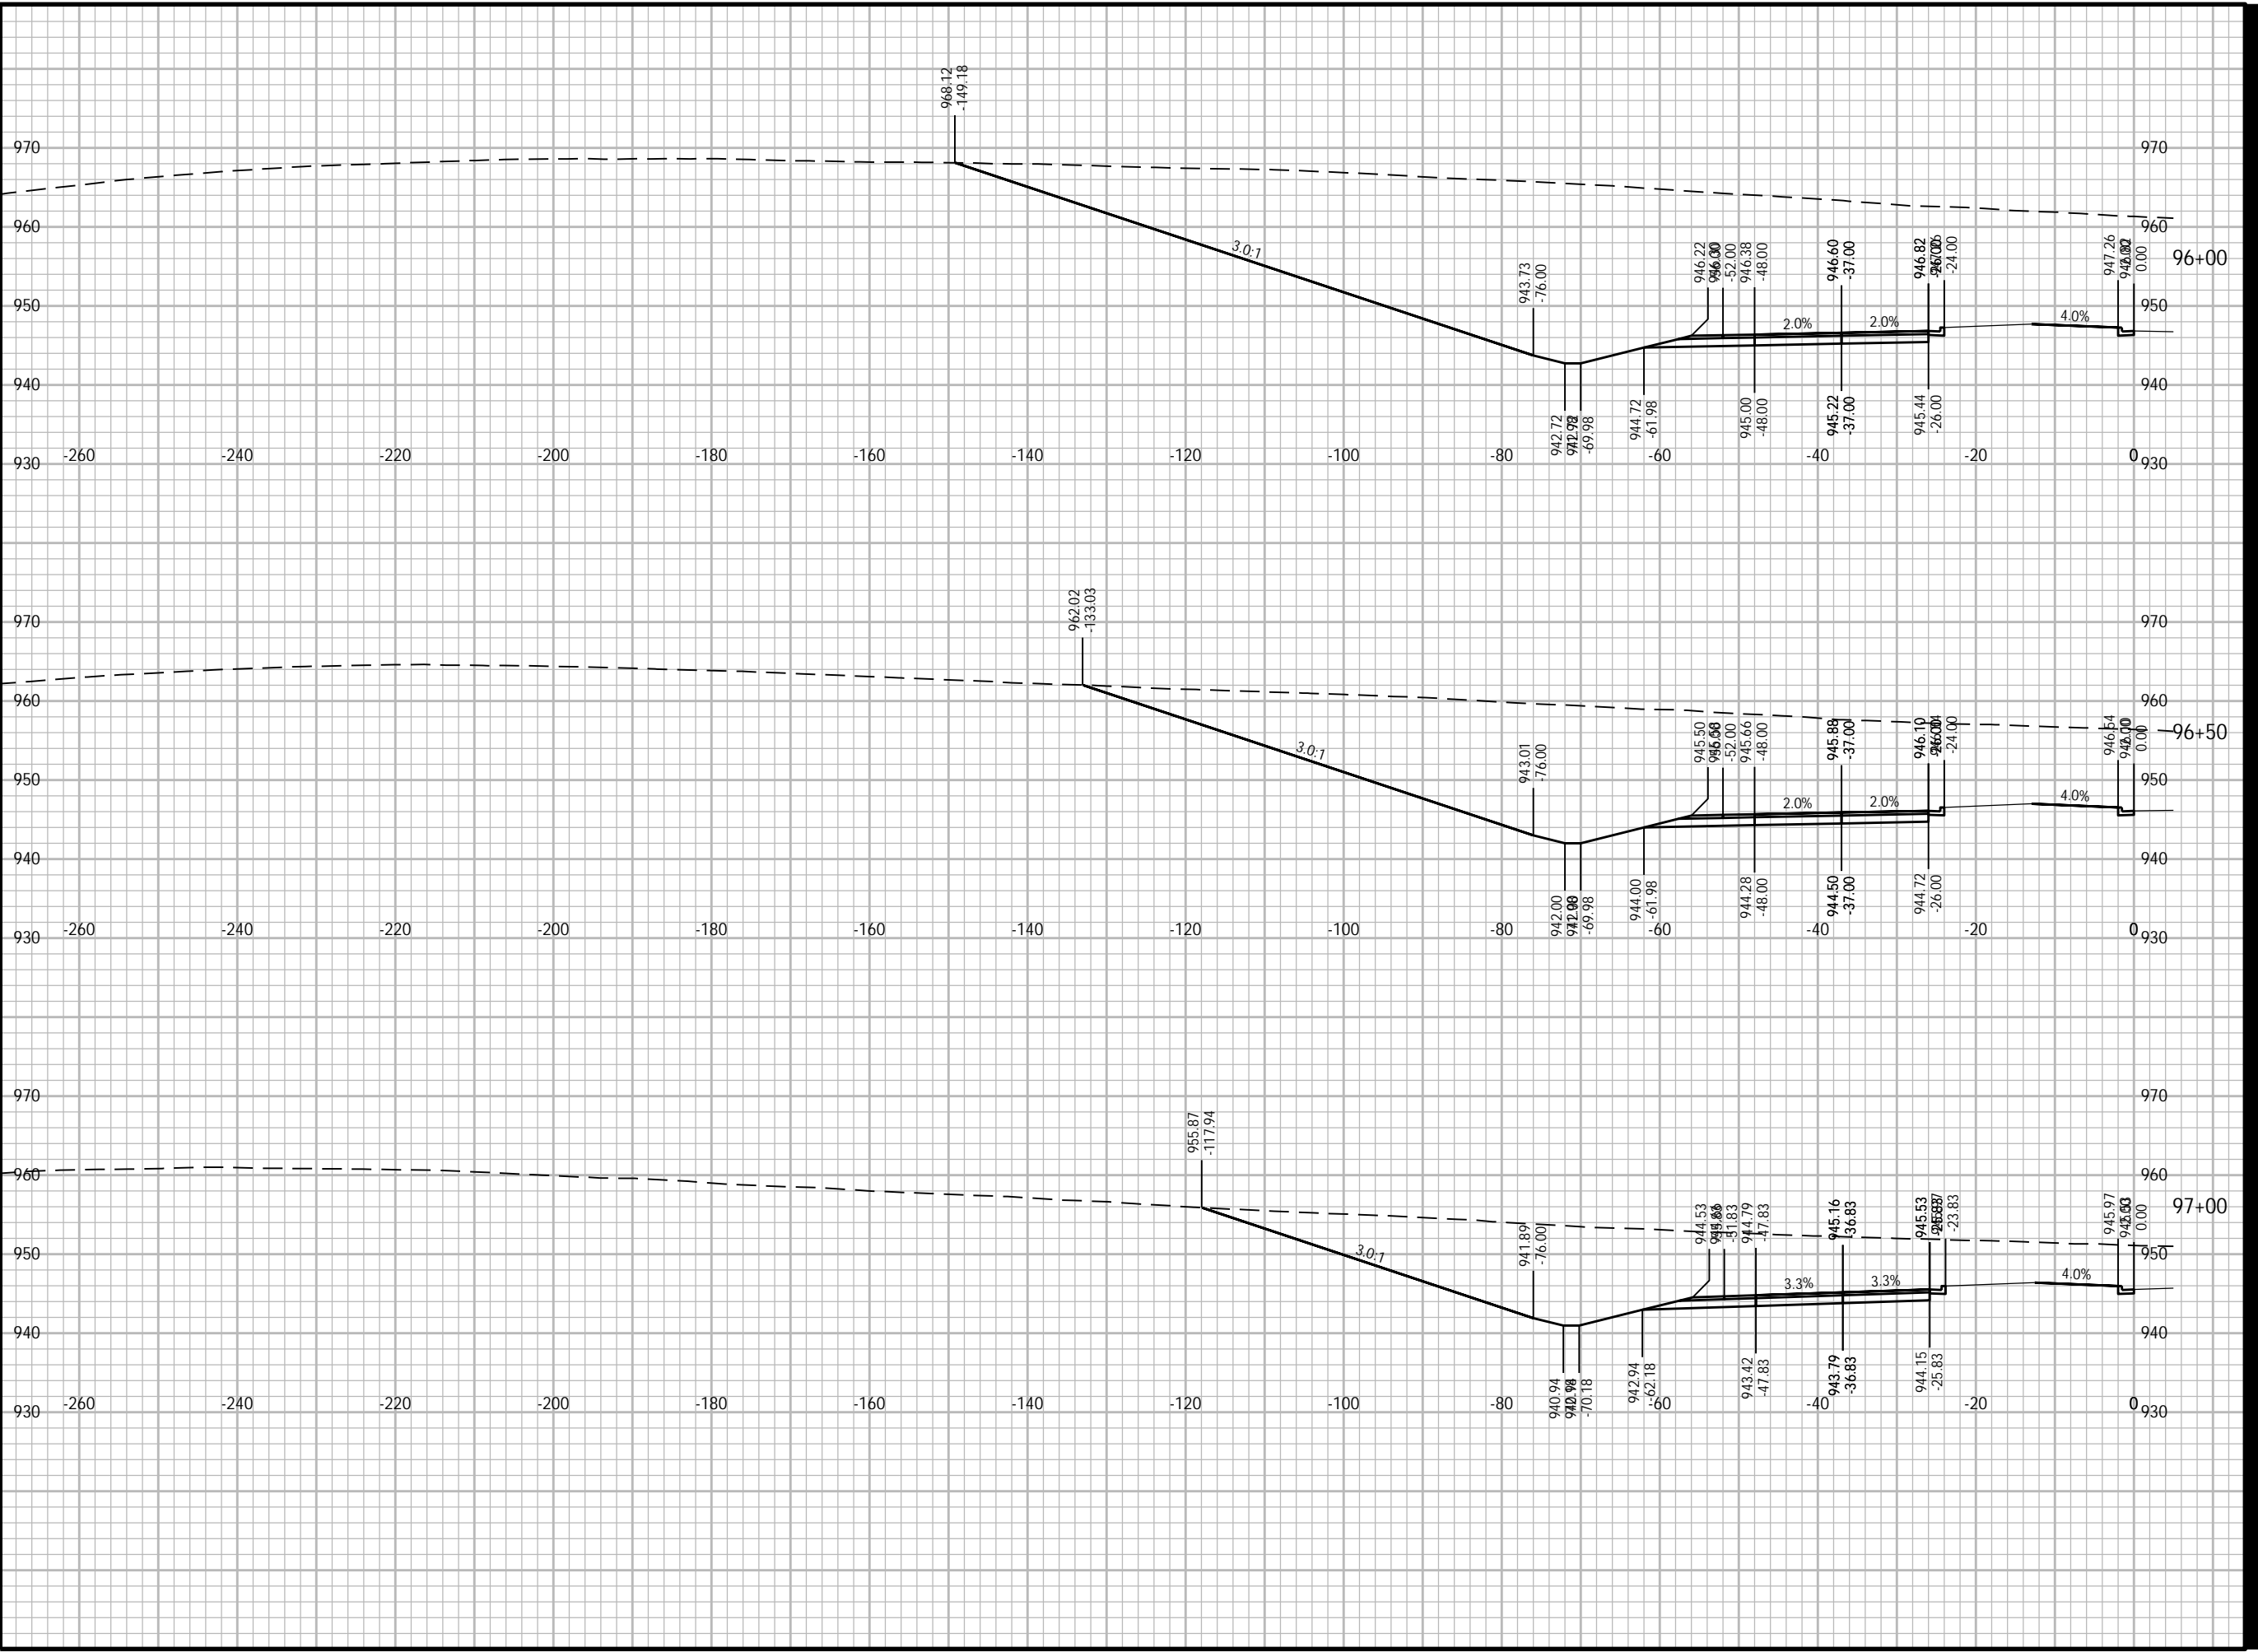

PROJECT

WEST ROAD

CTH G TO COUNTRY VIEW ROAD
20XX-XXX
VERONA, WISCONSIN

CLIENT

CITY OF VERONA

111 LINCOLN STREET
VERONA, WISCONSIN 53593
608-845-6495 tel
www.ci.verona.wi.us

CONSULTANT

AECOM
1350 DEMING WAY SUITE 100
MIDDLETON, WI 53562
608-836-9800 tel
608-836-9767 fax
www.aecom.com

SUB-CONSULTANTS

REGISTRATION

ISSUE/REVISION

I	DATE	DESCRIPTION
1		ORIGINAL

KEY PLAN

PROJECT NUMBER


2023-XXX

SHEET TITLE

SHEET NUMBER

XS-SB-47

ANSI D 22" x 34"
 Approved: ZRL
 Checked: ZRL
 Designer: K/W
 Project Management Initials:
 -XS.DWG
 GENERAL\900_CAD_GIS\960_CAD-2025_WEST ROAD\956_SHEETS\PLAN\090201-1
 C:\USERS\JOSHUA_OLSON\AECOM\CTH PD & COUNTRY VIEW ROAD -
 Plotted By: joshua.olson
 Plot File Date Created: Feb/14/2024 1:58 PM
 Layout-Sheet Name: SB-47
 Filename: C:\USERS\JOSHUA_OLSON\AECOM\CTH PD & COUNTRY VIEW ROAD -

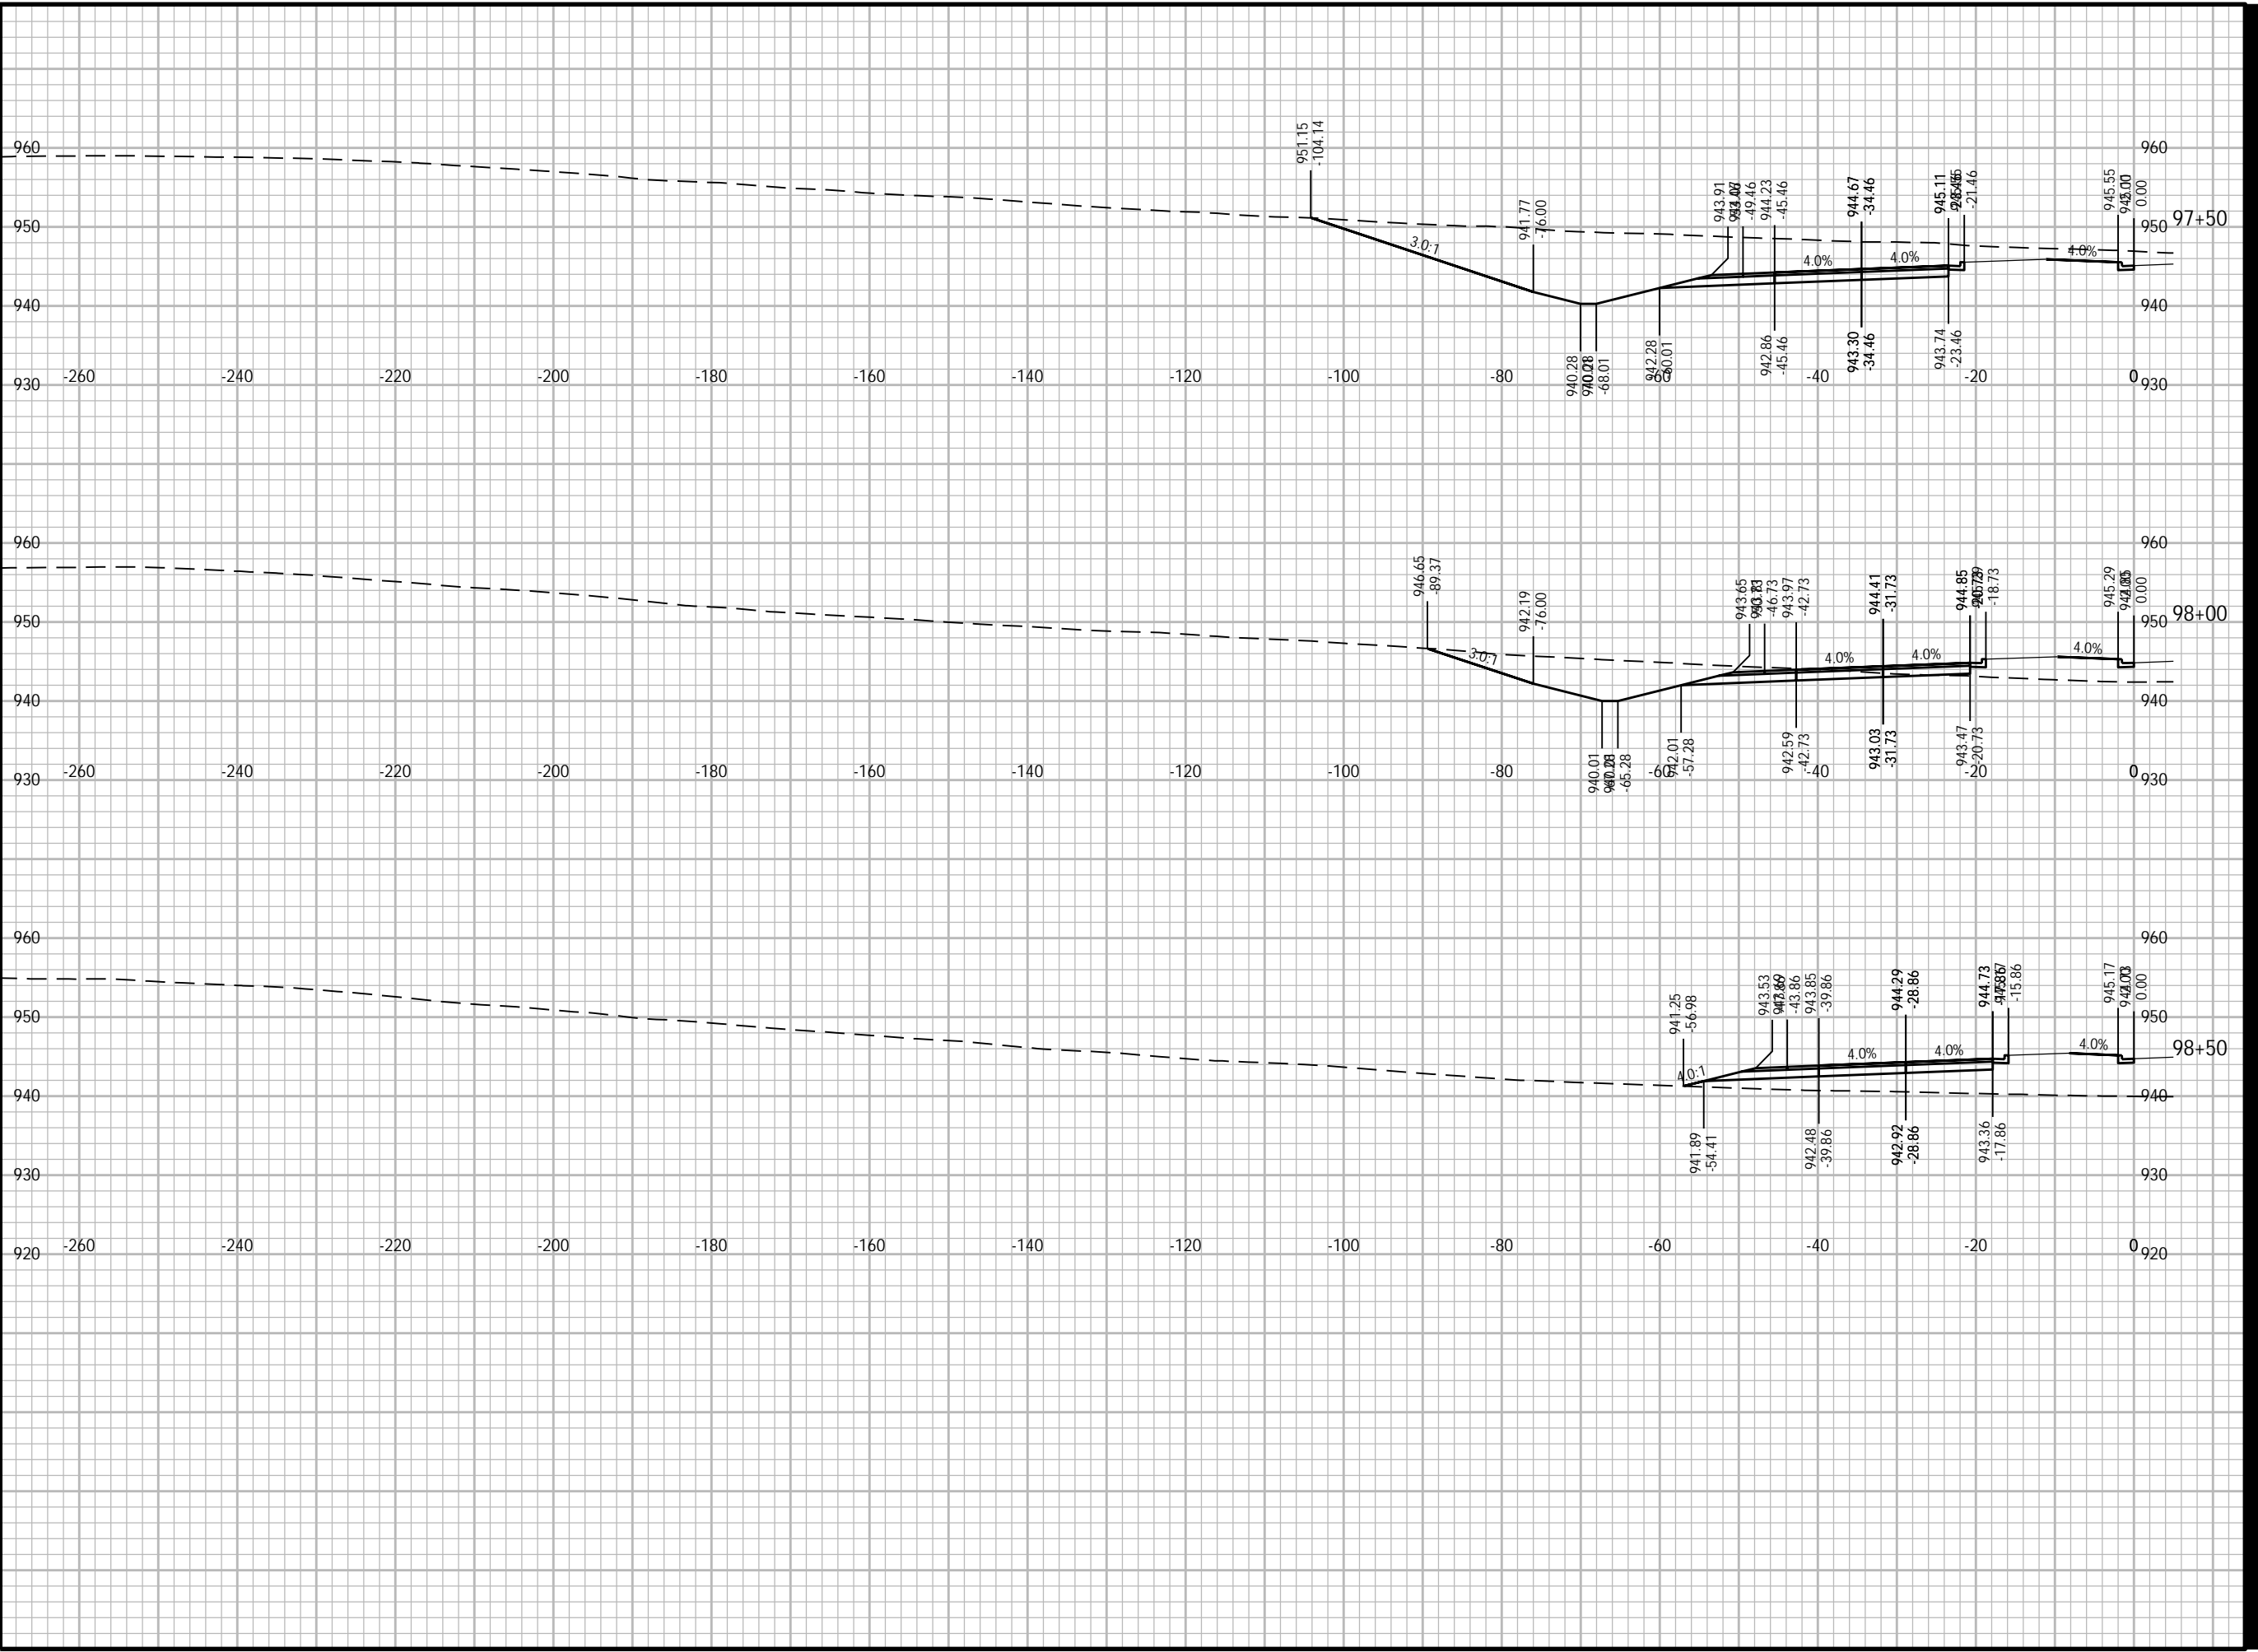



PROJECT

WEST ROAD

CTH G TO COUNTRY VIEW ROAD
20XX-XXX
VERONA, WISCONSIN

CLIENT

CITY OF VERONA

111 LINCOLN STREET
VERONA, WISCONSIN 53593
608-845-6495 tel
www.ci.verona.wi.us

CONSULTANT

AECOM
1350 DEMING WAY SUITE 100
MIDDLETON, WI 53562
608-836-9800 tel
608-836-9767 fax
www.aecom.com

SUB-CONSULTANTS

REGISTRATION

ISSUE/REVISION

I	DATE	DESCRIPTION
1		ORIGINAL

KEY PLAN

PROJECT NUMBER

2023-XXX

SHEET TITLE

SHEET NUMBER

XS-SB-48

ANSI D 22" x 34"

Approved: ZRL

Checked: ZRL

Designer: K/W

Project Management Initials:


956.XS.DWG

WEST ROAD\956_SHEETS\PLAN\090201-XS.DWG

GENERAL\900_CAD_CIS\960_CAD-2025

COUNTRY VIEW ROAD & COUNTRY VIEW ROAD

Plot File Date Created: Feb/14/2024 1:59 PM
Layout Sheet Name: SB-48
Filename: C:\USERS\JOSHUA.OLSON\AECOM\CTH PD & COUNTRY VIEW ROAD

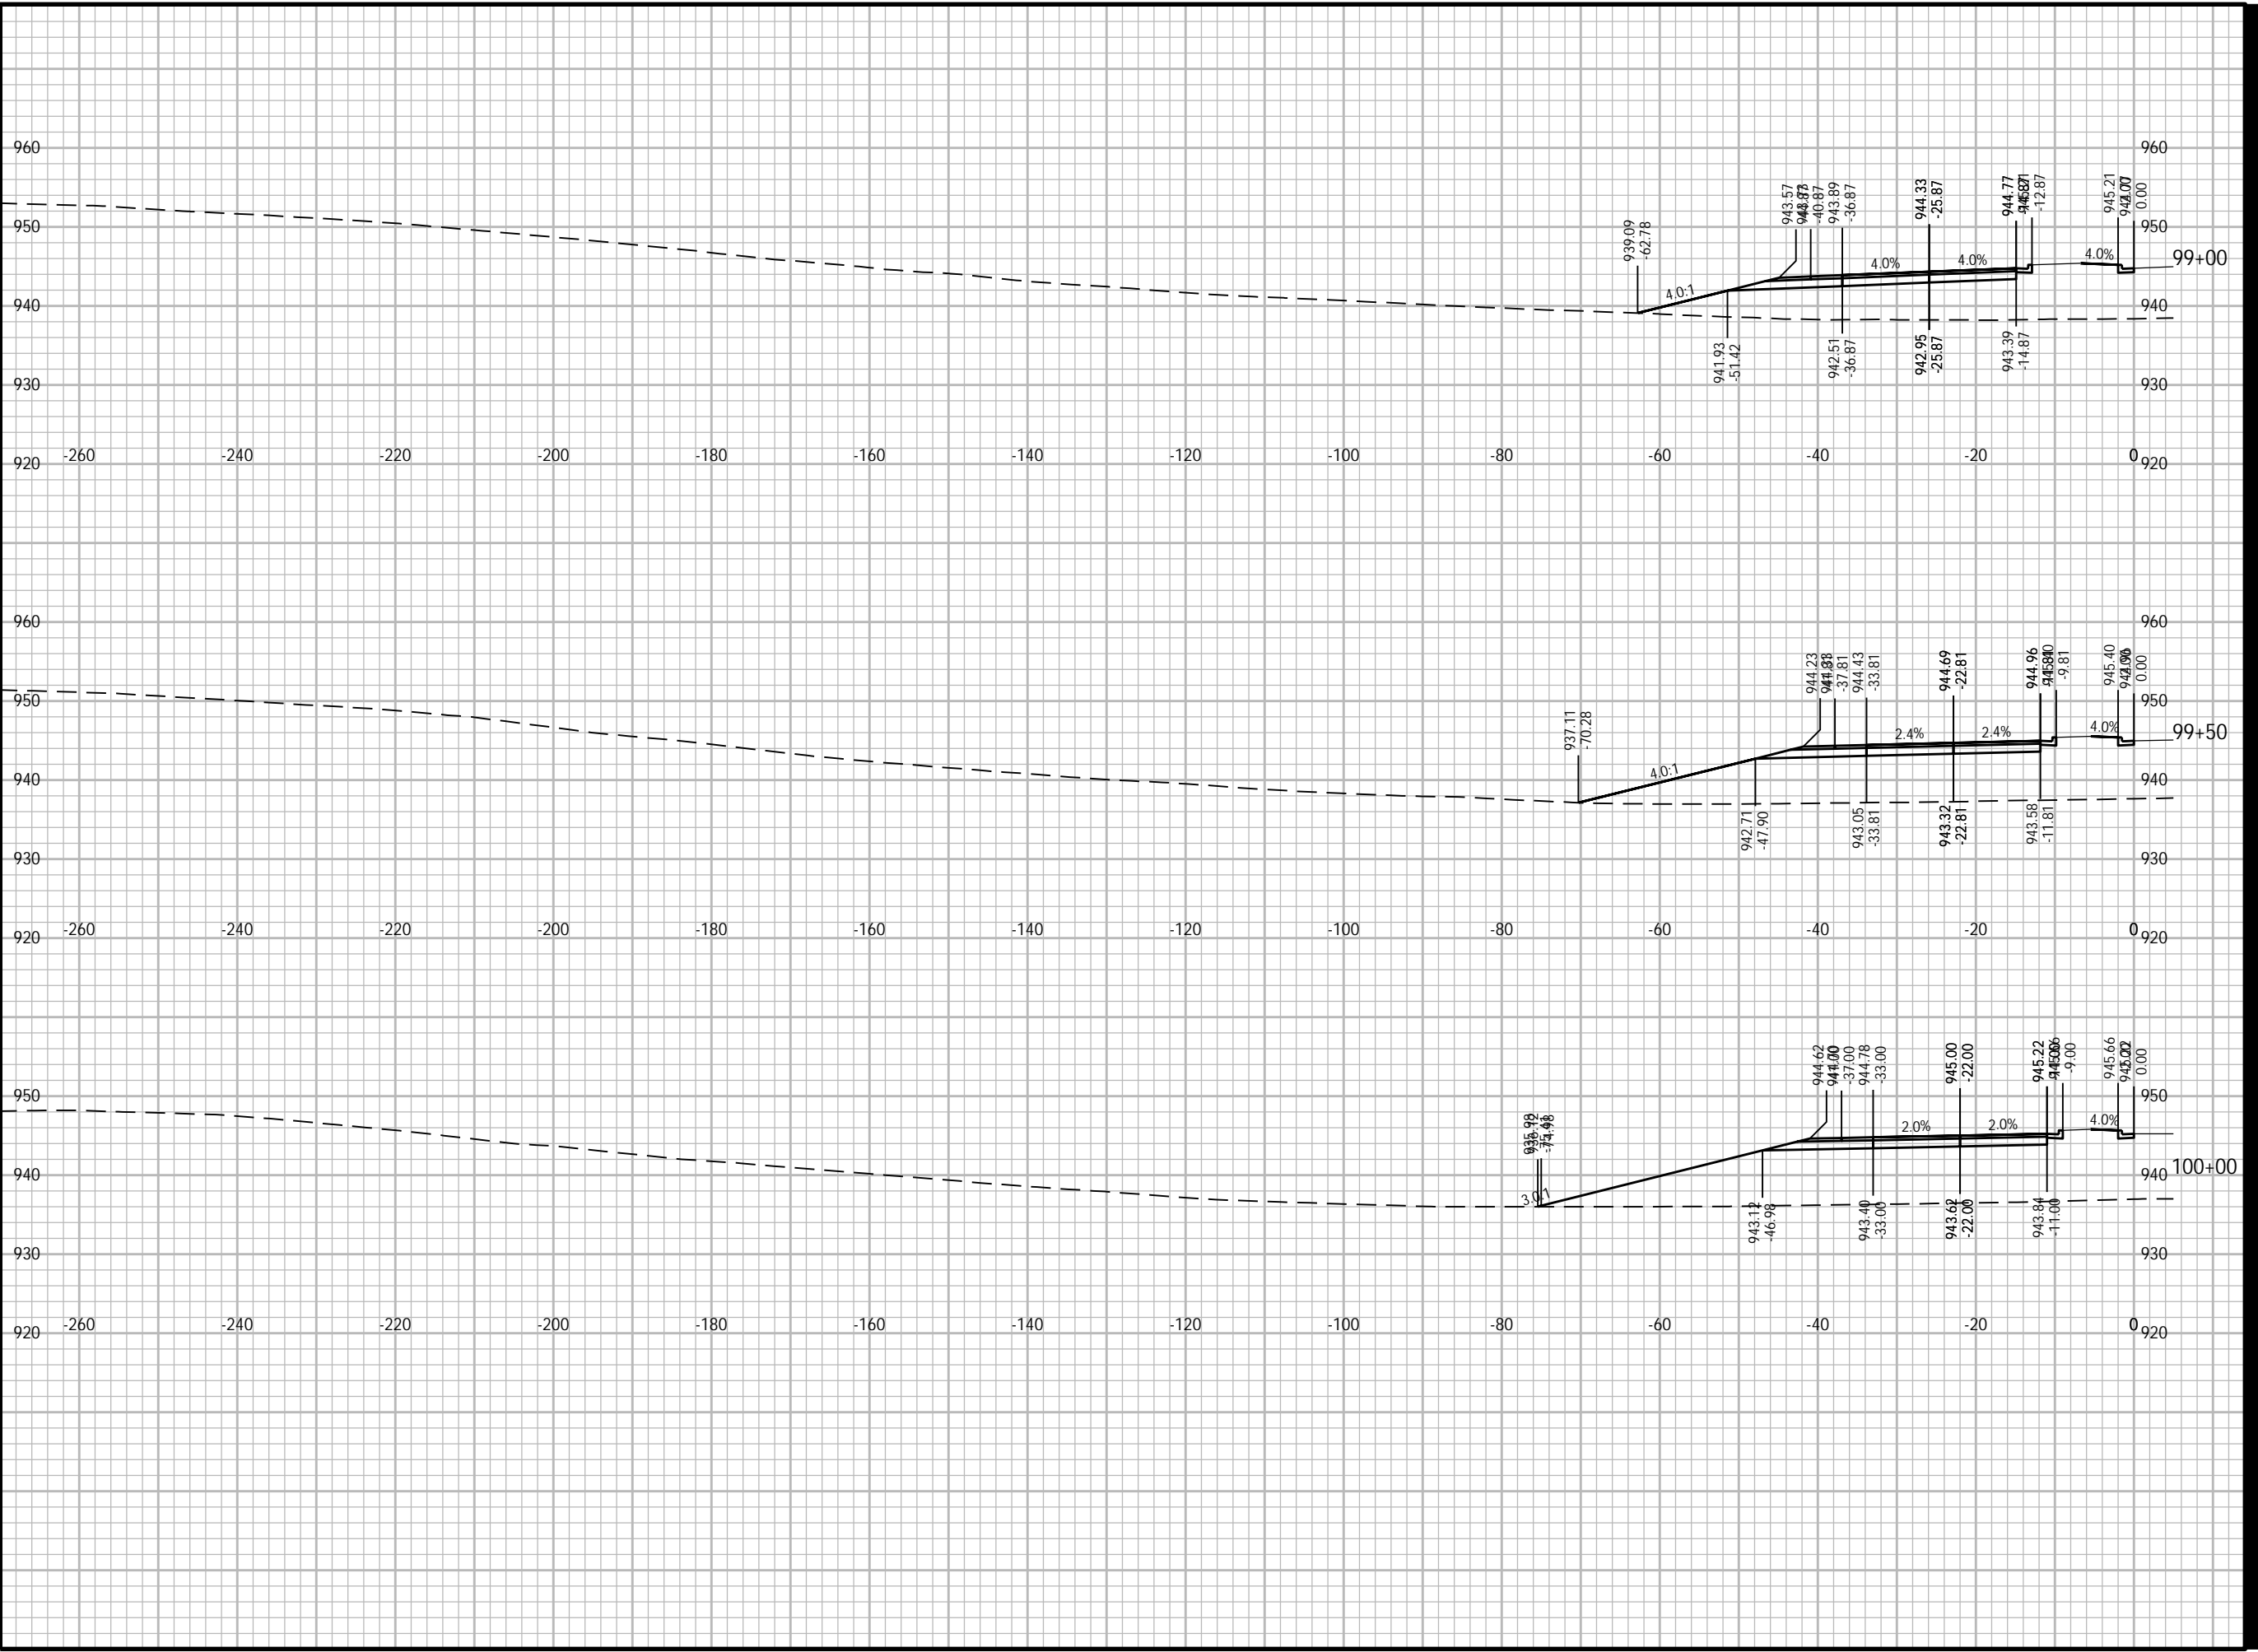



PROJECT

WEST ROAD

CTH G TO COUNTRY VIEW ROAD
20XX-XXX
VERONA, WISCONSIN

CLIENT

CITY OF VERONA

111 LINCOLN STREET
VERONA, WISCONSIN 53593
608-845-6495 tel
www.ci.verona.wi.us

CONSULTANT

AECOM
1350 DEMING WAY SUITE 100
MIDDLETON, WI 53562
608-836-9800 tel
608-836-9767 fax
www.aecom.com

SUB-CONSULTANTS

REGISTRATION

ISSUE/REVISION

I	DATE	DESCRIPTION
I		ORIGINAL

KEY PLAN


PROJECT NUMBER

2023-XXX

SHEET TITLE

SHEET NUMBER

XS-SB-50

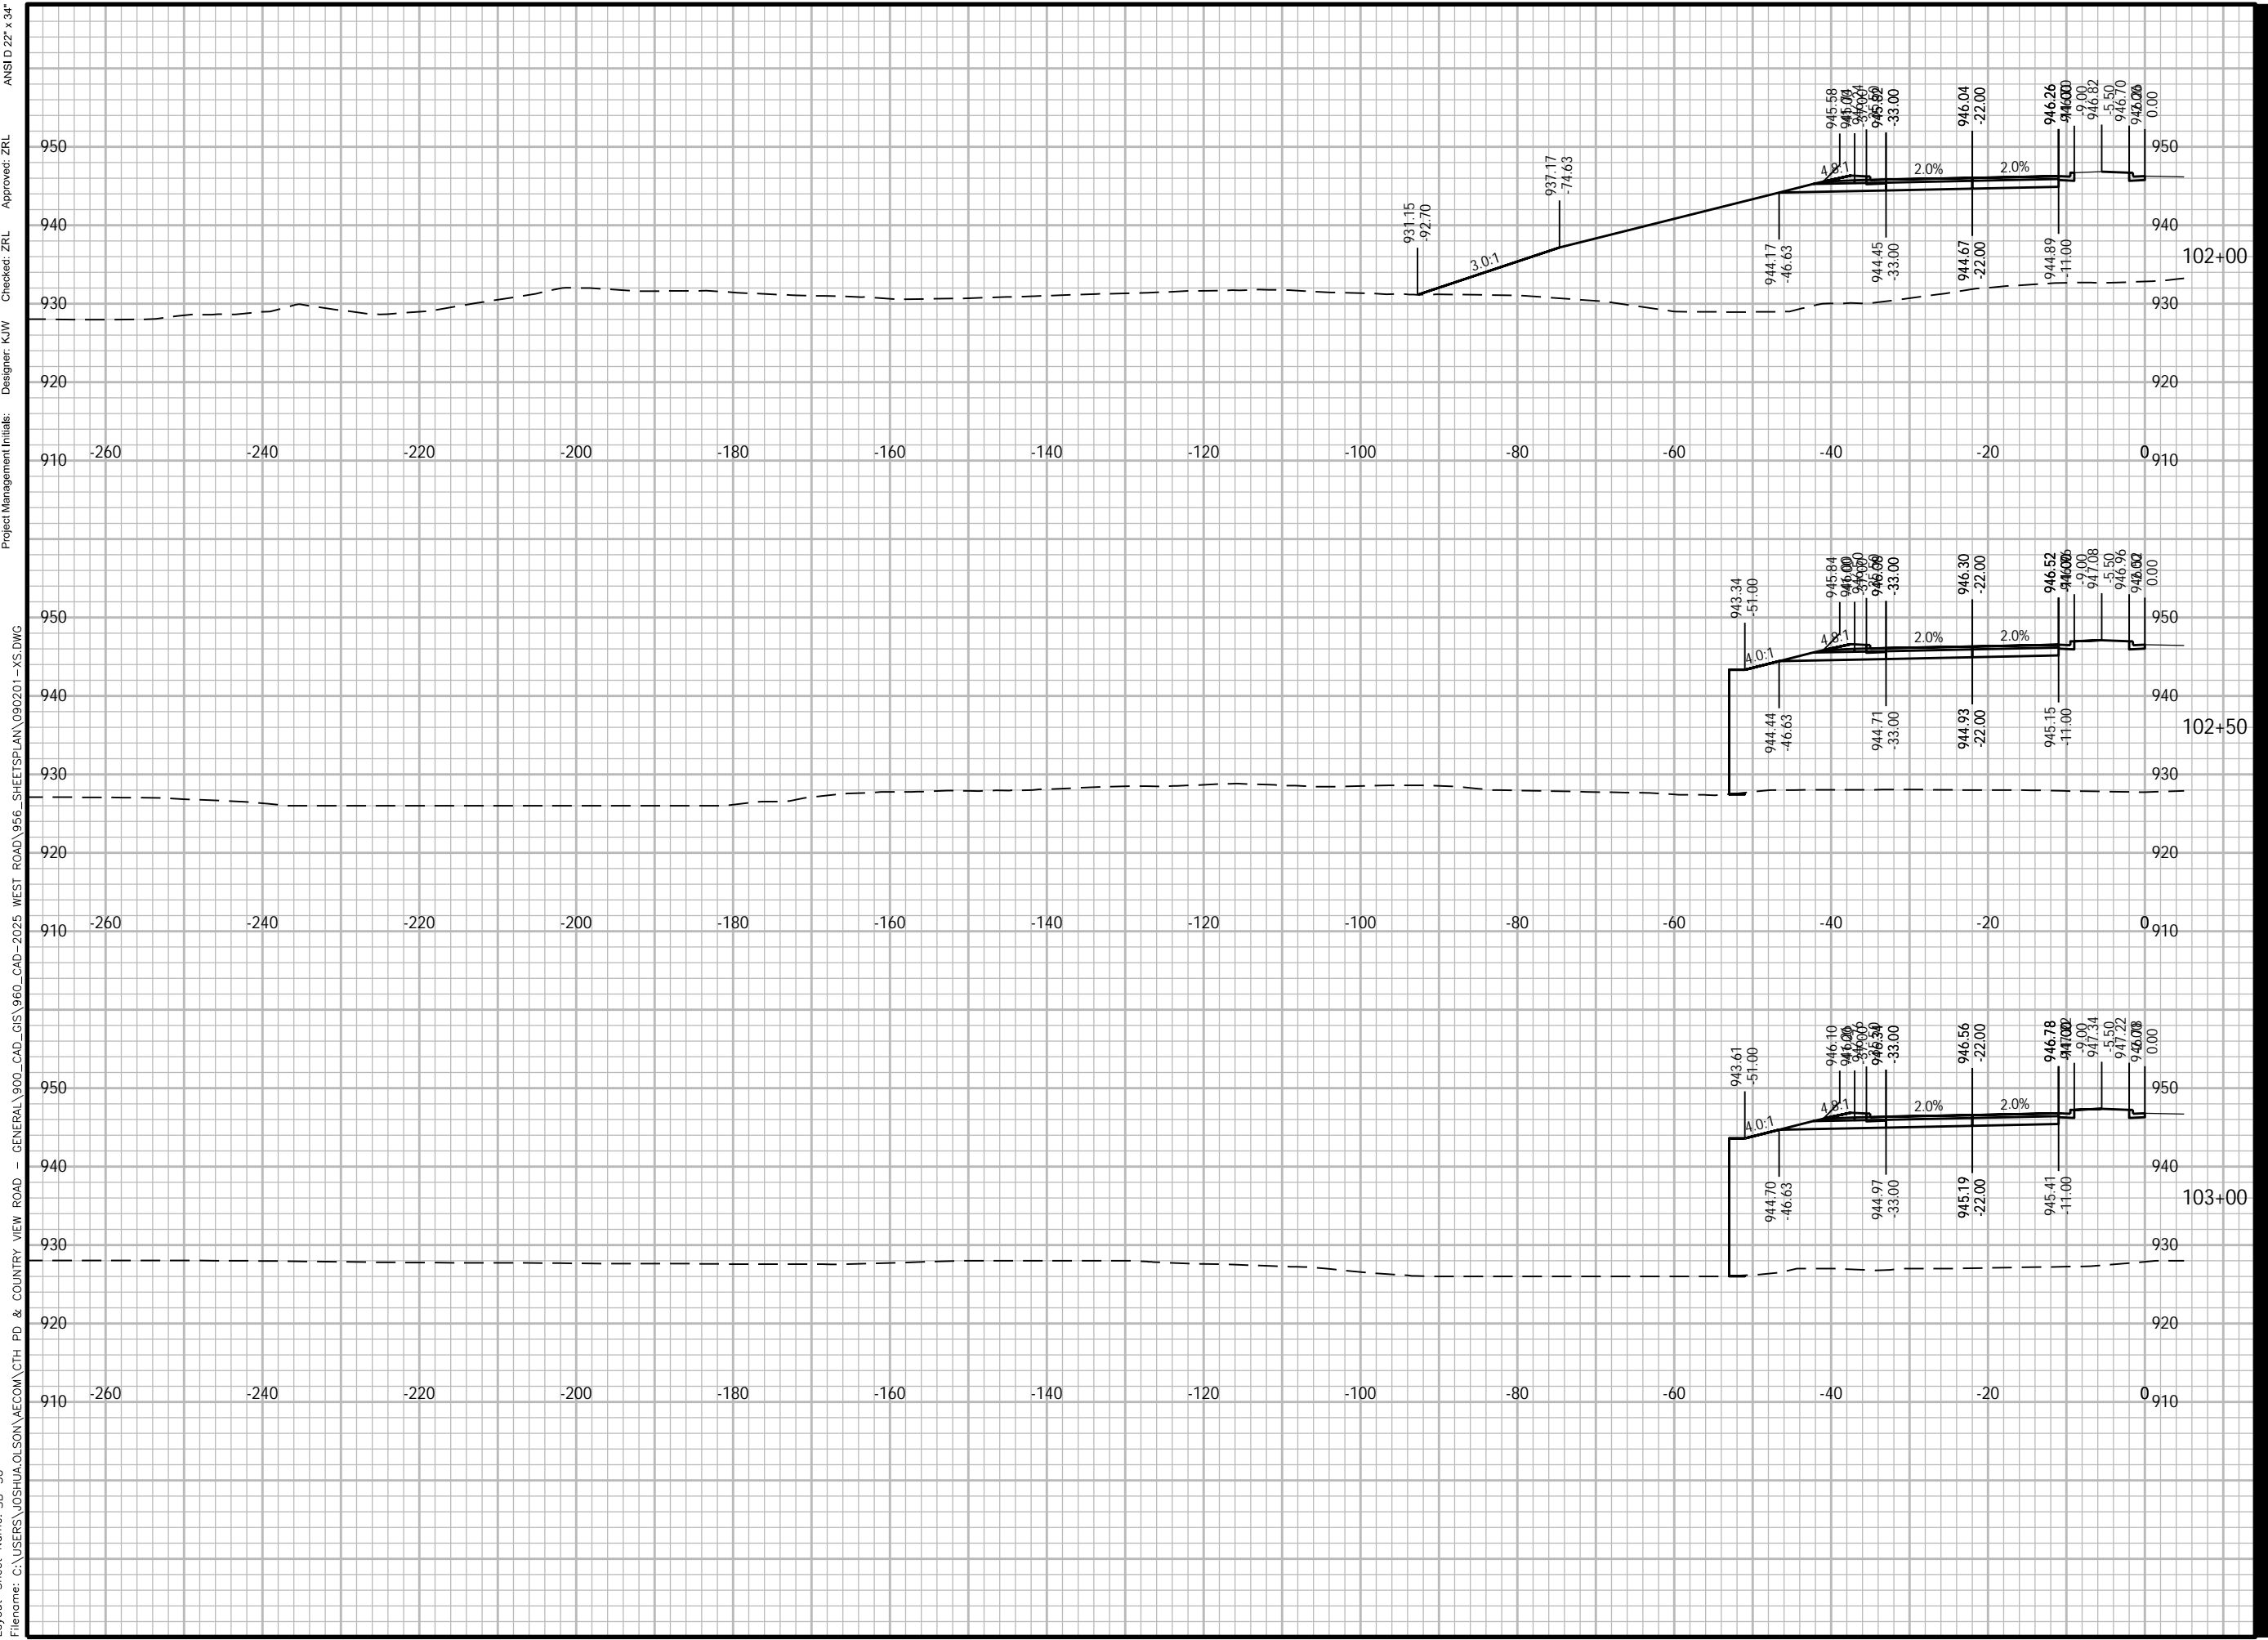

Plotted By: joshua.olson
 Plot File Date Created: Feb/14/2024 1:59 PM
 Layout-Sheet Name: SB-50
 Filename: C:\USERS\JOSHUA.OLSON\AECOM\CTH PD & COUNTRY VIEW ROAD - GENERAL\900_CAD_GIS\960_CAD-2025_WEST ROAD\956_SHEETS\PLAN\090201-XS.DWG
 Project Management Initials:
 Designer: K/W
 Checker: ZRL
 Approved: ZRL
 ANS I D 22' x 34'



PROJECT

WEST ROAD
CTH G TO COUNTRY VIEW ROAD
20XX-XXX
VERONA, WISCONSIN

CLIENT

CITY OF VERONA
111 LINCOLN STREET
VERONA, WISCONSIN 53593
608-845-6495 tel
www.ci.verona.wi.us

CONSULTANT

AECOM
1350 DEMING WAY SUITE 100
MIDDLETON, WI 53562
608-836-9800 tel
608-836-9767 fax
www.aecom.com

SUB-CONSULTANTS

REGISTRATION

ISSUE/REVISION

I	DATE	DESCRIPTION
I		ORIGINAL

KEY PLAN


PROJECT NUMBER

2023-XXX

SHEET TITLE

SHEET NUMBER

XS-SB-51

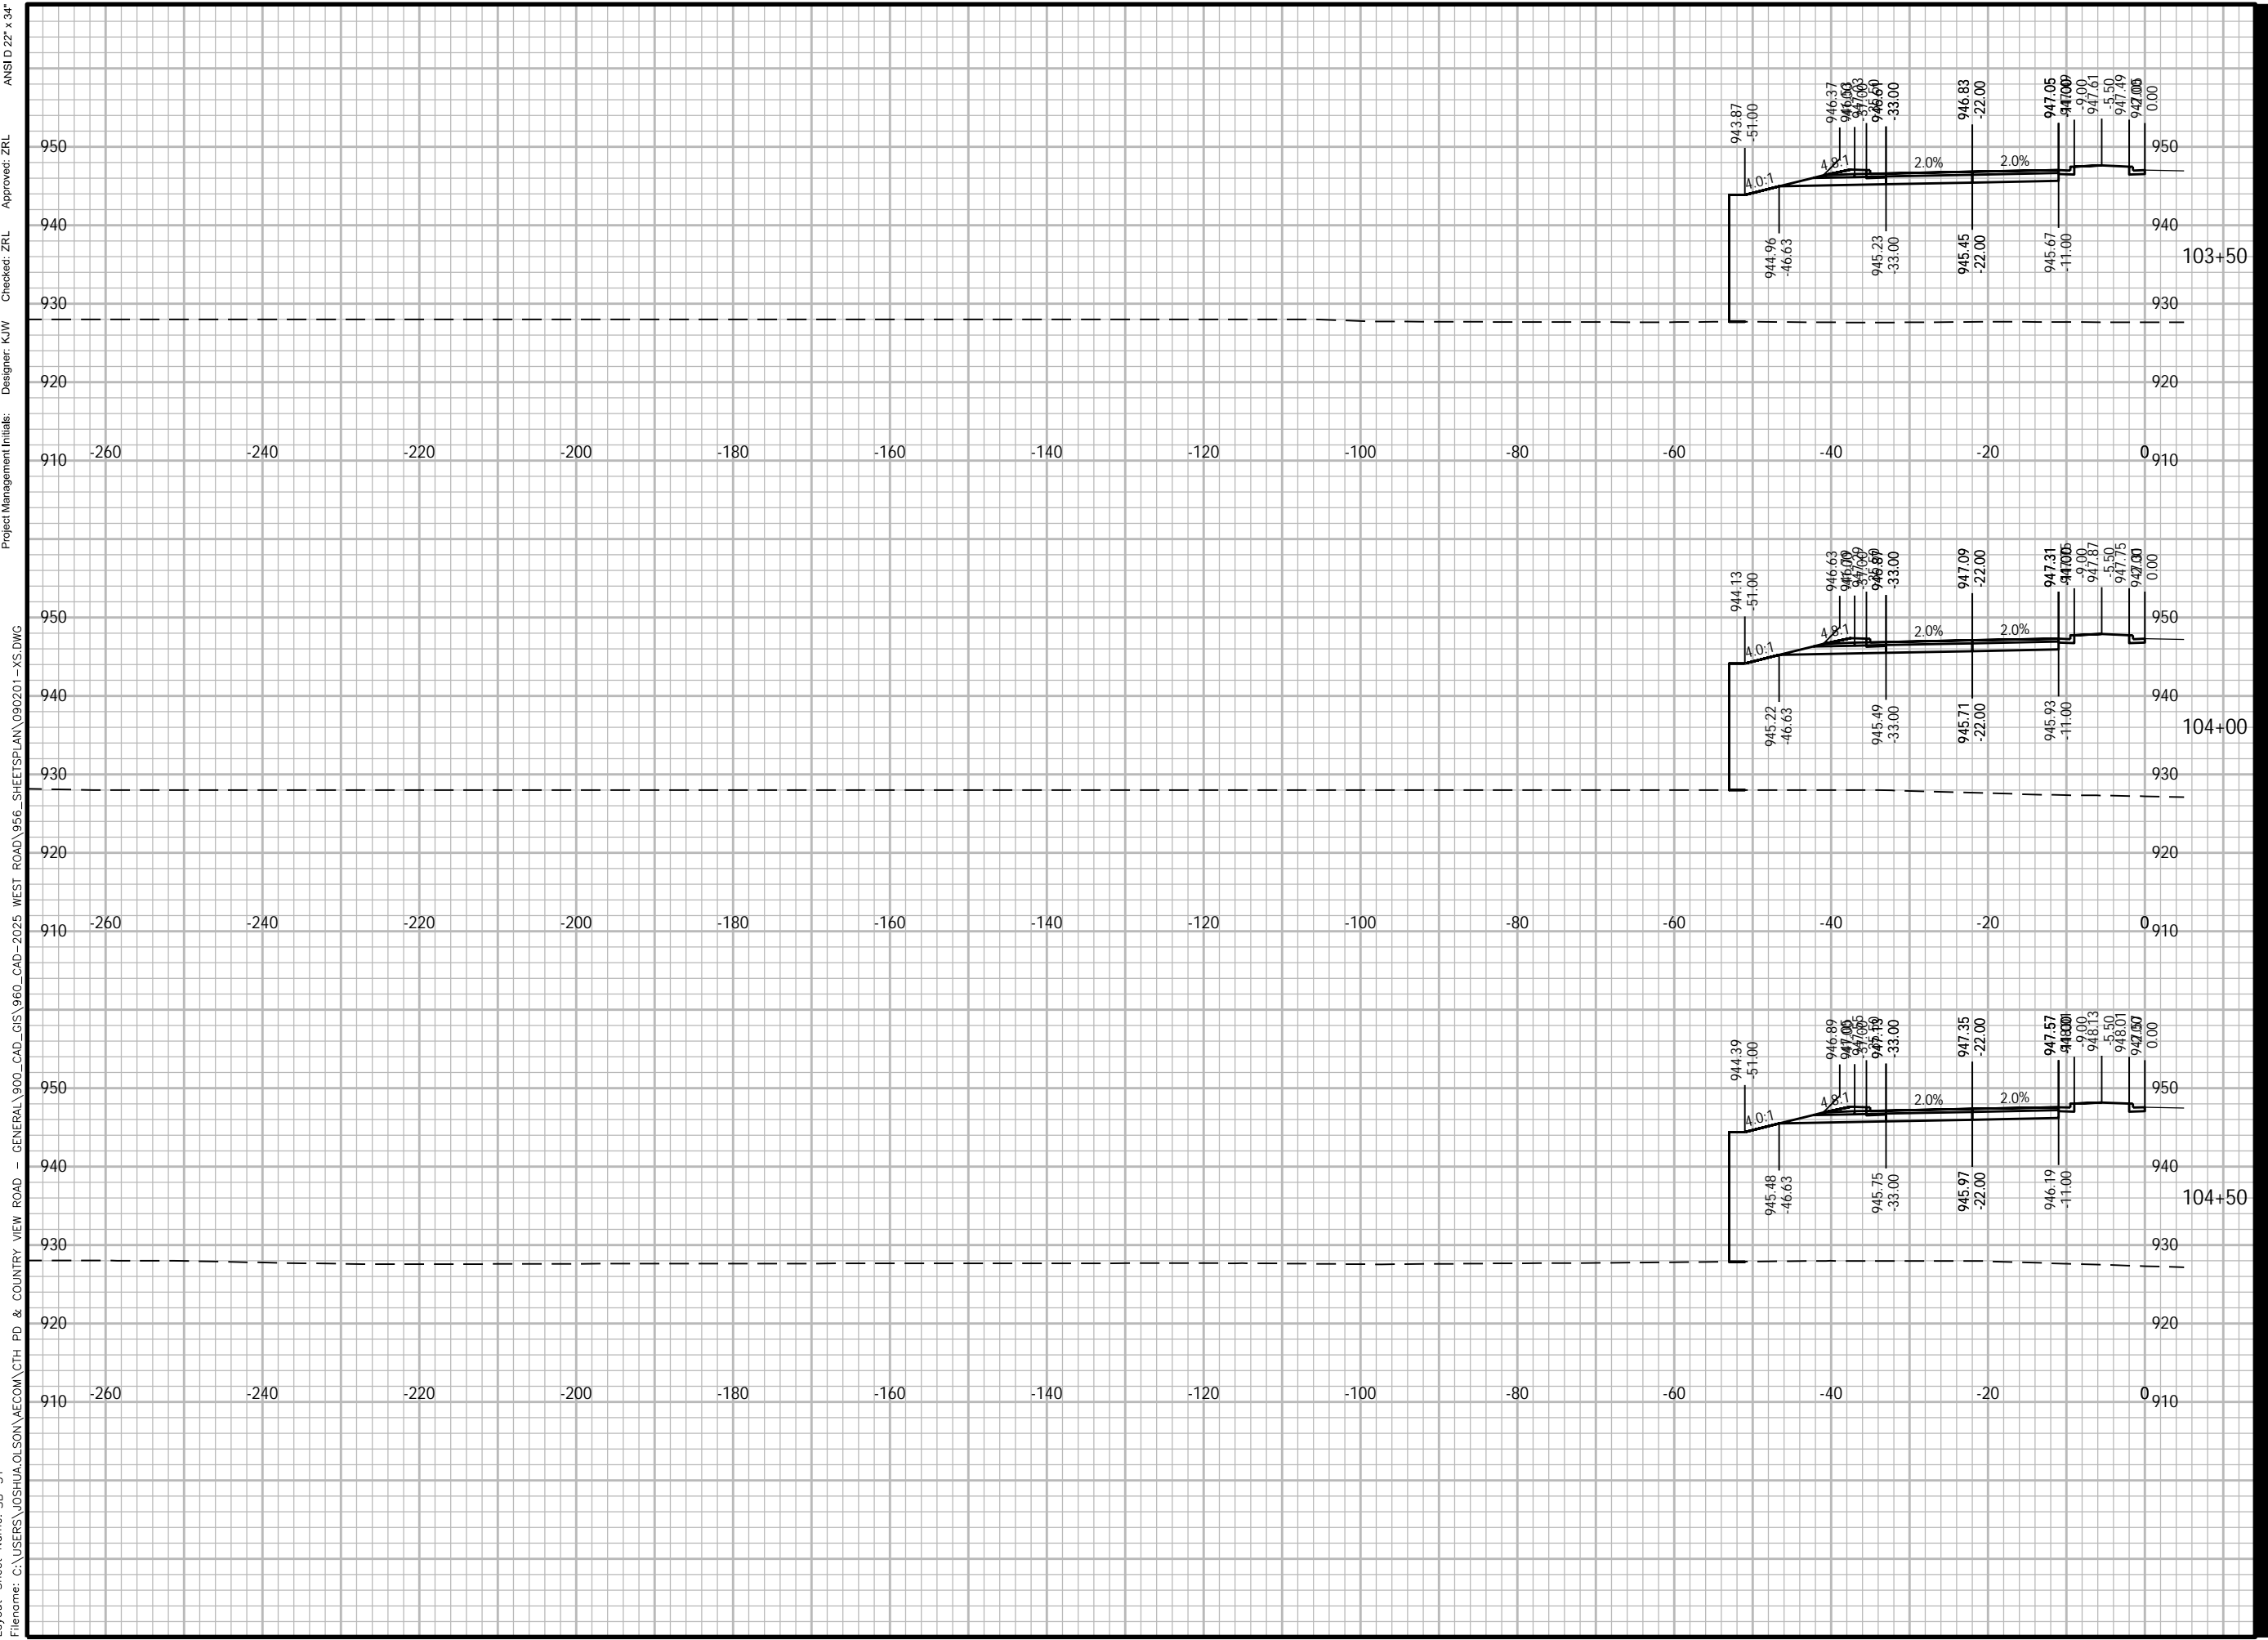

Plotted By: joshua.olson
Plot File Date Created: Feb/14/2024 1:59 PM
Layout-Sheet Name: SB-51
Filename: C:\USERS\JOSHUA.OLSON\AECOM\CTH PD & COUNTRY VIEW ROAD - GENERAL\900_CAD_GIS\960_CAD-2025.WEST ROAD\956_SHEETS\PLAN\090201-XS.DWG
Project Management Initials:
Designer: K/W
Checked: ZRL
Approved: ZRL
ANSI D 22' x 34'



PROJECT

WEST ROAD

CTH G TO COUNTRY VIEW ROAD
20XX-XXX
VERONA, WISCONSIN

CLIENT

CITY OF VERONA

111 LINCOLN STREET
VERONA, WISCONSIN 53593
608-845-6495 tel
www.ci.verona.wi.us

CONSULTANT

AECOM
1350 DEMING WAY SUITE 100
MIDDLETON, WI 53562
608-836-9800 tel
608-836-9767 fax
www.aecom.com

SUB-CONSULTANTS

REGISTRATION

ISSUE/REVISION

I	DATE	DESCRIPTION
I		ORIGINAL

KEY PLAN


PROJECT NUMBER

2023-XXX

SHEET TITLE

SHEET NUMBER

XS-SB-54

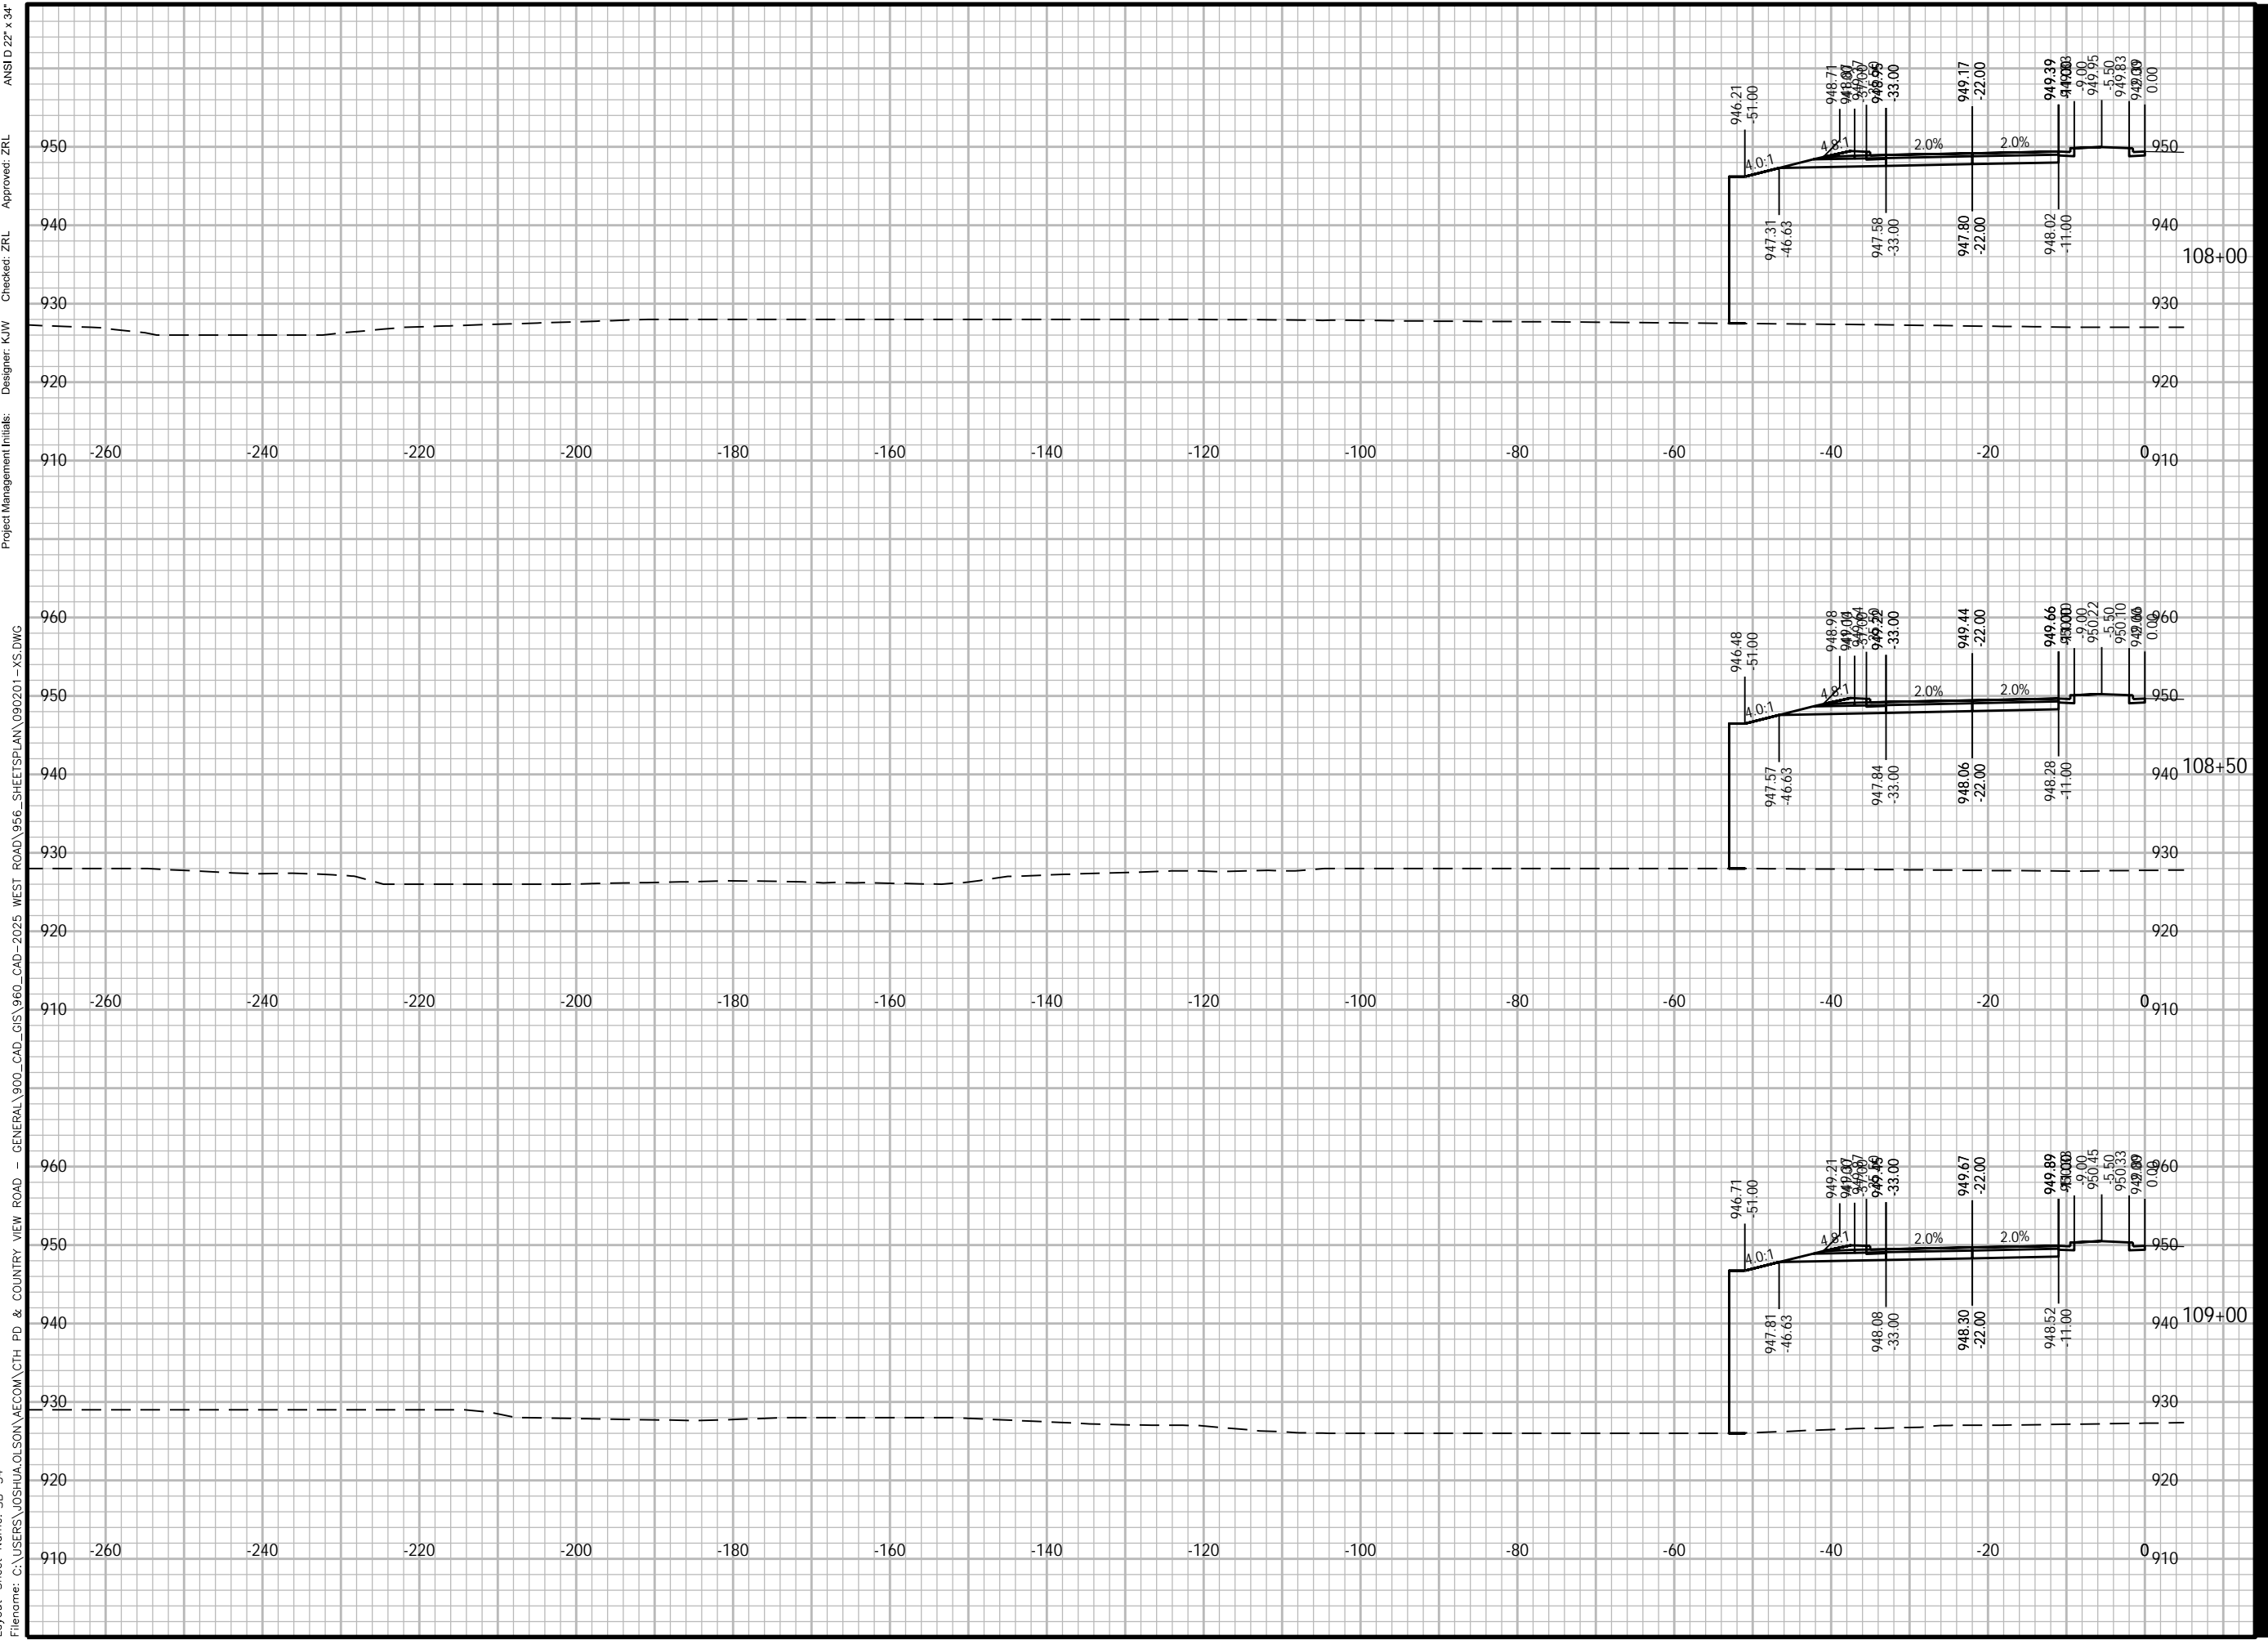

Plotted By: joshua.olson
 Plot File Date Created: Feb/14/2024 2:00 PM
 Layout-Sheet Name: SB-54
 Filename: C:\USERS\JOSHUA.OLSON\AECOM\CTH PD & COUNTRY VIEW ROAD - GENERAL\900_CAD_GIS\960_CAD-2025 WEST ROAD\956_SHEETS\PLAN\090201-YS.DWG

ANS I D 22' x 34'
 Approved: ZRL
 Checked: ZRL
 Designer: K/W
 Project Management Initials:



PROJECT

WEST ROAD

CTH G TO COUNTRY VIEW ROAD
20XX-XXX
VERONA, WISCONSIN

CLIENT

CITY OF VERONA

111 LINCOLN STREET
VERONA, WISCONSIN 53593
608-845-6495 tel
www.ci.verona.wi.us

CONSULTANT

AECOM
1350 DEMING WAY SUITE 100
MIDDLETON, WI 53562
608-836-9800 tel
608-836-9767 fax
www.aecom.com

SUB-CONSULTANTS

REGISTRATION

ISSUE/REVISION

I	DATE	DESCRIPTION
1		ORIGINAL
W/R		

KEY PLAN

PROJECT NUMBER


2023-XXX

SHEET TITLE

SHEET NUMBER

XS-SB-55

Plotted By: joshua.olson
Plot File Date Created: Feb/14/2024 2:00 PM
Layout-Sheet Name: SB-55
Filename: C:\USERS\JOSHUA.OLSON\AECOM\CTH PD & COUNTRY VIEW ROAD - GENERAL\900_CAD_GIS\960_CAD-2025 WEST ROAD\956_SHEETS\PLAN\090201-XS.DWG

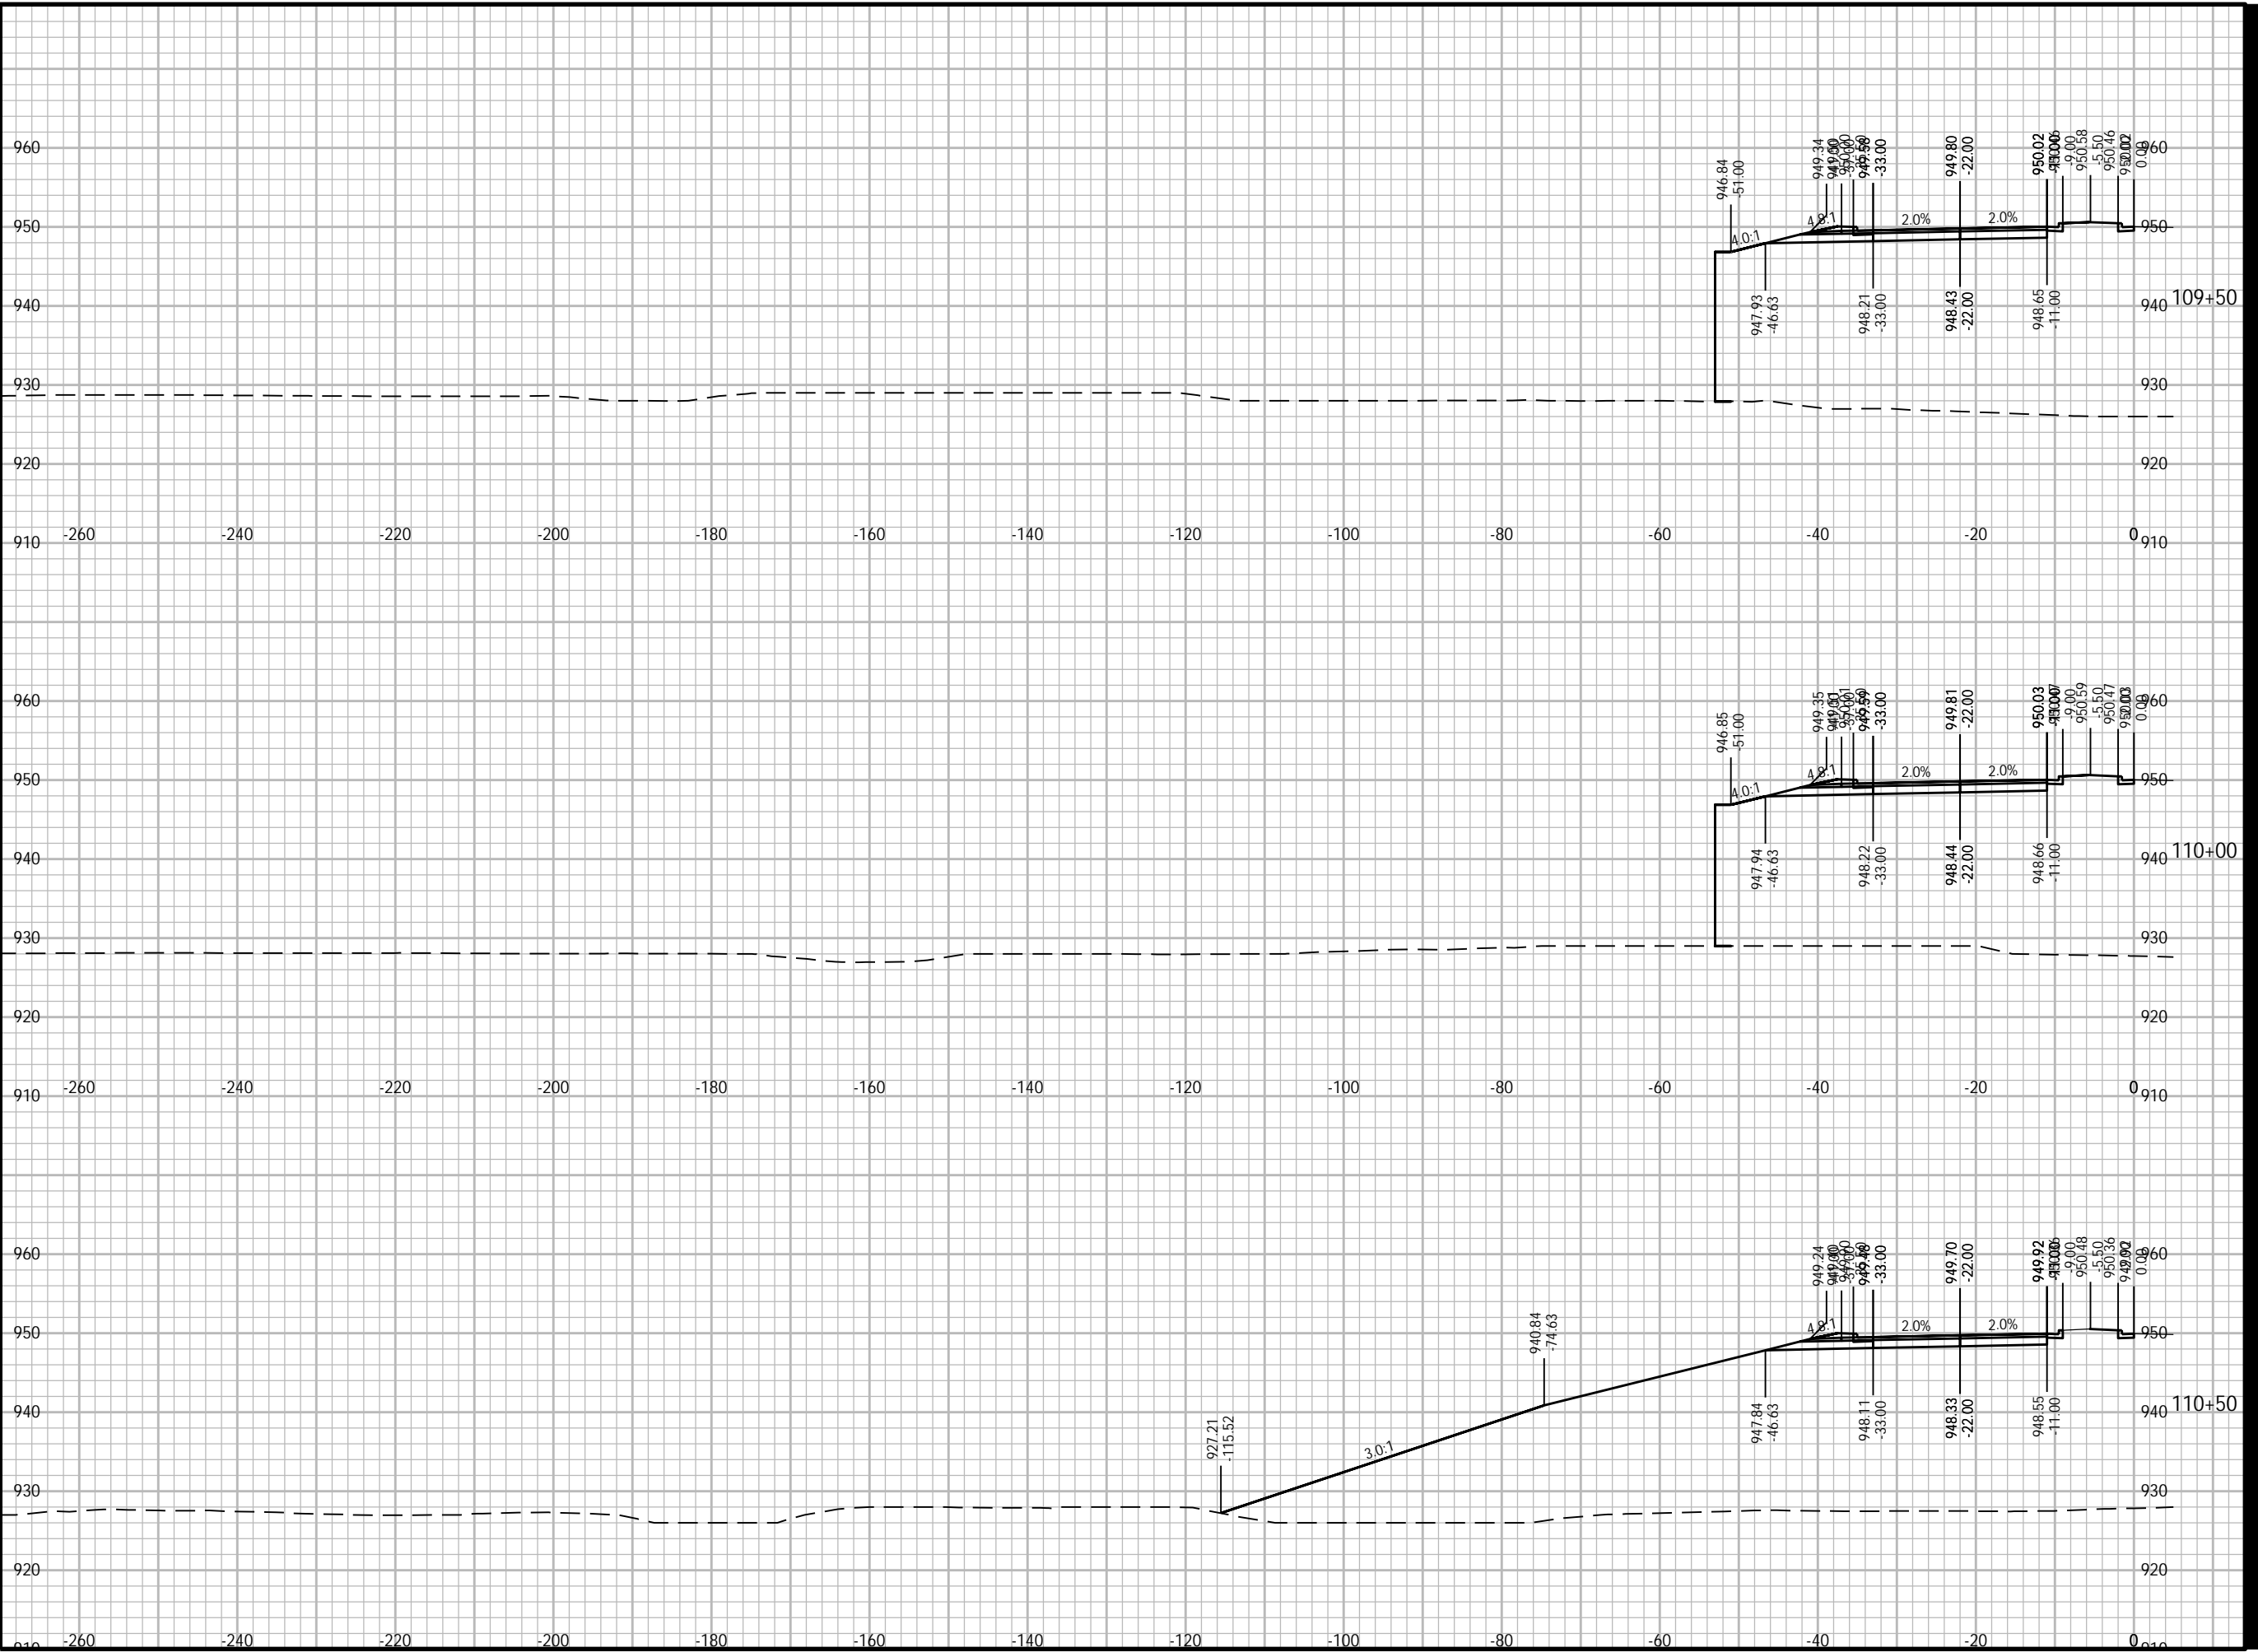



PROJECT

WEST ROAD

CTH G TO COUNTRY VIEW ROAD
20XX-XXX
VERONA, WISCONSIN

CLIENT

CITY OF VERONA

111 LINCOLN STREET
VERONA, WISCONSIN 53593
608-845-6495 tel
www.ci.verona.wi.us

CONSULTANT

AECOM
1350 DEMING WAY SUITE 100
MIDDLETON, WI 53562
608-836-9800 tel
608-836-9767 fax
www.aecom.com

SUB-CONSULTANTS

REGISTRATION

ISSUE/REVISION

I	DATE	DESCRIPTION
1		ORIGINAL
W/R	DATE	DESCRIPTION

KEY PLAN


PROJECT NUMBER

2023-XXX

SHEET TITLE

SHEET NUMBER

XS-SB-56

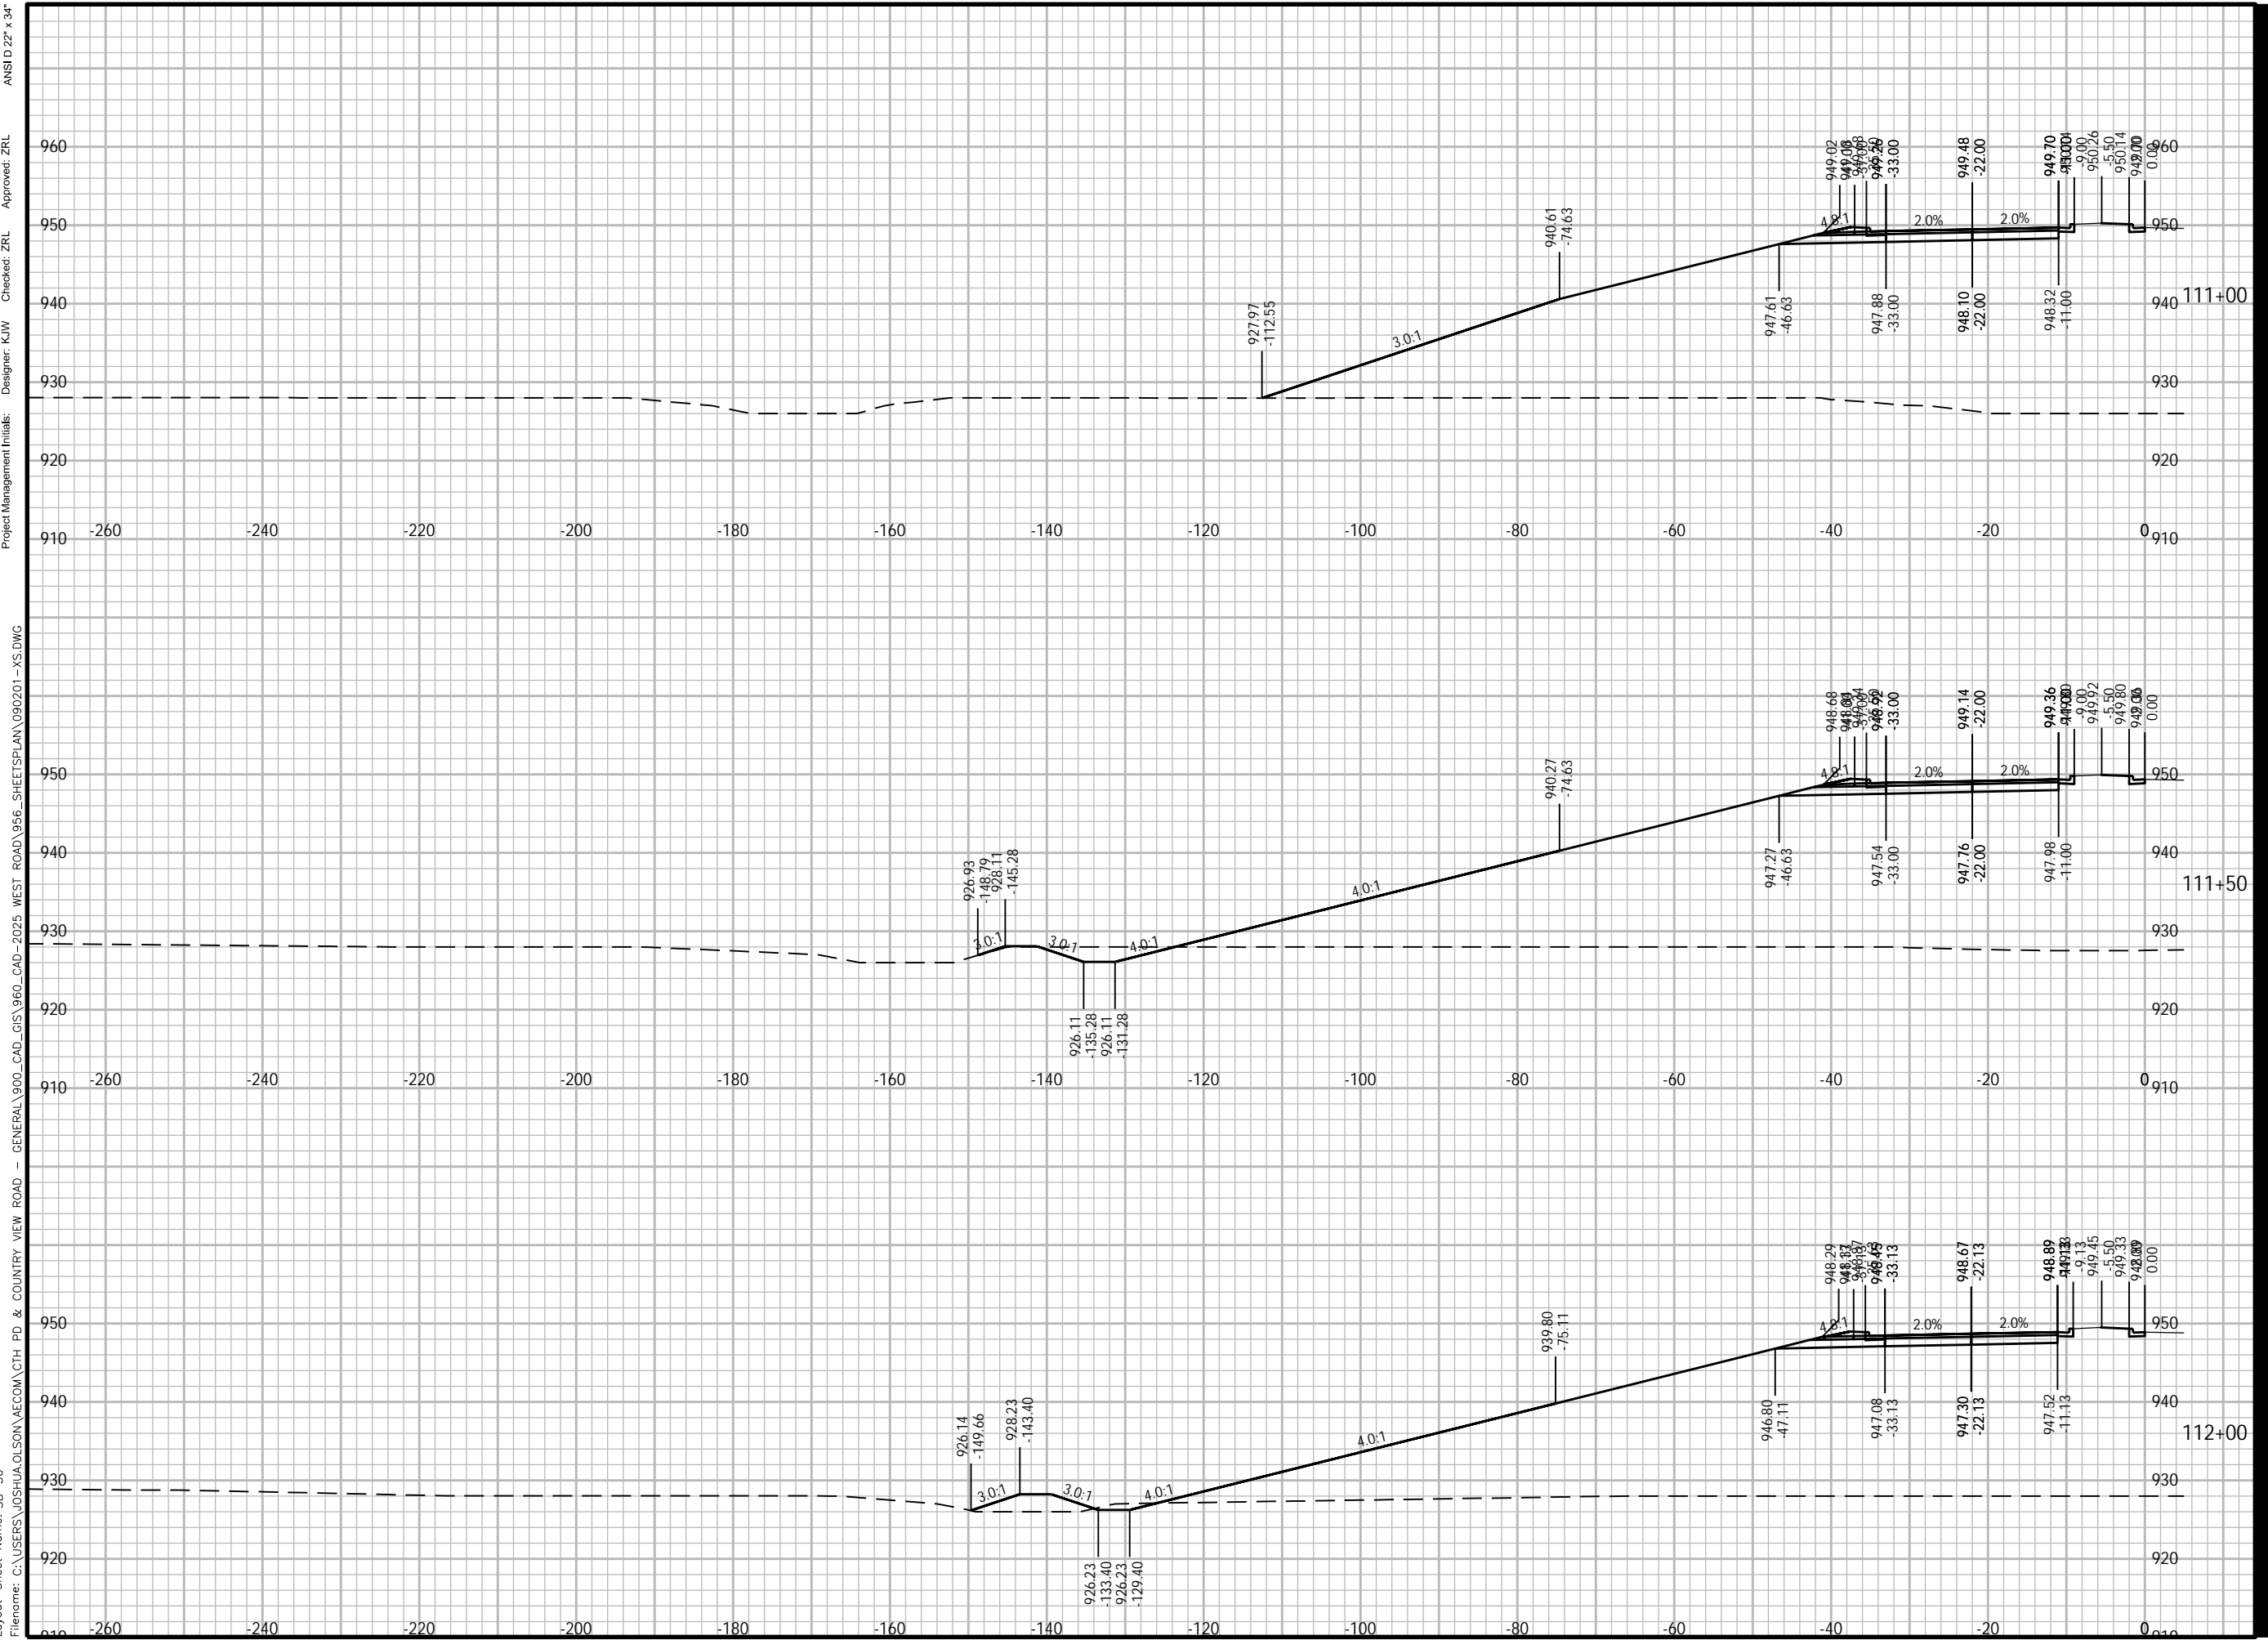

ANSI D 22" x 34"
 Approved: ZRL
 Checked: ZRL
 Designer: K/W
 Project Management Initials:
 910 -260 -240 -220 -200 -180 -160 -140 -120 -100 -80 -60 -40 -20 0 910
 910 -260 -240 -220 -200 -180 -160 -140 -120 -100 -80 -60 -40 -20 0 910
 910 -260 -240 -220 -200 -180 -160 -140 -120 -100 -80 -60 -40 -20 0 910
 Plotted By: joshua.olson
 Plot File Date Created: Feb/14/2024 2:00 PM
 Layout-Sheet Name: SB-56
 Filename: C:\USERS\JOSHUA.OLSON\AECOM\CTH PD & COUNTRY VIEW ROAD - GENERAL\900_CAD_GIS\960_CAD-2025 WEST ROAD\956_SHEET\PLAN\090201-XS.DWG



PROJECT

WEST ROAD

CTH G TO COUNTRY VIEW ROAD
20XX-XXX
VERONA, WISCONSIN

CLIENT

CITY OF VERONA

111 LINCOLN STREET
VERONA, WISCONSIN 53593
608-845-6495 tel
www.ci.verona.wi.us

CONSULTANT

AECOM
1350 DEMING WAY SUITE 100
MIDDLETON, WI 53562
608-836-9800 tel
608-836-9767 fax
www.aecom.com

SUB-CONSULTANTS

REGISTRATION

ISSUE/REVISION

I	DATE	DESCRIPTION
1		ORIGINAL
W/R		

KEY PLAN

PROJECT NUMBER


2023-XXX

SHEET TITLE

SHEET NUMBER

XS-SB-58

Plotted By: joshua.olson
Plot File Date Created: Feb/14/2024 2:01 PM
Layout-Sheet Name: SB-58
Filename: C:\USERS\JOSHUA.OLSON\AECOM\CTH PD & COUNTRY VIEW ROAD - GENERAL\900_CAD_GIS\960_CAD-2025 WEST ROAD\956_SHEETS\PLAN\090201-XS.DWG

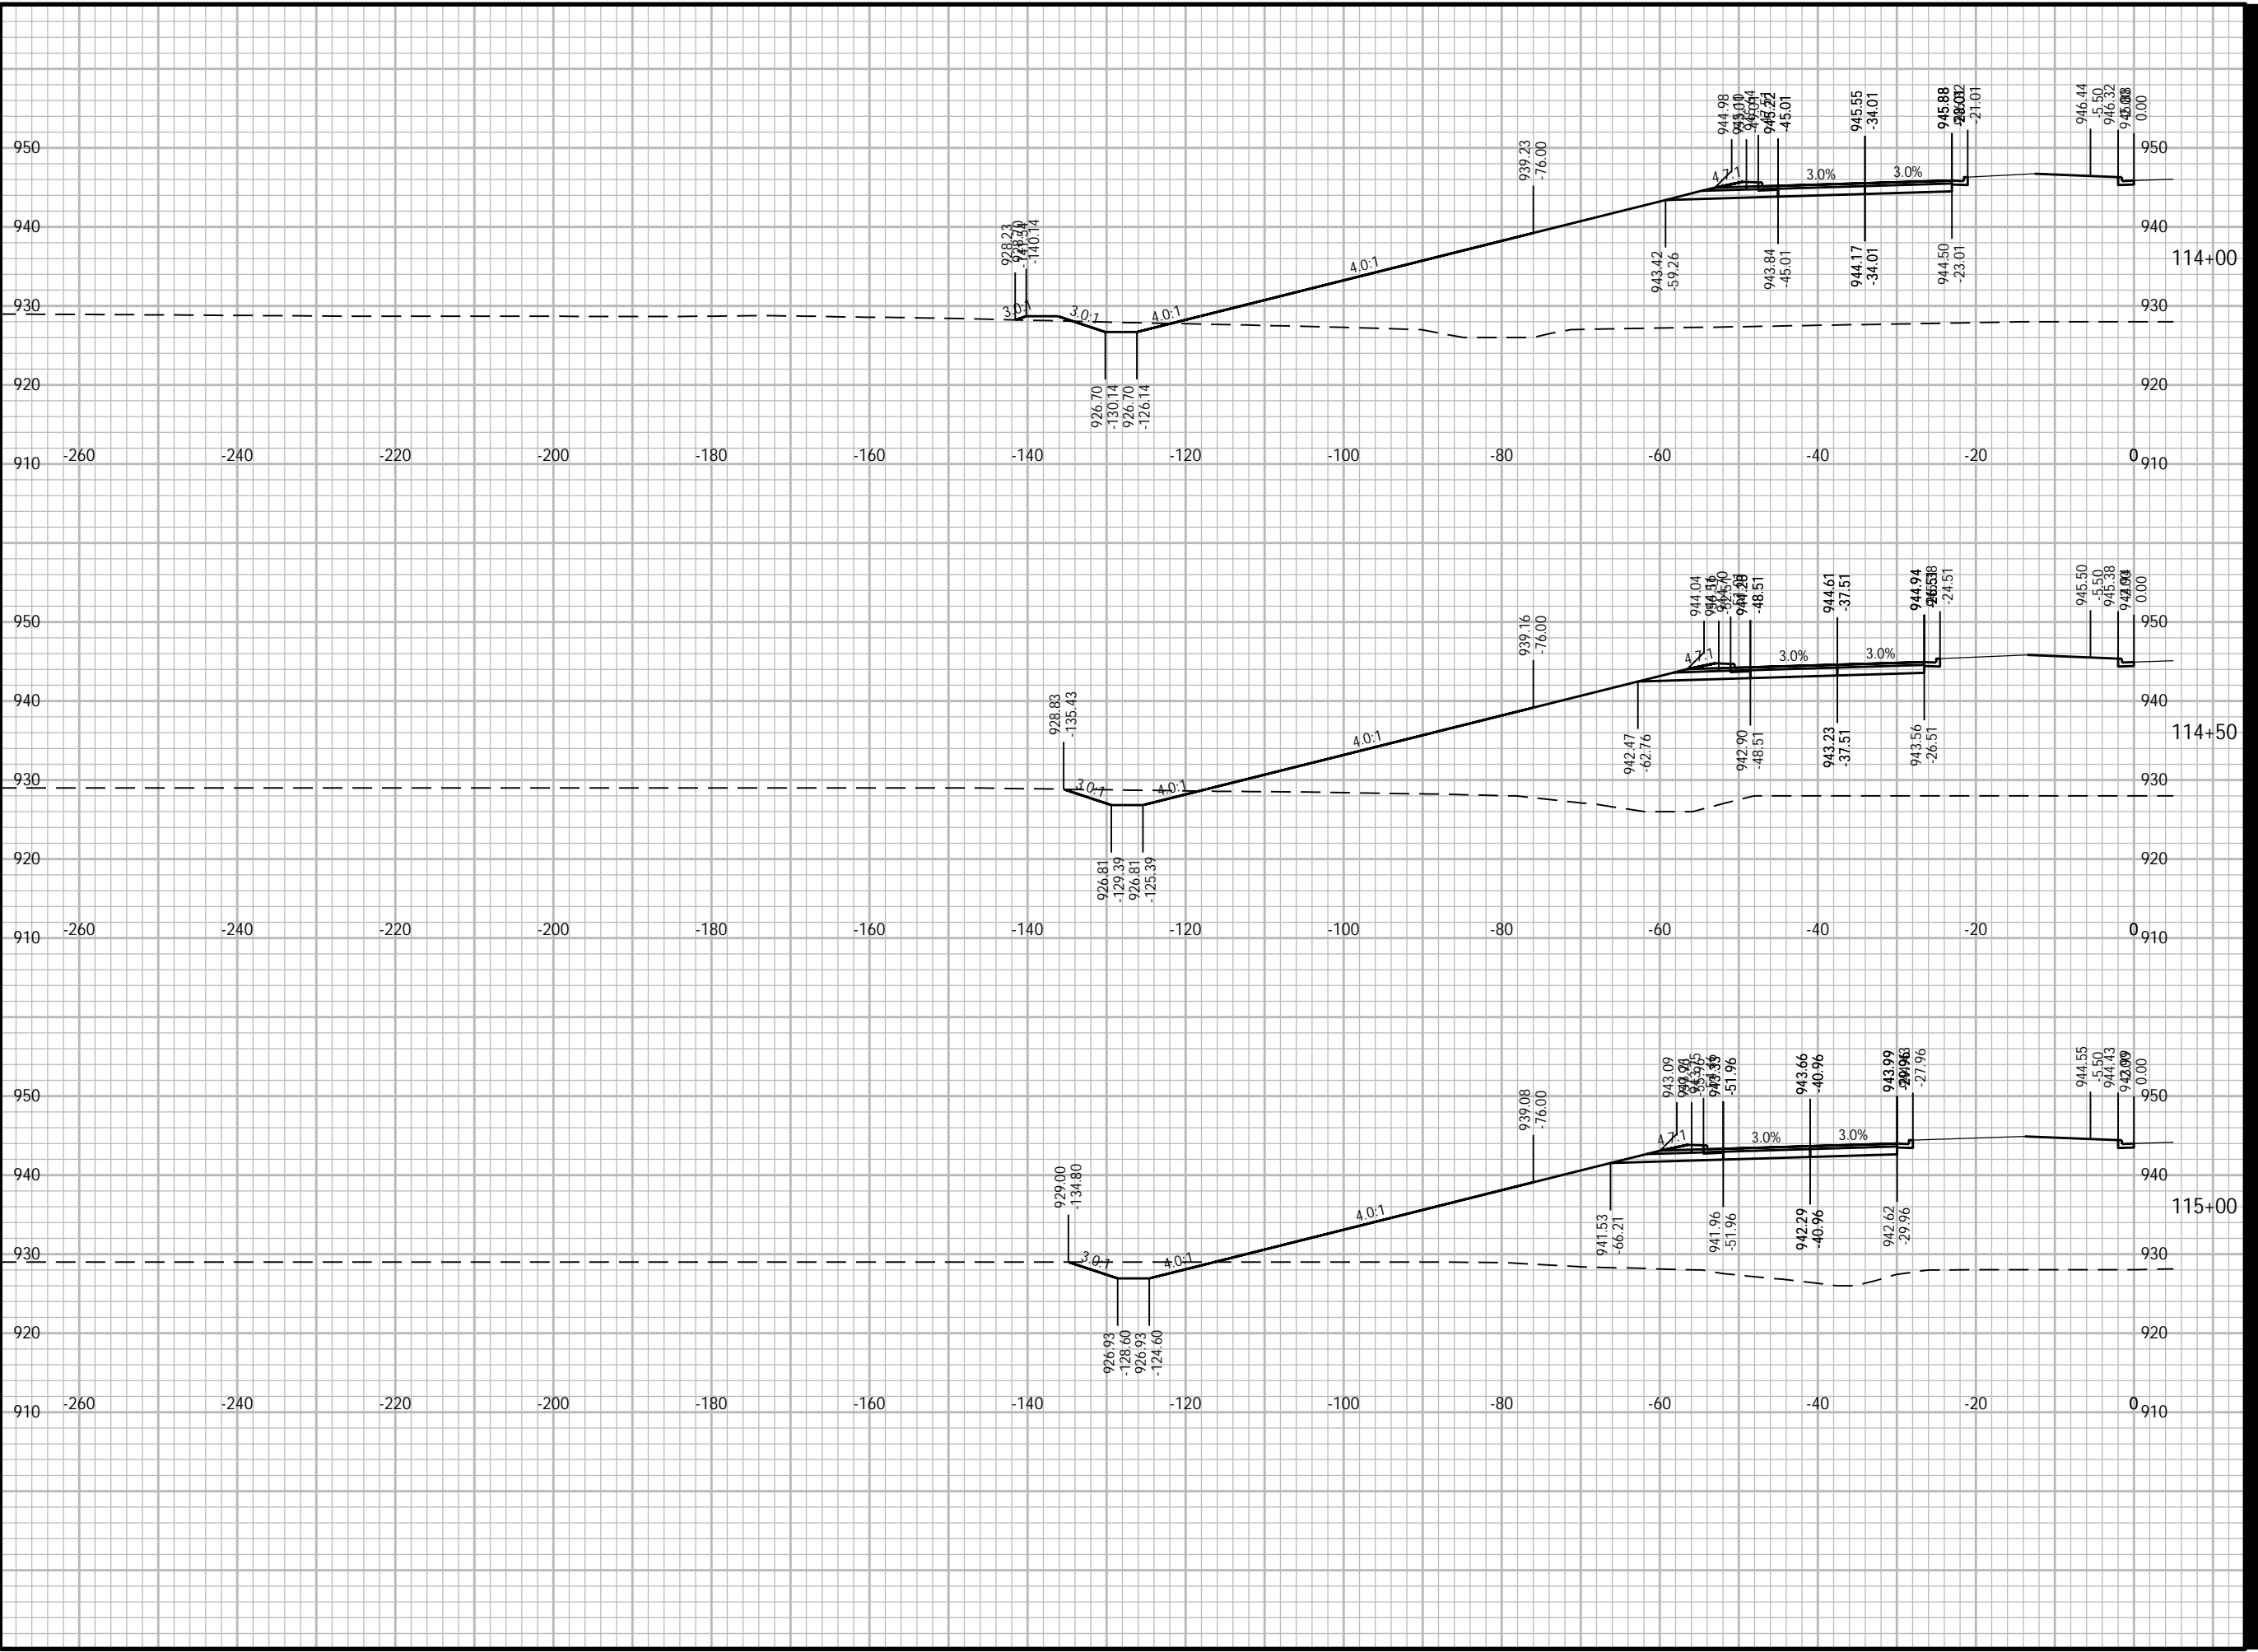



PROJECT

WEST ROAD

CTH G TO COUNTRY VIEW ROAD
20XX-XXX
VERONA, WISCONSIN

CLIENT

CITY OF VERONA

111 LINCOLN STREET
VERONA, WISCONSIN 53593
608-845-6495 tel
www.ci.verona.wi.us

CONSULTANT

AECOM
1350 DEMING WAY SUITE 100
MIDDLETON, WI 53562
608-836-9800 tel
608-836-9767 fax
www.aecom.com

SUB-CONSULTANTS

REGISTRATION

ISSUE/REVISION

I	DATE	DESCRIPTION
1		ORIGINAL

KEY PLAN

PROJECT NUMBER

2023-XXX

SHEET TITLE

SHEET NUMBER

XS-SB-61

ANSI D 22" x 34"

Approved: ZRL

Checked: ZRL

Designer: K/W

Project Management Initials:

XS.DWG

WEST ROAD

VIEW ROAD

VIEW ROAD

VIEW ROAD

VIEW ROAD


VIEW ROAD

VIEW ROAD

VIEW ROAD

VIEW ROAD

VIEW ROAD

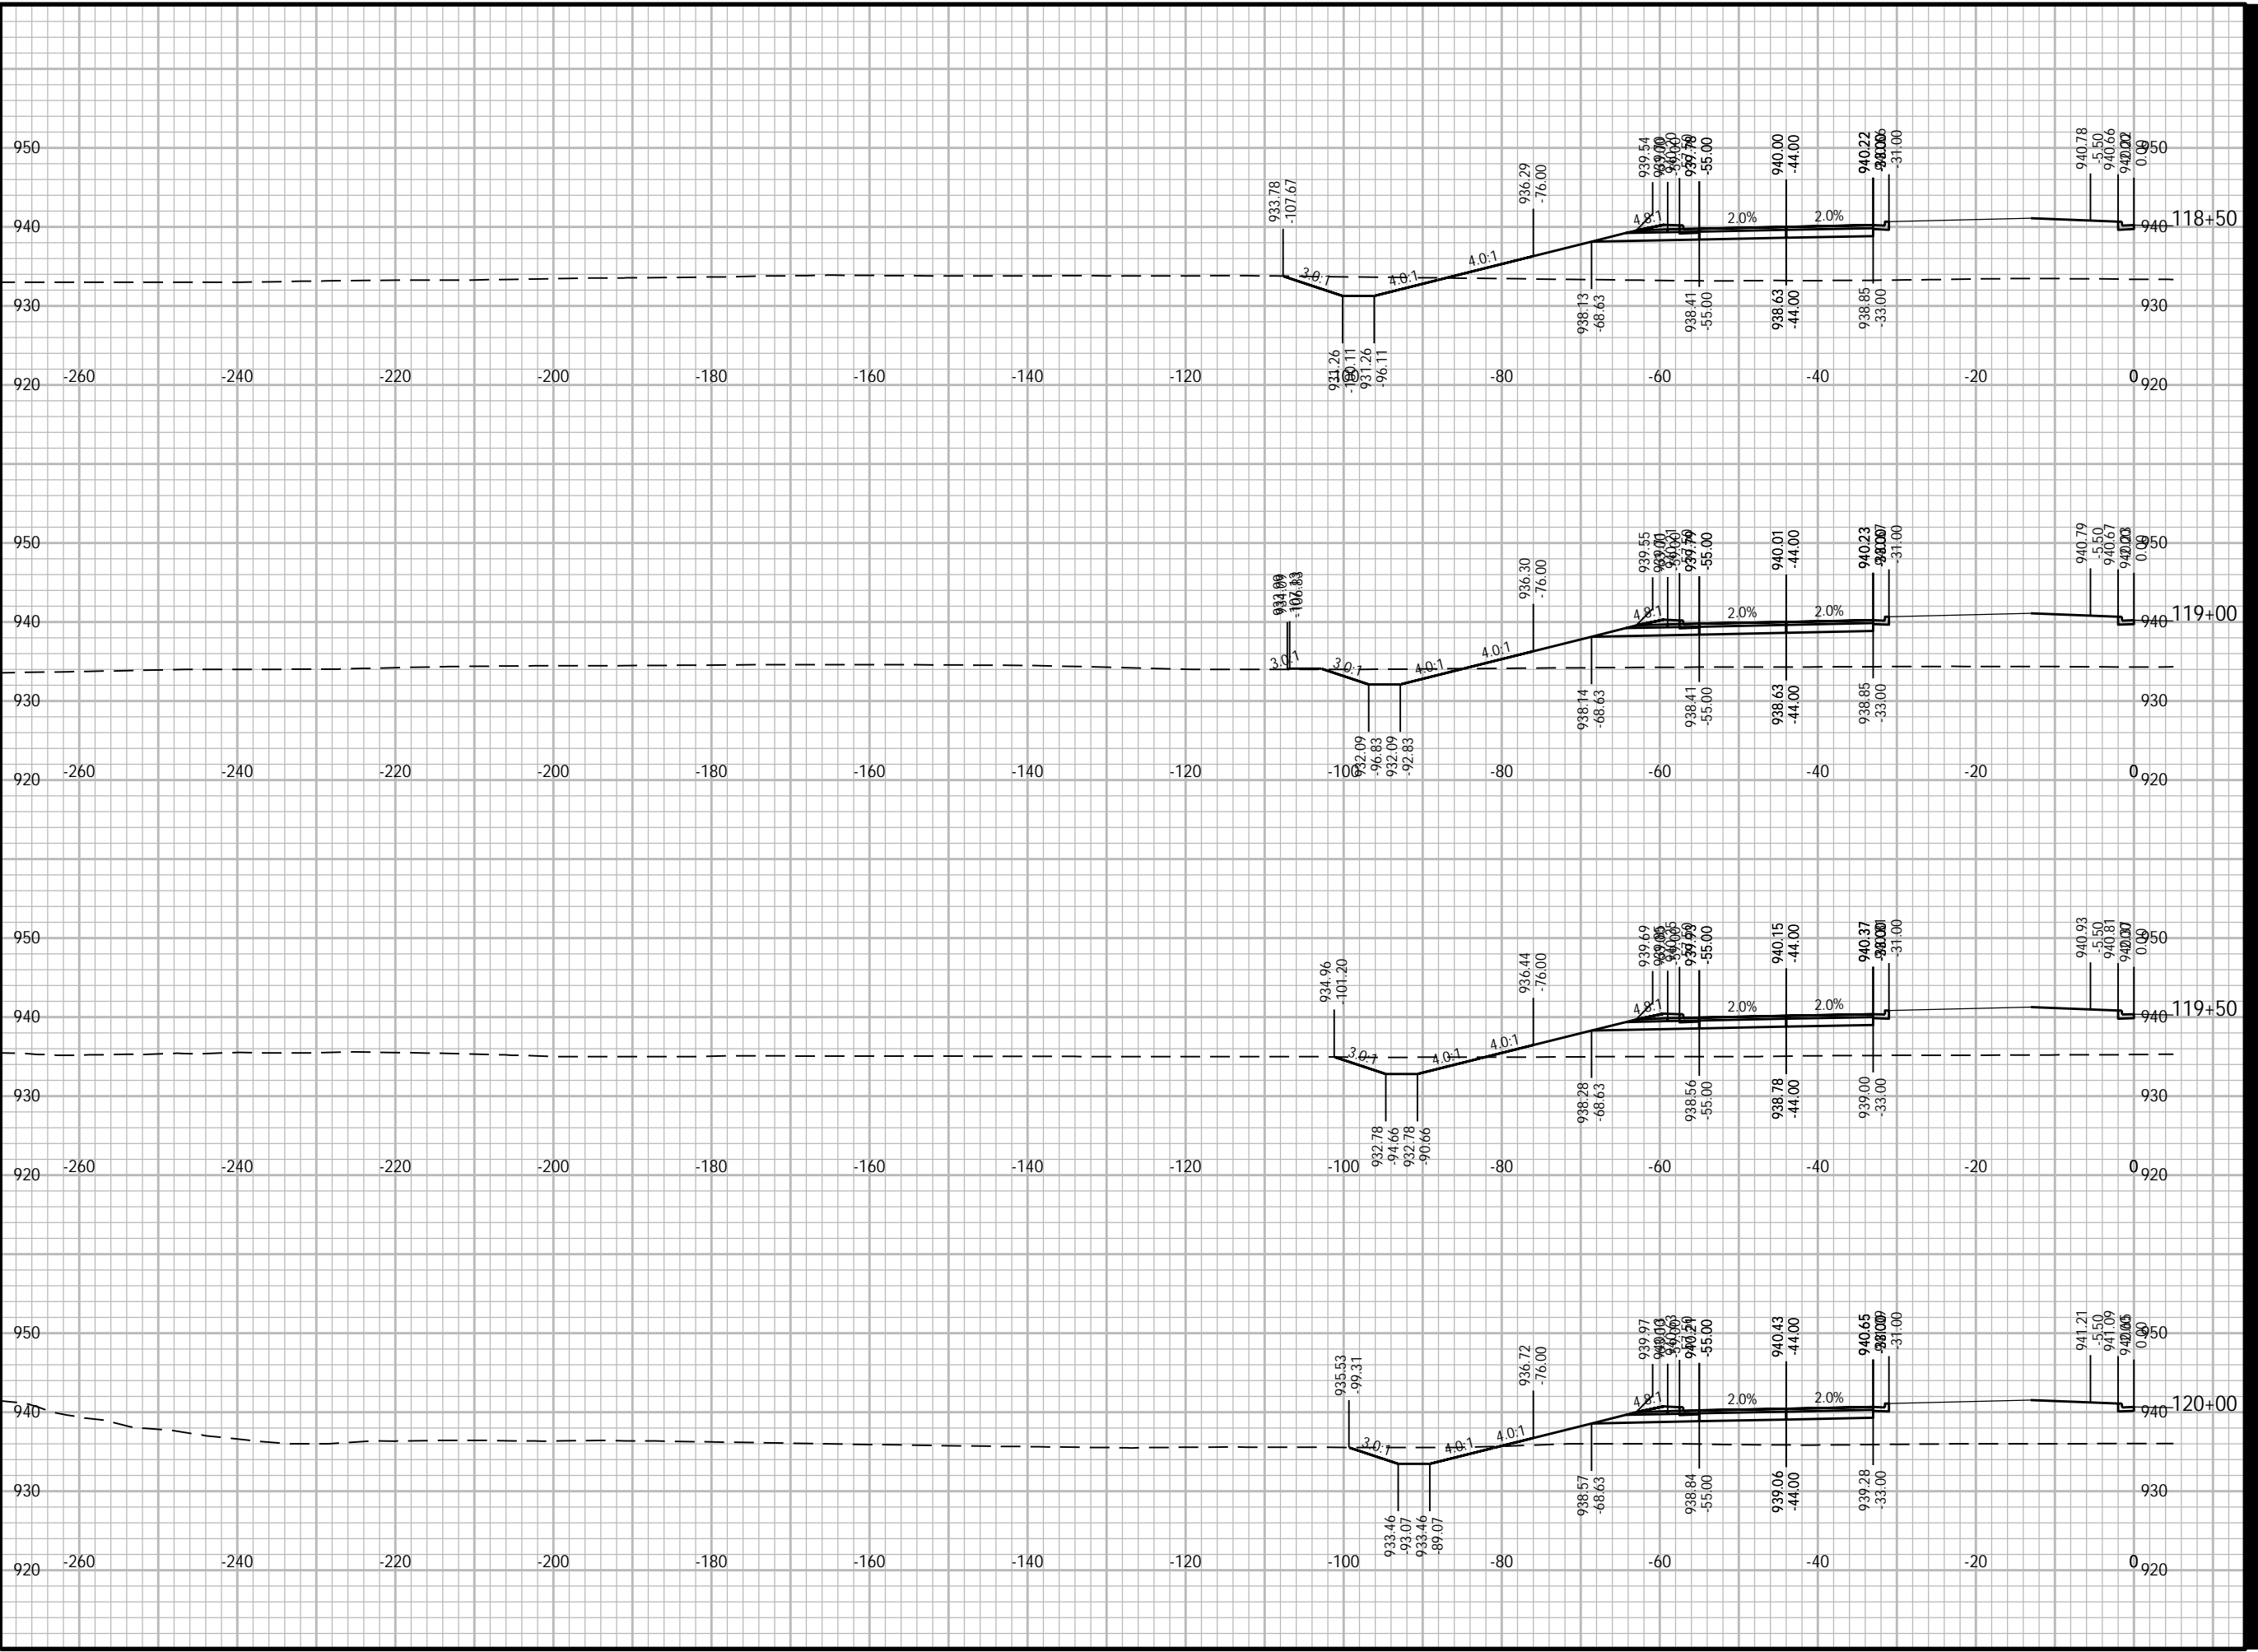

Plotted By: joshua.olson
 Plot File Date Created: Feb/14/2024 2:01 PM
 Layout-Sheet Name: SB-61
 Filename: C:\USERS\JOSHUA.OLSON\AECOM\CTH PD & COUNTRY VIEW ROAD - GENERAL\900_CAD_GIS\960_CAD-2025_WEST ROAD\956_SHEETS\PLAN\090201-XS.DWG



PROJECT

WEST ROAD

CTH G TO COUNTRY VIEW ROAD
20XX-XXX
VERONA, WISCONSIN

CLIENT

CITY OF VERONA

111 LINCOLN STREET
VERONA, WISCONSIN 53593
608-845-6495 tel
www.ci.verona.wi.us

CONSULTANT

AECOM
1350 DEMING WAY SUITE 100
MIDDLETON, WI 53562
608-836-9800 tel
608-836-9767 fax
www.aecom.com

SUB-CONSULTANTS

REGISTRATION

ISSUE/REVISION

I	DATE	DESCRIPTION
1		ORIGINAL

KEY PLAN

PROJECT NUMBER


2023-XXX

SHEET TITLE

SHEET NUMBER

XS-SB-62

Plotted By: joshua.olson
Plot File Date Created: Feb/14/2024 2:02 PM
Layout-Sheet Name: SB-62
Filename: C:\USERS\JOSHUA.OLSON\AECOM\CTH PD & COUNTRY VIEW ROAD - GENERAL\900_CAD_GIS\960_CAD-2025_WEST ROAD\956_SHEETS\PLAN\090201-XS.DWG
Project Management Initials:
Designer: K/W
Checked: ZRL
Approved: ZRL
ANSI D 22' x 34'

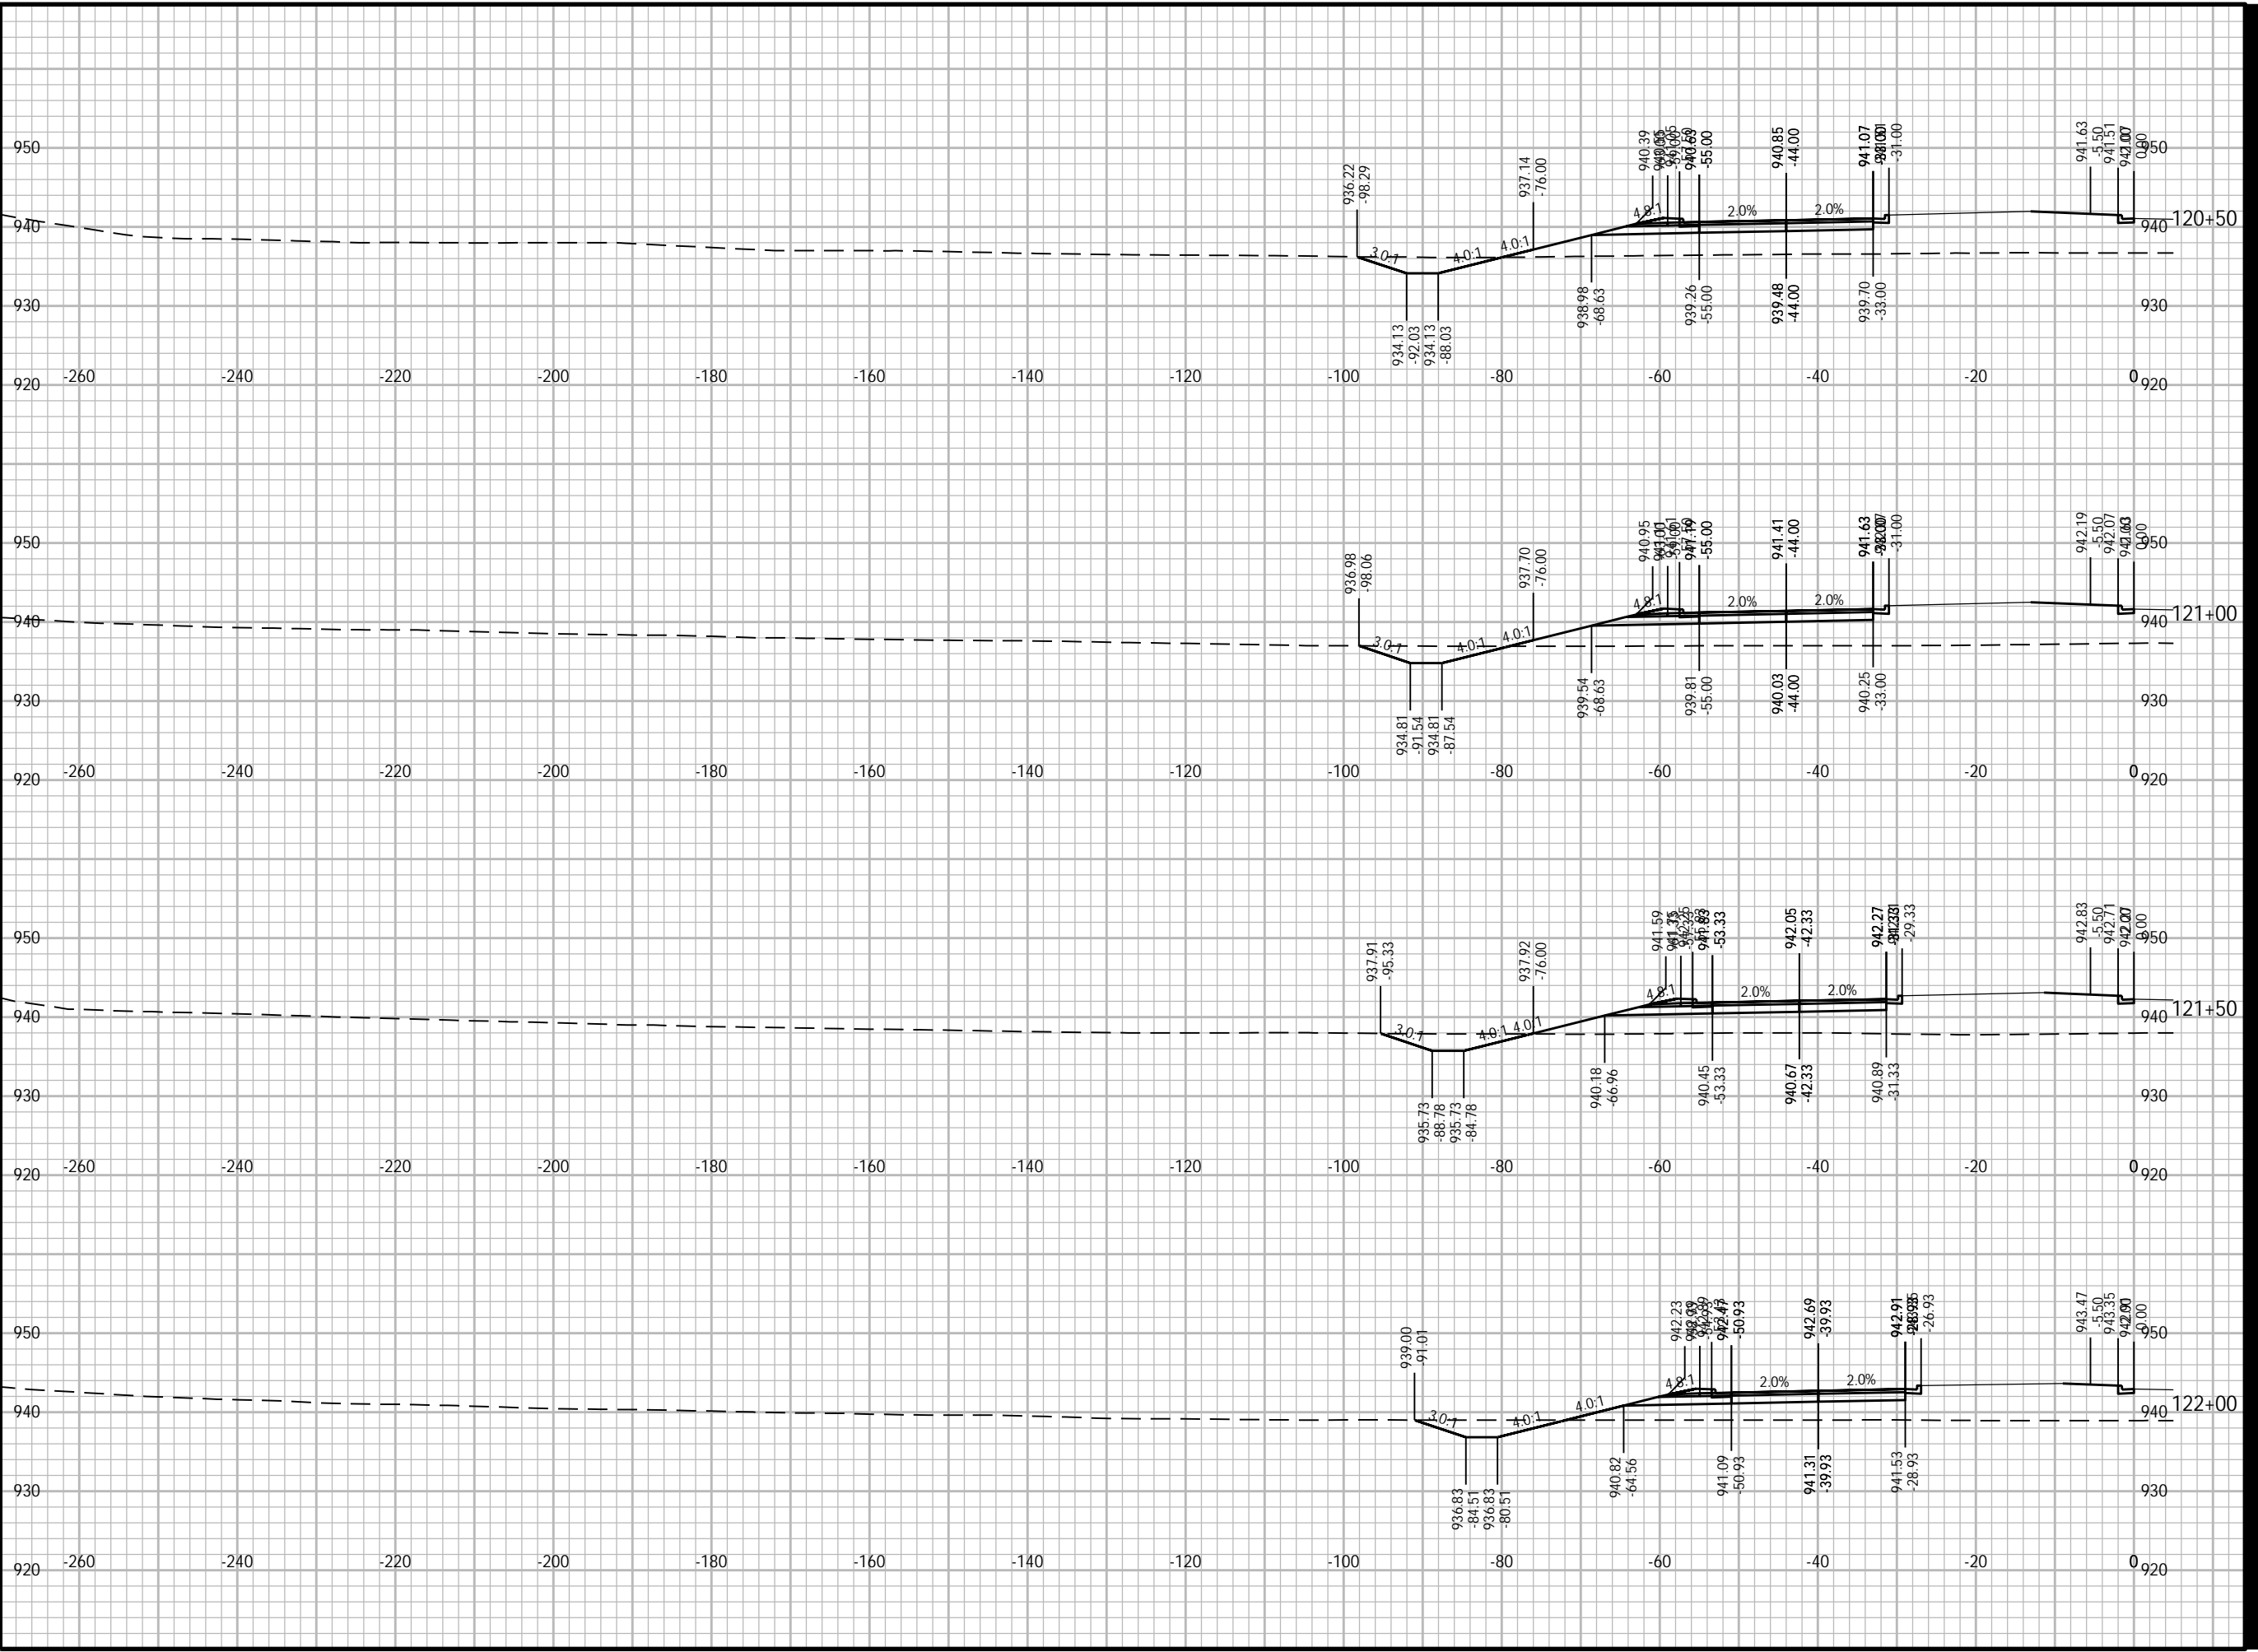



PROJECT

WEST ROAD

CTH G TO COUNTRY VIEW ROAD
20XX-XXX
VERONA, WISCONSIN

CLIENT

CITY OF VERONA

111 LINCOLN STREET
VERONA, WISCONSIN 53593
608-845-6495 tel
www.ci.verona.wi.us

CONSULTANT

AECOM
1350 DEMING WAY SUITE 100
MIDDLETON, WI 53562
608-836-9800 tel
608-836-9767 fax
www.aecom.com

SUB-CONSULTANTS

REGISTRATION

ISSUE/REVISION

I	DATE	DESCRIPTION
1		ORIGINAL
1/R		DESCRIPTION

KEY PLAN

PROJECT NUMBER

2023-XXX

SHEET TITLE

SHEET NUMBER

XS-SB-63

ANSI D 22" x 34"

Approved: ZRL

Checked: ZRL

Designer: K/W

Project Management Initials:

956_SHEETS\PLAN\090201-XS.DWG

WEST ROAD\956_SHEETS\PLAN\090201-XS.DWG

WEST ROAD\956_SHEETS\PLAN\090201-XS.DWG

Plotted By: joshua.olson
Plot File Date Created: Feb/14/2024 2:02 PM
Layout-Sheet Name: SB-63
Filename: C:\USERS\JOSHUA.OLSON\AECOM\CTH PD & COUNTRY VIEW ROAD - GENERAL\900_CAD_GIS\956_CAD-2025 WEST ROAD\956_SHEETS\PLAN\090201-XS.DWG

