


Line 5 Wisconsin Segment Relocation Project
Storm Water Pollution Prevention Plan

Attachment 8

Soil Map Units Crossed by the Proposed Project



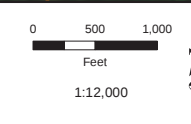




- Milepost
- Proposed Centerline
- Workspace
- SSURGO Map Unit Symbol
- Perennial Stream/River
- - - Intermittent Stream



Attachment 8
 Soil Map Units Crossed by the Proposed Project
 Line 5 Wisconsin Segment Relocation Project
 Enbridge Energy, L.P.



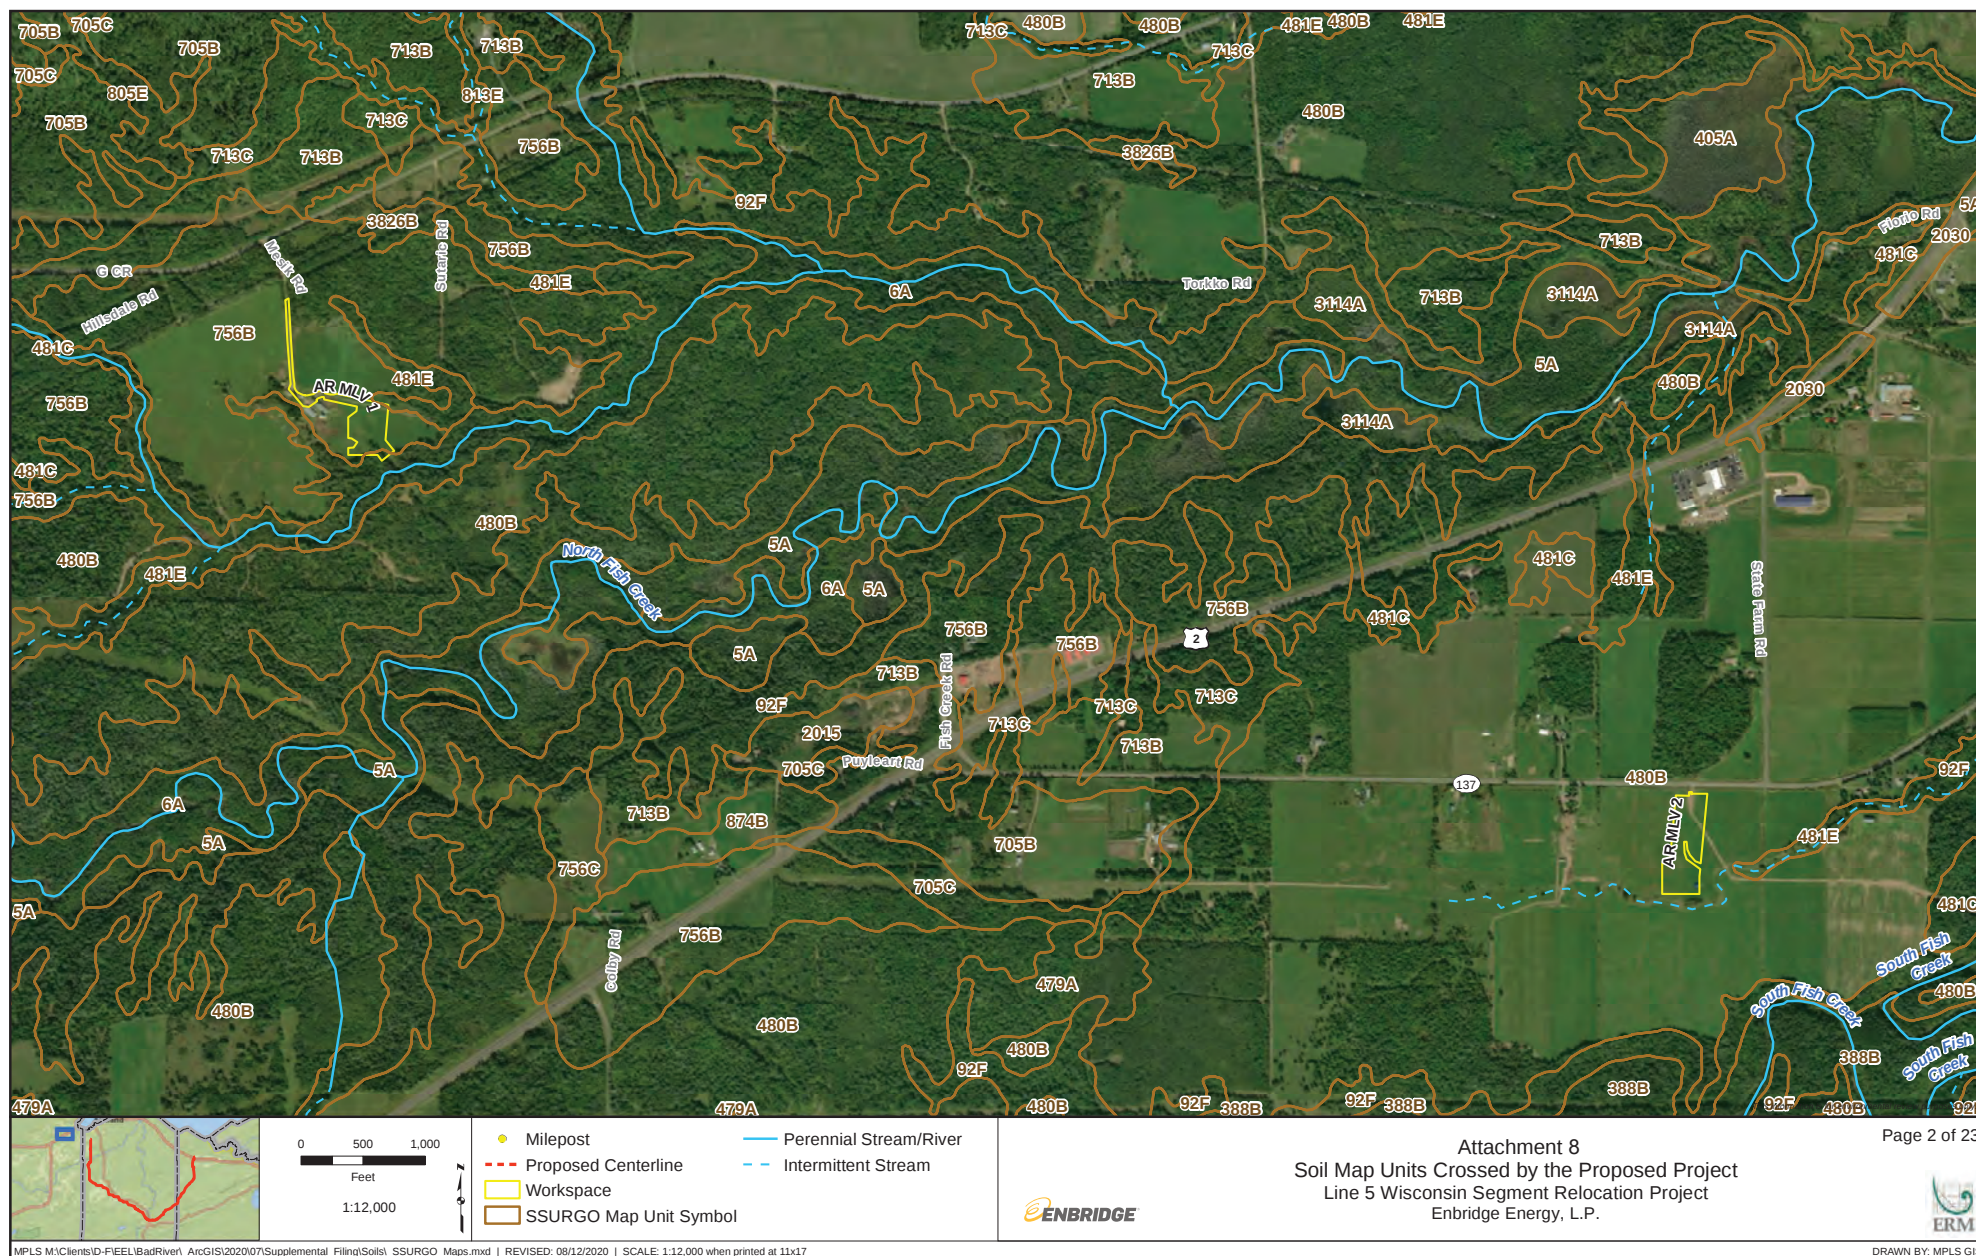

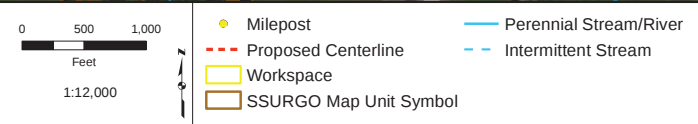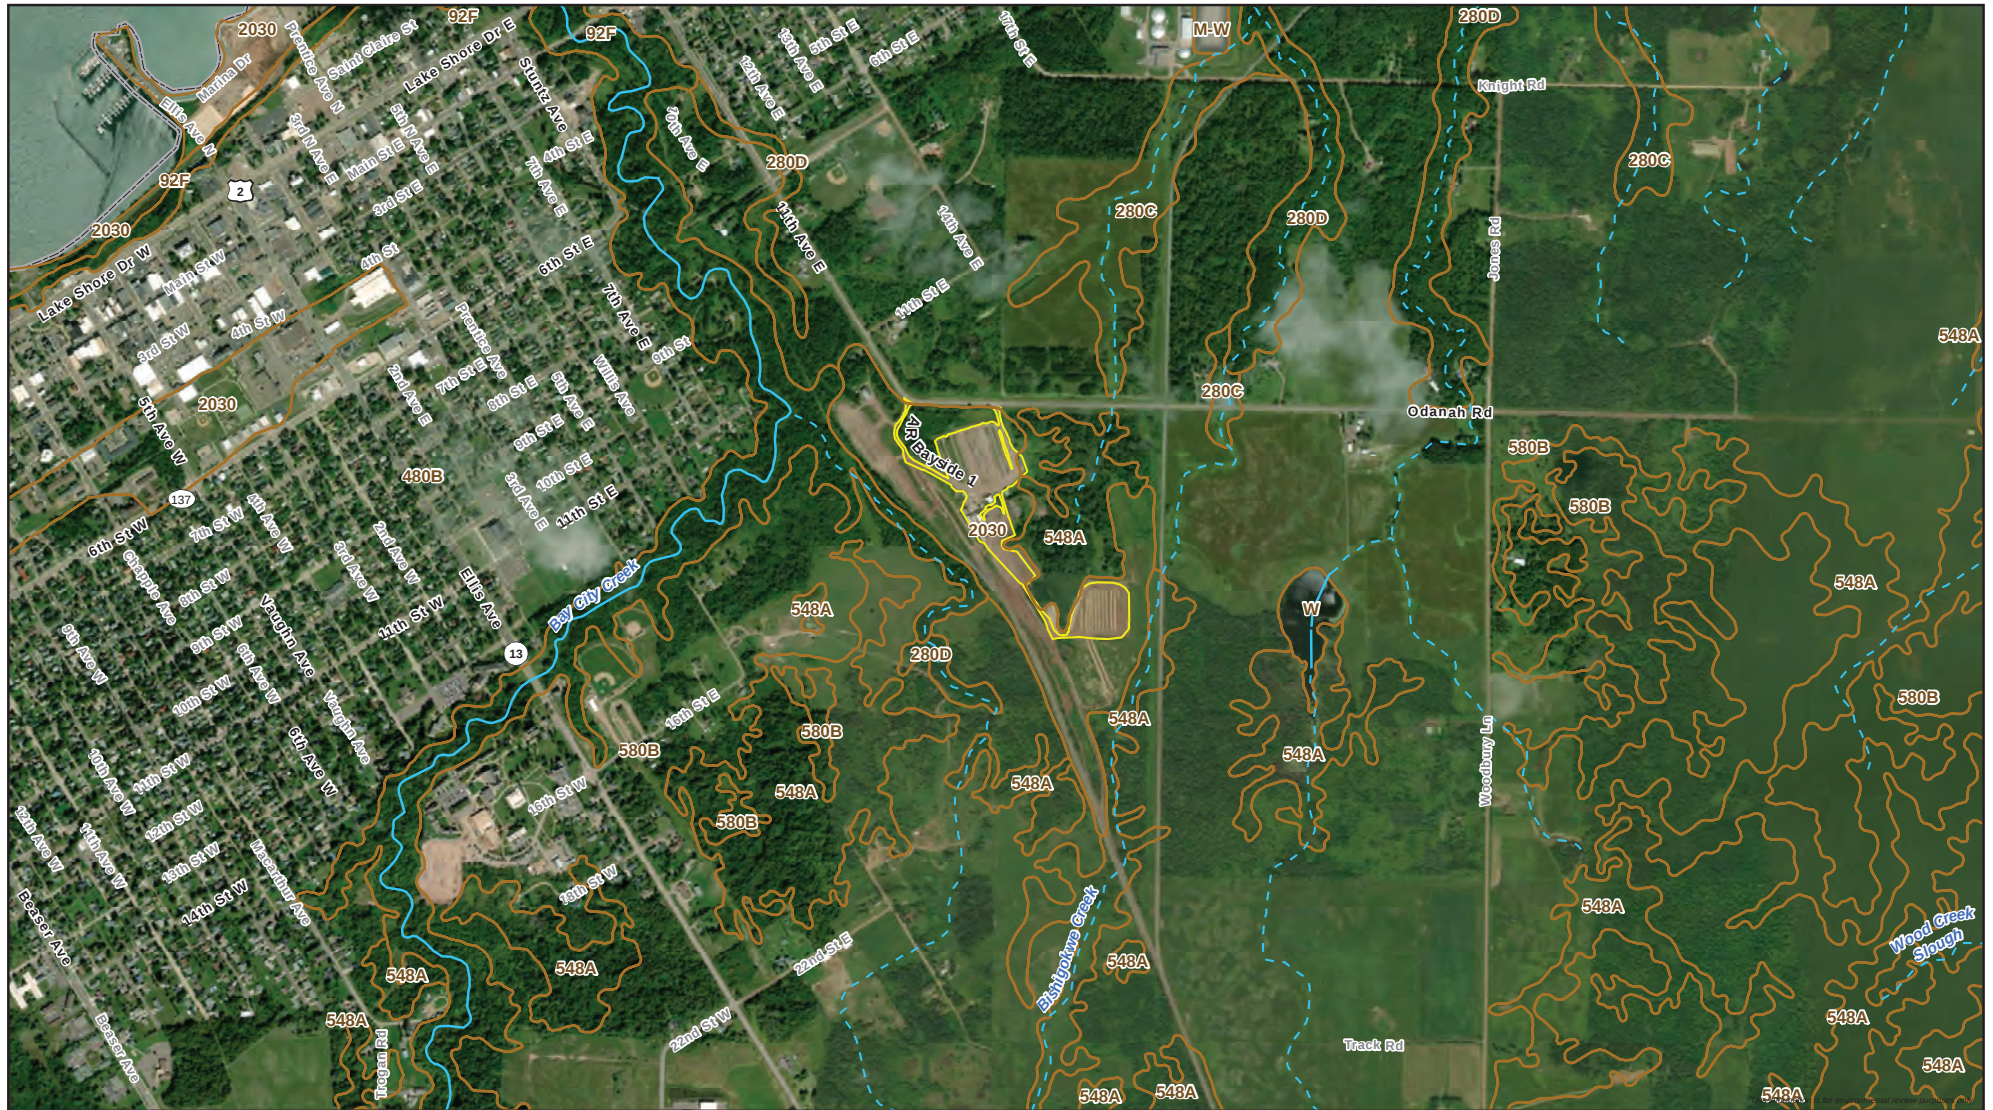


Attachment 8
Soil Map Units Crossed by the Proposed Project
Line 5 Wisconsin Segment Relocation Project
Enbridge Energy, L.P.







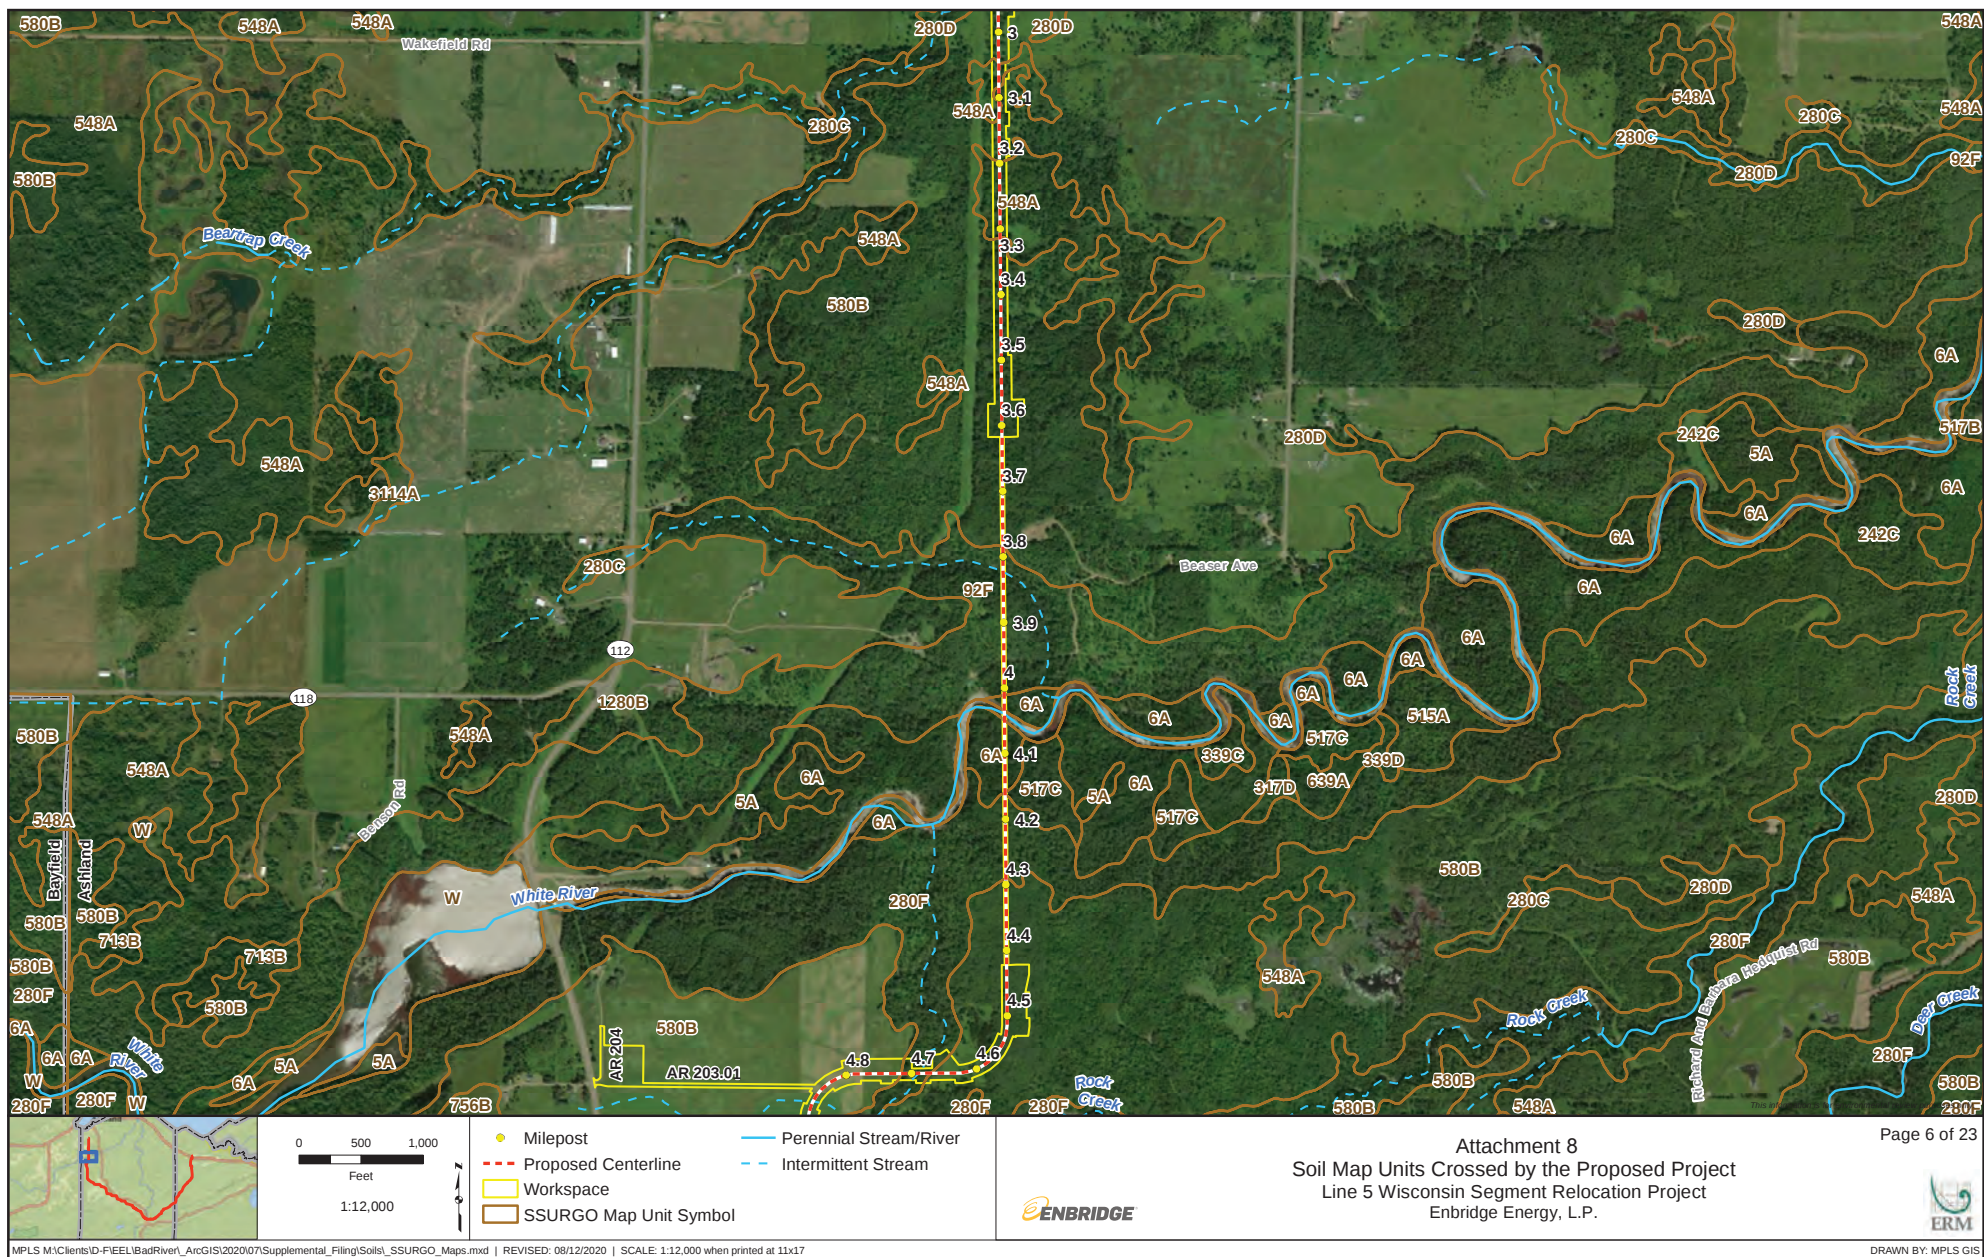














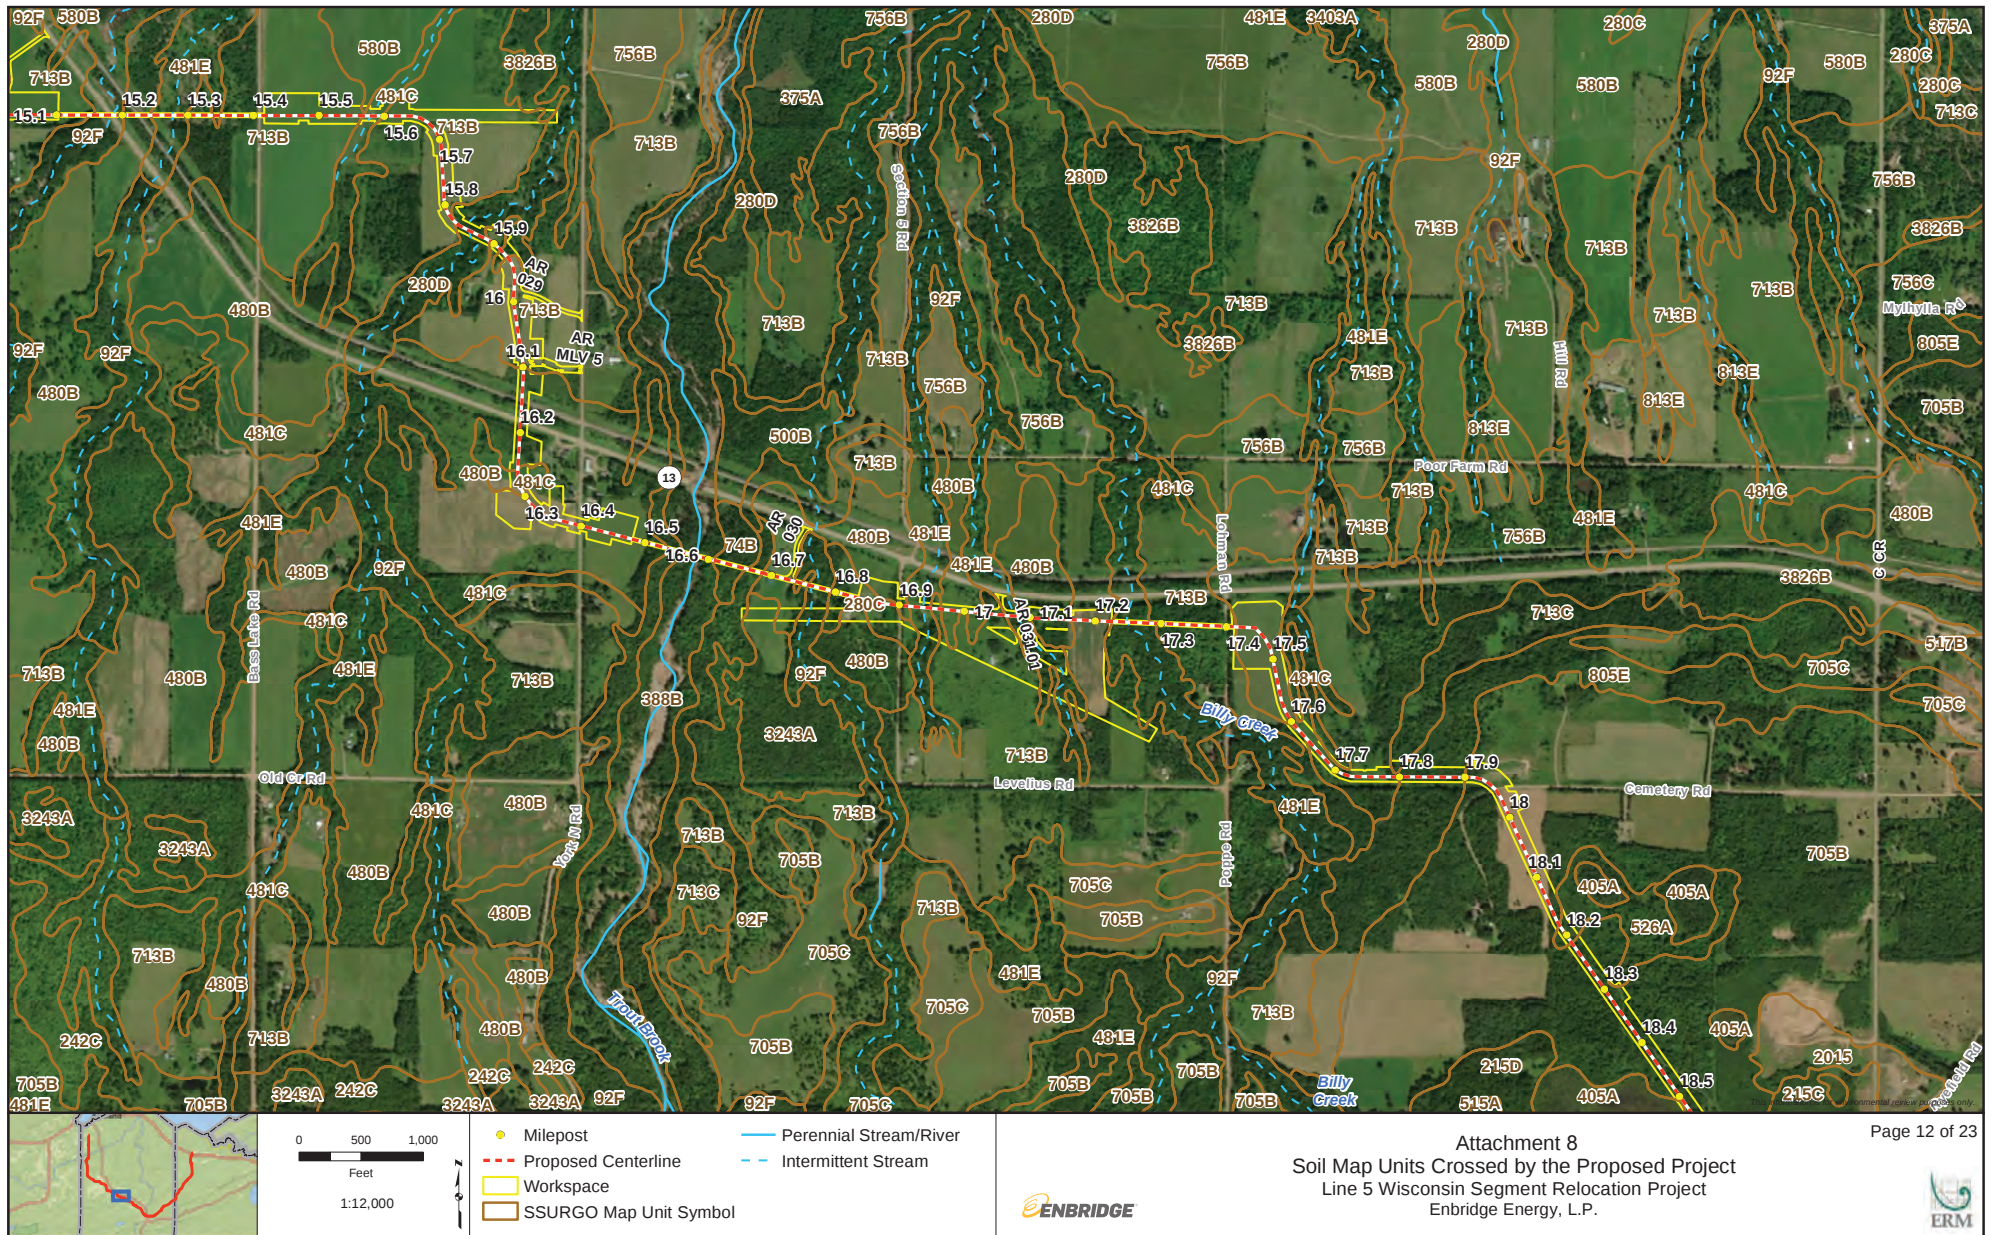


MPLS M:\Clients\ID-FIELD\BadRiver_ArcGIS\202007\Supplemental_Filing\Soils_SSURGO_Maps.mxd | REVISED: 08/12/2020 | SCALE: 1:12,000 when printed at 11x17

 



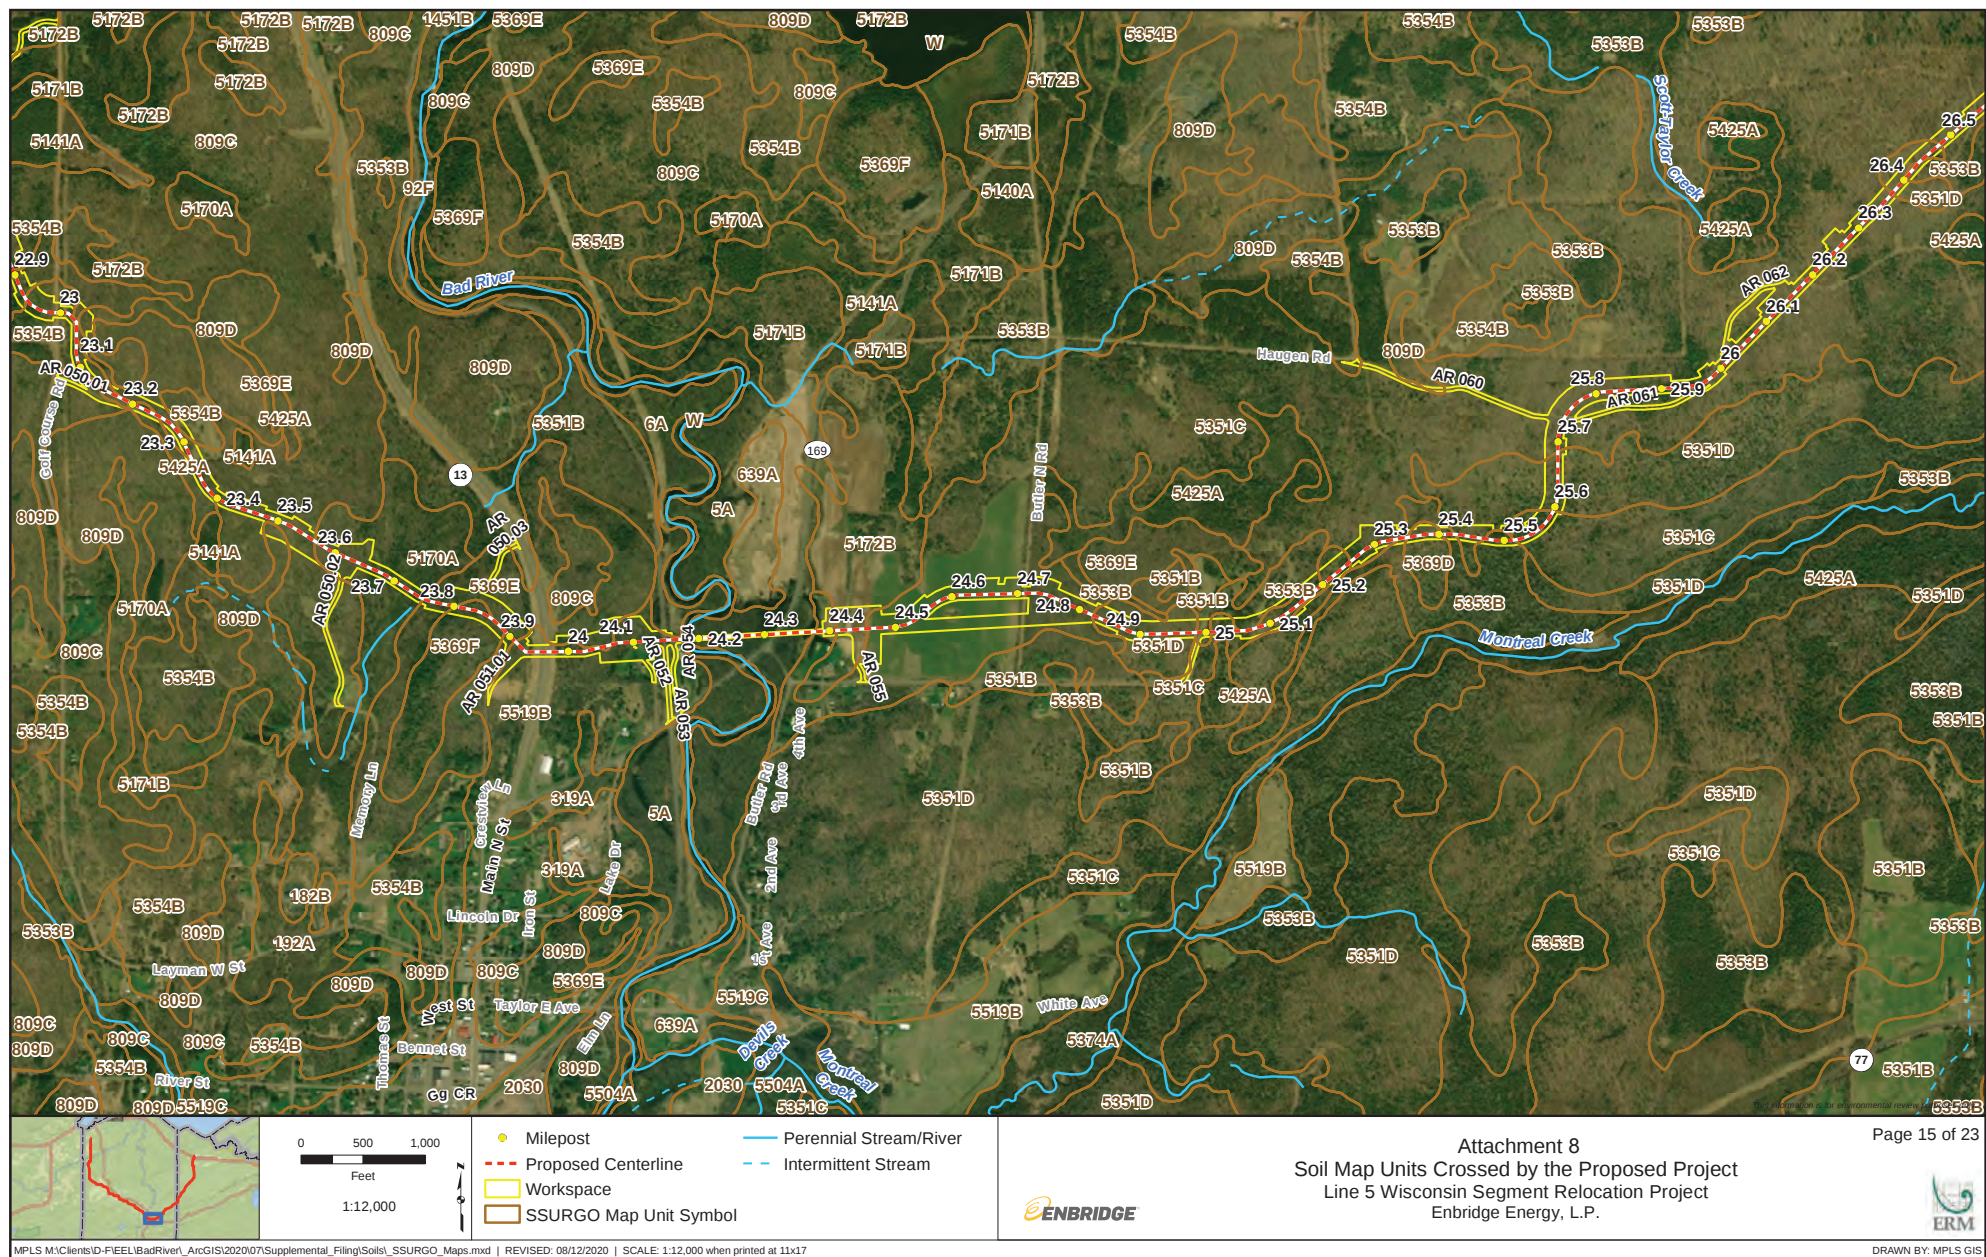

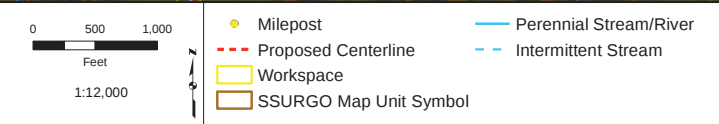



Attachment 8


Soil Map Units Crossed by the Proposed Project


Line 5 Wisconsin Segment Relocation Project


Enbridge Energy, L.P.


Page 16 of 23



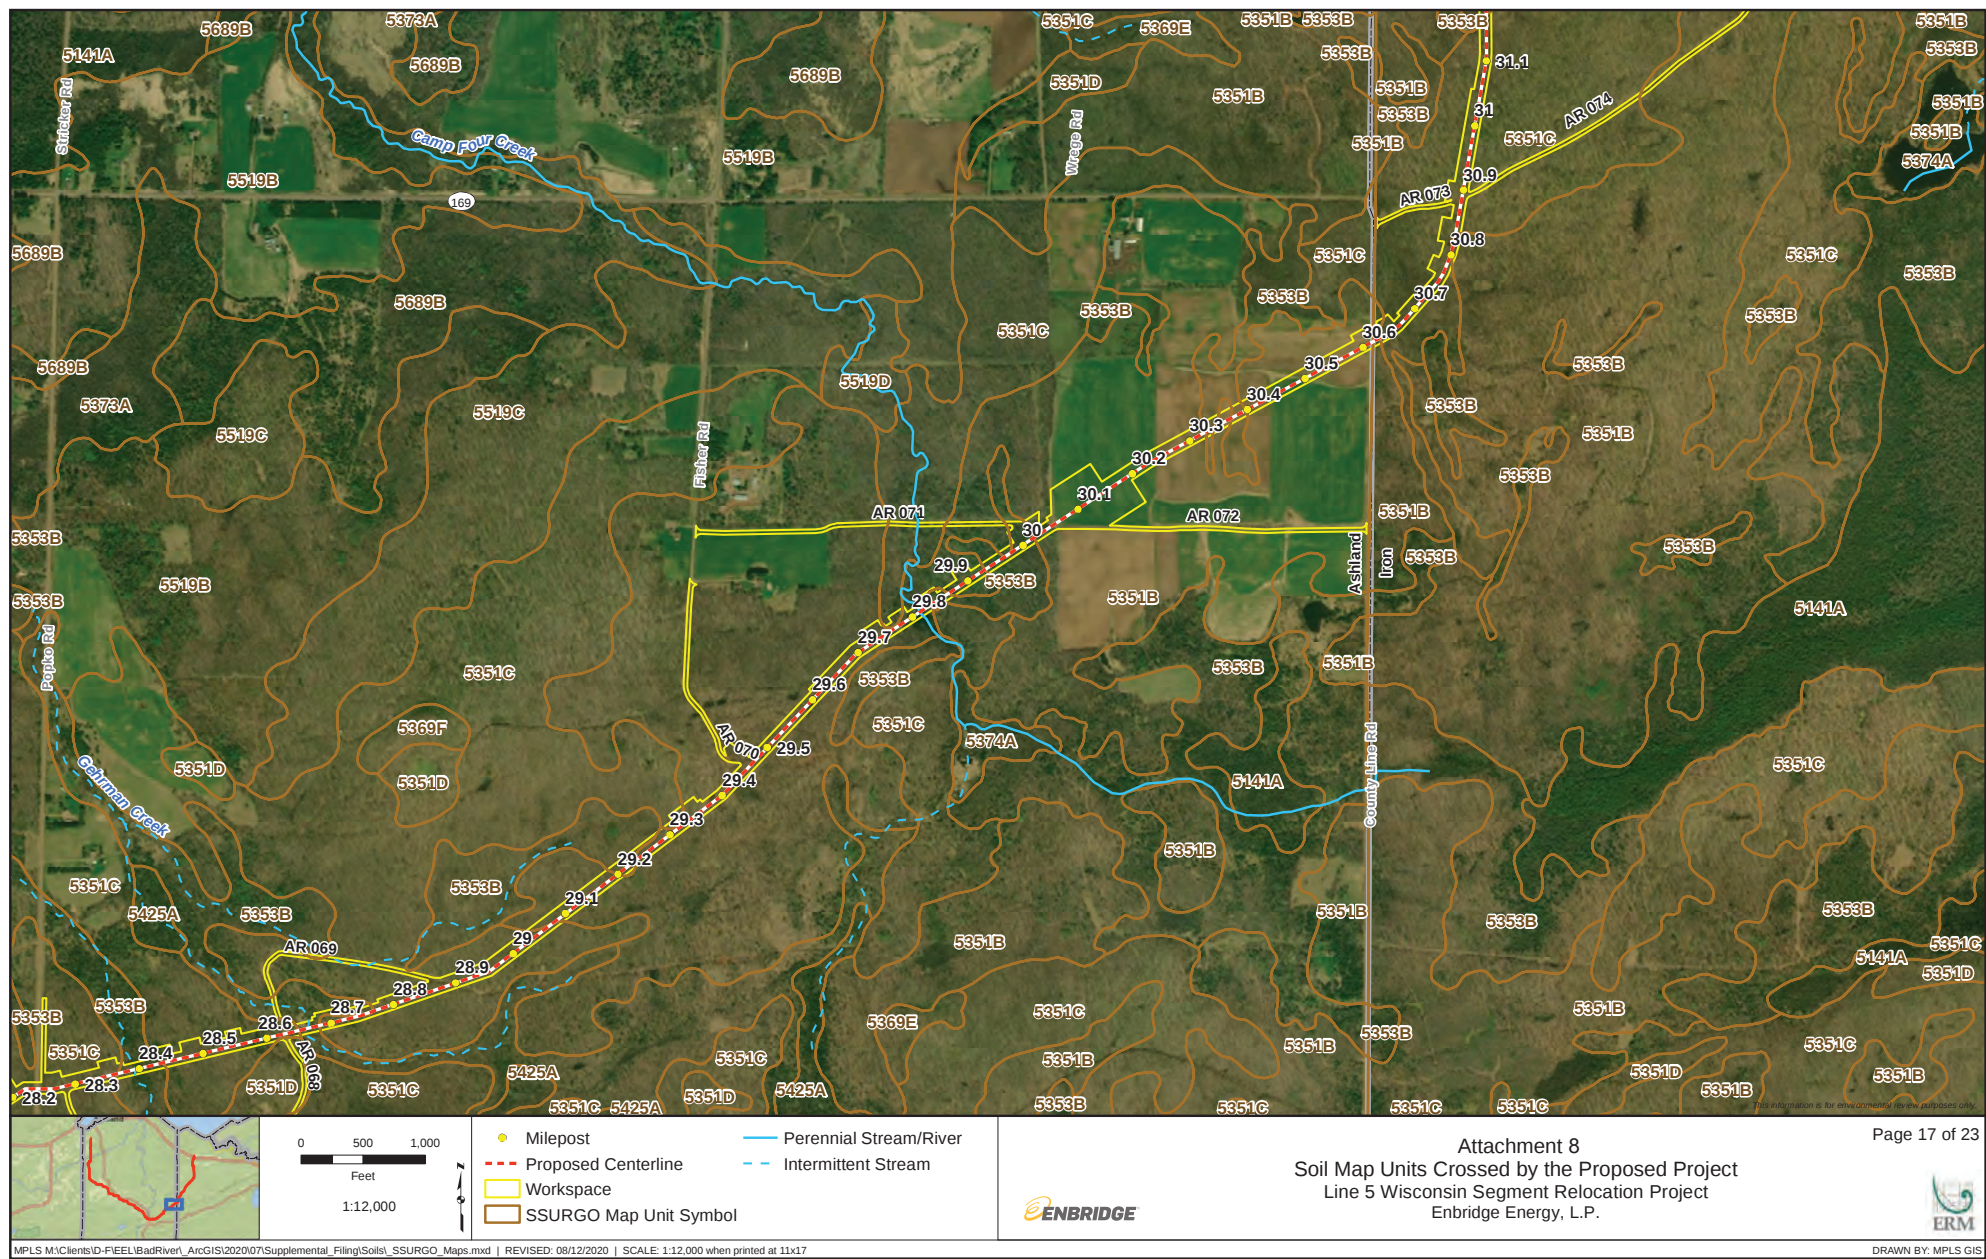


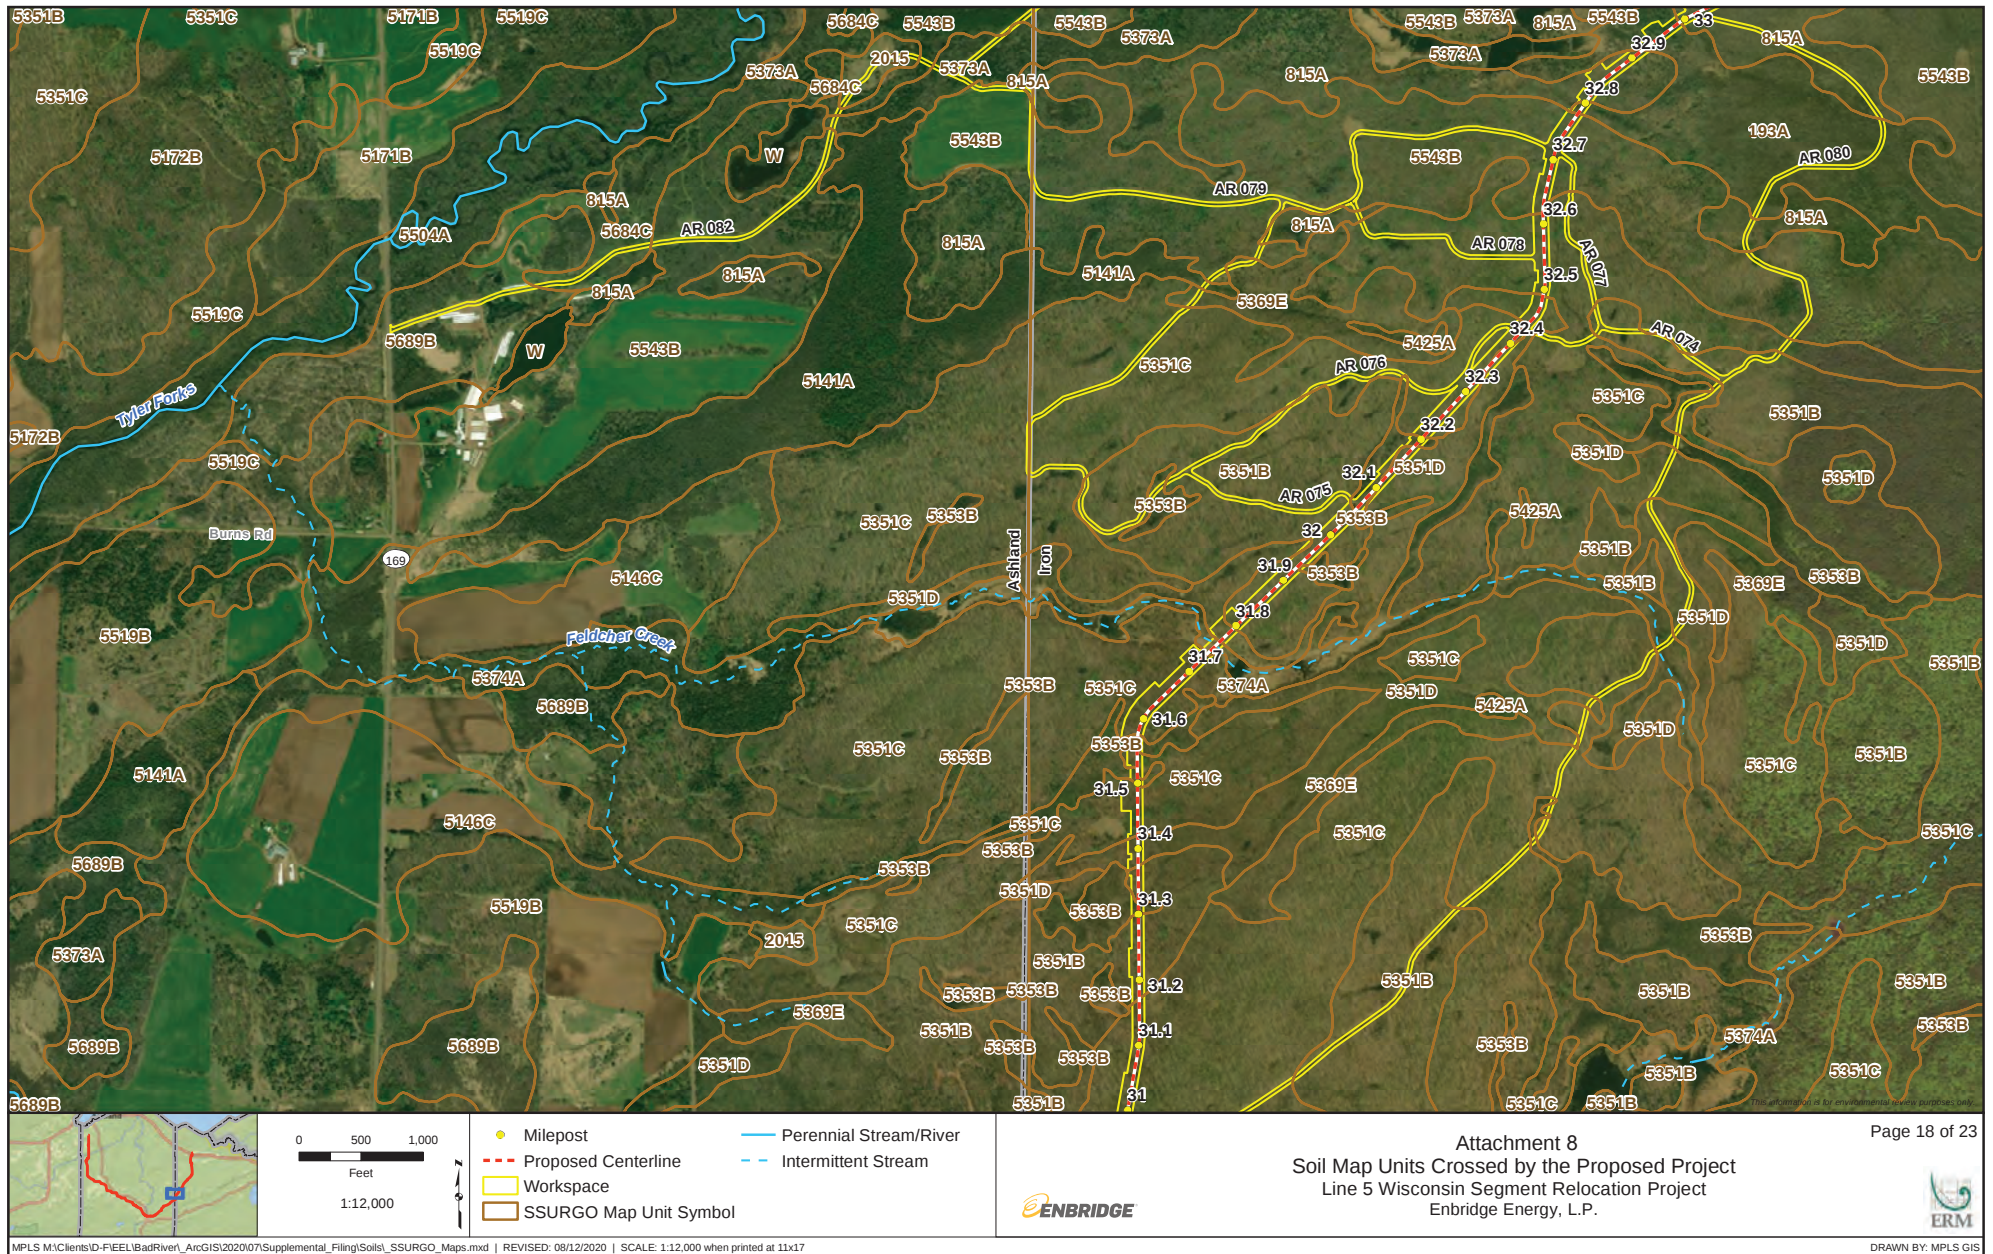

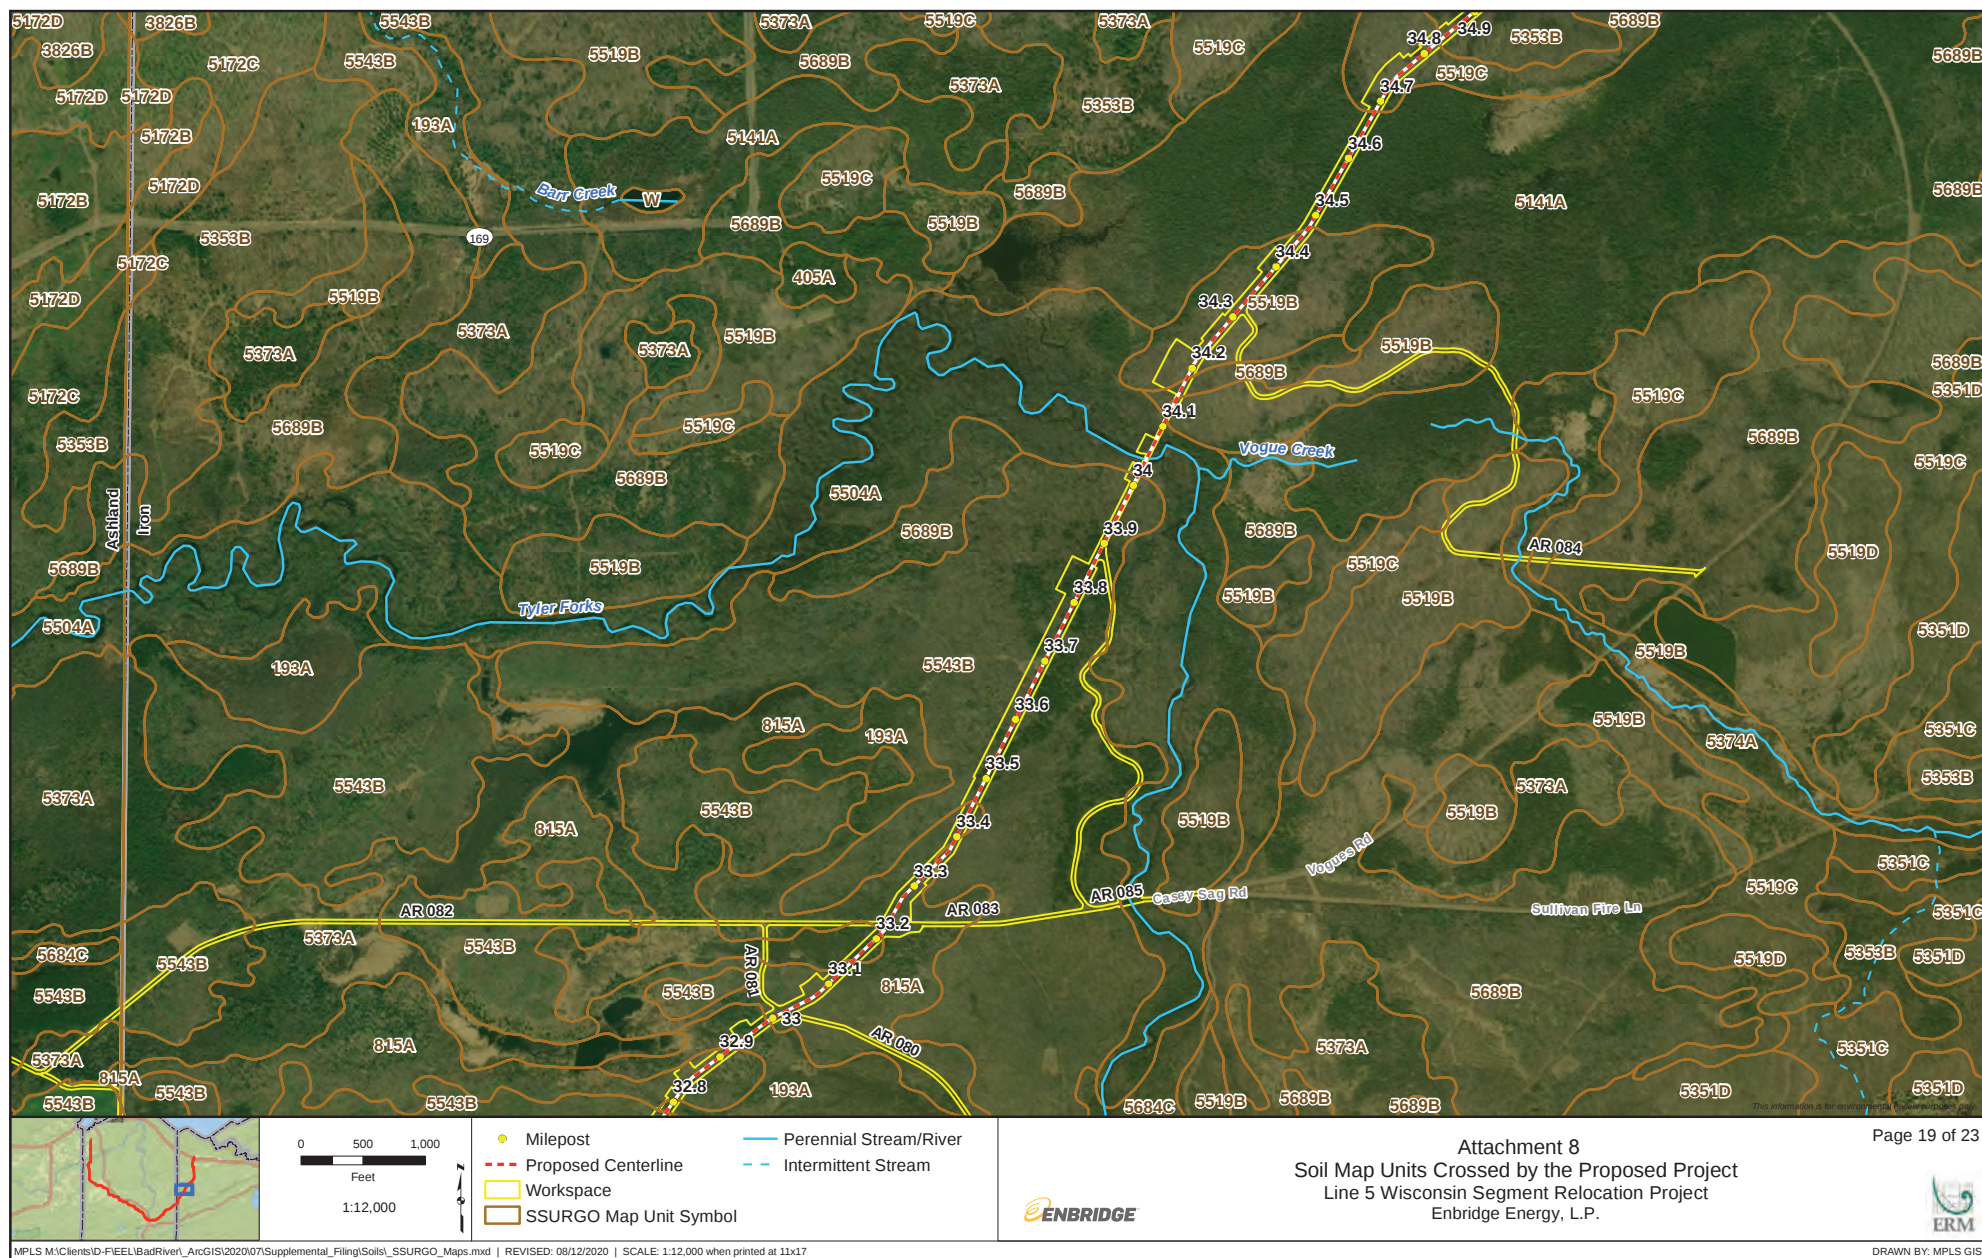

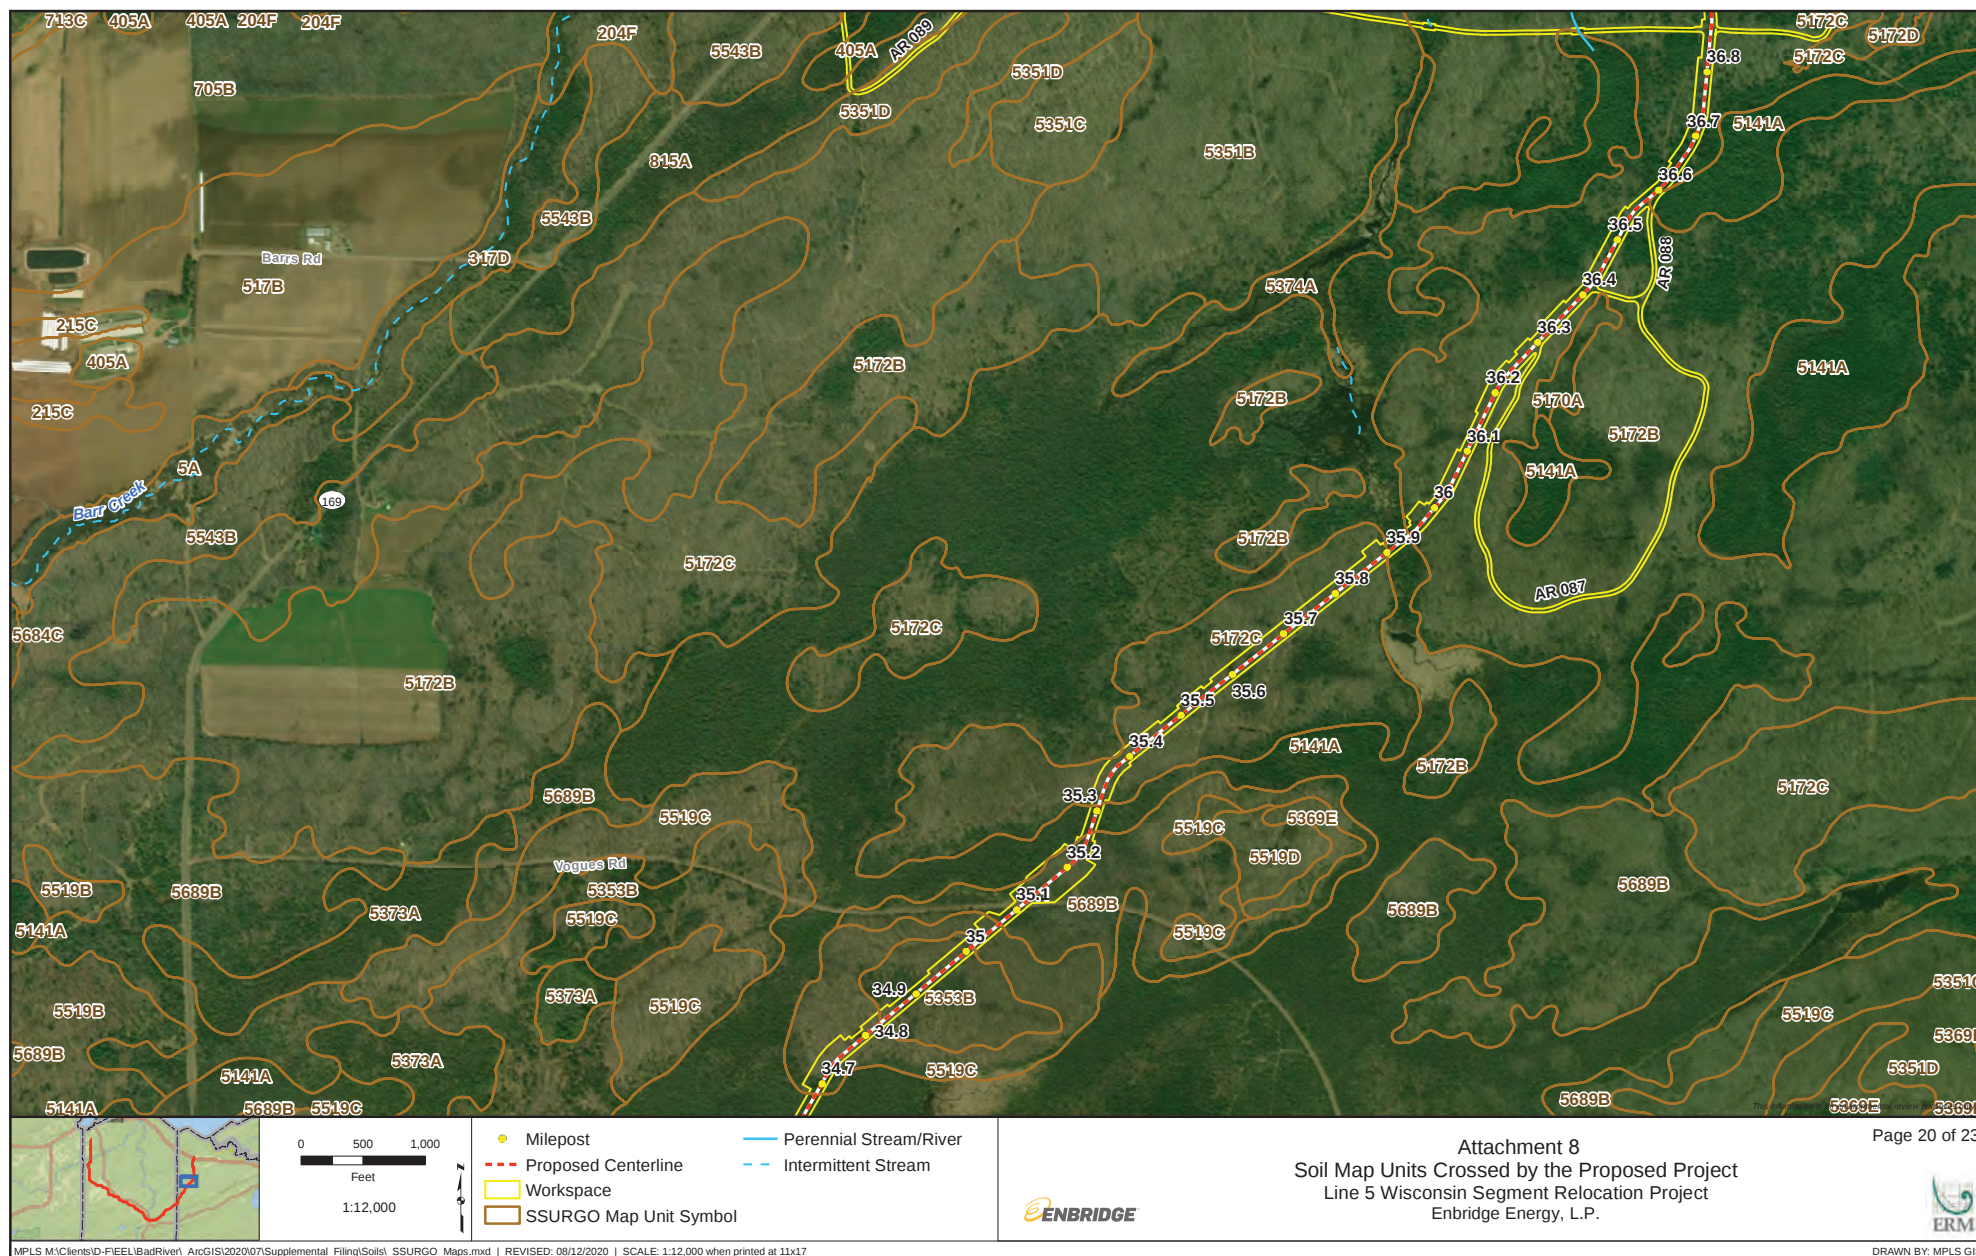



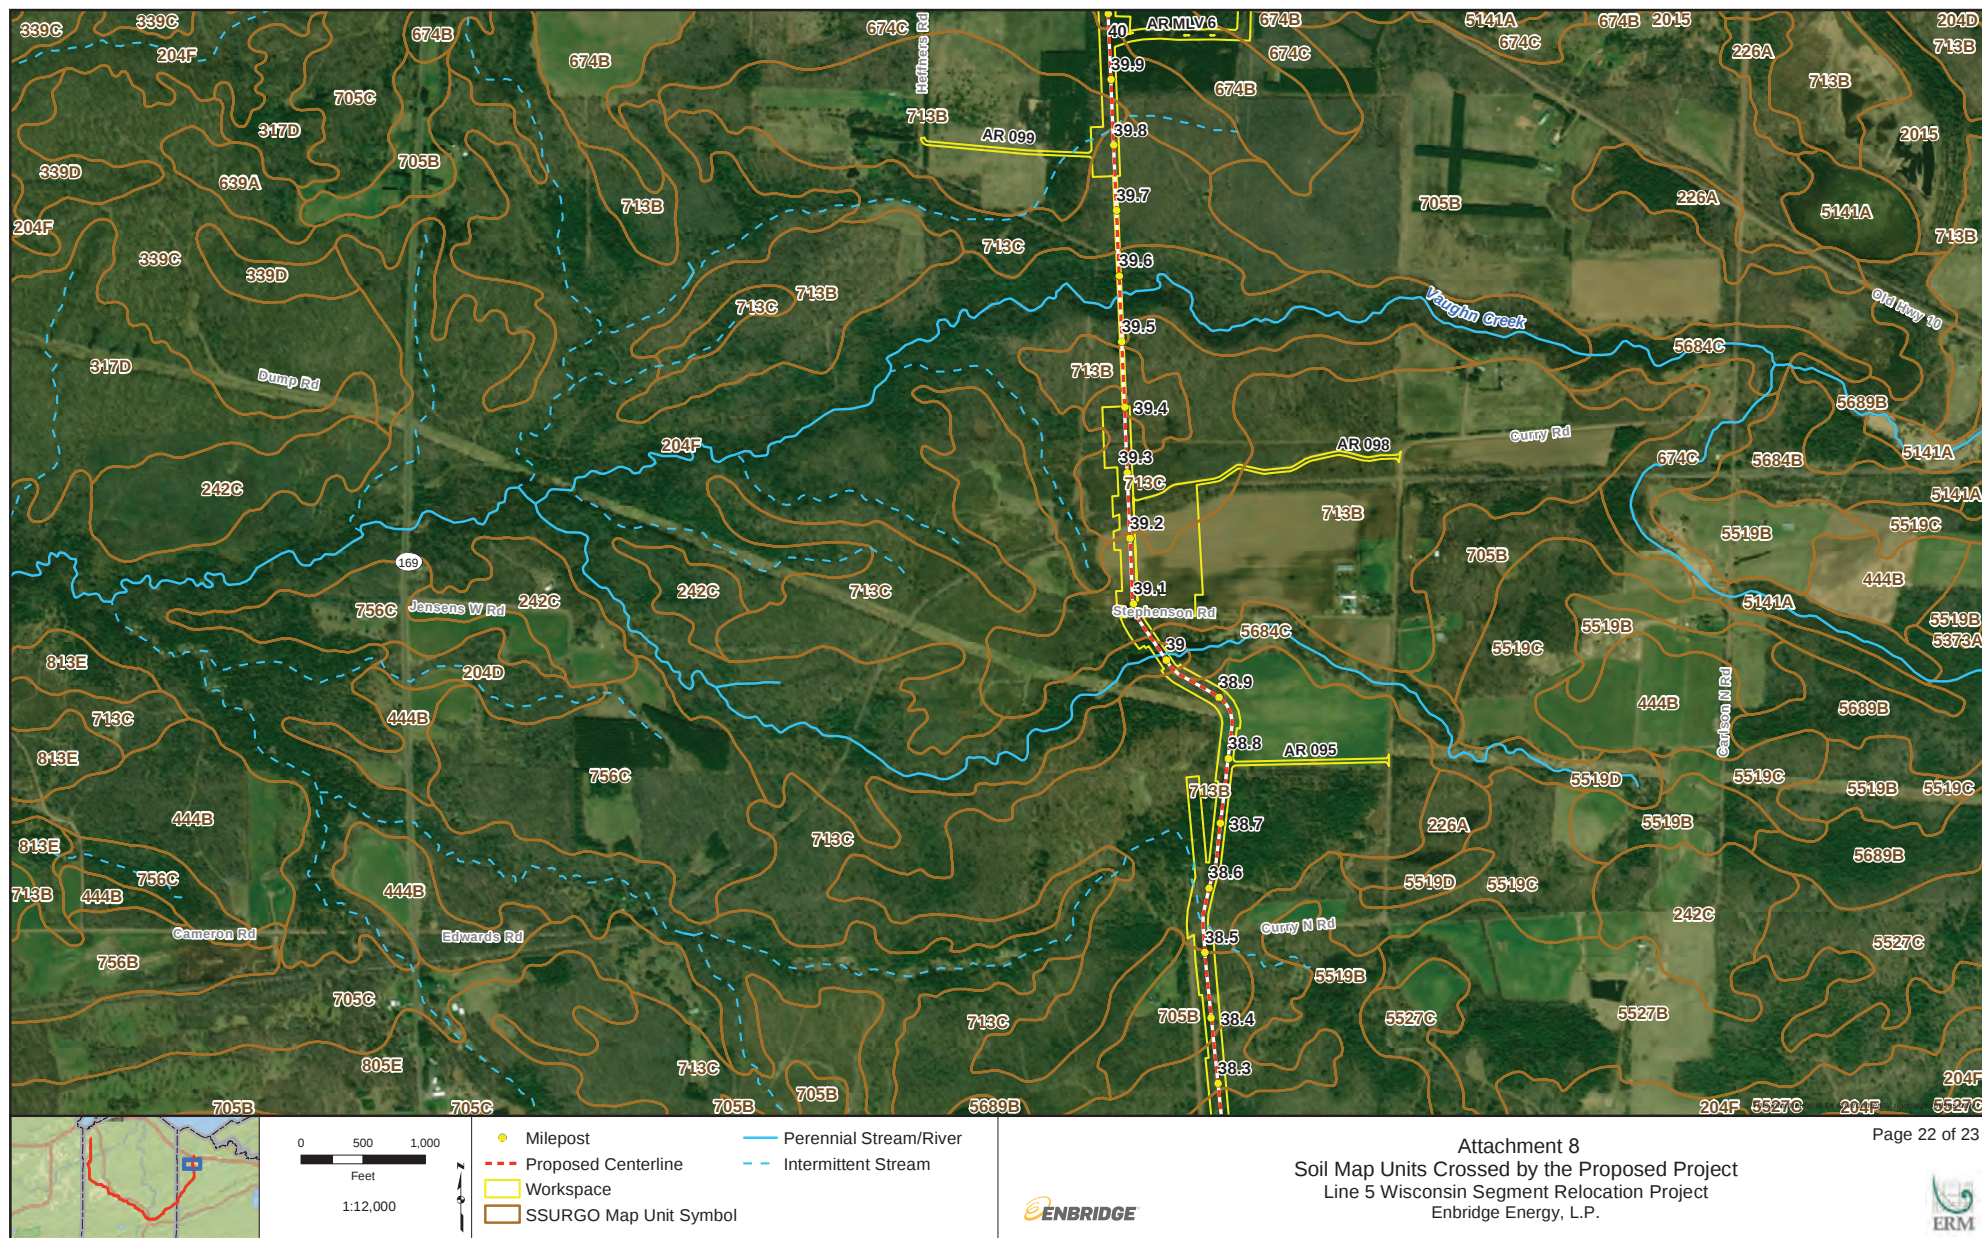

MPLS M:\Clients\ID-FIELD\BadRiver_ArcGIS\2020\07\Supplemental_Filing\Soils_SSURGO_Maps.mxd | REVISED: 08/12/2020 | SCALE: 1:12,000 when printed at 11x17

DRAWN BY: MPLS GIS

