


Line 5 Wisconsin Segment Relocation Project
Storm Water Pollution Prevention Plan

Attachment 2 continued
Erosion and Sediment Control Plan

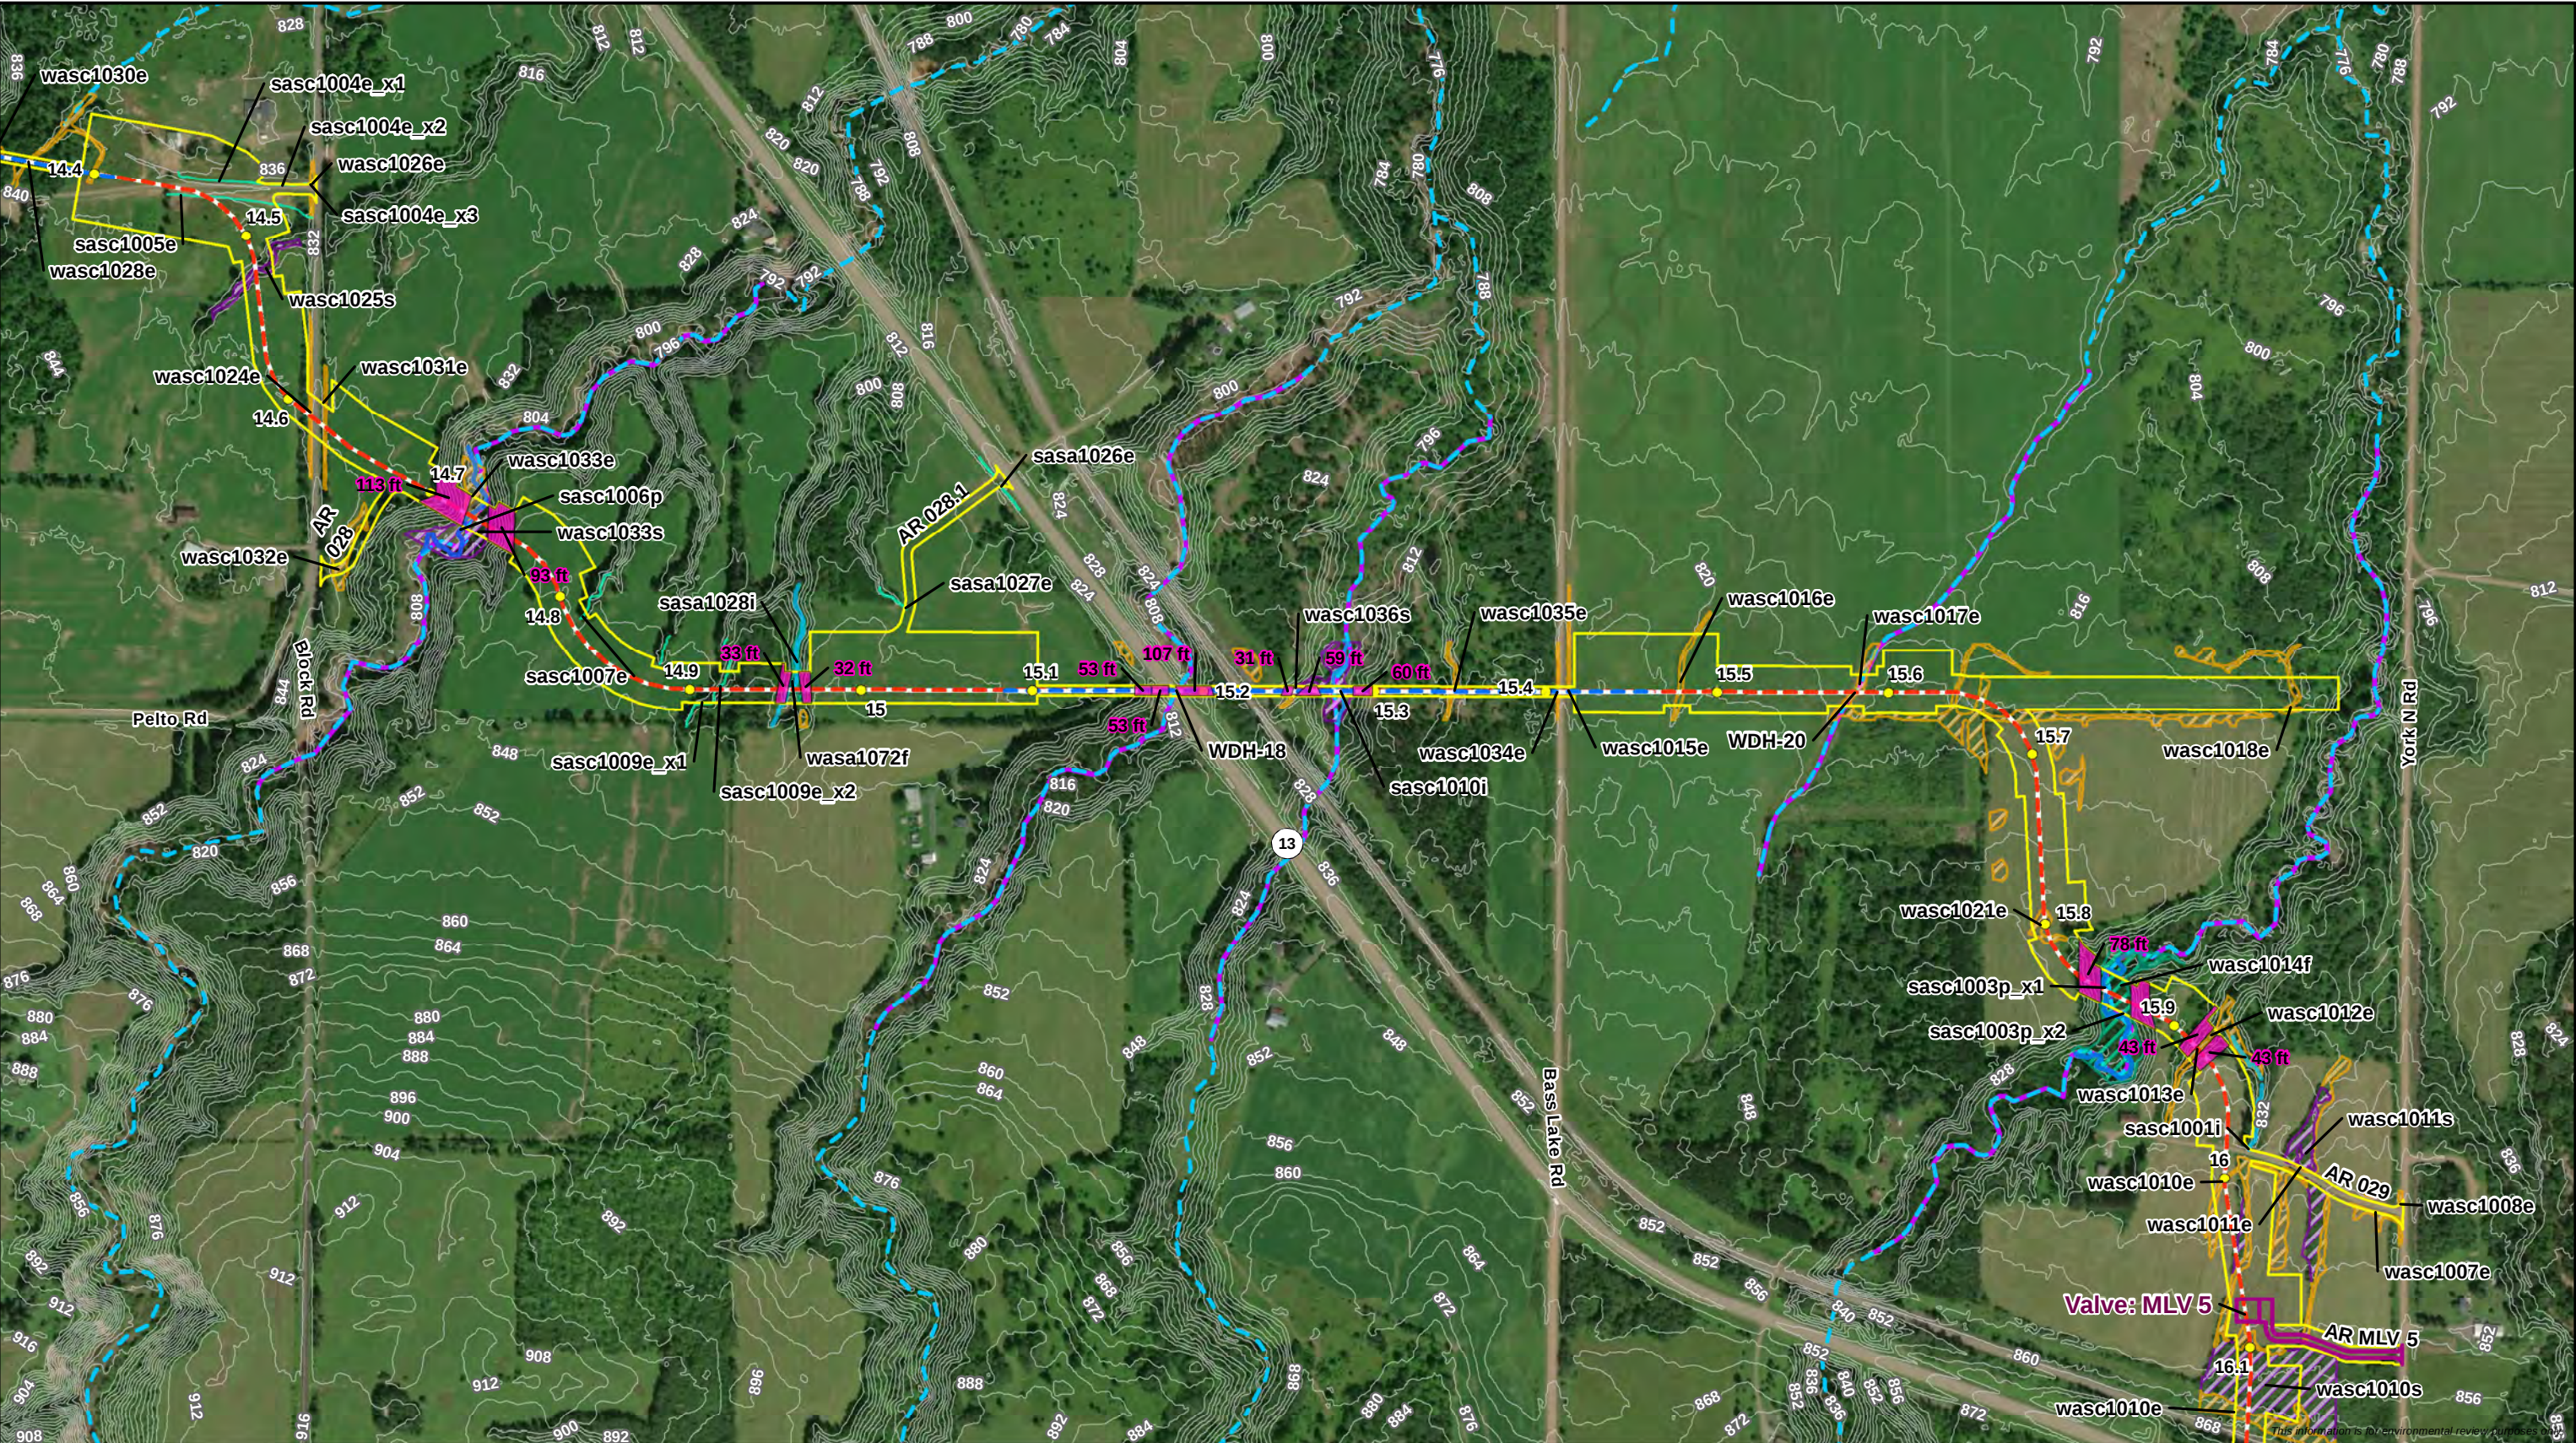

0 250 500
Feet
1:6,000

● Milepost
— Proposed Centerline
— HDD/Direct Bore
— Proposed Workspace
— 20% and Greater Slope Areas
— Permanent Valve/Road

4' Contour
Wisconsin DNR 24K Hydro
— Perennial Stream/River
— Intermittent Stream
— WI DNR Waterbody

Delineated Waterbody
Pond
Perennial Waterbody
Intermittent Waterbody
Ephemeral Waterbody

Delineated Wetland
PFO Wetland
PSS Wetland
PEM Wetland



Attachment 2
Erosion and Sediment Control Map
Line 5 Wisconsin Segment Relocation Project
Enbridge Energy, L.P.
Ashland County, Wisconsin

Page 21 of 50

MPLS M:\Clients\ID-FEEL\BadRiver\ArcGIS\2020\08\ESC\ESC_Map.mxd | REVISED: 08/25/2020 | SCALE: 1:6,000 when printed at 11x17

DRAWN BY: RCutting



2-21

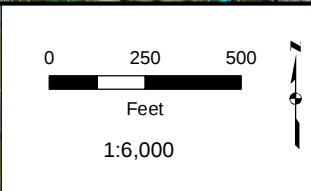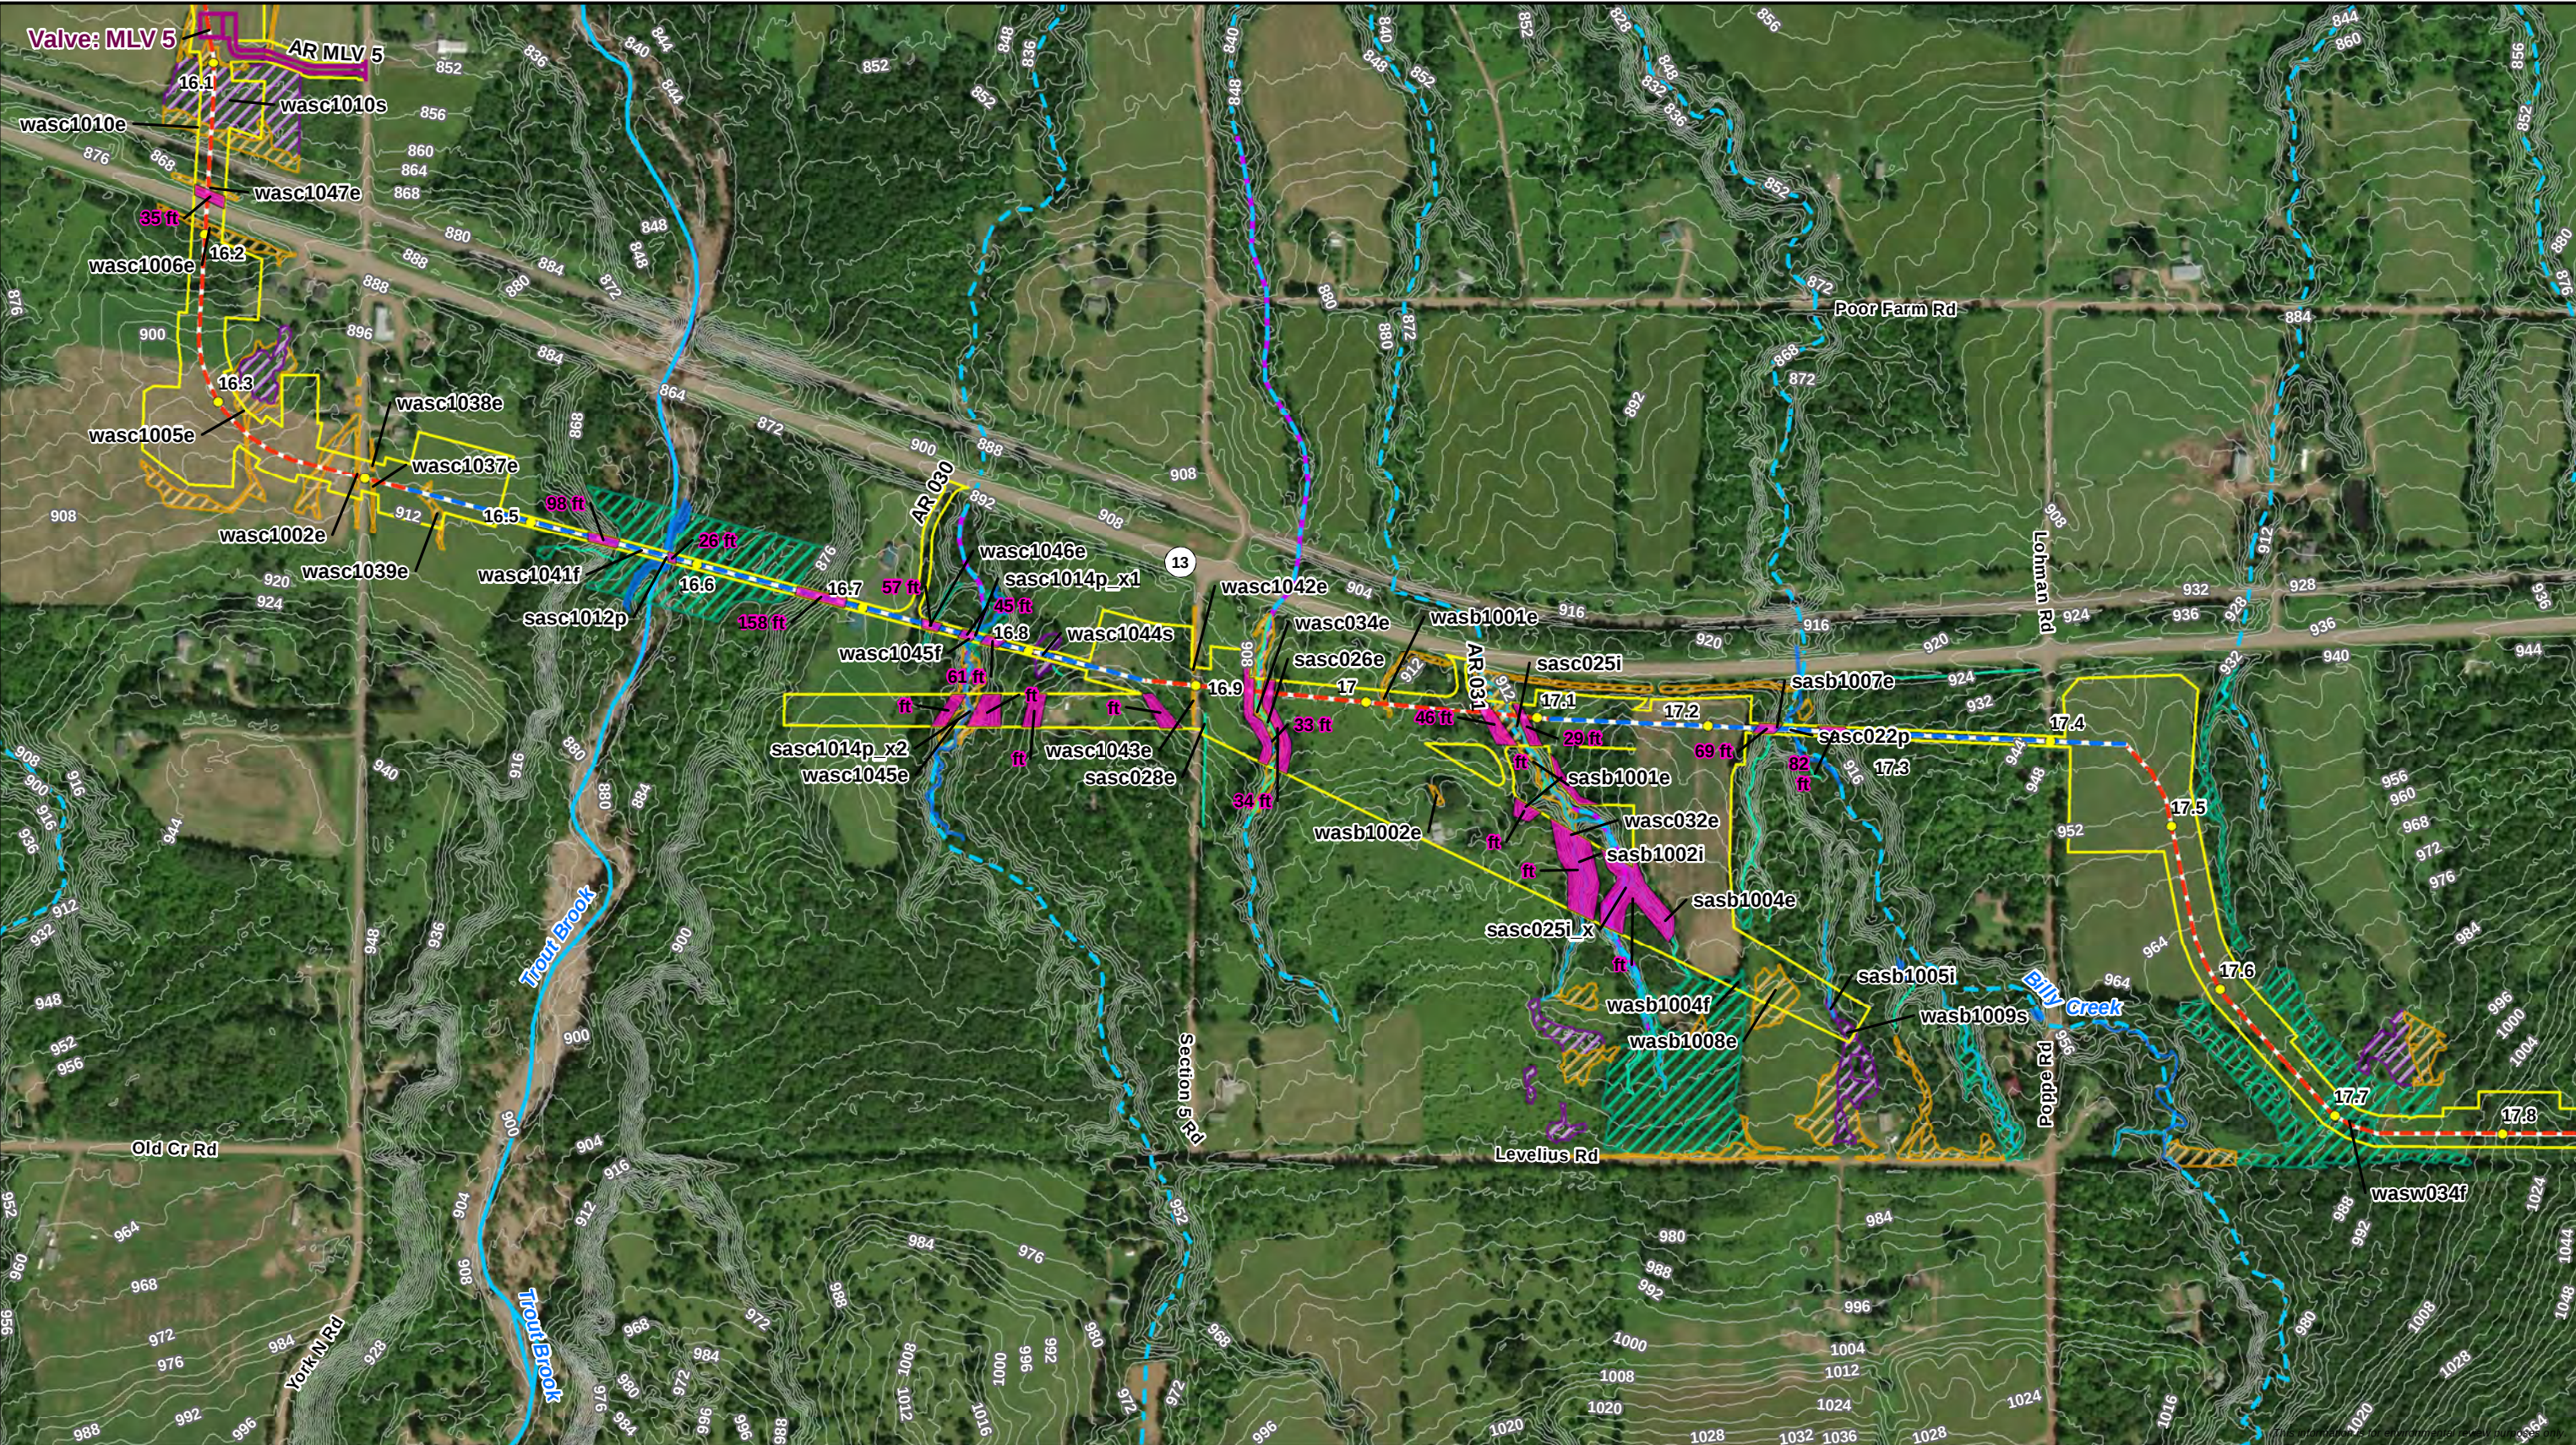

- Milepost - Proposed Centerline - HDD/Direct Bore - Proposed Workspace 20% and Greater Slope Areas - Permanent Valve/Road	4' Contour - Wisconsin DNR 24K Hydro - Perennial Stream/River - Intermittent Stream - WI DNR Waterbody	- Pond - Perennial Waterbody - Intermittent Waterbody - Ephemeral Waterbody	- Delineated Waterbody - Delineated Wetland - PFO Wetland - PSS Wetland - PEM Wetland
--	--	---	---

Attachment 2
Erosion and Sediment Control Map
Line 5 Wisconsin Segment Relocation Project
Enbridge Energy, L.P.
Ashland County, Wisconsin



Page 22 of 50

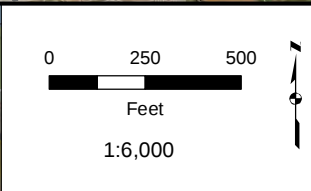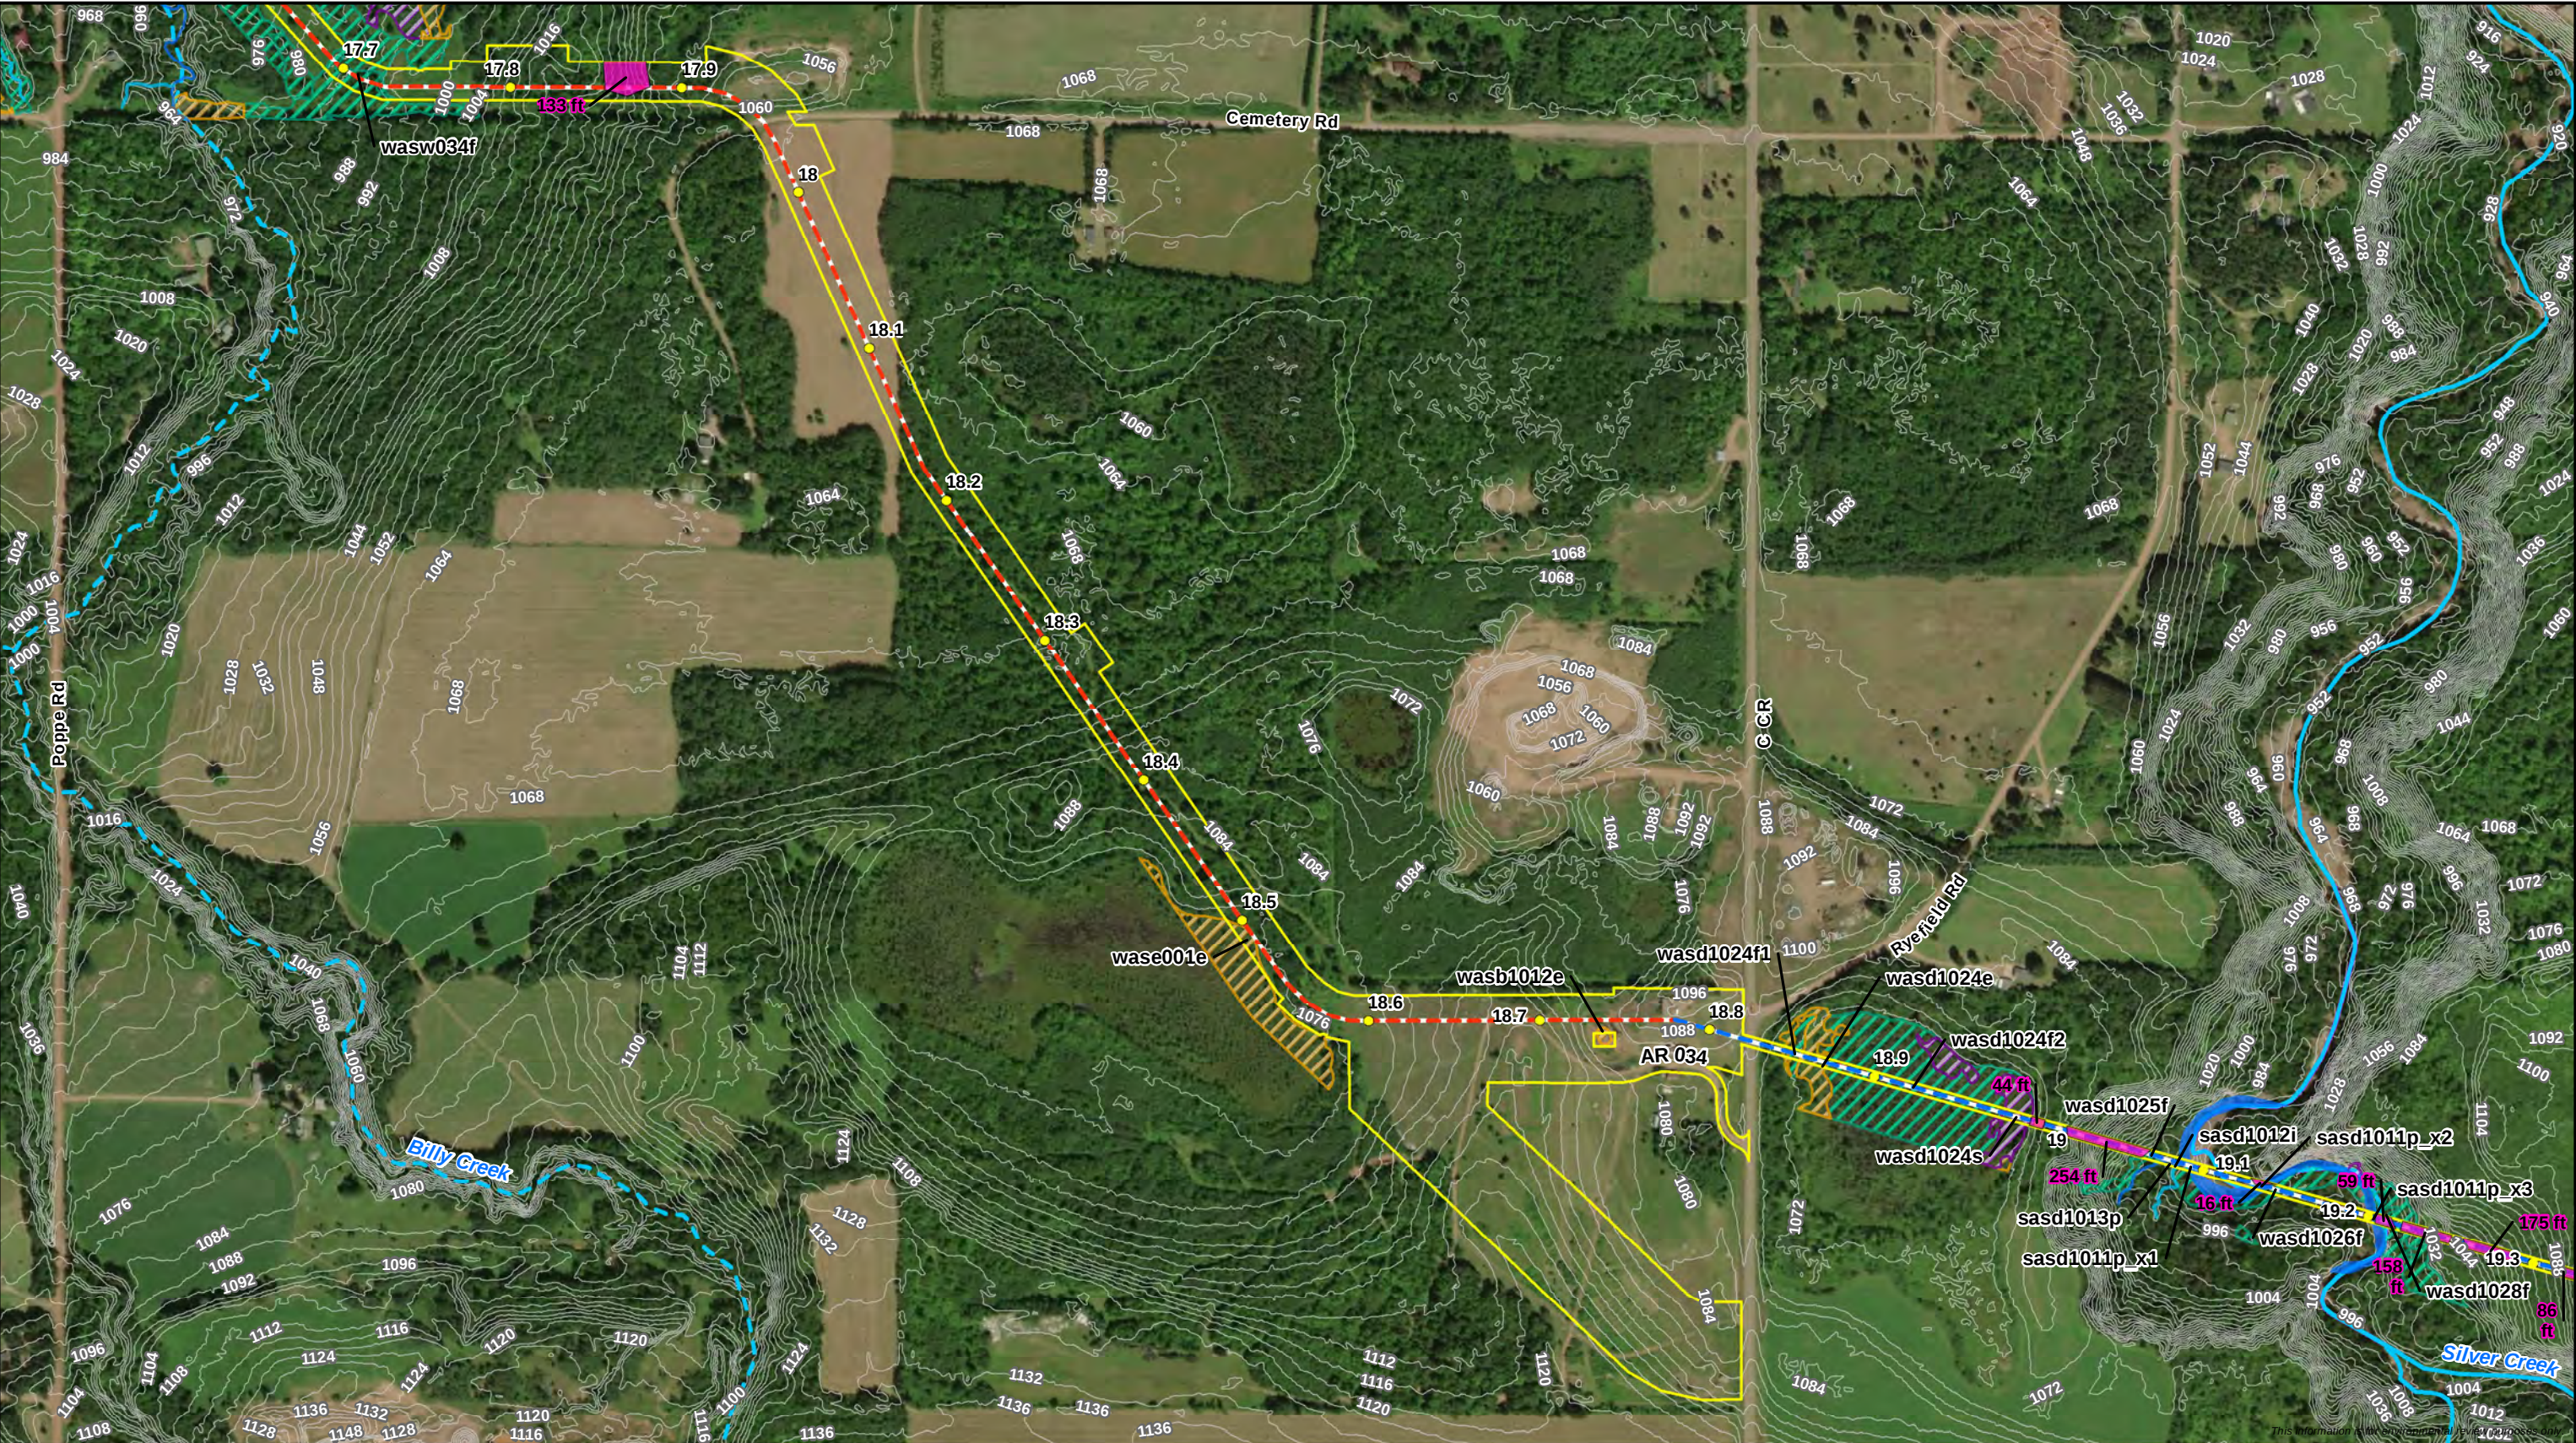

- Milepost - Proposed Centerline - HDD/Direct Bore - Proposed Workspace 20% and Greater Slope Areas	4' Contour - Wisconsin DNR 24K Hydro - Perennial Stream/River - Intermittent Stream - WI DNR Waterbody	- Pond - Perennial Waterbody - Intermittent Waterbody - Ephemeral Waterbody	- PFO Wetland - PSS Wetland - PEM Wetland
---	--	---	---

Attachment 2
Erosion and Sediment Control Map
Line 5 Wisconsin Segment Relocation Project
Enbridge Energy, L.P.
Ashland County, Wisconsin



Page 23 of 50

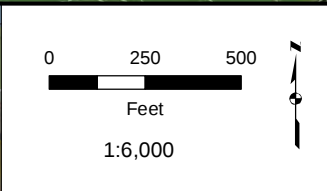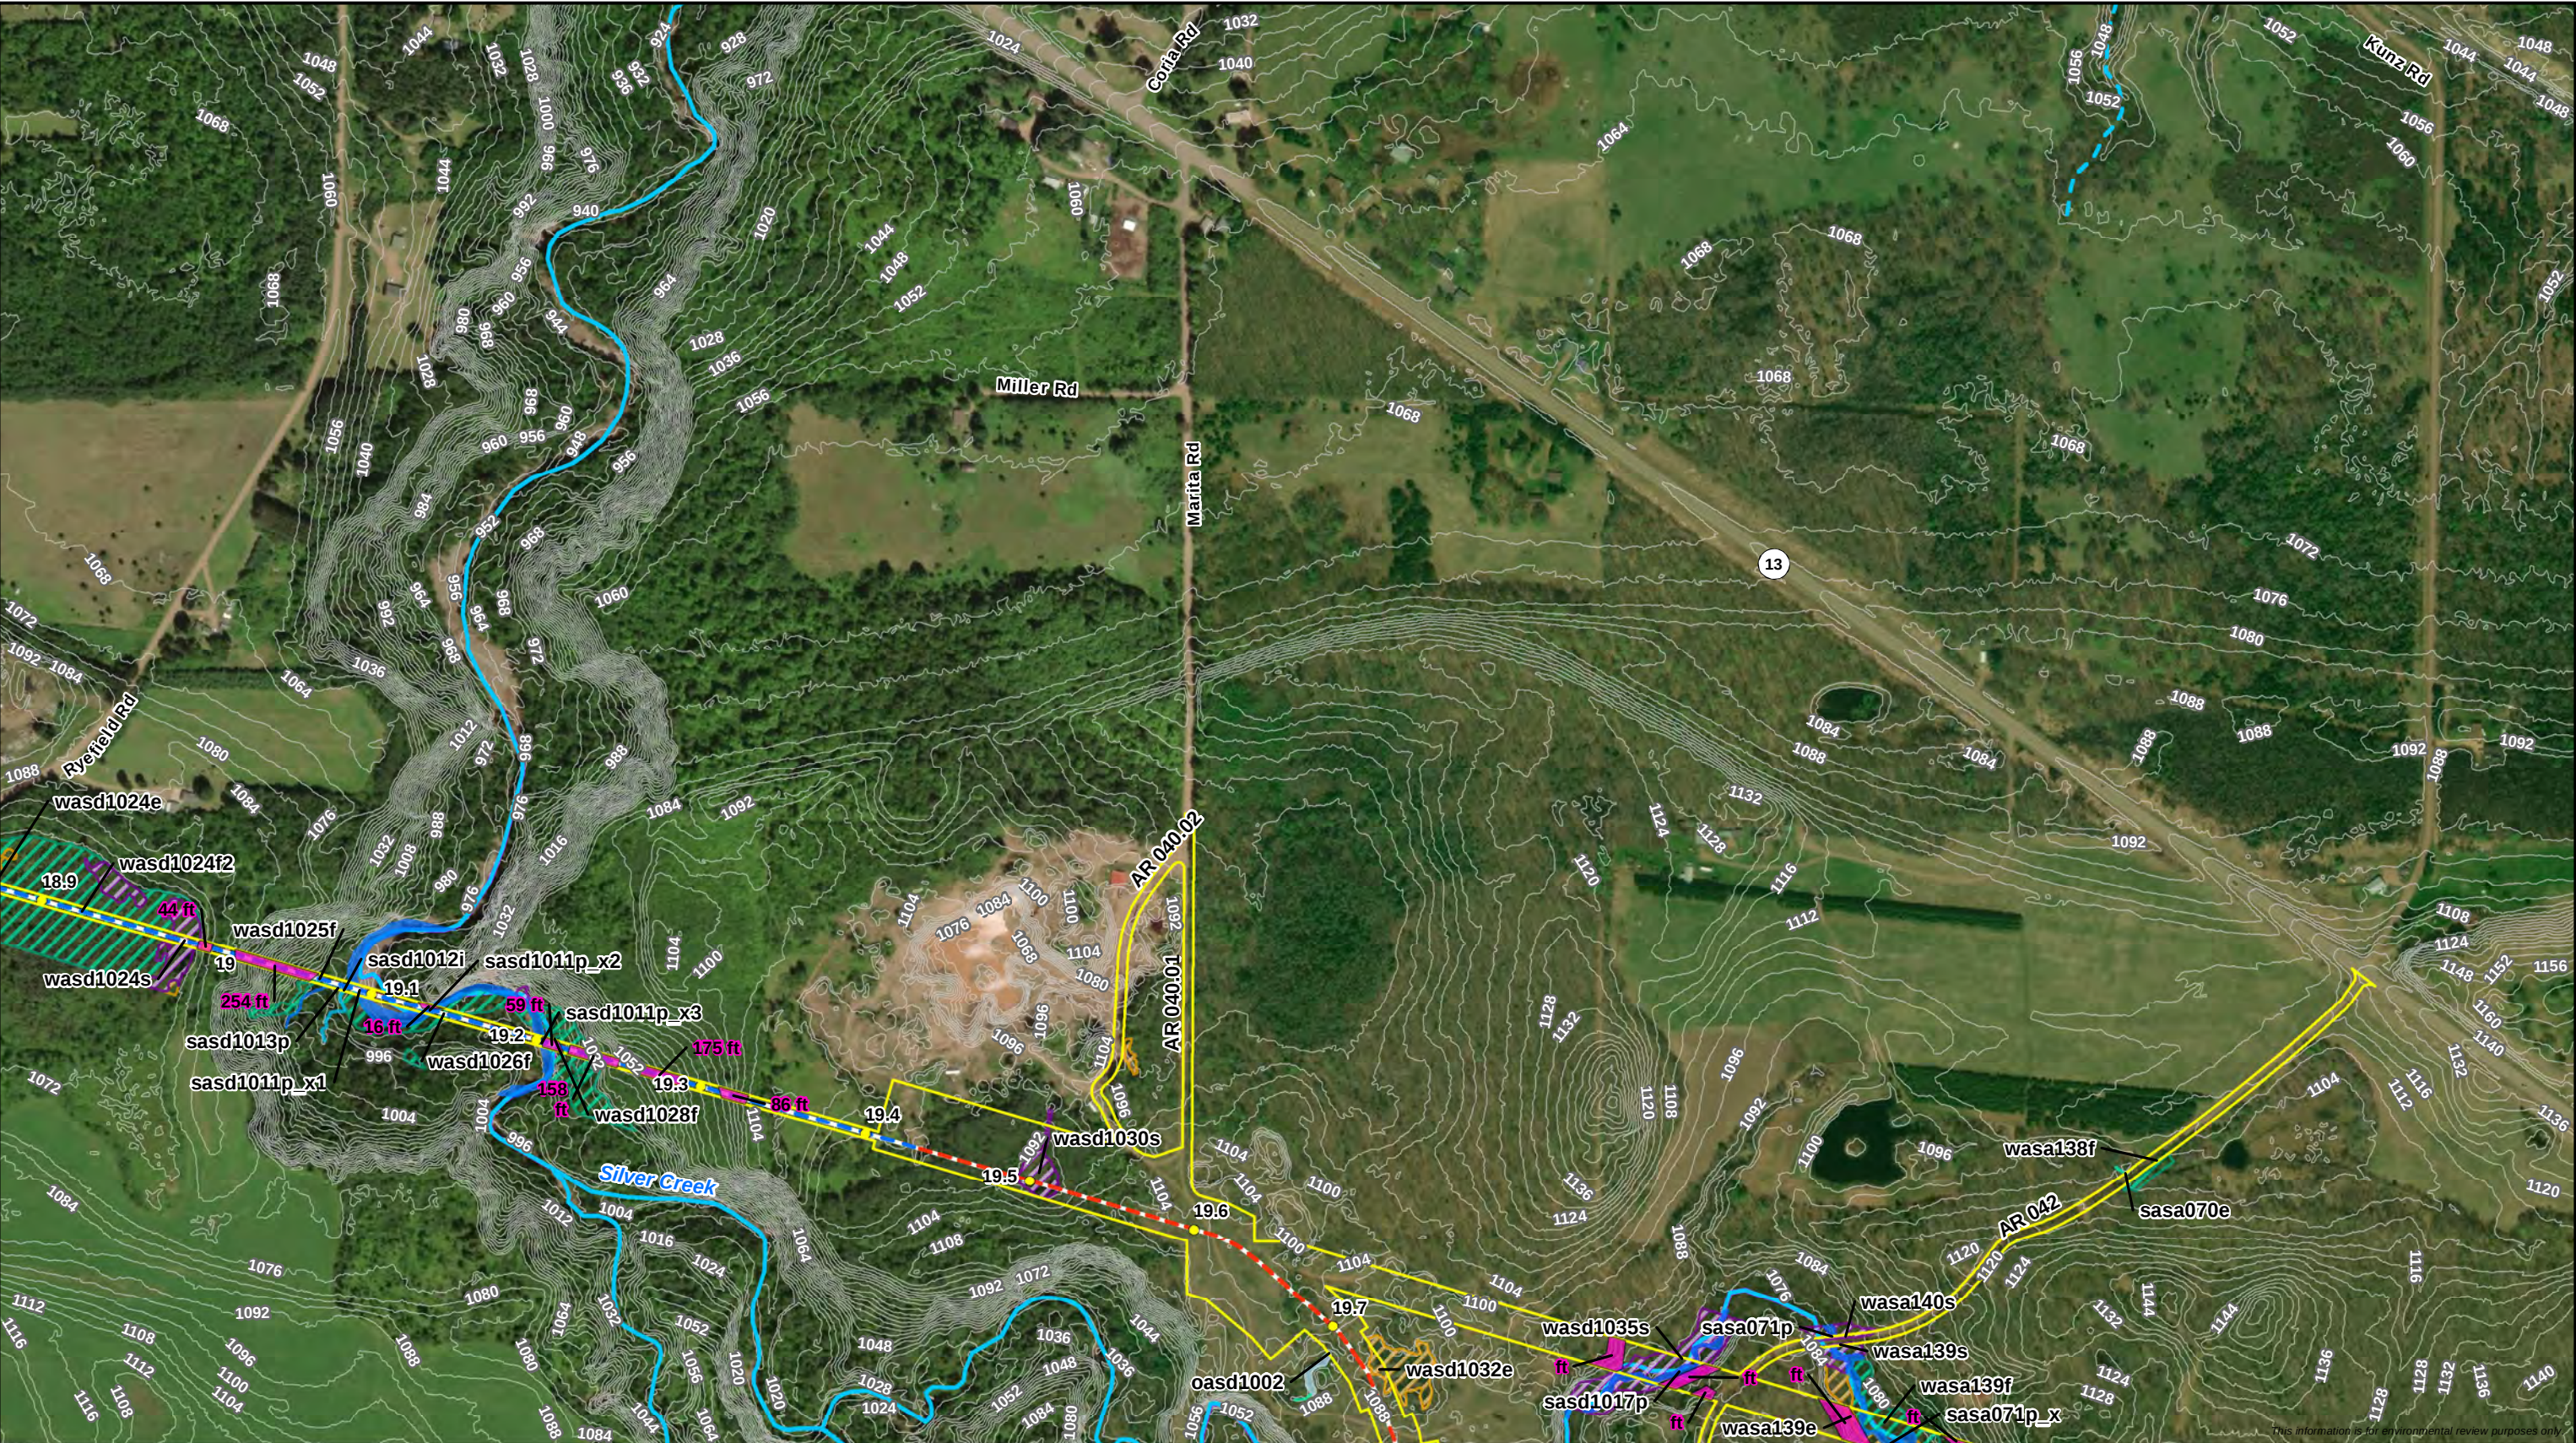

- Milepost - Proposed Centerline - HDD/Direct Bore - Proposed Workspace 20% and Greater Slope Areas	4' Contour - Wisconsin DNR 24K Hydro - Perennial Stream/River - Intermittent Stream - WI DNR Waterbody	- Delineated Waterbody - Pond - Perennial Waterbody - Intermittent Waterbody - Ephemeral Waterbody	- Delineated Wetland - PFO Wetland - PSS Wetland - PEM Wetland
---	--	--	--

Attachment 2
Erosion and Sediment Control Map
Line 5 Wisconsin Segment Relocation Project
Enbridge Energy, L.P.
Ashland County, Wisconsin



Page 24 of 50

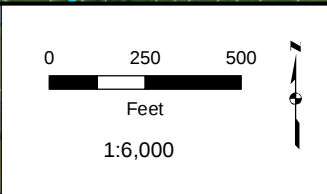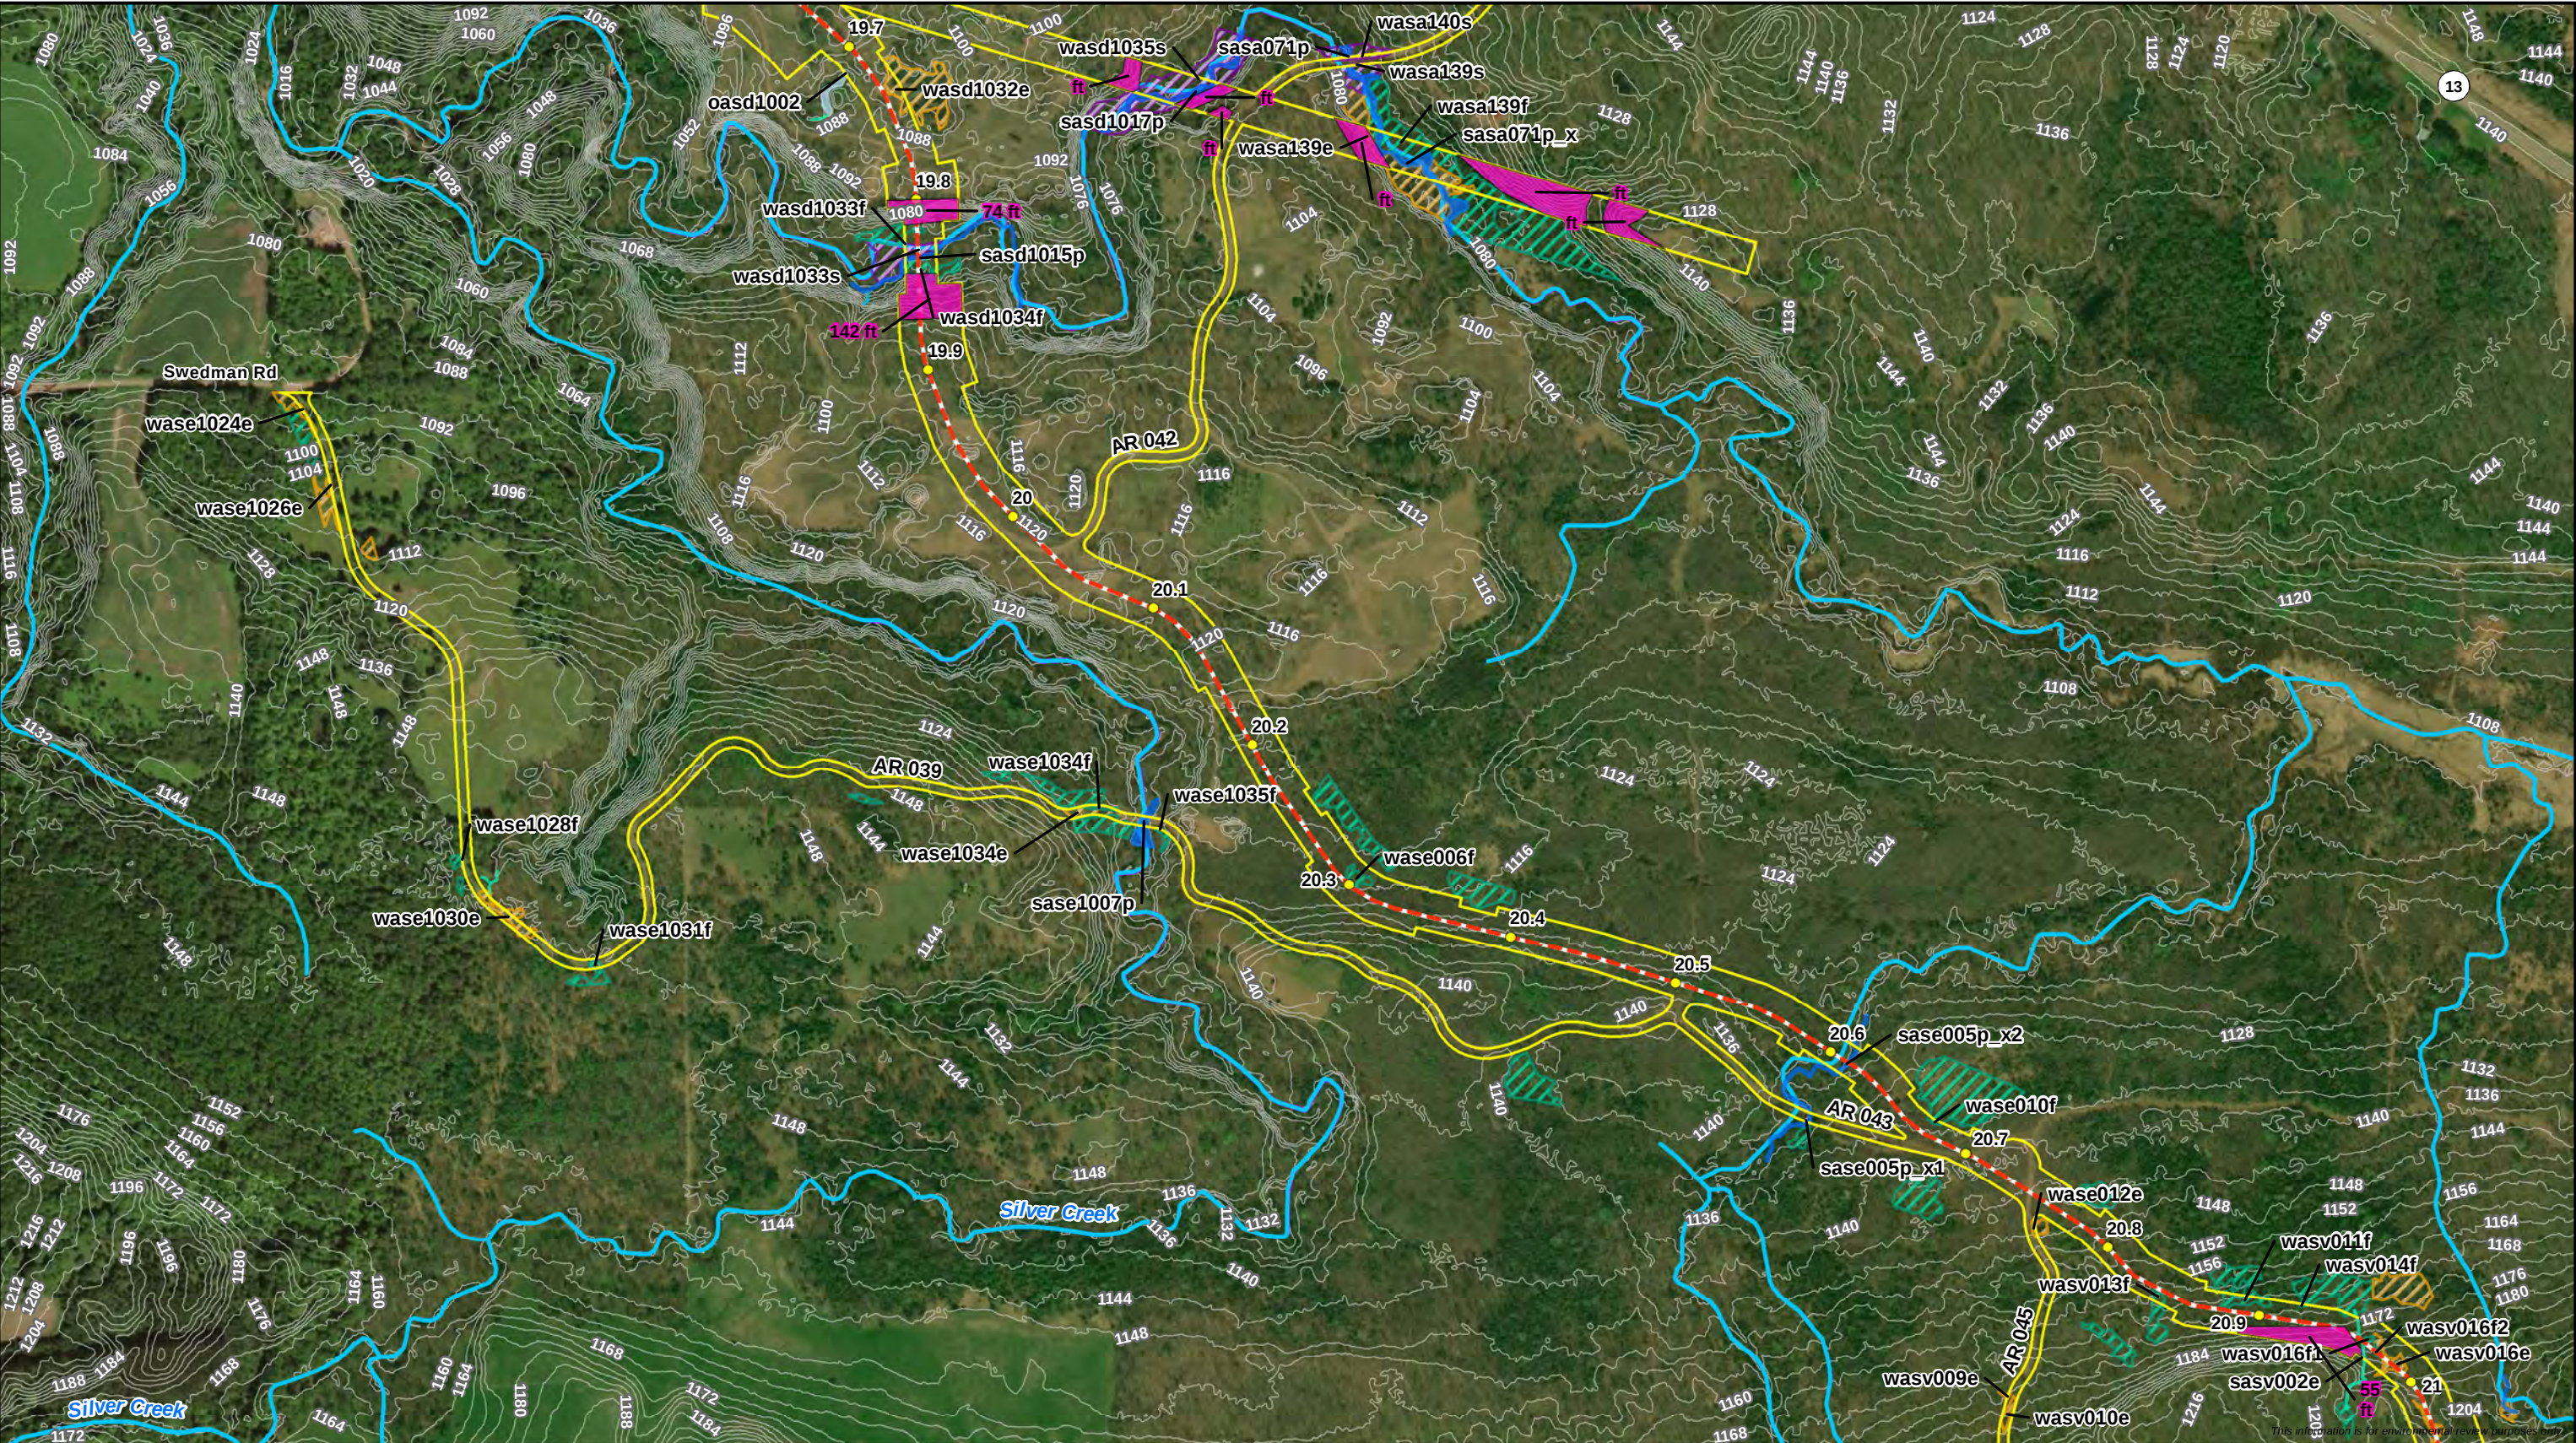

Wisconsin DNR 24K Hydro Delineated Waterbody		Delineated Wetland	
	Perennial Stream/River		PFO Wetland
	Intermittent Stream		PSS Wetland
	WI DNR Waterbody		PEM Wetland
	Pond		
	Perennial Waterbody		
	Intermittent Waterbody		
	Ephemeral Waterbody		

Attachment 2
Erosion and Sediment Control Map
Line 5 Wisconsin Segment Relocation Project
Enbridge Energy, L.P.
Ashland County, Wisconsin

Page 25 of 50

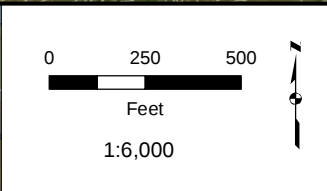
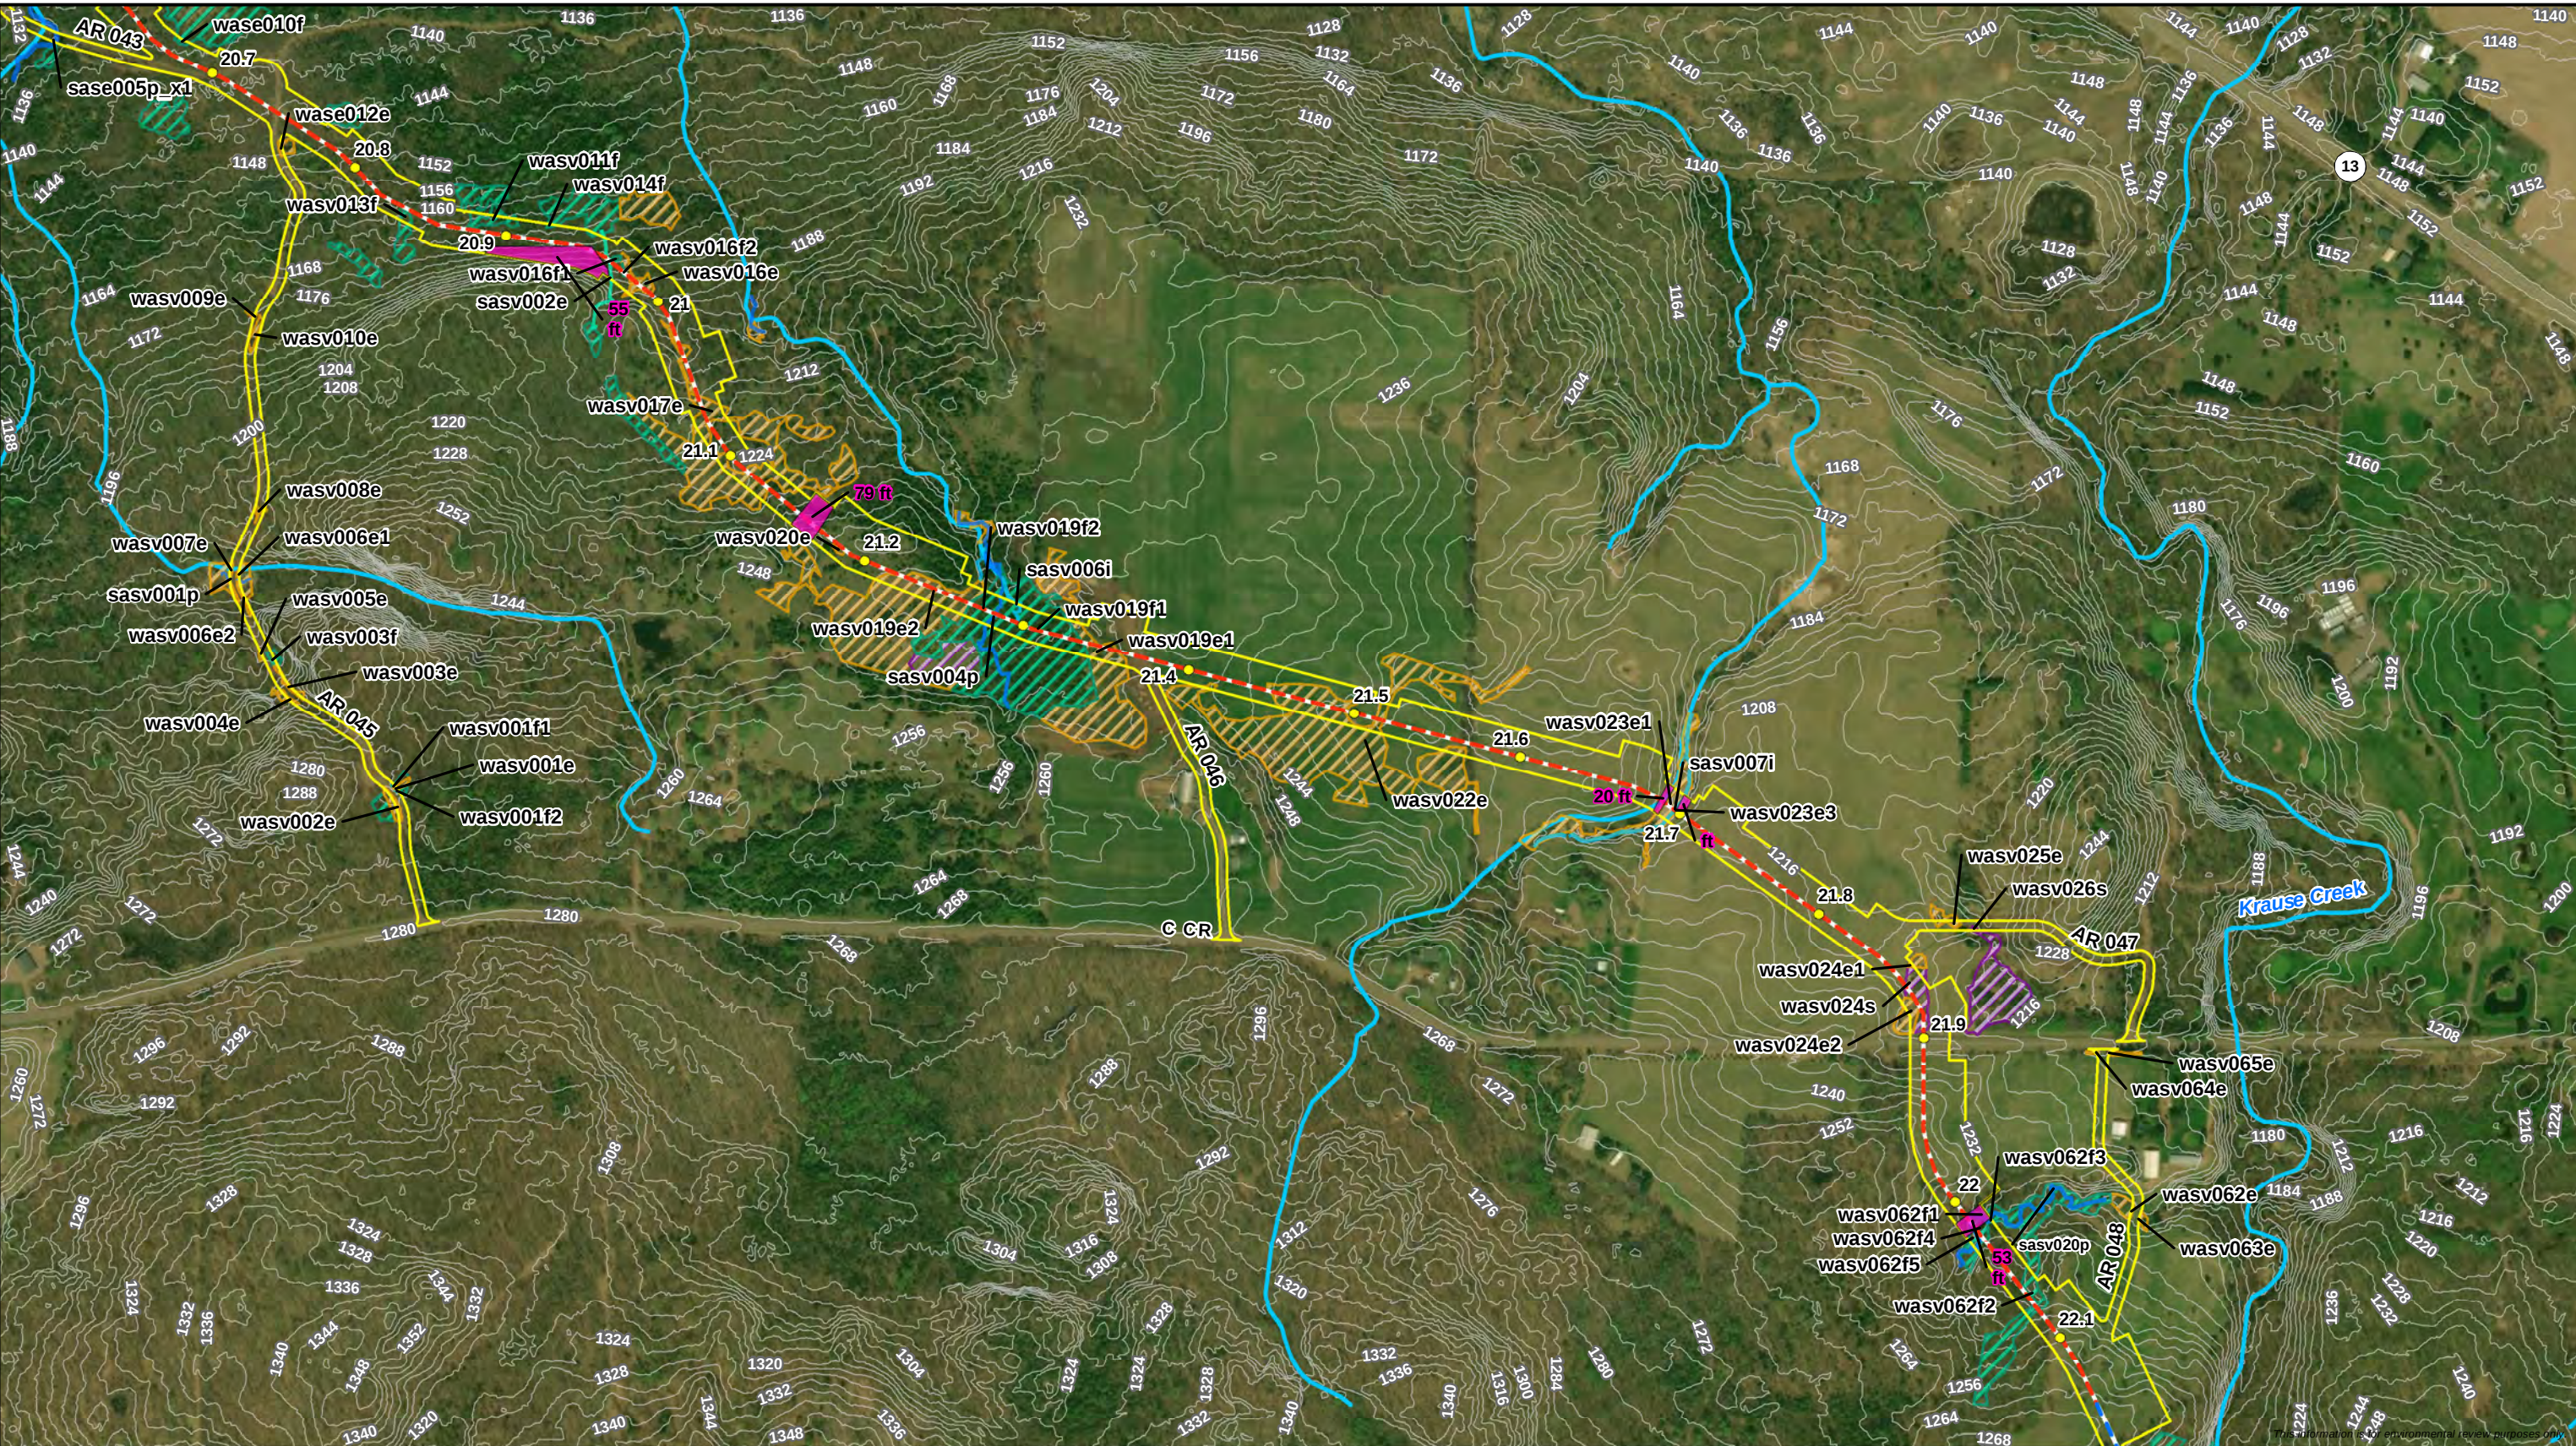


- Milepost - Proposed Centerline - HDD/Direct Bore - Proposed Workspace 20% and Greater Slope Areas	4' Contour - Wisconsin DNR 24K Hydro - Perennial Stream/River - Intermittent Stream - WI DNR Waterbody	- Delineated Waterbody - Pond - Perennial Waterbody - Intermittent Waterbody - Ephemeral Waterbody	- Delineated Wetland - PFO Wetland - PSS Wetland - PEM Wetland
---	---	---	---

Attachment 2
Erosion and Sediment Control Map
Line 5 Wisconsin Segment Relocation Project
Enbridge Energy, L.P.
Ashland County, Wisconsin

Page 26 of 50



DRAWN BY: R.Cutting

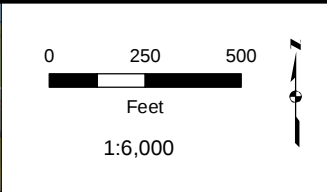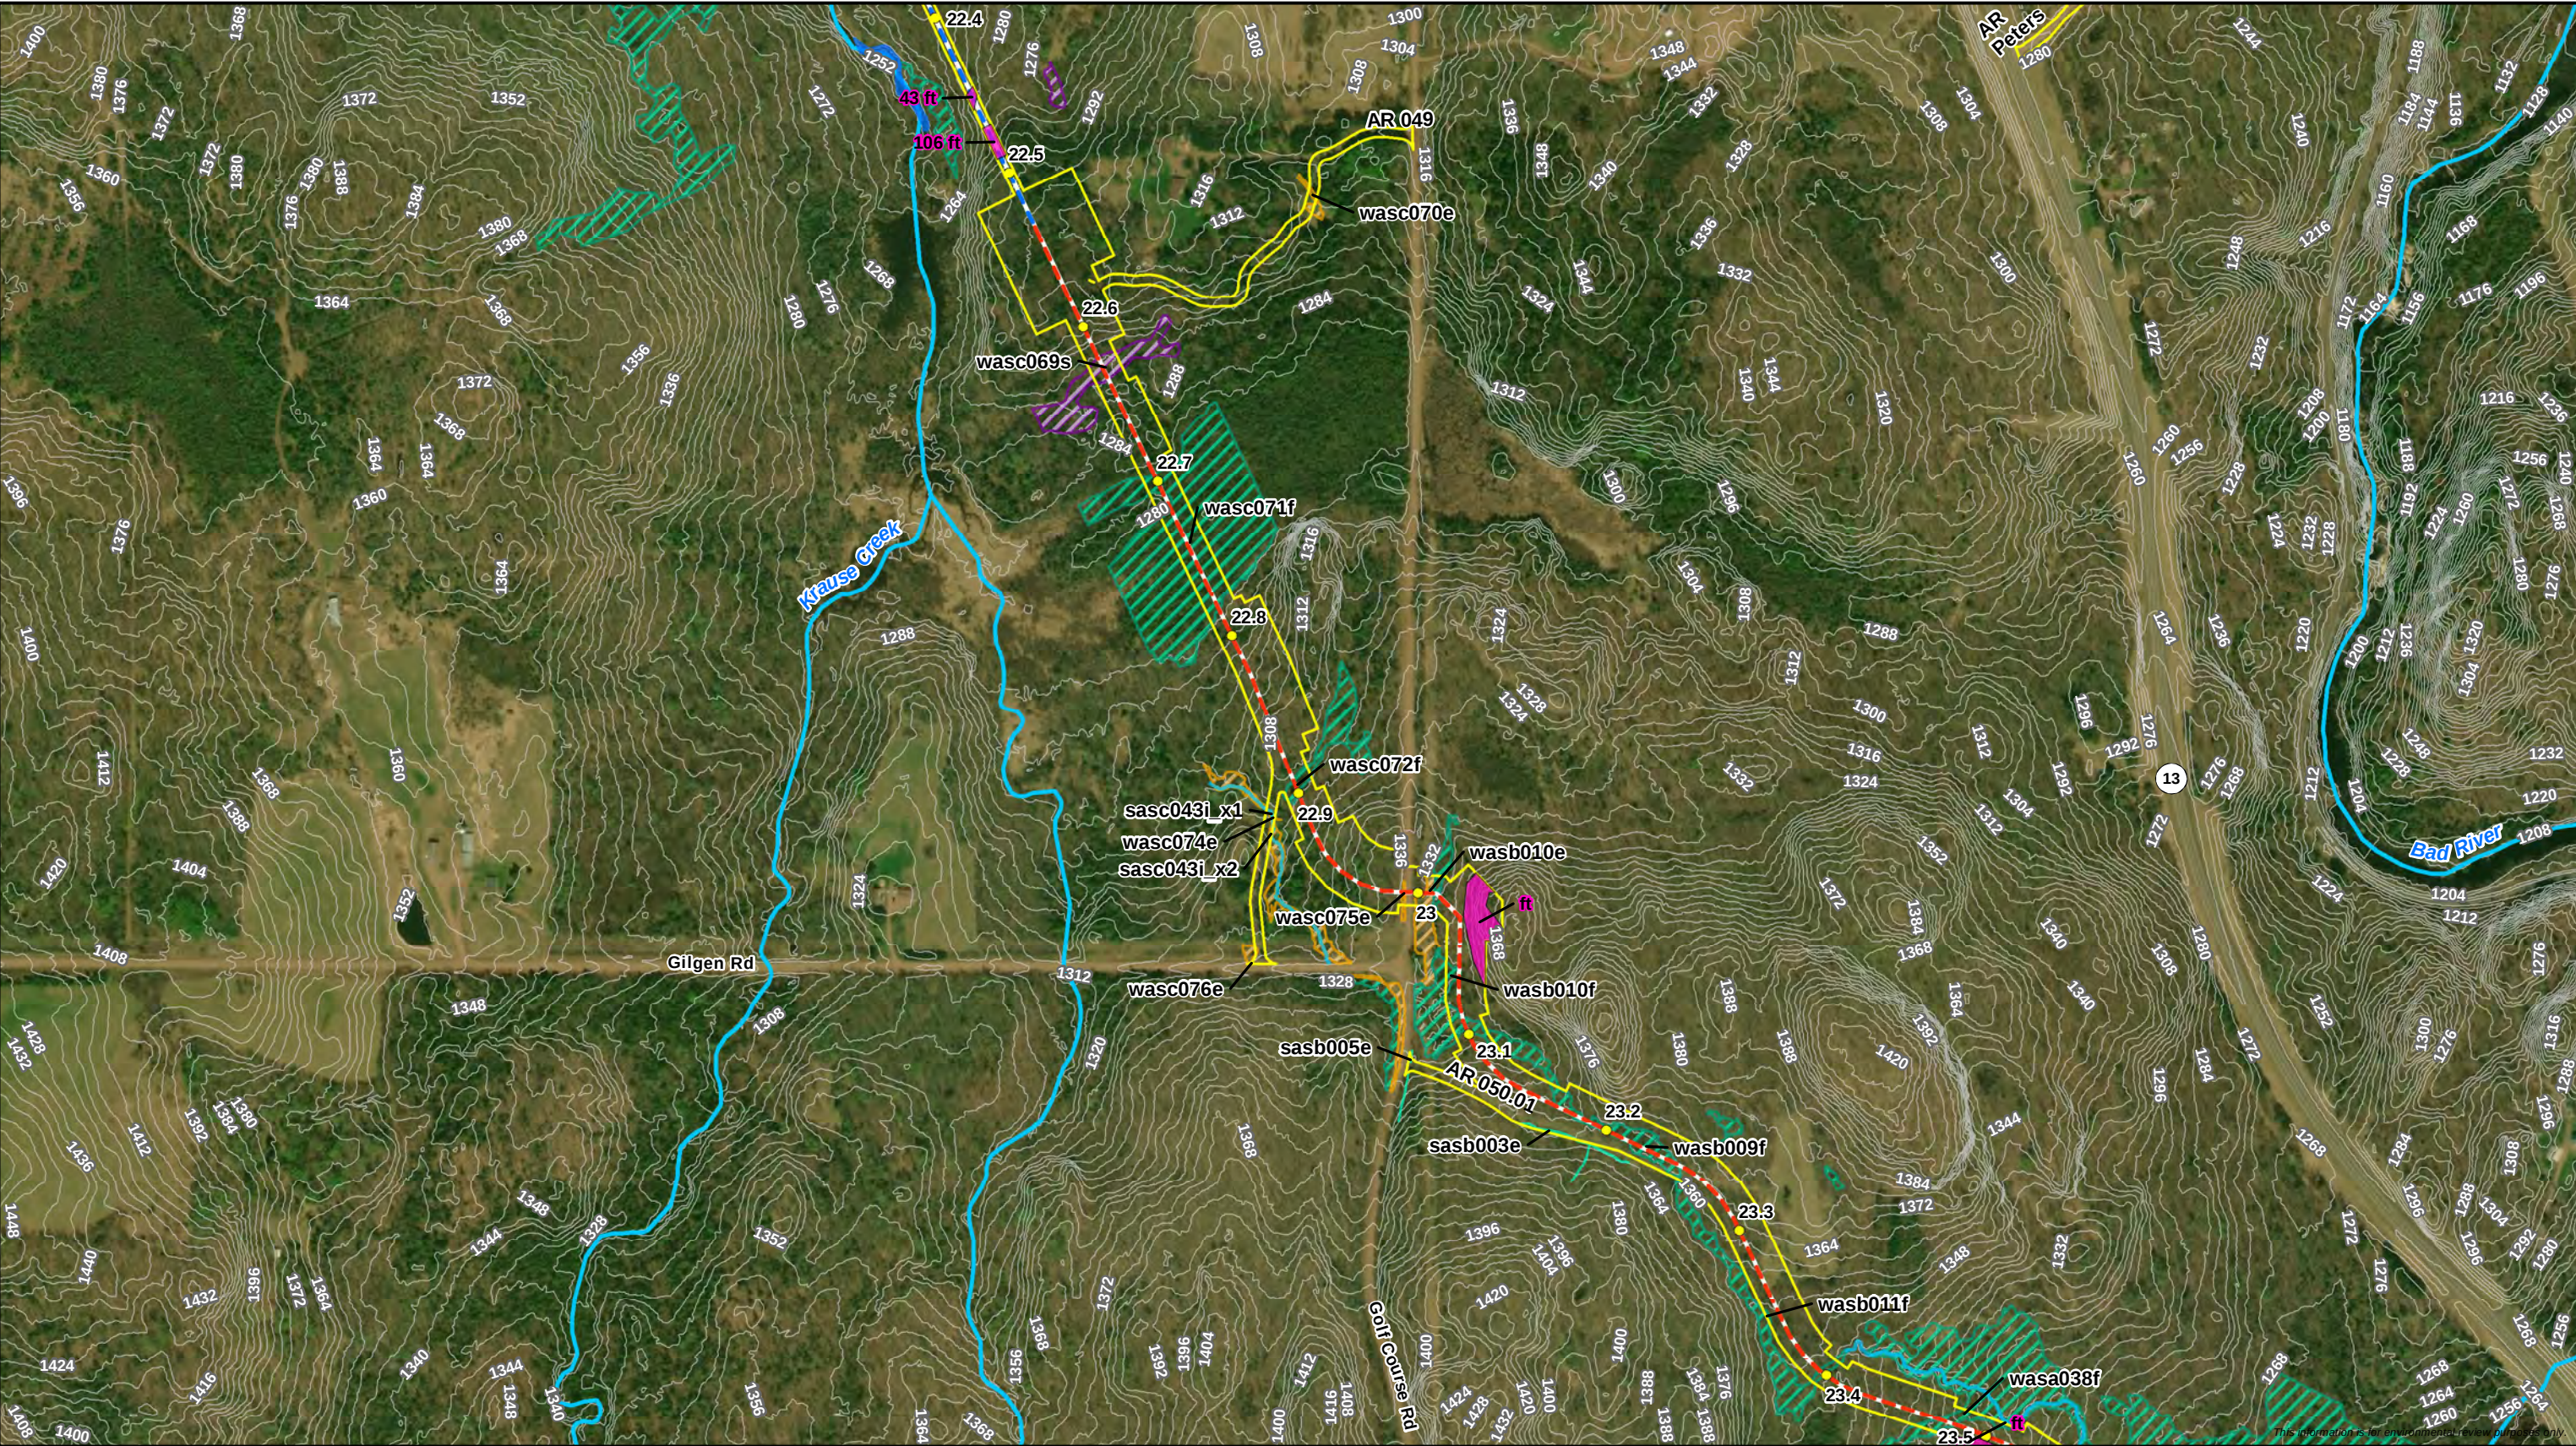

- Milepost - Proposed Centerline - HDD/Direct Bore - Proposed Workspace 20% and Greater Slope Areas	4' Contour - Wisconsin DNR 24K Hydro - Perennial Stream/River - Intermittent Stream - WI DNR Waterbody	- Delineated Waterbody - Pond - Perennial Waterbody - Intermittent Waterbody - Ephemeral Waterbody	- Delineated Wetland - PFO Wetland - PSS Wetland - PEM Wetland
---	---	---	---

Attachment 2
Erosion and Sediment Control Map
Line 5 Wisconsin Segment Relocation Project
Enbridge Energy, L.P.
Ashland County, Wisconsin

Page 28 of 50

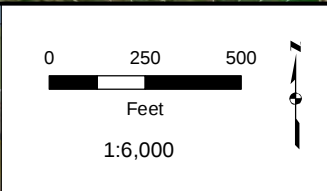
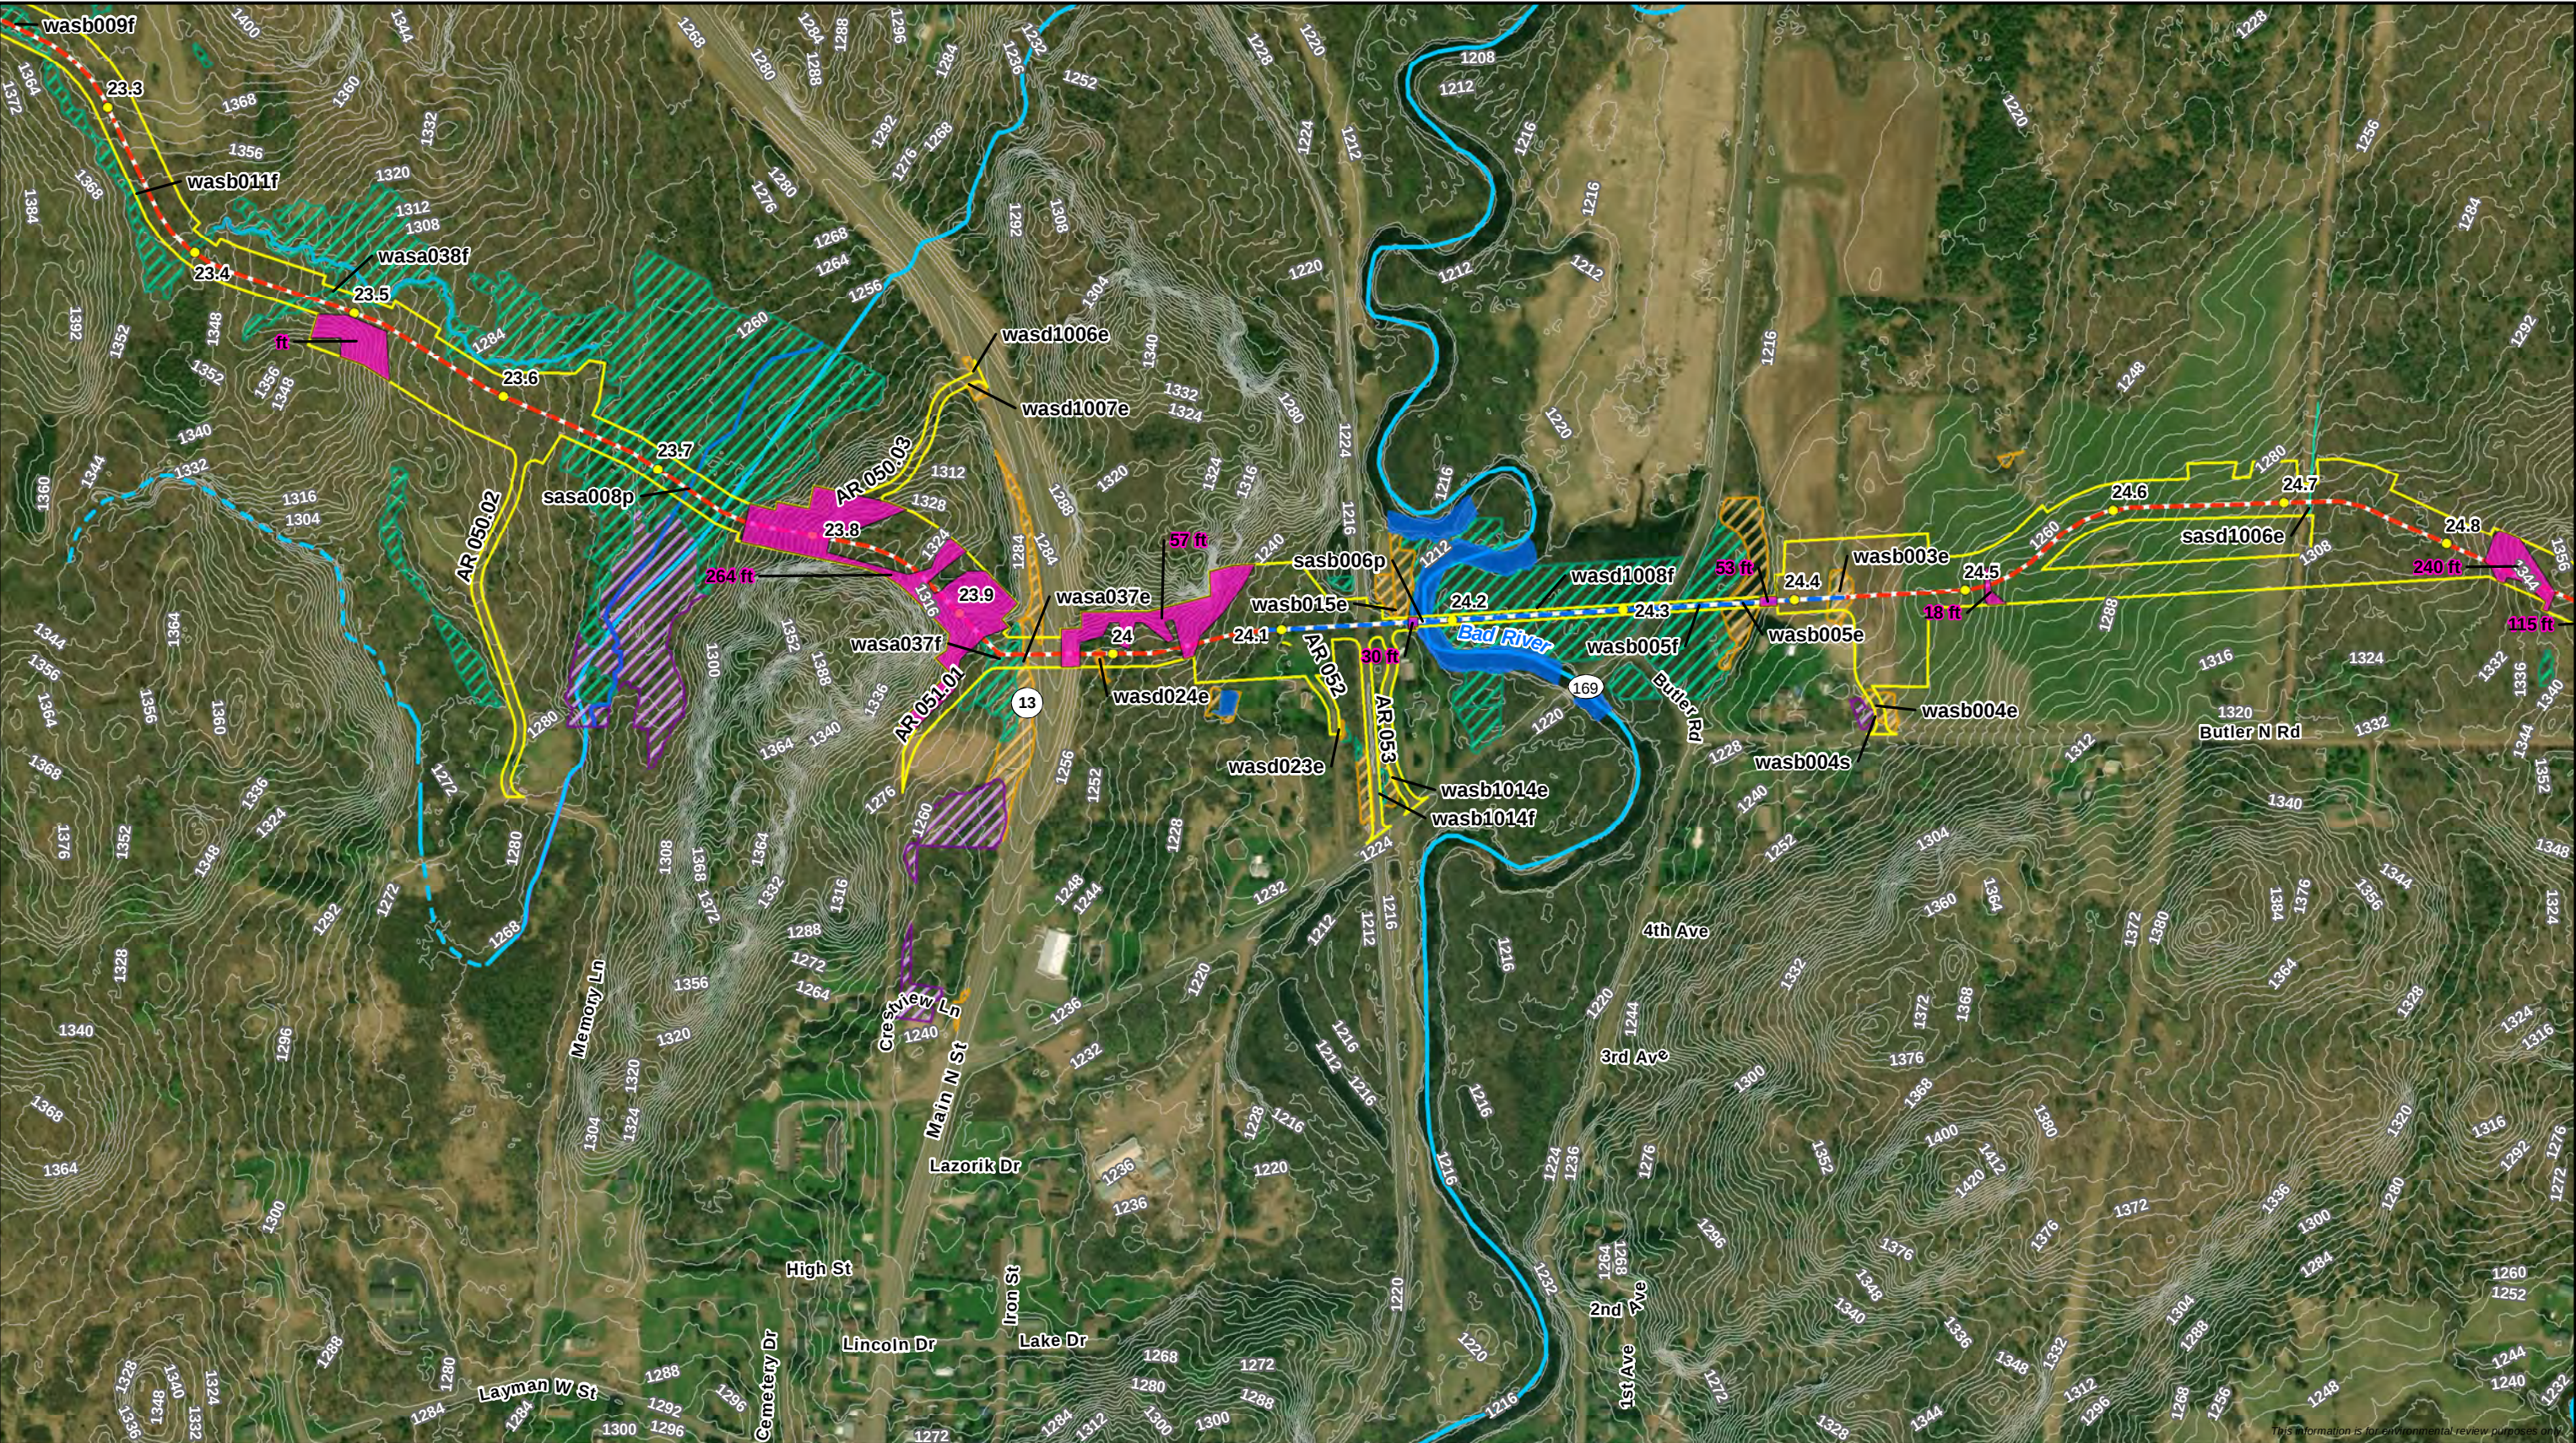


- Milepost - Proposed Centerline - HDD/Direct Bore - Proposed Workspace 20% and Greater Slope Areas	4' Contour - Wisconsin DNR 24K Hydro - Perennial Stream/River - Intermittent Stream - WI DNR Waterbody	- Pond - Perennial Waterbody - Intermittent Waterbody - Ephemeral Waterbody	- PFO Wetland - PSS Wetland - PEM Wetland
---	--	---	---

Attachment 2
Erosion and Sediment Control Map
Line 5 Wisconsin Segment Relocation Project
Enbridge Energy, L.P.
Ashland County, Wisconsin

Page 29 of 50

DRAWN BY: RCutting

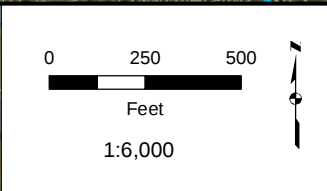
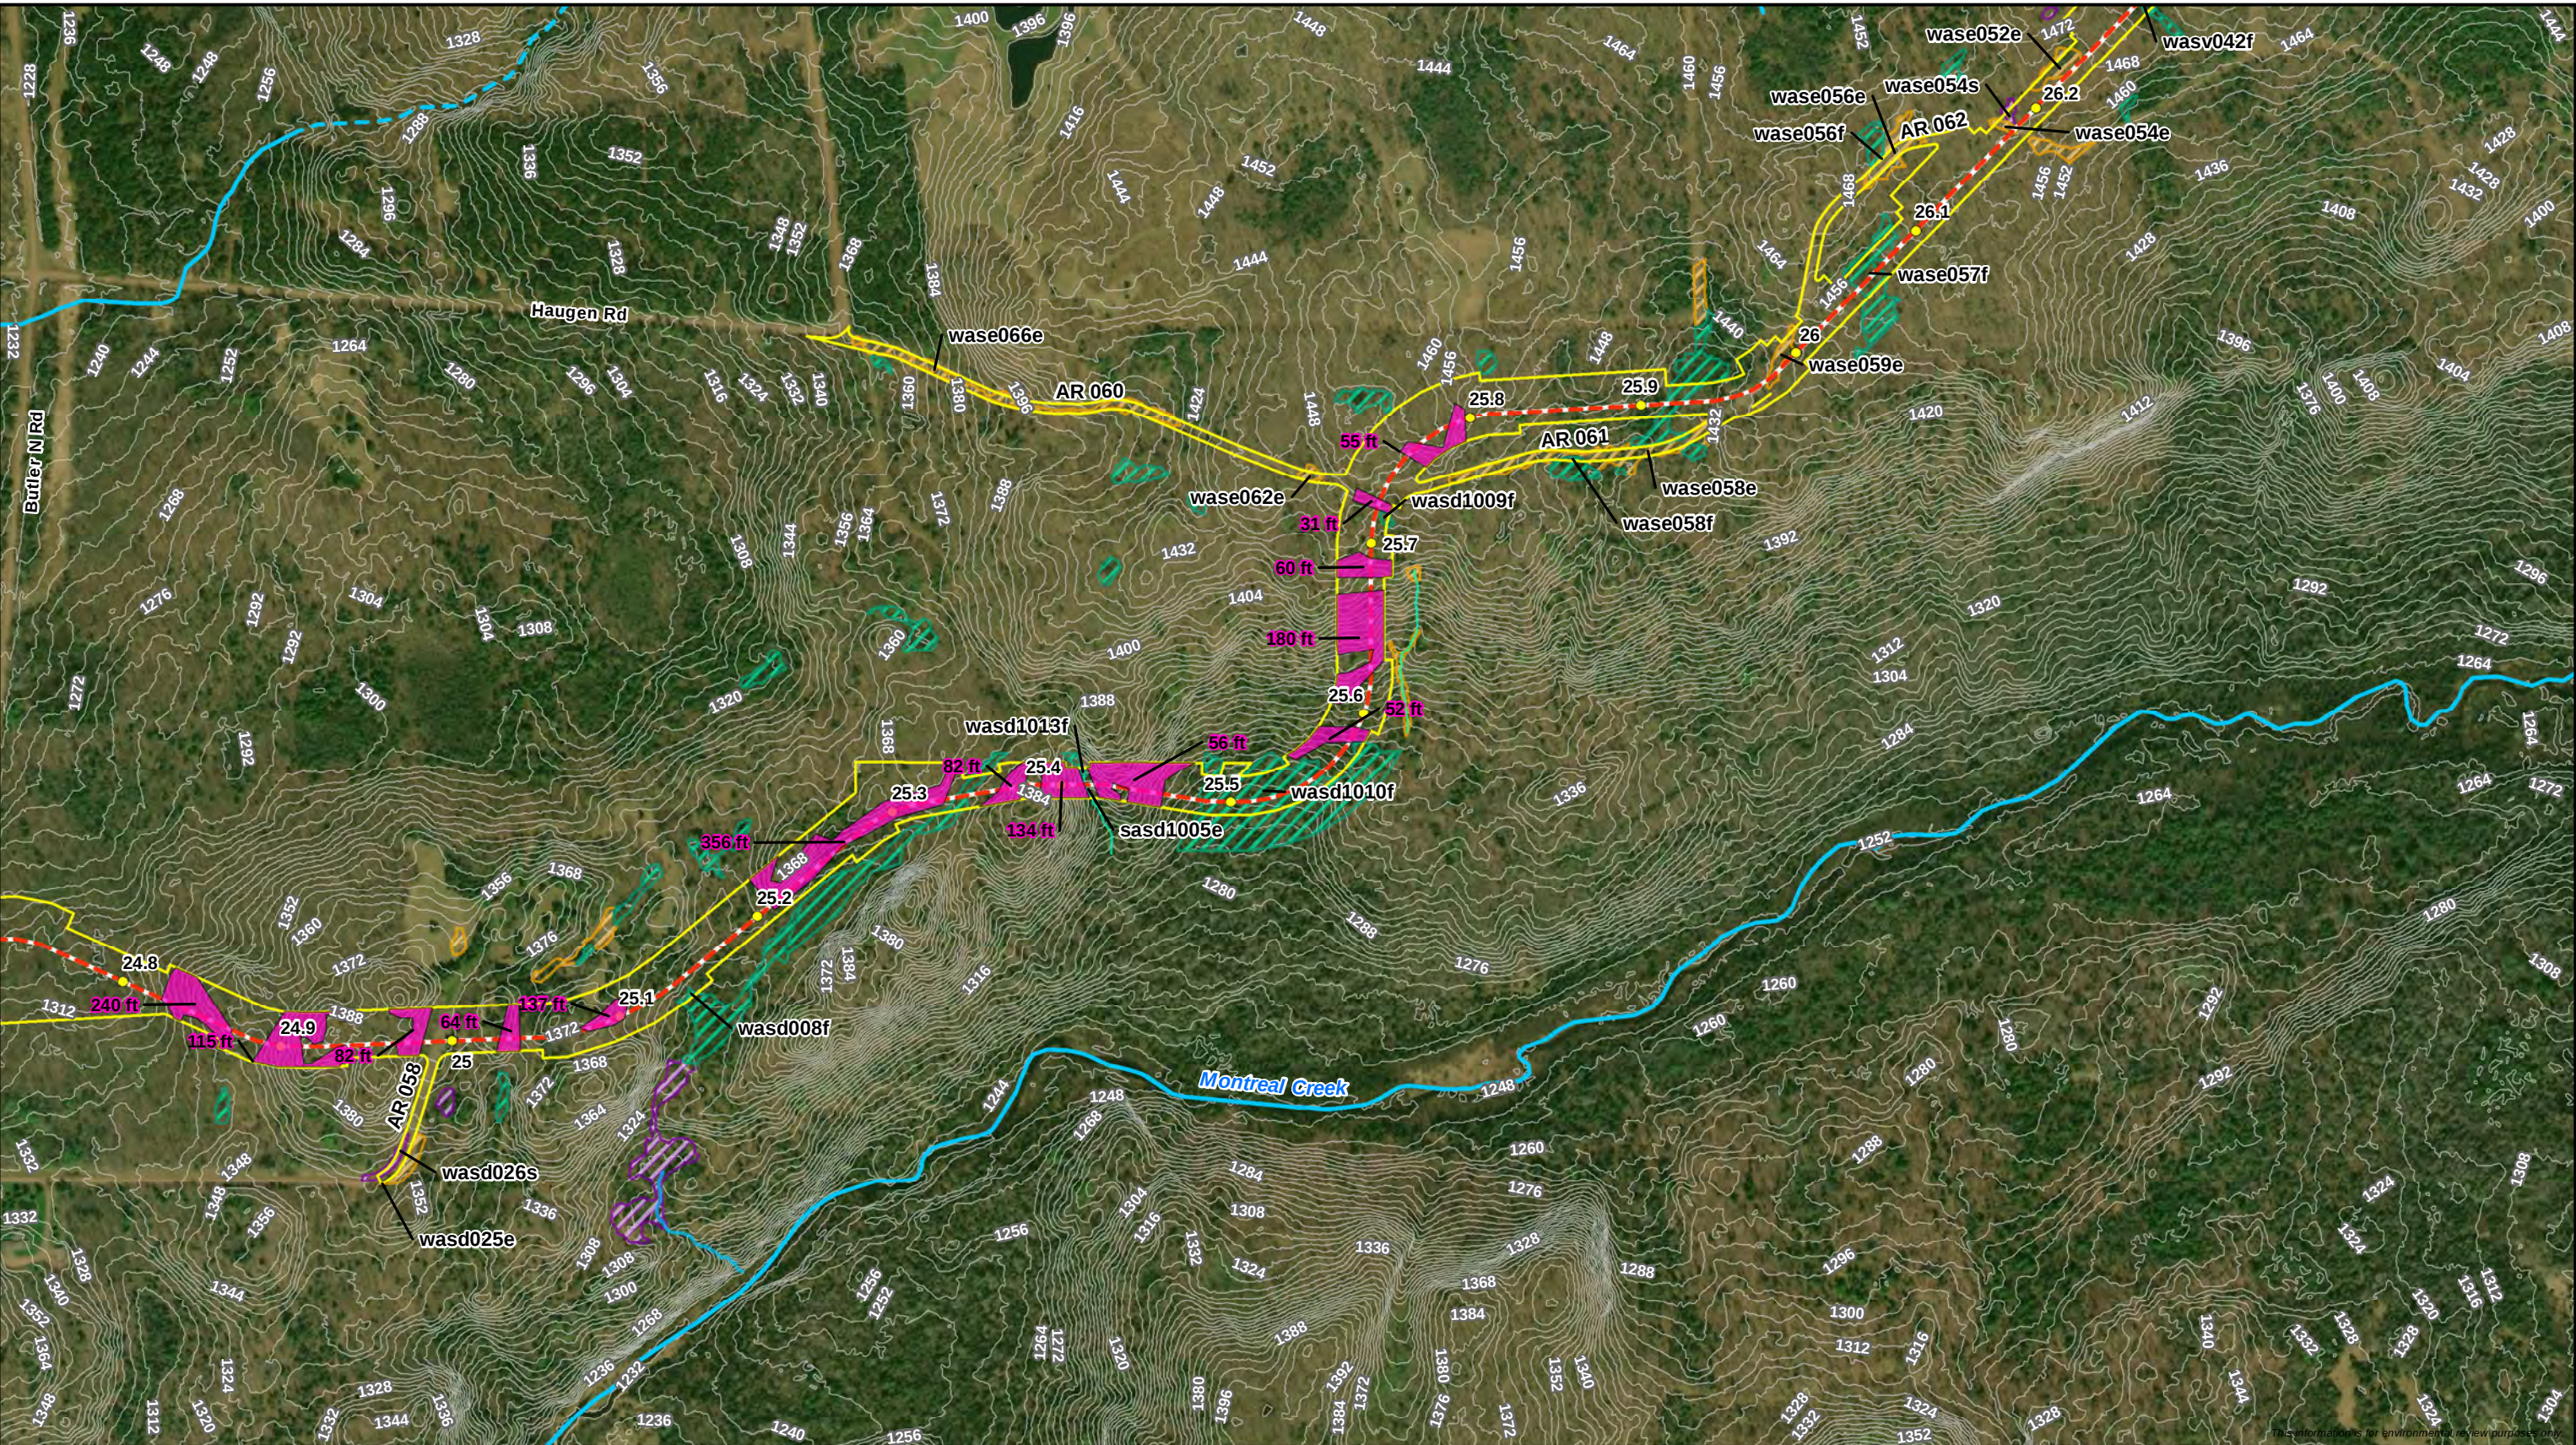


- Milepost - Proposed Centerline - Proposed Workspace 20% and Greater Slope Areas 4' Contour	Wisconsin DNR 24K Hydro Delineated Waterbody - Perennial Stream/River - Intermittent Stream - WI DNR Waterbody	Delineated Wetland - PFO Wetland - PSS Wetland - PEM Wetland
	Wisconsin DNR 24K Hydro Delineated Waterbody - Pond - Perennial Waterbody - Intermittent Waterbody - Ephemeral Waterbody	

Attachment 2
Erosion and Sediment Control Map
Line 5 Wisconsin Segment Relocation Project
Enbridge Energy, L.P.
Ashland County, Wisconsin

Page 30 of 50



DRAWN BY: R.Cutting

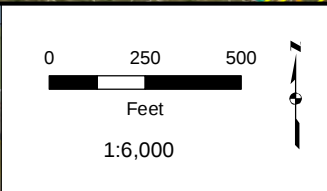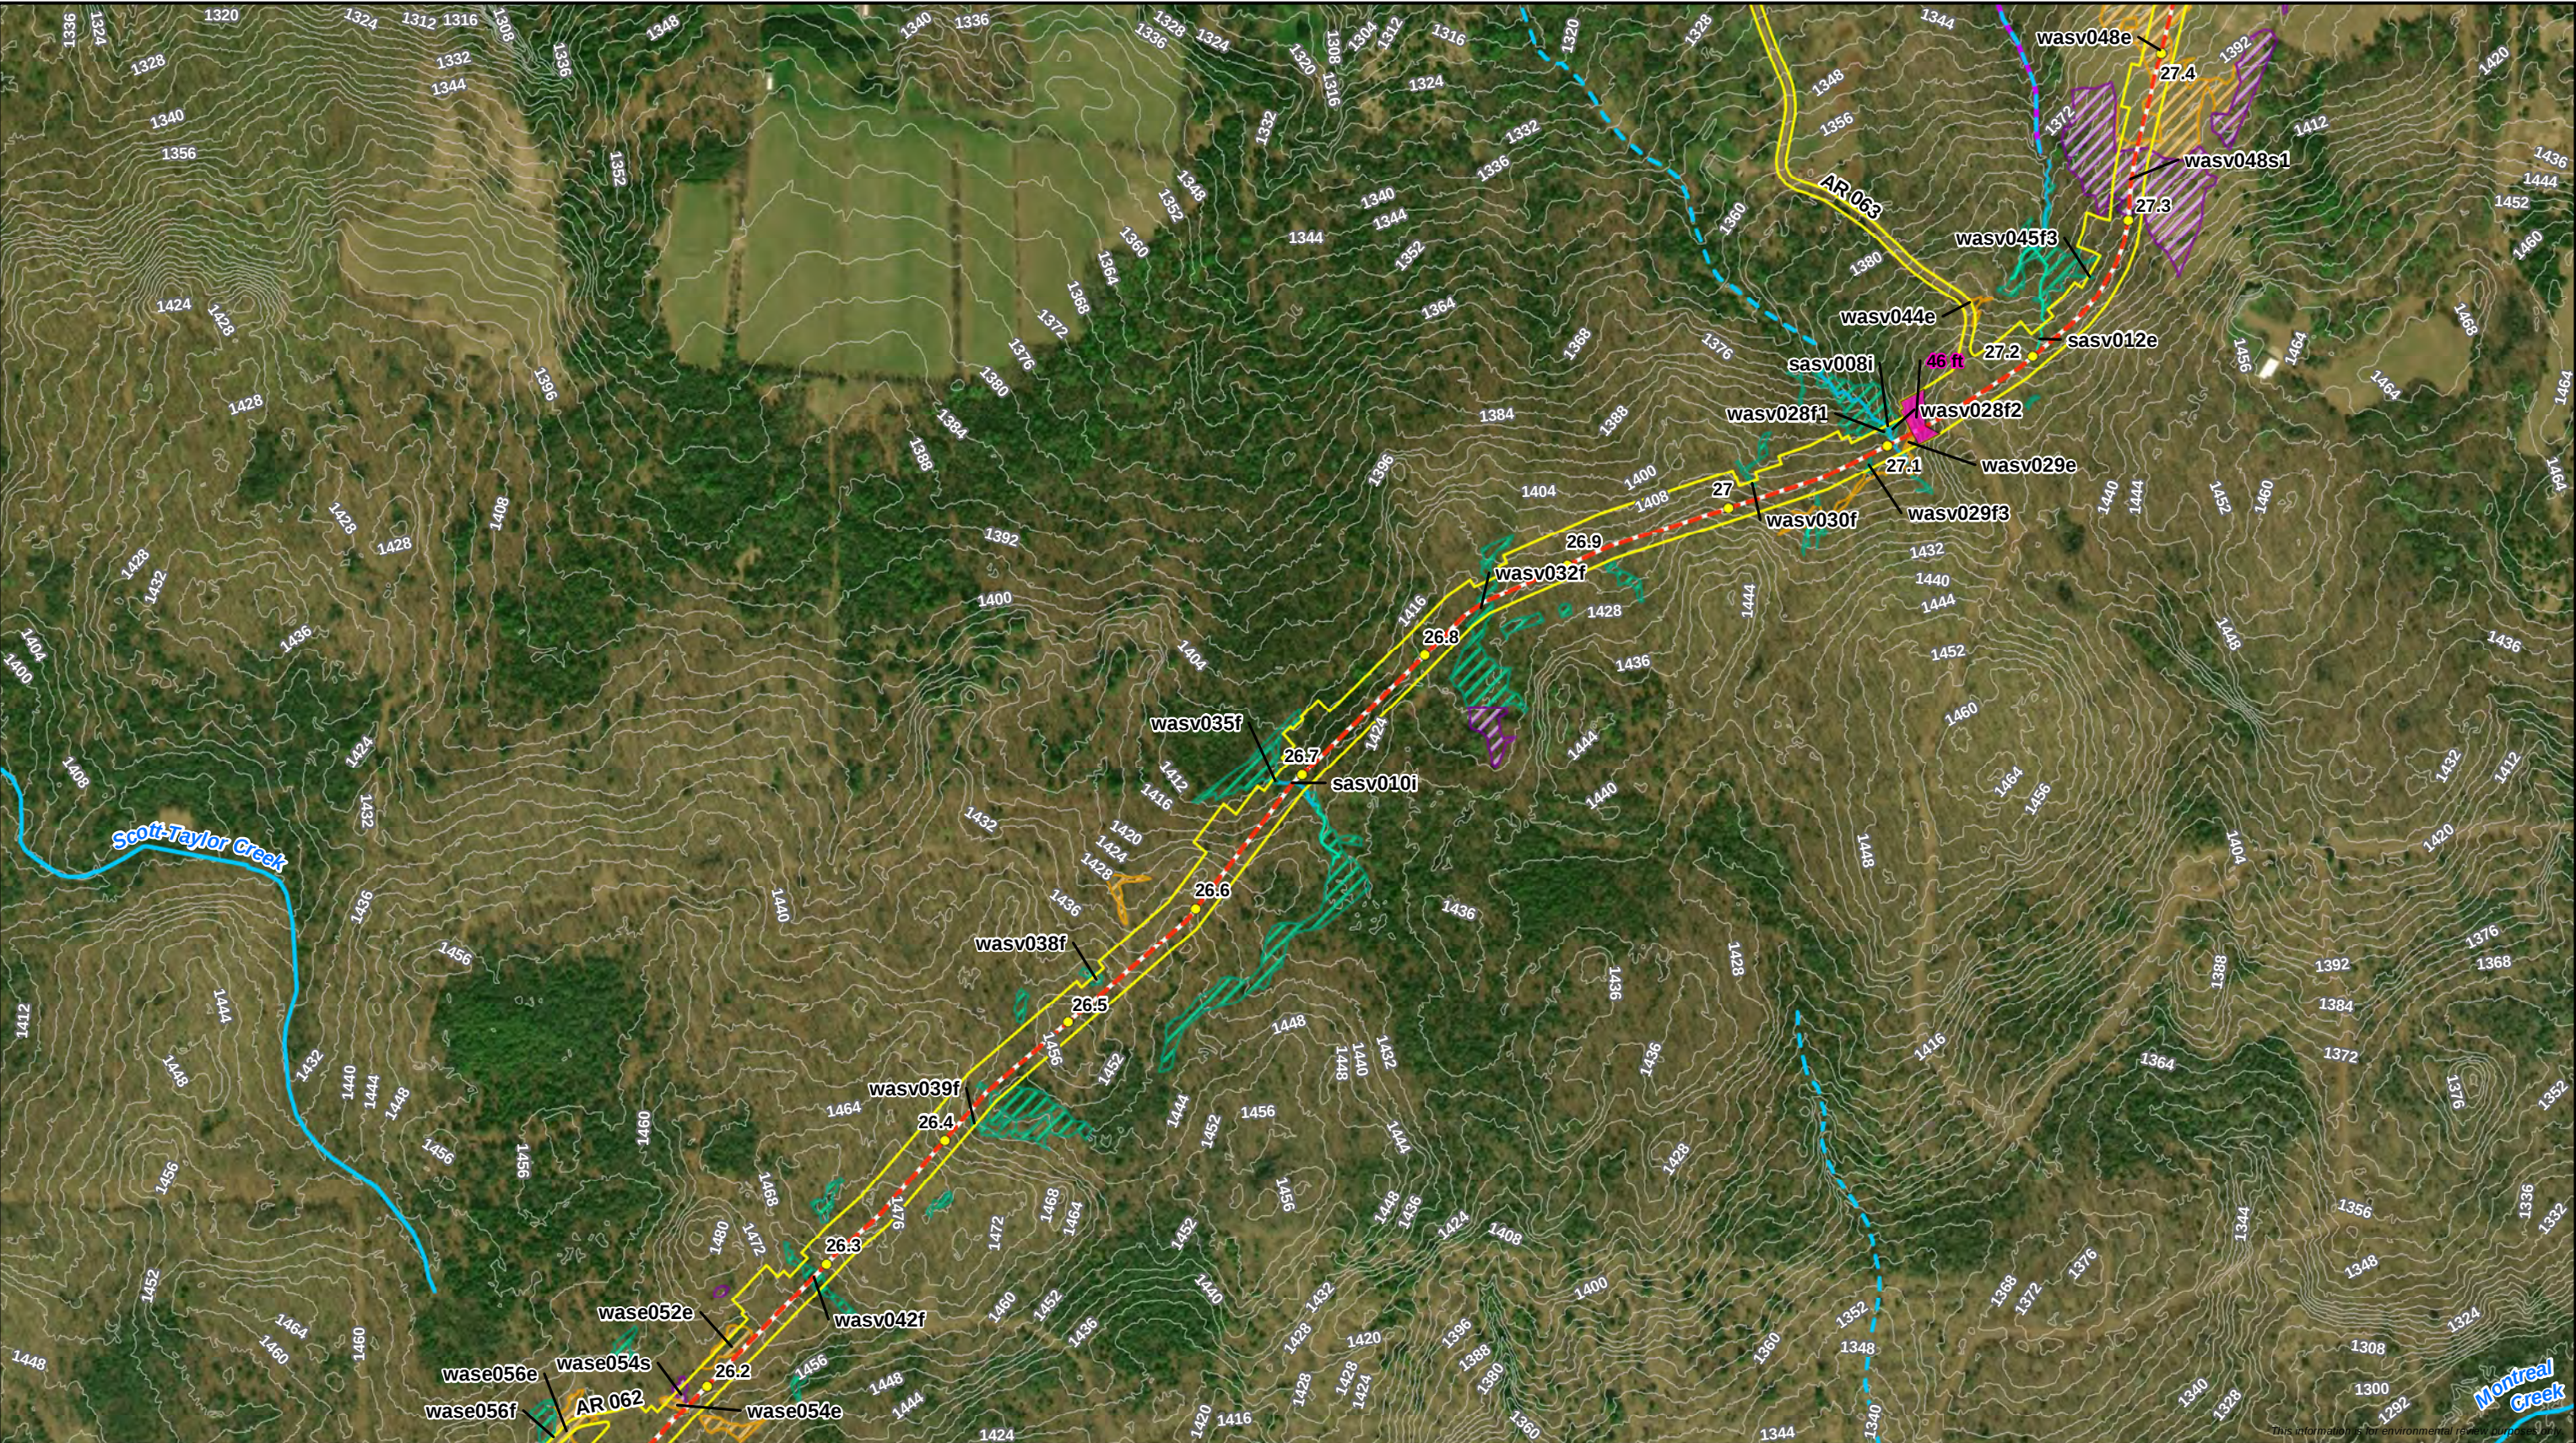

- Milepost - Proposed Centerline - Proposed Workspace 20% and Greater Slope Areas 4' Contour	Wisconsin DNR 24K Hydro Delineated Waterbody - Perennial Stream/River - Intermittent Stream - WI DNR Waterbody	Delineated Wetland - PFO Wetland - PSS Wetland - PEM Wetland
	Wisconsin DNR 24K Hydro Delineated Waterbody - Pond - Perennial Waterbody - Intermittent Waterbody - Ephemeral Waterbody	

Attachment 2
Erosion and Sediment Control Map
Line 5 Wisconsin Segment Relocation Project
Enbridge Energy, L.P.
Ashland County, Wisconsin

Page 31 of 50

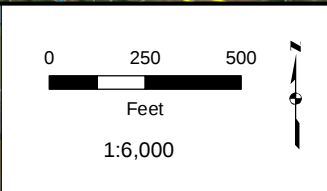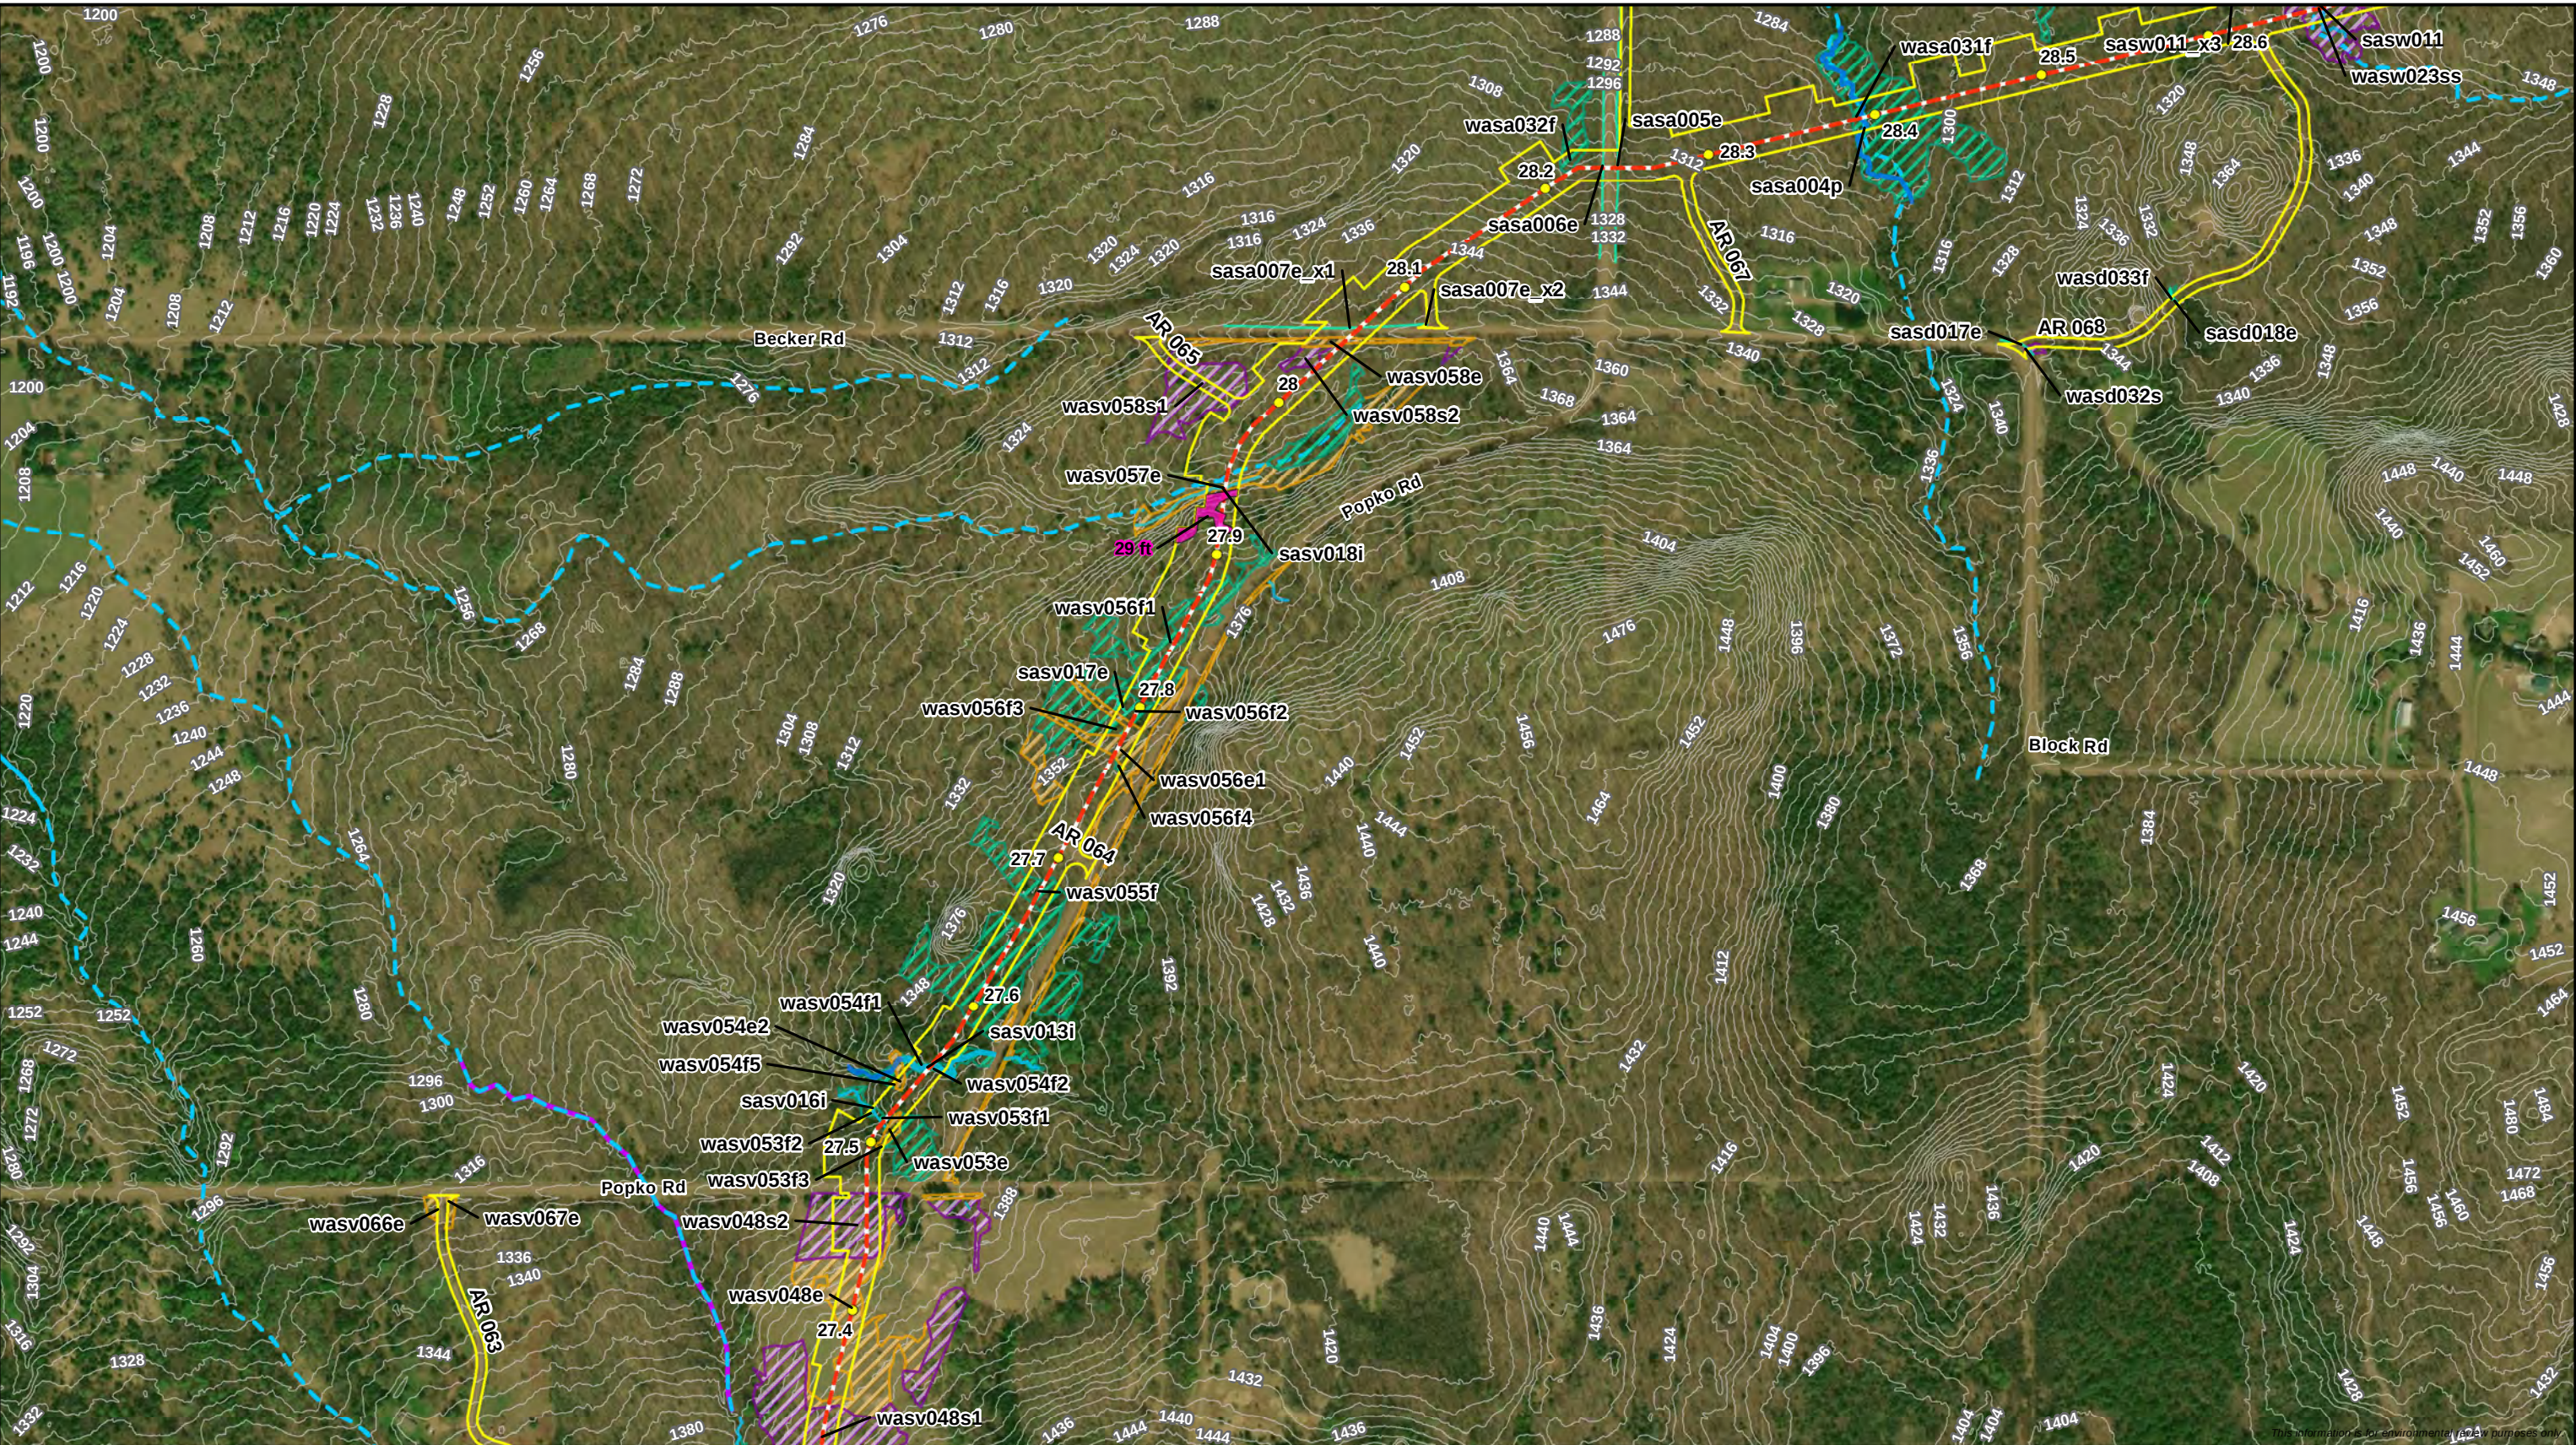

- Milepost - Proposed Centerline - Proposed Workspace 20% and Greater Slope Areas 4' Contour	Wisconsin DNR 24K Hydro Delineated Waterbody - Perennial Stream/River - Intermittent Stream - WI DNR Waterbody	Delineated Wetland - PFO Wetland - PSS Wetland - PEM Wetland
	Wisconsin DNR 24K Hydro Delineated Waterbody - Pond - Perennial Waterbody - Intermittent Waterbody - Ephemeral Waterbody	



Attachment 2

Erosion and Sediment Control Map



Line 5 Wisconsin Segment Relocation Project

Enbridge Energy, L.P.

Ashland County, Wisconsin

Page 32 of 50



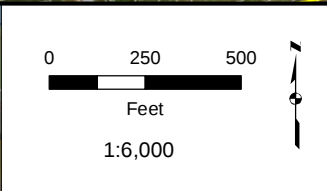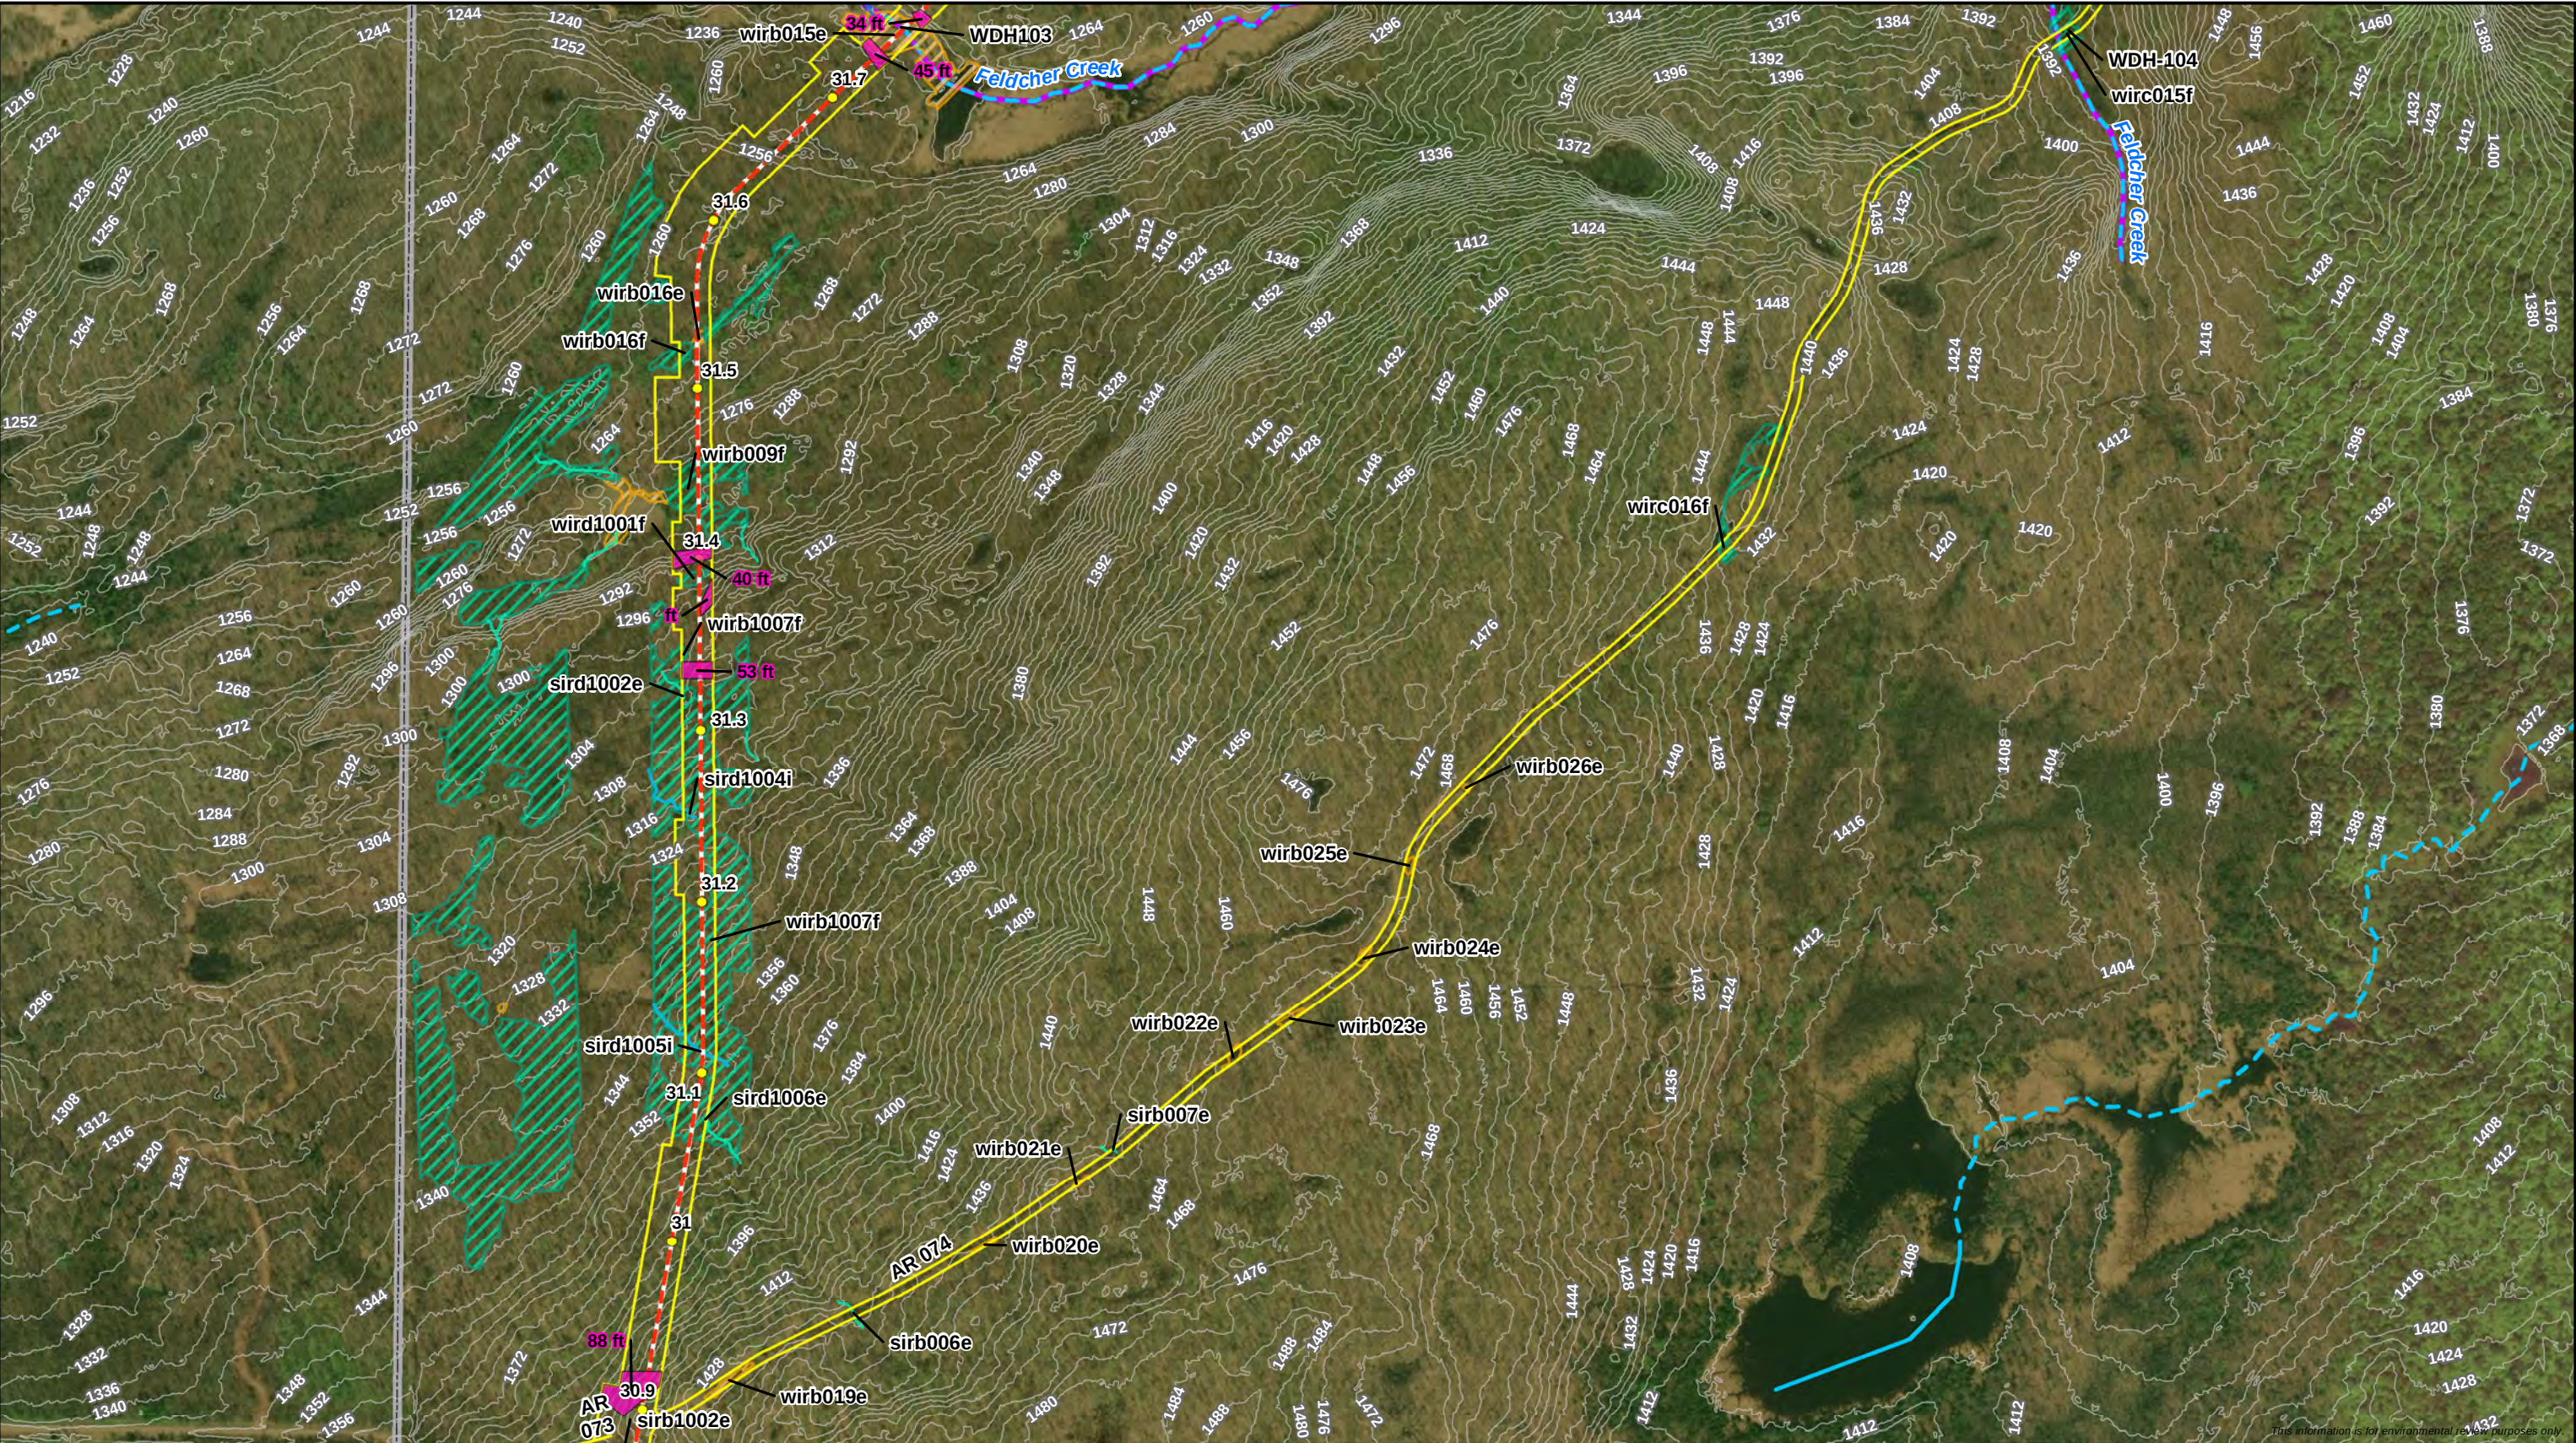

- Milepost - Proposed Centerline - Proposed Workspace 20% and Greater Slope Areas 4' Contour	Wisconsin DNR 24K Hydro Delineated Waterbody - Perennial Stream/River - Intermittent Stream - Perennial Waterbody - Intermittent Waterbody - Ephemeral Waterbody	Delineated Wetland - PFO Wetland - PSS Wetland - PEM Wetland
--	---	---

Attachment 2
Erosion and Sediment Control Map
Line 5 Wisconsin Segment Relocation Project
Enbridge Energy, L.P.
Iron County, Wisconsin

Page 35 of 50

