



- Milepost - Proposed Centerline - HDD/Direct Bore - Proposed Workspace - Proposed Additional Workspace - Survey Complete	- SSURGO Map Unit - Wisconsin DNR 24K Hydro - Perennial Stream/River - Intermittent Stream - WI DNR Waterbody	- Delineated Waterbody - Perennial Waterbody - Intermittent Waterbody - Ephemeral Waterbody - Delineated Wetland - PFO Wetland	- PSS Wetland - PEM Wetland
---	---	--	---



Attachment B
Delineated Wetlands and Waterbodies
Line 5 Wisconsin Segment Relocation Project
Enbridge Energy, L.P.
Ashland County, Wisconsin

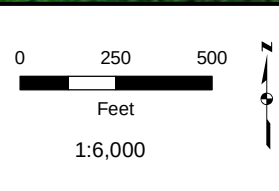


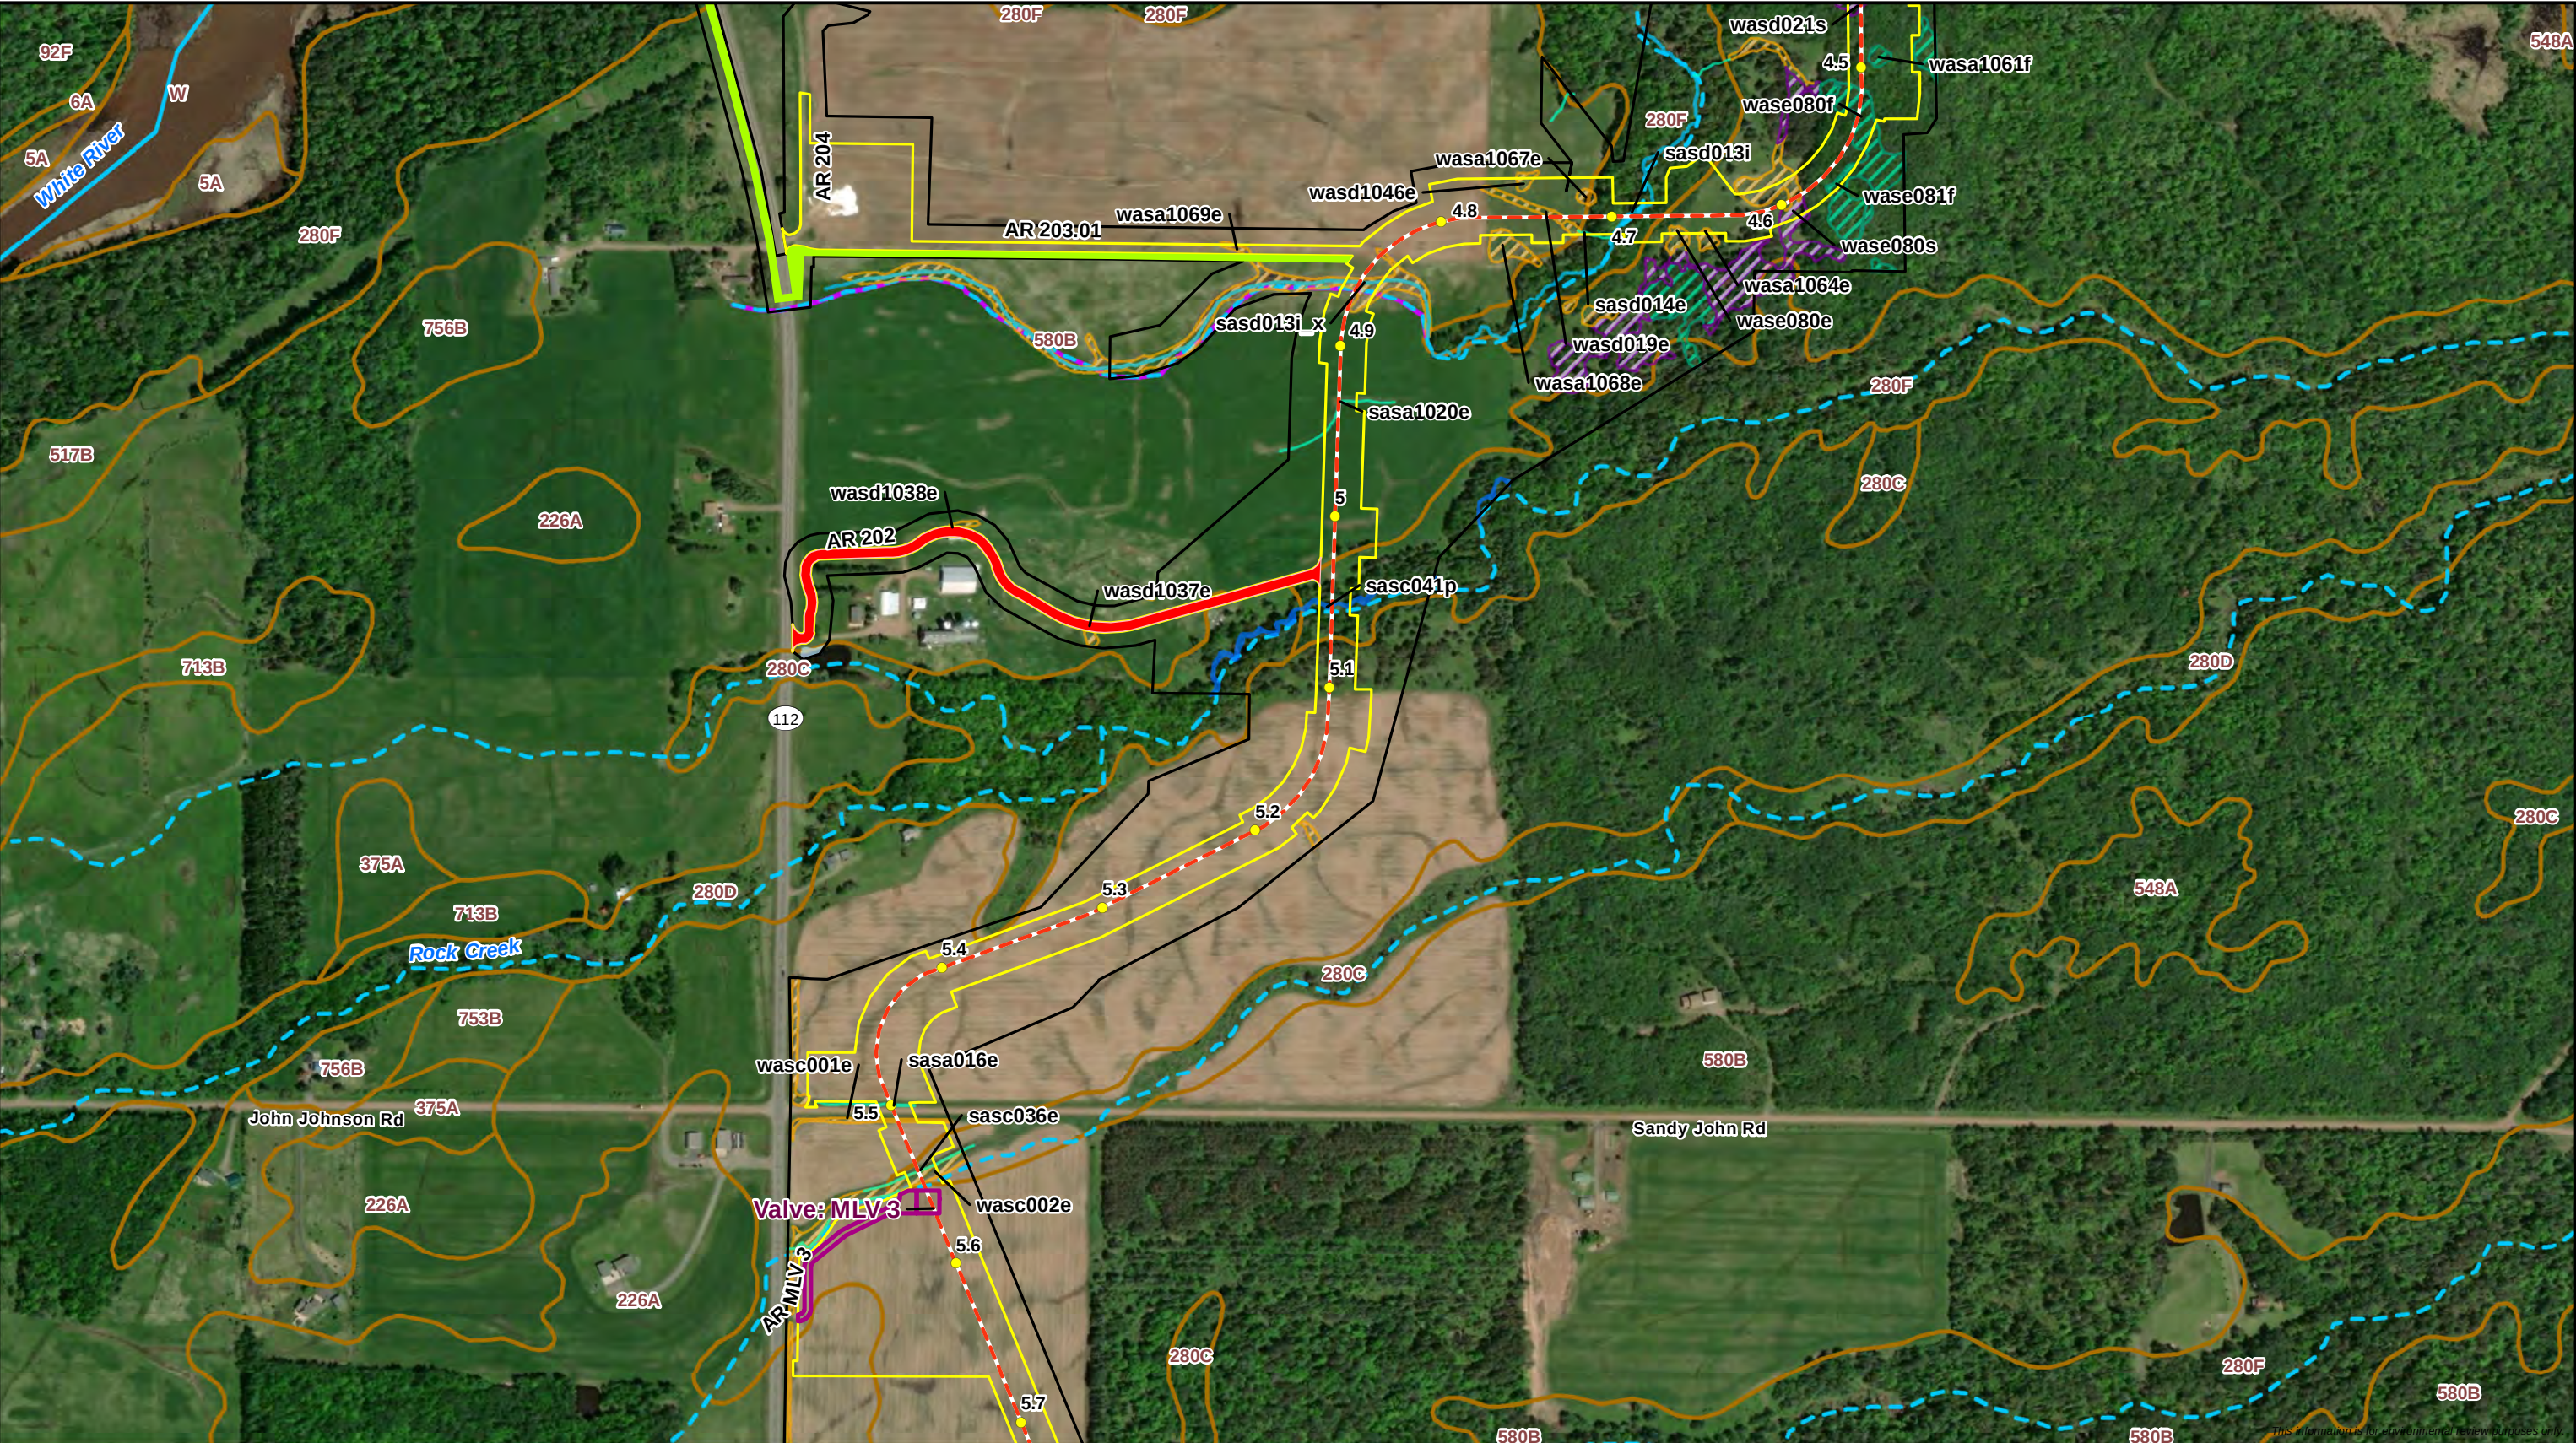


- Milepost - Proposed Centerline - Proposed Workspace - Proposed Additional Workspace - Filed Access Road Removed - Survey Complete - Permanent Valve/Road	- SSURGO Map Unit - Wisconsin DNR 24K Hydro - Perennial Stream/River - Intermittent Stream - WI DNR Waterbody - Delineated Waterbody - Pond	- Perennial Waterbody - Intermittent Waterbody - Ephemeral Waterbody - Delineated Wetland - PFO Wetland - PSS Wetland - PEM Wetland
--	---	---



Attachment B
Delineated Wetlands and Waterbodies
Line 5 Wisconsin Segment Relocation Project
Enbridge Energy, L.P.
Ashland County, Wisconsin



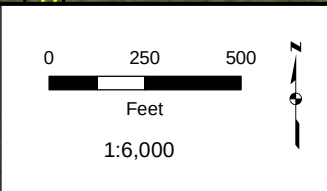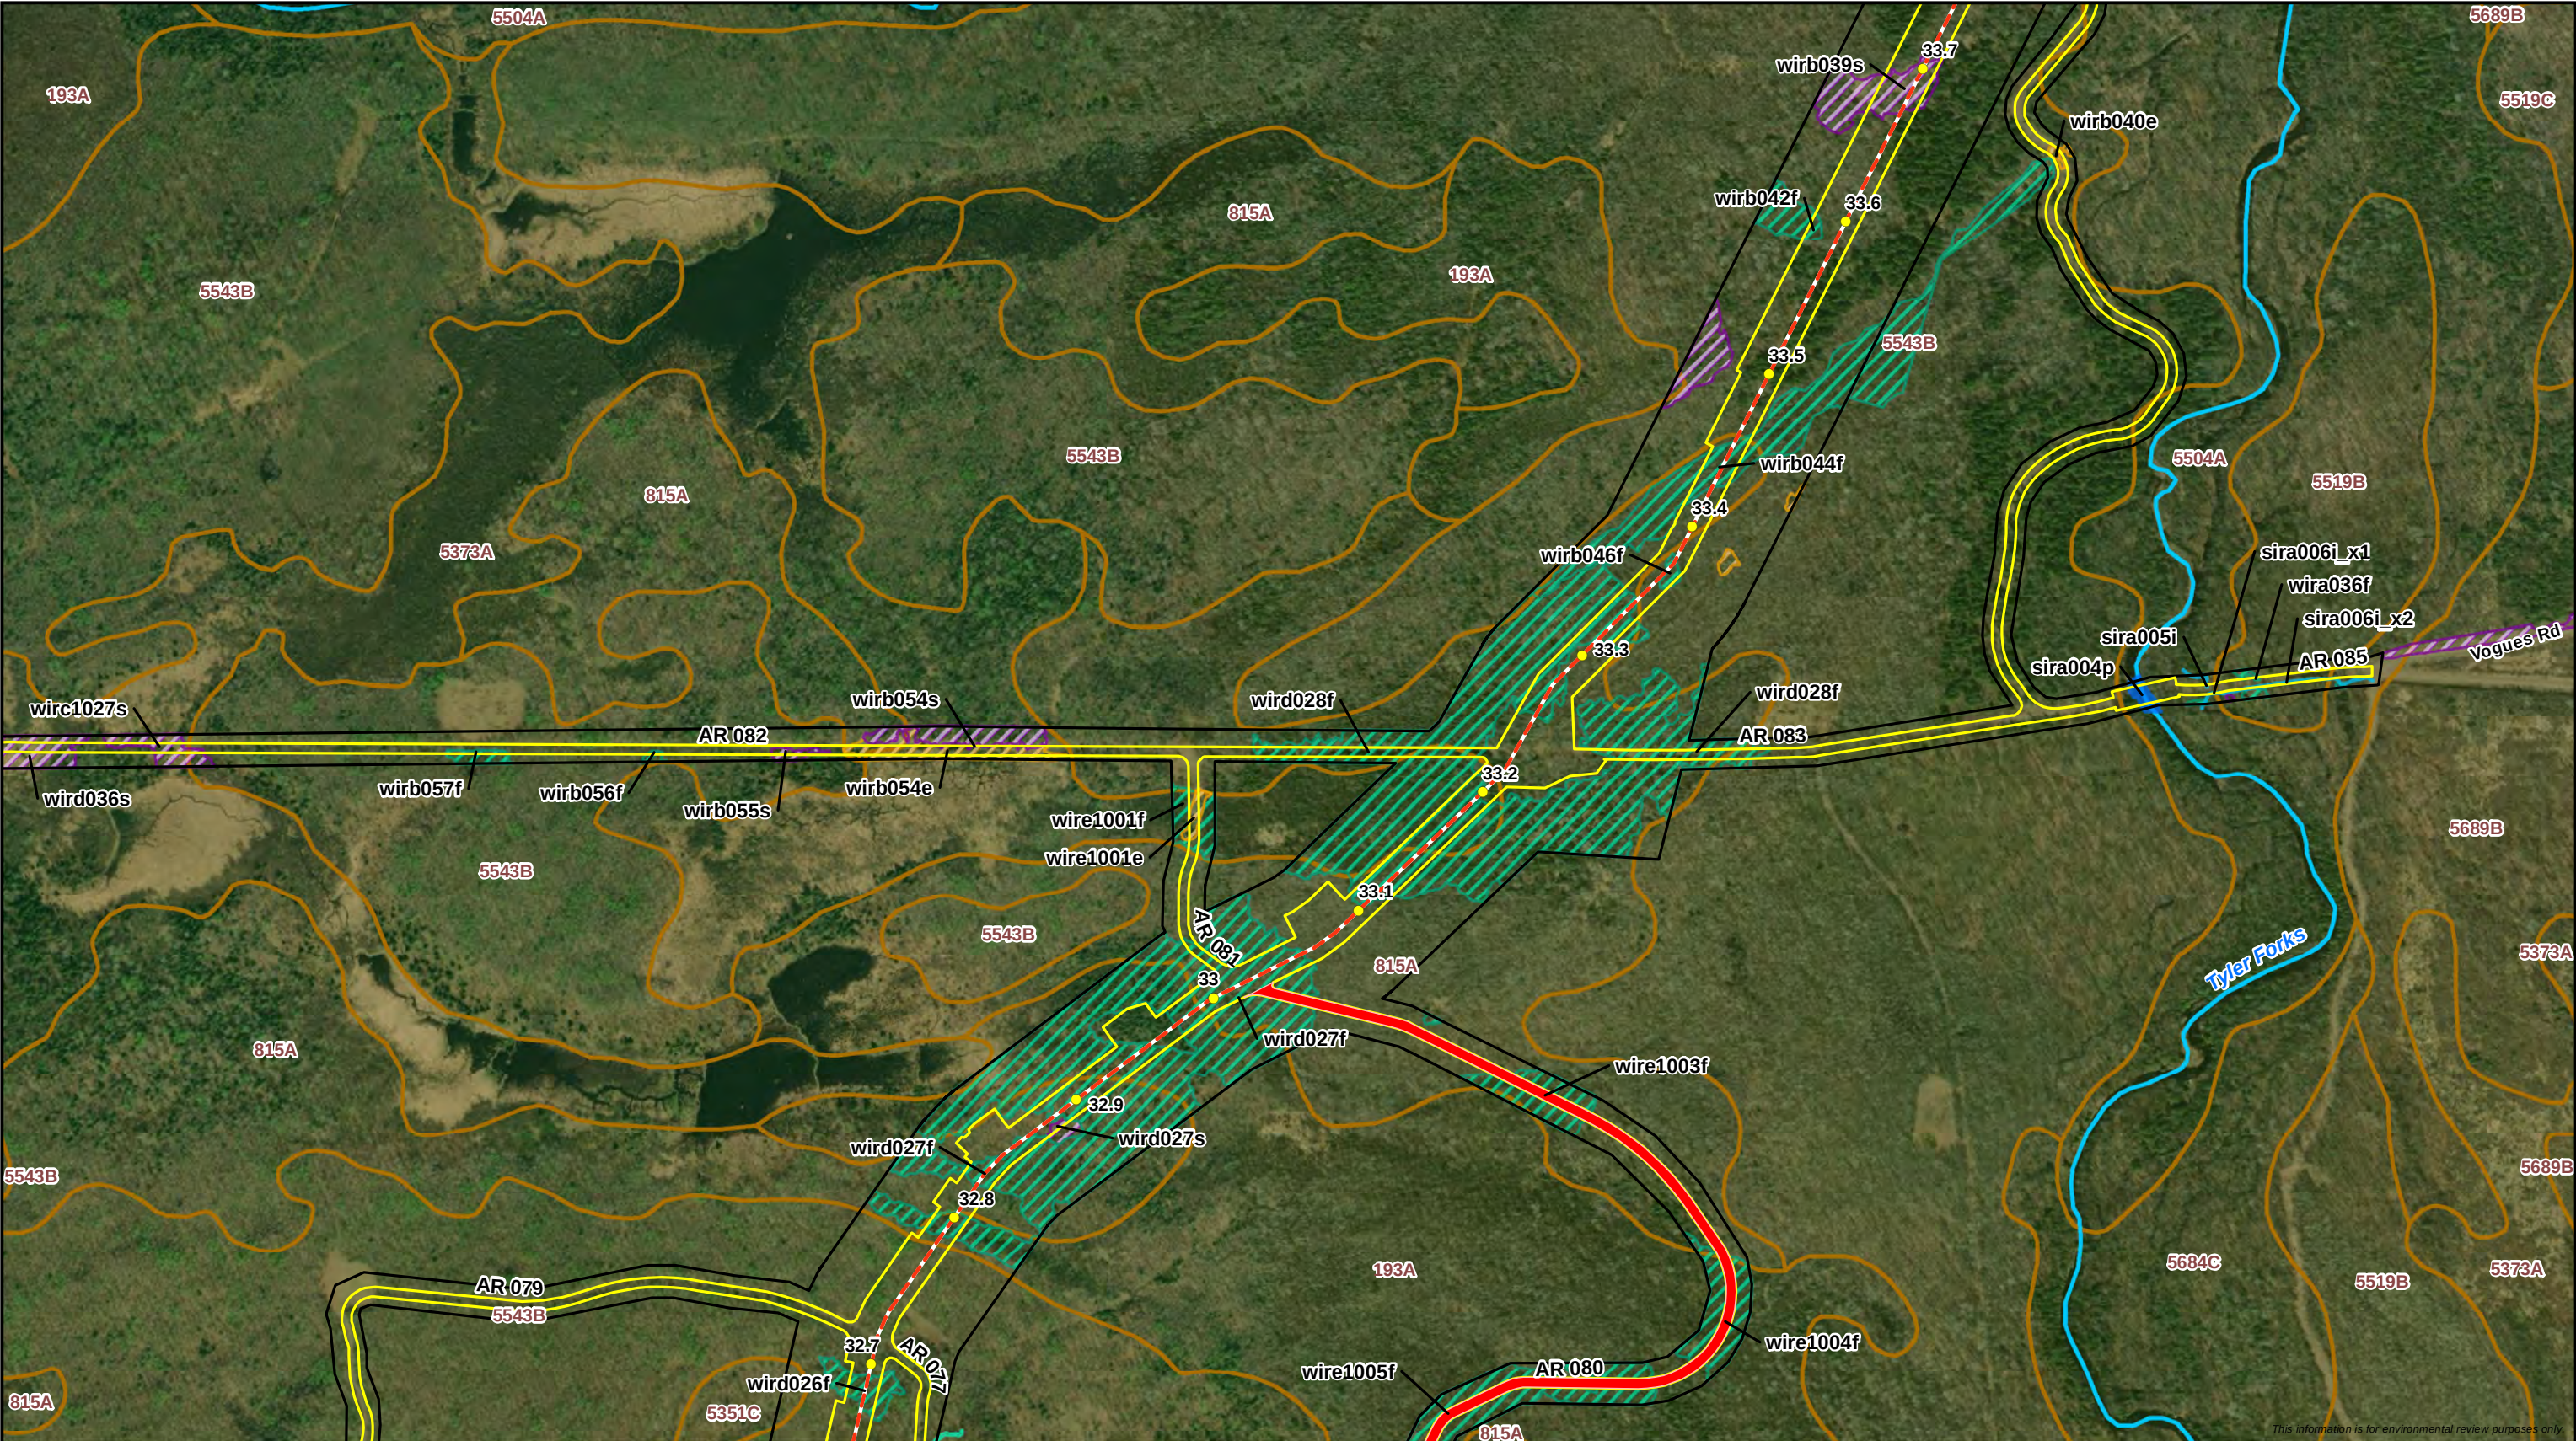

- Milepost - Proposed Centerline - Proposed Workspace - Filled Access Road Removed - Survey Complete	- SSURGO Map Unit - Wisconsin DNR 24K Hydro - Perennial Stream/River - Delineated Waterbody - Perennial Waterbody	- Intermittent Waterbody - Ephemeral Waterbody - Delineated Wetland - PFO Wetland - PSS Wetland - PEM Wetland
--	---	---

Attachment B



Delineated Wetlands and Waterbodies

Line 5 Wisconsin Segment Relocation Project

Enbridge Energy, L.P.

Iron County, Wisconsin

Page 38 of 50

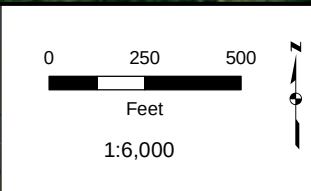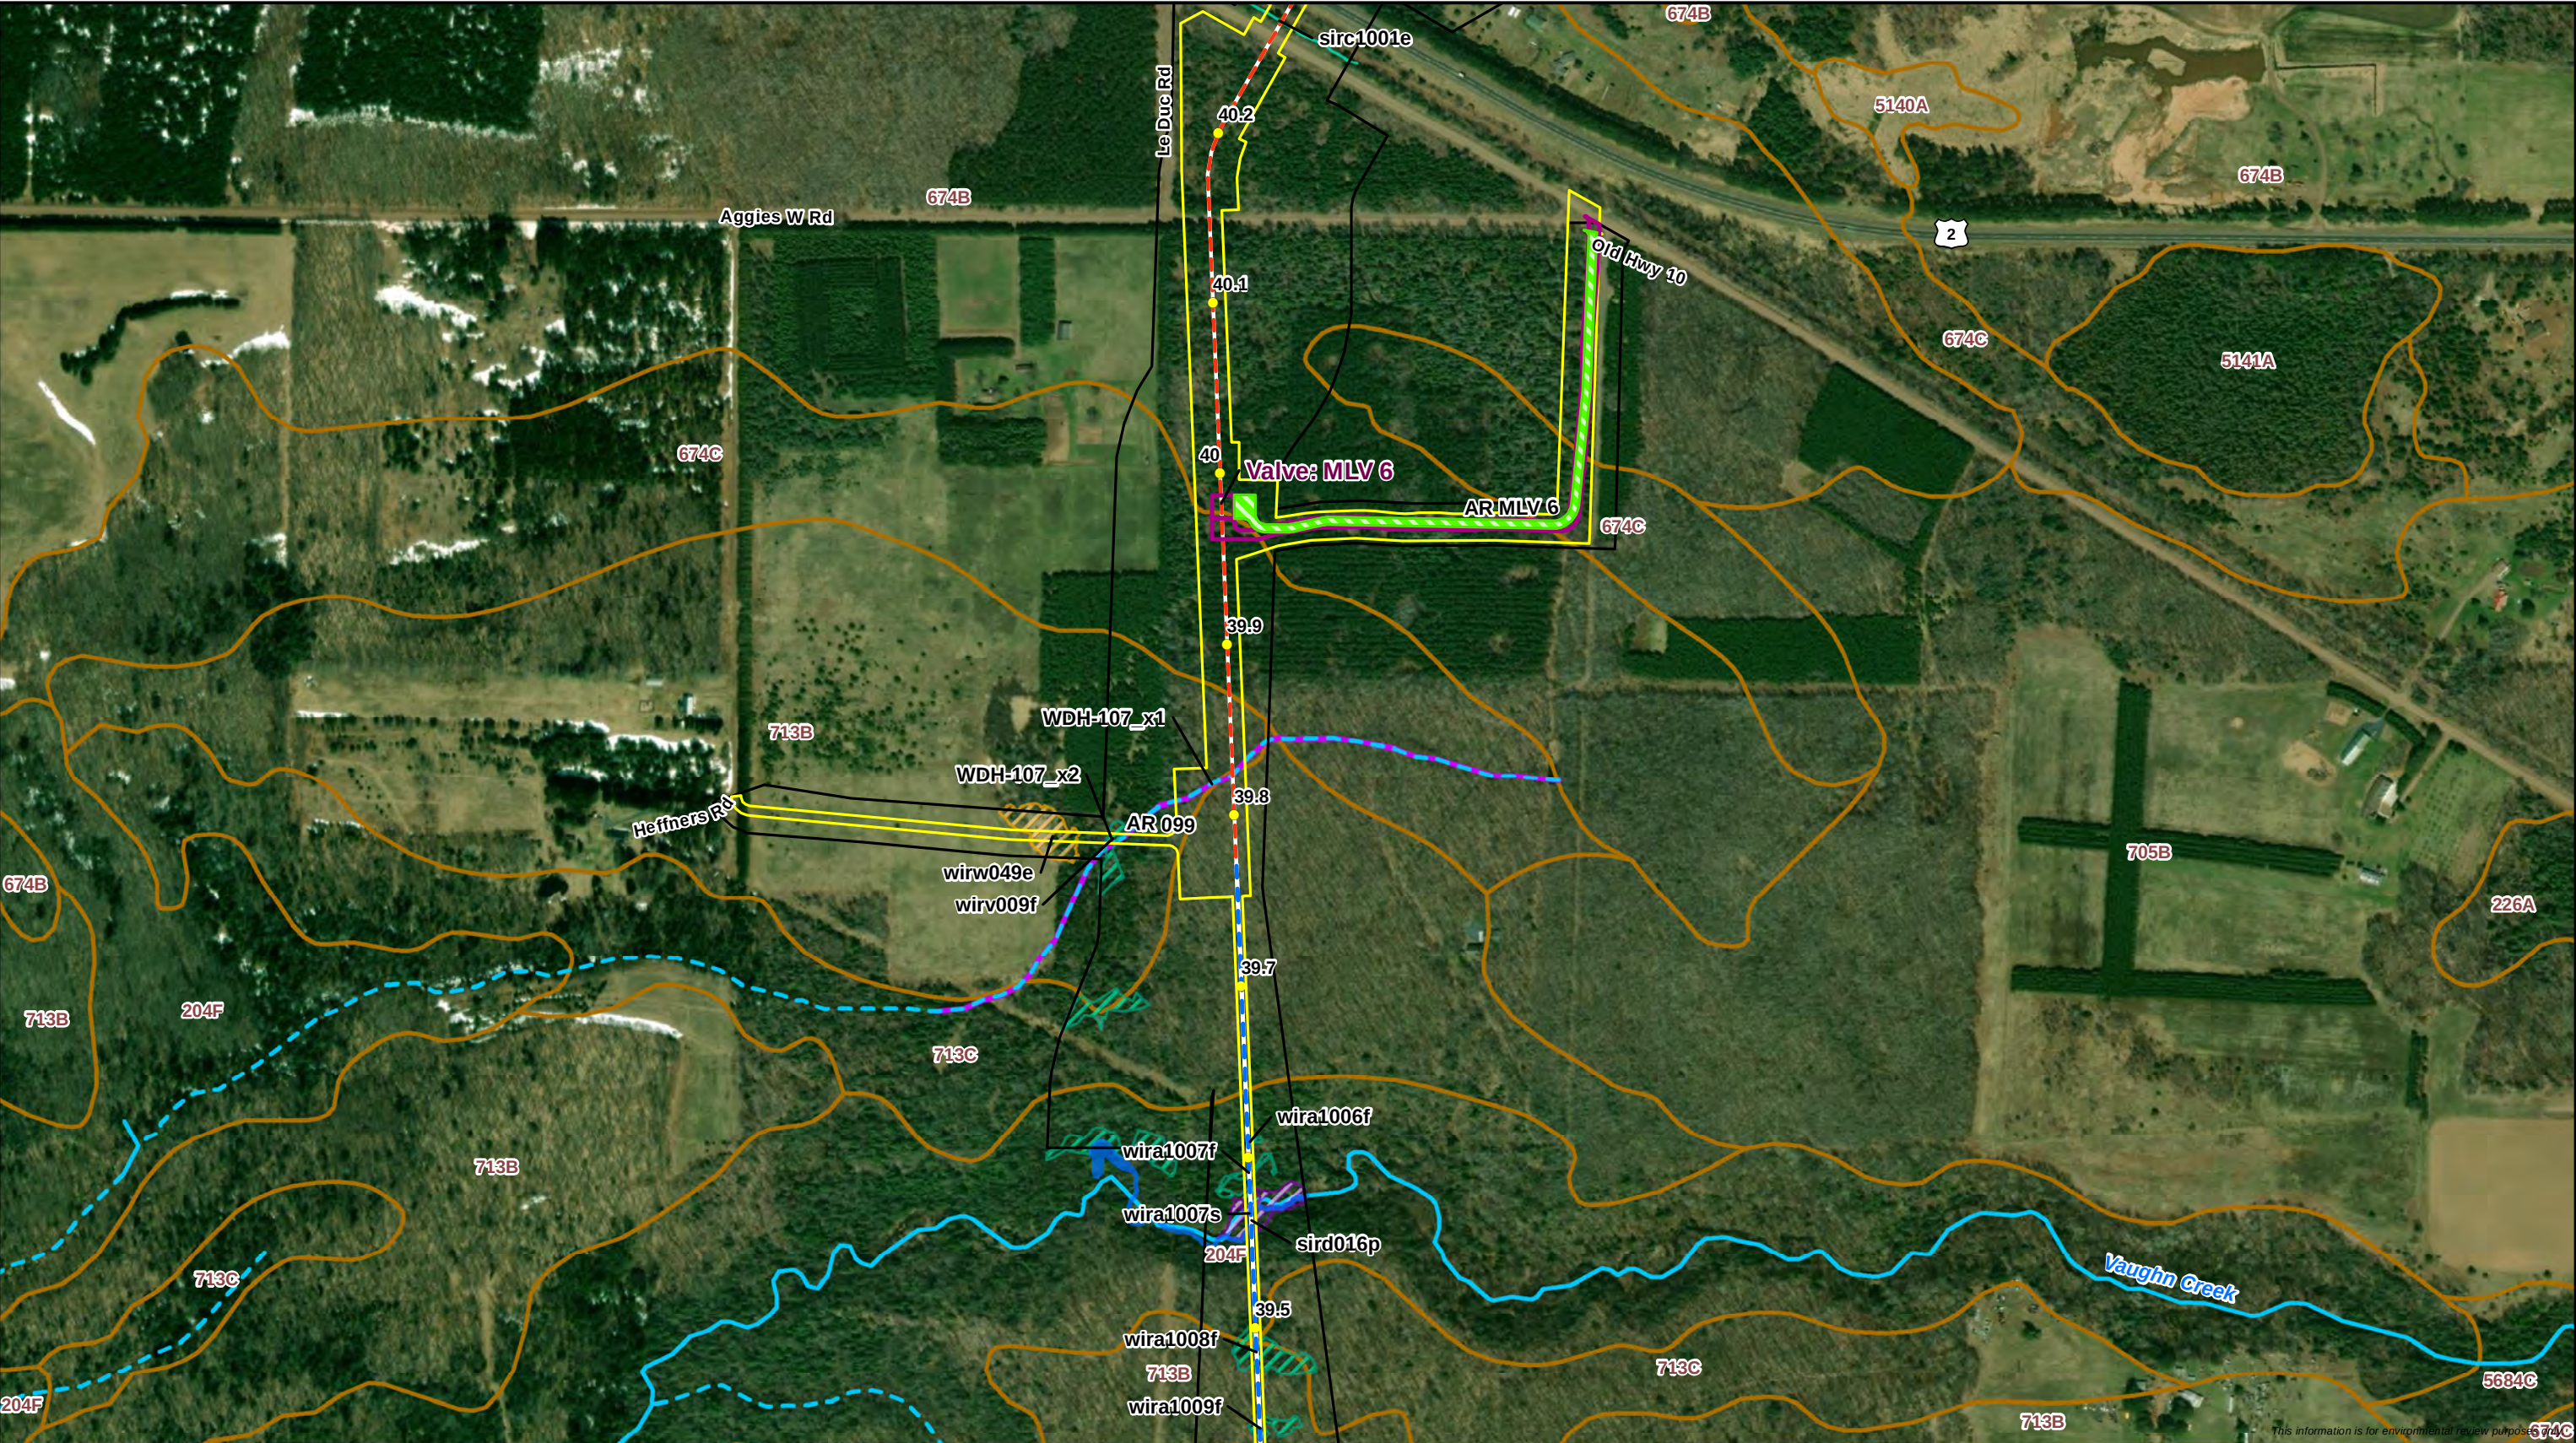

- Milepost - Proposed Centerline - HDD/Direct Bore - Proposed Workspace - Proposed Workspace Modification - Survey Complete	- Permanent Valve/Road - SSURGO Map Unit - Wisconsin DNR 24K Hydro - Perennial Stream/River - Intermittent Stream - WI DNR Waterbody	- Delineated Waterbody - Perennial Waterbody - Ephemeral Waterbody - Delineated Wetland - PFO Wetland - PSS Wetland	PEM Wetland
---	--	---	---

Attachment B
Delineated Wetlands and Waterbodies
Line 5 Wisconsin Segment Relocation Project
Enbridge Energy, L.P.
Iron County, Wisconsin

Page 48 of 50

DRAWN BY: RCutting