


Line 5 Wisconsin Segment Relocation Project
Storm Water Pollution Prevention Plan

Attachment 2
Erosion and Sediment Control Plan

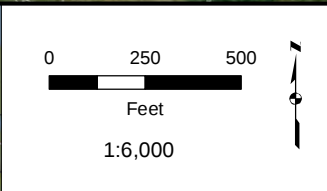


Wisconsin DNR 24K Hydro Delineated Waterbody		Delineated Wetland	
Milepost	Perennial Stream/River	Pond	PFO Wetland
Proposed Centerline	Intermittent Stream	Perennial Waterbody	PSS Wetland
Proposed Workspace	WI DNR Waterbody	Intermittent Waterbody	PEM Wetland
20% and Greater Slope Areas	4' Contour	Ephemeral Waterbody	

Attachment 2
Erosion and Sediment Control Map
Line 5 Wisconsin Segment Relocation Project
Enbridge Energy, L.P.
Douglas County, Wisconsin

Page 1 of 50

DRAWN BY: R.Cutting

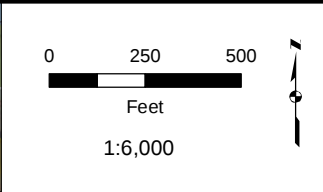



- Milepost - Proposed Centerline - Proposed Workspace 20% and Greater Slope Areas - Existing Enbridge Pipeline - Existing Pump Station	4' Contour - Wisconsin DNR 24K Hydro - Perennial Stream/River - Intermittent Stream - WI DNR Waterbody	- Pond - Perennial Waterbody - Intermittent Waterbody - Ephemeral Waterbody	- Delineated Waterbody - PFO Wetland - PSS Wetland - PEM Wetland
--	--	---	--



Attachment 2
Erosion and Sediment Control Map
Line 5 Wisconsin Segment Relocation Project
Enbridge Energy, L.P.
Bayfield County, Wisconsin

Page 2 of 50





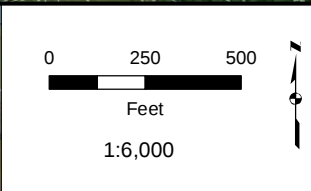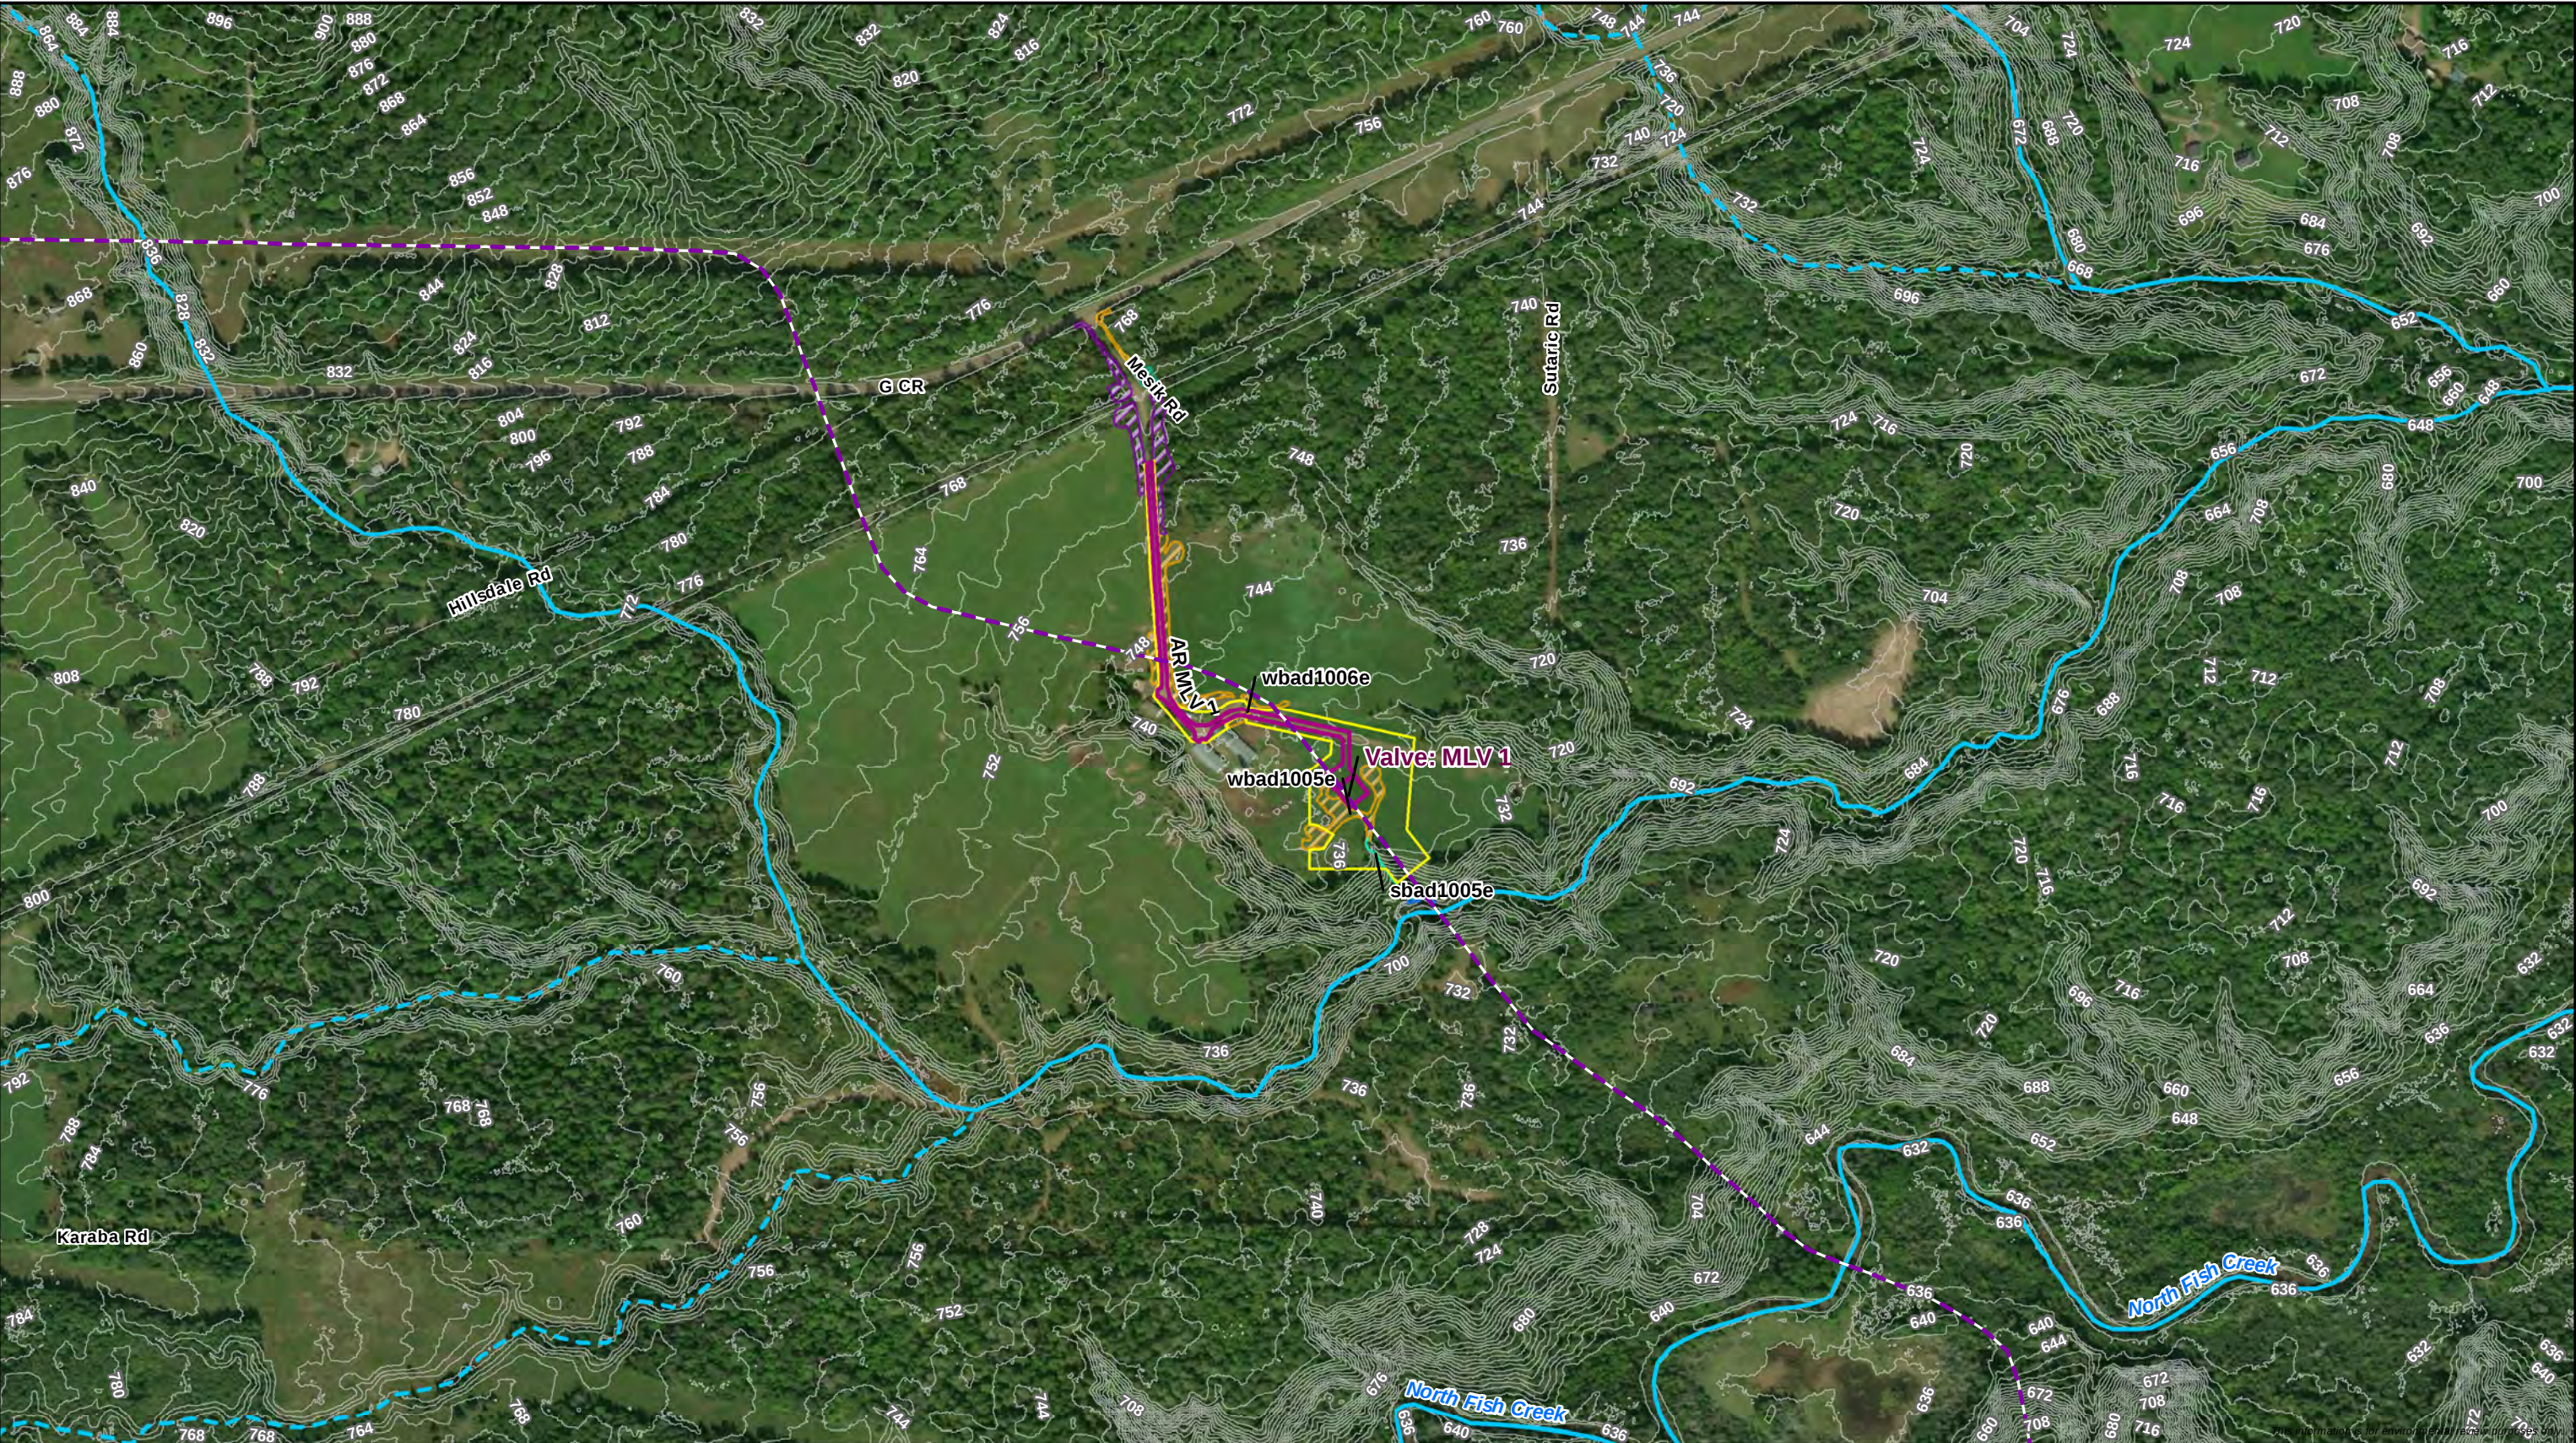

- Milepost - Proposed Centerline - Proposed Workspace 20% and Greater Slope Areas - Existing Enbridge Pipeline - Permanent Valve/Road	4' Contour - Wisconsin DNR 24K Hydro - Perennial Stream/River - Intermittent Stream - WI DNR Waterbody	- Pond - Perennial Waterbody - Intermittent Waterbody - Ephemeral Waterbody	- Delineated Waterbody - PFO Wetland - PSS Wetland - PEM Wetland
---	--	---	--

Attachment 2
Erosion and Sediment Control Map
Line 5 Wisconsin Segment Relocation Project
Enbridge Energy, L.P.
Bayfield County, Wisconsin



Page 3 of 50

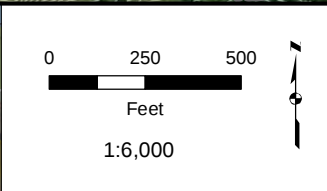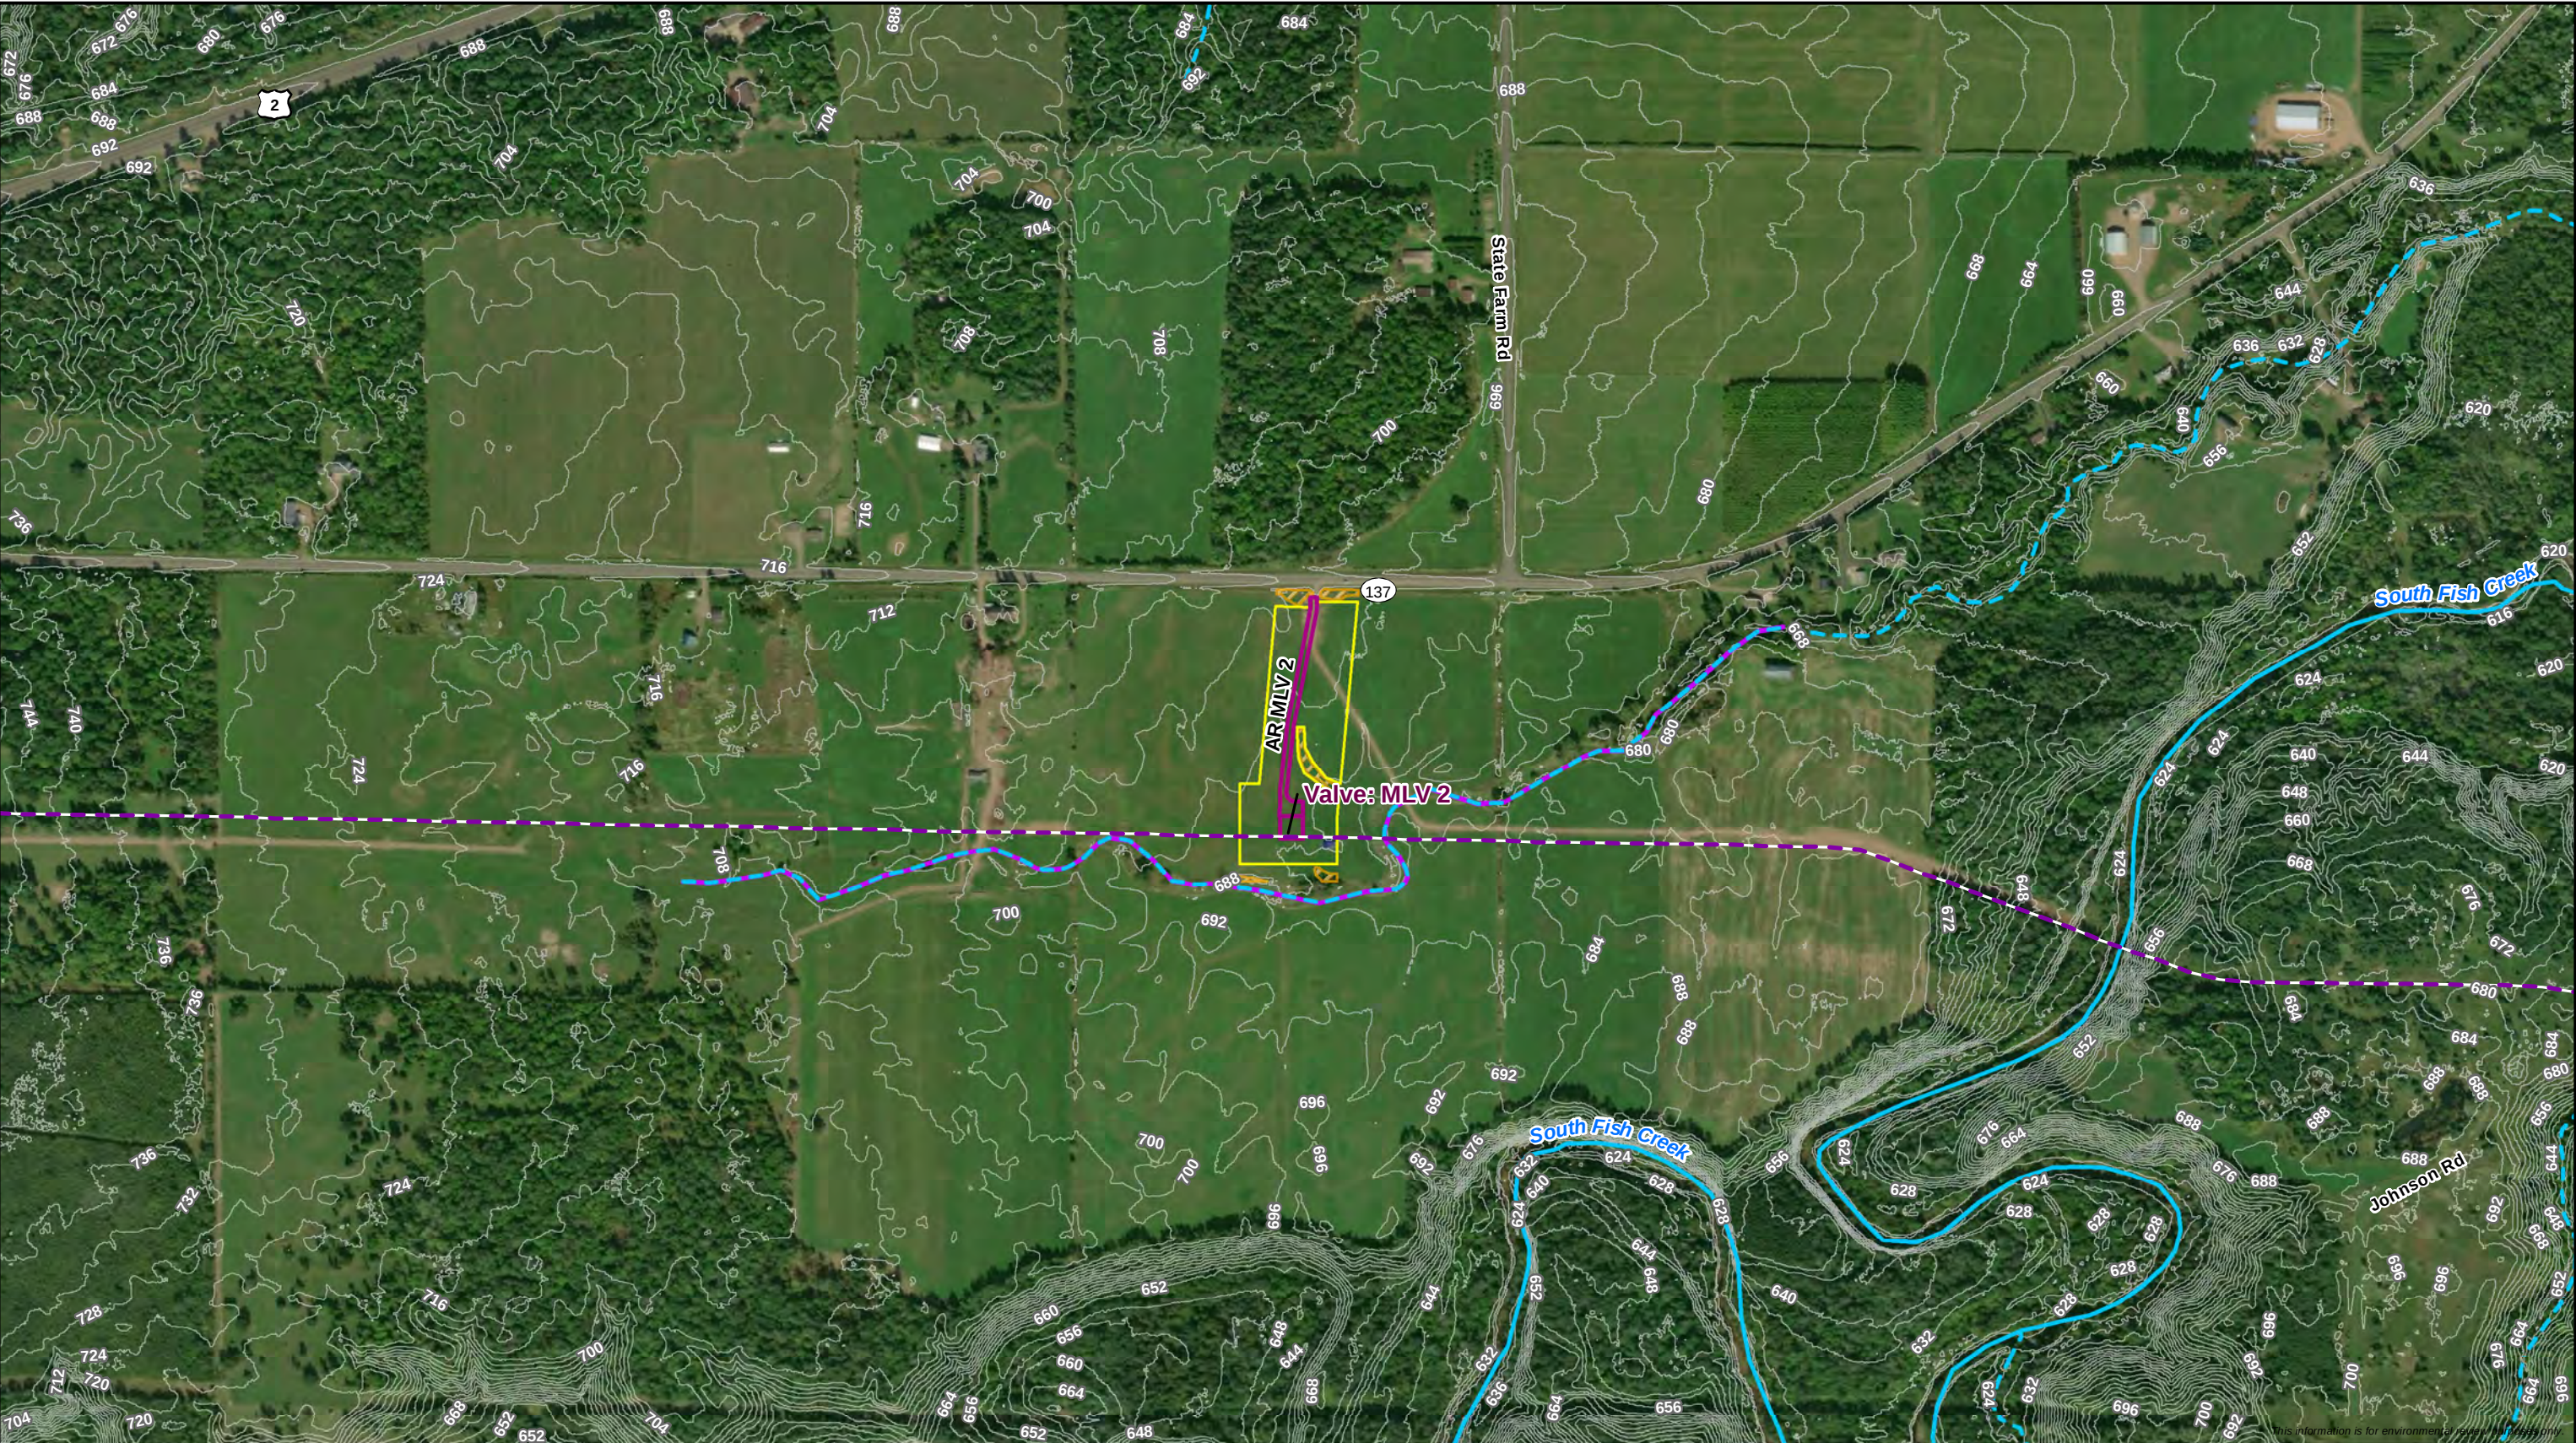

- Milepost - Proposed Centerline - Proposed Workspace 20% and Greater Slope Areas - Existing Enbridge Pipeline - Permanent Valve/Road	4' Contour - Wisconsin DNR 24K Hydro - Perennial Stream/River - Intermittent Stream - WI DNR Waterbody	- Pond - Perennial Waterbody - Intermittent Waterbody - Ephemeral Waterbody	- Delineated Waterbody - Delineated Wetland - PFO Wetland - PSS Wetland - PEM Wetland
---	--	---	---

Attachment 2
Erosion and Sediment Control Map
Line 5 Wisconsin Segment Relocation Project
Enbridge Energy, L.P.
Bayfield County, Wisconsin



Page 4 of 50

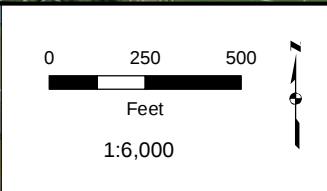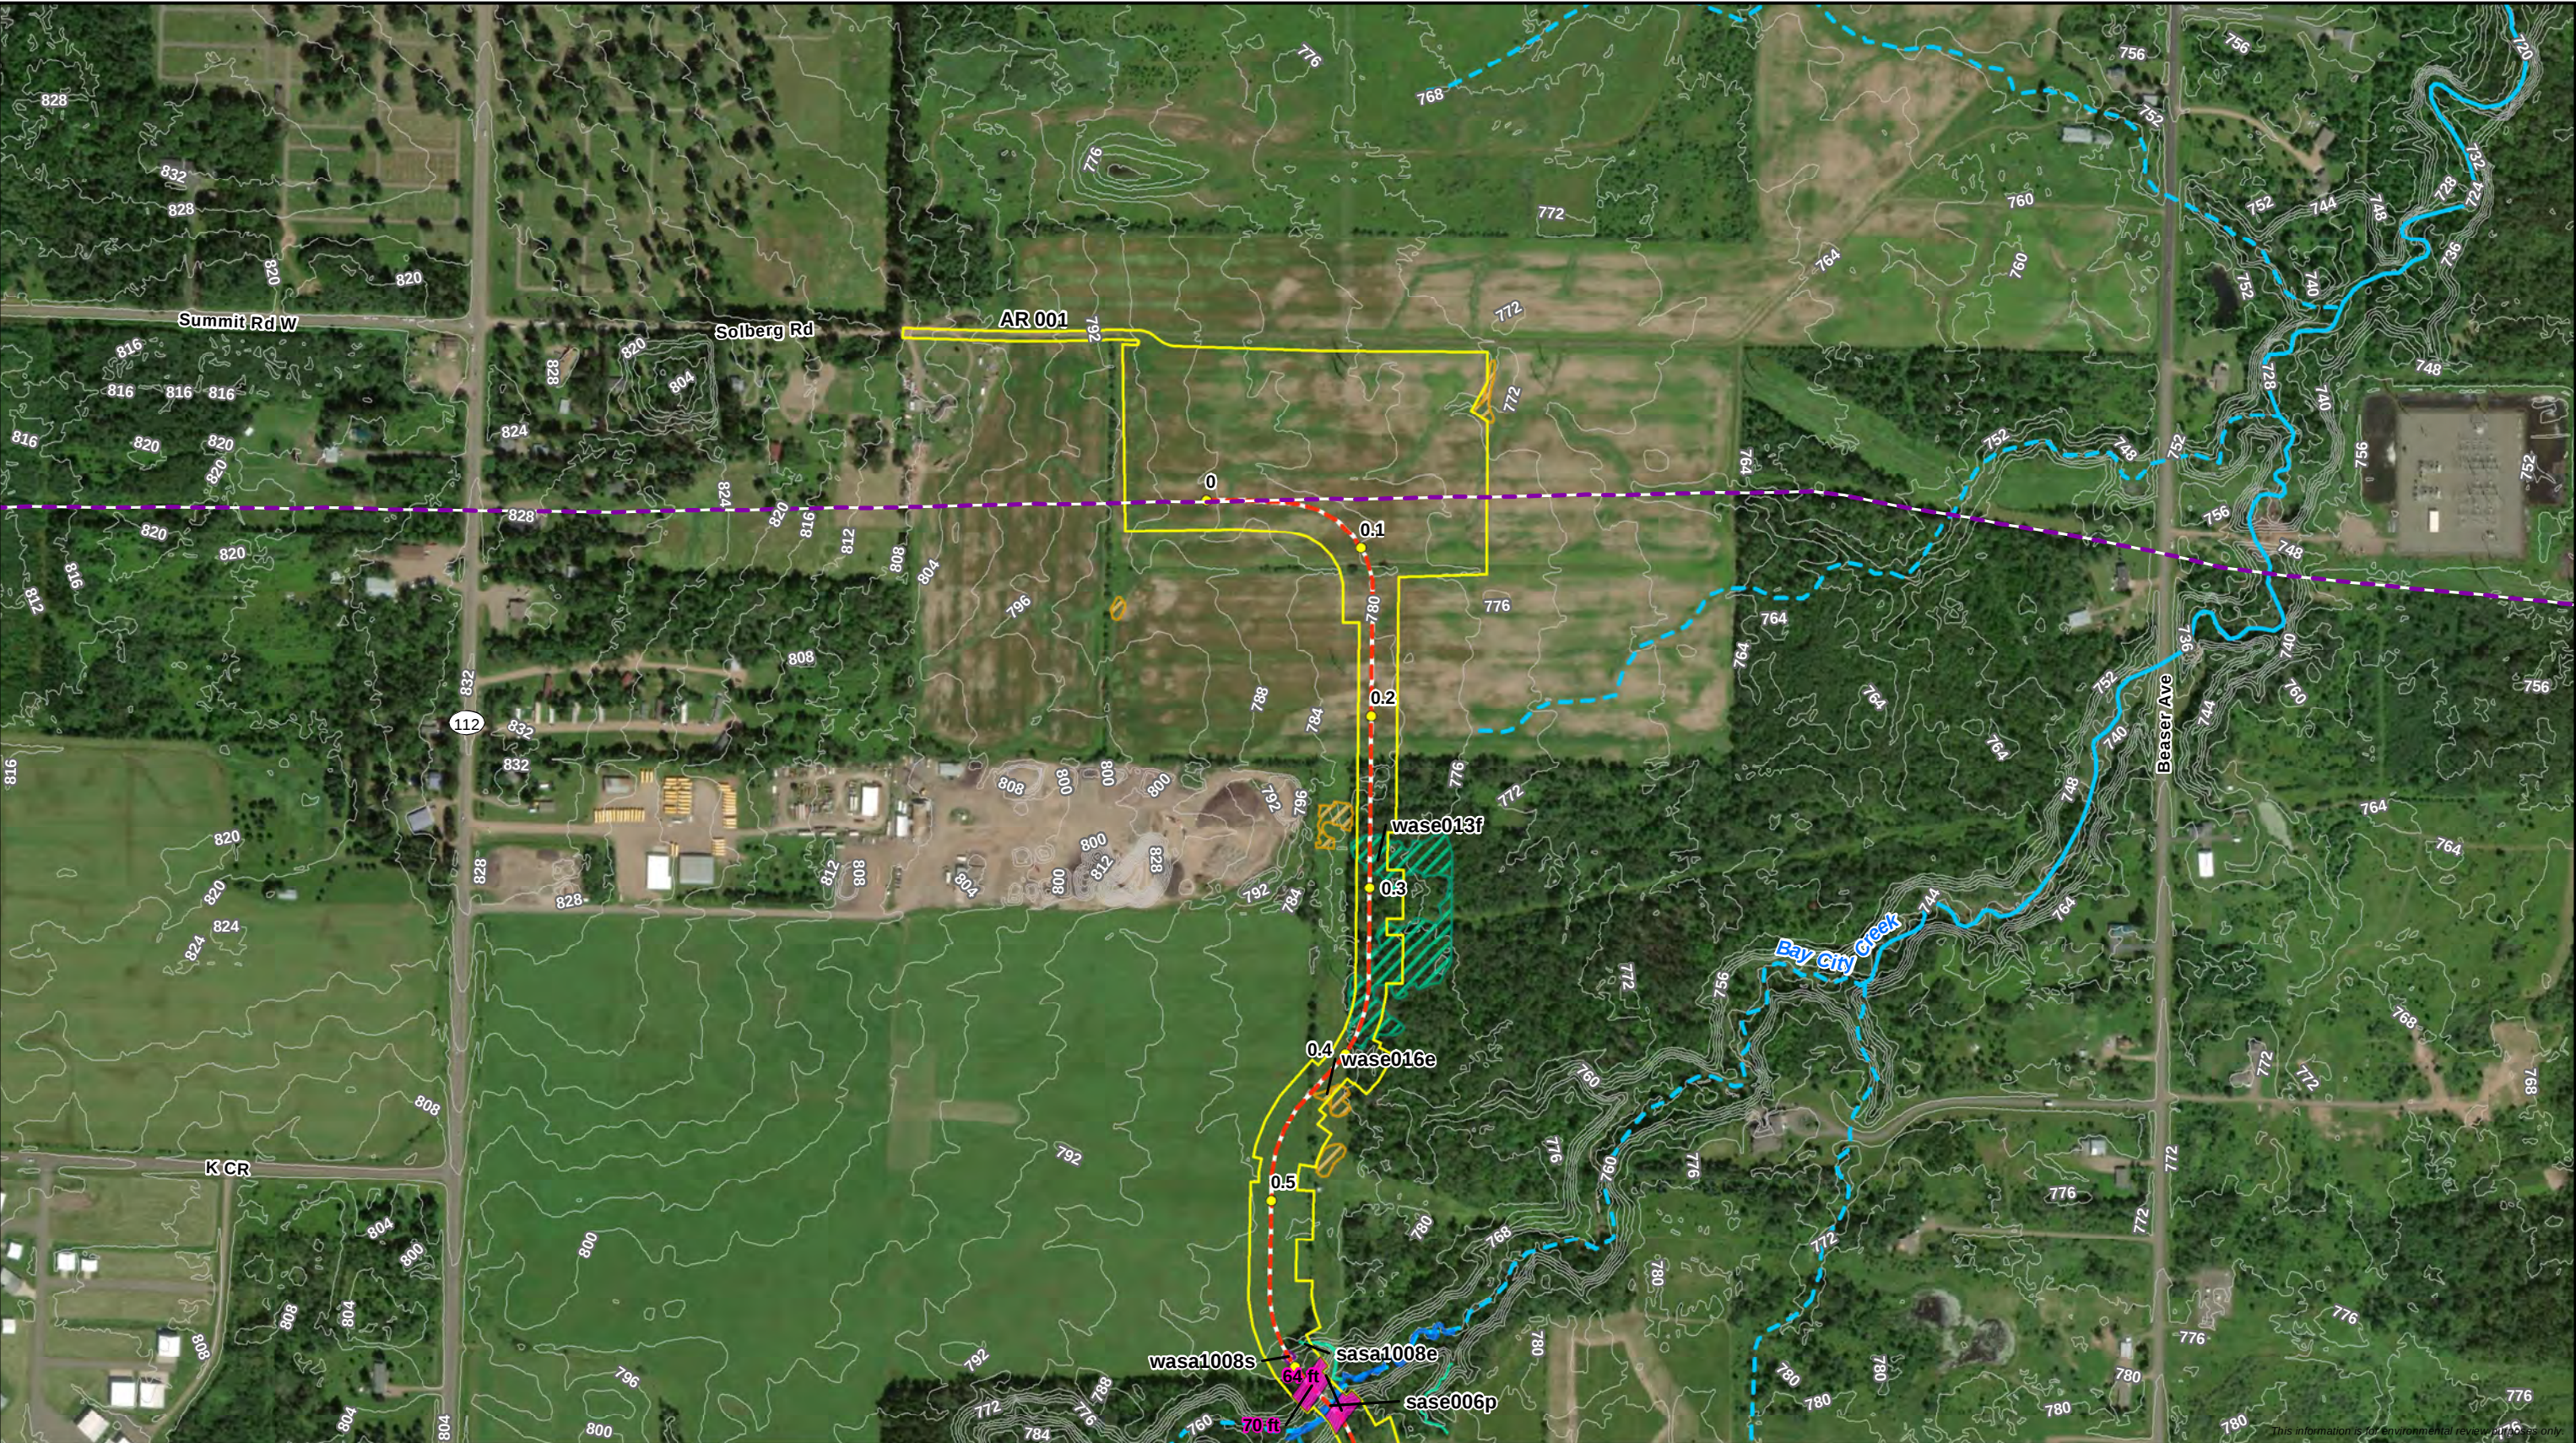

- Milepost - Proposed Centerline - Proposed Workspace 20% and Greater Slope Areas - Existing Enbridge Pipeline	4' Contour - Wisconsin DNR 24K Hydro - Perennial Stream/River - Intermittent Stream - WI DNR Waterbody	- Pond - Perennial Waterbody - Intermittent Waterbody - Ephemeral Waterbody	- PFO Wetland - PSS Wetland - PEM Wetland
--	--	---	---

Attachment 2
Erosion and Sediment Control Map
Line 5 Wisconsin Segment Relocation Project
Enbridge Energy, L.P.
Ashland County, Wisconsin

Page 6 of 50

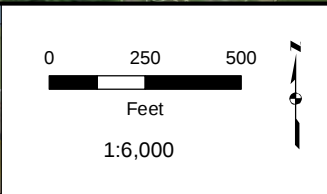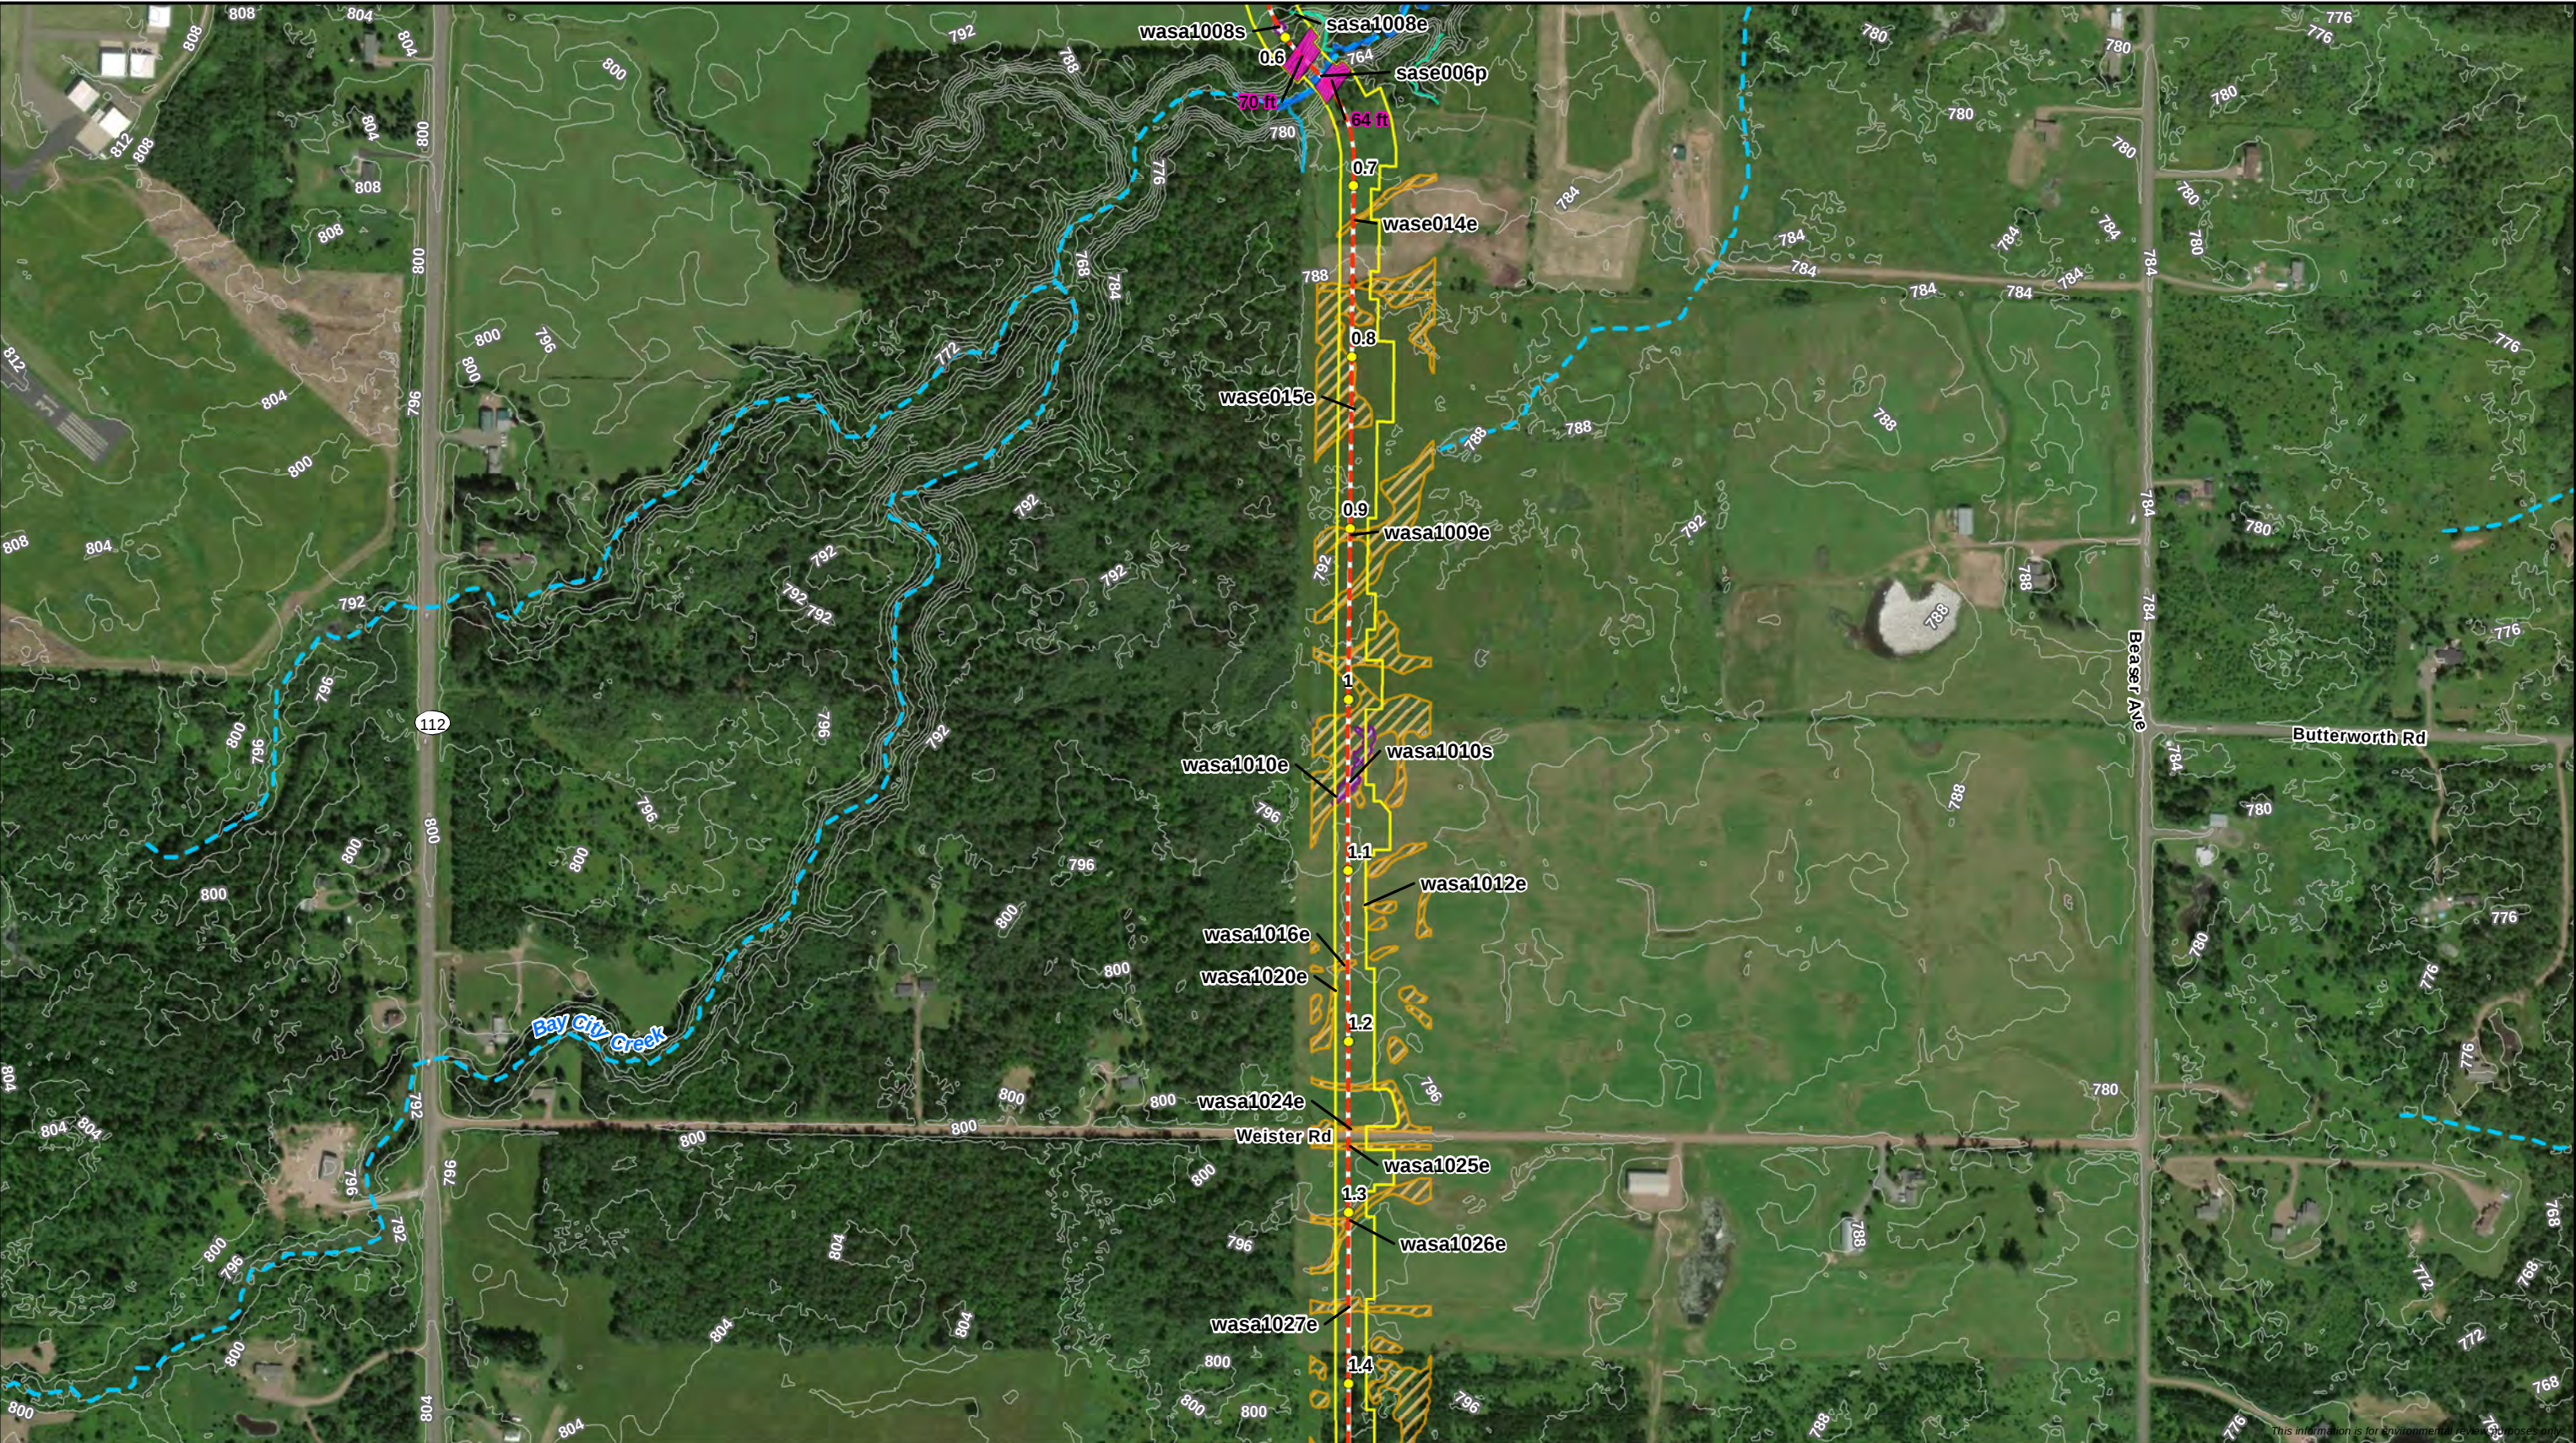



- Milepost - Proposed Centerline - Proposed Workspace 20% and Greater Slope Areas 4' Contour	Wisconsin DNR 24K Hydro Delineated Waterbody - Perennial Stream/River - Intermittent Stream - WI DNR Waterbody	Delineated Wetland - PFO Wetland - PSS Wetland - PEM Wetland
	- Pond - Perennial Waterbody - Intermittent Waterbody - Ephemeral Waterbody	



Attachment 2
Erosion and Sediment Control Map
Line 5 Wisconsin Segment Relocation Project
Enbridge Energy, L.P.
Ashland County, Wisconsin

Page 7 of 50





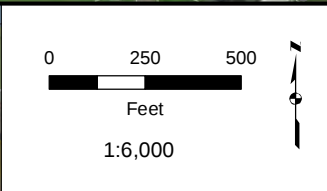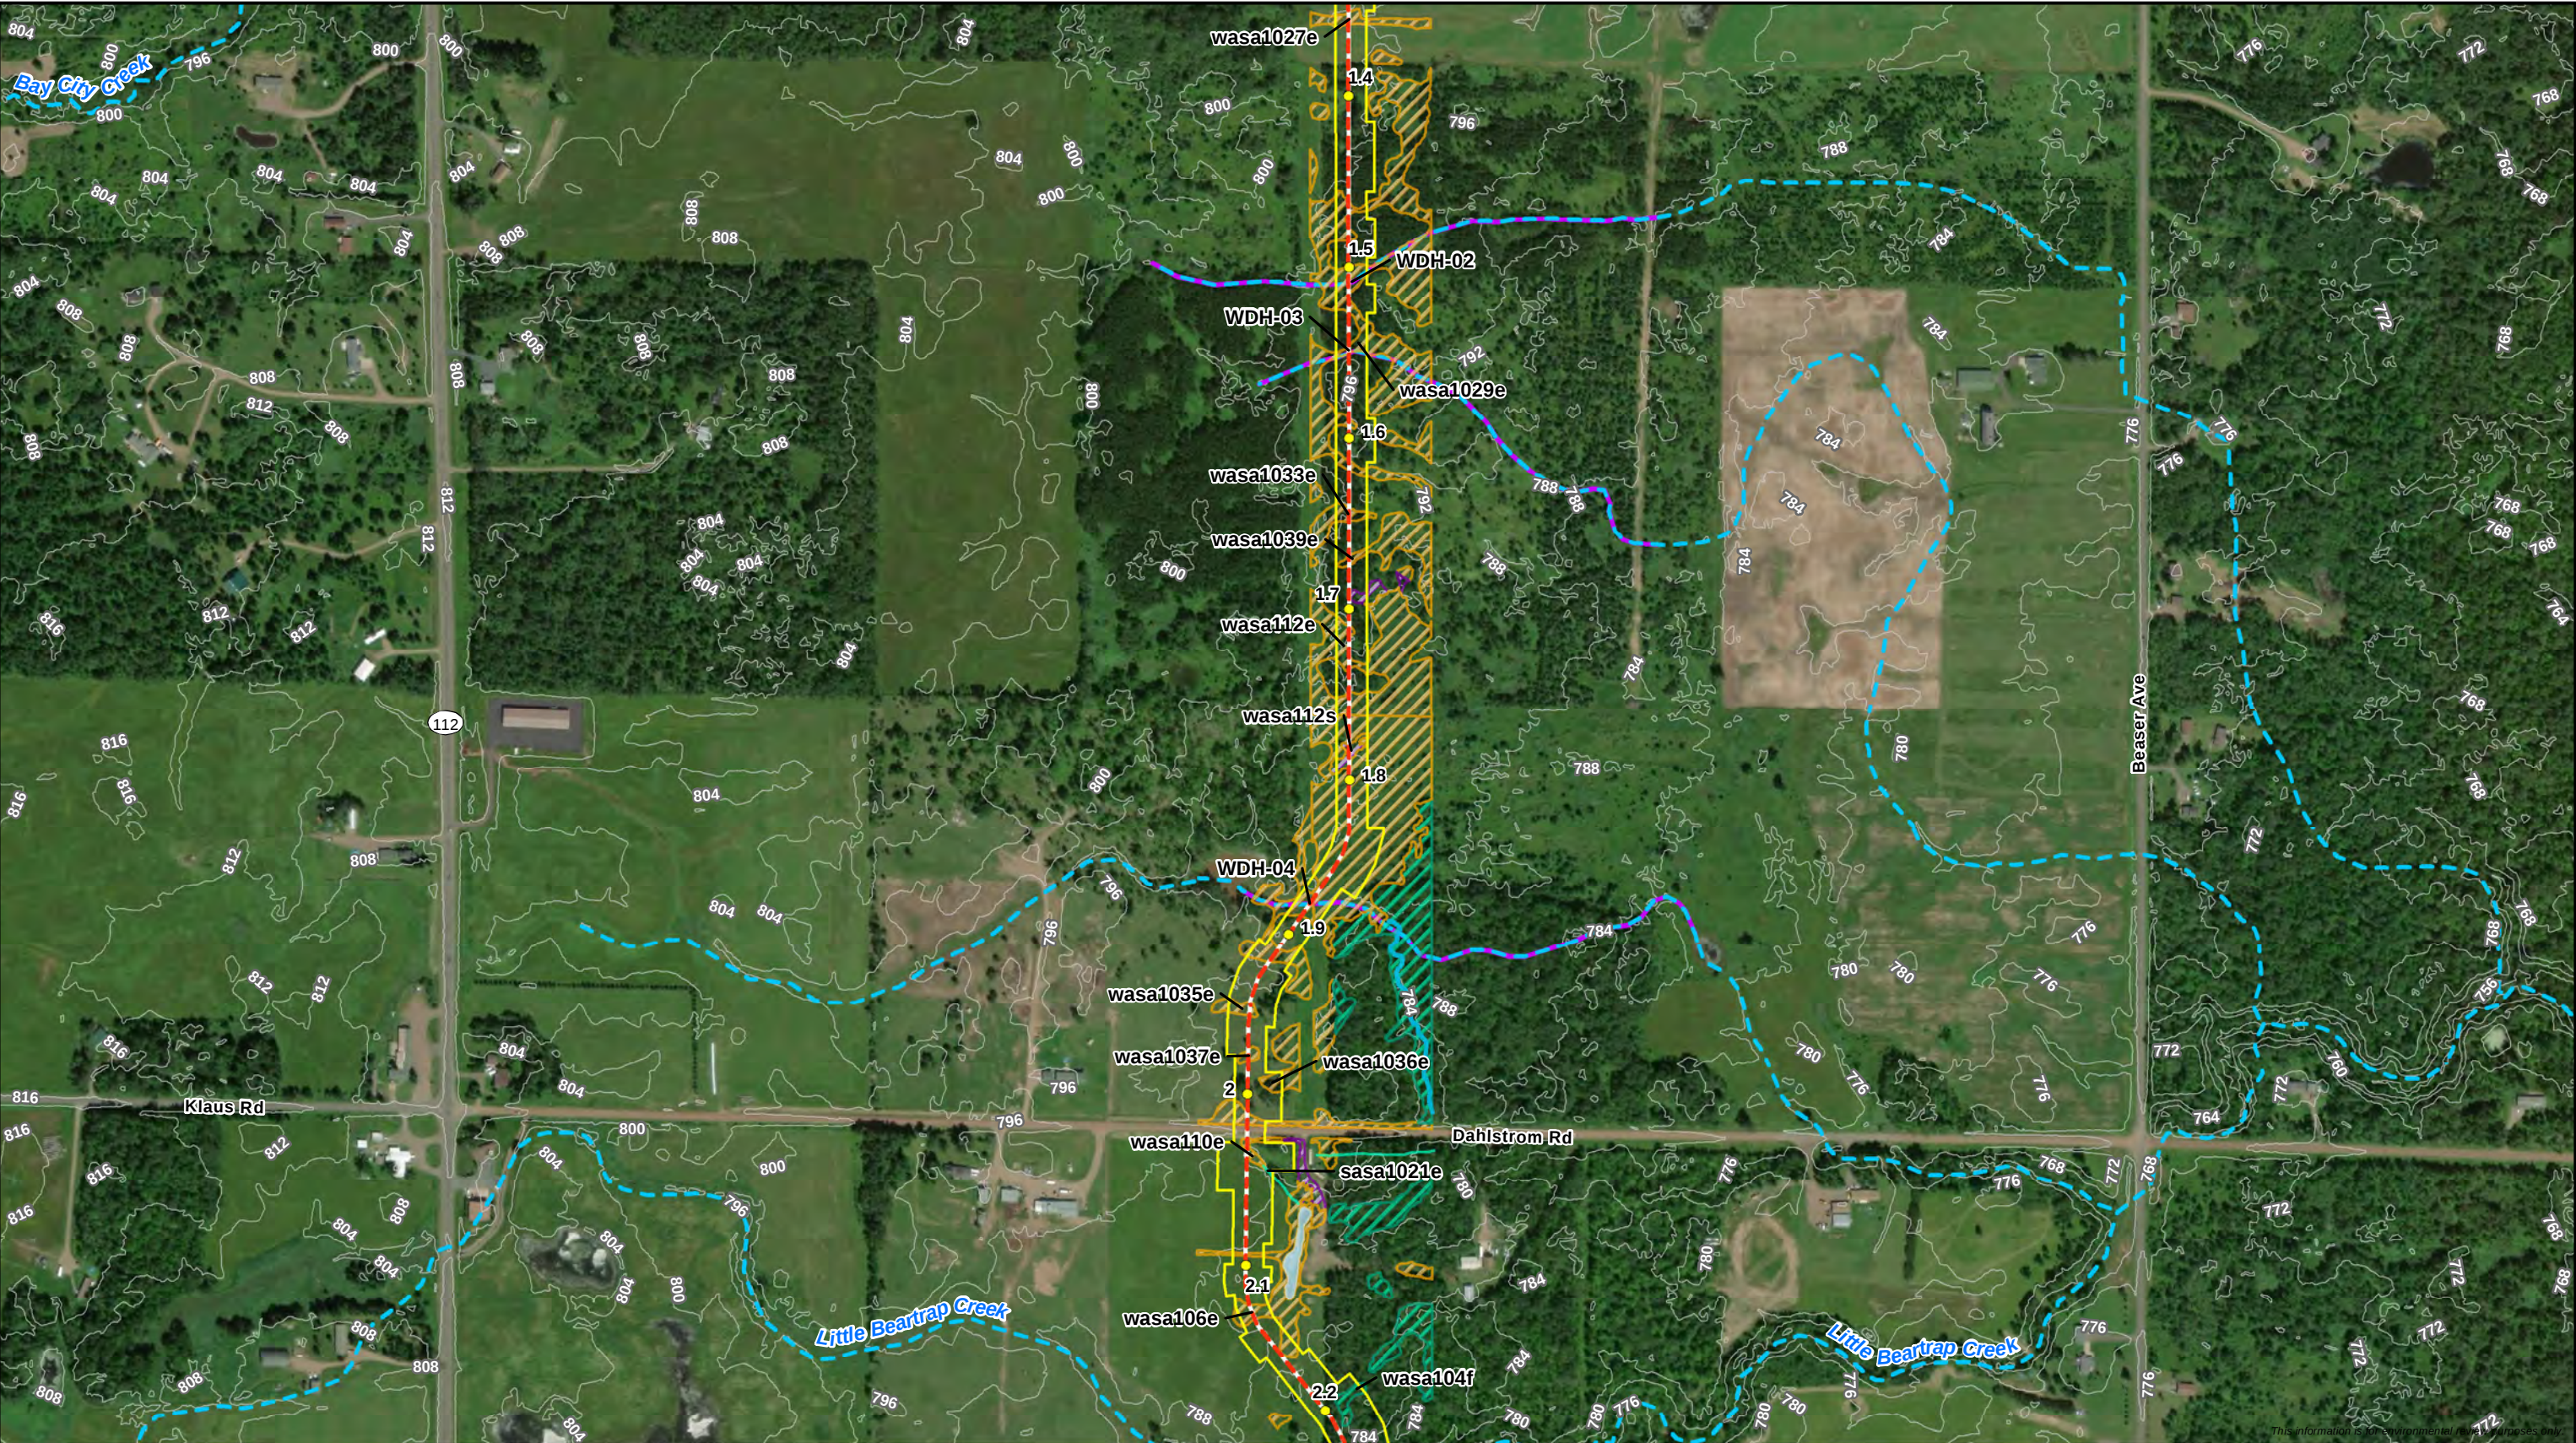

Wisconsin DNR 24K Hydro Delineated Waterbody		Delineated Wetland	
Milepost	Perennial Stream/River	PFO Wetland	PSS Wetland
Proposed Centerline	Intermittent Stream	PEM Wetland	
Proposed Workspace	Pond		
20% and Greater Slope Areas	Perennial Waterbody		
4' Contour	Intermittent Waterbody		
WI DNR Waterbody	Ephemeral Waterbody		

Attachment 2
Erosion and Sediment Control Map
Line 5 Wisconsin Segment Relocation Project
Enbridge Energy, L.P.
Ashland County, Wisconsin



Page 8 of 50

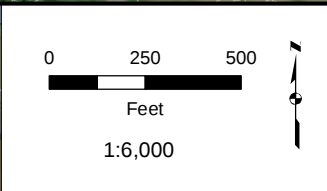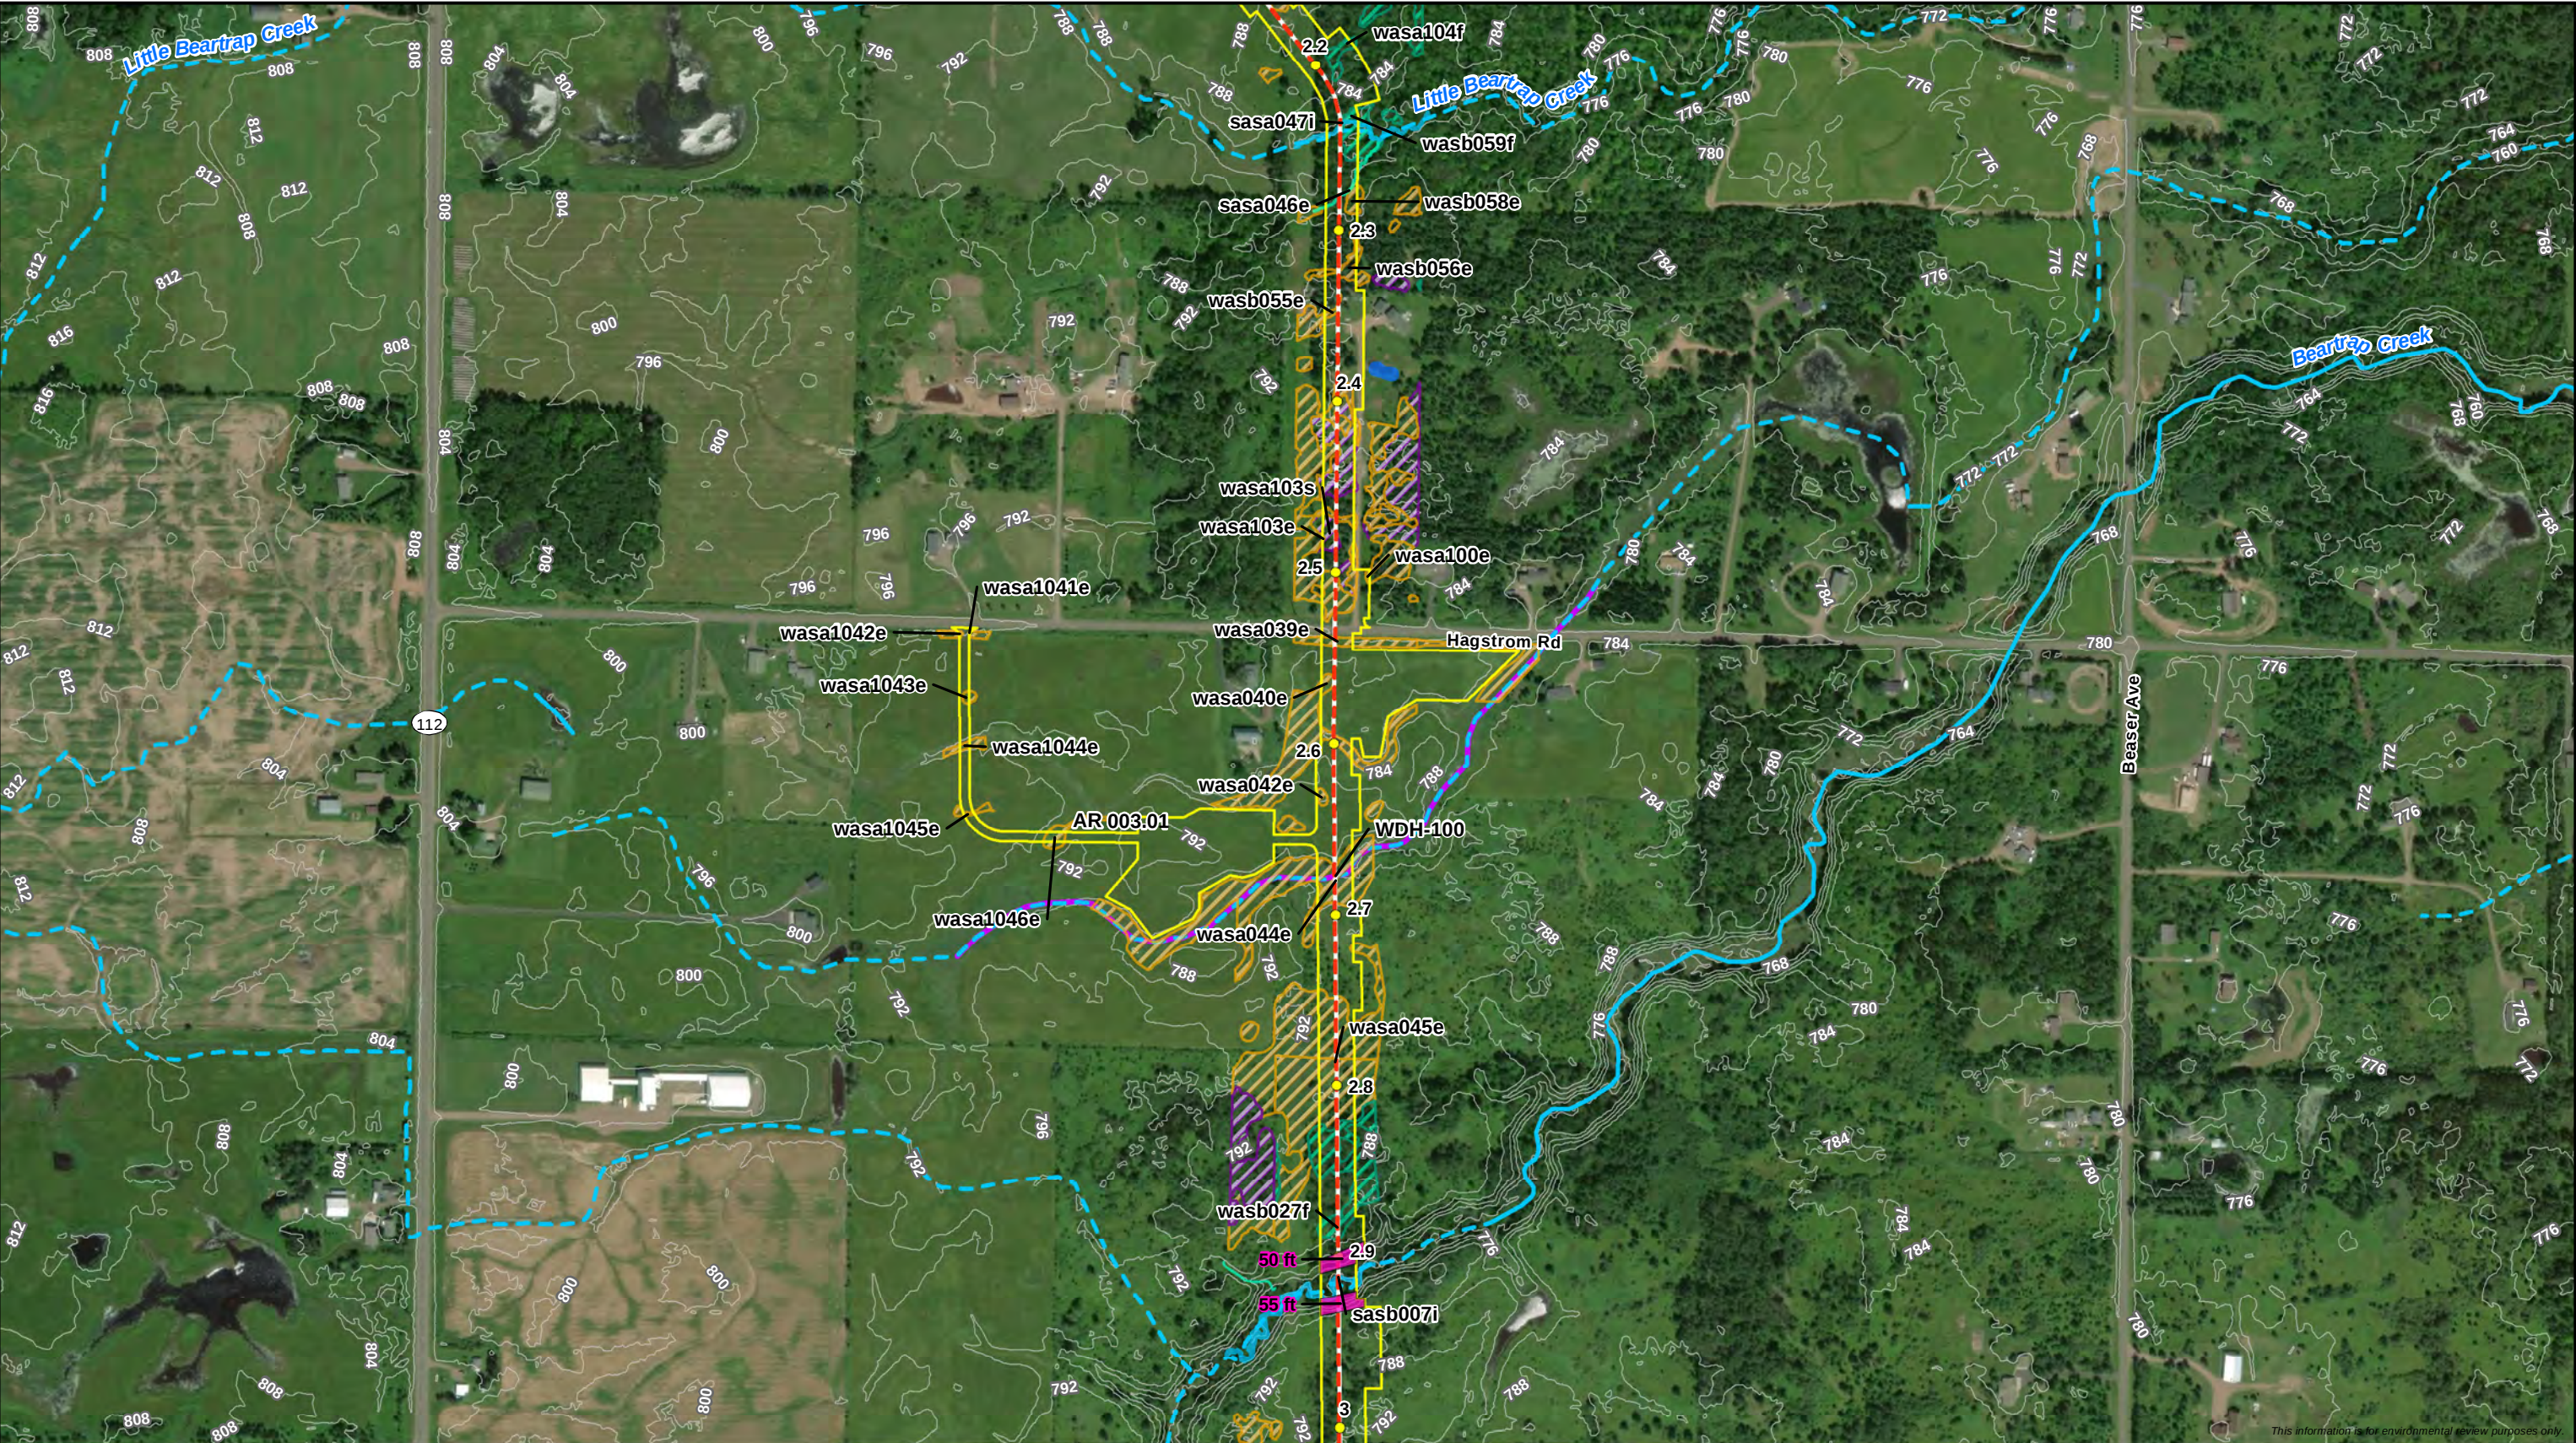

- Milepost - Proposed Centerline - Proposed Workspace 20% and Greater Slope Areas 4' Contour	Wisconsin DNR 24K Hydro Delineated Waterbody - Perennial Stream/River - Intermittent Stream - WI DNR Waterbody	Delineated Wetland - PFO Wetland - PSS Wetland - PEM Wetland
	- Pond - Perennial Waterbody - Intermittent Waterbody - Ephemeral Waterbody	

Attachment 2
Erosion and Sediment Control Map
Line 5 Wisconsin Segment Relocation Project
Enbridge Energy, L.P.
Ashland County, Wisconsin

Page 9 of 50

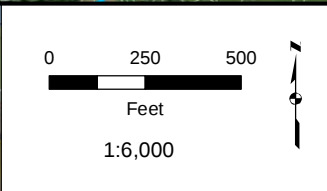
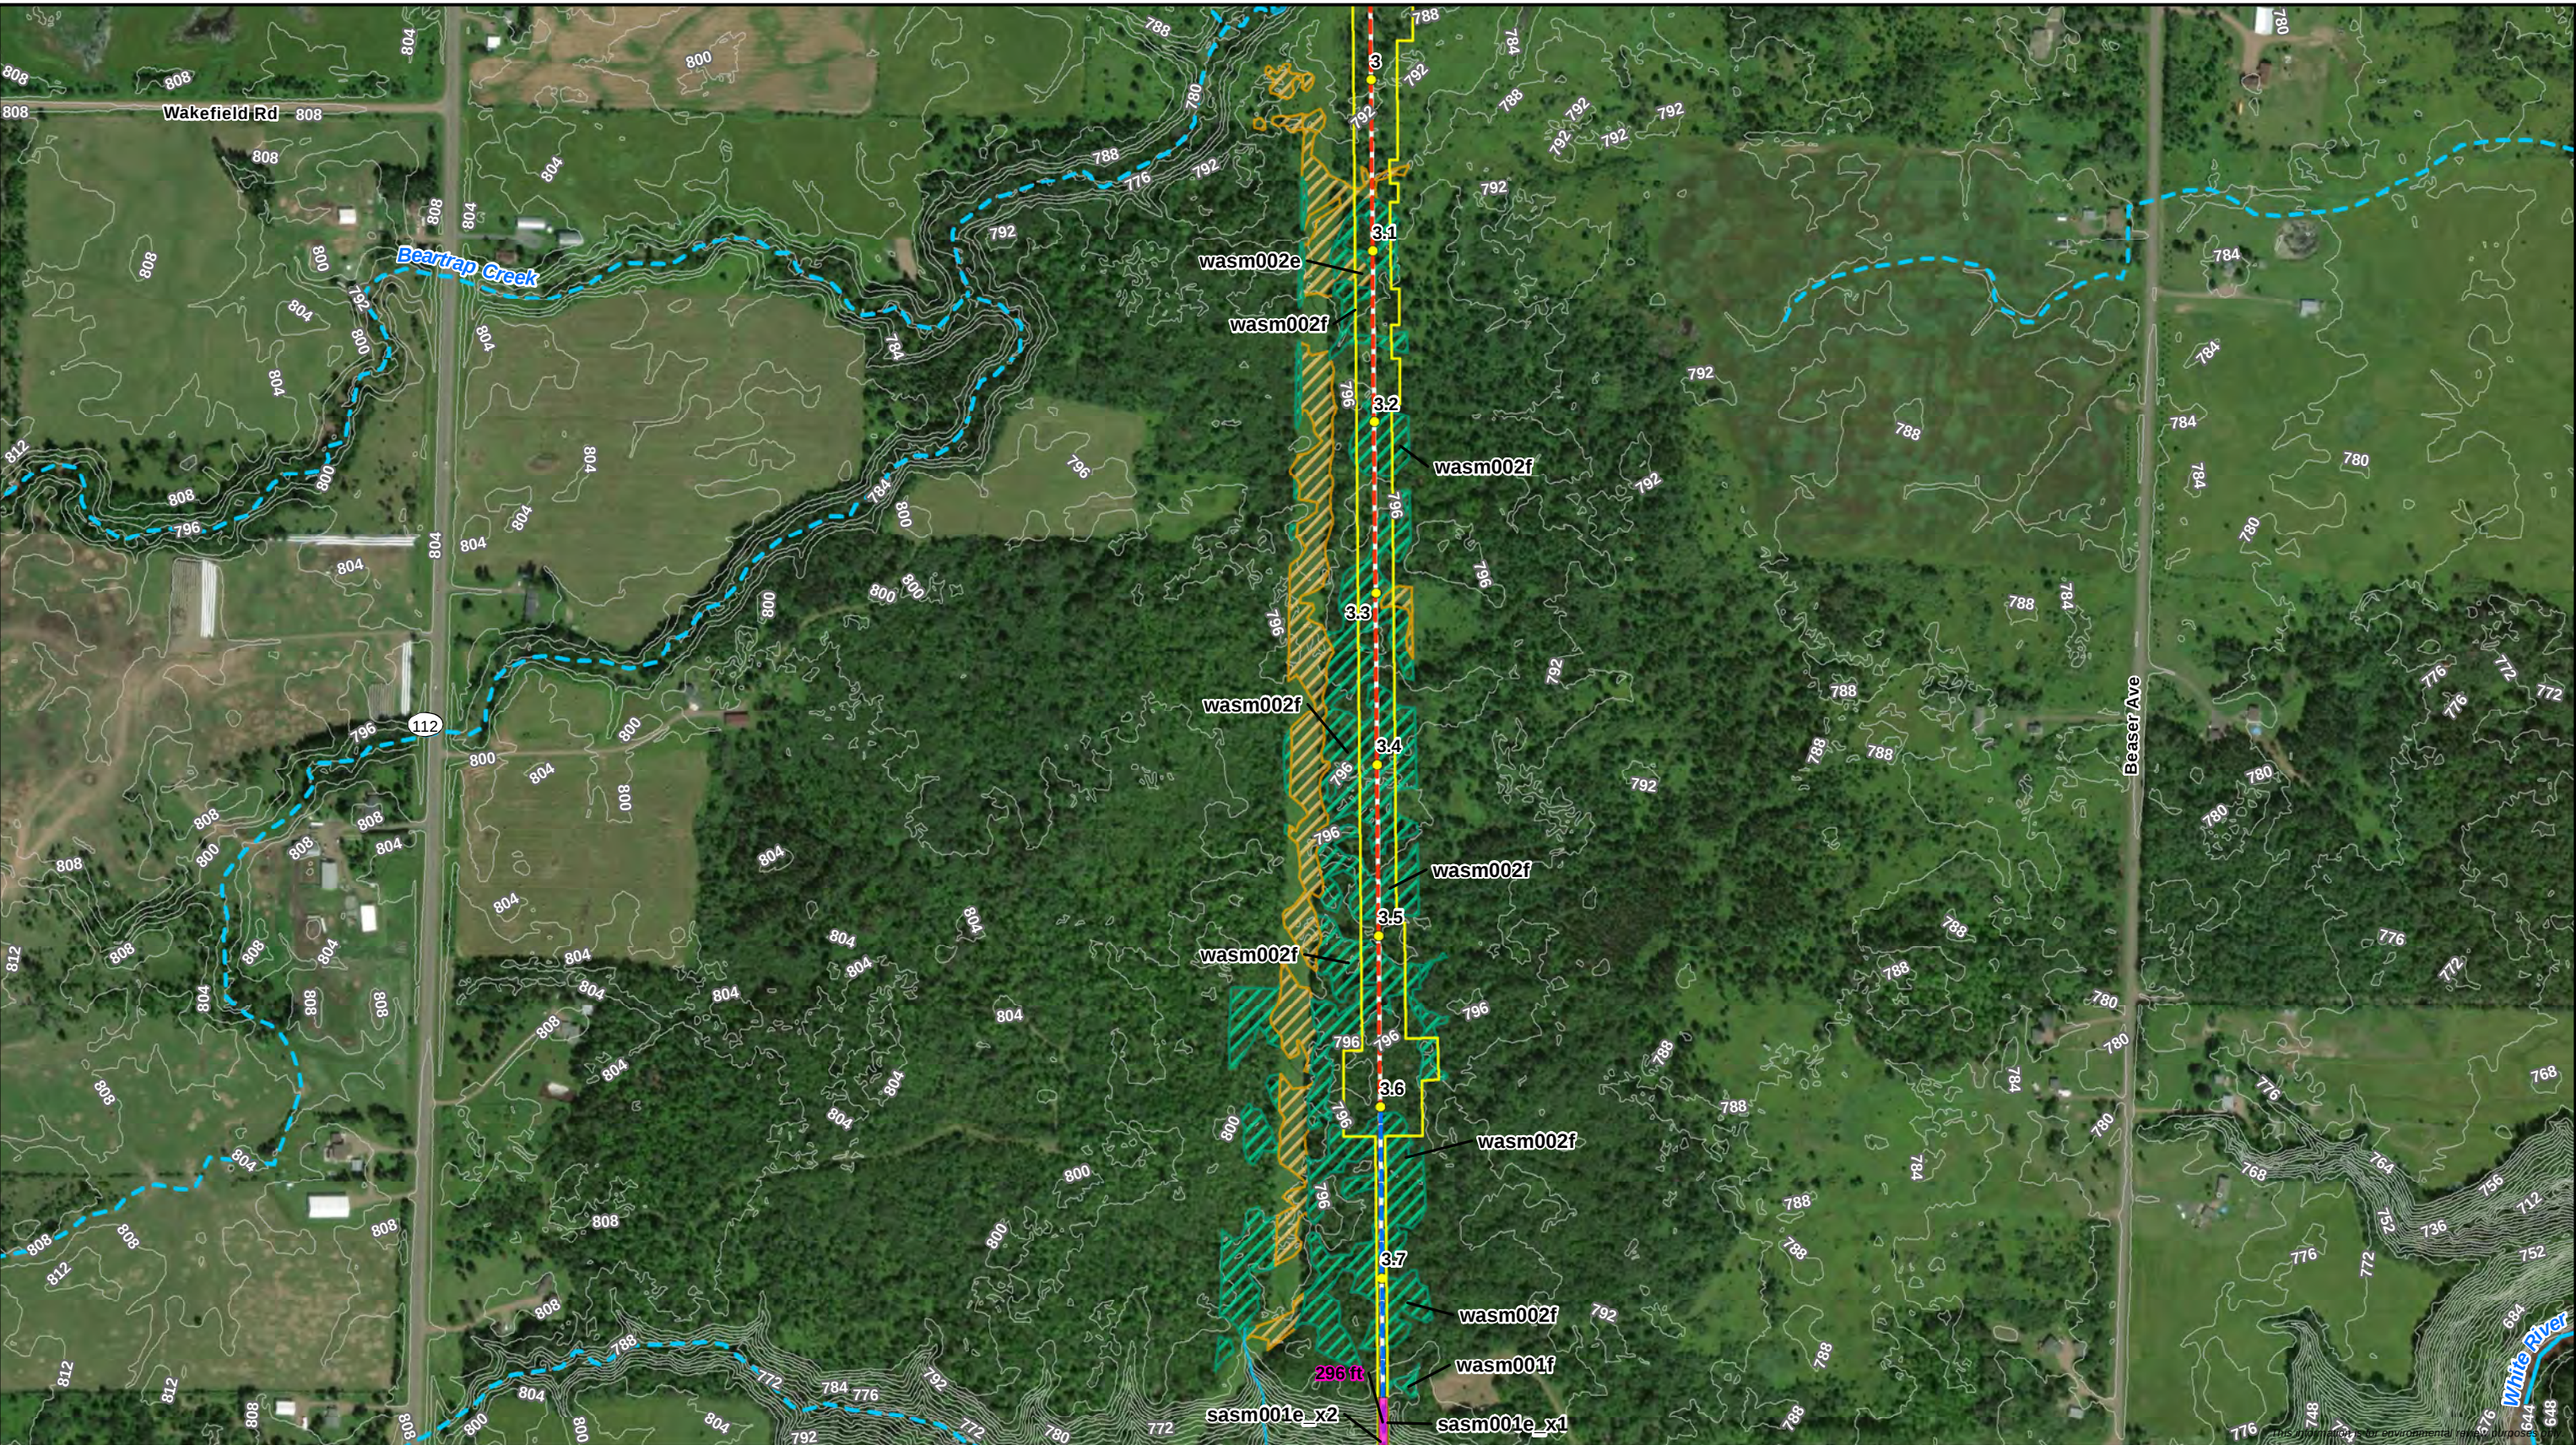


- Milepost - Proposed Centerline - HDD/Direct Bore - Proposed Workspace 20% and Greater Slope Areas	4' Contour - Wisconsin DNR 24K Hydro - Perennial Stream/River - Intermittent Stream - WI DNR Waterbody	- Pond - Perennial Waterbody - Intermittent Waterbody - Ephemeral Waterbody	- PFO Wetland - PSS Wetland - PEM Wetland
---	--	---	---

Attachment 2
Erosion and Sediment Control Map
Line 5 Wisconsin Segment Relocation Project
Enbridge Energy, L.P.
Ashland County, Wisconsin

Page 10 of 50



DRAWN BY: R.Cutting

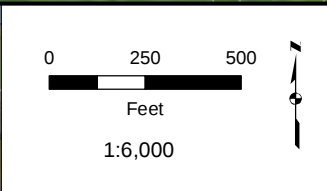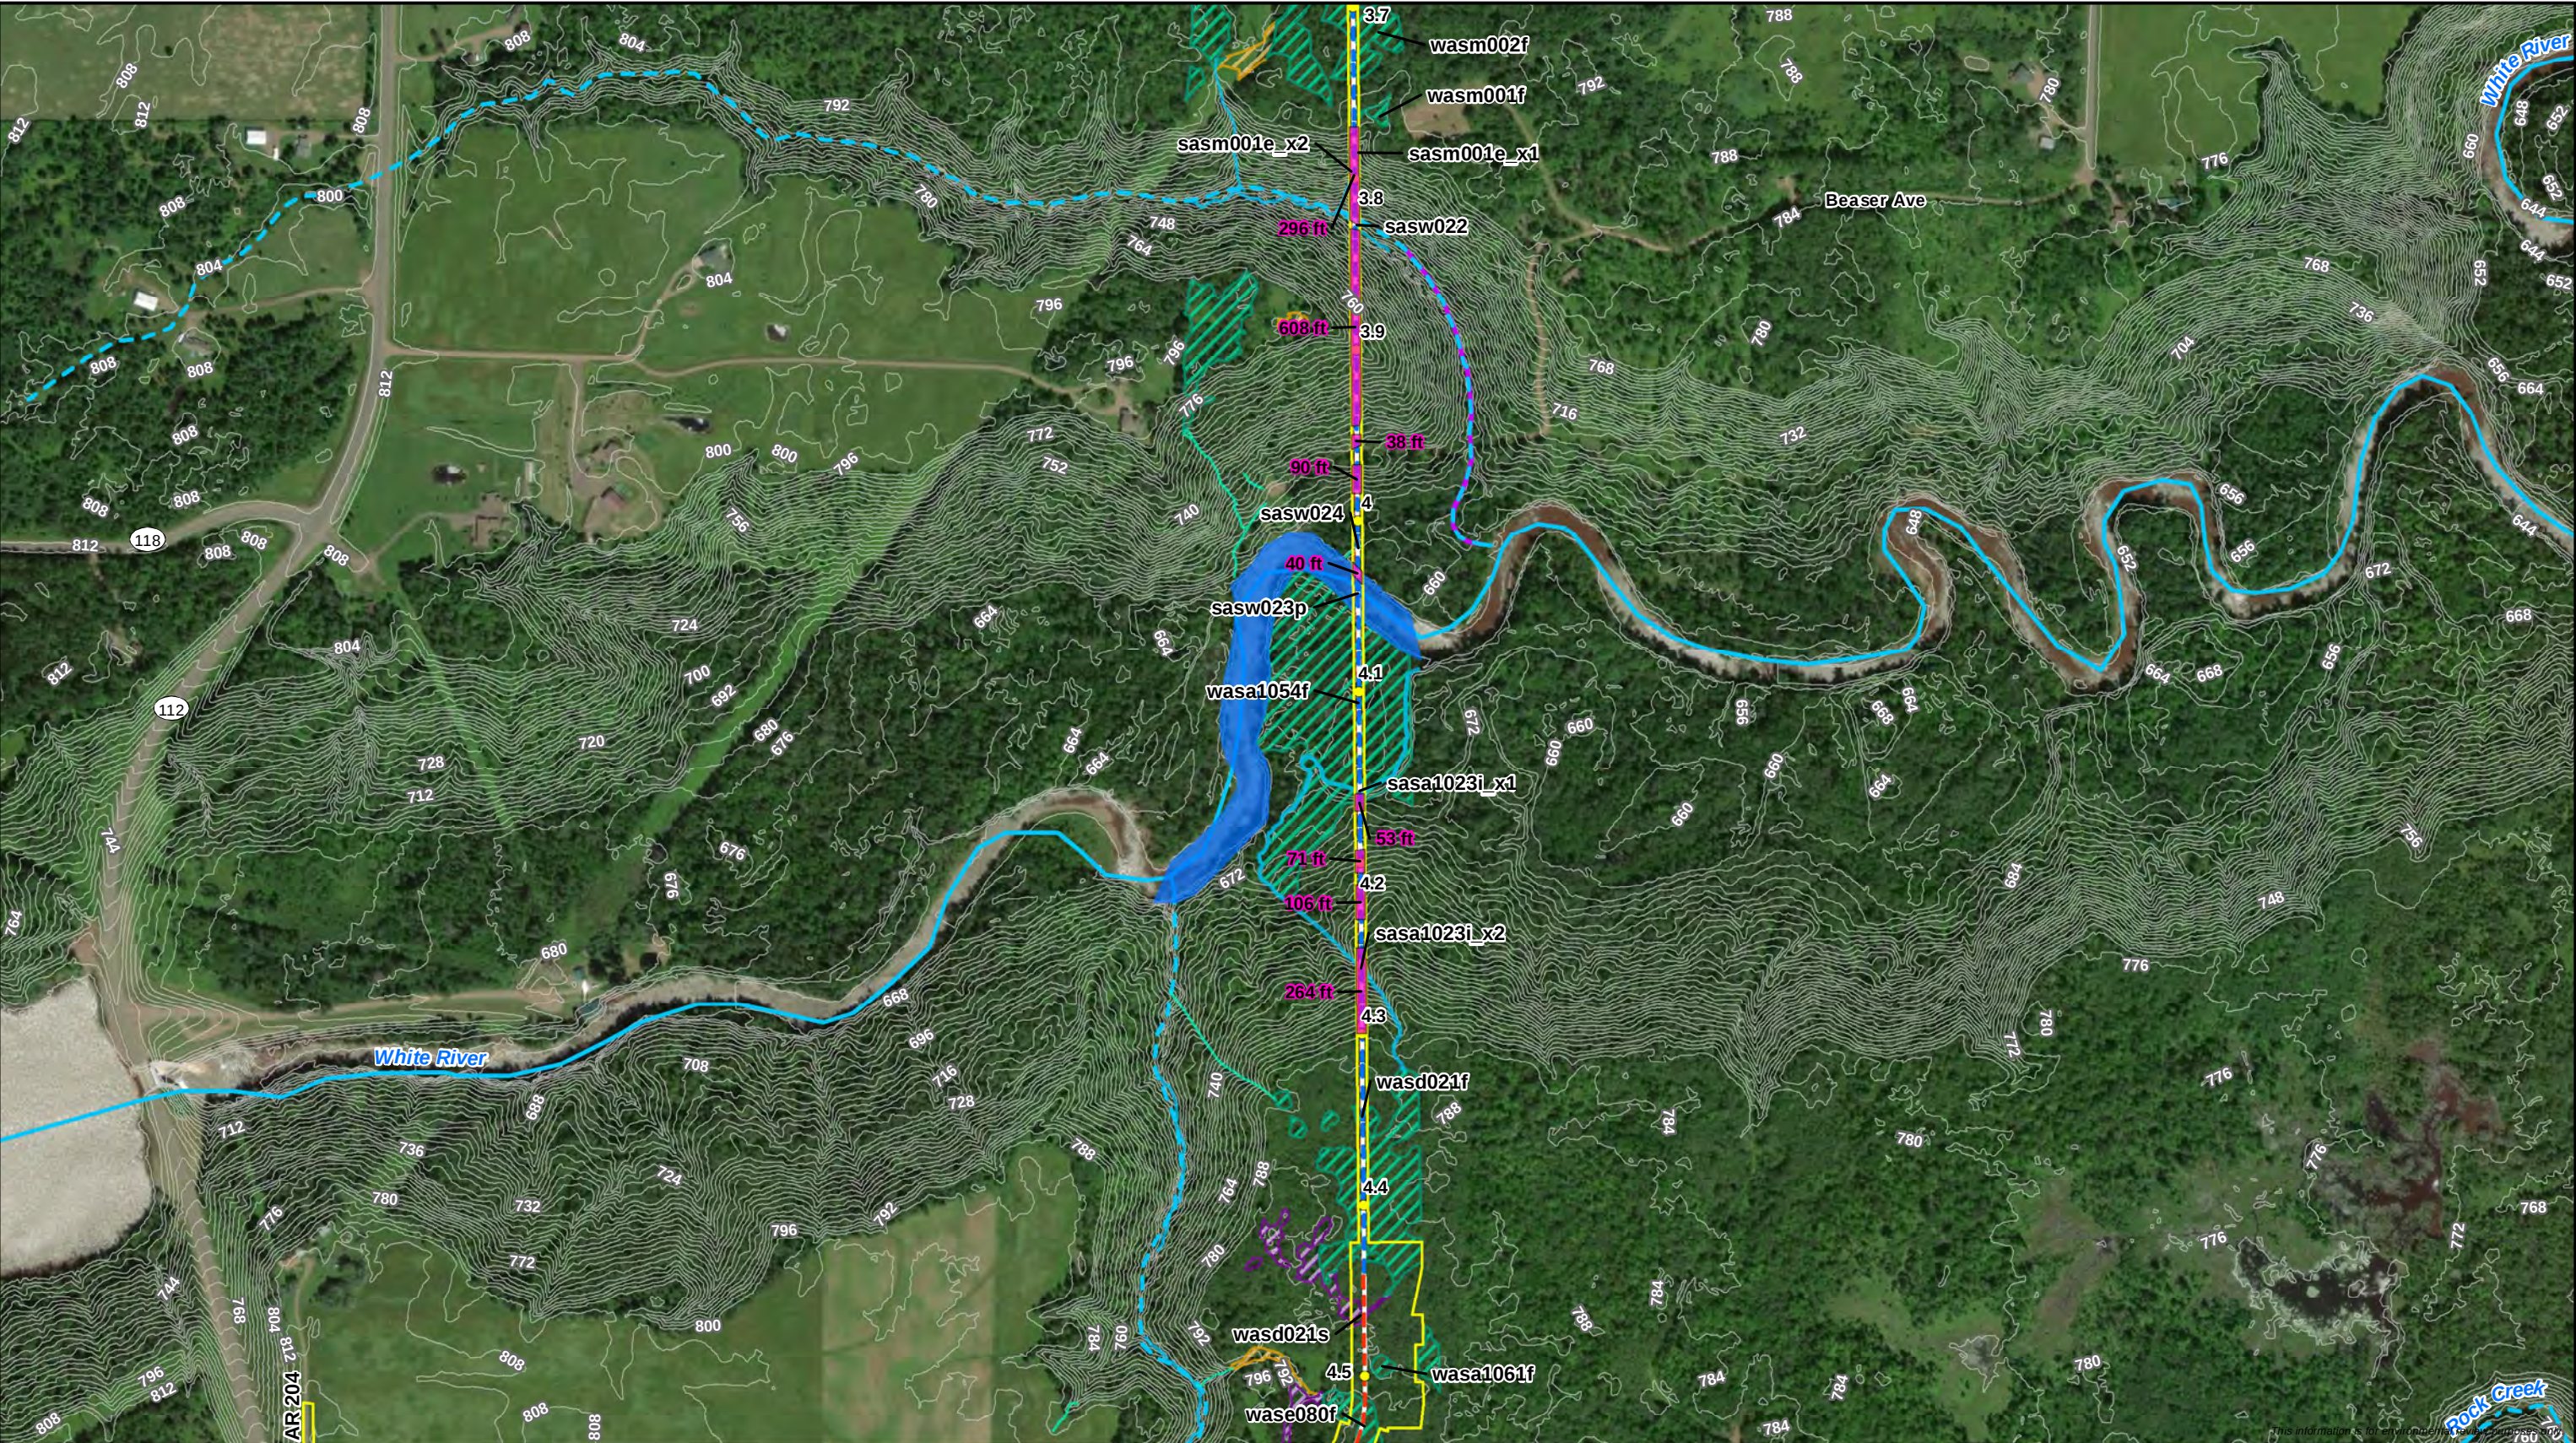

- Milepost - Proposed Centerline - HDD/Direct Bore - Proposed Workspace 20% and Greater Slope Areas	4' Contour - Wisconsin DNR 24K Hydro - Perennial Stream/River - Intermittent Stream - WI DNR Waterbody	- Pond - Perennial Waterbody - Intermittent Waterbody - Ephemeral Waterbody	- PFO Wetland - PSS Wetland - PEM Wetland
---	--	---	---

Attachment 2
Erosion and Sediment Control Map
Line 5 Wisconsin Segment Relocation Project
Enbridge Energy, L.P.
Ashland County, Wisconsin

Page 11 of 50

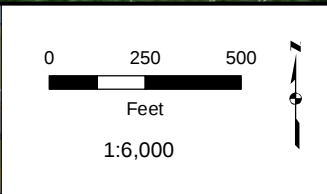
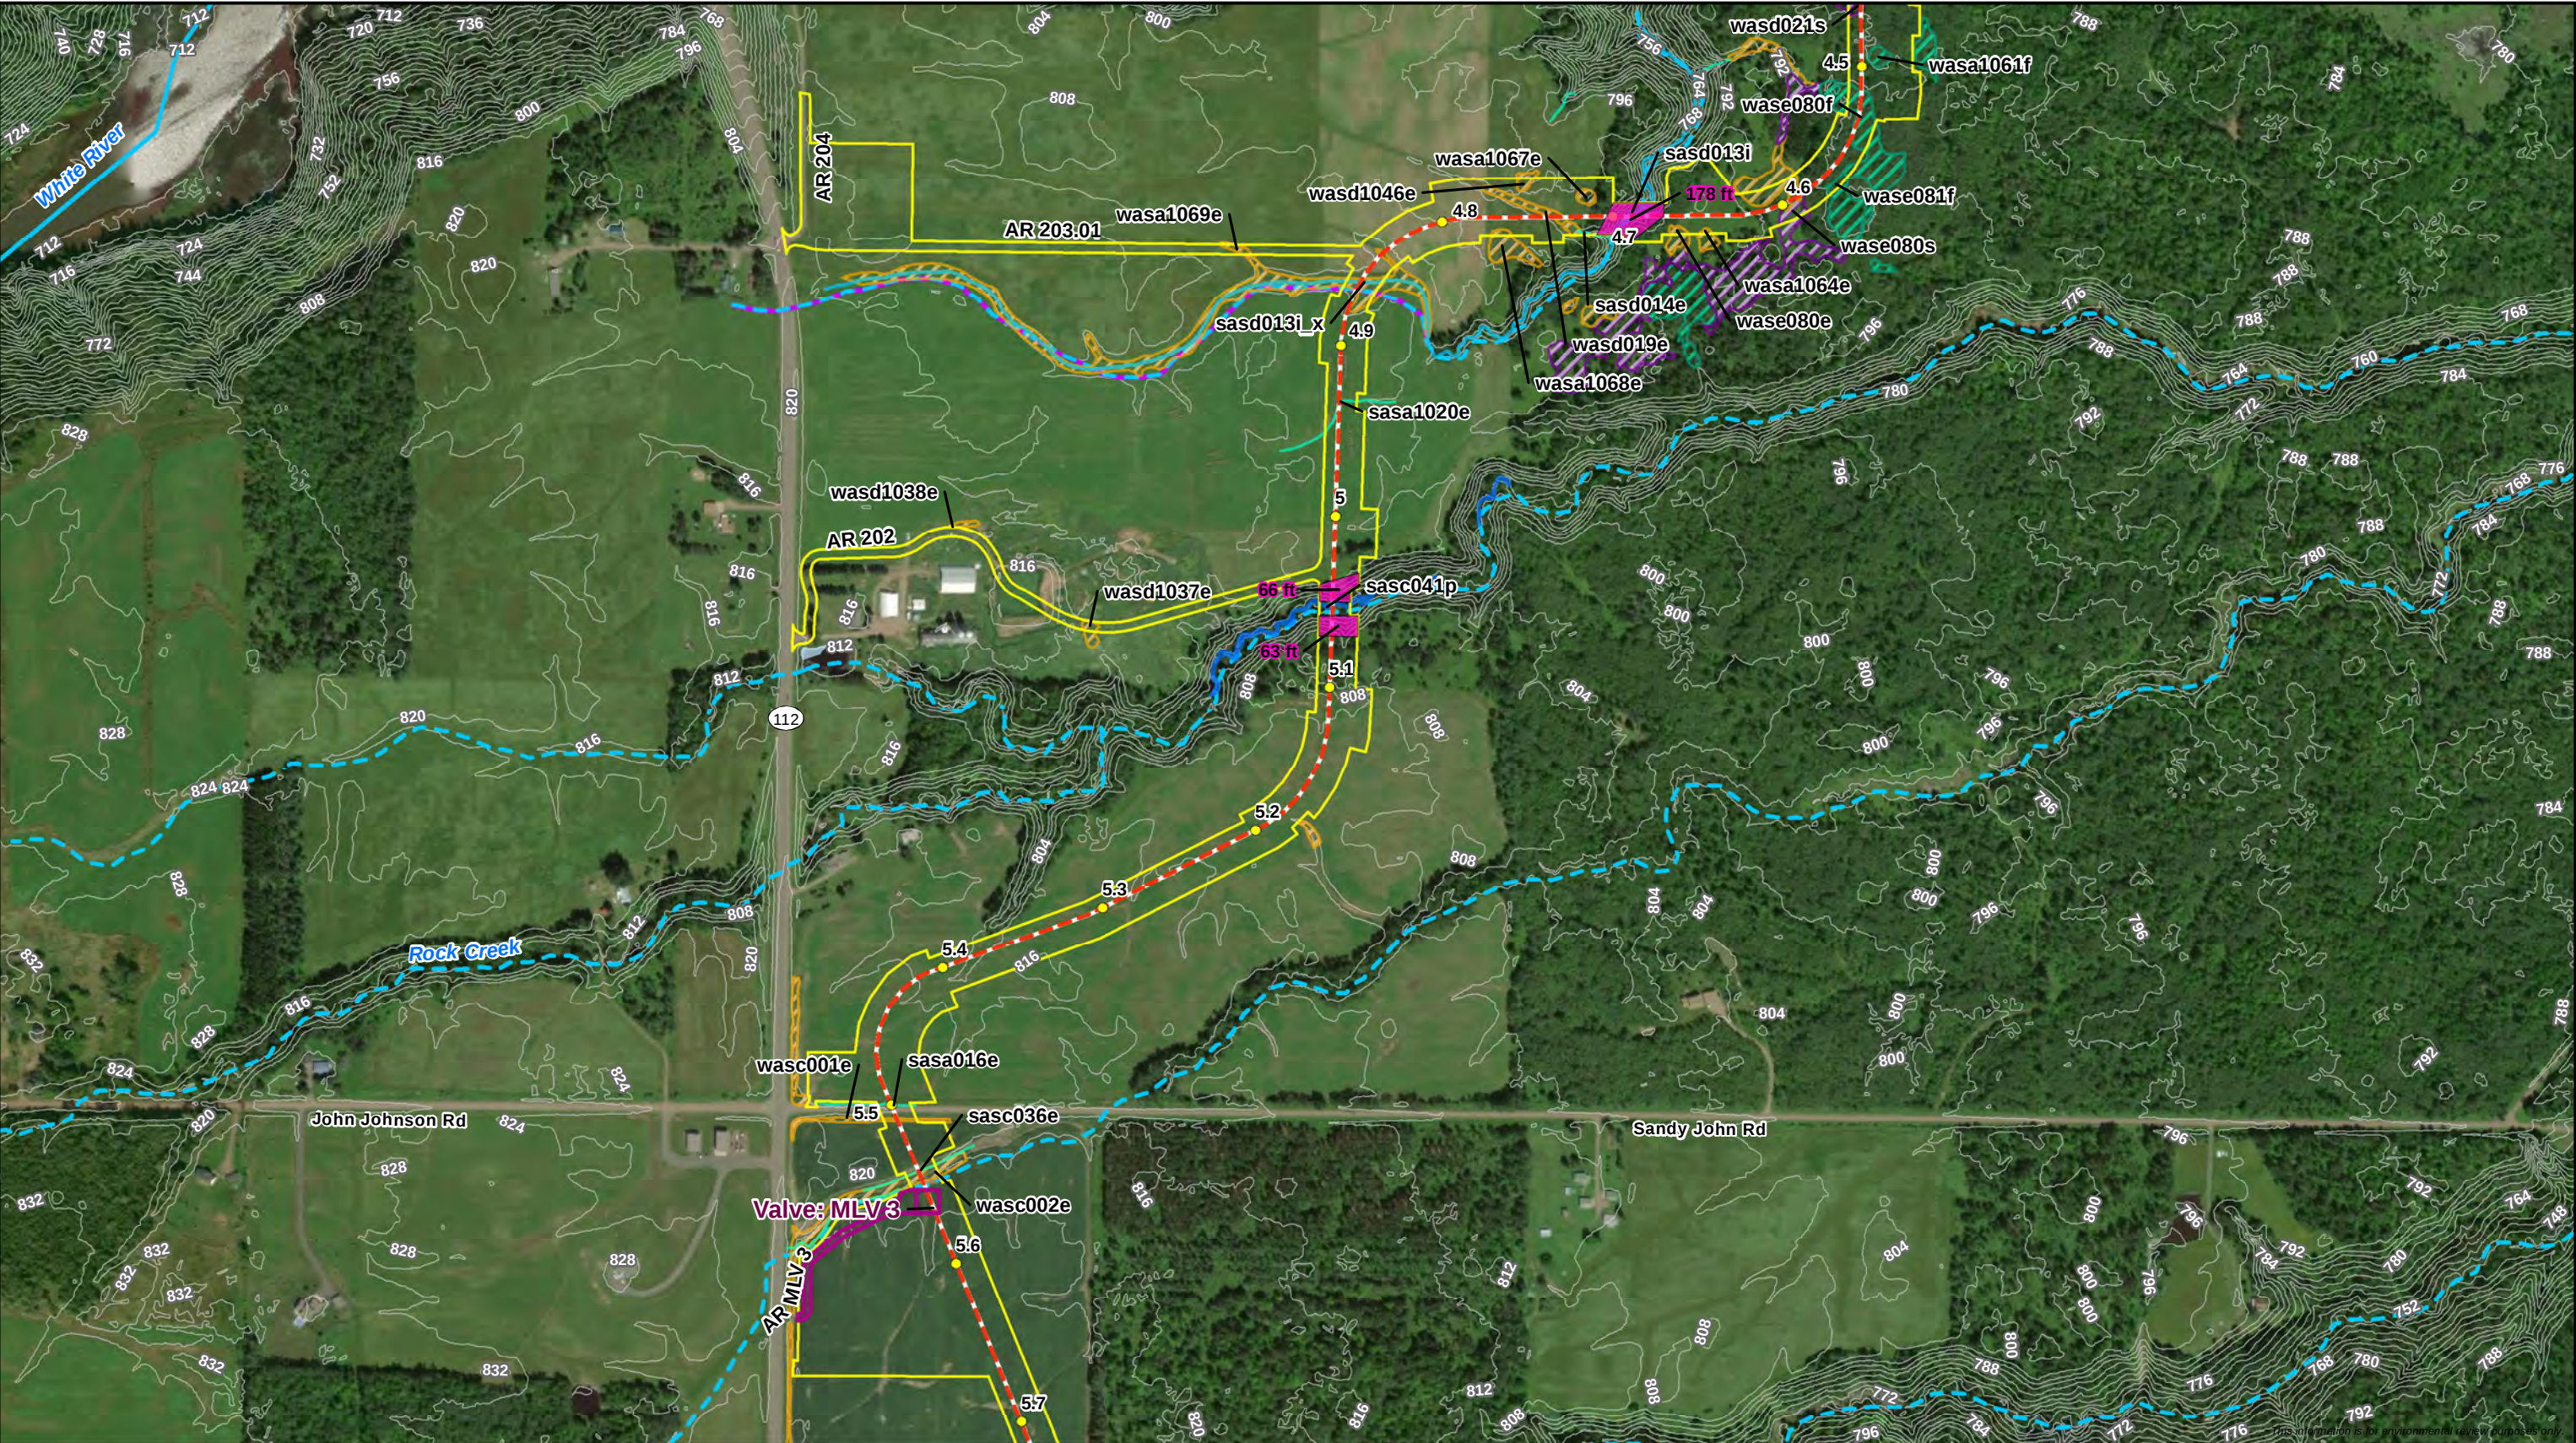


- Milepost - Proposed Centerline - Proposed Workspace 20% and Greater Slope Areas - Permanent Valve/Road	4' Contour - Wisconsin DNR 24K Hydro - Perennial Stream/River - Intermittent Stream - WI DNR Waterbody	- Pond - Perennial Waterbody - Intermittent Waterbody - Ephemeral Waterbody	- PFO Wetland - PSS Wetland - PEM Wetland
--	--	---	---

Attachment 2
Erosion and Sediment Control Map
Line 5 Wisconsin Segment Relocation Project
Enbridge Energy, L.P.
Ashland County, Wisconsin

Page 12 of 50



DRAWN BY: R.Cutting

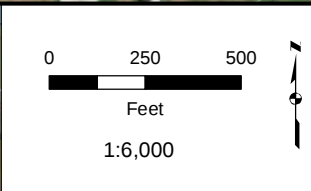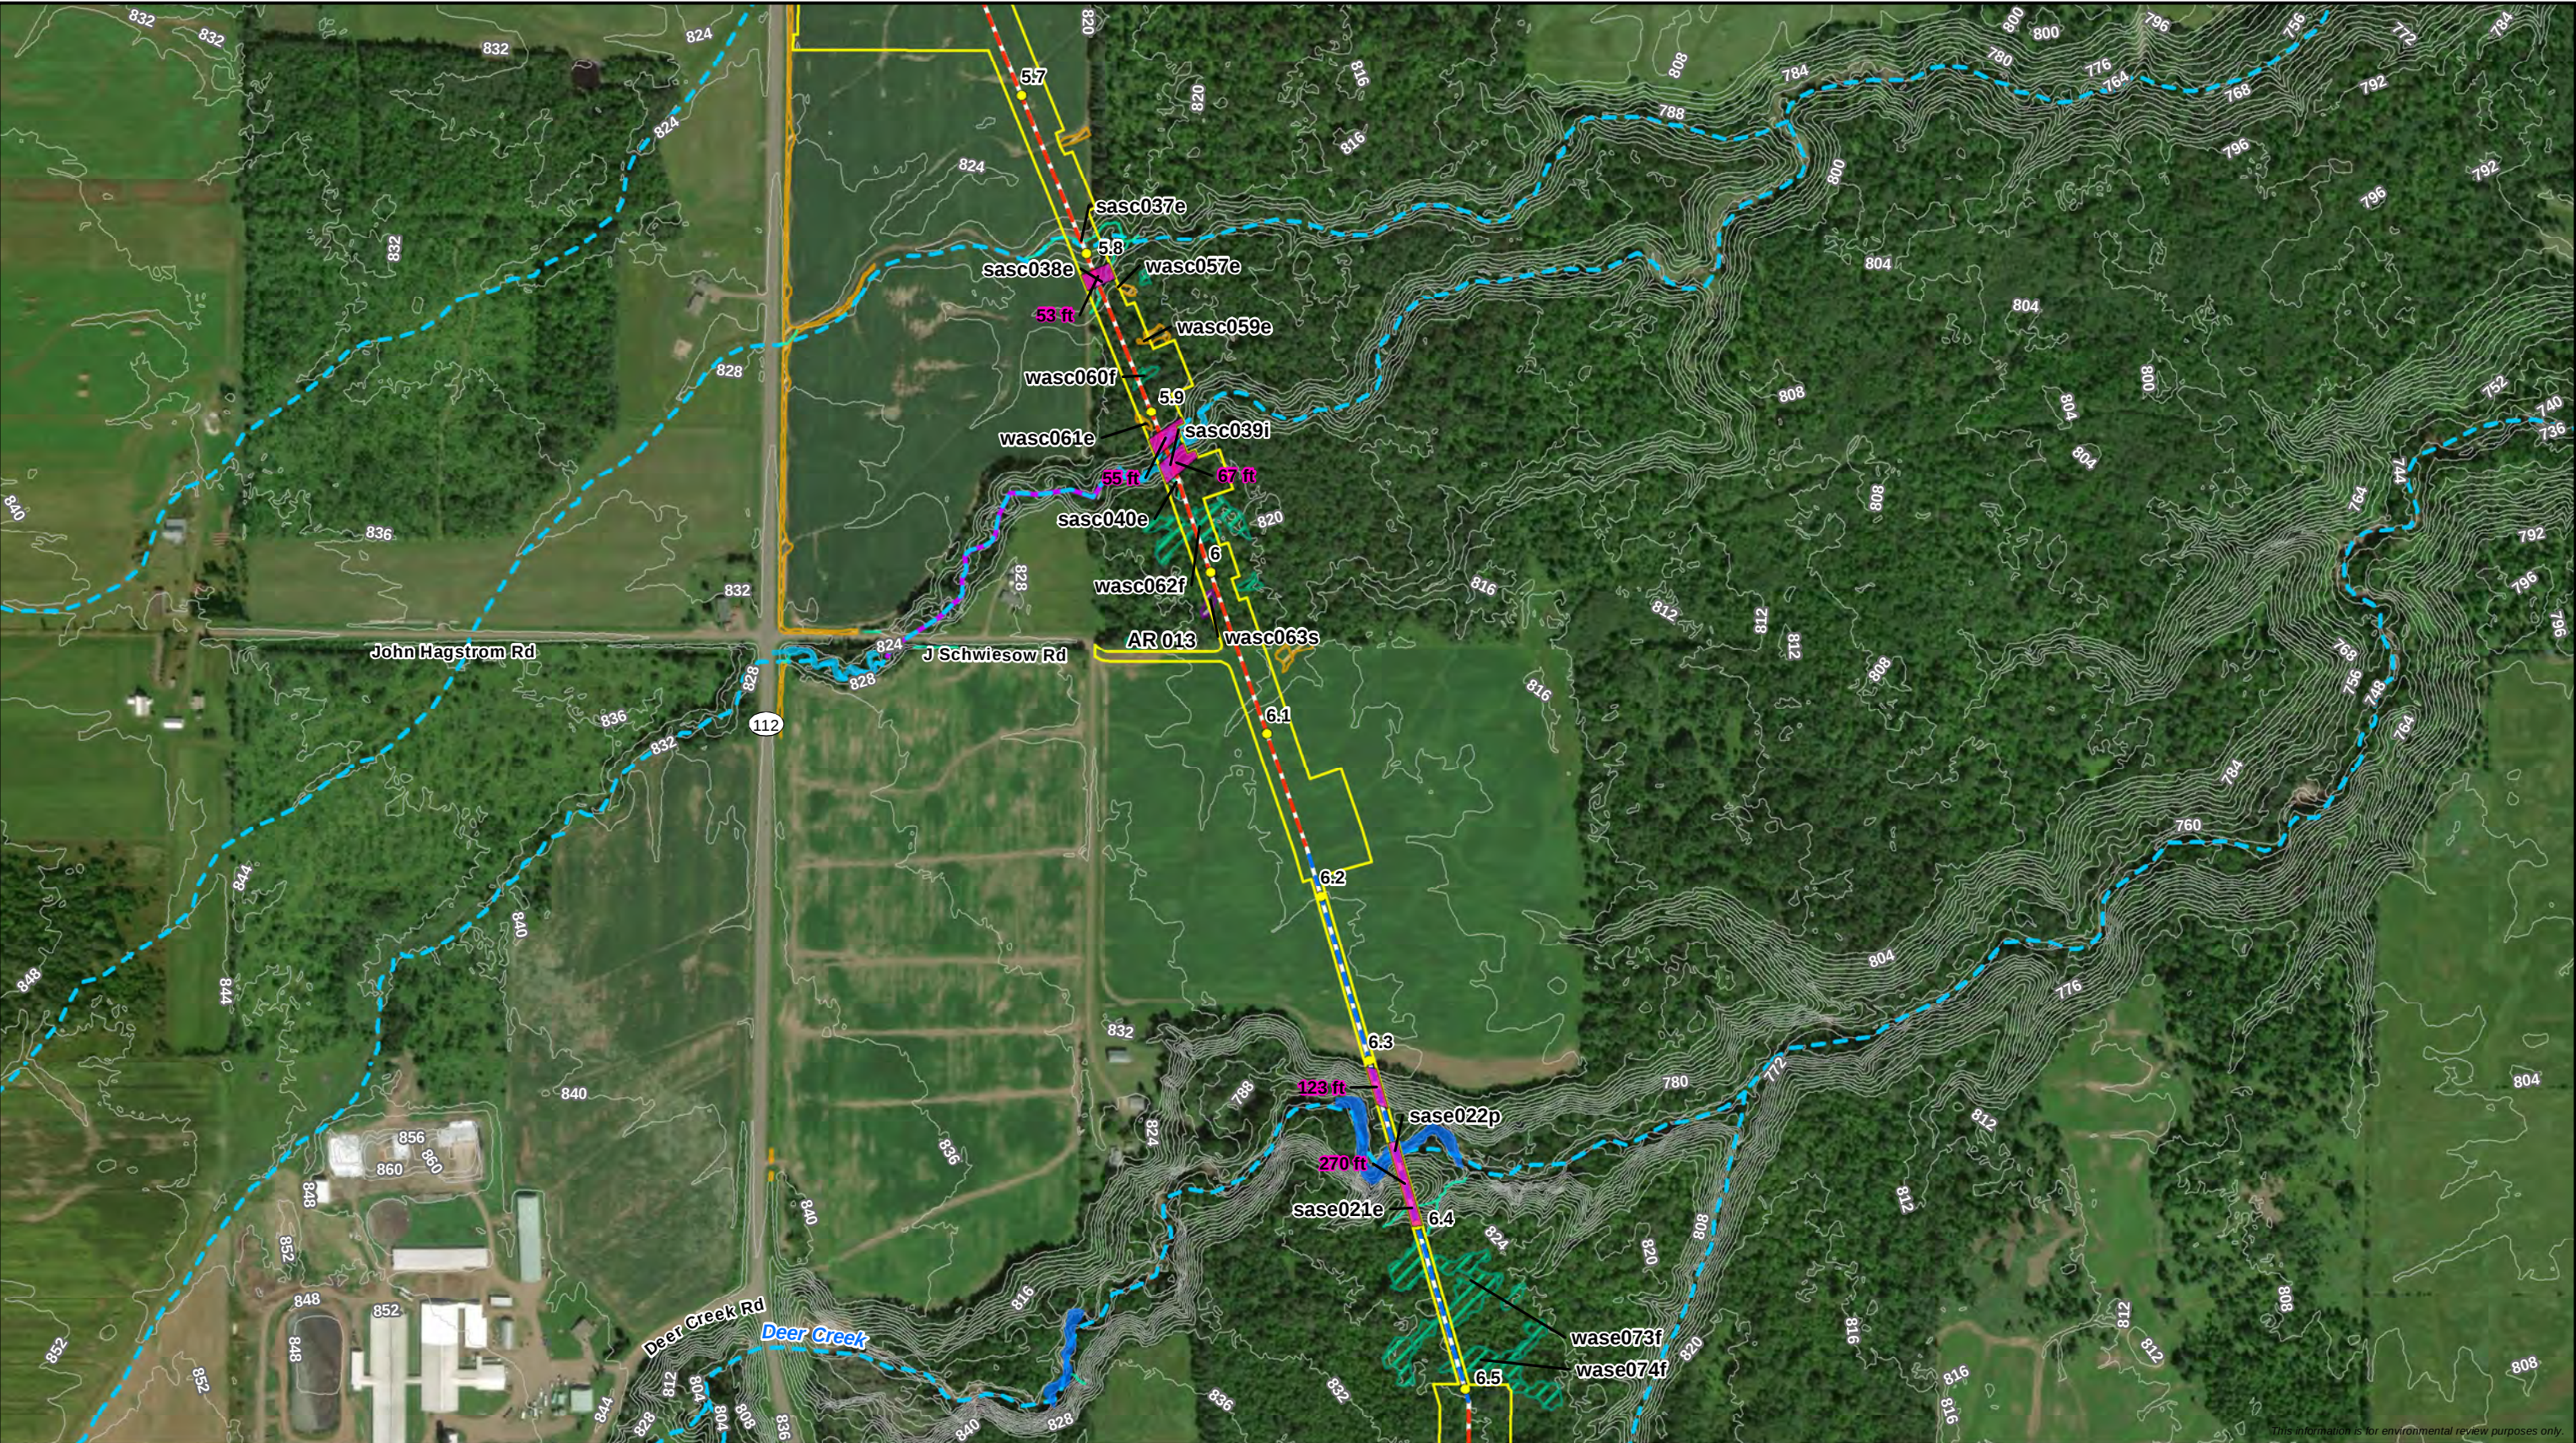

- Milepost - Proposed Centerline - HDD/Direct Bore - Proposed Workspace 20% and Greater Slope Areas	4' Contour - Wisconsin DNR 24K Hydro - Perennial Stream/River - Intermittent Stream - WI DNR Waterbody	- Pond - Perennial Waterbody - Intermittent Waterbody - Ephemeral Waterbody	- PFO Wetland - PSS Wetland - PEM Wetland
---	--	--	---

Attachment 2
Erosion and Sediment Control Map
Line 5 Wisconsin Segment Relocation Project
Enbridge Energy, L.P.
Ashland County, Wisconsin



Page 13 of 50

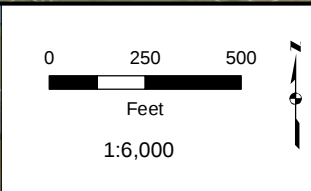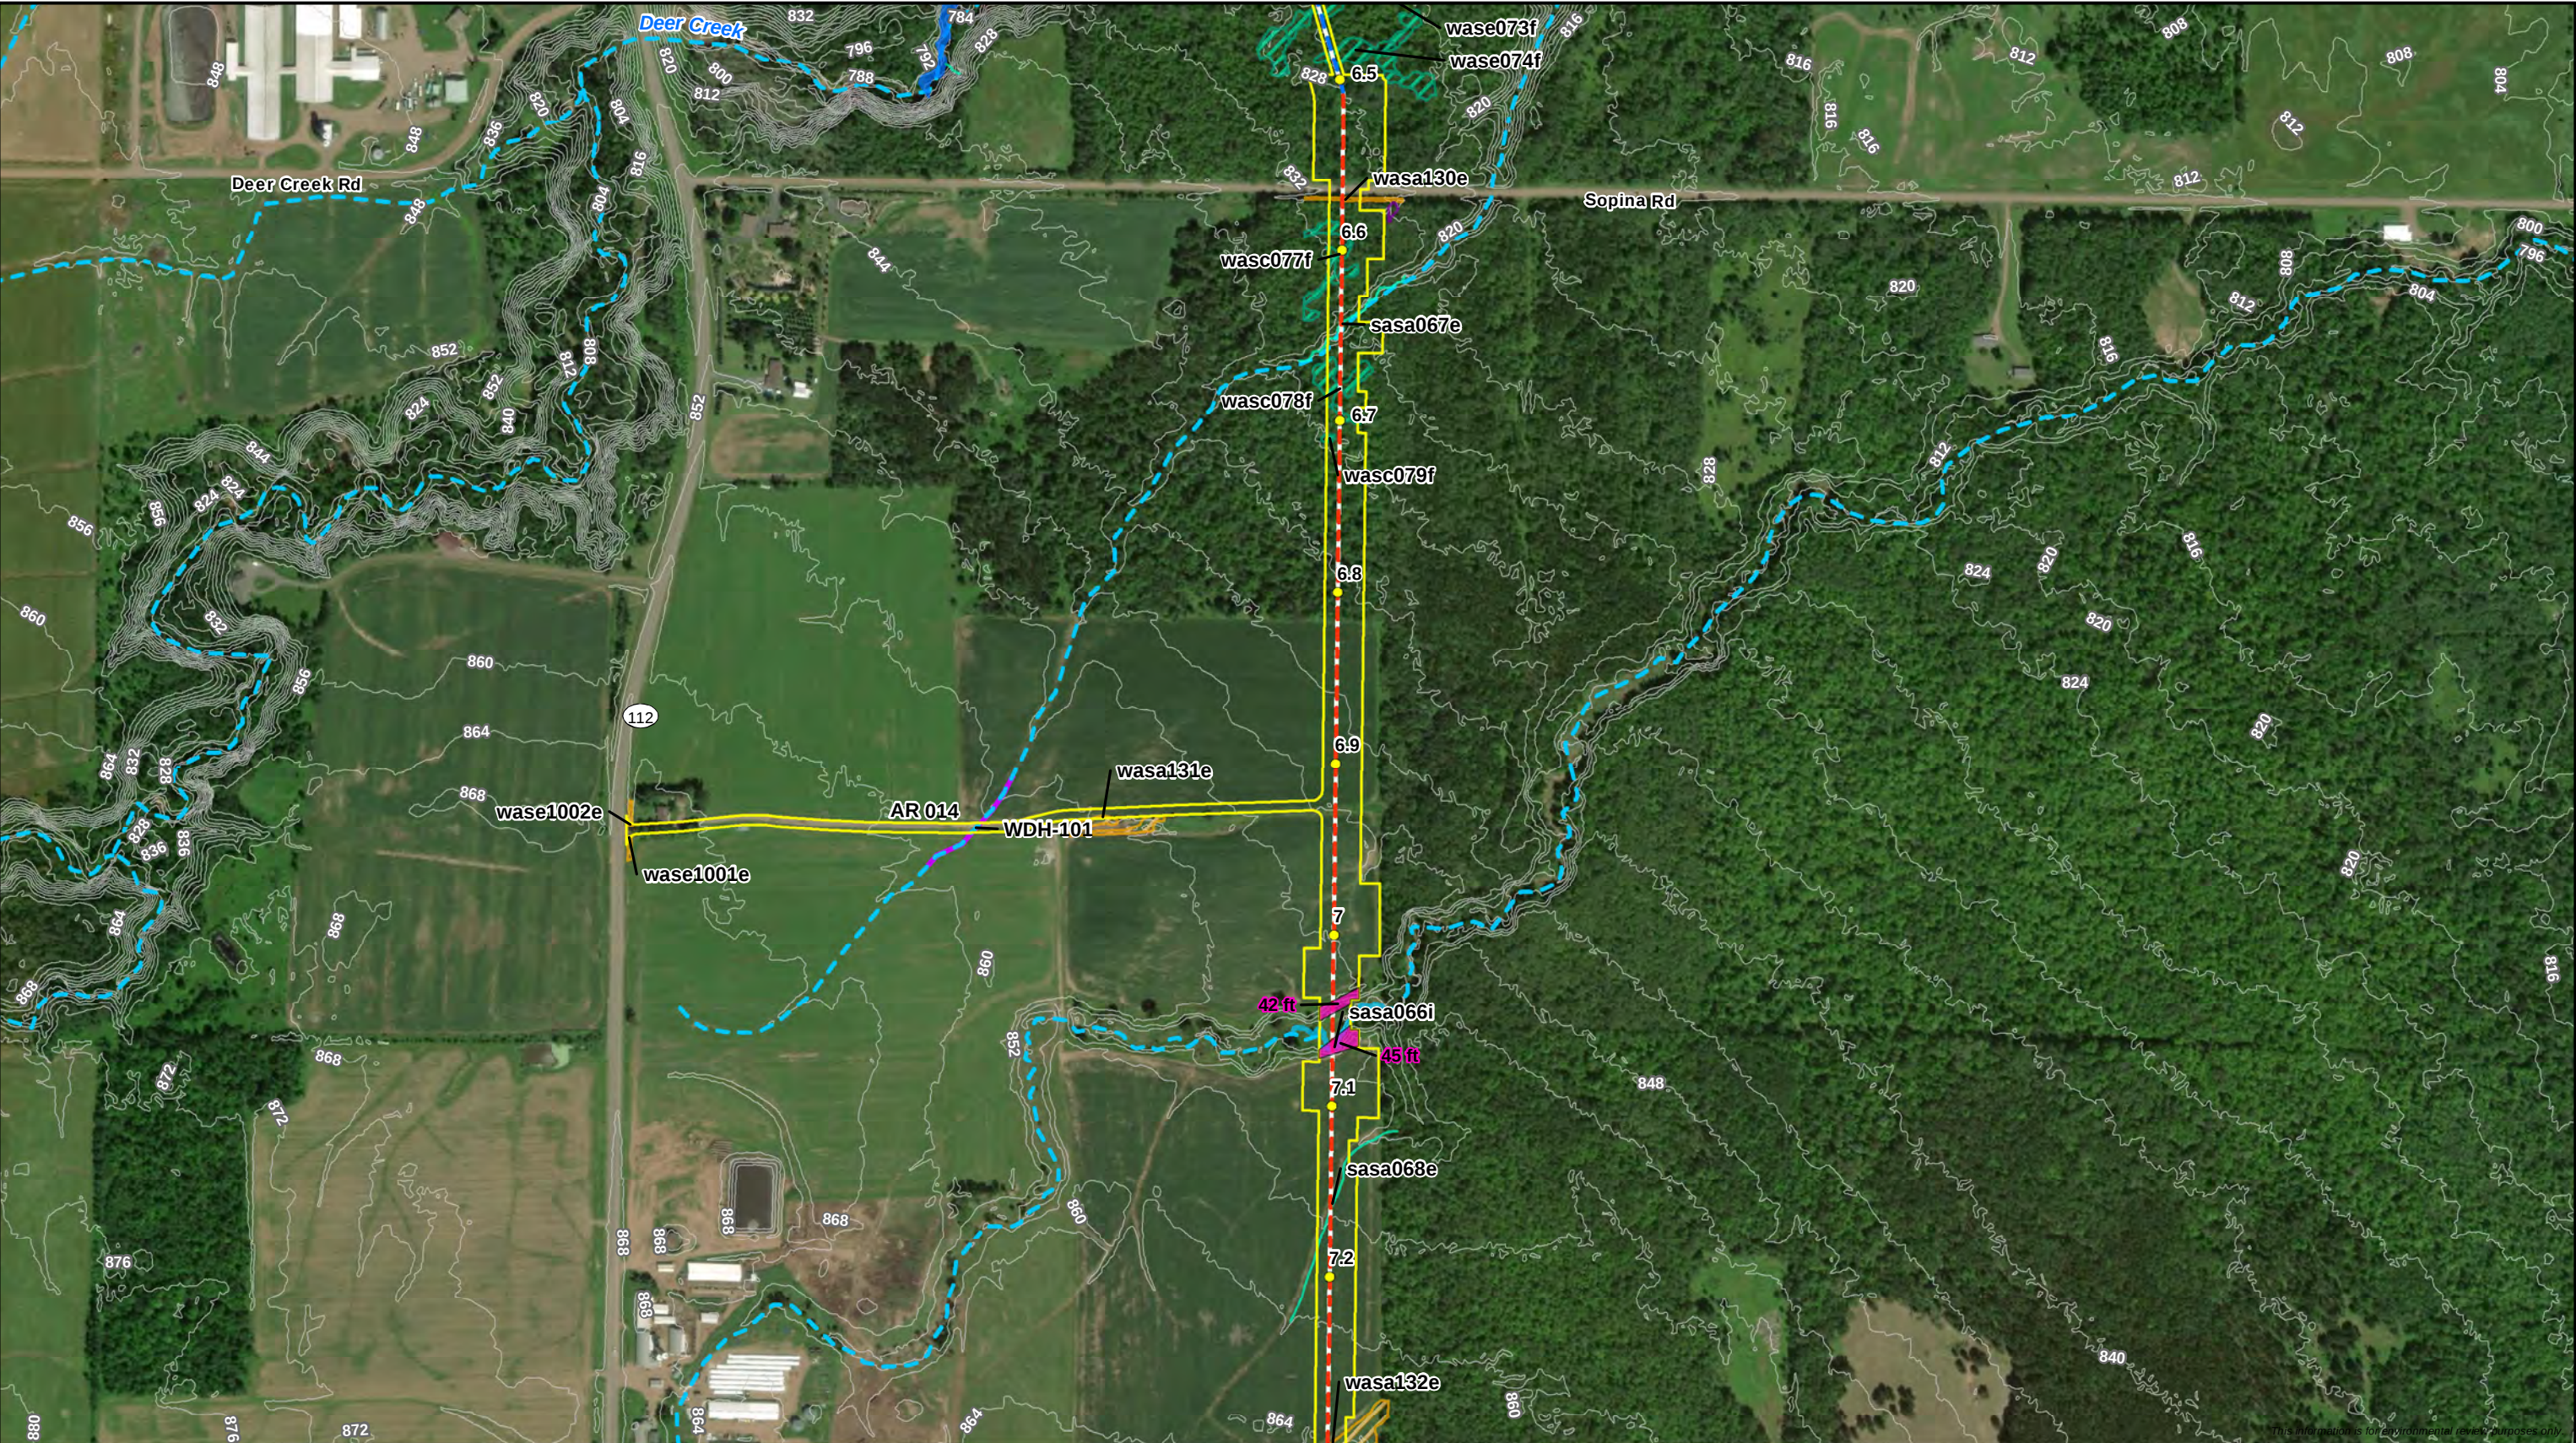

- Milepost - Proposed Centerline - HDD/Direct Bore - Proposed Workspace 20% and Greater Slope Areas	4' Contour - Wisconsin DNR 24K Hydro - Perennial Stream/River - Intermittent Stream - WI DNR Waterbody	- Pond - Perennial Waterbody - Intermittent Waterbody - Ephemeral Waterbody	- Delineated Waterbody - PFO Wetland - PSS Wetland - PEM Wetland
---	--	---	--

Attachment 2
Erosion and Sediment Control Map
Line 5 Wisconsin Segment Relocation Project
Enbridge Energy, L.P.
Ashland County, Wisconsin



Page 14 of 50

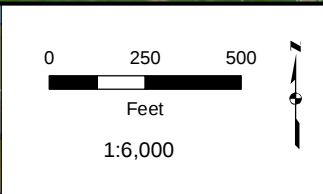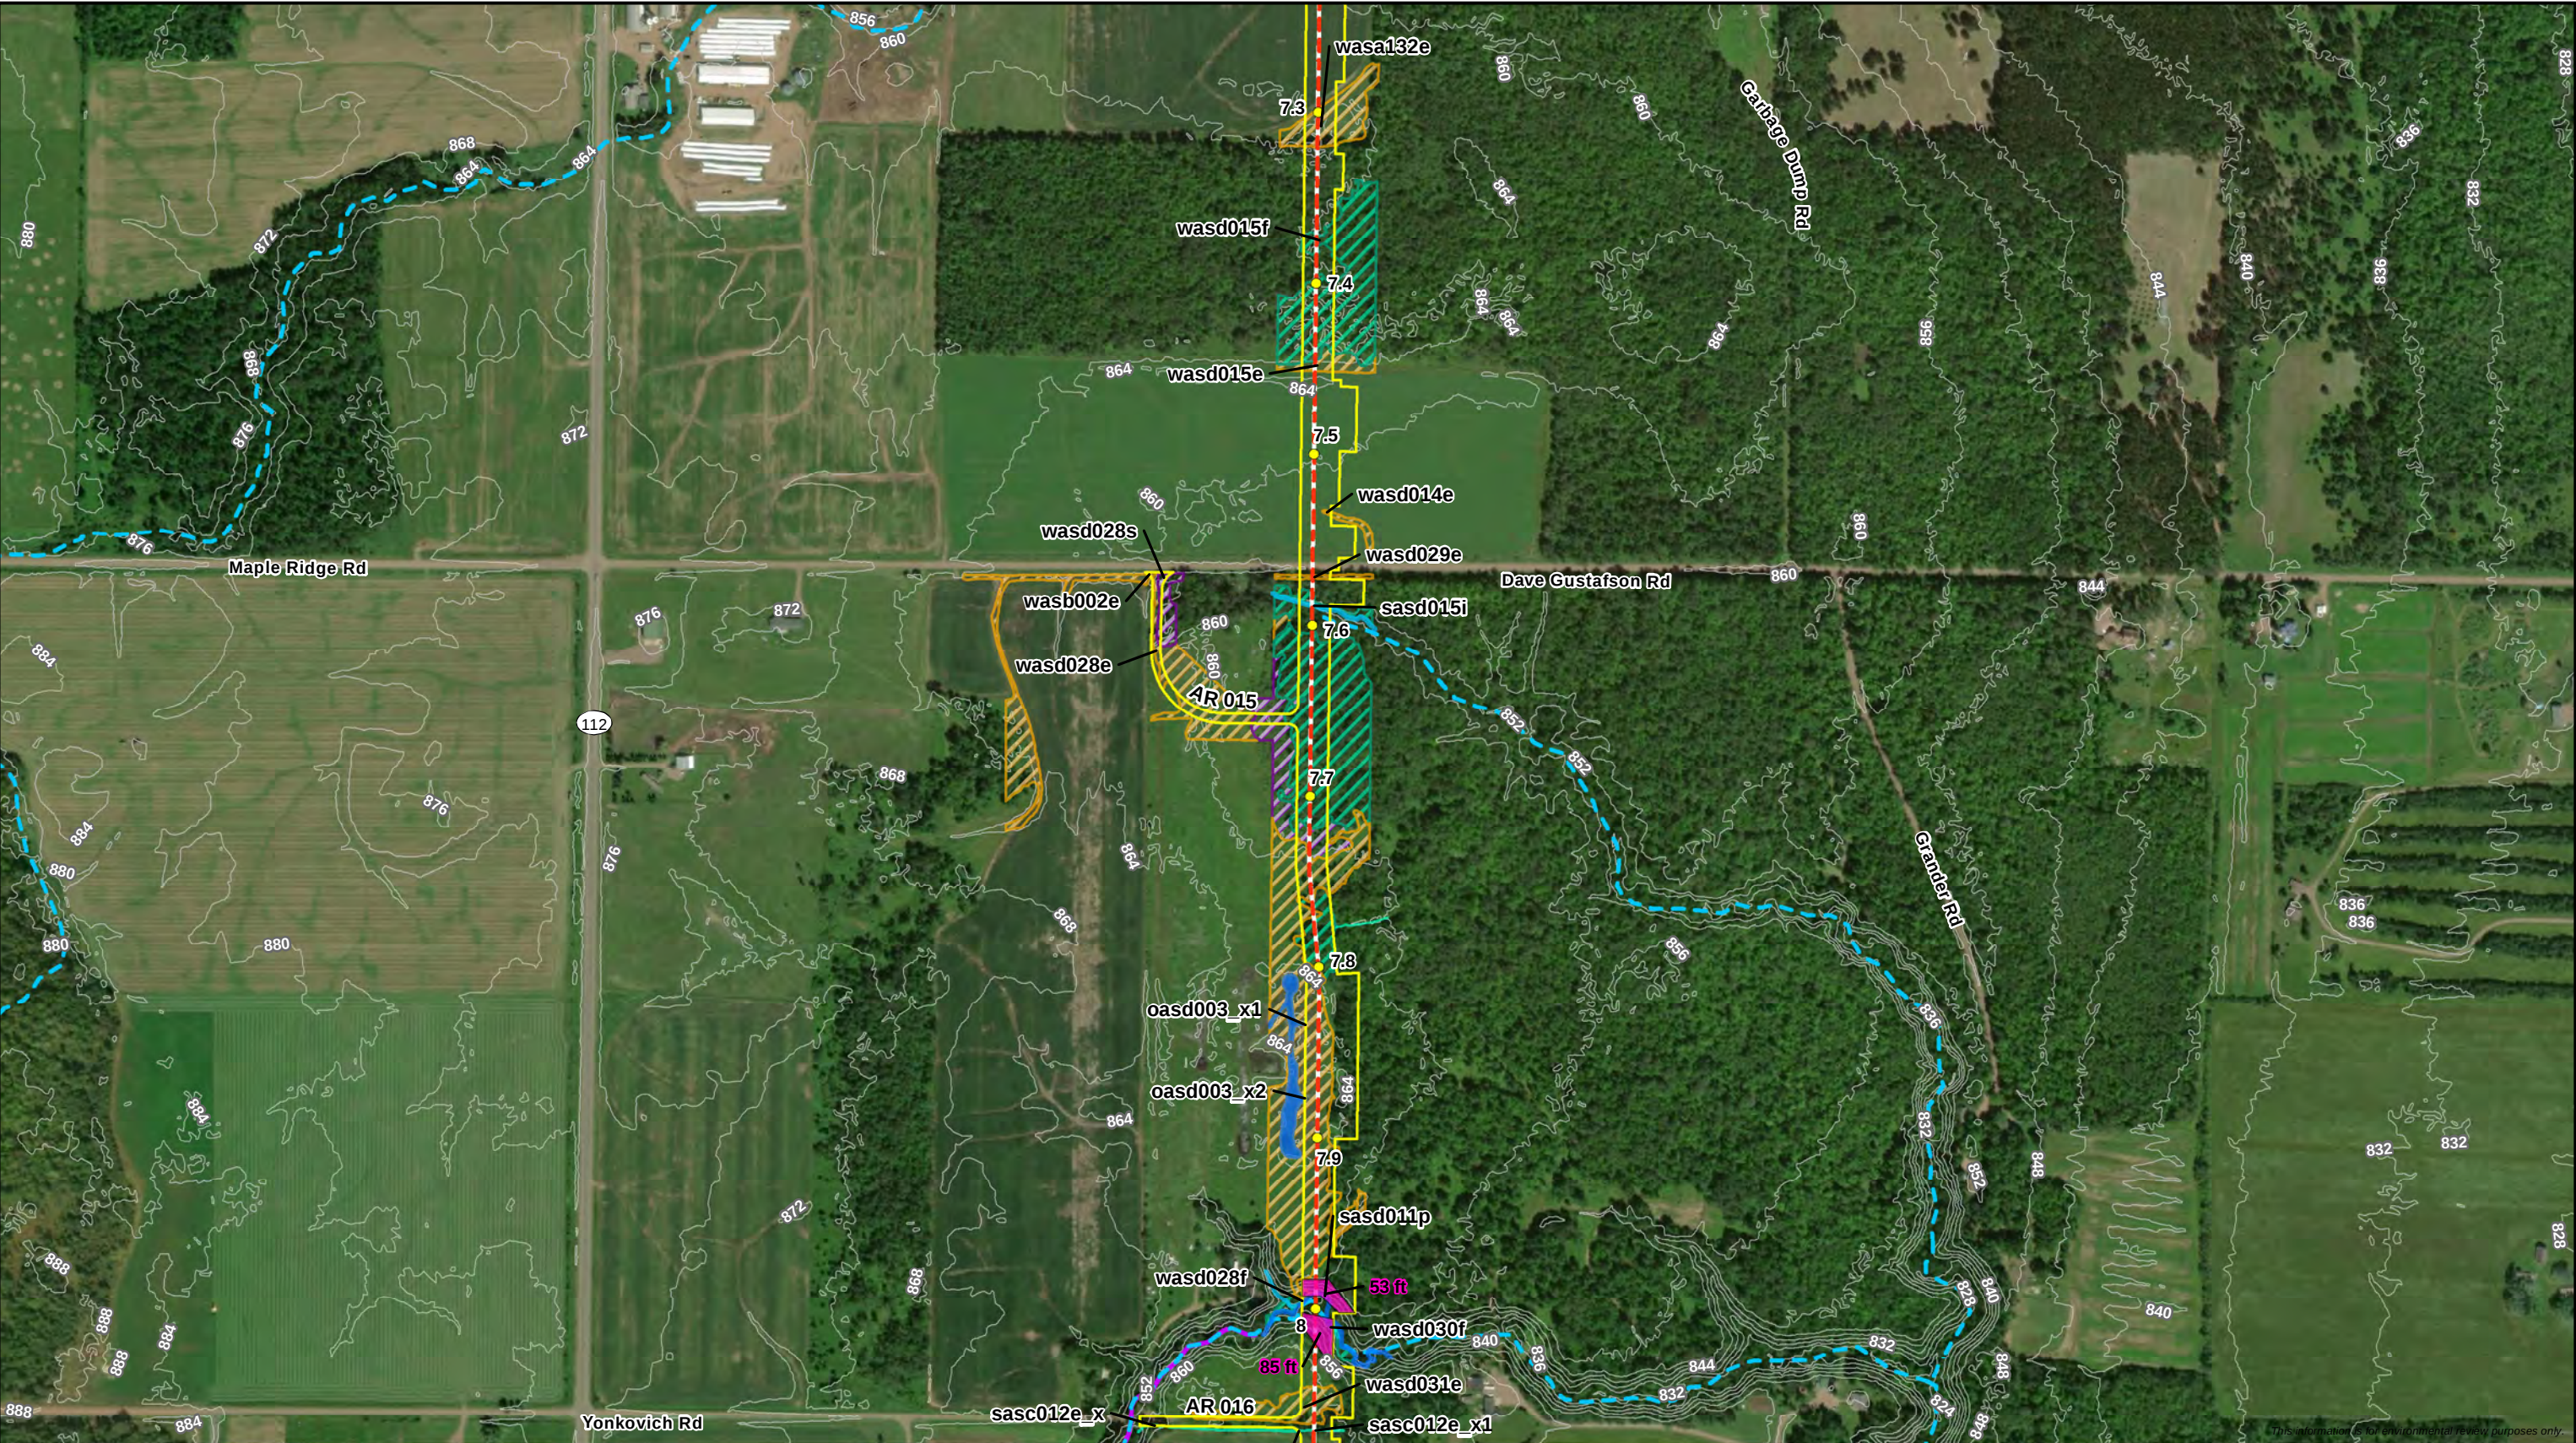

- Milepost - Proposed Centerline - Proposed Workspace 20% and Greater Slope Areas 4' Contour	Wisconsin DNR 24K Hydro Delineated Waterbody - Perennial Stream/River - Intermittent Stream - WI DNR Waterbody	Wisconsin DNR 24K Hydro Delineated Waterbody - Pond - Perennial Waterbody - Intermittent Waterbody - Ephemeral Waterbody	Delineated Wetland - PFO Wetland - PSS Wetland - PEM Wetland
--	---	---	---

Attachment 2
Erosion and Sediment Control Map
Line 5 Wisconsin Segment Relocation Project
Enbridge Energy, L.P.
Ashland County, Wisconsin

Page 15 of 50

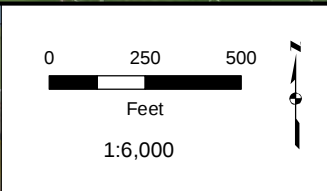
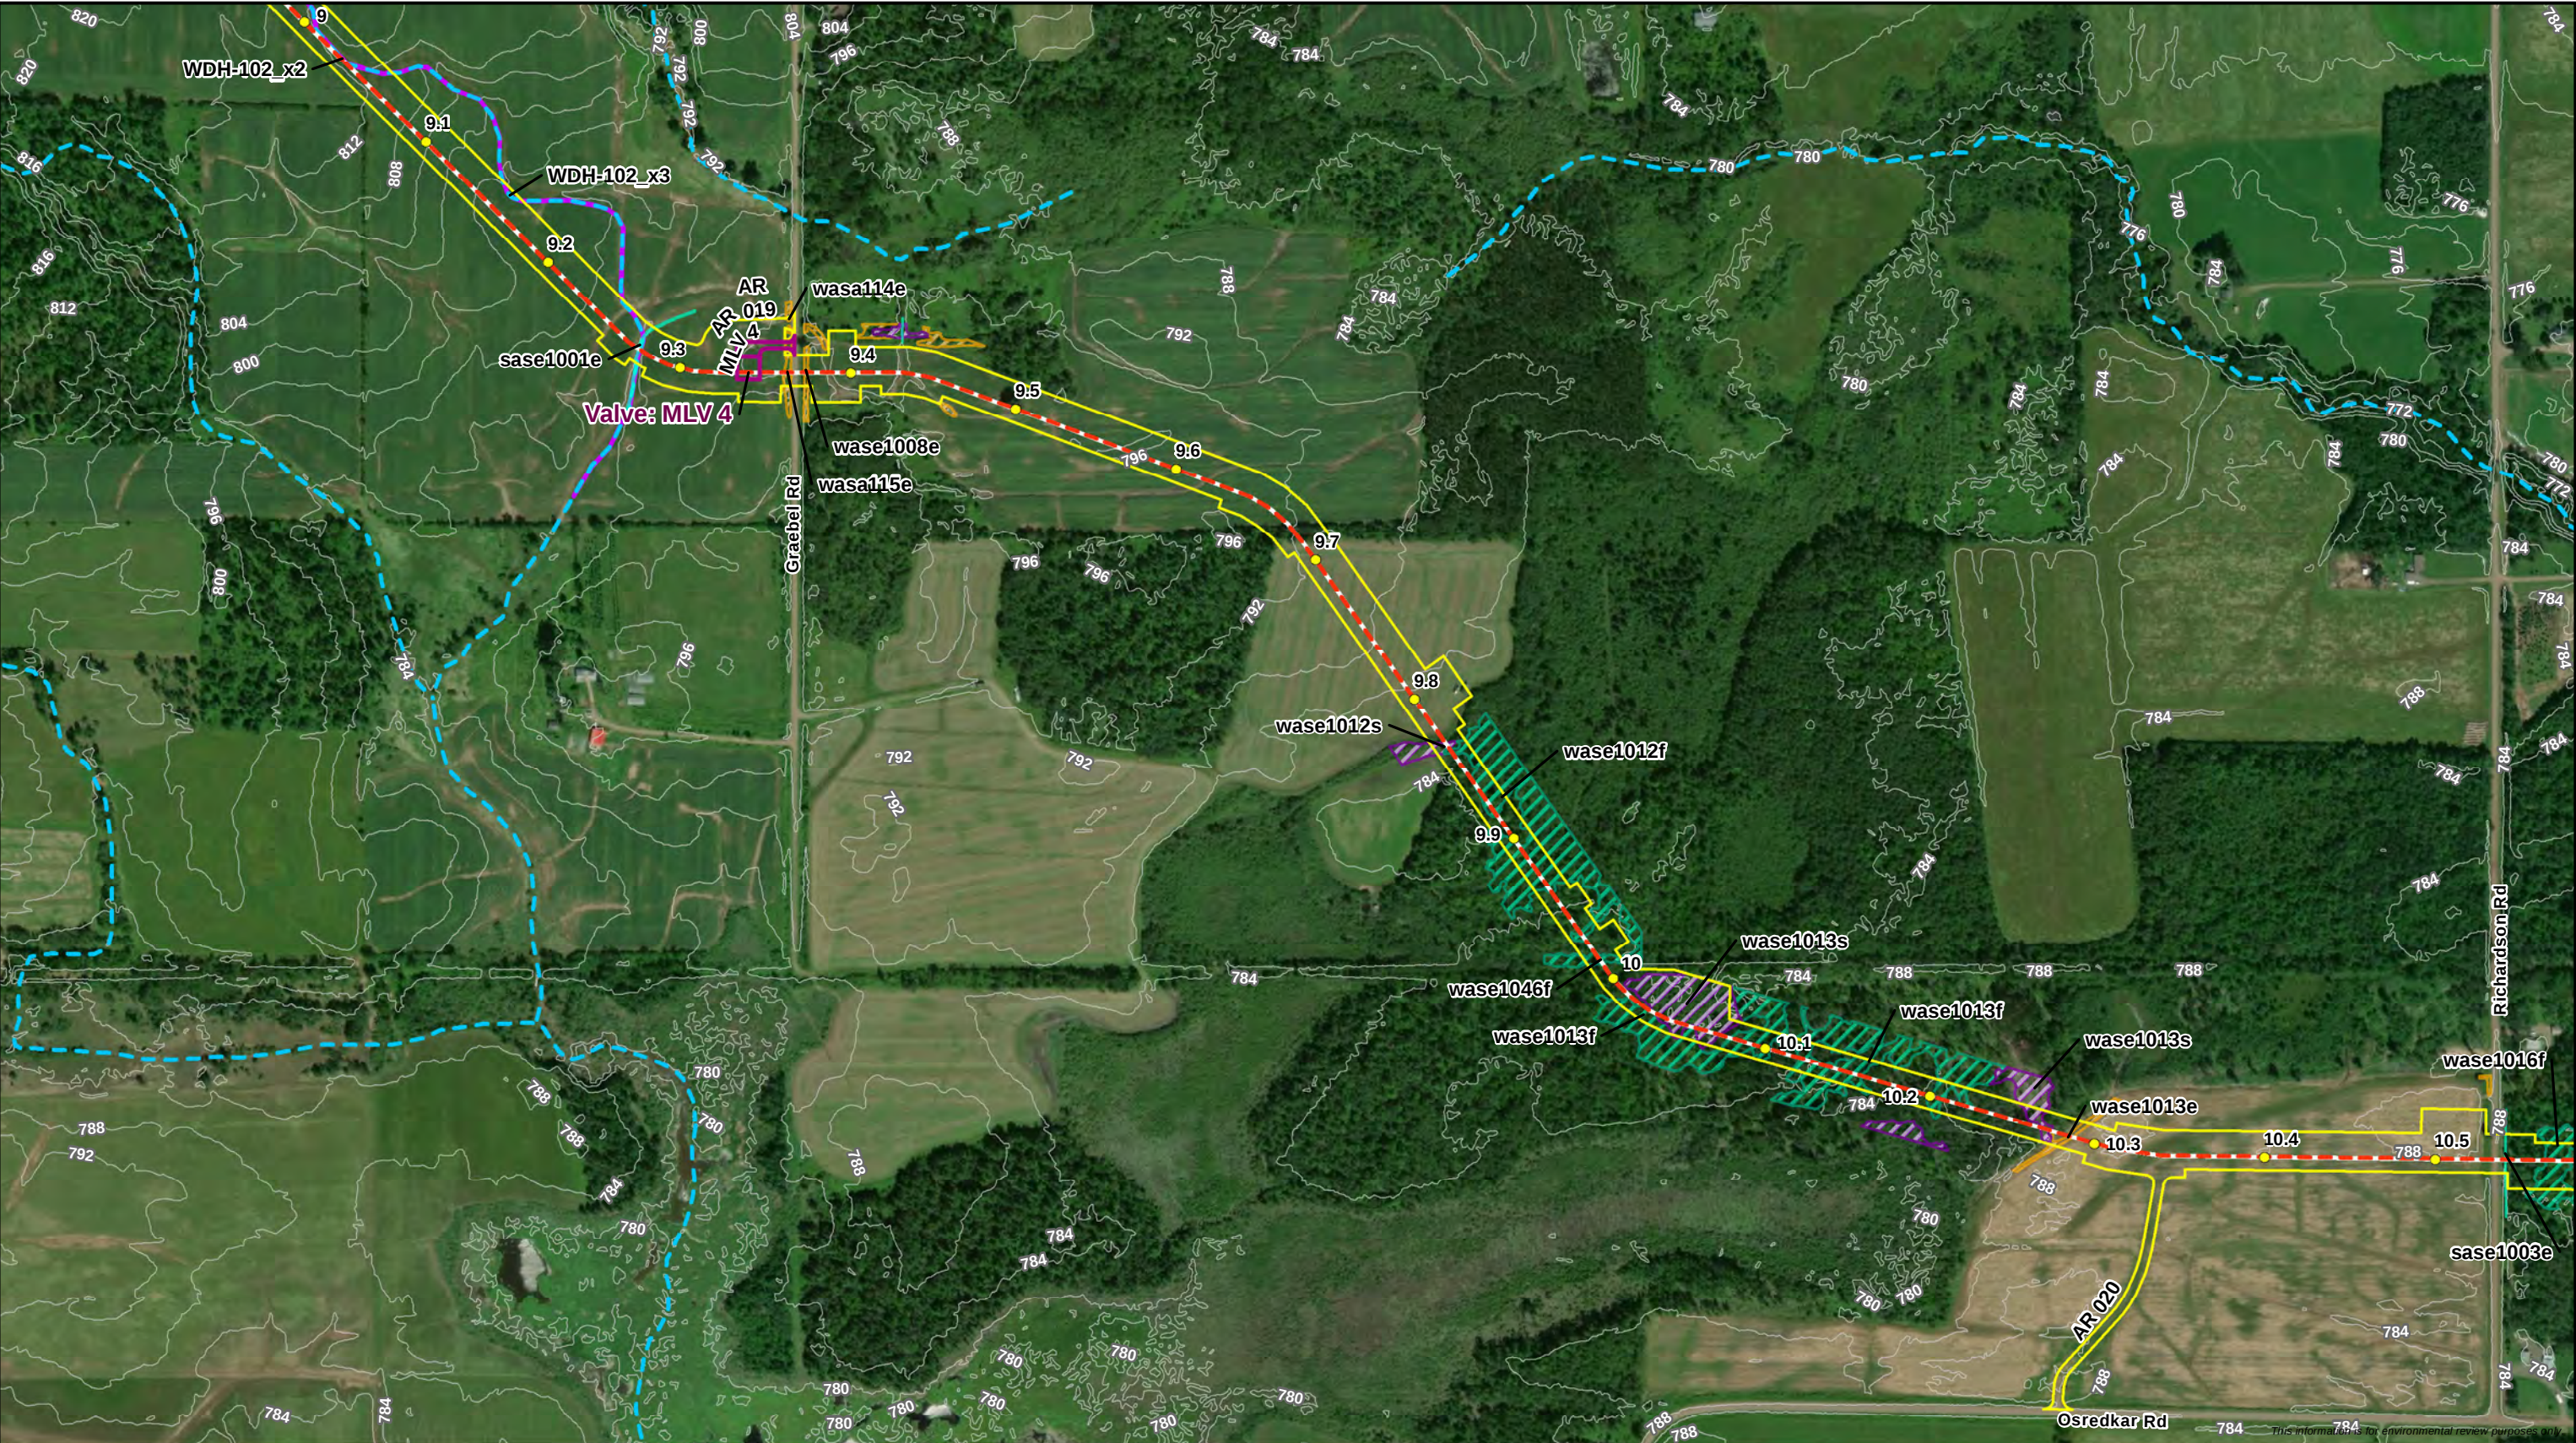


- Milepost - Proposed Centerline - Proposed Workspace 20% and Greater Slope Areas - Permanent Valve/Road	4' Contour - Wisconsin DNR 24K Hydro - Perennial Stream/River - Intermittent Stream - WI DNR Waterbody	- Pond - Perennial Waterbody - Intermittent Waterbody - Ephemeral Waterbody	- PFO Wetland - PSS Wetland - PEM Wetland
--	--	---	---

Attachment 2
Erosion and Sediment Control Map
Line 5 Wisconsin Segment Relocation Project
Enbridge Energy, L.P.
Ashland County, Wisconsin

Page 17 of 50

DRAWN BY: RCutting

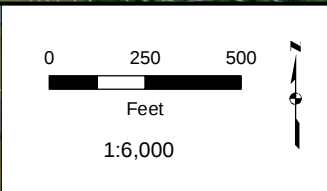
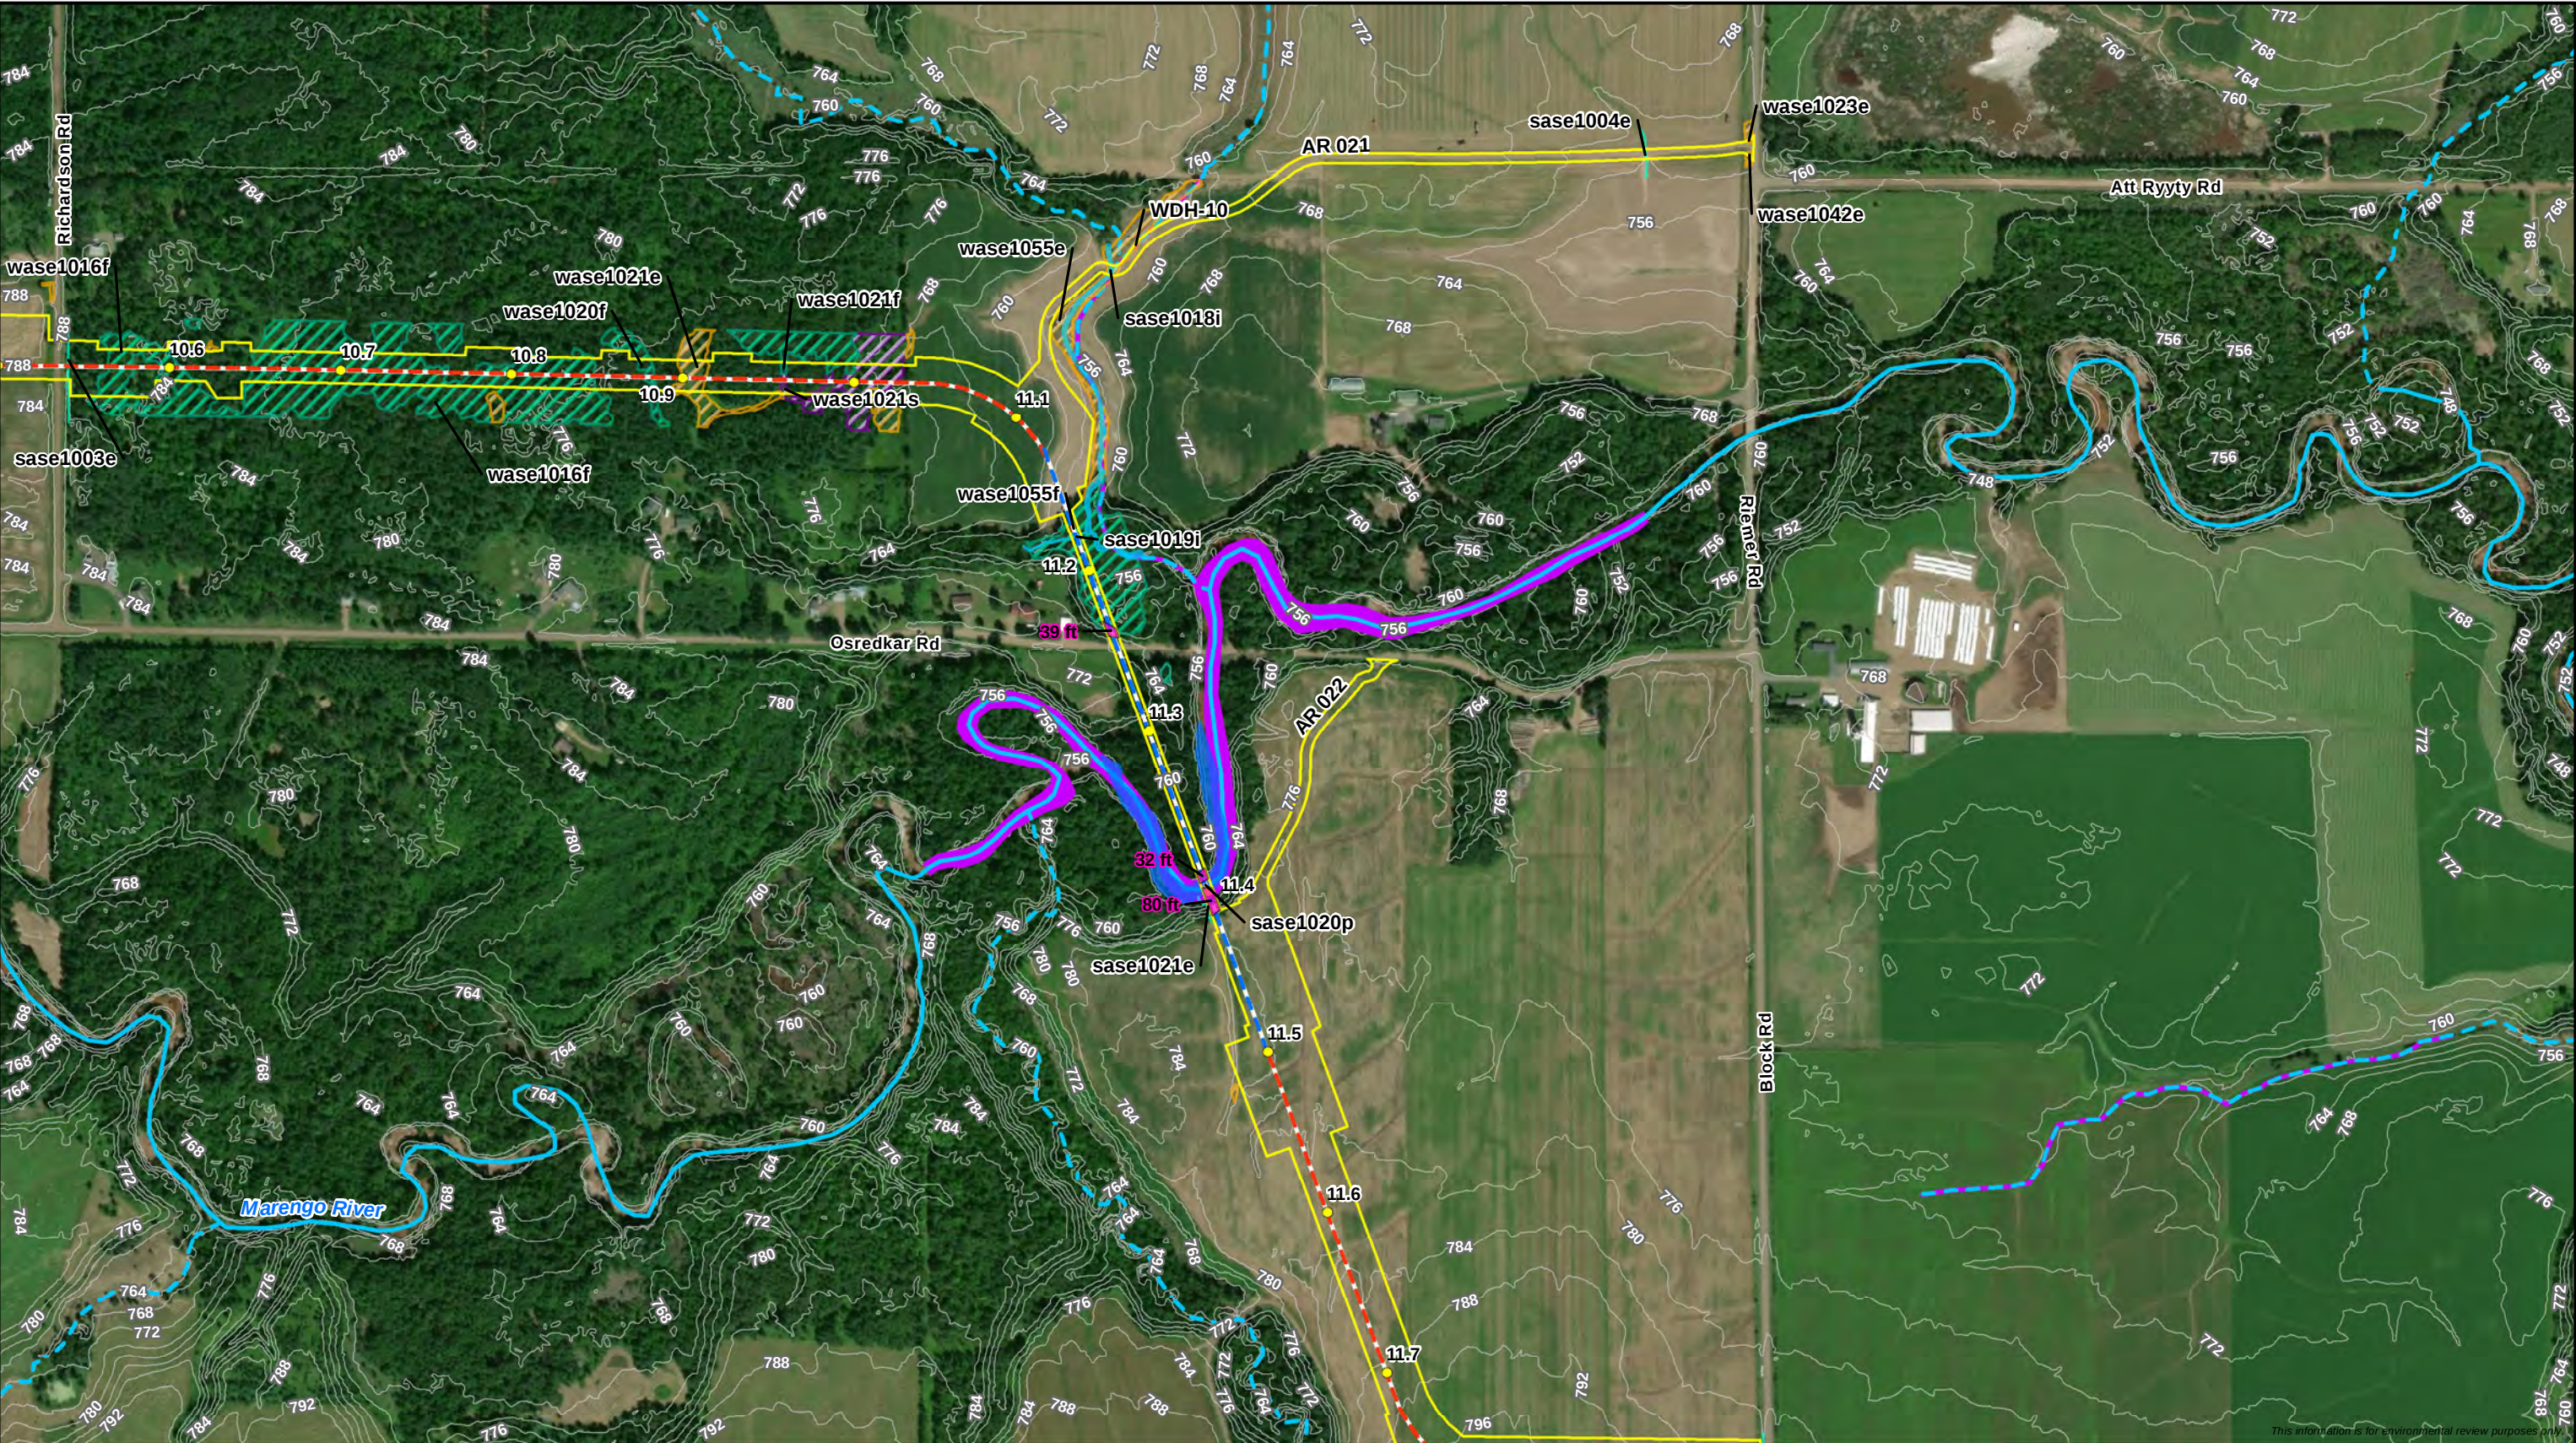


- Milepost - Proposed Centerline - HDD/Direct Bore - Proposed Workspace 20% and Greater Slope Areas	4' Contour Wisconsin DNR 24K Hydro - Perennial Stream/River - Intermittent Stream - WI DNR Waterbody	Delineated Waterbody - Pond - Perennial Waterbody - Intermittent Waterbody - Ephemeral Waterbody	Delineated Wetland - PFO Wetland - PSS Wetland - PEM Wetland
---	---	---	---

Attachment 2
Erosion and Sediment Control Map
Line 5 Wisconsin Segment Relocation Project
Enbridge Energy, L.P.
Ashland County, Wisconsin

Page 18 of 50


DRAWN BY: RCutting

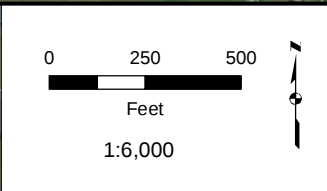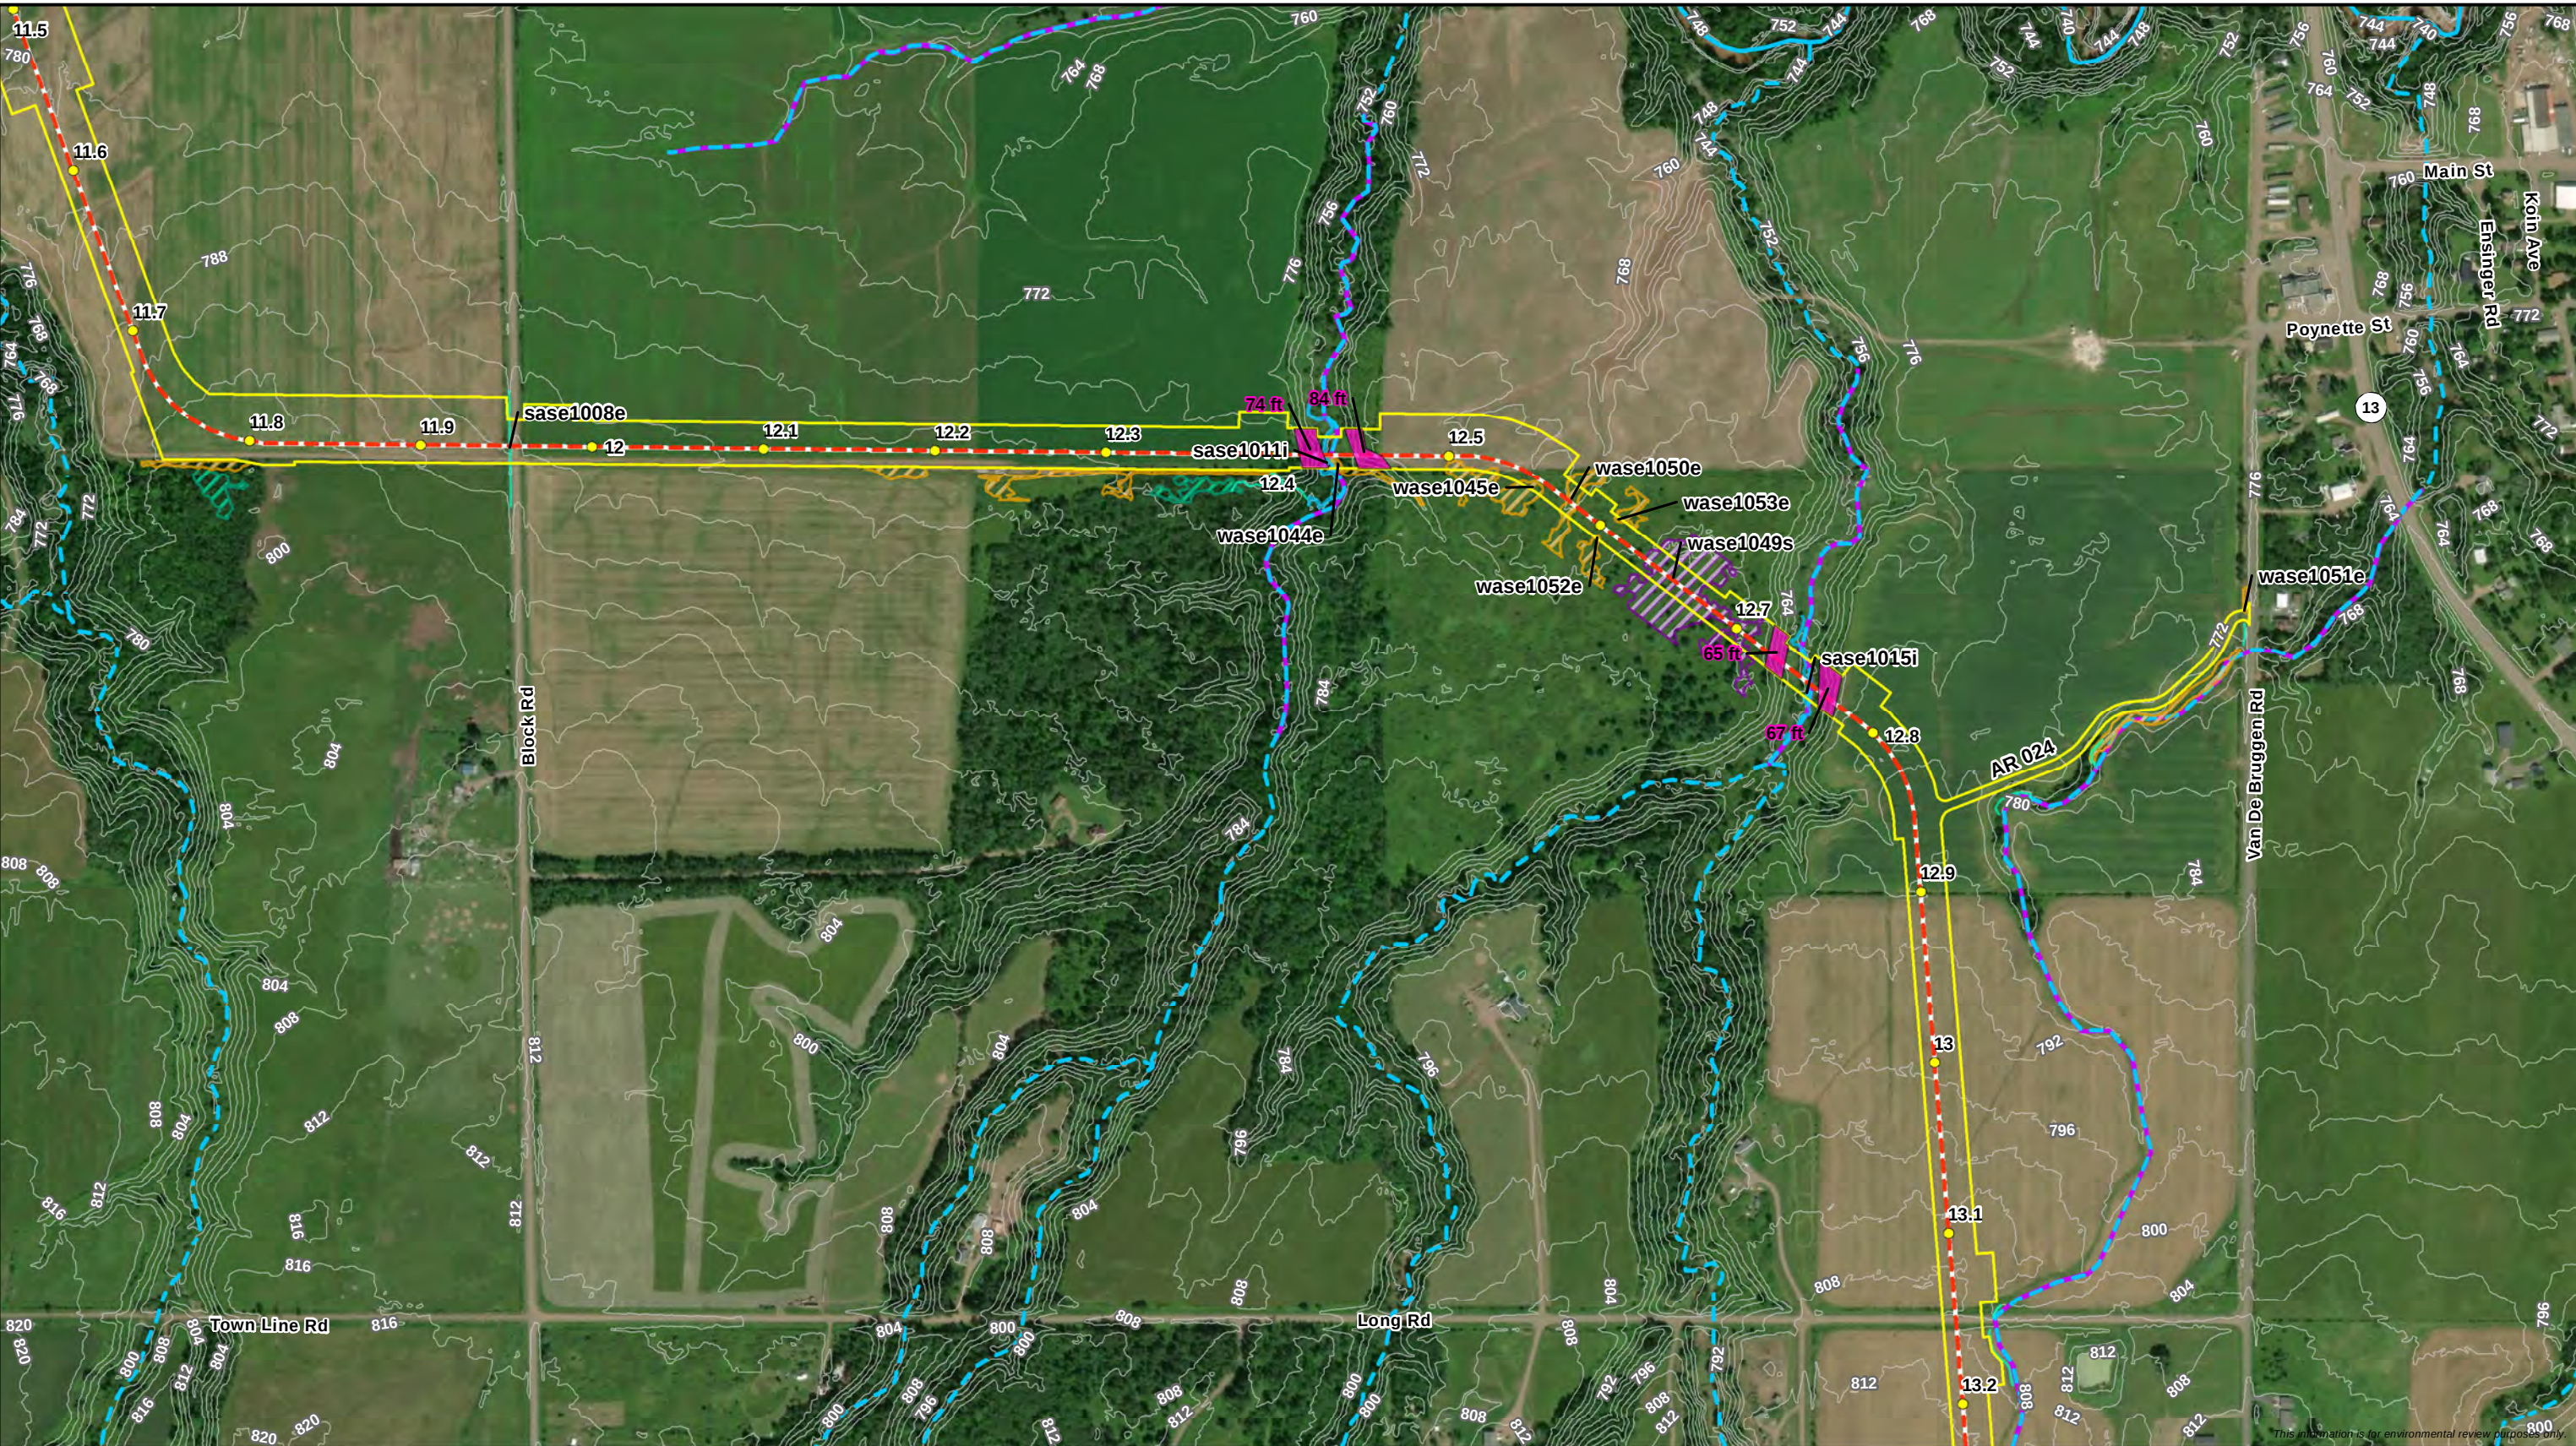

- Milepost - Proposed Centerline - HDD/Direct Bore - Proposed Workspace 20% and Greater Slope Areas	4' Contour - Wisconsin DNR 24K Hydro - Perennial Stream/River - Intermittent Stream - WI DNR Waterbody	- Pond - Perennial Waterbody - Intermittent Waterbody - Ephemeral Waterbody	- PFO Wetland - PSS Wetland - PEM Wetland
---	--	---	---

Attachment 2
Erosion and Sediment Control Map
Line 5 Wisconsin Segment Relocation Project
Enbridge Energy, L.P.
Ashland County, Wisconsin

Page 19 of 50

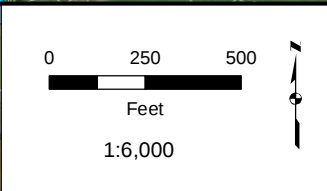

- Milepost - Proposed Centerline - HDD/Direct Bore - Proposed Workspace 20% and Greater Slope Areas	4' Contour - Wisconsin DNR 24K Hydro - Perennial Stream/River - Intermittent Stream - WI DNR Waterbody	- Delineated Waterbody - Pond - Perennial Waterbody - Intermittent Waterbody - Ephemeral Waterbody	- Delineated Wetland - PFO Wetland - PSS Wetland - PEM Wetland
---	--	--	--

Attachment 2
Erosion and Sediment Control Map
Line 5 Wisconsin Segment Relocation Project
Enbridge Energy, L.P.
Ashland County, Wisconsin

Page 20 of 50

DRAWN BY: RCutting