
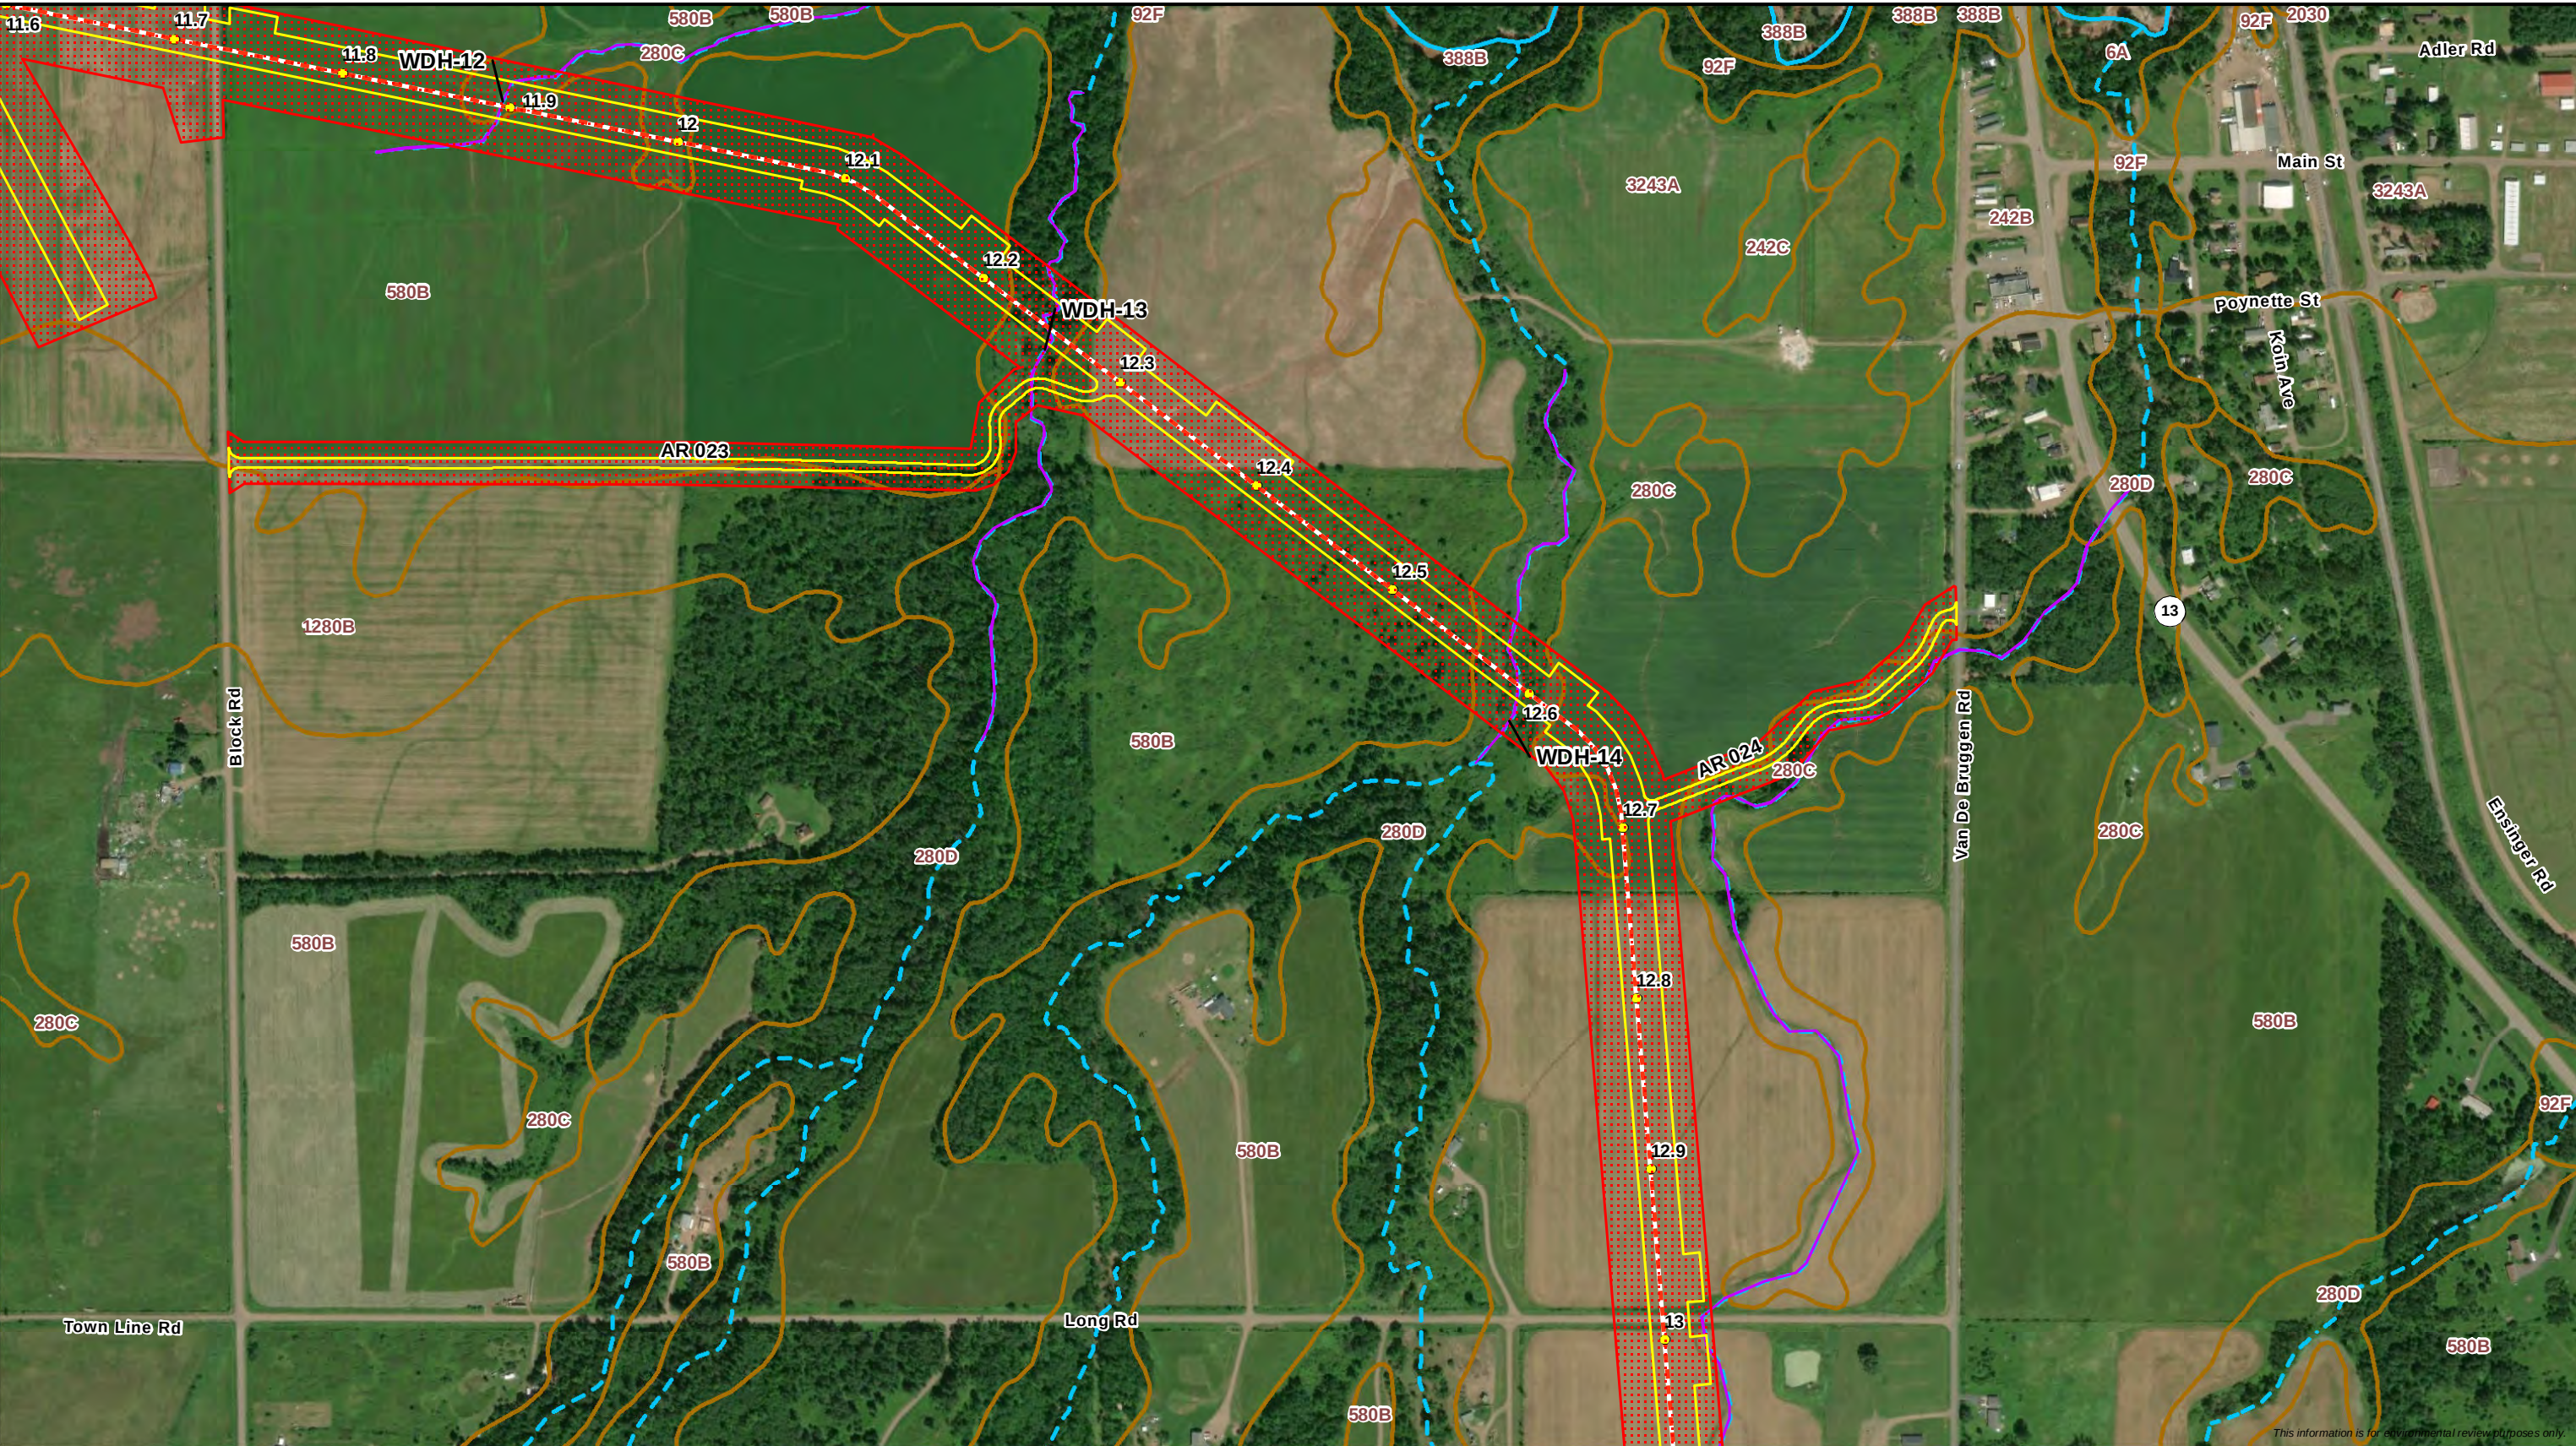
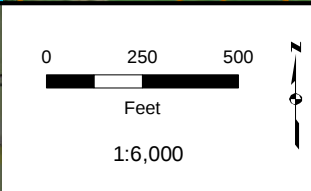


- Milepost - Proposed Centerline - Workspace - Survey Status - Survey Complete - Survey Needed	- WI DNR Waterbody - Delineated Waterbody - Perennial Waterbody - Intermittent Waterbody - Ephemeral Waterbody	- WWI Wetland - Delineated Wetland - PFO Wetland - PSS Wetland - PEM Wetland	- SSURGO Map Unit - Wisconsin DNR 24K Hydro - Perennial Stream/River - Intermittent Stream
--	--	--	--

Attachment B
Delineated Wetlands and Waterbodies
Line 5 Wisconsin Segment Relocation Project
Enbridge Energy, L.P.
Ashland County, Wisconsin

Page 16 of 47

DRAWN BY: R.Cutting

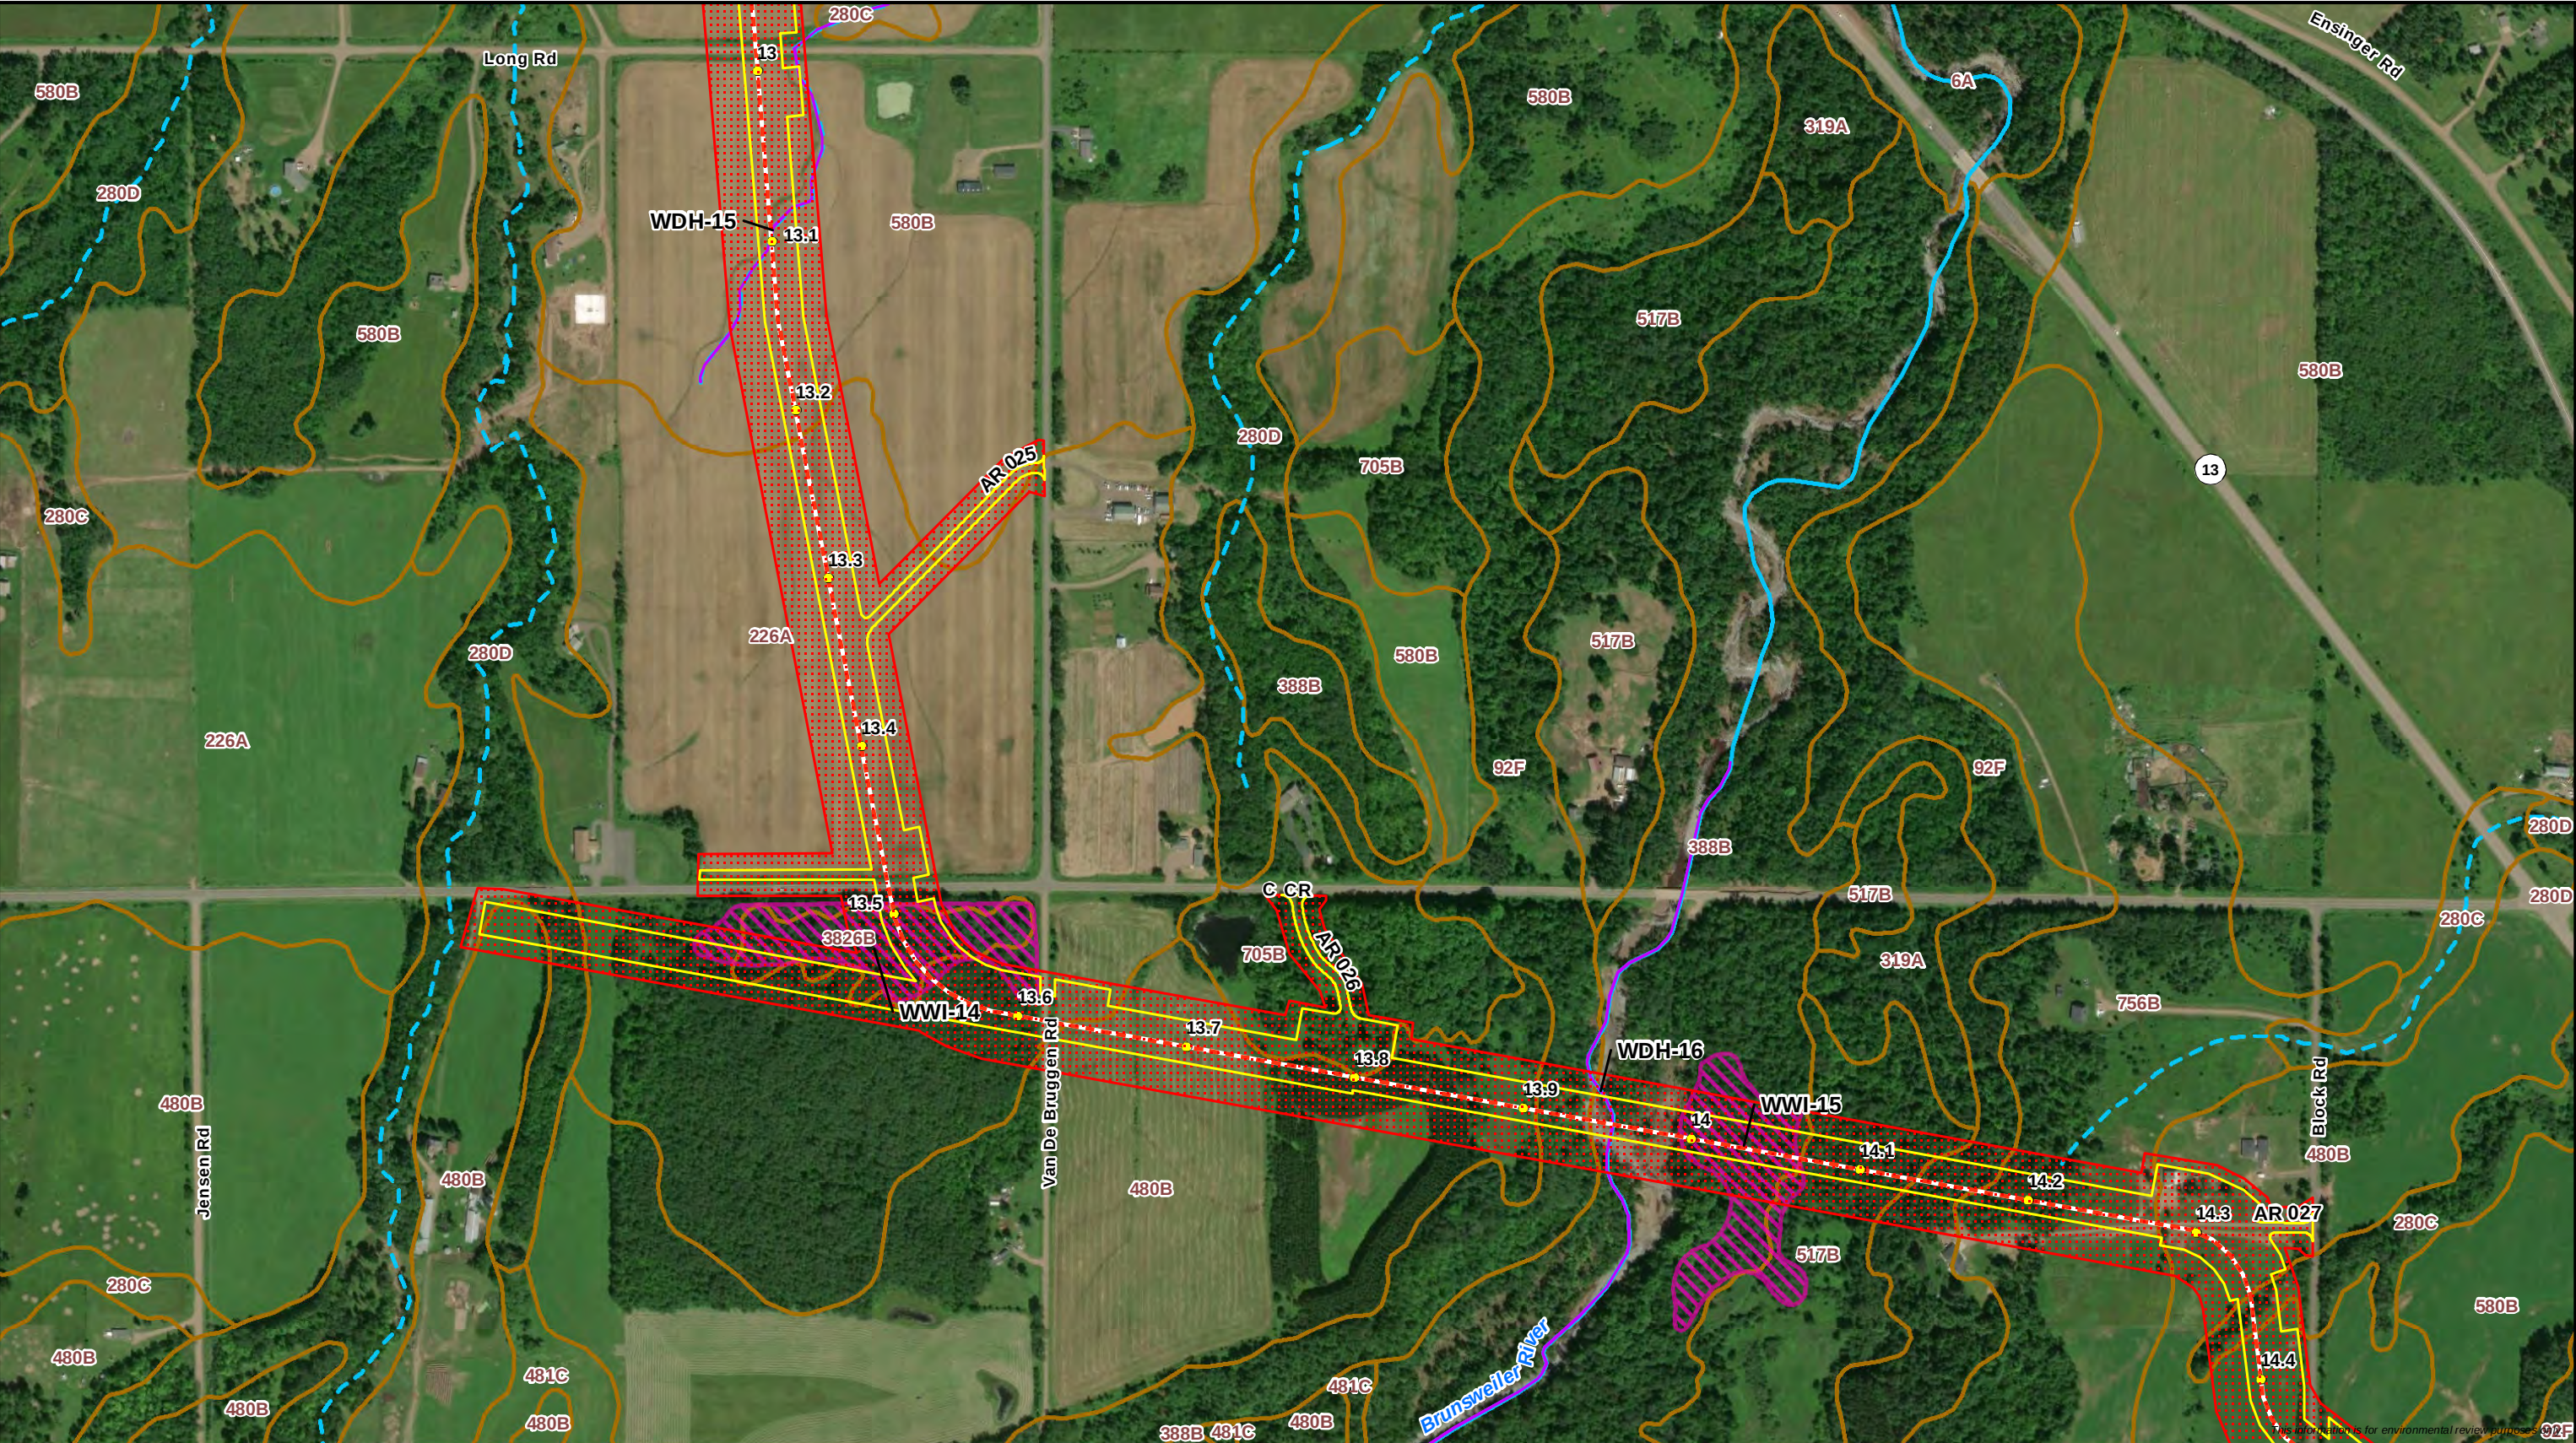


- Milepost - Proposed Centerline - Workspace - Survey Status - Survey Complete - Survey Needed	- WI DNR Waterbody - Delineated Waterbody - Perennial Waterbody - Intermittent Waterbody - Ephemeral Waterbody	- Wetland - Delineated Wetland - PFO Wetland - PSS Wetland - PEM Wetland	- SSURGO Map Unit - Wisconsin DNR 24K Hydro - Perennial Stream/River - Intermittent Stream
---	---	---	---

Attachment B
Delineated Wetlands and Waterbodies
Line 5 Wisconsin Segment Relocation Project
Enbridge Energy, L.P.
Ashland County, Wisconsin

Page 17 of 47

DRAWN BY: R.Cutting

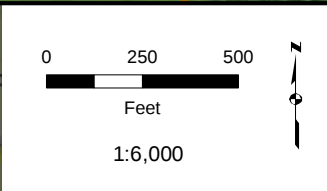

- Milepost - Proposed Centerline - Workspace - Survey Status - Survey Complete - Survey Needed	- WI DNR Waterbody - Delineated Waterbody - Perennial Waterbody - Intermittent Waterbody - Ephemeral Waterbody	- WWI Wetland - Delineated Wetland - PFO Wetland - PSS Wetland - PEM Wetland	- SSURGO Map Unit - Wisconsin DNR 24K Hydro - Perennial Stream/River - Intermittent Stream
---	---	---	---



Attachment B

Delineated Wetlands and Waterbodies

Line 5 Wisconsin Segment Relocation Project



Enbridge Energy, L.P.

Ashland County, Wisconsin

Page 18 of 47



DRAWN BY: R.Cutting

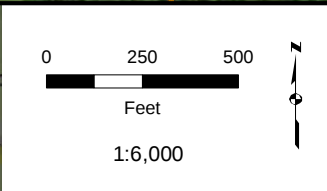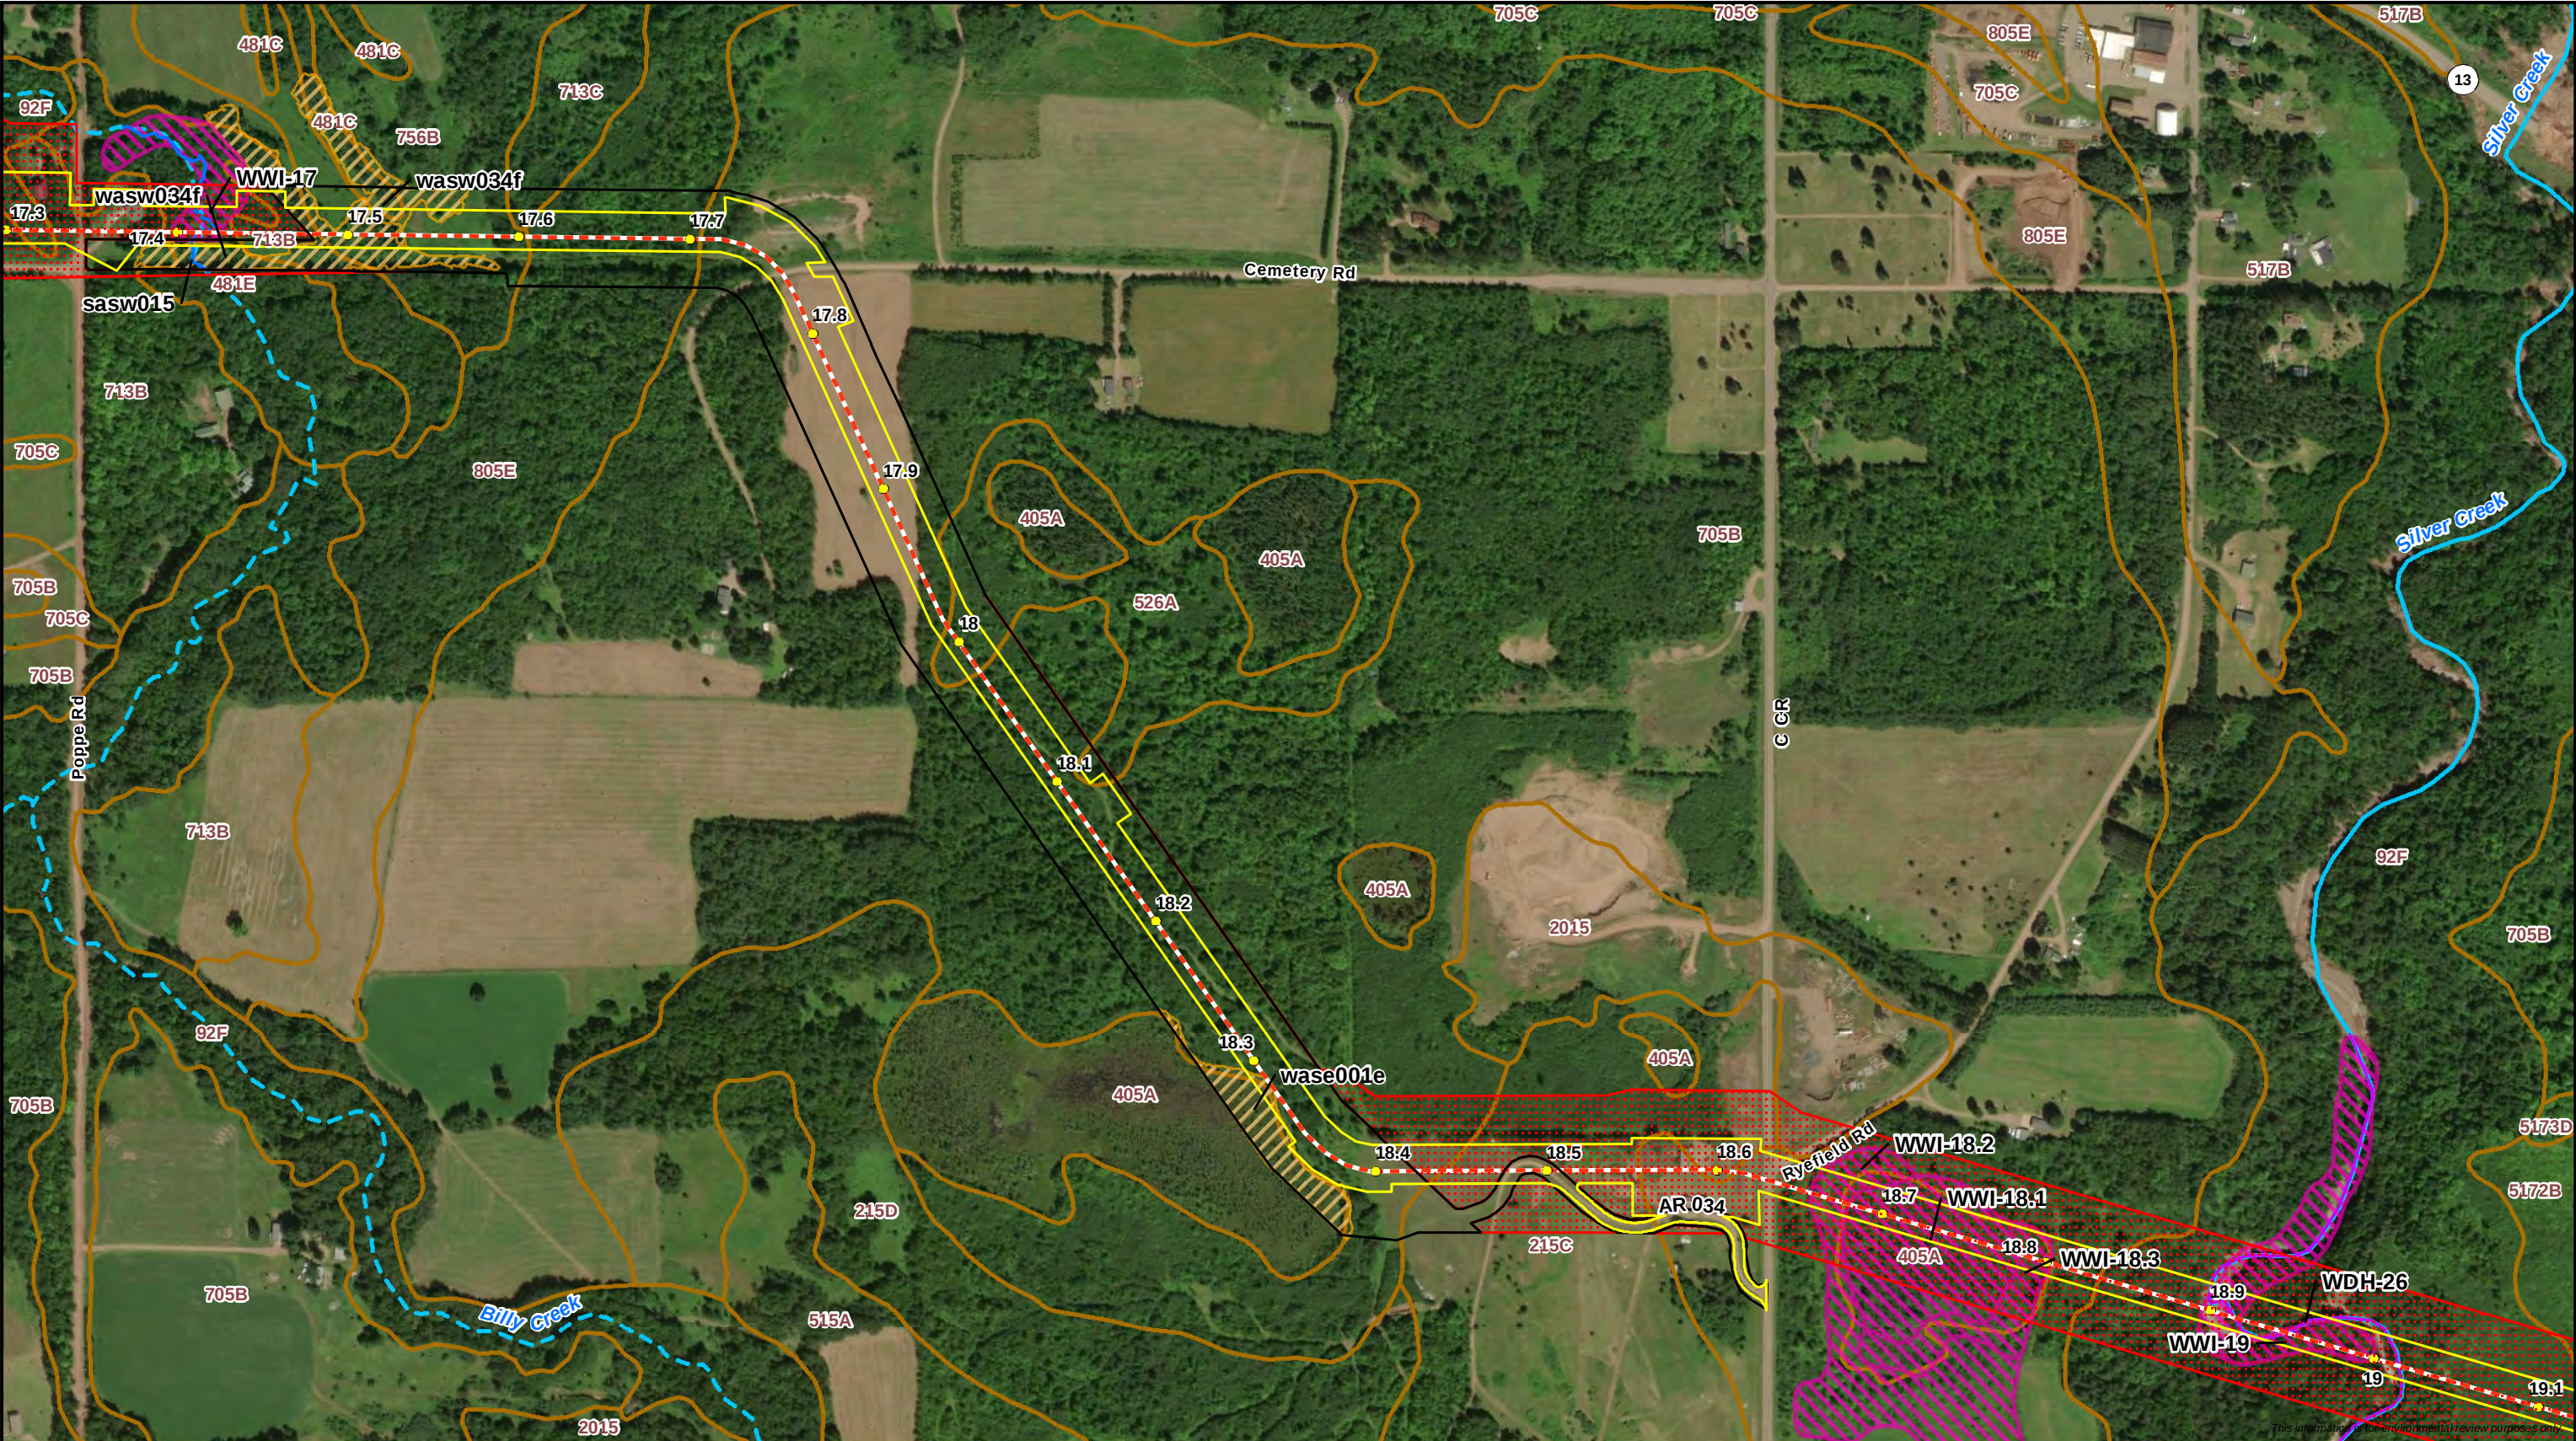

- Milepost - Proposed Centerline - Workspace - Survey Status - Survey Complete - Survey Needed	- WI DNR Waterbody - Delineated Waterbody - Perennial Waterbody - Intermittent Waterbody - Ephemeral Waterbody	- WWI Wetland - Delineated Wetland - PFO Wetland - PSS Wetland - PEM Wetland	- SSURGO Map Unit - Wisconsin DNR 24K Hydro - Perennial Stream/River - Intermittent Stream
---	---	---	---

Attachment B

Delineated Wetlands and Waterbodies


Line 5 Wisconsin Segment Relocation Project

Enbridge Energy, L.P.

Ashland County, Wisconsin

Page 20 of 47

DRAWN BY: R.Cutting

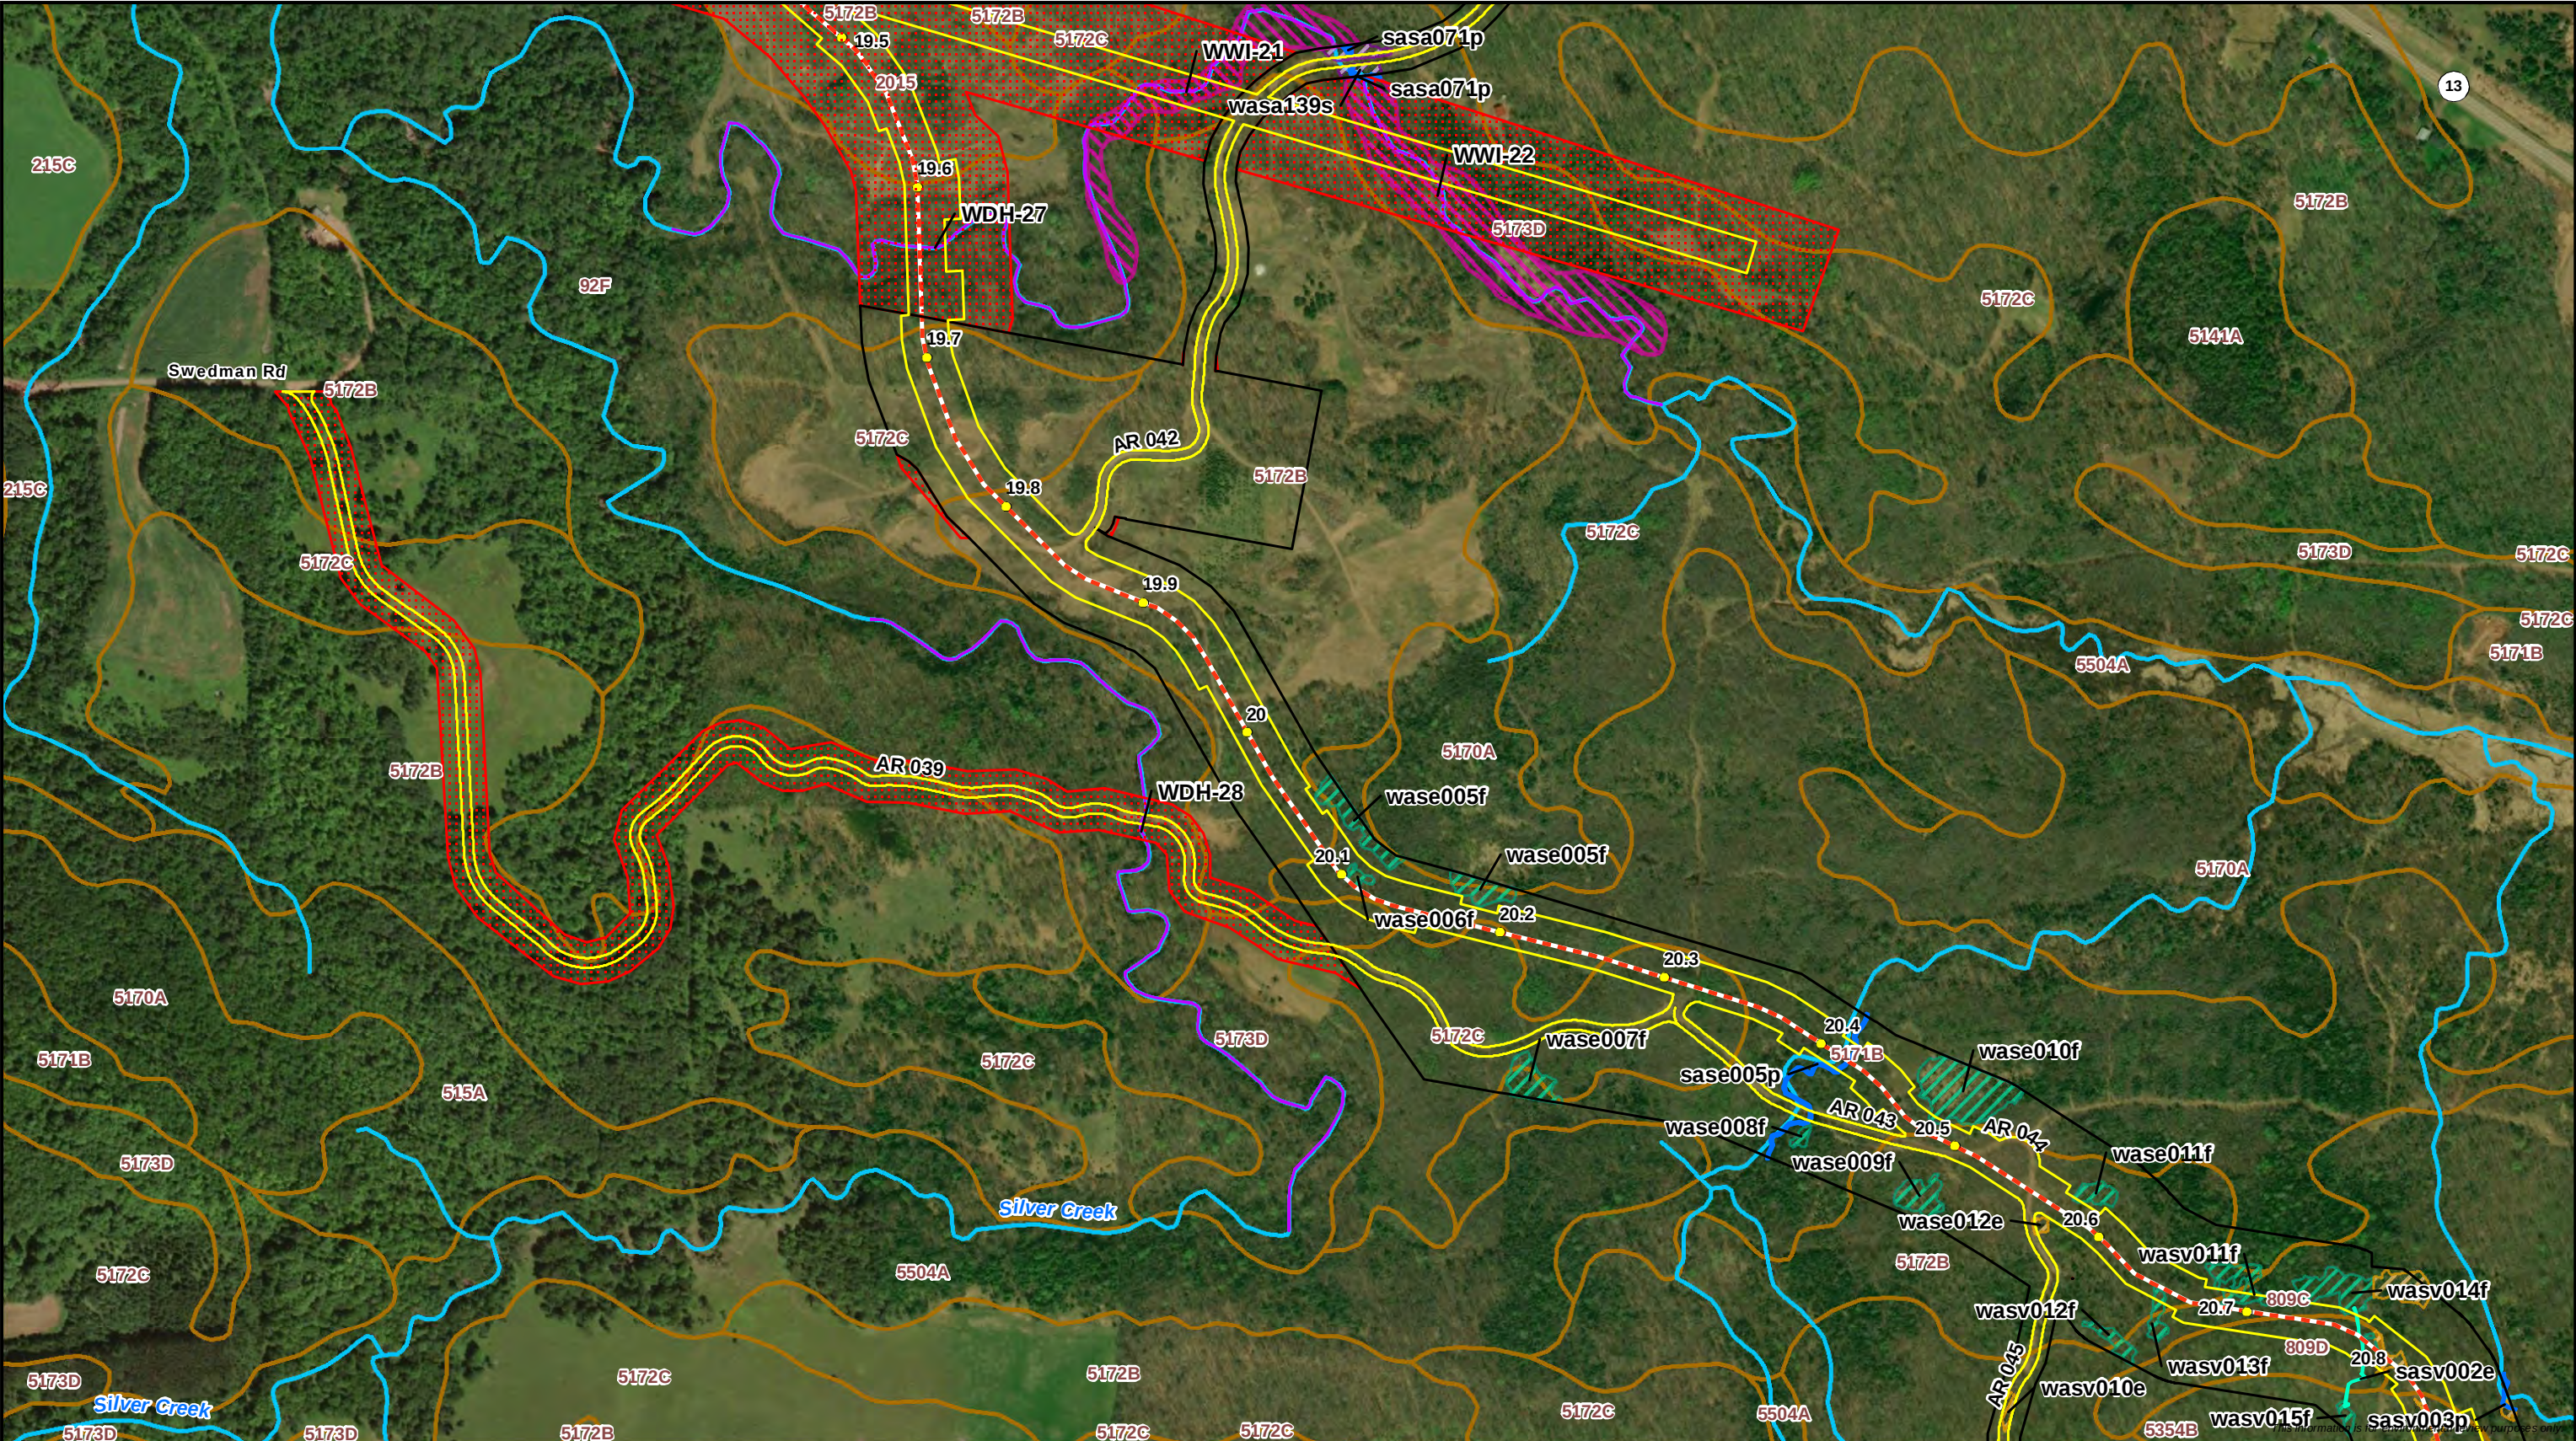



0 250 500
Feet
1:6,000



 Milepost	 WI DNR Waterbody	 WWI Wetland	 SSURGO Map Unit
 Proposed Centerline	 Perennial Waterbody	 PFO Wetland	 Perennial Stream/River
 Workspace	 Intermittent Waterbody	 PSS Wetland	 Intermittent Stream
Survey Status			
 Survey Complete	 Ephemeral Waterbody	 PEM Wetland	
 Survey Needed			




Attachment B
Delineated Wetlands and Waterbodies
Line 5 Wisconsin Segment Relocation Project
Enbridge Energy, L.P.
Ashland County, Wisconsin



Page 22 of 47

DRAWN BY: R.Cutting


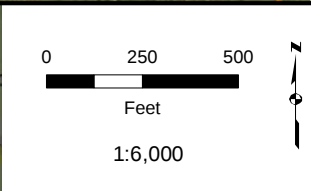


- Milepost - Proposed Centerline - Workspace - Survey Status - Survey Complete - Survey Needed	- WI DNR Waterbody - Delineated Waterbody - Perennial Waterbody - Intermittent Waterbody - Ephemeral Waterbody	- WWI Wetland - Delineated Wetland - PFO Wetland - PSS Wetland - PEM Wetland	- SSURGO Map Unit - Wisconsin DNR 24K Hydro - Perennial Stream/River - Intermittent Stream
---	---	---	---

Attachment B
Delineated Wetlands and Waterbodies
Line 5 Wisconsin Segment Relocation Project
Enbridge Energy, L.P.
Ashland County, Wisconsin

Page 23 of 47

DRAWN BY: R.Cutting

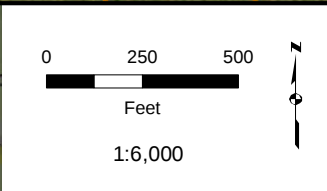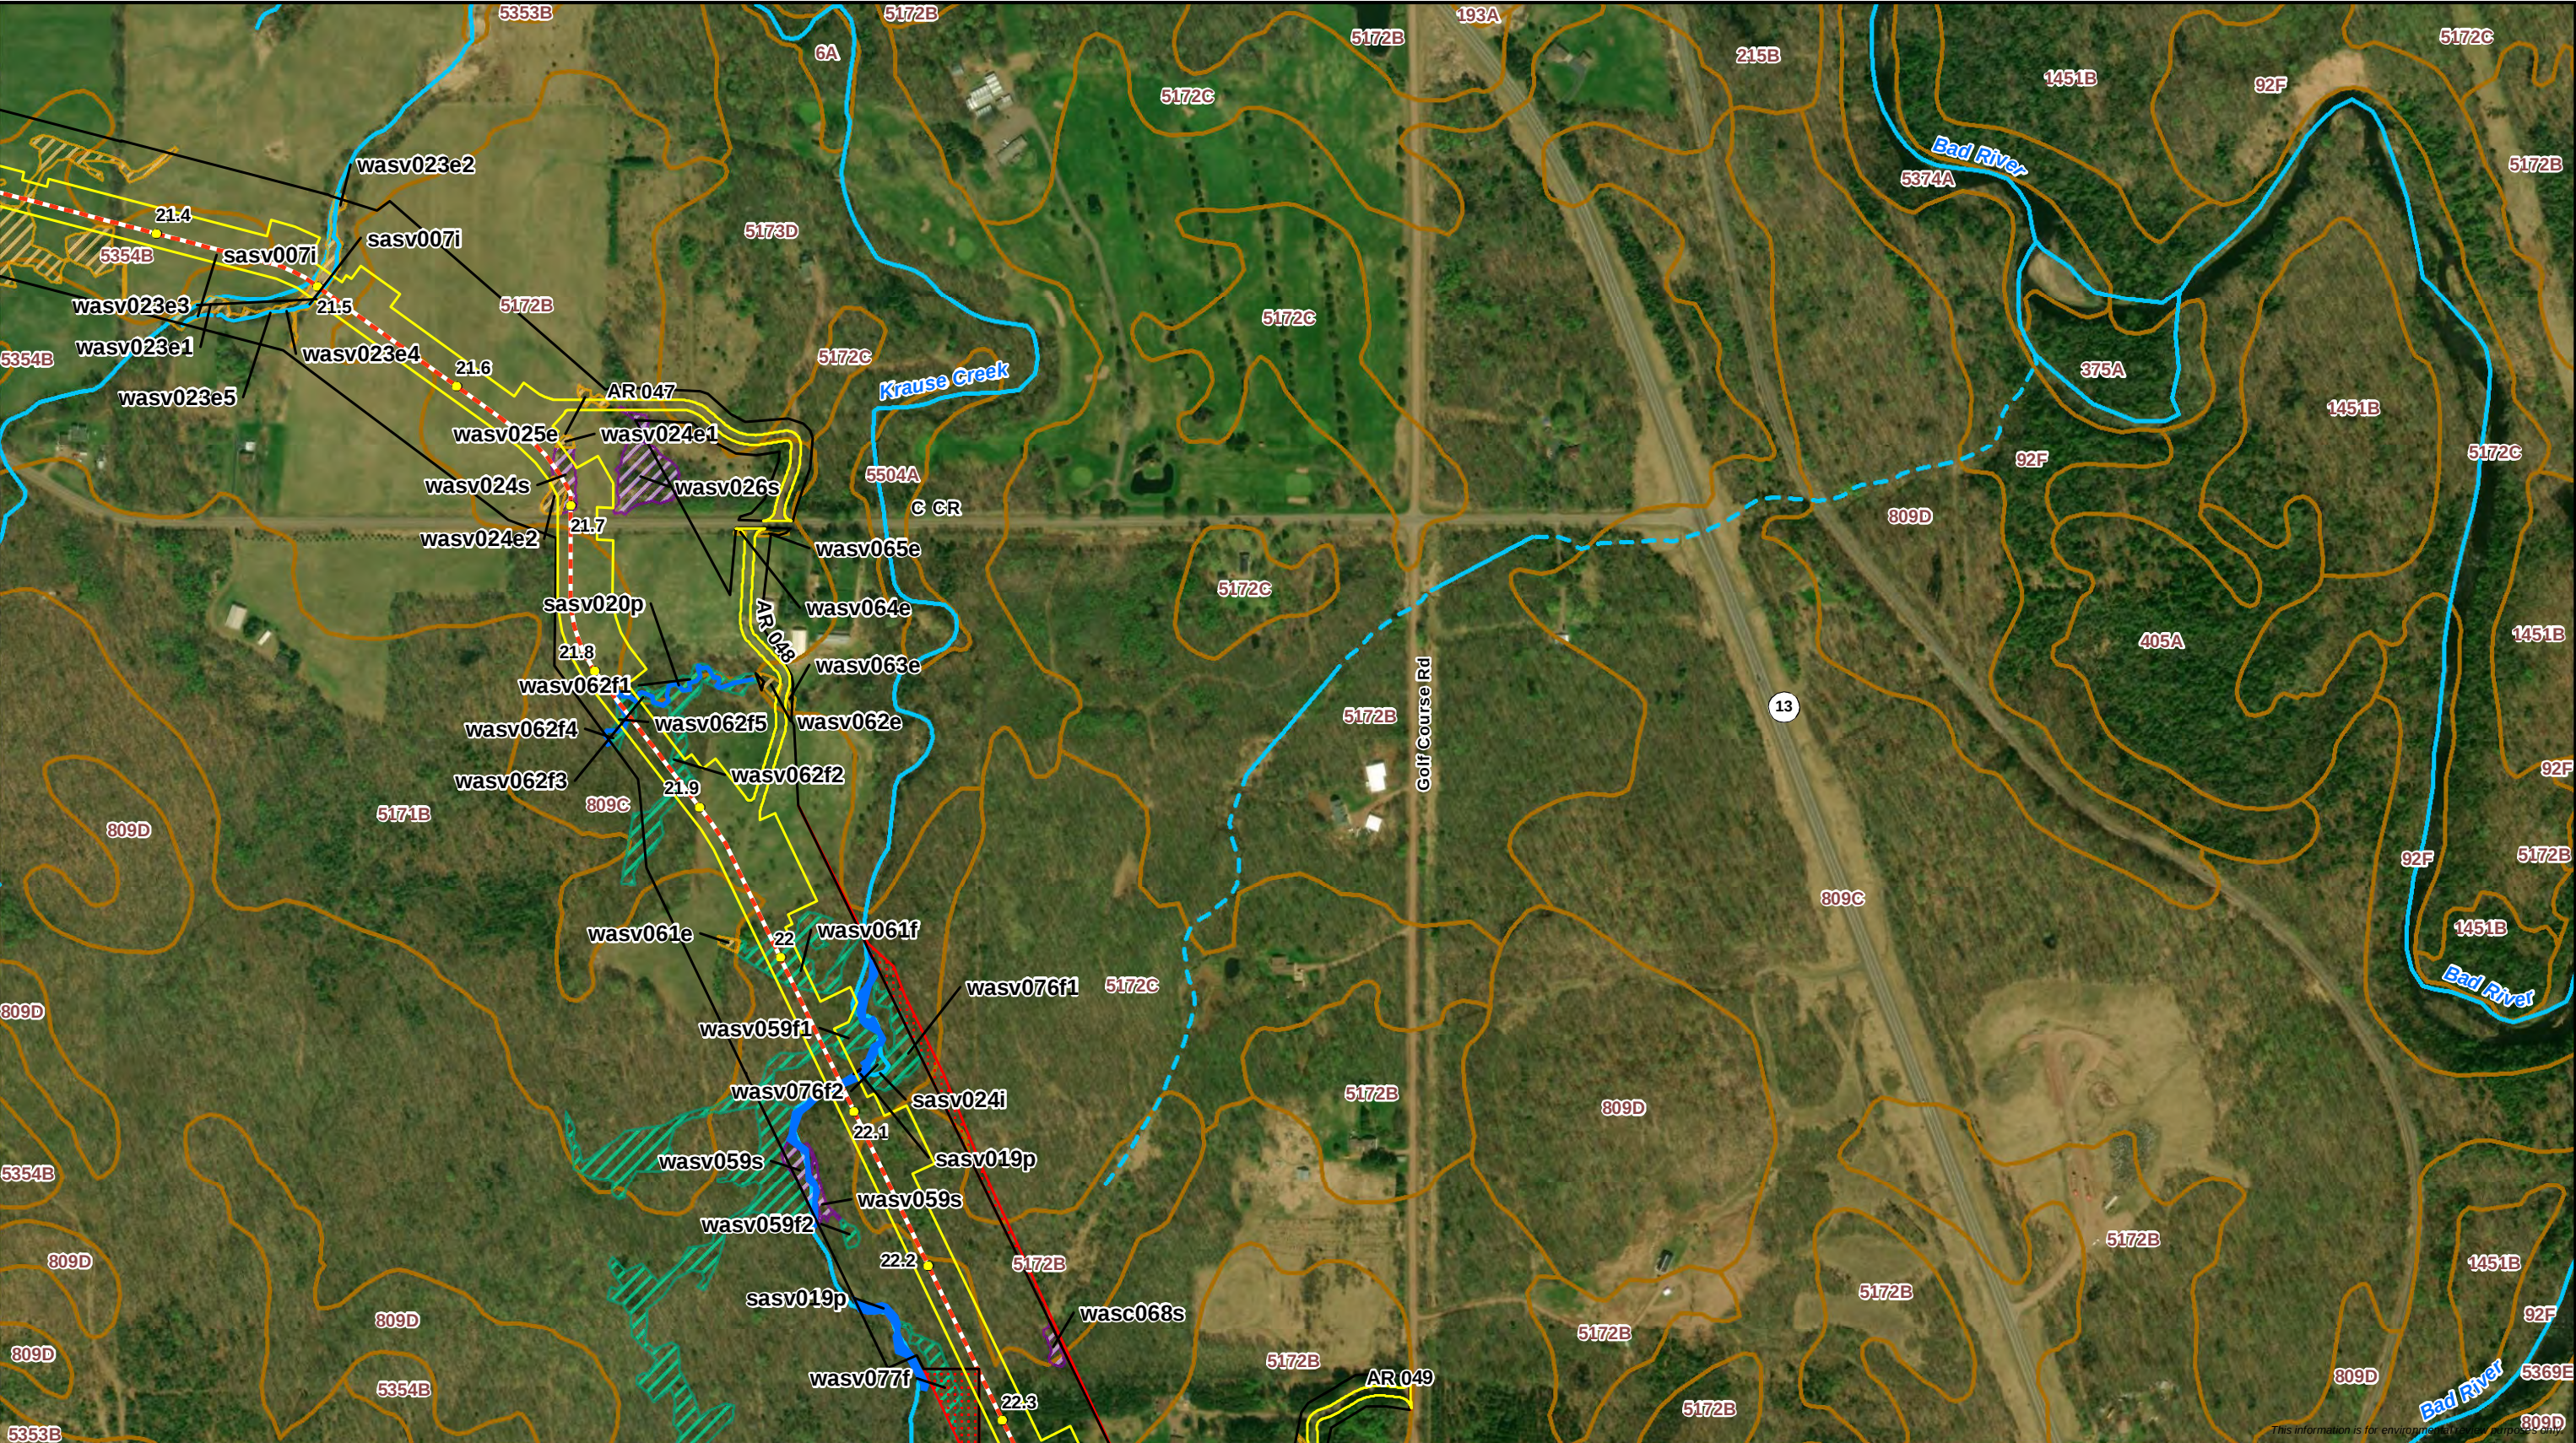

- Milepost - Proposed Centerline - Workspace - Survey Status - Survey Complete - Survey Needed	- WI DNR Waterbody - Delineated Waterbody - Perennial Waterbody - Intermittent Waterbody - Ephemeral Waterbody	- WWI Wetland - Delineated Wetland - PFO Wetland - PSS Wetland - PEM Wetland	- SSURGO Map Unit - Wisconsin DNR 24K Hydro - Perennial Stream/River - Intermittent Stream
---	---	---	---



Attachment B

Delineated Wetlands and Waterbodies

Line 5 Wisconsin Segment Relocation Project



Enbridge Energy, L.P.

Ashland County, Wisconsin



Page 24 of 47

DRAWN BY: R.Cutting

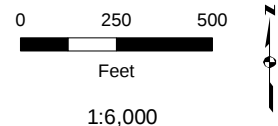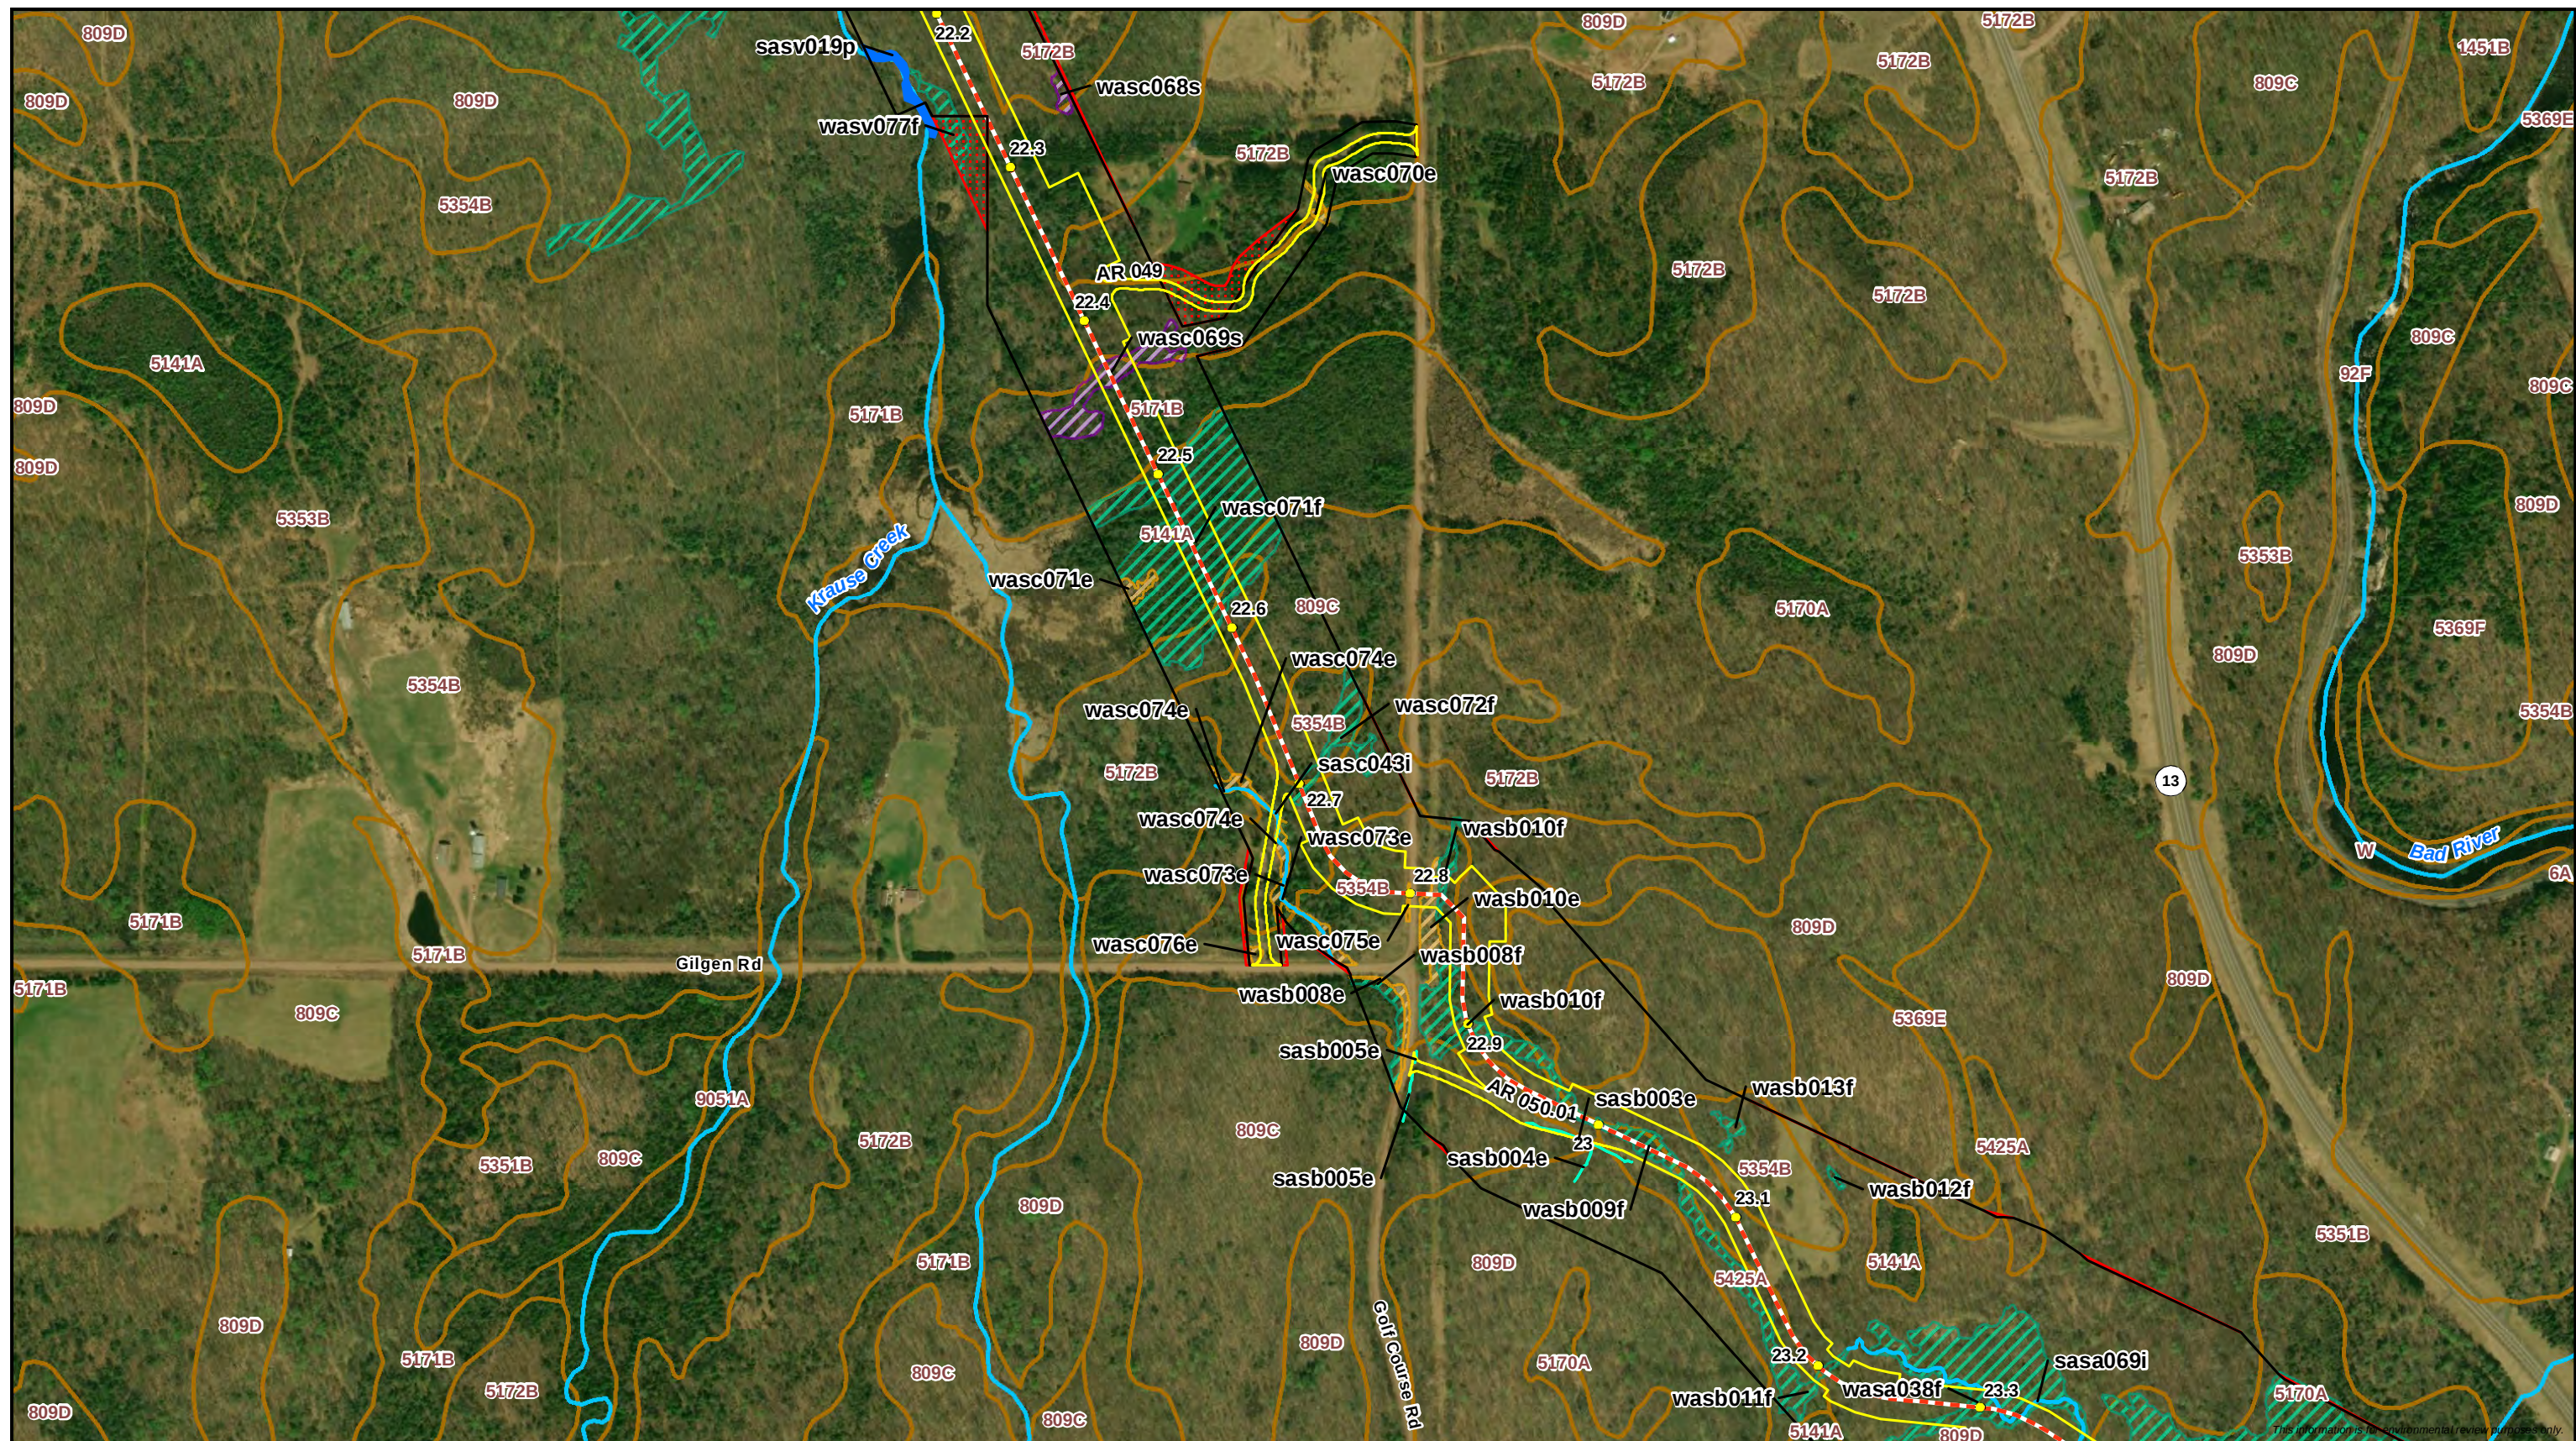



 Milepost	 WI DNR Waterbody	 WWI Wetland	 SSURGO Map Unit
 Proposed Centerline	Delineated Waterbody	Delineated Wetland	Wisconsin DNR 24K Hydro
 Workspace	 Perennial Waterbody	 PFO Wetland	 Perennial Stream/River
Survey Status	 Intermittent Waterbody	 PSS Wetland	 Intermittent Stream
 Survey Complete	 Ephemeral Waterbody	 PEM Wetland	
 Survey Needed			



Attachment B
Delineated Wetlands and Waterbodies
Line 5 Wisconsin Segment Relocation Project

Enbridge Energy, L.P.
Ashland County, Wisconsin



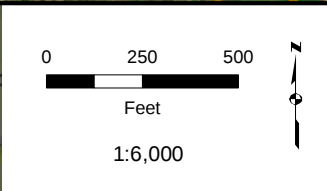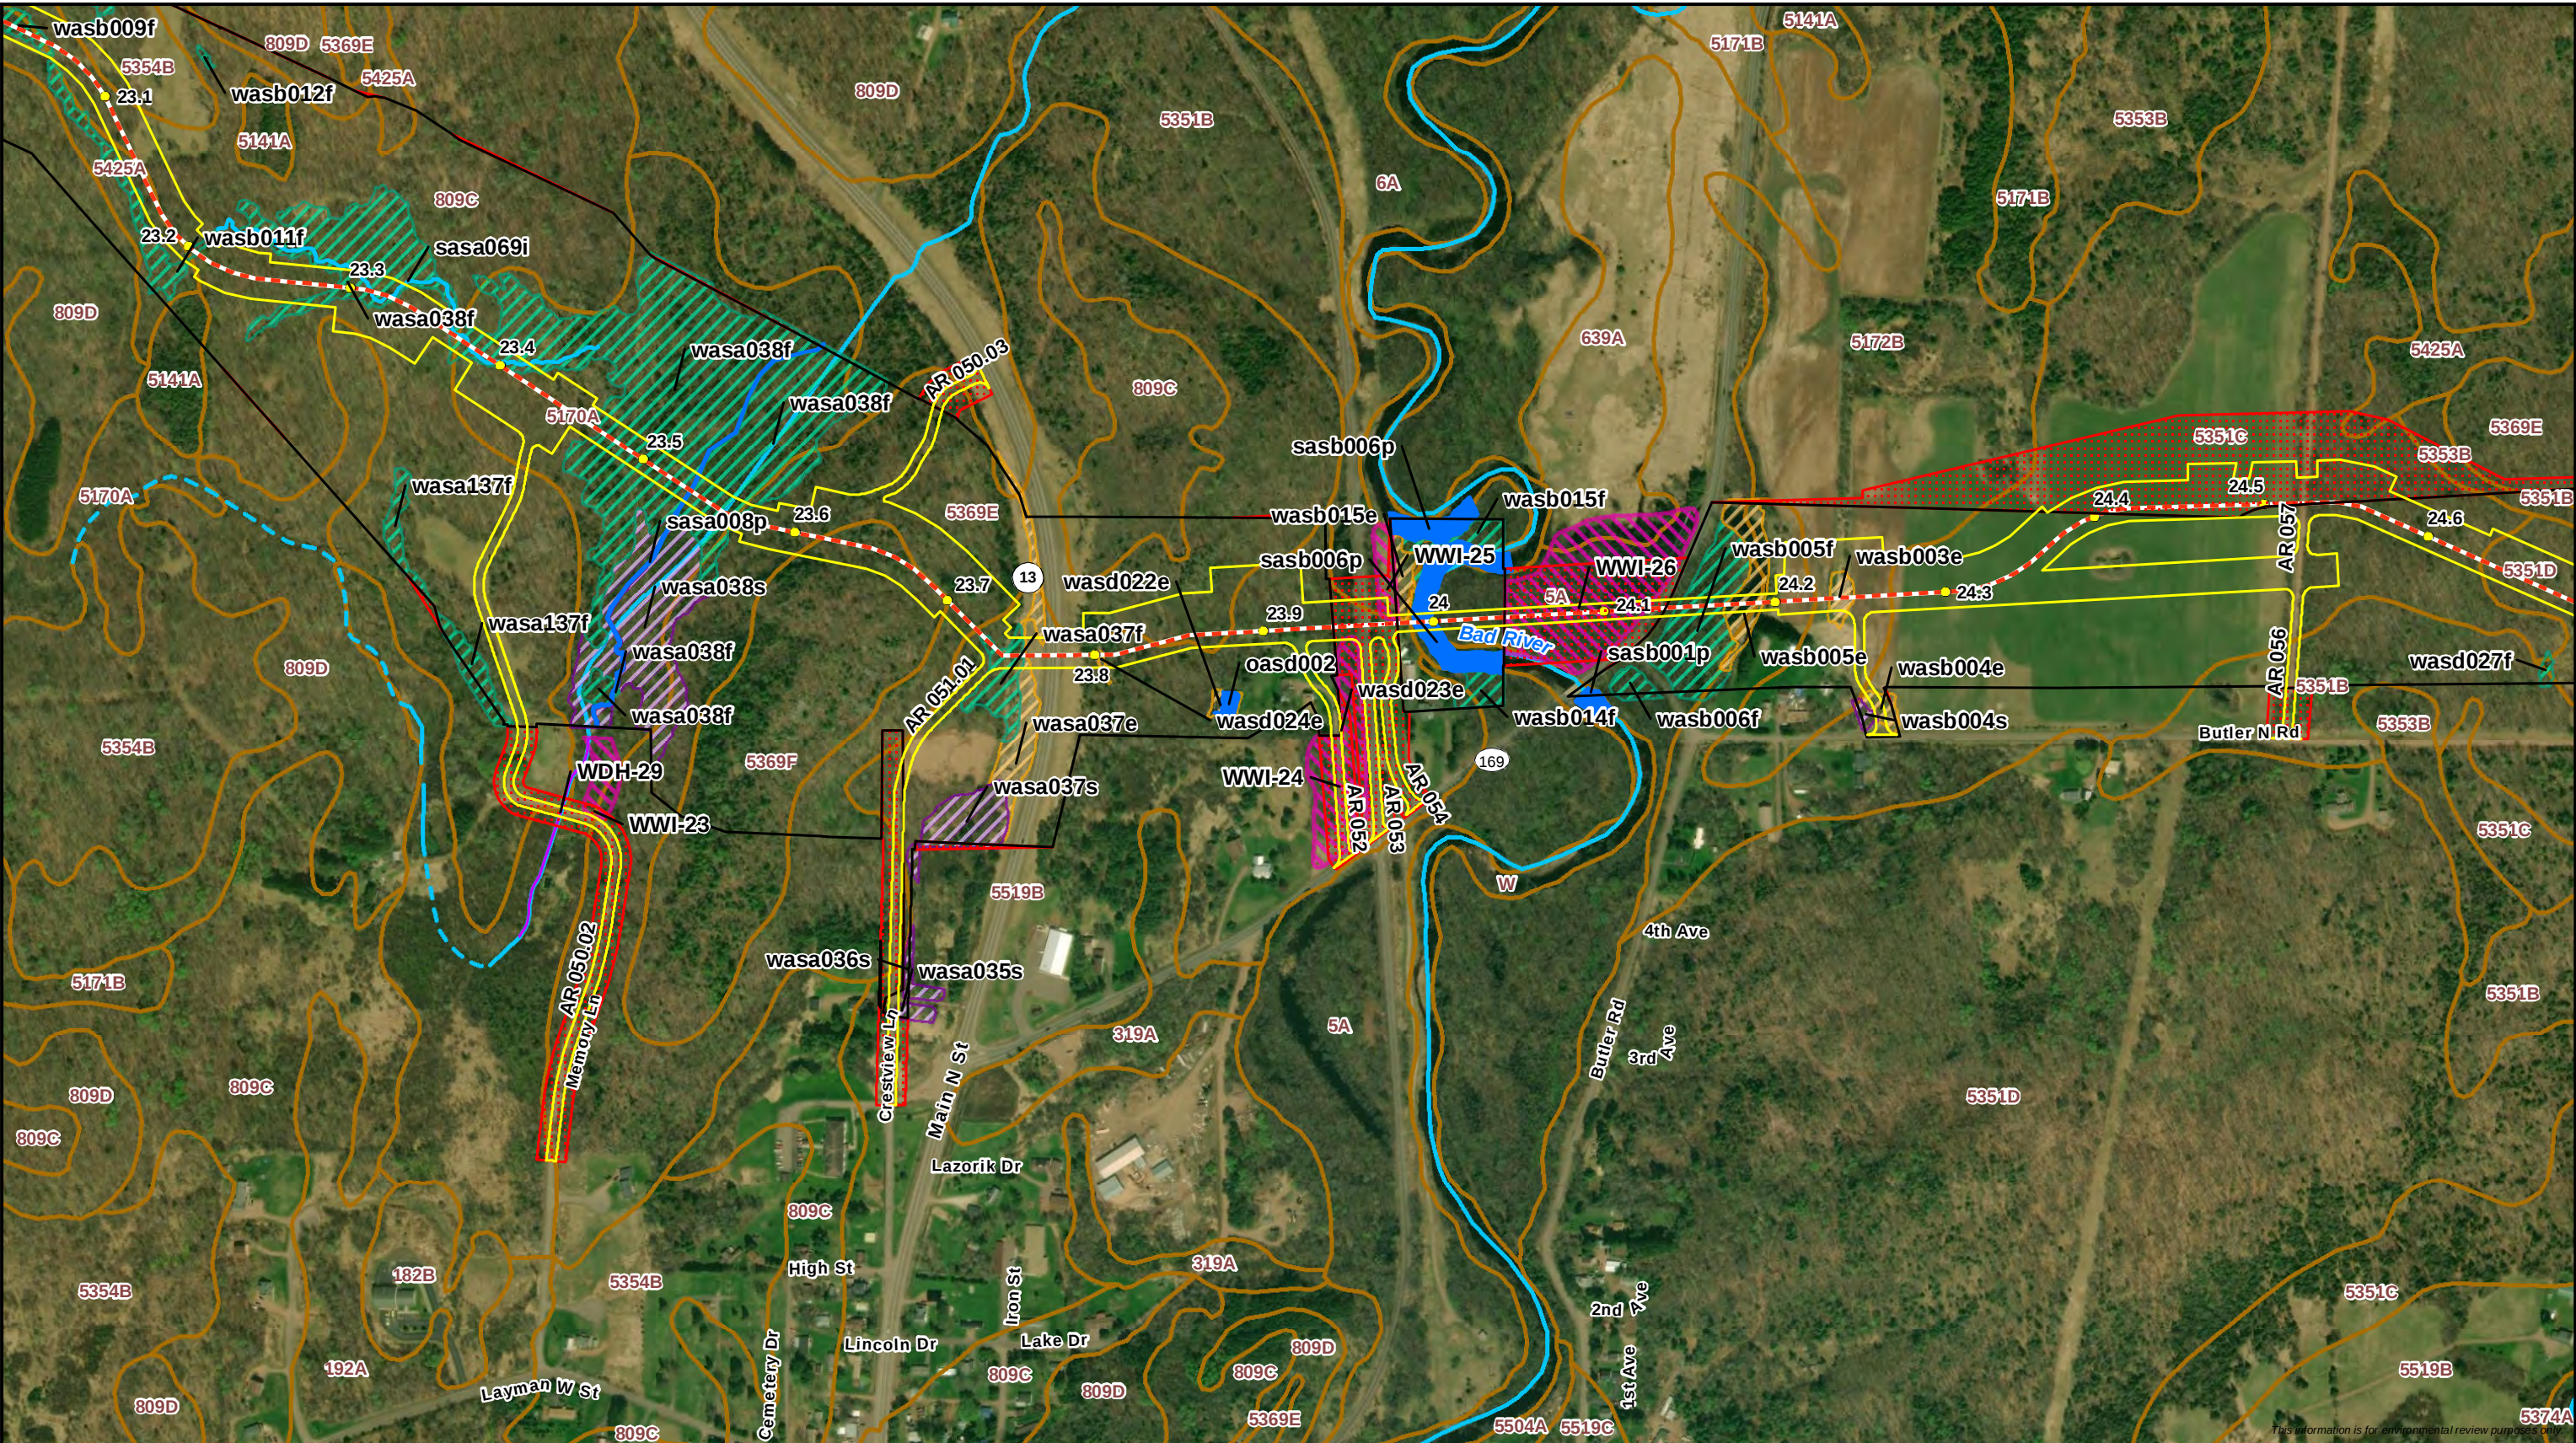

- Milepost - Proposed Centerline - Workspace - Survey Status - Survey Complete - Survey Needed	- WI DNR Waterbody - Delineated Waterbody - Perennial Waterbody - Intermittent Waterbody - Ephemeral Waterbody	- WWI Wetland - Delineated Wetland - PFO Wetland - PSS Wetland - PEM Wetland	- SSURGO Map Unit - Wisconsin DNR 24K Hydro - Perennial Stream/River - Intermittent Stream
---	---	---	---



Attachment B

Delineated Wetlands and Waterbodies

Line 5 Wisconsin Segment Relocation Project



Enbridge Energy, L.P.

Ashland County, Wisconsin



Page 26 of 47

DRAWN BY: R.Cutting

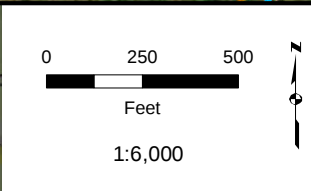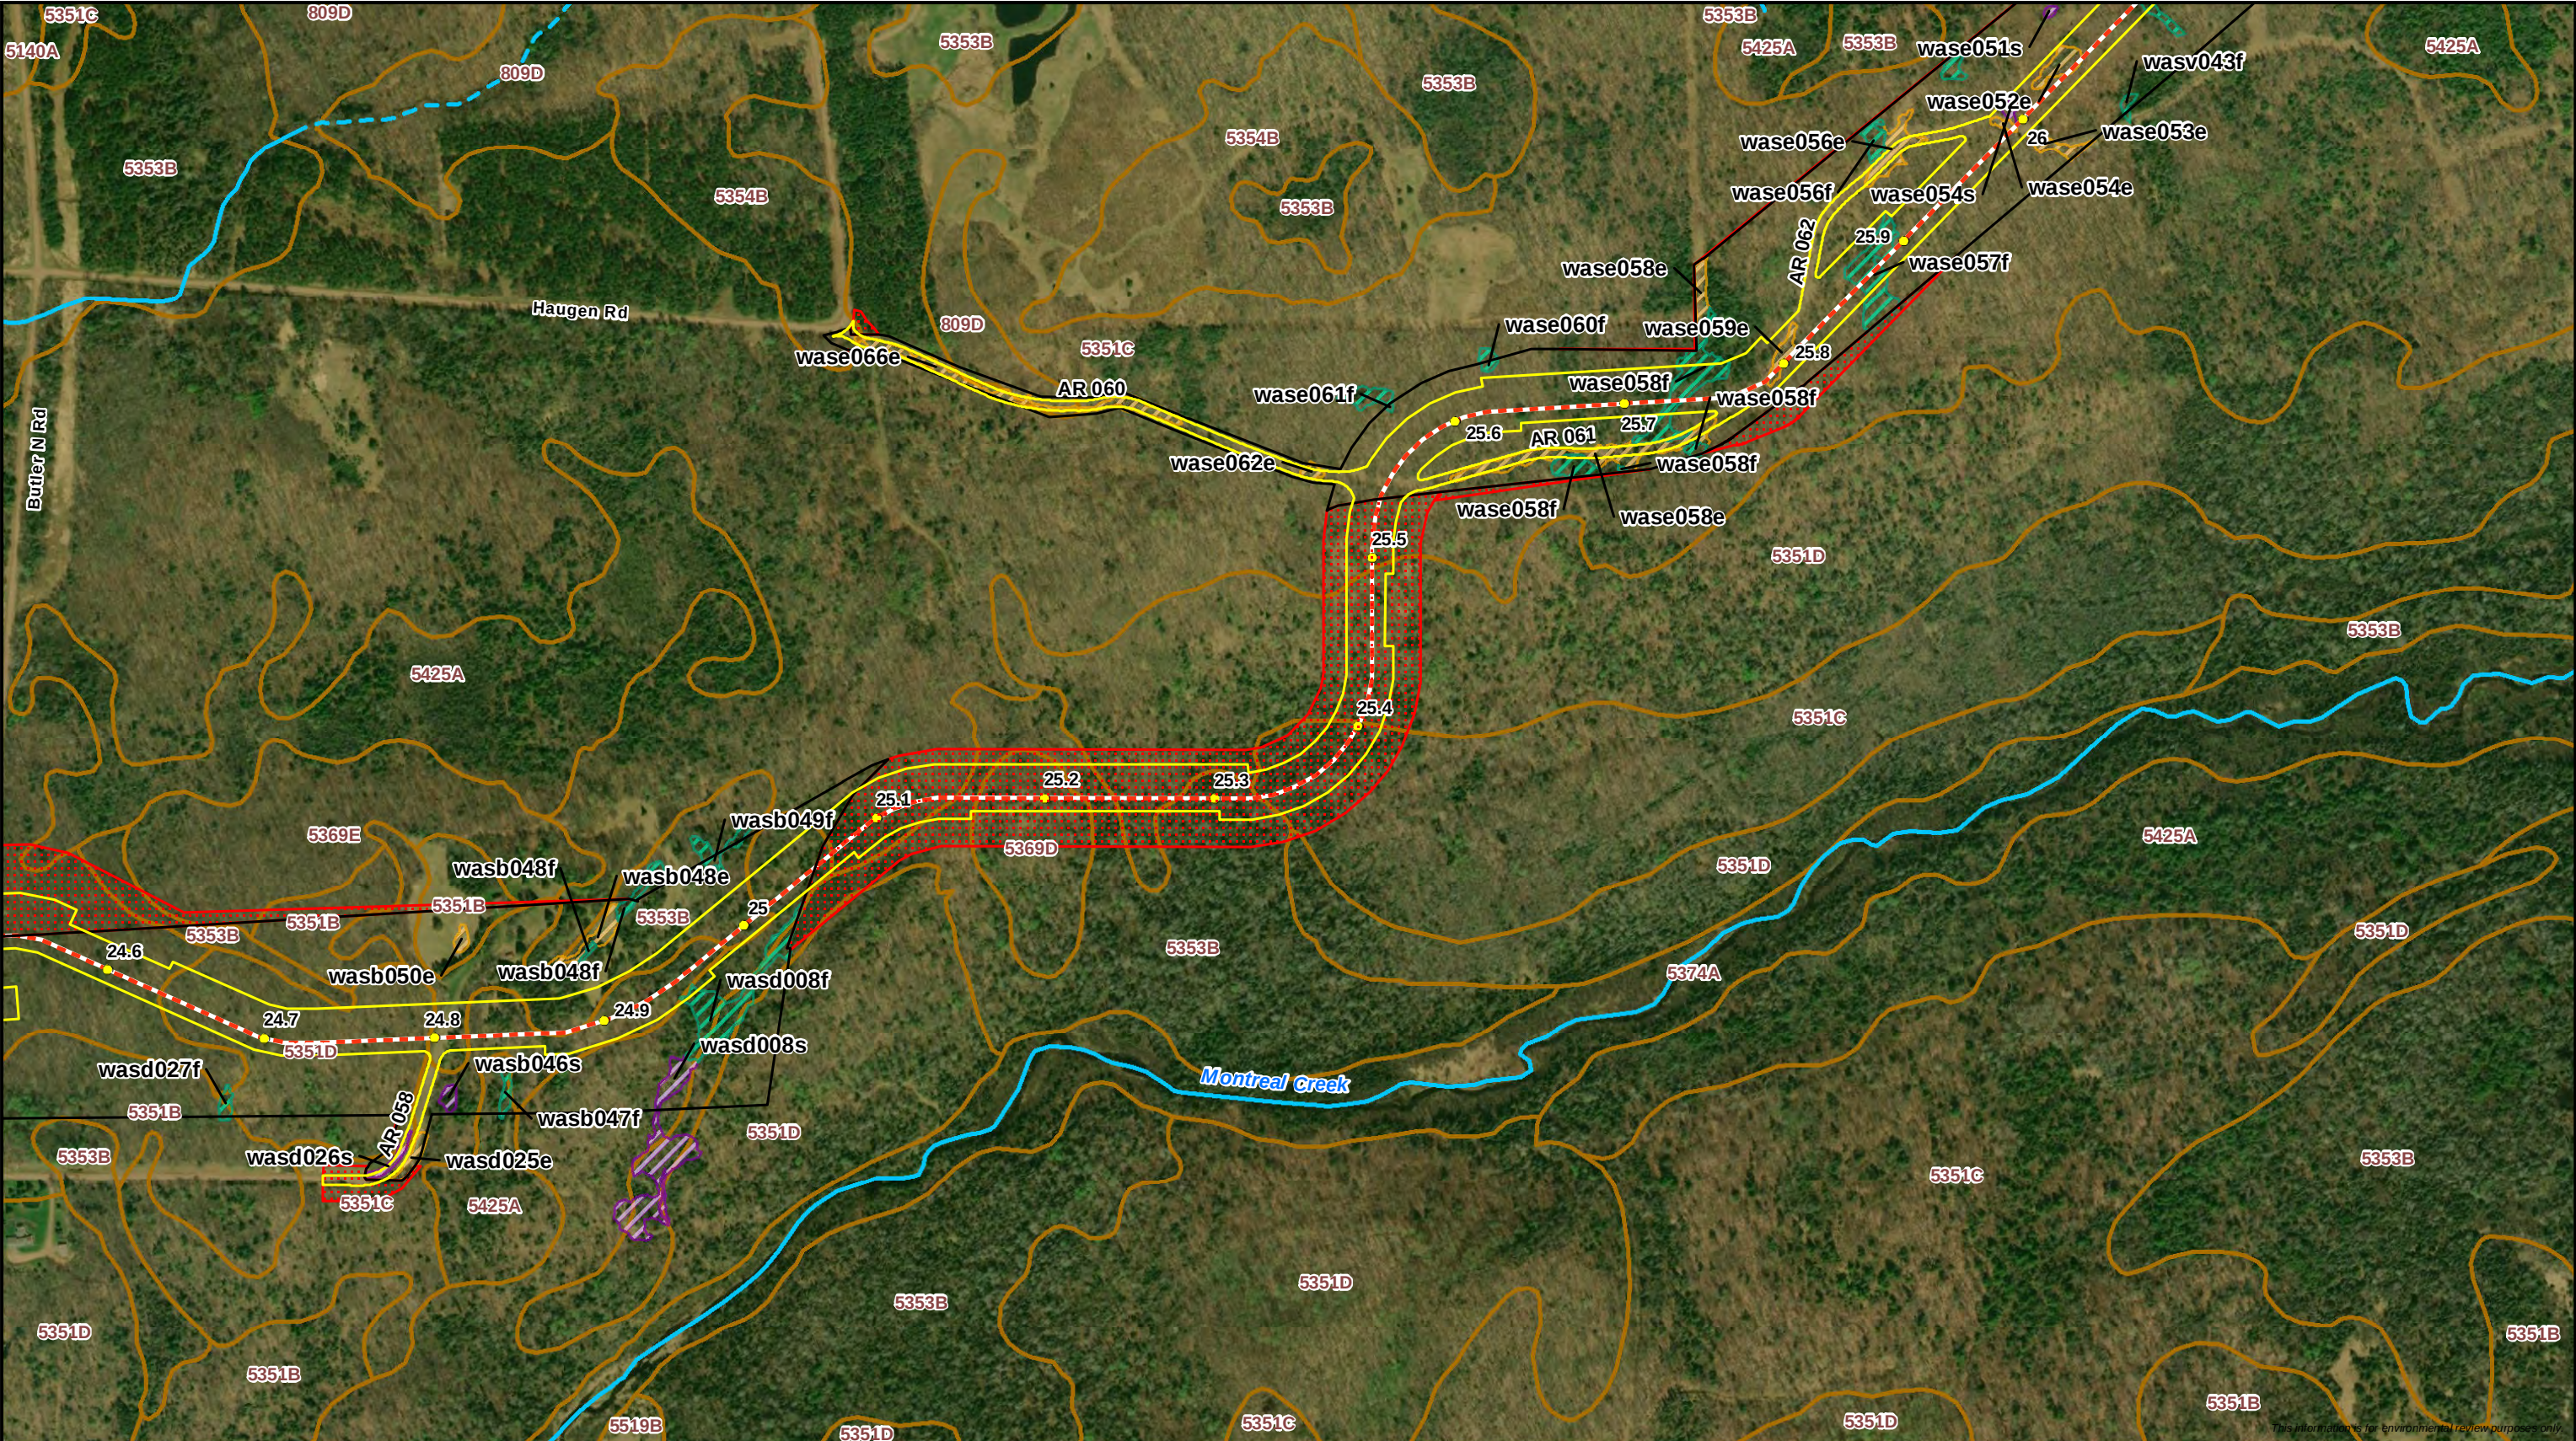

- Milepost - Proposed Centerline - Workspace - Survey Status - Survey Complete - Survey Needed	- WI DNR Waterbody - Delineated Waterbody - Perennial Waterbody - Intermittent Waterbody - Ephemeral Waterbody	- WWI Wetland - Delineated Wetland - PFO Wetland - PSS Wetland - PEM Wetland	- SSURGO Map Unit - Wisconsin DNR 24K Hydro - Perennial Stream/River - Intermittent Stream
---	---	---	---




Attachment B

Delineated Wetlands and Waterbodies

Line 5 Wisconsin Segment Relocation Project



Enbridge Energy, L.P.

Ashland County, Wisconsin

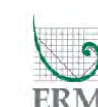

Page 27 of 47

DRAWN BY: R.Cutting

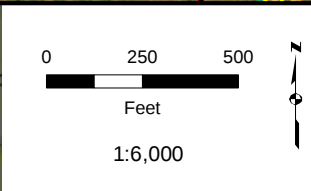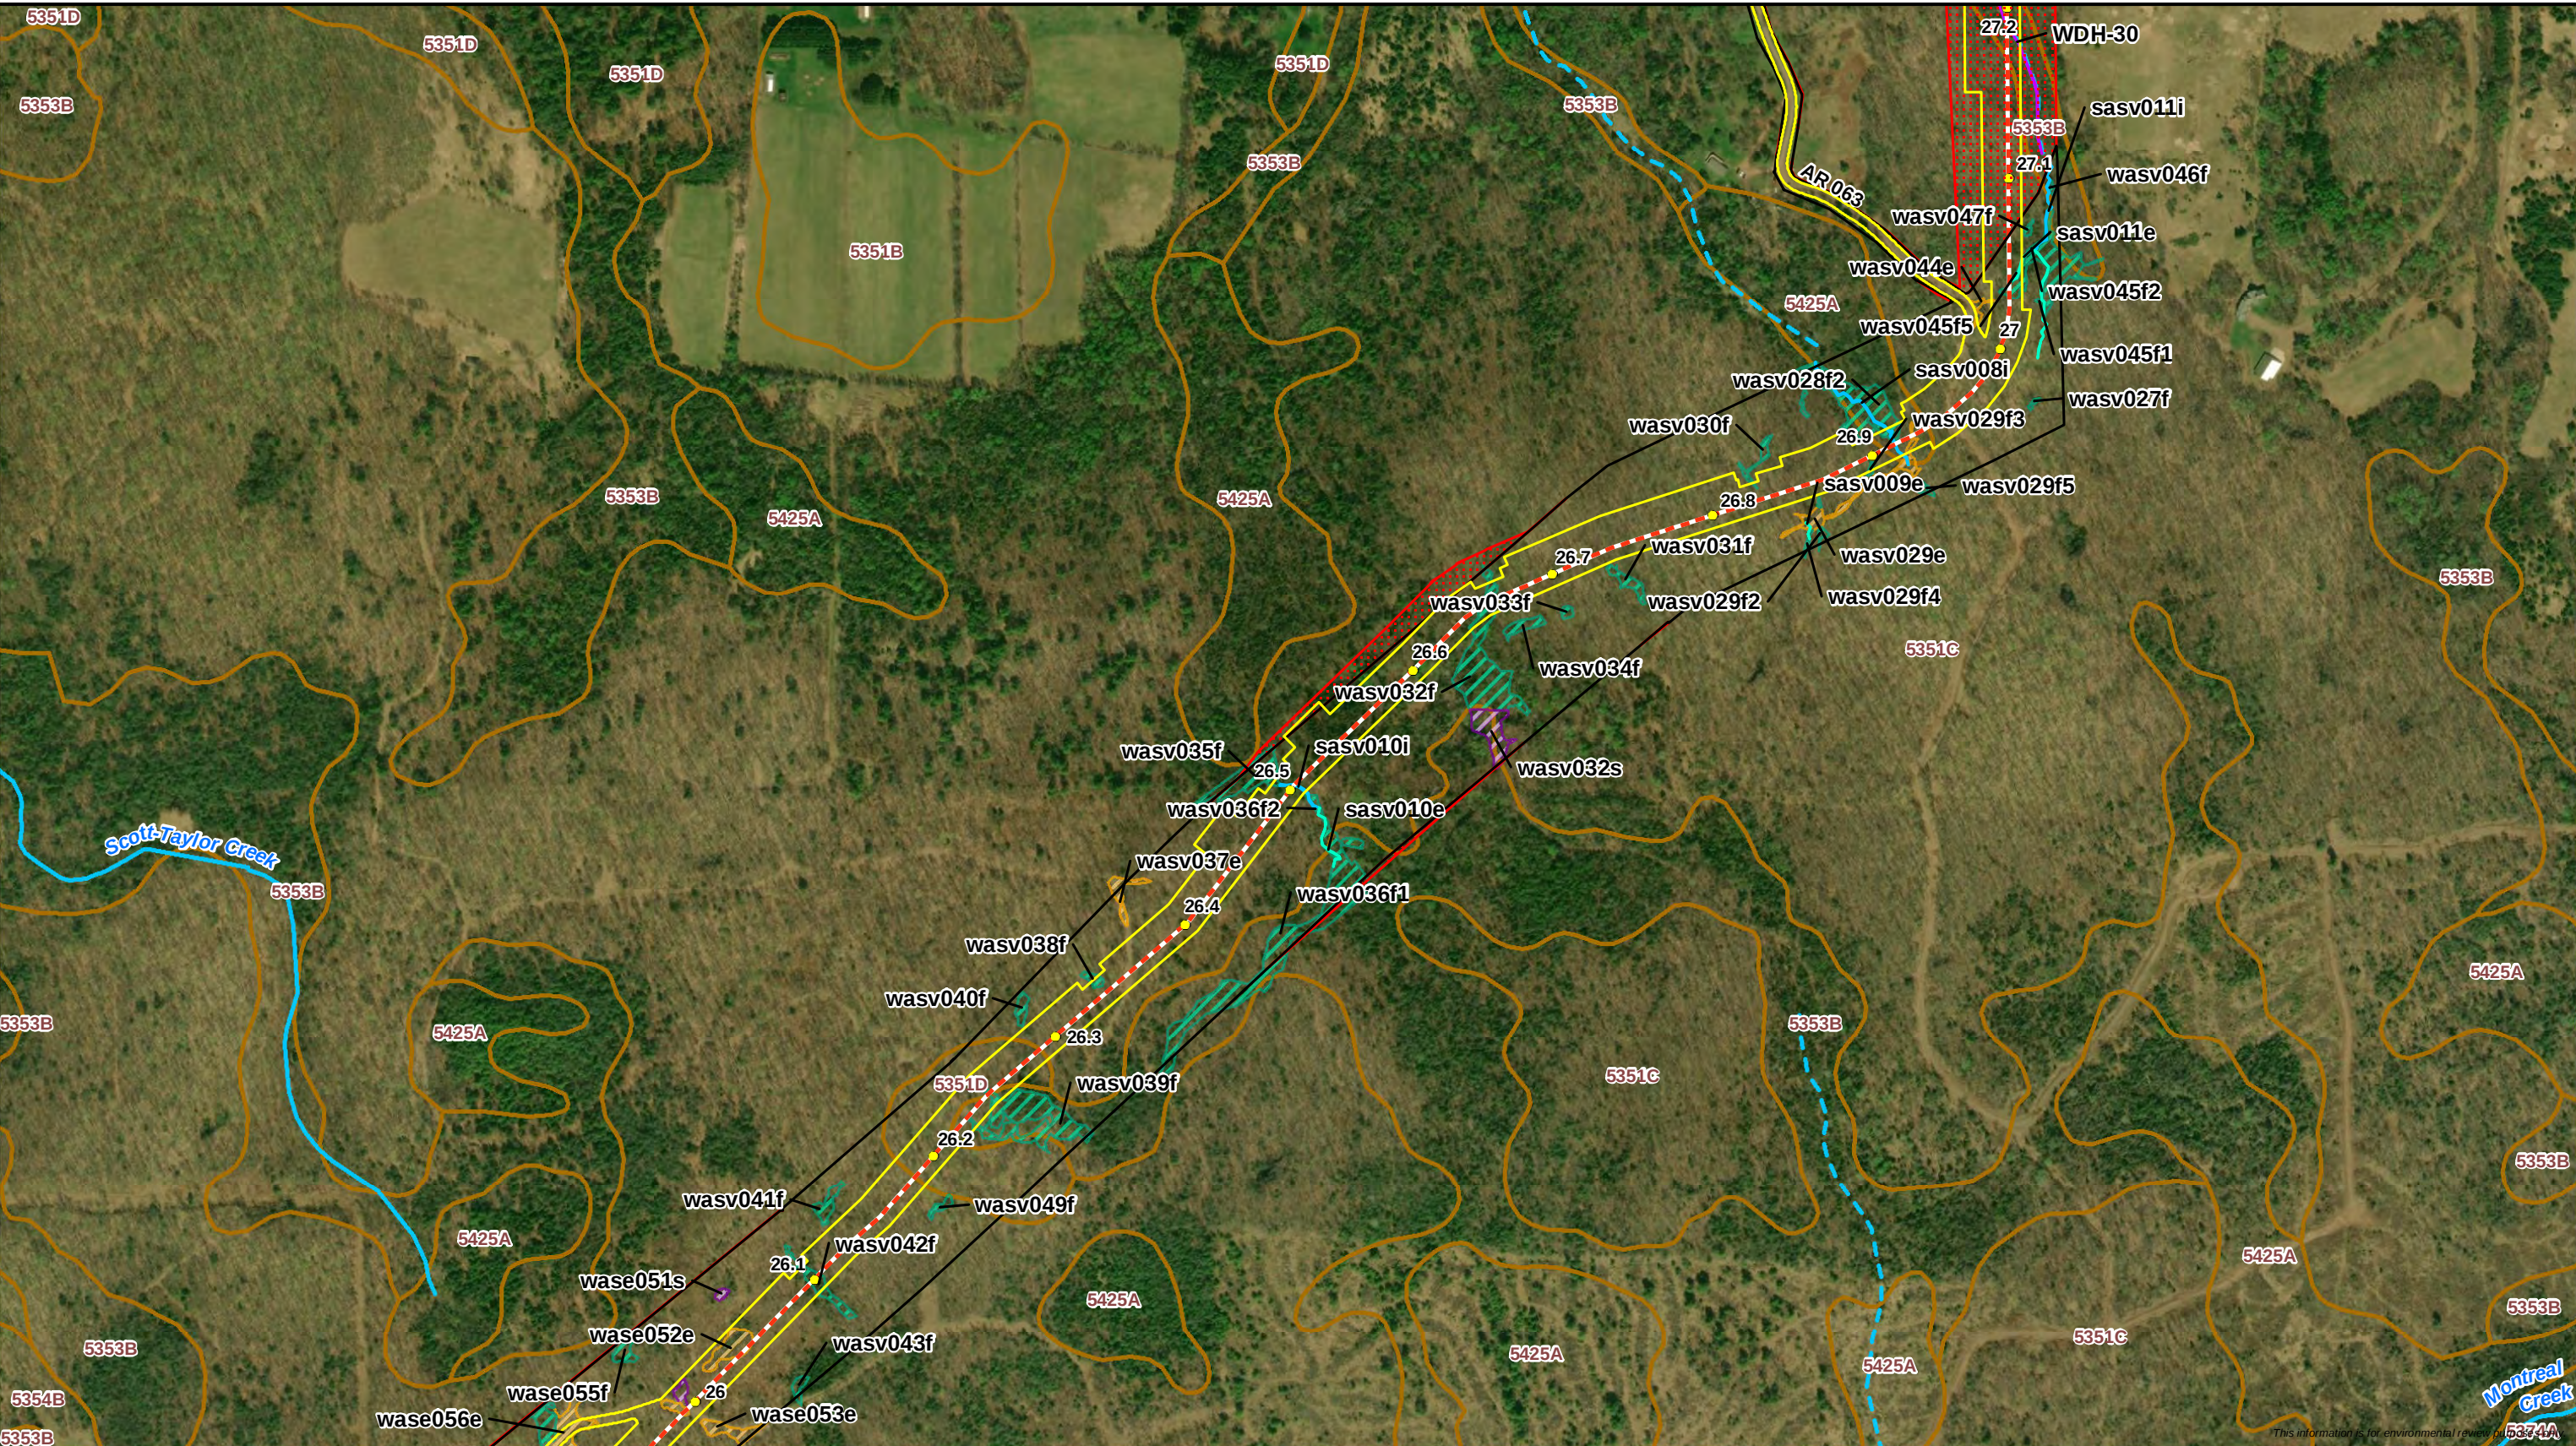


- Milepost - Proposed Centerline - Workspace - Survey Status - Survey Complete - Survey Needed	- WI DNR Waterbody - Delineated Waterbody - Perennial Waterbody - Intermittent Waterbody - Ephemeral Waterbody	- WWI Wetland - Delineated Wetland - PFO Wetland - PSS Wetland - PEM Wetland	- SSURGO Map Unit - Wisconsin DNR 24K Hydro - Perennial Stream/River - Intermittent Stream
--	--	--	--

Attachment B
Delineated Wetlands and Waterbodies
Line 5 Wisconsin Segment Relocation Project
Enbridge Energy, L.P.
Ashland County, Wisconsin

Page 28 of 47

DRAWN BY: R.Cutting

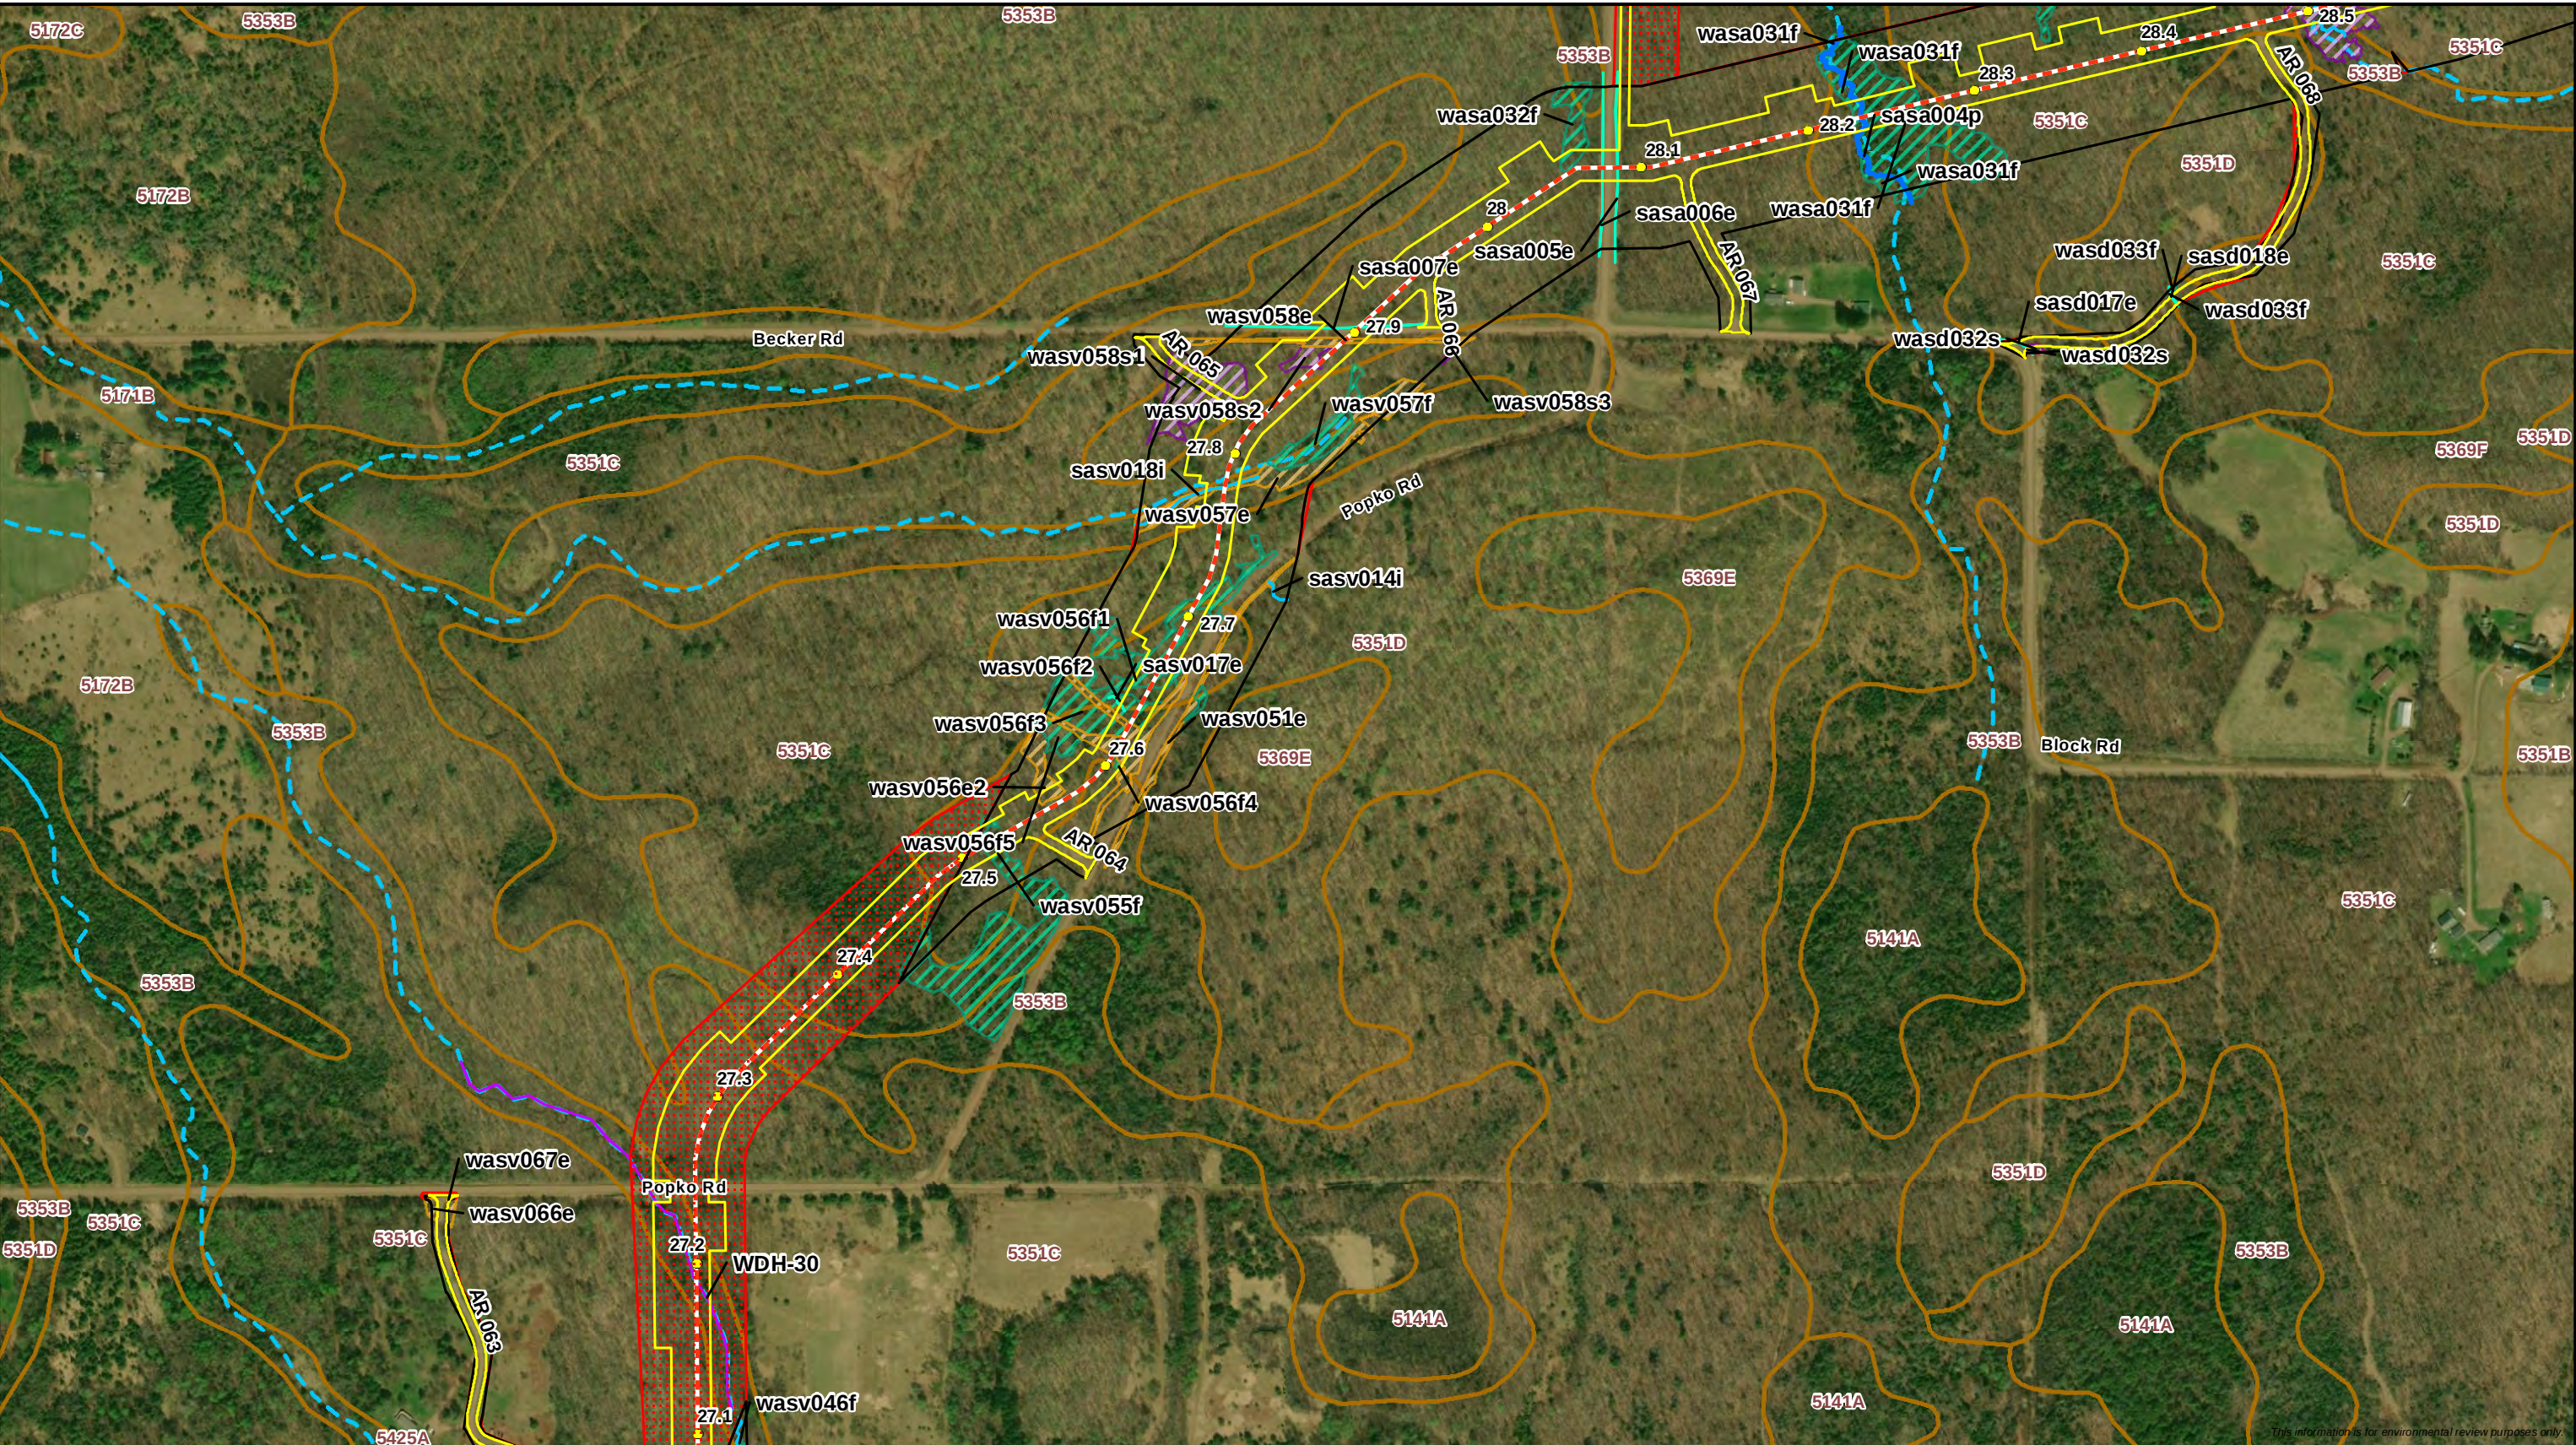



0 250 500
Feet
1:6,000

▲ Milepost

--- Proposed Centerline

--- Workspace

Survey Status

▢ Survey Complete

▢ Survey Needed

■ WI DNR Waterbody

Delineated Waterbody

■ Perennial Waterbody

■ Intermittent Waterbody

■ Ephemeral Waterbody

■ WWI Wetland

Delineated Wetland

■ PFO Wetland

■ PSS Wetland

■ PEM Wetland

■ SSURGO Map Unit


Wisconsin DNR 24K Hydro

■ Perennial Stream/River



■ Intermittent Stream



Attachment B
Delineated Wetlands and Waterbodies
Line 5 Wisconsin Segment Relocation Project
Enbridge Energy, L.P.
Ashland County, Wisconsin

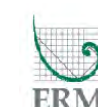

Page 29 of 47

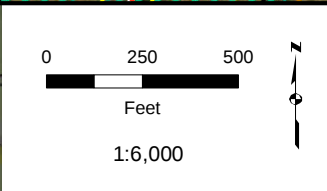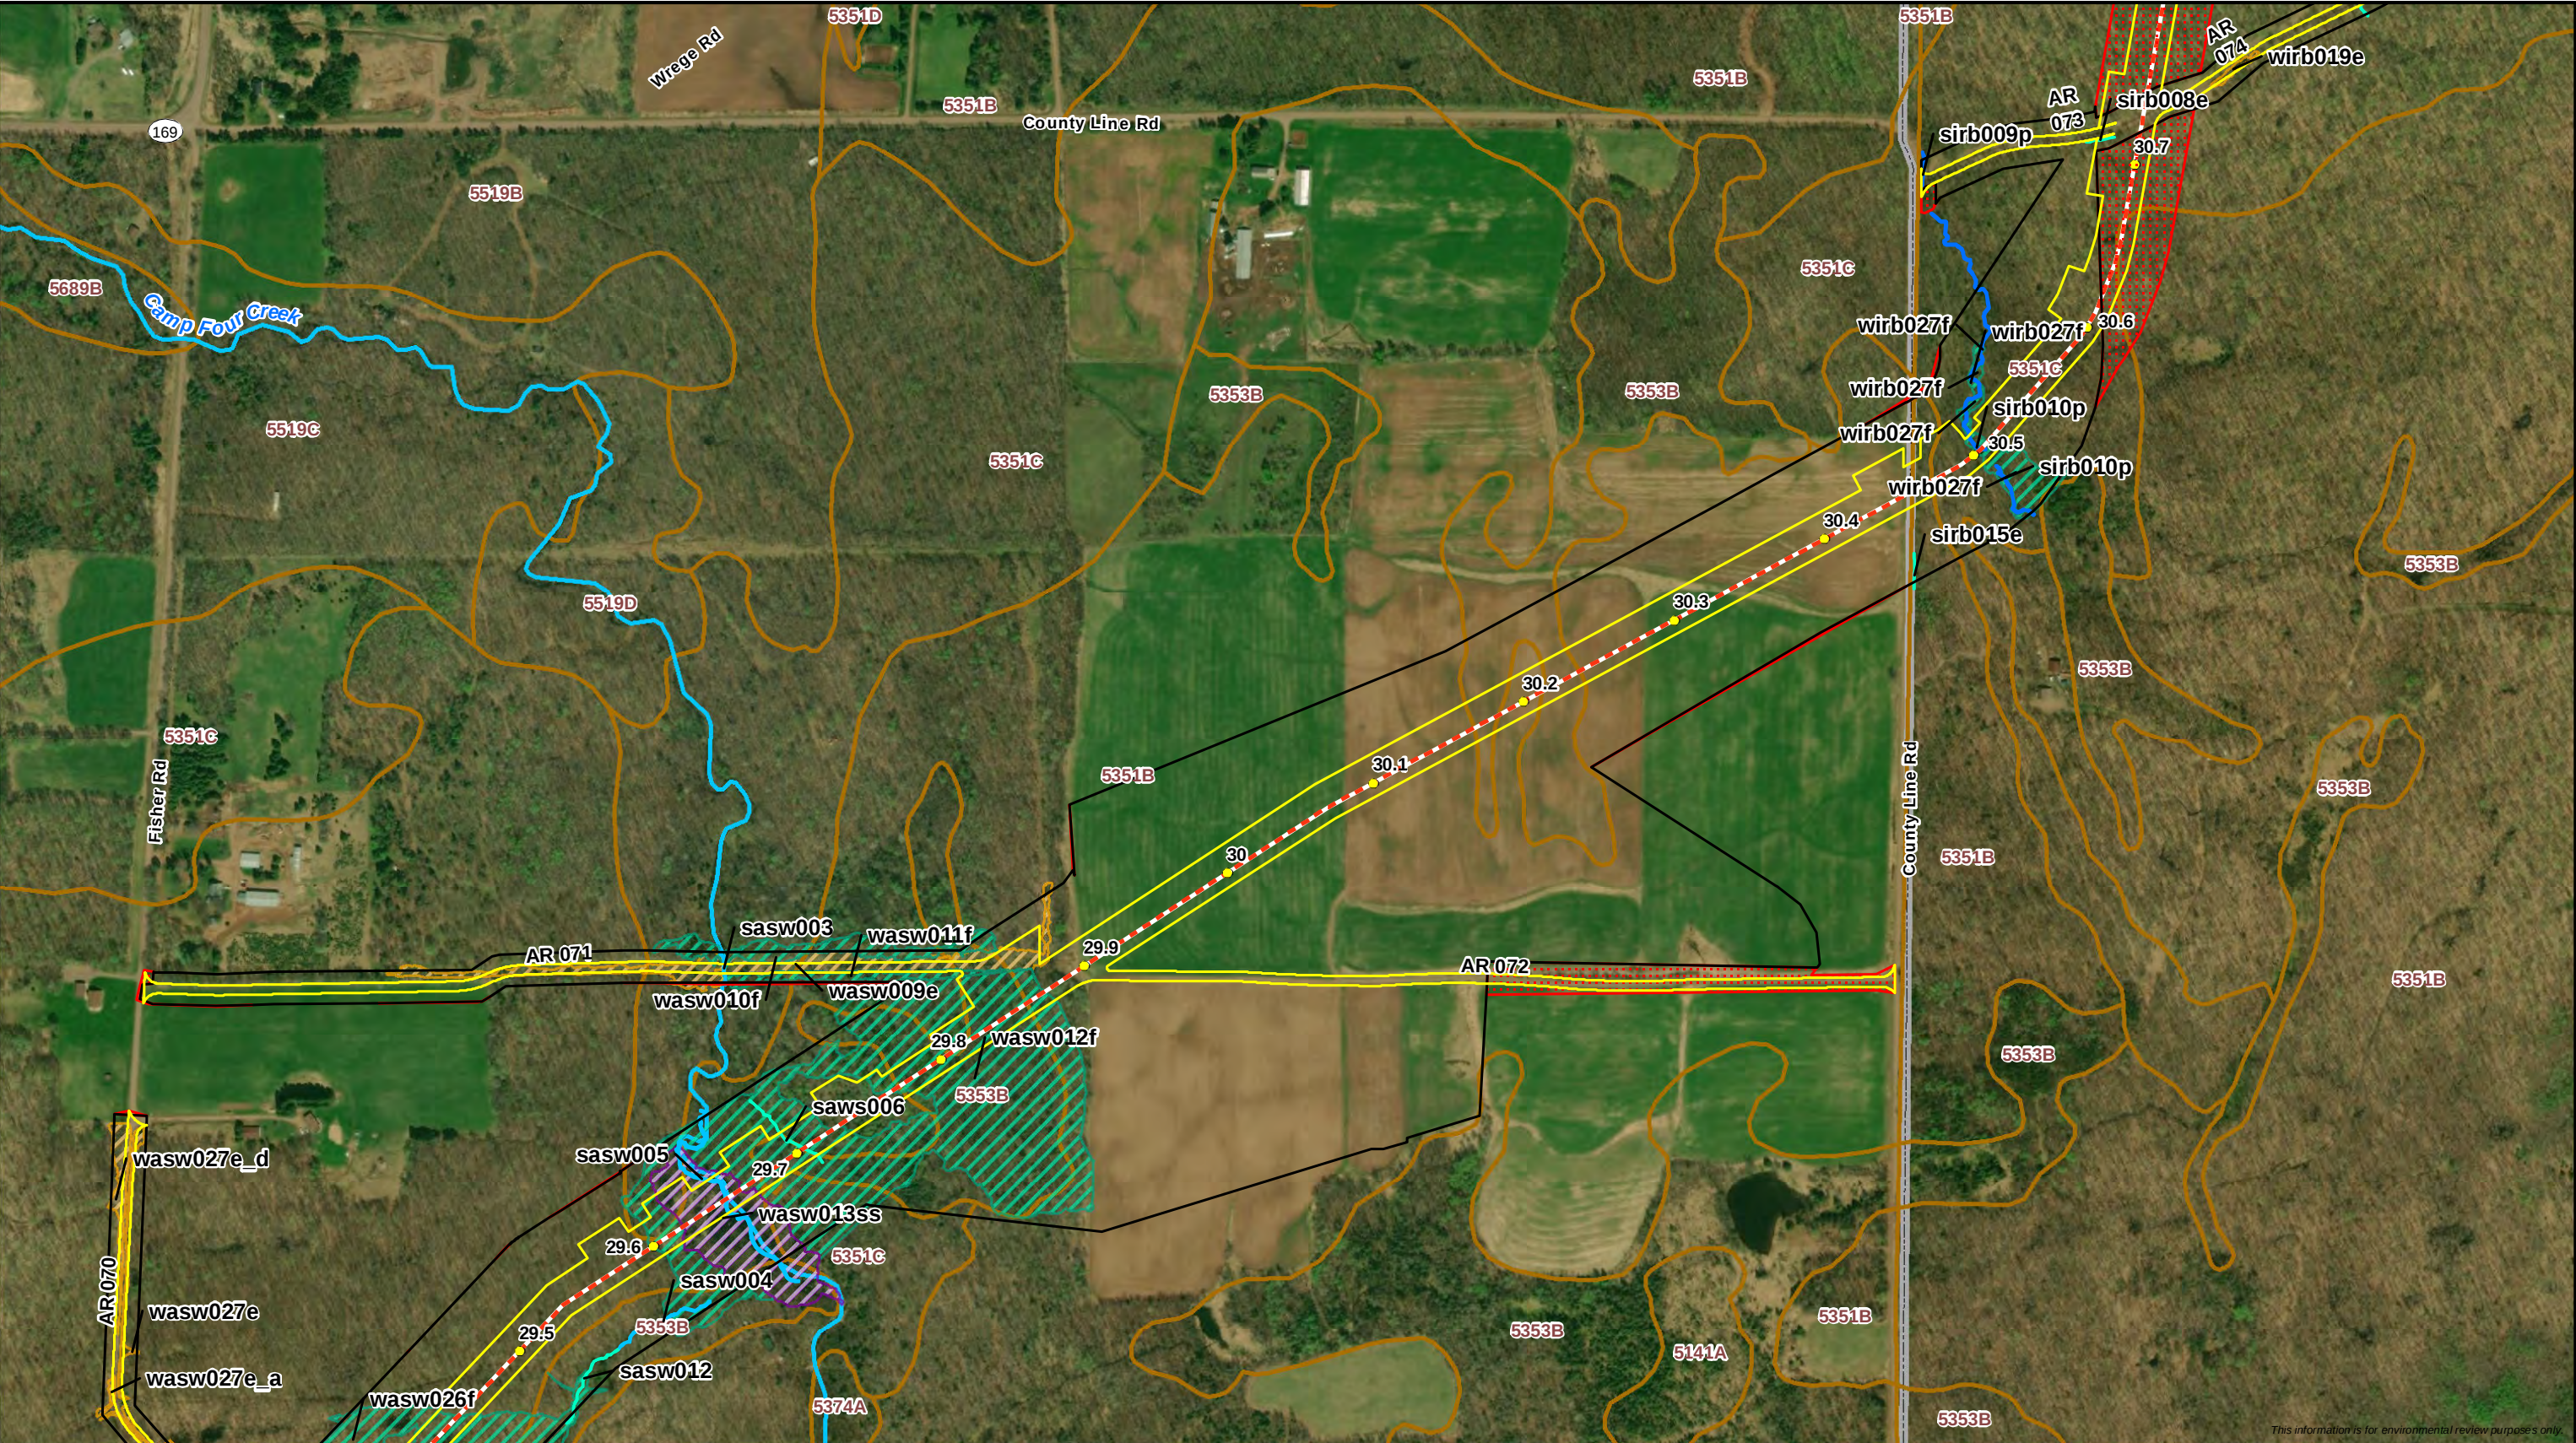

- Milepost - Proposed Centerline - Workspace - Survey Status - Survey Complete - Survey Needed	- WI DNR Waterbody - Delineated Waterbody - Perennial Waterbody - Intermittent Waterbody - Ephemeral Waterbody	- WWI Wetland - Delineated Wetland - PFO Wetland - PSS Wetland - PEM Wetland	- SSURGO Map Unit - Wisconsin DNR 24K Hydro - Perennial Stream/River - Intermittent Stream
---	---	---	---



Attachment B


Delineated Wetlands and Waterbodies

Line 5 Wisconsin Segment Relocation Project

Enbridge Energy, L.P.

Ashland and Iron Counties, Wisconsin

Page 31 of 47

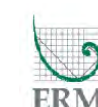

DRAWN BY: R.Cutting