


- Milepost - Proposed Centerline - Workspace - Survey Status - Survey Complete - Survey Needed	- WI DNR Waterbody - Perennial Waterbody - Intermittent Waterbody - Ephemeral Waterbody	- WI DNR Waterbody - PFO Wetland - PSS Wetland - PEM Wetland	- SSURGO Map Unit - Wisconsin DNR 24K Hydro - Perennial Stream/River - Intermittent Stream
---	---	--	--

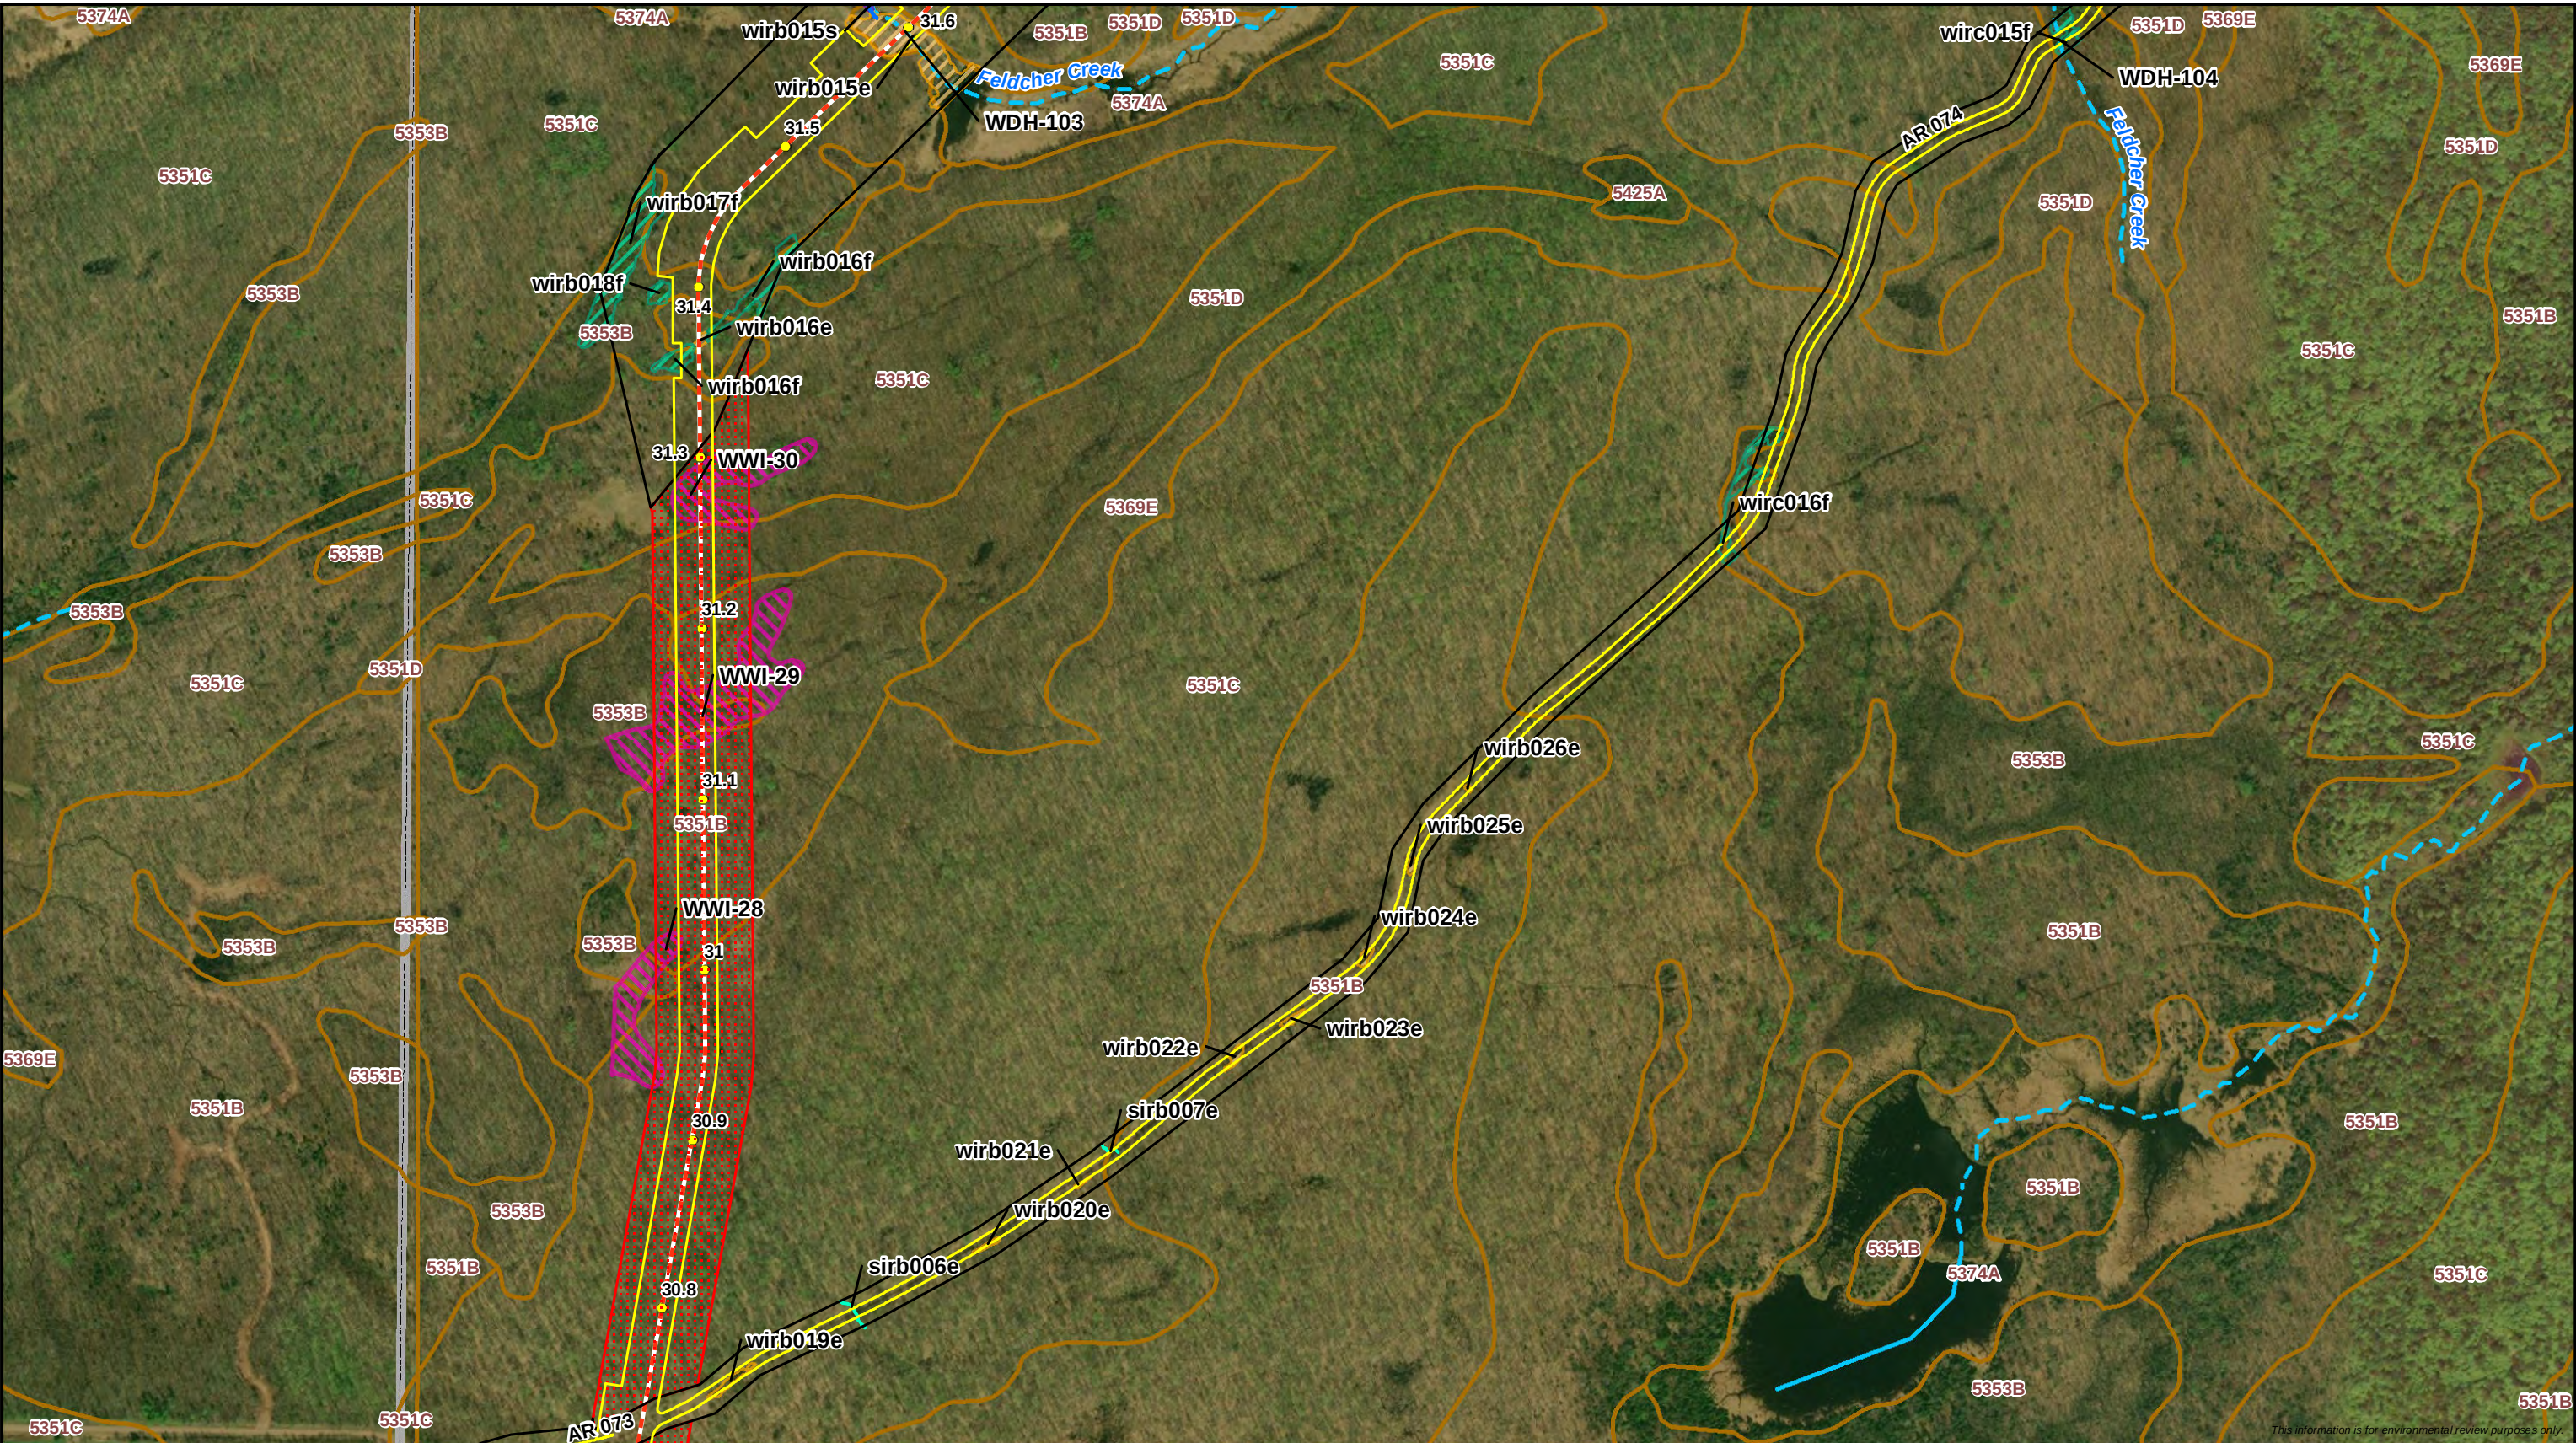


Attachment B
Delineated Wetlands and Waterbodies
Line 5 Wisconsin Segment Relocation Project
Enbridge Energy, L.P.
Iron County, Wisconsin


Page 32 of 47



DRAWN BY: R.Cutting

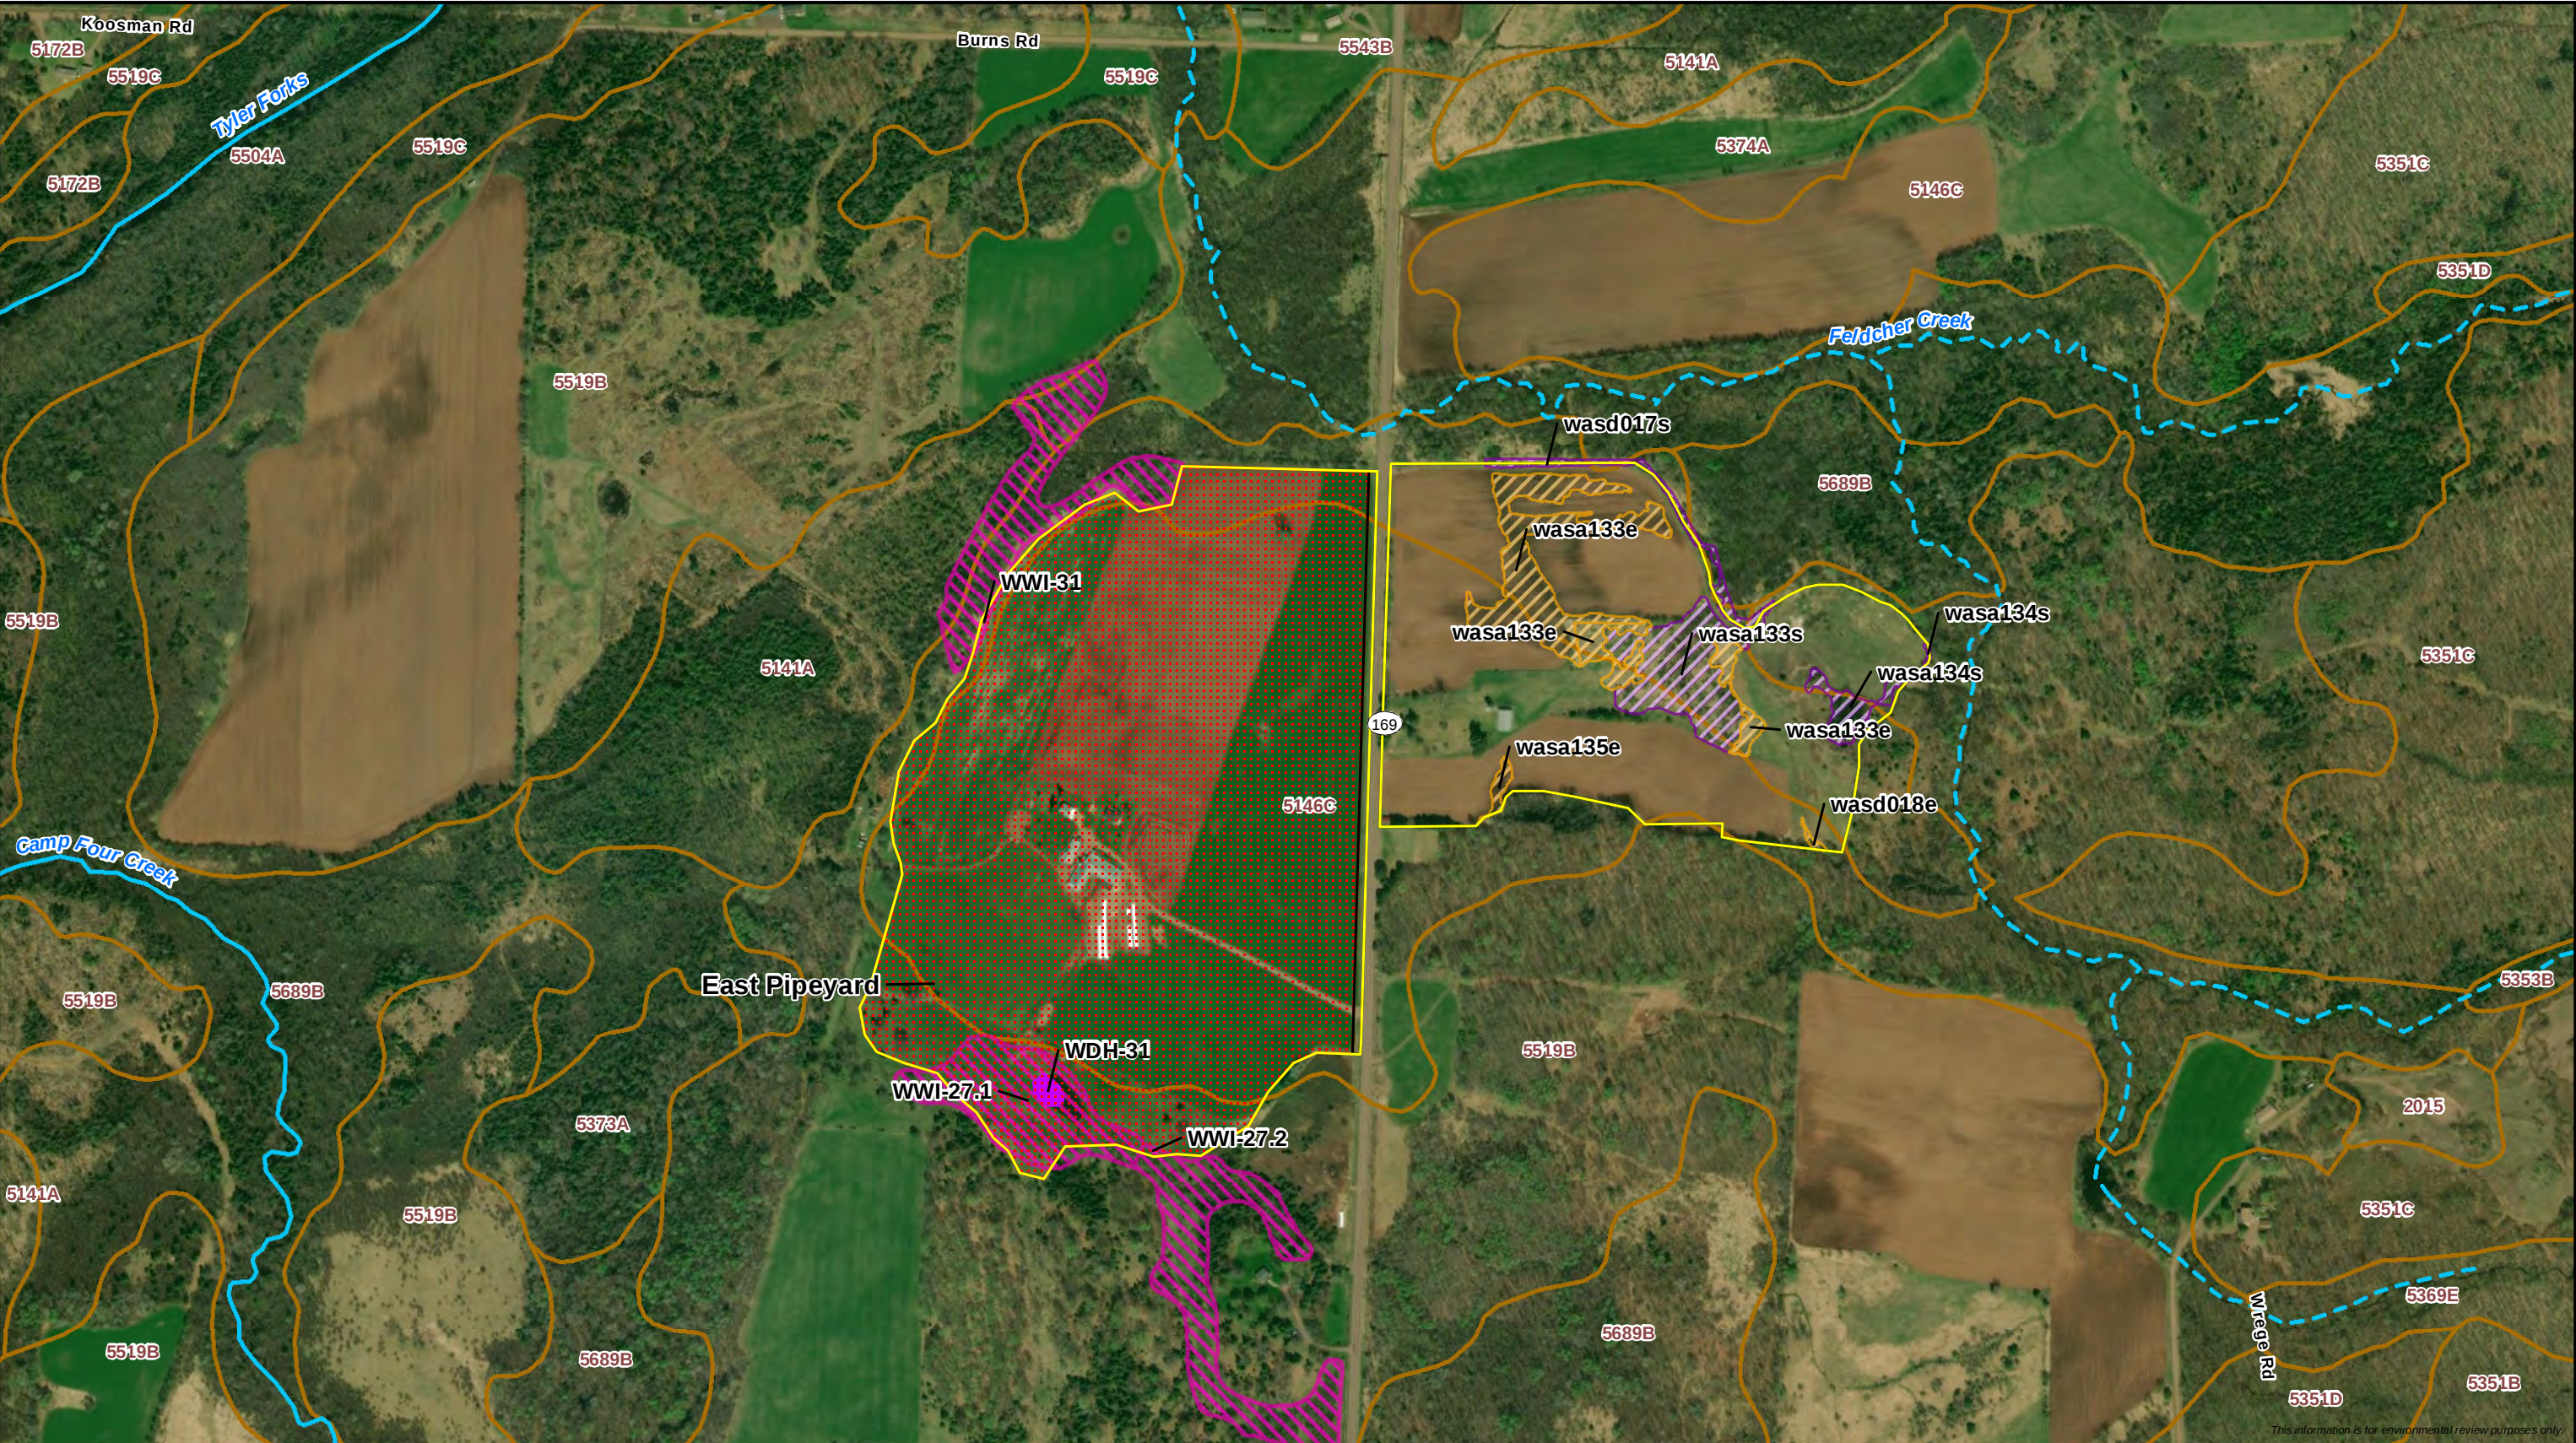

This information is for environmental review purposes only.

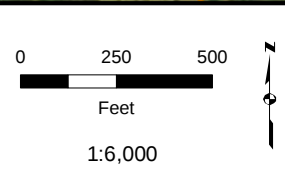

- Milepost - Proposed Centerline - Workspace Survey Status - Survey Complete - Survey Needed	WI DNR Waterbody - Perennial Waterbody - Intermittent Waterbody - Ephemeral Waterbody	Wetland - PFO Wetland - PSS Wetland - PEM Wetland	SSURGO Map Unit Wisconsin DNR 24K Hydro - Perennial Stream/River - Intermittent Stream
---	--	--	--

Attachment B

Delineated Wetlands and Waterbodies


Line 5 Wisconsin Segment Relocation Project


Enbridge Energy, L.P.

Ashland County, Wisconsin


Page 33 of 47

DRAWN BY: R.Cutting

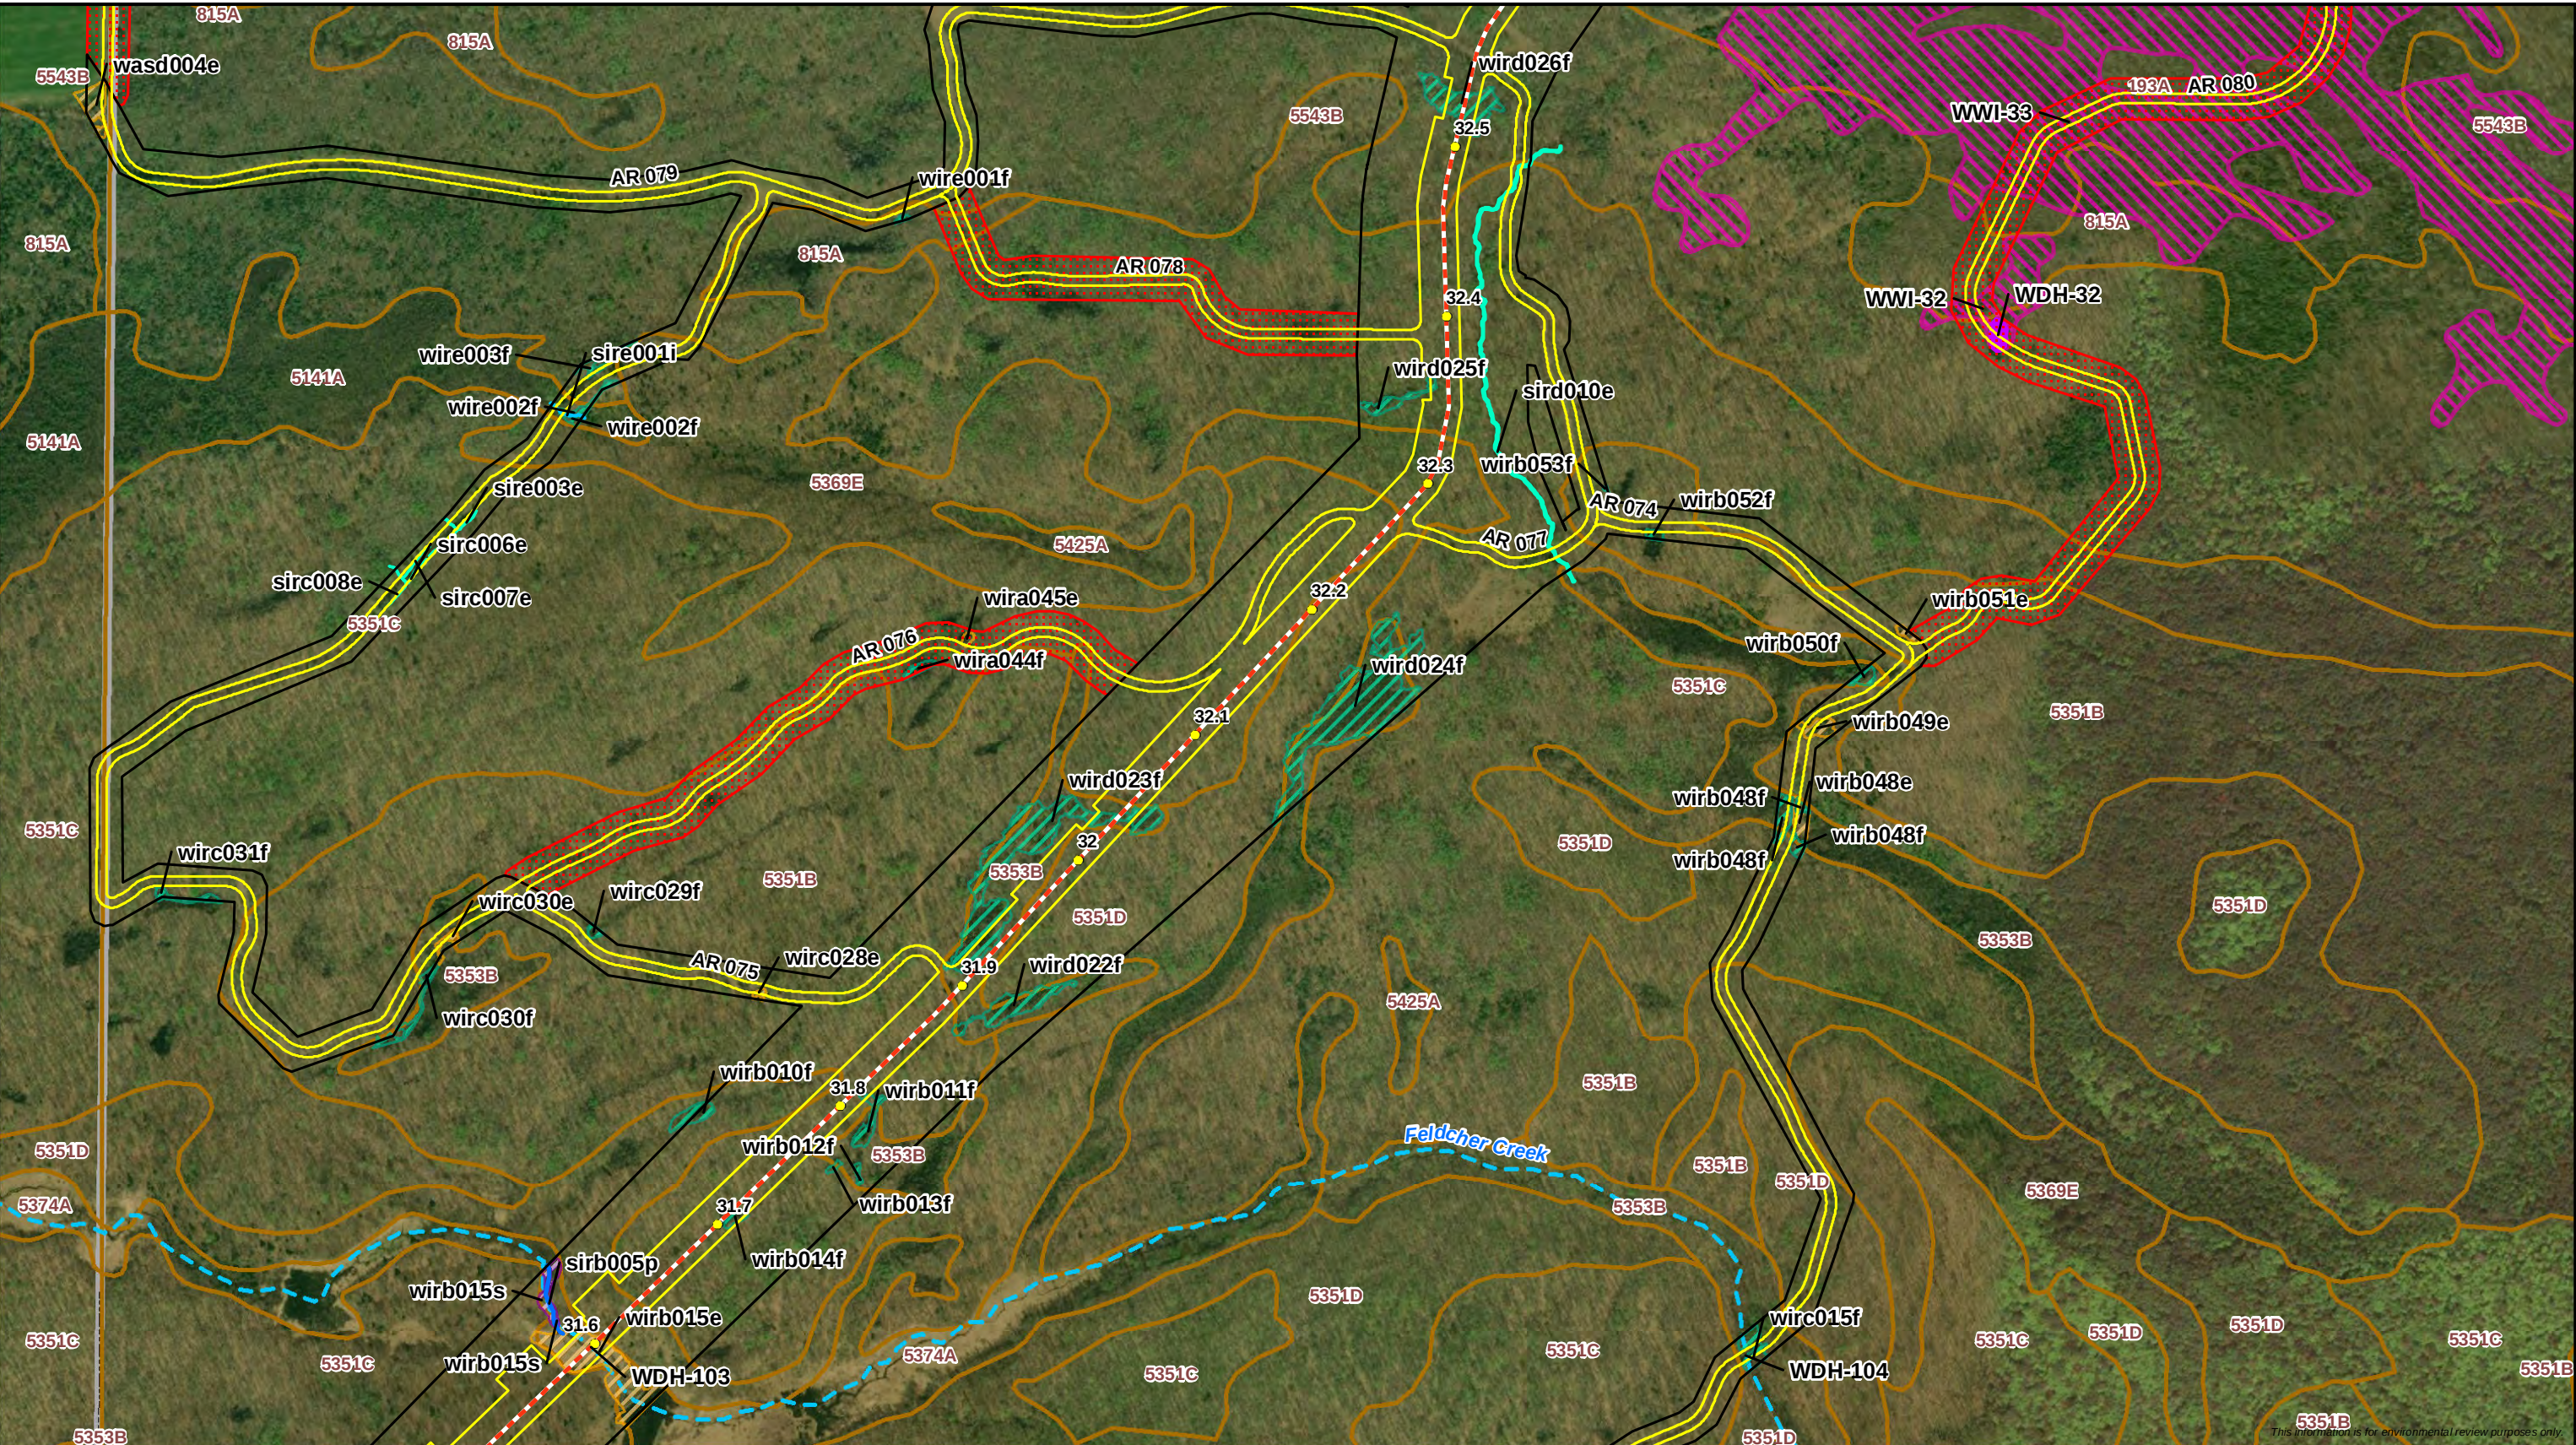

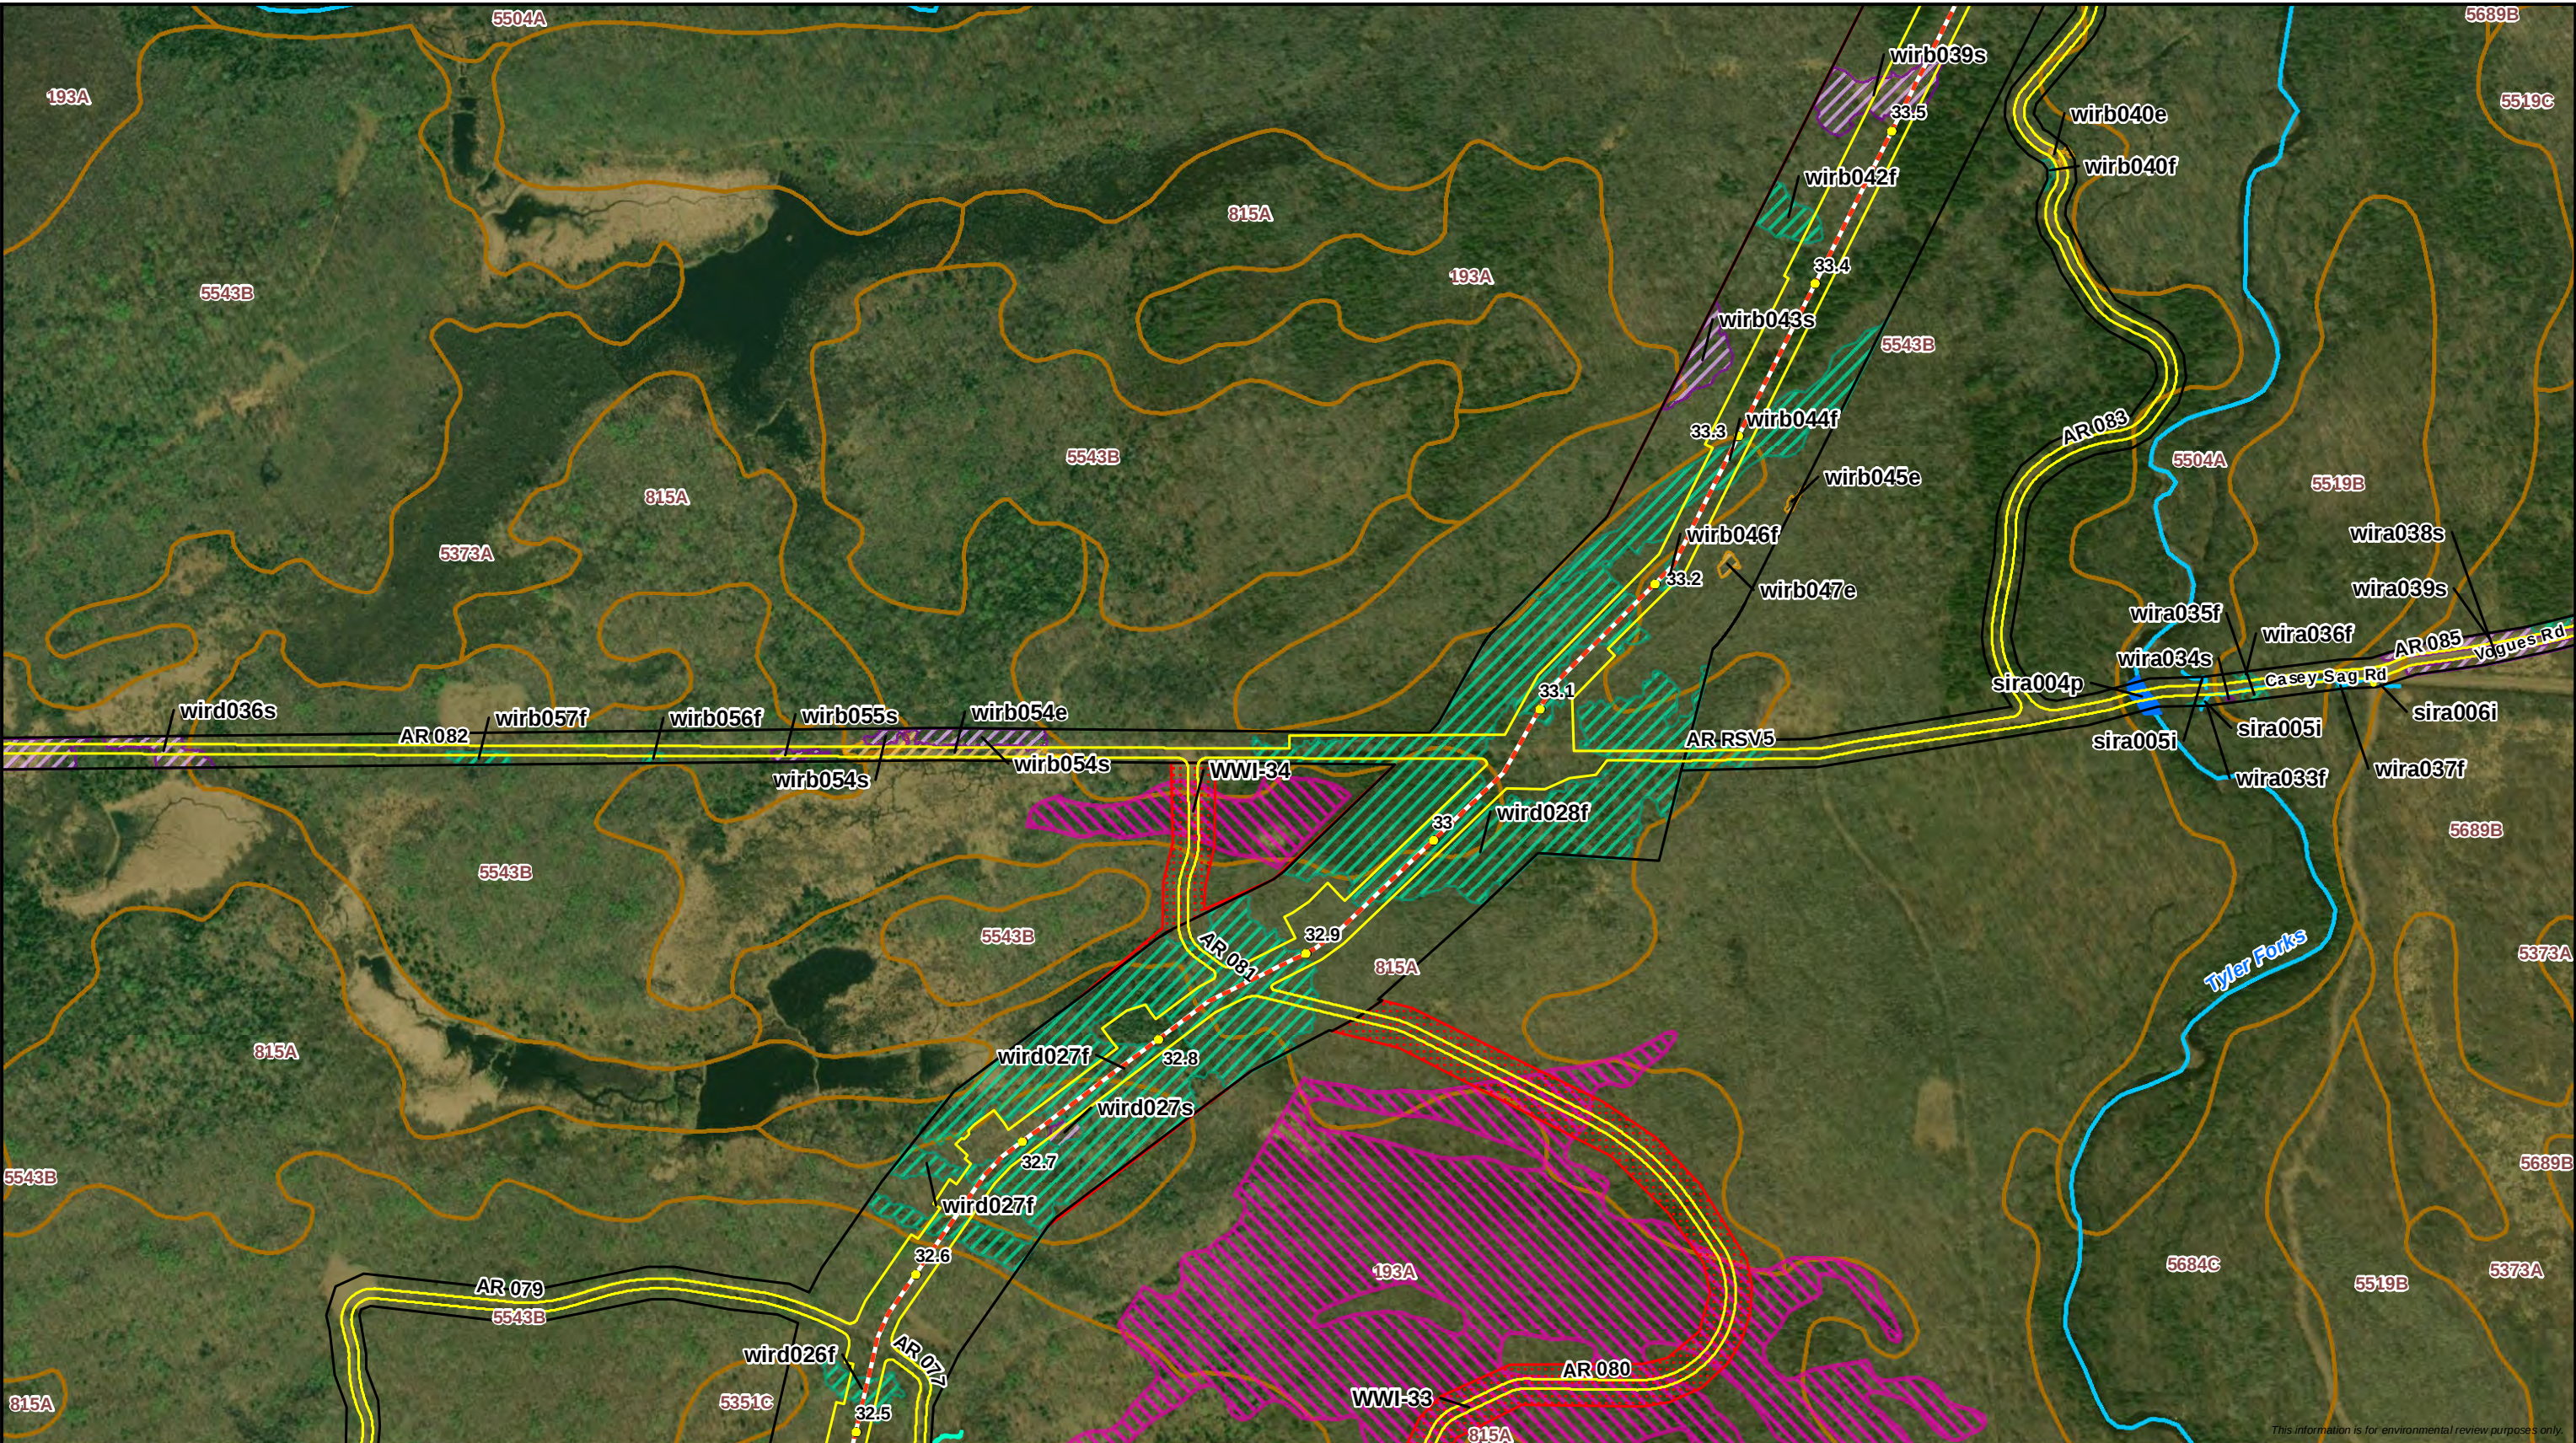

This information is for environmental review purposes only.

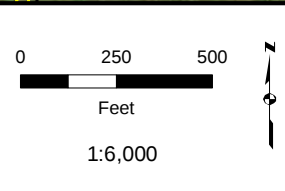

- Milepost - Proposed Centerline - Workspace - Survey Status - Survey Complete - Survey Needed	- WI DNR Waterbody - Delineated Waterbody - Perennial Waterbody - Intermittent Waterbody - Ephemeral Waterbody	- WWI Wetland - Delineated Wetland - PFO Wetland - PSS Wetland - PEM Wetland	- SSURGO Map Unit - Wisconsin DNR 24K Hydro - Perennial Stream/River - Intermittent Stream
---	---	---	---




Attachment B
Delineated Wetlands and Waterbodies
Line 5 Wisconsin Segment Relocation Project
Enbridge Energy, L.P.
Iron County, Wisconsin



Page 36 of 47

DRAWN BY: R.Cutting

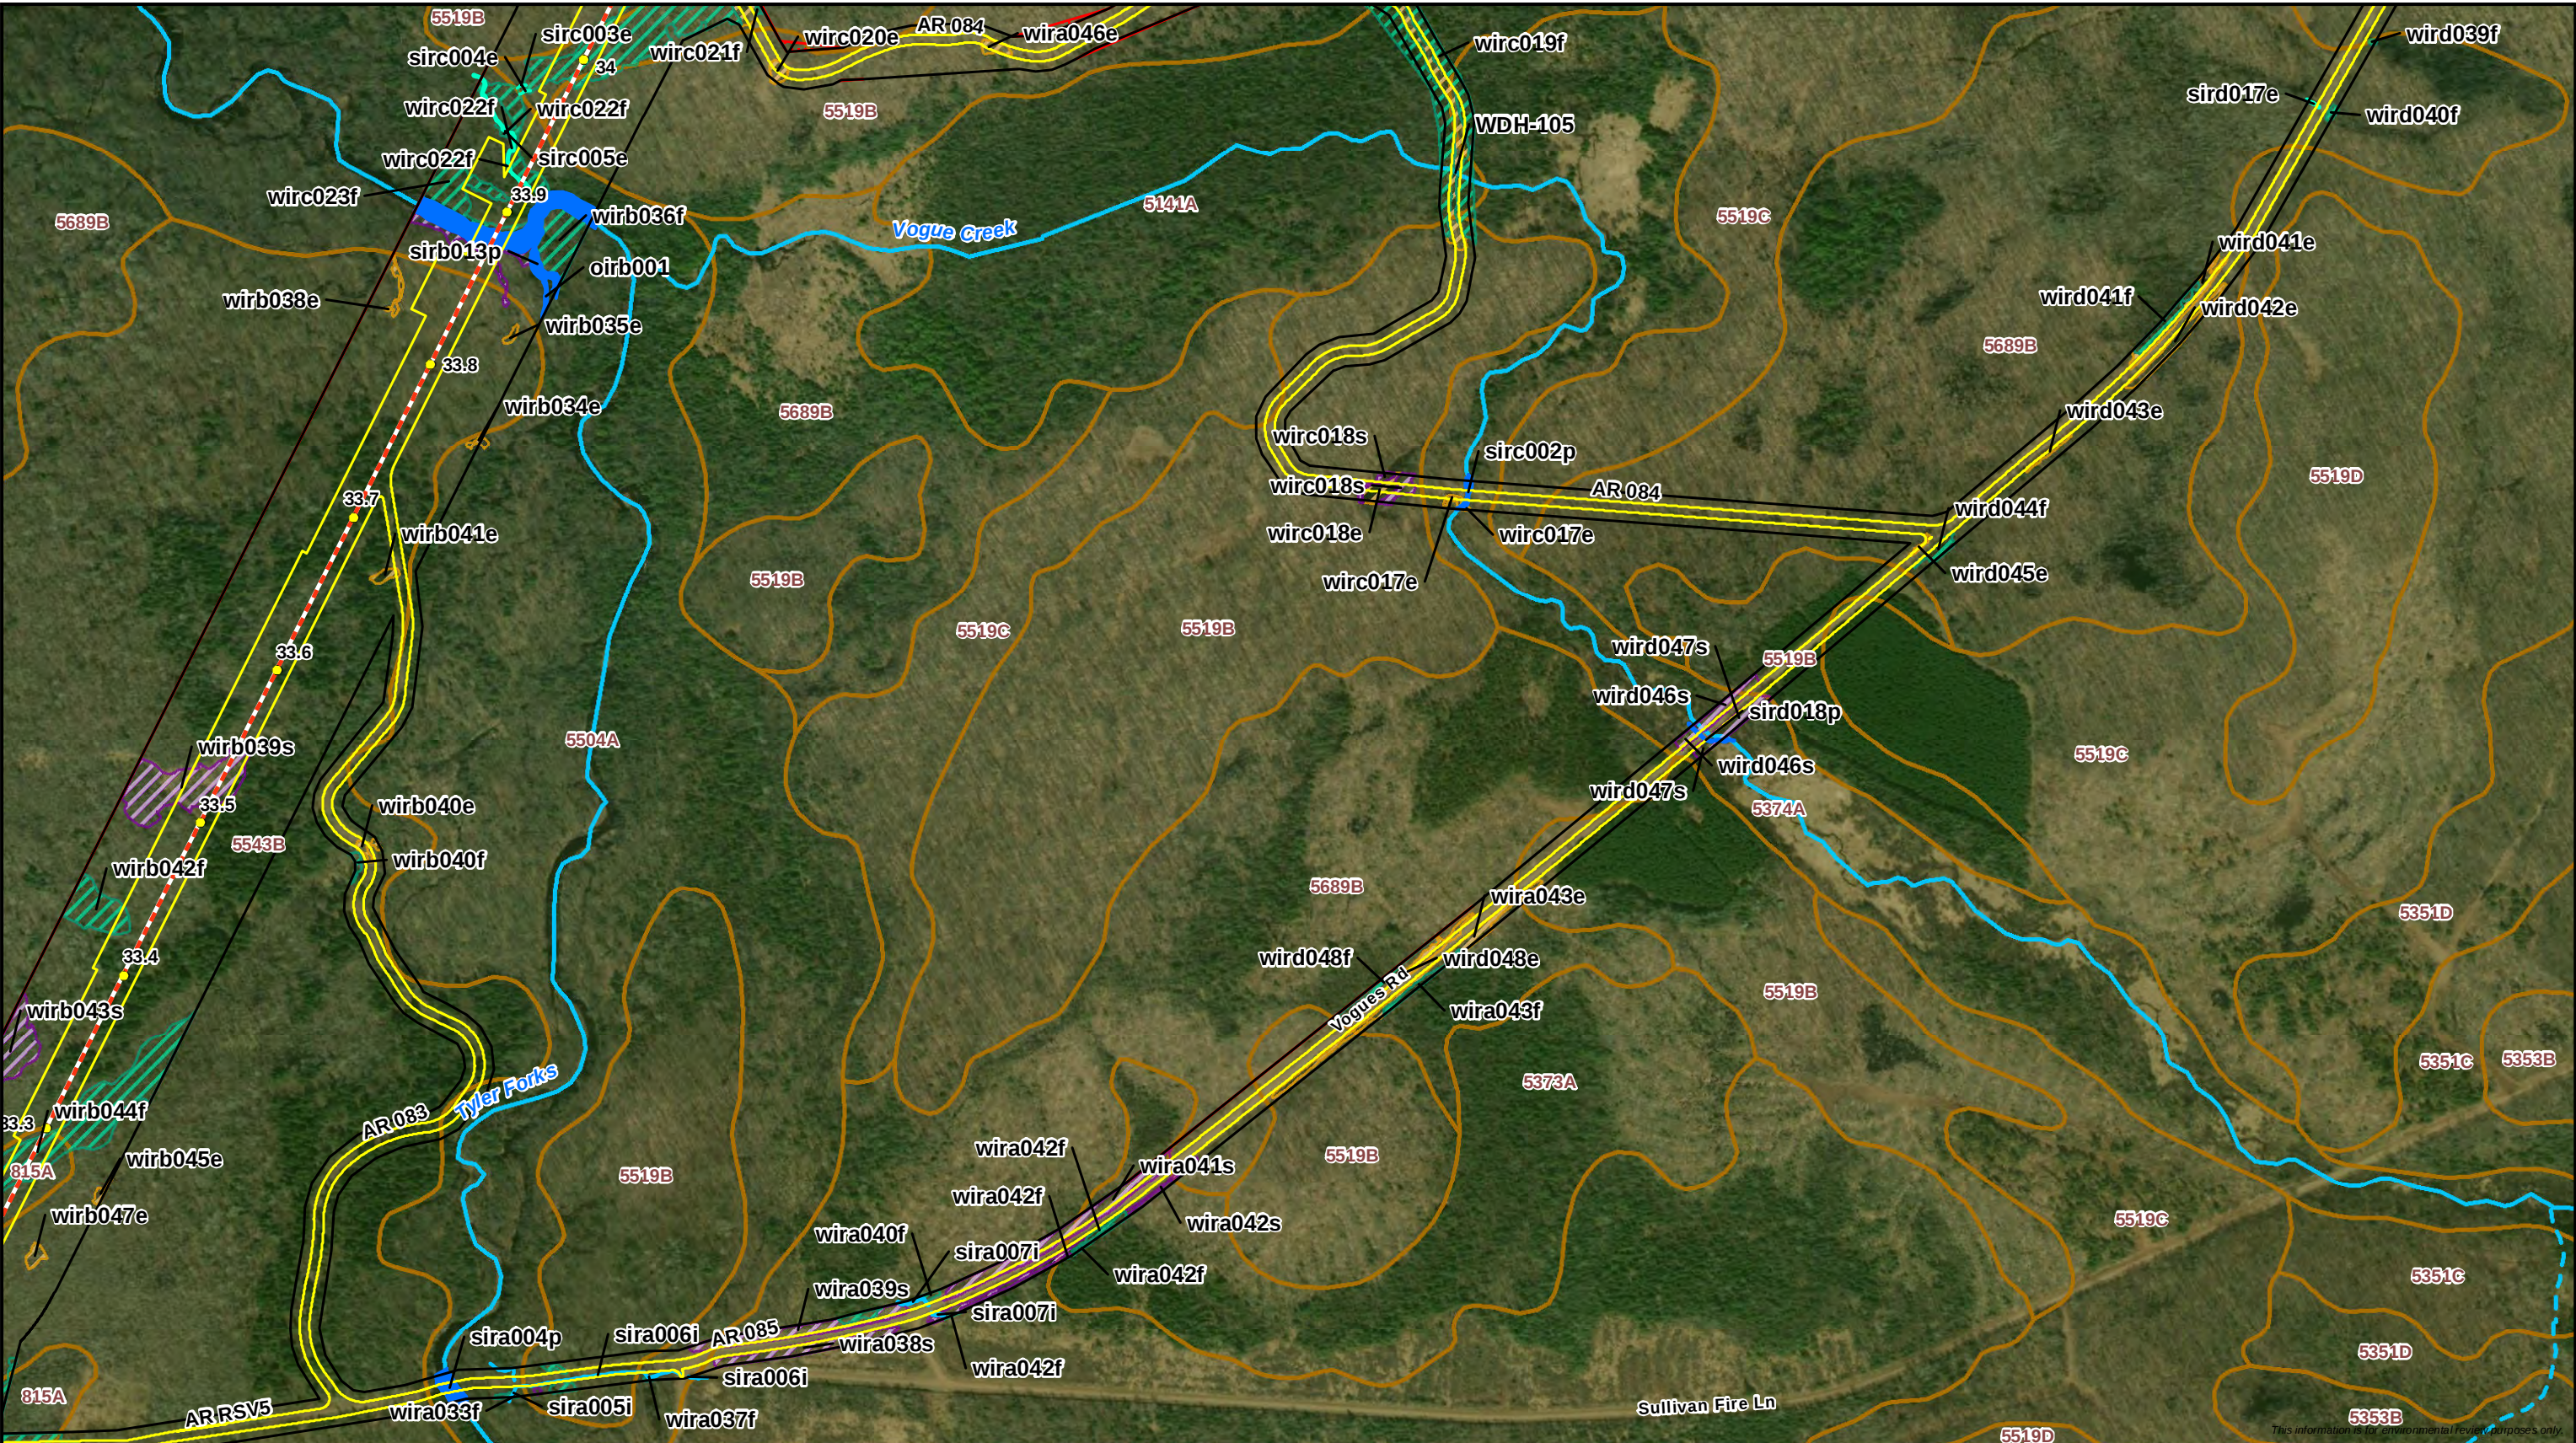



0 250 500
Feet
1:6,000



 Milepost

 Proposed Centerline

 Workspace

 Survey Complete

 Survey Needed

 Perennial Waterbody

 Intermittent Waterbody

 Ephemeral Waterbody

 WI DNR Waterbody

 Delineated Waterbody

 PFO Wetland

 PSS Wetland

 PEM Wetland

 WWI Wetland

 Delineated Wetland

 SSURGO Map Unit

 Wisconsin DNR 24K Hydro

 Perennial Stream/River

 Intermittent Stream



Attachment B

Delineated Wetlands and Waterbodies

Line 5 Wisconsin Segment Relocation Project

Enbridge Energy, L.P.


Iron County, Wisconsin

Page 37 of 47



DRAWN BY: R.Cutting

MPLS M:\Clients\ID-FEEL\BadRiver\ArcGIS\2020\01\PermitMaps\Aerial_Maps.mxd | REVISED: 01/30/2020 | SCALE: 1:6,000 when printed at 11x17

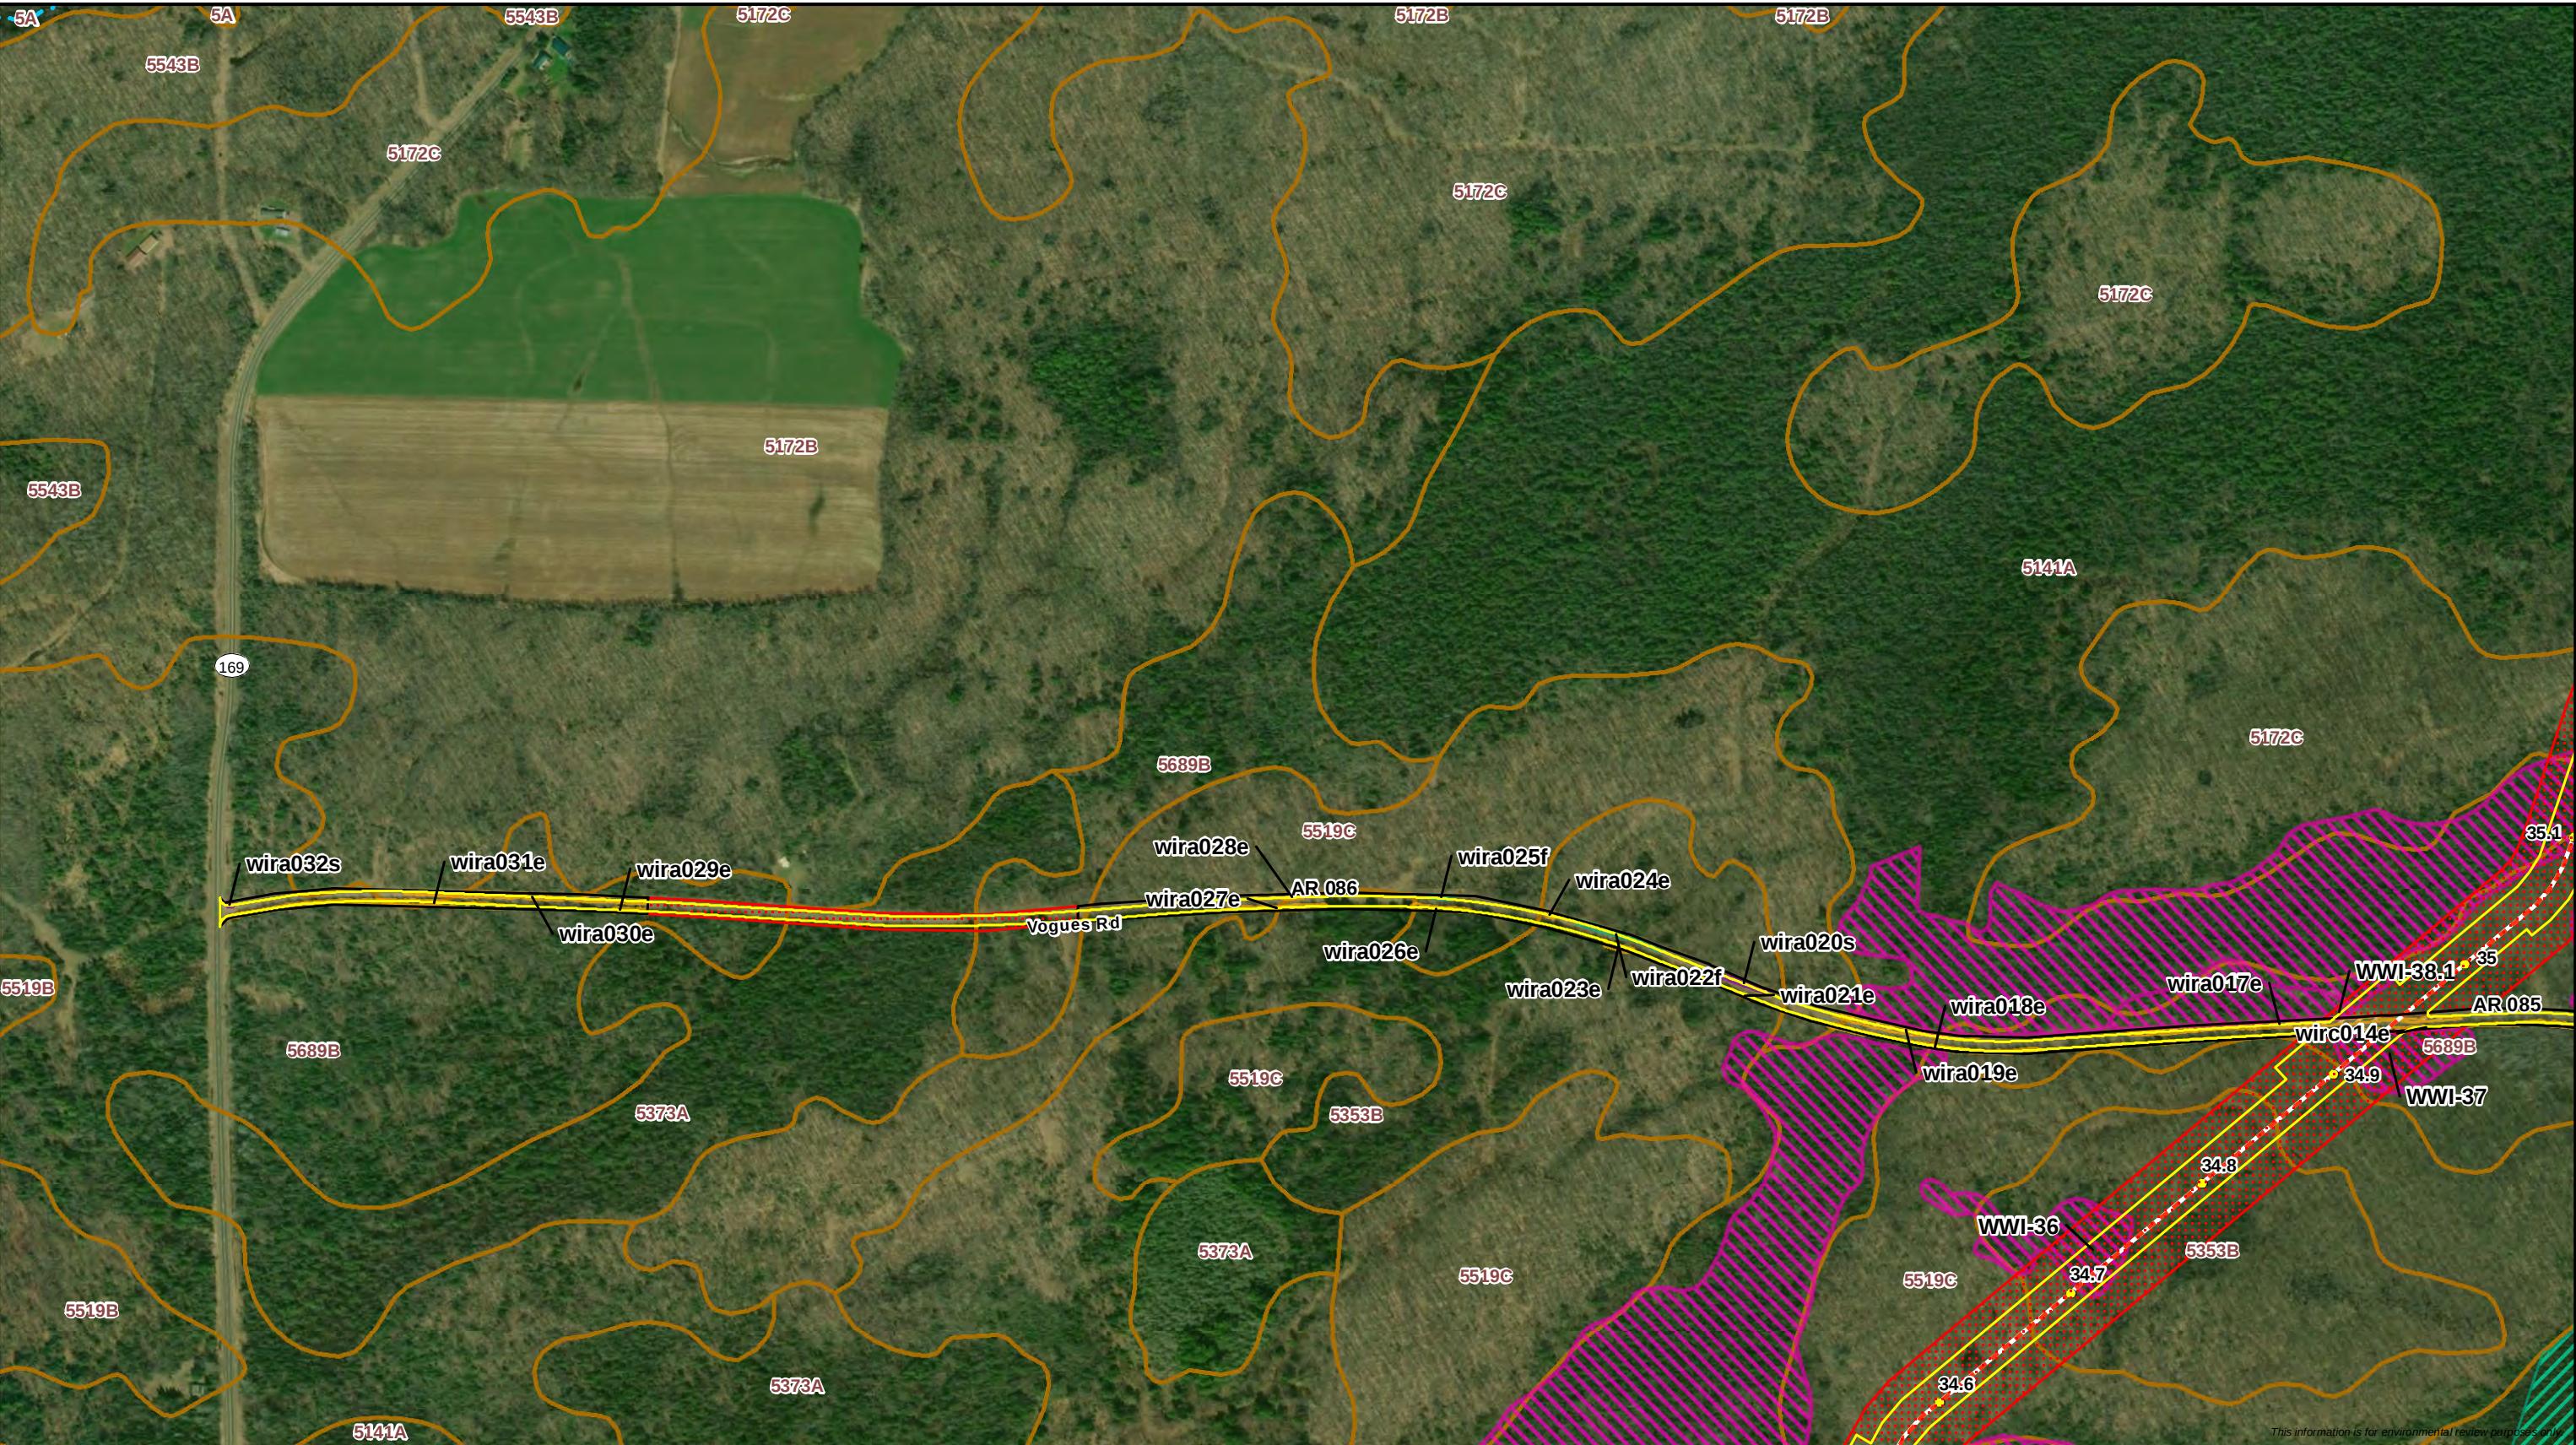



0 250 500
Feet
1:6,000



 Milepost	 WI DNR Waterbody	 WWI Wetland	 SSURGO Map Unit
 Proposed Centerline	 Perennial Waterbody	 PFO Wetland	 Perennial Stream/River
 Workspace	 Intermittent Waterbody	 PSS Wetland	 Intermittent Stream
 Survey Complete	 Ephemeral Waterbody	 PEM Wetland	
 Survey Needed			




Attachment B
Delineated Wetlands and Waterbodies
Line 5 Wisconsin Segment Relocation Project
Enbridge Energy, L.P.
Iron County, Wisconsin

Page 38 of 47



DRAWN BY: R.Cutting

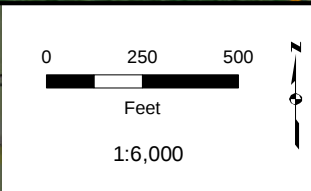

- Milepost - Proposed Centerline - Workspace - Survey Status - Survey Complete - Survey Needed	- WI DNR Waterbody - Delineated Waterbody - Perennial Waterbody - Intermittent Waterbody - Ephemeral Waterbody	- WWI Wetland - Delineated Wetland - PFO Wetland - PSS Wetland - PEM Wetland	- SSURGO Map Unit - Wisconsin DNR 24K Hydro - Perennial Stream/River - Intermittent Stream
--	--	--	--





Attachment B
Delineated Wetlands and Waterbodies
Line 5 Wisconsin Segment Relocation Project
Enbridge Energy, L.P.
Iron County, Wisconsin



Page 42 of 47

DRAWN BY: R.Cutting

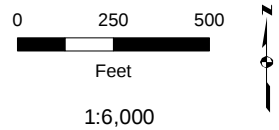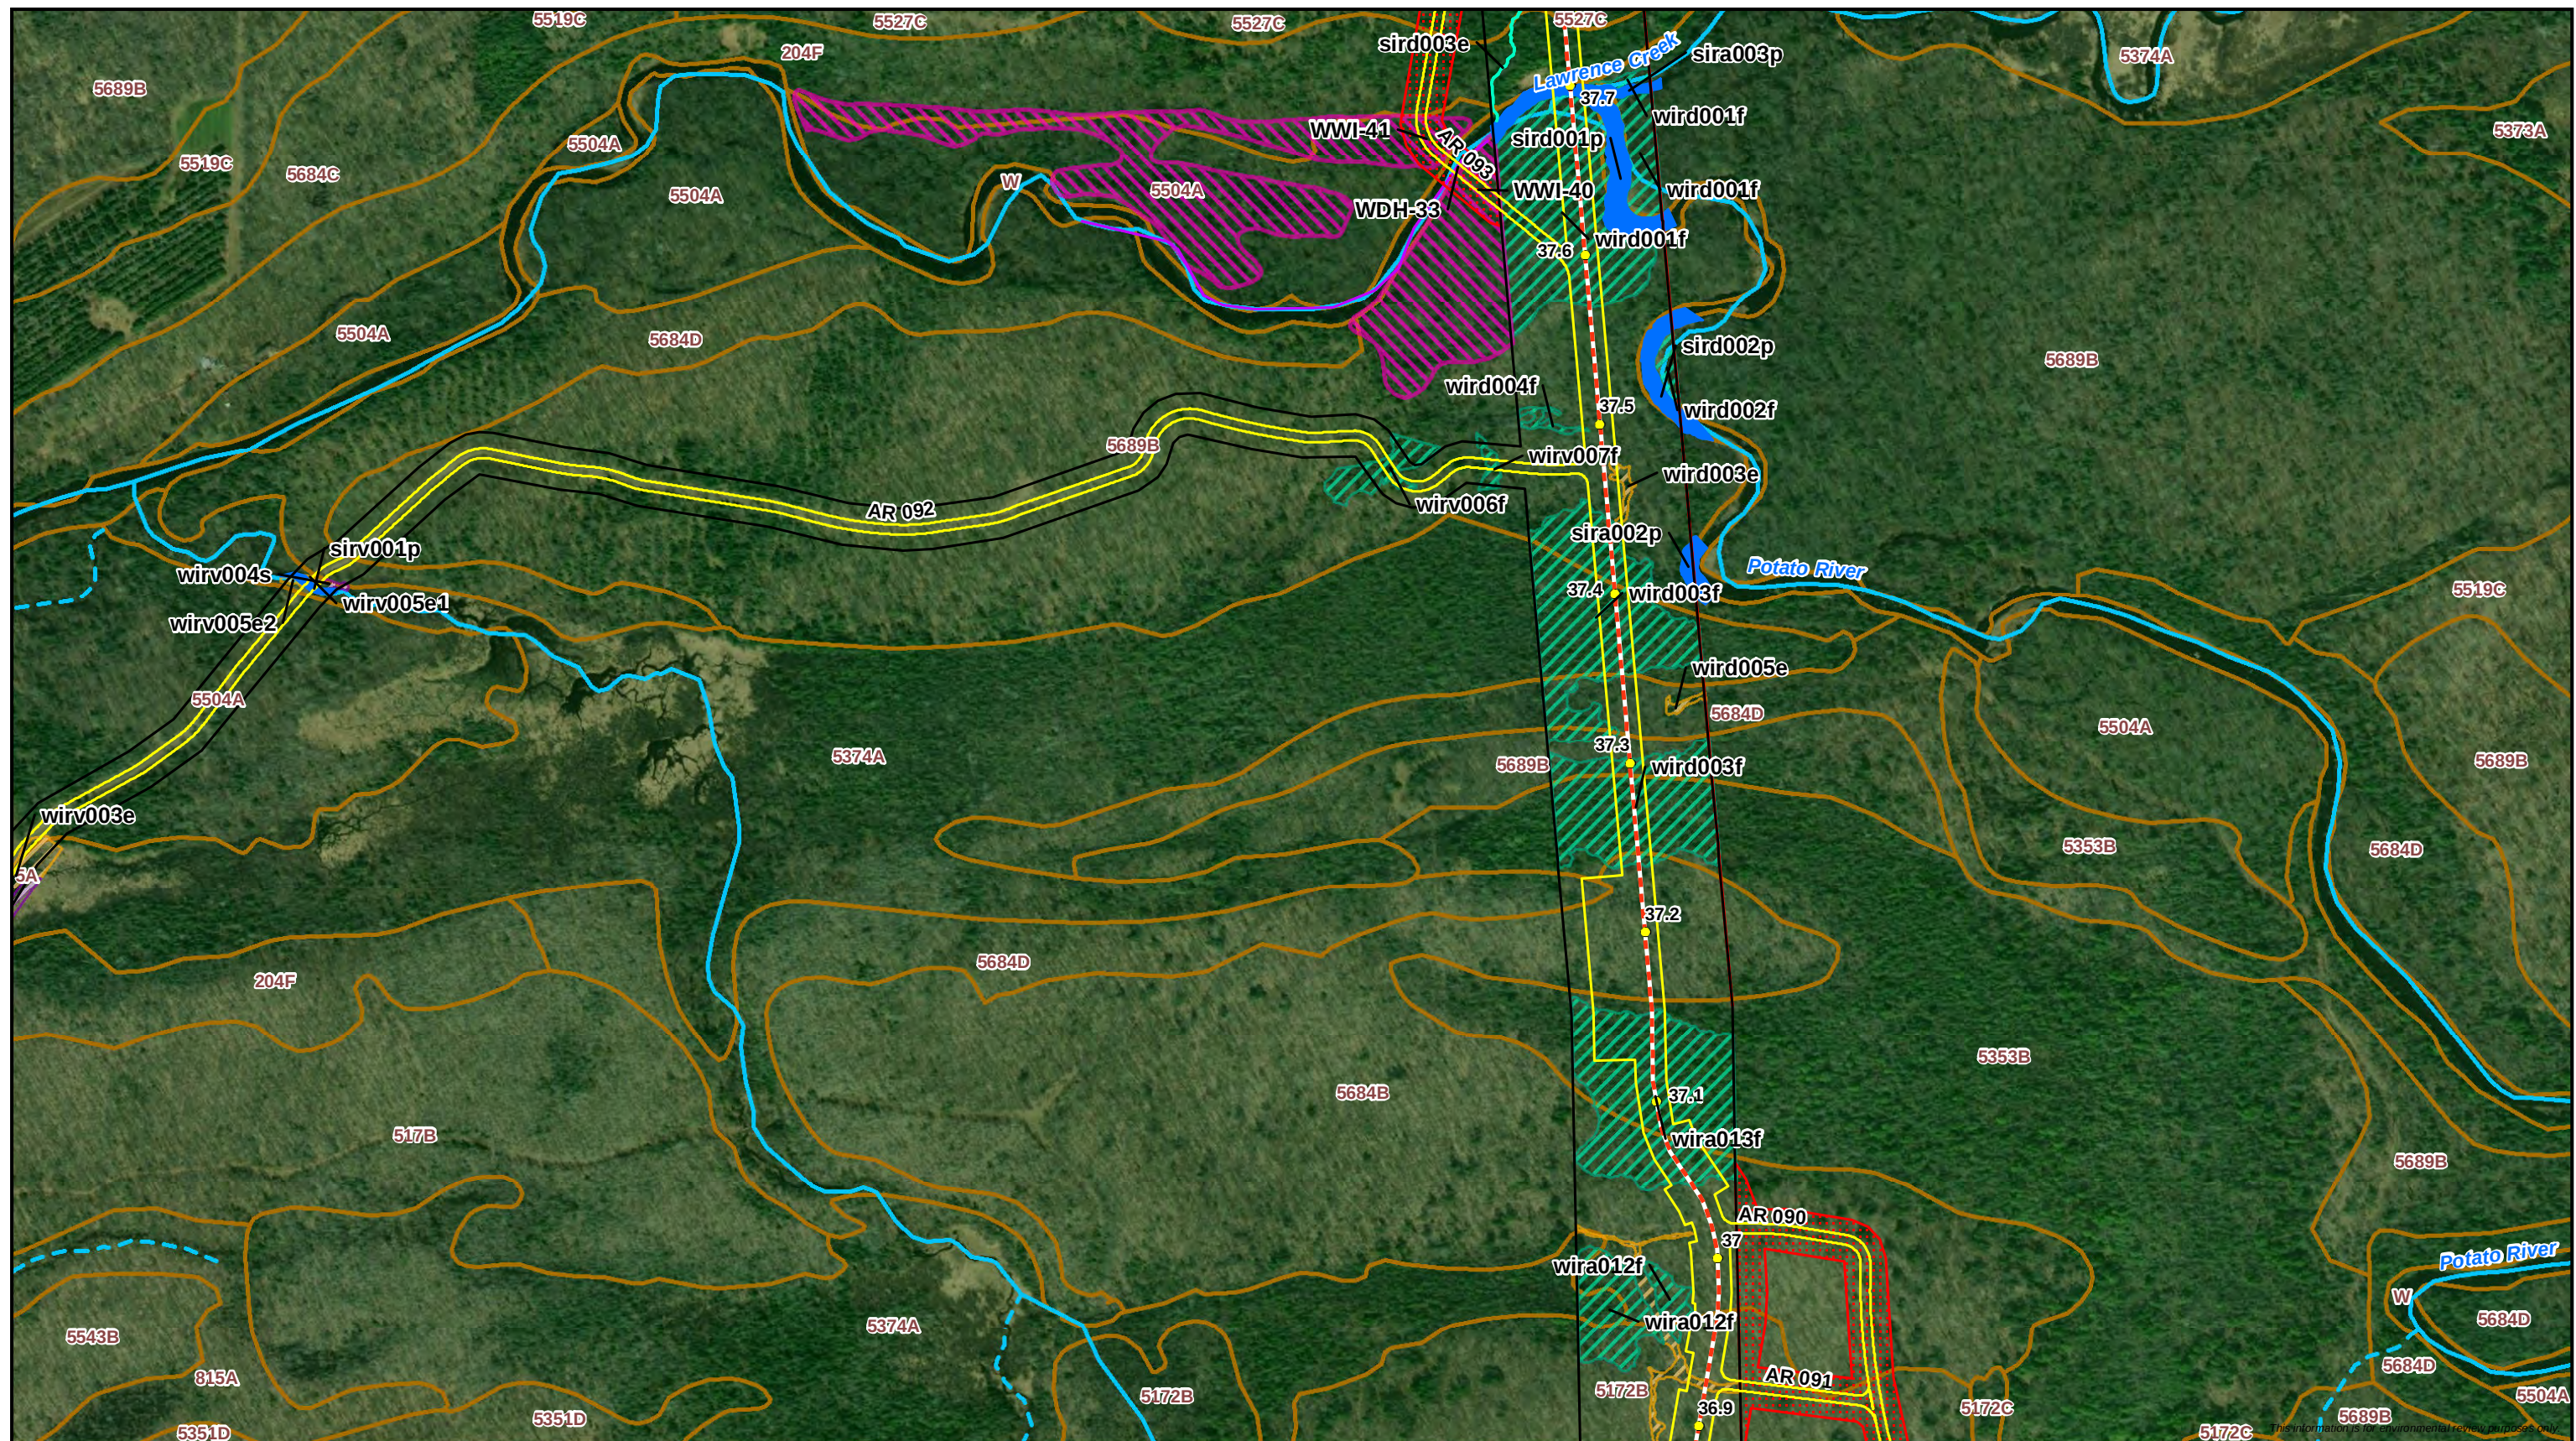

 Milepost	 WI DNR Waterbody	 WWI Wetland	 SSURGO Map Unit
 Proposed Centerline	Delineated Waterbody	Delineated Wetland	Wisconsin DNR 24K Hydro
 Workspace	 Perennial Waterbody	 PFO Wetland	 Perennial Stream/River
Survey Status	 Intermittent Waterbody	 PSS Wetland	 Intermittent Stream
 Survey Complete	 Ephemeral Waterbody	 PEM Wetland	
 Survey Needed			



Attachment B
Delineated Wetlands and Waterbodies
Line 5 Wisconsin Segment Relocation Project

Enbridge Energy, L.P.
Iron County, Wisconsin







0 250 500
Feet
1:6,000





Legend

Milepost	WI DNR Waterbody	WWI Wetland	SSURGO Map Unit
Proposed Centerline	Delineated Waterbody	Delineated Wetland	Wisconsin DNR 24K Hydro
Workspace	Perennial Waterbody	PFO Wetland	Perennial Stream/River
Survey Status	Intermittent Waterbody	PSS Wetland	Intermittent Stream
Survey Complete	Ephemeral Waterbody	PEM Wetland	
Survey Needed			



Attachment B
Delineated Wetlands and Waterbodies
Line 5 Wisconsin Segment Relocation Project
Enbridge Energy, L.P.
Iron County, Wisconsin



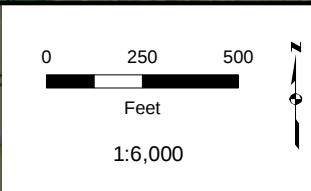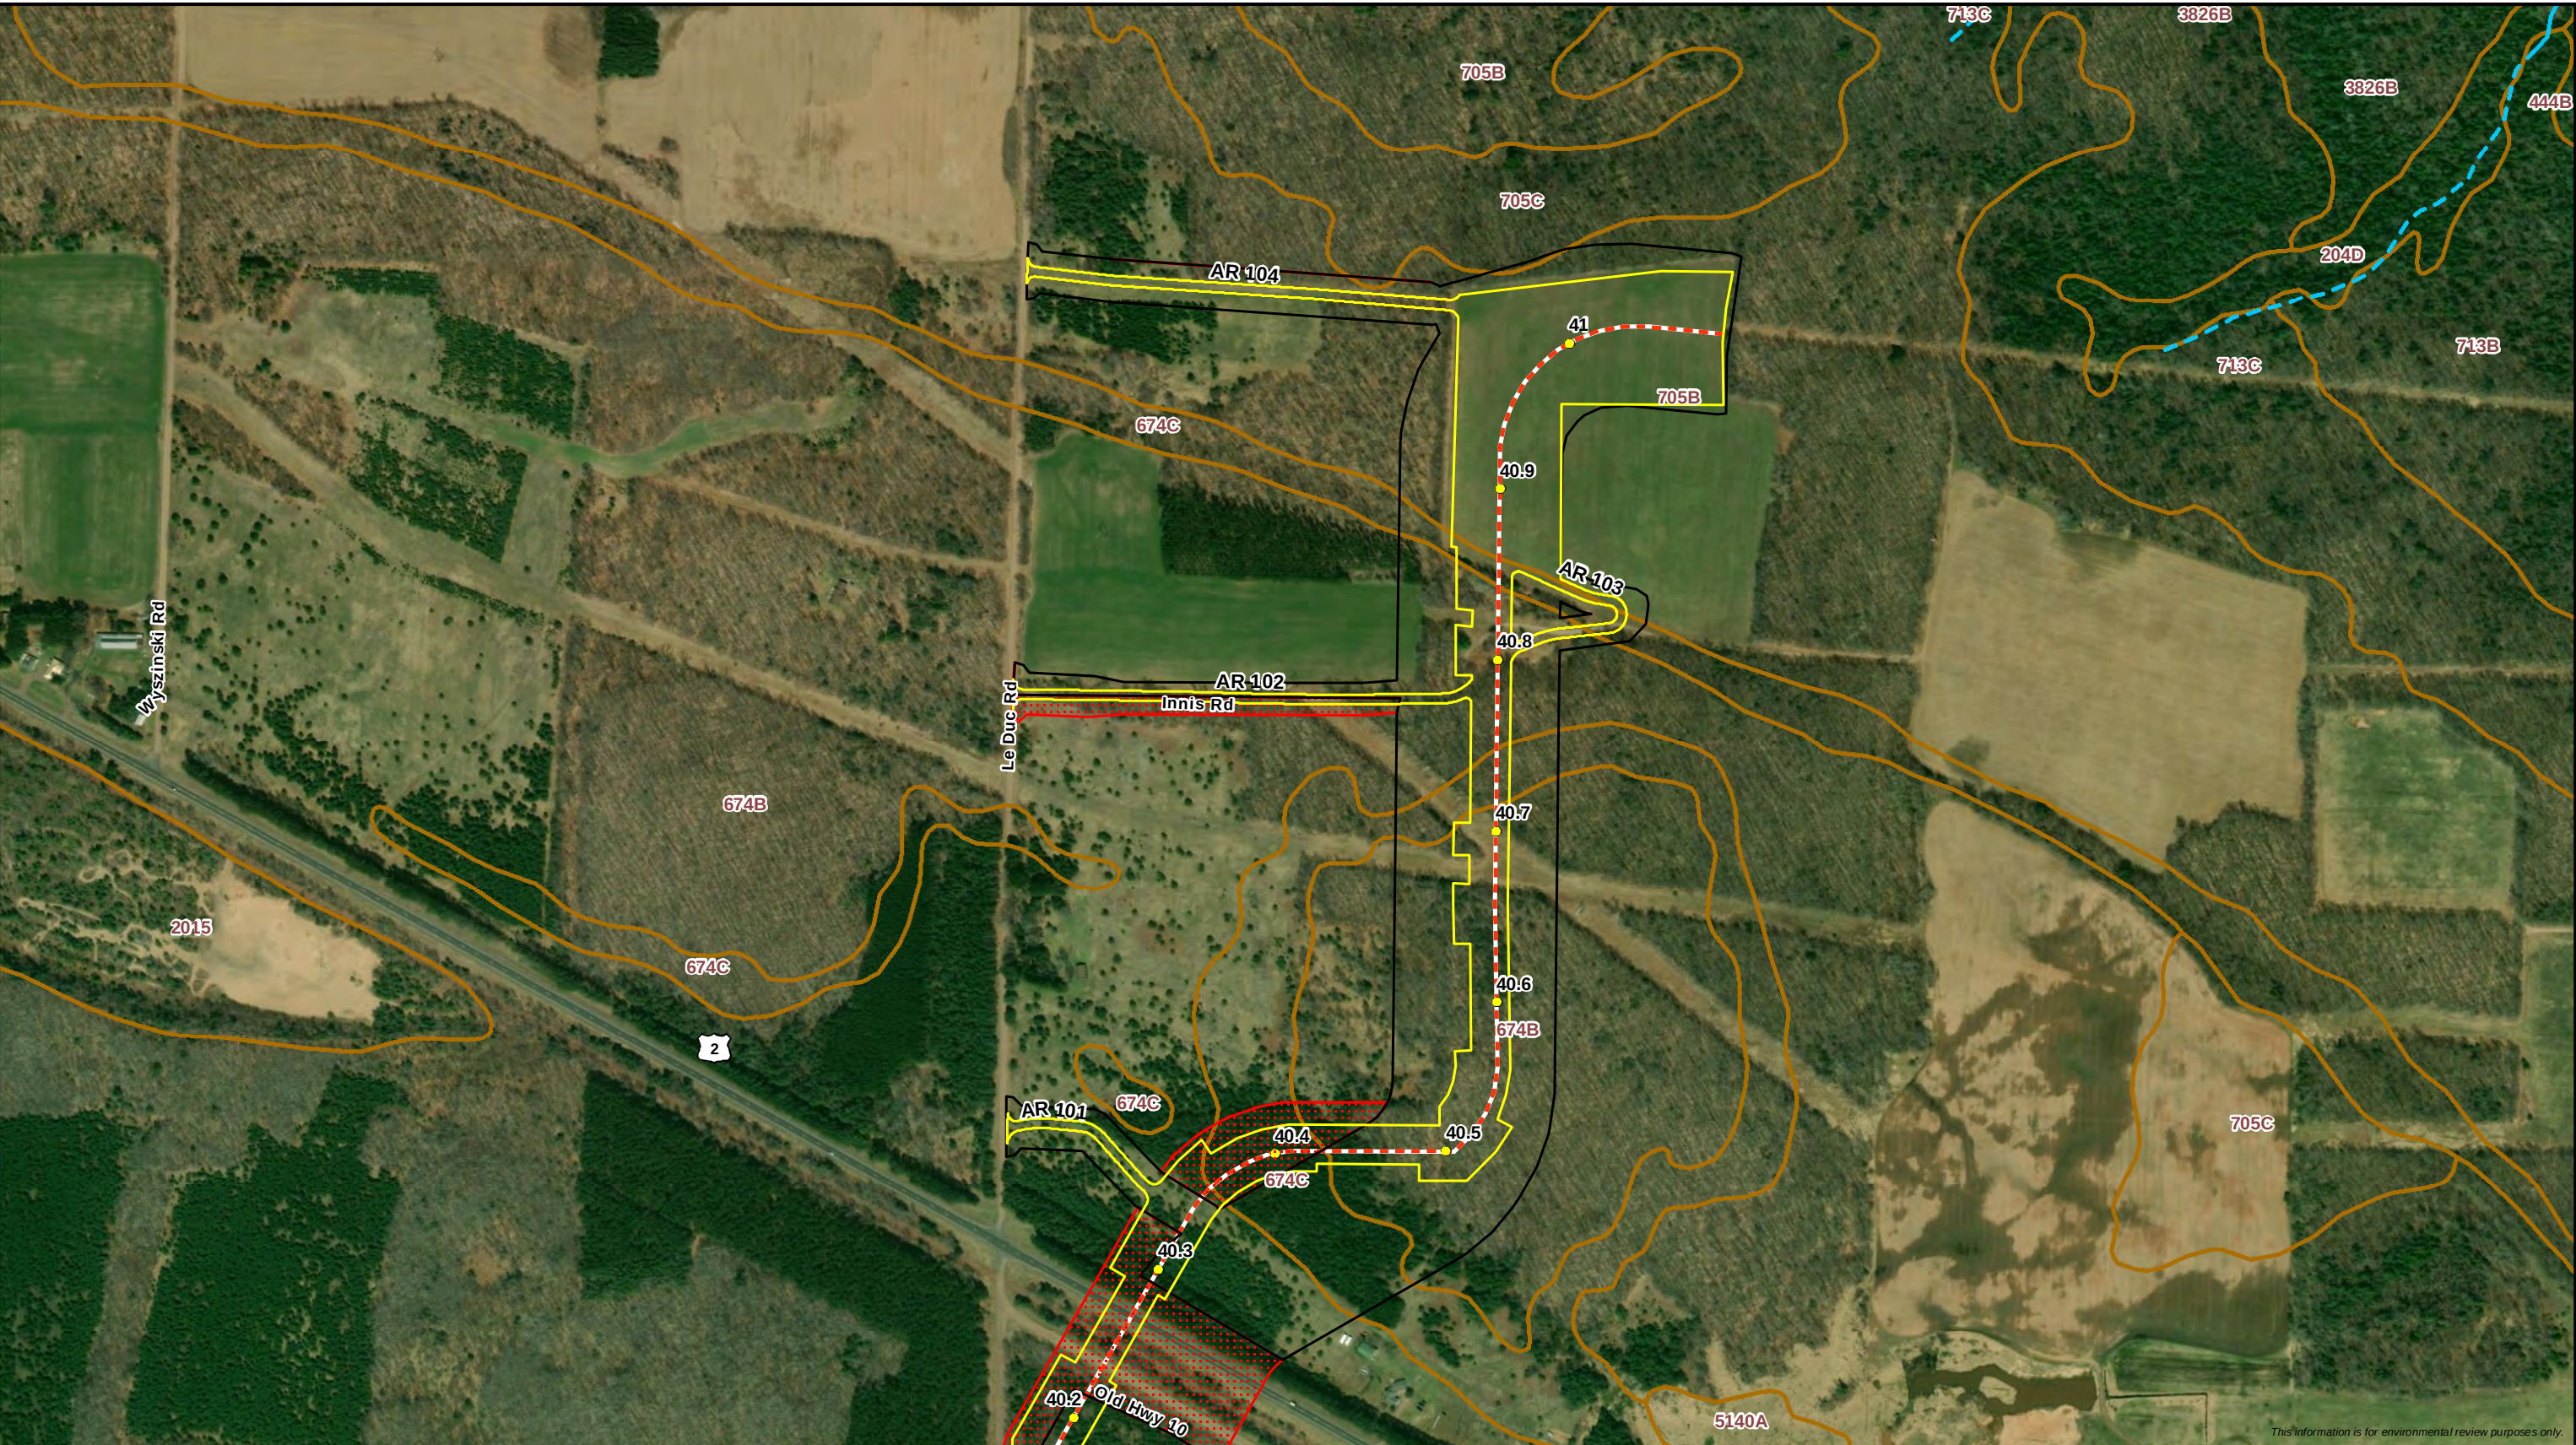

- Milepost - Proposed Centerline - Workspace - Survey Status - Survey Complete - Survey Needed	- WI DNR Waterbody - Delineated Waterbody - Perennial Waterbody - Intermittent Waterbody - Ephemeral Waterbody	- WWI Wetland - Delineated Wetland - PFO Wetland - PSS Wetland - PEM Wetland	- SSURGO Map Unit - Wisconsin DNR 24K Hydro - Perennial Stream/River - Intermittent Stream
---	---	---	---



Attachment B
Delineated Wetlands and Waterbodies
Line 5 Wisconsin Segment Relocation Project
Enbridge Energy, L.P.
Iron County, Wisconsin

