




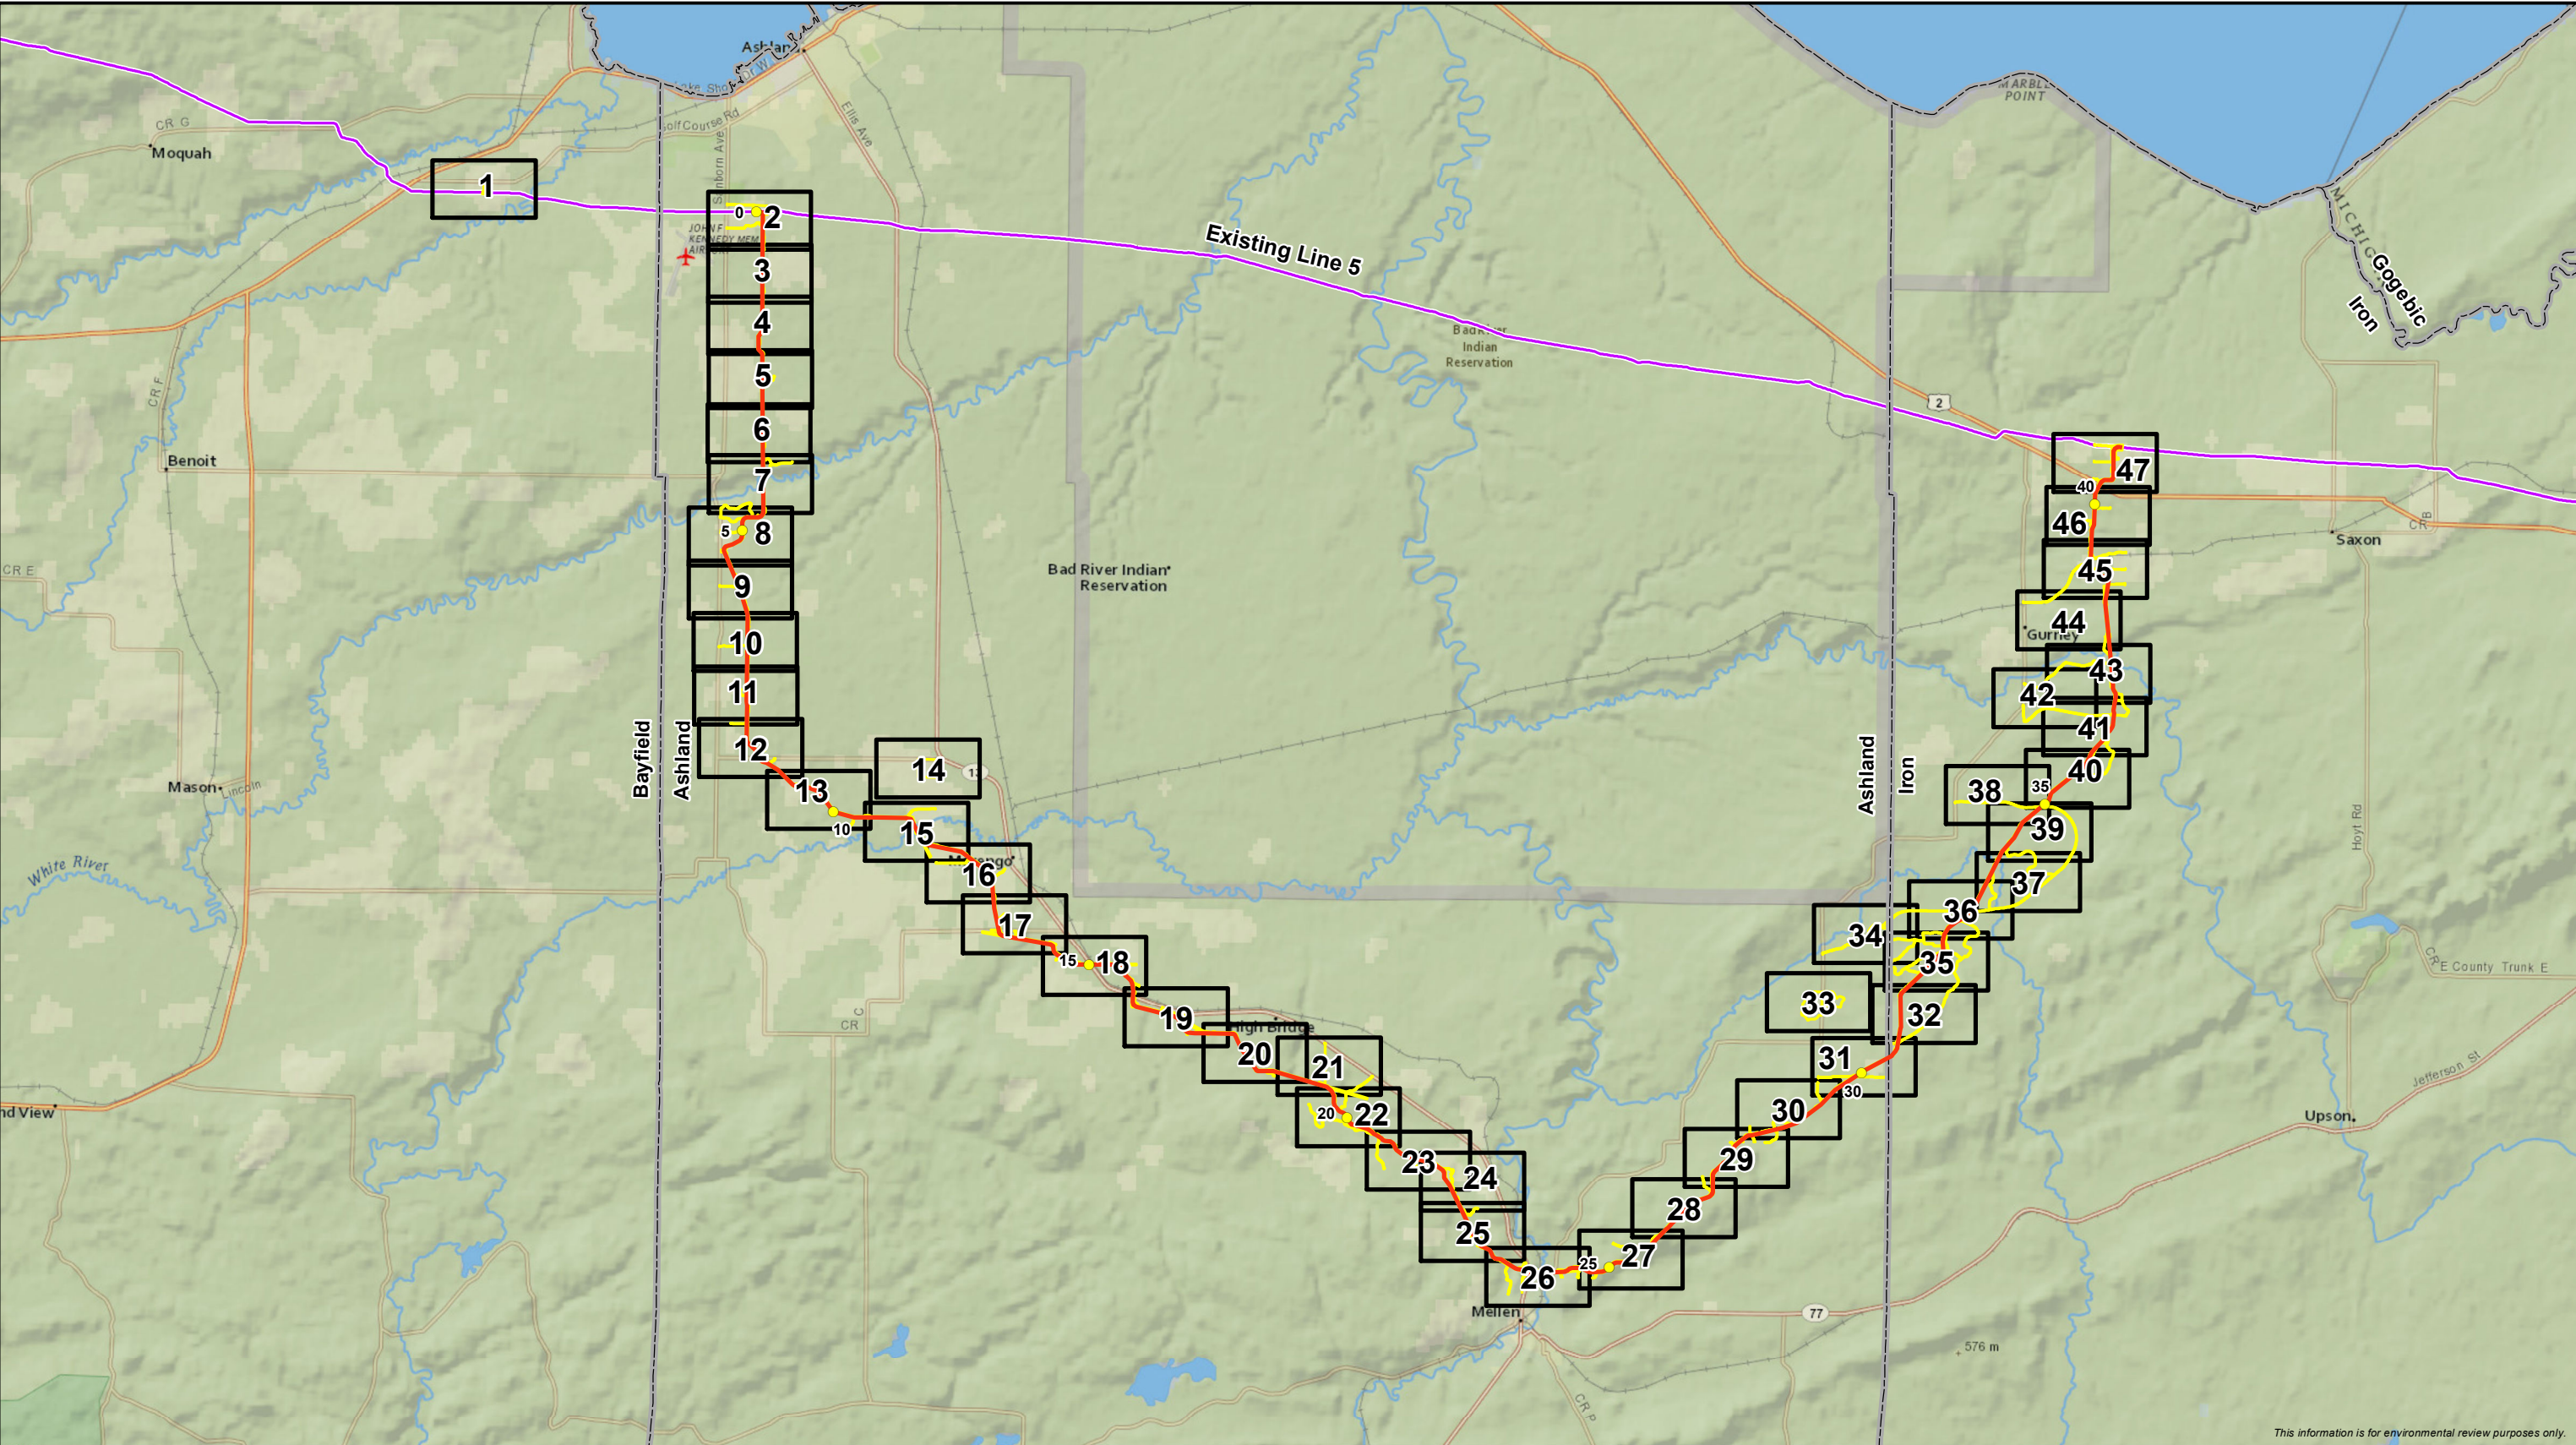

This information is for environmental review purposes only.

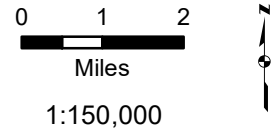




- Map Page
- Milepost
- Proposed Centerline
- Workspace

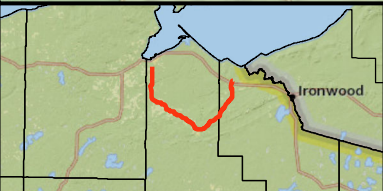

Attachment B
Delineated Wetlands and Waterbodies
Line 5 Wisconsin Segment Relocation Project
Enbridge Energy, L.P.



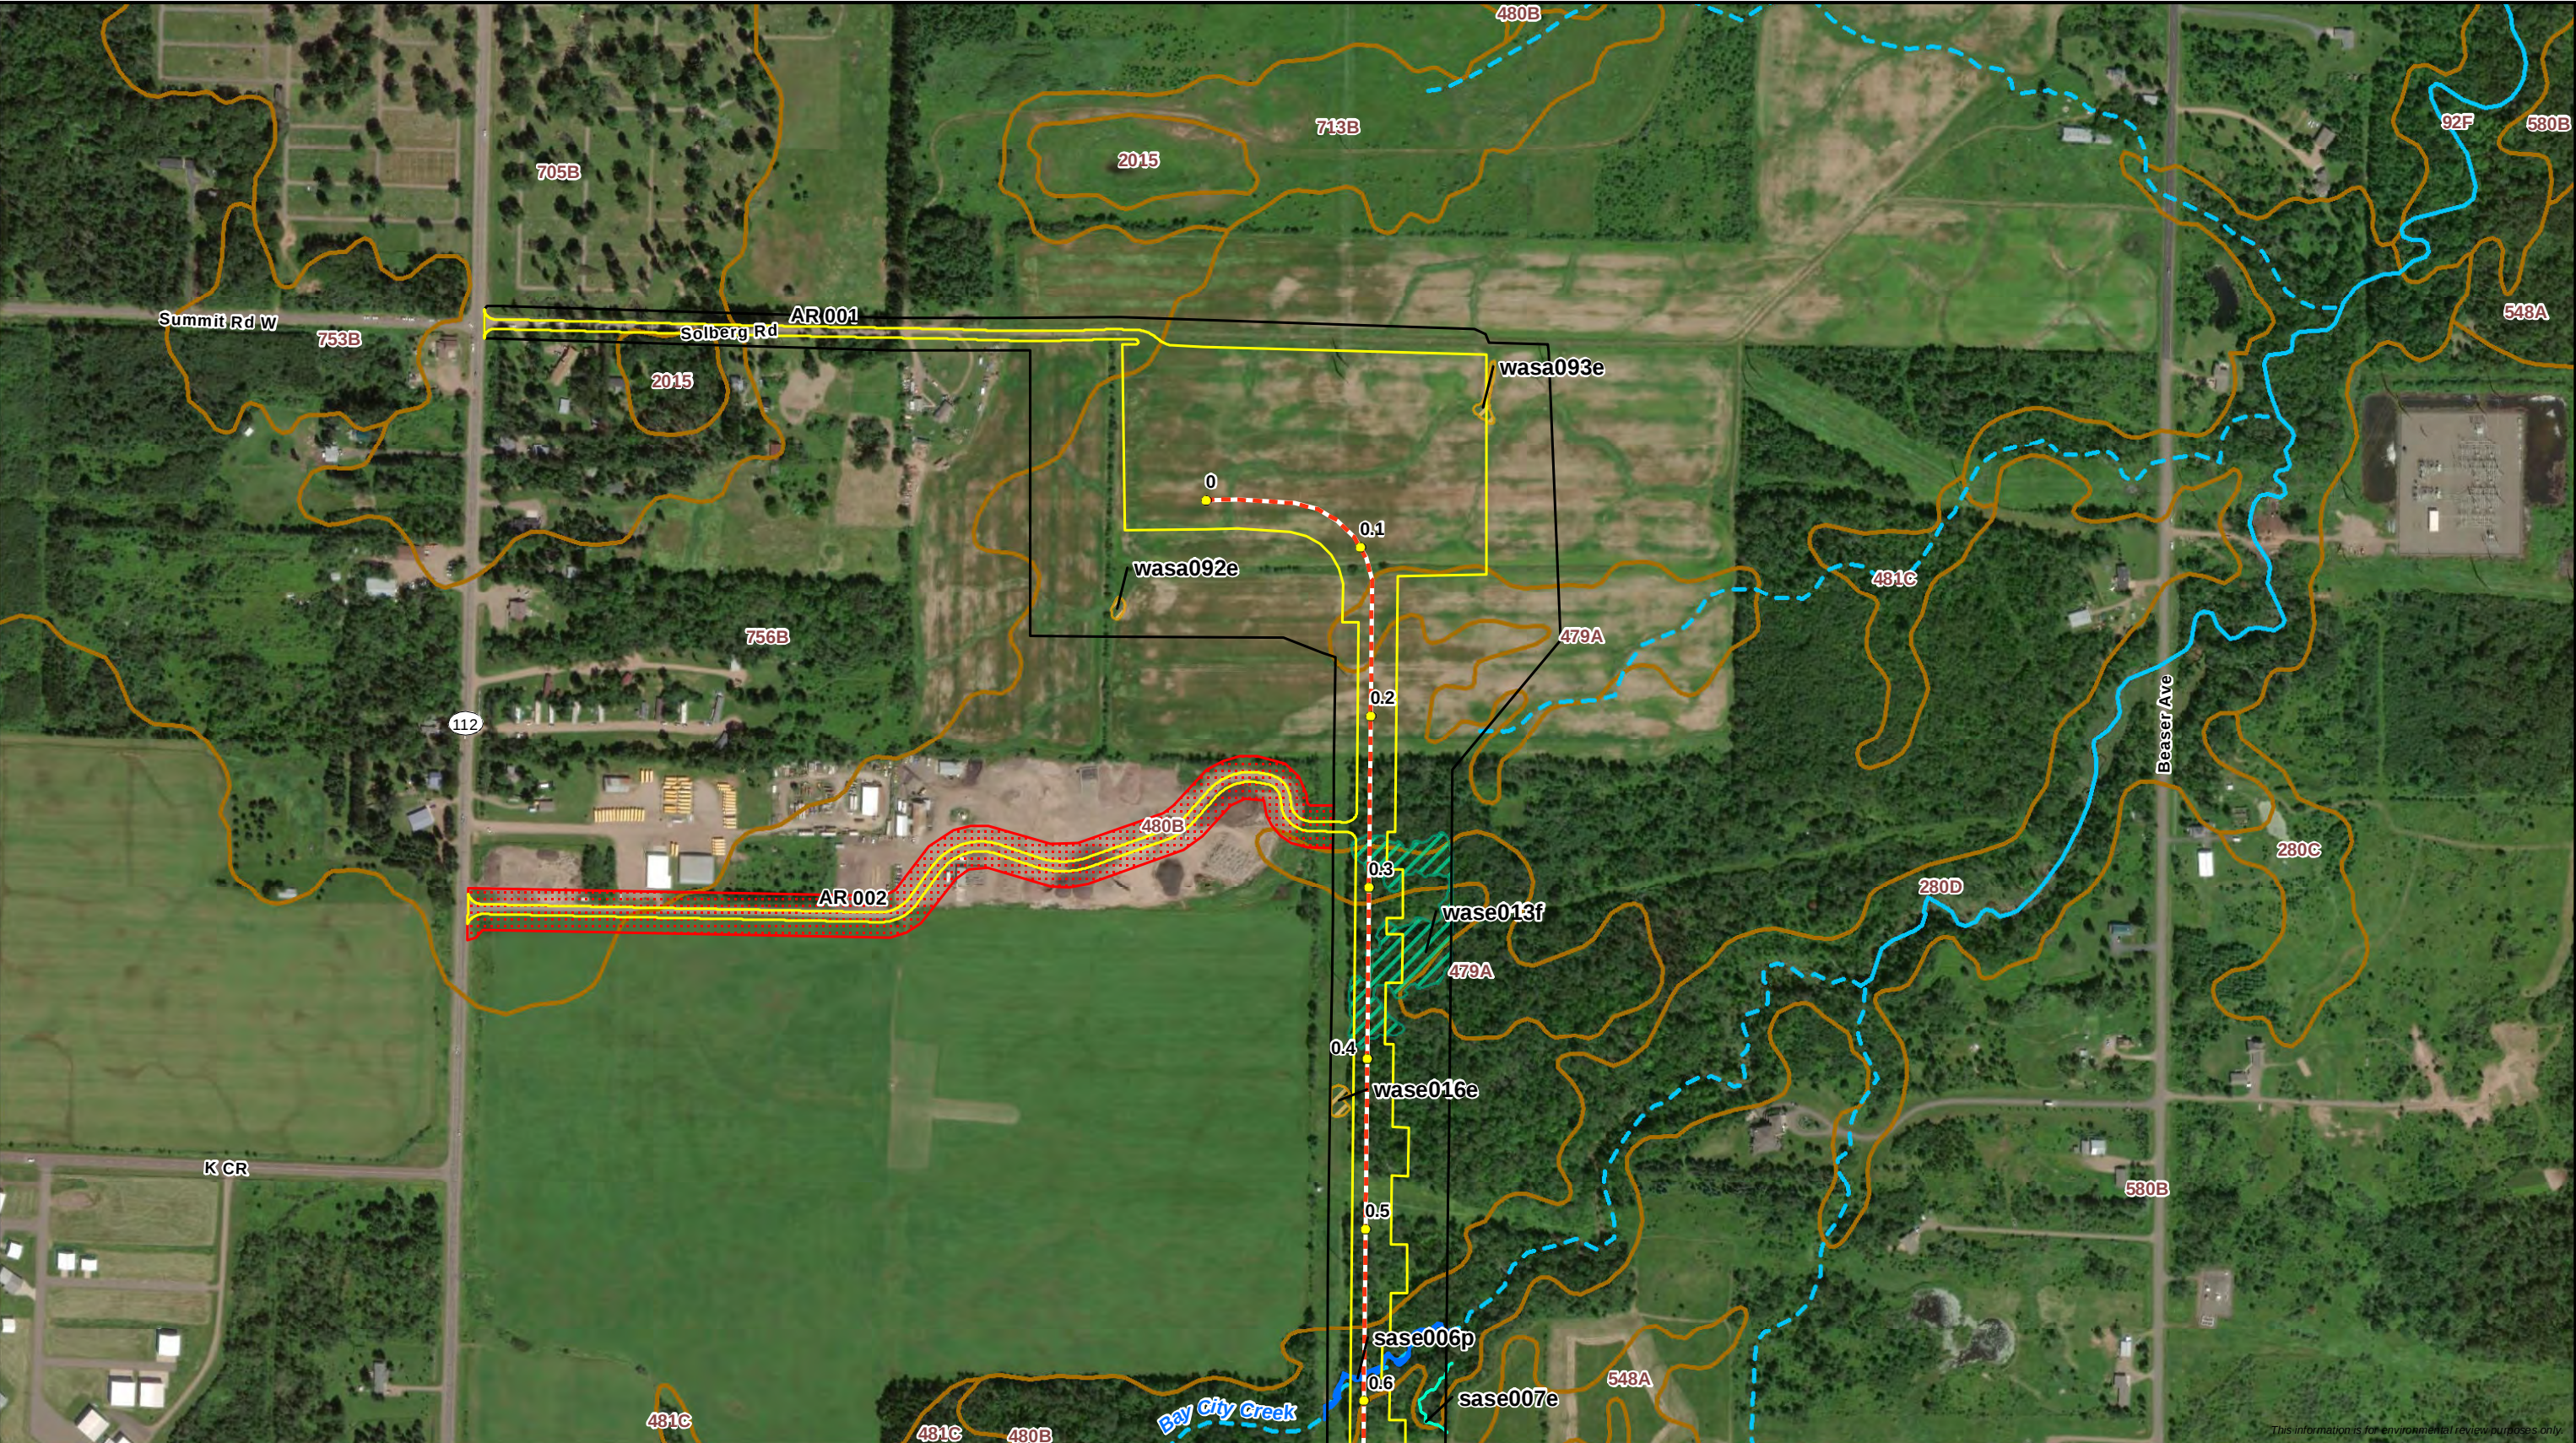

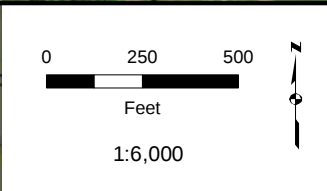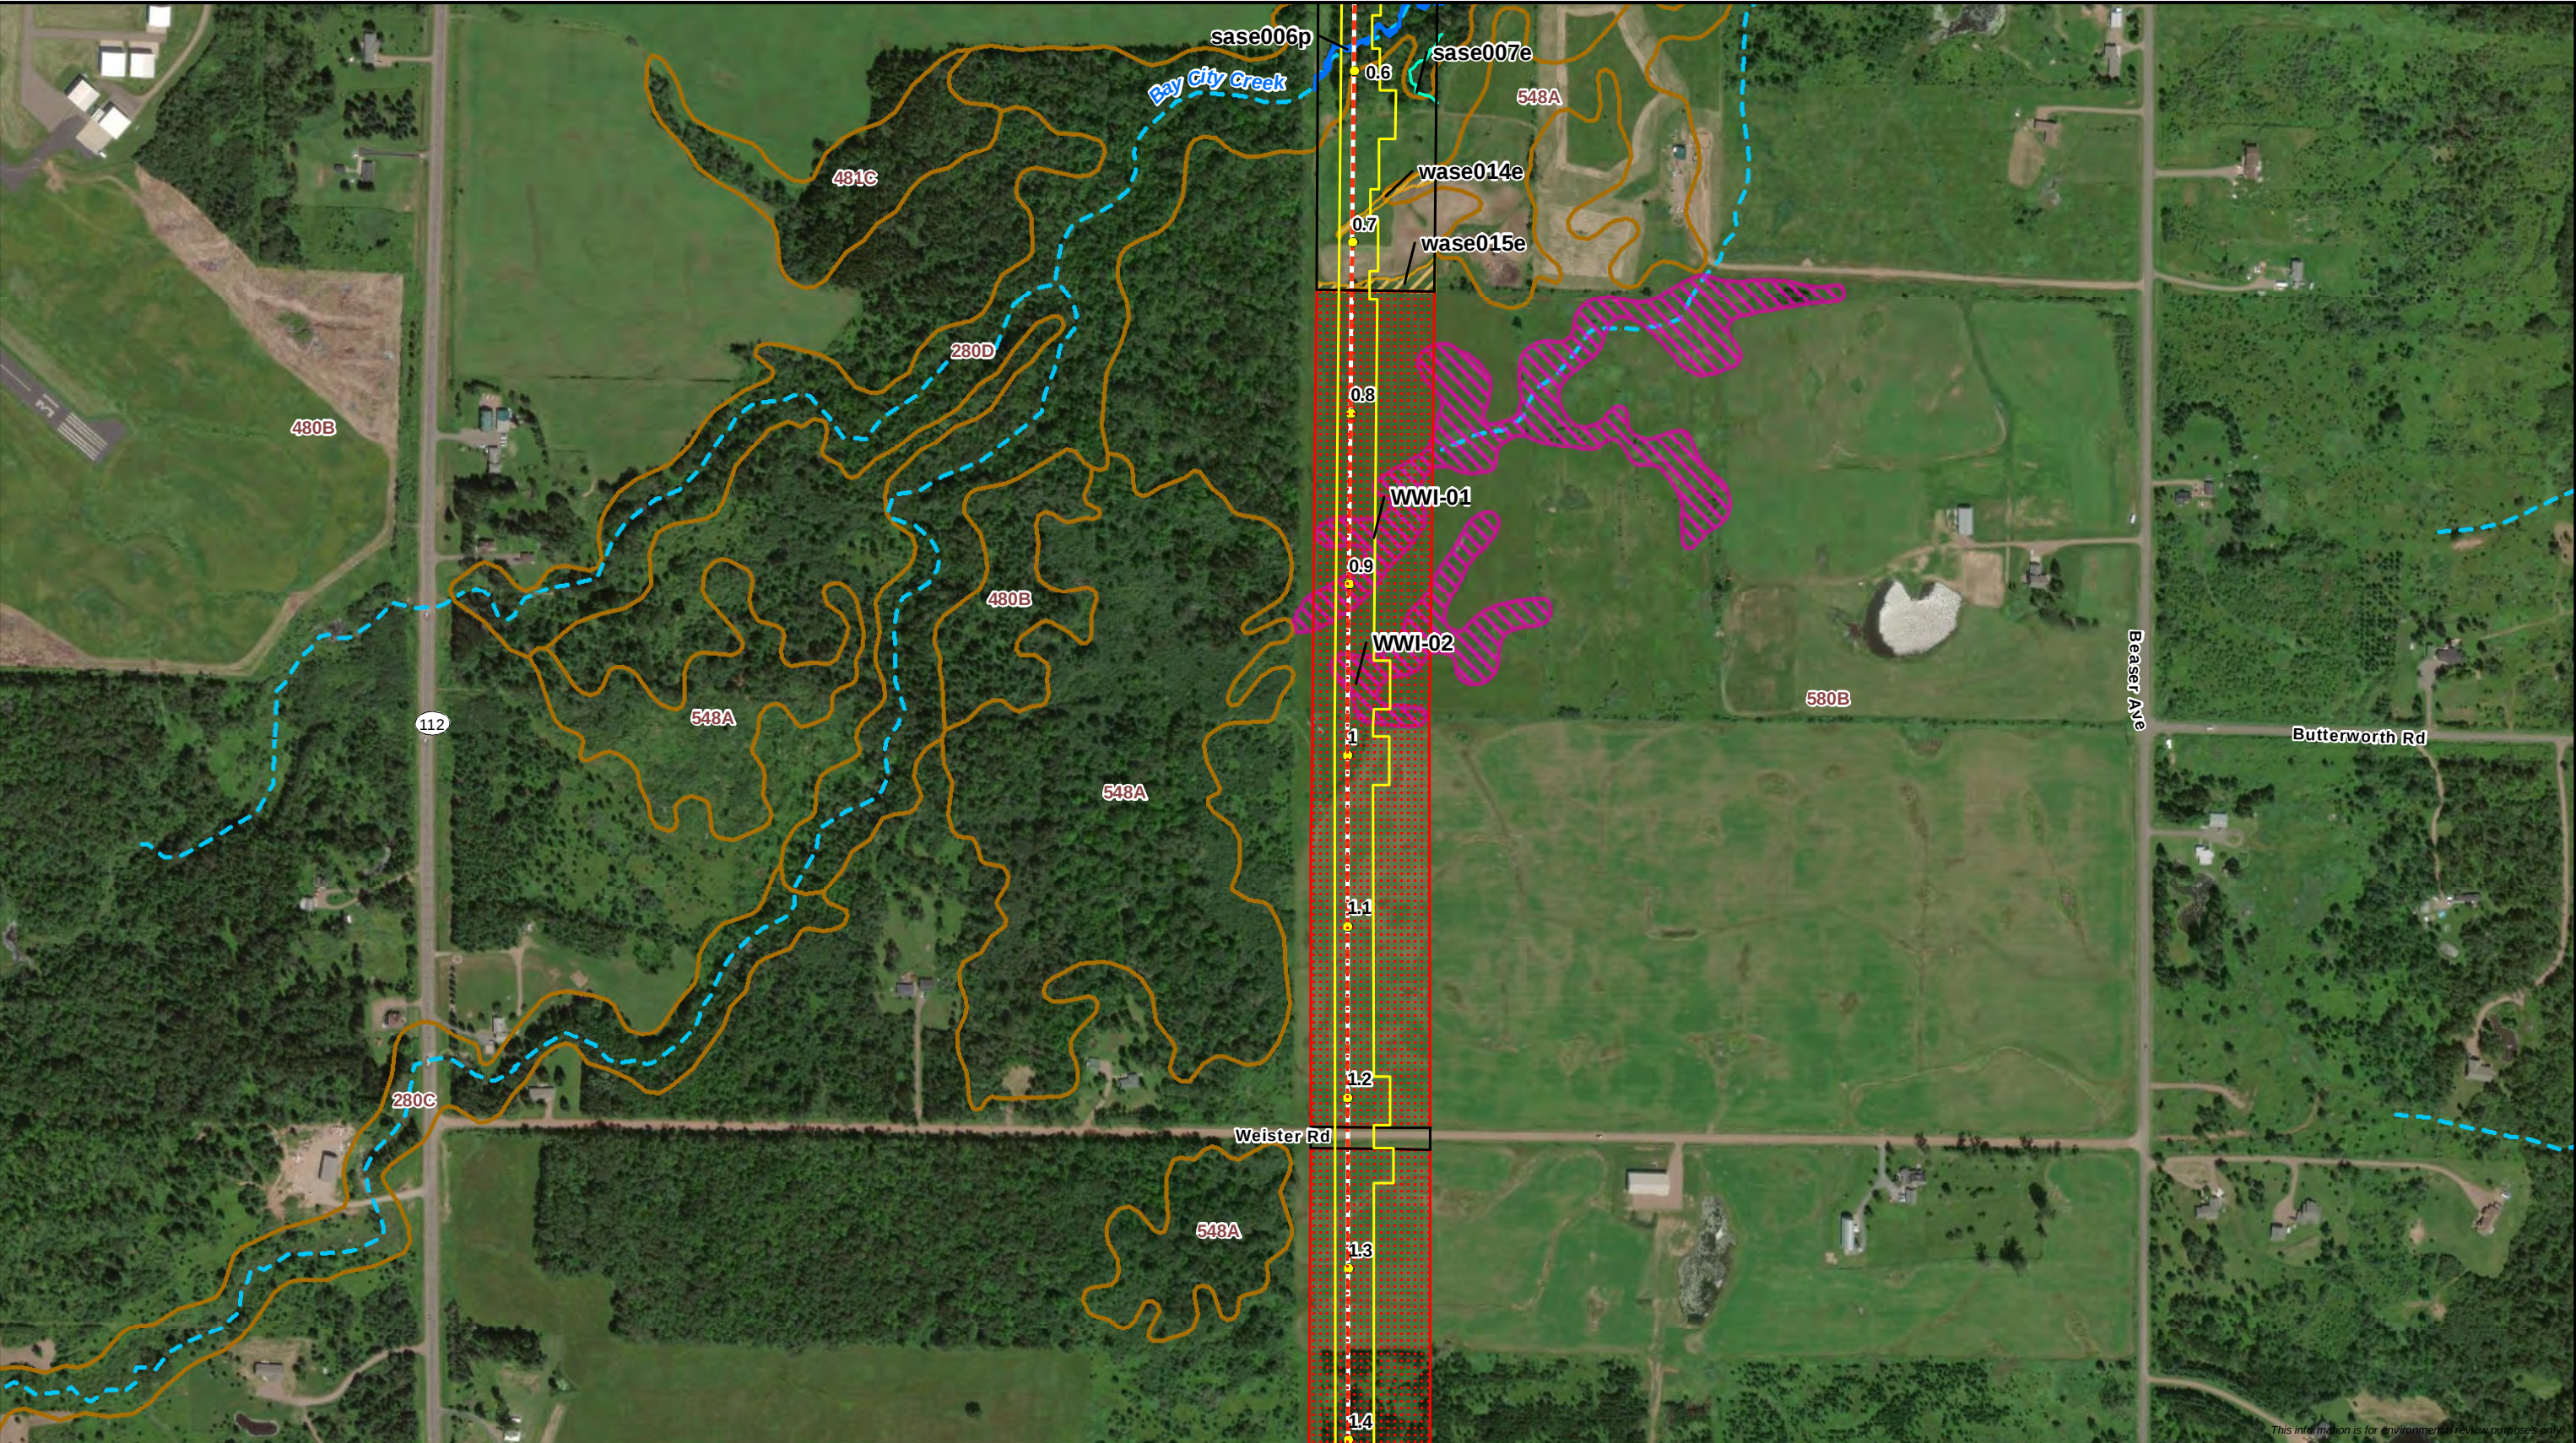

- Milepost - Proposed Centerline - Workspace Survey Status - Survey Complete - Survey Needed	- WI DNR Waterbody Delineated Waterbody - Perennial Waterbody - Intermittent Waterbody - Ephemeral Waterbody	- WWI Wetland Delineated Wetland - PFO Wetland - PSS Wetland - PEM Wetland	- SSURGO Map Unit Wisconsin DNR 24K Hydro - Perennial Stream/River - Intermittent Stream
---	---	---	---





Attachment B
Delineated Wetlands and Waterbodies
Line 5 Wisconsin Segment Relocation Project
Enbridge Energy, L.P.
Ashland County, Wisconsin

Page 3 of 47



DRAWN BY: R.Cutting

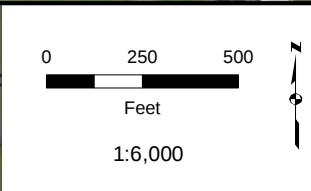
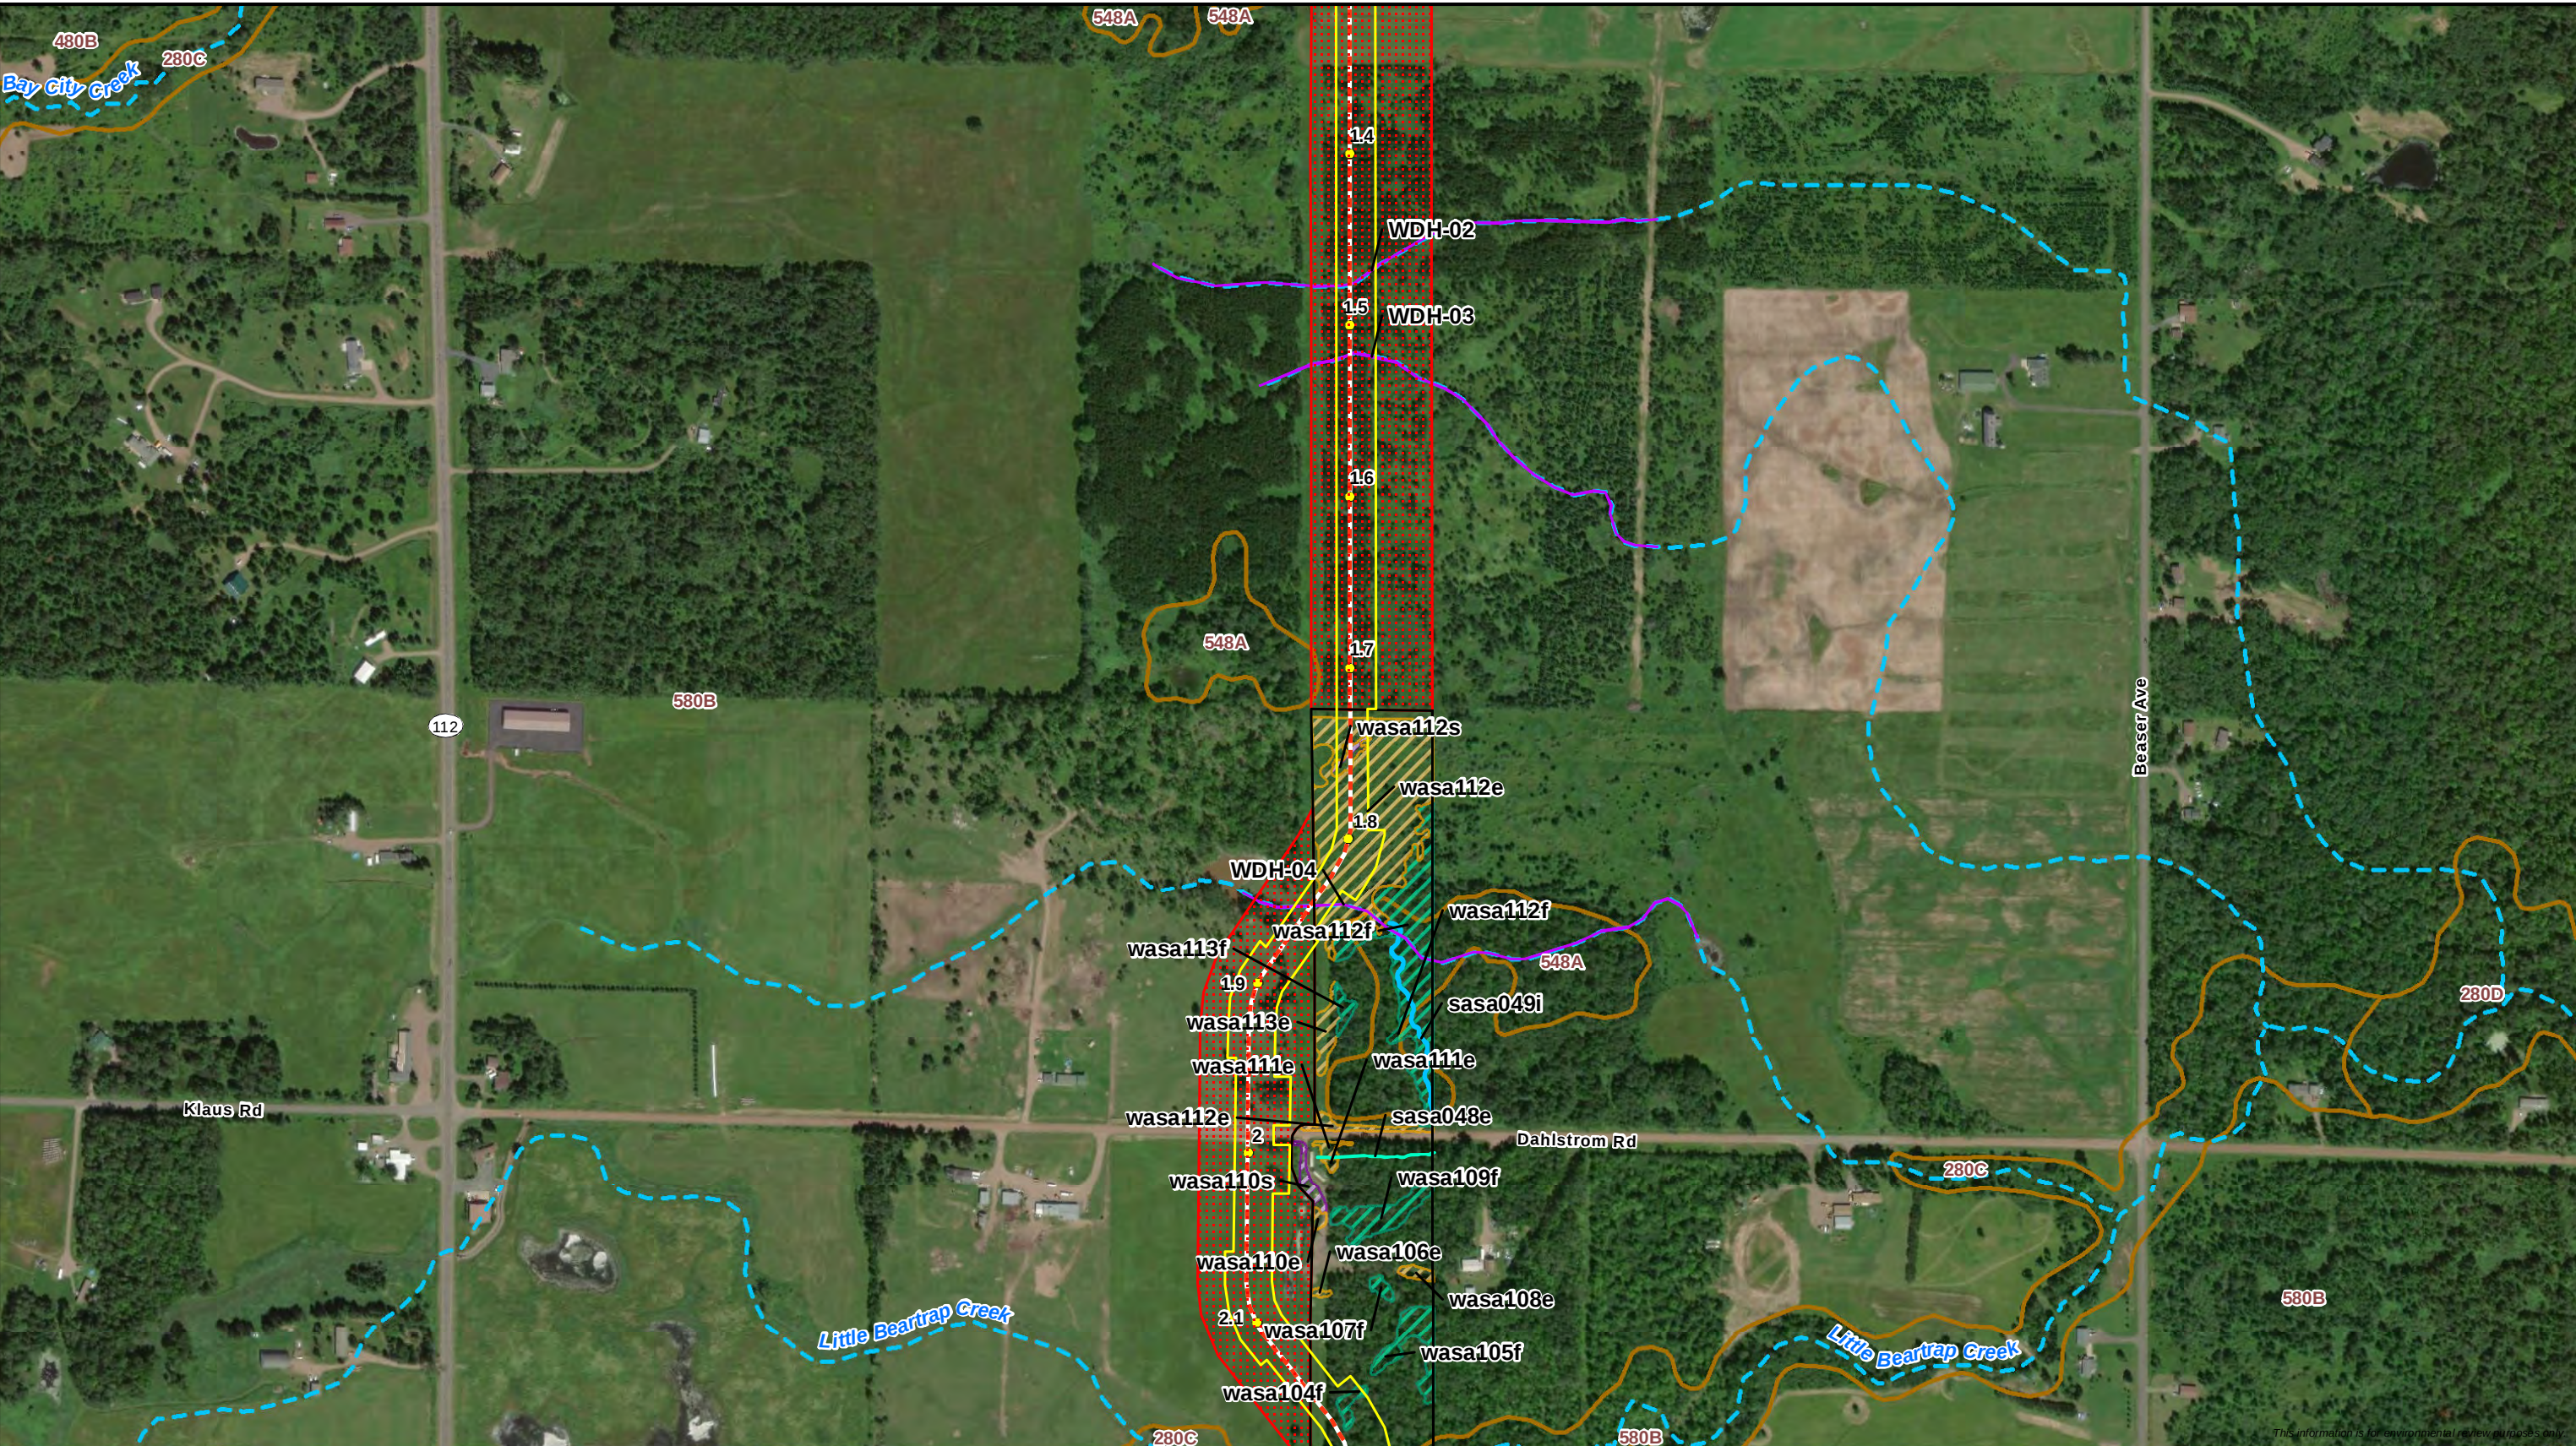


- Milepost - Proposed Centerline - Workspace - Survey Status - Survey Complete - Survey Needed	- WI DNR Waterbody - Delineated Waterbody - Perennial Waterbody - Intermittent Waterbody - Ephemeral Waterbody	- WWI Wetland - Delineated Wetland - PFO Wetland - PSS Wetland - PEM Wetland	- SSURGO Map Unit - Wisconsin DNR 24K Hydro - Perennial Stream/River - Intermittent Stream
---	---	---	---

Attachment B
Delineated Wetlands and Waterbodies
Line 5 Wisconsin Segment Relocation Project
Enbridge Energy, L.P.
Ashland County, Wisconsin

Page 4 of 47

DRAWN BY: R.Cutting

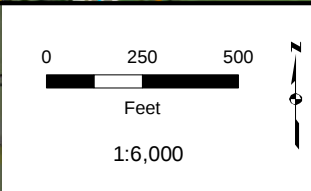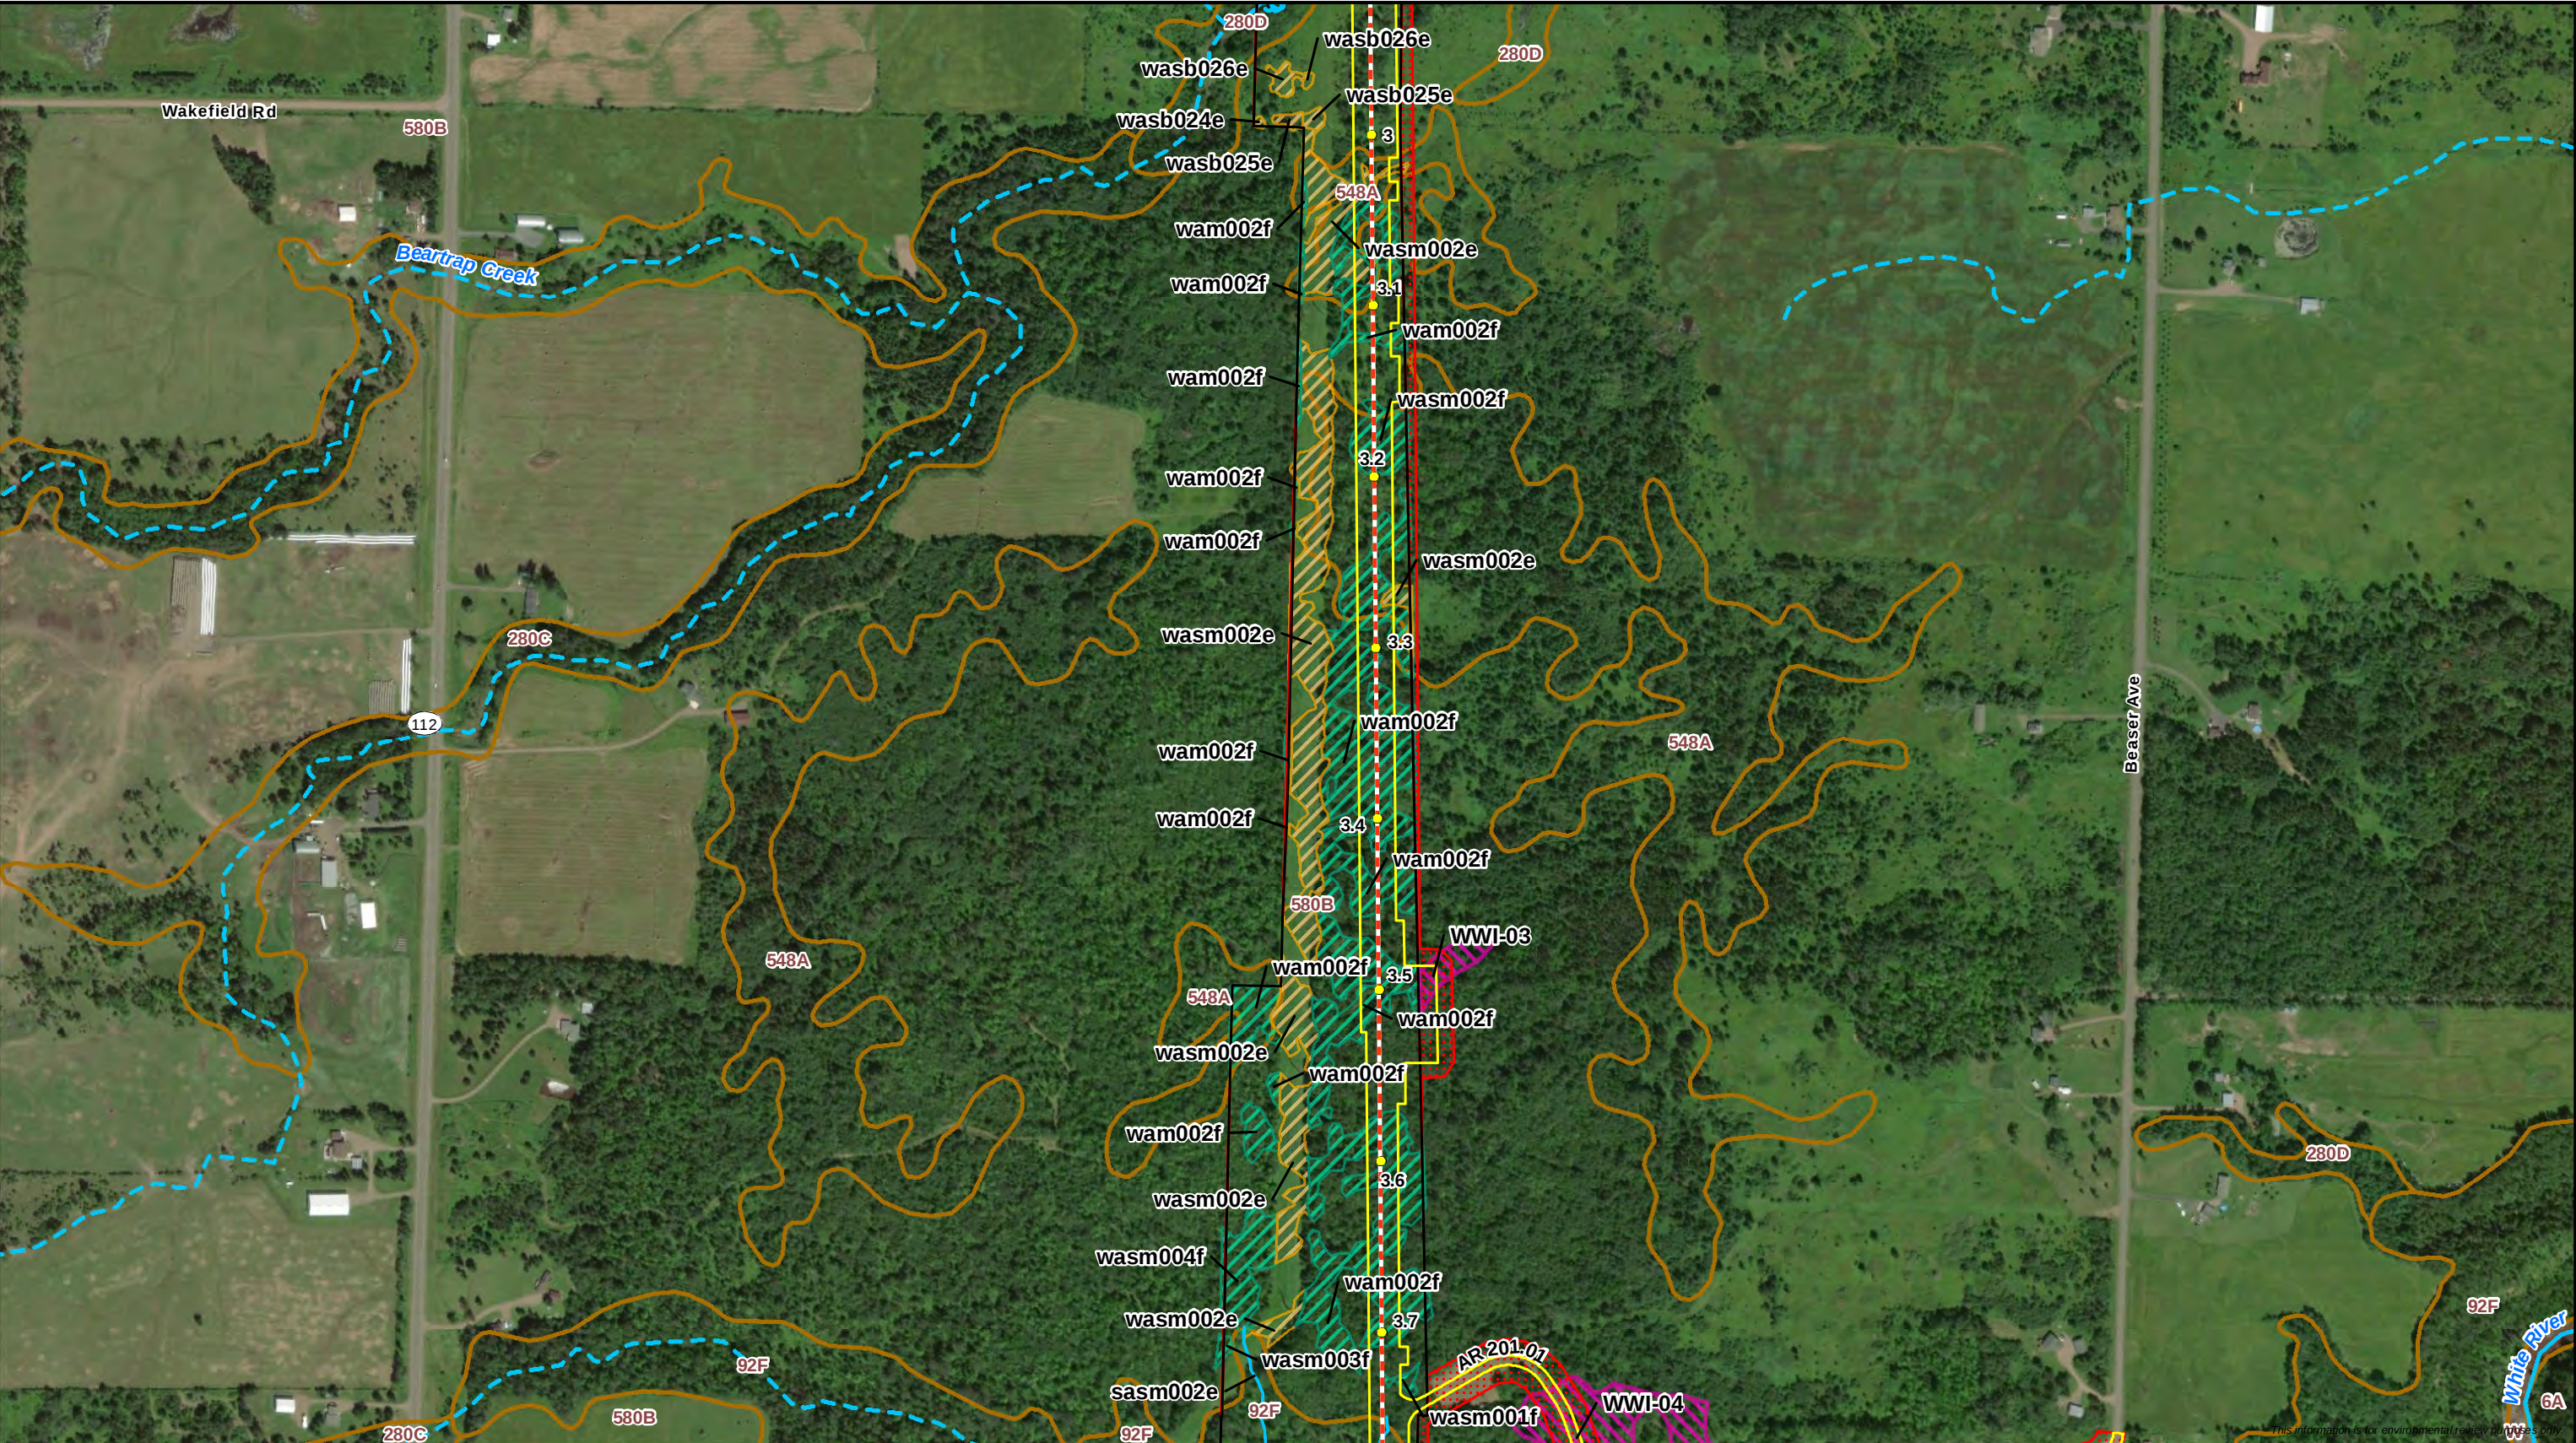

- Milepost - Proposed Centerline - Workspace - Survey Status - Survey Complete - Survey Needed	- WI DNR Waterbody - Delineated Waterbody - Perennial Waterbody - Intermittent Waterbody - Ephemeral Waterbody	- WWI Wetland - Delineated Wetland - PFO Wetland - PSS Wetland - PEM Wetland	- SSURGO Map Unit - Wisconsin DNR 24K Hydro - Perennial Stream/River - Intermittent Stream
---	---	---	---




Attachment B

Delineated Wetlands and Waterbodies

Line 5 Wisconsin Segment Relocation Project



Enbridge Energy, L.P.

Ashland County, Wisconsin

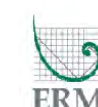

Page 6 of 47

DRAWN BY: R.Cutting

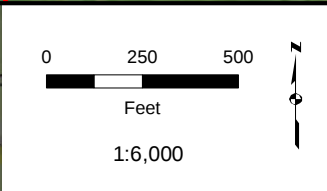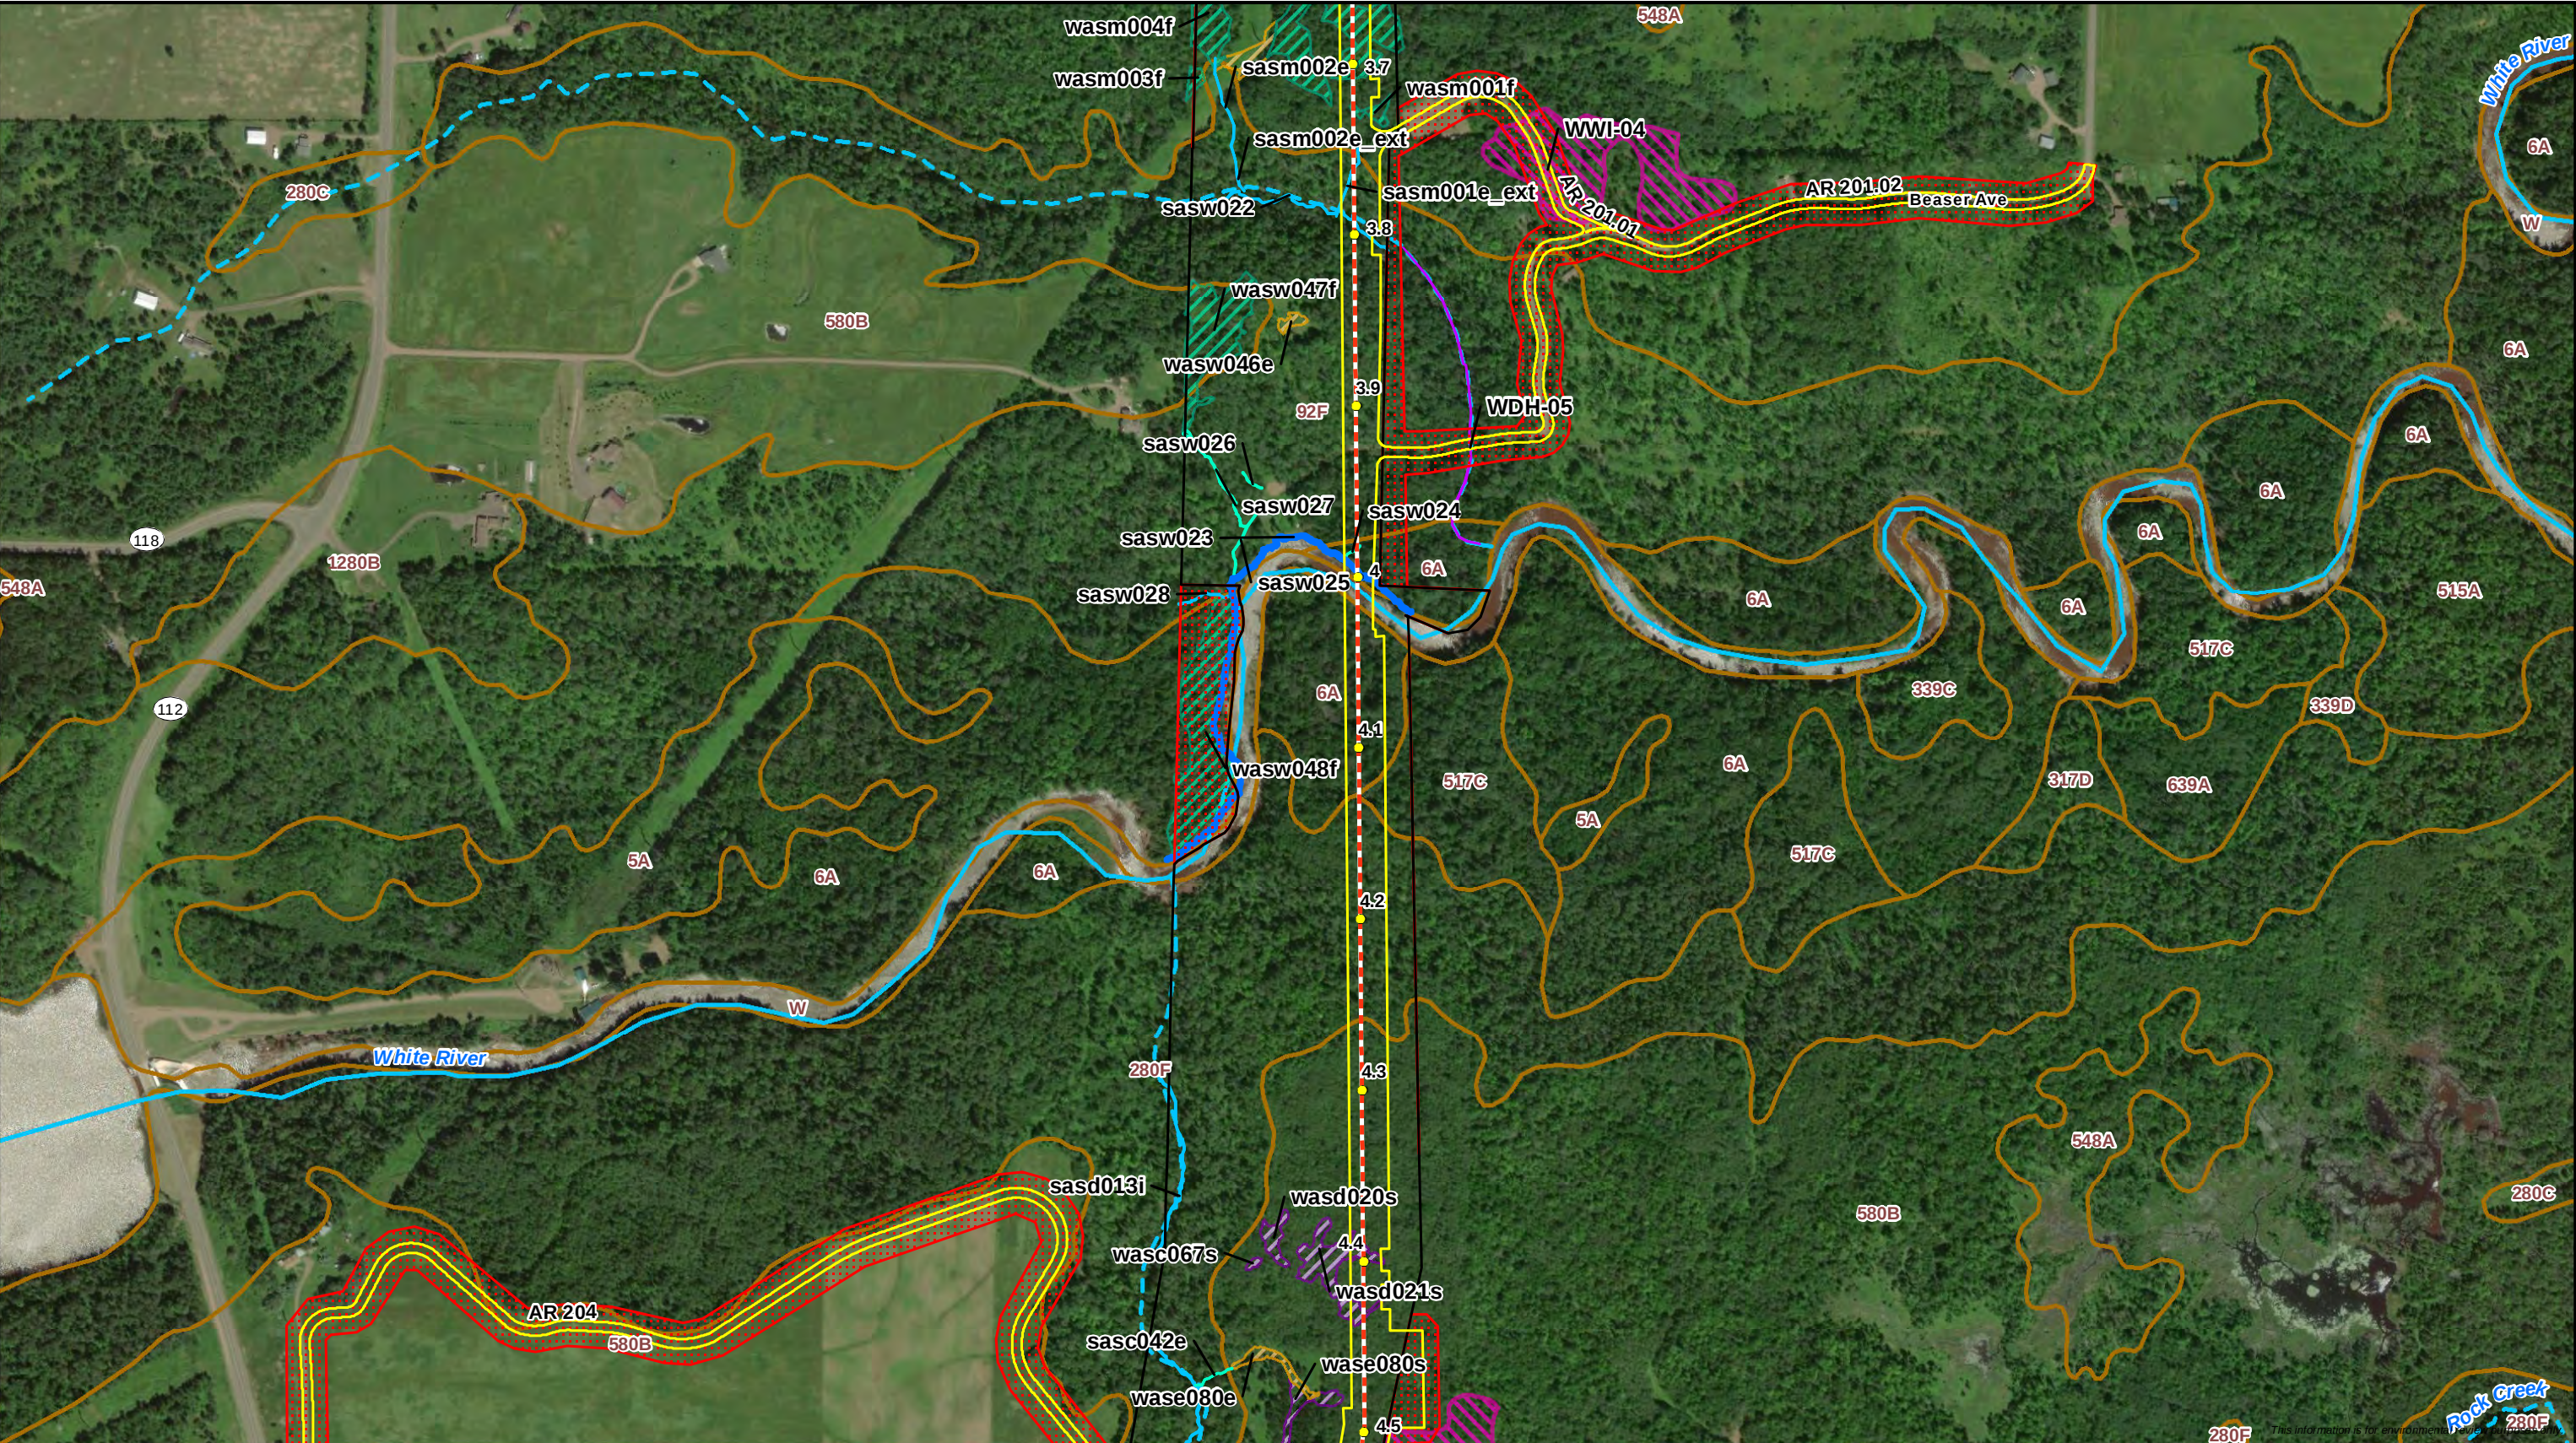


- Milepost - Proposed Centerline - Workspace - Survey Status - Survey Complete - Survey Needed	- WI DNR Waterbody - Delineated Waterbody - Perennial Waterbody - Intermittent Waterbody - Ephemeral Waterbody	- WWI Wetland - Delineated Wetland - PFO Wetland - PSS Wetland - PEM Wetland	- SSURGO Map Unit - Wisconsin DNR 24K Hydro - Perennial Stream/River - Intermittent Stream
---	---	---	---

Attachment B
Delineated Wetlands and Waterbodies
Line 5 Wisconsin Segment Relocation Project
Enbridge Energy, L.P.
Ashland County, Wisconsin

Page 7 of 47

DRAWN BY: R.Cutting

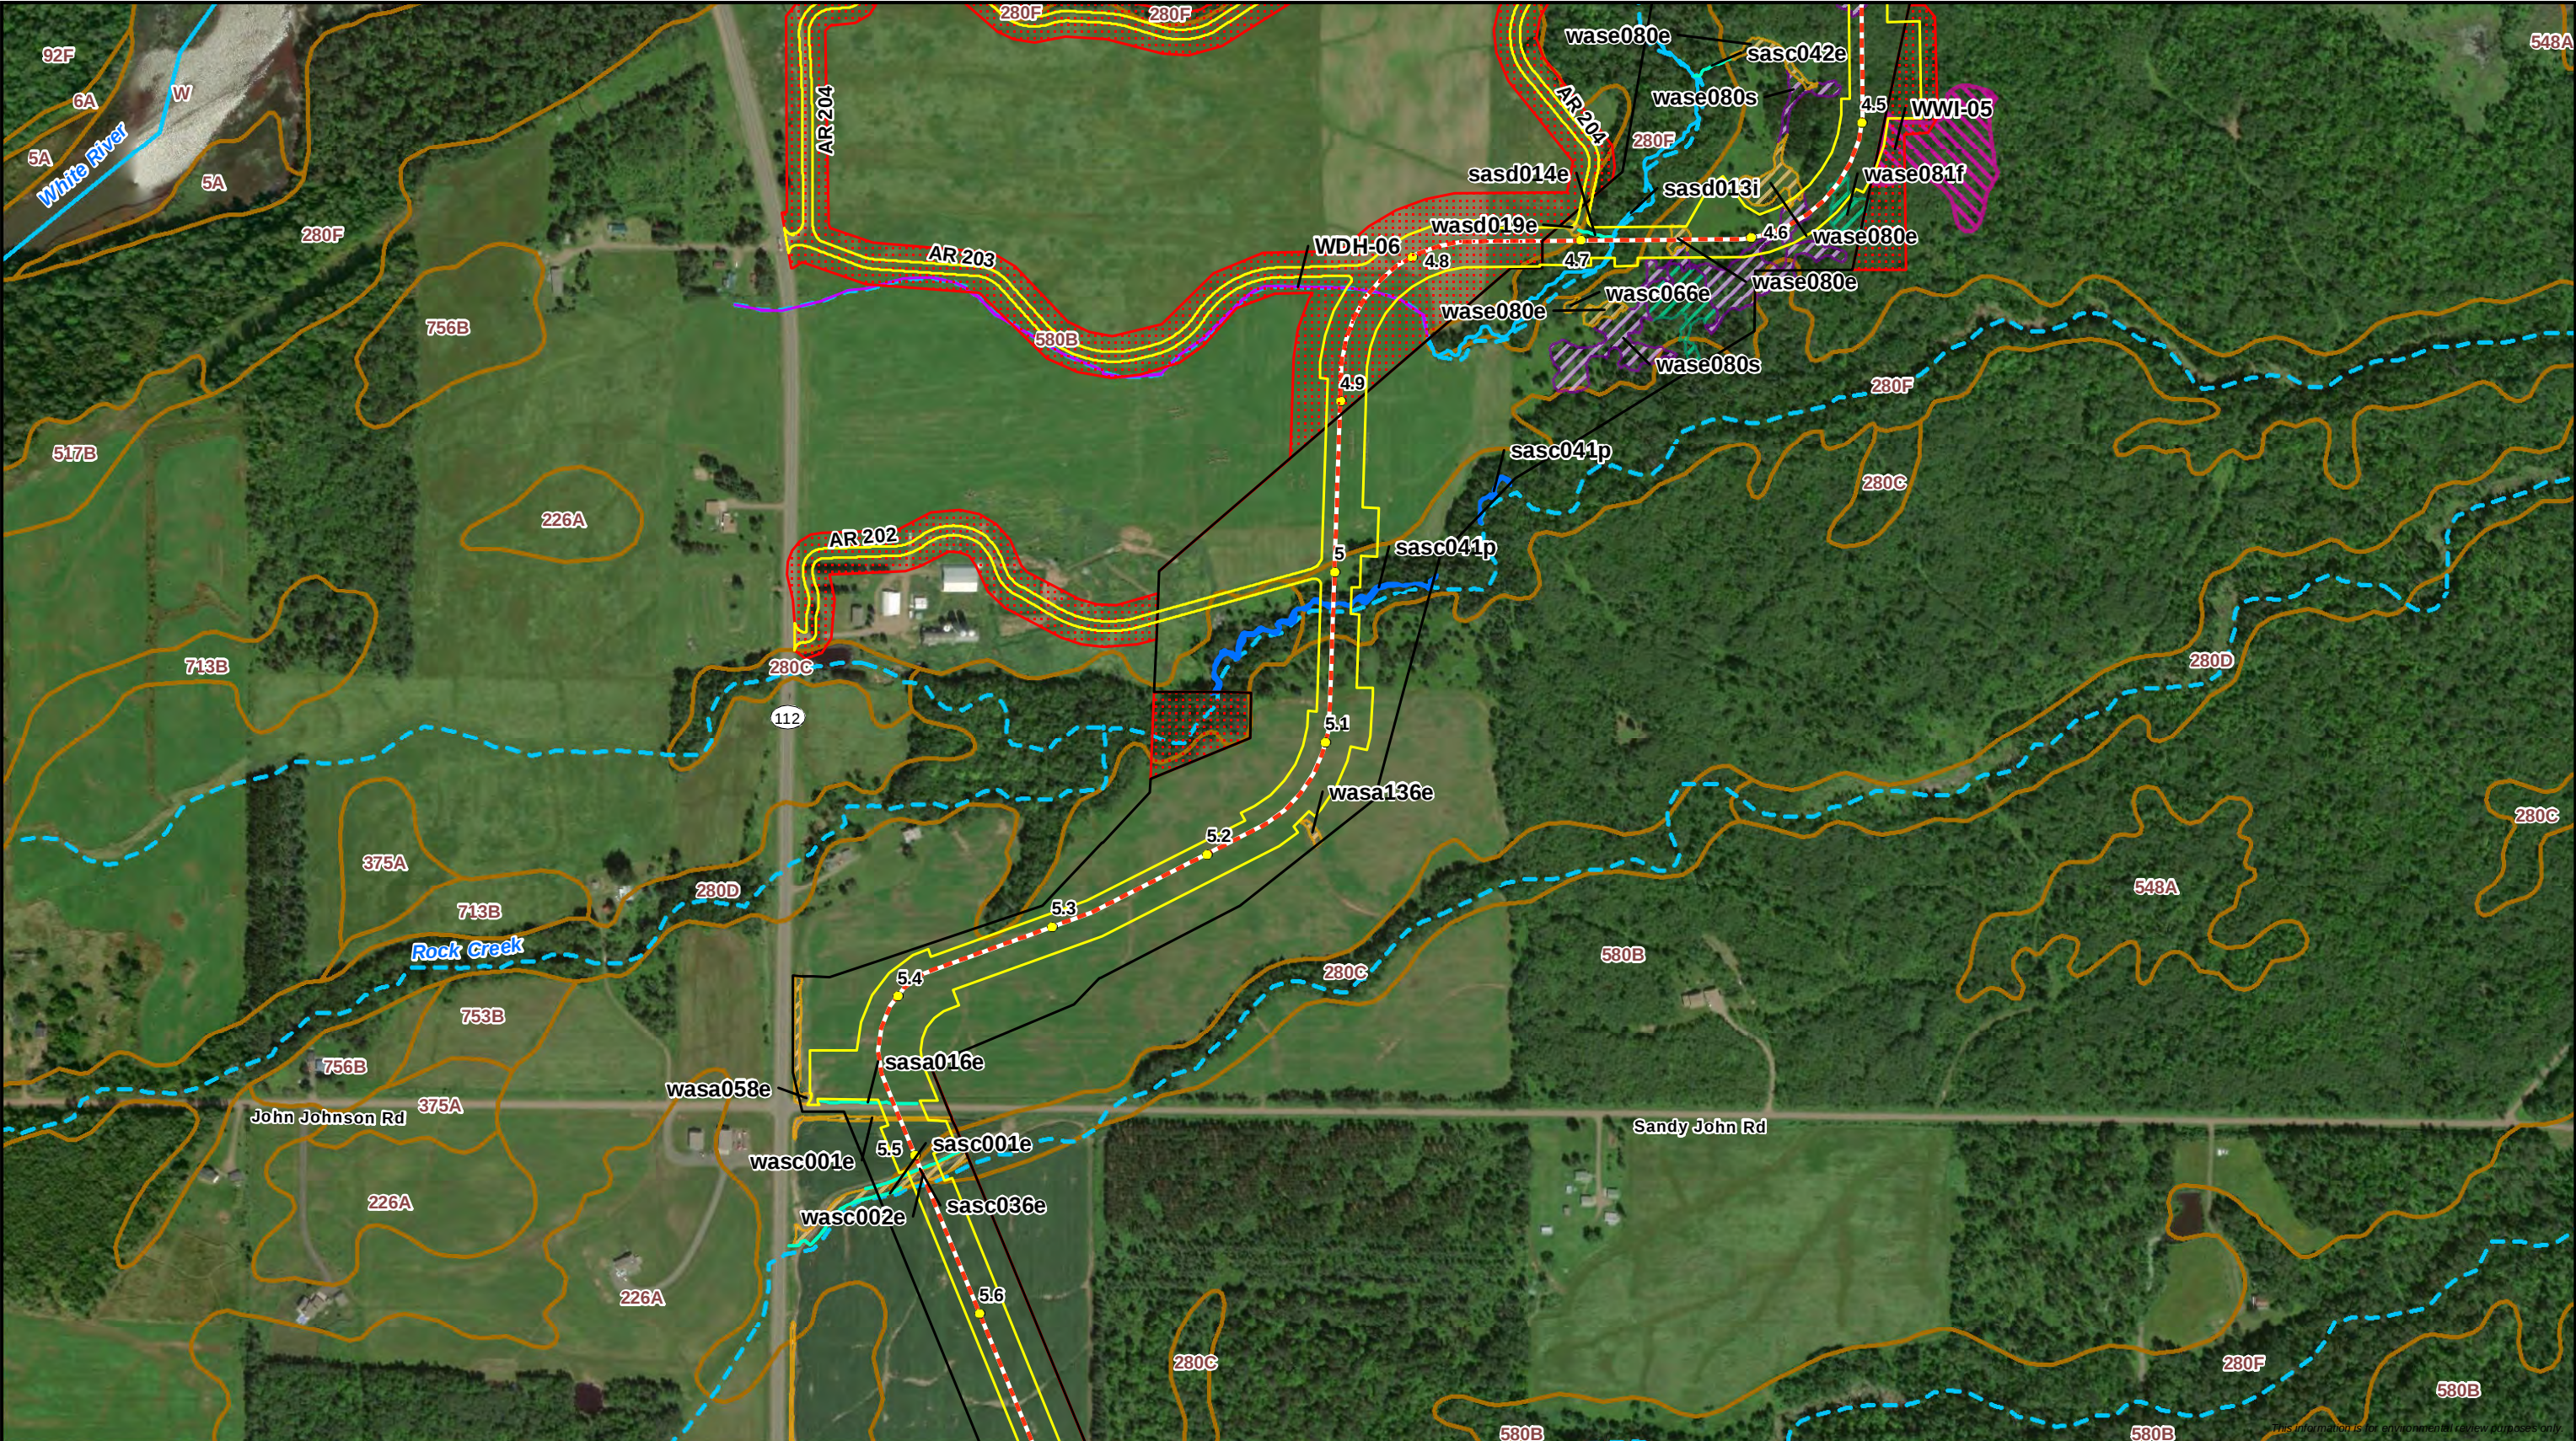



0 250 500
Feet
1:6,000




 Milepost	 WI DNR Waterbody	 WWI Wetland	 SSURGO Map Unit
 Proposed Centerline	 Delineated Waterbody	 Delineated Wetland	 Wisconsin DNR 24K Hydro
 Workspace	 Perennial Waterbody	 PFO Wetland	 Perennial Stream/River
Survey Status	 Intermittent Waterbody	 PSS Wetland	 Intermittent Stream
 Survey Complete	 Ephemeral Waterbody	 PEM Wetland	
 Survey Needed			



Attachment B
Delineated Wetlands and Waterbodies
Line 5 Wisconsin Segment Relocation Project
Enbridge Energy, L.P.
Ashland County, Wisconsin



Page 8 of 47
DRAWN BY: R.Cutting

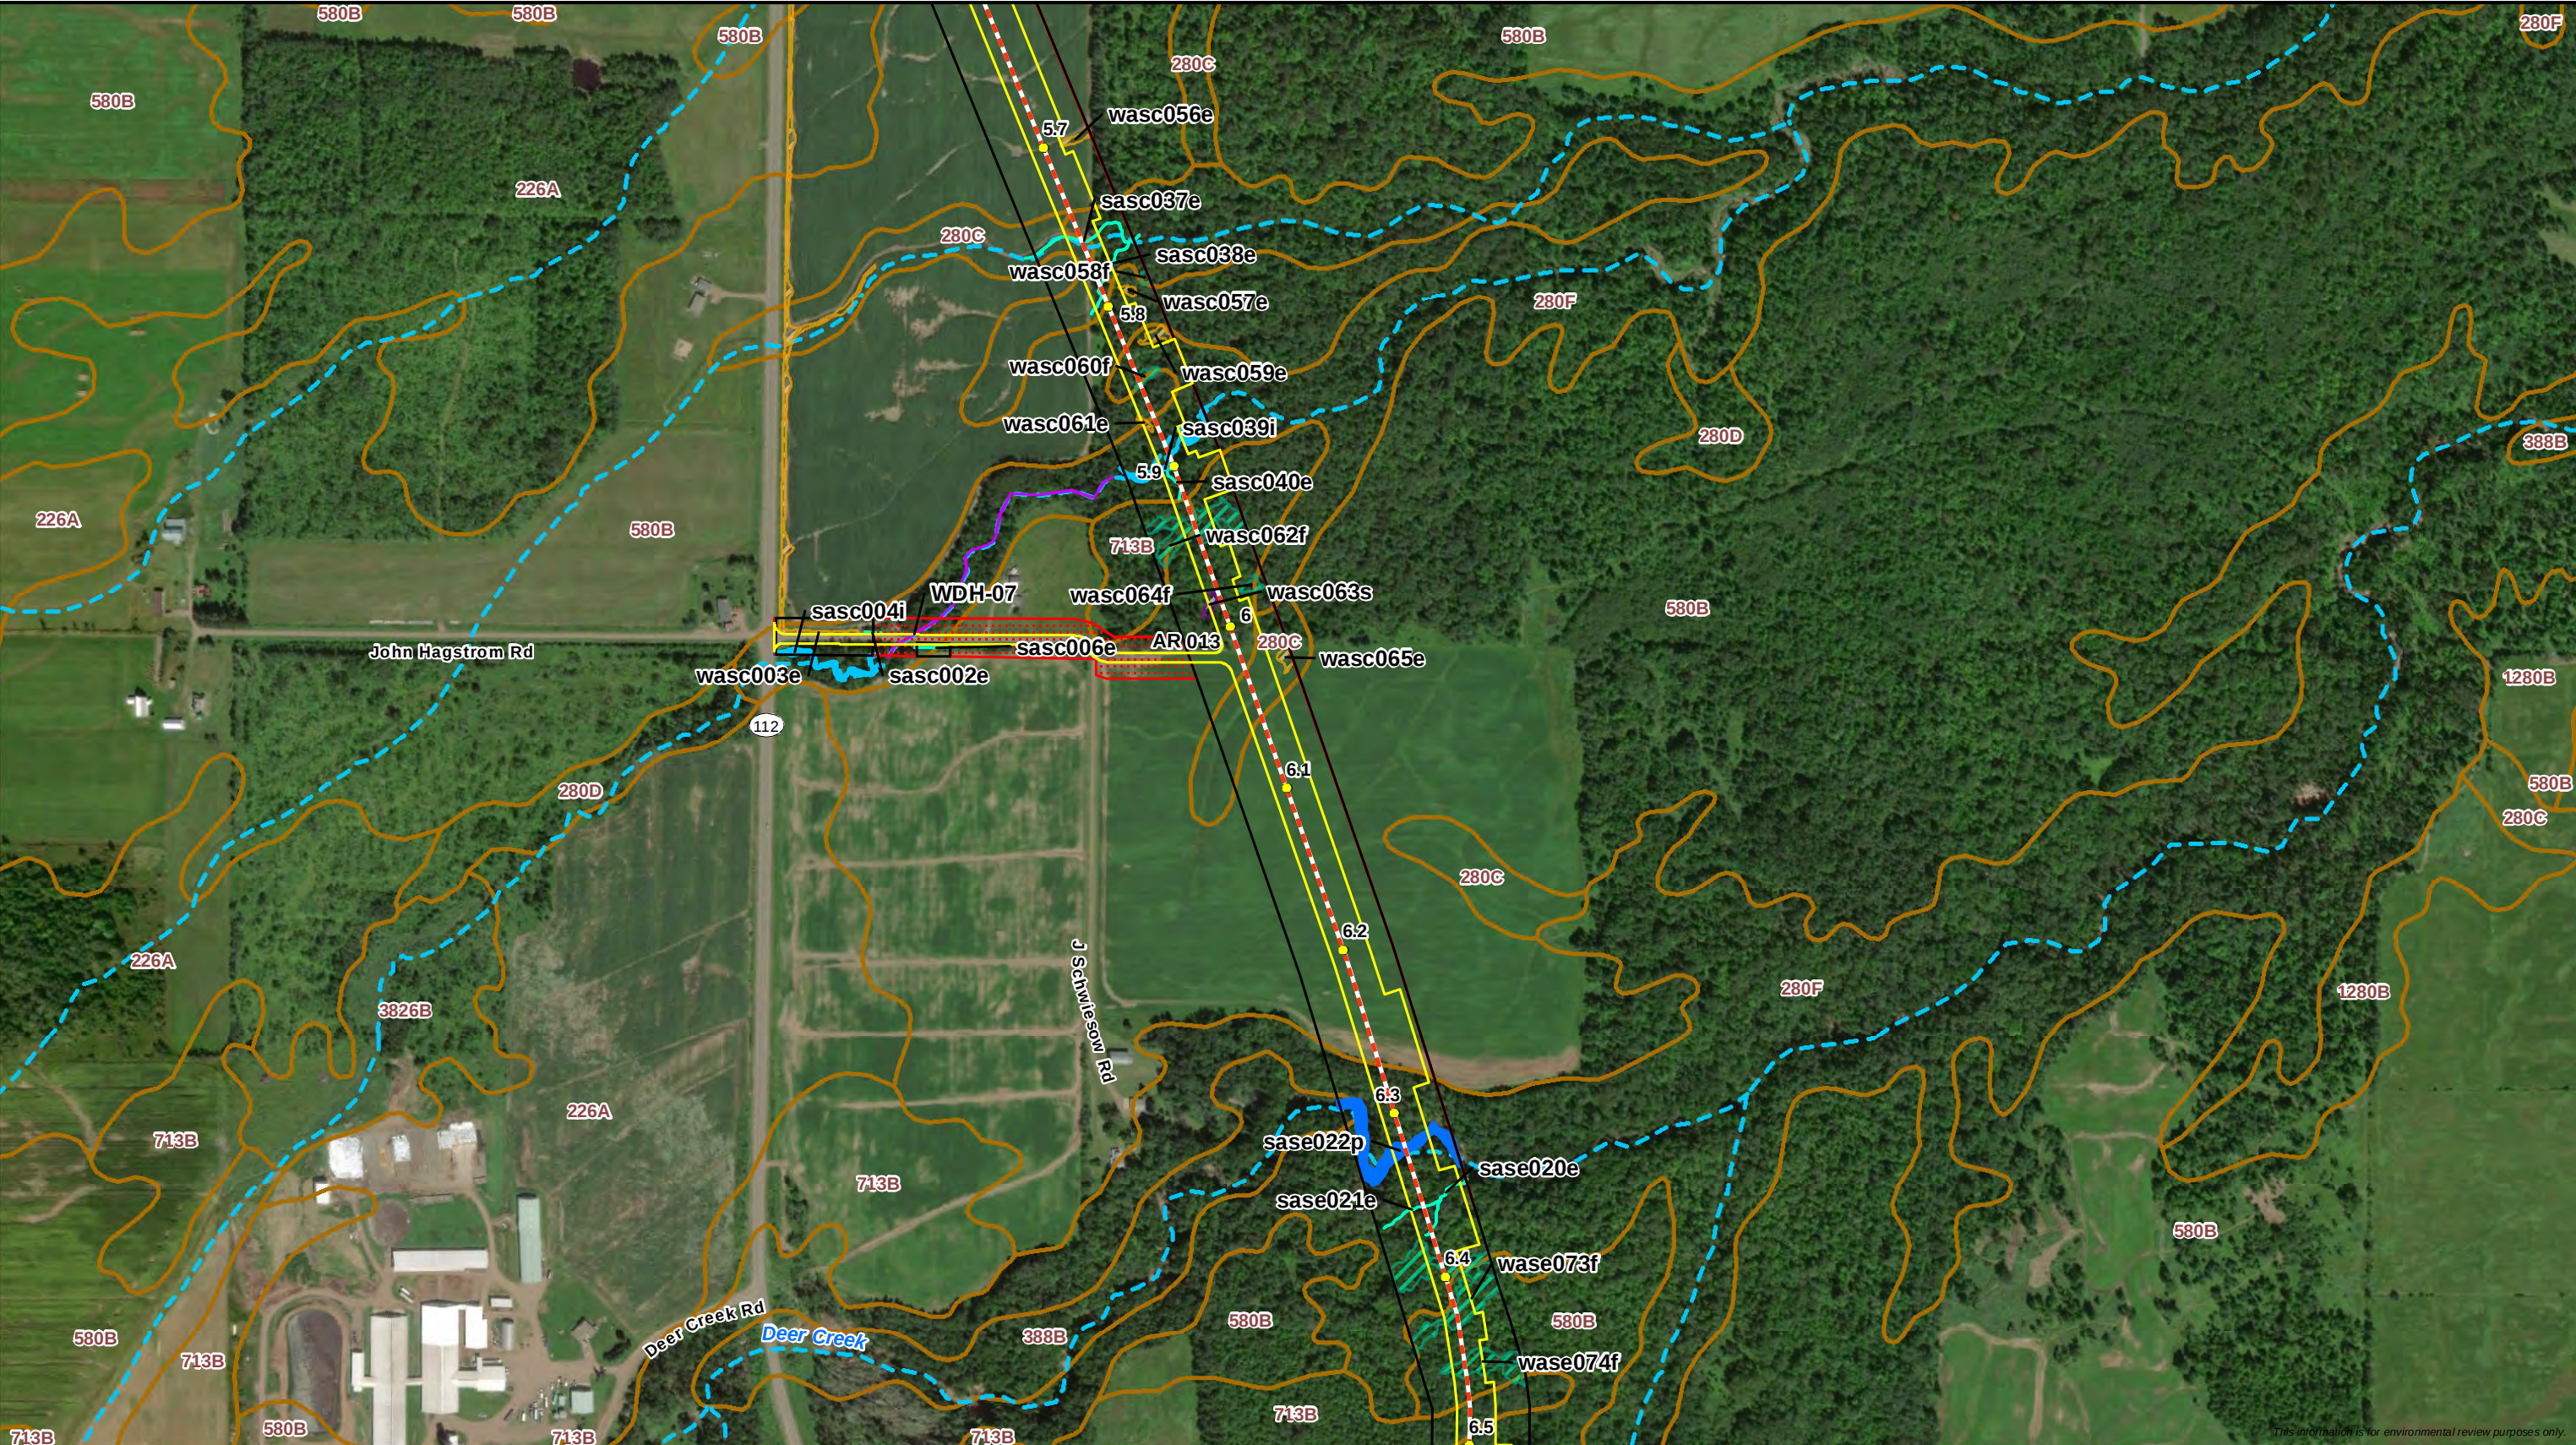



0 250 500
Feet
1:6,000

North Arrow

Milepost Proposed Centerline Workspace Survey Status Survey Complete Survey Needed	WI DNR Waterbody Delineated Waterbody Perennial Waterbody Intermittent Waterbody Ephemeral Waterbody	WWI Wetland Delineated Wetland PFO Wetland PSS Wetland PEM Wetland	SSURGO Map Unit Wisconsin DNR 24K Hydro Perennial Stream/River Intermittent Stream
---	---	---	---



Attachment B

Delineated Wetlands and Waterbodies

Line 5 Wisconsin Segment Relocation Project

Enbridge Energy, L.P.



Ashland County, Wisconsin



MPLS M:\Clients\ID-FEEL\BadRiver\ArcGIS\2020\01\PermitMaps\Aerial_Maps.mxd | REVISED: 01/30/2020 | SCALE: 1:6,000 when printed at 11x17

Page 9 of 47

DRAWN BY: R.Cutting

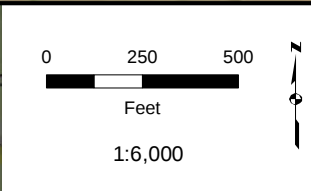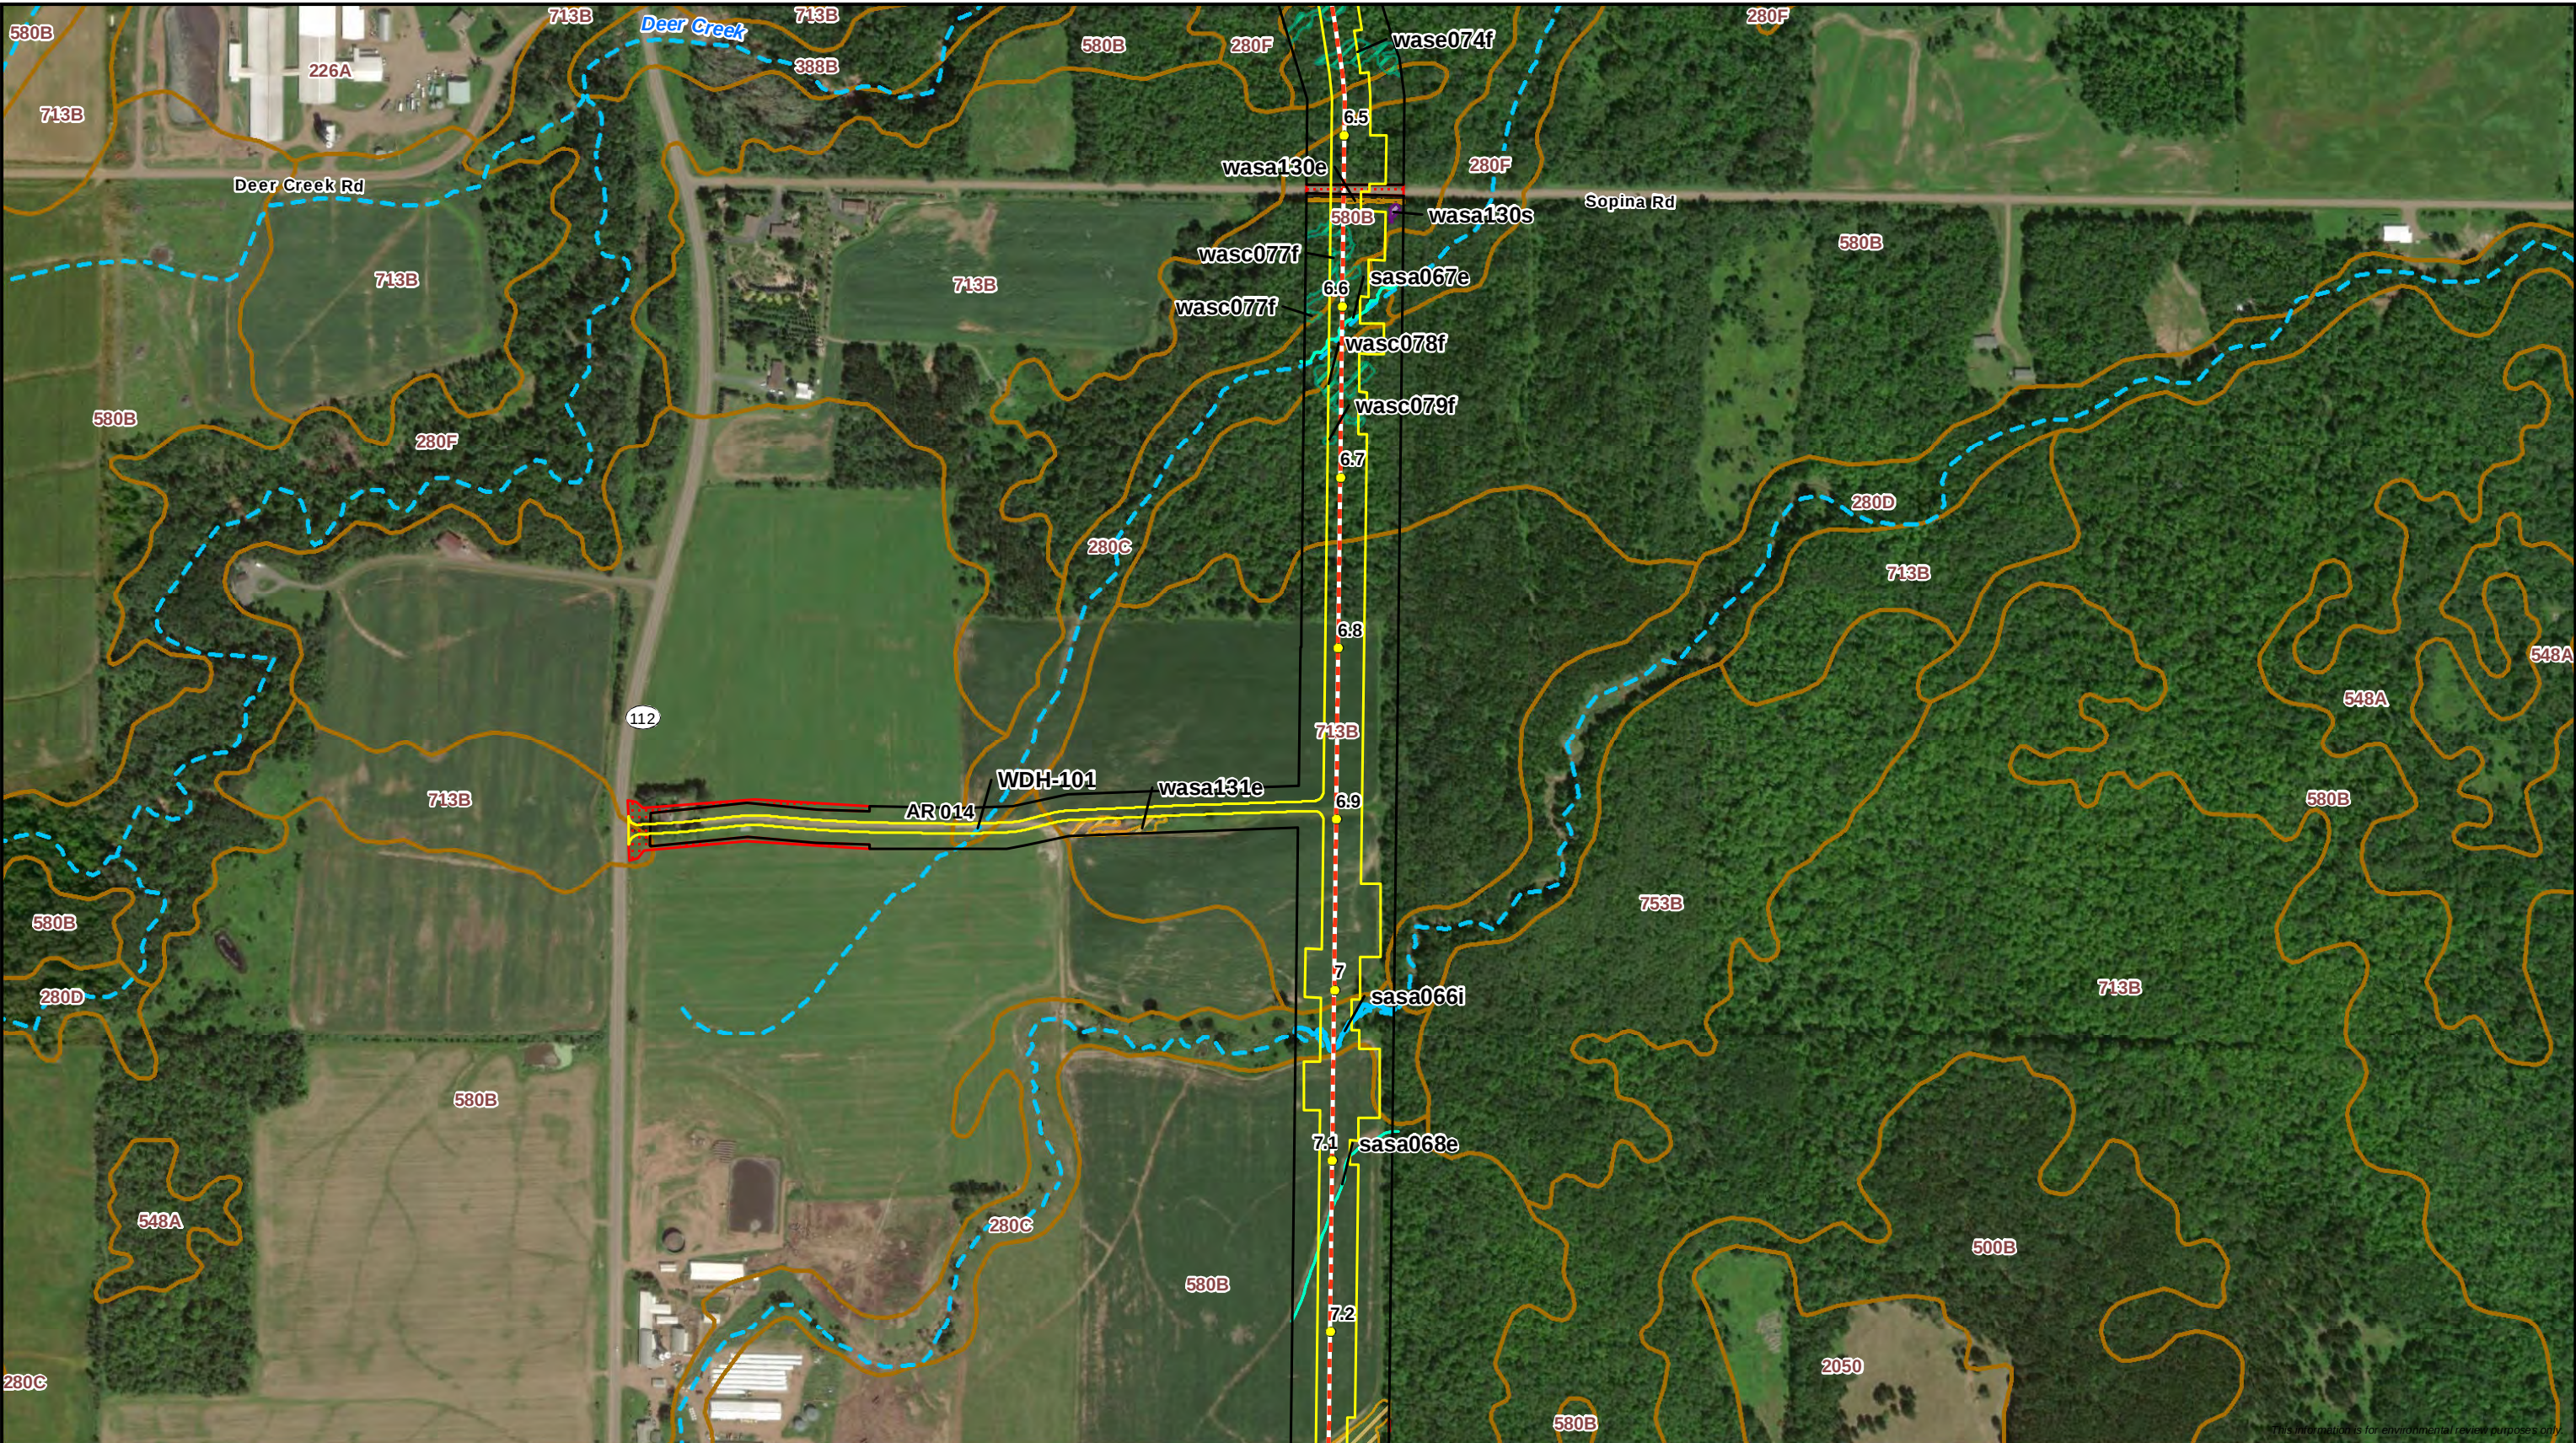

- Milepost - Proposed Centerline - Workspace - Survey Status - Survey Complete - Survey Needed	- WI DNR Waterbody - Perennial Waterbody - Intermittent Waterbody - Ephemeral Waterbody	- WVI Wetland - PFO Wetland - PSS Wetland - PEM Wetland	- SSURGO Map Unit - Wisconsin DNR 24K Hydro - Perennial Stream/River - Intermittent Stream
--	---	---	--





Attachment B
Delineated Wetlands and Waterbodies
Line 5 Wisconsin Segment Relocation Project
Enbridge Energy, L.P.
Ashland County, Wisconsin



Page 10 of 47

DRAWN BY: R.Cutting

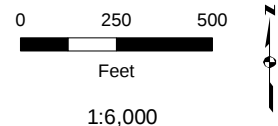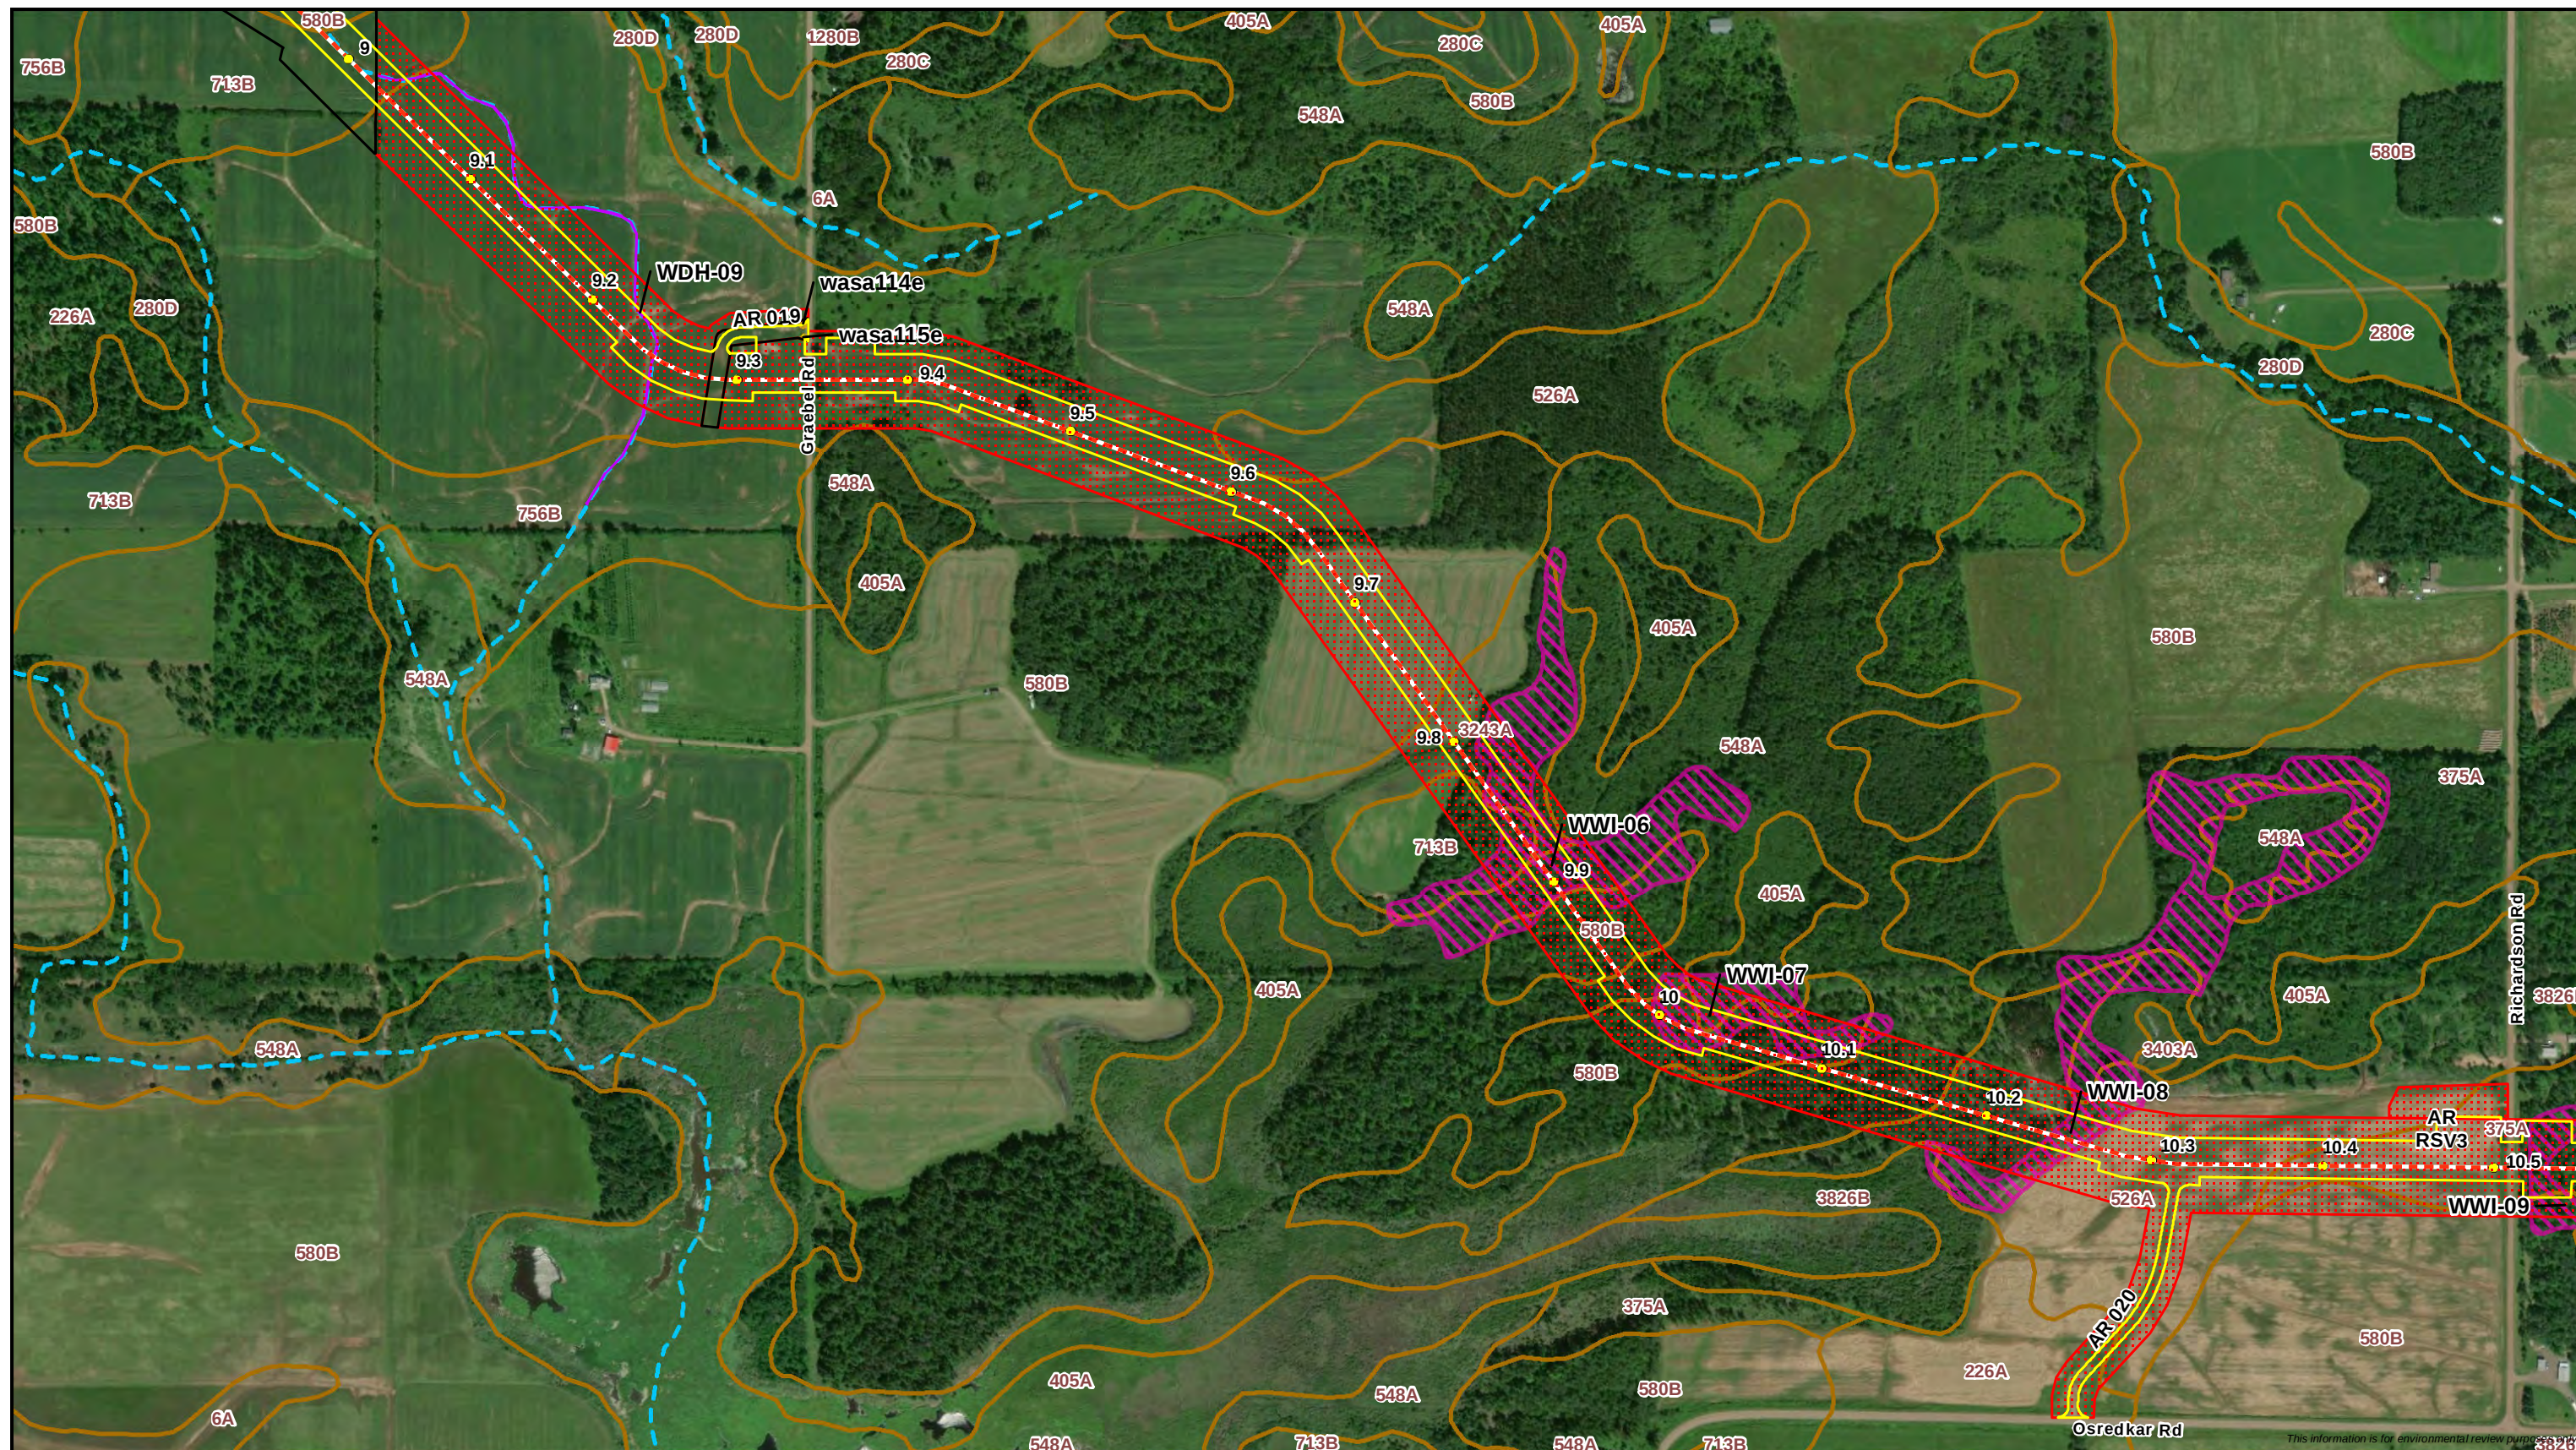



 Milepost	 WI DNR Waterbody	 WWI Wetland	 SSURGO Map Unit
 Proposed Centerline	Delineated Waterbody	Delineated Wetland	Wisconsin DNR 24K Hydro
 Workspace	 Perennial Waterbody	 PFO Wetland	 Perennial Stream/River
Survey Status	 Intermittent Waterbody	 PSS Wetland	 Intermittent Stream
 Survey Complete	 Ephemeral Waterbody	 PEM Wetland	
 Survey Needed			



Attachment B
Delineated Wetlands and Waterbodies
Line 5 Wisconsin Segment Relocation Project

Enbridge Energy, L.P.
Ashland County, Wisconsin



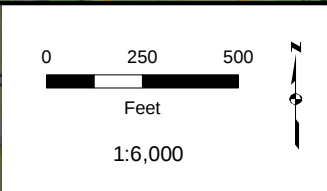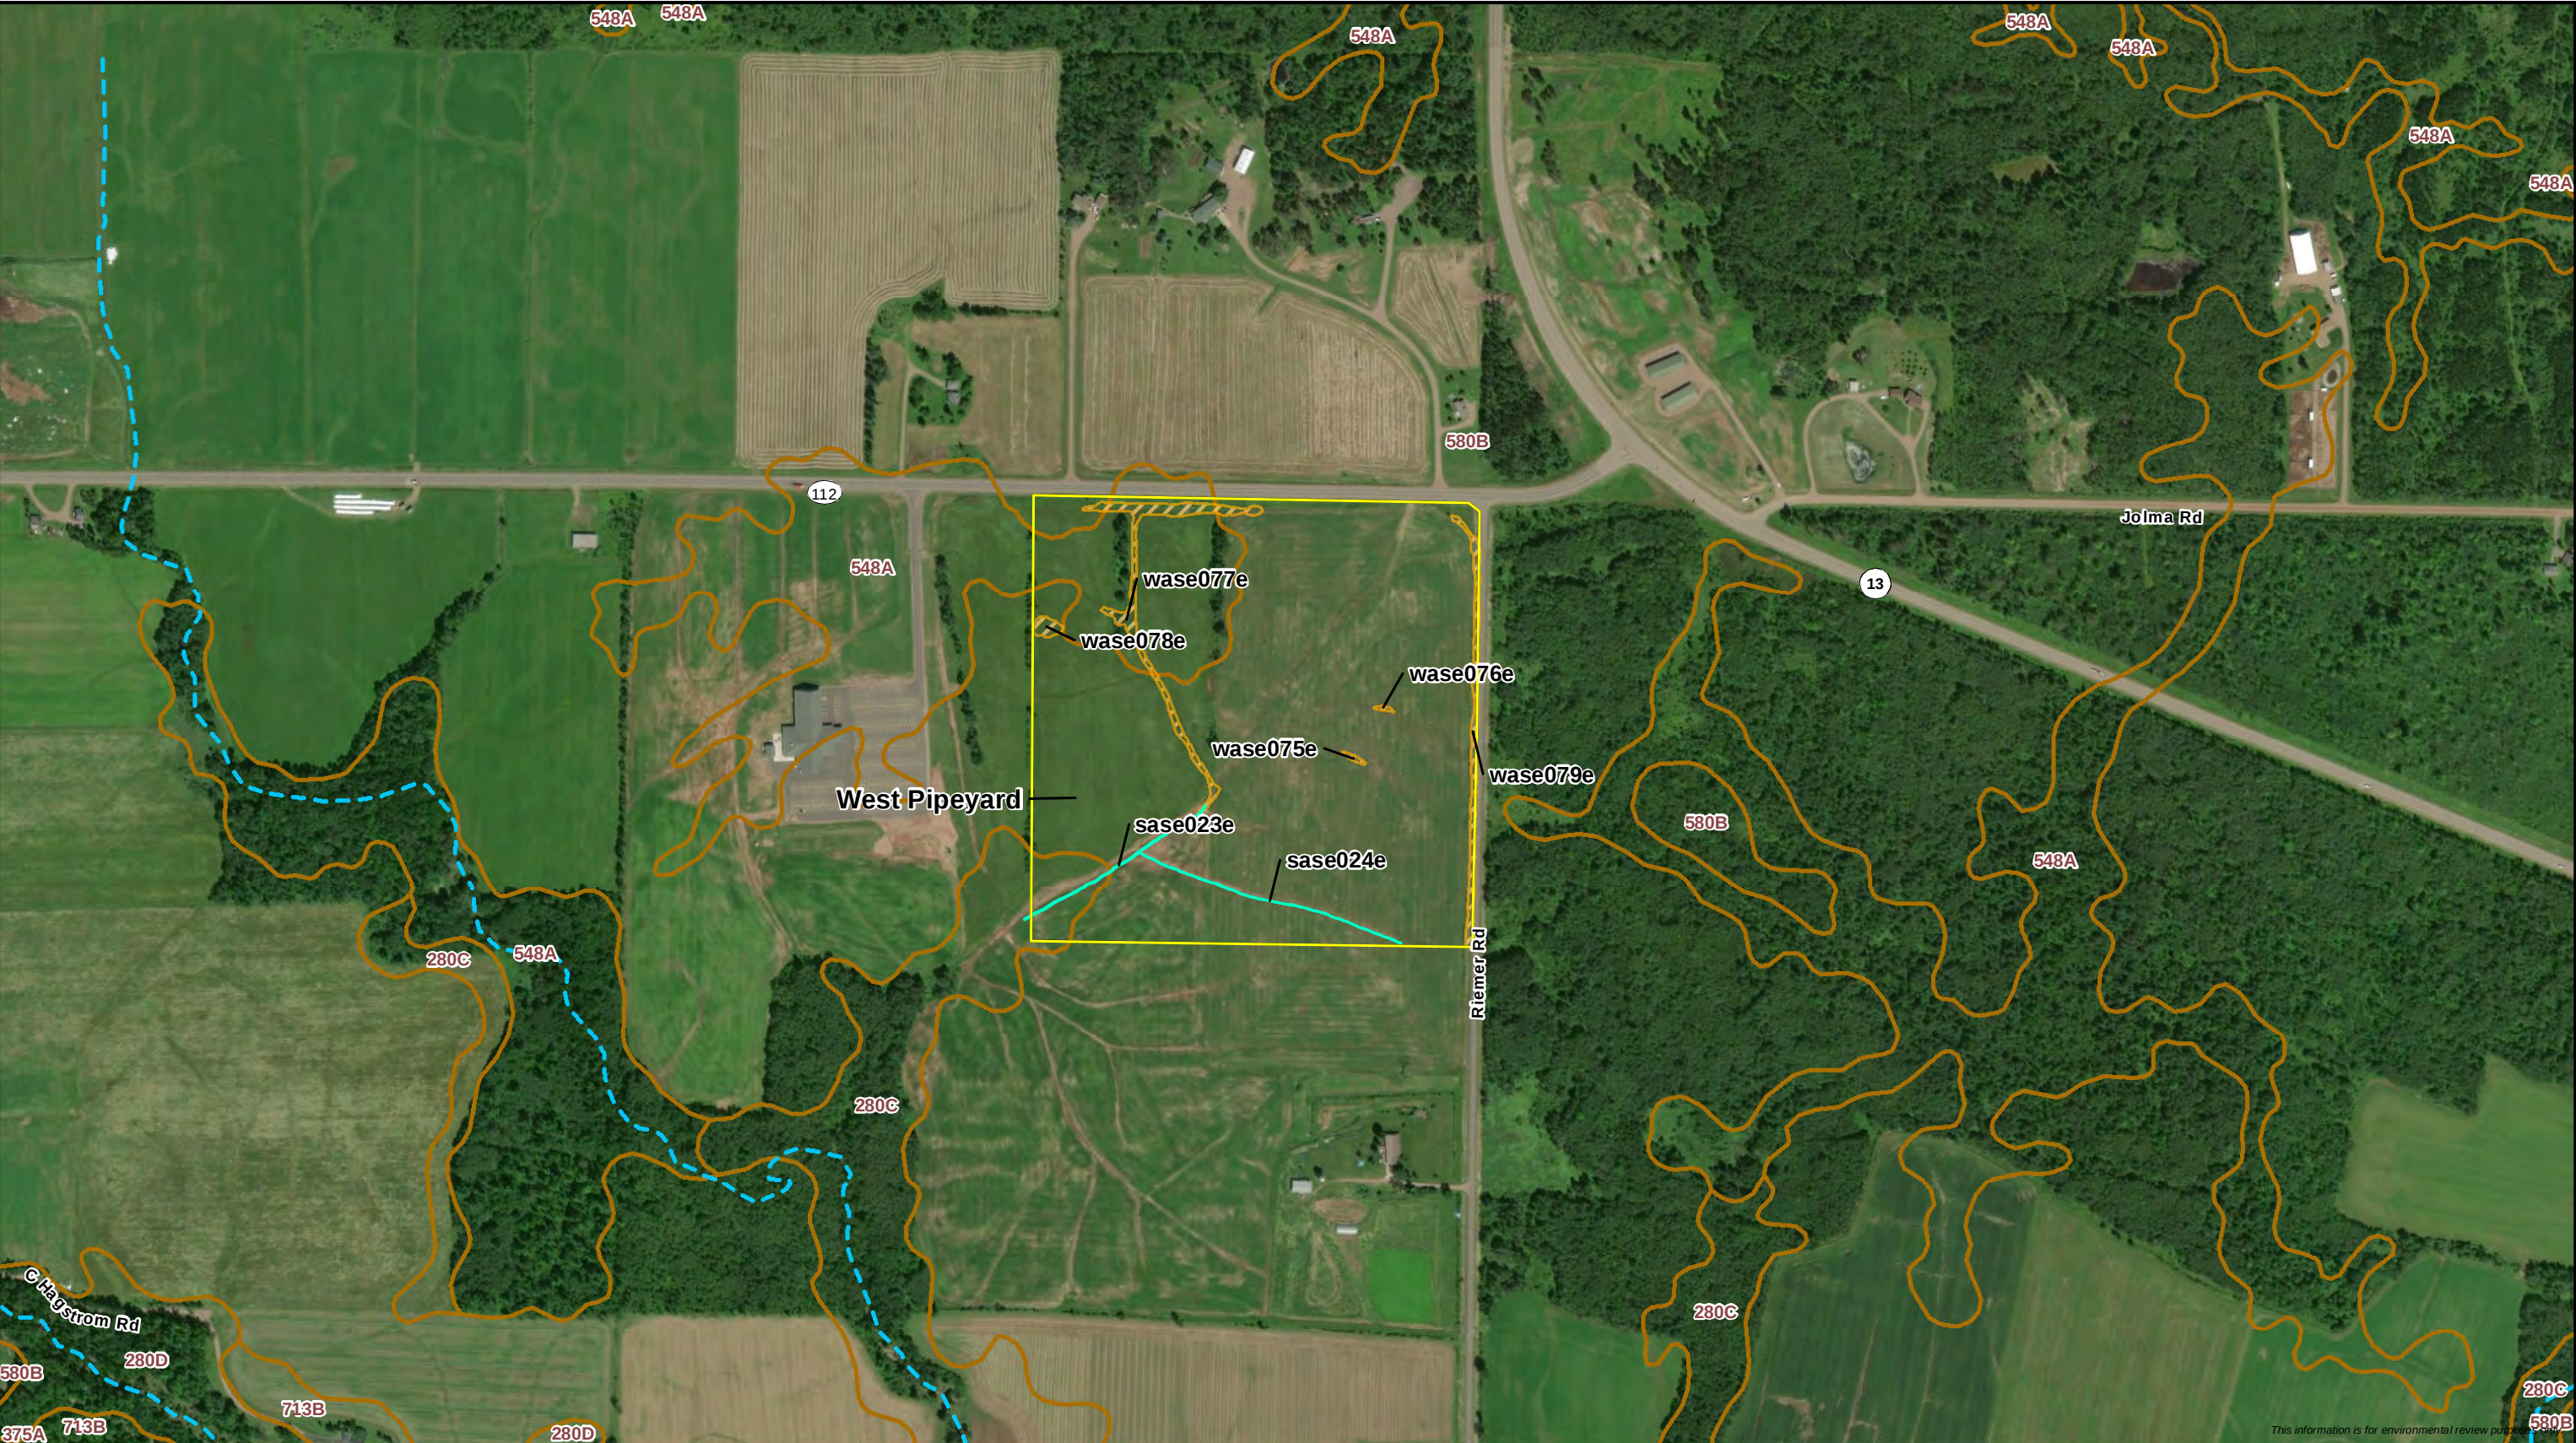

- Milepost - Proposed Centerline - Workspace - Survey Status - Survey Complete - Survey Needed	- WI DNR Waterbody - Delineated Waterbody - Perennial Waterbody - Intermittent Waterbody - Ephemeral Waterbody	- WWI Wetland - Delineated Wetland - PFO Wetland - PSS Wetland - PEM Wetland	- SSURGO Map Unit - Wisconsin DNR 24K Hydro - Perennial Stream/River - Intermittent Stream
---	---	---	---



Attachment B
Delineated Wetlands and Waterbodies
Line 5 Wisconsin Segment Relocation Project
Enbridge Energy, L.P.
Ashland County, Wisconsin

Page 14 of 47



DRAWN BY: R.Cutting

